



OVERALL LOCUS

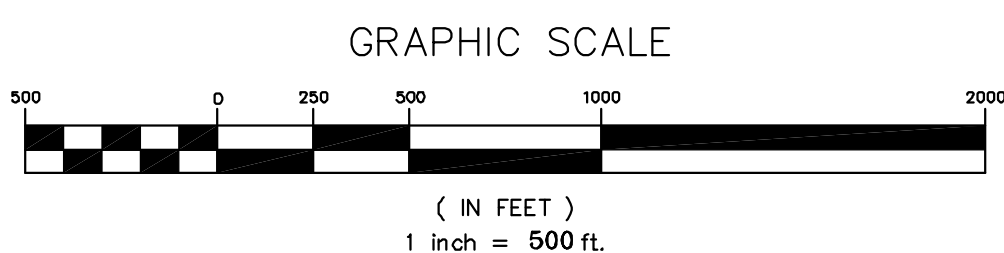

Rev. #	Drawn By	Description	Date

Designed By	BOH	Drawn By	JCH
Date	12/11/2009	Scale	1" = 500'
Checked	BOH	Approved	PG


HIGHLAND WIND PROJECT
HIGHLAND WIND LLC
 Project Location
 HIGHLAND PLANTATION
 INDEXT SHEET
 HIGHLAND EAST

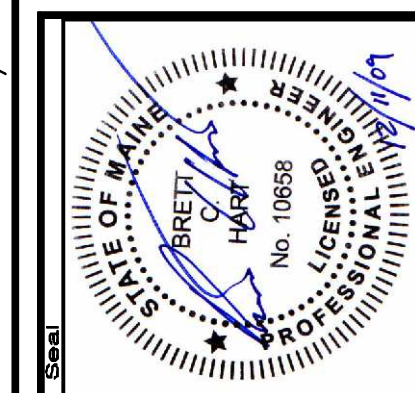


66060E
SEWALL
 AN INTEGRATED TEAM OF
 GEOSPATIAL ENGINEERING,
 SURVEYING AND NATURAL
 RESOURCE CONSULTANTS
 JAMES W. SEWALL COMPANY, Since 1880
 SEWALL.COM
 800.686.7432

Phase
PERMIT
 Sheet No.
C-300

NOT FOR CONSTRUCTION

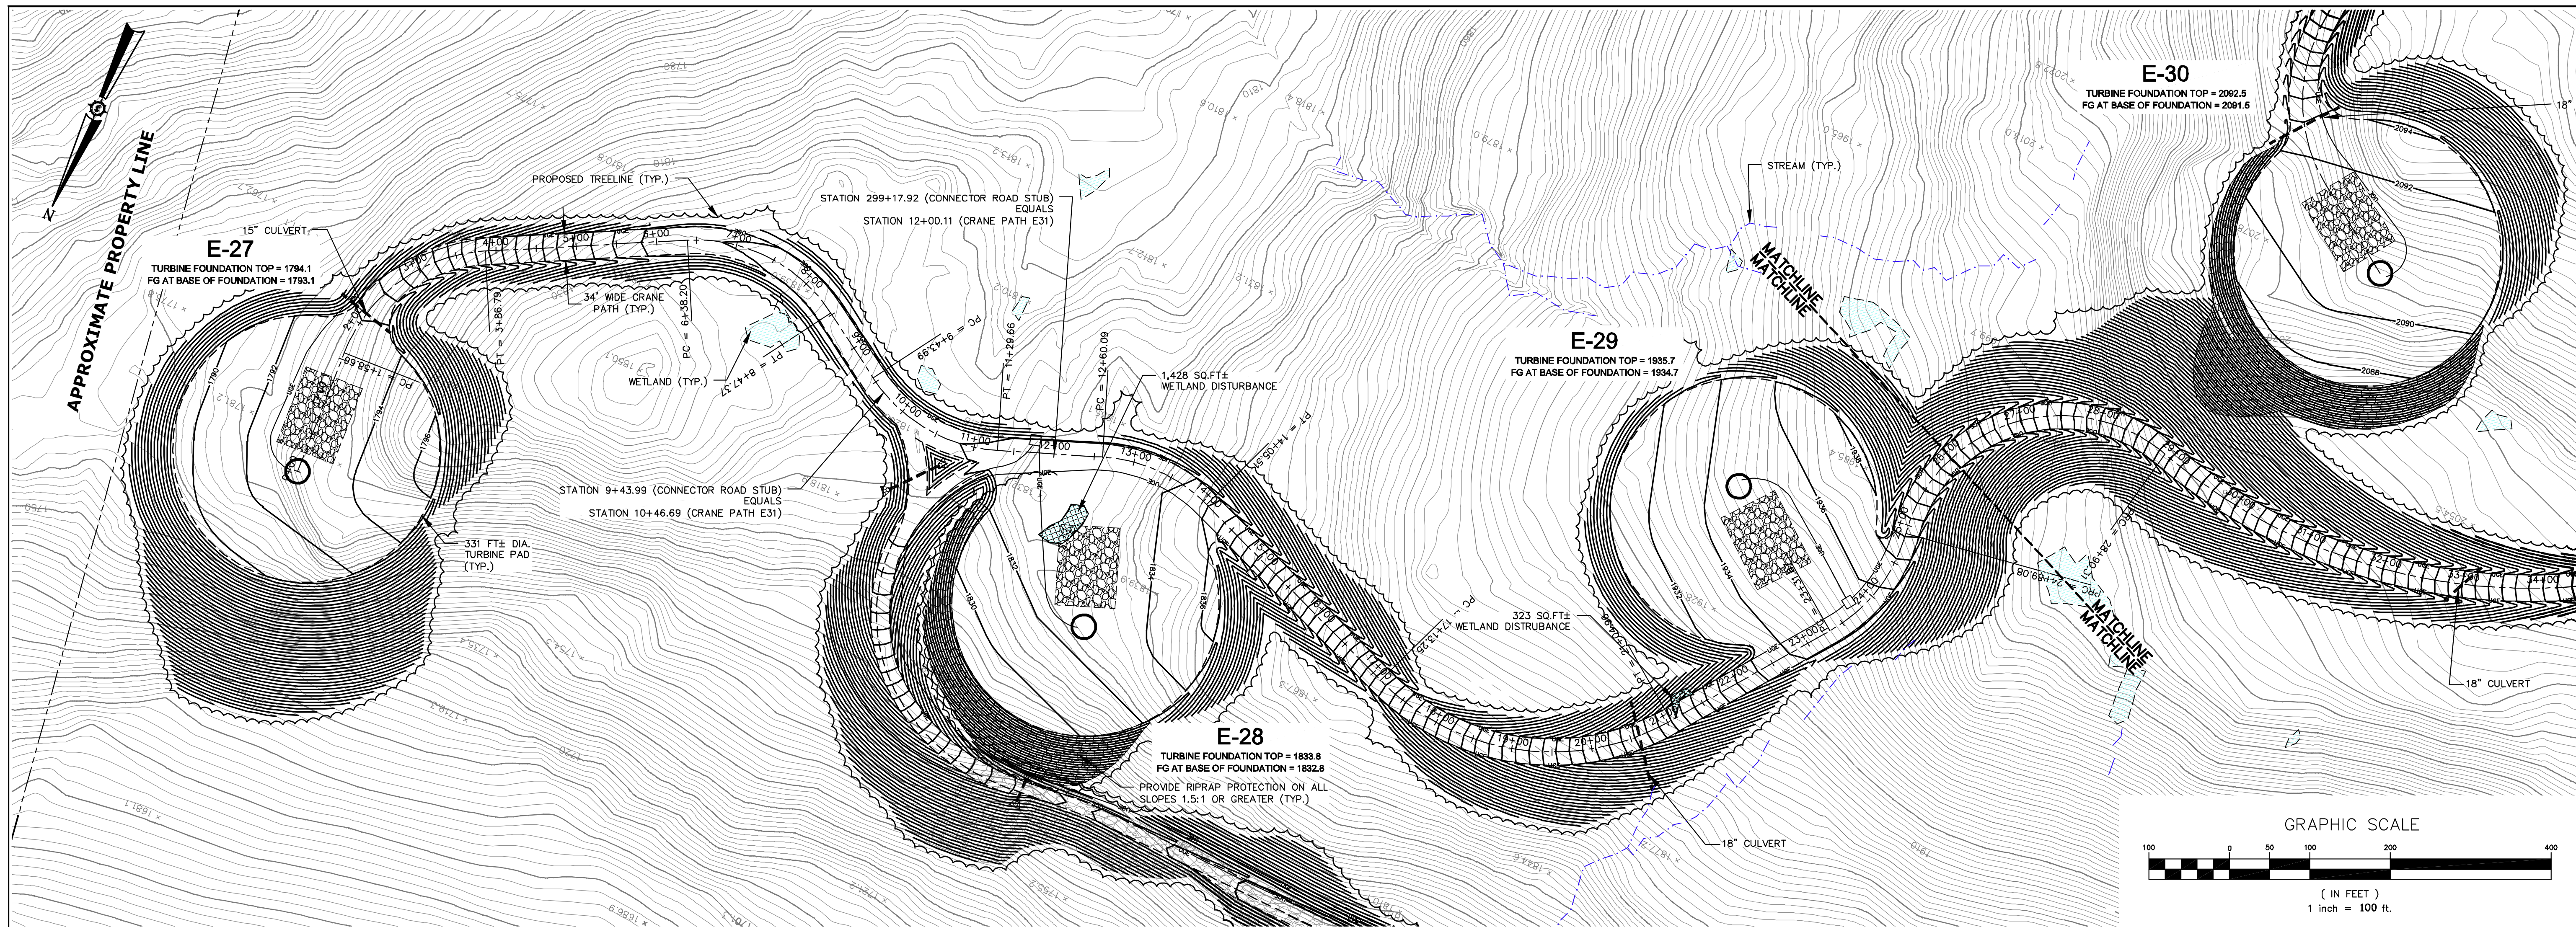

ALIGNMENT E31 - CRANE PATH
(0+00 TO 26+00 CRANE PATH)

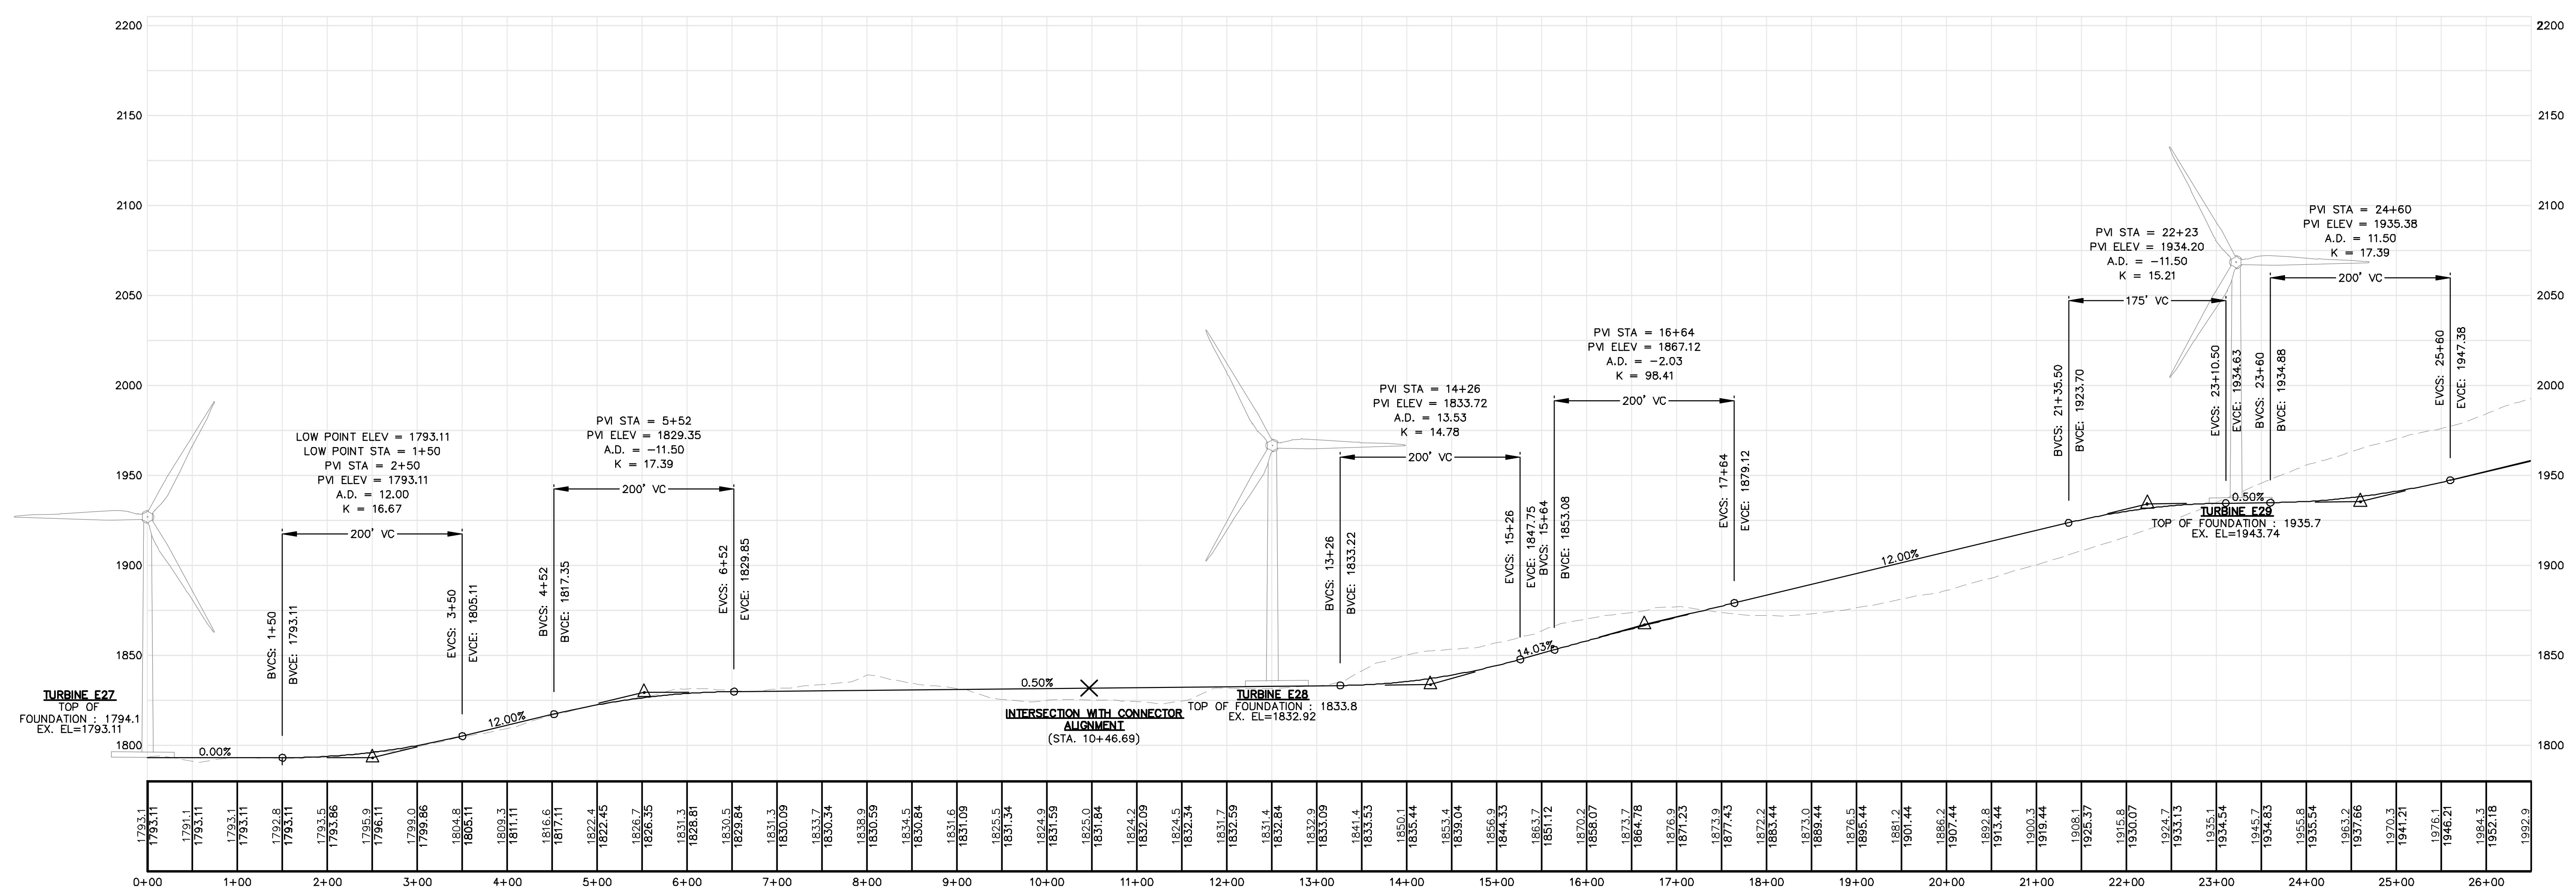

Rev. #	Drawn By	Description	Date

HIGHLAND WIND PROJECT
HIGHLAND WIND LLC


Project Location: HIGHLAND PLANTATION

Project No.: 66060E

Scale: H: 1"=100' V: 1"=50'

Drawn By: JCH
Date: 12/11/2009
Checked: BOH
Approved: BOH
PG

PLAN AND PROFILE
STATION 0+00 TO 26+00

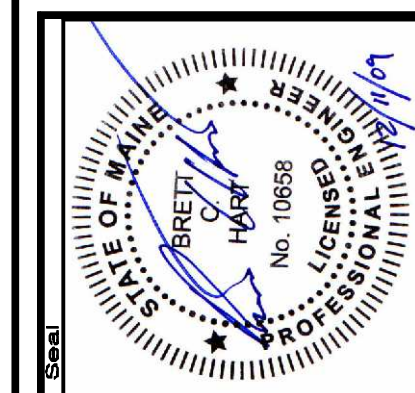

66060E



SEWALL
AN INTEGRATED TEAM OF
GEOSPATIAL ENGINEERING,
SURVEYING AND NATURAL
RESOURCE CONSULTANTS

JAMES W. SEWALL COMPANY Since 1880
800.686.4402


Phase: **PERMIT**

Sheet No.: **C-301**

NOT FOR CONSTRUCTION

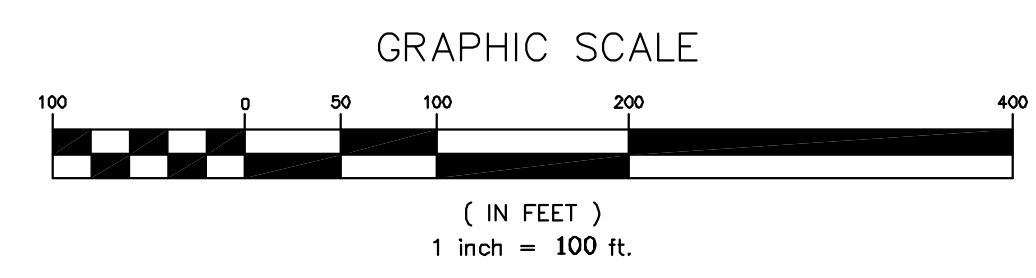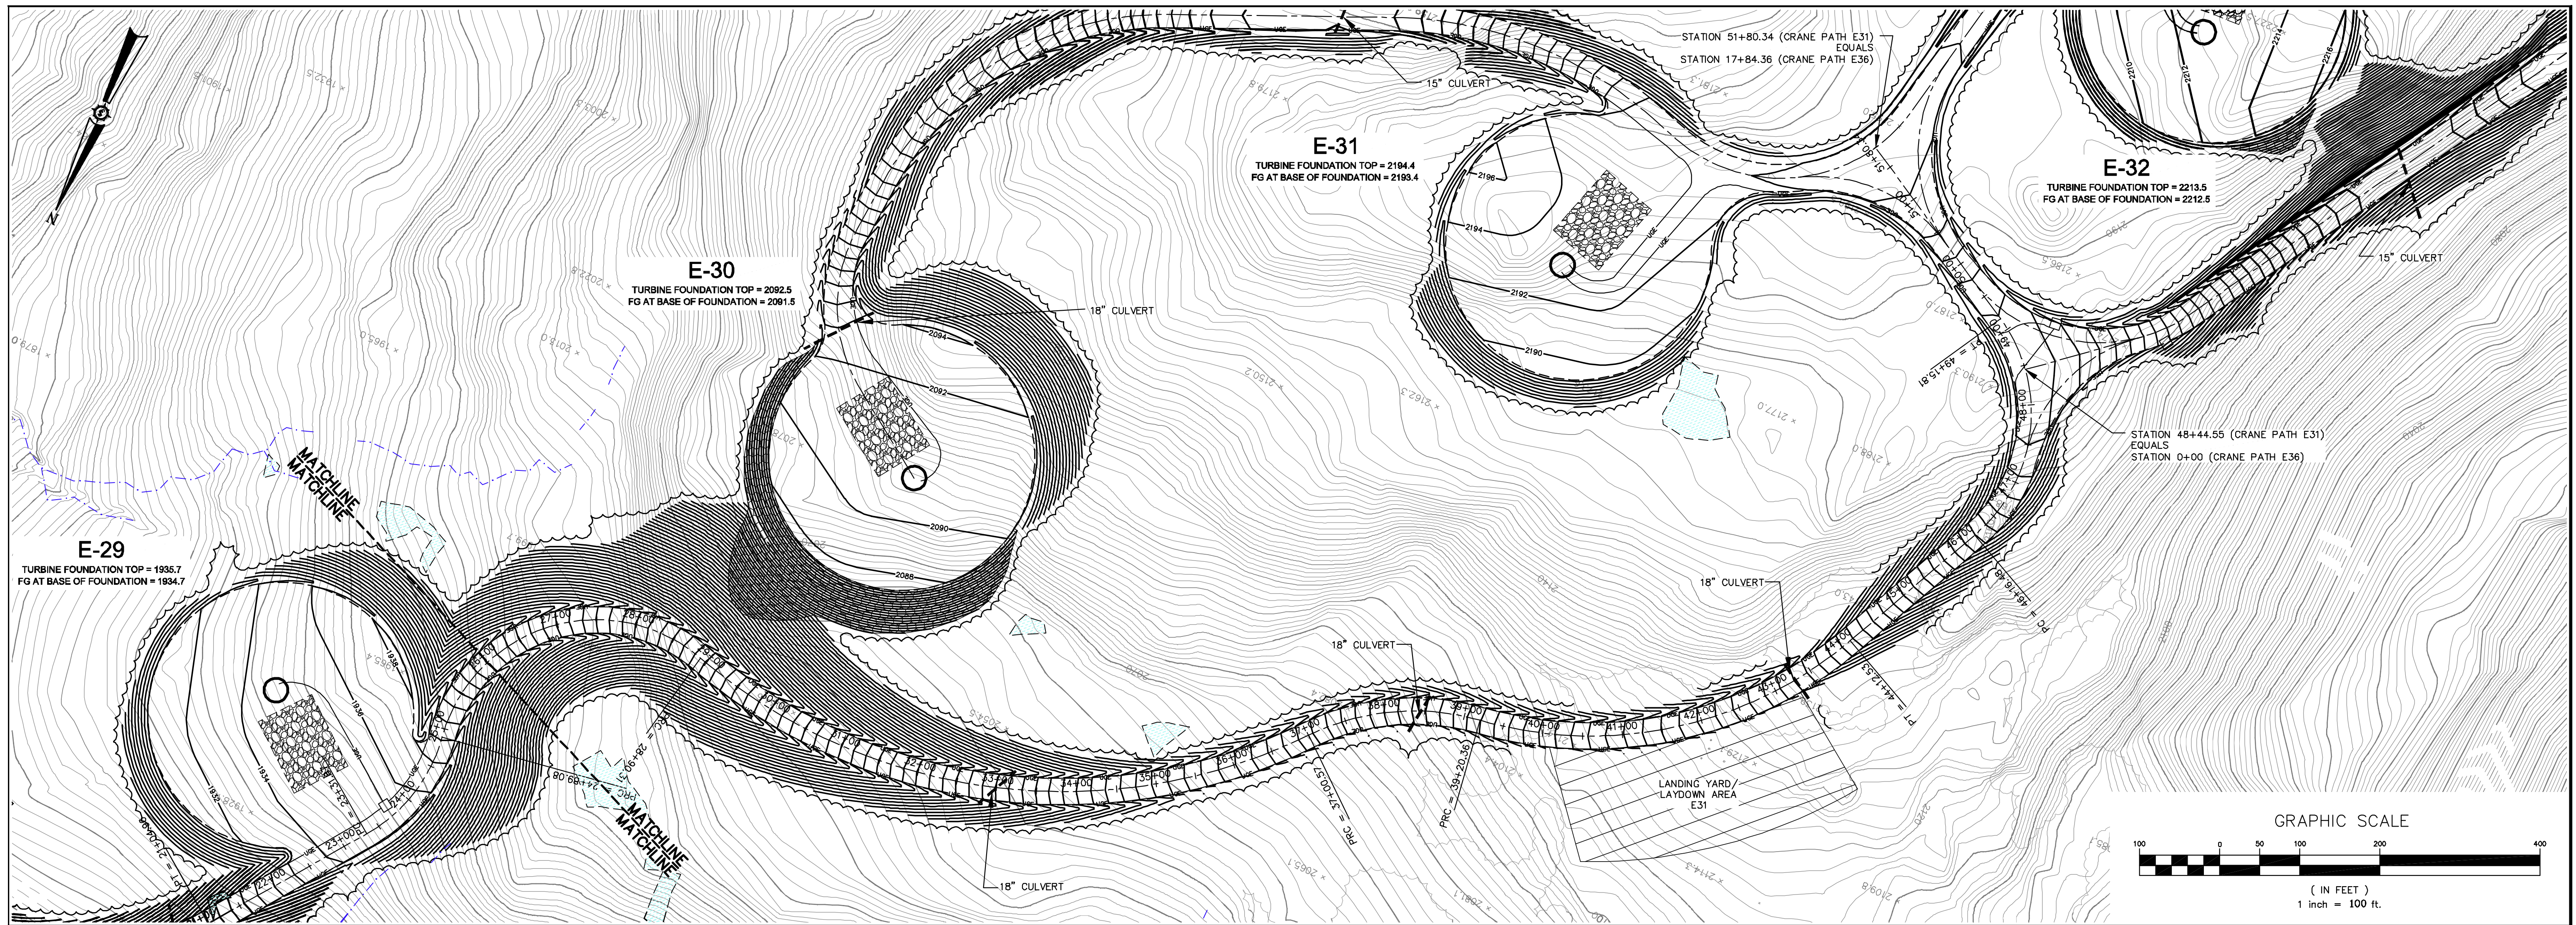

ALIGNMENT E31 - CRANE PATH
(26+00 TO 51+80.34 CRANE PATH)

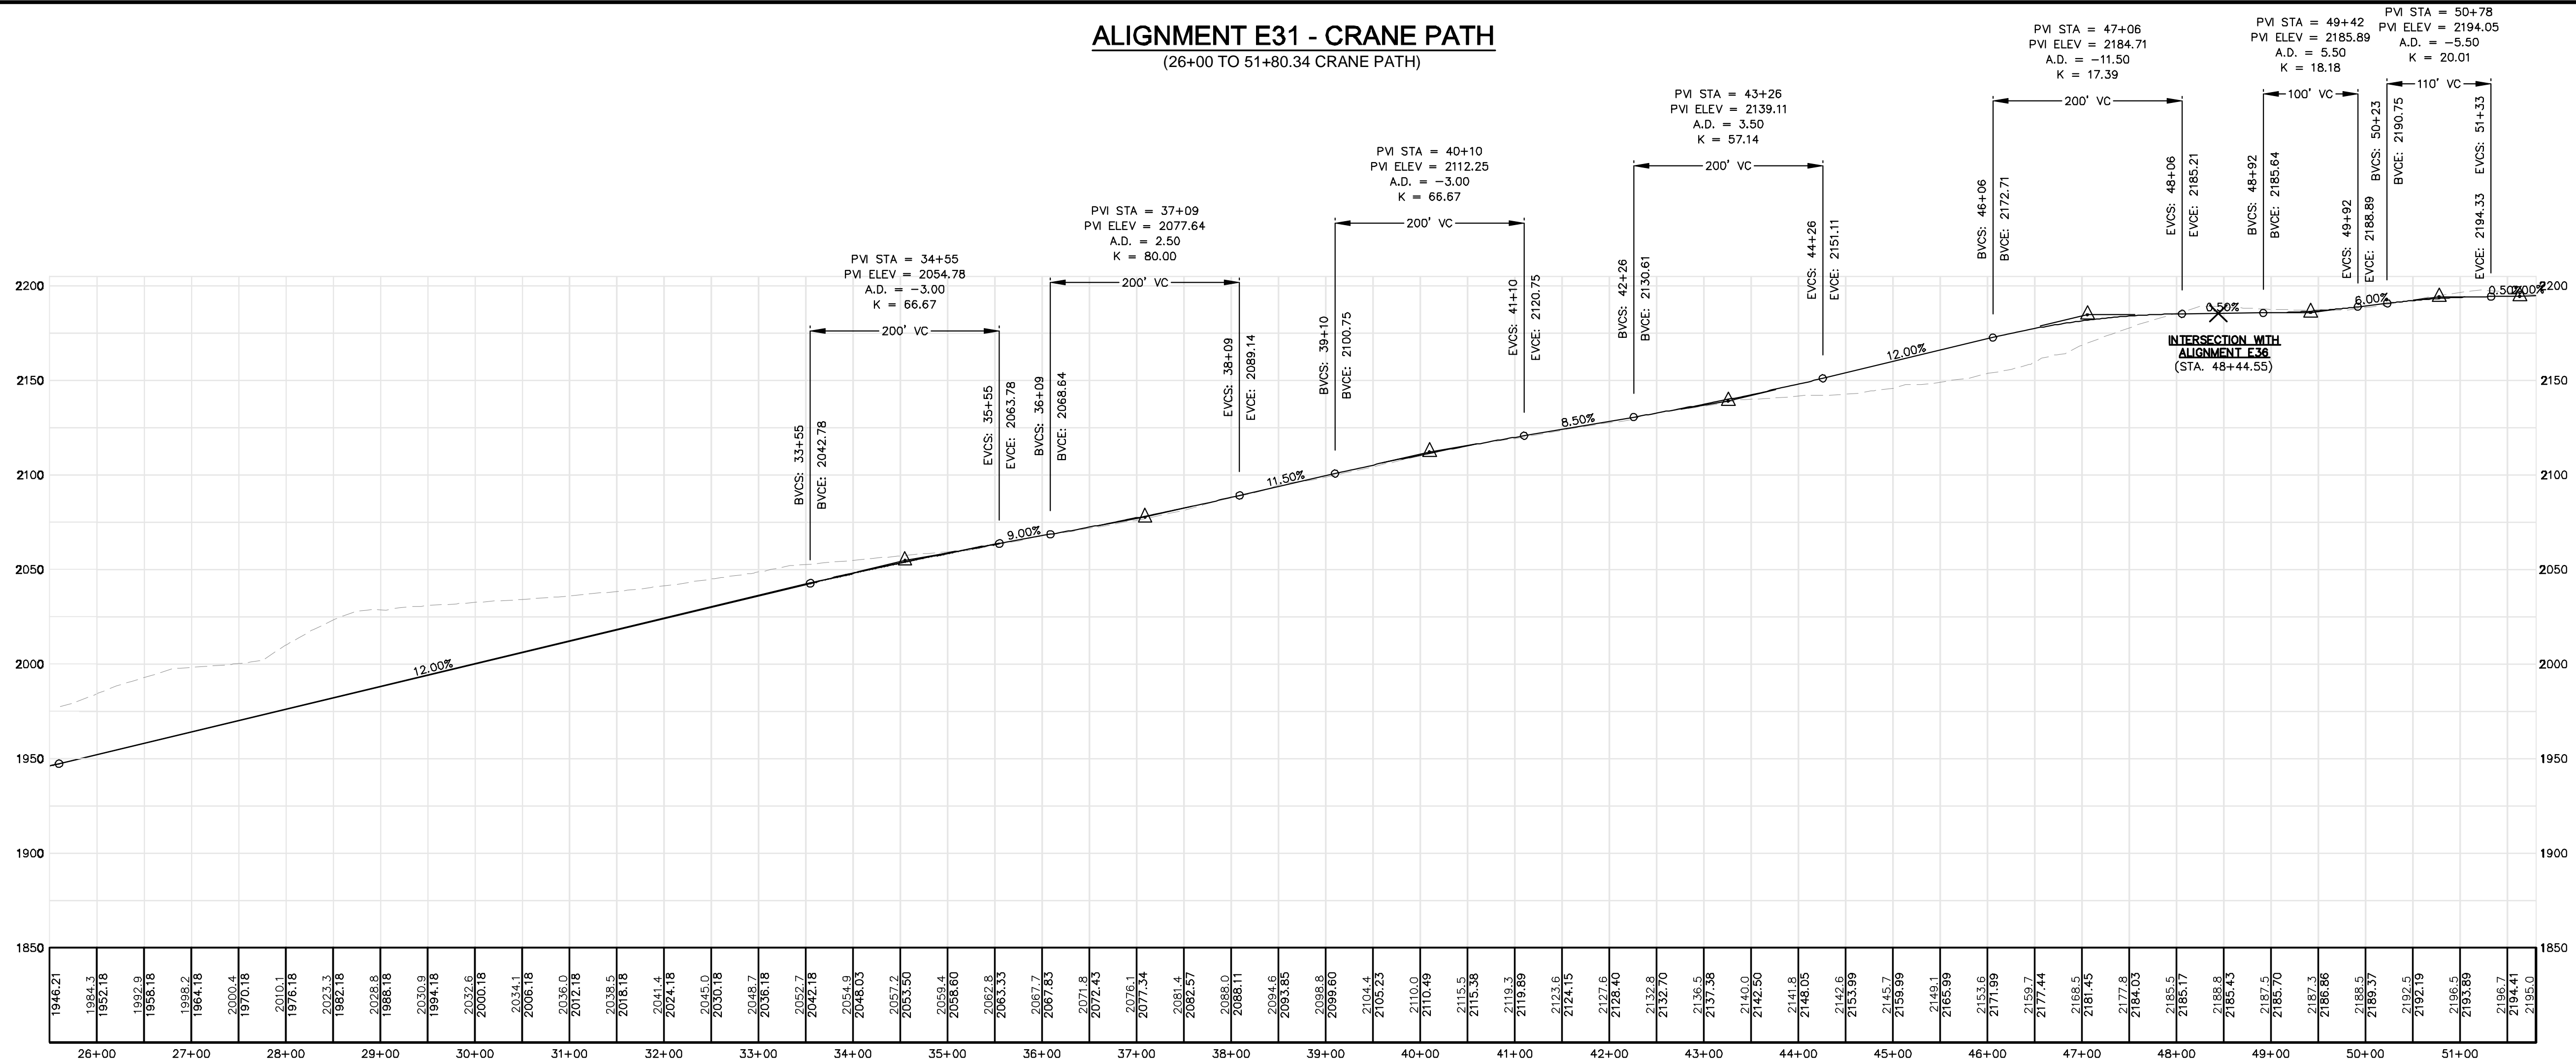


Rev. #	Drawn By	Description	Date

Designed By	BOH	Drawn By	JCH
Date	12/11/2009	Scale	H: 1" = 100' V: 1" = 50'
Checked	BOH	Approved	BOH

HIGHLAND WIND PROJECT
HIGHLAND WIND LLC

Project Location
HIGHLAND PLANTATION

Drawing Description
PLAN AND PROFILE
STATION 26+00 TO 51+80.34

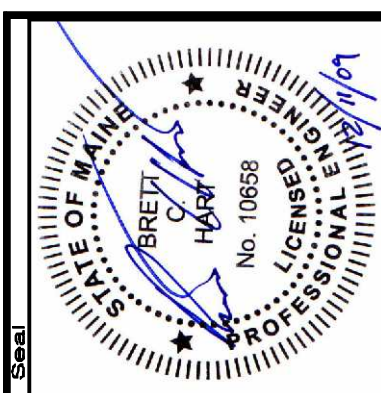

66060E



SEWALL
AN INTEGRATED TEAM OF
GEOSPATIAL ENGINEERING,
SURVEYING AND NATURAL
RESOURCE CONSULTANTS

JAMES W. SEWALL COMPANY Since 1880
800.686.7402
SEWALL.COM


Phase
PERMIT

Sheet No.
C-302

NOT FOR CONSTRUCTION

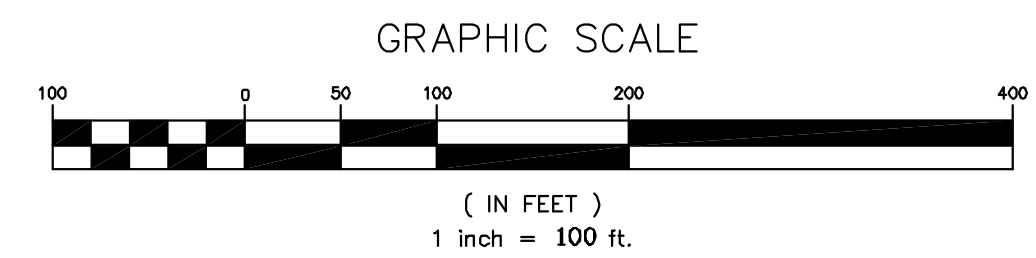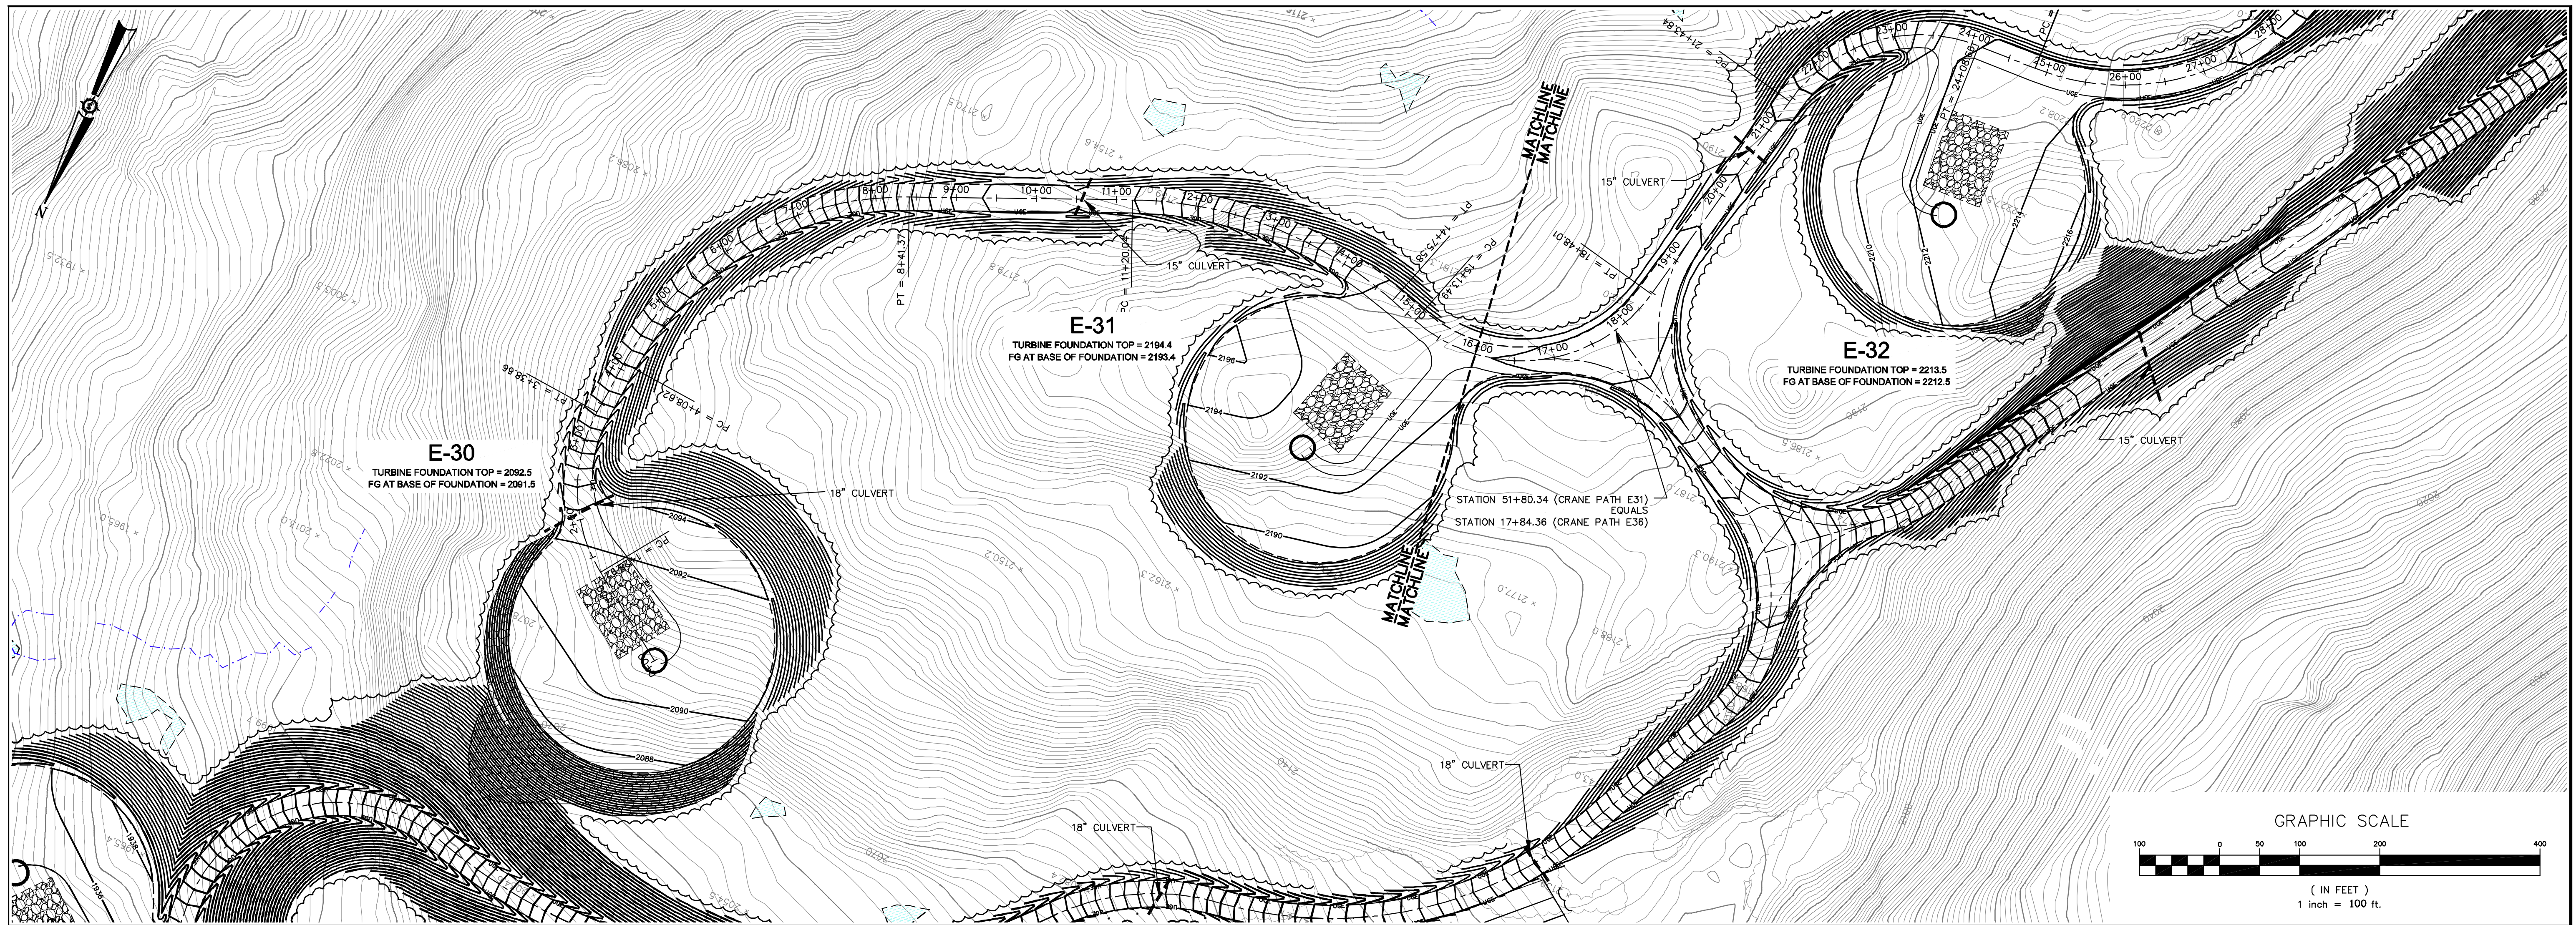

ALIGNMENT E33 - CRANE PATH
(0+00 TO 16+00 CRANE PATH)

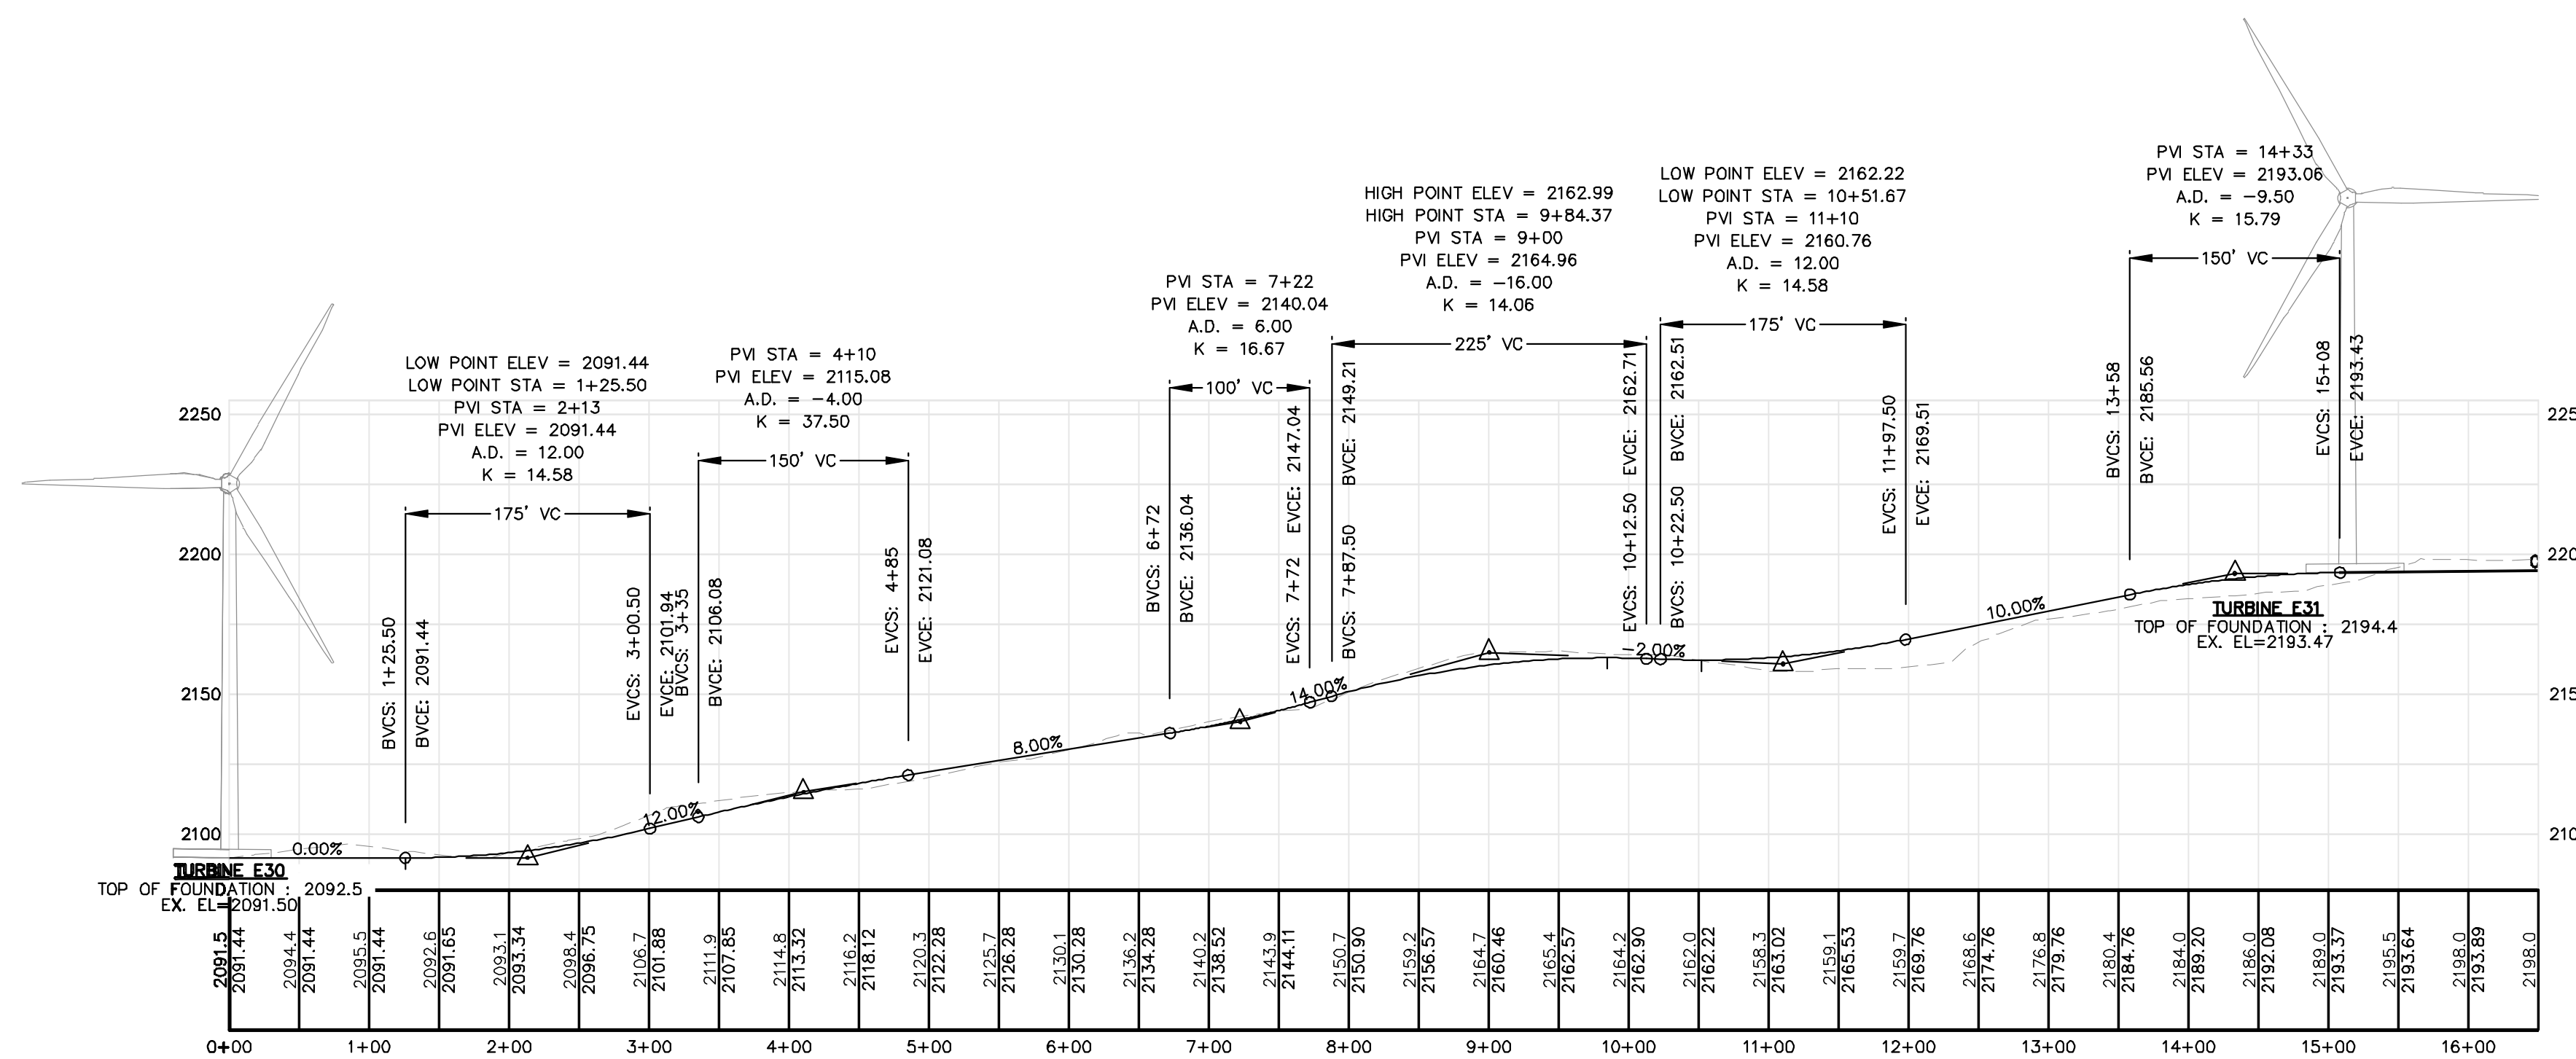

Rev. #	Drawn By	Description	Date

HIGHLAND WIND PROJECT
HIGHLAND WIND LLC

Project Location: HIGHLAND PLANTATION


Scale: H: 1"=100' V: 1"=50'

Checked: BOH PG

Approved: BOH PG

Drawn By: BOH JCH

Date: 12/11/2009

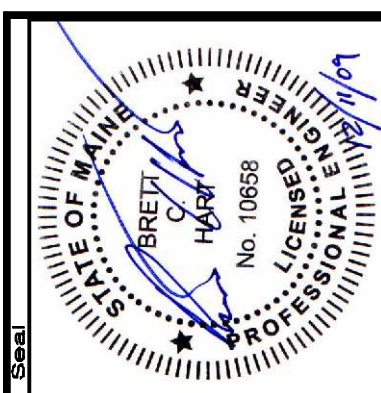

66060E


SEWALL

JAMES W. SEWALL COMPANY Since 1880
800 686 4202


AN INTEGRATED TEAM OF
GEOSPATIAL ENGINEERING,
SURVEYING AND NATURAL
RESOURCE CONSULTANTS

Phase: **PERMIT**

Sheet No.: **C-303**

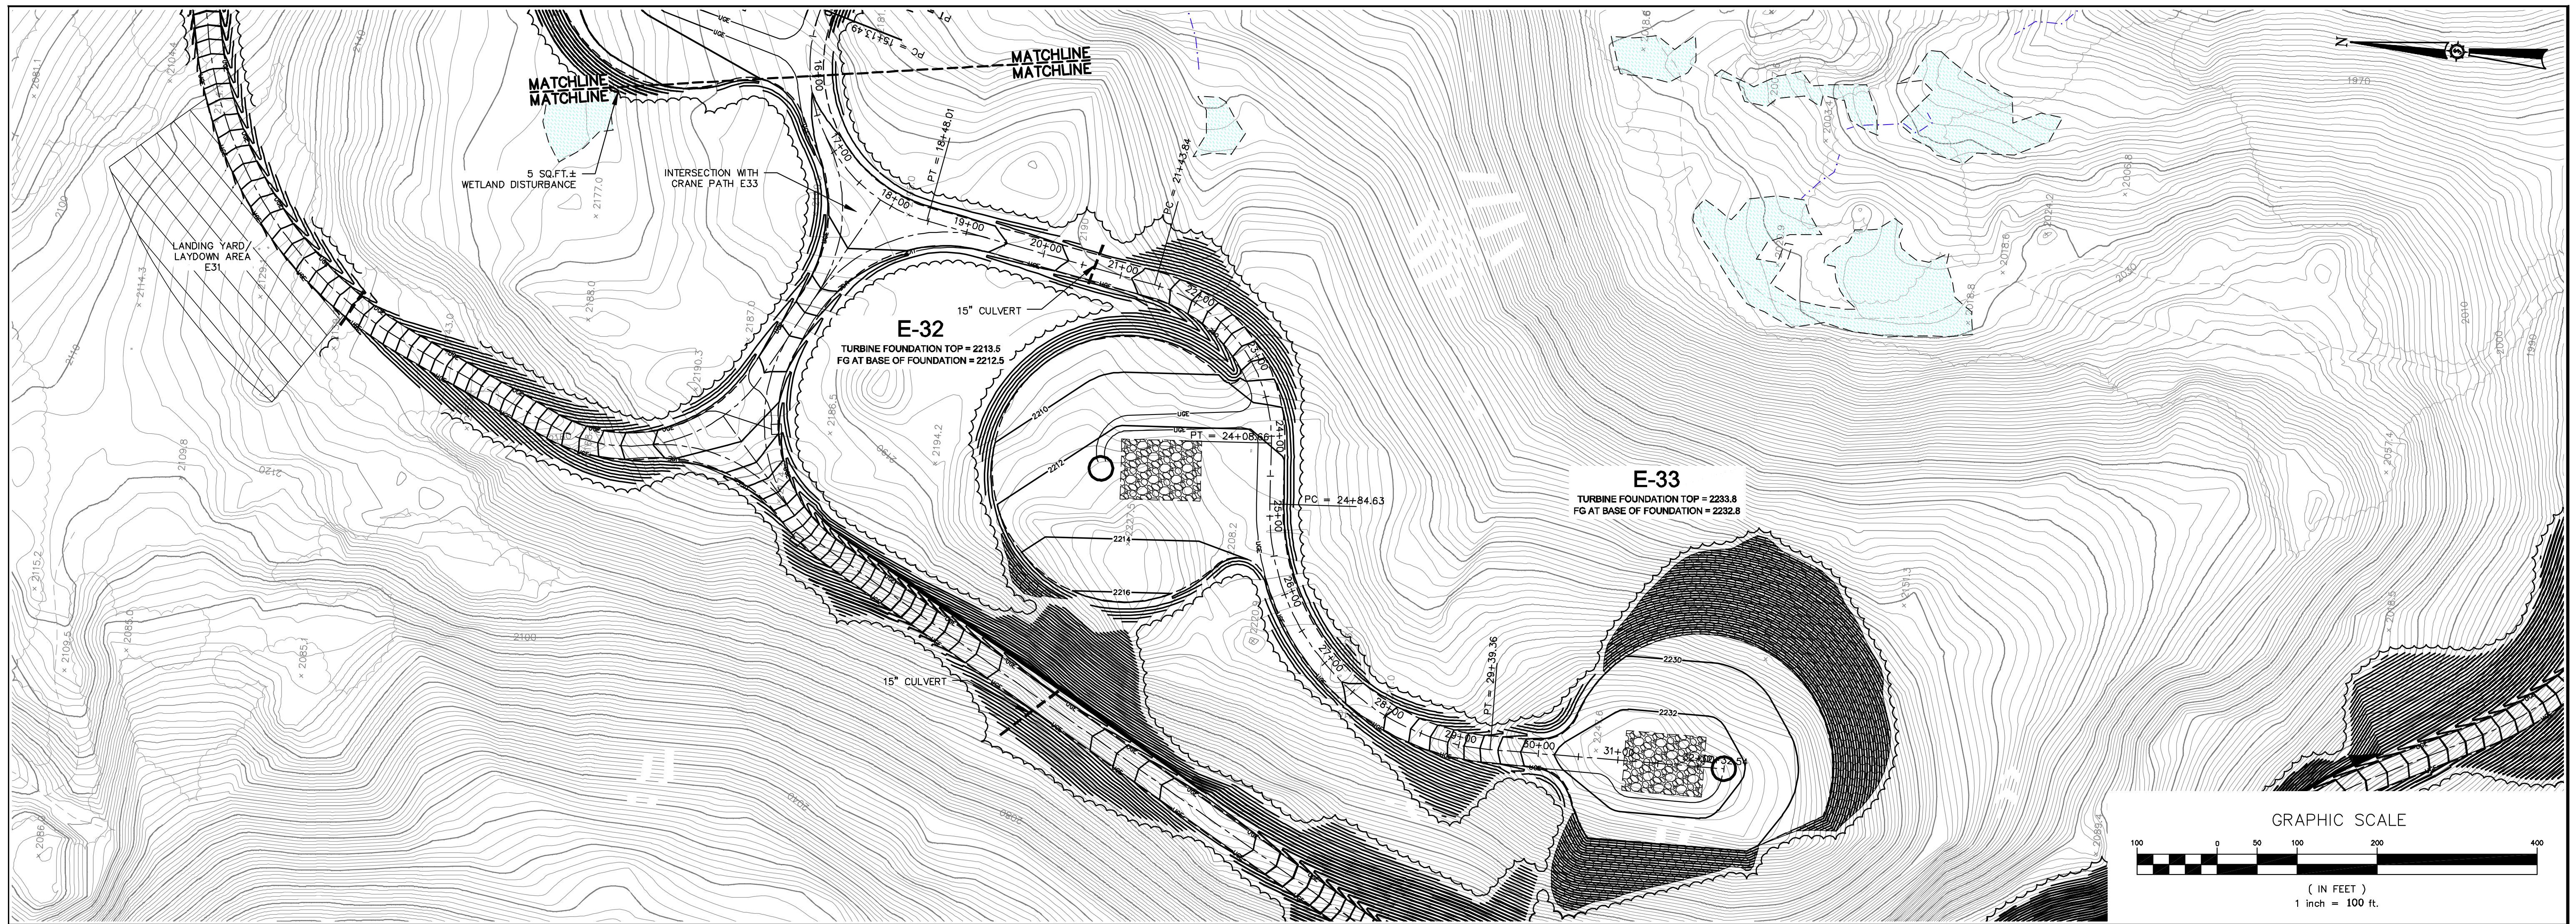

ALIGNMENT E33 - CRANE PATH
(16+00 TO 32+32.54 CRANE PATH)

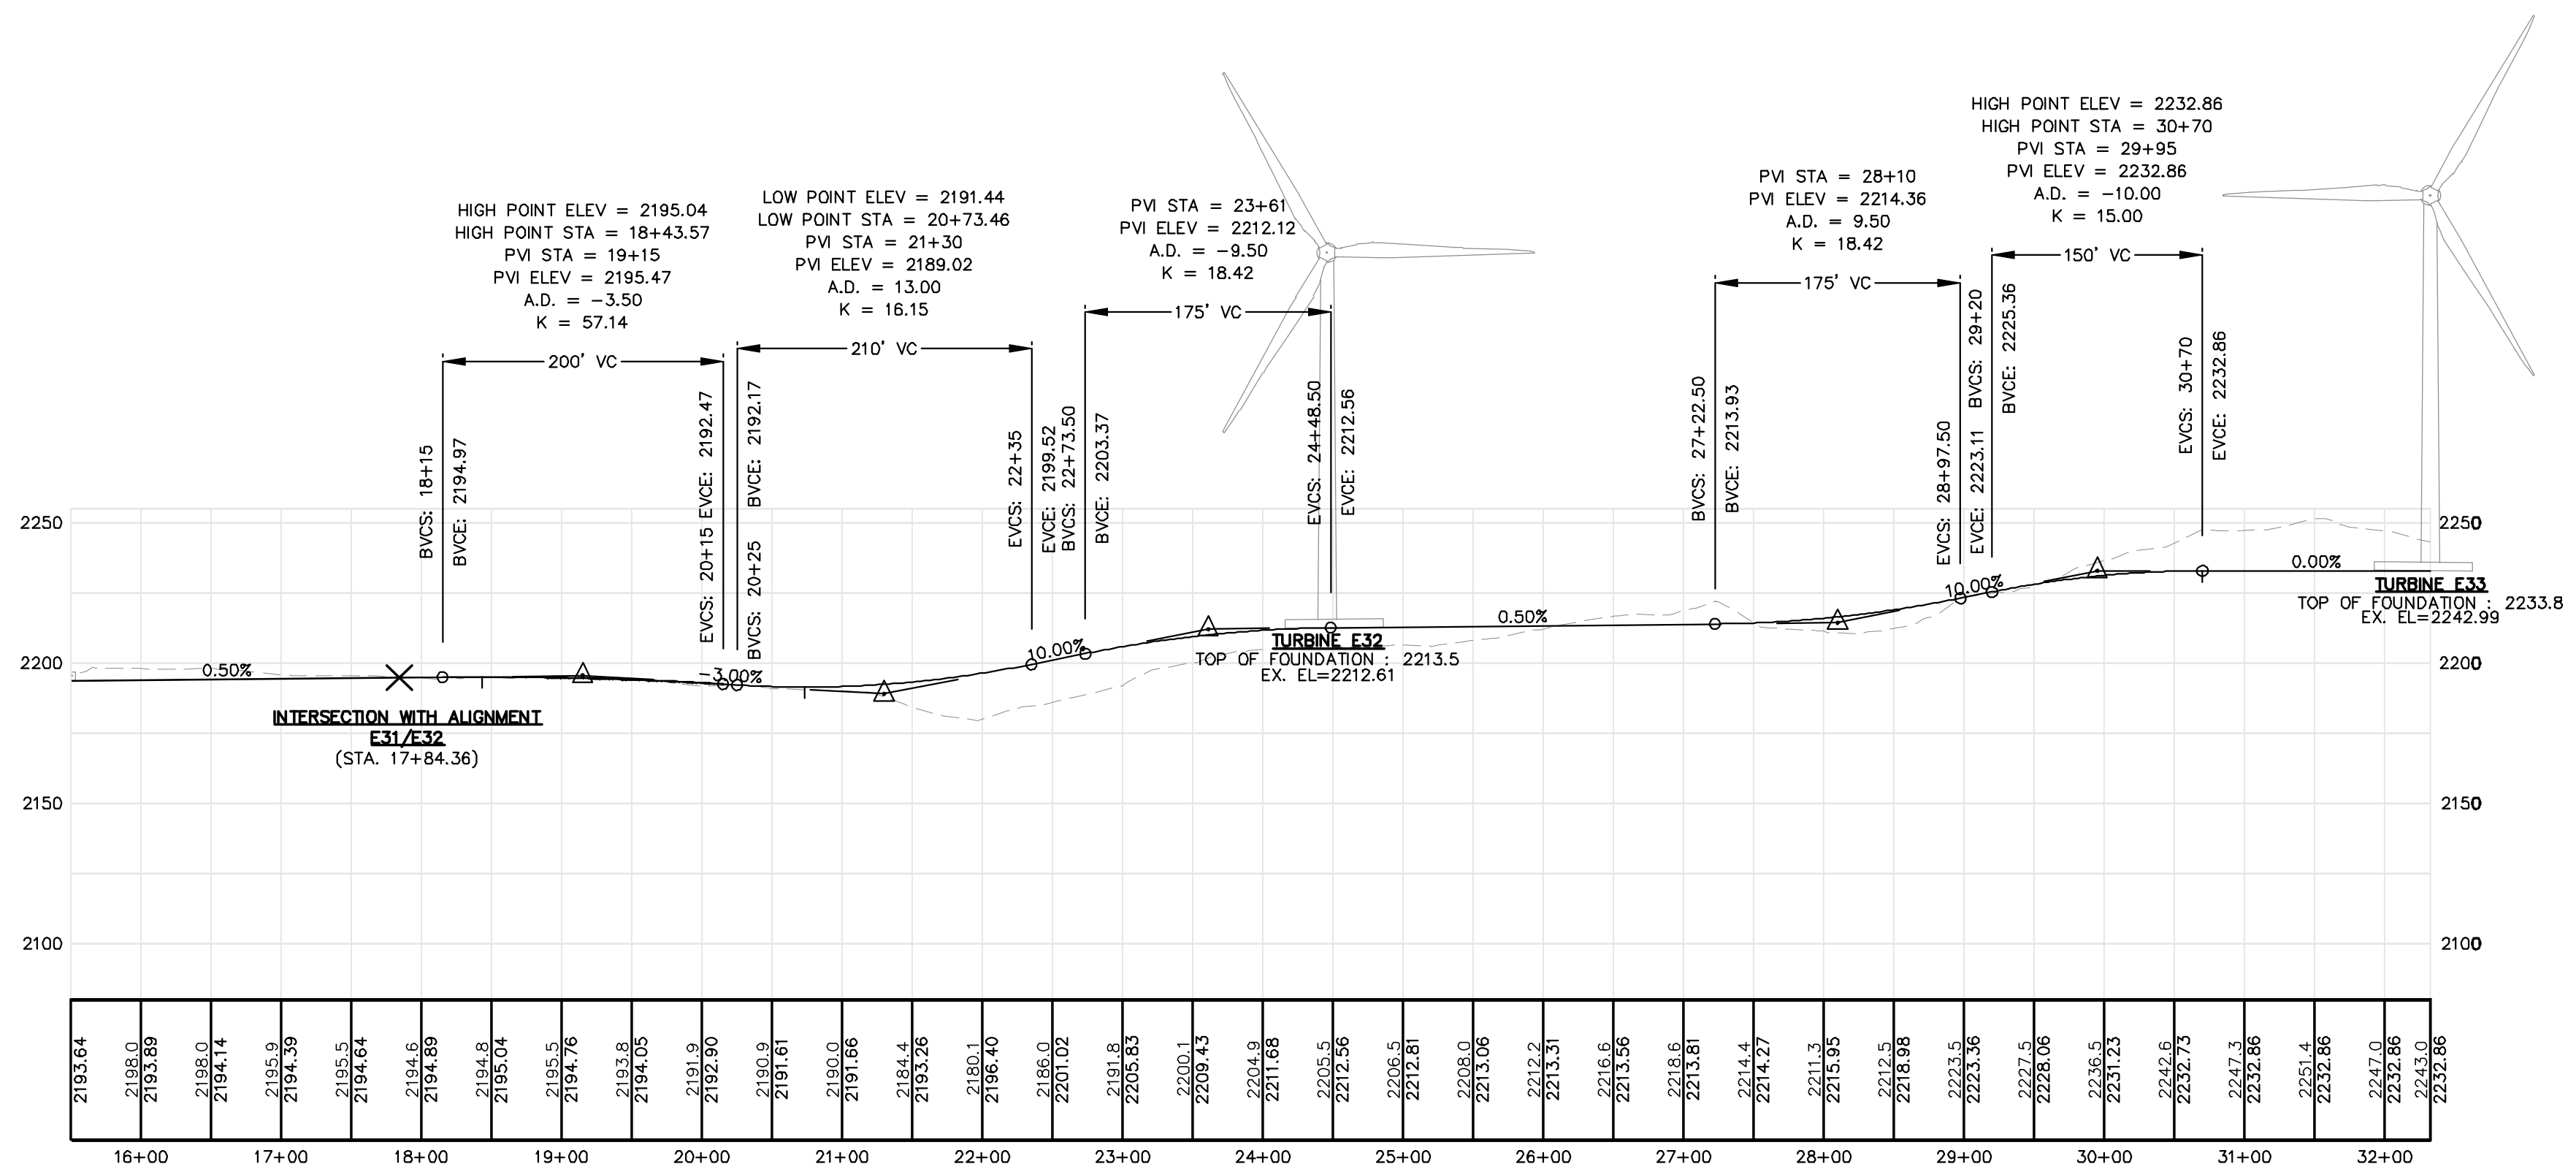


Rev. #	Drawn By	Description	Date

HIGHLAND WIND PROJECT
HIGHLAND WIND LLC

Project Location: HIGHLAND PLANTATION
Drawing Description: PLAN AND PROFILE STATION 16+00 TO 32+32.54

Designed By: BOH
Date: 12/11/2009
Scale: H: 1"=100 V: 1"=50


Checked: BOH
Approved: BOH

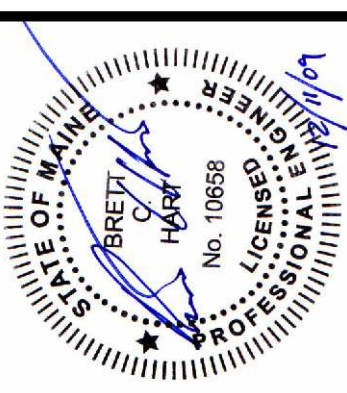


Project No: **66060E**

Engineer: **SEWALL**
AN INTEGRATED TEAM OF
GEOSPATIAL ENGINEERING,
SURVEYING AND NATURAL
RESOURCE CONSULTANTS
JAMES W. SEWALL COMPANY Since 1880
SEWALL.COM 800.678.7402

NOT FOR CONSTRUCTION

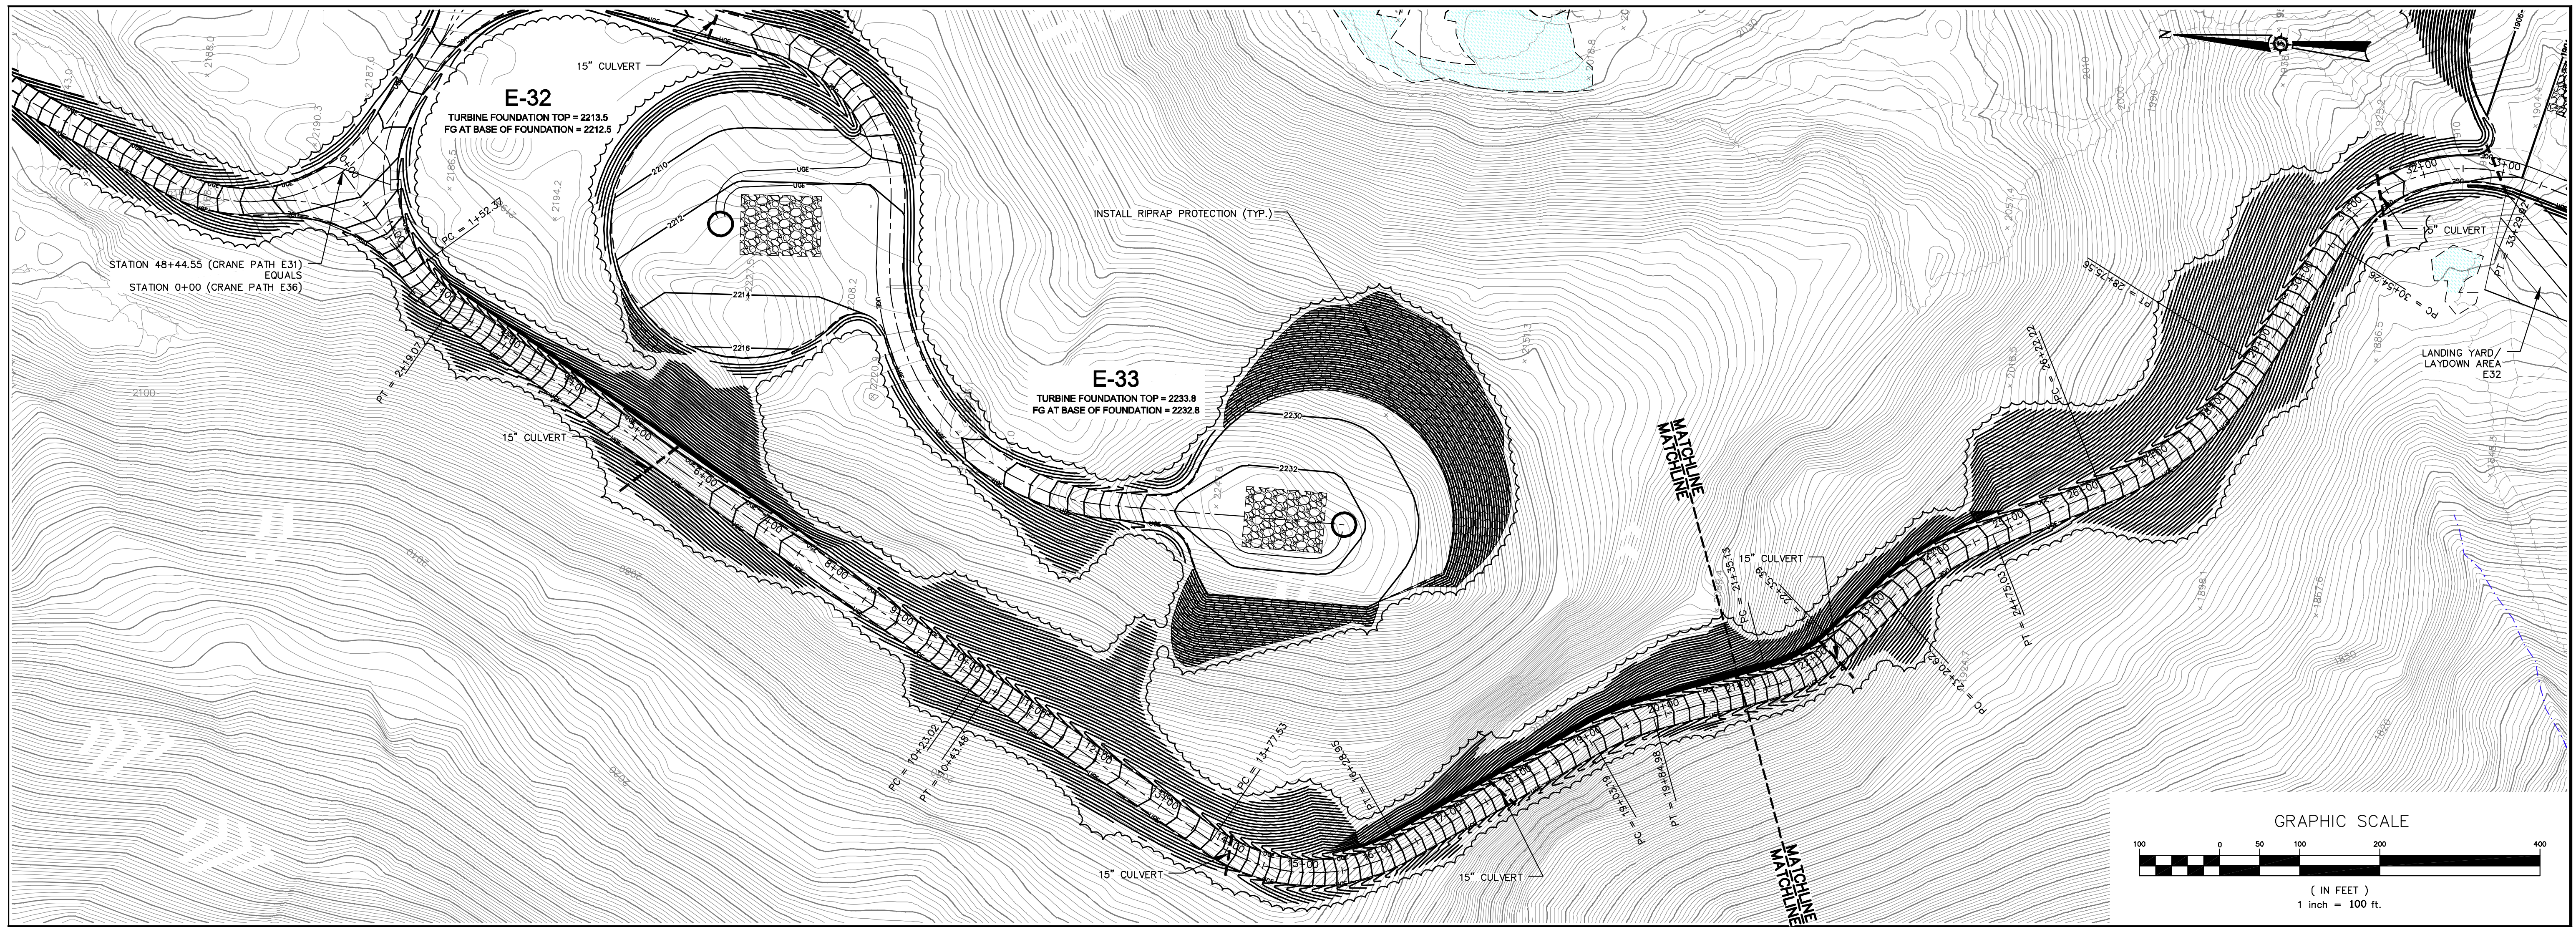

ALIGNMENT E36 - CRANE PATH
(0+00 TO 21+00 CRANE PATH)

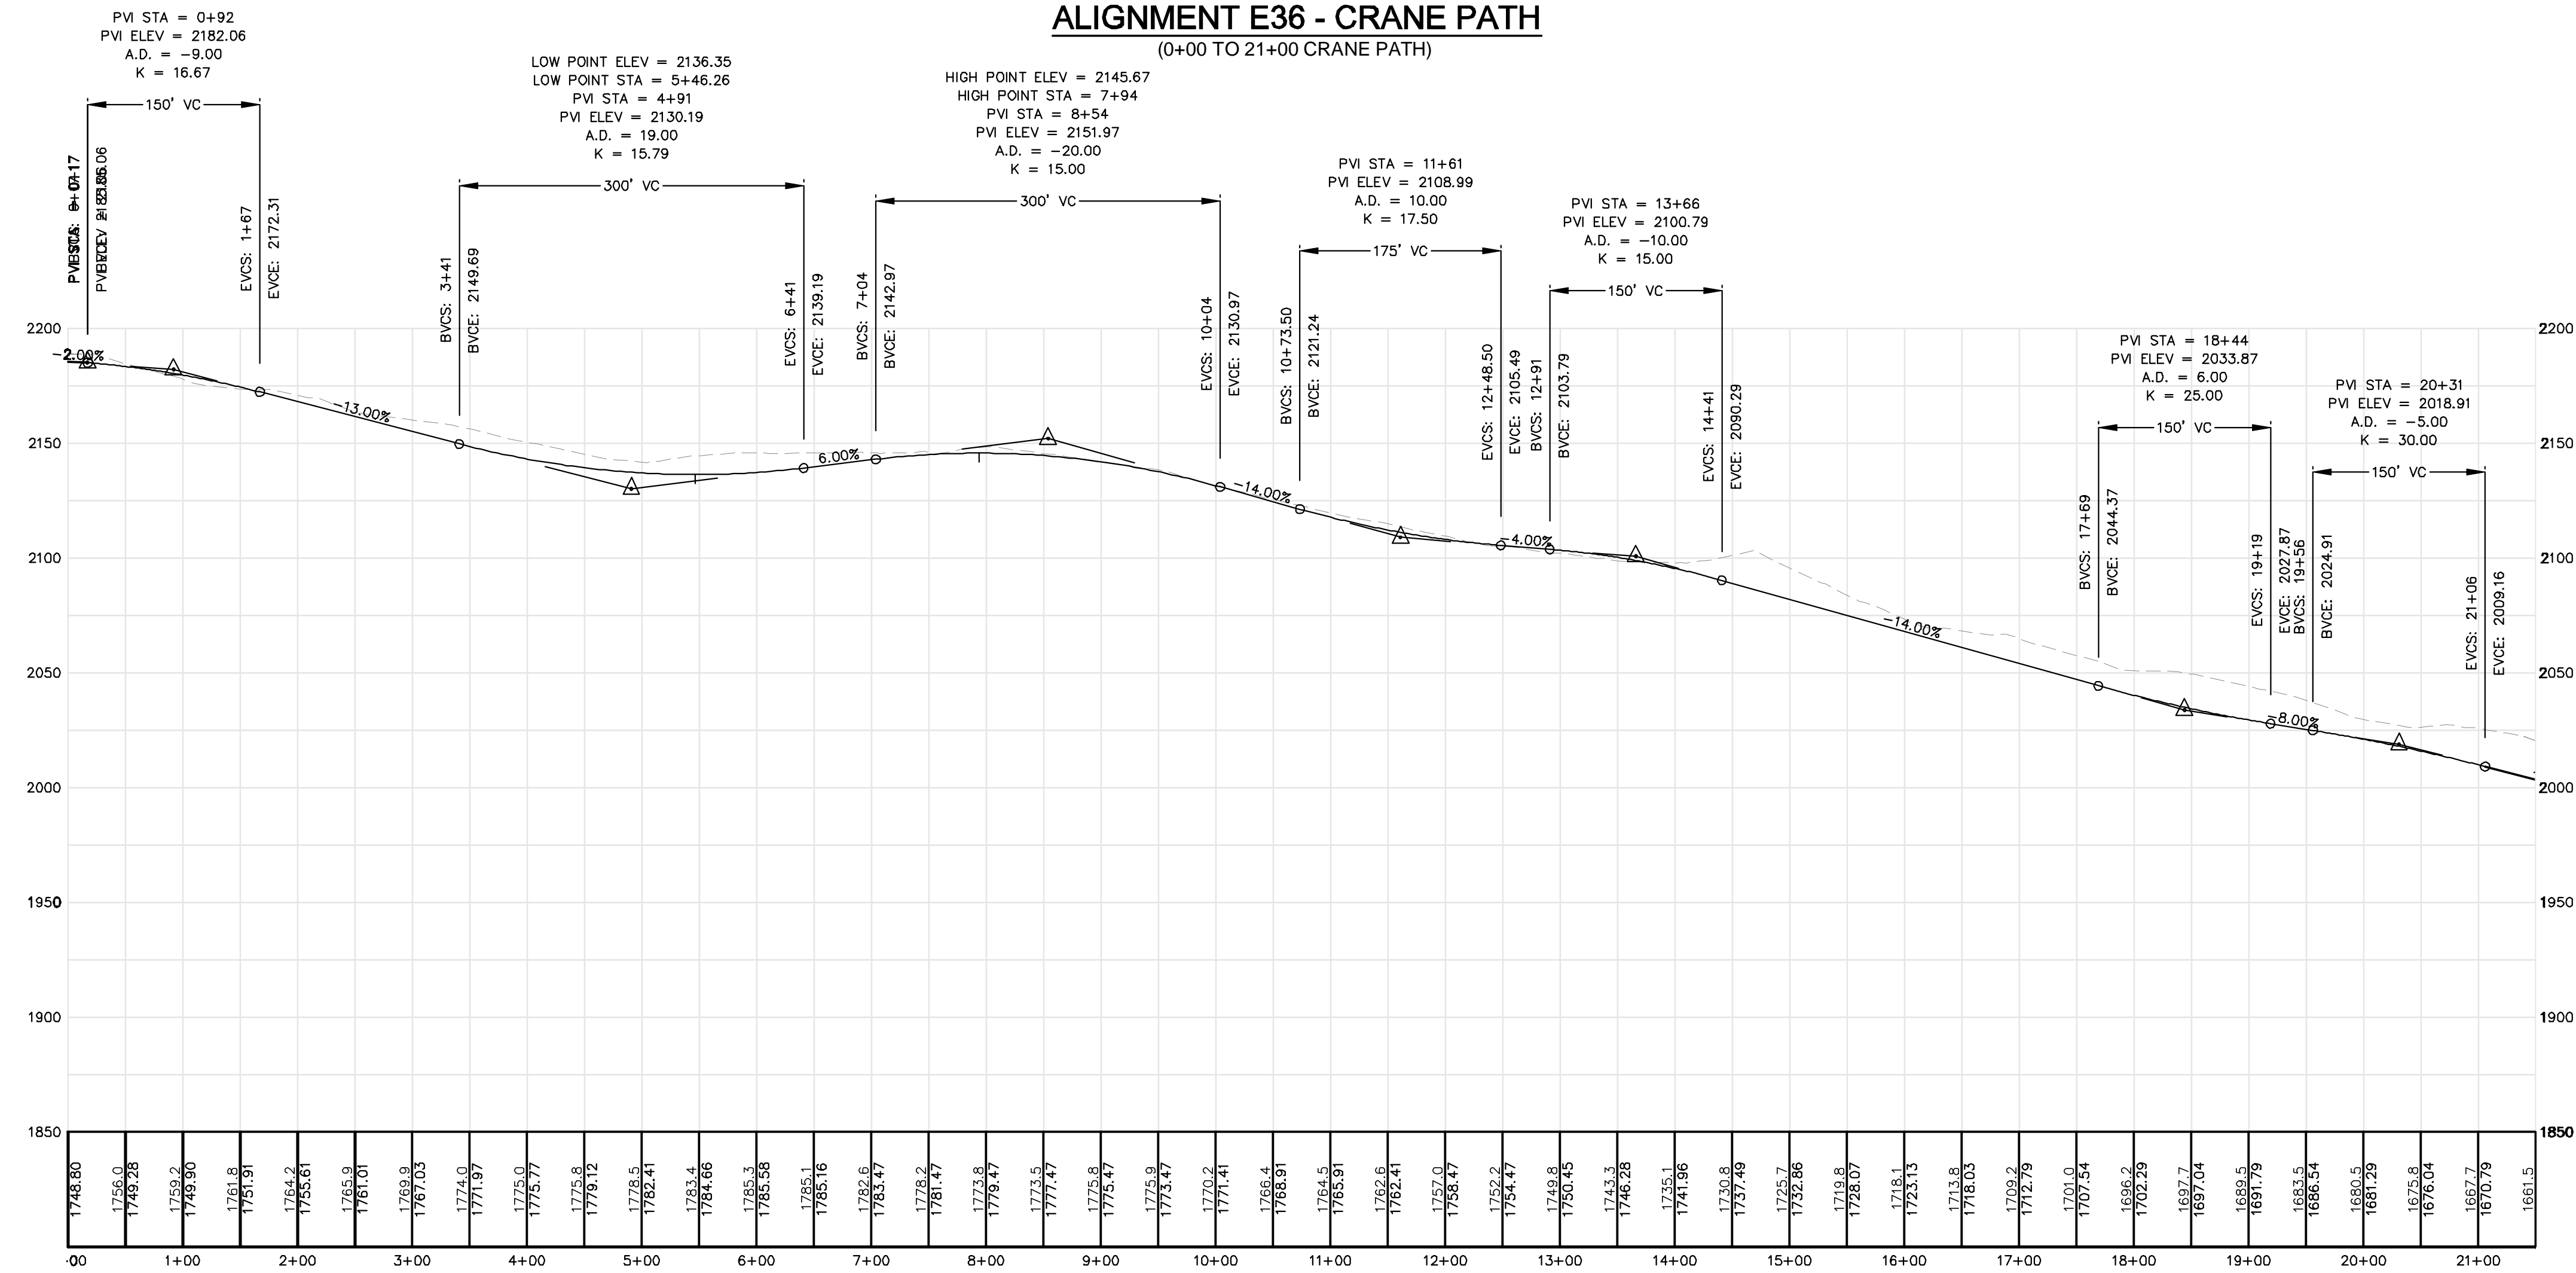

Rev.	Drawn By	Description	Date

HIGHLAND WIND PROJECT
HIGHLAND WIND LLC

Project Location: HIGHLAND PLANTATION


Project No: 10888

Scale: H: 1"=100' V: 1"=50'

Drawn By: JCH
Date: 12/11/2009
Checked: PG

Approved: BOH

PLAN AND PROFILE
STATION 0+00 TO 21+00

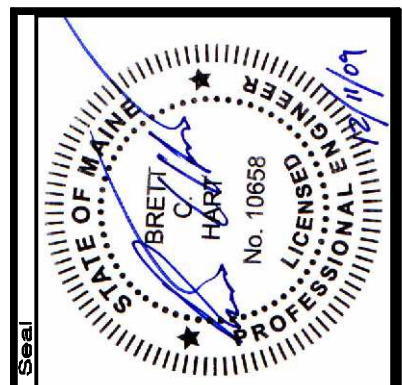


66060E


SEWALL
AN INTEGRATED TEAM OF
GEOSPATIAL ENGINEERING,
SURVEYING AND NATURAL
RESOURCE CONSULTANTS

JAMES W. SEWALL COMPANY / Since 1880
800.686.7402
SEWALL.COM

NOT FOR CONSTRUCTION

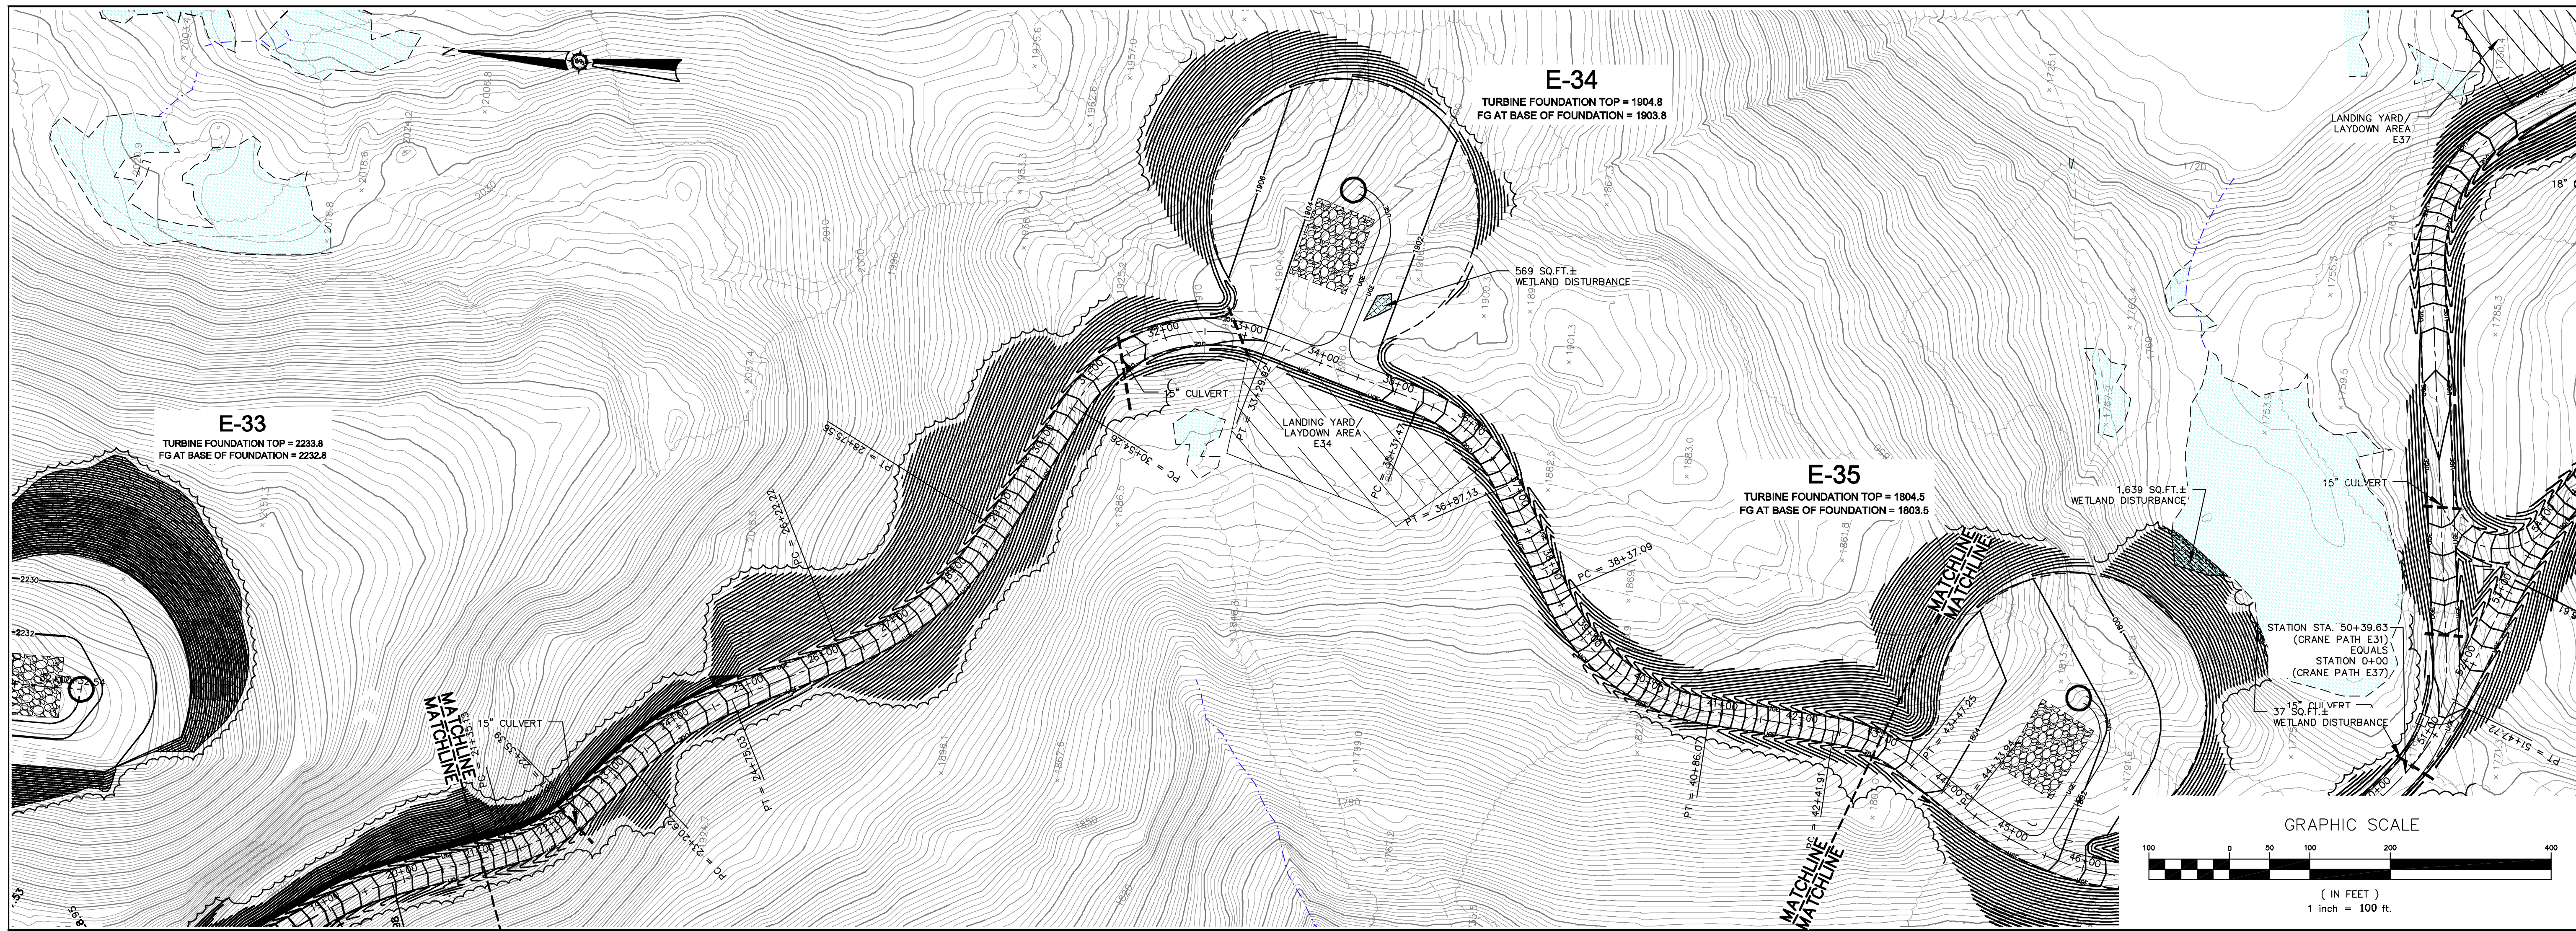

ALIGNMENT E36 - CRANE PATH
(21+00 TO 43+00 CRANE PATH)

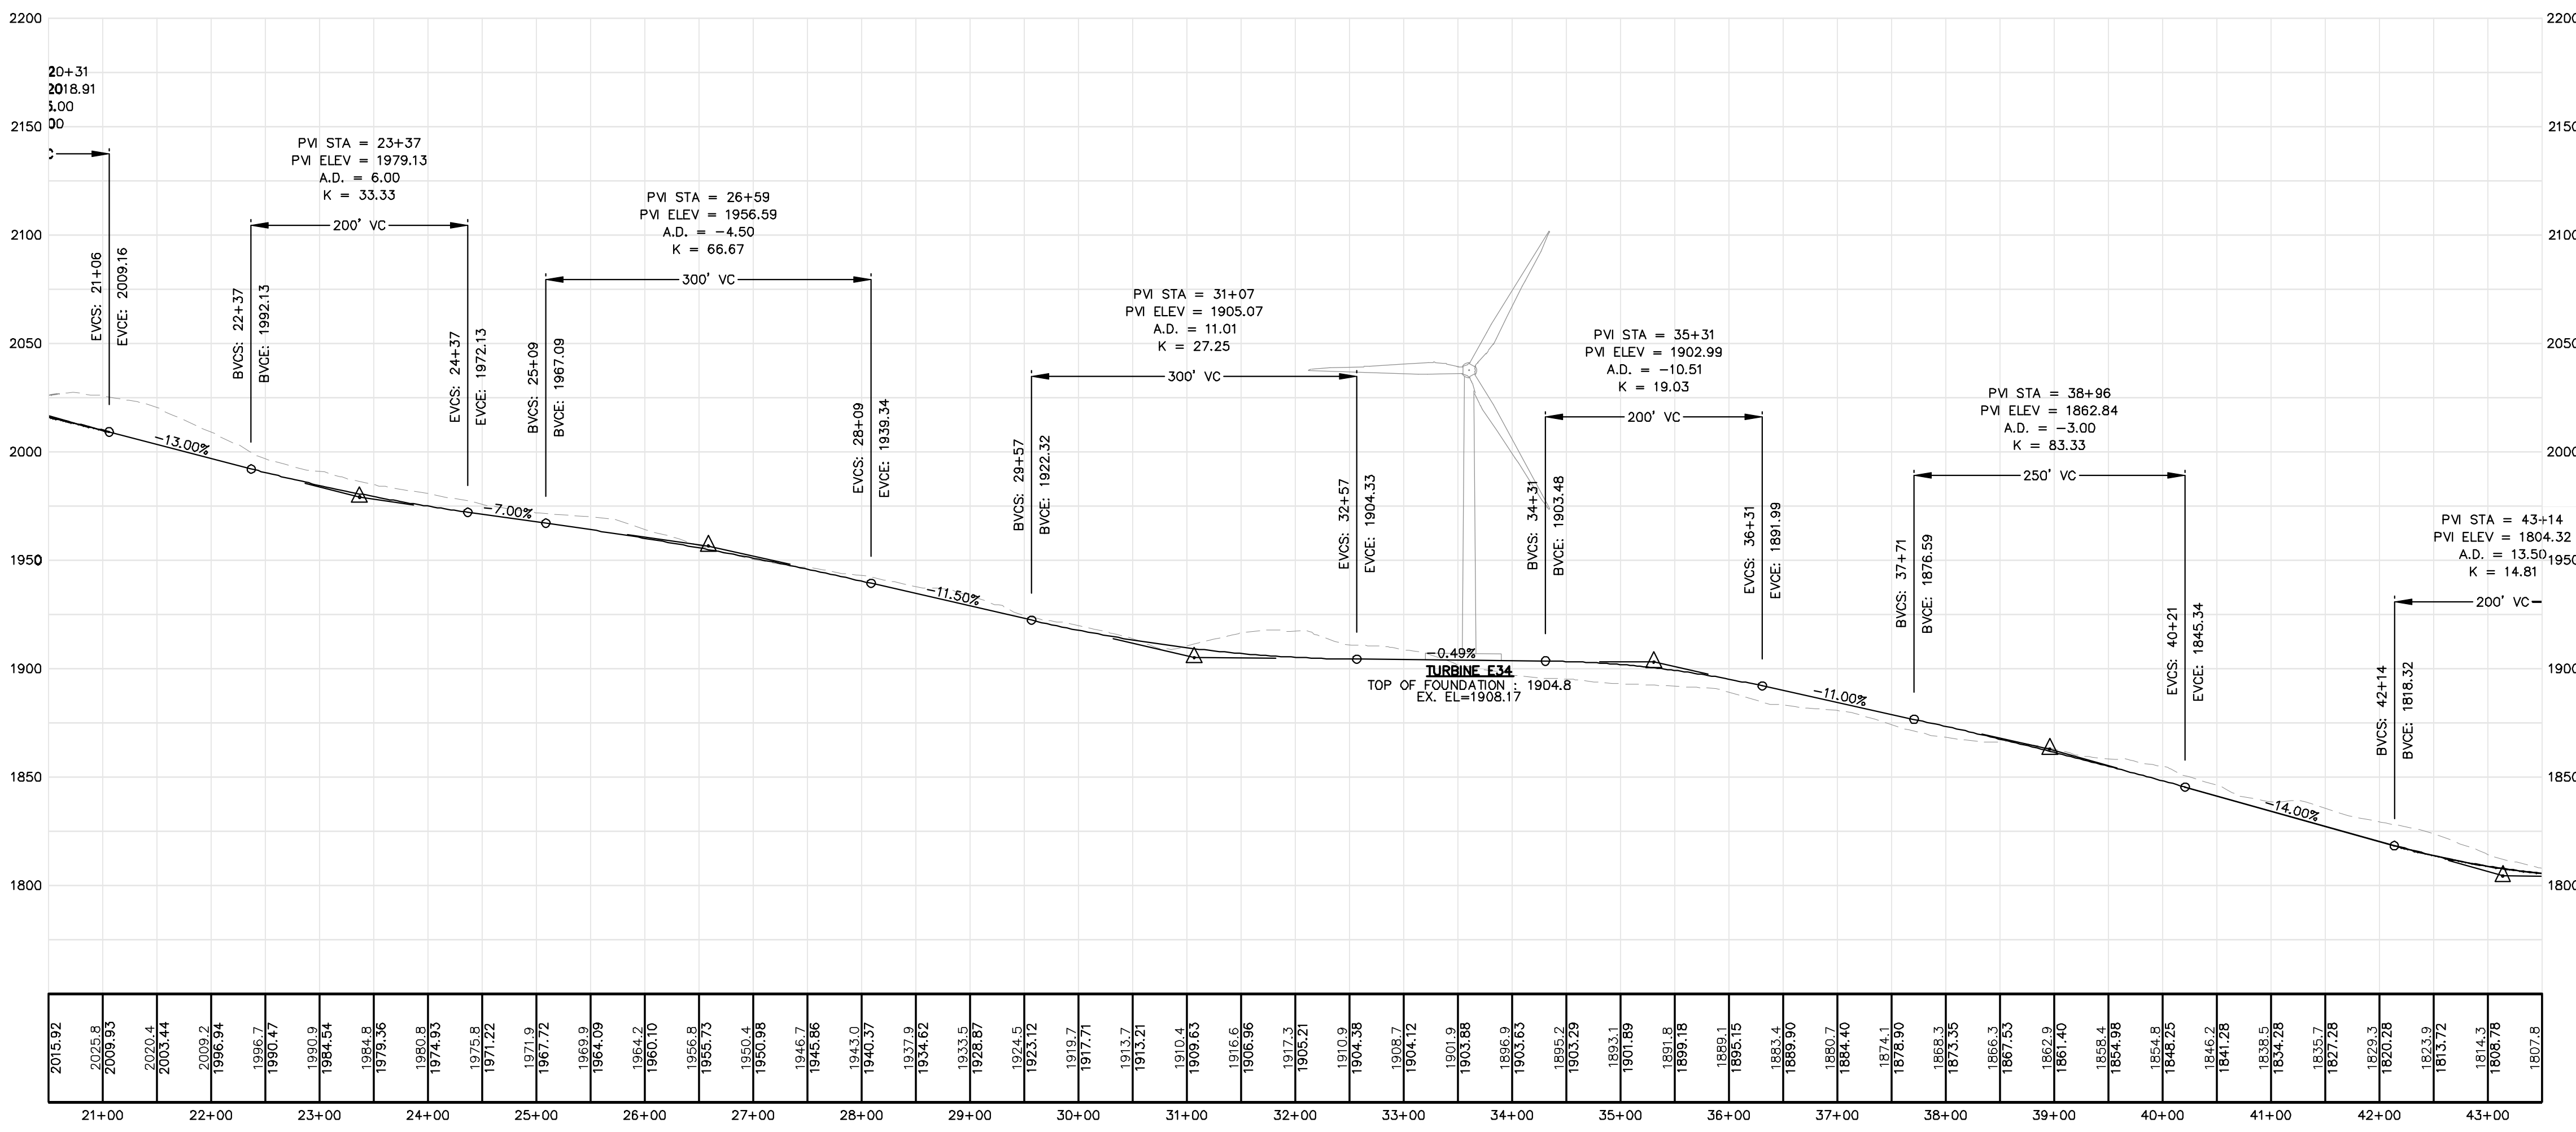

Project No.	66060E
Phase	PERMIT
Sheet No.	C-306
Project Location	HIGHLAND PLANTATION
Project Name	HIGHLAND WIND PROJECT
Stationing	STATION 21+00 TO 43+00
Scale	H: 1"=100' V: 1"=50'
Date	12/11/2009
Drawn By	JCH
Checked	PG
Approved	BOH
Designated By	BOH
Drawn By	JCH
Checked	PG
Approved	BOH
Designated By	BOH
Drawn By	JCH
Checked	PG
Approved	BOH


66060E

SEWALL
JAMES W. SEWALL COMPANY Since 1880
800 686 7402
SEWALL.COM


AN INTEGRATED TEAM OF
GEOGRAPHIC ENGINEERING,
SURVEYING AND NATURAL
RESOURCE CONSULTANTS

Professional Engineer
No. 10888
Professional Seal

NOT FOR CONSTRUCTION

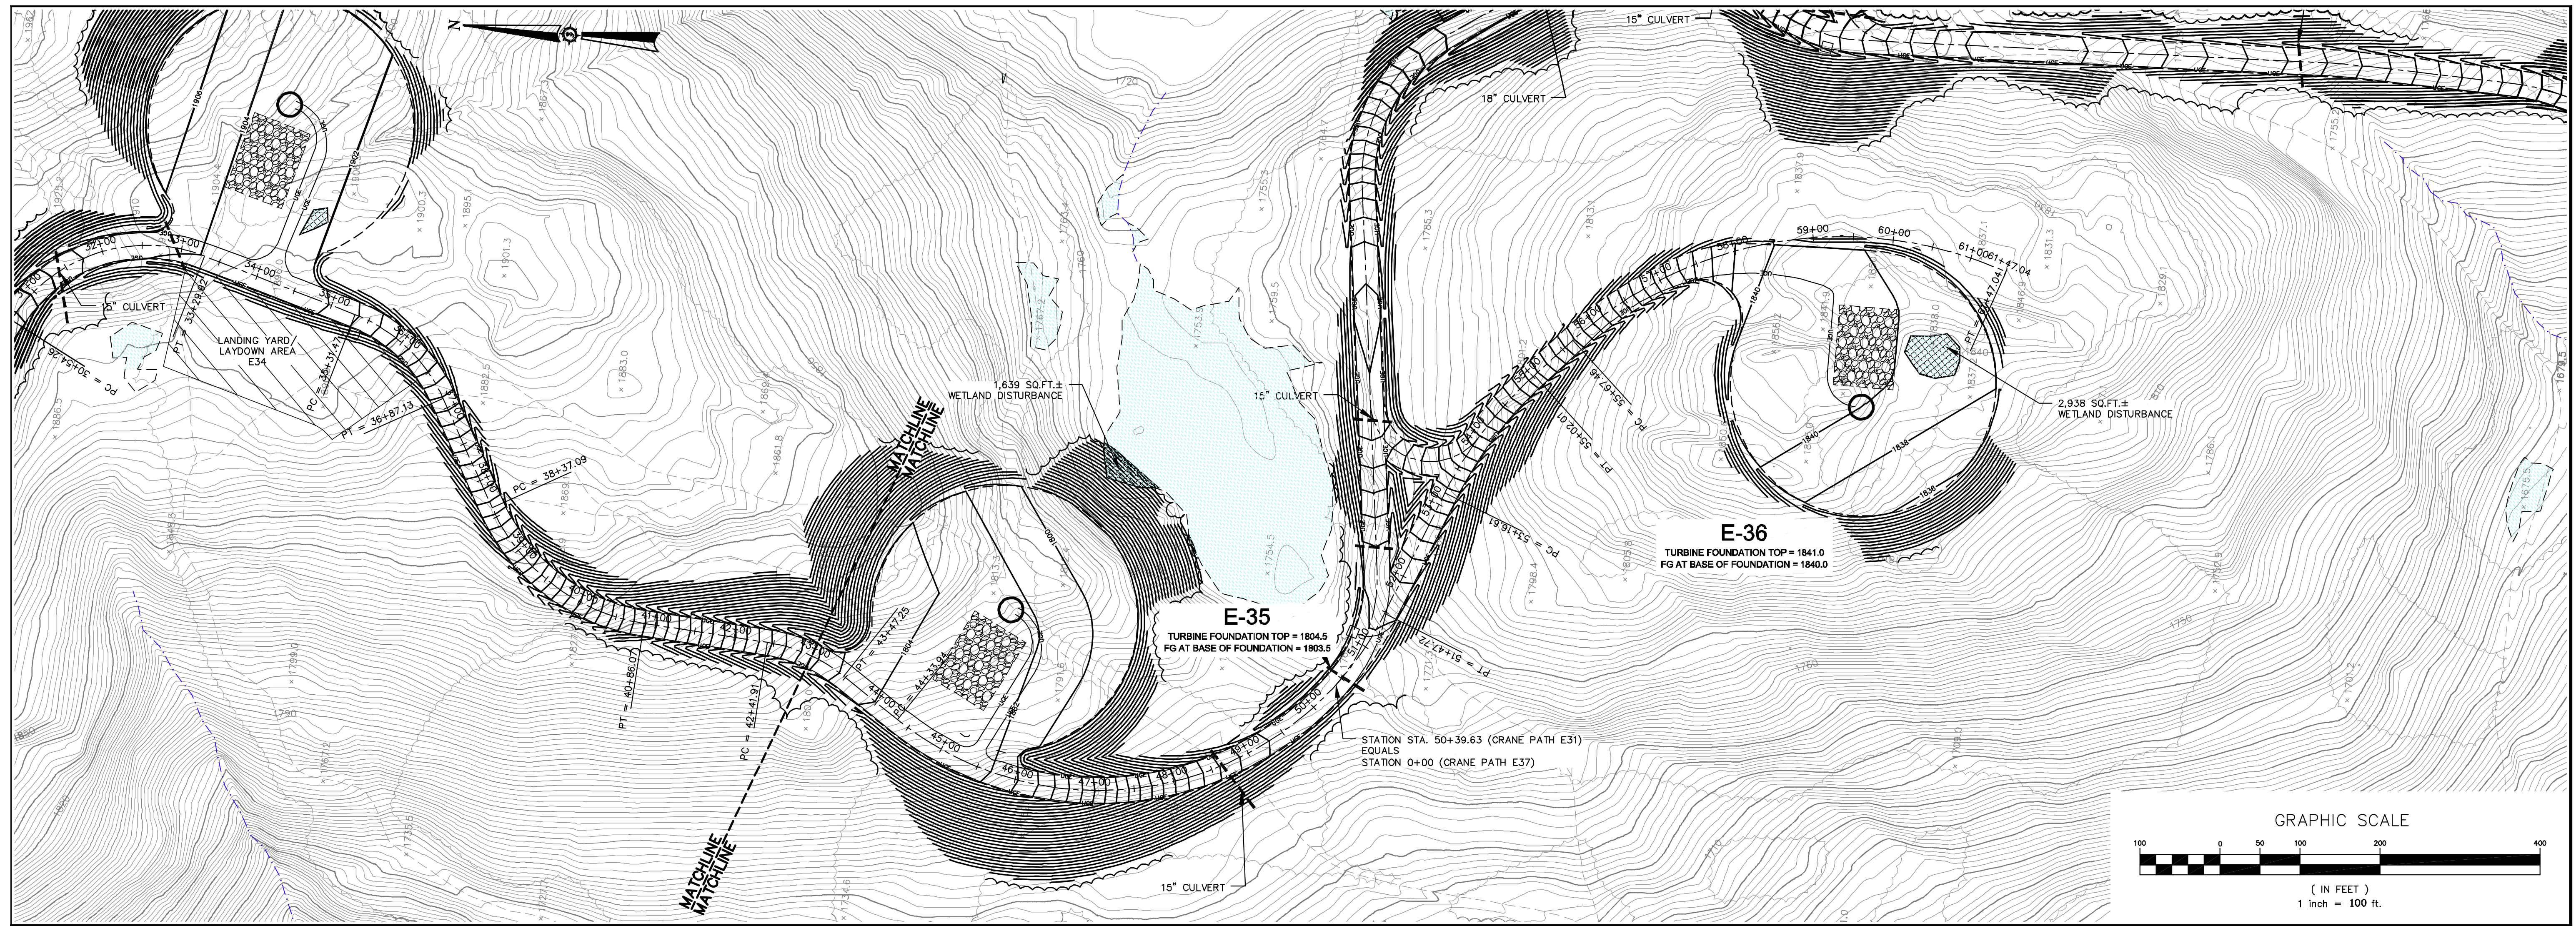

ALIGNMENT E36 - CRANE PATH
(43+00 TO 61+47.03 CRANE PATH)

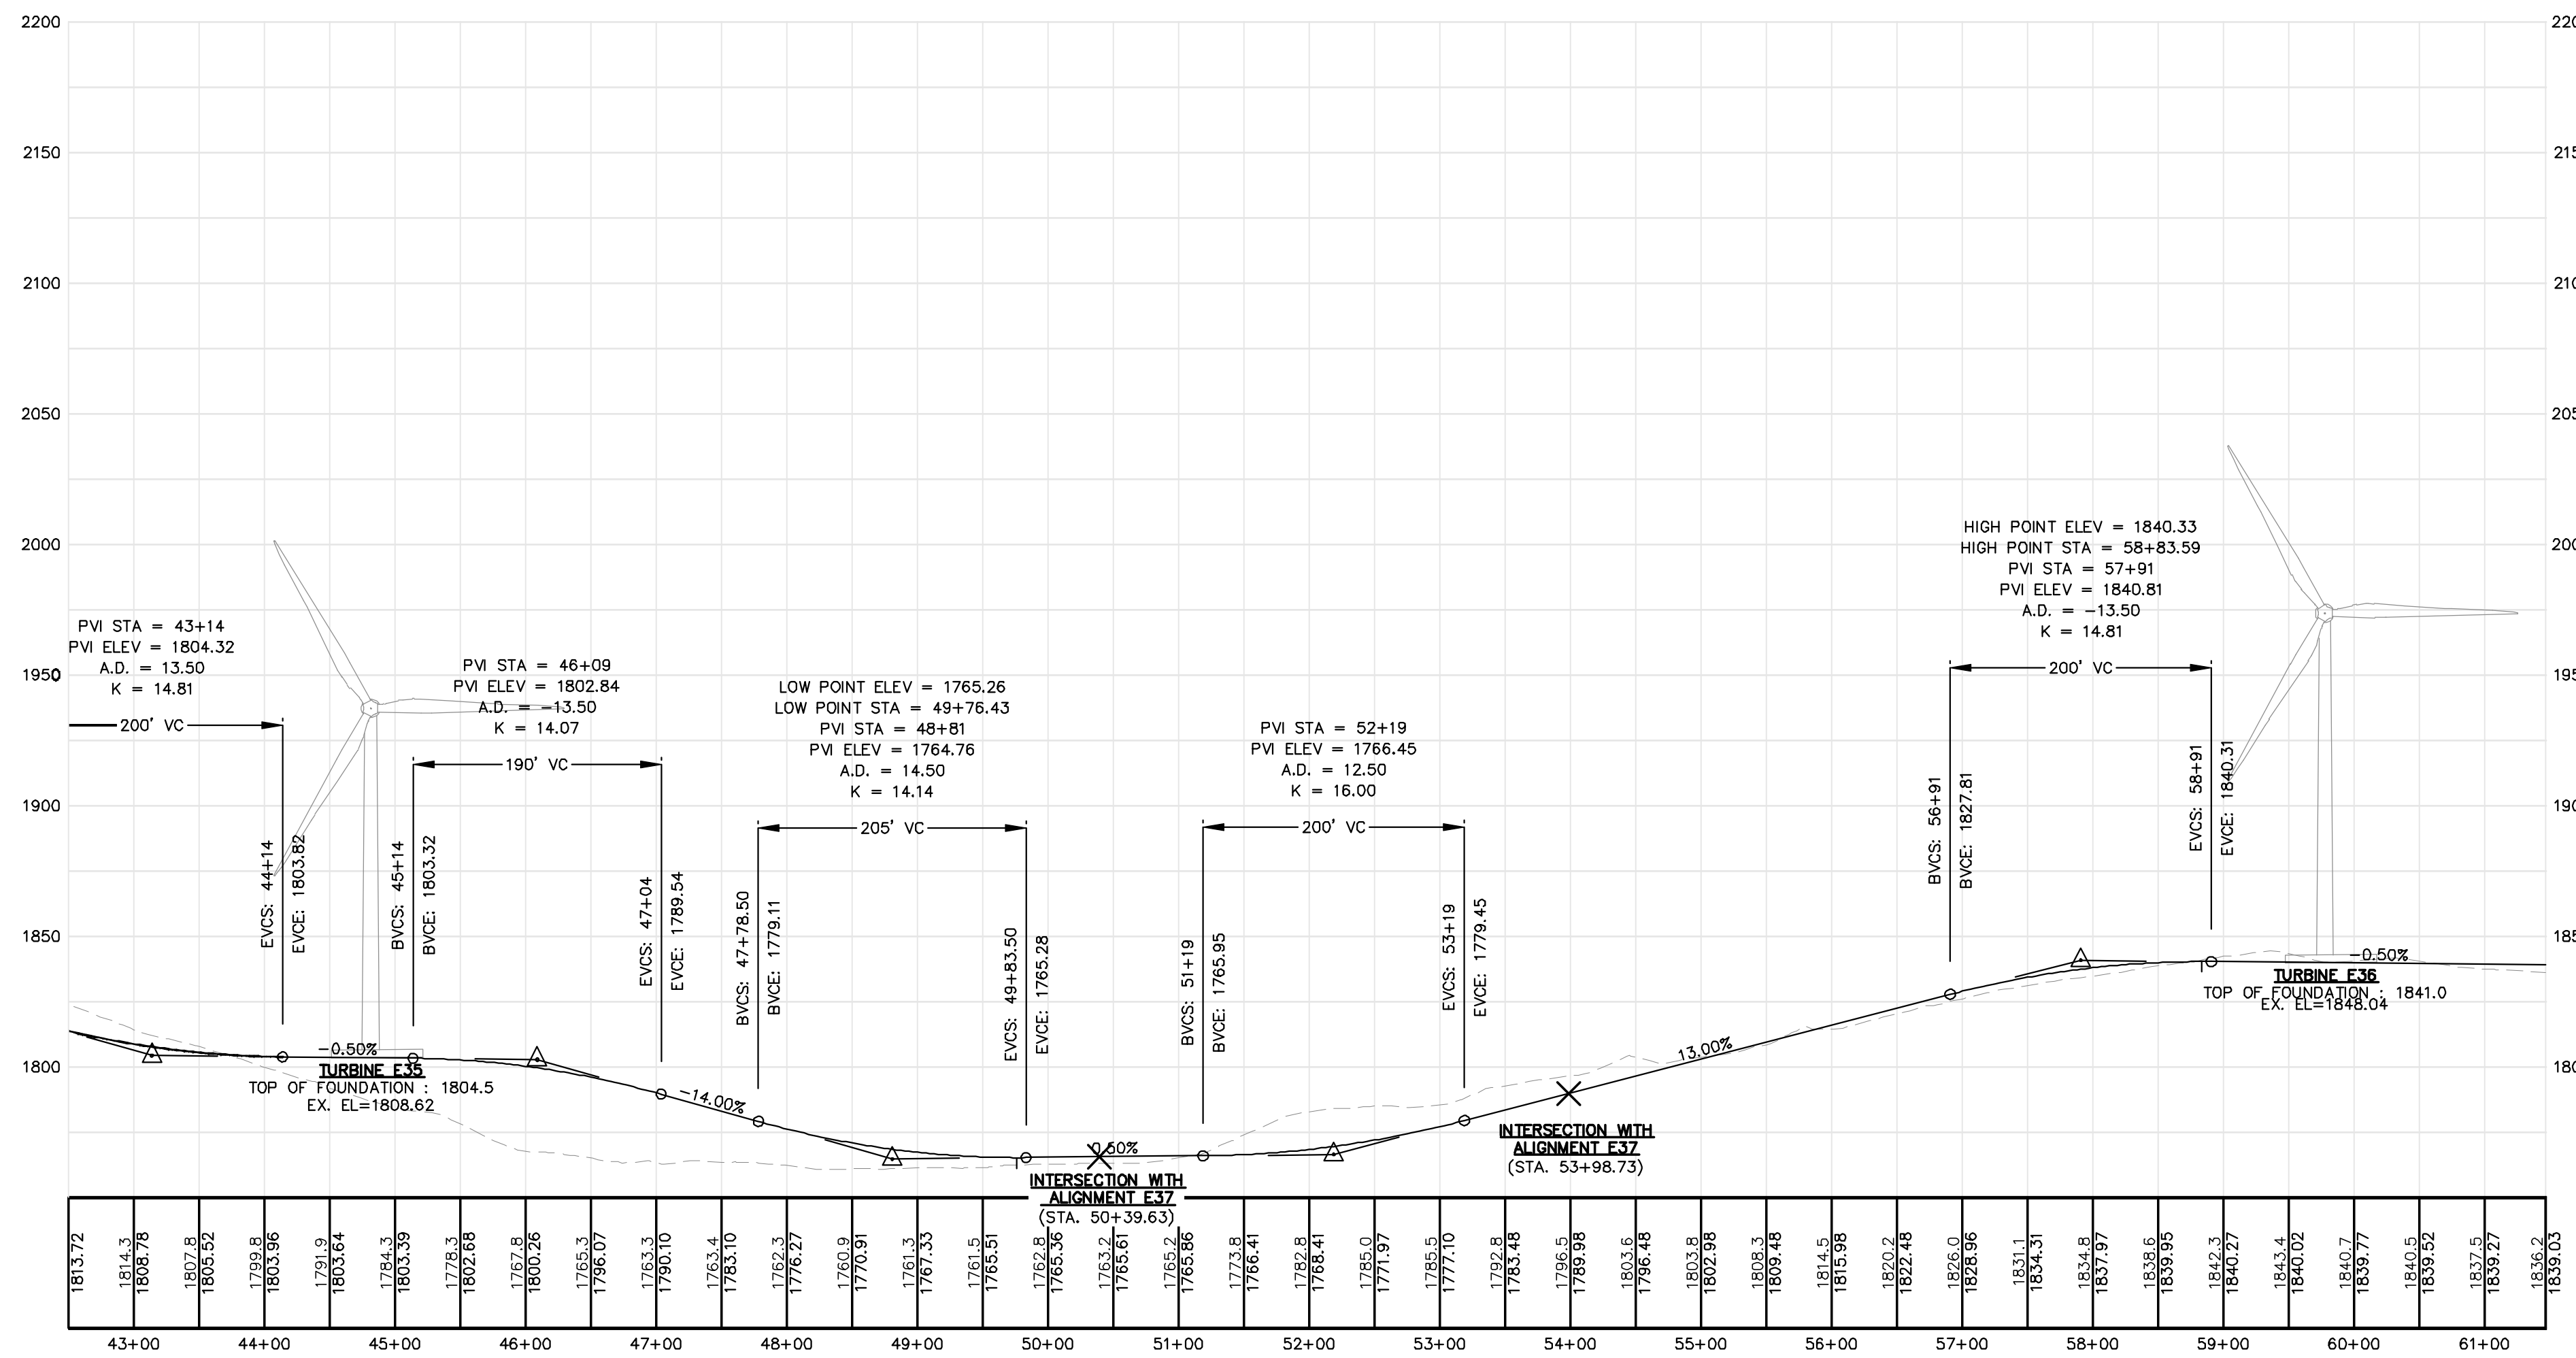

Rev.	Date	By	Description

HIGHLAND WIND PROJECT
HIGHLAND WIND LLC


Project Location: HIGHLAND PLANTATION

Scale: H: 1"=100 V: 1"=50

Drawn By: BOH
Date: 12/11/2009
Checked: BOH

Approved: BOH

PLAN AND PROFILE
STATION 43+00 TO 61+47.03

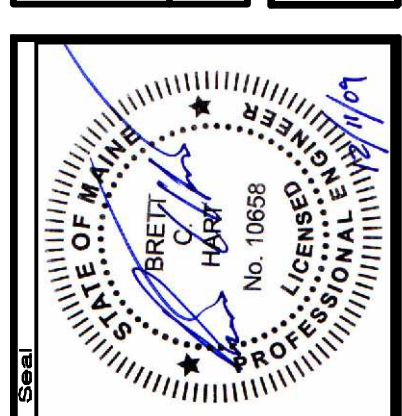

66060E

SEWALL
AN INTEGRATED TEAM OF
GEOSPATIAL ENGINEERING,
SURVEYING AND NATURAL
RESOURCE CONSULTANTS

JAMES W. SEWALL COMPANY / Since 1880
SEWALL.COM 800.686.4402

Phase: **PERMIT**

Sheet No.: **C-307**

NOT FOR CONSTRUCTION