



Drawn By	JJC
Checked	JJC
Approved	JLA

HIGHLAND WIND PROJECT
HIGHLAND WIND LLC


Project Location
 HIGHLAND PLANTATION

Drawing Description
INDEX
STORMWATER ACCESS HIGHLAND

Developed By
 JLA

Date
 12/11/2008

Scale
 1" = 100'

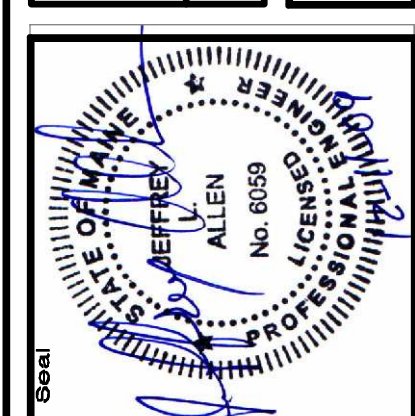

66060E



AN INTEGRATED TEAM OF
 GEOSPATIAL ENGINEERING,
 SURVEYING AND NATURAL
 RESOURCE CONSULTANTS

SEWALL
 JAMES W. SEWALL COMPANY / Since 1880
 SEWALL.COM 820.688.4202

Phase
PERMIT

Sheet No.
C-400

NOT FOR CONSTRUCTION

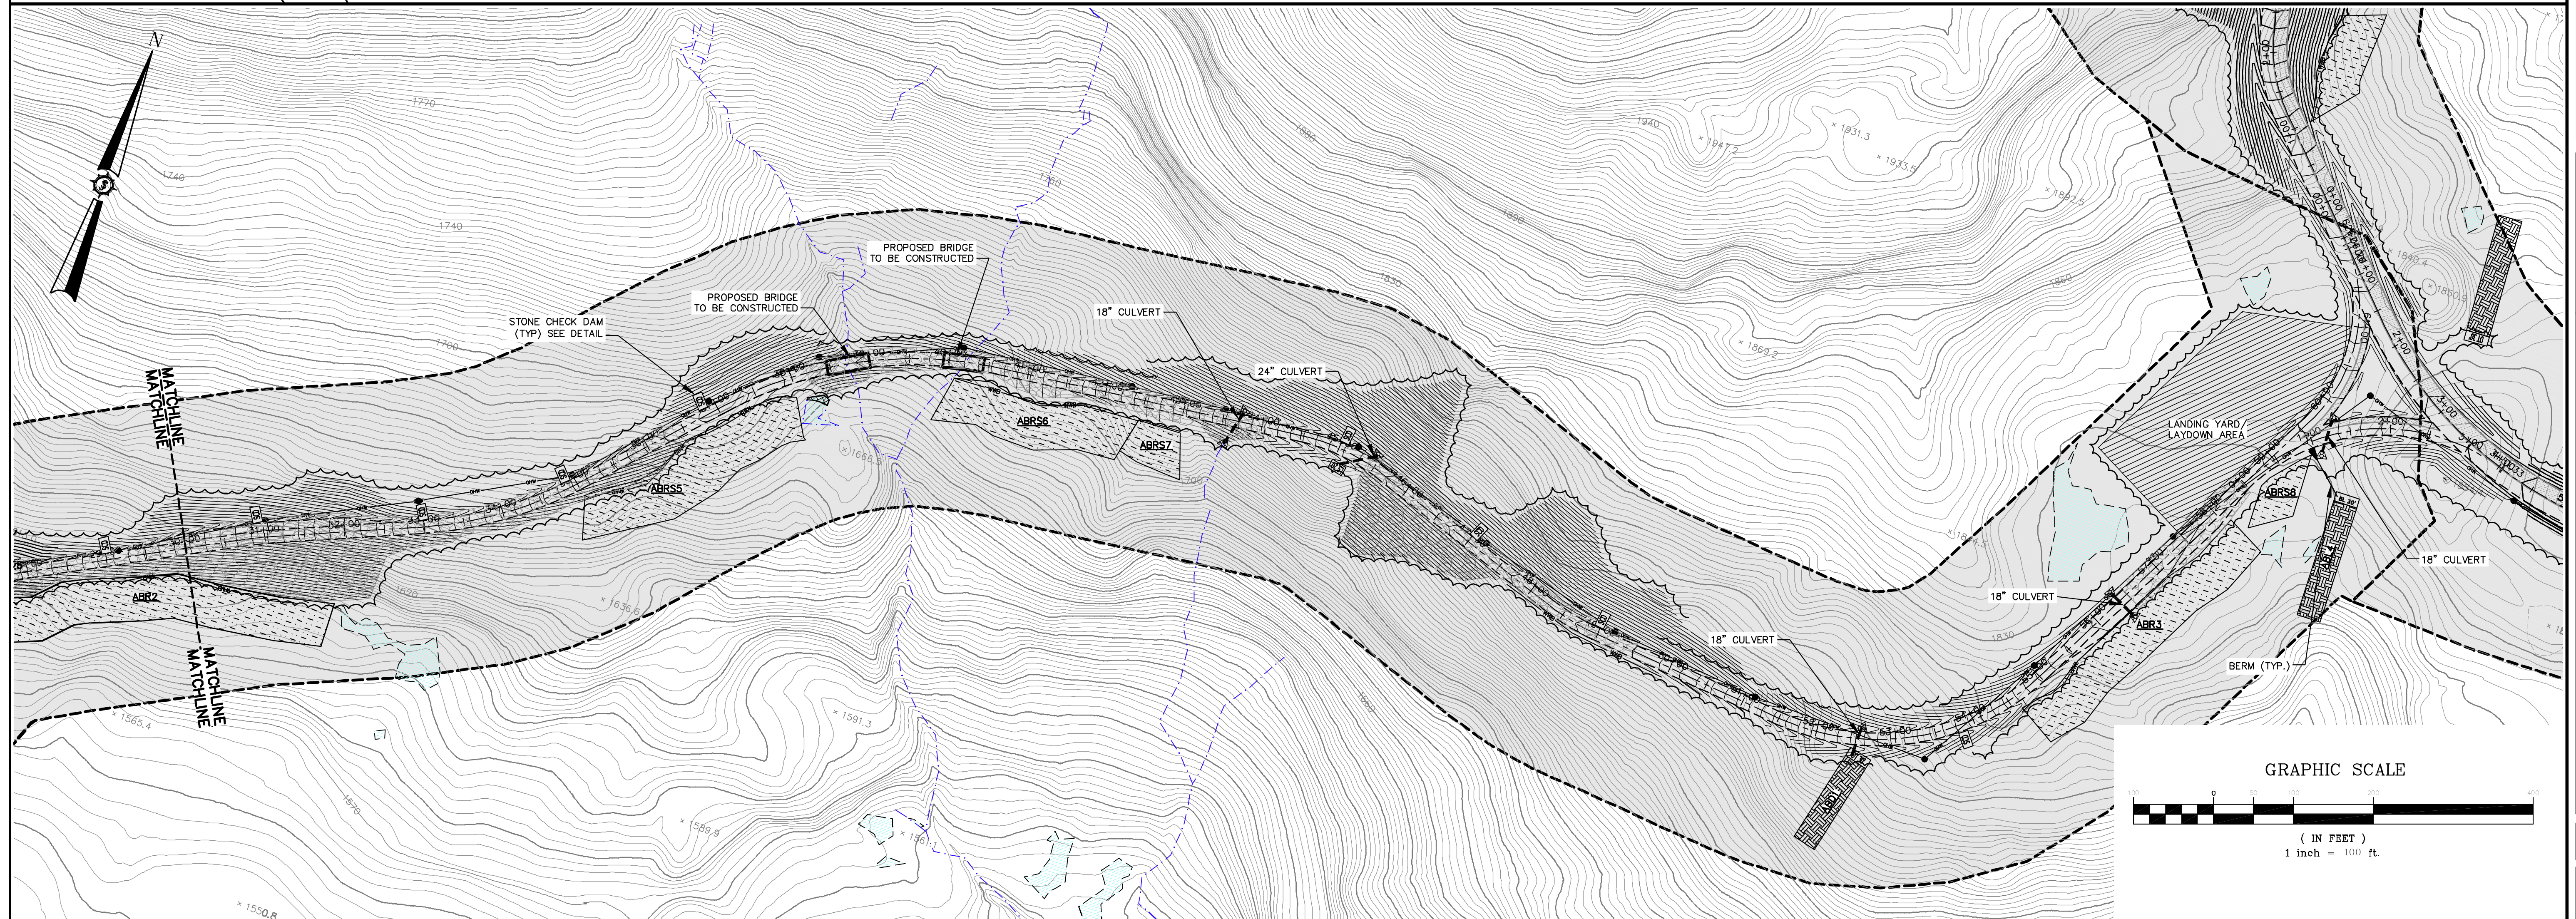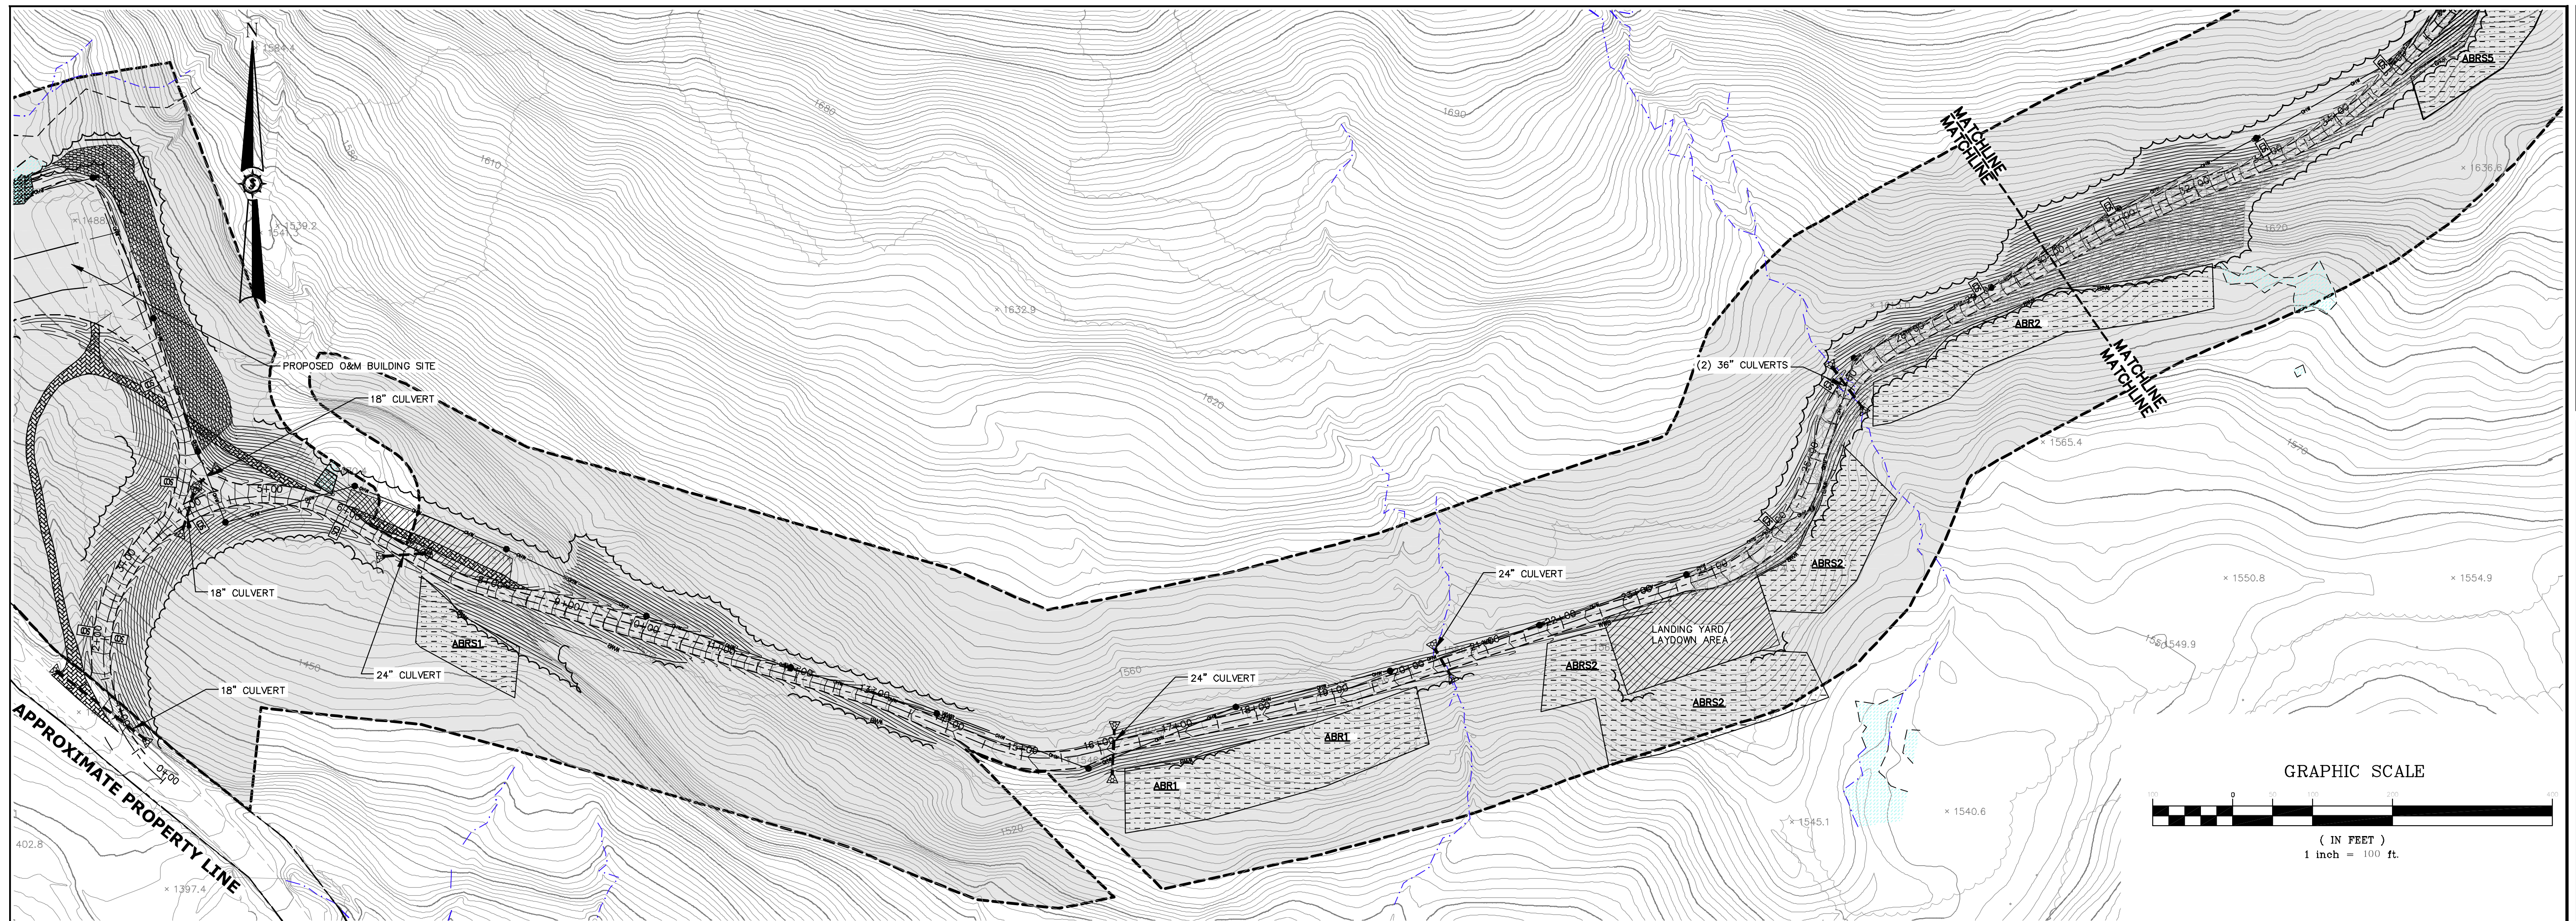


Drawn By	J.C.
Checked By	J.C.
Date	12/11/2008
Scale	1" = 100'
Approved	J.C.

HIGHLAND WIND PROJECT
HIGHLAND WIND LLC

Project Location
 HIGHLAND PLANTATION

Drawing Description
 ACCESS ROAD SEDIMENTATION & EROSION CONTROL PLANS

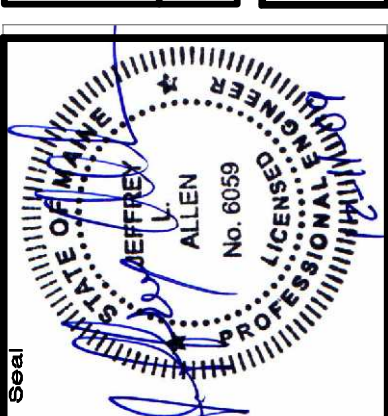

66060E



AN INTEGRATED TEAM OF
 GEOSPATIAL ENGINEERING
 SURVEYING AND NATURAL
 RESOURCE CONSULTANTS

SEWALL
 JAMES W. SEWALL COMPANY Since 1880
 SEWALL.COM 820.688.4202



Phase
PERMIT

Sheet No.
C-401

NOT FOR CONSTRUCTION

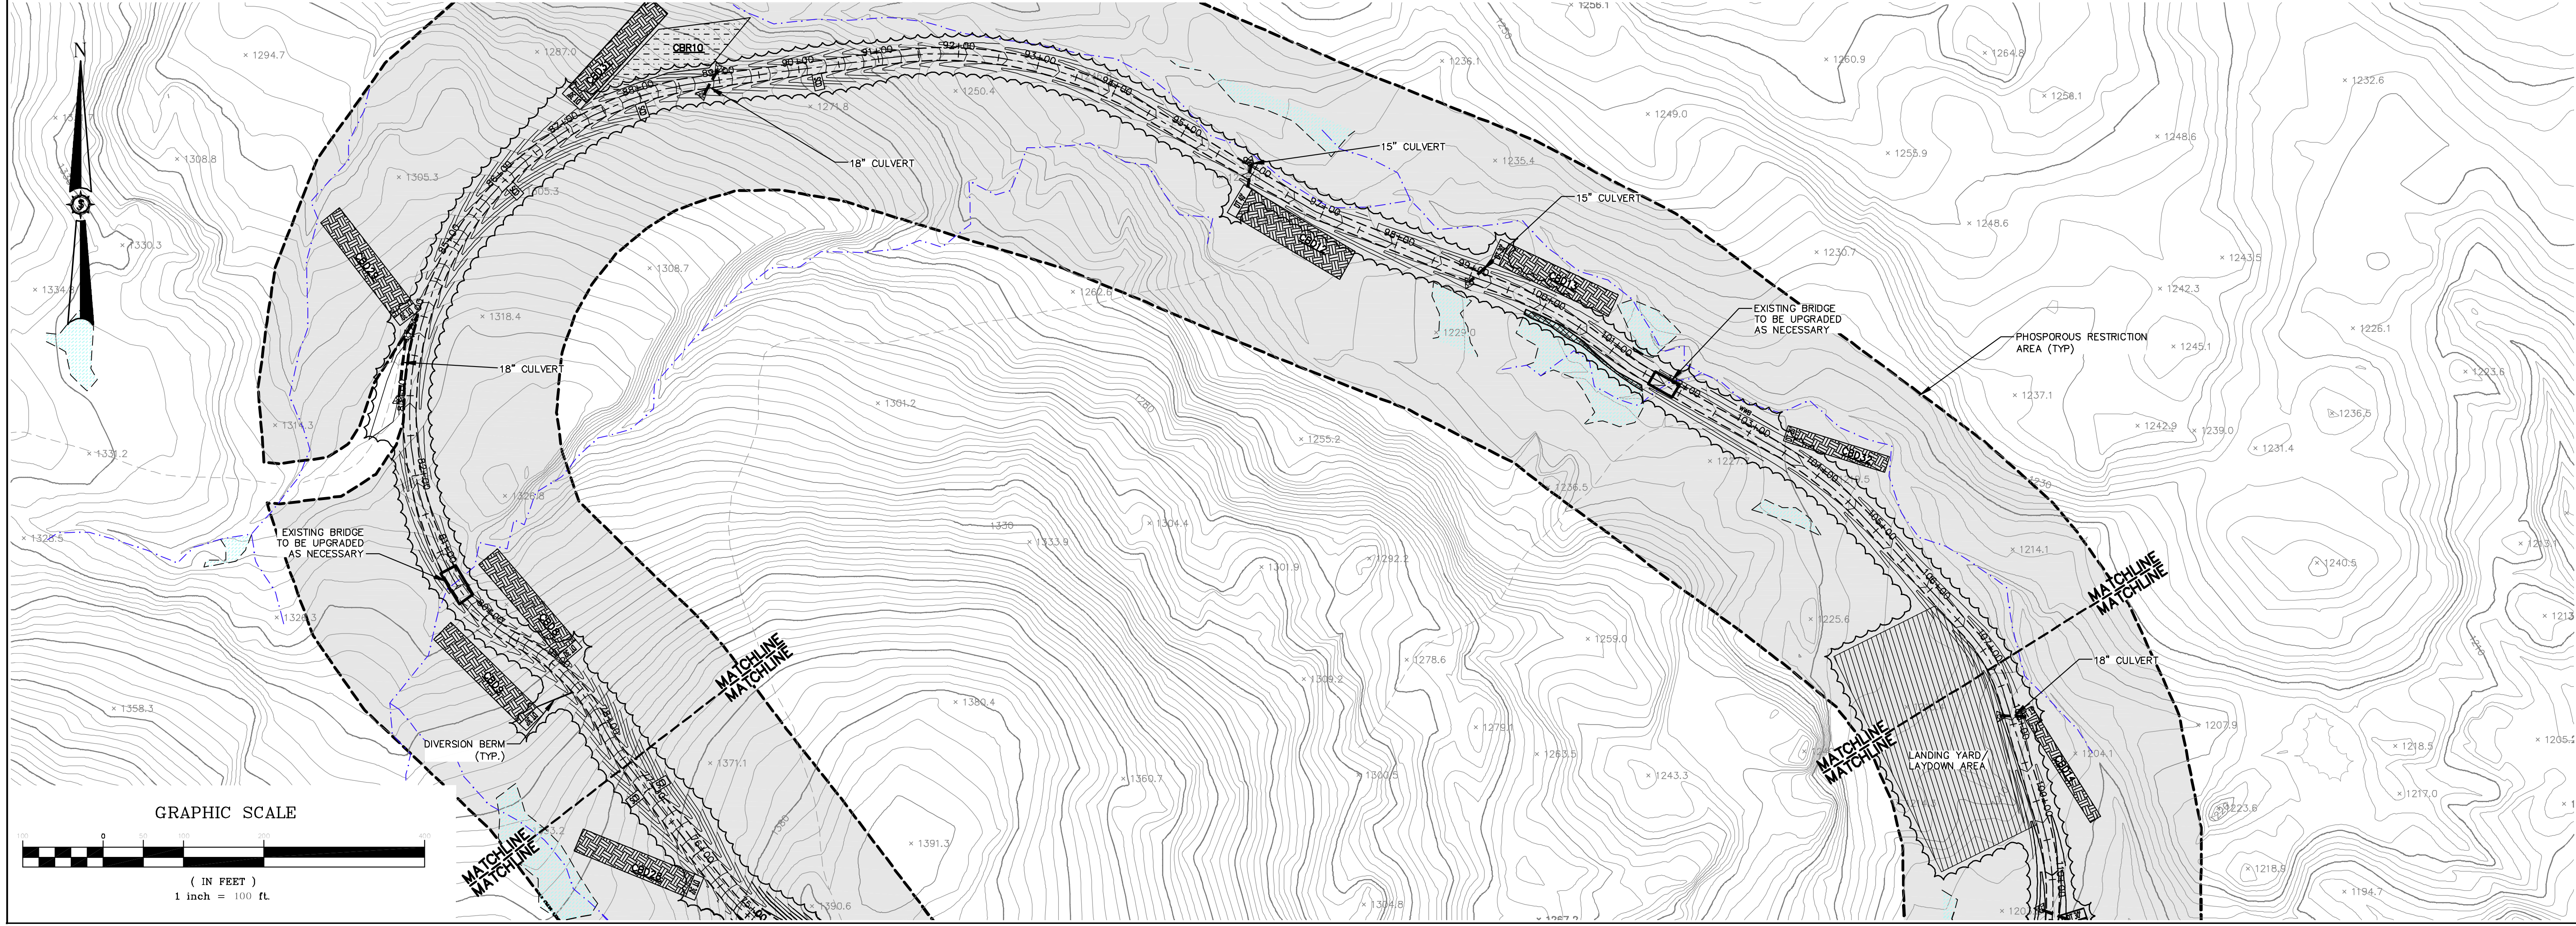
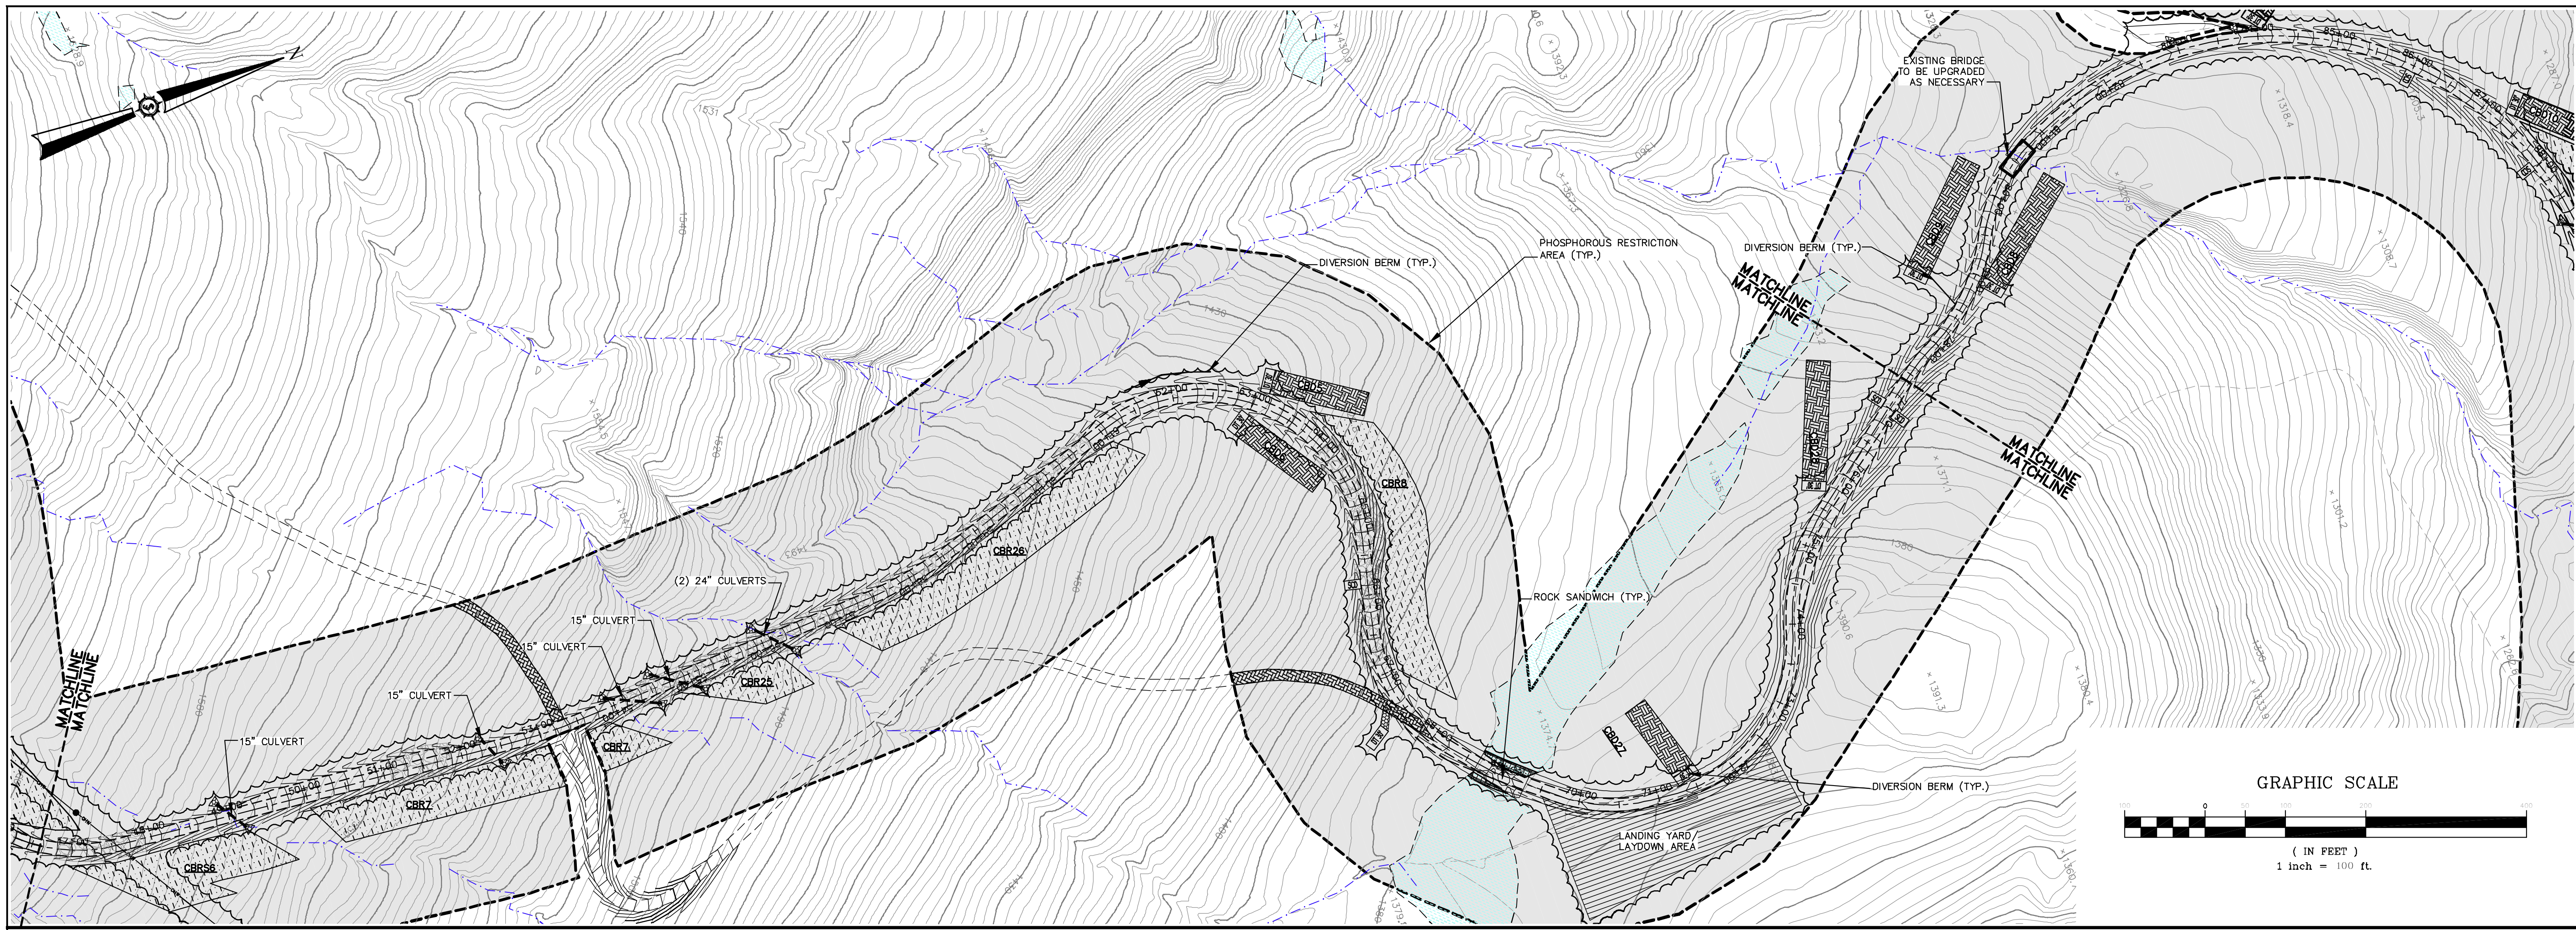




<p>66060E</p> <p>SEWALL</p> <p>AN INTEGRATED TEAM OF GEOSPATIAL ENGINEERING SURVEYING AND NATURAL RESOURCE CONSULTANTS</p> <p>JAMES W. SEWALL COMPANY 820 688 4202 SEWALL.COM</p>	<p>Project No. 66060E</p> <p>Phase PERMIT</p> <p>Sheet No. C-403</p>	<p>Professional Engineer JAMES W. SEWALL No. 6659 LICENSED PROFESSIONAL ENGINEER</p>	<p>Project Location HIGHLAND PLANTATION</p> <p>Drawing Description CONNECTOR ROAD SEDIMENTATION & EROSION CONTROL PLANS</p>	<p>Checked By JLA</p> <p>Approved JLA</p>	<p>Designed By JLA</p> <p>Date 12/11/2008</p> <p>Scale 1" = 100'</p>	<p>Drawn By JLC</p>	<p>Rev. #</p> <p>Drawn By</p> <p>Checked</p> <p>Date</p>
	<p>HIGHLAND WIND PROJECT</p> <p>HIGHLAND WIND LLC</p> <p>NOT FOR CONSTRUCTION</p>						

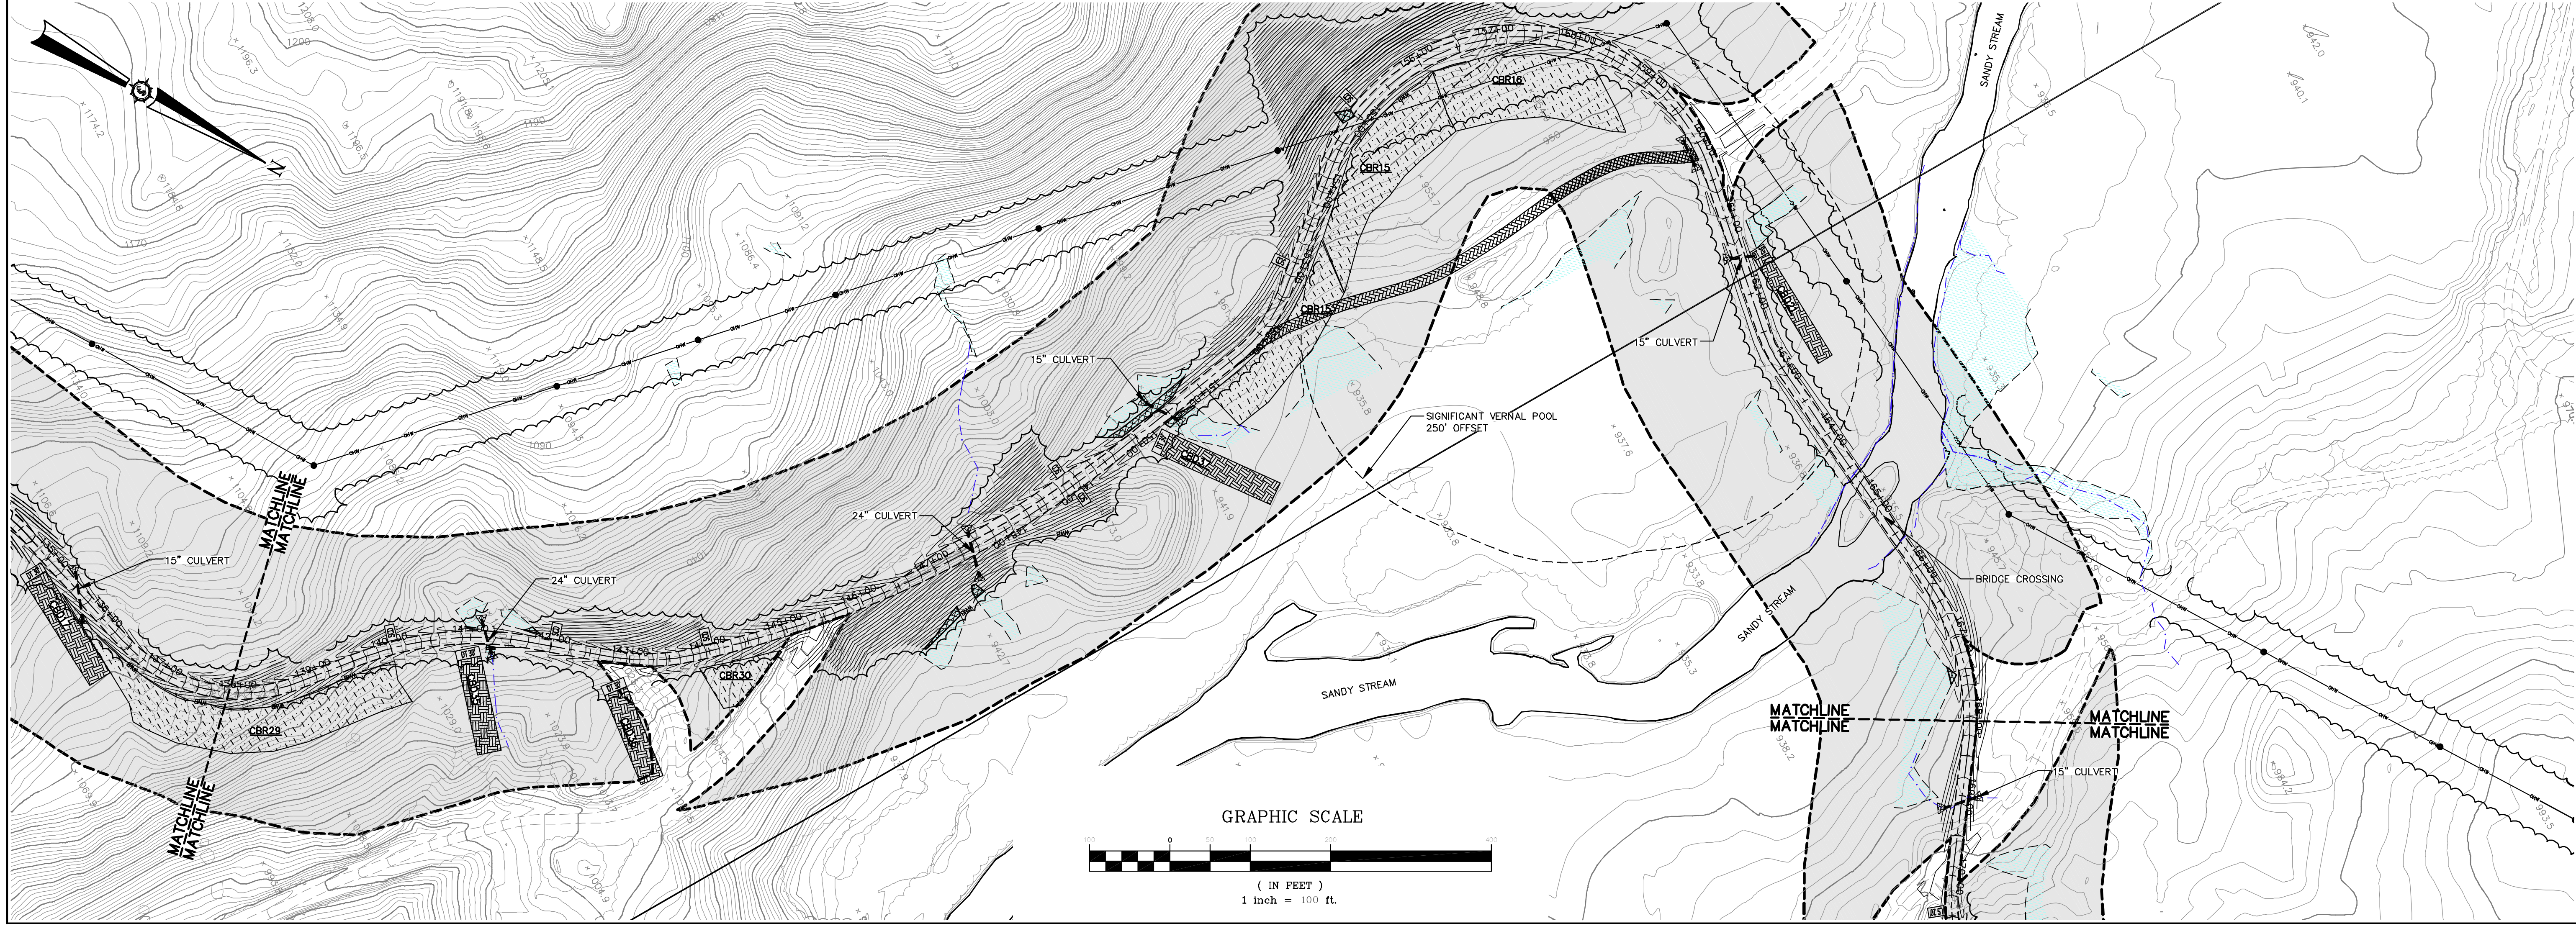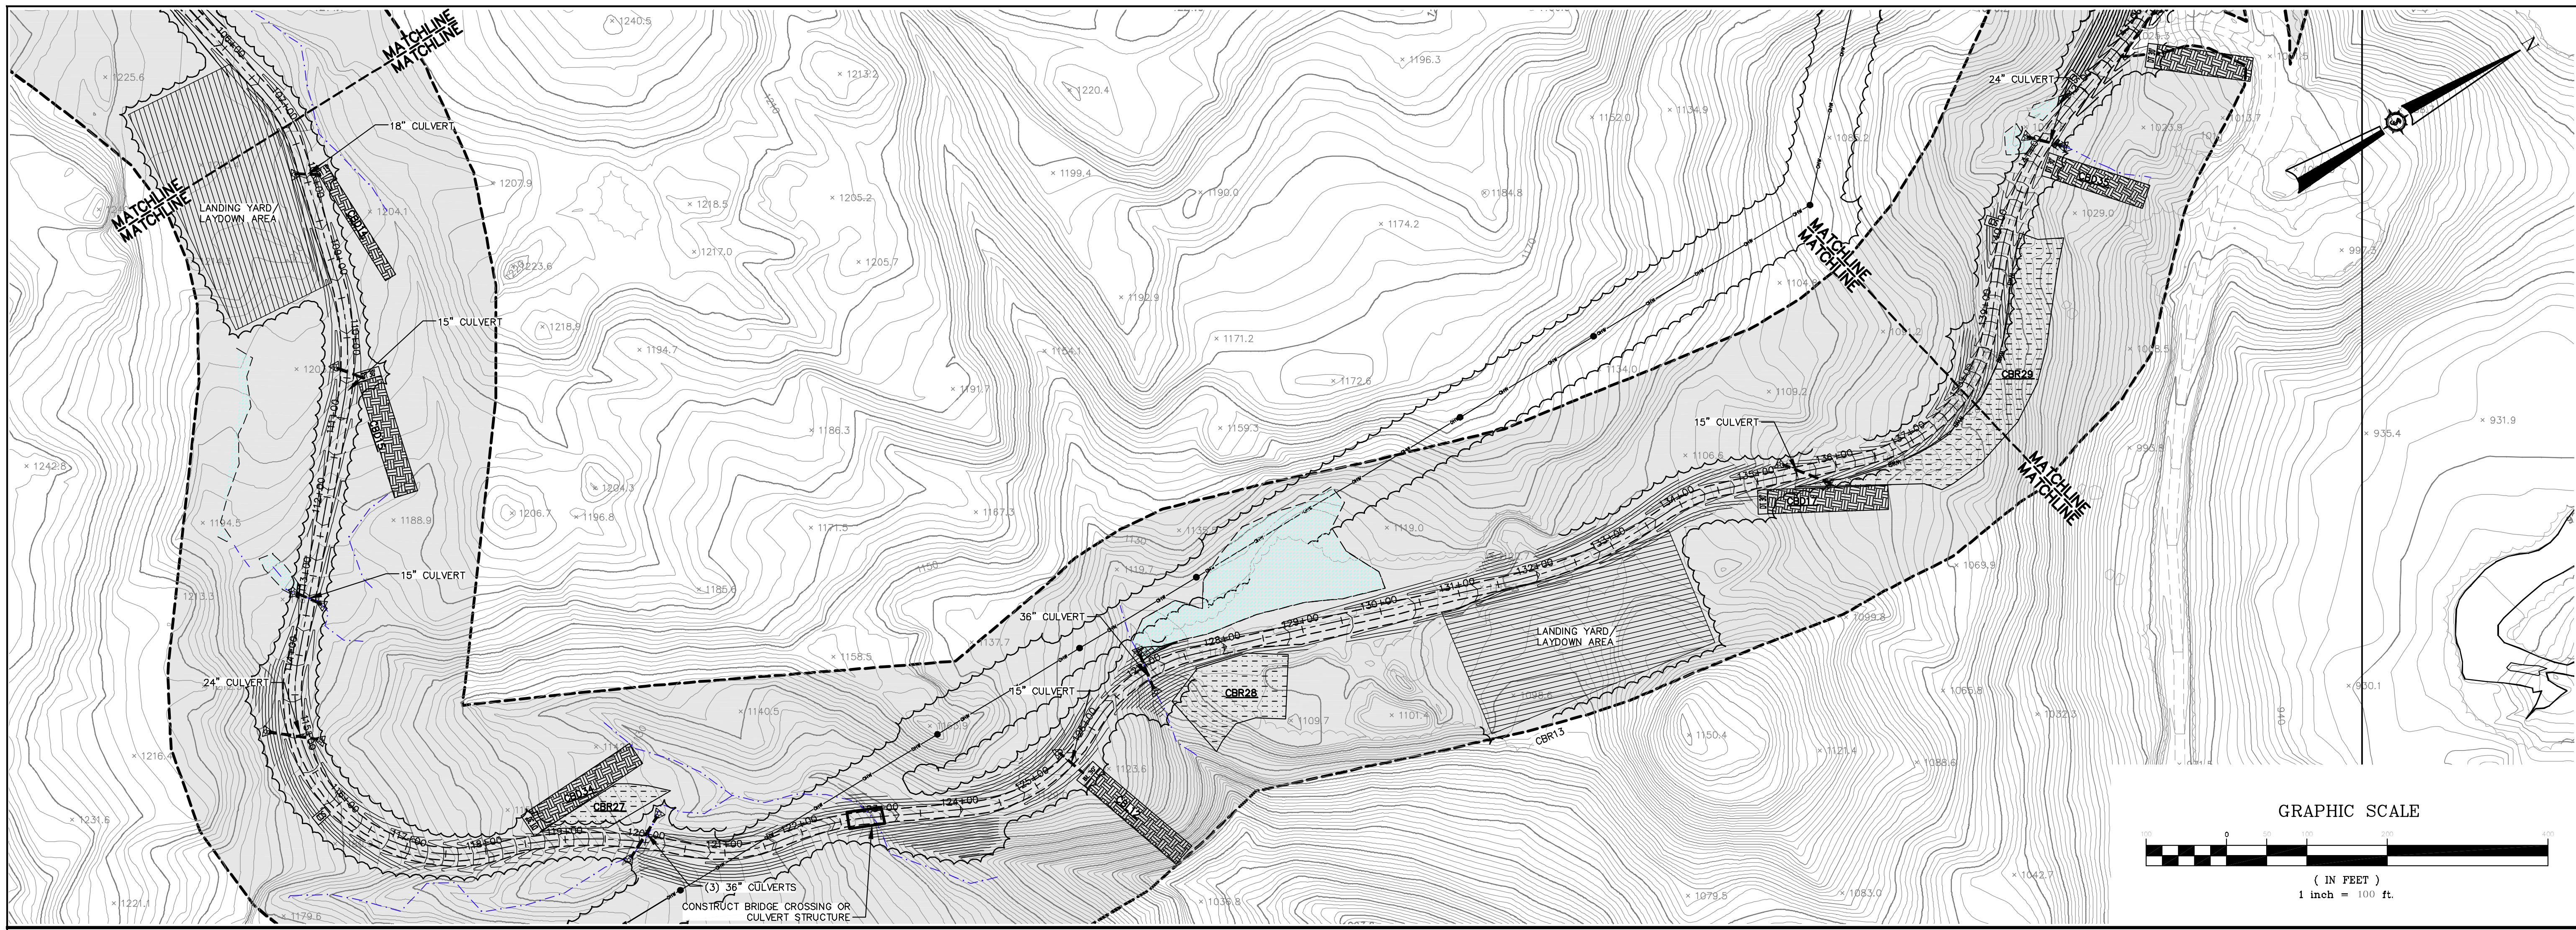

66060E Project No.	SEWALL AN INTEGRATED TEAM OF GEOSPATIAL ENGINEERING, SURVEYING AND NATURAL RESOURCE CONSULTANTS JAMES W. SEWALL COMPANY / Since 1880 SEWALL.COM 820.648.4202		Date _____
			Drawn By JLC
Phase PERMIT	Sheet No. C-404	Drawing Description HIGHLAND WIND PROJECT HIGHLAND WIND LLC CONNECTOR ROAD SEDIMENTATION & EROSION CONTROL PLANS	Date 12/11/2008
			Scale 1" = 100'
Approved JLC		Checked JLC	

NOT FOR CONSTRUCTION

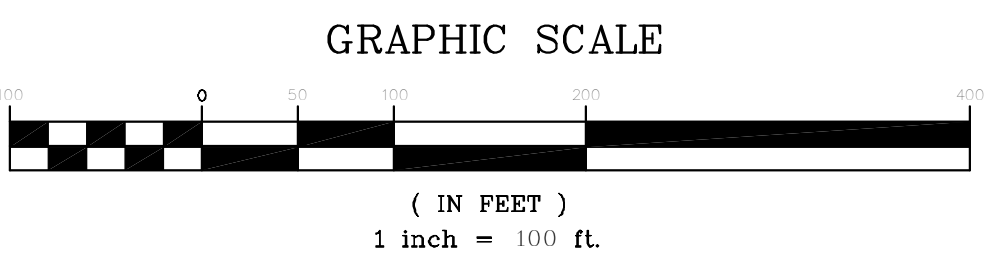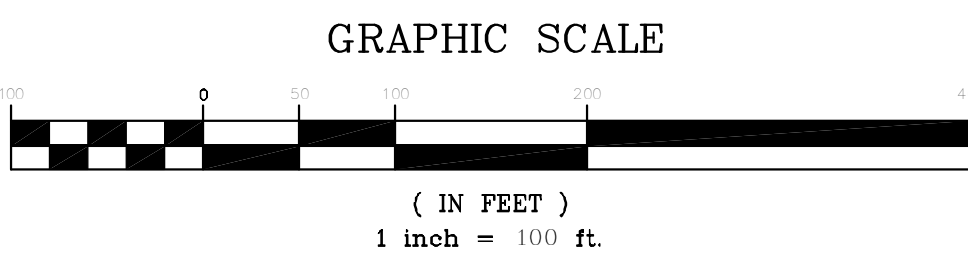

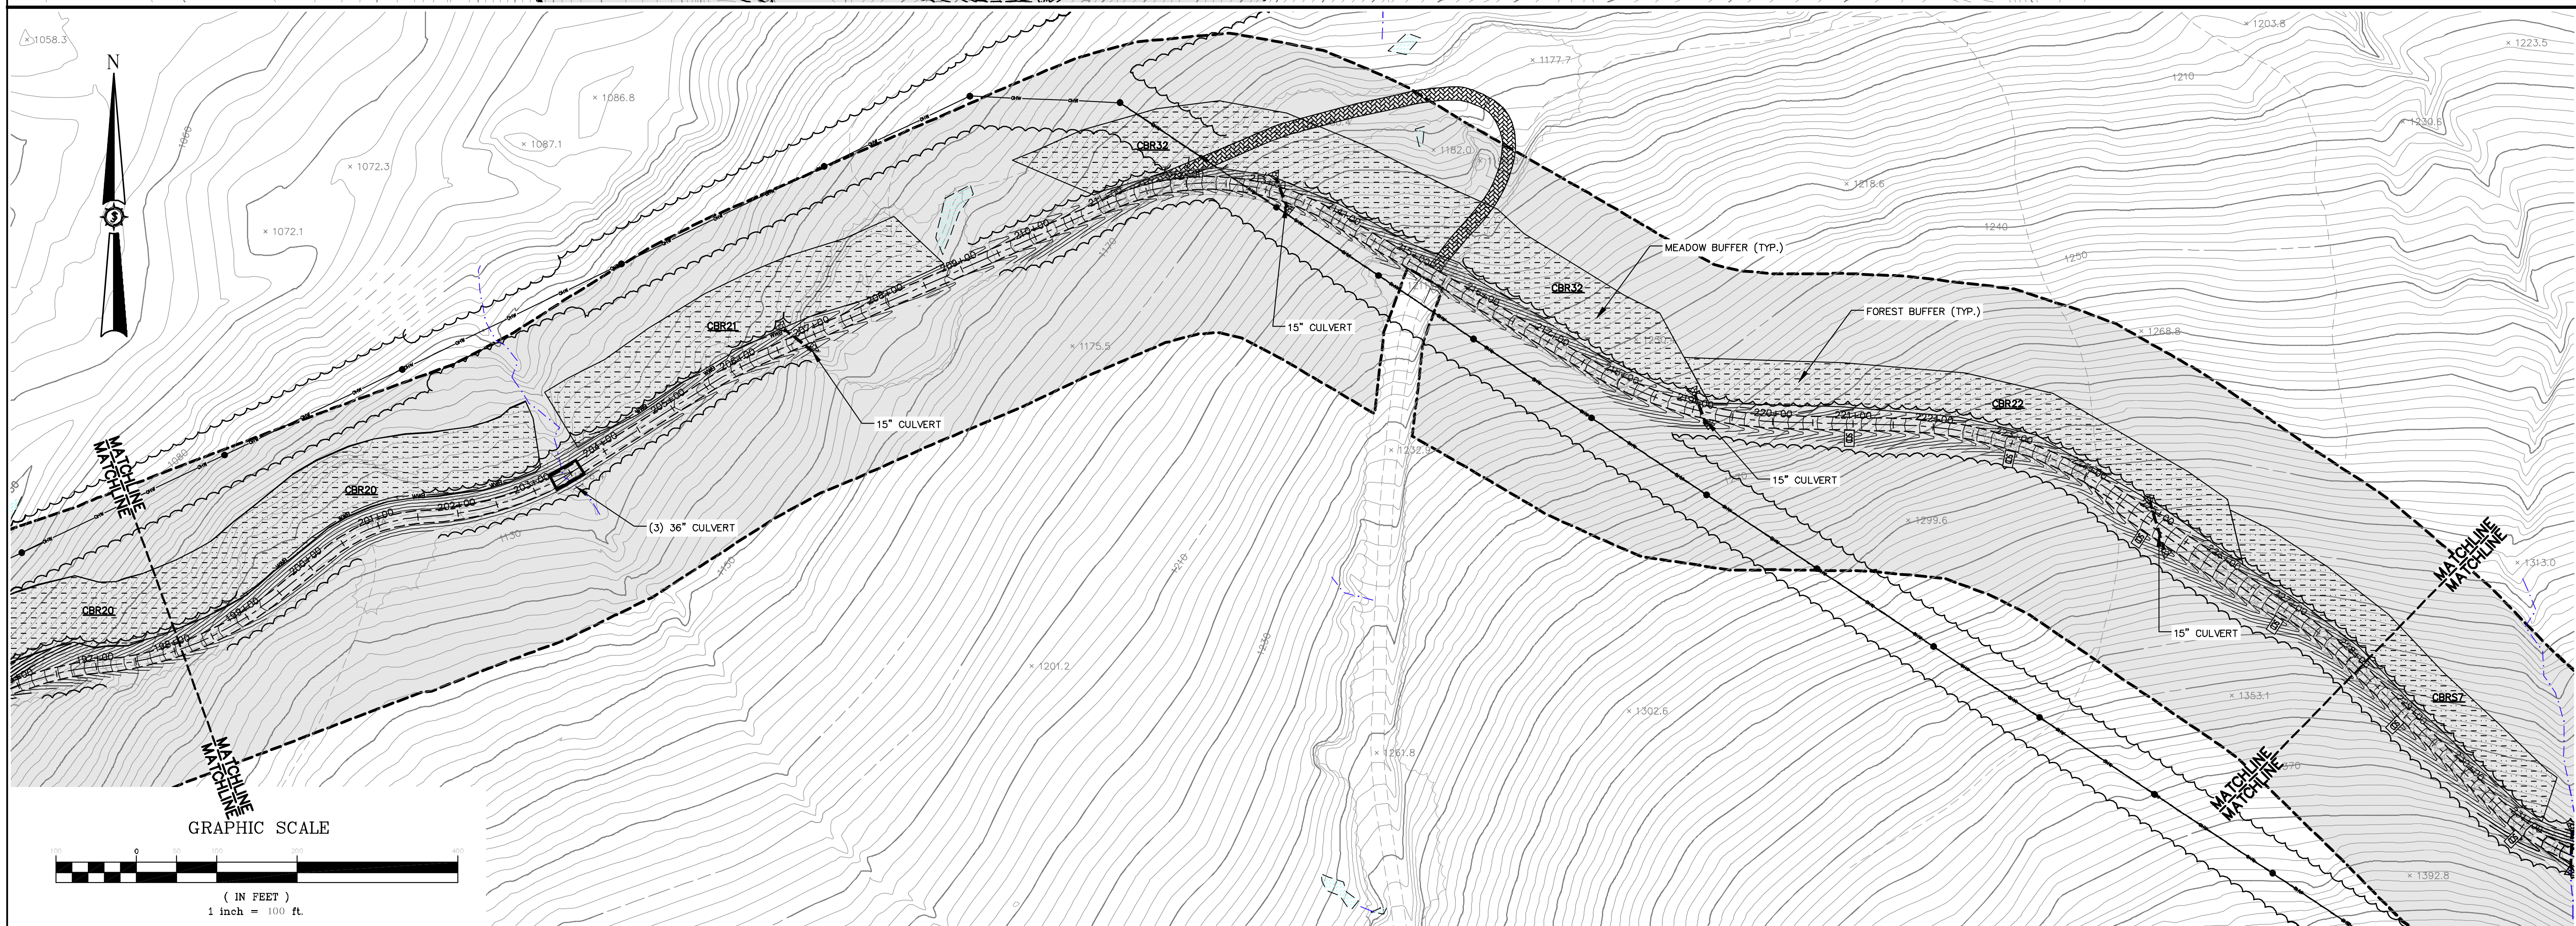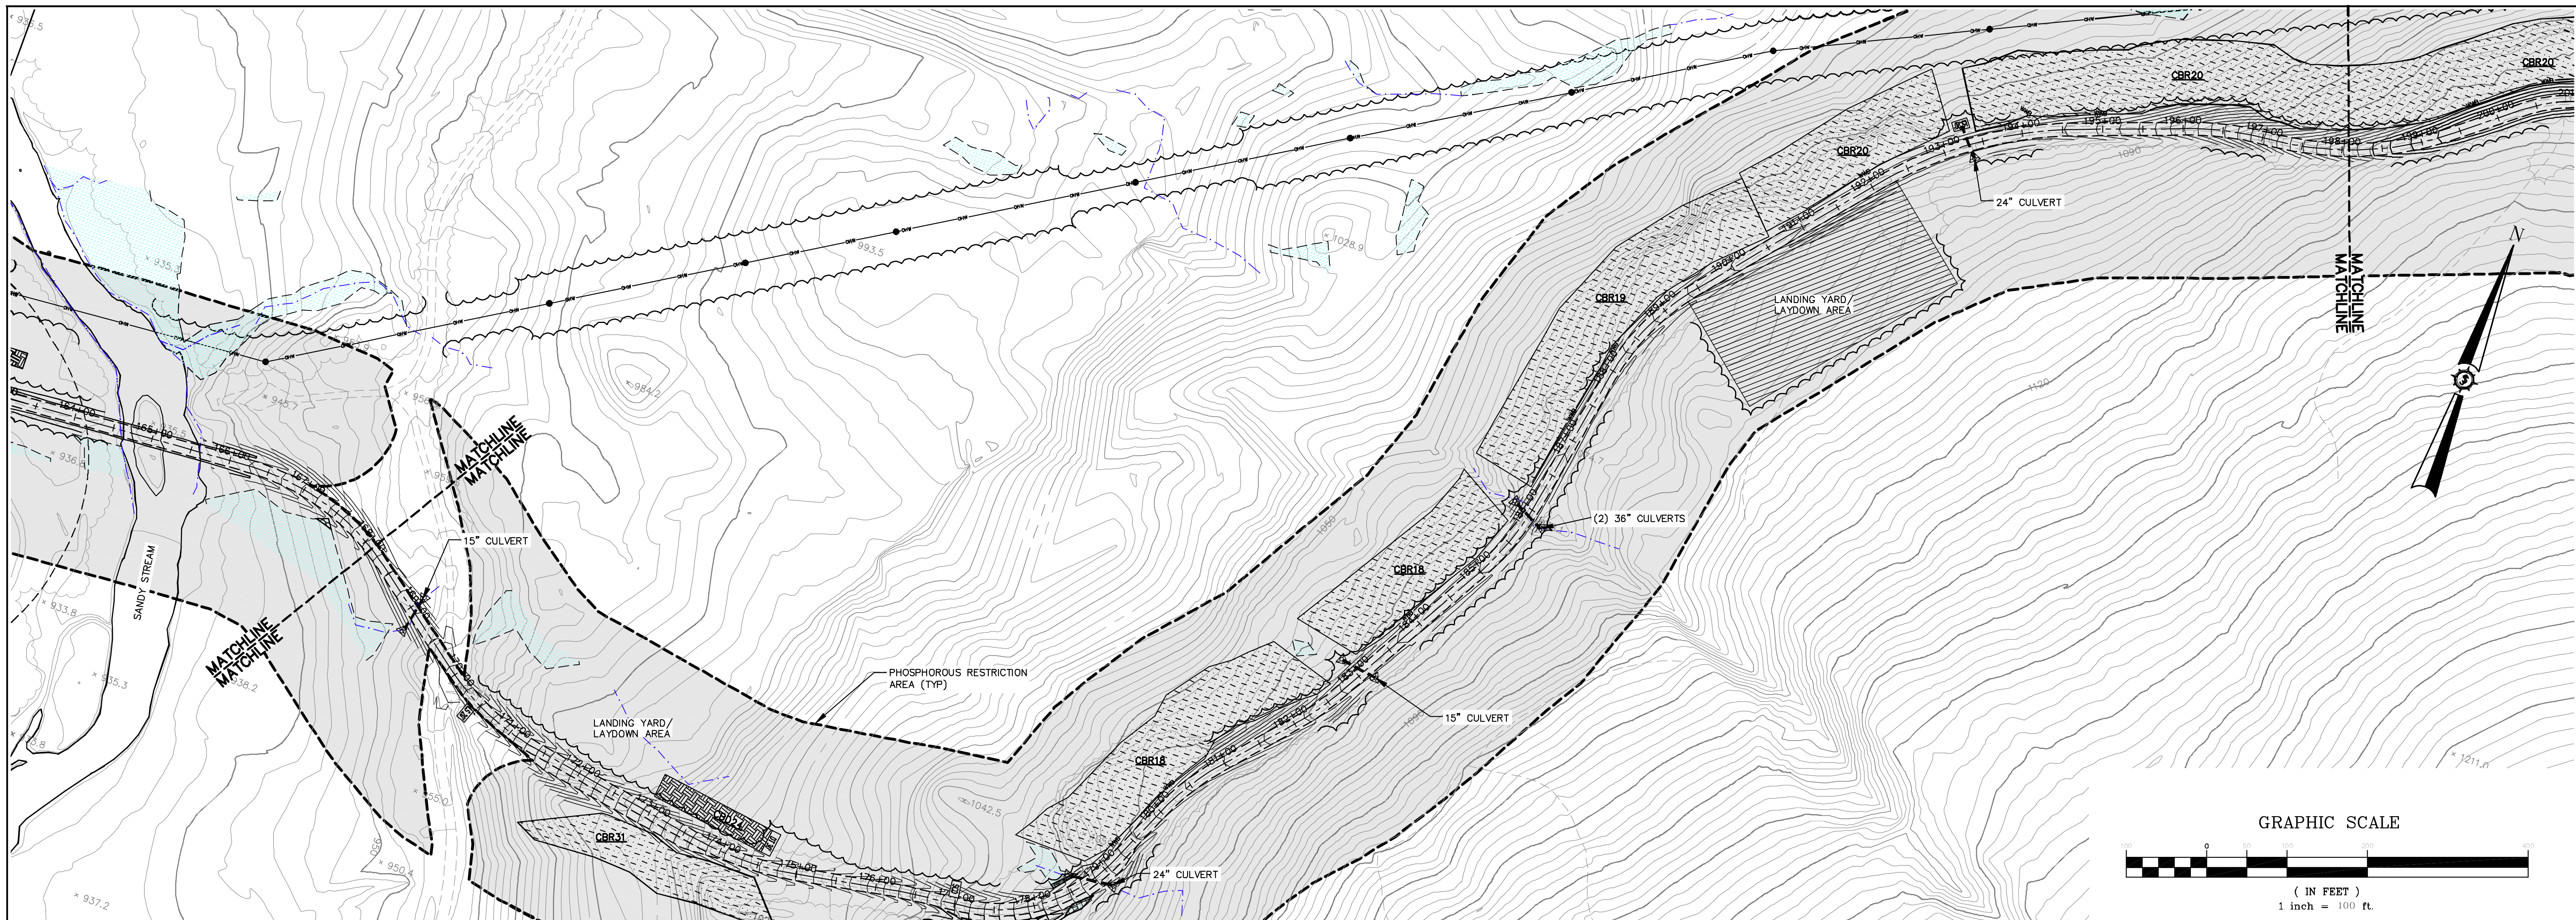


Drawn By	JJC
Checked By	JJC
Date	12/11/2008
Scale	1" = 100'
Approved	JJC

**HIGHLAND WIND PROJECT
HIGHLAND WIND LLC**

Project Location
HIGHLAND PLANTATION

Drawing Description
CONNECTOR ROAD SEDIMENTATION & EROSION CONTROL PLANS

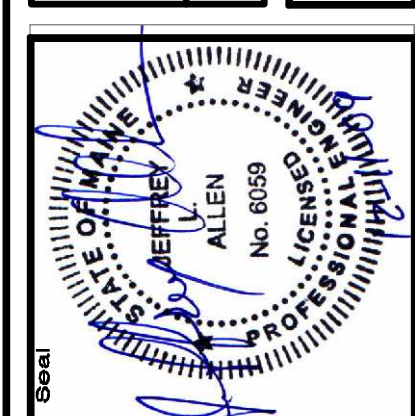

66060E





SEWALL
AN INTEGRATED TEAM OF
GEOSPATIAL ENGINEERING,
SURVEYING AND NATURAL
RESOURCE CONSULTANTS

JAMES W. SEWALL COMPANY / Since 1880
820 448 4202
SEWALL.COM

Phase
PERMIT

Sheet No.
C-405

**NOT FOR
CONSTRUCTION**

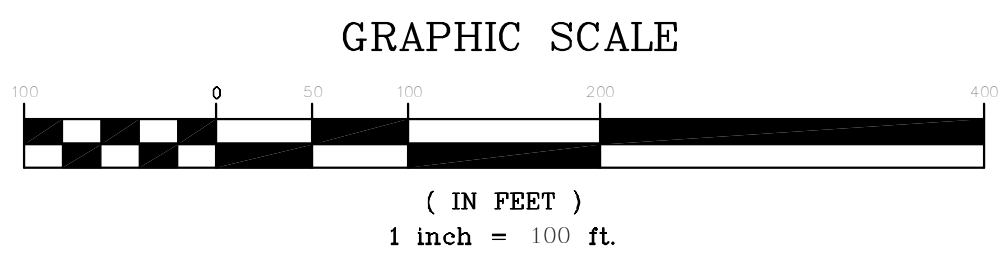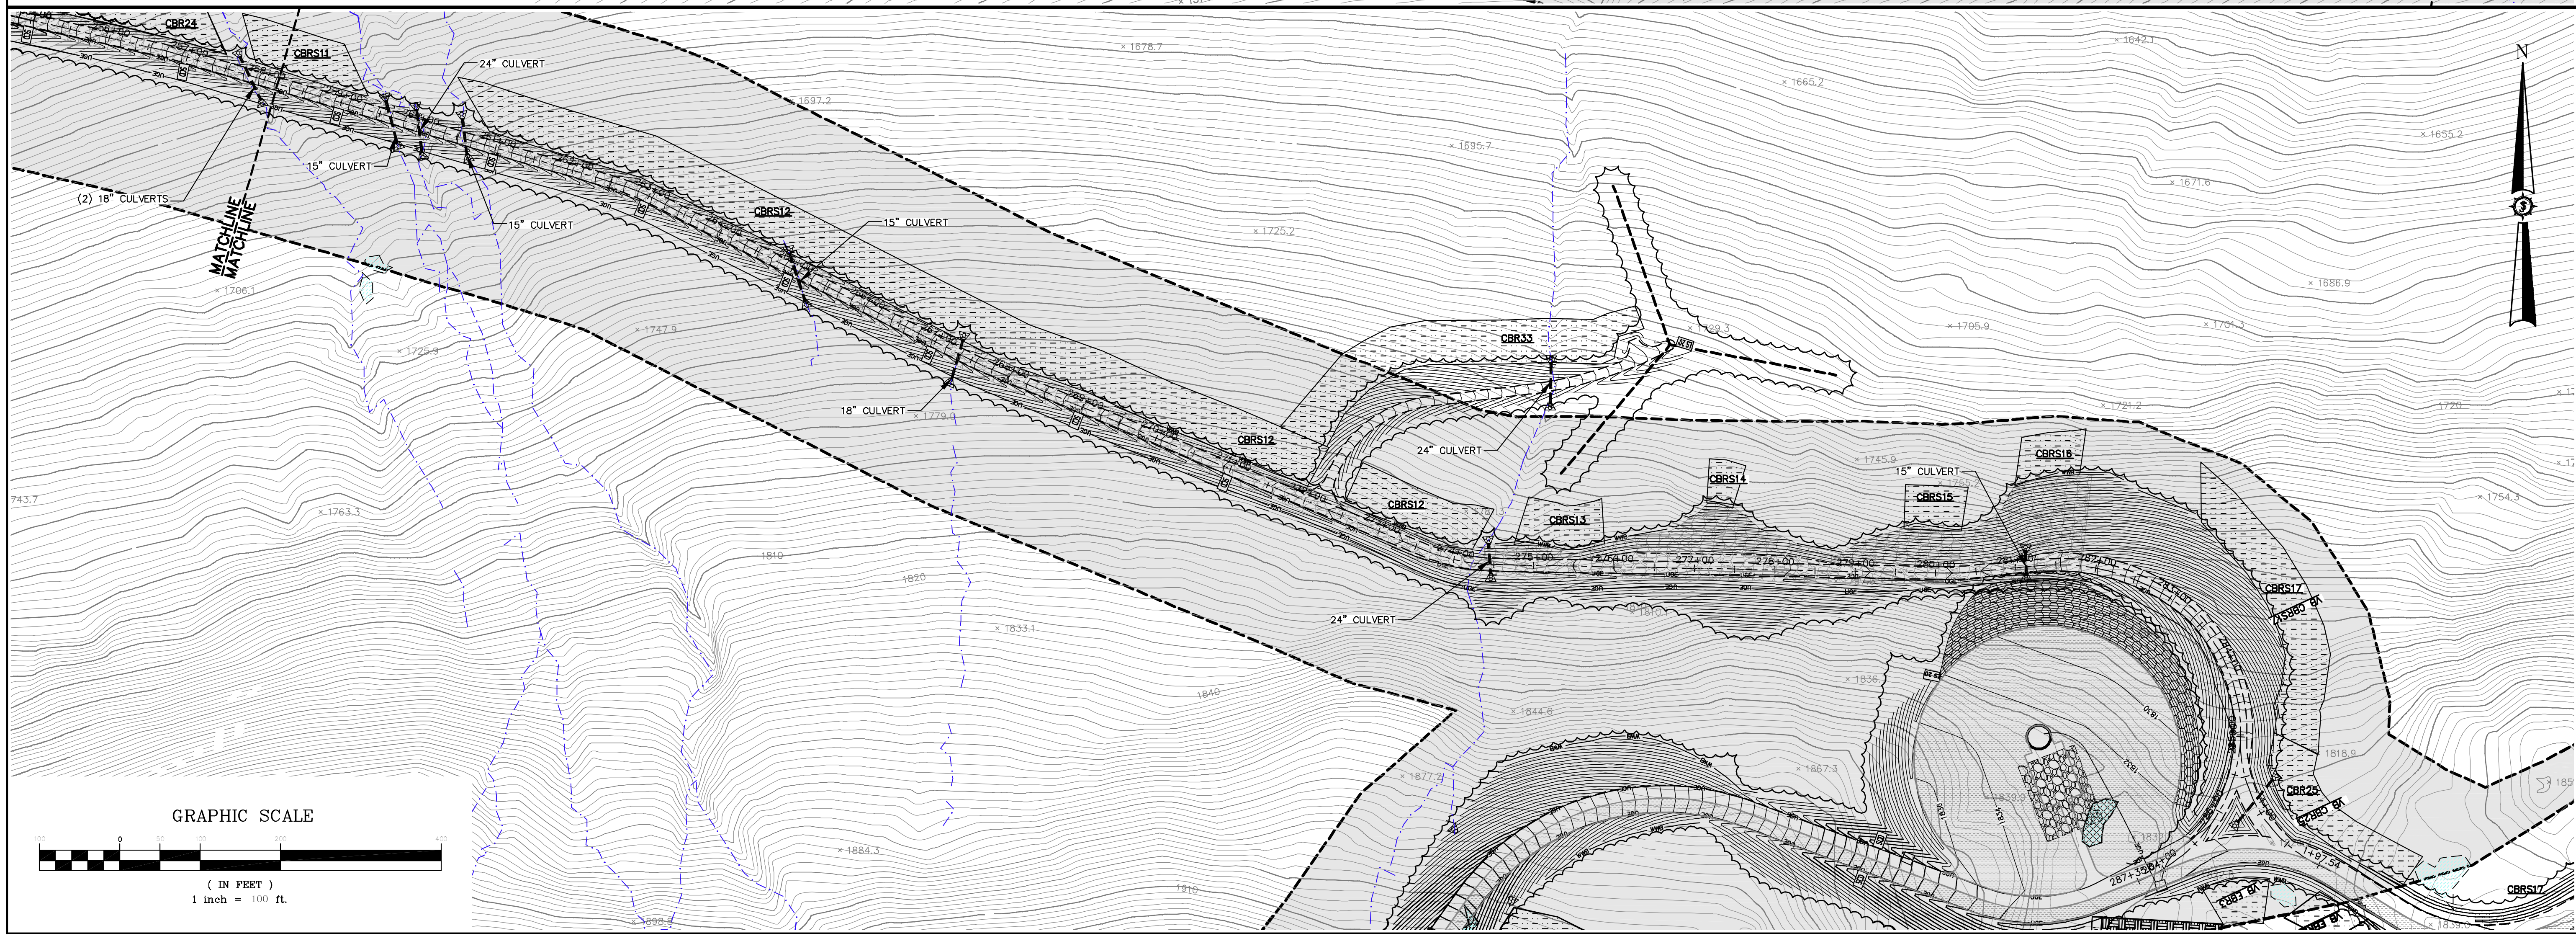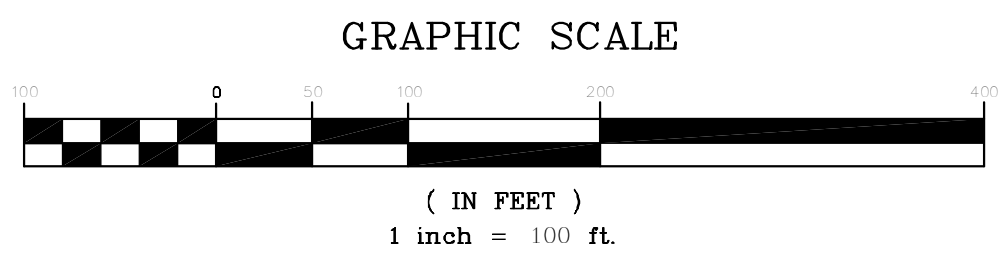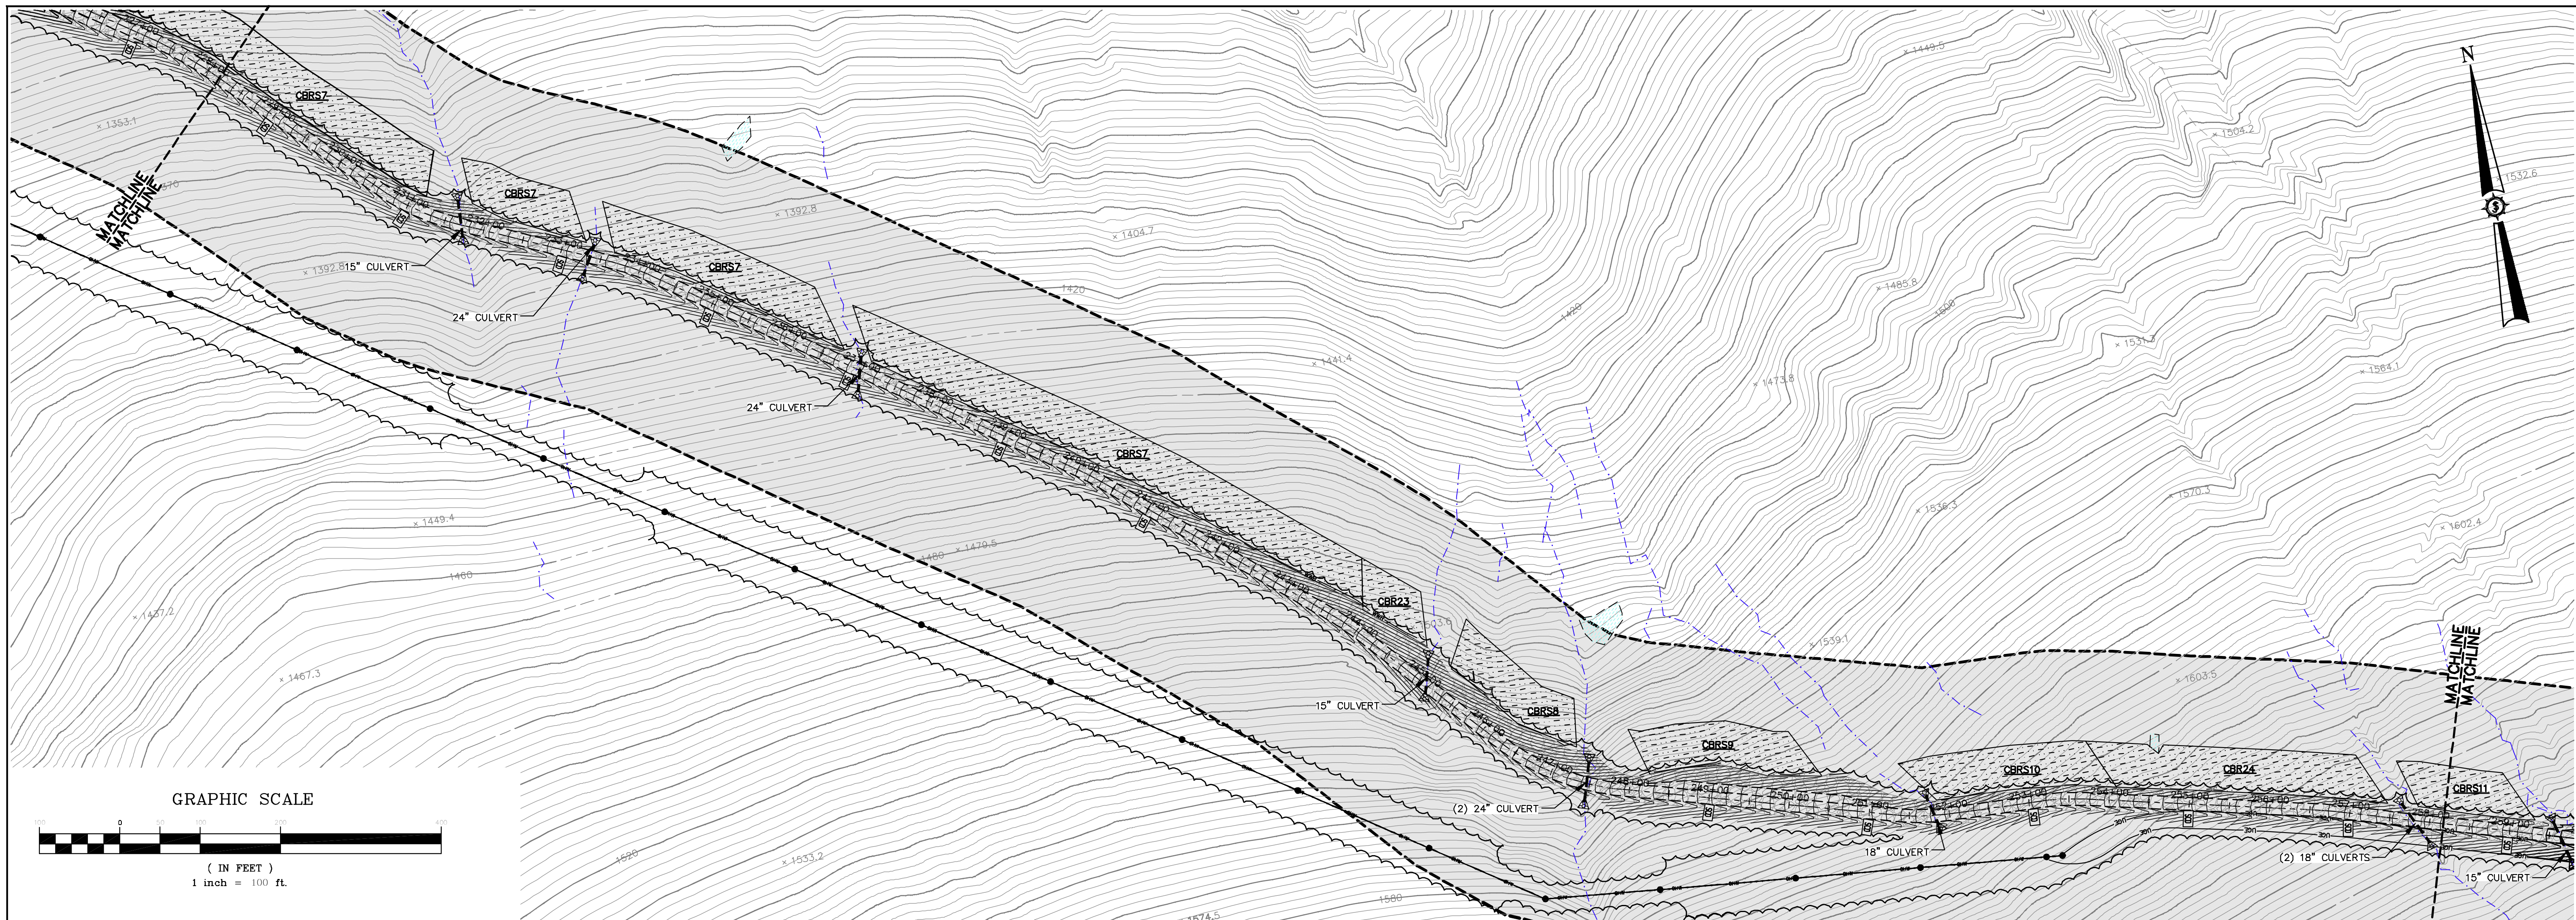

66060E JAMES W. SEWALL COMPANY 820 488 4202 SEWALL.COM	Project No. _____ Date _____	Drawn By J.C.	Checked J.C.
	Phase PERMIT	Project Location HIGHLAND PLANTATION	Date 12/11/2008
AN INTEGRATED TEAM OF GEOSPATIAL ENGINEERING, SURVEYING AND NATURAL RESOURCE CONSULTANTS	Drawing Description CONNECTOR ROAD SEDIMENTATION & EROSION CONTROL PLANS	Scale 1" = 100'	Date _____

**HIGHLAND WIND PROJECT
HIGHLAND WIND LLC**

NOT FOR CONSTRUCTION