


Rev. #	Drawn By	Description	Date

Designed By	JCA
Date	12/11/2009
Scale	1"=100'
Approved	JCA
Checked	JCA

**HIGHLAND WIND PROJECT**  
**HIGHLAND WIND LLC**  
 Project Location  
 HIGHLAND PLANTATION  
 INDEX  
 STORMWATER WEST HIGHLAND

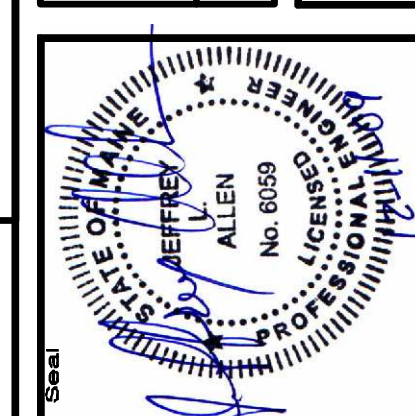

66060E






**SEWALL**  
 AN INTEGRATED TEAM OF  
 GEOSPATIAL ENGINEERING,  
 SURVEYING AND NATURAL  
 RESOURCE CONSULTANTS  
 JAMES W. SEWALL COMPANY / Since 1880  
 SEWALL.COM  
 800.686.7402

Phase  
**PERMIT**

Sheet No.  
**C-500**

**NOT FOR CONSTRUCTION**


**ALIGNMENT W10 - CRANE PATH**  
(0+00 TO 30+00 CRANE PATH)

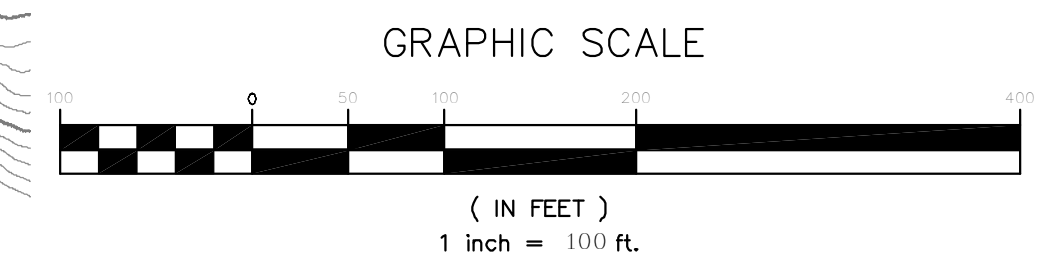 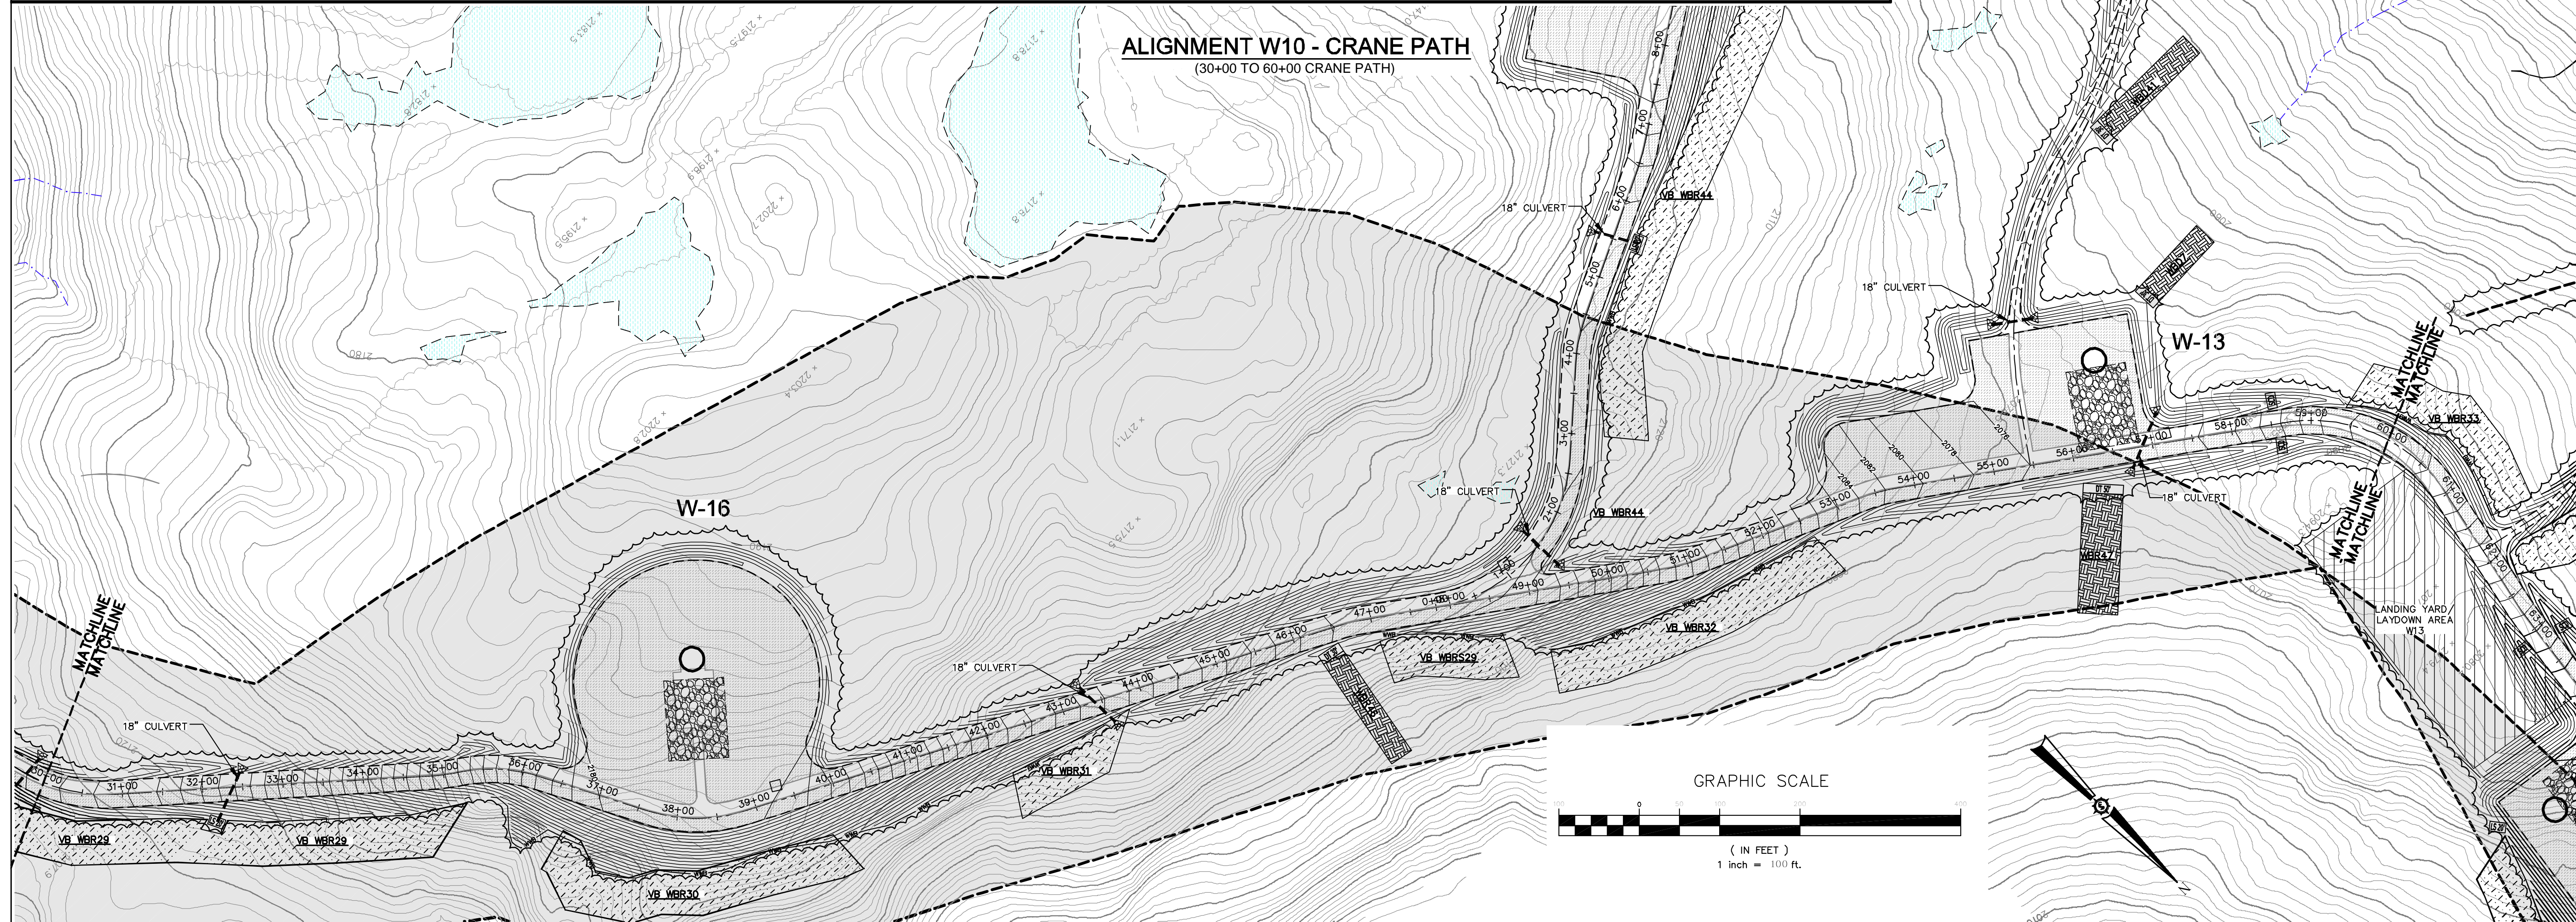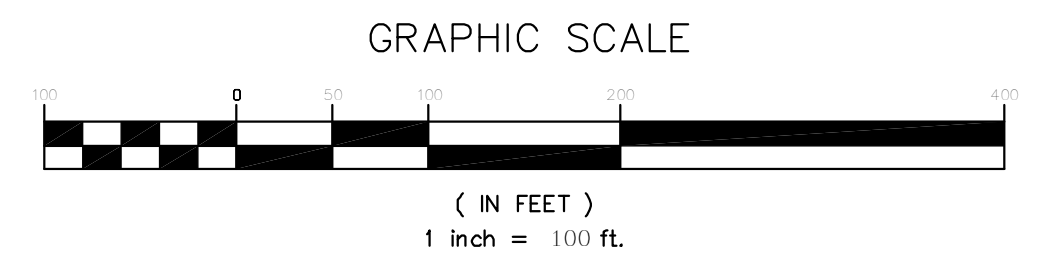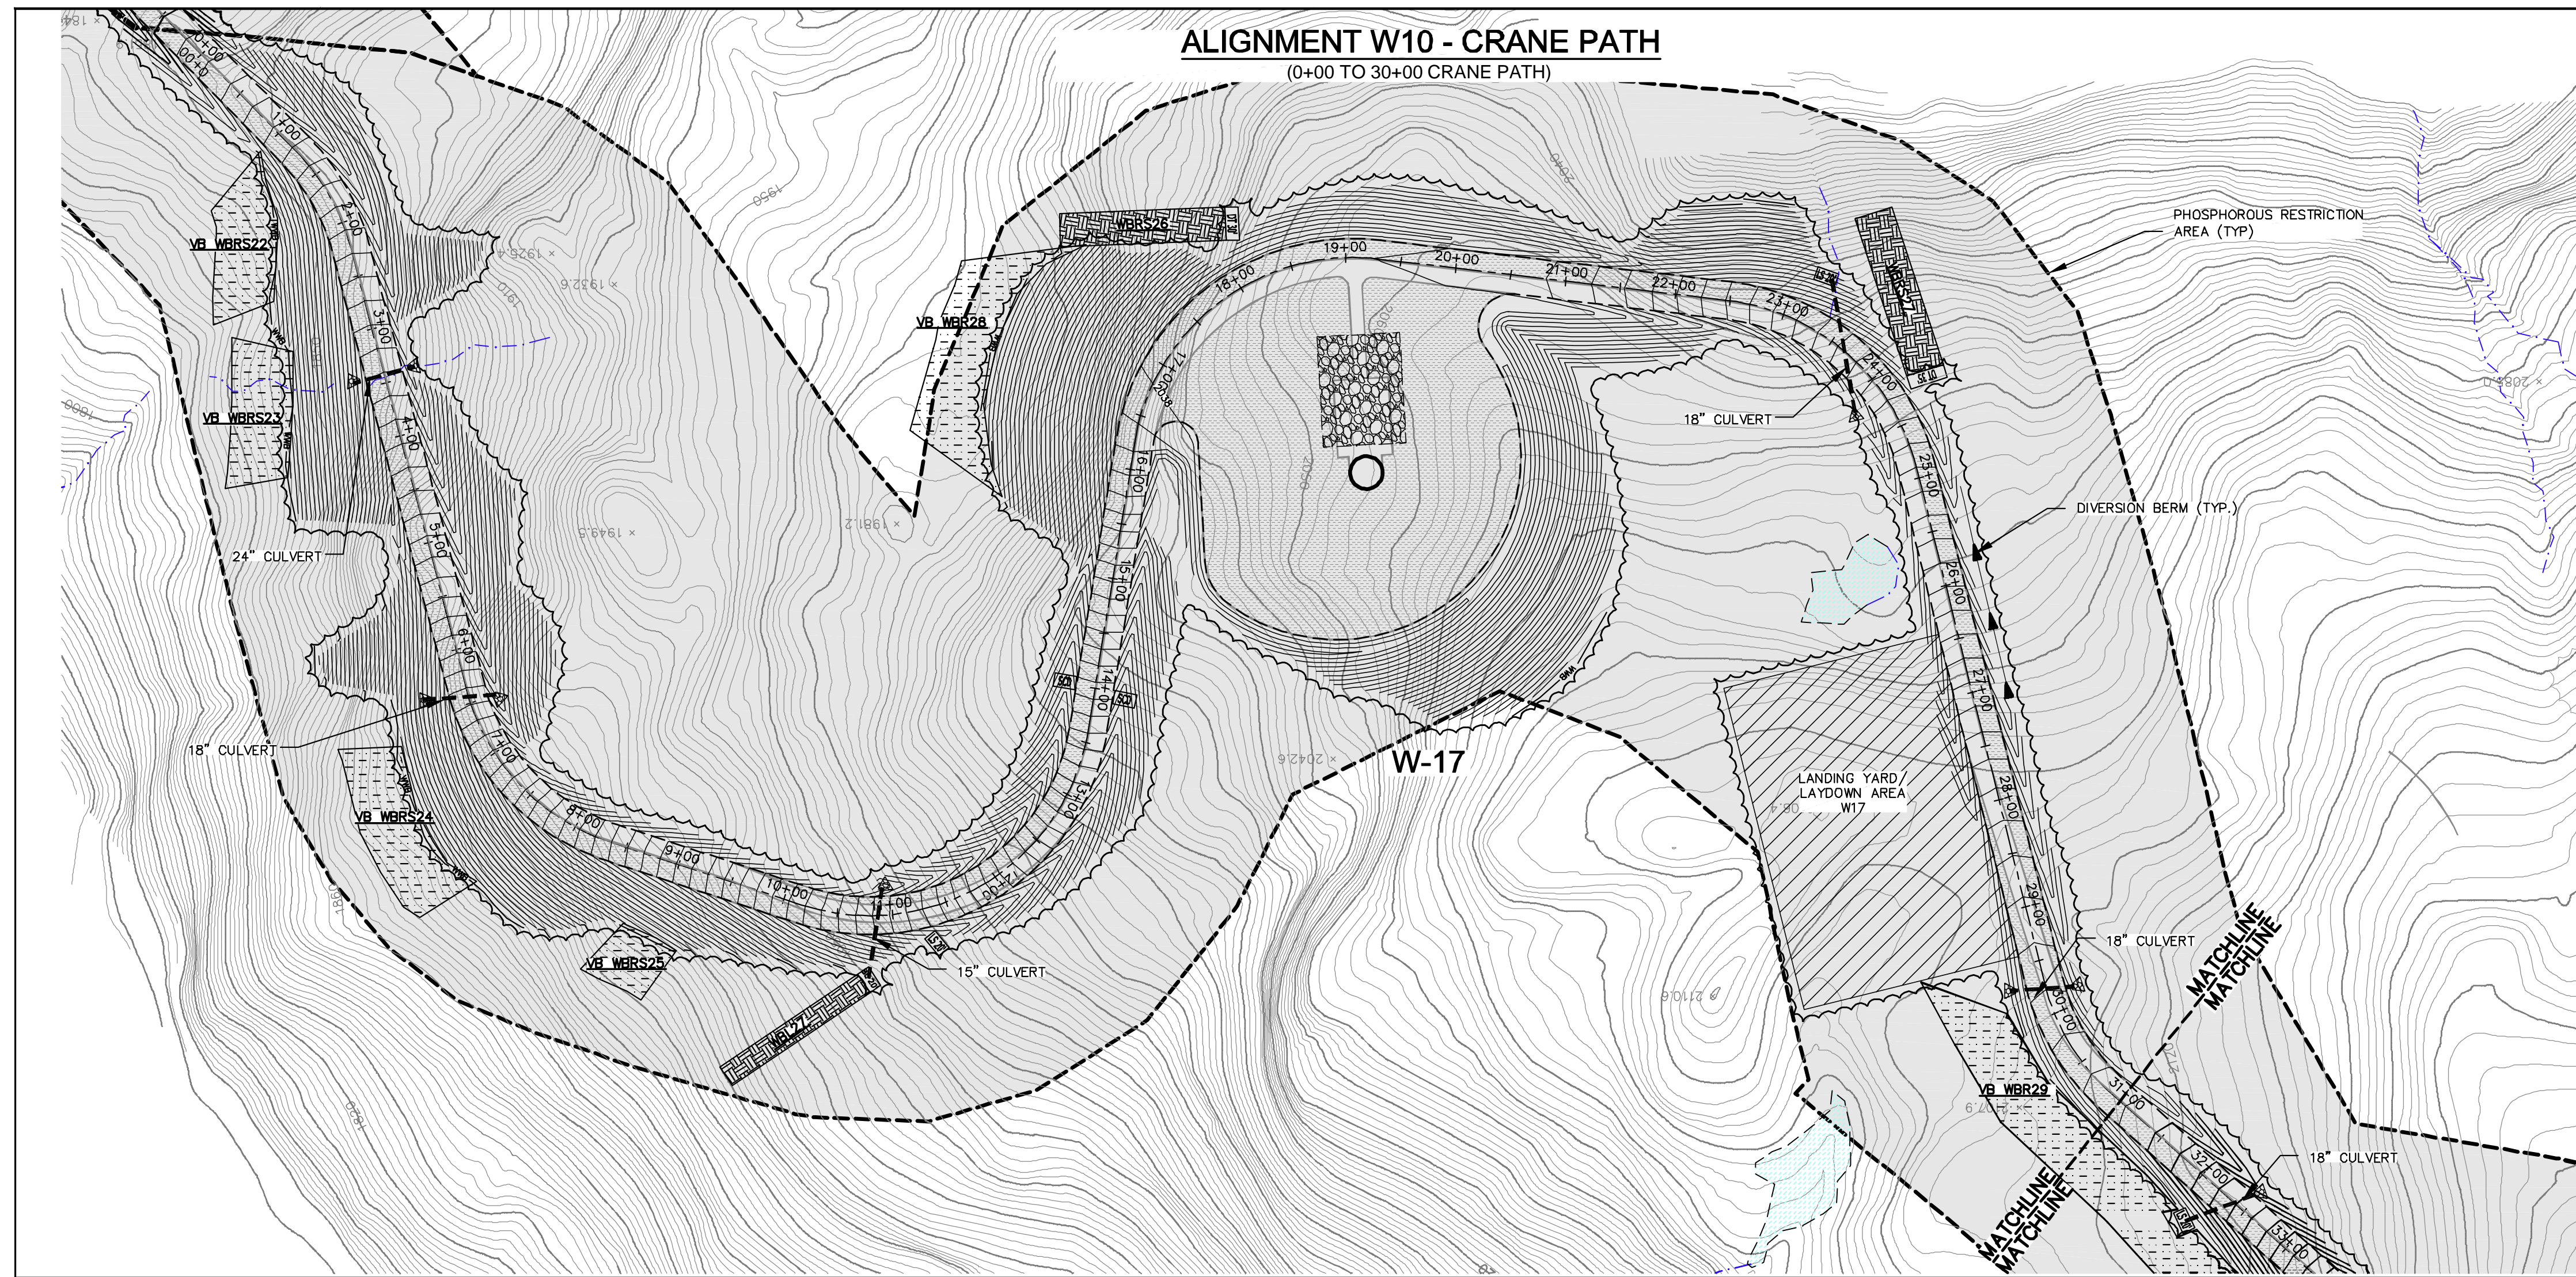

Rev. #	Drawn By	Description	Date

Designed By	JLA
Date	12/11/2009
Scale	1"=100'
Approved	JLA
Checked	JLA

**HIGHLAND WIND PROJECT**  
**HIGHLAND WIND LLC**  
Project Location  
HIGHLAND PLANTATION  
Drawing Description  
**ALIGNMENT W-10 SEDIMENTATION & EROSION CONTROL PLANS**

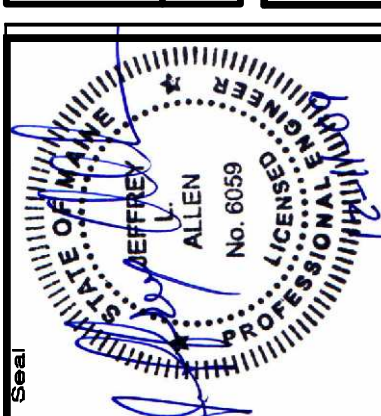



66060E

**SEWALL**  
AN INTEGRATED TEAM OF  
GEOSPATIAL ENGINEERING,  
SURVEYING AND NATURAL  
RESOURCE CONSULTANTS  
JAMES W. SEWALL COMPANY / Since 1880  
800 686 7402  
SEWALL.COM



Project No. 66060E  
Phase **PERMIT**  
Sheet No. **C-501**

**NOT FOR CONSTRUCTION**

**ALIGNMENT W10 - CRANE PATH**  
(60+00 TO 90+40.77 CRANE PATH)

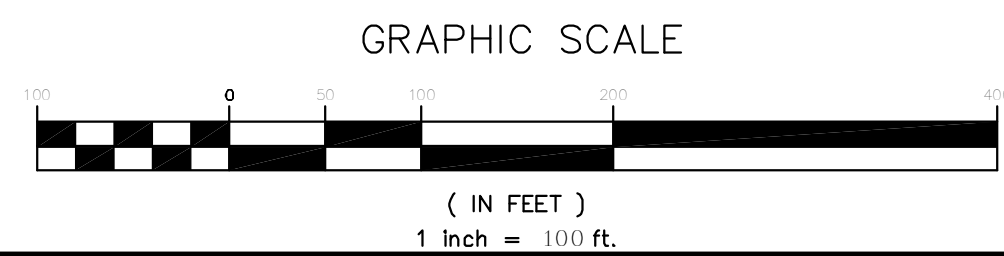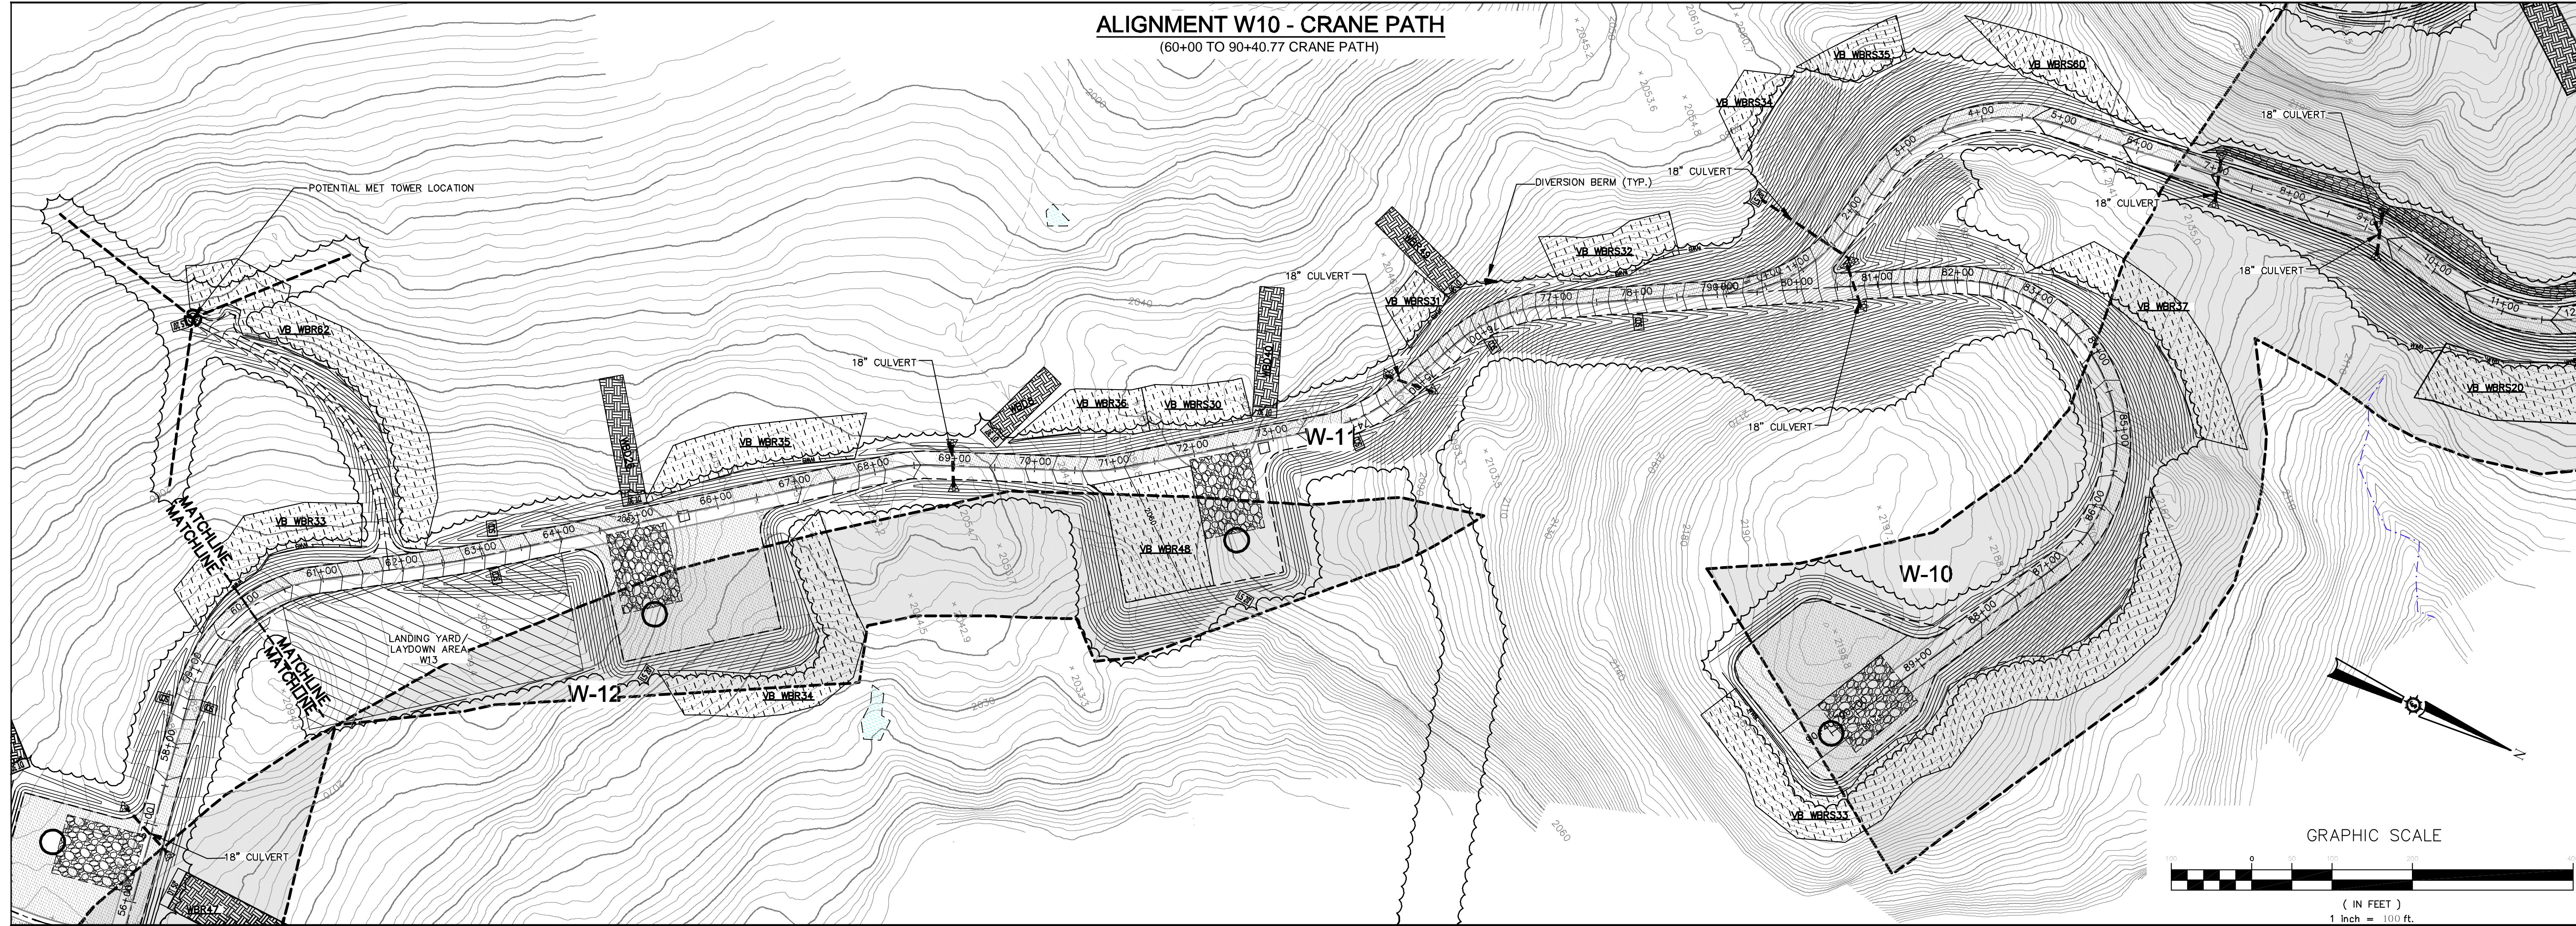


**ALIGNMENT W8 - CRANE PATH**  
(0+00 TO 30+00 CRANE PATH)

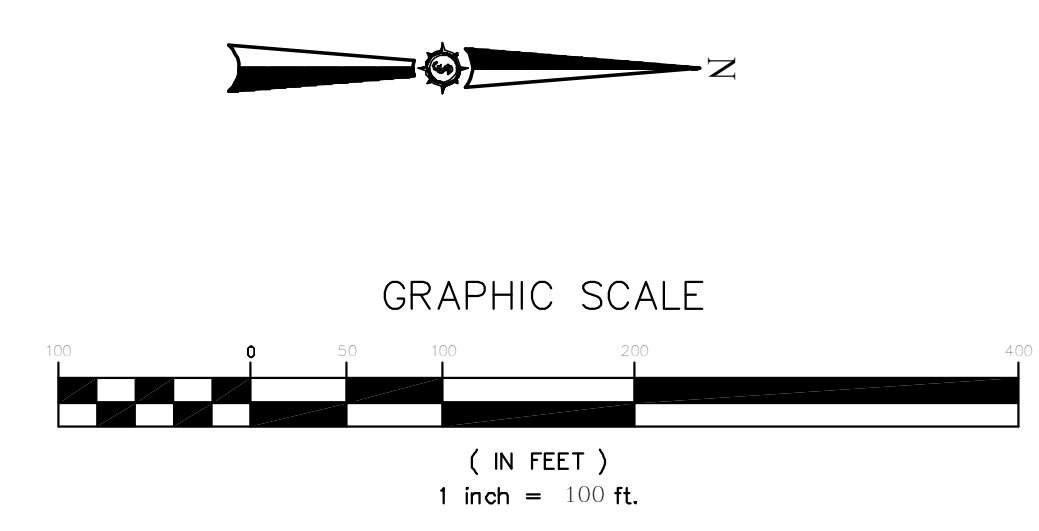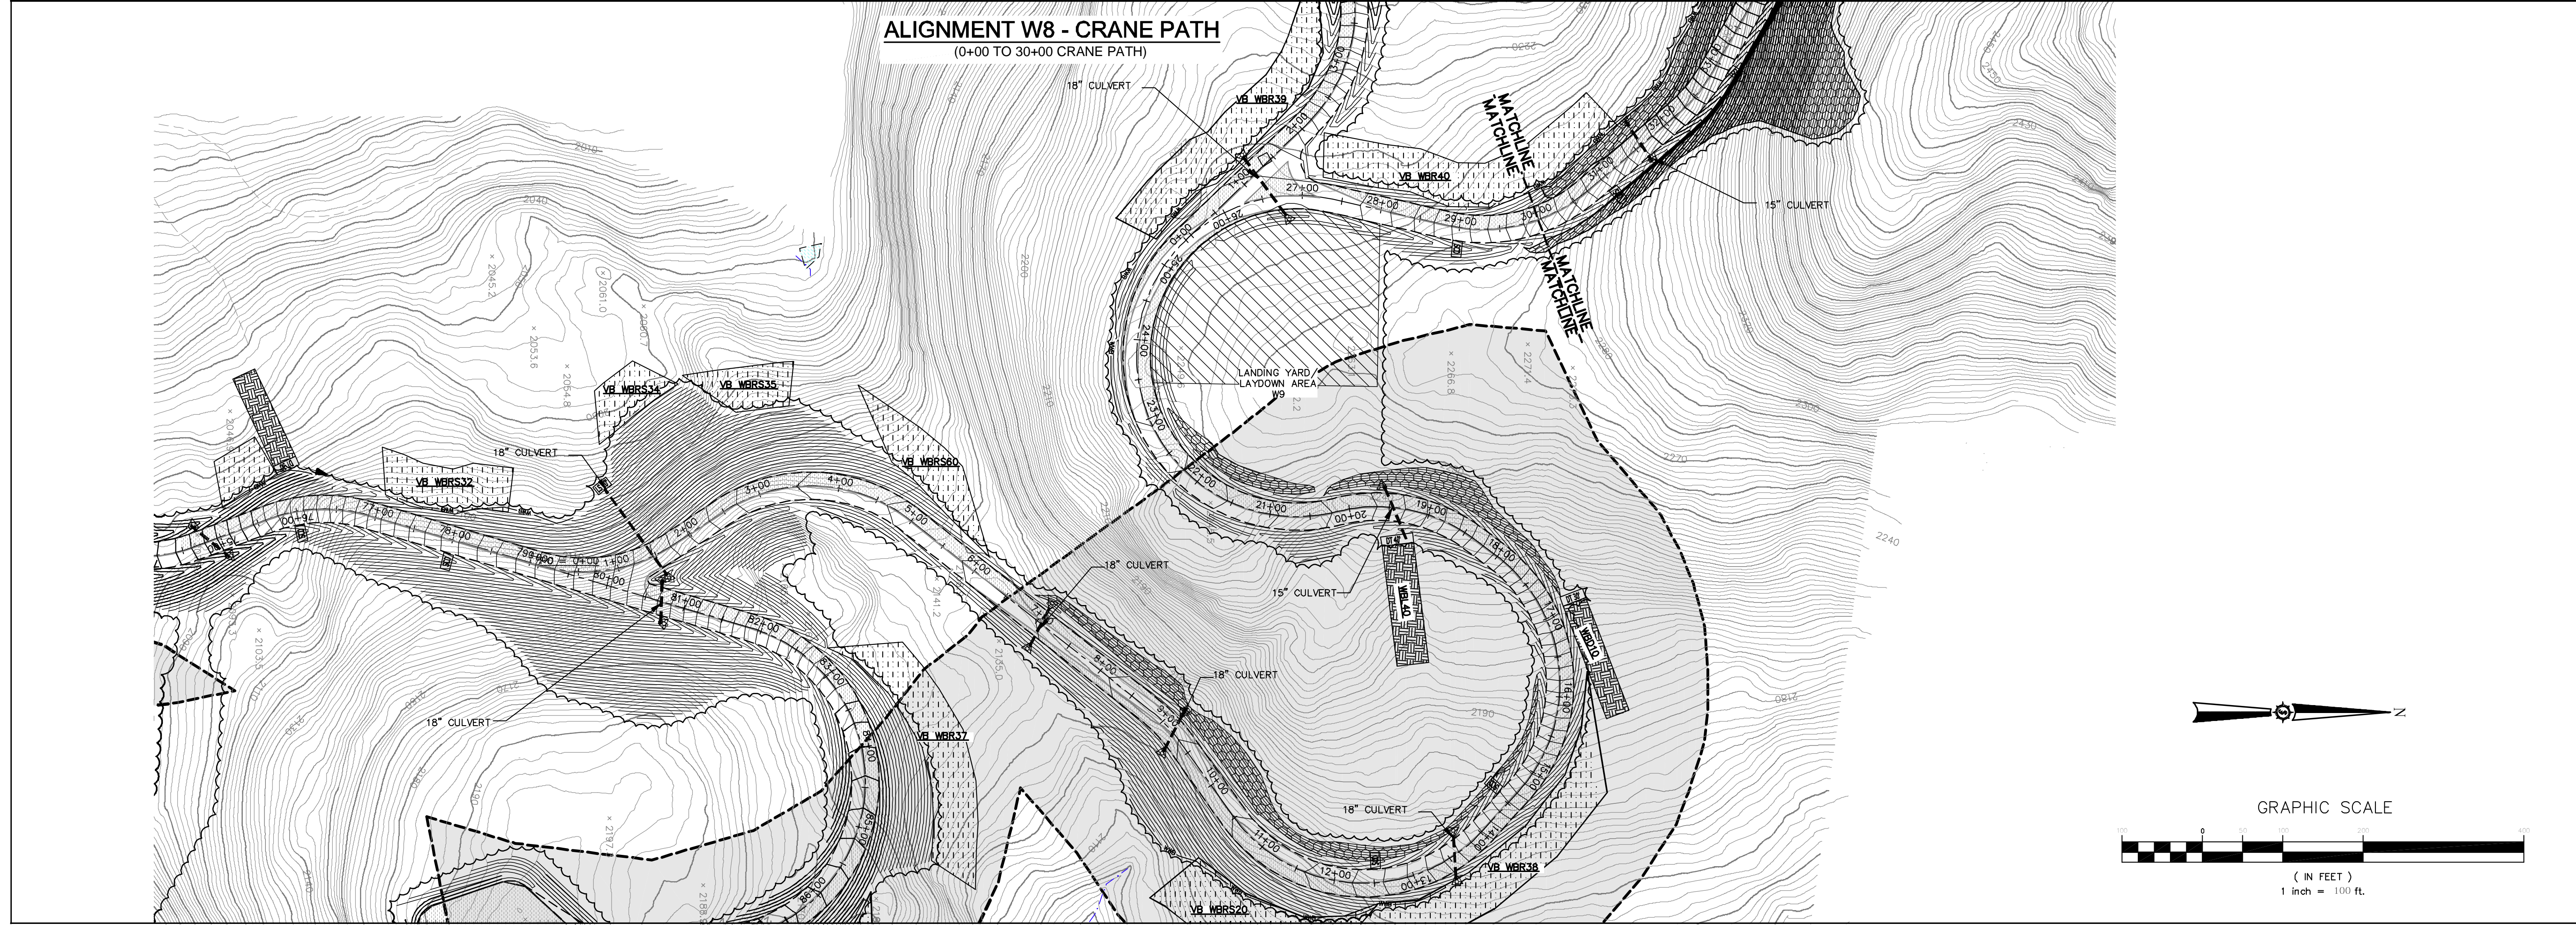




Drawn By	JCA
Checked	JCA
Approved	JCA
Project Location	HIGHLAND PLANTATION
Drawing Description	ALIGNMENT W-8, 10 SEDIMENTATION & EROSION CONTROL PLANS

Project No.	66060E
Phase	PERMIT
Sheet No.	C-502

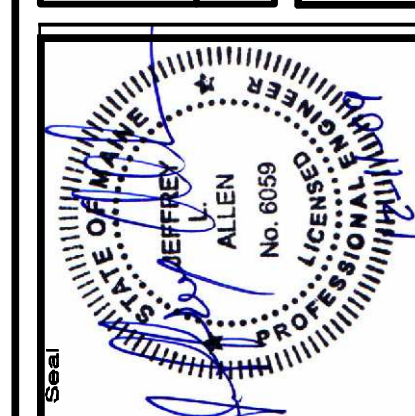


AN INTEGRATED TEAM OF  
**SEWALL**  
 GEOSPATIAL ENGINEERING,  
 SURVEYING AND NATURAL  
 RESOURCE CONSULTANTS  
 JAMES W. SEWALL COMPANY / Since 1880  
 SEWALL.COM  
 800.686.4402

**NOT FOR CONSTRUCTION**

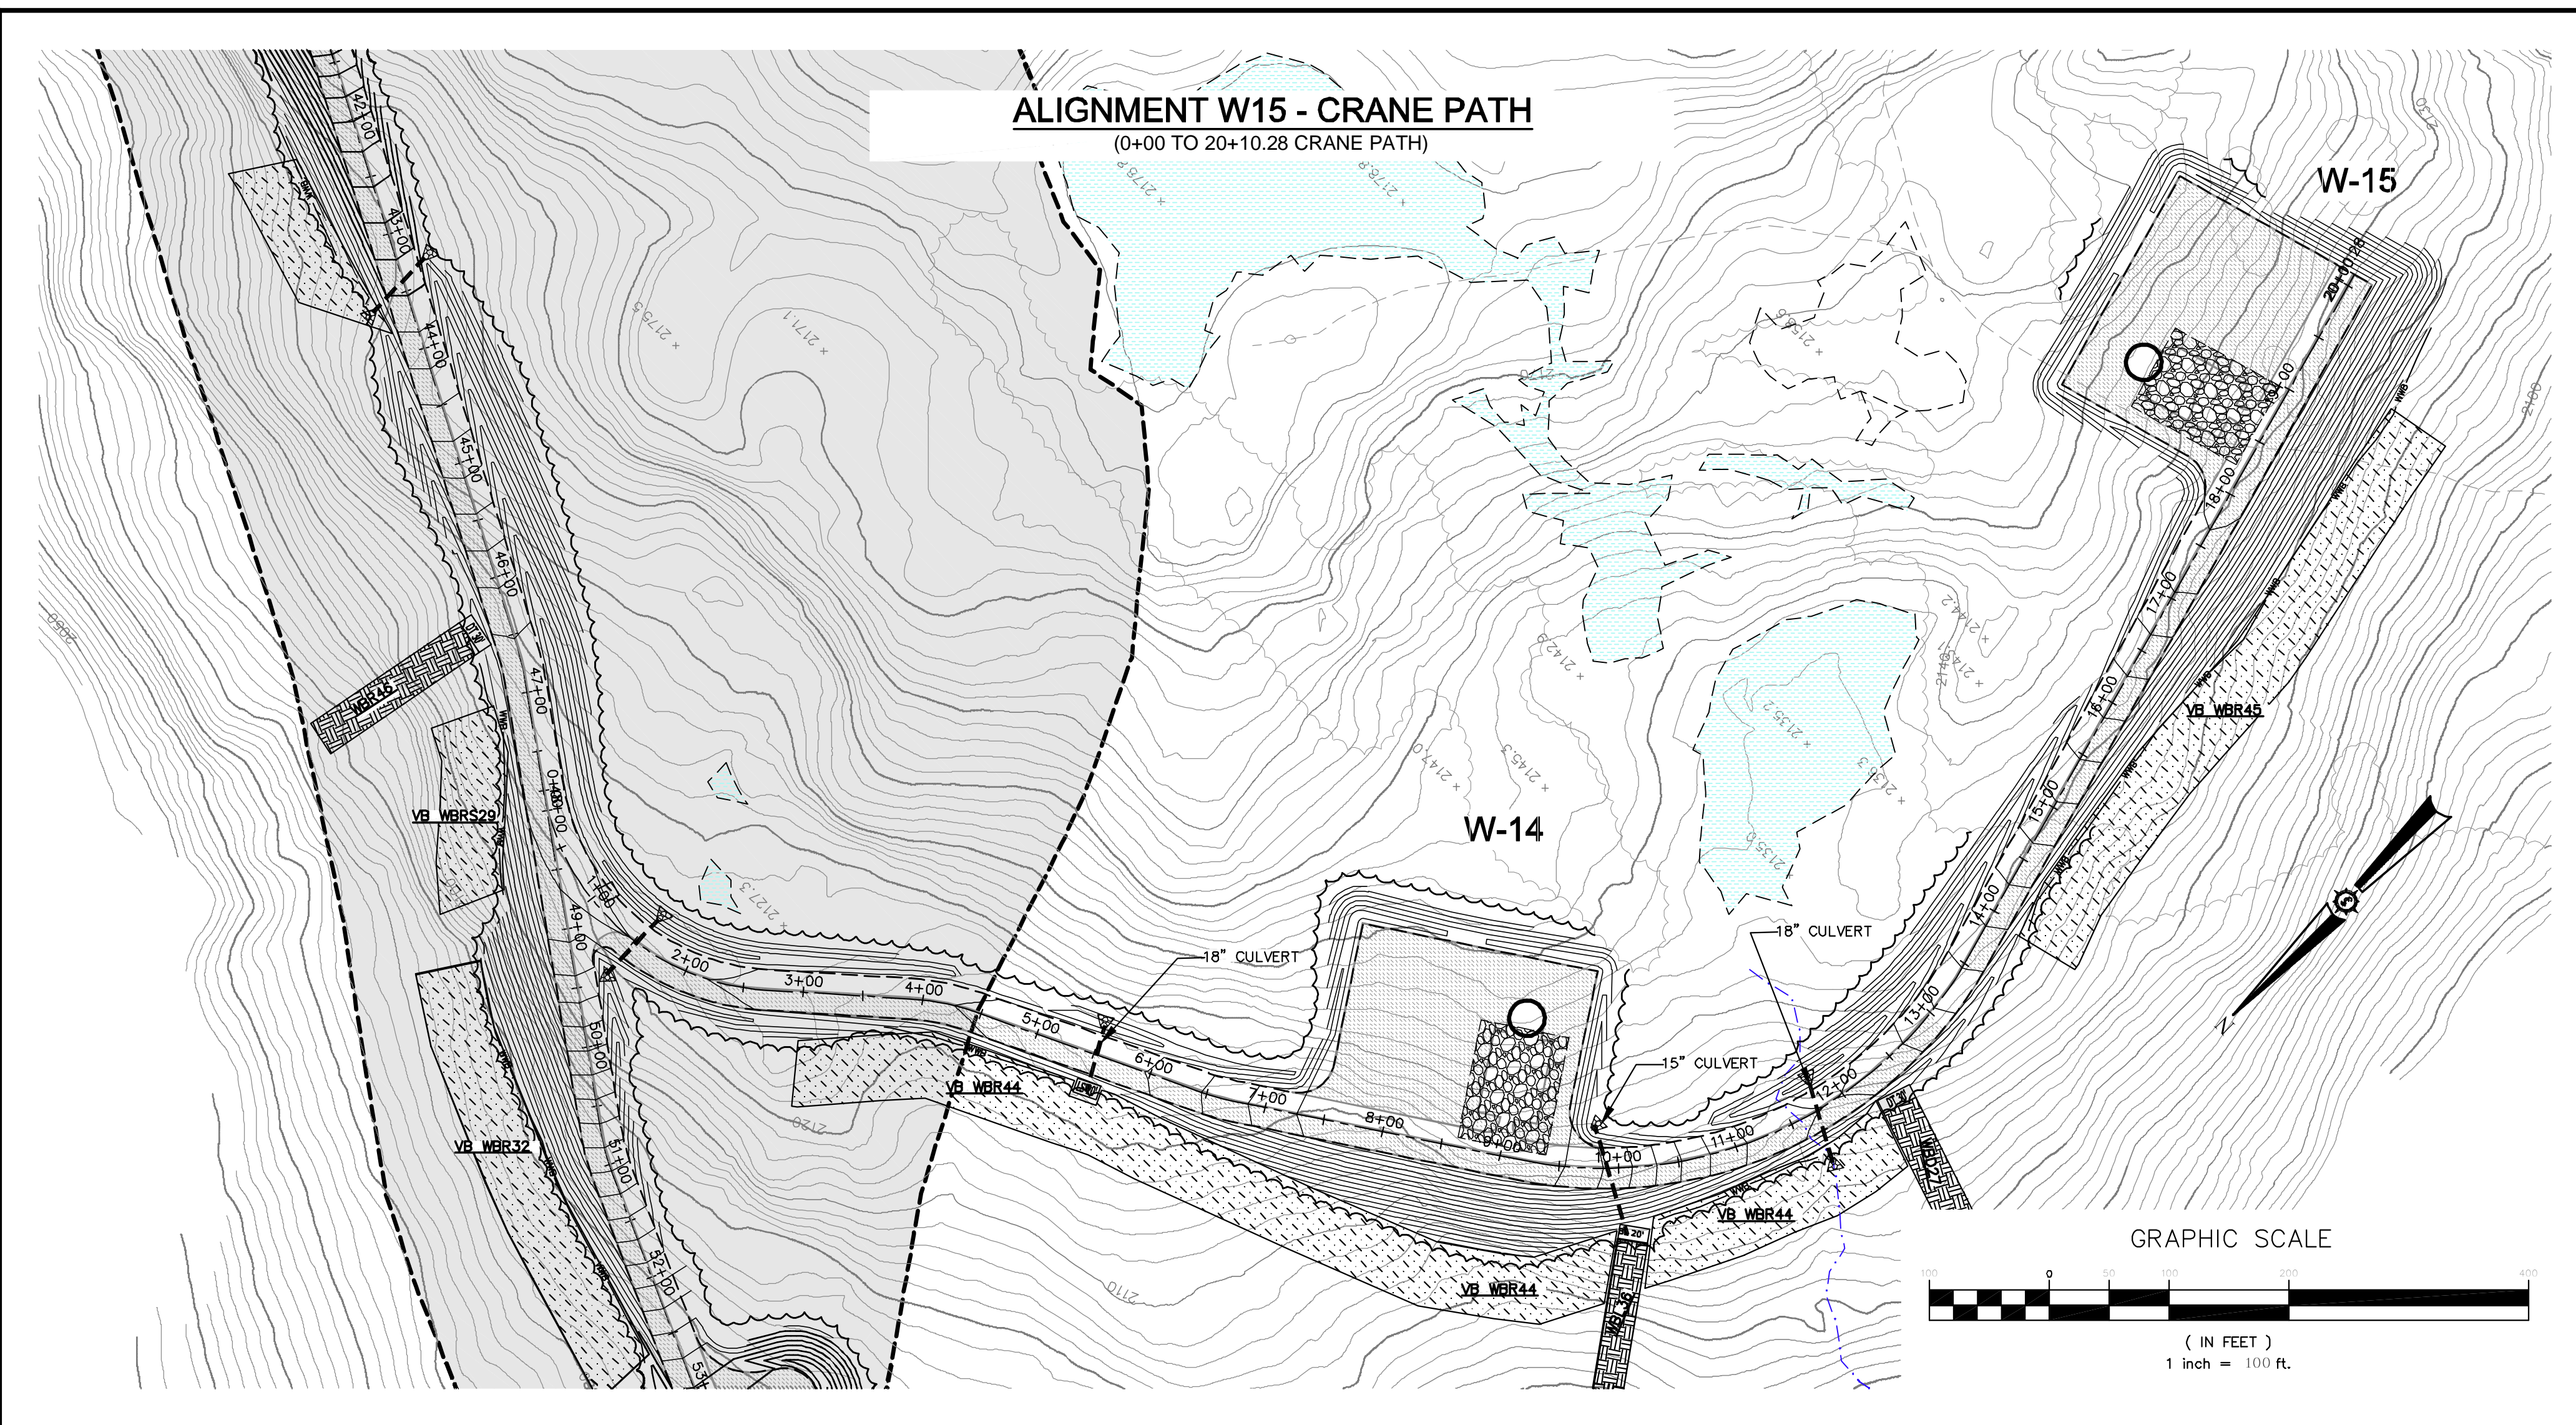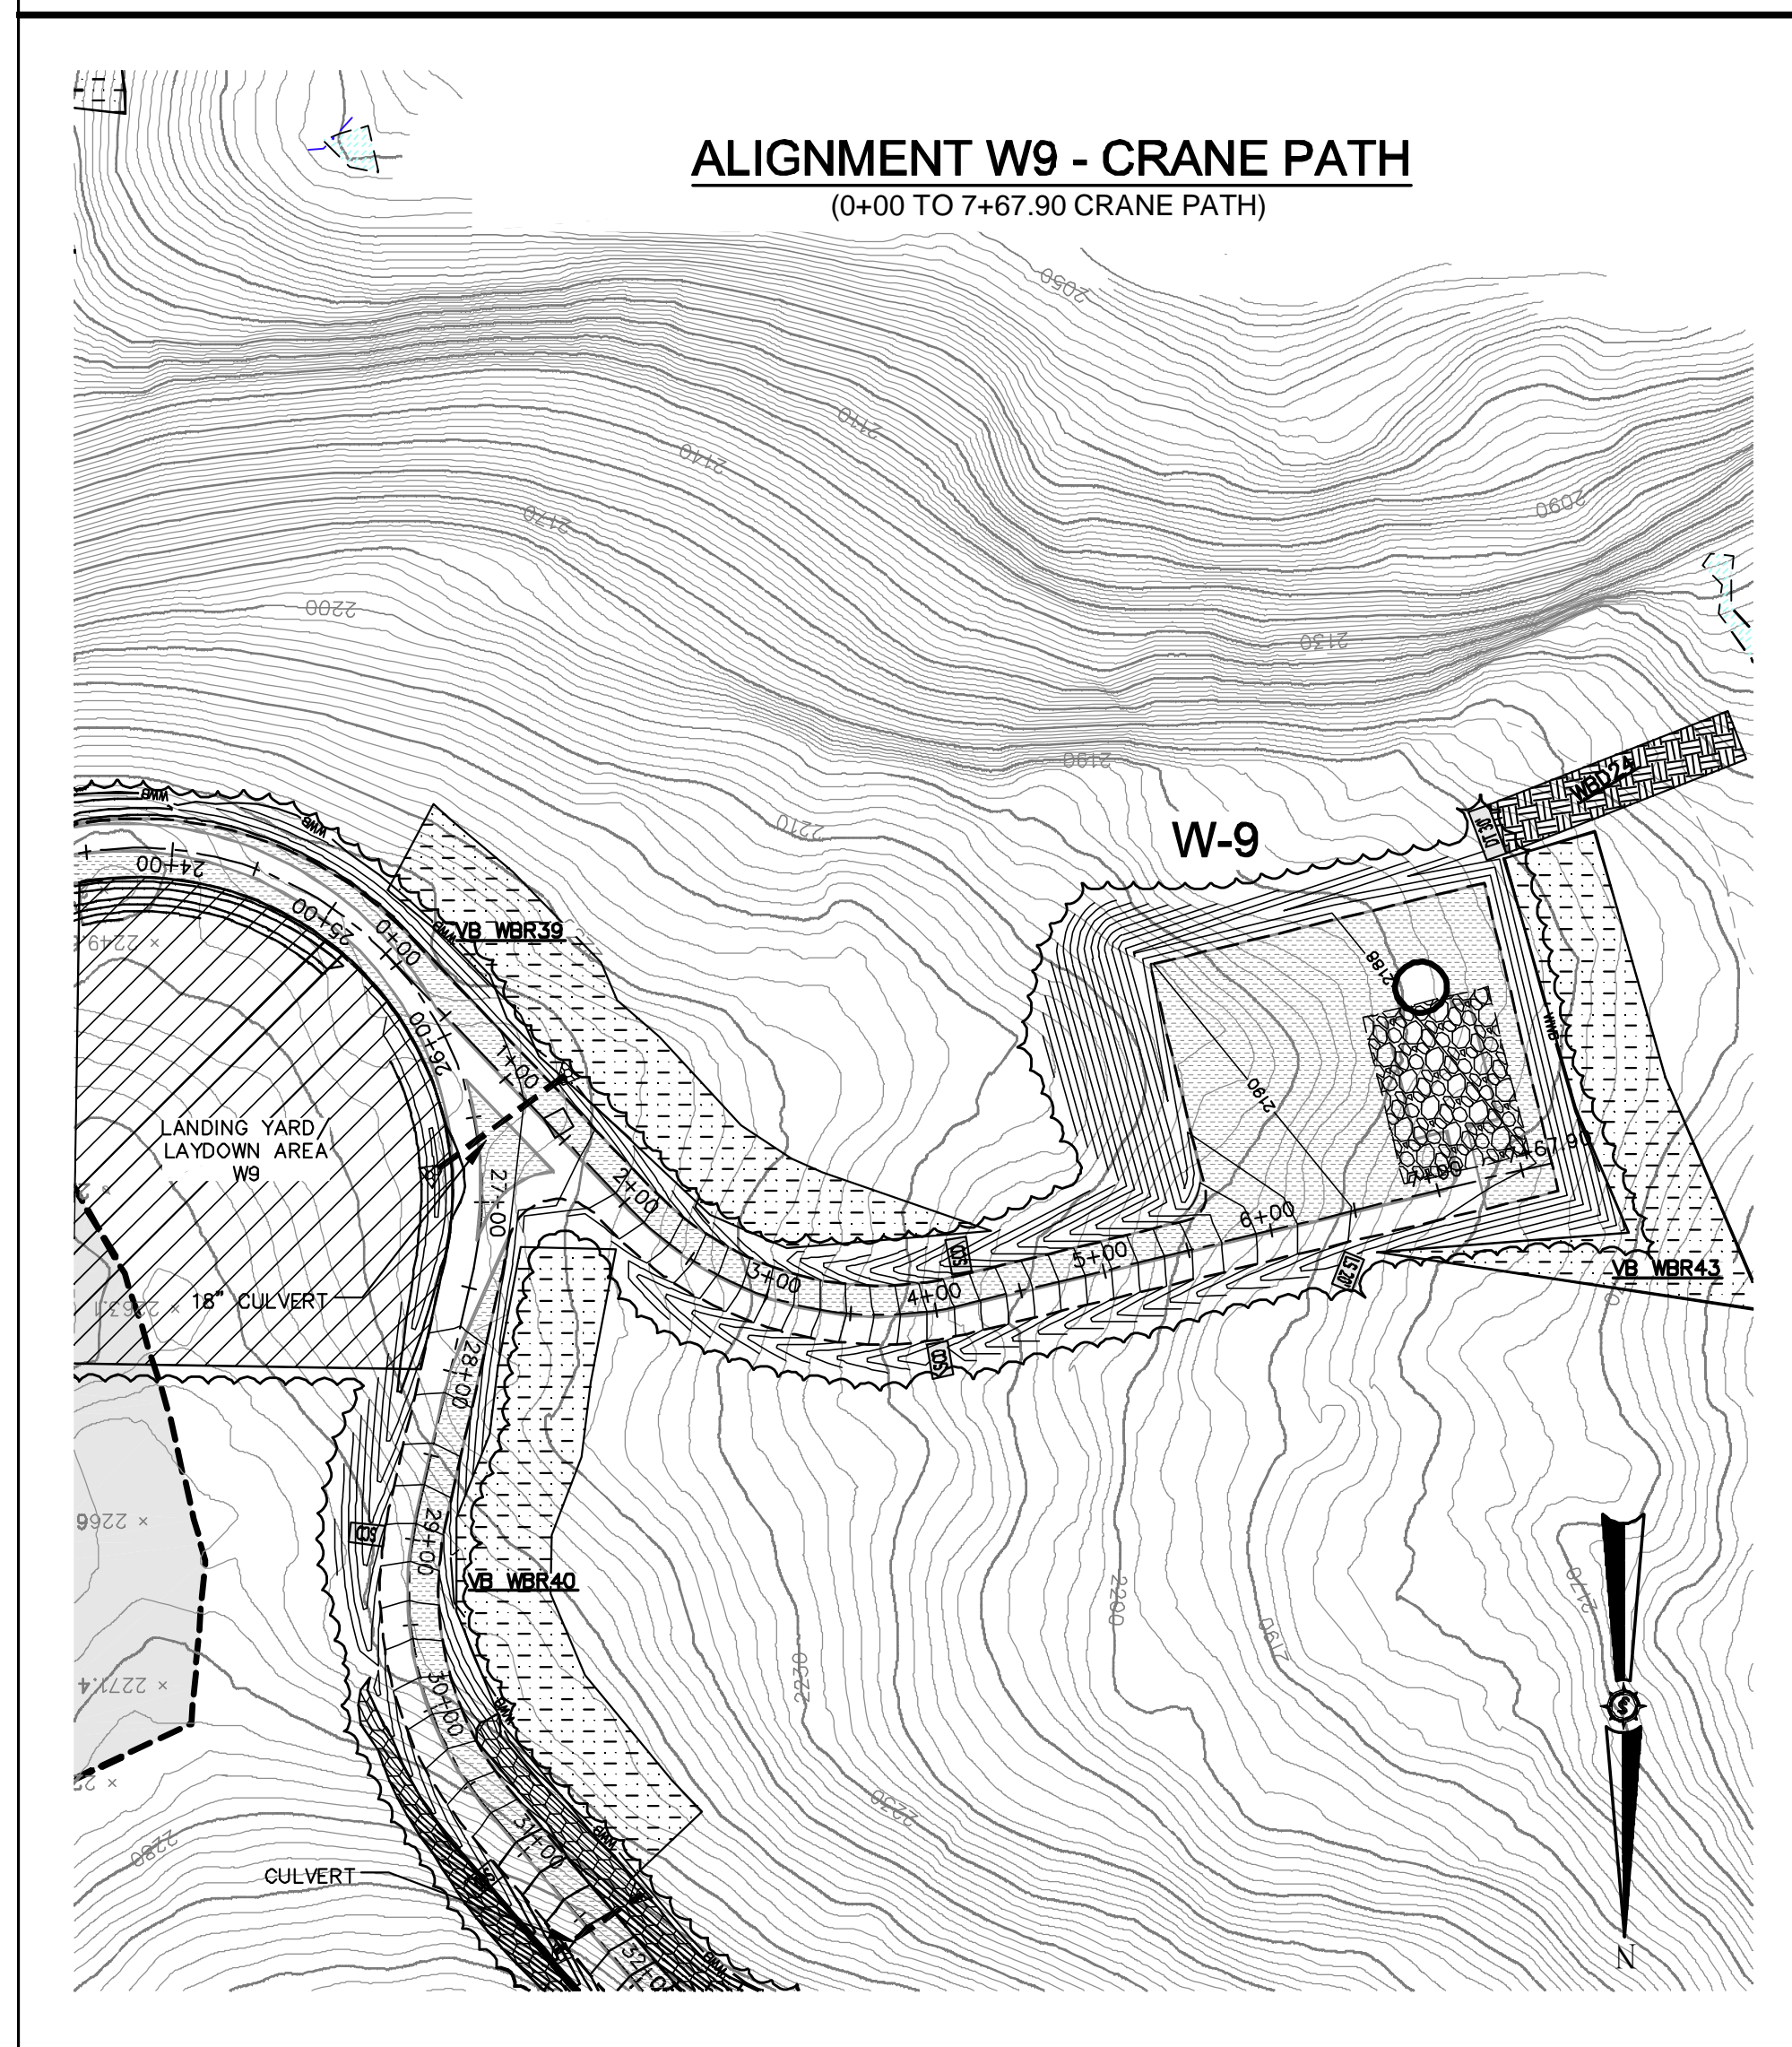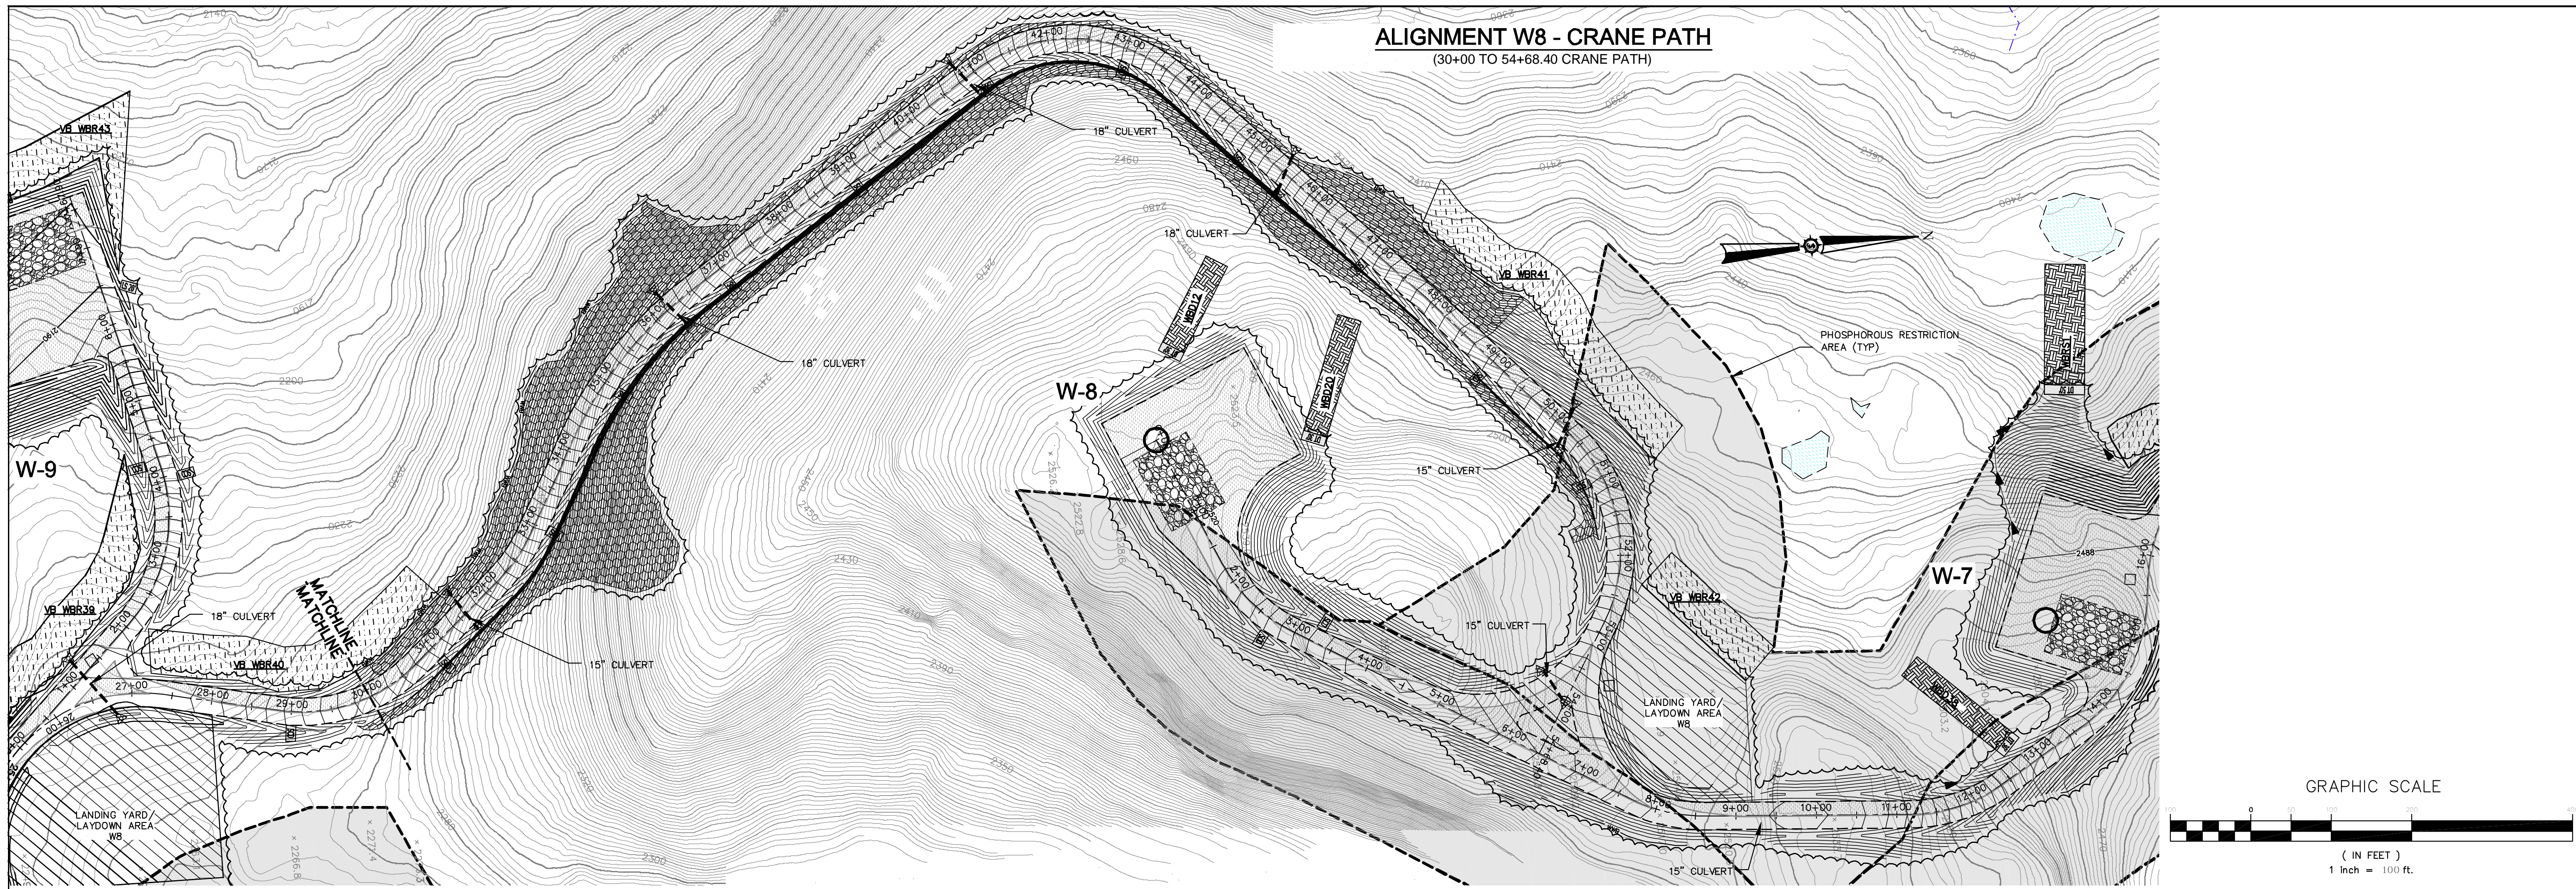

Rev. #	Drawn By	Description	Date

<b>HIGHLAND WIND PROJECT</b> <b>HIGHLAND WIND LLC</b>	Drawn By: J.C. Date: 12/11/2009
Project Location: HIGHLAND PLANTATION	Scale: 1"=100' Approved: J.C.
<b>ALIGNMENT W-8, 9, 15 SEDIMENTATION &amp; EROSION CONTROL PLANS</b>	


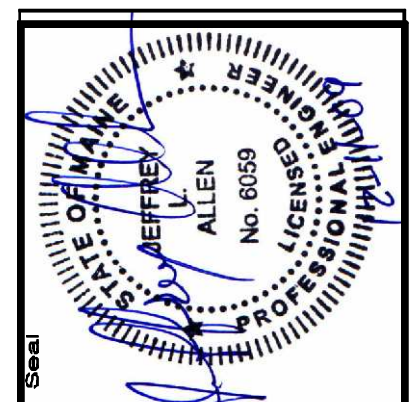


Project No: **66060E**  
 Engineer: **SEWALL**  
 AN INTEGRATED TEAM OF  
 GEOSPATIAL ENGINEERING,  
 SURVEYING AND NATURAL  
 RESOURCE CONSULTANTS  
 JAMES W. SEWALL COMPANY / Since 1880  
 800 688 7402  
 SEWALL.COM



Phase: **PERMIT**  
 Sheet No: **C-503**

NOT FOR CONSTRUCTION

**ALIGNMENT W1 - CRANE PATH**  
(0+00 TO 30+00 CRANE PATH)

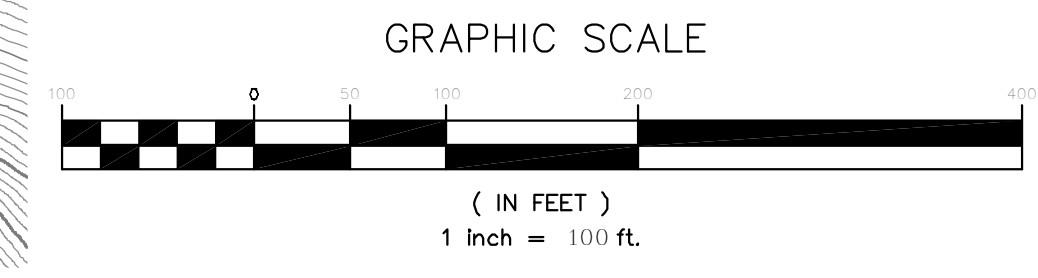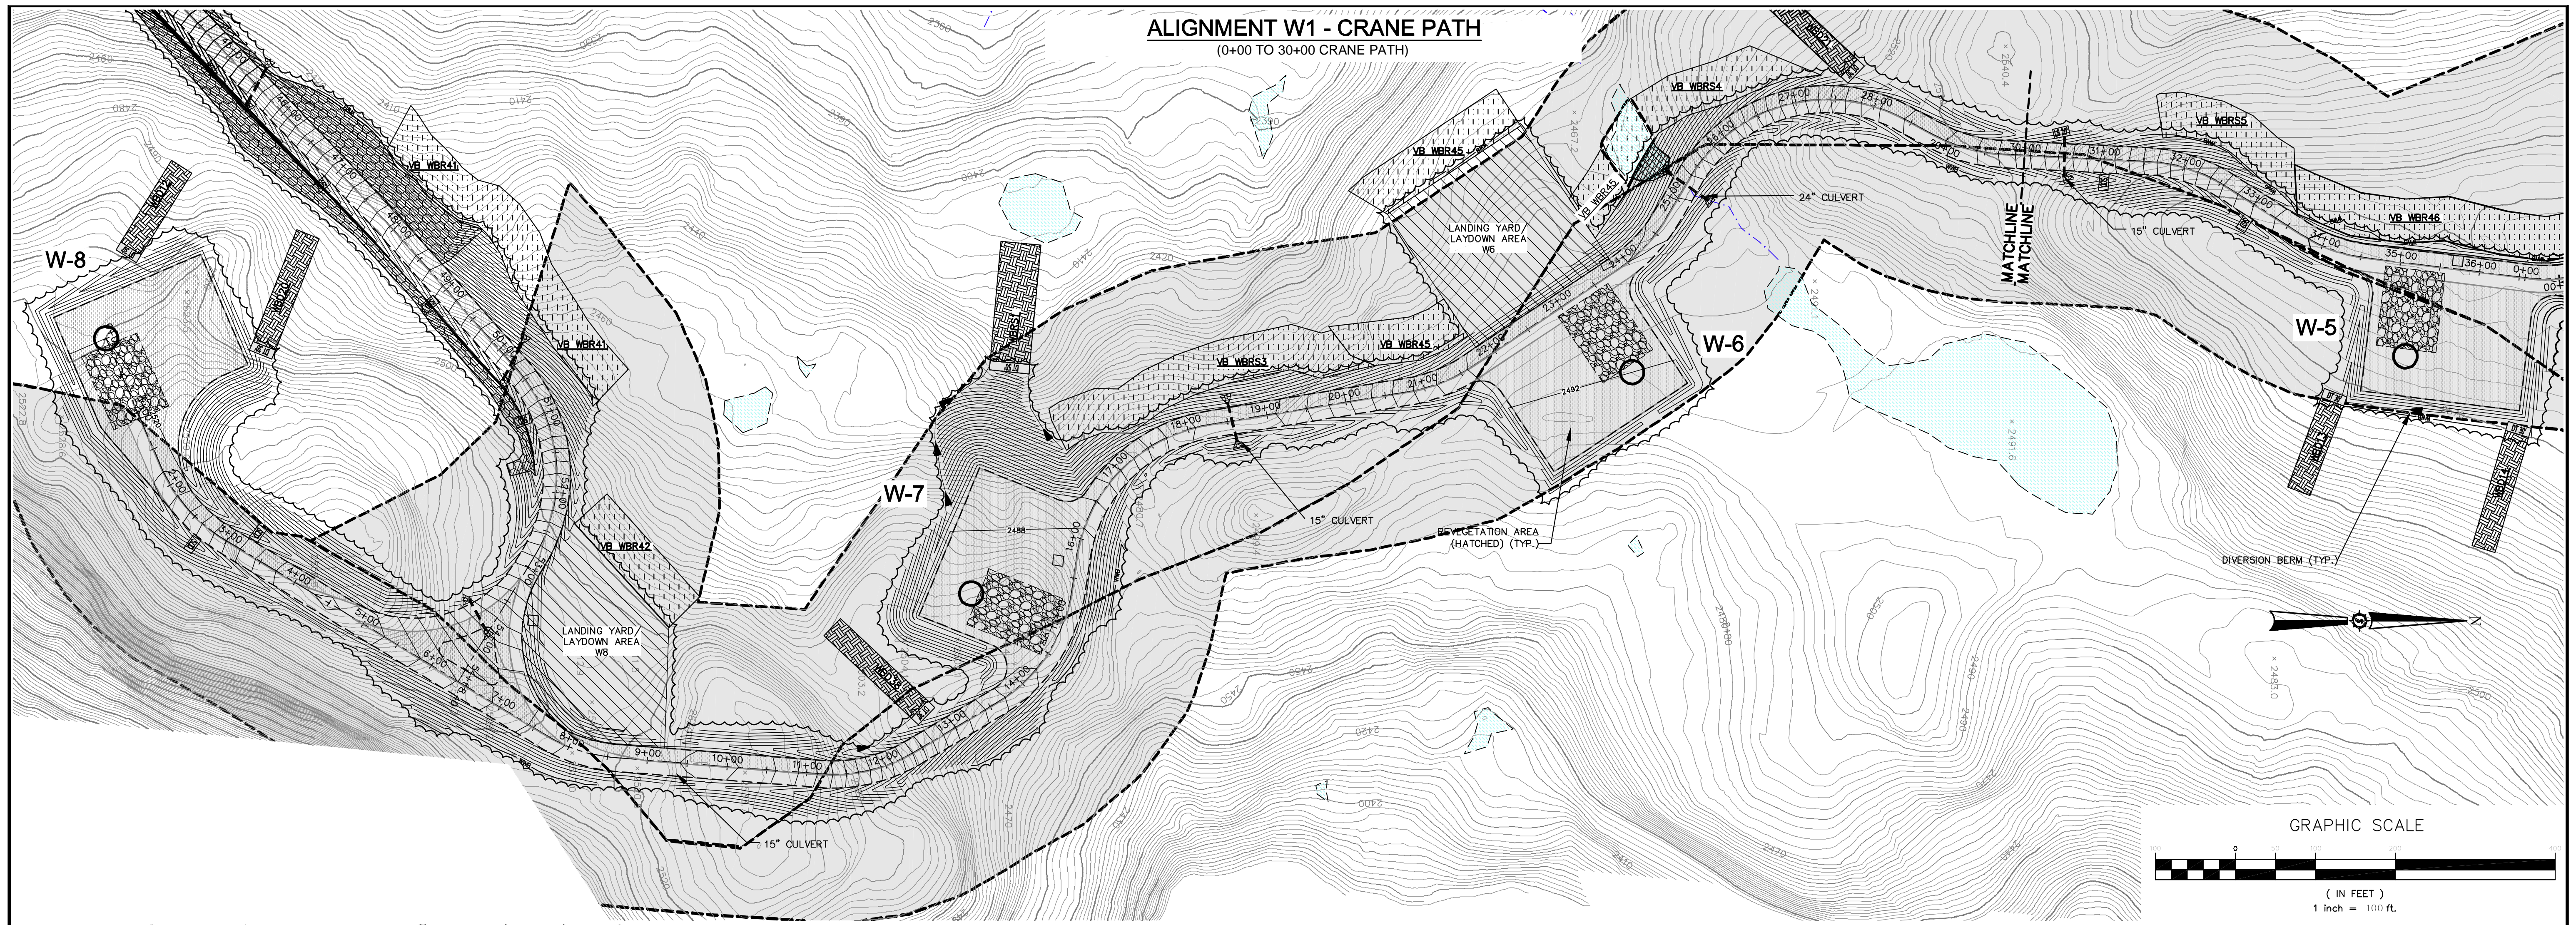

**ALIGNMENT W1 - CRANE PATH**  
(30+00 TO 60+00 CRANE PATH)

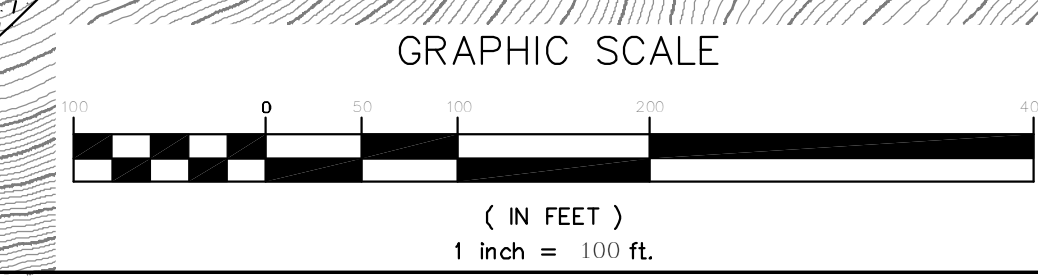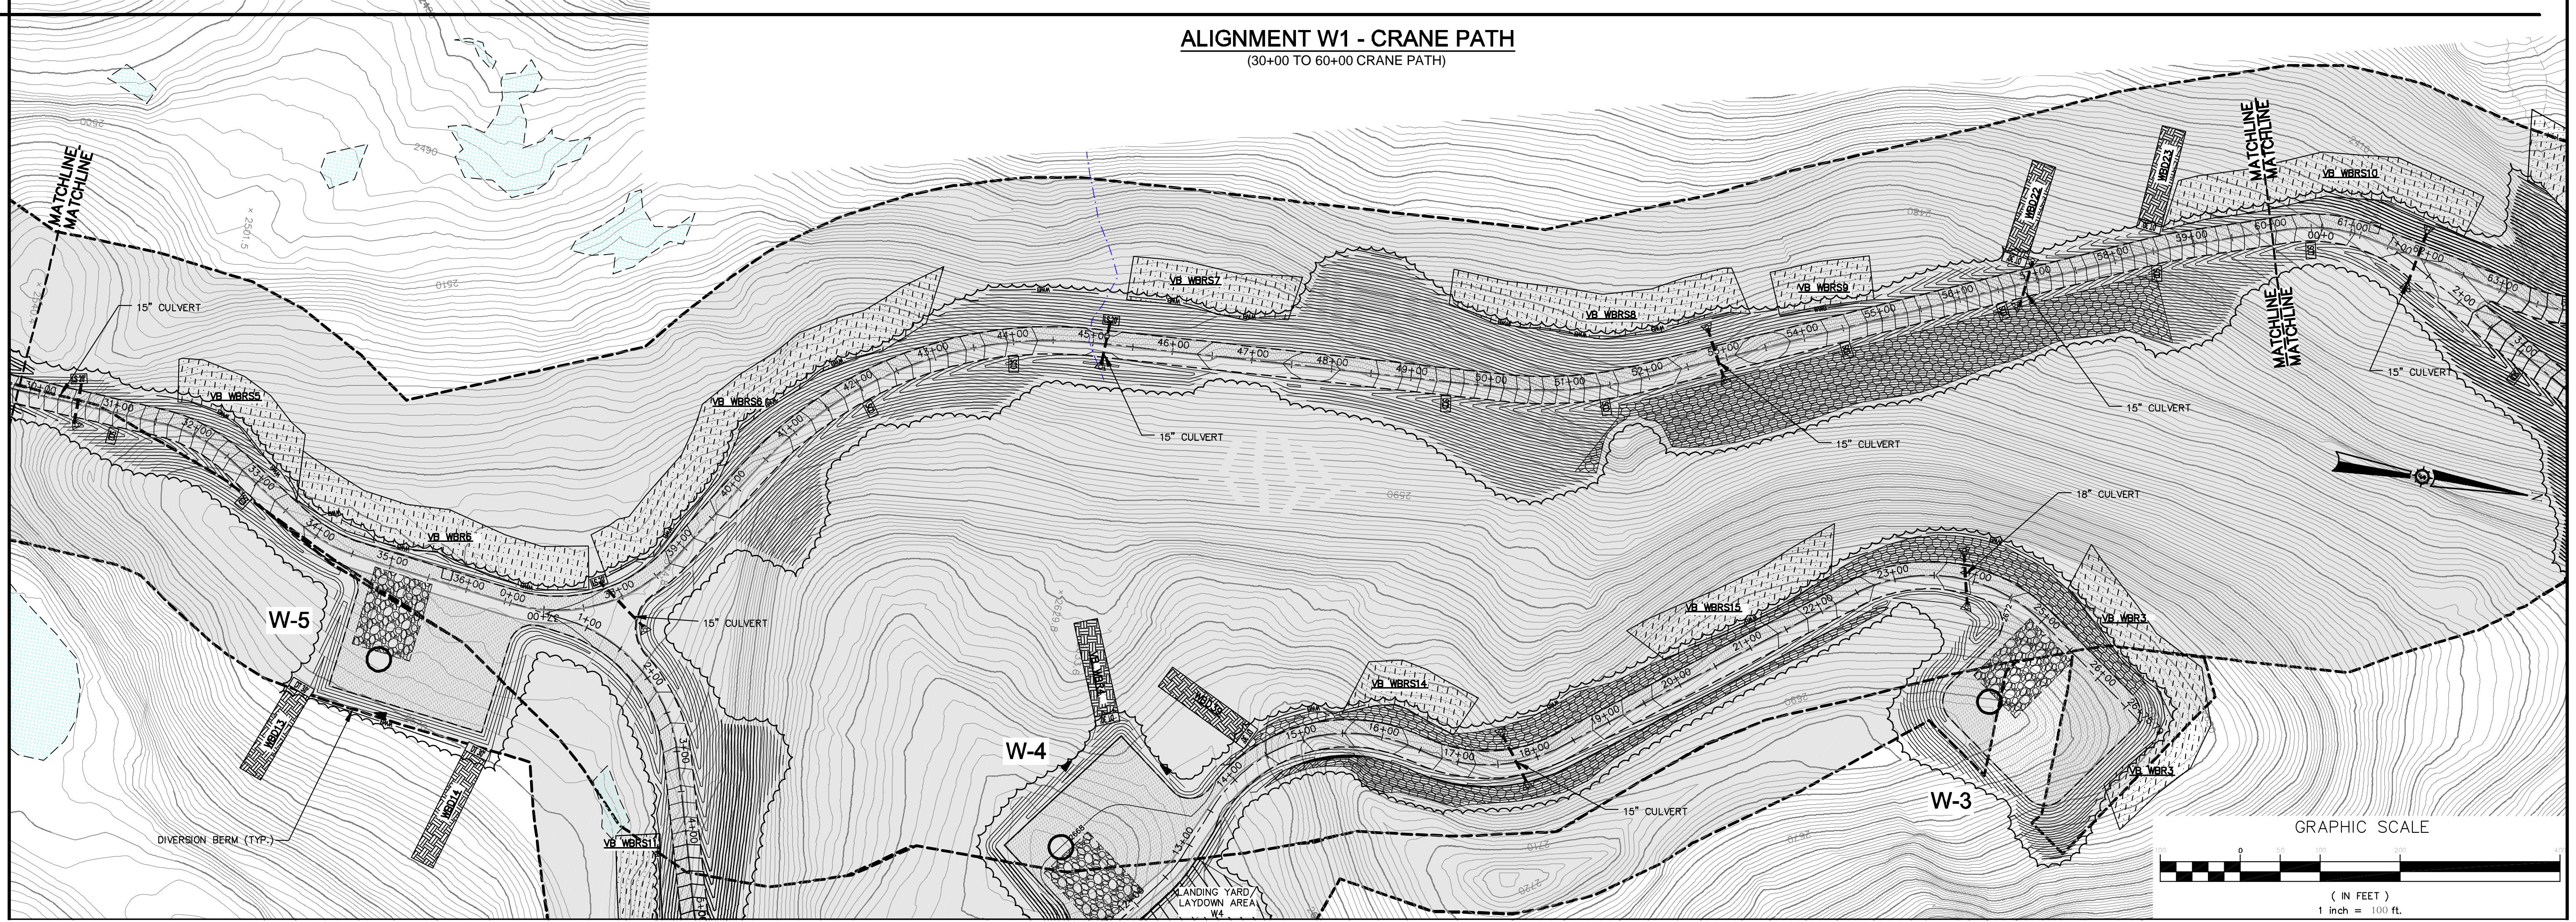

Rev.	Drawn By	Description	Date


Designed By	JLA
Drawn By	JC
Date	12/11/2009
Scale	1" = 100'
Checked	JLA
Approved	JLA

**HIGHLAND WIND PROJECT**  
**HIGHLAND WIND LLC**

Project Location  
HIGHLAND PLANTATION

Drawing Description  
**ALIGNMENT W1 SEDIMENTATION & EROSION CONTROL PLANS**

Scale: 1" = 100'

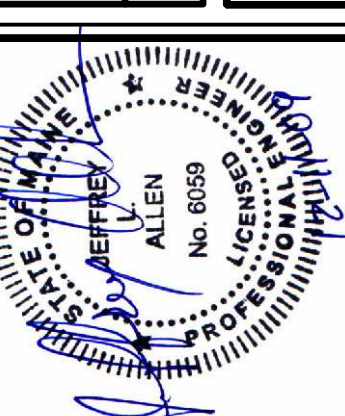

AN INTEGRATED TEAM OF  
CIVIL, SURVEYING AND NATURAL  
RESOURCE CONSULTANTS



Phase  
**PERMIT**

Sheet No.  
**C-504**

**NOT FOR CONSTRUCTION**