


Rev. #	Drawn By	Description

Designed By	JLA
Date	12/11/2009
Scale	1"=100'
Checked	JLA

**HIGHLAND WIND PROJECT**  
**HIGHLAND WIND LLC**  
 Project Location  
 HIGHLAND PLANTATION  
**ALIGNMENT E-43 SEDIMENTATION & EROSION CONTROL PLANS**

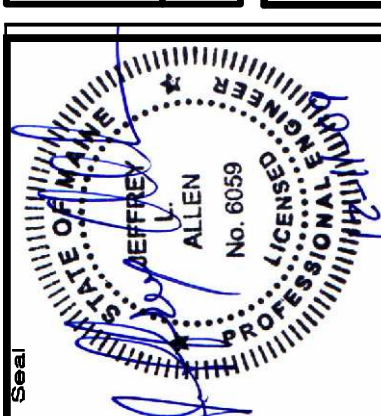

66060E


**SEWALL**  
 AN INTEGRATED TEAM OF  
 GEOSPATIAL ENGINEERING,  
 SURVEYING AND NATURAL  
 RESOURCE CONSULTANTS  
 JAMES W. SEWALL COMPANY, Since 1880  
 800 686 7402  
 SEWALL.COM

Phase  
**PERMIT**

Sheet No.  
**C-605**

**NOT FOR CONSTRUCTION**




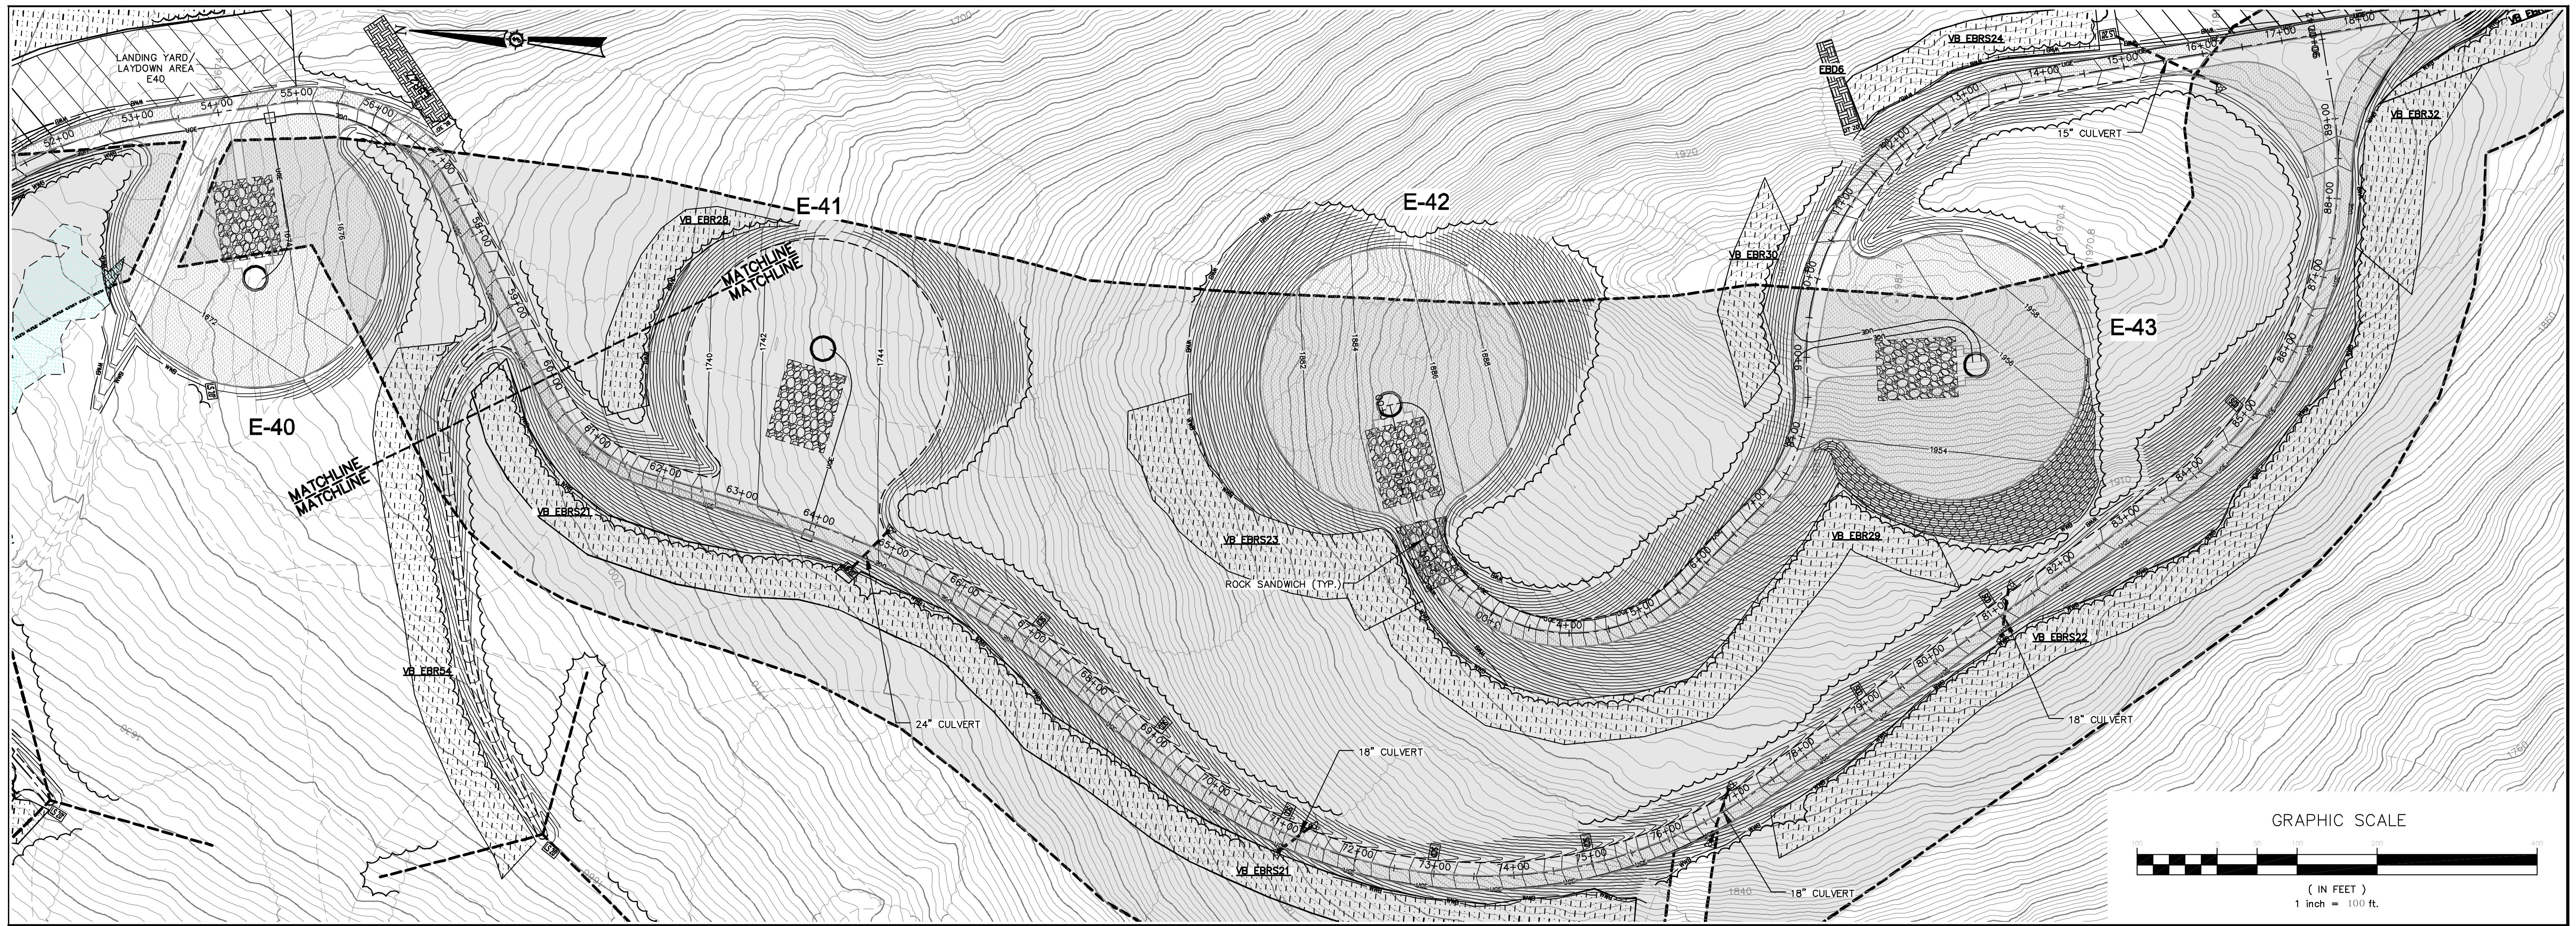

**ALIGNMENT E43 - CRANE PATH**  
(60+00 TO 90+07.43 CRANE PATH)

Rev. #	Drawn By	Description	Date

<b>HIGHLAND WIND PROJECT</b>		Designed By	J.C.
<b>HIGHLAND WIND LLC</b>		Date	12/11/2009
Project Location		Scale	1"=100'
HIGHLAND PLANTATION		Approved	J.I.A.
Drawing Description		Checked	J.O.
<b>ALIGNMENT E-43 SEDIMENTATION &amp; EROSION CONTROL PLANS</b>			

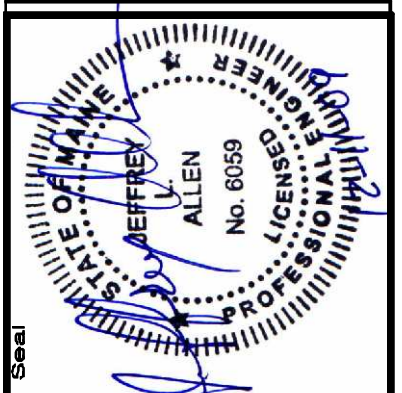

Project No. **66060E**

**SEWALL**  
AN INTEGRATED TEAM OF  
GEOSPATIAL ENGINEERING,  
SURVEYING AND NATURAL  
RESOURCE CONSULTANTS



JAMES W. SEWALL COMPANY / Since 1880  
800.686.7402  
SEWALL.COM

Phase  
**PERMIT**

Sheet No.  
**C-606**

**NOT FOR CONSTRUCTION**




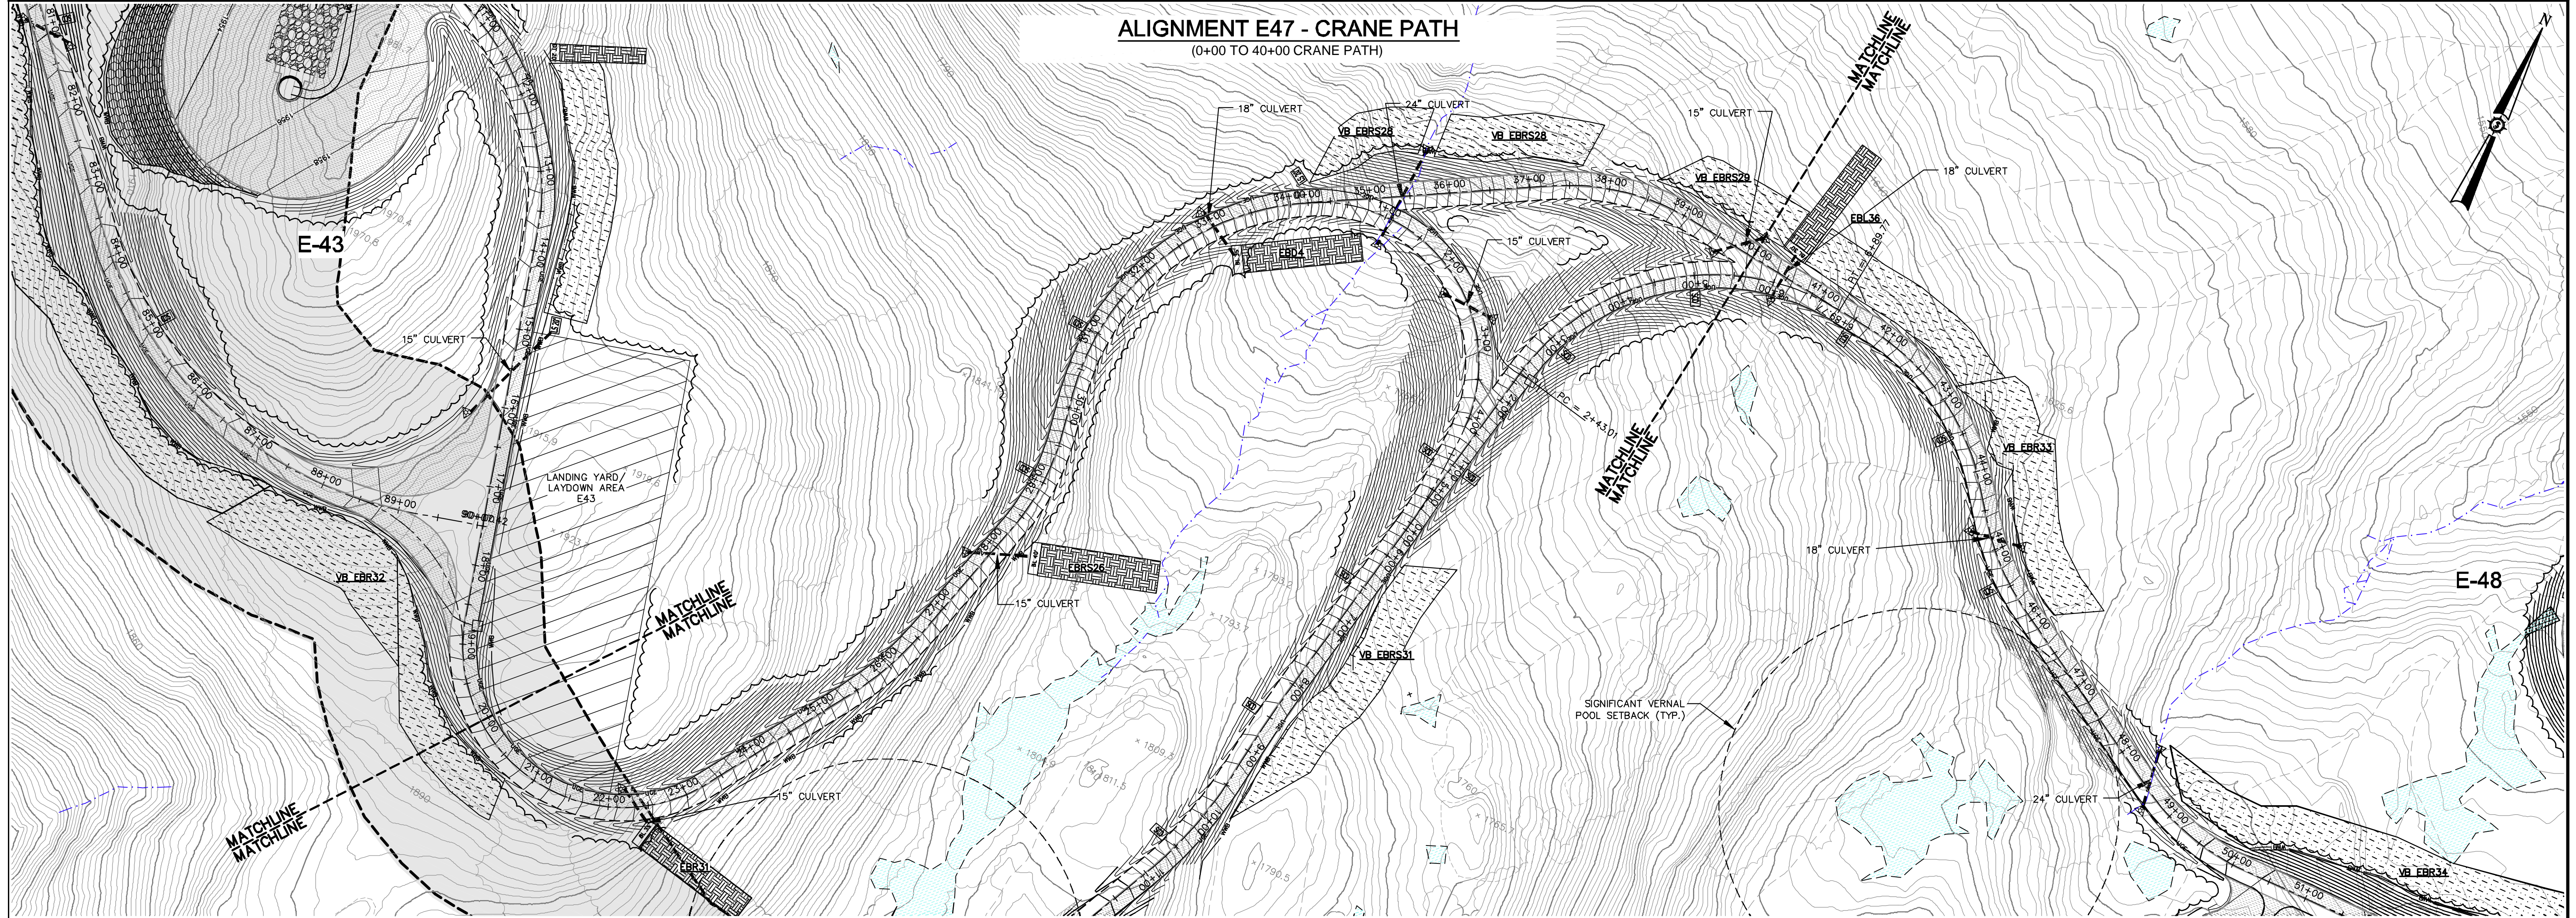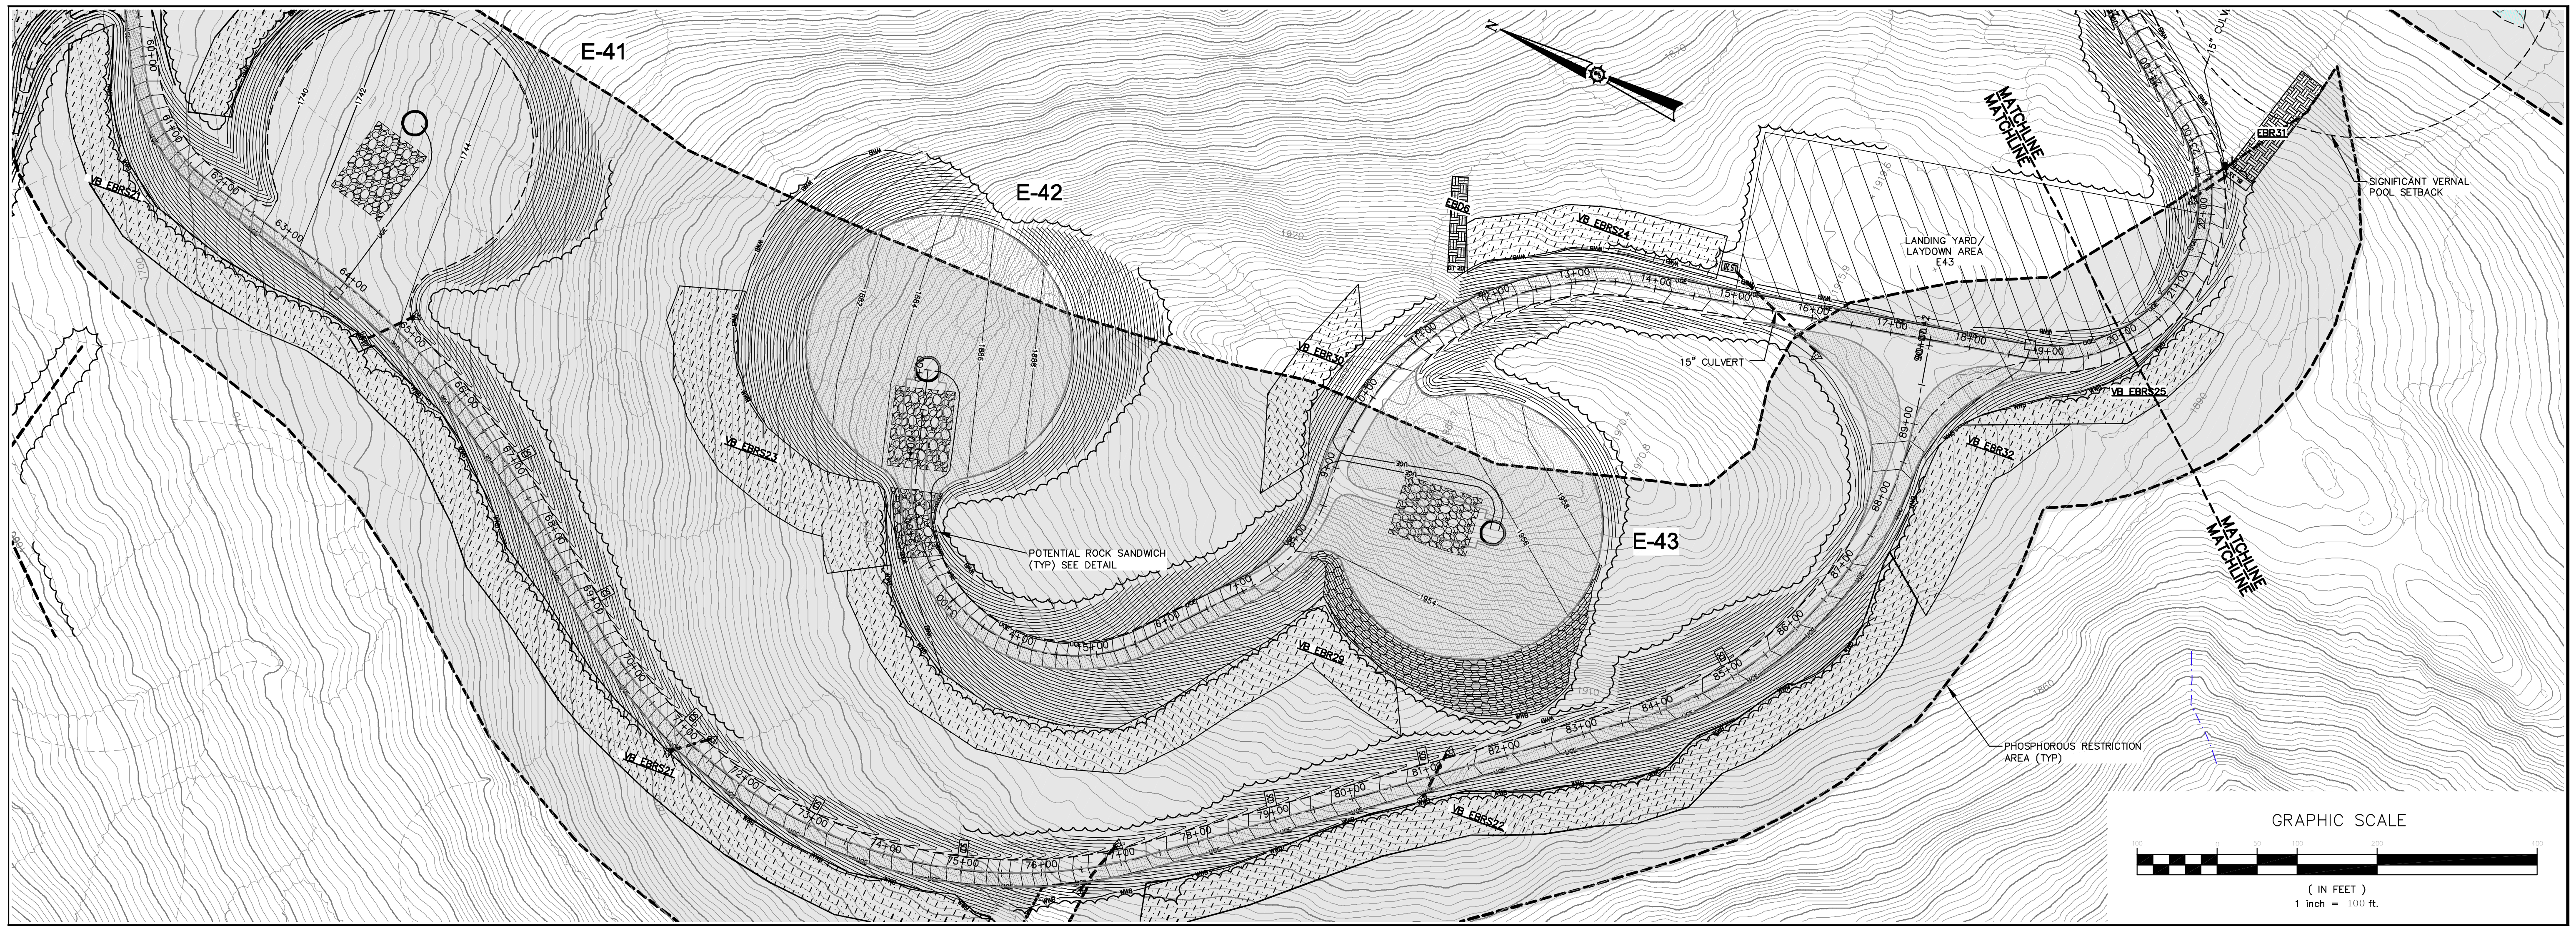

Rev. #	Drawn By	Description	Date

Designed By	JLA	Drawn By	JC
Date	12/11/2009	Scale	1"=100'
Approved	JLA	Checked	JC

**HIGHLAND WIND PROJECT**  
**HIGHLAND WIND LLC**  
 Project Location  
 HIGHLAND PLANTATION  
 Drawing Description  
**ALIGNMENT E-47 SEDIMENTATION & EROSION CONTROL PLANS**

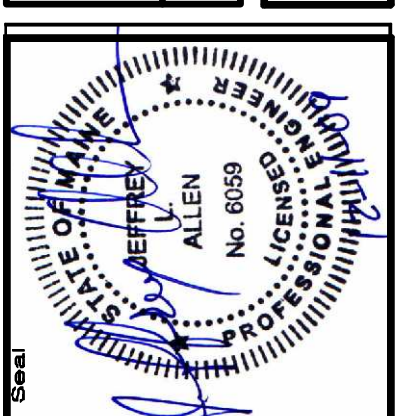



Project No. **66060E**  
 Engineer  
**SEWALL**  
 AN INTEGRATED TEAM OF  
 GEOSPATIAL ENGINEERING,  
 SURVEYING AND ENVIRONMENTAL  
 RESOURCE CONSULTANTS  
 JAMES W. SEWALL COMPANY Since 1880  
 800 686 7402  
 SEWALL.COM

Phase  
**PERMIT**

Sheet No.  
**C-607**

**NOT FOR CONSTRUCTION**




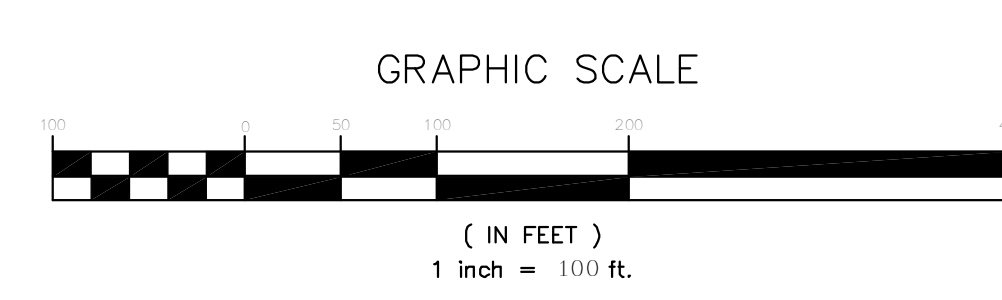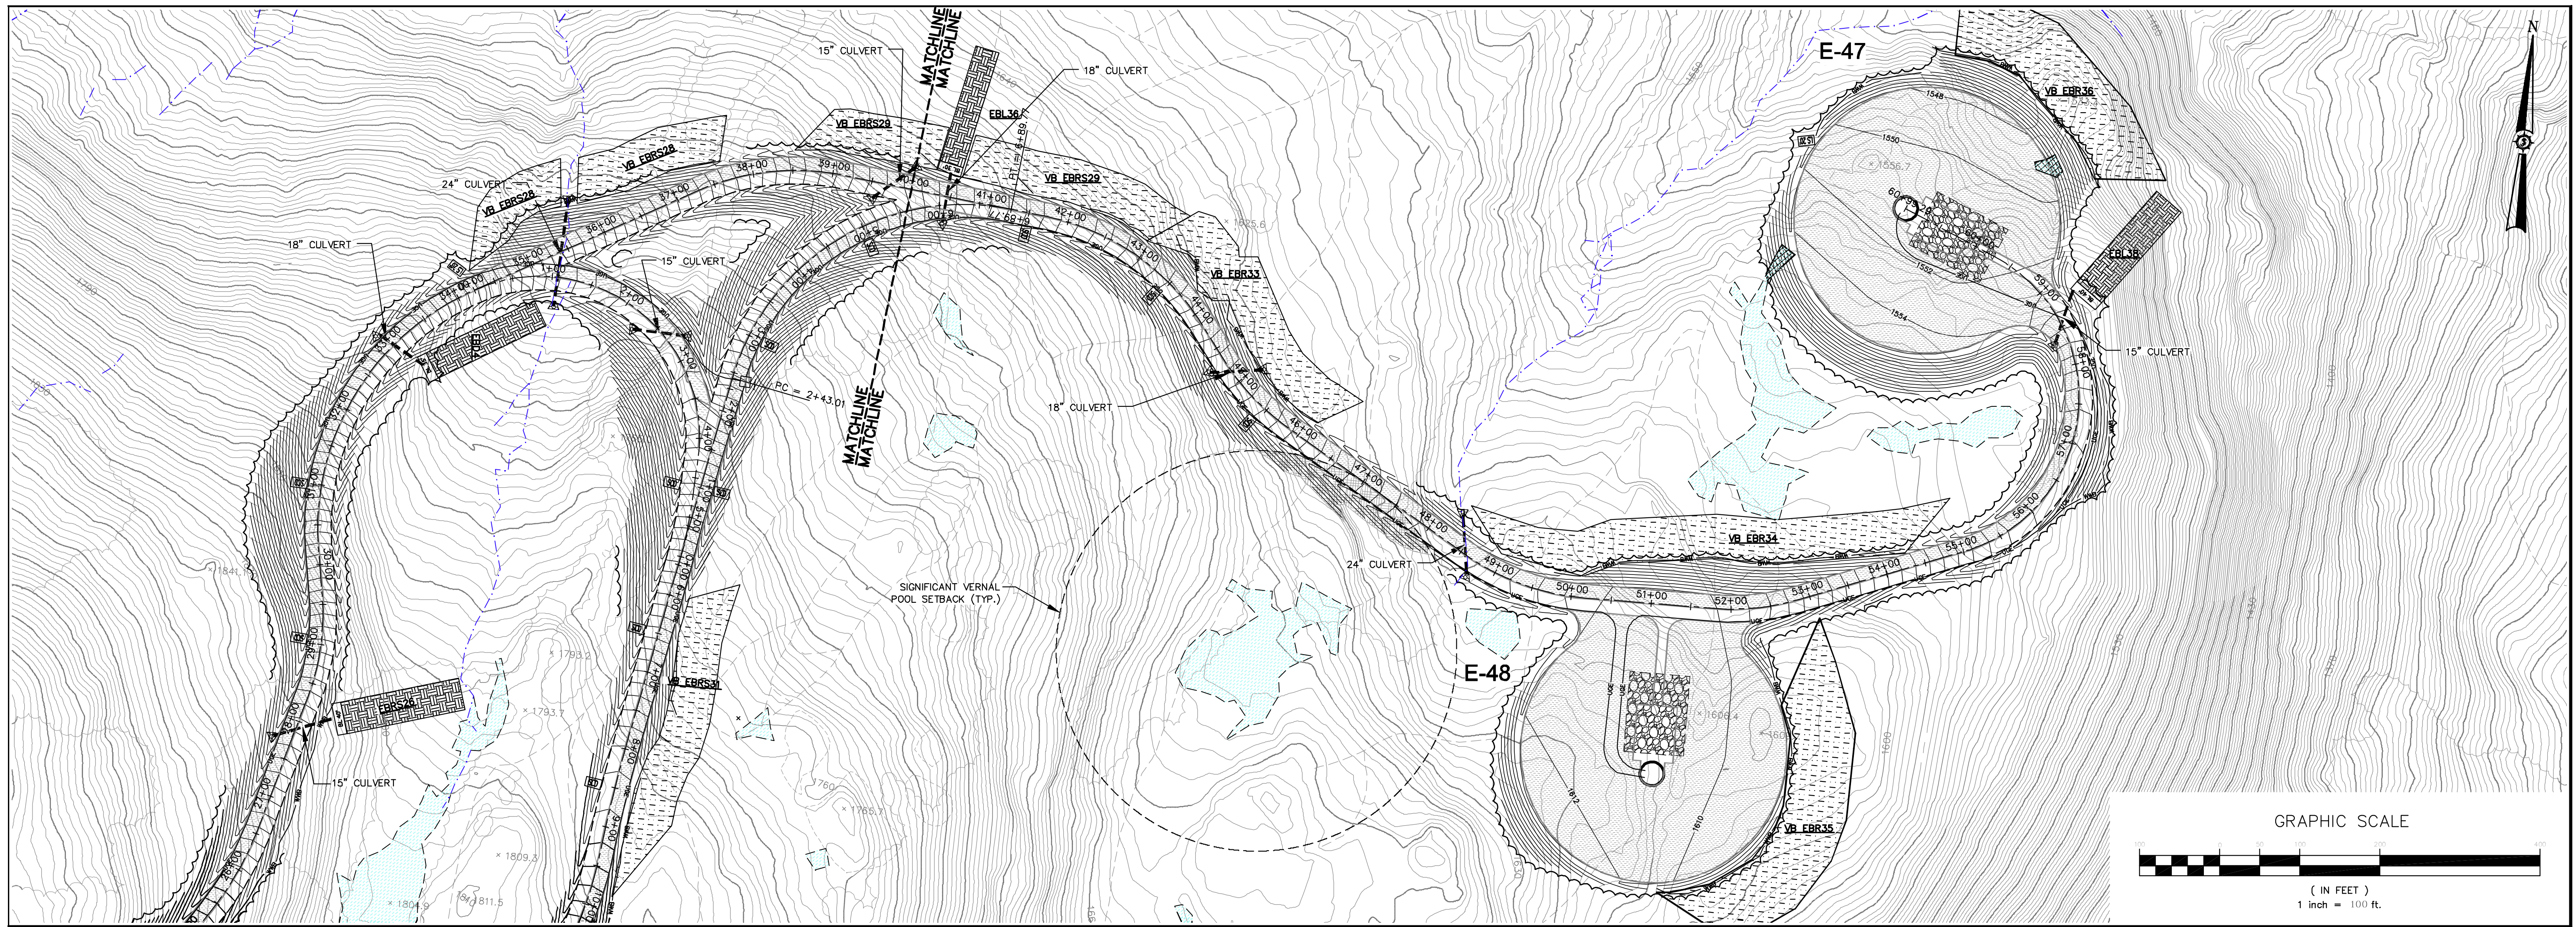

**ALIGNMENT E47 - CRANE PATH**  
(40+00 TO 60+99.29 CRANE PATH)

Rev. #	Drawn By	Description	Date

<b>HIGHLAND WIND PROJECT</b> <b>HIGHLAND WIND LLC</b>	Drawn By J.C.
	Date 12/11/2009
<b>ALIGNMENT E-47 SEDIMENTATION &amp; EROSION CONTROL PLANS</b>	Scale 1"=100'
	Approved J.L.A.
Project Location HIGHLAND PLANTATION	Checked J.O.

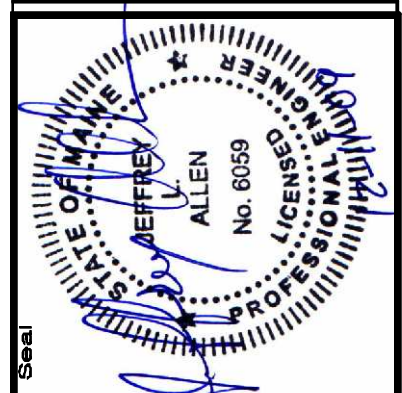



**66060E**  
**SEWALL**  
 AN INTEGRATED TEAM OF  
 GEOSPATIAL ENGINEERING,  
 SURVEYING AND NATURAL  
 RESOURCE CONSULTANTS  
 JAMES W. SEWALL COMPANY / Since 1880  
 SEWALL.COM 800.676.7402

Phase  
**PERMIT**

Sheet No.  
**C-608**


**NOT FOR CONSTRUCTION**



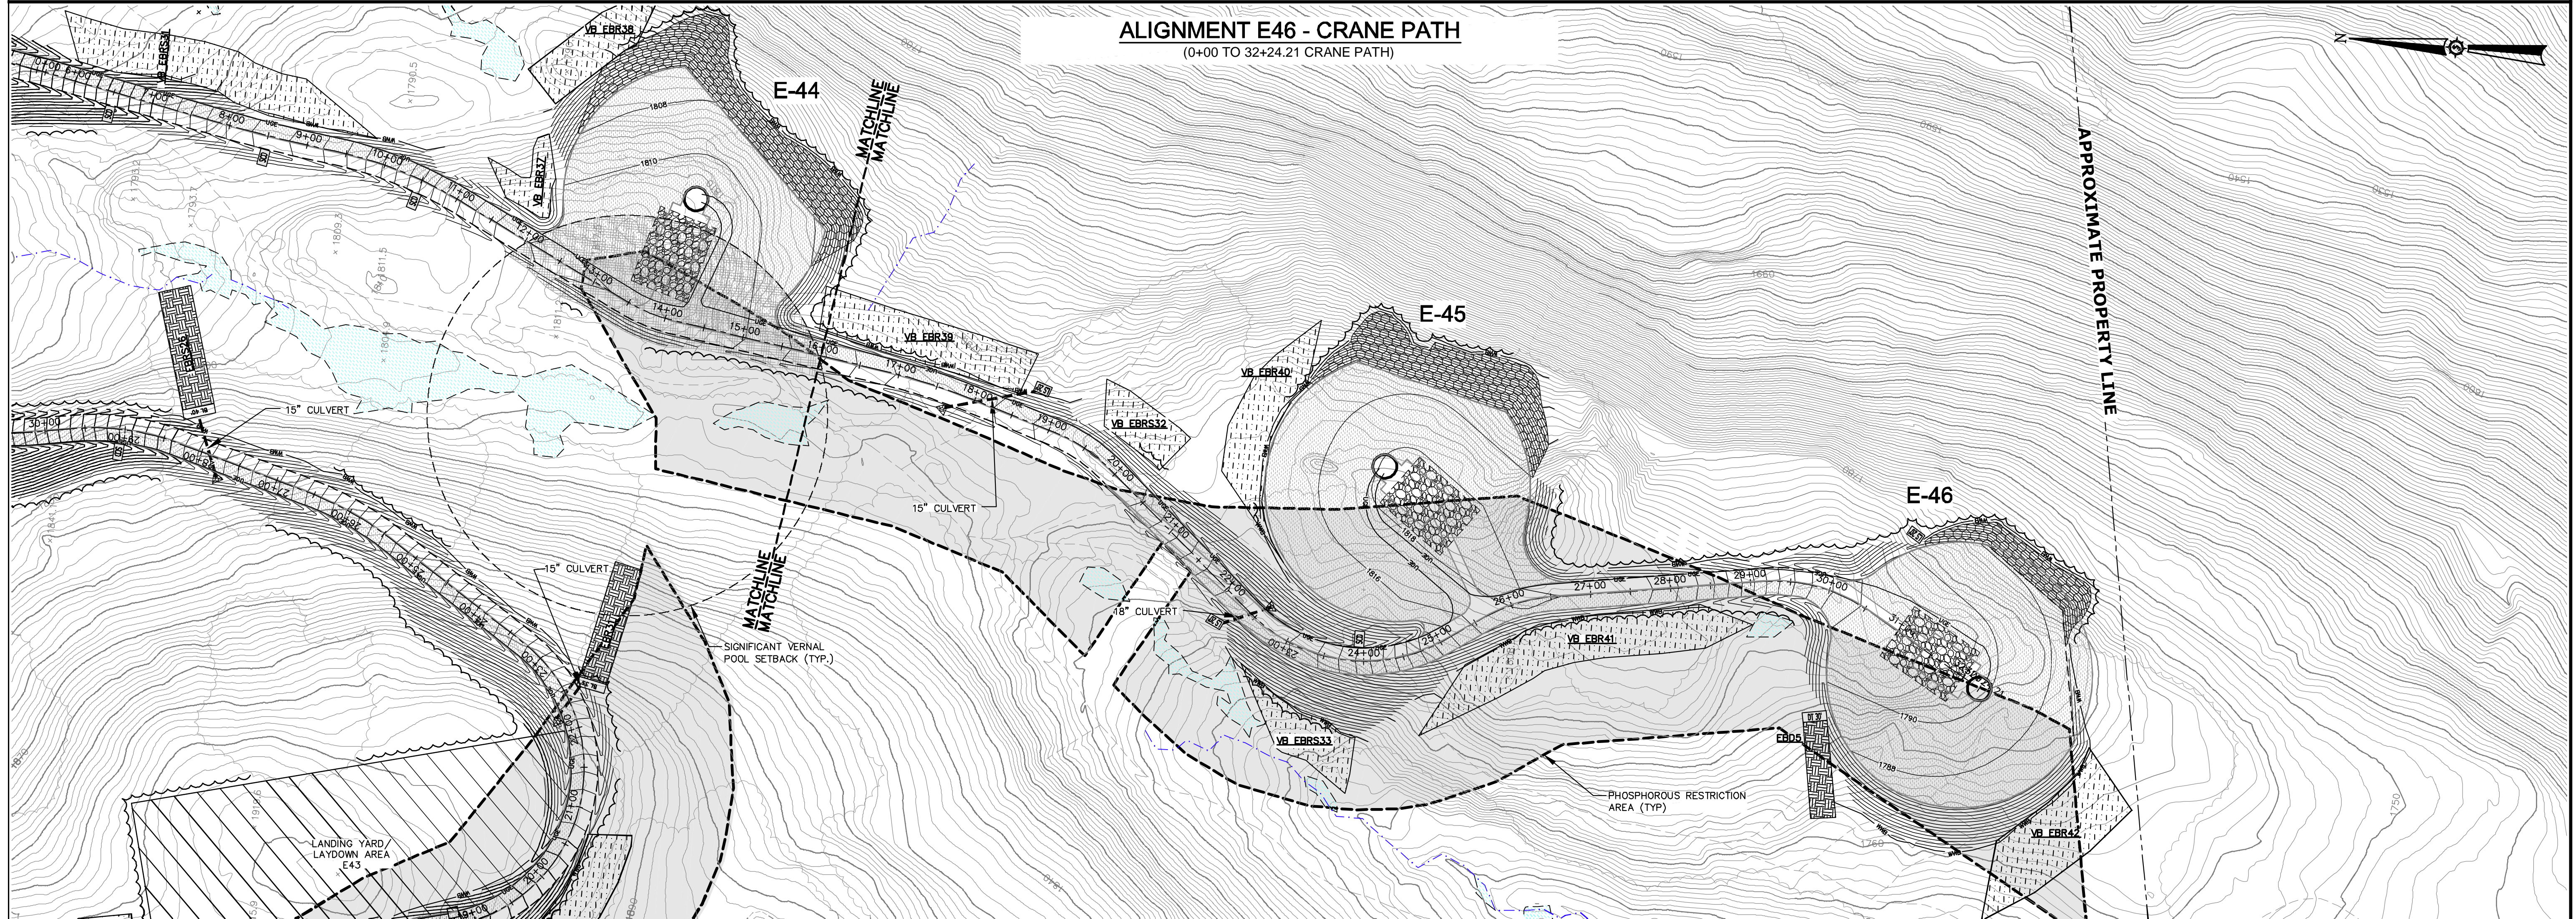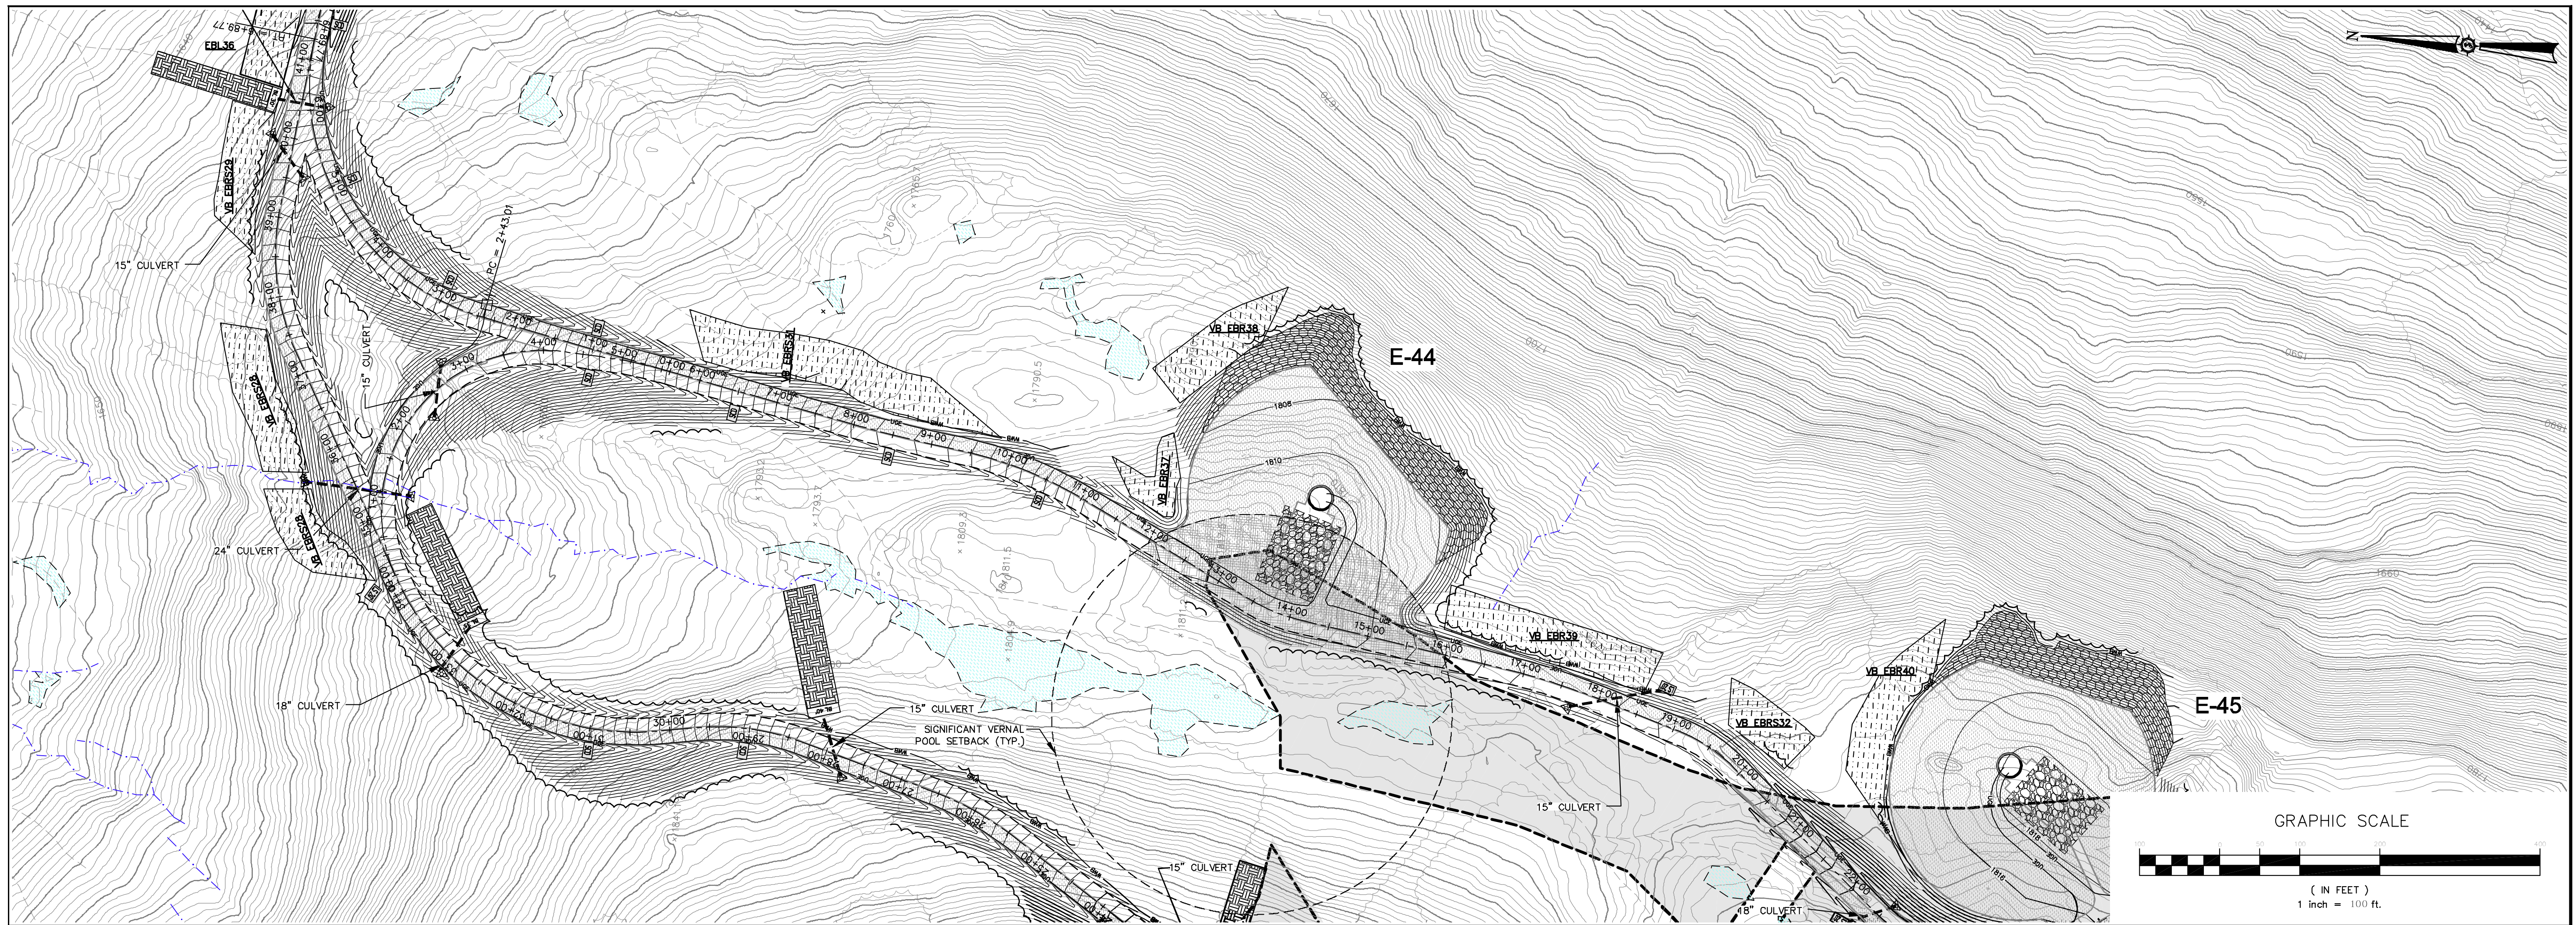

Rev. #	Drawn By	Description	Date

<b>HIGHLAND WIND PROJECT</b> <b>HIGHLAND WIND LLC</b>	Drawn By: J.C. Date: 12/11/2009 Scale: 1"=100' Approved: J.C. Checked: J.C.
<b>ALIGNMENT E-46 SEDIMENTATION &amp; EROSION CONTROL PLANS</b>	Project Location: HIGHLAND PLANTATION Drawing Description: EROSION CONTROL PLANS

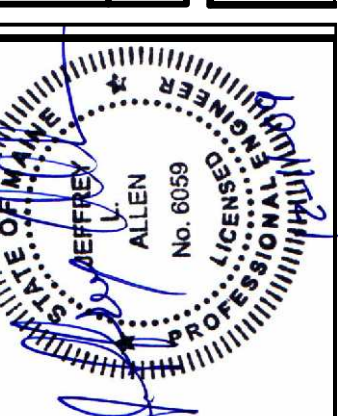

Project No: **66060E**  
 Engineer: **SEWALL**  
 AN INTEGRATED TEAM OF  
 GEOSPATIAL ENGINEERING,  
 SURVEYING AND NATURAL  
 RESOURCE CONSULTANTS  
 JAMES W. SEWALL COMPANY, Since 1880  
 SEWALLCOM 800 688 7432

Phase: **PERMIT**  
 Sheet No: **C-609**

NOT FOR CONSTRUCTION