


OVERALL LOCUS

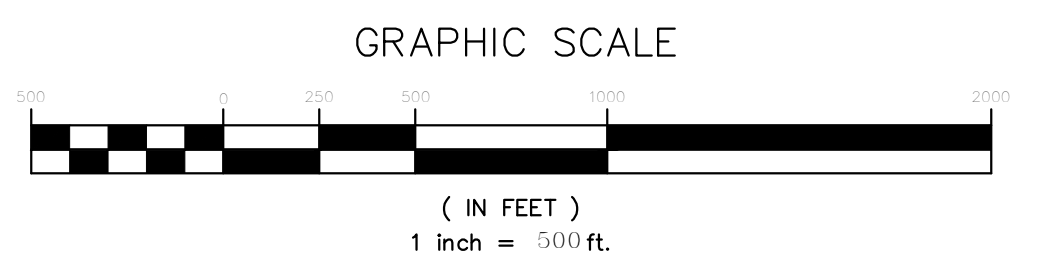


| | |
|-------------|----------------------|
| Drawn By | JCH |
| Designed By | BOH |
| Date | 12/20/2010 |
| Scale | H: 1"=100' V: 1"=50' |
| Checked | JT |
| Approved | BOH |

HIGHLAND WIND PROJECT
HIGHLAND WIND LLC

Project Location
 HIGHLAND PLANTATION

Drawing Description
 STORMWATER EAST HIGHLAND

INDEX SHEET
STORMWATER EAST HIGHLAND

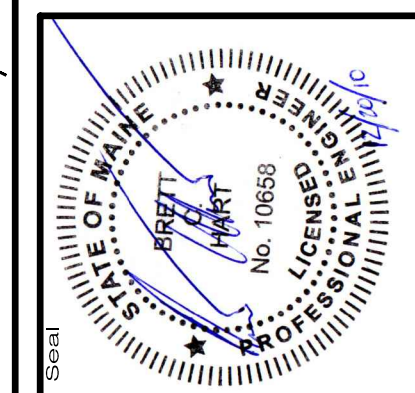


66060E

SEWALL
 JAMES W. SEWALL COMPANY / Since 1887
 SEWALL.COM
 800.648.4262



on integrated team of
 geospatial, engineering,
 planning and natural
 resource consultants

| | |
|-----------|--------------|
| Phase | PERMIT |
| Sheet No. | C-600 |

NOT FOR CONSTRUCTION

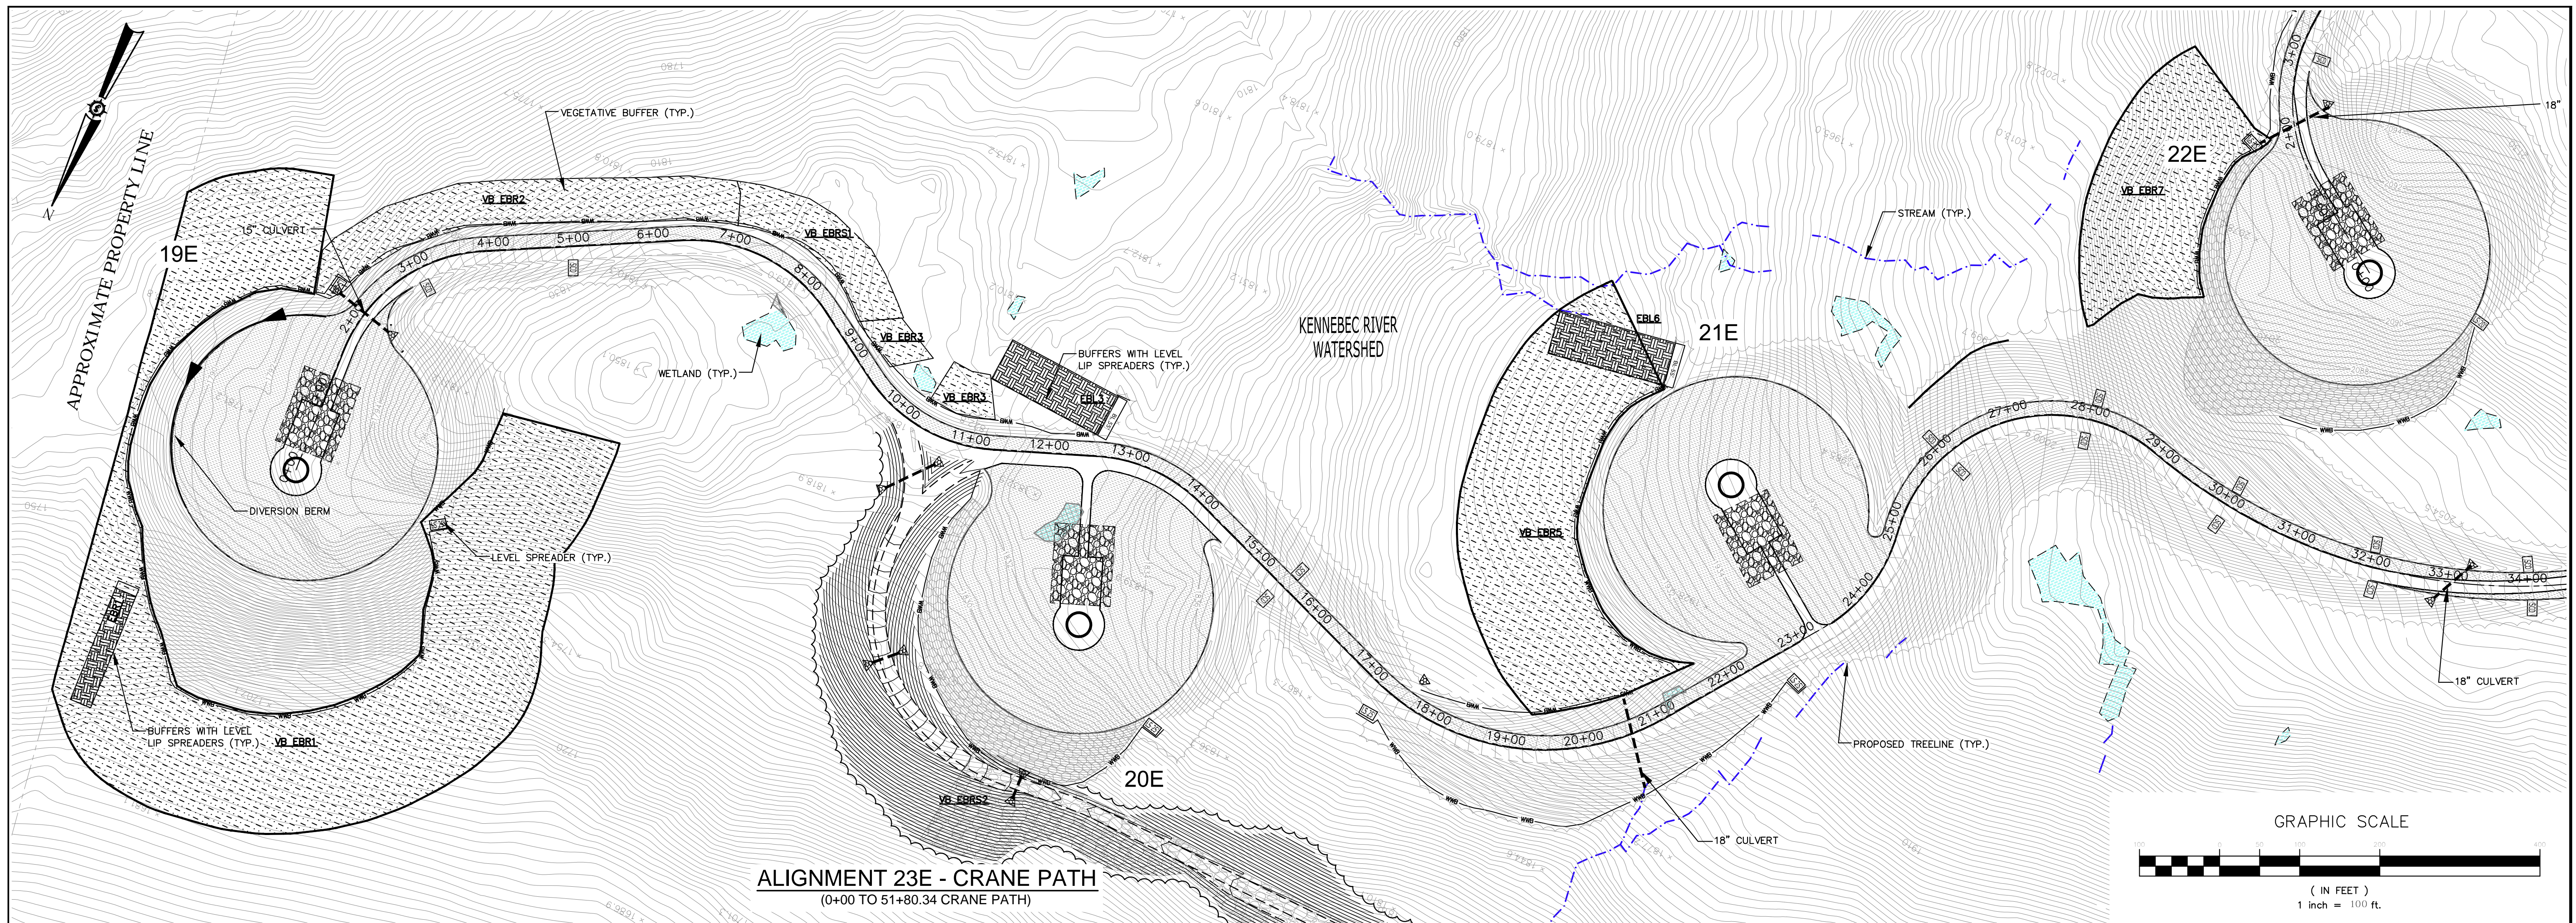

ALIGNMENT 23E - CRANE PATH
(0+00 TO 51+80.34 CRANE PATH)

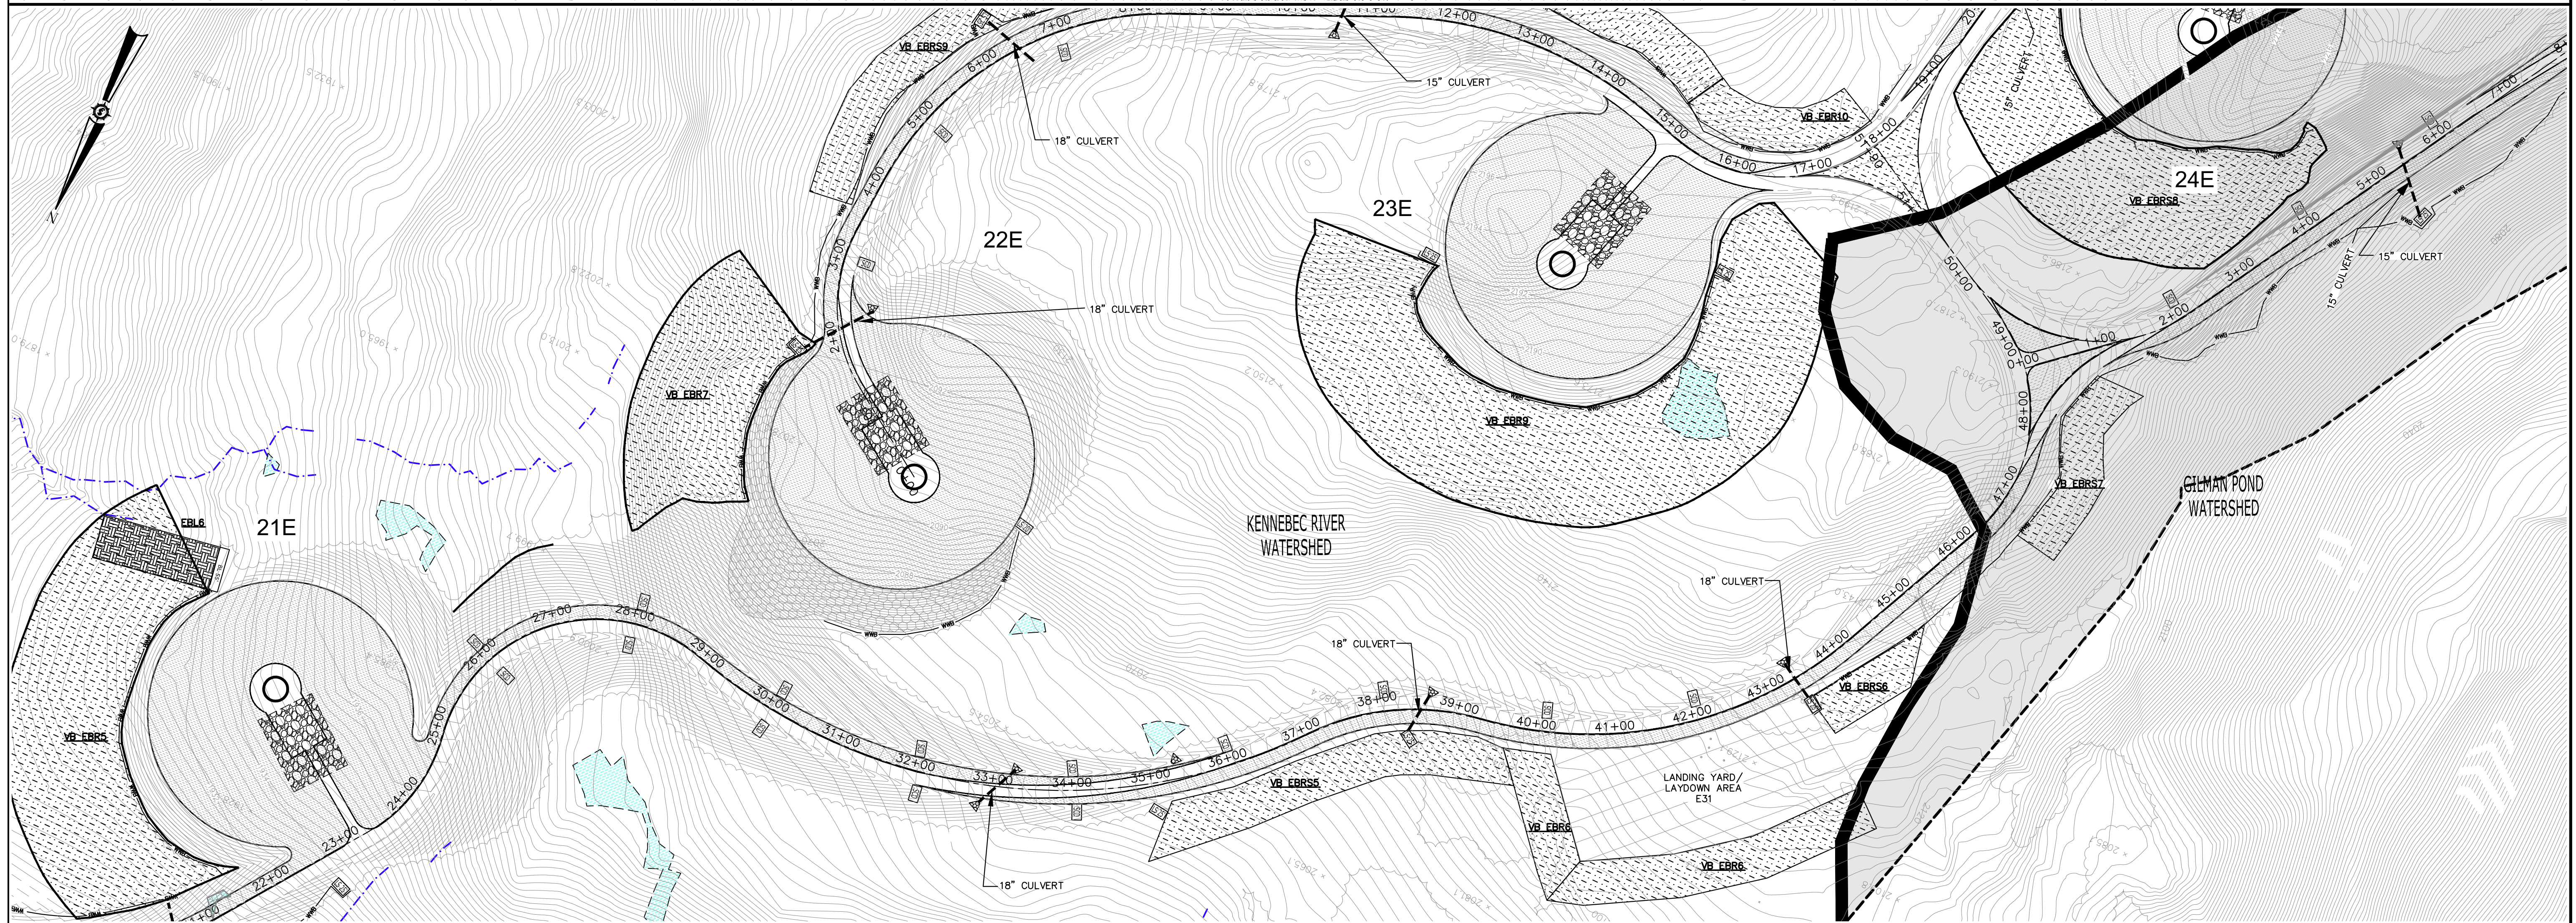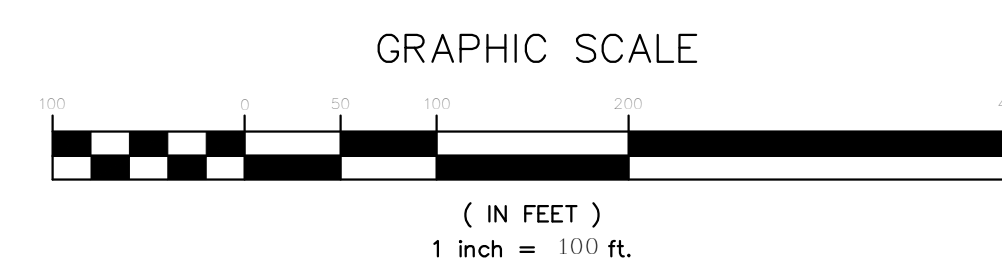


| | |
|-------------|------------|
| Drawn By | JC |
| Designed By | JAO |
| Date | 12/20/2010 |
| Scale | 1"=100' |
| Checked | BOH |
| Approved | BOH |

HIGHLAND WIND PROJECT
HIGHLAND WIND LLC

Project Location
HIGHLAND PLANTATION

Drawing Description
ALIGNMENT E-31 SEDIMENTATION & EROSION CONTROL PLANS

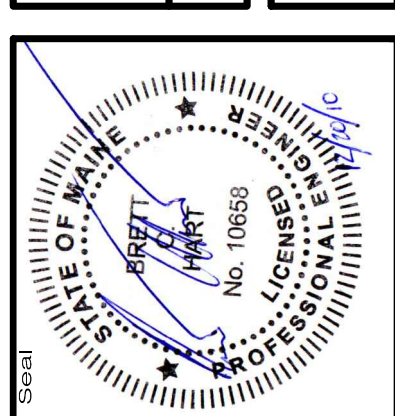



Project No. **66060E**

Engineer
SEWALL
JAMES W. SEWALL COMPANY / Since 1887
SEWALL.COM 800 648 4202


Phase
PERMIT

Sheet No.
C-601

NOT FOR CONSTRUCTION

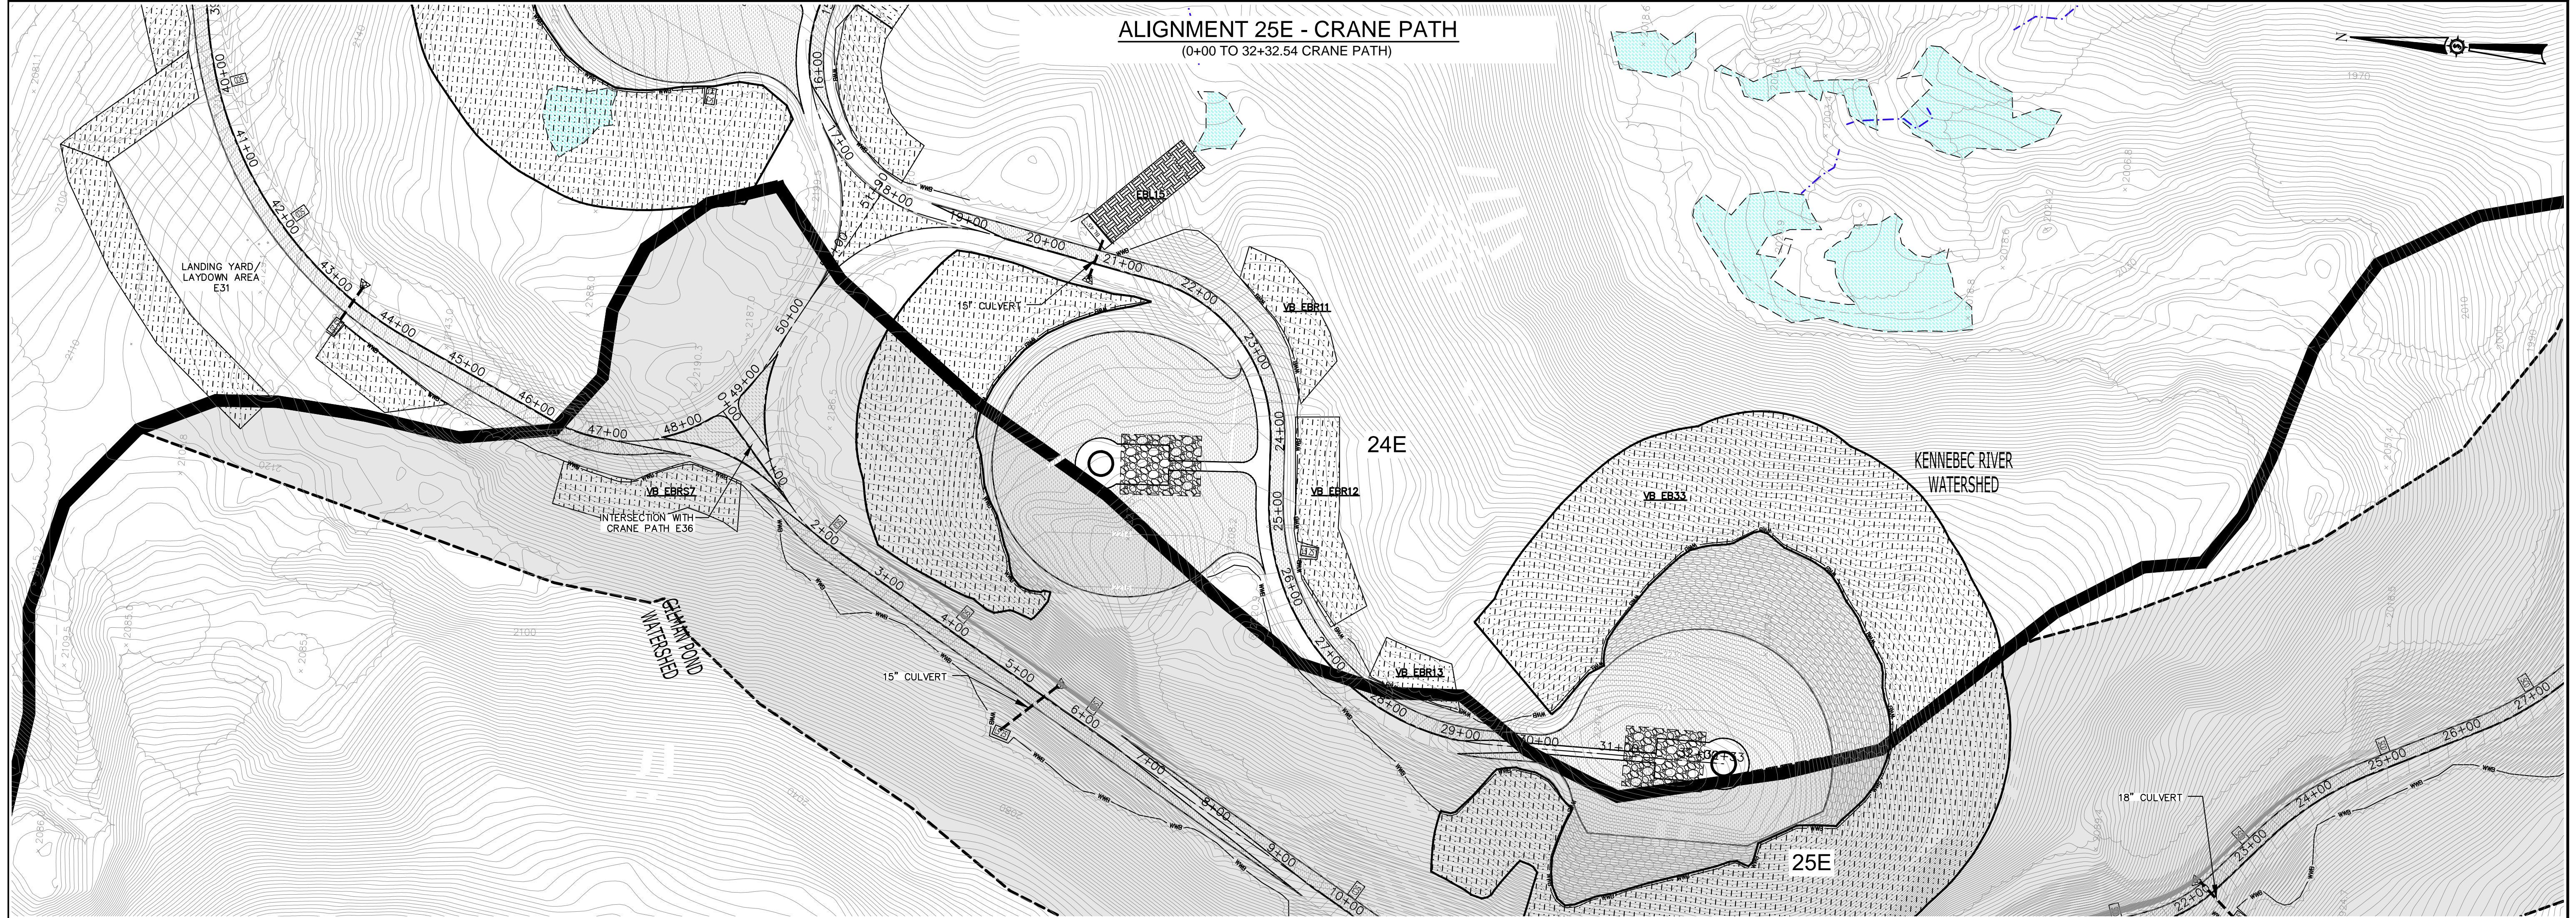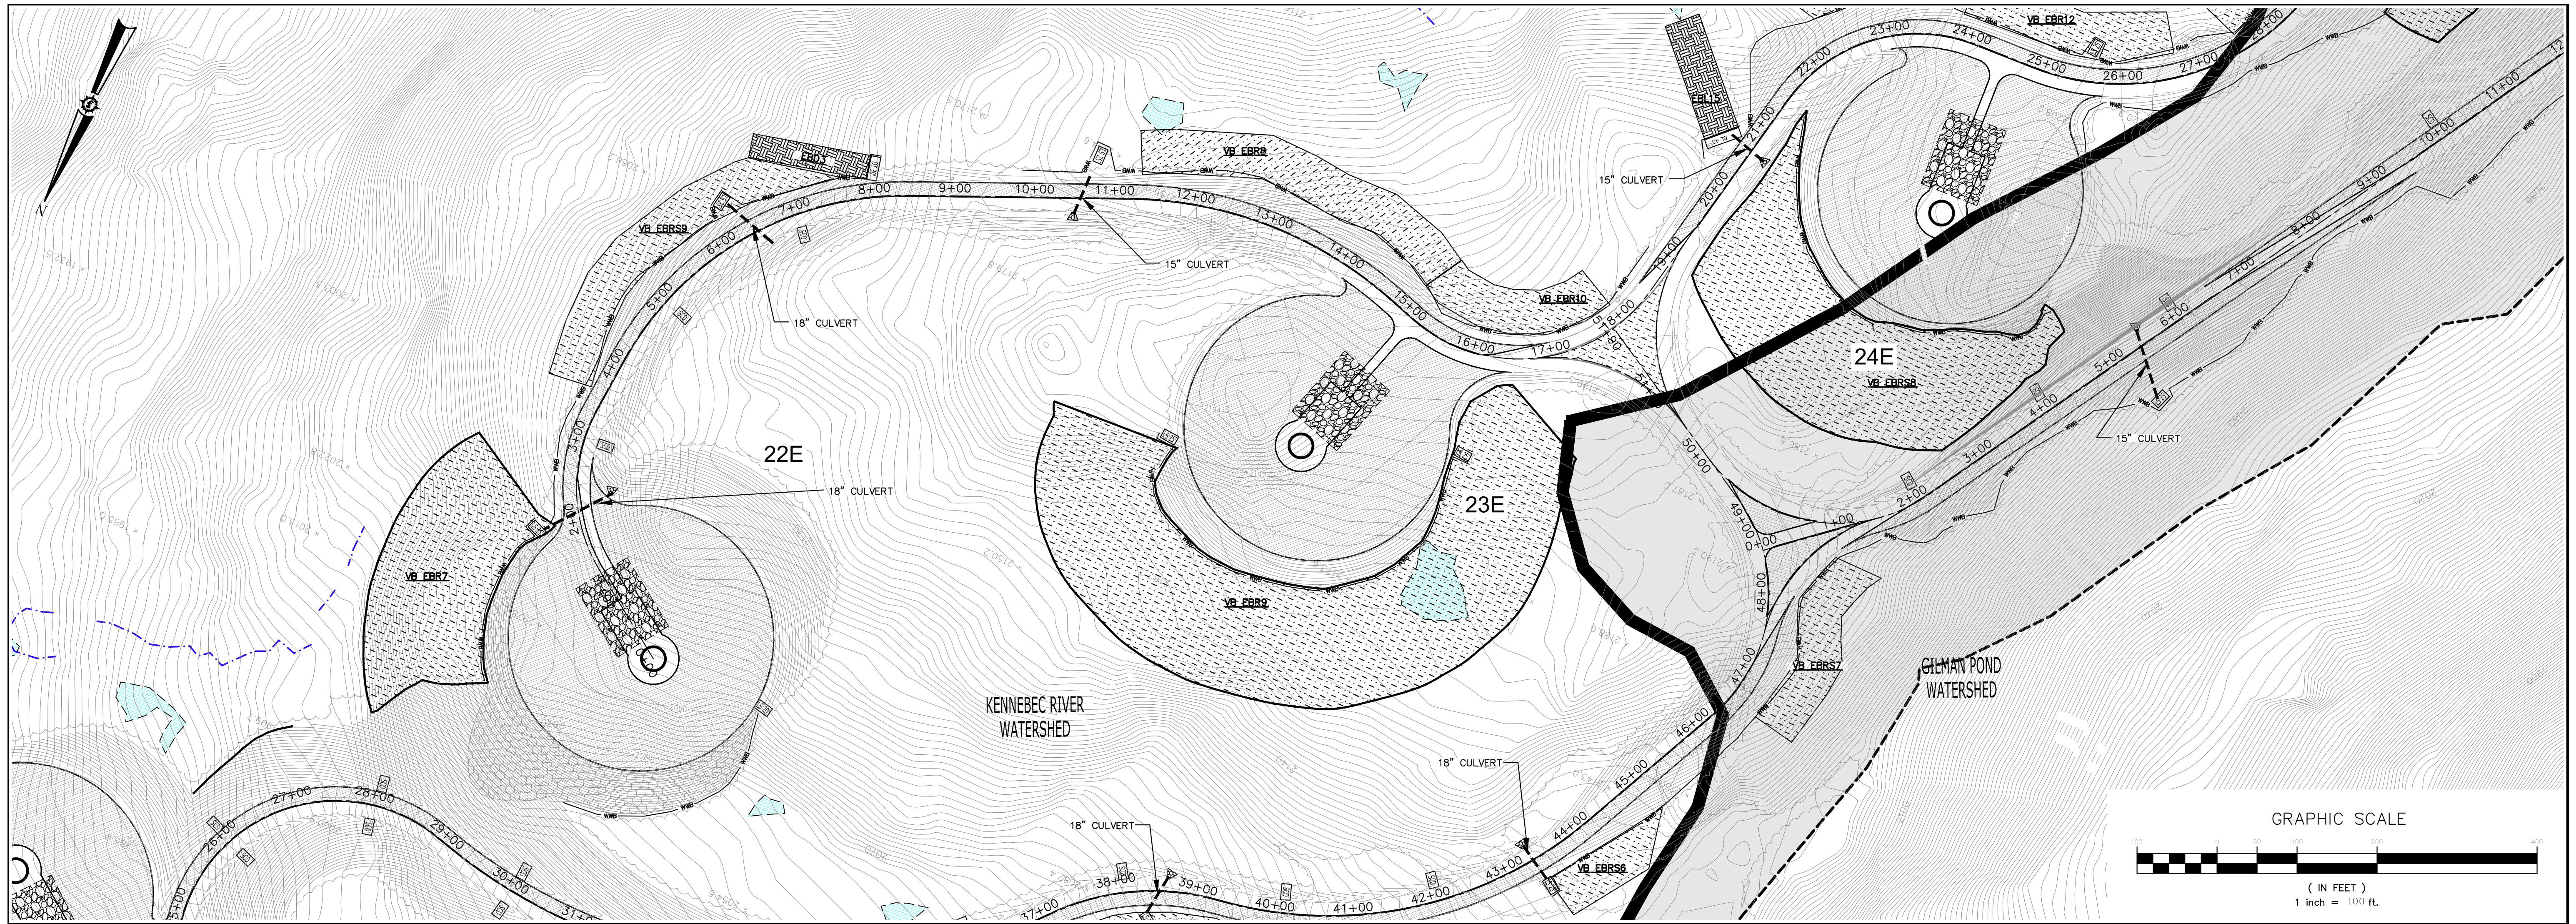

ALIGNMENT 25E - CRANE PATH
(0+00 TO 32+32.54 CRANE PATH)

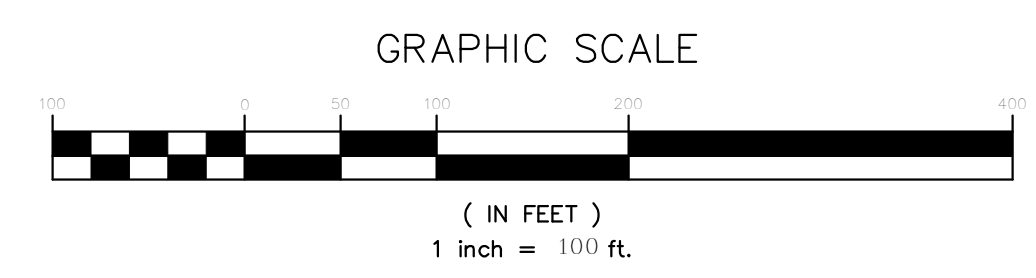


| | |
|-------------|------------|
| Drawn By | JC |
| Designed By | JAO |
| Date | 12/20/2010 |
| Scale | 1"=100' |
| Checked | BOH |
| Approved | BOH |

HIGHLAND WIND PROJECT
HIGHLAND WIND LLC

Project Location
HIGHLAND PLANTATION

Drawing Description
ALIGNMENT E-33 SEDIMENTATION & EROSION CONTROL PLANS

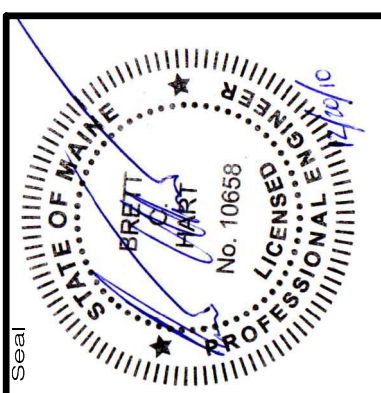

66060E

SEWALL
JAMES W. SEWALL COMPANY / Since 1881
SEWALL.COM
800.648.4262



on integrated team of geospatial, engineering, planning and natural resource consultants

Project No. 66060E

Phase **PERMIT**

Sheet No. **C-602**


NOT FOR CONSTRUCTION

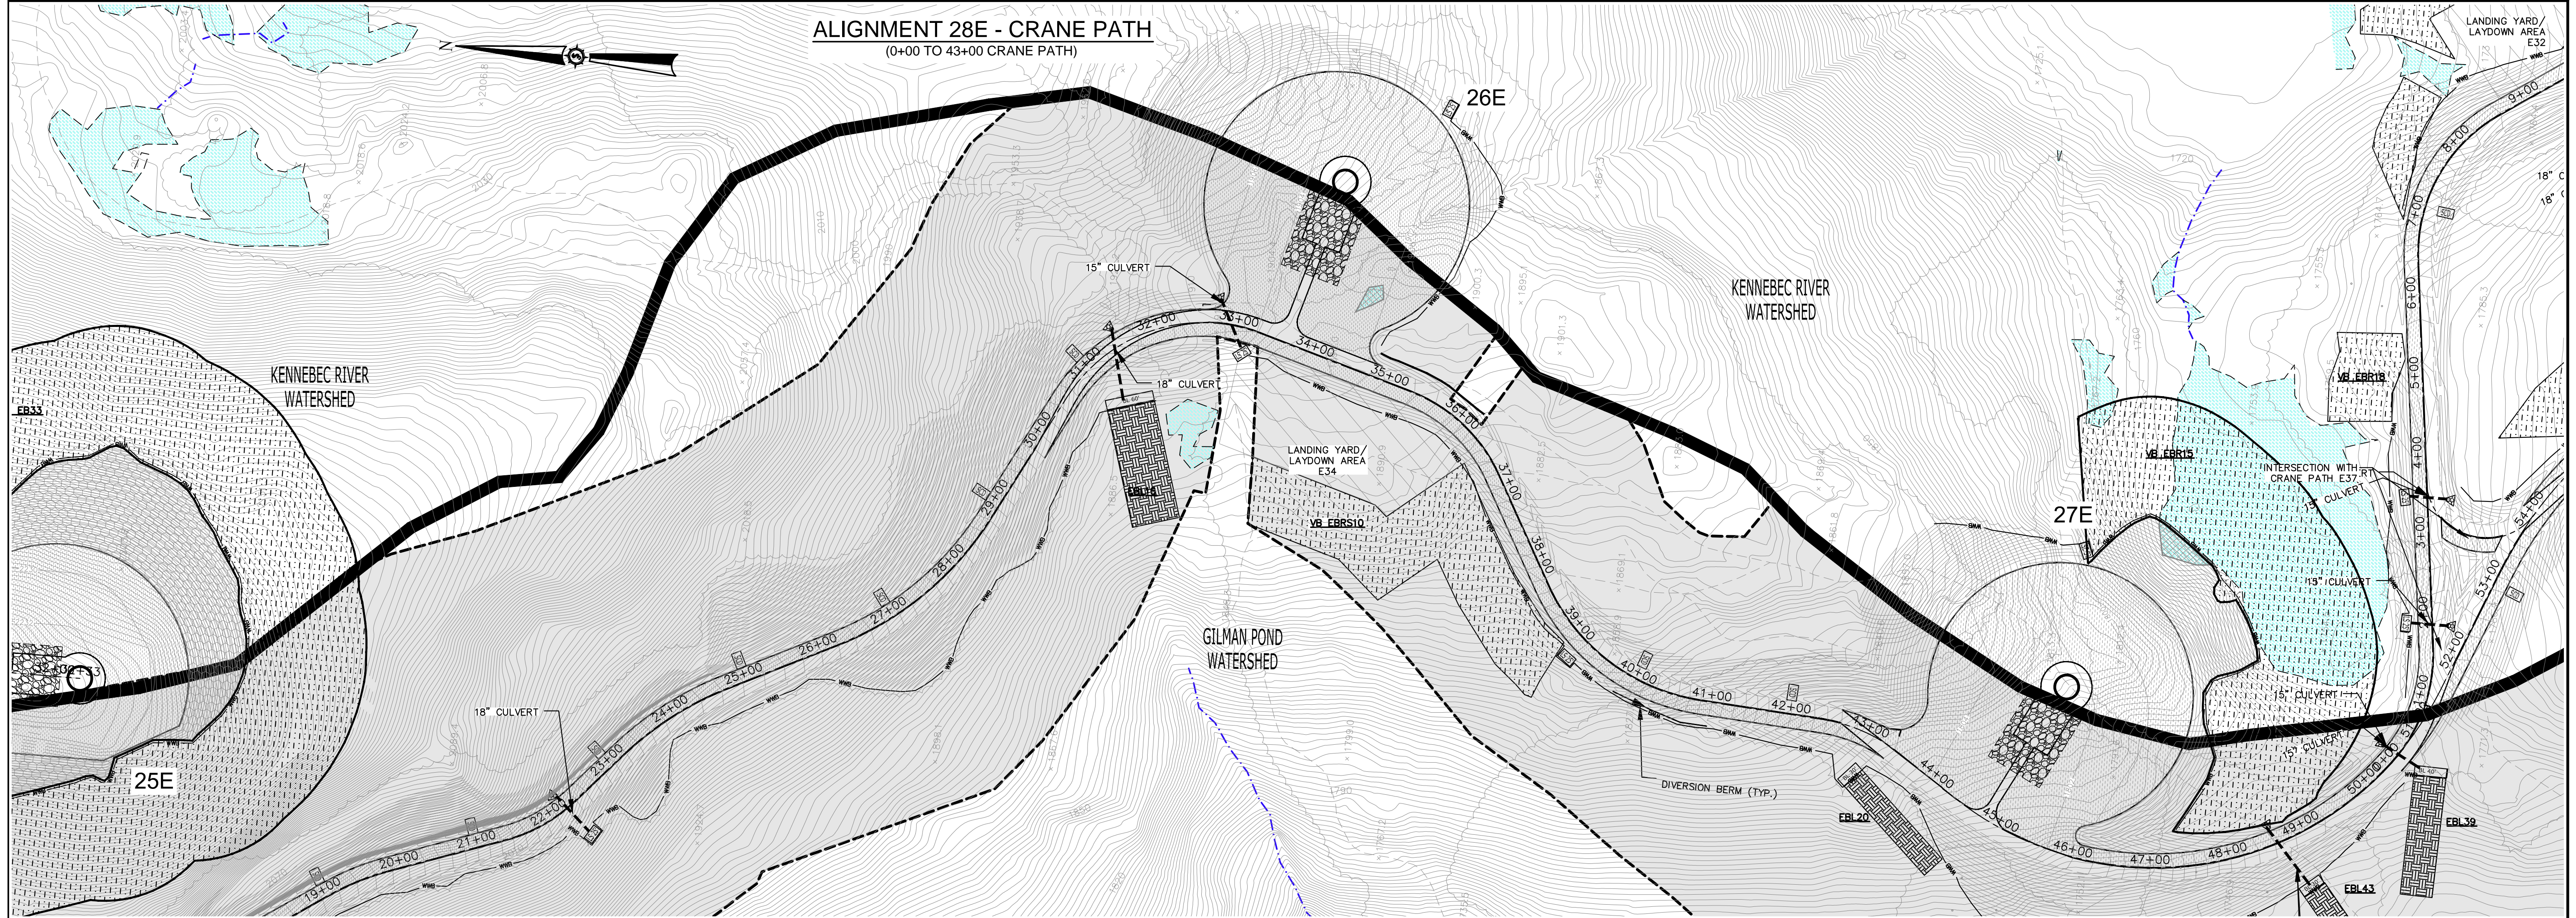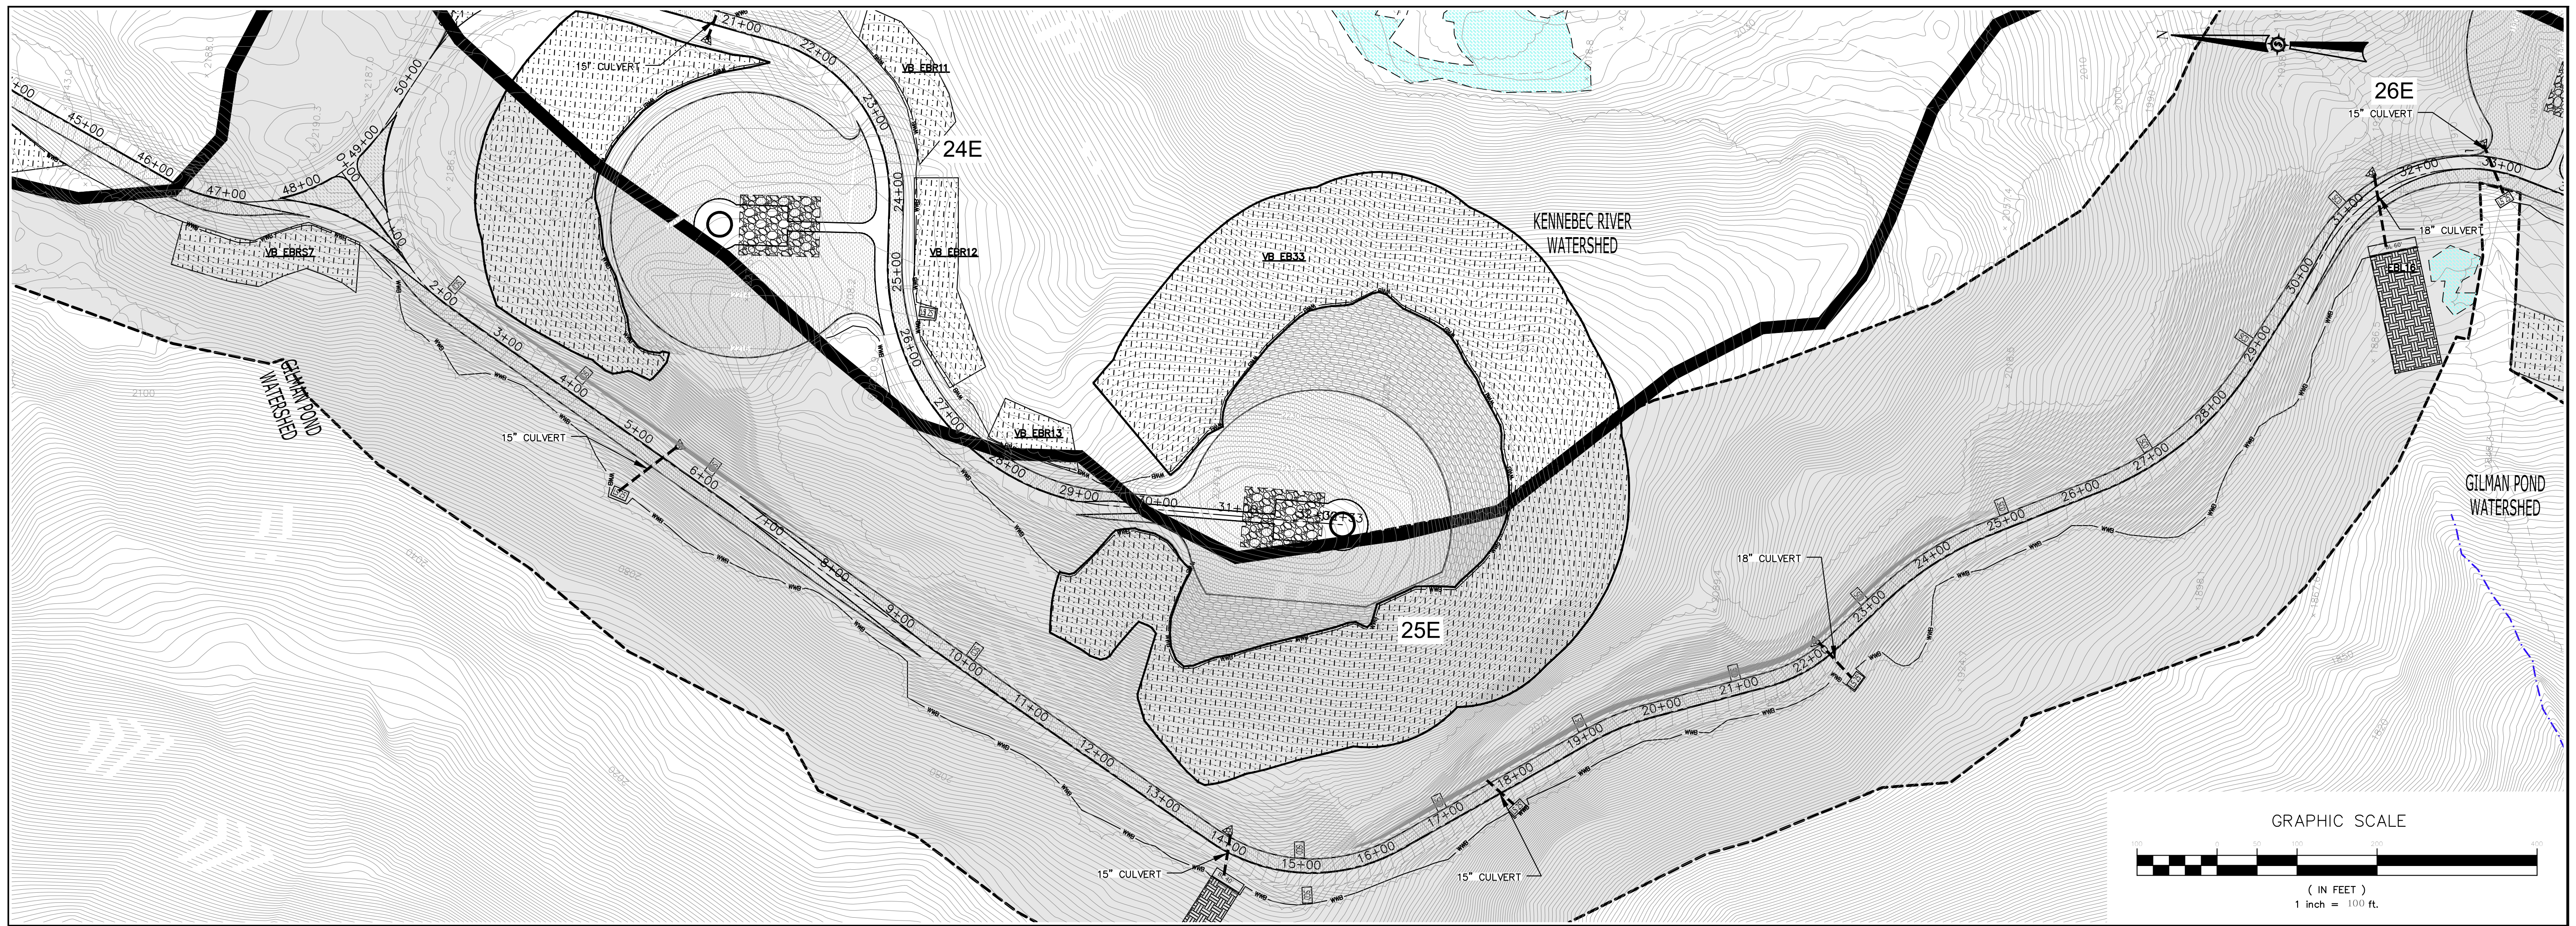

| | |
|----------|-----|
| Drawn By | JAO |
| Checked | BOH |

| | |
|-------------|----------|
| Designed By | JAO |
| Date | 12/20/10 |
| Scale | 1"=100' |
| Approved | BOH |

HIGHLAND WIND PROJECT
HIGHLAND WIND LLC
 Project Location
 HIGHLAND PLANTATION
 Alignment E-36 SEDIMENTATION & EROSION CONTROL PLANS

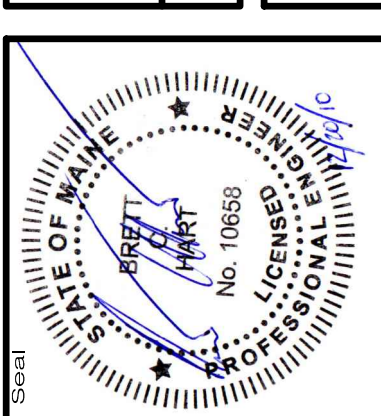

6060E


SEWALL
 JAMES W. SEWALL COMPANY / Since 1881
 SEWALL.COM 800.648.4202

on integrated team of geospatial, engineering, planning and natural resource consultants



PERMIT

C-603

NOT FOR CONSTRUCTION

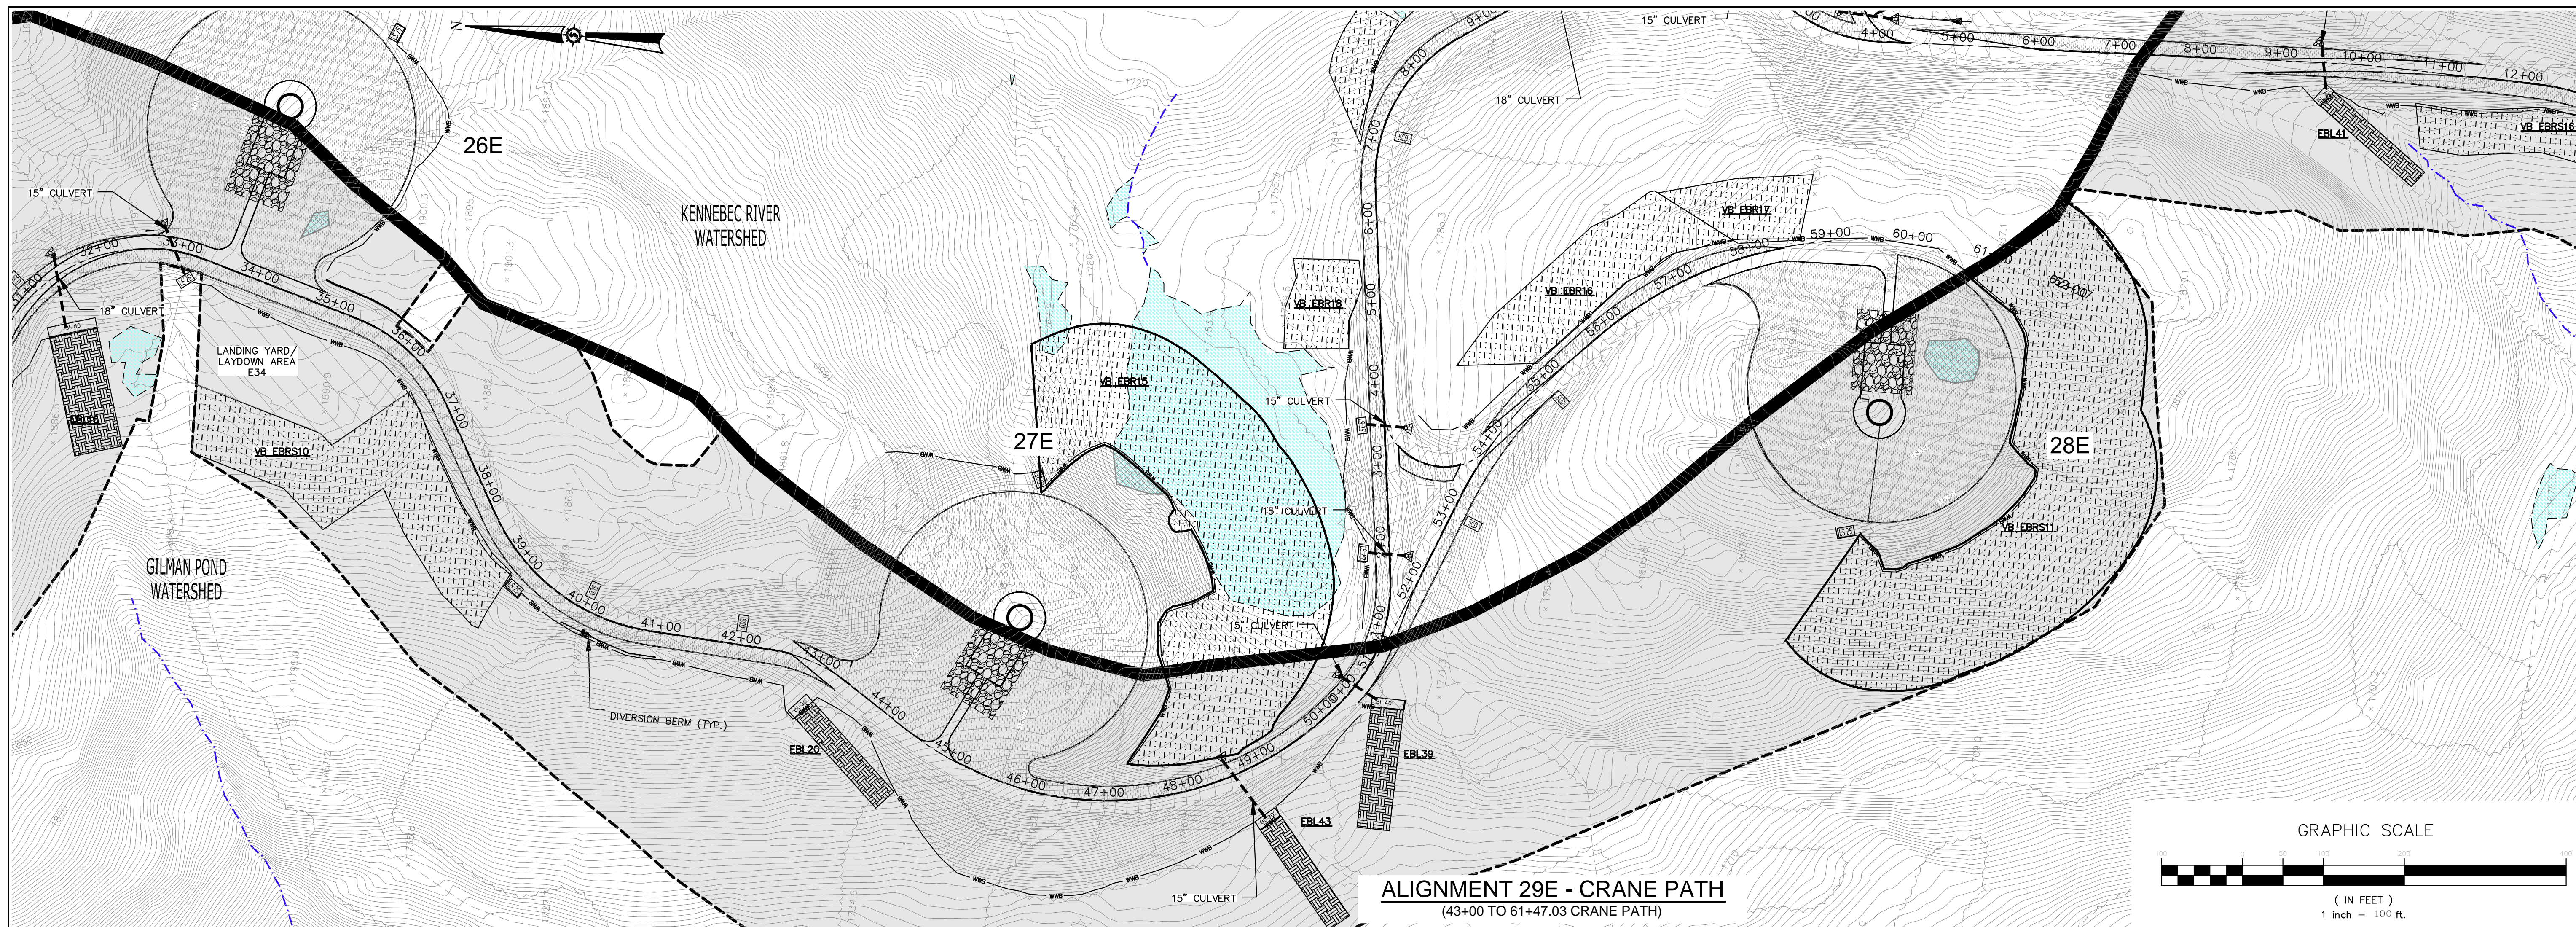

ALIGNMENT 29E - CRANE PATH
(43+00 TO 61+47.03 CRANE PATH)

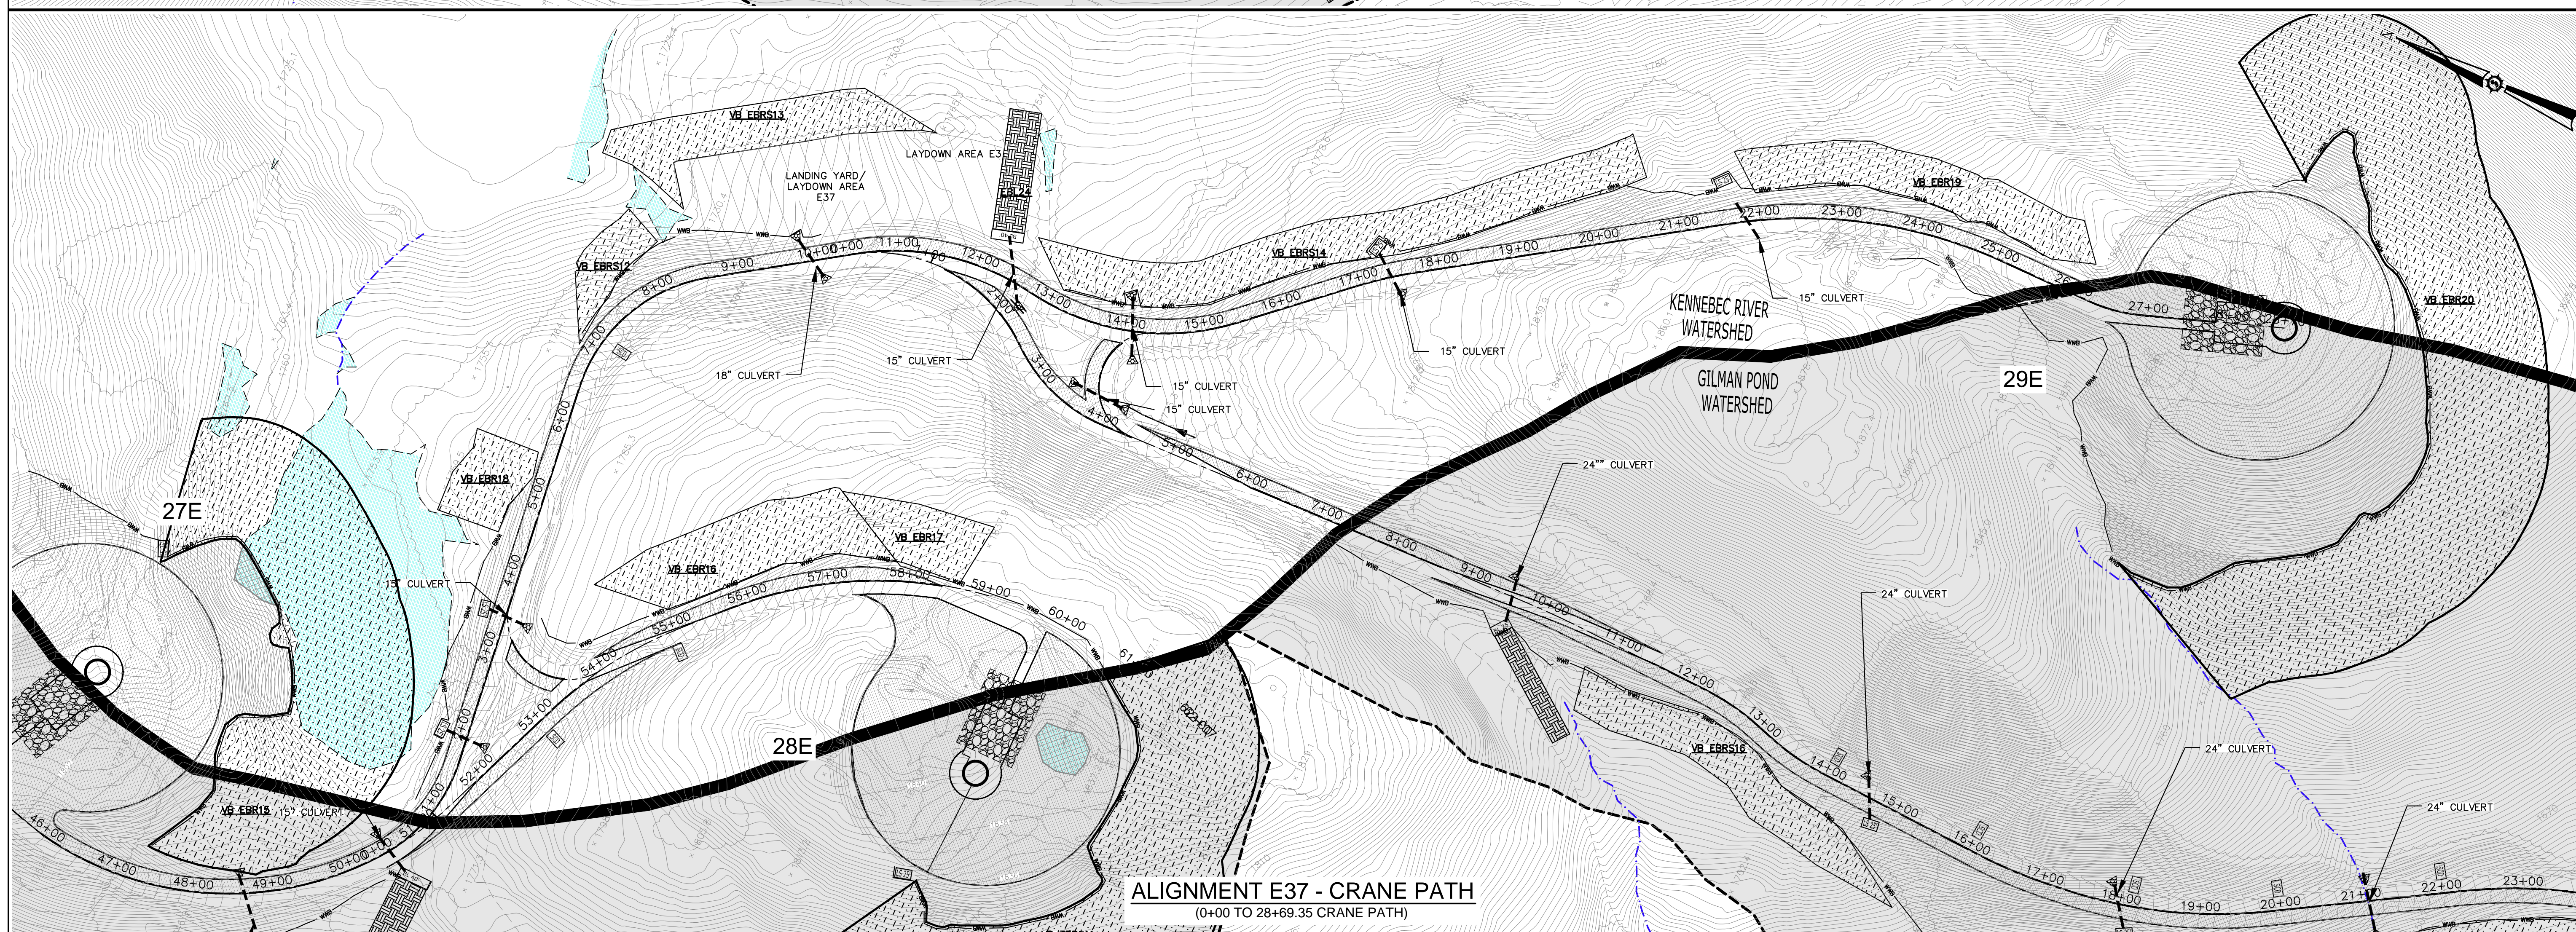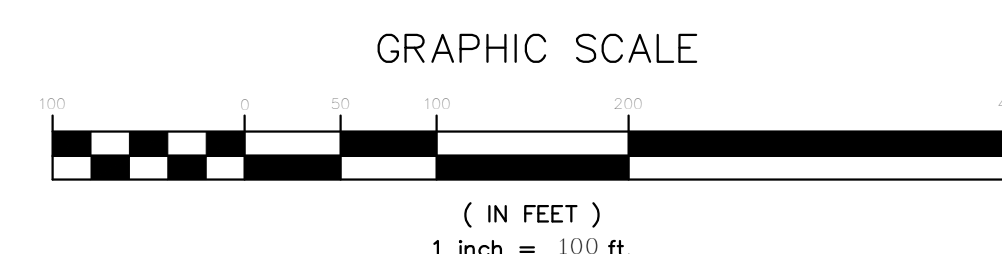


ALIGNMENT E37 - CRANE PATH
(0+00 TO 28+69.35 CRANE PATH)

| | |
|------------------|---------------------|
| Date | |
| Drawn By | JIC |
| Designed By | JAO |
| Project Location | HIGHLAND PLANTATION |
| Project No. | 60606 |
| Scale | 1"=100' |
| Date | 12/20/10 |
| Checked | BOH |
| Approved | BOH |

HIGHLAND WIND PROJECT
HIGHLAND WIND LLC

ALIGNMENT E-36, 37 SEDIMENTATION & EROSION CONTROL PLANS

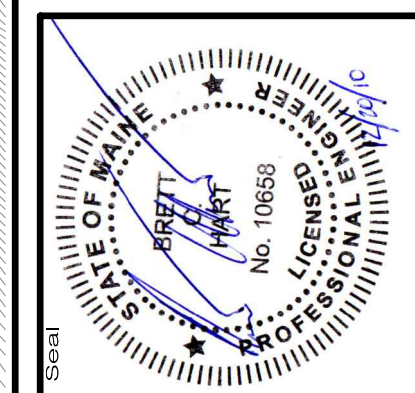

60606




SEWALL
JAMES W. SEWALL COMPANY / Since 1881
SEWALL.COM 800.648.4202

an integrated team of geospatial, engineering, planning and natural resource consultants

PERMIT

Sheet No. **C-604**

NOT FOR CONSTRUCTION

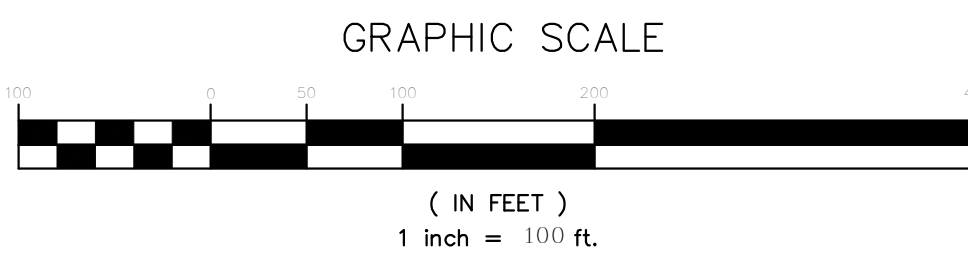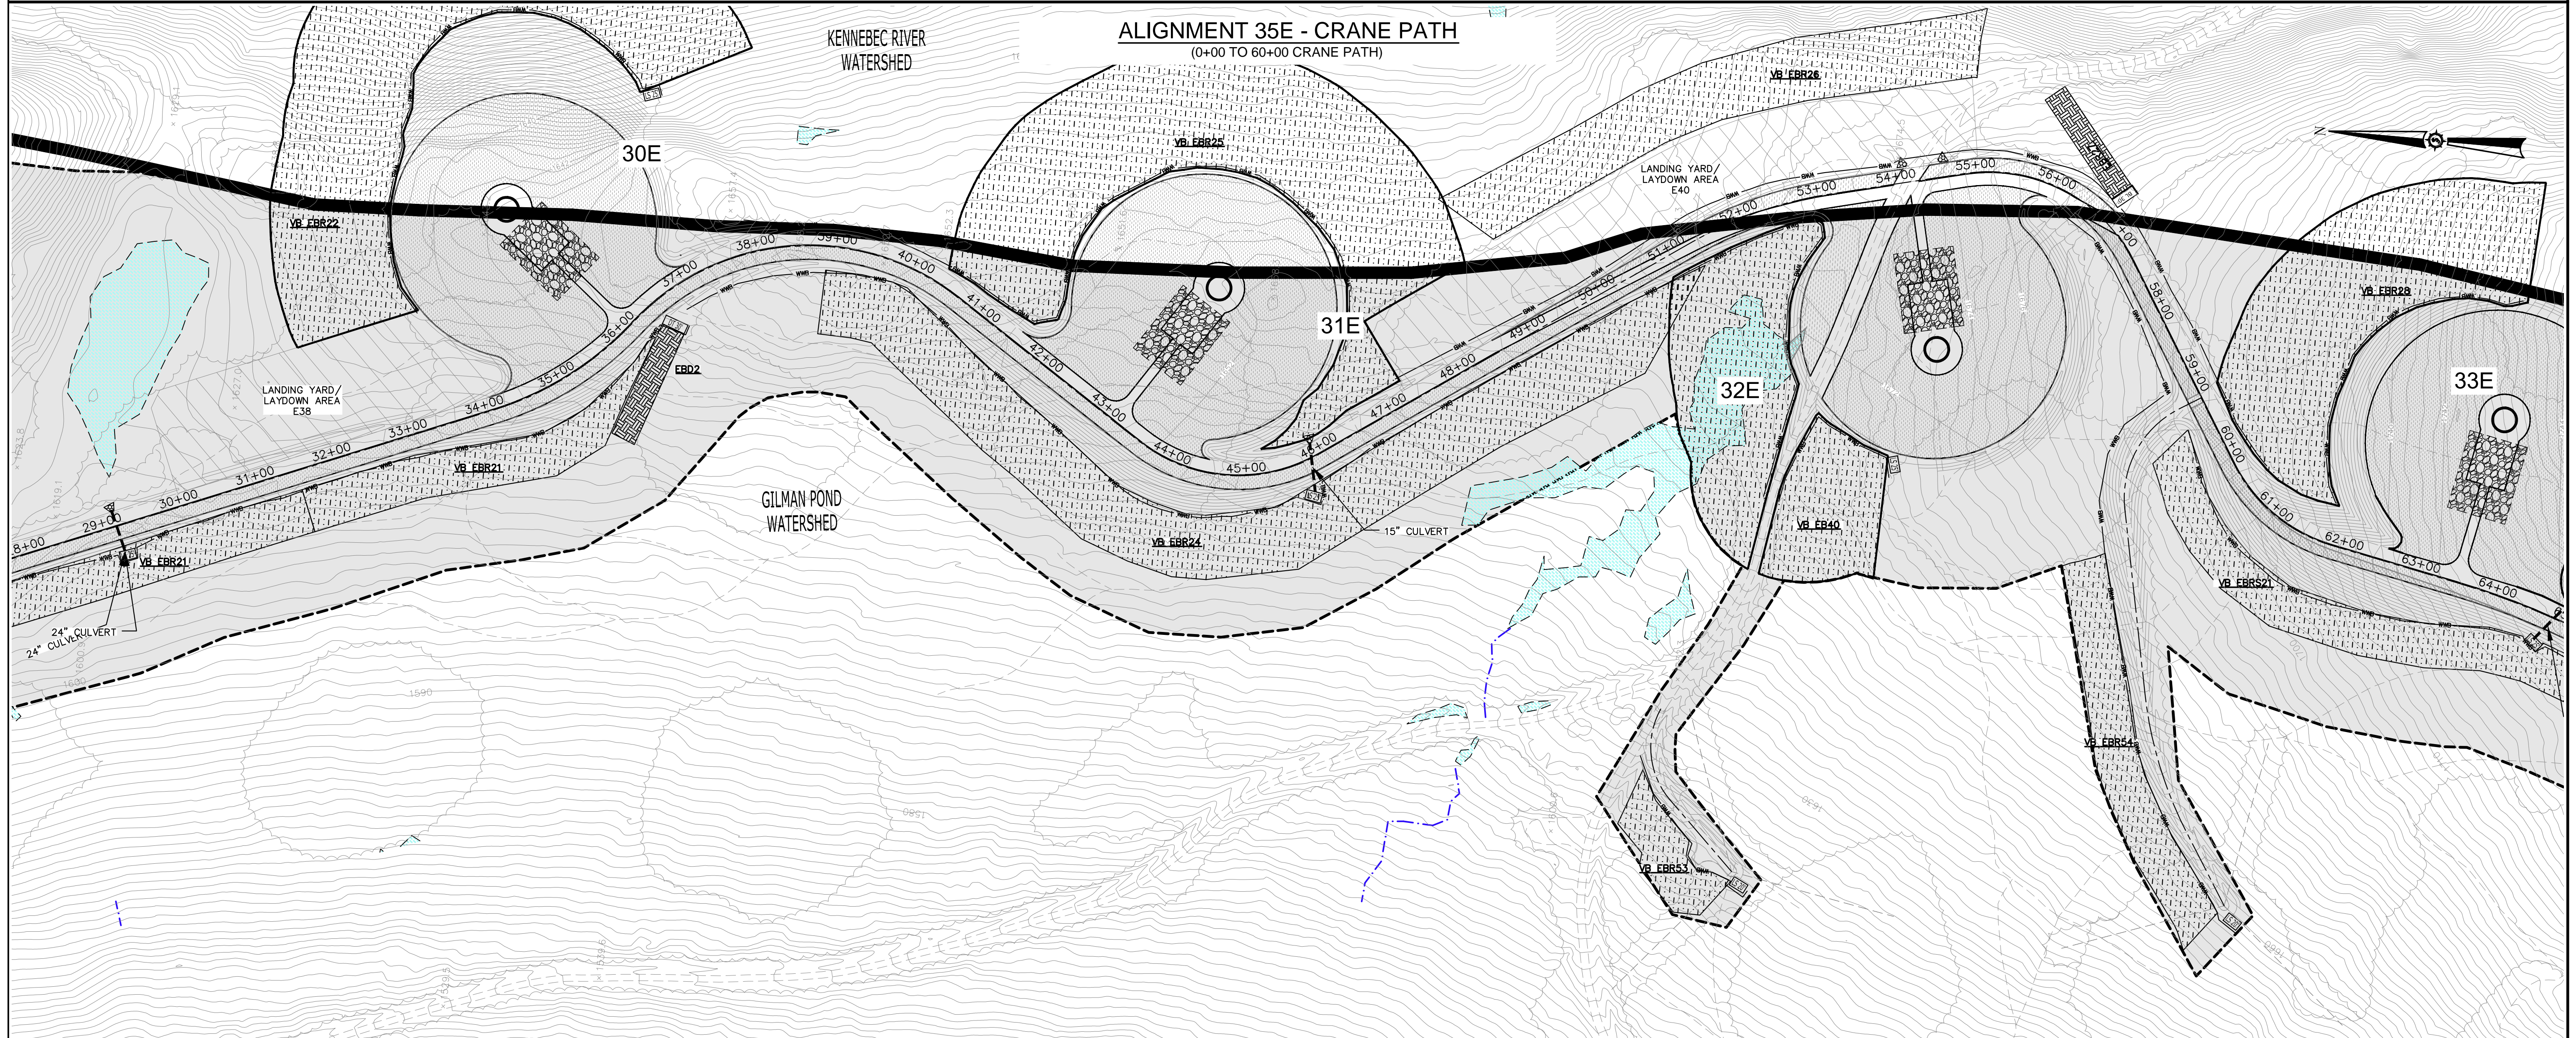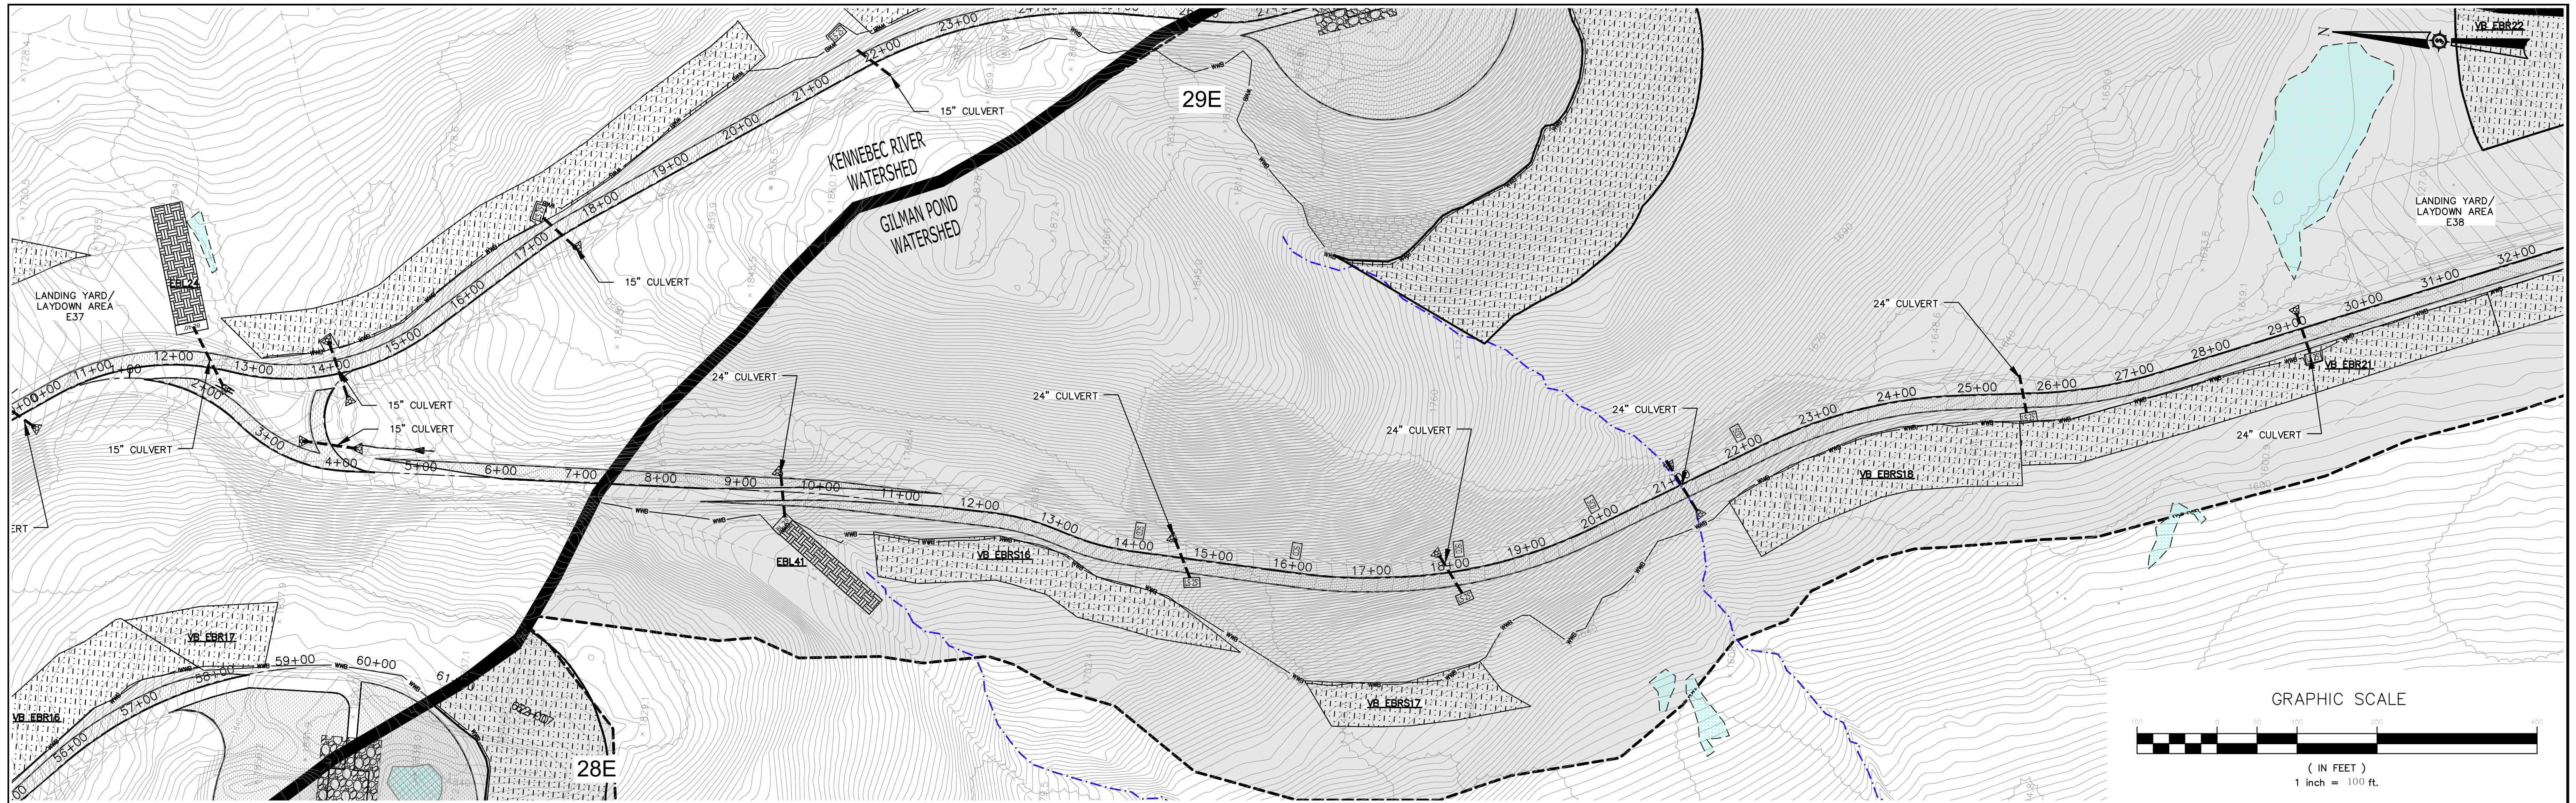


| | |
|-------------|------------|
| Drawn By | JC |
| Designed By | JAO |
| Date | 12/20/2010 |
| Scale | 1"=100' |
| Checked | BOH |
| Approved | BOH |

HIGHLAND WIND PROJECT
HIGHLAND WIND LLC

Project Location
HIGHLAND PLANTATION

Drawing Description
ALIGNMENT E-43 SEDIMENTATION & EROSION CONTROL PLANS

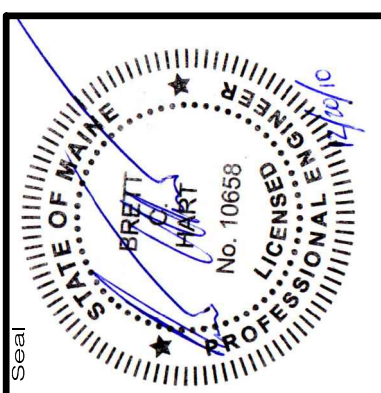



6060E

SEWALL
 an integrated team of geospatial, engineering, planning and natural resource consultants
 JAMES W. SEWALL COMPANY / Since 1881
 SEWALL.COM 800.648.4262

Phase
PERMIT

Sheet No.
C-605

NOT FOR CONSTRUCTION

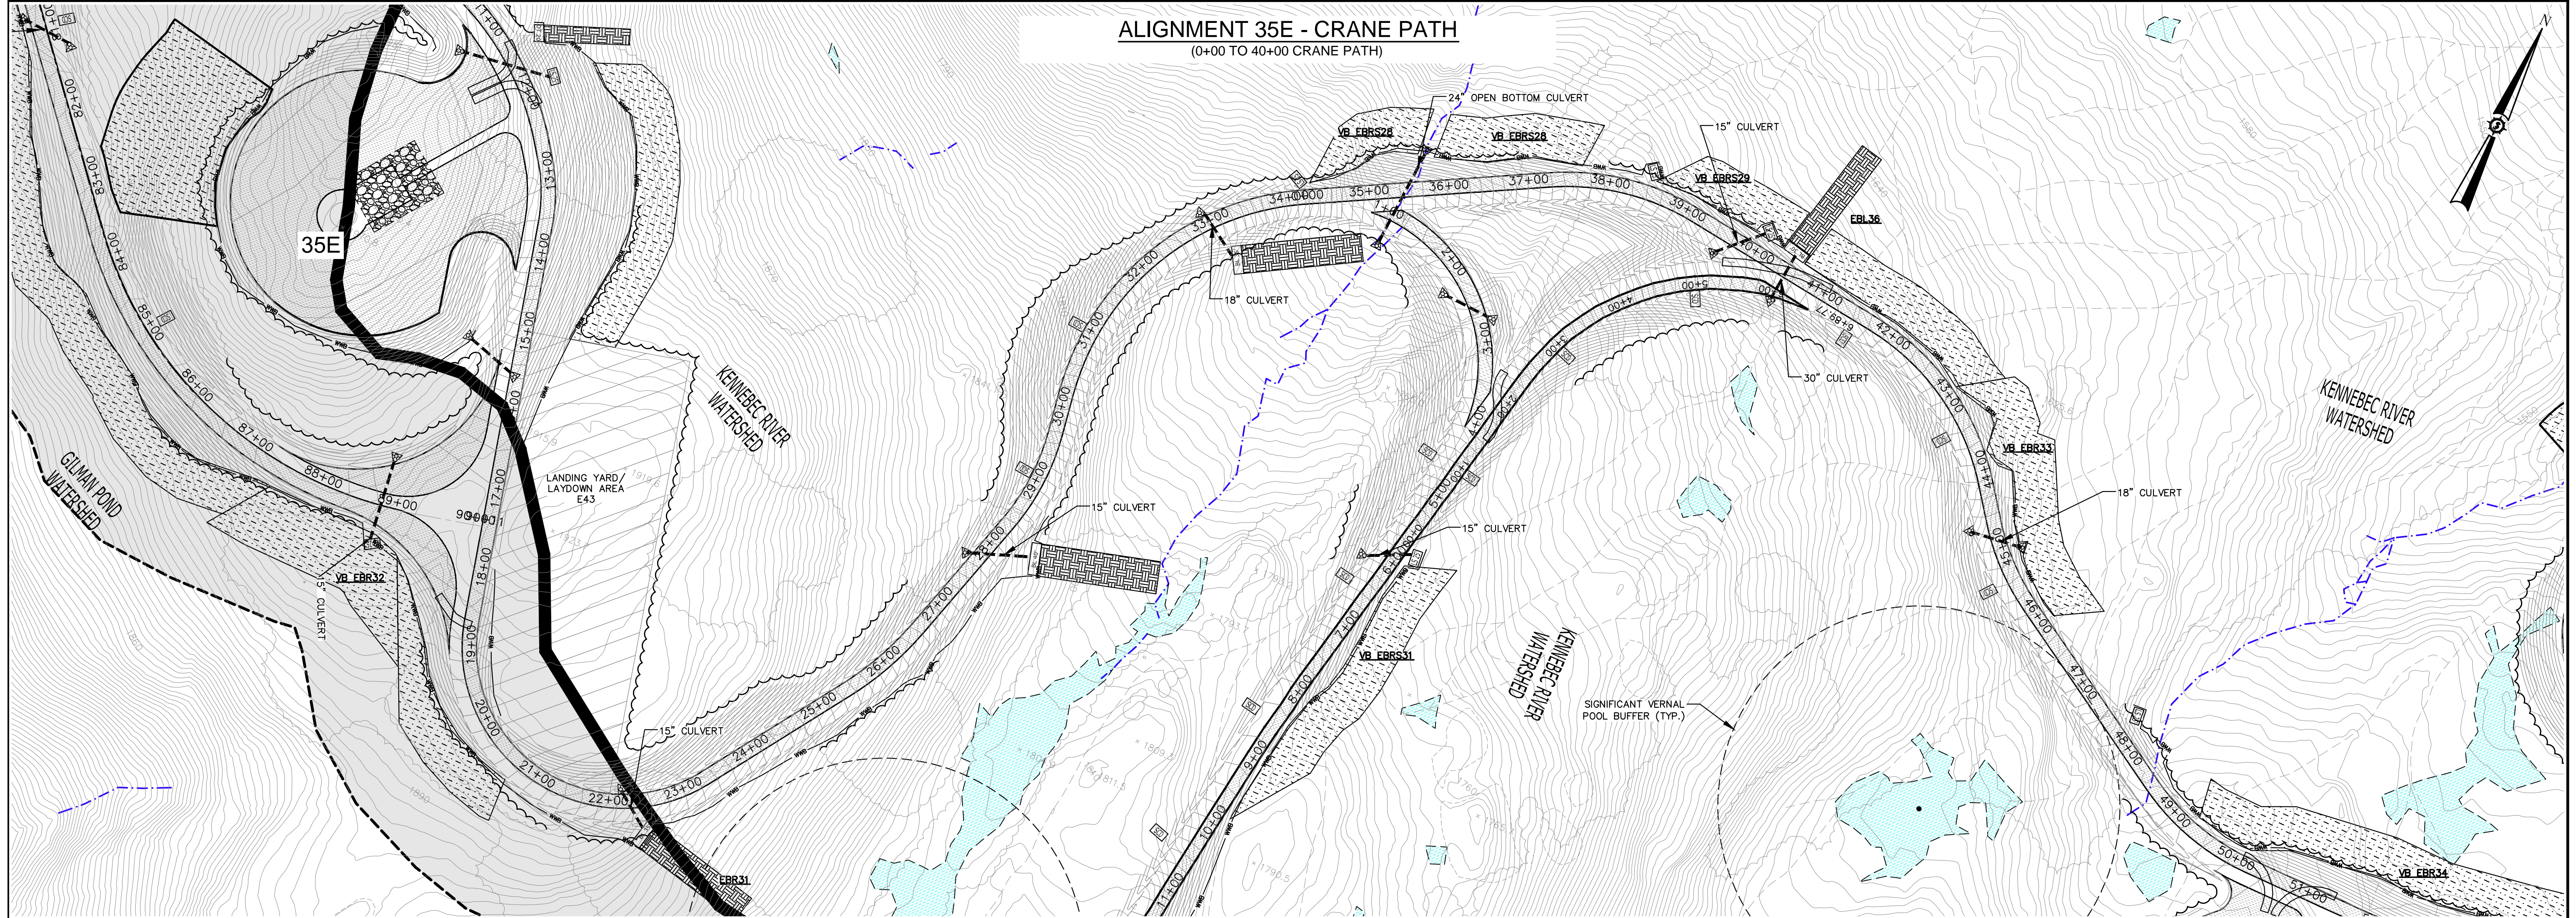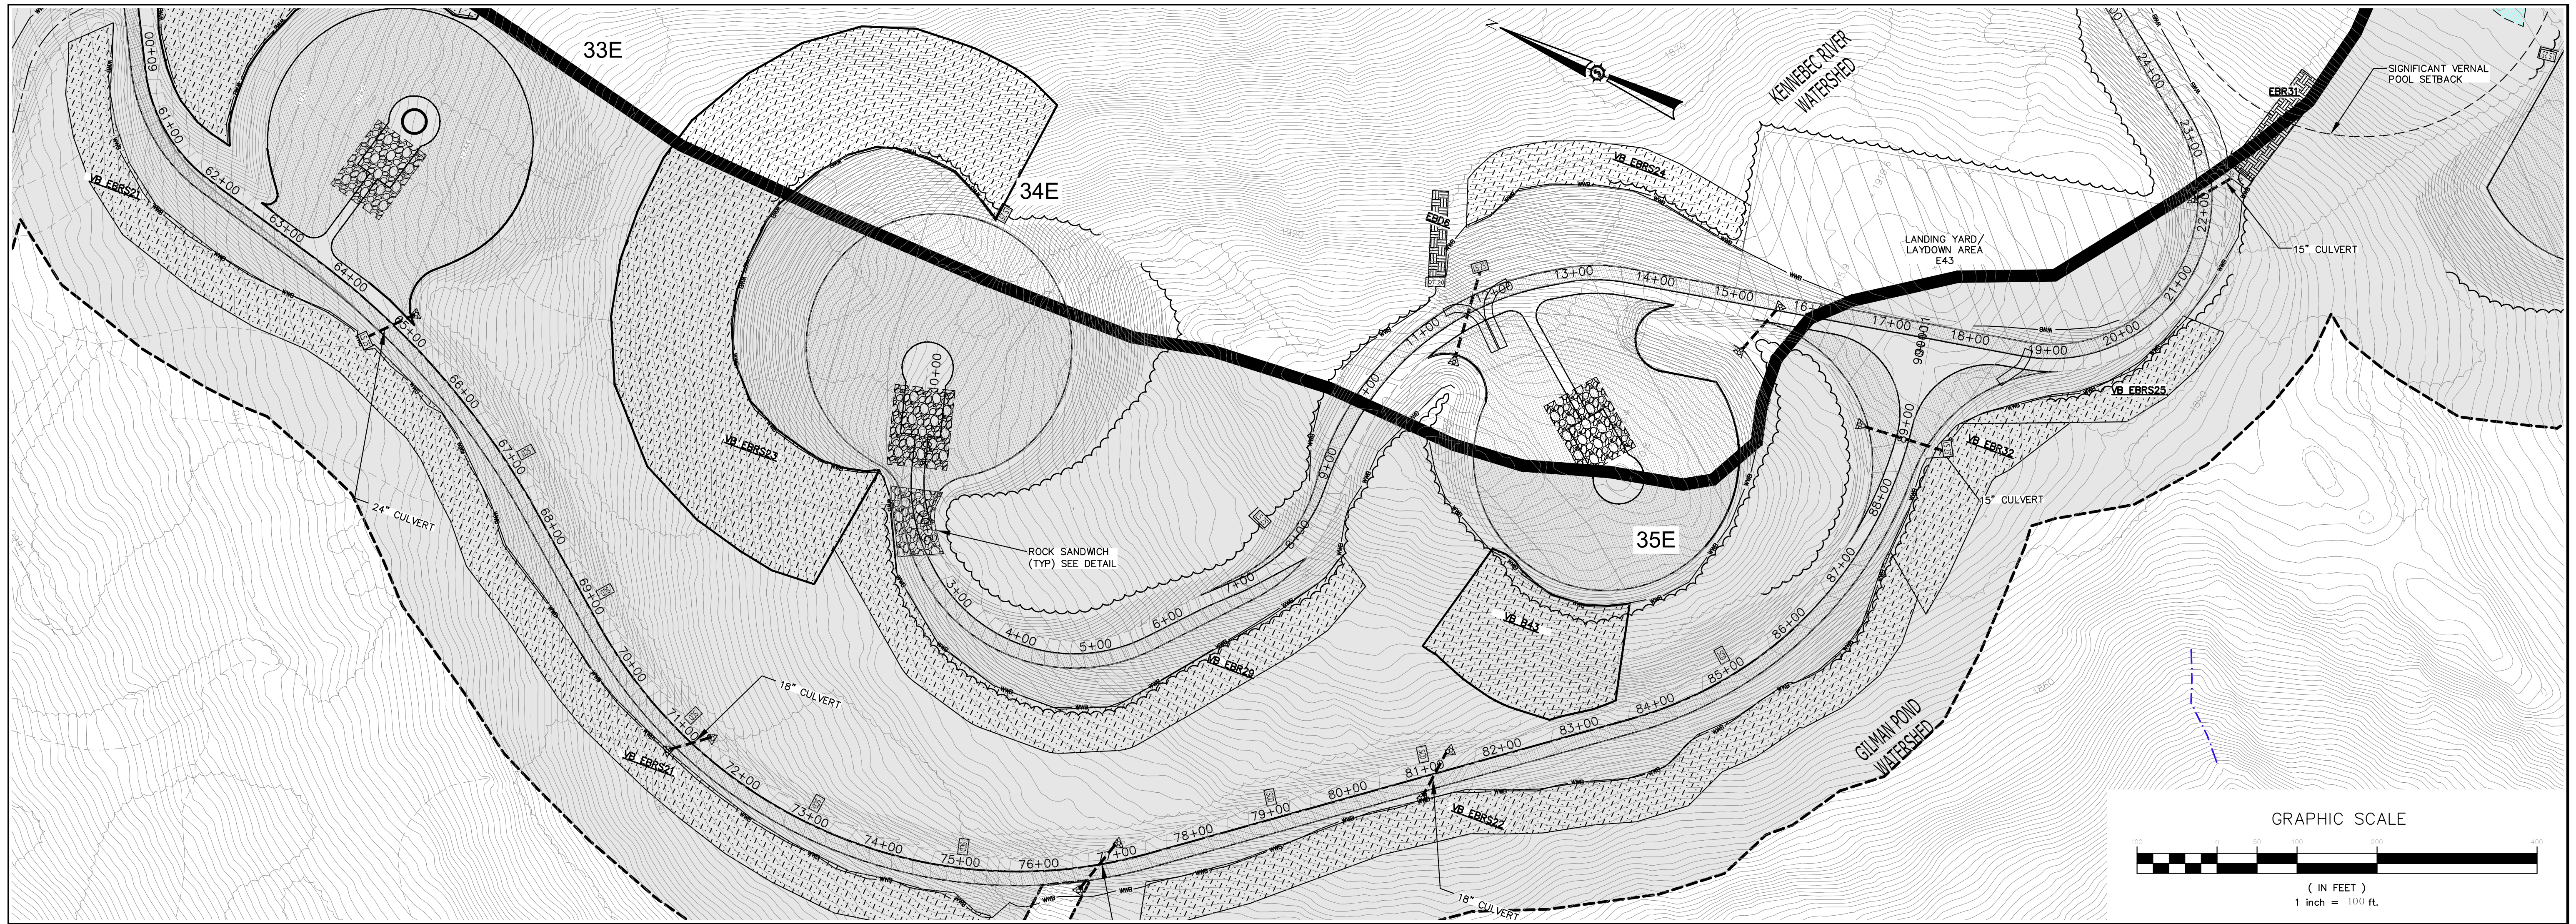


| | |
|---------------|------------|
| Drawn By | JIC |
| Designated By | JAO |
| Date | 12/20/2010 |
| Scale | 1"=100' |
| Approved | BOH |
| Checked | BOH |

**HIGHLAND WIND PROJECT
HIGHLAND WIND LLC**

Project Location
HIGHLAND PLANTATION

Drawing Description
**ALIGNMENT E-47 SEDIMENTATION &
EROSION CONTROL PLANS**

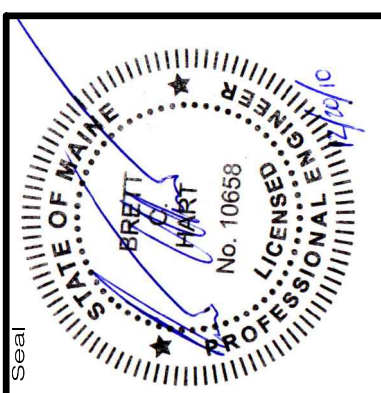

66060E

SEWALL
JAMES W. SEWALL COMPANY / Since 1881
SEWALL.COM 800.648.4202

on integrated team of
geospatial, engineering,
surveying and natural
resource consultants


PERMIT

C-606

NOT FOR
CONSTRUCTION



ALIGNMENT 38E - CRANE PATH
 (40+00 TO 60+99.29 CRANE PATH)

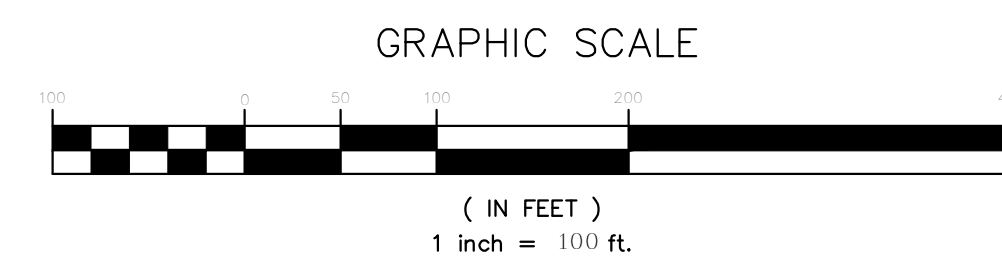


| | |
|---------------|------------|
| Drawn By | JC |
| Designated By | JAO |
| Date | 12/20/2010 |
| Scale | 1"=100' |
| Approved | BOH |
| Checked | BOH |

HIGHLAND WIND PROJECT
HIGHLAND WIND LLC

Project Location
 HIGHLAND PLANTATION

Drawing Description
 ALIGNMENT E-47 SEDIMENTATION & EROSION CONTROL PLANS

11/20/10

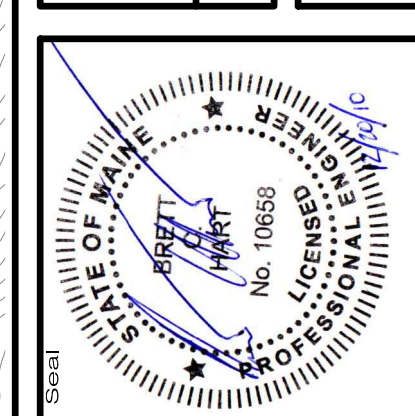

6060E



SEWALL
 JAMES W. SEWALL COMPANY / Since 1887
 SEWALL.COM 800.646.4262

an integrated team of geospatial, engineering, surveying and natural resource consultants

Phase
PERMIT

Sheet No.
C-607

NOT FOR CONSTRUCTION

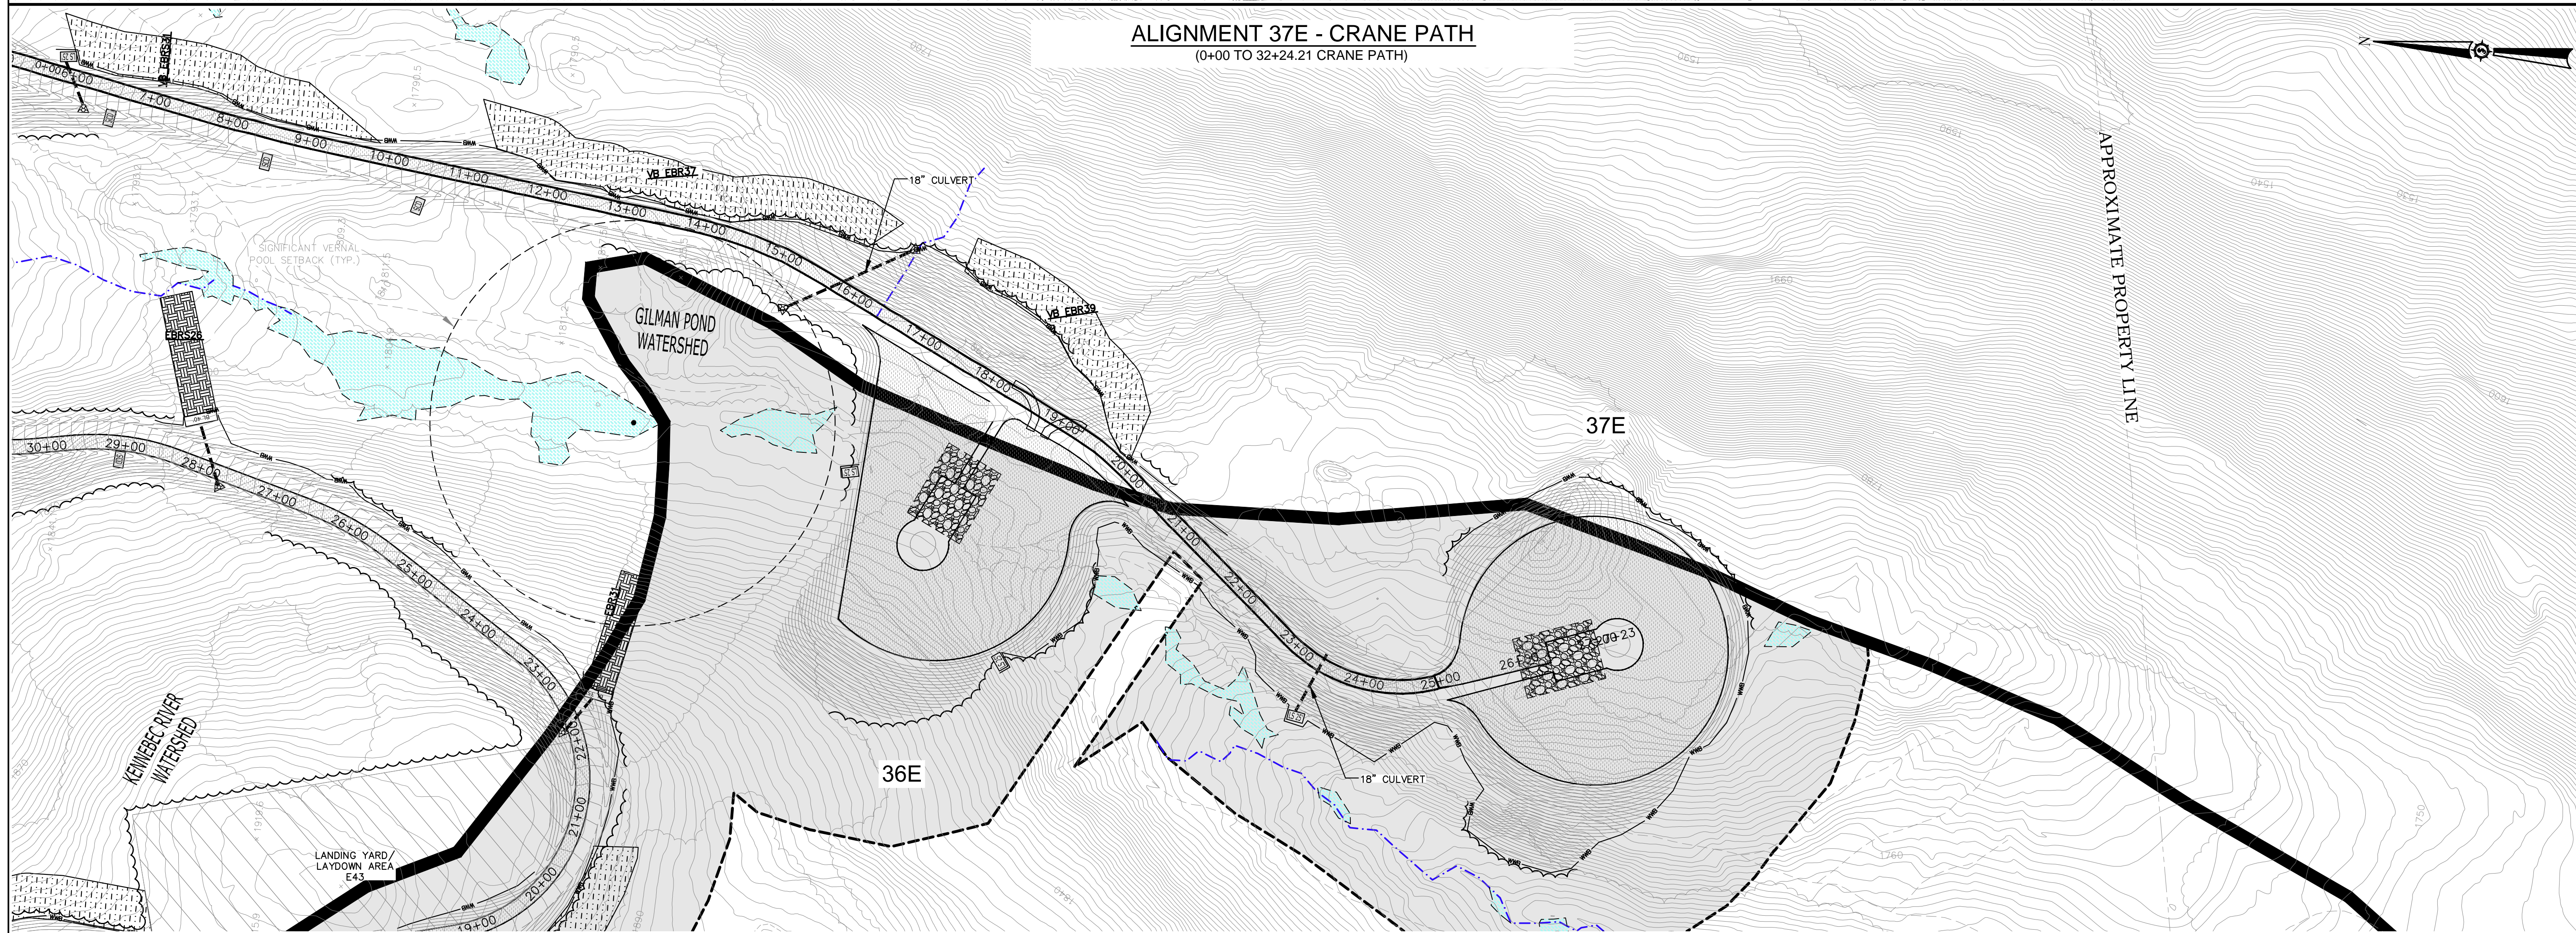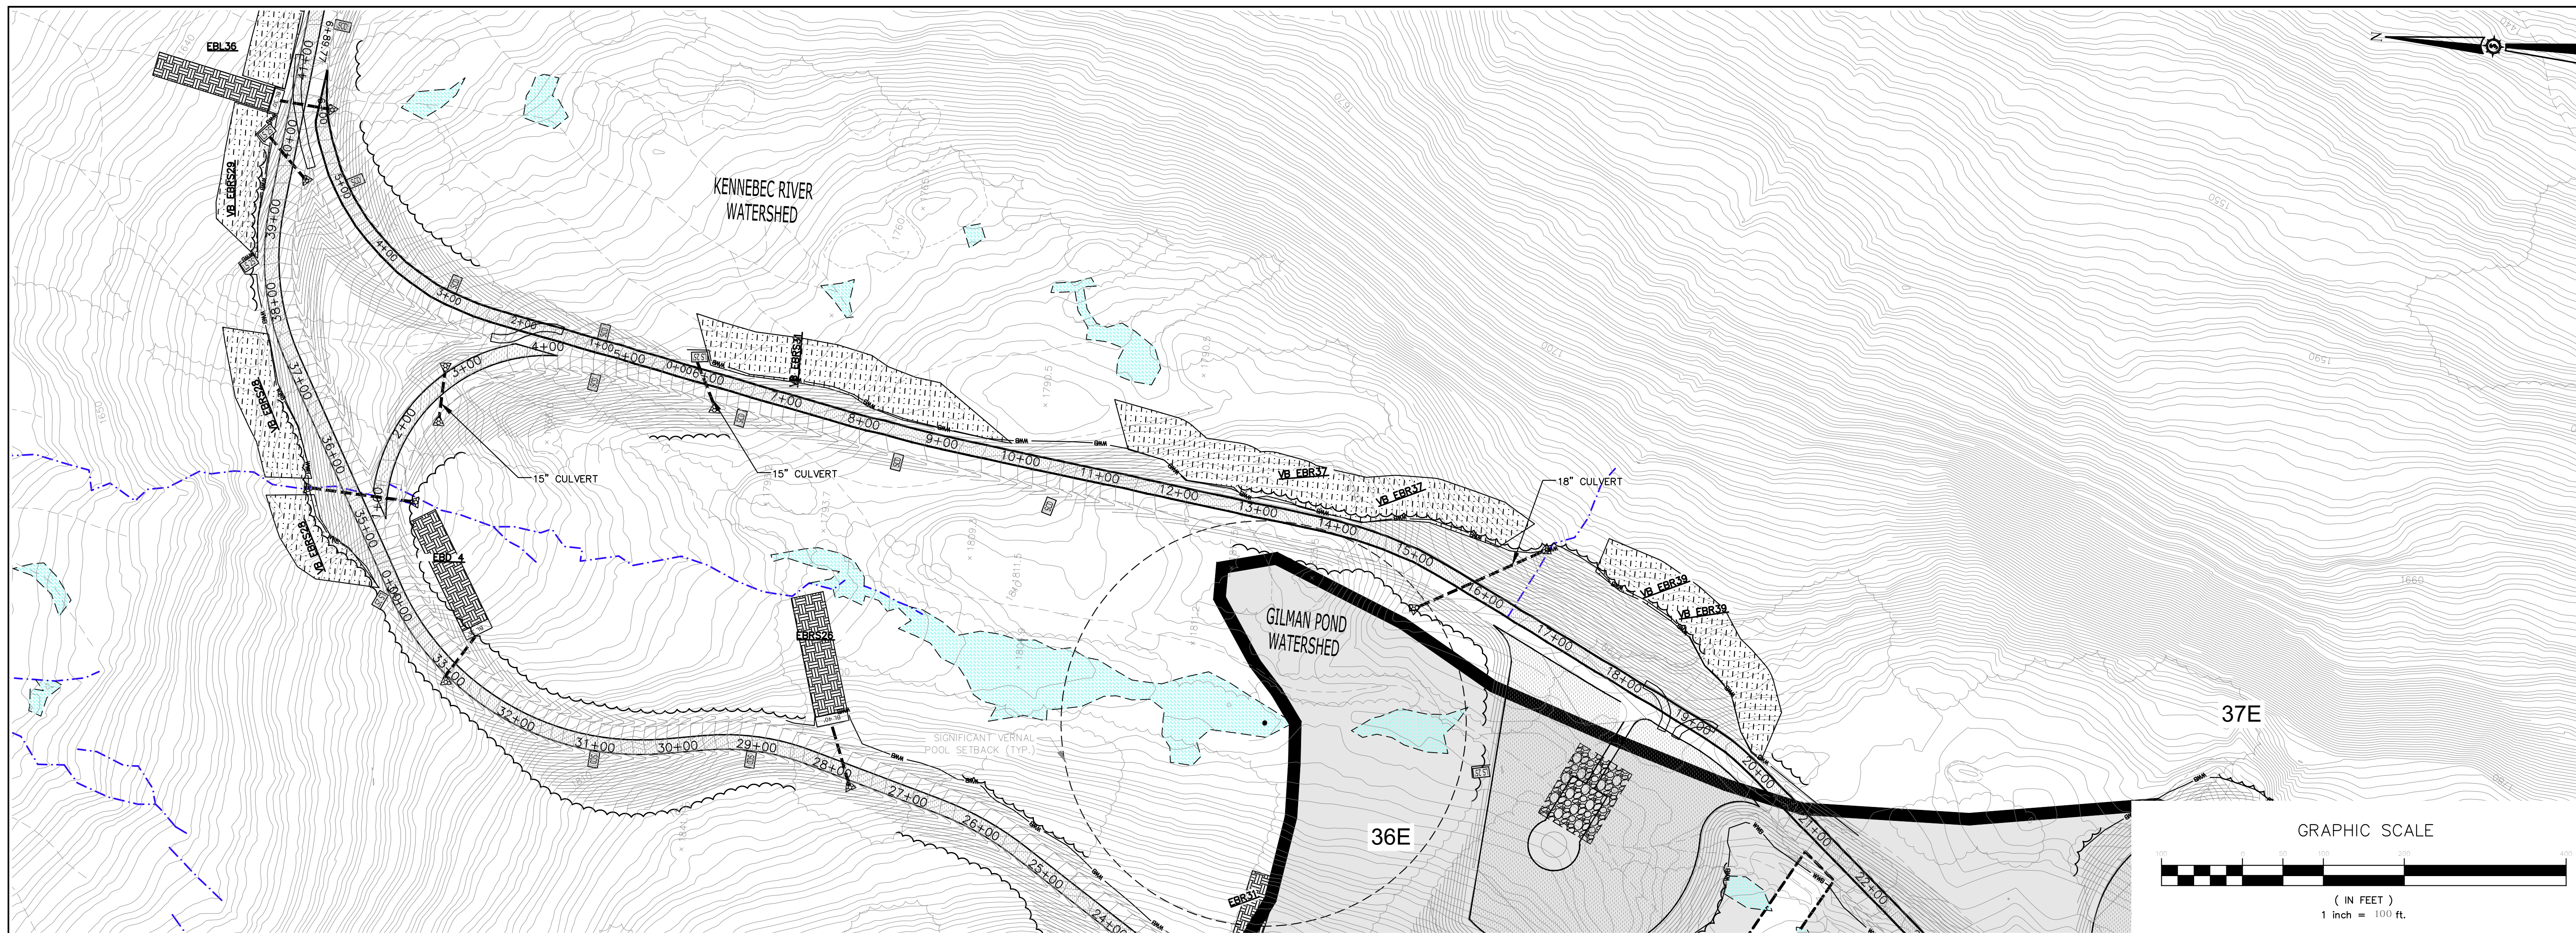

ALIGNMENT 37E - CRANE PATH
(0+00 TO 32+24.21 CRANE PATH)

| | |
|---------------|------------|
| Drawn By | JC |
| Checked By | BOH |
| Designated By | JAO |
| Date | 12/20/2010 |
| Scale | 1"=100' |
| Approved | BOH |
| Checked | BOH |

HIGHLAND WIND PROJECT
HIGHLAND WIND LLC


Project Location
HIGHLAND PLANTATION

Drawing Description
ALIGNMENT E-46 SEDIMENTATION & EROSION CONTROL PLANS

Scale
1"=100'

Checked
BOH

Approved
BOH

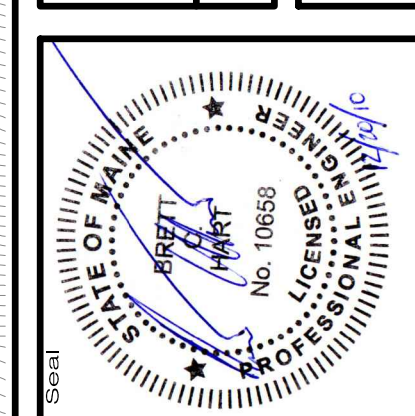

Project No. **6060E**

Engineer

on integrated team of geospatial, engineering, surveying and NATURAL RESOURCE consultants

SEWALL
JAMES W. SEWALL COMPANY / Since 1881
SEWALL.COM 800.648.4262

PHASE
PERMIT

Sheet No.
C-608

NOT FOR CONSTRUCTION