
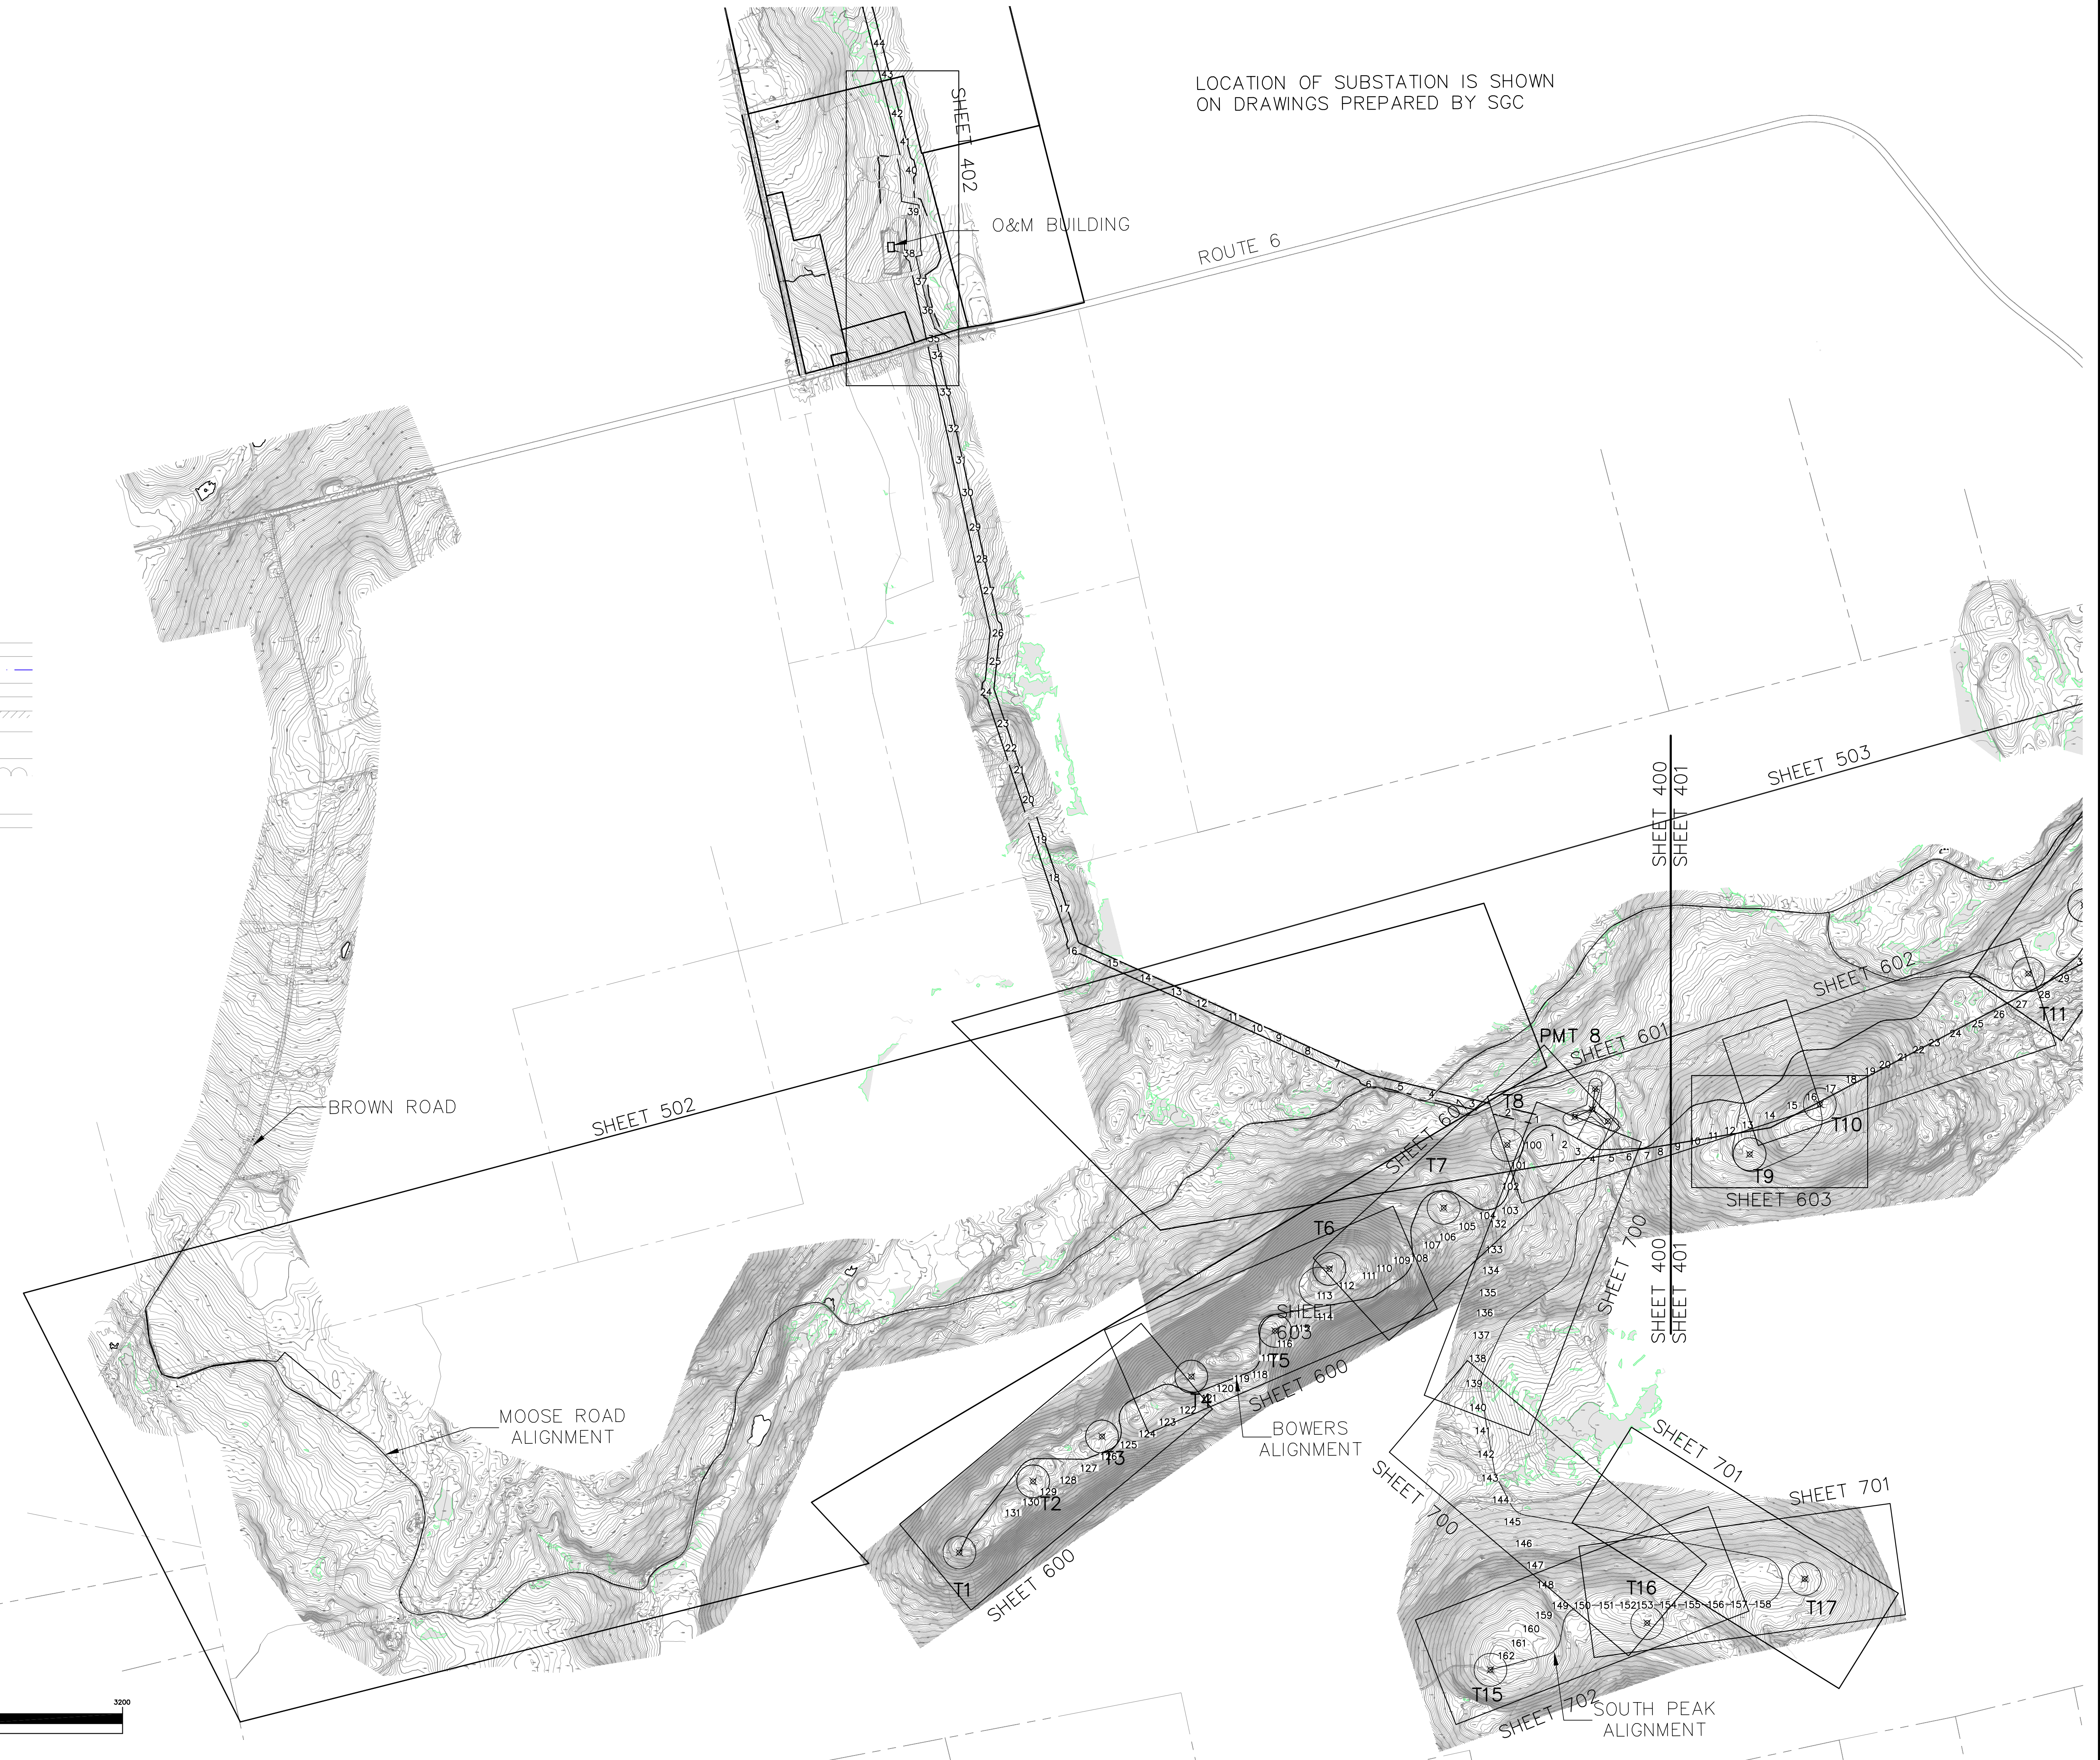


PROPOSED	EXISTING


HATCH LEGEND	
	WETLAND IMPACT HATCH
	EROSION CONTROL MESH
	ROCK SANDWICH
	WETLAND
	RIP RAP
	VERNAL POOL
	VEGETATED BUFFER AREA
	BUFFER FOR LEVEL SPREADER
	PHOSPHOROUS DEVELOPMENT LIMITS
	REVEGETATION HATCH

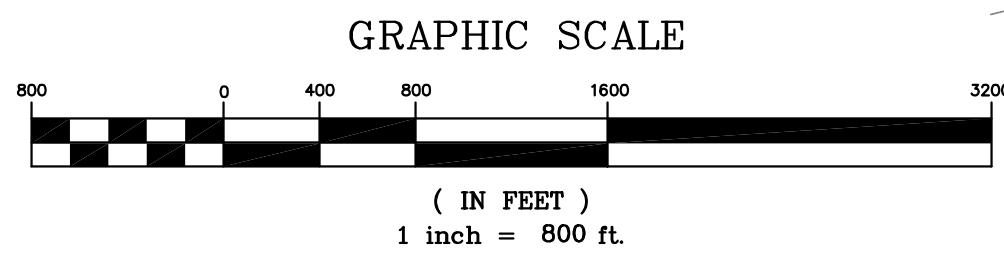

PRELIMINARY NOT FOR CONSTRUCTION

Drawn By	Checked By	Date
JAO	MT	3/7/2011
JAO	JCH, JLD	5/22/11

Project Name	Project Location	Scale
<b>BOWERS WIND PROJECT</b>	CARROLL PLANTATION & KOSSUTH TOWNSHIP, MAINE	1"=800'

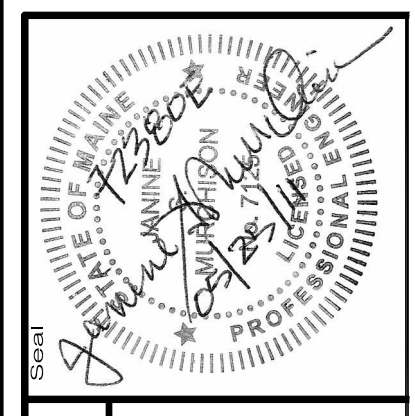


**72380E**

an integrated team of  
geospatial, engineering,  
surveying and NATURAL  
RESOURCE consultants

**SEWALL**  
JAMES W. SEWALL COMPANY Since 1880  
SEWALL.COM 800.648.4202


Project No.	72380E
Phase	PERMIT
Sheet No.	<b>400</b>



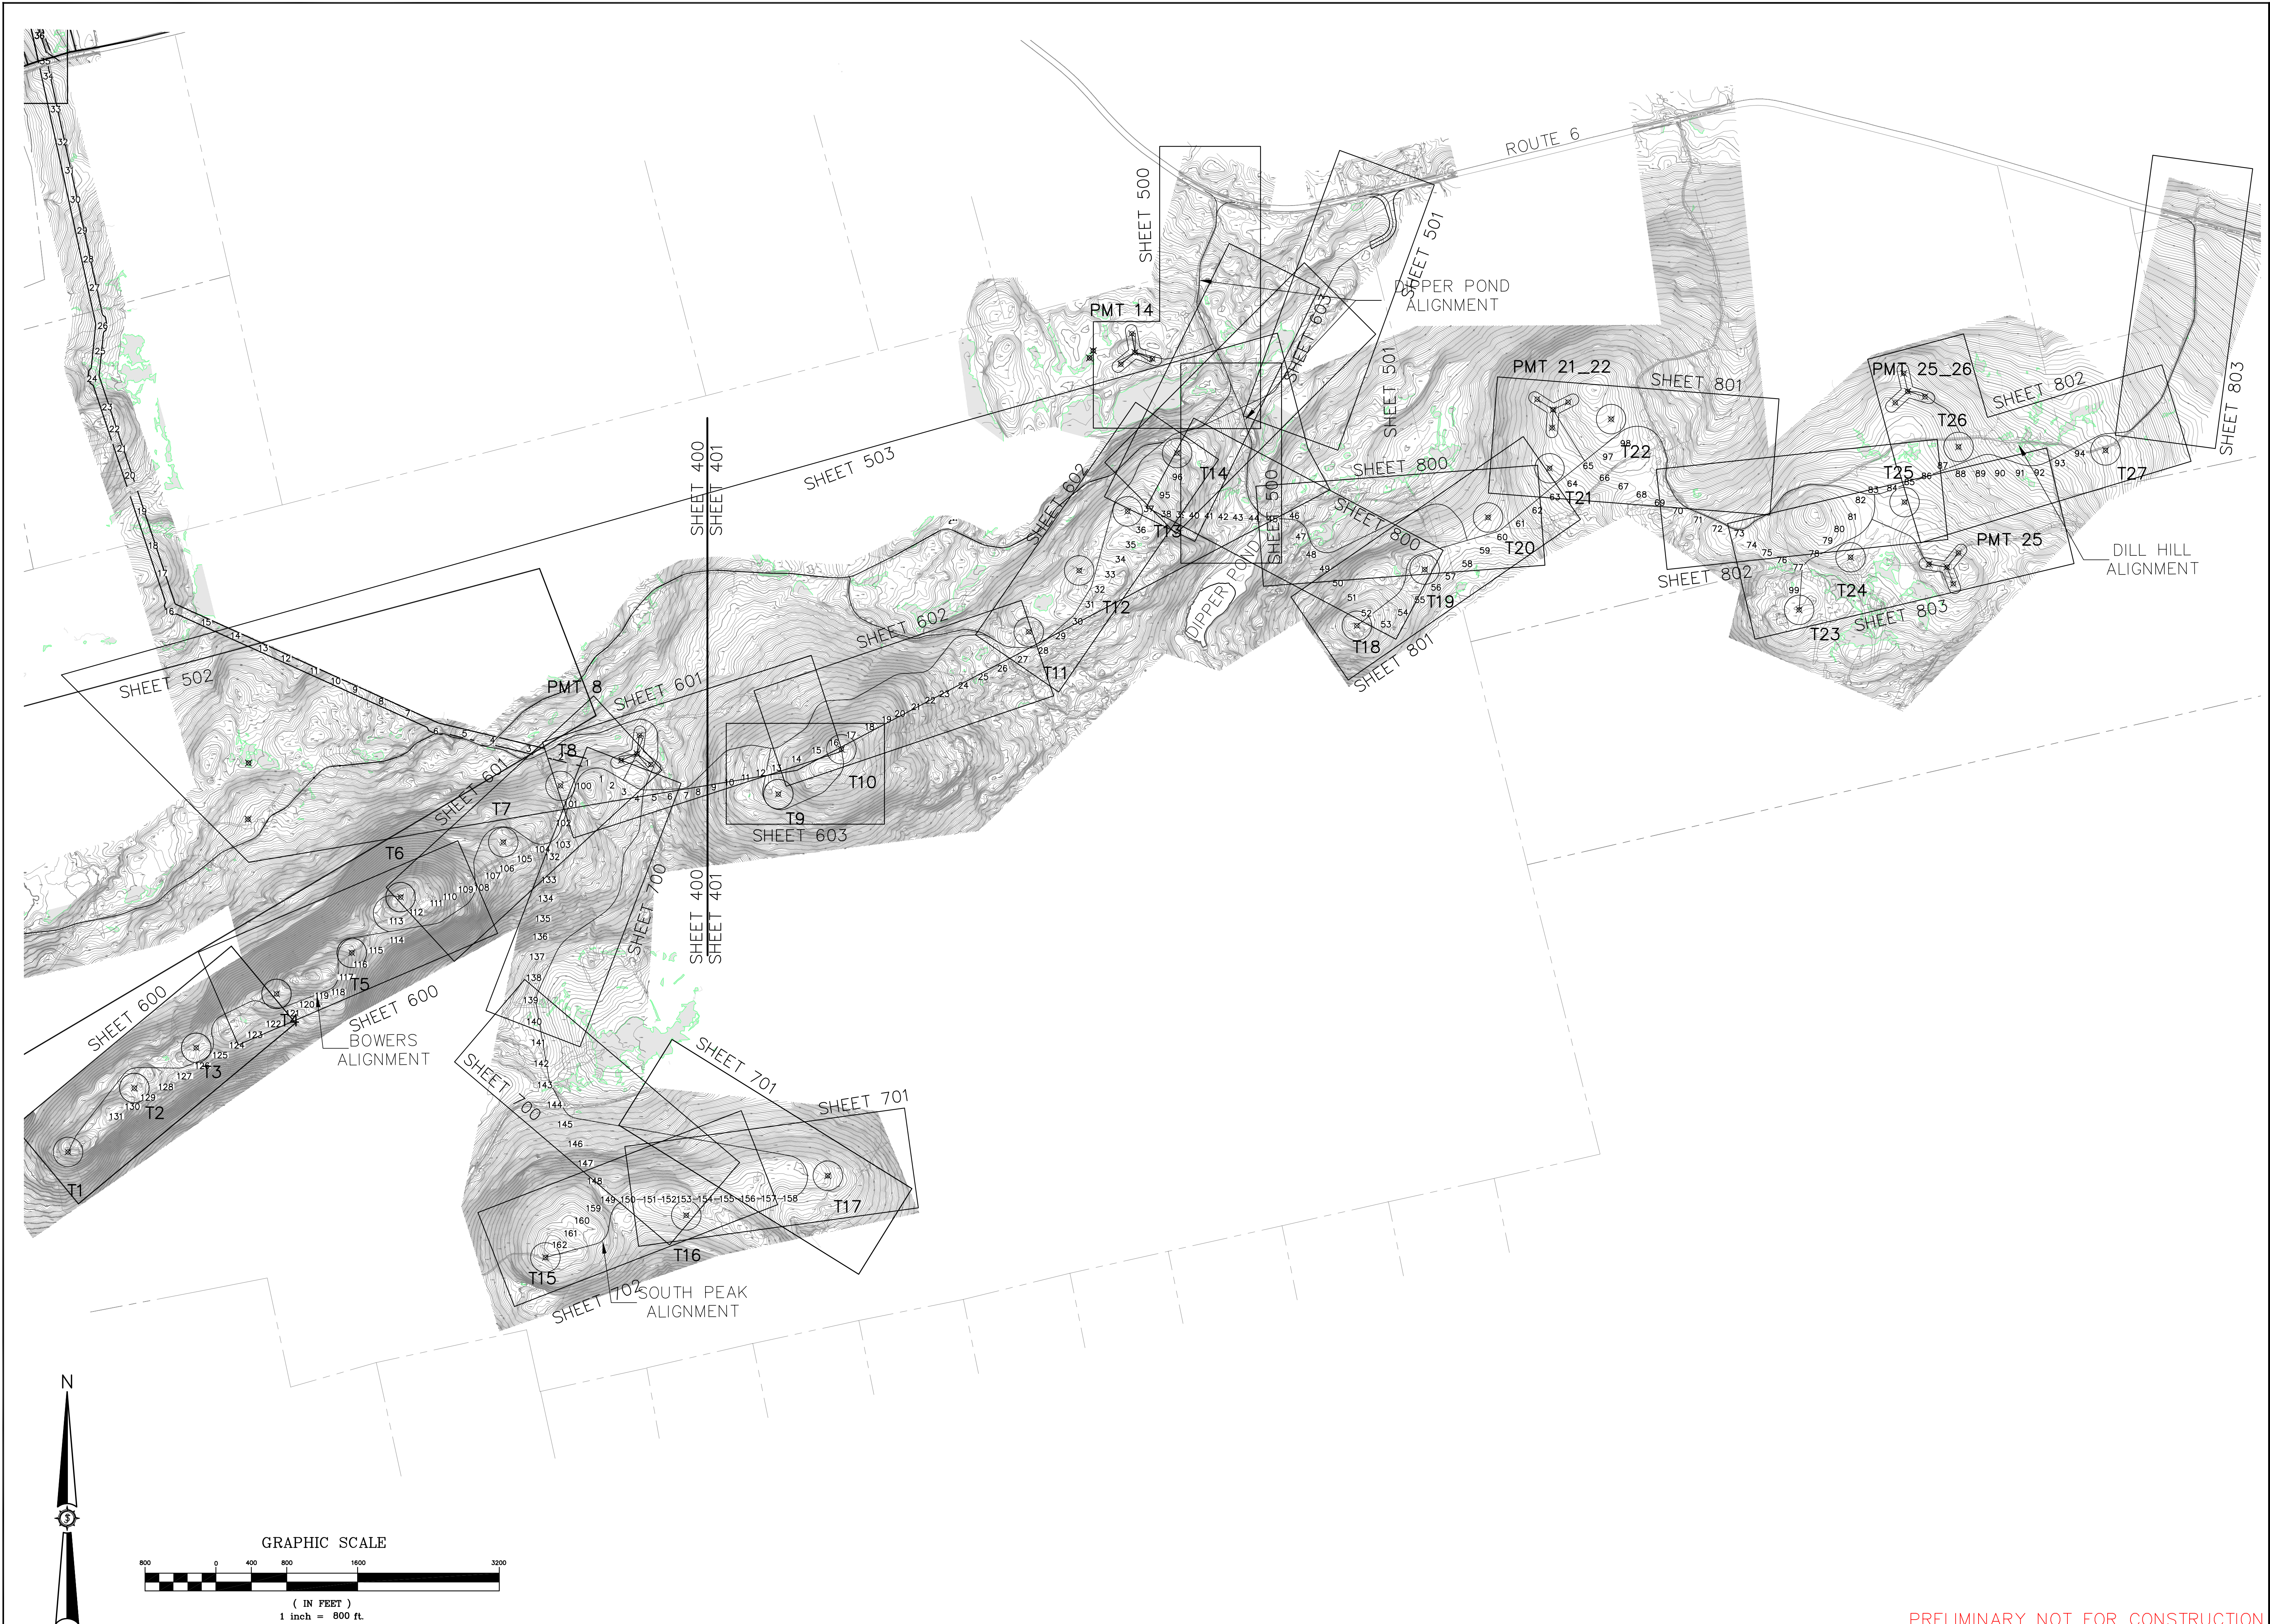

Drawn By	Checked By	Date
JAO	JSM	3/7/2011
JCH	JLD	5/12/11

<b>BOWERS WIND PROJECT</b>	Drawn By: JAO	Checked By: JSM
Project Location: CARROLL PLANTATION & KOSSUTH TOWNSHIP, MAINE	Date: 05/23/2011	Scale: 1"=800'
Stormwater Index Sheet	Approved: [Signature]	Checked: [Signature]



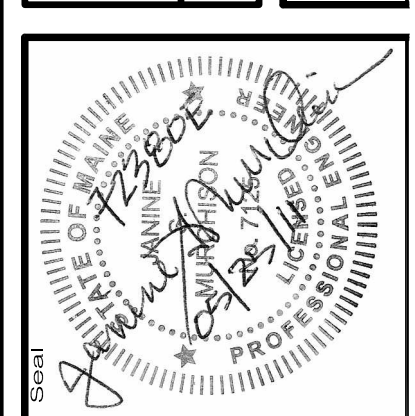


**72380E**  
 an integrated team of  
 geospatial, engineering,  
 surveying and NATURAL  
**SEWALL**  
 RESOURCE CONSULTANTS  
 JAMES W. SEWALL COMPANY / Since 1880  
 800.648.4202  
 SEWALL.COM

Phase: PERMIT
Sheet No.: <b>401</b>


PRELIMINARY NOT FOR CONSTRUCTION



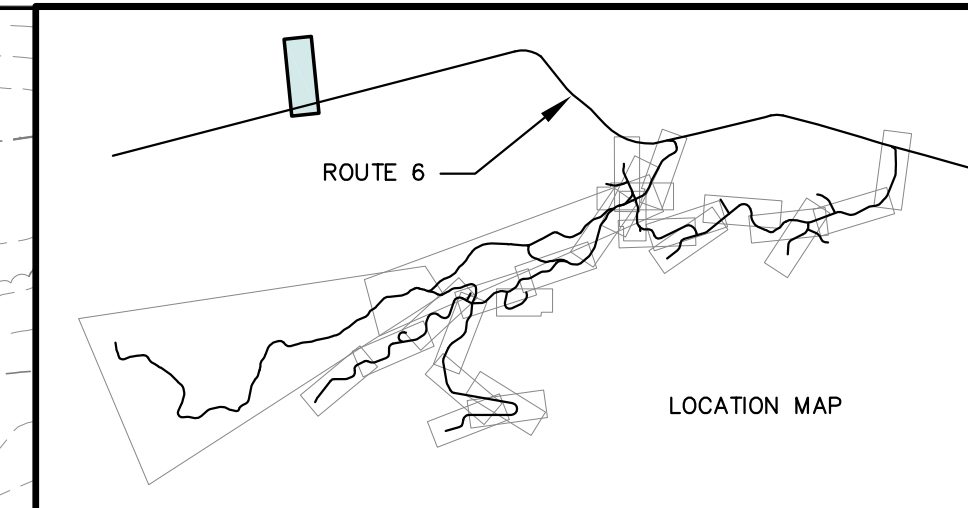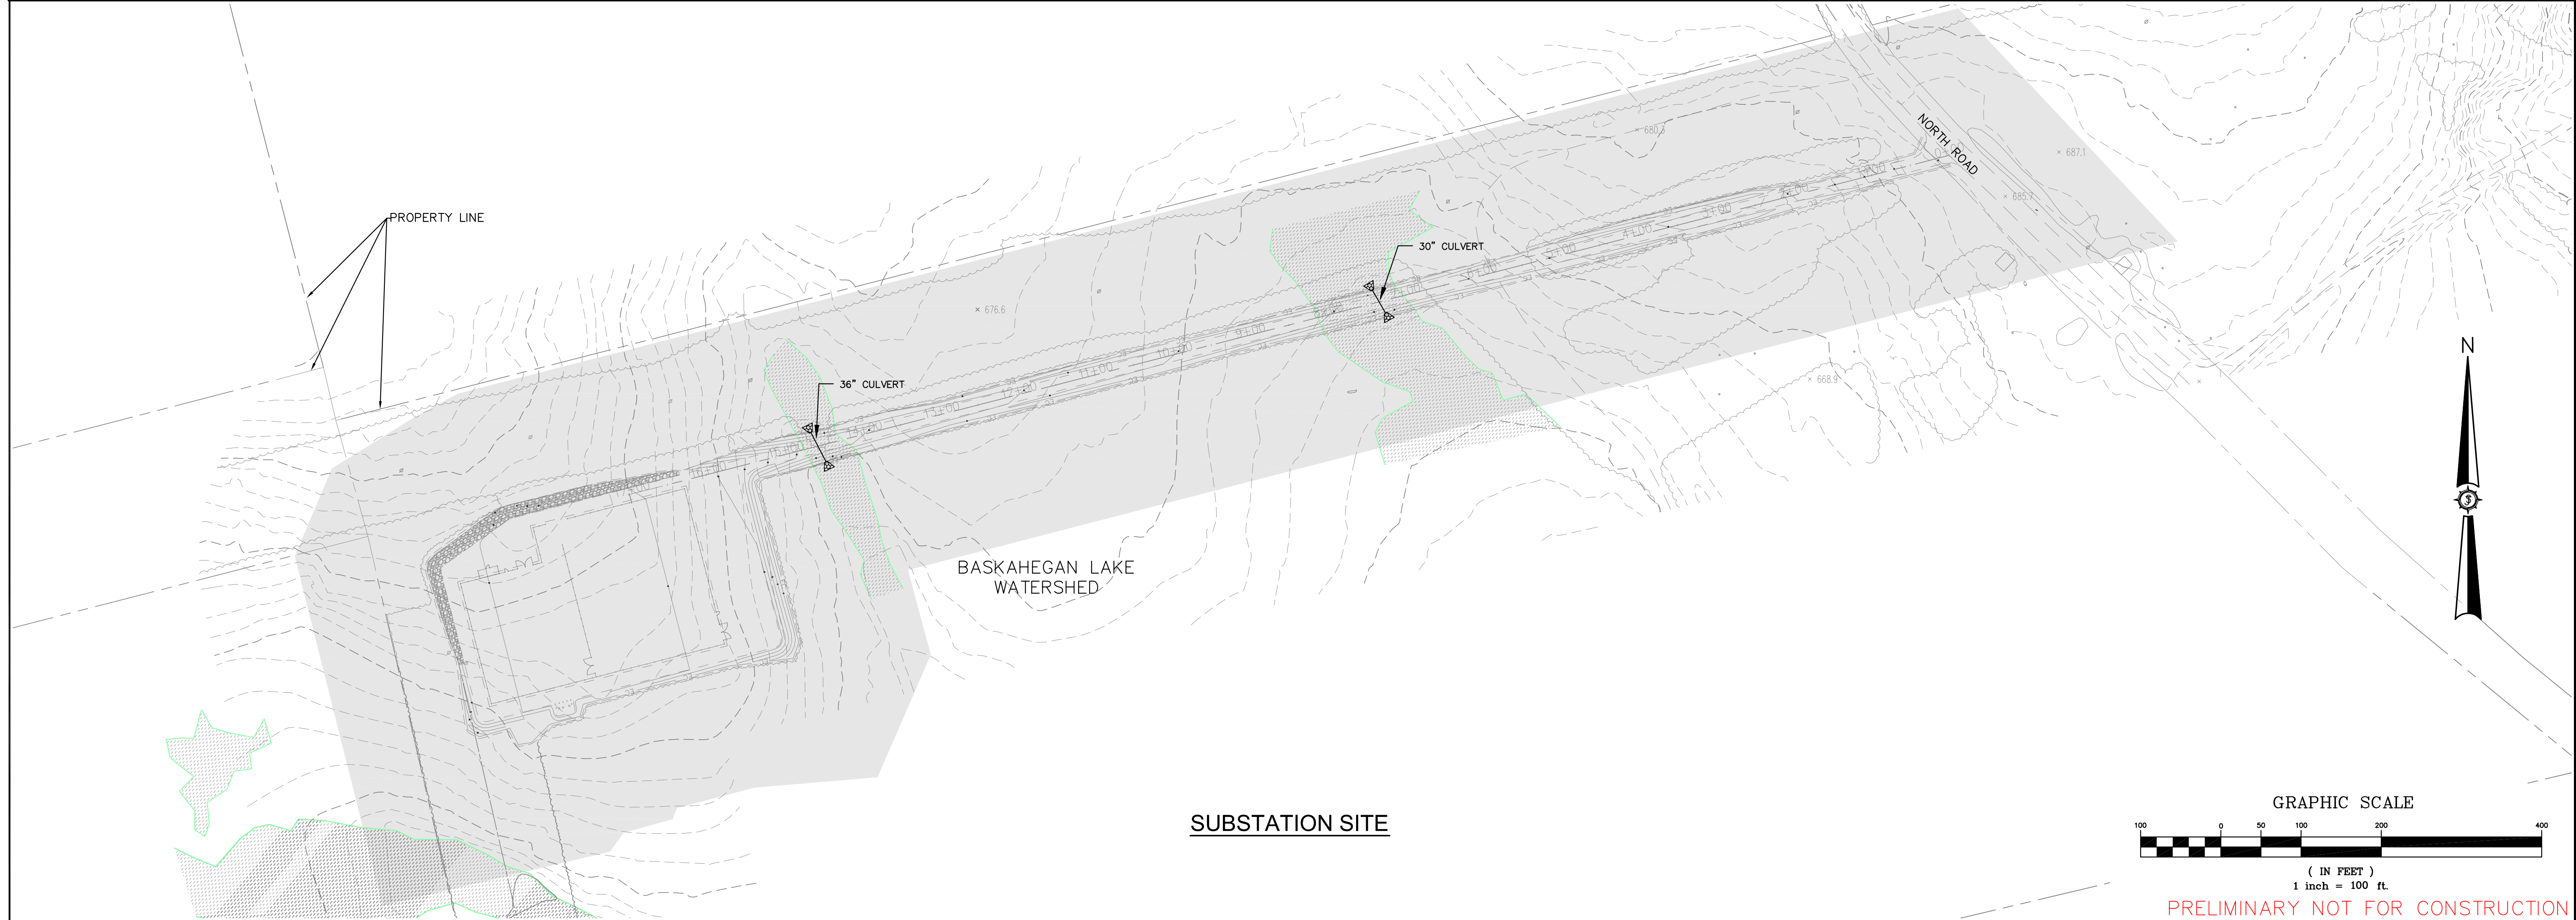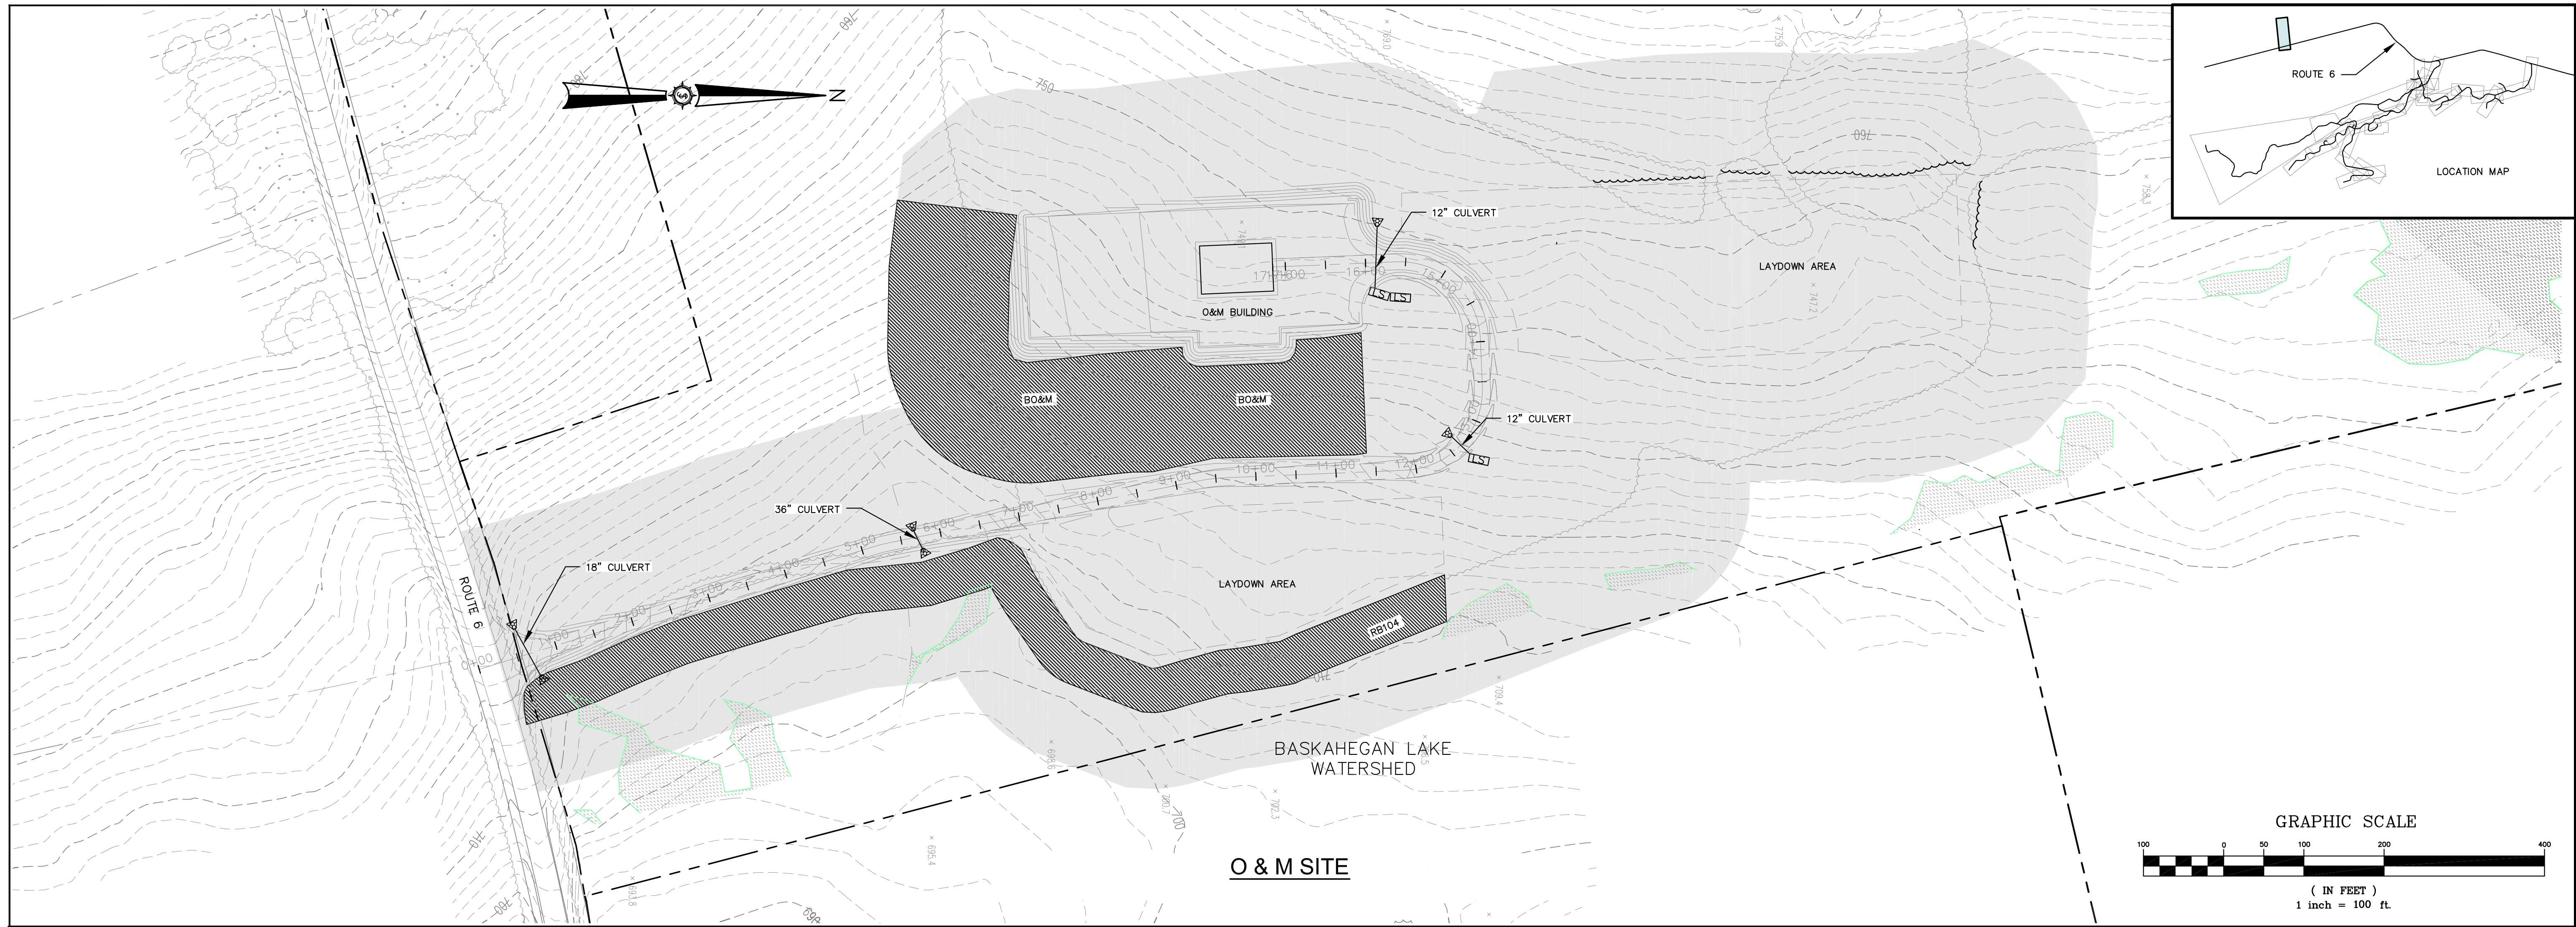

Date	3/7/2011
Drawn By	JSM
Checked For Agency Review	JSM
Issued For Agency Review	5/12/11
Revised Per Agency Comments	
1	
2	

Drawn By	JAO
Checked For Agency Review	JSM
Scale	1"=100'
Date	05/23/2011
Project Location	CARROLL PLANTATION & KOSSUTH TOWNSHIP, MAINE
Project Name	<b>BOWERS WIND PROJECT</b>
Project No.	72380E
Project Description	<b>O&amp;M, SUBSTATION EROSION CONTROL PLAN</b>
Checked By	
Approved	

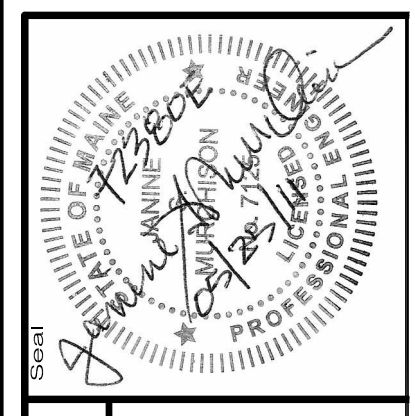

Project No. **72380E**

Engineer

**SEWALL**  
JAMES W. SEWALL COMPANY Since 1880  
800.648.4202  
SEWALL.COM

Phase	PERMIT
Sheet No.	<b>402</b>

PRELIMINARY NOT FOR CONSTRUCTION