



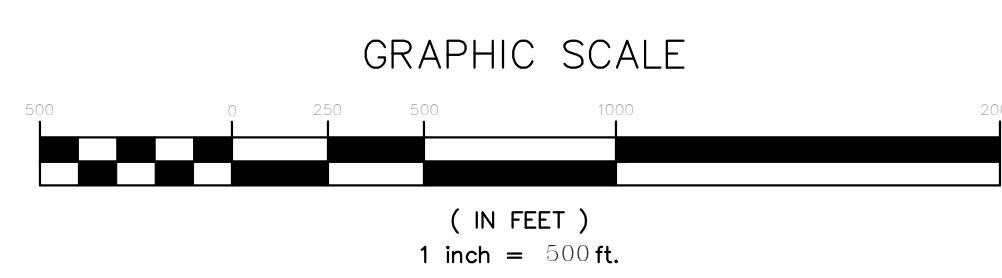

OVERALL LOCUS

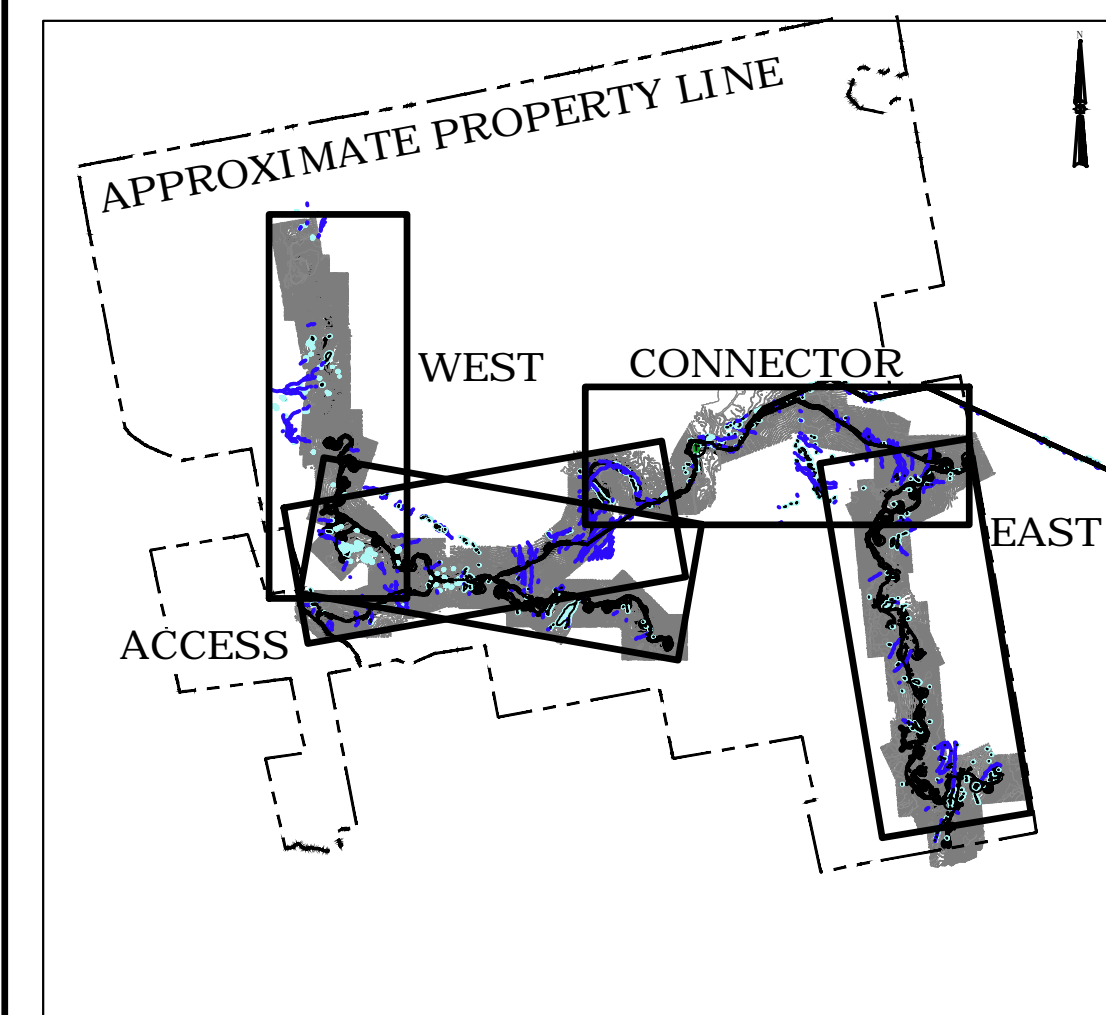


STEWART  
MOUNTAIN

Rev. #	Drawn By	Description	Date

Designed By	JCH
Date	12/20/2010
Scale	H: 1" = 100' V: 1" = 50'
Checked	JT

**HIGHLAND WIND PROJECT**  
**HIGHLAND WIND LLC**  
 Project Location  
 HIGHLAND PLANTATION  
 Drawing Description  
 INDEX

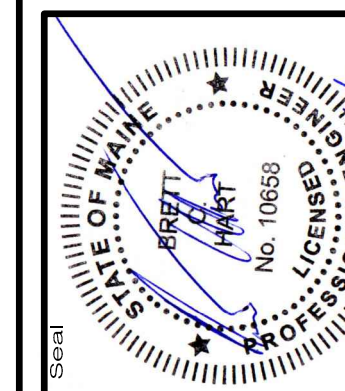


66060E  
 an integrated team of  
 geospatial, engineering, and  
 environmental consultants  
**SEWALL**  
 RESOURCE CONSULTANTS  
 JAMES W. SEWALL COMPANY / Since 1880


Project No.  
 Phase  
**PERMIT**  
 Sheet No.  
**C-500**

**NOT FOR  
CONSTRUCTION**

**ALIGNMENT 1W - CRANE PATH**  
(0+00 TO END CRANE PATH)

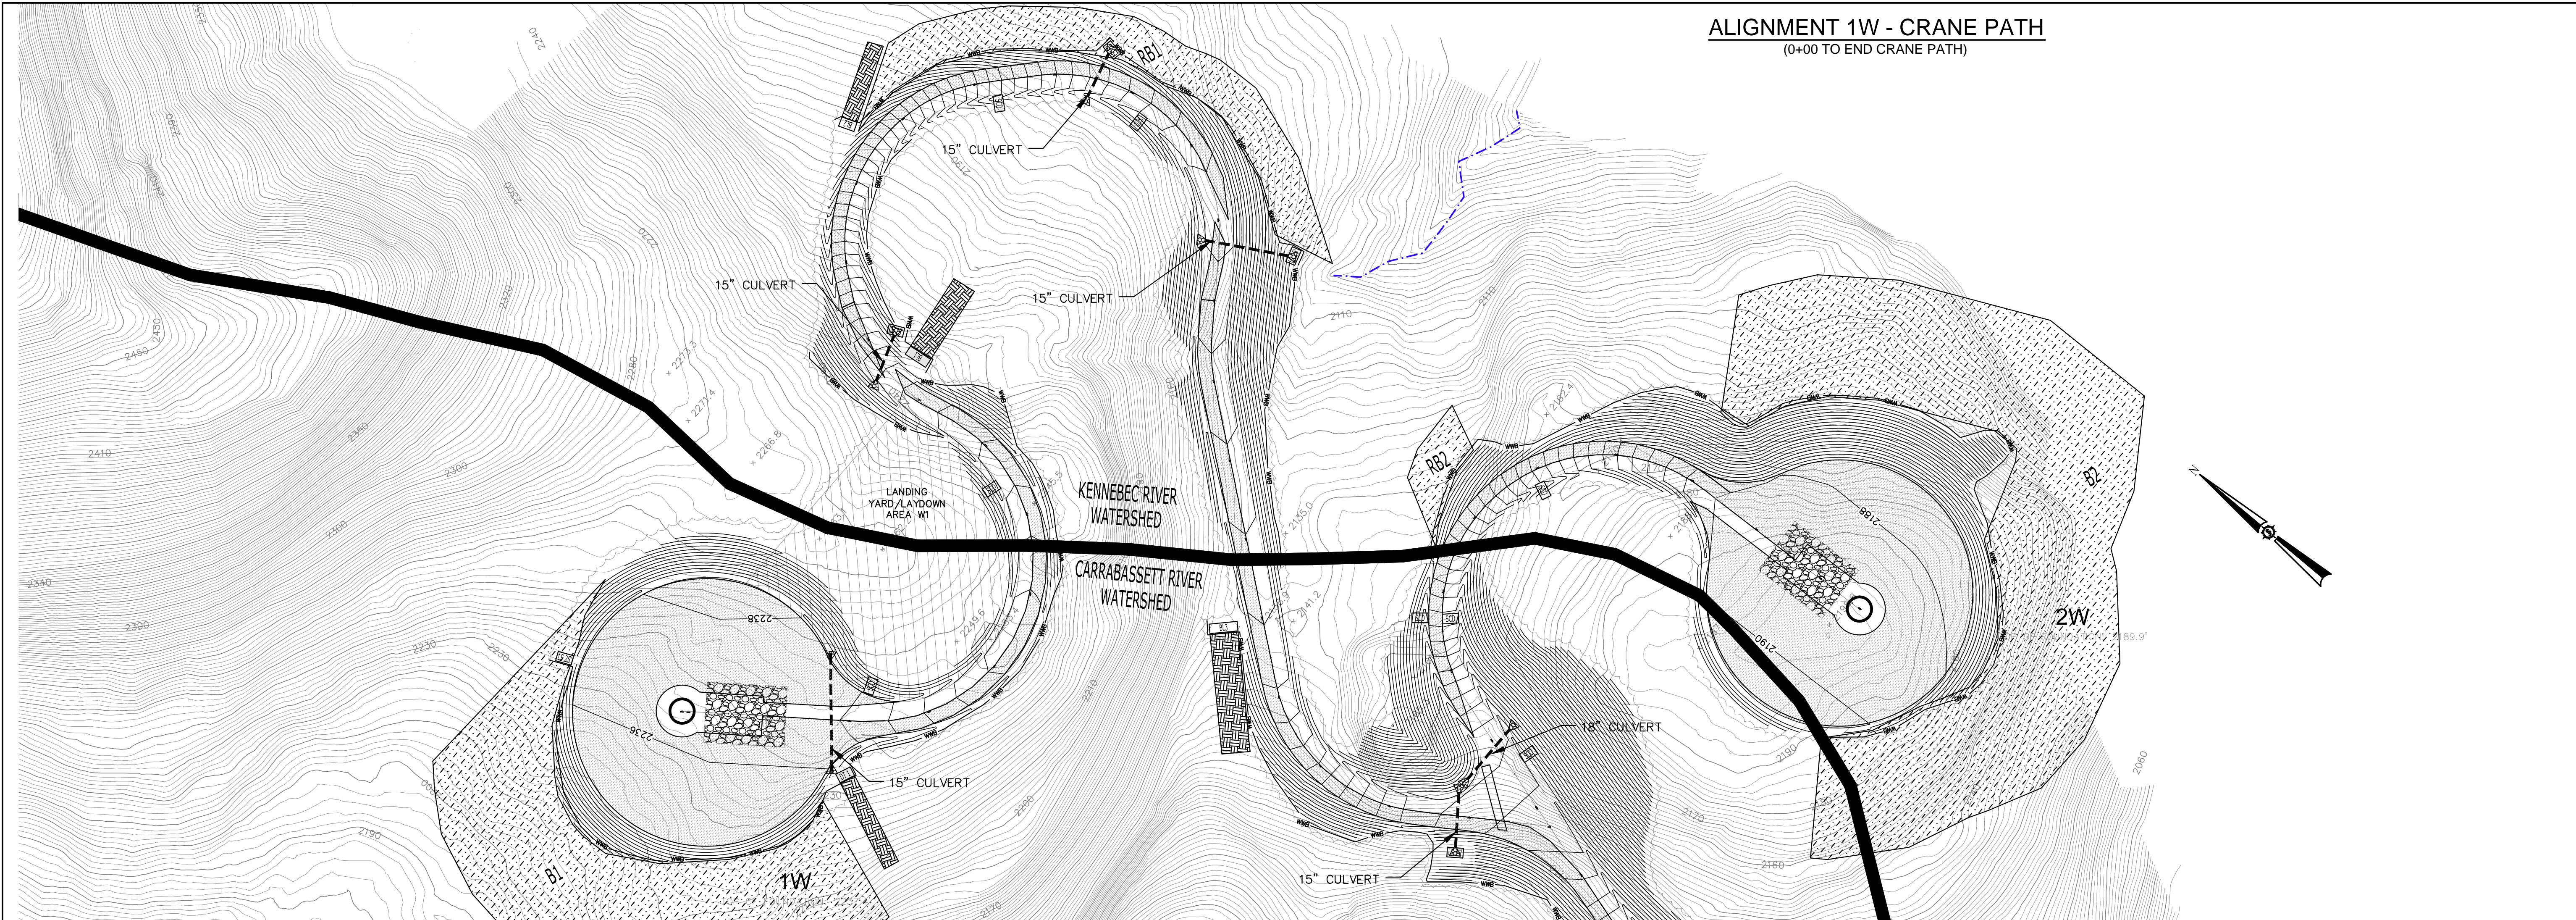


**ALIGNMENT 2W - CRANE PATH**  
(50+00 TO END CRANE PATH)

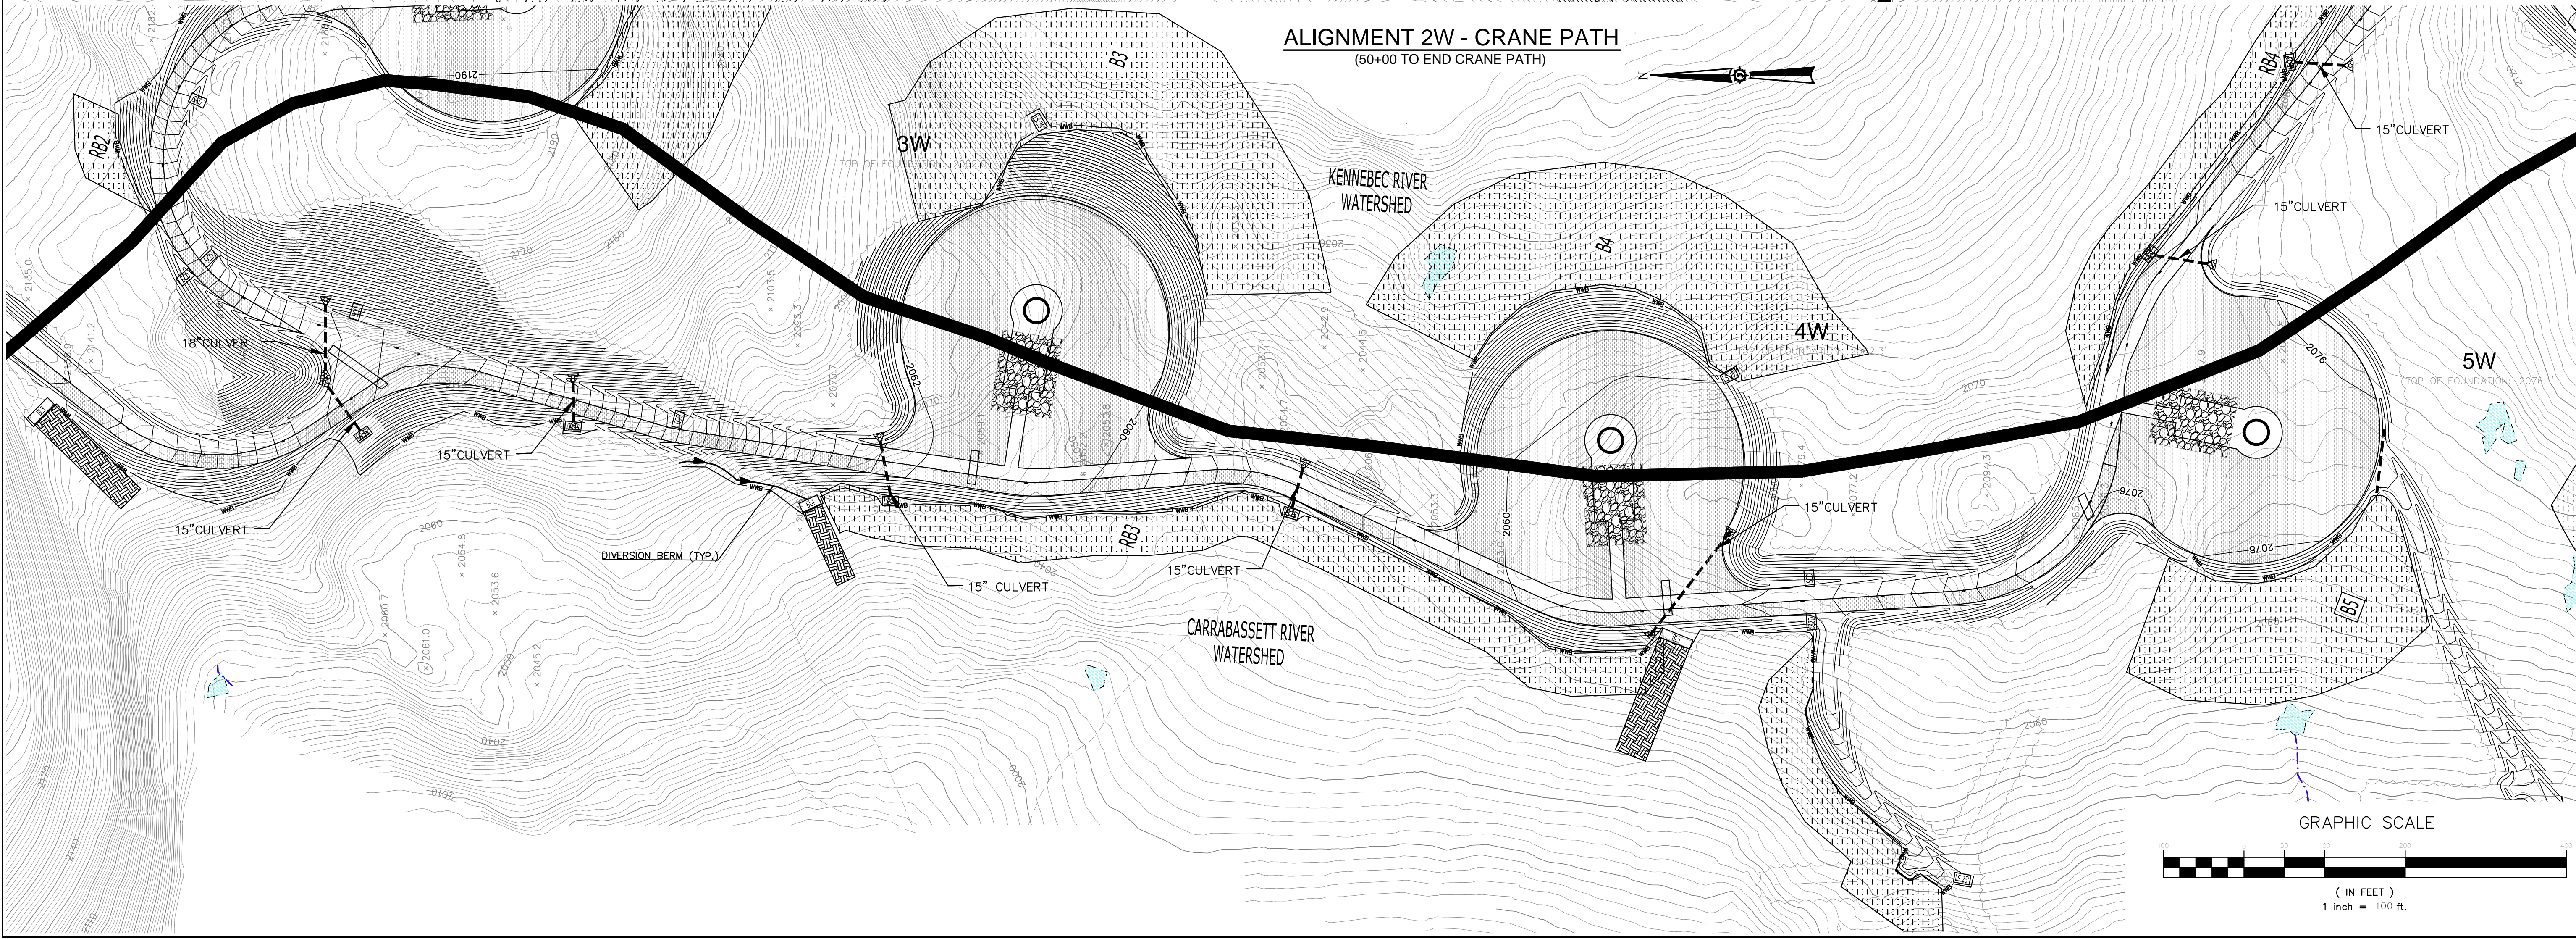


Date	
Drawn By	JC
Checked	
Approved	
Project Location	HIGHLAND PLANTATION
Project Name	HIGHLAND WIND PROJECT
Project No.	60606
Scale	1" = 100'
Date	12/20/2010
Drawn By	JAO
Checked	BOH
Approved	BOH

**HIGHLAND WIND PROJECT**  
**HIGHLAND WIND LLC**  
HIGHLAND PLANTATION  
ALIGNMENT W-1, 2 SEDIMENTATION & EROSION CONTROL PLANS


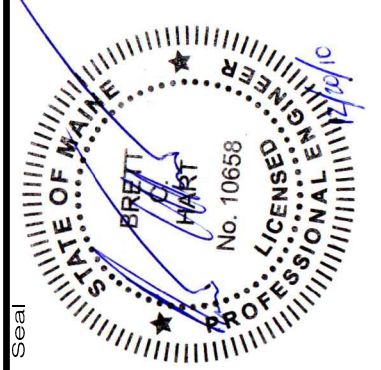


**60606**  
**SEWALL**  
JAMES W. SEWALL COMPANY / Since 1881  
SEWALL.COM  
800.648.4202  
on integrated team of geospatial, engineering, surveying and NATURAL RESOURCE consultants

Phase  
**PERMIT**  
Sheet No.  
**C-501**

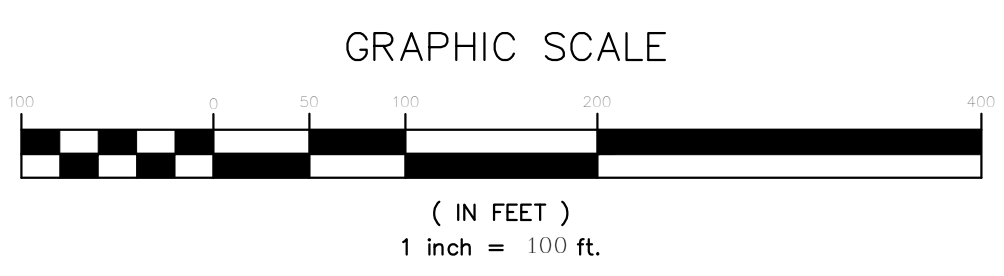

**NOT FOR CONSTRUCTION**

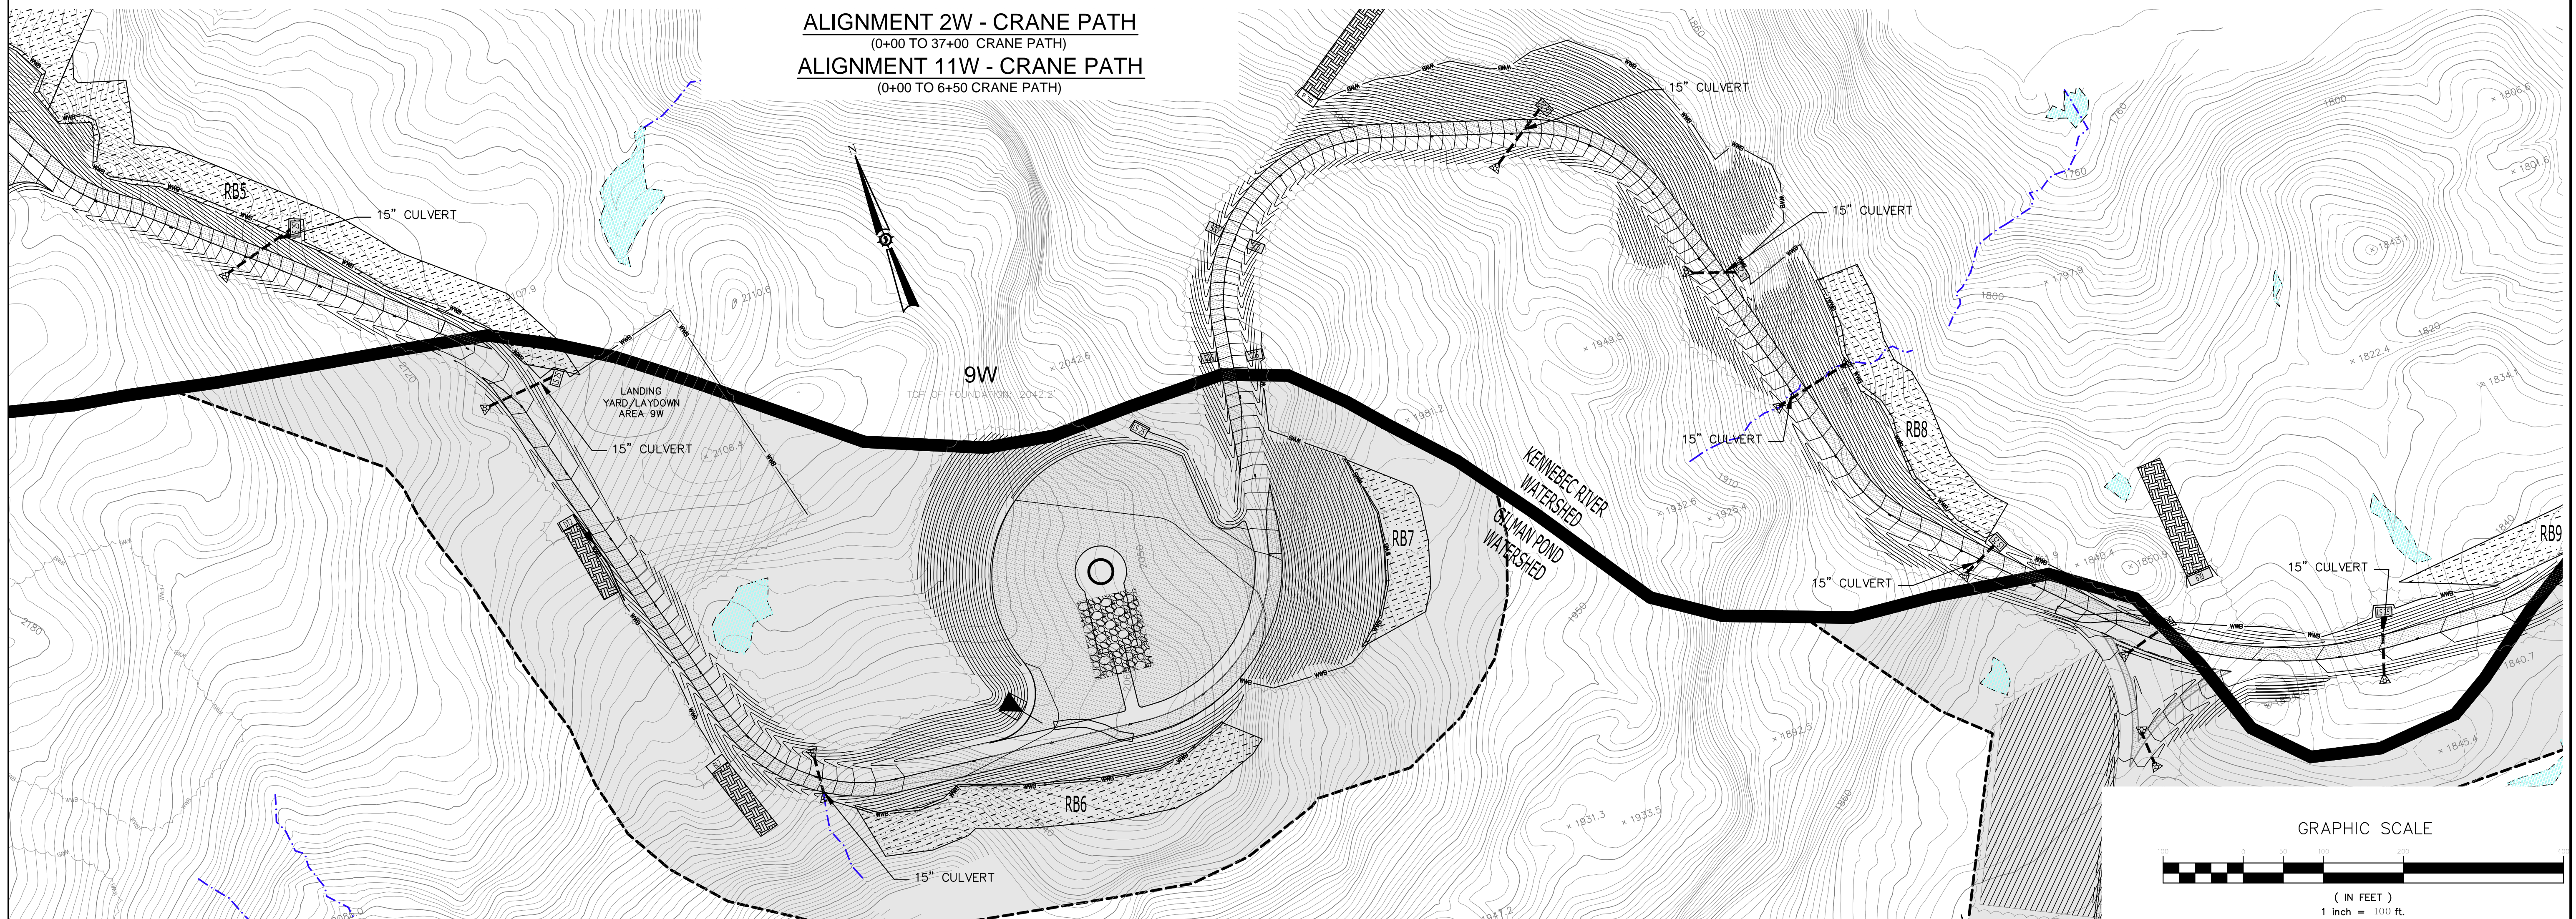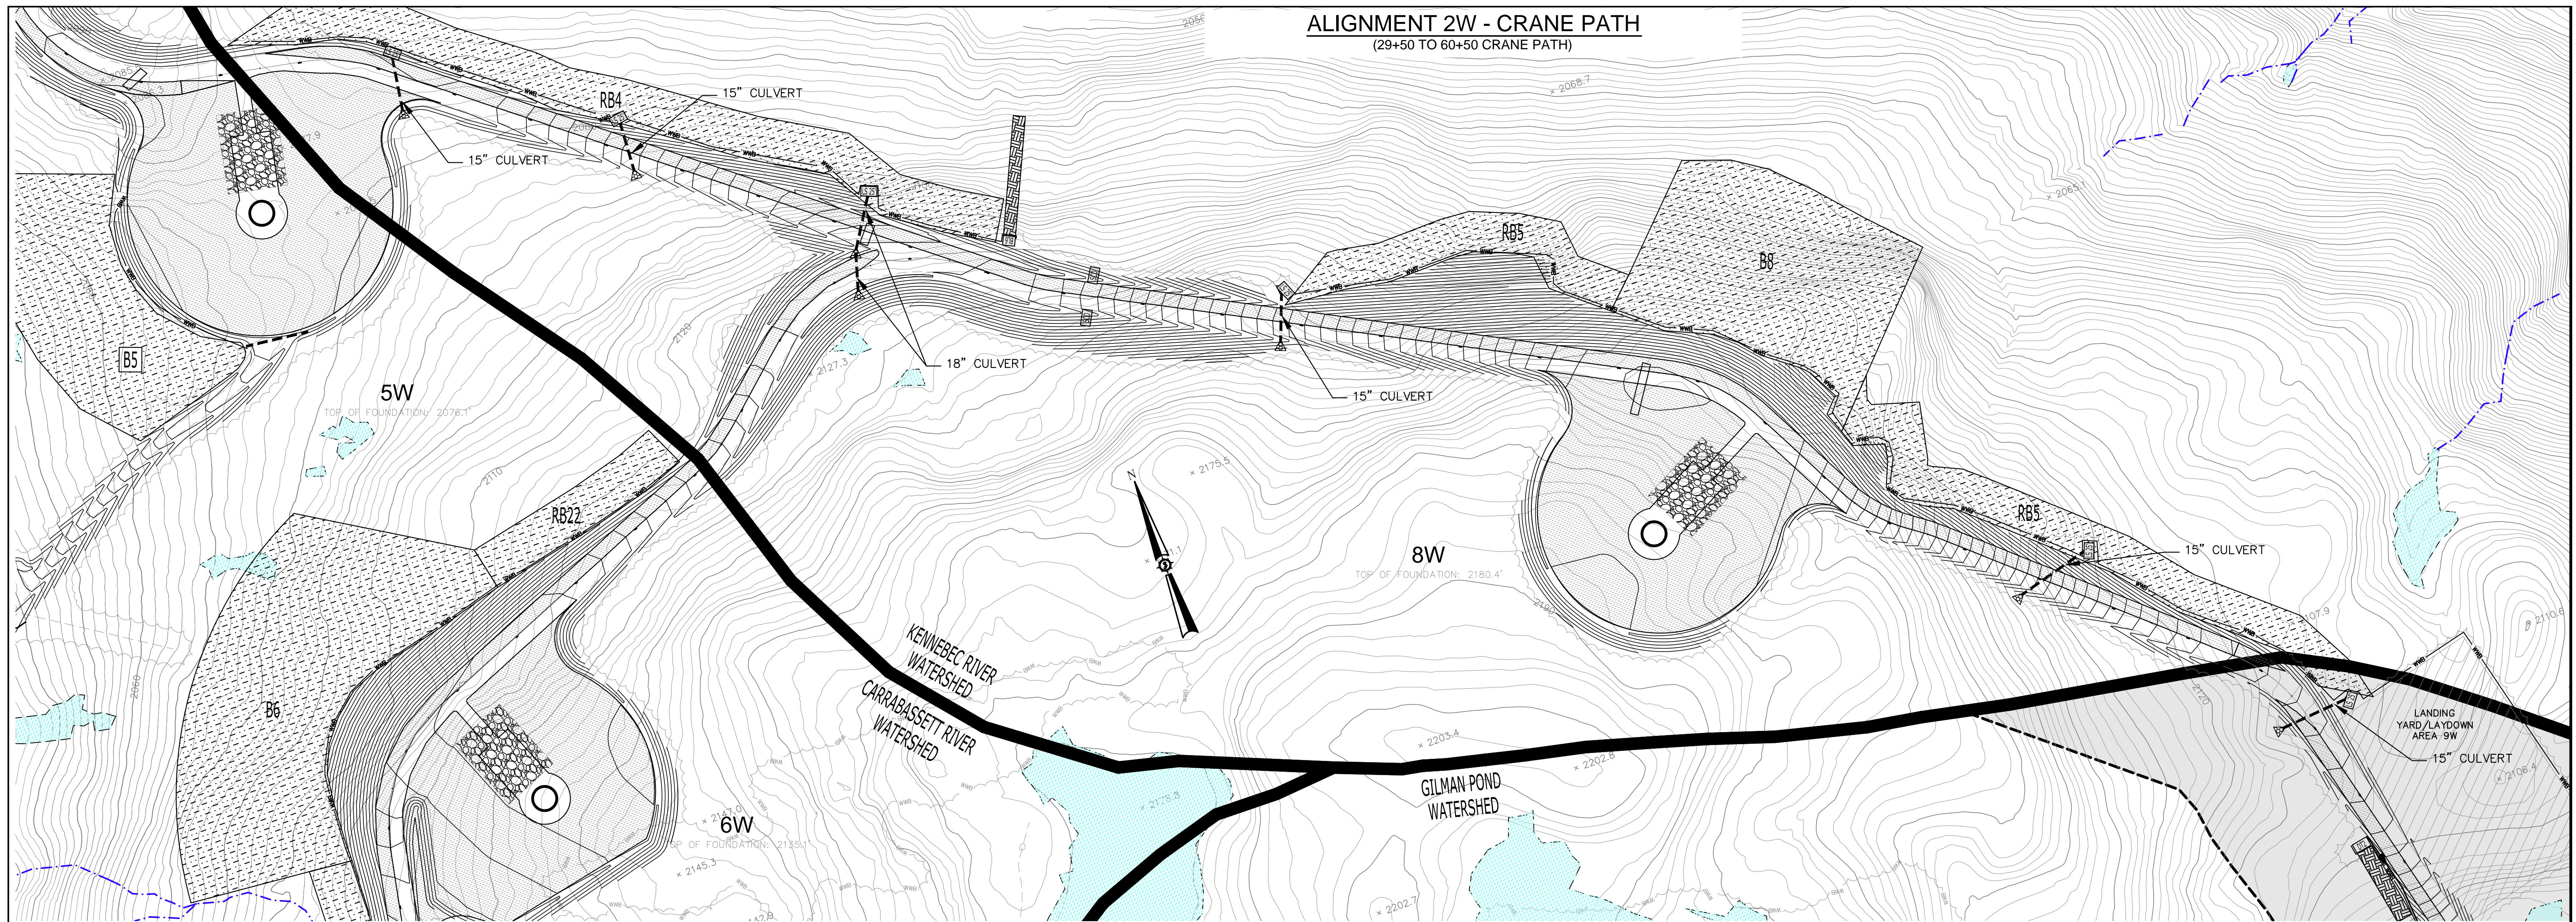


Drawn By	JC
Designated By	JAO
Date	12/20/2010
Scale	1" = 100'
Approved	
Checked	
BOH	BOH

**HIGHLAND WIND PROJECT**  
**HIGHLAND WIND LLC**

Project Location  
 HIGHLAND PLANTATION

Drawing Description  
**ALIGNMENT W2.11 SEDIMENTATION & EROSION CONTROL PLANS**

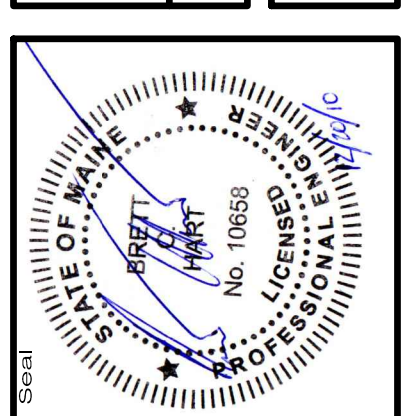

66060E



**SEWALL**  
 JAMES W. SEWALL COMPANY / Since 1881  
 SEWALL.COM 800.648.4202

on integrated team of geospatial, engineering, planning and natural resource consultants

Phase  
**PERMIT**


Sheet No.  
**C-502**

NOT FOR CONSTRUCTION

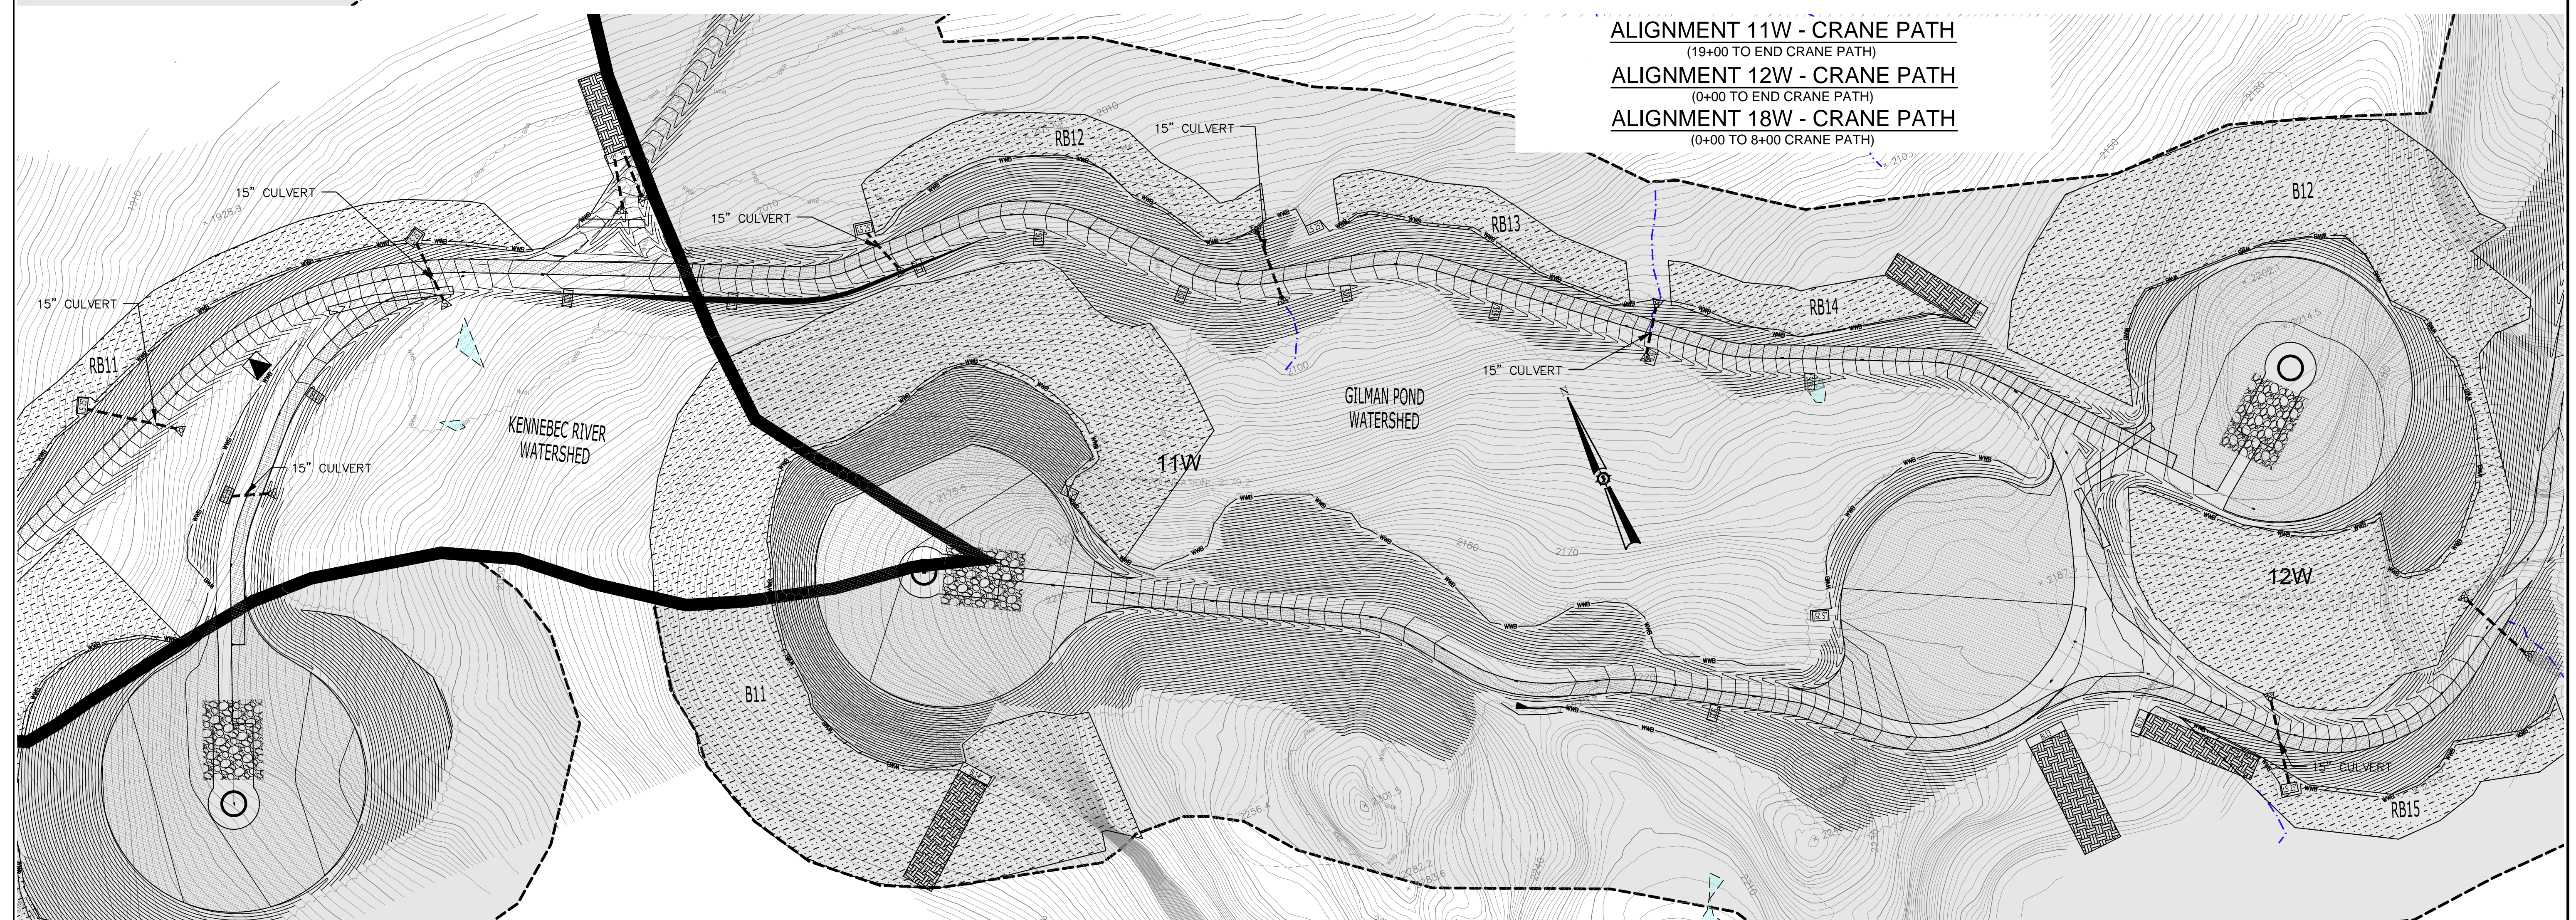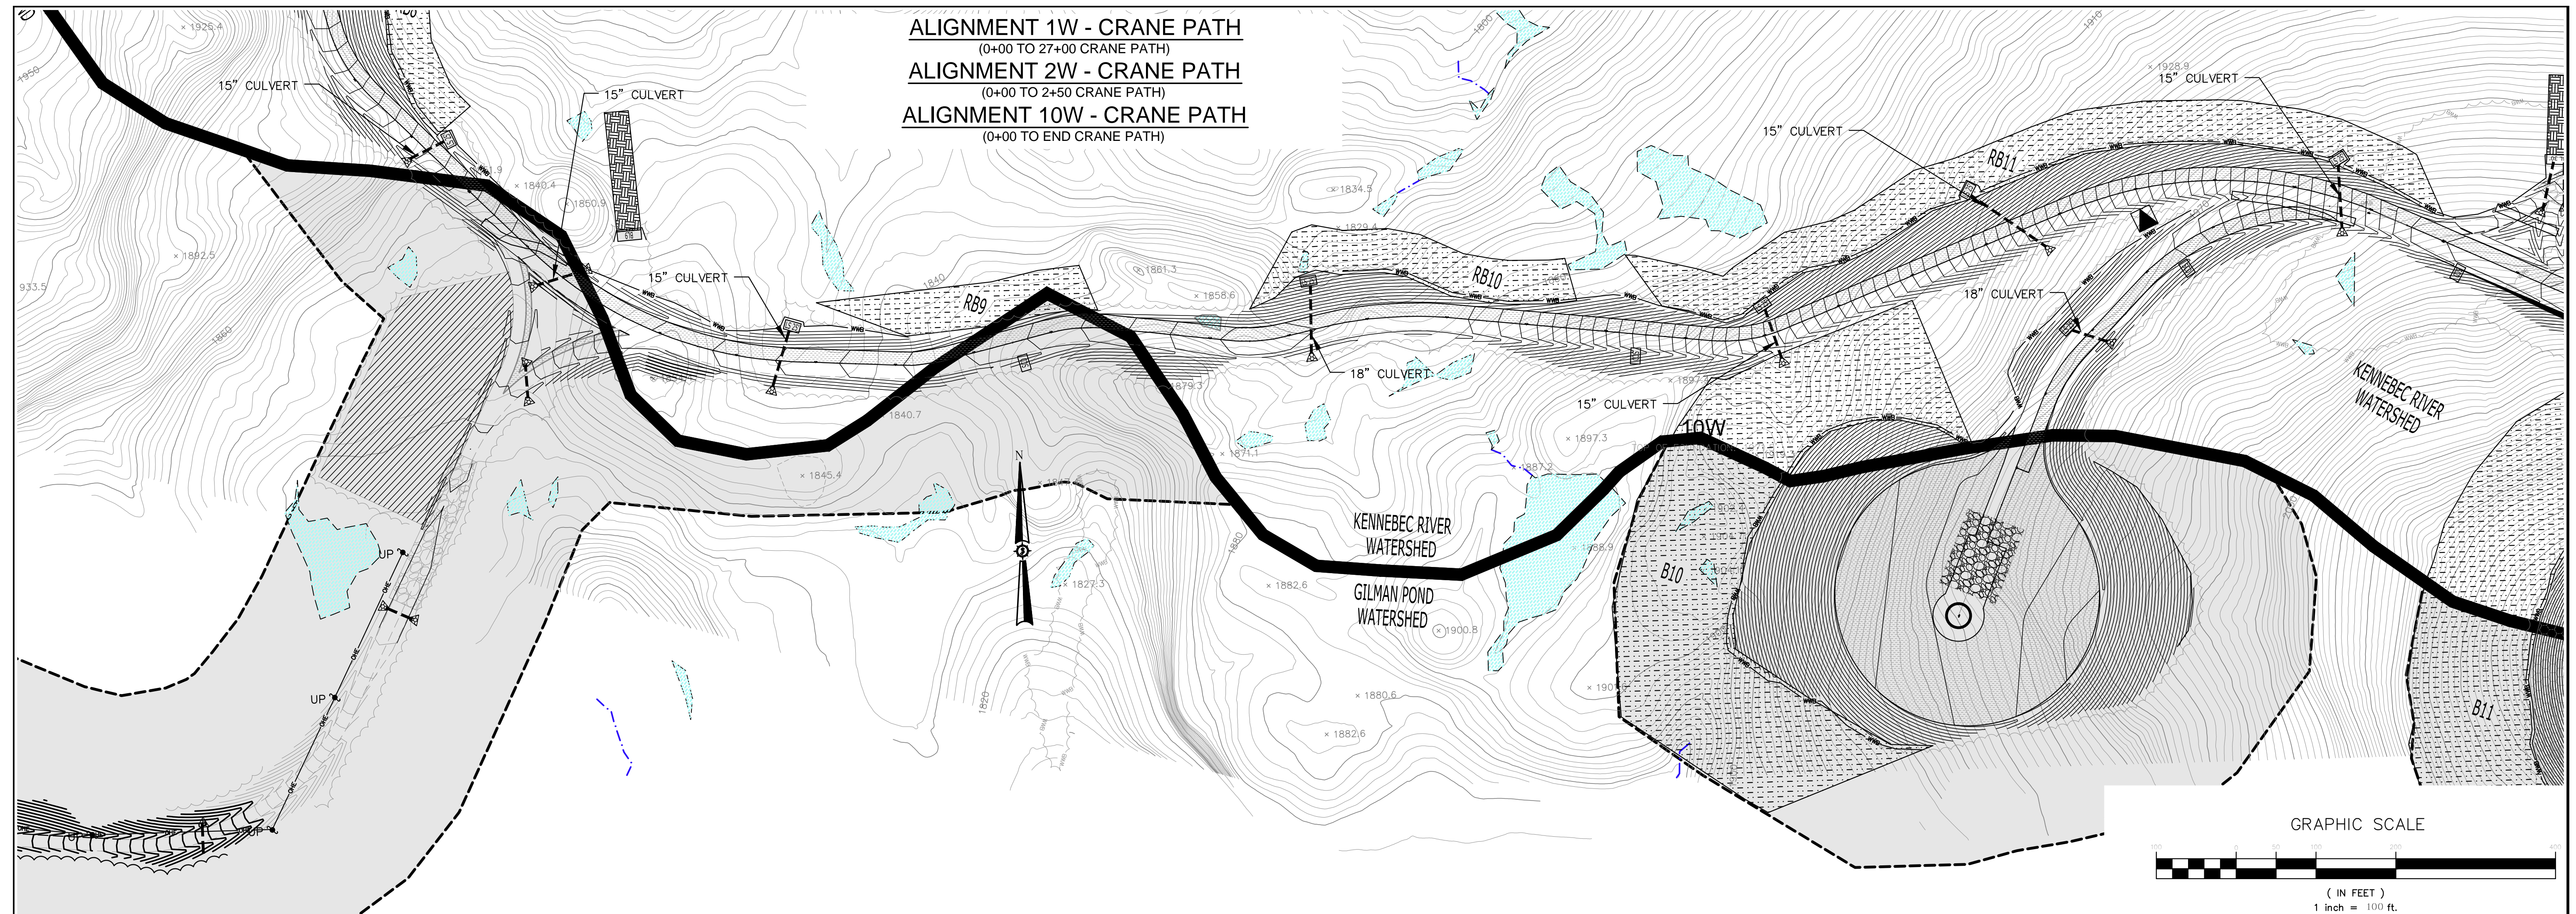

**ALIGNMENT 1W - CRANE PATH**  
(0+00 TO 27+00 CRANE PATH)  
**ALIGNMENT 2W - CRANE PATH**  
(0+00 TO 2+50 CRANE PATH)  
**ALIGNMENT 10W - CRANE PATH**  
(0+00 TO END CRANE PATH)

**ALIGNMENT 11W - CRANE PATH**  
(19+00 TO END CRANE PATH)  
**ALIGNMENT 12W - CRANE PATH**  
(0+00 TO END CRANE PATH)  
**ALIGNMENT 18W - CRANE PATH**  
(0+00 TO 8+00 CRANE PATH)

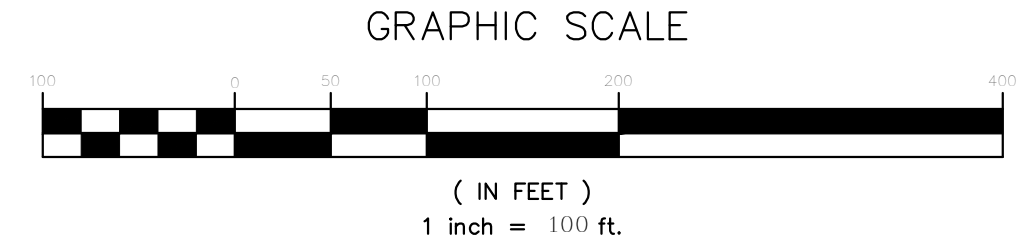


Date	
Drawn By	JC
Designated By	JAD
Project Location	HIGHLAND PLANTATION
Project Description	ALIGNMENT W1,2,10,11,12,18 SEDIMENTATION & EROSION CONTROL PLANS
Scale	1"=100'
Date	12/20/2010
Checked	BOH
Approved	BOH

**HIGHLAND WIND PROJECT**  
**HIGHLAND WIND LLC**

Project Location: HIGHLAND PLANTATION  
Project Description: ALIGNMENT W1,2,10,11,12,18 SEDIMENTATION & EROSION CONTROL PLANS

Scale: 1"=100'  
Date: 12/20/2010  
Checked: BOH  
Approved: BOH

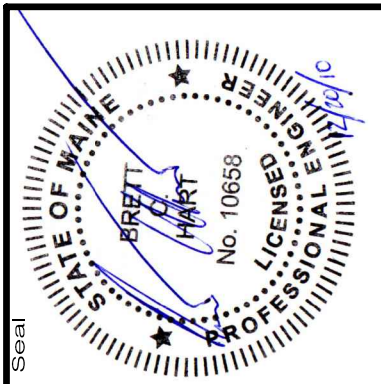


66060E

**SEWALL**  
JAMES W. SEWALL COMPANY / Since 1881  
SEWALL.COM 800.648.4202


on integrated team of geospatial, engineering, planning and NATURAL RESOURCE consultants

Phase: **PERMIT**  
Sheet No.: **C-503**

NOT FOR CONSTRUCTION

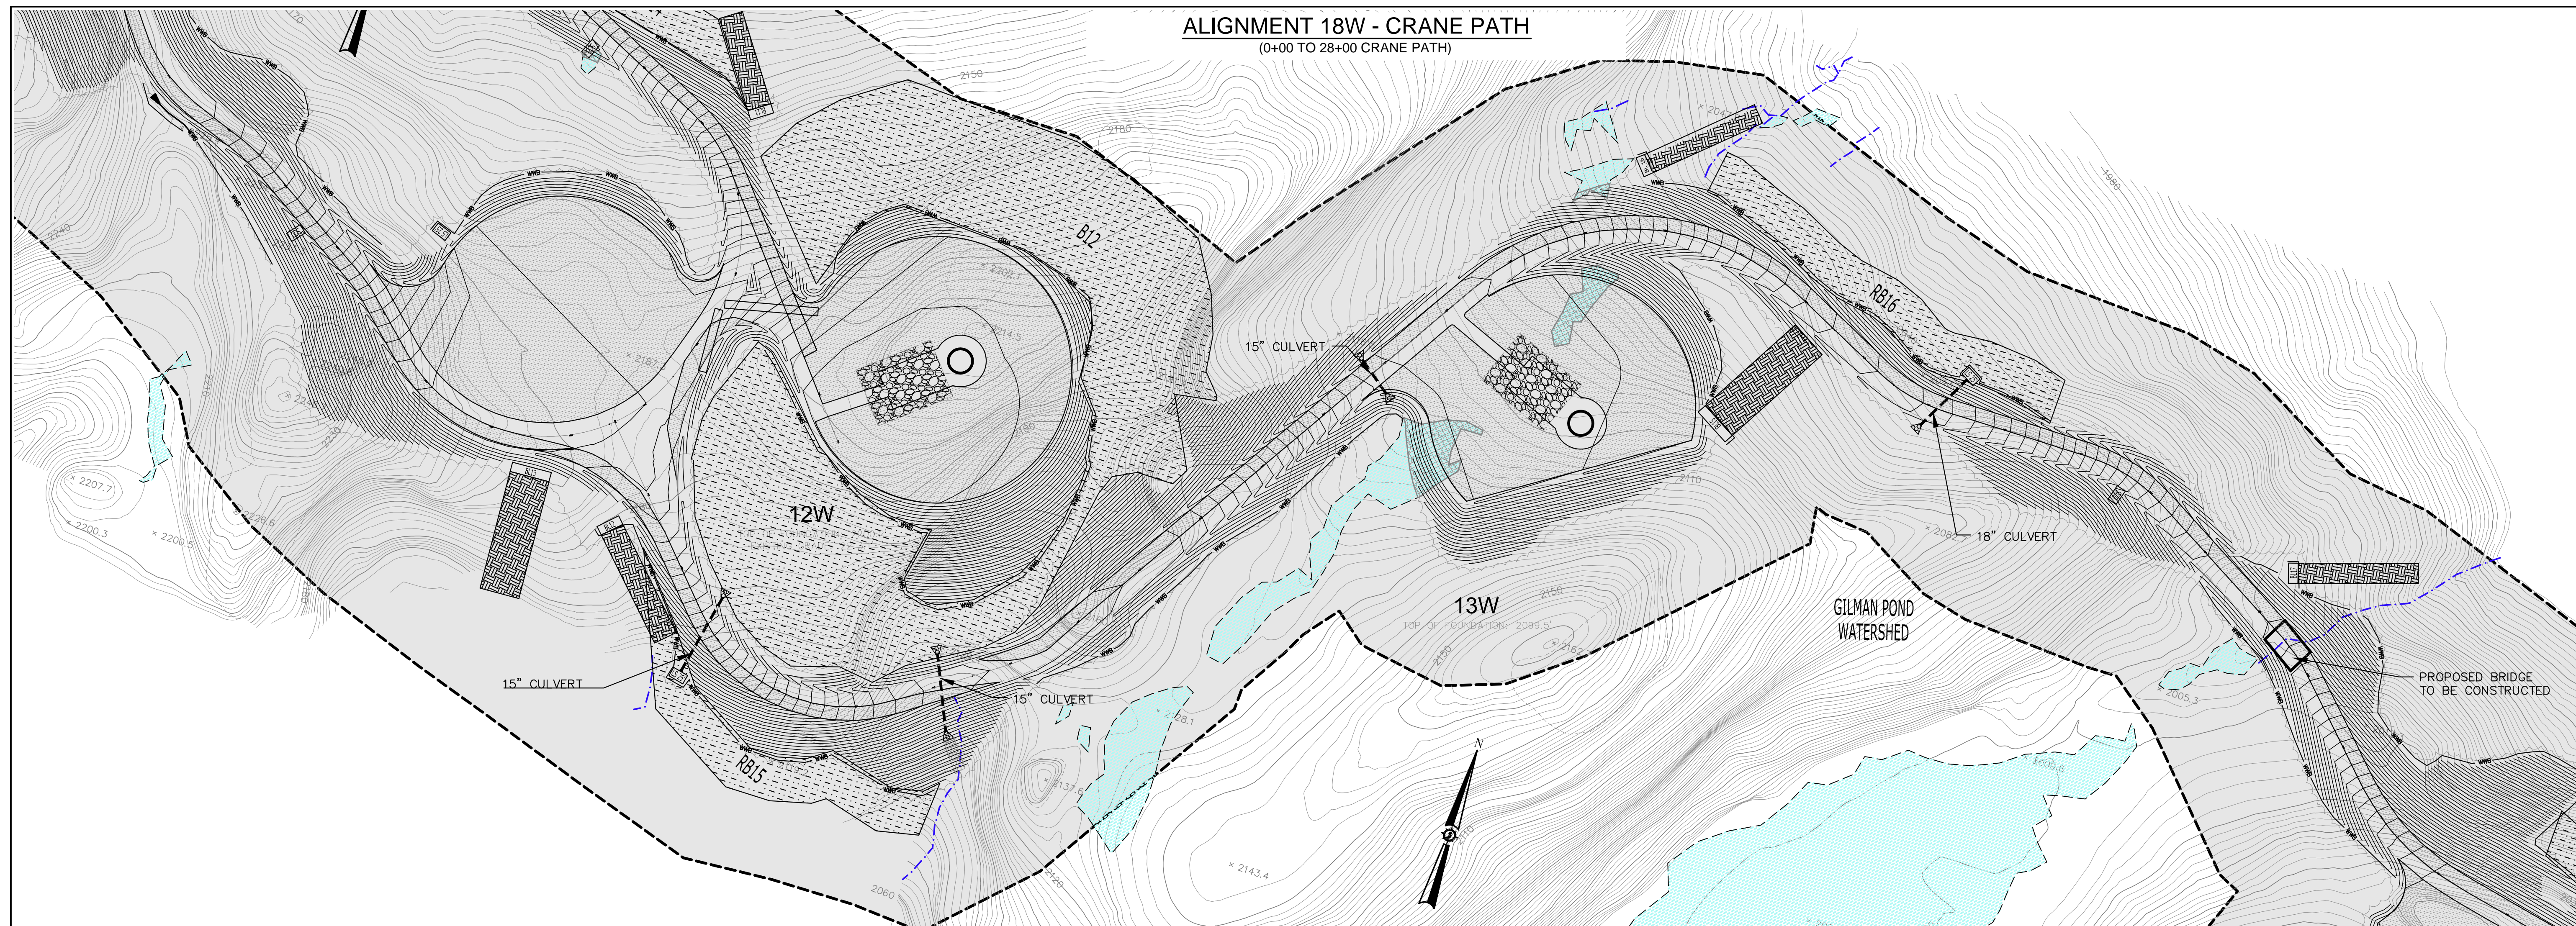

**ALIGNMENT 18W - CRANE PATH**  
(0+00 TO 28+00 CRANE PATH)

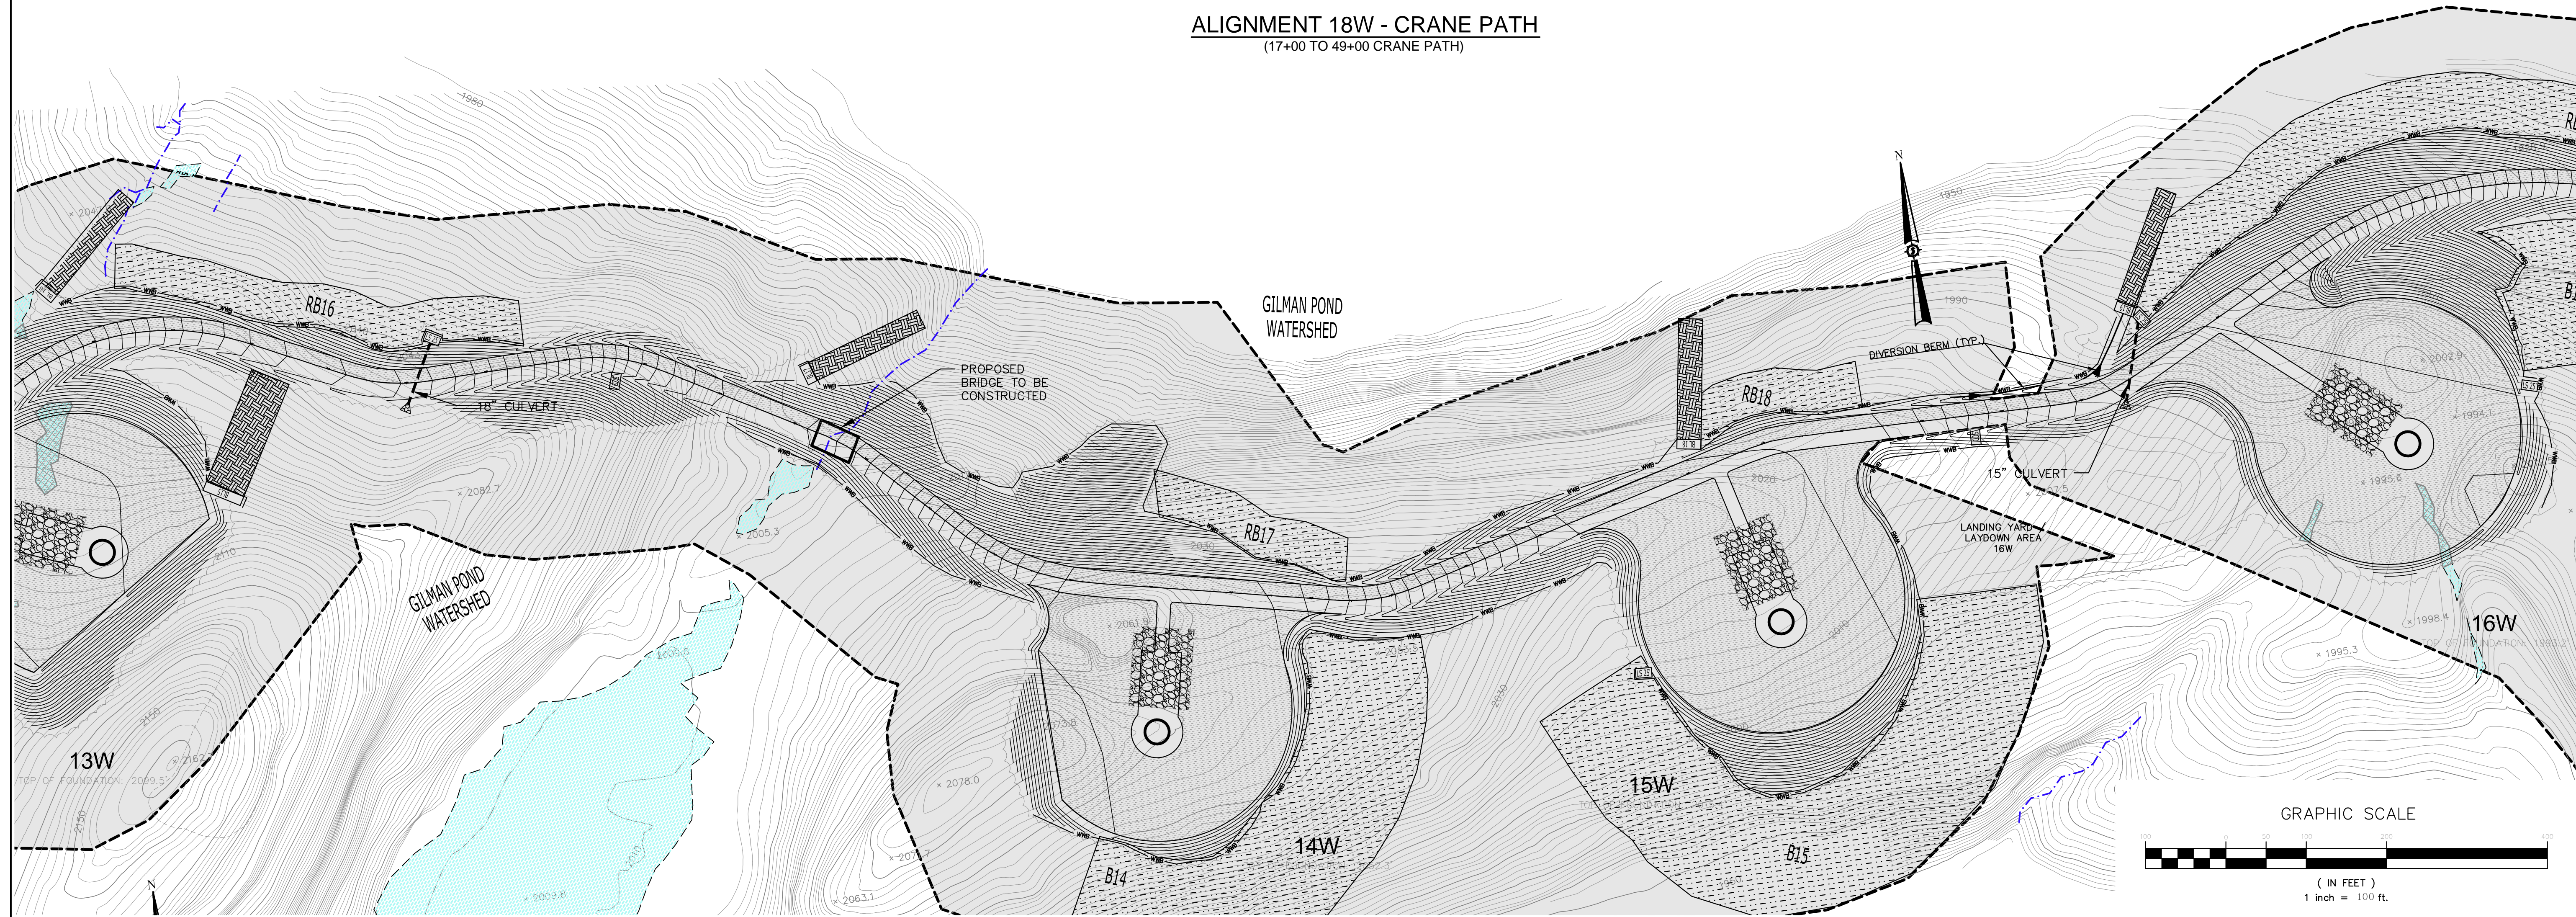


**ALIGNMENT 18W - CRANE PATH**  
(17+00 TO 49+00 CRANE PATH)

Drawn By	JC
Checked	BOH


Designed By	JAO
Date	12/20/2010
Scale	1"=100'

**HIGHLAND WIND PROJECT**  
**HIGHLAND WIND LLC**  
Project Location  
HIGHLAND PLANTATION  
Drawing Description  
ALIGNMENT W 18 SEDIMENTATION & EROSION CONTROL PLANS

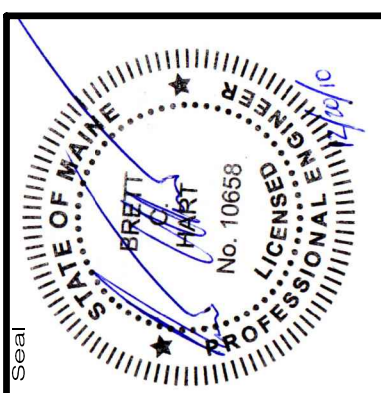


**66060E**  
**SEWALL**  
an integrated team of geospatial, engineering, surveying and natural resource consultants  
JAMES W. SEWALL COMPANY / Since 1881  
SEWALL.COM 800.648.4202

Phase  
**PERMIT**  
Sheet No.  
**C-504**



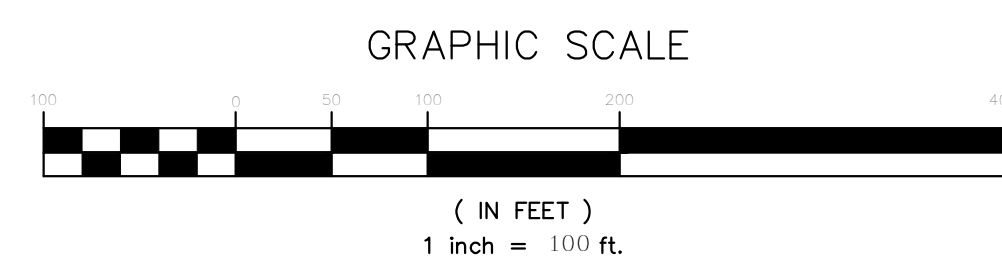


**NOT FOR CONSTRUCTION**

**ALIGNMENT 18W - CRANE PATH**  
(40+00 TO 68+00 CRANE PATH)

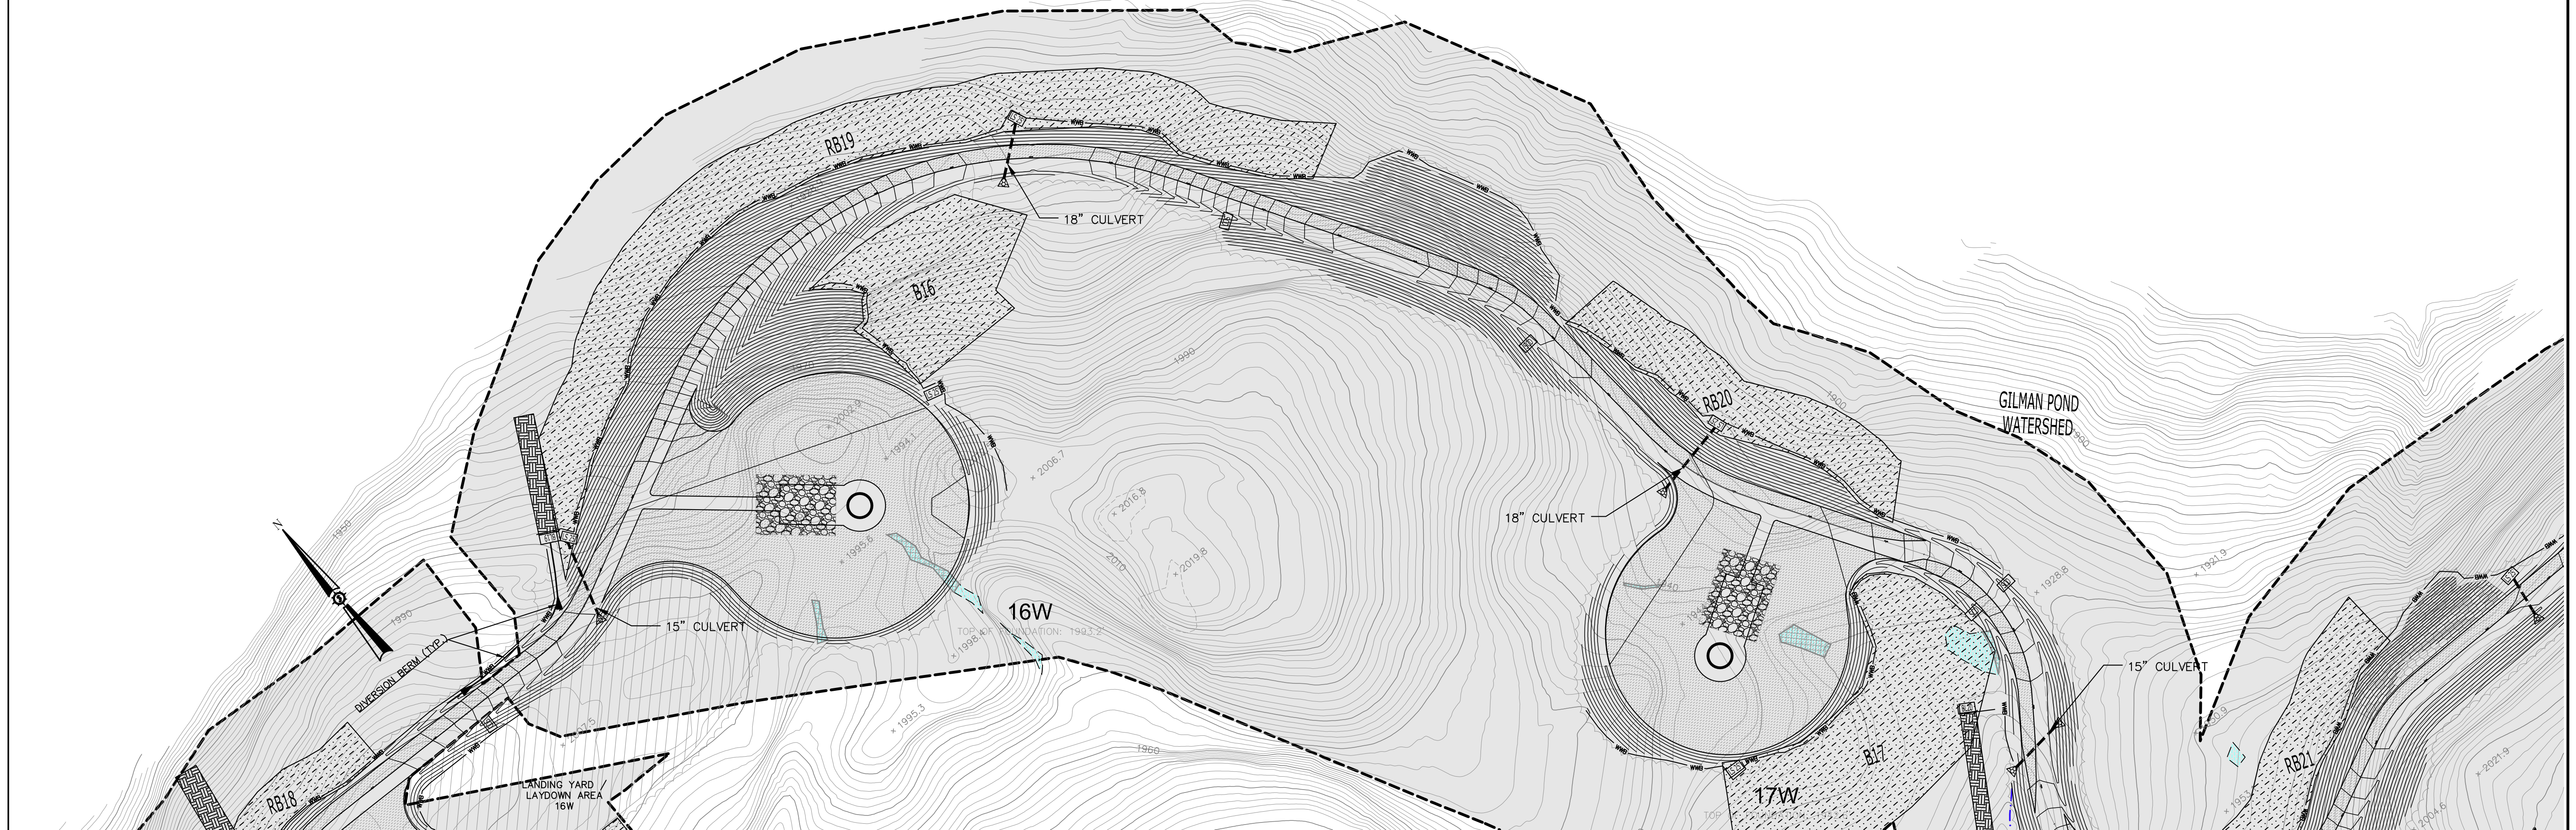


**ALIGNMENT 18W - CRANE PATH**  
(56+00 TO END CRANE PATH)

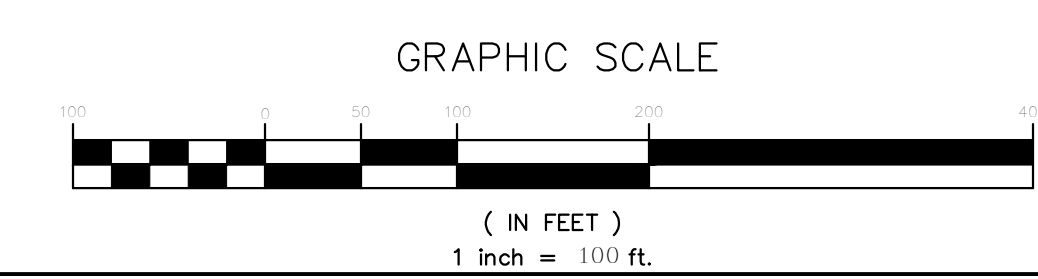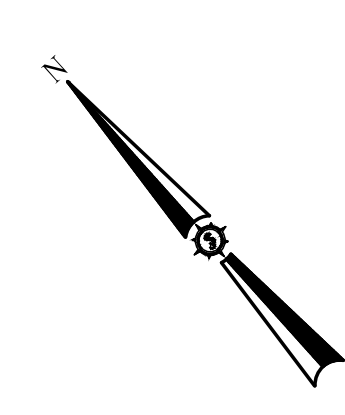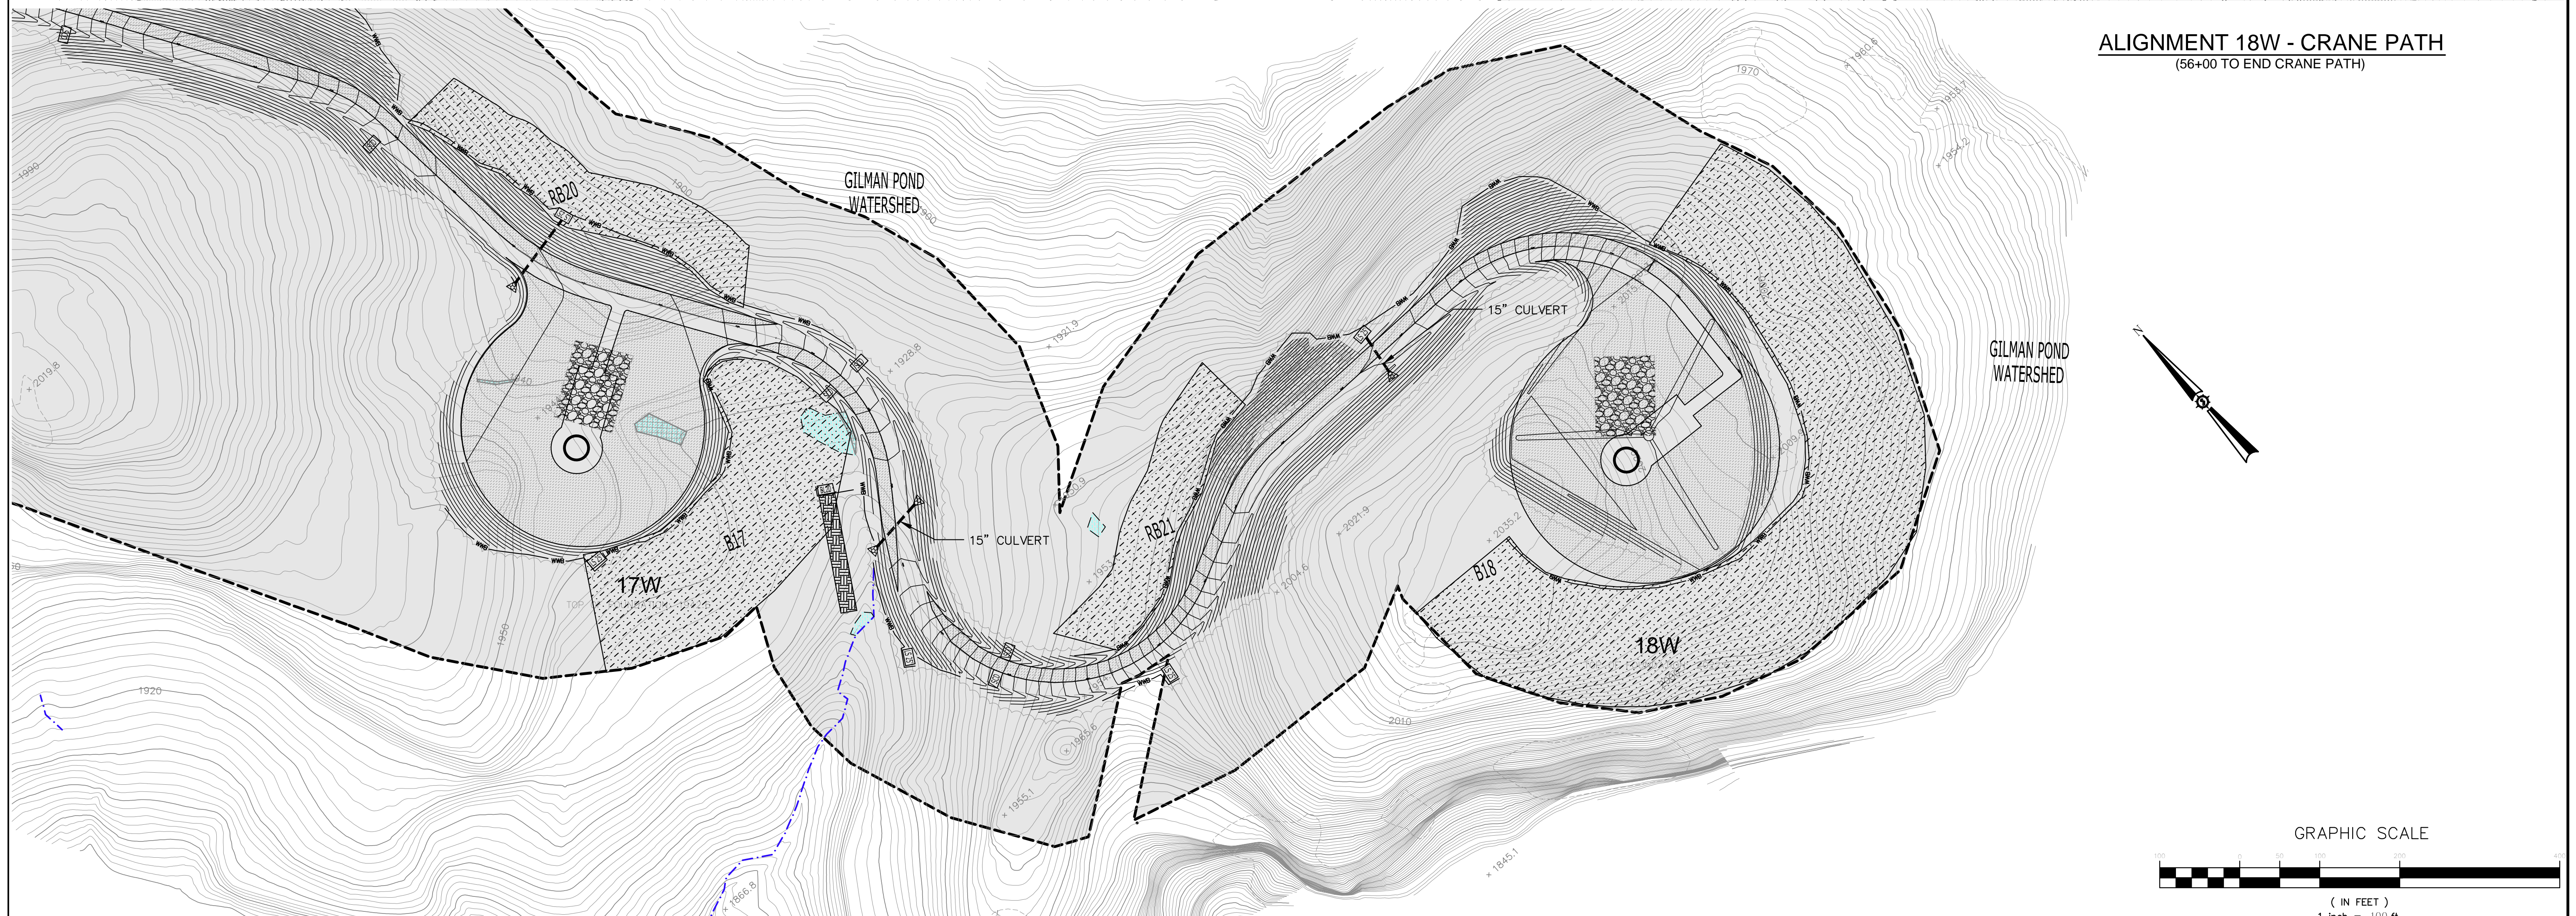

Rev. #	Drawn By	Description	Date

Drawn By JAO Date 12/20/2010 Scale 1"=100' Approved BOH	Checked BOH
<b>HIGHLAND WIND PROJECT</b> <b>HIGHLAND WIND LLC</b> Project Location HIGHLAND PLANTATION Drawing Description ALIGNMENT W 18 SEDIMENTATION & EROSION CONTROL PLANS	

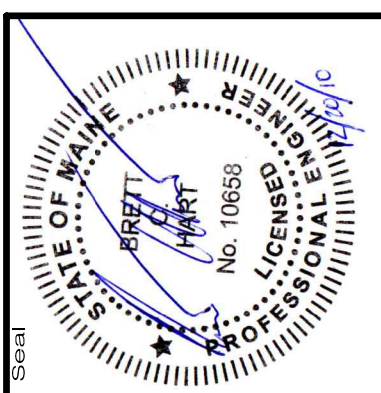

66060E

an integrated team of geospatial, engineering, surveying and natural resource consultants

**SEWALL**  
JAMES W. SEWALL COMPANY / Since 1881  
SEWALL.COM 800.648.4202

Phase	PERMIT
Sheet No.	C-505

NOT FOR CONSTRUCTION

