

 


FILE NAME: I:\Projects\140009-mtNm_Wind_Plan_LSA_Org\CAD\CAD\140009_S100_100.dwg
 DATE: 12/15/2015 10:43:45 AM
 USER: Steven MacInt

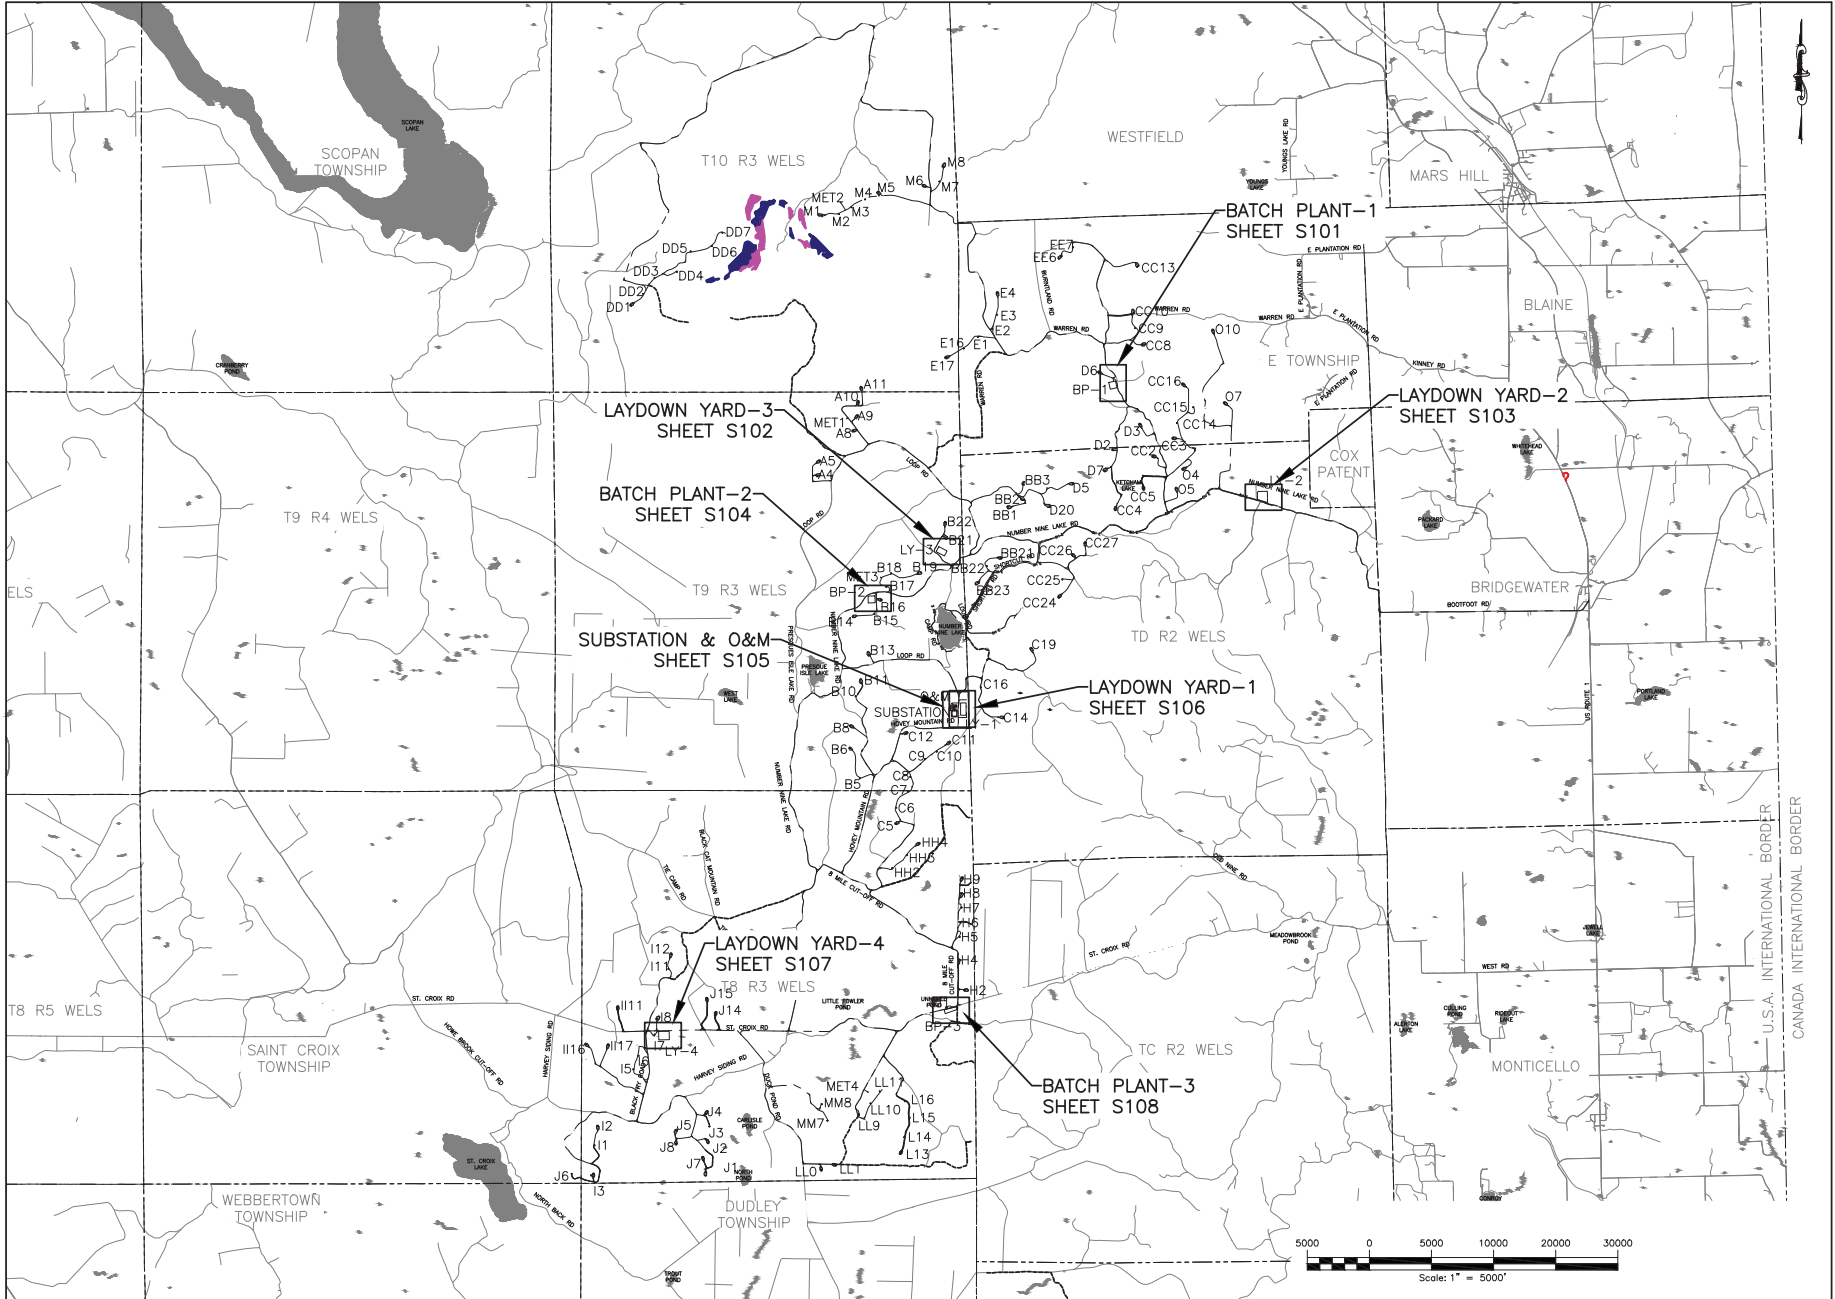

| | | | |
|--|-------------|--|----|
| PROJECT: NUMBER NINE WIND FARM APOOSTOOK COUNTY, MAINE PRELIMINARY PLANS NOT FOR CONSTRUCTION | | DRAWING NO. S100 SHEET 292 OF 338 | |
| TITLE OF DRAWING: S-SHEET INDEX PLAN | | SHEET INDEX PLAN | |
| PROJECT MANAGER: S. MELLOTT | | PROJECT NUMBER: 140009 | |
| DESIGNER: DP/BA | | DATE: JULY 2015 | |
| CHECKED BY: AS SHOWN | | DATE: JULY 2015 | |
| PROJECT NO. 140009 SHEET NO. 292 OF 338 | | COPYRIGHT © 2014 PERIODICALLY PUBLISHED BY THE MAINE SOCIETY OF PROFESSIONAL ENGINEERS 2015 MAINE SOCIETY OF PROFESSIONAL ENGINEERS 100 WATER STREET, SUITE 200 PORTLAND, ME 04101-2448 TEL: 603-733-4343 FAX: 603-733-4344 WWW.MEPE.SOCIETY.ORG | |
| REV | DESCRIPTION | DATE | BY |
| | | | |

FILE NAME: I:\Projects\140009\Num_Rev_Ind_Form_LSA\Orig\DWG\140009 BATCH PLANT NORTH SHEET.dwg
 DATE: 7/26/16 PM
 USER: Steven Martini

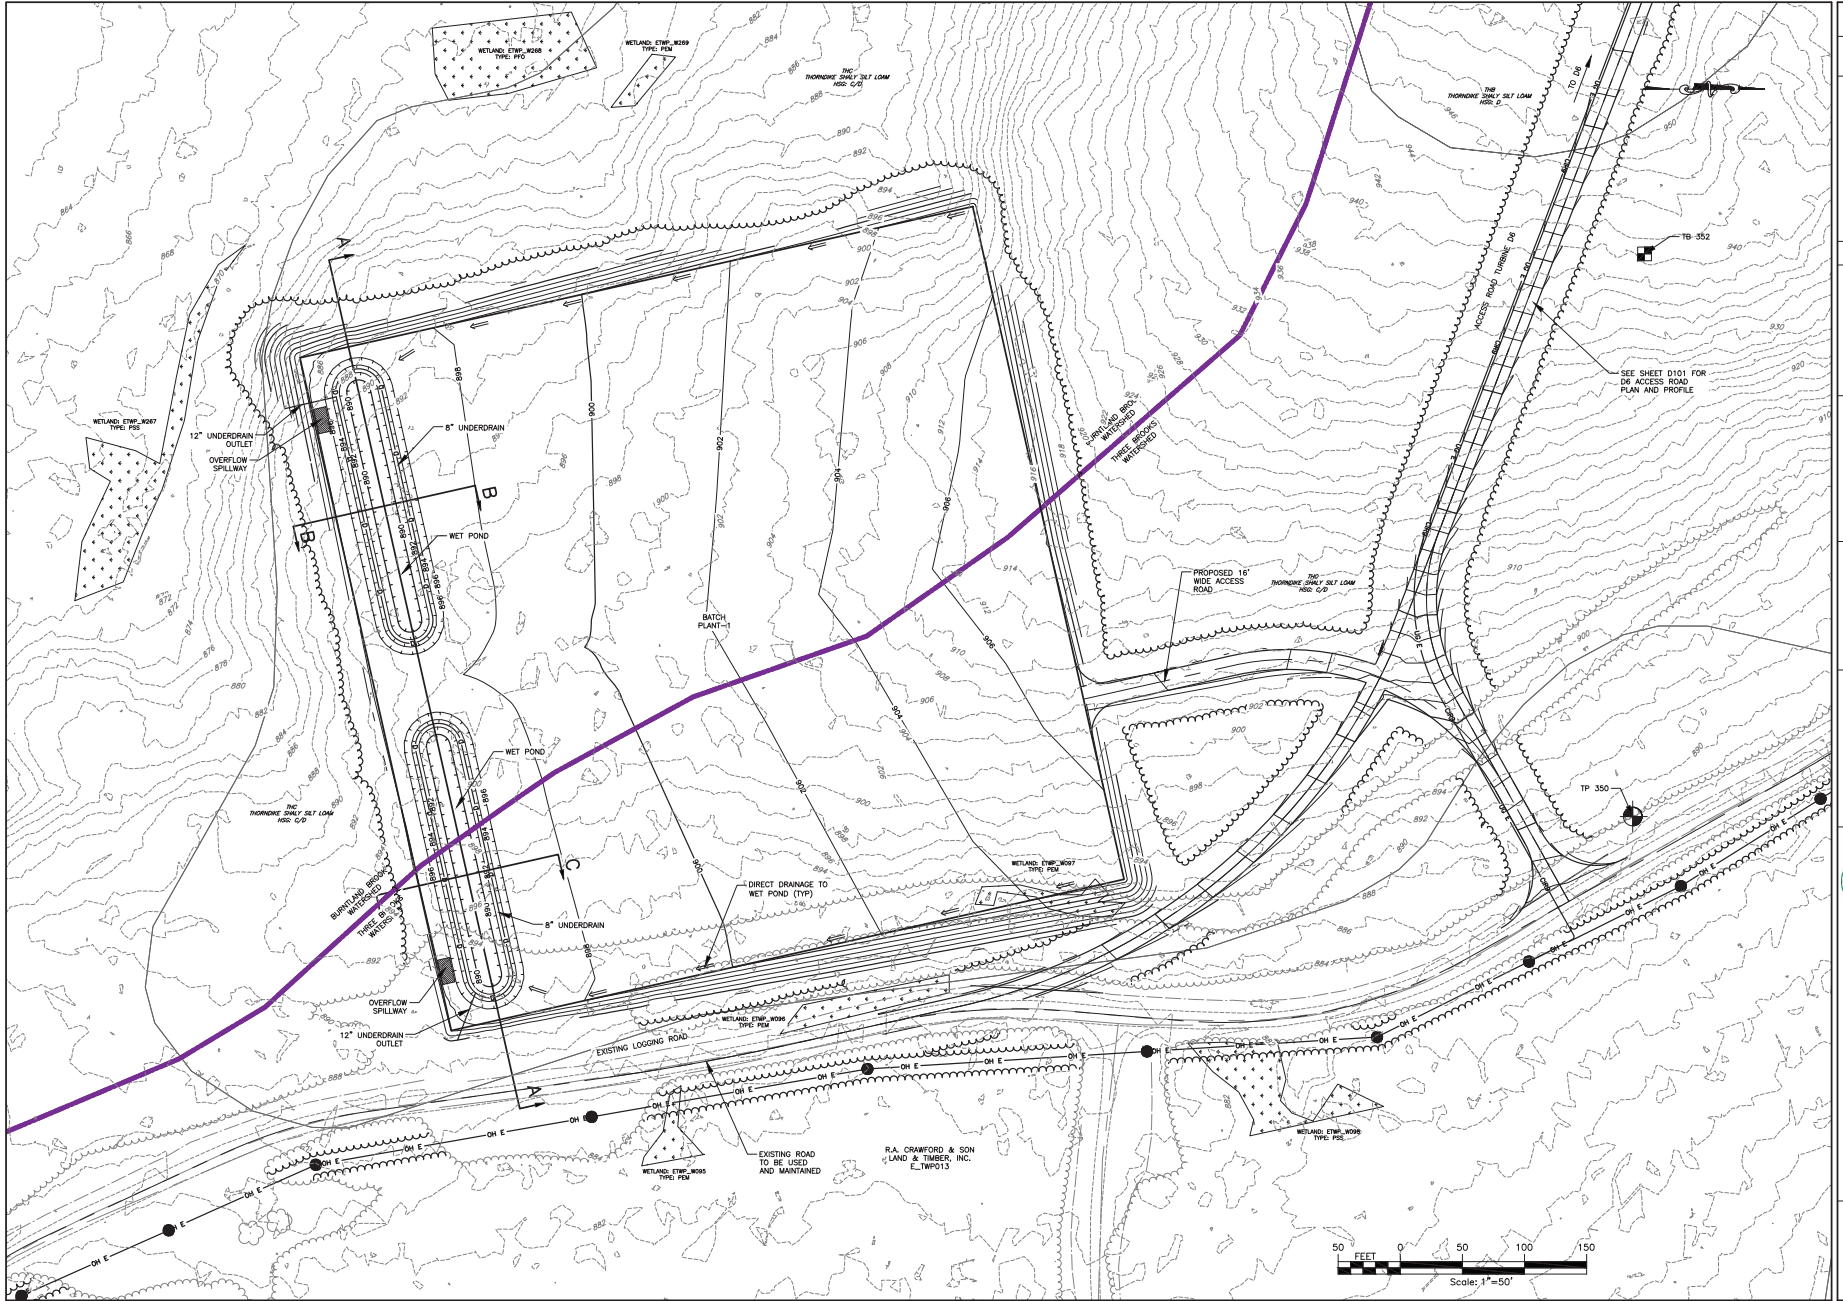




| | | | | | |
|--|--|----------------------------|--|---|--|
| PROJECT: NUMBER NINE WIND FARM AROOSTOOK COUNTY, MAINE PRELIMINARY PLANS NOT FOR CONSTRUCTION | | DRAWING NO. S101 | | SHEET 263 OF 338 | |
| SUBJECT: S. MELLOTT | | SCALE: AS SHOWN | | DATE: JULY 2016 | |
| DESIGNER: DPBA | | CHECKED BY: AS SHOWN | | DESCRIPTION: BATCH PLANT 4 SITE PLAN | |
| APPROVED BY: 140009 | | DATE: JULY 2016 | | REV: | |
| PROJECT MANAGER: S. MELLOTT | | DATE: JULY 2016 | | 1. | |
| DESIGNER: DPBA | | DATE: JULY 2016 | | 2. | |
| CHECKED BY: AS SHOWN | | DATE: JULY 2016 | | 3. | |
| APPROVED BY: 140009 | | DATE: JULY 2016 | | 4. | |
| PROJECT MANAGER: S. MELLOTT | | DATE: JULY 2016 | | 5. | |
| DESIGNER: DPBA | | DATE: JULY 2016 | | 6. | |
| CHECKED BY: AS SHOWN | | DATE: JULY 2016 | | 7. | |
| APPROVED BY: 140009 | | DATE: JULY 2016 | | 8. | |



PROJECT:
 NUMBER NINE WIND FARM
 AROOSTOOK COUNTY, MAINE
 PRELIMINARY PLANS NOT FOR CONSTRUCTION
 BATCH PLANT 4 SITE PLAN



DRAWING NO.
S101
 SHEET 263 OF 338

FILE NAME: I:\Projects\140009-Num_Nine_Wind_Form_LSA_Veg(CAD)\CUT\140009 BATCH NORTH PLANT SHEET.dwg
 USER: Steven / Modit
 DATE: 7/27/16 PM

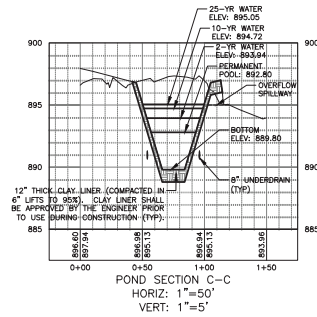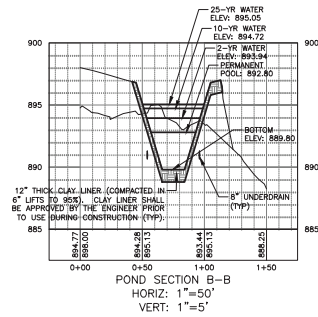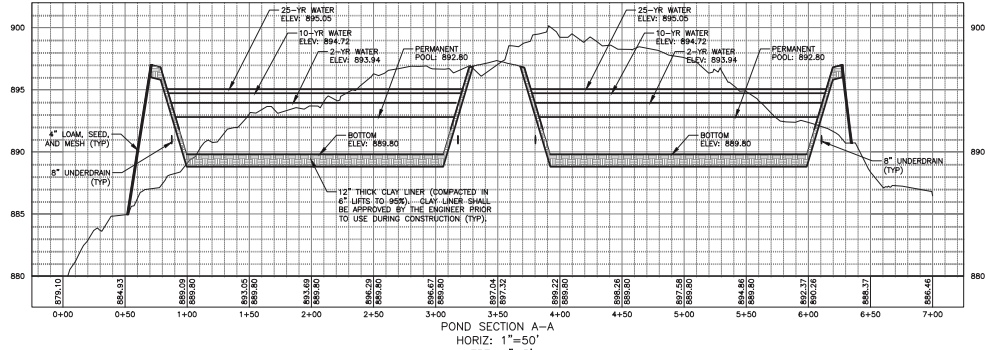


| | | | |
|--|--|--------------------------|--|
| DRAWING NO. <h1>S101B</h1> | | SHEET 264 OF 338 | |
| PROJECT: NUMBER NINE WIND FARM AROOSTOOK COUNTY, MAINE PRELIMINARY PLANS NOT FOR CONSTRUCTION | | | |
| TITLE OF DRAWING: BATCH PLANT-1 PROFILES | | | |
| PROJECT NUMBER: 140009 | | SHEET DATE: JULY 2016 | |
| PROJECT MANAGER: S. MELLOTT | | DESIGNER: DP/BA | |
| CHECKED BY: AS SHOWN | | DATE: JULY 2016 | |
| CONTRACTOR: CONCRETE DESIGN & CONSTRUCTION, P.C. | | | |
| DESIGNER: S. MELLOTT | | | |
| CHECKED BY: DP/BA | | | |
| DATE: JULY 2016 | | | |
| REVISIONS: | | | |
| 7 | | | |
| 6 | | | |
| 5 | | | |
| 4 | | | |
| 3 | | | |
| 2 | | | |
| 1 | | | |



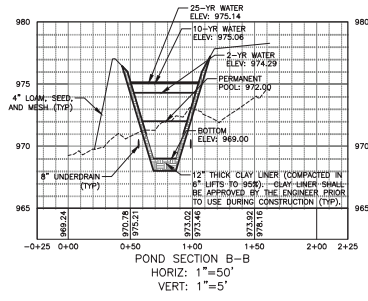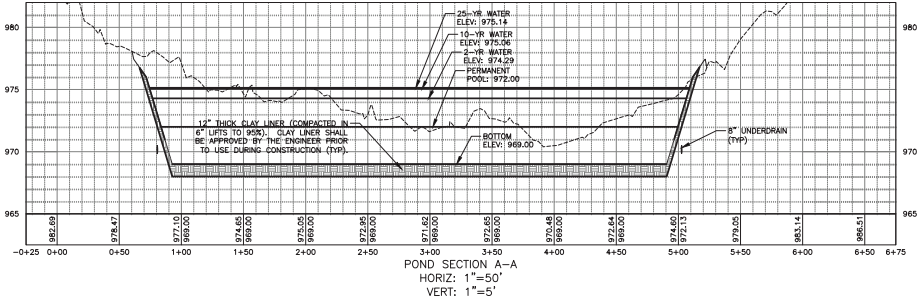



| | | | |
|---|-------------|--|----|
| DRAWING NO. | | S102B | |
| SHEET 266 OF 338 | | | |
| PROJECT: NUMBER NINE WIND FARM AROOSTOOK COUNTY, MAINE PRELIMINARY PLANS NOT FOR CONSTRUCTION LAYDOWN YARD-3 PROFILES | | | |
| SUBJECT: NUMBER NINE WIND FARM | | TITLE OF DRAWING: LAYDOWN YARD-3 PROFILES | |
| PREPARED BY: S. MELLOTT CHECKED BY: D.P.B.A. | | DATE: JULY 2016 | |
| PROJECT NO. 140009 | | SHEET NO. 266 | |
| DESIGNER: S. MELLOTT | | SCALE: AS SHOWN | |
| CONTRACT NO. 140009 | | DATE: JULY 2016 | |
| CONTRACTOR: FISHFARM ASSOCIATES 1000 BROADWAY SUITE 100 PORTLAND, ME 04101 WWW.FISHFARMASSOCIATES.COM | | REVISIONS: | |
| 7 | | | |
| 6 | | | |
| 5 | | | |
| 4 | | | |
| 3 | | | |
| 2 | | | |
| 1 | | | |
| REV | DESCRIPTION | DATE | BY |

FILE NAME: I:\Projects\140009\Num_9\Site_Plan_LSA.dwg (AutoCAD) 140009 LAYDOWN-2 SHEET.dwg
 DATE: 7/2/15 4:42:58 PM
 USER: Steven Merrill

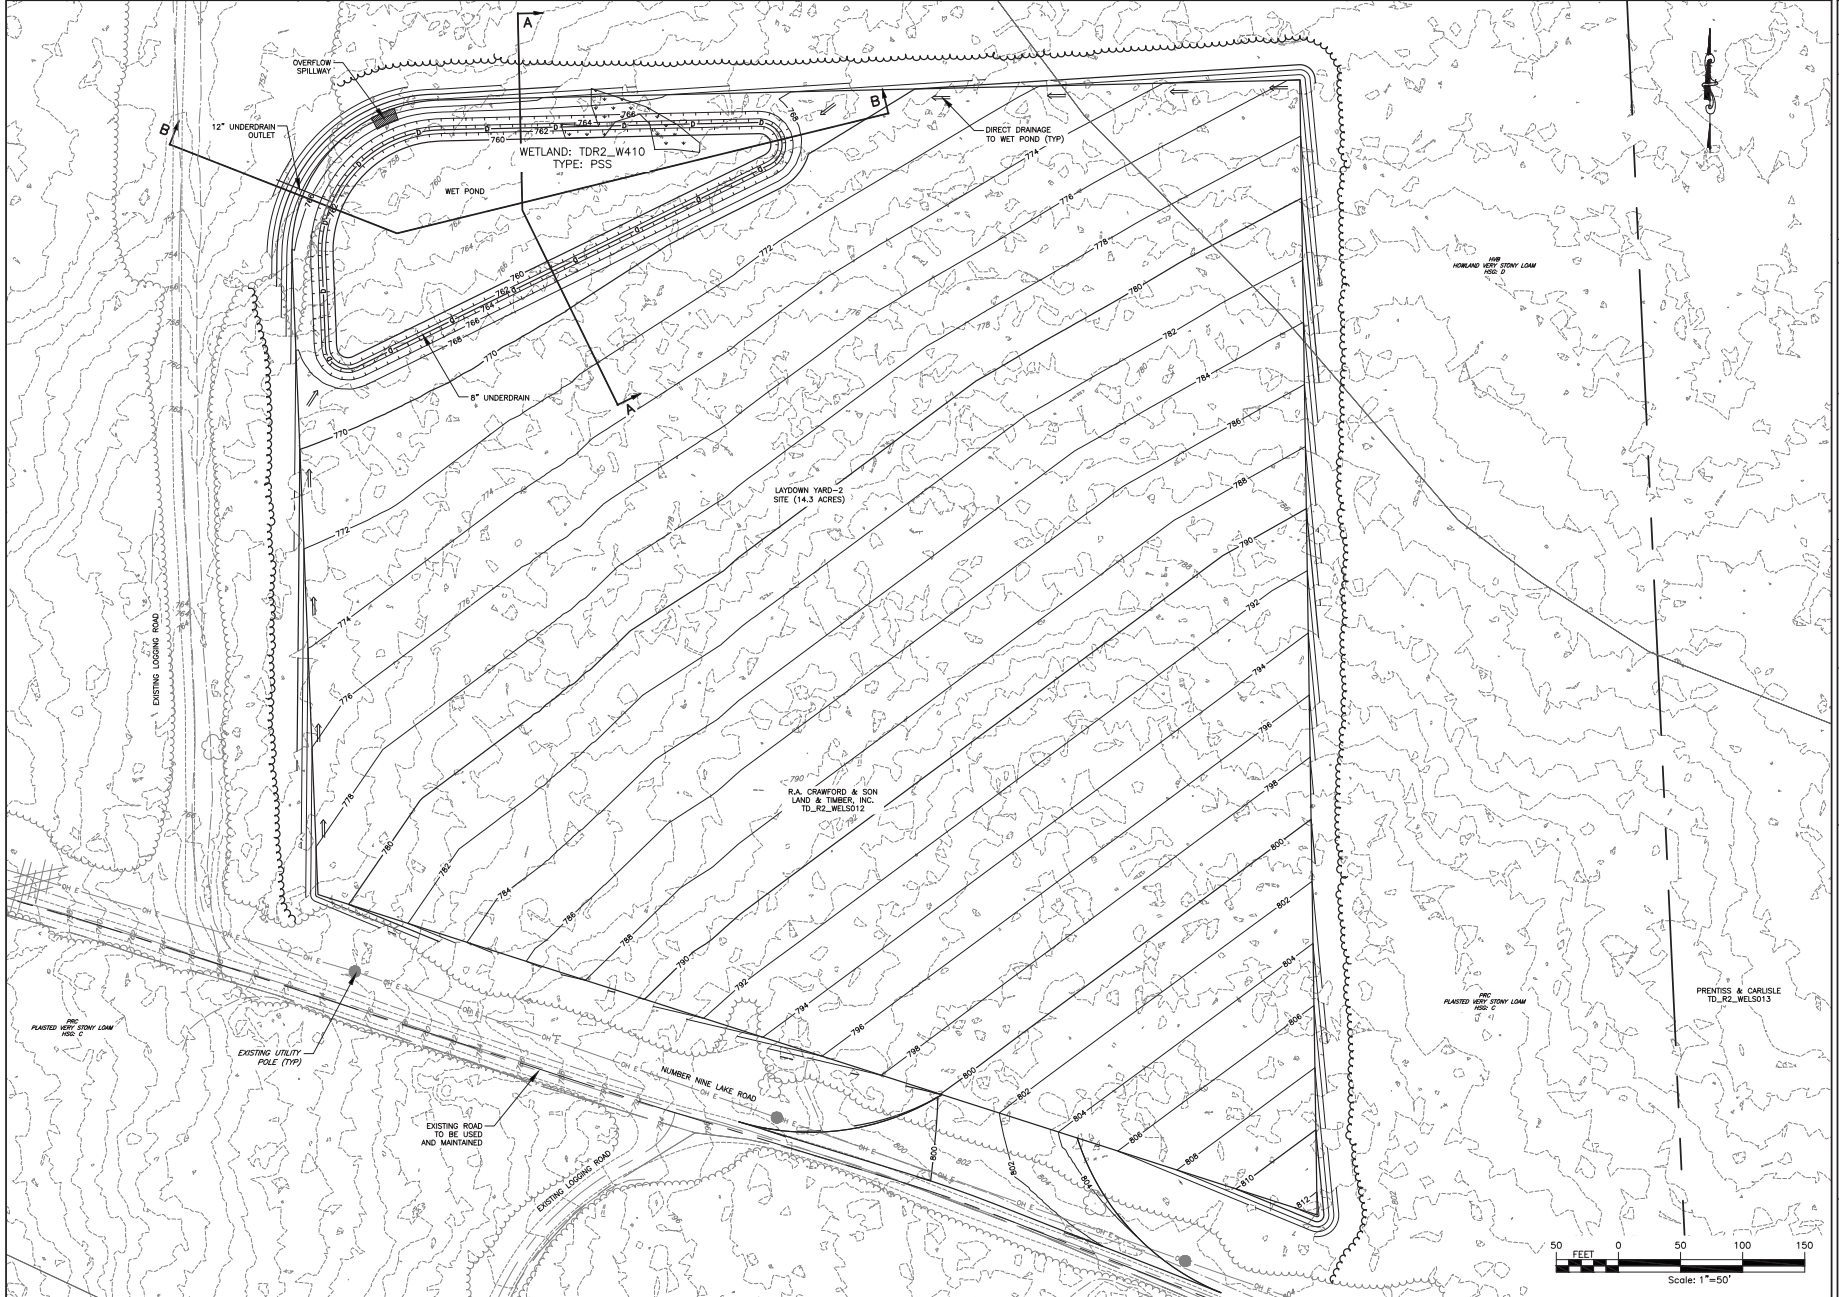


| | | | | | |
|--|---|----------------------------|------------------|--------------------------------------|---------------------|
| PROJECT: NUMBER NINE WIND FARM AROOSTOOK COUNTY, MAINE PRELIMINARY PLANS NOT FOR CONSTRUCTION |  | DRAWING NO. S103 | SHEET 267 OF 338 | | |
| | | | | SUBJECT: LAYDOWN YARD-2 SITE PLAN | TITLE OF DRAWING |
| | | | | PREPARED BY: S. MELLOTT | CHECKED BY: DPBA |
| | | | | DATE: JULY 2015 | SCALE: AS SHOWN |
| REVISIONS: | | APPROVED BY: | DATE: | | |
| 7. | | 6. | BY: | | |
| 6. | | 5. | DATE: | | |
| 5. | | 4. | DESCRIPTION: | | |
| 4. | | 3. | 1. | | |
| 3. | | 2. | REV: | | |
| 2. | | 1. | DATE: | | |
| 1. | | 0. | BY: | | |

FILE NAME: I:\Projects\140009-Num_Nine_Main_LSA\Drawings\140009_LAYDOWN-2_SHEET.dwg
 USER: Steven M. Bost

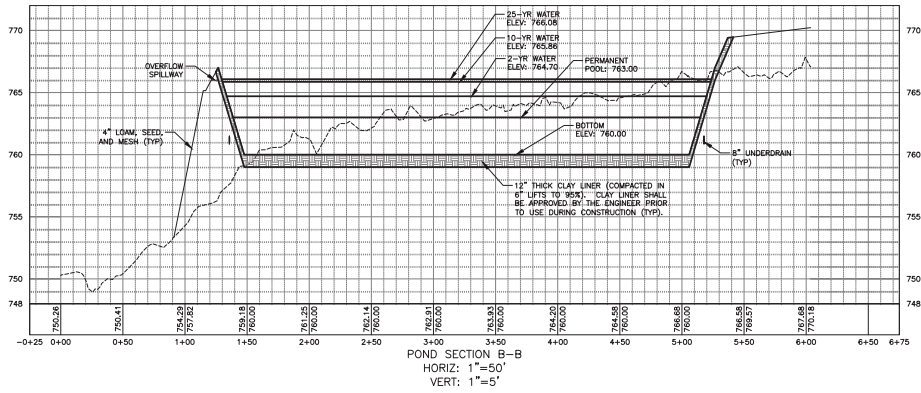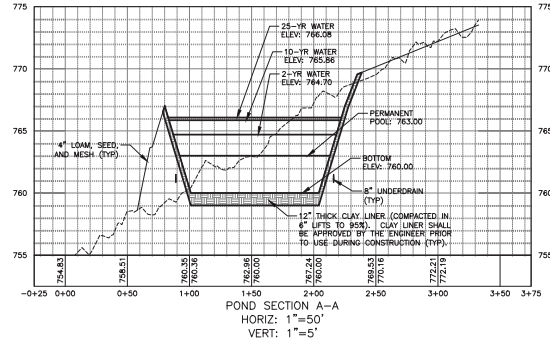

| | | | | | |
|---|--|--|--|------------------|--|
| PROJECT: NUMBER NINE WIND FARM ARDSTOCK COUNTY, MAINE PRELIMINARY PLANS NOT FOR CONSTRUCTION | | DRAWING NO. S103B | | SHEET 288 OF 338 | |
| TITLE OF DRAWING: LAYDOWN YARD-2 PROFILES | | PROJECT NUMBER: NUMBER NINE WIND FARM | | DATE: | |
| PROJECT LOGO: | | CONTRACTOR: | | DATE: | |
| PROJECT MANAGER: S. MELLOTT | | SHEET DATE: JULY 2015 | | DESCRIPTION: | |
| EXAMINER: DP/BA | | AS SHOWN | | REV: | |
| SCALE: AS SHOWN | | 140009 | | 7 | |
| SUBJECT: NUMBER NINE WIND FARM | | PROJECT MANAGER: S. MELLOTT | | 6 | |
| TITLE OF DRAWING: LAYDOWN YARD-2 PROFILES | | EXAMINER: DP/BA | | 5 | |
| PROJECT LOGO: | | SHEET DATE: JULY 2015 | | 4 | |
| PROJECT MANAGER: S. MELLOTT | | AS SHOWN | | 3 | |
| EXAMINER: DP/BA | | 140009 | | 2 | |
| SCALE: AS SHOWN | | 140009 | | 1 | |
| SUBJECT: NUMBER NINE WIND FARM | | PROJECT MANAGER: S. MELLOTT | | 7 | |
| TITLE OF DRAWING: LAYDOWN YARD-2 PROFILES | | EXAMINER: DP/BA | | 6 | |
| PROJECT LOGO: | | SHEET DATE: JULY 2015 | | 5 | |
| PROJECT MANAGER: S. MELLOTT | | AS SHOWN | | 4 | |
| EXAMINER: DP/BA | | 140009 | | 3 | |
| SCALE: AS SHOWN | | 140009 | | 2 | |
| SUBJECT: NUMBER NINE WIND FARM | | PROJECT MANAGER: S. MELLOTT | | 1 | |



FILE NAME: I:\Projects\140009\Num_1\New_Mid_Form_LSA_Veg_CAD\CAD\140009_BATCH_PLANT_MD_SHEET.dwg
 USER: Steven Marini
 DATE: 7/26/2016 4:46:58 PM

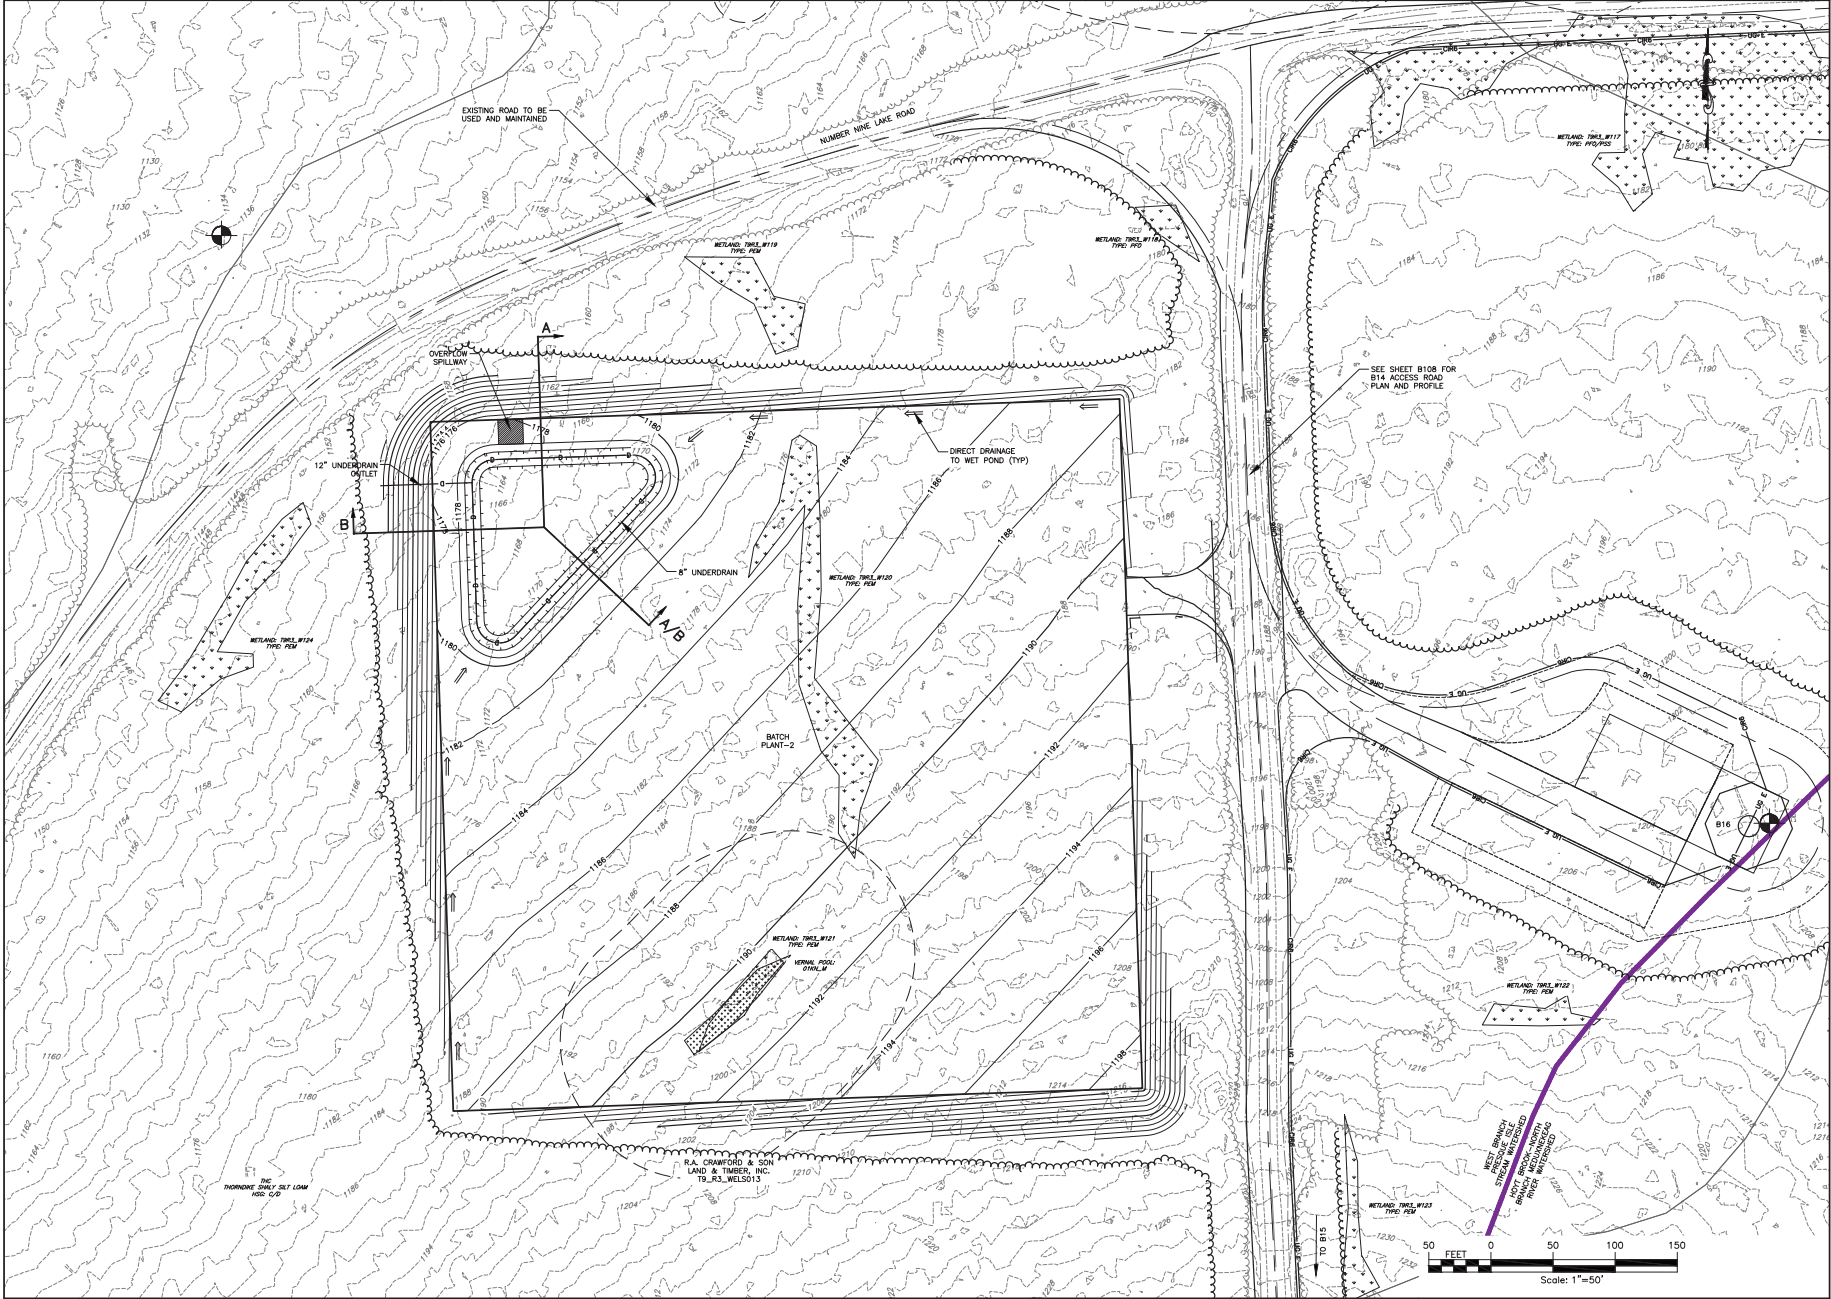

| | | | |
|---|--|--|--|
| DRAWING NO. | | S104 | |
| SHEET 299 OF 338 | | | |
| PROJECT: NUMBER NINE WIND FARM AROOSTOOK COUNTY, MAINE PRELIMINARY PLANS NOT FOR CONSTRUCTION WIND FARM-1 | | | |
| TITLE OF DRAWING: BATCH PLANT-2 SITE PLAN | | | |
| ARCHITECT: 140009 PROJECT MANAGER: S. MELLOTT EXAMINER: DP/BA | | SHEET NO.: AS SHOWN DATE: JULY 2016 | |
| CONTRACTOR'S DESIGN: PERIN ASSOCIATES P.C., L.L.C. | | REV. NO. 1 2 3 4 5 6 7 | |
| DESCRIPTION OF REV.: 1. THIS DRAWING IS A PRELIMINARY DESIGN AND IS SUBJECT TO CHANGE WITHOUT NOTICE. 2. THIS DRAWING IS NOT TO BE USED FOR CONSTRUCTION. 3. THIS DRAWING IS NOT TO BE USED FOR OBTAINING PERMITS. 4. THIS DRAWING IS NOT TO BE USED FOR OBTAINING FINANCING. 5. THIS DRAWING IS NOT TO BE USED FOR OBTAINING INSURANCE. 6. THIS DRAWING IS NOT TO BE USED FOR OBTAINING A MORTGAGE. 7. THIS DRAWING IS NOT TO BE USED FOR OBTAINING A TITLE INSURANCE POLICY. | | DATE BY | |





FILE NAME: I:\Projects\140009-Num_Nine_Wind_Mnd_LSA_Veg\DWG\CUT\140009_BATCH_PLANT_MD_SHEET.dwg
 USER: Steven / Modit
 DATE: 7/26/16 4:48:59 PM

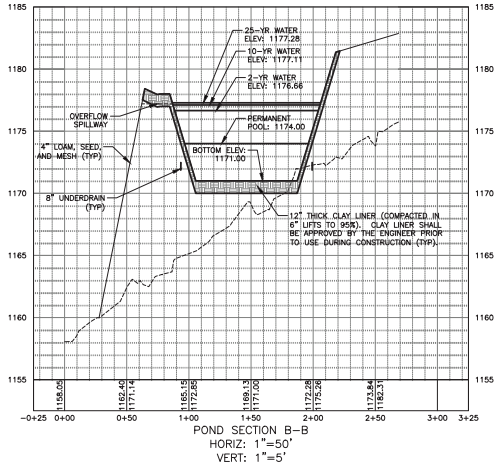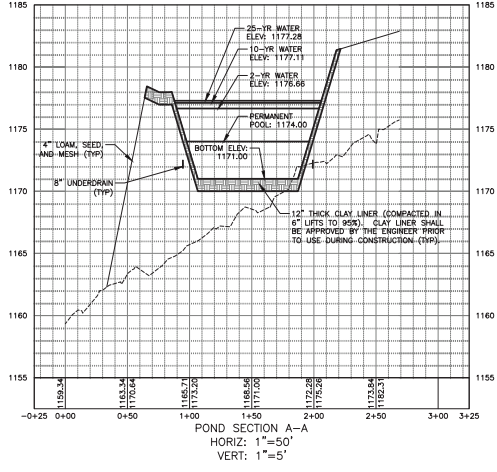

| | | | |
|--|-------------------|-----------------------------|-------------|
| PROJECT: NUMBER NINE WIND FARM AROOSTOOK COUNTY, MAINE PRELIMINARY PLANS NOT FOR CONSTRUCTION | | DRAWING NO. S104B | |
| TITLE OF DRAWING: BATCH PLANT-2 PROFILES | | SHEET NO. 270 OF 338 | |
| PROJECT NO. 140009 | | DATE JULY 2016 | |
| DESIGNER S. MELLOTT | | CHECKED BY DP/BA | |
| DRAWN BY DP/BA | | SCALE AS SHOWN | |
| REVISIONS: | | REVISIONS: | |
| 7 | COMPILED BY: S.M. | 7 | DESCRIPTION |
| 6 | PROJECT MANAGER | 6 | |
| 5 | | 5 | |
| 4 | | 4 | |
| 3 | | 3 | |
| 2 | | 2 | |
| 1 | | 1 | |
| | | | DATE |
| | | | BY |



FILE NAME: N:\Projects\140009\140009-Num_Rev_1\140009-Substn_Sht.dwg
 USER: Steven Madol
 DATE: 7/15/15

 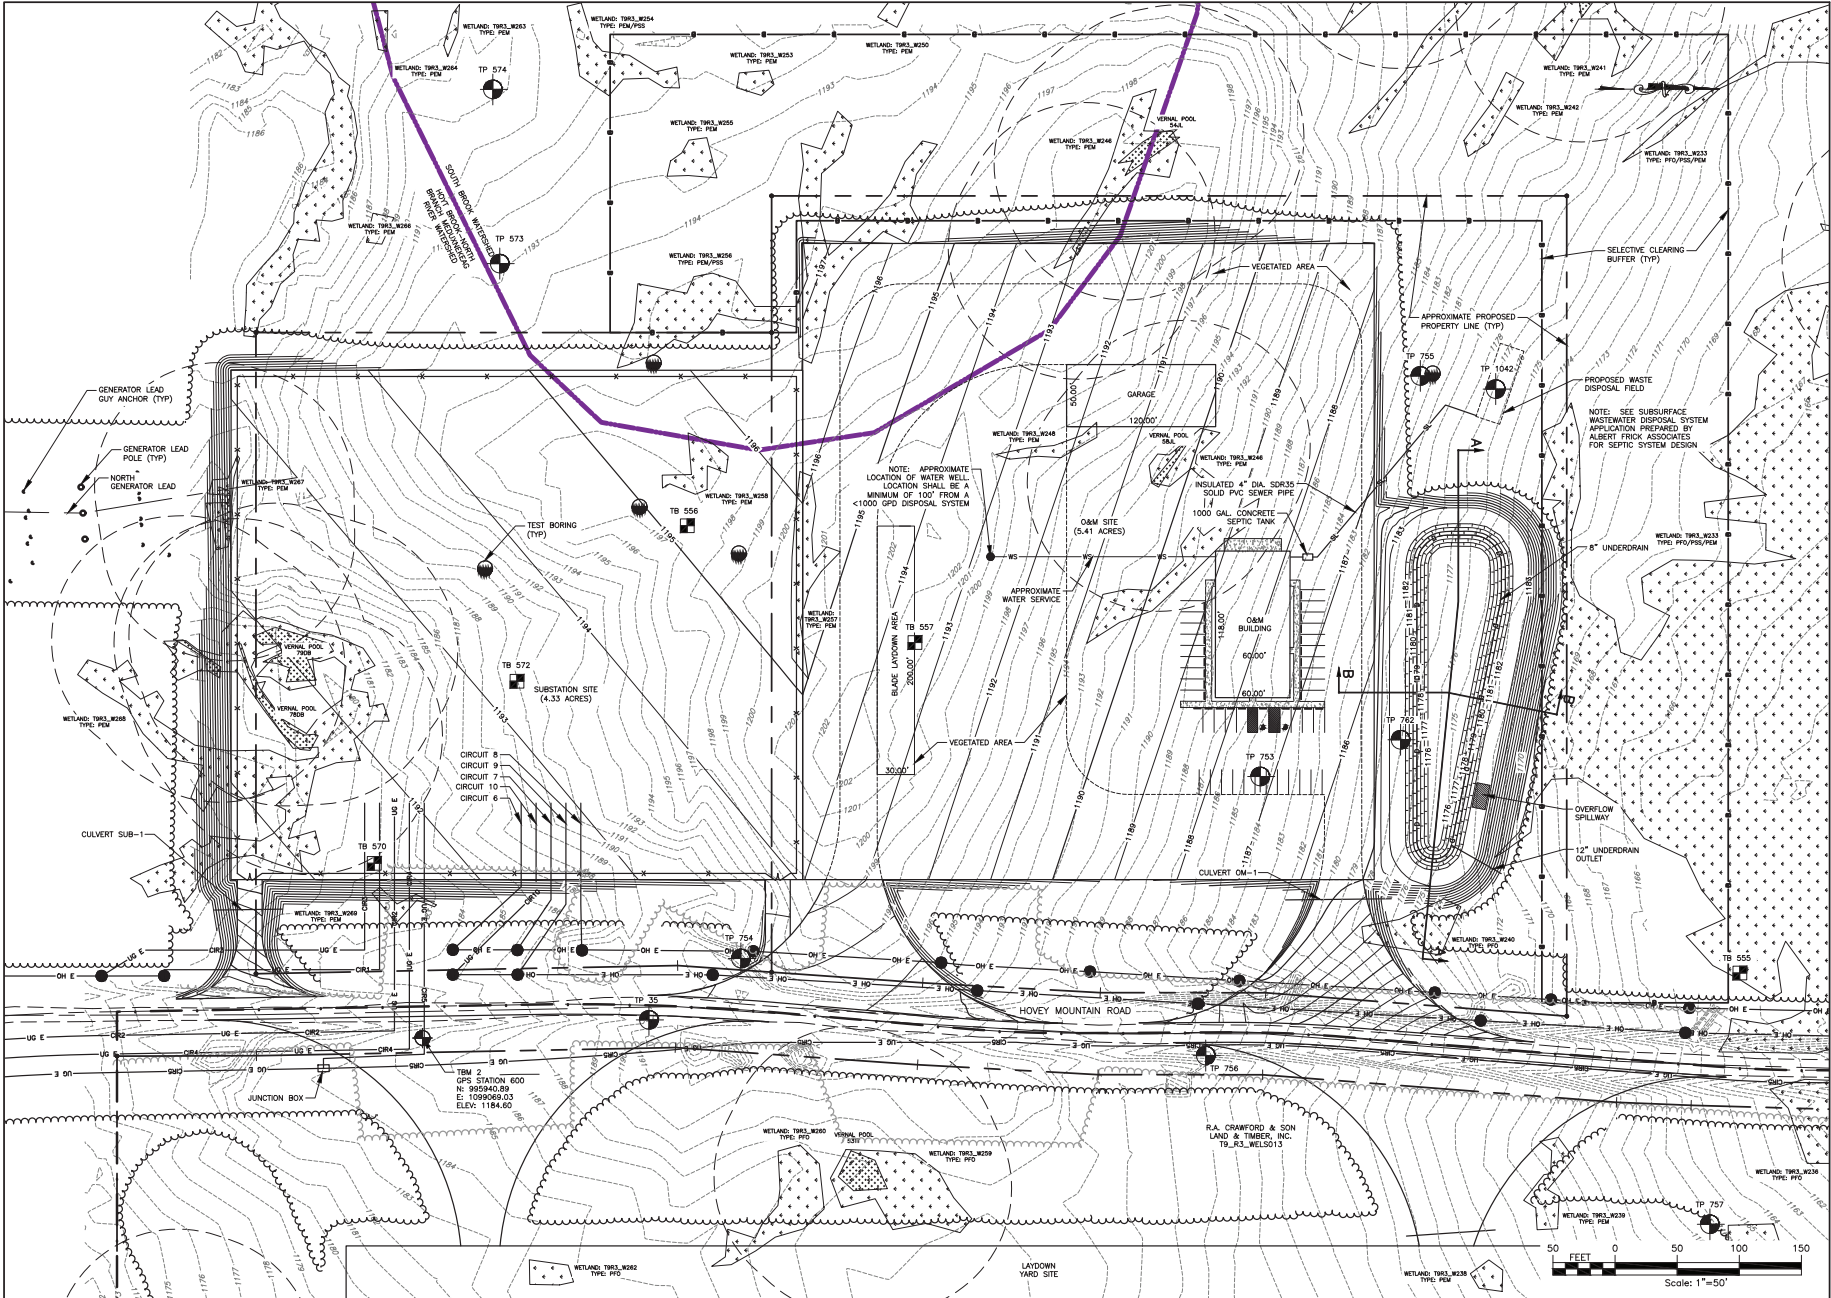



| | | |
|---|--------------------|--------------------------|
| PROJ. NO. | | 140009 |
| PROJECT NAME | | NUMBER NINE WIND FARM |
| PRELIMINARY PLANS NOT FOR CONSTRUCTION | | |
| PROJECT MANAGER | | S. MELLOTT |
| DATE | | JULY 2015 |
| SCALE | | AS SHOWN |
| TITLE OF DRAWING | | SUBSTATION AND O&M SITES |
| DRAWING NO. | | S105 |
| SHEET 271 OF 338 | | |
| REV | DESCRIPTION | DATE |
| 7 | COMPLETED BY: S.M. | |
| 6 | | |
| 5 | | |
| 4 | | |
| 3 | | |
| 2 | | |
| 1 | | |



PREPARED BY:
 ALBERT FRICK ASSOCIATES
 S. MELLOTT
DESIGNED BY:
 DPBA

| | |
|------------------|-------------|
| REVISIONS | |
| NO. | DATE |
| 1 | |
| 2 | |
| 3 | |
| 4 | |
| 5 | |
| 6 | |
| 7 | |


FILE NAME: I:\Projects\140009-Num_9-Res_Wind_Form_LSA_Veg\CAD\CUT\140009 SUBSTATION SHEET.dwg
 USER: Steven J. Martel
 DATE: 4/26/23 PM

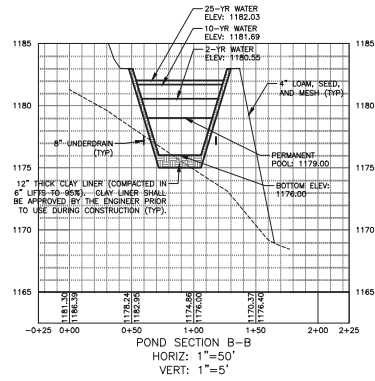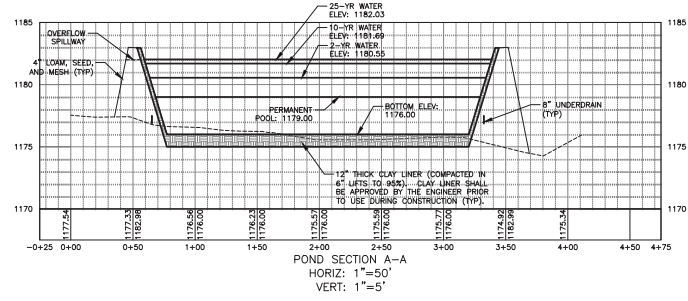

| | | | |
|---|--|--|--|
| PROJECT: NUMBER NINE WIND FARM AROOSTOOK COUNTY, MAINE PRELIMINARY PLANS NOT FOR CONSTRUCTION | | DRAWING NO. S105B | |
| SUBJECT: NUMBER NINE WIND FARM PRELIMINARY PLANS NOT FOR CONSTRUCTION | | TITLE OF DRAWING: SUBSTATION AND O&M PROFILES | |
| DESIGNER: S. MELLOTT CHECKED BY: D.P.B.A. | | DATE: JULY 2018 | |
| CONTRACT NO. 2014 FEDERAL ROAD DISTRICT 1, L.A., P.C. THIS DRAWING IS THE PROPERTY OF THE STATE OF MAINE. IT IS TO BE USED ONLY FOR THE PROJECT AND SITE SPECIFICALLY IDENTIFIED HEREON. IT IS NOT TO BE REPRODUCED, COPIED, OR TRANSMITTED IN ANY FORM OR BY ANY MEANS, ELECTRONIC OR MECHANICAL, INCLUDING PHOTOCOPYING, RECORDING, OR BY ANY INFORMATION STORAGE AND RETRIEVAL SYSTEM, WITHOUT THE WRITTEN PERMISSION OF THE ENGINEER. | | REV 1 2 3 4 5 6 7 | |
| DATE: JULY 2018 | | DESCRIPTION DATE BY | |







FILE NAME: I:\Projects\140009\Num_Nine_Mfd_Form_LSA\Draw\140009_LAYDOWN-1_SHEET.dwg
 USER: Steven Mabel
 DATE: 4/26/2016 11:53 AM

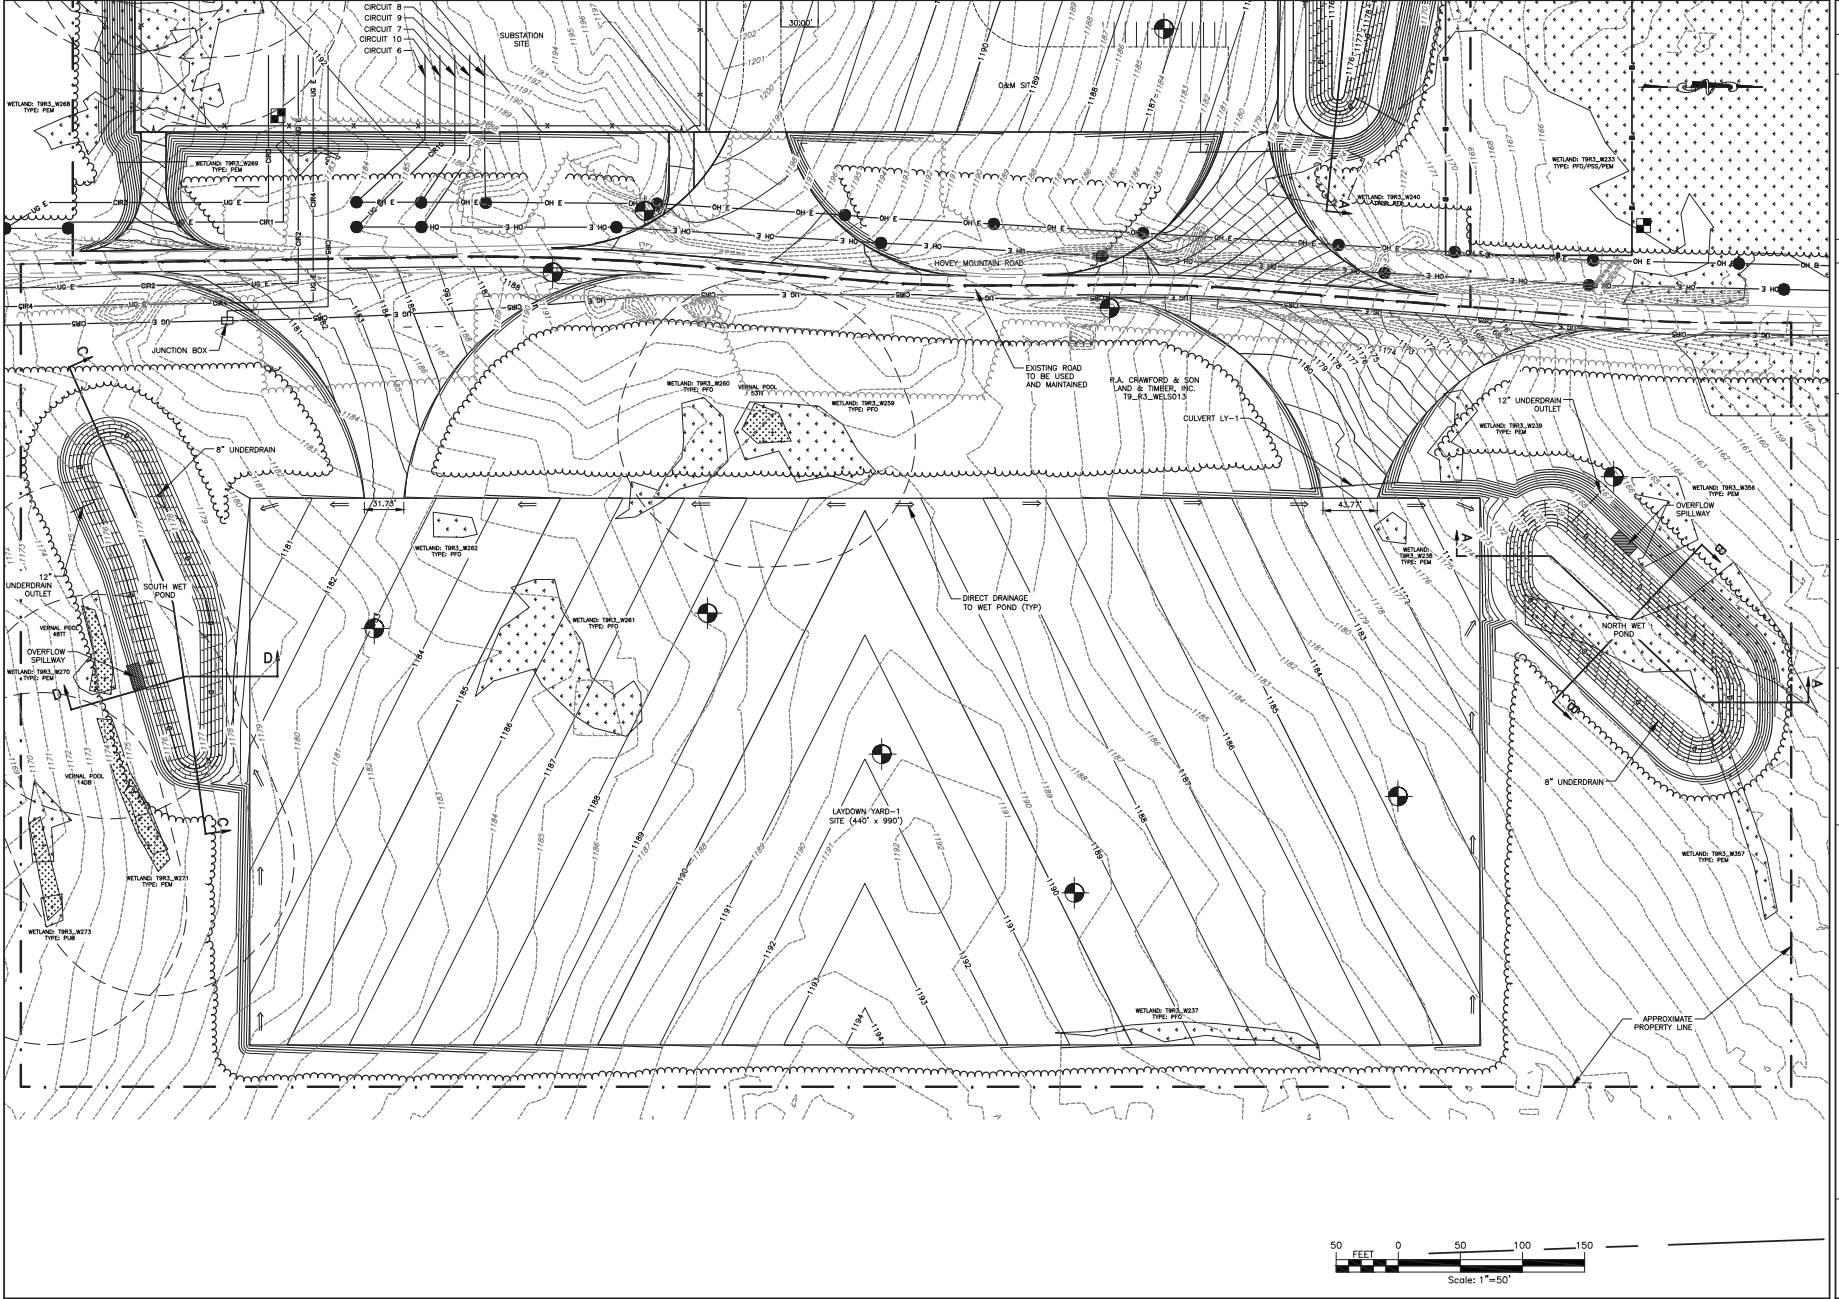

| | | | | | | | |
|---|--|---|-----------------------|----|-------------------------------|-----|-------------|
| PROJECT: NUMBER NINE WIND FARM ARDOOSTOCK COUNTY, MAINE PRELIMINARY PLANS NOT FOR CONSTRUCTION | DRAWING NO. S106 SHEET 273 OF 338 | TITLE OF DRAWING: LAYDOWN YARD-1 SITE PLAN | PROJECT NO. 140009 | 7. | DATE | BY | |
| | | | | 6. | DESCRIPTION | REV | |
| | | | | 5. | PROJECT MANAGER S. MELLOTT | 1. | DESCRIPTION |
| | | | | 4. | EXAMINER DP/BA | 2. | DESCRIPTION |
| 3. | DESIGNER AS SHOWN | 3. | DESCRIPTION | | | | |
| 2. | CHECKER AS SHOWN | 4. | DESCRIPTION | | | | |
| 1. | DATE JULY 2016 | 5. | DESCRIPTION | | | | |
| 1. | AS SHOWN | 6. | DESCRIPTION | | | | |





FILE NAME: I:\Projects\140009\Num_Nine_Wind_Form_LSA.dwg (AutoCAD) 140009_LAYOUT-1_SHEET.dwg
 USER: Steven / Modit
 DATE: 4/21/16 PM

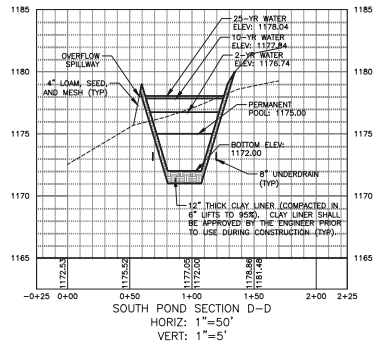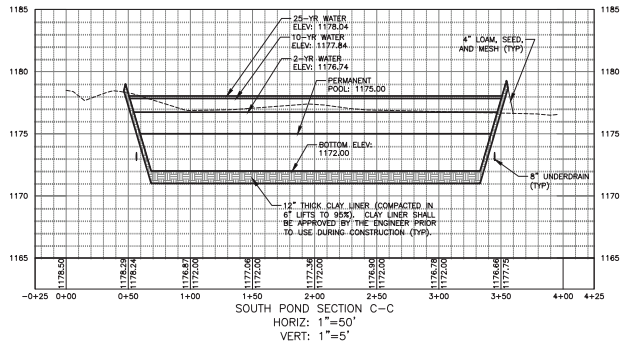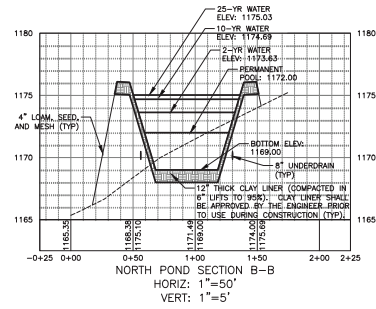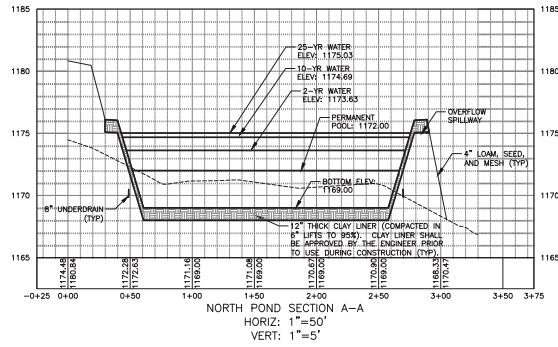

| | | | |
|---|--|------------------|--|
| PROJECT | | DRAWING NO. | |
| NUMBER NINE WIND FARM ARCOOSTOOK COUNTY, MAINE PRELIMINARY PLANS NOT FOR CONSTRUCTION | | S106B | |
| TITLE OF DRAWING | | SHEET 274 OF 338 | |
| LAYOUT YARD-1 PROFILES | | DATE | |
| NUMBER NINE WIND FARM | | REV | |
| 9 | | 1 | |
| FISHKILL CONSULTANTS 1000 BROADWAY, SUITE 200 PORTLAND, ME 04101 WWW.FISHKILLCONSULTANTS.COM | | 2 | |
| S. MELLOTT | | 3 | |
| E. MANNING | | 4 | |
| S. MELLOTT | | 5 | |
| S. MELLOTT | | 6 | |
| S. MELLOTT | | 7 | |
| CONTRACT NO. 140009 | | 7 | |
| CONTRACTOR: S. B. & S. L. S. P.C. | | 8 | |
| DESIGNED BY: S. B. & S. L. S. P.C. | | 9 | |
| CHECKED BY: S. B. & S. L. S. P.C. | | 10 | |
| APPROVED BY: S. B. & S. L. S. P.C. | | 11 | |
| DATE: JUL 2015 | | 12 | |
| SCALE: AS SHOWN | | 13 | |
| SHEET NO. 274 | | 14 | |
| TOTAL SHEETS 338 | | 15 | |



FILE NAME: I:\Projects\140009\Num_Rev_1\Drawings\140009_LAYDOWN-4_SHEET.dwg
 DATE: 07/20/15 04:52:14 PM
 USER: Steven Martini

 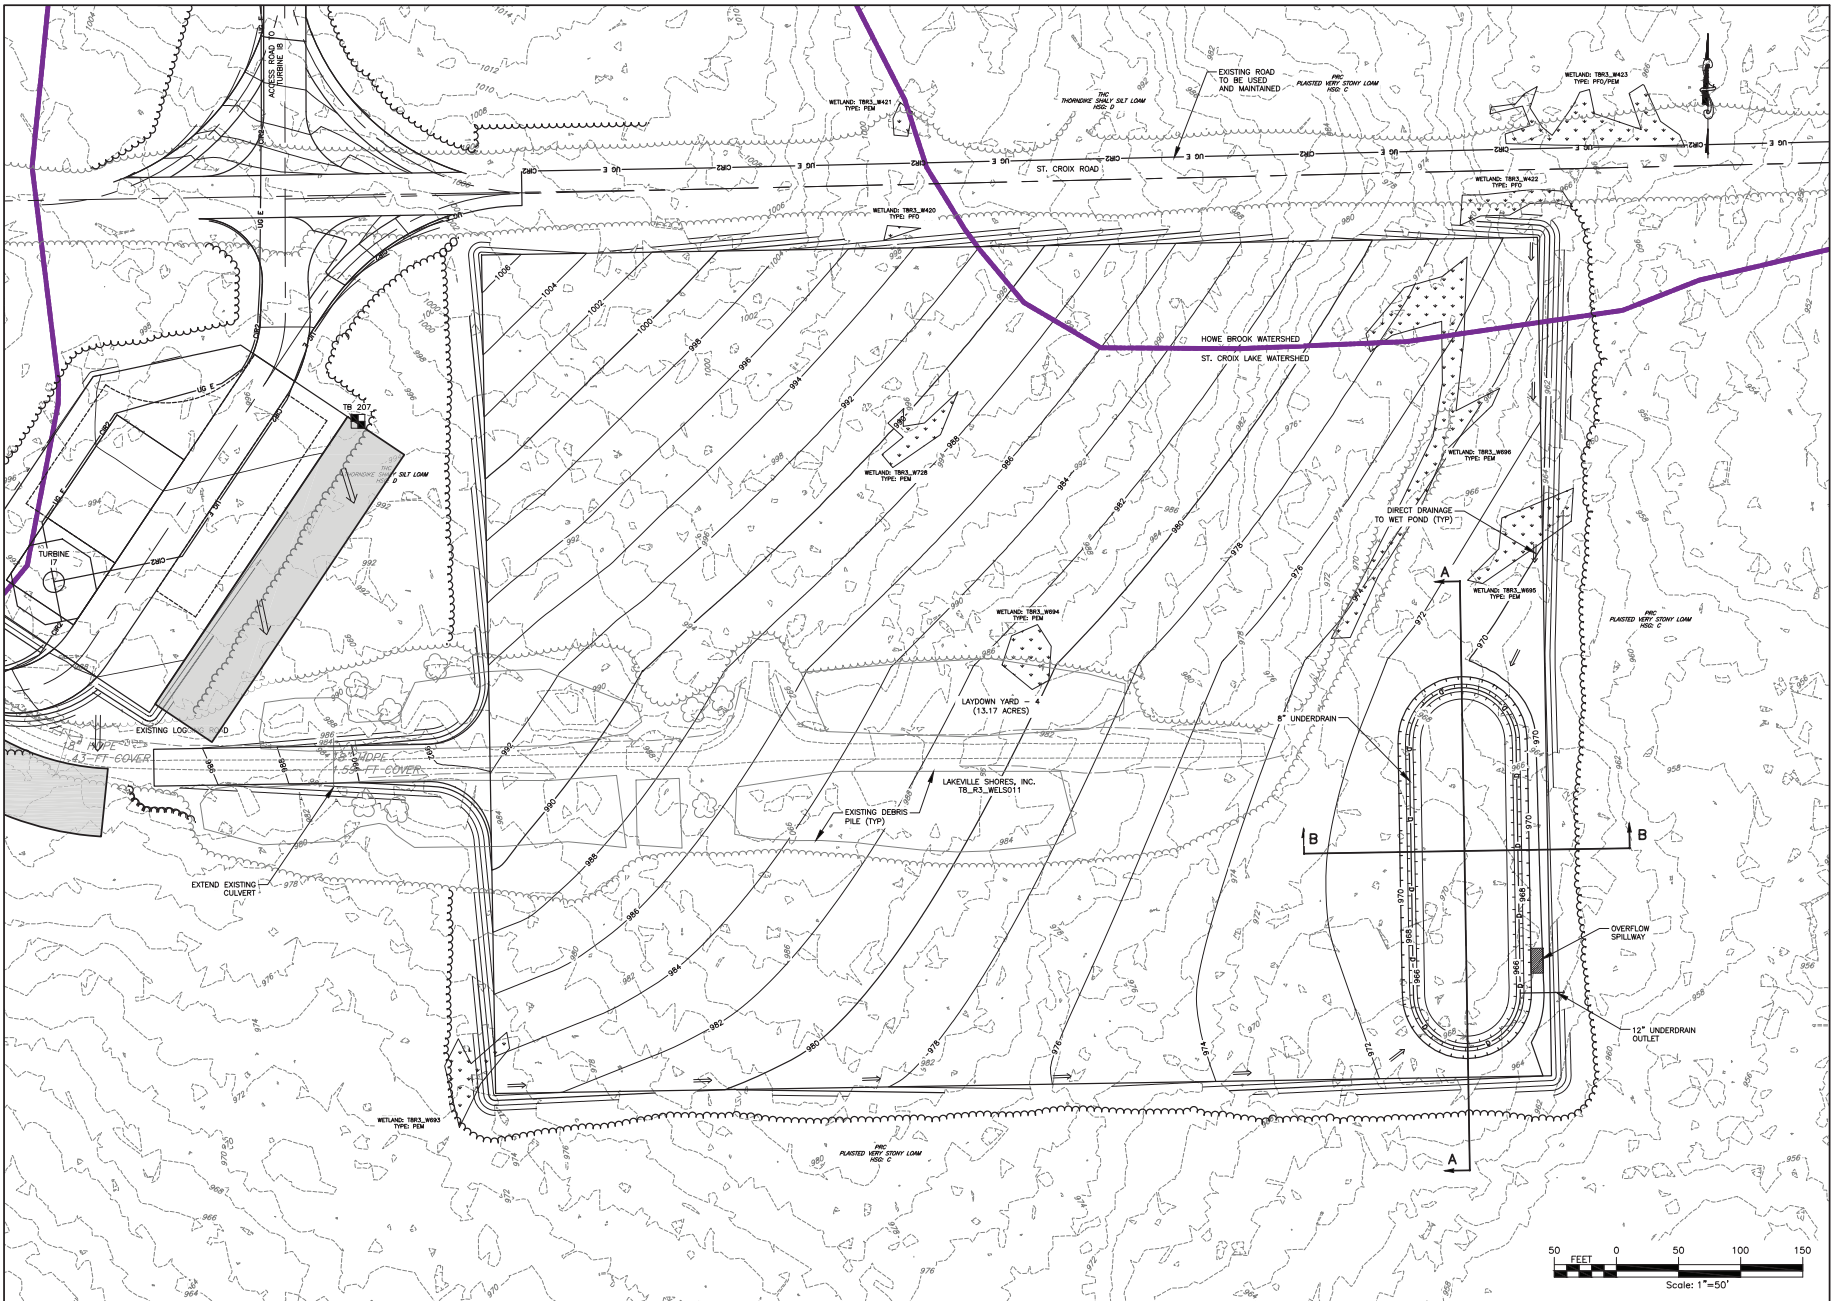

| | | | |
|---|--|---|--|
| PROJECT: NUMBER NINE WIND FARM ARCOOSTOOK COUNTY, MAINE PRELIMINARY PLANS NOT FOR CONSTRUCTION LAYDOWN YARD-4 SITE PLAN | | DRAWING NO. S107 SHEET 275 OF 338 | |
| SUBJECT: NUMBER NINE WIND FARM | | TITLE OF DRAWING: LAYDOWN YARD-4 SITE PLAN | |
| ARCHITECT/ENGINEER: 140009 S. MELLOTT DPBA AS SHOWN | | DATE: JULY 2015 | |
| CONTRACT NO. 2014-014 PROJECT MANAGER: S. MELLOTT CHECKED BY: DPBA DATE: JULY 2015 | | REV. NO. DATE DESCRIPTION 1. 07/20/15 AS SHOWN | |




FILE NAME: I:\Projects\140009-Num_Nine_Wind_Farm_LSA\Drawings\140009_LAYDOWN-4_SHEET.dwg
 USER: Steven M. Mott
 DATE: 7/23/15 4:23:33 PM

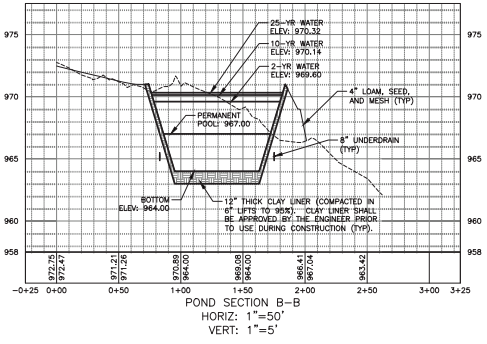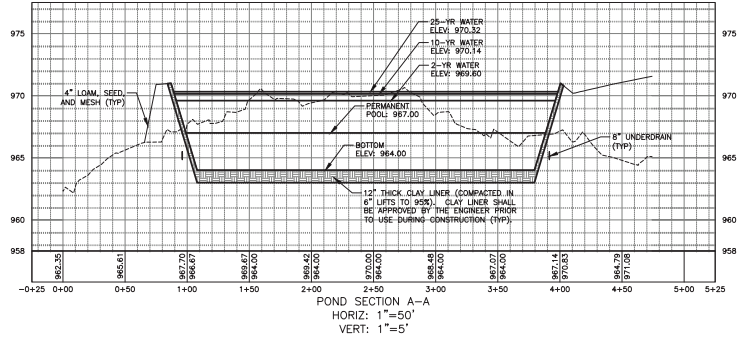


| | | | |
|---|--|--|--|
| PROJECT: NUMBER NINE WIND FARM AROOSTOOK COUNTY, MAINE PRELIMINARY PLANS NOT FOR CONSTRUCTION | | DRAWING NO. S107B | |
| TITLE OF DRAWING: LAYDOWN YARD-4 PROFILES | | SHEET NO. 7 | |
| NUMBER NINE WIND FARM NUMBER NINE WIND FARM | | SHEET DATE JUL 2015 | |
| DESIGNER: S. MELLOTT | | CHECKED BY: AS SHOWN | |
| DRAWN BY: DPBA | | SCALE: AS SHOWN | |
| PROJECT NO. 140009 | | REV 1 2 3 4 5 6 7 | |
| CONTRACT NO. 140009 | | DATE 7/23/15 | |
| CONTRACTOR: CONTRACTOR'S NAME | | DESCRIPTION | |
| DESIGNER: S. MELLOTT | | BY | |
| DRAWN BY: DPBA | | DATE | |



FILE NAME: I:\Projects\140009\Num_9\Wind_frm_LEA\CA\CA\140009_BATCH_SOUTH_SHEET.dwg
 DATE: 7/10/2015 3:02:50 PM
 USER: Steve Martini

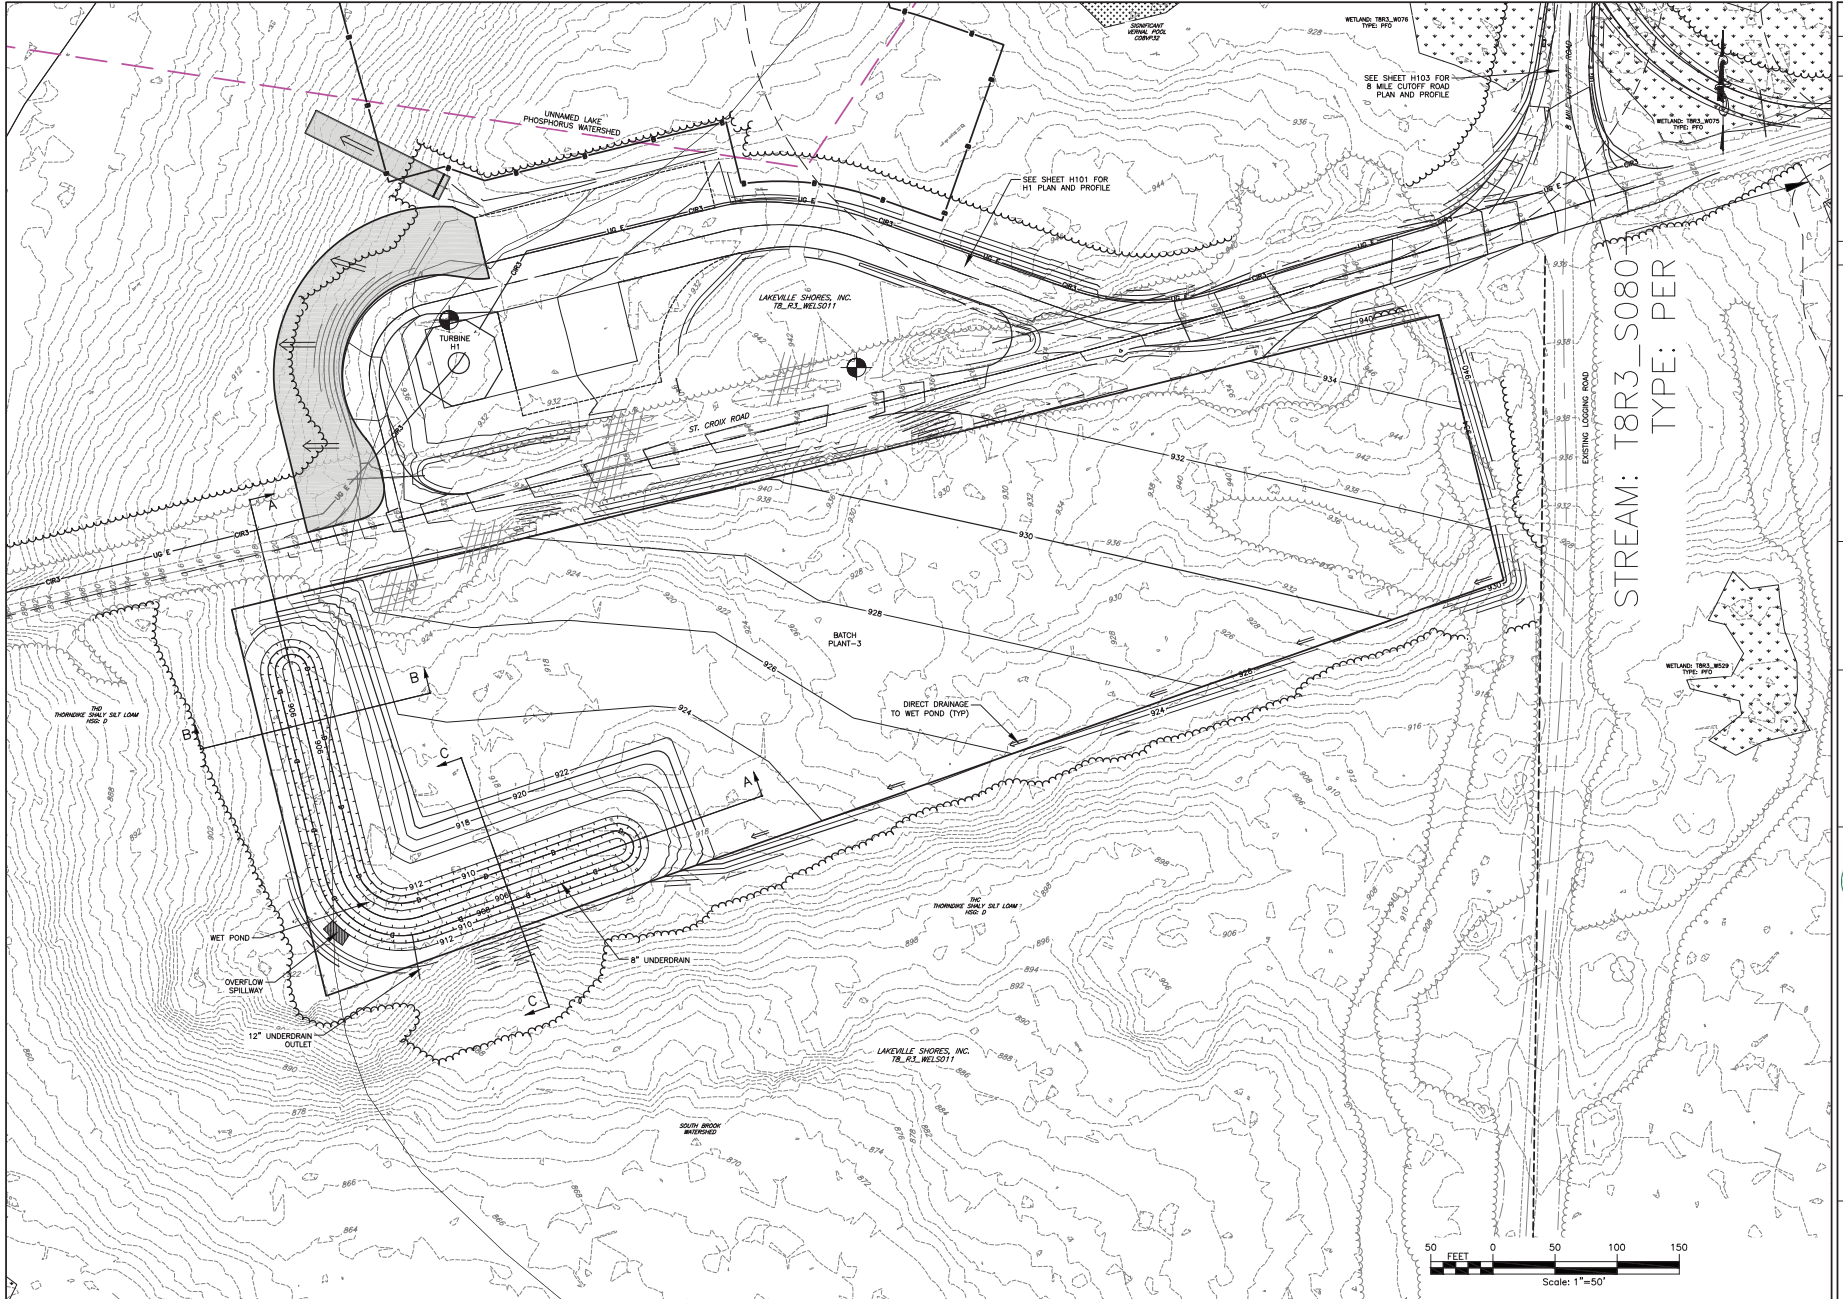

STREAM: T8R3_S080
 TYPE: PER

 

| | | | |
|--|--|-------------|--|
| PROJECT: | | DRAWING NO. | |
| NUMBER NINE WIND FARM ARCOOSTOOK COUNTY, MAINE PRELIMINARY PLANS NOT FOR CONSTRUCTION BATCH PLANT-3 SITE PLAN | | S108 | |
| PROJECT MANAGER: | | DATE: | |
| S. MELLOTT | | JULY 2015 | |
| DESIGNED BY: | | REV: | |
| DP/BA | | 1 | |
| SCALE: | | 2 | |
| AS SHOWN | | 3 | |
| PROJECT NO.: | | 4 | |
| 140009 | | 5 | |
| PROJECT NO.: | | 6 | |
| 140009 | | 7 | |
| PROJECT NO.: | | 100 | |



PROJECT MANAGER:
 S. MELLOTT




DESIGNED BY:
 DP/BA

SCALE:
 AS SHOWN

DATE:
 JULY 2015

DRAWING NO.
S108

SHEET 277 OF 338

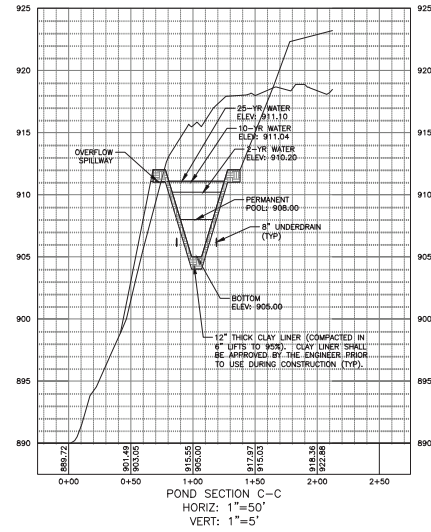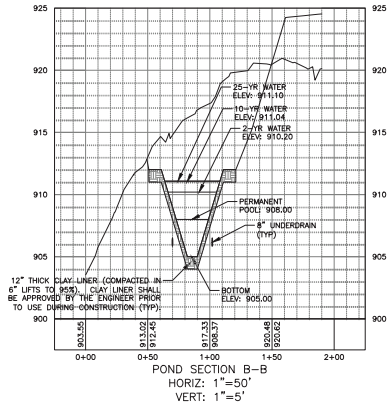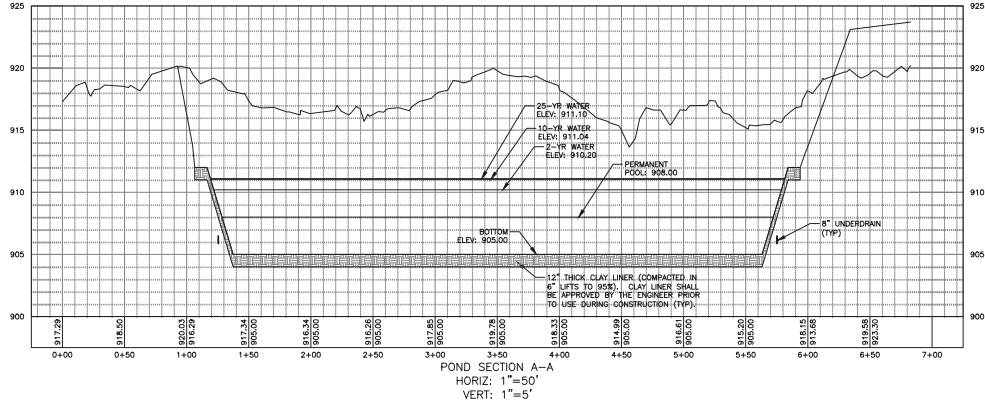

| | | | | | | | | | | | | | | | | | | | | | | | | |
|---|-----|--|--|---|-----|--|---|--|--|---|--|--|---|--|--|---|--|--|---|--|--|---|--|--|
| DRAWING NO. | | S108B | | | | | | | | | | | | | | | | | | | | | | |
| SHEET 278 OF 338 | | | | | | | | | | | | | | | | | | | | | | | | |
| PROJECT: NUMBER NINE WIND FARM AROOSTOOK COUNTY, MAINE PRELIMINARY PLANS NOT FOR CONSTRUCTION | | | | | | | | | | | | | | | | | | | | | | | | |
| TITLE OF DRAWING: BATCH PLANT-3 PROFILES | | | | | | | | | | | | | | | | | | | | | | | | |
|  FISHER ASSOCIATES <small>INCORPORATED</small> <small>10000 Route 101, Suite 100, Bangor, ME 04401</small> | | NUMBER NINE WIND FARM | | | | | | | | | | | | | | | | | | | | | | |
| DESIGNER: S. MELLOTT CHECKED: DP/BA | | DATE: JUL 2015 SCALE: AS SHOWN | | | | | | | | | | | | | | | | | | | | | | |
| PROJECT MANAGER: S. MELLOTT | | REVISIONS: | | | | | | | | | | | | | | | | | | | | | | |
| CONTRACT NO.: 140009 CLIENT: COMPTON'S B2B PROJECT NO.: 140009 | | <table border="1"> <tr><td>7</td><td>REV</td><td></td></tr> <tr><td>6</td><td></td><td></td></tr> <tr><td>5</td><td></td><td></td></tr> <tr><td>4</td><td></td><td></td></tr> <tr><td>3</td><td></td><td></td></tr> <tr><td>2</td><td></td><td></td></tr> <tr><td>1</td><td></td><td></td></tr> </table> | | 7 | REV | | 6 | | | 5 | | | 4 | | | 3 | | | 2 | | | 1 | | |
| 7 | REV | | | | | | | | | | | | | | | | | | | | | | | |
| 6 | | | | | | | | | | | | | | | | | | | | | | | | |
| 5 | | | | | | | | | | | | | | | | | | | | | | | | |
| 4 | | | | | | | | | | | | | | | | | | | | | | | | |
| 3 | | | | | | | | | | | | | | | | | | | | | | | | |
| 2 | | | | | | | | | | | | | | | | | | | | | | | | |
| 1 | | | | | | | | | | | | | | | | | | | | | | | | |