

HARRIMAN

AUBURN BOSTON PORTLAND PORTSMOUTH

YORK MIDDLE SCHOOL WINDOW REPLACEMENT

YORK, MAINE

Harriman Project No. 20340

Key Plan Proj North




CONSTRUCTION DOCUMENTS

APRIL 7, 2020

Rev Date Revision Description


Rev Date	Revision Description

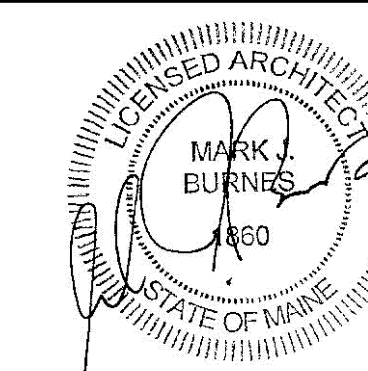

PA / PE: MJB © 2020  
Drawn By: DRE Harriman Associates

SECOND FLOOR PLAN

A10-1

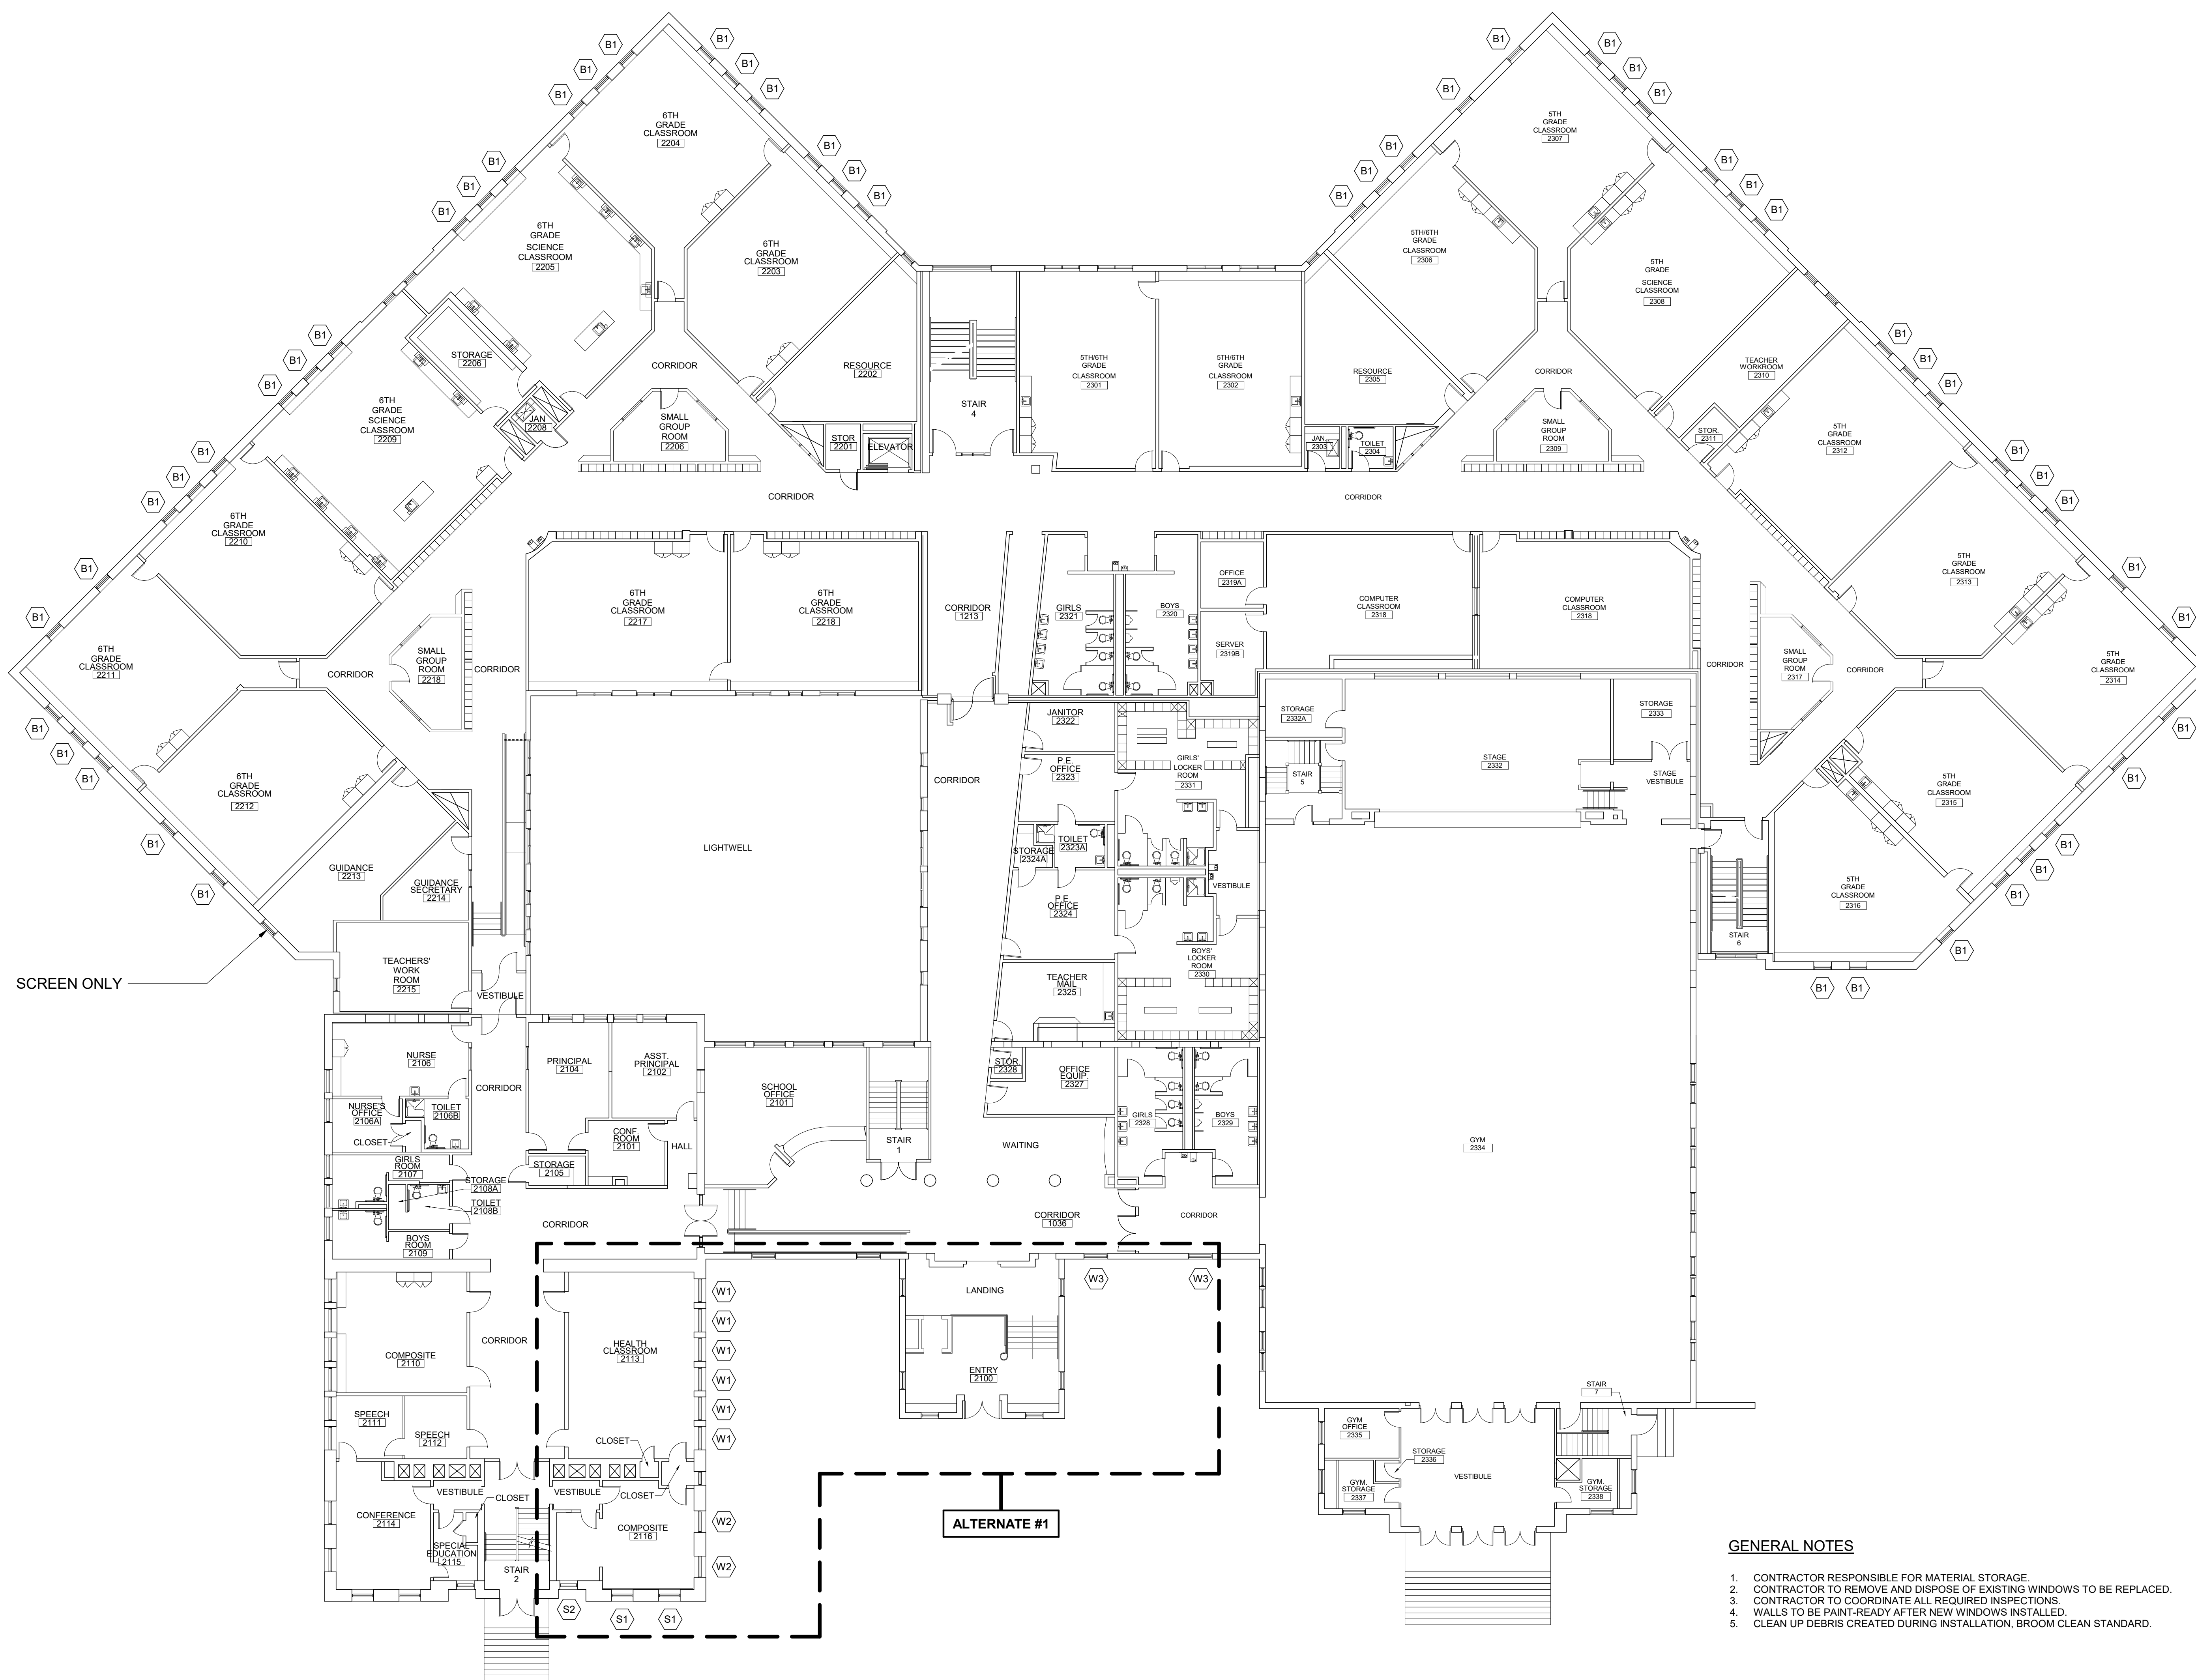

GENERAL NOTES

1. CONTRACTOR RESPONSIBLE FOR MATERIAL STORAGE.
2. CONTRACTOR TO REMOVE AND DISPOSE OF EXISTING WINDOWS TO BE REPLACED.
3. CONTRACTOR TO COORDINATE ALL REQUIRED INSPECTIONS.
4. WALLS TO BE PAINT-READY AFTER NEW WINDOWS INSTALLED.
5. CLEAN UP DEBRIS CREATED DURING INSTALLATION, BROOM CLEAN STANDARD.

Plot Date - 4/6/2020 8:12:14 AM

A1 SECOND FLOOR PLAN  
NOT TO SCALE