



# LEGEND


SYMBOL	DESCRIPTION
	DUPLEX ELECTRICAL RECEPTACLE OUTLET, 42" AFF @ CL
	DUPLEX ELECTRICAL RECEPTACLE OUTLET, CEILING MOUNT
	220 VOLT OUTLET, 42" AFF @ CL
	THREE-WAY SWITCH, 48" AFF @ CL
	COOPER CROSSTOUR 30W LED "WALL PACK" XTOR3A WITH PHOTO CELL
	6 POUND FE-36 FIRE EXTINGUISHER, SURFACE MOUNT ON WALLS 40" AFF @ CL
	8' 2 LED LAMP STRIP LIGHT FIXTURE, SUSPENDED 14' A.F.F.

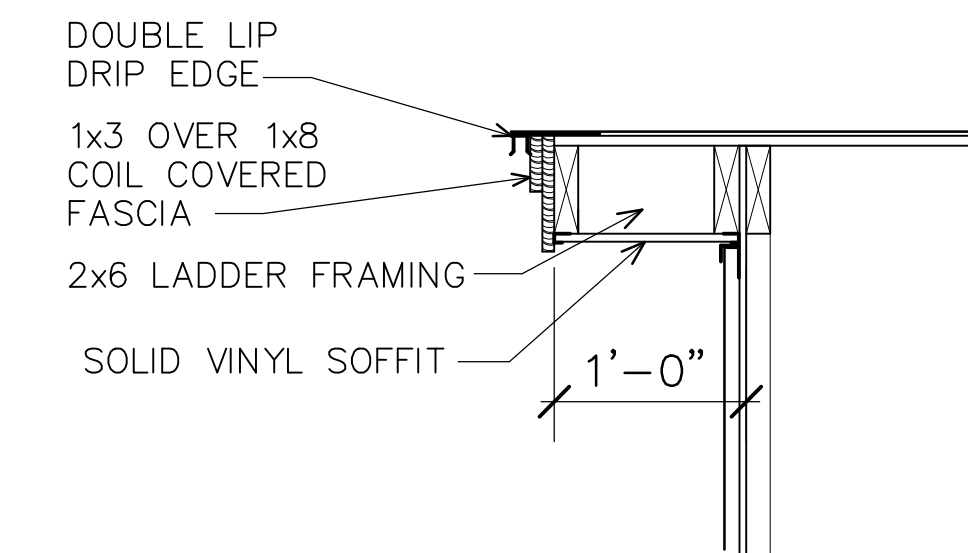


**RAKE SECTION**  
SCALE: 1" = 1'-0"

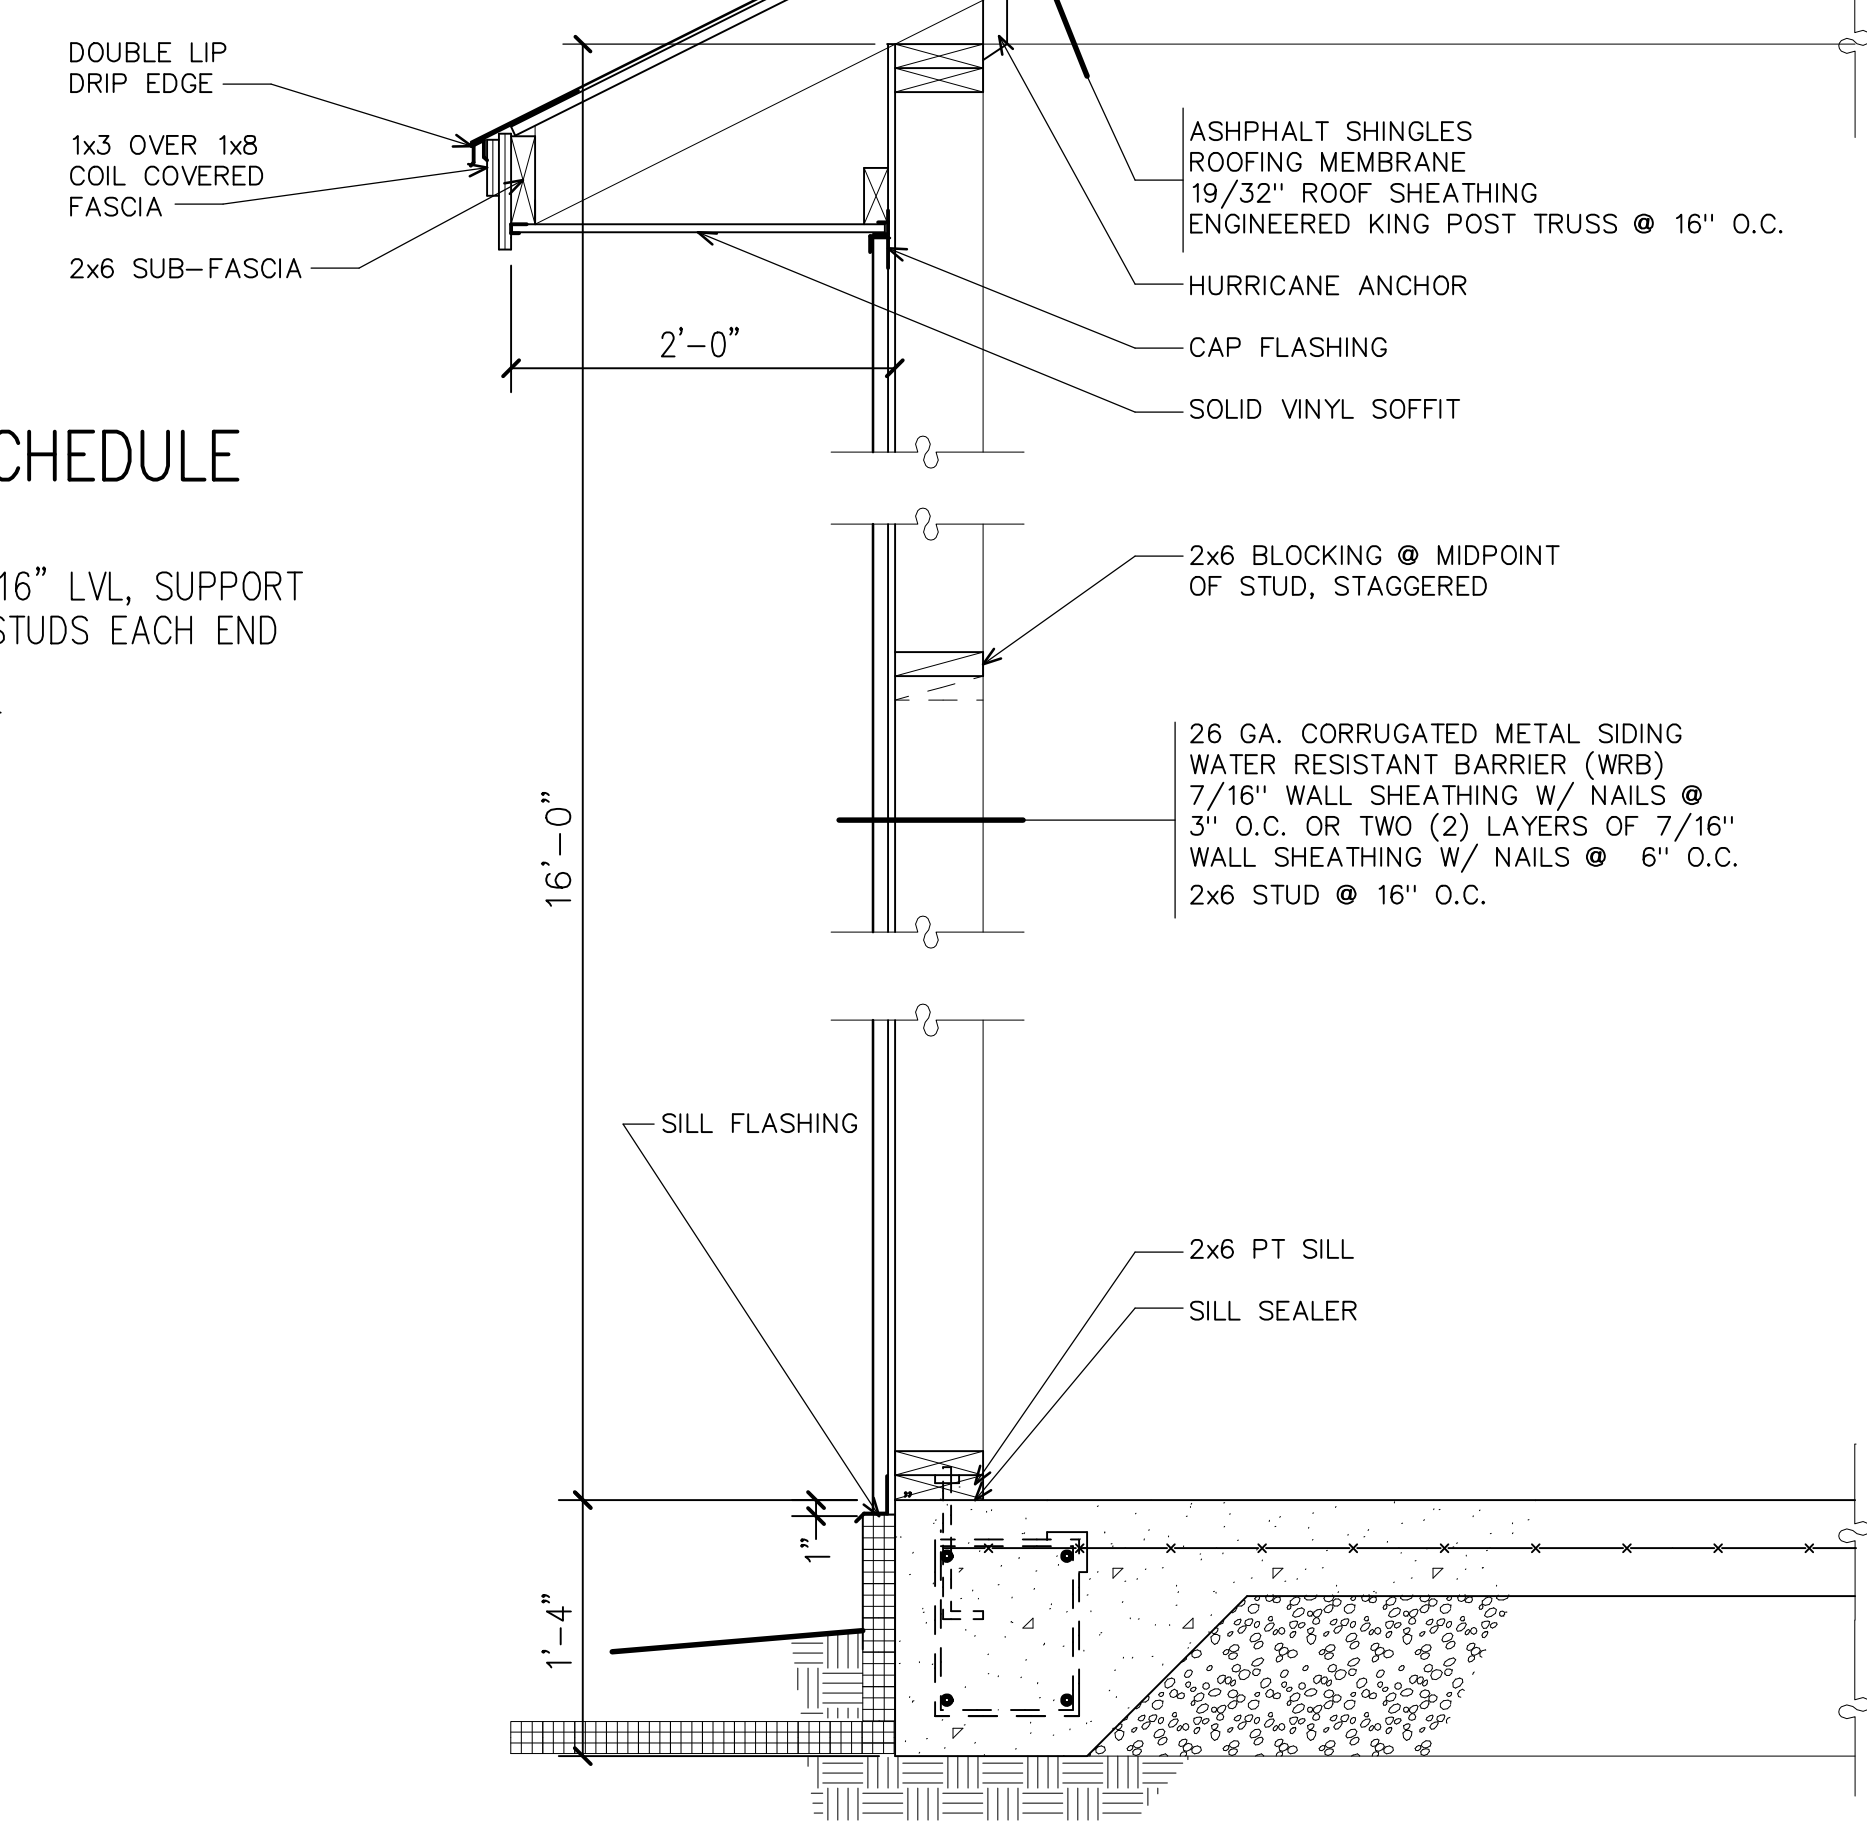


**TYPICAL WALL SECTION**  
SCALE: 1" = 1'-0"

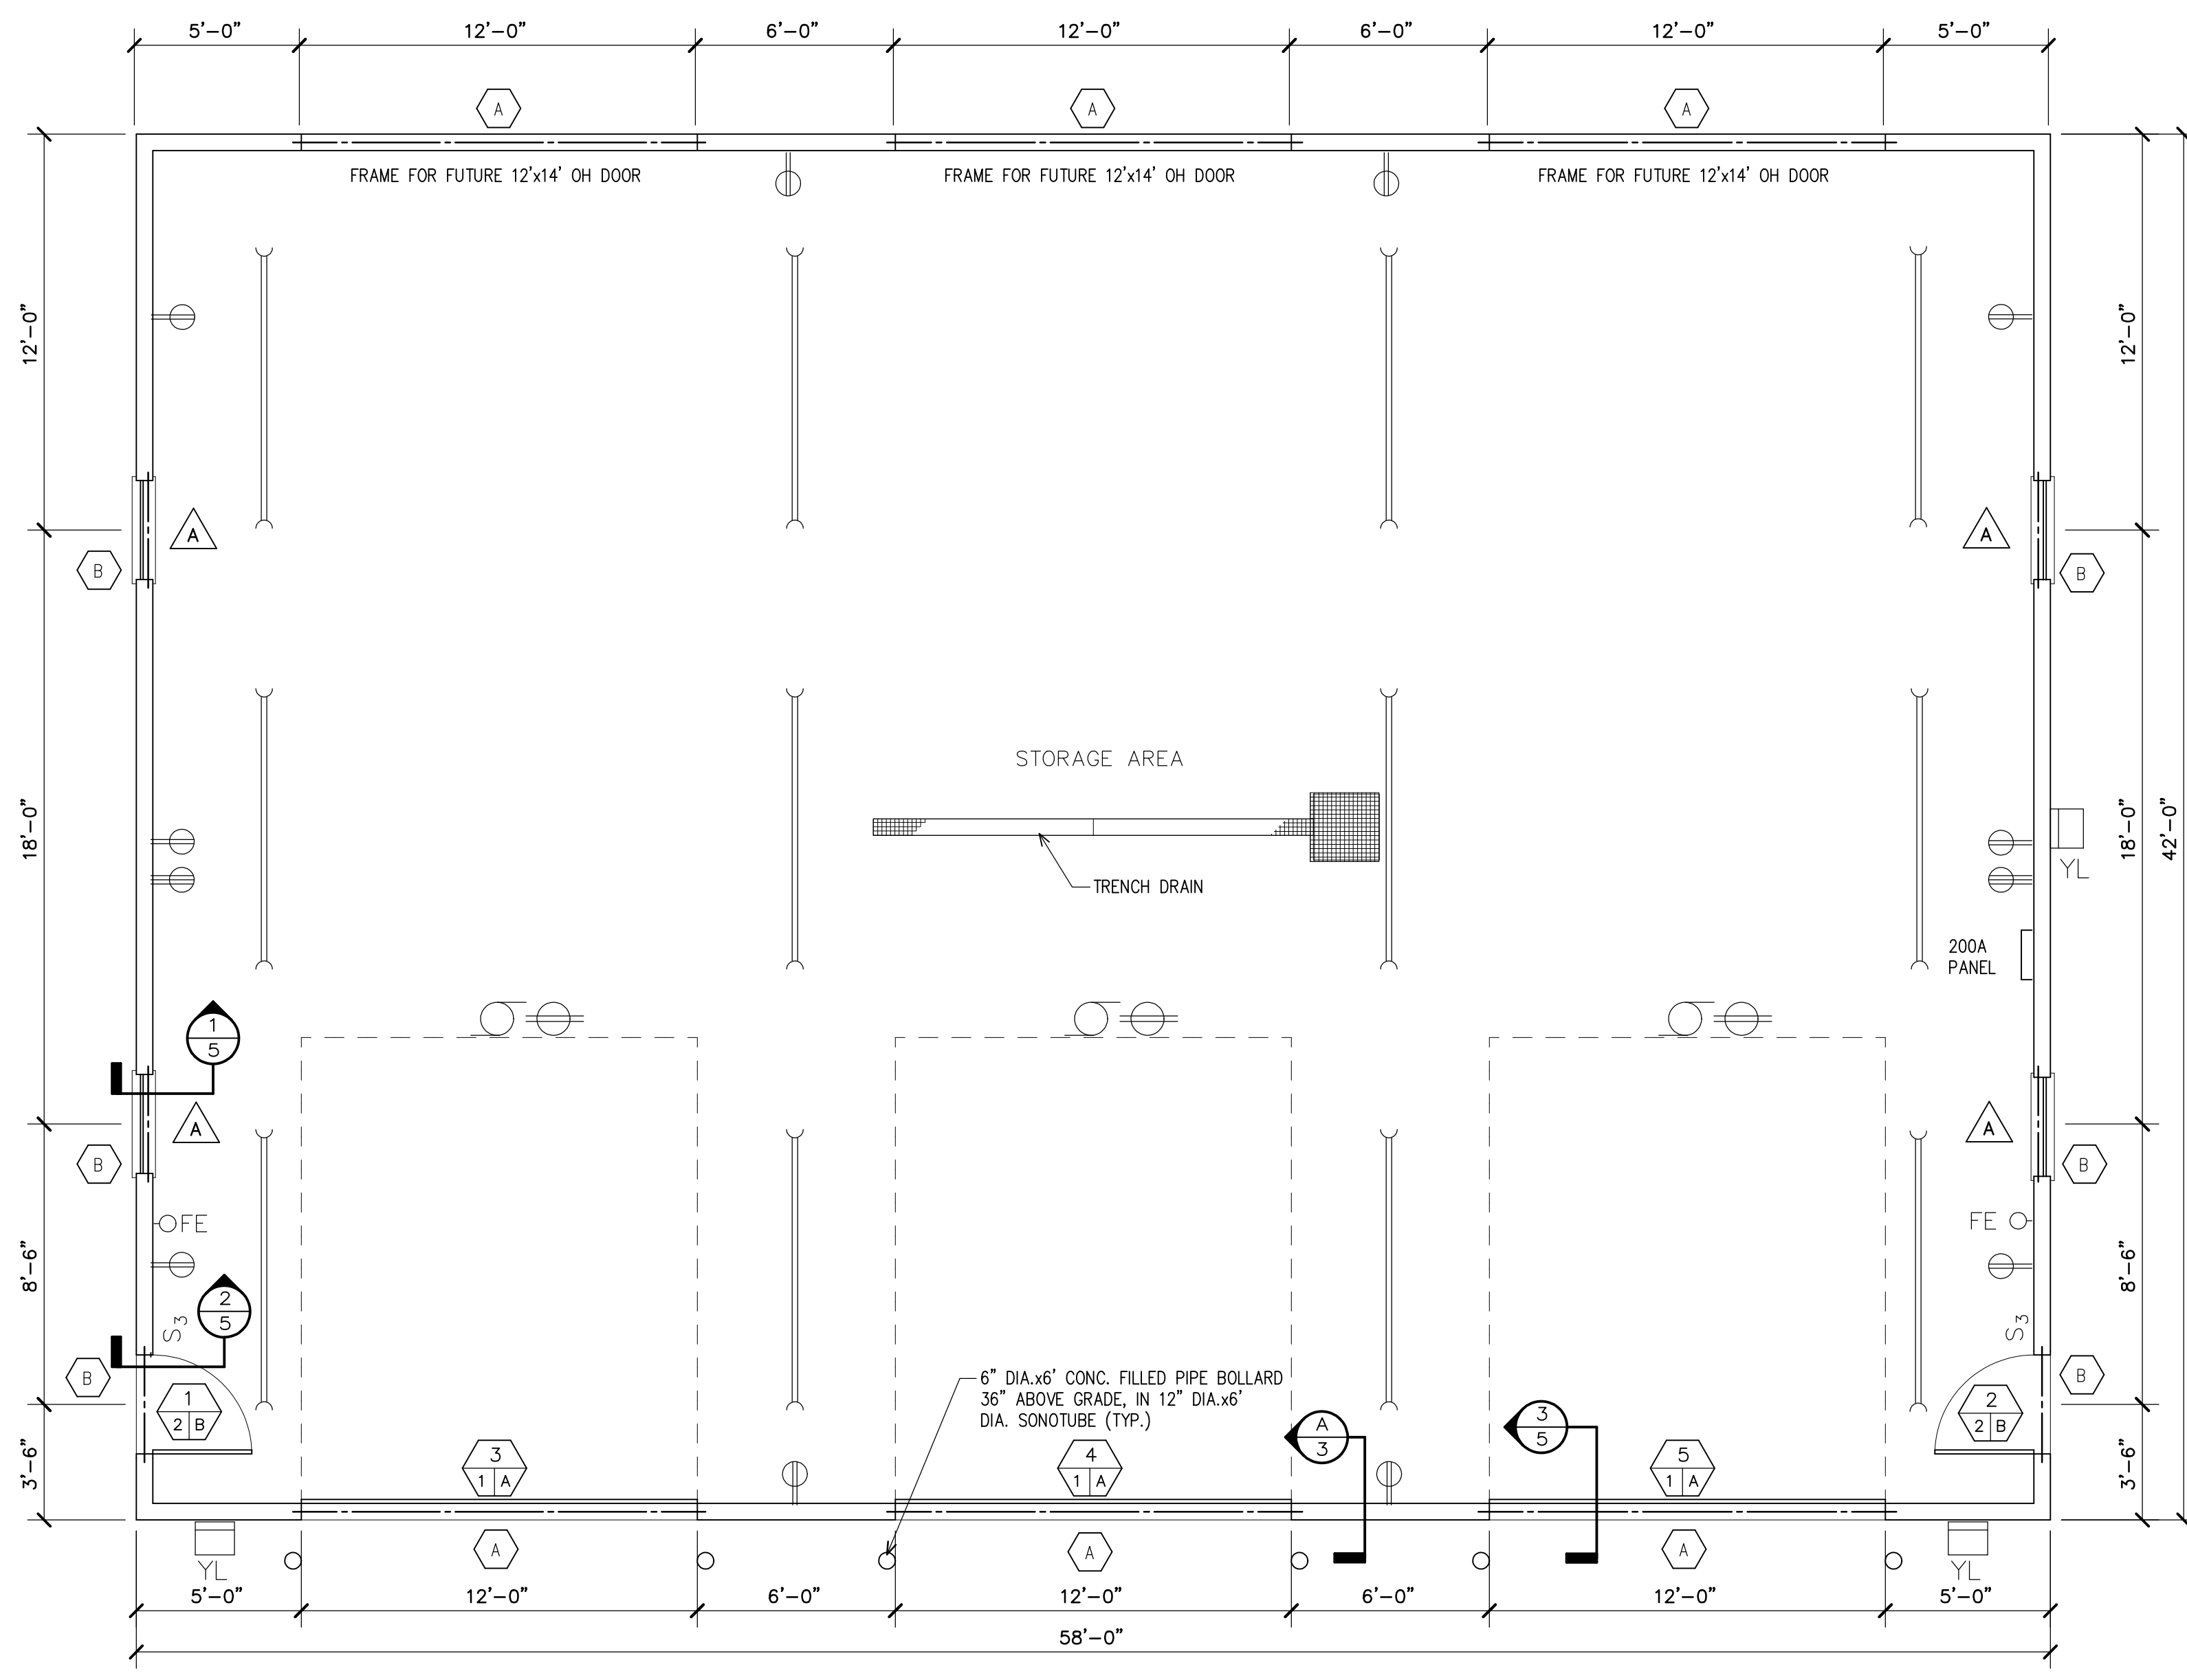

**FLOOR PLAN**  
SCALE: 1/4" = 1'-0"

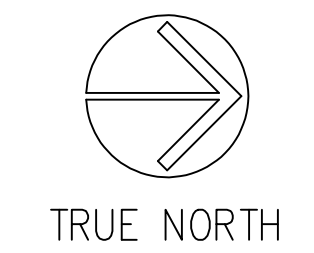


## WINDOW SCHEDULE

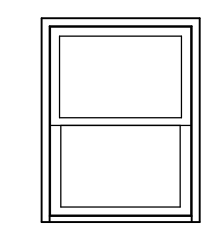

MATHEWS BROTHERS SINGLE-HUNG LOW E-4 INSULATING GLASS  
WALCOTT STANDARD VINYL WINDOW WITH INSECT SCREEN  
OR APPROVED EQUAL


**A** 3648

## DOOR SCHEDULE

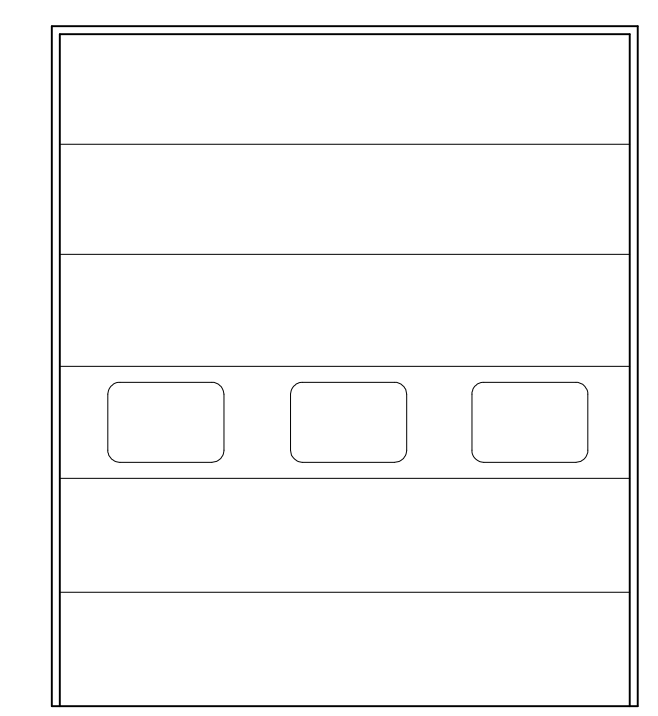

INSULATED SECTIONAL 470 STEEL DOOR BY OVERHEAD DOOR  
RIBBED WOODGRAIN EMOSSD, 3 LITES, WOOD FRAME AND TRIM


**1** 2'x12'-0"x14'-0" INSULATED - R9.93

 


1 3/4" SOLID CORE FLUSH FIBERGLASS DOOR  
COMPOSITE FRAME

**2** 3'-0" X 6'-8"

## DOOR HARDWARE SCHEDULE


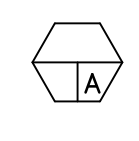


PREPACKAGED SECTIONAL DOOR HARDWARE INCLUDING  
SPRINGS, 3" LOW HEADROOM TRACKS, HINGES,  
CHAIN LIFT, DOOR OPERATOR, & WEATHER STRIPPING

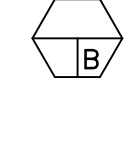

ENTRANCE LOCK, LEVER TYPE, S-200 SERIES BY SCHLAGE  
WITH A MINIMUM 1" THROW,  
LOCKSET TO ALLOW EGRESS FROM BUILDING

## LEGEND

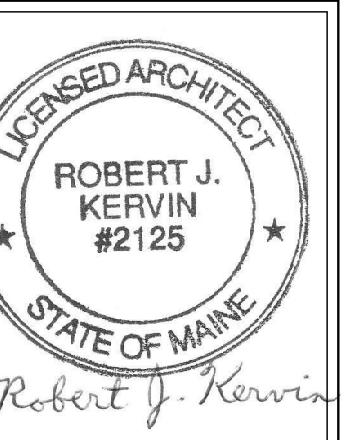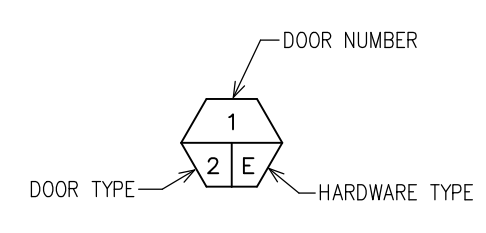

ARCHITECTURAL DESIGNS BY  
**Robert J. Kerwin,**  
Architect  
Maine Licensed Architect  
886 BANGOR STREET  
HODGDON, MAINE 04730  
Tel. 207-532-3247  
Cell 207-538-6778

PROJECT:  
**MAINE FOREST SERVICE  
COLD STORAGE BUILDING  
BGS PROJECT NO. 2849  
AIRPORT ROAD  
FORT KENT, MAINE**

OWNER:  
**DEPT. OF CONSERVATION  
MAINE FOREST SERVICE  
45 RADAR ROAD  
ASHLAND, MAINE  
04732**

SHEET TITLE:  
**FLOOR PLAN  
SECTIONS & DETAILS  
SCHEDULES  
ELECTRICAL**

RVC  
DRAWN BY:  
PROJ. DATE: OCTOBER 28, 2020  
SCALE: AS NOTED  
PROJECT NO.: 9-20  
REVISIONS: 01/21/21-UPDATED  
FOUNDATION INSULATION

FOR CONSTRUCTION  
DATE: FEBRUARY 4, 2021

SHEET NUMBER:  
**3**  
OF  
**5**