

ARCHITECTURAL DESIGNS BY  
**Robert J. Kerwin,**  
 Architect  
 896 BANGOR STREET  
 HODGDON, MAINE 04730  
 Maine Licensed Architect  
 Tel. 207-632-3247  
 Cell 207-538-6778

PROJECT:  
 MAINE FOREST SERVICE  
 COLD STORAGE BUILDING  
 BGS PROJECT NO. 2849  
 AIRPORT ROAD  
 FORT KENT, MAINE


OWNER:  
 DEPT. OF CONSERVATION  
 MAINE FOREST SERVICE  
 45 RADAR ROAD  
 ASHLAND, MAINE  
 04732

SHEET TITLE:  
**EXTERIOR ELEVATIONS**

DRAWN BY: RJK, RVC  
 PROJ. DATE: OCTOBER 28, 2020  
 SCALE: AS NOTED  
 PROJECT NO.: 9-20  
 REVISIONS:


FOR CONSTRUCTION  
 DATE: FEBRUARY 4, 2021

SHEET NUMBER:  
**4**  
 OF  
**5**

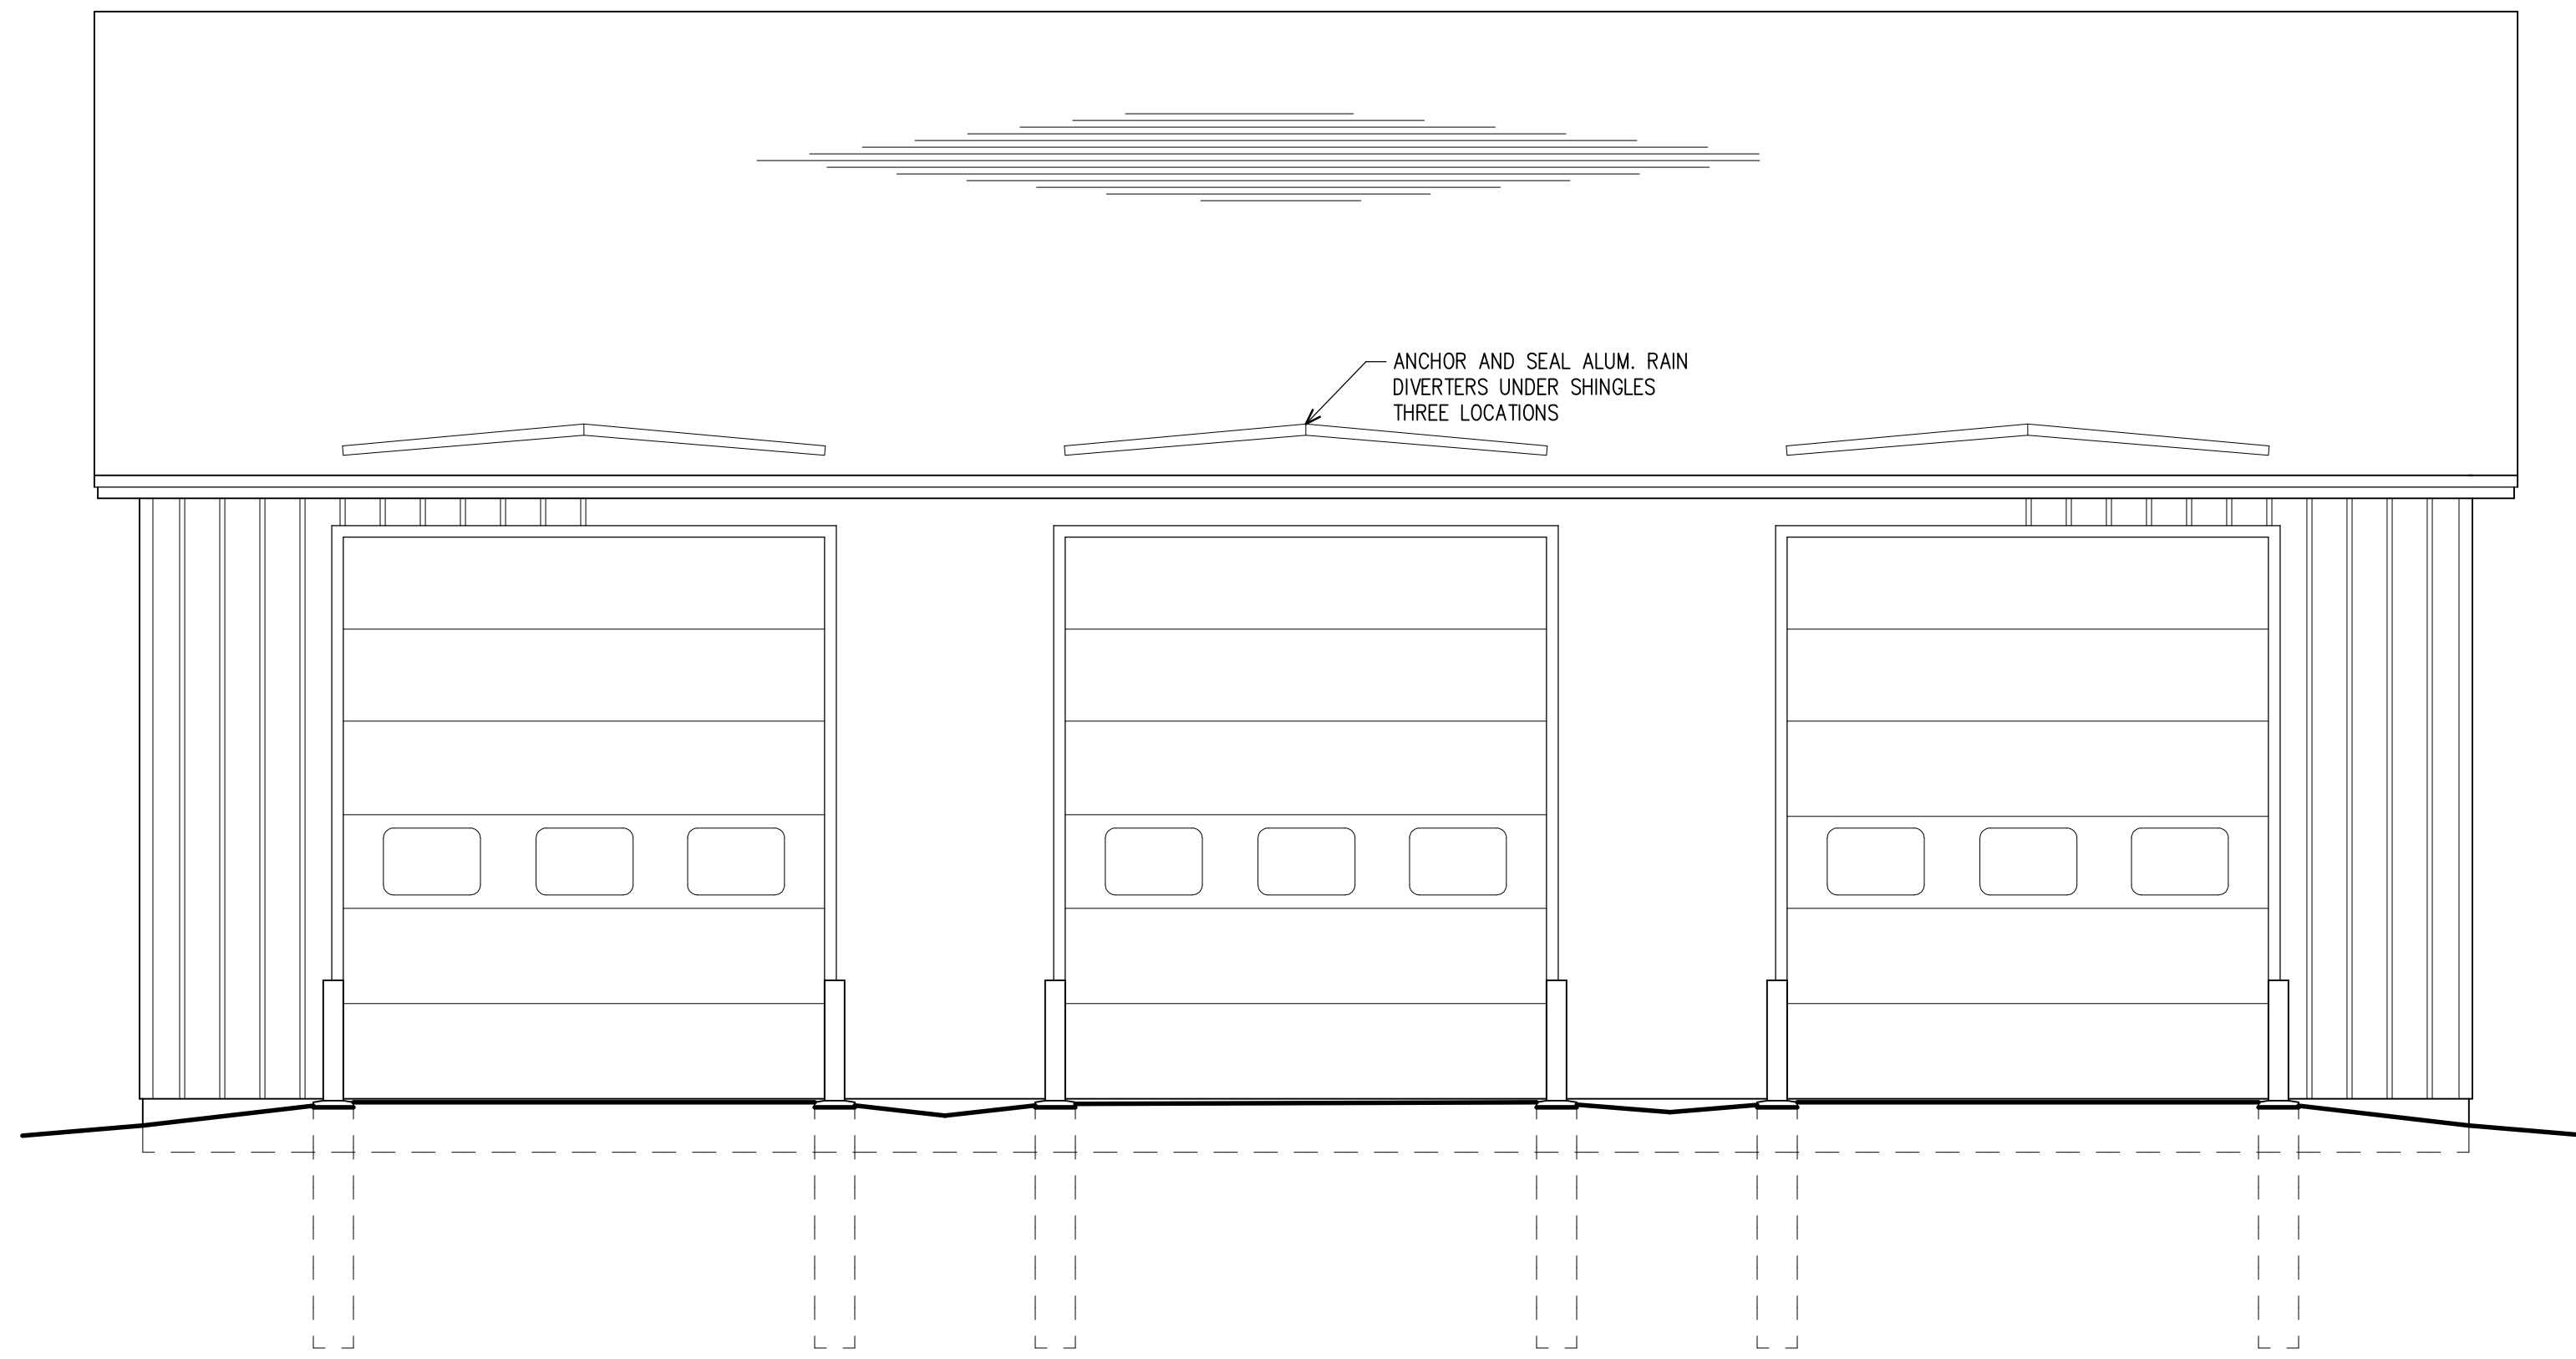


**FRONT ELEVATION**

SCALE: 1/4"=1'-0"

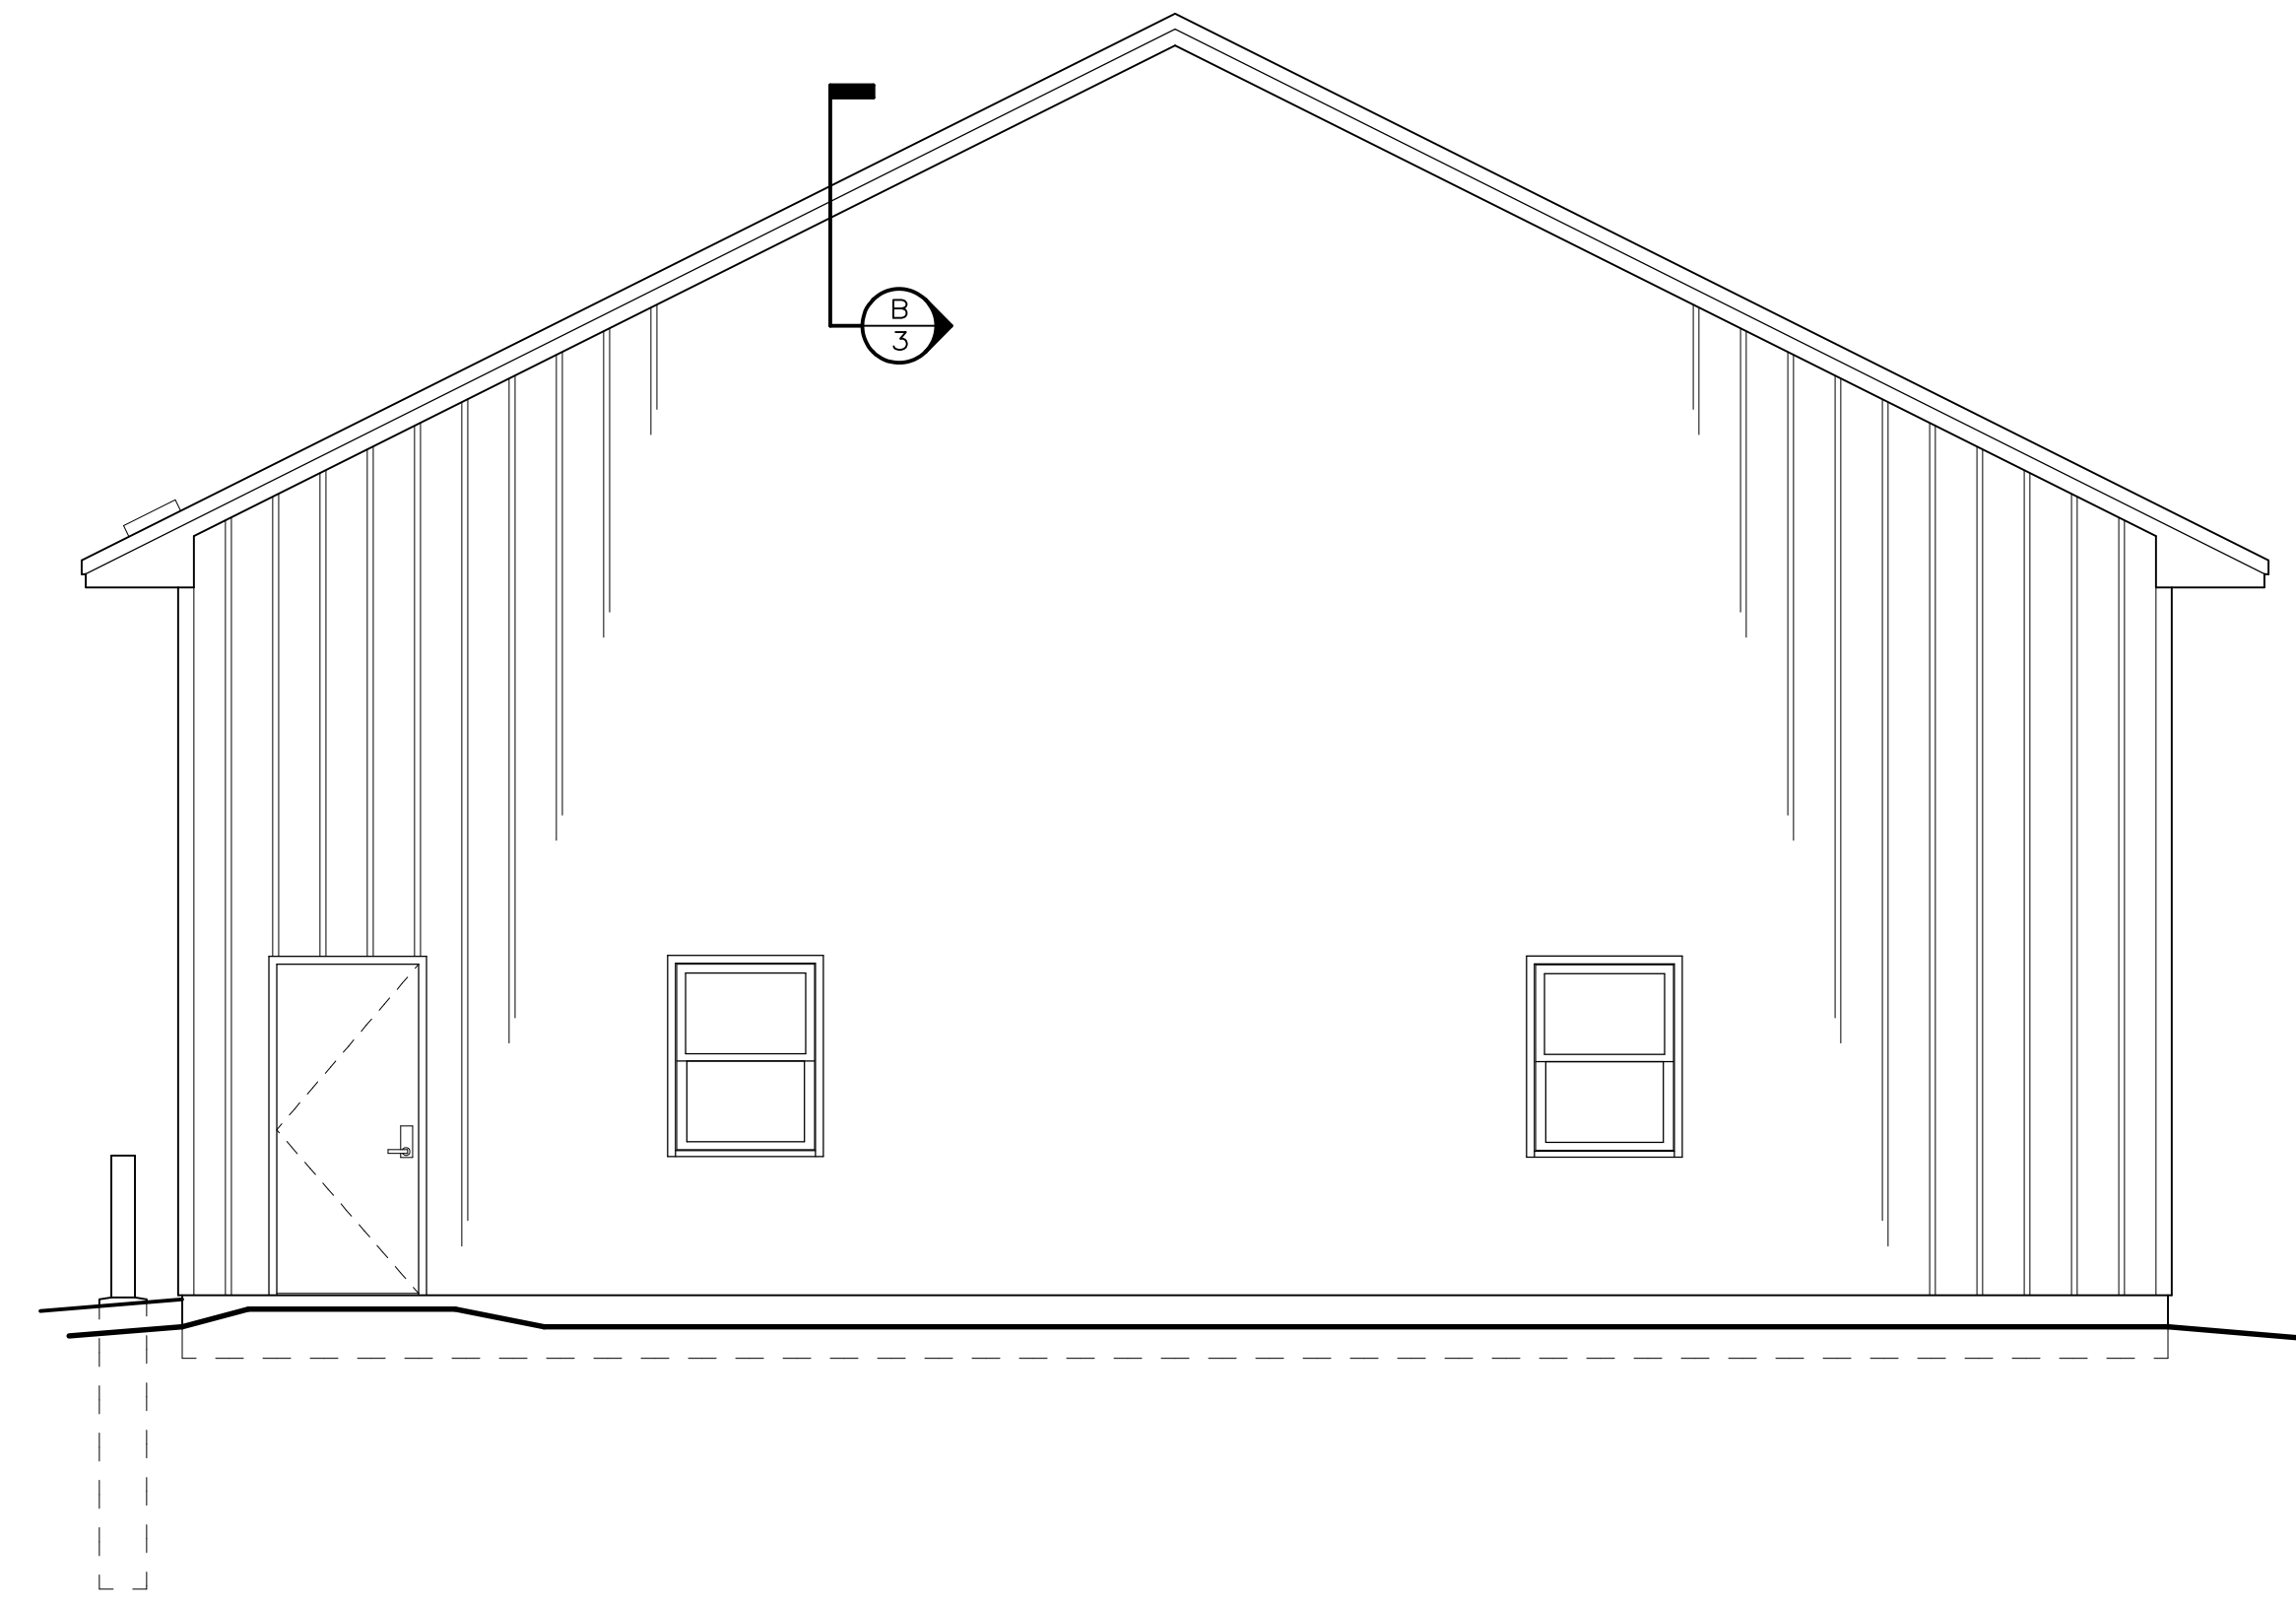


**RIGHT ELEVATION**

SCALE: 1/4"=1'-0"

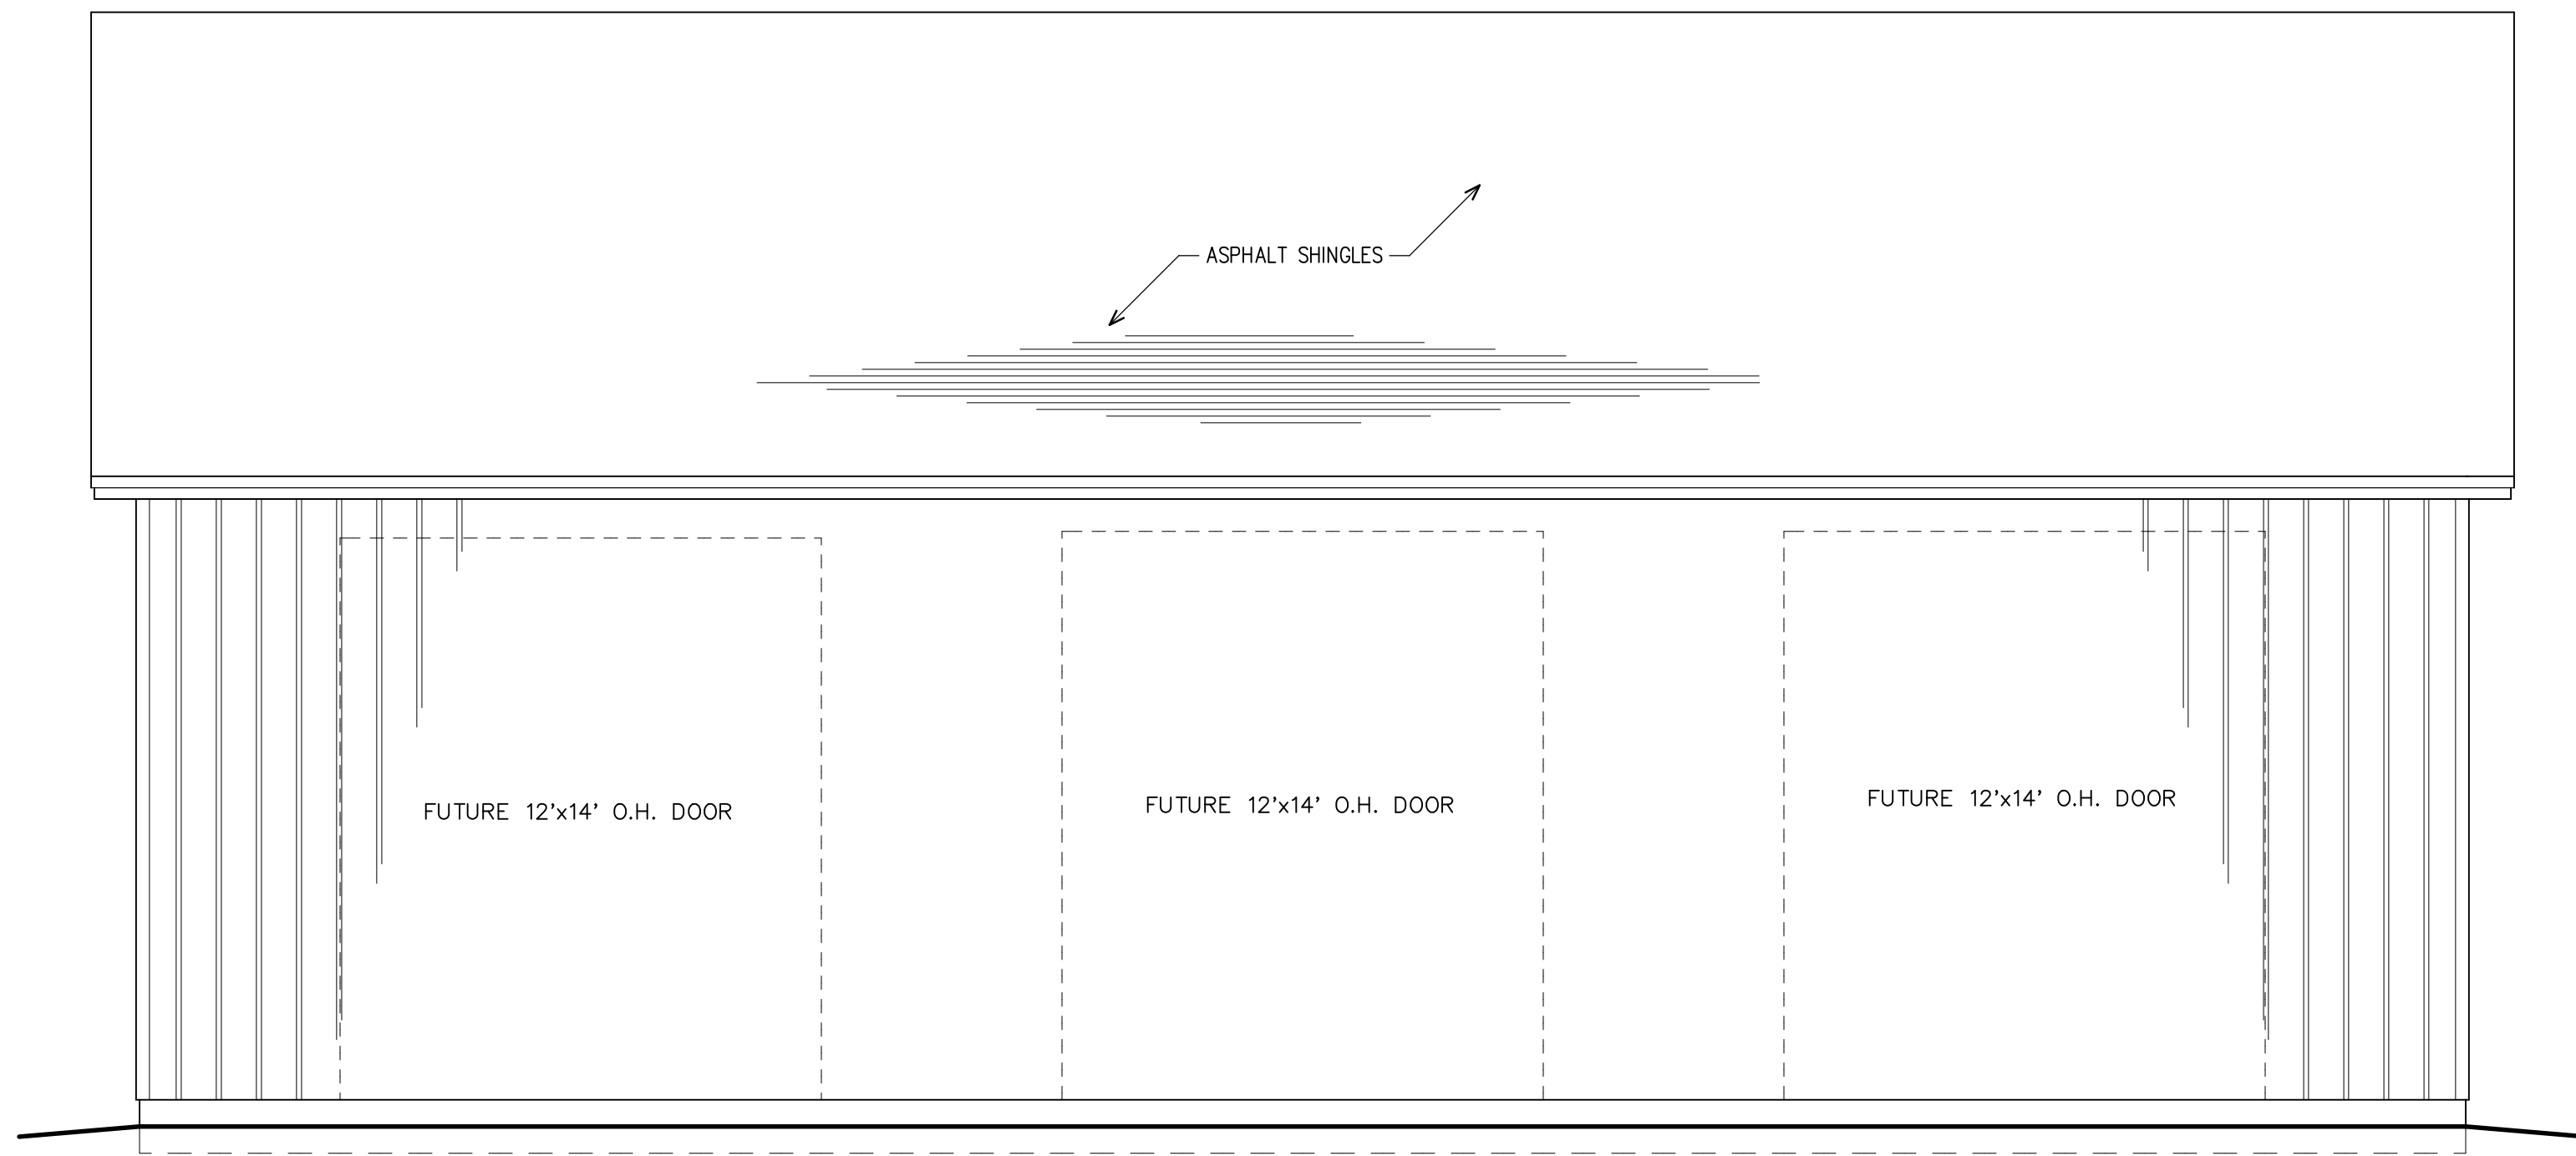

**REAR ELEVATION**

SCALE: 1/4"=1'-0"

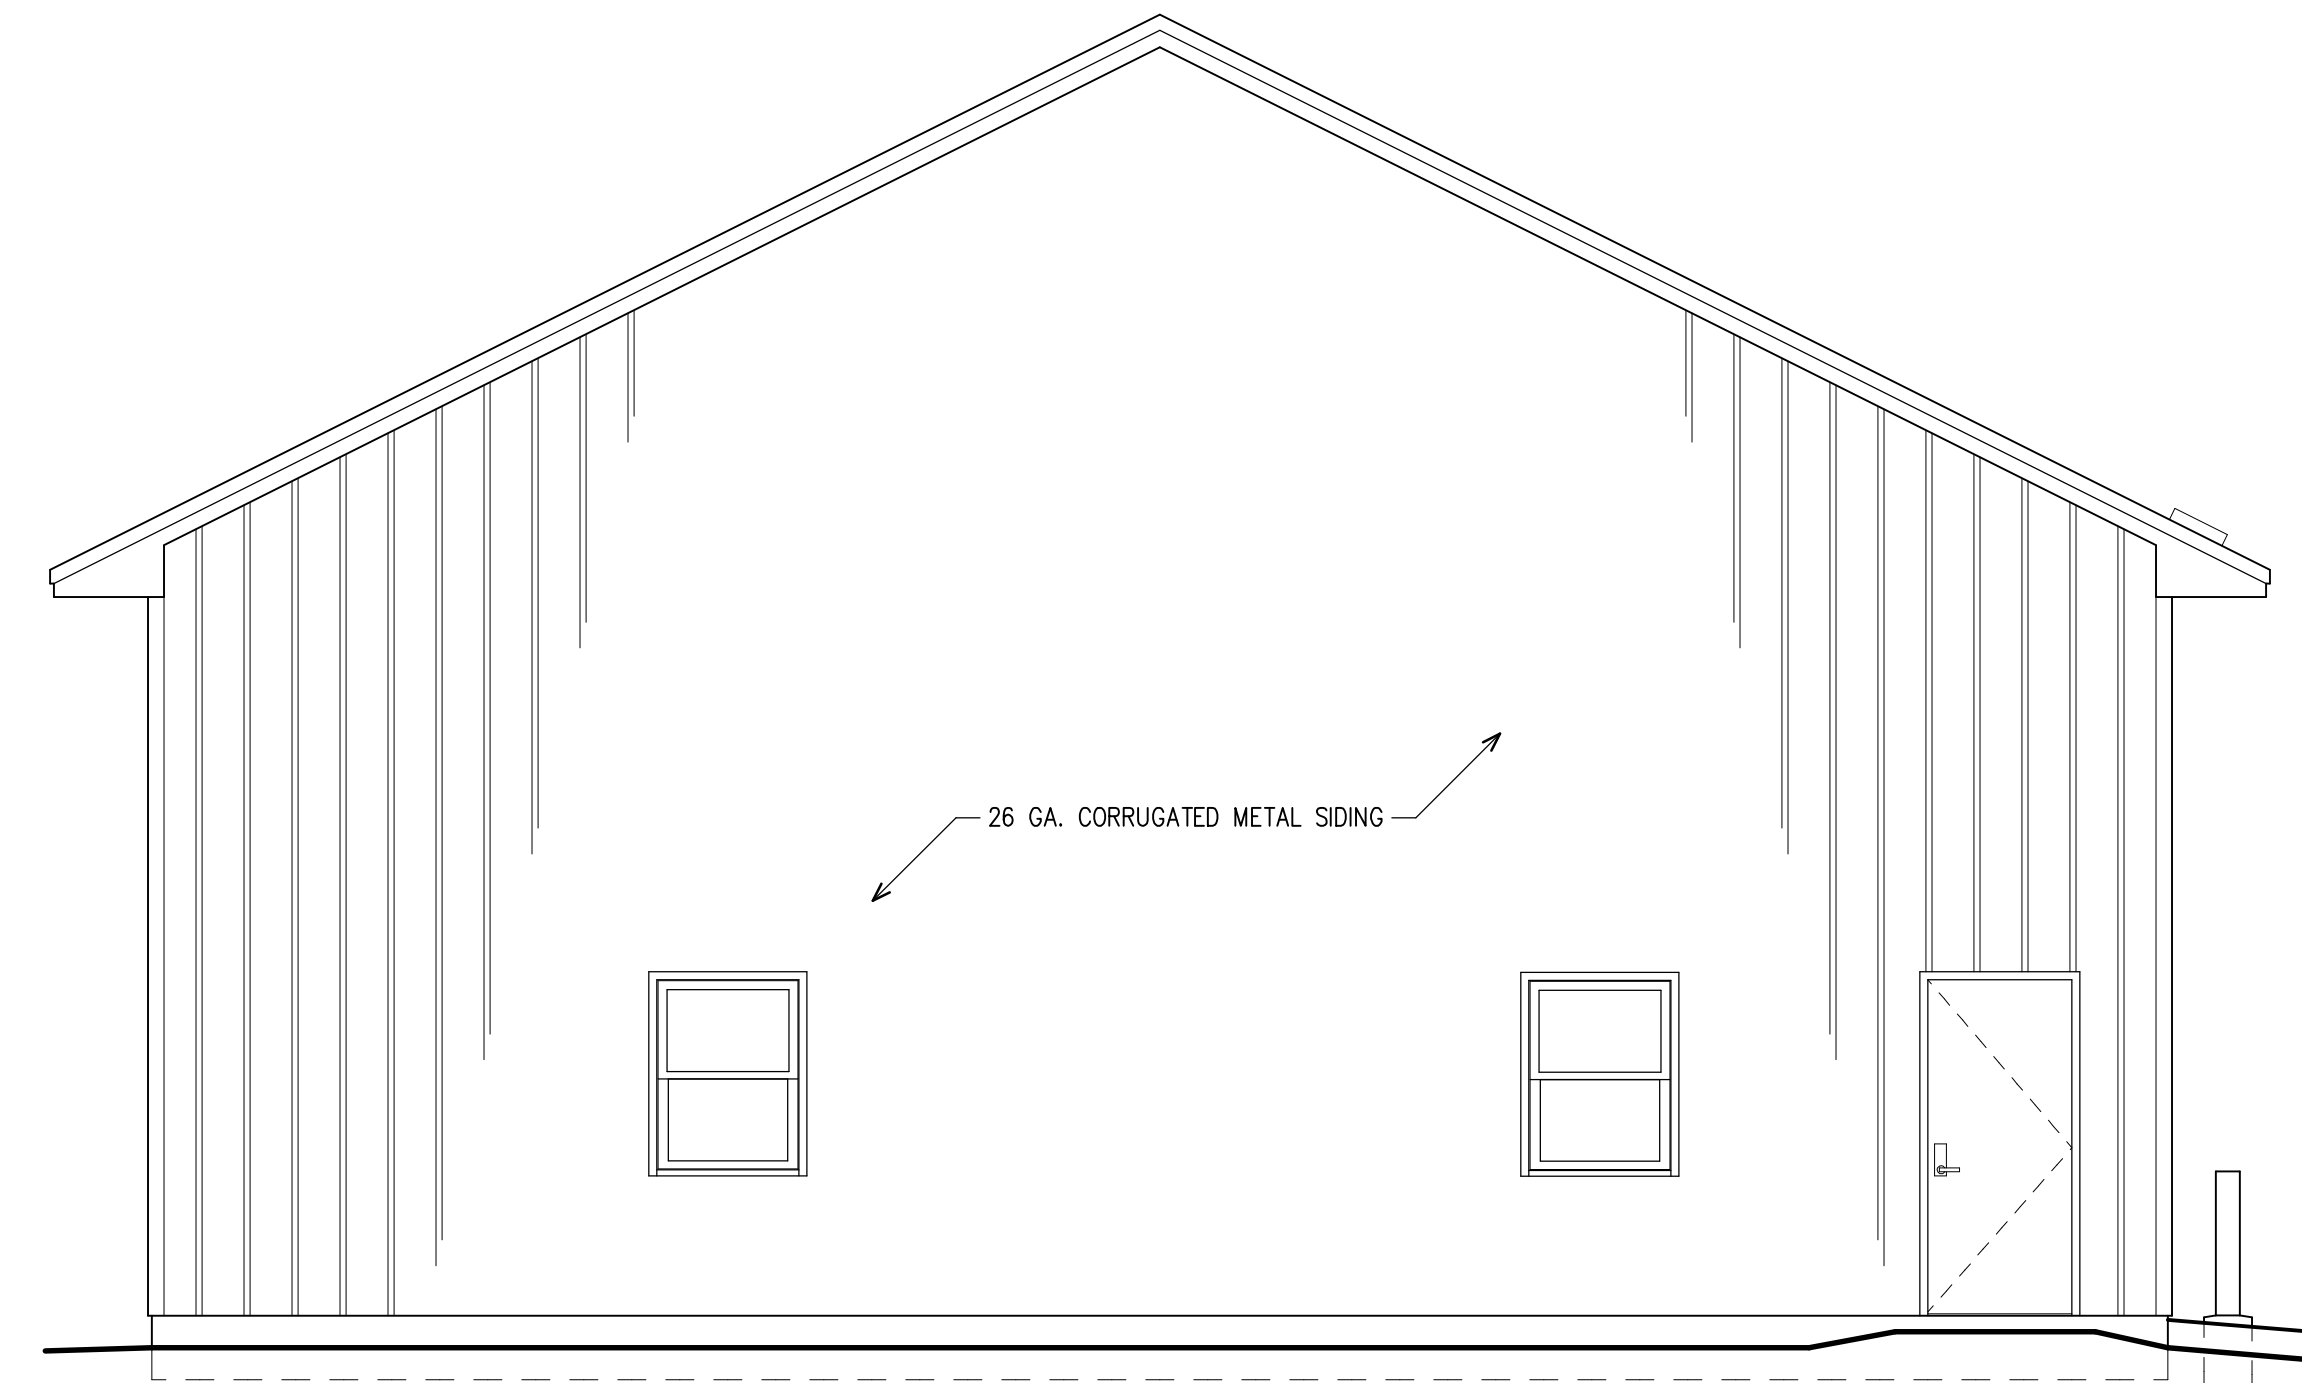

**LEFT ELEVATION**

SCALE: 1/4"=1'-0"