



DRAWING NUMBER
B-518
Squadron Operations/MN
20 of 21

DRAWING NUMBER

DRAWING NUMBER

DRAWING NUMBER

KEY NOTES : # : #

BASE BID KEY NOTES

1. Repair (3) loose pre-cast concrete window sill and one course of bricks directly under concrete sill on windows noted. Maintain weep holes above the gavl. metal flashing.
2. Remove old sealant and install new backer rod and sealant around the perimeter of all windows. Repair deteriorated mortar joints on the windows brick soldier course header, steel lintel and pre-cast concrete sills.
3. Remove and reinstall sealant and deteriorated mortar around the steel window lintel on all windows Type F, F1, B, D. Remove old sealant and install new backer rod and install new sealant around the perimeter of the window.
4. Remove old sealant and reinstall new backer rod, and sealant on all vertical and Horiz. control joints (CJ).
5. Remove and reinstall sealant in control joints and around steel box brackets (typical 18 brackets locations).
6. Remove and reinstall sealant in joint between the metal cornice and bricks.
7. Remove and reinstall sealant in the constr. joint between the metal panels and brick on the two tip out windows.
8. Apply (2) coats of masonry sealant to all brick surfaces.

NORTHEAST ELEVATION
1/8" = 1'-0"
REF: A402

A2



MAINE AIR NATIONAL GUARD
101ST CIVIL ENGINEERING SQUADRON
106 ASHLEY ST SUITE 486
BANGOR, ME
04401-3051
BGS PROJECT # 3388
1 MARCH 2024


BGS PROJECT # 3388
1 MARCH 2024

PROJECT TITLE
SQUADRON OPERATIONS/MN
BANGOR INTERNATIONAL AIRPORT
AIR NATIONAL GUARD
BANGOR, MAINE

DRAWING TITLE
EXTERIOR ELEVATIONS
PROJECT NO. 15104-15
DESIGNED BY CTS
DRAWN BY CTS
CHECKED BY GON
SCALE 1/8" = 1'-0"
DATE 7 AUGUST 1996
DRAWING NO.
A402

NORTHWEST ELEVATION
1/8" = 1'-0"
REF:

A1

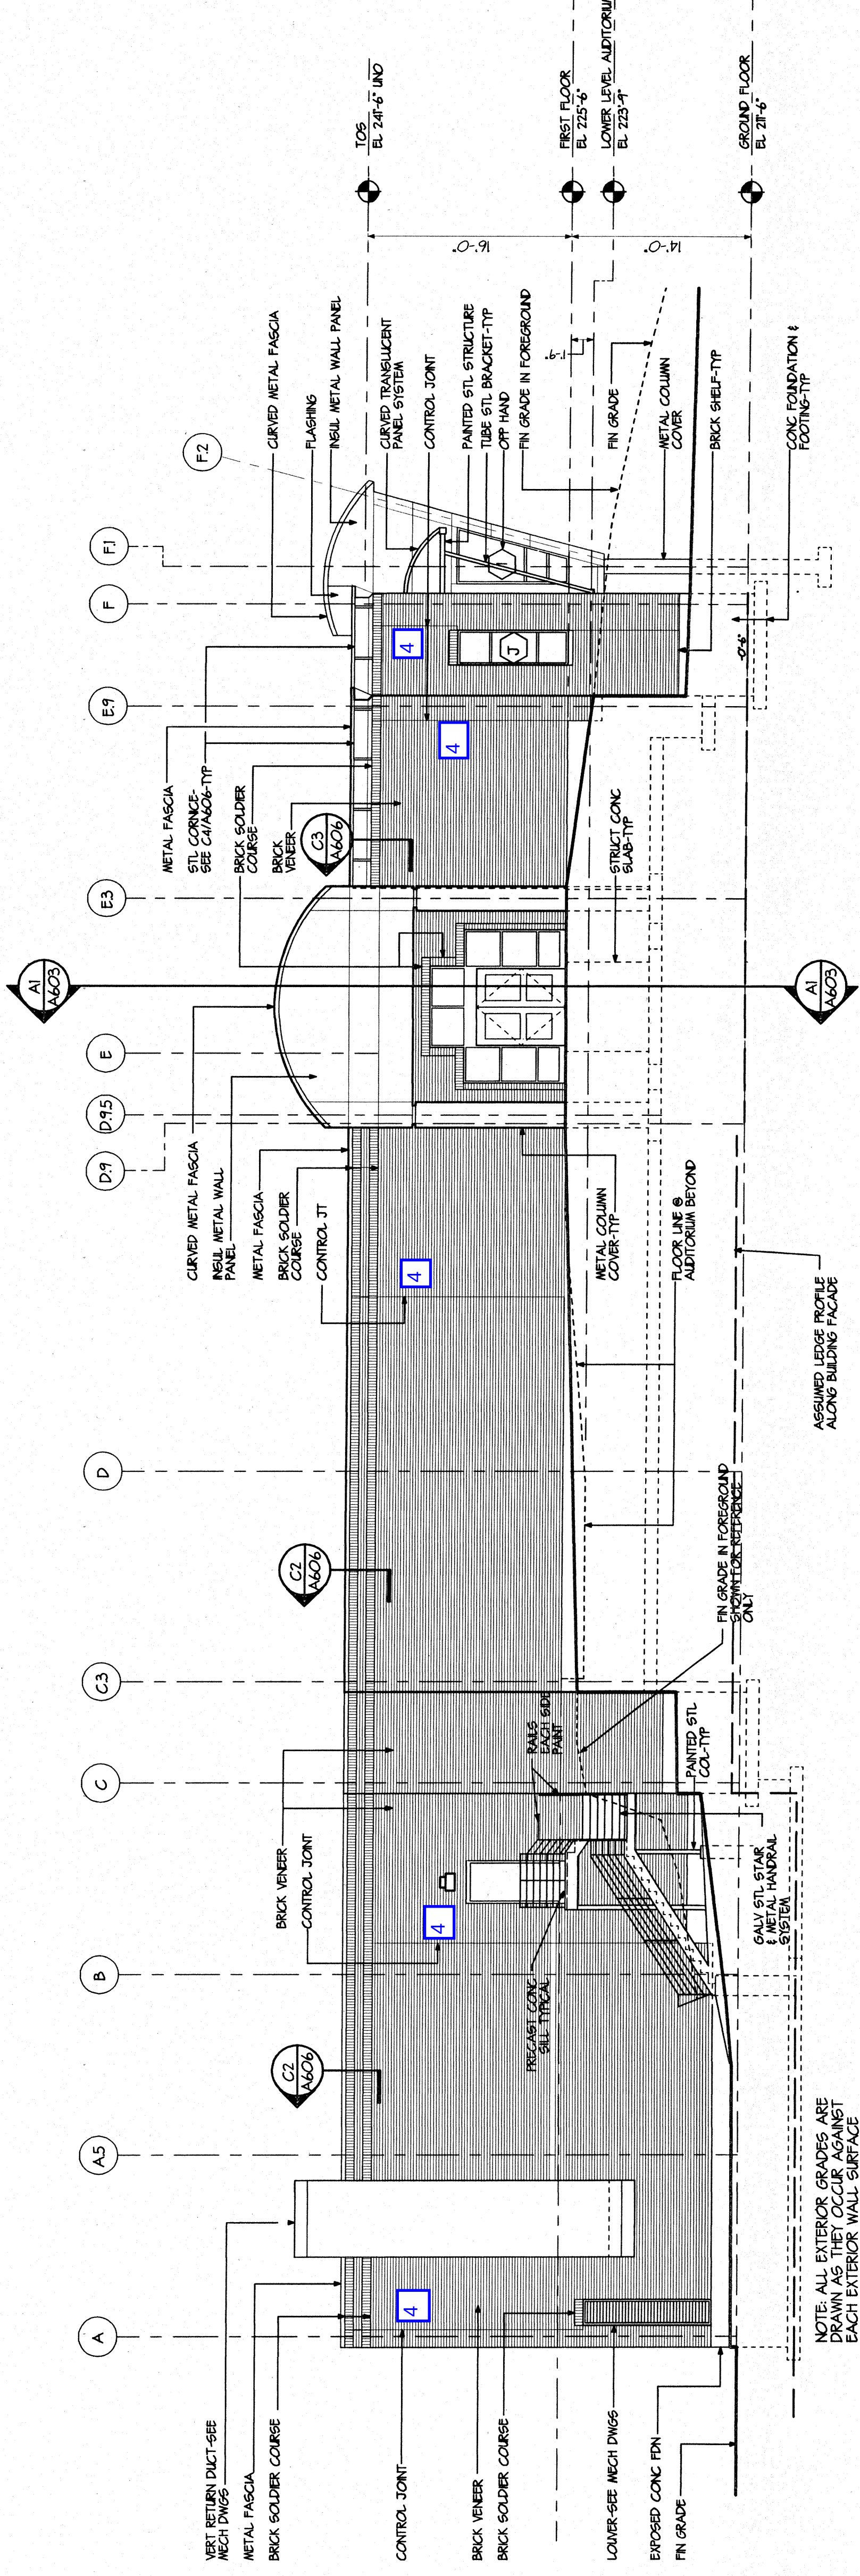

NOTE: ALL EXTERIOR GRADES ARE
DRAWN AS THEY OCCUR AGAINST
EACH EXTERIOR WALL SURFACE

NOTE: ALL EXTERIOR GRADES ARE
DRAWN AS THEY OCCUR AGAINST
EACH EXTERIOR WALL SURFACE