

Harriman

DOROTHEA DIX
PSYCHIATRIC CENTER



POOLER PAVILION
DEMOLITION

CITY NAME, STATE NAME

Harriman Project No. 23134

GENERAL NOTES

1. DRAWINGS ARE FOR GENERAL REFERENCE ONLY
2. DRAWINGS ARE ILLUSTRATIVE OF EXISTING CONDITIONS AND HAVE NOT BEEN FIELD VERIFIED

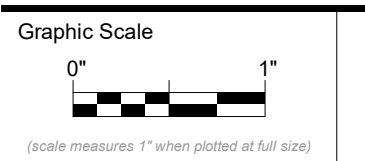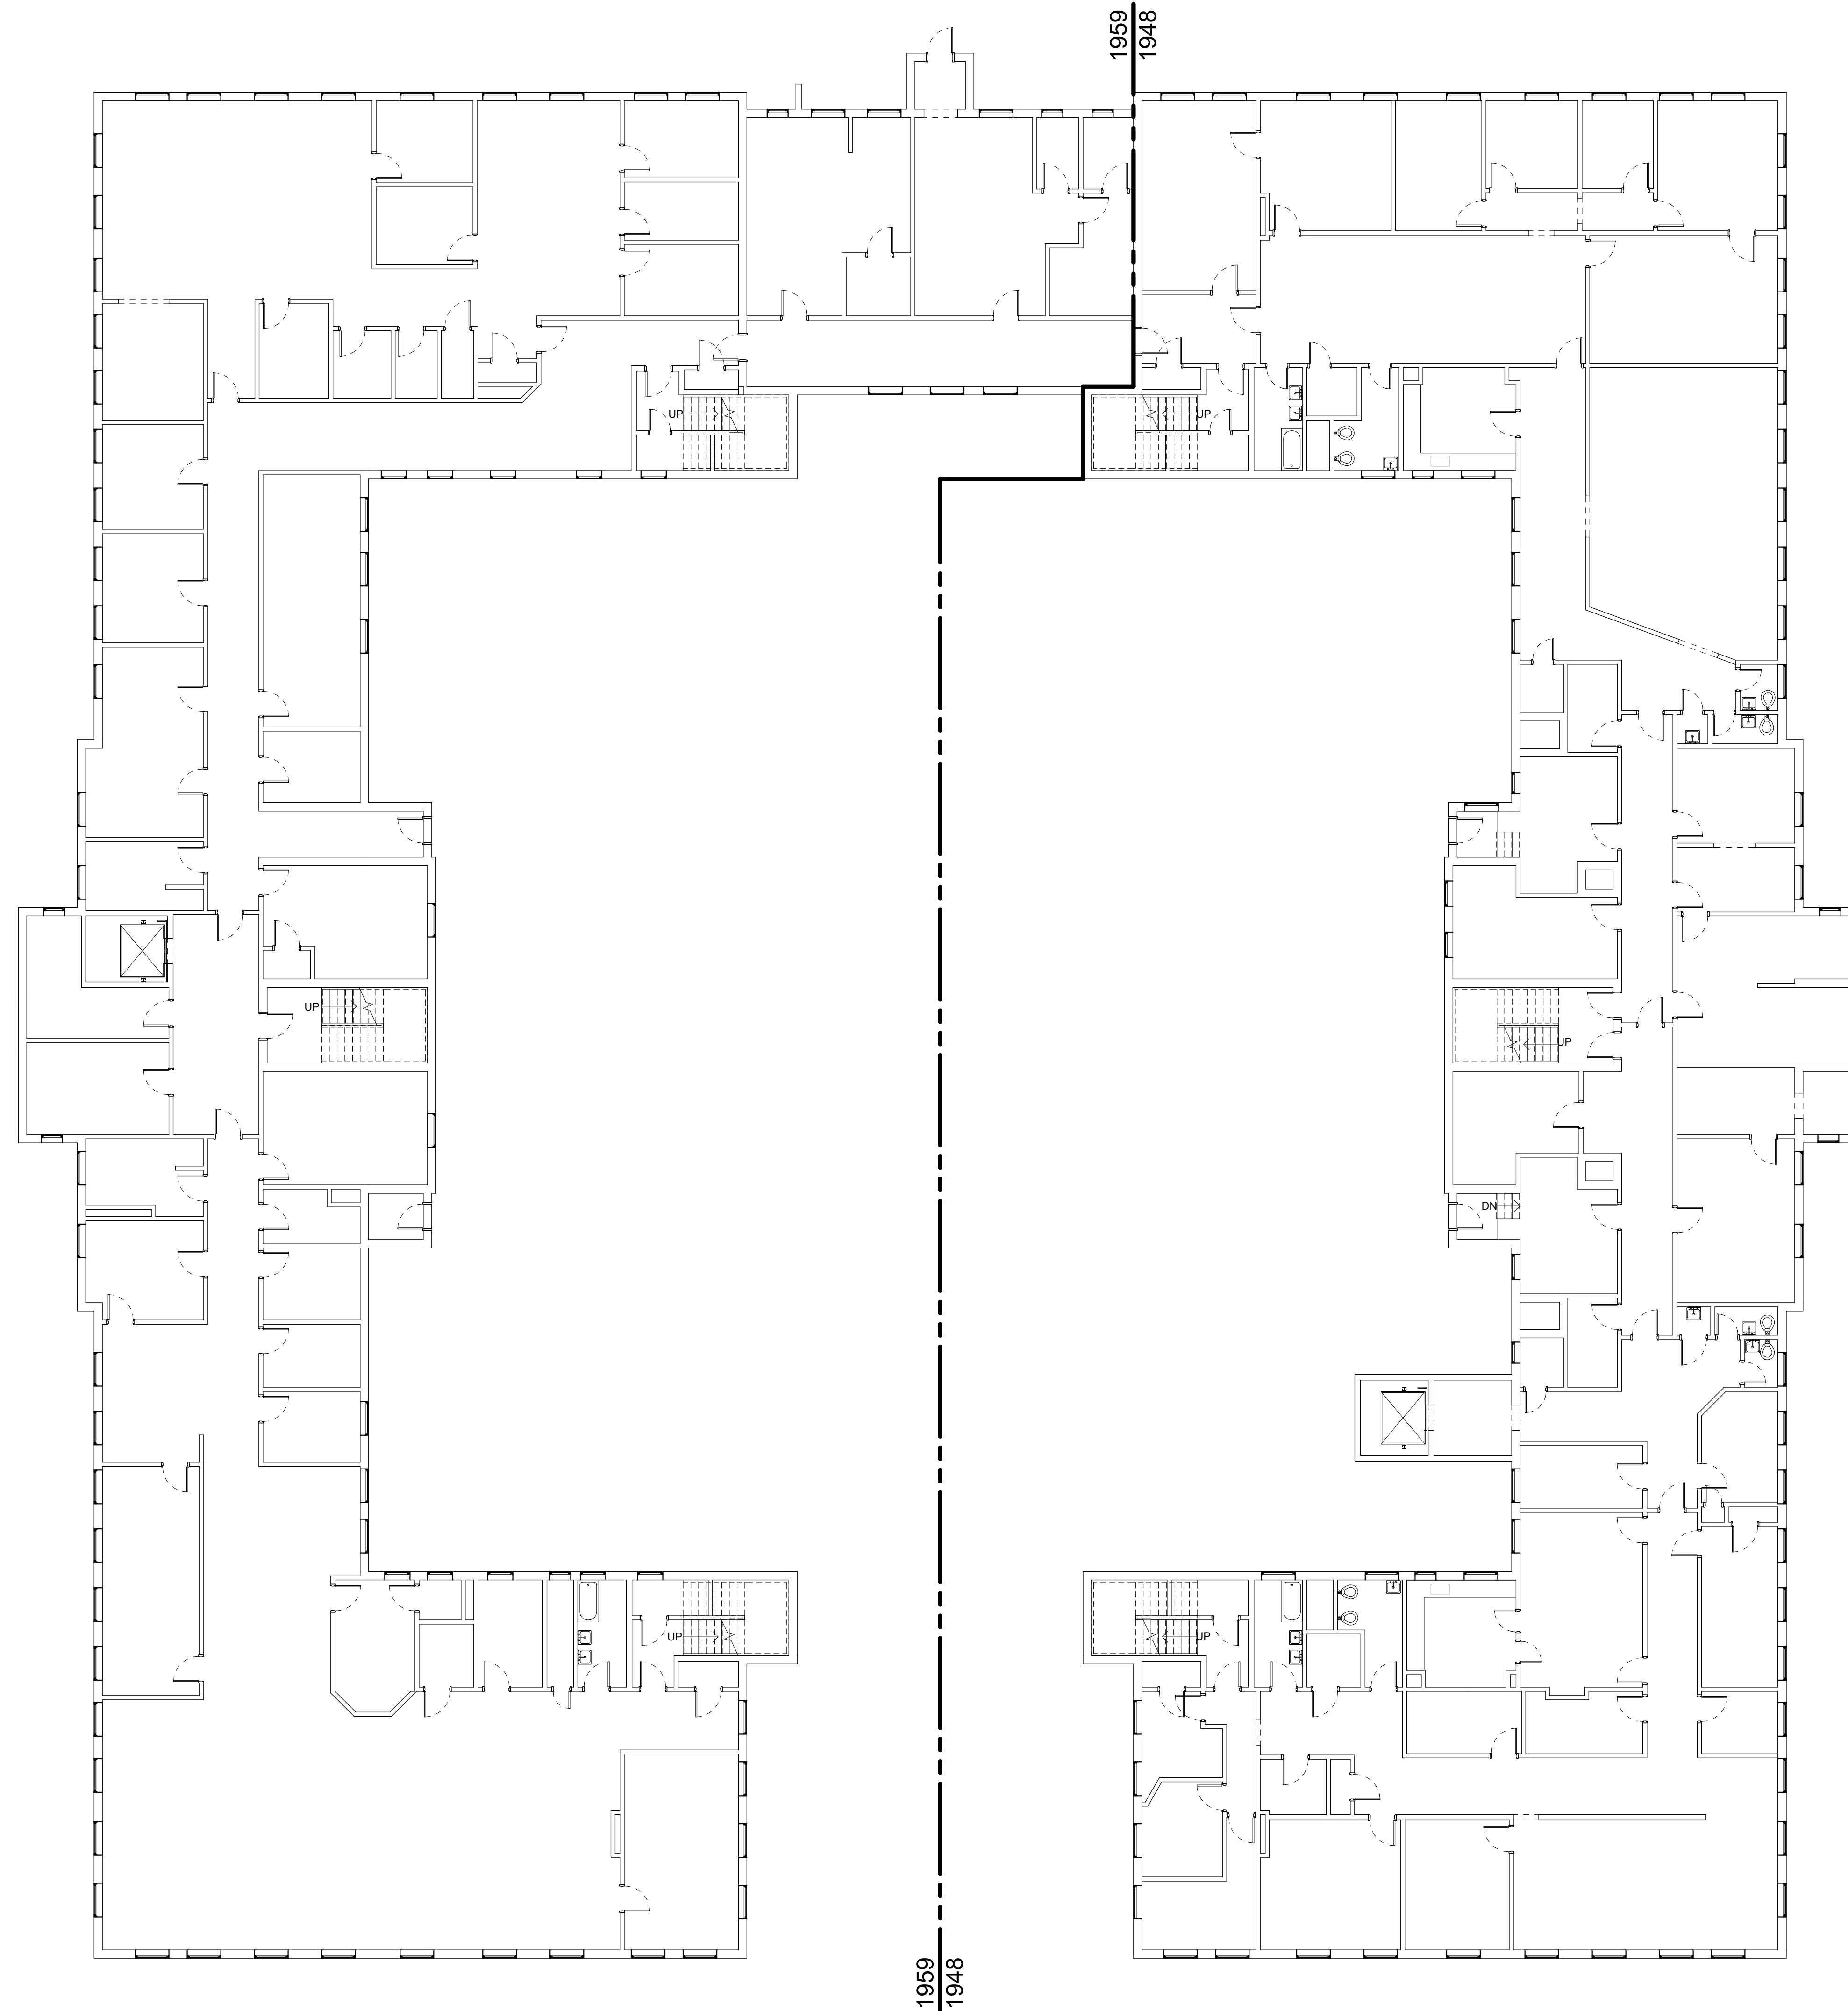

PRELIMINARY
NOT FOR
CONSTRUCTION

EXISTING CONDITIONS

NOVEMBER 30, 2023

Revision Date	Revision Description

Drawn by: KLS

GROUND FLOOR
EXISTING CONDITIONS
PLAN

A05-0

Harriman

DOROTHEA DIX
PSYCHIATRIC CENTER


POOLER PAVILION
DEMOLITION

CITY NAME, STATE NAME


Harriman Project No. 23134

GENERAL NOTES

1. DRAWINGS ARE FOR GENERAL REFERENCE ONLY
2. DRAWINGS ARE ILLUSTRATIVE OF EXISTING CONDITIONS AND HAVE NOT BEEN FIELD VERIFIED

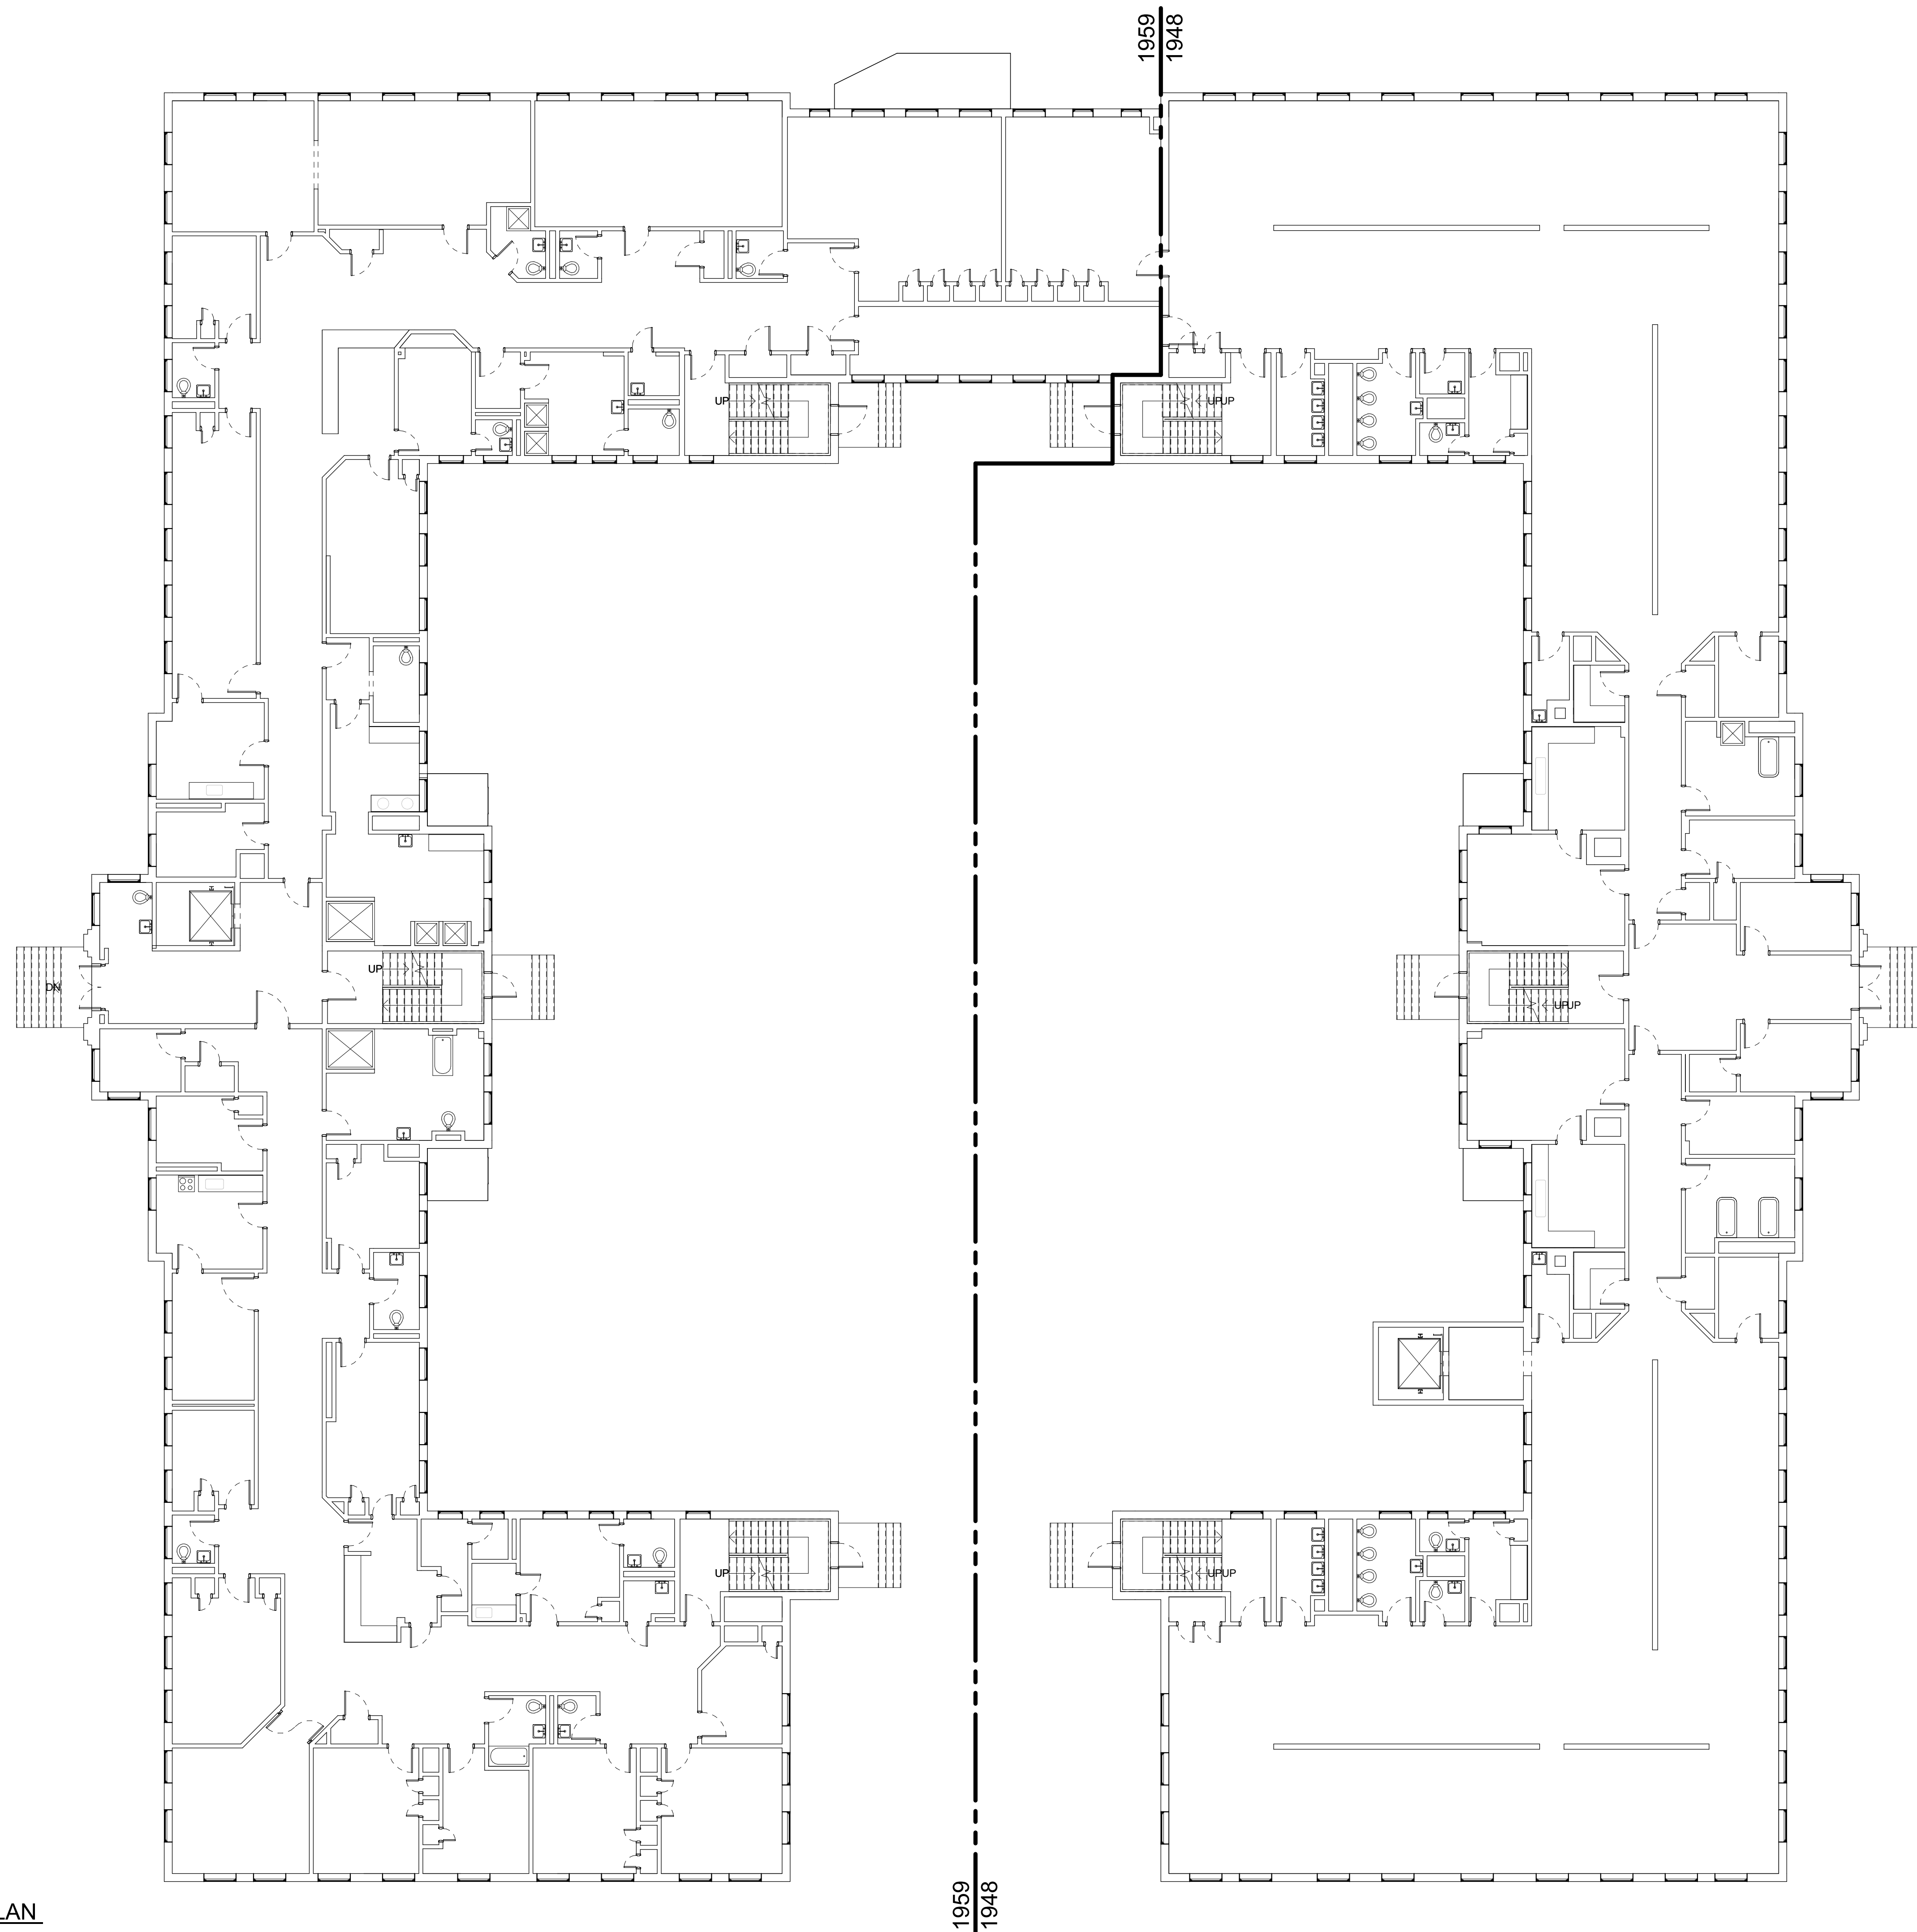

Graphic Scale

 

(Scale measures 1' when printed at full size)

PRELIMINARY
NOT FOR
CONSTRUCTION

EXISTING CONDITIONS

NOVEMBER 30, 2023

Revision Date Revision Description

Revision Date	Revision Description

Drawn by: KLS

FIRST FLOOR EXISTING
CONDITIONS PLAN

Harriman

DOROTHEA DIX
PSYCHIATRIC CENTER


POOLER PAVILION
DEMOLITION

CITY NAME, STATE NAME

Harriman Project No. 23134

GENERAL NOTES

1. DRAWINGS ARE FOR GENERAL REFERENCE ONLY
2. DRAWINGS ARE ILLUSTRATIVE OF EXISTING CONDITIONS AND HAVE NOT BEEN FIELD VERIFIED

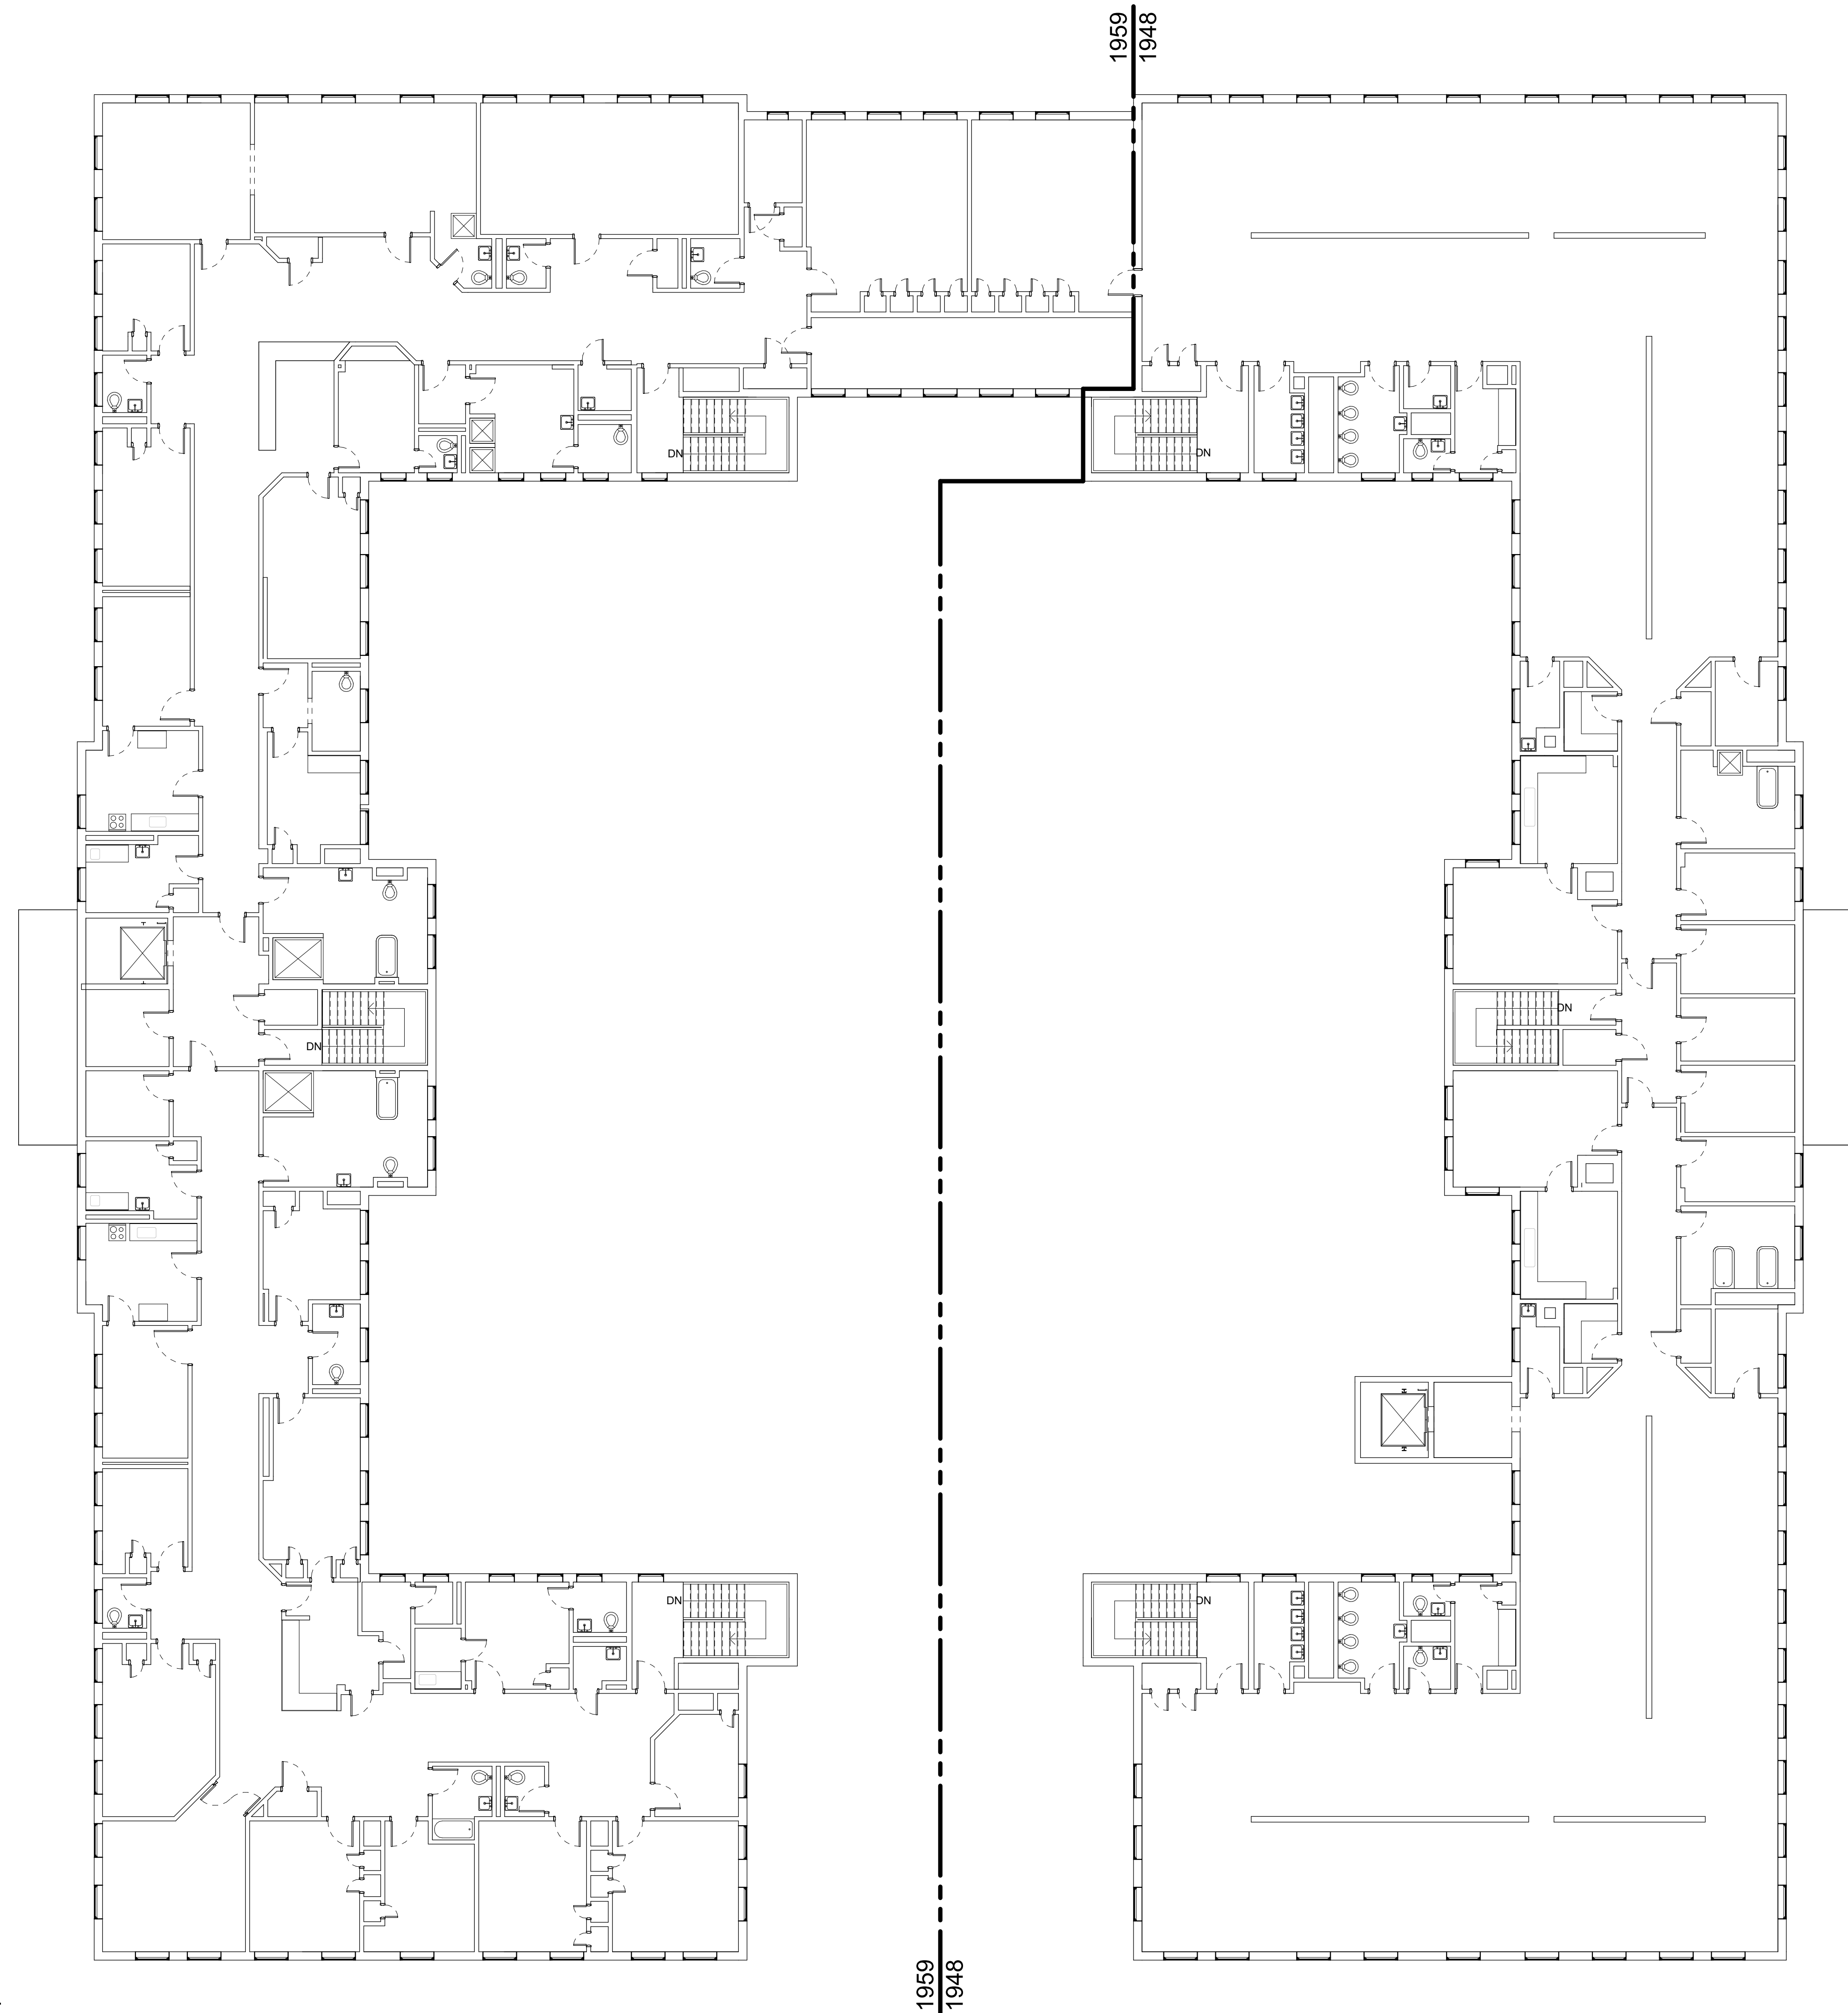

PRELIMINARY
NOT FOR
CONSTRUCTION

EXISTING CONDITIONS

NOVEMBER 30, 2023

Revision Date Revision Description

Drawn by: KLS

SECOND FLOOR EXISTING
CONDITIONS PLAN

A05-2

1 EXISTING SECOND FLOOR PLAN

SCALE: 3/32" = 1'-0"

1959
1948

1959
1948

Harriman

DOROTHEA DIX
PSYCHIATRIC CENTER


POOLER PAVILION
DEMOLITION

CITY NAME, STATE NAME

Harriman Project No. 23134

GENERAL NOTES

1. DRAWINGS ARE FOR GENERAL REFERENCE ONLY
2. DRAWINGS ARE ILLUSTRATIVE OF EXISTING CONDITIONS AND HAVE NOT BEEN FIELD VERIFIED

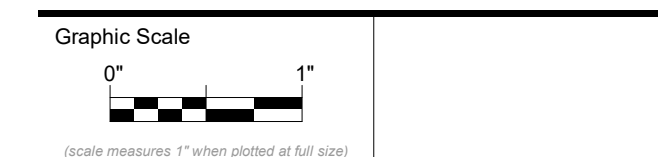

PRELIMINARY
NOT FOR
CONSTRUCTION

EXISTING CONDITIONS


NOVEMBER 30, 2023

Revision Date	Revision Description

Drawn by: KLS

ROOF PENTHOUSE
EXISTING CONDITIONS
PLAN

A05-3

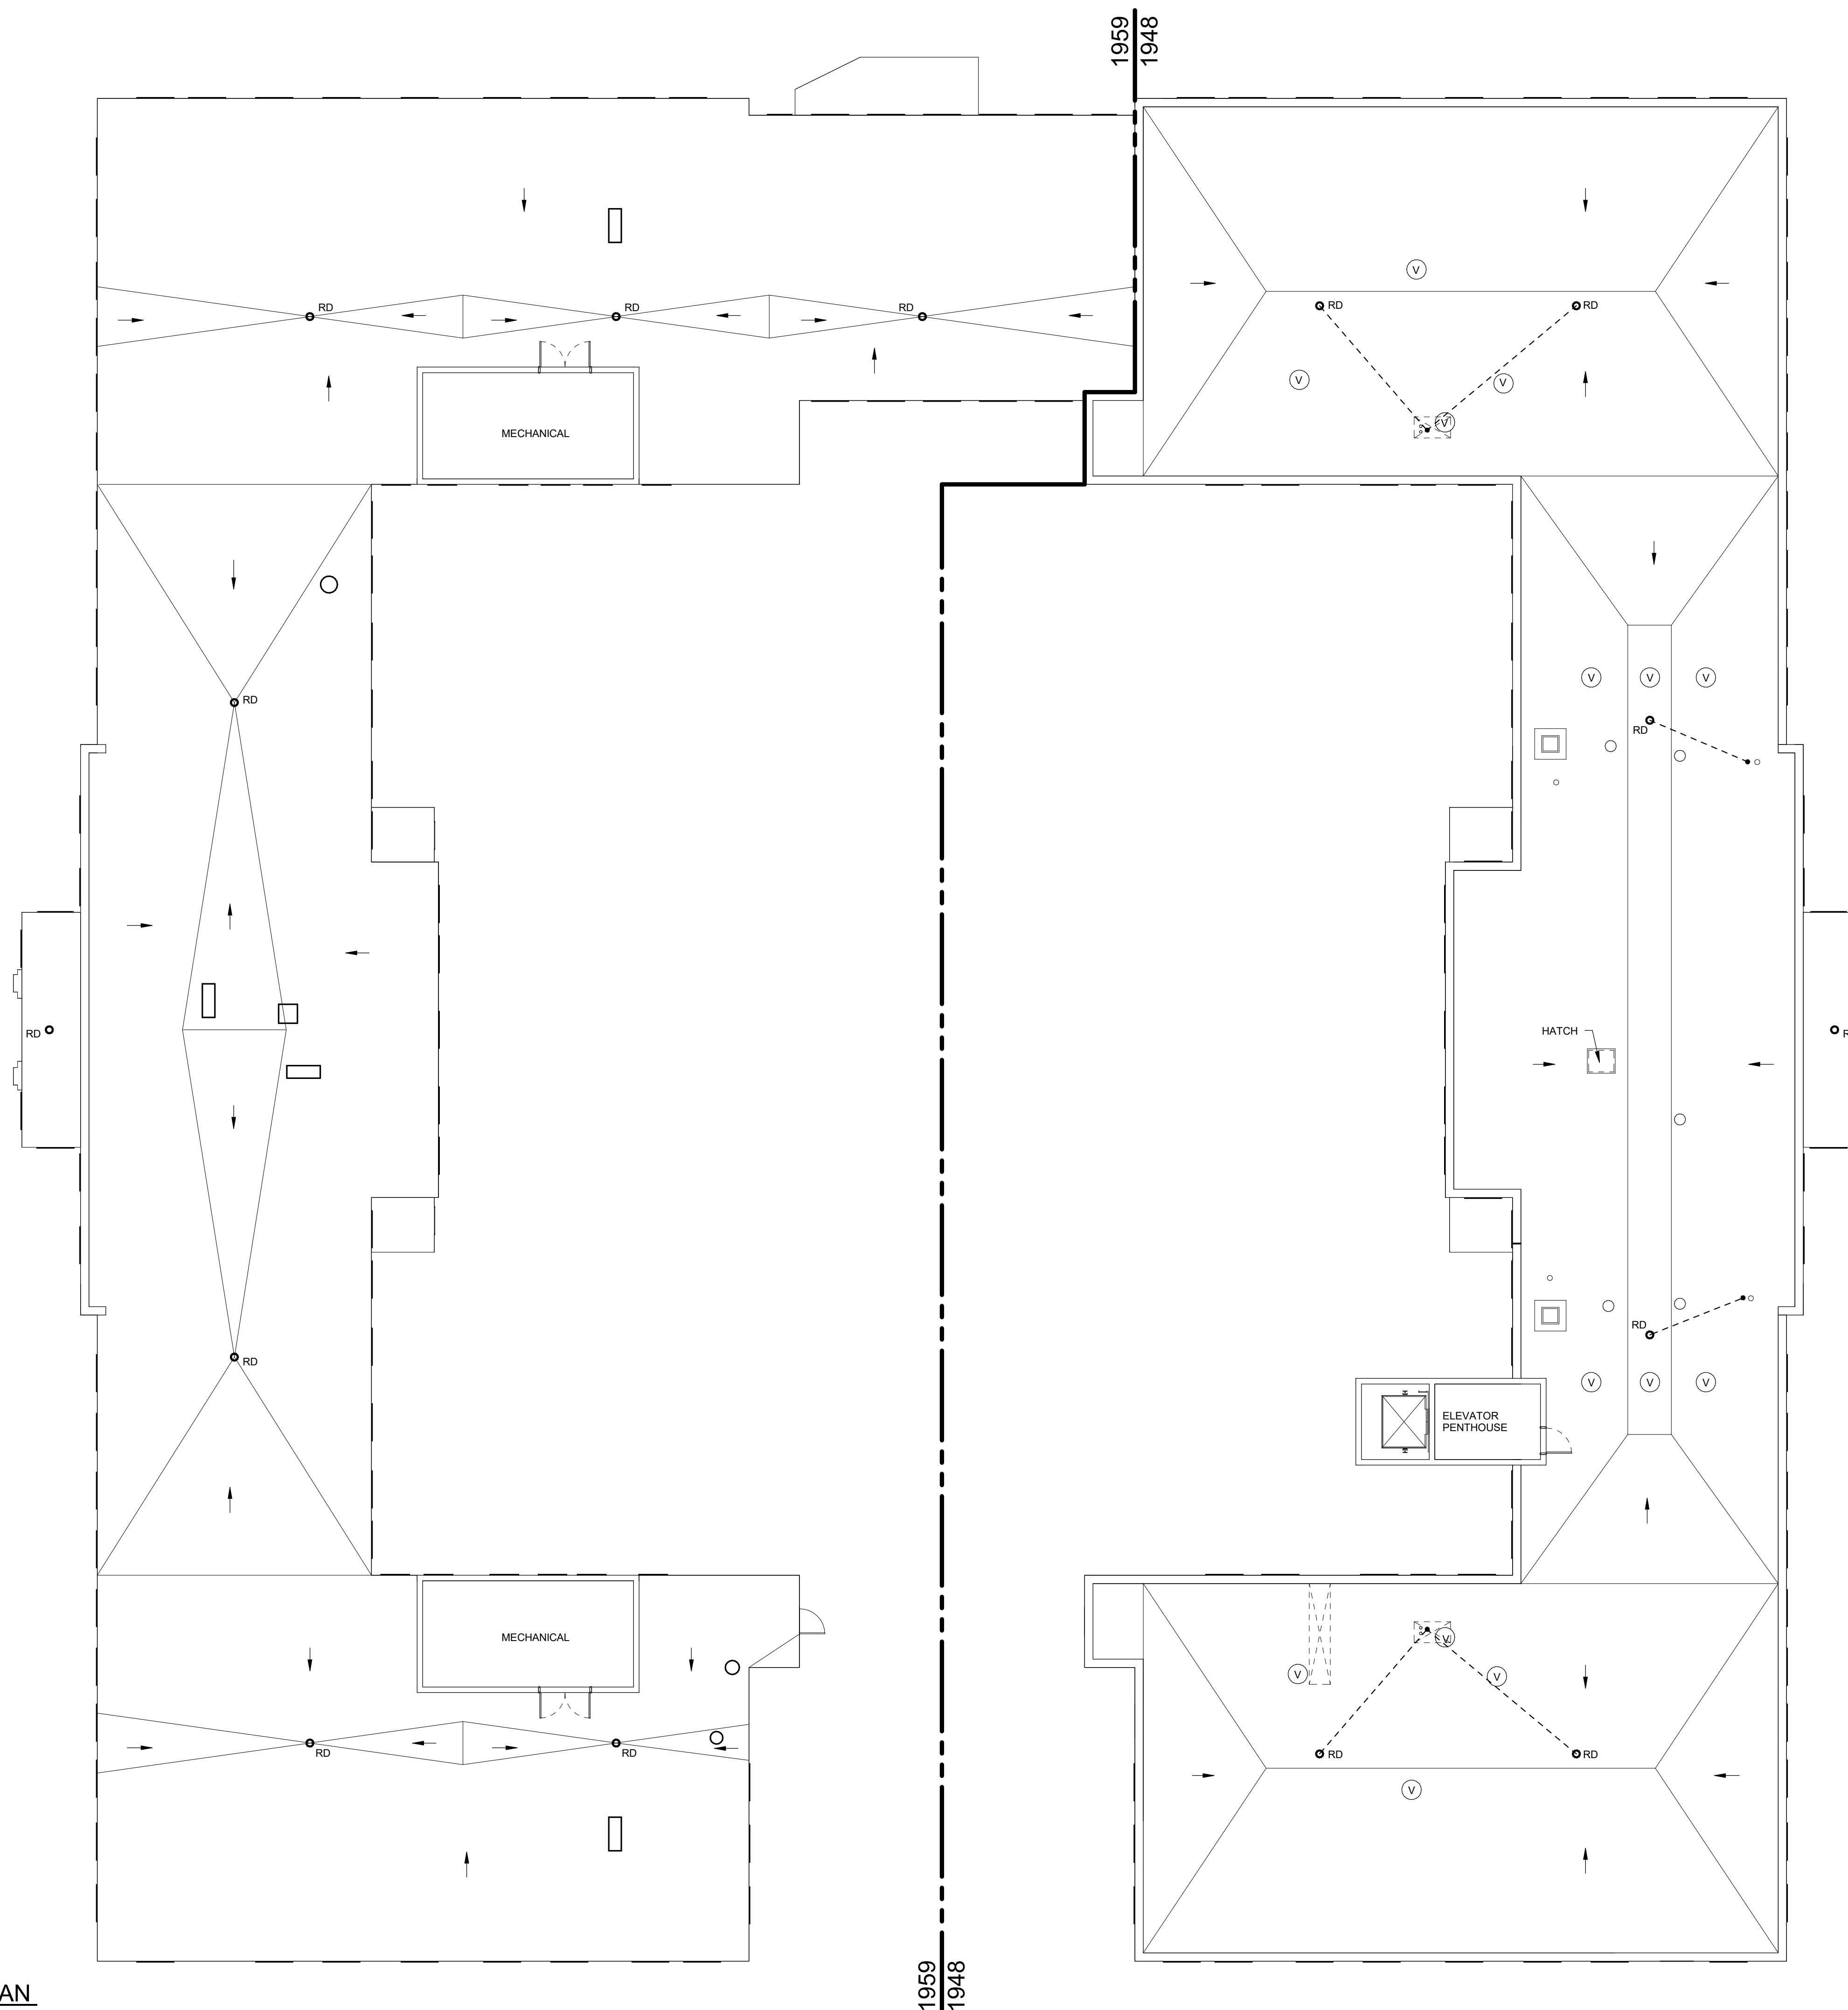

1 EXISTING ROOF PENTHOUSE PLAN
SCALE: 3/32" = 1'-0"

1959
1948

1959
1948

Harriman

DOROTHEA DIX
PSYCHIATRIC CENTER

POOLER PAVILION
DEMOLITION

CITY NAME, STATE NAME

Harriman Project No. 23134

GENERAL NOTES

1. DRAWINGS ARE FOR GENERAL REFERENCE ONLY
2. DRAWINGS ARE ILLUSTRATIVE OF EXISTING CONDITIONS AND HAVE NOT BEEN FIELD VERIFIED



PRELIMINARY
NOT FOR
CONSTRUCTION

EXISTING CONDITIONS


NOVEMBER 30, 2023

Revision Date	Revision Description

Drawn by: KLS

ROOF EXISTING
CONDITIONS PLAN

A05-4

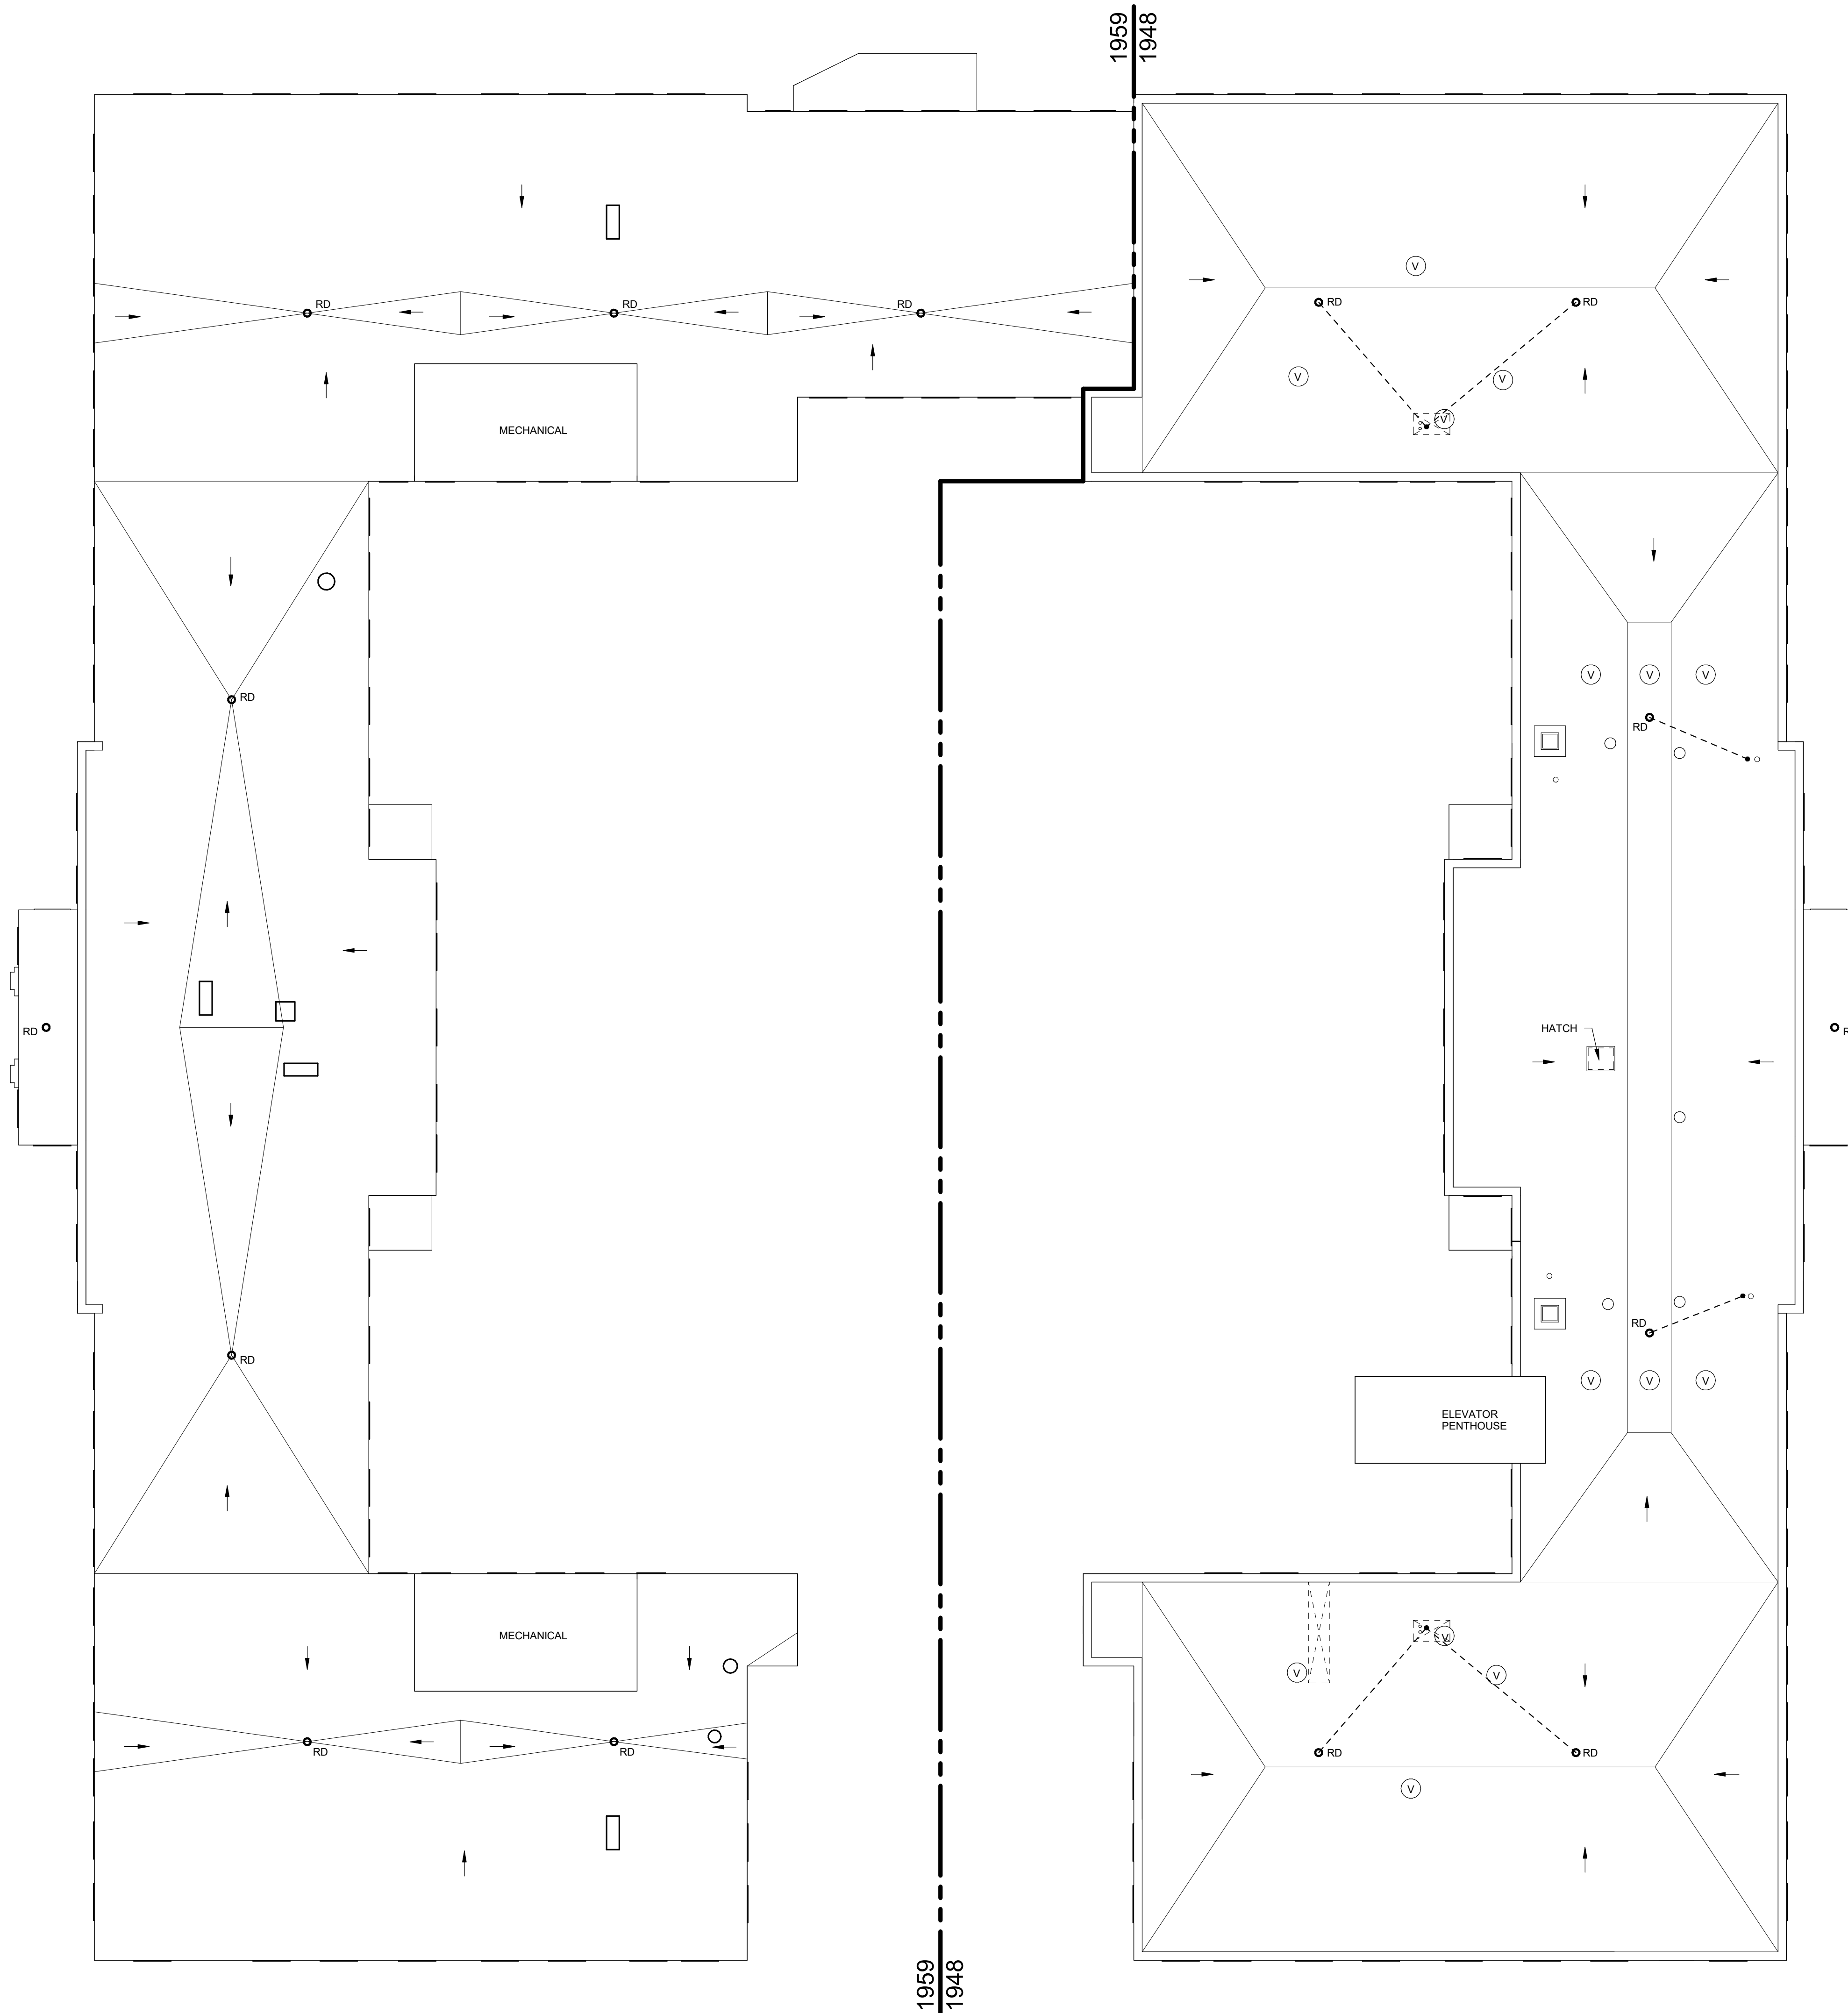

1 EXISTING ROOF PLAN
SCALE: 3/32" = 1'-0"