


DOROTHEA DIX PSYCHIATRIC CENTER BUILDING B-1 WINDOW REPLACEMENT

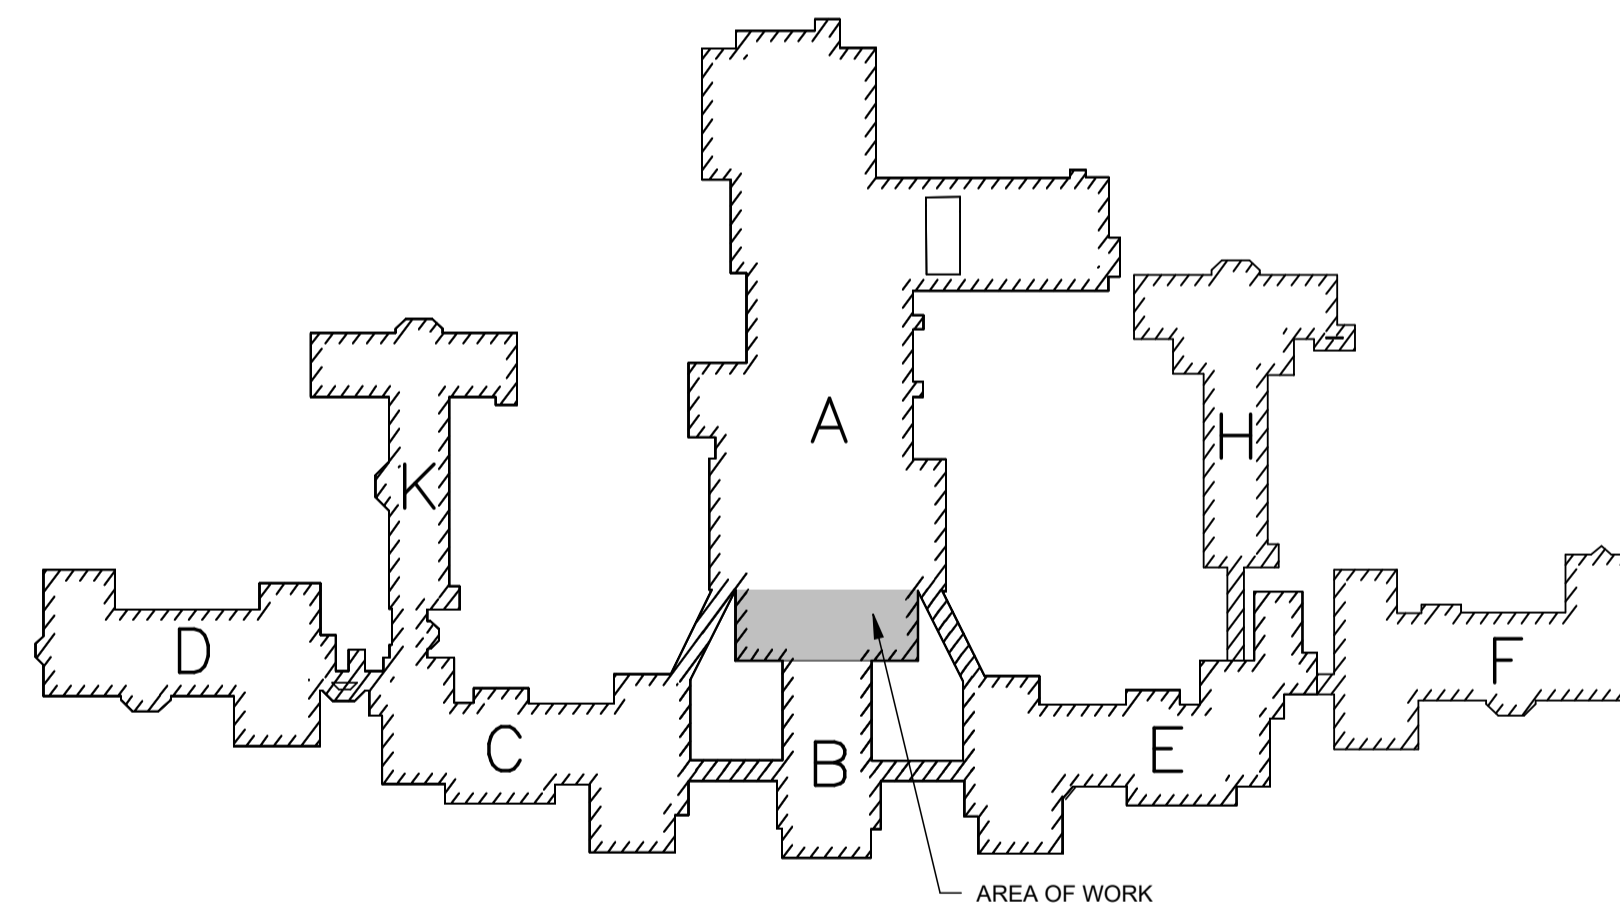

CONSTRUCTION DOCUMENTS
May 15, 2026

LIST OF DRAWINGS

- GENERAL DRAWINGS
G00-1 COVER SHEET
- ARCHITECTURAL DRAWINGS
A00-1 ABBREVIATIONS AND LEGENDS
A05-1 FIRST FLOOR DEMOLITION PLAN
A05-2 SECOND FLOOR DEMOLITION PLAN
A07-1 EXTERIOR ELEVATIONS DEMOLITION
A10-1 FIRST FLOOR PLAN
A10-2 SECOND FLOOR PLAN
A20-1 EXTERIOR ELEVATIONS
A55-1 WINDOW DETAILS


Harriman

DOROTHEA DIX
PSYCHIATRIC CENTER
BUILDING B-1
WINDOW REPLACEMENT

BANGOR, MAINE

Harriman Project No. 25206

Key Plan

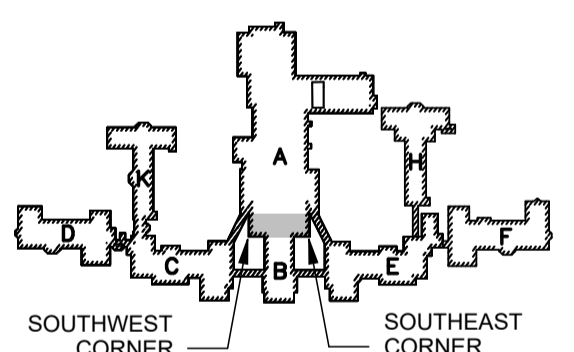

CONSTRUCTION DOCUMENTS

May 15, 2026

Revision Date Revision Description

Drawn by: SJD


COVER SHEET

G00-1



CONTRACT DRAWING ABBREVIATIONS

ABBRV	TERM	ABBRV	TERM
A/C	AIR CONDITIONING	HB	HOSE BIB
AB	ANCHOR BOLT	HD	HUB DRAIN
AC	ACOUSTICAL	HM	HOLLOW METAL
ACT	ACOUSTICAL TILE	HORIZ	HORIZONTAL
AD	ACCESS DOOR	HP	HIGH POINT
ADJ	ADJUSTABLE	HSS	HOLLOW STRUCTURAL SECTION
AFF	ABOVE FINISH FLOOR	HT	HEIGHT
AFG	ABOVE FINISH GRADE	HTG	HEATING
AL	ALUMINUM	HVAC	HEATING - VENTILATING - AIR CONDITIONING
ALT	ALTERNATE	HYD	HYDRANT
AP	ACCESS PANEL	ID	INSIDE DIAMETER
APX	APPROXIMATE	INS	INSULATE (D) (ION)
ARCH	ARCHITECT (URAL)	INT	INTERIOR
AVB	AIR VAPOR BARRIER	INV	INVERT
BD	BOARD	JC	JANITOR'S CLOSET
BIT	BITUMINOUS	JT	JOINT
BJ	BAR JOIST	KIT	KITCHEN
BLDG	BUILDING	LAB	LABORATORY
BLKG	BLOCKING	LAM	LAMINATE (D)
BM	BENCH MARK	LAV (L)	LAVATORY
BOD	BOTTOM OF DECK	LB (S)	POUNDS
BOT	BOTTOM	LD	LINEAR DIFFUSER
BP	BASE PLATE	LF	LINEAL FEET
BSMT	BASEMENT	LG	LONG
BTU	BRITISH THERMAL UNIT	LGT	LIGHTING
CAB	CABINET	LTL	LINTEL
CB	CATCHBASIN	LW	LIMIT OF WORK
CD	CEILING DIFFUSER	M	METER (S)
CEM	CEMENT (TIOUS)	MAS	MASONRY
CER	CERAMIC	MAT	MATERIAL
CF	CUBIC FEET	MAX	MAXIMUM
CG	CORNER GRILLE	MECH	MECHANICAL
CHBD	CHALKBOARD	MED	MEDIUM
CHT	CEILING HEIGHT	MET	METAL
CI	CONTINUOUS INSULATION	MFR	MANUFACTURE (R)
CJT	CONTROL JOINT	MH	MANHOLE
CL	CLOSET	MIN	MINIMUM
CLG	CEILING	MISC	MISCELLANEOUS
CMFST	COMPOSITE	MO	MASONRY OPENING
CMU	CONCRETE MASONRY UNIT	MIR	MOP RECEPTOR
CO	CLEANOUT	MT	METAL THRESHOLD
COL	COLUMN	MTD	MOUNTED
CONC	CONCRETE	N	NORTH
CONN	CONNECT	NA	NOT APPLICABLE
CONST	CONSTRUCTION	NIC	NOT IN CONTRACT
CONT	CONTINUE (OUS)	No	NUMBER
CONTR	CONTRACT (OR)	NTS	NOT TO SCALE
CORR	CORRUGATED	OC	ON CENTER (S)
CPT	CARPET (ED)	OD	OUTSIDE DIAMETER
CT	CERAMIC TILE	OFF	OFFICE
CUH	CABINET UNIT HEATER	OH	OVERHEAD
CV	CONVECTOR	OPG	OPENING
CW	COLD WATER	OPH	OPPOSITE HAND
CY	CUBIC YARD	OPP	OPPOSITE
DF	DRINKING FOUNTAIN	P	PLATE
DG	DOOR GRILLE	PAR	PARALLEL
DH	DOUBLE HUNG	PERP	PERPENDICULAR
DIA	DIAMETER	PFN	PREFINISHED
DIAG	DIAGONAL	PL	PROPERTY LINE
DIM	DIMENSION	PLAM	PLASTIC LAMINATE
DIV	DIVISION	PLUMB	PLUMBING
DN	DOWN	PNT	PAINT (ED)
DTL	DETAIL	PT	PRESSURE TREATED
DWG	DRAWING	PTN	PARTITION
E	EAST	PVC	POLYVINYL CHLORIDE
EB	EXPANSION BOLT	PWD	PLYWOOD
EF	EXHAUST FAN	QT	QUARRY TILE
EIFS	EXTERIOR INSULATED FINISH SYSTEM	R	RISER
EJ	EXPANSION JOINT	RAD	RADIUS
EL	ELEVATION (S)	RB	RUBBER BASE
ELEC	ELECTRIC (AL)	RD	ROOF DRAIN
EP	ELECTRIC PANEL	REF	REFERENCE
EQ	EQUAL	REFR	REFRIGERATOR
ER	EXHAUST REGISTER	REQ	REQUIRE (D)
ES	EACH SIDE	REV	REVISION (S)
EST	ESTIMATE	RL	ROOF LEADER
EWG	ELECTRIC WATER COOLER	RM	ROOM
EXG	EXISTING	RO	ROUGH OPENING
EXP	EXPANSION	ROW	RIGHT OF WAY
EXT	EXTERIOR	S	SOUTH
FA	FIRE ALARM	SAB	SOUND ATTENUATING BATTS
FAI	FRESH AIR INTAKE	SD	STORM DRAIN
FC	FLEXIBLE CONNECTION	SDMH	STORM DRAIN MANHOLE
FCO	FLOOR CLEANOUT	SEC	SECTION
FD	FLOOR DRAIN	SHT	SHEET
FDTN	FOUNDATION	SIM	SIMILAR
FE	FIRE EXTINGUISHER	SK	SINK
FEC	FIRE EXTINGUISHER CABINET	SMU	SOLID MASONRY UNIT
FIN	FINISH (ED)	SPEC	SPECIFICATION (S)
FLG	FLASHING	SQ	SQUARE
FLR	FLOOR (ING)	SS	STAINLESS STEEL
FO	FACE OF	SSK	SERVICE SINK
FOC	FACE OF CONCRETE	STD	STANDARD
FOS	FACE OF STUD	STL	STEEL
FRP	FIBERGLASS REINFORCED PANEL	STOR	STORAGE
FTG	FOOTING	STRUC	STRUCTURAL
GA	GAGE, GAUGE	SYM	SYMMETRY (ICAL)
GALV	GALVANIZED	SYS	SYSTEM
GB	GRAB BAR		
GC	GENERAL CONTRACT (OR)		
GL	GLASS		
GPDW	GYPSUM DRY WALL		

GRAPHIC SYMBOLS

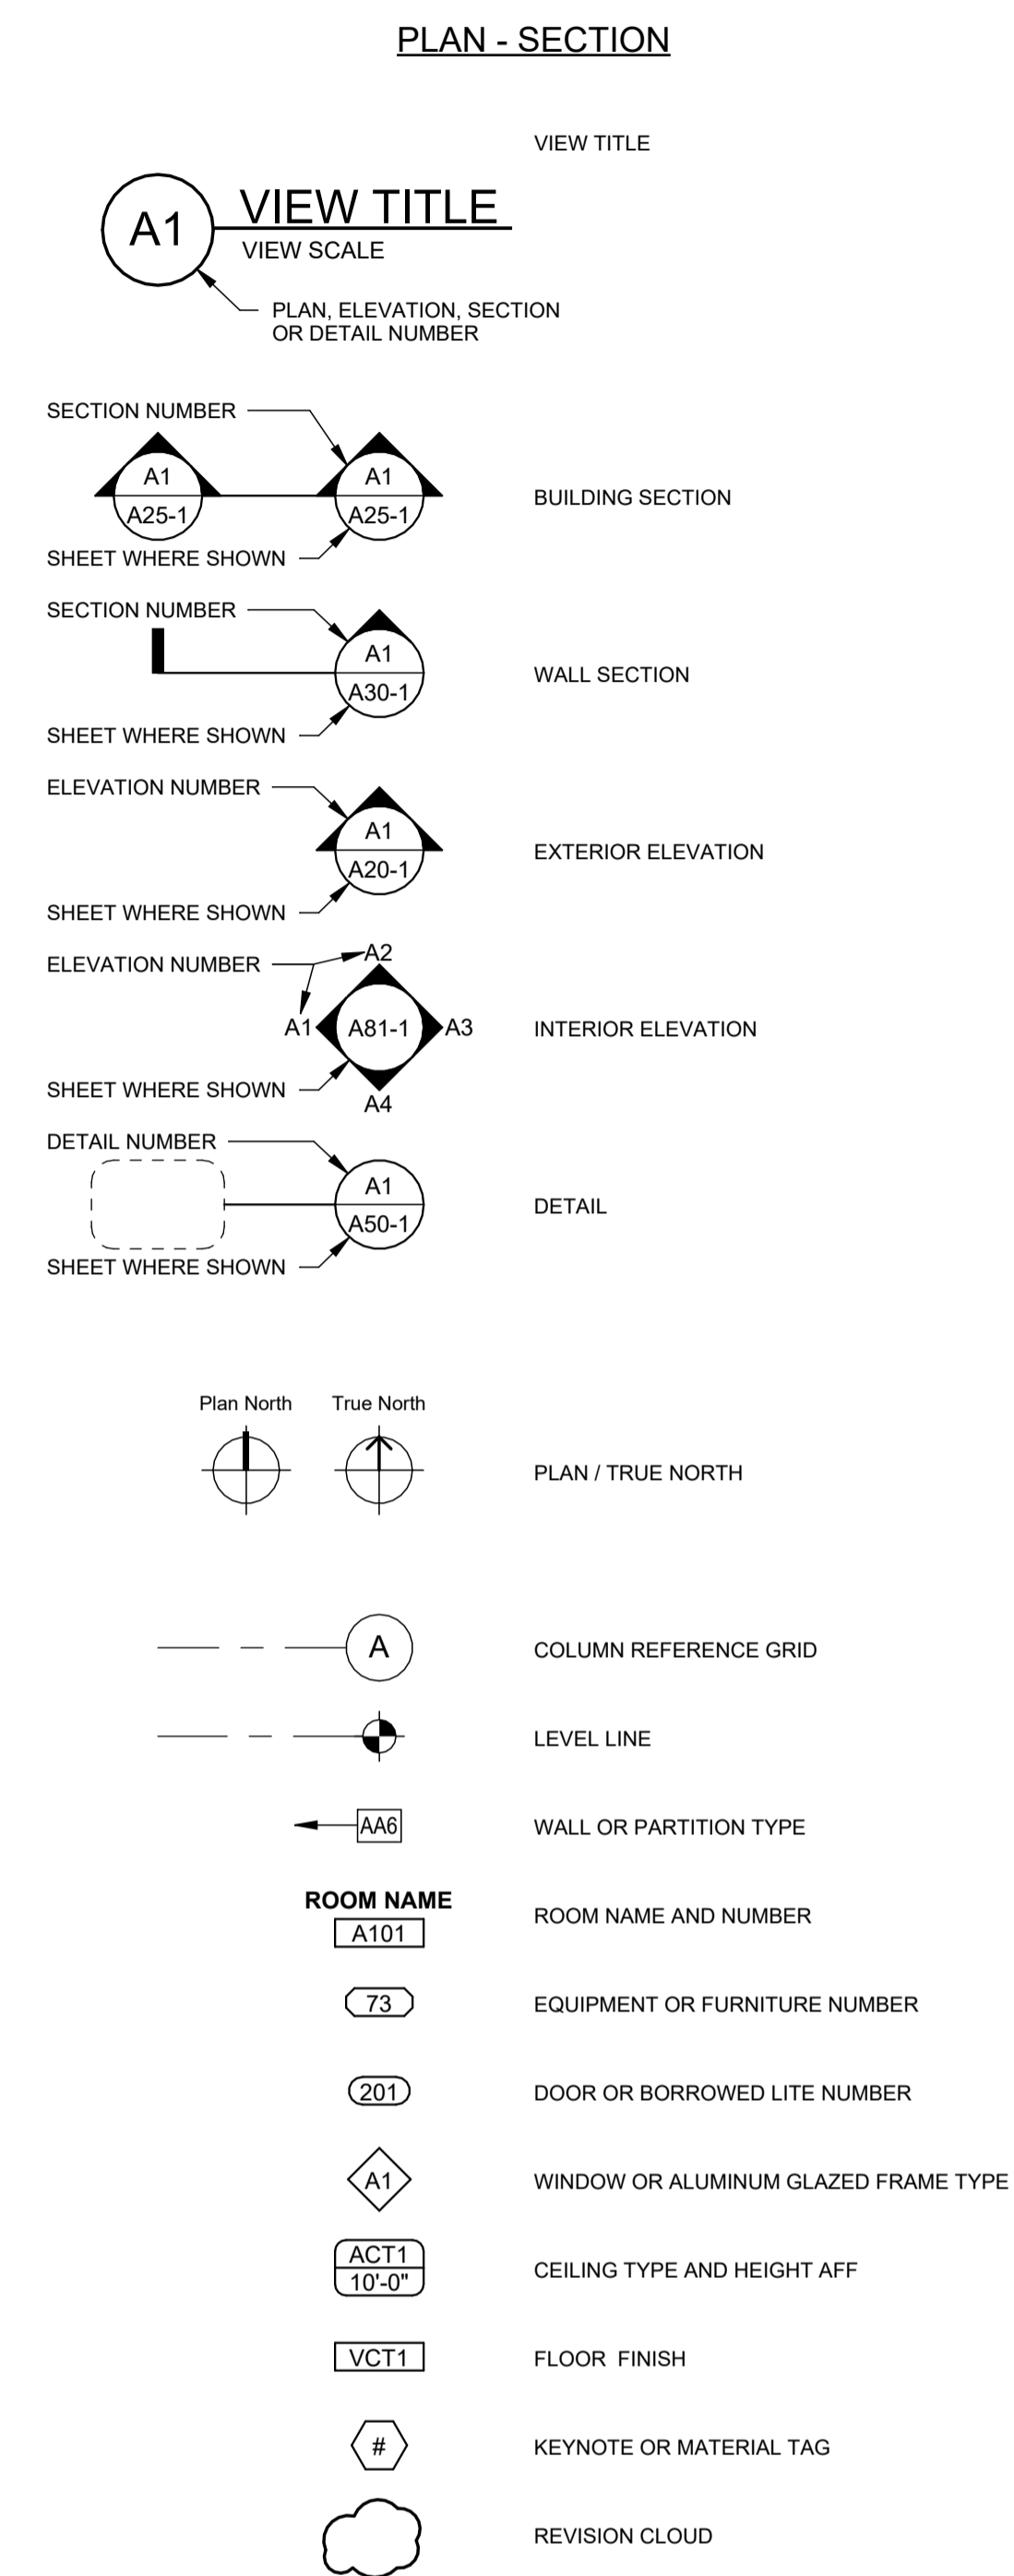

MATERIAL INDICATIONS

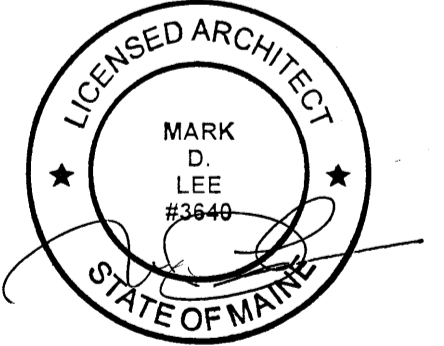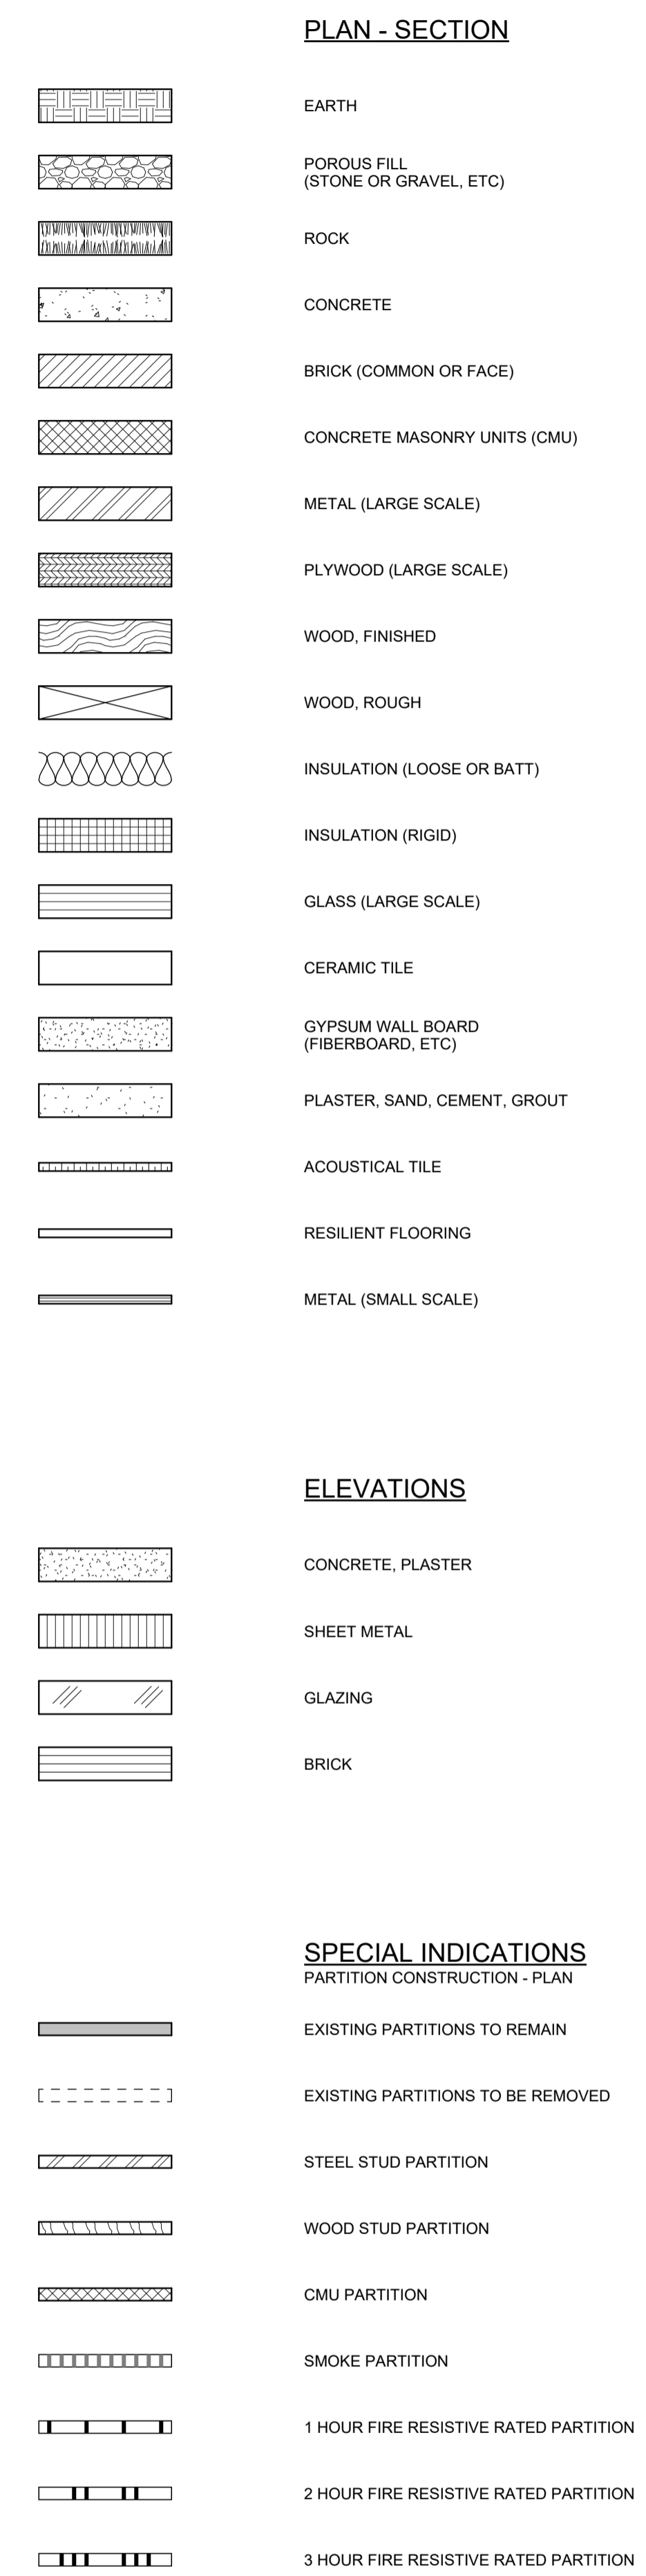


CONSTRUCTION DOCUMENTS

May 15, 2026




Revision Date	Revision Description

Drawn by: SJD

ABBREVIATIONS AND LEGENDS

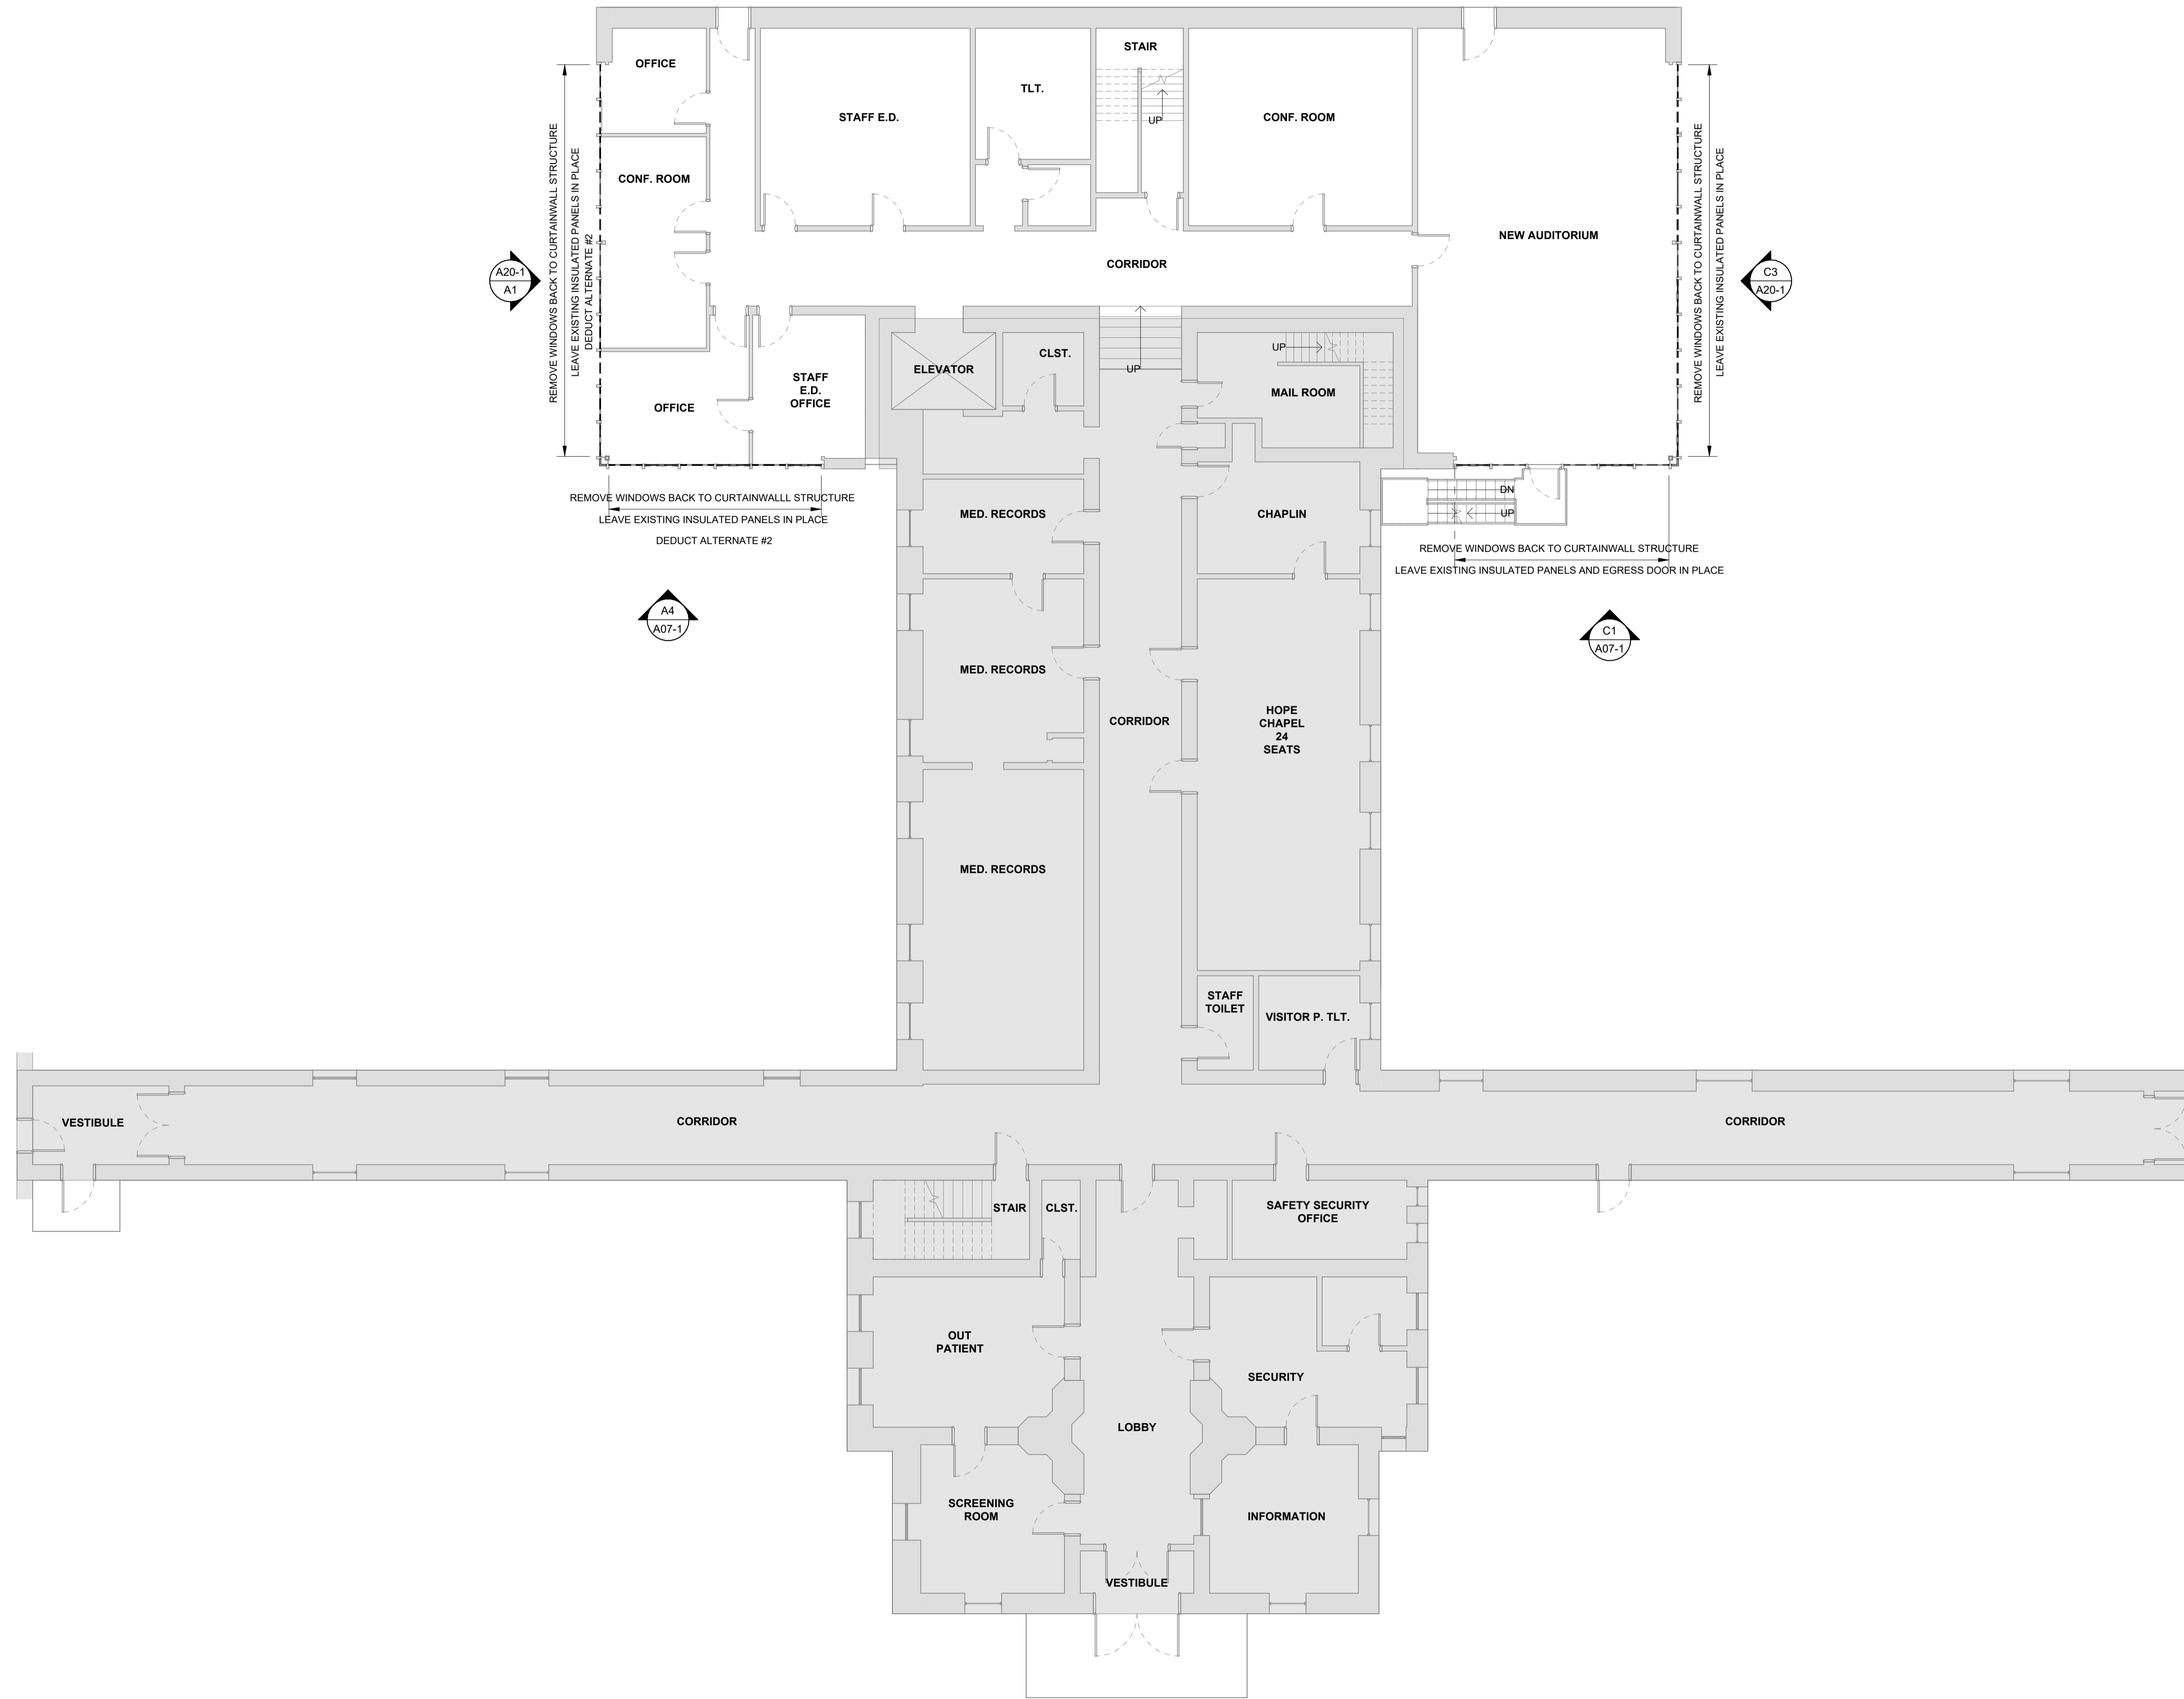

Key Plan

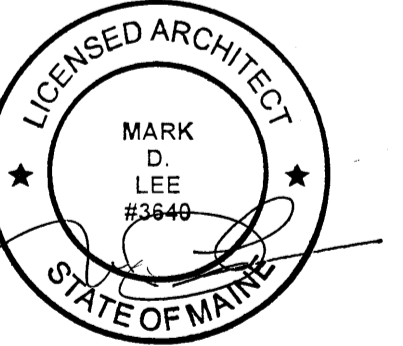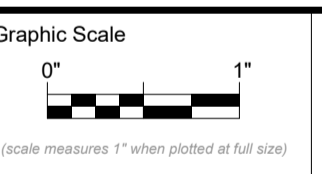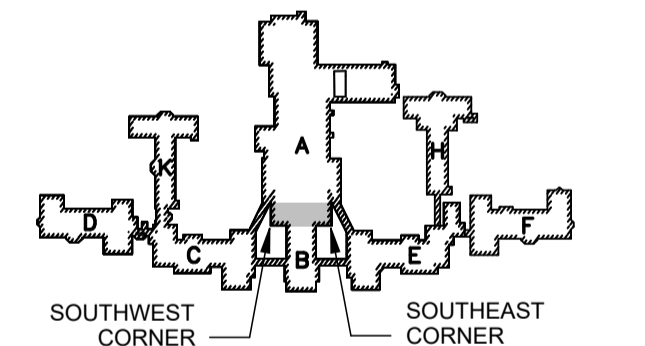

CONSTRUCTION DOCUMENTS


May 15, 2026

Revision Date	Revision Description




Drawn by: SJD

FIRST FLOOR
DEMOLITION PLAN

A05-1

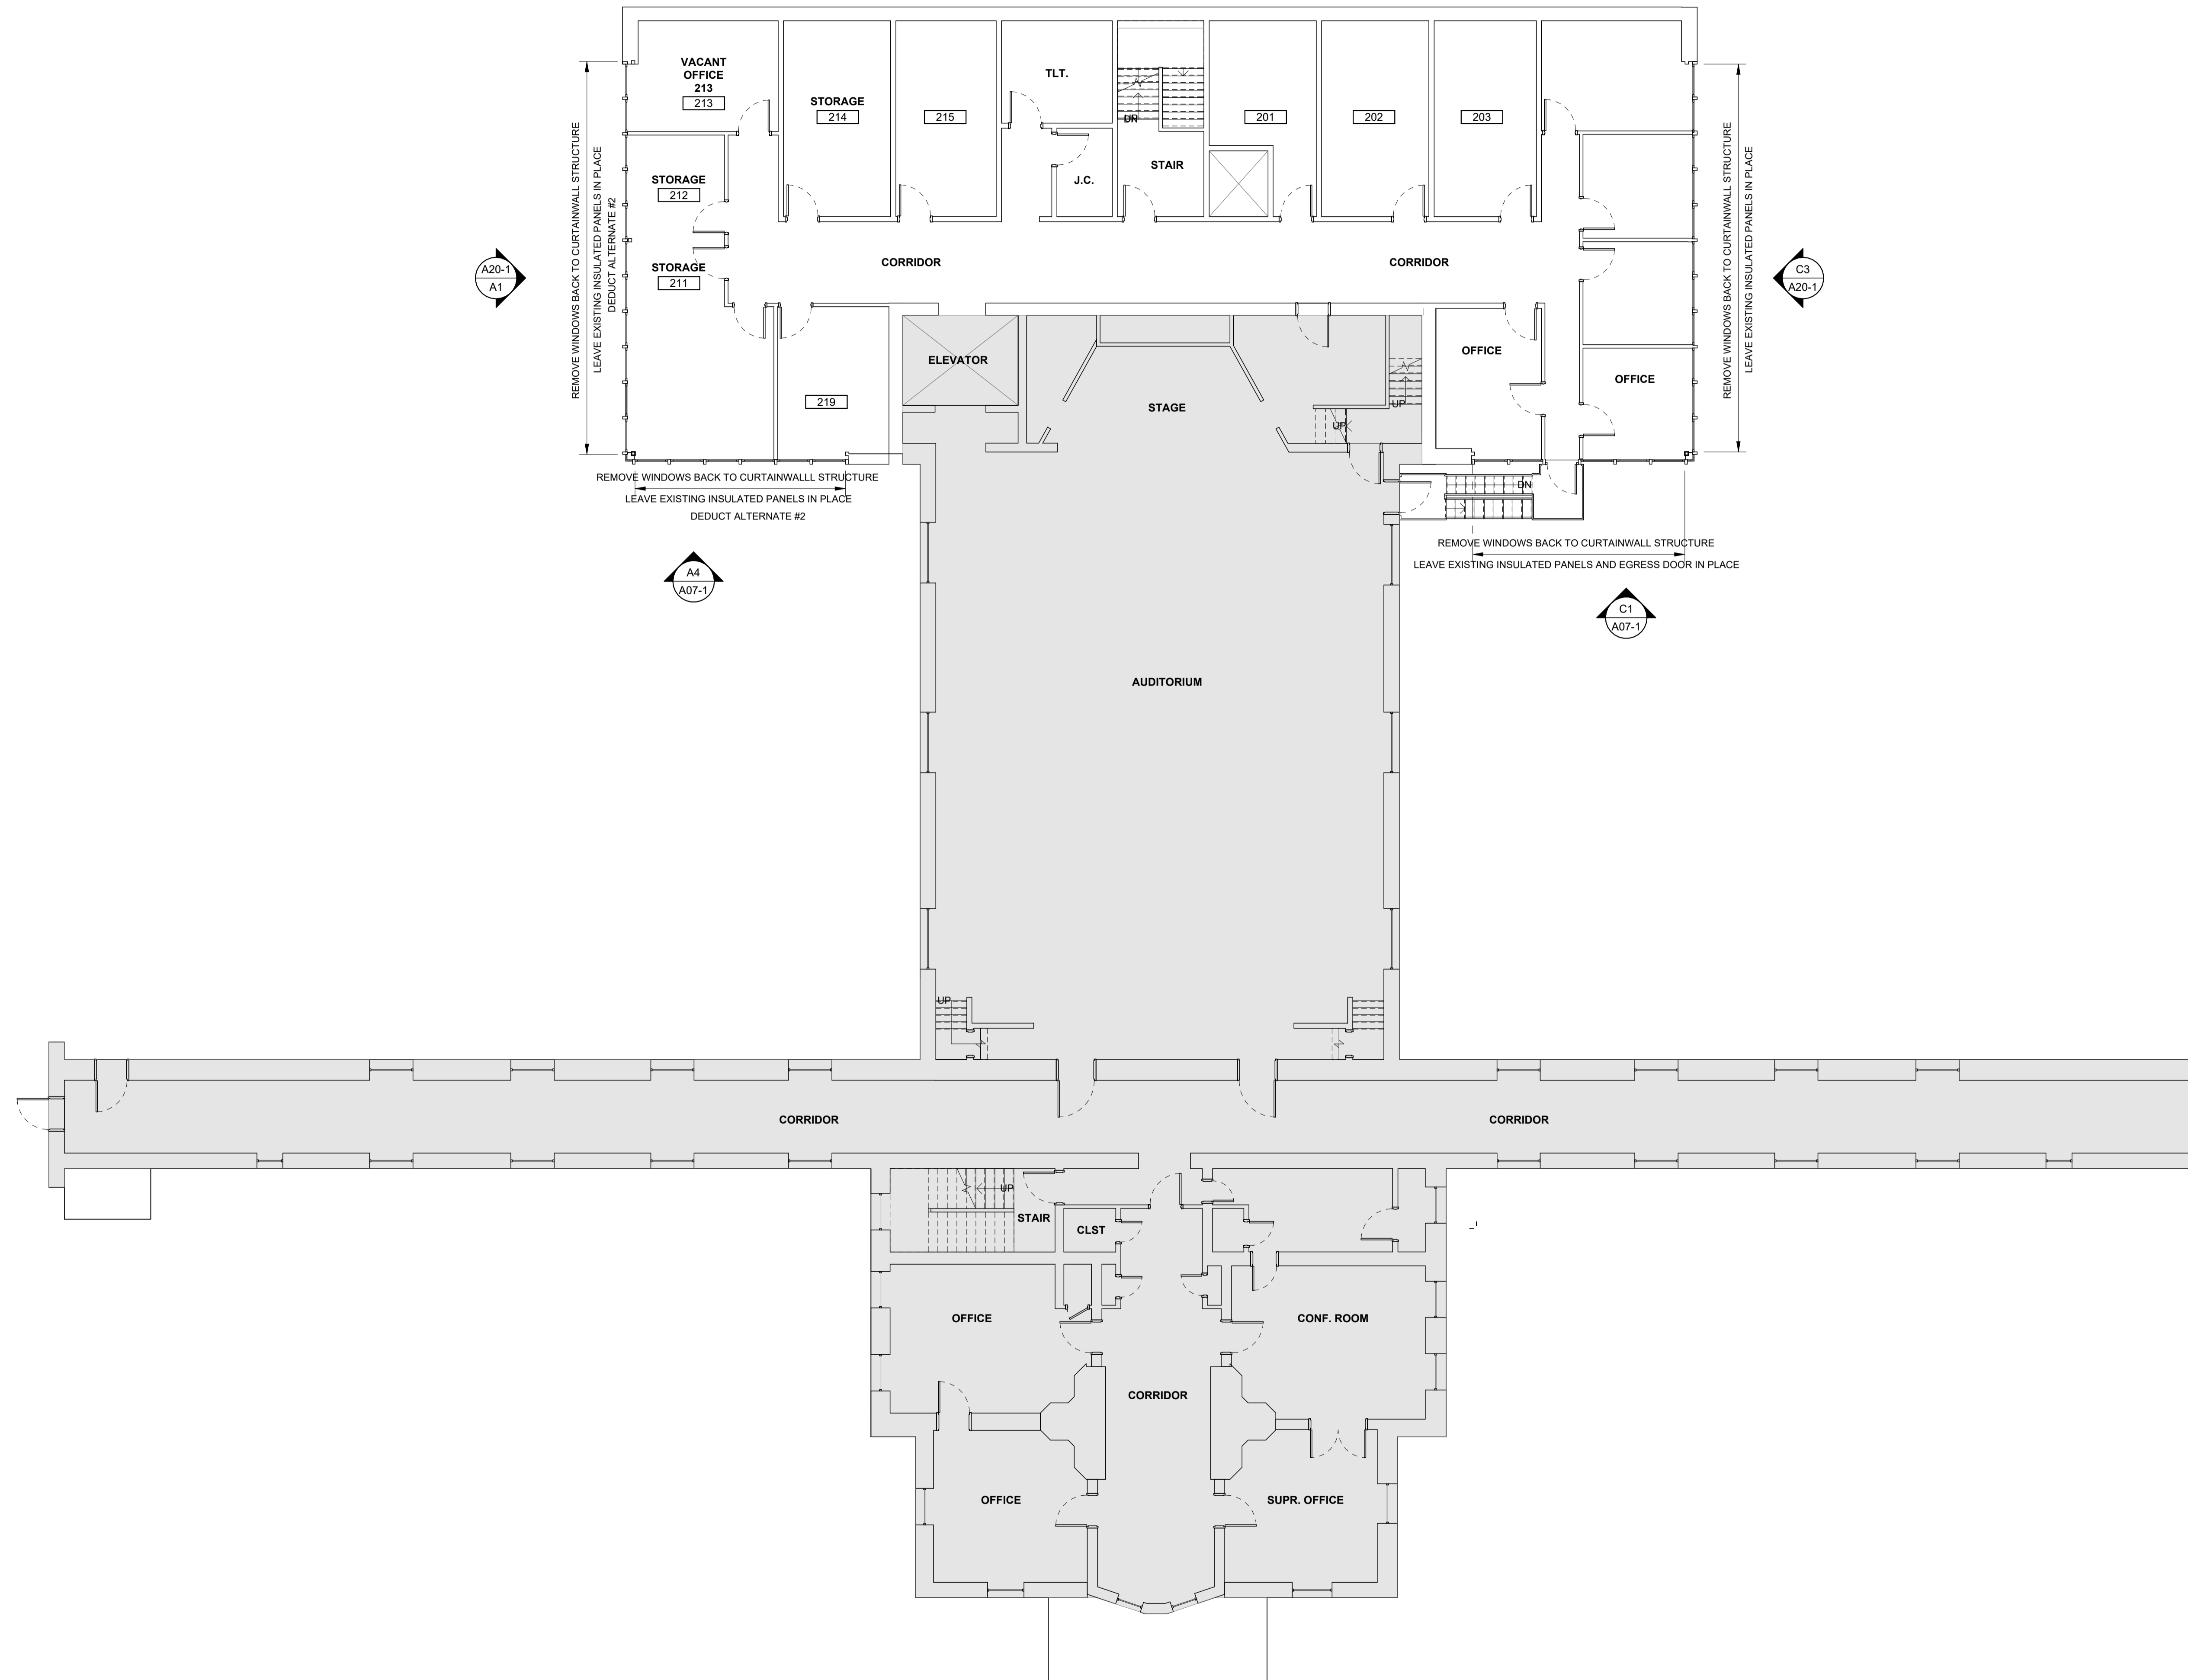

Key Plan

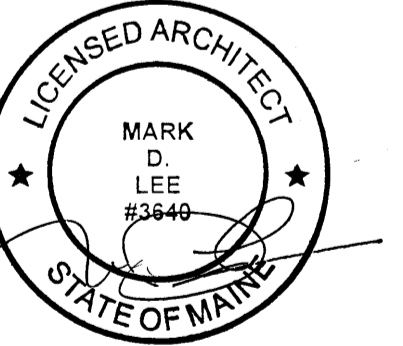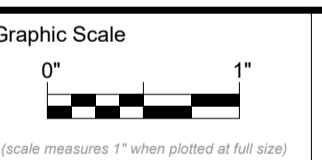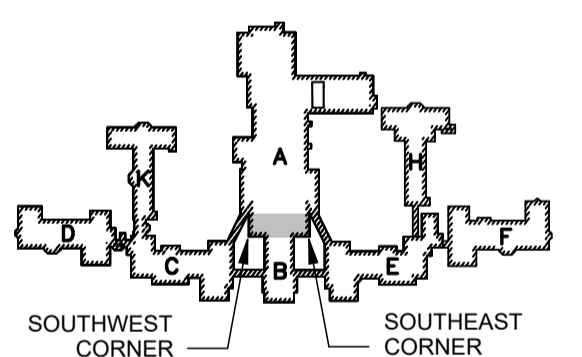


CONSTRUCTION DOCUMENTS

May 15, 2026


Revision Date	Revision Description

Drawn by: SJD


SECOND FLOOR
DEMOLITION PLAN

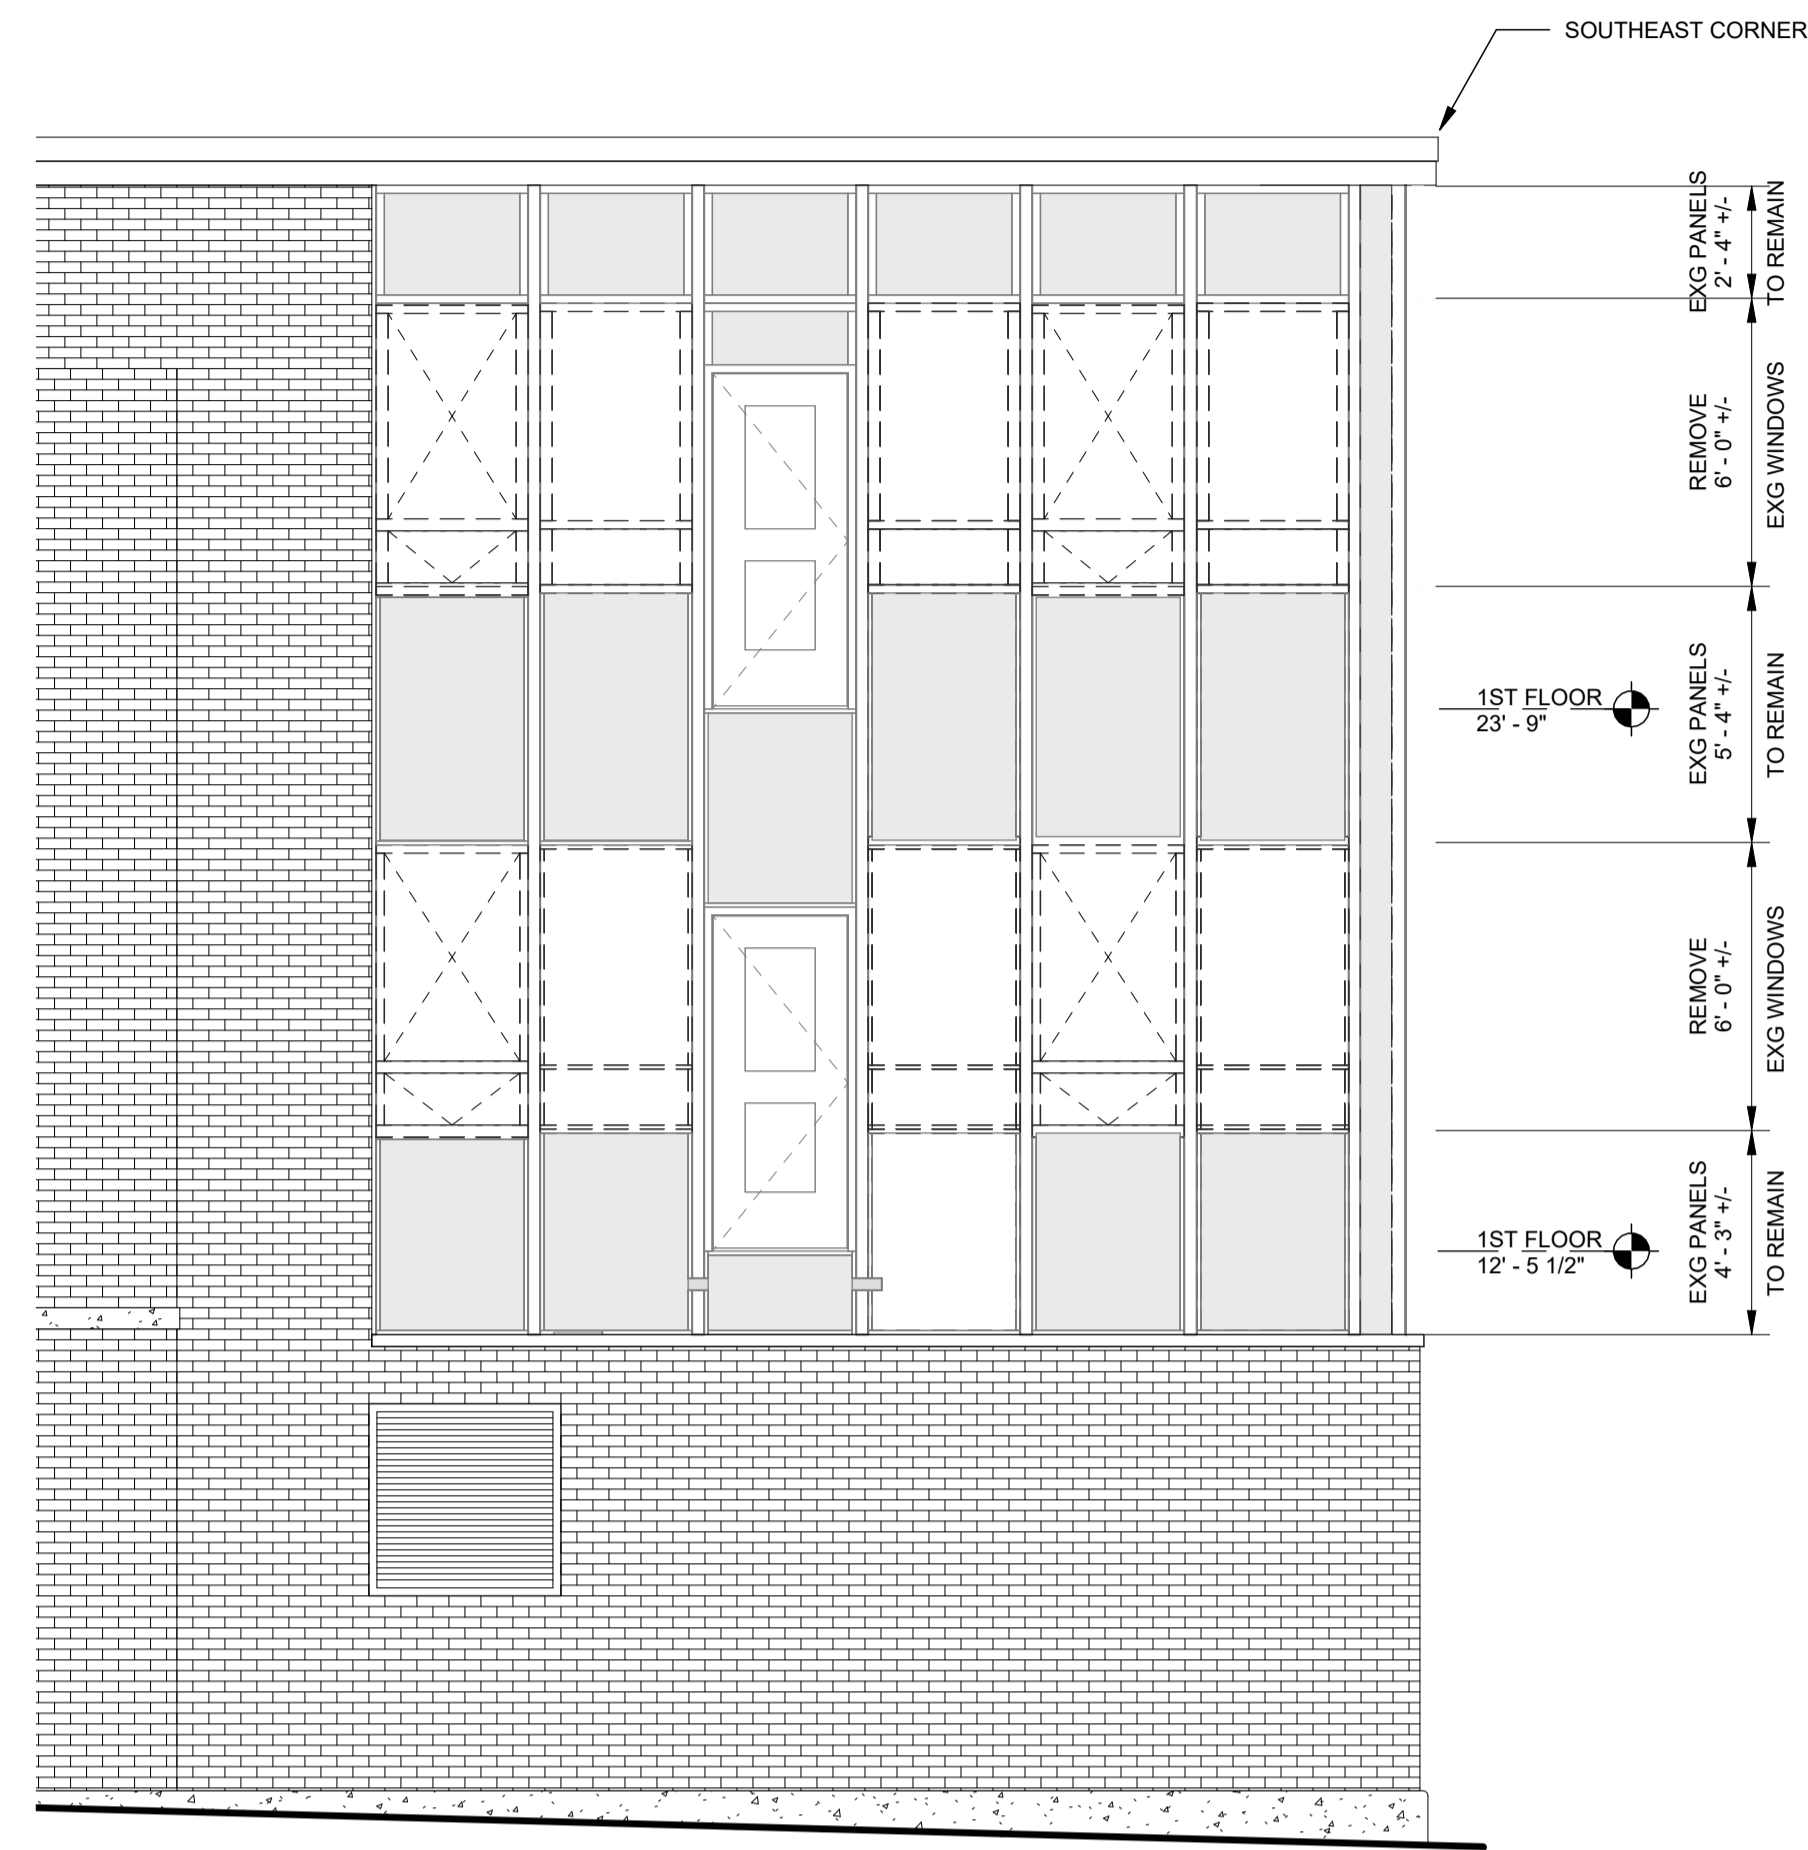

C1 SOUTH ELEVATION DEMOLITION
SCALE: 1/4" = 1'-0"

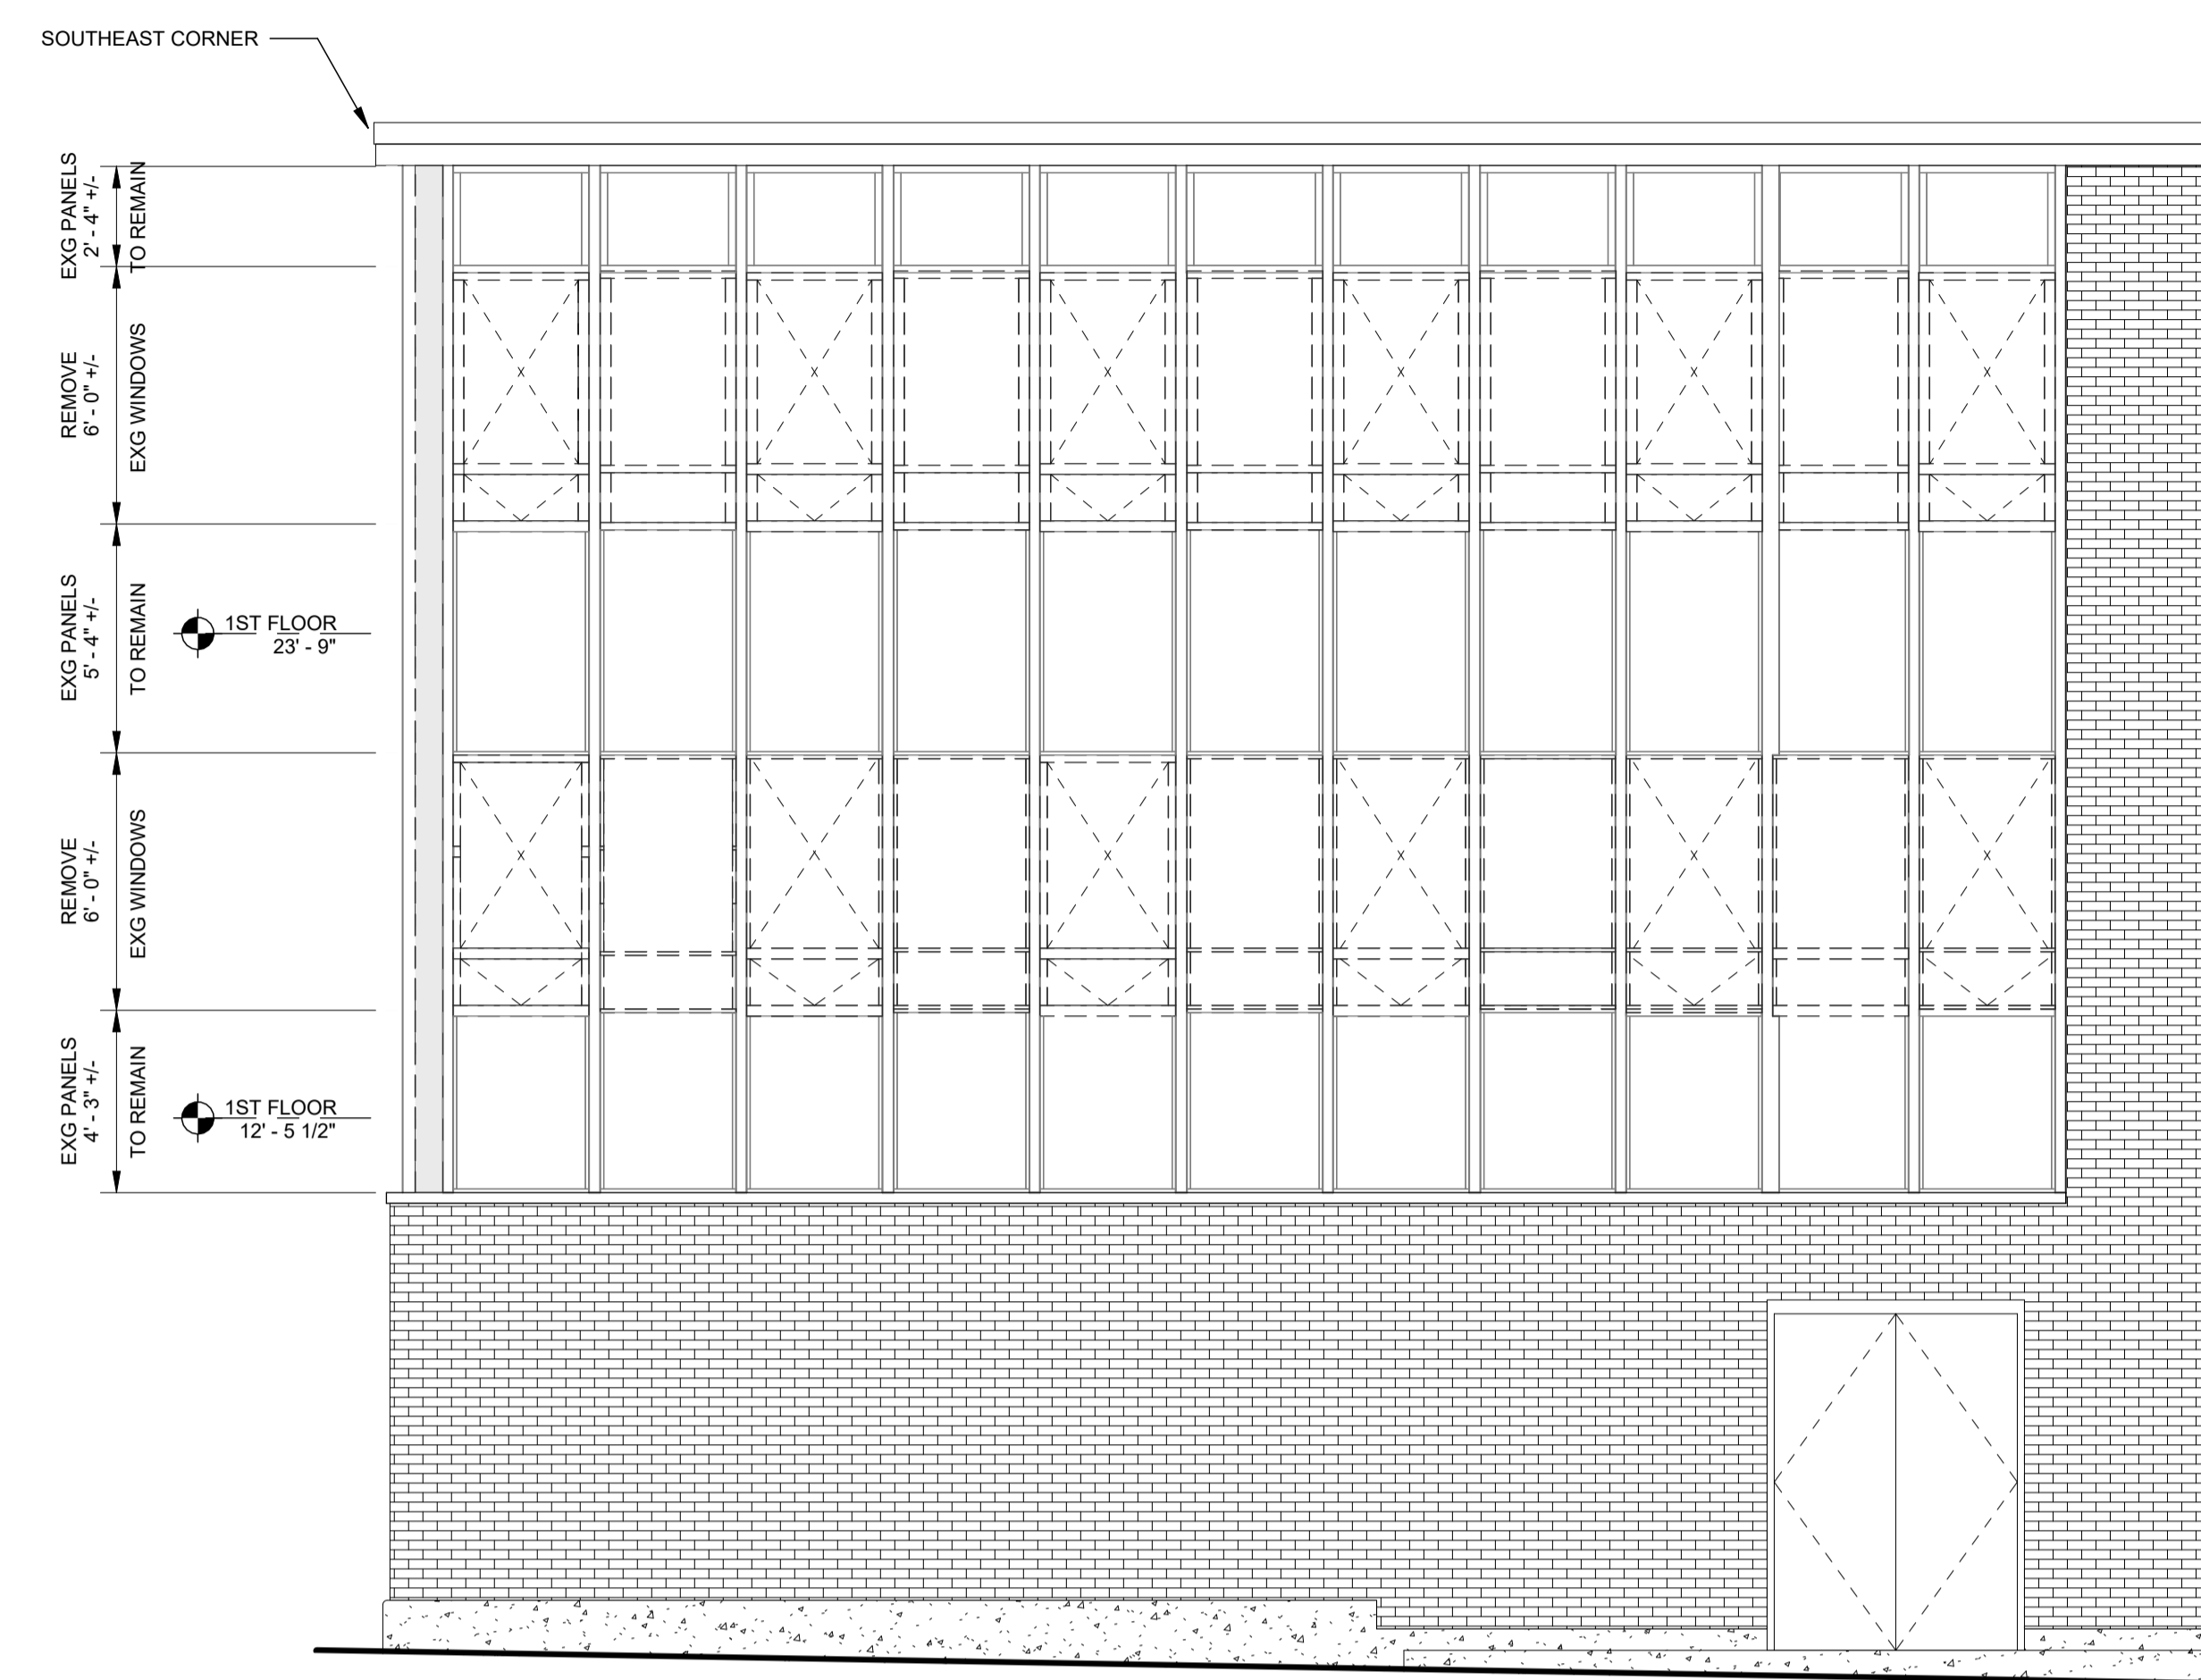


C3 EAST ELEVATION DEMOLITION
SCALE: 1/4" = 1'-0"

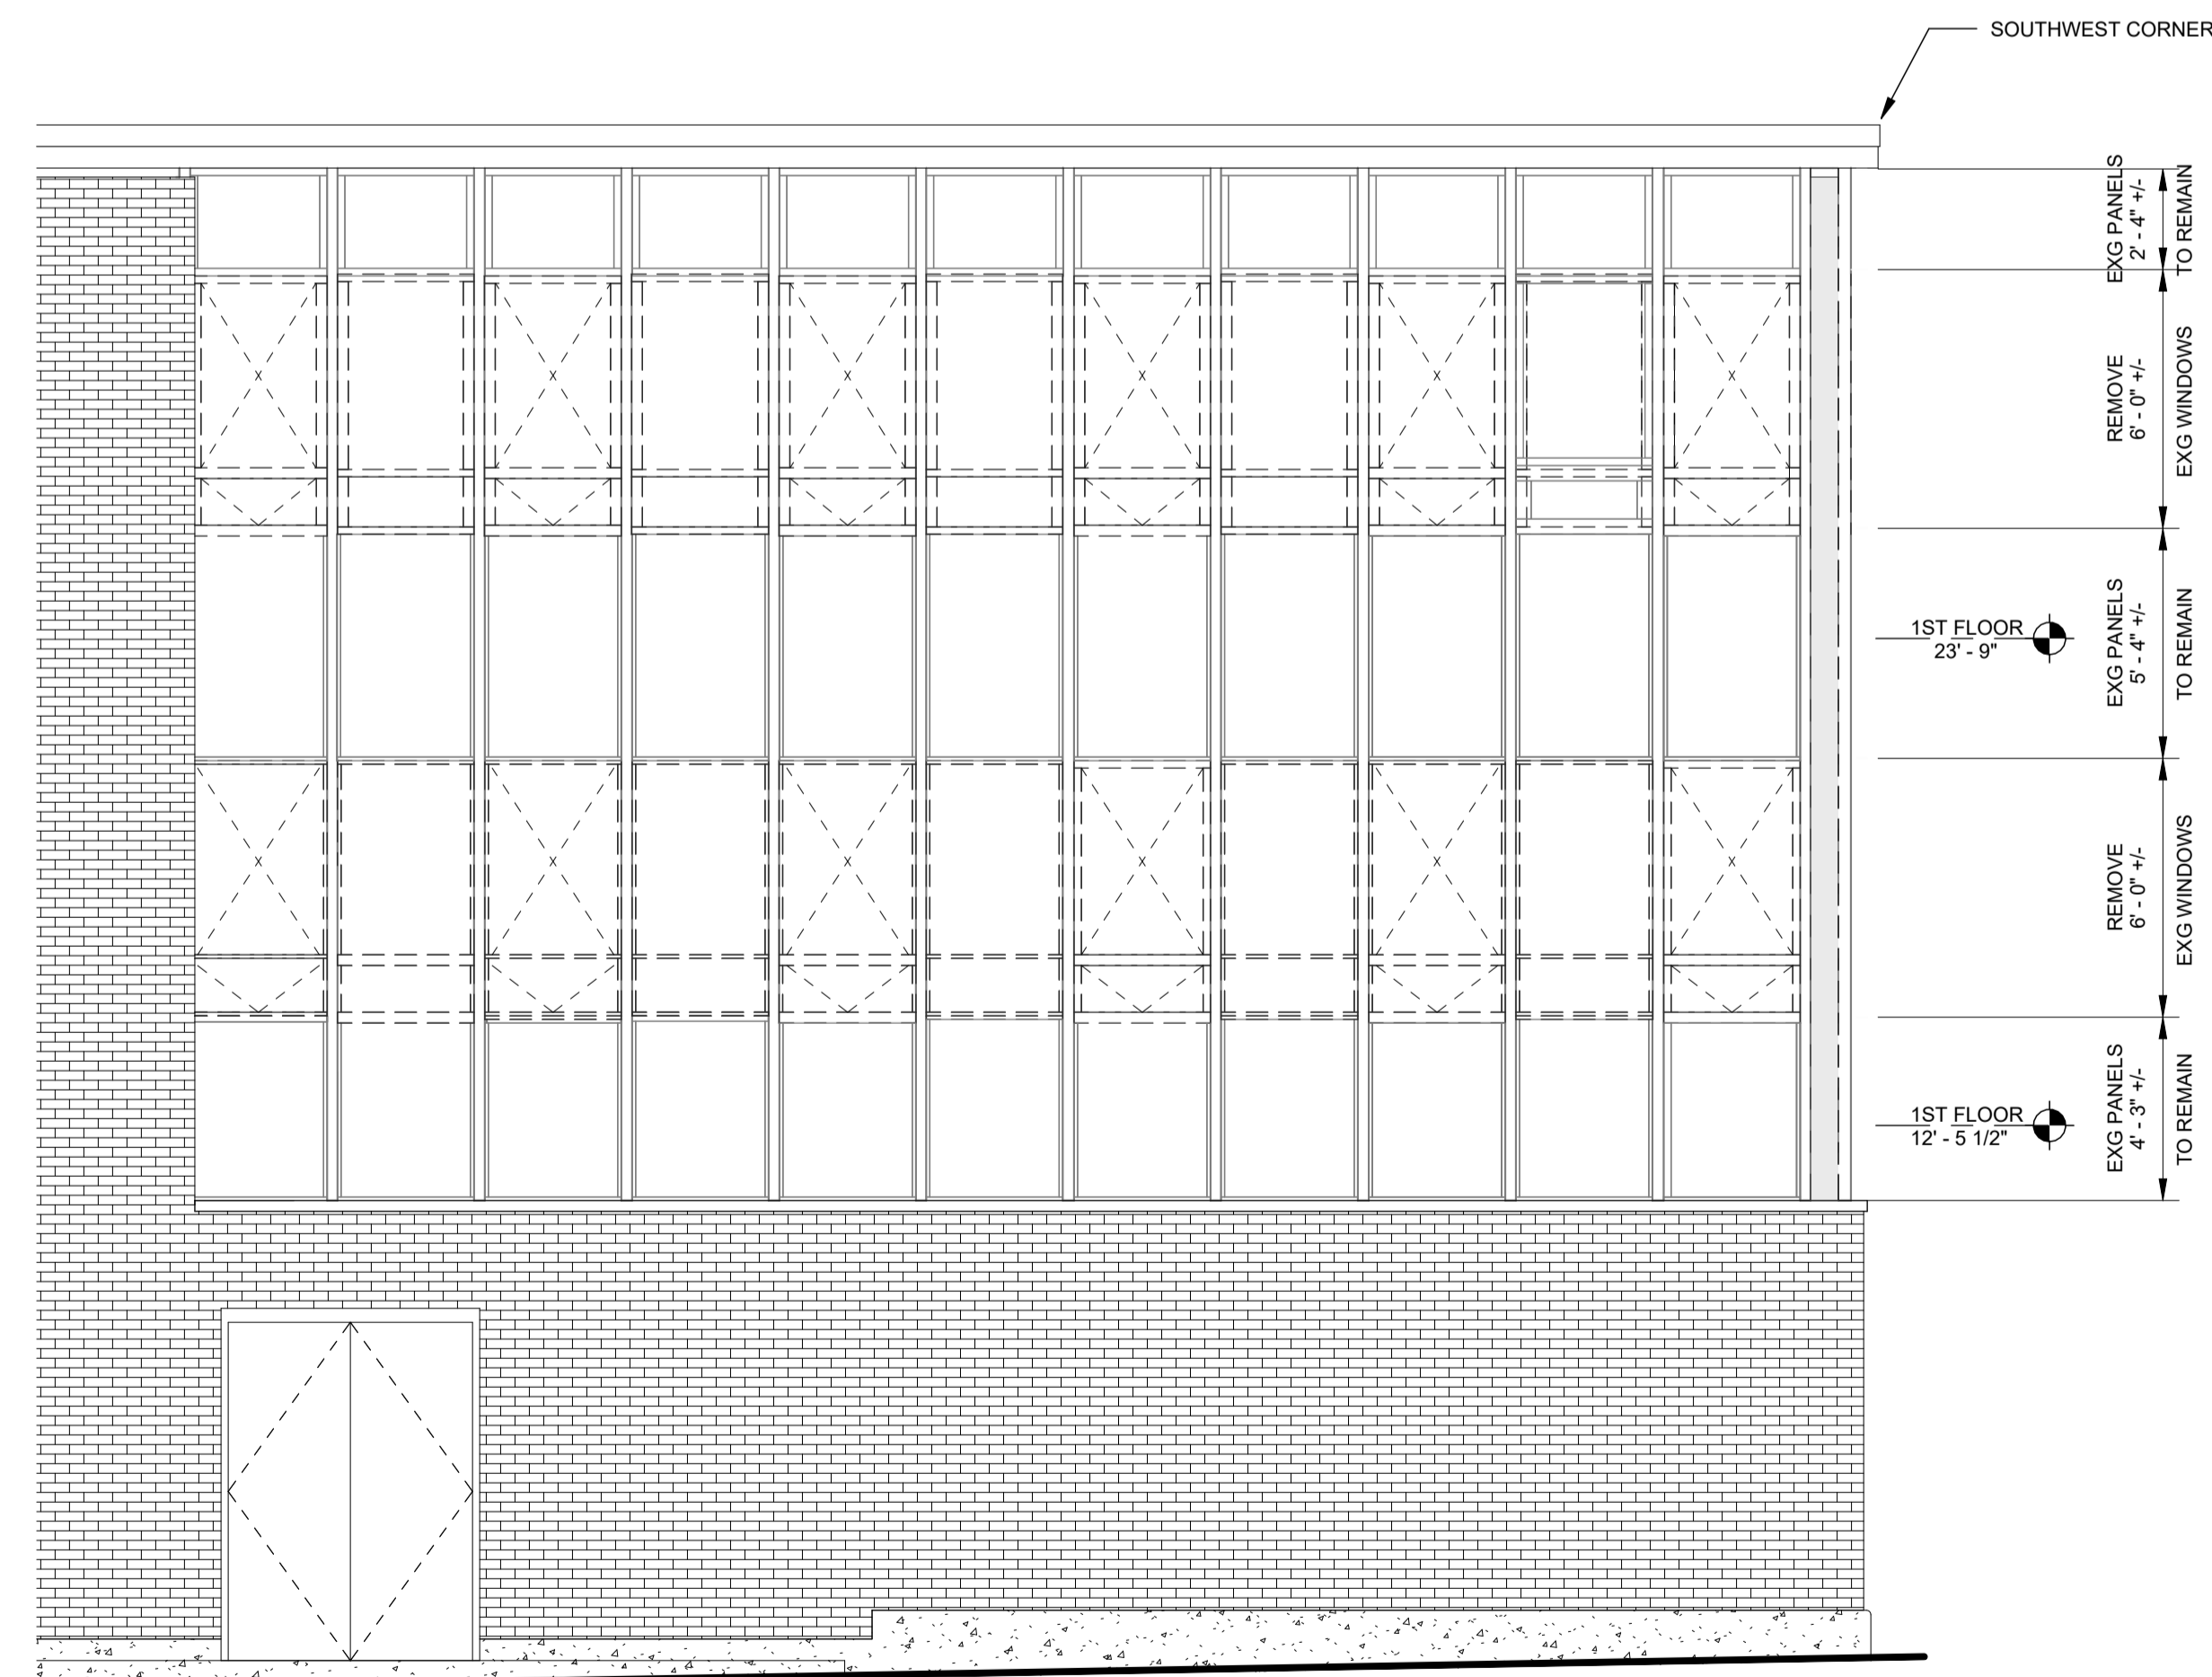

A1 WEST ELEVATION DEMOLITION
SCALE: 1/4" = 1'-0"




DEDUCT ALTERNATE #2

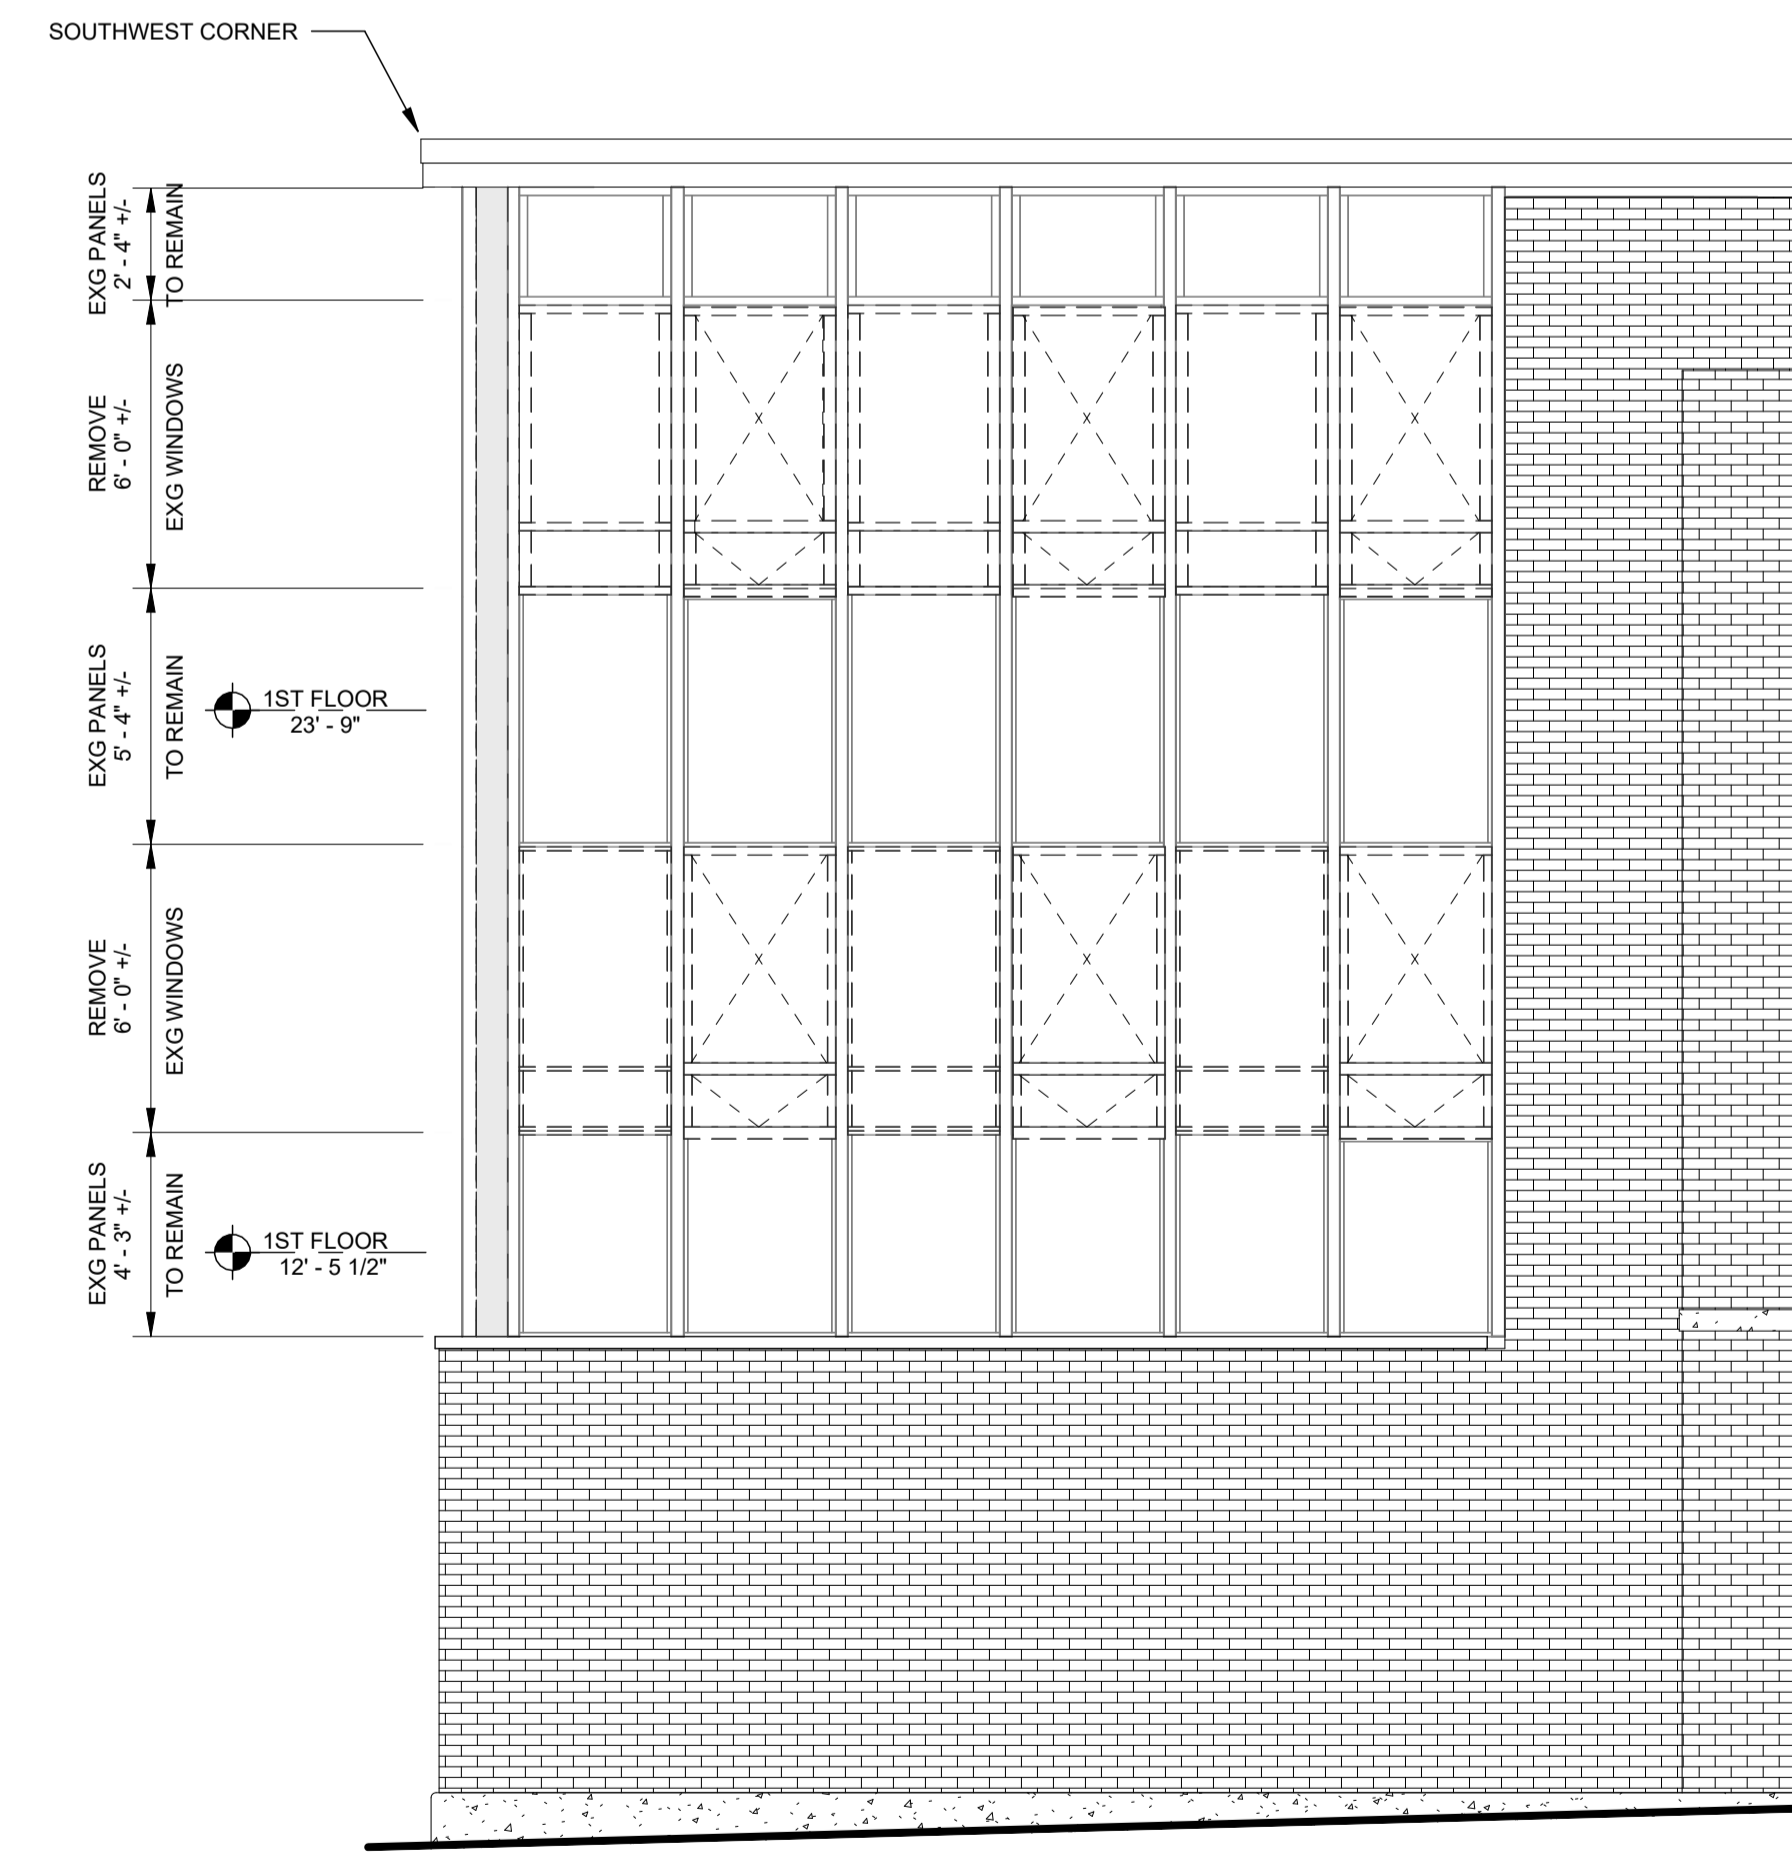

A4 SOUTH ELEVATION DEMOLITION
SCALE: 1/4" = 1'-0"

DEDUCT ALTERNATE #2

Key Plan

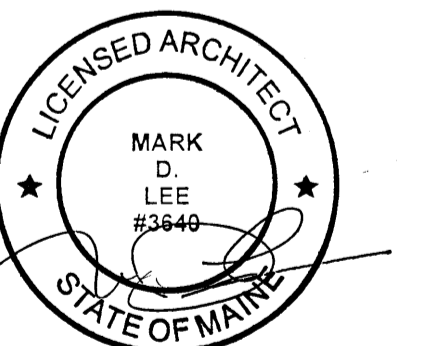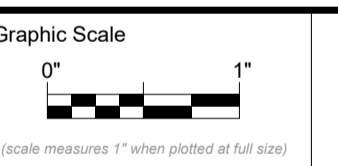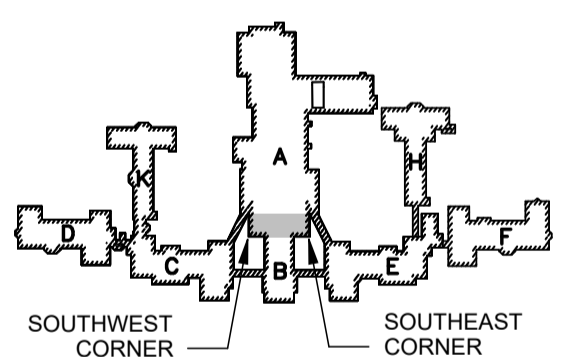


CONSTRUCTION DOCUMENTS

May 15, 2026




Revision Date Revision Description

Drawn by: SJD

EXTERIOR ELEVATIONS
DEMOLITION

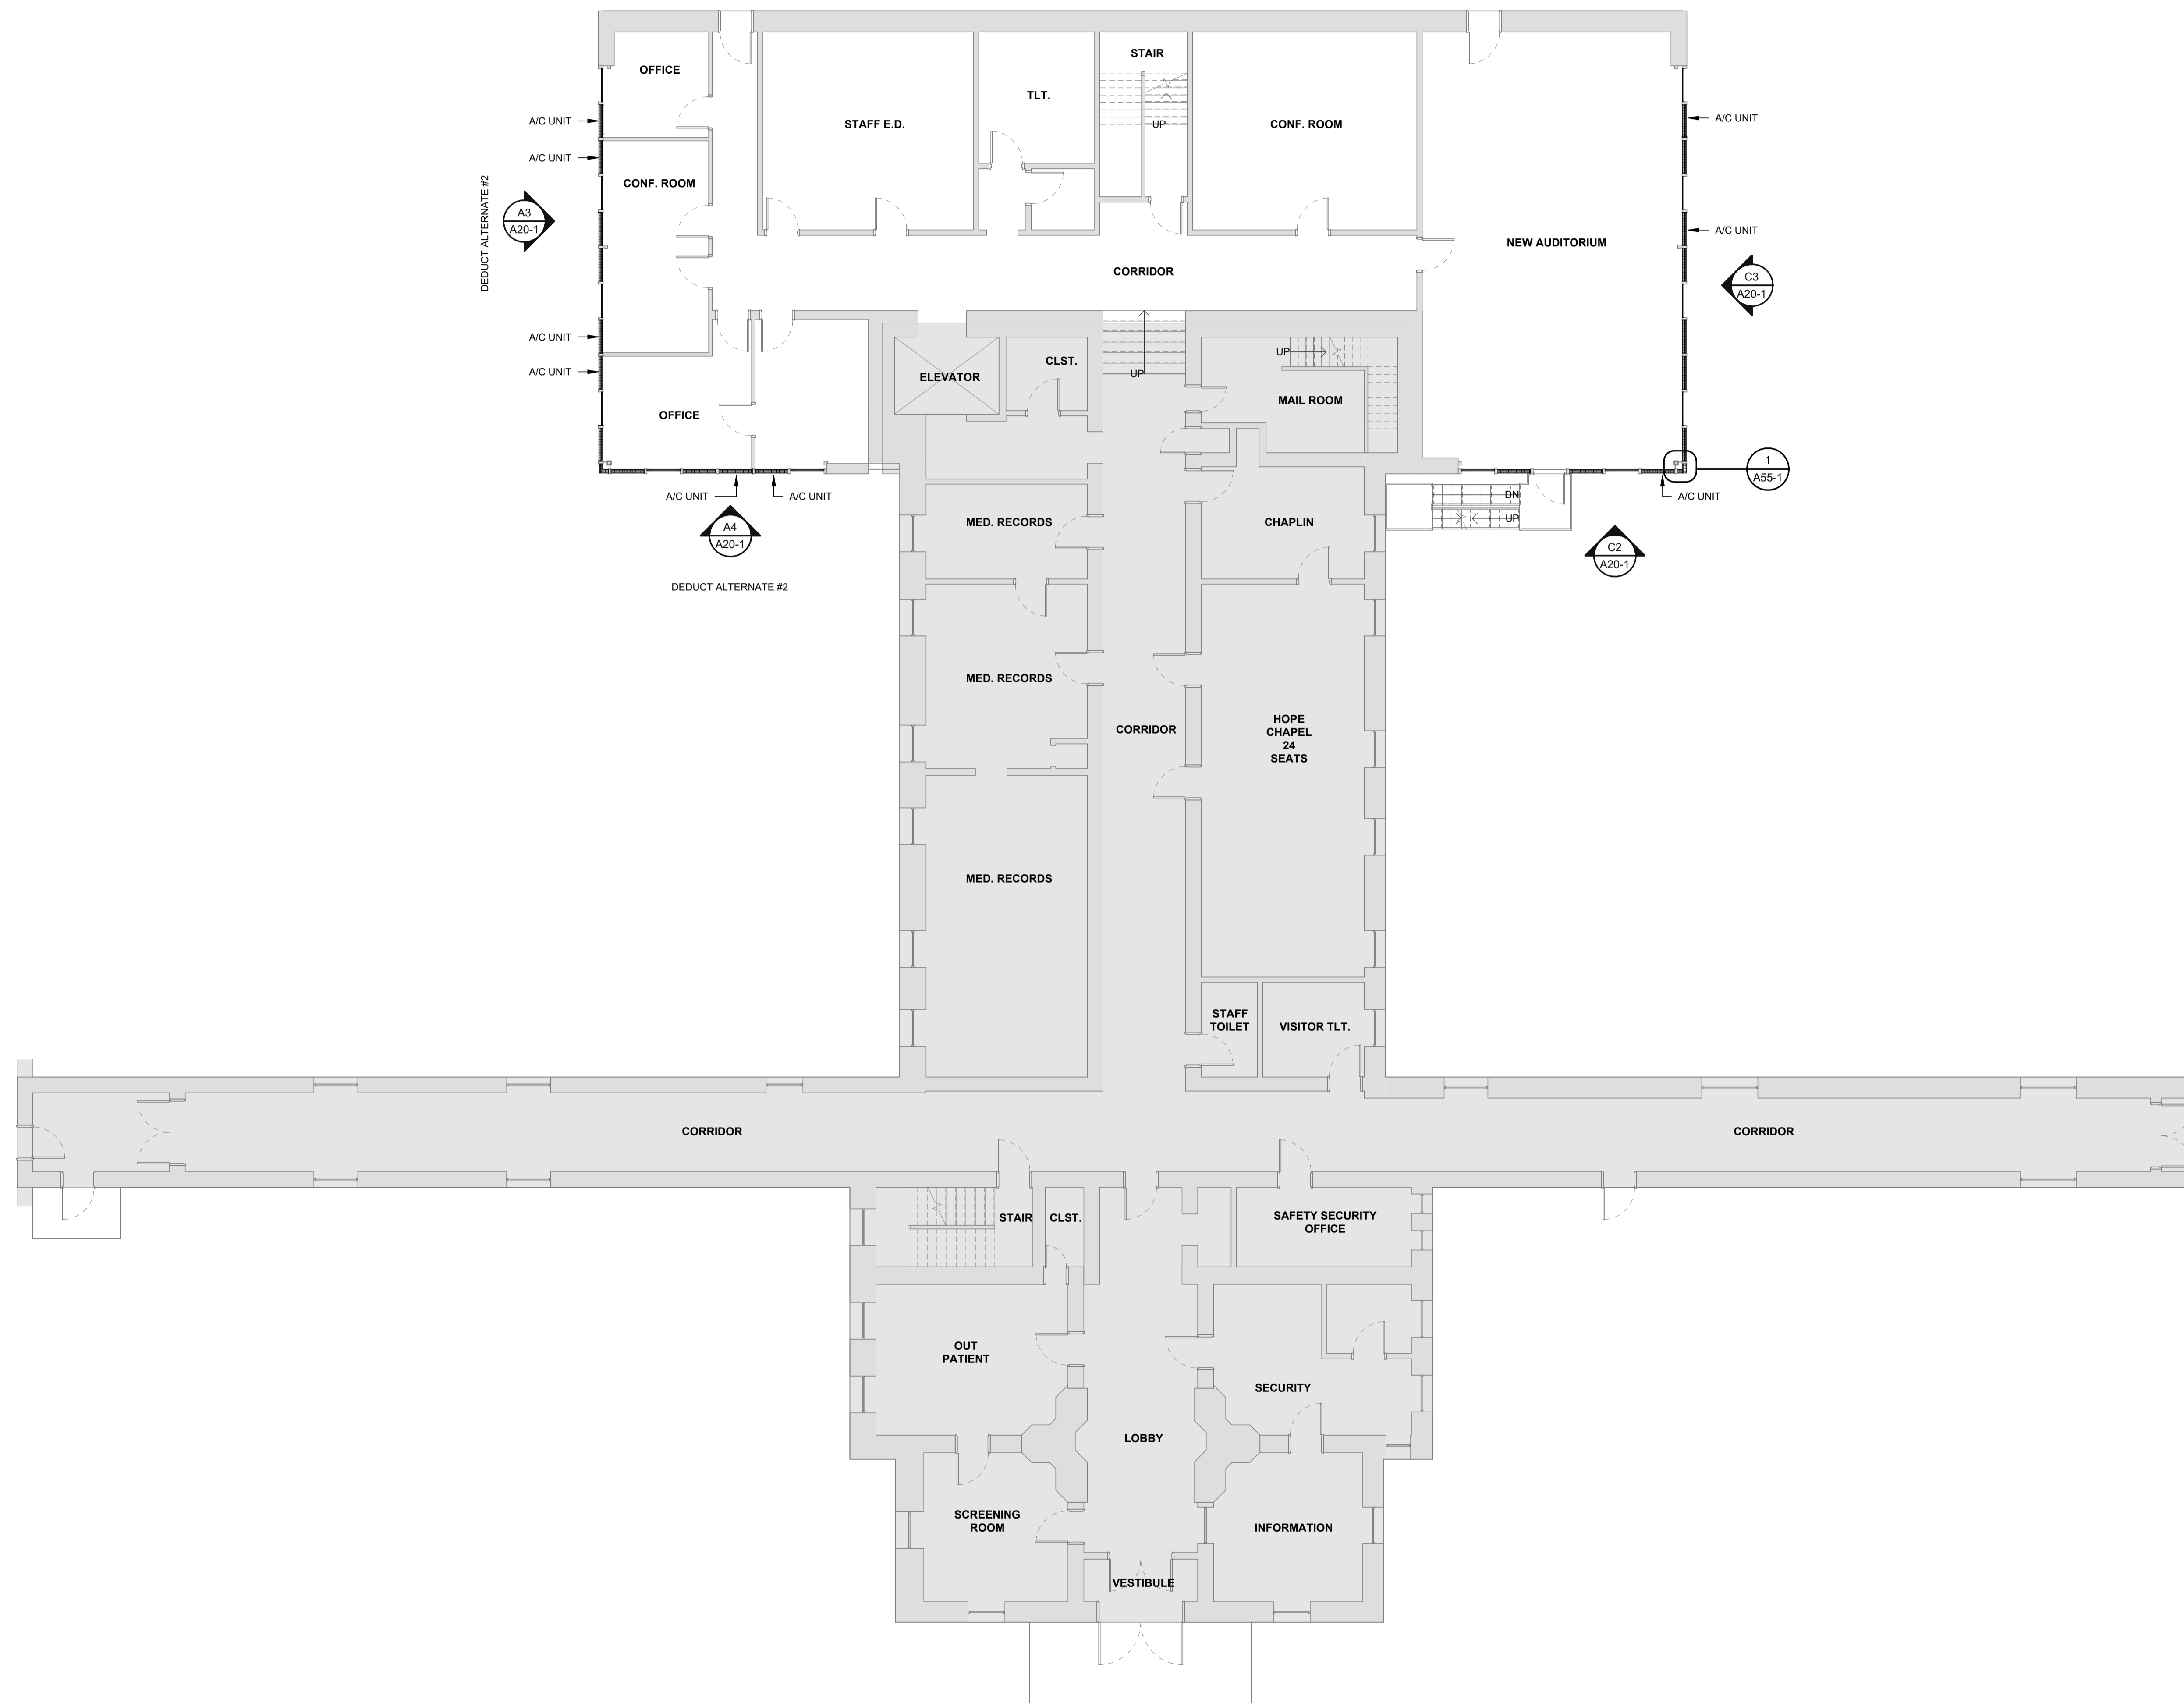

Key Plan

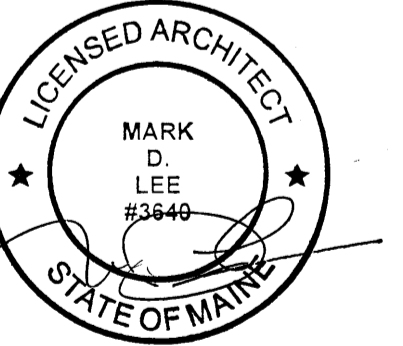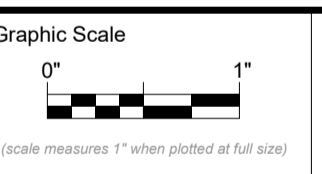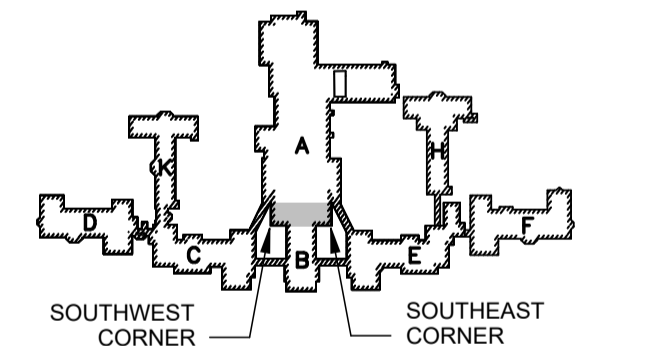

CONSTRUCTION DOCUMENTS


May 15, 2026

Revision Date	Revision Description



Drawn by: SJD

FIRST FLOOR PLAN

A10-1

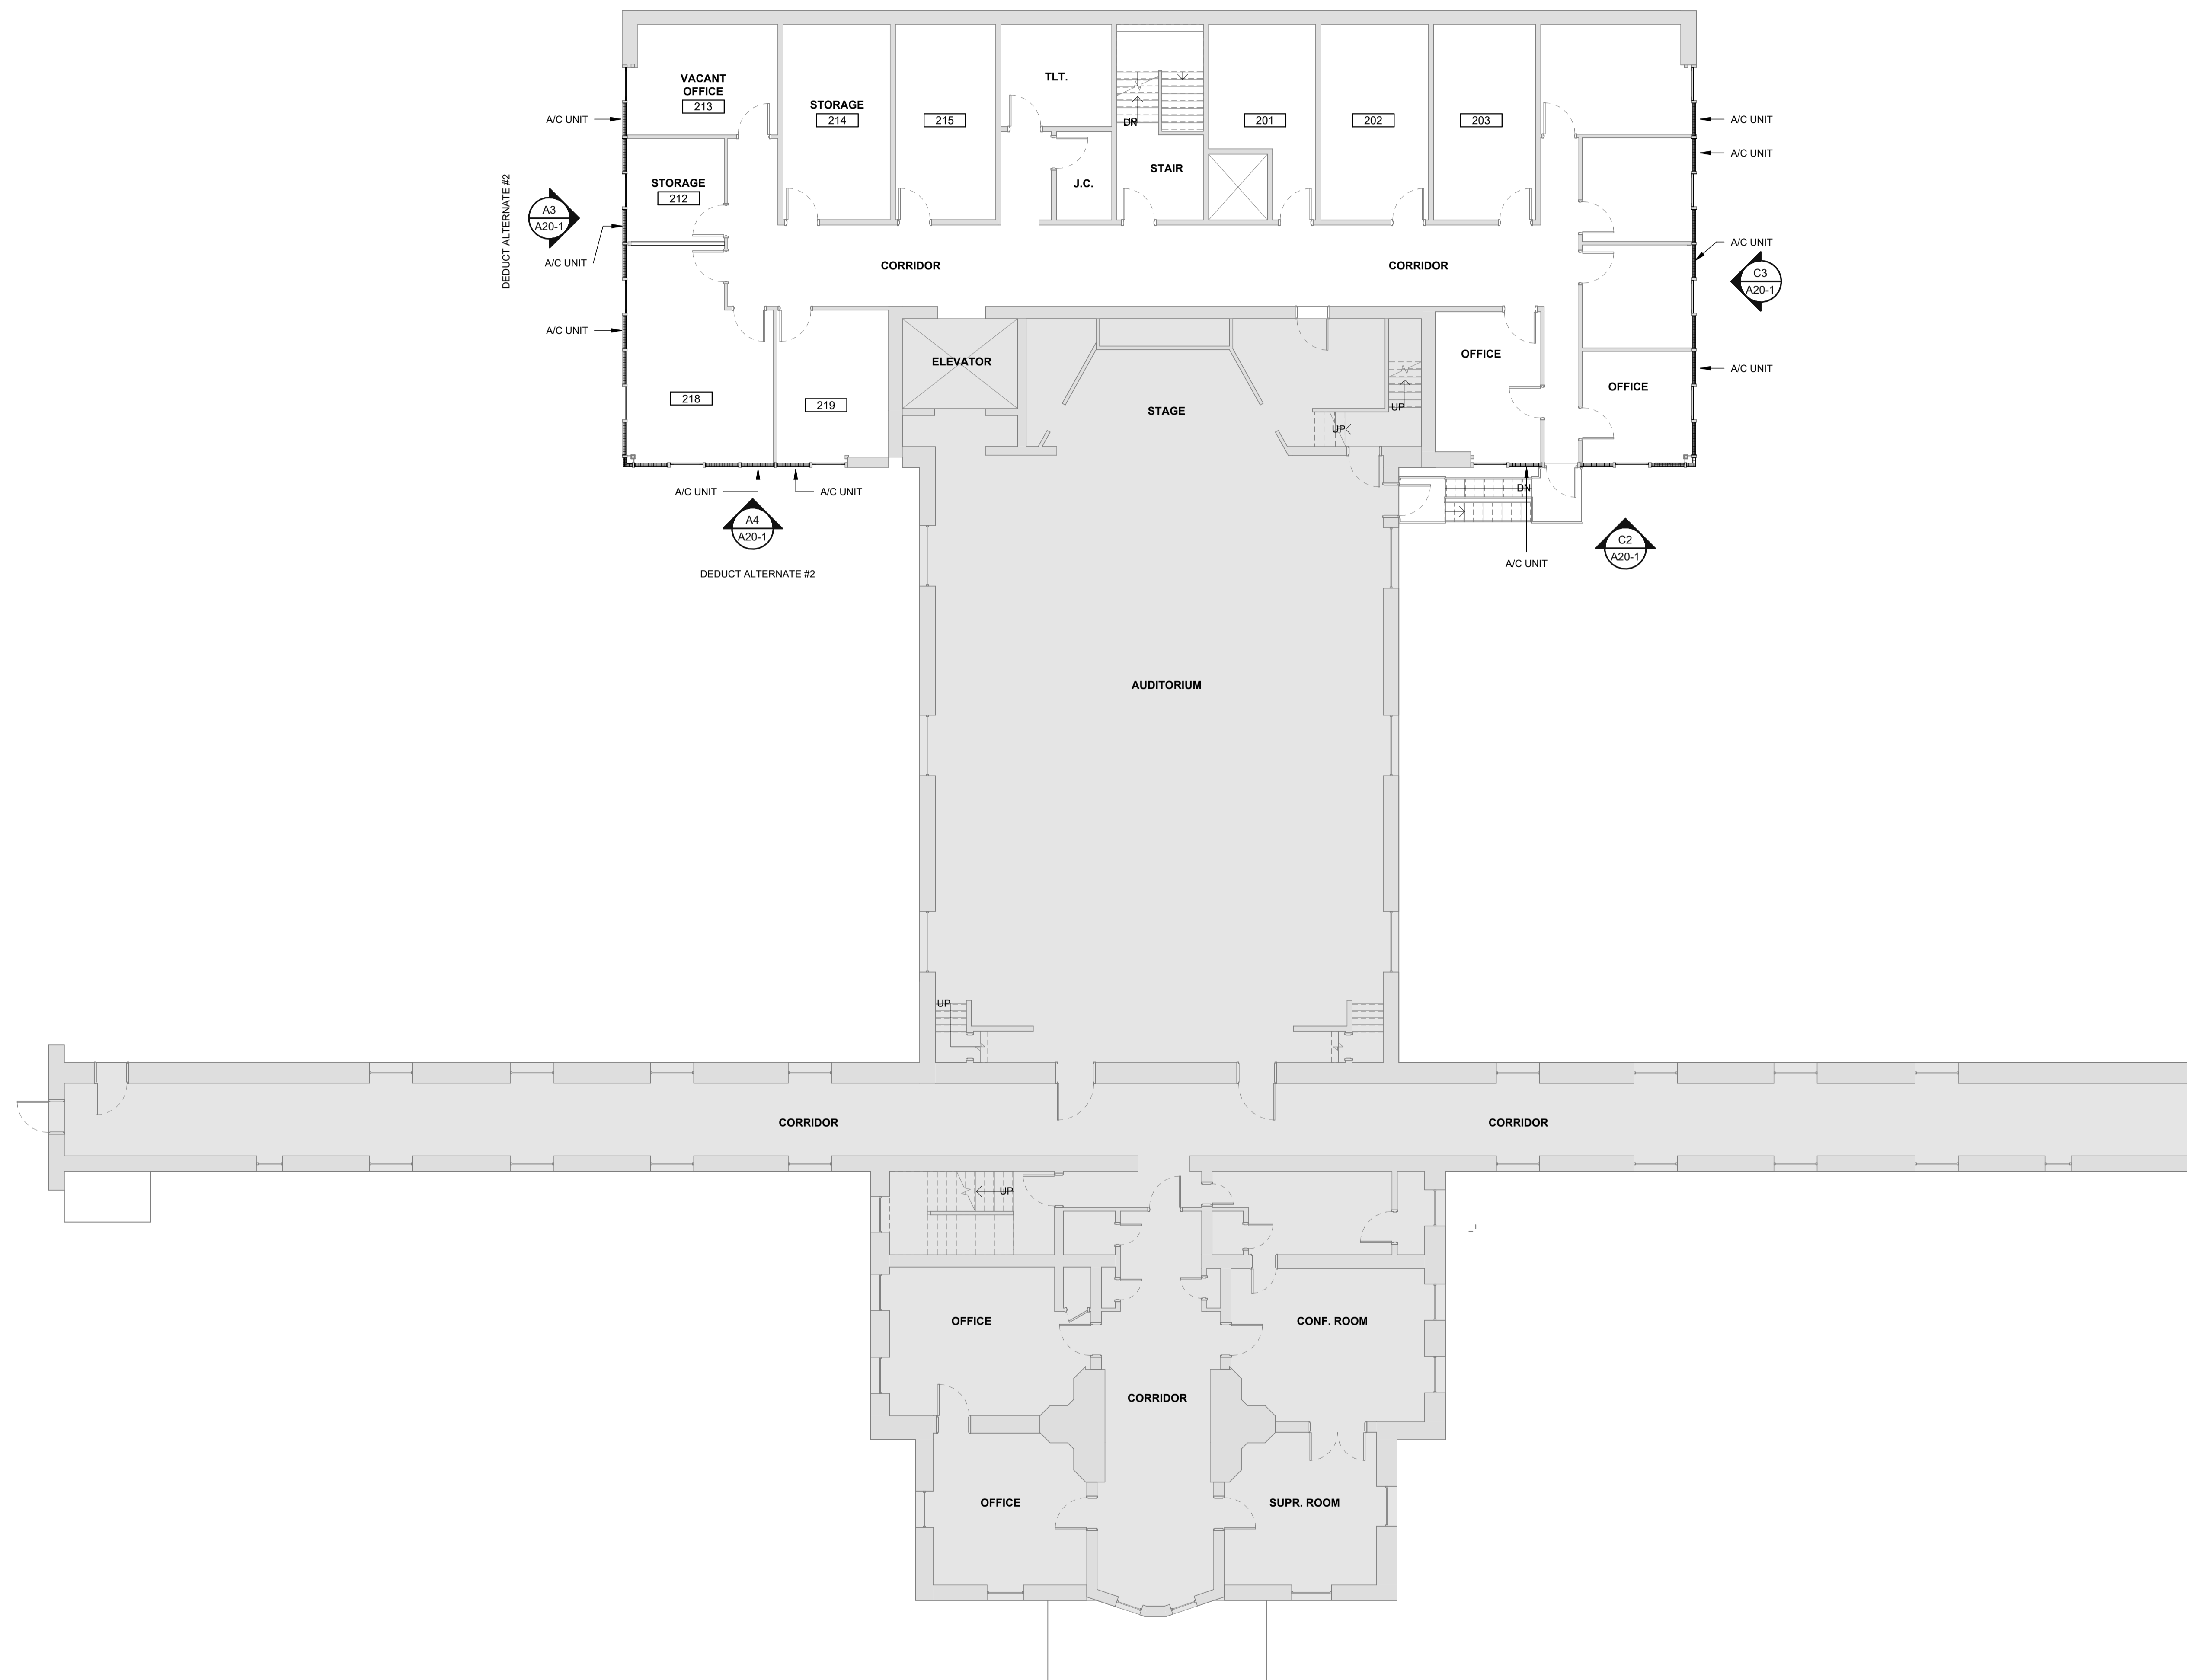

Key Plan

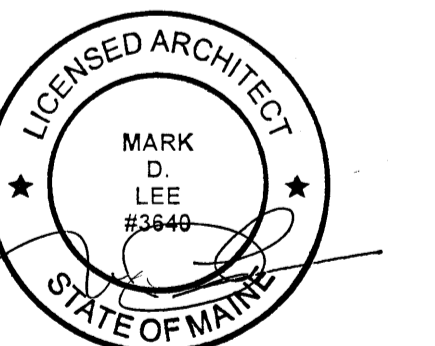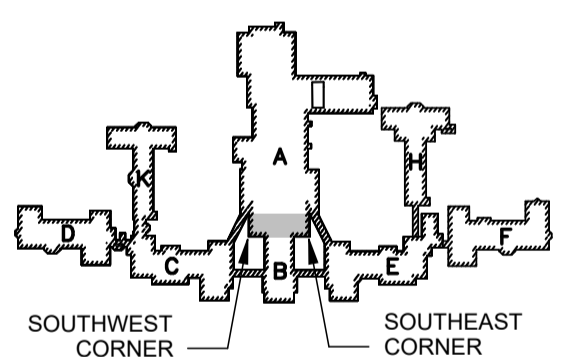

CONSTRUCTION DOCUMENTS

May 15, 2026

Revision Date	Revision Description

Drawn by: SJD

SECOND FLOOR PLAN


A10-2

DOROTHEA DIX PSYCHIATRIC CENTER BUILDING B-1 WINDOW REPLACEMENT

BANGOR, MAINE

Harriman Project No.	25206
EXTERIOR MATERIALS LEGEND	
#	MATERIAL / MFR / COLOR

☒ AIR CONDITIONER WALL SLEEVE

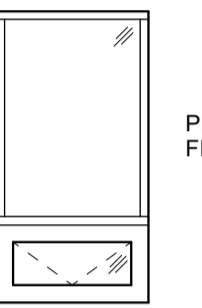


PEERLESS WINDOW
FIXED OVER HOPPER




MAPES ALUMINUM INSULATED
WALL PANELS


ALTERNATE #1 AWNING IN LIEU OF FIXED OVER HOPPER

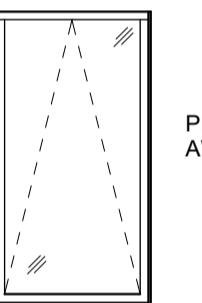


PEERLESS WINDOW
AWNING

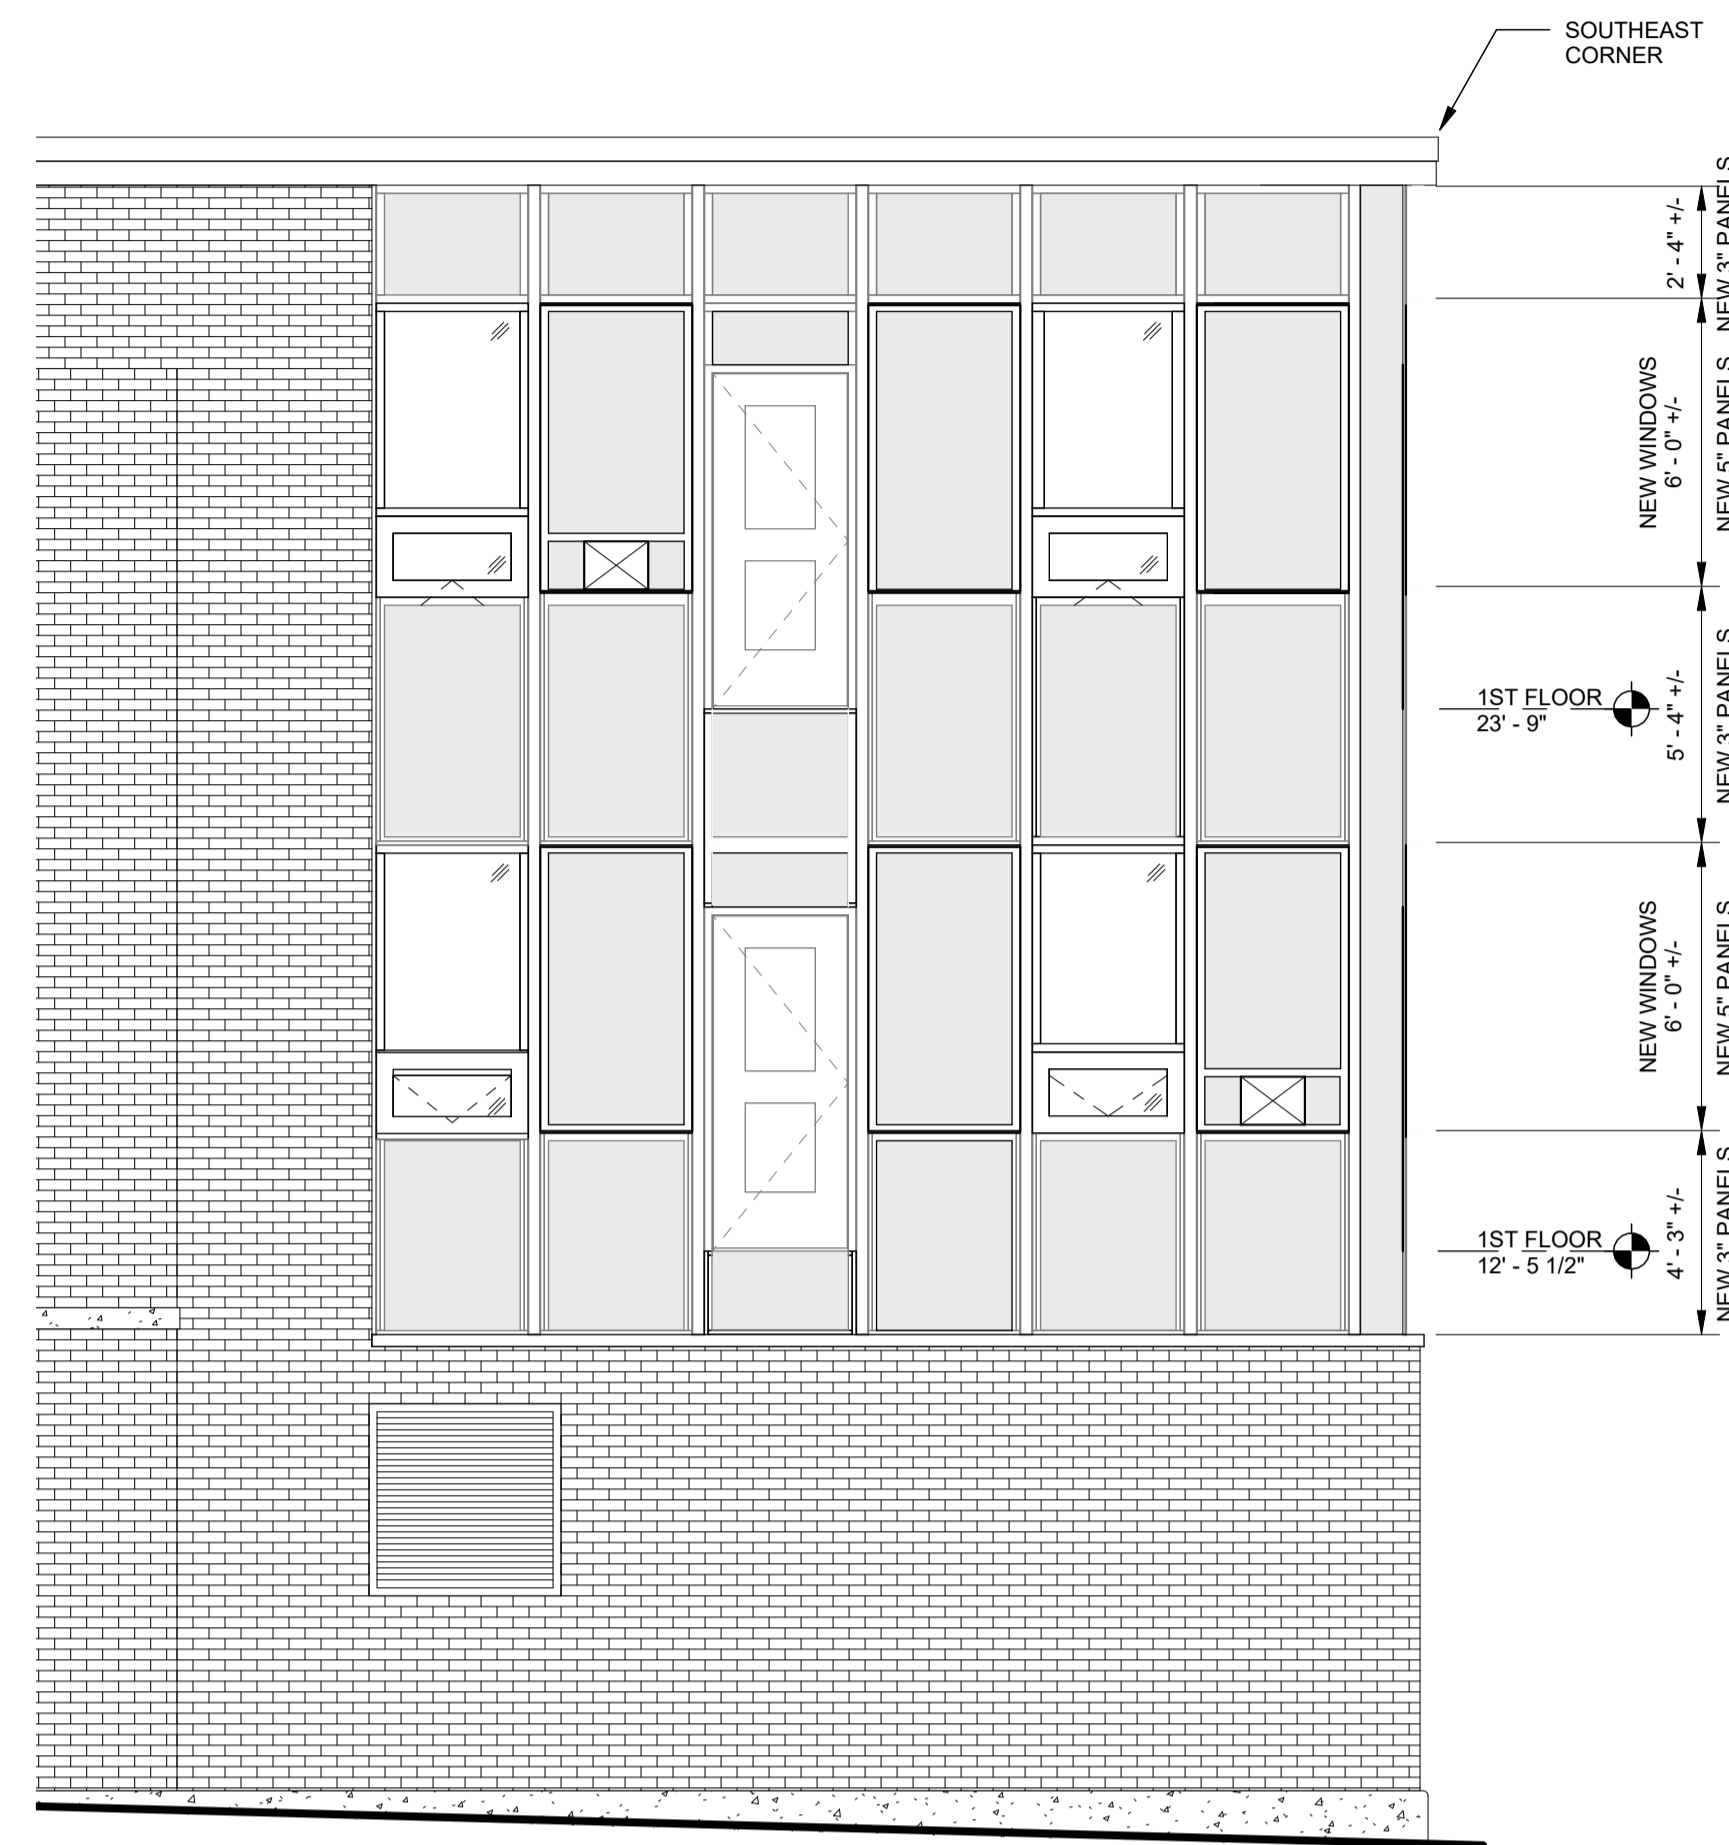

C2 SOUTH ELEVATION
SCALE: 1/4" = 1'-0"

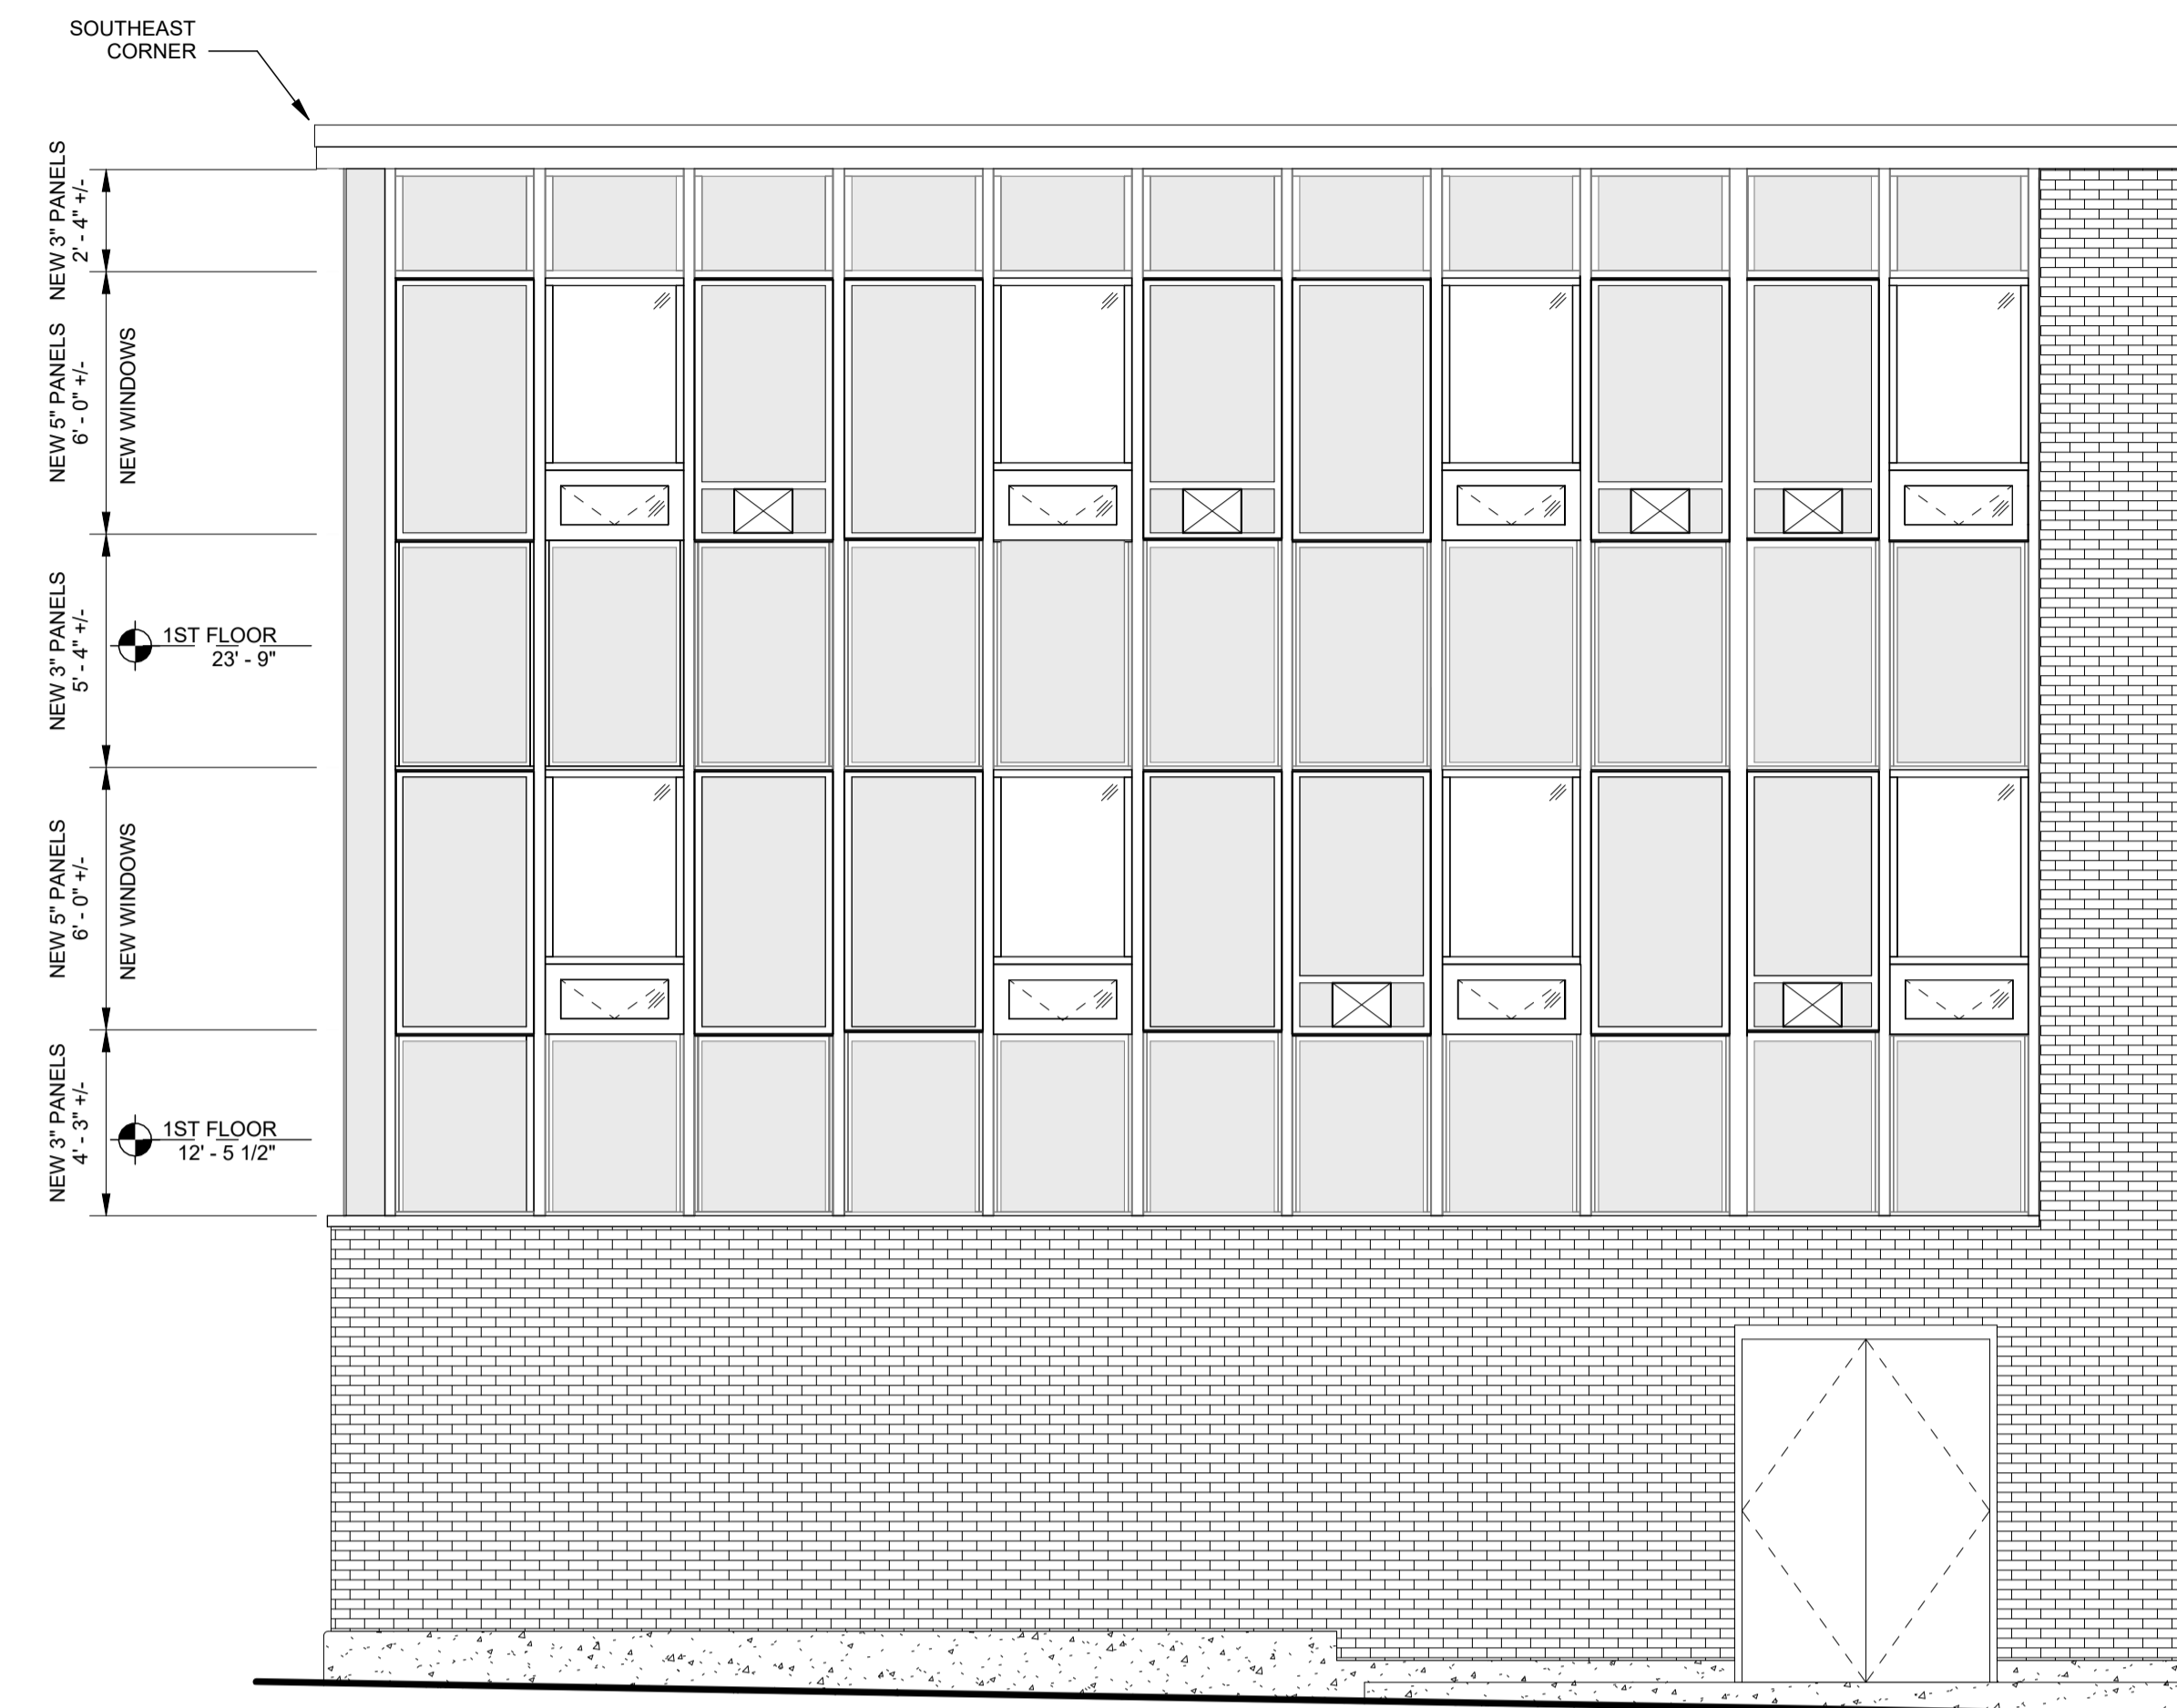


C3 EAST ELEVATION
SCALE: 1/4" = 1'-0"

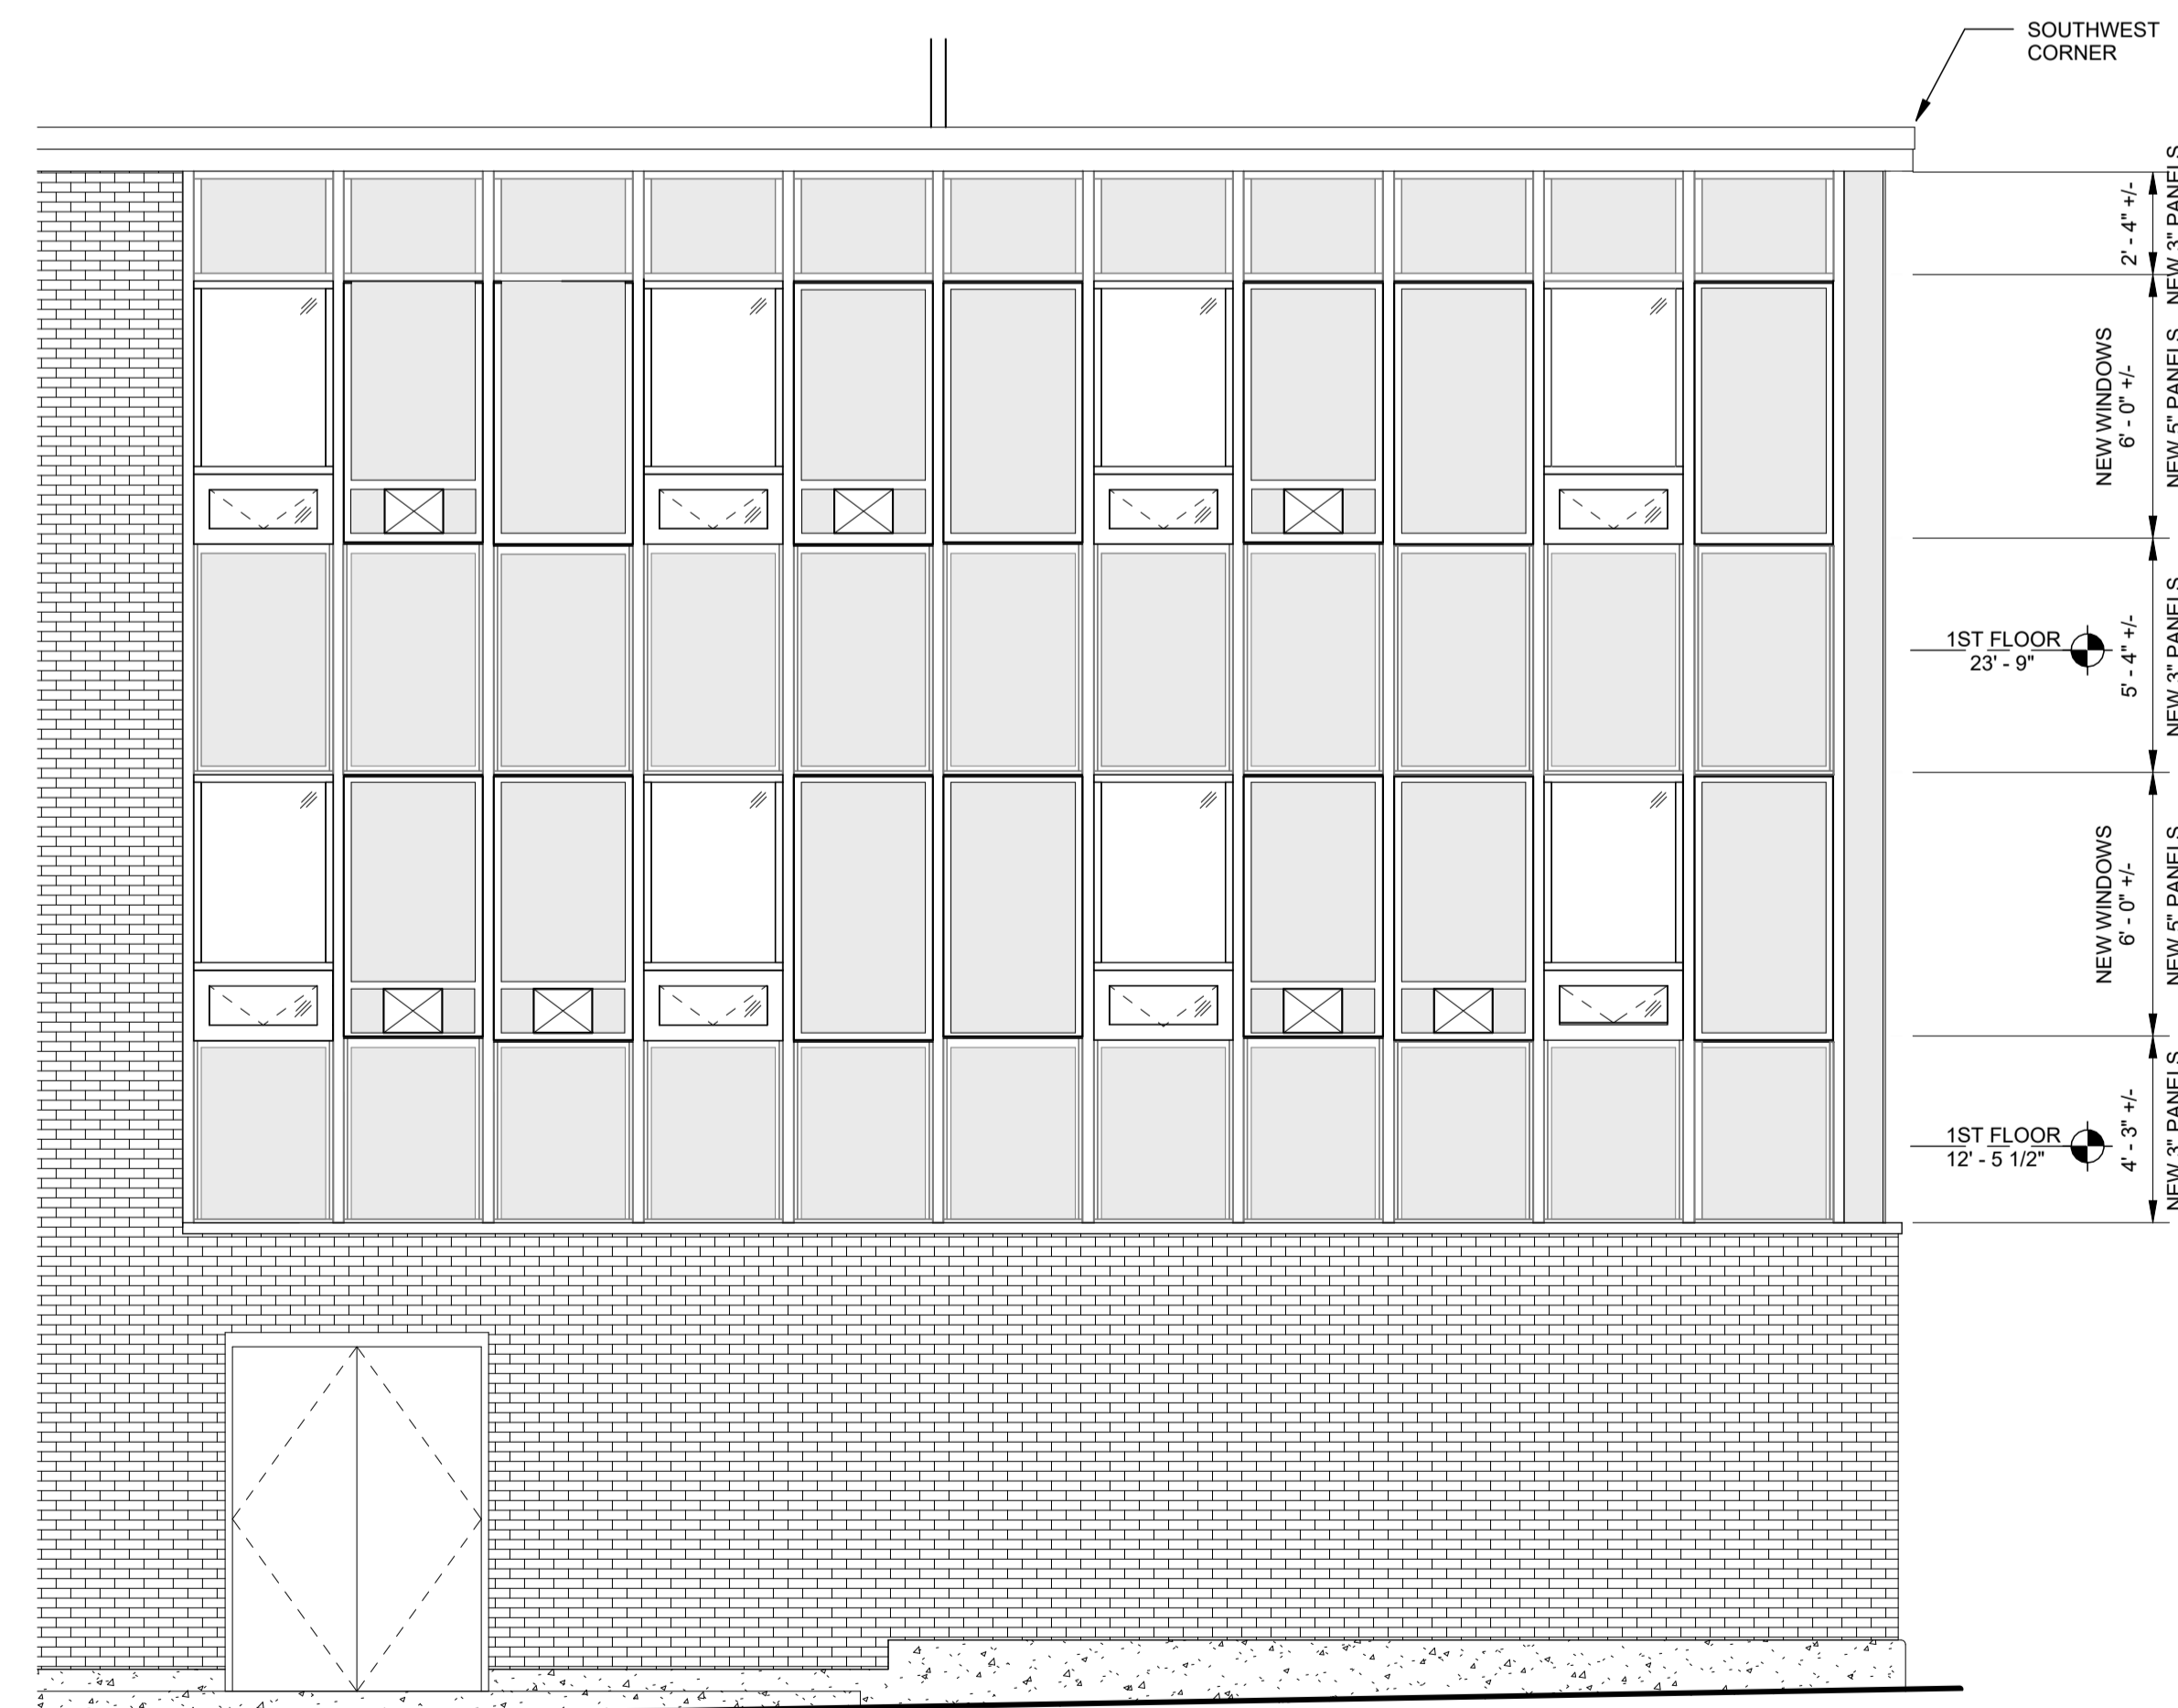

A3 WEST ELEVATION
SCALE: 1/4" = 1'-0"


DEDUCT ALTERNATE #2

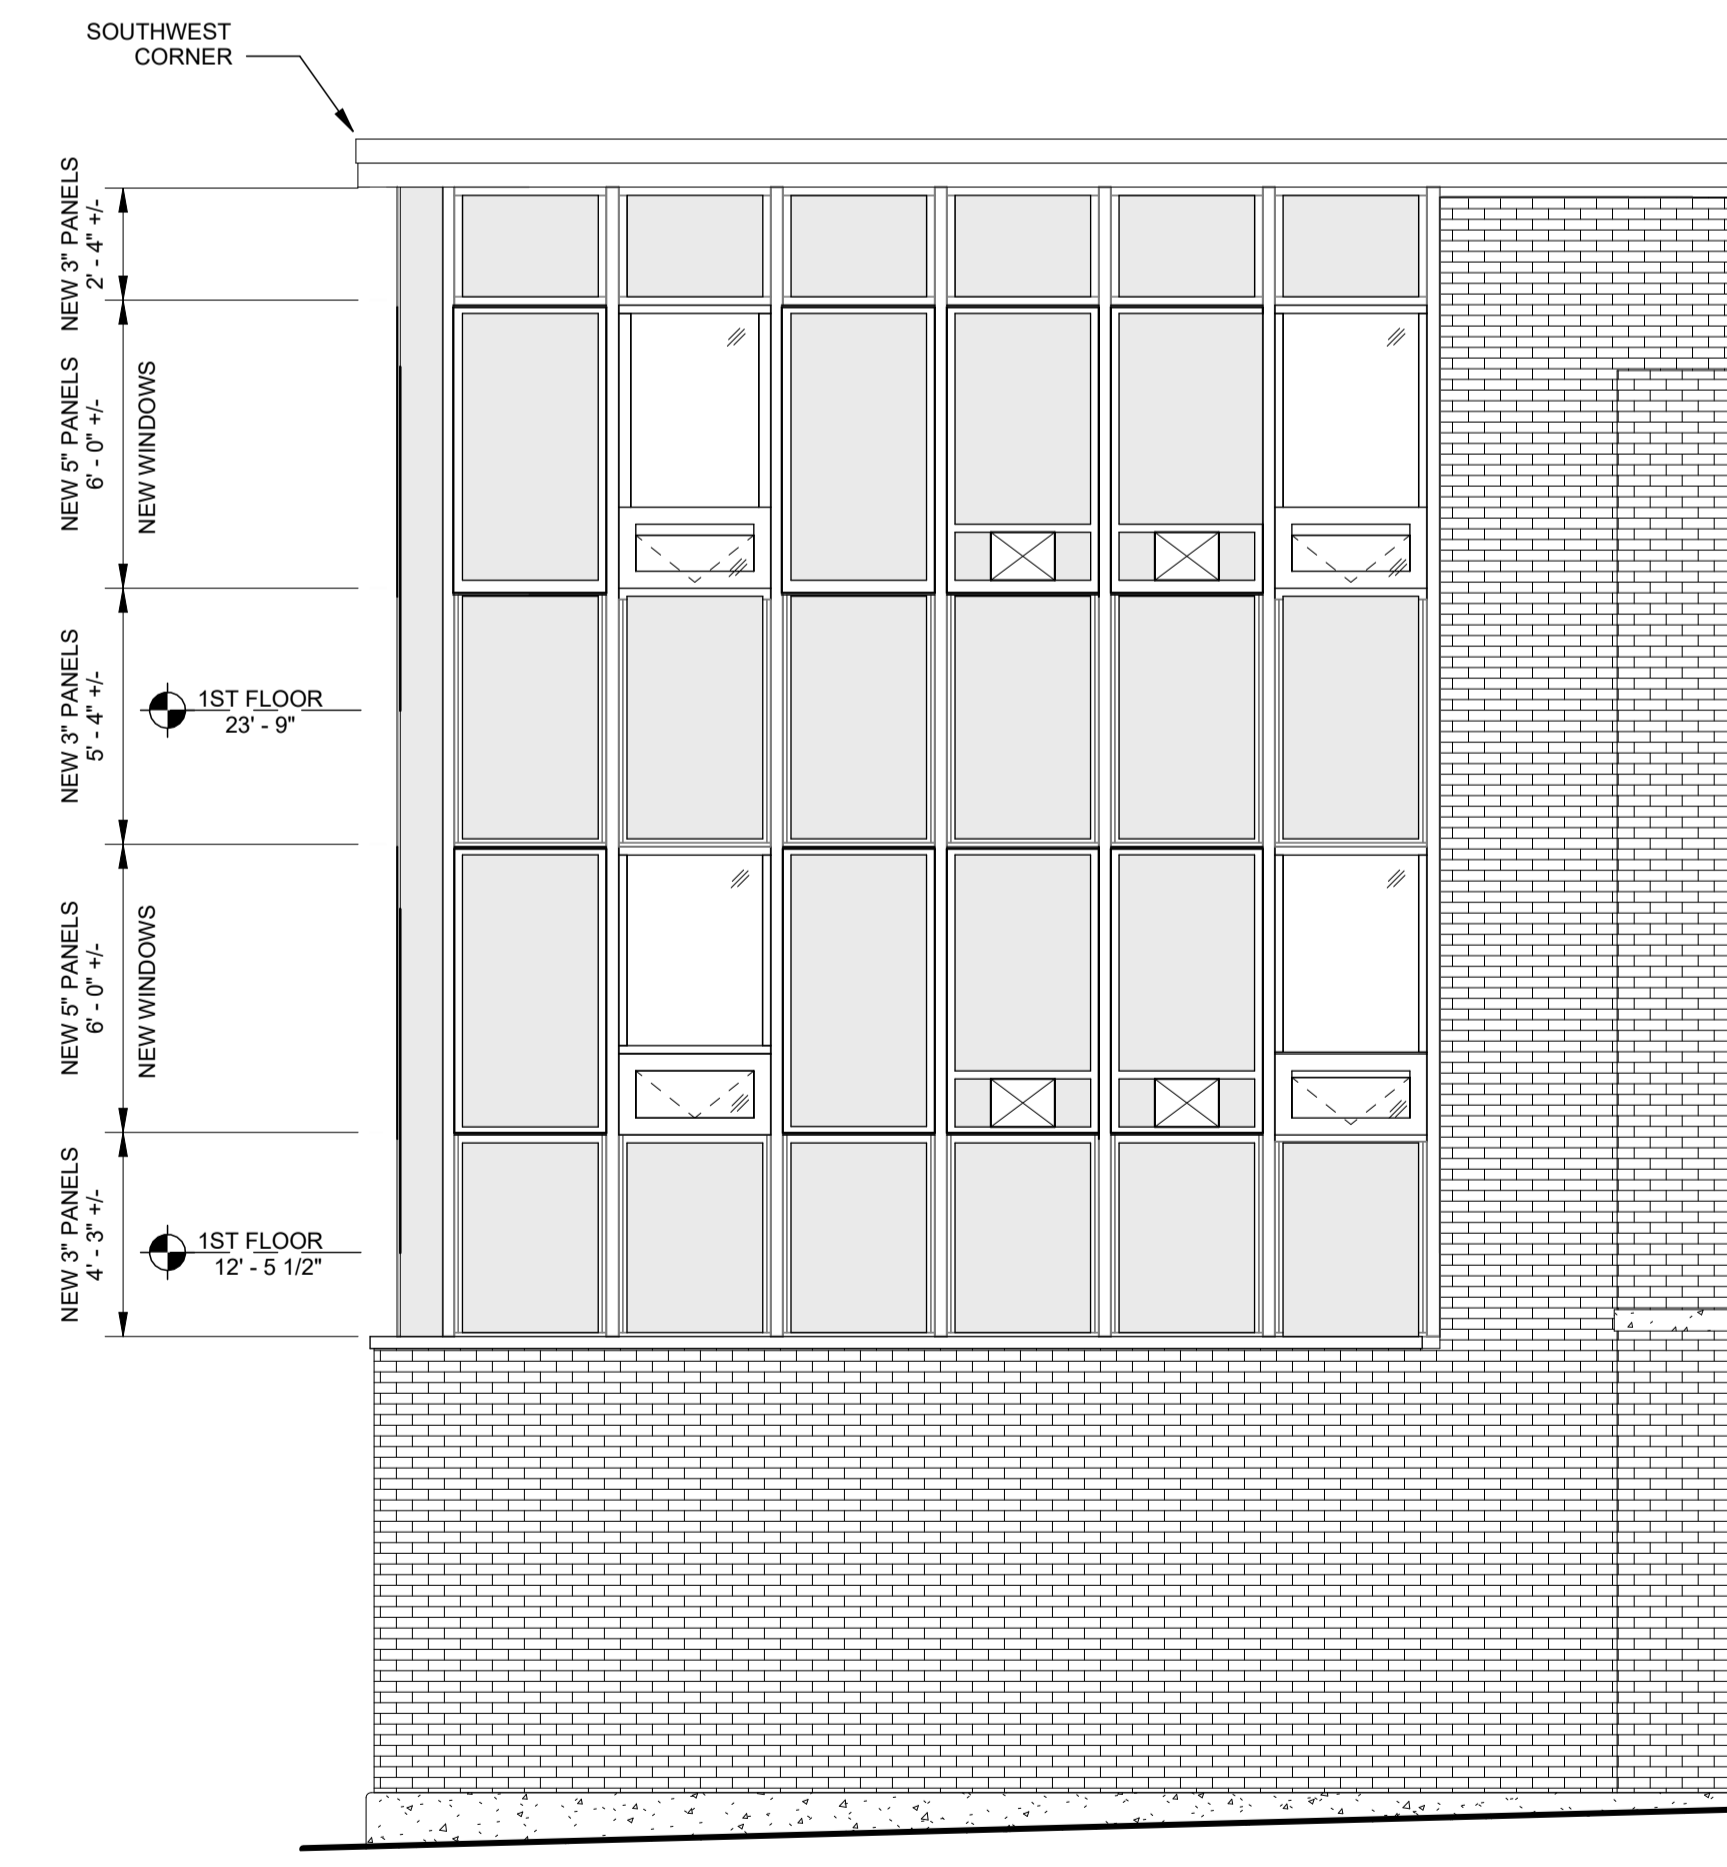


A4 SOUTH ELEVATION
SCALE: 1/4" = 1'-0"

DEDUCT ALTERNATE #2

Key Plan

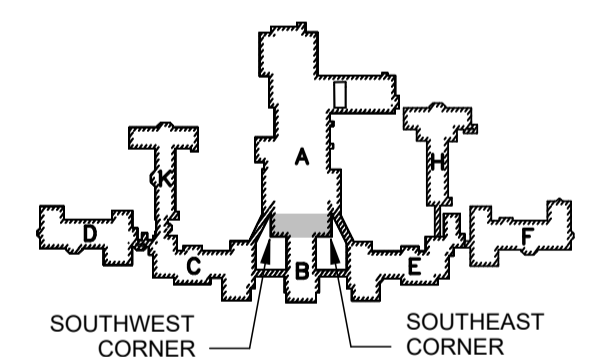

Graphic Scale
0' 1'
(Double measure 1" when plotted at full size)

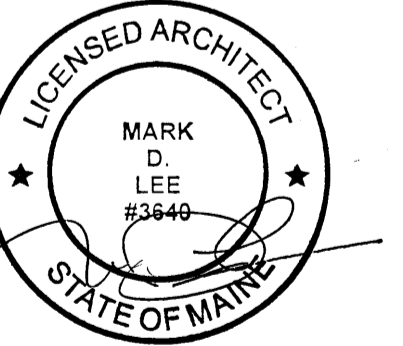

CONSTRUCTION DOCUMENTS

May 15, 2026


Revision Date Revision Description

Drawn by: SJD

EXTERIOR ELEVATIONS


D2 EXISTING CONDITIONS & DEMOLITION

SCALE: 1 1/2" = 1'-0"

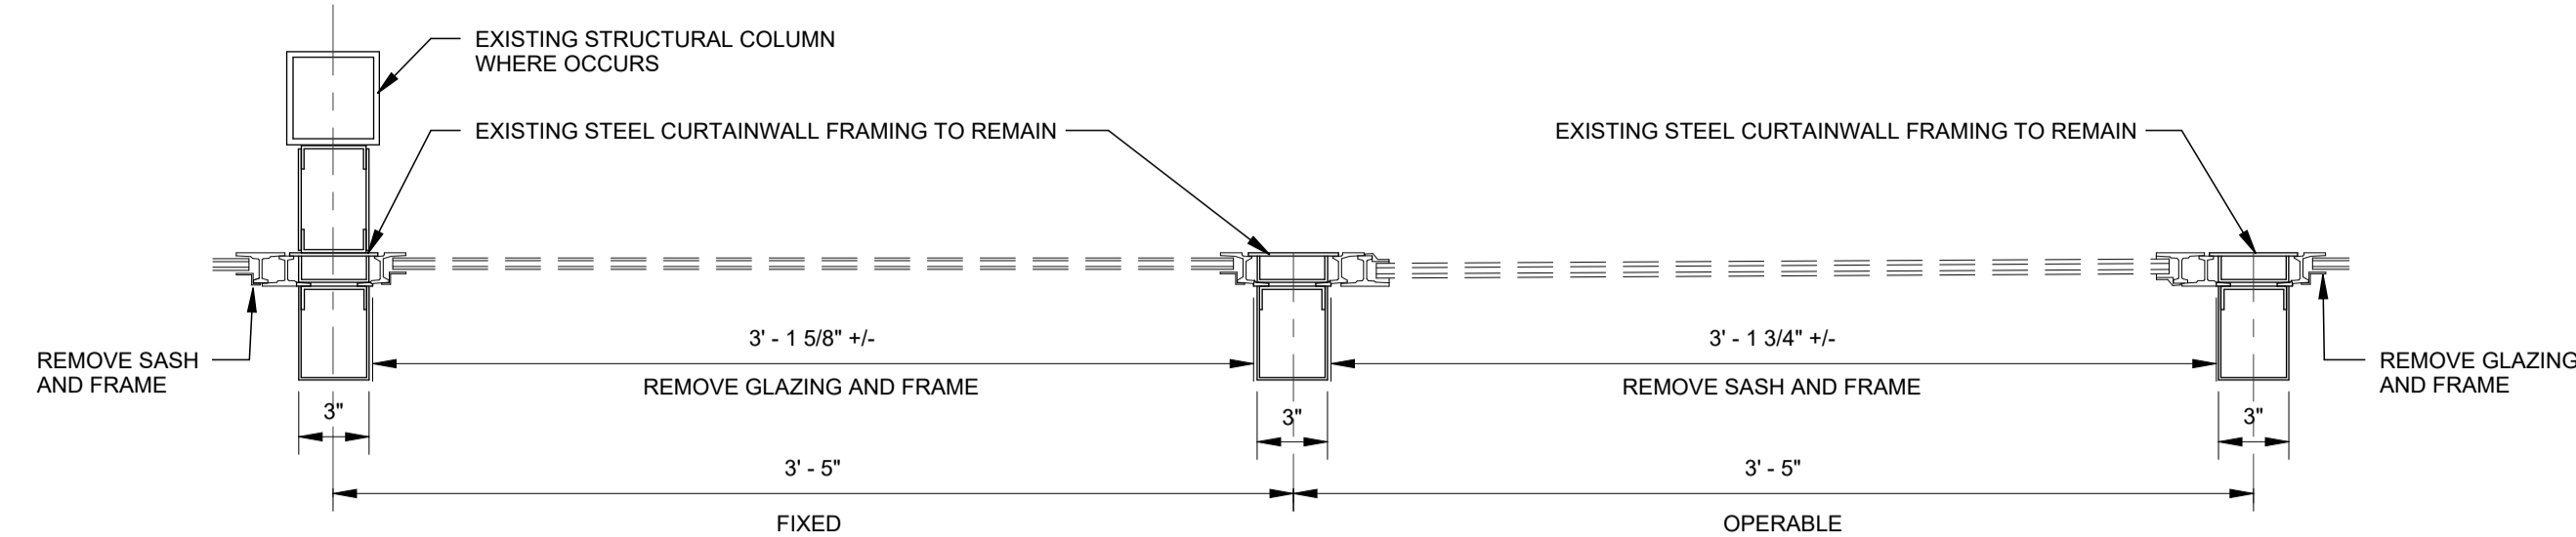


C2 NEW WINDOW & INSULATED PANEL

SCALE: 1 1/2" = 1'-0"

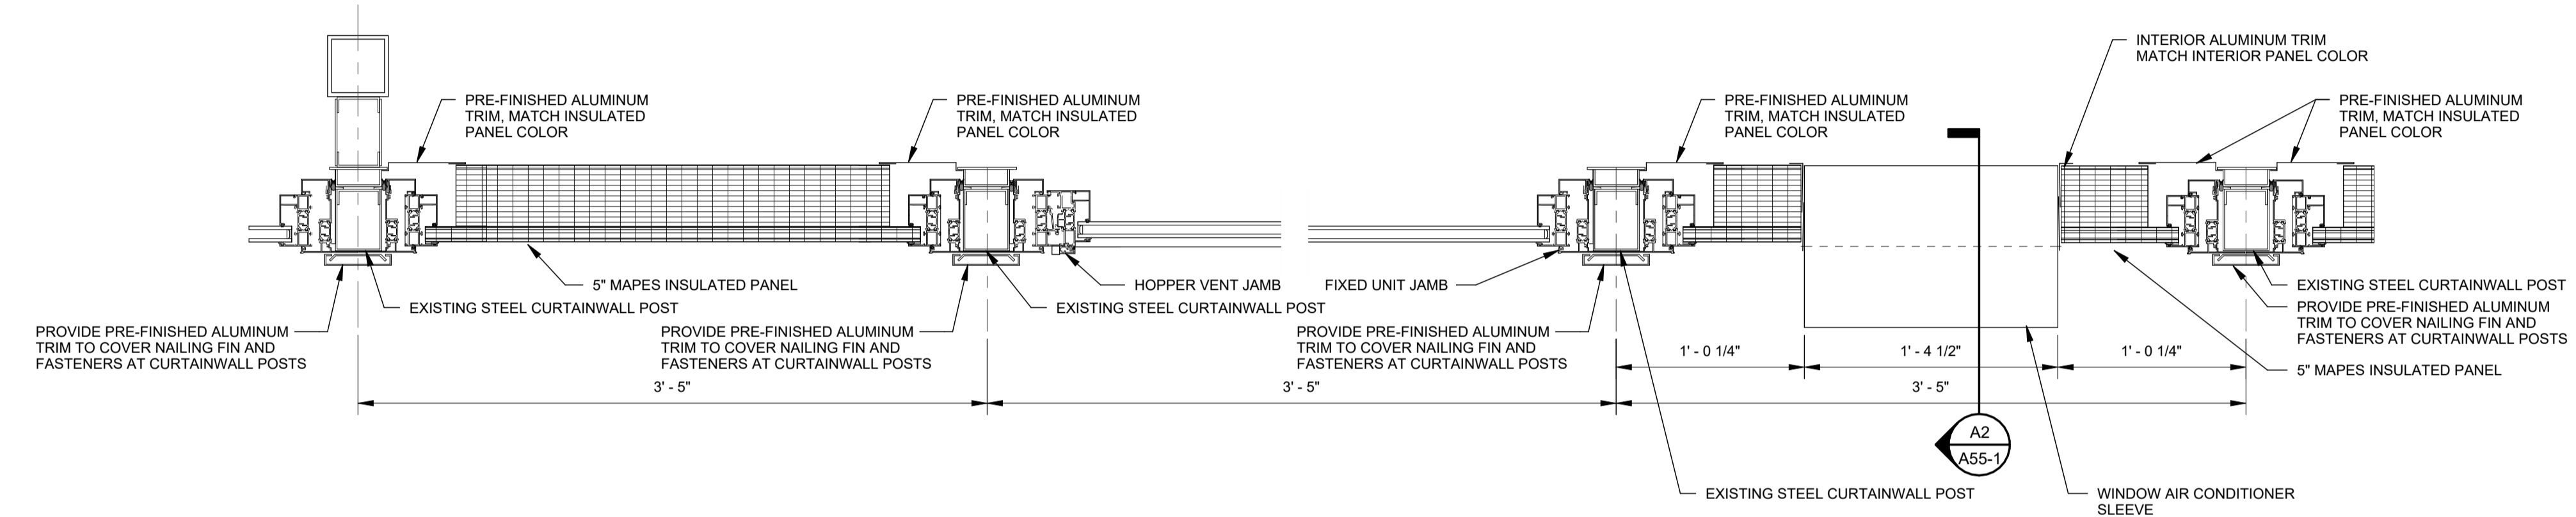



A2 WINDOW AIR CONDITIONER DETAIL

SCALE: 3\"/>

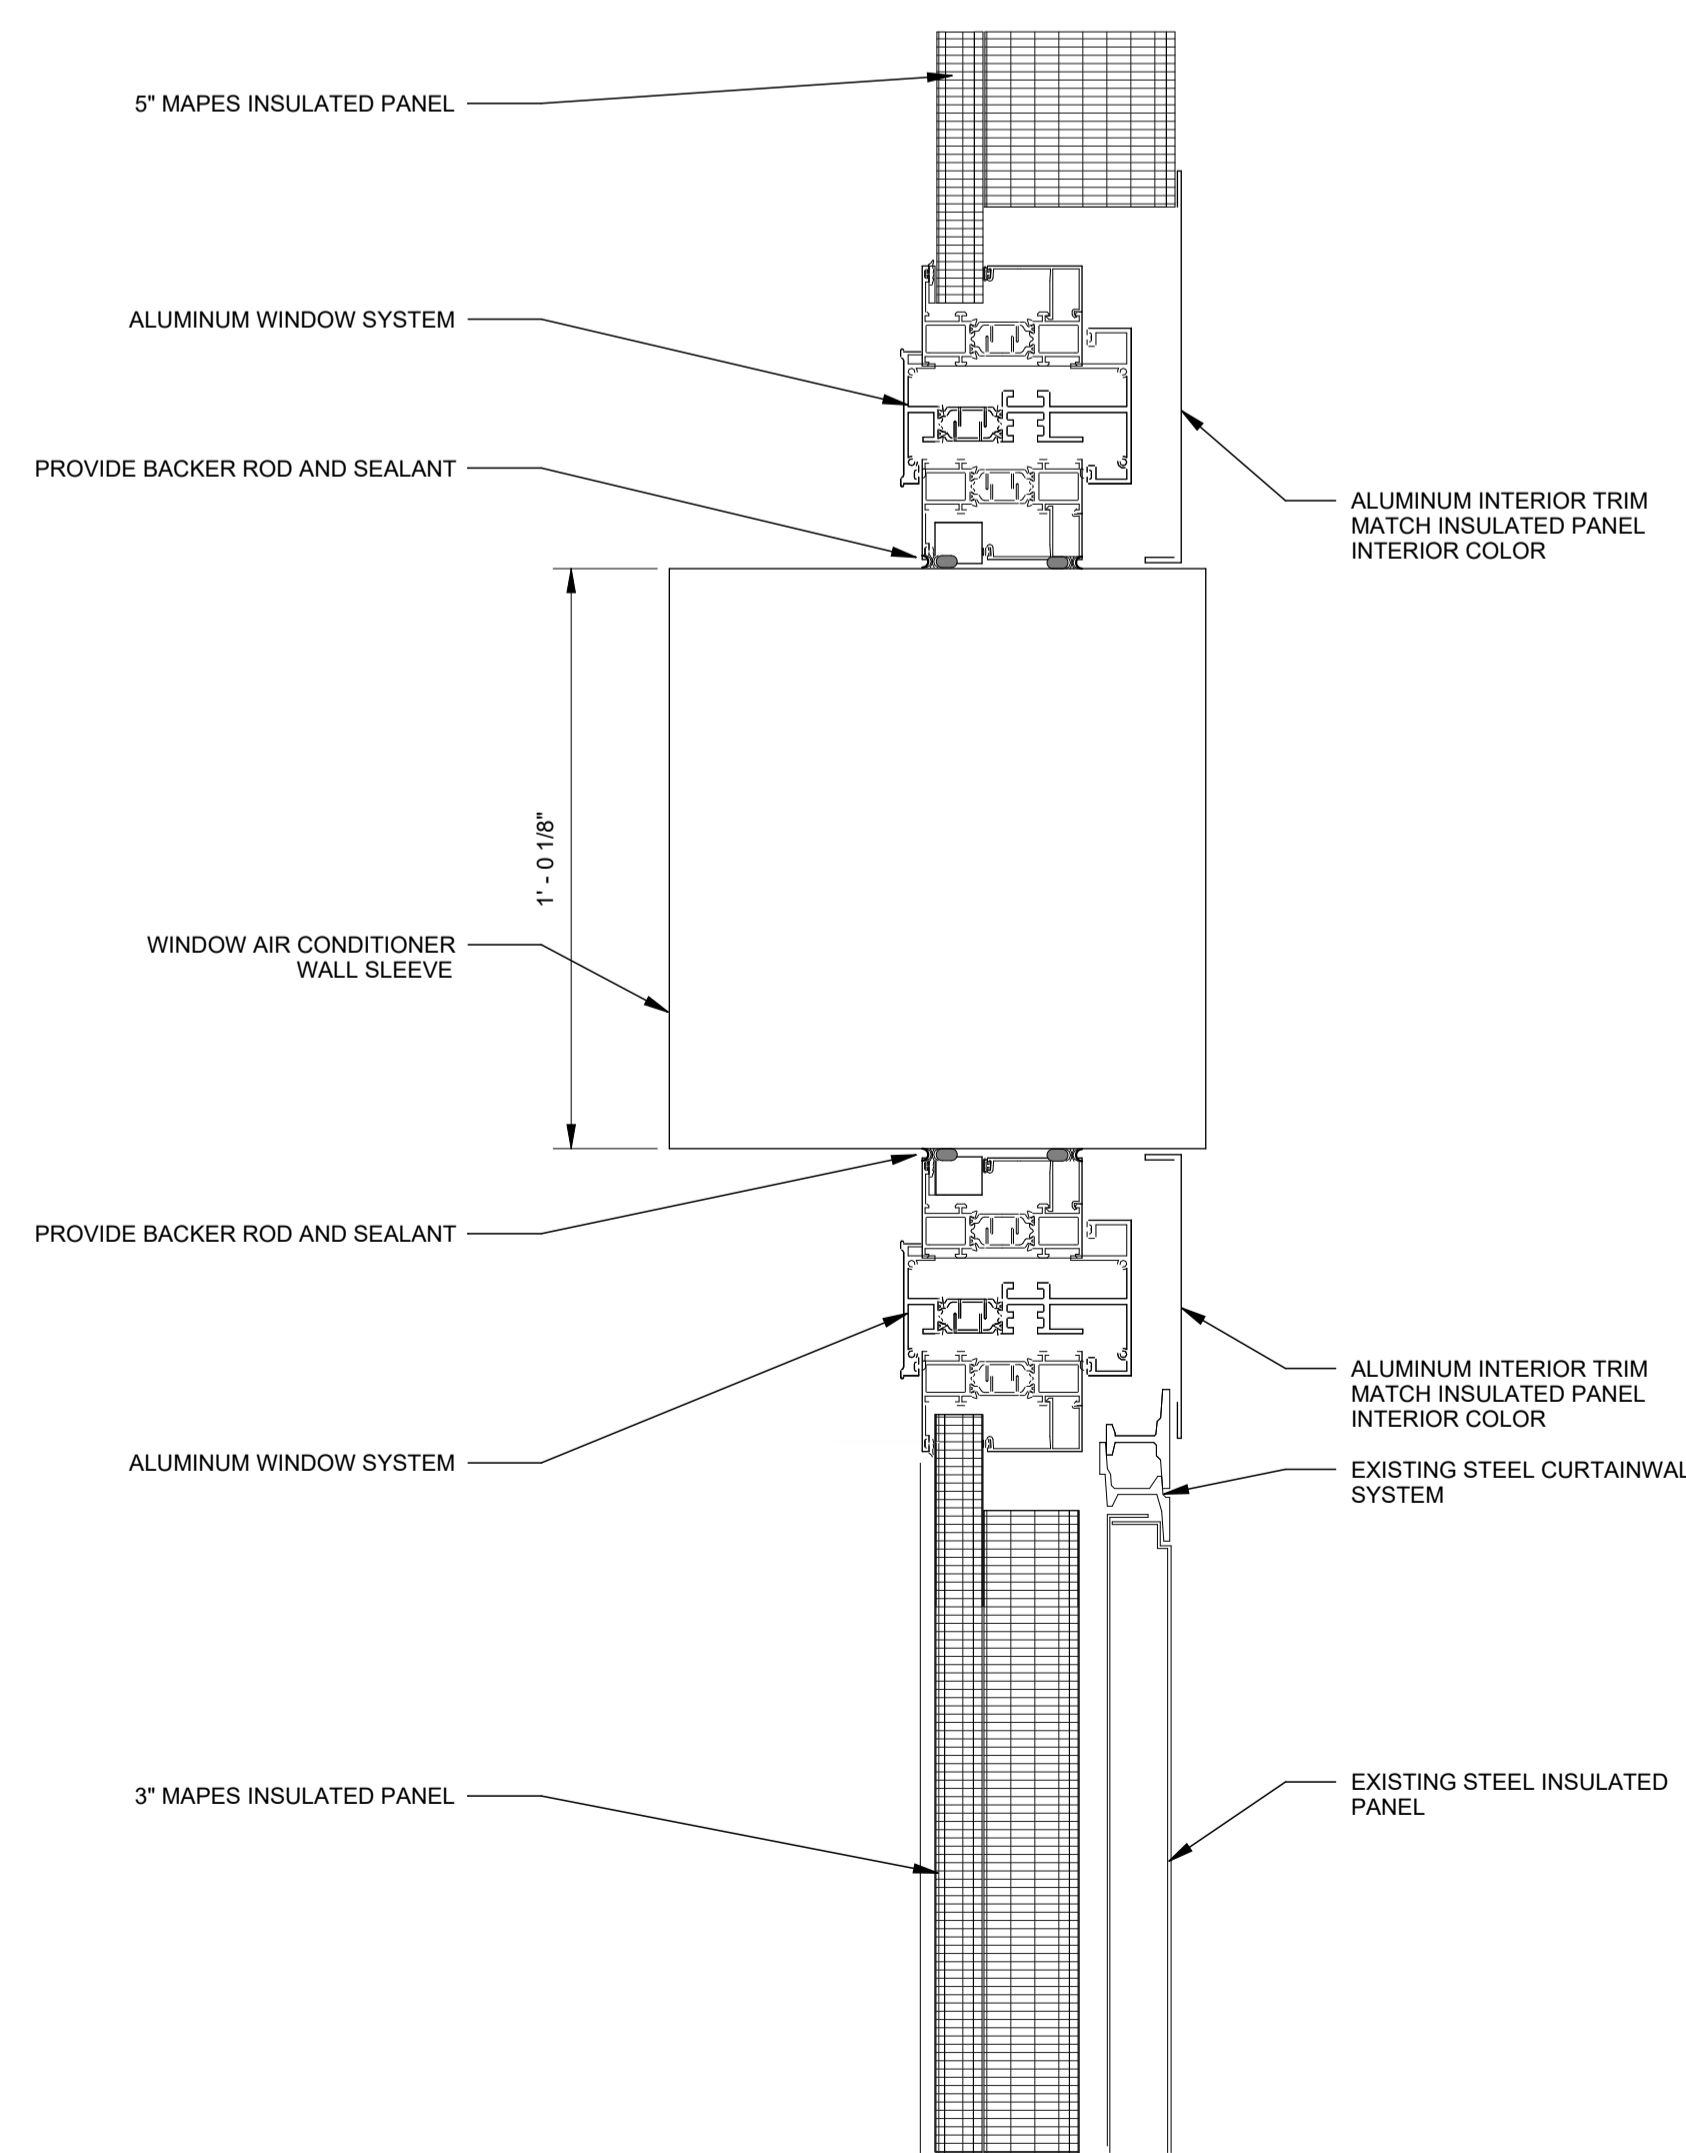

1 CORNER DETAIL


SCALE: 3\"/>

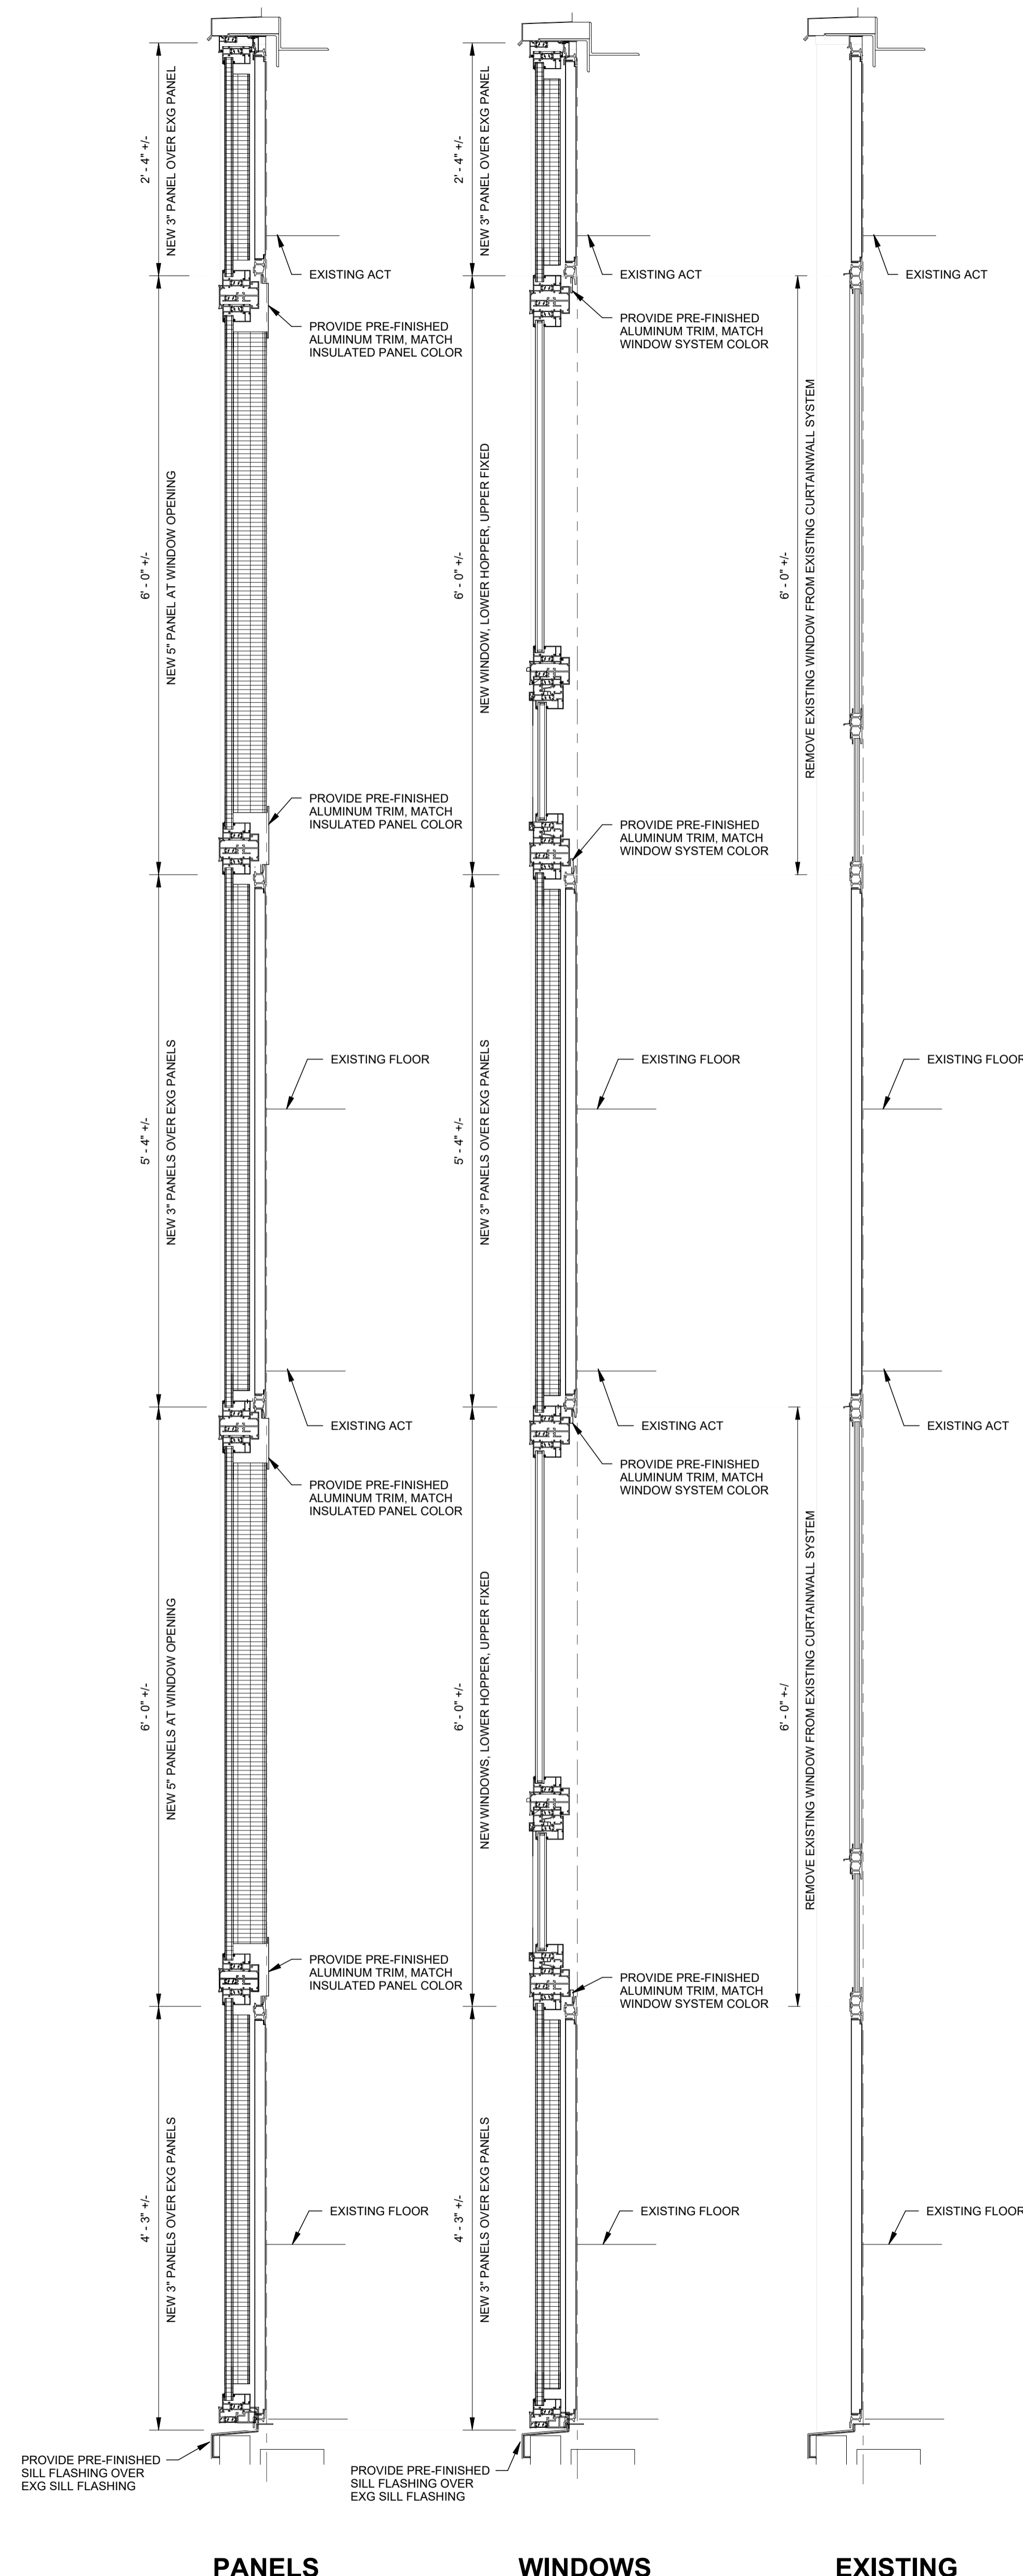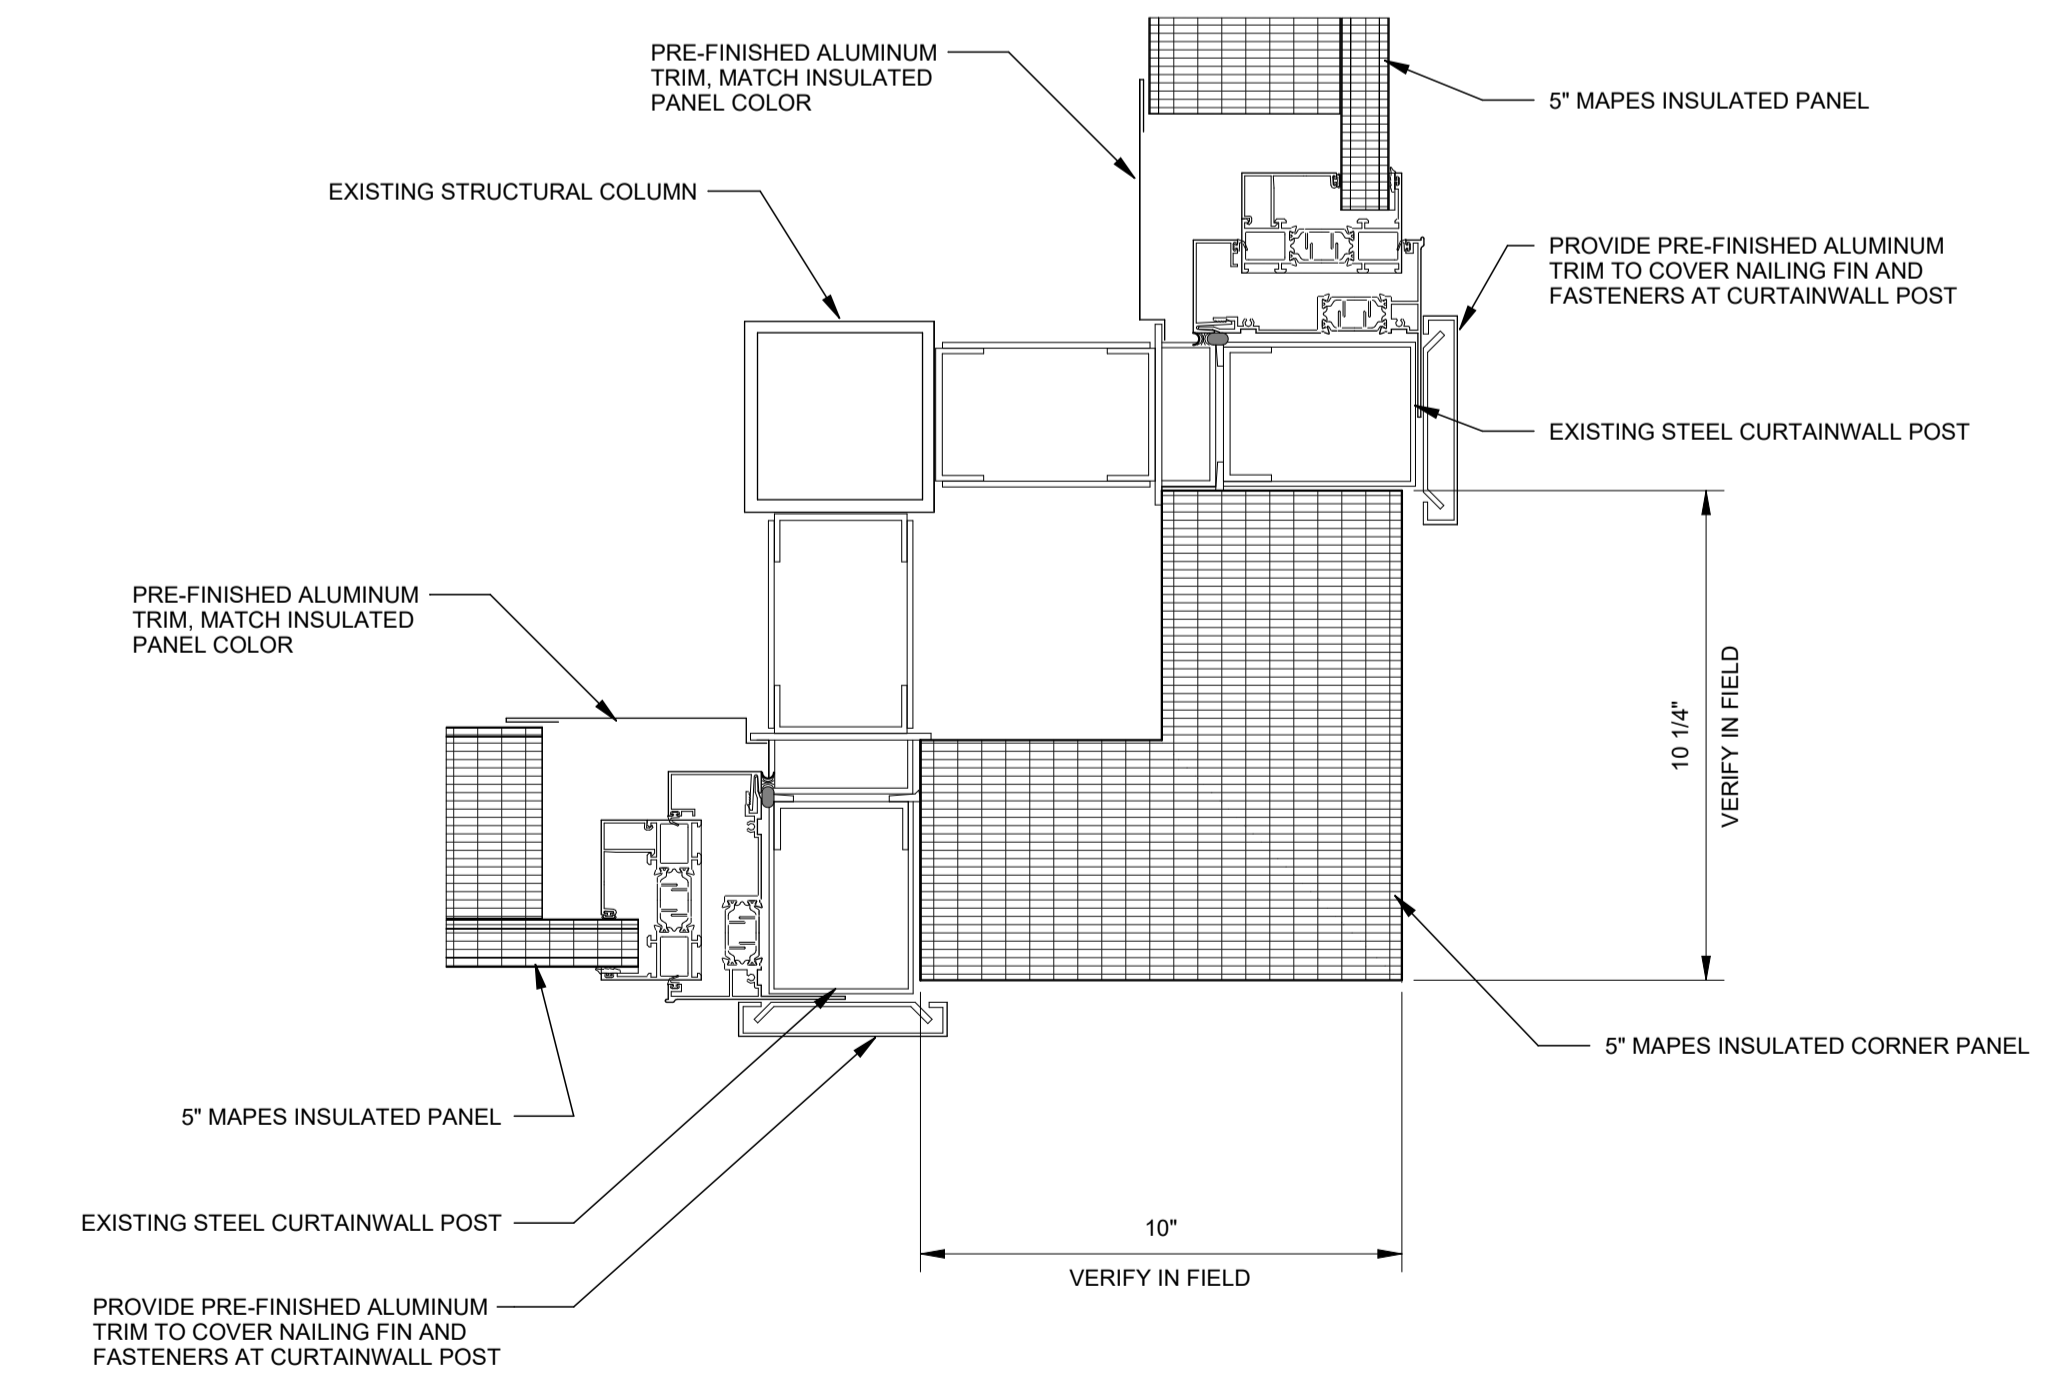

A1 WINDOW DETAIL

SCALE: 1\"/>

ALTERNATE #1
PROVIDE SINGLE AWNING
WINDOW IN LIEU OF
LOWER HOPPER, UPPER
FIXED

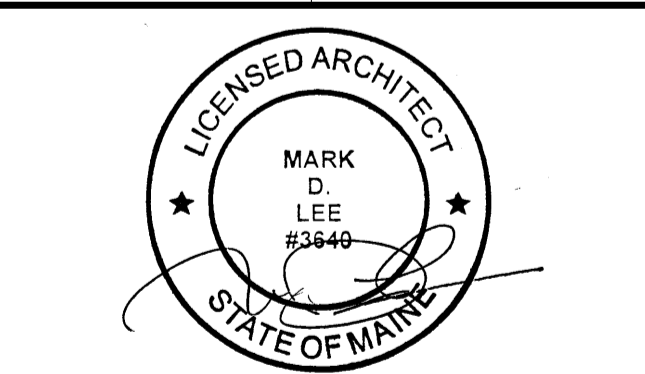

CONSTRUCTION DOCUMENTS

May 15, 2026

Revision Date	Revision Description

Drawn by: SJD

WINDOW DETAILS

A55-1