

HARRIMAN



AUBURN BOSTON PORTLAND PORTSMOUTH

VILLAGE ELEMENTARY SCHOOL
GYM FLOOR
REPLACEMENT

YORK, MAINE

Harriman Project No. 20341

Key Plan

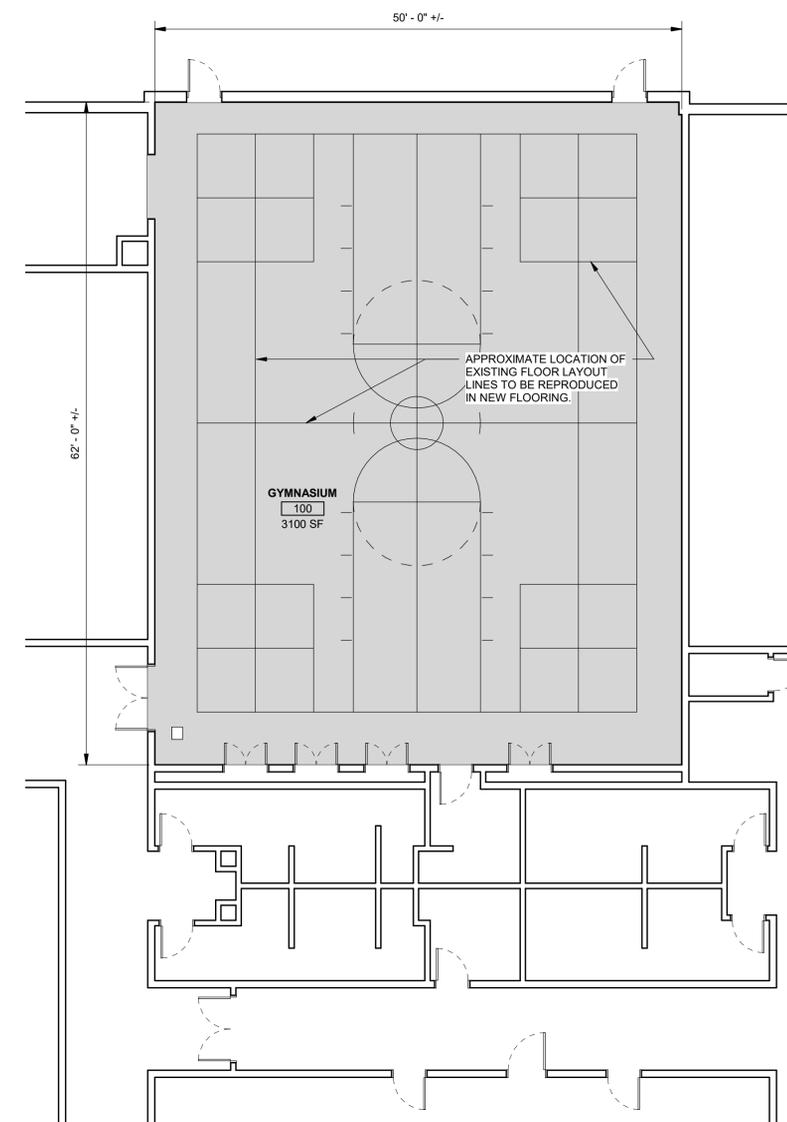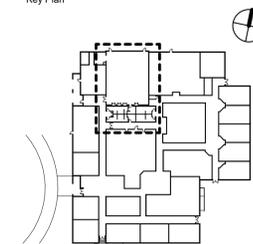

GYM FLOOR REPLACEMENT AREA


NOTES:

1. REMOVE AND DISPOSE OF EXISTING RESILIENT FLOORING.
2. PREPARE SUBSTRATES AS REQUIRED PER FLOORING MANUFACTURER'S INSTRUCTIONS.
3. INSTALL 3100 SF +/- FLUID-APPLIED, SEAMLESS, PADDED POLYURETHANE ATHLETIC FLOORING SYSTEM.
4. WORK AROUND EXISTING FLOOR INSERTS, COVER PLATES, FINISH FLUSH AT DOOR TRANSITIONS.

CONSTRUCTION DOCUMENTS

APRIL 7, 2020

Rev Date	Revision Description

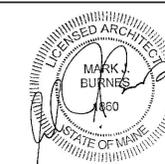

PA / PE: MJB © 2020
Drawn By: DRE Harriman Associates

VILLAGE ELEMENTARY SCHOOL PARTIAL FIRST FLOOR PLAN

A10-1

A1 FIRST FLOOR PLAN
SCALE: 1/8" = 1'-0"