

HARRIMAN

AUBURN BOSTON PORTLAND PORTSMOUTH

YORK MIDDLE SCHOOL
WINDOW REPLACEMENT

YORK, MAINE

Harriman Project No. 20340

Key Plan Proj North




CONSTRUCTION DOCUMENTS

APRIL 7, 2020

Rev Date Revision Description


Rev Date	Revision Description

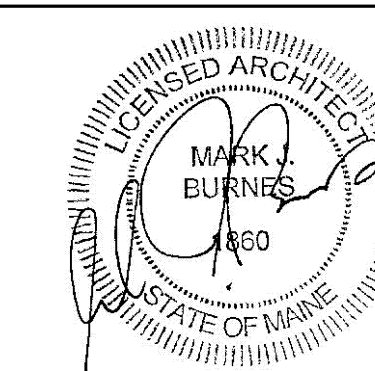

PA / PE: MJB © 2020
Drawn By: DRE Harriman Associates

THIRD FLOOR PLAN

A10-2

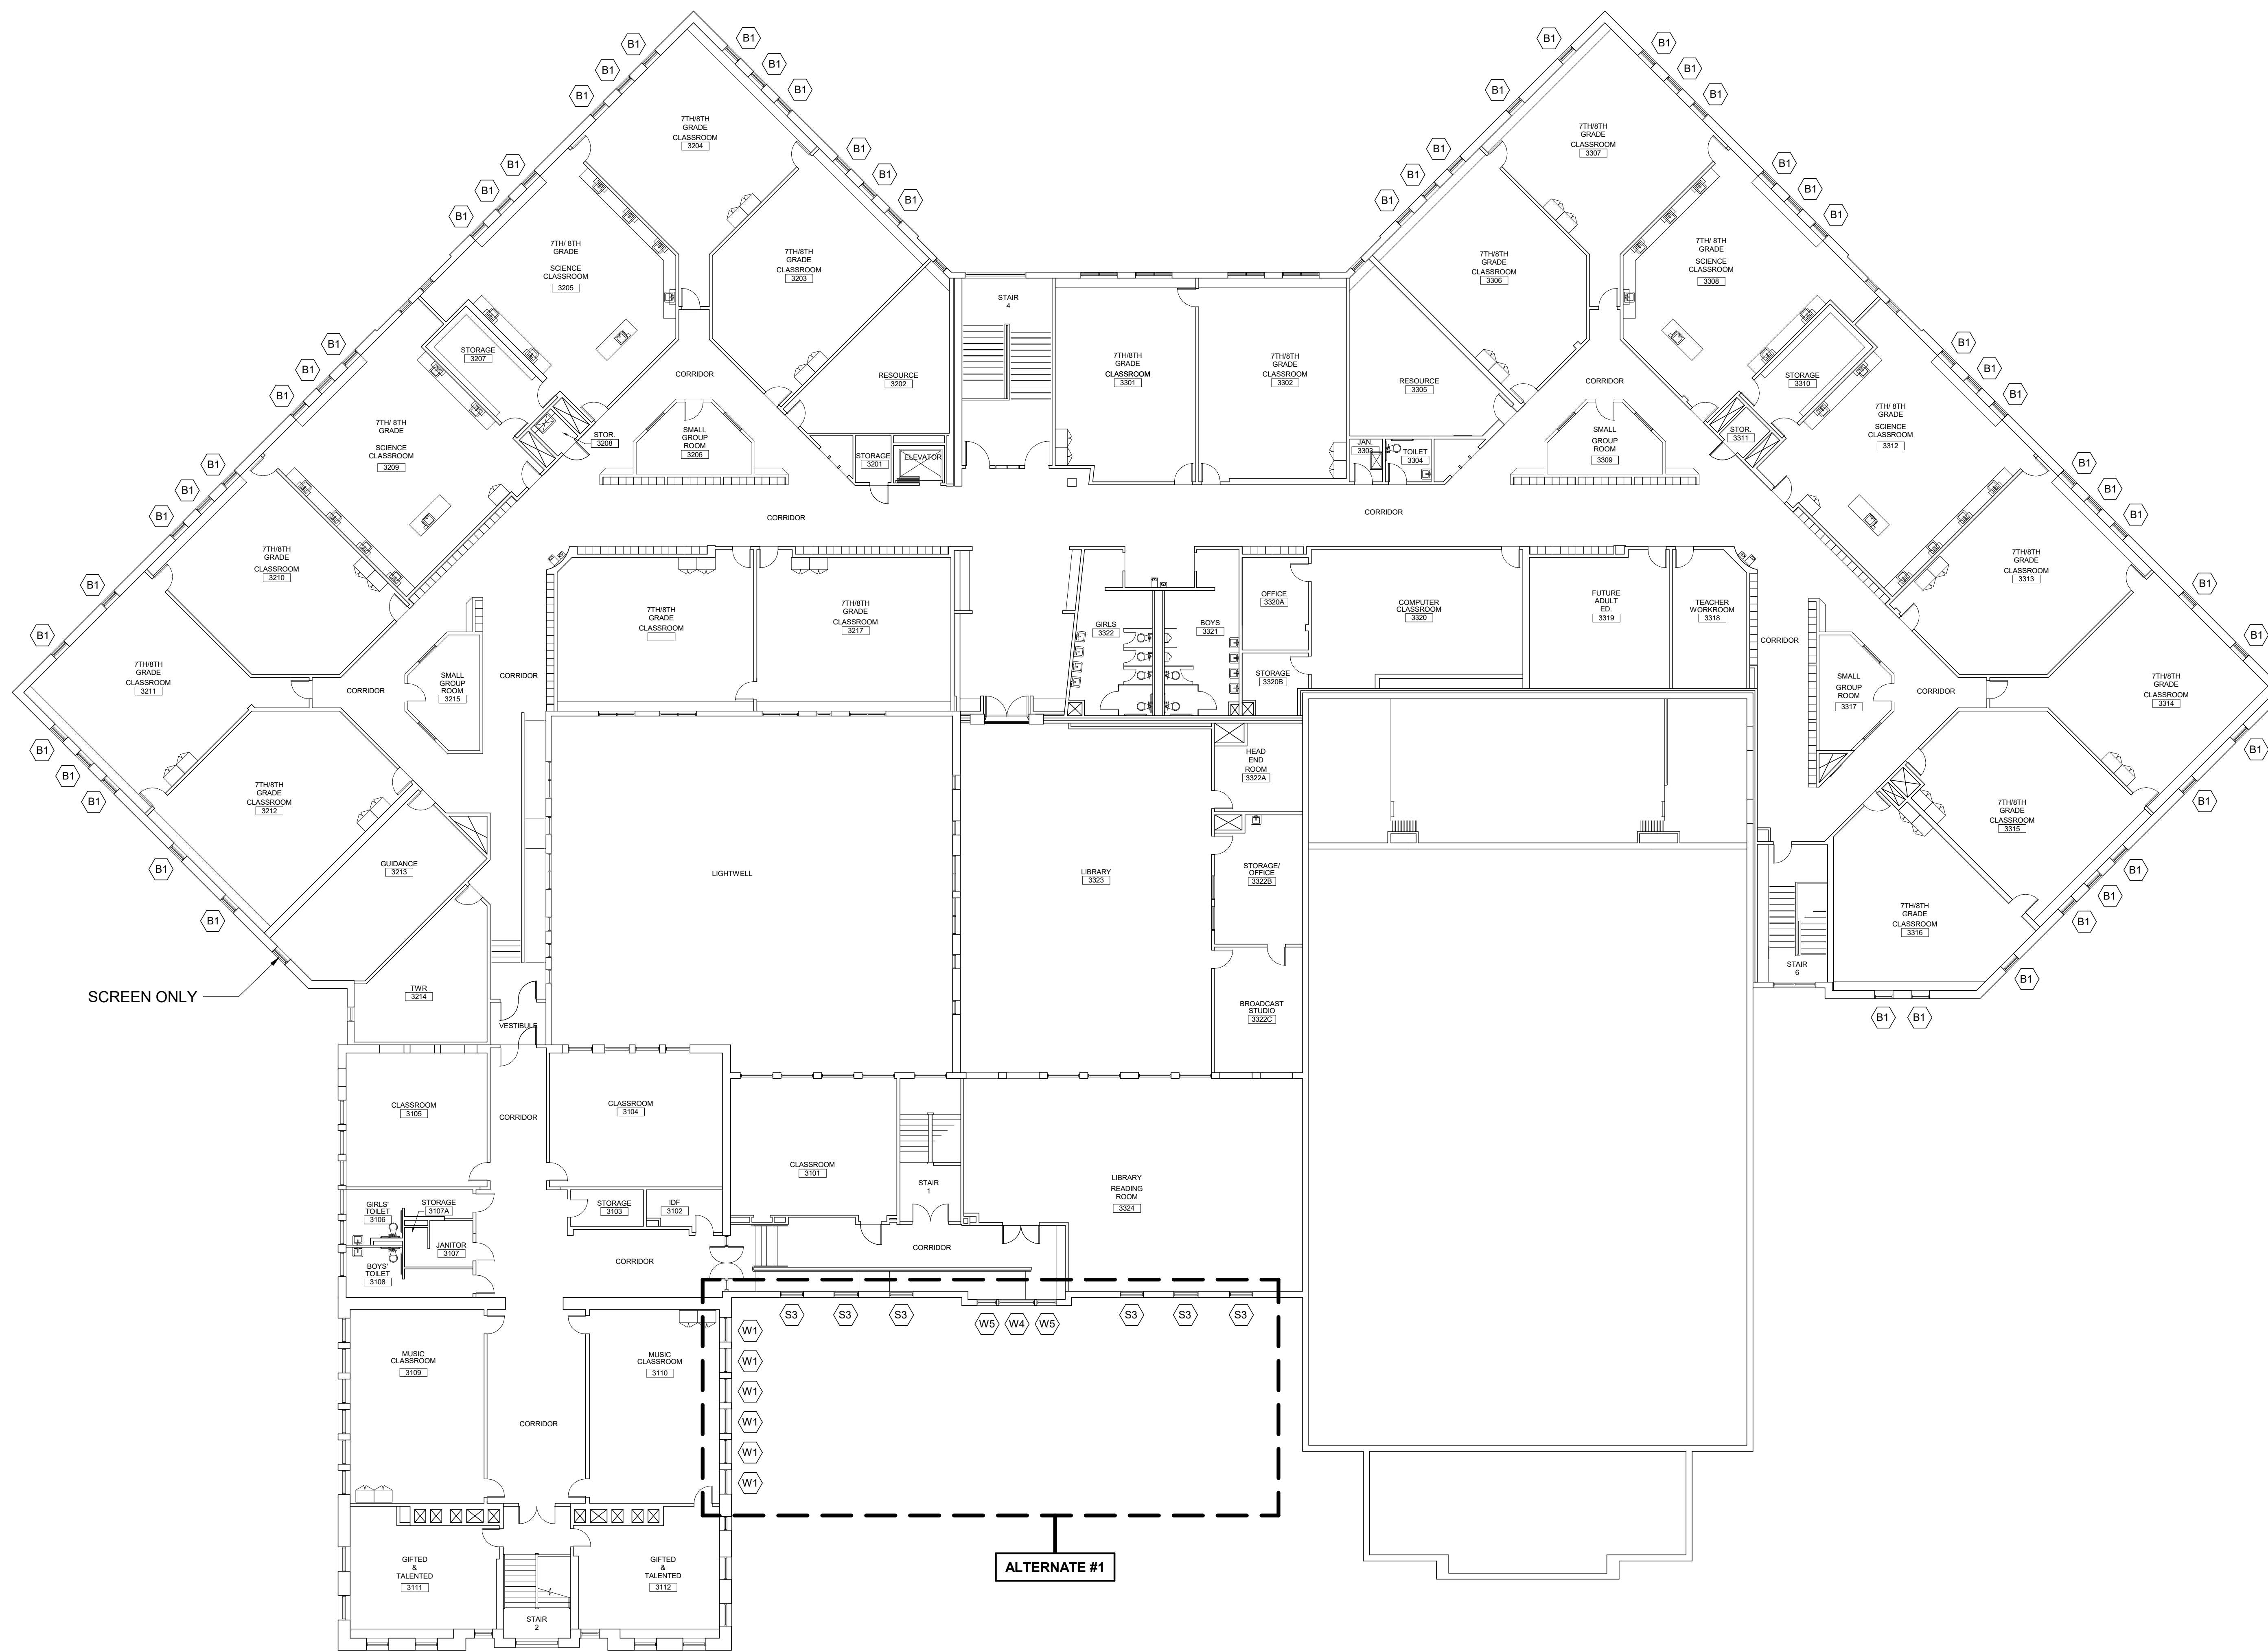

Plot Date - 4/6/2020 8:13:01 AM

1 THIRD FLOOR PLAN
NOT TO SCALE