




A
B
C
D
E
F
G
H
I
J

REGIONAL SCHOOL UNIT 1

NEW MORSE HIGH SCHOOL and BRCTC


Bath, Maine, 04530

NO.	DESCRIPTION	DATE
1-11	ADDENDA #'S 1 THRU 11	03/01/19

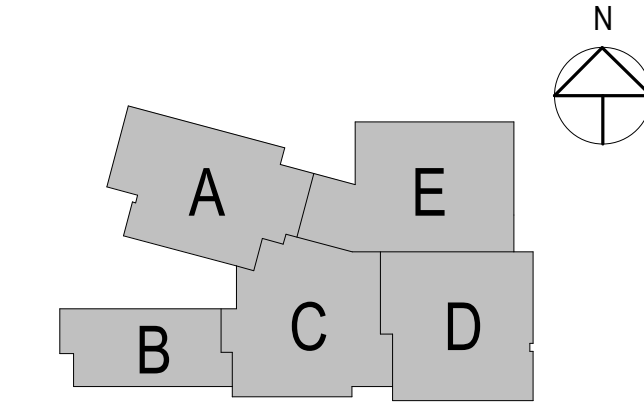

FOR ADDITIONAL INFORMATION, REFER TO PROJECT MANUAL.

CONTENT:	FIRST FLOOR PLAN - OVERALL
DRAWN BY:	LBA
PROJECT NO.:	15-003-00
DATE:	03/01/2019
REVISED:	
SCALE:	As Indicated
A1.1	
Project Phase	CONSTRUCTION DOCUMENTS / CONFORMANCE
COPYRIGHT © 2019 BY LAVALLEEBRENSINGER PROFESSIONAL ASSOCIATION. ALL RIGHTS RESERVED. NO REPRODUCTION WITHOUT PERMISSION.	

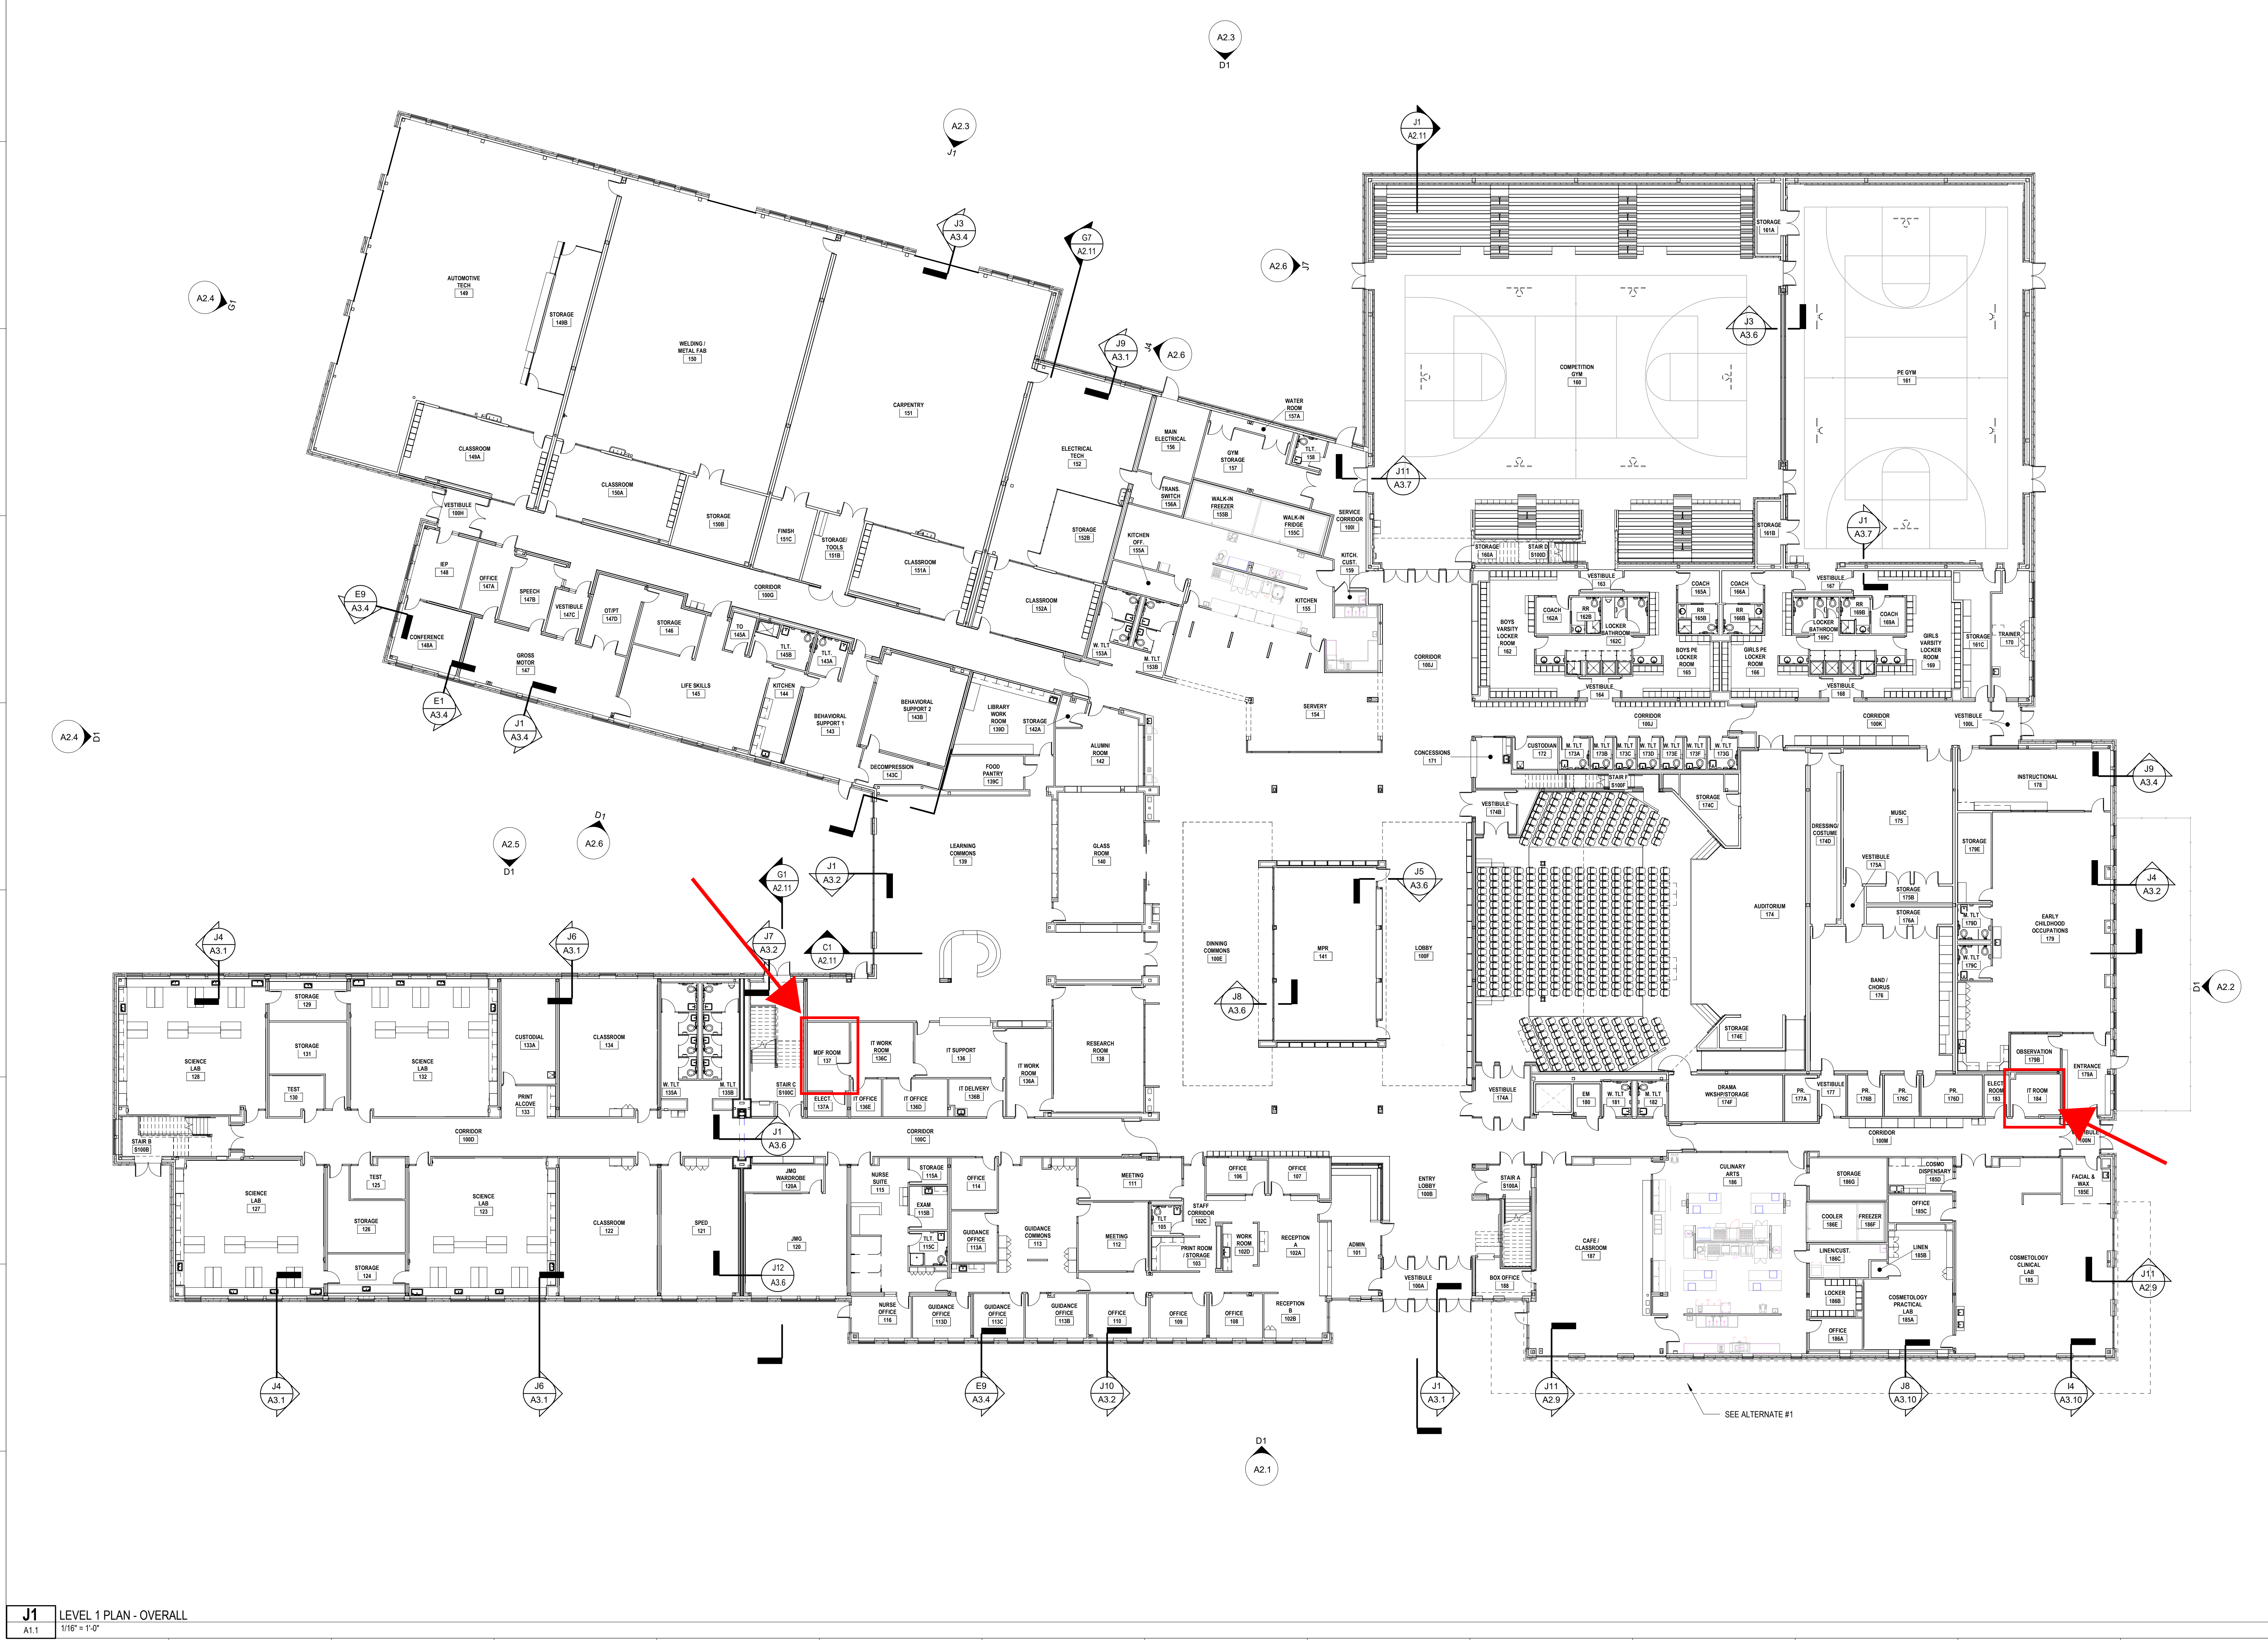

J1 LEVEL 1 PLAN - OVERALL
A1.1 1/16" = 1'-0"

1 2 3 4 5 6 7 8 9 10 11 12 13 14

C:\Projects\1500300\Morse HS_Central_V18_schematic\lba.com.rvt 2/27/2019 2:42:06 PM