


REGIONAL SCHOOL UNIT 1


**NEW MORSE HIGH
SCHOOL and BRCTC**

Bath, Maine, 04530

NO.	DESCRIPTION	DATE
1-11	ADDENDA #'S 1 THRU 11	03/01/19

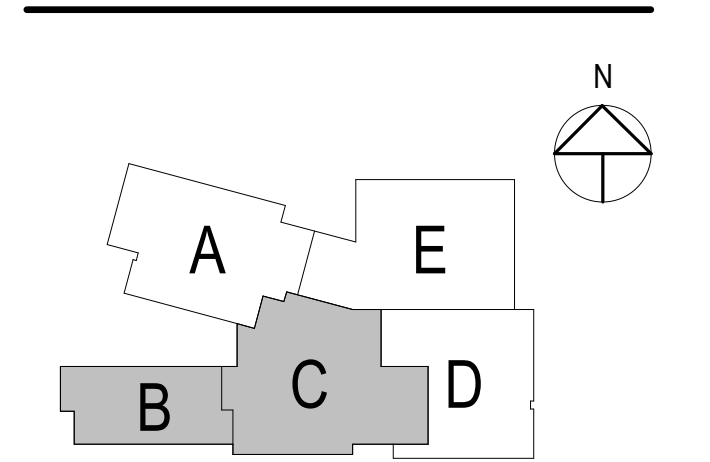

FOR ADDITIONAL INFORMATION, REFER TO PROJECT MANUAL.	CONTENT:	THIRD FLOOR PLAN - OVERALL
	DRAWN BY:	LBA
I	PROJECT NO.:	15-003-00
	DATE:	03/01/2019
J	REVIS:	
	SCALE:	As Indicated
A1.3		
Project Phase		CONSTRUCTION DOCUMENTS / CONFORMANCE
COPYRIGHT © 2019 BY LAVALLEEBRENSINGER PROFESSIONAL ASSOCIATION. ALL RIGHTS RESERVED. NO REPRODUCTION WITHOUT PERMISSION.		

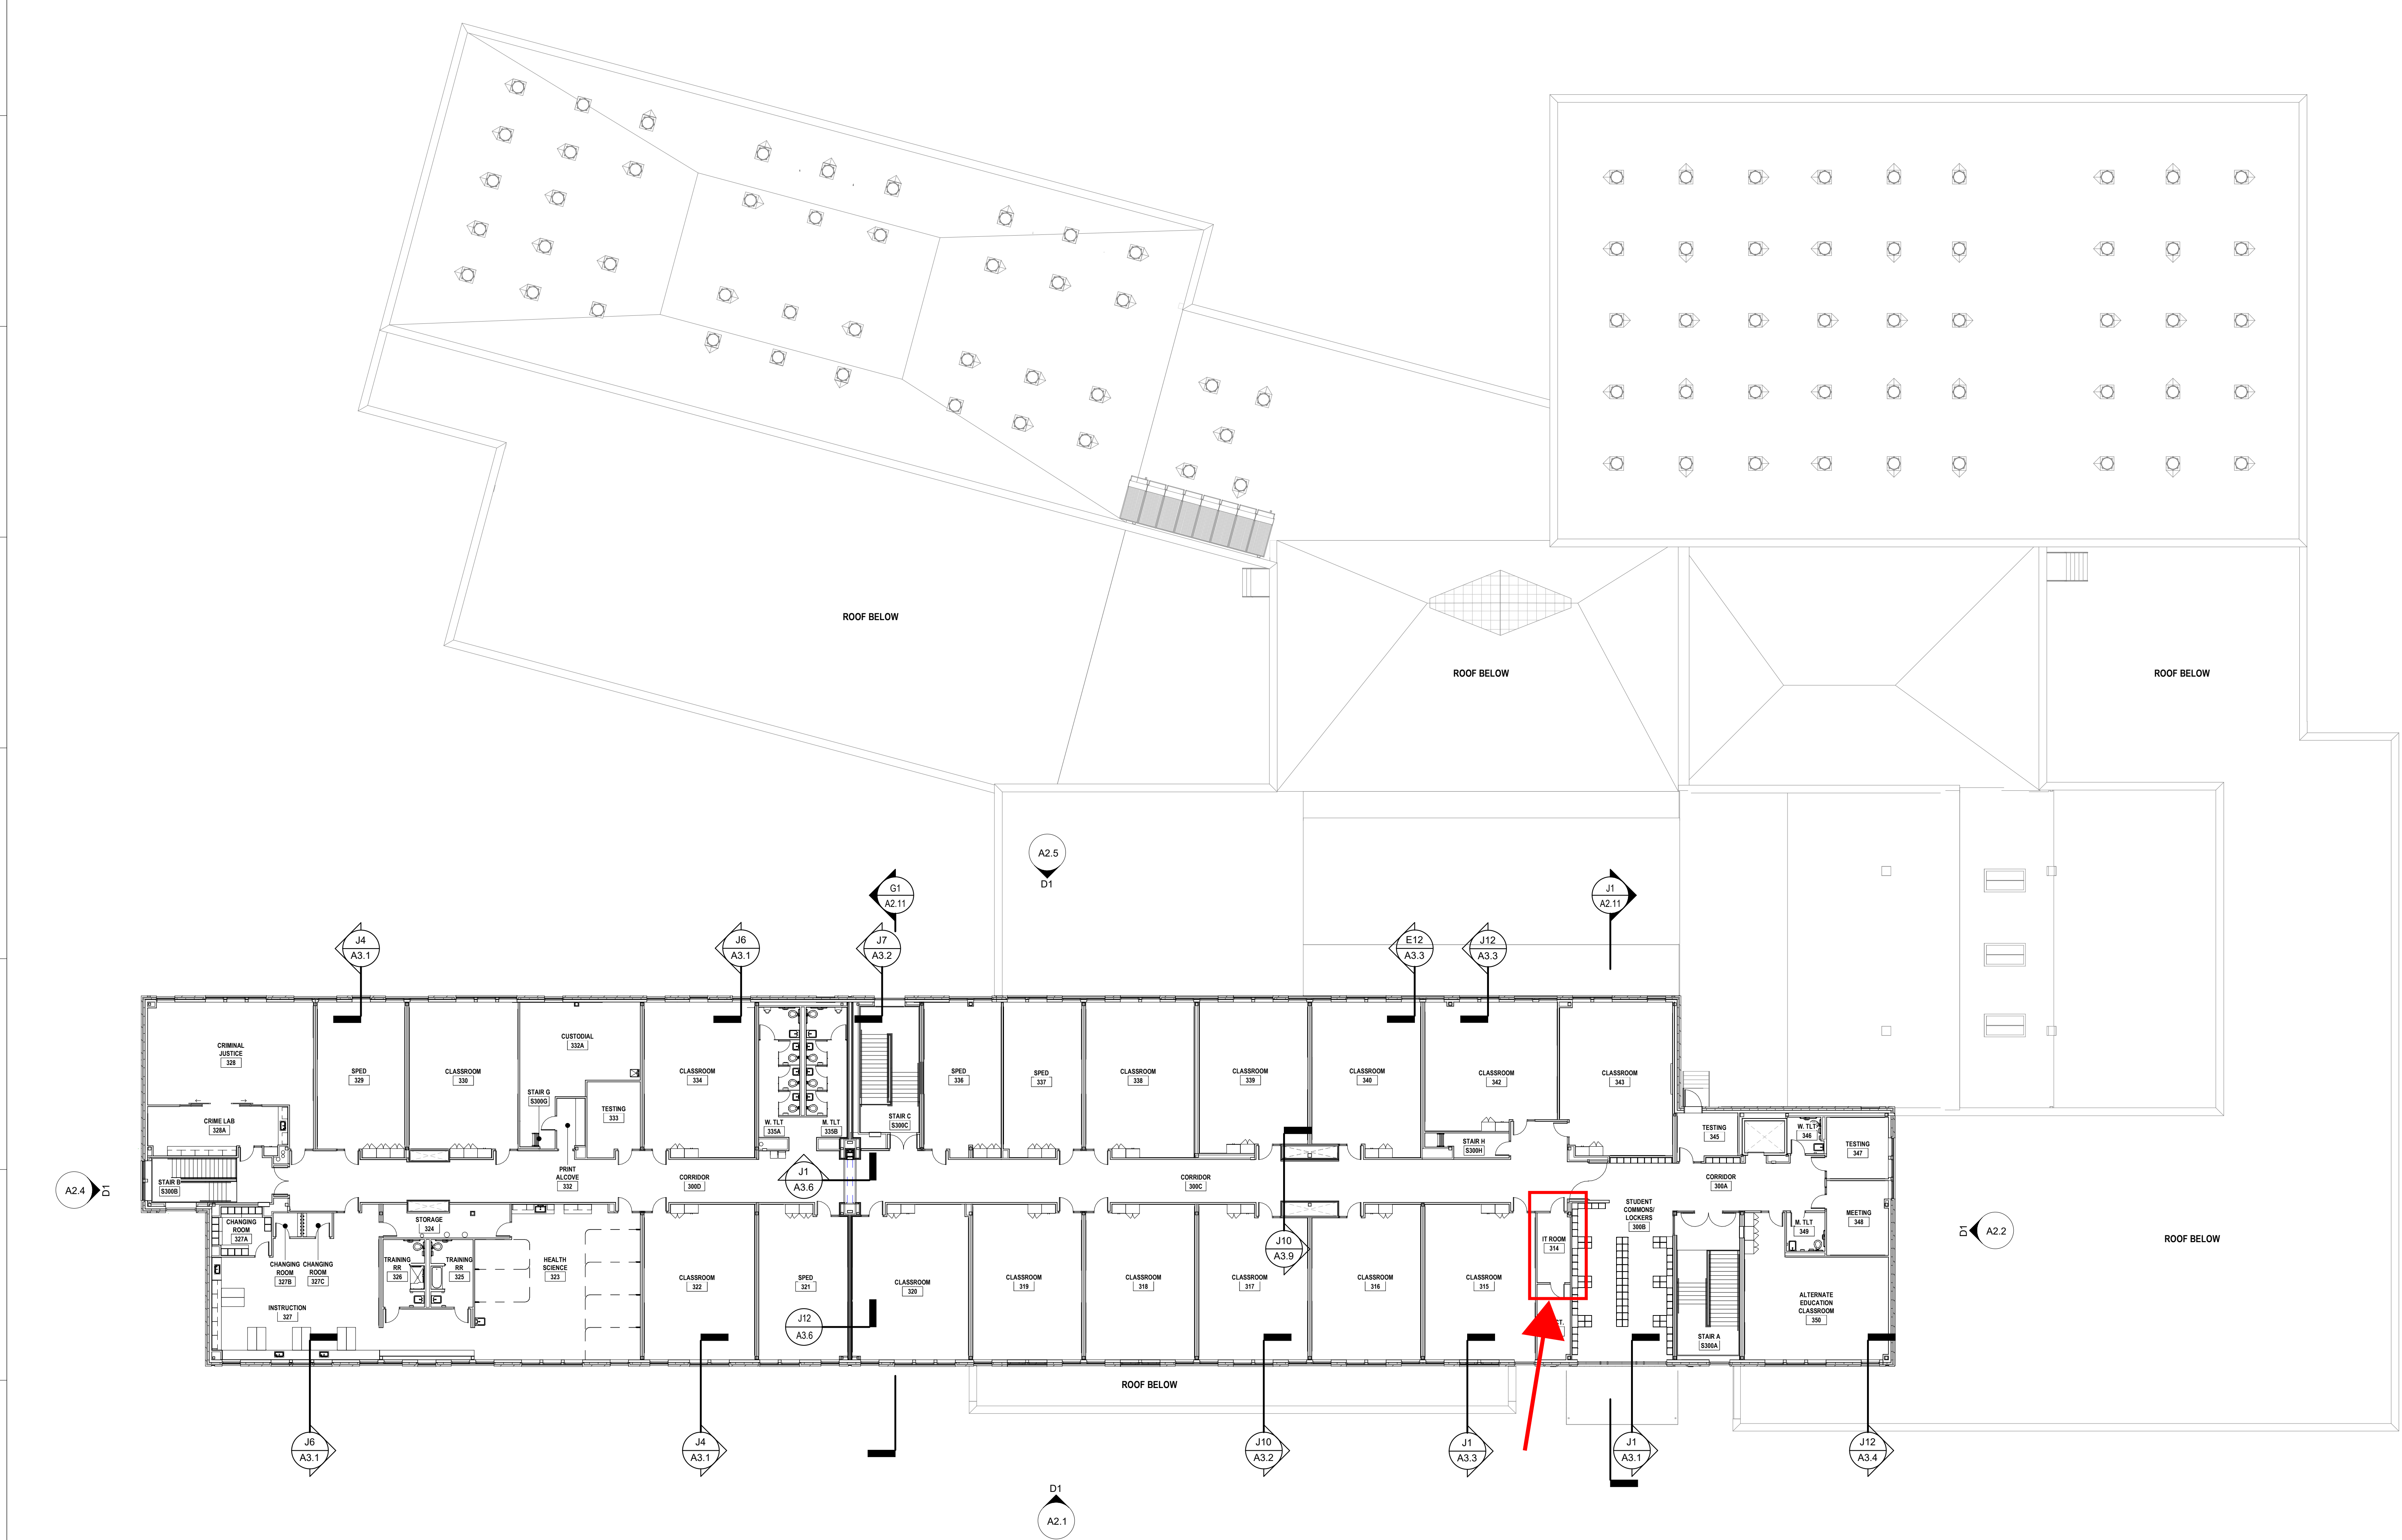

J1 LEVEL 3 PLAN - OVERALL
A1.3 1/16" = 1'-0"

1 2 3 4 5 6 7 8 9 10 11 12 13 14

C:\Projects\150330\New-Morse-HS_Central_V18_southey@lba.com.rvt 2/27/2019 2:27:44 PM