

YORK HIGH SCHOOL, VILLAGE ELEMENTARY SCHOOL WINDOW REPLACEMENT AND RENOVATIONS

YORK, MAINE


CONSTRUCTION DOCUMENTS
MARCH 6, 2019

LIST OF DRAWINGS

G00.1 COVER SHEET

ARCHITECTURAL DRAWINGS

A10.1 YORK HIGH SCHOOL OVERALL FLOOR PLAN
A10.2 YORK HIGH SCHOOL PARTIAL FLOOR PLAN
A10.3 YORK HIGH SCHOOL PARTIAL FLOOR PLANS, ELEVATION
A10.4 VILLAGE ELEMENTARY SCHOOL FIRST FLOOR PLAN
A55.1 WINDOW DETAILS

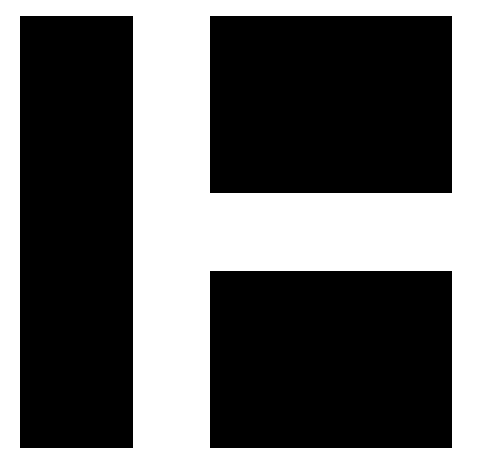

HARRIMAN

AUBURN BOSTON PORTLAND PORTSMOUTH

YORK HIGH SCHOOL,
VILLAGE
ELEMENTARY SCHOOL
WINDOW
REPLACEMENT AND
RENOVATIONS

YORK, MAINE

Harriman Project No. 18426

Key Plan

CONSTRUCTION DOCUMENTS


MARCH 6, 2019

Rev Date Revision Description

PA / PE: DRE © 2019
Drawn By: DRE Harriman Associates

COVER SHEET

G00.1

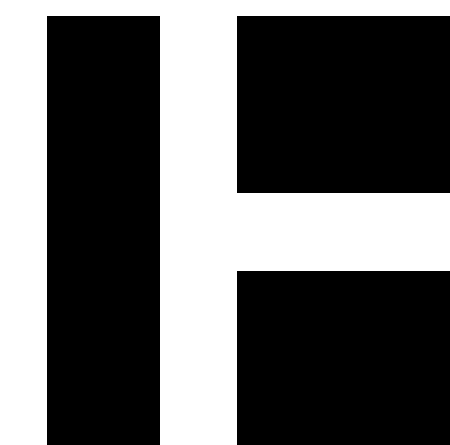

HARRIMAN


AUBURN BOSTON PORTLAND PORTSMOUTH

YORK HIGH SCHOOL,
VILLAGE
ELEMENTARY SCHOOL
WINDOW
REPLACEMENT AND
RENOVATIONS

YORK, MAINE

Harriman Project No. 18426

Key Plan Proj North

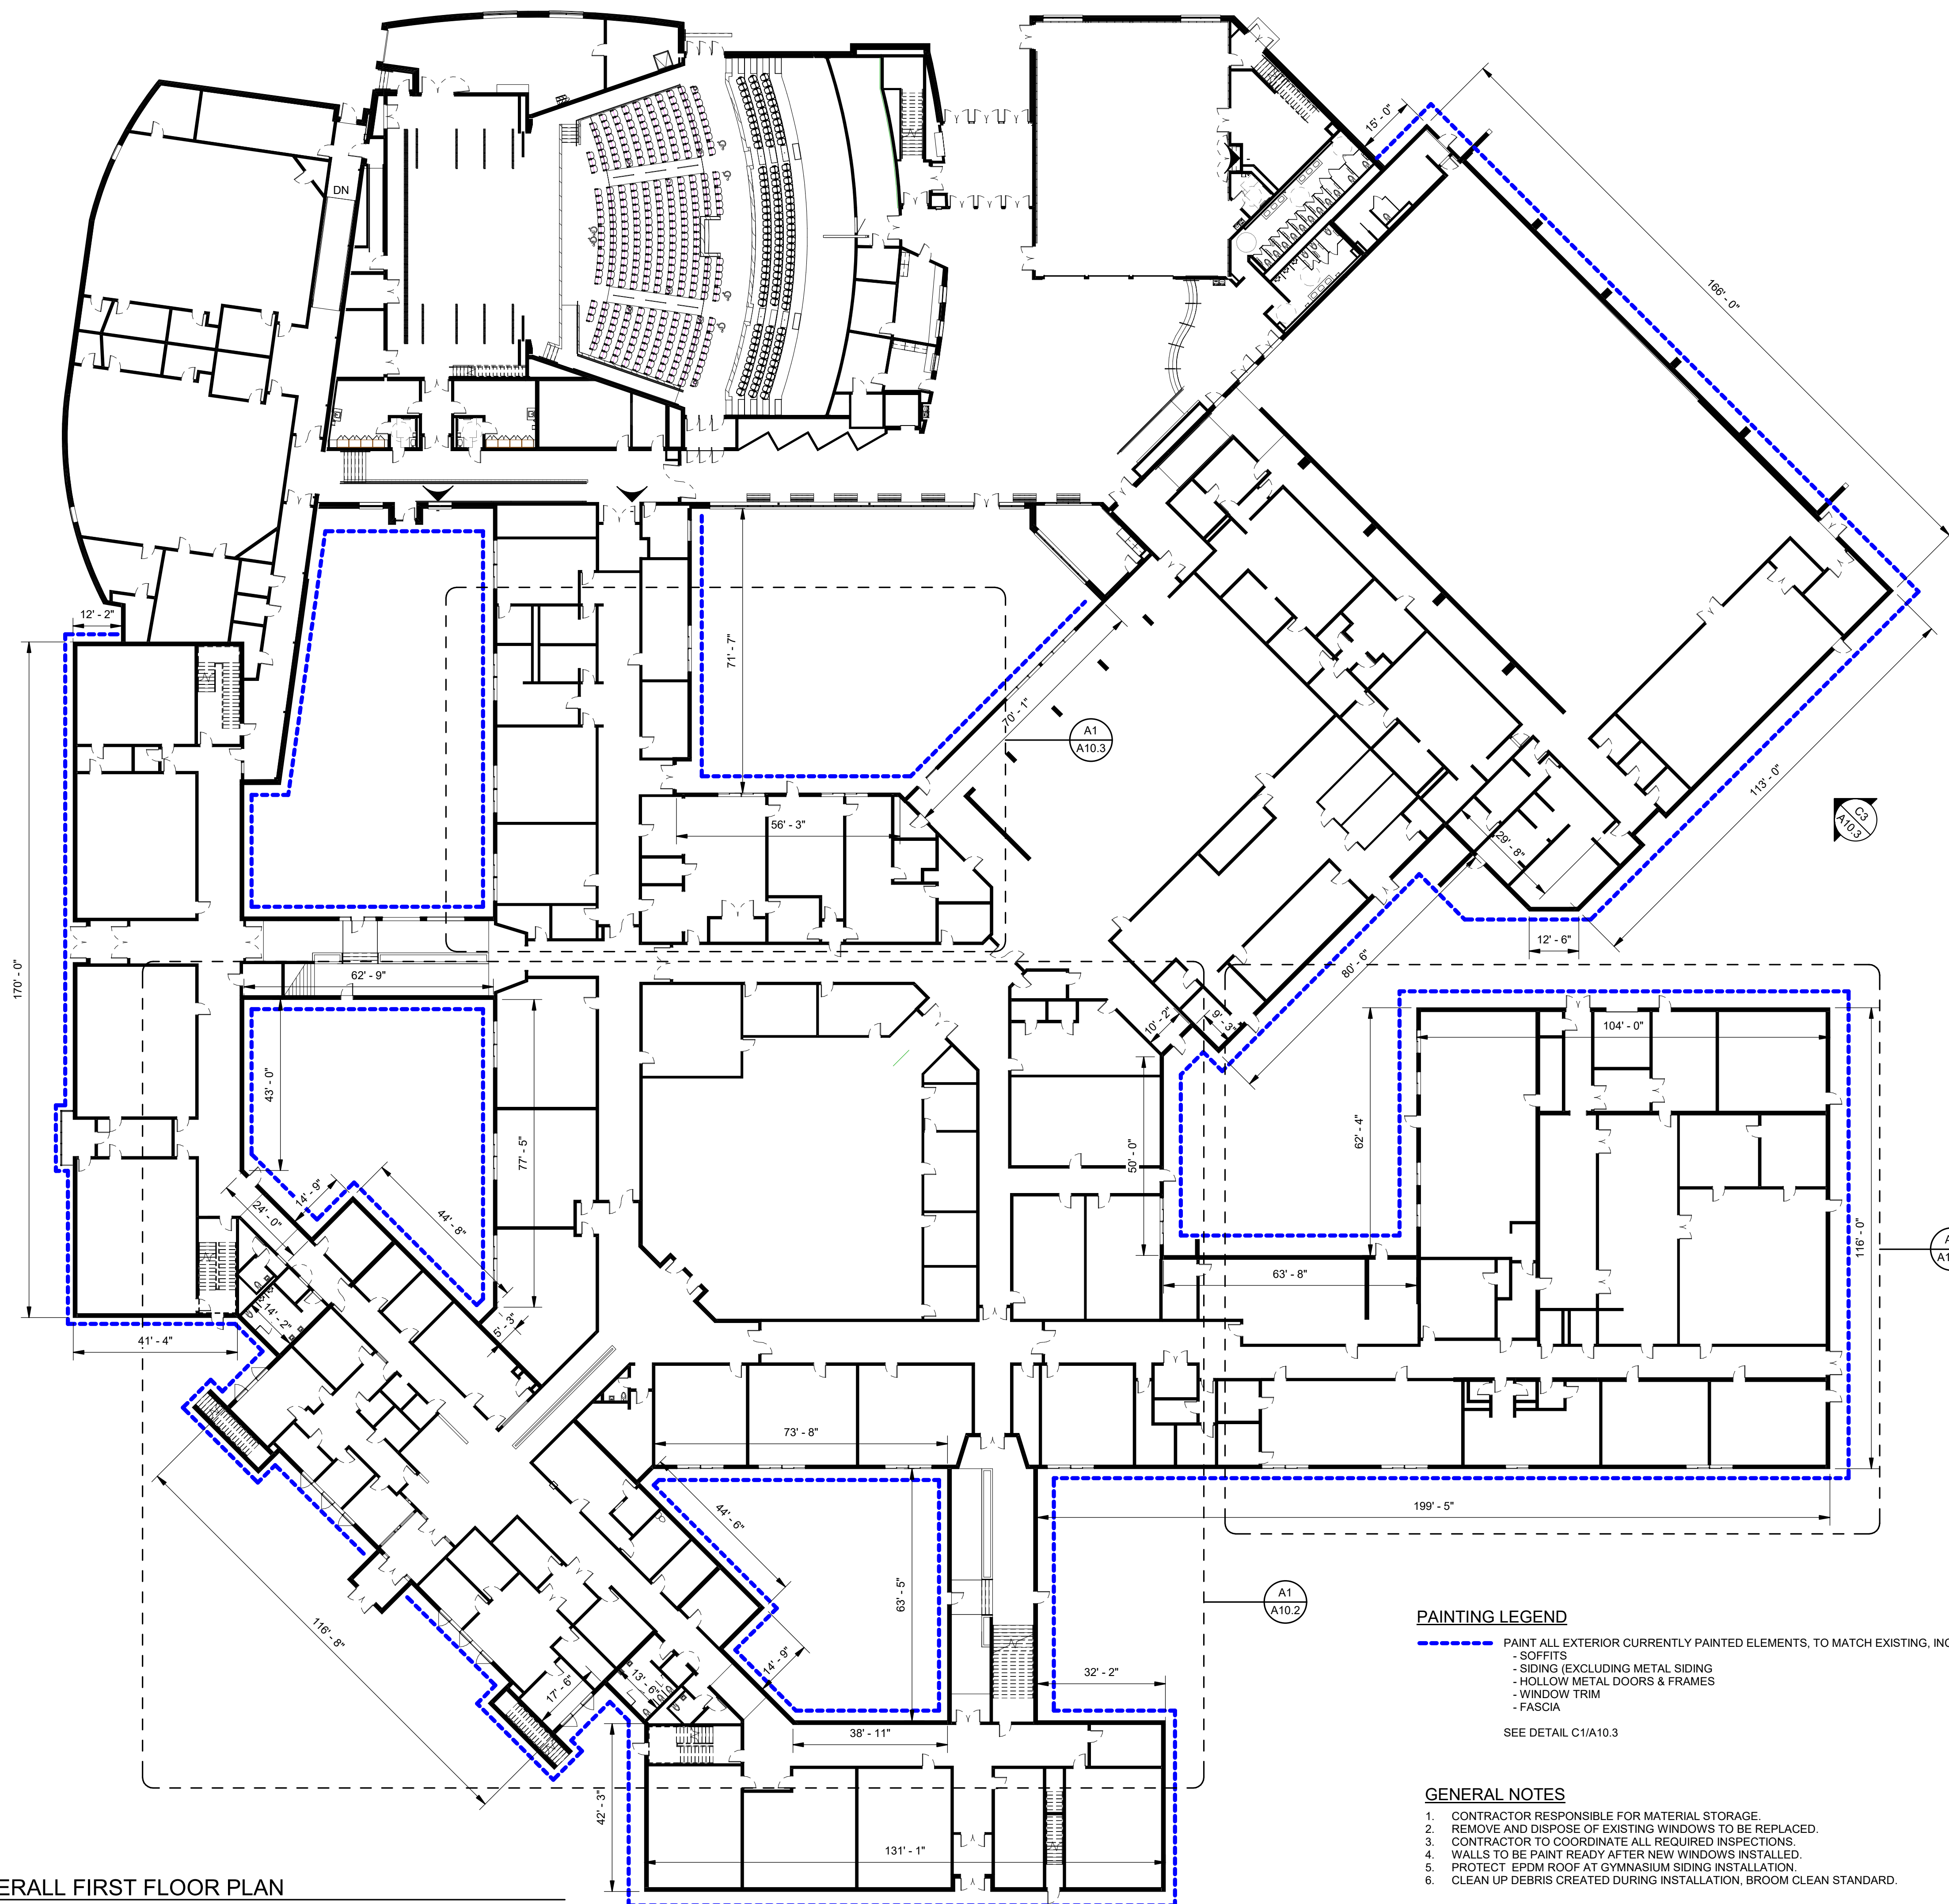

PAINING LEGEND

- PAINT ALL EXTERIOR CURRENTLY PAINTED ELEMENTS, TO MATCH EXISTING, INCLUDING:
 - SOFFITS
 - SIDING (EXCLUDING METAL SIDING)
 - HOLLOW METAL DOORS & FRAMES
 - WINDOW TRIM
 - FASCIA
- SEE DETAIL C1/A10.3

GENERAL NOTES


1. CONTRACTOR RESPONSIBLE FOR MATERIAL STORAGE.
2. REMOVE AND DISPOSE OF EXISTING WINDOWS TO BE REPLACED.
3. CONTRACTOR TO COORDINATE ALL REQUIRED INSPECTIONS.
4. WALLS TO BE PAINT READY AFTER NEW WINDOWS INSTALLED.
5. PROTECT EPDM ROOF AT GYMNASIUM SIDING INSTALLATION.
6. CLEAN UP DEBRIS CREATED DURING INSTALLATION, BROOM CLEAN STANDARD.

CONSTRUCTION DOCUMENTS

MARCH 6, 2019

Rev Date Revision Description

Rev Date	Revision Description

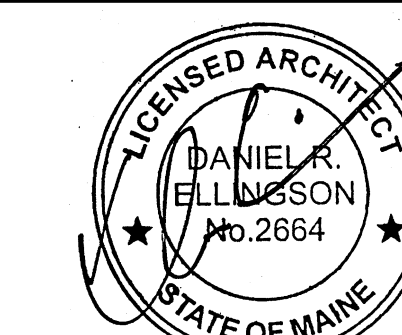

0 8' 16' 32'
3/64" = 1'-0"


PA / PE: DRE © 2019
Drawn By: DRE Harriman Associates

YORK HIGH SCHOOL
OVERALL FLOOR PLAN

A10.1

Plot Date: 3/6/2019 11:30:09 AM



A1 YORK HIGH SCHOOL - OVERALL FIRST FLOOR PLAN
SCALE: 3/64" = 1'-0"

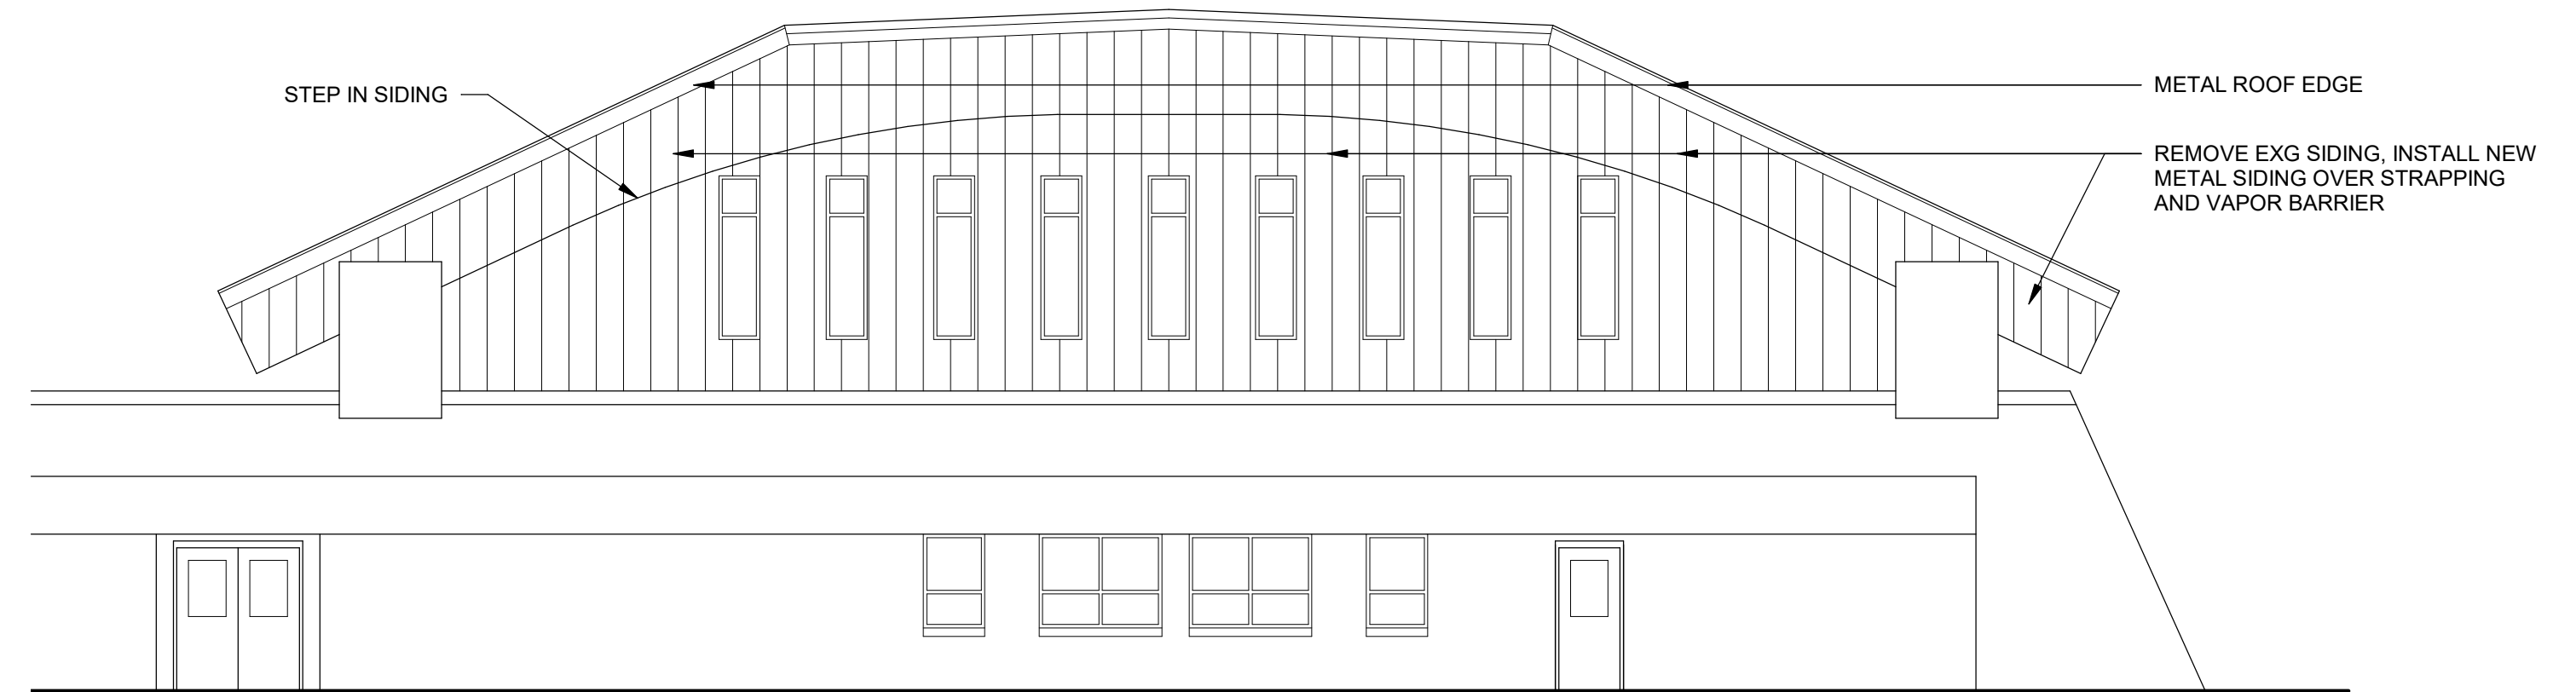

- NOTES:
1. METAL ROOF EDGE TO MATCH EXISTING SOUTH SIDE OF GYMNASIUM.
 2. METAL SIDING TO BE FIRESTONE UNA-CLAD UC-4 STANDING SEAM PANELS, 22 GA., COLOR: CITYSCAPE.
 3. PROTECT EPDM ROOFING BELOW.


C1 TYPICAL PAINTING DIMENSIONS
SCALE: 1/8" = 1'-0"

C3 GYMNASIUM NORTH ELEVATION
SCALE: 1/8" = 1'-0"

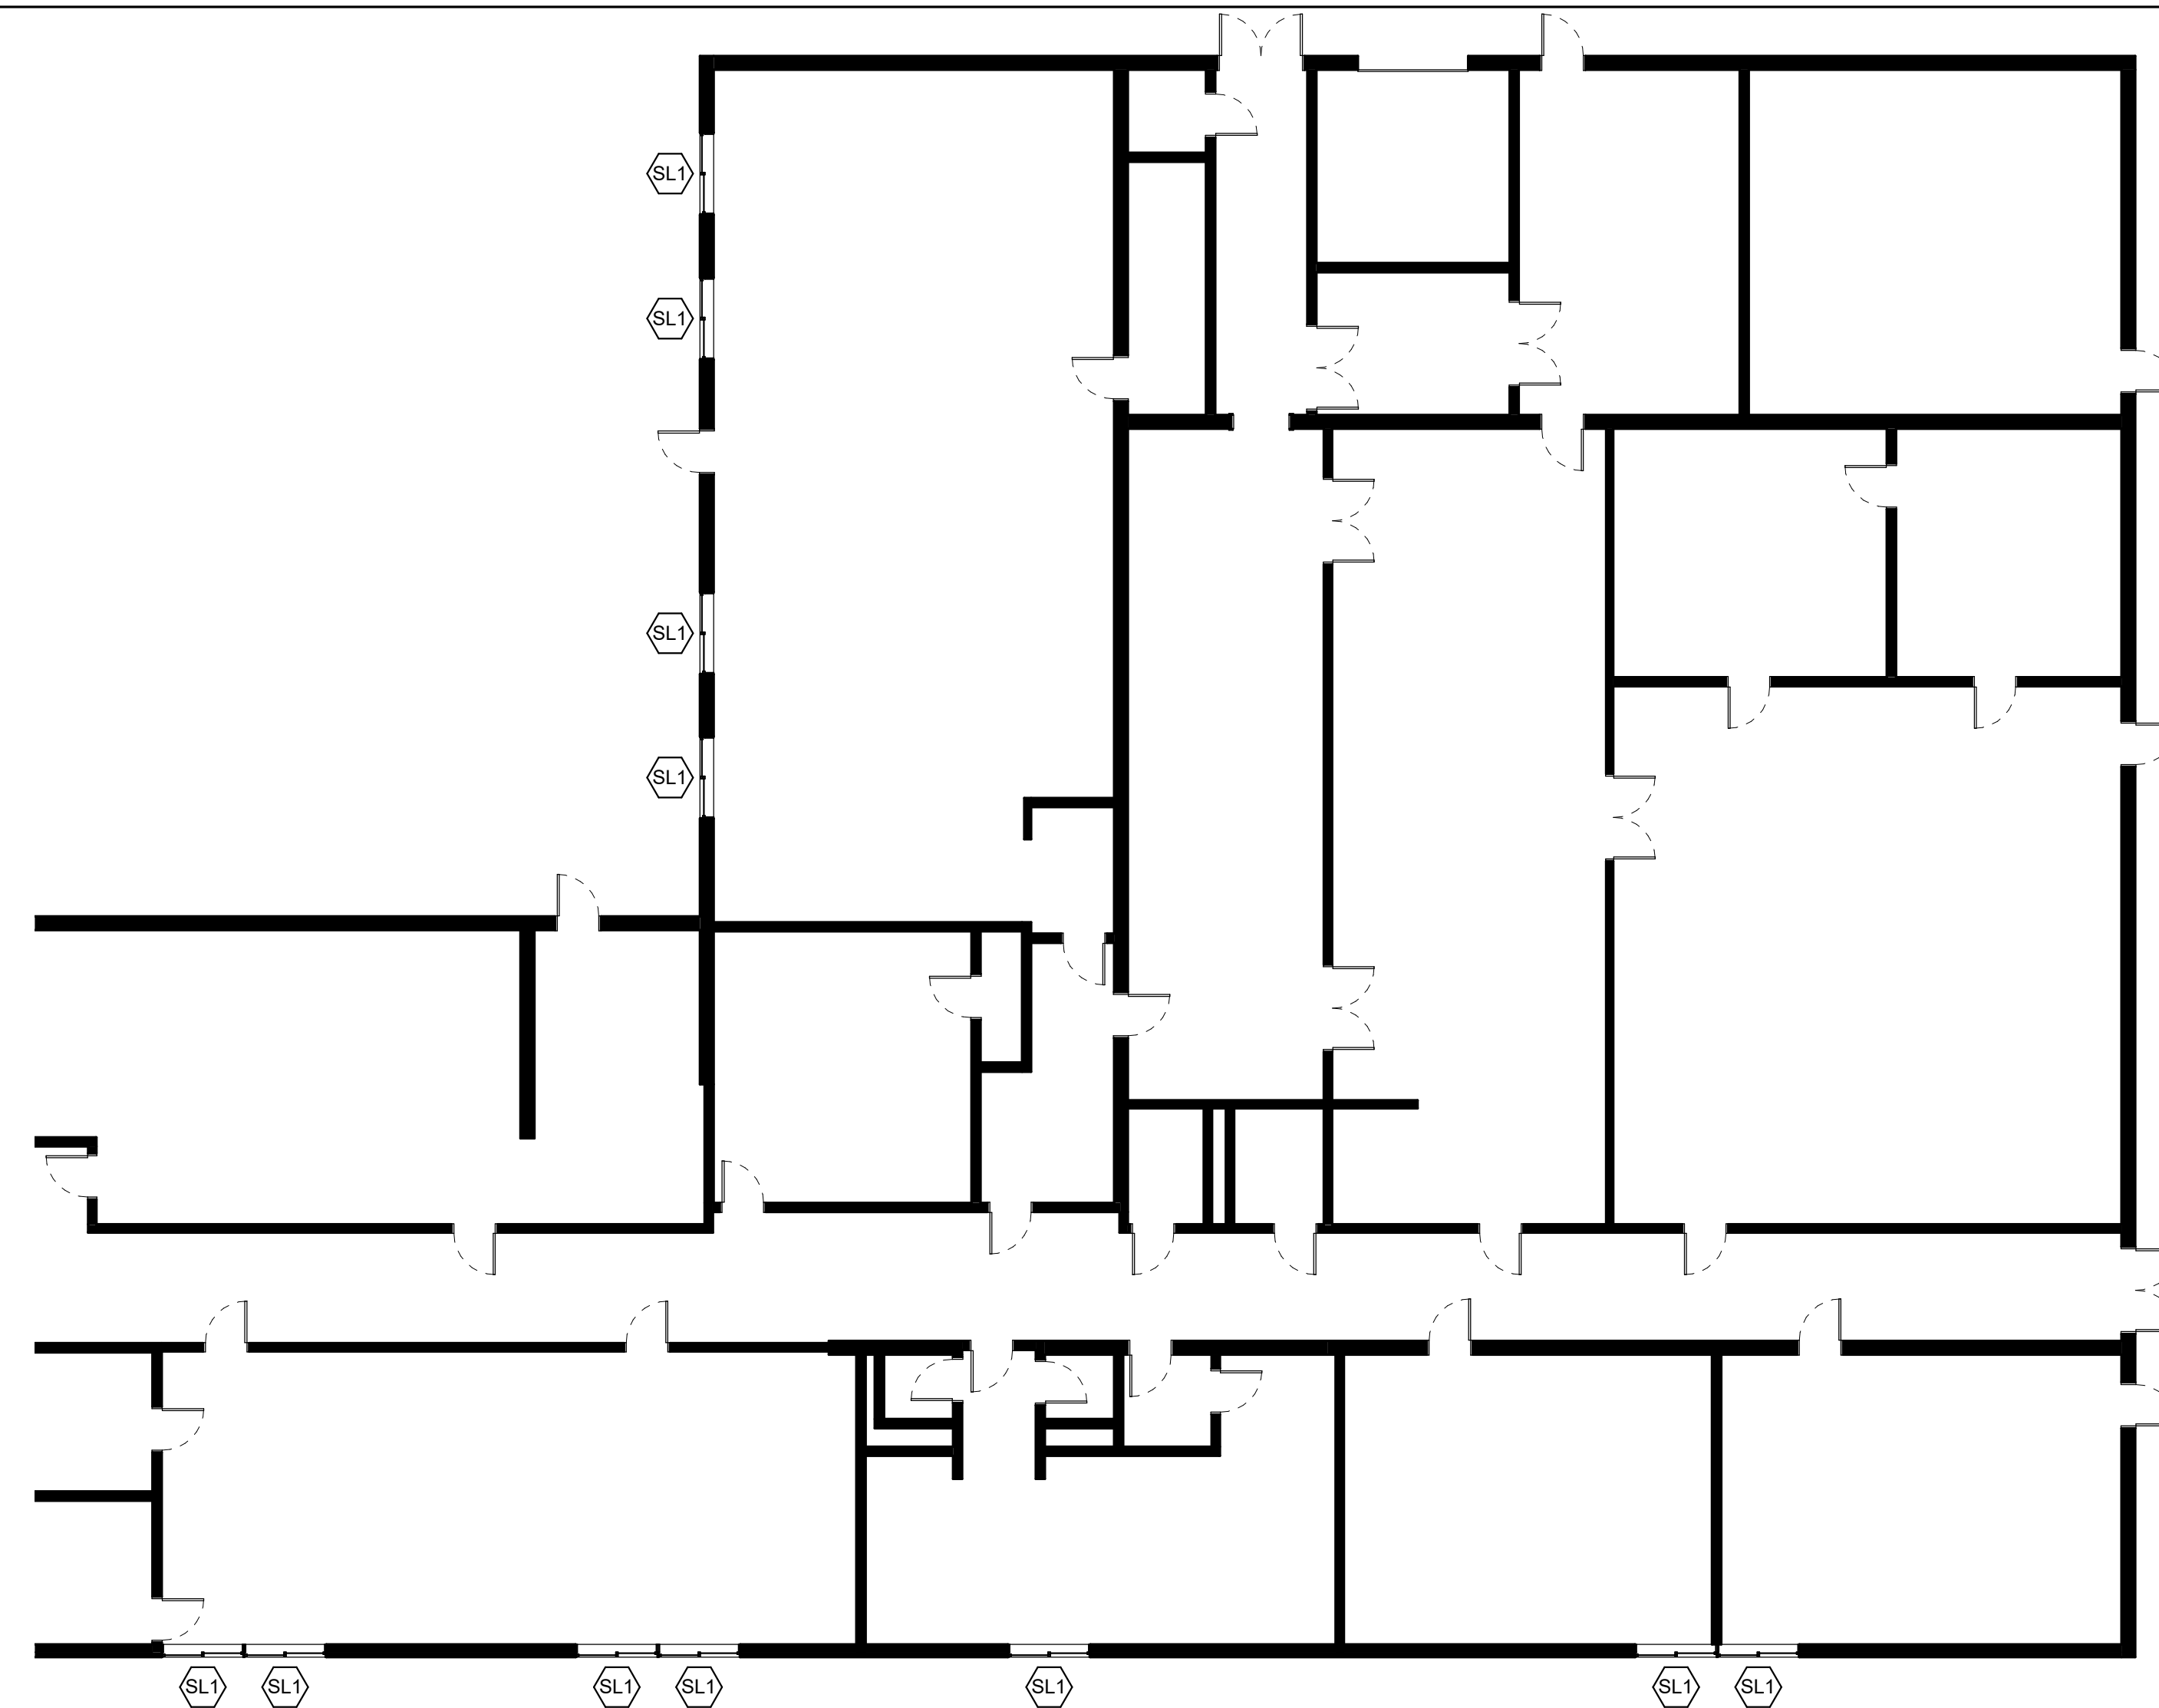
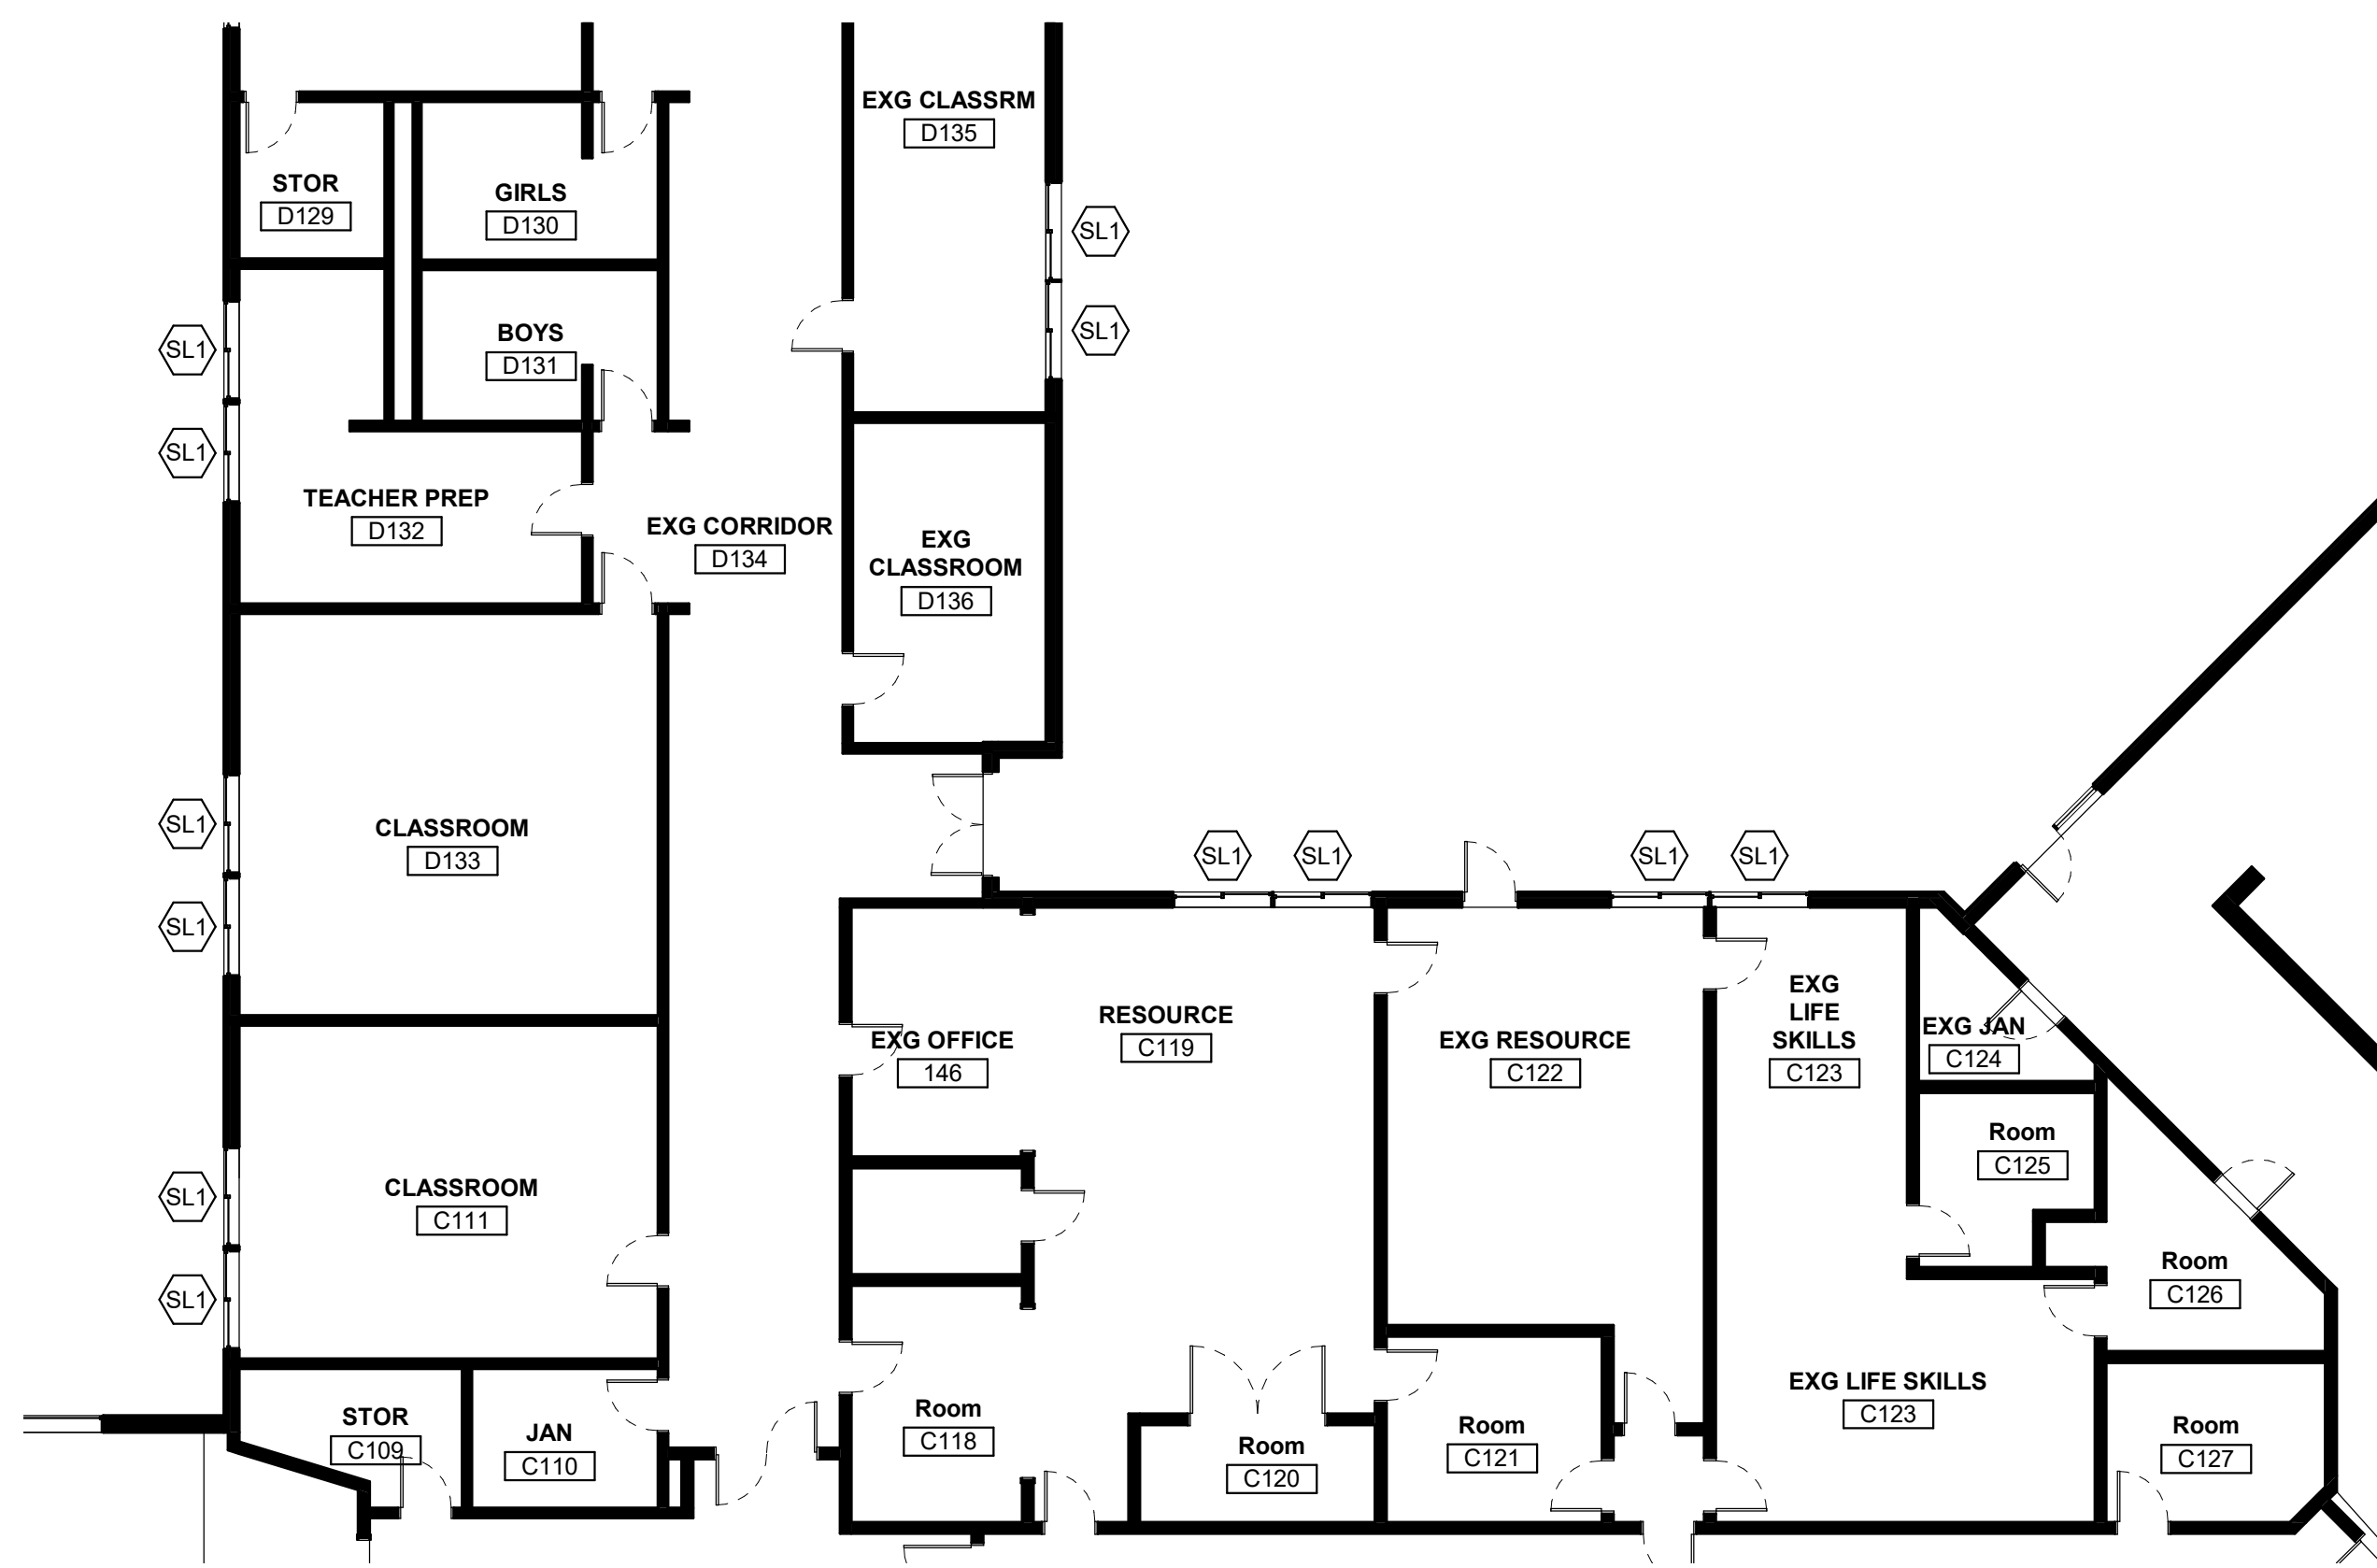


A1 YORK HIGH SCHOOL - PARTIAL FIRST FLOOR PLAN 2
SCALE: 3/32" = 1'-0"


A3 YORK HIGH SCHOOL - PARTIAL FIRST FLOOR PLAN 3
SCALE: 3/32" = 1'-0"

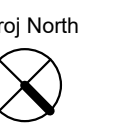

Rev Date	Revision Description

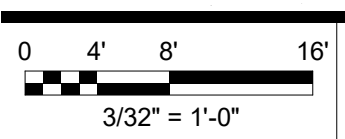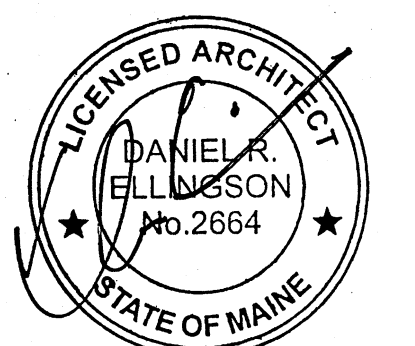


Plot Date: 3/6/2019 11:31:55 AM

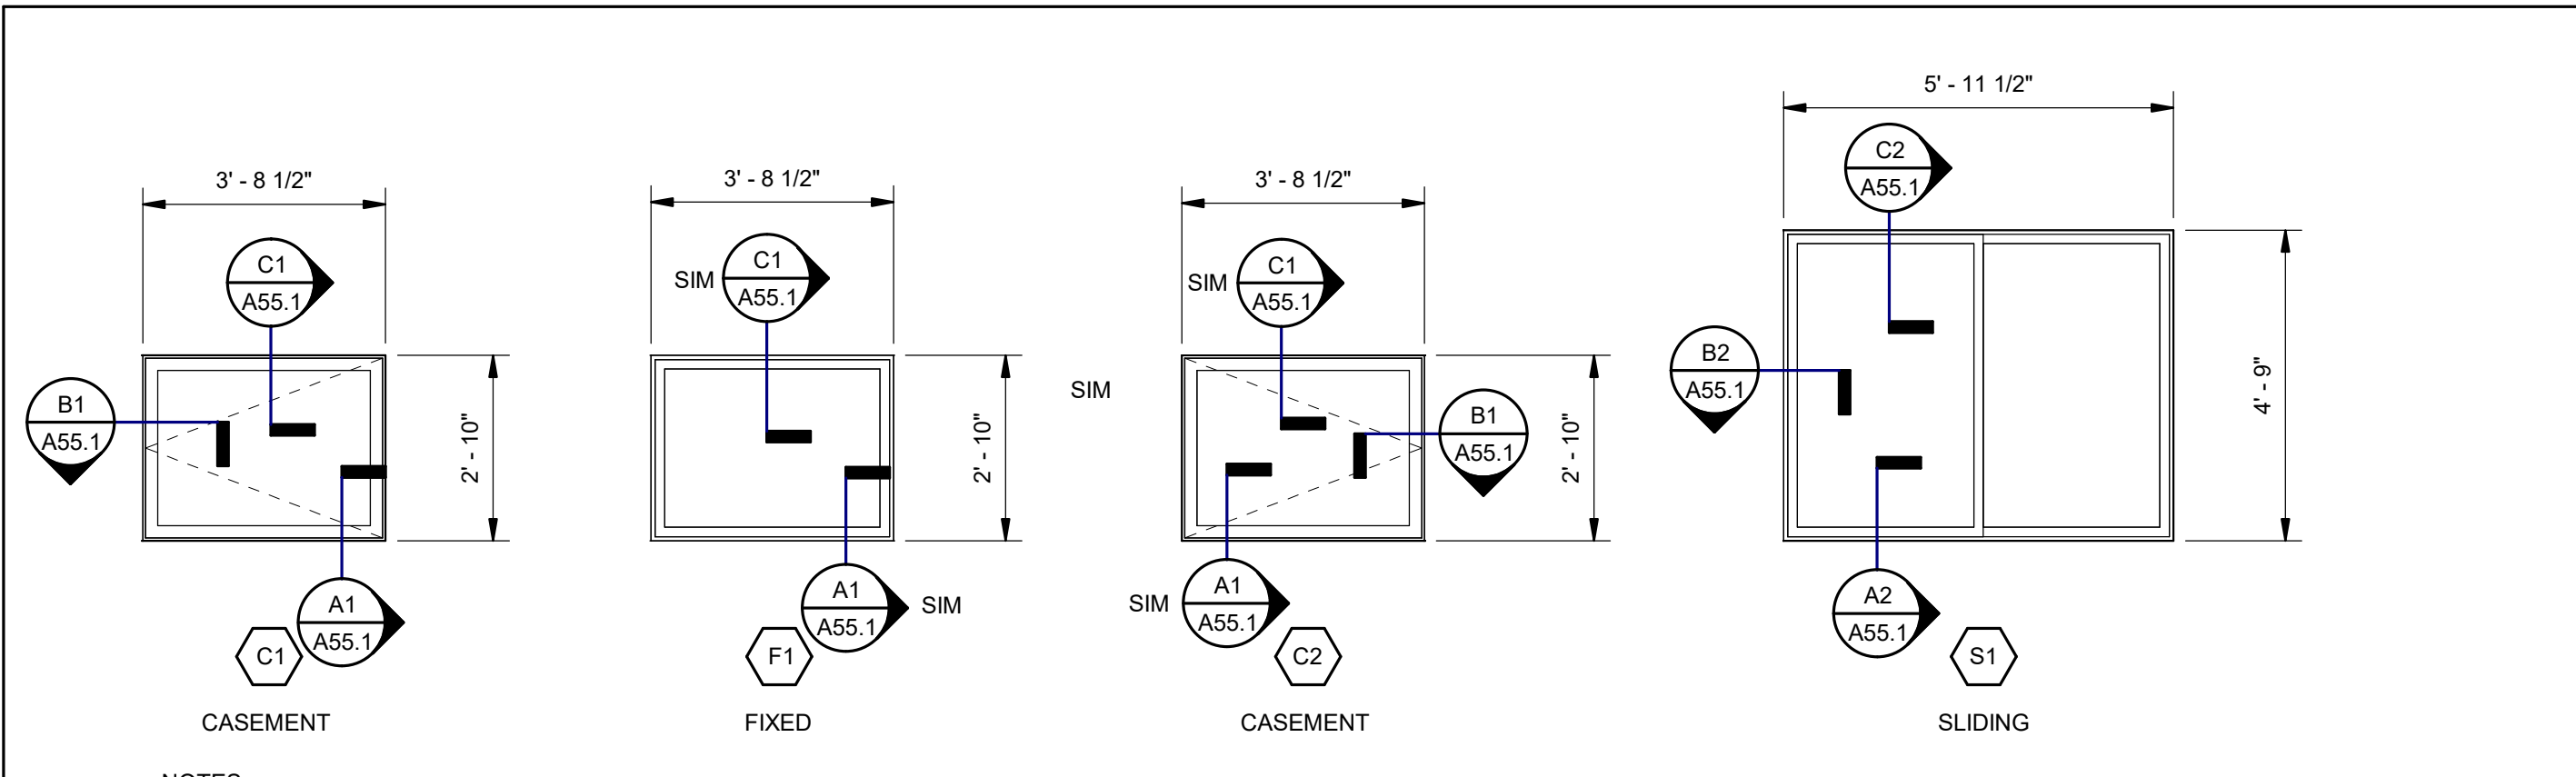


NOTES:
 1. FIELD VERIFY ALL DIMENSIONS
 2. WINDOWS C1, F1, C2 TO BE MULLED TOGETHER AS SHOWN ON A10.2

D1 YORK HIGH SCHOOL WINDOW TYPES
 SCALE: 3/8" = 1'-0"

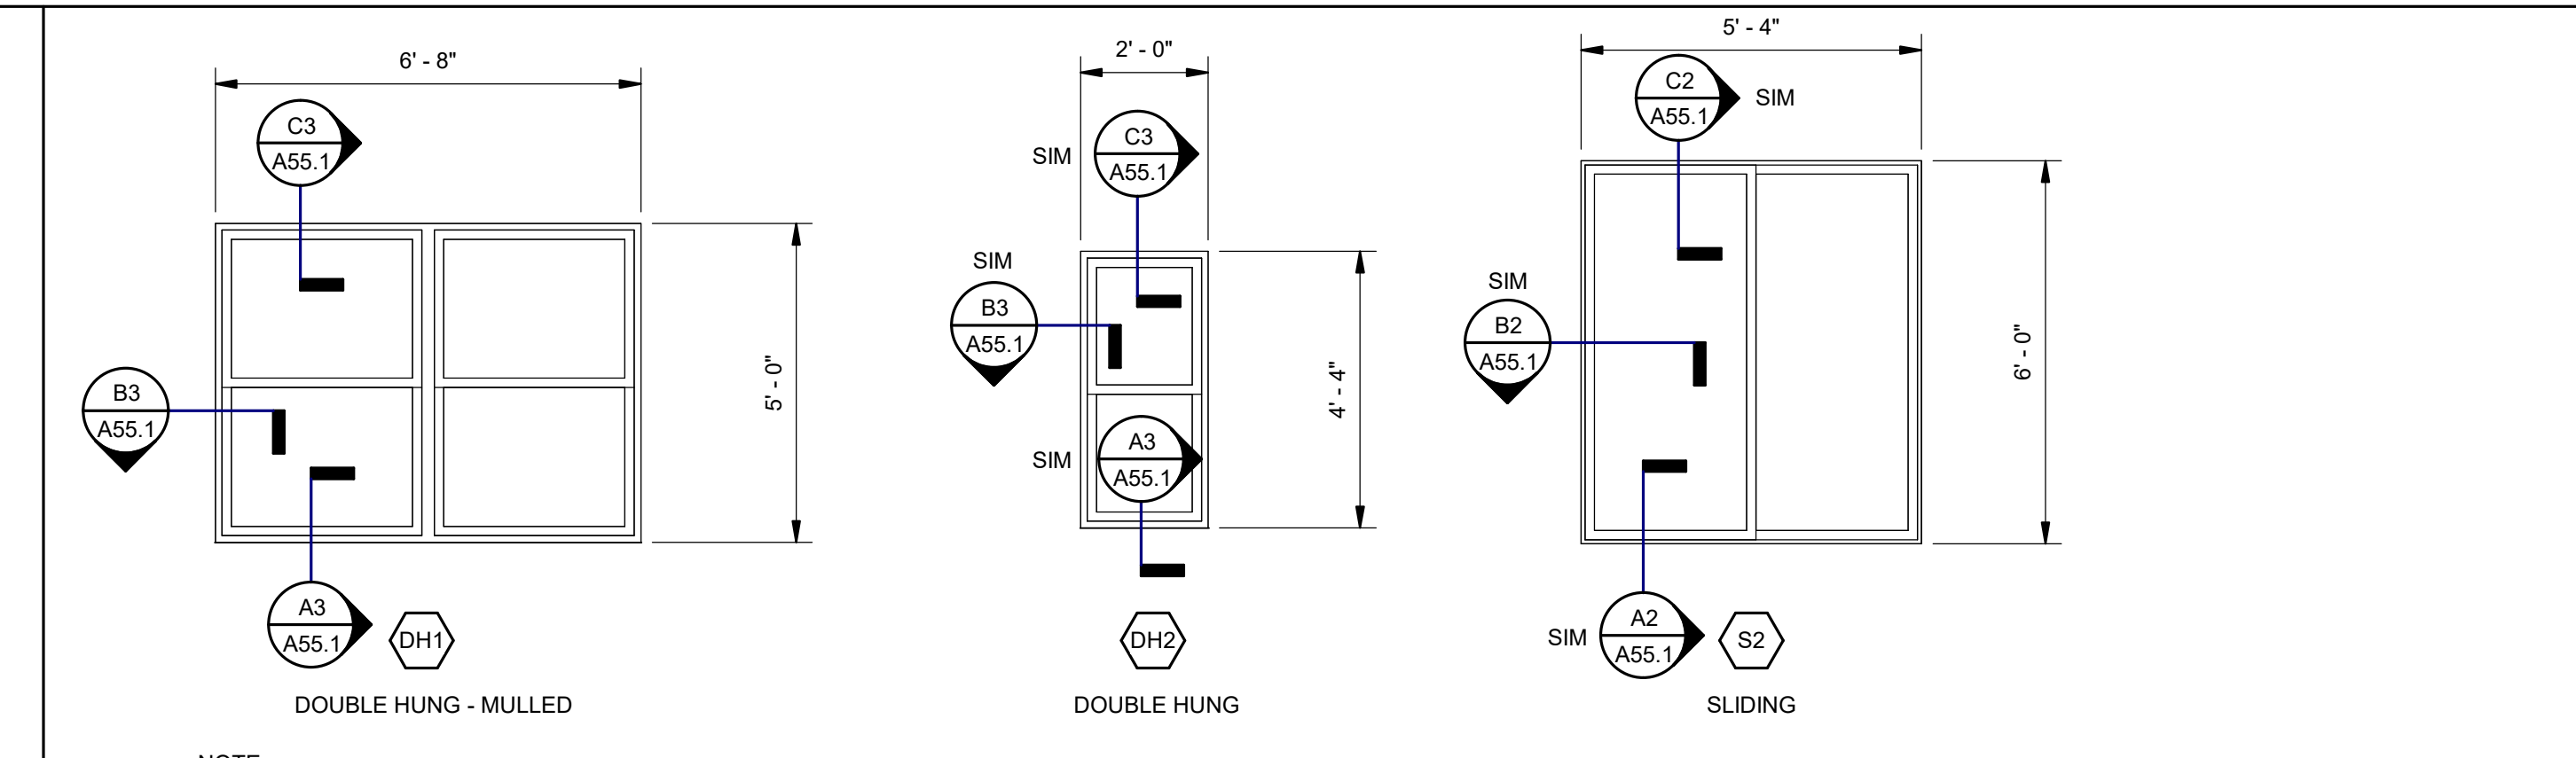


NOTE:
 1. FIELD VERIFY ALL DIMENSIONS


D3 VILLAGE ELEMENTARY SCHOOL WINDOW TYPES
 SCALE: 3/8" = 1'-0"

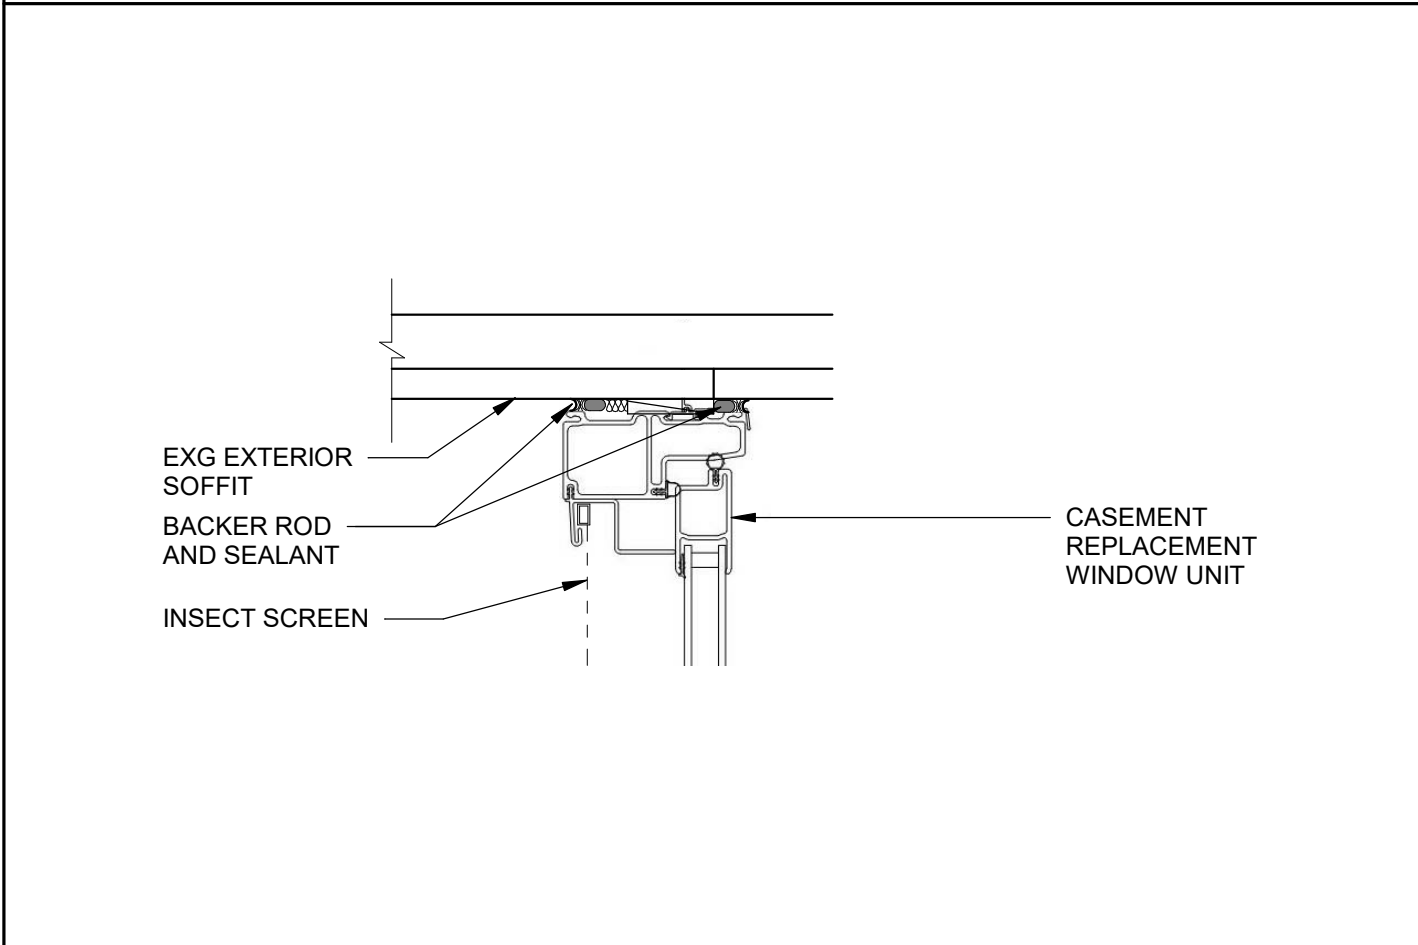


C1 WINDOW HEAD DETAIL
 SCALE: 3" = 1'-0"

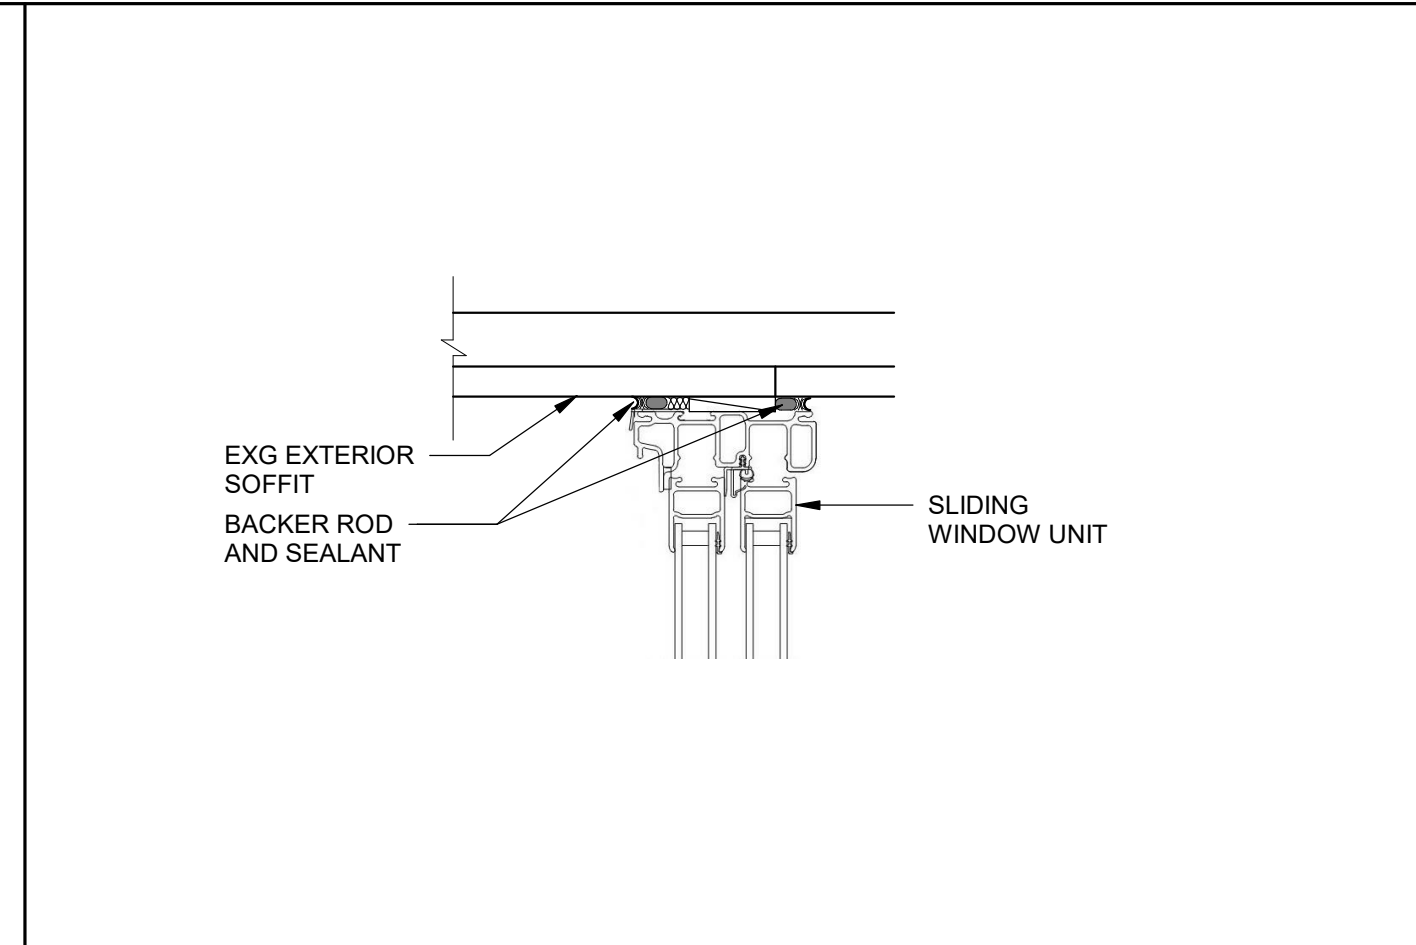


C2 SLIDING WINDOW HEAD DETAIL
 SCALE: 3" = 1'-0"

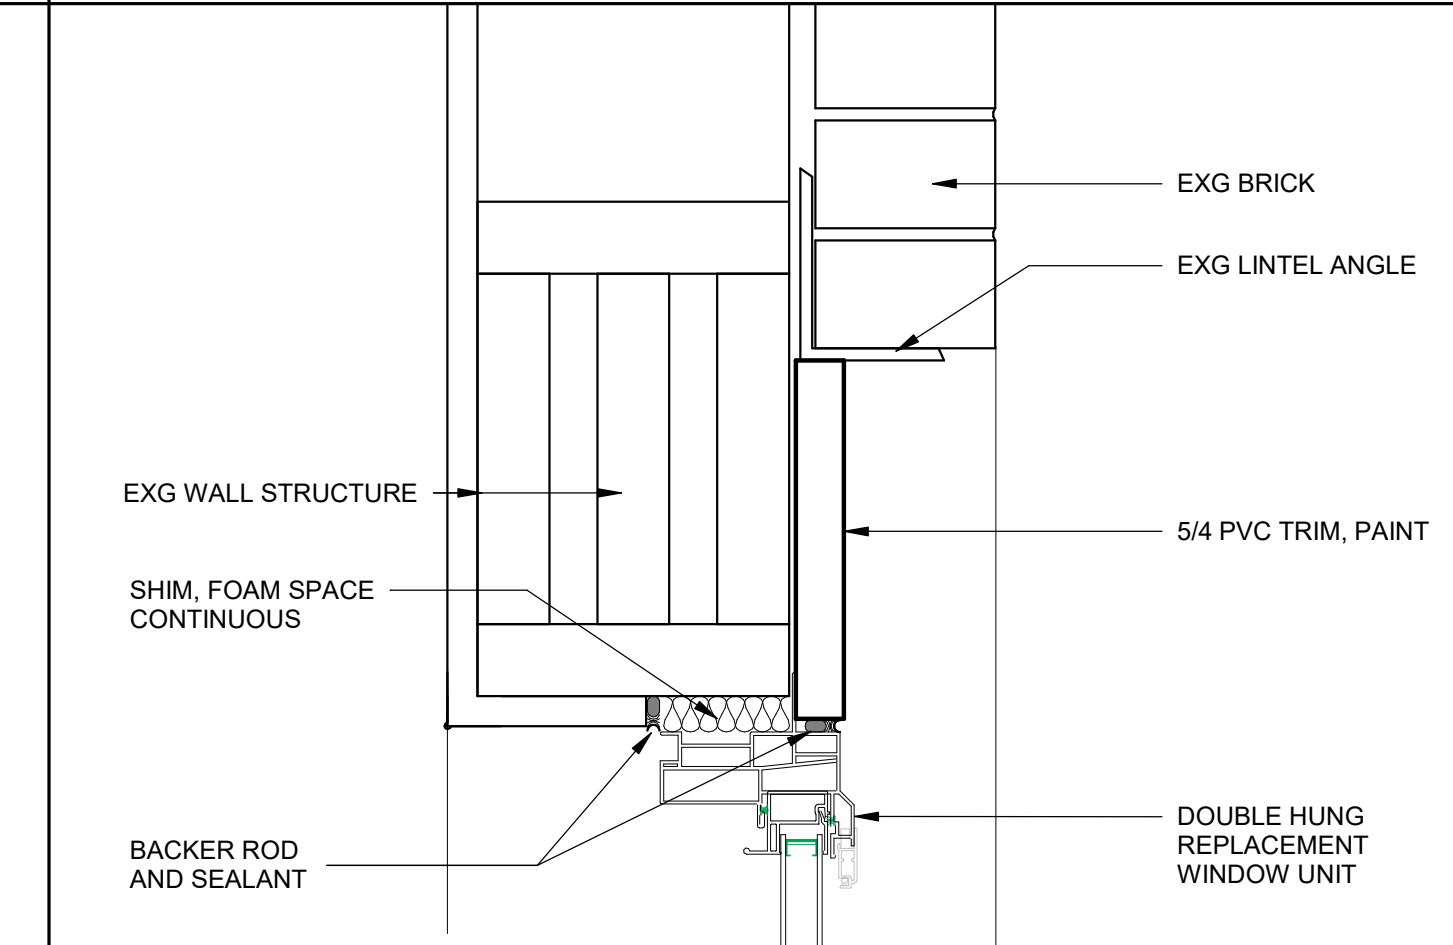


C3 DOUBLE HUNG WINDOW HEAD DETAIL
 SCALE: 3" = 1'-0"

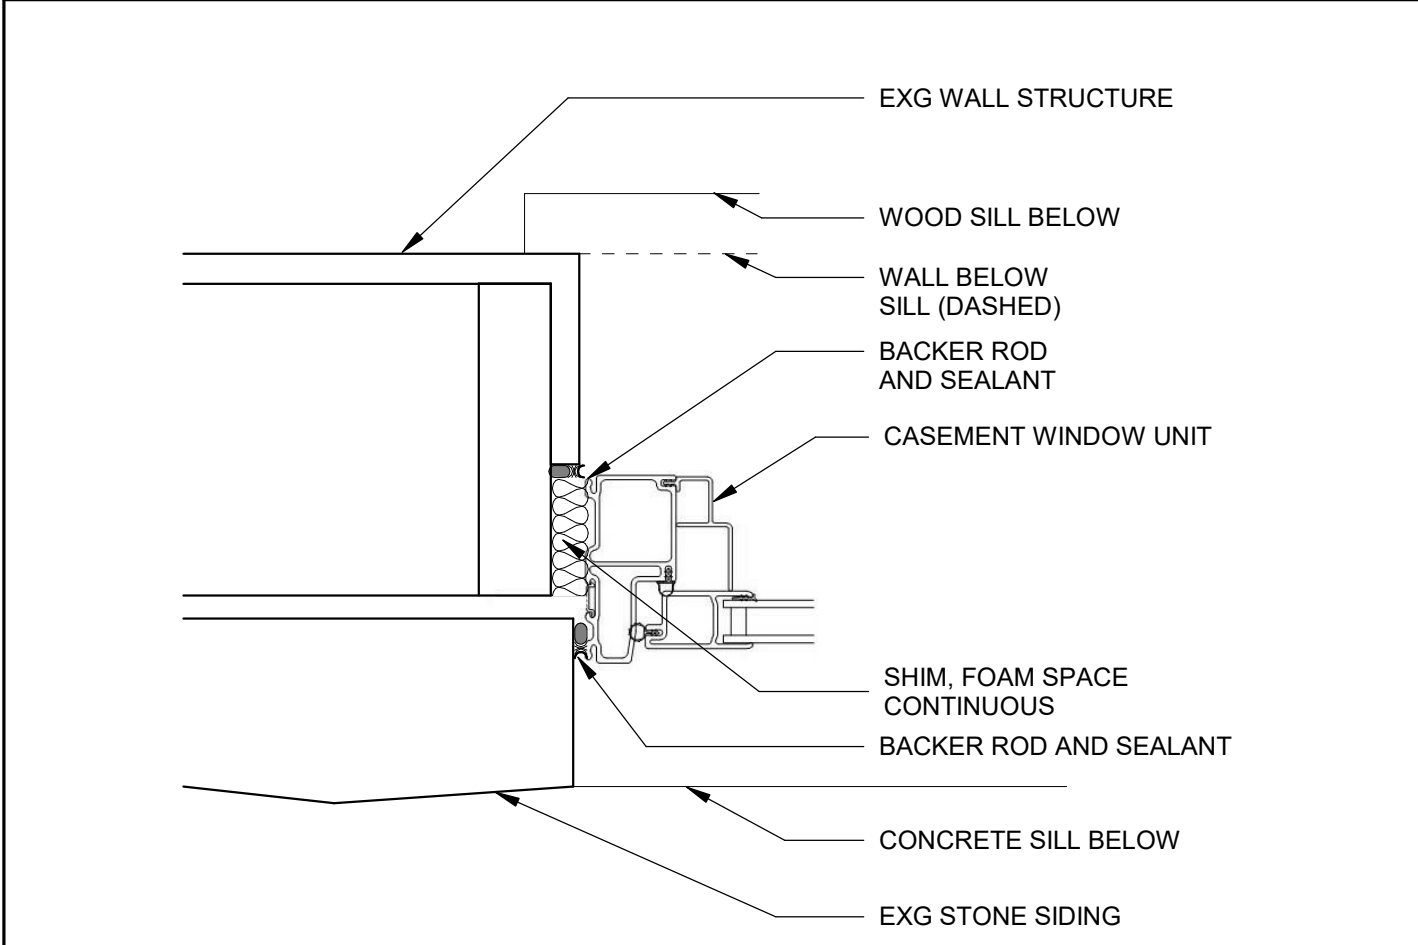


B1 WINDOW JAMB DETAIL
 SCALE: 3" = 1'-0"

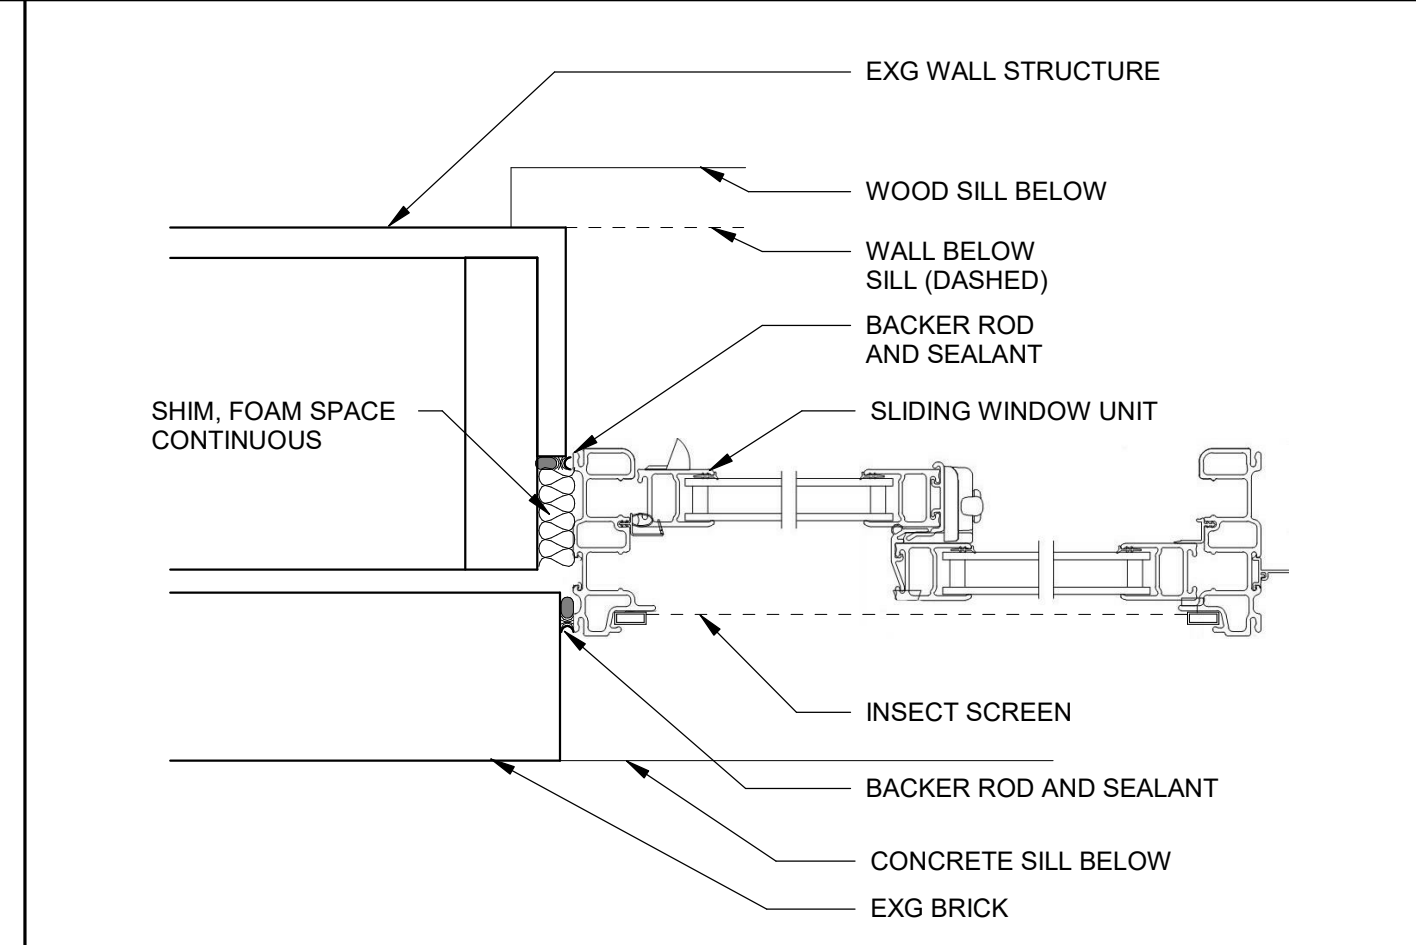


B2 SLIDING WINDOW JAMB DETAIL
 SCALE: 3" = 1'-0"

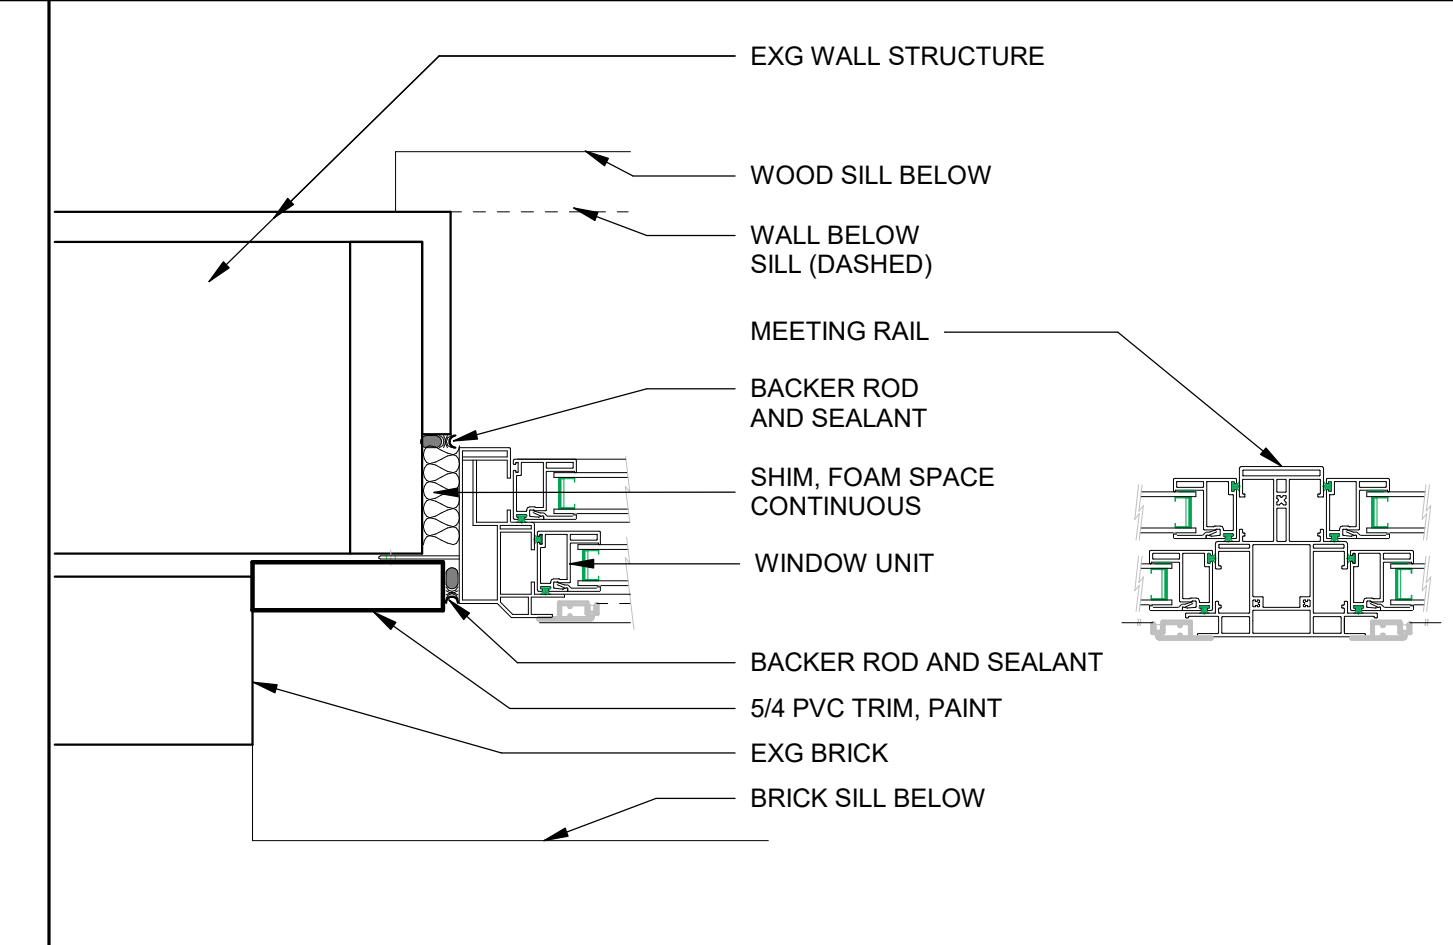


B3 DOUBLE HUNG WINDOW JAMB DETAIL
 SCALE: 3" = 1'-0"

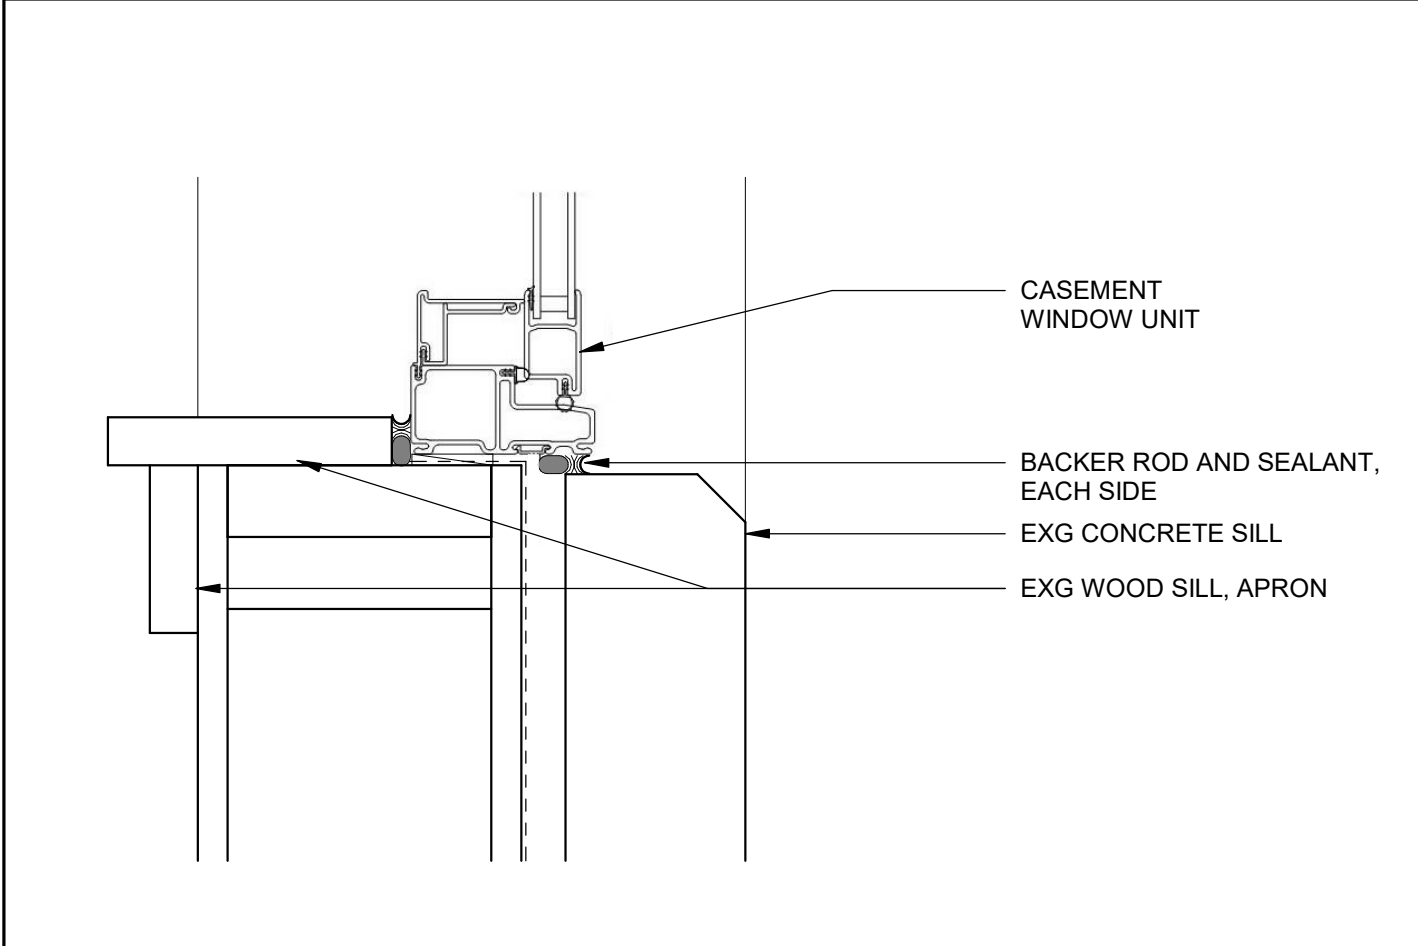

A1 WINDOW SILL DETAIL
 SCALE: 3" = 1'-0"

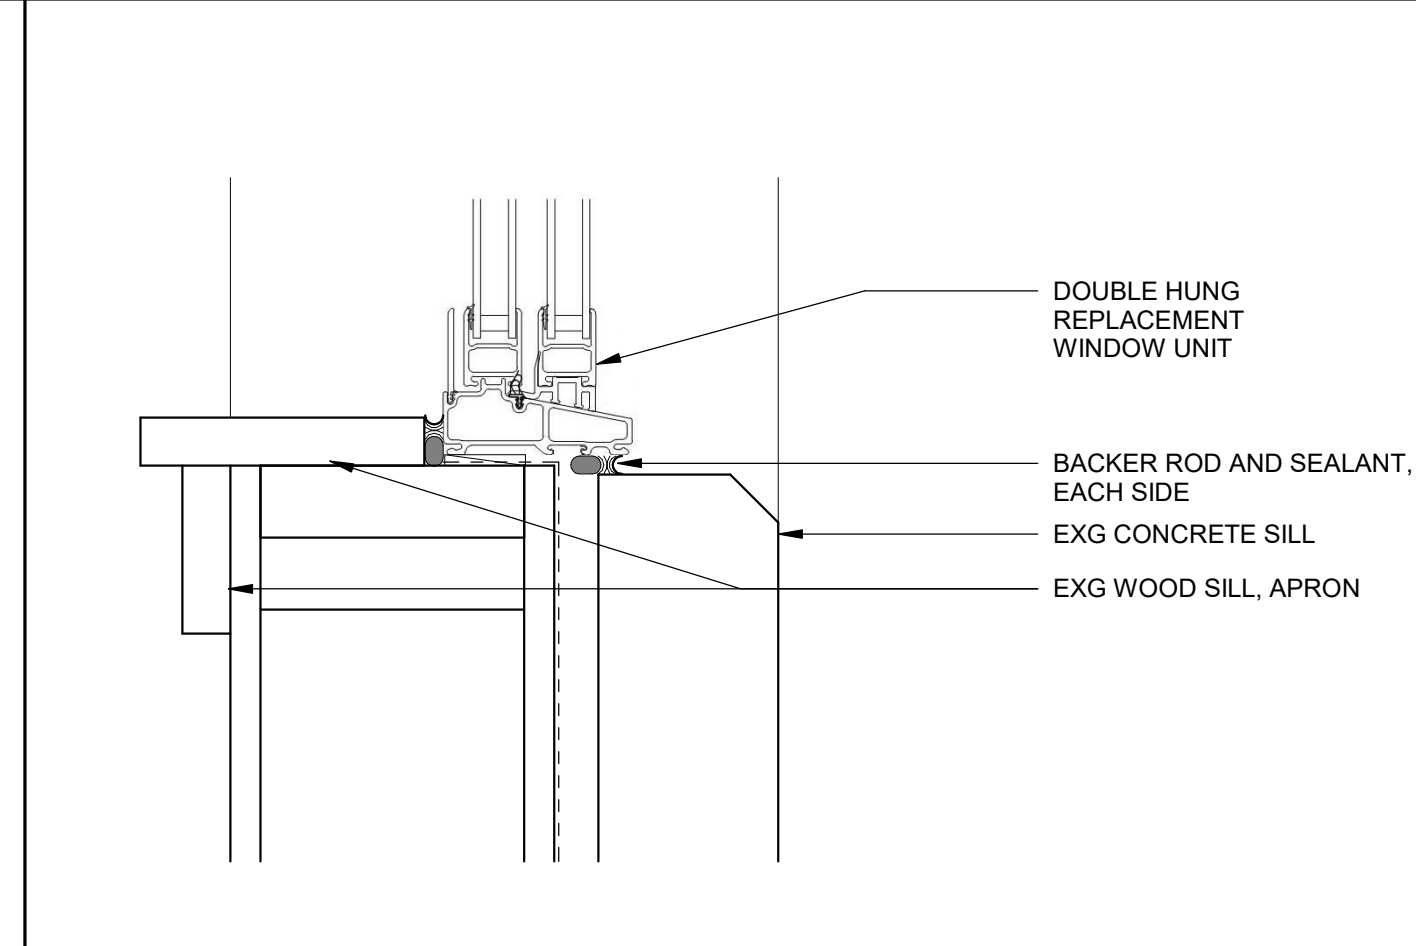

A2 SLIDING WINDOW SILL DETAIL
 SCALE: 3" = 1'-0"

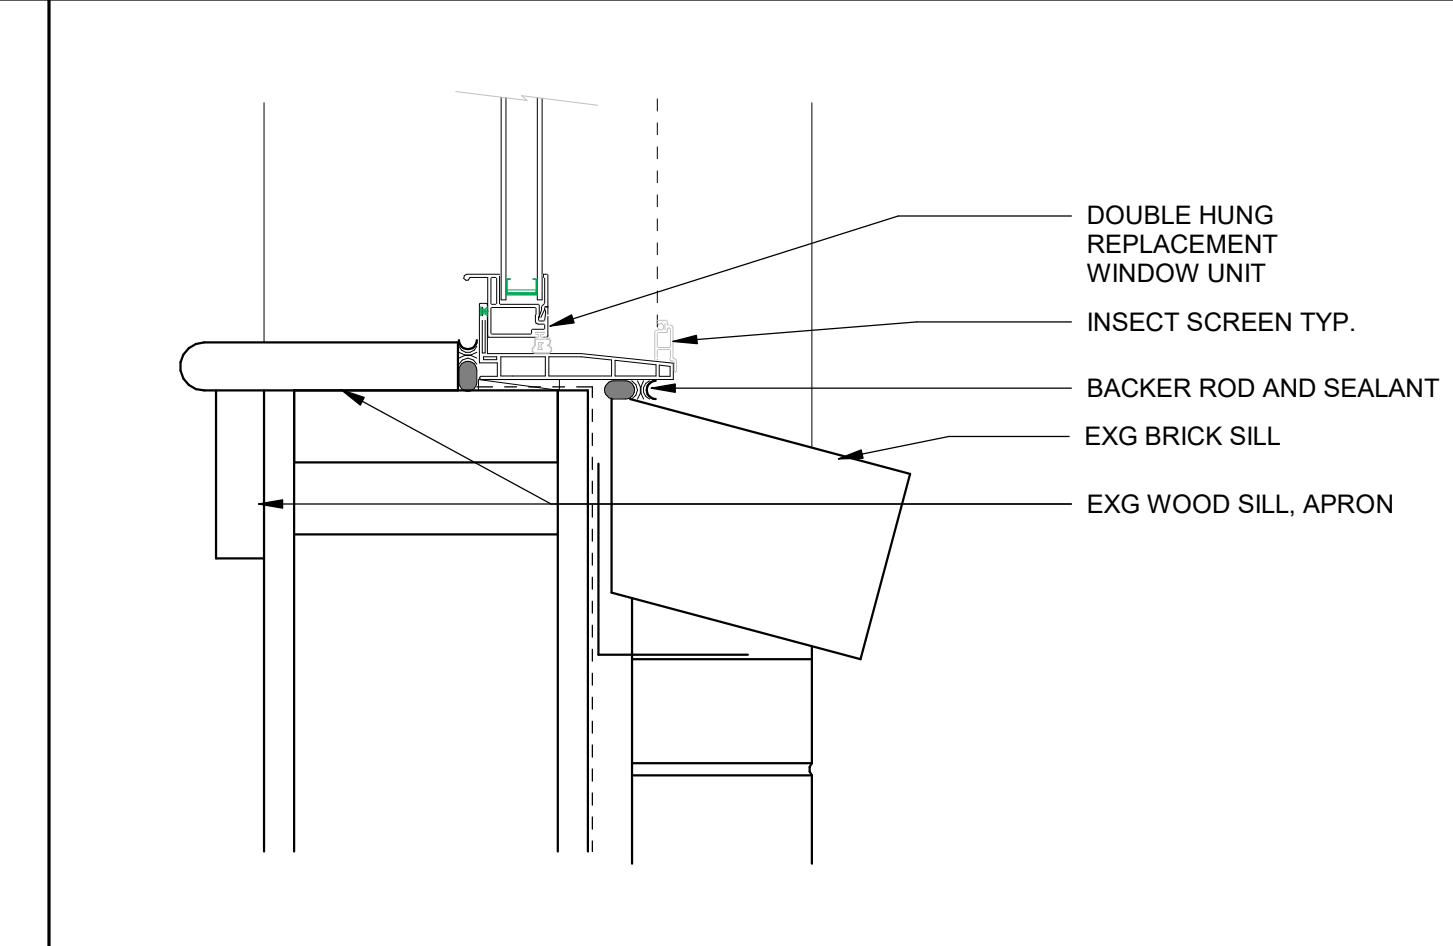

A3 DOUBLE HUNG WINDOW SILL DETAIL
 SCALE: 3" = 1'-0"



AUBURN BOSTON PORTLAND PORTSMOUTH



**YORK HIGH SCHOOL,
 VILLAGE
 ELEMENTARY SCHOOL
 WINDOW
 REPLACEMENT AND
 RENOVATIONS**

YORK, MAINE
 Harriman Project No. 18426
 Key Plan

CONSTRUCTION DOCUMENTS

MARCH 6, 2019

Rev Date	Revision Description

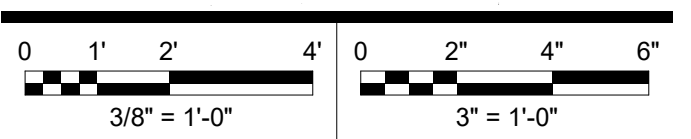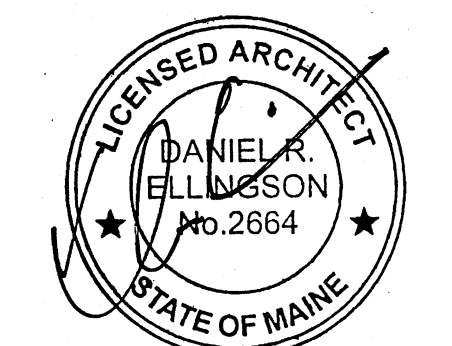

PA / PE: DRE © 2019
 Drawn By: DRE Harriman Associates

WINDOW DETAILS

A55.1

Plot Date: 3/6/2019 11:32:29 AM