


REV	DESCRIPTION	DATE


ISSUED FOR PERMIT
 CURRENT ISSUE STATUS:

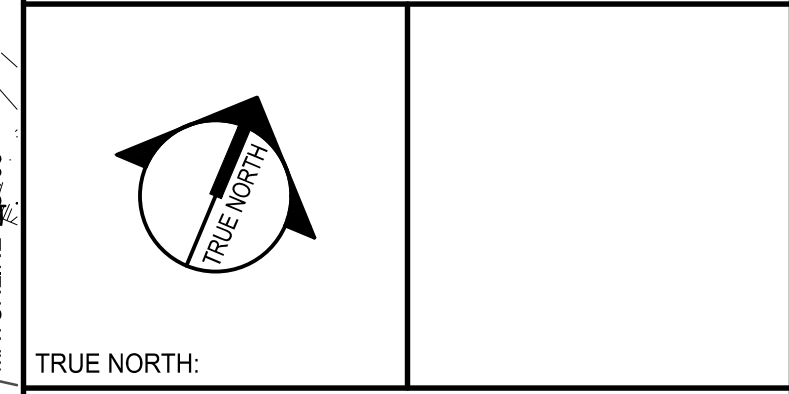

TRUE NORTH:
 SMRT Architects and Engineers
 144 Fore Street/P.O. BOX 618
 Portland, Maine 04104
 1.877.700.7678
 www.smrtinc.com
 ARCHITECTURE | ENGINEERING | PLANNING | INTERIORS | ENERGY
RANSOM Consulting Engineers and Scientists
 Ransom Consulting Engineers and Scientists
 400 Commercial Street, Suite 400
 Portland, Maine 04101

NORDIC AQUAFARMS
 285 NORTHPORT AVENUE
 BELFAST, MAINE

UTILITY PLAN
 AREA E

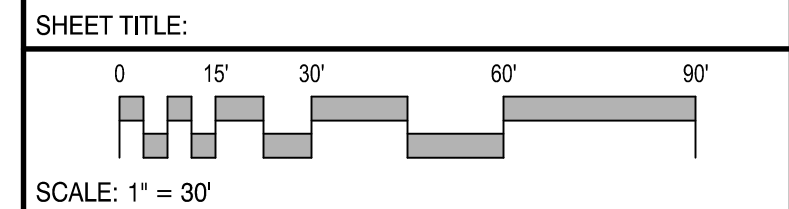

SHEET TITLE:
 SCALE: 1" = 30'
 PROJECT MANAGER: ADB PROJECT NO: 18076
 A/E OF RECORD:
 JOB CAPTAIN: SP
 DRAWN BY: WSM
CU105
 SMRT FILE: CU105-18076 SHEET No. 24/381 NOT FOR CONSTRUCTION