
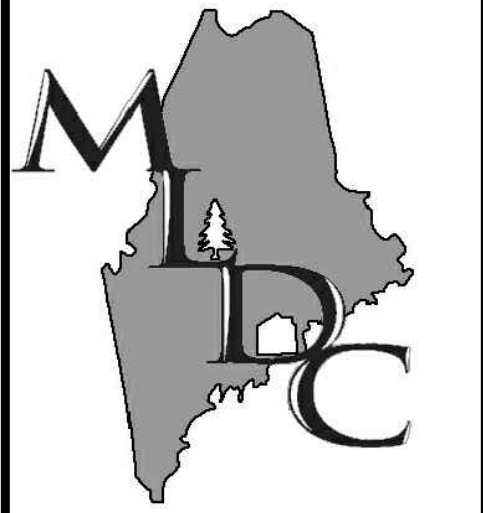
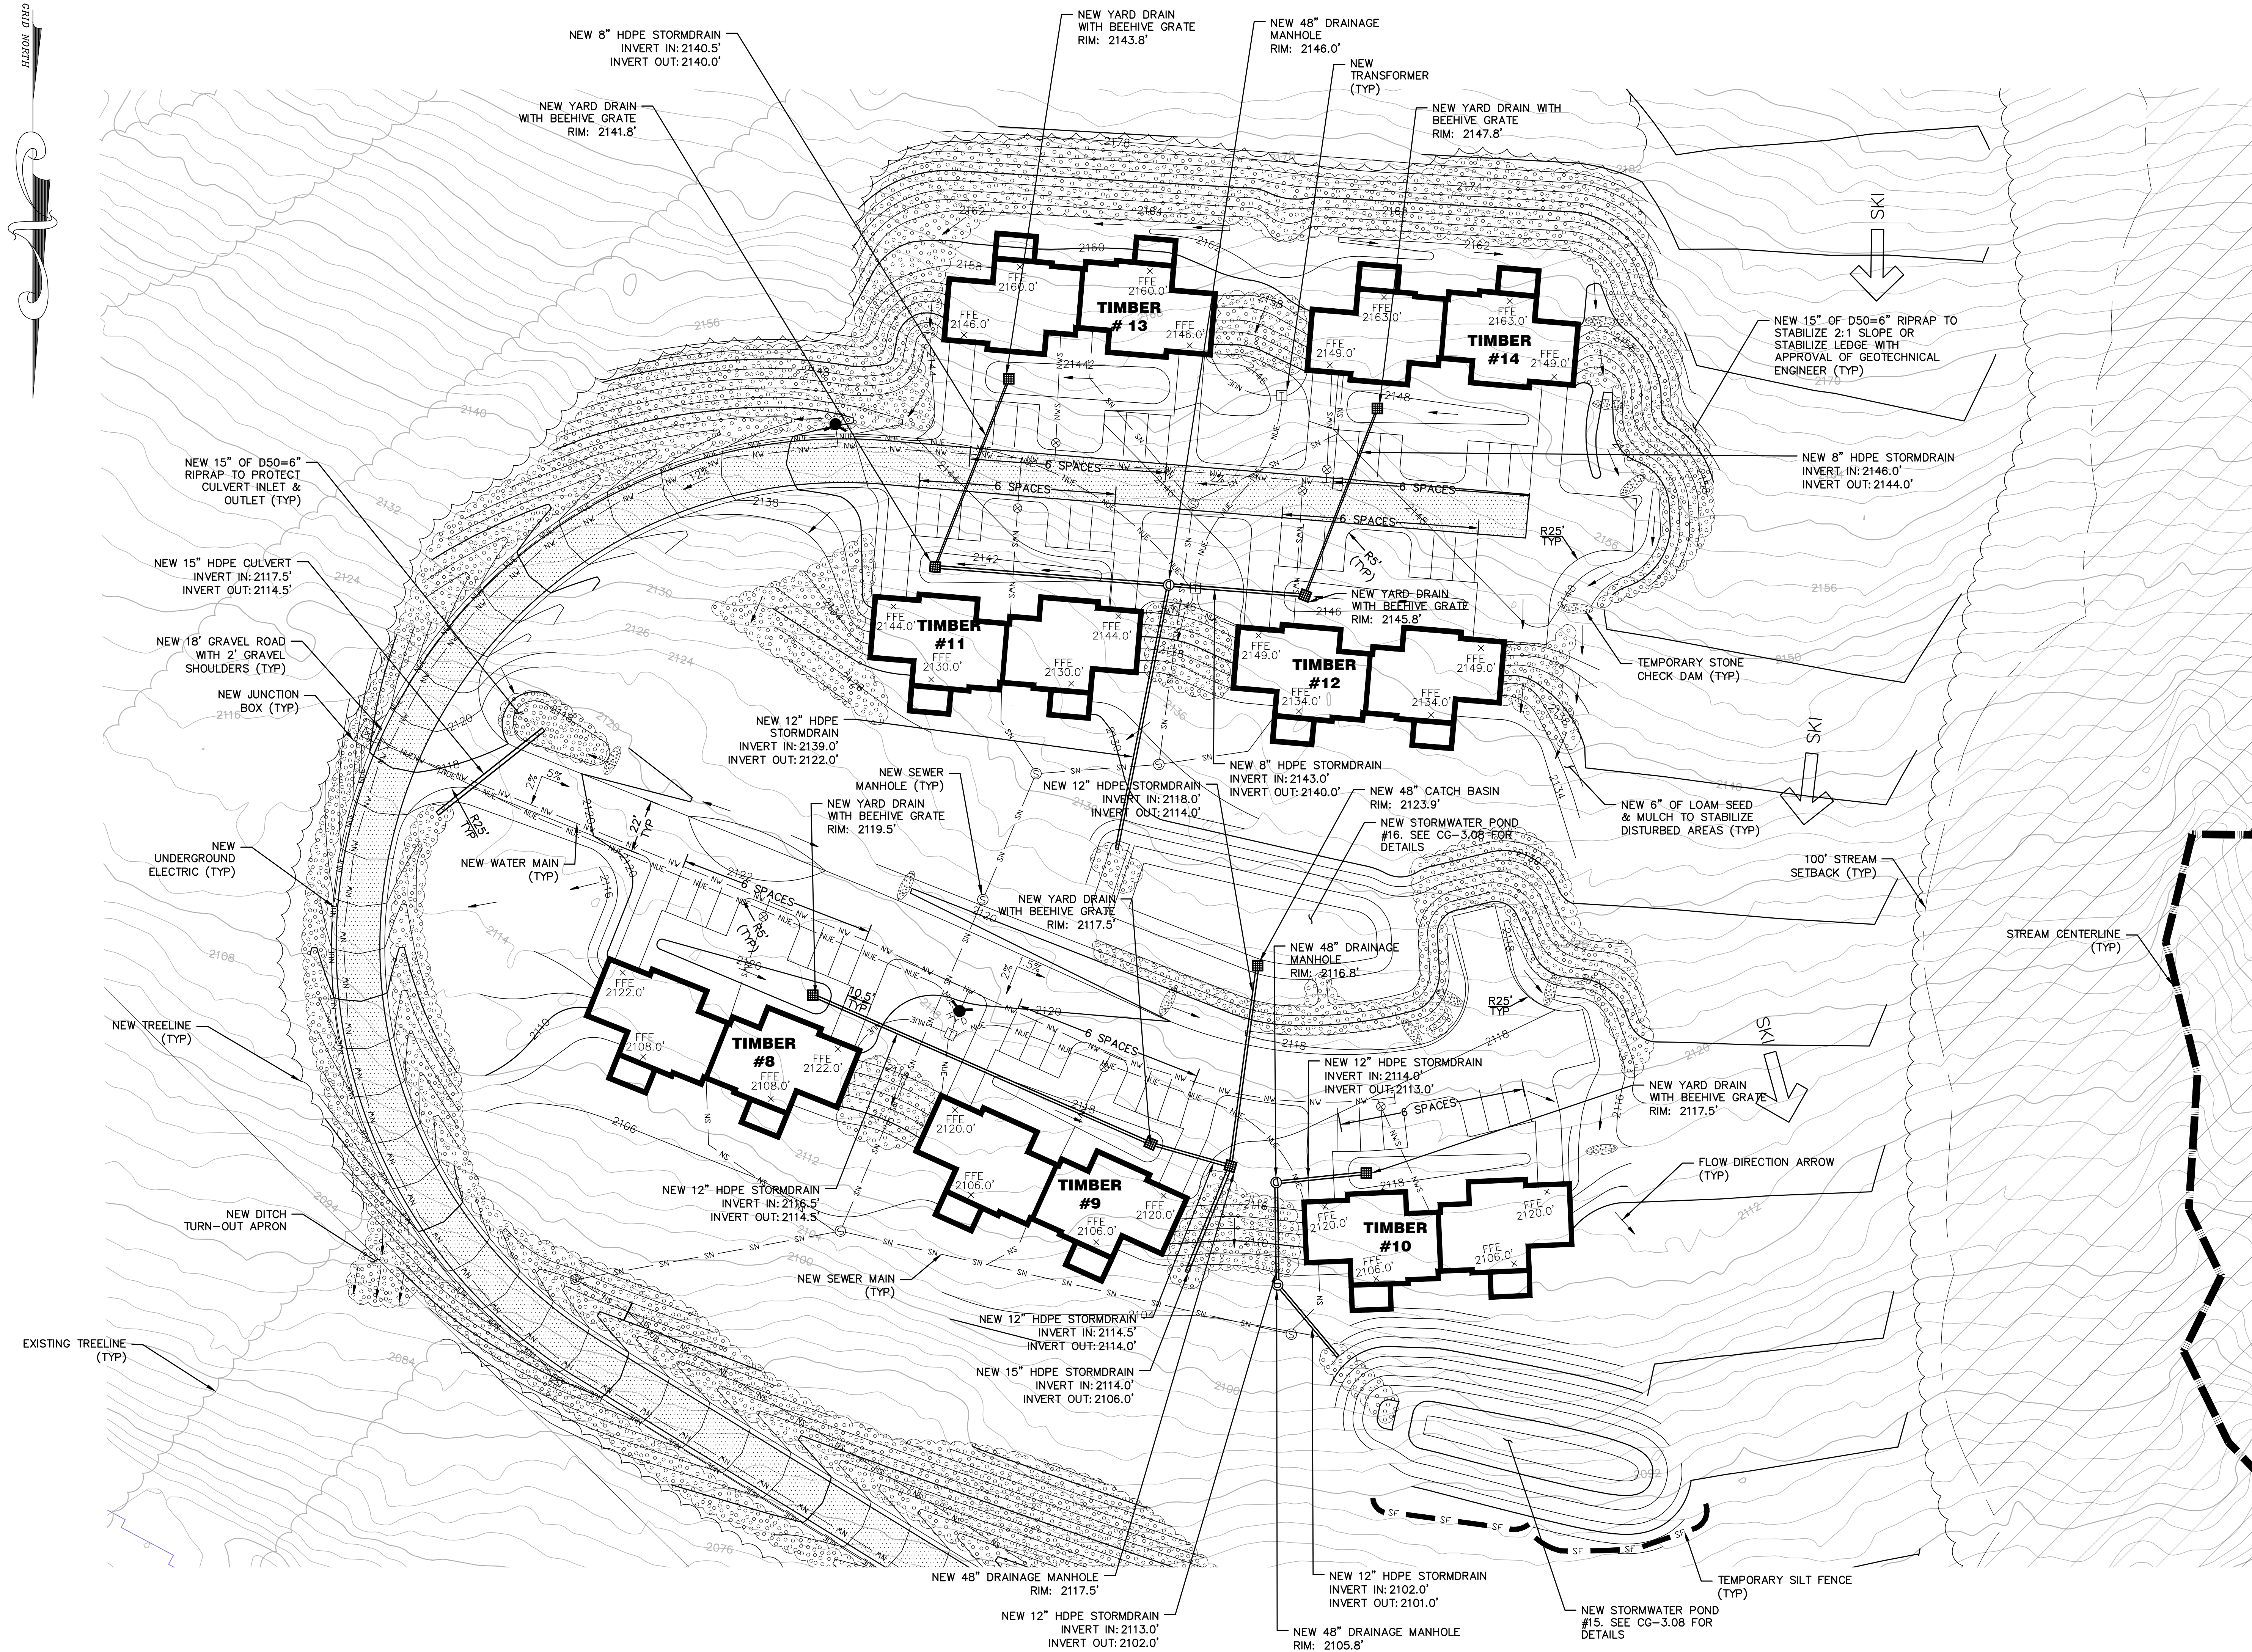


GRID NORTH

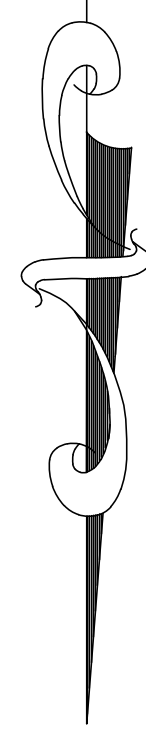

MAIN-LAND
DEVELOPMENT
CONSULTANTS, INC.

69 MAIN ST. LIVERMORE FALLS, MAINE
367 US ROUTE 1 FALMOUTH, MAINE
PH: (207) 897-6732 FAX: (207) 897-5404
WWW.MAIN-LANDDC.COM

PROJECT
**BOYNE RESORTS
WEST MOUNTAIN
EXPANSION**

NEAR WEST MOUNTAIN ROAD,
SUGARLOAF SKI RESORT

OWNER OF RECORD
BOYNE RESORTS

5092 ACCESS ROAD,
CARRABASSETT VALLEY, MAINE

MADE FOR
**VANASSE HANGEN
BRUSTLIN, INC.**

40 IDX DRIVE, BUILDING 100, SUITE
200, SOUTH BURLINGTON, VT


DRAWING SCALE:
30 0 15 30
(IN FEET)
1 INCH = 30 FT

SUBMISSION NOTES:
SUBMISSION 1: 2021-04-16 E.J.H.
REVISION FOR CLIENT REVIEW
SUBMISSION 2: 2021-08-12 E.J.H.
REVISION FOR INTERNAL REVIEW
SUBMISSION 3: 2021-09-03 E.J.H.
REVISION FOR CLIENT REVIEW
SUBMISSION 4: 2021-09-23 E.J.H.
FOR PERMITTING
SUBMISSION 5: 2022-02-03 E.J.H.
FOR PERMITTING RESUBMISSION

PROJ. MGR: RWD
DRAWN BY: E.J.H.
CHECKED BY: RWD
SUBMISSION NO. 5
SURVEY DATE: N/A
SUBMISSION DATE: 2022-02-03
SUBMITTED FOR: REVIEW

NOT FOR CONSTRUCTION

SITE PLAN

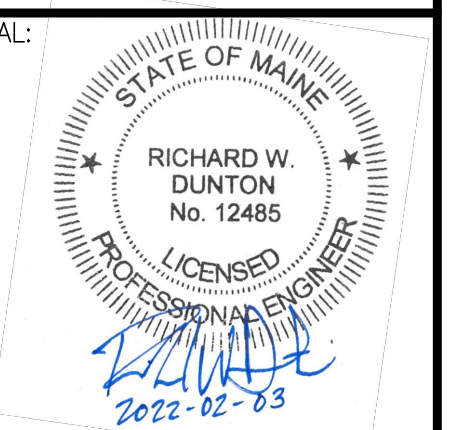

RICHARD W. DUNTUN ME PE #12485

DRAWING NO.

C2.3
MLDC NO. 20-237