

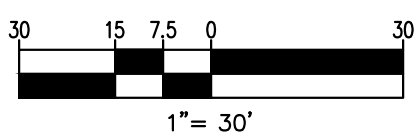
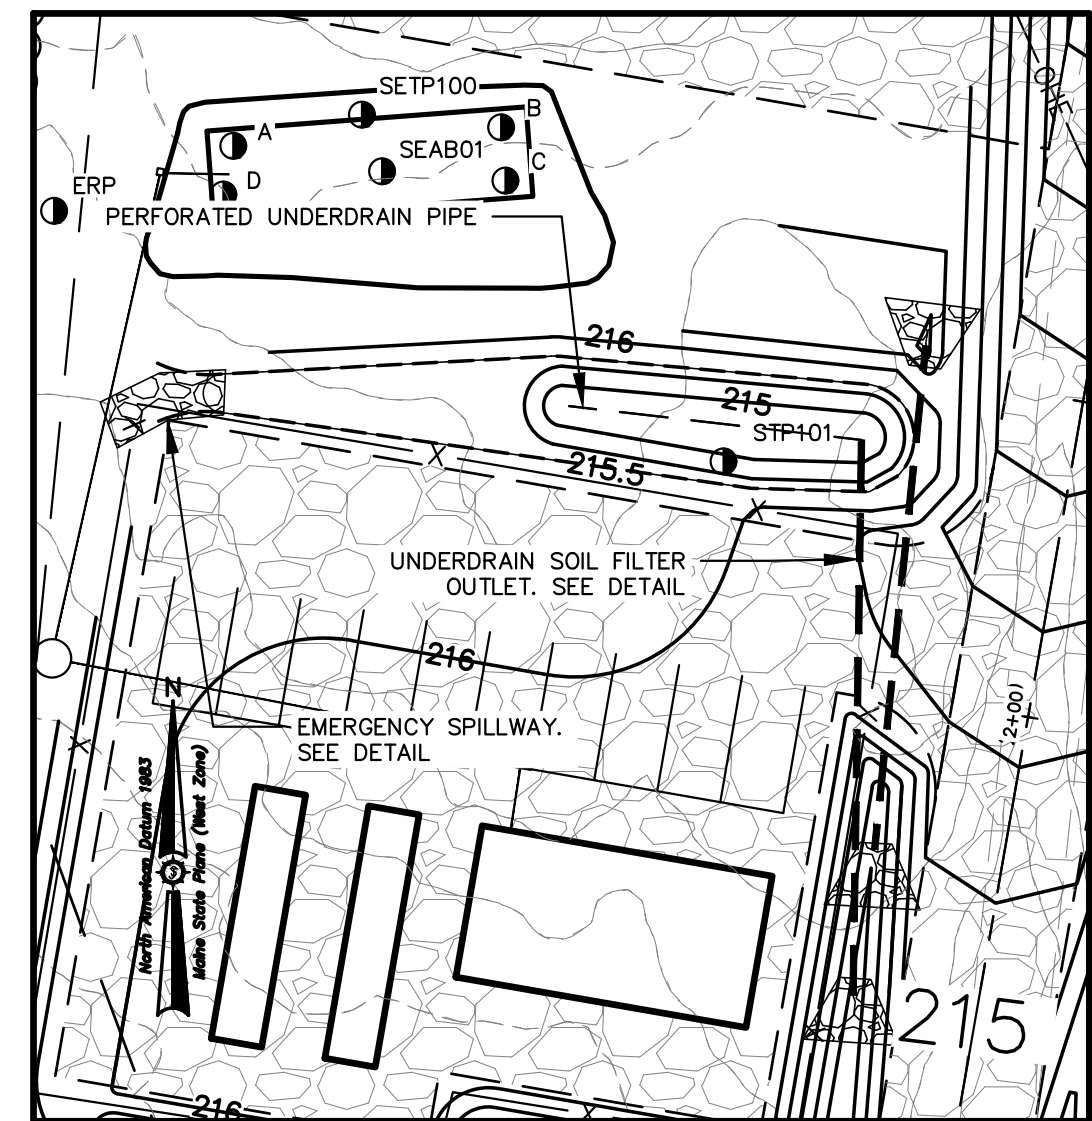
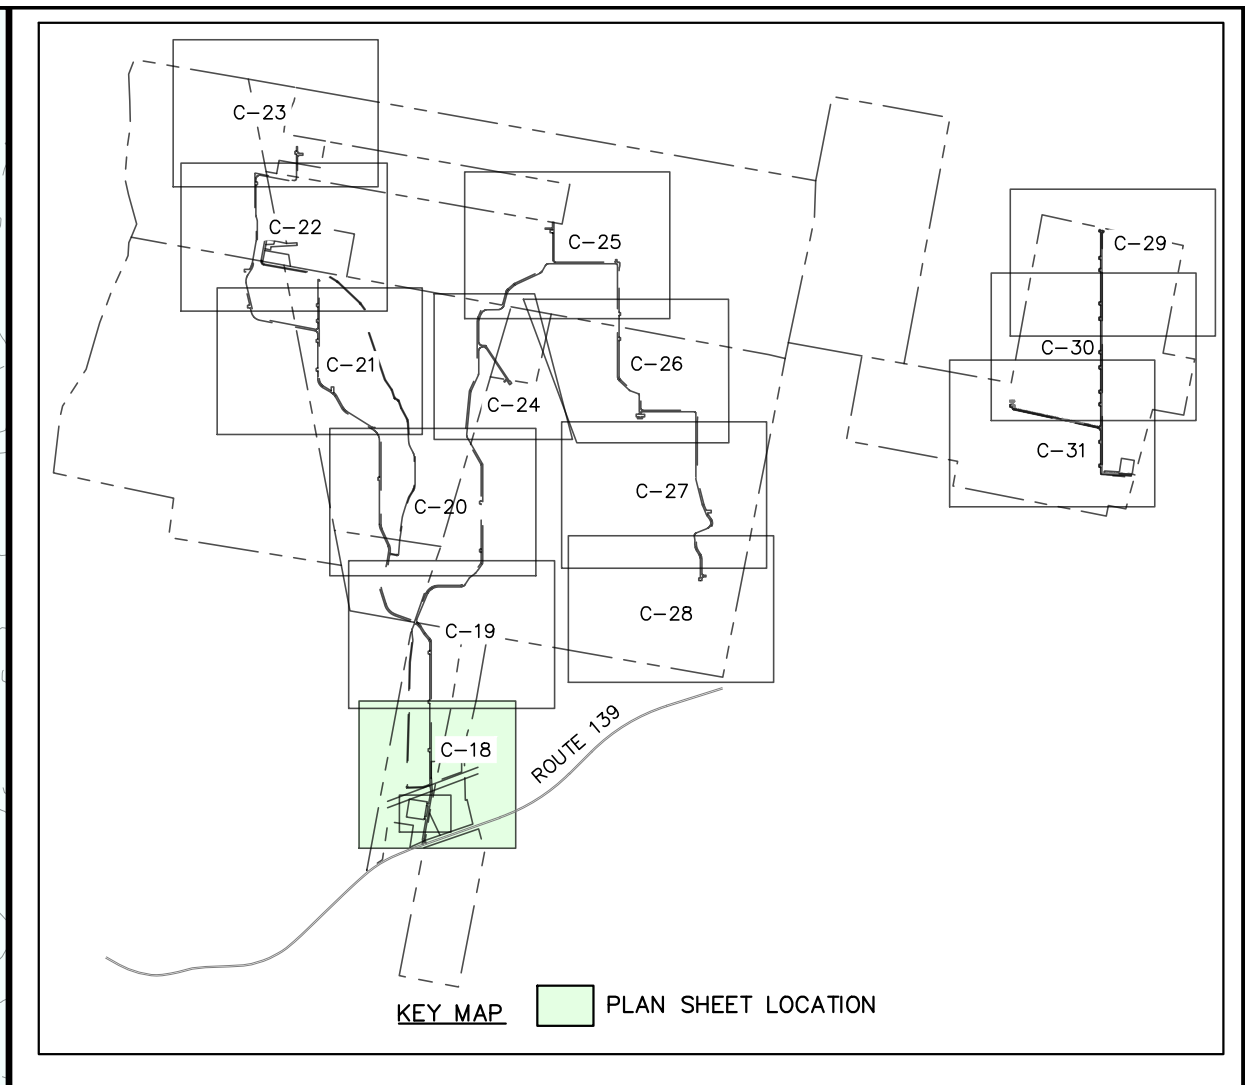
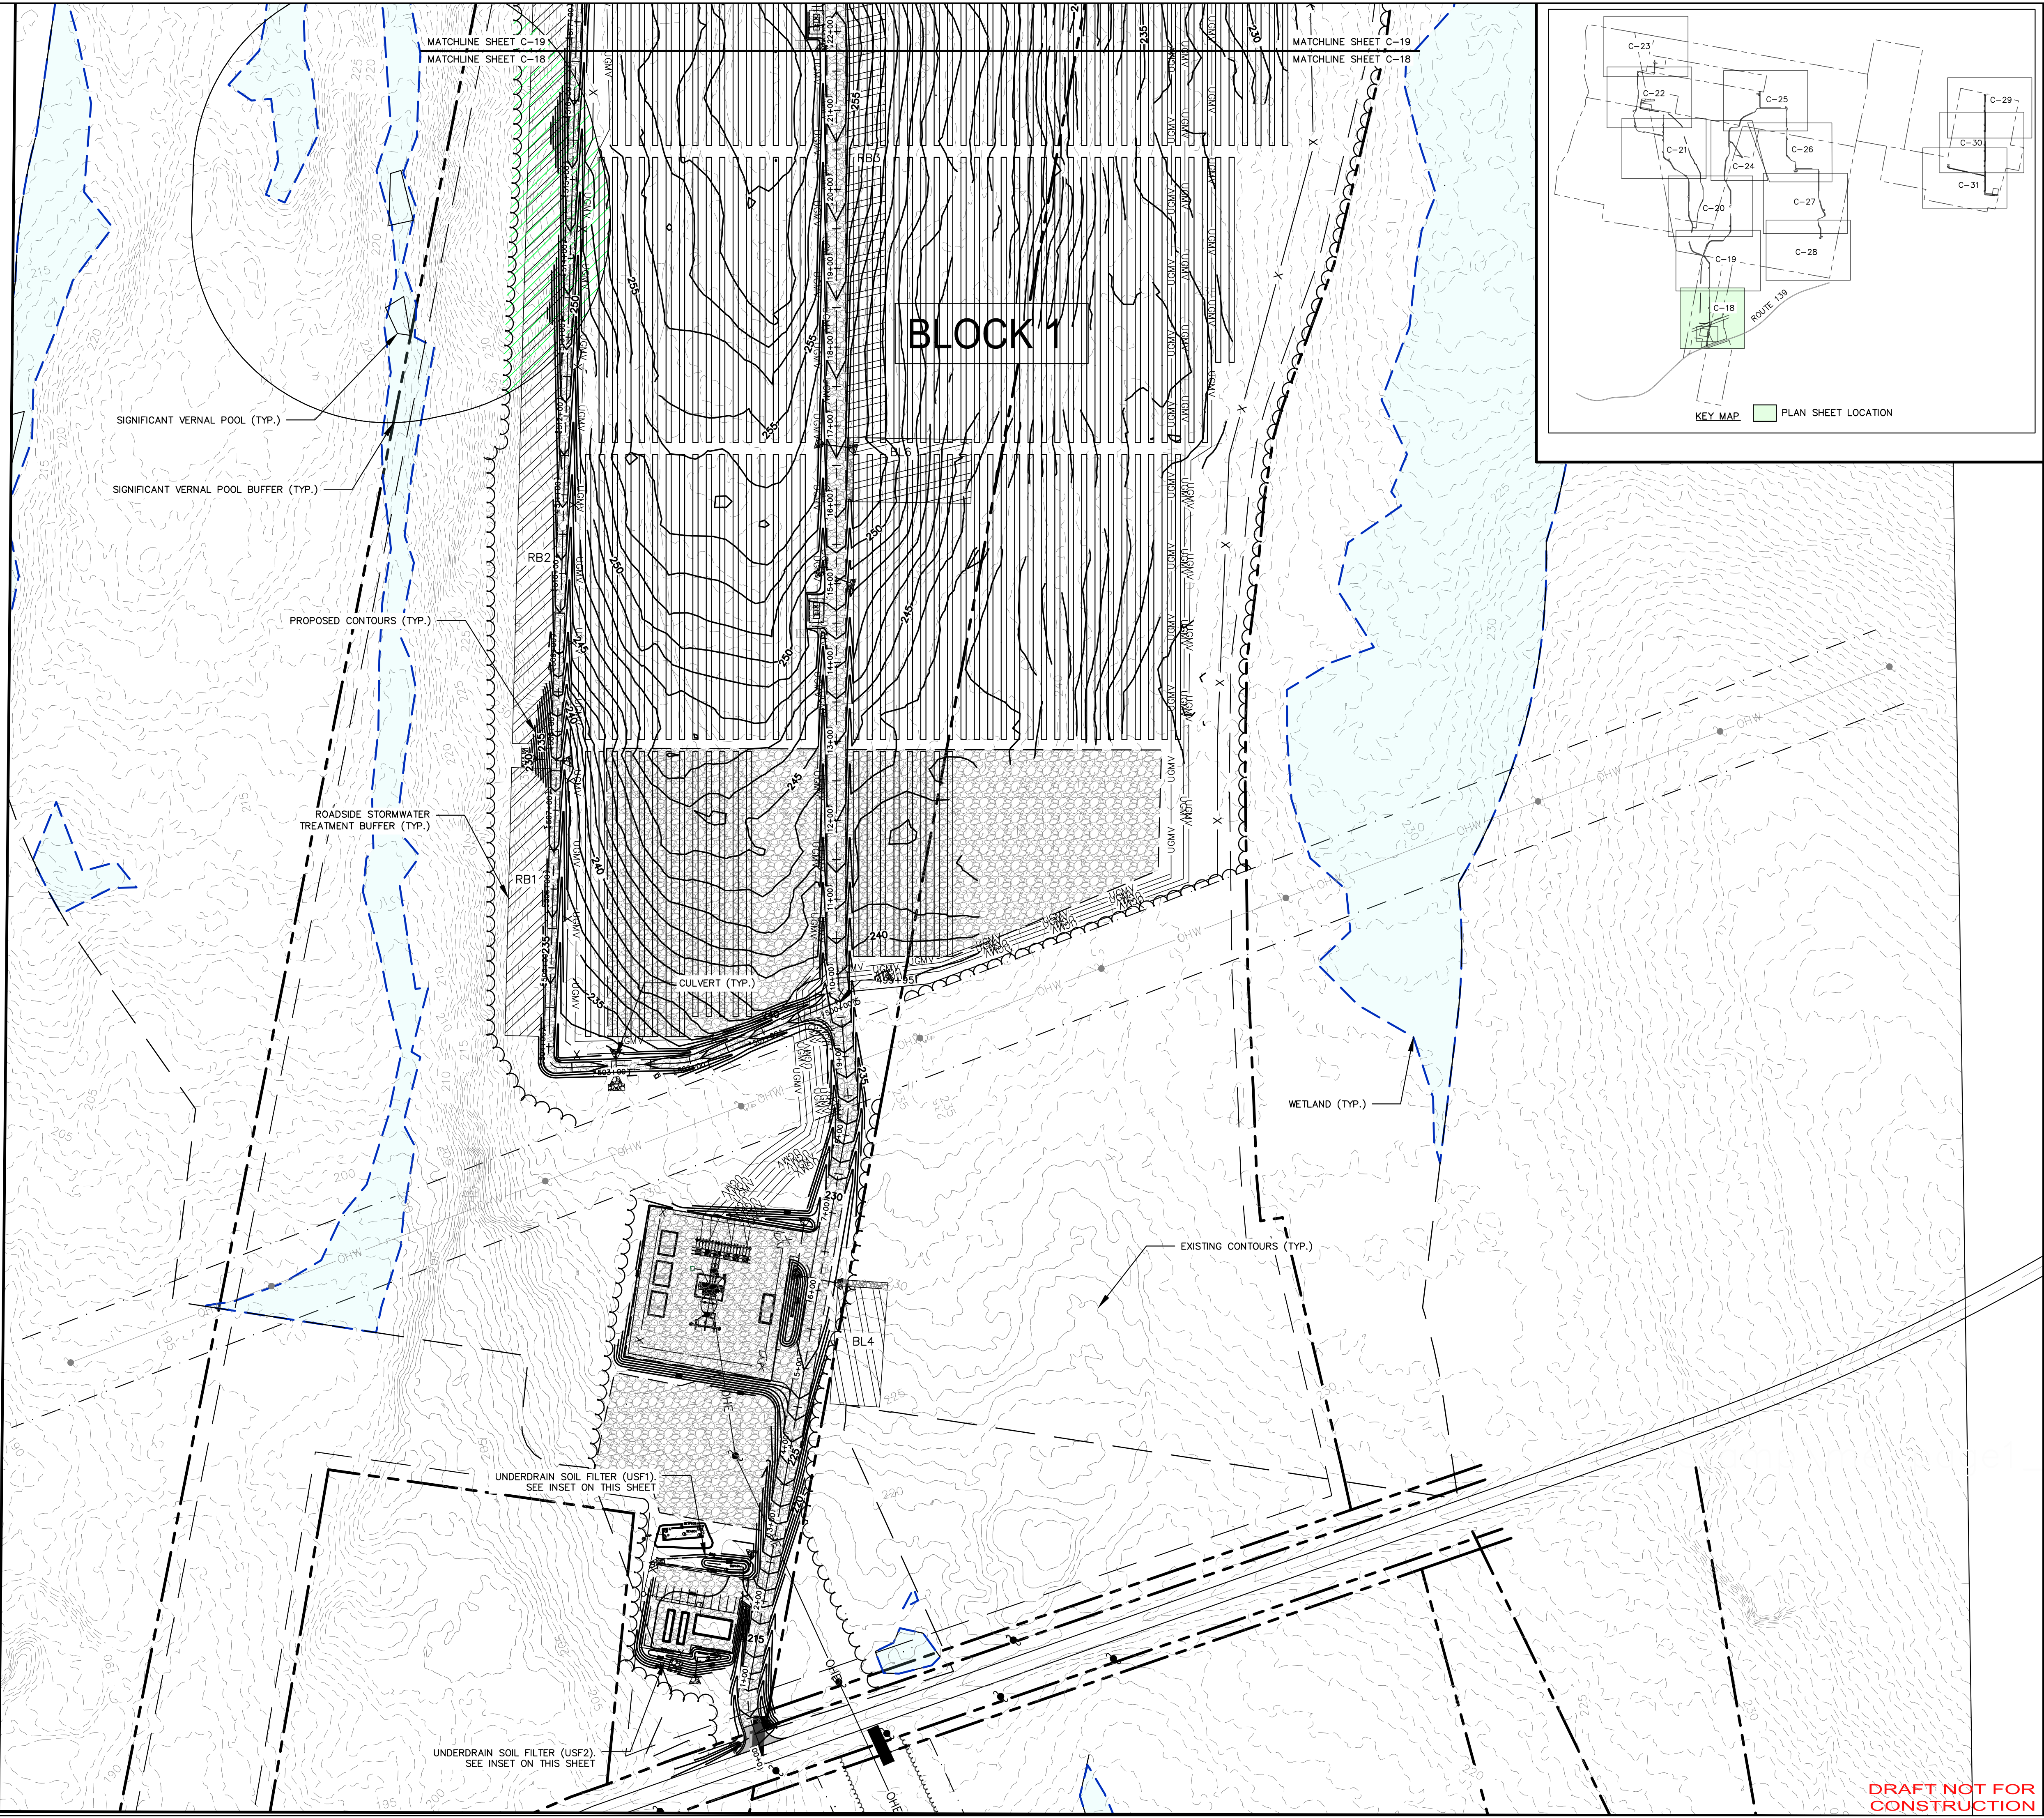
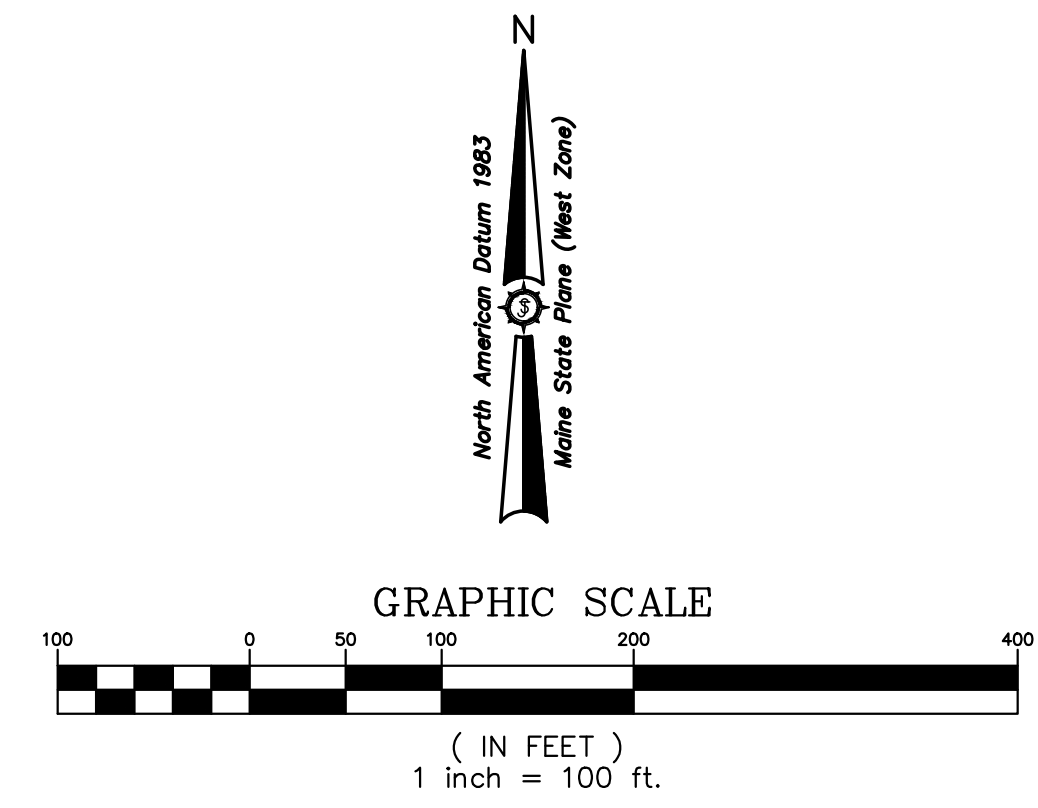


UNDERDRAIN SOIL FILTER (USF1) INSET

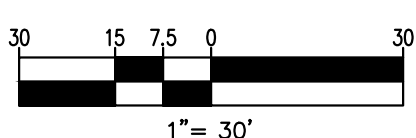


UNDERDRAIN SOIL FILTER (USF2) INSET

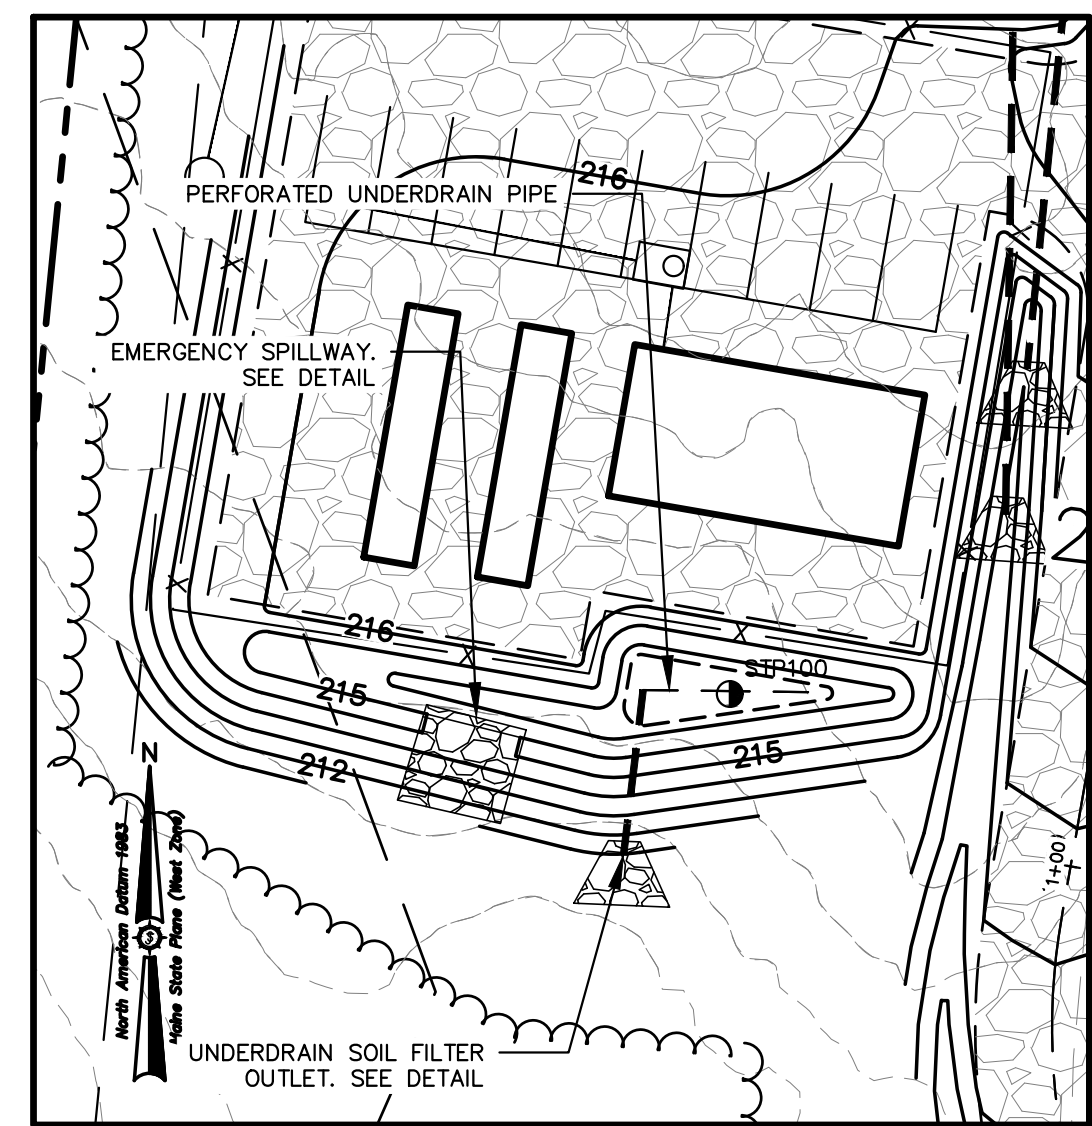

Date	Drawn By	Description
06-03-2022	AVD	DWP COMMENTS DATED 5-26-2022

Drawn By AVD/MS	Checked By JAO
Designated By BCH	Approved BCH
Date 04/08/2022	Scale
THREE CORNERS SOLAR, LLC 30 DANFORTH ST SUITE 210 PORTLAND, ME 04101 Project Location ROUTE 139 UNITY TWP, ME Drawing Description THREE CORNERS SOLAR ENERGY PROJECT: GRADING PLAN	

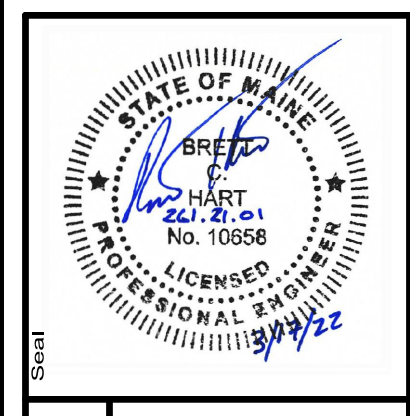

261.21.01

ENGINEERING SURVEYING

Sewal
The evolution of expertise

www.sewal.com 1 800 648 4202

Phase PERMIT
Sheet No. C-18

DRAFT NOT FOR CONSTRUCTION