
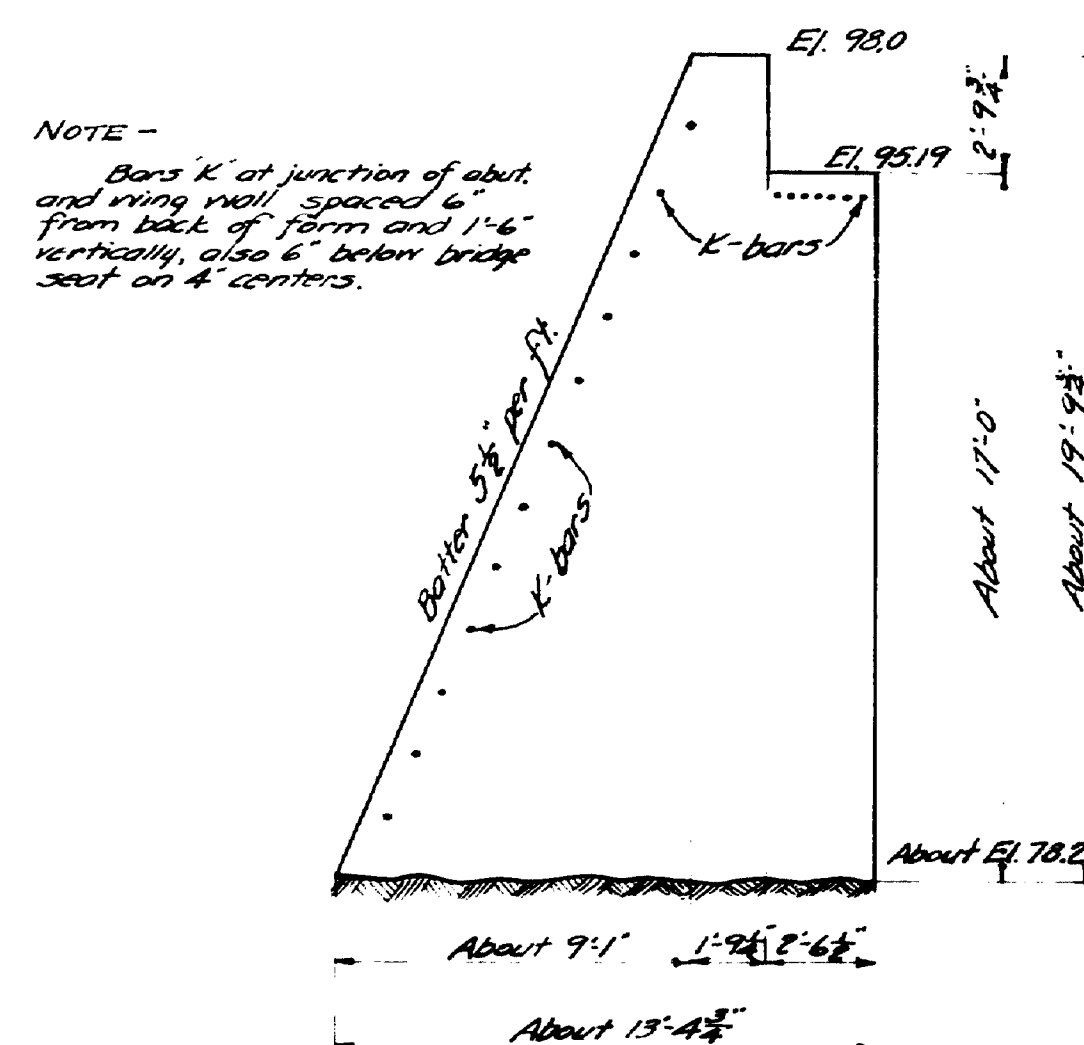
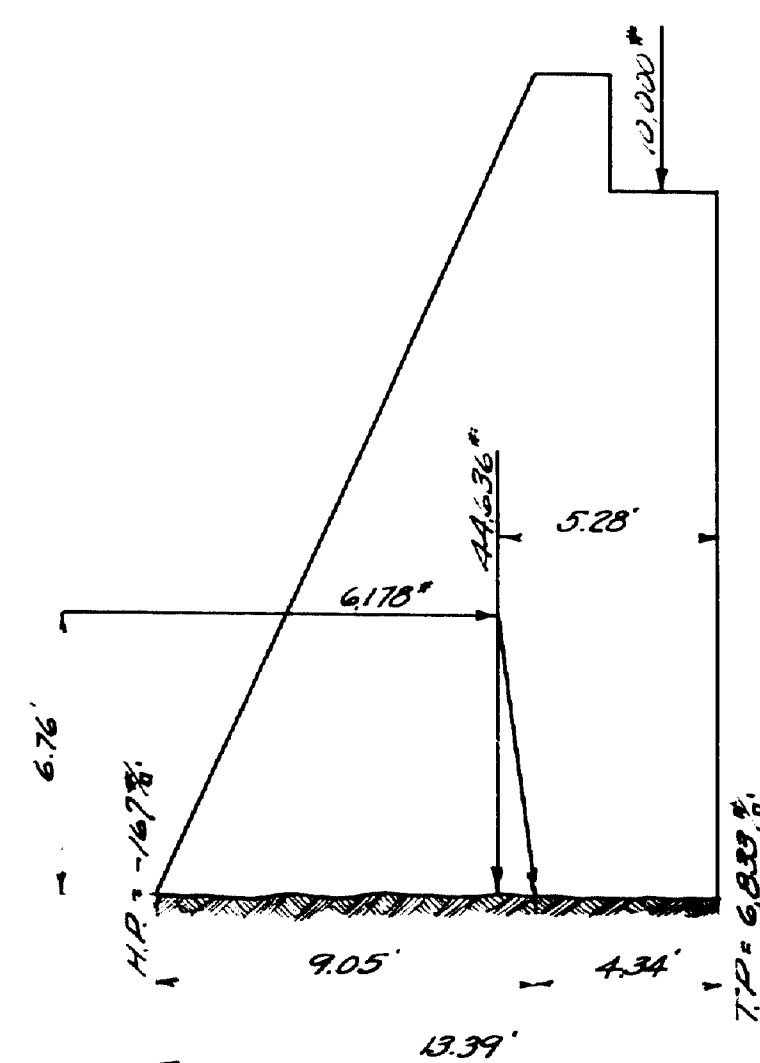


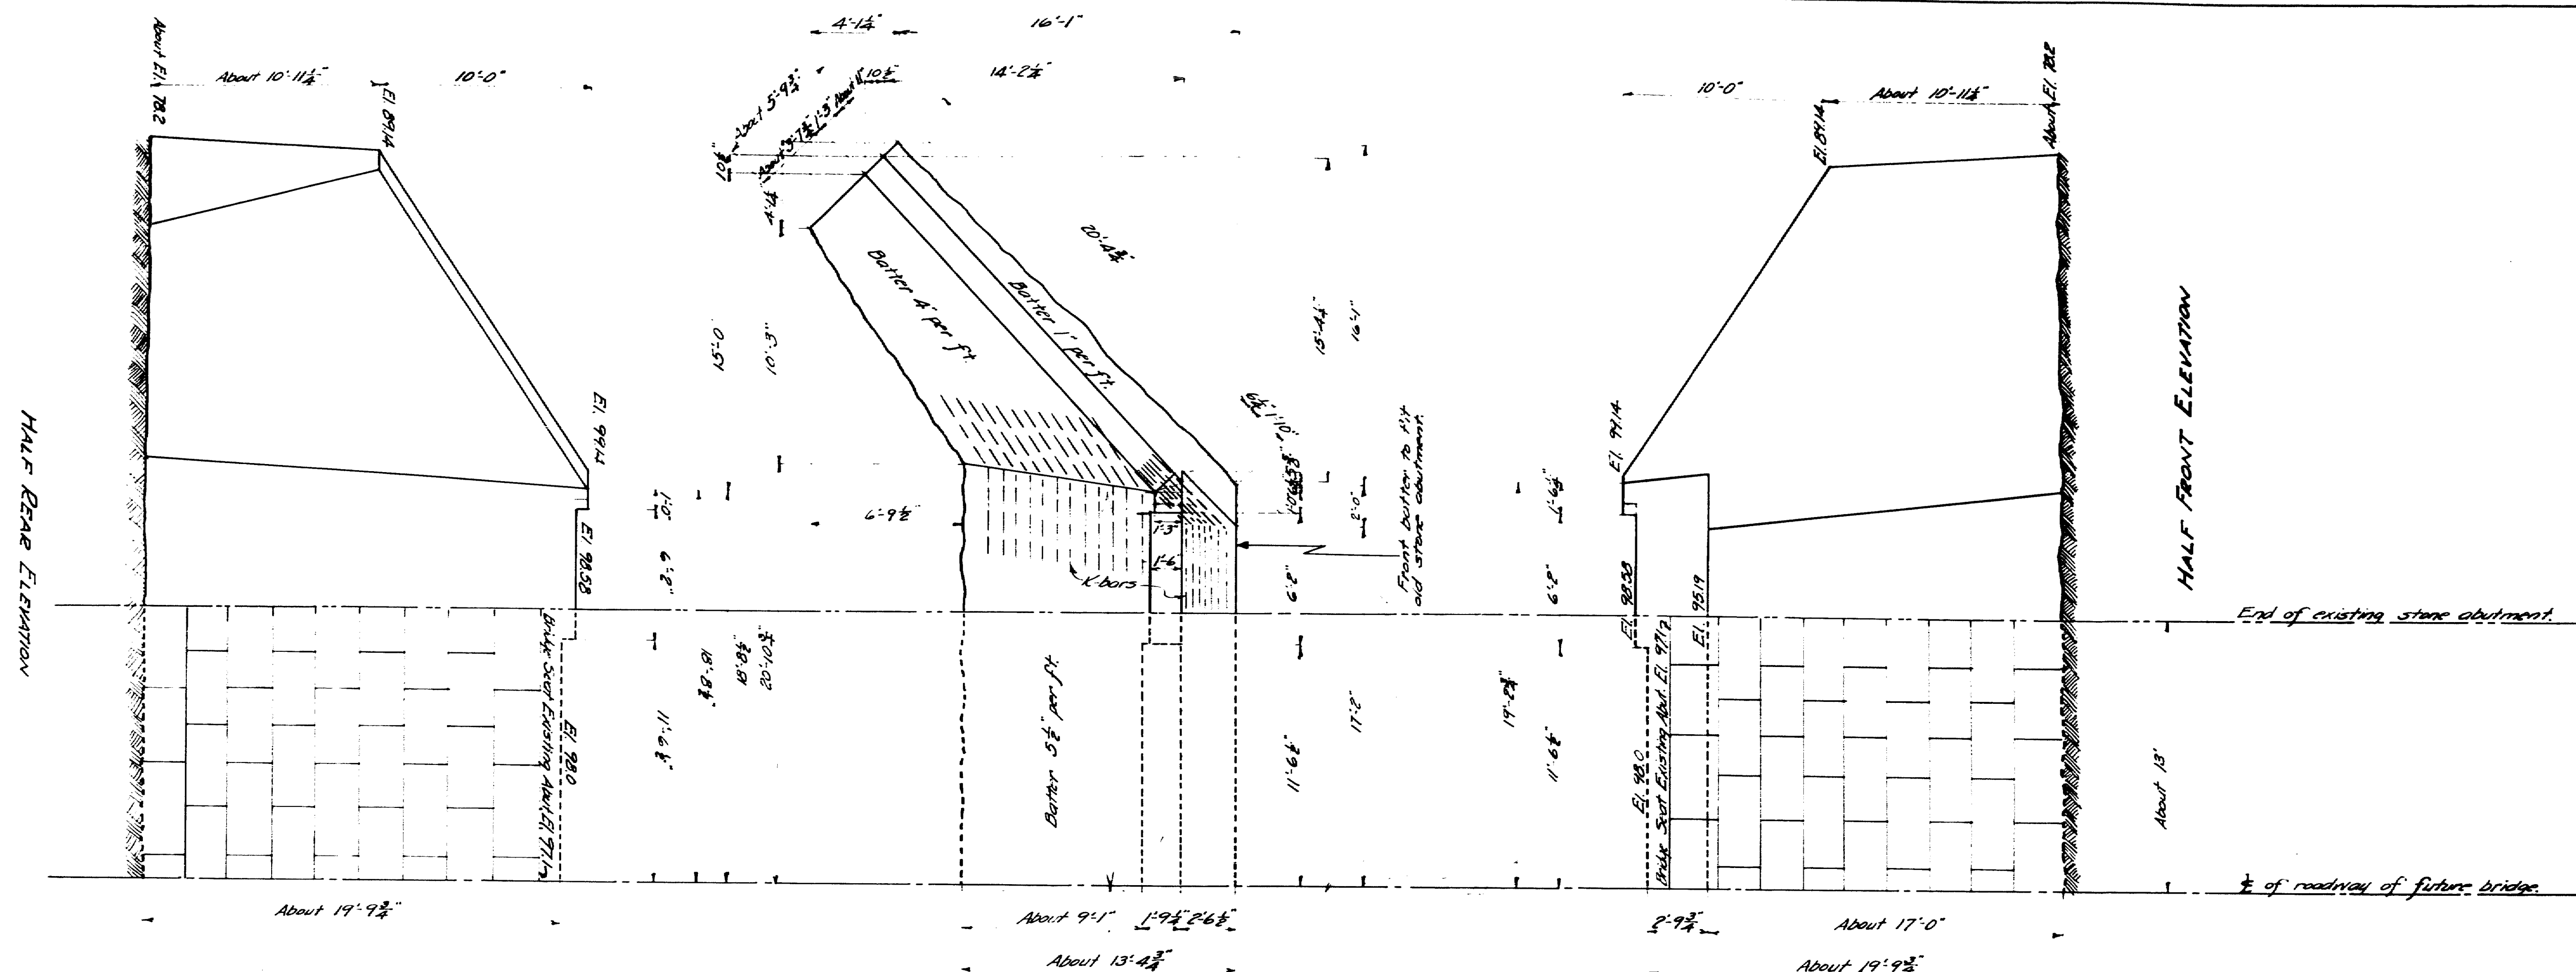

STEEL SCHEDULE				
Mark	Size	No. Req.	Length	Location
K	$\frac{3}{4}''$	19	8'-0"	ADULT


Steel to be plain rounds, structural grade.

PLAN BY H.N.S.
CHECKED BY C.A.W.


MAINE HIGHWAY COMMISSION
BRIDGE DIVISION

WEBB RIVER BRIDGE
BETWEEN THE TOWNS OF
DIXFIELD AND MEXICO
OXFORD CO.
ABUTMENT PLAN

SHEET 2 OF 2 AUGUSTA, MAINE, FEB. 4, 1930.

 


Survey by Howard
Plotted and traced by Sawyer.

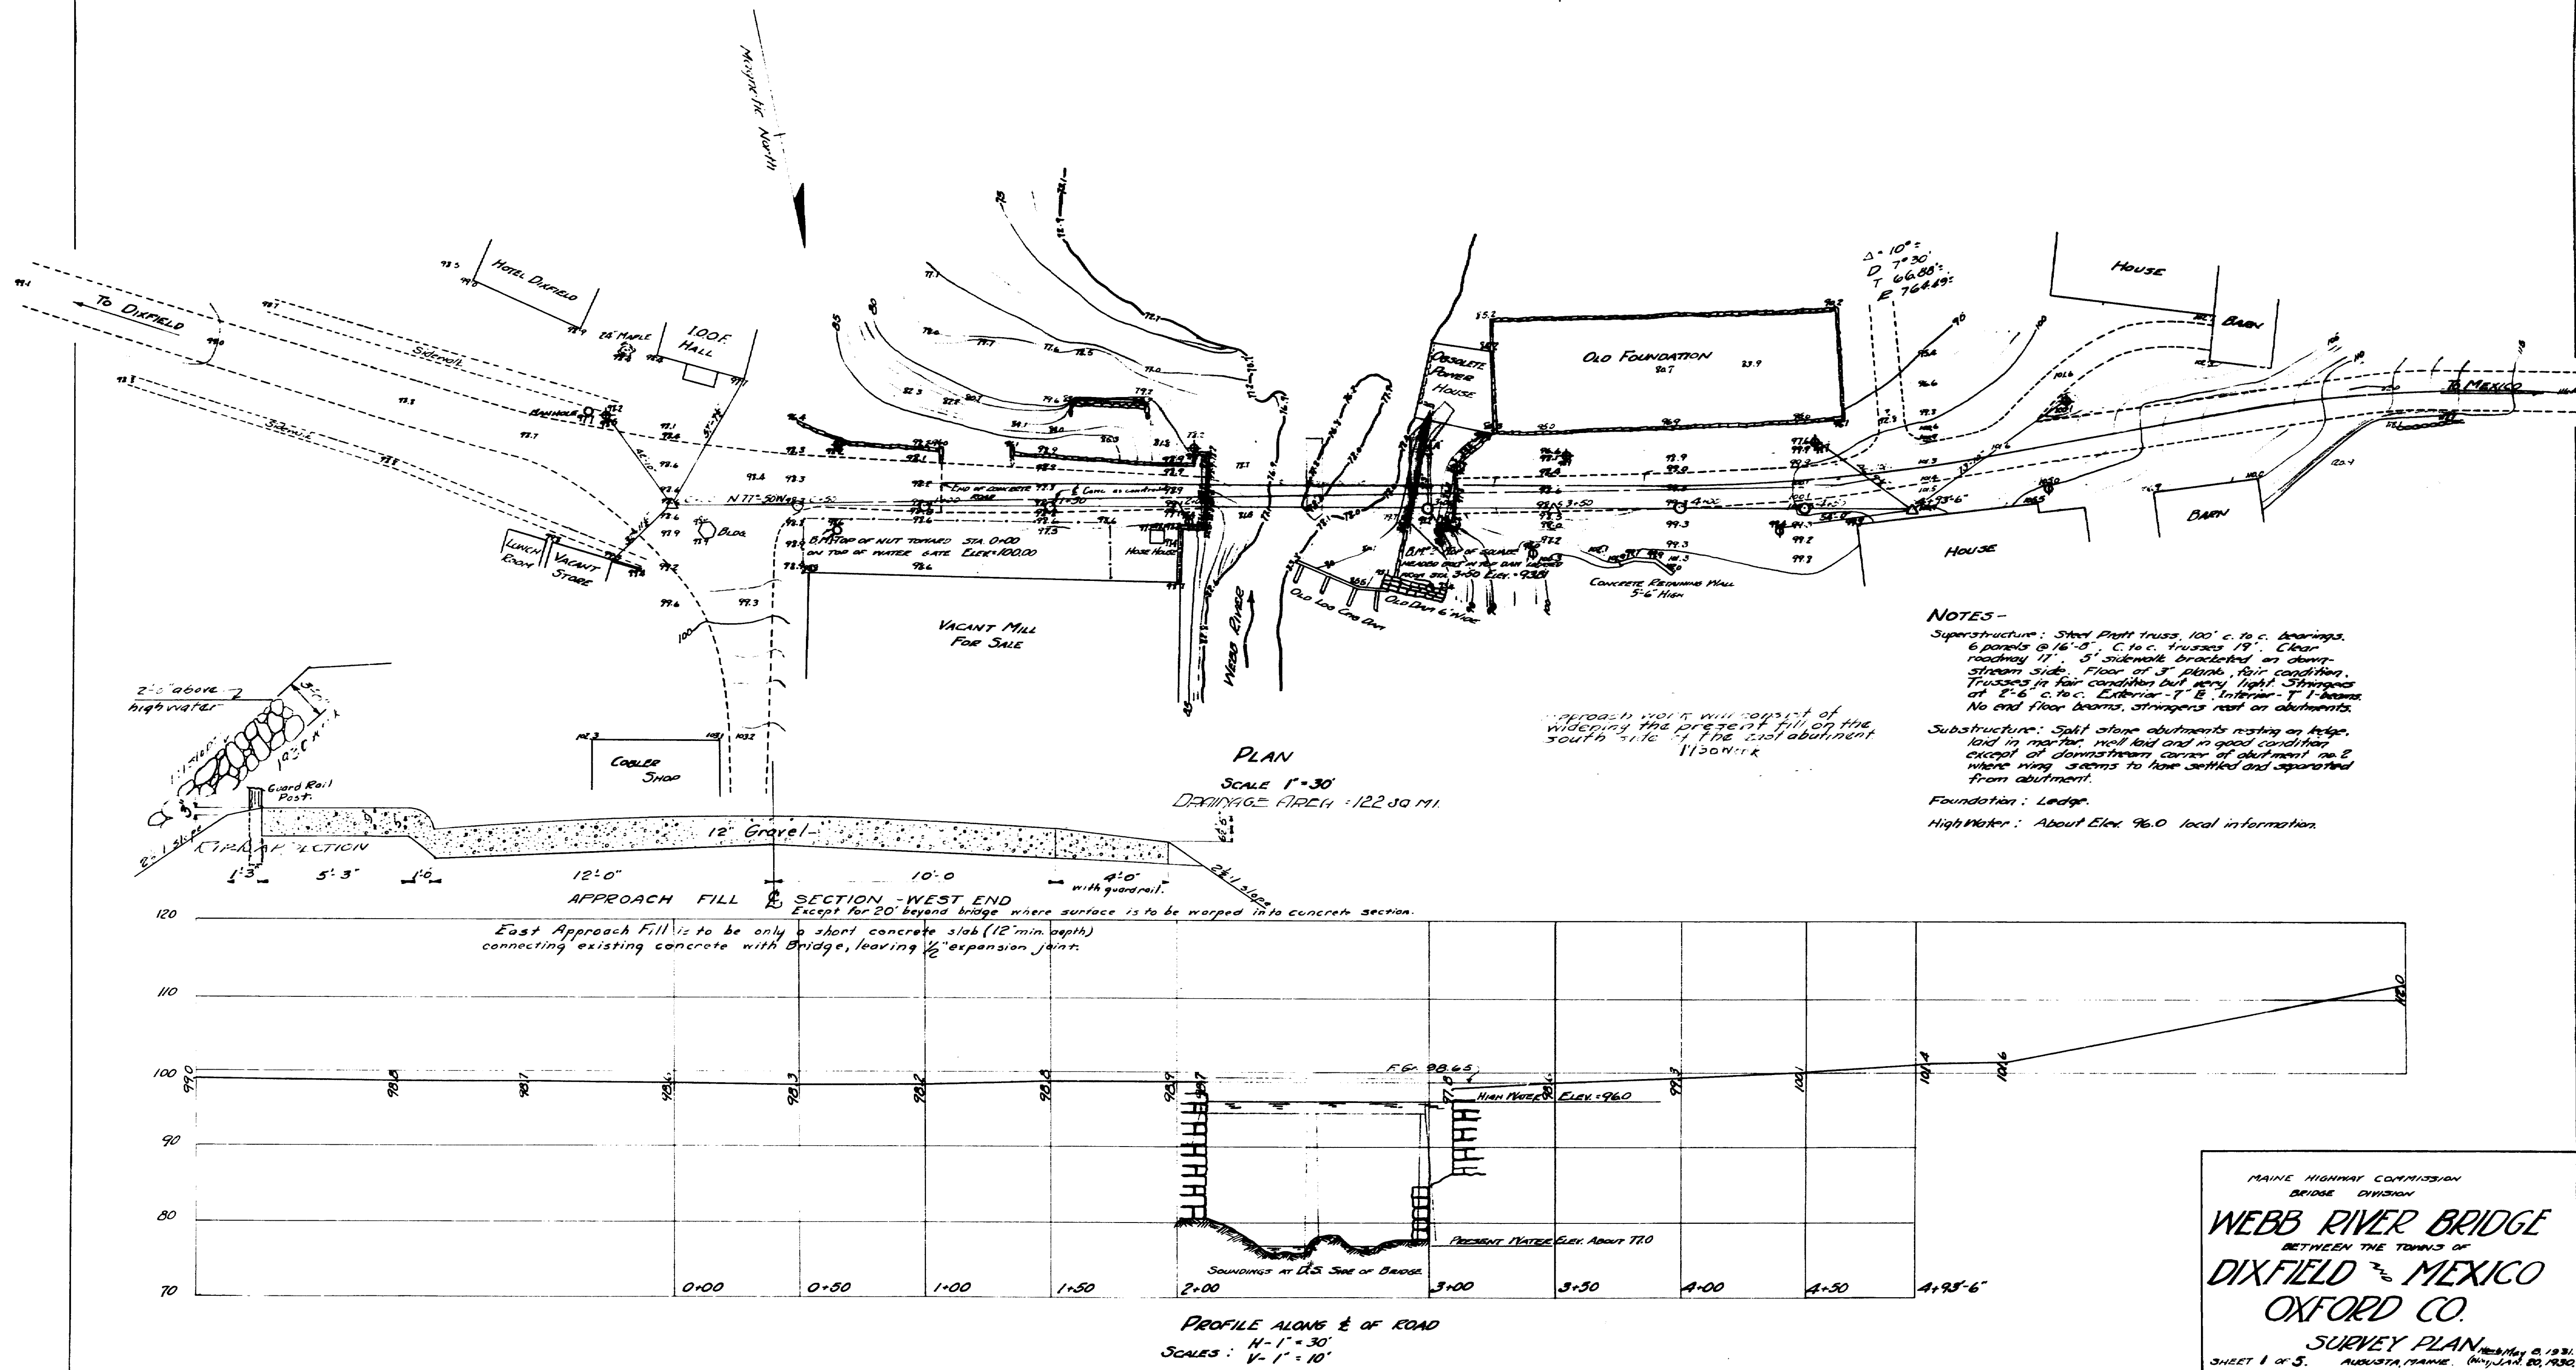


Design - Cde
Checked - HMB

REAR ELEVATION ABUT. #1.

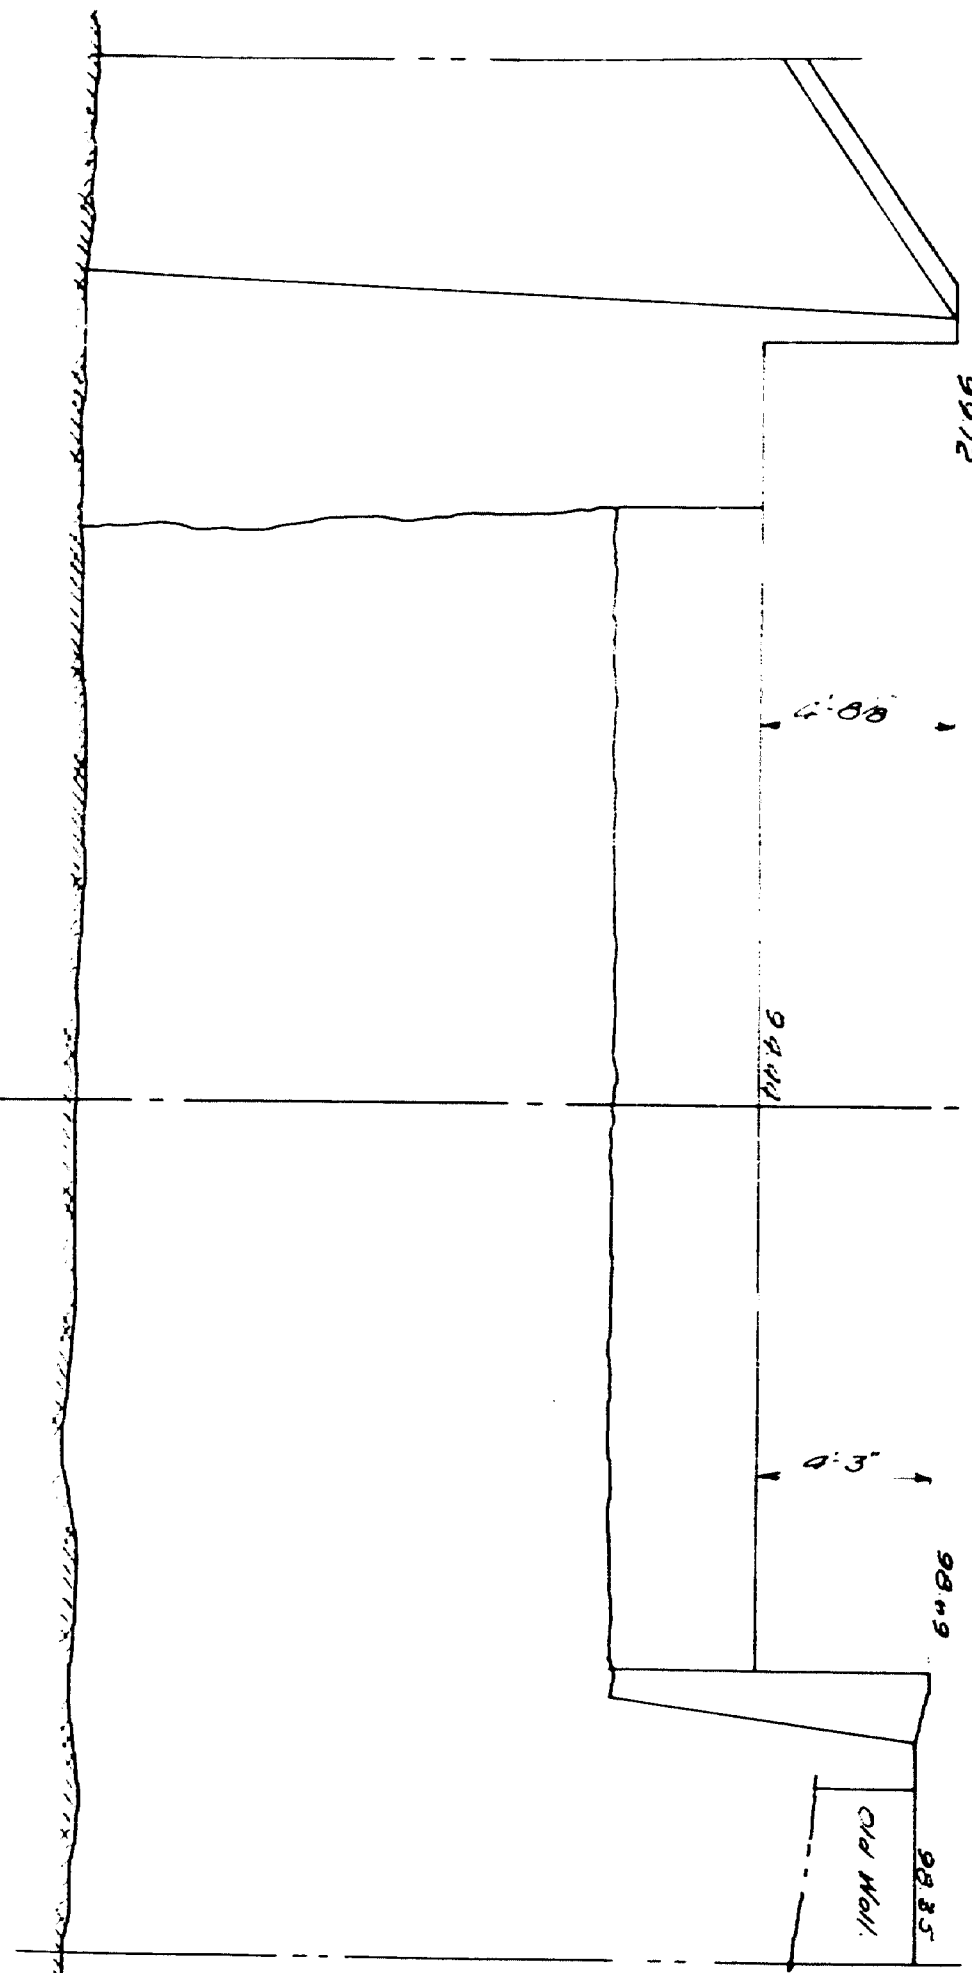


U.S. END ELEVATION.

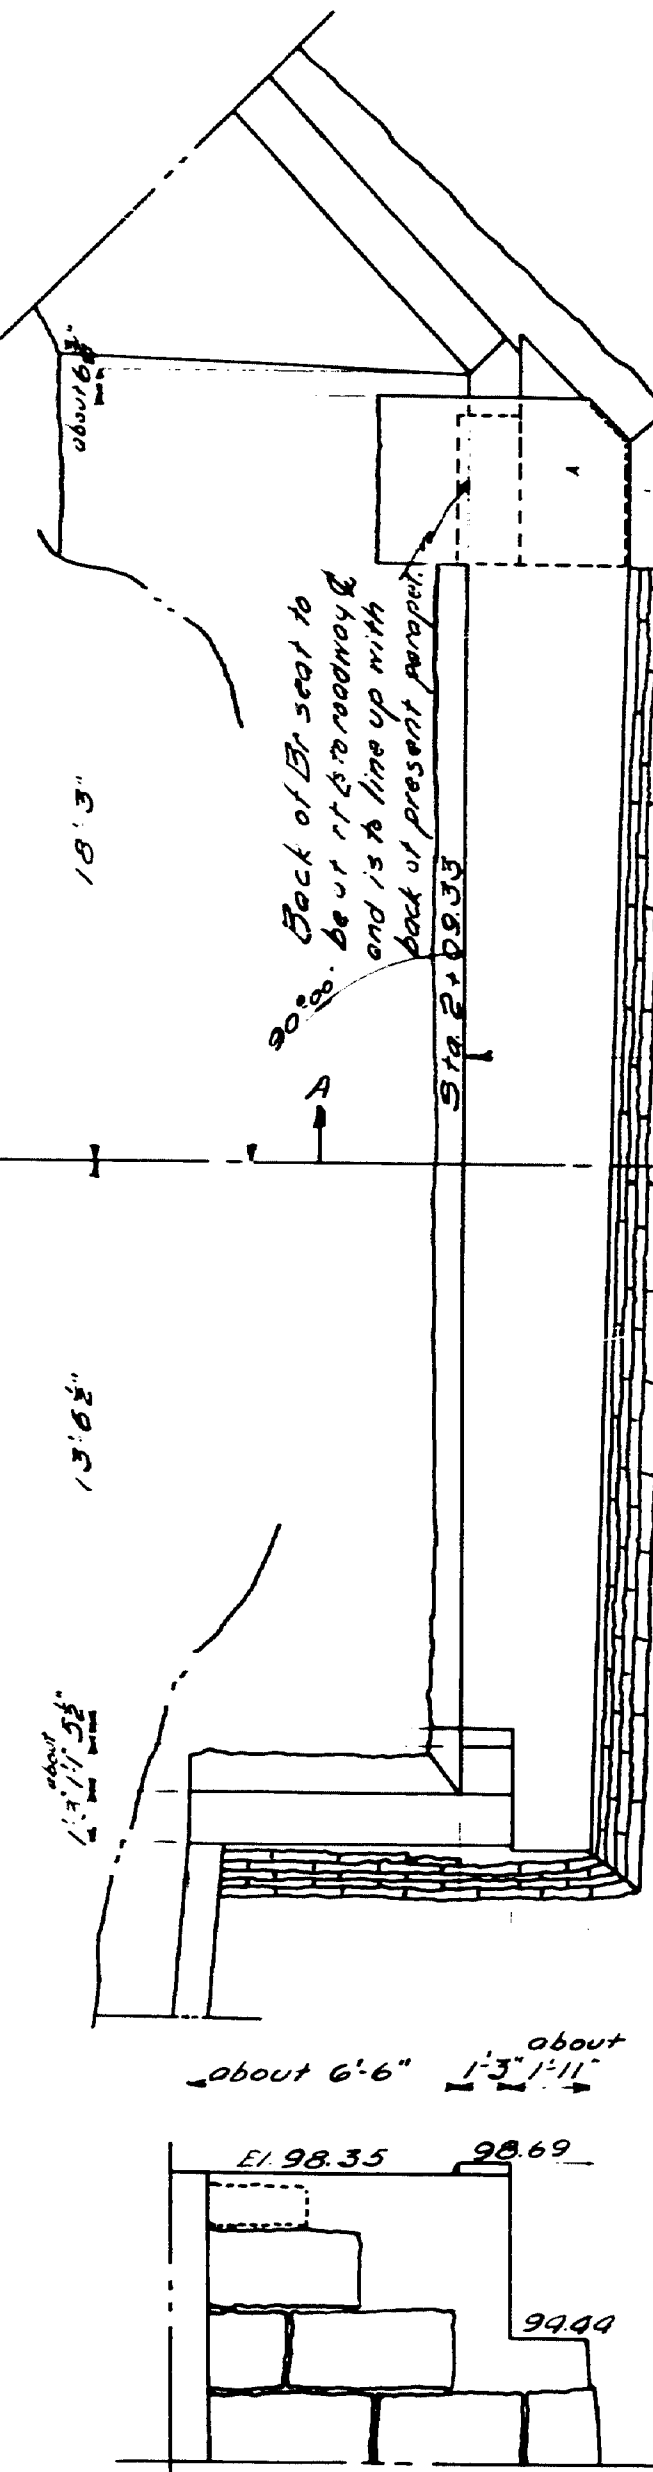


PLAN ABUT. #1.

Drill holes in old concrete for
Boring Plate bolts; also cut
plate and saw about 1" from
elevation 9444 and place mortar
before setting plates.

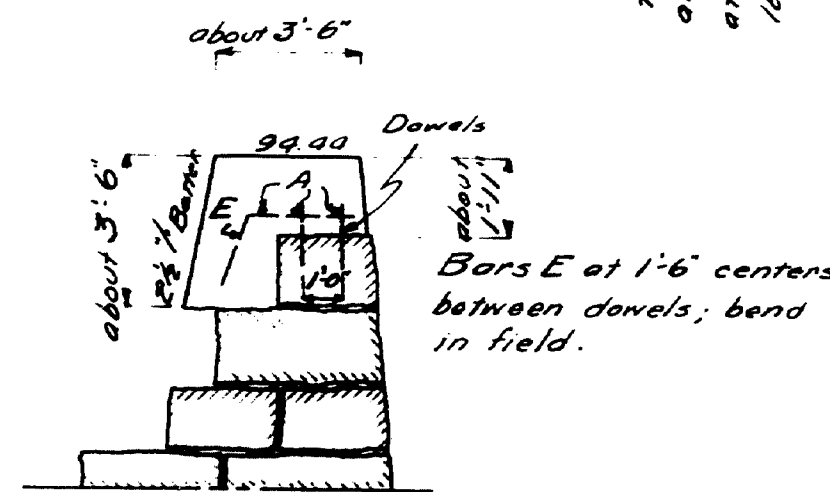


SECTION A-A.

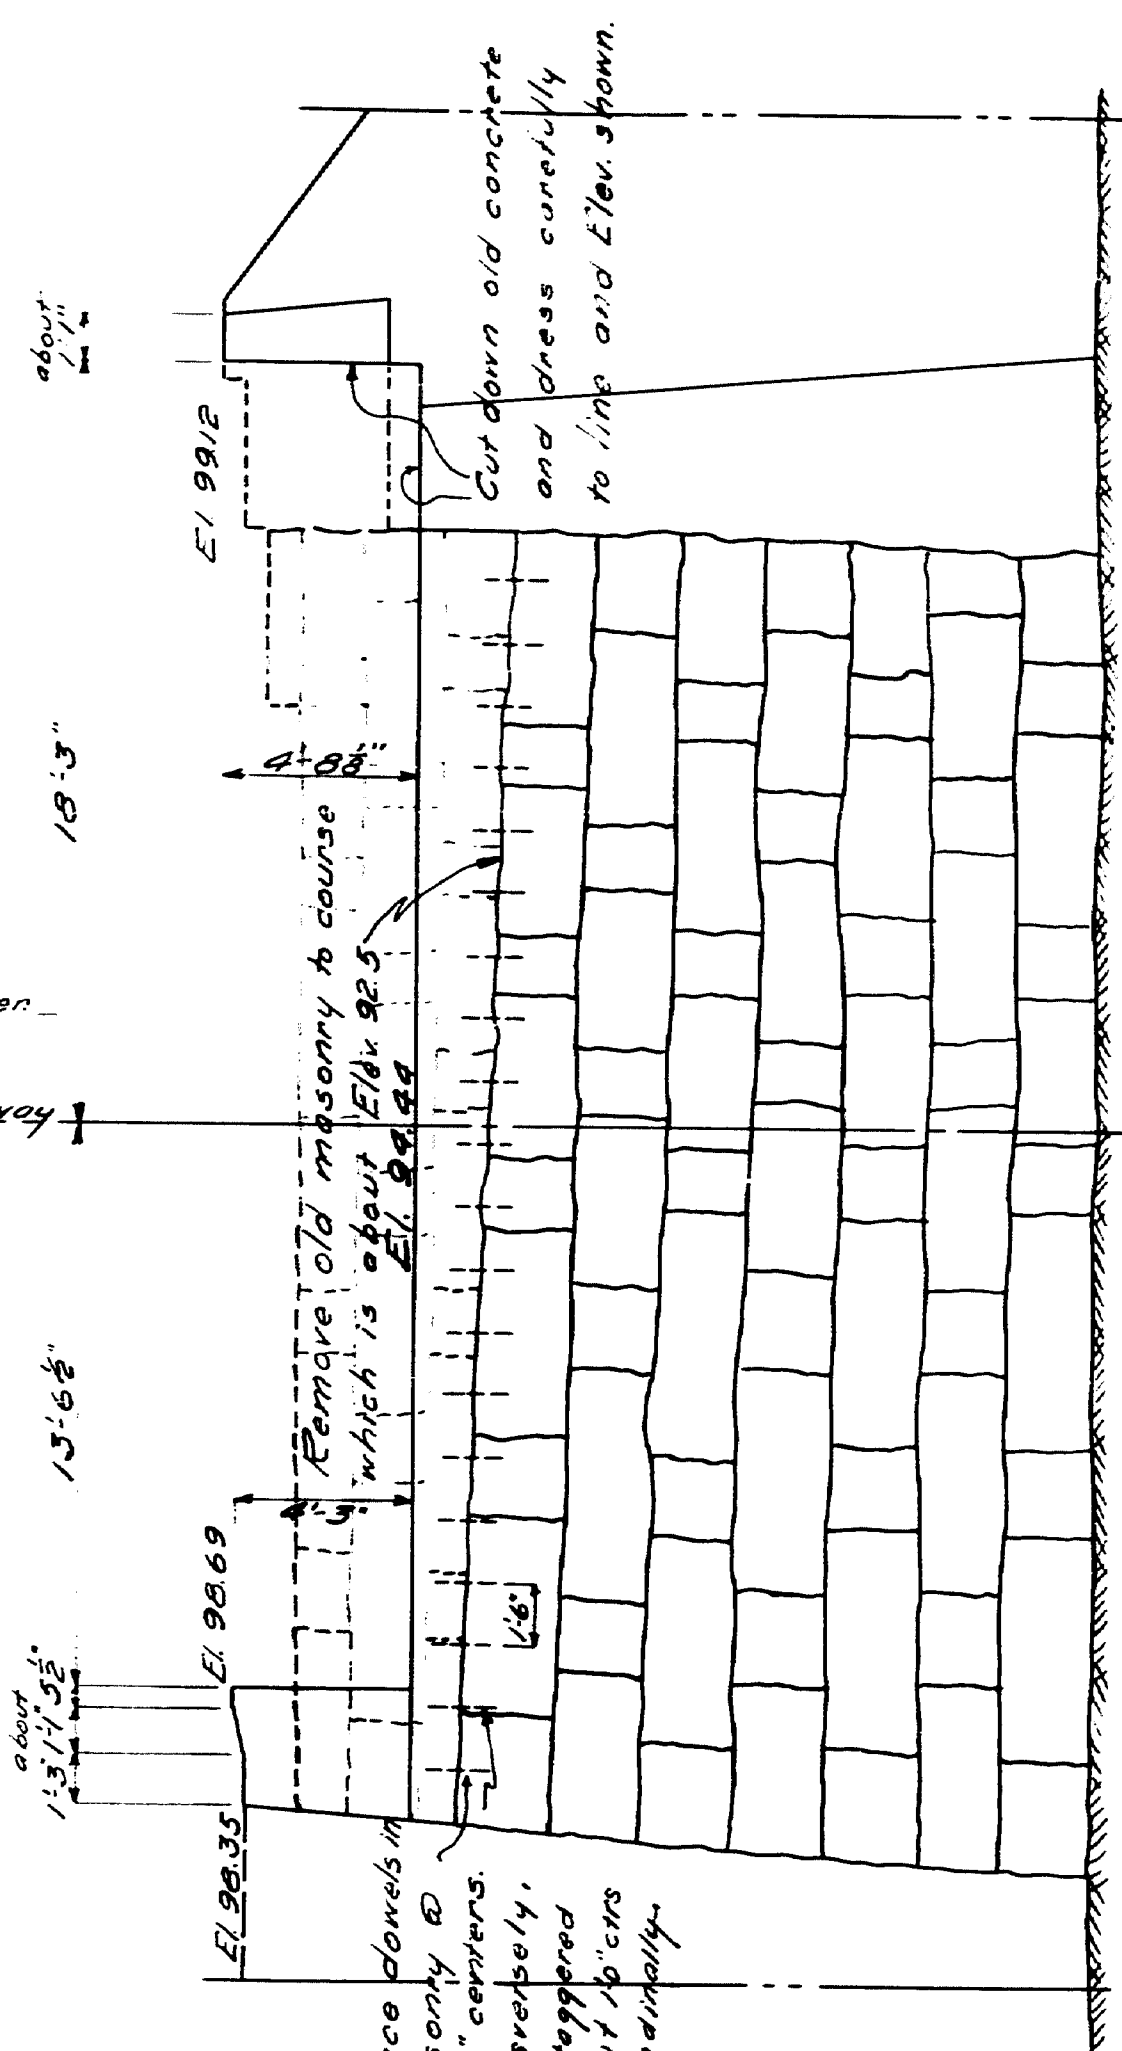

FRONT ELEVATION ABUT. #1.

(Showing old masonry and concrete to be removed, by dotted line.)



PLAN OF PIER.

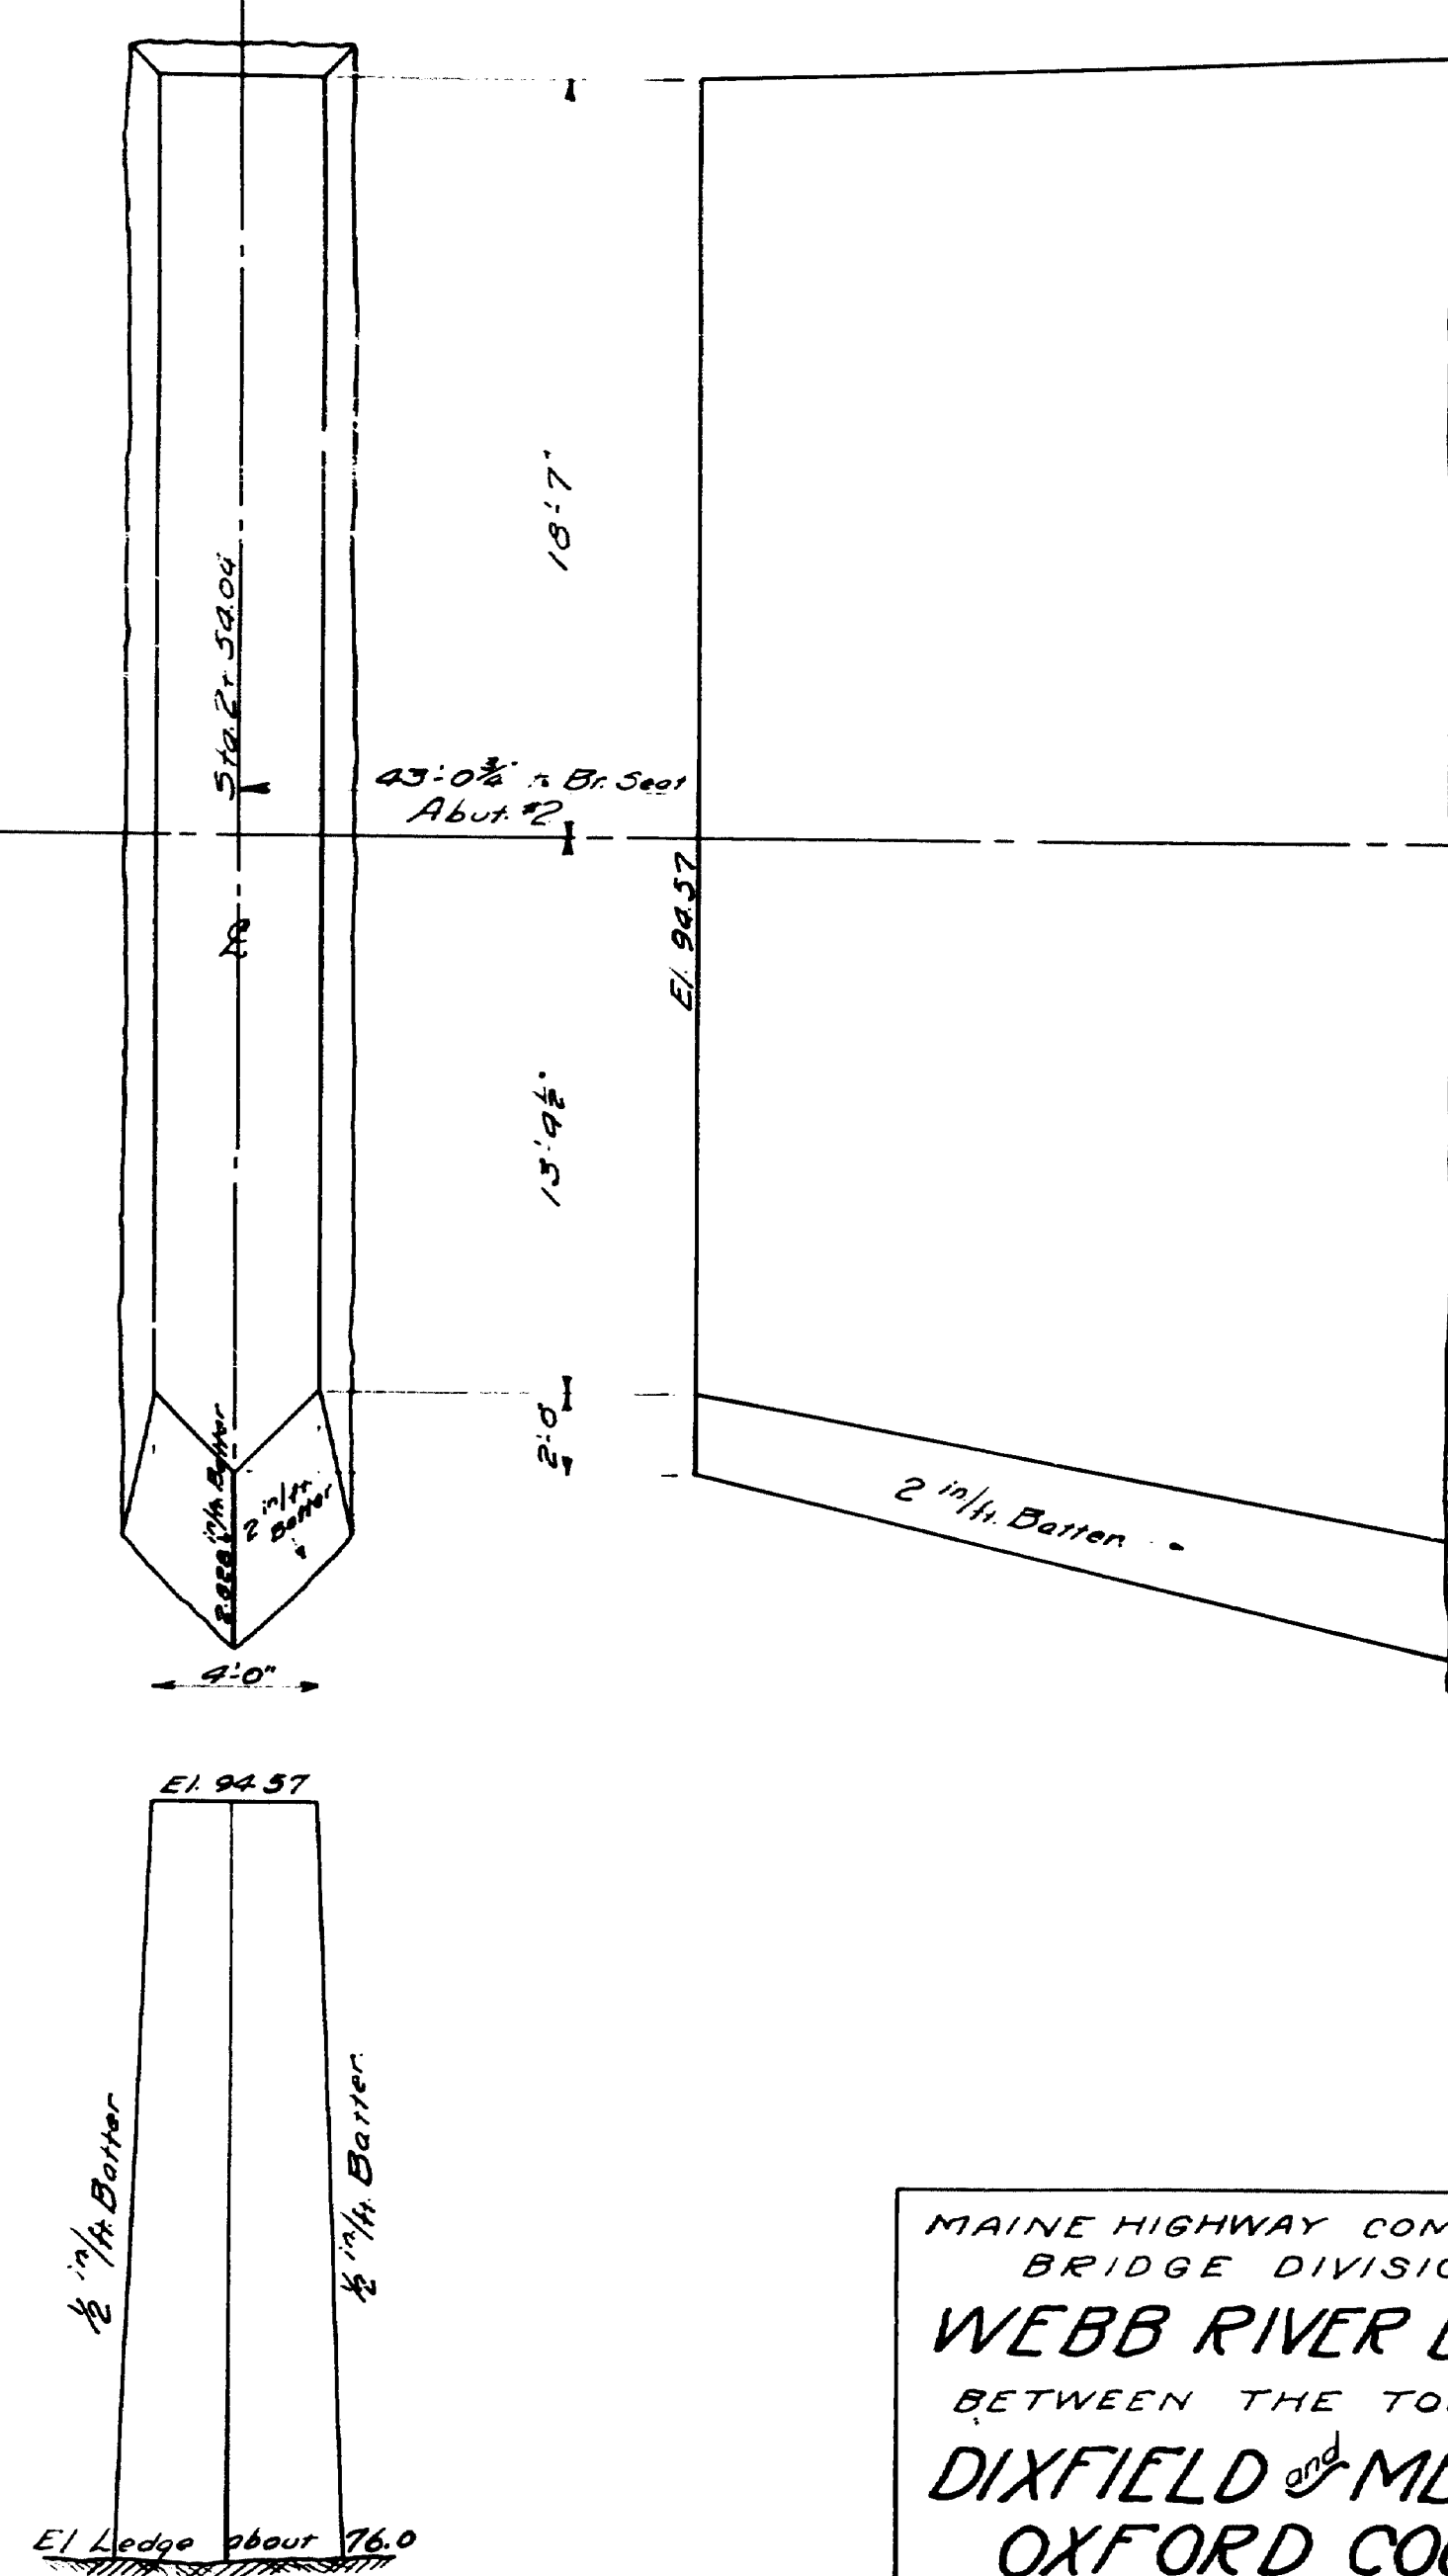


SIDE ELEVATION of PIER.

MAINE HIGHWAY COMMISSION
BRIDGE DIVISION.
WEBB RIVER BRIDGE
BETWEEN THE TOWNS OF
DIXFIELD & MEXICO
OXFORD COUNTY.
ABUTMENT #1 & PIER.
Sheet 2 of 5. Augusta, Me., May, 8, 1931.

Designed - C.A.
Checked - D.H.B.

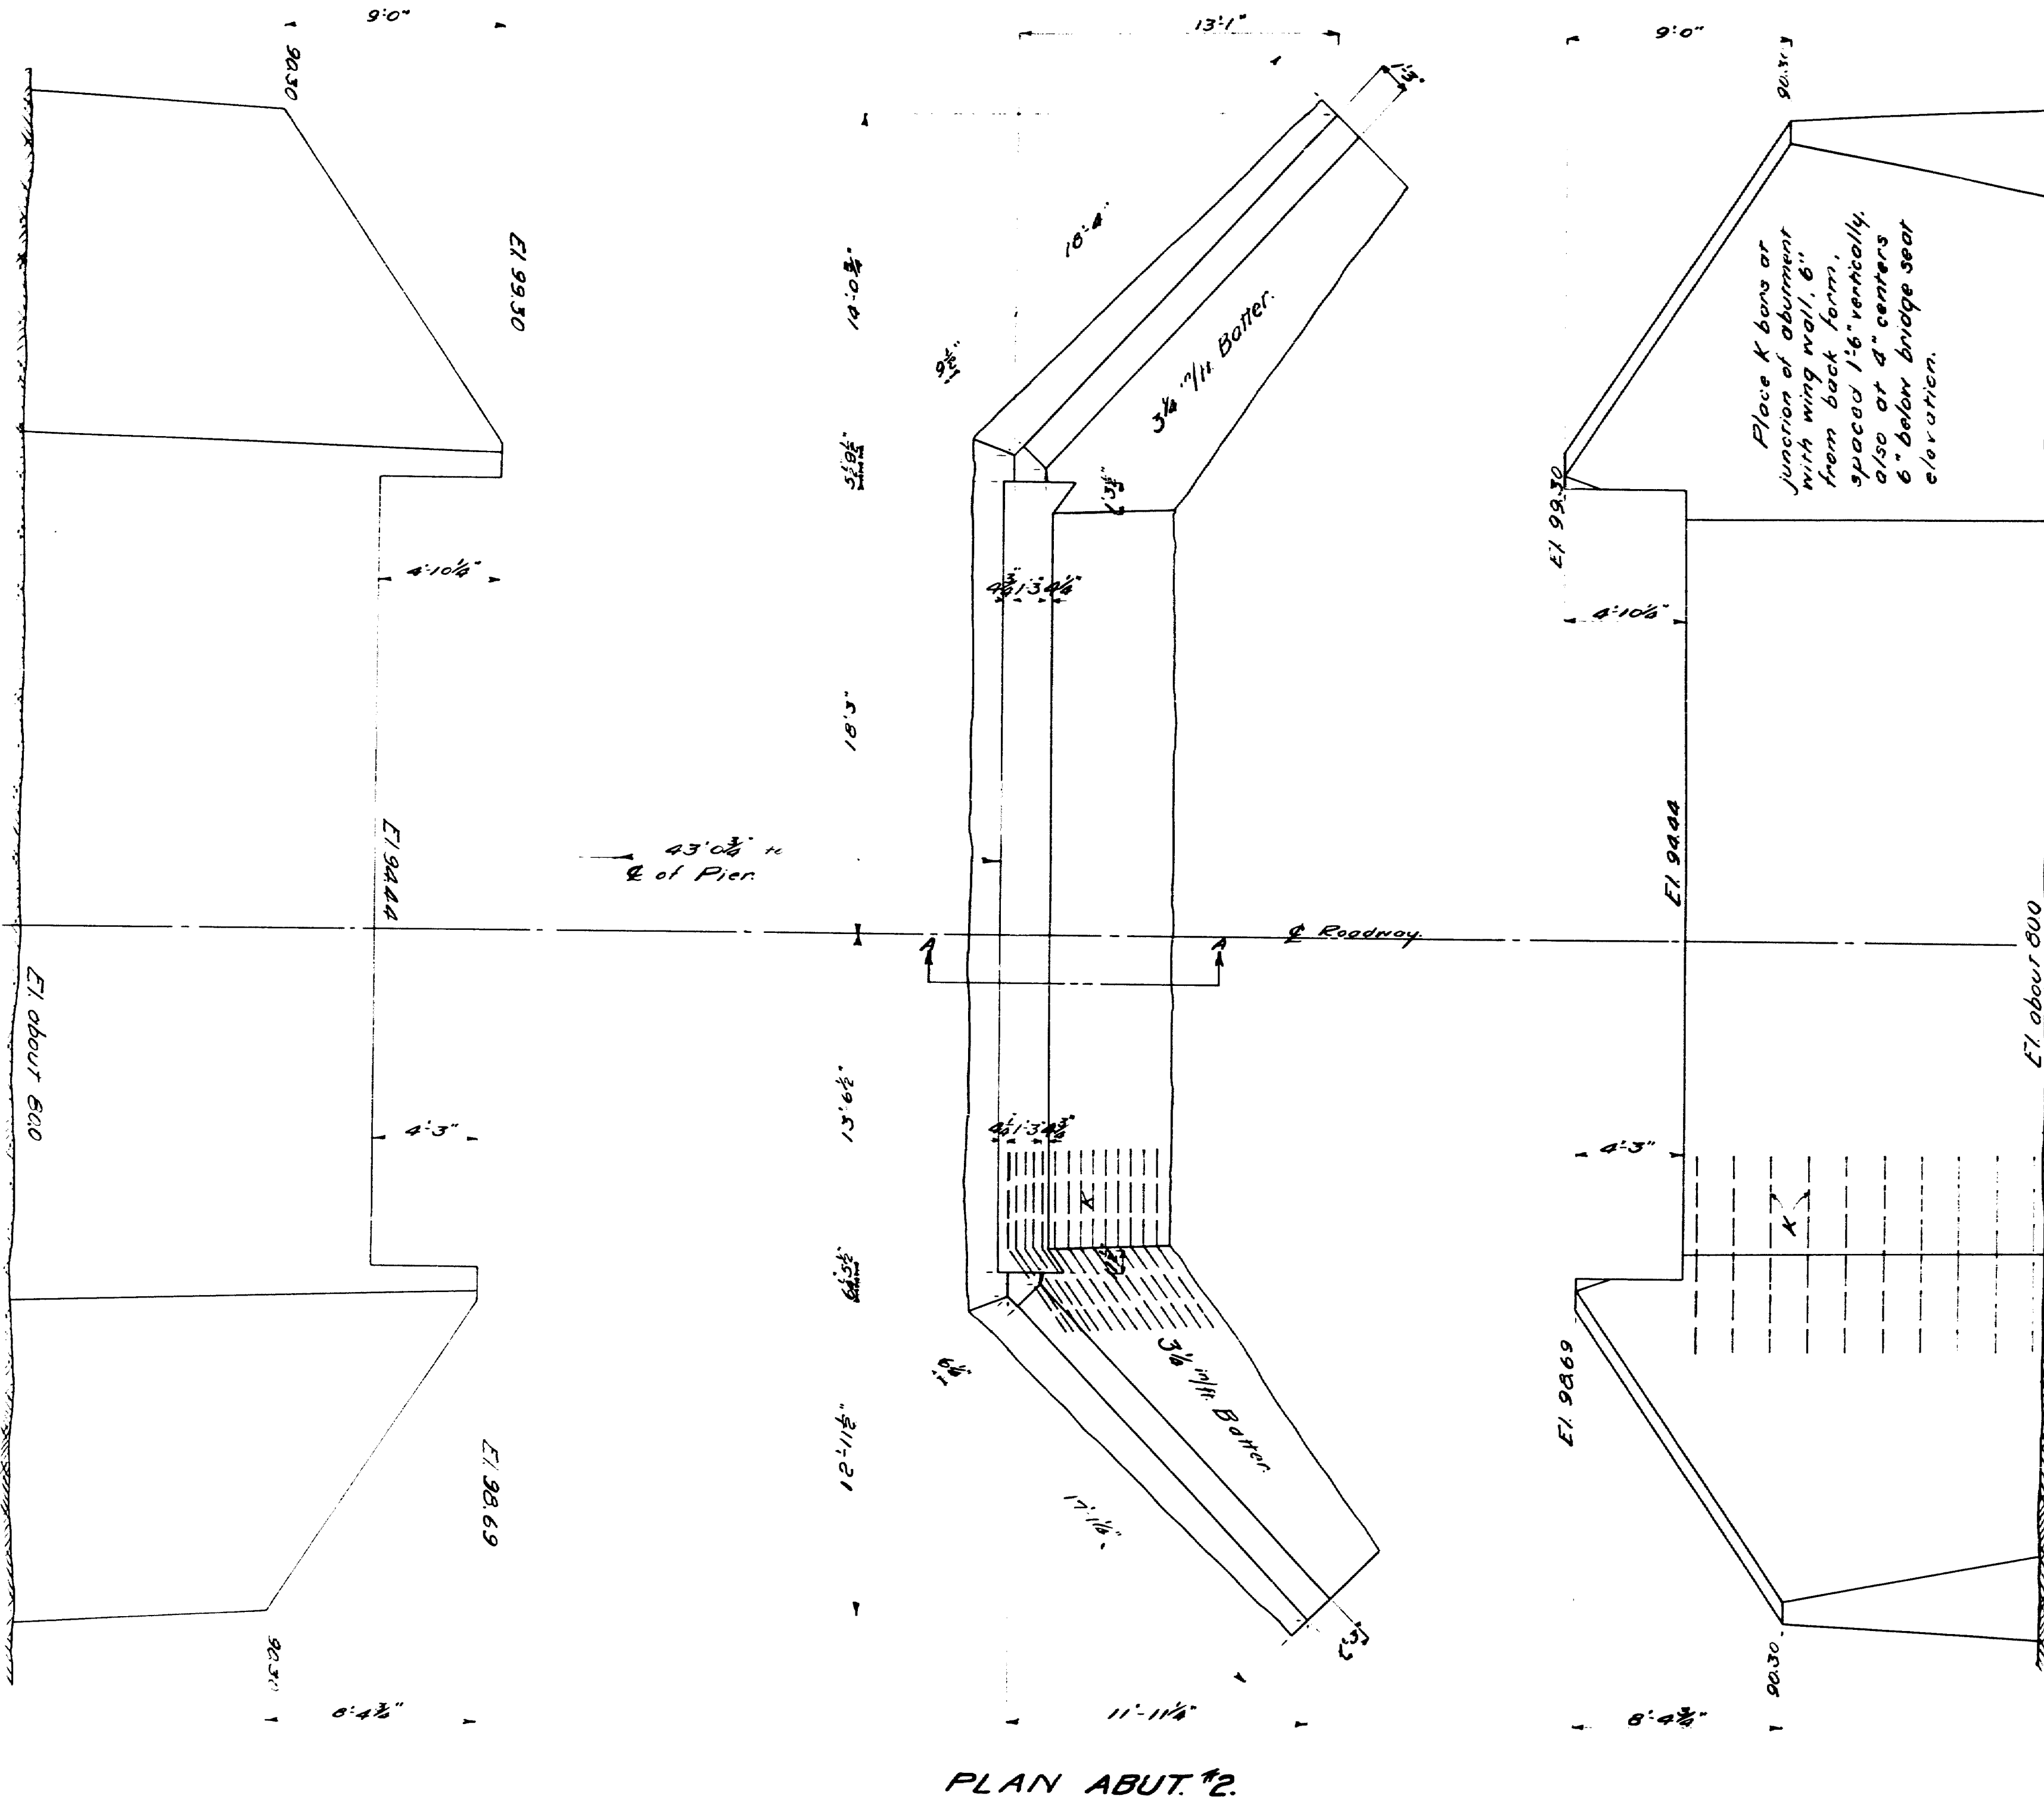 

PLAN ABUT. #2.

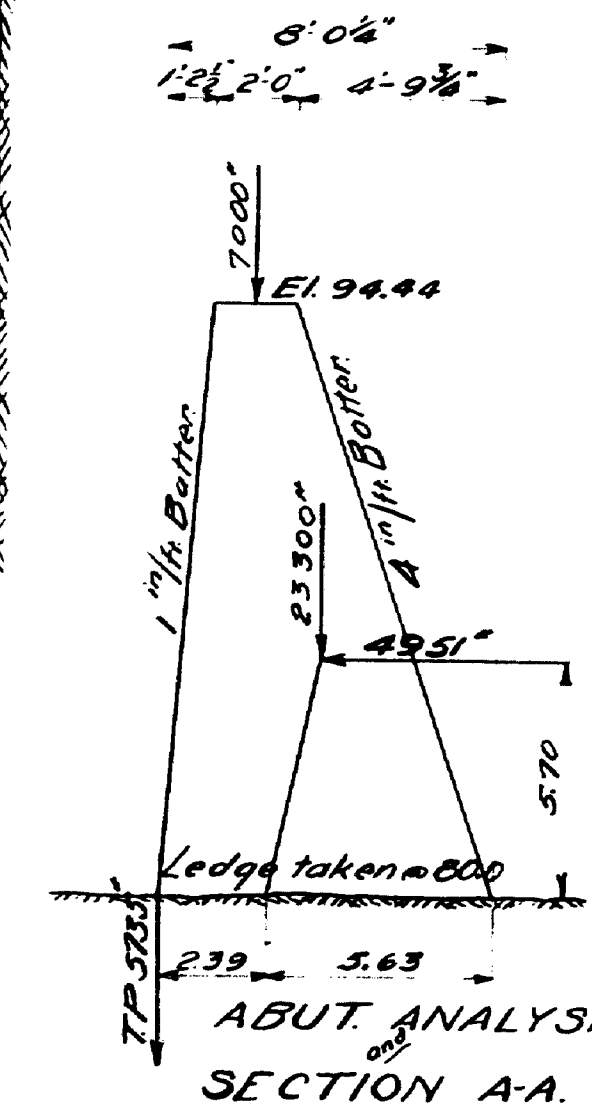






STEEL SCHEDULE
BENT BARS.

MARK	SIZE	No. Rqd.	A	B	C	D	TOTAL	LOCATION.
G ₂	1" Ø	12-12	36'-7"	5'-3"	2'-0 1/2"	4'-48"	47'-10 1/2"	Interior Girders.
G ₃	"	12	30'-7"	5'-0"	2'-7 1/2"	4'-0"	41'-7 1/2"	"
G ₄	"	12	24'-7"	5'-0"	2'-7 1/2"	4'-0"	35'-7 1/2"	"
G ₅	"	8	35'-2"	4'-0 1/2"	0'-0"	5'-11"	49'-6 1/2"	Ext. Roadway "
G ₁	"	8	26'-3 1/2"	4'-0 1/2"	0'-0"	5'-11"	40'-0 1/2"	"
G ₆	1 1/2" Ø	4	35'-2"	5'-0 1/2"	0'-0"	5'-11"	49'-6 1/2"	Ext. Sidewalk Girders
G ₉	"	2	26'-3 1/2"	4'-0 1/2"	0'-0"	5'-11"	40'-0 1/2"	"

STRAIGHT BARS.			
MARK	SIZE	No. Rds.	LENGTH LOCATION
A	3/8	3	32'-0" Abutment 1: Cap.
B	1/2	10	31'-0" Cross Beams
C	3/8	18	1'-0" Abut. 1: Cap. & Posts.
D	1/2	22	4'-0" Abut. 2: Cap.
E	3/8	160	26'-5" Roadway Slab
F	1/2	3	23'-9" "
G	1/2	268	23'-5" - 11'-8" Sidewalk
H	1/2	24	44'-6" Interior Girders
I	1/2	34	44'-6" All Girders
K	3/8	2	2'-0" Abut. 2: Wings.
L	3/8	20	2'-0" Posts.
M	3/8	4	1'-0" Rail
N	3/8	160	4'-0" "
O	3/8	50	43'-9" Wearing Surface.
T	3/8	90	23'-9" "


All steel to be plain round or square bars of structural grade. Dimensions to ± 0.075 of bars.

MAINE HIGHWAY COMMISSION
BRIDGE DIVISION.
WEBB RIVER BRIDGE
BETWEEN THE TOWNS OF
DIXFIELD and MEXICO
OXFORD COUNTY.
ABUTMENT #2 & STEEL.
Sheet 3 of 5. Augusta, Me., May 8, 1931.

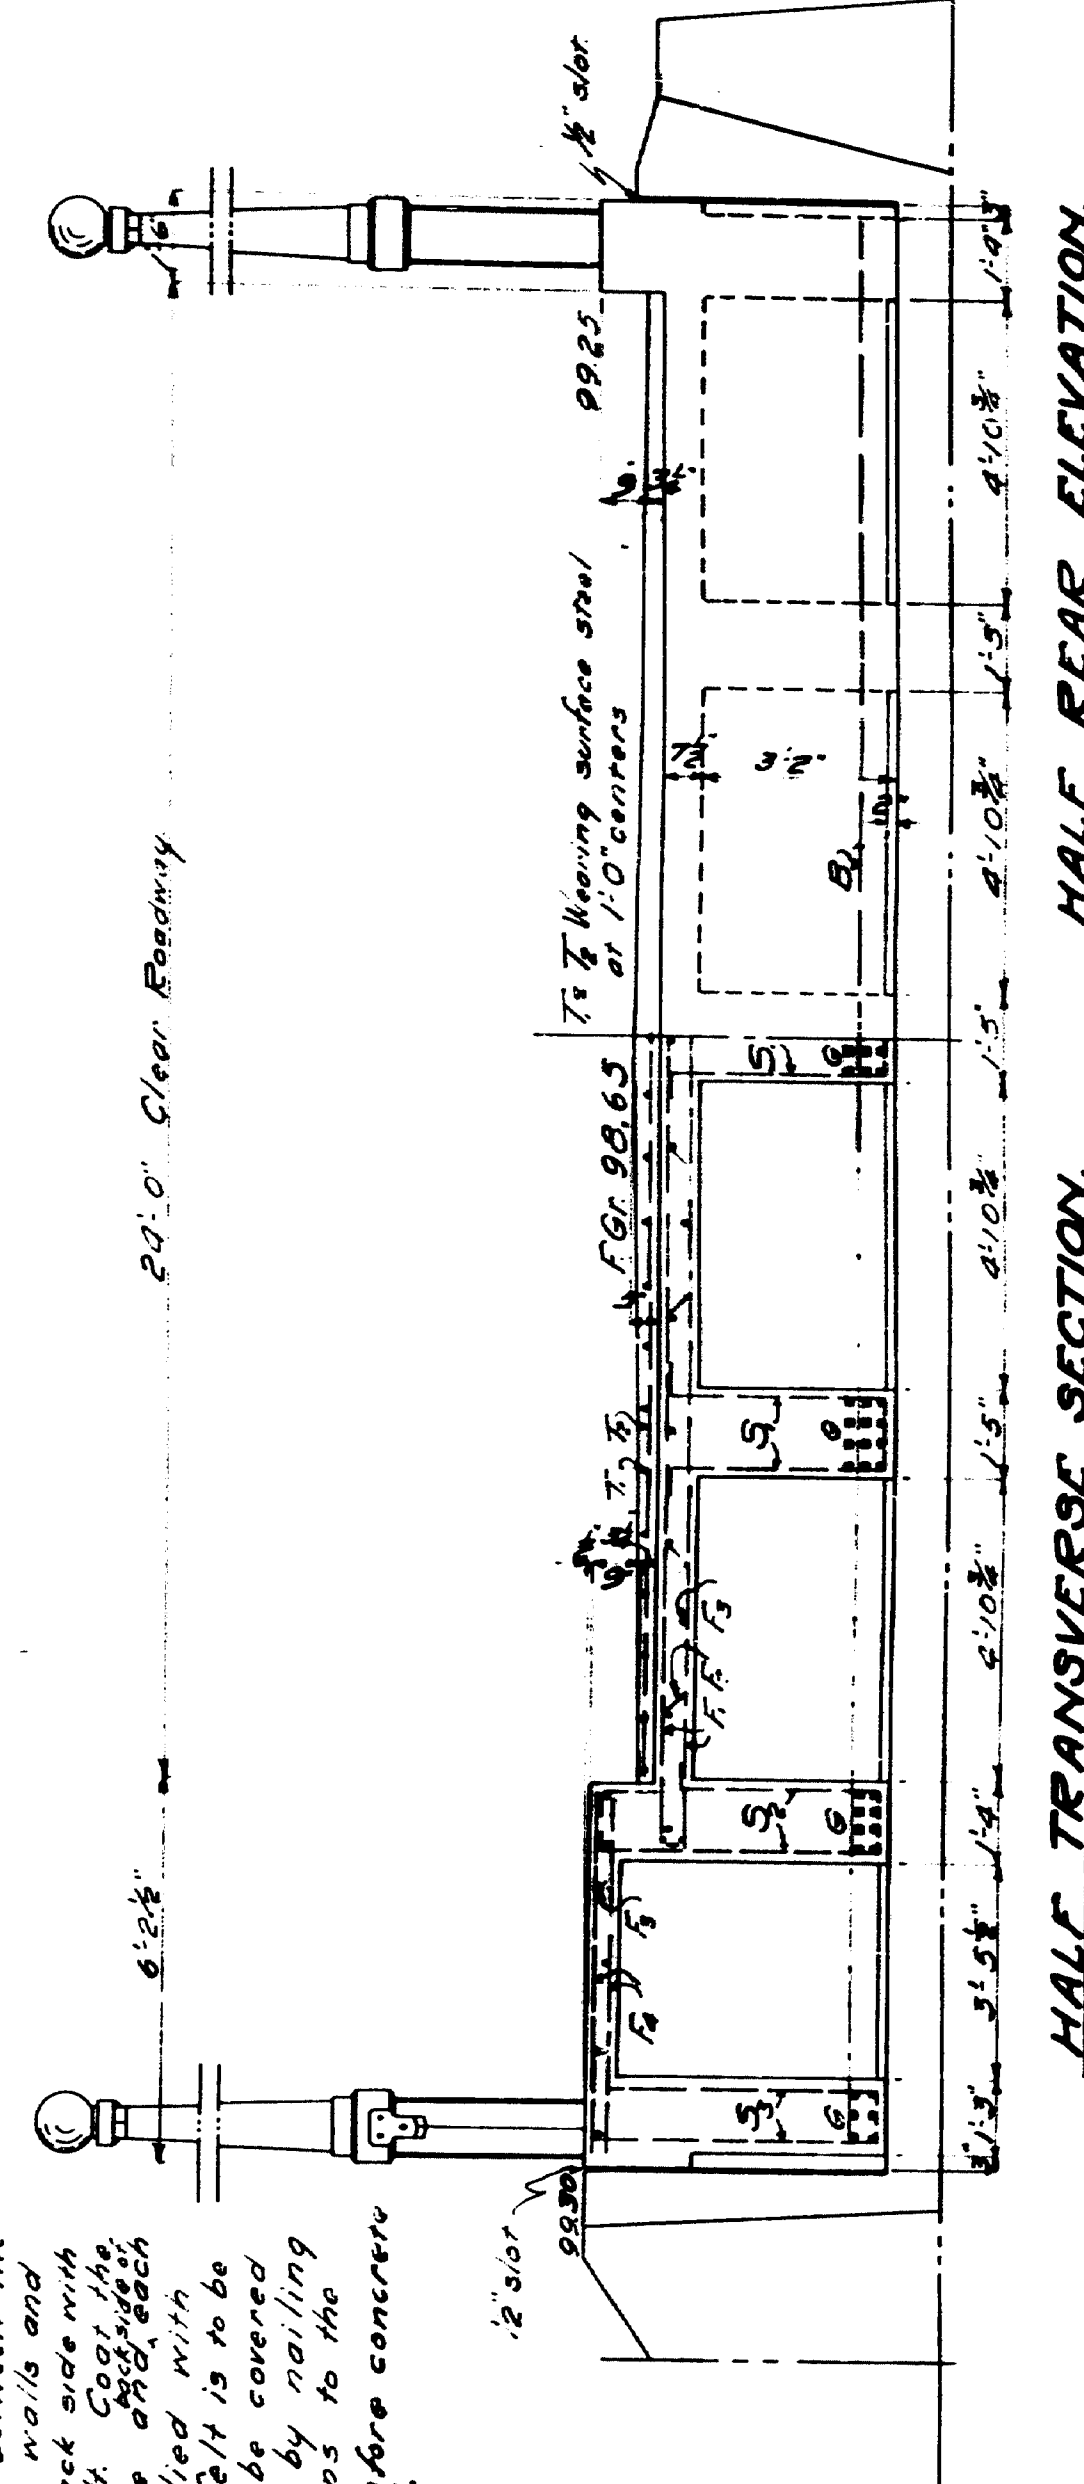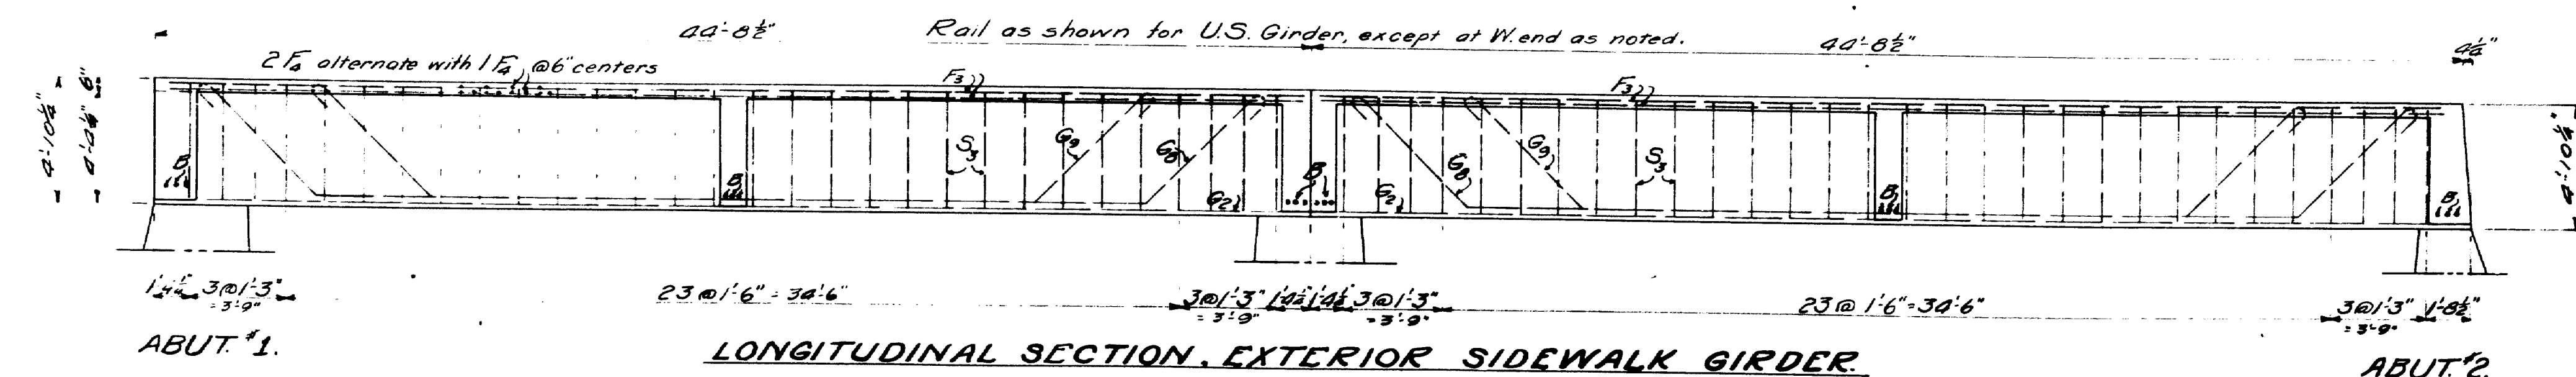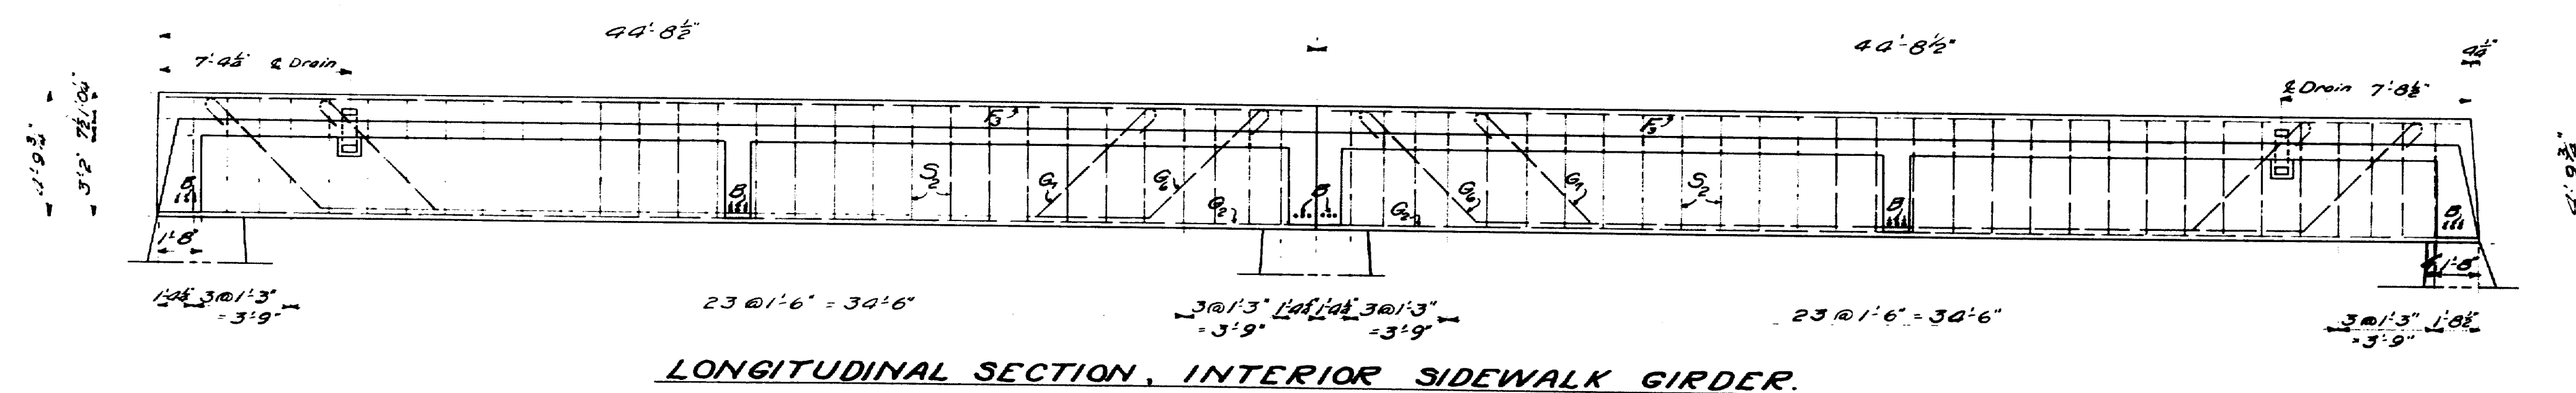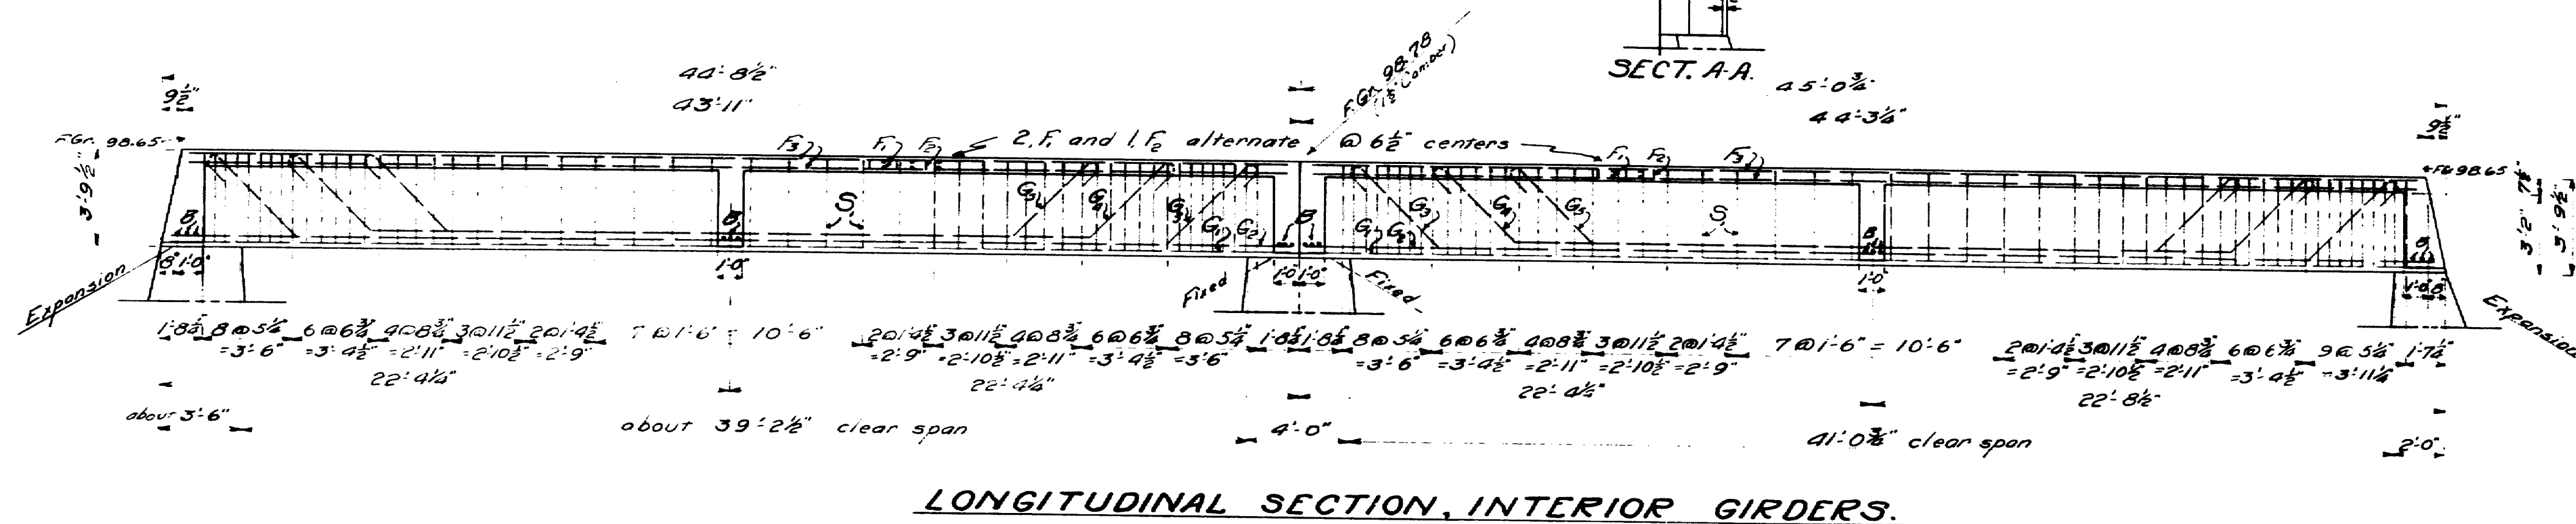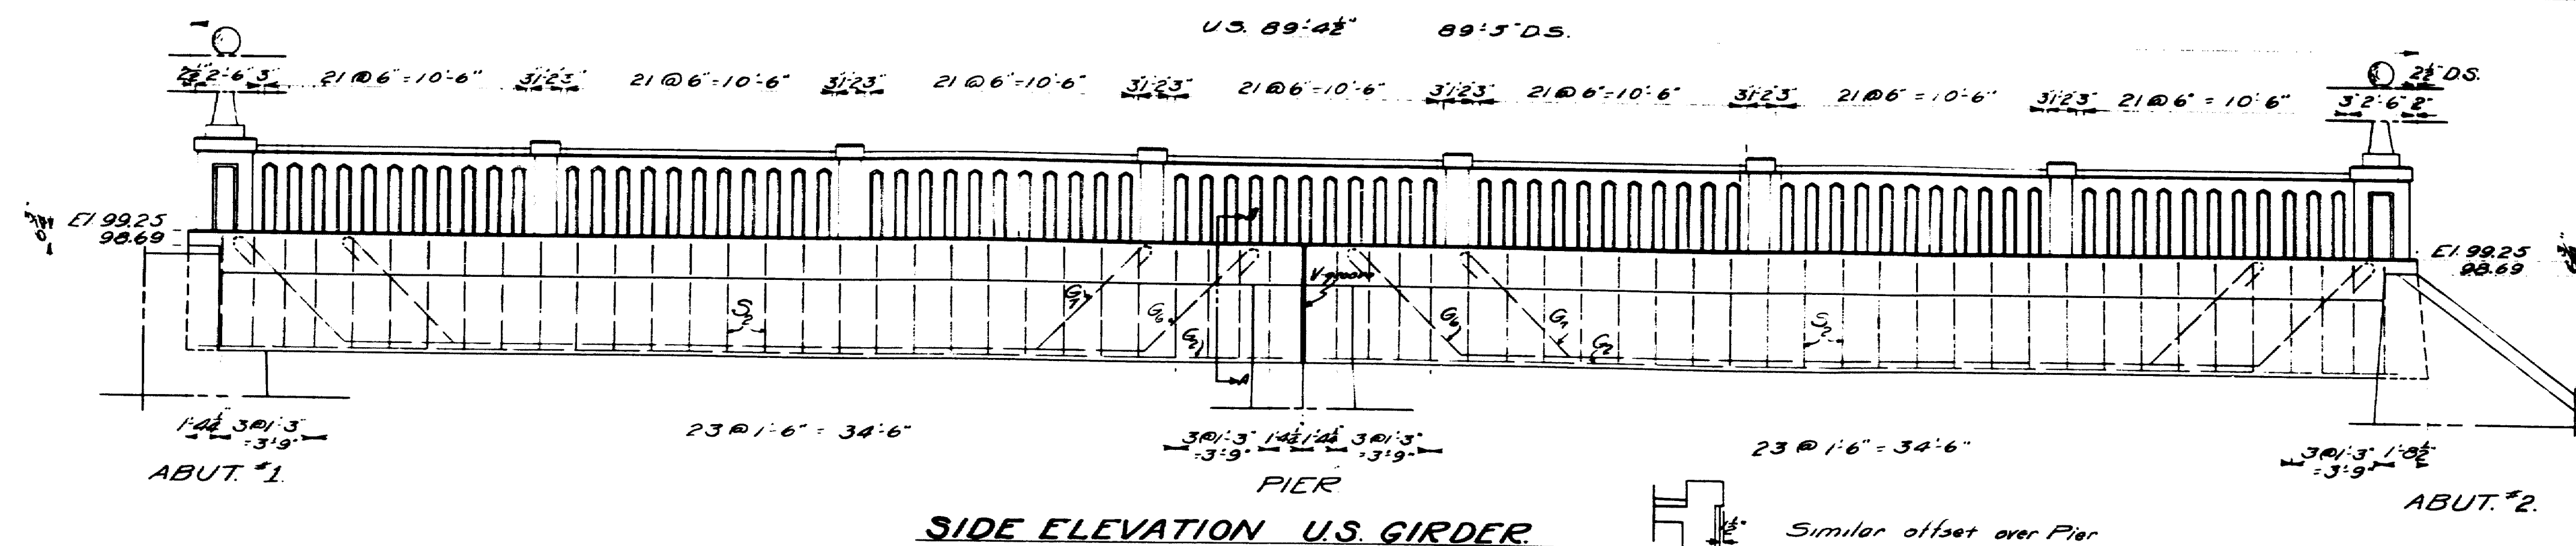


Note:— Cover the $\frac{1}{2}$ " slot between the superstructure and wing walls and the 2" opening on the back side with 2 layers of jacking felt. Coat the surface of the concrete and each layer of felt as applied with hot tar or asphalt. Felt is to be 10" wide. The area to be covered is to be recessed $\frac{1}{4}$ " by nailing thin strips to the forms, before concrete is placed.

MAINE HIGHWAY COMMISSION
BRIDGE DIVISION.
WEBB RIVER BRIDGE
BETWEEN THE TOWNS OF
DIXFIELD & MEXICO
OXFORD COUNTY.
SUPERSTRUCTURE.
Sheet 4 of 5. Augusta Me. May 22 1937.

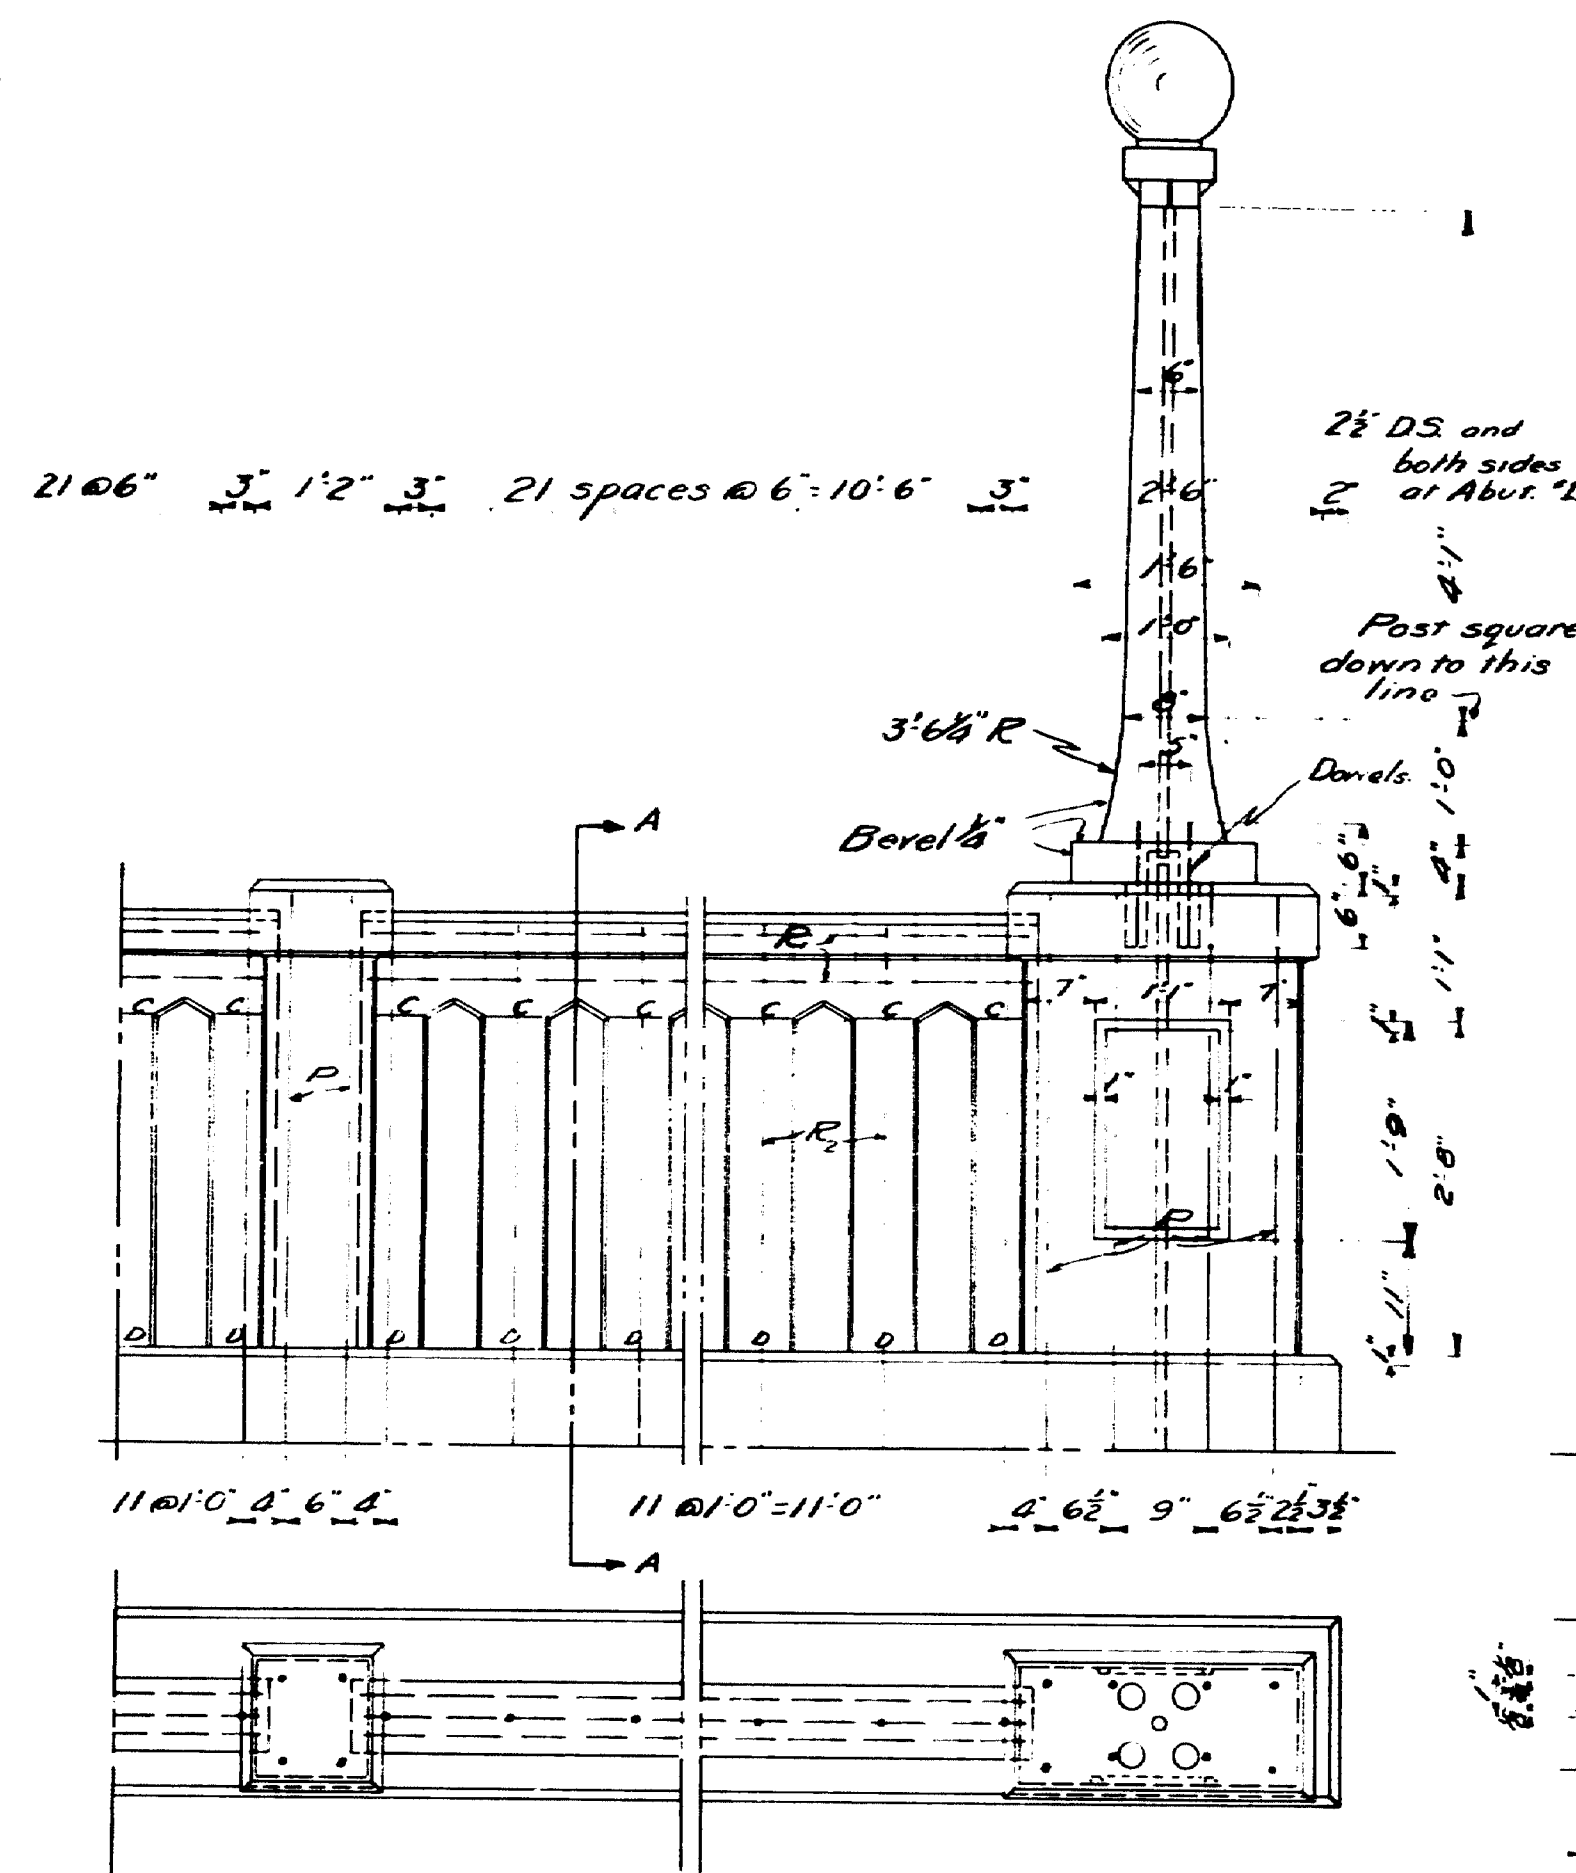


RAIL & LIGHT POST DETAIL.

PANEL DETAIL ON LIGHT POST.

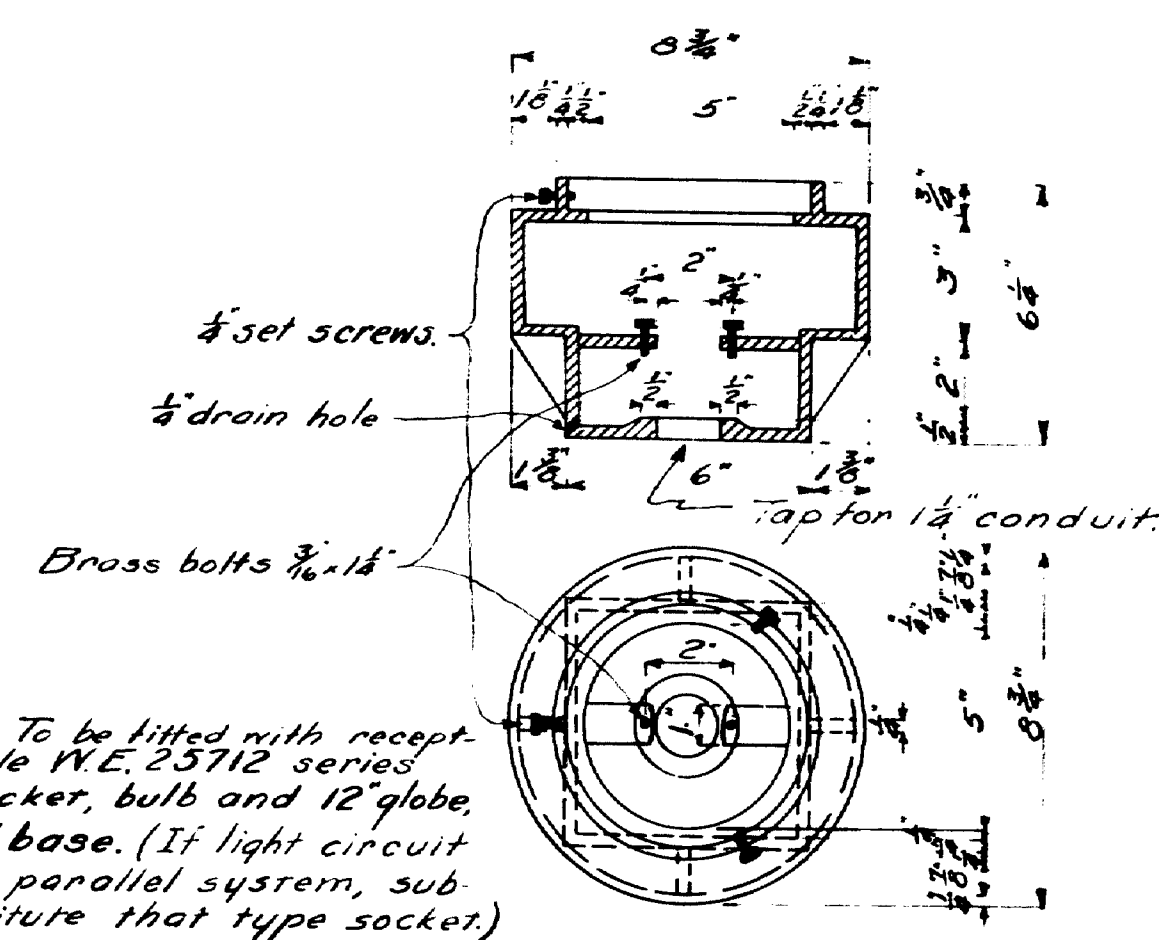


BRONZE LIGHT POST CAP.
4 Required.

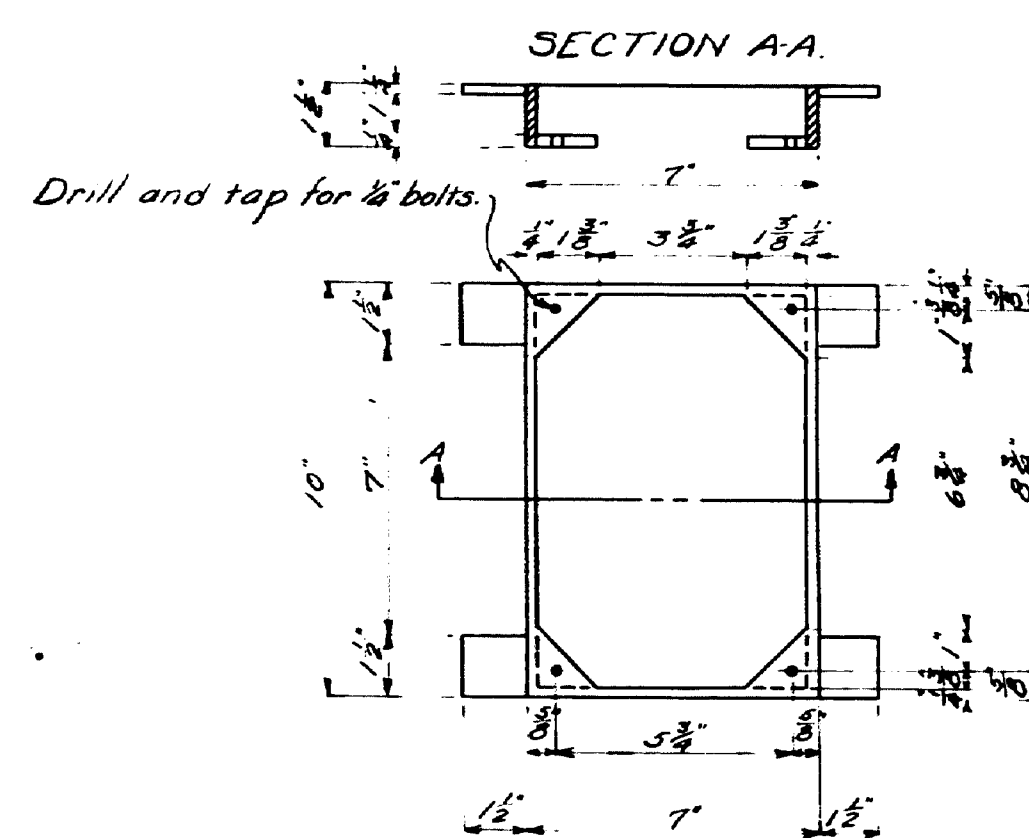

DETAILS OF ZINC JUNCTION BOX CASTING & COVER.

Required
2 Zinc junction box castings; 2 Zinc covers; 8 brass bolts 1/4" x 1/2"
Note: Junction box and light post castings will be supplied by the Commission.


Note:— Sidewalk and curb to be cast with exterior girders above construction joint. Place steel plate posts and for rail in curb and sidewalk. At points C and D, between each opening, break bond in concrete by placing there one layer of roofing felt, cut to fit the forms, and slipped down over the reinforcing rods when concrete reaches these points. After end forms have been removed, wrap the end of each rail 6" with 2 layers of roofing felt, fold in ends and build post forms so that the rails extend into forms 1 1/2". When post forms are removed, cut away all exposed felt. All roofing felt to be 2 ply. All edges of concrete to be chamfered 1/2 in. unless otherwise indicated.

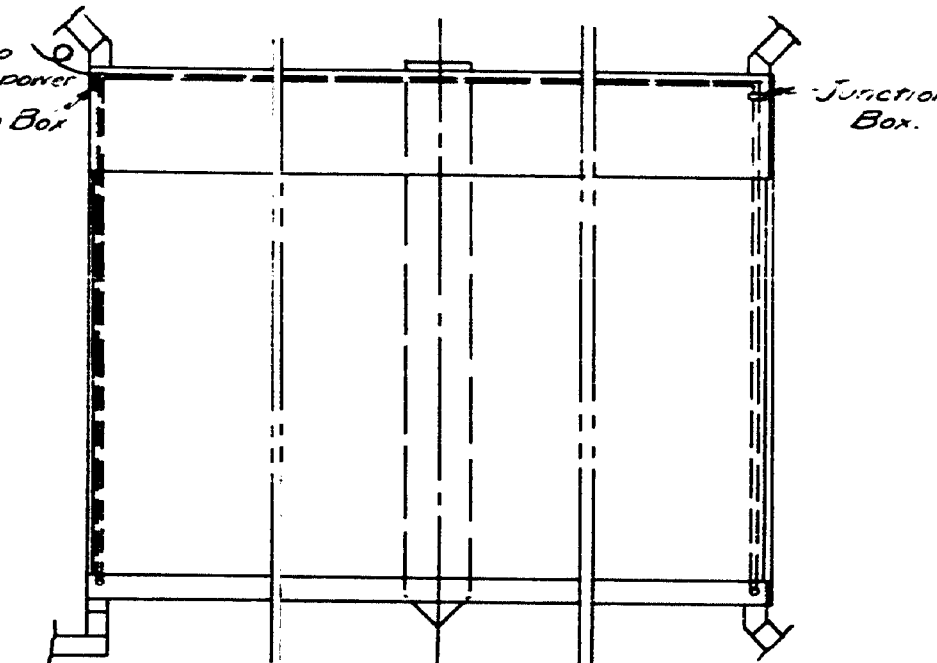


PLAN OF CONDUIT LAYOUT.

SECTION A-A.

Note:— Bends in conduit pipe shall be made by filling the pipe with sand and compact the sand by tapping the pipe; heat the pipe and bend while hot. Sand must be thoroughly dry before using. All burrs on pipe shall be removed by reaming or filing. All conduit pipe is to be 1 1/2".

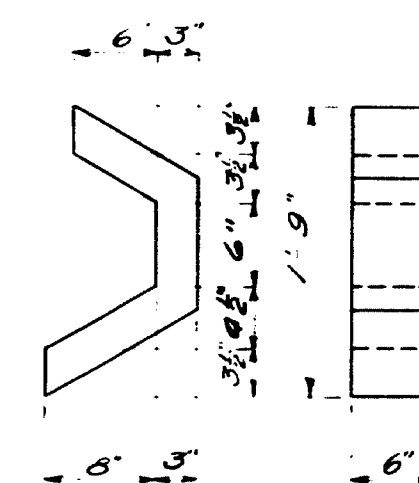


METAL DRAIN DETAIL
4 Required.

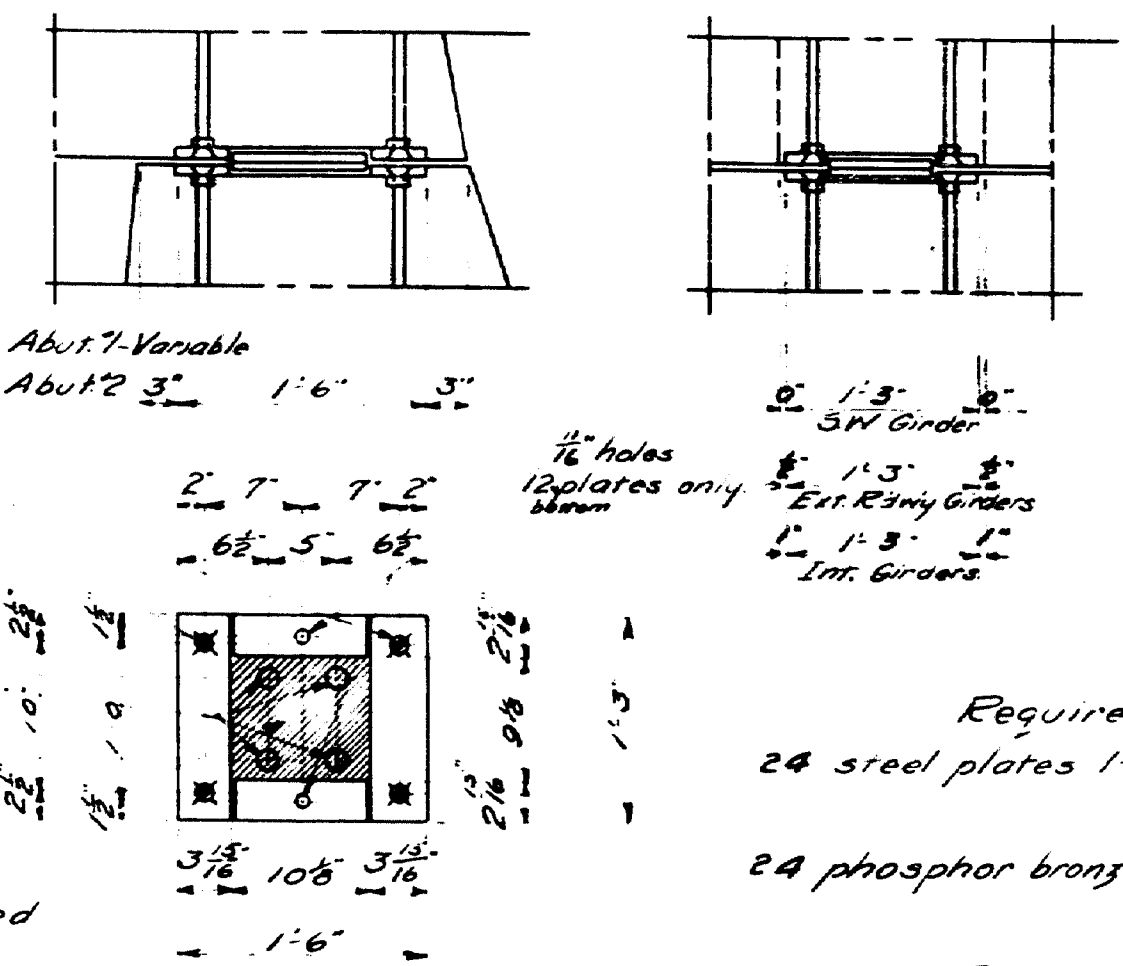


EXPANSION BEARING DETAILS.


Note:— Expansion plates will be furnished by the Commission, F.O.B. nearest R.R. Sta.

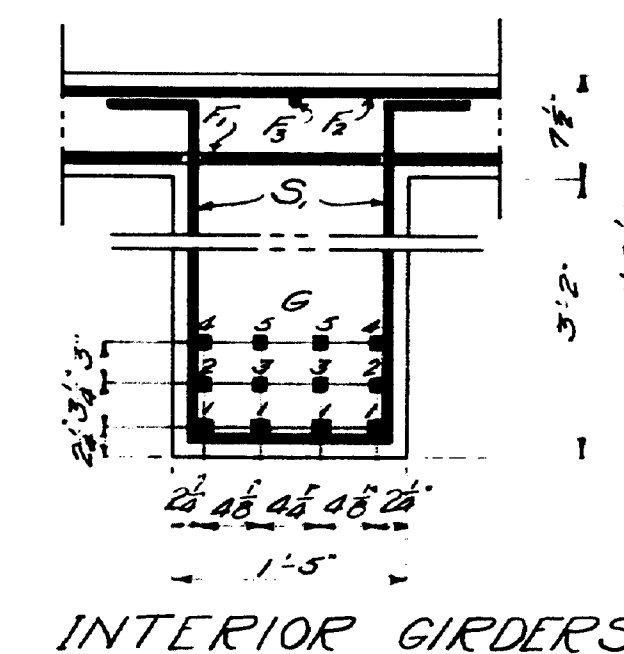

INTERIOR GIRDERS.

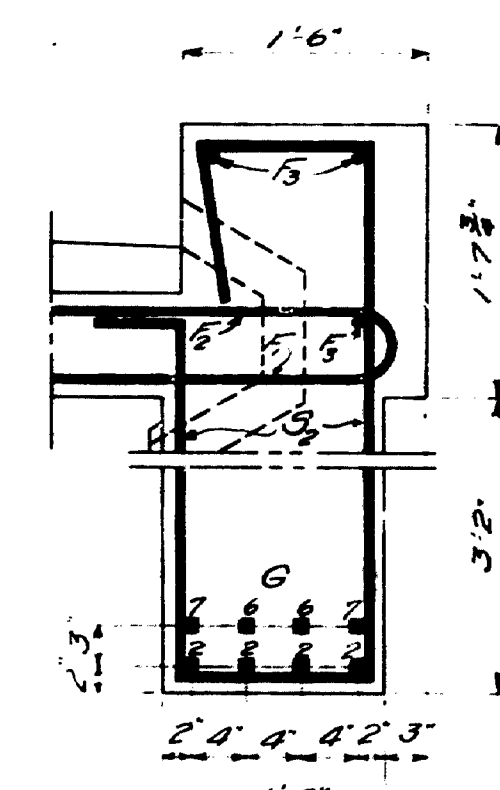


EXT. ROADWAY GIRDER.

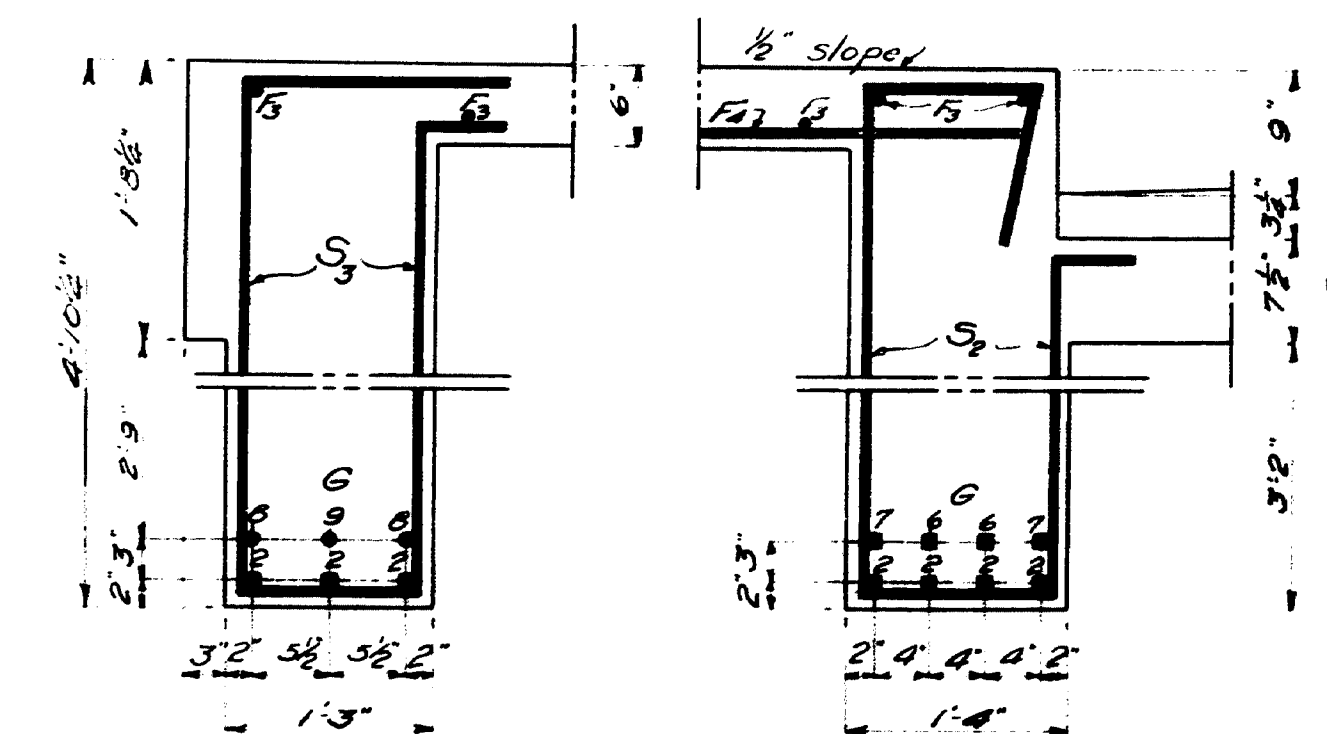

SIDEWALK GIRDERS.


MAINE HIGHWAY COMMISSION
BRIDGE DIVISION.
WEBB RIVER BRIDGE
BETWEEN THE TOWNS OF
DIXFIELD and MEXICO
OXFORD COUNTY.
DETAILS— RAIL, BEARING, etc.
Sheet 5 of 5. Augusta, Me., May 8, 1931.


Survey Backman
Plotted (1/1/31)

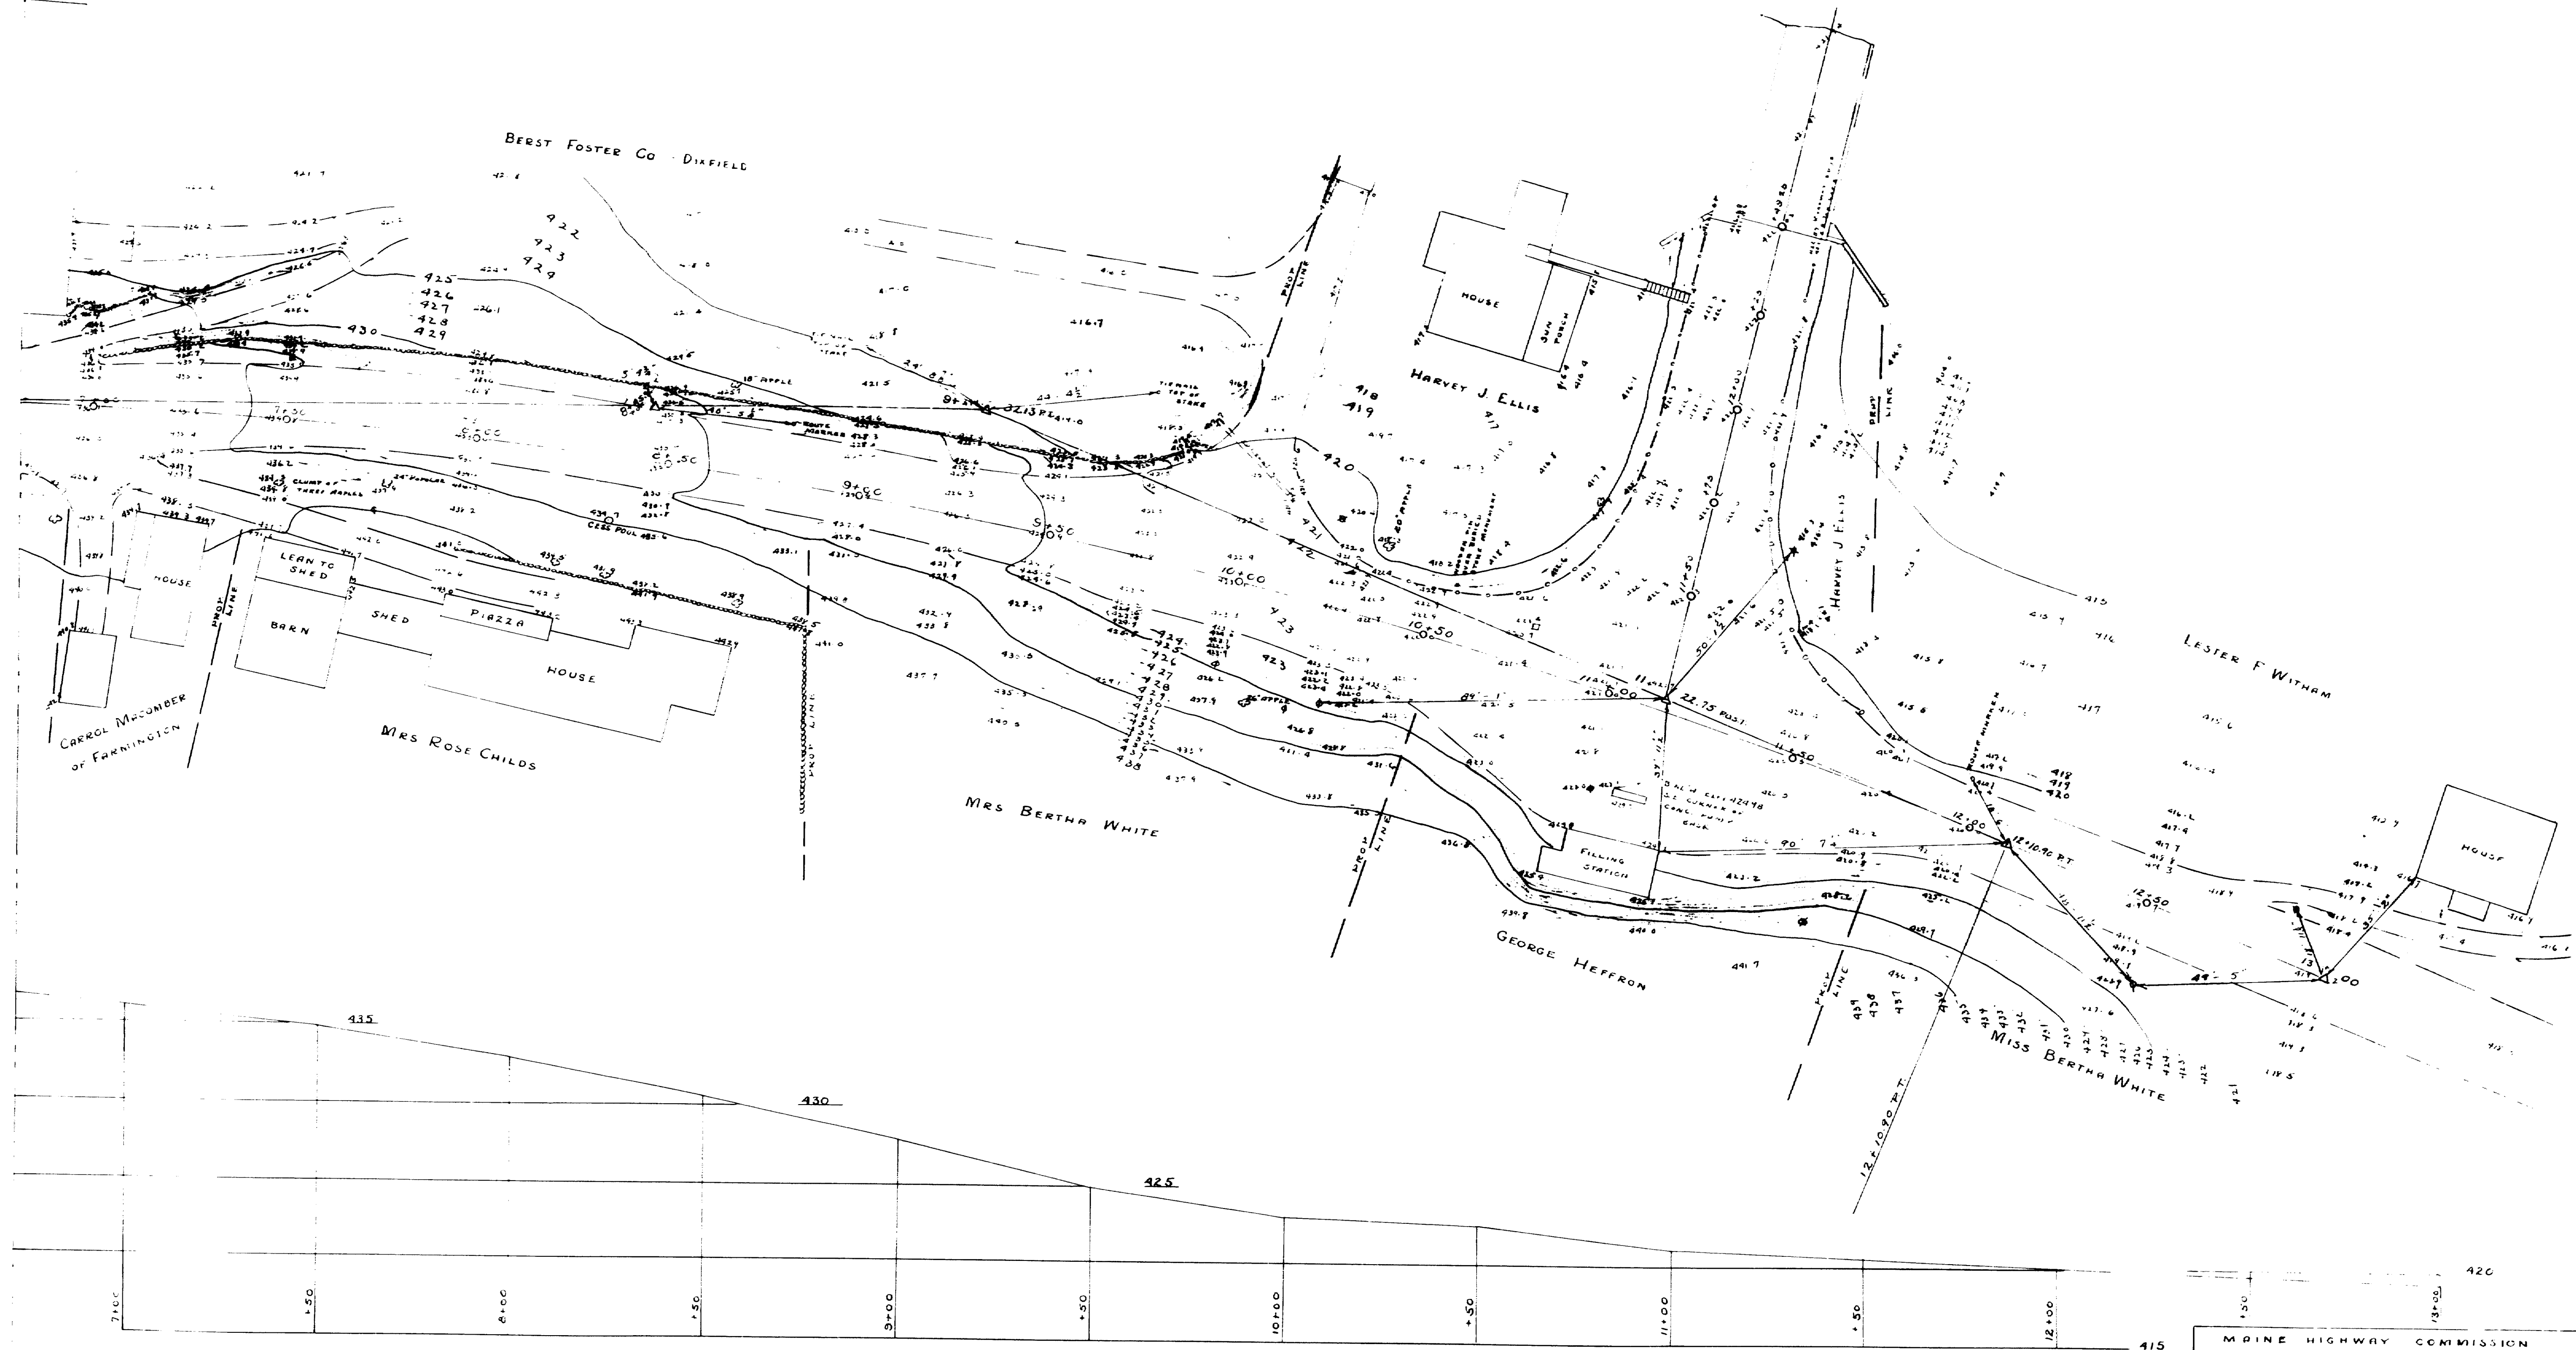

PROFILE ALONG TRANSIT LINE
Scales H. 1" = 20' V. 1" = 5'

MAINE HIGHWAY COMMISSION
STATE HIGHWAY "O"
BETWEEN
WEBB RIVER BRIDGE
AND
ANDROSCOGGIN RIVER BRIDGE
IN THE TOWN OF
MEXICO OXFORD CO.
SURVEY PLAT
Sheet 2 of Augusto M. Nov. 19, 1931

 

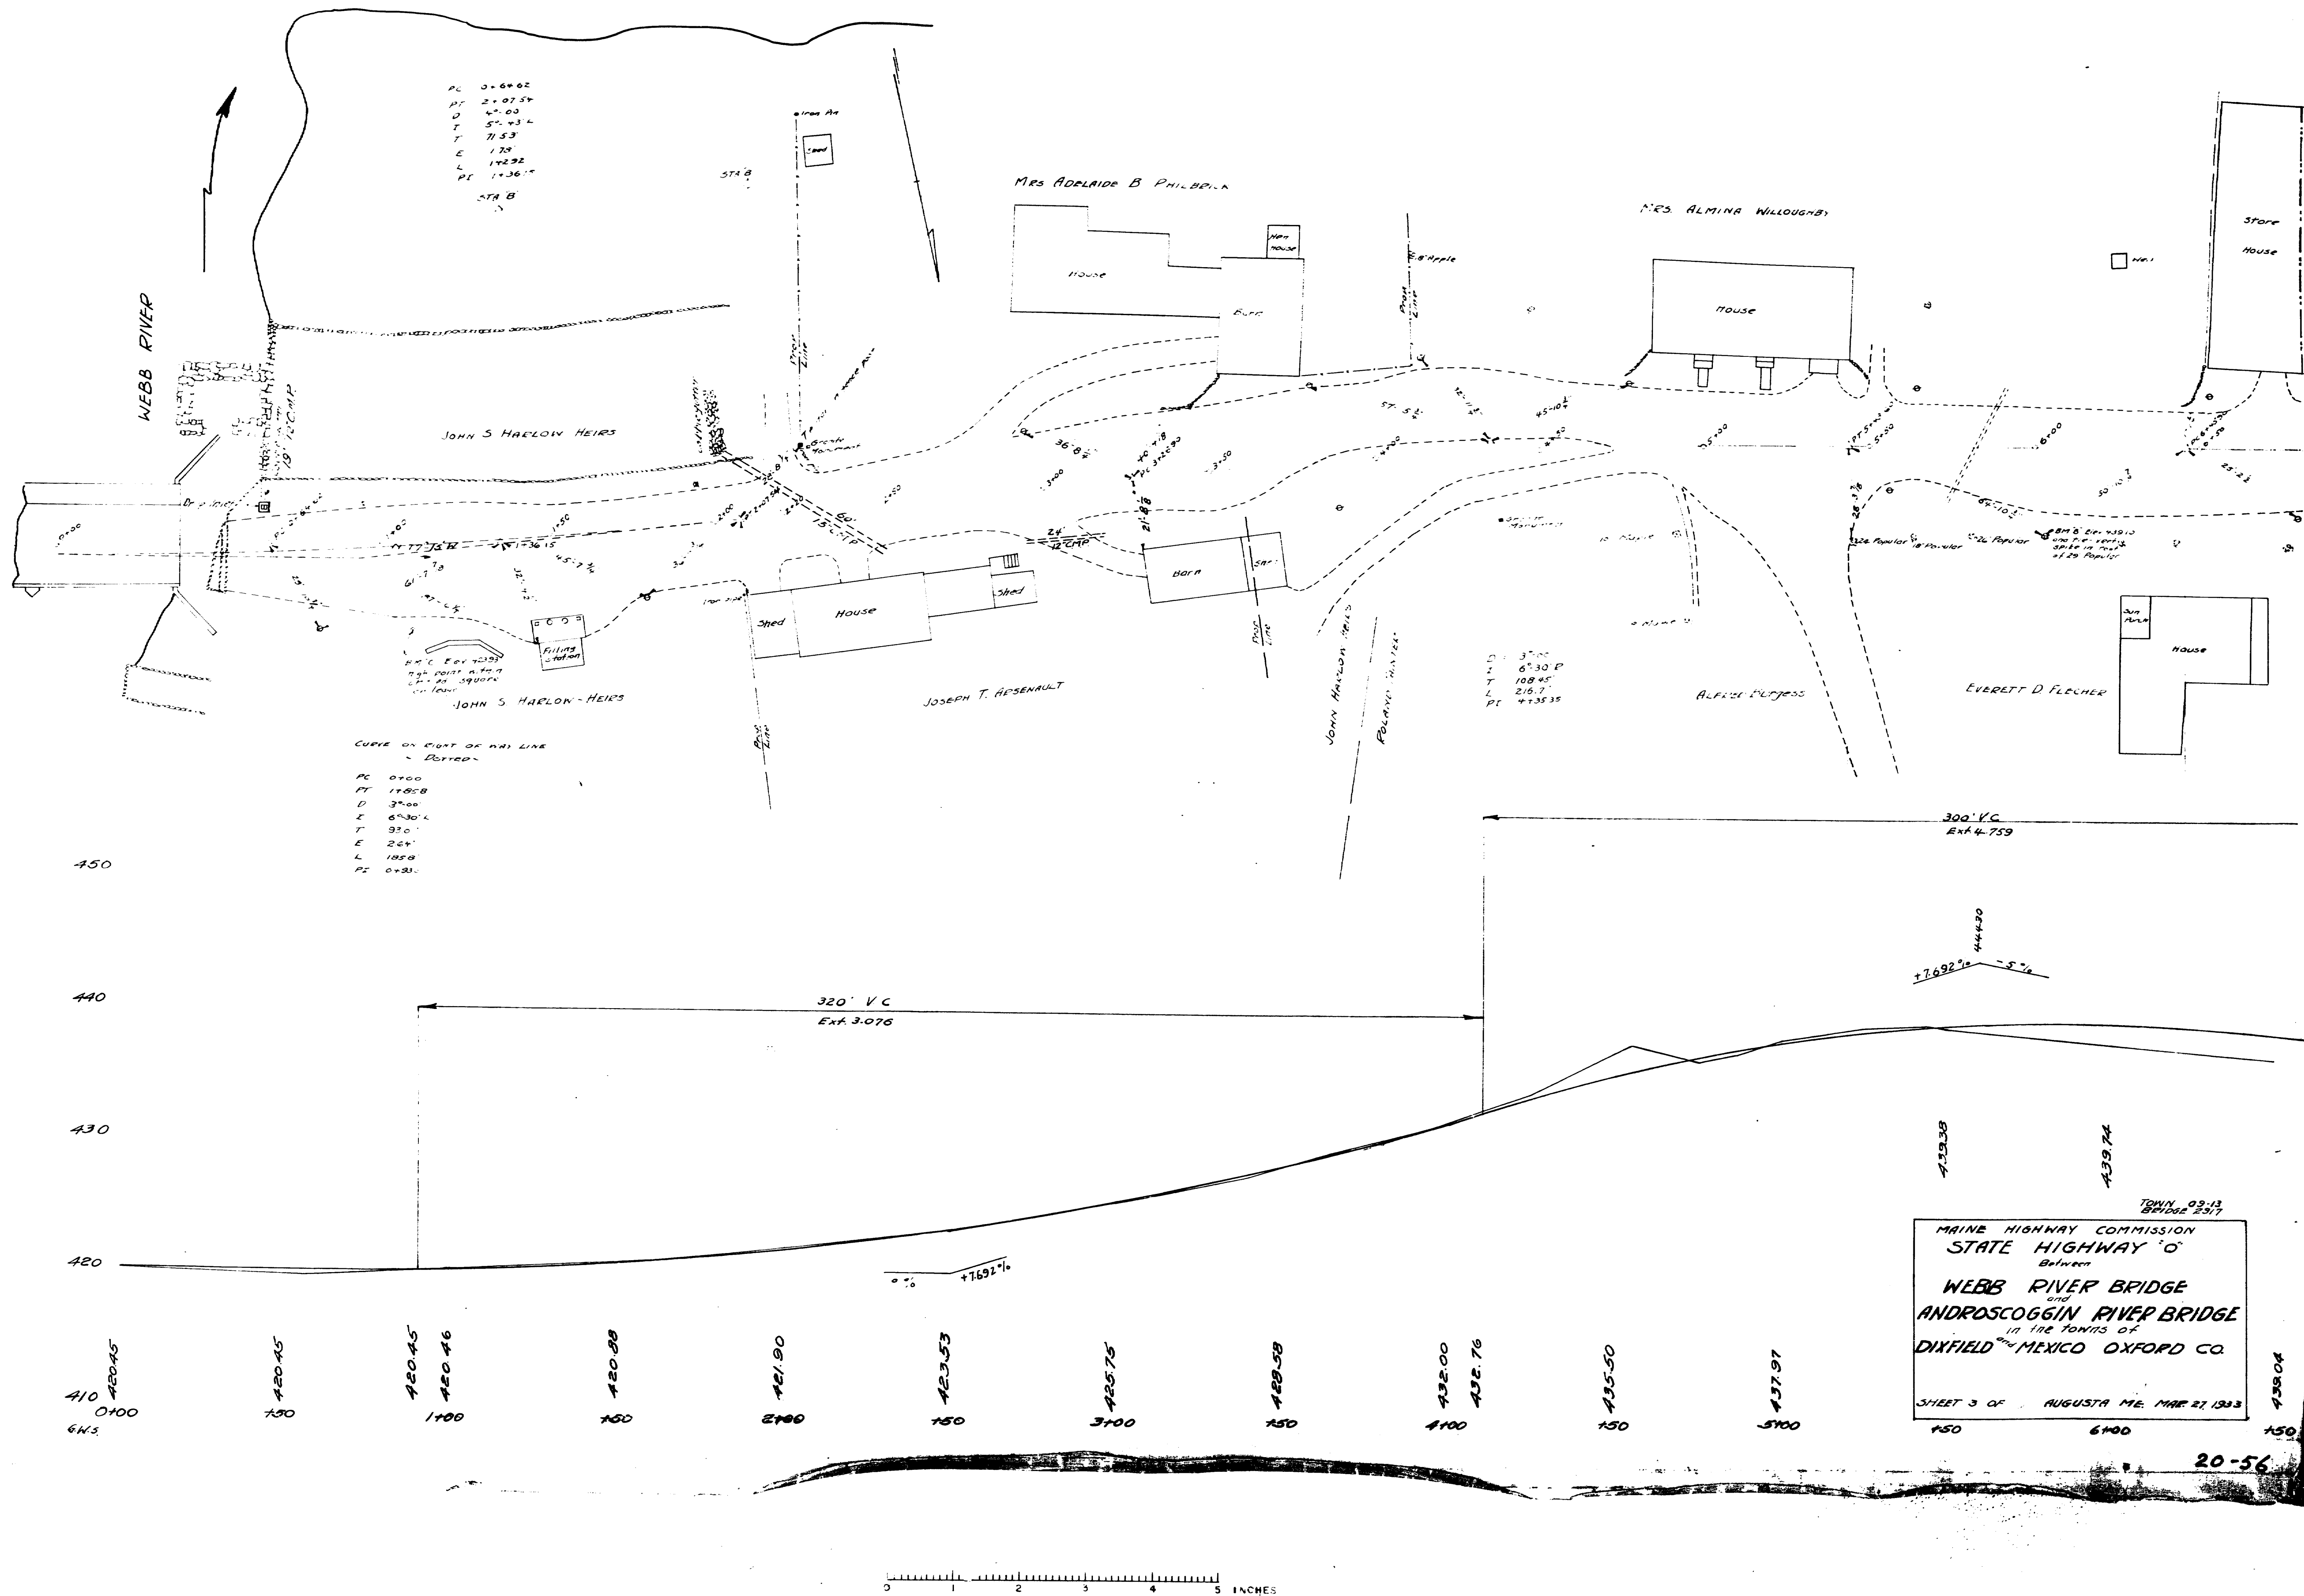



PC 3+64.62
PT 2+07.54
D 4+00
T 5+43.4
E 71.53
L 178
L 14232
PI 1+36.17
STA B
A

CURVE ON RIGHT OF WAY LINE
- DOTTED -
PC 0+00
PT 118.08
D 3+00
T 6+30.4
E 93.0
L 224
L 108.8
PI 0+30.0

D 3+00
T 6+30.4
L 108.8
L 224
PI 1+36.17

MAINE HIGHWAY COMMISSION
STATE HIGHWAY 10
Between
WEBB RIVER BRIDGE
AND ANDROSCOGGIN RIVER BRIDGE
in the towns of
DIXFIELD and MEXICO OXFORD CO.
SHEET 3 OF 4 AUGUSTA ME. MAR 27 1933

 

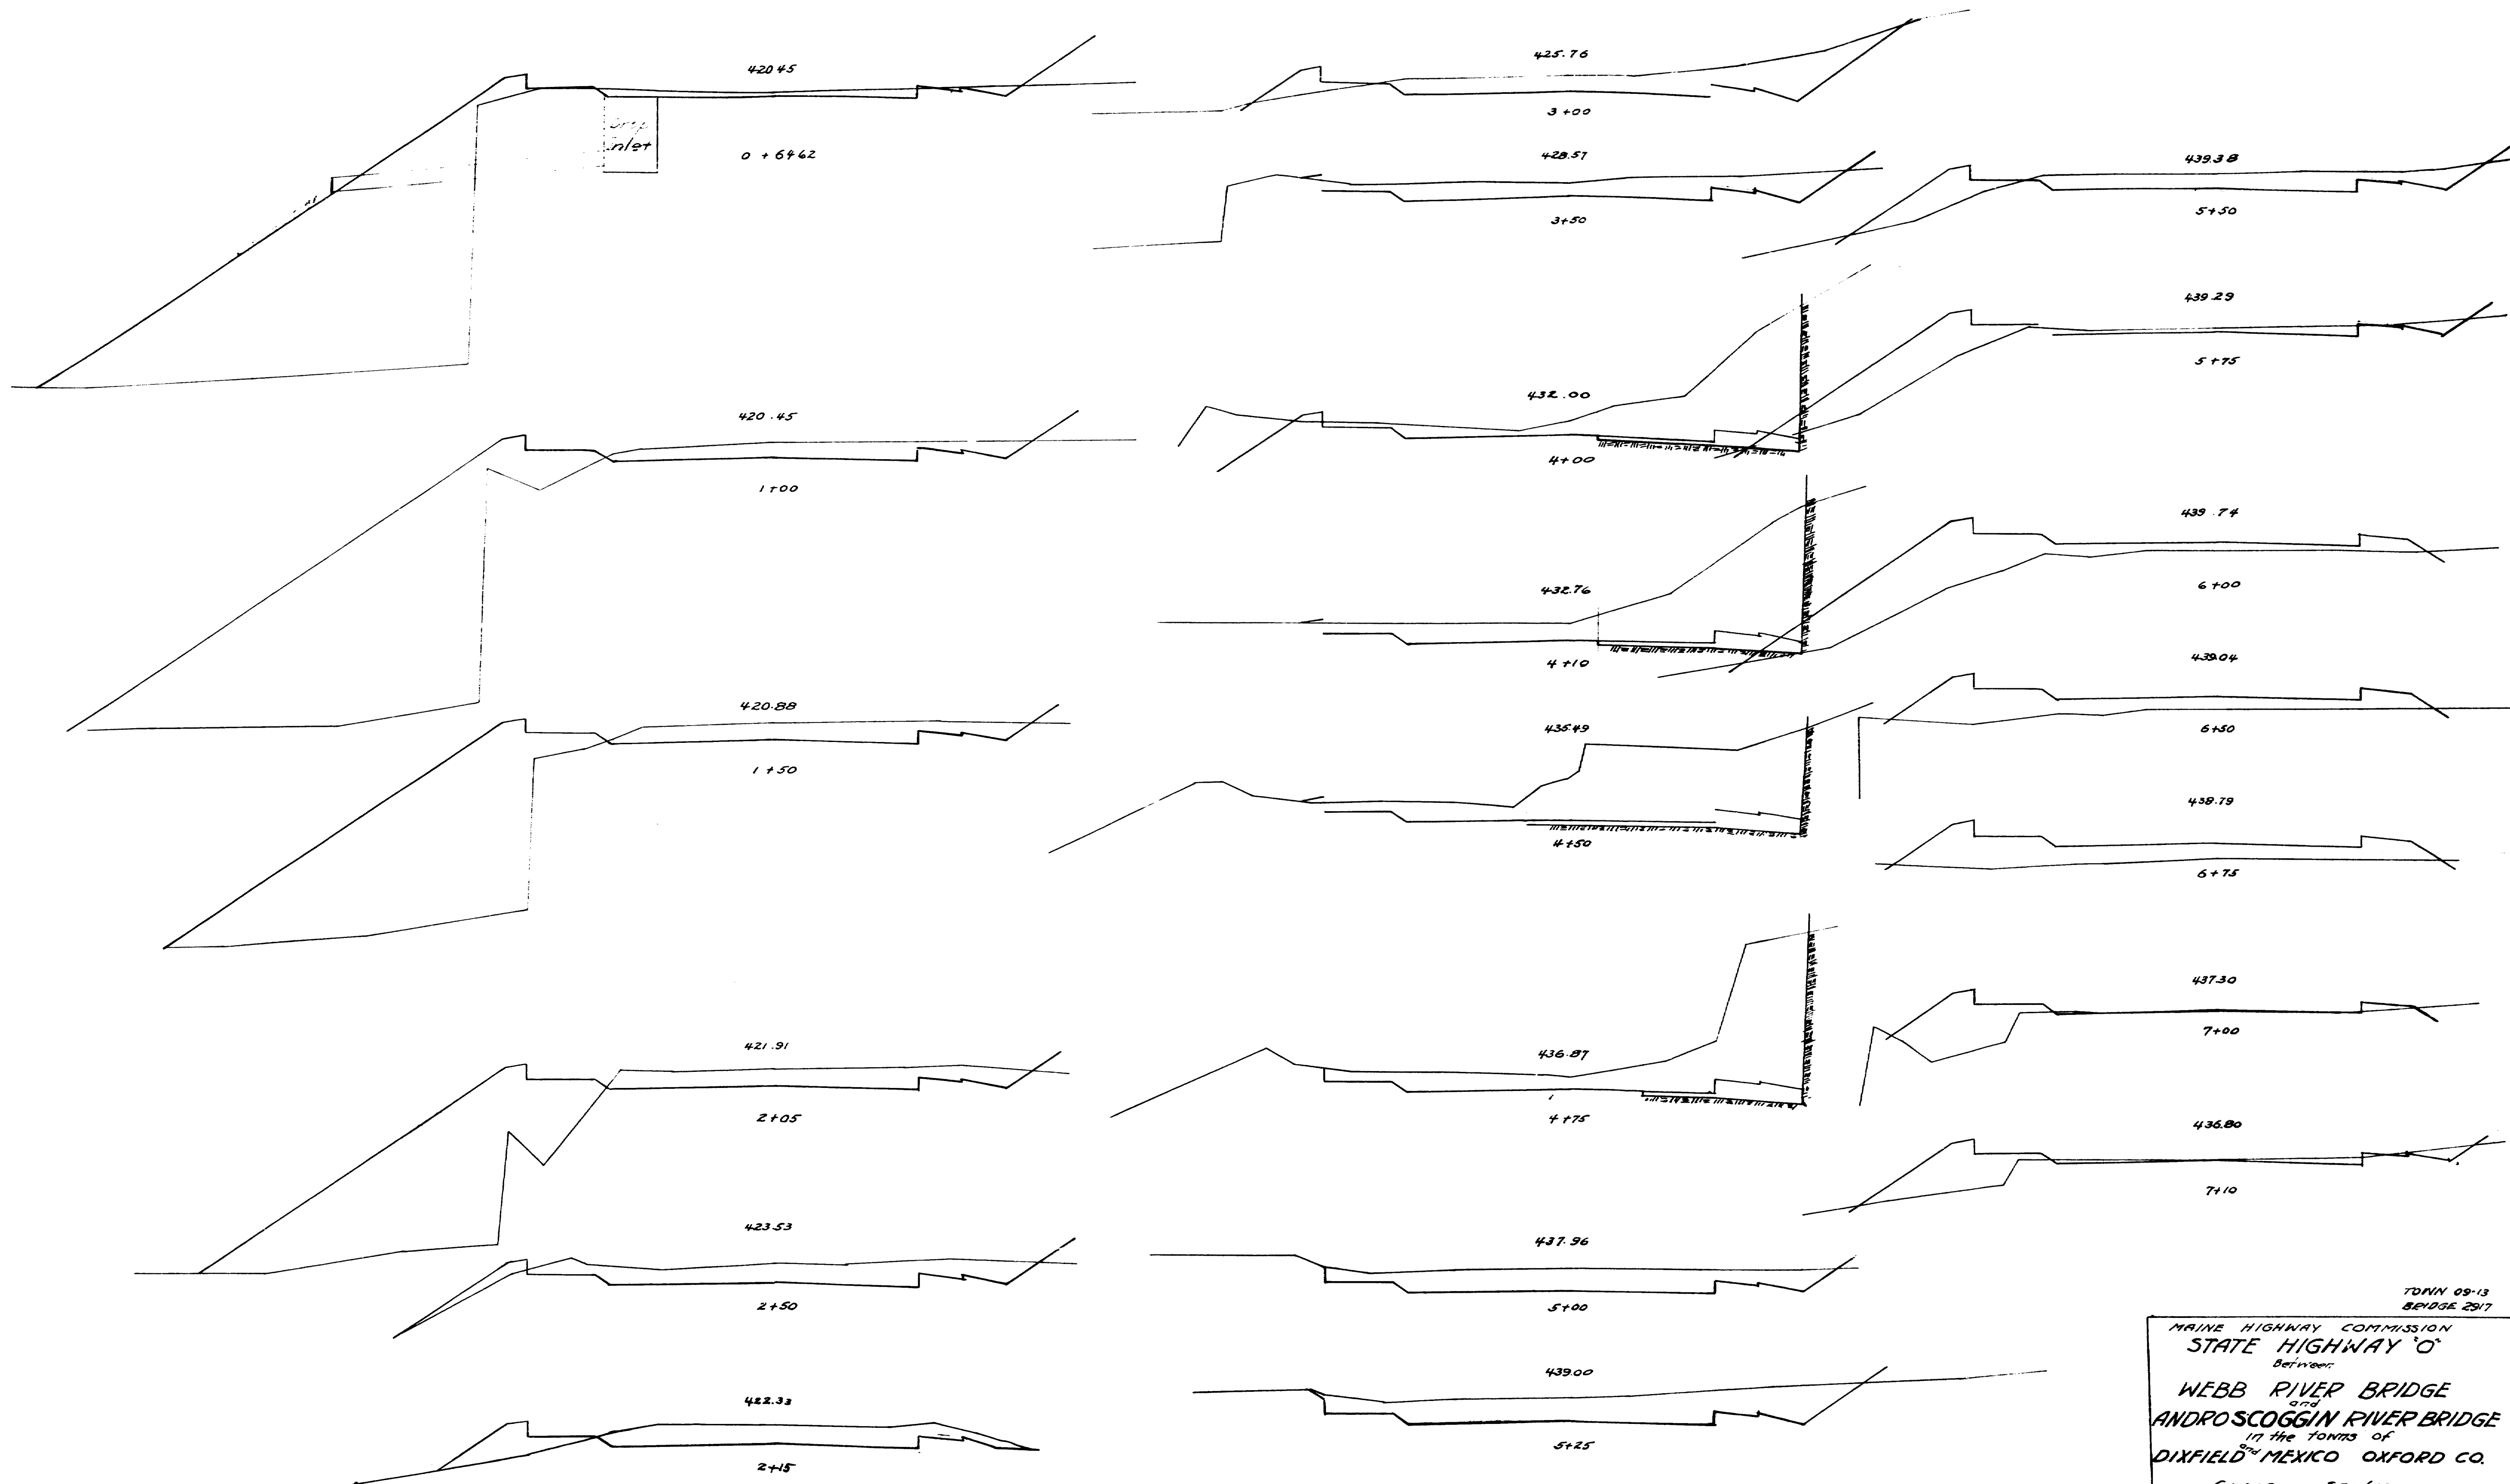



GWS

TDNH 09-13
BRIDGE 2517

MAINE HIGHWAY COMMISSION
STATE HIGHWAY 'O'
Between
WEBB RIVER BRIDGE
AND
ANDROSCOGGIN RIVER BRIDGE
in the towns of
DIXFIELD, MEXICO, OXFORD CO.
CROSS SECTIONS
SHEETS OF AUGUSTA, ME. MAR. 27, 1938

20-58

0 1 2 3 4 5 INCHES

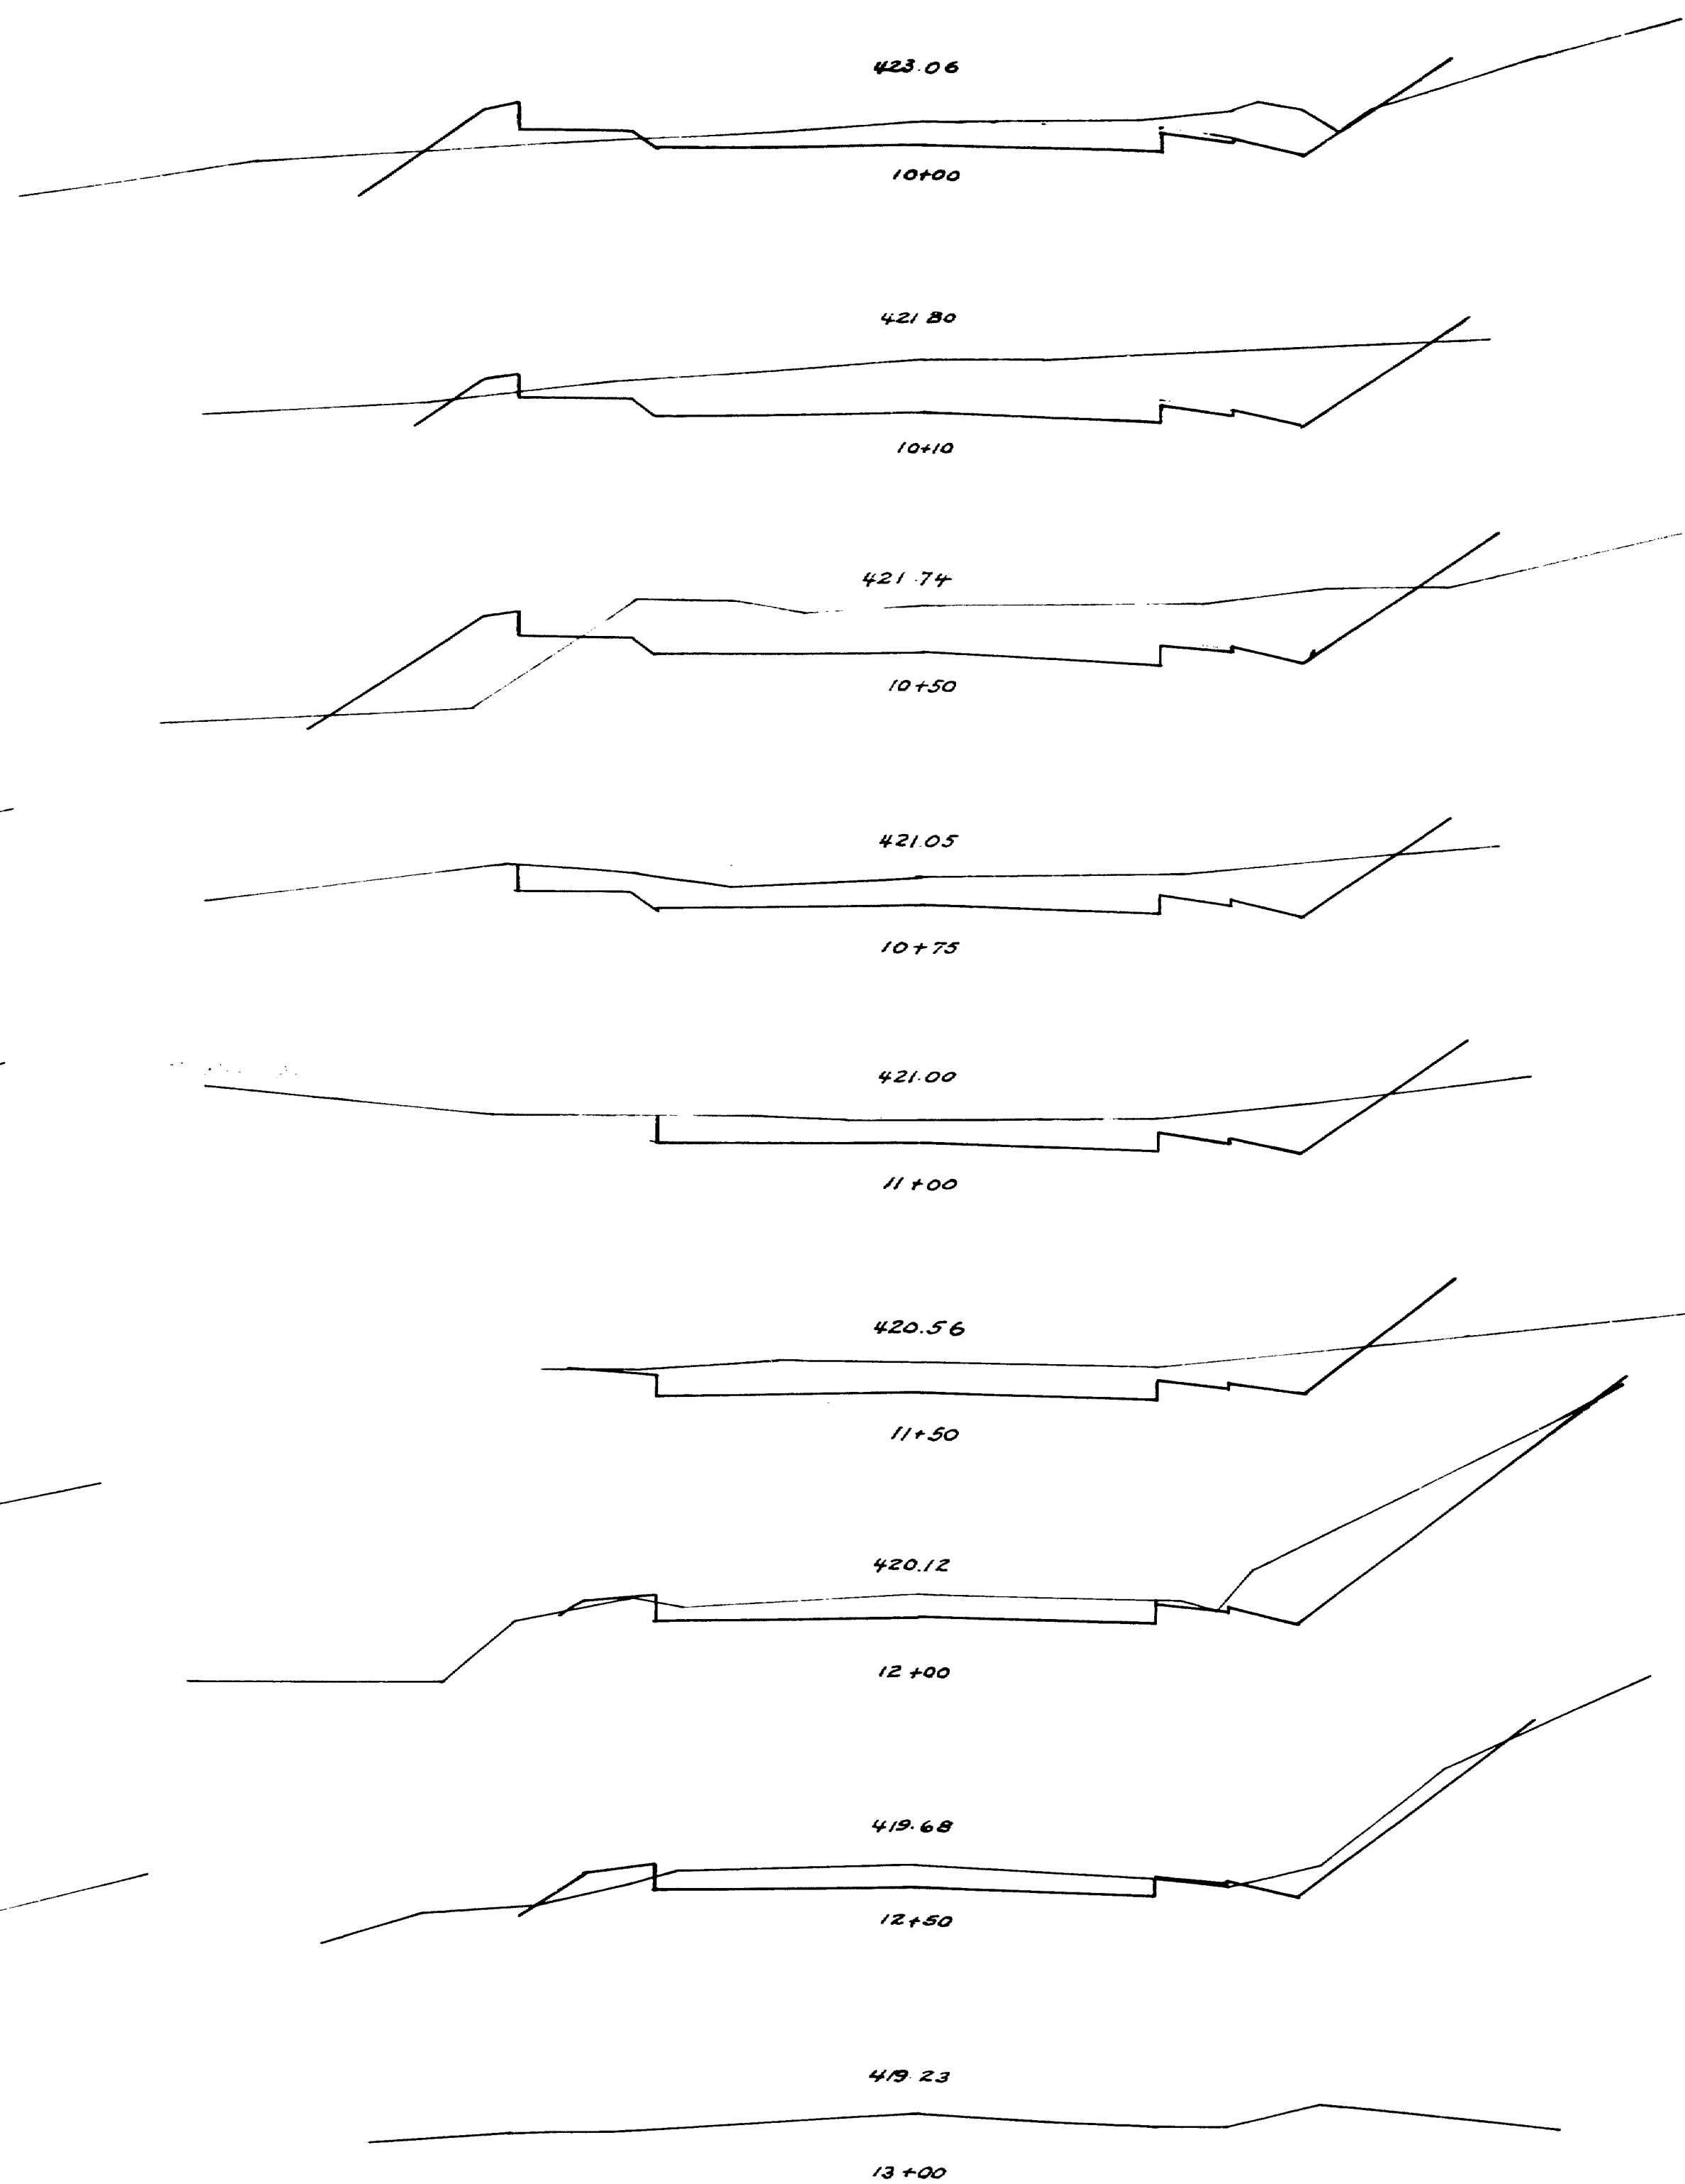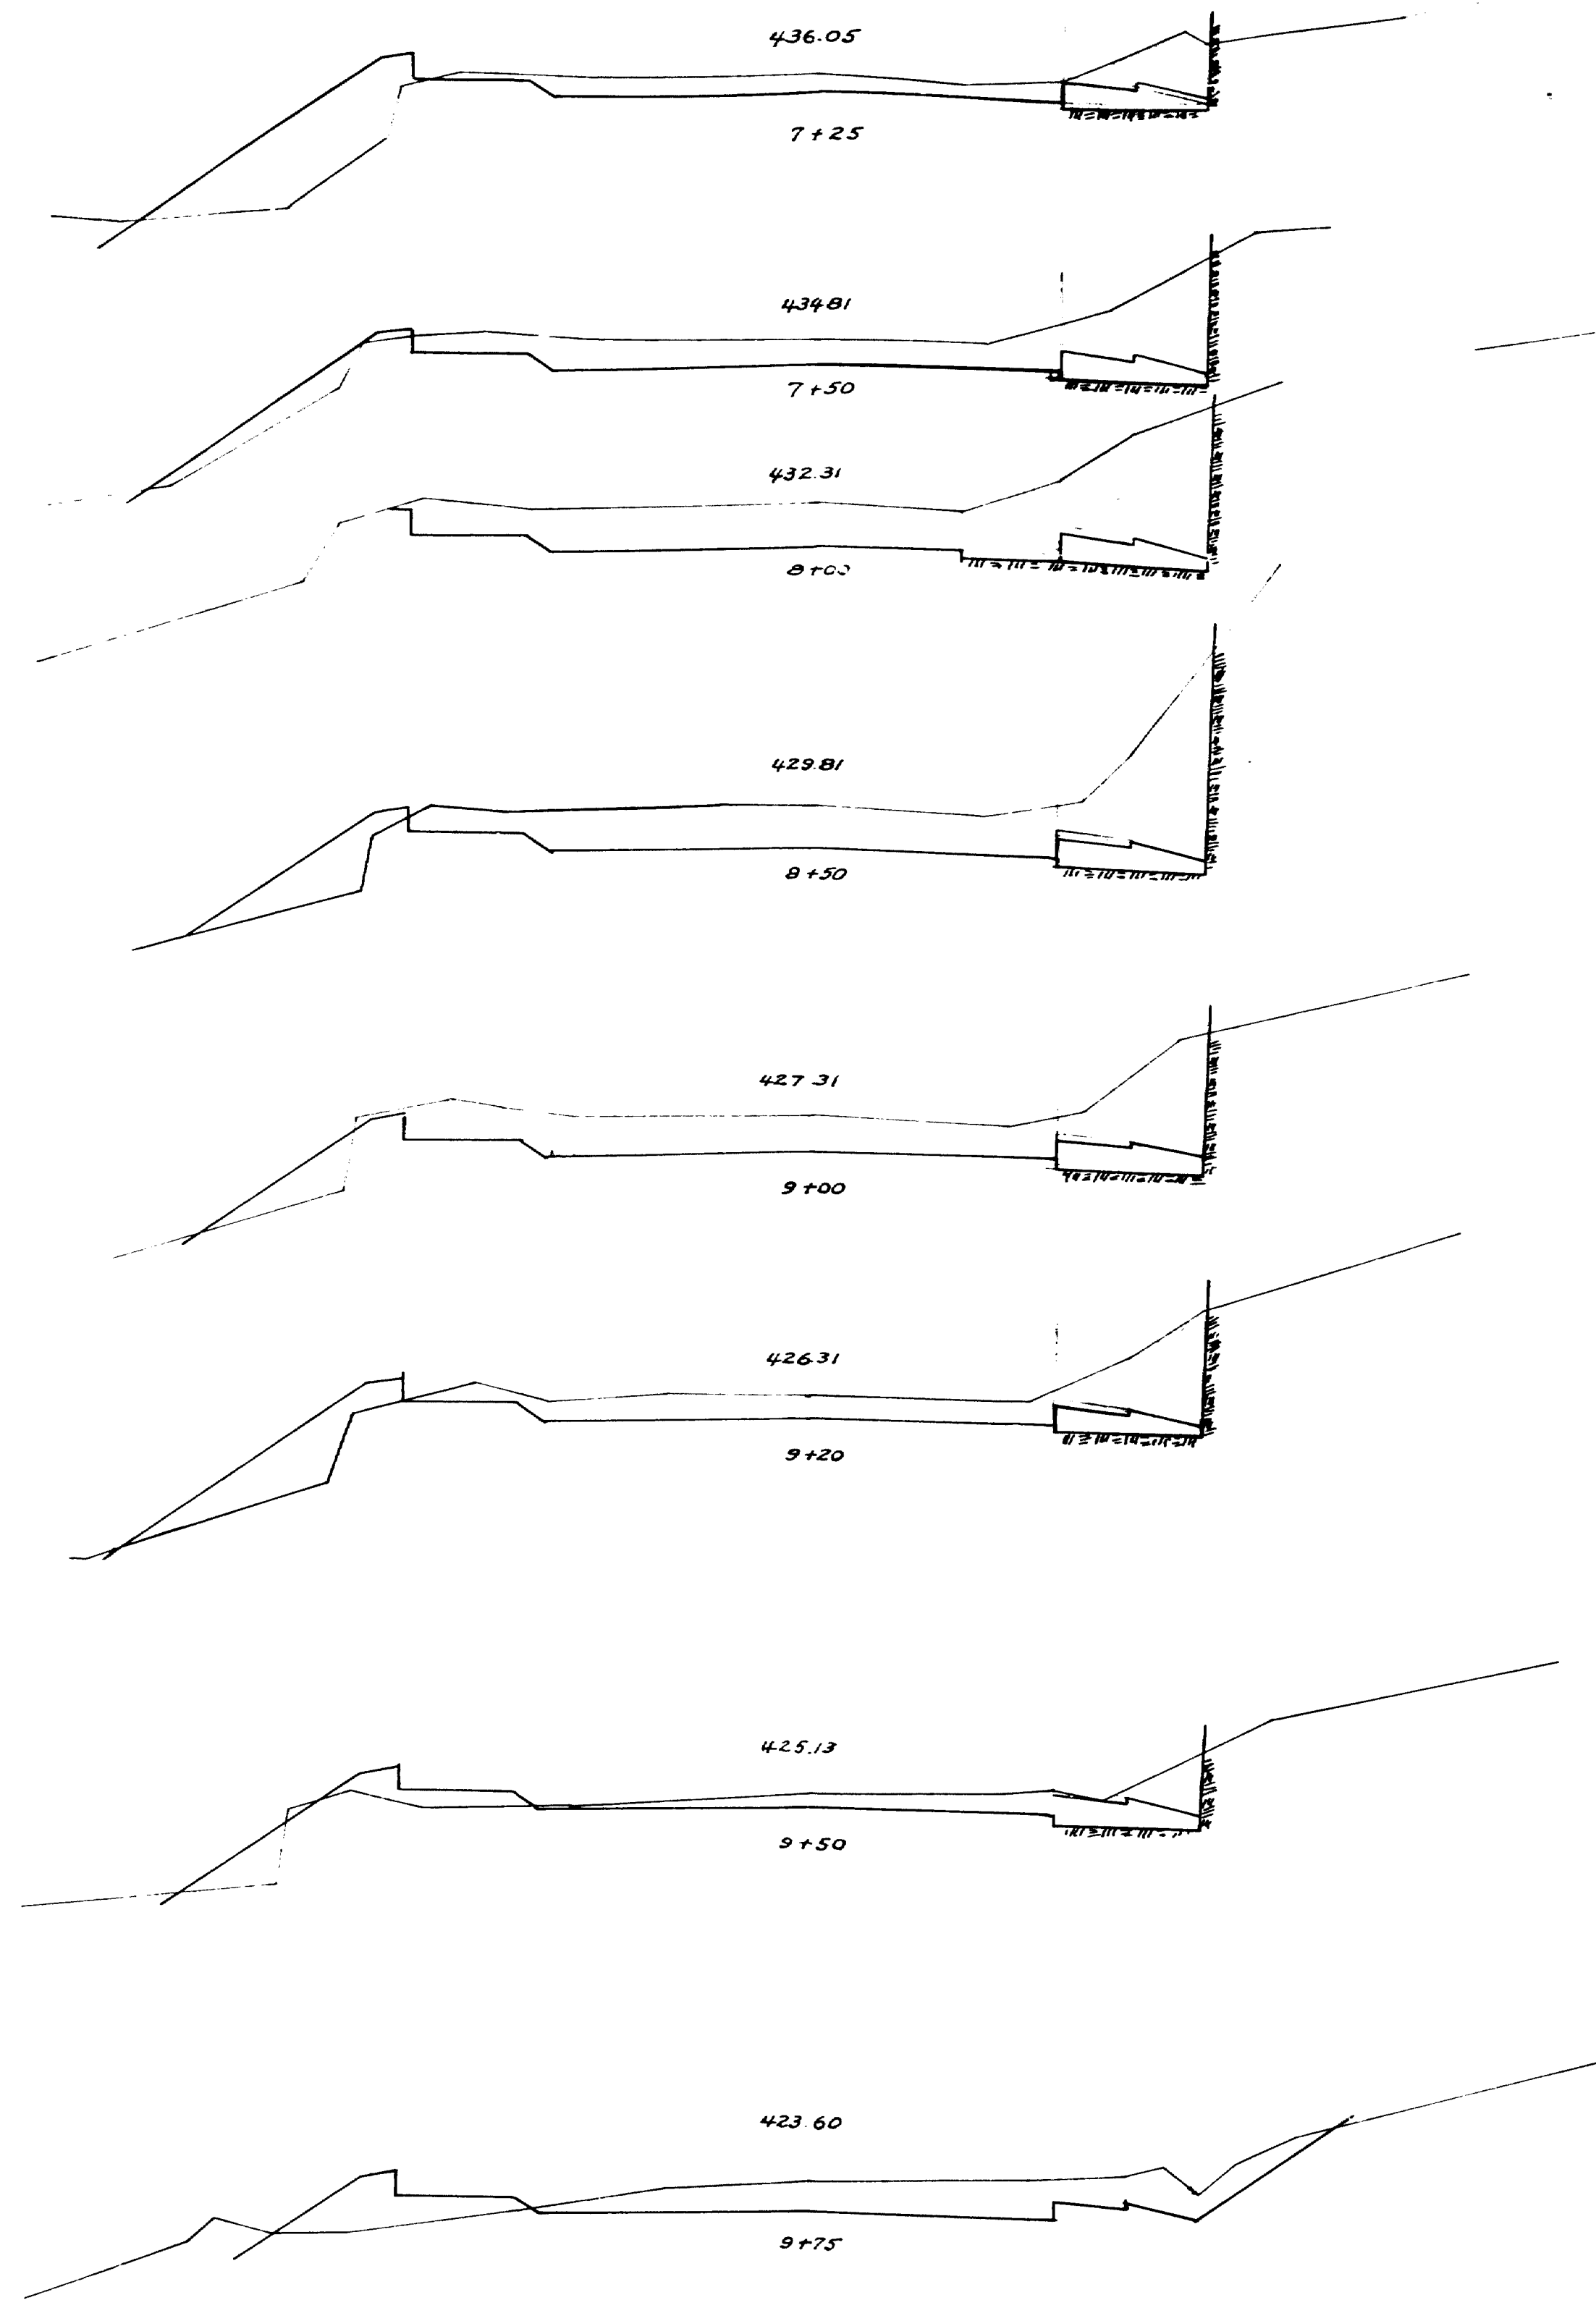

G.N.S.

TOWN 09-03
 34106 2917
 MAINE HIGHWAY COMMISSION
 STATE HIGHWAY "O"
 between
 WEBB RIVER BRIDGE
 AND
 ANDROSCOGGIN RIVER BRIDGE
 in the towns of
 DIXFIELD MEXICO OXFORD CO.
 SHEET 6 OF 12 AUGUSTA, ME MAR. 27, 1932.



20-59

0 1 2 3 4 5 INCHES

CARL L. MERRILL

HARLOW ESTATE
JOHN MARBLE

B. P. R. REG. NO.	STATE	PROJECT NUMBER	SHEET NO.	TOTAL SHEET
1	MAINE			

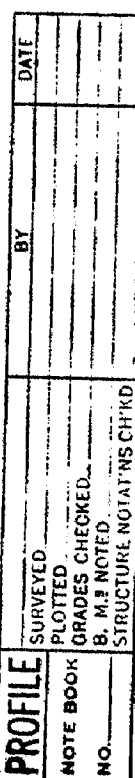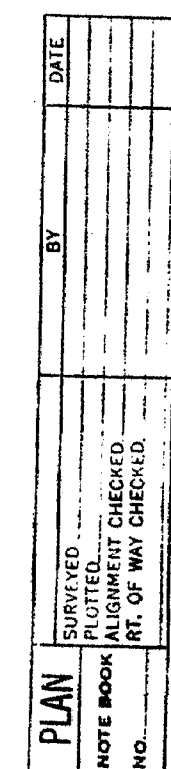

CURVE DATA
STA. P.I. 260 + 28.85
 $\Delta = 4^{\circ}-56'$ RT.
 $D = 1^{\circ}-30'$
 $T = 164.55$
 $L = 328.89$
 $E = 3.55$
 $R = 3819.83$



ADELAIDE P. HATCH

CURVE DATA
STA. P.I. 266 + 48.69
 $\Delta = 17^{\circ}-49'$ RT.
 $D = 10^{\circ}$
 $T = 89.8$
 $L = 178.17$
 $E = 6.97$
 $R = 573.69$

Undoubtedly all
ledge but ledge
soundings should be
taken before design
After highway determine
line

Dixfield - Mexico
Webb Ar. Br.

128-68

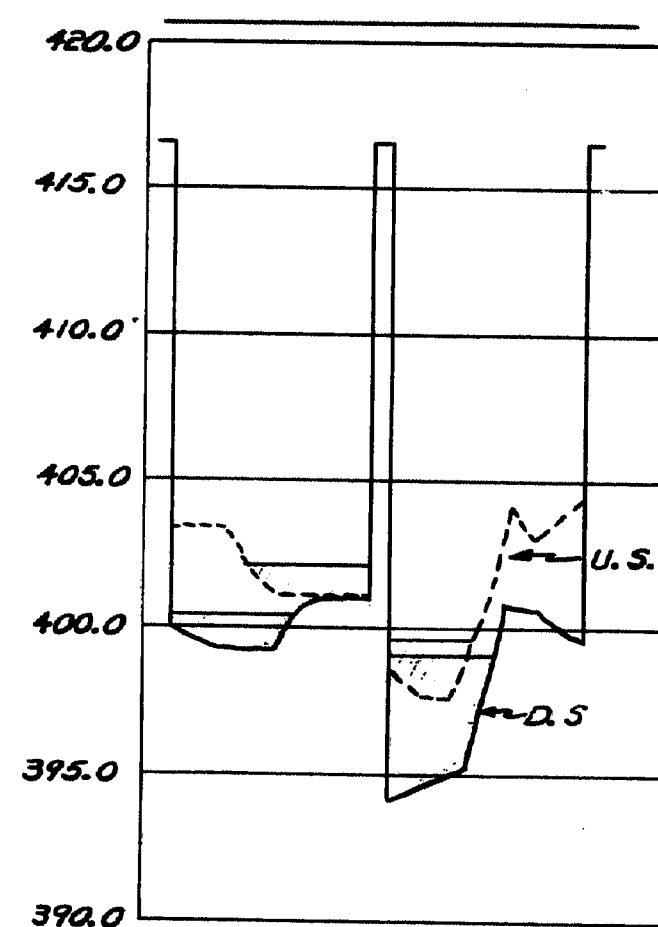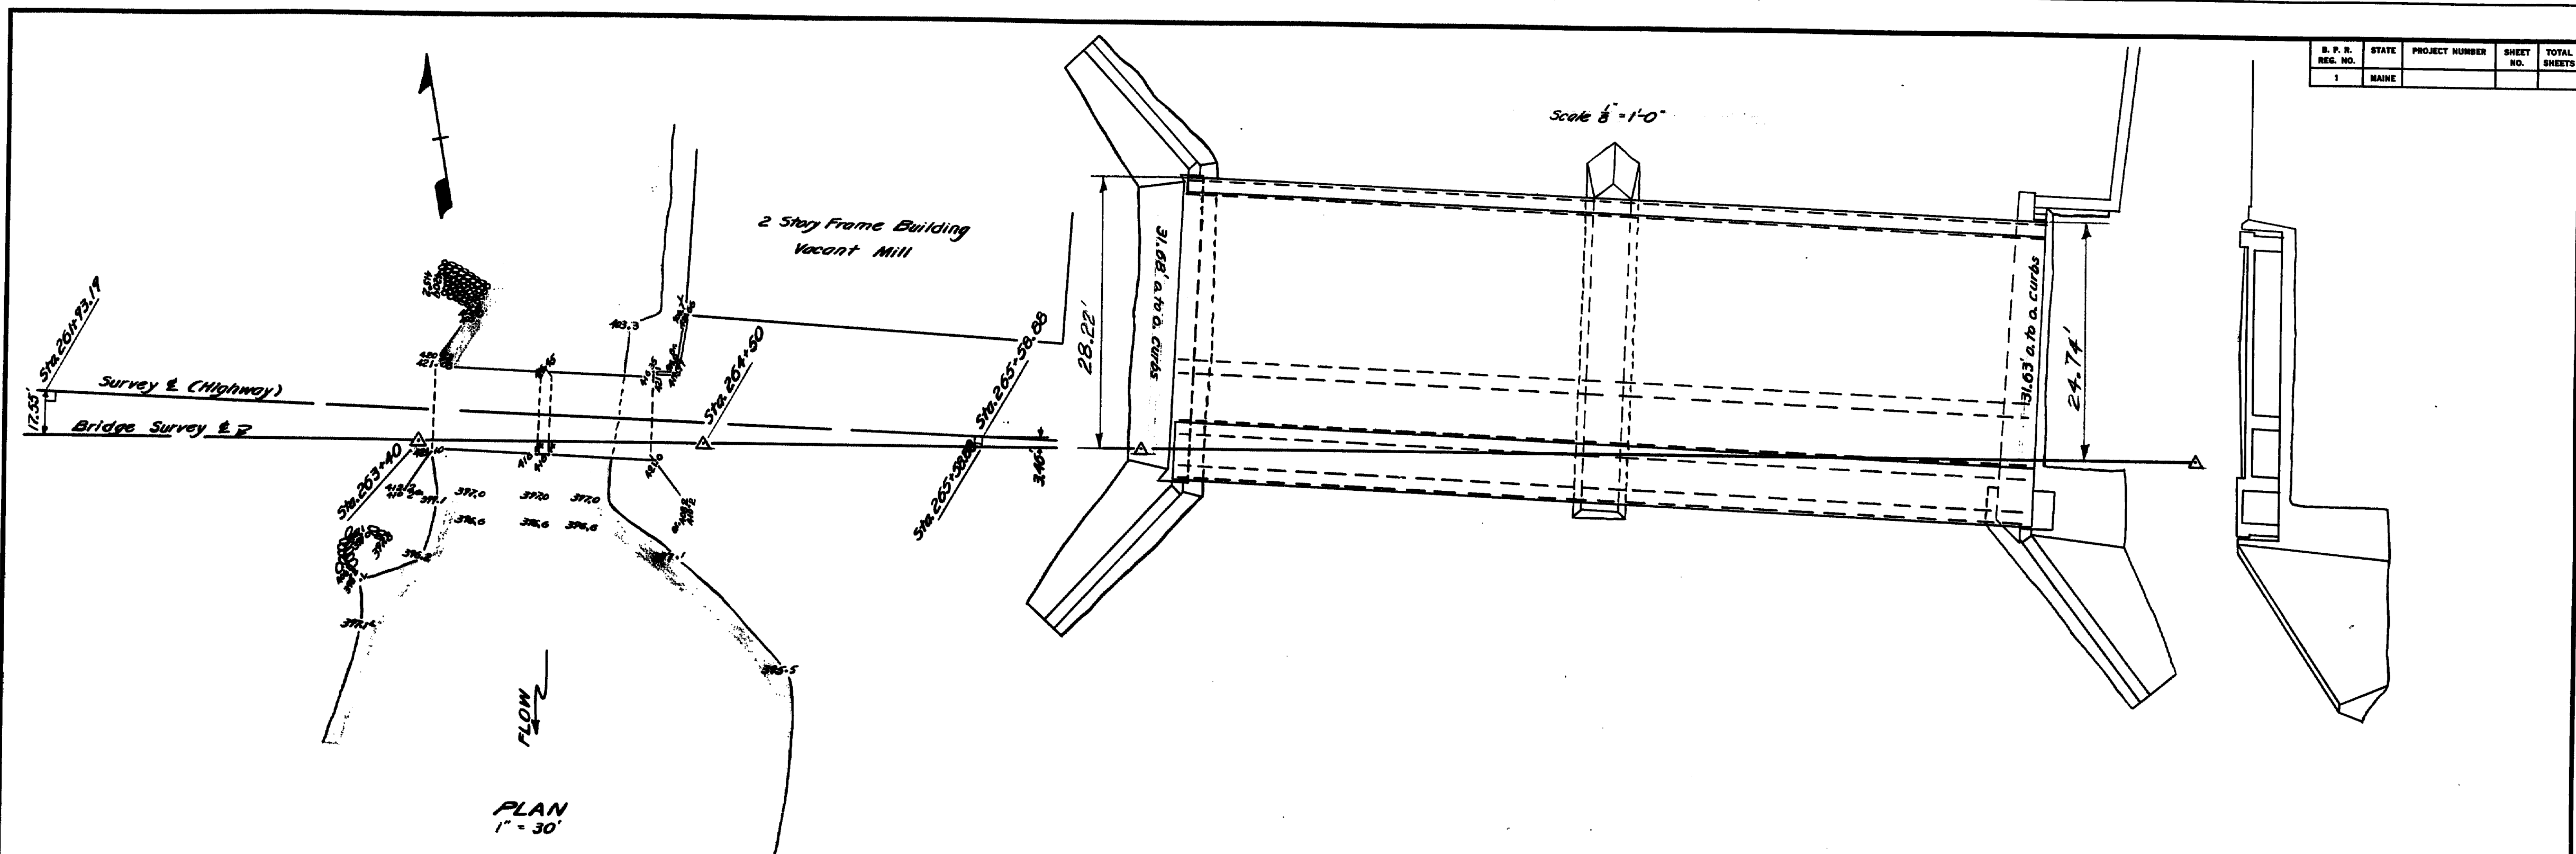

NOTES:

Existing Substructure
 Abutment No. 1 - Mass concrete.
 Pier - Mass concrete.
 Abutment No. 2 - Stone capped with concrete and concrete wing on downstream side. All in good condition.

Existing Superstructure
 Reinforced concrete T-beams. Good condition.

Stream
 Very swift current at all stages. Extreme high water caused by backwater from Androscoggin River about 200' D.S.

Foundation
 All ledge.

PROFILE
 Scales 1" = 30' Horiz.
 1" = 5' Vert.

DESIGN - A.R.C.	BRIDGE NO.
TRACE - A.R.C.	SURVEY
CHECK - A.R.C.	PLOT - A.R.C.
STATE HIGHWAY COMMISSION BRIDGE DIVISION	
WEBB RIVER BRIDGE	
BETWEEN THE TOWNS OF	
MEXICO & DIXFIELD	
OXFORD COUNTY	
SURVEY	
SHEET	OF AUGUSTA, MAINE

R91-163