




FRAMING PLAN  
ALL STRINGERS 30WF99

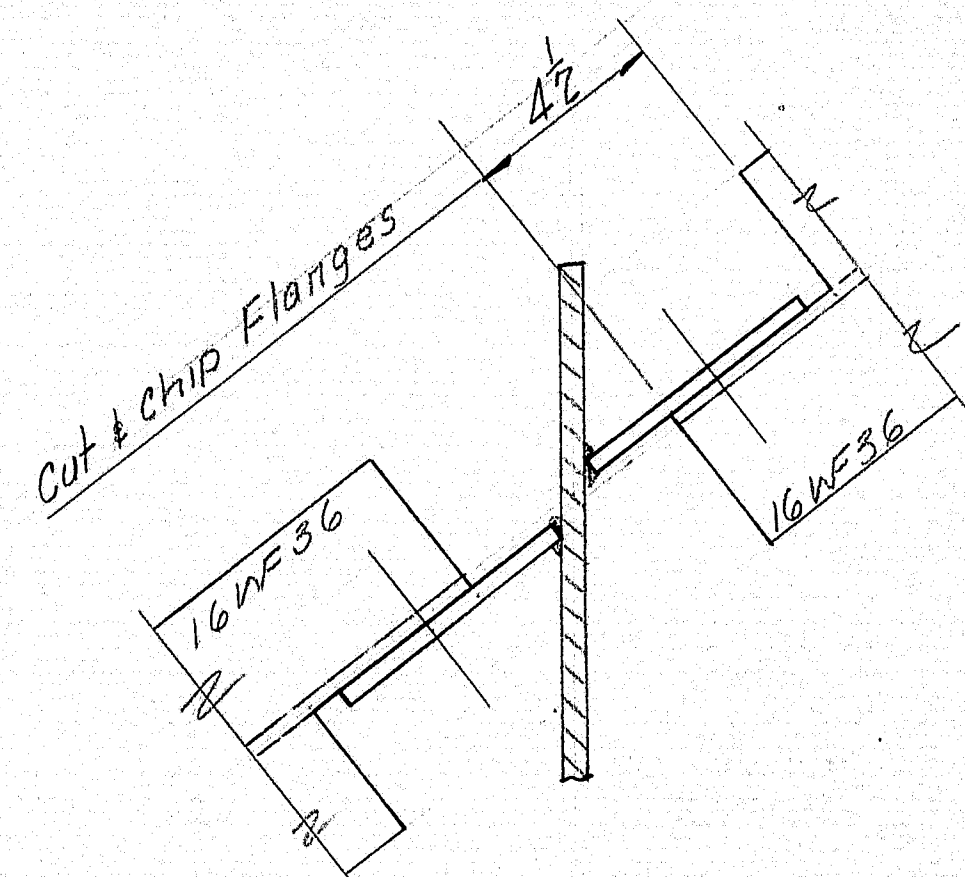


SECTION 1-1 @ D3

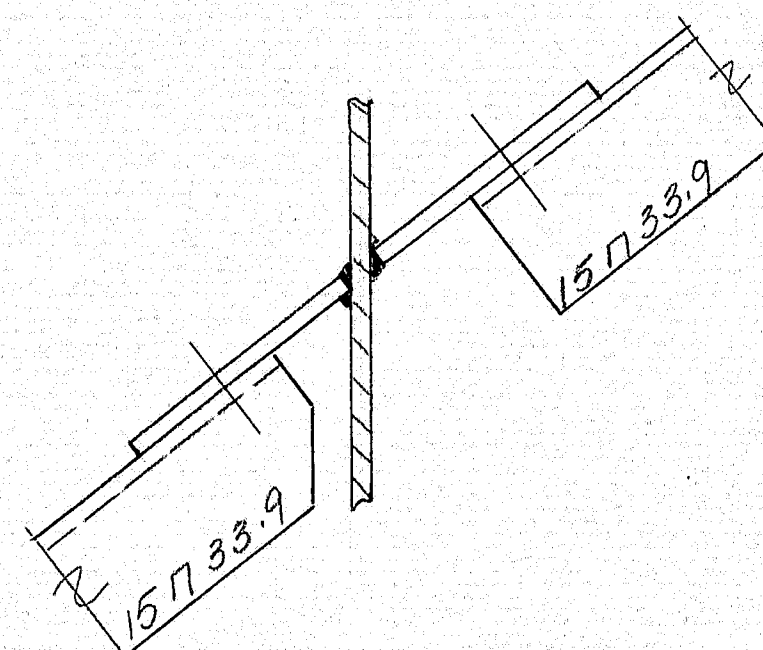


SECTION 1-1 @ D4

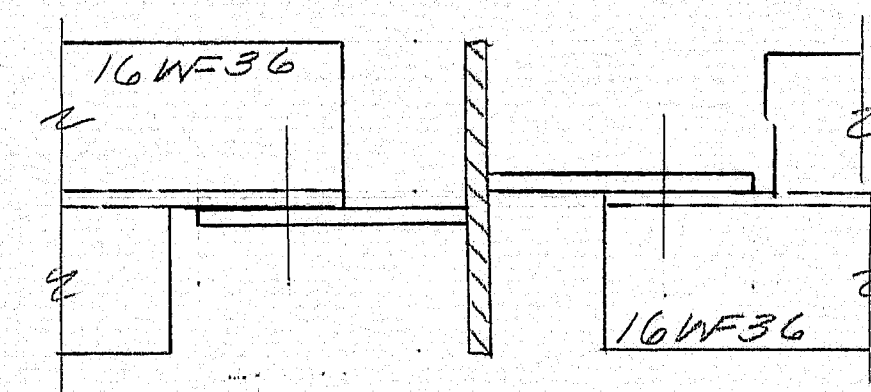

SECTION 1-1 @ D2

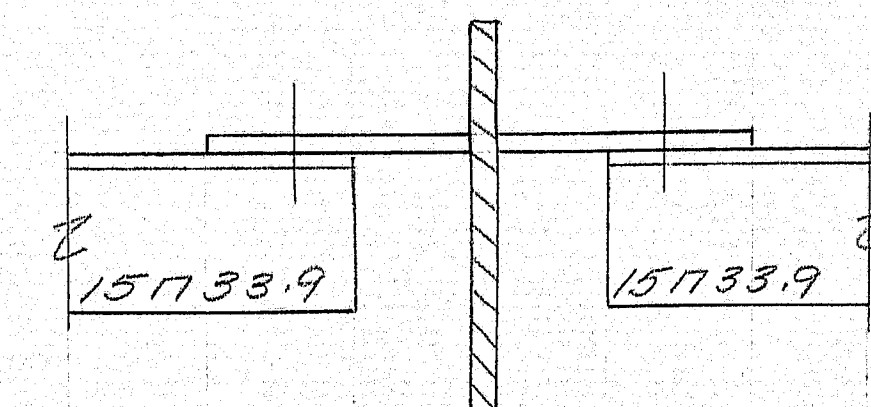

SECTION 1-1 @ D1

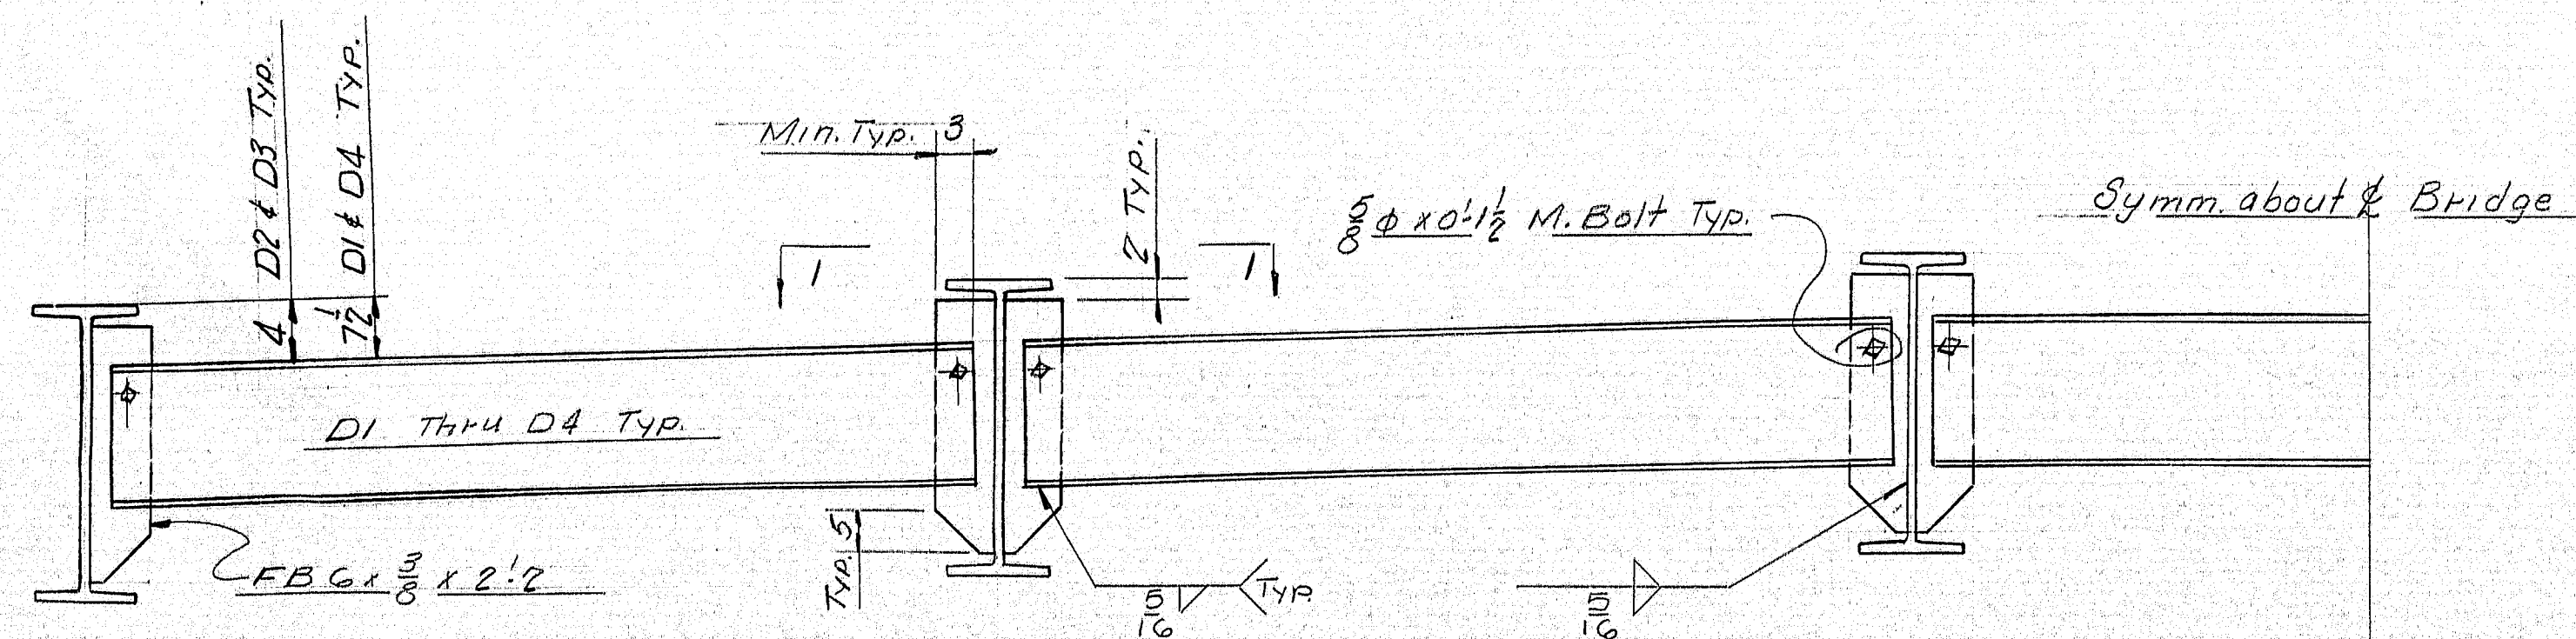

DIAPHRAGM DETAILS  
SECTION LOOKING NORTHERLY

DRAWN	3-20-63 RGM
REVISION	
REVISION	
REVISION	

FRAMING PLAN	
Bancroft & Martin Rolling Mills Company	
South Portland, Maine	
INTERSTATE 95	
OVER SOMERSET AVENUE	
PITTSFIELD, ME	
CUSTOMER	
DESIGNER	MAINE S.H.C., BRIDGE DIV.
ORDER NO.	DWG. NO. B-63-49-E1



