


FOR INFORMATION ONLY
1/14/2021

These graphics are informational only for
use in developing approximate riverbank
earthwork quantity estimates.

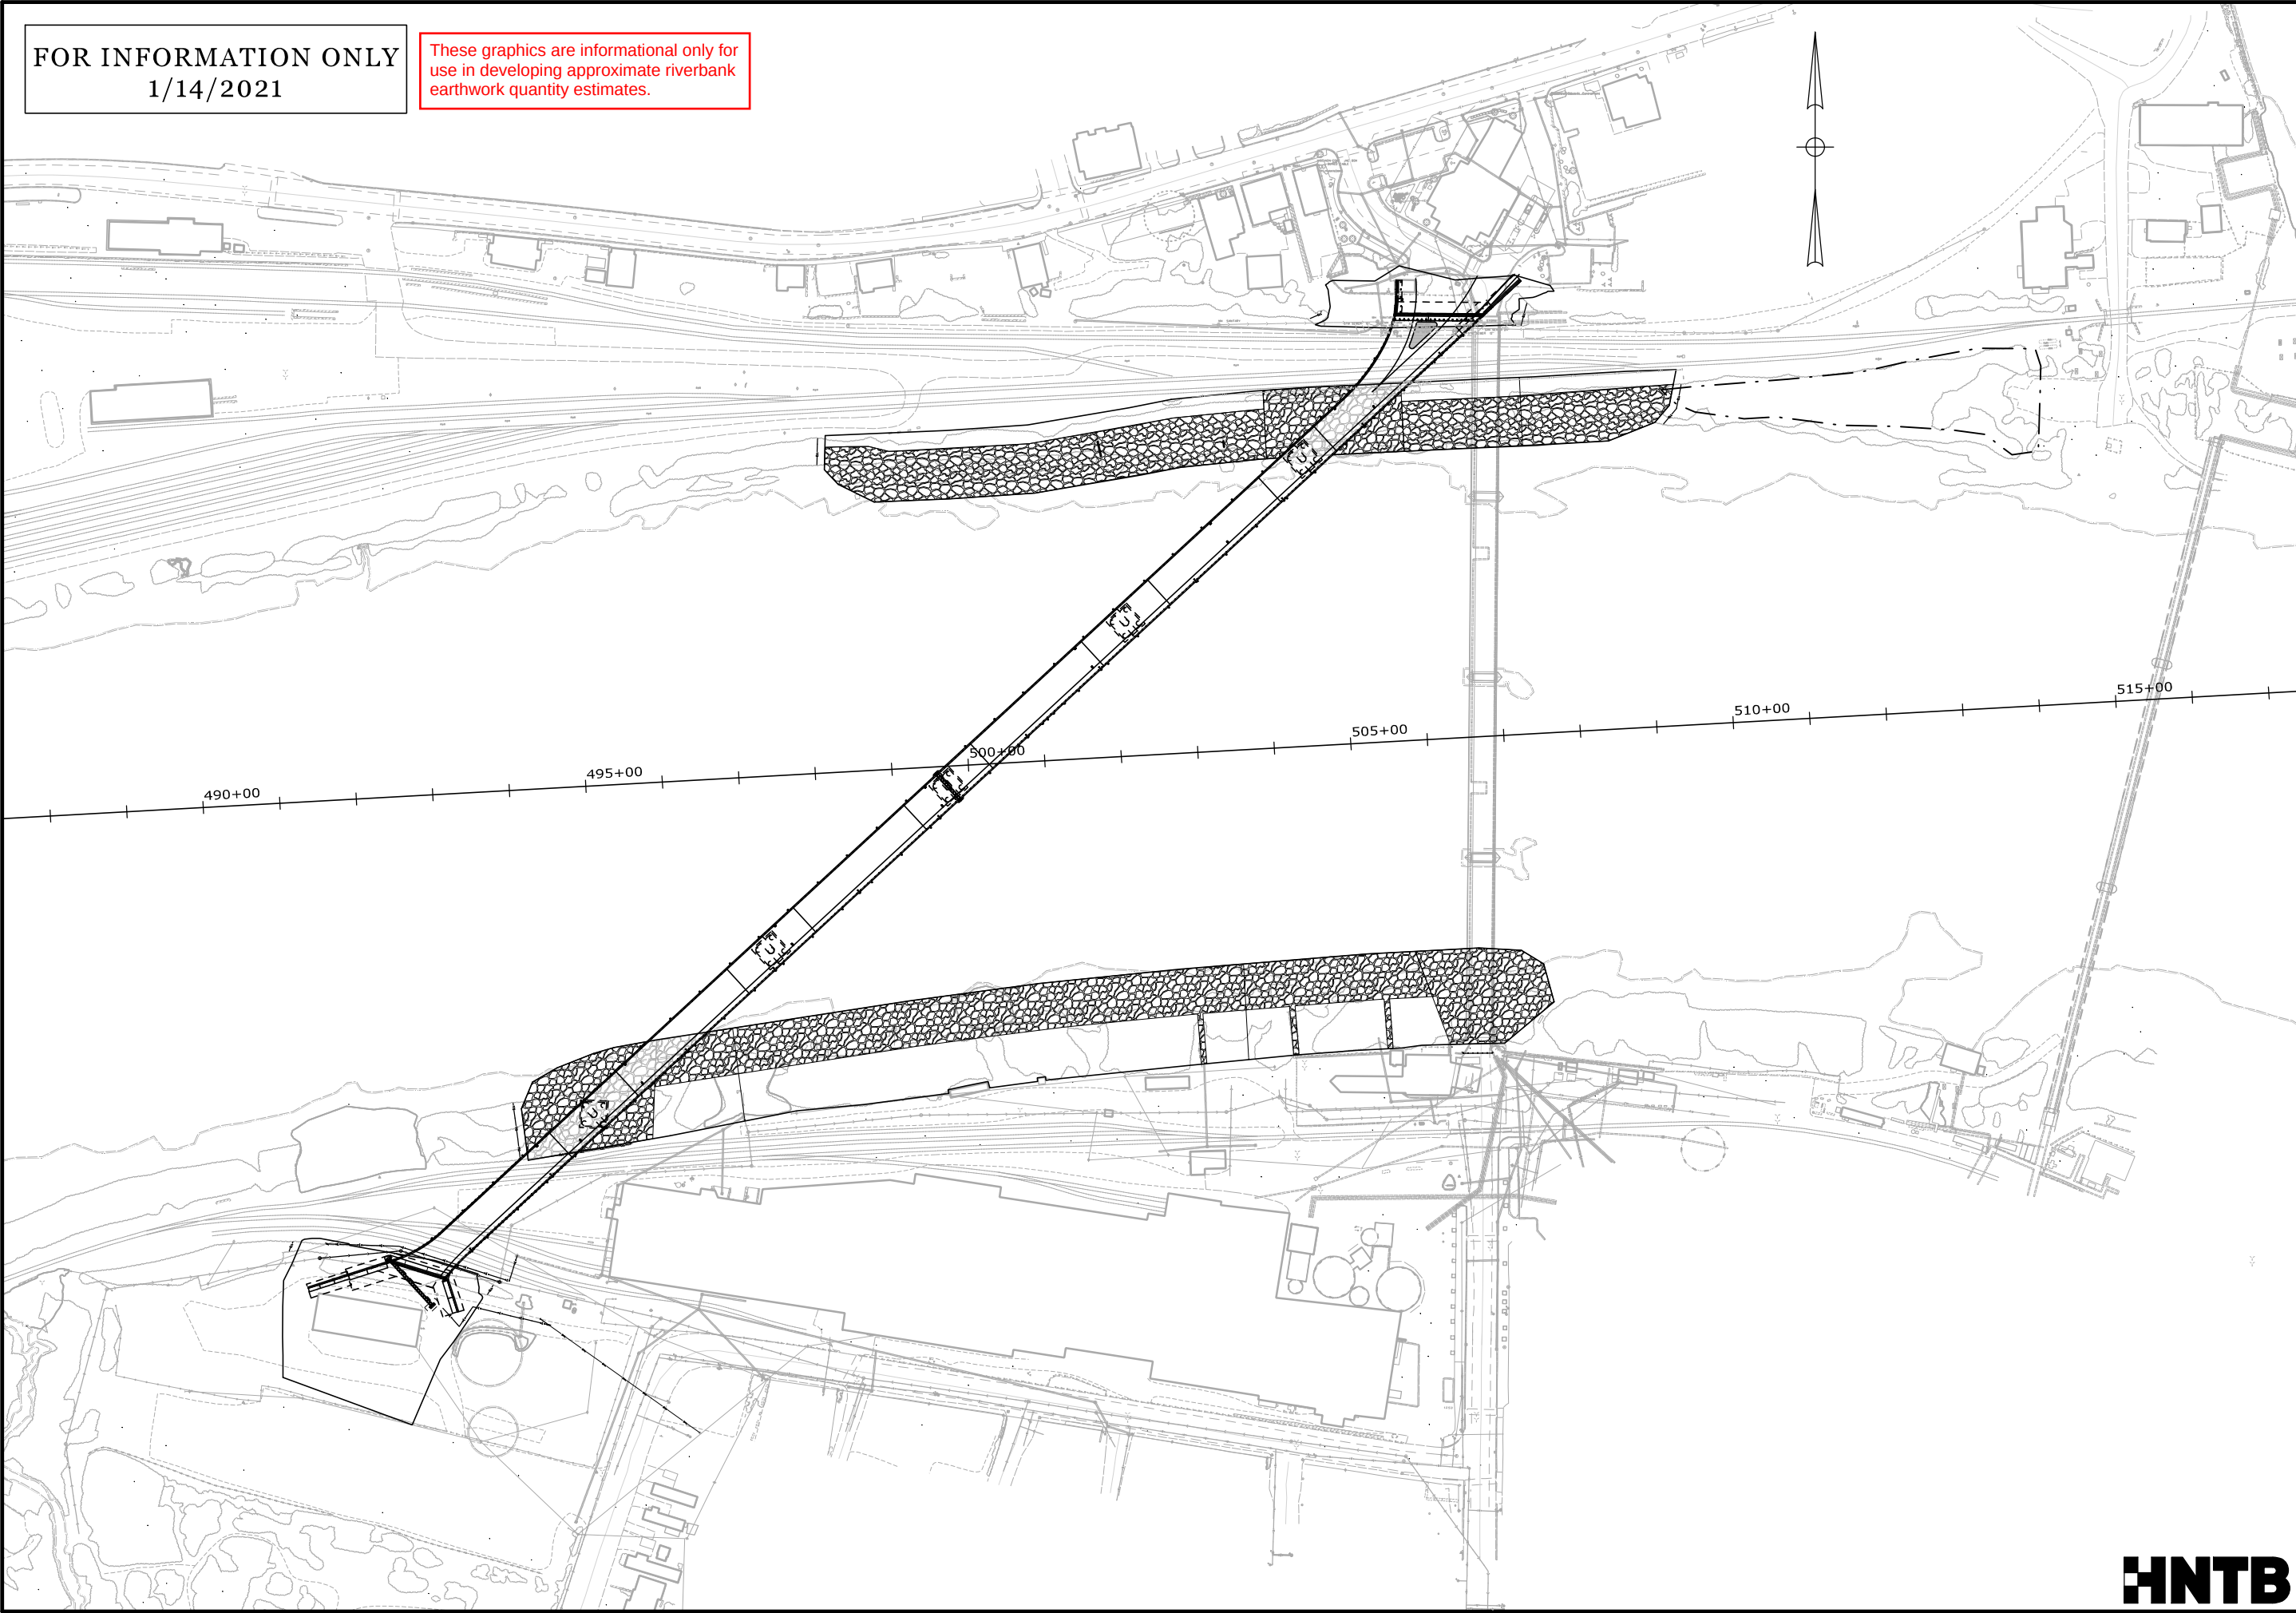

INTERNATIONAL BRIDGE
SAINT JOHN RIVER
MADAWASKA, ME

EDMUNDSTON, NB

PROJECT SITE PLAN

SHEET NUMBER

01

OF 15

STATE OF MAINE
DEPARTMENT OF TRANSPORTATION


2173600


MAINEDOT BR. NO. 2399
NB01/ASSET NO. E320


WIN
021736.00


BRIDGE PLANS

PROJ. MANAGER	A. LATHE	BY	DATE
DESIGN-DETAILED	E. Davidson	E. Davidson	11/20
CHECKED-REVIEWED	L. Driscoll	J. Oland	11/20
DESIGN-DETAILED	-	-	SIGNATURE
REVISIONS 1	-	-	P.E. NUMBER
REVISIONS 2	-	-	DATE
REVISIONS 3	-	-	-
REVISIONS 4	-	-	-
FIELD CHANGES	-	-	-

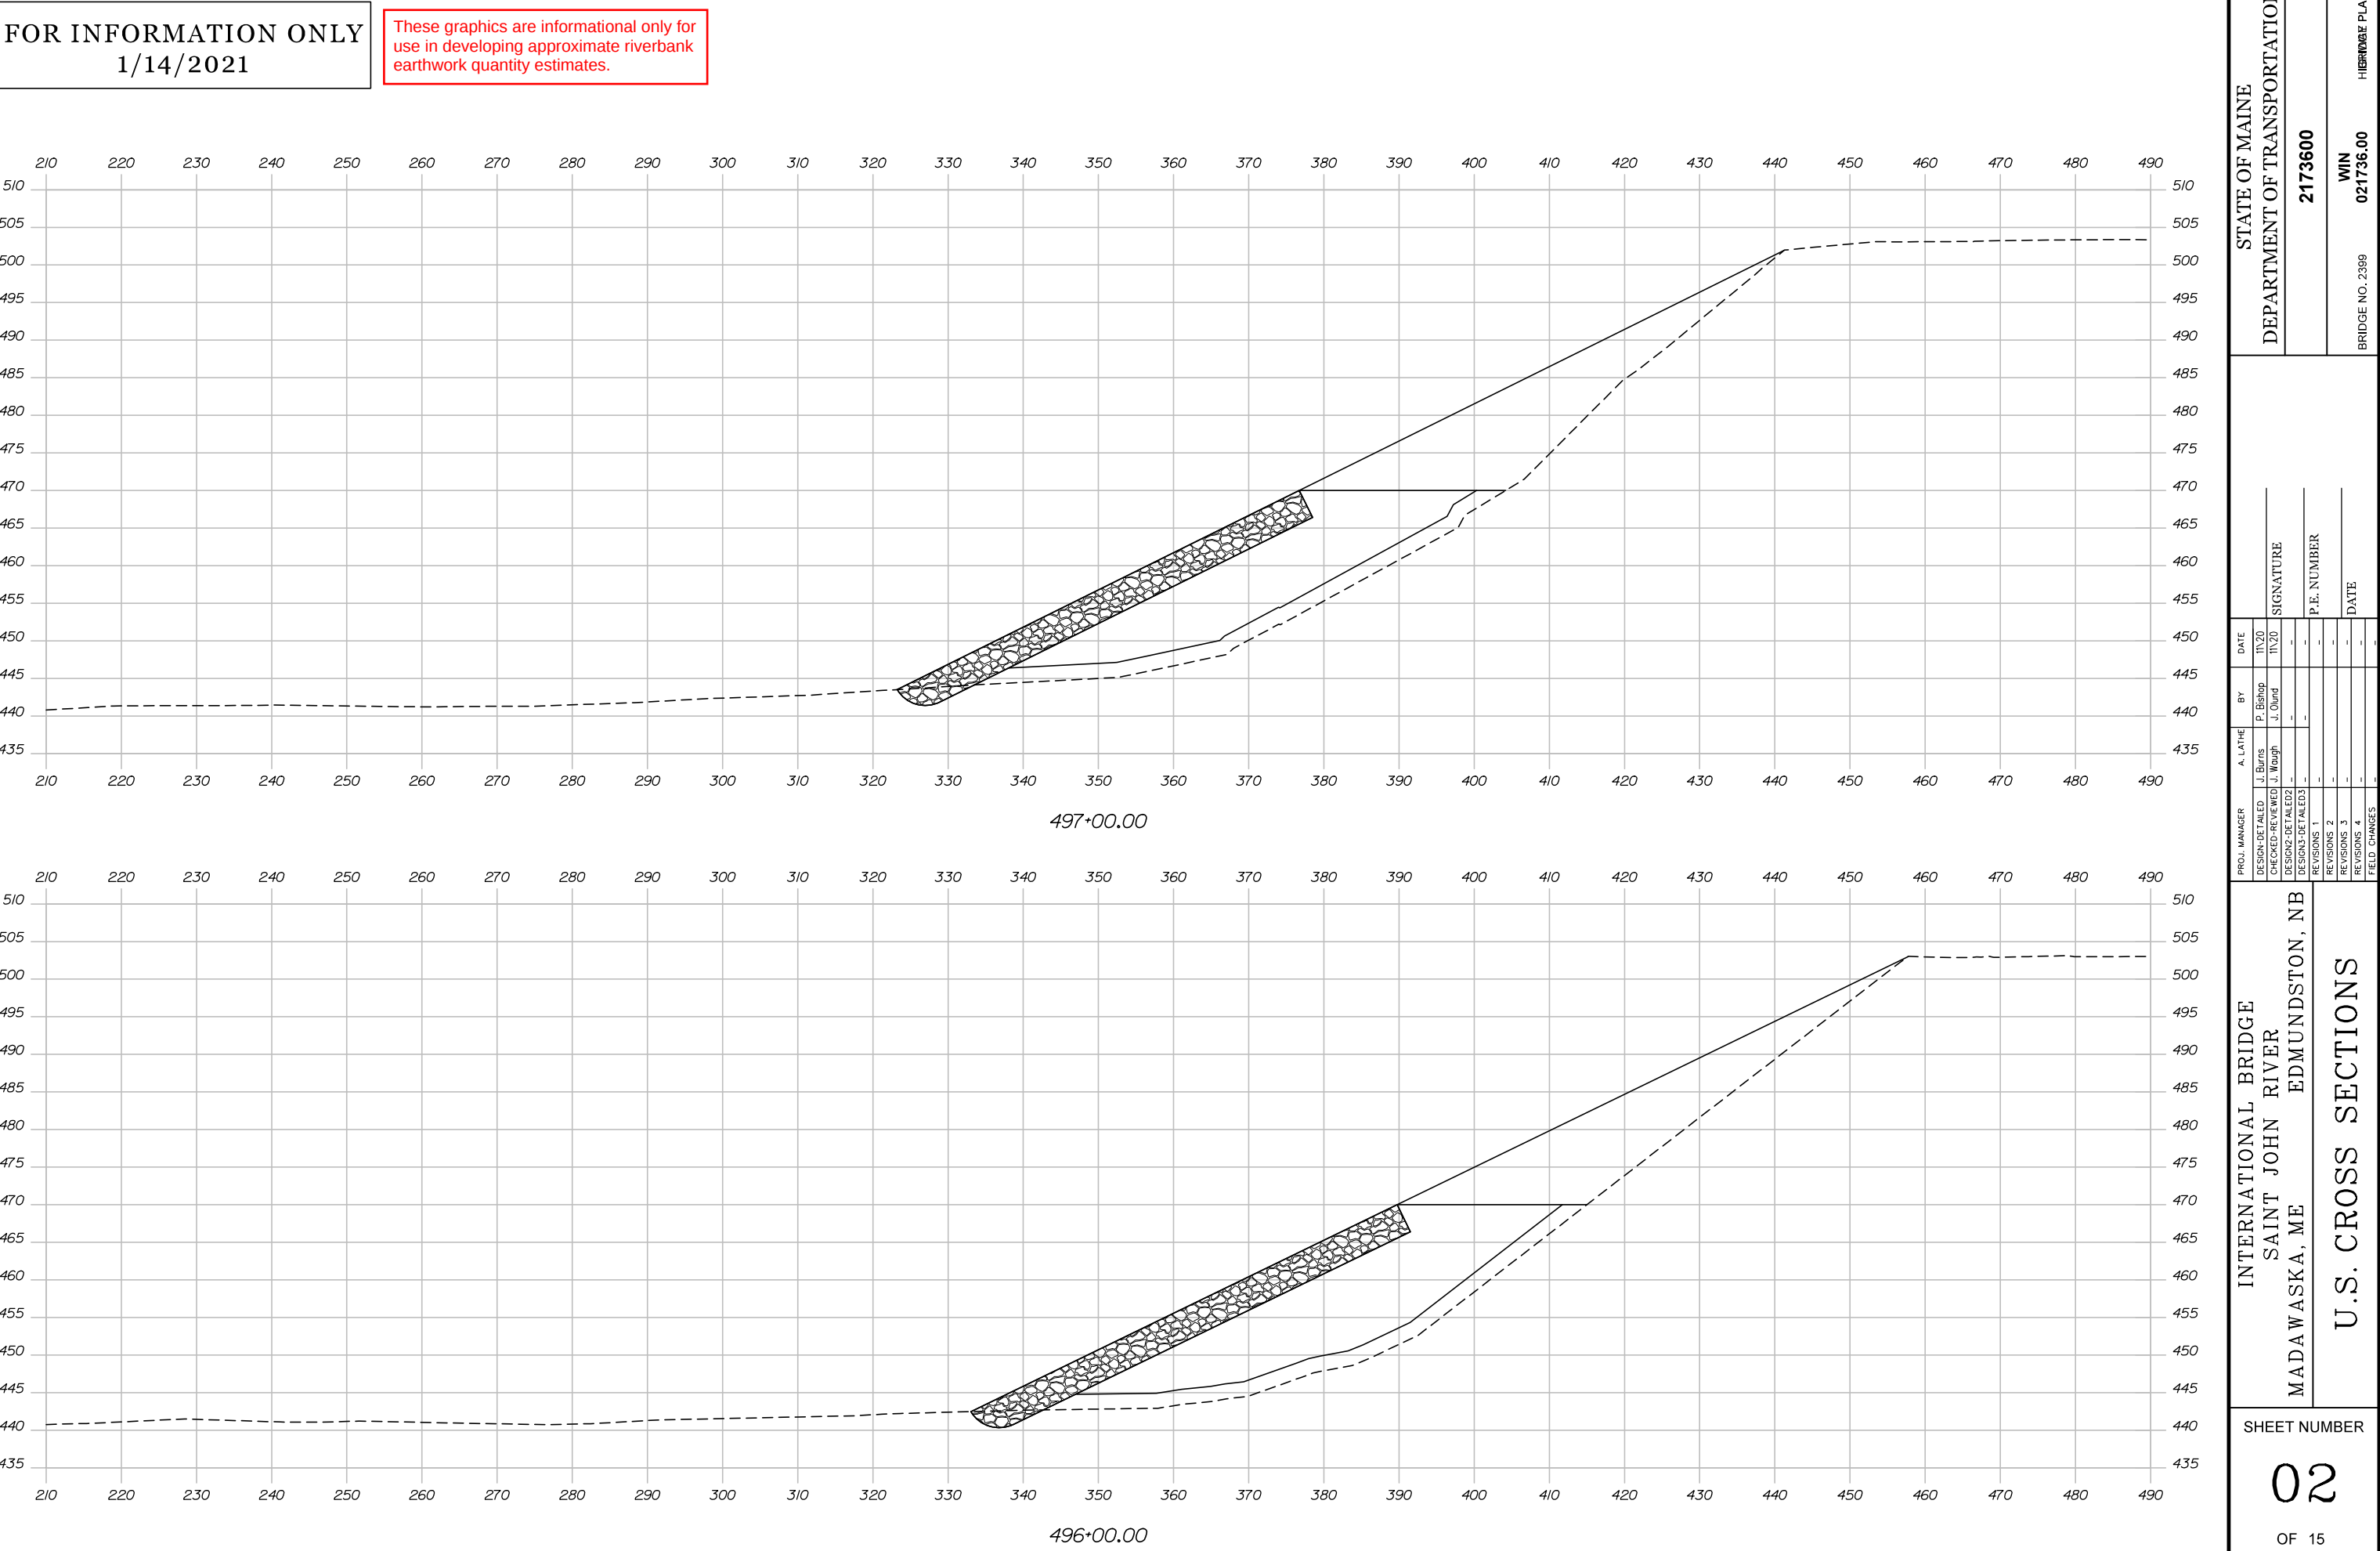

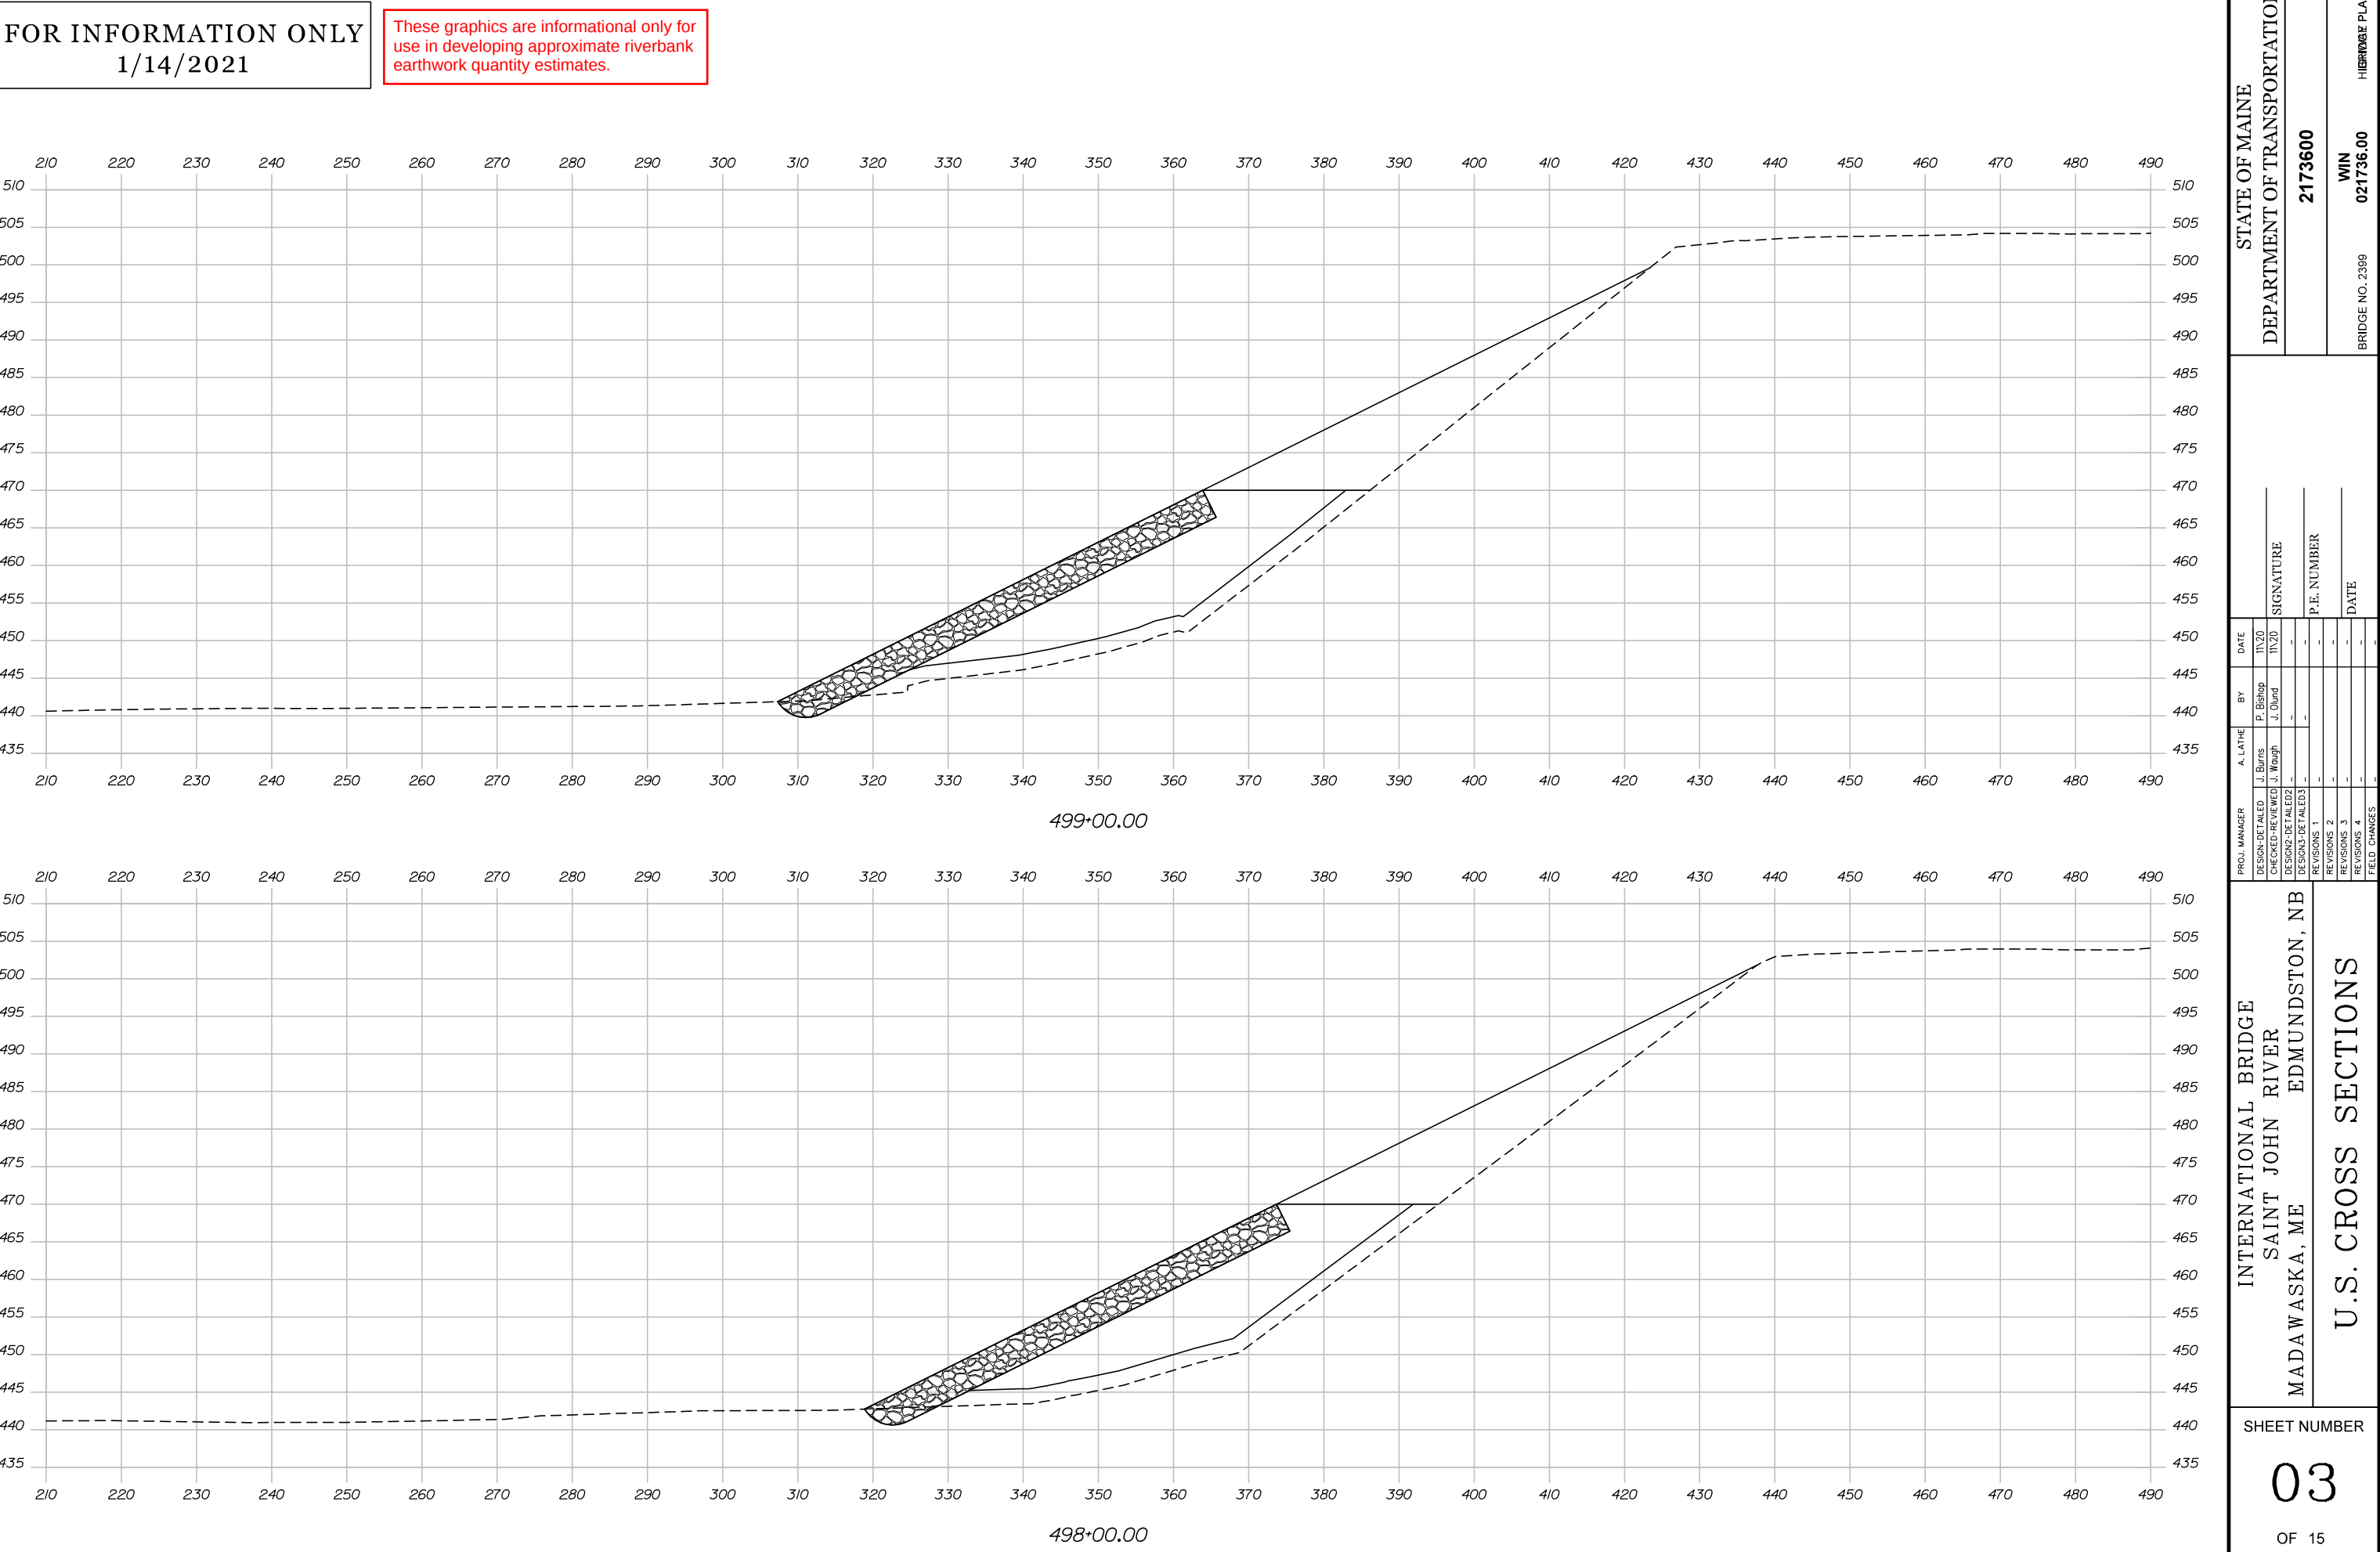

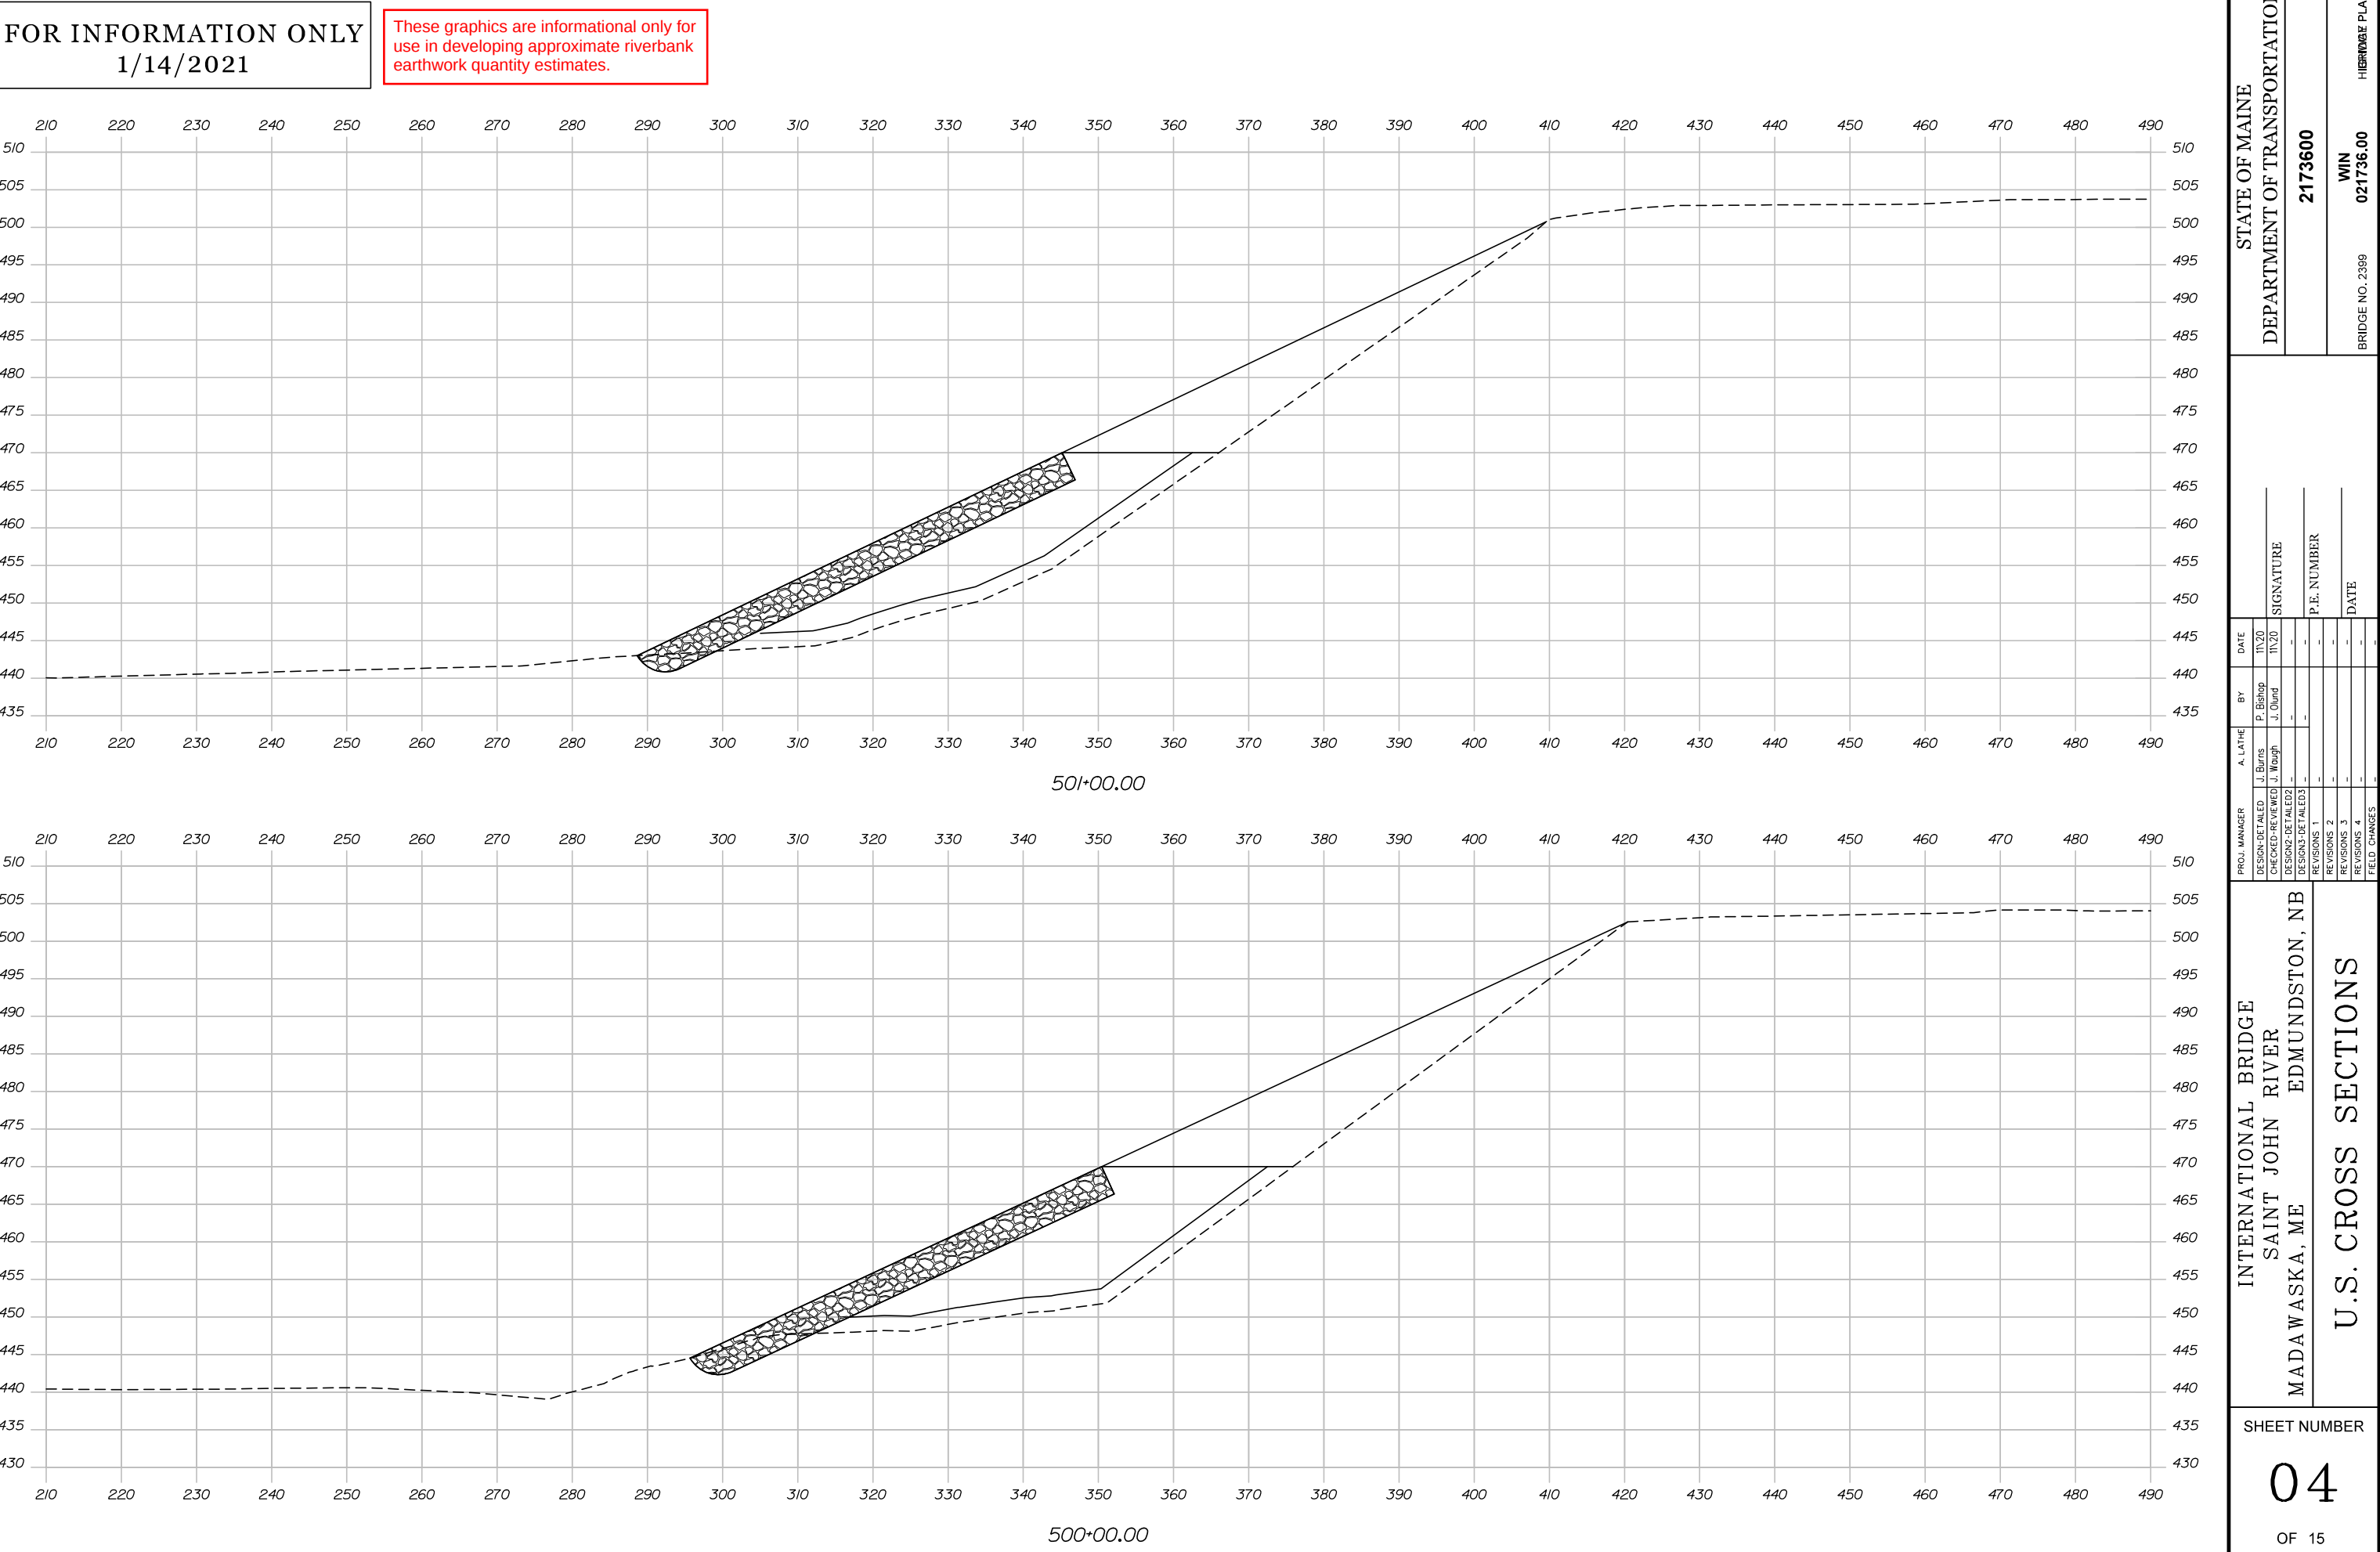

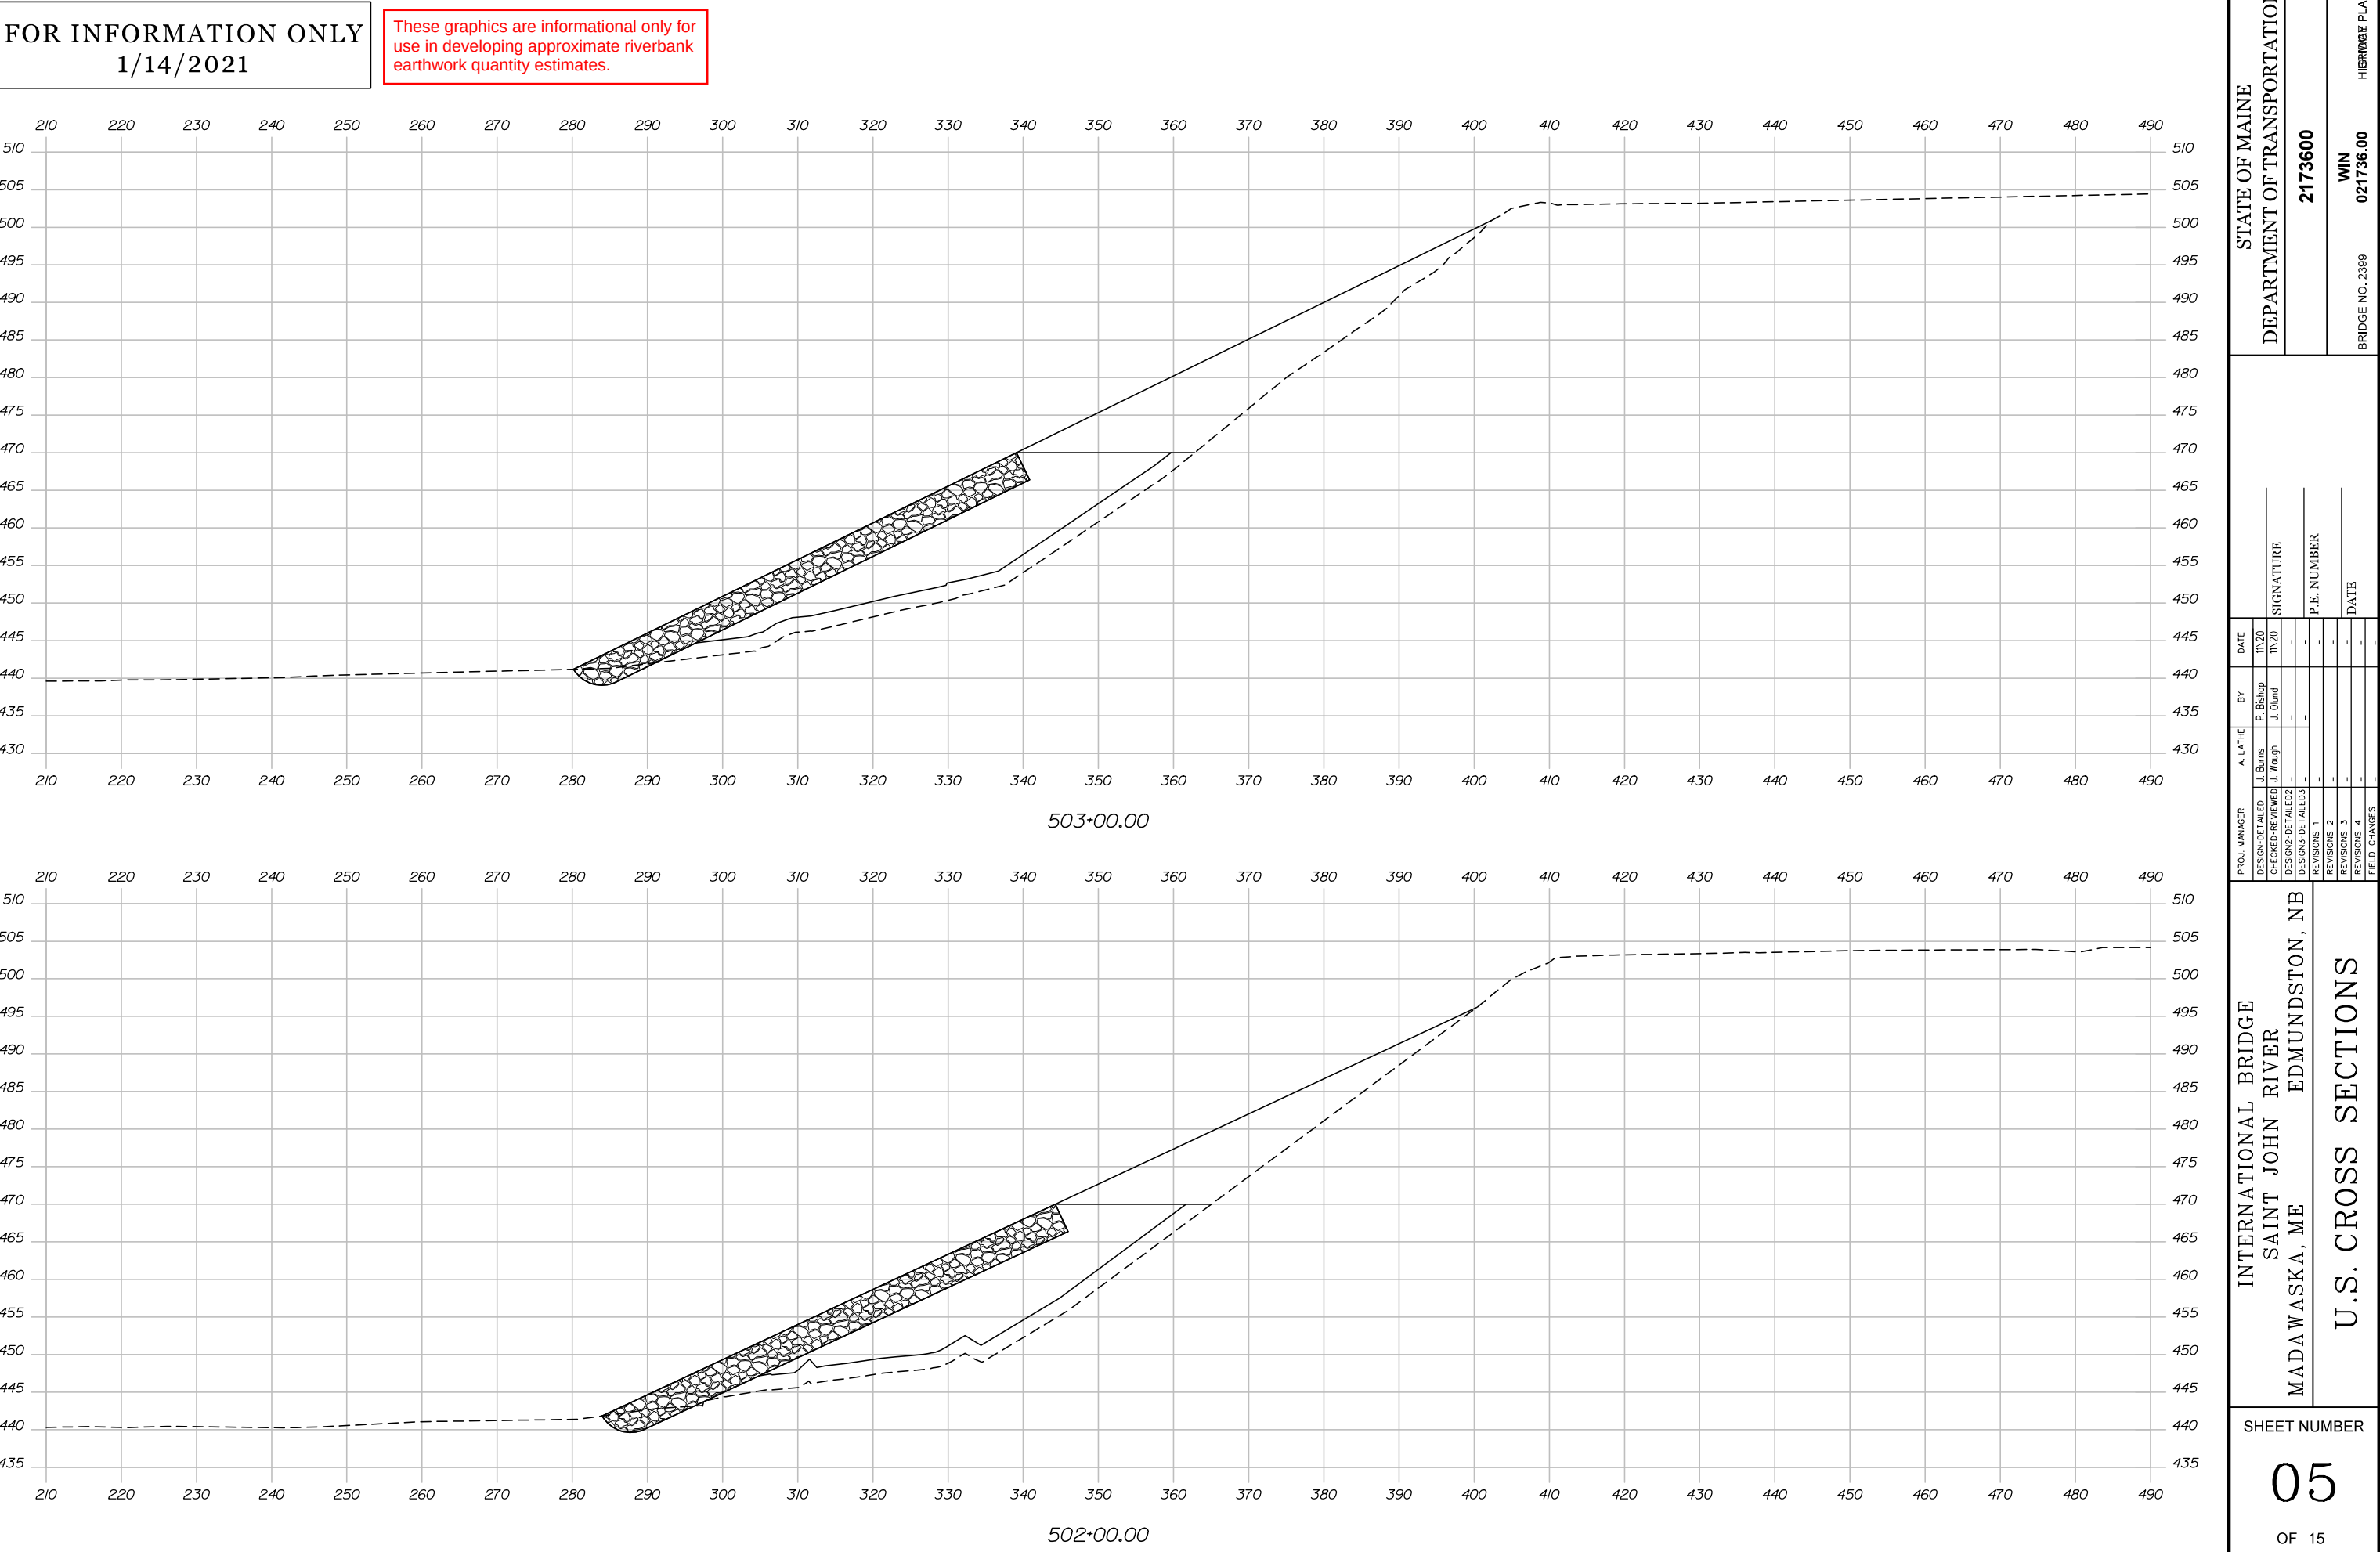

FOR INFORMATION ONLY
1/14/2021


These graphics are informational only for
use in developing approximate riverbank
earthwork quantity estimates.

Date:1/14/2021

Username:

Division:


Filename: Xsect_Riverbanks.dgn

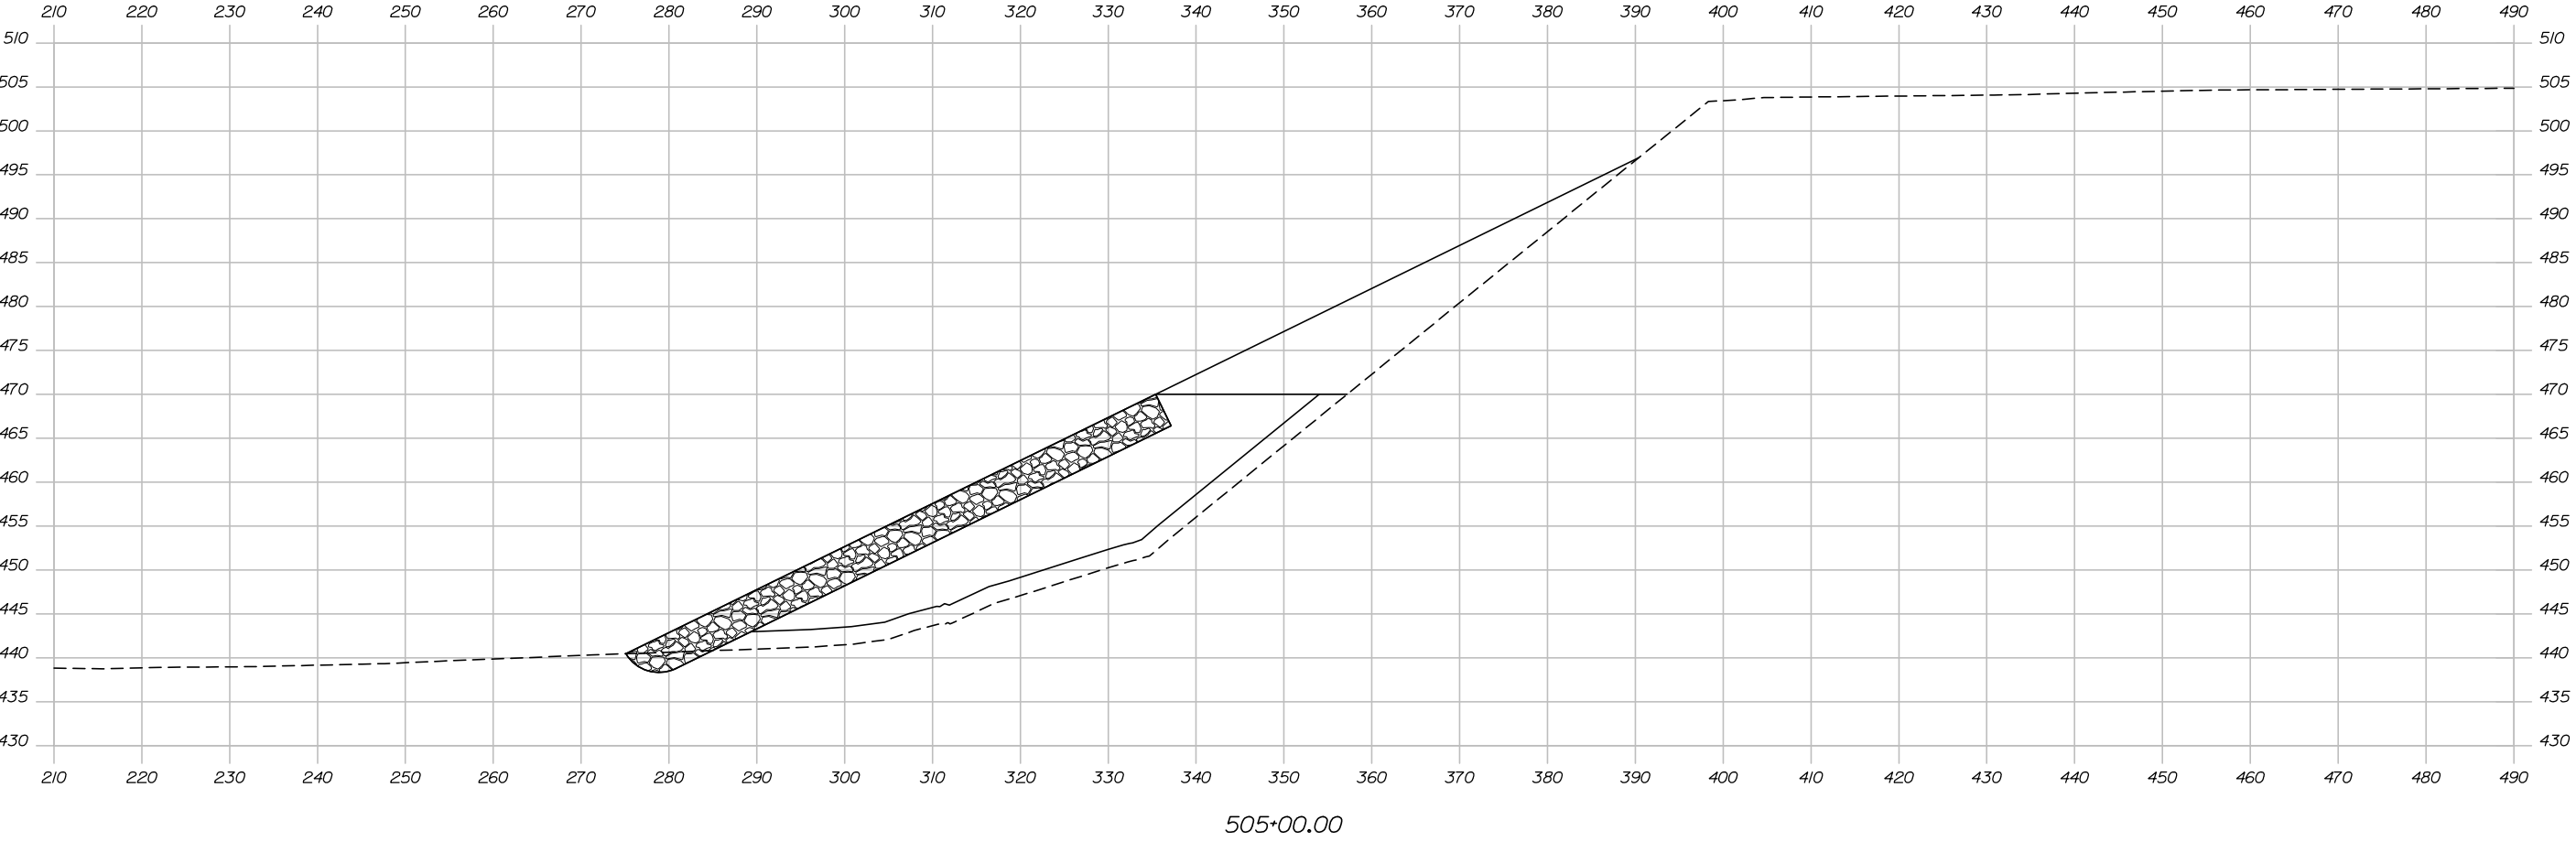

STATE OF MAINE		DATE		BY	
DEPARTMENT OF TRANSPORTATION		11/20		P. Bishop	
2173600		SIGNATURE		J. O'Neil	
WIN		P.E. NUMBER		-	
021736.00		DATE		-	
BRIDGE NO. 2399		FIELD CHANGES		-	
HIERARCHY PLANS		-		-	

INTERNATIONAL BRIDGE		DESIGN-DETAILED		A. LATHE	
SAINT JOHN RIVER		CHECKED-REVIEWED		J. Burns	
MADAWASKA, ME		DESIGN-DETAILED		J. Wough	
EDMUNDSTON, NB		REVISIONS 1		-	
U.S. CROSS SECTIONS		REVISIONS 2		-	
		REVISIONS 3		-	
		REVISIONS 4		-	
		FIELD CHANGES		-	

SHEET NUMBER	
07	
OF 15	

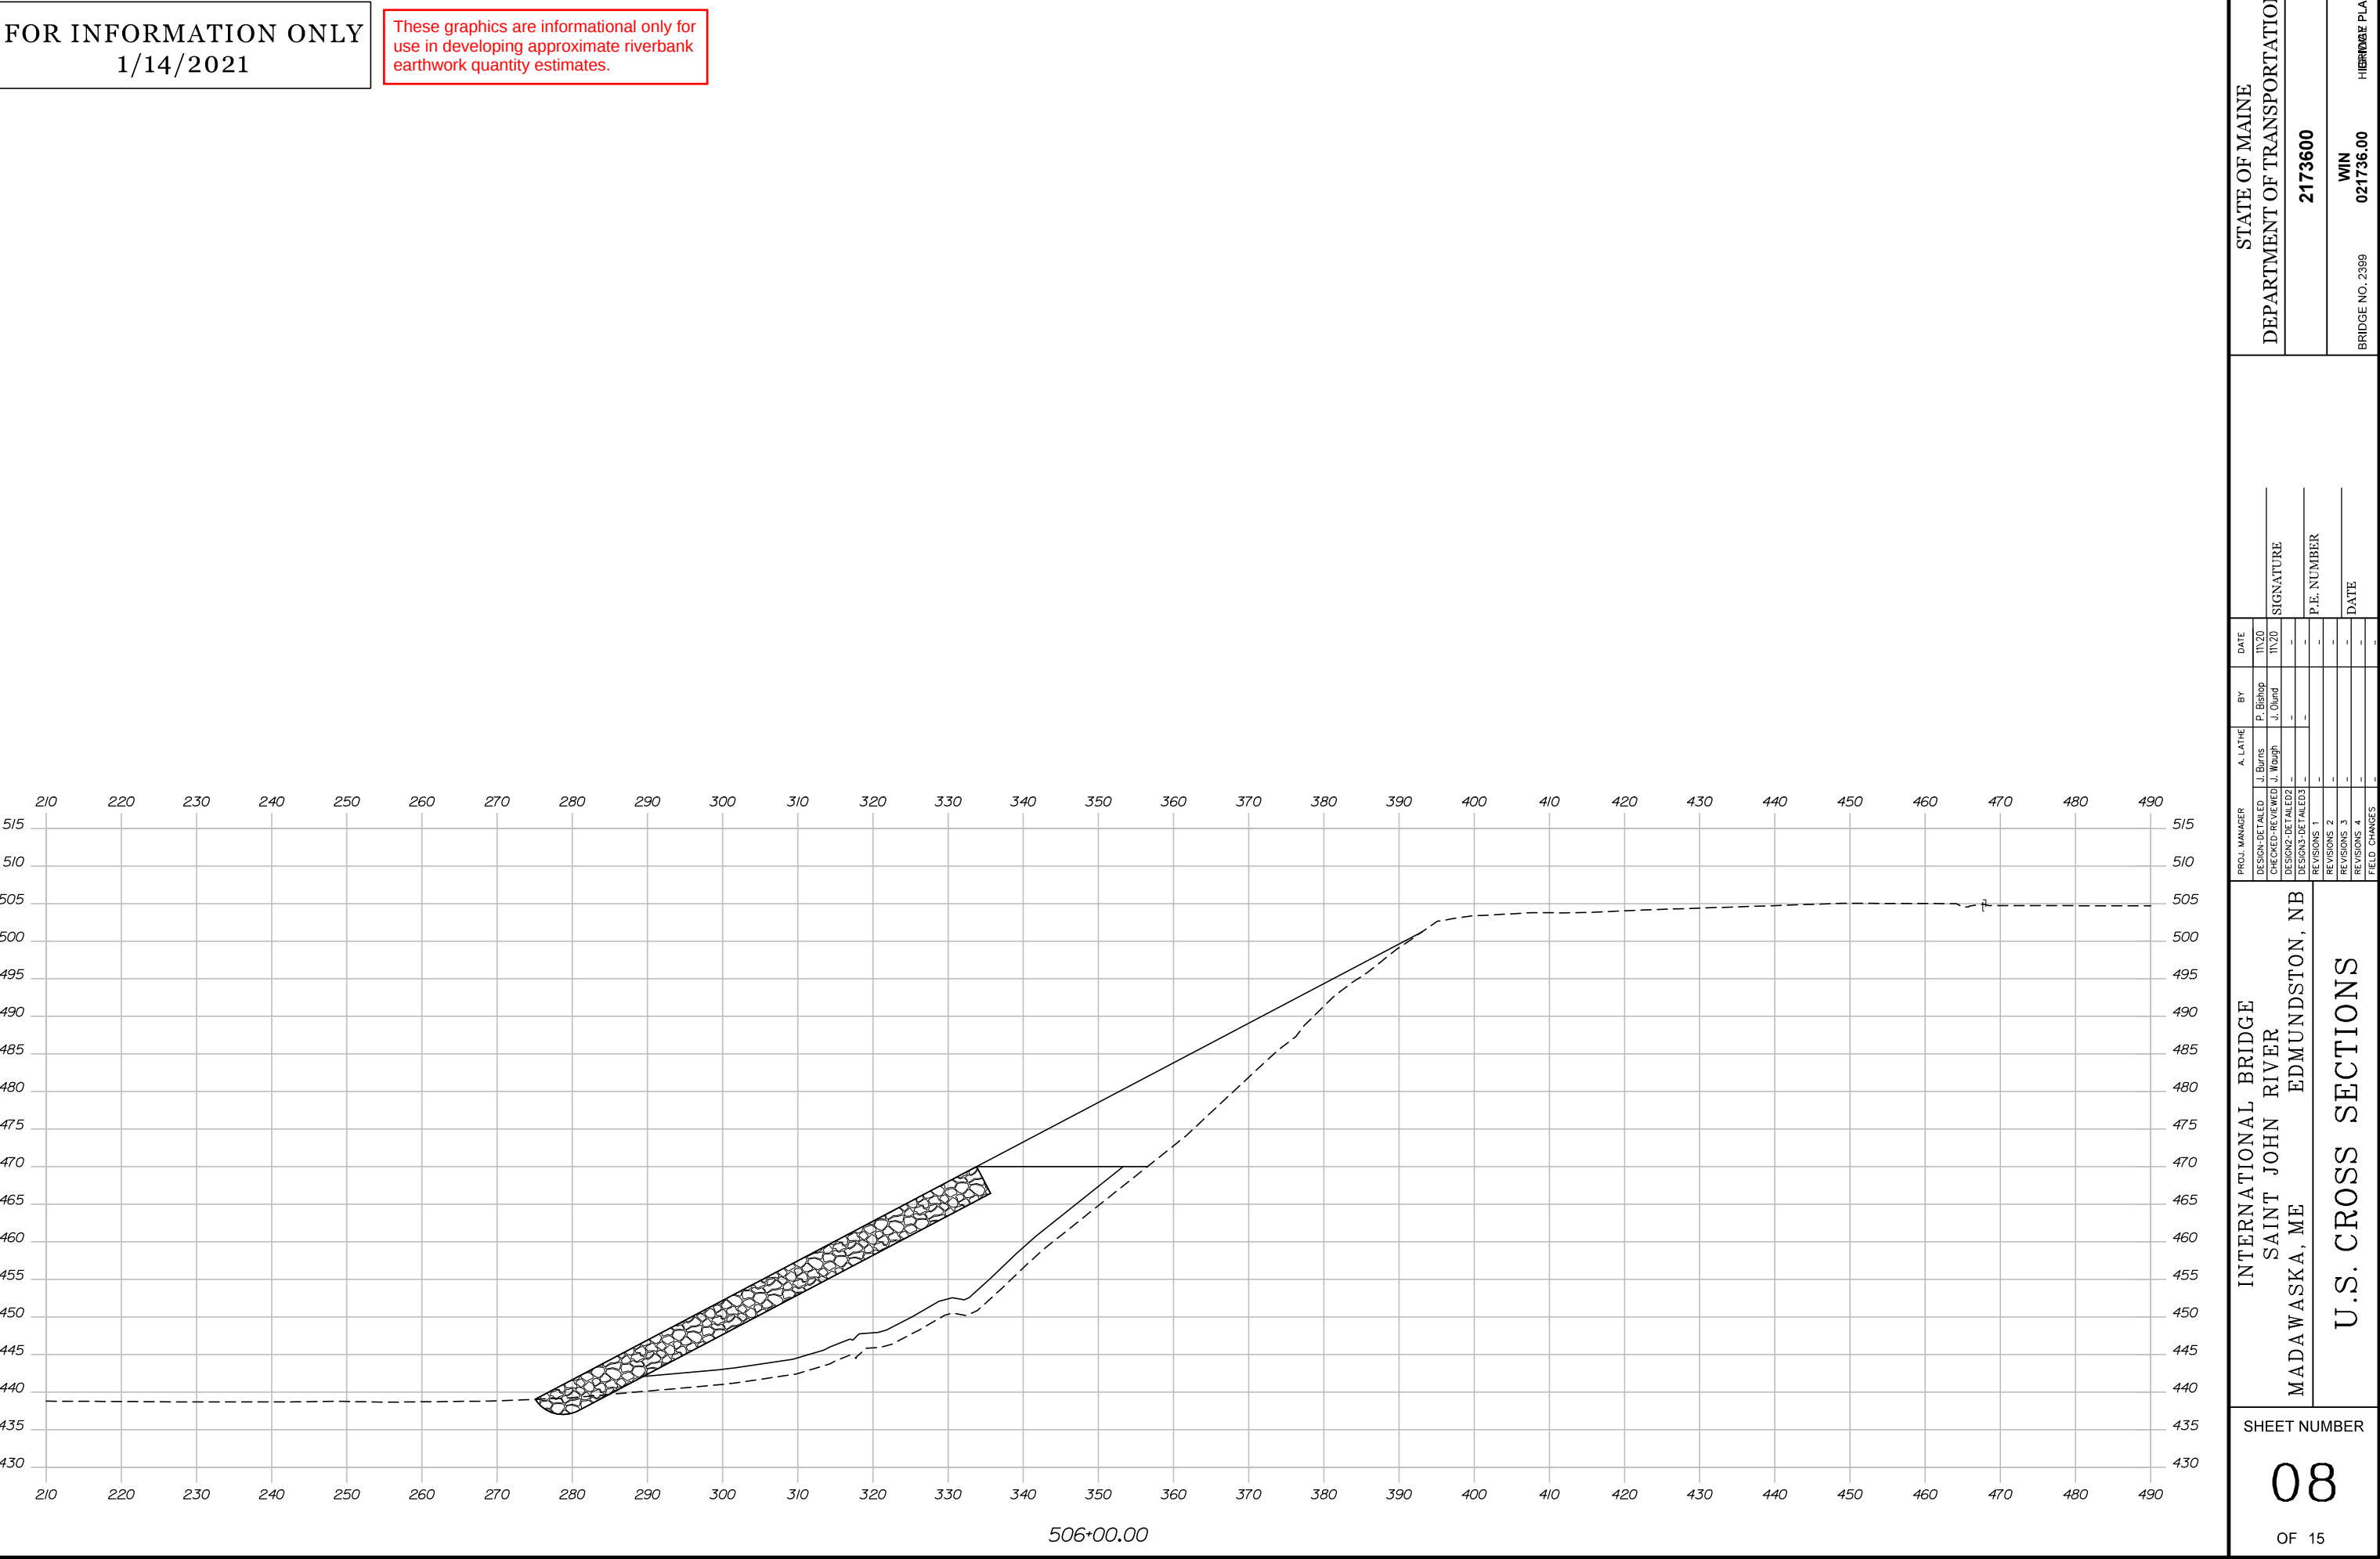

FOR INFORMATION ONLY
1/14/2021


These graphics are informational only for
use in developing approximate riverbank
earthwork quantity estimates.

Date:1/14/2021

Username:

Division:

Filename: Xsect_Riverbanks.dgn

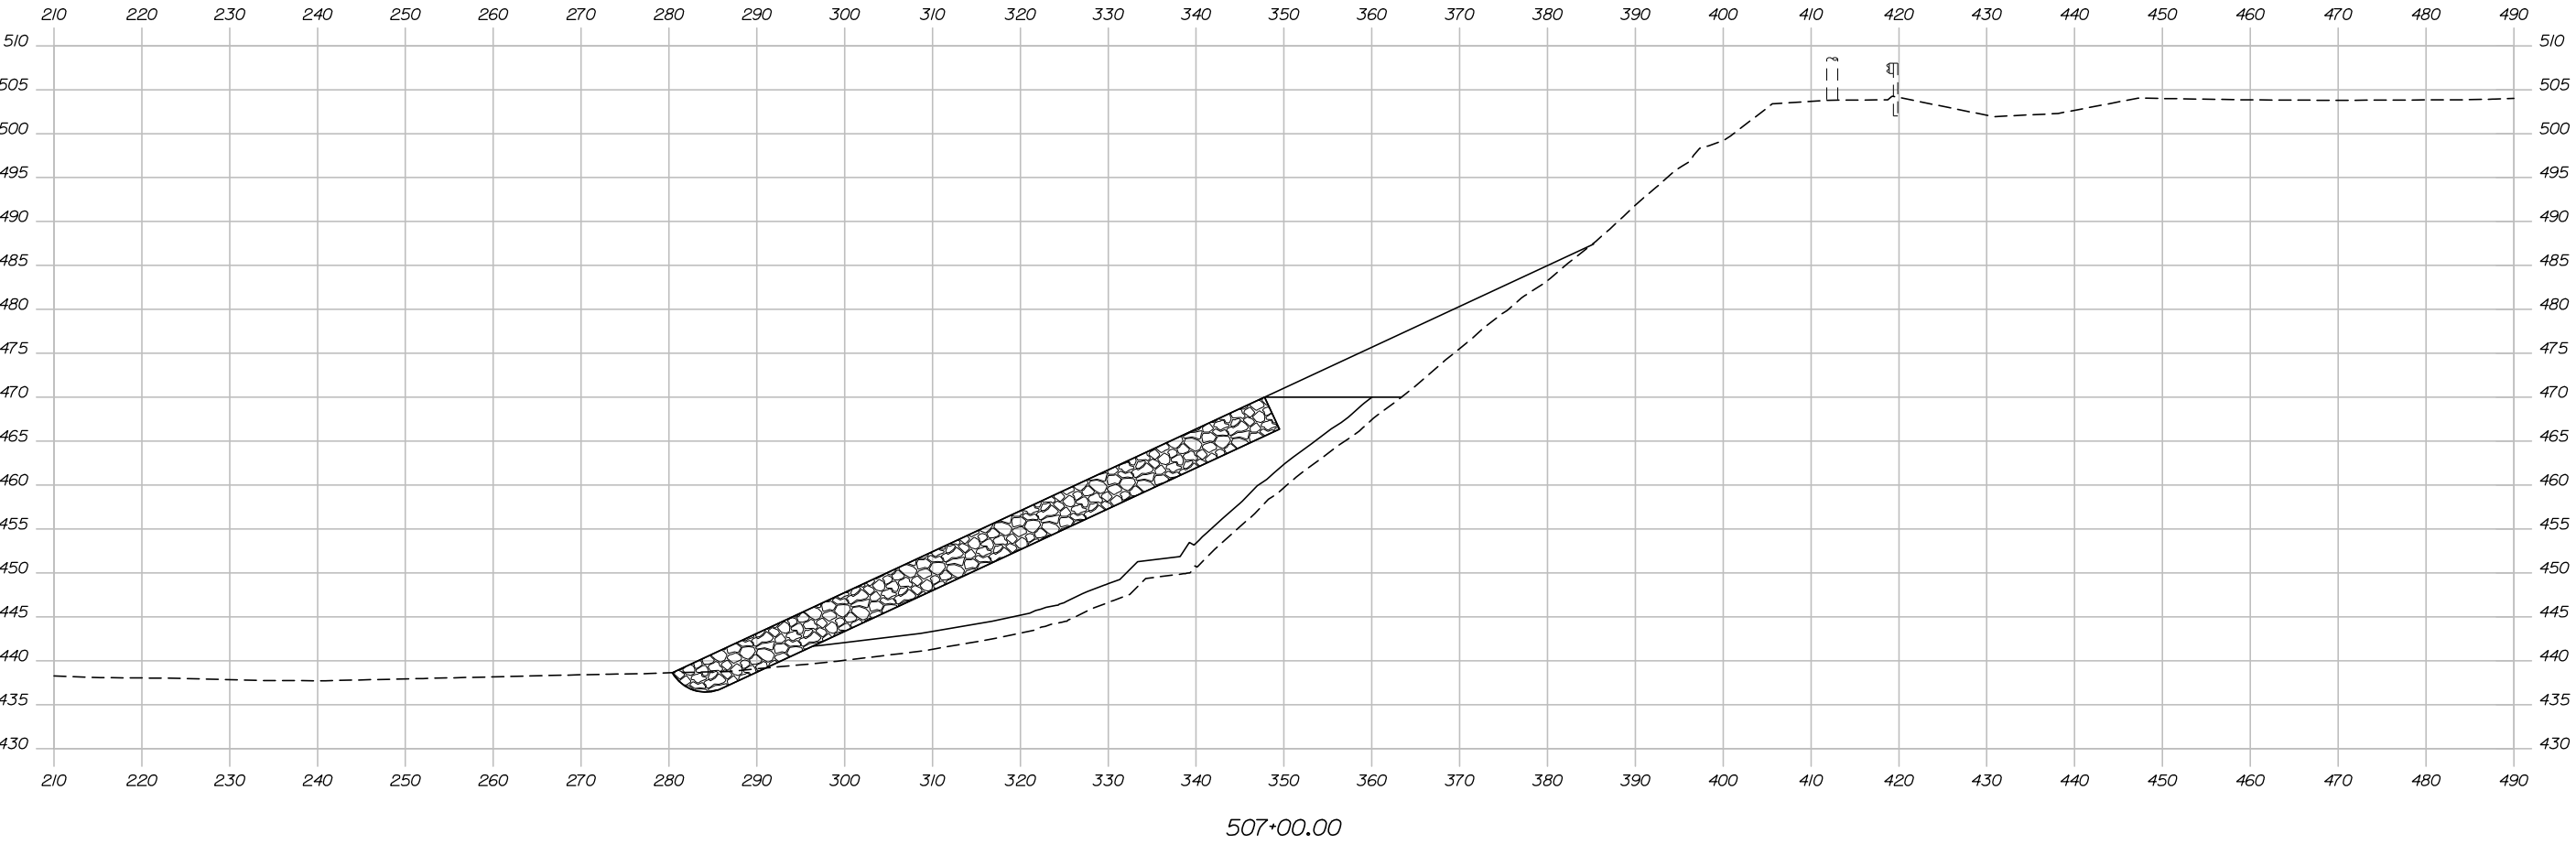


STATE OF MAINE		DATE		BY	
DEPARTMENT OF TRANSPORTATION		11/20		P. Bishop	
2173600		SIGNATURE		J. O'Neil	
WIN		P.E. NUMBER		-	
021736.00		DATE		-	
BRIDGE NO. 2399		FIELD CHANGES		-	
HIERARCHY PLANS		-		-	

INTERNATIONAL BRIDGE		DESIGN-DETAILED		A. LATHE	
SAINT JOHN RIVER		CHECKED-REVIEWED		J. Burns	
EDMUNDSTON, NB		DESIGN-DETAILED		J. Wough	
MADAWASKA, ME		REVISIONS 1		-	
U.S. CROSS SECTIONS		REVISIONS 2		-	
		REVISIONS 3		-	
		REVISIONS 4		-	
		FIELD CHANGES		-	


SHEET NUMBER	
09	
OF 15	

FOR INFORMATION ONLY
1/14/2021

These graphics are informational only for use in developing approximate riverbank earthwork quantity estimates.

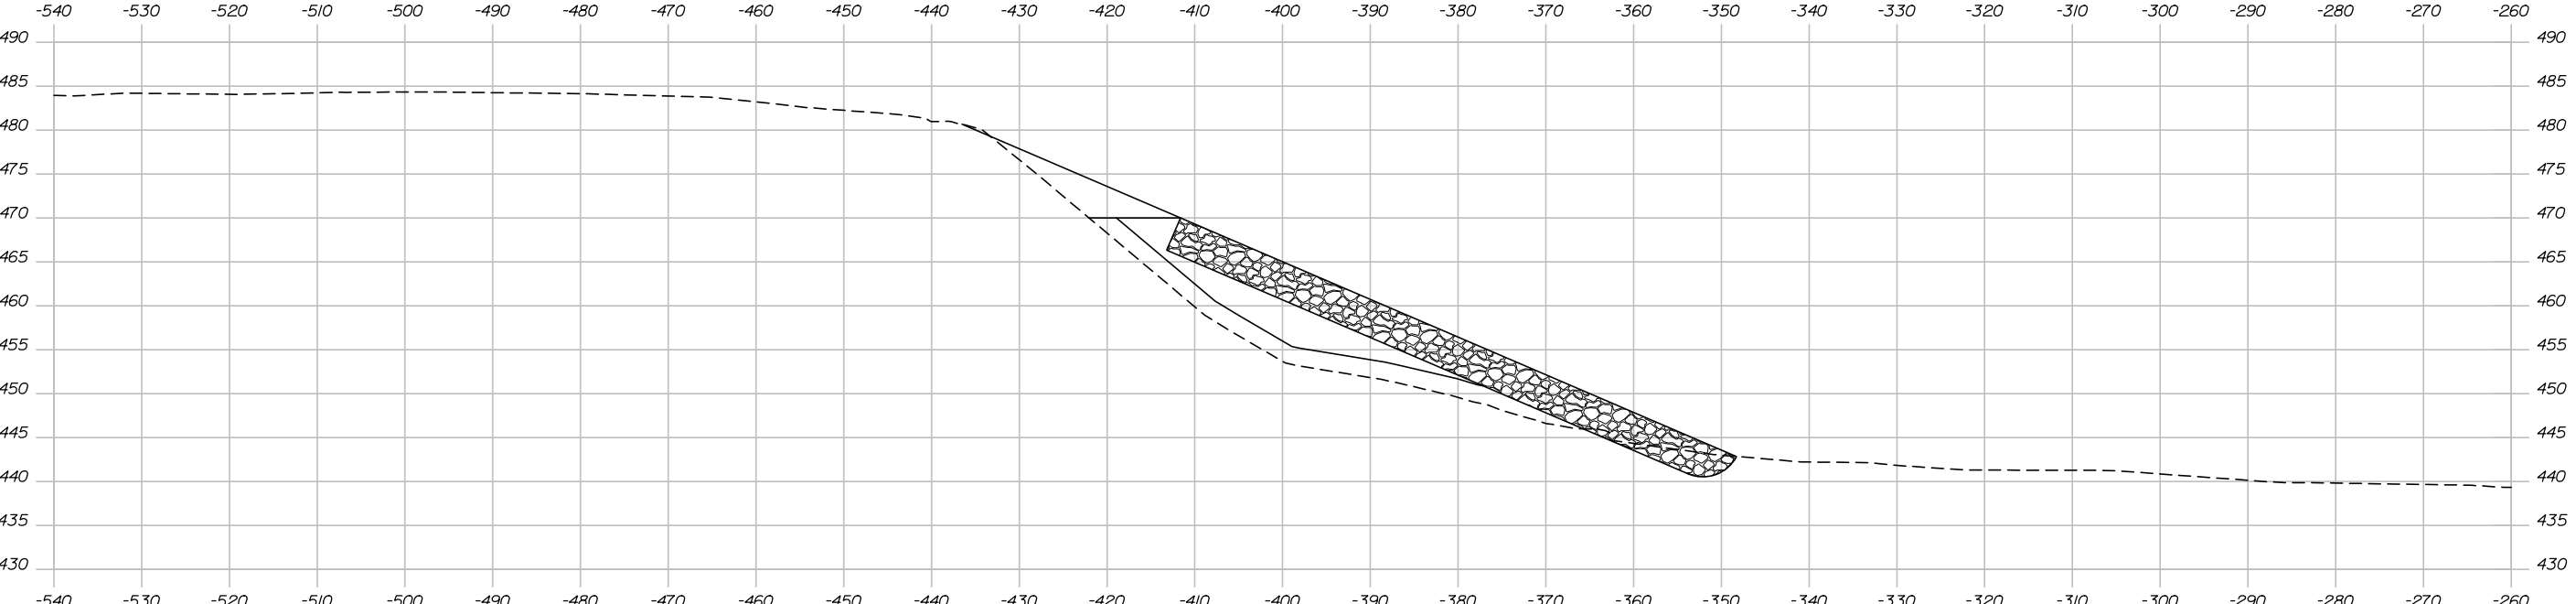

500+00.00

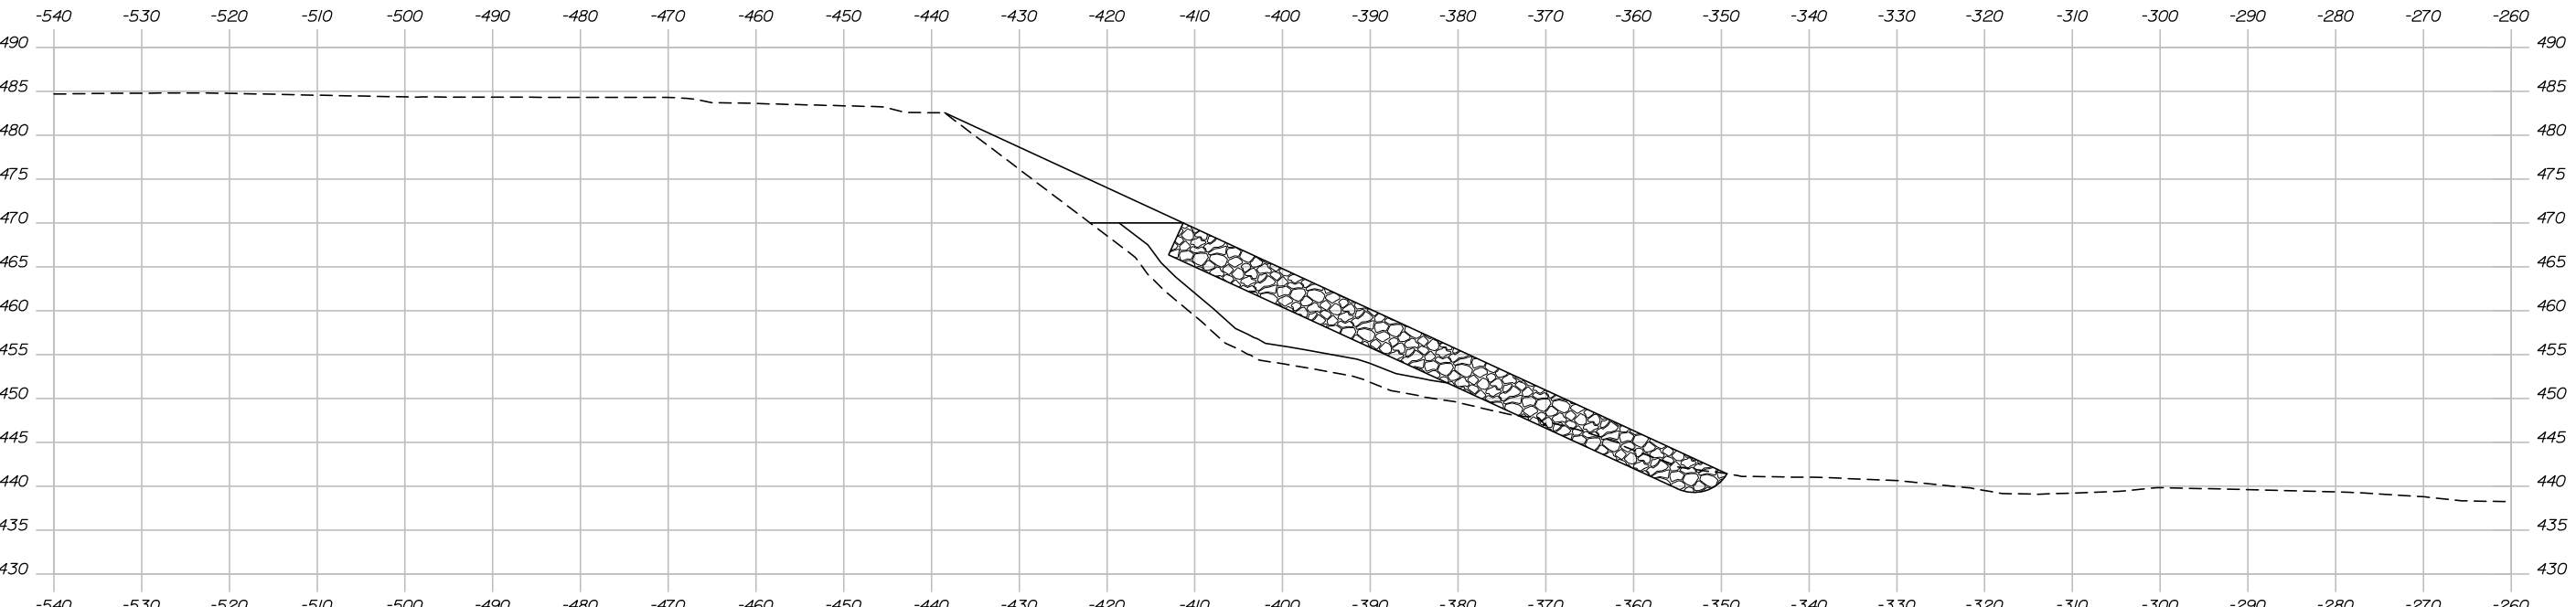

499+00.00

STATE OF MAINE
DEPARTMENT OF TRANSPORTATION

PROJ. MANAGER	A. LATHE	BY	DATE
DESIGN-DETAILED	J. Burns	P. Bishop	11/20
CHECKED-REVIEWED	J. Wagon	J. Owing	11/20
DESIGNS-DETAILED	-	-	
DESIGNS-DETAILED	-	-	
REVISIONS 1	-	-	
REVISIONS 2	-	-	
REVISIONS 3	-	-	
REVISIONS 4	-	-	
FIELD CHANGES	-	-	
SIGNATURE			
P.E. NUMBER			
DATE			

INTERNATIONAL BRIDGE SAINT JOHN RIVER MADAWASKA, ME EDMUNDSTON, NB CANADIAN CROSS SECTIONS

SHEET NUMBER


10

OF 15


Sta. 499+00.00 to Sta. 500+00.00

FOR INFORMATION ONLY
1/14/2021

These graphics are informational only for use in developing approximate riverbank earthwork quantity estimates.

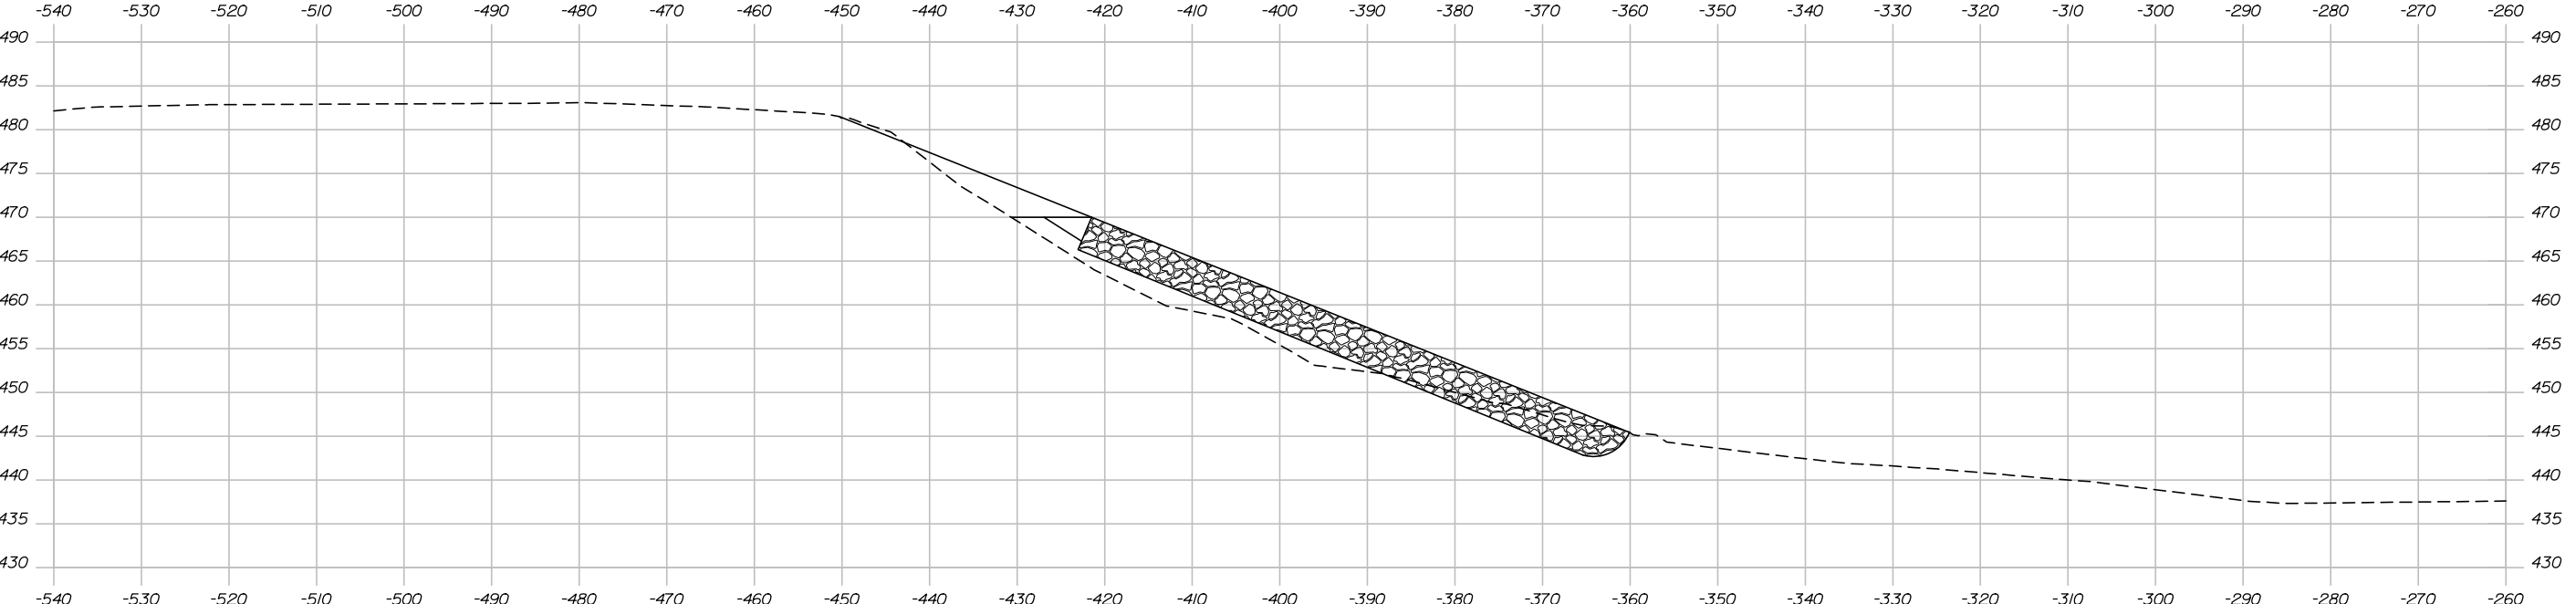

502+00.00

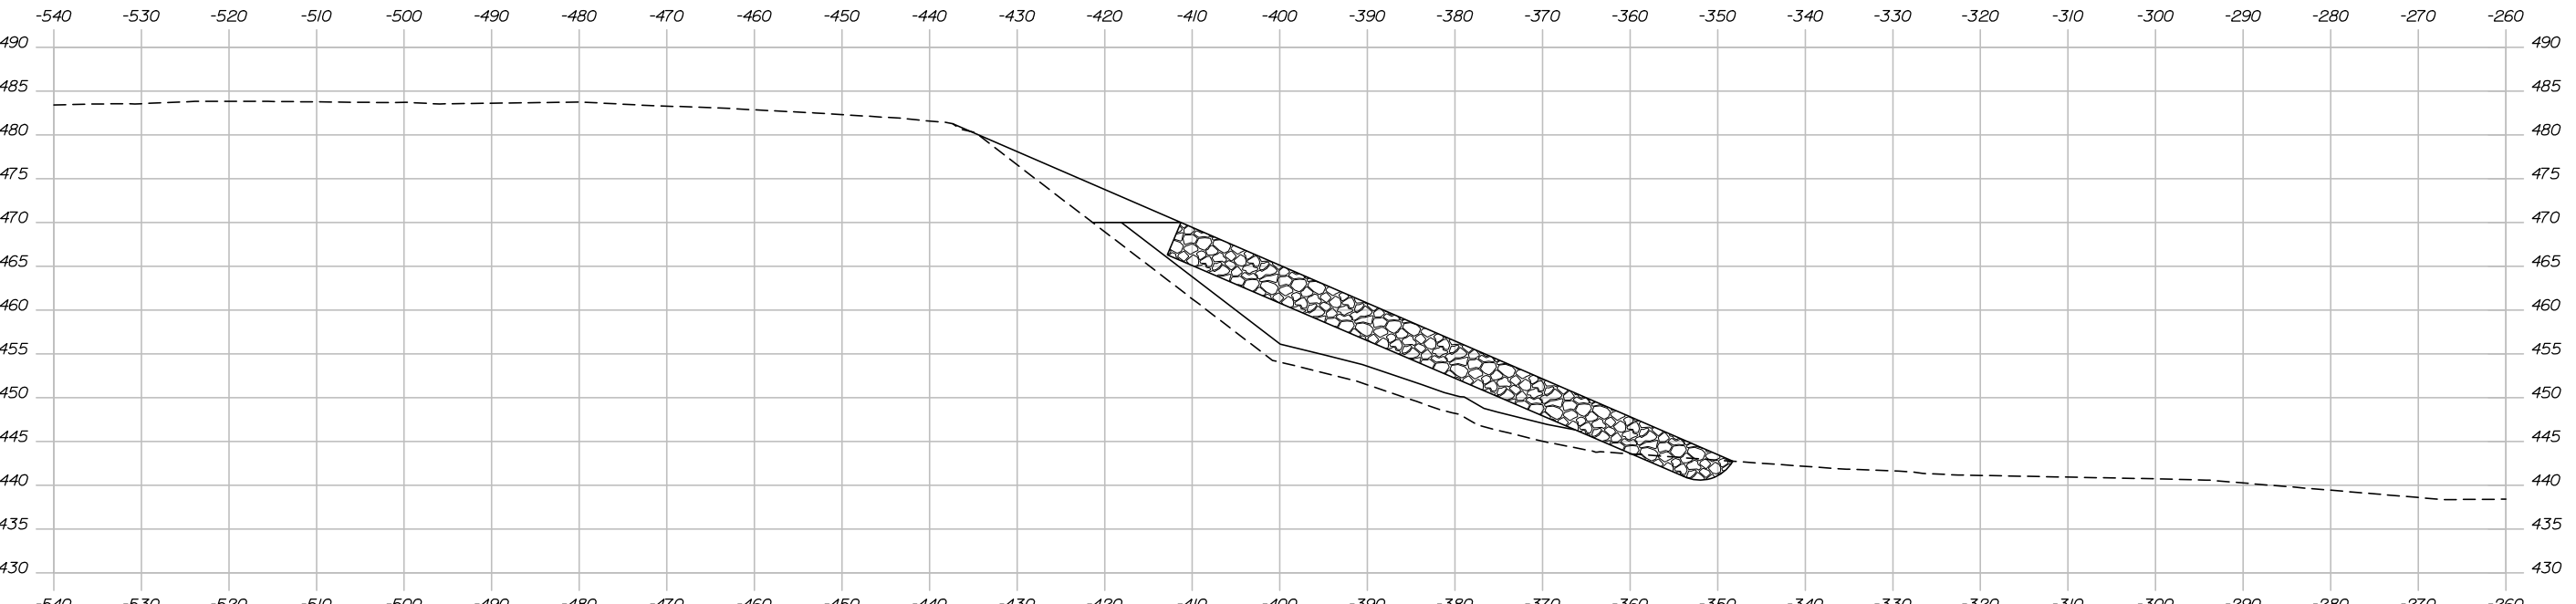

501+00.00

STATE OF MAINE	WIN	021736 00	LIBRARY NO. 2398	LIBRARY & PLANS
DEPARTMENT OF TRANSPORTATION	2173600			

PROJ. MANAGER	A. LATHE	BY	DATE
DESIGN-DRAWN	J. Burns	P. Bishop	11/20
CHECKED-REVIEWED	J. Warrup	J. O'Neil	11/20
DESIGNS DET ALE D2	-	-	SIGNATURE
DESIGNS DET ALE D3	-	-	
REVISIONS 1	-	-	
REVISIONS 2	-	-	P.E. NUMBER
REVISIONS 3	-	-	
REVISIONS 4	-	-	
FIELD CHANGES	-	-	
			DATE

INTERNATIONAL BRIDGE SAINT JOHN RIVER MADAWASKA, ME EDMUNDSTON, NB CANADIAN CROSS SECTIONS

SHEET NUMBER


11

OF 15


Sta. 501+00.00 to Sta. 502+00.00

FOR INFORMATION ONLY
1/14/2021

These graphics are informational only for use in developing approximate riverbank earthwork quantity estimates.

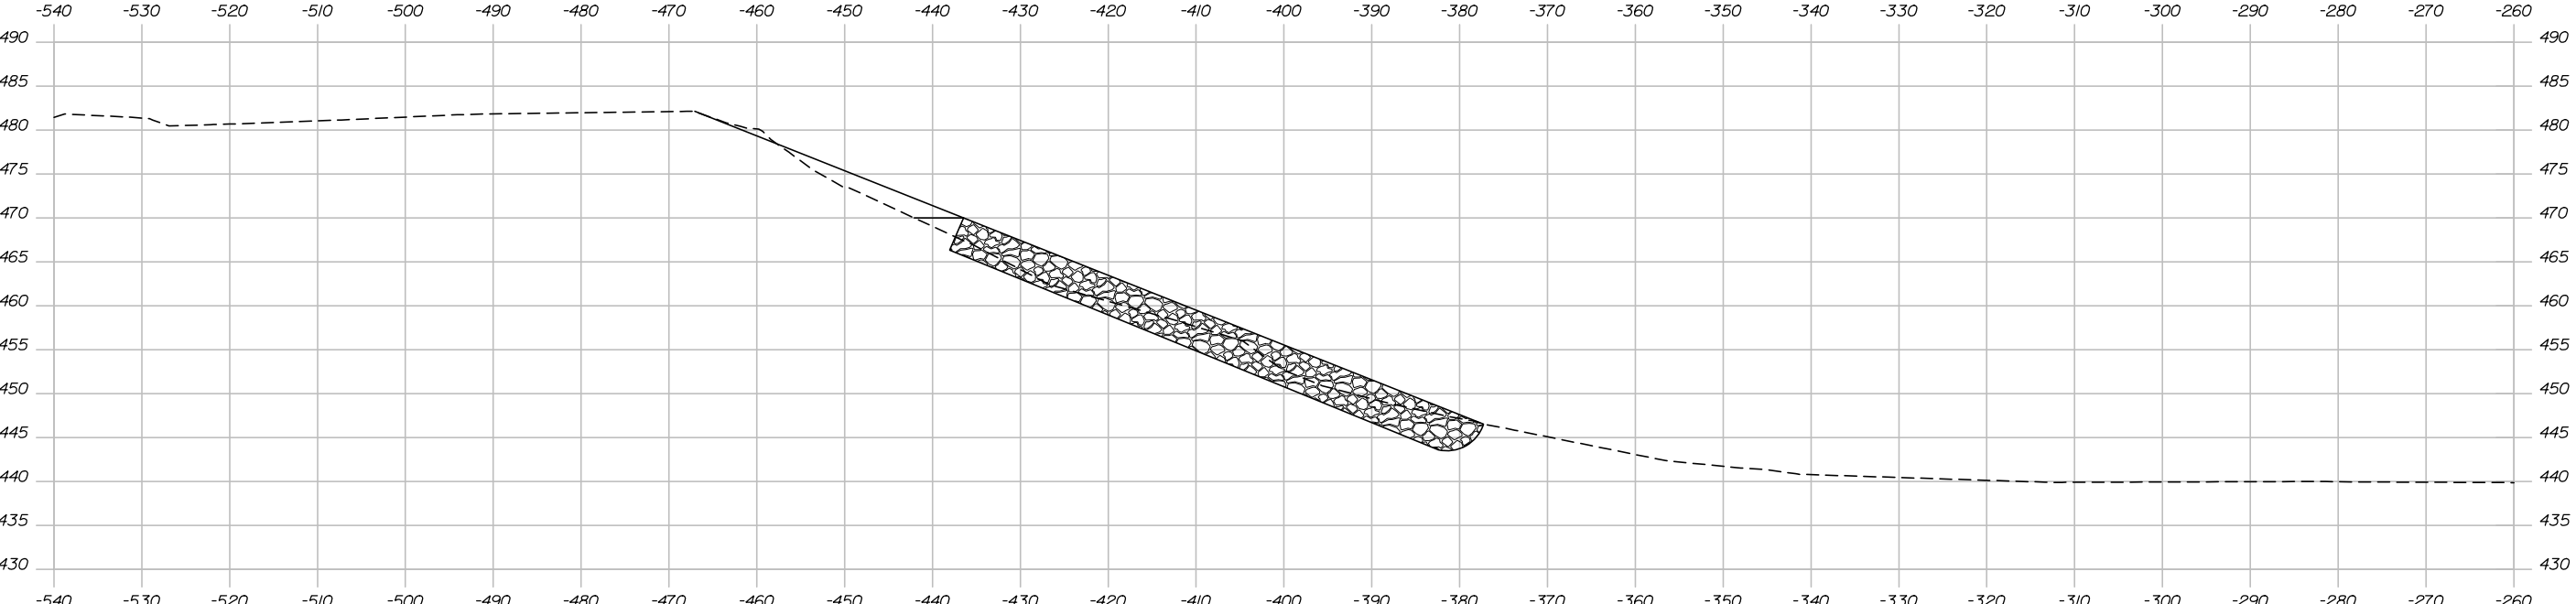

504+00.00

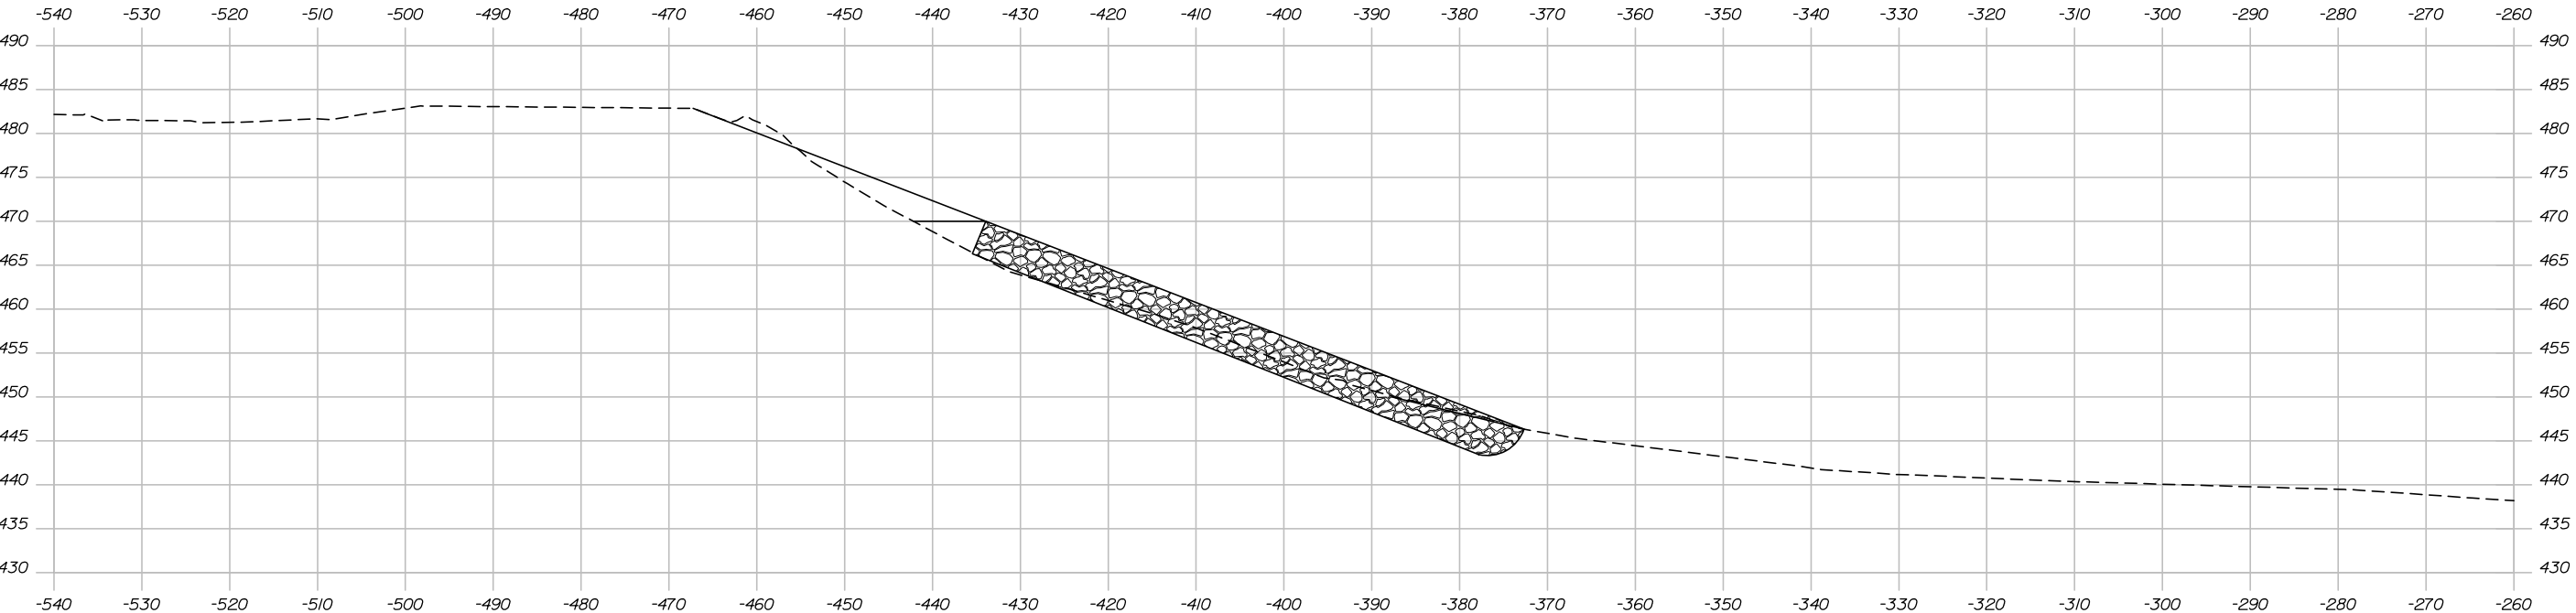

50.3+00.0

STATE OF MAINE
DEPARTMENT OF TRANSPORTATION

2173600

WIN
1736.

WIN
021736.00

0.2399

WIN
021736.00

DESIGN-DETAILED	J. Burns	A. Lathe	BY	11/20	SIGNATURE
CHECKED-DETAILED2	J. Wough	P. Bishop		11/20	
DESIGN3-DETAILED3	-	J. Ould		-	
REVISIONS 1	-	-		-	P.E. NUMBER
REVISIONS 2	-	-		-	
REVISIONS 3	-	-		-	
REVISIONS 4	-	-		-	DATE
FIELD CHANGES	-	-		-	

INTERNATIONAL BRIDGE
SAINT JOHN RIVER

SAINT JOHN

MADAWASKA, ME

CANADIAN CROSS SECTIONS

SHEET NUMBER


12

OF 15


Sta. 503+00.00 to Sta. 504+00.00

FOR INFORMATION ONLY
1/14/2021

These graphics are informational only for use in developing approximate riverbank earthwork quantity estimates.

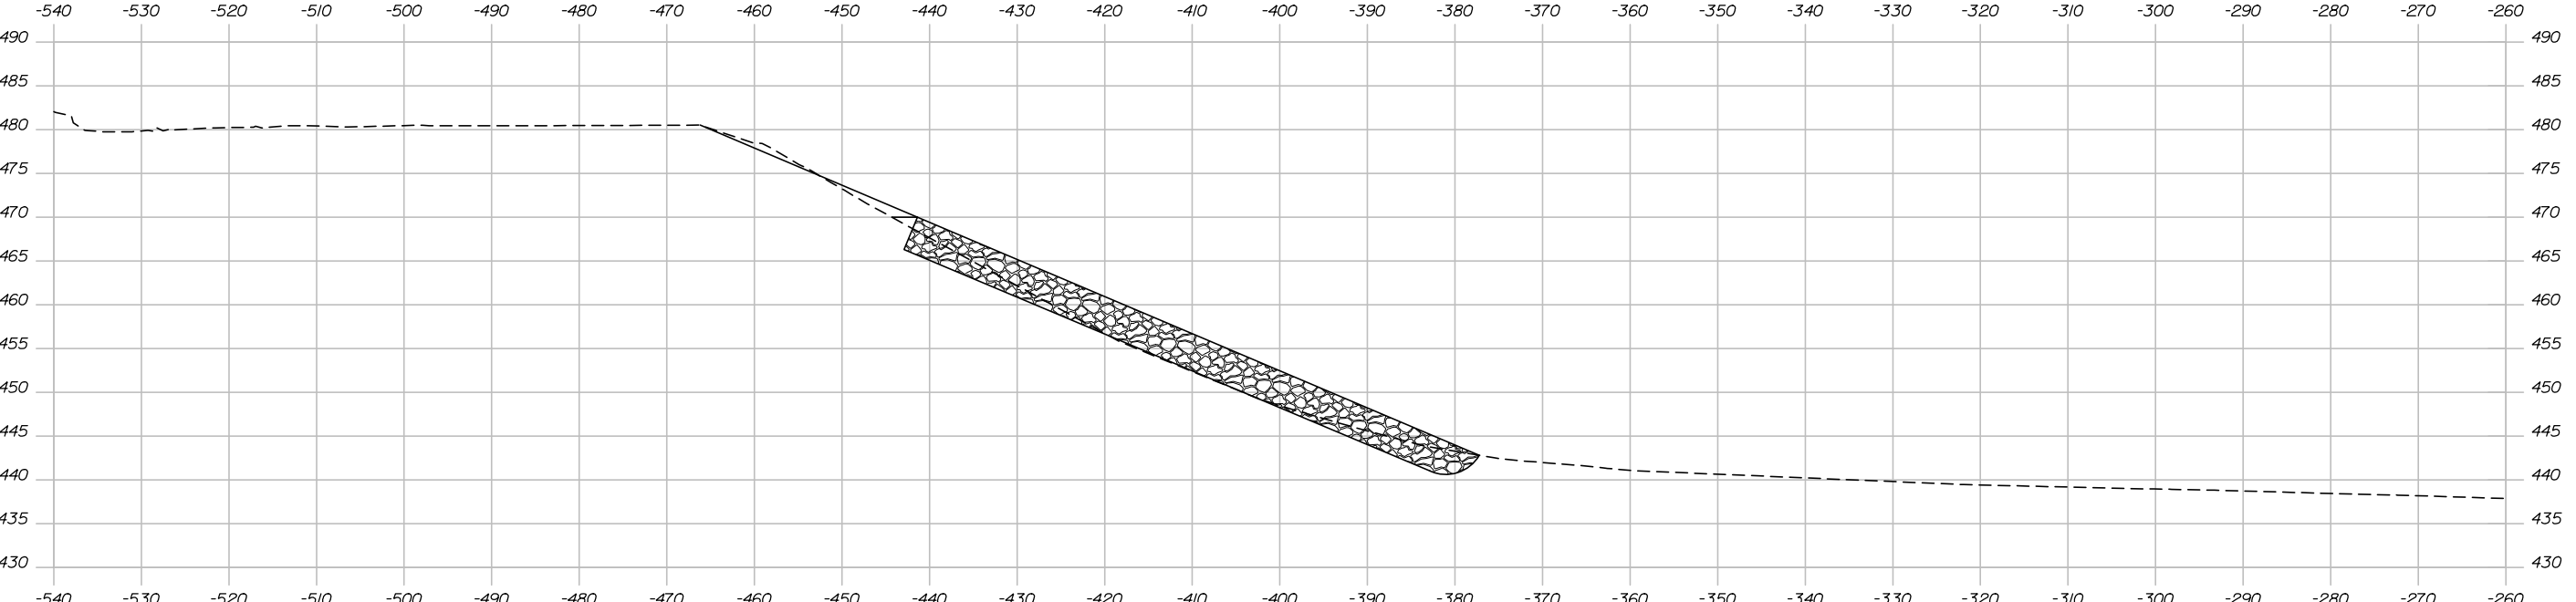

506+00.00

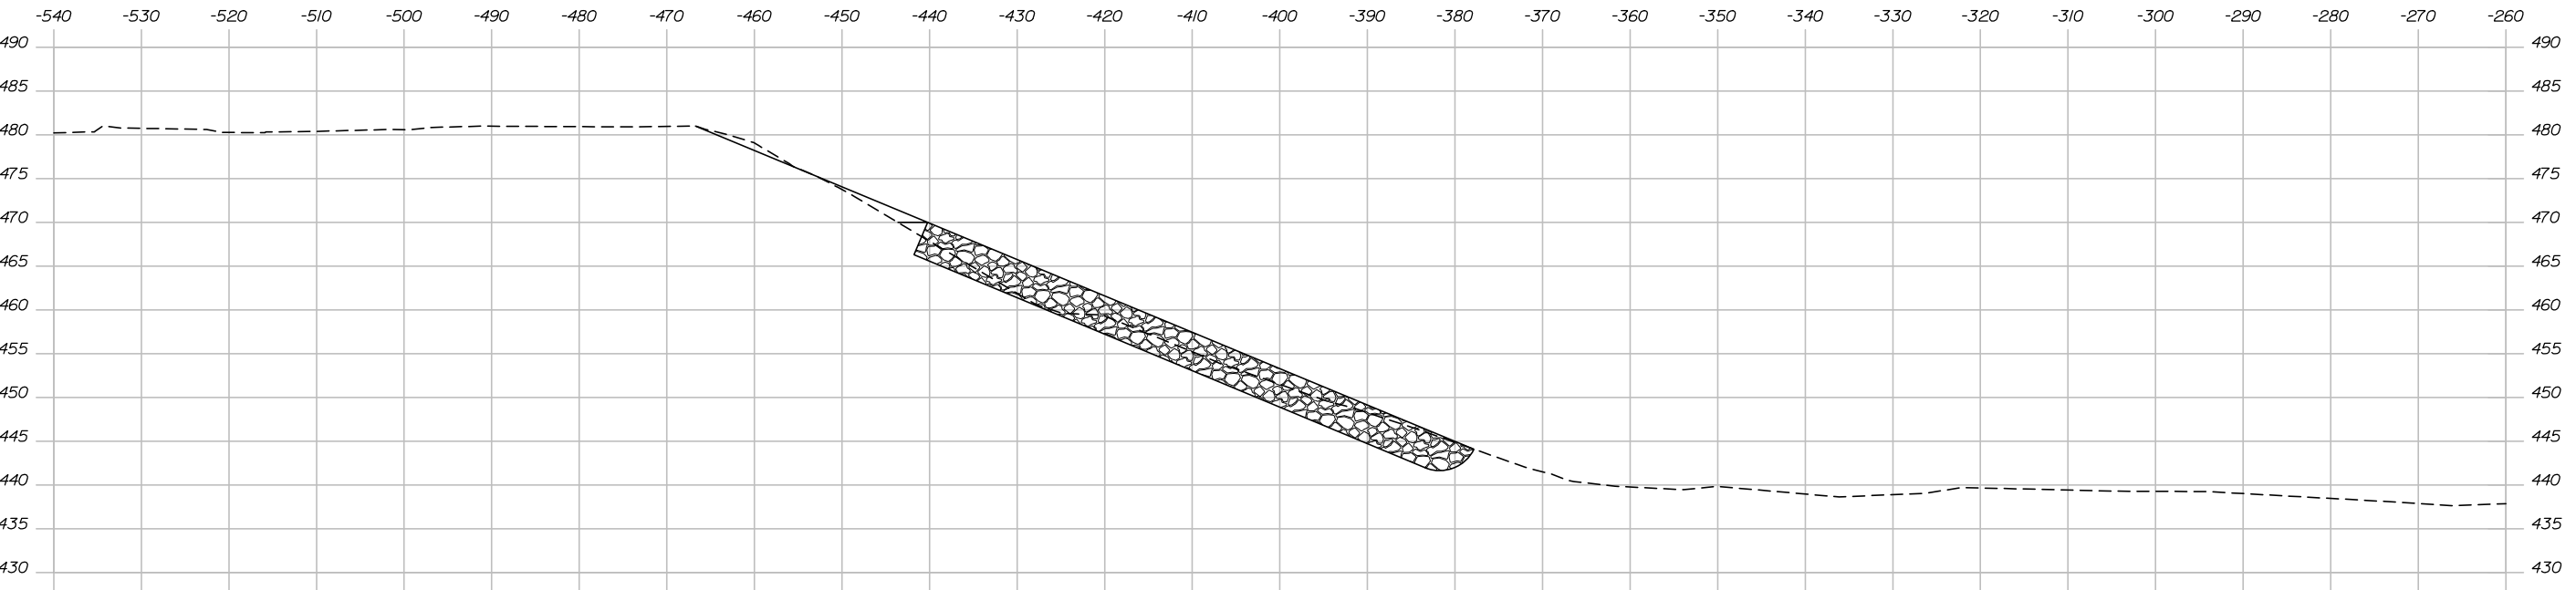

505+00.0

STATE OF MAINE	WIN	021736 00	LIBRARY NO. 2398	LIBRARY & PLANS
DEPARTMENT OF TRANSPORTATION	2173600			

PROJ. MANAGER	A. LATHE	BY	DATE
DESIGN-DRAWN	J. Burns	P. Bishop	11/20
CHECKED-REVIEWED	J. Warrup	J. O'Neil	11/20
DESIGNS DET ALE D2	-	-	-
DESIGNS DET ALE D3	-	-	-
REVISIONS 1	-	-	-
REVISIONS 2	-	-	-
REVISIONS 3	-	-	-
REVISIONS 4	-	-	-
FIELD CHANGES	-	-	-
SIGNATURE			
P.E. NUMBER			
DATE			

INTERNATIONAL BRIDGE SAINT JOHN RIVER MADAWASKA, ME EDMUNDSTON, NB CANADIAN CROSS SECTIONS


SHEET NUMBER

13


OF 15

FOR INFORMATION ONLY
1/14/2021

These graphics are informational only for use in developing approximate riverbank earthwork quantity estimates.

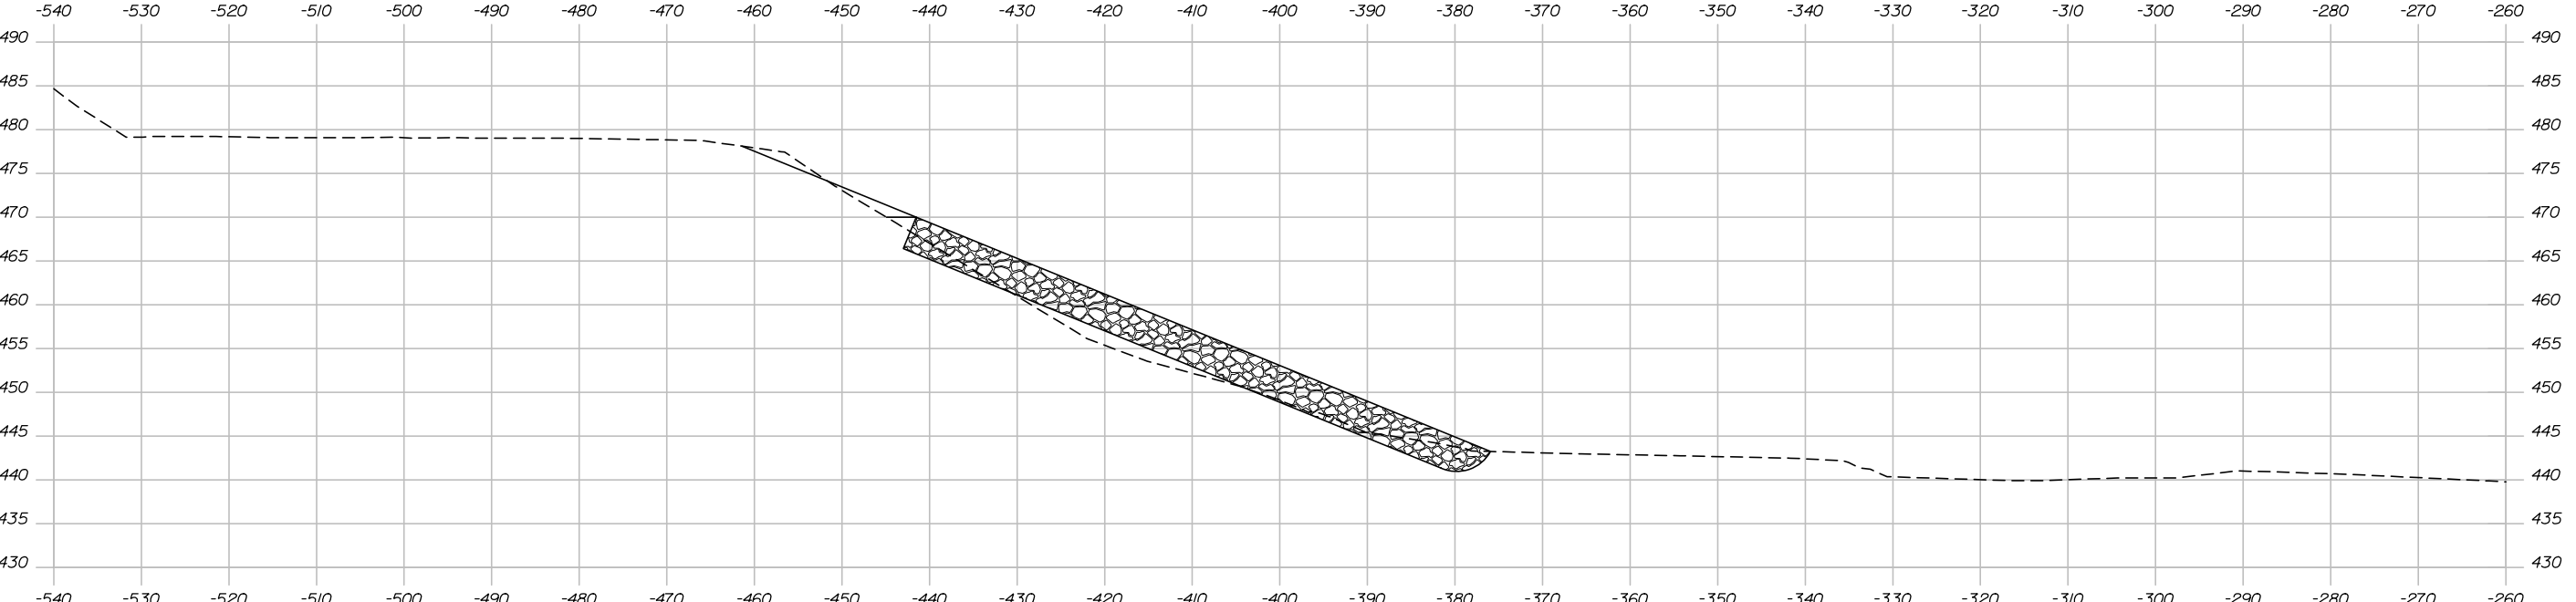

508+00.00

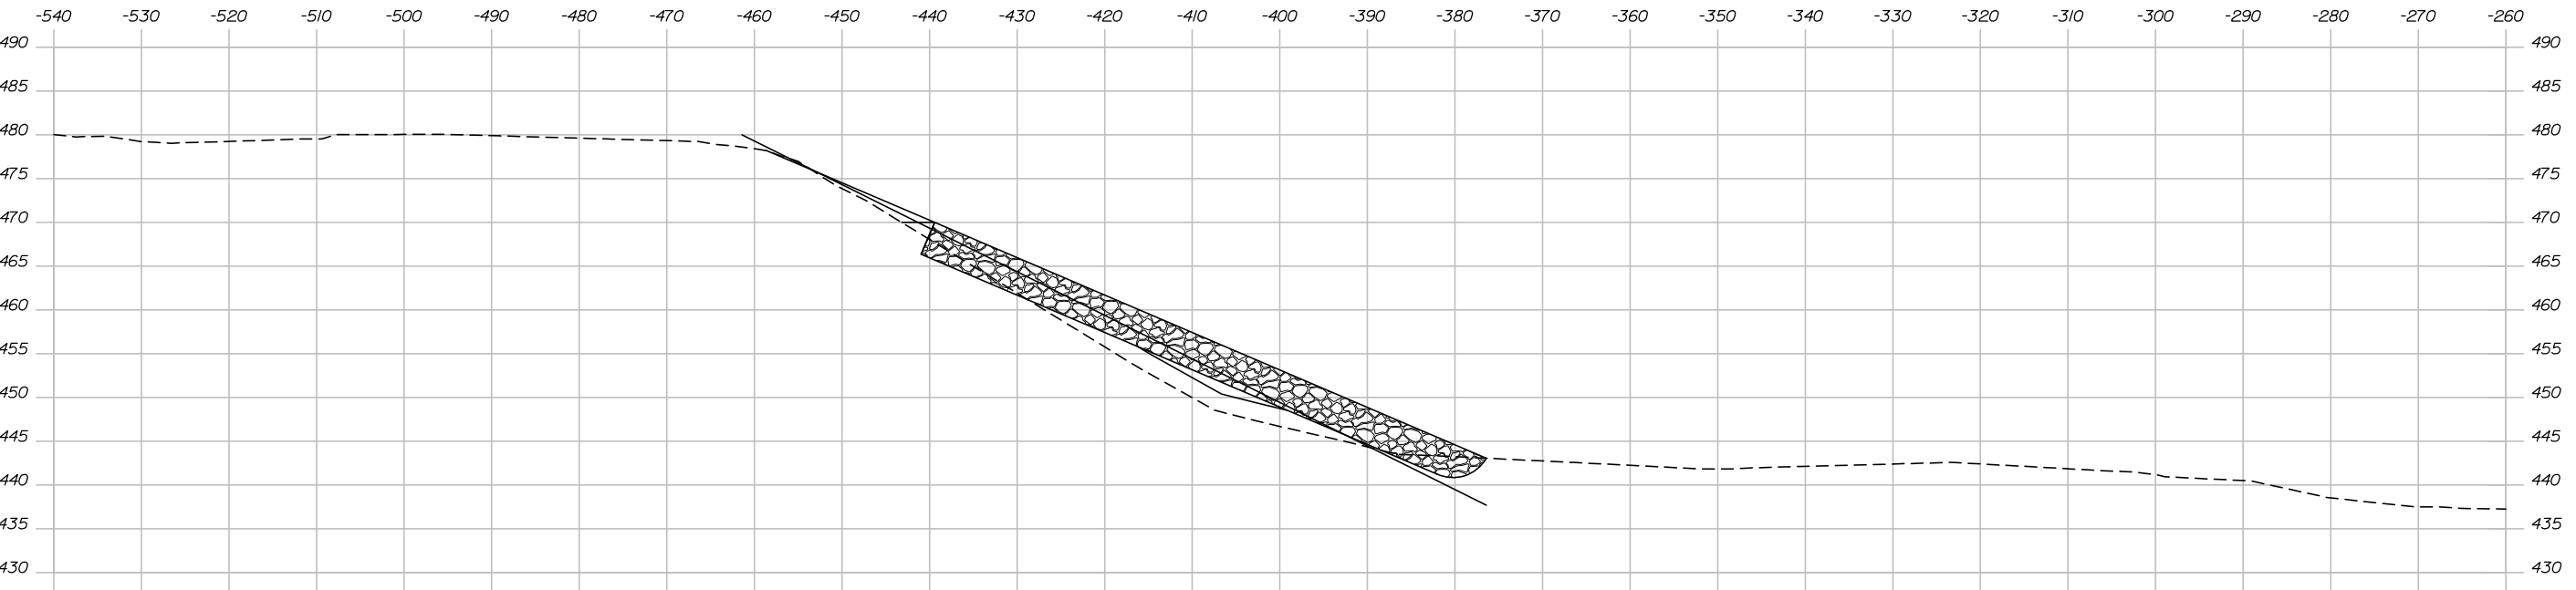

507+00.00

STATE OF MAINE	
DEPARTMENT OF TRANSPORTATION	
	2173600
	WIN
BRIDGE NO. 2399	021736.00
	HIGHWAY PLANS

PROJ. MANAGER	A. LATHE	BY	DATE
DESIGN-DETAILED	J. Burris	P. Bishop	11/20
CHECKED-REVIEWED	J. Waugh	J. Olund	11/20
DESIGN-DETAILED2	-	-	-
DESIGN3-DETAILED3	-	-	-
REVISIONS 1	-	-	-
REVISIONS 2	-	-	-
REVISIONS 3	-	-	-
REVISIONS 4	-	-	-
			SIGNATURE
			P.E. NUMBER
			DATE

INTERNATIONAL BRIDGE
SAINT JOHN RIVER
MADAWASKA, ME EDMUNDSTON, NB

CANADIAN CROSS SECTIONS

SHEET NUMBER

14

OF 15

Sta. 507+00.00 to Sta. 508+00.00

Date:1/14/2021


Username:

Division:

Filename: Xsect_Riverbanks.dgn

FOR INFORMATION ONLY
1/14/2021

These graphics are informational only for
use in developing approximate riverbank
earthwork quantity estimates.

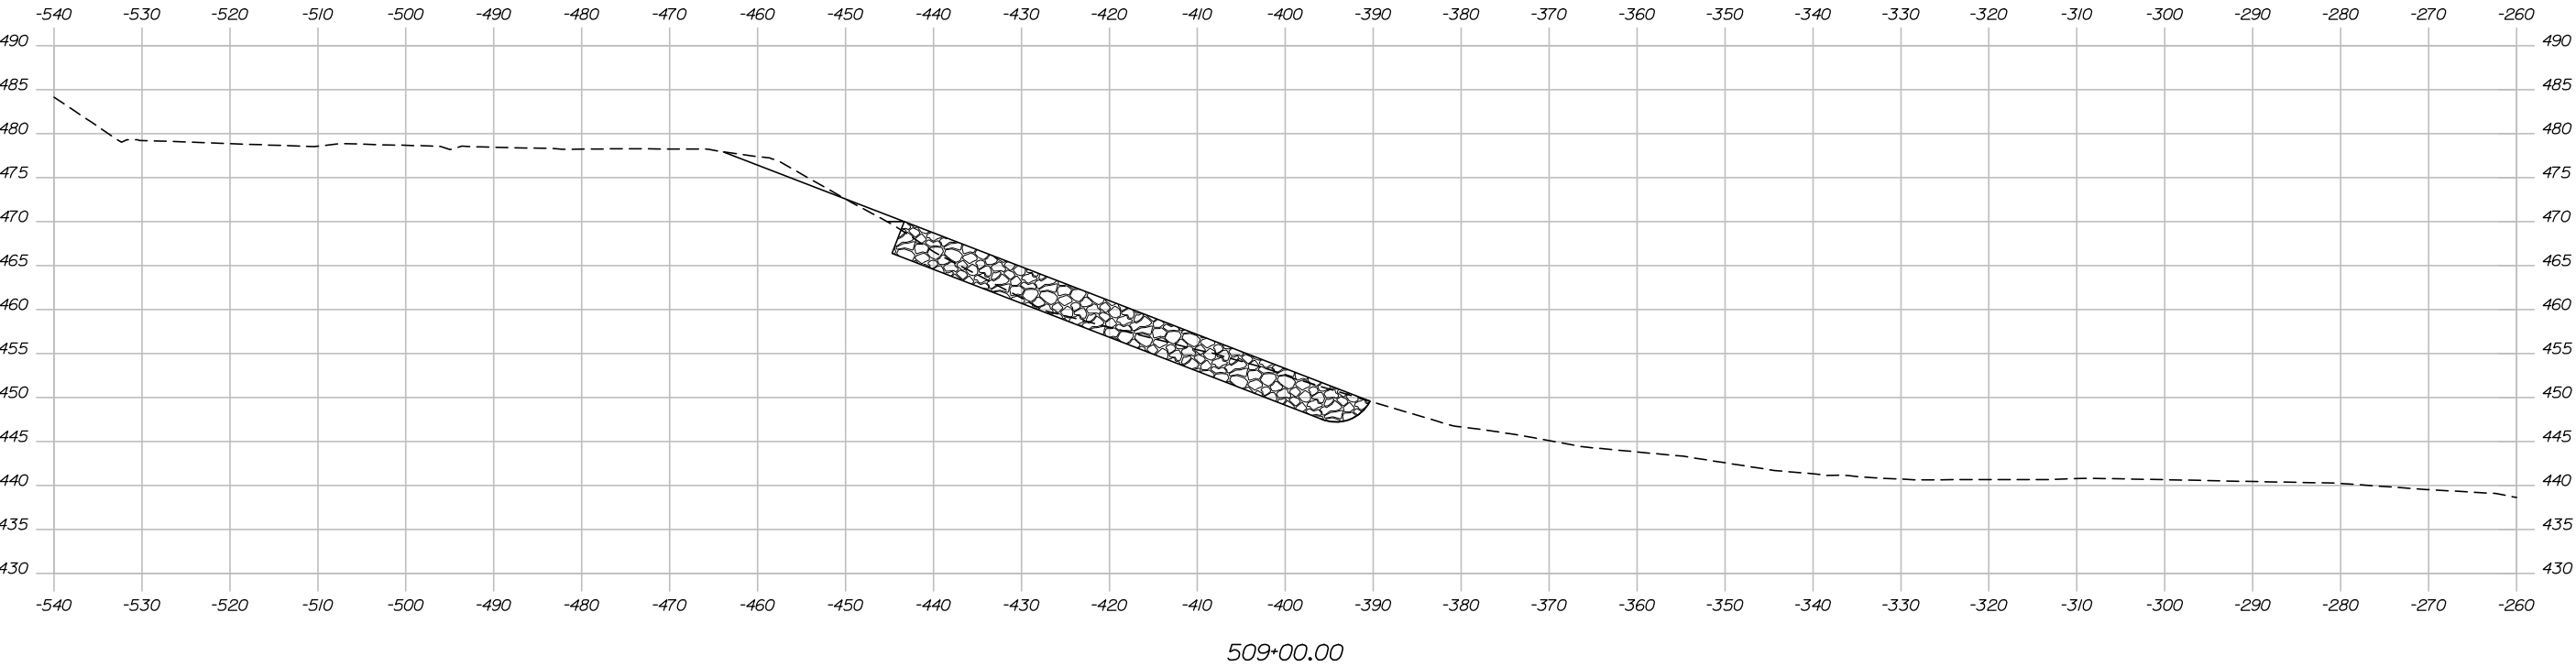

STATE OF MAINE DEPARTMENT OF TRANSPORTATION	
2173600	
BRIDGE NO. 2399	WIN 021736.00
HIERARCHICAL PLANS	

PROJ. MANAGER	A. LATHE	BY	DATE
DESIGN-DETAILED	J. Burns	P. Bishop	11/20
CHECKED-REVIEWED	J. Wough	J. Oland	11/20
DESIGN-DETAILED	-	-	-
DESIGN-DETAILED	-	-	-
REVISIONS 1	-	-	-
REVISIONS 2	-	-	-
REVISIONS 3	-	-	-
REVISIONS 4	-	-	-
FIELD CHANGES	-	-	-

INTERNATIONAL BRIDGE SAINT JOHN RIVER EDMUNDSTON, NB MADAWASKA, ME	
CANADIAN CROSS SECTIONS	

SHEET NUMBER
15
OF 15