

RE	PROJECT NUMBER	SHEET NO.	TOTAL SHEETS
	NAME 5-02 98 (4)	1	68

T9SD - FRANKLIN

PLANS




TOTAL LENGTH 3.617 MILES

SCALES	PLAN	PROFILE	
		HOR.	VER.
	1 IN. = 50 FT.	1 IN. = 50 FT.	1 IN. = 5 FT.
			CROSS SECTIONS 1 IN. = 5 FT.

STATE OR NATIONAL LINE
COUNTY LINE
TOWN LINE
UNFENCED PROPERTY
FENCE
RIGHT OF WAY LINE
TRAVELED WAY
RAILROAD
RETAINING WALL
SURVEY LINE
CULVERT
DROP INLET
TROWEL POLE
POWER POLE
TALL POLE
MARSH
STONE WALL

INDEX OF SHEETS		STA. 0+0 - 19+0
SHEET NO. 1	TITLE PAGE	
SHEET NO. 2	TYPICAL SECTIONS	
SHEET NO. 3	QUANTITIES	
SHEET NO. 4, 5, 6	STANDARD DETAILS	
SHEET NO. 7 - 2.0	PLAN AND PROFILE	STA. 0+0 - 19+0
SHEET NO. 2.0 - 6.3	CROSS-SECTIONS	STA. 0+0 - 19+0
SHEET NO. 6	RIDGES	STA.
SHEET NO.	SPECIAL DETAILS	

Note: All work contemplated under this contract to be governed by, and in conformity with the standard specifications, Revision of May 1953, except as modified on these plans.

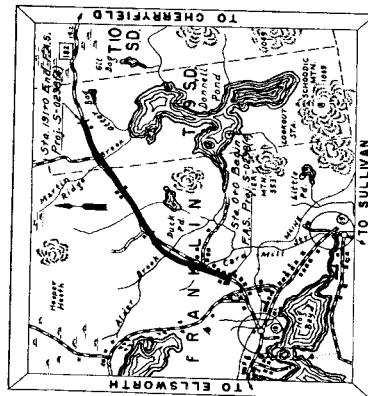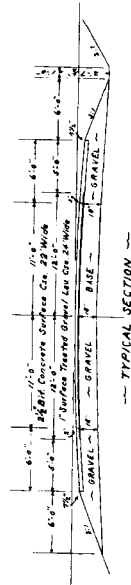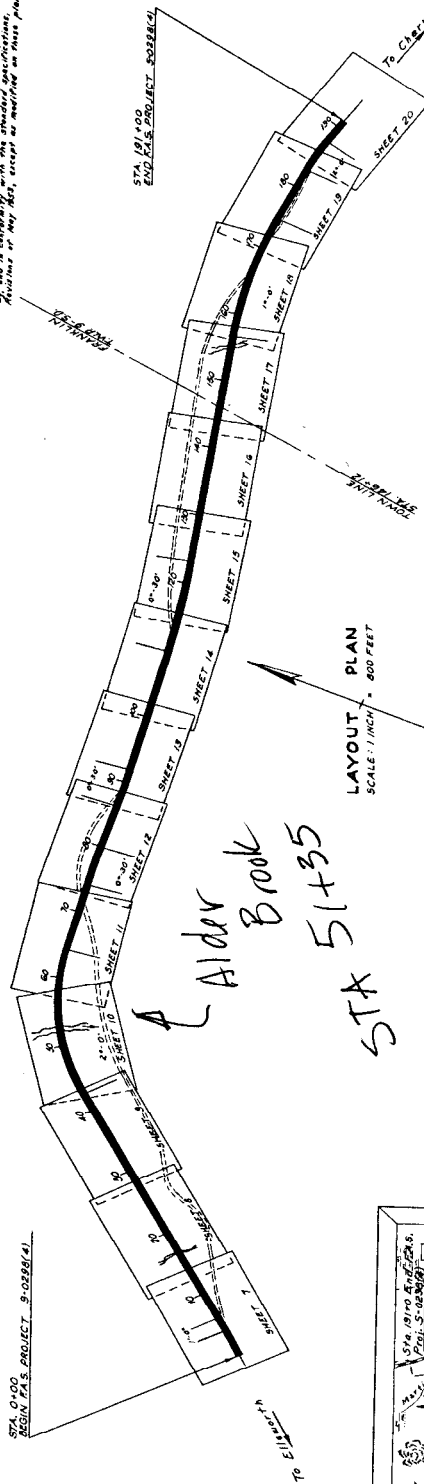

A portion of Hancock County

APPROVED: MAINE STATE HIGHWAY COMMISSION

DAVID P. STURGEON

Plasma i Gole

Charles B. Evans

Lucius B. Barrows

DEPARTMENT OF COMMERCE
BUREAU OF PUBLIC ROADS
DIVISION 1

APPROVED:

DISTRICT ENGINEER

