



FRAMING PLAN


Diaphragms @ Abut. 12E20.7  
@ Piers 18E42.7  
Others 15E33.9

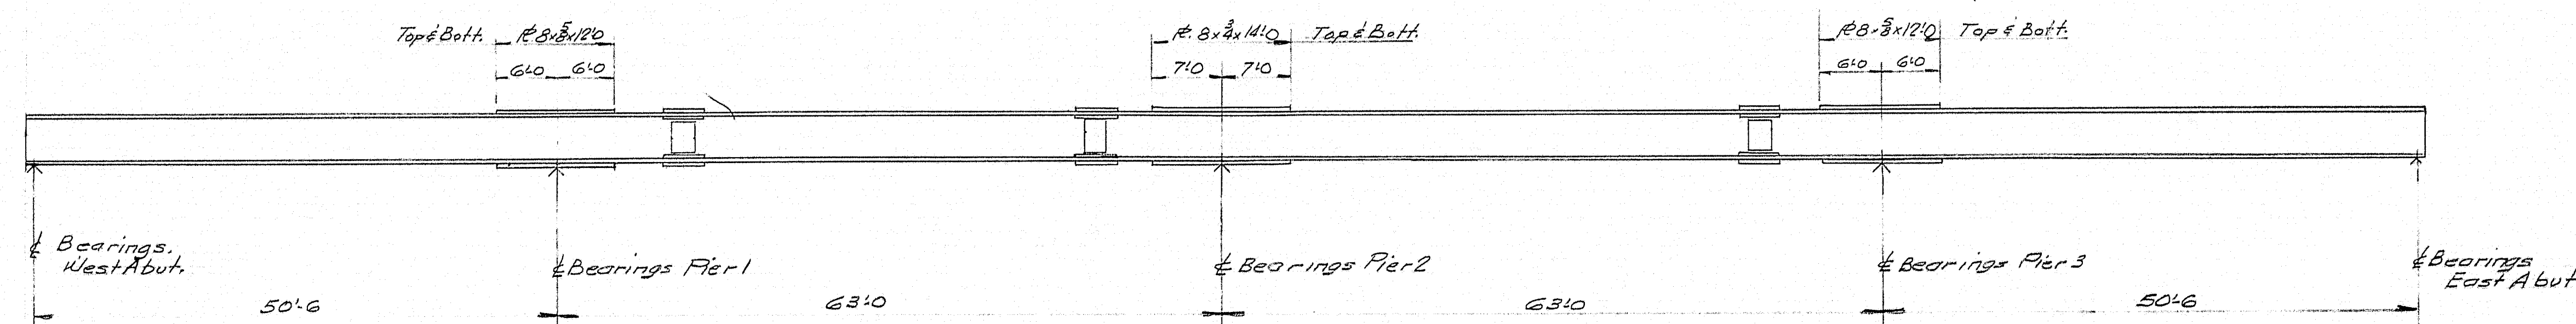


ELEVATION

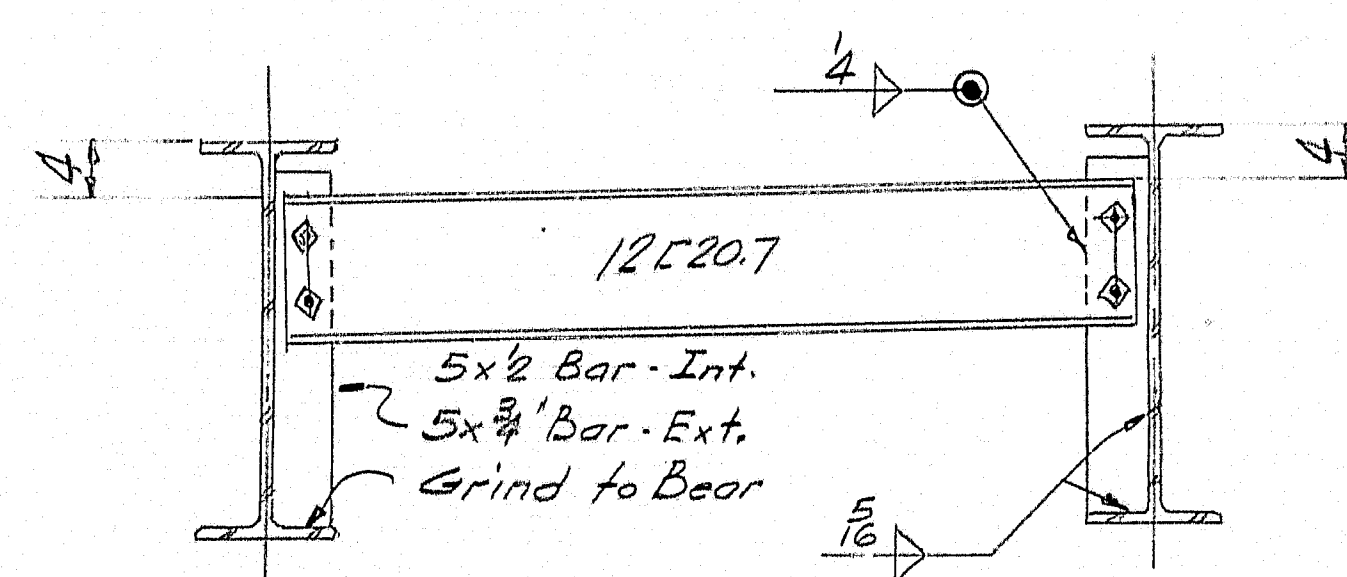

DIAPHRAGMS @ ABUT.'S

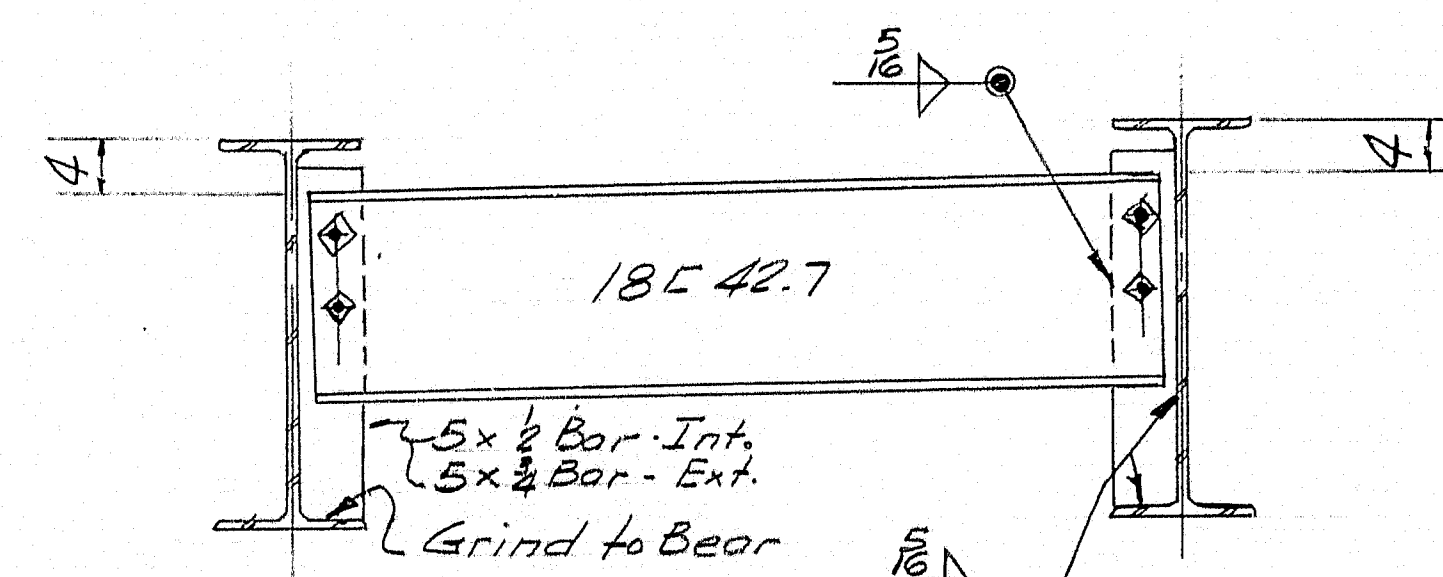

DIAPHRAGMS @ PIERS

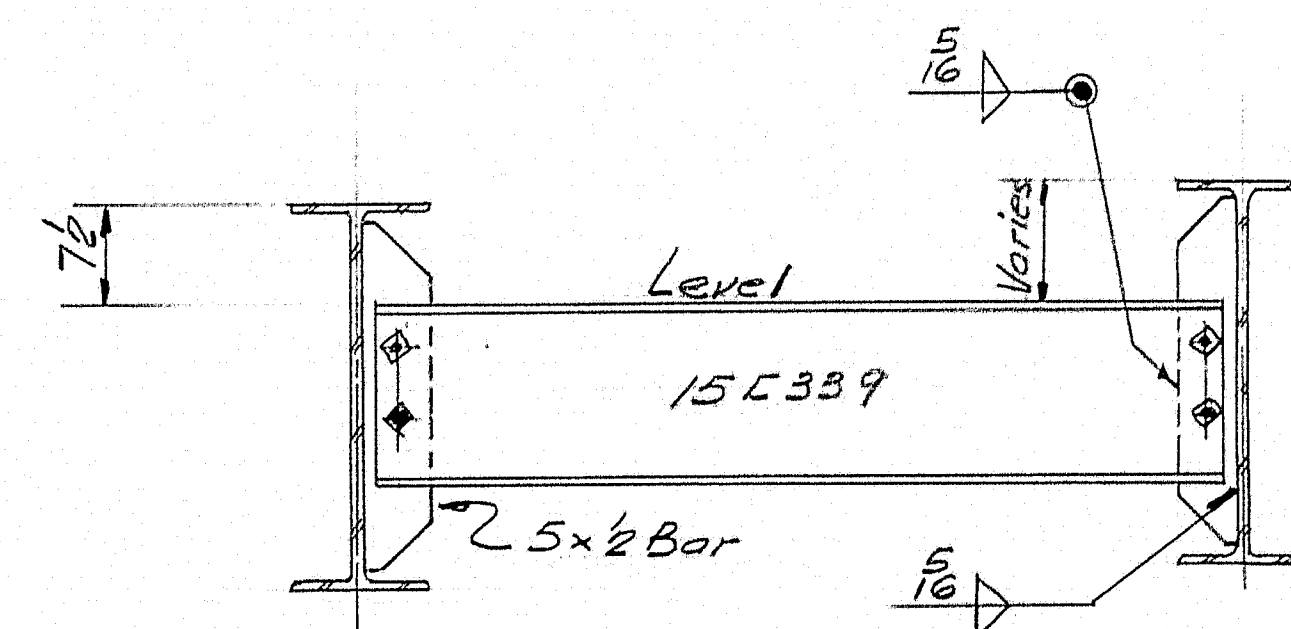


INTERMEDIATE DIAPHRAGMS


NOTES:  
SHOP CONN: Welded  
FIELD CONN: Splice 8" x 1/2" Bolts  
DIAPH: 3" x 1/2" Bolts & Welded  
PAINT: Per State of Maine Specs.  
Where stringers have cover  
Rs the steel for both shall  
conform to A.S.T.M. A-373  
Bearings R's - Field Welded

FRAMING PLAN	
Bancroft & Martin Rolling Mills Company	
South Portland, Maine	
BAYVIEW STREET OVER #95	
YARMOUTH, MAINE	
CUSTOMER E.C. SNODGRASS INC.	
DESIGNER MAINE S.H.C. BRIDGE DIV.	
ORDER NO. VERBAL	DWG. NO. 61-56-E1

DRAWN	5/6/61	J.P.P.
REVISION		
REVISION		
REVISION		

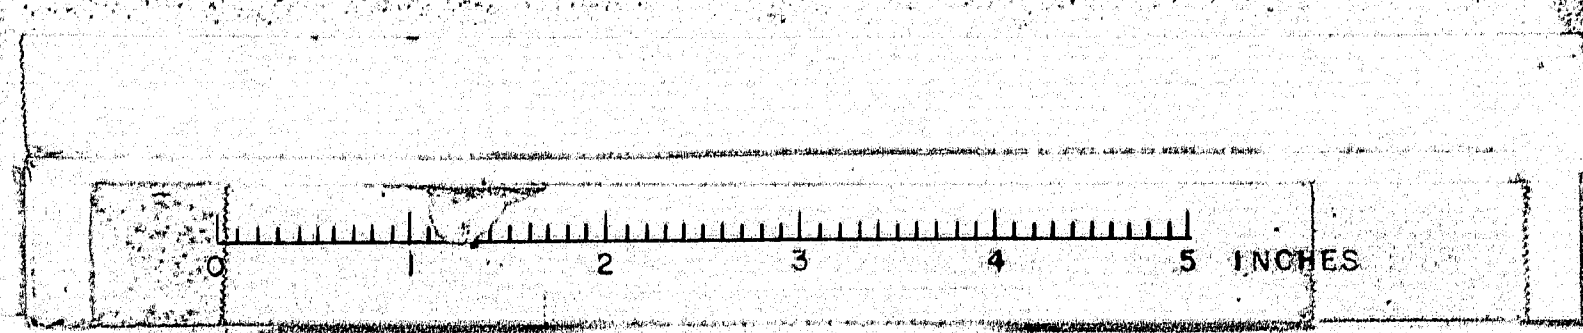



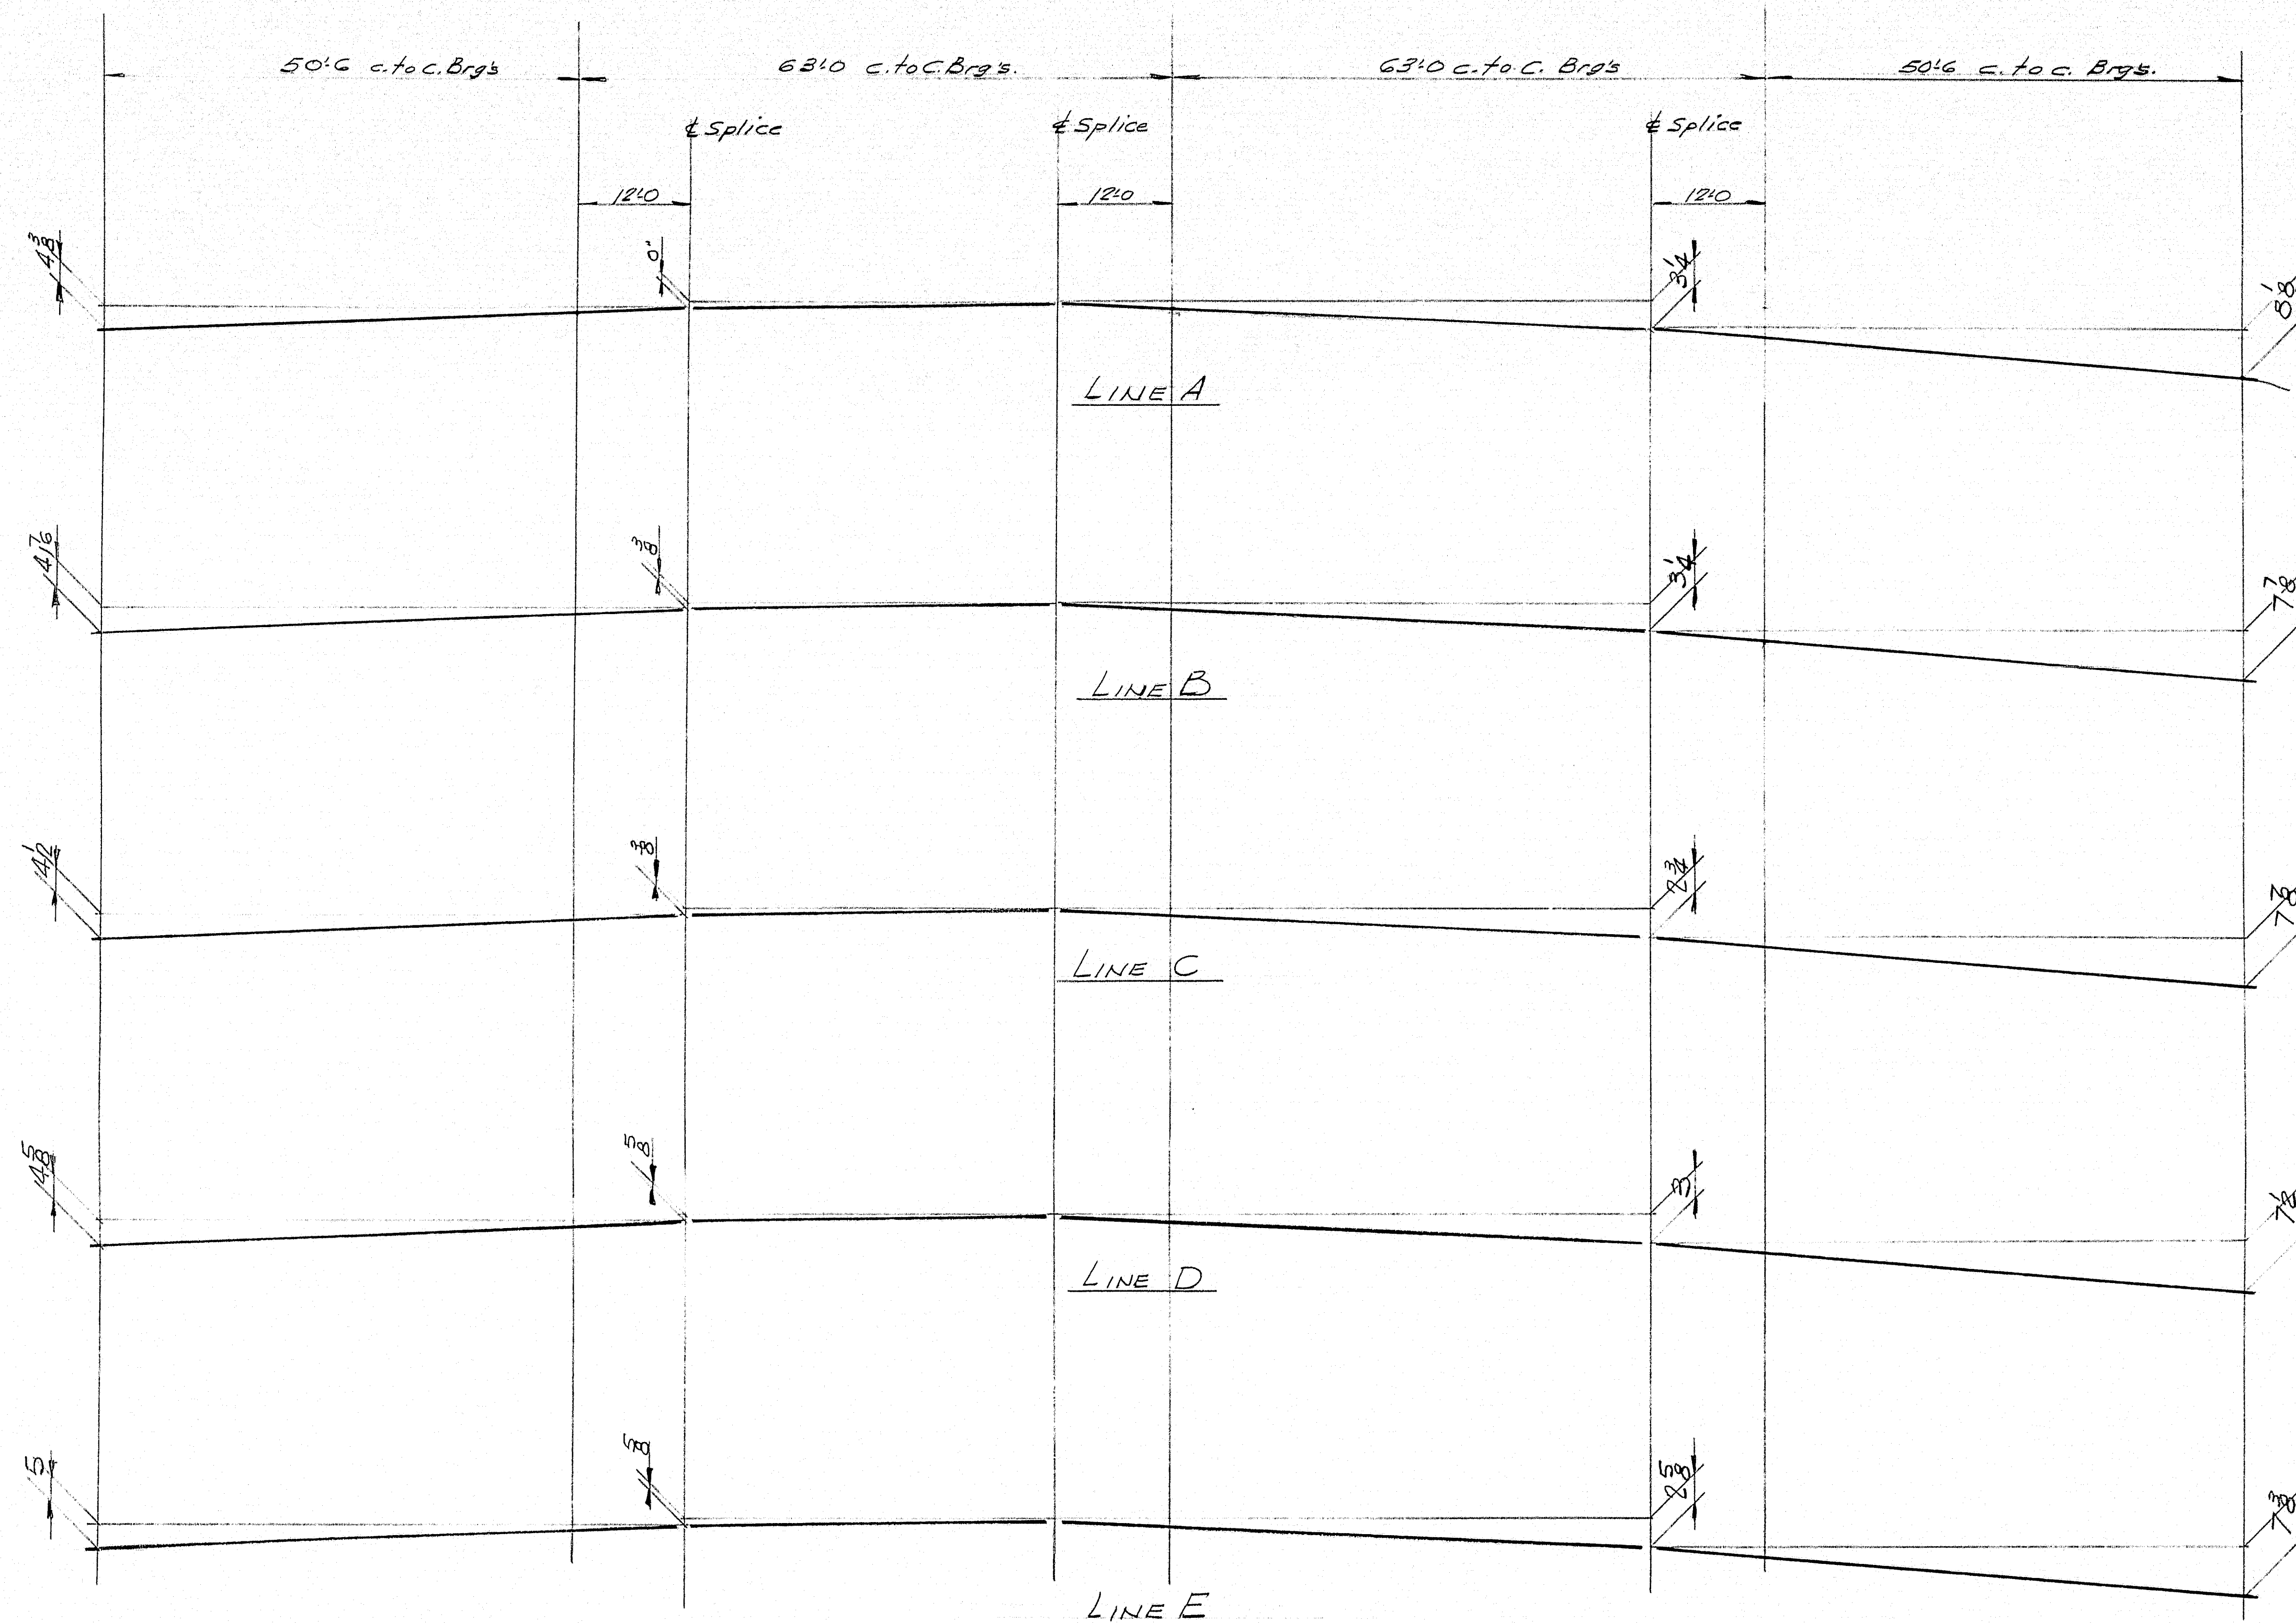


All dims. given to bottom flanges.





SHOP LAYDOWN	
Rancourt & Martin Rolling Mills Company	
South Portland, Maine	
BAYVIEW STREET OVER #95	
YARMOUTH, MAINE	
CUSTOMER E.C. SNODGRASS INC.	
DESIGNER MAINE S.H.C. BRIDGE DIV.	
ORDER NO. VERBAL	DWG. NO. 61-56-E2

APP. 6-5-61

DRAWN	5-17-61	J.P.F.
REVISION		
REVISION		
REVISION		

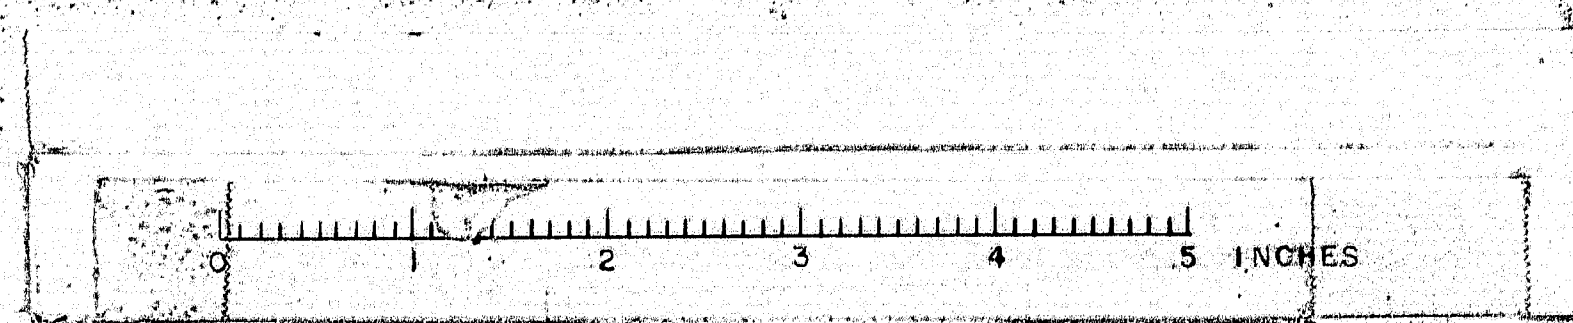

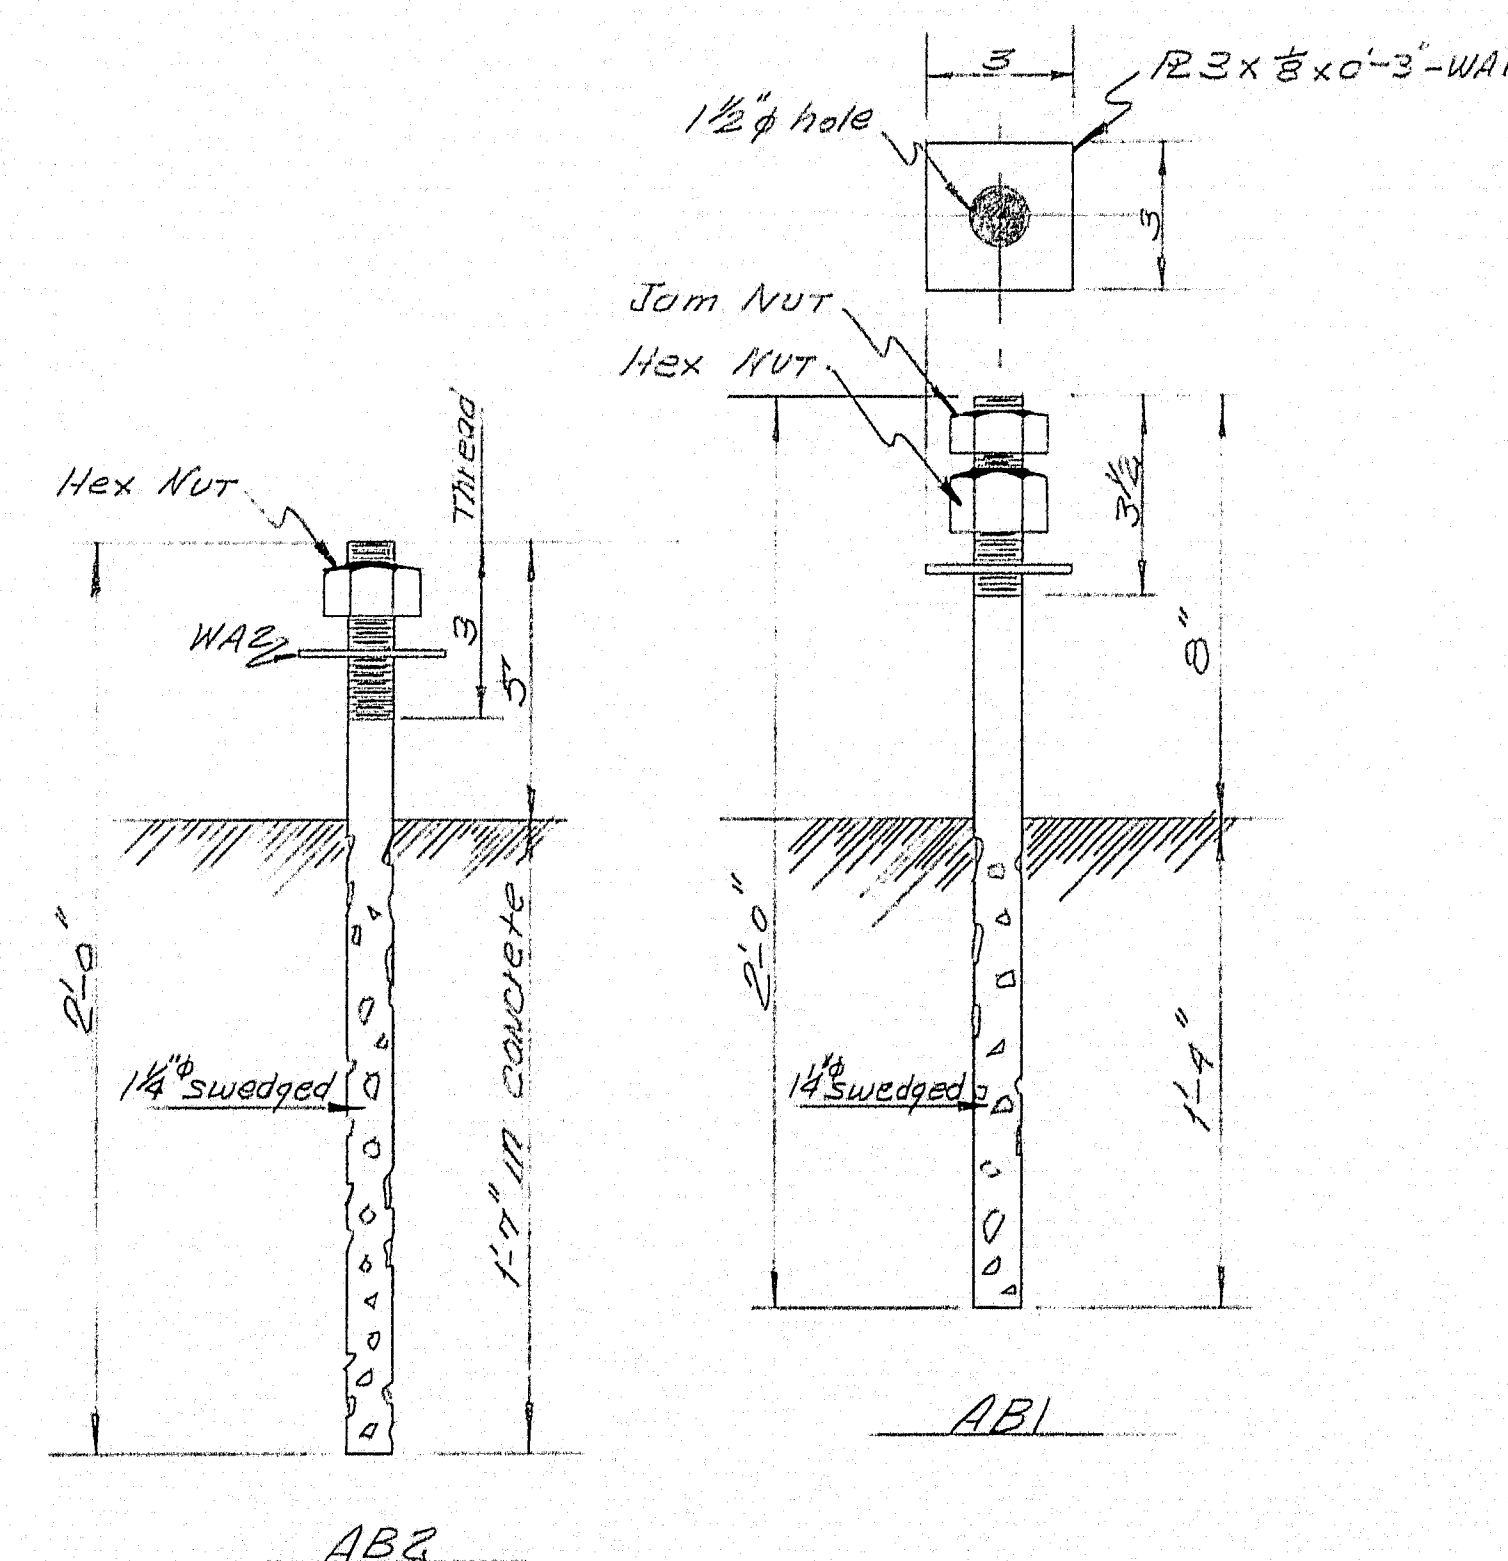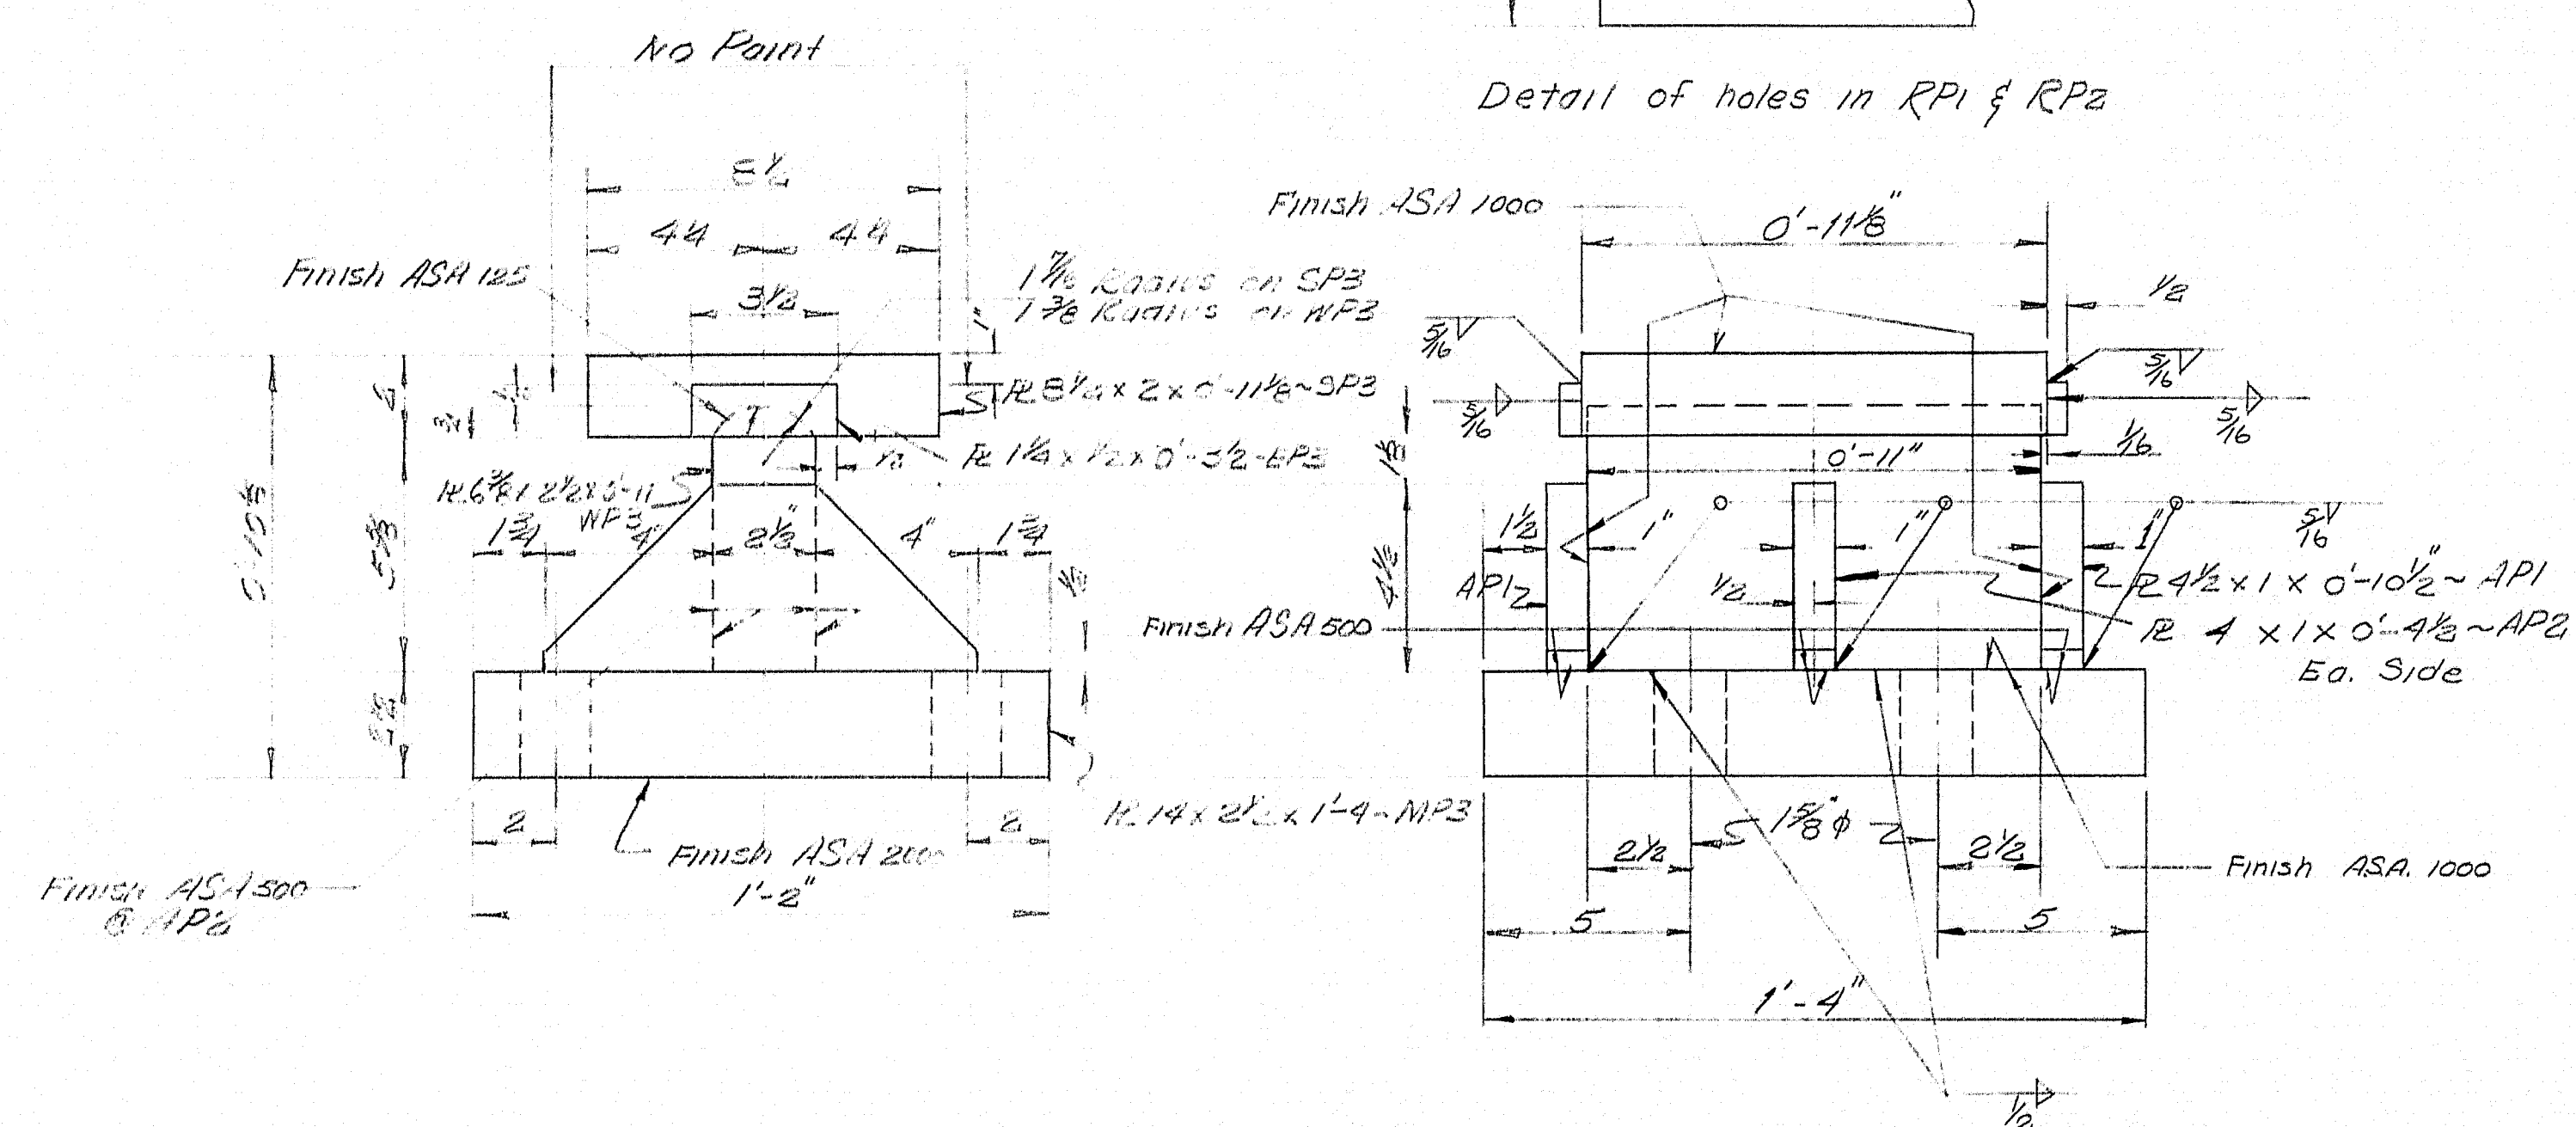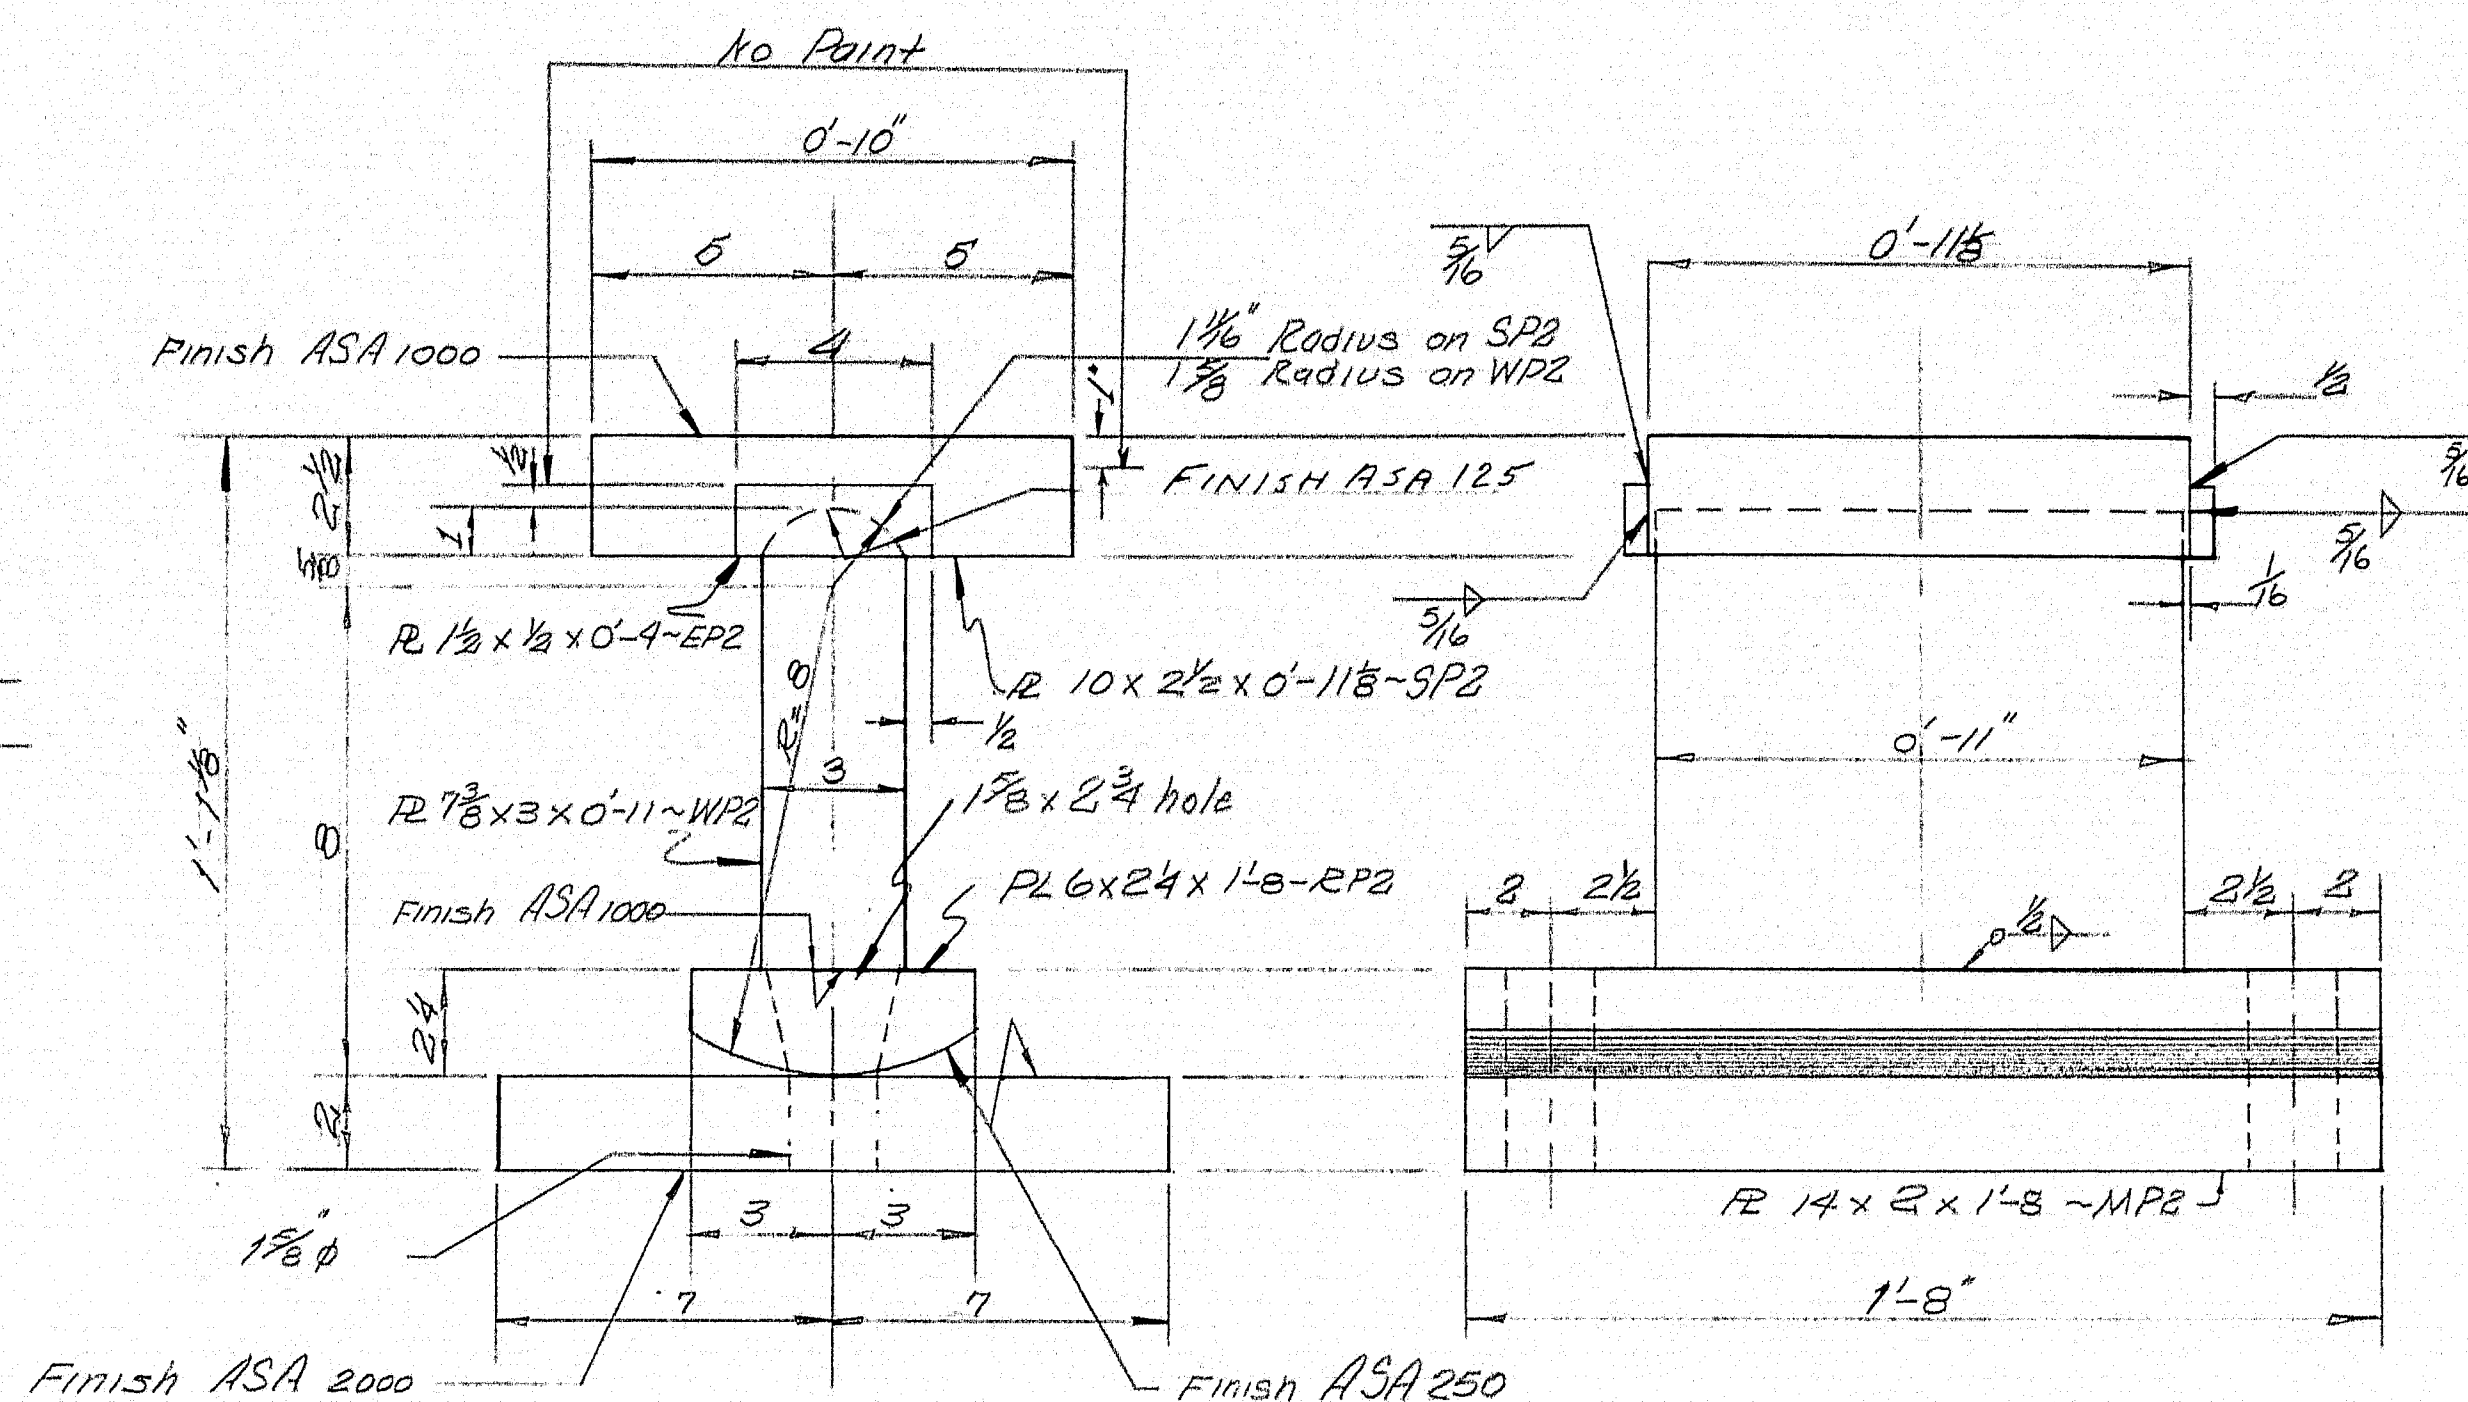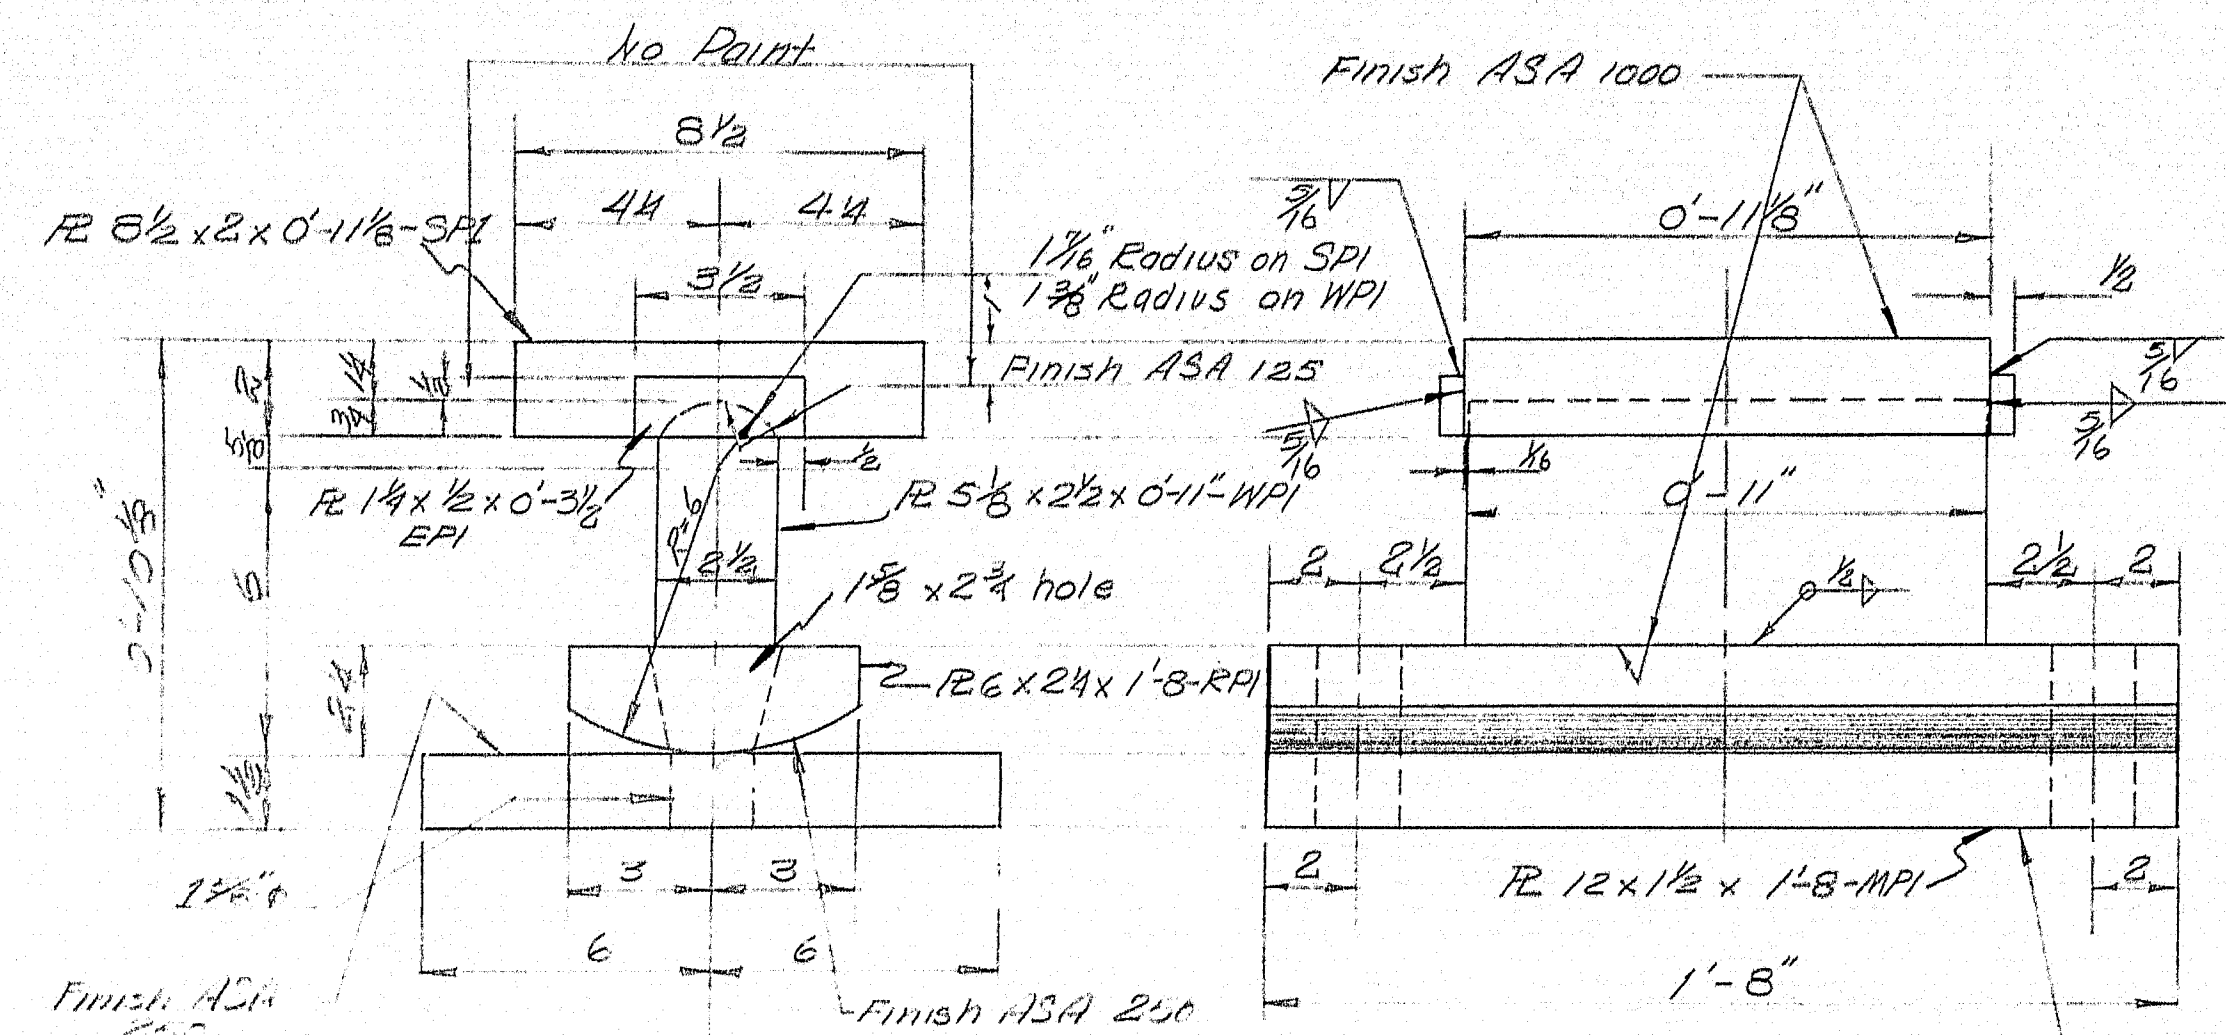

[illegible]

ABOVE MATERIAL TO BE SCALE WEIGHED

SHOP CONNECTIONS: *welded*  
FIELD CONNECTIONS: *do*  
HOLES: *as noted*  
PAINT: *Red Lead-Stats spec. except as noted*

Ref. Dwg. - Maine State Highway Comm.

SEP 4-21-61	BEARING DETAILS
	<i>Brancroft &amp; Martin Rollings Mills Company</i> <i>South Portland 7, Maine</i>

BAYVIEW STREET OVER  
PORTLAND-YARMOUTH INTERSTATE



CUSTOMER E. C. SNODGRASS  
DESIGNER ME. STATE HIGHWAY COMM.

ORDER NO. <u>VERBAAL</u>	DWG. NO. <u>61-56-S1</u>
--------------------------	--------------------------

31 3/4

NOTE:  
white lead & tallow on all surfaces ASA 125 & ASA 250  
See State Highway Plan for Bearing Location  
Field weld Bearings to stringers;  $\frac{1}{2}$ " Fillet weld  
(See MS4C Design Drawg. 347. 33 of 121)







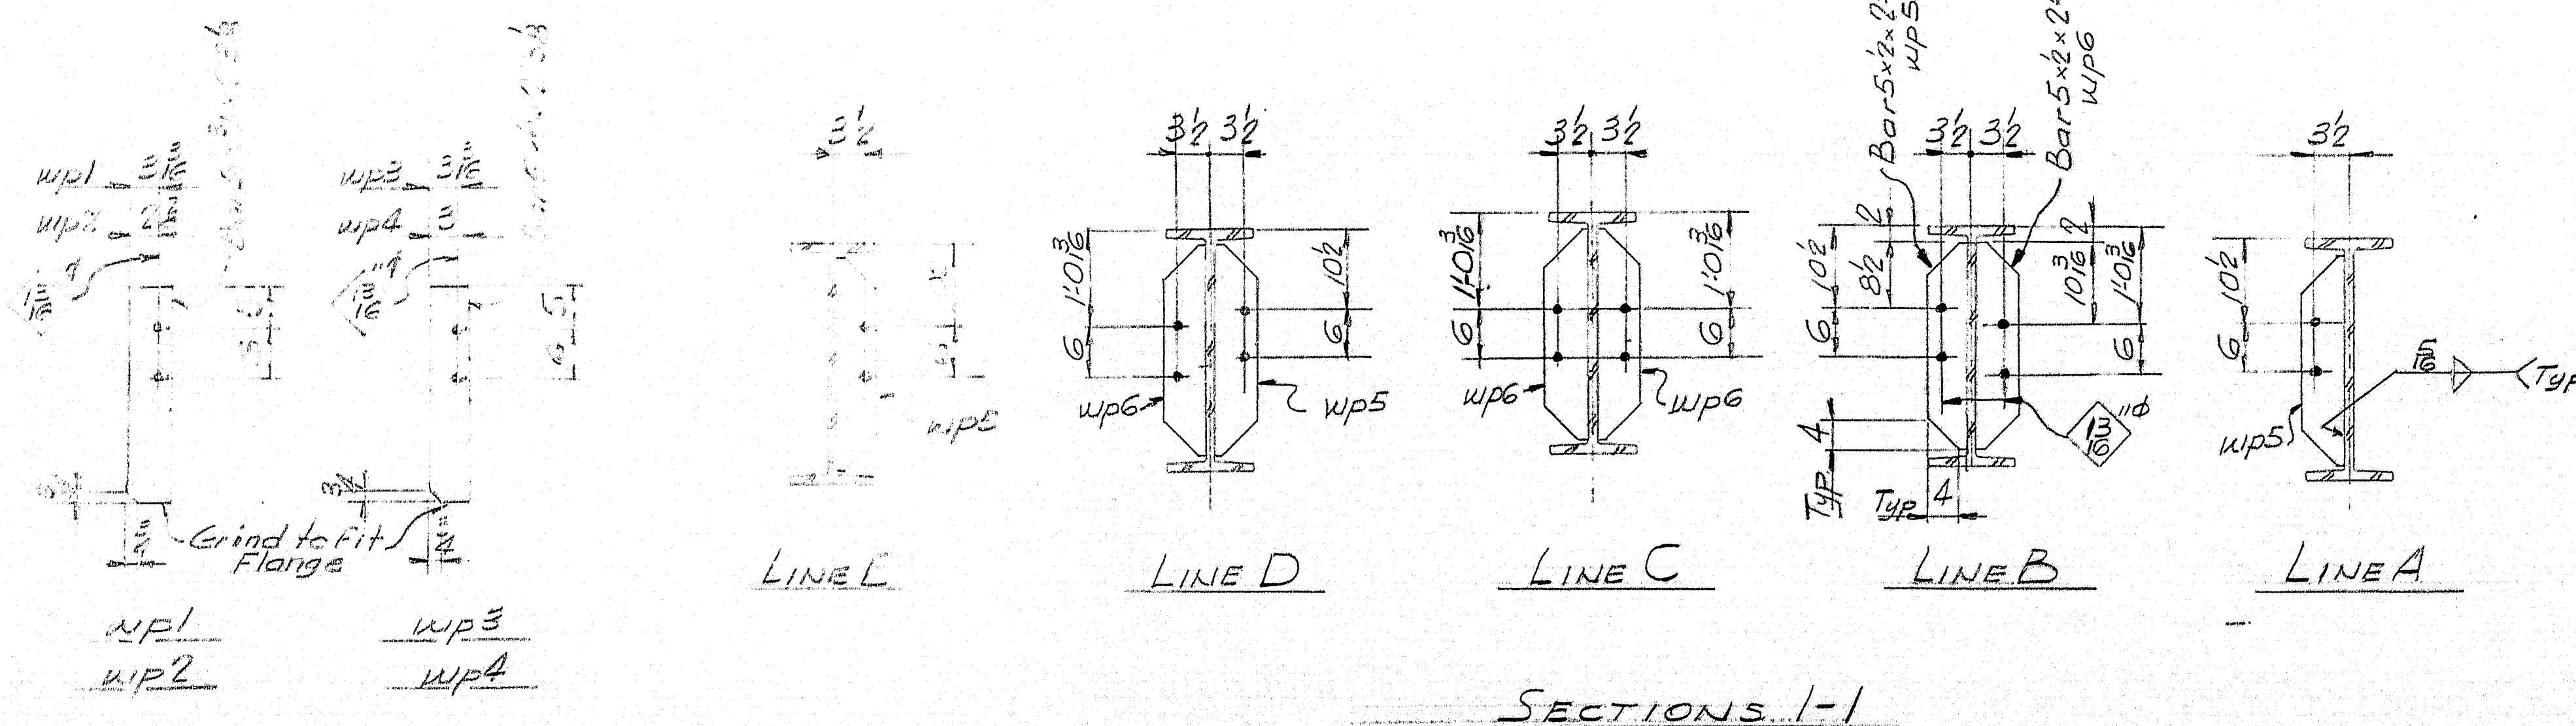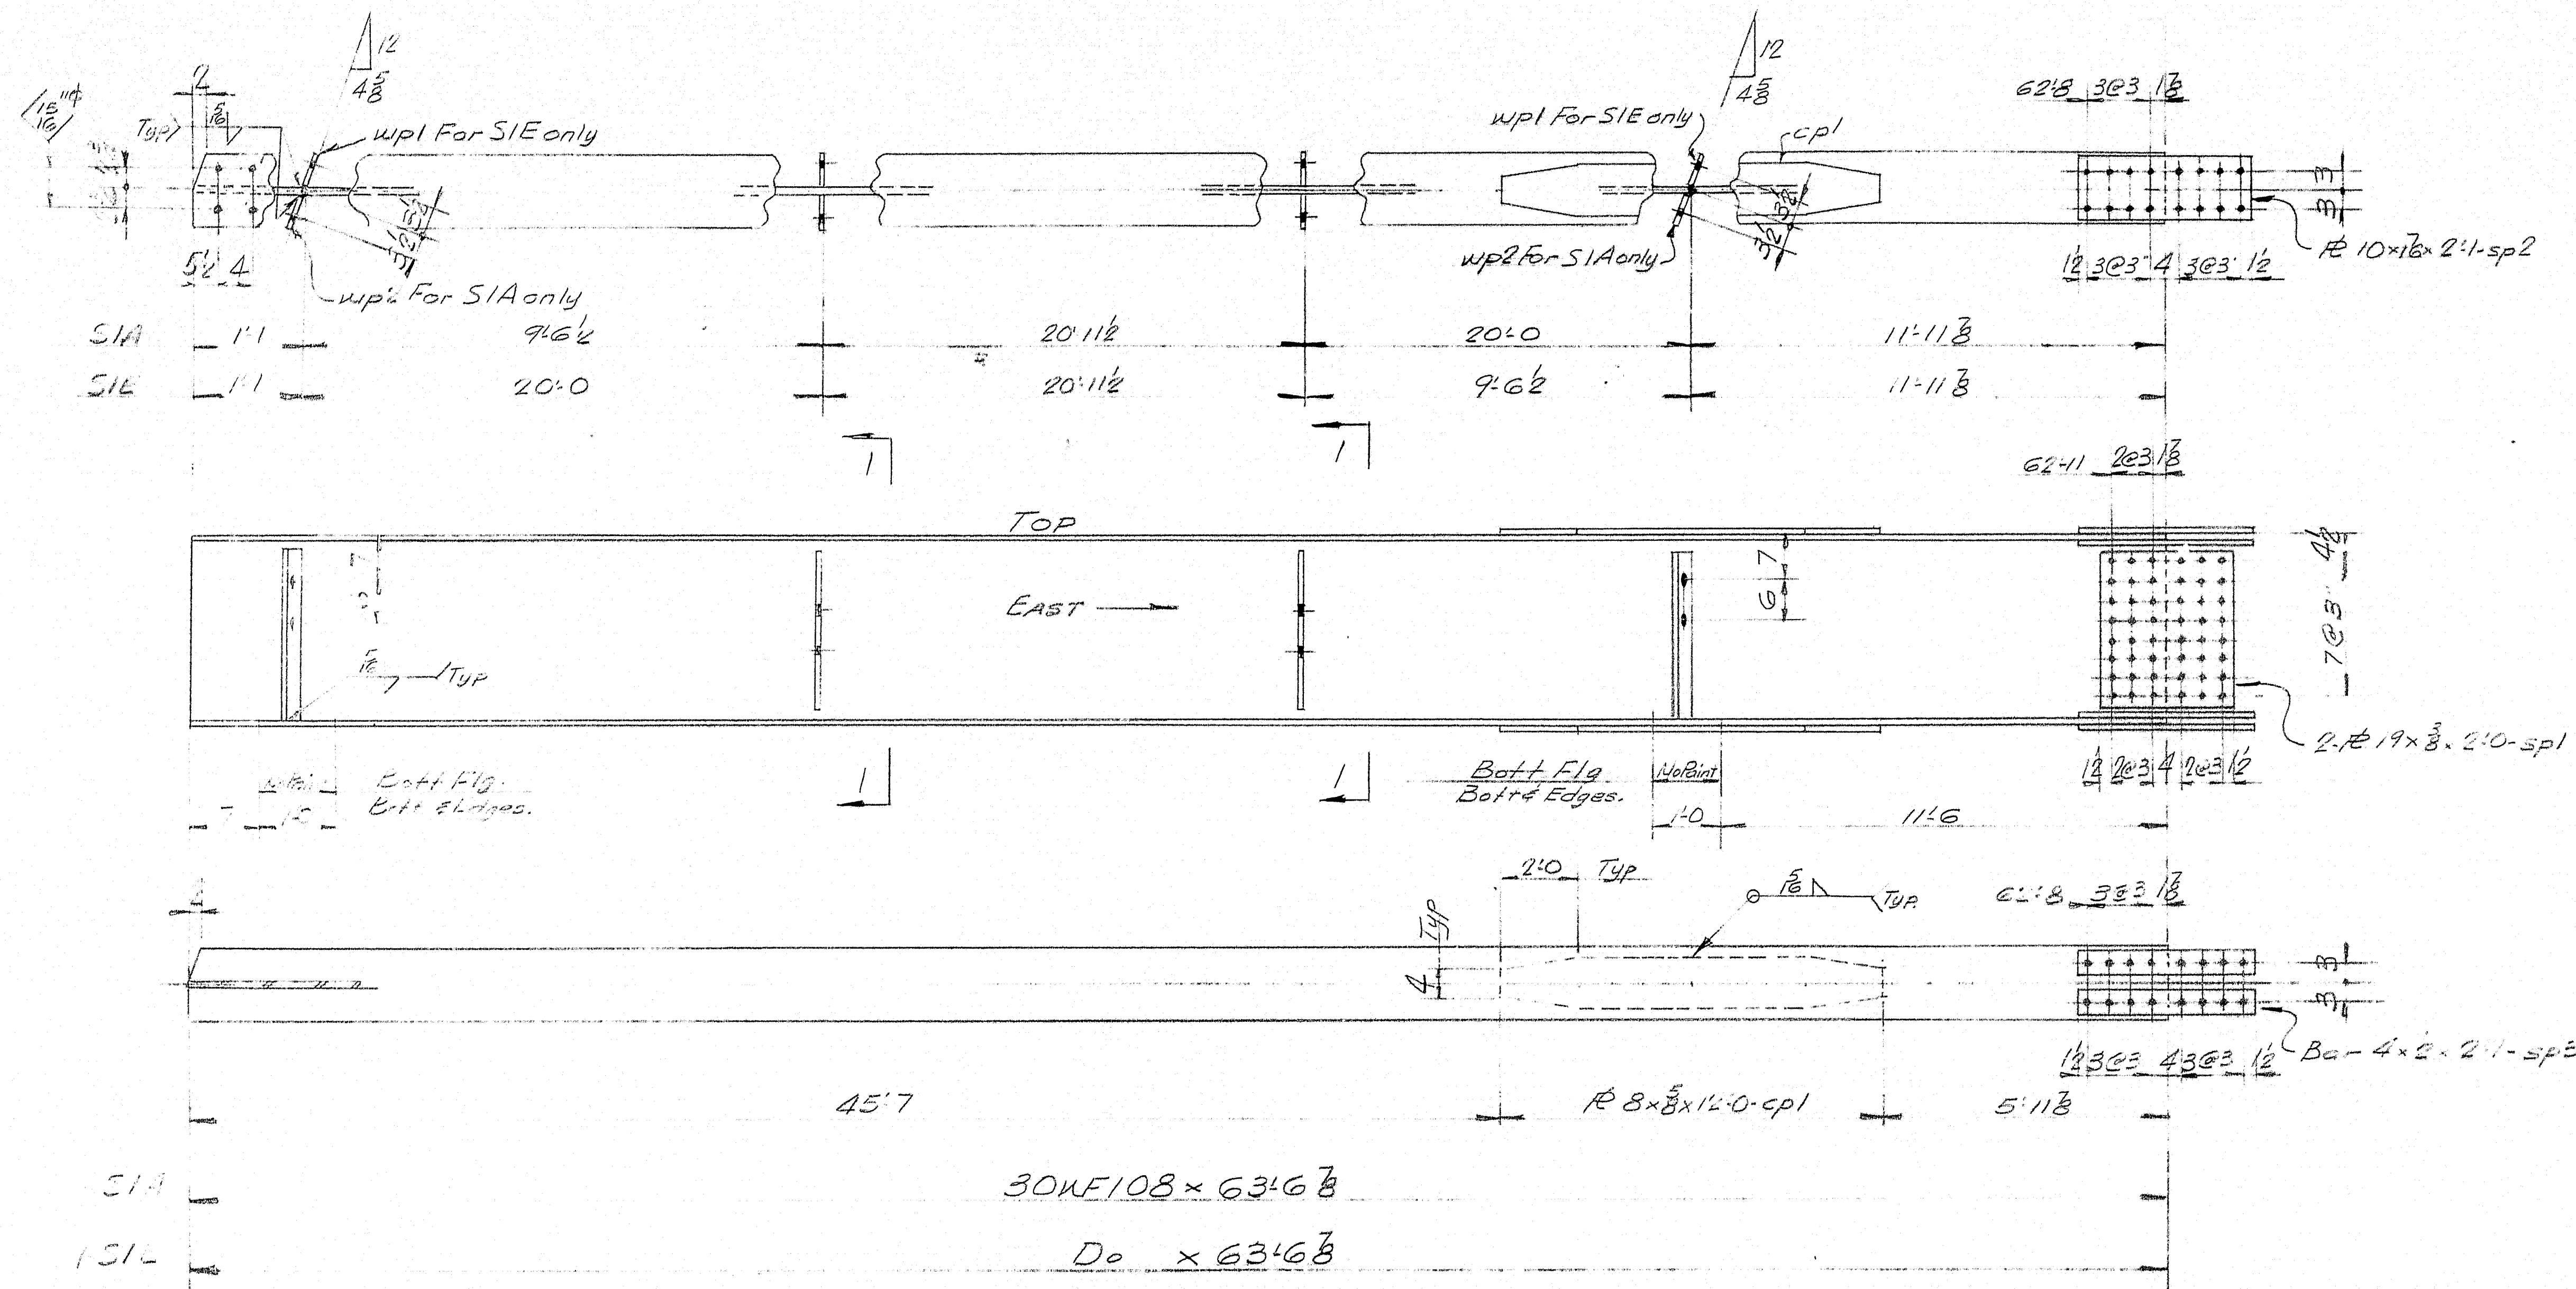

For Bill of Material & General Notes see Dwg 61-56-S-

DRAWN	5-13-61 JEP	CUSTOMER	EC SNOODGRASS INC
REVISION		DESIGNER	MAINE S.H.C. BRIDGE CO.
REVISION		ORDER NO.	VERBAL
REVISION		DWG. NO.	61-56-S-



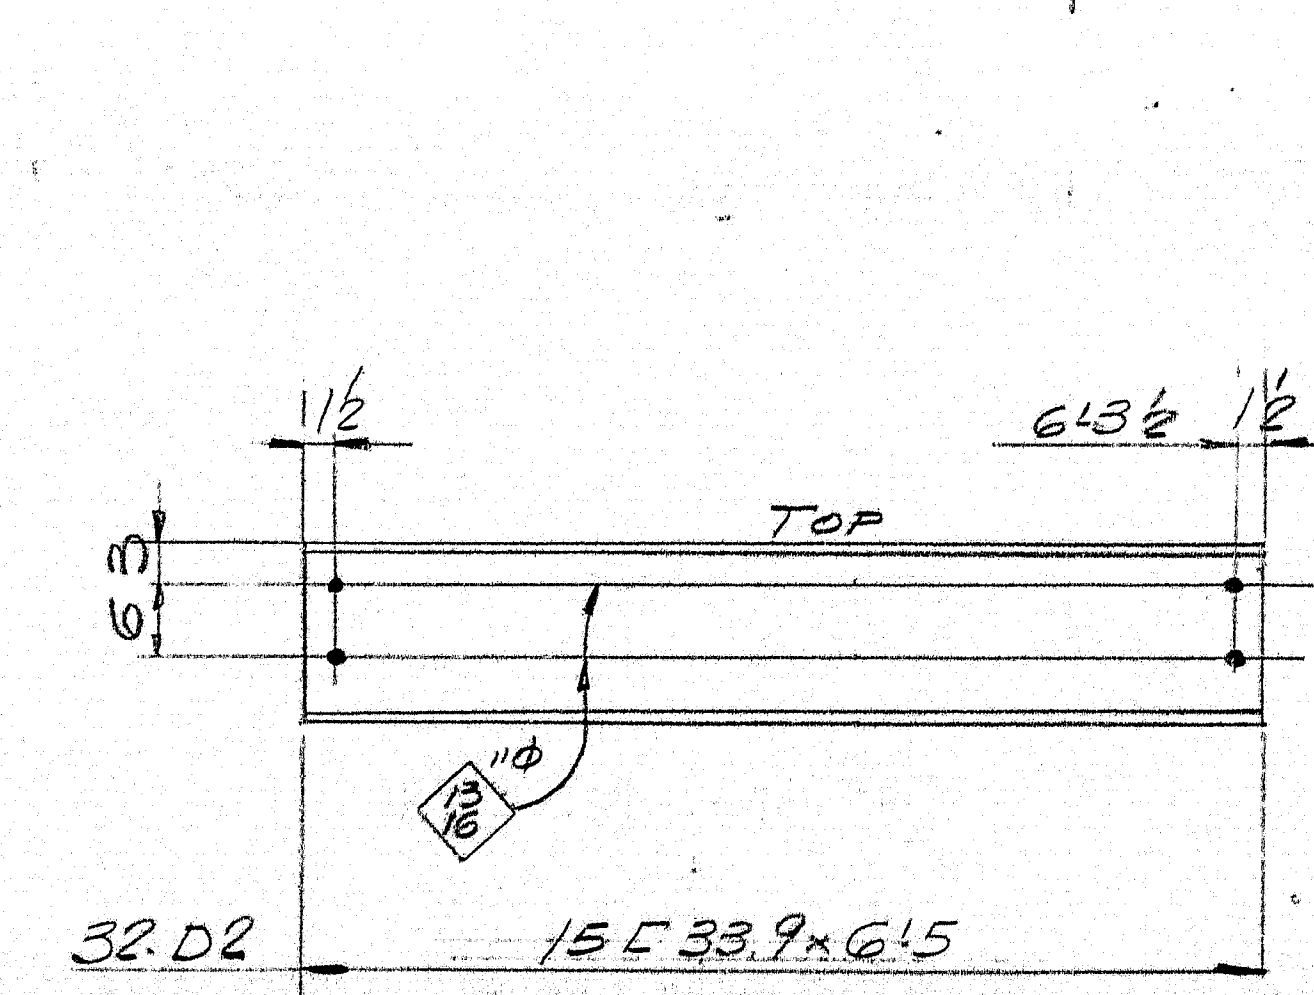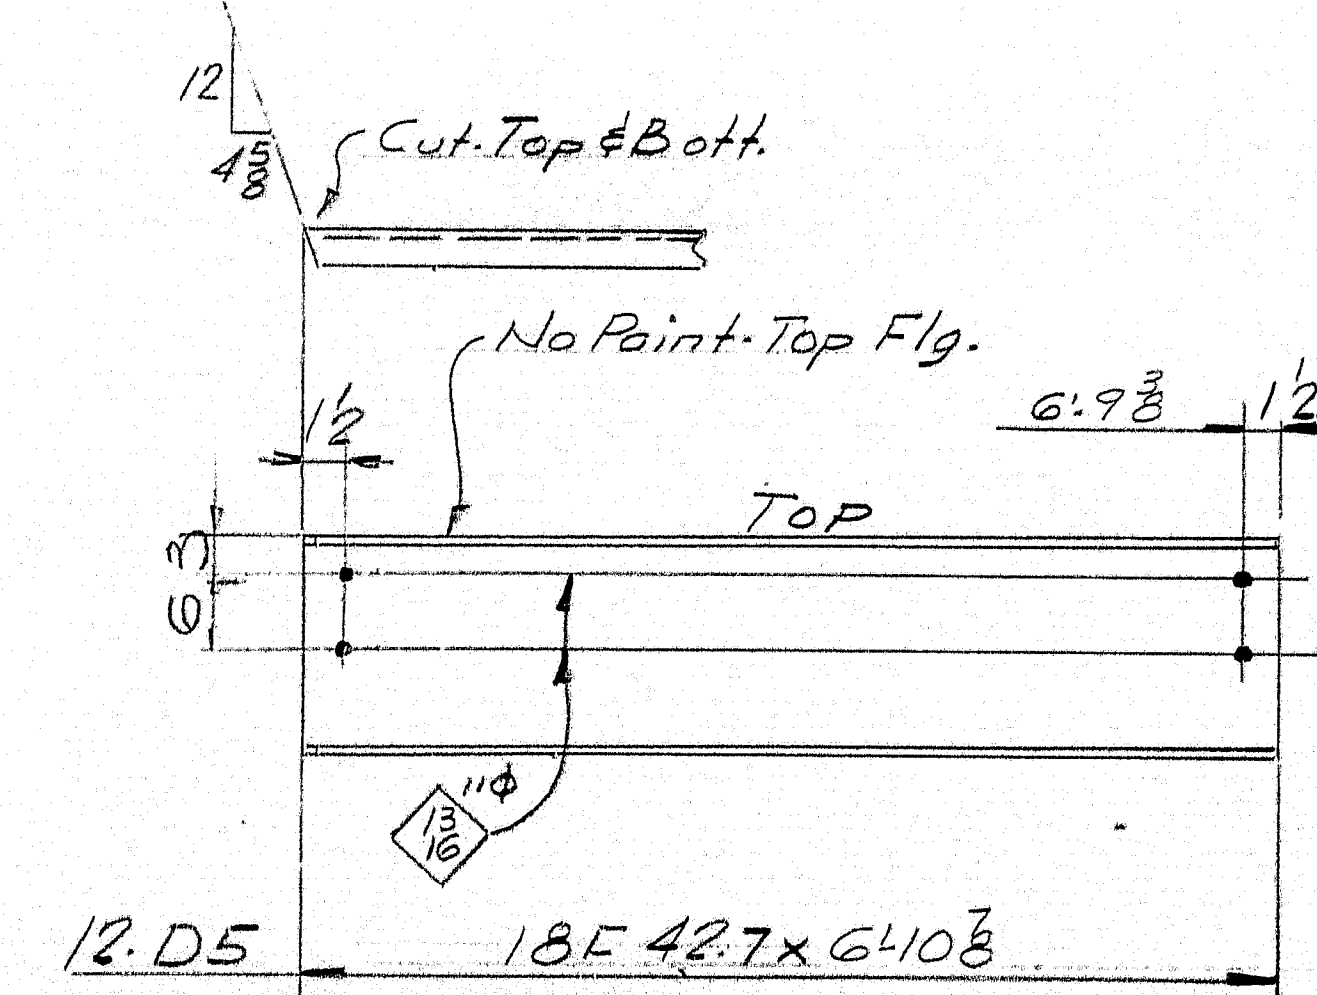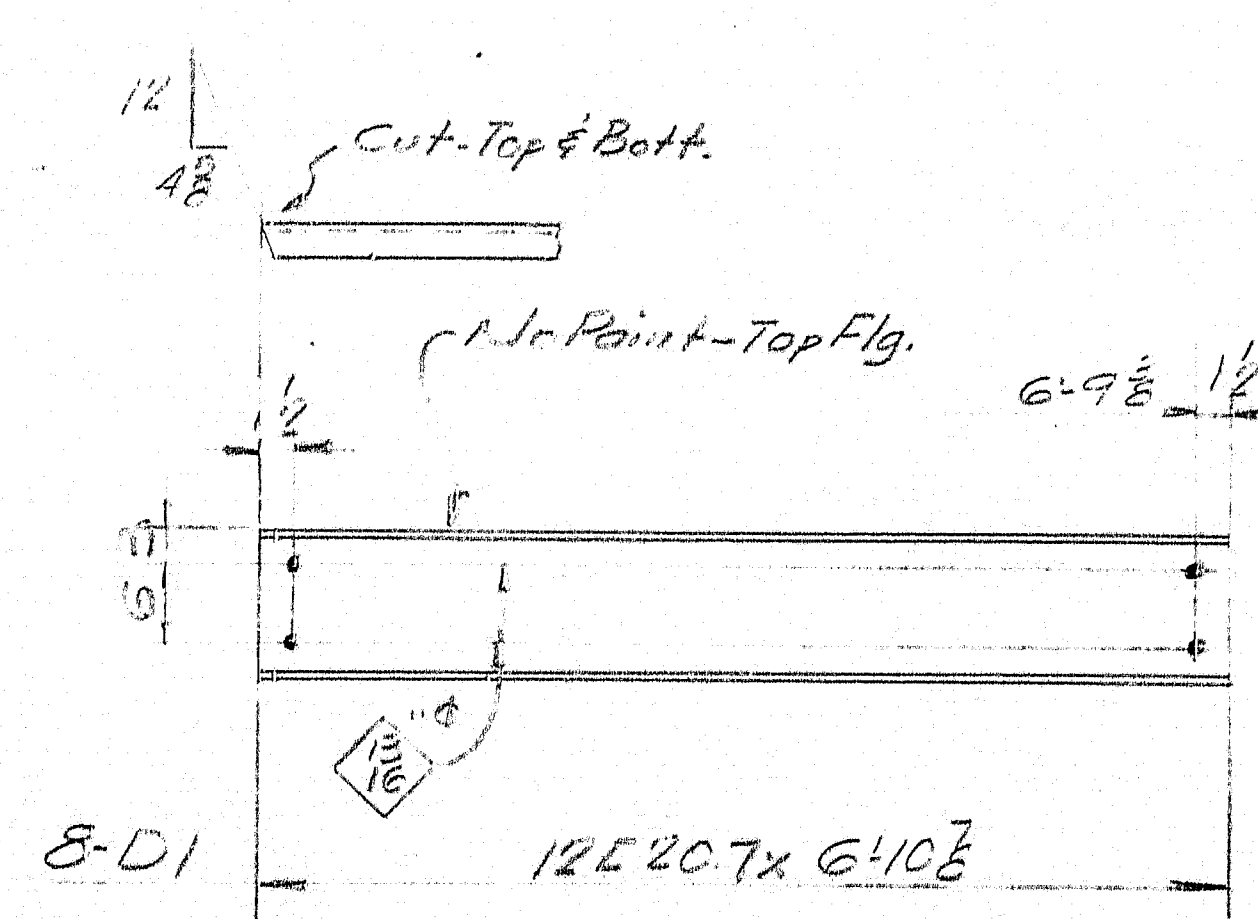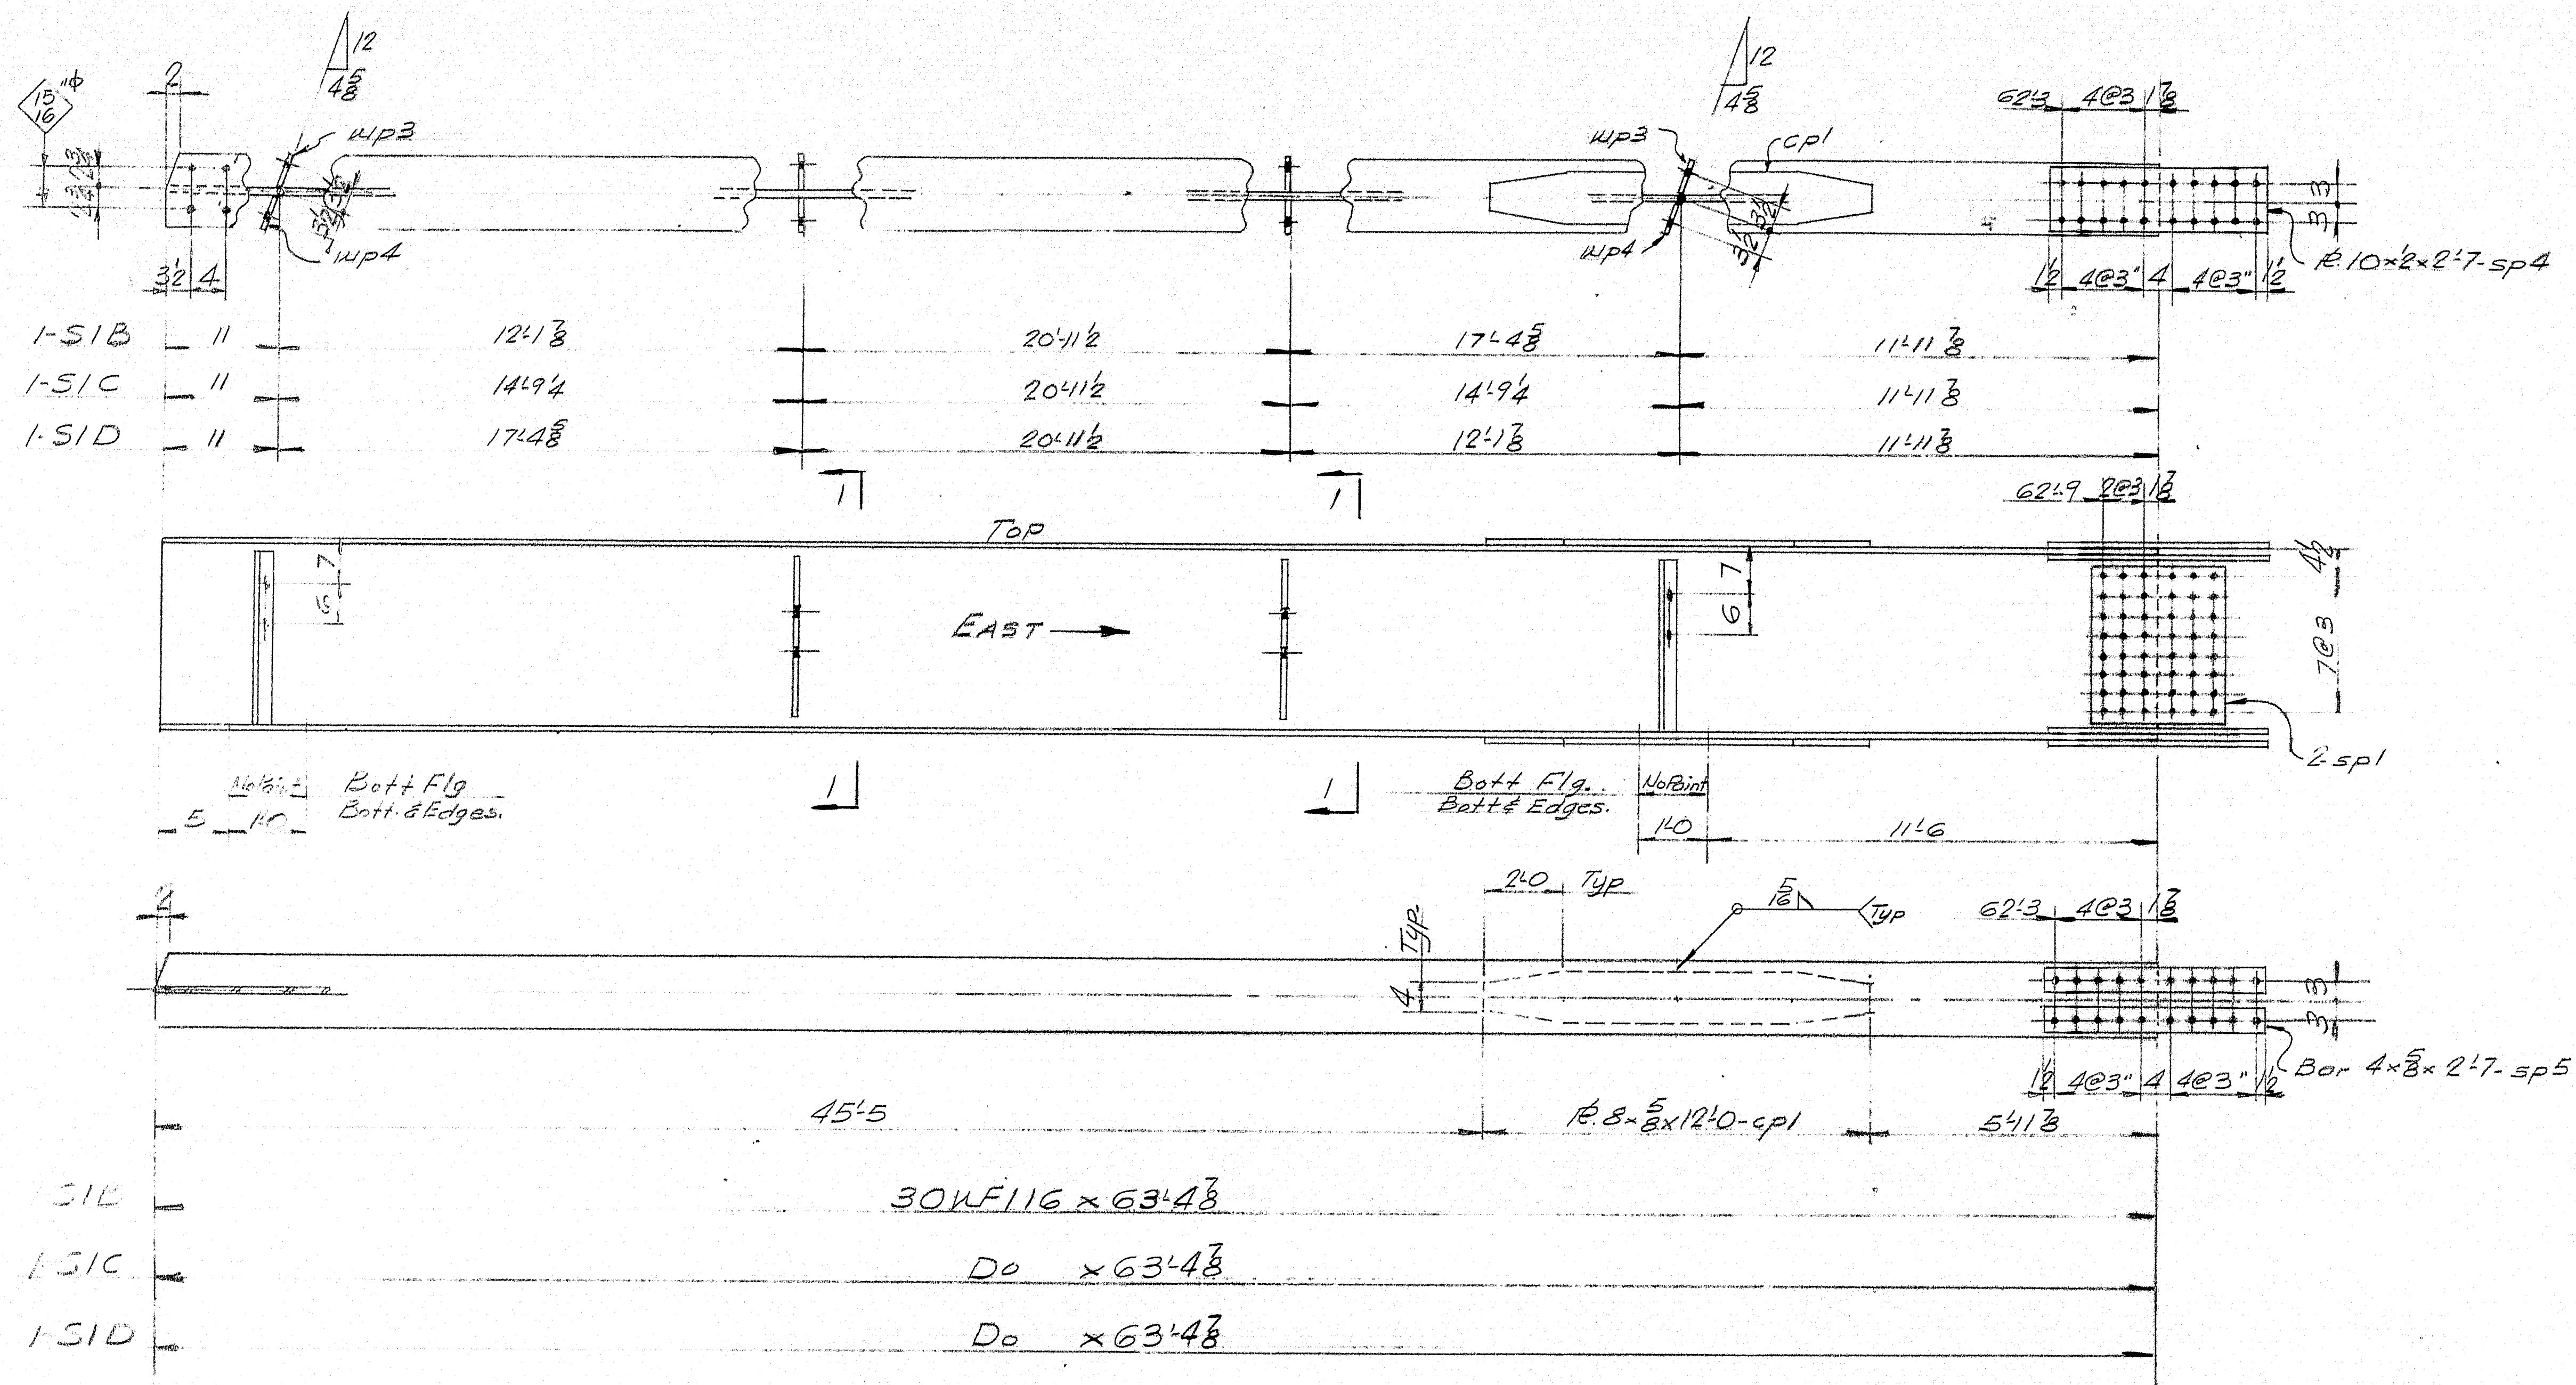


For Bill of Material & General Notes see Dwg. 61-56-S.  
For Section & Detail Notes see Dwg. 61-56-S.

DRAWN		S-18-61 JET	
REVISION			
REVISION			
REVISION			
ORDER NO.		VERBAL	
DWG. NO.		61-56-S-3	







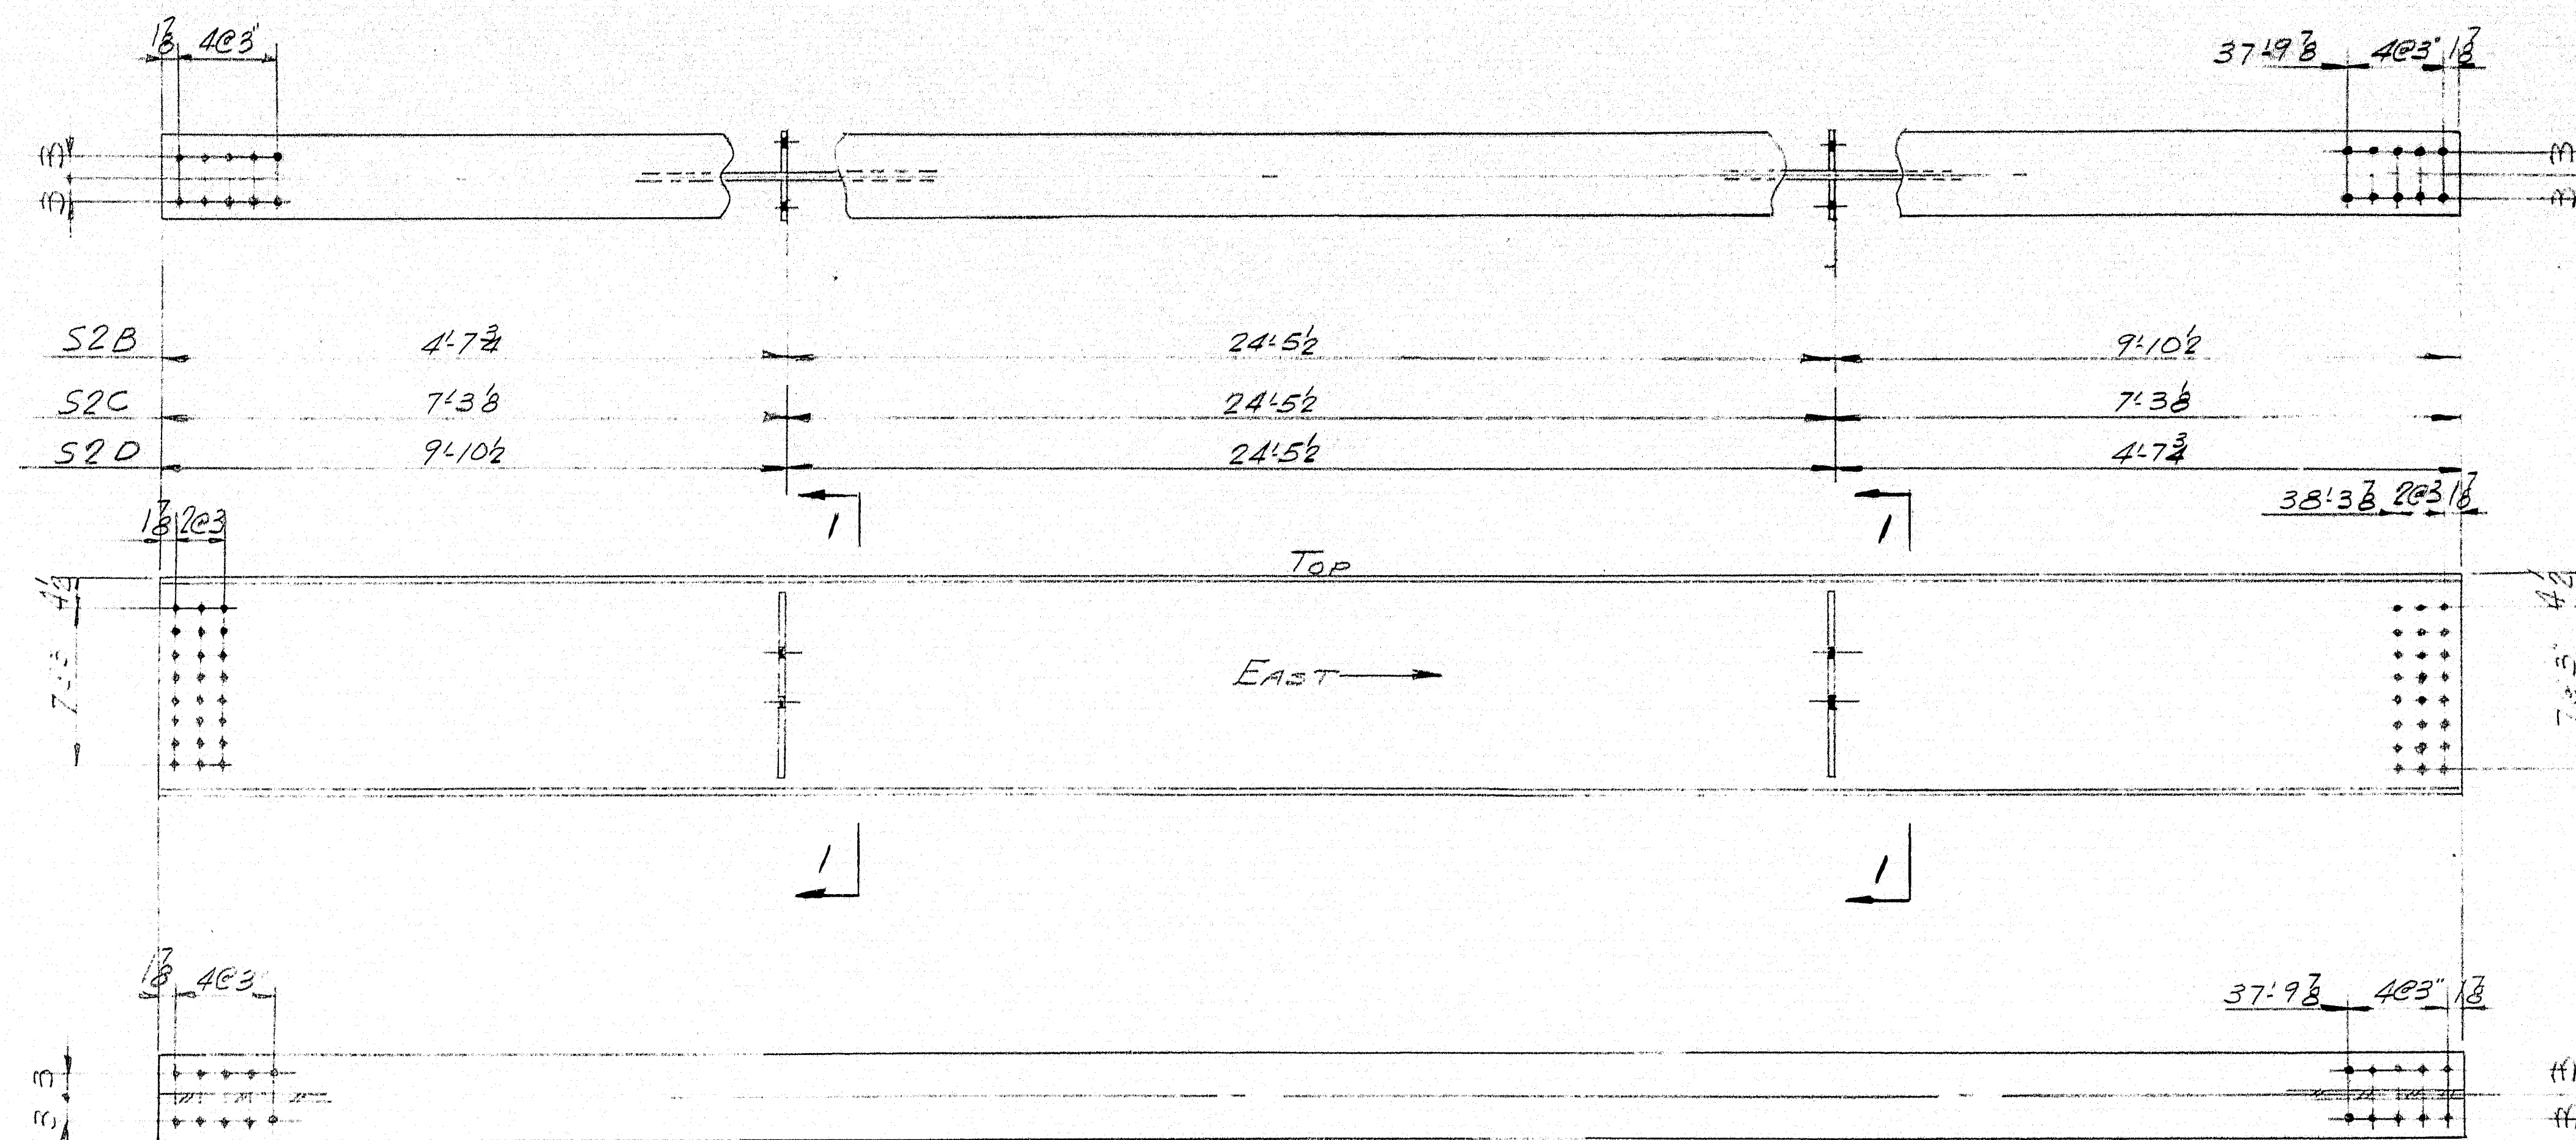


1.52B	30WF116 x 38' 1 1/4"
1.52C	Do x 38' 1 1/4"
1.52D	Do x 38' 1 1/4"


For Bill of Material & General Notes see DWG. 61-56.54  
For Sections & Data not shown see DWG. 61-56.56

APR 61-56	STRINGERS-SEE 61-56.52
	Bancroft & Martin Rolling Mills Company South Portland 7, Maine
	BAYVIEW STREET OVER #95 YARMOUTH, MAINE
	CUSTOMER F.C. SNODGRASS INC.
	DESIGNER MAINE S.H.C. BRIDGES
	ORDER NO. VERBAL DWG. NO. 61-56.55

DRAWN	5-19-61	J.F.F.
REVISION		
REVISION		
REVISION		

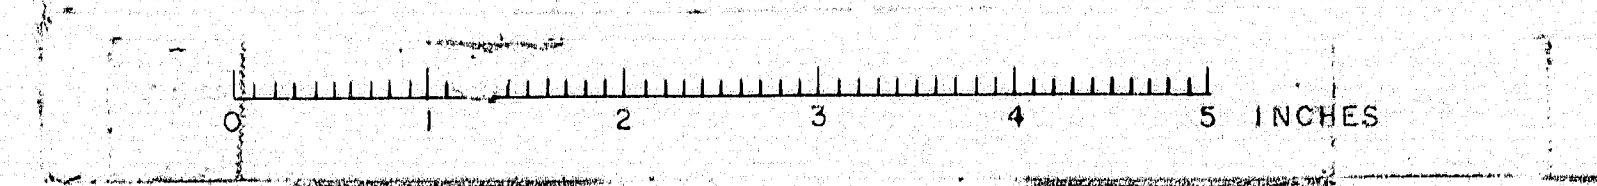




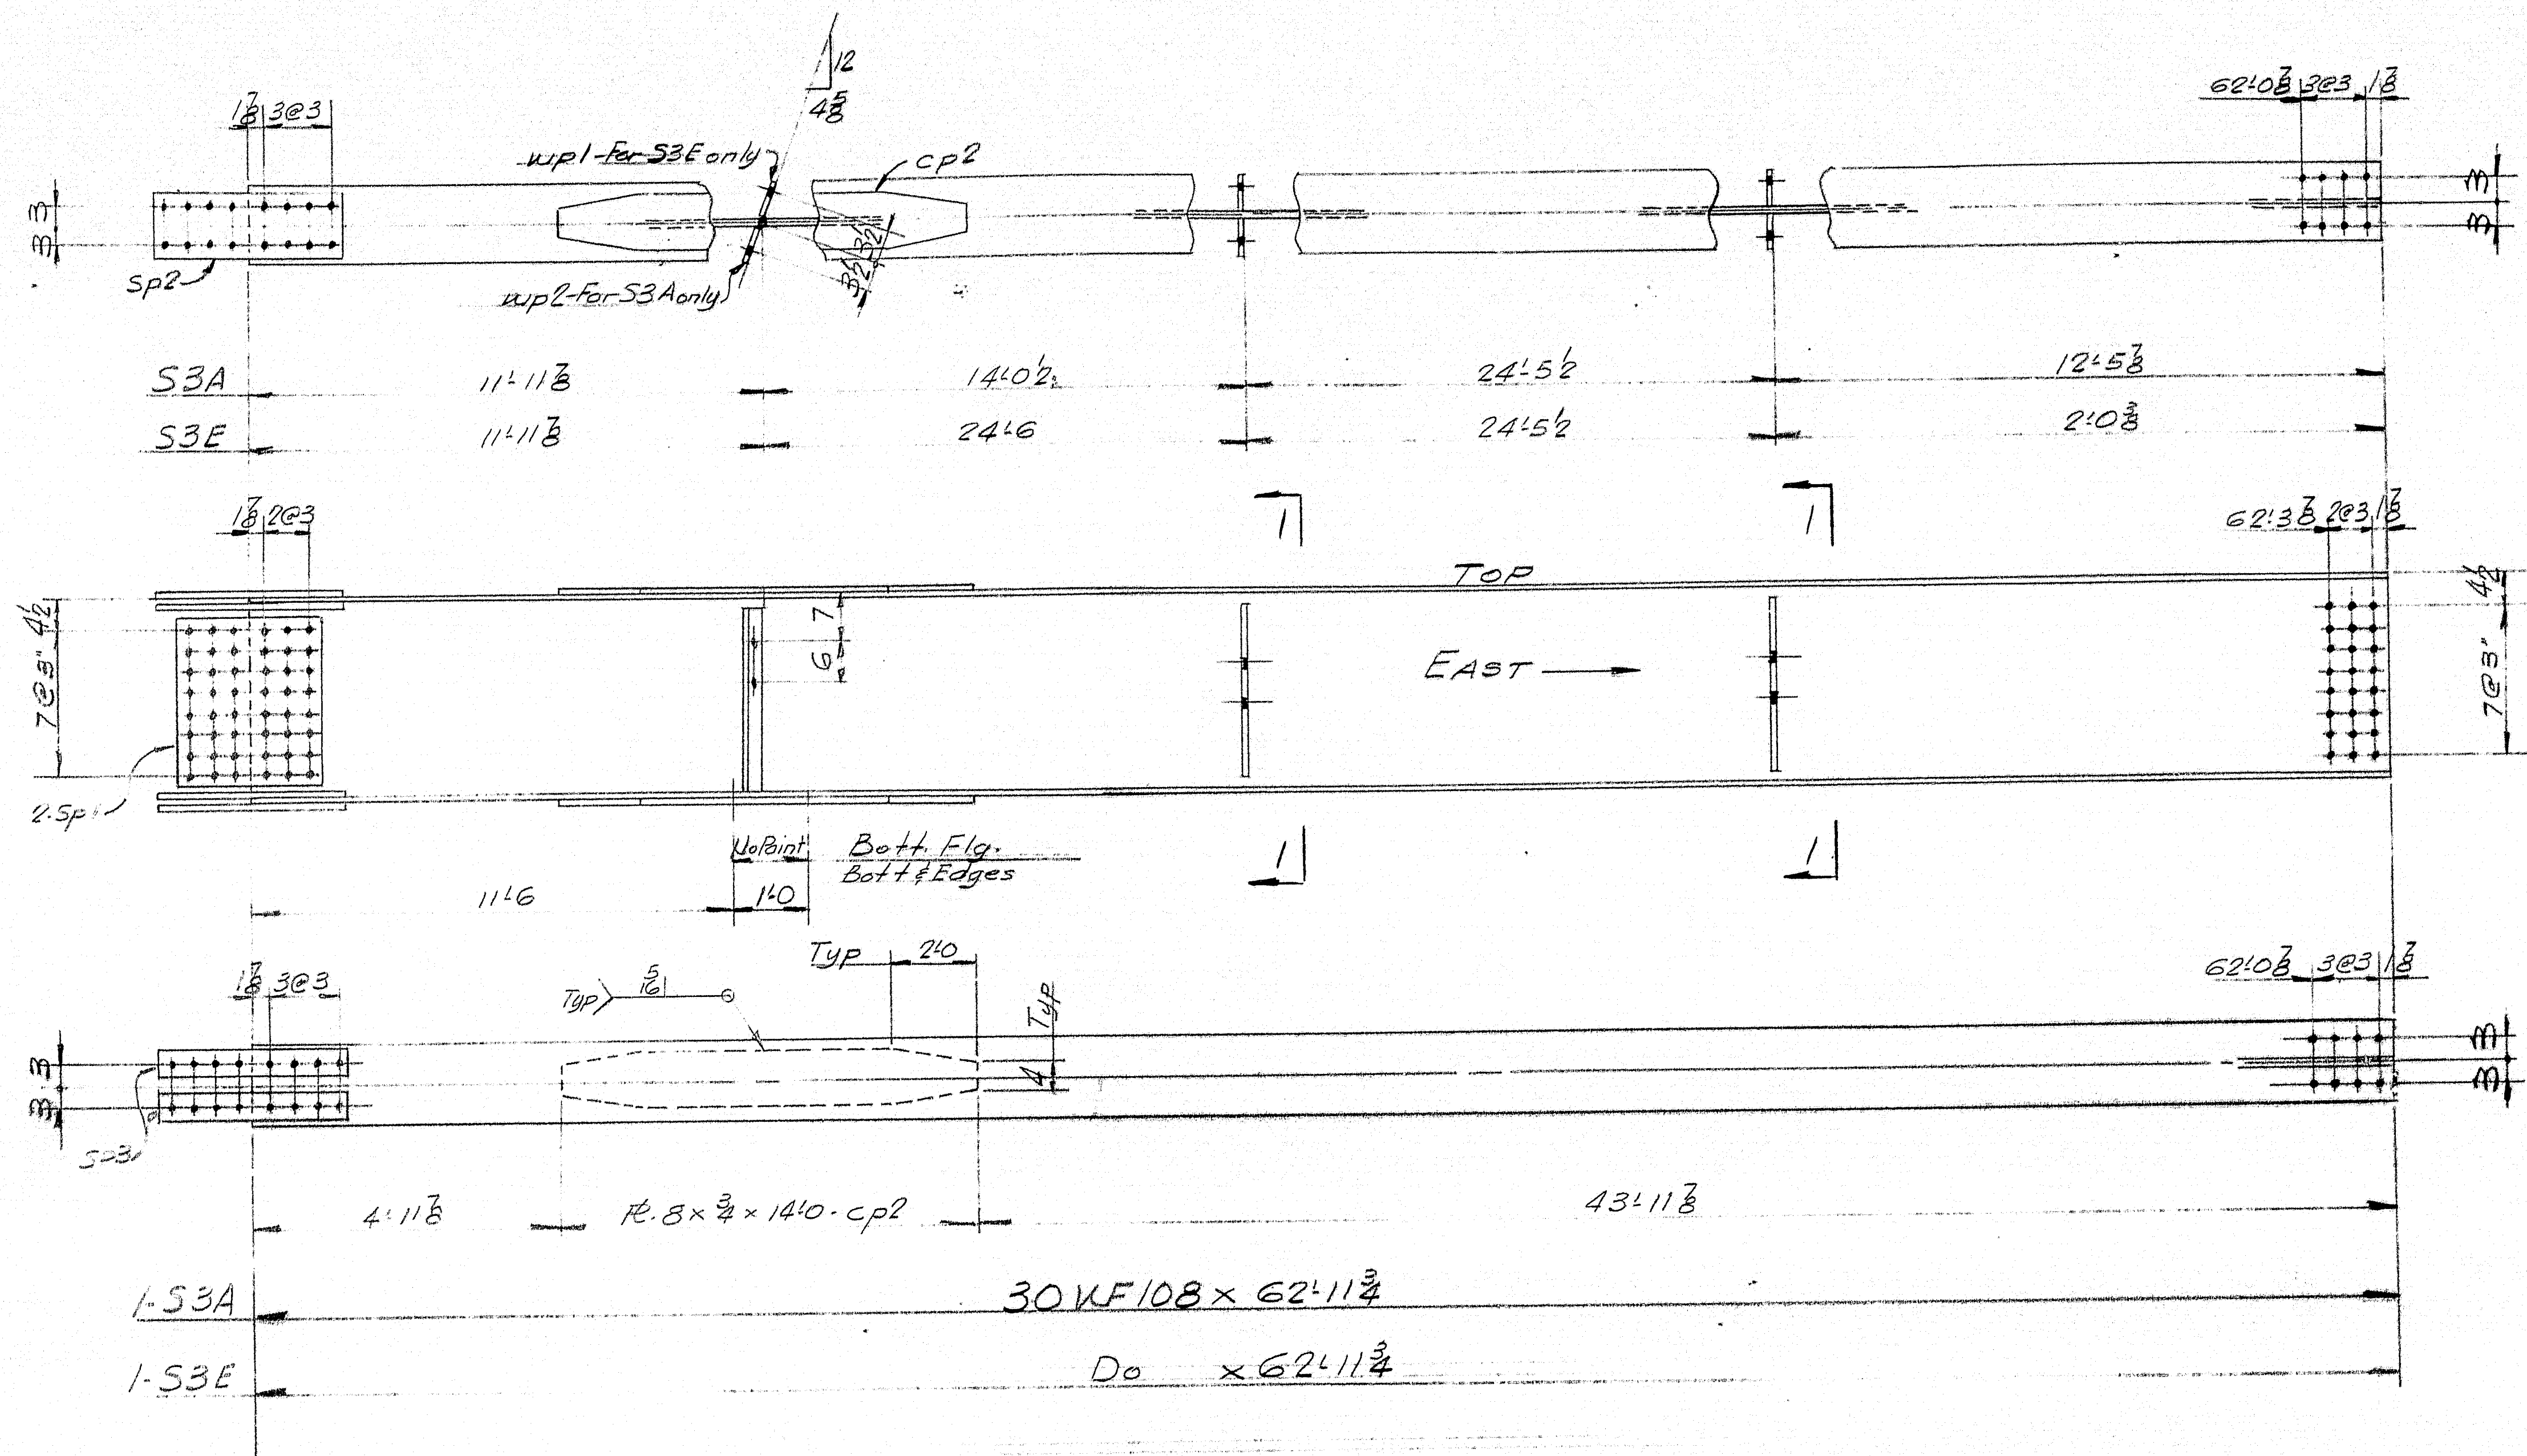


For Bill of Material & General Notes see Dwg. 61-56-S  
For Sectional Data see Dwg. 61-56-S

STRINGERS-22x45	
Bancroft & Martin Rolling Mills Corp. South Portland, Maine	
BAYVIEW STREET OVER YARMOUTH, MAINE	
CUSTOMER E.C. SNODGRASS, INC. DESIGNER MAINE S.H.C. BRIDGE	
ORDER NO. VERBAL	DWG. NO. 61-56-S

DRAWN	5-17-61	UFR
REVISION		
REVISION		
REVISION		

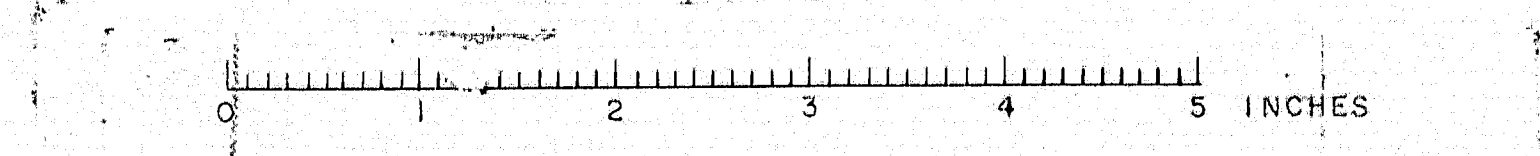



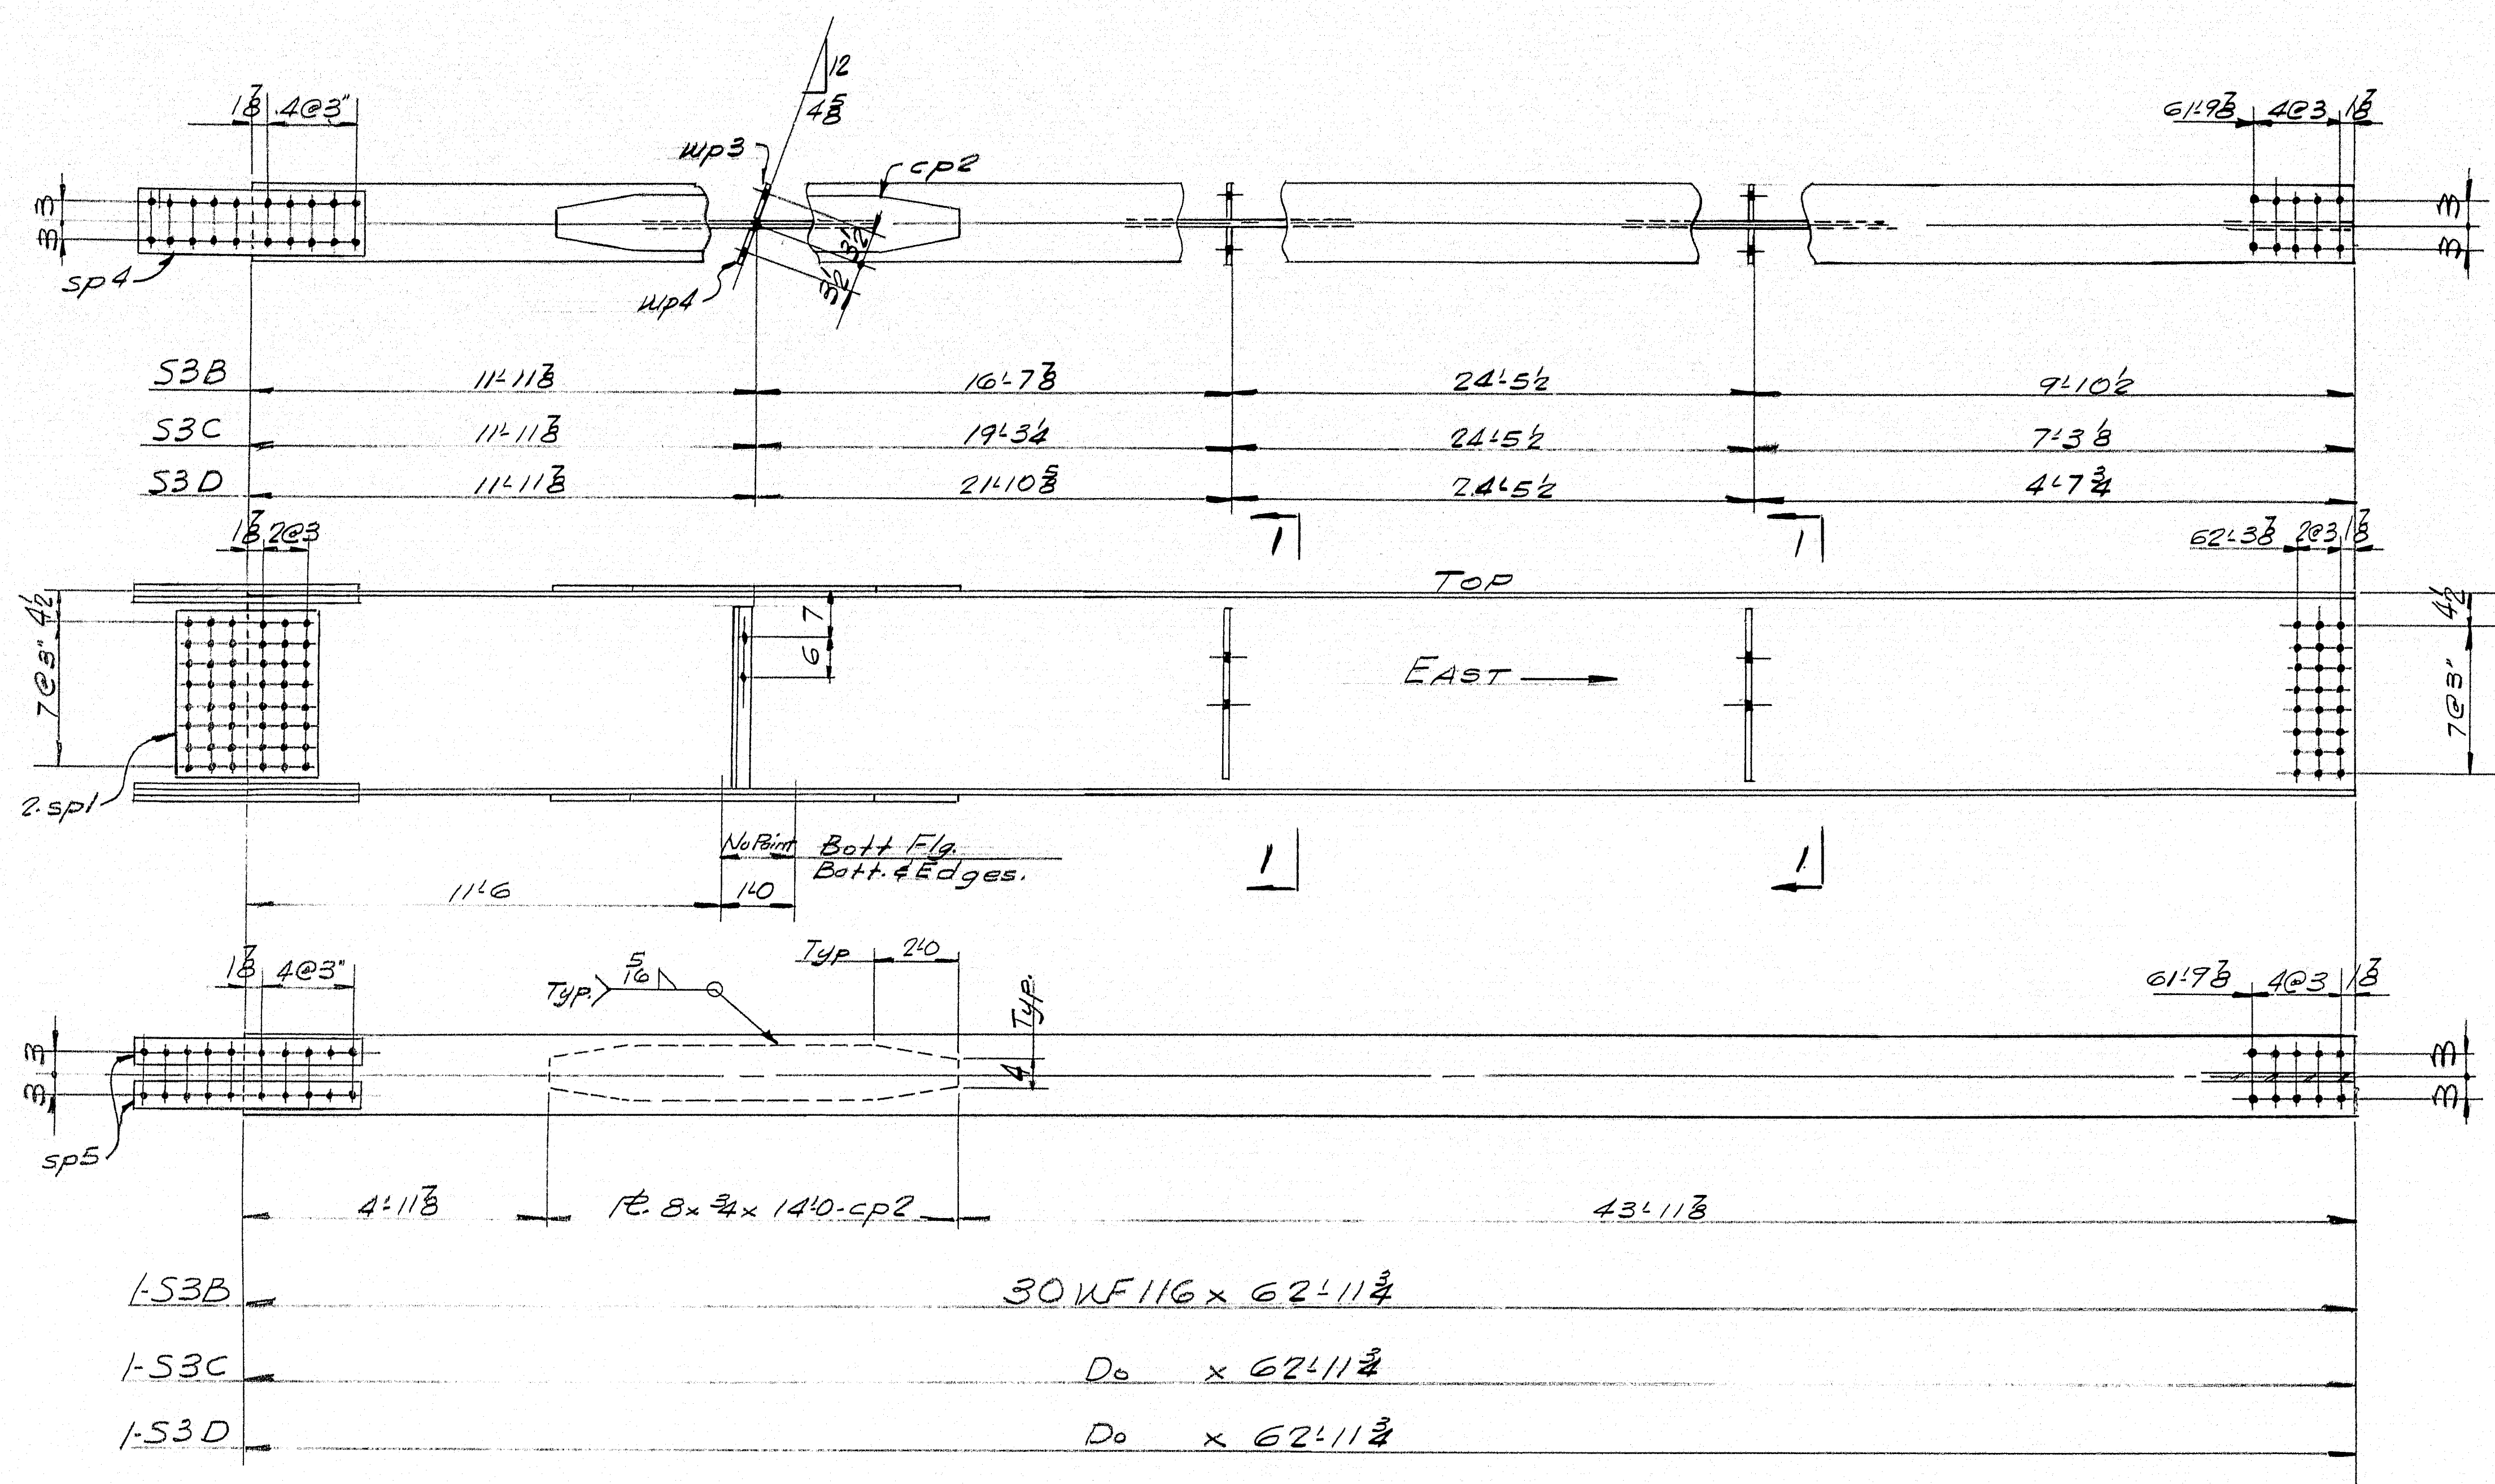


For Bill of Material & General Notes see Dwg. 61-56-S4  
 For Sections & Details not shown see Dwg. 61-56-S2


STRINGERS-S3B-S3C-S3D			
Bancroft & Martin Rolling Mills Company South Portland, Maine			
BAYVIEW STREET OVER #95 YARMOUTH, MAINE			
CUSTOMER E.C. SNODGRASS, INC.			
DESIGNER MAINE S.H.C. BRIDGES			
ORDER NO. VERBAL		DWG. NO. 61-56-S	

APP. 6-5-61

DRAWN	5-19-61	JRF
REVISION		
REVISION		
REVISION		

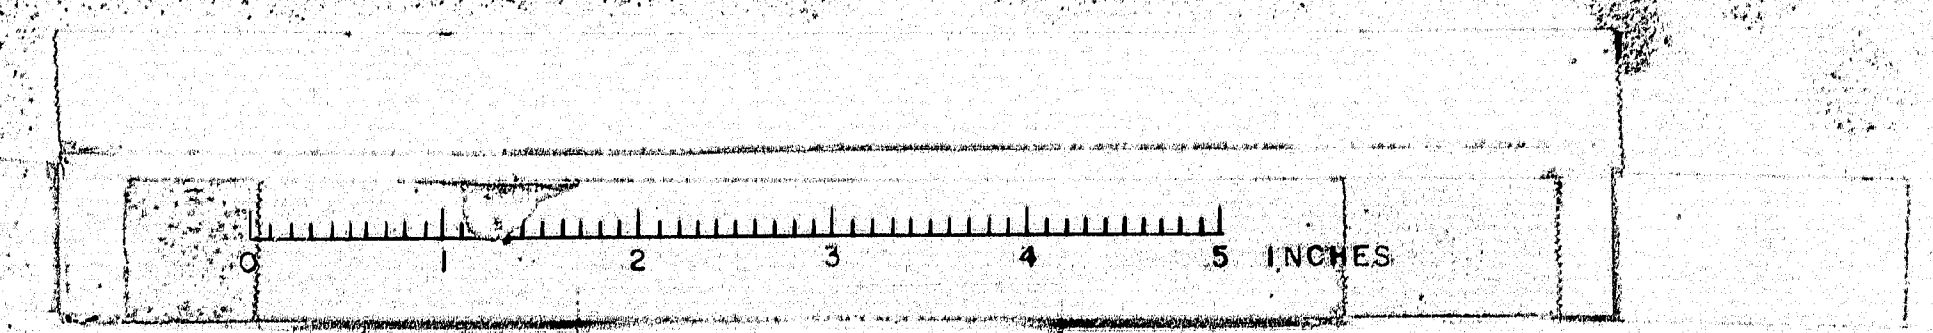



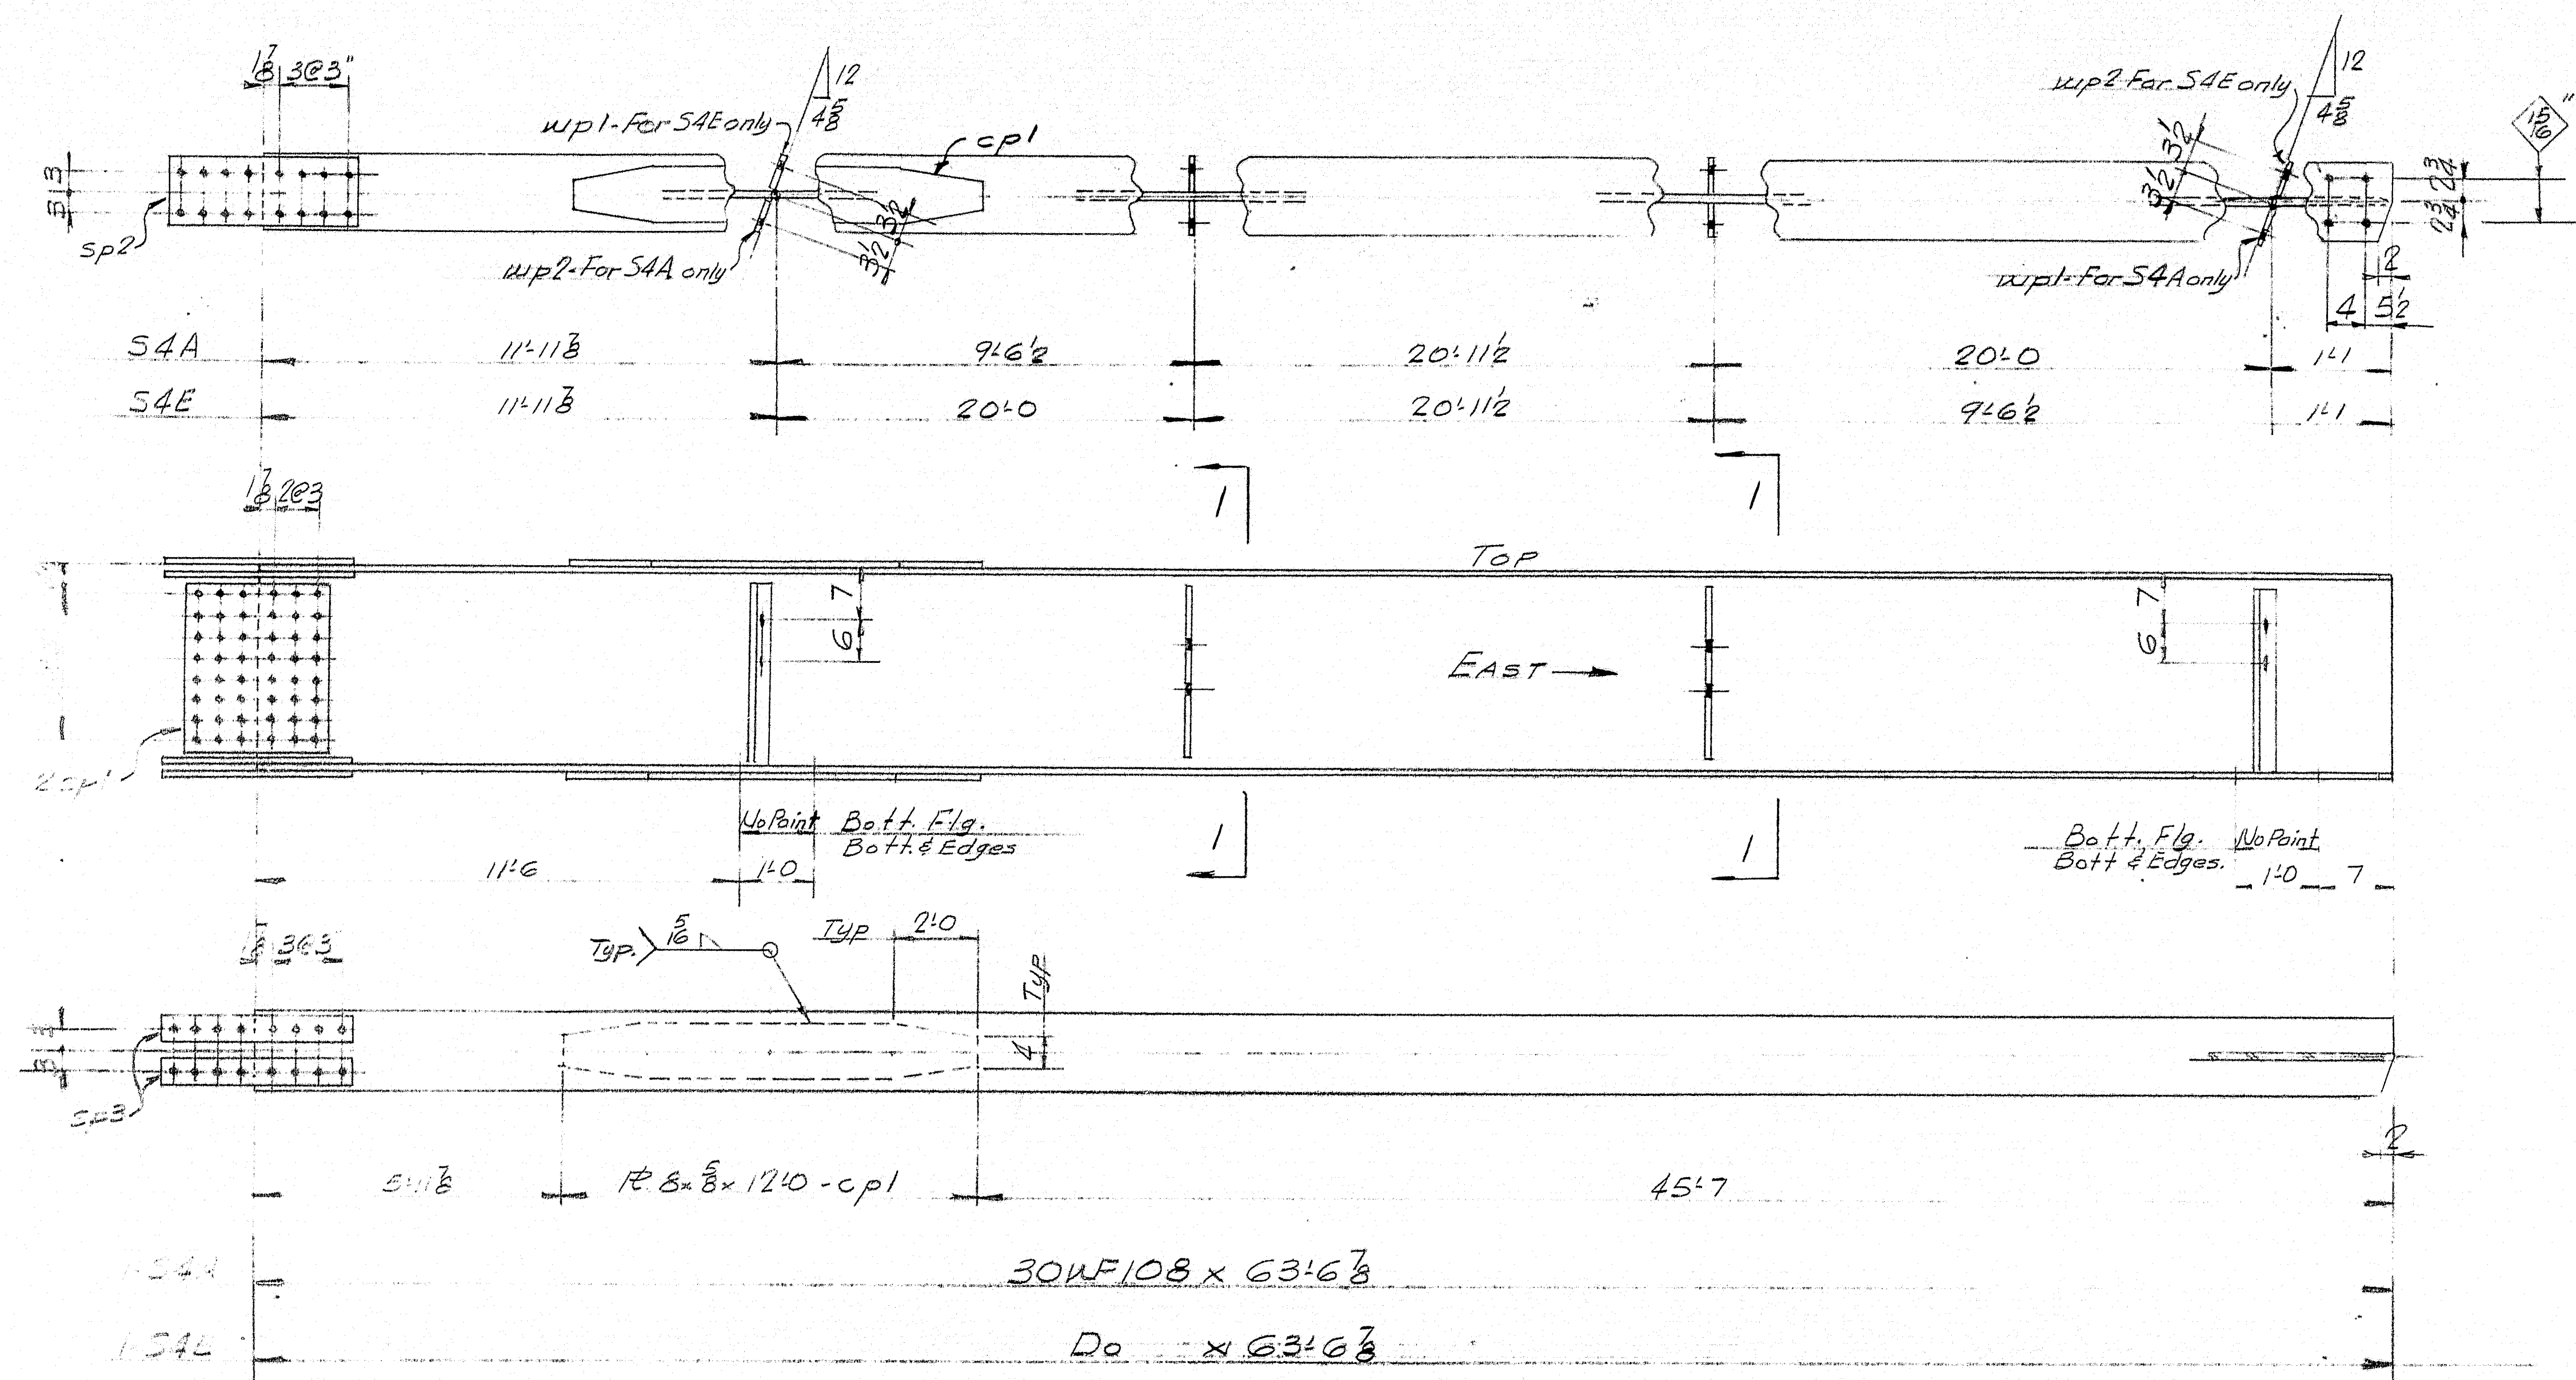

For Bill of Material & General Notes see Dwg 61-56-S-1  
For Section 1-1-1 see Dwg 61-56-S-2  
SHOW 332 Dwg 61-56-S-3

DRAWN: 5-18-61 JRP		STRINGERS	
REVISION: -		Bancroft & Martin Rollings Mills Company	
REVISION: -		South Portland 7, Maine	
REVISION: -		BAYVIEW STREET OVER #95	
REVISION: -		YARMOUTH, MAINE	
REVISION: -		CUSTOMER: F.C. SADDERS, INC.	
REVISION: -		DESIGNER: MAINE S.H.C. BRIDGES	
REVISION: -		ORDER NO. VERBAL	
REVISION: -		DWG. NO. 61-56-S-1	