



Scales: Hor. 1" = 20' Ver. 1" = 4'  
Cross Sections 1" = 10'

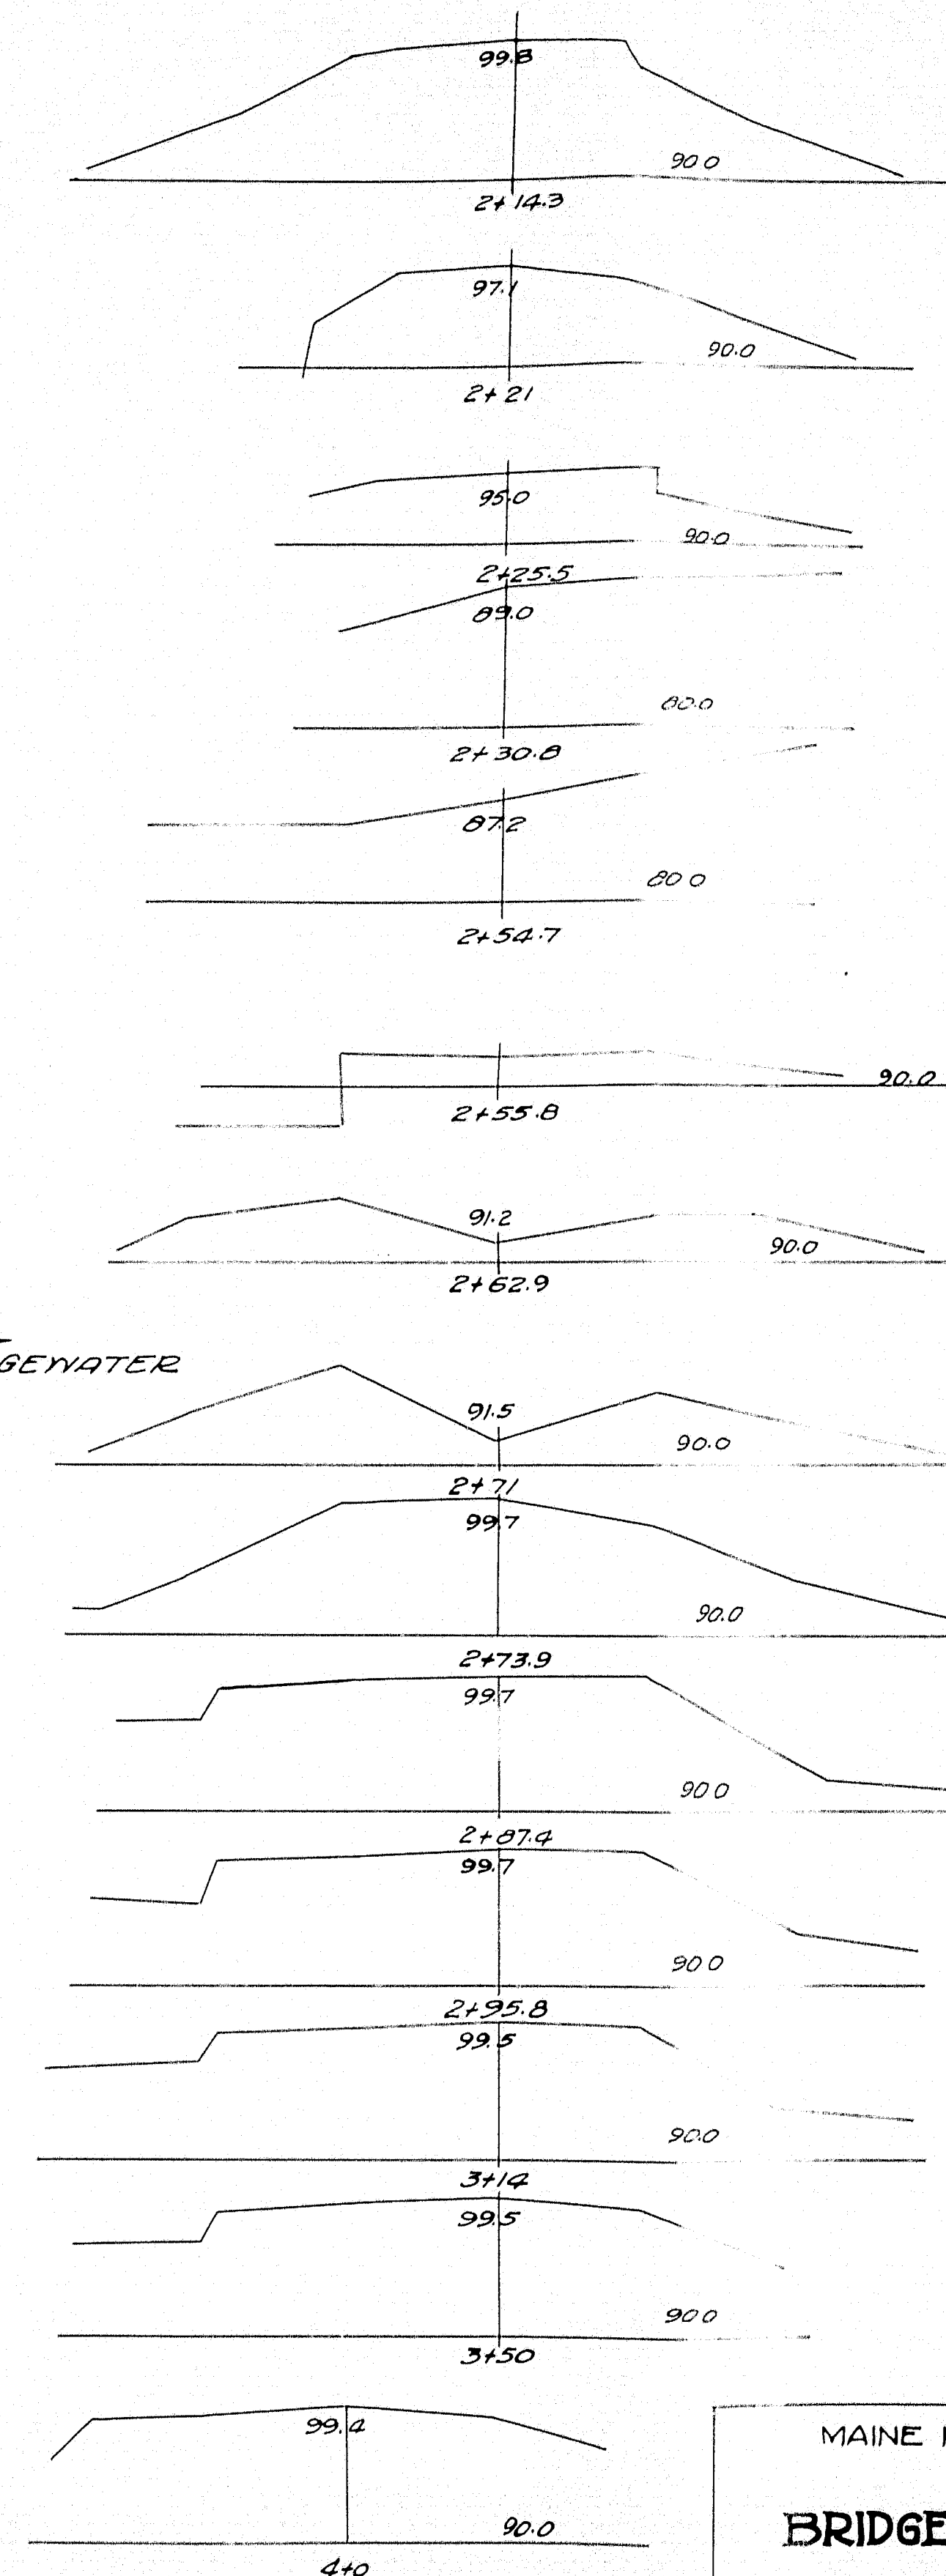


MAINE HIGHWAY COMMISSION  
BRIDGE DIVISION  
**BRIDGEWATER BRIDGE**  
OVER  
**WHITNEY BROOK**  
IN THE TOWN OF  
**BRIDGEWATER**  
**AROOSTOOK CO., ME.**  
SHEET No. 1 OF 3 Nov. 15, 1923

4-59

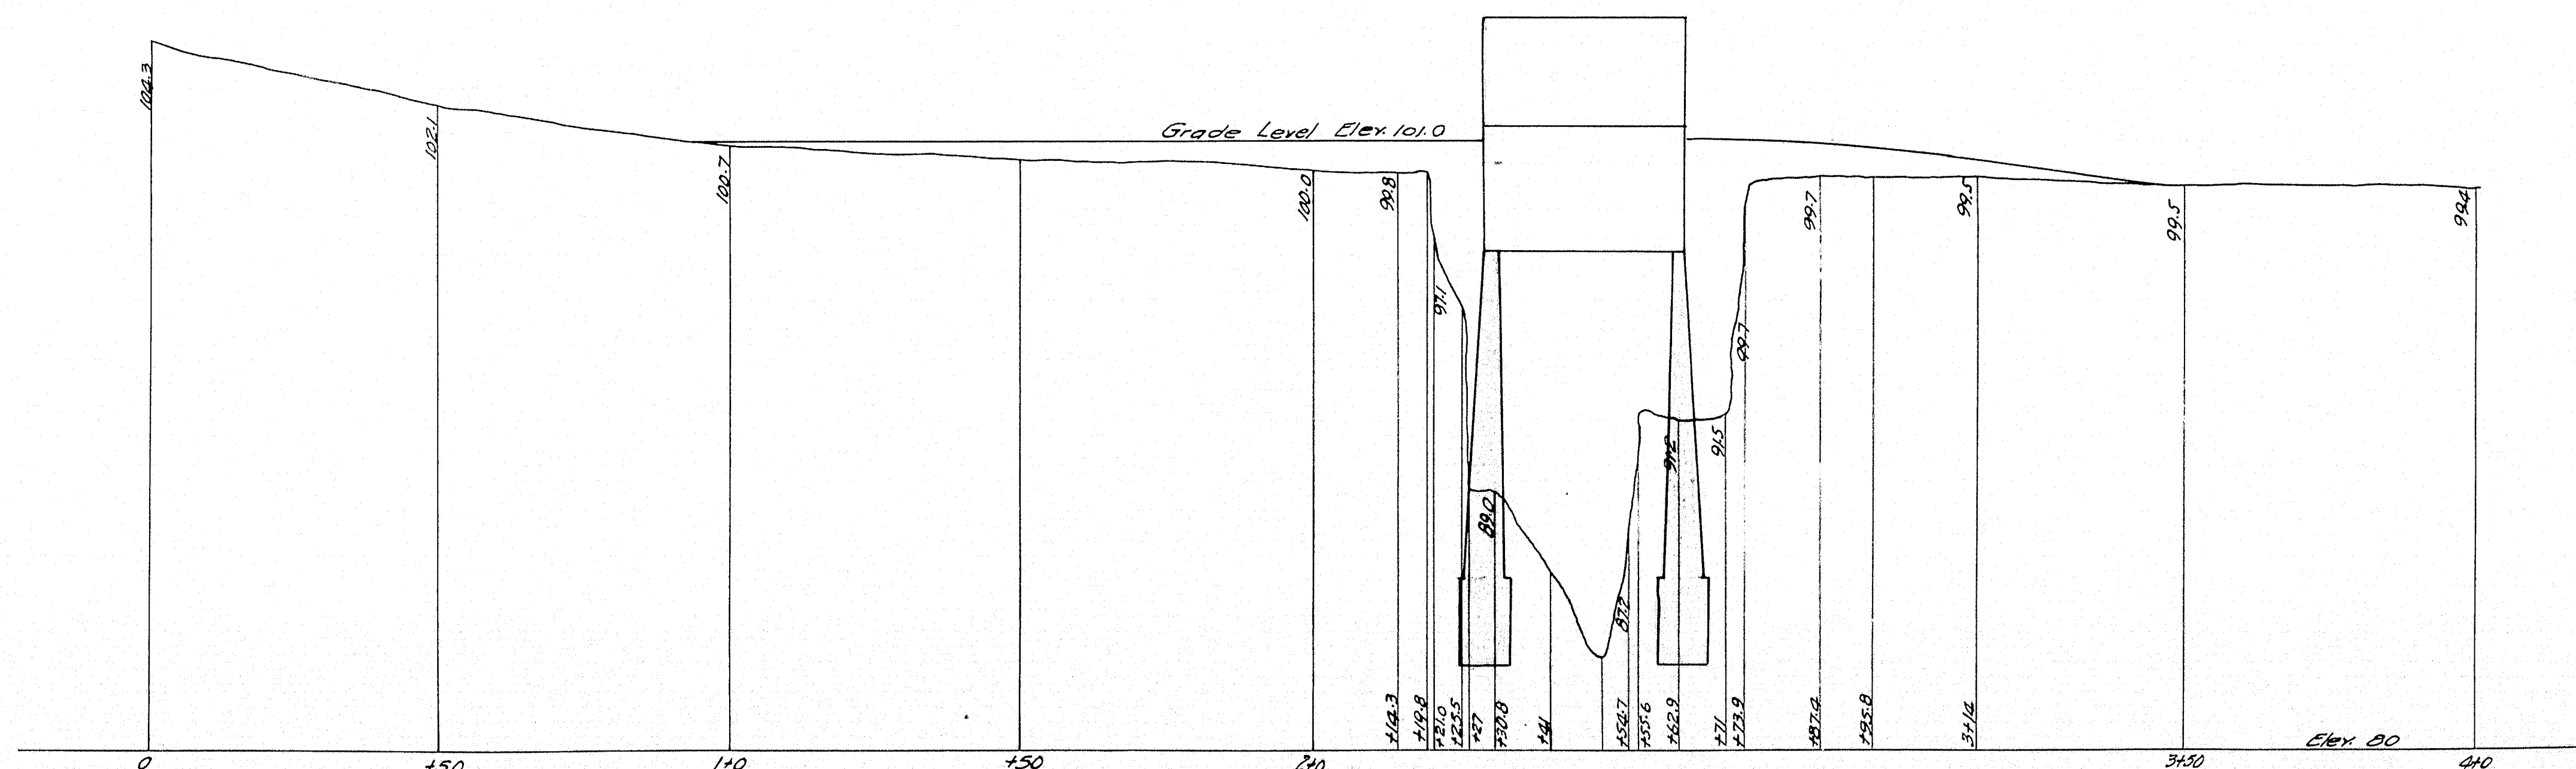


Drawn by G.B.  
V. M.H.

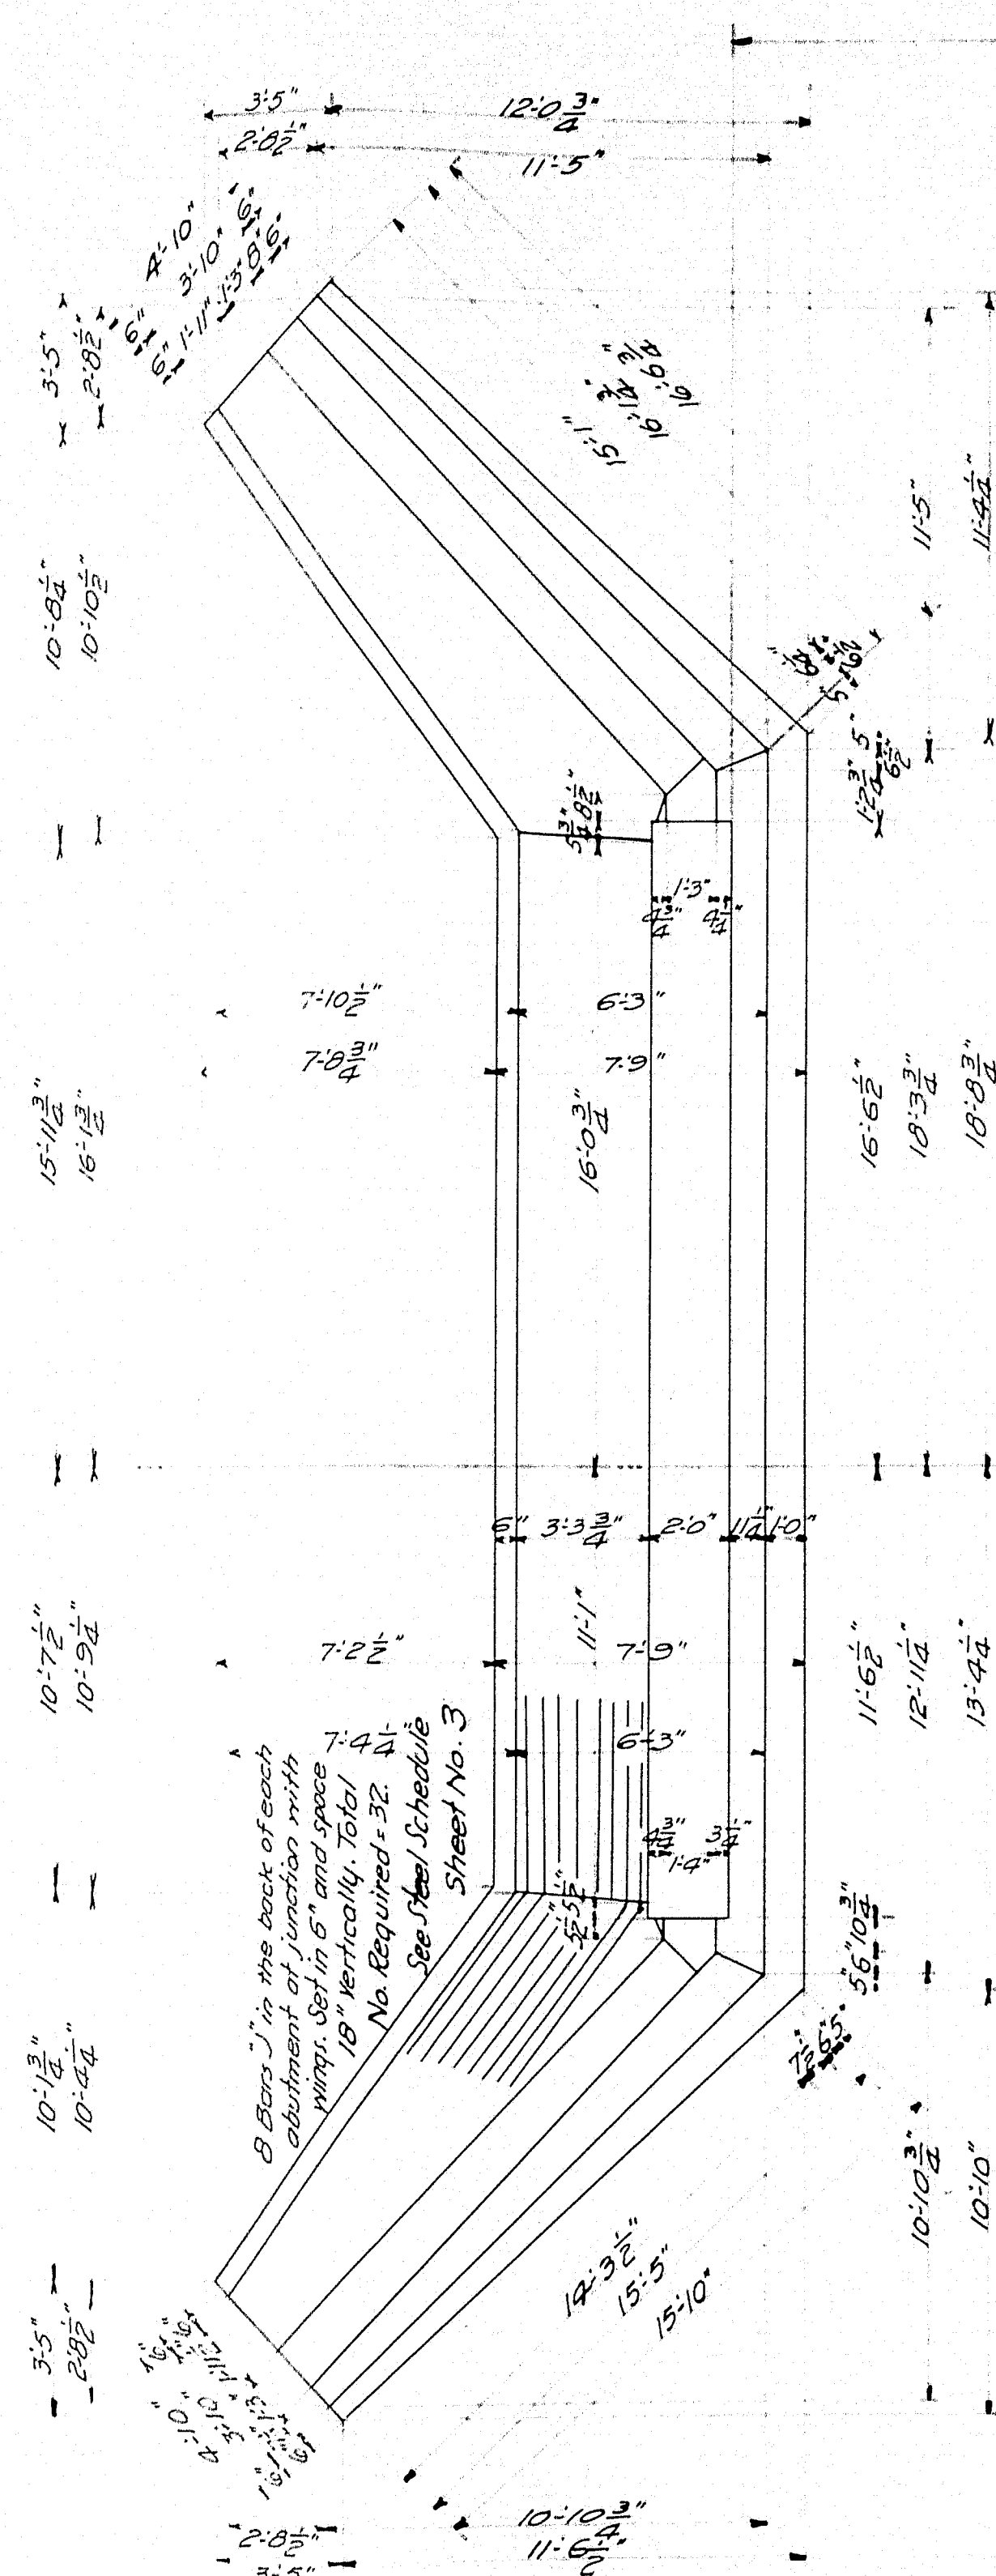


ABUTMENT PLAN  
ABUTMENT No. 1


℄ (See Survey Plan)

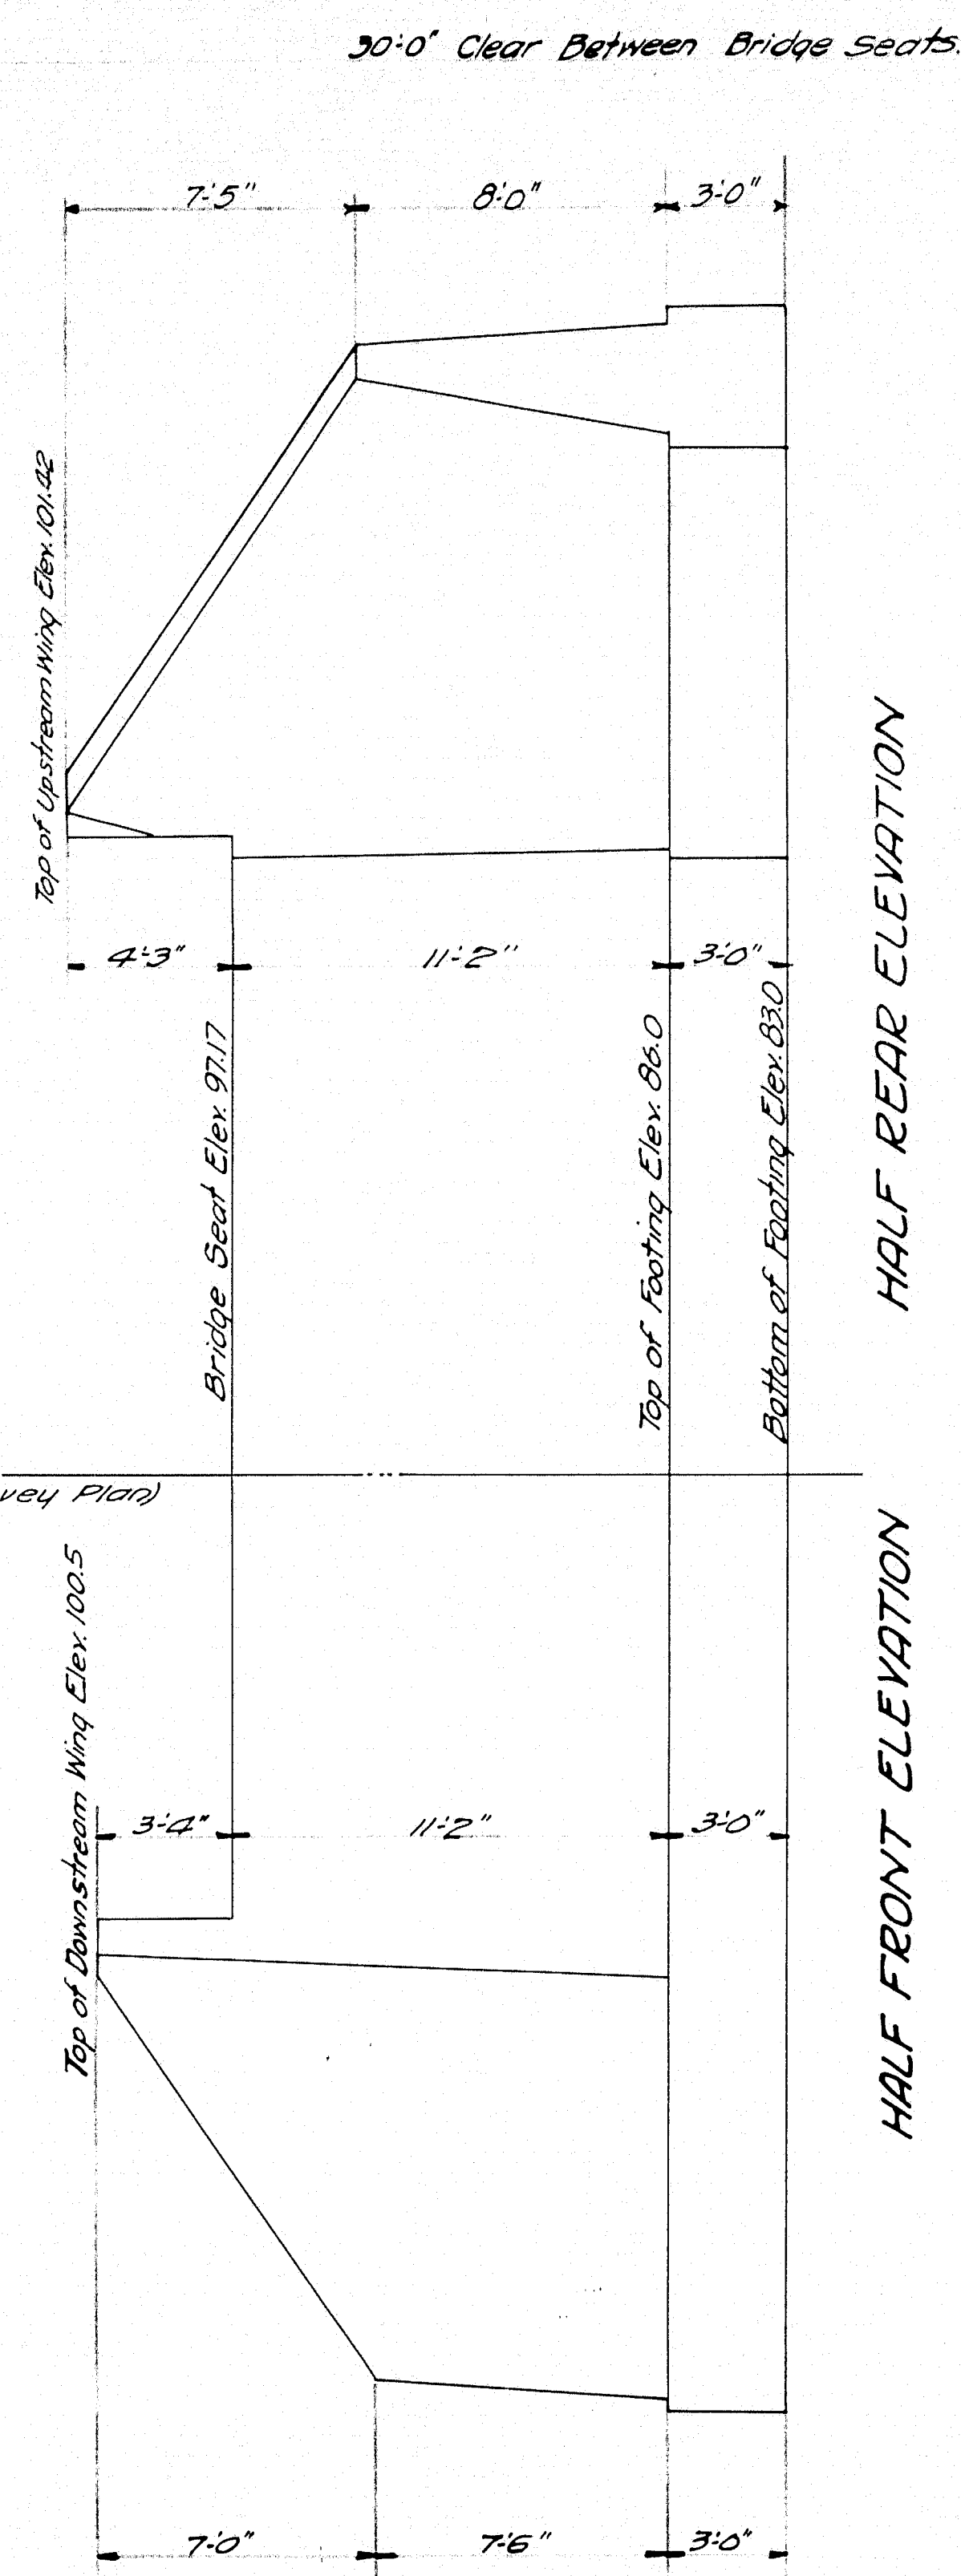


HALF FRONT ELEVATION  
HALF REAR ELEVATION

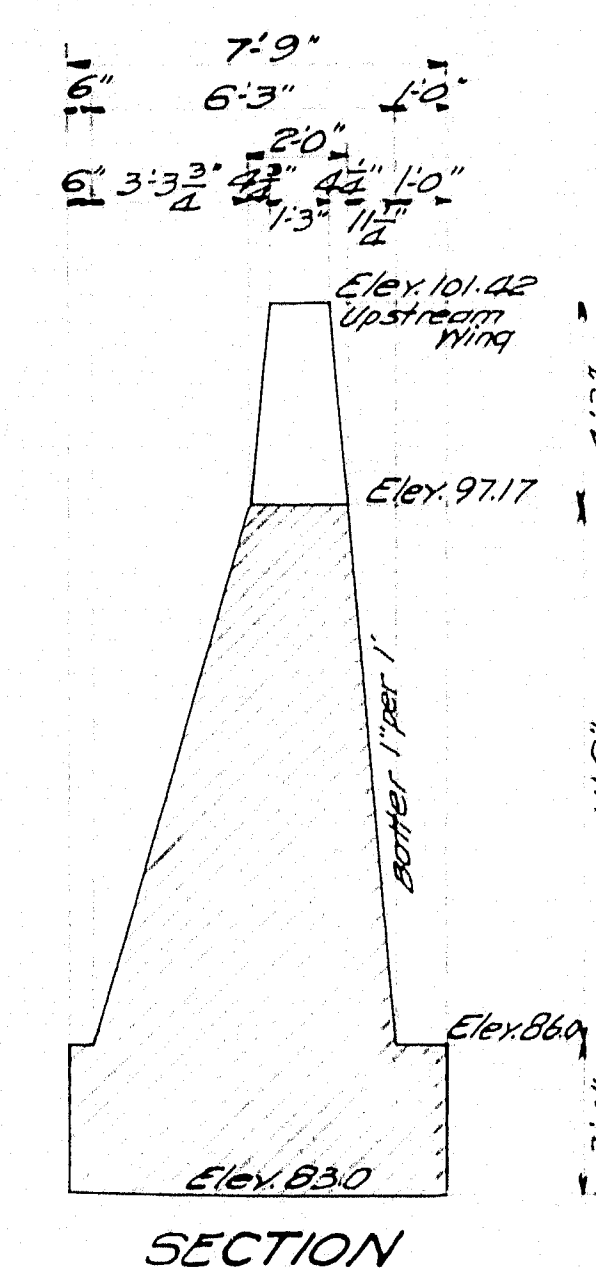

SECTION

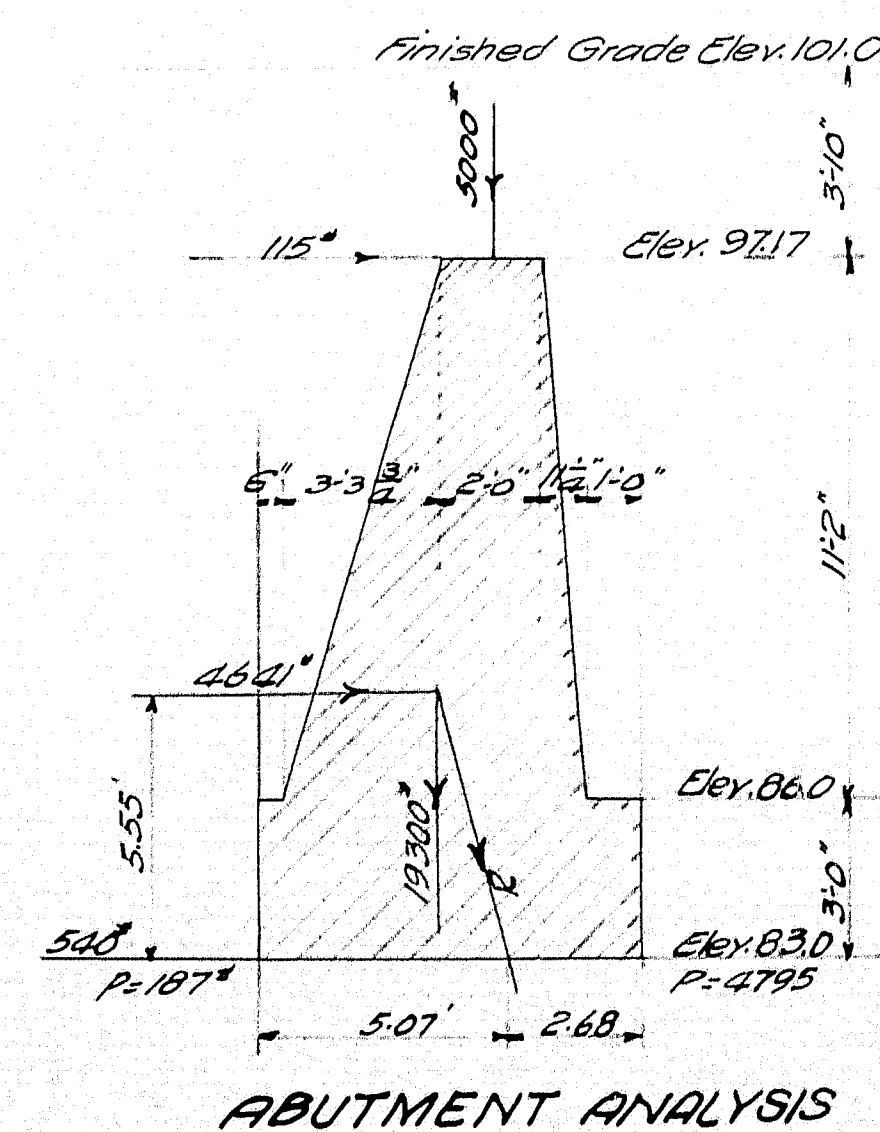

ABUTMENT ANALYSIS

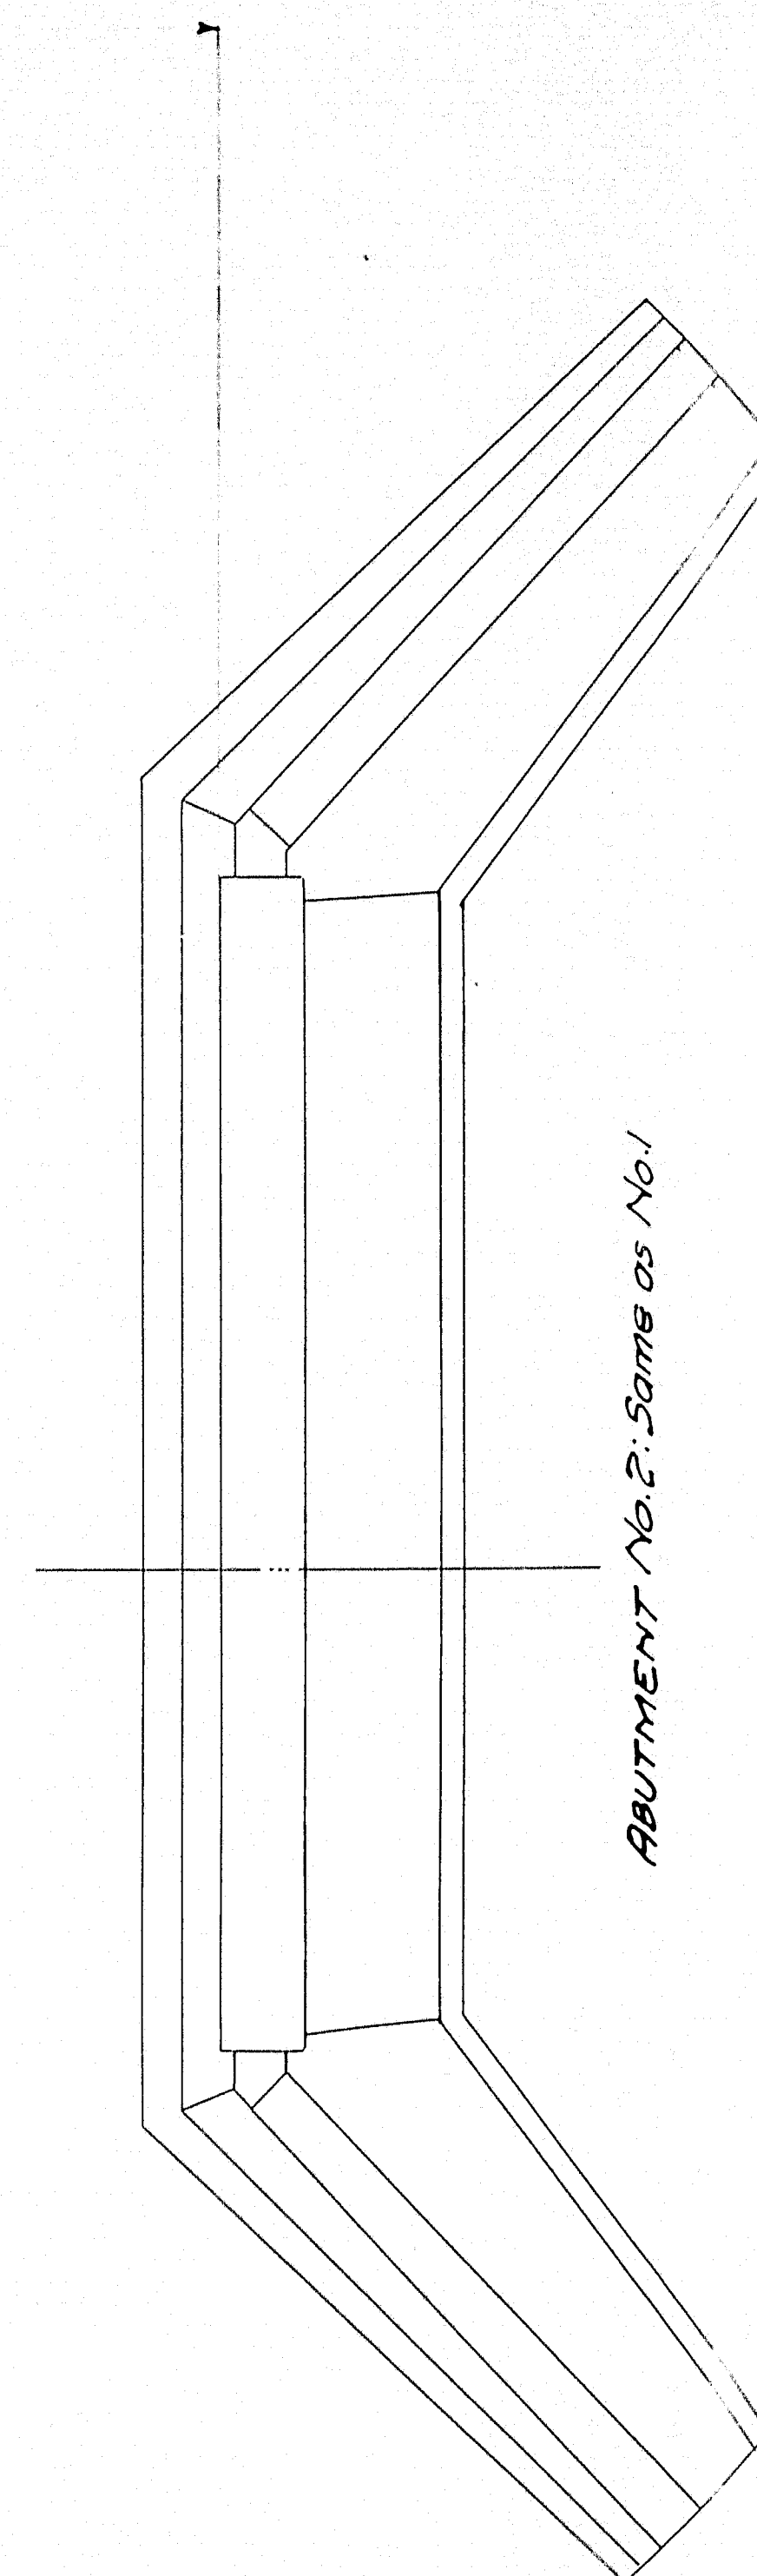

ABUTMENT No. 2. Same as No. 1

MAINE HIGHWAY COMMISSION  
BRIDGE DIVISION  
**BRIDGEWATER BRIDGE**  
OVER  
**WHITNEY BROOK**  
IN THE TOWN OF  
**BRIDGEWATER**  
**ARROSTOOK CO., ME.**  
SHEET No. 2 OF 3  
Nov. 15, 1923



