

STATE OF MAINE
DEPARTMENT OF TRANSPORTATION



NEW SHARON
FRANKLIN COUNTY
MUDDY BROOK BRIDGE

OVER
MUDDY BROOK
MAIN STREET
PROJECT NO. BH-1671(900)X
PROJECT LENGTH 0.000 mi.
BRIDGE REMOVAL
BRIDGE NO. 2549


-AND-

SKOWHEGAN
SOMERSET COUNTY
OLD SMITH POND BRIDGE
OVER

W. BRANCH, WESSERUNSETT STREAM
HILTON HILL ROAD
PROJECT NO. BH-1674(800)X
PROJECT LENGTH 0.095 mi.
BRIDGE REMOVAL
BRIDGE NO. 2777

LIST OF DRAWINGS

Title Sheet	1
Quantities & Notes	2
-NEW SHARON-	
General Plan	3
Profile	4
Right of Way Map	5
-SKOWHEGAN-	
General Plan	6,7
Profile	8,9
Typical Sections	10
Highway Approach Cross - Sections	11-25
Right of Way Map	26,27

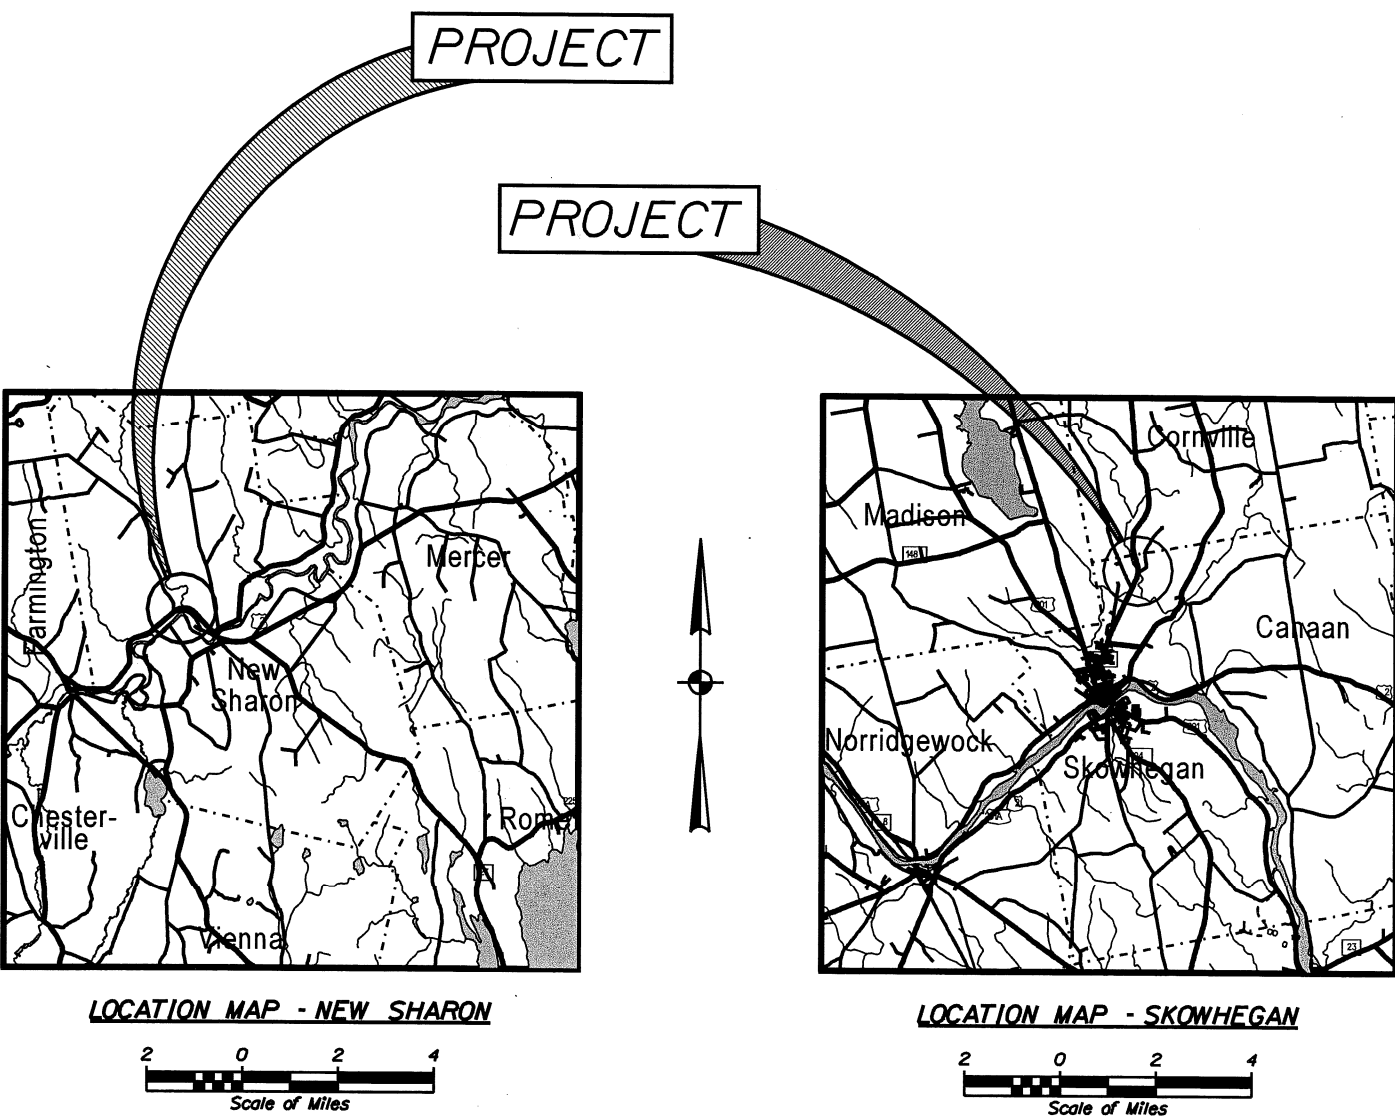

SCOPE OF WORK

NEW SHARON - Removal of Muddy Brook Bridge over Muddy Brook.

SKOWHEGAN - Removal of the Old Smith Pond Bridge over West Branch of the Wesserunsett Stream. Construct new section of Hilton Hill Road to intersect Route 150 north of New Smith Pond Bridge over West Branch of the Wesserunsett Stream.

UTILITIES - NEW SHARON

Central Maine Power Company Argent Communications
Northern New England Telephone Operations

MAINTENANCE OF TRAFFIC - NEW SHARON

Muddy Brook Bridge has already been closed to traffic.

UTILITIES - SKOWHEGAN

Central Maine Power Company Bee Line Cable TV
Northern New England Telephone Operations

MAINTENANCE OF TRAFFIC - SKOWHEGAN

Old Smith Pond Bridge will remain open during construction of the new section of Hilton Hill Road. Upon completion of the new road the bridge will be closed and removed.

STATE OF MAINE DEPARTMENT OF TRANSPORTATION	APPROVED	DATE
	COMMISSIONER: <i>[Signature]</i>	4/12/11
CHIEF ENGINEER: <i>[Signature]</i>		4/11/11
SIGNATURE: <i>[Signature]</i> 16925		
P.E. NUMBER: 4/11/11		
DATE: 4/11/11		
PROJECT INFORMATION		
PROGRAM	BRIDGE	
PROJECT MANAGER	STEVE BODGE	
DESIGNER	BRIAN REEVES	
CONSULTANT		
PROJECT RESIDENT		
CONTRACTOR		
PROJECT COMPLETION DATE		
BH-1671(900)X BH-1674(800)X		
PIN 16719.00 PIN 16748.00		
NEW SHARON MUDDY BROOK BRIDGE		
TITLE SHEET		
SHEET NUMBER		
1		
OF 27		

[illegible]

GENERAL CONSTRUCTION NOTES

1. For easements, construction limits and right of way lines, refer to Right of Way Map.

2. The clearing limits as shown on the plans are approximate. The exact limits will be established in the field by the Resident. Payment for clearing will be considered incidental to Contract items.

3. All utility facilities shall be adjusted by the respective utilities unless otherwise noted.

4. Do not excavate for Aggregate Subbase Course where existing material is suitable as determined by the Resident.

5. In areas where the Resident directs the Contractor not to excavate to the subgrade line shown on the plans, payment for removing existing pavement, grubbing, shaping, ditching, and compacting the existing subbase and layers of new subbase 6 inches or less thick will be made under appropriate equipment rental items.

6. Place loam 2 inches deep on all new or reconstructed sideslopes or as directed by the Resident.

7. Erosion Control Mix may be substituted in those areas normally receiving loam and seed as directed by the Resident. Placement shall be in accordance with Standard Specifications Section 619, Mulch. Payment will be made under Item No. 619.1401, Erosion Control Mix.

8. Place a 24-in. wide strip of Temporary Erosion Control Blanket on the sideslopes along the top of the riprap and behind the wingwalls.

9. Guardrail posts as shown in the Standard Details shall be modified from the indicated length of 6 feet to a length of 7 feet with an embedment of 4.5 feet. Payment will be considered incidental to the guardrail pay items.

10. A Low Volume Guardrail End shall be installed concurrently with the placement of each section of beam guardrail.

11. *Extended-use Erosion Control Blanket, seeded gutters, riprap downspouts, and other gutters lined with Stone Ditch Protection shall be constructed after paving and shoulder work is completed, where it is apparent that runoff will cause continual erosion. Payment will be made under the appropriate Contract items.*

12. Project information referred to below may be accessed at the following MaineDOT web address: <http://www.maine.gov/mdot/comprehensive-list-projects/project-information.php>.

13. The existing bridge plans may be accessed at the MaineDOT web address. The plans are reproductions of the original drawings as prepared for the construction of the bridge. It is very unlikely that the plans will show any construction field changes or any alterations which may have been made to the bridge during its life span.

14. Quantities included for pay items measured and paid for by Lump Sum are estimated quantities and are provided by MaineDOT for informational purposes only. Lump Sum pay items will be paid for at the Contract Bid amount, with no addition or reduction in payment to the Contractor if the actual final quantities are different from the MaineDOT provided estimated quantities, except as follows:

a. If a Lump Sum pay item is eliminated, the requirements of Standard Specifications Section 109.2, Elimination of Items, will take precedence.

b. If other Contract Documents specifically allow a change in payment for a Lump Sum pay item, those requirements will be followed.

c. If a design change results in changes to estimated quantities for Lump Sum pay items, price adjustments will be made in accordance with Standard Specifications Section 109.7, Equitable Adjustments to Compensation.

15. The Contractor shall submit a Bridge Demolition Plan to the Resident at least 10 business days prior to the start of demolition work. The plan shall outline the methods and equipment to be used to remove and dispose of all materials included in the existing bridge. No work related to the removal of the bridge shall be undertaken by the Contractor until MaineDOT has reviewed the Bridge Demolition Plan for appropriateness and completeness. Payment for all work necessary for developing, submitting and finalizing the Demolition Plan will be considered incidental to the bridge removal pay item.

16. The existing bridge shall be removed by and become the property of the Contractor. The steel portions of the existing bridge are coated with a lead-based paint system. The Contractor is responsible for the containment, proper management and disposal of all lead-contaminated hazardous waste generated by the process of demolishing the bridge. The Contractor is responsible for implementing appropriate OSHA mandated personal protection standards related to this process. Once the existing bridge is removed, the Contractor is solely responsible for the care, custody and control of the components of the existing bridge and any hazardous waste generated as a result of the storage, recycling or disposal of the bridge components, including lead-coated steel. The Contractor shall recycle or reuse the steel in accordance with the Maine Department of Environmental Protection's "Maine Hazardous Waste Management Regulations," Chapter 850. A copy of this regulation is available at MaineDOT's offices on Child Street in Augusta. Payment for all labor, materials, equipment and other costs required to remove and dispose of the existing bridge will be considered incidental to the bridge removal pay item.

17. On Hilton Hill Road in Skowhegan, three drain outlets are present in, or in the vicinity of the project limits. Their approximate locations are as follows:

Sta. 13+00± - 34' Left
Sta. 13+89± - 20' Left
Sta. 14+25± - 17' Left

Care must be taken to not damage the two drain outlets located at Sta. 13+00 and Sta. 13+89. The drain outlet located at Sta. 14+25 shall be shortened so that it outlets in the backslope. Payment for modification of drain outlet shall not be made directly, but shall be considered incidental to related contract items.

18. Guardrail on the Northeast corner of the New Smith Pond Bridge on Route 150 and the Bridge Mounted Guardrail in New Sharon shall be removed and stacked in accordance with Special Provision Section 606. Payment shall be made under Item No. 606.369, Guardrail adjacent to Old Smith Pond Bridge on Hilton Hill Road in Skowhegan, or Muddy Brook Bridge on Main Street in New Sharon, shall be removed in its entirety and become property of the Contractor. This work shall not be paid for directly, but shall be considered incidental to related contract items.

19. The shoulder pavement on Route 150 from the northeast corner of the bridge, northerly to the end of guardrail shall be removed from the outside edge of the white line out to the edge of pavement. All edges shall be saw-cut. Shoulder shall be re-paved using the surface pavement specified in Special Provision Section 403 to a depth to match what was removed, following all other parameters of that Special Provision.

20. The following signage shall be installed on the Skowhegan project.




Qty.	MUTCD No.	Description	Location
2	R4-1	Do Not Pass	Route 150
1	W3-1a	Stop Ahead	Hilton Hill Road

Signage removed from the current intersection shall be reset at the new intersection. Final location shall be determined by the Resident with direction from the Regional Traffic Engineer. Additionally, approx. 500' of centerline on Route 150 shall be restriped to double yellow. Exact limits shall be determined in the field by the Resident with direction from the Regional Traffic Engineer. Payment for new signage shall be made under Item No. 645.271, Regulatory, Warning, Confirmation and Route Assembly Sign. Payment for resetting current signage shall be made under Item No. 645.116, Reinstall Regulatory, Warning, Confirmation and Route Assembly Sign.

21. The following signage shall be installed on the New Sharon project.

Qty.	MUTCD No.	Description	Location
6	OMI-1	Object Markers	3 @ ea. end of bridge

OF 27	SHEET NUMBER	BRIDGE REMOVAL PROJECTS NEW SHARON & SKOWHEGAN FRANKLIN COUNTY SOMERSET COUNTY	PROJ. MANAGER		SB	BY	DATE	
			DESIGN-DETAILED	BJR				
			CHECKED-REVIEWED					
			DESIGN2-DETAILED2					
			DESIGN3-DETAILED3					
		ESTIMATED QUANTITIES	SIGNATURE					
			P.E. NUMBER					
			DATE					
			BRIDGE NO. 2549 & 2777					
			PIN 16719.00 & 16748.00					
STATE OF MAINE		DEPARTMENT OF TRANSPORTATION						
BH-1671(900)X & BH-1674(800)X								
BRIDGE NO. 2549 & 2777		PIN 16719.00 & 16748.00						
BRIDGE PLANS								

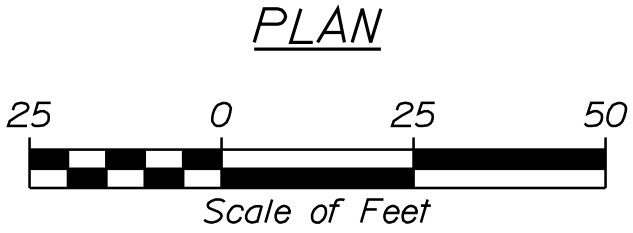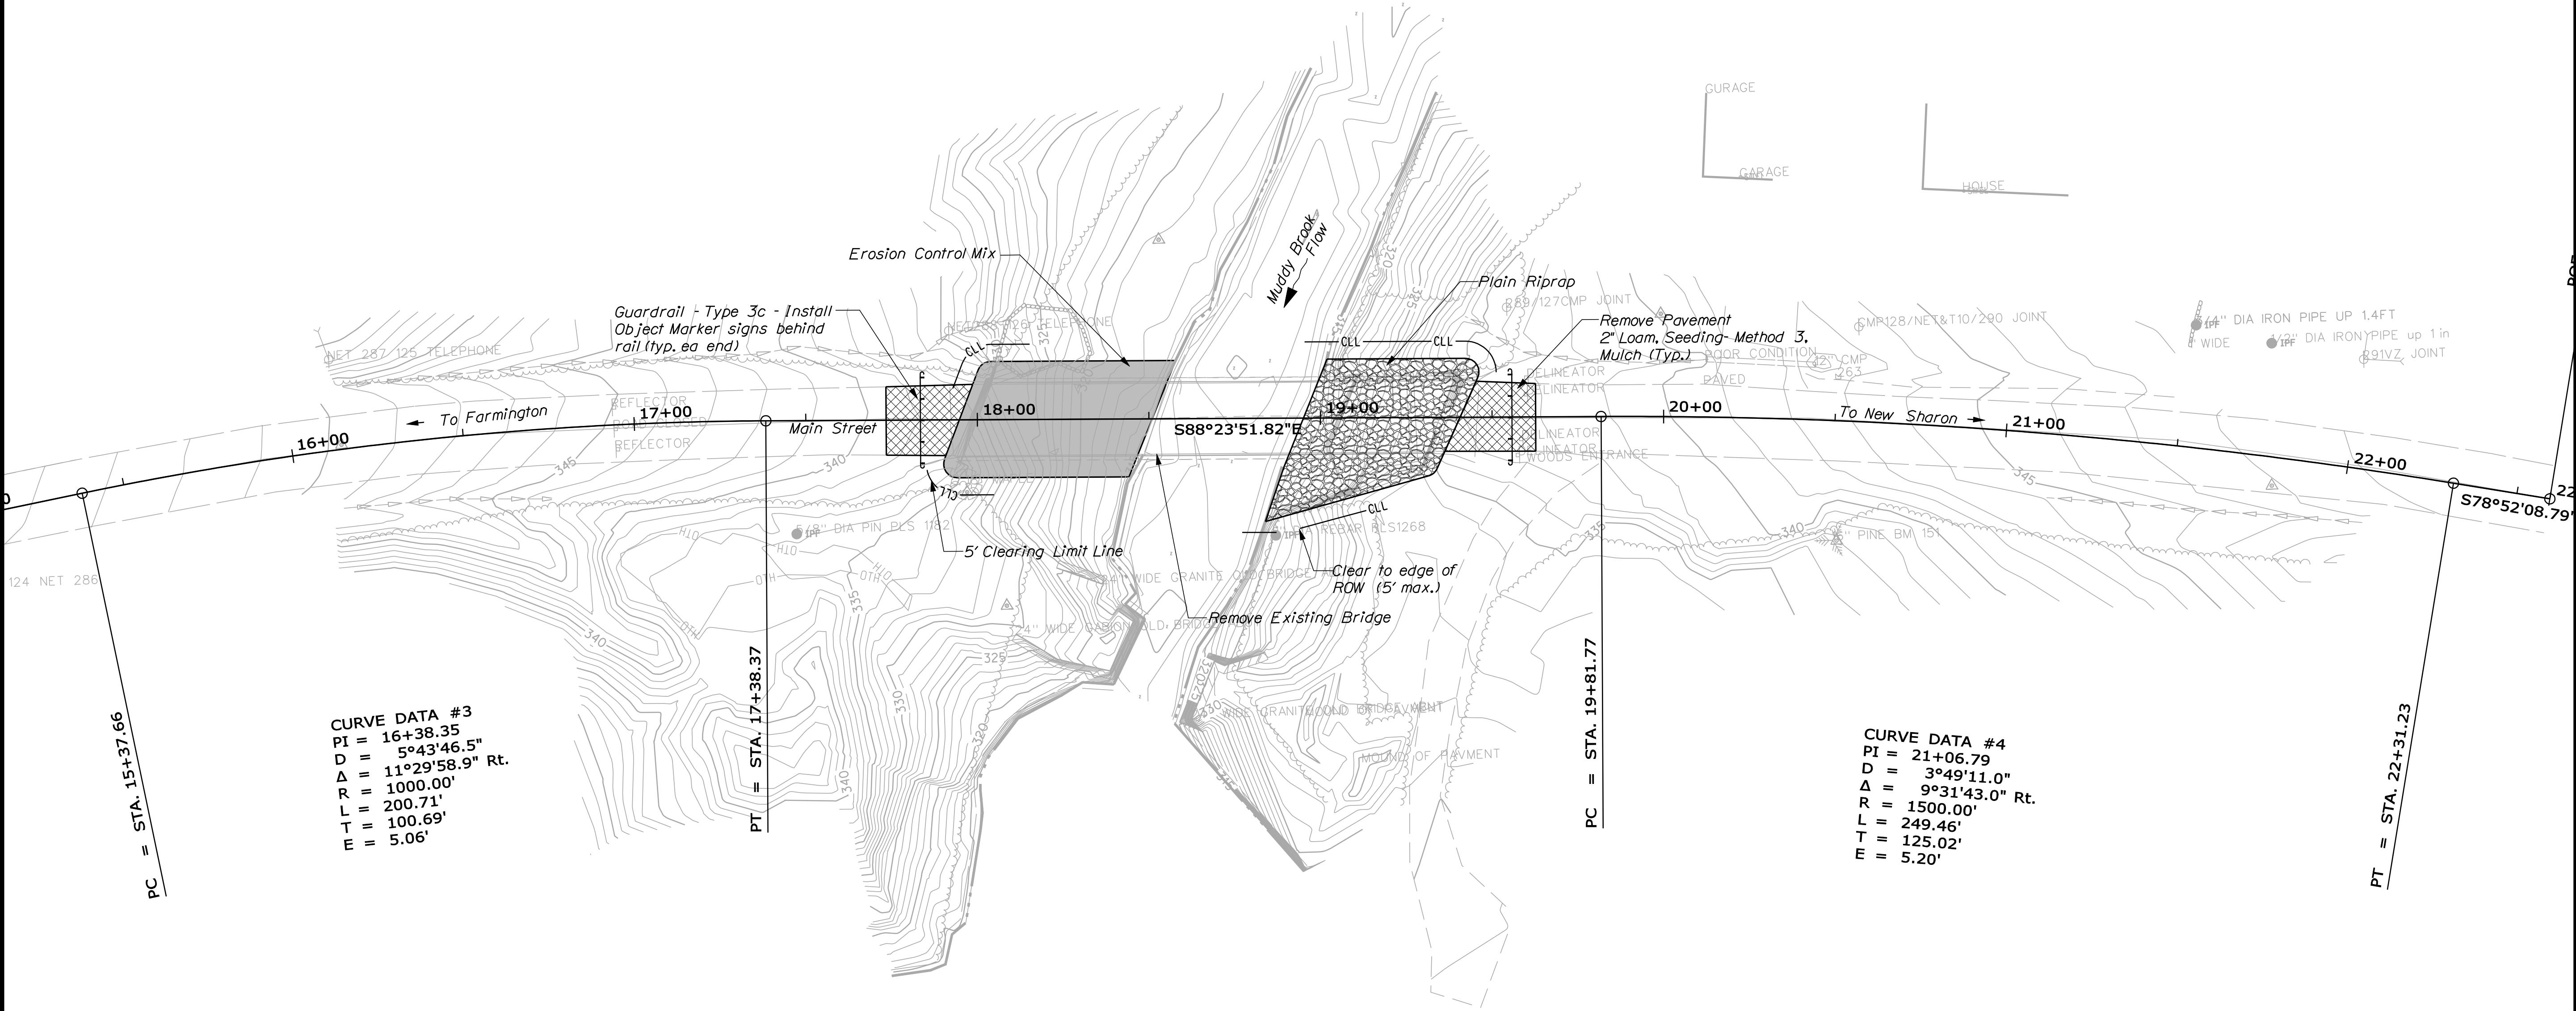 


STATE OF MAINE DEPARTMENT OF TRANSPORTATION BH-1671(900)X PIN 16719.00 BRIDGE NO. 2549 BRIDGE PLANS	DATE				SIGNATURE				P.E. NUMBER				DATE										
	BY				B.I.N.																		
	PROJ. MANAGER				B.I.R.				DESIGN-DETAILED				CHECKED-REVIEWED										
									DESIGN2-DETAILED2				DESIGN3-DETAILED3										
									REVISIONS 1				REVISIONS 2										
												REVISIONS 3											
												REVISIONS 4											
												FIELD CHANGES											
SHEET NUMBER												3											
MUDDY BROOK BRIDGE												NEW SHARON											
MUDDY BROOK												FRANKLIN COUNTY											
GENERAL PLAN																							
OF 27																							

Date:4/11/2011


Username: brian.j.nichols

Division: BRIDGE

Filename: ... \00\BRIDGE\MSTA\004_Profile.dgn

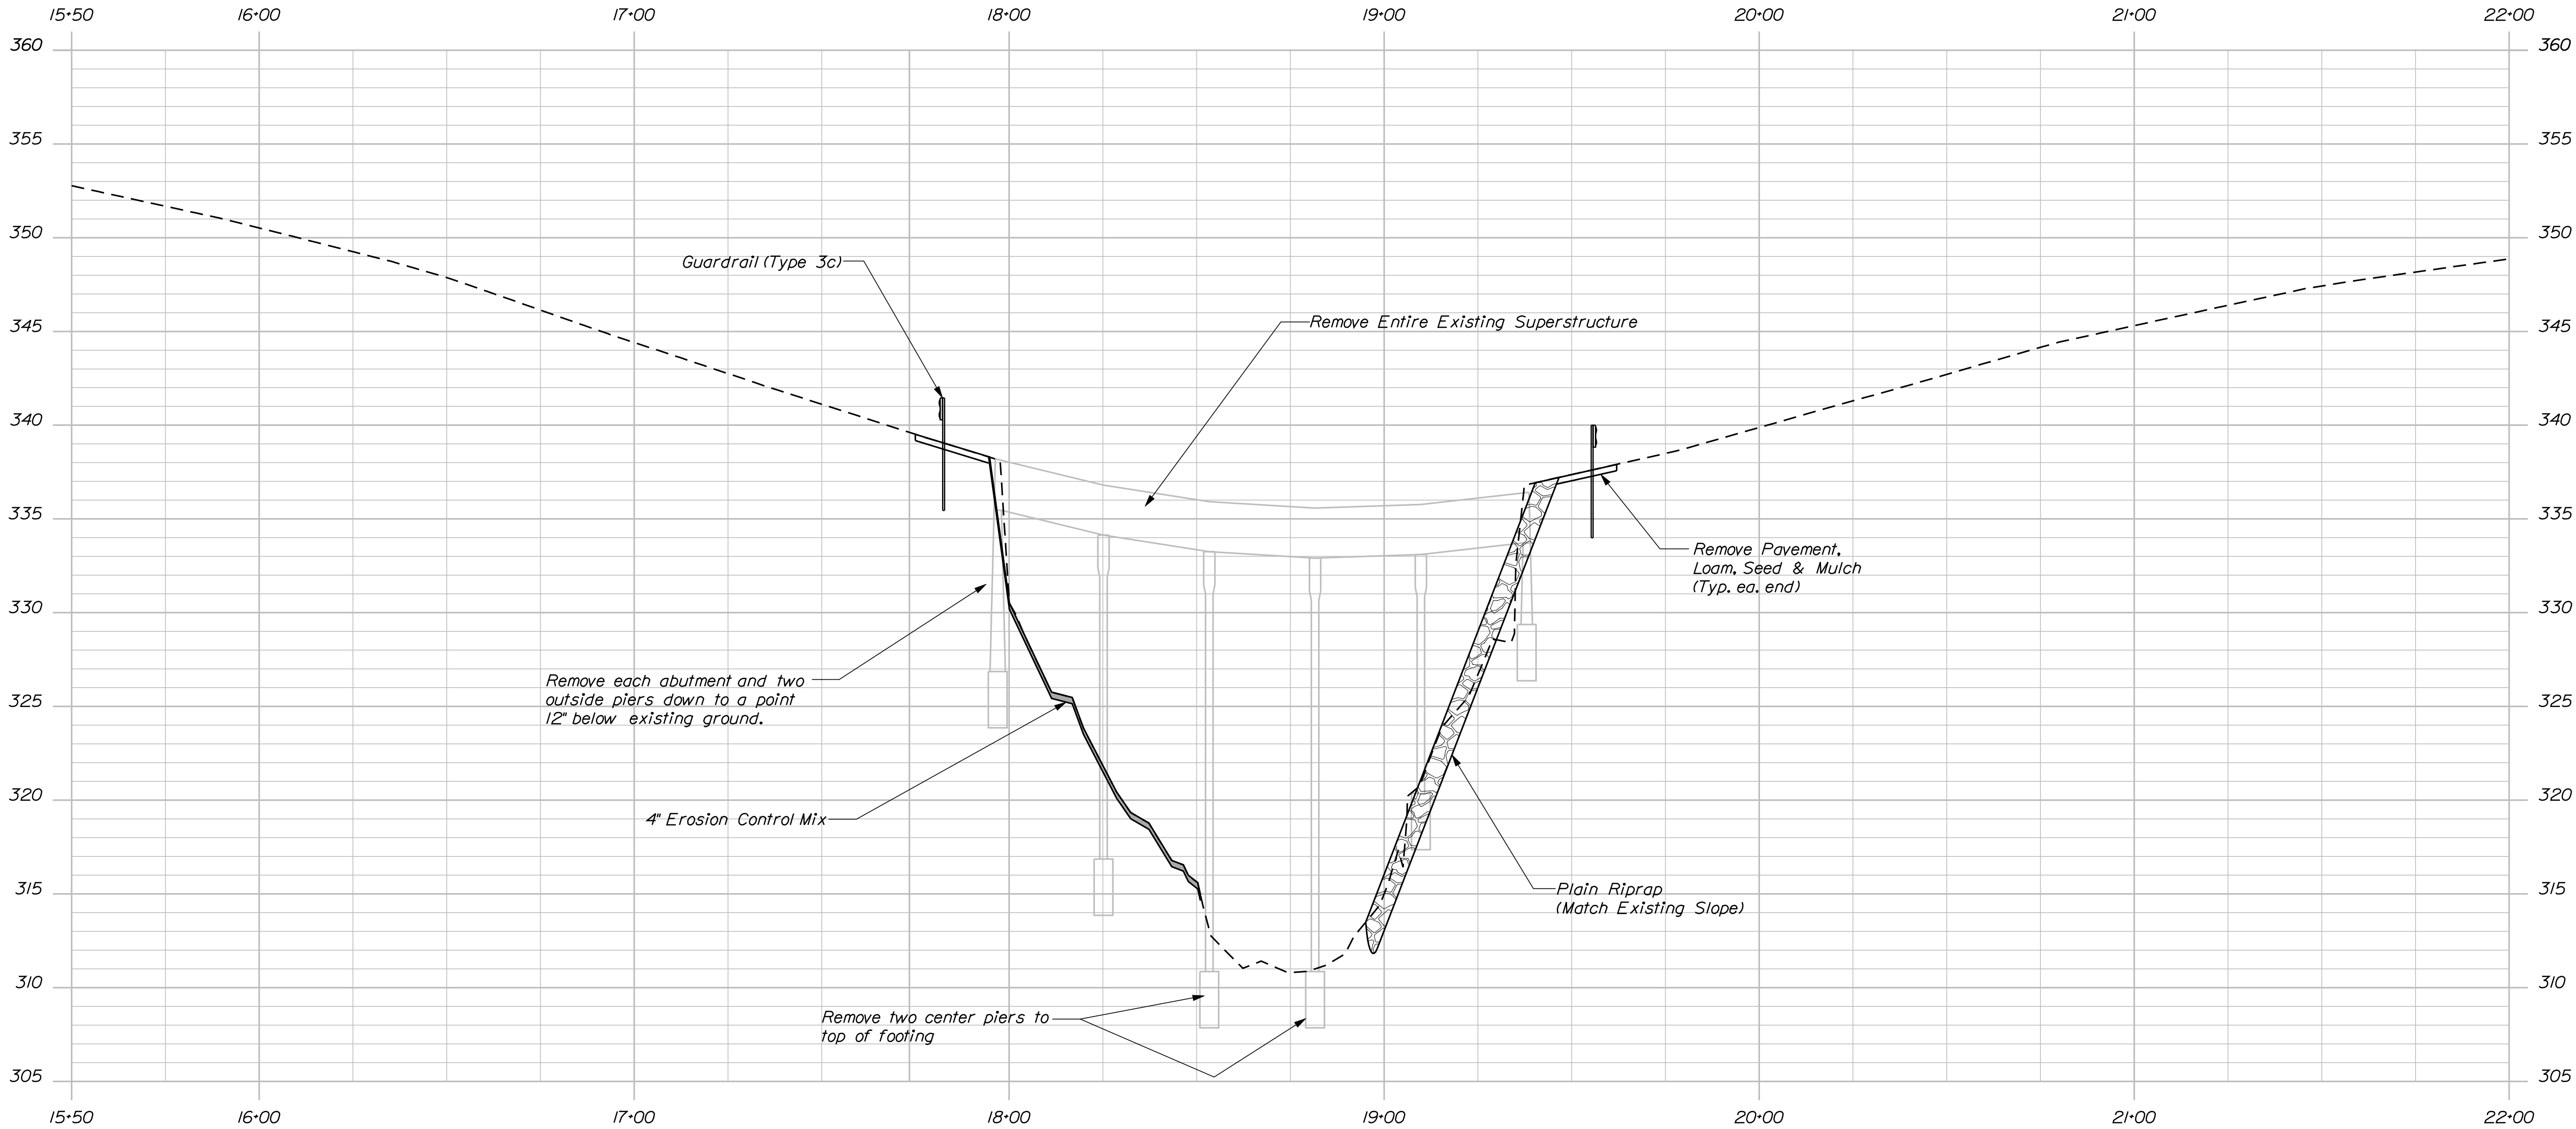


PROFILE

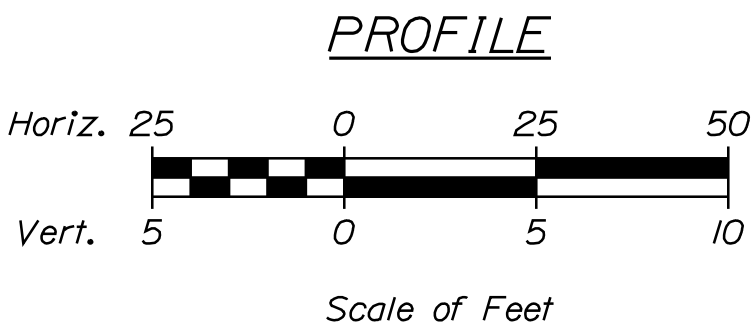

STATE OF MAINE		DEPARTMENT OF TRANSPORTATION	
BH-1671(900)X		PIN	
BRIDGE NO. 2549		16719.00	
BRIDGE PLANS			
MUDDY BROOK BRIDGE		SIGNATURE	
MUDDY BROOK		P.E. NUMBER	
FRANKLIN COUNTY		DATE	
NEW SHARON		FIELD CHANGES	
PROFILE			
SHEET NUMBER			
4			
OF 27			

Filename: ... \00\ROW\MSTA001_RWP\PLAN1.dgn Division: BRIDGE Username: brian.j.nichols Date: 4/8/2011

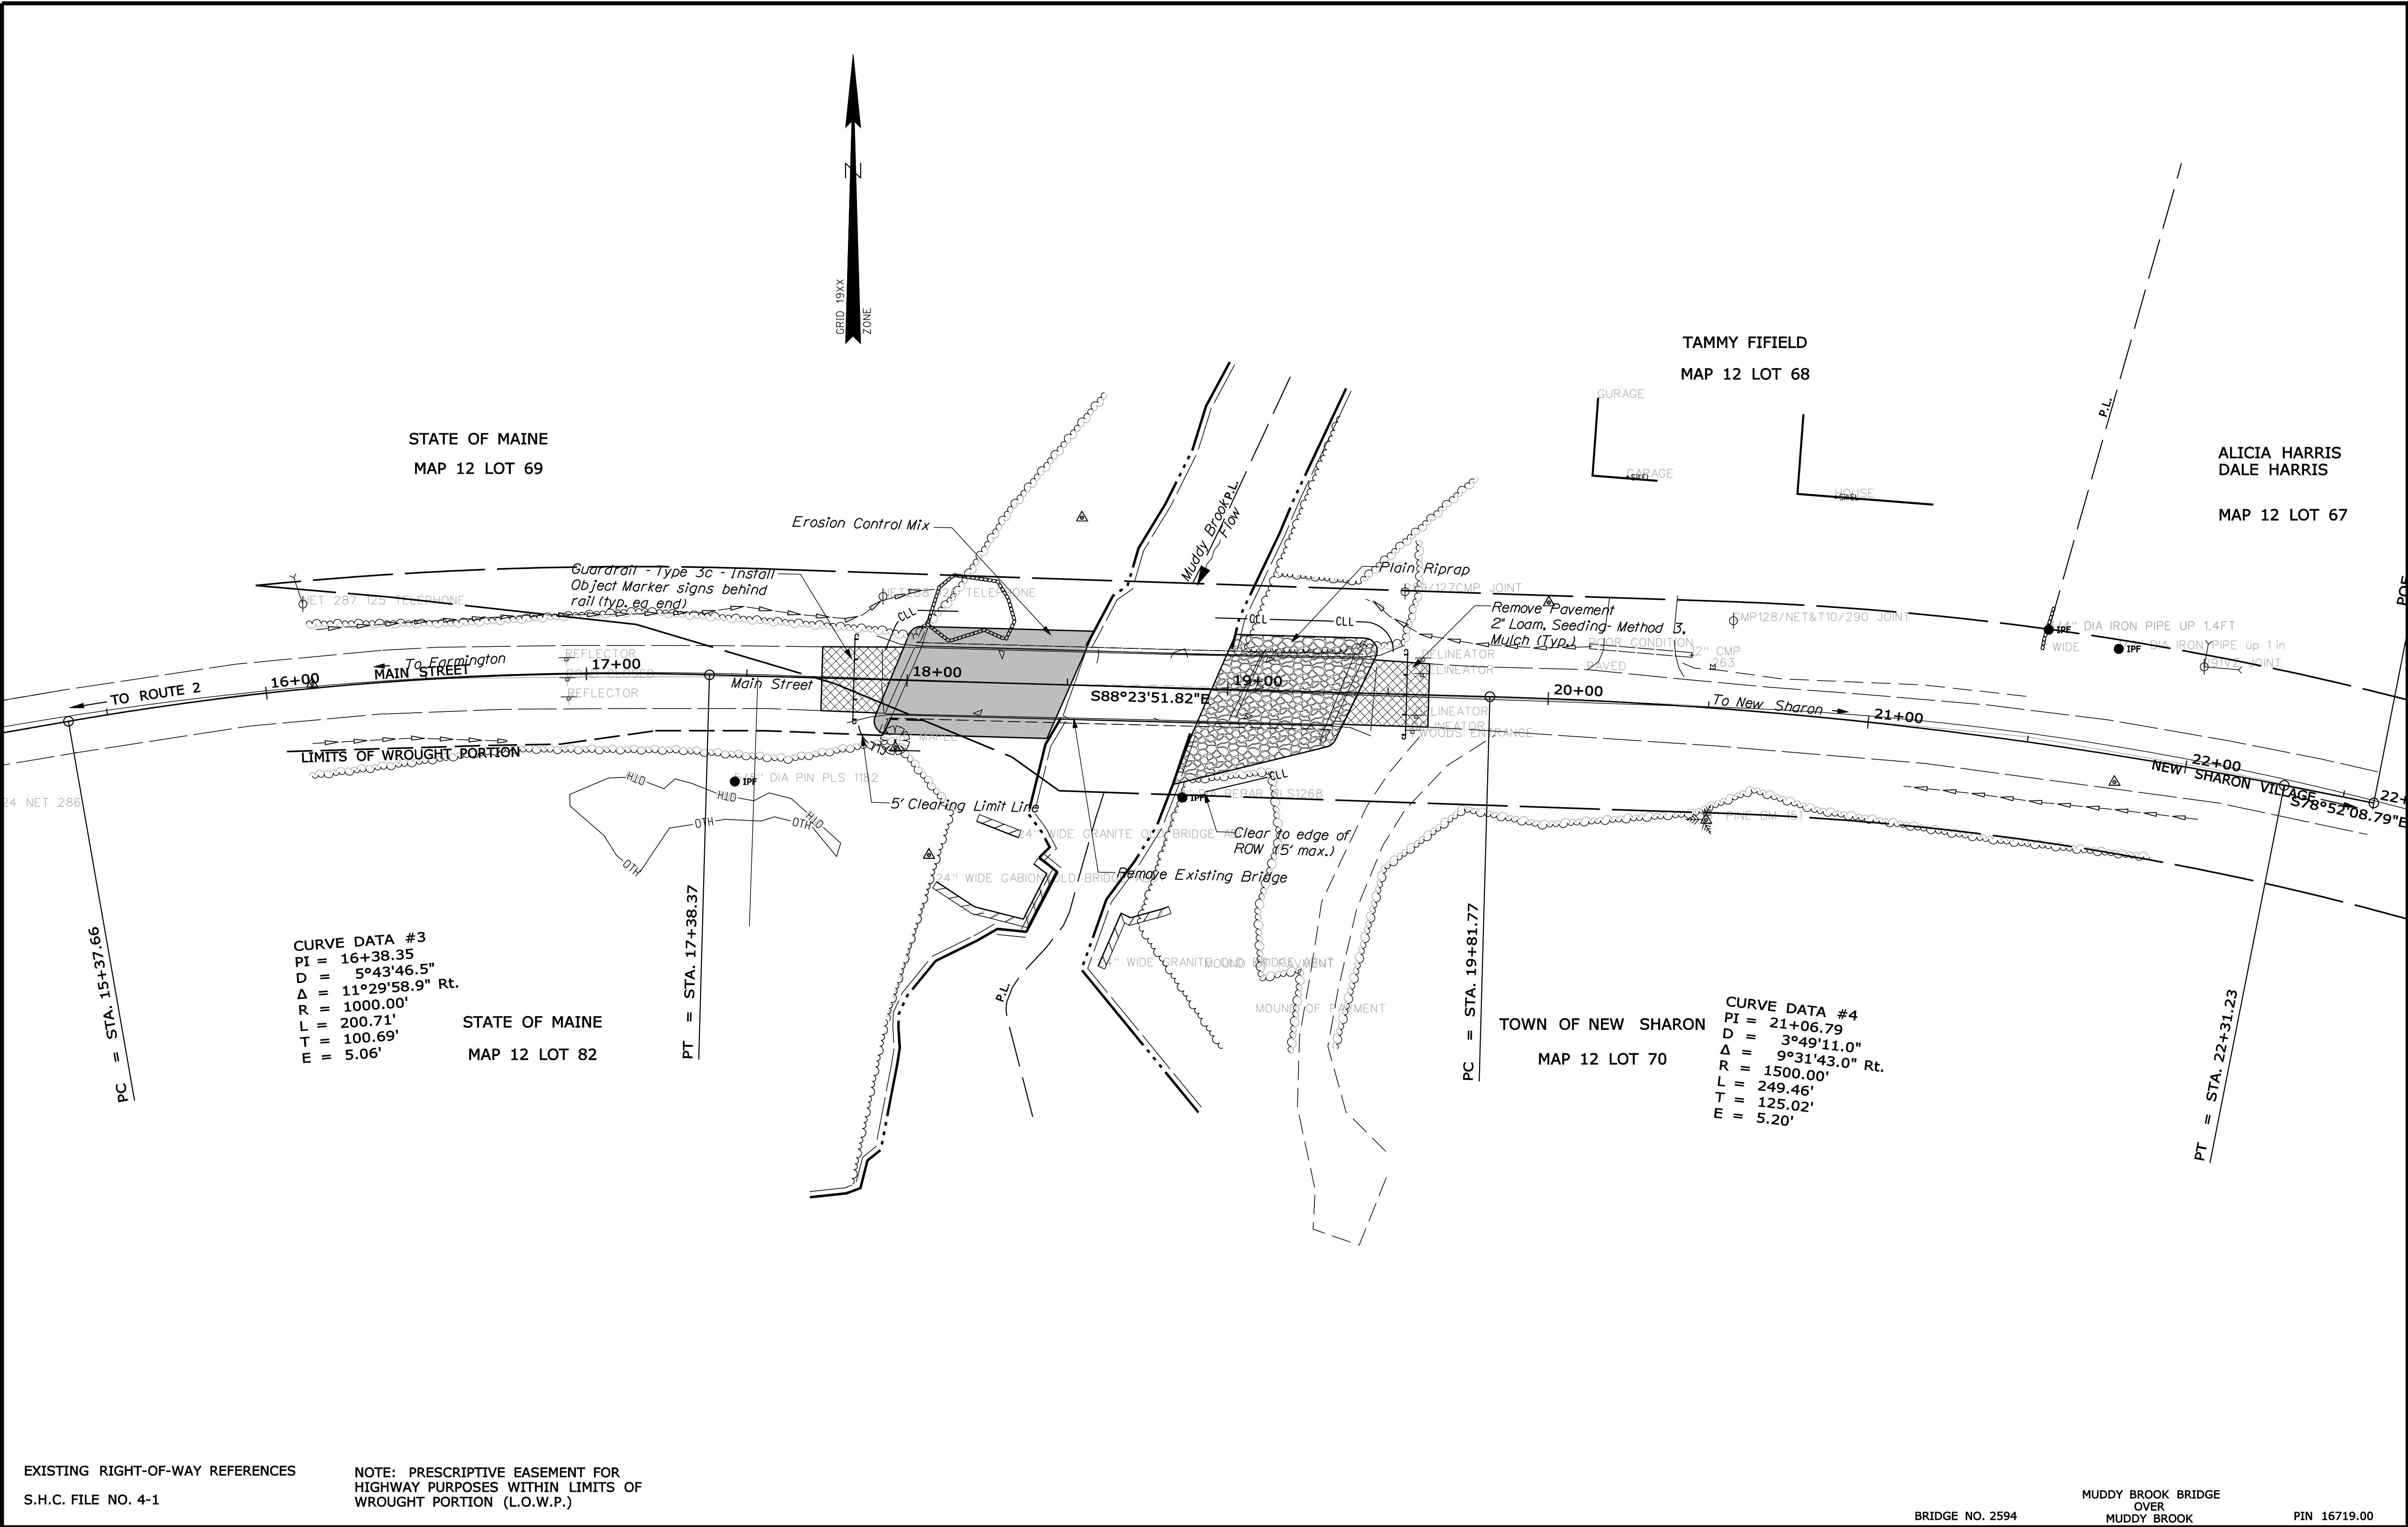


EXISTING RIGHT-OF-WAY REFERENCES
S.H.C. FILE NO. 4-1

NOTE: PRESCRIPTIVE EASEMENT FOR
HIGHWAY PURPOSES WITHIN LIMITS OF
WROUGHT PORTION (L.O.W.P.)


BRIDGE NO. 2594 MUDDY BROOK BRIDGE OVER MUDDY BROOK PIN 16719.00

REVISIONS				PLAN FILED IN PLAN BOOK						COUNTY RECORD		DAVID BERNHARDT	
NO.	DATE	DESCRIPTION	BY	NO.	GRANTOR	INSTRUMENT	DATE	BOOK	PAGE			COMMISSIONER	
												KENNETH L. SWEENEY	
												CHIEF ENGINEER	
												DATE	


MAIN STREET			SHEET NUMBER	
NEW SHARON FRANKLIN COUNTY			5	
FEDERAL AID PROJECT NO. BH-1671(900)X			OF 27	
APRIL 2011	RIGHT-OF-WAY MAP	D.O.T. FILE NO. 4-XXX		
SCALE 1" = 25'	SHEET 1 OF 1			

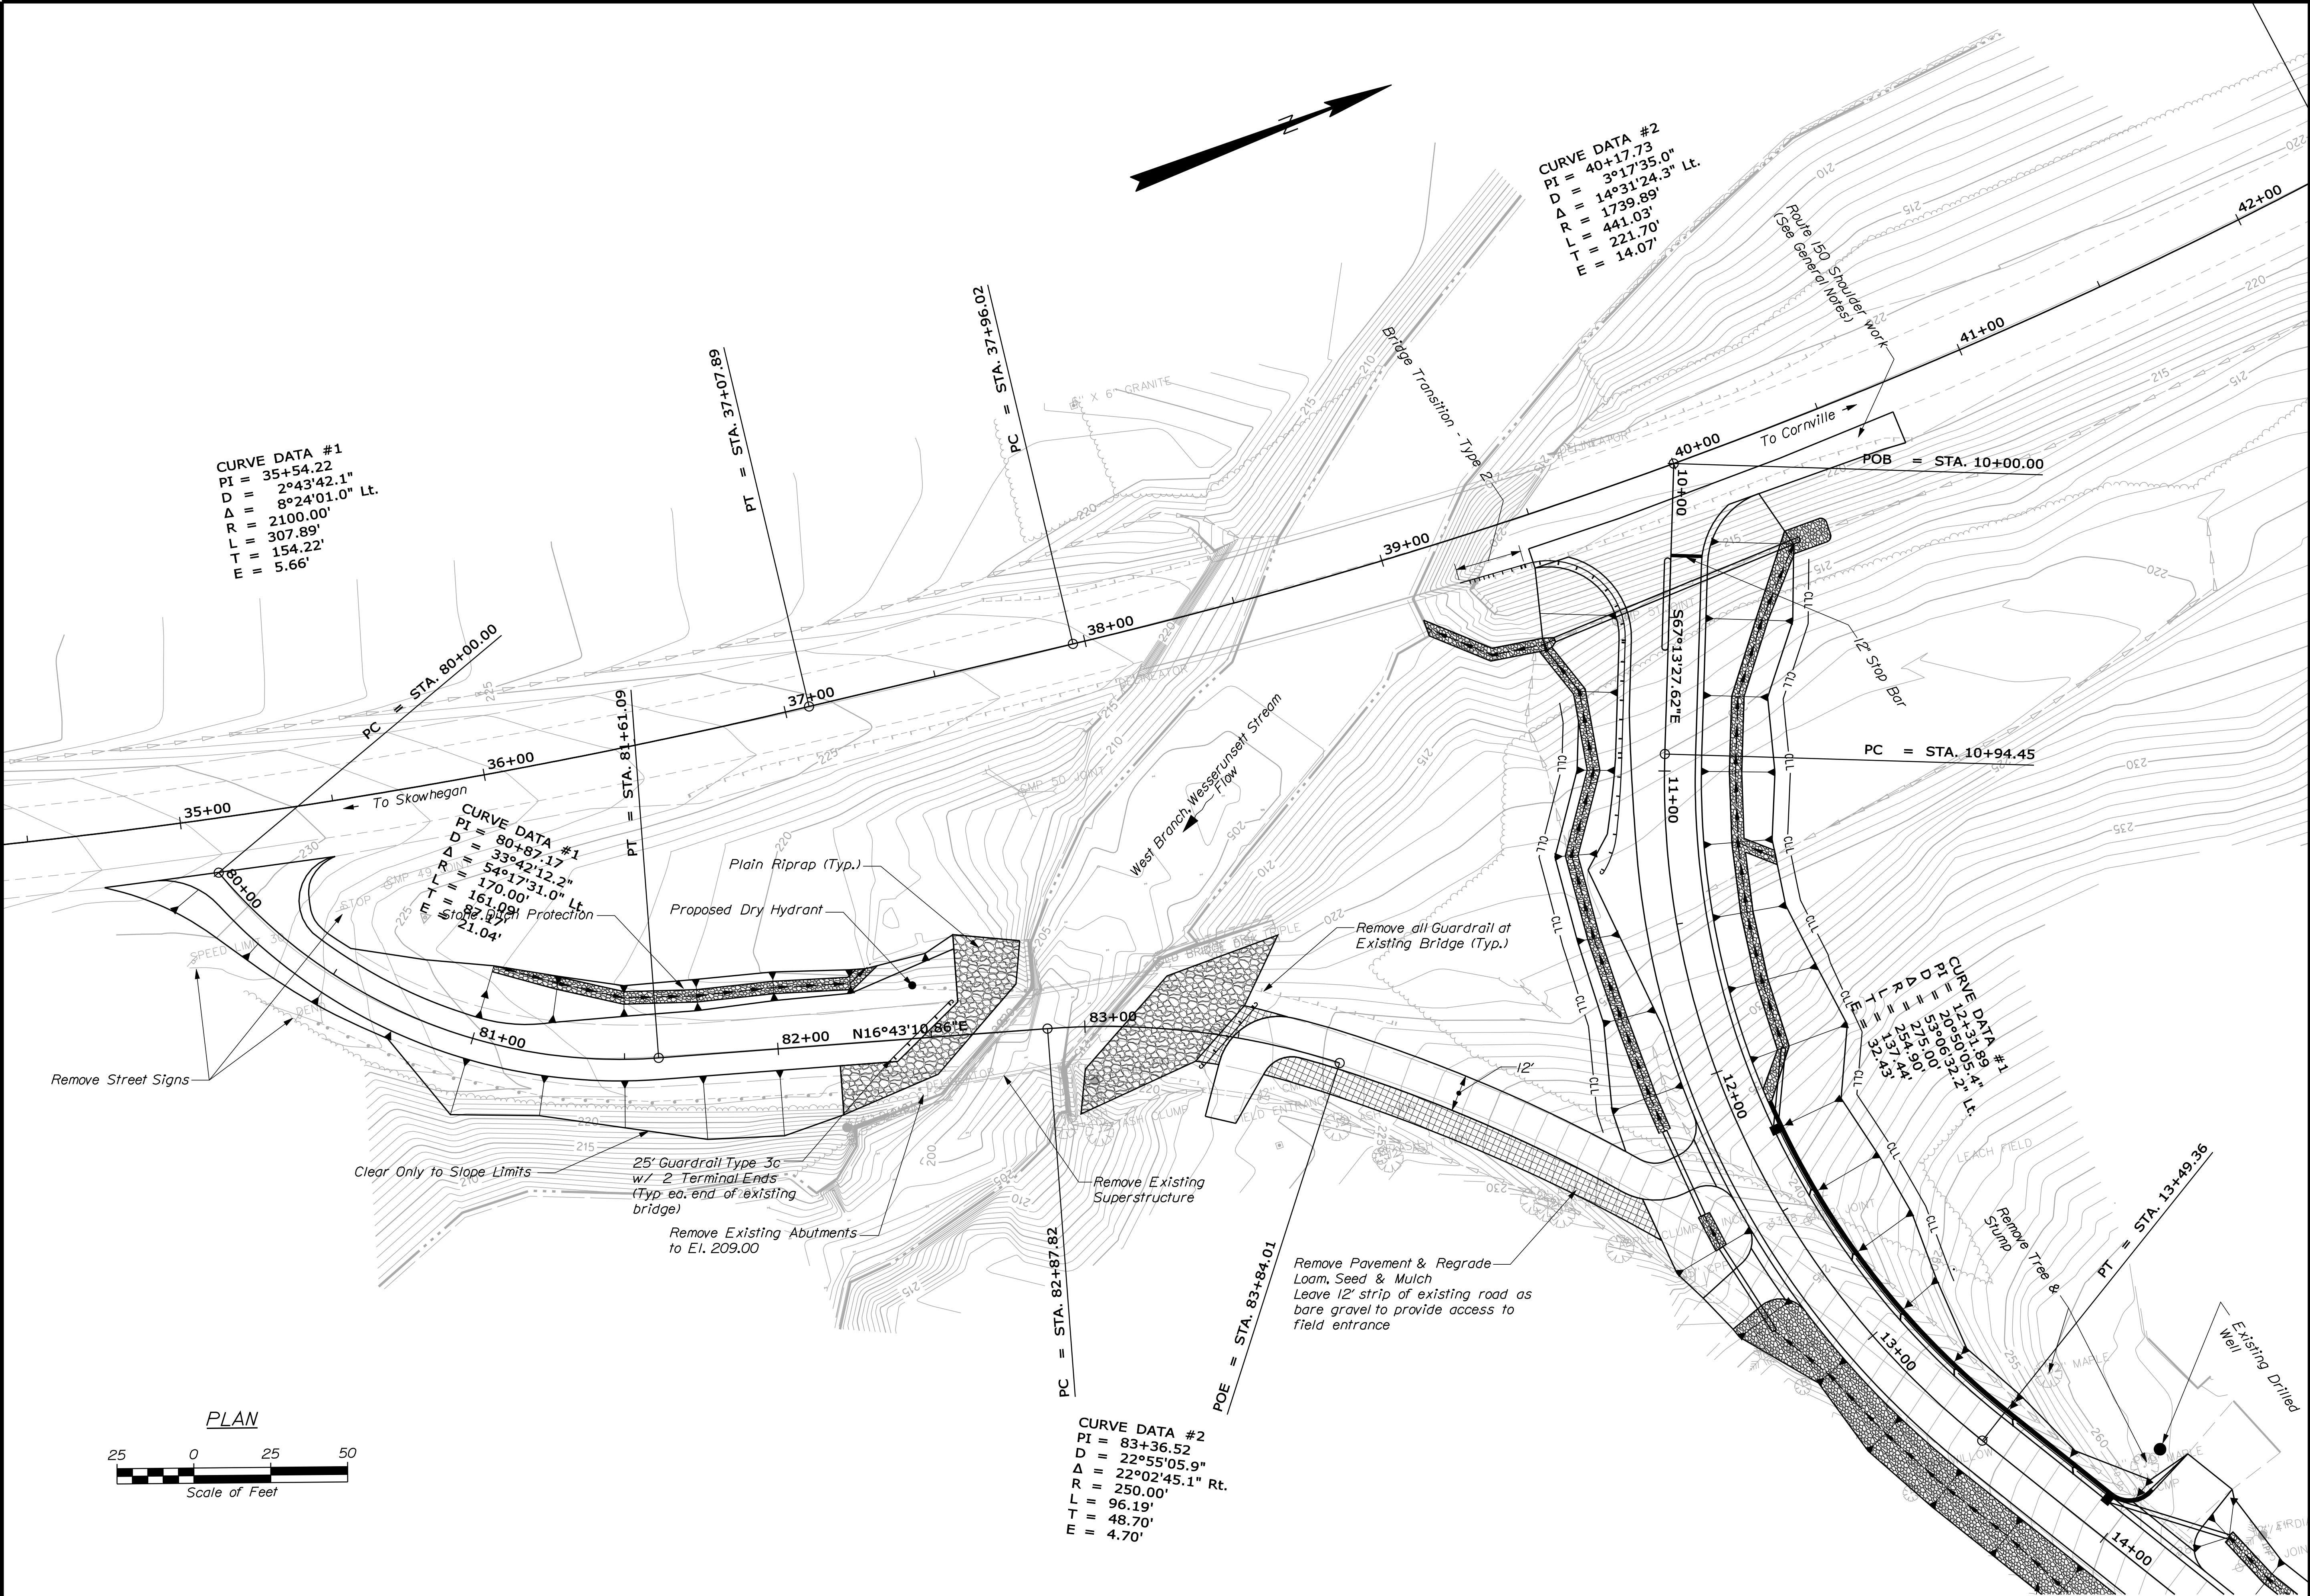

STATE OF MAINE		DEPARTMENT OF TRANSPORTATION		BH-1674(800)X		PIN 16748.00		BRIDGE NO. 2777		BRIDGE PLANS	
PROJECT NAME		PROJECT LOCATION		PROJECT NUMBER		PROJECT DATE		PROJECT SCALE		PROJECT STATUS	
OLD SMITH POND BRIDGE		W. BRANCH WESSERUNNETT STREAM		SOMERSET COUNTY		SKOWHEGAN		GENERAL PLAN		SHEET NUMBER	
DESIGN-REVIEWED		DESIGN-REVIEWED		DESIGN-REVIEWED		DESIGN-REVIEWED		DESIGN-REVIEWED		6	
CHECKED-REVIEWED		CHECKED-REVIEWED		CHECKED-REVIEWED		CHECKED-REVIEWED		CHECKED-REVIEWED		OF 27	
DESIGN-REVIEWED		DESIGN-REVIEWED		DESIGN-REVIEWED		DESIGN-REVIEWED		DESIGN-REVIEWED			
REVISIONS 1		REVISIONS 1		REVISIONS 1		REVISIONS 1		REVISIONS 1			
REVISIONS 2		REVISIONS 2		REVISIONS 2		REVISIONS 2		REVISIONS 2			
REVISIONS 3		REVISIONS 3		REVISIONS 3		REVISIONS 3		REVISIONS 3			
REVISIONS 4		REVISIONS 4		REVISIONS 4		REVISIONS 4		REVISIONS 4			
FIELD CHANGES		FIELD CHANGES		FIELD CHANGES		FIELD CHANGES		FIELD CHANGES			

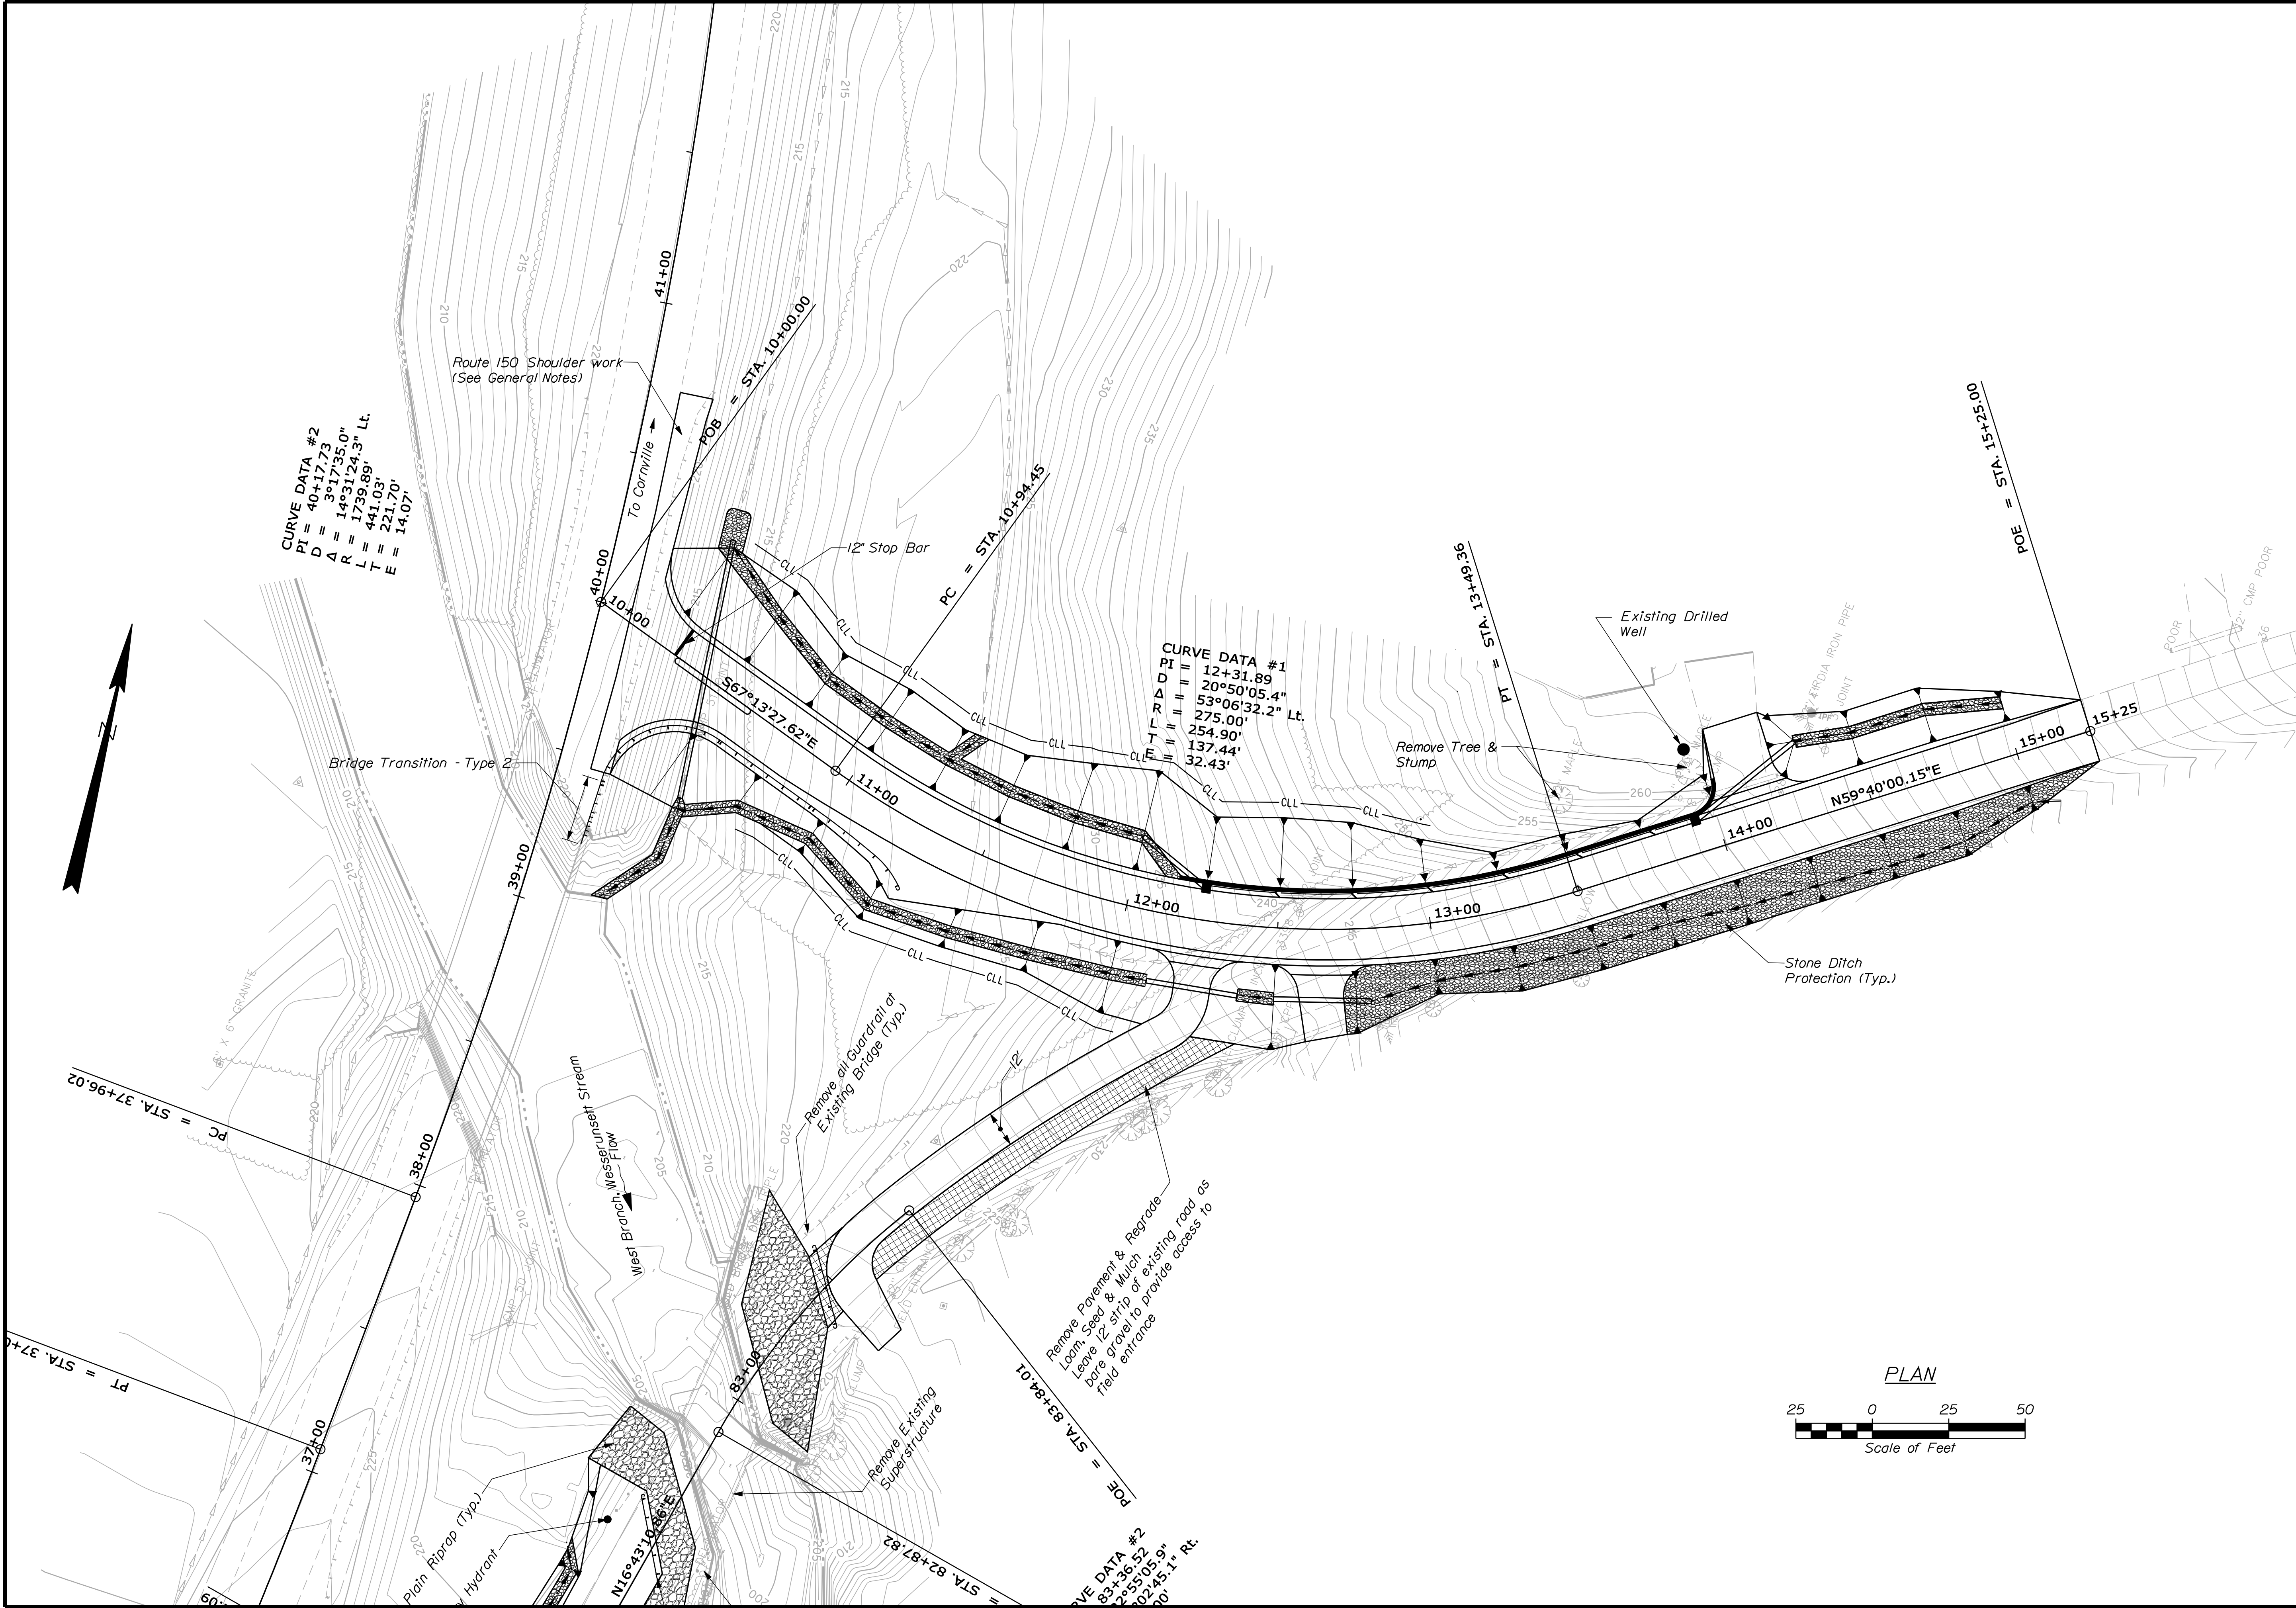


SHEET NUMBER		27		OF 27		OLD SMITH POND BRIDGE W. BRANCH WESSERUNSETT STREAM SKOWHEGAN		SOMERSET COUNTY		PROJ. MANAGER		SEB	BY	DATE	STATE OF MAINE DEPARTMENT OF TRANSPORTATION			
										DESIGN-DETAILED	BJR	BN		SIGNATURE				
GENERAL PLAN										DESIGN2-DETAILED2					BH-1674(800)X			
										DESIGN3-DETAILED3								
										REVISIONS 1								
										REVISIONS 2								
										REVISIONS 3								
										REVISIONS 4					BRIDGE NO. 2777			
										FIELD CHANGES								
															PIN 16748.00		BRIDGE PLANS	

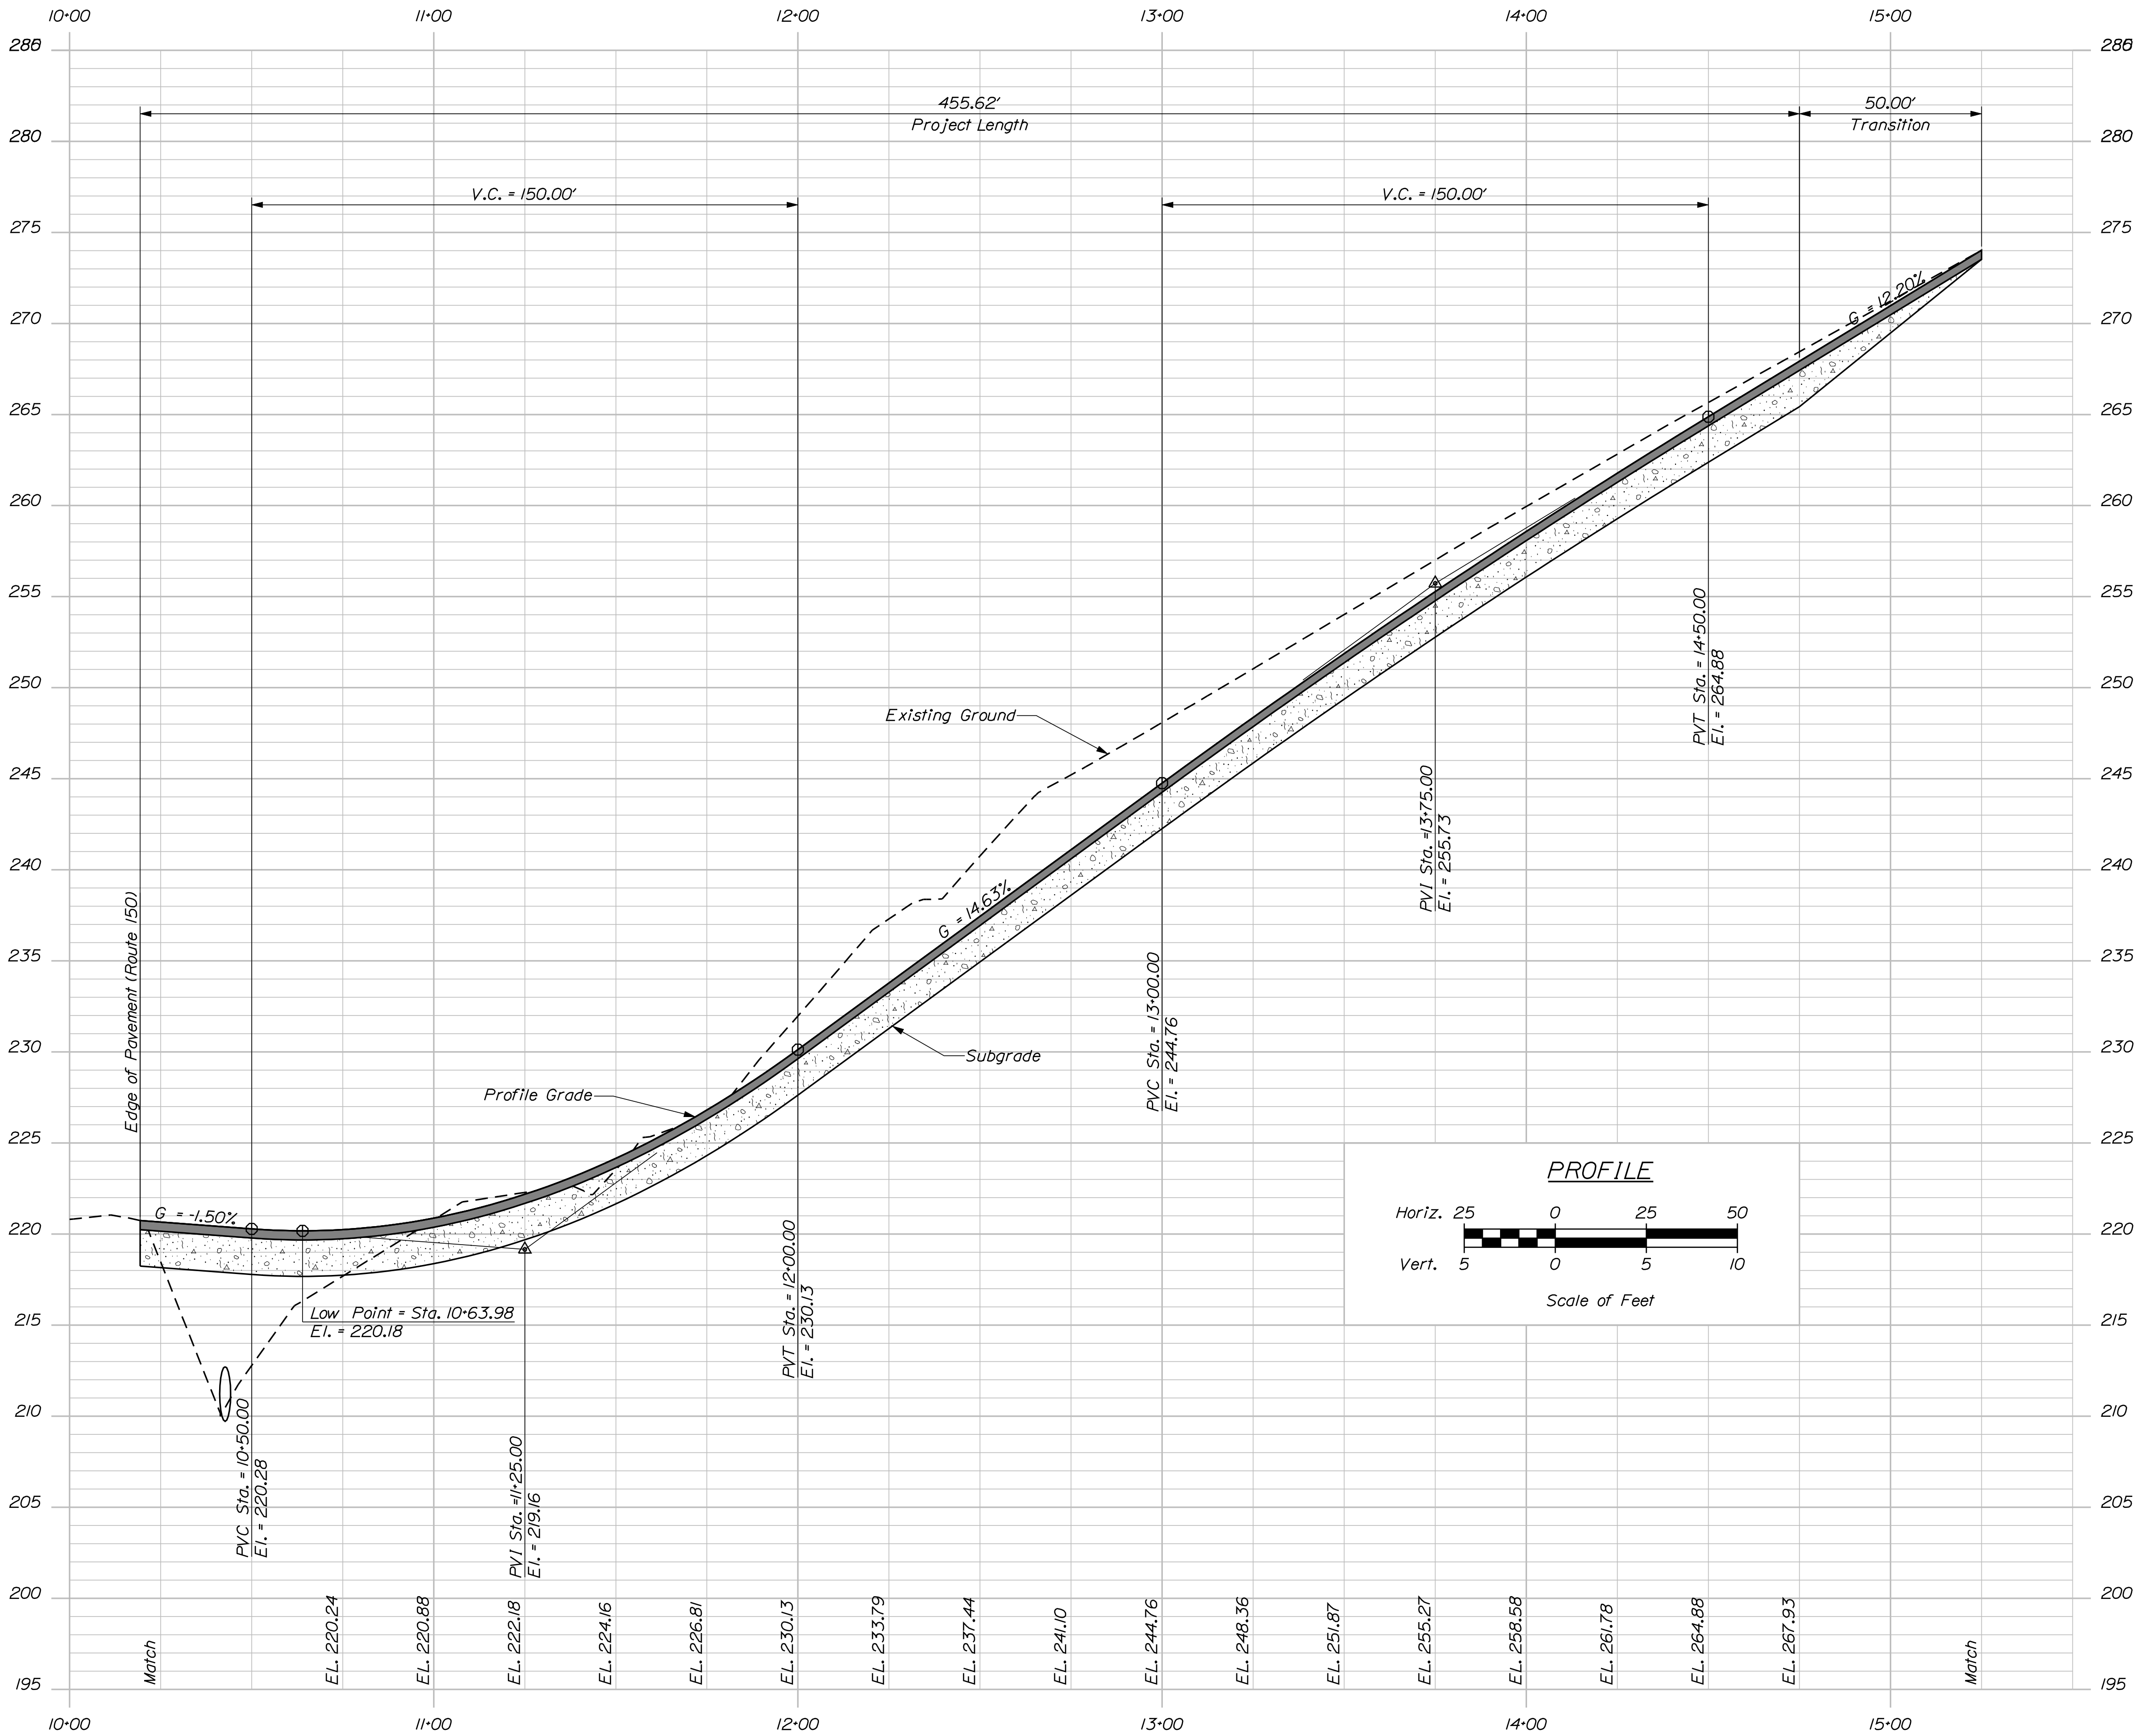

PROFILE
PROPOSED ALIGNMENT

STATE OF MAINE DEPARTMENT OF TRANSPORTATION BH-1674(800)X	PROJ. MANAGER				DATE
	CHECKED-REVIEWED	DESIGNED-DETAILED	SEB	BY	DATE
	SIGNATURE		BUR	BIN	
SHEET NUMBER 08 OF 27	OLD SMITH POND BRIDGE W. BRANCH WESSERUNSETT STREAM SKOWHEGAN SOMERSET COUNTY				P.E. NUMBER
	PROFILE				DATE
	BRIDGE NO. 2777				PIN
	16748.00				BRIDGE PLANS

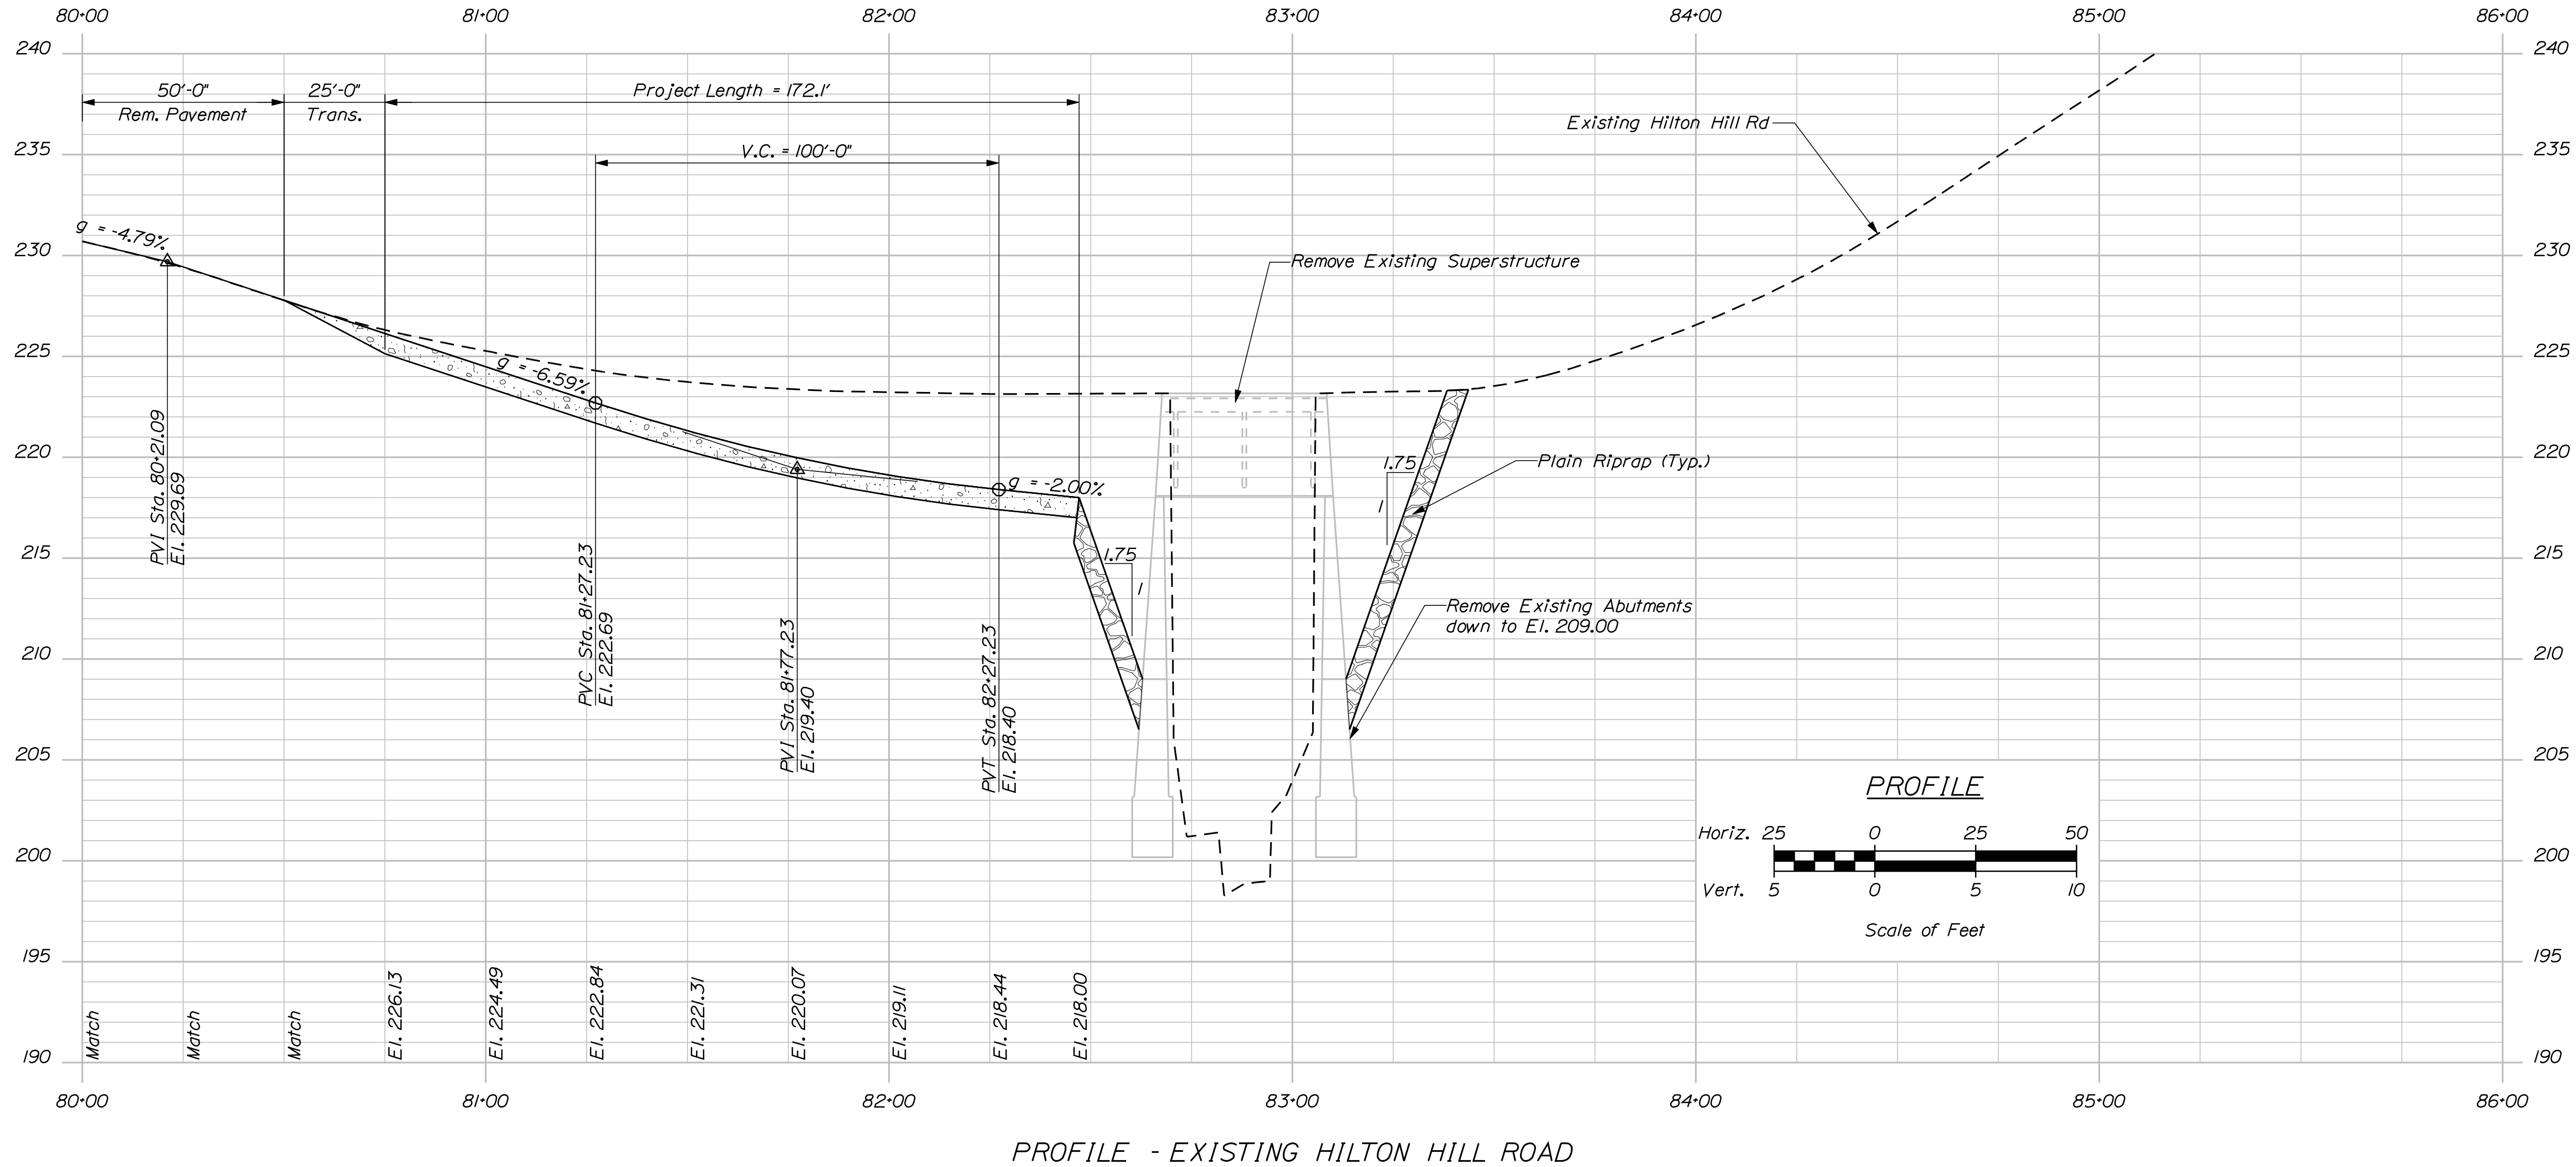


STATE OF MAINE DEPARTMENT OF TRANSPORTATION BH-1674(800)X	SHEET NUMBER			
	9			
	OF 27			
BRIDGE NO. 2777 PIN 16748.00 BRIDGE PLANS	PROFILE			
	OLD SMITH POND BRIDGE W. BRANCH WESSERUNSETT STREAM SKOWHEGAN SOMERSET COUNTY			
	PROJ. MANAGER	SEB	BY	DATE
	CHECKED-REVIEWED	BJR	DATE	SIGNATURE
P.E. NUMBER	P.E. NUMBER			
	DATE			
	REVISIONS 1			
	REVISIONS 2			
FIELD CHANGES	REVISIONS 3			
	REVISIONS 4			

Date:4/8/2011


Username: brian.j.nichols

Division: BRIDGE


Filename: ... \bridge\msta\010_Btypical.dgn

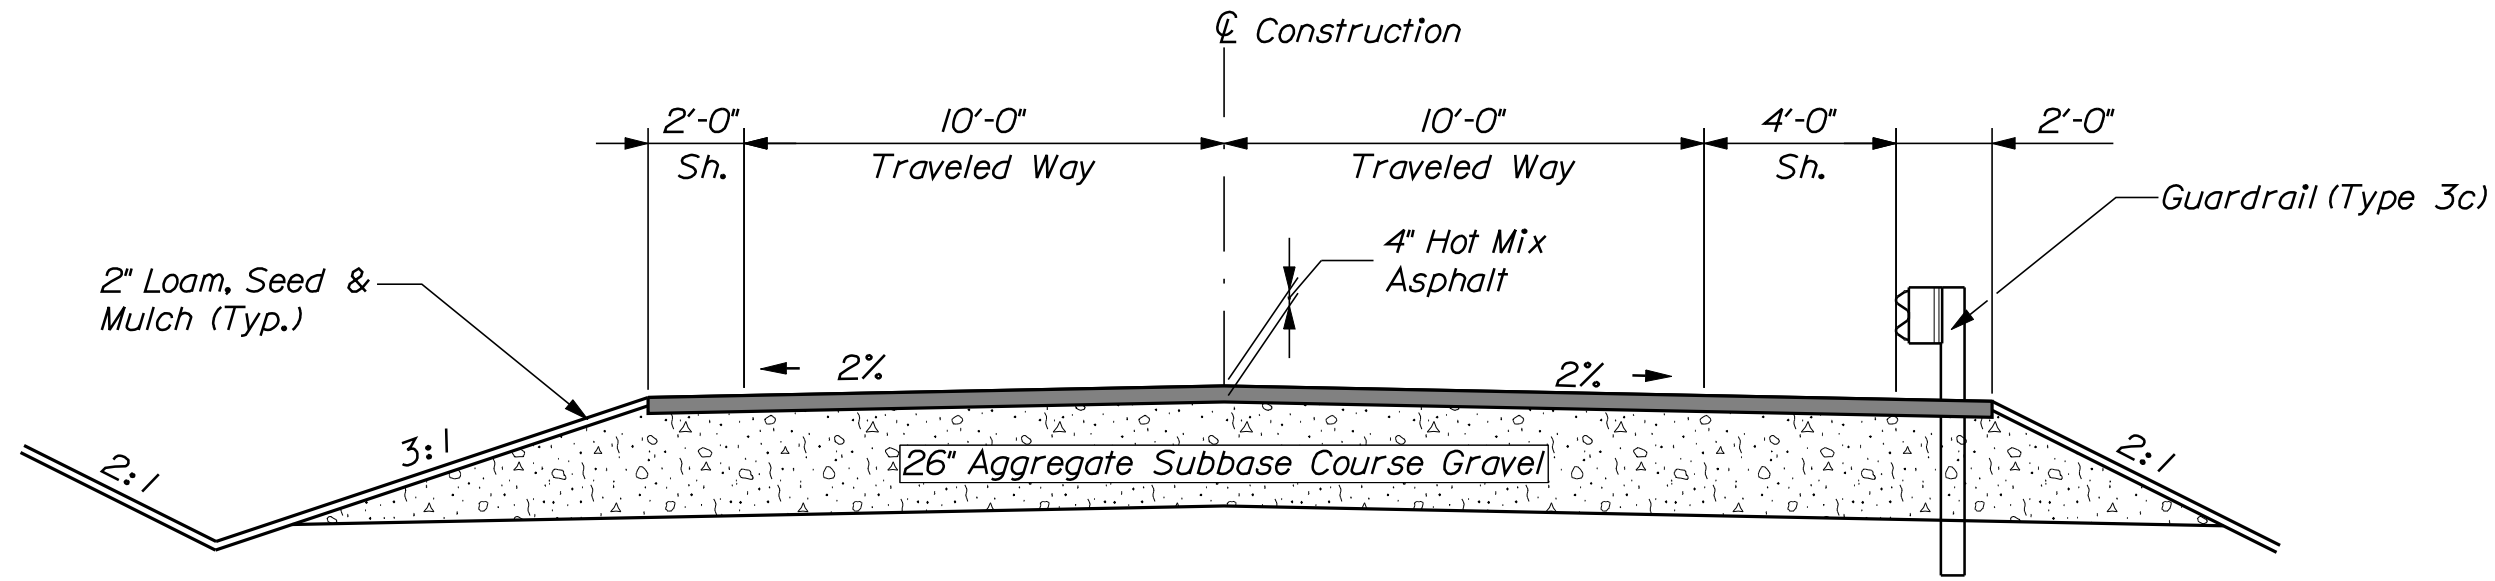


APPROACH DESIGN SECTION

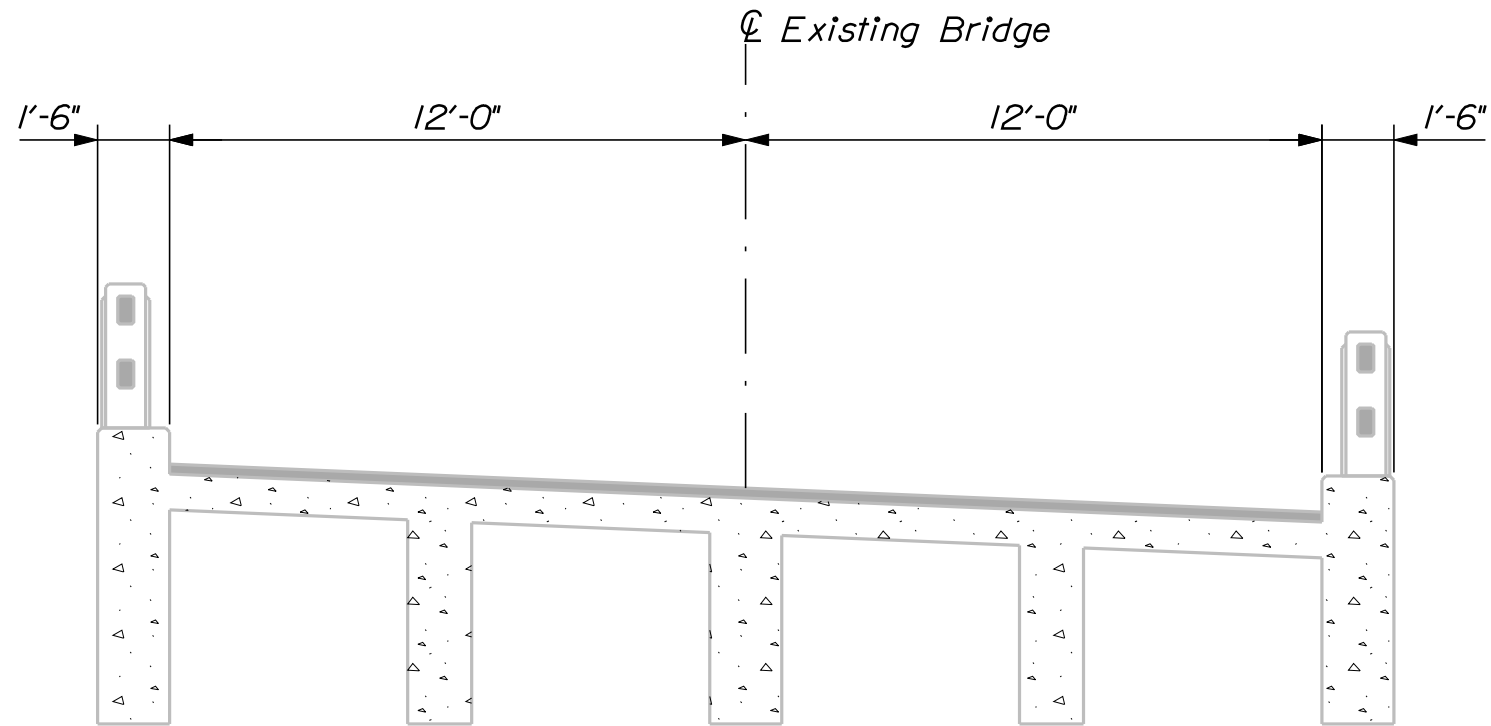


EXISTING BRIDGE SECTION

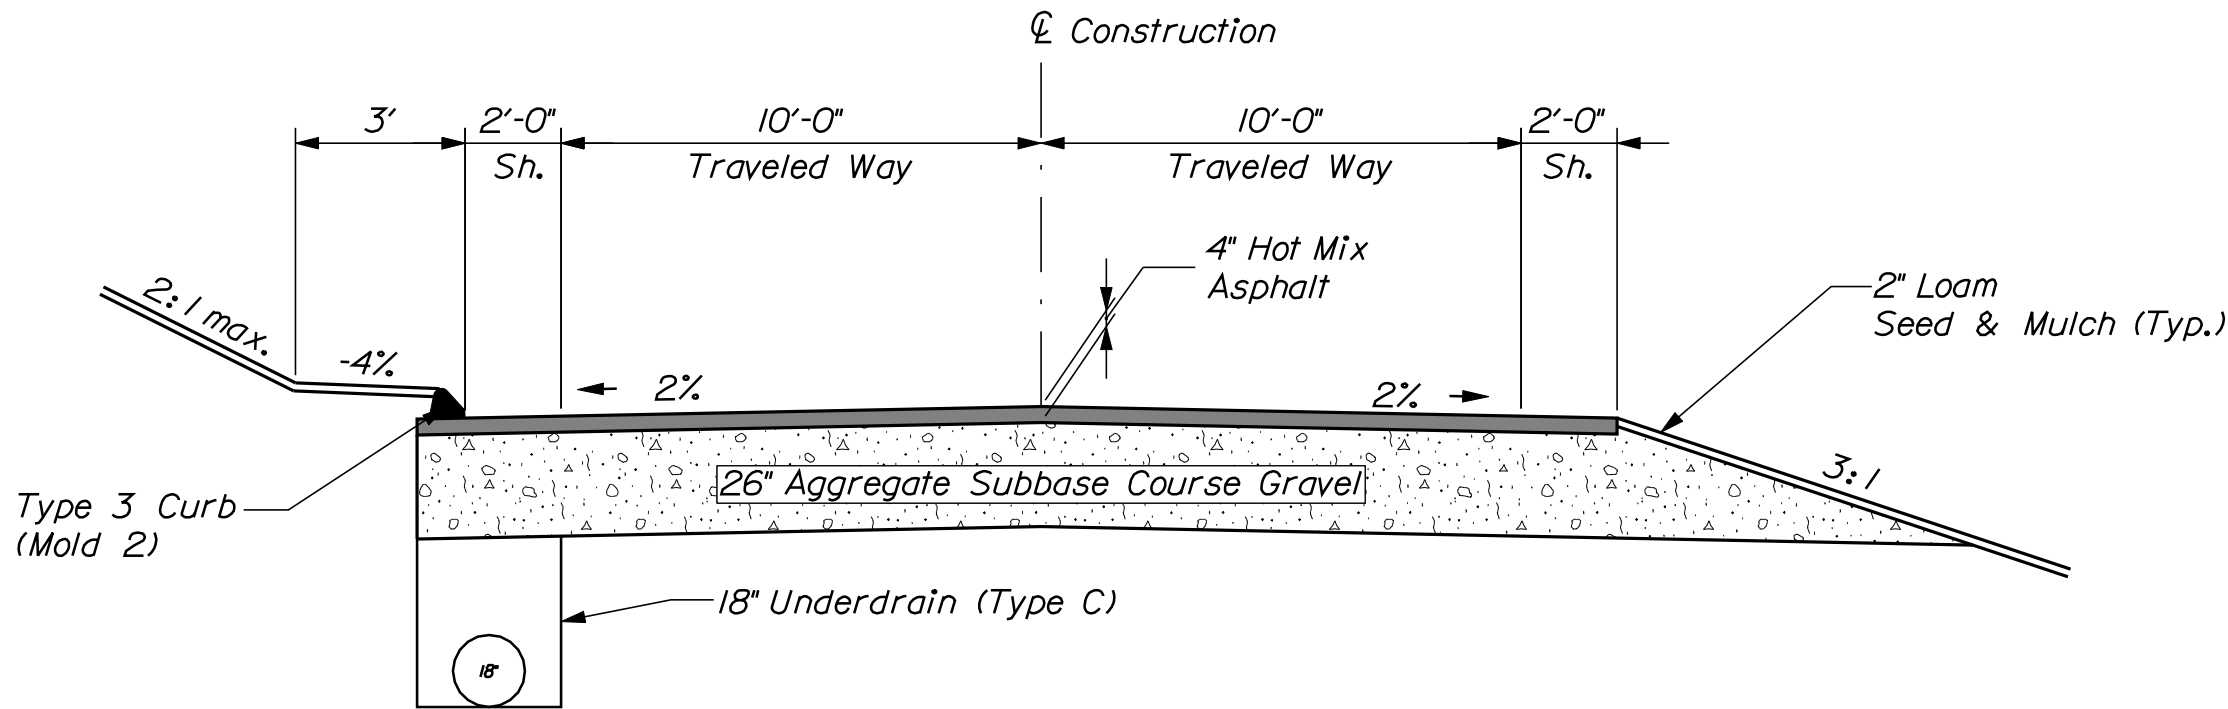


APPROACH DESIGN SECTION
In areas requiring underdrain

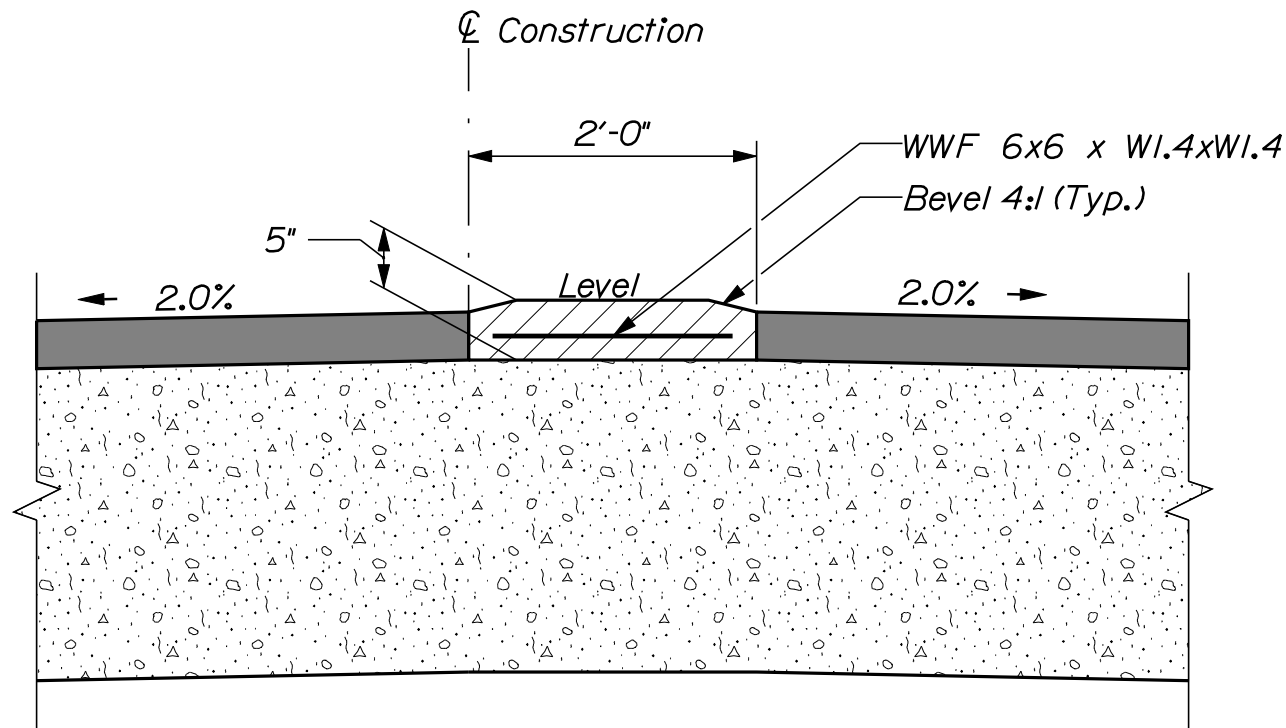

RAISED MEDIAN DETAIL
Concrete shall have 1/4' raked finish

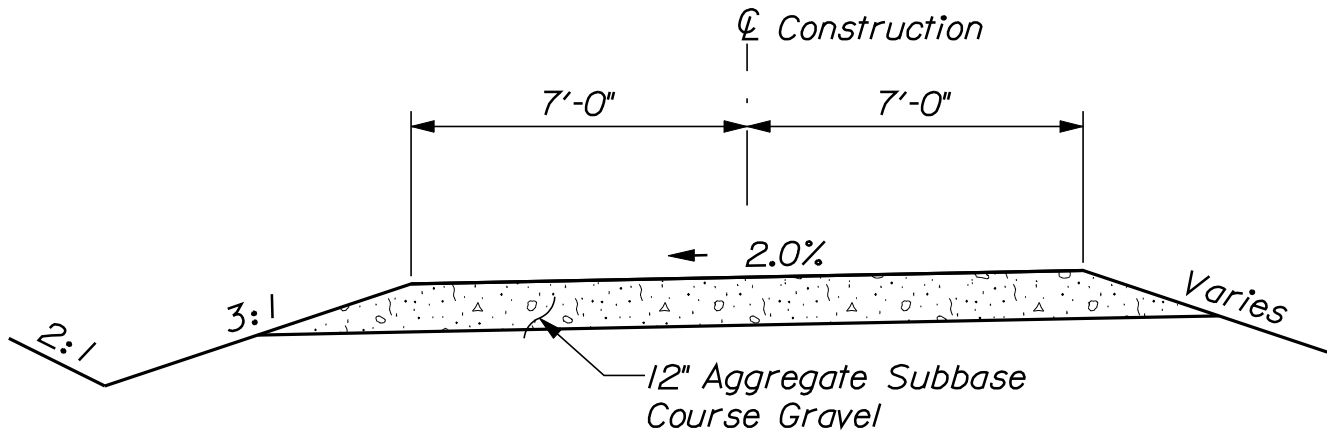


APPROACH DESIGN SECTION
Dry Hydrant Access Road

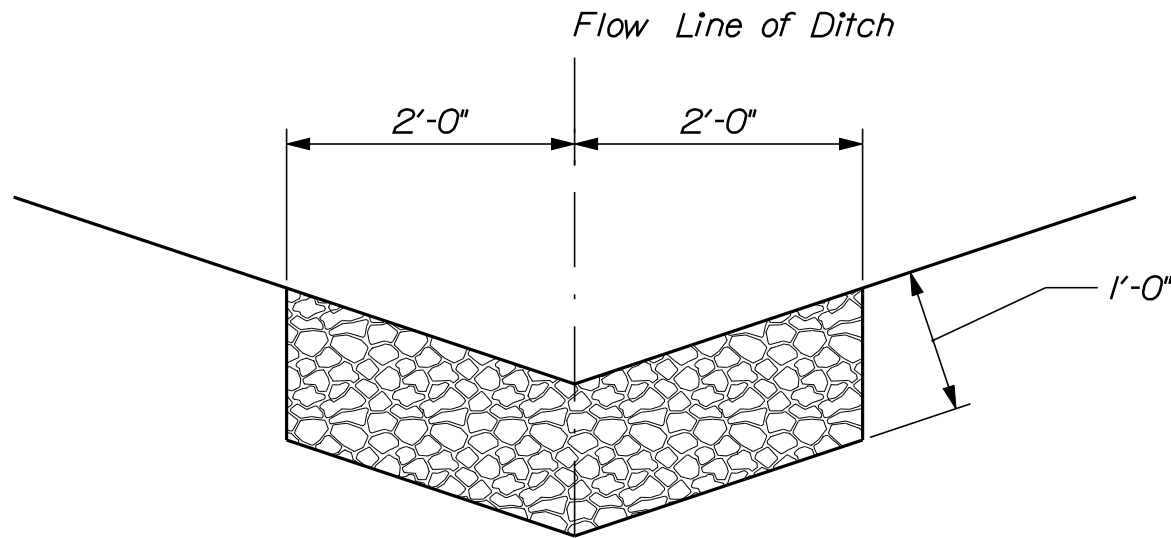

TYPICAL SECTION
Stone Ditch Protection

SHEET NUMBER					STATE OF MAINE				
OLD SMITH POND BRIDGE W. BRANCH WESSERUNSETT STREAM SKOWHEGAN SOMERSET COUNTY					PROJ. MANAGER		SEB	BY	DATE
					DESIGN-DETAILED		BJR	BJR	
					CHECKED-REVIEWED				SIGNATURE
					DESIGN-DETAILED2				
TYPICAL SECTIONS					DESIGN-DETAILED3				
					REVISIONS 1				P.E. NUMBER
					REVISIONS 2				
					REVISIONS 3				DATE
					REVISIONS 4				
					FIELD CHANGES				

Filename: ... \msta\011_Xsect_10+19_001.dgn

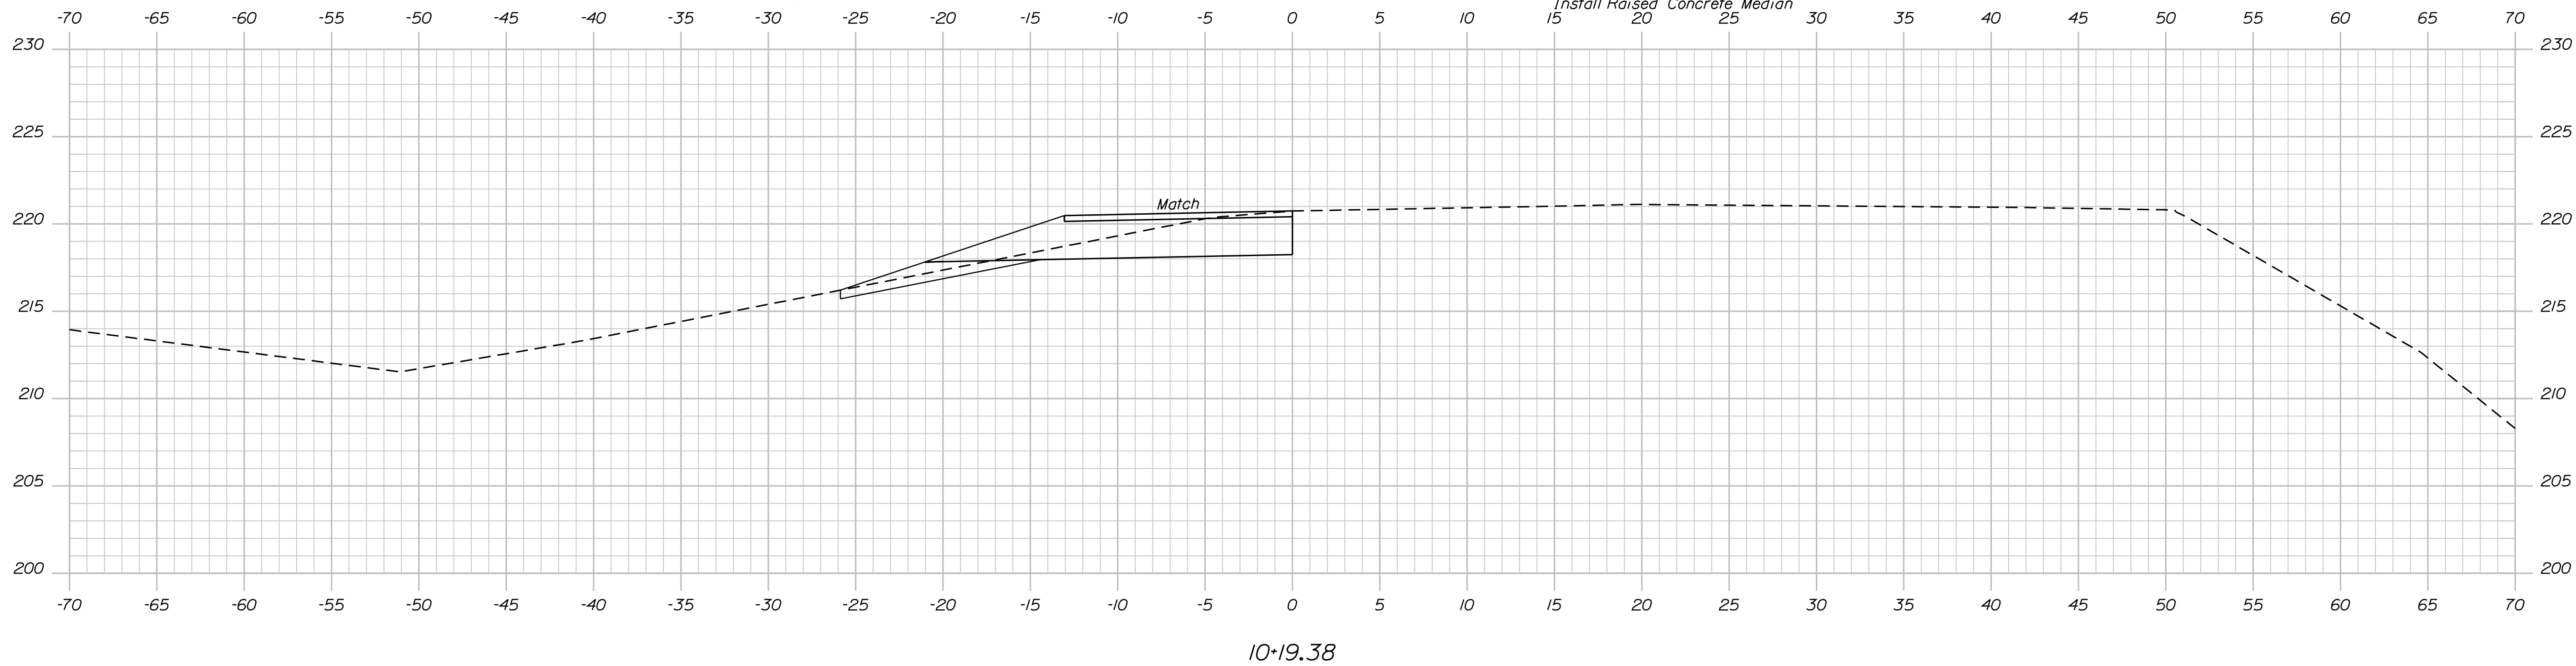


SHEET NUMBER
11
OF 27

Date: 4/8/2011


Username: brian.j.nichols

Division: BRIDGE

Filename: ... \msta\012_Xsect_10+50_002.dgn

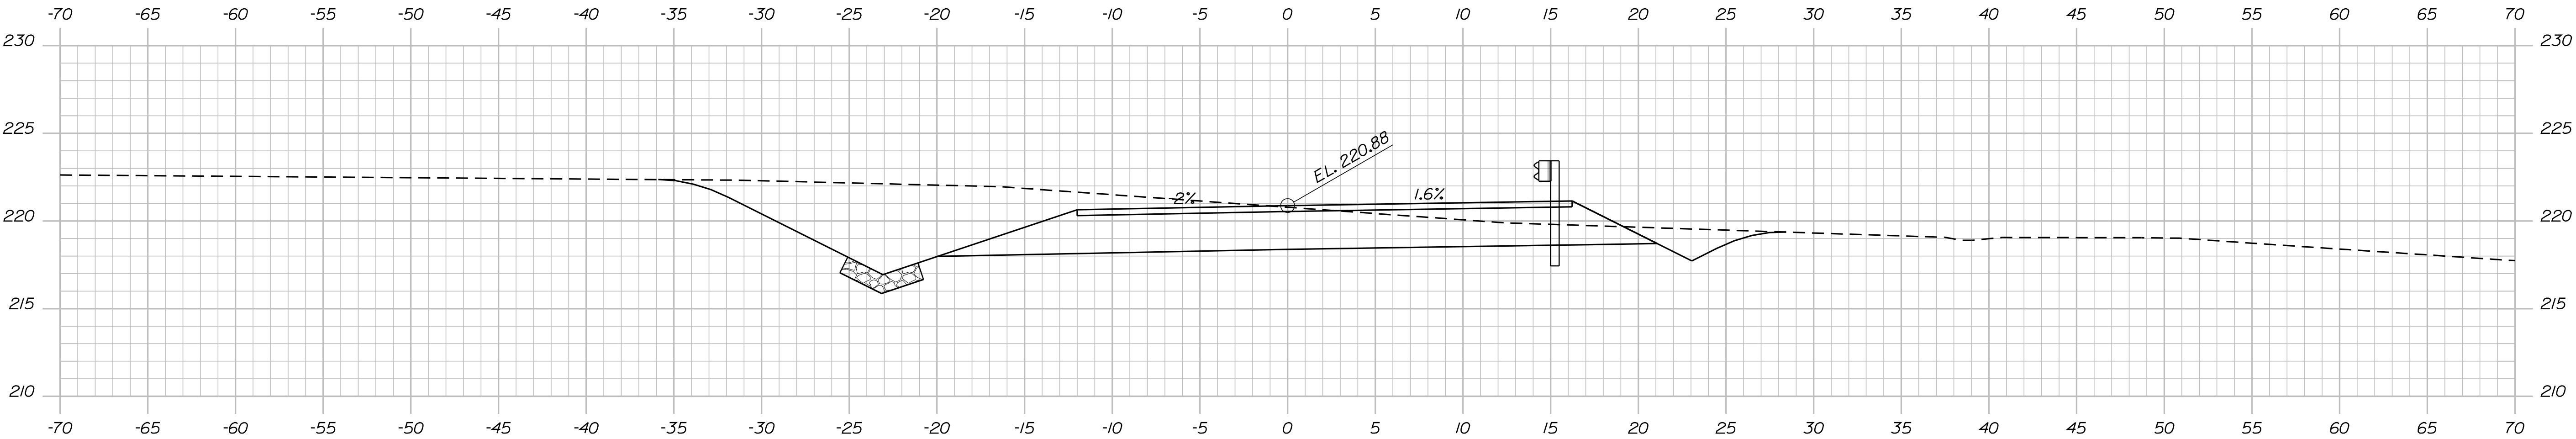


11+00.00

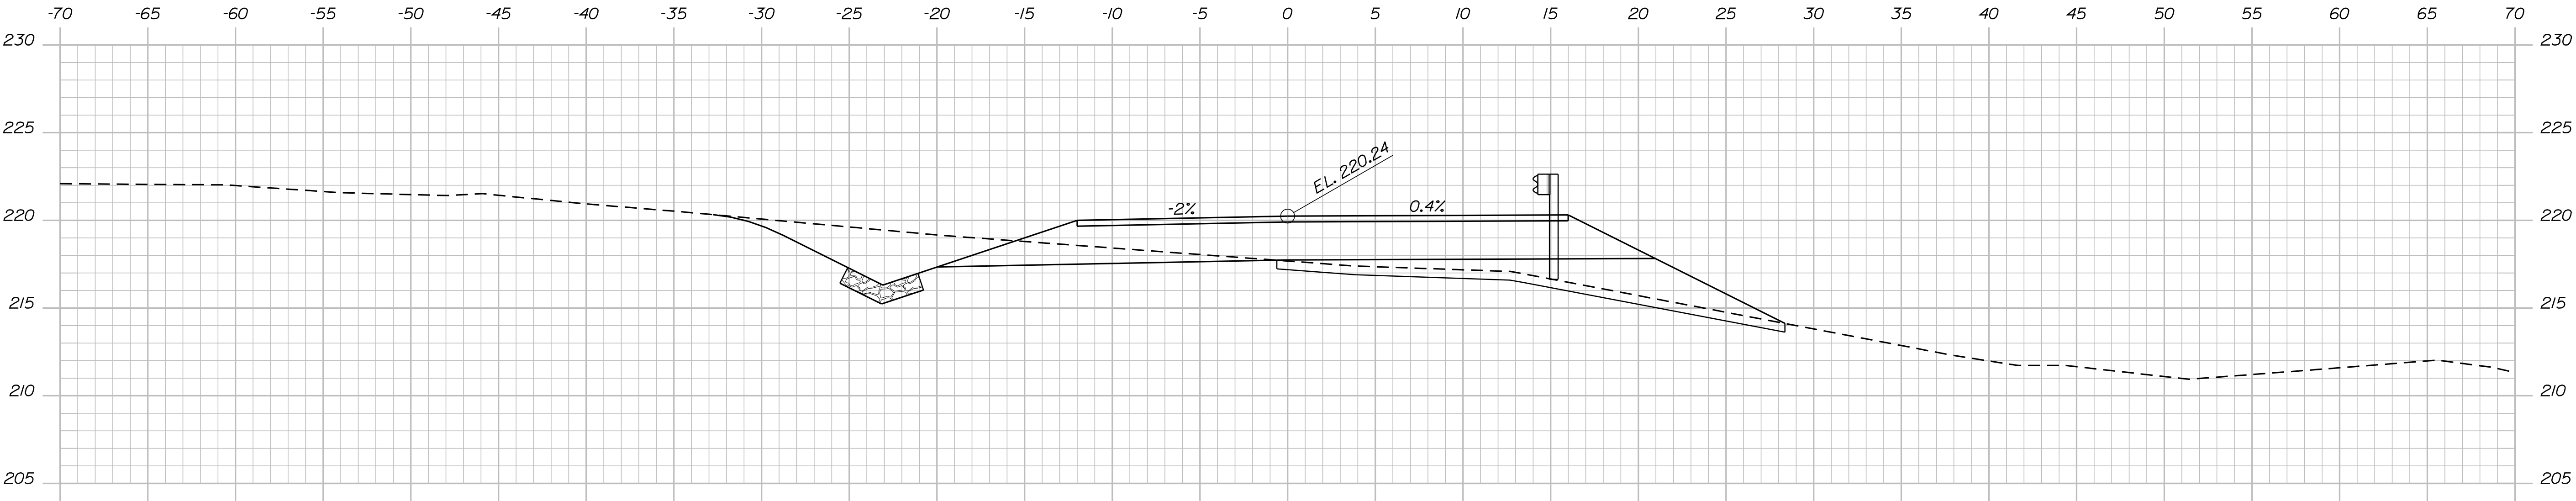

10+75.00

Sta. 10+94.45 to Sta. 11+31.03
 Install Guardrail 350 Flared Terminal
 Install ReflectORIZED Flexible Guardrail Markers (2)

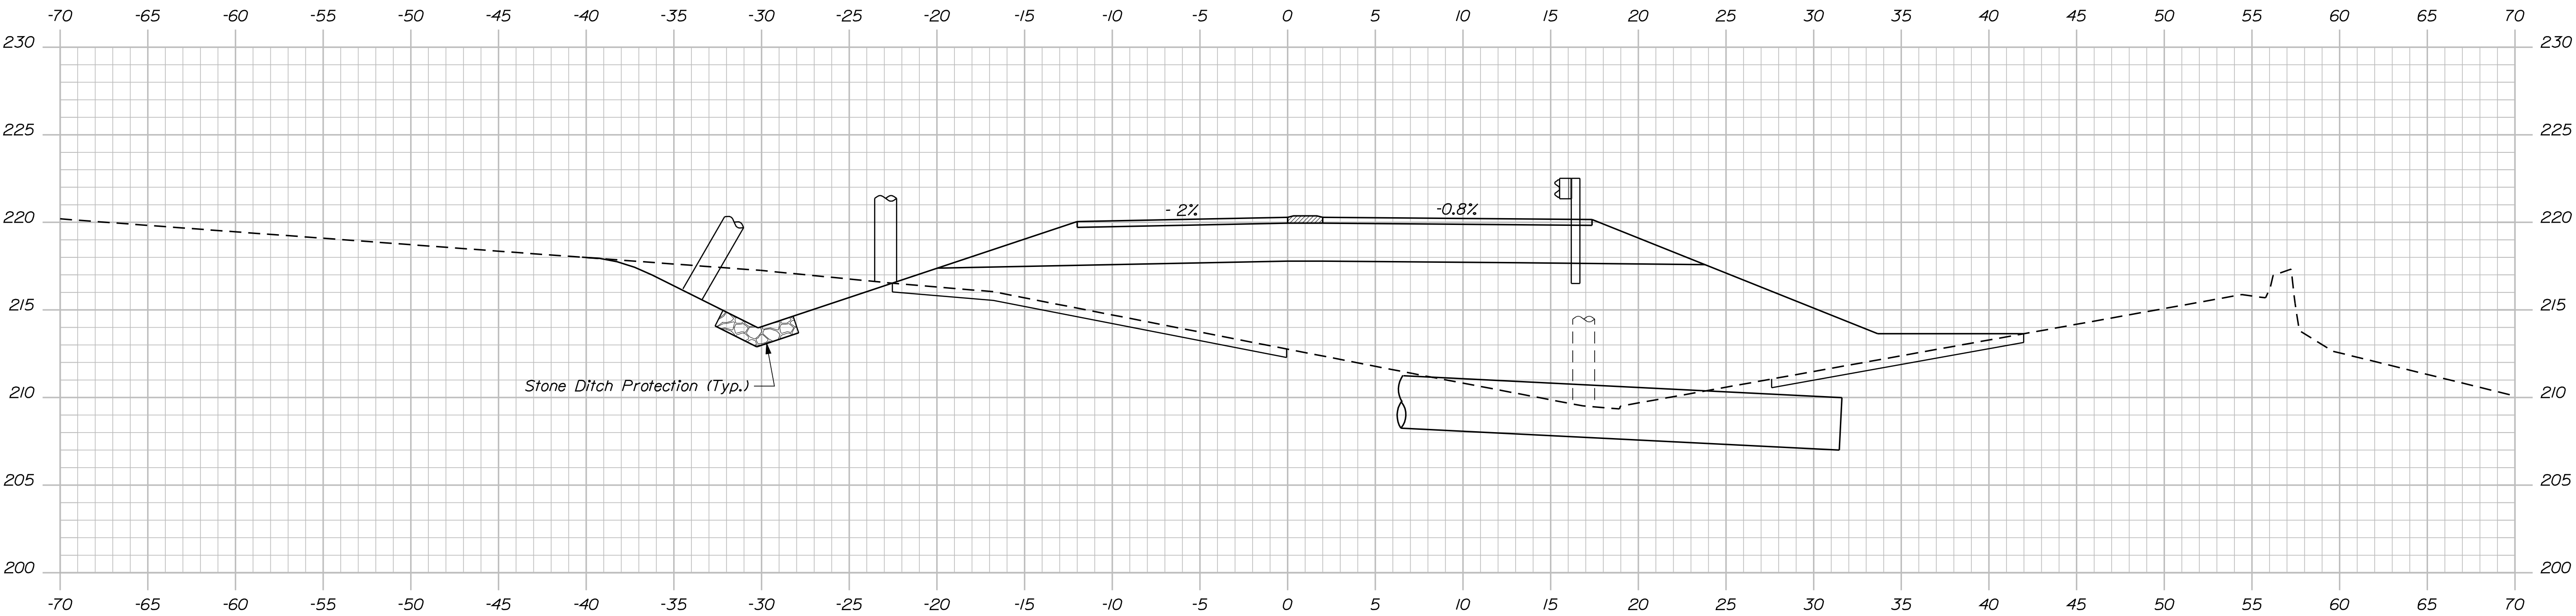

10+50.00

Proposed Push Brace
 Sta. 10+61.11 33.40 LT
 Proposed Utility Pole
 Sta. 10+40.00 22.30 LT

Sta. 10+57.78 to Sta. 10+94.45
 Install 37.5' Guardrail Type 3c

STATE OF MAINE
DEPARTMENT OF TRANSPORTATION
BH-1674(800)X
PIN 16748.00
BRIDGE NO. 2777
BRIDGE PLANS

PROJ. MANAGER	SEB	BY	DATE
CHECKED-REVIEWED	BUR		
DESIGN-REVIEWED			
DESIGN-REVIEWED			
REVISIONS 1			
REVISIONS 2			
REVISIONS 3			
REVISIONS 4			
FIELD CHANGES			

OLD SMITH POND BRIDGE
W. BRANCH WESSERUNSETT STREAM
SKOWHEGAN
SOMERSET COUNTY
CROSS SECTIONS

SHEET NUMBER
12
OF 27




Sta. 10+50.00 to Sta. 11+00.00

Date:4/8/2011

Username: brian.j.nichols

Division: BRIDGE

Filename: ... \msta\013_Xsect_11-25_003.dgn

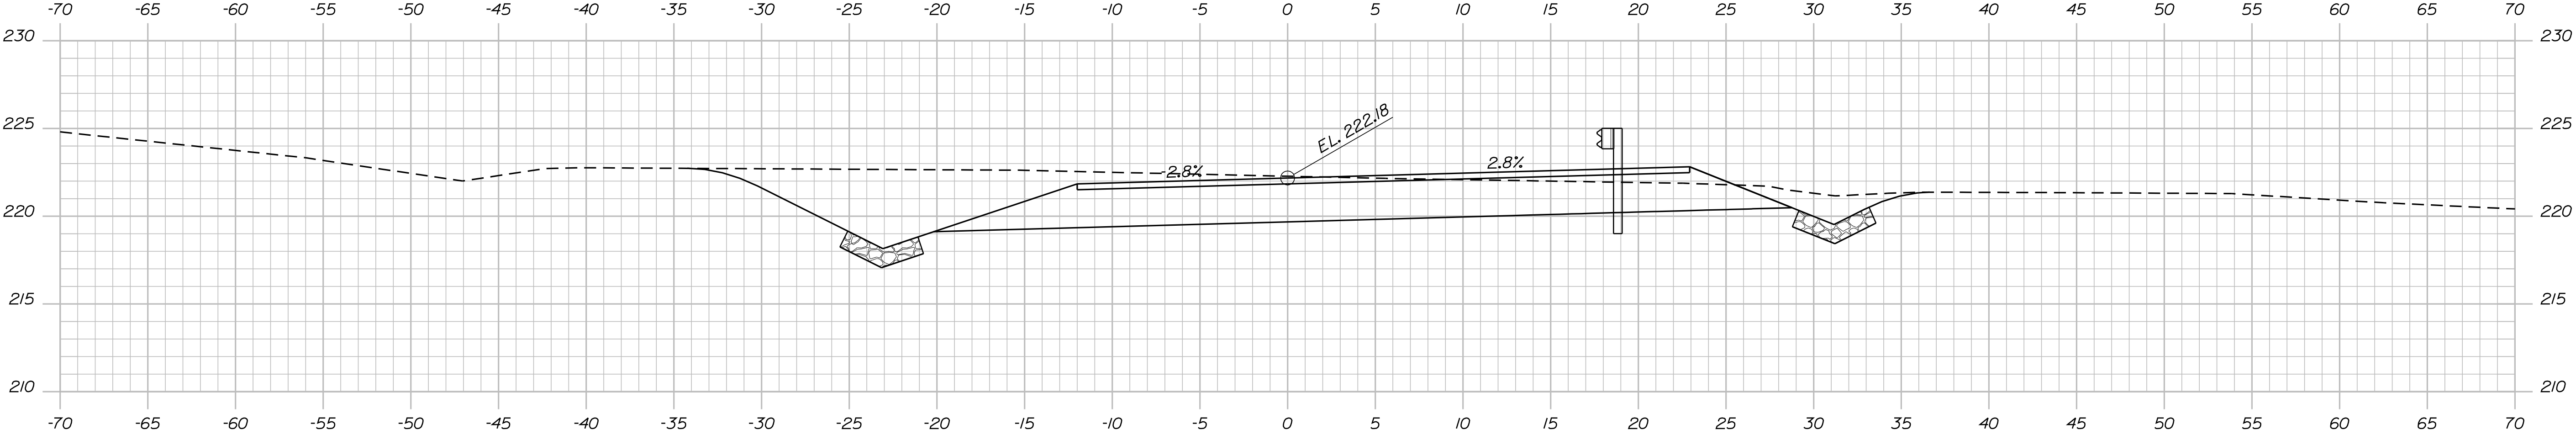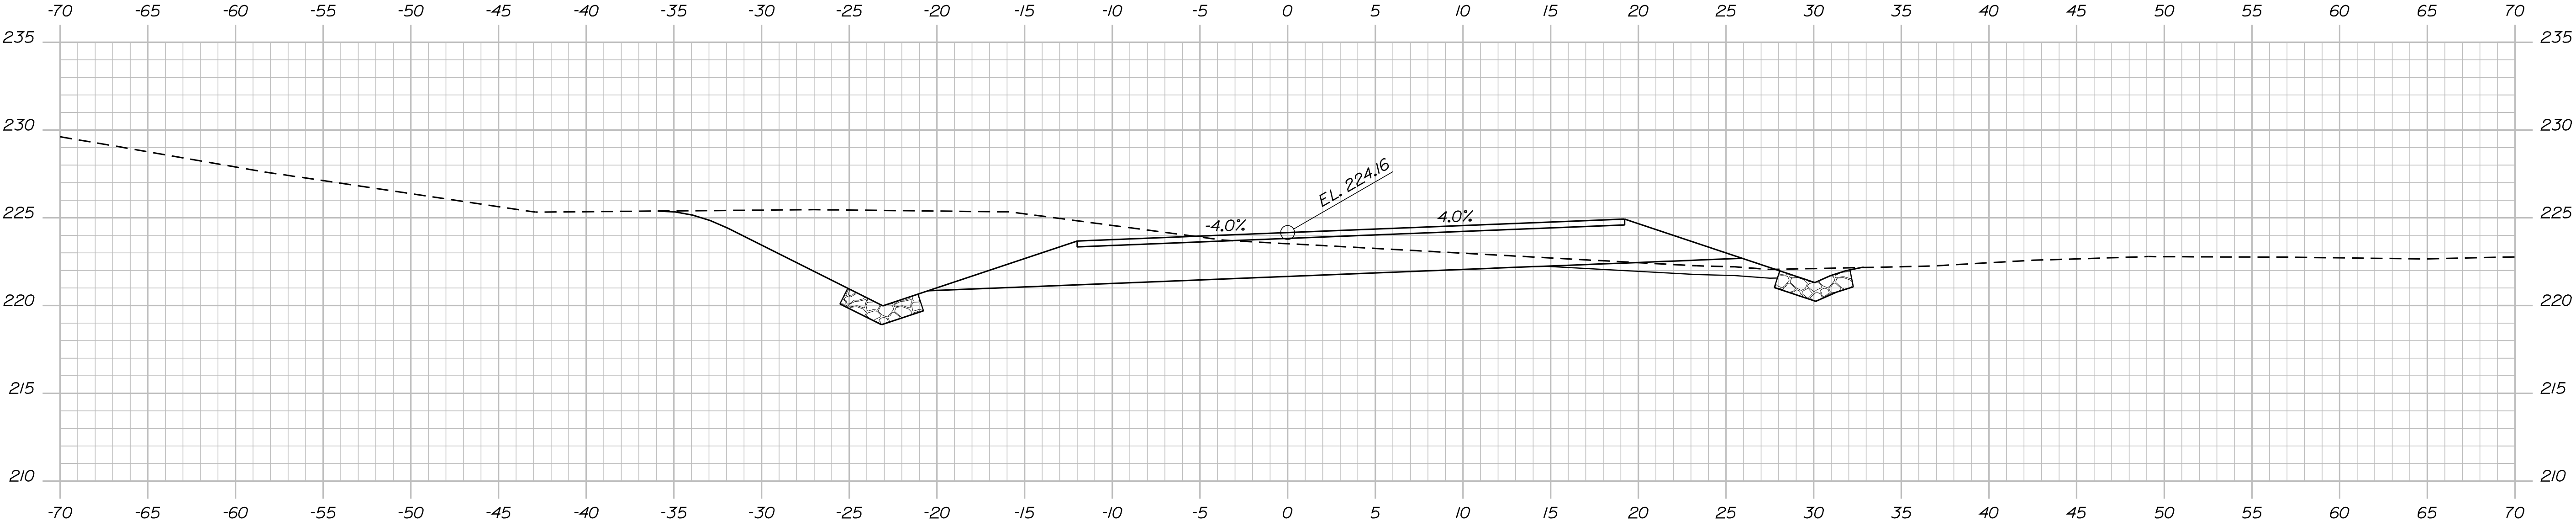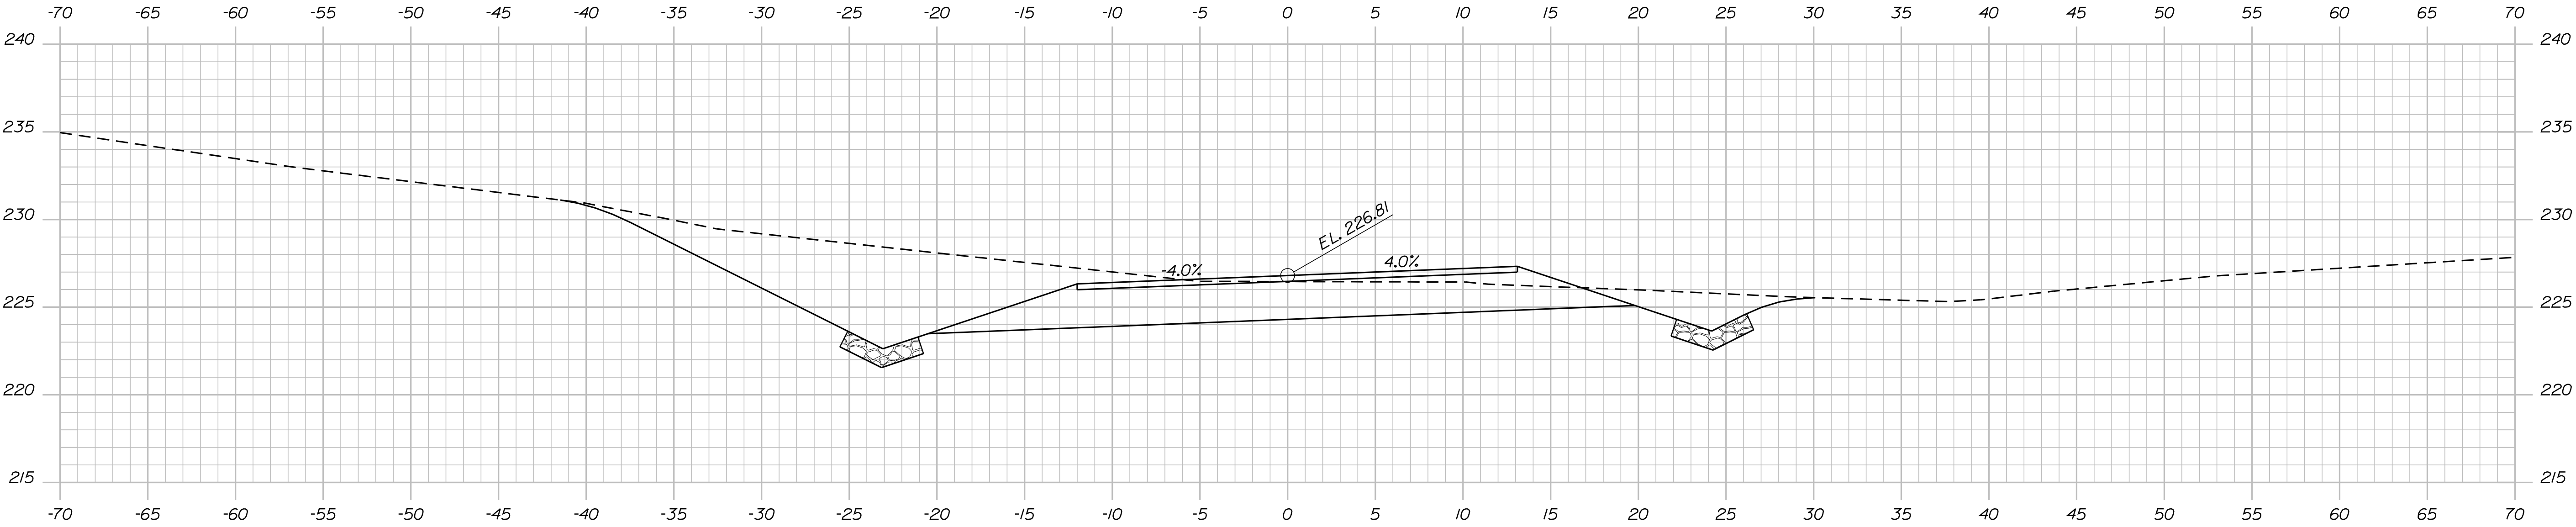

STATE OF MAINE DEPARTMENT OF TRANSPORTATION		
	BH-1674(800)X	
	PIN	16748.00
BRIDGE NO. 2777		
BRIDGE PLANS		

PROJ. MANAGER	DATE	BY	SEB	DATE
DESIGN-DETAILED	CHECKED-REVIEWED	BUR	BUR	SIGNATURE
DESIGN-DETAILED	DESIGN-DETAILED	02		
DESIGN-DETAILED	DESIGN-DETAILED	03		
REVISIONS 1	P.E. NUMBER			
REVISIONS 2				
REVISIONS 3				
REVISIONS 4	DATE			
FIELD CHANGES				

OLD SMITH POND BRIDGE W. BRANCH WESSERUNSETT STREAM SKOWHEGAN	SOMERSET COUNTY


SHEET NUMBER
13
OF 27

Date: 4/8/2011

Username: brian.j.nichols

Division: BRIDGE


Filename: ... \msta\014_Xsect_12+00_004.dgn

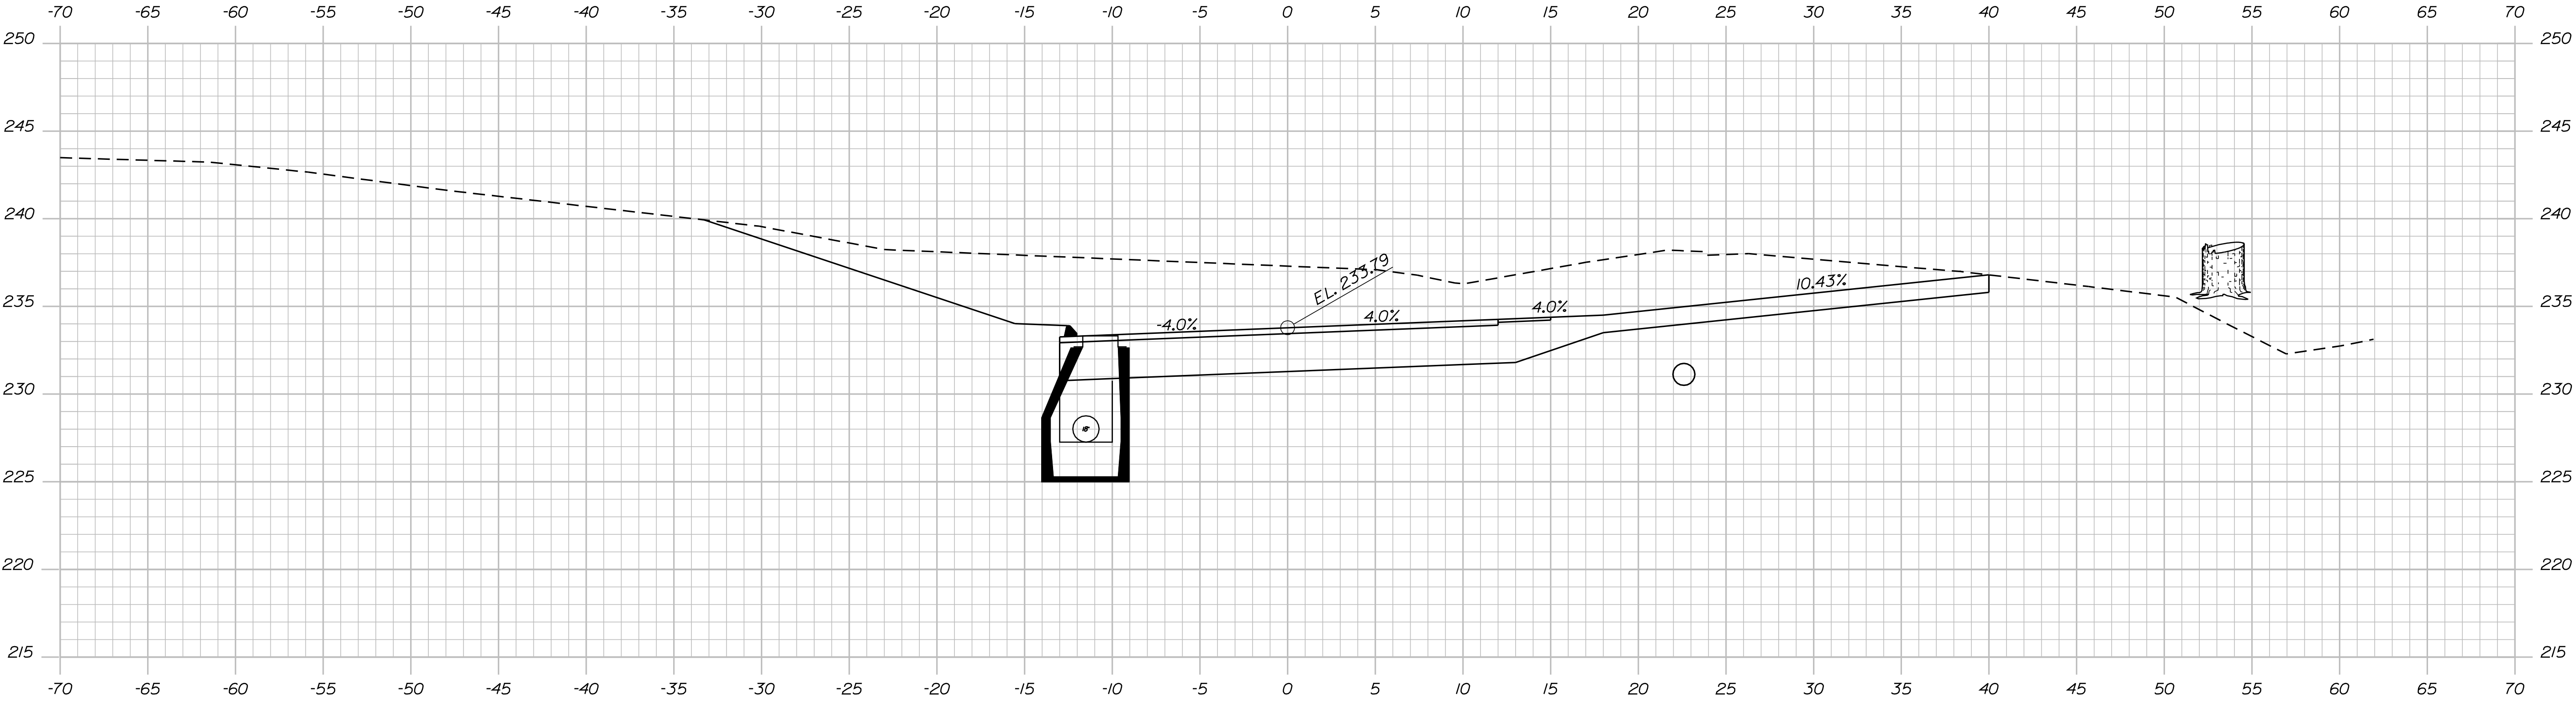

Sta. 12+25.00 - 10.75' Left
 Install Catch Basin Type BI-C
 Inlet Invert El. 227.26
 Outlet Invert El. 226.26

 Sta. 12+25.00 to Sta. 13+92.95
 Install 168' 18" Underdrain Type C

 Sta. 12+25 Rt
 Construct Gravel Drive (12' Width)

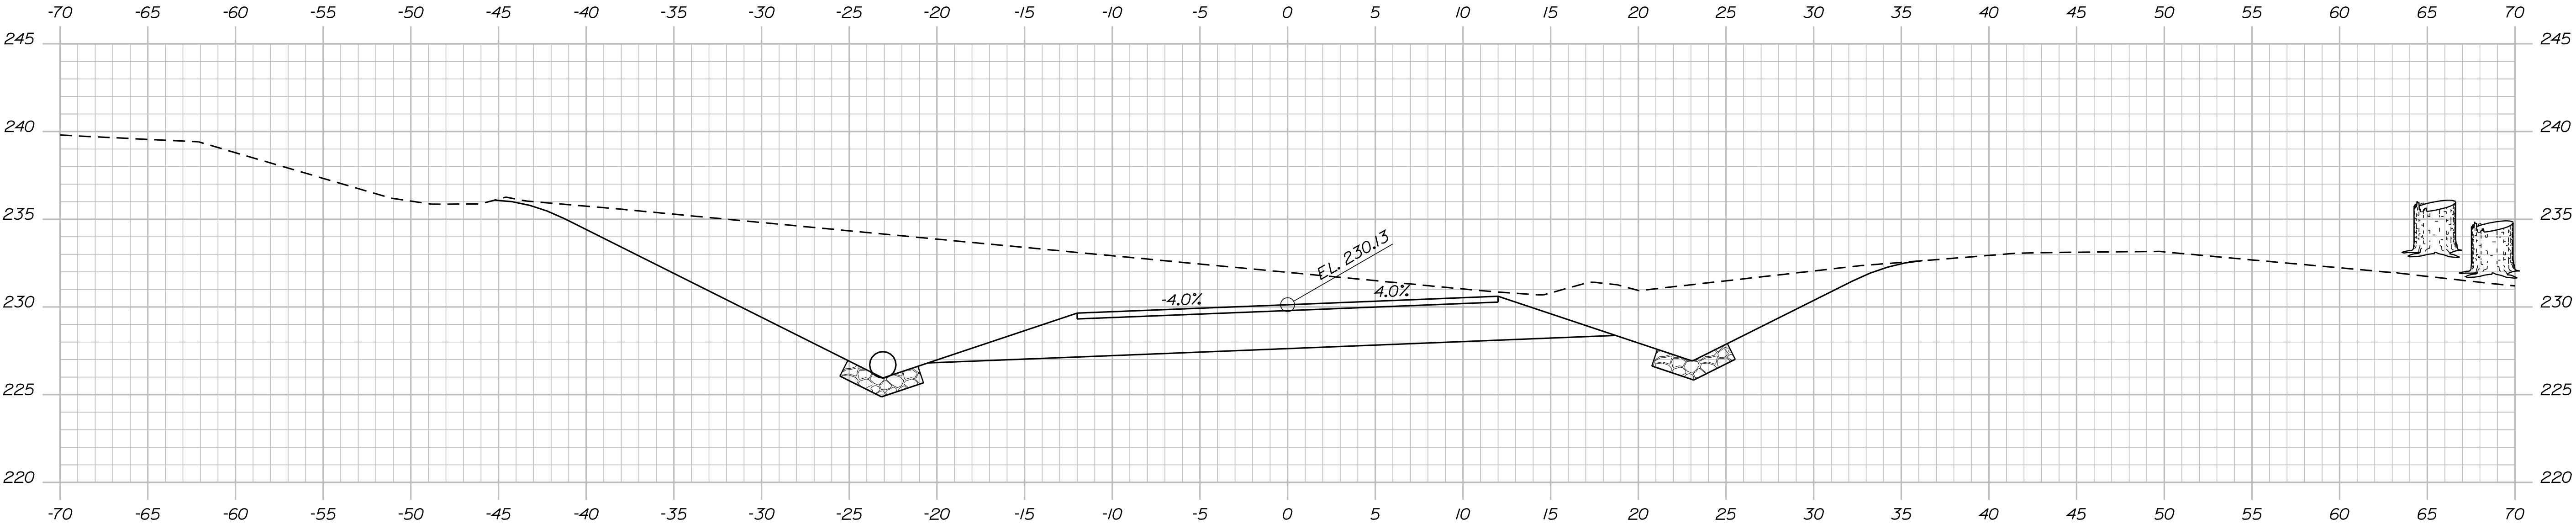

Sta. 12+00.00 to Sta. 12+25.00
 Install 26' 18" Culvert Option 1
 Inlet Invert El. 226.26
 Outlet Invert El. 226.00

 Sta. 12+11.12 to Sta. 12+38.95
 Install 30' 15" Culvert Option 1

 Sta. 12+15.48 to Sta. 14+02.98
 Install 188' Curb Type 3, Mold 2



SHEET NUMBER		OLD SMITH POND BRIDGE				PROJ. MANAGER		SEB	BY	DATE	STATE OF MAINE	
14		W. BRANCH WESSERUNSETT STREAM				DESIGN-DETAILED		BJR	BJR		DEPARTMENT OF TRANSPORTATION	
		SKOWHEGAN				CHECKED-REVIEWED					SIGNATURE	
		SOMERSET COUNTY				DESIGN2-DETAILED2					P.E. NUMBER	
						DESIGN3-DETAILED3						
OF 27		CROSS SECTIONS				REVISIONS 1					BRIDGE NO. 2777	
						REVISIONS 2					PIN	
						REVISIONS 3					16748.00	
						REVISIONS 4					BRIDGE PLANS	
						FIELD CHANGES				DATE		

Username: brian.j.nichols

Date: 4/8/2011

Division: BRIDGE

Filename: ... \msta\015_Xsect_12+50_005.dgn

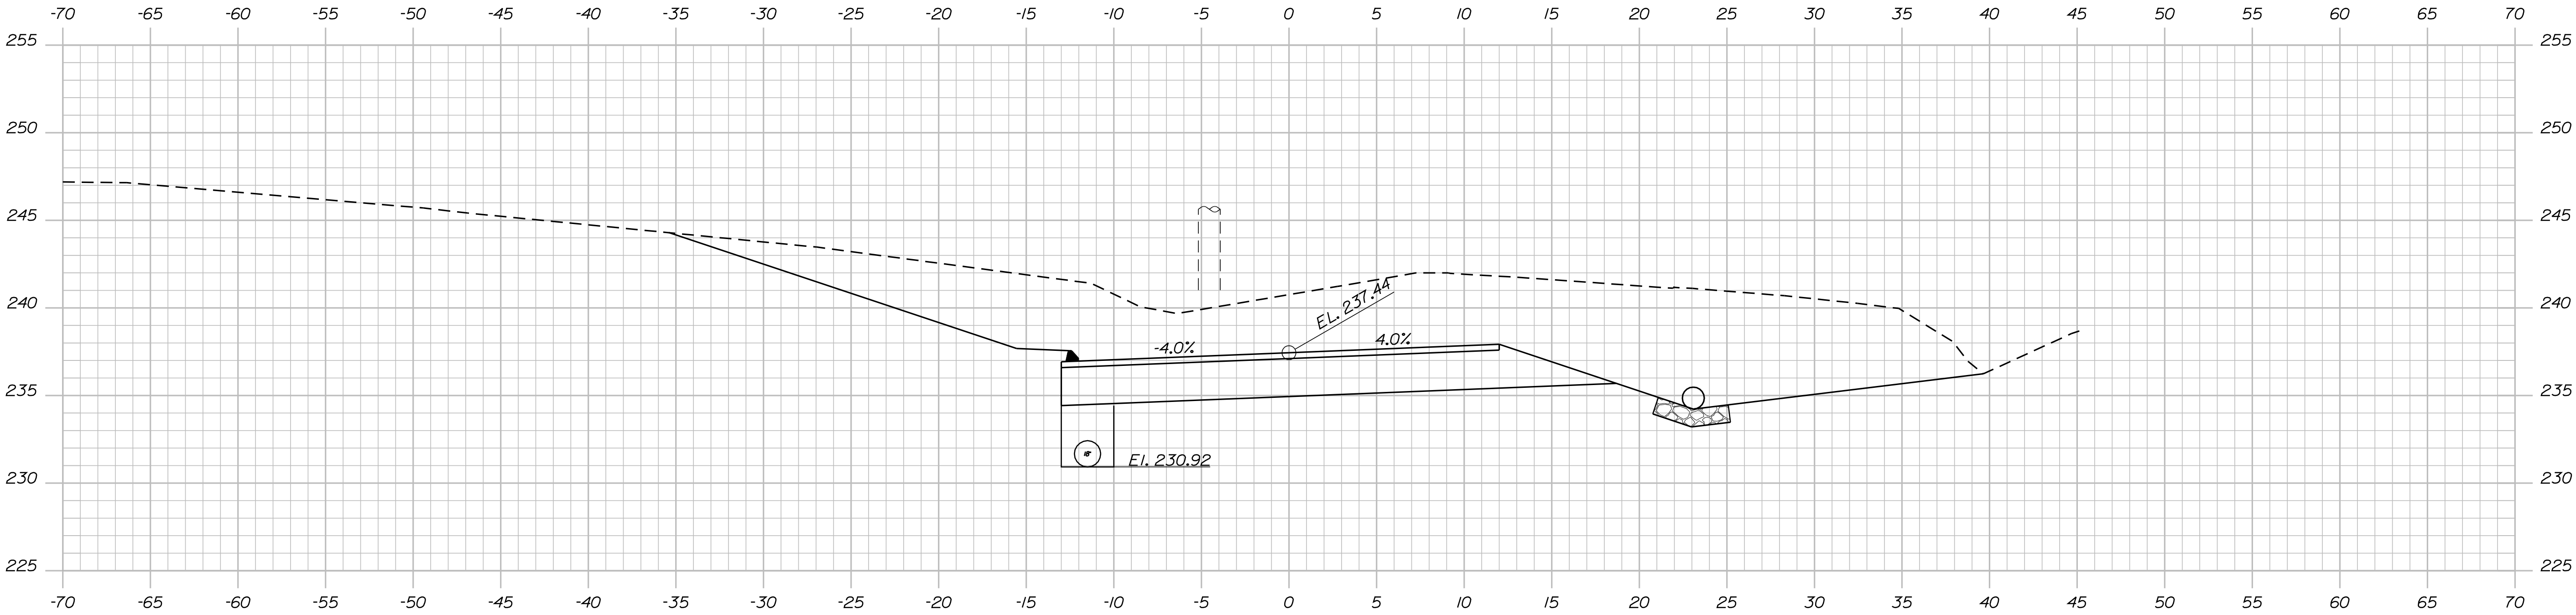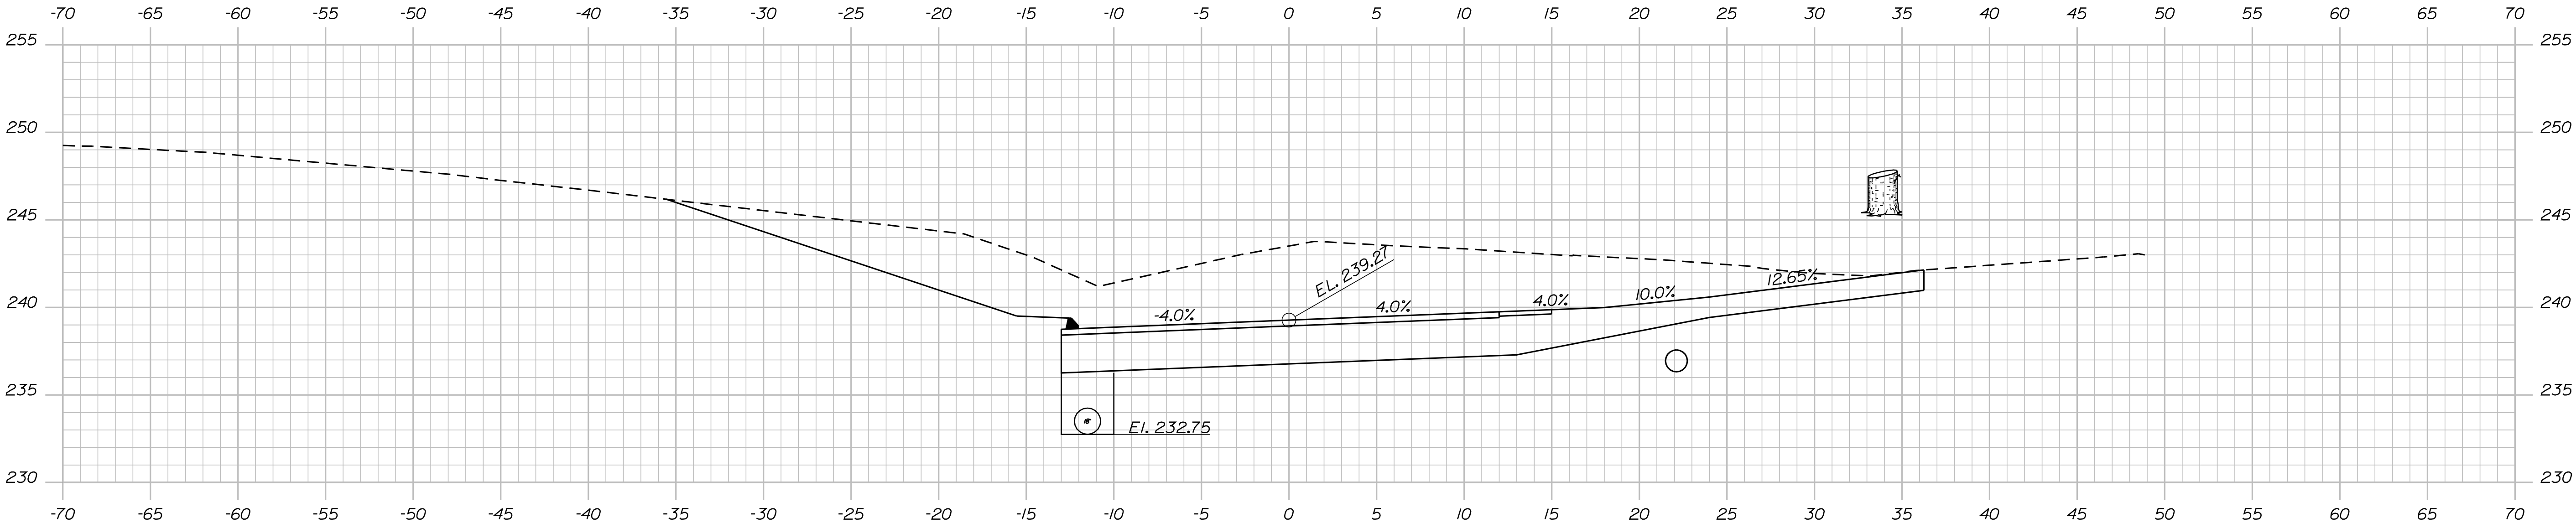


STATE OF MAINE
DEPARTMENT OF TRANSPORTATION
BH-1674(800)X
BRIDGE NO. 2777
PIN 16748.00
BRIDGE PLANS

PROJ. MANAGER	SEB	BY	DATE
CHECKED-REVIEWED	BJR		
DESIGN-DETAILED			
DESIGN-DETAILED			
REVISIONS 1			
REVISIONS 2			
REVISIONS 3			
REVISIONS 4			
FIELD CHANGES			

OLD SMITH POND BRIDGE
W. BRANCH WESSERUNSETT STREAM
SKOWHEGAN
SOMERSET COUNTY
CROSS SECTIONS

SHEET NUMBER
15
OF 27

Filename: ... \msta\016_Xsect_12+75_006.dgn

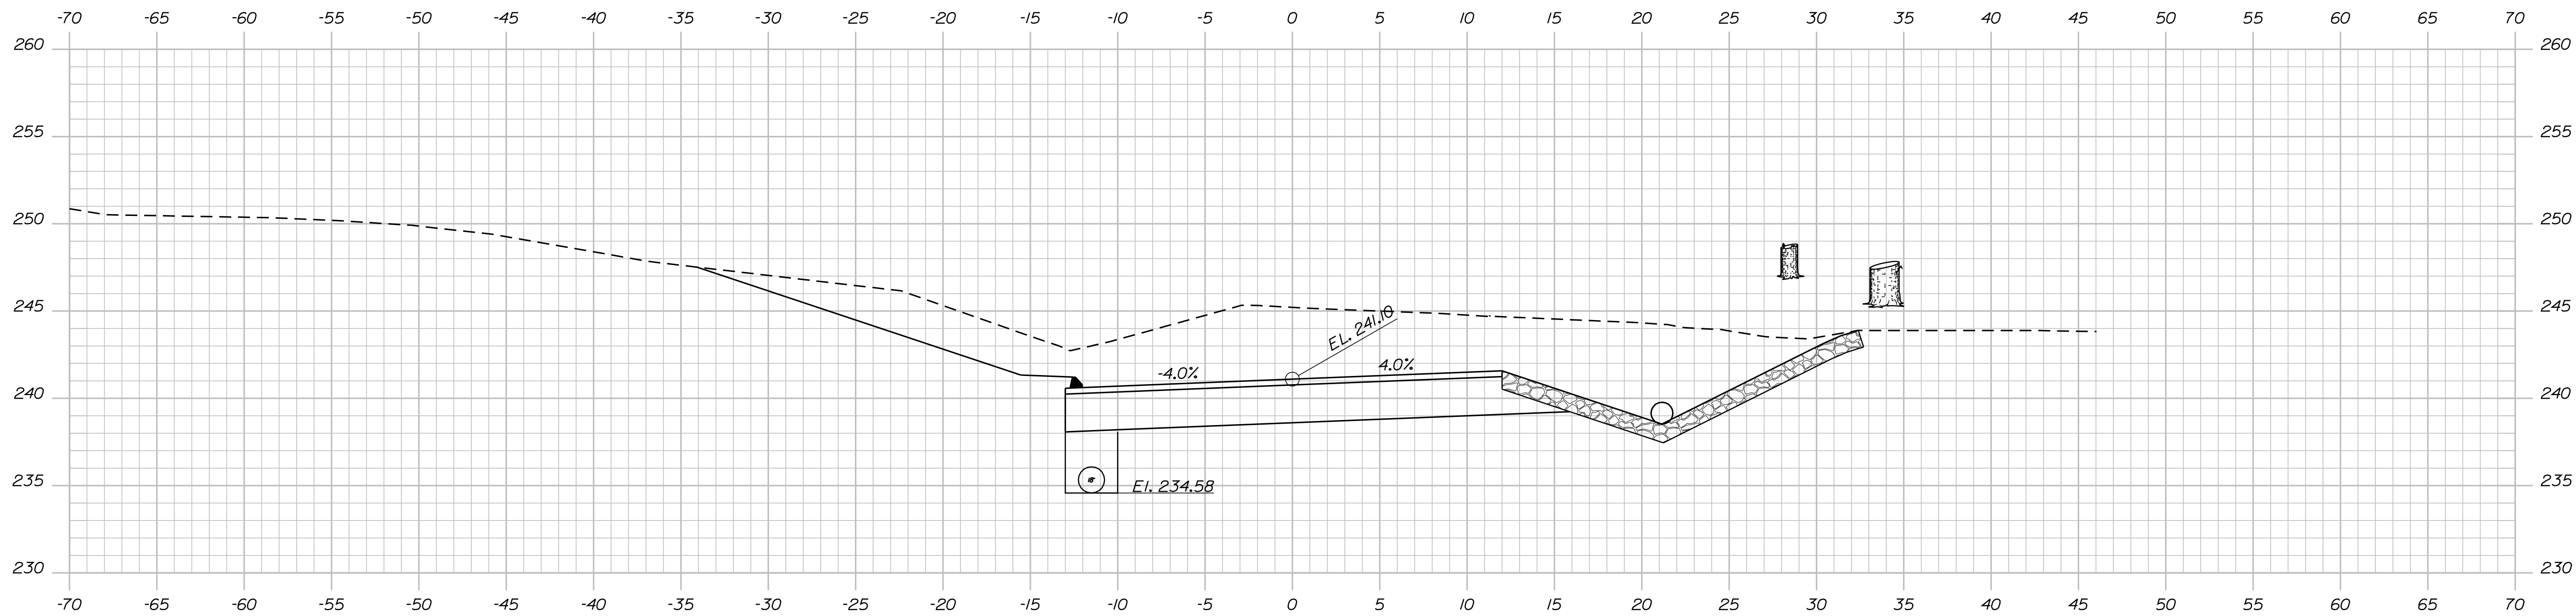


Sta. 12+75.00 to Sta. 13+00.00

SHEET NUMBER

16

OF 27

Filename: ... \msta\017_Xsect_13+25_007.dgn

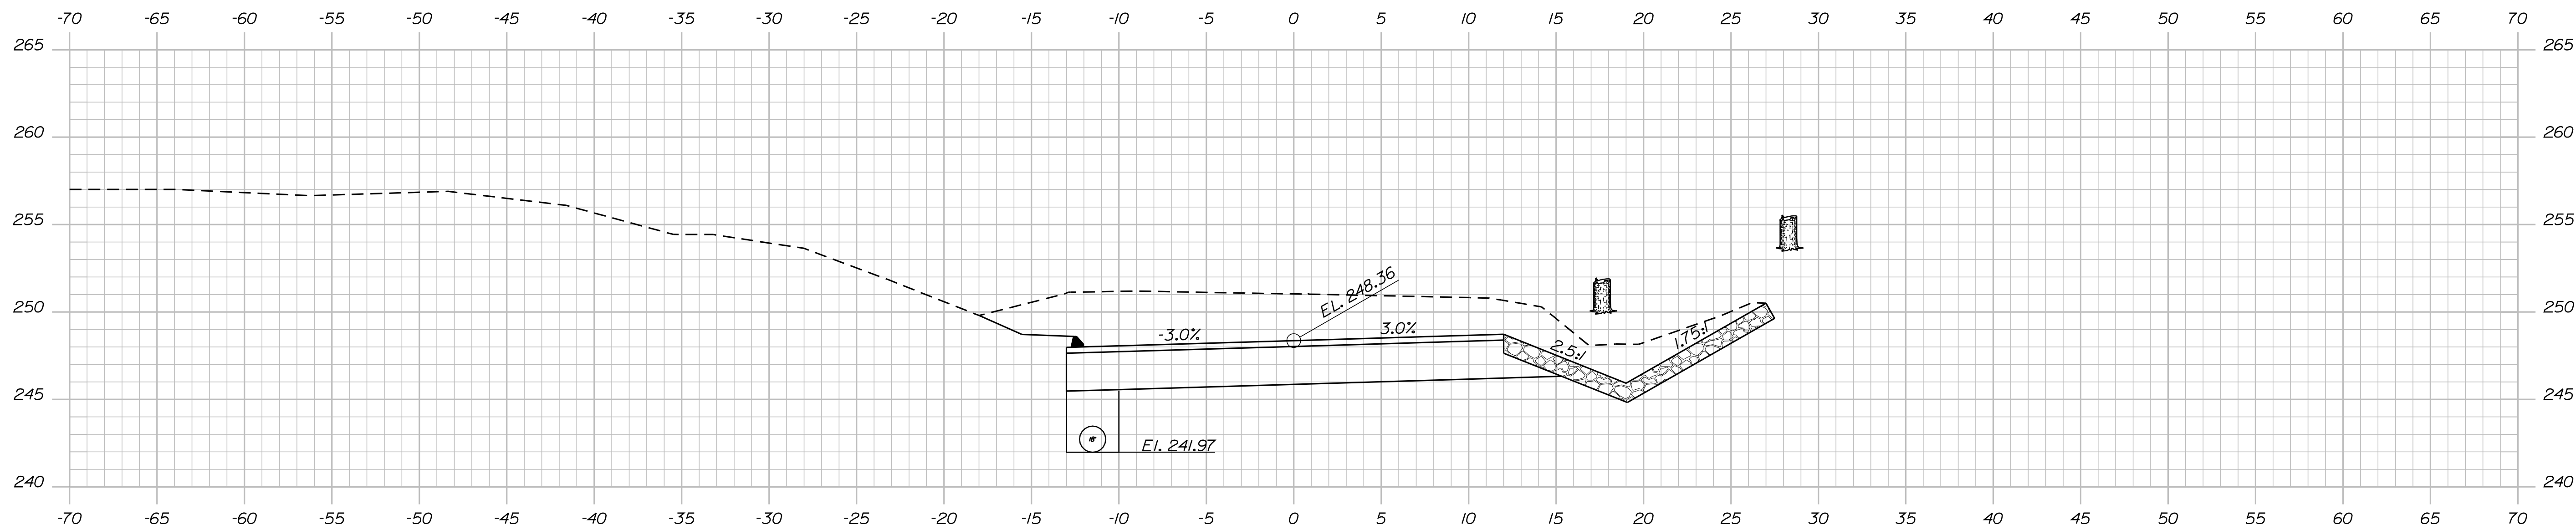


SHEET NUMBER
17
OF 27

Username: brian.j.nichols


Date:4/8/2011

Division: BRIDGE


Filename: ... \msta\018_Xsect_13+75_008.dgn

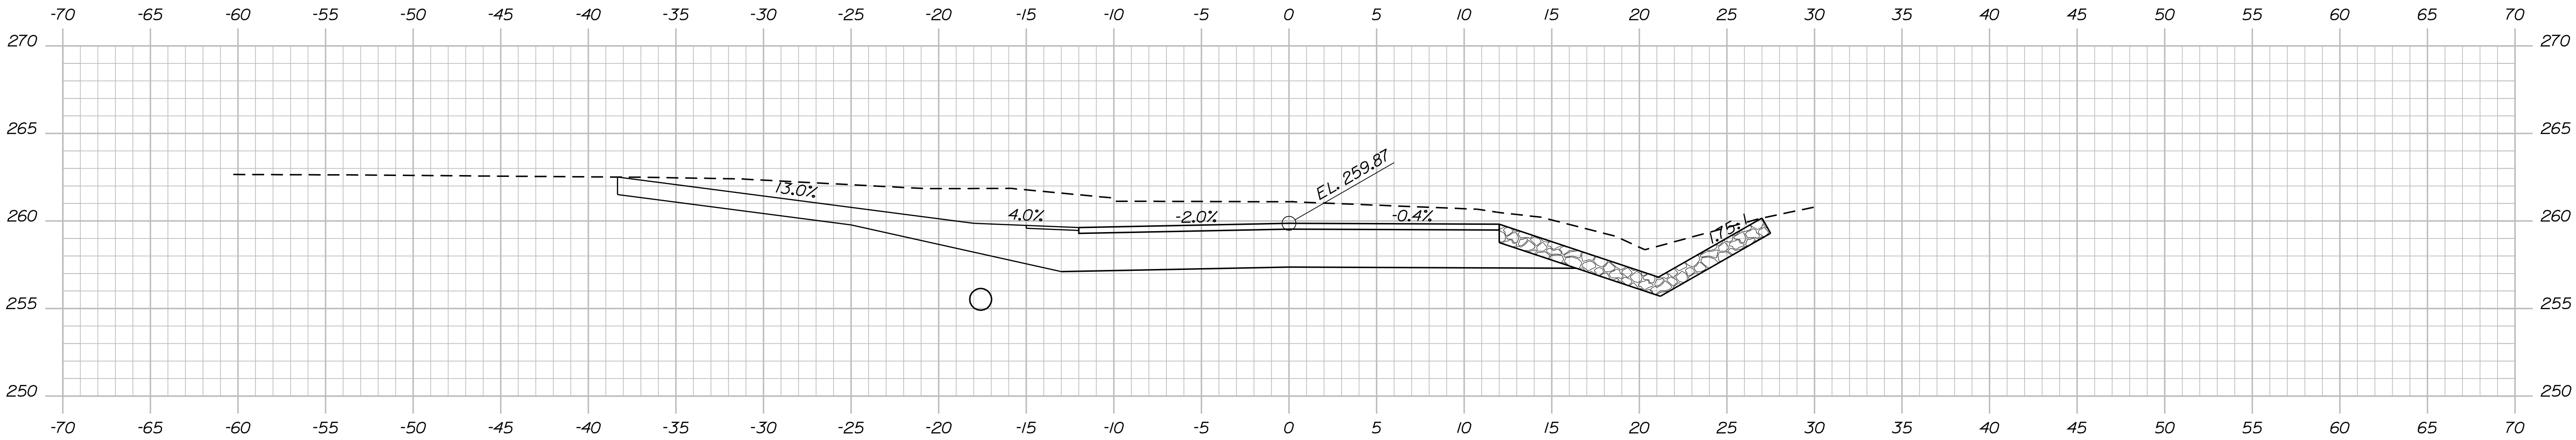

Sta. 14+10 Lt.
Construct Gravel Drive (18.5' width) 14+10.00

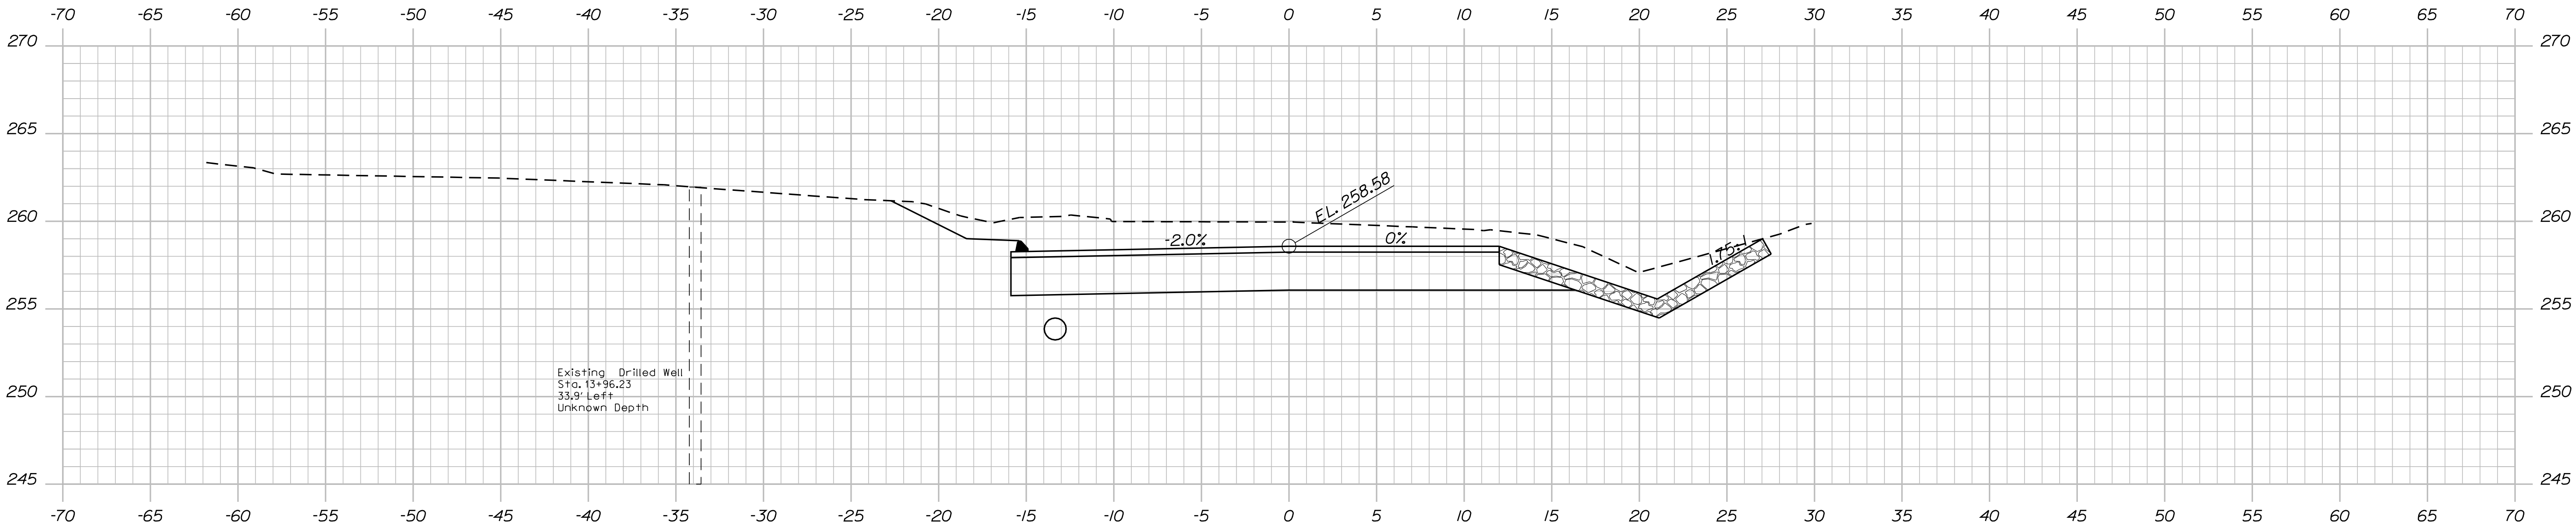

14+00.00

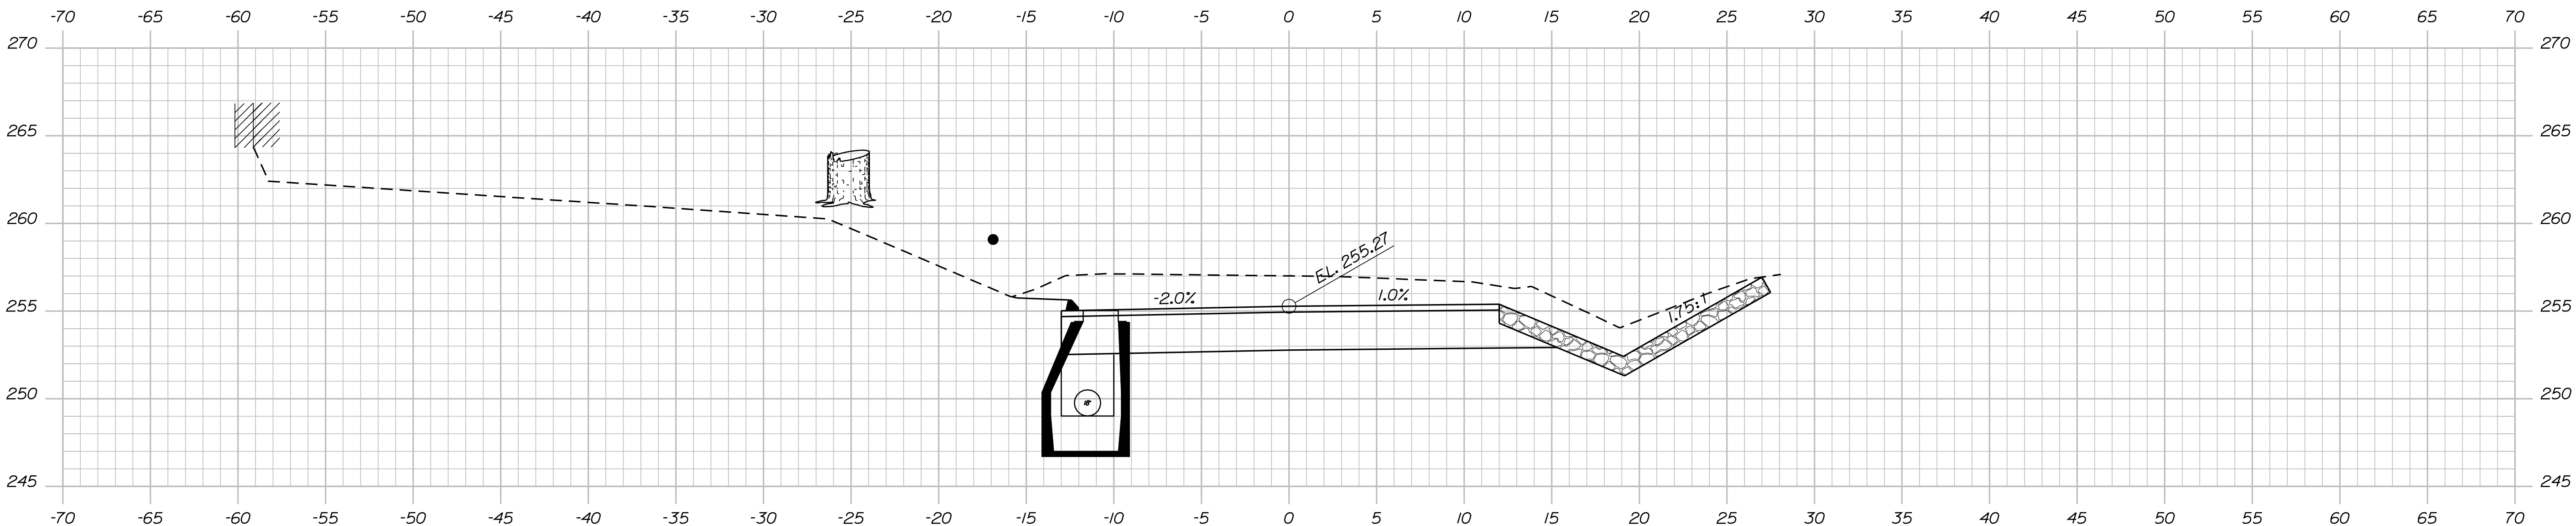

Sta. 13+92.98 - 10.75' Left
Install Catch Basin Type BI-C
Inlet Invert El. 252.00
Outlet Invert El. 249.00
Sta. 13+92.98 to Sta. 14+31.00
Install 42' 15" Culvert Option 1 13+75.00

STATE OF MAINE
DEPARTMENT OF TRANSPORTATION
BH-1674(800)X
BRIDGE NO. 2777
PIN 16748.00
BRIDGE PLANS

PROJ. MANAGER	DESIGN-DETAILED	CHECKED-REVIEWED	DATE	BY	DATE
SEB	BJR	BJR	DATE	BJR	DATE
DESIGN-DETAILED	DESIGN-DETAILED	DESIGN-DETAILED	DATE	BJR	DATE
REVISIONS 1	REVISIONS 2	REVISIONS 3	REVISIONS 4	DATE	DATE
FIELD CHANGES	FIELD CHANGES	FIELD CHANGES	FIELD CHANGES	DATE	DATE

OLD SMITH POND BRIDGE
W. BRANCH WESSERUNSETT STREAM
SKOWHEGAN
SOMERSET COUNTY
CROSS SECTIONS




SHEET NUMBER
18
OF 27

Date:4/8/2011

Username: brian.j.nichols

Division: BRIDGE

Filename: ... \msta\019_Xsect_14+25_009.dgn

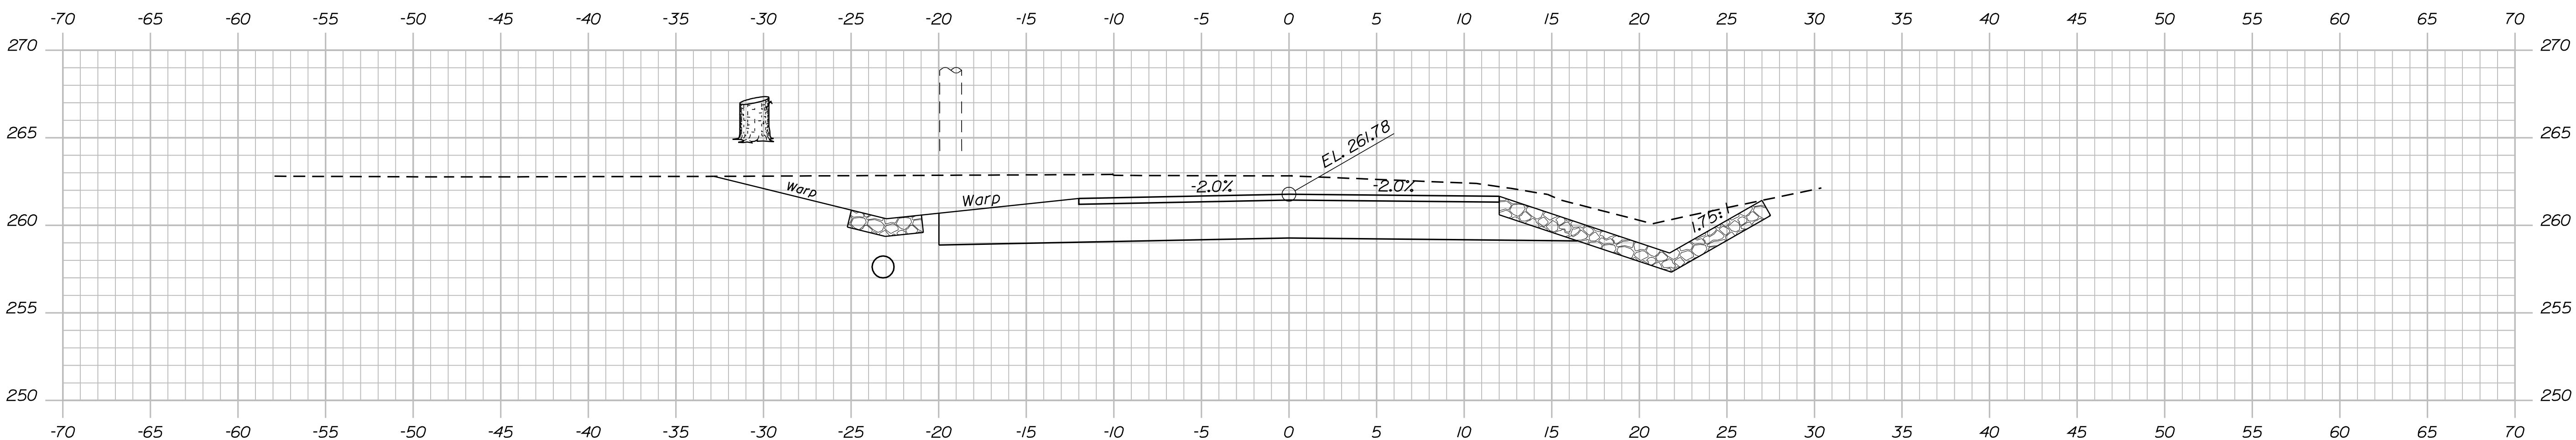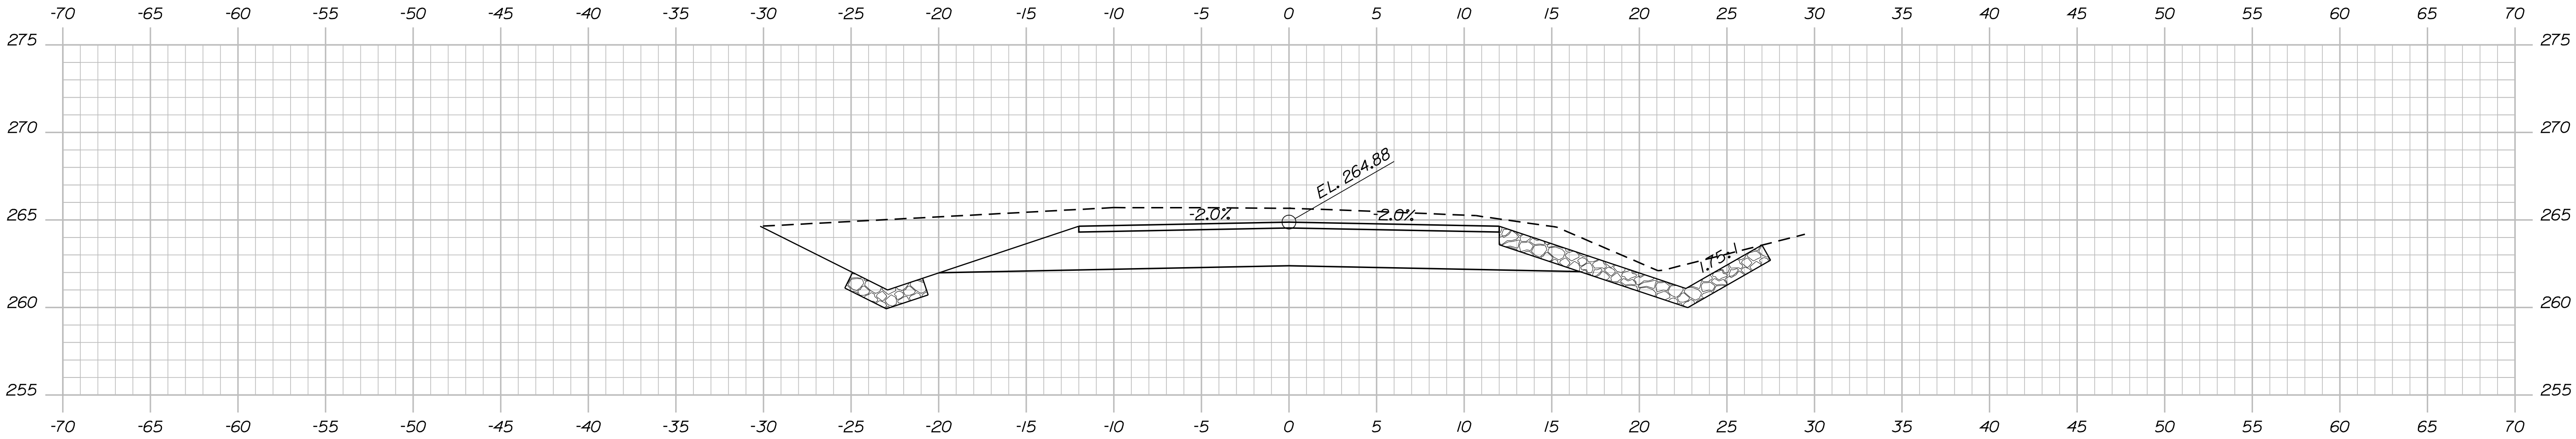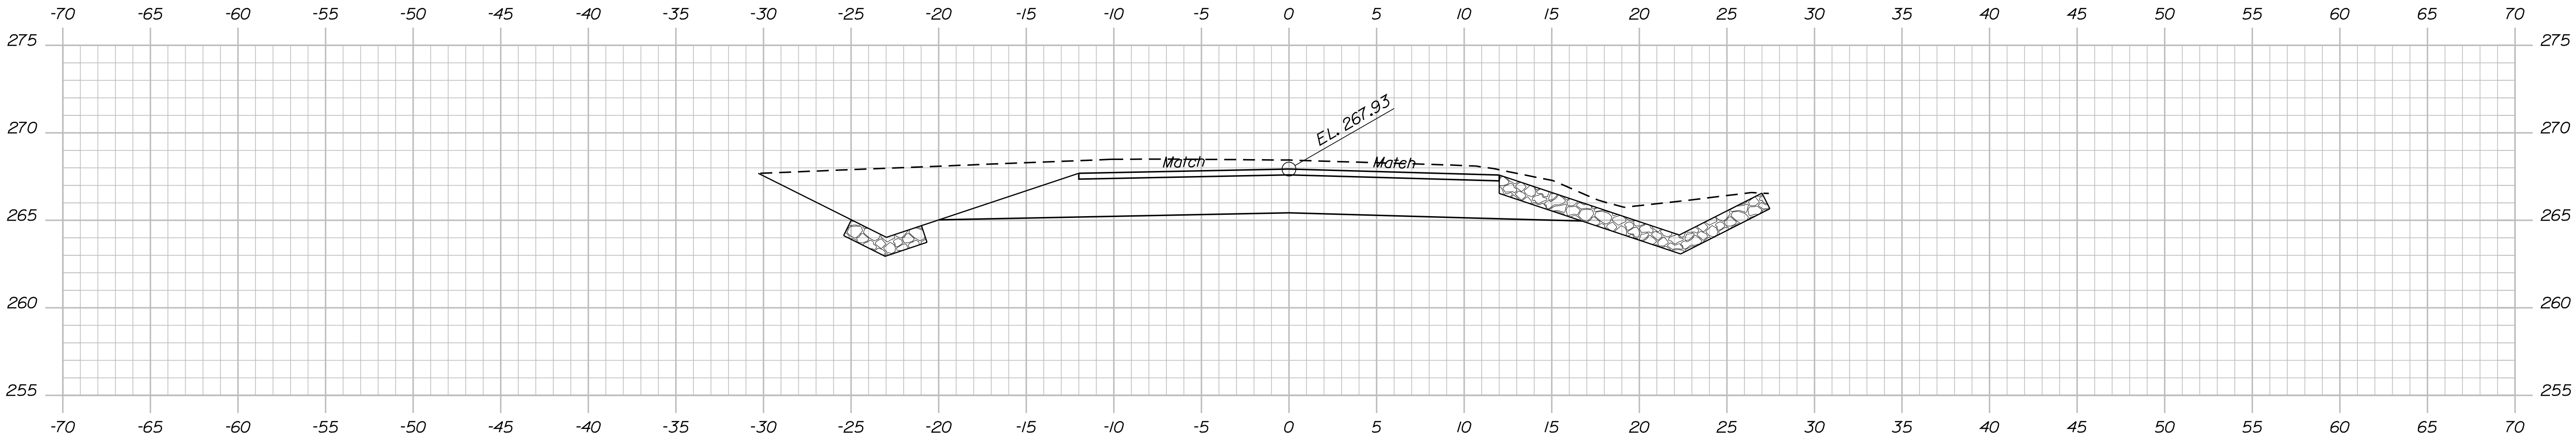



SHEET NUMBER		19		OF 27		OLD SMITH POND BRIDGE		W. BRANCH WESSERUNSETT STREAM		SKOWHEGAN		SOMERSET COUNTY		PROJ. MANAGER		SEB	BY	DATE	STATE OF MAINE		DEPARTMENT OF TRANSPORTATION		BH-1674(800)X										
														DESIGN-DETAILED	BJR	BJN	SIGNATURE																
CROSS SECTIONS																						PIN		16748.00									
																										DESIGN2-DETAILED2		P.E. NUMBER					
																														DESIGN3-DETAILED3		DATE	

Date:4/8/2011

Username: brian.j.nichols

Division: BRIDGE

Filename: ... \msta\020_Xsect_15+00_010.dgn

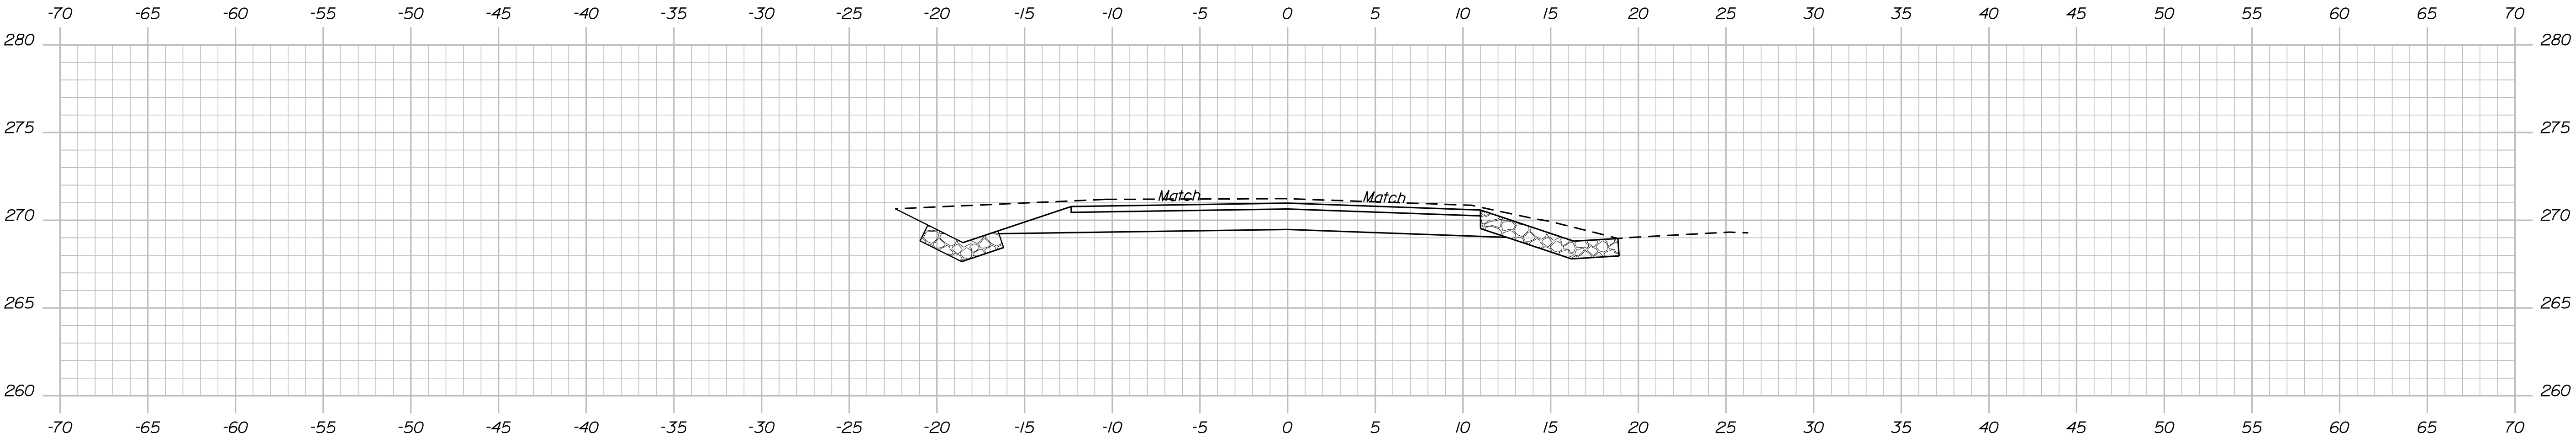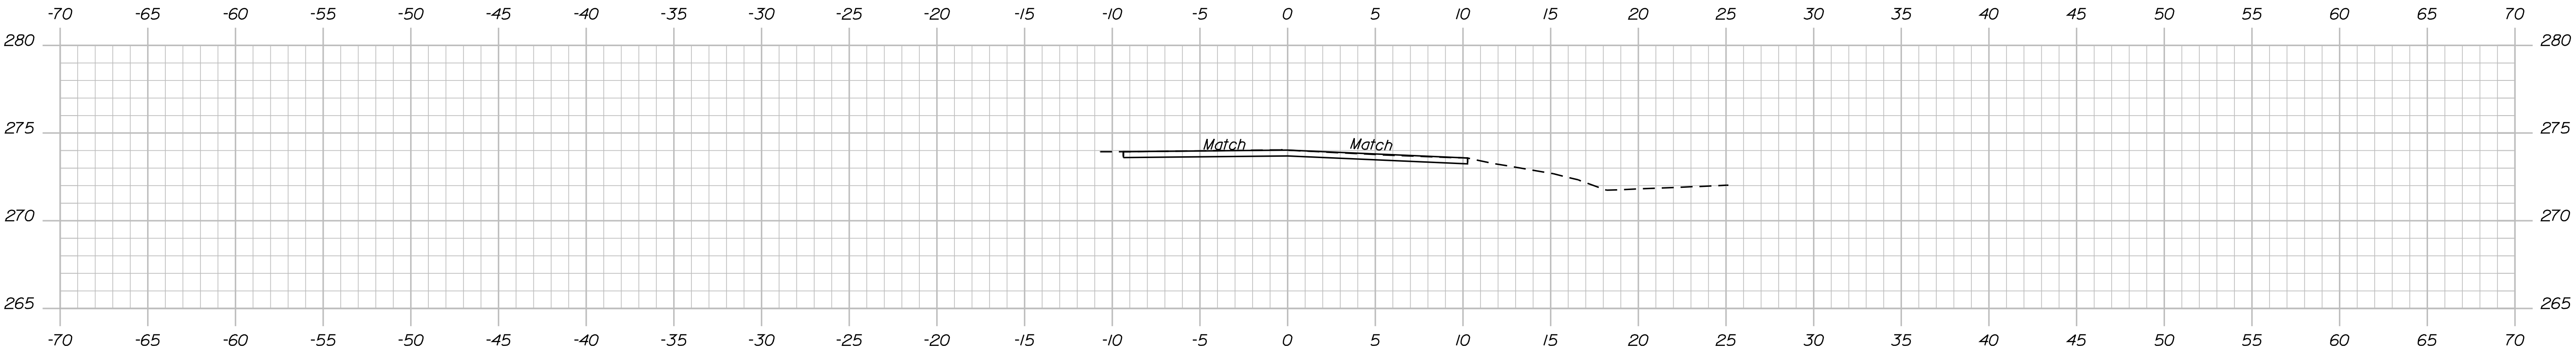

STATE OF MAINE		
DEPARTMENT OF TRANSPORTATION		
BH-1674(800)X		
BRIDGE NO. 2777	PIN 16748.00	BRIDGE PLANS

PROJ. MANAGER	SEB	BY	DATE
DESIGN-DETAILED	BJR		
CHECKED-REVIEWED			
DESIGN-DETAILED			
REVISIONS 1			
REVISIONS 2			
REVISIONS 3			
REVISIONS 4			
FIELD CHANGES			




OLD SMITH POND BRIDGE	
W. BRANCH WESSERUNSETT STREAM	
SKOWHEGAN	
SOMERSET COUNTY	
CROSS SECTIONS	

SHEET NUMBER
20
OF 27

Date:4/8/2011

Username: brian.j.nichols

Filename: ... \021_Xsect_EXISTING_80+00_001.dgn Division: BRIDGE

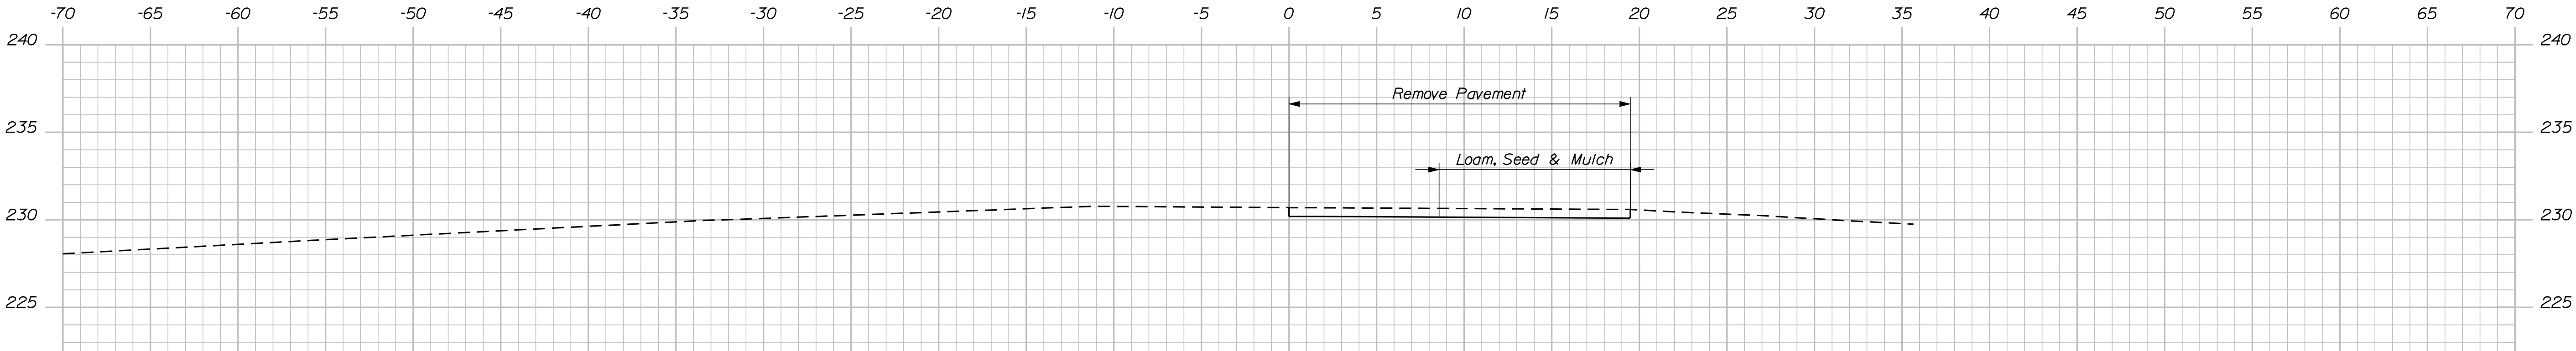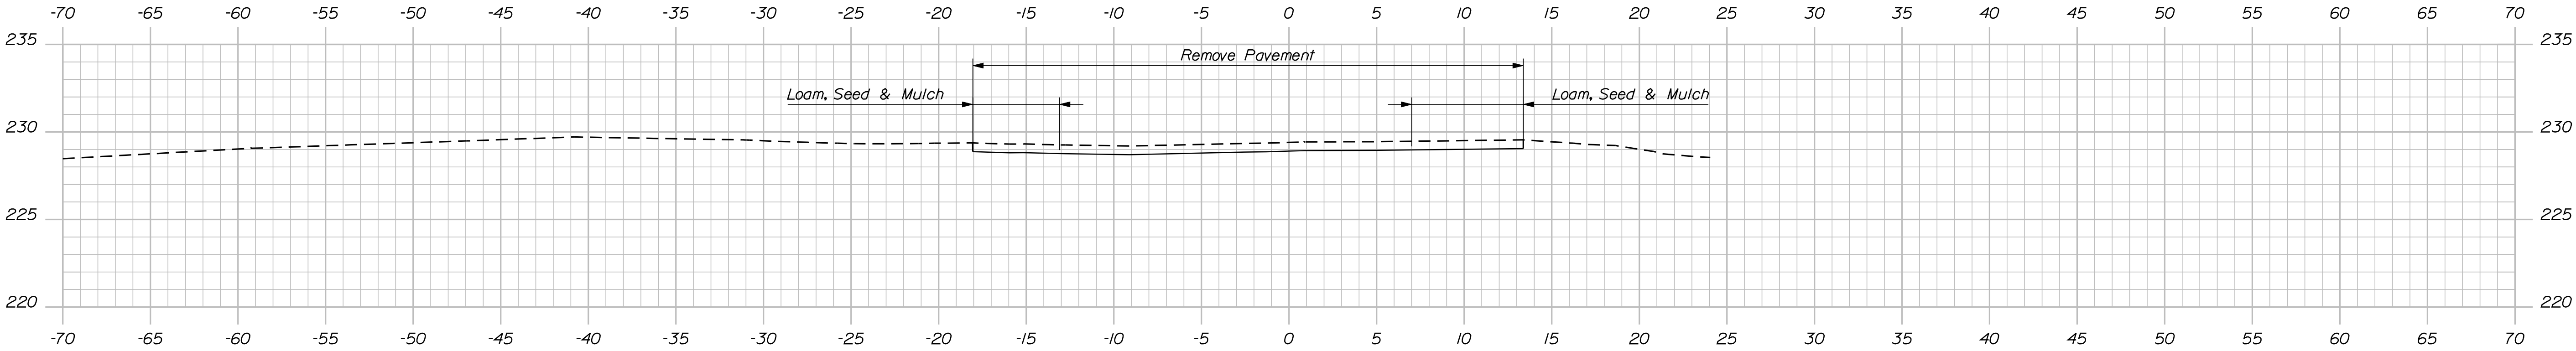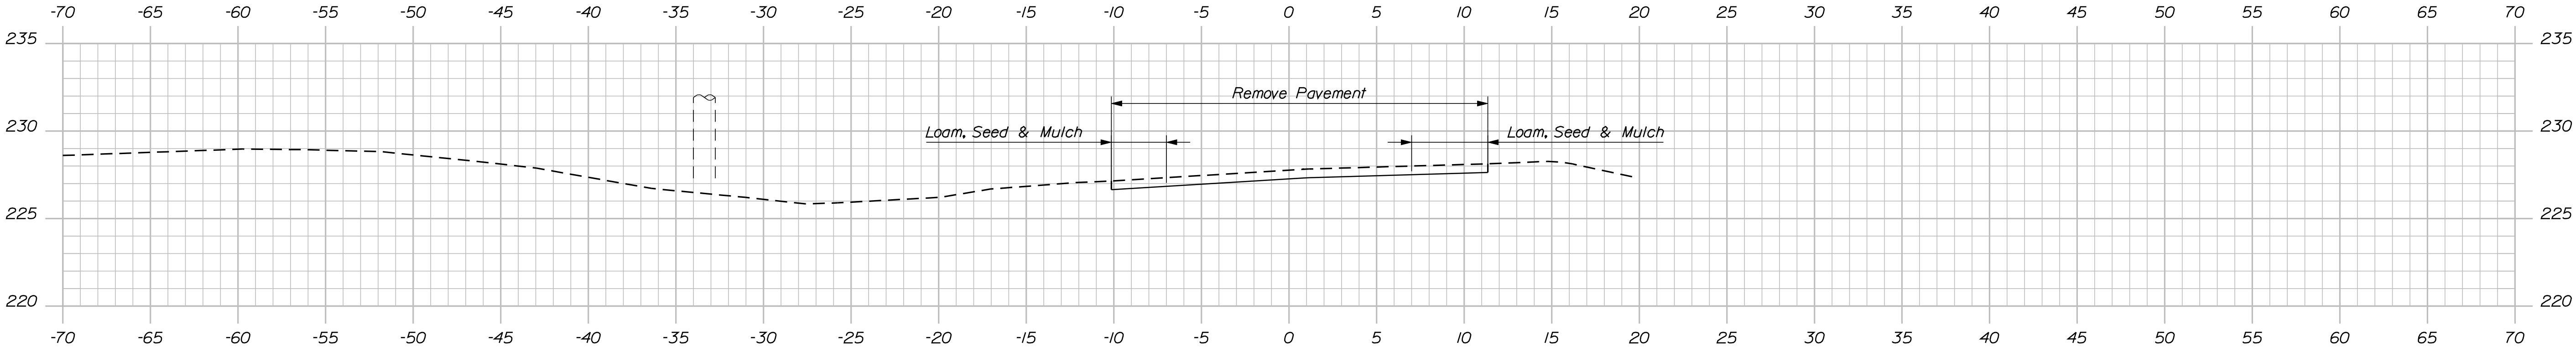

STATE OF MAINE DEPARTMENT OF TRANSPORTATION		
	BH-1674(800)X	
	BRIDGE NO. 2777	PIN 16748.00

PROJ. MANAGER	SEB	BY	DATE
CHECKED-REVIEWED	BUR		
DESIGN-DETAILED			
REVISIONS 1			
REVISIONS 2			
REVISIONS 3			
REVISIONS 4			
FIELD CHANGES			



OLD SMITH POND BRIDGE W. BRANCH WESSERUNSETT STREAM SKOWHEGAN	SOMERSET COUNTY

SHEET NUMBER
21
OF 27

Date: 4/8/2011

Username: brian.j.nichols

Filename: ... \0222_xsect_EXISTING_80+75_002.dgn Division: BRIDGE

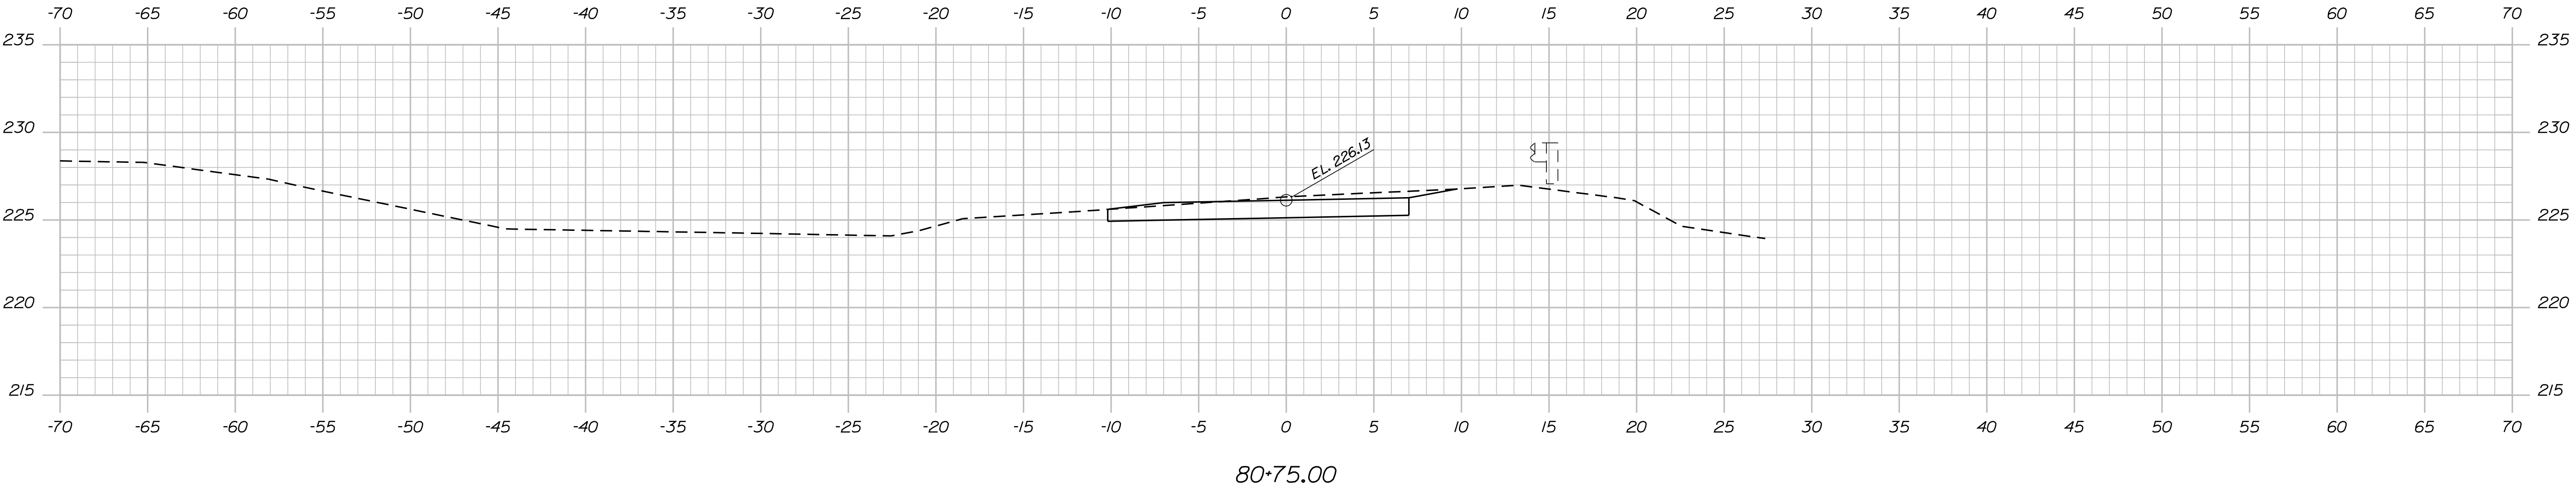
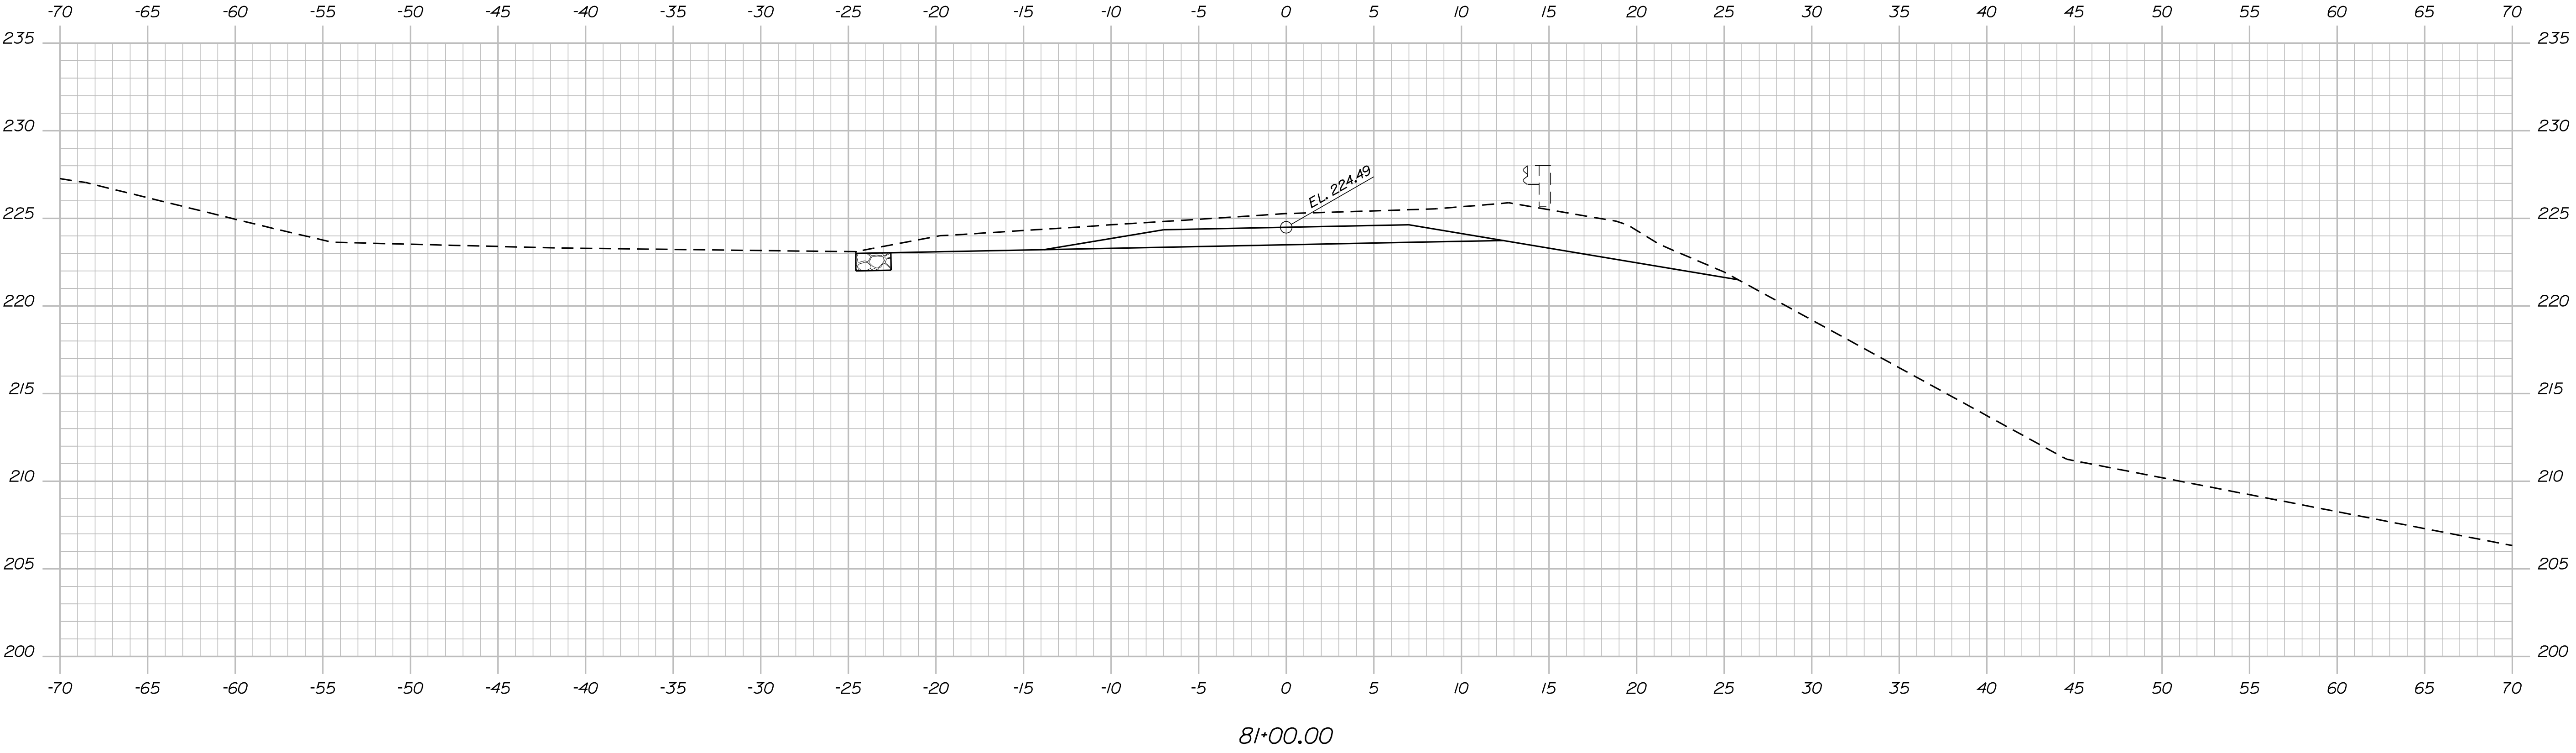


STATE OF MAINE		
DEPARTMENT OF TRANSPORTATION		
BH-1674(800)X		
BRIDGE NO. 2777	PIN 16748.00	BRIDGE PLANS

PROJ. MANAGER	SEB	BY	DATE
CHECKED-REVIEWED	BJR		
DESIGN-DETAILED			SIGNATURE
REVISIONS 1			P.E. NUMBER
REVISIONS 2			DATE
REVISIONS 3			
REVISIONS 4			
FIELD CHANGES			

OLD SMITH POND BRIDGE	SOMERSET COUNTY
W. BRANCH WESSERUNSETT STREAM	
SKOWHEGAN	CROSS SECTIONS

SHEET NUMBER
22
OF 27

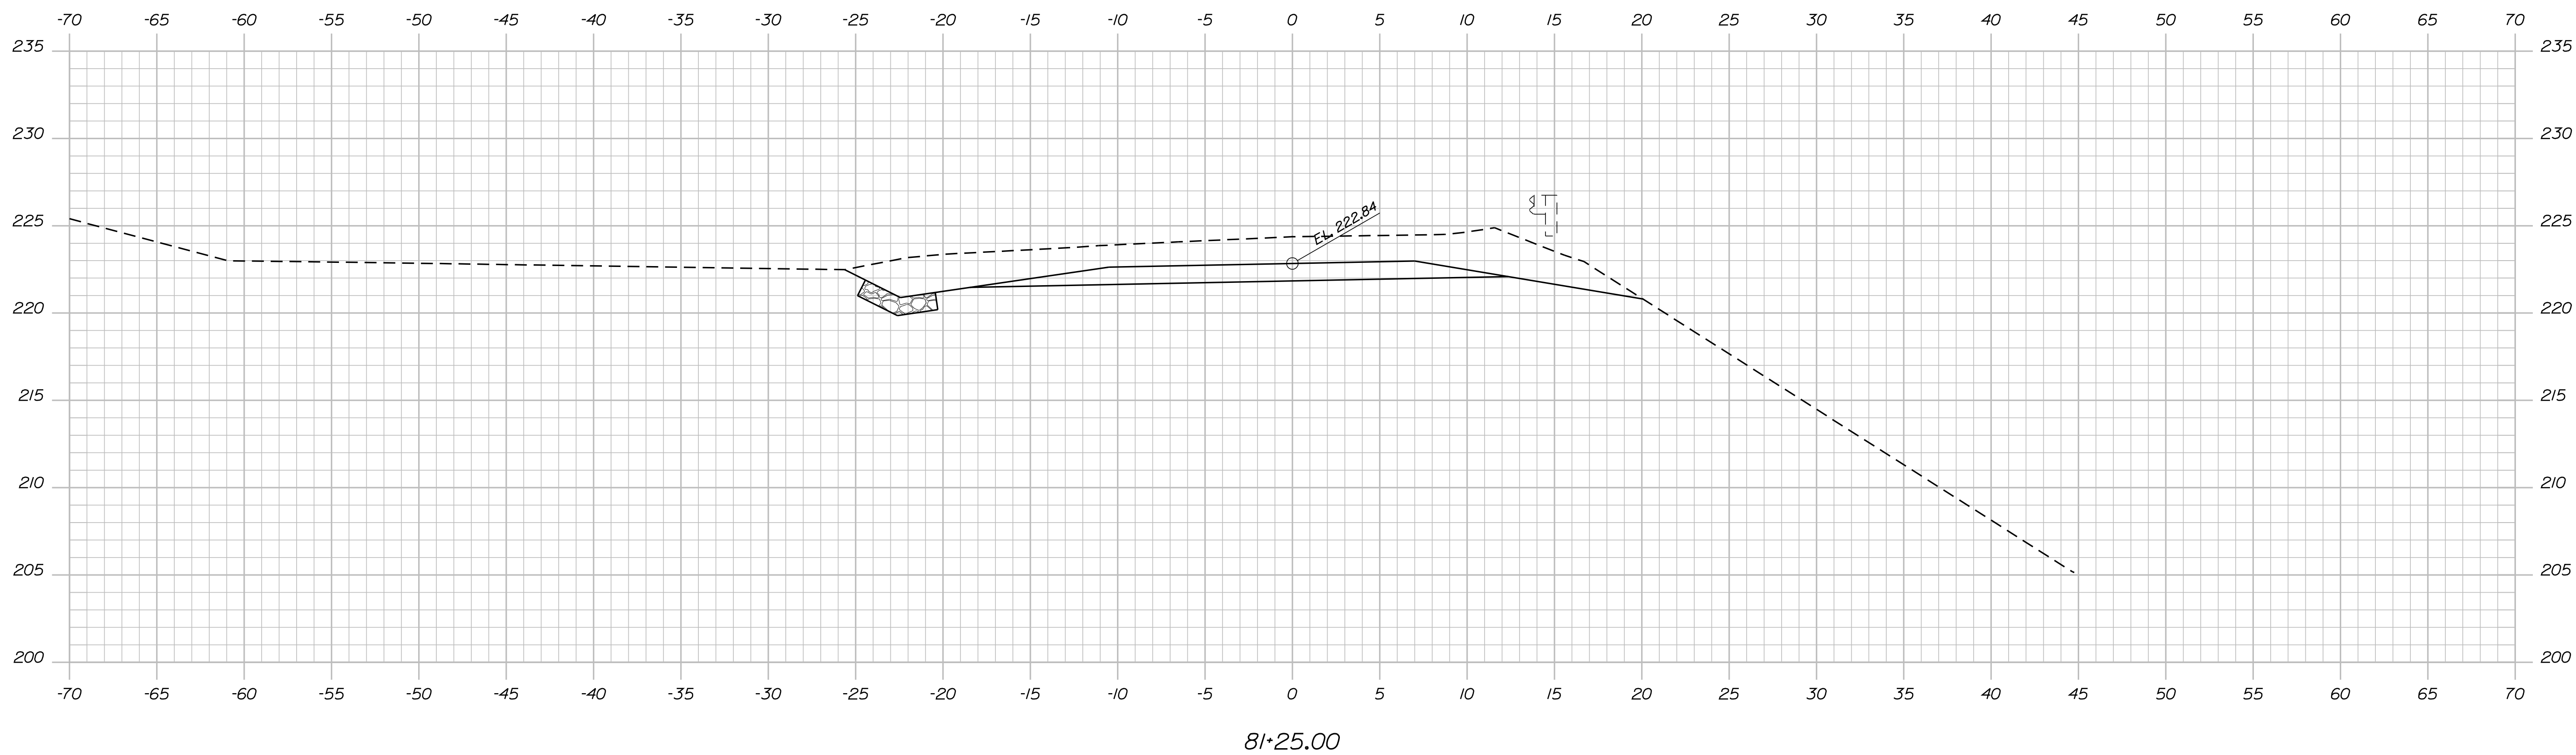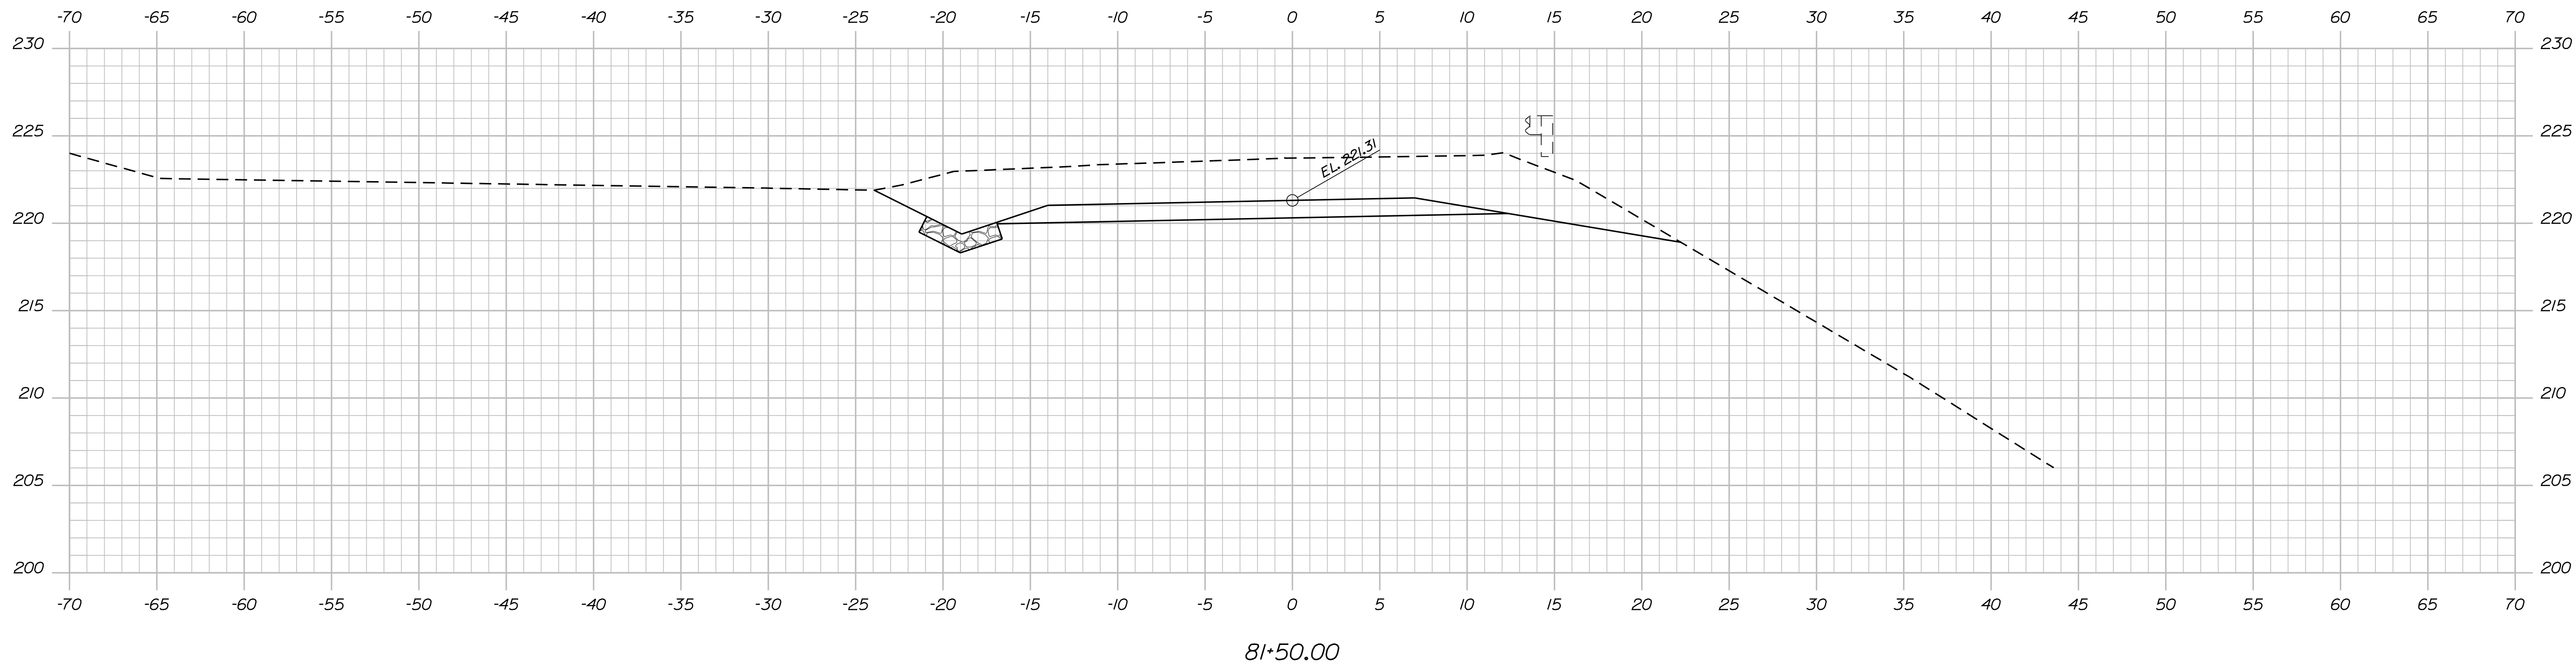

Date: 4/8/2011

Username: brian.j.nichols

Filename: ... \023_Xsect_EXISTING_81+25_003.dgn Division: BRIDGE

STATE OF MAINE

DEPARTMENT OF TRANSPORTATION

BH-1674(800)X

PIN

PIN
16748 00

BRIDGE NO. 2777

BRIDGES DI ANIC

OLD SMITH POND BRIDGE
W. BRANCH WESSERUNSETT STREAM
SKOWHEGAN SOMERSET COUNTY

W. BRANCH WESSERUNSETT STREAM

SKOWHEGAN

SOMERSET COUNTY

CROSS SECTIONS

SHEET NUMBER

23


OF 27

Sta. 81+25.00 to Sta. 81+50.00


Username: brian.j.nichols

Date: 4/8/2011

Filename: ... \024_xsect_EXISTING_81+75_004.dgn Division: BRIDGE

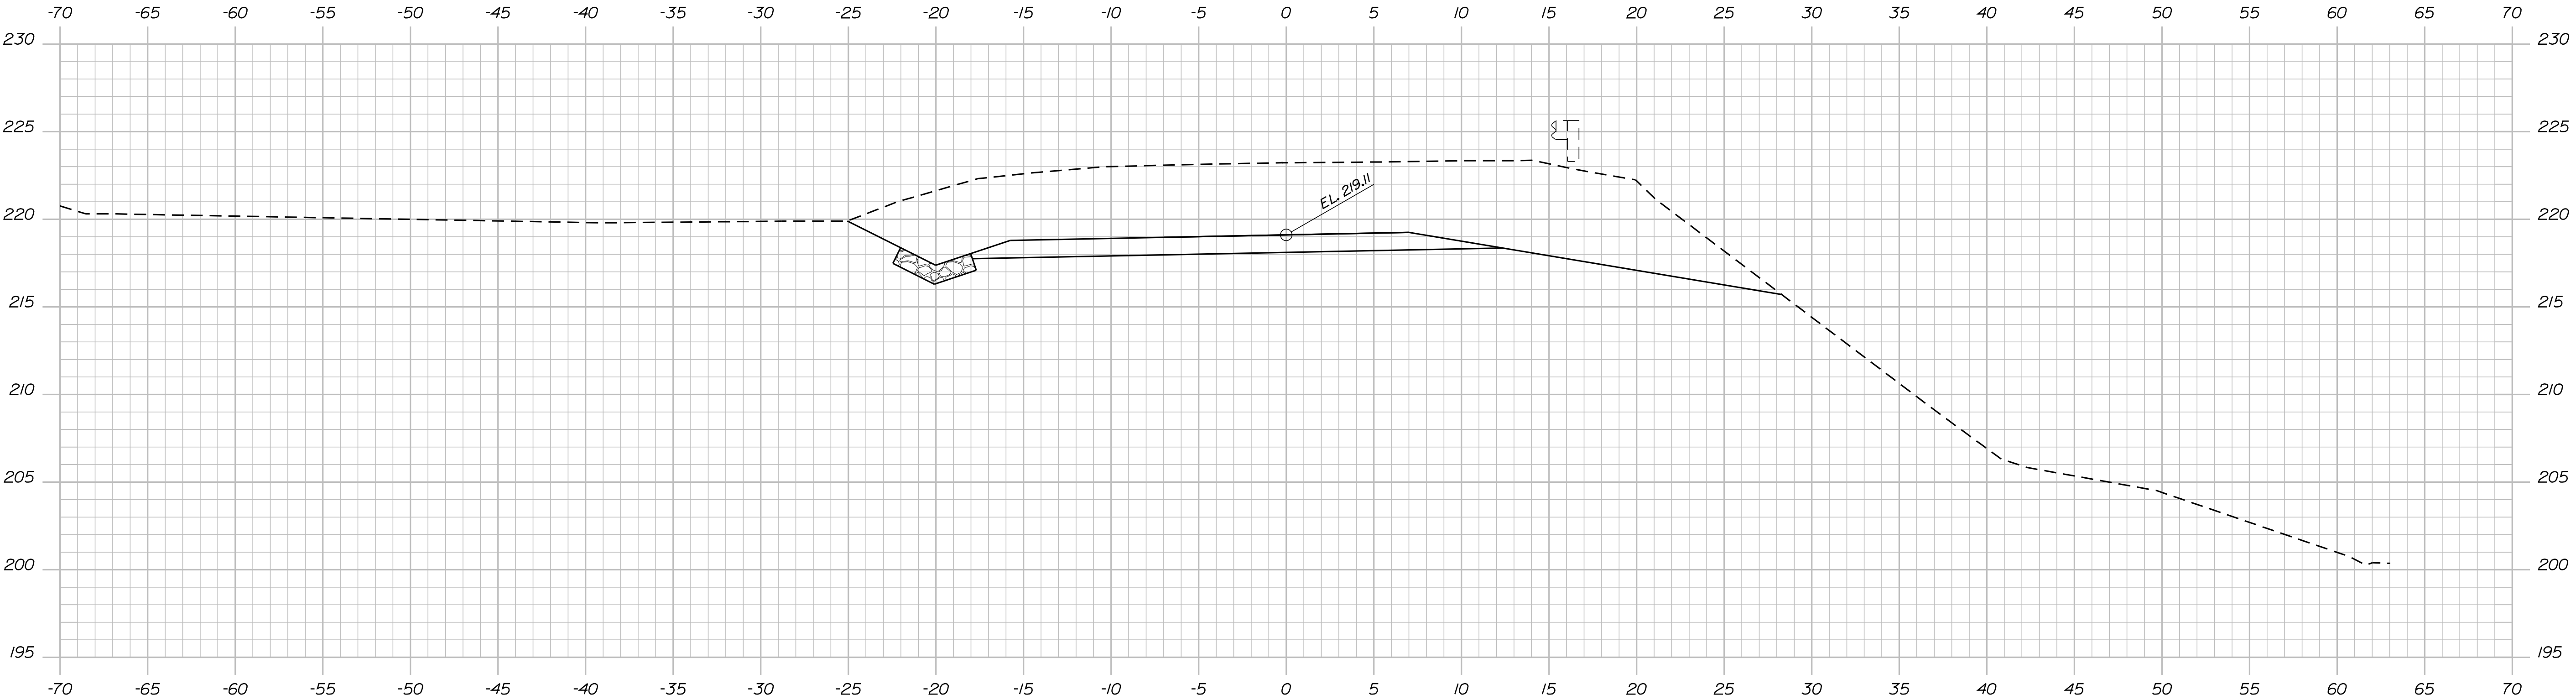

82+00.00

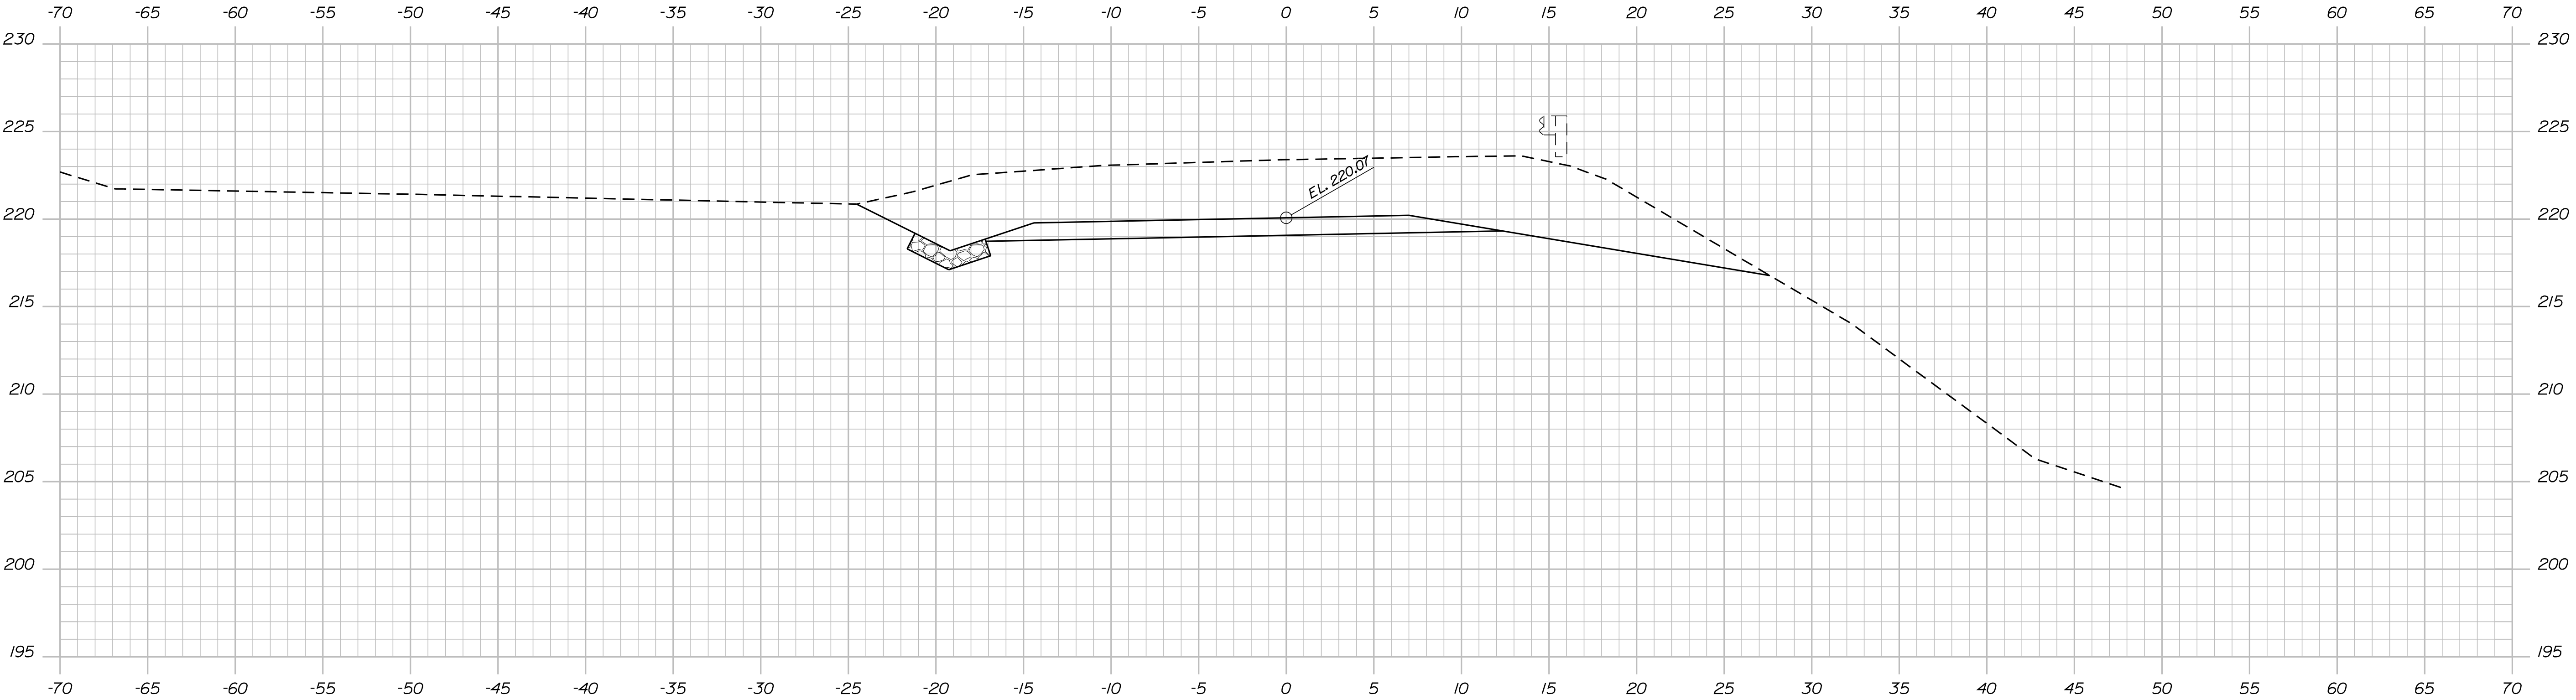

81+75.00


STATE OF MAINE DEPARTMENT OF TRANSPORTATION		
	BH-1674(800)X	
	BRIDGE NO. 2777	PIN 16748.00
BRIDGE PLANS		

PROJ. MANAGER	DESIGN-DETAILED	BY	DATE
	CHECKED-REVIEWED	BY	DATE
DESIGN-DETAILED	DESIGN-DETAILED	SIGNATURE	
	DESIGN-DETAILED	P.E. NUMBER	
REVISIONS 1		DATE	
REVISIONS 2			
REVISIONS 3			
REVISIONS 4			
FIELD CHANGES			

OLD SMITH POND BRIDGE W. BRANCH WESSERUNSETT STREAM SKOWHEGAN	SOMERSET COUNTY	CROSS SECTIONS

SHEET NUMBER
24
OF 27

Date: 4/8/2011

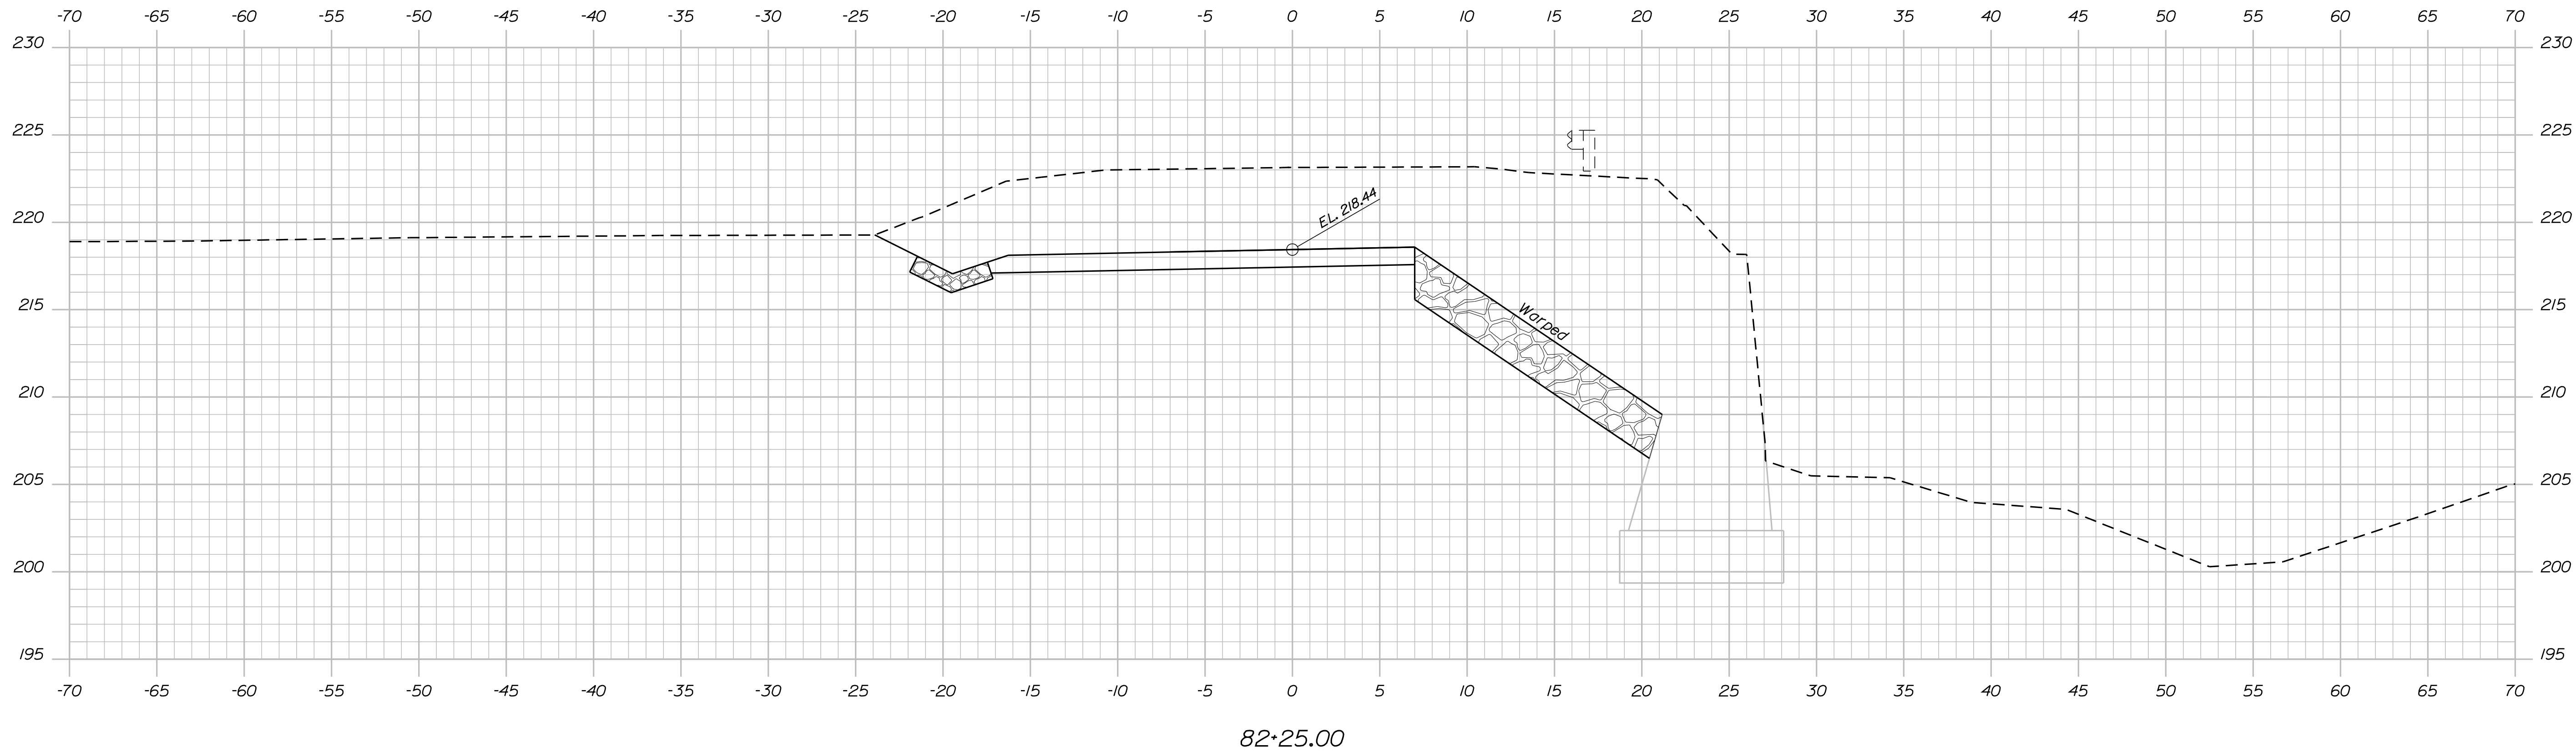


Date:4/8/2011

Username: brian.j.nichols

Division: BRIDGE

Filename: ... \00\ROW\MSTA001_RWPLAN1.dgn

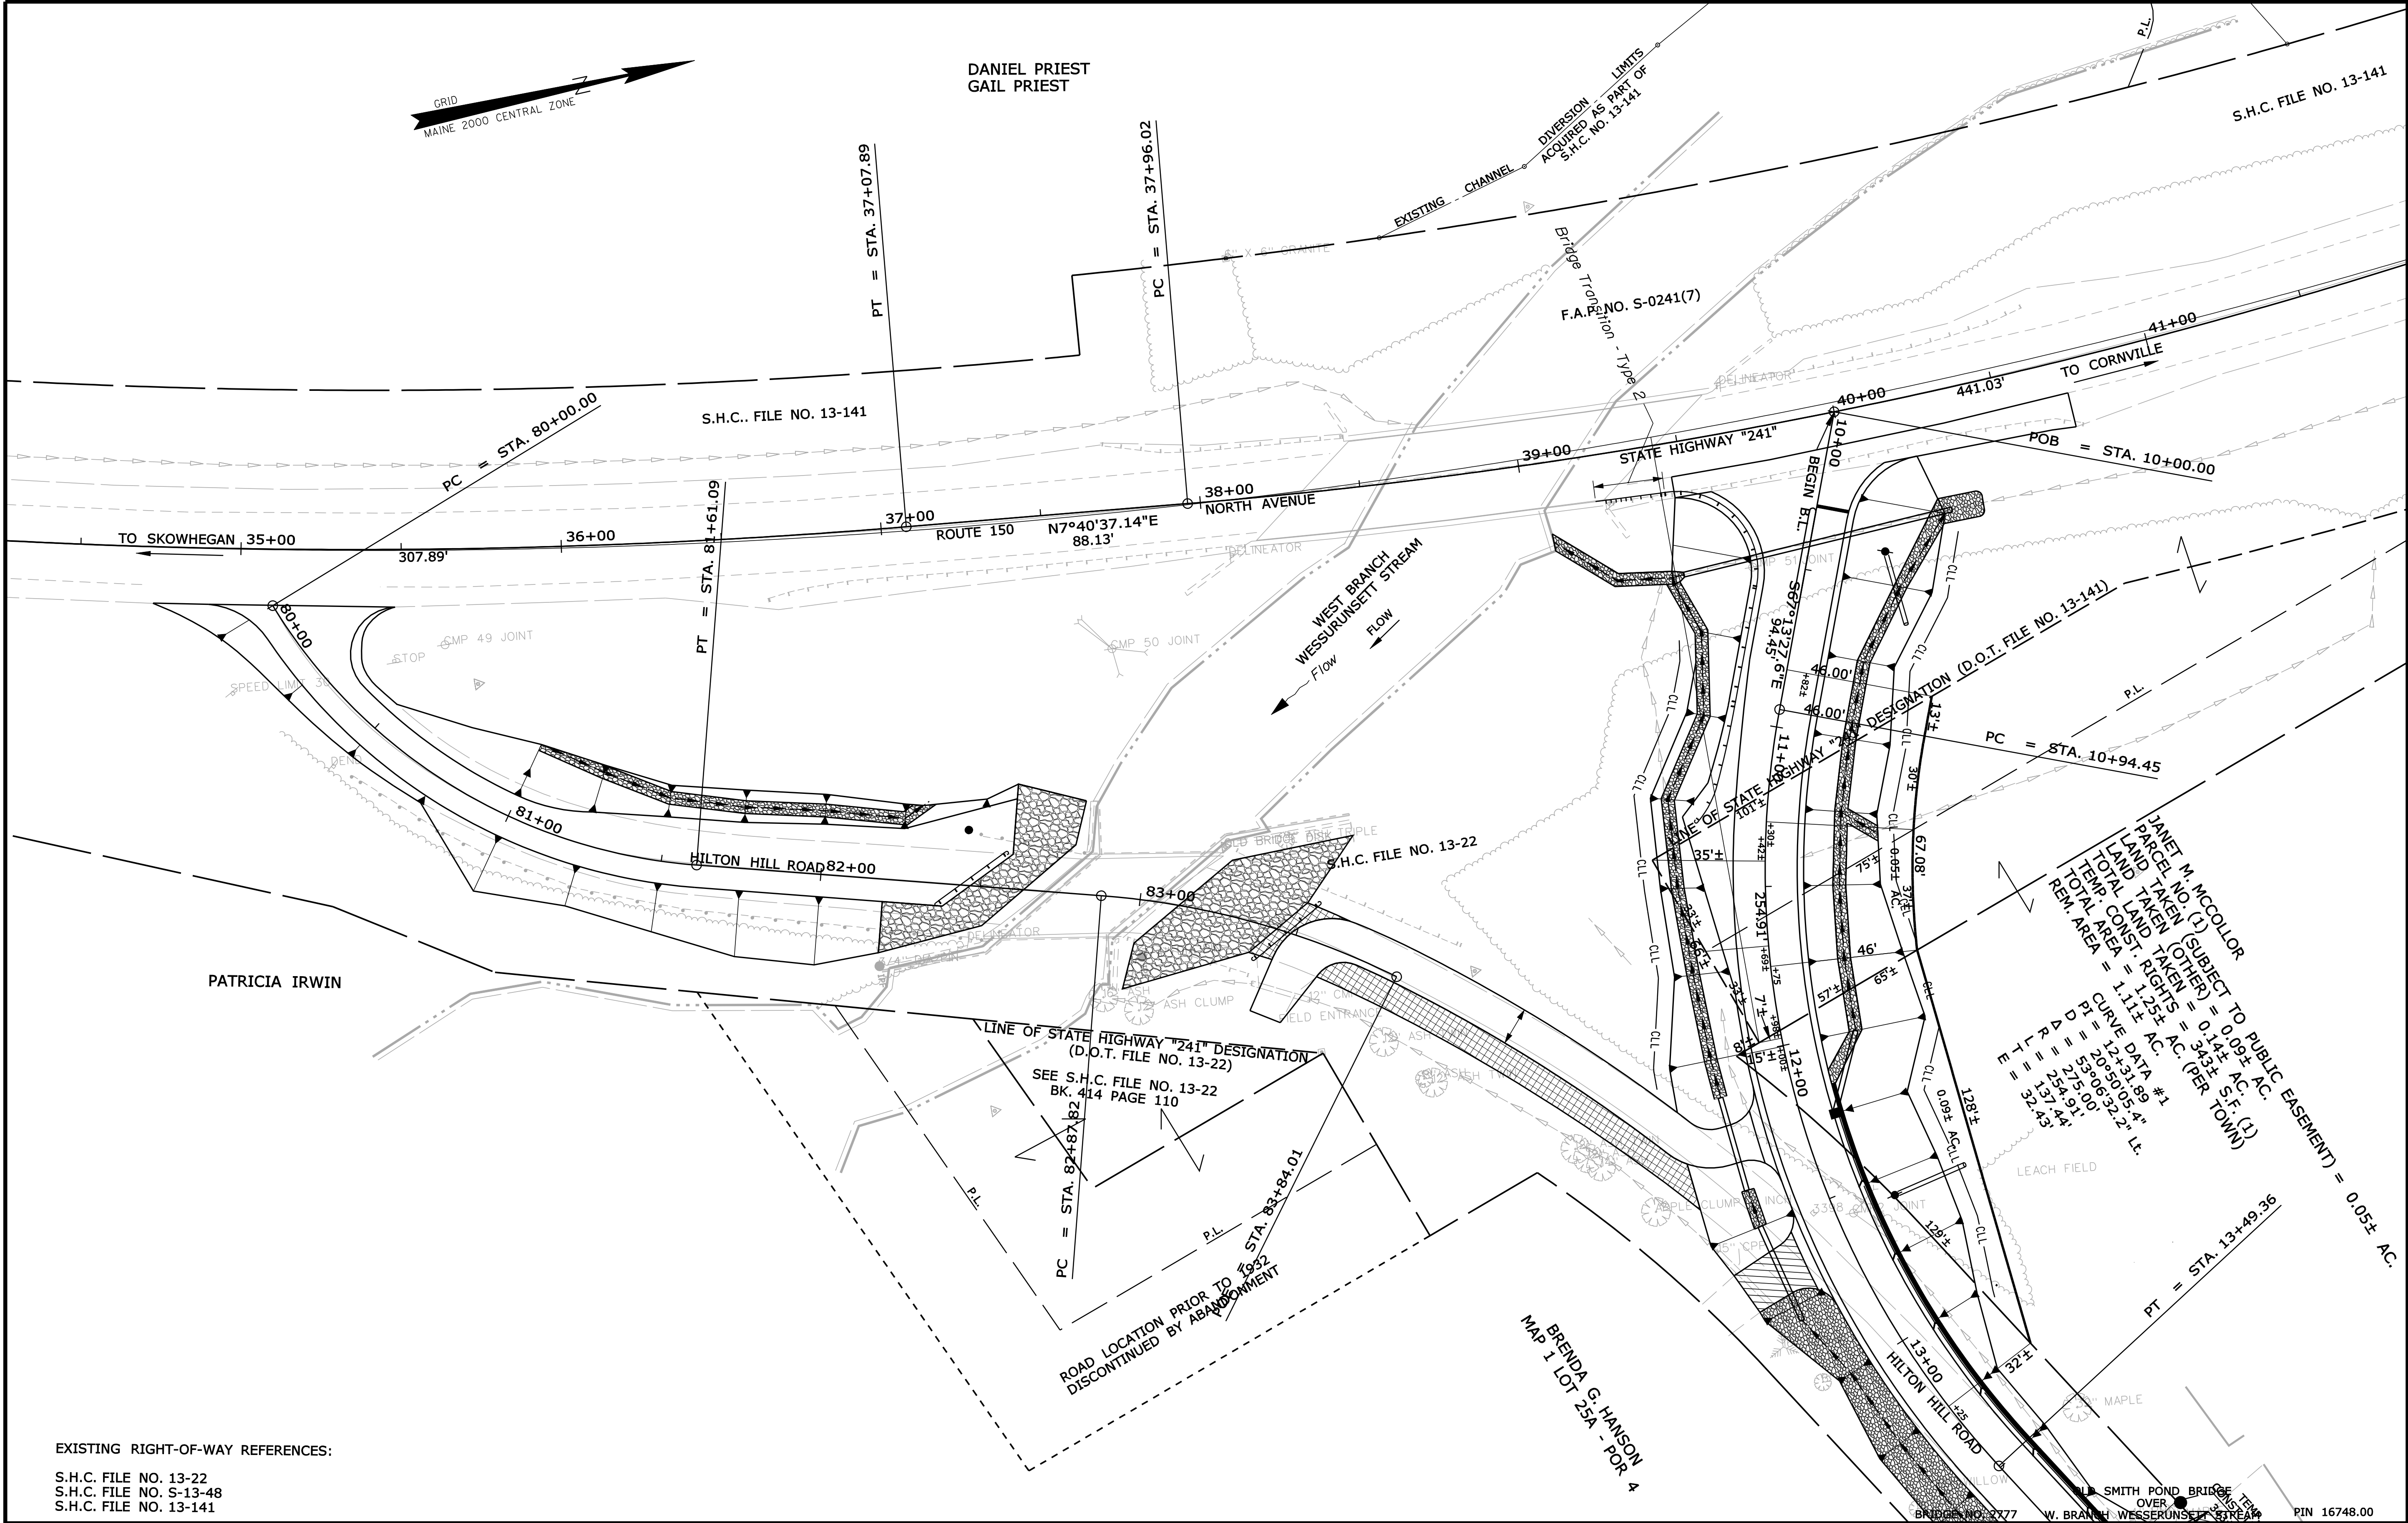


EXISTING RIGHT-OF-WAY REFERENCES:
S.H.C. FILE NO. 13-22
S.H.C. FILE NO. S-13-48
S.H.C. FILE NO. 13-141

REVISIONS				PLAN FILED IN PLAN BOOK		PAGE		COUNTY RECORD		BY	DESCRIPTION
NO.	DATE			NO.	GRANTOR	INSTRUMENT	DATE	BOOK	PAGE		
						COND.	3/28/11	4380	1		

DAVID A . COLE
COMMISSIONER
KENNETH L. SWEENEY
CHIEF ENGINEER

DATE

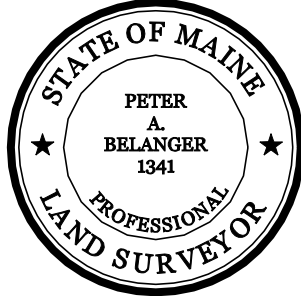

HILTON HILL ROAD

SKOWHEGAN SOMERSET COUNTY
FEDERAL AID PROJECT NO. BH-1674(800)X

OCTOBER 2010
SCALE 1" = 25'

RIGHT-OF-WAY MAP
SHEET 1 OF 2

D.O.T. FILE NO. 13-366

STATE OF MAINE
DEPARTMENT OF TRANSPORTATION
16 STATE HOUSE STATION - AUGUSTA, ME 04333-0016

SKOWHEGAN
RIGHT OF WAY MAP

SHEET NUMBER
26
OF 27

ITEM	TECH	CHECKED
BASE MAP		
EXIST. R/W	PNS	
PROP. LINES	PNS	
AREAS		

SYMBOLS
• IP or • PIP (IRON PIPE or PIN FOUND)
□ S.T. (SEPTIC TANK)
△ BM (BENCHMARK)
— W- WATER LINE
— G- GAS LINE
— E- ELECTRIC LINE
— T- TELEPHONE LINE
— S- SEWER LINE
○ WELL (WELL)
--- GRADING LIMIT LINE
--- CONSTRUCTION LIMIT LINE
--- PROPERTY LINE
--- PL
--- LIMITS OF WRIGHT PORTION (LOW.P.)
--- EXISTING RIGHT OF WAY
--- NEW RIGHT OF WAY
--- NEW ROW WITHIN EXIST. ROW
--- CONTROL OF ACCESS

JEREMY B. MITCHELL
MEGAN L. MITCHELL
MAP 1 LOT 26-8 - POR 7

CURVE DATA #1
PI = 12+31.89
D = 20°50'05.4"
Δ = 53°06'32.2" Lt.
R = 275.00'
L = 254.91'
T = 137.44'
E = 32.43'

TEMP.
CONST. LIMITS
343± S.F.

LARRY GASPAR
MELISSA GASPAR
MAP 1 LOT 25 - POR 5

BRENDA G. HANSON
MAP 1 LOT 25A - POR 4

S.H.C. FILE NO. 13-22
S.H.C. FILE NO. S-13-48
S.H.C. FILE NO. 13-141

OLD SMITH POND BRIDGE		
OVER		
BRIDGE NO. 2777	W. BRANCH WESSERUNSETT STREAM	PIN 16748.00

HILTON HILL ROAD

SKOWHEGAN SOMERSET COUNTY
FEDERAL AID PROJECT NO. BH-1674(800)X

OCTOBER 2010	RIGHT-OF-WAY MAP	D.O.T. FILE NO. 13-366
SCALE 1" = 25'	SHEET 2 OF 2	

STATE OF MAINE
DEPARTMENT OF TRANSPORTATION
16 STATE HOUSE STATION - AUGUSTA, ME 04333-0016
SKOWHEGAN
RIGHT OF WAY MAP

SHEET NUMBER

27

OF 27

SYMBOLS	
● IP or ● PFF	(IRON PIPE or PIN FOUND)
□ S.T.	(SEPTIC TANK)
△	(WATER TOWER)
ΔM	(TRANSVERSE POINT)
—	WATER LINE
—G—	GAS LINE
—E—	ELECTRIC LINE
—T—	TELEPHONE LINE
—)	SEWER LINE
○ WELL	(WELL)
—	GRADING LIMIT LINE
—	CONSTRUCTION LIMIT LINE
—	PROPERTY LINE
PL	(LIMITS OF WROUGHT PORTION (LOW.P.))
—	EXISTING RIGHT-OF-WAY
—	NEW RIGHT-OF-WAY
—	NEW ROW WITHIN EXIST. ROW
—	CONTROL OF ACCESS

ITEM	TECH	CHECKED
BASE MAP		
EXIST. R/W	PNS	
PROP. LINES	PNS	
AREAS		

[illegible]

DAVID A . COLE
COMMISSIONER
KENNETH L. SWEENEY
CHIEF ENGINEER

