




STATE OF MAINE
DEPARTMENT OF TRANSPORTATION



MINOT
ANDROSCOGGIN COUNTY
ROUTE 119
STATE PROJECT NO. 17530.00
PROJECT LENGTH : 0.076 MILES
REHABILITATION

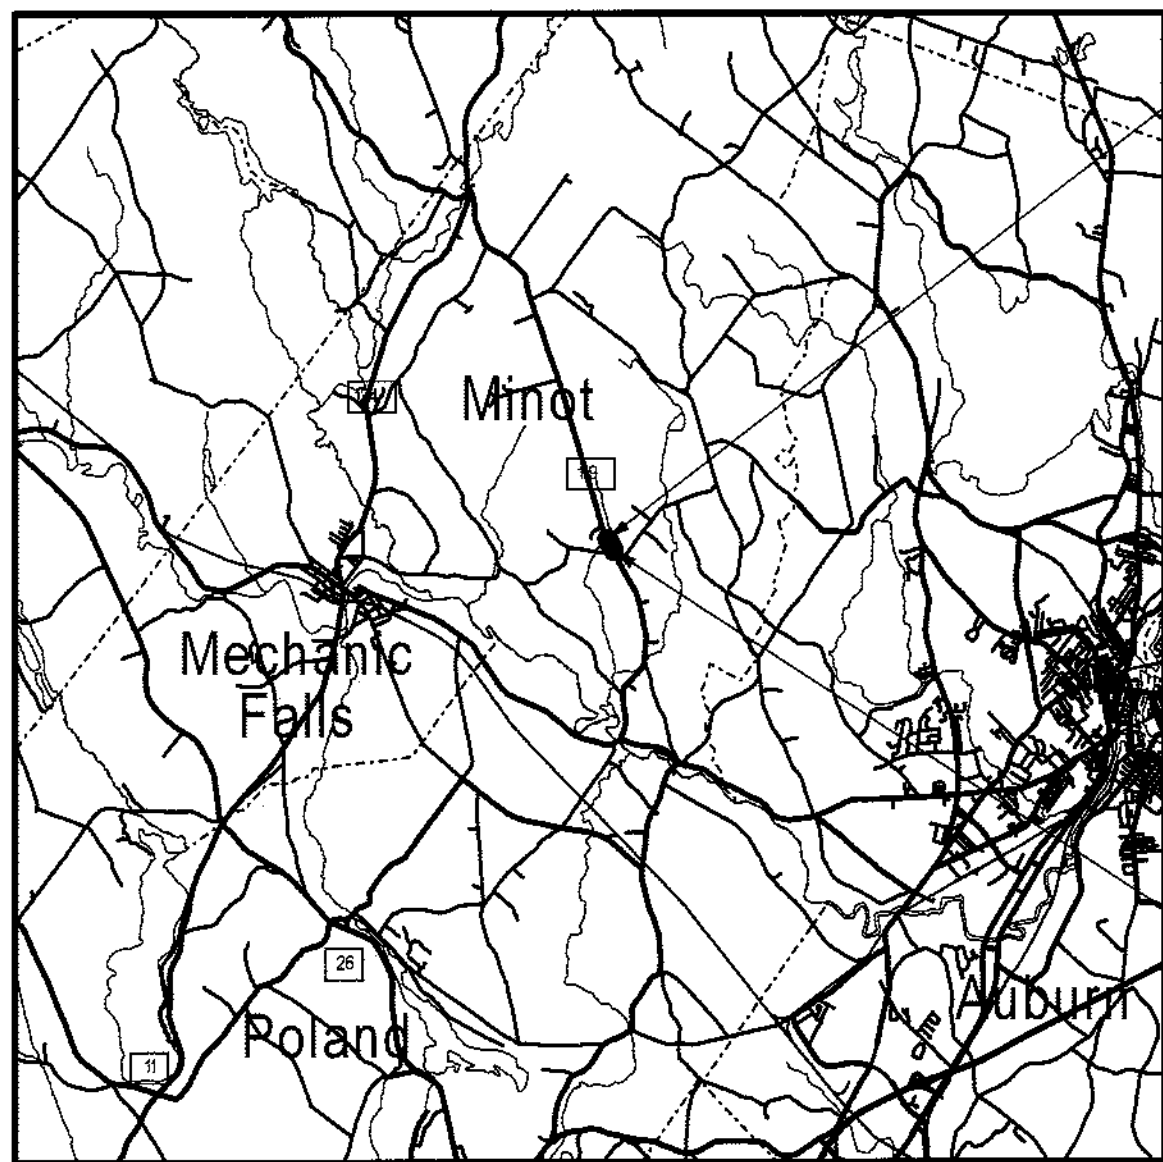


LOCATION MAP

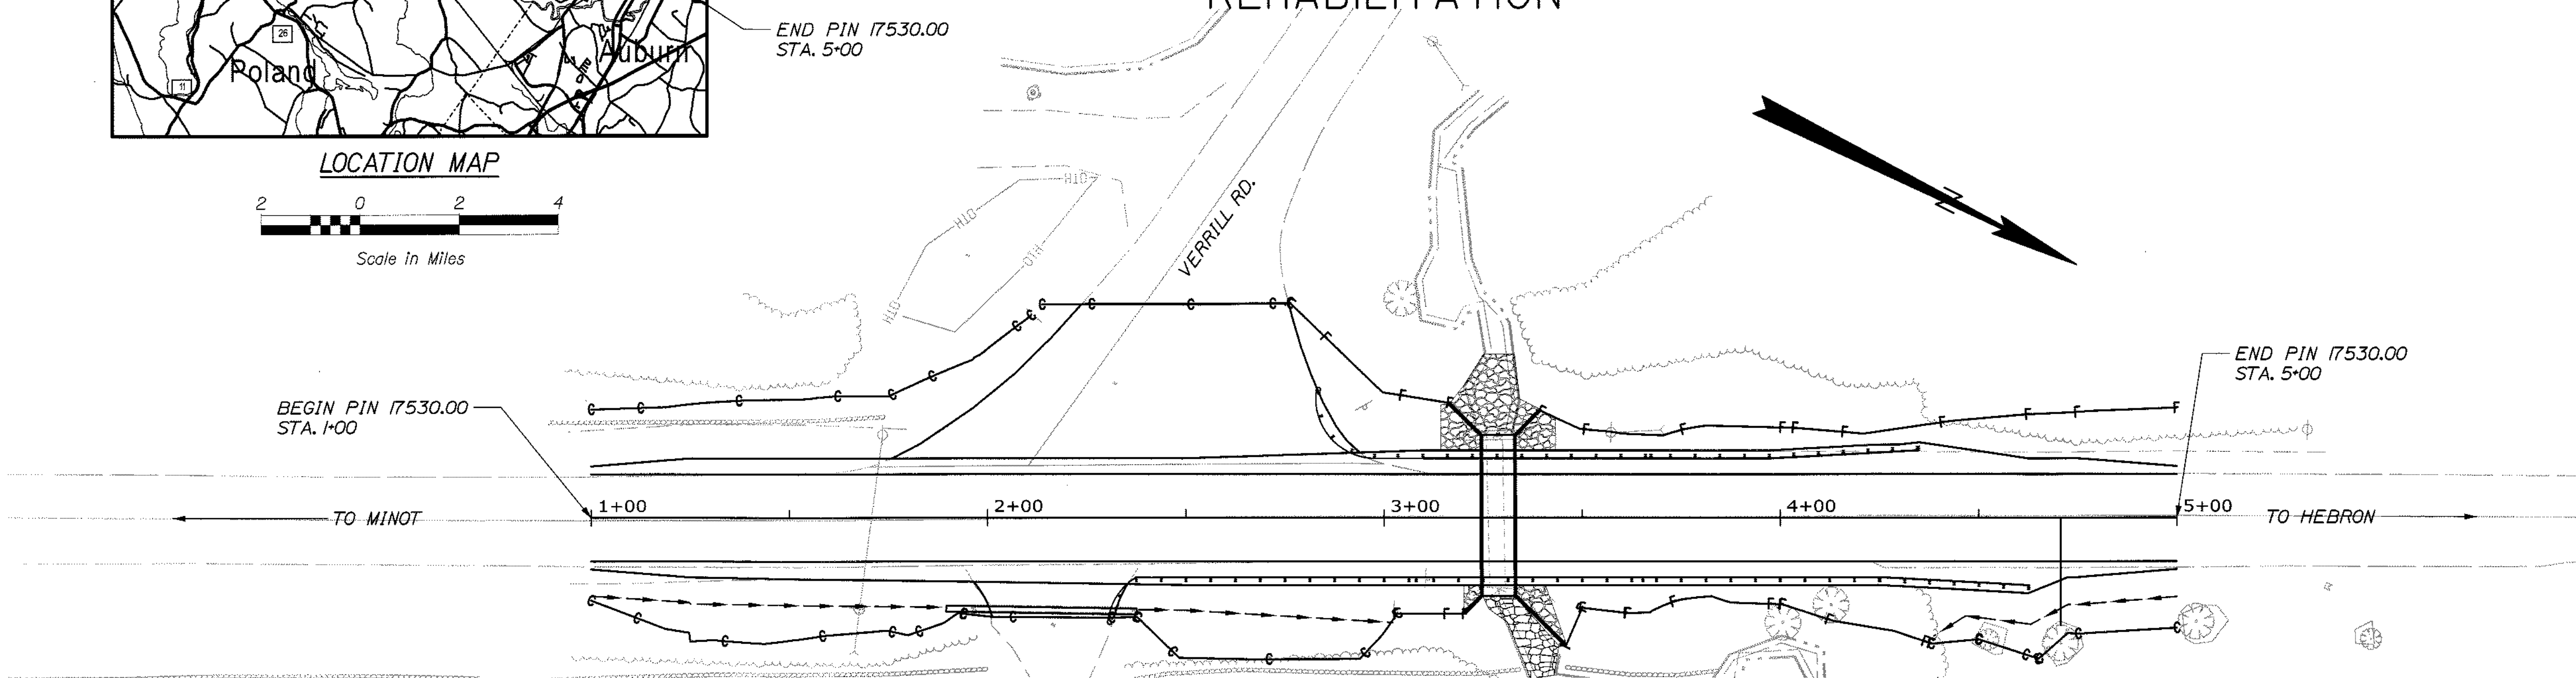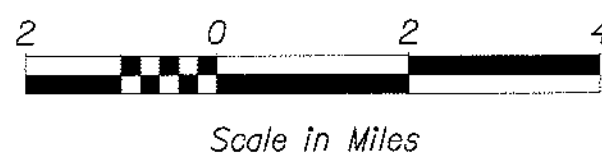

PLAN LEGEND

Town, County, State	Centerline-Existing	Centerline-Proposed
Property Lines	R/W Lines-Existing	R/W Lines-Proposed
Culvert-Existing	Culvert-Proposed	
Curbing	Existing	Proposed
Type 1	Type 3	Type 5
Outline of Bodies of Water	Ledge	Buildings
Trees	Conifer	Deciduous
Tree Line	Clearing Limit Line	CLL
Centerline-Proposed	Travelway-Existing	Travelway-Proposed
Railroad	Catch Basins	Existing
Manholes	Existing	Proposed
Proposed Underdrain	Proposed Ditch	Existing Ditch
Utility Poles	Existing	Proposed
Fire Hydrants	Existing	Proposed
Existing Water Line	Existing San. Sewer	Existing San. Sewer Manhole
Guardrail-Existing	Guardrail-Proposed	Guardrail-Cable, Other

LAYOUT SCALE

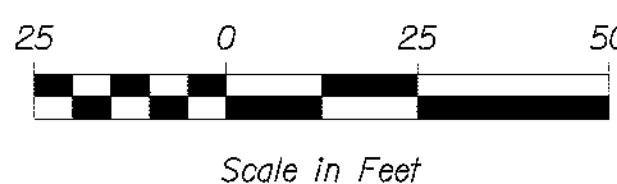

INDEX OF SHEETS


Description	Sheet No.
Title Sheet	1
Typical Sections	2-3
Box Typical	4-5
General Notes	6
Plan/Profile	7
Cross - Sections	8 - 12
Right of Way	13

TRAFFIC DATA

Current (2010) AADT	2120
Future (2022) AADT	2630
Design Speed (mph)	50
Functional Class	MINOR COLLECTOR

PROGRAM AREA: STRUT REGION I
SCOPE OF WORK: STRUT REPLACEMENT

STATE OF MAINE DEPARTMENT OF TRANSPORTATION	DATE 3/11/11
APPROVED COMMISSIONER: [Signature]	DATE 3/10/11
CHIEF ENGINEER: [Signature]	

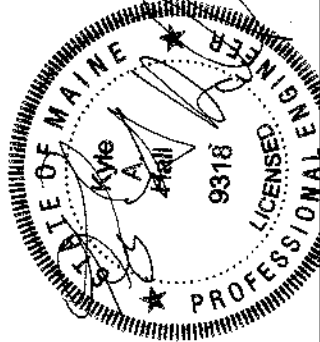

SIGNATURE 9318	P.E. NUMBER 3-9-11	DATE
-------------------	-----------------------	------

PROJECT INFORMATION	PROGRAM	PROJECT MANAGER	DESIGNER	CONSULTANT	PROJECT RESIDENT	CONTRACTOR	PROJECT COMPLETION DATE
---------------------	---------	-----------------	----------	------------	------------------	------------	-------------------------

17530.00

PIN

MINOT
ROUTE 119
TITLE SHEET


SHEET NUMBER

1

OF 13


ROUTE 119
CONSTRUCT EXISTING SHOULDERS
4" HOT MIX ASPHALT

STA. 1+00 TO STA. 1+76.43
STA. 4+35 TO STA. 5+00

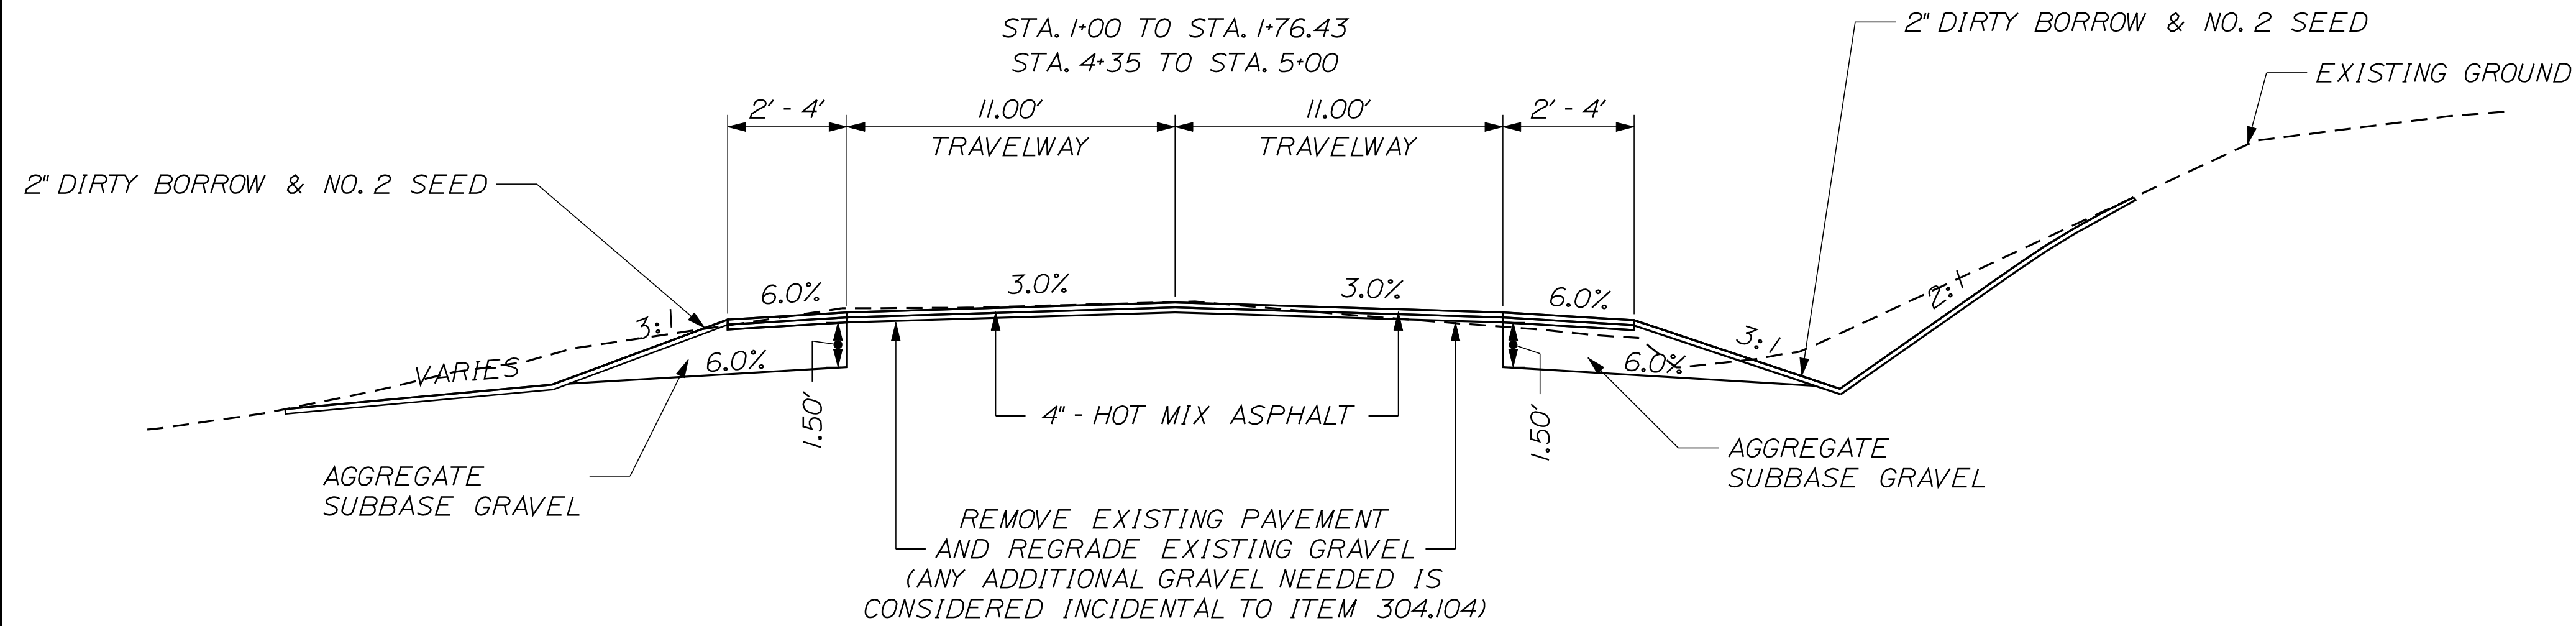


ROUTE 119
CONSTRUCT RT. SHOULDER / REGRADE VERRILL RD
4" HOT MIX ASPHALT

STA. 1+76.43 TO STA. 2+37.5

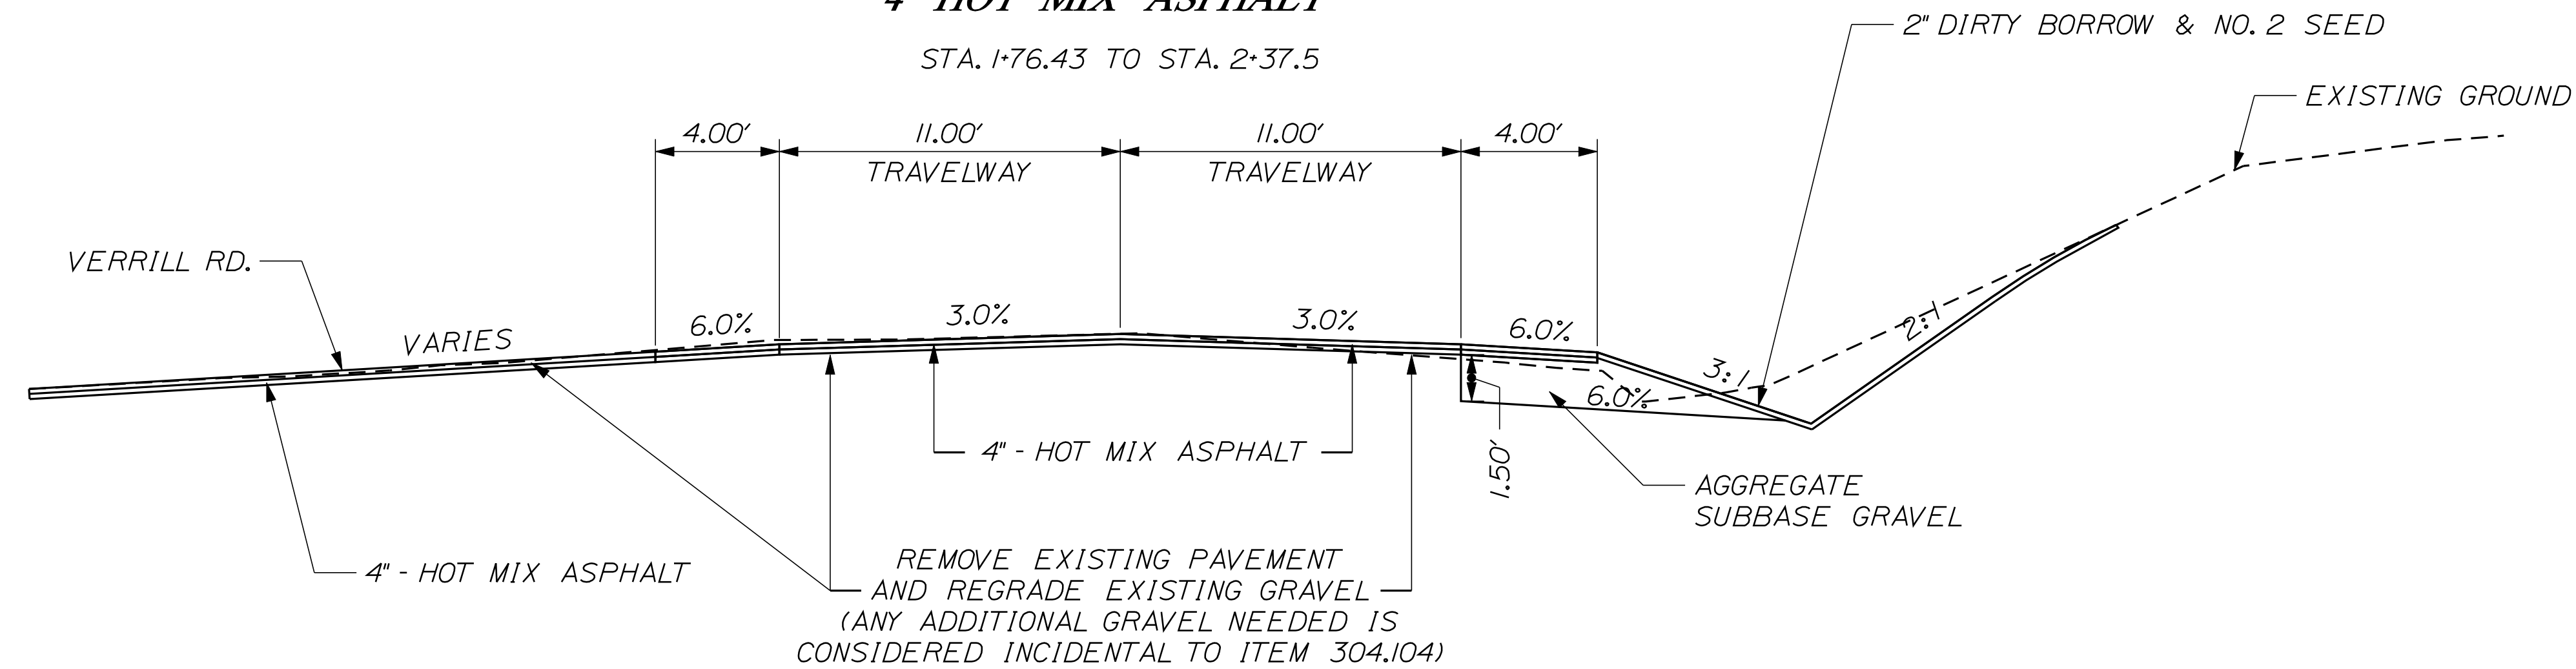

ROUTE 119
CONSTRUCT RT. SHOULDER / REGRADE VERRILL RD
4" HOT MIX ASPHALT

STA. 2+37.5 TO STA. 2+97.5

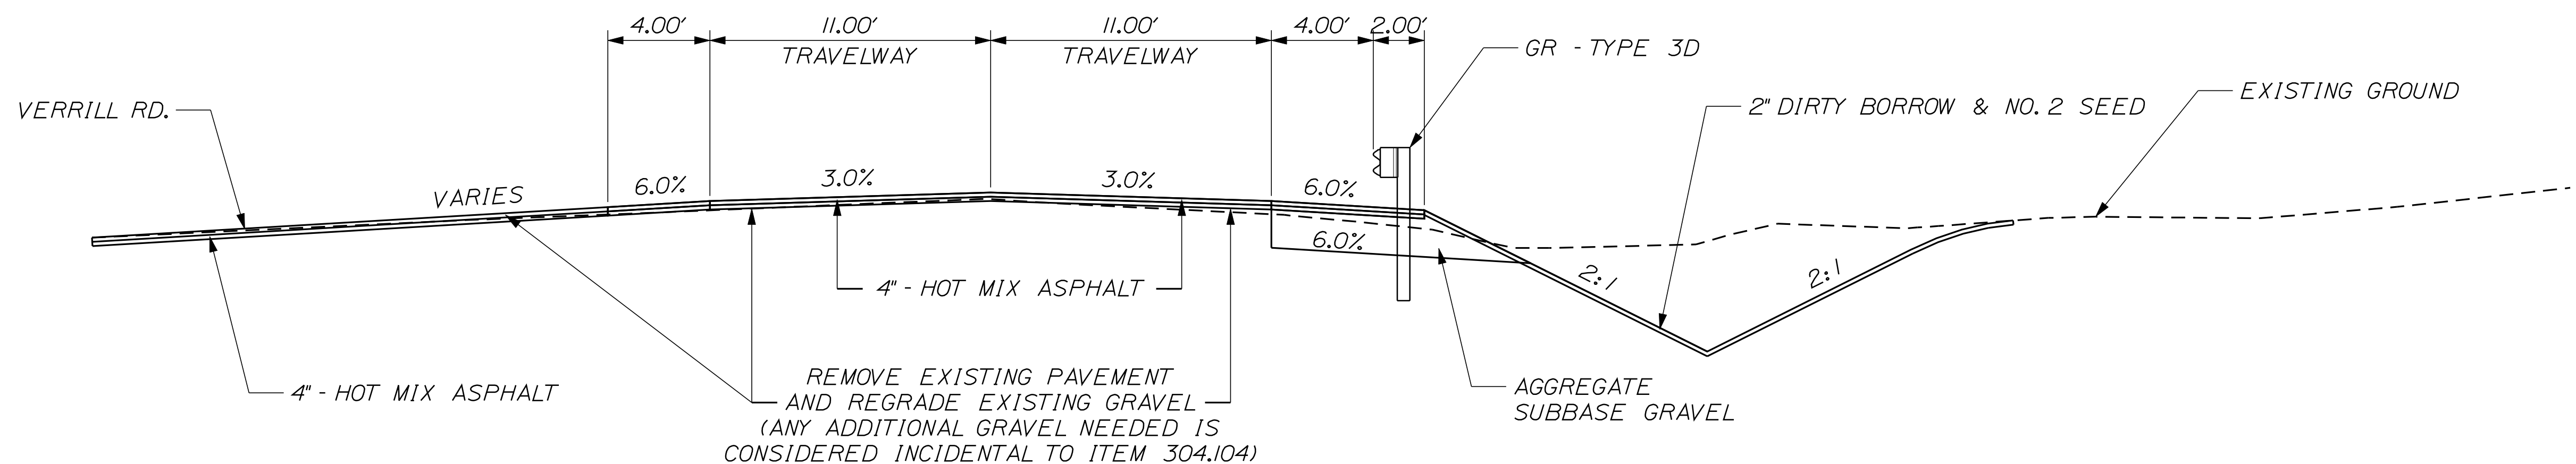

NOTE:

1. THE PAVEMENT, BASE AND SUBBASE DEPTHS AS SHOWN ON THE PLANS ARE INTENDED TO BE NOMINAL.
2. WHEN SUPERELEVATION EXCEEDS THE SLOPE OF THE LOW SIDE SHOULDER, THE LOW SIDE SHOULDER SHALL HAVE THE SAME SLOPE AS THE TRAVELWAY.
3. CROWNS FOR BOTH NORMAL AND SUPERELEVATION SECTIONS FOR ALL COURSES OF SUBBASE AND PAVEMENT SHALL BE STRAIGHT.
4. THE ALGEBRAIC DIFFERENCE BETWEEN THE SHOULDER AND TRAVELWAY CROSS SLOPES "ROLLOVER" SHALL NOT EXCEED 8%.
5. THE STATIONING SHOWN UNDER EACH TYPICAL IS APPROXIMATE.

STATE OF MAINE
DEPARTMENT OF TRANSPORTATION

00-03671

HIGHWAY PLANS

17530

SIGNATURE

P.E. NUMBER

DATE _____

DESIGN-DETAILED	C. GALLANT	-----	OCT. 2010
-----------------	------------	-------	-----------

DESIGN2-DETAILED2			

REVISIONS 1	REVISIONS 2

REVISIONS 3	-----	-----
REVISIONS 4	-----	-----
FIELD CHANGES		

MINOT
119 STRUT REPLACEMENT

TYPICAL SECTIONS

HEET NUMBER

2

OF 13

NOT TO SCALE

Date:3/9/2011


Username: michael.lenko

Division: HIGHWAY

Filename: ...\\highway\\msta\\003_Typical.dgn

**ROUTE 119
CONSTRUCT EXISTING SHOULDERS
4" HOT MIX ASPHALT**

STA. 2+97.5 TO STA. 3+22.67
STA. 3+35 TO 3+87.5


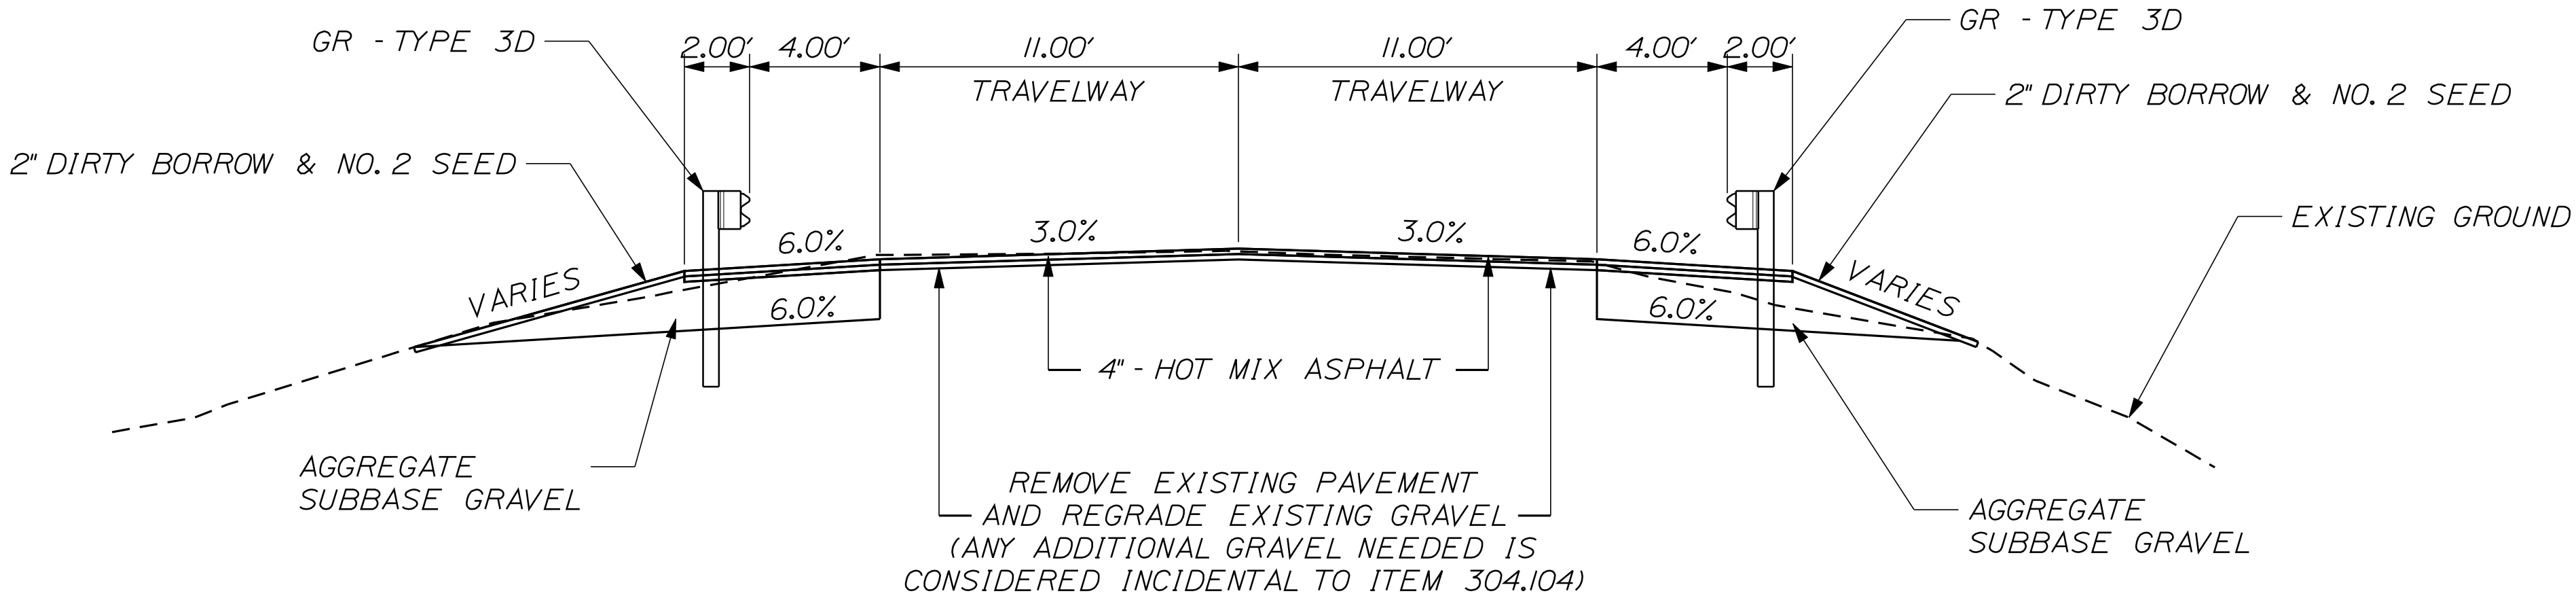


NOTE:

1. THE PAVEMENT, BASE AND SUBBASE DEPTHS AS SHOWN ON THE PLANS ARE INTENDED TO BE NOMINAL.
2. WHEN SUPERELEVATION EXCEEDS THE SLOPE OF THE LOW SIDE SHOULDER, THE LOW SIDE SHOULDER SHALL HAVE THE SAME SLOPE AS THE TRAVELWAY.
3. CROWNS FOR BOTH NORMAL AND SUPERELEVATION SECTIONS FOR ALL COURSES OF SUBBASE AND PAVEMENT SHALL BE STRAIGHT.
4. THE ALGEBRAIC DIFFERENCE BETWEEN THE SHOULDER AND TRAVELWAY CROSS SLOPES "ROLLOVER" SHALL NOT EXCEED 8%.
5. THE STATIONING SHOWN UNDER EACH TYPICAL IS APPROXIMATE.


**ROUTE 119
STRUT REPLACEMENT PAY LIMITS
4" HOT MIX ASPHALT**

STA. 3+22.67 TO STA. 3+35

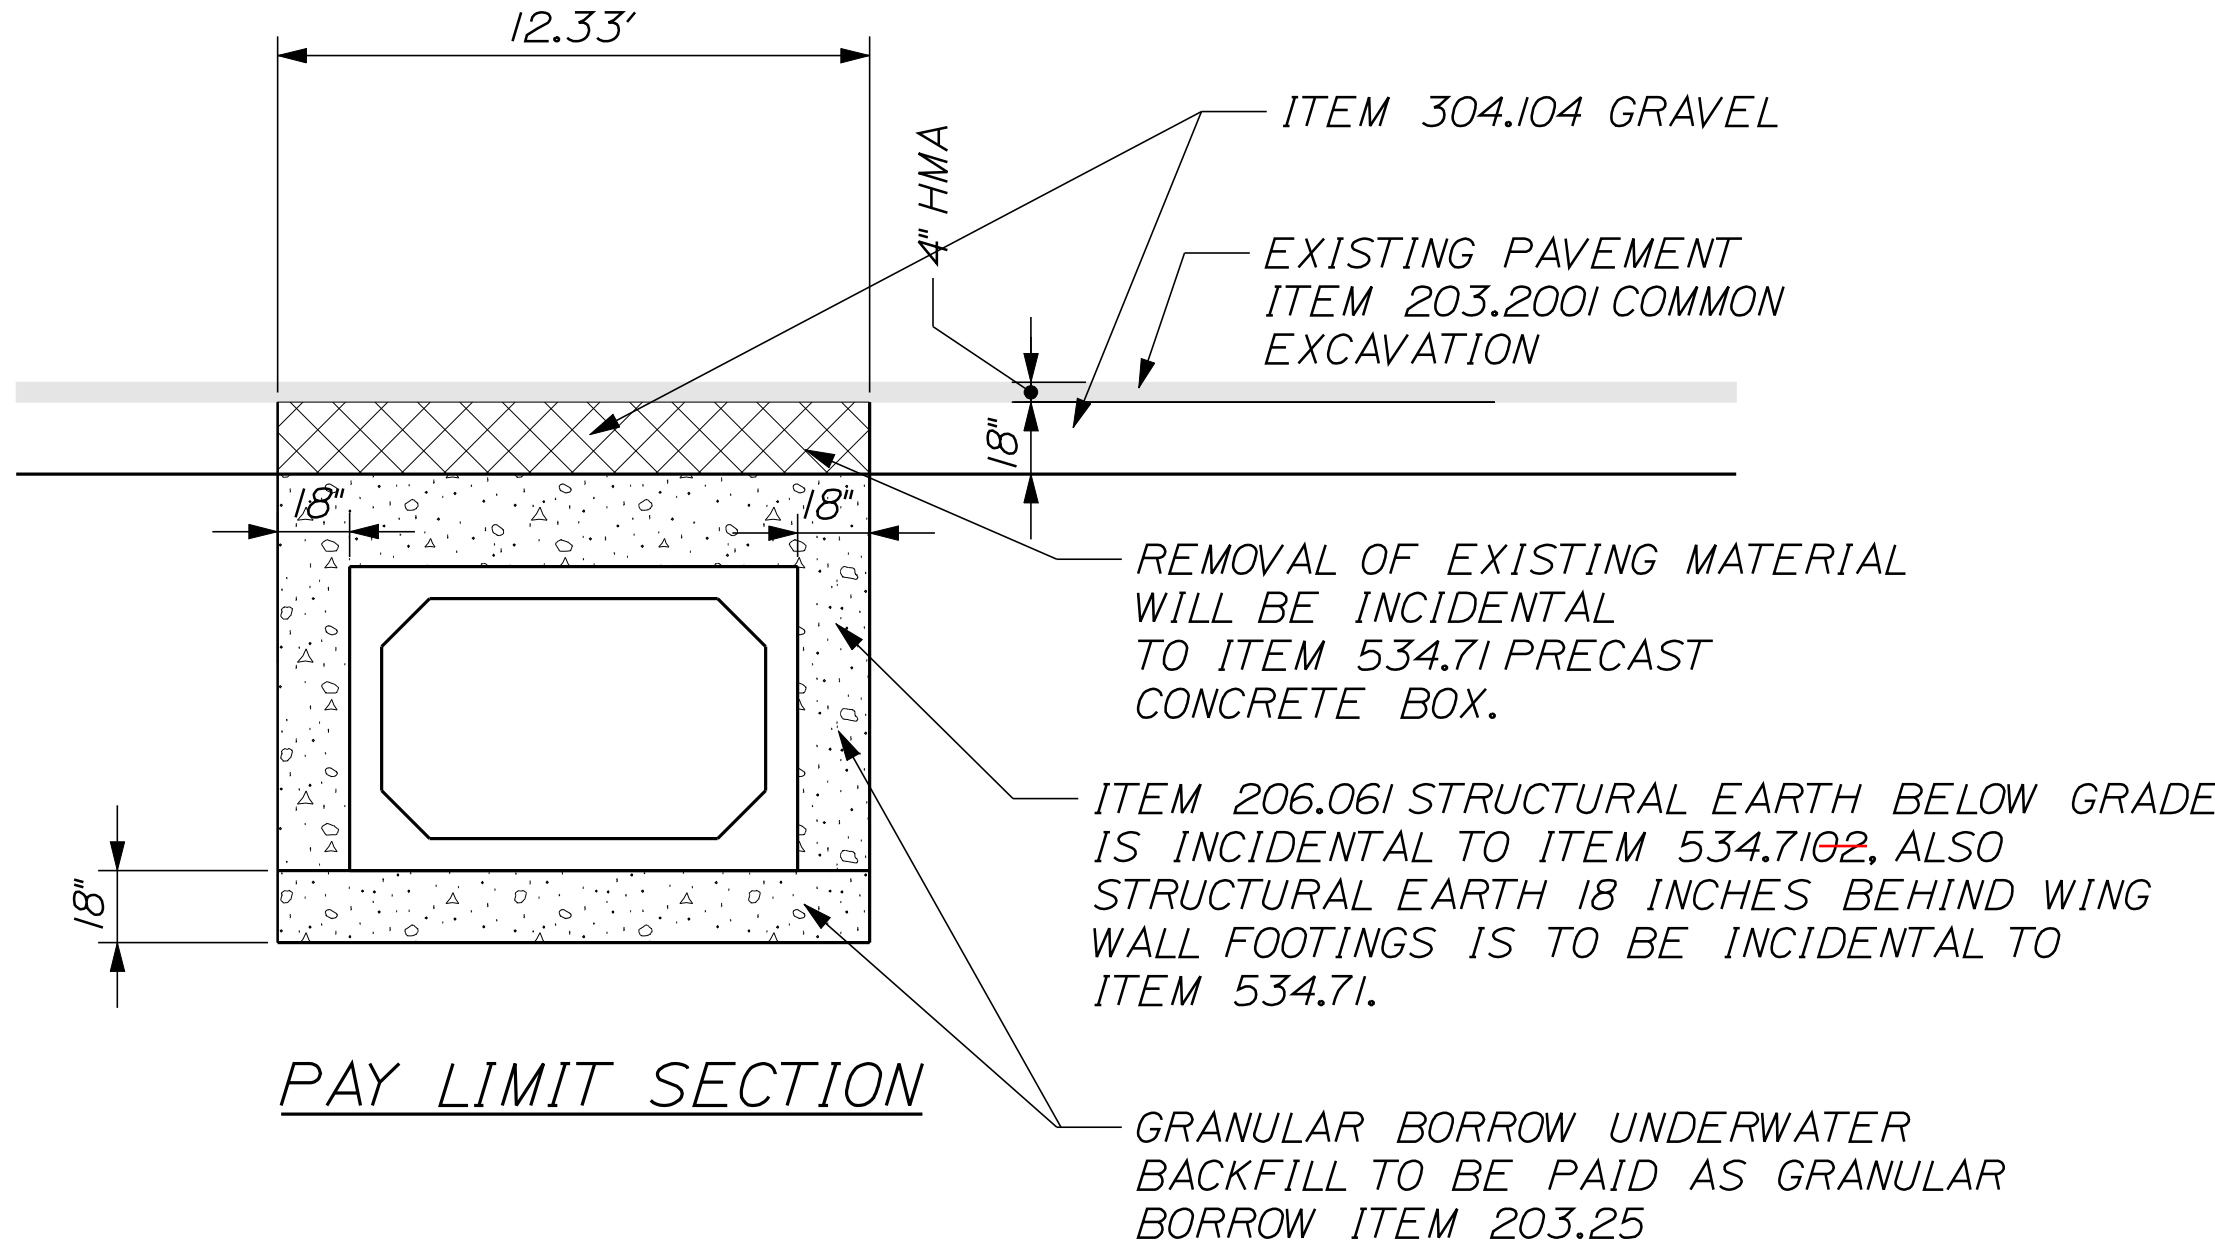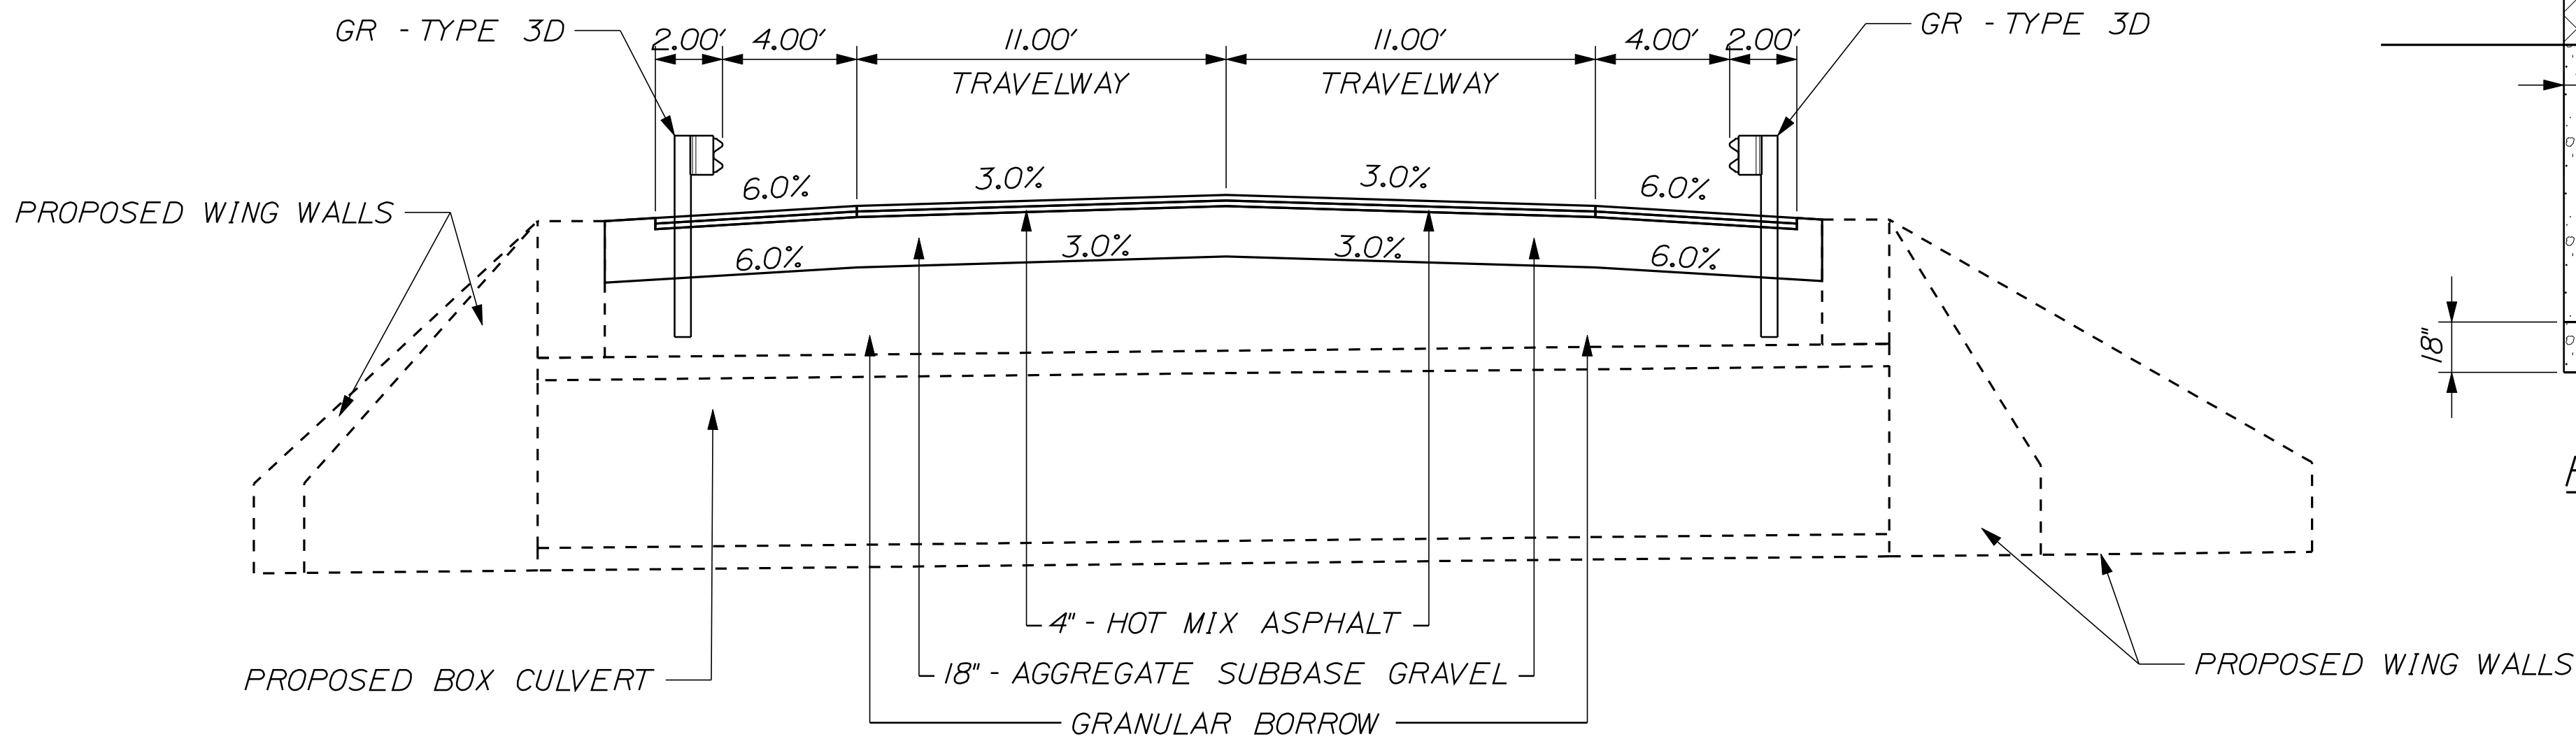



**ROUTE 119
CONSTRUCT EXISTING SHOULDERS
4" HOT MIX ASPHALT**

STA. 3+87.5 TO STA. 4+35

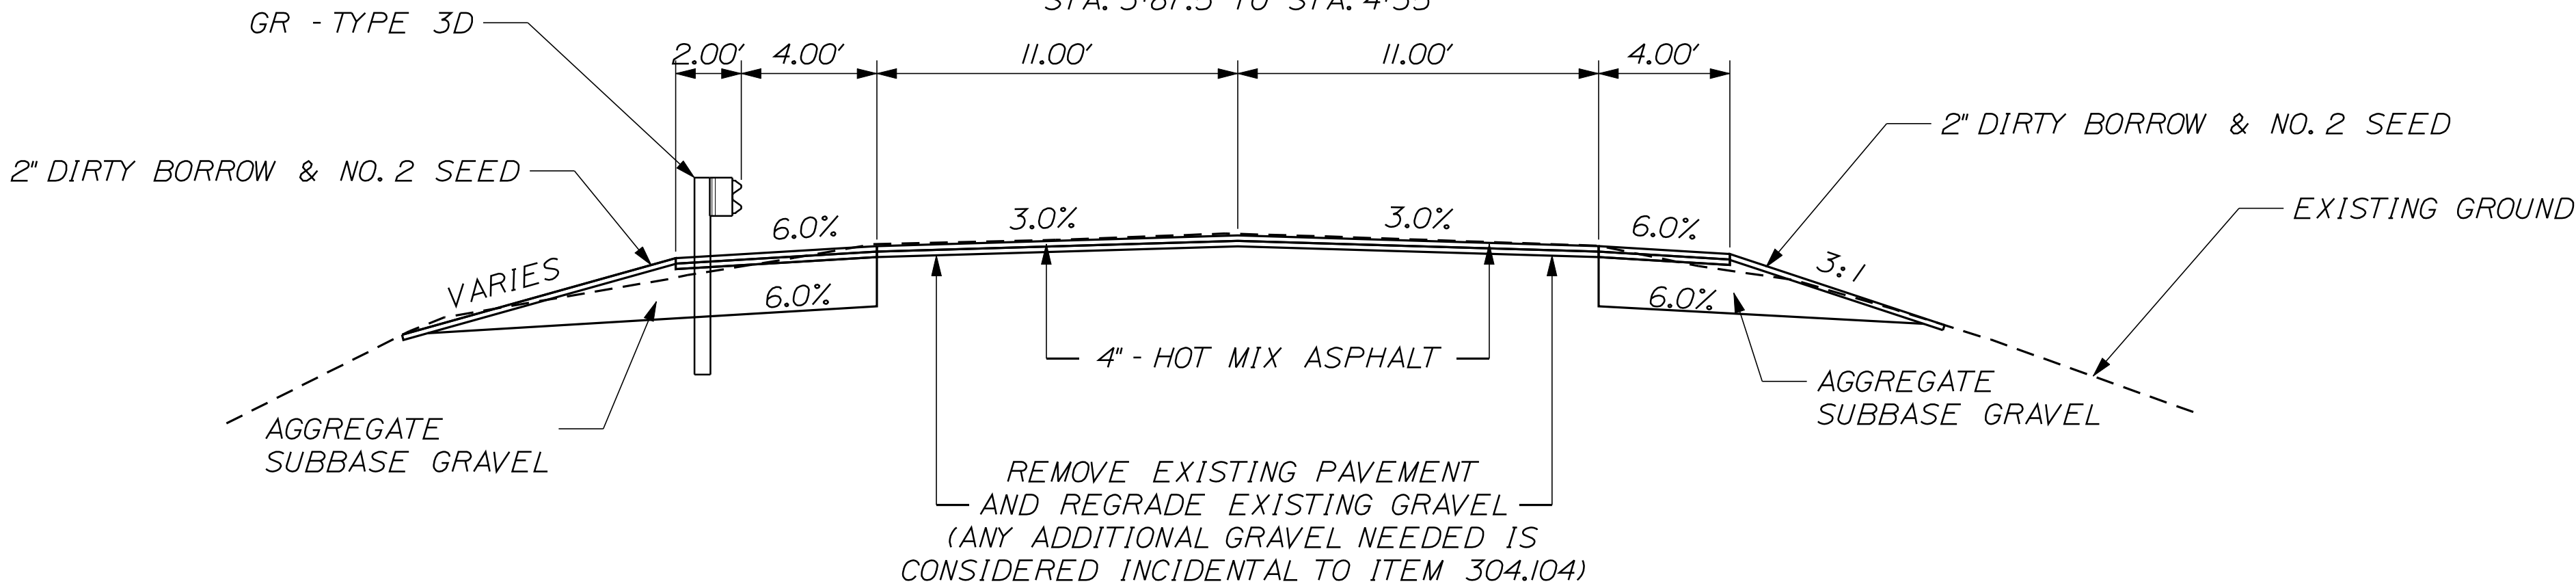


NOT TO SCALE

STATE OF MAINE		DEPARTMENT OF TRANSPORTATION		17530.00		PIN 17530.00		HIGHWAY PLANS	
MINOT RTE 119 STRUT REPLACEMENT		SIGNATURE		P.E. NUMBER		DATE		TYPICAL SECTIONS	
		DATE		BY		FIELD CHANGES			
		DESIGN-DETAILED		DESIGN-REVIEWED		REVISIONS 1			
		DESIGN-DETAILED		DESIGN-REVIEWED		REVISIONS 2			
		DESIGN-DETAILED		DESIGN-REVIEWED		REVISIONS 3			
SHEET NUMBER		3		OF 13					

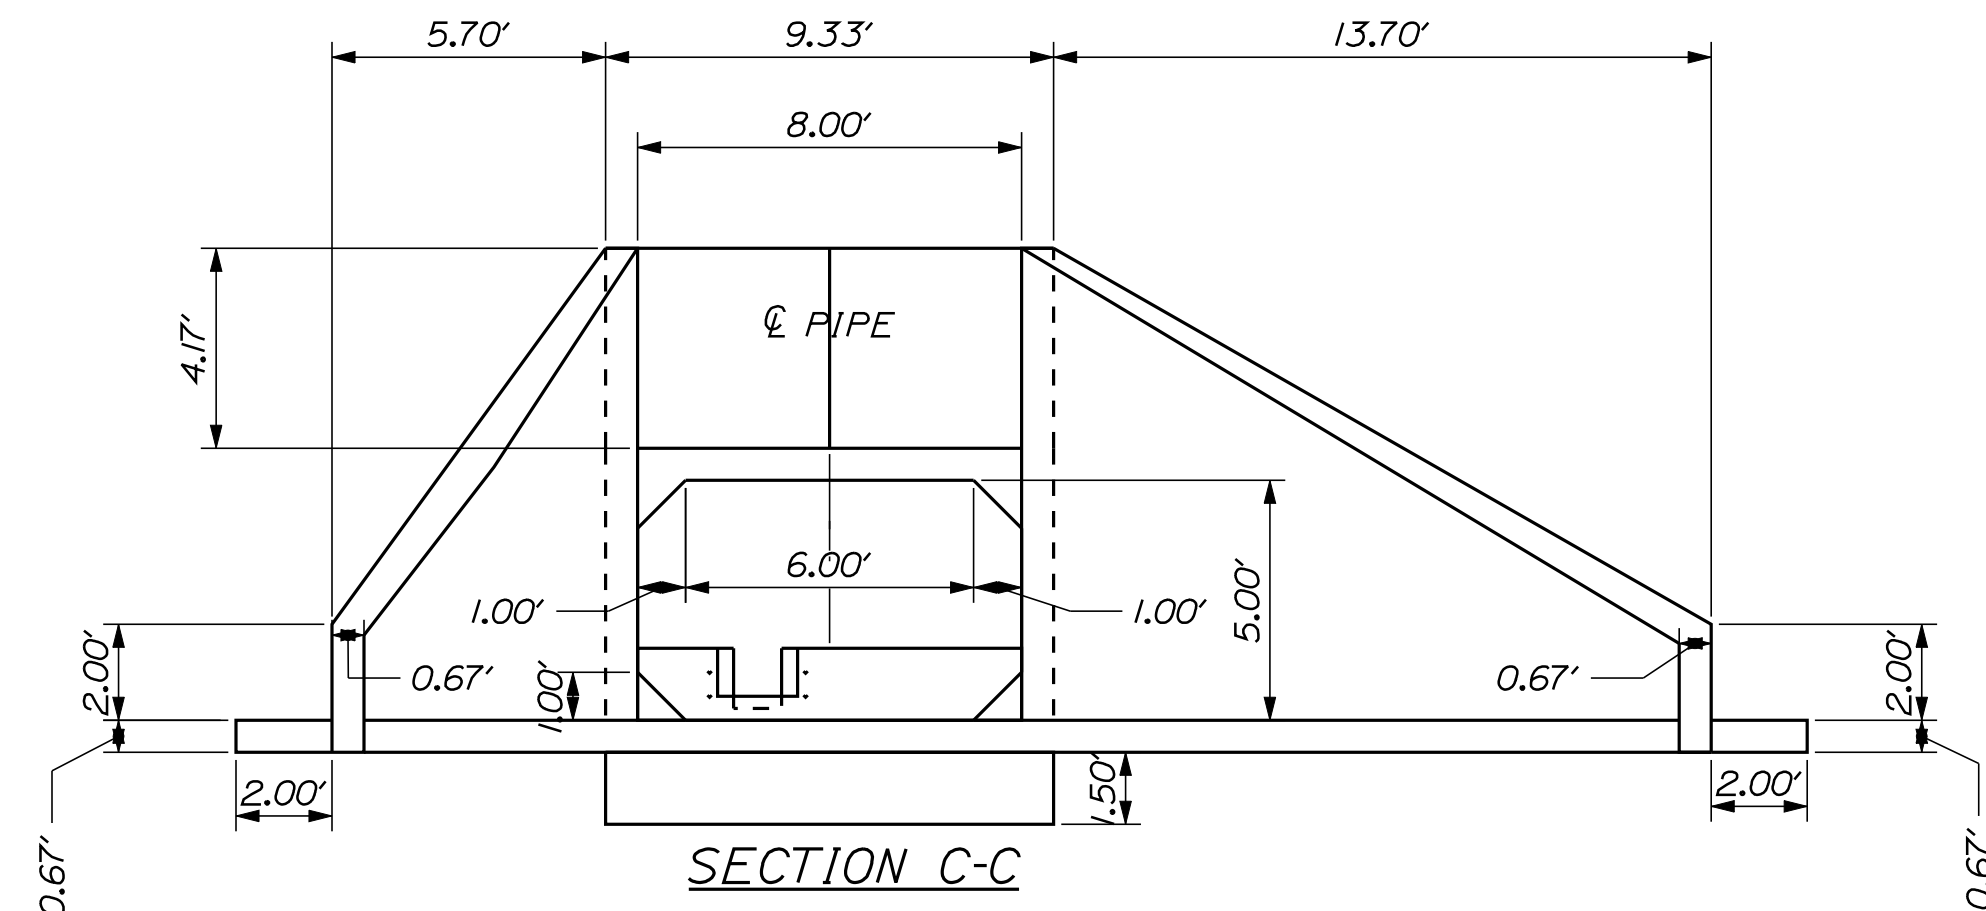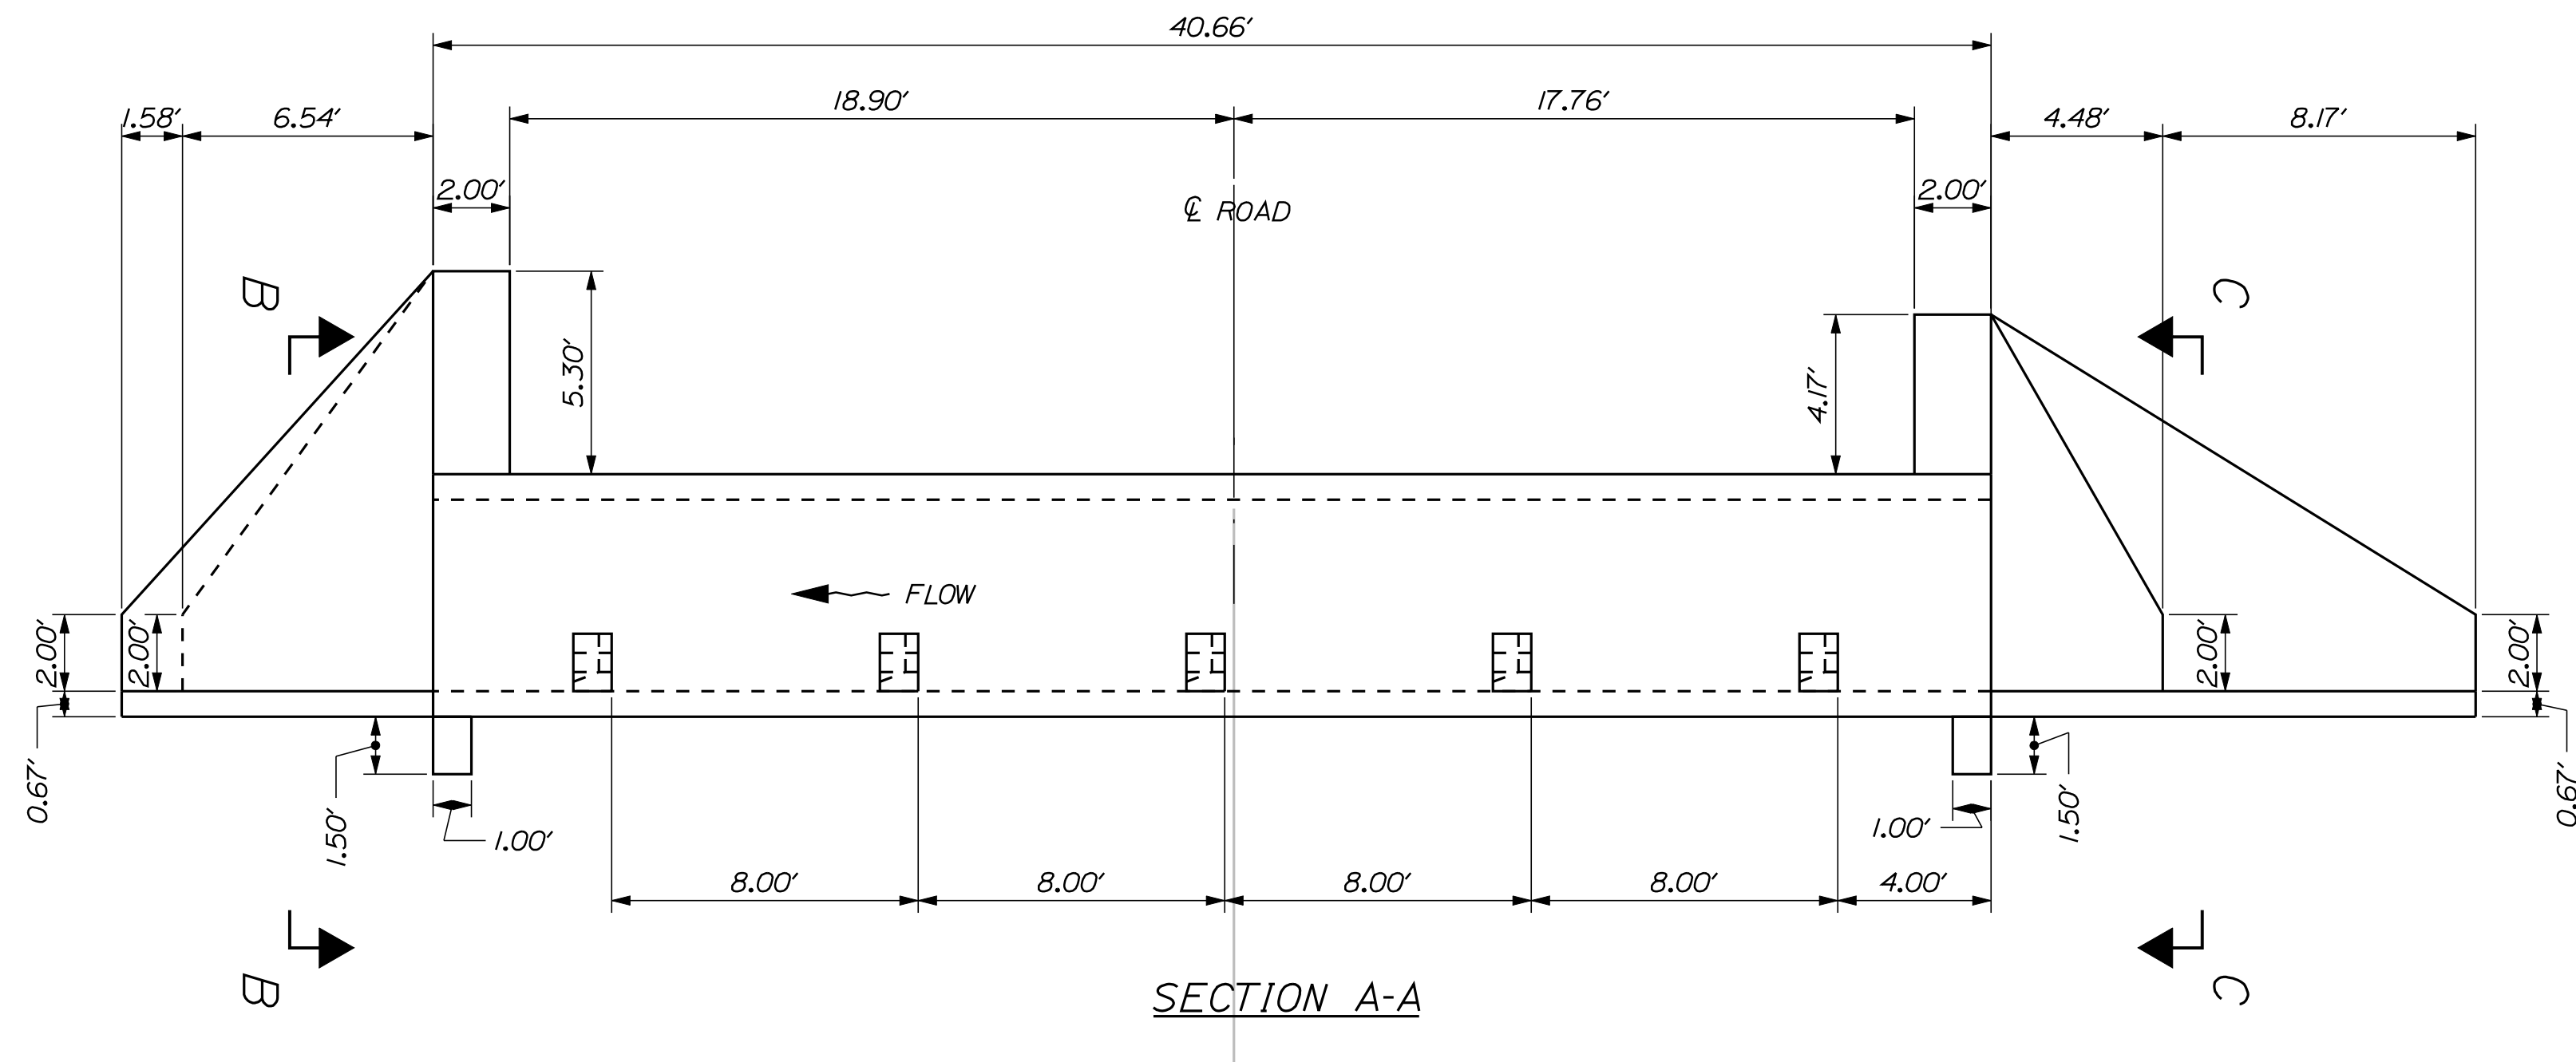


SHEET NUMBER	4	OF 13	MINOT				RTE 119 STRUT REPLACEMENT		PROJ. MANAGER DESIGN-DETAILED CHECKED-REVIEWED DESIGN2-DETAILED2 DESIGN3-DETAILED3		R. HOUGH C. GALLANT	BY OCT. 2010	DATE SIGNATURE		STATE OF MAINE DEPARTMENT OF TRANSPORTATION	
			PLANS		REVISIONS 1 REVISIONS 2 REVISIONS 3 REVISIONS 4 FIELD CHANGES		P.E. NUMBER DATE		17530.00 PIN 17530.00		HIGHWAY PLANS					


FISH WEIR TYPICAL

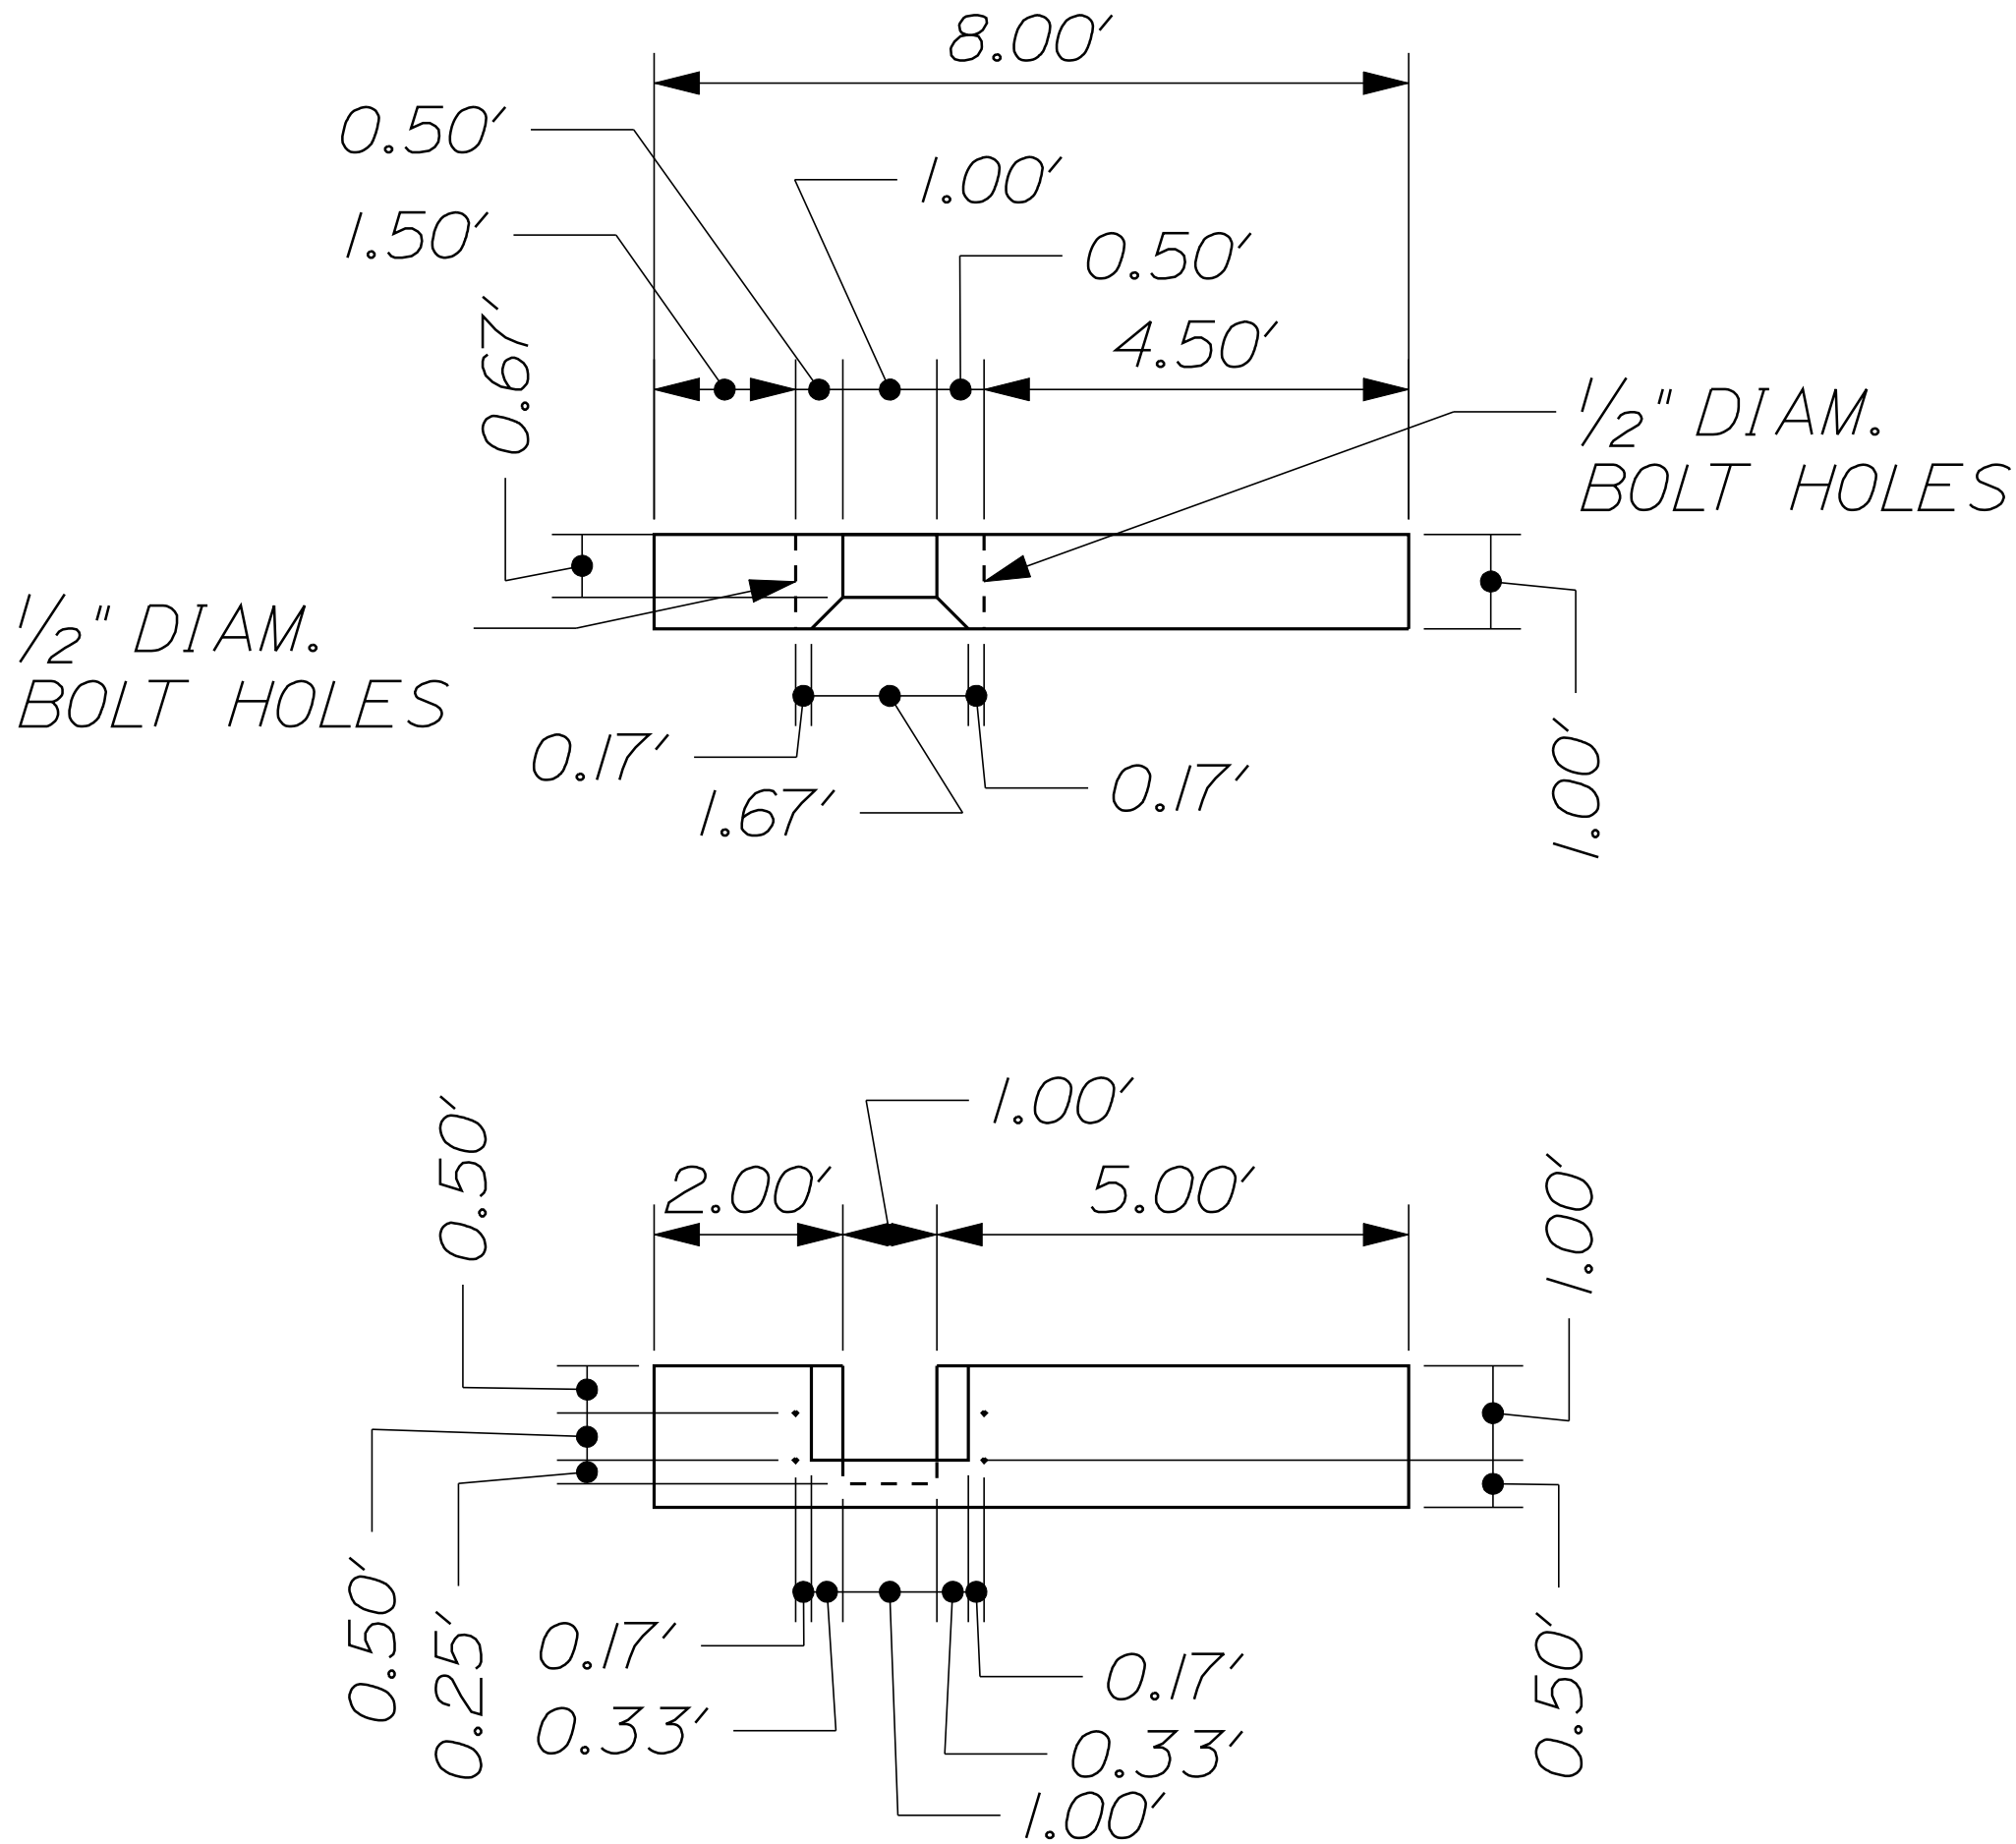

- NOTE:
1. WEIRS TO BE ATTACHED TO PRECAST STRUCTURE DURING MANUFACTURING.
 2. WEIRS SHALL BE MANUFACTURED WITH HOLES PROPERLY SIZED WEIR PLATE BOLTS.
 3. WEIR PLATES SHALL BE MANUFACTURED FROM 1" THICK PLASTIC WITH HOLES PREDRILLED.
 4. CONTRACTOR SHALL PROVIDE (5) PLASTIC WEIR PLATES, (20) 3/8 " X 18" STAINLESS STEEL BOLTS, AND (40) STAINLESS STEAL WASHERS AND LOCK BOLTS.
 5. ALL MATERIALS SHALL BE DELIVERED WITH THE CONCRETE STRUCTURE. THE DEPARTMENT WILL INSTALL WEIR PLATES AT LATER DATE.

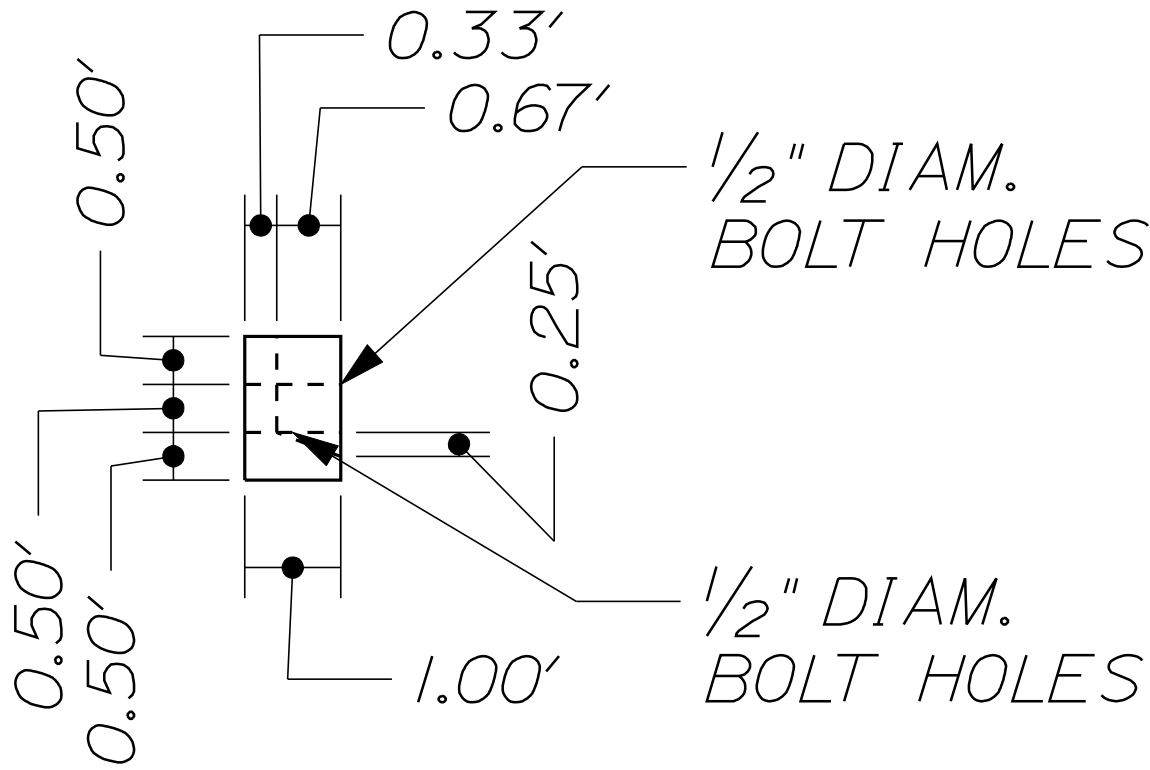

WEIR PLATE TYPICAL

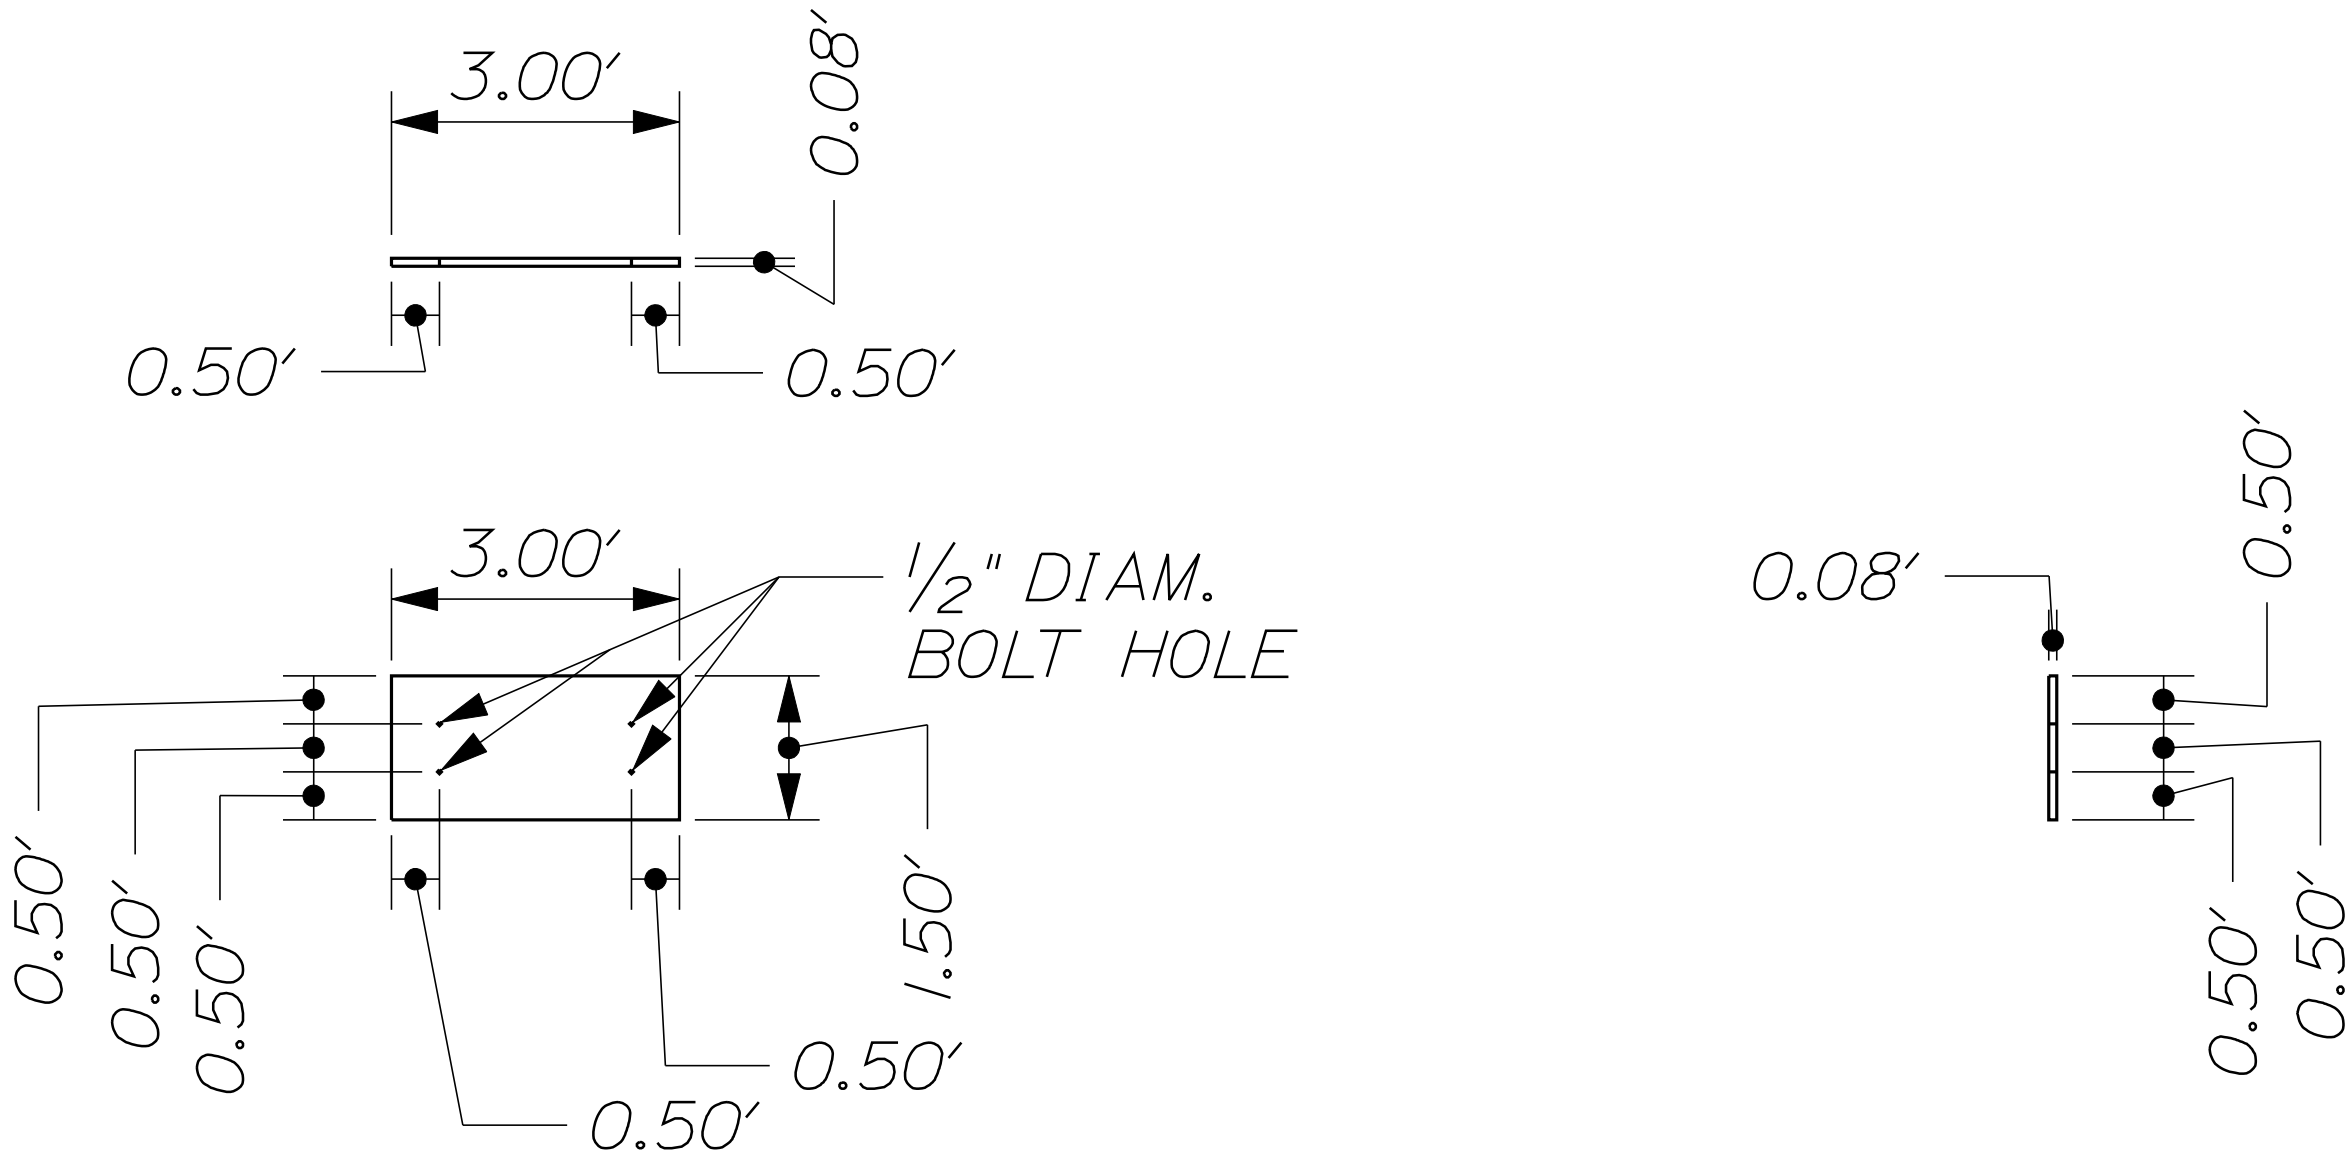

OF 13		SHEET NUMBER		MINOT RTE 119 STRUT REPLACEMENT		PROJ. MANAGER DESIGN-DETAILED CHECKED-REVIEWED DESIGN2-DETAILED2 DESIGN3-DETAILED3 REVISIONS 1 REVISIONS 2 REVISIONS 3 REVISIONS 4 FIELD CHANGES		R. HOUGH C. GALLANT		BY DATE		STATE OF MAINE DEPARTMENT OF TRANSPORTATION	

GENERAL NOTES

1. THE UTILITIES INVOLVED IN THIS CONTRACT ARE AS FOLLOWS:

CMP
FAIRPOINT
TIME WARNER CABLE

2. ALL UTILITY FACILITIES SHALL BE ADJUSTED BY THE RESPECTIVE UTILITIES UNLESS OTHERWISE NOTED.

3. ALL INSLOPE AND DITCHES IN CUT AREAS SHALL BE GRADED AS SHOWN ON THE TYPICALS OR FLATTER,OR AS DIRECTED BY THE RESIDENT.

4. WHERE NO DITCHING OR INSLOPE EXCAVATION IS NEEDED,THE GRADING OF EXISTING MATERIAL OR THE ADDITION OF MATERIAL FOR 3 FEET BEYOND SHOULDER BREAK TO MATCH THE EXISTING SLOPE SHALL BE INCIDENTAL TO THE CONTRACT.

5. DRIVEWAY FILL SIDE SLOPES SHALL BE 3:1 UNLESS OTHERWISE NOTED ON THE PLANS.

6. ALL WASTE MATERIAL NOT USED ON THE PROJECT SHALL BE DISPOSED OF OFF THE PROJECT IN WASTE AREAS APPROVED. ALL GRADING, SEEDING, AND MULCHING OF WASTE AREA SHALL BE CONSIDERED INCIDENTAL TO THE CONTRACT.

7. IF THE RESIDENT DETERMINES THAT FOUNDATION MATERIAL IS REQUIRED UNDER CULVERTS, IT SHALL MEET THE REQUIREMENTS FOR GRANULAR BORROW -UNDERWATER BACKFILL AND WILL BE PAID FOR AS GRANULAR BORROW ITEM 203.25.

8.RESIDENTIAL PAVED ENTRANCES SHALL BE CONSTRUCTED WITH: 2" HOT MIX ASPHALT AND 12" AGGREGATE SUBBASE COURSE GRAVEL.

9.UNPAVED ENTRANCES SHALL BE CONSTRUCTED WITH 14" AGGREGATE SUBBASE COURSE GRAVEL.

10. A 3' PAVED LIP SHALL BE PLACED AT ALL GRAVEL ENTRANCES.

11. NO EXISTING DRAINAGE SHALL BE ABANDONED, REMOVED OR PLUGGED WITHOUT PRIOR APPROVAL OF THE RESIDENT.

12. INLETS AND OUTLETS OF ALL CULVERTS SHALL BE RIPRAPPED UNLESS OTHERWISE NOTED ON THE PLANS OR DIRECTED BY THE RESIDENT.

13. GUARDRAIL END TREATMENTS SHALL BE INSTALLED CONCURRENTLY WITH THE PLACEMENT OF EACH SECTION OF BEAM GUARDRAIL.

14. ITEM 606.353 REFLECTORIZED GUARDRAIL MARKERS WILL BE PLACED TWO AT THE TRAILING END AND TWO AT THE LEADING END FOR EACH RUN OF GUARDRAIL.

15. DIRTY BORROW HAS BEEN ESTIMATED FOR DISTURBED LAWN AREAS. ACTUAL PLACEMENT OF THE DIRTY BORROW SHALL BE AS NOTED ON THE PLANS OR DESIGNATED BY THE RESIDENT.

16. THE CONTRACTOR WILL BE RESPONSIBLE FOR MAINTAINING ALL EXISTING MAILBOXES TO ENSURE THAT THE MAIL WILL BE DELIVERABLE. NO SEPARATE PAYMENT WILL BE MADE FOR THIS WORK; IT SHALL BE CONSIDERED INCIDENTAL TO THE CONTRACT.

17. ANY DAMAGE TO THE SLOPES CAUSED BY THE CONTRACTOR'S EQUIPMENT, PERSONNEL, OR OPERATION SHALL BE REPAIRED TO THE SATISFACTION OF THE RESIDENT. ALL WORK, EQUIPMENT, AND MATERIALS REQUIRED TO MAKE REPAIRS SHALL BE AT THE CONTRACTOR'S EXPENSE.

18. THE FILL QUANTITY SHOWN ON THE CROSS SECTIONS INCLUDES THE WASTE STORAGE.

19. AREAS REQUIRING FILL ON THE PROJECT WILL COME FROM SUITABLE EXCAVATION FROM EXCAVATION AREAS.

20. NO SEPARATE PAYMENT FOR SUPERINTENDENT OR FOREMAN WILL BE MADE FOR THE SUPERVISION OF EQUIPMENT BEING PAID FOR UNDER THE EQUIPMENT RENTAL ITEMS.

21. ALL WORK SHALL BE DONE IN ACCORDANCE WITH THE MAINE DEPARTMENT OF TRANSPORTATION'S BEST MANAGEMENT PRACTICES FOR EROSION CONTROL & SEDIMENT CONTROL FEBRUARY, 2008, ALSO WITHIN THE INSTREAM WORK WINDOW 7/15 TO 9/30.

22. DURING CONSTRUCTION, THE CONTRACTOR WILL BE RESPONSIBLE FOR MAINTAINING ONE LANE OF TRAFFIC AT ALL TIMES. TEMPORARY TRAFFIC SIGNALS WILL BE REQUIRED AND PAID FOR UNDER ITEM 643.72.

23. ALL COSTS FOR EXCAVATING AND REMOVING EXISTING BOX CULVERT WILL BE INCIDENTAL TO THE CONTRACT.

24. ESTIMATED QUANTITIES FOR REQUIRED STRUCTURAL EARTH EXCAVATION, DRAINAGE AND MINOR STRUCTURES ARE INFORMATIONAL ONLY AND REPRESENT THE APPROXIMATE MINIMUM QUANTITY REQUIRED TO INSTALL DRAINAGE STRUCTURES. ADDITIONAL EXCAVATION FOR THE CONTRACTOR'S CONVENIENCE OR TO COMPLY WITH BACKSLOPING REQUIREMENTS WILL NOT BE PAID FOR DIRECTLY BUT WILL BE CONSIDERED INCIDENTAL TO THE RELATED DRAINAGE ITEMS.

25. EXCAVATIONS ACCOMPLISHED AS PART OF THIS PROJECT SHALL BE CONSTRUCTED IN ACCORDANCE WITH SUBPART P OF 29 CFR PART 1926.650-652 (CONSTRUCTION STANDARD FOR EXCAVATIONS).

26. ALL COST FOR REMOVING EXISTING DRAINAGE ITEMS WILL BE CONSIDERED INCIDENTAL TO THE CONTRACT.

27. ALL PAVEMENT REMOVAL SHALL BE CONSIDERED INCIDENTAL TO ITEM 203.2001.

28. ANY CLEARING SHALL BE CONSIDERED INCIDENTAL TO THE CONTRACT.

CONSTRUCTION NOTES

201.23 REMOVING SINGLE TREE TOP ONLY

Station	Side	Size
4+12.8	Rt.	16"
4+52.5	Rt.	12"
4+70.7	Rt.	16"

201.23 REMOVING STUMP

Station	Side	Size
4+12.8	Rt.	16"
4+52.5	Rt.	12"
4+70.7	Rt.	16"

527.303 ET-PLUS

Station	Station	Side
3+97.5	4+35	Lt.
4+25	4+62.5	Rt.

603.17 18" CULVERT PIPE OPTION 1

Station	Station	Side
1+89.6	2+37.6	Rt.

606.24 GR TYPE 3D - SINGLE RAIL

Station	Station	Side
2+37.5	4+25	Rt.
2+97.5	3+97.5	Lt.




606.242 GR TYPE 3D - OVER 15' RADIUS

Station	Station	Side	Length
2+30.4	2+37.5	Rt.	12.5'
2+83.6	2+97.5	Lt.	25'

606.265 TERM END - SINGLE RAIL

Station	Side
2+30.4	Rt.
2+83.6	Lt.

STATE OF MAINE DEPARTMENT OF TRANSPORTATION					
		17530.00			
STATE OF MAINE DEPARTMENT OF TRANSPORTATION					
		PIN 17530.00 HIGHWAY PLANS			
MINOT RTE 119 STRUT REPLACEMENT	PROJ. MANAGER	R. HOUGH	BY	DATE	
	CHECKED-REVIEWED	C. GALLANT		OCT. 2010	
	DESIGN2-DETAILED2				
	DESIGN3-DETAILED3				
	REVISIONS 1				
GENERAL NOTES	REVISIONS 2				
	REVISIONS 3				
	REVISIONS 4				
	FIELD CHANGES				
SHEET NUMBER					
6					
OF 13					

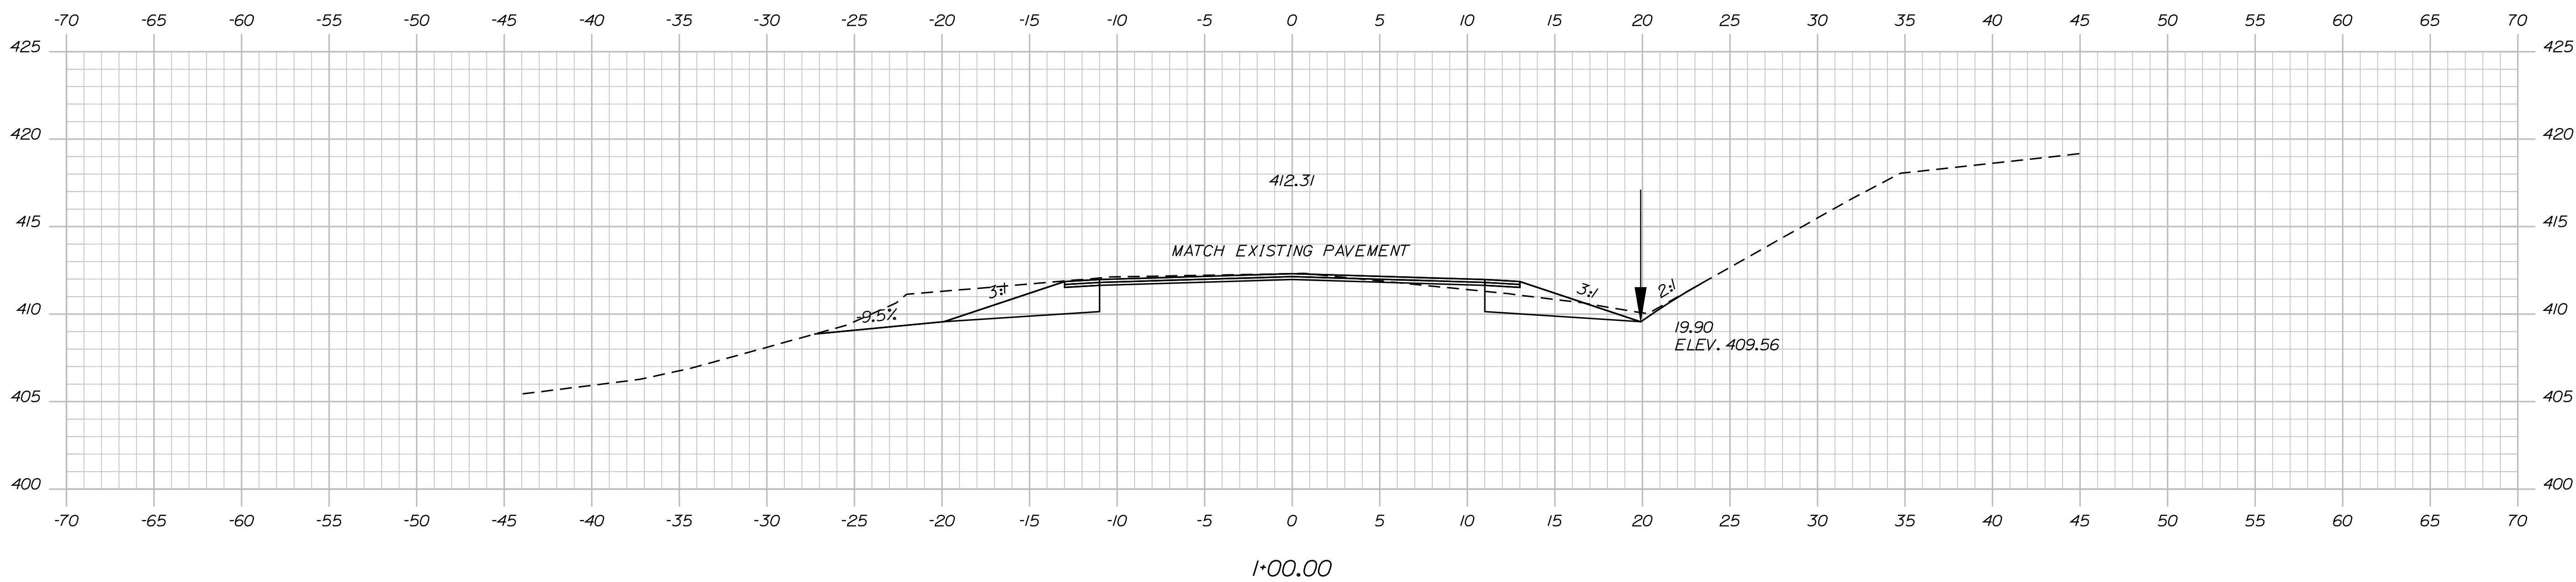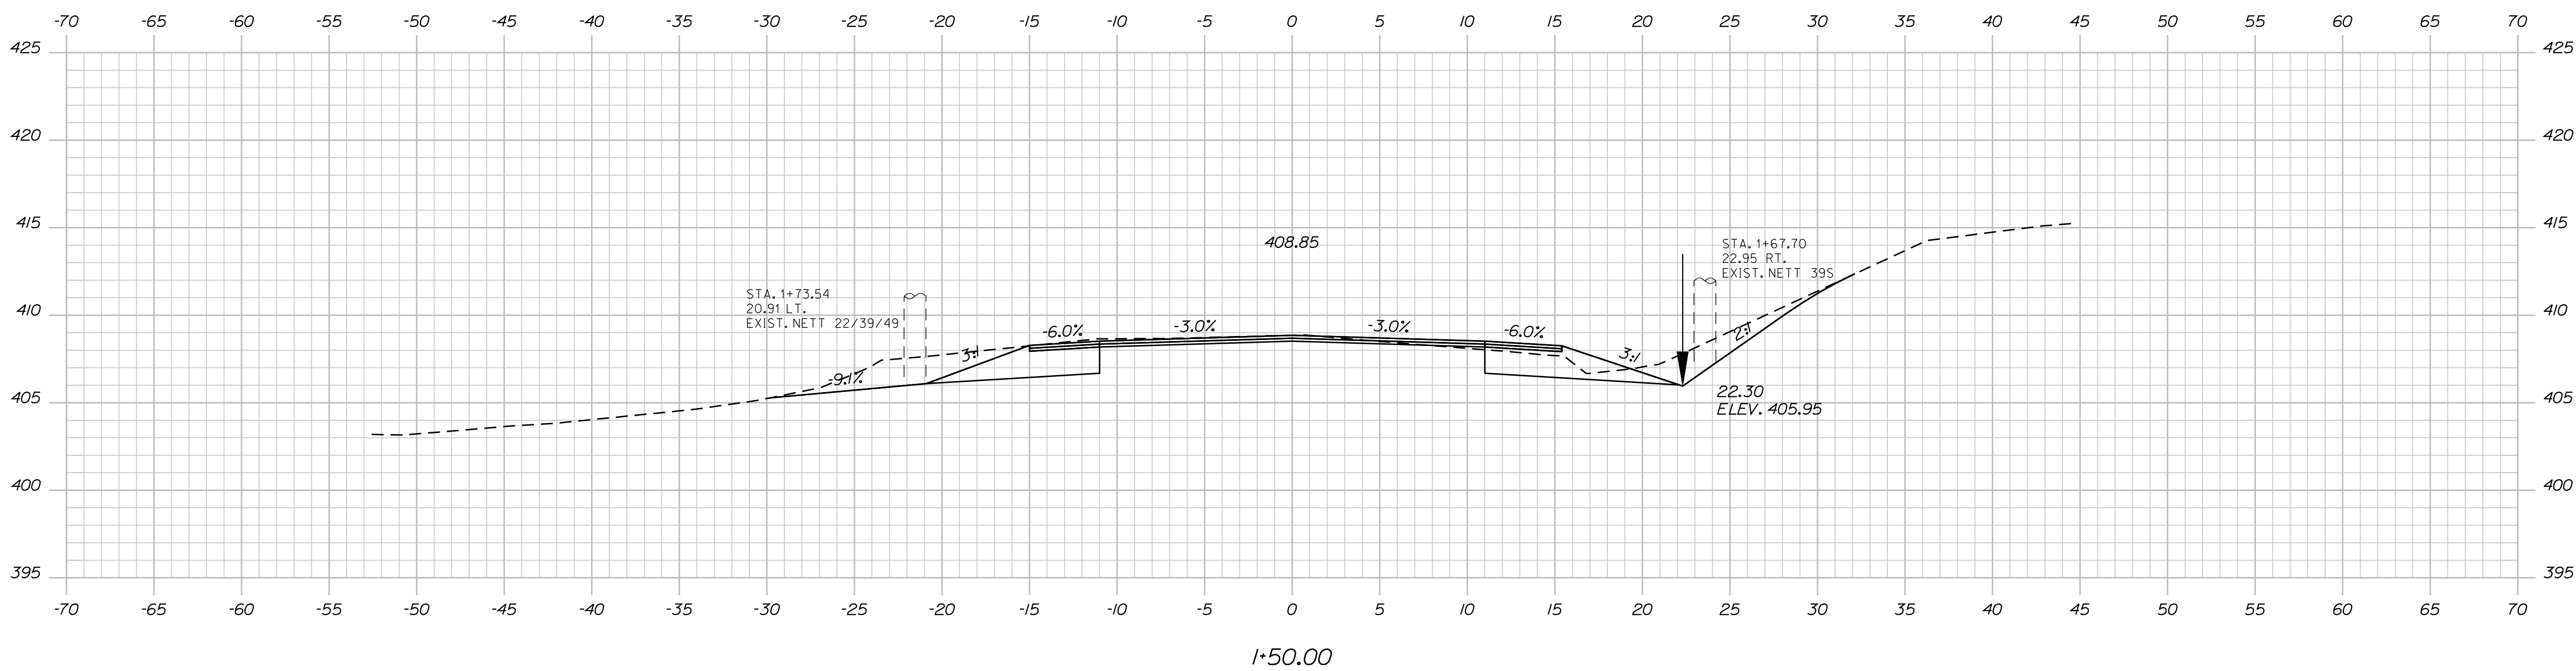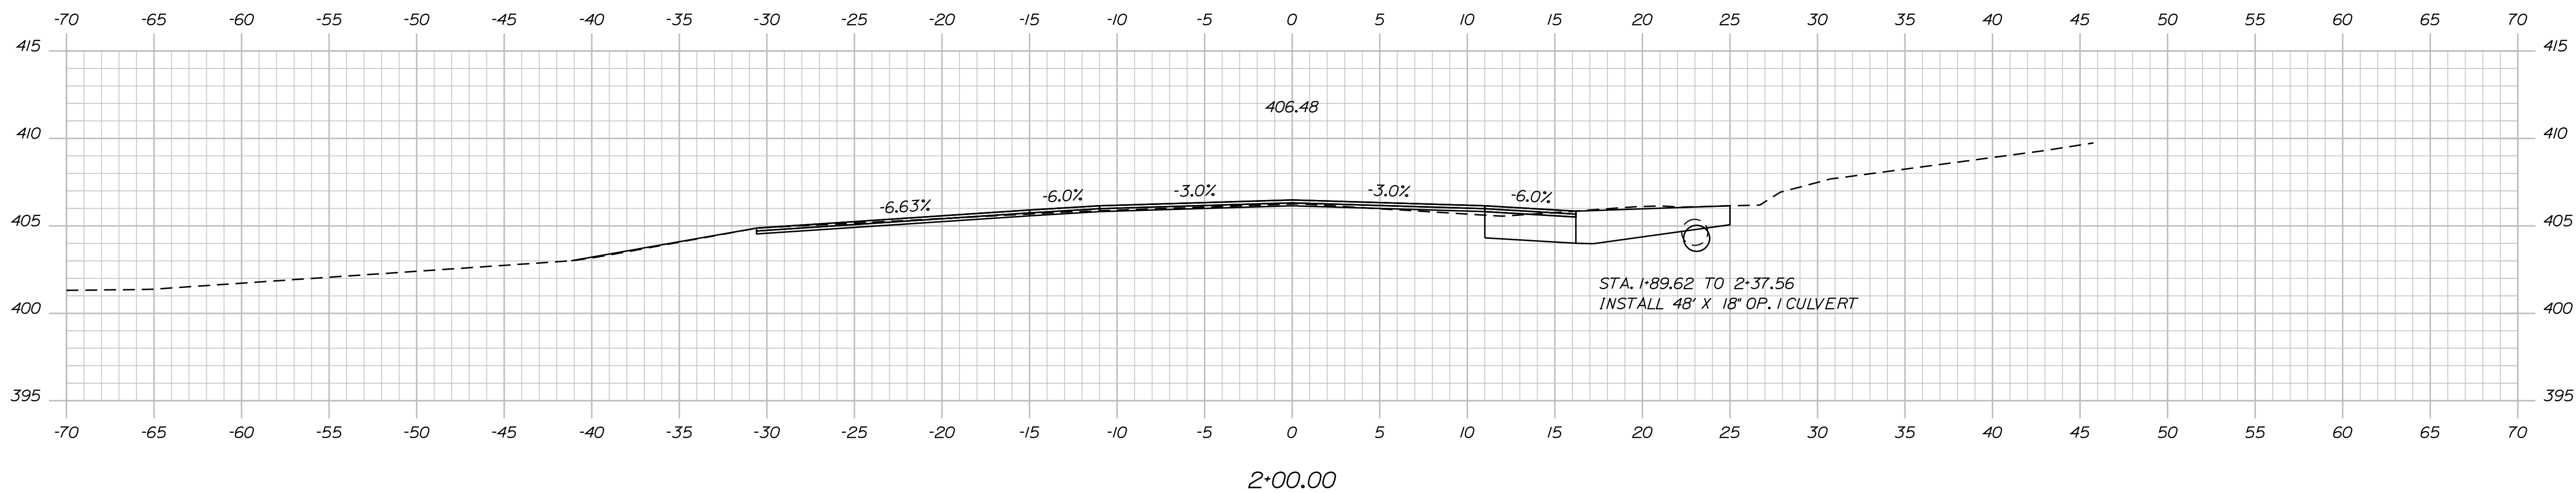

STATE OF MAINE	
DEPARTMENT OF TRANSPORTATION	
	17530.00
PIN	17530.00
HIGHWAY PLANS	

PROJ. MANAGER	R. HUGH	BY	DATE
DESIGN-DETAILED	C. CALLANT		OCT. 2010
CHECKED-REVIEWED			
DESIGN-DETAILED			
DESIGN-DETAILED			
REVISIONS 1			
REVISIONS 2			
REVISIONS 3			
REVISIONS 4			
FIELD CHANGES			
SIGNATURE			
P.E. NUMBER			
DATE			

MINOT
RTE 119 STRUT REPLACEMENT
CROSS SECTIONS




SHEET NUMBER
8
OF 13

Date: 3/9/2011

Username: michael.lenko

Division: HIGHWAY

Filename: ... \msta\009_Xsect_2+16_002.dgn

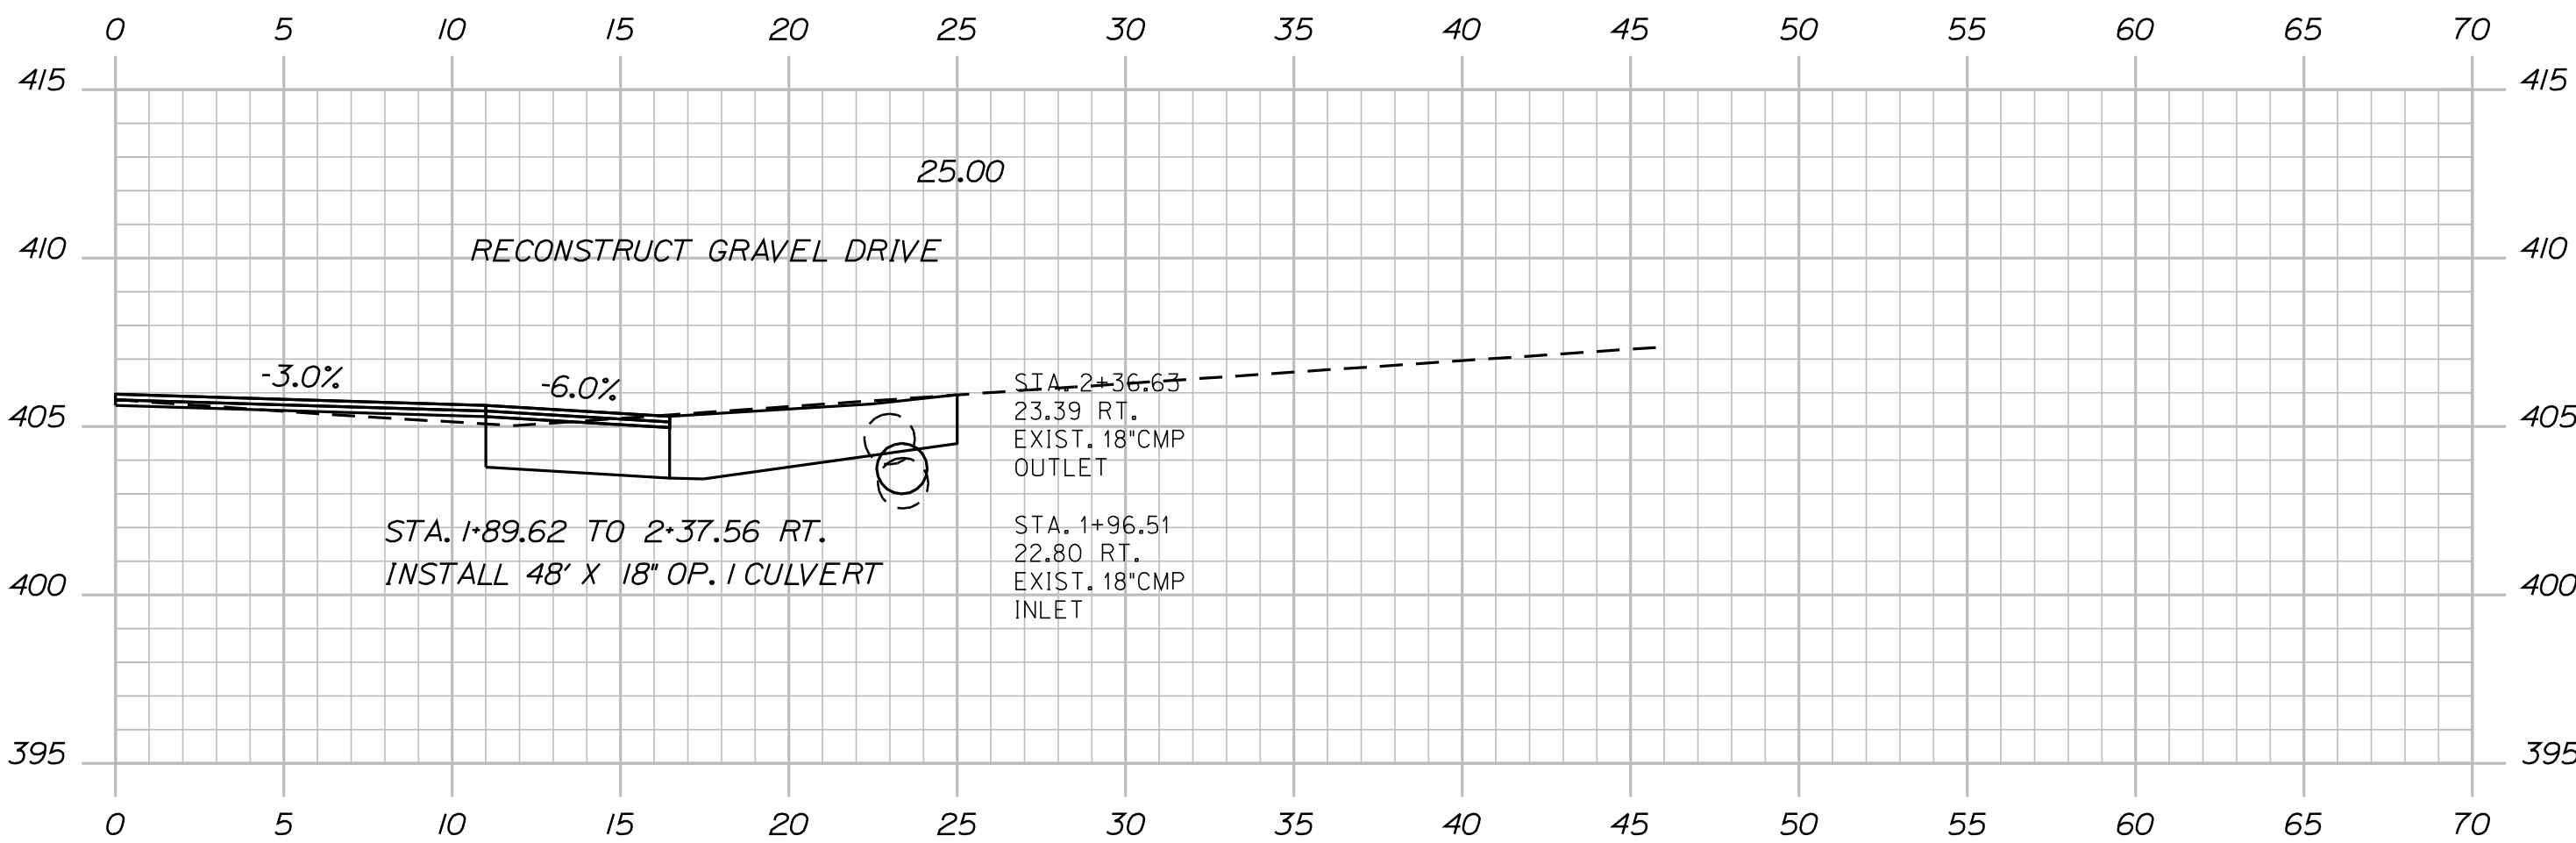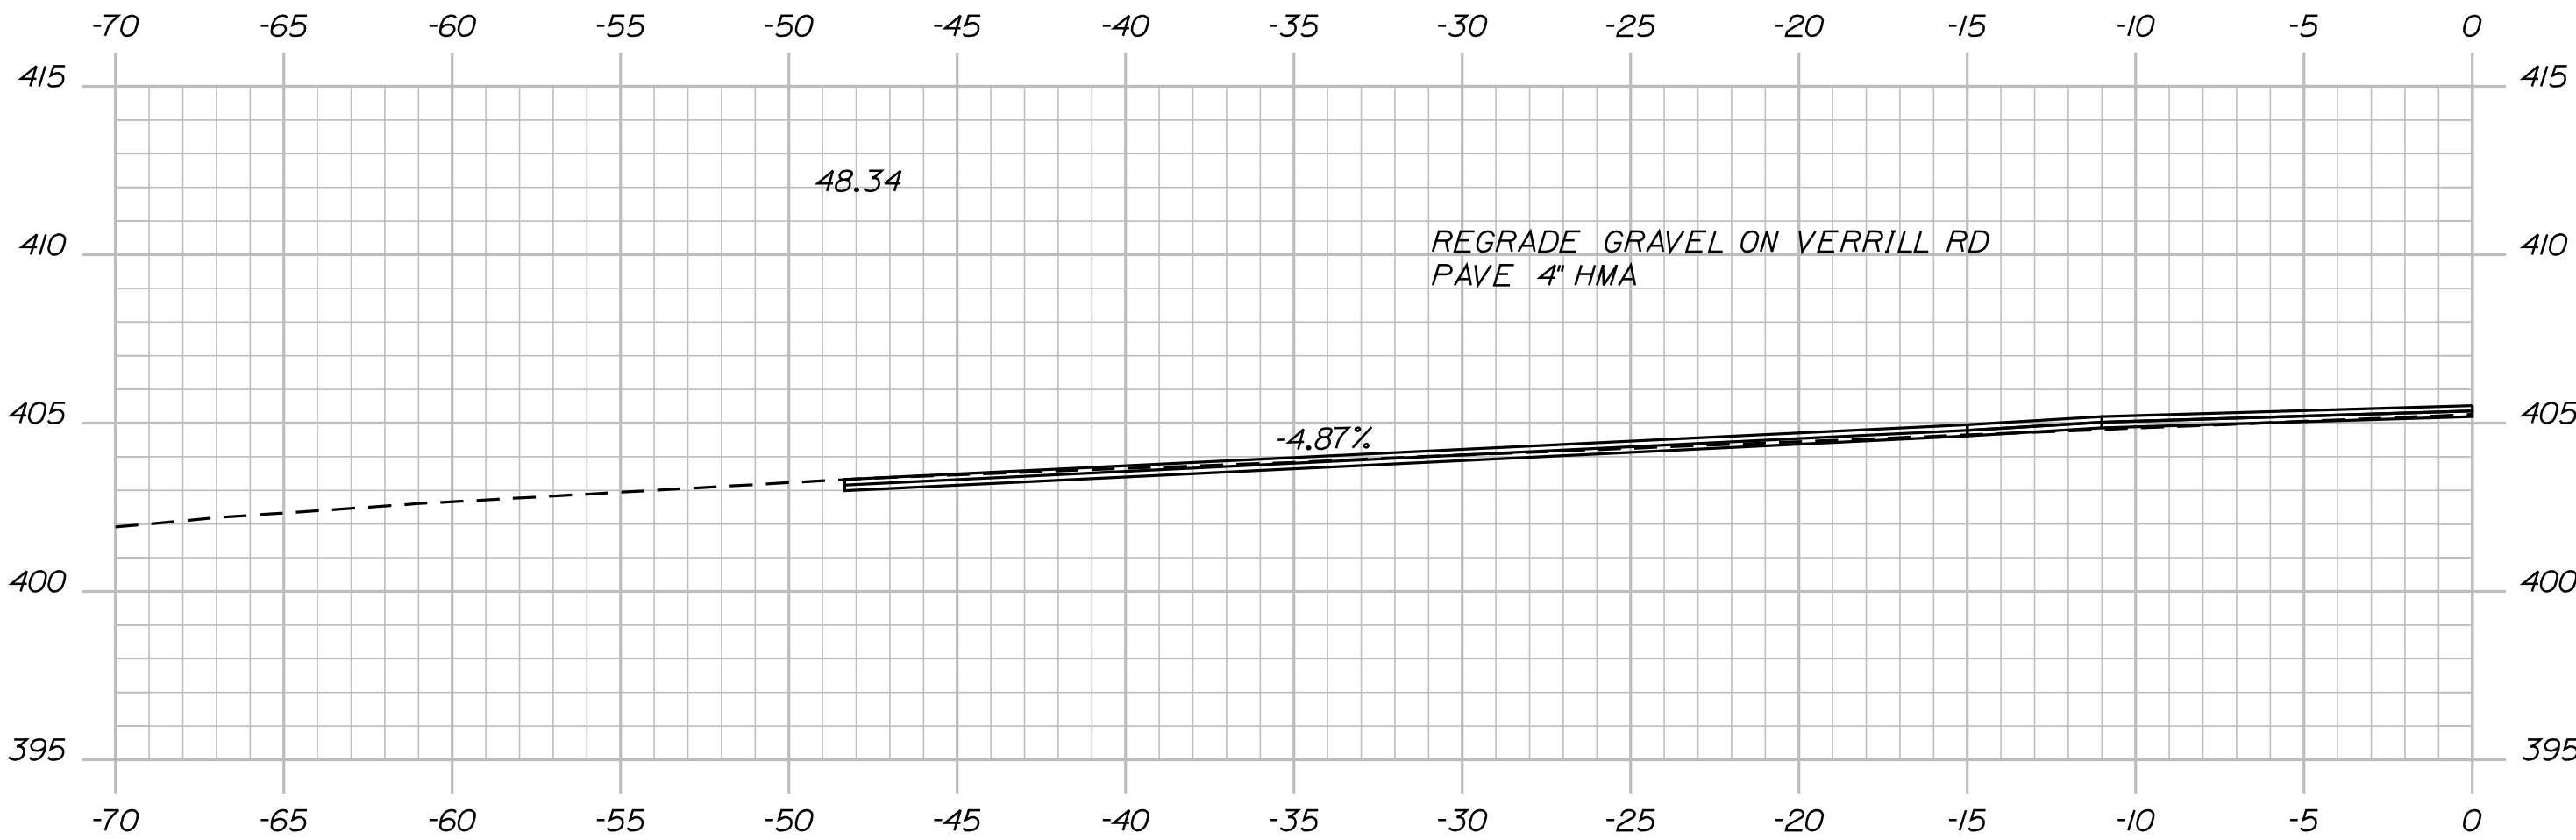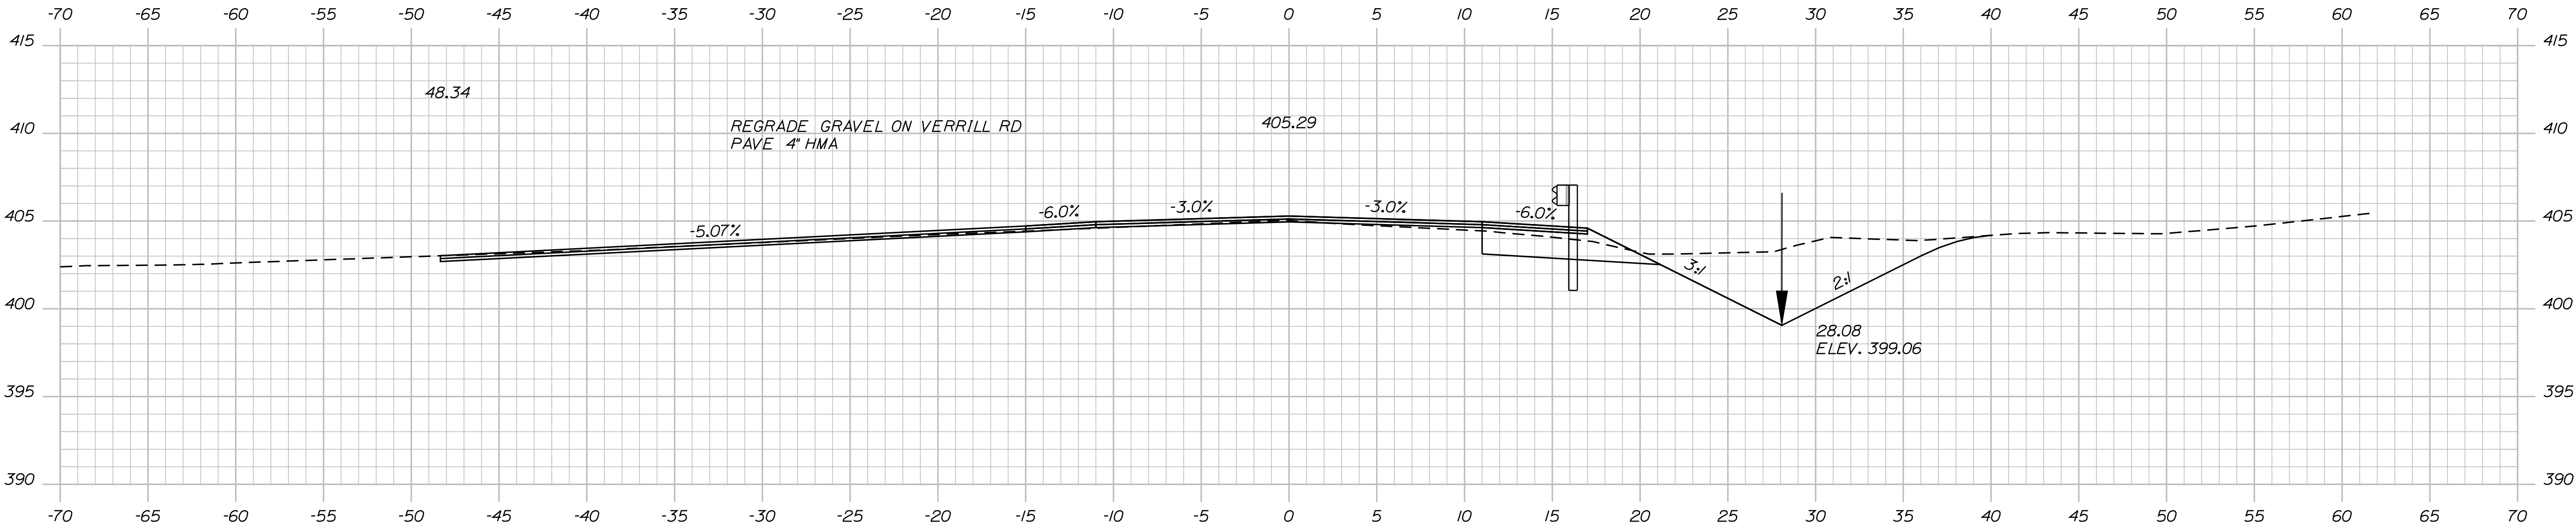



STATE OF MAINE DEPARTMENT OF TRANSPORTATION						SIGNATURE		17530.00		PIN 17530.00		HIGHWAY PLANS	
MINOT RTE 119 STRUT REPLACEMENT		PROJ. MANAGER		R. HUGH		BY		DATE					
		DESIGN-DETAILED		C. CALLANT		OCT. 2010							
CROSS SECTIONS		CHECKED-REVIEWED								P.E. NUMBER		DATE	
		DESIGN2-DETAILED2											
		DESIGN3-DETAILED3											
		REVISONS 1											
		REVISONS 2											
		REVISONS 3											
		REVISONS 4											
		FIELD CHANGES											
SHEET NUMBER		9											
OF 13													

Date: 3/9/2011

Username: michael.lenko

Division: HIGHWAY

Filename: ... \msta\010_Xsect\3+00_003.dgn

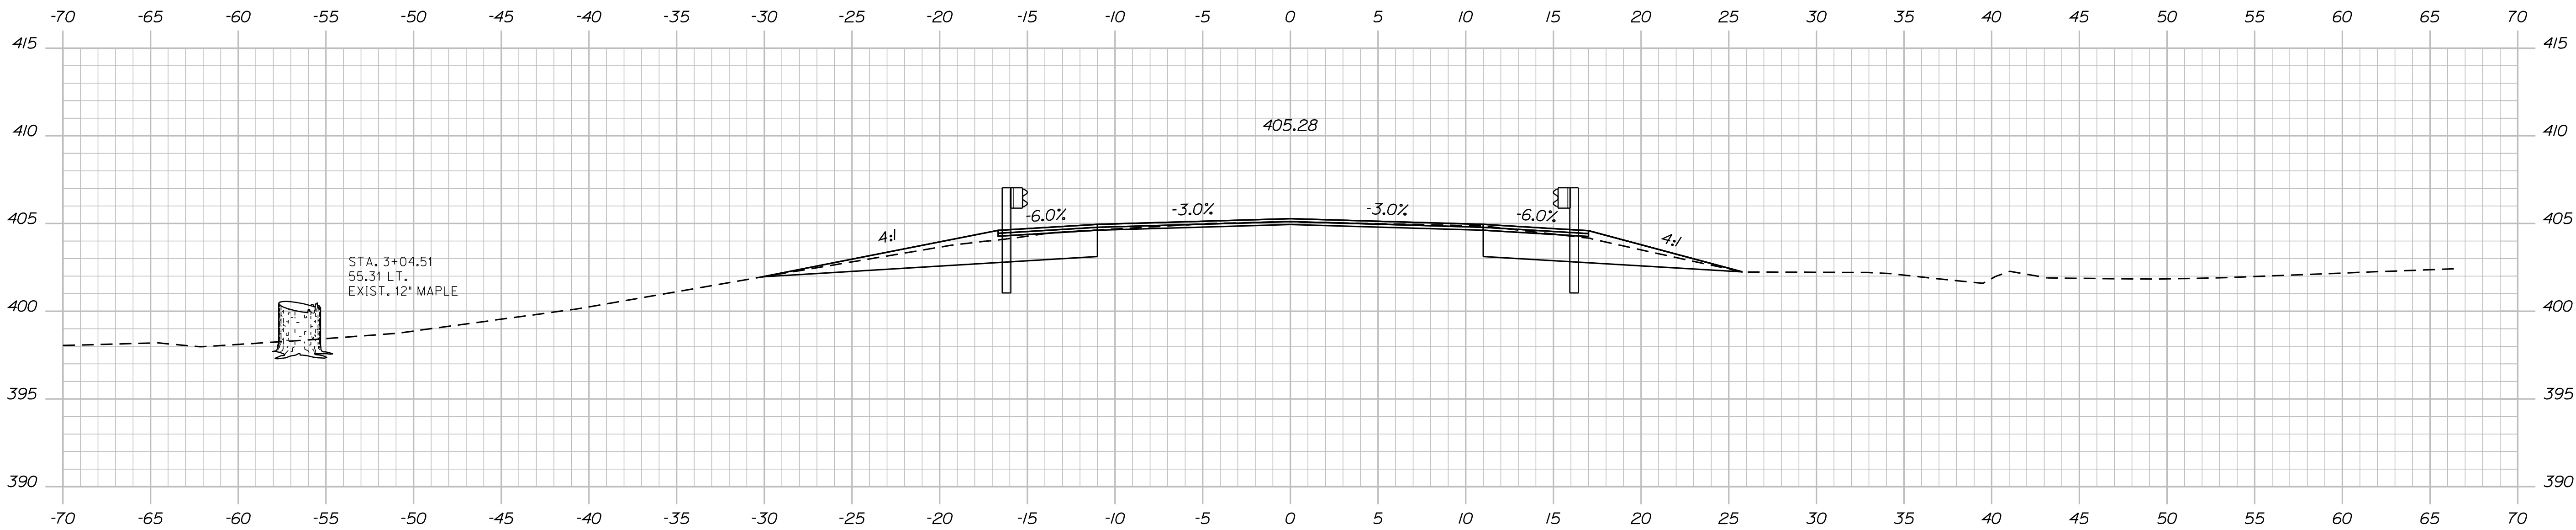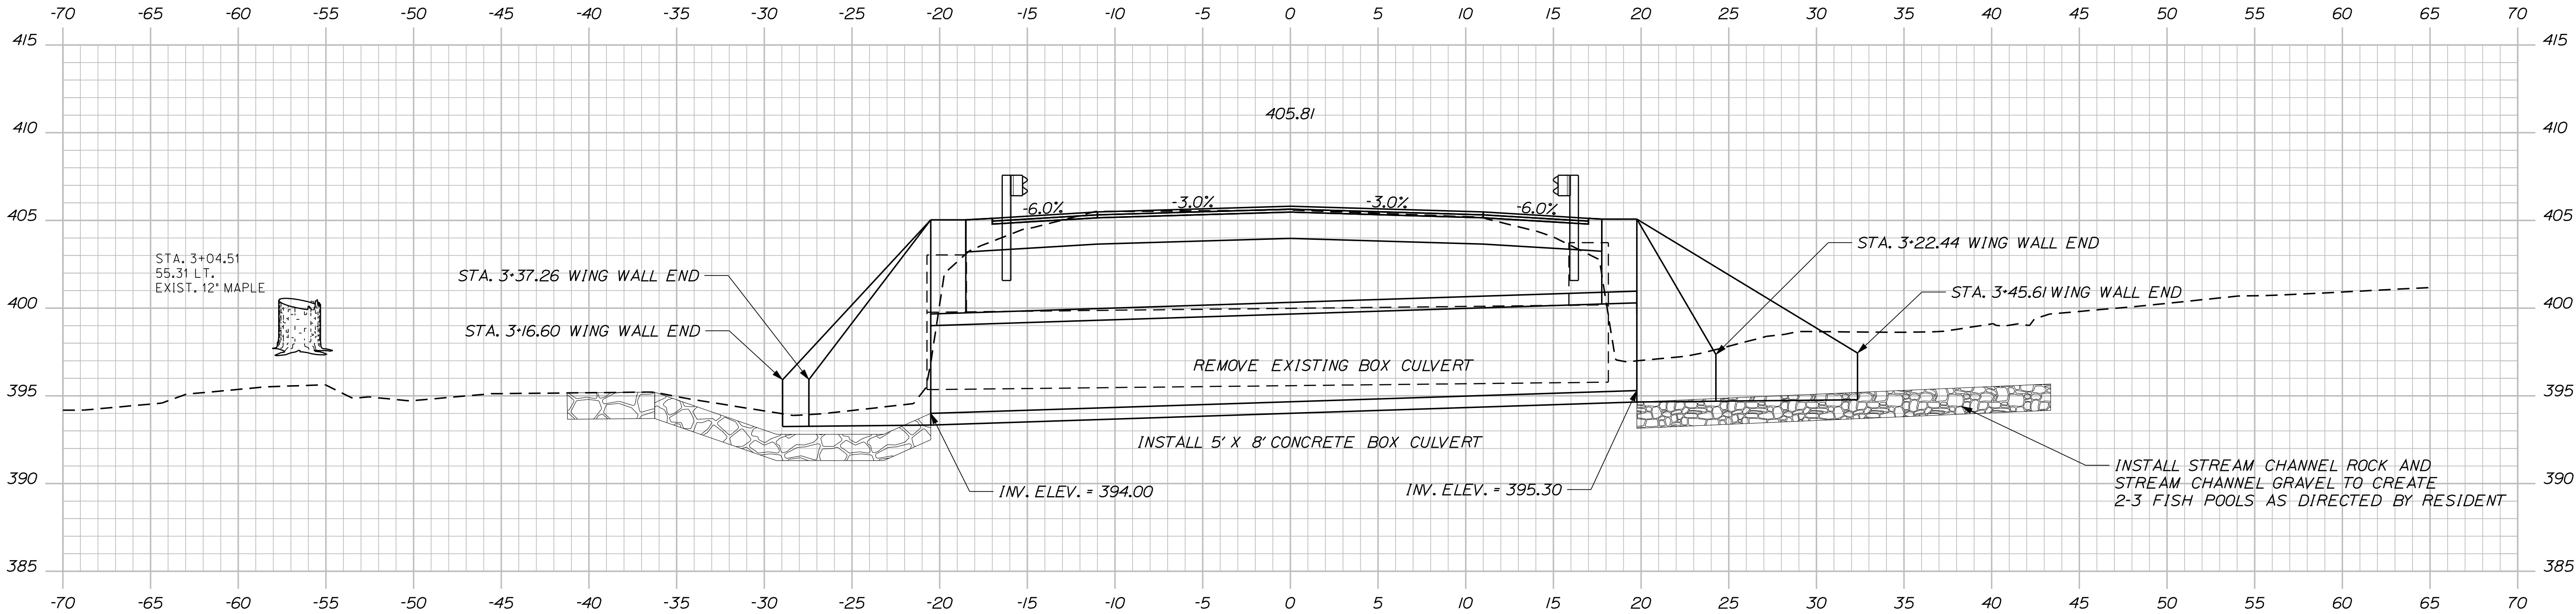


PROJ. MANAGER	R. HOUGH	BY	DATE	SIGNATURE	P.E. NUMBER	DATE
DESIGN-DETAILED	C. GALLANT		OCT 2010			
CHECKED-REVIEWED						
DESIGN-DETAILED						
REVISIONS 1						
REVISIONS 2						
REVISIONS 3						
REVISIONS 4						
FIELD CHANGES						

MINOT
RTE 119 STRUT REPLACEMENT

CROSS SECTIONS

Date: 3/9/2011

 


STATE OF MAINE	
DEPARTMENT OF TRANSPORTATION	
17530.00	
PIN	17530.00
HIGHWAY PLANS	

Date: 3/9/2011


Username: michael.lenko

Division: HIGHWAY

Filename: ... \msta\012_Xsect_4+50_005.dgn

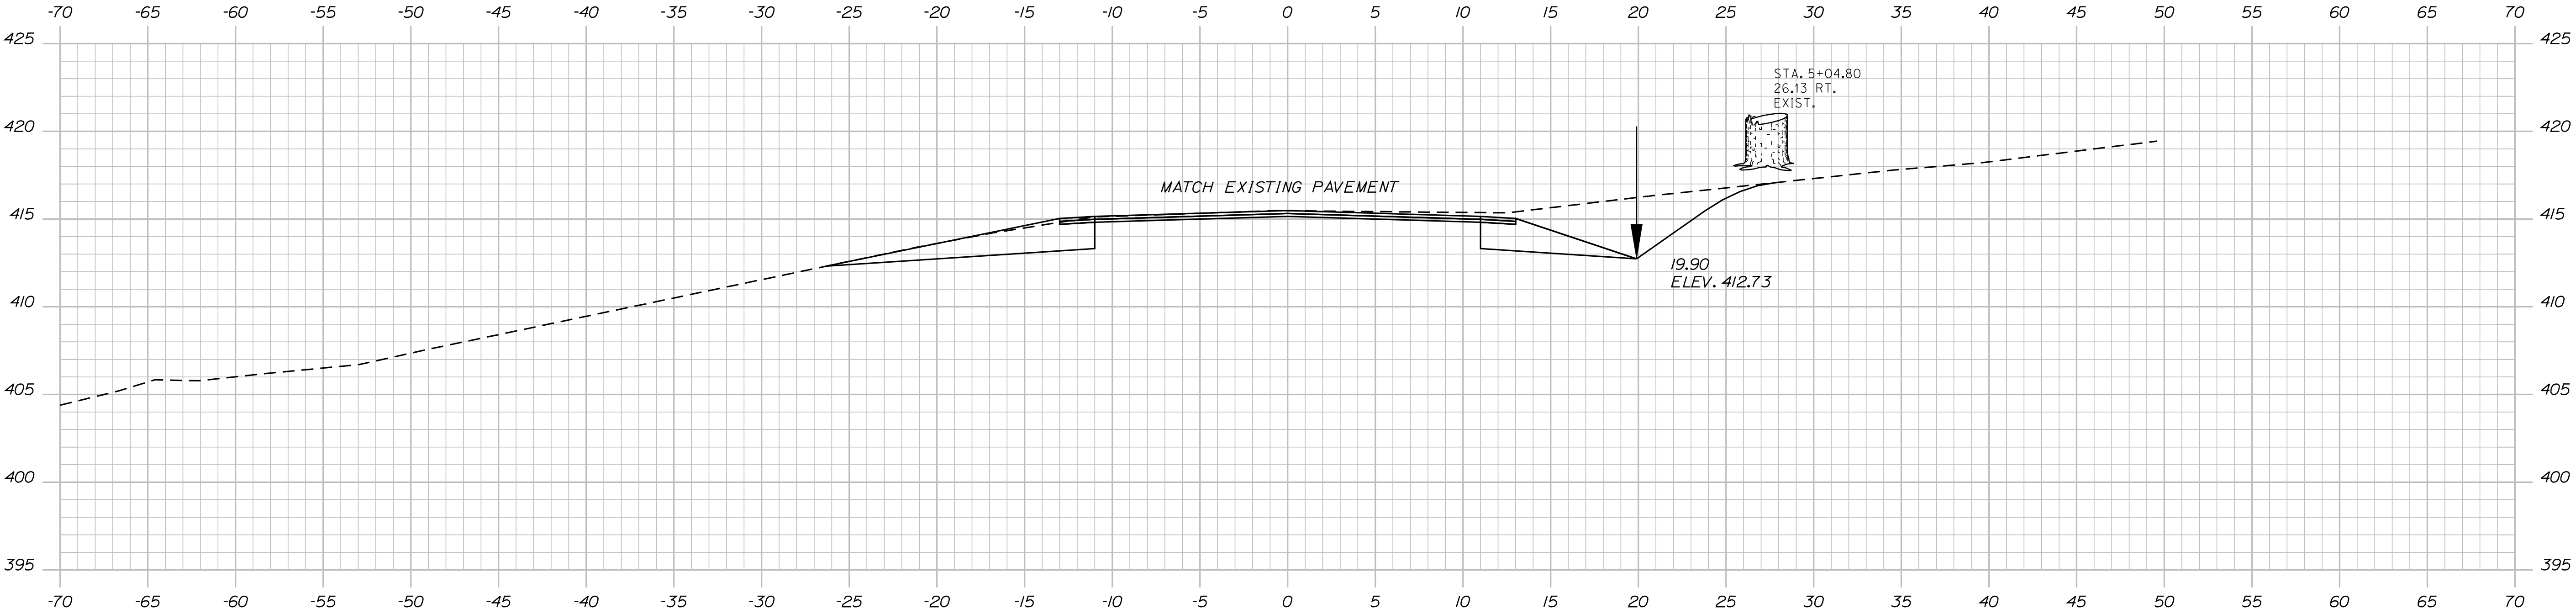

5+00.00

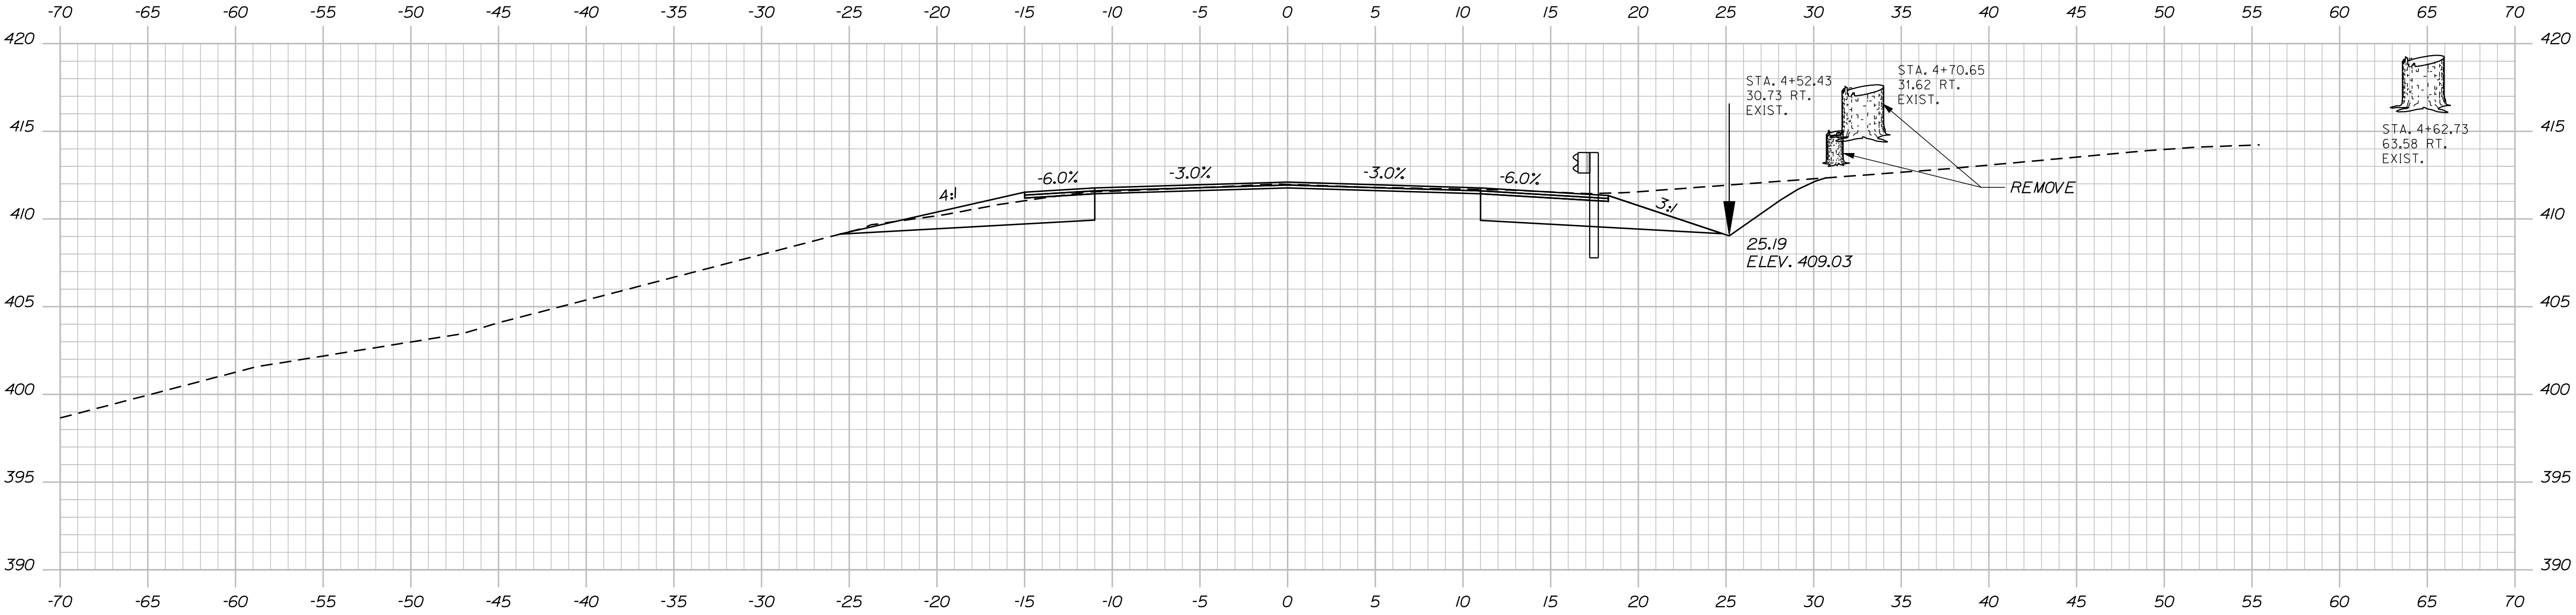

4+50.00

STATE OF MAINE	
DEPARTMENT OF TRANSPORTATION	
17530.00	
PIN	17530.00
HIGHWAY PLANS	

PROJ. MANAGER	DESIGN-DETAILED	CHECKED-REVIEWED	R. HOUGH	BY	DATE
			C. GALLANT		OCT. 2010
DESIGNS DET. 1	DESIGNS DET. 2	DESIGNS DET. 3			
REVISIONS 1	REVISIONS 2	REVISIONS 3			
REVISIONS 4	REVISIONS 5	REVISIONS 6			
FIELD CHANGES					
SIGNATURE		P.E. NUMBER		DATE	

MINOT	
RTE 119 STRUT REPLACEMENT	
CROSS SECTIONS	


SHEET NUMBER
12
OF 13

Date:3/9/2011

Username: michael.lenko

Division: HIGHWAY

Filename: ... \00\ROW\MSTA013_RWPLAN1.dgn

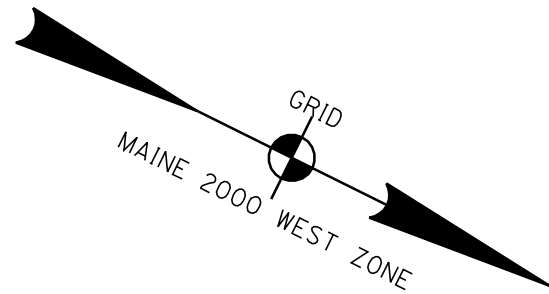

CONTROL INFORMATION
HORIZONTAL DATUM - US STATE PLANE NAD83(1996)
ZONE - MAINE 2000 WEST ZONE
VERTICAL DATUM NAVD 88
COMBINED SCALE FACTOR - 0.9999607

DAVID TUFTS
ITEM NO. (1)
TEMP. CONST. RIGHTS = 911± S.F. (1)
TOTAL AREA = 5.6± AC. (PER TAX MAP)
TAX MAP/LOT- R2/39C

DAVID K. TUFTS
ITEM NO. (2)
CONST. AND MAINT. EASE. = 446± S.F. (1)
TOTAL AREA = 4.0± AC. (PER TAX MAP)
TAX MAP/LOT- R2/40A

RYAN L. GODDARD
MELANIE A. HARRINGTON
ITEM NO. (3)
CONST. & MAINT. EASE. = 472± S.F. (1)
TEMP. CONST. RIGHTS = 925± S.F. (1)
TOTAL AREA = 2.0± AC. (PER DEED)
TAX MAP/LOT- R2/40

ANTHONY P. COREY
DENISE E. COREY
F/K/A DENISE E. DUPUIS
TAX MAP/LOT- R7/75

DONALD W. ROWE, SR.
JUDITH T. ROWE
TAX MAP/LOT- R7/76

EXISTING RIGHT OF WAY

ROUTE 119
A) CUMBERLAND COUNTY COMMISSIONERS RECORDS
VOLUME 2 PAGE 350
1793 4 & 6 RODS WIDE (66' & 99')

VERRILL ROAD
A) PRESCRIPTIVE EASEMENT FOR
HIGHWAY PURPOSES WITHIN LIMITS OF
WROUGHT PORTION (L.O.W.P.)

STRUT APPROXIMATE LOCATION
LAT. - N 44-07-05
LONG - W 70-20-02

REVISIONS				PLAN FILED IN PLAN BOOK		PAGE		COUNTY RECORD	
NO.	DATE	DESCRIPTION	BY	NO.	GRANTOR	INSTRUMENT	DATE	BOOK	PAGE



To the best of my knowledge and belief the Highway Right of Way lines depicted hereon are based upon a survey conforming to the Standards of Practice promulgated by the Maine Board of Licensure for Professional Land Surveyors 02-360 CMR, Chapter 90; Exceptions: (1) No separate survey report, (2) Monumentation only as shown on plan. See sheet X of this plan set for coordinates. (3) Other boundary lines, including lines between abutters are approximate and for general reference purposes only.

STATE AID HIGHWAY NO. 2 MINOT ANDROSCOGGIN COUNTY STATE PROJECT NO. 17530.00		
JANUARY 2011 SCALE 1" = 25'	RIGHT-OF-WAY MAP SHEET 1 OF 1	D.O.T. FILE NO. 1-300

SYMBOLS	
• IP or • PIP (IRON PIPE or PIN FOUND)	○ WELL (WELL)
□ S.T. (SEPTIC TANK)	--- GRADING LIMIT LINE
□ S.T. (SEPTIC TANK)	--- CONSTRUCTION LIMIT LINE
□ S.T. (SEPTIC TANK)	--- PROPERTY LINE
□ S.T. (SEPTIC TANK)	--- LIMITS OF WROUGHT PORTION (L.O.W.P.)
□ S.T. (SEPTIC TANK)	--- EXISTING RIGHT OF WAY
□ S.T. (SEPTIC TANK)	--- NEW RIGHT OF WAY
□ S.T. (SEPTIC TANK)	--- NEW ROW WITHIN EXIST. ROW
□ S.T. (SEPTIC TANK)	--- CONTROL OF ACCESS

ITEM	TECH	CHECKED
BASE MAP		
EXIST. R/W	G.L.L.	C.W.K.
PROP. LINES	G.L.L.	N.B.D.
AREAS	G.L.L.	N.T.A.

STATE OF MAINE
DEPARTMENT OF TRANSPORTATION
16 STATE HOUSE STATION - AUGUSTA, ME 04333-0016
MINOT
RIGHT OF WAY MAP

SHEET NUMBER	
13	
OF 13	