


STATE OF MAINE
DEPARTMENT OF TRANSPORTATION



SOUTH PORTLAND
CUMBERLAND COUNTY
CUMMINGS ROAD
STP-1909 (100)X
PROJECT LENGTH : 0.668 MILES

Description	Sheet No.
Title Sheet	1
Typical Sections	2
Estimated Quantities & Earthworks	3
Drainage Summary	4
General Notes	5
Construction Notes	6
Special Details	7
Plan & Profiles	8-13
Graphic Layout	14
Signing and Striping Plans	15-20
Signing Summary	21
Cross - Sections	22-50
Right of Way Map	51-56

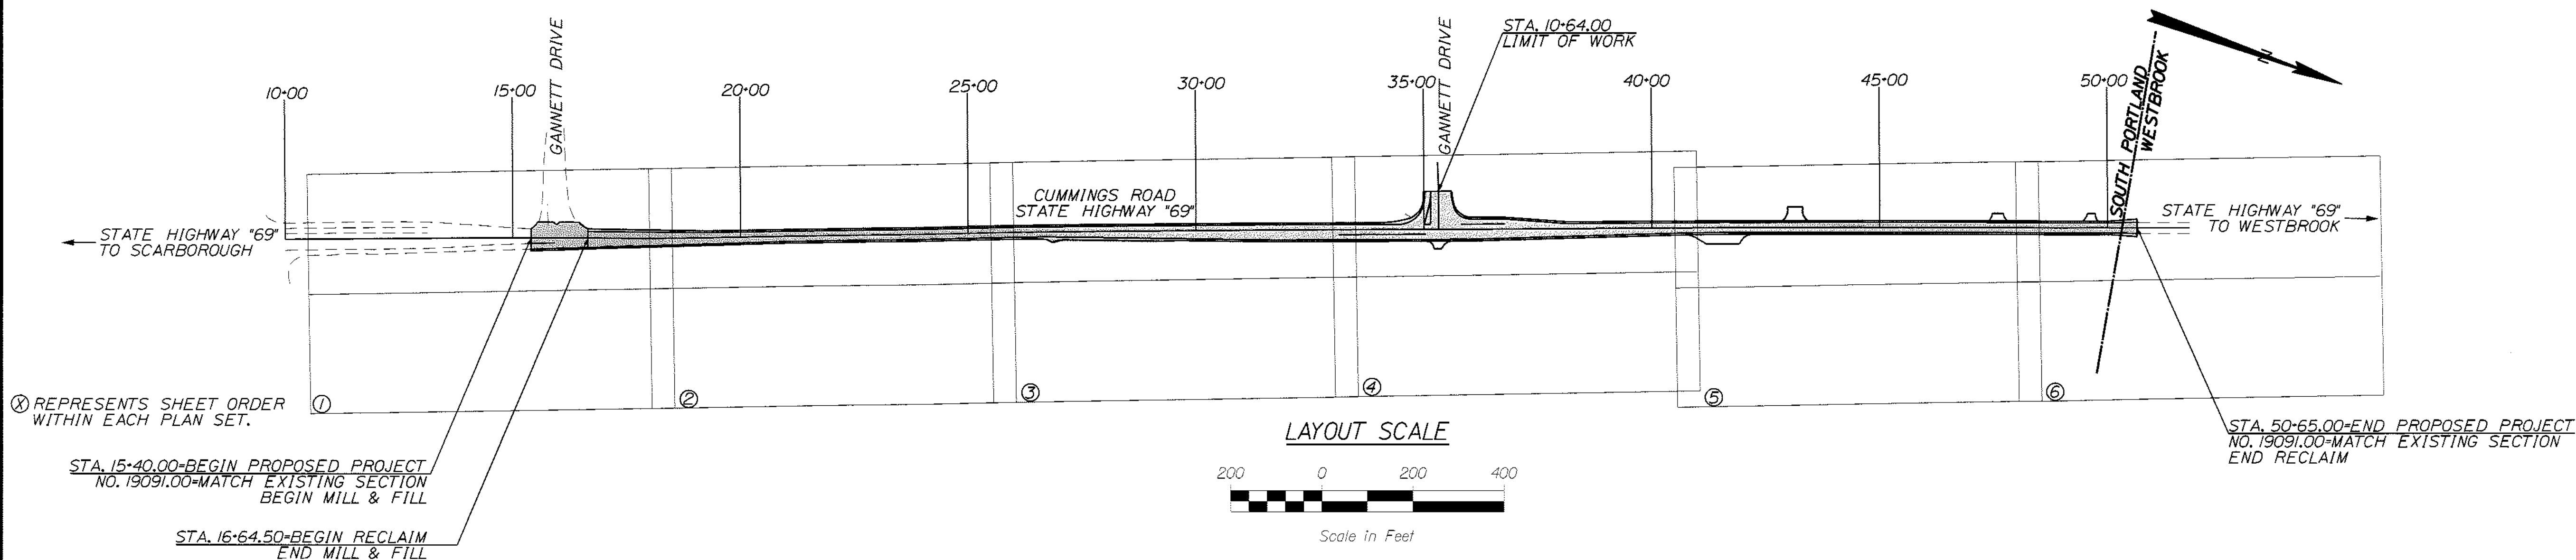

PLAN LEGEND	
Town, County, State	Centerline-Existing
Property Lines	Centerline-Proposed
R/W Lines-Existing	Travelway-Existing
R/W Lines-Proposed	Travelway-Proposed
Culvert-Existing	Railroad
Culvert Proposed	
Curbing	Catch Basins
Type 1	Existing
Type 3	Proposed
Type 5	Proposed Underdrain
	Proposed Ditch
	Existing Ditch
Outline of Bodies of Water	Utility Poles
Ledge	Existing
Buildings	Proposed
	Fire Hydrants
	Existing
	Proposed
	Existing San. Sewer
	Existing San. Sewer Manhole
Trees	Guardrail-Existing
Conifer	Guardrail-Proposed
Deciduous	Guardrail-Cable, Other
Tree Line	
Clearing Limit Line	

TRAFFIC DATA	
Current (2013) AADT	15,080
Future (2025) AADT	16,890
DHV - % of AADT	10%
Design Hour Volume	1689
% Heavy Trucks (AADT)	5%
% Heavy Trucks (DHV)	4%
Directional Distribution (DHV)	58%
18 kip Equivalent P 2.0	371
18 kip Equivalent P 2.5	354
Design Speed (mph)	45
Functional Class	MINOR ARTERIAL

PROJECT LOCATION:	CUMMINGS ROAD BETWEEN SOUTH GANNETT DRIVE AND THE WESTBROOK TOWN LINE.
PROGRAM AREA:	HIGHWAY PROGRAM
OUTLINE OF WORK:	REHABILITATE EXISTING PAVEMENT & ADD PAVED SHOULDERS.

STATE OF MAINE DEPARTMENT OF TRANSPORTATION	APPROVED	DATE
COMMISSIONER	8/7/12	8/7/12
CHIEF ENGINEER		

SIGNATURE	9419	P.E. NUMBER	08/22/12	DATE
PROJECT MANAGER	E. MARTIN	DESIGNER	G. SAWY	STATIST
CONSULTANT		PROJECT RESIDENT		CONTRACTOR
PROJECT COMPLETION DATE				



PROJECT INFORMATION	HIGHWAY
PROGRAM	
PROJECT MANAGER	E. MARTIN
DESIGNER	G. SAWY
CONSULTANT	STATIST
PROJECT RESIDENT	
CONTRACTOR	
PROJECT COMPLETION DATE	

SOUTH PORTLAND CUMMINGS ROAD	TITLE SHEET
---------------------------------	-------------

SHEET NUMBER	1
OF 56	



2. THE SHOULDER PAVEMENT THICKNESS SHALL BE THE SAME AS THE TRAVELWAY PAVEMENT THICKNESS FOR ALL ROADWAYS.

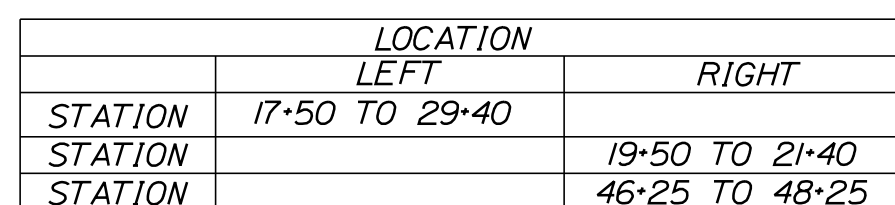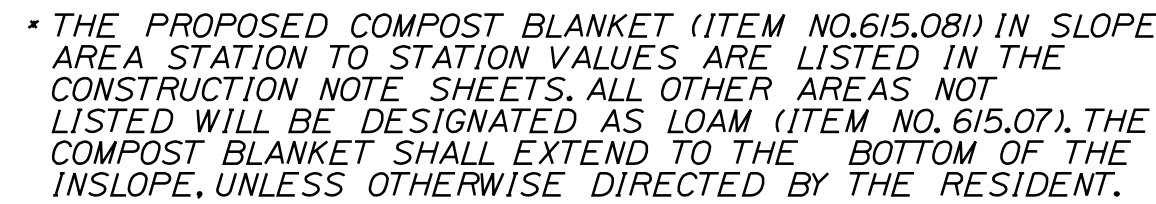

LOCATION: VARIES SEE CROSS SECTIONS



ESTIMATED QUANTITIES

ESTIMATED QUANTITIES			
ITEM NO.	DESCRIPTION	ROUNDED QUANTITY	UNIT
202.202	REMOVING PAVEMENT SURFACE	650	SY
202.203	PAVEMENT BUTT JOINTS	1480	SY
202.205	RUMBLE STRIPS - SHOULDER	1415	LF
203.20	COMMON EXCAVATION	4,750	CY
203.210	ROCK EXCAVATION	300	CY
203.25	GRANULAR BORROW	25	CY
206.061	STR EARTH BELOW GRADE STR	307	CY
206.070	STR ROCK EXC - DR & MINOR STR	80	CY
304.09	AGGR BASE CRS - CRUSHED	4200	CY
308.36	FULL DEPTH RECYCLED PAVEMENT WITH CEMENT	10000	SY
403.208	HOT MIX ASPHALT 12.5 MM HMA SURFACE	1200	T
403.209	HOT MIX ASPHALT 9.5 MM (INCIDENTALS)	130	T
403.213	HOT MIX ASPHALT 12.5 MM BASE	1150	T
409.15	BITUMINOUS TACK COAT - APPLIED	400	G
502.32	STR CONC CULV ENDWALL	9	CY
502.341	STR CONC ROADWAY MEDIAN	7	CY
603.195	24" RCP CLASS III	140	LF
603.251	60" CORRUGATED METAL PIPE	16	LF
604.18	ADJUST MANHOLE OR CB TO GRADE	7	EA
605.09	6" UNDERDRAIN TYPE B	2450	LF
605.10	6" UNDERDRAIN OUTLET	100	LF
606.23	GR TY 3C - SINGLE RAIL	187.5	LF
606.266	TERM END- SGL RL-CORR RESIS ST	1	EA
606.353	REFLECTORIZED FLEXIBLE GUARDRAIL MARKER	4	EA
606.356	UNDERDRAIN DELINEATOR POST	4	EA
606.363	GR REMOVE AND DISPOSE	56	LF
606.754	WIDEN SHOULDER FOR GUARDRAIL 350 FLARED	1	EA
606.79	GUARDRAIL 350 FLARED TERMINAL	1	EA
609.31	CURB TYPE 3	102	LF
609.38	RESET CURB TYPE 1	80	LF
609.441	CURBING REMOVED AND STACKED	100	LF
610.08	PLAIN RIPRAP	11	CY
615.07	LOAM	135	CY
615.081	COMPOST BLANKET	200	CY
618.1301	SEEDING METHOD NUMBER 1 - PLAN QUANTITY	5	UN
618.1401	SEEDING METHOD NUMBER 2 - PLAN QUANTITY	15	UN
619.1201	MULCH - PLAN QUANTITY	20	UN
627.18	12" SOLID WHITE PAVEMENT MARKING	40	LF
627.619	12 INCH SOLID YELLOW PAVEMENT MARKING	450	LF
627.733	4" WHITE OR YELLOW PAINTED PAVE MRK LINE	17100	LF
627.75	WHITE OR YELLOW PAVEMENT & CURB MARKING	176	SF
627.76	TEMPORARY PVMT. MARK LINE, W OR YELLOW	1	LS
629.05	HAND LABOR, STRAIGHT TIME	40	HR
631.120	ALL-PURPOSE EXC (INC OPERATOR)	40	HR
631.13	BULLDOZER (INCLUDING OPERATOR)	100	HR
631.14	GRADER (INCLUDING OPERATOR)	100	HR
631.15	ROLLER EARTH BASE CRS (INC OP)	100	HR
631.172	TRUCK-LARGE (INC OPERATOR)	100	HR
631.18	CHAIN SAW RENTAL(INC OPERATOR)	40	HR
631.200	STUMP CHIPPER (INC OPERATOR)	40	HR
631.220	FRONT END LOADER (INC OPER)	40	HR
639.180	FIELD OFFICE TYPE A	1	EA
643.610	FLASHING BEACON MODIFICATION	1	LS
645.106	DEMOUNT REG, WRNG, CONF & RTE MARKER SGN	3	EA
645.292	REG, WARN, CONF, RT SIGNS TYPE II	20.25	SF
652.33	DRUM	70	EA
652.34	CONE	70	EA
652.35	CONSTRUCTION SIGNS	500	SF
652.361	MAINTENANCE OF TRAFFIC CONTROL DEVICES	1	LS
652.38	FLAGGER	4200	HR
652.381	TRAFFIC OFFICER	1100	HR
652.41	PORTABLE CHANGEABLE MESSAGE SIGN	2	EA
656.75	TEMP SOIL EROSION & WATER POLLUTION CTRL	1	LS
659.1	MOBILIZATION	1	LS
660.210	ON-THE-JOB TRAINING (BID)	1000	HR
823.332	GATE VALVE BOX, ADJUST TO GRADE	11	EA

EARTHWORK SUMMARY

COMMON EXCAVATION			
COMMON EXCAVATION (FROM CROSS SECTIONS)		4,698	
EARTH FROM DRIVES, OLD ROAD, ETC.		0	
GRUBBING IN FILL		0	
UNDERCUT		0	
MUCK EXCAVATION		0	
PAVEMENT SALVAGE IN FILL		0	
TOTAL COMMON EXCAVATION			4,698
		Rounding	52
		Total	4,750
FILL FOR BORROW CALCULATIONS			
COMMON FILL (FROM CROSS SECTIONS)		288	
FILL FOR DRIVES		0	
GRUBBING IN FILL		0	
UNDERCUT		0	
MUCK EXCAVATION		0	
PAVEMENT SALVAGE IN FILL		0	
TOTAL FILL			288
ROCK EXCAVATION FOR ESTIMATE			
ROCK EXCAVATION (FROM CROSS SECTIONS)		300	
TOTAL ROCK EXCAVATION			300
AVAILABLE COMMON EXCAVATION BORROW CALCULATIONS			
(1)	TOTAL COMMON EXCAVATION		4,698
DEDUCTIONS:			
	GRUBBING IN CUT	0	
	GRUBBING IN FILL	0	
	UNDERCUT	0	
	MUCK EXCAVATION	0	
	PAVEMENT SALVAGE (CUT & FILL)	0	
(2)	TOTAL DEDUCTIONS		0
	TOTAL AVAILABLE COMMON EXCAVATION		4,698
	TOTAL AVAILABLE STRUCT. EXCAVATIONS (UNDERDRAIN ONLY)		290
	TOTAL AVAILABLE NON-ROCK EXCAVATION		4,988
COMPUTATION OF WASTE STORAGE & WAST MATERIAL			
TOTAL AVAIL. WAST STORAGE AREA (FROM CROSS SECTIONS)			0
	GRUBBING IN CUT	0	
	GRUBBING IN FILL	0	
	UNDERCUT	0	
	MUCK EXCAVATION	0	
	TOTAL WASTE MATERIAL TO BE UTILIZED		0
	TOTAL WASTE MATERIAL TO BE WASTED		0
COMPUTATION FOR COMMON BORROW FOR ESTIMATE			
(3)	TOTAL FILL		288
	TOTAL AVAIL. NON-ROCK EXCAV.	4,988 x 0.85 =	4,240
	TOTAL AVAIL. ROCK EXCAV.	300 x 1.33 =	399
	TOTAL AVAIL. STR. ROCK EXCAV.	73 x 1.33 =	97
	TOTAL WASTE MATERIAL TO BE UTILIZED	0 x 1 =	0
	(4) TOTAL AVAILABLE EXCAVATION	=	4,736
	EXCESS EXCAVATION = TOTAL AVAILABLE EXCAVATION MINUS TOTAL FILL		4,448

STATE OF MAINE
DEPARTMENT OF TRANSPORTATION

STP-19091(100)X
WIN WIN 19091.00
HIGHWAY PLANS

CUMMINGS ROAD

SOUTH PORTLAND CUMBERLAND COUNTY

ESTIMATED QUANTITIES

SHEET NUMBER

3

OF 56

DATE

BY

PROJ. MANAGER

DESIGN-DETAILED

CHECKED-REVIEWED

DESIGN-DETAILED

DESIGN-DETAILED

REVISIONS 1

REVISIONS 2

REVISIONS 3

REVISIONS 4

FIELD CHANGES

DATE

BY

PROJ. MANAGER

DESIGN-DETAILED

CHECKED-REVIEWED

DESIGN-DETAILED

DESIGN-DETAILED

REVISIONS 1

REVISIONS 2

REVISIONS 3

REVISIONS 4

FIELD CHANGES

SIGNATURE

P.E. NUMBER

DATE

1.

NO UTILITY INVOLVEMENT IS ANTICIPATED.
2.

ALL JOINTS BETWEEN EXISTING AND PROPOSED HOT BITUMINOUS PAVEMENT SHALL BE BUTTED. PAYMENT SHALL BE MADE UNDER ITEM 202.203 PAVEMENT BUTT JOINT.
3.

CONSTRUCT BUTT JOINTS AT ALL PAVED DRIVES AND ENTRANCES.
4.

TRIM ALL TREE BRANCHES TO 20 FEET ABOVE THE PAVEMENT AND 21 FEET FROM CENTERLINE, AS WELL AS ANY BRANCHES DAMAGED BY THE CONTRACTOR DURING CONSTRUCTION. PAYMENT SHALL BE MADE UNDER THE APPROPRIATE RENTAL ITEMS. IF A TREE SPECIALIST IS SUBCONTRACTED FOR THIS WORK, PAYMENT WILL BE MADE BY INVOICE PLUS 5%.
5.

ALL CLEARING SHALL BE CONSIDERED INCIDENTAL TO THE CONTRACT AND NO SEPARATE PAYMENT WILL BE MADE. THE ACTUAL LINES FOR CLEARING SHALL BE ESTABLISHED IN THE FIELD BY THE CONTRACTOR AS INDICATED ON THE PLANS AND APPROVED BY THE RESIDENT.
6.

PRIOR TO REMOVING ANY PAVEMENT OR PLACING ANY SHIM PAVEMENT, THE ROADWAY WILL BE INSPECTED FOR POSSIBLE SUBSURFACE BOULDERS, WHICH WILL BE REMOVED AS DIRECTED BY THE RESIDENT. PAYMENT WILL BE MADE UNDER APPROPRIATE CONTRACT RENTAL ITEMS. BACKFILL WITH MATERIAL CONSISTENT WITH SURROUNDING MATERIAL UP TO SUBGRADE. PLACE AGGREGATE SUBBASE COURSE GRAVEL FROM SUB-GRADE TO FINISH GRAVEL GRADE AND COMPACT ALL MATERIAL. ANY MATERIAL AND EQUIPMENT USED TO BACKFILL HOLES AFTER REMOVAL OF BOULDERS WILL BE CONSIDERED INCIDENTAL TO THE CONTACT ITEMS.
7.

WHERE DEEMED NECESSARY BY THE RESIDENT, UNSUITABLE EXCESS MATERIAL SHALL BE REMOVED FROM THE EDGES OF SHOULDERS AND PLACED IN DESIGNATED AREAS OR DISPOSED OF. PAYMENT WILL BE MADE UNDER THE APPROPRIATE CONTRACT ITEMS.
8.

ALL INSLOPE AND DITCHES IN CUT AREAS SHALL BE GRADED AS SHOWN ON THE TYPICALS OR FLATTER, OR AS DIRECTED BY THE RESIDENT.
9.

WHERE NO DITCHING OR INSLOPE EXCAVATION IS NEEDED, THE GRADING OF EXISTING MATERIAL OR THE ADDITION OF MATERIAL FOR 3 FEET BEYOND SHOULDER BREAK TO MATCH THE EXISTING SLOPE SHALL BE INCIDENTAL TO THE CONTRACT. ANY ADDITIONAL MATERIAL SHALL BE APPROVED BY THE RESIDENT OR SHALL MEET THE SPECIFICATIONS OF ITEM 203.24.
10.

THE CONTRACTOR SHALL PLAN AND CONDUCT THEIR WORK ACCORDINGLY SO THAT UPON FINAL COMPLETION OF THE PROJECT THERE IS NO DROP-OFF FROM THE EDGE OF SHOULDER PAVEMENT. ALL REMAINING OR DISTURBED MATERIAL ON SLOPES OR IN DITCHES ON THE PROJECT SHALL BE CAPABLE OF ATTAINING A GROWTH OF GRASS THAT IS ACCEPTABLE ACCORDING TO STANDARD SPECIFICATION 618.10. NO SEPARATE PAYMENT WILL BE MADE FOR THIS WORK.
11.

DRIVEWAY FILL SIDE SLOPES SHALL BE THE SAME AS THE NON-GUARDRAIL FILL SLOPES UNLESS OTHERWISE NOTED ON THE PLANS.
12.

ALL WASTE MATERIAL NOT USED ON THE PROJECT SHALL BE DISPOSED OF OFF THE PROJECT IN WASTE AREAS APPROVED BY THE RESIDENT.
13.

IF FOUNDATION MATERIAL IS REQUIRED UNDER CULVERTS, IT SHALL MEET THE REQUIREMENTS FOR GRANULAR BORROW - UNDERWATER BACKFILL AND WILL PAID FOR AS GRANULAR BORROW.
14.

GRANULAR BORROW USED TO BACKFILL MUCK EXCAVATION OR IN LOW WET AREAS TO 1' ABOVE WATER LEVEL OR OLD GROUND SHALL MEET REQUIREMENTS FOR GRANULAR BORROW UNDERWATER BACKFILL.
15.

RESIDENTIAL PAVED ENTRANCES SHALL BE CONSTRUCTED WITH: 2" HOT MIX ASPHALT AND 12" AGGREGATE SUBBASE COURSE GRAVEL.
16.

COMMERCIAL PAVED ENTRANCES SHALL BE CONSTRUCTED WITH: 3" HOT MIX ASPHALT AND 11" AGGREGATE SUBBASE COURSE GRAVEL.
17.

UNPAVED ENTRANCES SHALL BE CONSTRUCTED WITH 14" AGGREGATE SUBBASE COURSE GRAVEL OR 11" AGGREGATE SUBBASE COURSE GRAVEL AND 3" UNTREATED AGGREGATE SURFACE COURSE UNLESS OTHERWISE NOTED IN THE PLANS OR DIRECTED BY THE RESIDENT.
18.

CRUSHED STONE ENTRANCES SHALL BE CONSTRUCTED WITH 12" AGGREGATE SUBBASE COURSE GRAVEL AND 2" CRUSHED STONE SURFACE UNLESS OTHERWISE NOTED IN THE PLANS OR DIRECTED BY THE RESIDENT.
19.

GRASSED ENTRANCES SHALL BE CONSTRUCTED WITH 12" AGGREGATE SUBBASE COURSE GRAVEL AND 2" LOAM, SEED & MULCH UNLESS OTHERWISE NOTED IN THE PLANS OR DIRECTED BY THE RESIDENT.
20.

A 3' PAVED LIP SHALL BE PLACED AT ALL GRAVEL ENTRANCES UNLESS OTHERWISE NOTED IN THE PLANS OR DIRECTED BY THE RESIDENT.
21.

ANY NECESSARY CLEANING OF EXISTING PAVEMENT PRIOR TO PAVING SHALL BE INCIDENTAL TO THE RELATED PAVING ITEMS.
22.

ALL EXISTING PAVED SHOULDERS AND WIDENINGS TO BE RESURFACED AS DIRECTED BY THE RESIDENT.
23.

SHOULDER SHIM SHALL TAPER TO 0 INCHES PRIOR TO FACE OF EXISTING CURB AND GUARDRAIL.

24.

THE FOLLOWING SHALL BE INCIDENTAL TO THE 603 ITEM (S):

- ANY CUTTING OF EXISTING CULVERTS AND OR CONNECTORS NECESSARY TO INSTALL NEW CULVERT REPLACEMENTS OR EXTENSIONS

- ALL PIPE EXCAVATION INCLUDING ANY CUTTING AND REMOVAL OF PAVEMENT

- ALL DITCHING AT PIPE ENDS

- FURNISHING, PLACING, GRADING, AND COMPACTING OF ANY NEW GRAVEL AND/OR FILL MATERIAL INCLUDING GRANULAR BORROW USED UNDER PIPES AND FOR TEMPORARY DETOURS TO MAINTAIN TRAFFIC DURING PIPE INSTALLATION (EXCAVATION IS ALSO INCIDENTAL).

- GRANULAR BORROW UNDER THE PIPE SHALL MEET THE REQUIREMENTS FOR UNDERWATER BACKFILL

- ALL WORK NECESSARY TO CONNECT TO EXISTING PIPES AND DRAINAGE STRUCTURES

- FLOW LINES MAY BE CHANGED BY 1.5 FT

- ANY NECESSARY CLEARING OF BRUSH AND NON-PAY TREES AT CULVERT ENDS
25.

EXISTING CULVERTS TO REMAIN SHALL BE CLEANED AS DIRECTED BY THE RESIDENT. THIS WORK (INCLUDING OPERATOR) SHALL BE CONSIDERED INCIDENTAL TO THE CONTRACT.
26.

EXISTING CULVERTS AND CATCH BASINS WILL BE CLEANED AS DIRECTED BY THE RESIDENT UNDER THE APPROPRIATE PAY ITEMS.
27.

NO EXISTING DRAINAGE SHALL BE ABANDONED, REMOVED OR PLUGGED WITHOUT PRIOR APPROVAL OF THE RESIDENT.
28.

INLETS AND OUTLETS OF ALL CULVERTS SHALL BE RIPRAPPED UNLESS OTHERWISE NOTED ON THE PLANS OR DIRECTED BY THE RESIDENT.
29.

THE CULVERT SIZES SHOWN ON THE PLANS AND CROSS SECTIONS ARE FOR SMOOTHLINED PIPES. FOR COMPARABLE CORRUGATED SIZES SEE THE DRAINAGE TABULATION.
30.

ANY NECESSARY CUTTING OF EXISTING PIPES TO FIT IN AREAS OF PROPOSED CATCH BASINS WILL NOT BE PAID FOR SEPARATELY AND WILL BE CONSIDERED INCIDENTAL TO ITEM 604.
31.

ANY NECESSARY CUTTING OF EXISTING CATCH BASINS TO ALLOW FOR PROPOSED PIPE CONNECTIONS WILL NOT BE PAID FOR SEPARATELY AND WILL BE CONSIDERED INCIDENTAL TO ITEM 603 OR 605.
32.

AS DIRECTED BY THE RESIDENT, ALL EXISTING UNDERDRAIN OUTLETS SHALL BE LOCATED, CLEANED OUT AND DITCHED AS REQUIRED OR REPLACED AS NECESSARY. PAYMENT WILL BE MADE UNDER APPROPRIATE CONTRACT ITEMS.
33.

ALL UNDERDRAIN NOT SHOWN ON THE CROSS SECTIONS WILL HAVE A FLOW LINE OF 5.5 FEET BELOW FINISH GRADE DIRECTLY ABOVE THE UNDERDRAIN AND UNDERDRAIN SAND BACKFILL PLACED TO AN ELEVATION EQUAL TO THE BOTTOM OF THE NEW GRAVEL LAYER. ALL UNDERDRAIN SHOWN ON THE CROSS SECTIONS WILL HAVE THE FLOW LINE SCALED FROM THE CROSS SECTIONS. ALL FLOW LINE ELEVATIONS ARE SUBJECT TO APPROVAL BY THE RESIDENT.
34.

ALL CONNECTIONS FOR UNDERDRAIN (U.D.) TO ROADWAY CULVERTS WILL BE INCIDENTAL TO U.D. PIPE ITEMS.
35.

A 3 FT. X 3 FT. SQUARE RIPRAP PAD SHALL BE CONSTRUCTED AT U.D. OUTLETS.
36.

EXISTING ABANDONED WATER MAINS BROKEN BY THE CONTRACTOR DURING CONSTRUCTION SHALL HAVE THE ENDS PLUGGED WITH BRICK AND MORTAR. COST FOR ALL LABOR AND MATERIAL WILL BE CONSIDERED INCIDENTAL TO THE CONTRACT AND NO DIRECT PAYMENT WILL BE MADE.
37.

GUARDRAIL END TREATMENTS SHALL BE INSTALLED CONCURRENTLY WITH THE PLACEMENT OF EACH SECTION OF BEAM GUARDRAIL.
38.

HOLES CREATED BY GUARDRAIL REMOVAL WILL BE FILLED AND COMPACTED WITH APPROVED MATERIALS AS DIRECTED BY THE RESIDENT. PAYMENT TO BE CONSIDERED INCIDENTAL TO THE GUARDRAIL ITEMS.
39.

ALL EXISTING GUARDRAIL SHALL BE REMOVED AND BECOME THE PROPERTY OF THE CONTRACTOR. REMOVAL AND DISPOSAL SHALL BE CONSIDERED INCIDENTAL TO THE GUARDRAIL ITEMS.
40.

TWO REFLECTORIZED FLEXIBLE G.R. MARKERS (ITEM 606.353) WILL BE INSTALLED AT EACH GUARDRAIL END. A DELINEATOR POST (ITEM 606.356) WILL BE INSTALLED AT EACH UNDERDRAIN OUTLET.
41.

IN AREAS WHERE CURB TYPE 1 WILL BE RESET, THE EXISTING CURB SUITABLE FOR USE AS TERMINAL ENDS SHALL BE CUT IF NECESSARY AND UTILIZED AS SUCH AND PAID FOR UNDER ITEM 609.38 (RESET CURB TYPE 1).

42.

UNLESS OTHERWISE NOTED SEEDING METHOD NO. 1 SHALL BE UTILIZED ON ALL LAWNS AND DEVELOPED AREAS; SEEDING METHOD NO. 2 SHALL BE UTILIZED ON ALL NON-GUARDRAIL SLOPES. SEEDING METHOD NO. 3 SHALL BE UTILIZED ON ALL GUARDRAIL FILL SLOPES. ON LONG NON-GUARDRAIL BACKSLOPES, SEEDING METHOD NO. 3 MAY BE USED INSTEAD OF METHOD NO. 2 IF NOTED OR DIRECTED BY THE RESIDENT.
43.

LOAM SHALL BE PLACED TO A NOMINAL DEPTH OF 4 INCHES IN LAWN AREAS AND 2 INCHES IN ALL OTHER AREAS UNLESS OTHERWISE NOTED OR DIRECTED.
44.

WHITE PAVEMENT/CURB MARKING (ITEM 627.75) SHALL BE APPLIED TO BITUMINOUS CURB ENDS AT DRIVEWAY OPENINGS AS DIRECTED BY THE RESIDENT.
45.

ANY BASE PAVEMENT NOT SURFACED BEFORE WINTER WILL REQUIRE TEMPORARY PAVEMENT MARKINGS OF PAINT, BOTH YELLOW CENTERLINE AND WHITE EDGE LINES AND WILL BE CONSIDERED PART OF ITEM 627.76
46.

EXISTING LIVESTOCK FENCES SHALL BE MAINTAINED DURING ALL PHASES OF CONSTRUCTION AS DIRECTED BY THE RESIDENT. MAINTENANCE OF THESE FENCES WILL BE INCIDENTAL TO THE CONTRACT.
47.

THE CONTRACTOR WILL BE RESPONSIBLE FOR MAINTAINING ALL EXISTING MAILBOXES TO ENSURE THAT THE MAIL WILL BE DELIVERABLE. NO SEPARATE PAYMENT WILL BE MADE FOR THIS WORK; IT SHALL BE CONSIDERED INCIDENTAL TO THE CONTRACT.
48.

THE CONTRACTOR IS RESPONSIBLE FOR THE CAREFUL SIDE STAKING OF EXISTING CENTERLINE AS PER STANDARD SPECIFICATION 105.6.2. SIDE STAKES SHALL BE PLACED SAFELY OUTSIDE OF THE CONSTRUCTION LIMITS AND THE EXISTING CENTERLINE GRADES SHALL BE TRANSFERRED TO THESE STAKES. THESE STAKES AND GRADES WILL BE USED TO LAYOUT CENTERLINE AND DETERMINE NEW CONSTRUCTION FINISH GRADES FROM DIFFERENTIAL ELEVATION SHEETS FURNISHED BY MAINEDOT. ALL LAYOUT, STAKES, AND GRADES WILL BE CHECKED AND MUST BE ACCEPTABLE TO THE RESIDENT.
49.

ANY DAMAGE TO THE SLOPES CAUSED BY THE CONTRACTOR'S EQUIPMENT, PERSONNEL, OR OPERATION SHALL BE REPAIRED TO THE SATISFACTION OF THE RESIDENT. ALL WORK, EQUIPMENT, AND MATERIALS REQUIRED TO MAKE REPAIRS SHALL BE AT THE CONTRACTOR'S EXPENSE.
50.

A COPY OF THE SOILS REPORT FOR THIS PROJECT IS AVAILABLE BY CONTACTING THE PROJECT MANAGER, ERNEST MARTIN, P.E. AT 207-624-3381. ALL COMPUTATION METHODS AND QUANTITIES USED FOR THE ENGINEER'S ESTIMATE FOR PLAN QUANTITY ITEMS ONLY ARE AVAILABLE BY CONTACTING REGION 2 PROJECT MANAGER ERNEST MARTIN, P.E. AT 207-624-3381.
51.

THE FILL QUANTITY SHOWN ON THE CROSS SECTIONS INCLUDES THE WASTE STORAGE.
52.

AREAS REQUIRING FILL ON THE PROJECT WILL COME FROM SUITABLE EXCAVATION FROM EXCAVATION AREAS.
53.

ESTIMATED QUANTITIES FOR REQUIRED STRUCTURAL EARTH EXCAVATION, DRAINAGE AND MINOR STRUCTURES ARE INFORMATIONAL ONLY AND REPRESENT THE APPROXIMATE MINIMUM QUANTITY REQUIRED TO INSTALL DRAINAGE STRUCTURES. ADDITIONAL EXCAVATION FOR THE CONTRACTOR'S CONVENIENCE OR TO COMPLY WITH BACKSLOPING REQUIREMENTS WILL NOT BE PAID FOR DIRECTLY BUT WILL BE CONSIDERED INCIDENTAL TO THE RELATED DRAINAGE ITEMS.
54.

NO SEPARATE PAYMENT FOR SUPERINTENDENT OR FOREMAN WILL BE MADE FOR THE SUPERVISION OF EQUIPMENT BEING PAID FOR UNDER THE EQUIPMENT RENTAL ITEMS.
55.

ALL WORK SHALL BE DONE IN ACCORDANCE WITH THE MAINE DEPARTMENT OF TRANSPORTATION'S BEST MANAGEMENT PRACTICES FOR EROSION CONTROL & SEDIMENT CONTROL, FEBRUARY, 2008.

STATE OF MAINE		DEPARTMENT OF TRANSPORTATION		STP-19091(100)X		WIN WIN 19091.00		HIGHWAY PLANS	
CUMMINGS ROAD		SOUTH PORTLAND CUMBERLAND COUNTY		GENERAL NOTES		SHEET NUMBER			
5		OF 56							

502.32 - STR CONC CULV ENDWALL
BEGIN STATION END STATION
46+88 47+03

604.18 - ADJUST MANHOLE OR CB TO GRADE
STATION OFFSET
22+49 RT
35+25 LT
35+84 LT
35+94 RT
42+12 RT
44+78 RT
47+82 LT

606.23 - GR TY 3C - SINGLE RAIL
BEGIN STATION END STATION OFFSET
27+08 28+75 RT

606.266 - TERM END - SGL RL-CORR RESIS ST
STATION OFFSET
28+75 RT

606.363 - GR REMOVE AND DISPOSE
BEGIN STATION END STATION OFFSET
28+27 28+67 LT
28+53 28+69 RT

606.79 - GUARDRAIL 350 FLARED TERMINAL
BEGIN STATION END STATION OFFSET
26+87 27+08 RT

502.341 - STRUCTURAL CONCETE ROADWAY MEDIAN
STATION OFFSET
35+28 LT

609.31 - CURB TYPE 3
BEGIN STATION END STATION OFFSET
31+05 32+07 LT

609.38 - RESET CURB TYPE 1
BEGIN STATION END STATION OFFSET
42+95 42+95 LT
43+30 43+30 LT
47+47 47+47 LT
47+75 47+75 LT

618.1301 - SEEDING METHOD NUMBER 1 - PLAN QUANTITIY
BEGIN STATION END STATION OFFSET
33+60 42+97 LT
43+31 47+47 LT
47+70 49+56 LT
49+72 50+64 LT

618.1401 - SEEDING METHOD NUMBER 2 - PLAN QUANTITIY
BEGIN STATION END STATION OFFSET
16+64 17+50 RT
29+25 35+00 LT
31+00 32+00 RT
35+38 41+19 RT
41+92 48+00 RT

615.081 - 2" COMPOST BLANKET
BEGIN STATION END STATION OFFSET
17+00 29+25 LT
17+50 31+00 RT
32+50 35+00 RT
48+00 48+00 LT
48+00 50+50 RT

823.332 - GATE VALVE BOX, ADJUST TO GRADE
STATION OFFSET
16+03 LT
16+05 LT
16+25 LT
34+88 LT
34+90 LT
35+09 LT
41+53 LT
41+53 RT
41+58 RT

DRIVES AND ENTRANCES
STATION OFFSET TYPE OPENING
35+30 RT PAVED 57'
41+70 RT PAVED 40'
43+14 LT PAVED 55'
47+60 LT PAVED 40'
49+64 LT PAVED 32'

CUMMINGS ROAD

SOUTH PORTLAND CUMBERLAND COUNTY

CONSTRUCTION NOTES

STATE OF MAINE

DEPARTMENT OF TRANSPORTATION

STP-19091(100)X

WIN WIN 19091.00

HIGHWAY PLANS

SHEET NUMBER

6

OF 56

PROJ. MANAGER

ERNEST MARTIN

DATE

BY

PLA

GAE

SIGNATURE

P.E. NUMBER

DATE

DESIGN-DETAILED

CHECKED-REVIEWED

DESIGN-DETAILED

DESIGN-DETAILED

REVISIONS 1

REVISIONS 2

REVISIONS 3

REVISIONS 4


FIELD CHANGES

Date:8/8/2012


Username: common

Division: HIGHWAY


Filename: ...\\STA\\A007_SpecialDetails.dgn

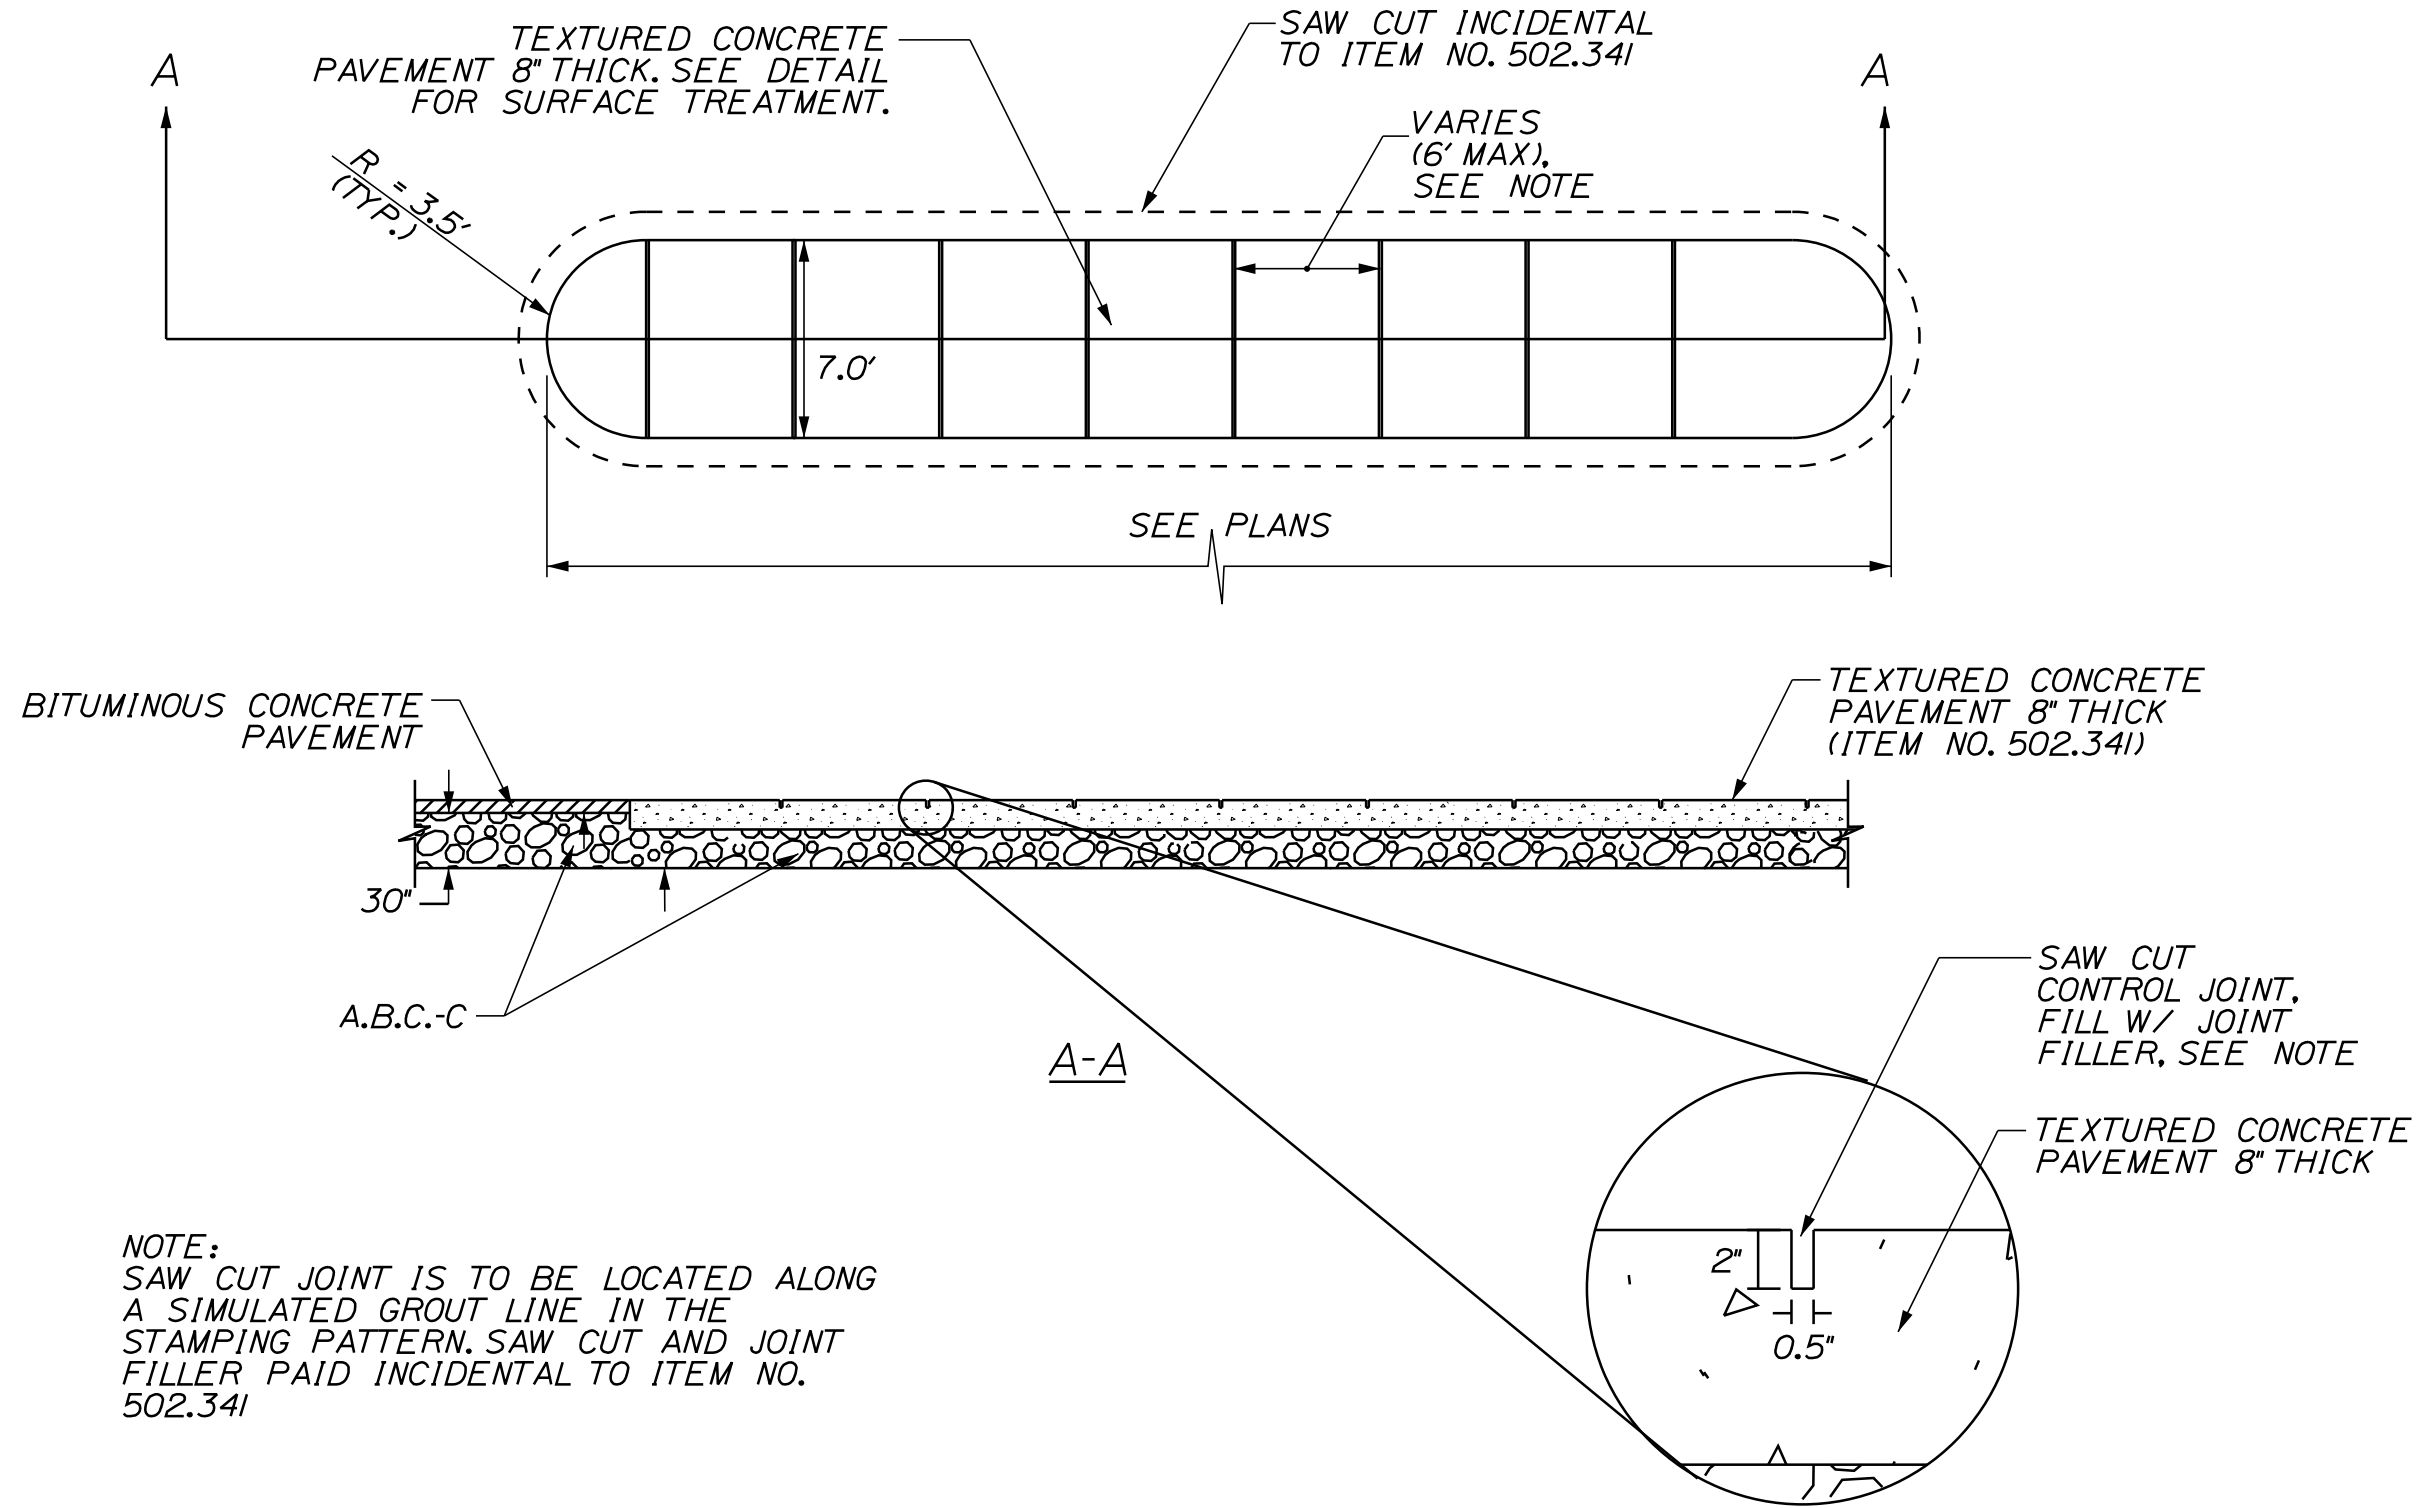

FLUSH ISLAND DETAIL AT GANNETT DRIVE NORTH
(NOT TO SCALE)

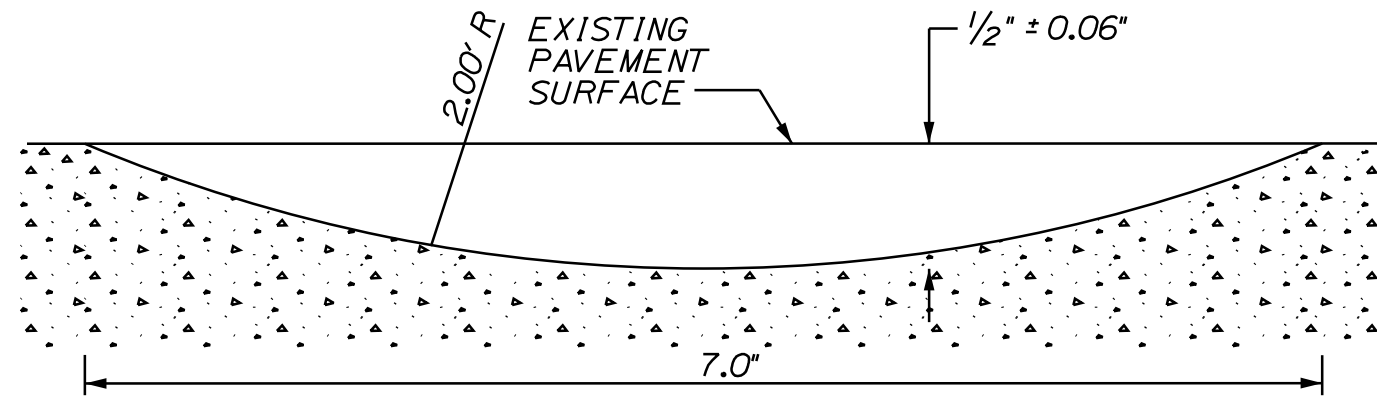


SECTION A-A
(NOT TO SCALE)

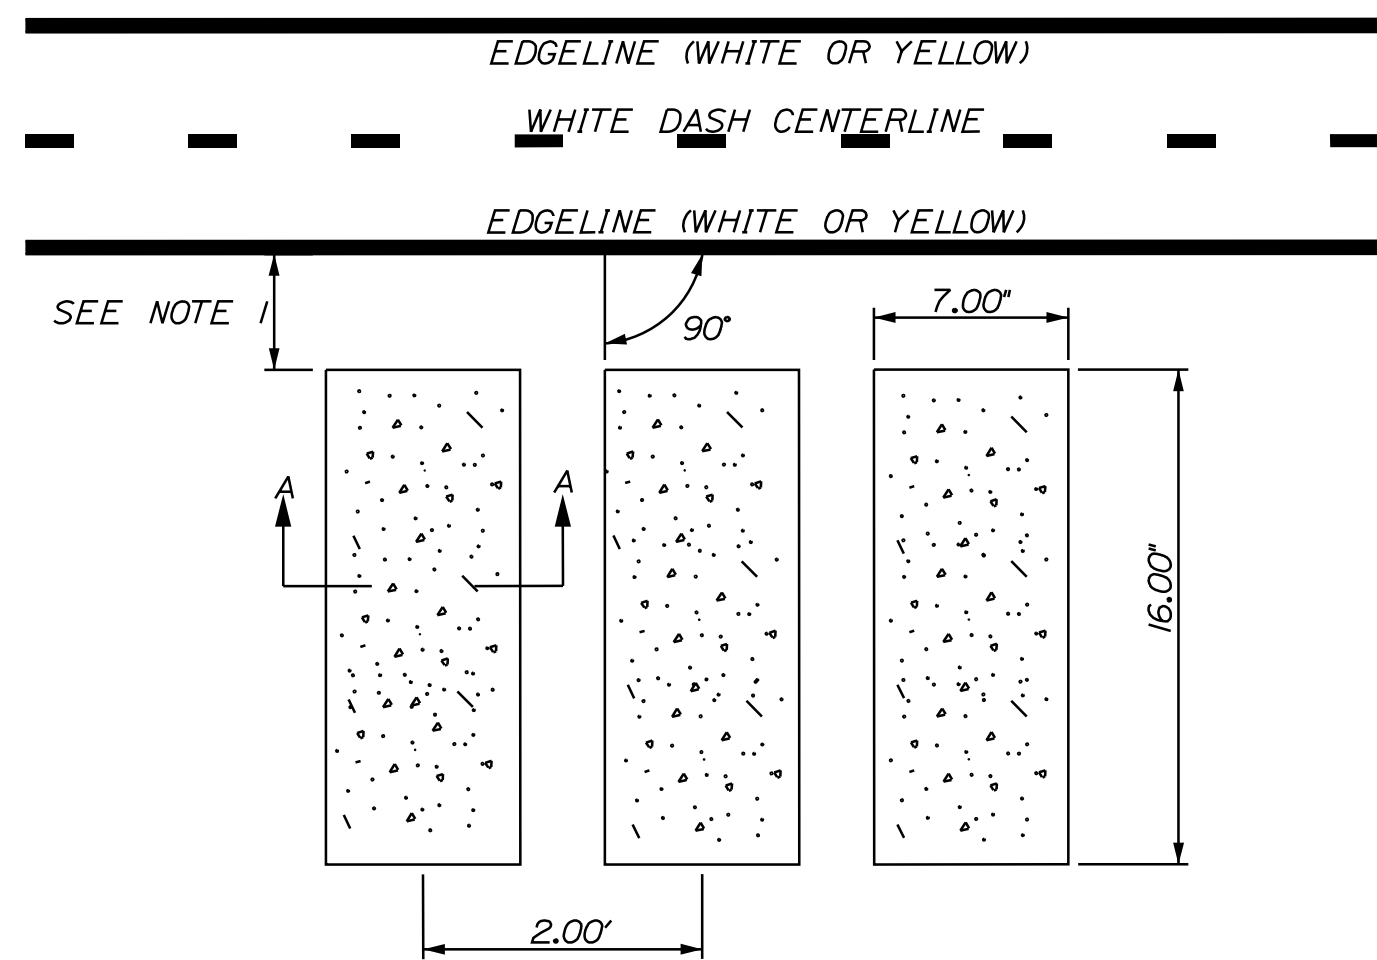


RUMBLE STRIP MILLING DETAIL
(NOT TO SCALE)


NOTES:
1. MILL RUMBLE STRIPS 30 INCHES FROM EDGELINE FOR ALL SHOULDERS 6 FEET OR WIDER; MILL RUMBLE STRIPS 6 INCHES FROM EDGELINE FOR ALL SHOULDERS LESS THAN 6 FEET WIDE.
2. SEE PLANS FOR LOCATIONS

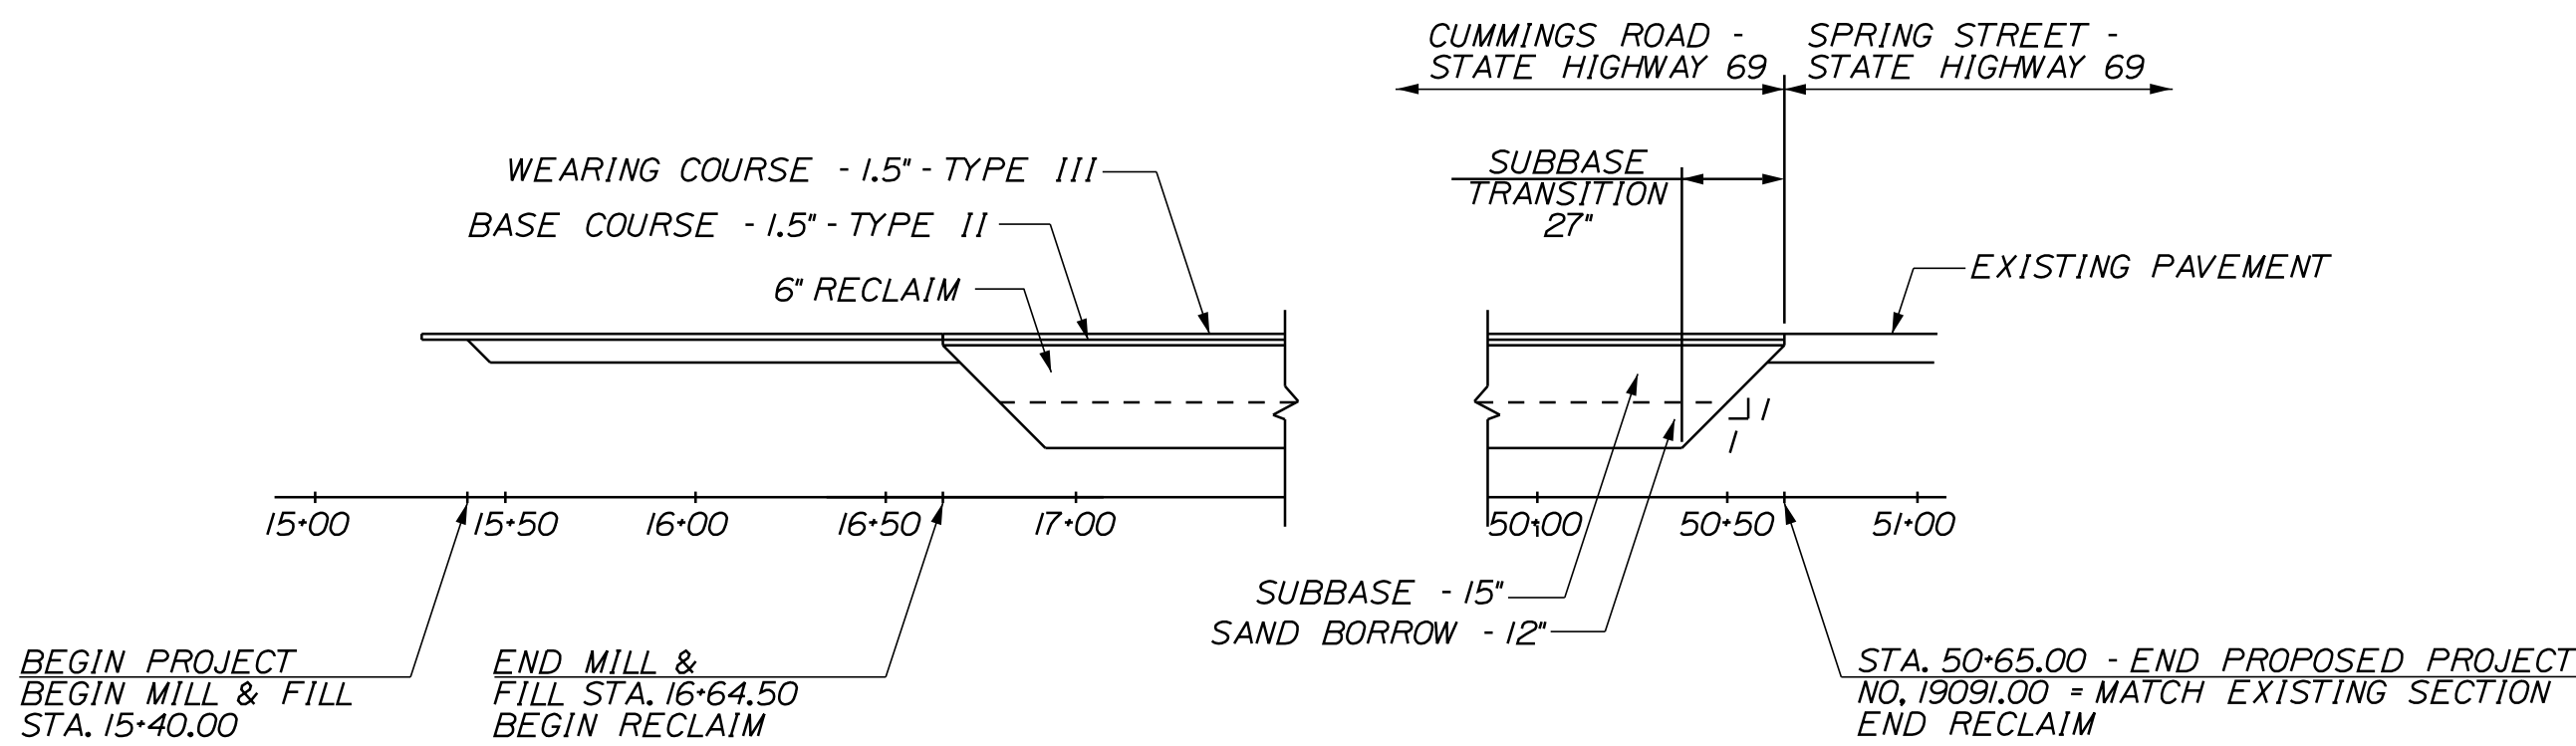

PAVEMENT TRANSITION - CUMMINGS ROAD
(NOT TO SCALE)

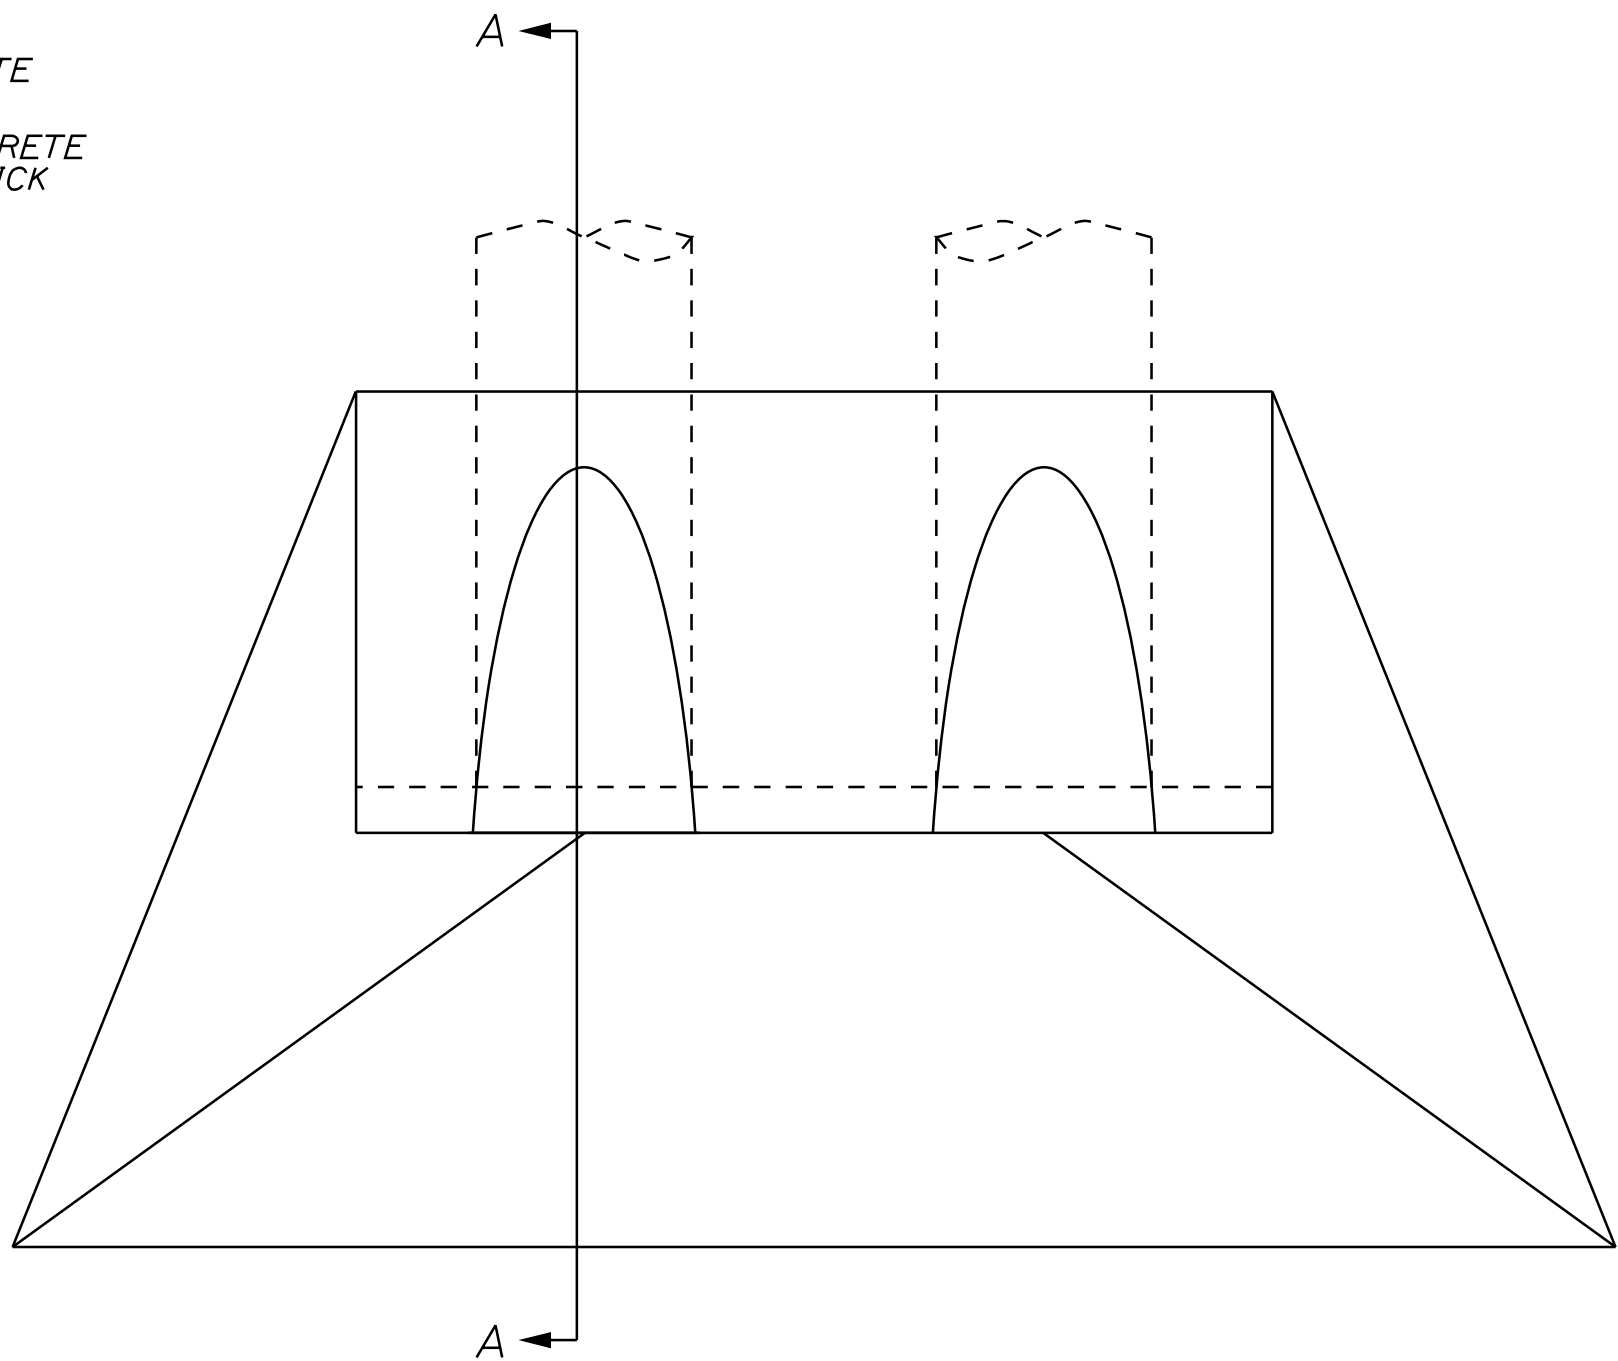


PLAN VIEW
(NOT TO SCALE)

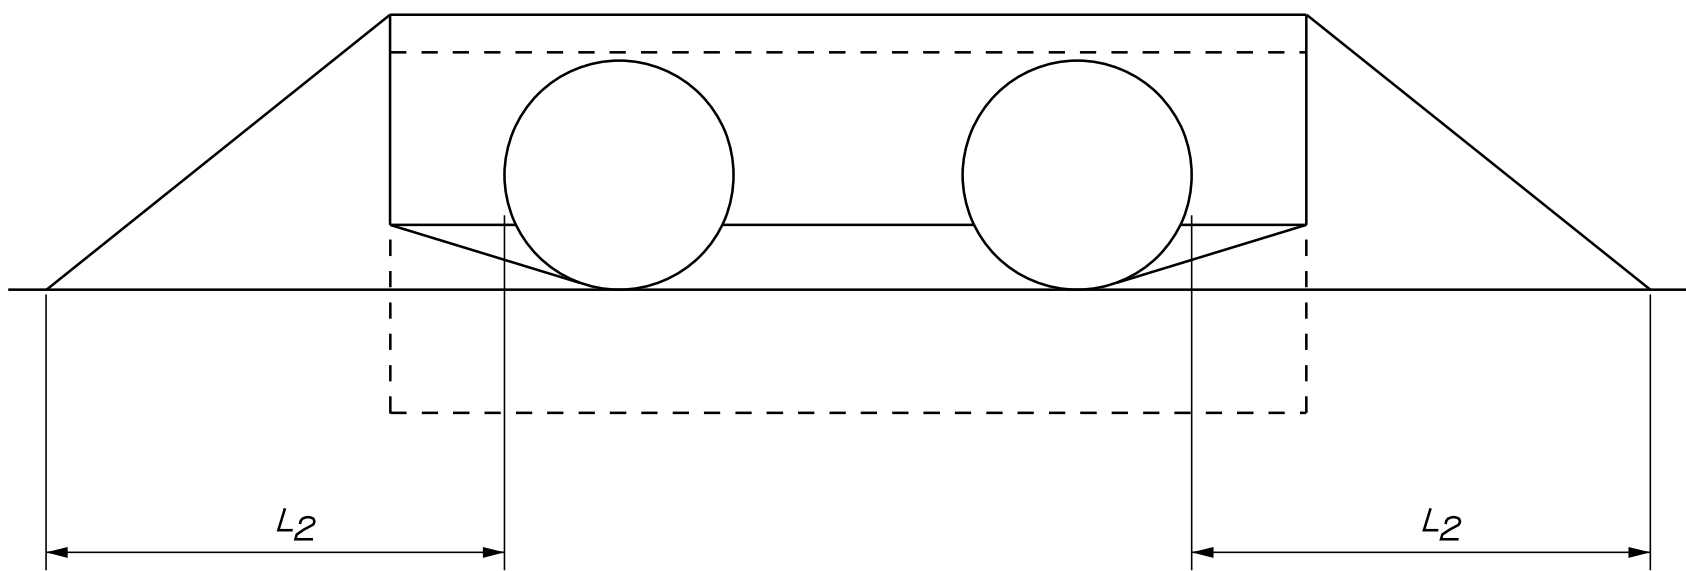


END VIEW
(NOT TO SCALE)

CONCRETE INLET ENDWALLS FOR
RIVETED AND STRUCTURAL PLATE PIPES
60" TO 180" IN 1:3 SLOPES
(NOT TO SCALE)
SEE DRAINAGE SUMMARY SHEET FOR INLET LOCATIONS

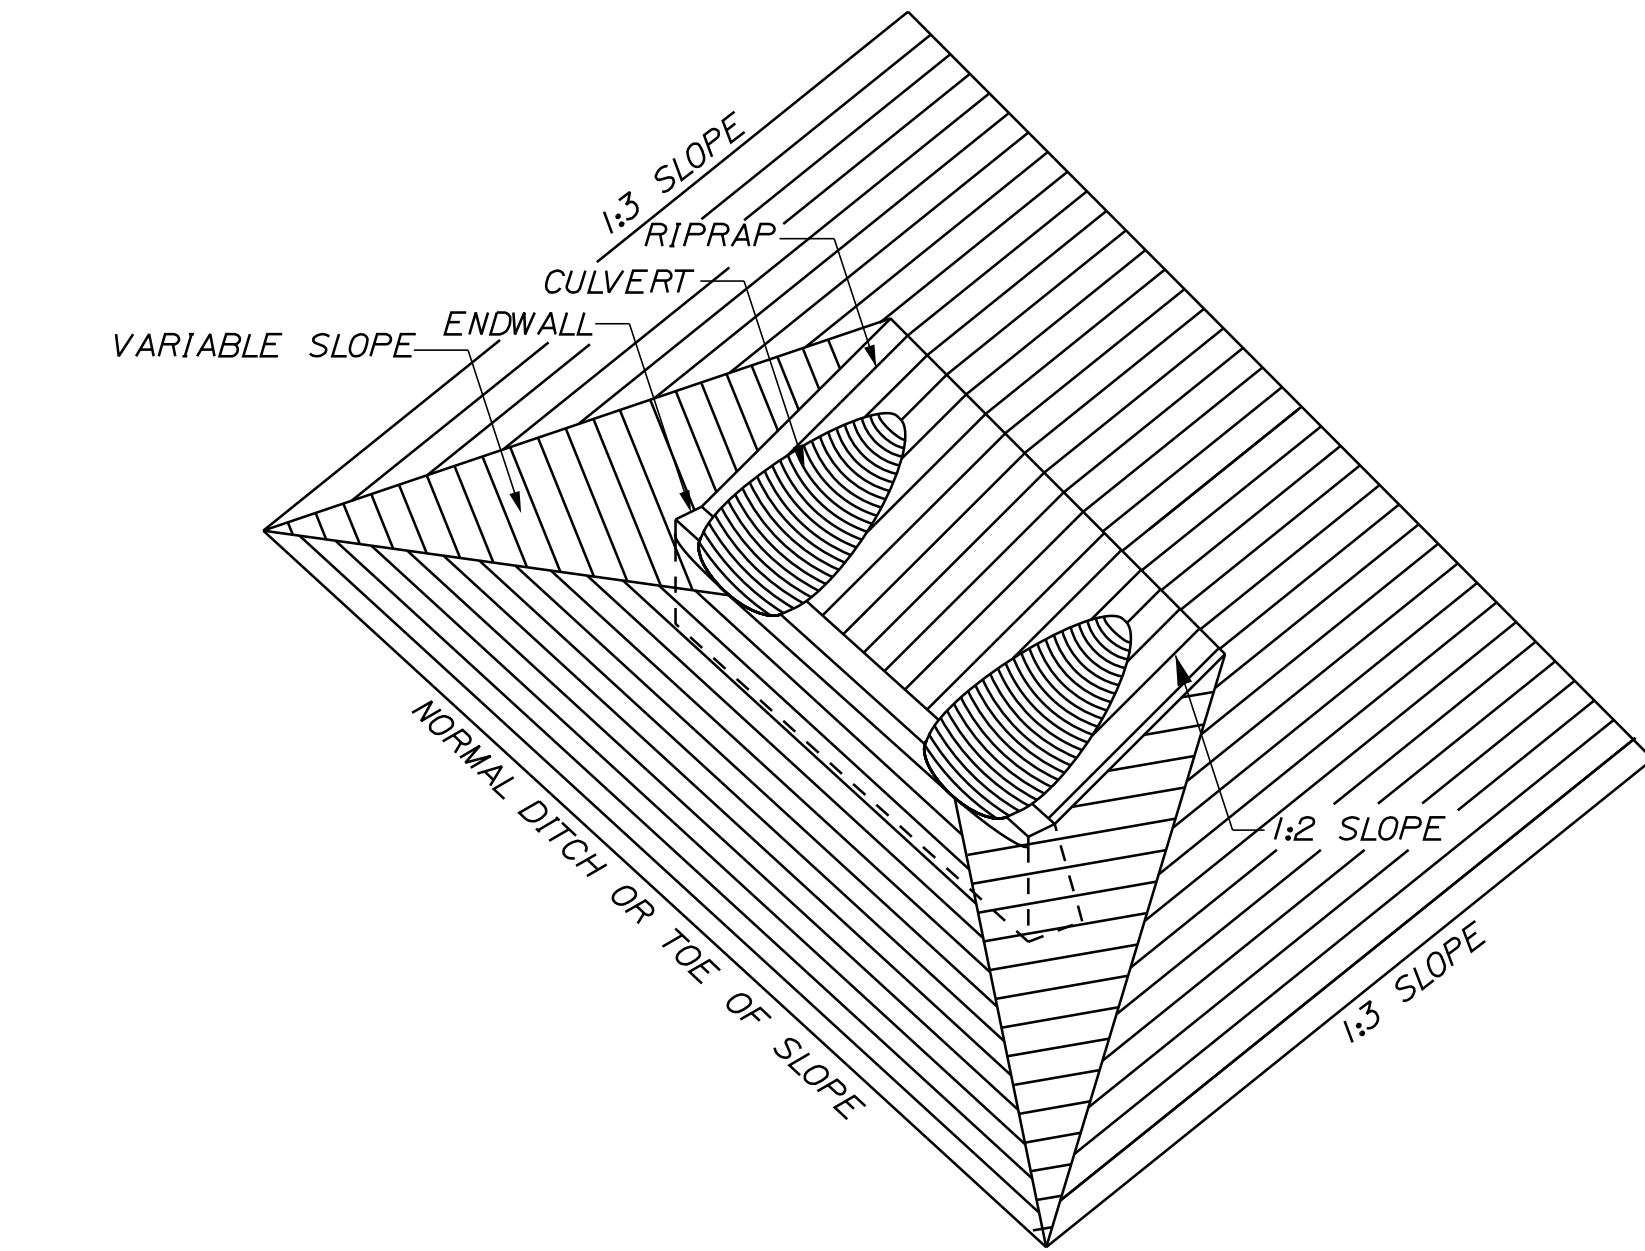

ENDWALL AND INLET GRADING PER
STANDARD DETAILS EXCEPT AS MODIFIED
BY THIS DETAIL.

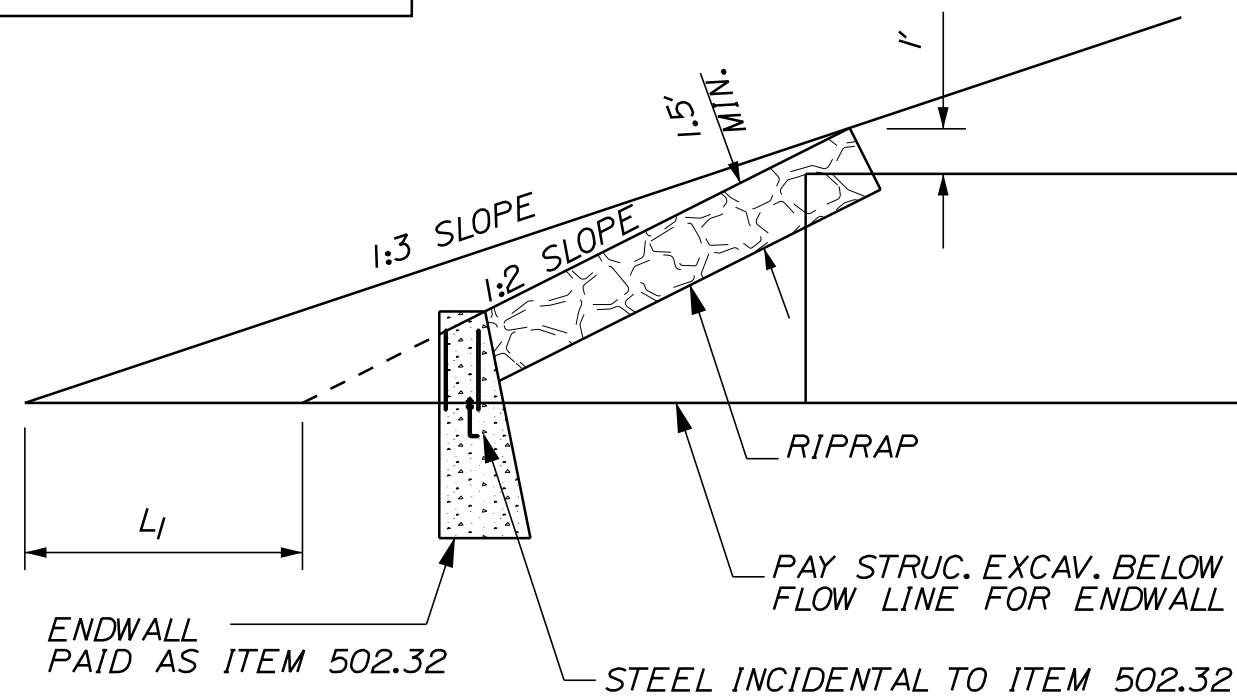

NOTE: L₁ = L₂

SECTION A-A
(NOT TO SCALE)

STATE OF MAINE
DEPARTMENT OF TRANSPORTATION
STP-19091(100)X
WIN WIN 19091.00
HIGHWAY PLANS

PROJ. MANAGER	ERNEST MARTIN	BY	DATE	SIGNATURE	P.E. NUMBER	DATE
DESIGN-DETAILED	TPL	PZA	---	---	---	---
CHECKED-REVIEWED	CAS	CAC	---	---	---	---
DESIGN-DETAILED	ED3	---	---	---	---	---
REVISIONS	1	---	---	---	---	---
REVISIONS	2	---	---	---	---	---
REVISIONS	3	---	---	---	---	---
REVISIONS	4	---	---	---	---	---
FIELD CHANGES	---	---	---	---	---	---

CUMMINGS ROAD
SOUTH PORTLAND CUMBERLAND COUNTY
SPECIAL DETAILS



SHEET NUMBER
2
OF 56

Date:6/22/2012

Username: parmata

Division: HIGHWAY

Filename: ...\\HIGHWAY\\MSTA\\009_HDPlan2.dgn

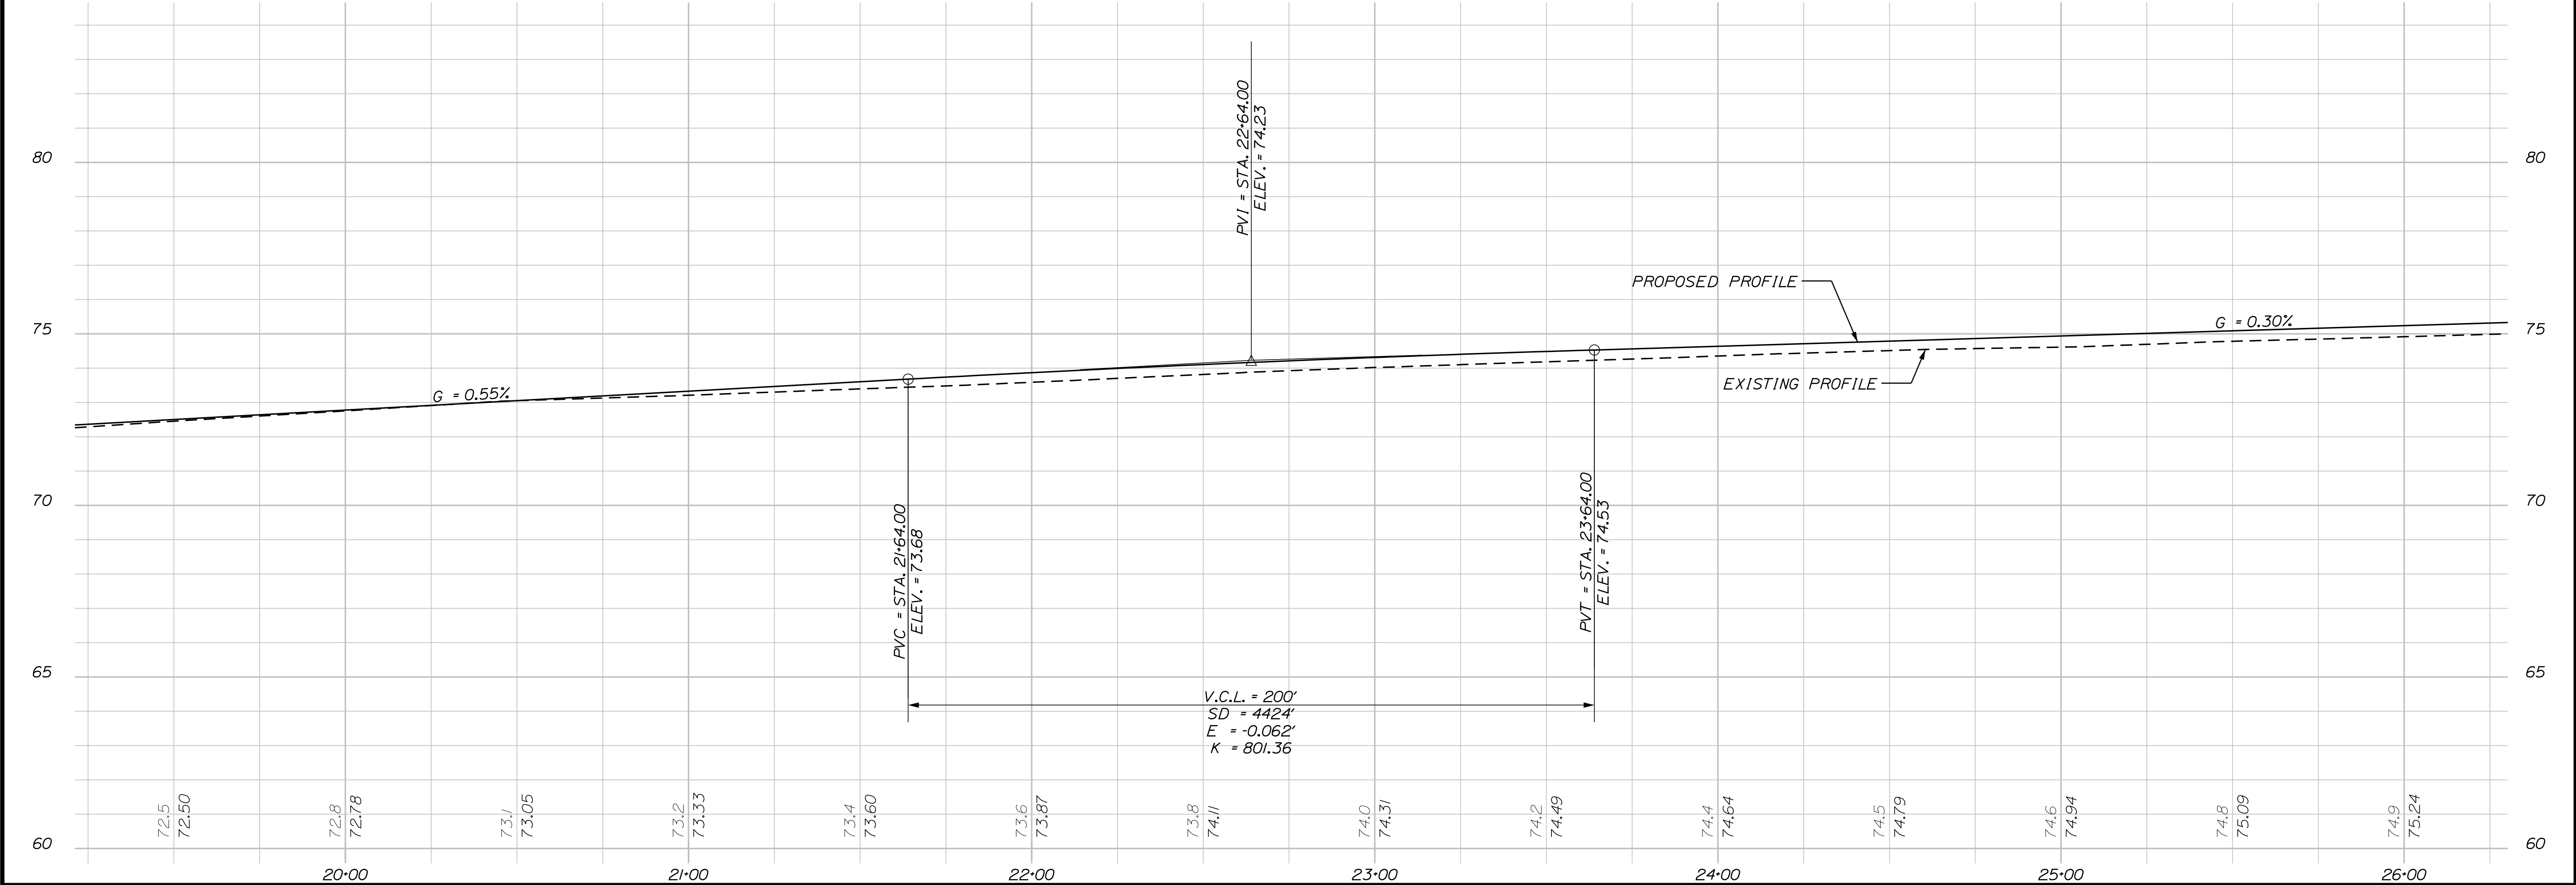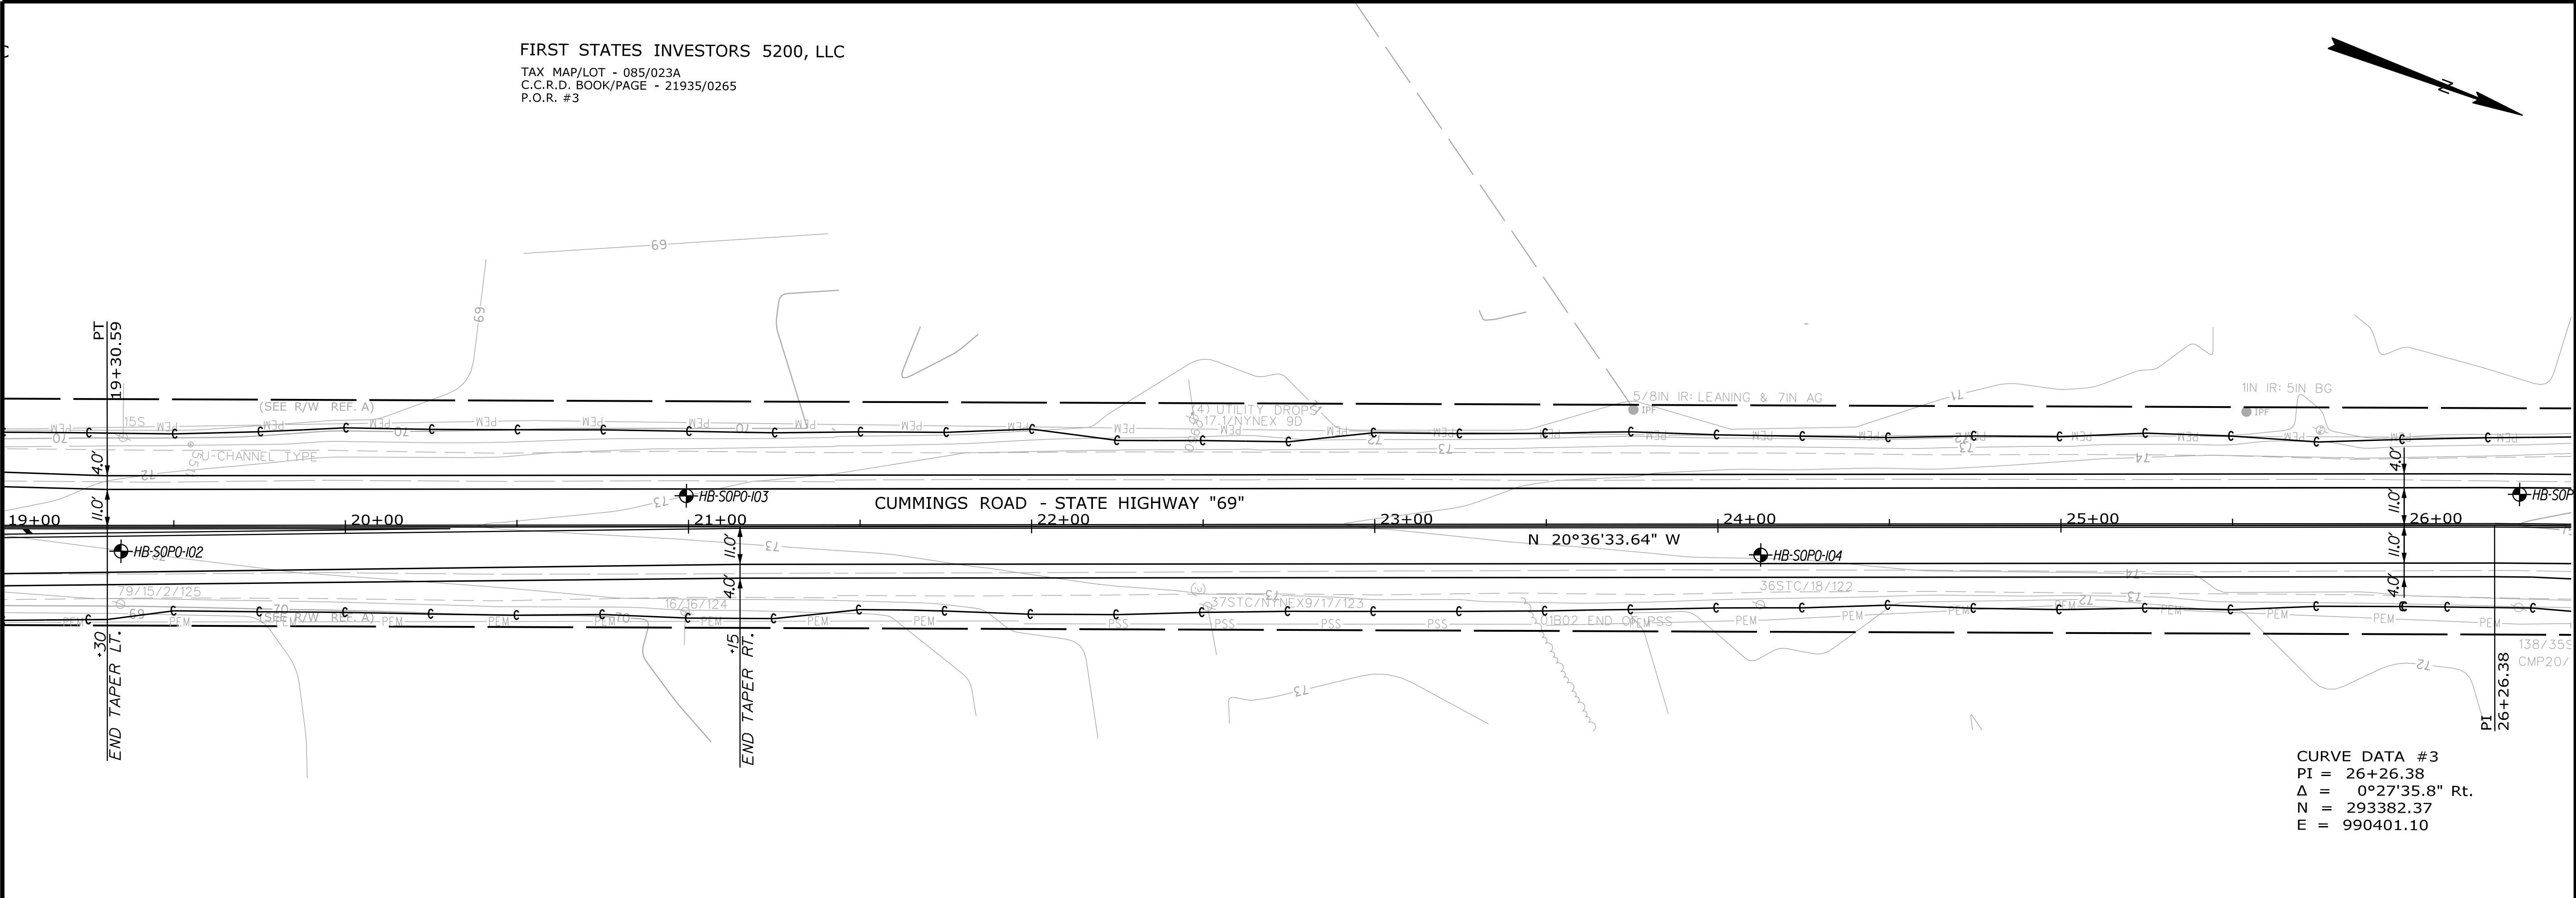



STATE OF MAINE		DEPARTMENT OF TRANSPORTATION	
STP-19091(100)X		WIN WIN 19091.00	
HIGHWAY PLANS			
CUMMINGS ROAD		SOUTH PORTLAND CUMBERLAND COUNTY	
GENERAL PLAN 2		SHEET NUMBER	
9		OF 56	

Date:6/22/2012

Username: parmota

Division: HIGHWAY


Filename: ...\\HIGHWAY\\MSTAO10_HDPlan3.dgn

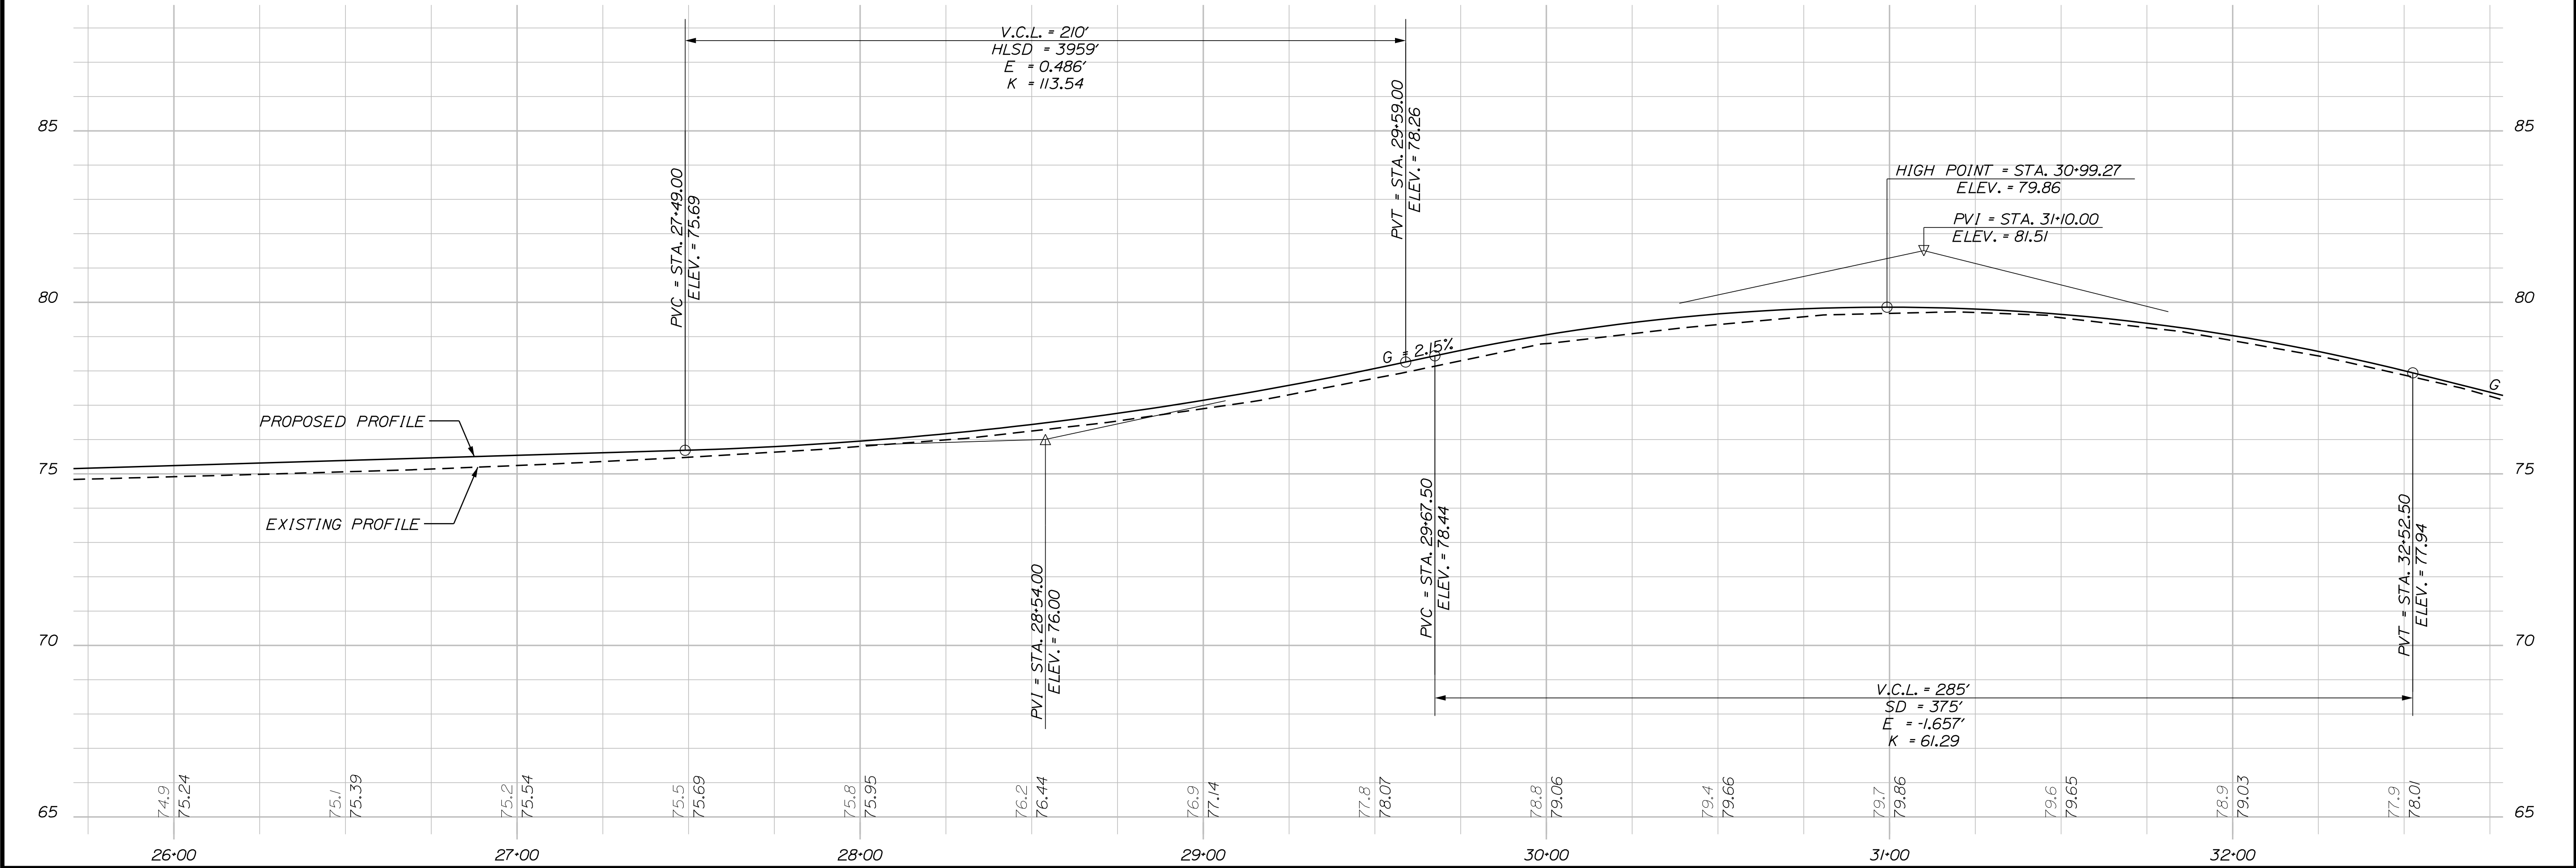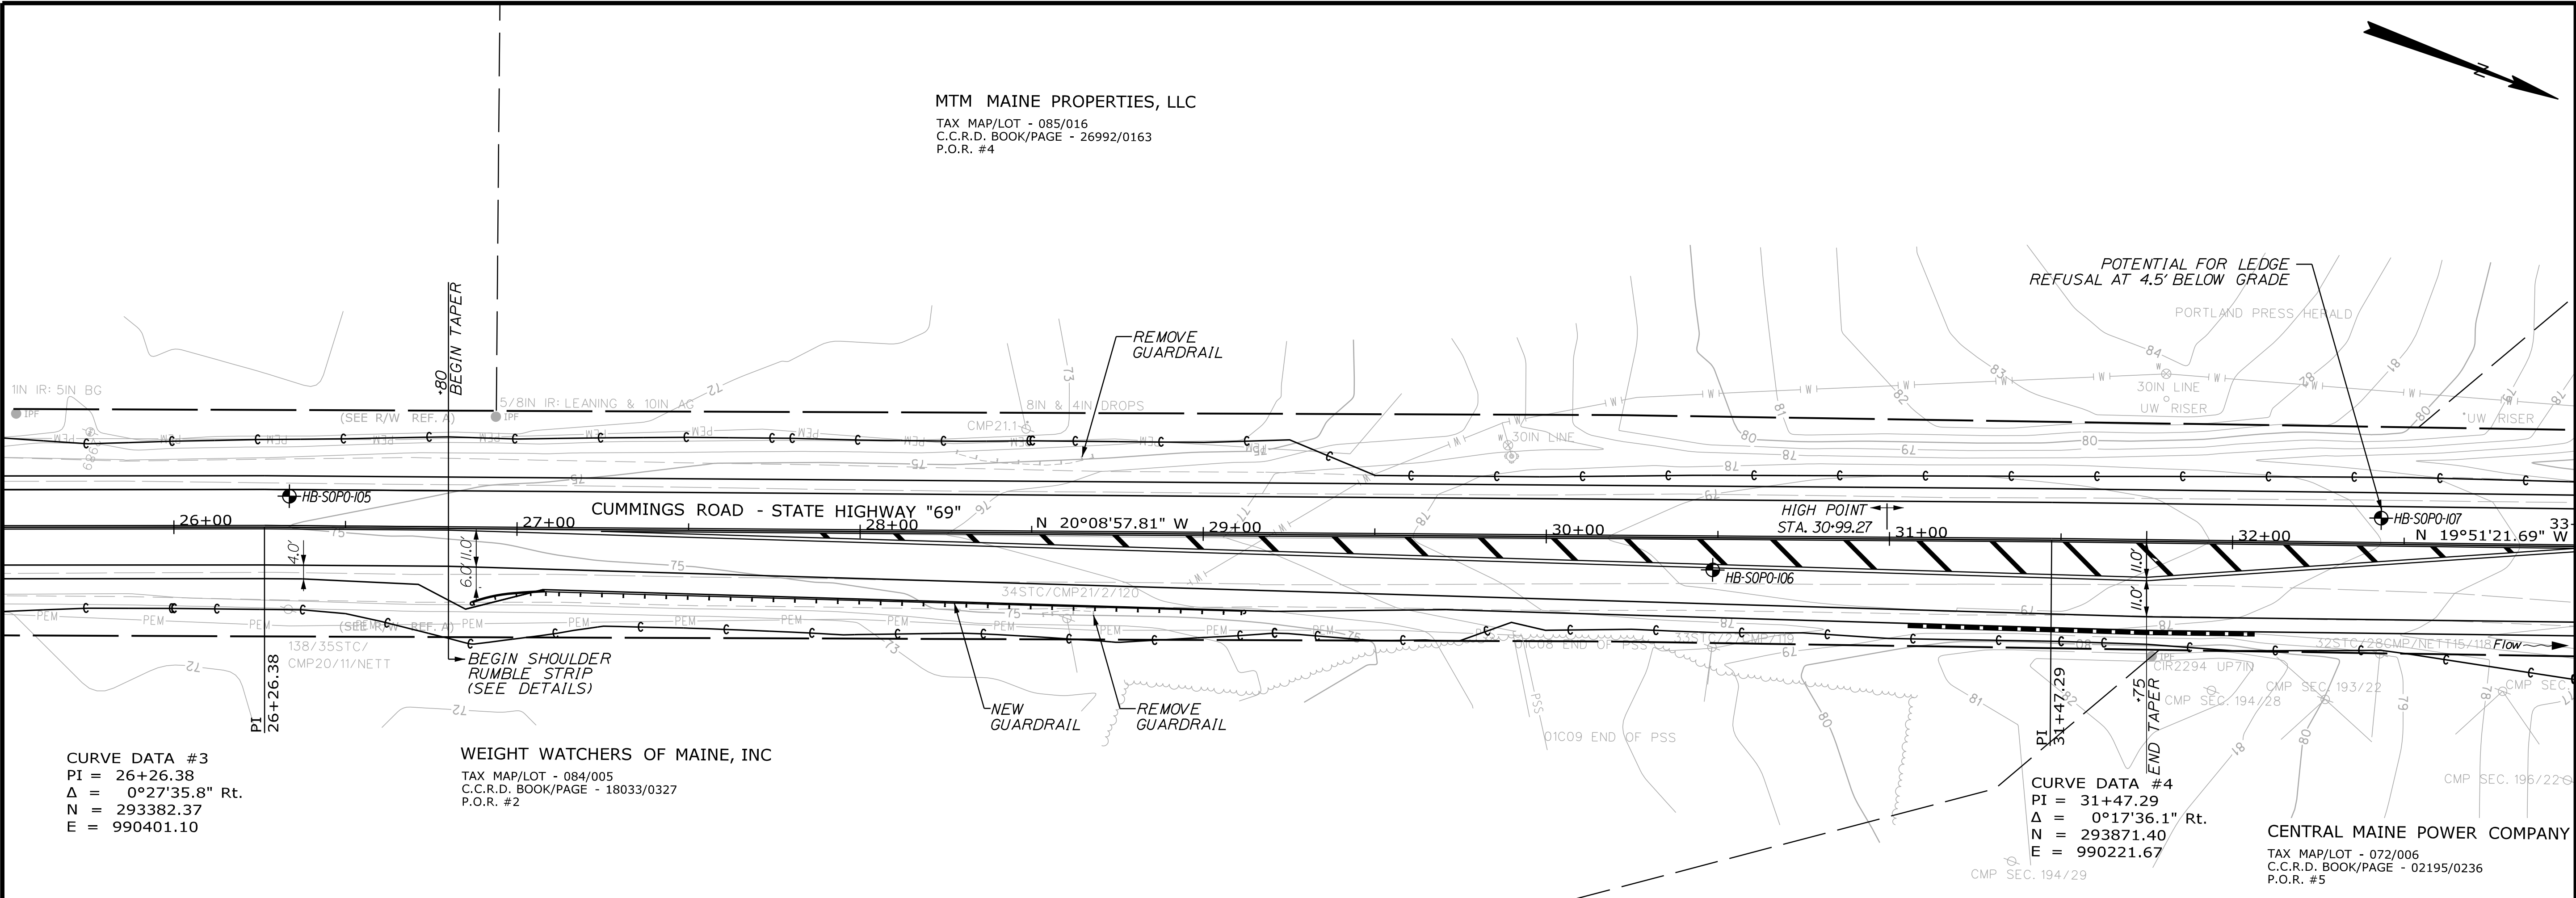

STATE OF MAINE		DEPARTMENT OF TRANSPORTATION		STP-19091(100)X		WIN WIN 19091.00		HIGHWAY PLANS	
CUMMINGS ROAD		SOUTH PORTLAND CUMBERLAND COUNTY		GENERAL PLAN 3		SHEET NUMBER		10	
OF 56									

PROJ. MANAGER	ERNEST MARTIN	BY	DATE	SIGNATURE	P.E. NUMBER	DATE
DESIGN-DETAILED	TPL	PZA	GA			
CHECKED-REVIEWED	CAS	GA				
DESIGN-DETAILED	ED3					
DESIGN-DETAILED	ED3					
REVISIONS	1					
REVISIONS	2					
REVISIONS	3					
REVISIONS	4					
FIELD CHANGES						

Filename: ... \HIGHWAY\MSTA\011_HDPlan4.dgn

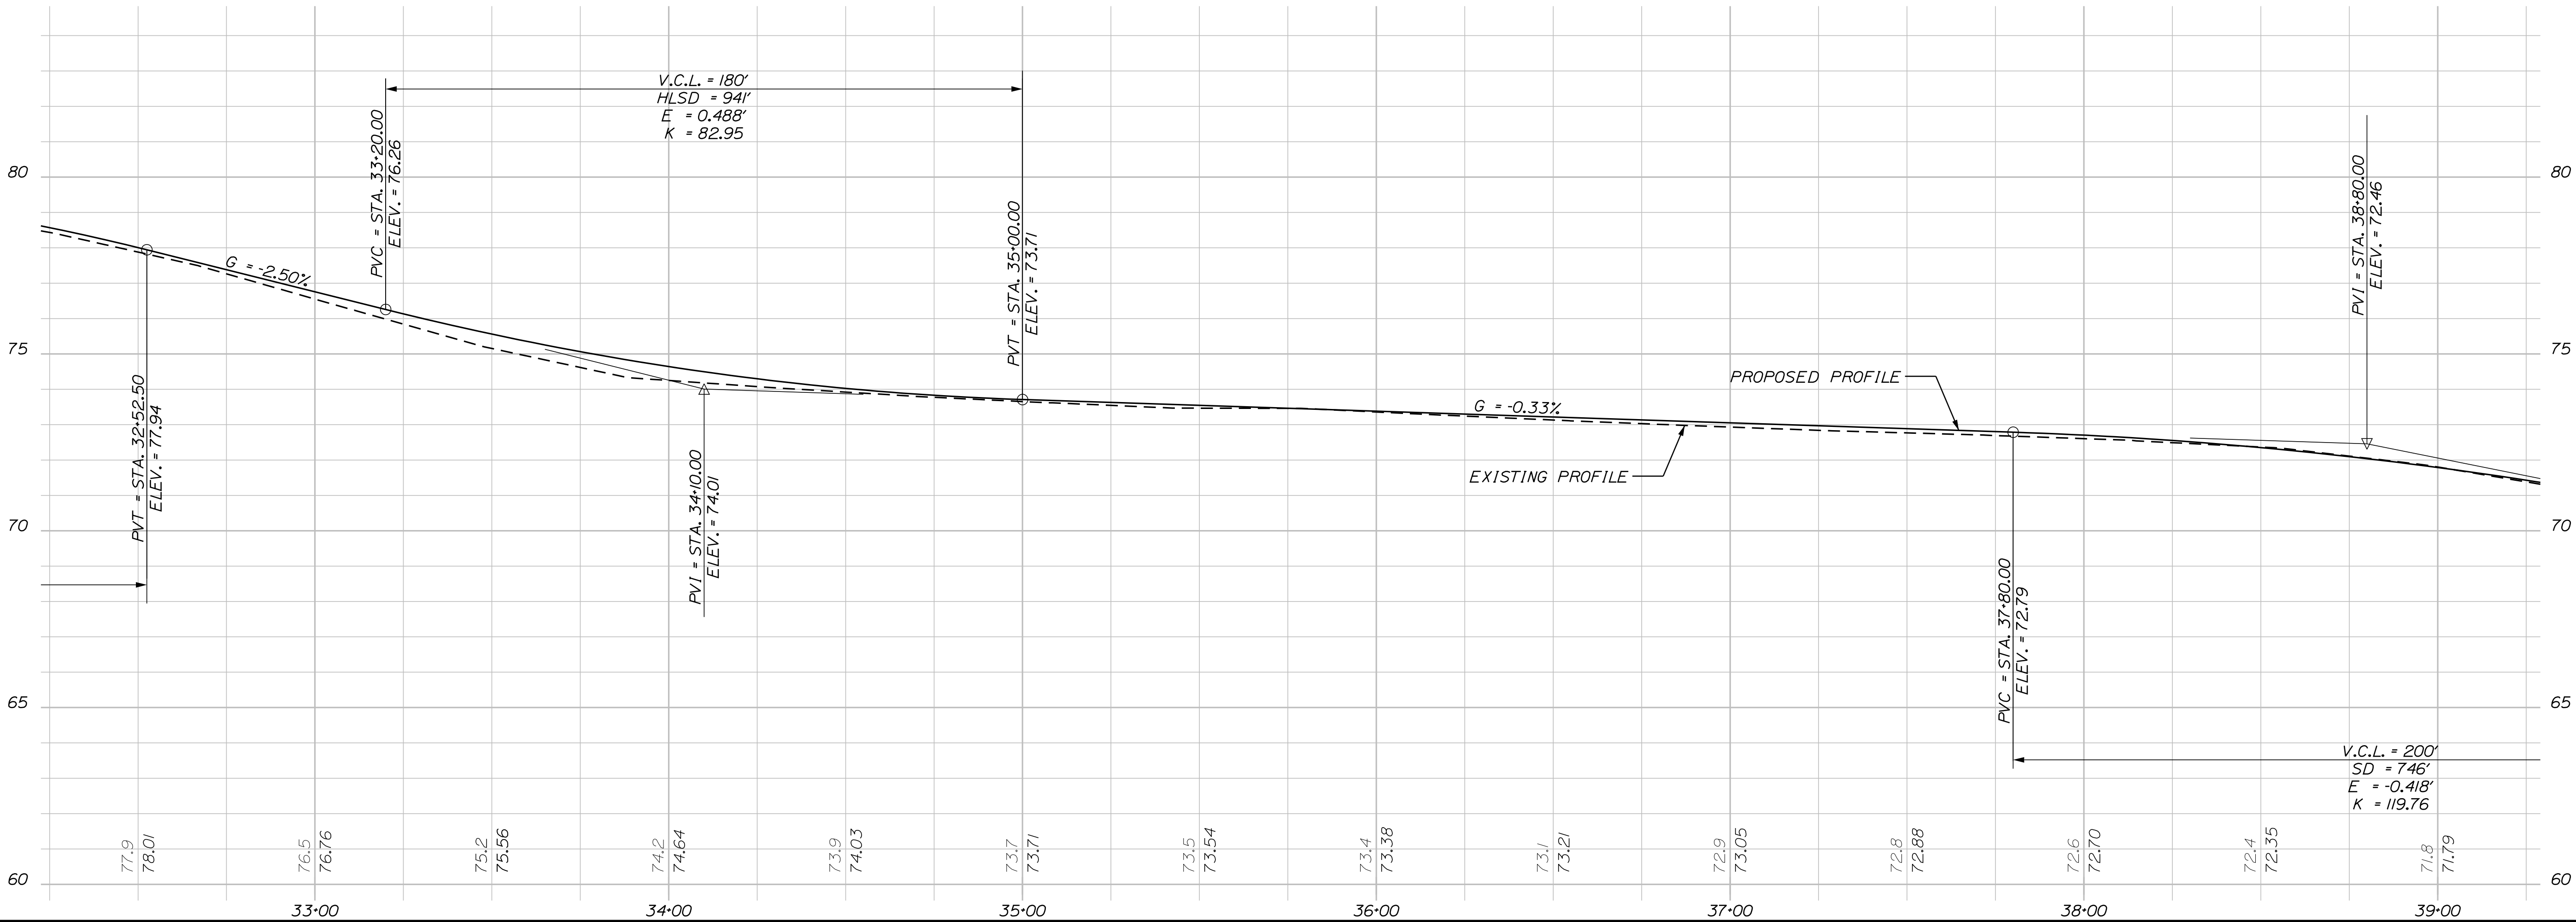

STATE OF MAINE

DEPARTMENT OF TRANSPORTATION

STP-19091(100)X

WIN WIN 19091.00

HIGHWAY PLANS

PROJ. MANAGER	ERNEST MARTIN	BY	DATE
DESIGN-DETAILED	TPL	PZA	-----
CHECKED-REVIEWED	GAS	GAE	-----
DESIGN-DETAILED	DESIGN-DETAILED	SIGNATURE	
DESIGN-DETAILED	DESIGN-DETAILED	P.E. NUMBER	
DESIGN-DETAILED	DESIGN-DETAILED	DATE	
DESIGN-DETAILED	DESIGN-DETAILED	FIELD CHANGES	

CUMMINGS ROAD

SOUTH PORTLAND CUMBERLAND COUNTY

GENERAL PLAN 4

SHEET NUMBER

11

OF 56



HIGHWAY PLANS

Date:6/22/2012

Username: parmota

Division: HIGHWAY

Filename: ...\\HIGHWAY\\MSTA\\012_HDPlan5.dgn

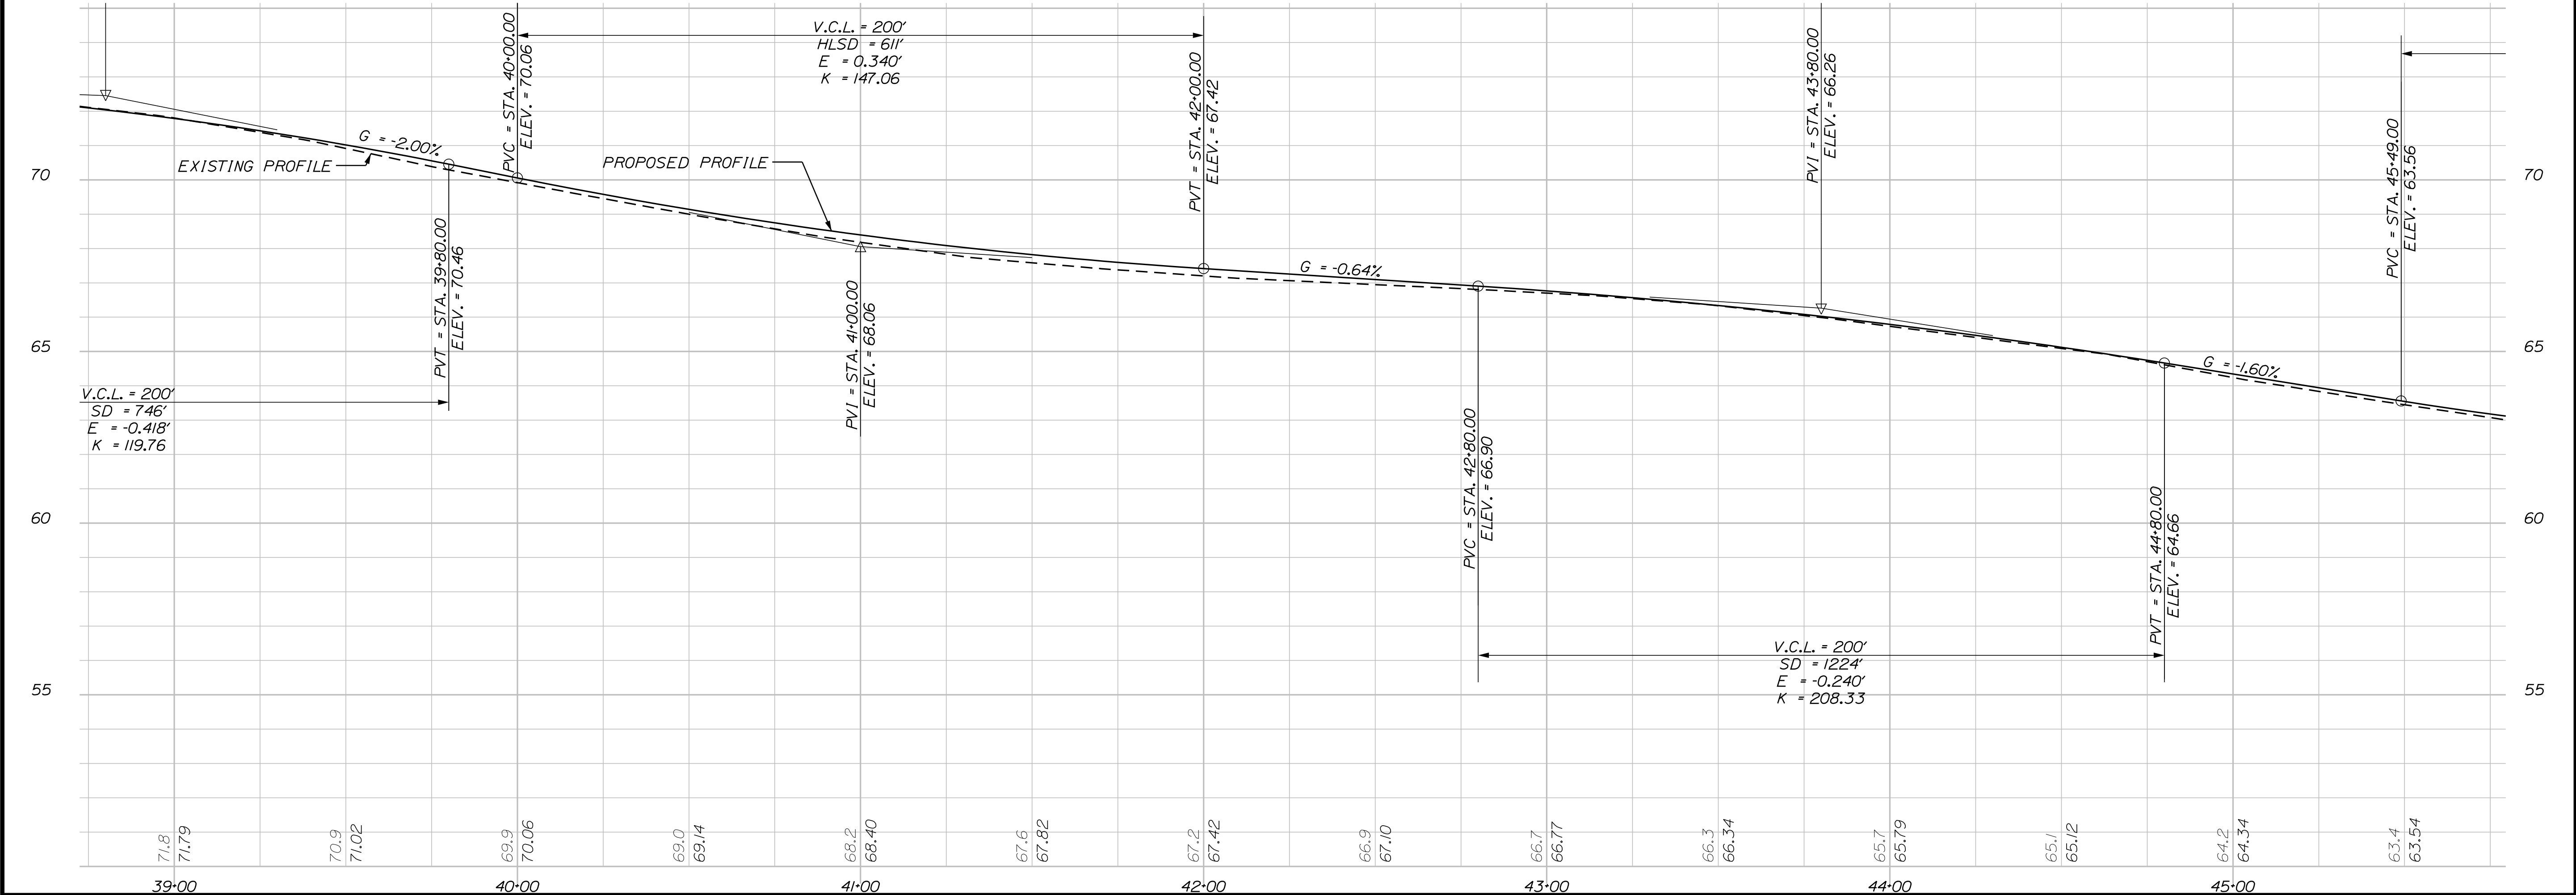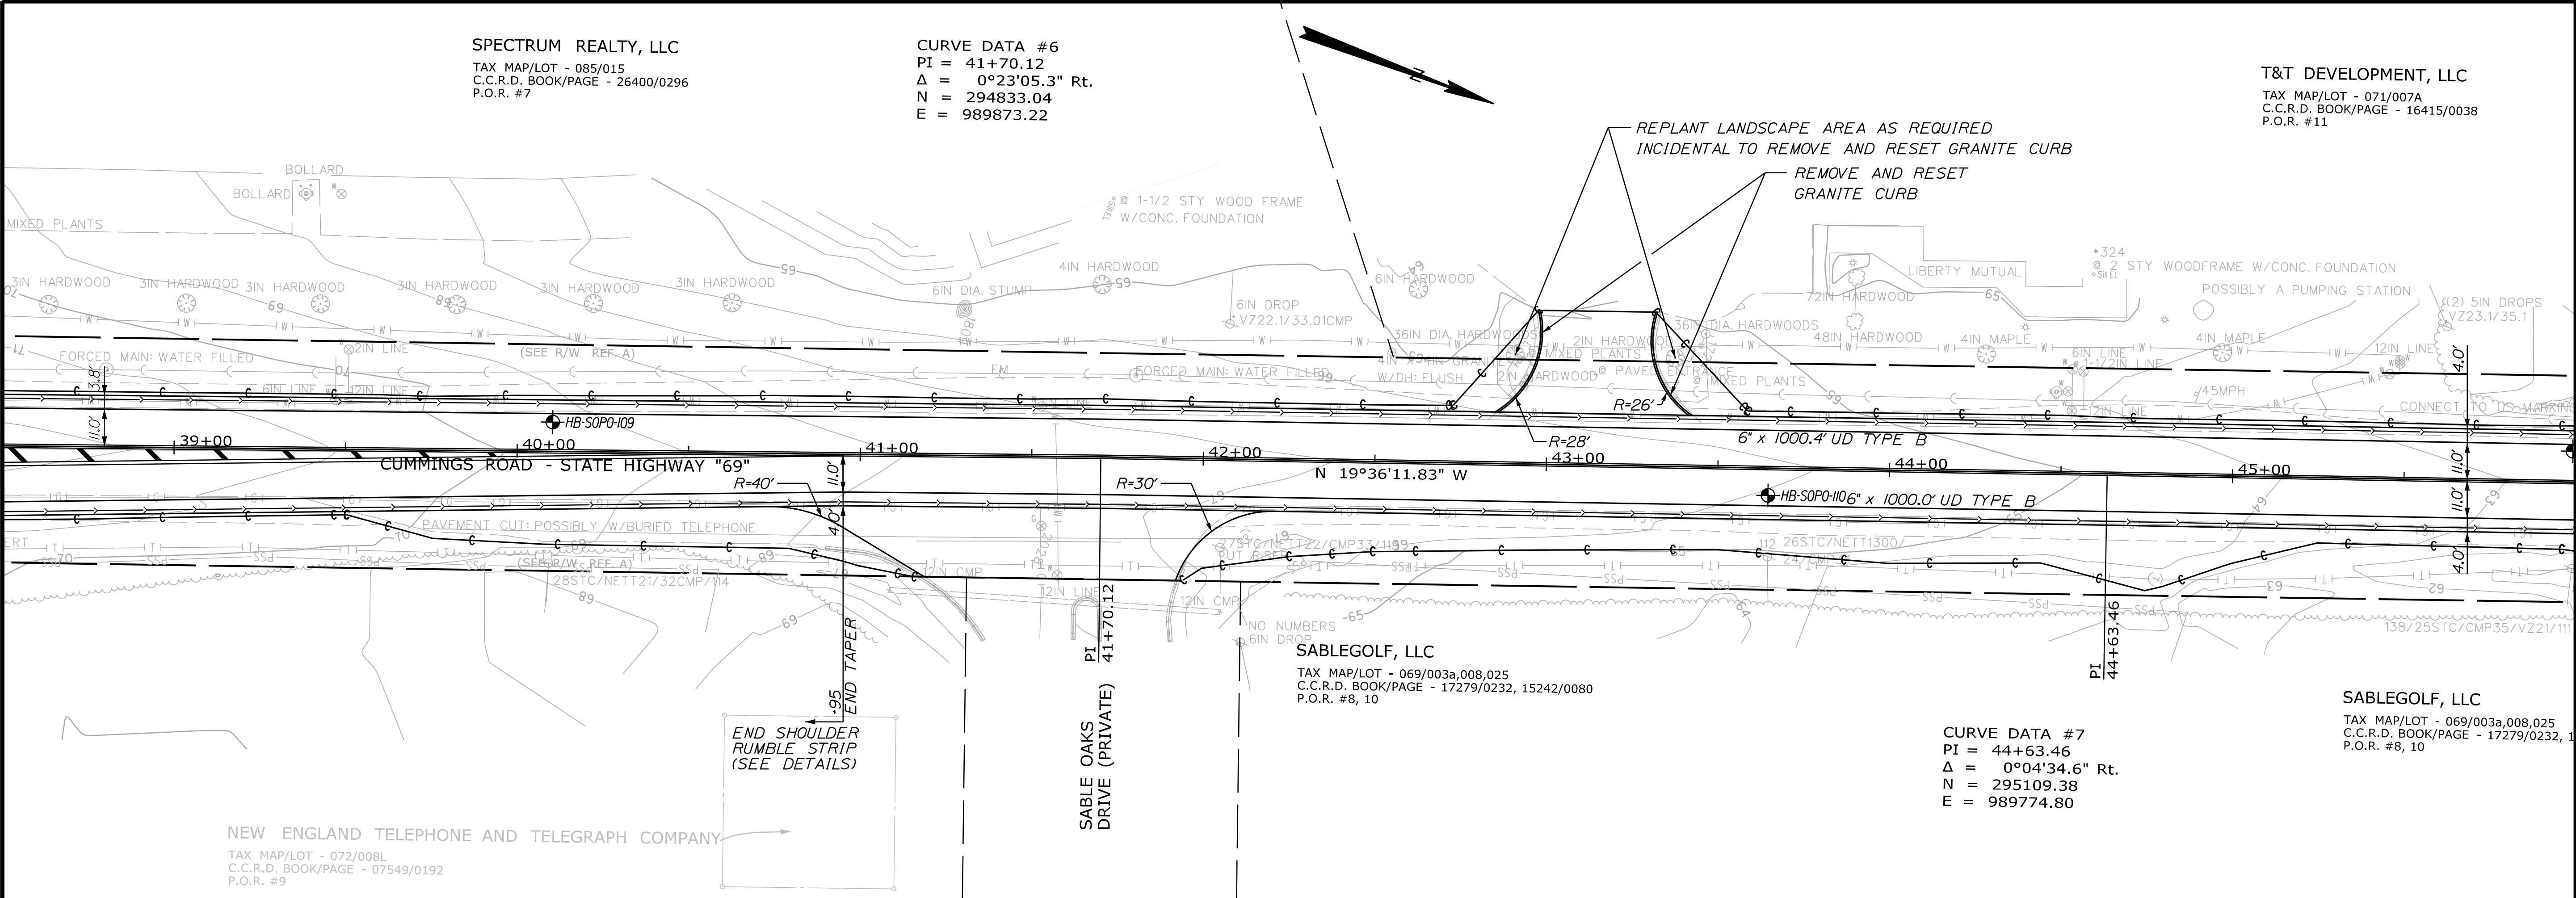


STATE OF MAINE		DEPARTMENT OF TRANSPORTATION		STP-19091(100)X		WIN WIN 19091.00		HIGHWAY PLANS	
CUMMINGS ROAD		SOUTH PORTLAND CUMBERLAND COUNTY		GENERAL PLAN 5		SHEET NUMBER		12	
DATE		BY		SIGNATURE		P.E. NUMBER		DATE	
ERNEST MARTIN		PZA		GAE					
DESIGN-DETAILED		TPI		DESIGN-DETAILED		DESIGN-DETAILED		DESIGN-DETAILED	
CHECKED-REVIEWED		CAS		DESIGN-DETAILED		DESIGN-DETAILED		DESIGN-DETAILED	
DESIGN-DETAILED		DESIGN-DETAILED		DESIGN-DETAILED		DESIGN-DETAILED		DESIGN-DETAILED	
REVISIONS 1		REVISIONS 1		REVISIONS 1		REVISIONS 1		REVISIONS 1	
REVISIONS 2		REVISIONS 2		REVISIONS 2		REVISIONS 2		REVISIONS 2	
REVISIONS 3		REVISIONS 3		REVISIONS 3		REVISIONS 3		REVISIONS 3	
REVISIONS 4		REVISIONS 4		REVISIONS 4		REVISIONS 4		REVISIONS 4	
FIELD CHANGES		FIELD CHANGES		FIELD CHANGES		FIELD CHANGES		FIELD CHANGES	

TRUCHOICE FEDERAL
CREDIT UNION
TAX MAP/LOT - 071/007B
C.C.R.D. BOOK/PAGE - 27416/0348
P.O.R. #12

SABLEGOLF, LLC
TAX MAP/LOT - 069/003a,008,025
C.C.R.D. BOOK/PAGE - 17279/0232, 15242/0080
P.O.R. #8, 10

ANTHONY F. DIRENZO —
TAX MAP/LOT - 071/006
C.C.R.D. BOOK/PAGE - 25972/0336
P.O.R. #14

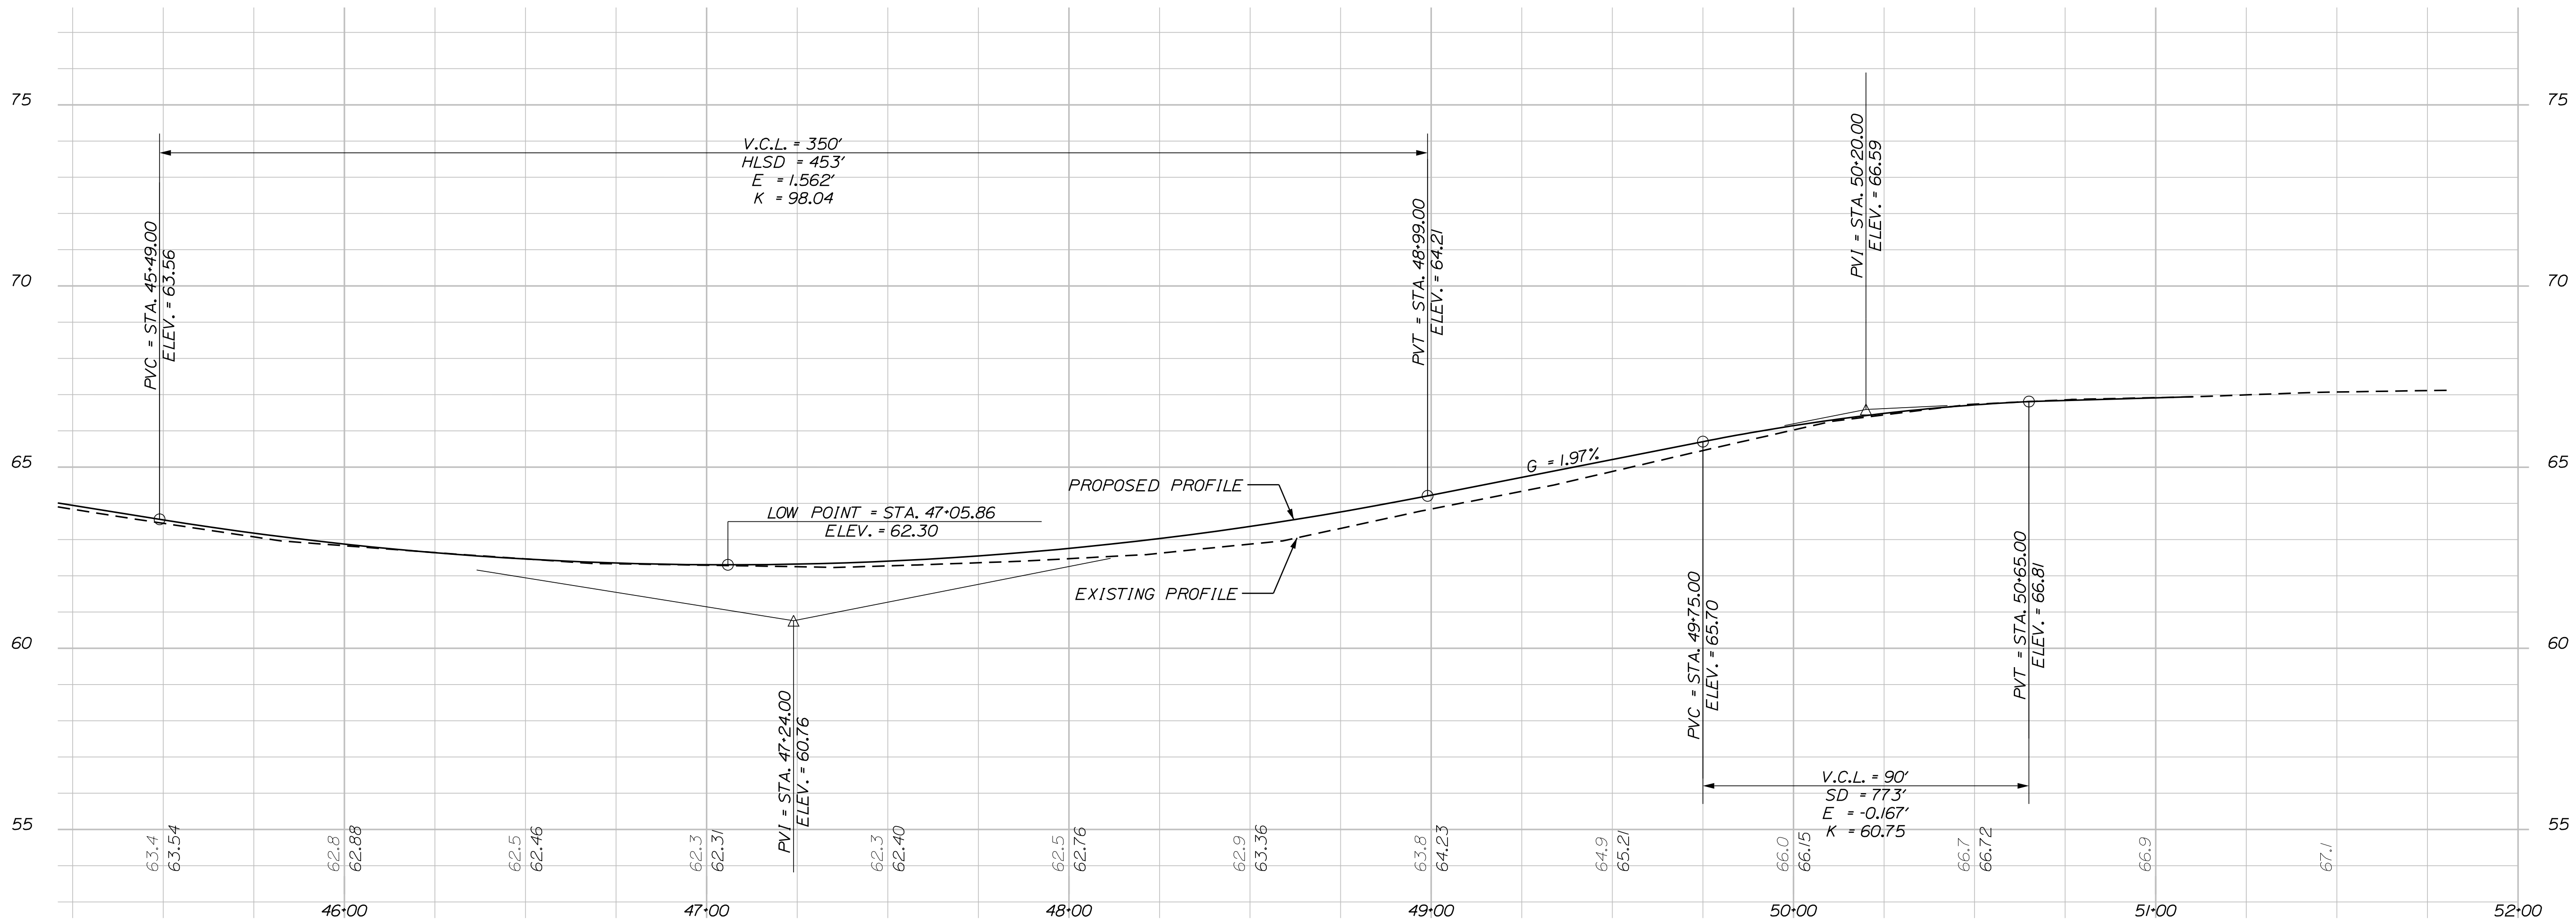

STATE OF MAINE
DEPARTMENT OF TRANSPORTATION

SIP-19091(100)X

WIN WIN 19091.00

HIGHWAY PLANS



DESIGN-DETAIL	TPL	PZA
CHECKED-REVIEWED	GAS	GAC
DESIGN-DETAIL	E02	
DESIGN-DETAIL	E03	
REVISIONS 1		
REVISIONS 2		
REVISIONS 3		
REVISIONS 4		
FIELD CHANGES		
SIGNATURE		
P.E. NUMBER		
DATE		

COMINGS ROAD
SOUTH PORTLAND CUMBERLAND COUNTY
GENERAL PLAN 6

SHEET NUMBER

13

F 56

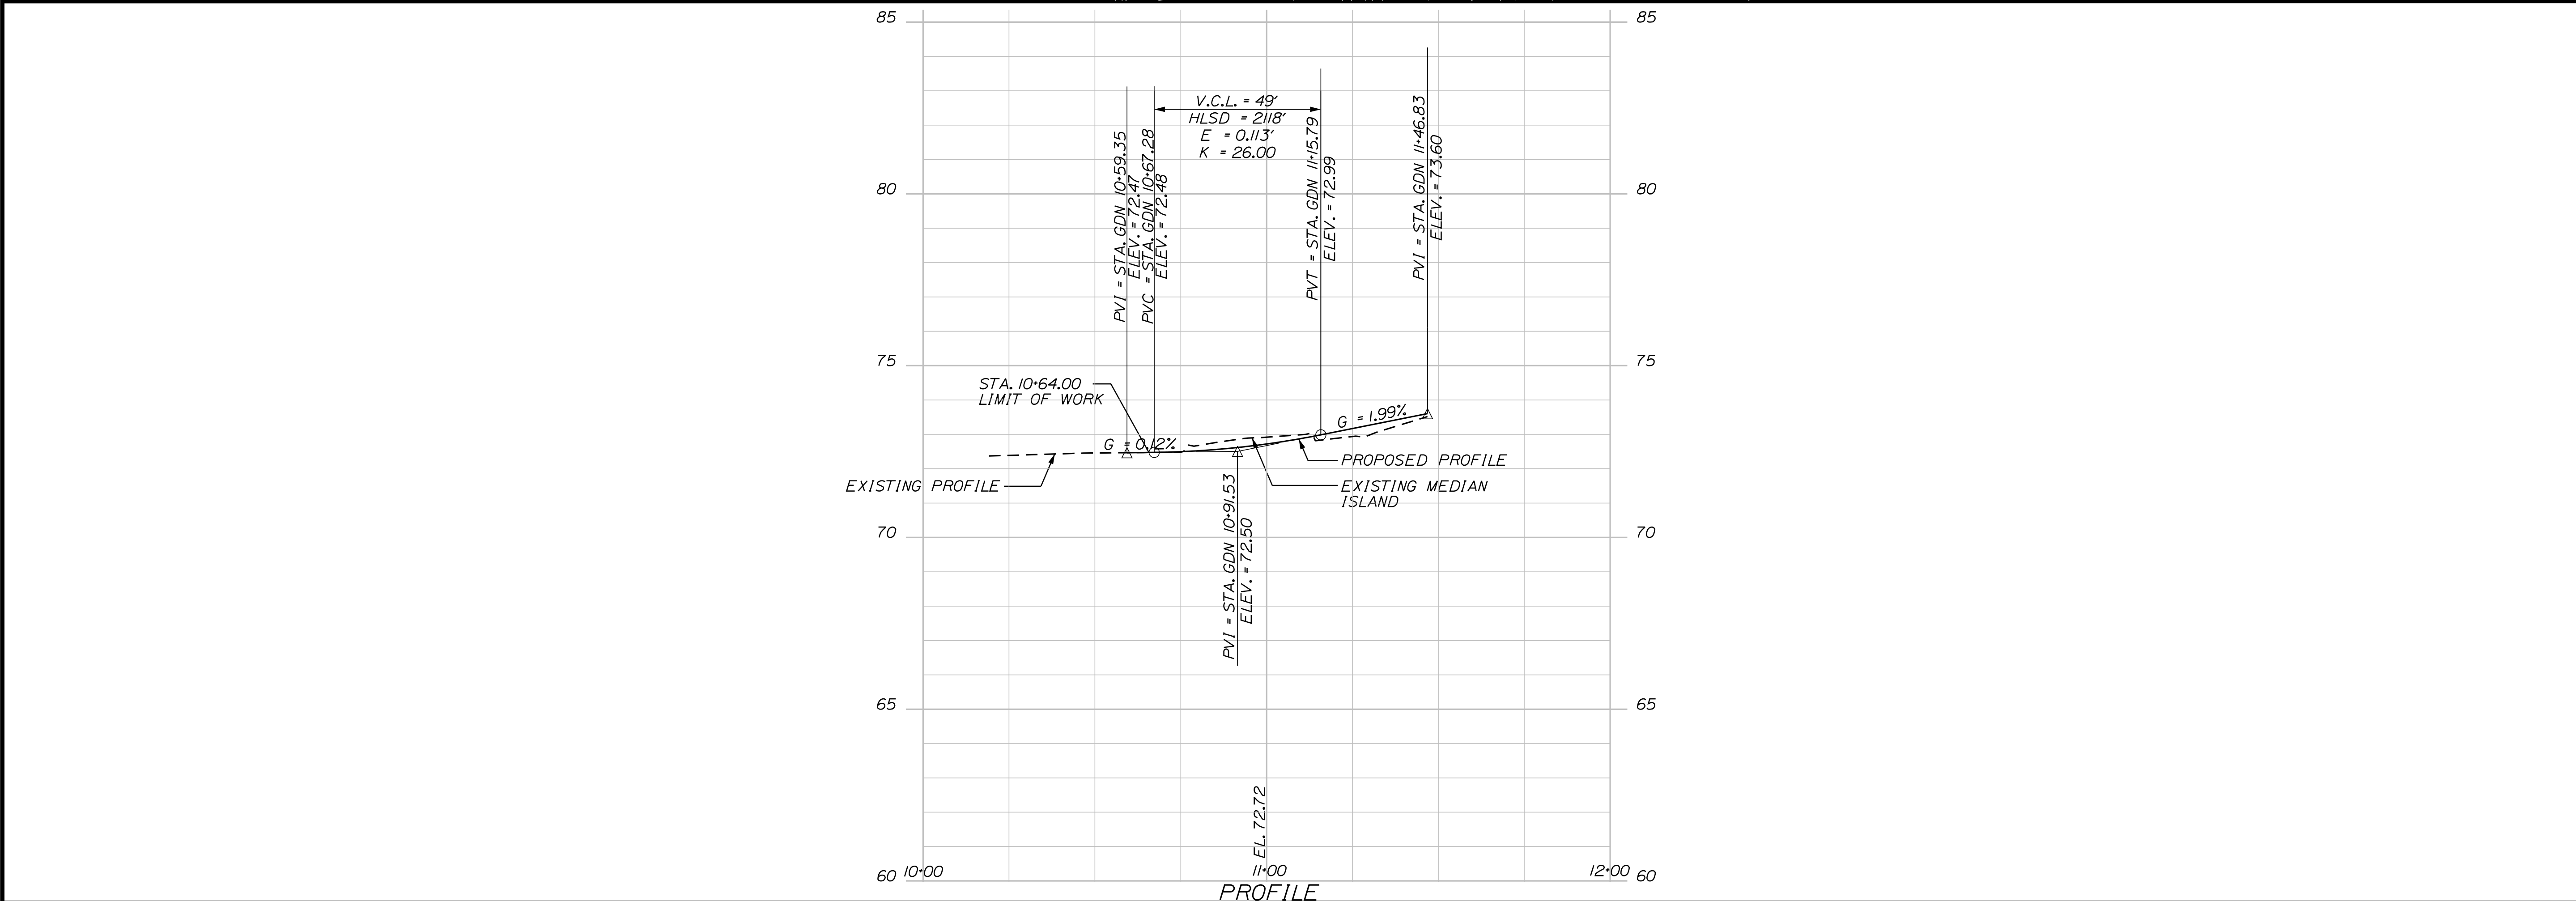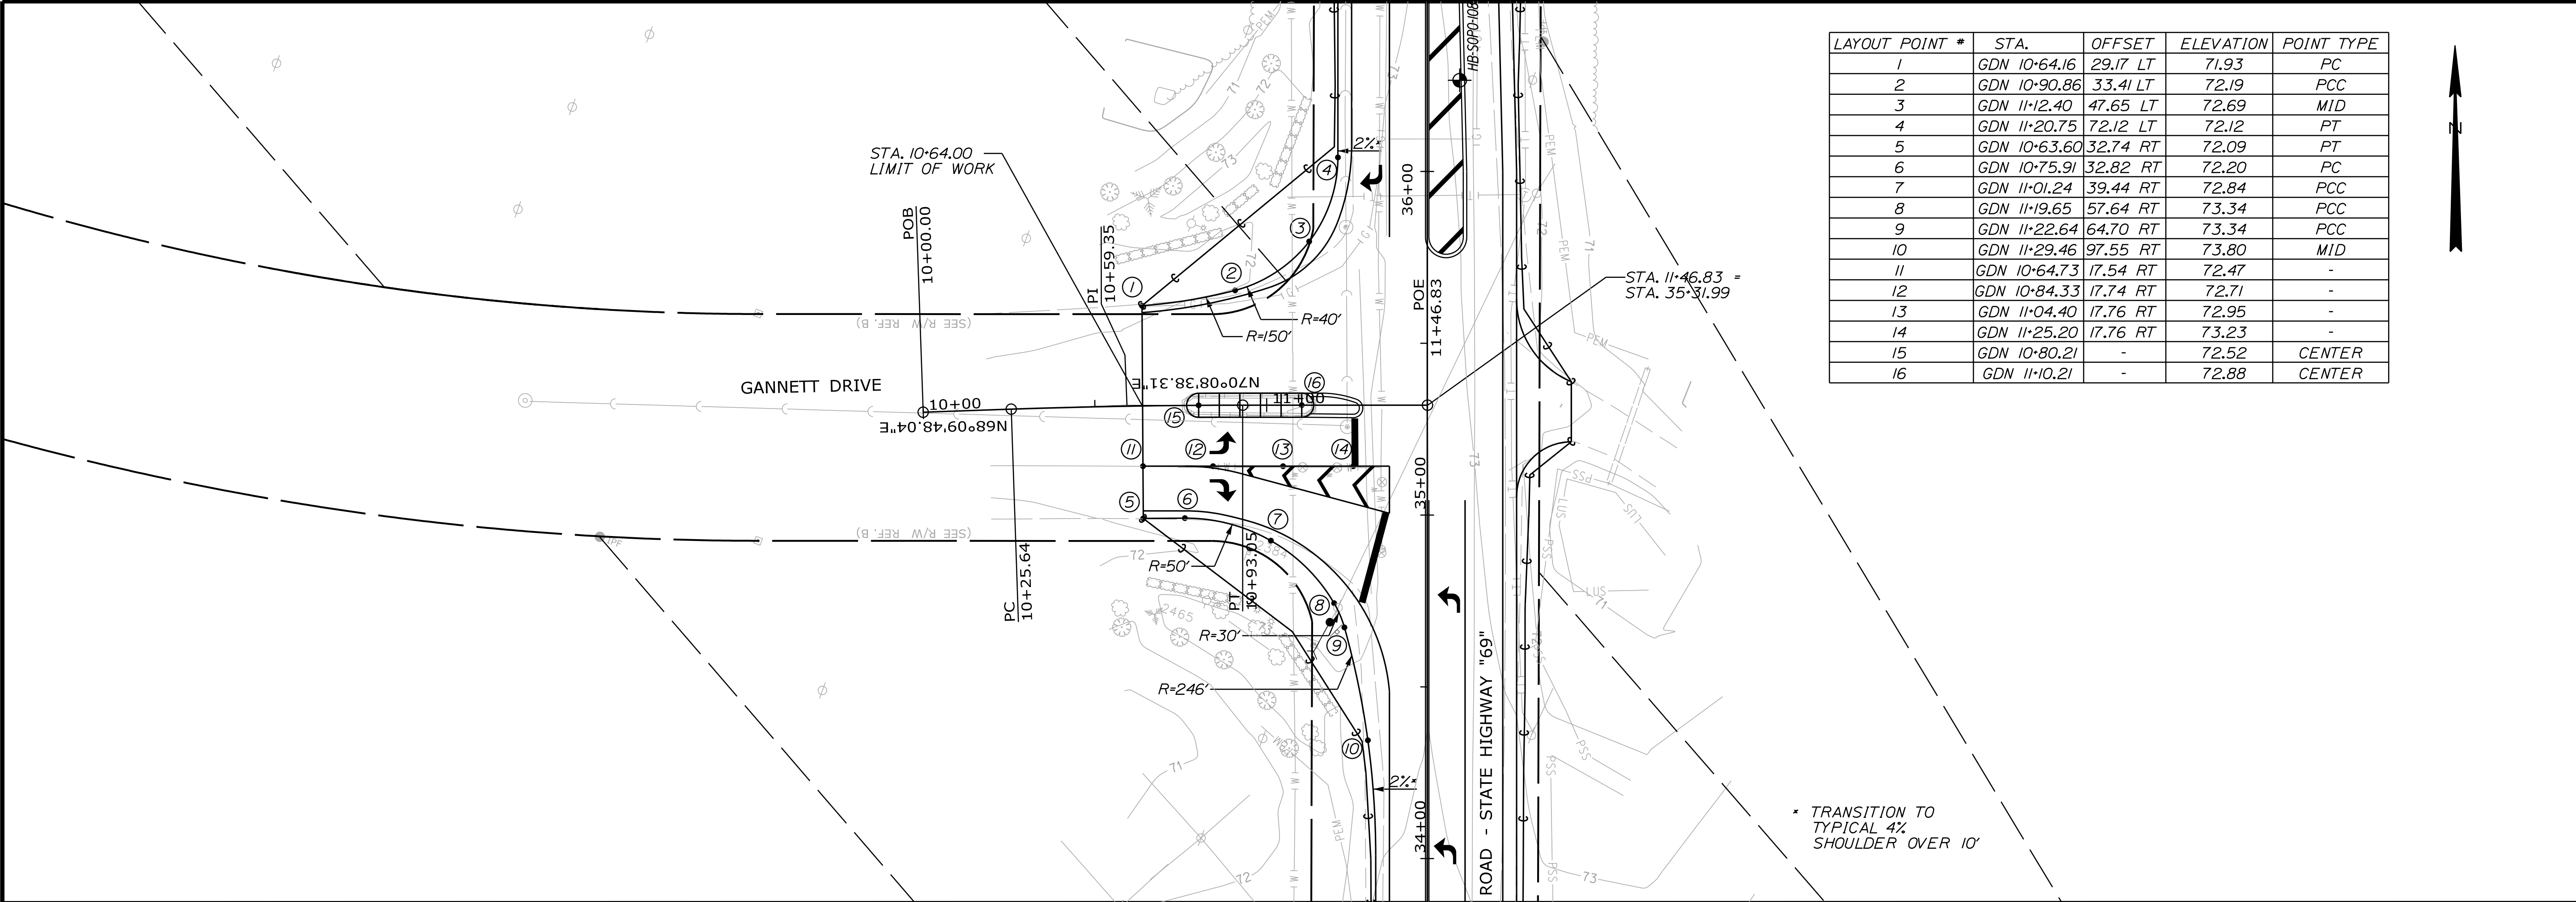

LAYOUT POINT #	STA.	OFFSET	ELEVATION	POINT TYPE
1	GDN 10+64.16	29.17 LT	71.93	PC
2	GDN 10+90.86	33.41 LT	72.19	PCC
3	GDN 11+12.40	47.65 LT	72.69	MID
4	GDN 11+20.75	72.12 LT	72.12	PT
5	GDN 10+63.60	32.74 RT	72.09	PT
6	GDN 10+75.91	32.82 RT	72.20	PC
7	GDN 11+01.24	39.44 RT	72.84	PCC
8	GDN 11+19.65	57.64 RT	73.34	PCC
9	GDN 11+22.64	64.70 RT	73.34	PCC
10	GDN 11+29.46	97.55 RT	73.80	MID
11	GDN 10+64.73	17.54 RT	72.47	-
12	GDN 10+84.33	17.74 RT	72.71	-
13	GDN 11+04.40	17.76 RT	72.95	-
14	GDN 11+25.20	17.76 RT	73.23	-
15	GDN 10+80.21	-	72.52	CENTER
16	GDN 11+10.21	-	72.88	CENTER



CUMMINGS ROAD

SOUTH PORTLAND CUMBERLAND COUNTY

GEOMETRIC LAYOUT PLAN 1

STATE OF MAINE

DEPARTMENT OF TRANSPORTATION

STP-19091(100)X

WIN WIN 19091.00

HIGHWAY PLANS

SHEET NUMBER

14

OF 56

PROJ. MANAGER	ERNEST MARTIN	BY	DATE
DESIGN-DETAILED	TPL	PZA	---
CHECKED-REVIEWED	CAS	CAC	---
DESIGN-DETAILED	---	---	---
REVISIONS 1	---	---	---
REVISIONS 2	---	---	---
REVISIONS 3	---	---	---
REVISIONS 4	---	---	---
FIELD CHANGES	---	---	---

SIGNATURE

P.E. NUMBER

DATE

Date:8/13/2012

Username: common

Division: HIGHWAY

Filename: ...\\HIGHWAY\\MSTA\\015_SSP\\plan1.dgn

LEGEND

SWL

SOILD WHITE LINE (4")

SYL

SOLID YELLOW LINE (4")

DYL

DOUBLE YELLOW LINE (4")

BWL

BROKEN WHITE LINE (4")

DL

DOTTED WHITE LINE (4")

(2' LINE & 6' GAP)

CW

CROSS WALK STRIPE (12')

SL

STOP LINE (24")

←


LEFT ARROW PAVEMENT MARKING

→

RIGHT ARROW PAVEMENT MARKING

ONLY

"ONLY" PAVEMENT MARKING

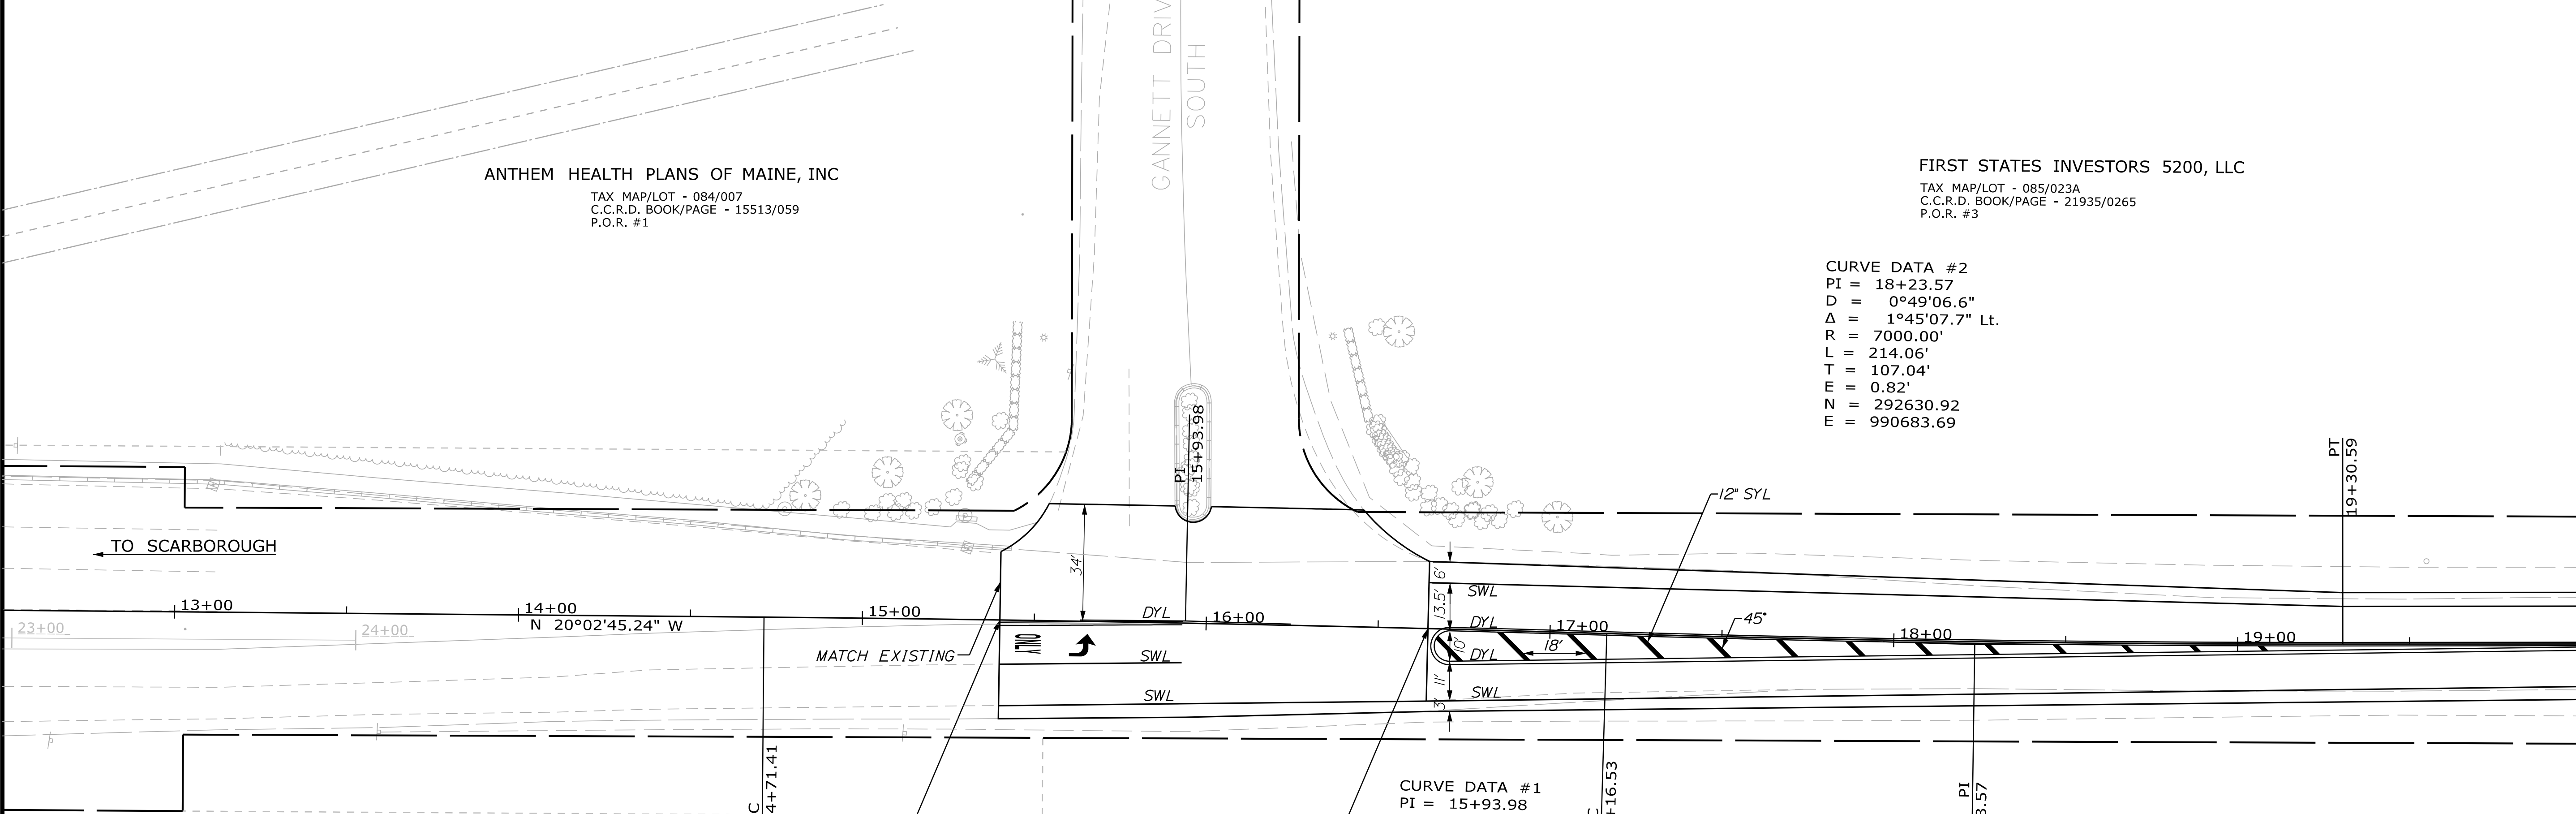

WEIGHT WATCHERS OF MAINE, INC
TAX MAP/LOT - 084/005
C.C.R.D. BOOK/PAGE - 18033/0327
P.O.R. #2

STA. 15+40.00-BEGIN PROPOSED PROJECT
NO. 19091.00=MATCH EXISTING SECTION
BEGIN MILL & FILL

STA. 16+64.50-BEGIN RECLAIM
END MILL & FILL

CURVE DATA #1
PI = 15+93.98
D = 0°29'05.8"
Δ = 1°11'19.3" Rt.
R = 11814.83'
L = 245.12'
T = 122.56'
E = 0.64'
N = 292413.64
E = 990757.90

CURVE DATA #2
PI = 18+23.57
D = 0°49'06.6"
Δ = 1°45'07.7" Lt.
R = 7000.00'
L = 214.06'
T = 107.04'
E = 0.82'
N = 292630.92
E = 990683.69

- NOTES:
- ALL WORK TO CONFORM TO MAINE DEPARTMENT OF TRANSPORTATION STANDARD SPECIFICATIONS FOR HIGHWAYS AND BRIGES AND STANDARD DETAILS.
 - ALL PROPOSED WORK SHALL BE IN CONFORMANCE WITH THE "MANUAL ON UNIFORM TRAFFIC CONTROL DEVICES FOR STREETS AND HIGHWAYS", AND "STANDARD HIGHWAY SIGNS", U.S.D.O.T., F.H.W.A. LATEST EDITION.
 - PAYMENT FOR REMOVAL OF EXISTING SIGNS SHALL BE INCIDENTAL TO OTHER SIGNING ITEMS.
 - SIGNS INSTALLED ON ISLANDS SHALL BE INSTALLED ON 4 LB/FT U-CHANNEL POSTS AND BREAKWAY DEVICE. THE BREAKAWAY DEVICE SHALL BE MARION STEEL LAP SPLICE U-CHANNEL BREAKAWAY SYSTEM. THE RIB-BAK.
 - THE CONTRACTOR SHALL REMOVE ALL EXISTING PAVEMENT MARKINGS THAT CONFLICT WITH PROPOSED MARKINGS (INCIDENTAL TO THE CONTRACT).

STATE OF MAINE
DEPARTMENT OF TRANSPORTATION

STP-19091(100)X
WIN WIN 19091.00
HIGHWAY PLANS

CUMMINGS ROAD

SOUTH PORTLAND CUMBERLAND COUNTY

SIGNING & STRIPING PLAN 1

PROJ. MANAGER ERNEST MARTIN

BY PJA GAE

DATE

DESIGN-DETAILED TPL

CHECKED-REVIEWED CAS

DESIGN-2 DETAIL ED3

DESIGN-3 DETAIL ED3

REVISIONS 1

REVISIONS 2

REVISIONS 3

REVISIONS 4

FIELD CHANGES

SIGNATURE

P.E. NUMBER

DATE

SHEET NUMBER

15

OF 56

LEGEND

SWL	SOLD WHITE LINE (4")
SYL	SOLID YELLOW LINE (4")
DYL	DOUBLE YELLOW LINE (4")
BWL	BROKEN WHITE LINE (4")
DL	DOTTED WHITE LINE (4")
	(2' LINE & 6' GAP)
CW	CROSS WALK STRIPE (12')
SL	STOP LINE (24')

 LEFT ARROW PAVEMENT MARKING
 RIGHT ARROW PAVEMENT MARKING
 "ONLY" PAVEMENT MARKING

FIRST STATES INVESTORS 5200, LLC

TAX MAP/LOT - 085/023A
C.C.R.D. BOOK/PAGE - 21935/0265
P.O.R. #3

FIRST STATES INVESTORS 5200, LLC

TAX MAP/LOT - 085/023A
C.C.R.D. BOOK/PAGE - 21935/0265
P.O.R. #3

WEIGHT WATCHERS OF MAINE, INC

TAX MAP/LOT - 084/005
C.C.R.D. BOOK/PAGE - 18033/0327
P.O.R. #2

CURVE DATA #3
PI = 26+26.38
 Δ = 0°27'35.8" Rt.
N = 293382.37
E = 990401.10

CUMMINGS ROAD

SOUTH PORTLAND CUMBERLAND COUNTY

SIGNING & STRIPING PLAN 2

STATE OF MAINE

DEPARTMENT OF TRANSPORTATION

STP-19091(100)X


WIN WIN 19091.00

HIGHWAY PLANS

SHEET NUMBER

16

OF 56

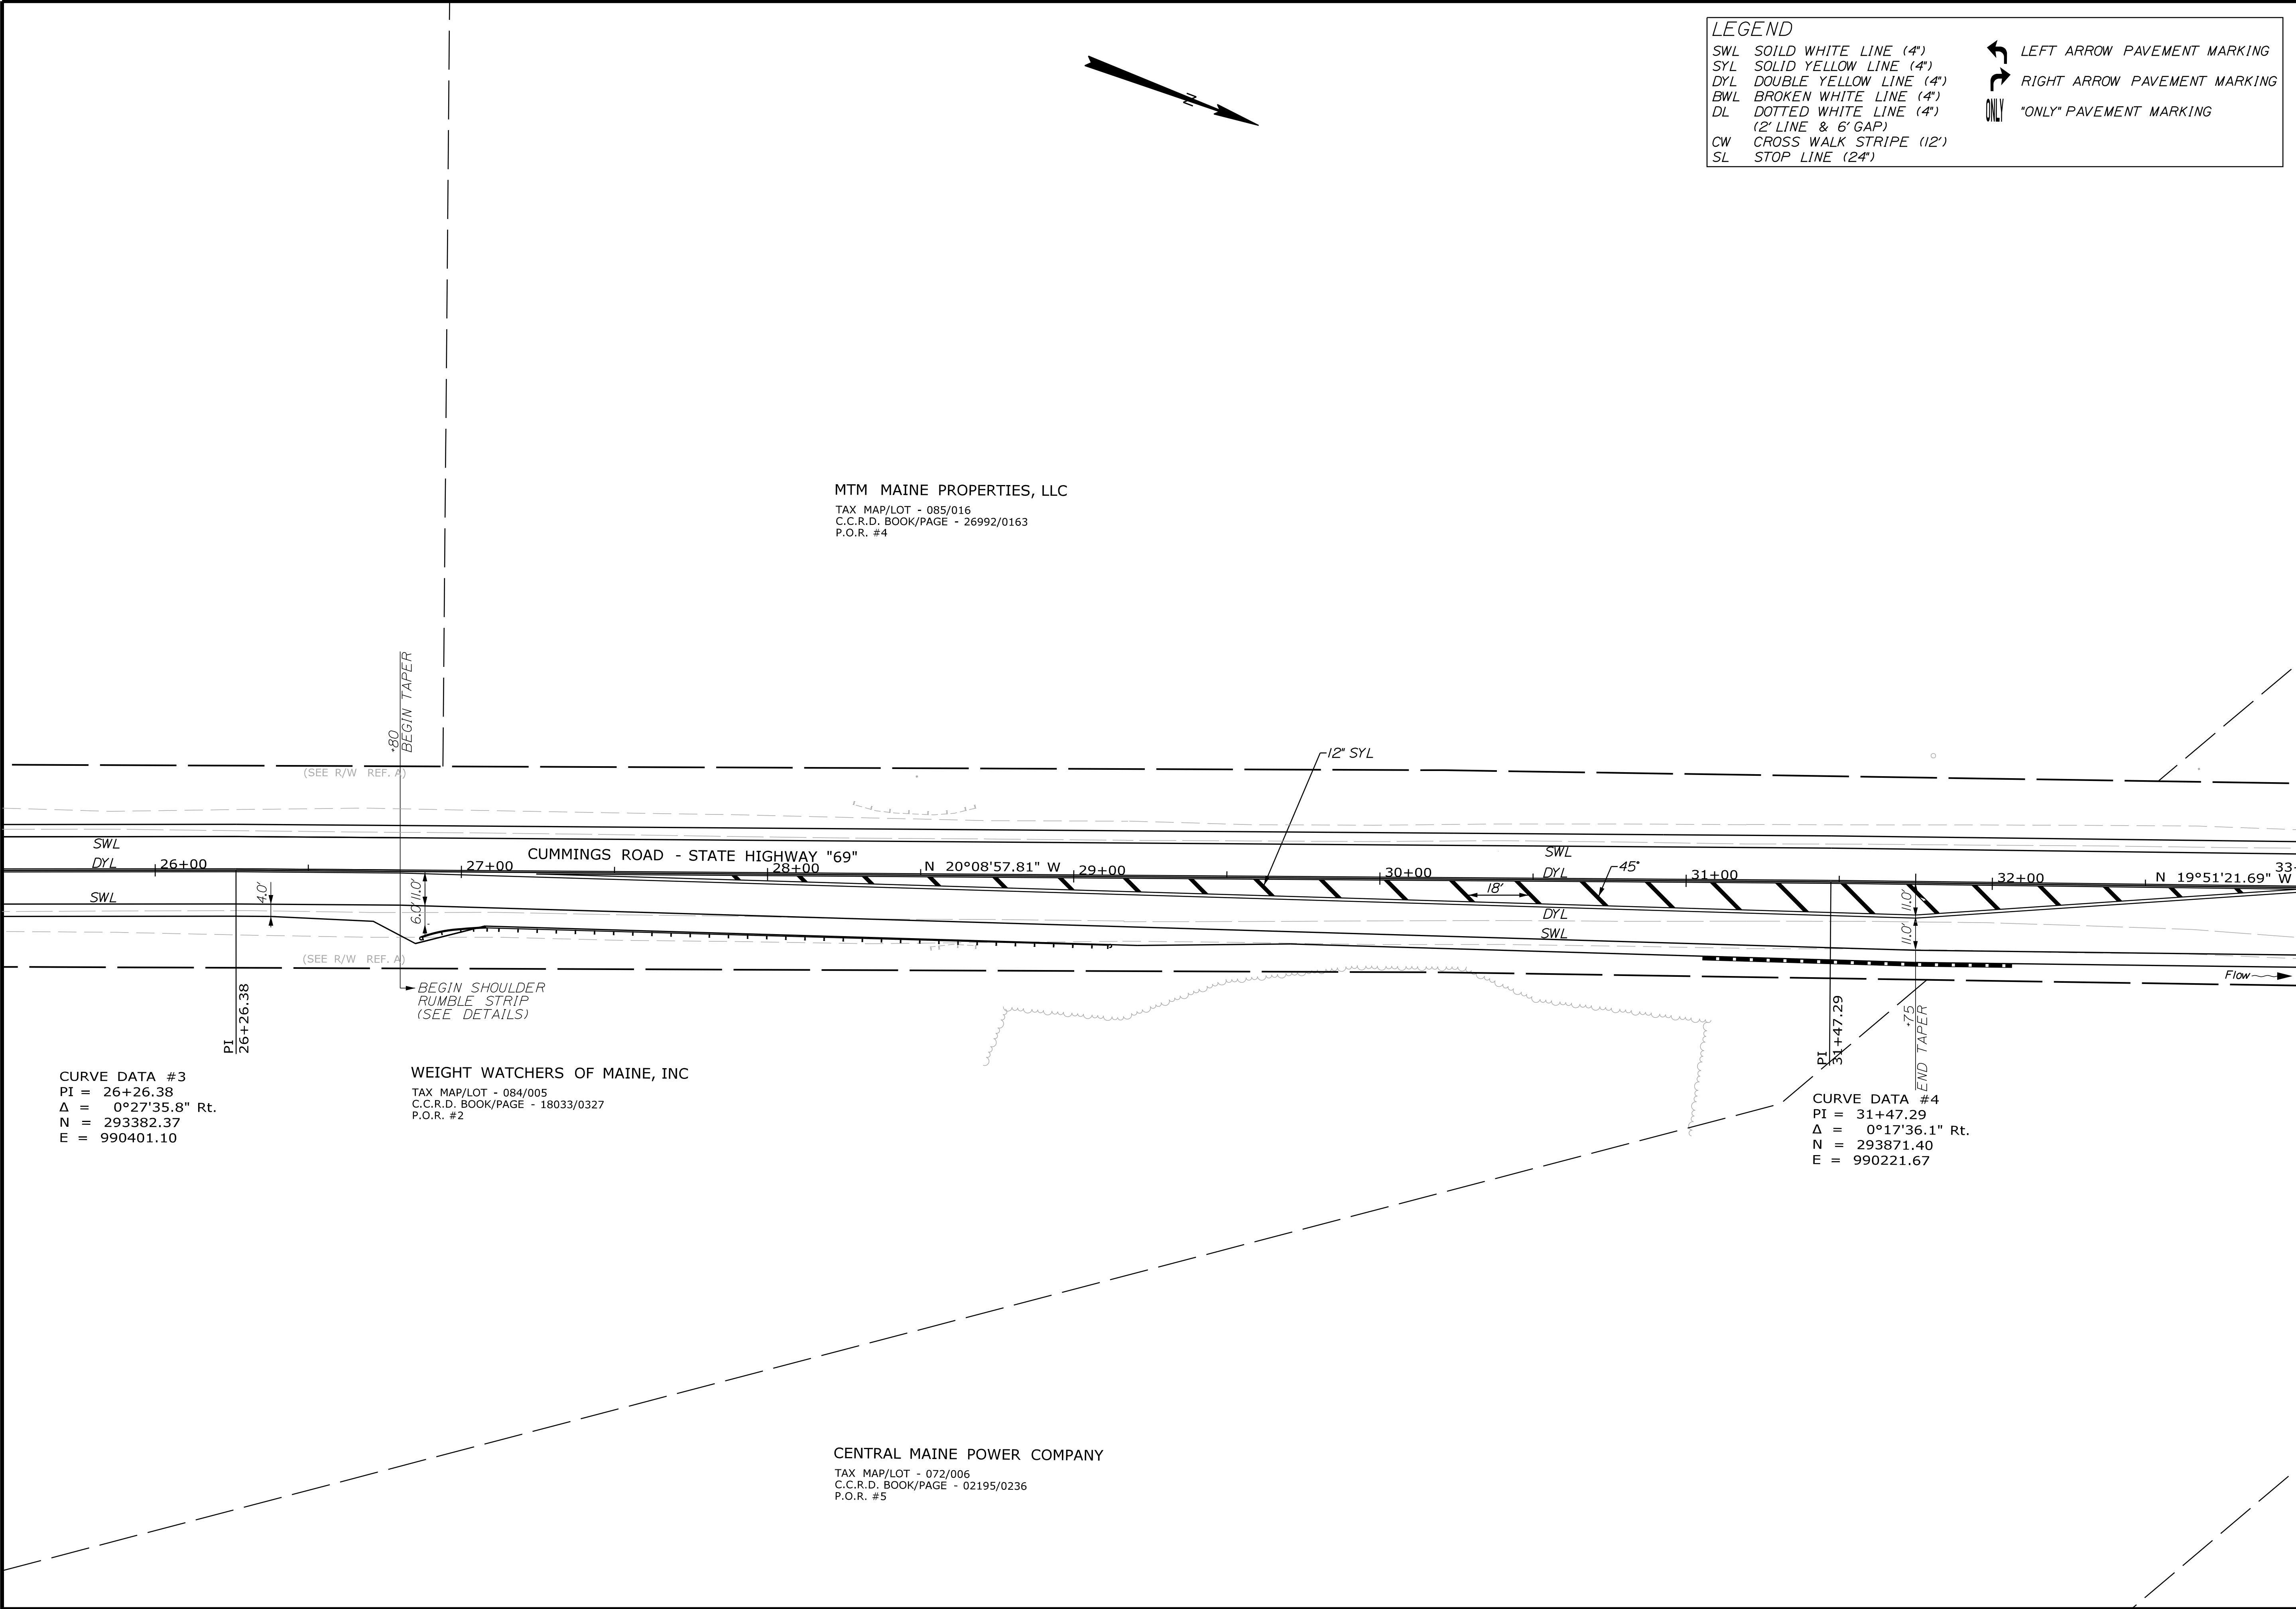

LEGEND
SWL SOLID WHITE LINE (4")
SYL SOLID YELLOW LINE (4")
DYL DOUBLE YELLOW LINE (4")
BWL BROKEN WHITE LINE (4")
DL DOTTED WHITE LINE (4")
(2' LINE & 6' GAP)
CW CROSS WALK STRIPE (12")
SL STOP LINE (24")

LEFT ARROW PAVEMENT MARKING

RIGHT ARROW PAVEMENT MARKING

ONLY PAVEMENT MARKING

STATE OF MAINE

DEPARTMENT OF TRANSPORTATION

STP-19091(100)X

WIN WIN 19091.00

HIGHWAY PLANS

CUMMINGS ROAD

SOUTH PORTLAND CUMBERLAND COUNTY

SIGNING & STRIPING PLAN 3

SHEET NUMBER

17

OF 56

PROJ. MANAGER	DESIGN-DETAINED	CHECKED-REVIEWED	DATE	BY	DATE
ERNEST MARTIN	TPL	PZA	---	---	---
	CAS	CAC	---	---	---
	DESIGN-2 DETAIL ED3				SIGNATURE
	DESIGN-3 DETAIL ED3				P.E. NUMBER
	REVISIONS 1				DATE
	REVISIONS 2				
	REVISIONS 3				
	REVISIONS 4				
	FIELD CHANGES				

<u>LEGEND</u>			
SWL	SOLID WHITE LINE (4")		LEFT ARROW PAVEMENT MARKING
SYL	SOLID YELLOW LINE (4")		
DYL	DOUBLE YELLOW LINE (4")		RIGHT ARROW PAVEMENT MARKING
BWL	BROKEN WHITE LINE (4")		
DL	DOTTED WHITE LINE (4")		"ONLY" PAVEMENT MARKING
	(2' LINE & 6' GAP)		
CW	CROSS WALK STRIPE (12')		
SL	STOP LINE (24')		

MTM MAINE PROPERTIES, LLC
TAX MAP/LOT - 085/016
C.C.R.D. BOOK/PAGE - 26992/0163
P.O.R. #4

CURVE DATA #1
PI = GDN 10+59.35
D = 2°56'17.7"
Δ = 1°58'50.3" Rt.
R = 1950.00'
L = 67.41'
T = 33.71'
E = 0.29'
N = 294203.54
E = 990008.79

CENTRAL MAINE POWER COMPANY
TAX MAP/LOT - 072/006
C.C.R.D. BOOK/PAGE - 02195/0236
P.O.R. #5

SPECTRUM REALTY, LLC
TAX MAP/LOT - 085/015
C.C.R.D. BOOK/PAGE - 26400/0296
P.O.R. #7

CENTRAL MAINE POWER COMPANY
TAX MAP/LOT - 072/006
C.C.R.D. BOOK/PAGE - 02195/0236
P.O.R. #5

S.B. HOLDINGS, INC.
TAX MAP/LOT - 072/007
C.C.R.D. BOOK/PAGE - 09897/0077
P.O.R. #6

CURVE DATA #5
PI = 36+90.10
 Δ = 0°07'55.5" Lt.
N = 294381.94
E = 990037.30

SABLEGOLF, LLC
TAX MAP/LOT - 069/003a,008,025
C.C.R.D. BOOK/PAGE - 17279/0232, 15242/0080
P.O.R. #8, 10

SHEET NUMBER		CUMMINGS ROAD		PROJ. MANAGER ERNEST MARTIN		BY	DATE	STATE OF MAINE	
18		SOUTH PORTLAND CUMBERLAND COUNTY		DESIGN-DETAILED	IPL	PZA		DEPARTMENT OF TRANSPORTATION	
				CHECKED-REVIEWED	CAS	GAE		SIGNATURE	
				DESIGN2-DETAILED2					
SIGNING & STRIPING PLAN 4		DESIGN3-DETAILED3		REVISIONS 1		P.E. NUMBER		STP-19091(100)X	
				REVISIONS 2					
				REVISIONS 3					
				REVISIONS 4					
				FIELD CHANGES				DATE	
								HIGHWAY PLANS	


Date:6/22/2012

Username: parmata

Division: HIGHWAY

Filename: ...\\HIGHWAY\\MST\\A\\019_SSP\\pm5.dgn

LEGEND	
SWL	SOILD WHITE LINE (4")
SYL	SOLID YELLOW LINE (4")
DYL	DOUBLE YELLOW LINE (4")
BWL	BROKEN WHITE LINE (4")
DL	DOTTED WHITE LINE (4") (2' LINE & 6' GAP)
CW	CROSS WALK STRIPE (12')
SL	STOP LINE (24")
	LEFT ARROW PAVEMENT MARKING
	RIGHT ARROW PAVEMENT MARKING
	"ONLY" PAVEMENT MARKING

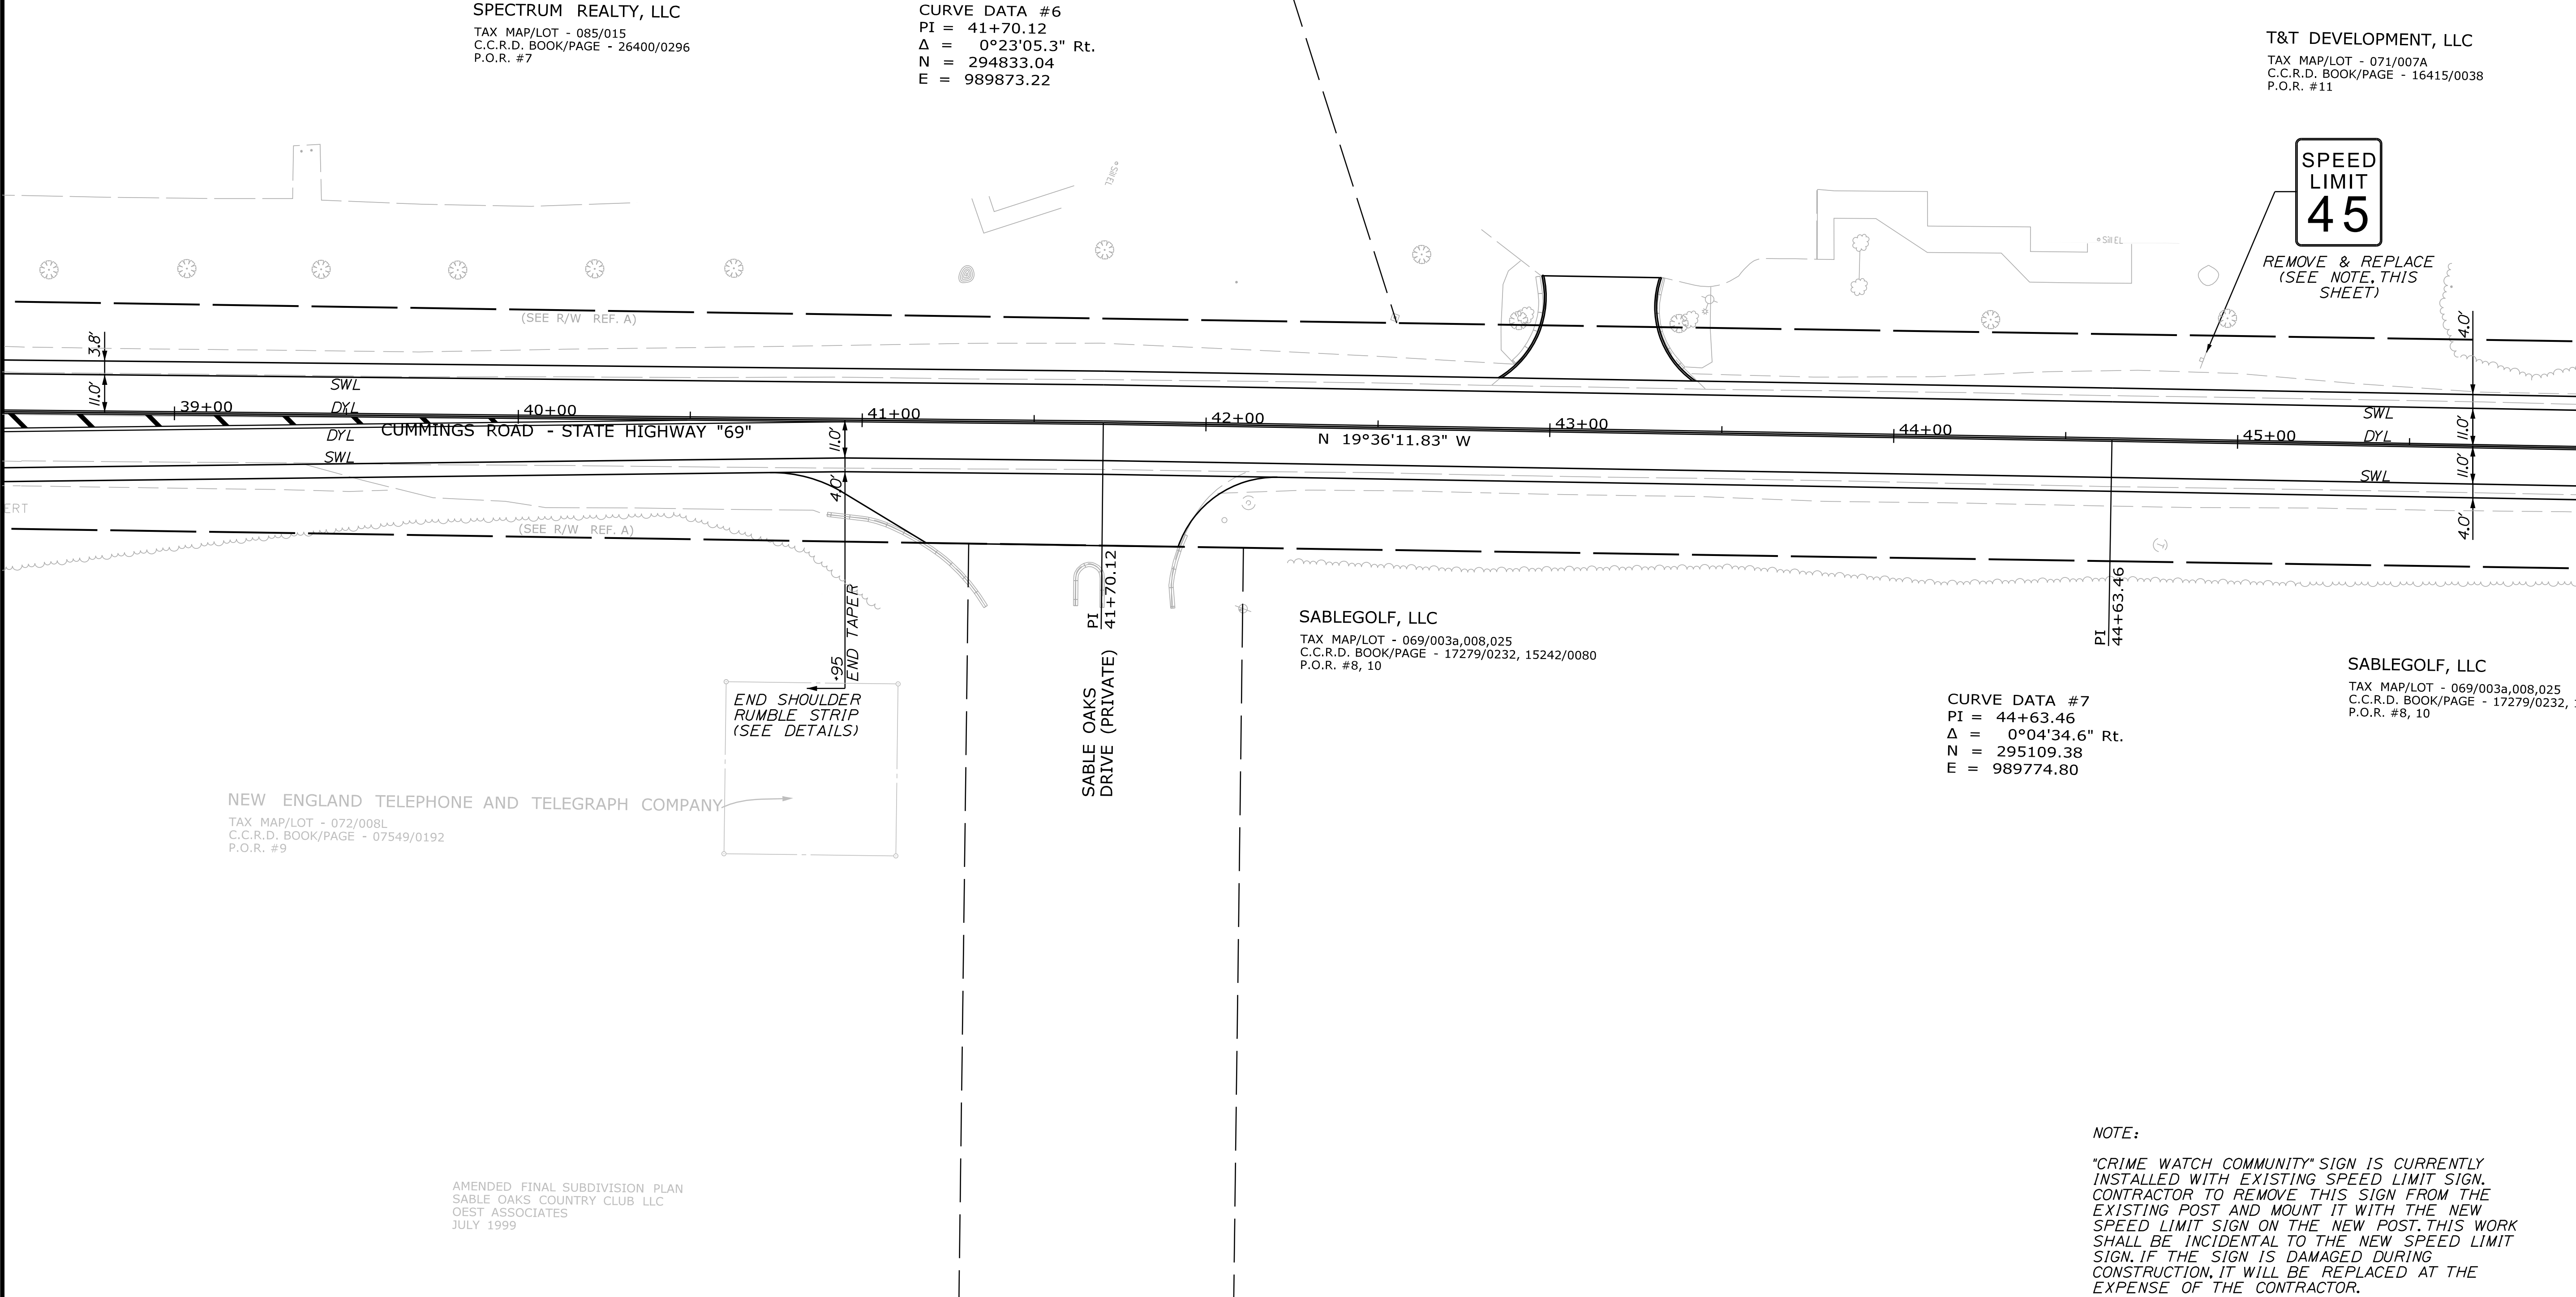

STATE OF MAINE DEPARTMENT OF TRANSPORTATION	STP-19091(100)X			
	WIN WIN 19091.00			
	HIGHWAY PLANS			
CUMMINGS ROAD SOUTH PORTLAND CUMBERLAND COUNTY SIGNING & STRIPING PLAN 5	PROJ. MANAGER	ERNEST MARTIN	BY	DATE
	DESIGN-DETAILED	IPJ	PJA	---
	CHECKED-REVIEWED	CAS	CAF	---
	DESIGN-DETAILED	EDJ		SIGNATURE
	DESIGN-DETAILED	EDJ		P.E. NUMBER
	REVISIONS 1			DATE
SHEET NUMBER 19 OF 56	REVISIONS 2			
	REVISIONS 3			
	REVISIONS 4			
	FIELD CHANGES			

Date: 6/22/2012

Username: parmata

Division: HIGHWAY

Filename: ...\\HIGHWAY\\MSTA\\020_SSPlan6.dgn

LEGEND
SWL SOILD WHITE LINE (4")
SYL SOLID YELLOW LINE (4")
DYL DOUBLE YELLOW LINE (4")
BWL BROKEN WHITE LINE (4")
DL DOTTED WHITE LINE (4")
(2' LINE & 6' GAP)
CW CROSS WALK STRIPE (12")
SL STOP LINE (24")

 LEFT ARROW PAVEMENT MARKING
 RIGHT ARROW PAVEMENT MARKING
 "ONLY" PAVEMENT MARKING

T&T DEVELOPMENT, LLC
TAX MAP/LOT - 071/007A
C.C.R.D. BOOK/PAGE - 16415/0038
P.O.R. #11

TRUCHOICE FEDERAL CREDIT UNION
TAX MAP/LOT - 071/007B
C.C.R.D. BOOK/PAGE - 27416/0348
P.O.R. #12

U.C. 144, LLC
TAX MAP/LOT - 071/005
C.C.R.D. BOOK/PAGE - 24835/0317
P.O.R. #13

SABLEGOLF, LLC
TAX MAP/LOT - 069/003a,008,025
C.C.R.D. BOOK/PAGE - 17279/0232, 15242/0080
P.O.R. #8, 10

REDUCED SPEED AHEAD

REMOVE



NEW SIGN

DOT URBAN COMPACT LINE
RETAIN

CAUTION GAS PIPELINE
RETAIN

ANTHONY F. DIRENZO
TAX MAP/LOT - 071/006
C.C.R.D. BOOK/PAGE - 25972/0336
P.O.R. #14

AMENDED FINAL SUBDIVISION PLAN
SABLE OAKS COUNTRY CLUB LLC
QEST ASSOCIATES
JULY 1999





CUMMINGS ROAD SOUTH PORTLAND CUMBERLAND COUNTY SIGNING & STRIPING PLAN 6	STATE OF MAINE		DEPARTMENT OF TRANSPORTATION	
	STP-19091(100)X		WIN WIN 19091.00	
	SHEET NUMBER		20	
	OF 56		HIGHWAY PLANS	
PROJ. MANAGER	ERNEST MARTIN	BY	DATE	SIGNATURE
DESIGN-DETAILED	TPL	PZA	CAE	
CHECKED-REVIEWED	CAS			
DESIGN-DETAILED	ED3			
DESIGN-DETAILED	ED3			
REVISIONS	1			
REVISIONS	2			
REVISIONS	3			
REVISIONS	4			
FIELD CHANGES				

Date:6/22/2012





Username: parmata

Division: HIGHWAY

Filename: ...\\MSTA\\022-050_Xsect_01-29.dgn

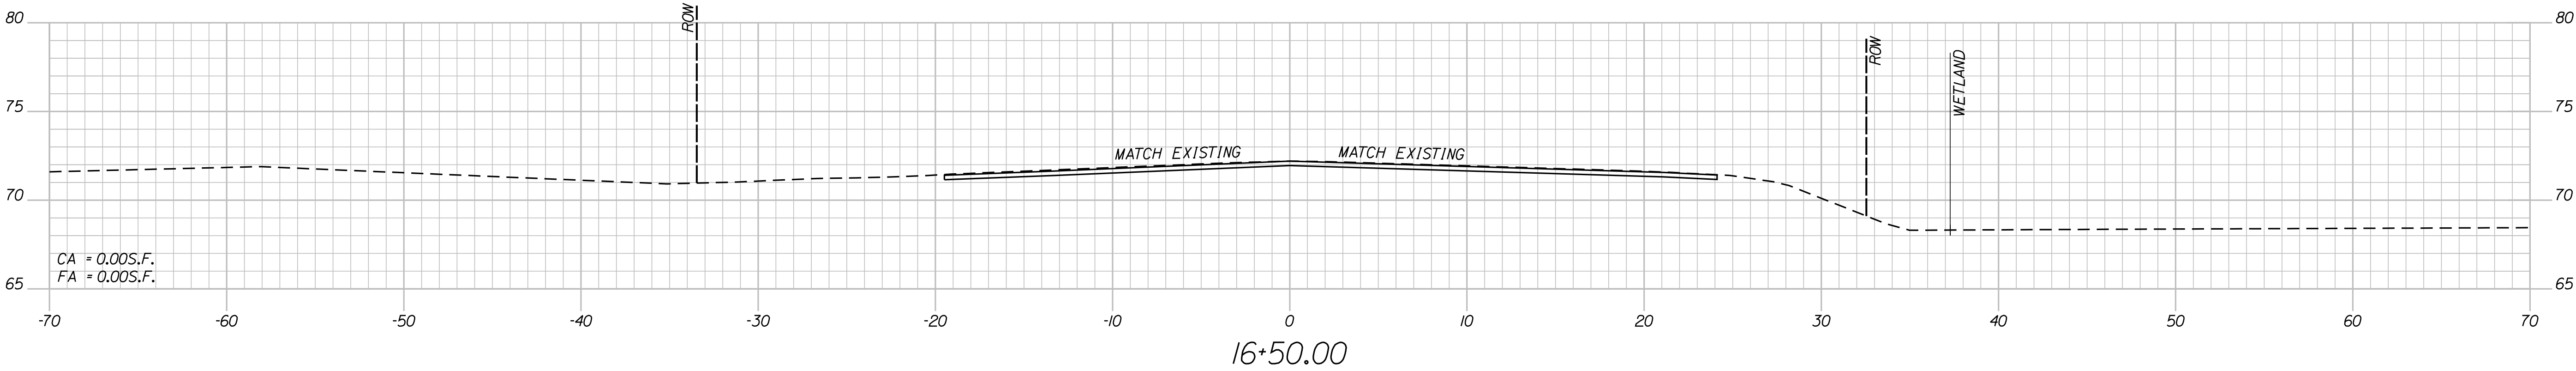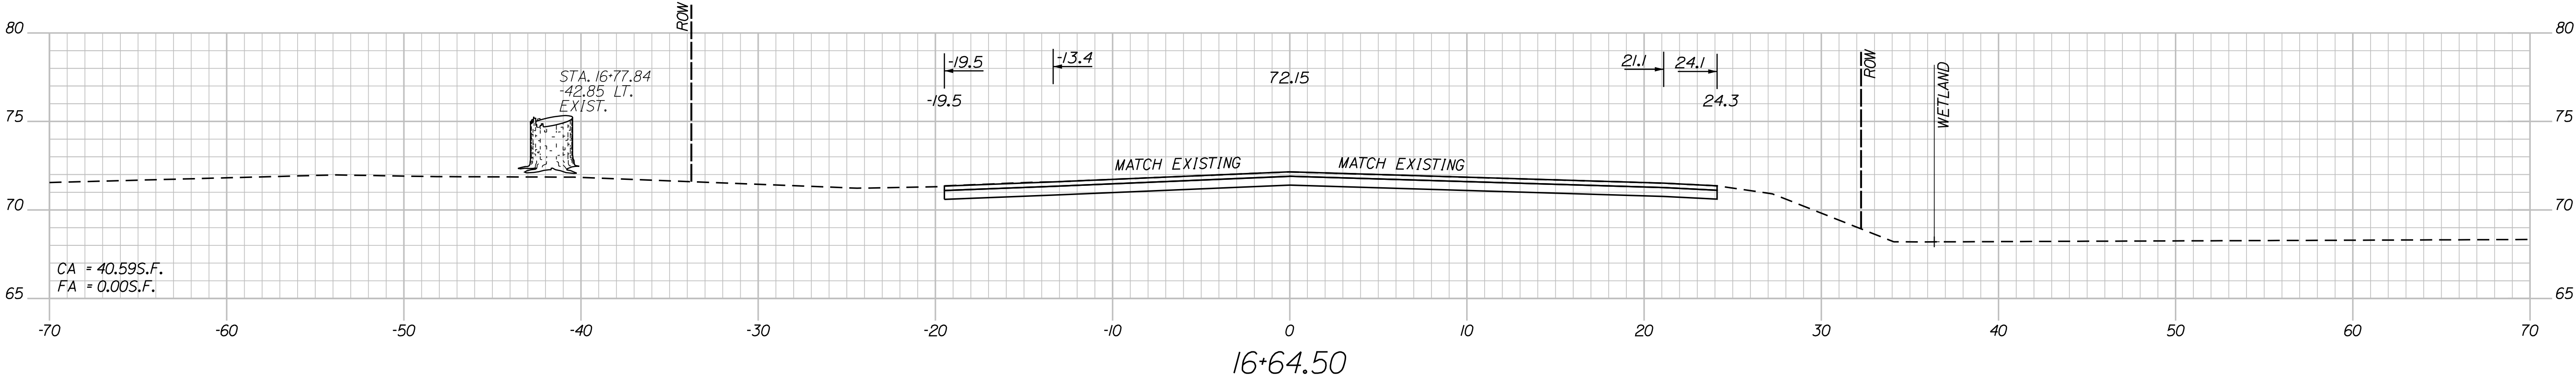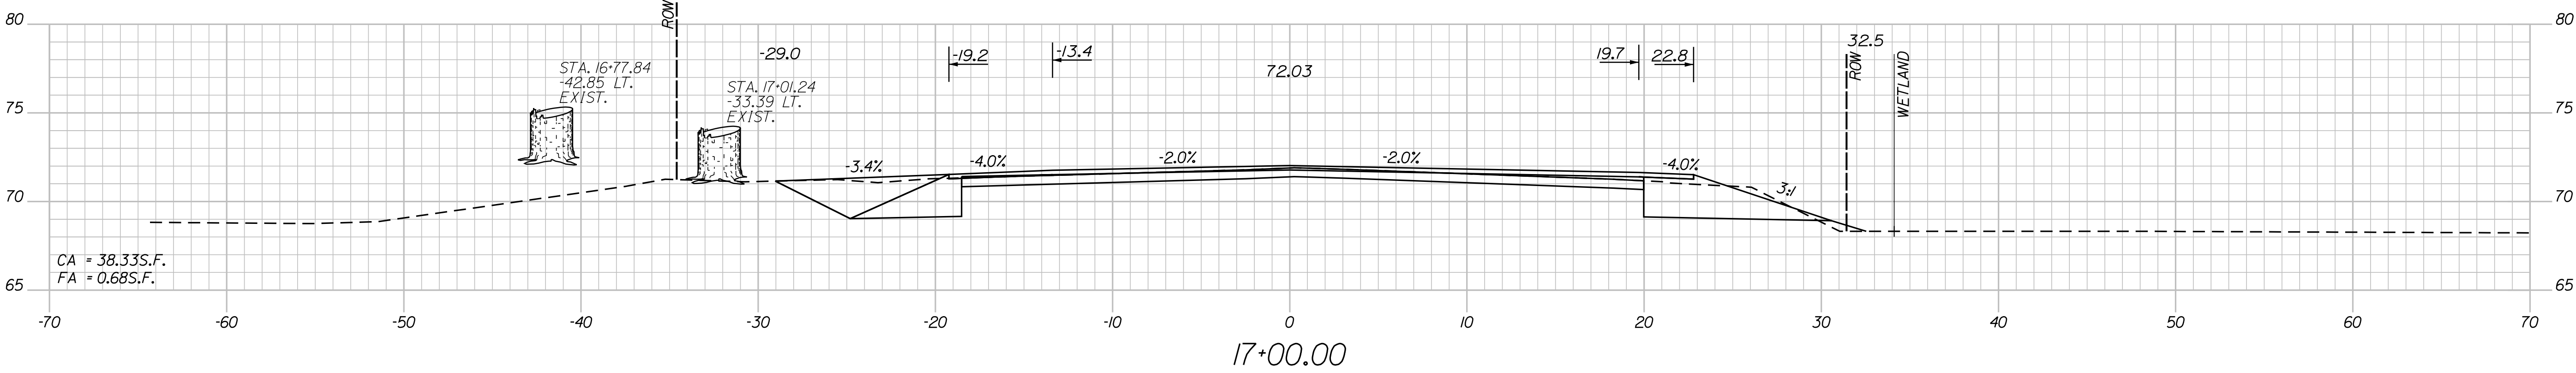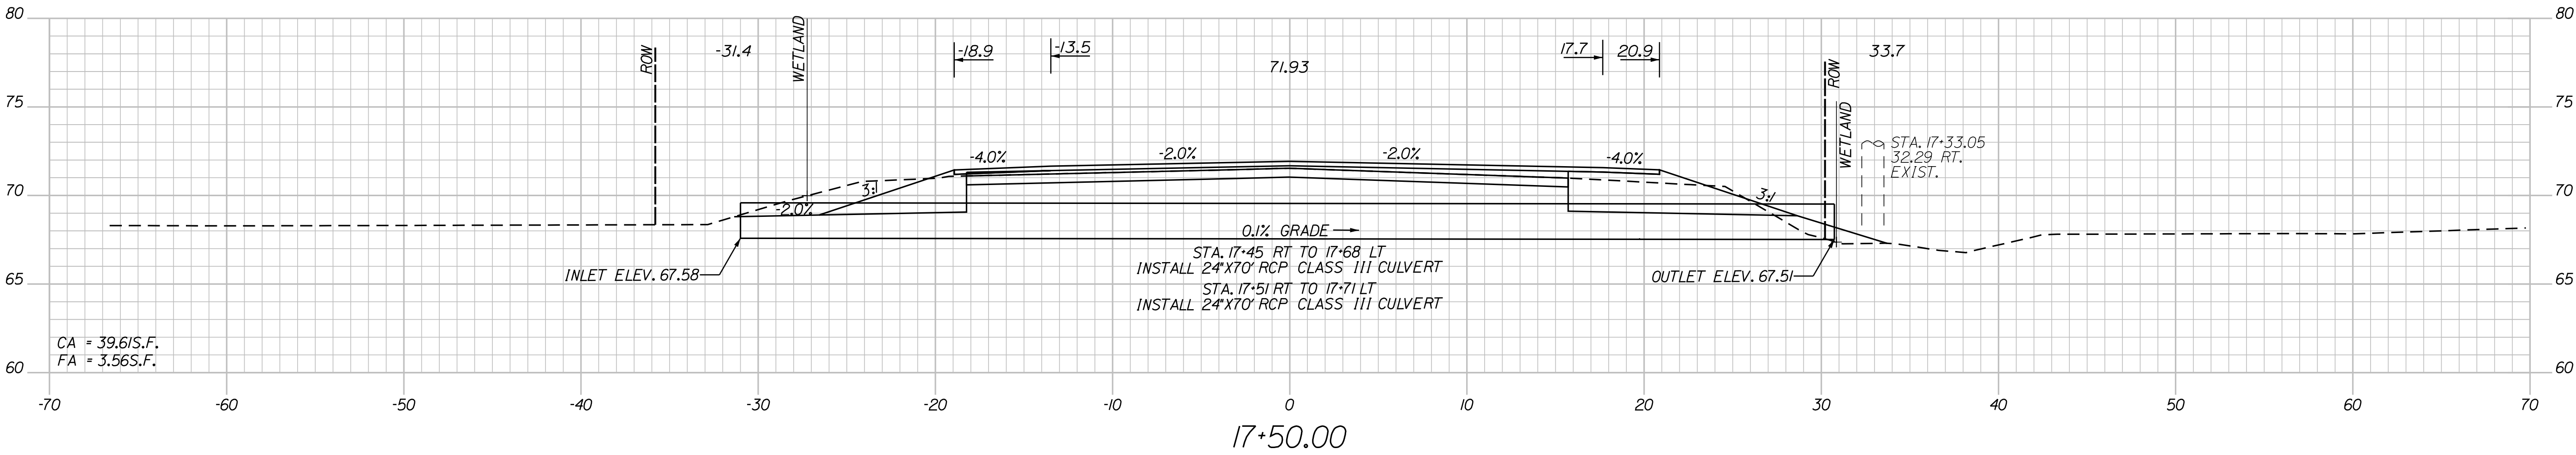

PROJ. MANAGER	ERNEST MARTIN	BY	DATE	SIGNATURE	P.E. NUMBER	DATE
DESIGN-DETAILED	TPL	PZA	---	---	---	---
CHECKED-REVIEWED	CAS	CAE	---	---	---	---
DESIGN-DETAILED	---	---	---	---	---	---
DESIGN-DETAILED	---	---	---	---	---	---
REVISIONS 1	---	---	---	---	---	---
REVISIONS 2	---	---	---	---	---	---
REVISIONS 3	---	---	---	---	---	---
REVISIONS 4	---	---	---	---	---	---
FIELD CHANGES	---	---	---	---	---	---

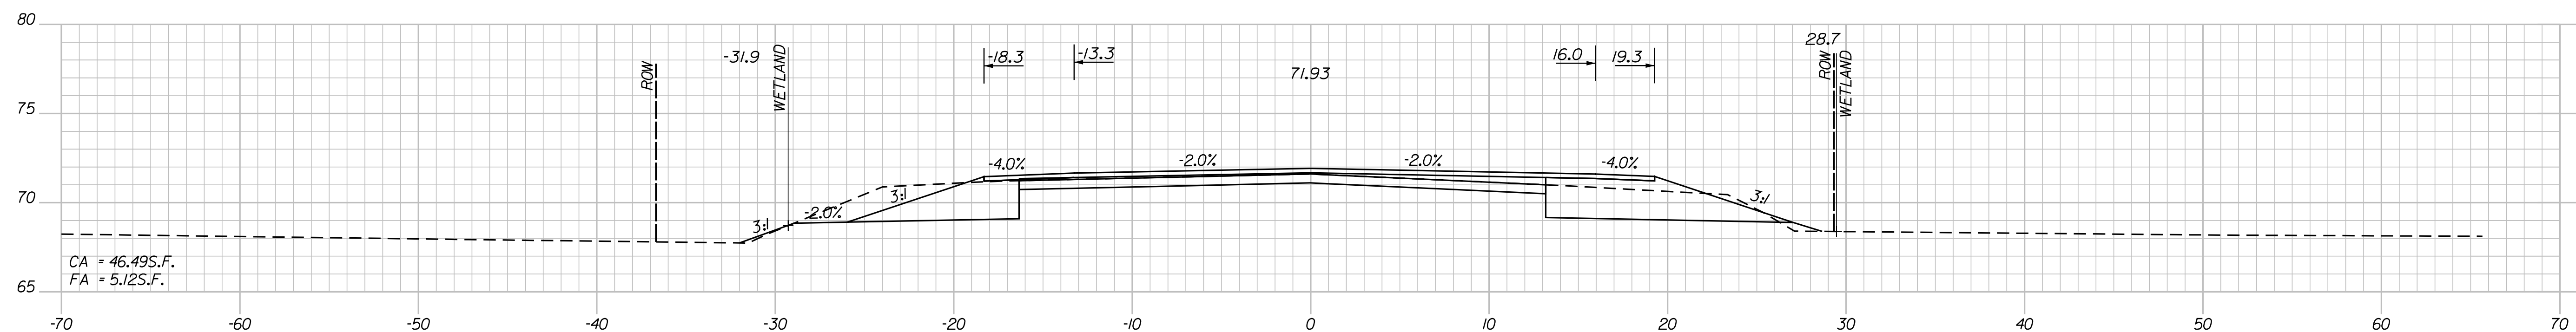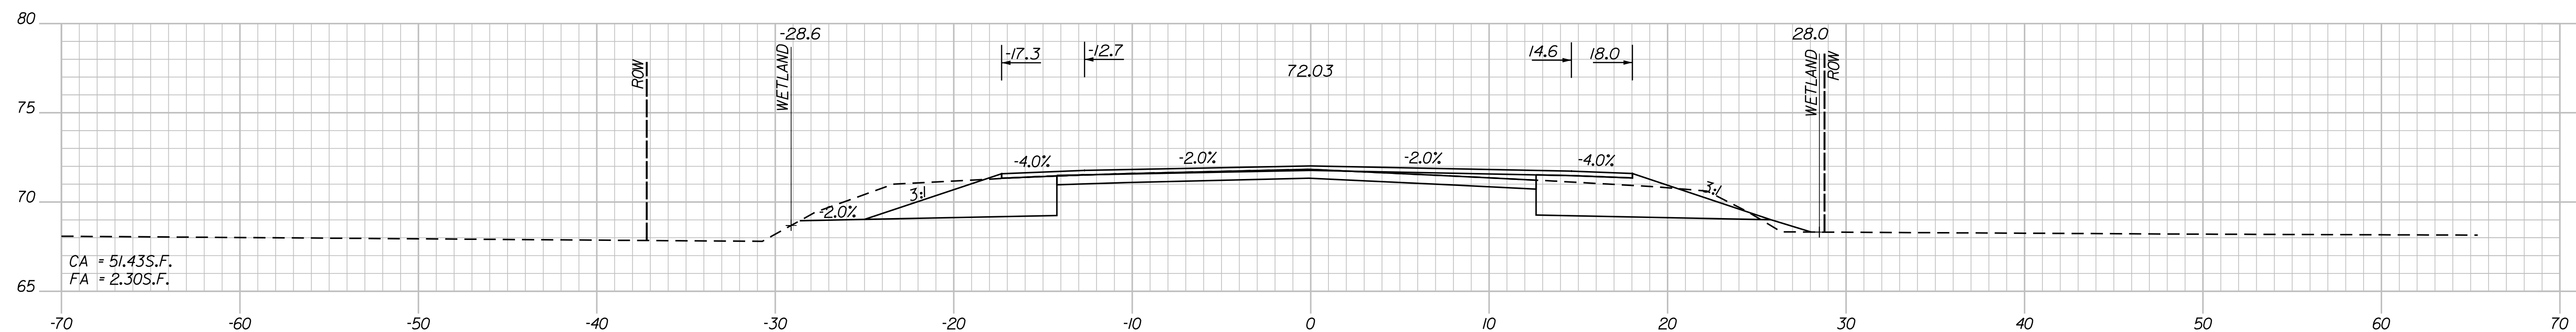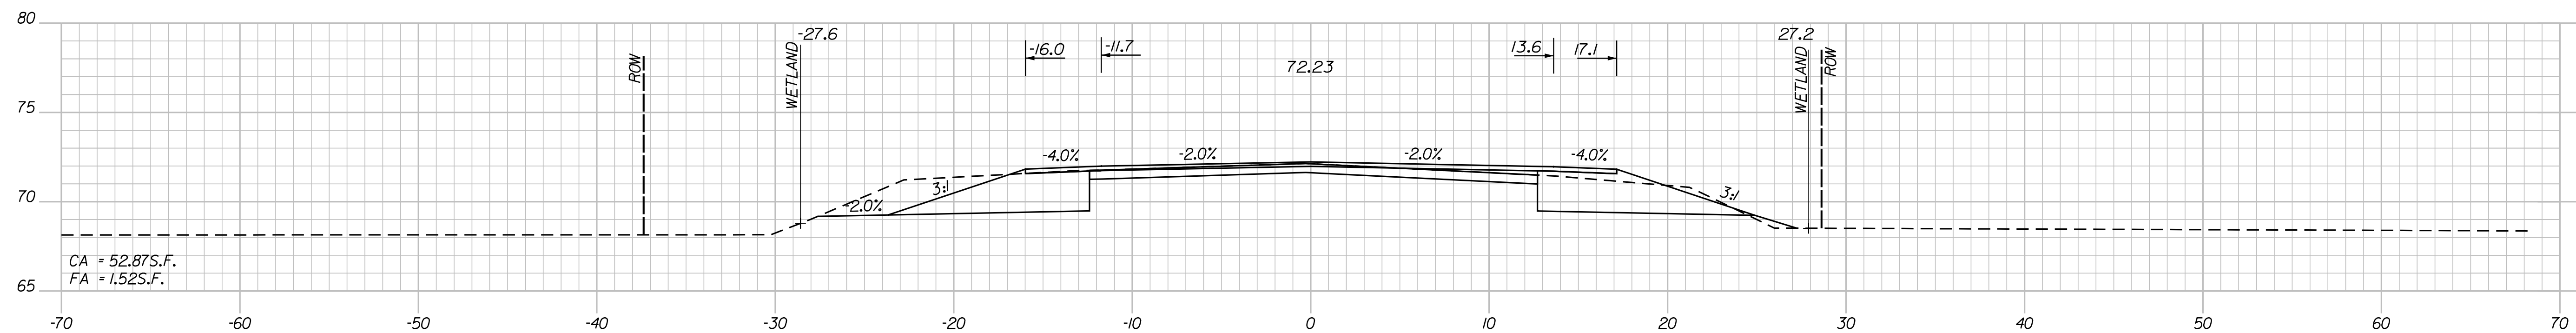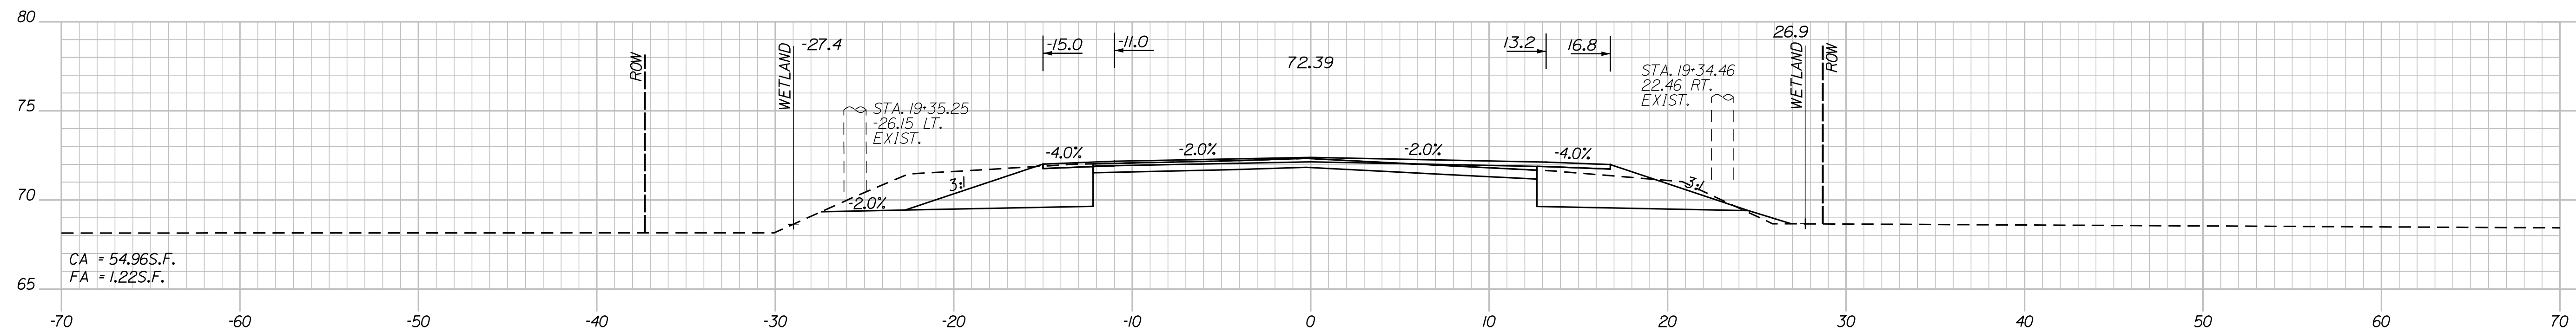

Date:6/22/2012

Username: parmata

Division: HIGHWAY

Filename: ... \MSTA\022-050_Xsect_01-29.dgn

STATE OF MAINE

DEPARTMENT OF TRANSPORTATION

STP-19091(100)X

WIN WIN 19091.00

HIGHWAY PLANS

CUMMINGS ROAD




SOUTH PORTLAND CUMBERLAND COUNTY

CROSS SECTION SHEET 2

SHEET NUMBER

23

OF 56

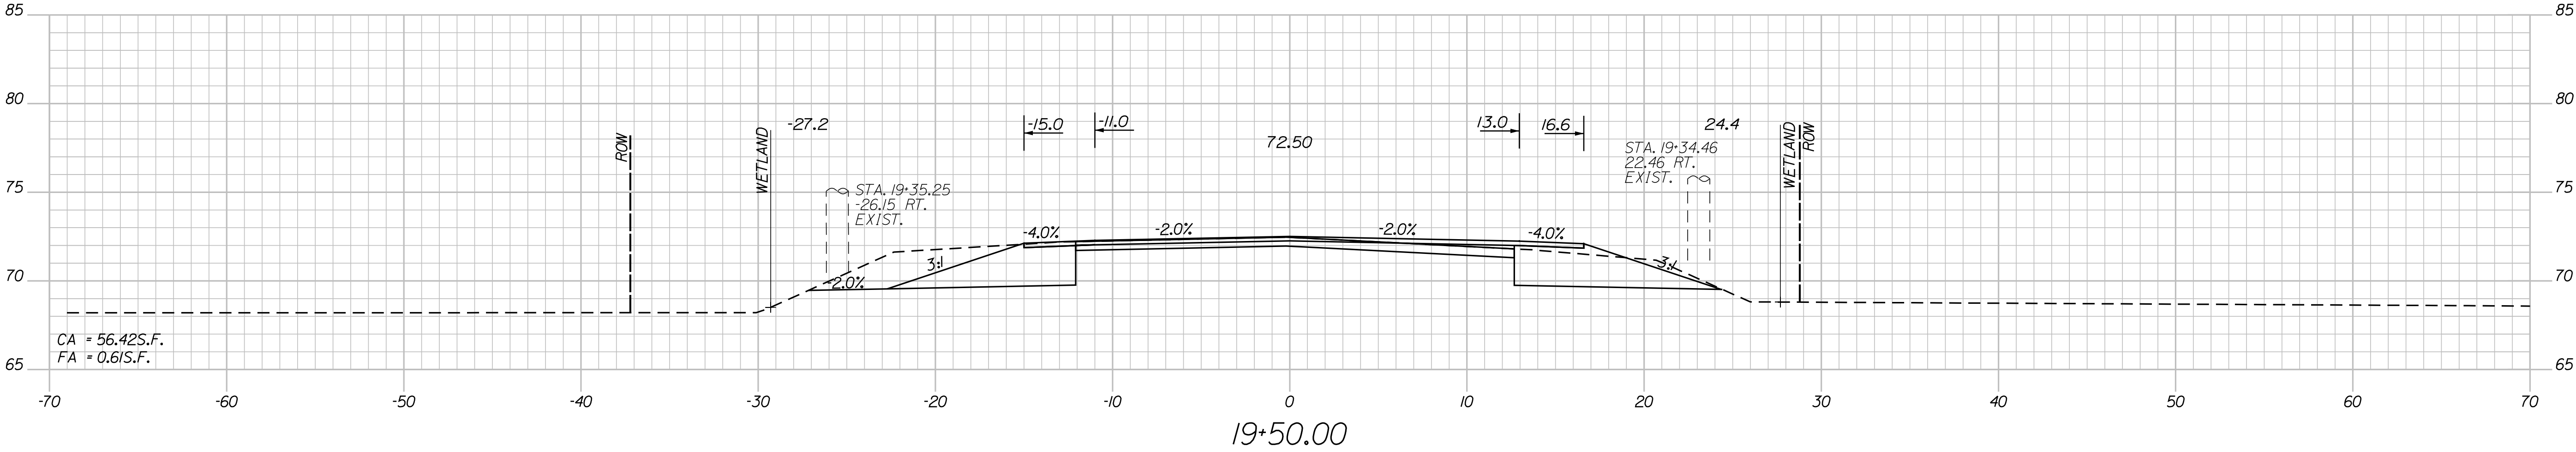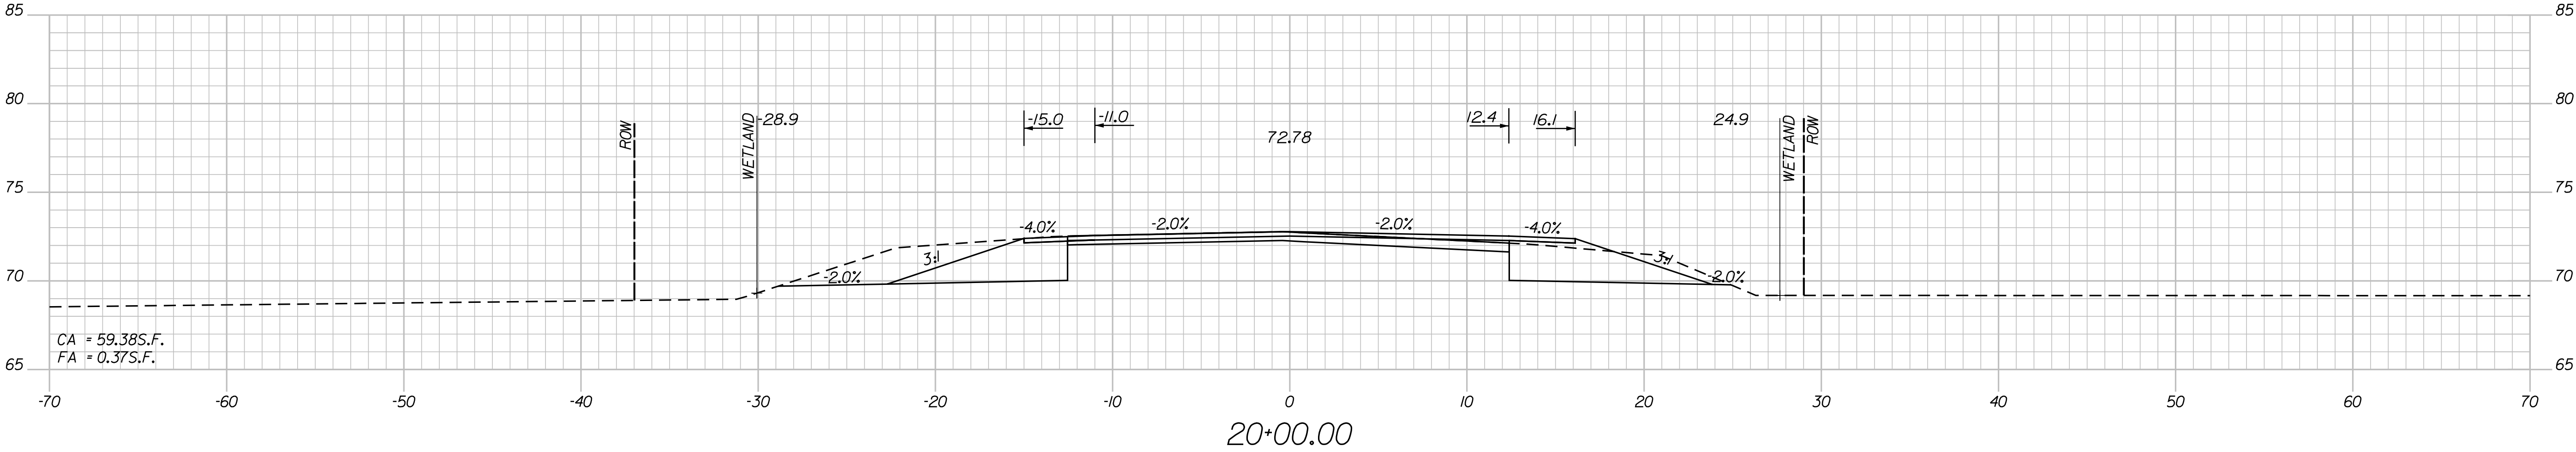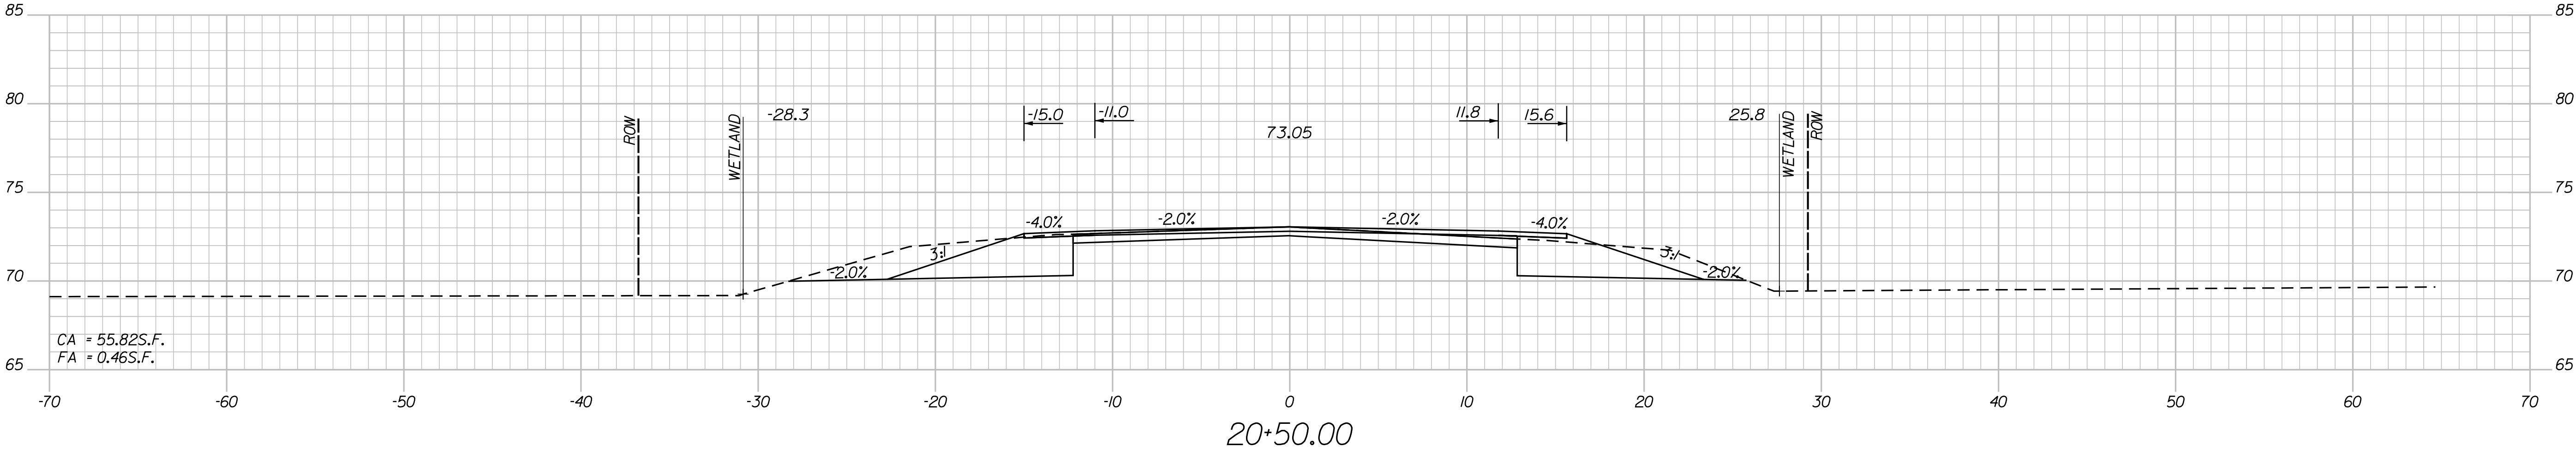

STATE OF MAINE
DEPARTMENT OF TRANSPORTATION

STP-19091(100)X
WIN WIN 19091.00
HIGHWAY PLANS

CUMMINGS ROAD
SOUTH PORTLAND CUMBERLAND COUNTY

SHEET NUMBER
24
OF 56

PROJ. MANAGER
ERNEST MARTIN

DESIGN-DETAILED
CHECKED-REVIEWED
DESIGN-DETAILED
DESIGN-DETAILED
REVISIONS 1
REVISIONS 2
REVISIONS 3
REVISIONS 4
FIELD CHANGES

BY
PZA
GAE

DATE

SIGNATURE
P.E. NUMBER
DATE




CROSS SECTION SHEET 3

Date:6/22/2012

Username: parmota

Division: HIGHWAY

Filename: ...\\STIA\022-050_Xsect_01-29.dgn

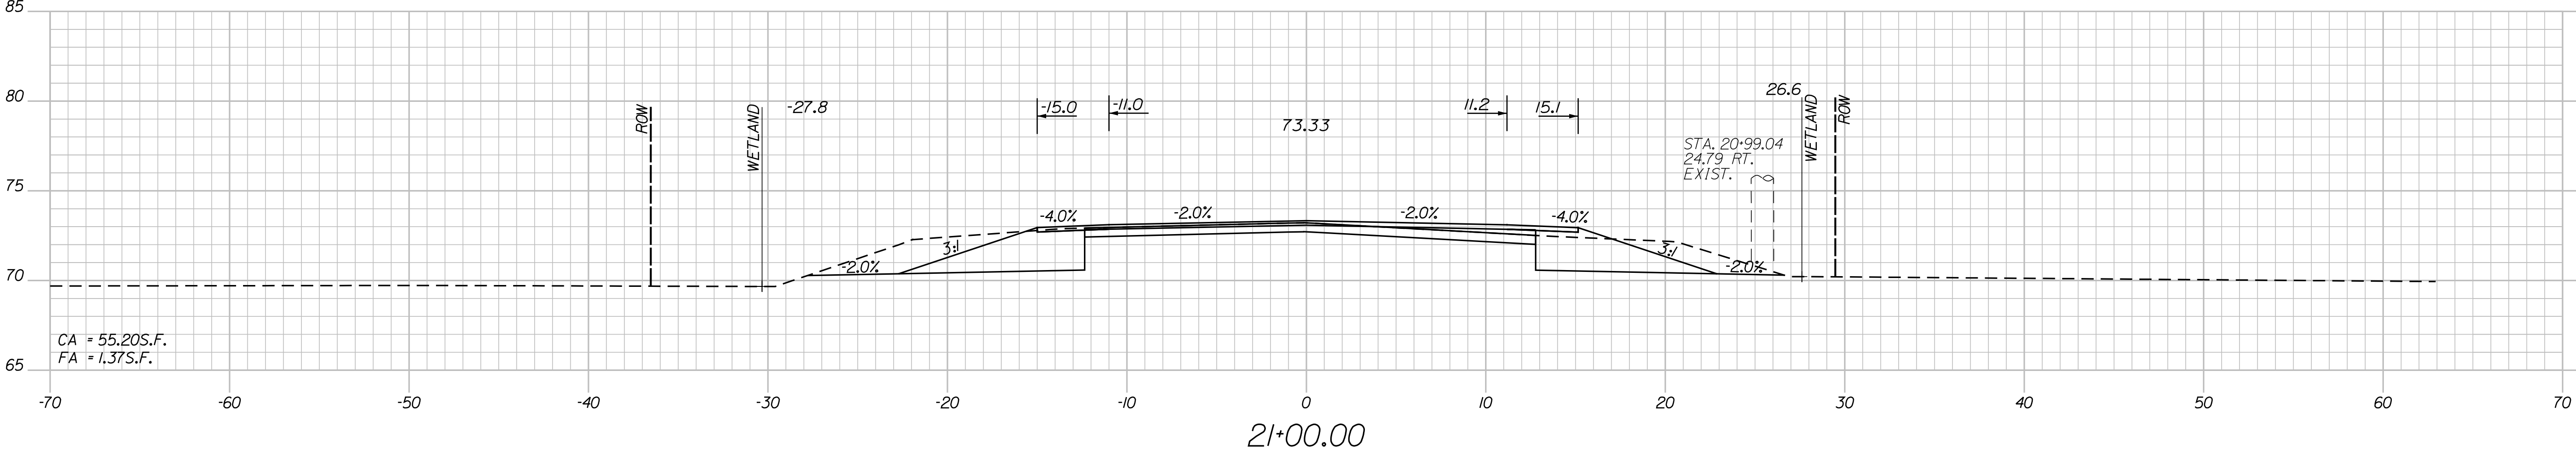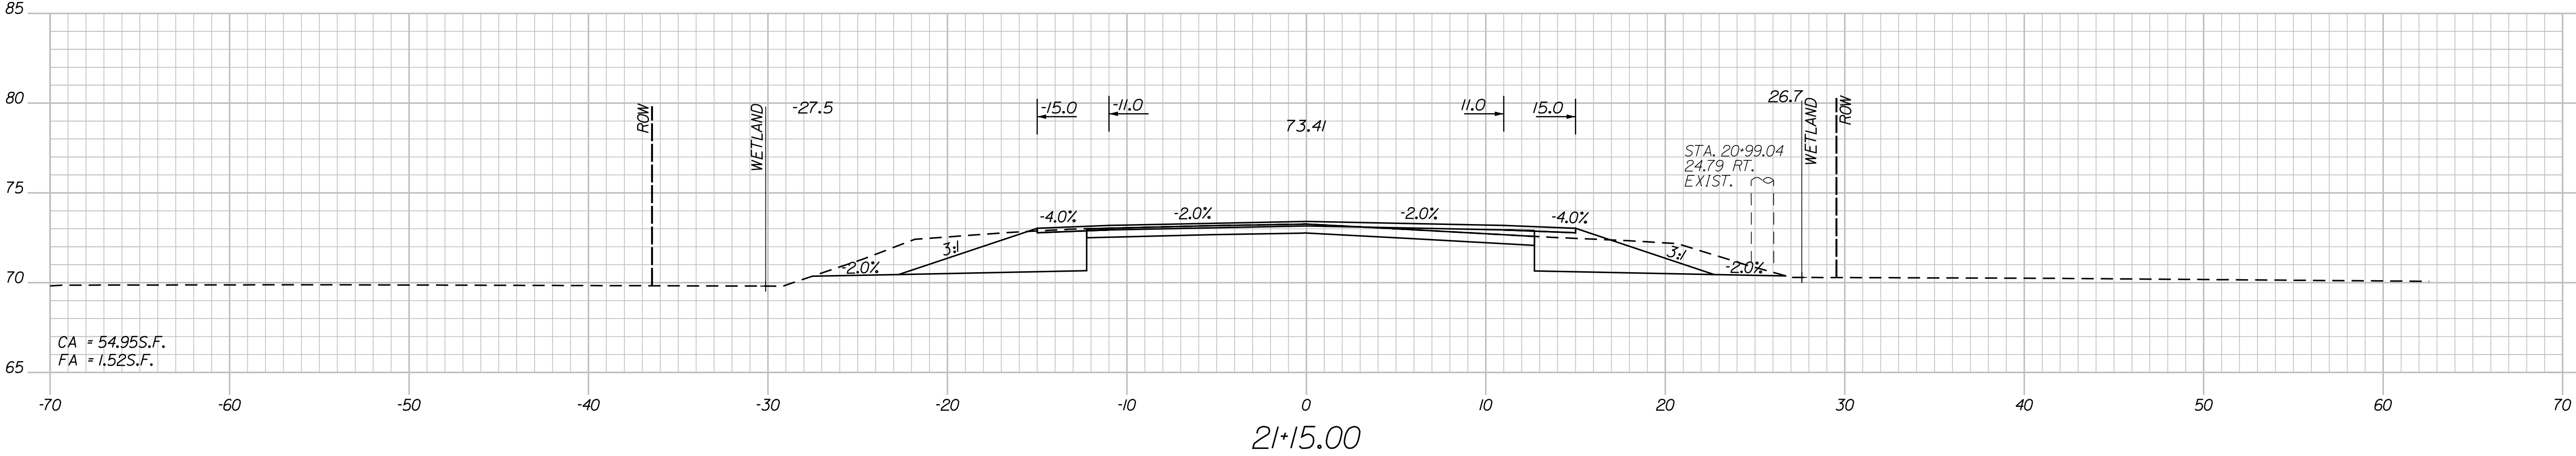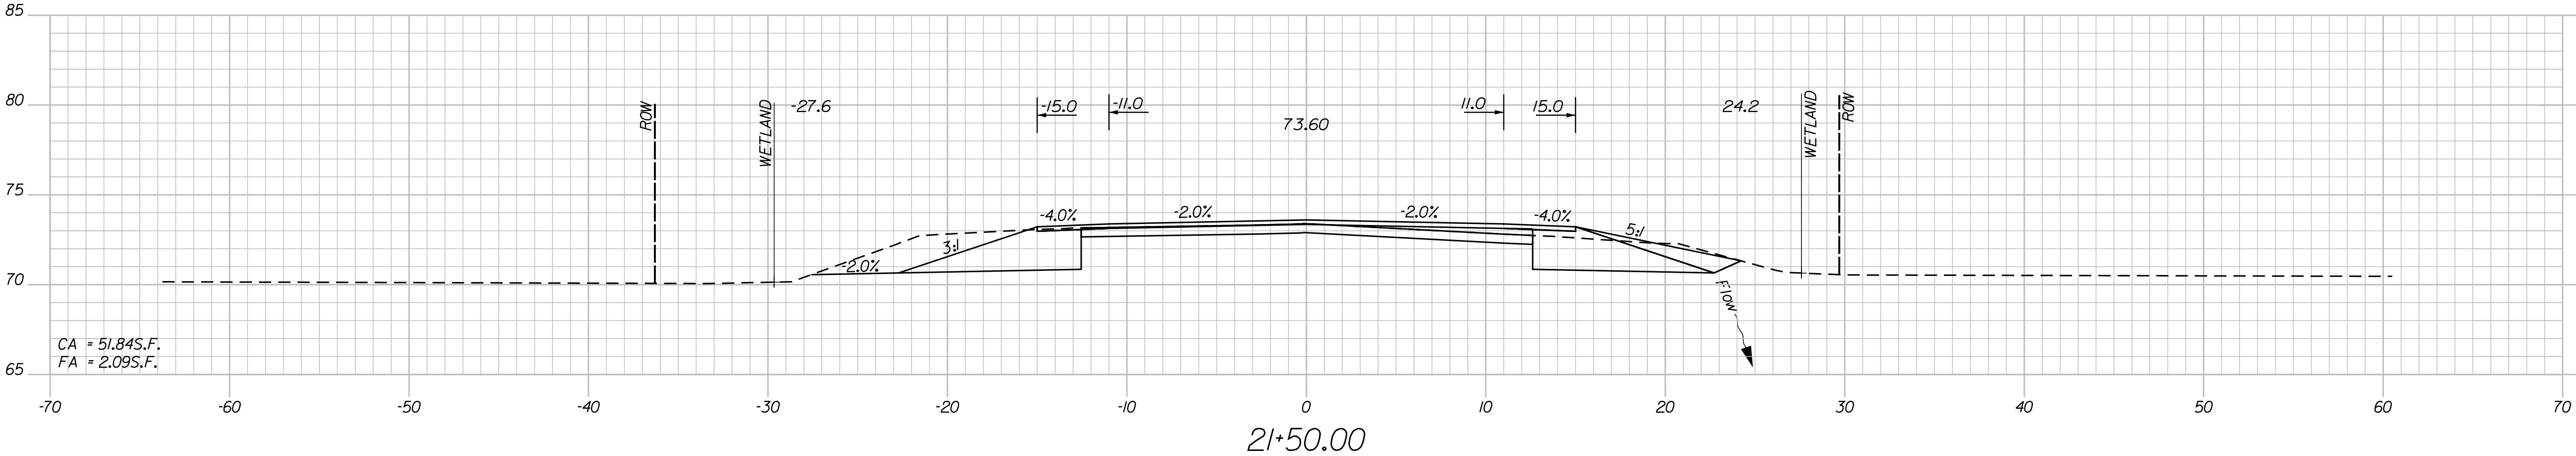

STATE OF MAINE
DEPARTMENT OF TRANSPORTATION

STP-19091(100)X

WIN WIN 19091.00

HIGHWAY PLANS

CUMMINGS ROAD

SOUTH PORTLAND CUMBERLAND COUNTY

CROSS SECTION SHEET 4

SHEET NUMBER

25




OF 56

PROJ. MANAGER	ERNEST MARTIN	BY	DATE
DESIGN-DETAILED	TPL	PZA	---
CHECKED-REVIEWED	CAS	CAC	---
DESIGN-DETAILED	ED3		---
DESIGN-DETAILED	ED3		---
REVISIONS 1			---
REVISIONS 2			---
REVISIONS 3			---
REVISIONS 4			---
FIELD CHANGES			---




SIGNATURE

P.E. NUMBER

DATE

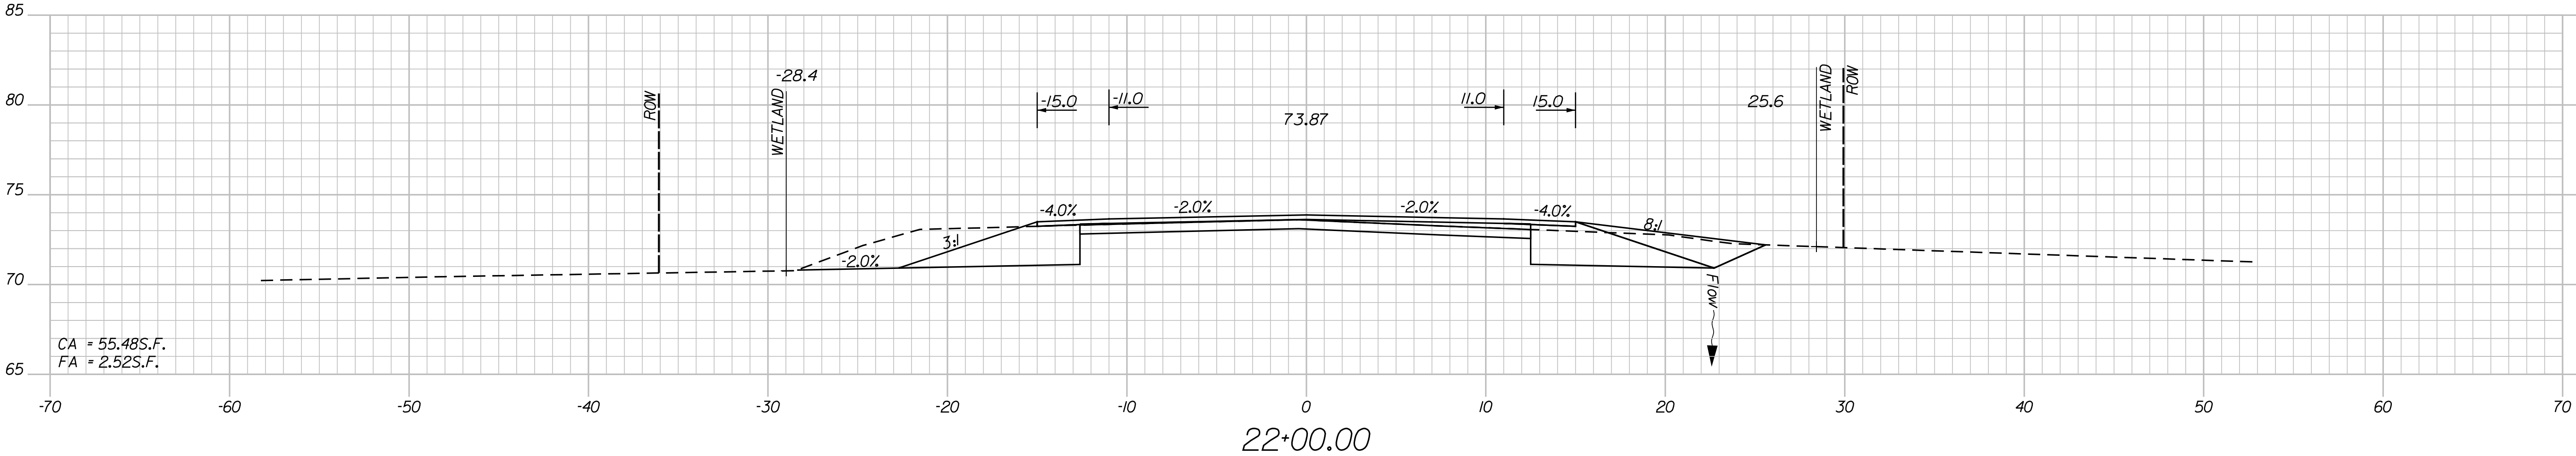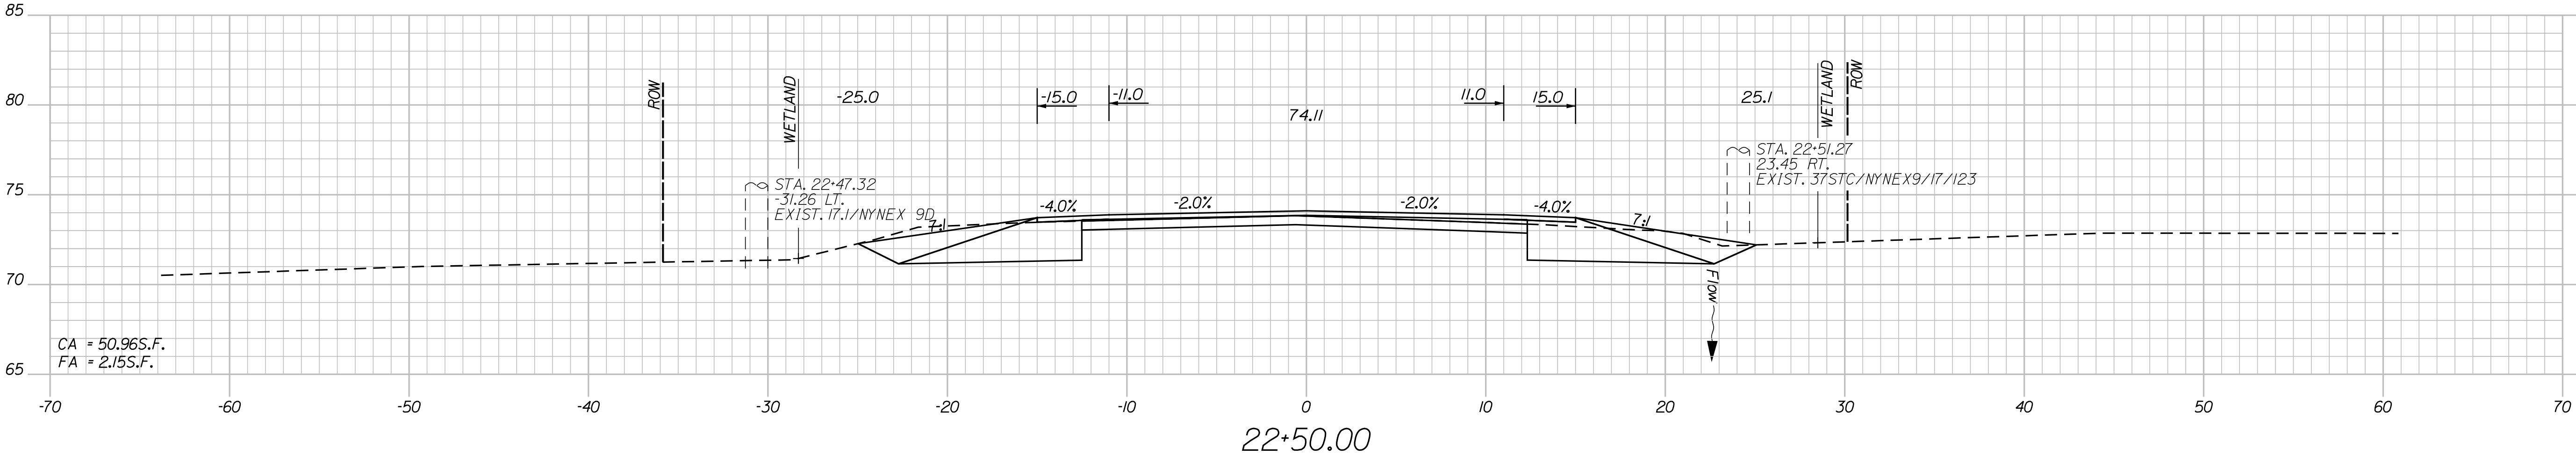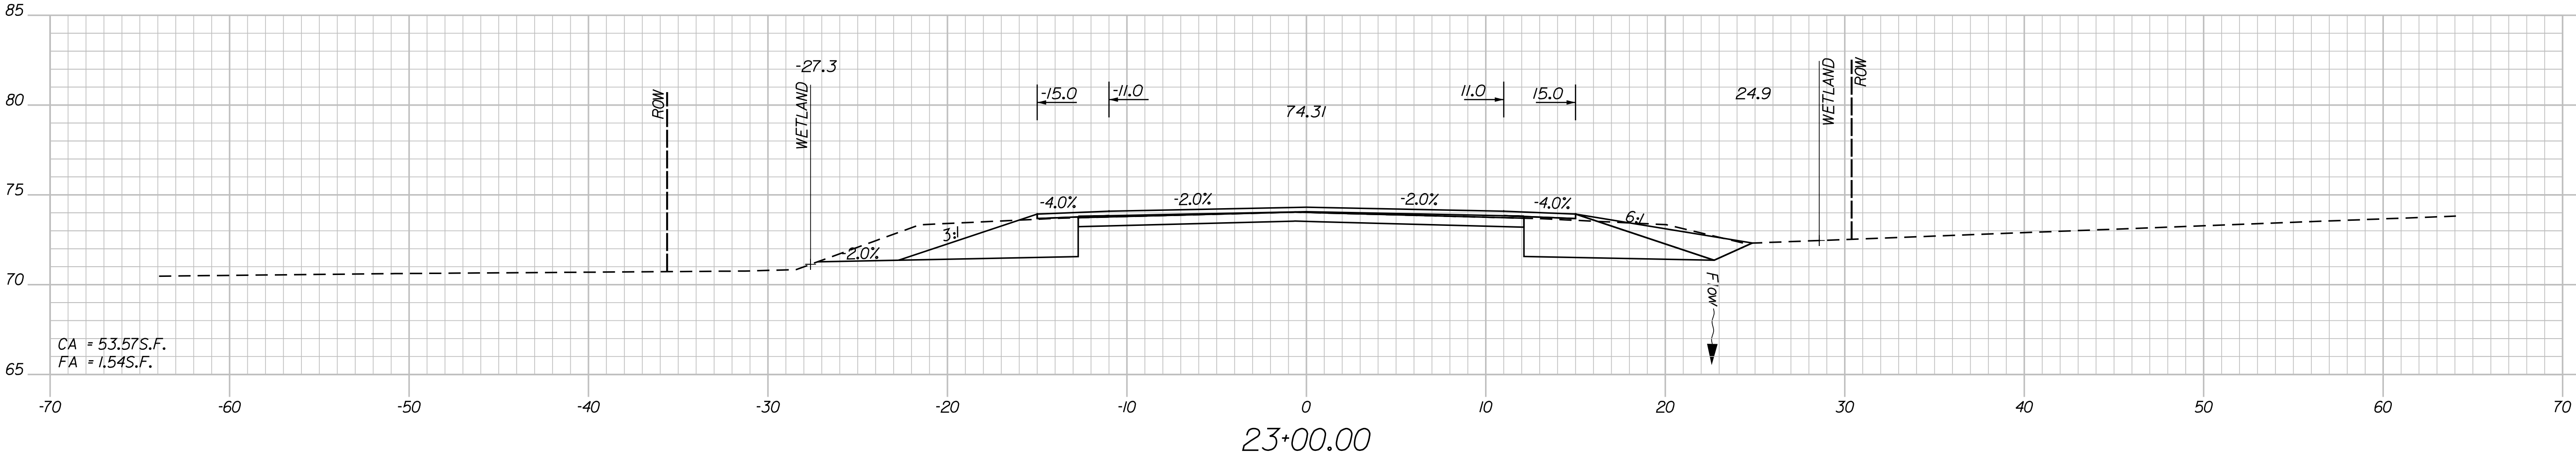

PROJ. MANAGER	ERNEST MARTIN	BY	DATE
DESIGN-DETAILED	TPL	PZA	---
CHECKED-REVIEWED	CAS	CAC	---
DESIGN-DETAILED	---	---	---
DESIGN-DETAILED	---	---	---
REVISIONS 1	---	---	---
REVISIONS 2	---	---	---
REVISIONS 3	---	---	---
REVISIONS 4	---	---	---
FIELD CHANGES	---	---	---

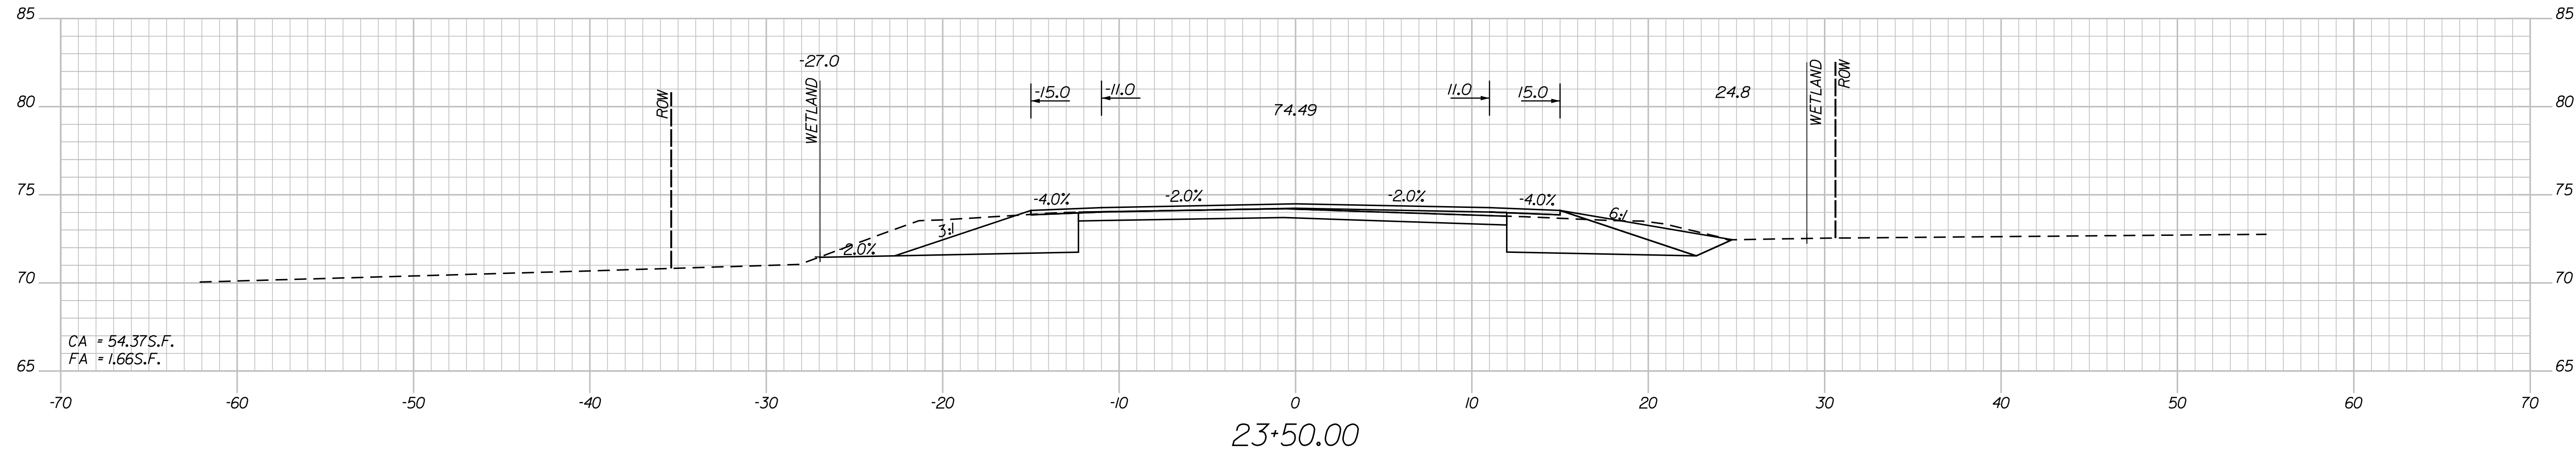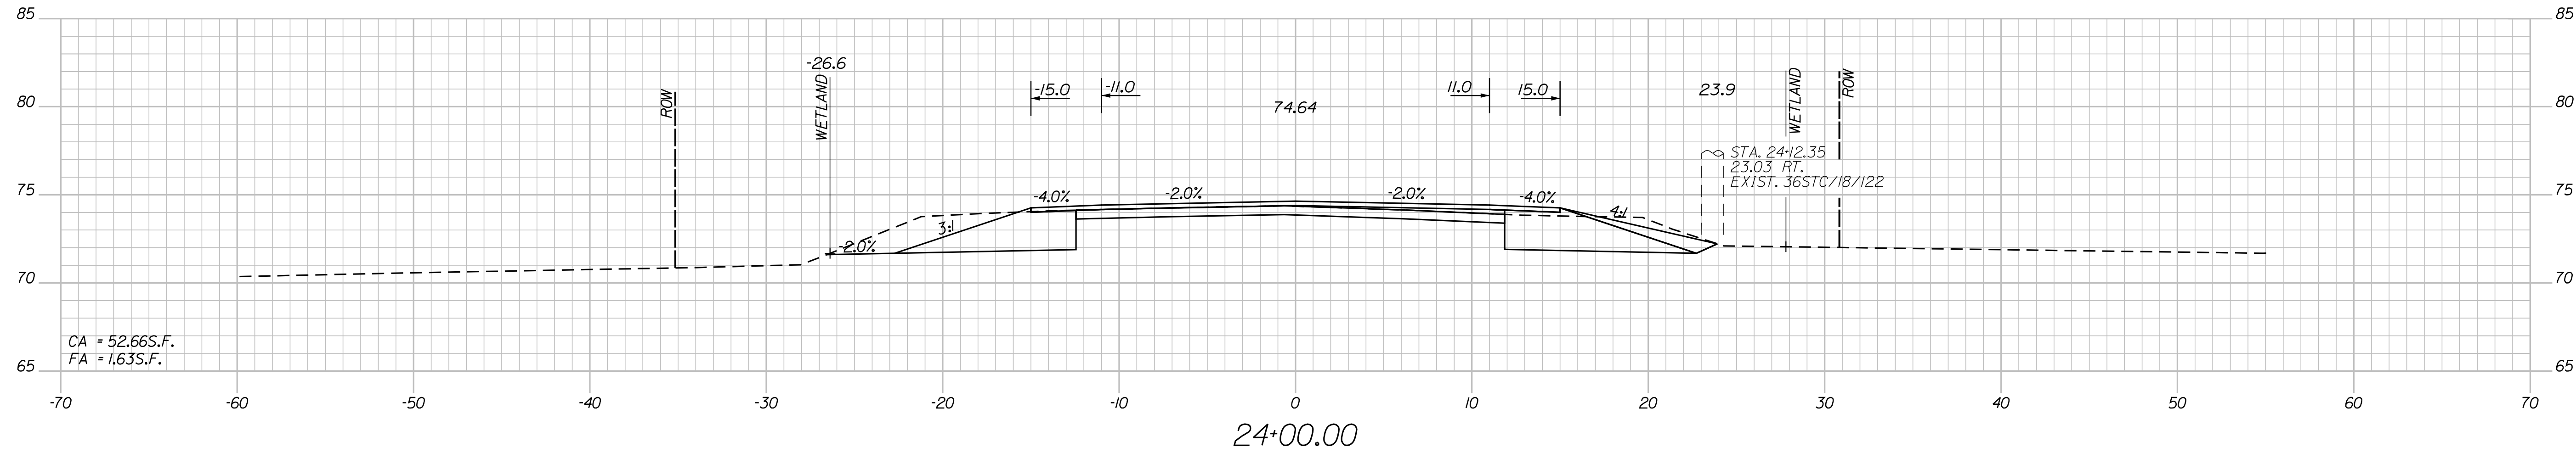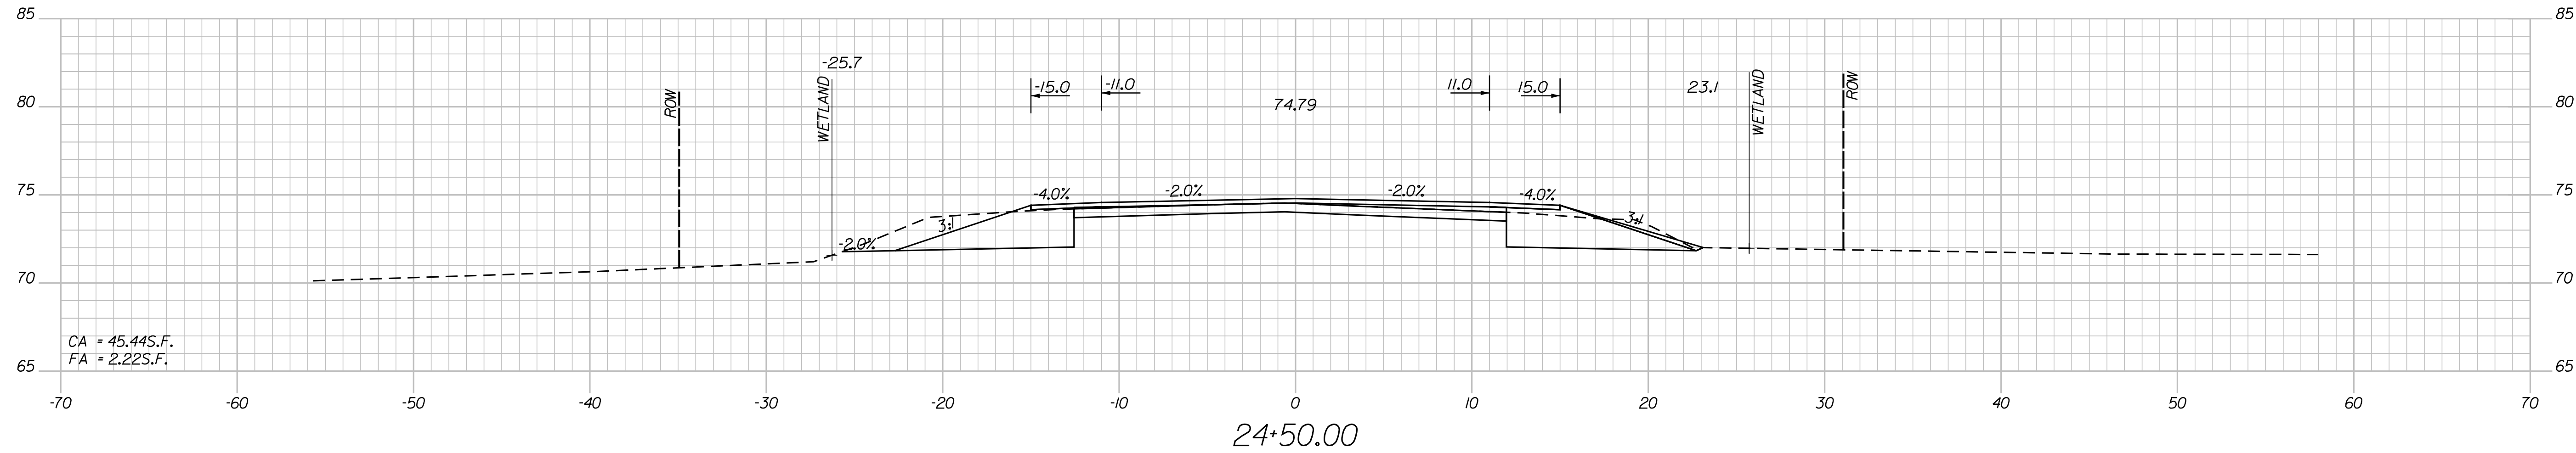

STATE OF MAINE

DEPARTMENT OF TRANSPORTATION

STP-19091(100)X

WIN WIN 19091.00

HIGHWAY PLANS




PROJ. MANAGER	ERNEST MARTIN	BY	DATE
DESIGN-Detailed	TPL	PZA	
CHECKED-REVIEWED	GAS	GAE	
DESIGNED BY TAI DOZ			SIGNATURE
DESIGNED BY TAI DOZ			
REVISIONS 1			P.E. NUMBER
REVISIONS 2			
REVISIONS 3			DATE
REVISIONS 4			
FIELD CHANGES			

CUMMINGS ROAD
SOUTH PORTLAND CUMBERLAND COUNTY
CROSS SECTION SHEET 6




SHEET NUMBER

27

OF 56

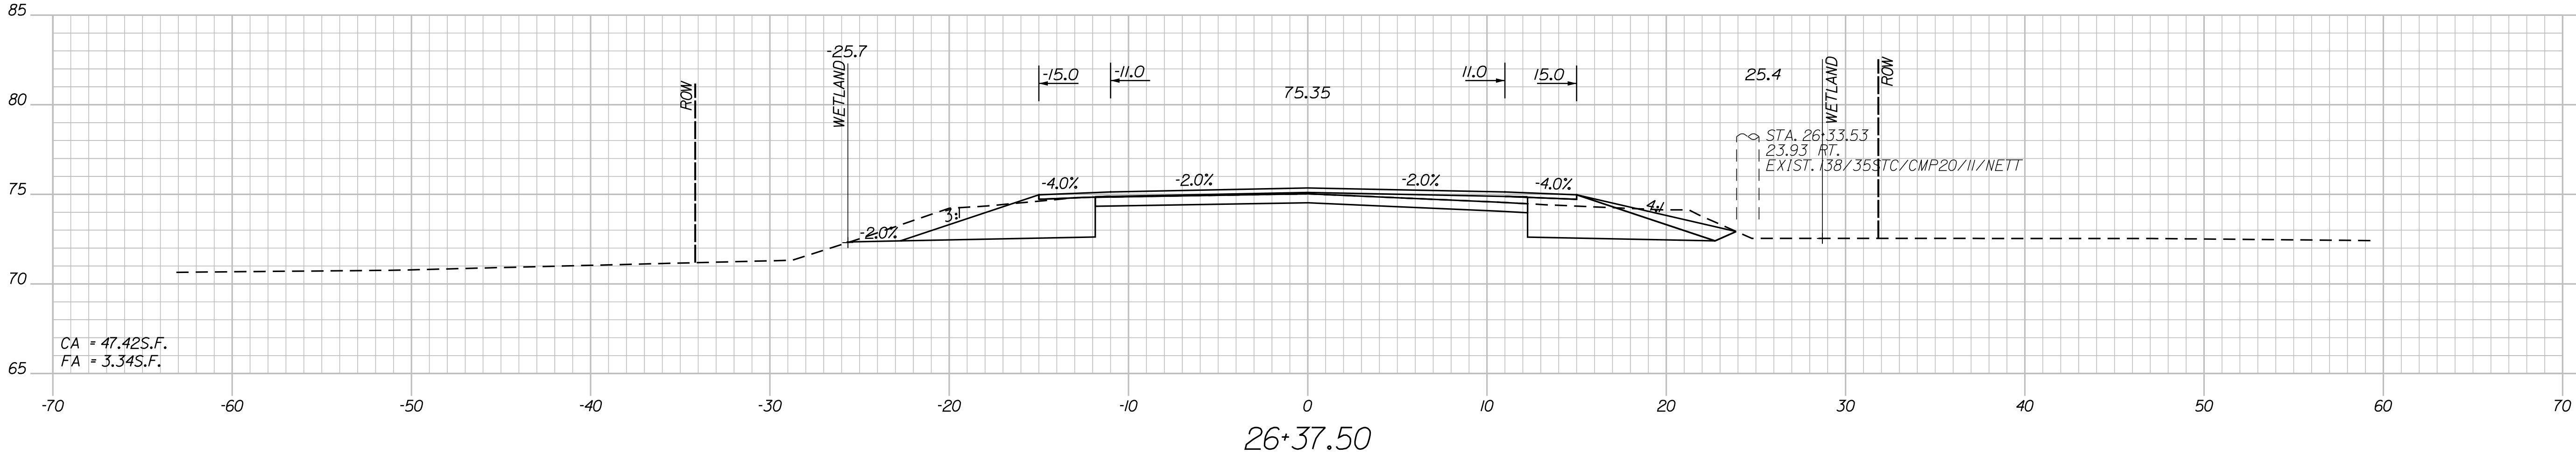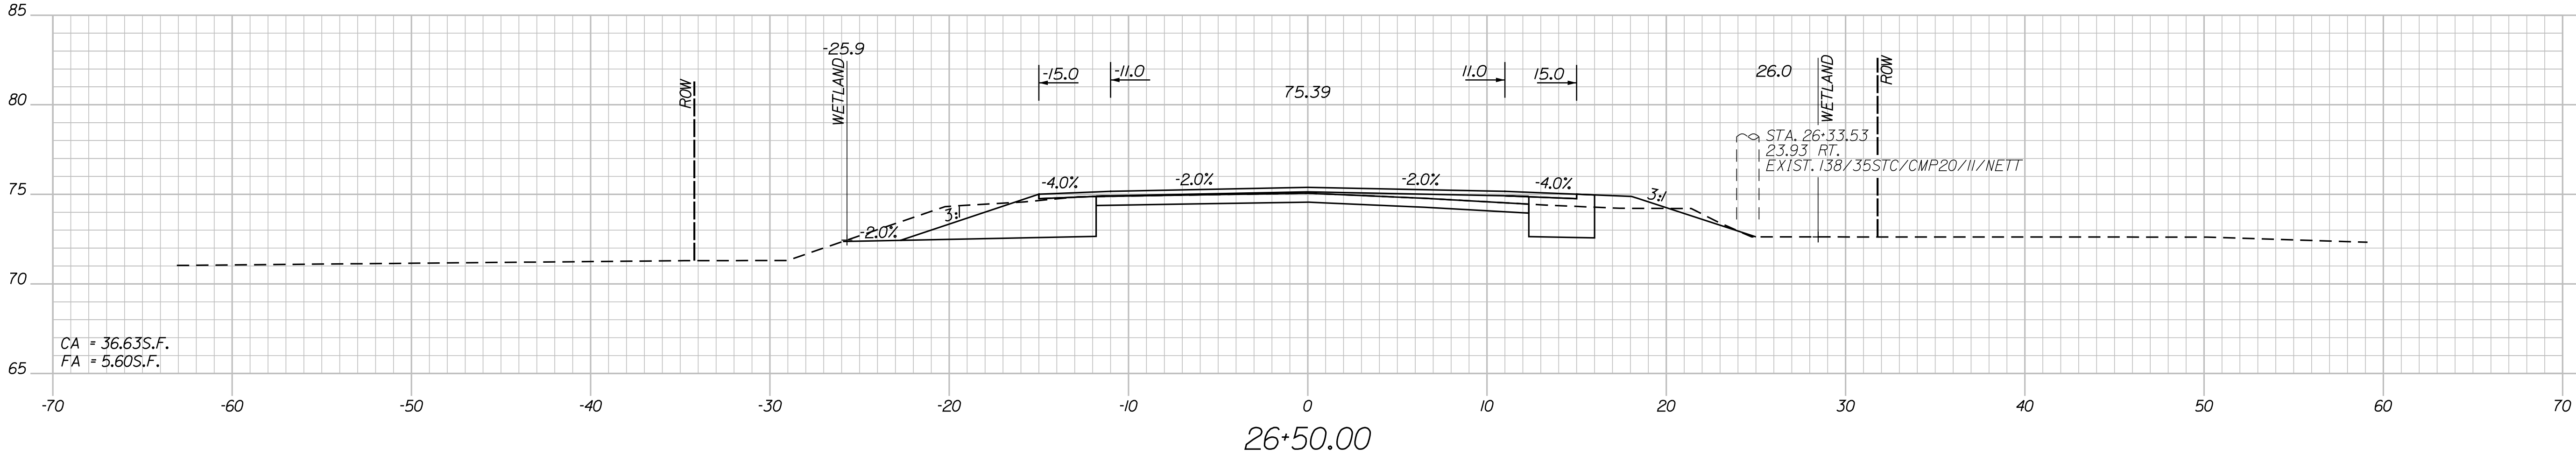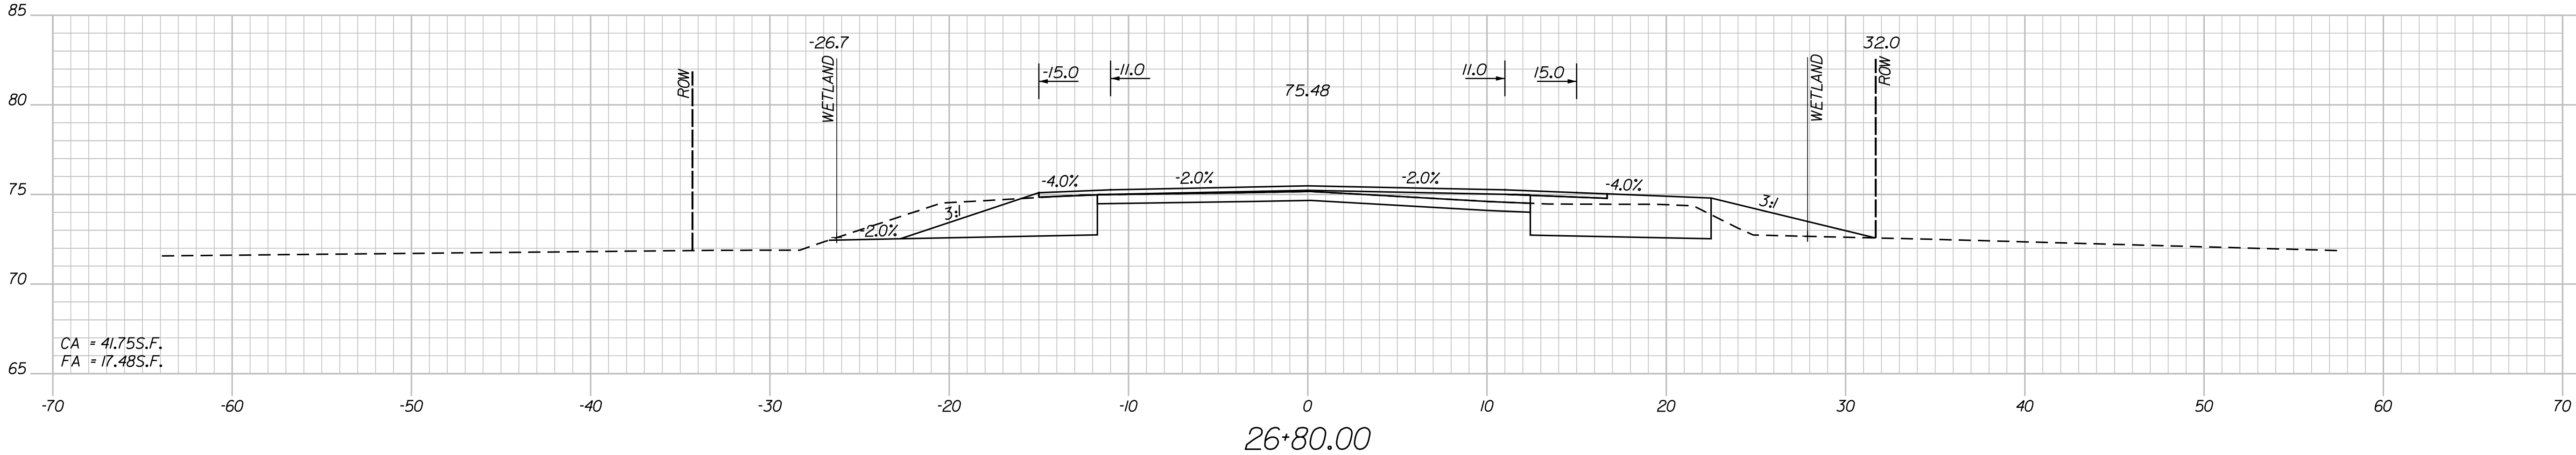

PROJ. MANAGER	ERNEST MARTIN	BY	DATE
DESIGN-DETAILED	PL	CAE	
CHECKED-REVIEWED	CAS		
DESIGN-DETAILED	ED3		
DESIGN-DETAILED	ED3		
REVISIONS 1			
REVISIONS 2			
REVISIONS 3			
REVISIONS 4			
FIELD CHANGES			

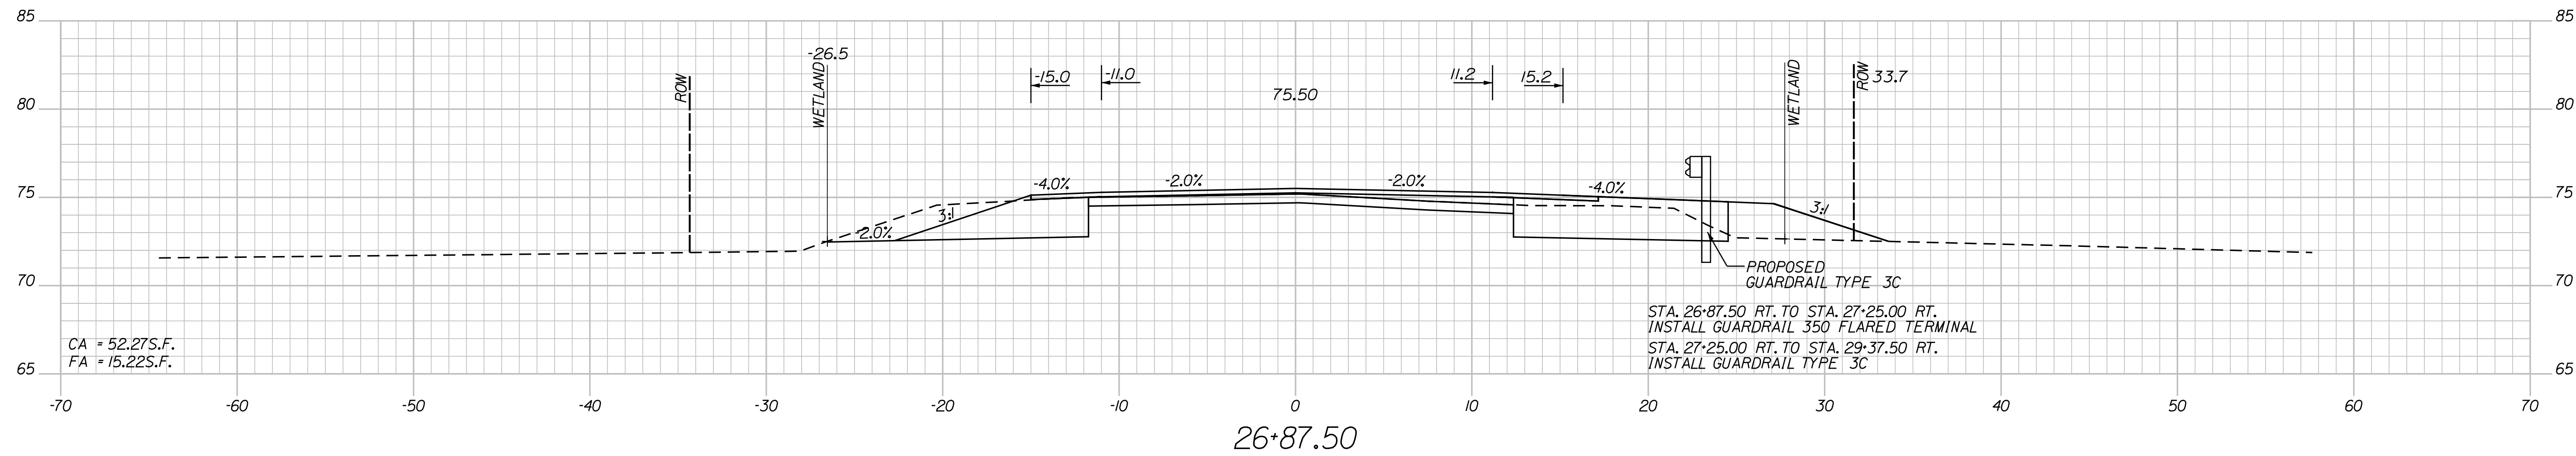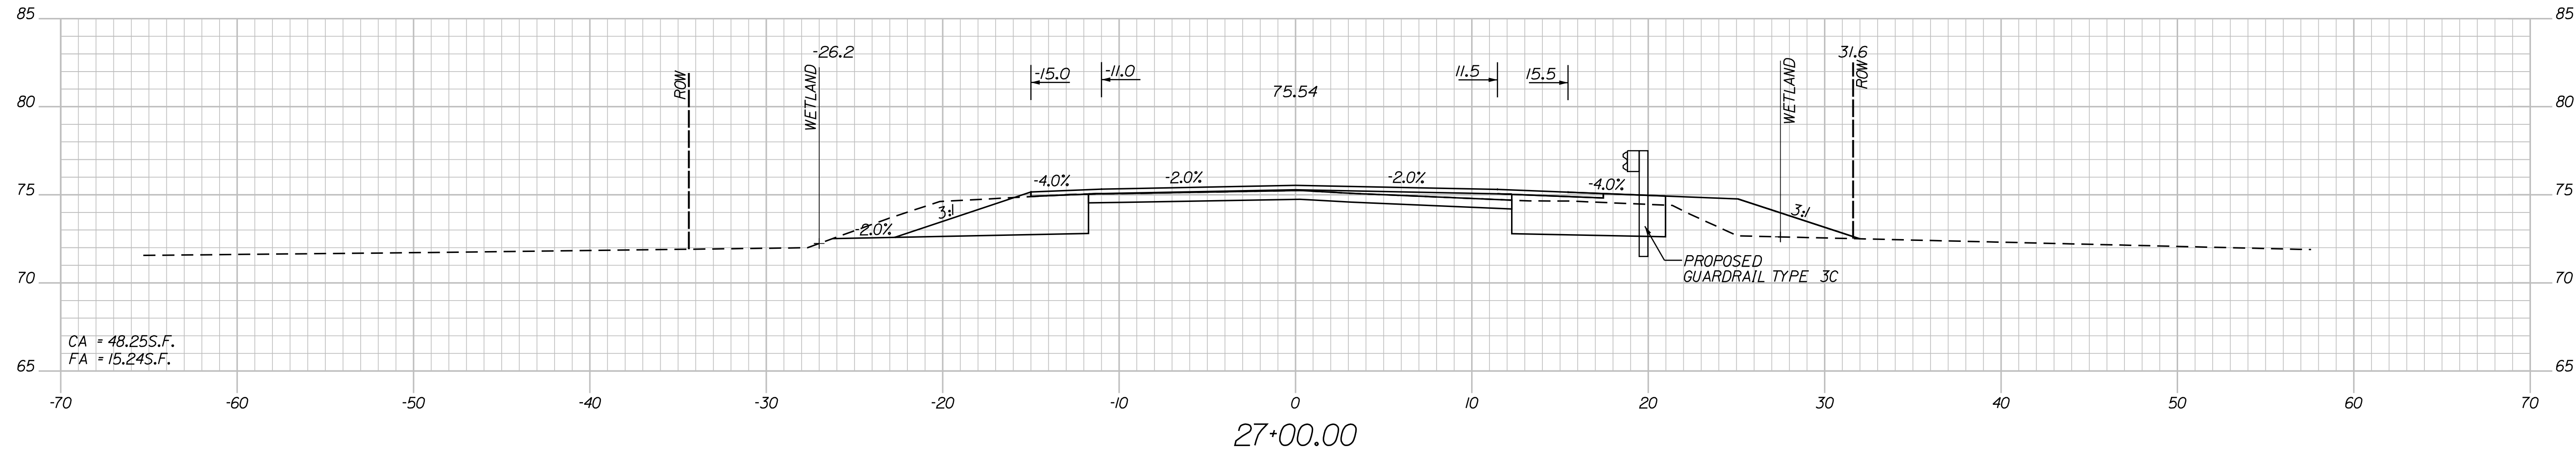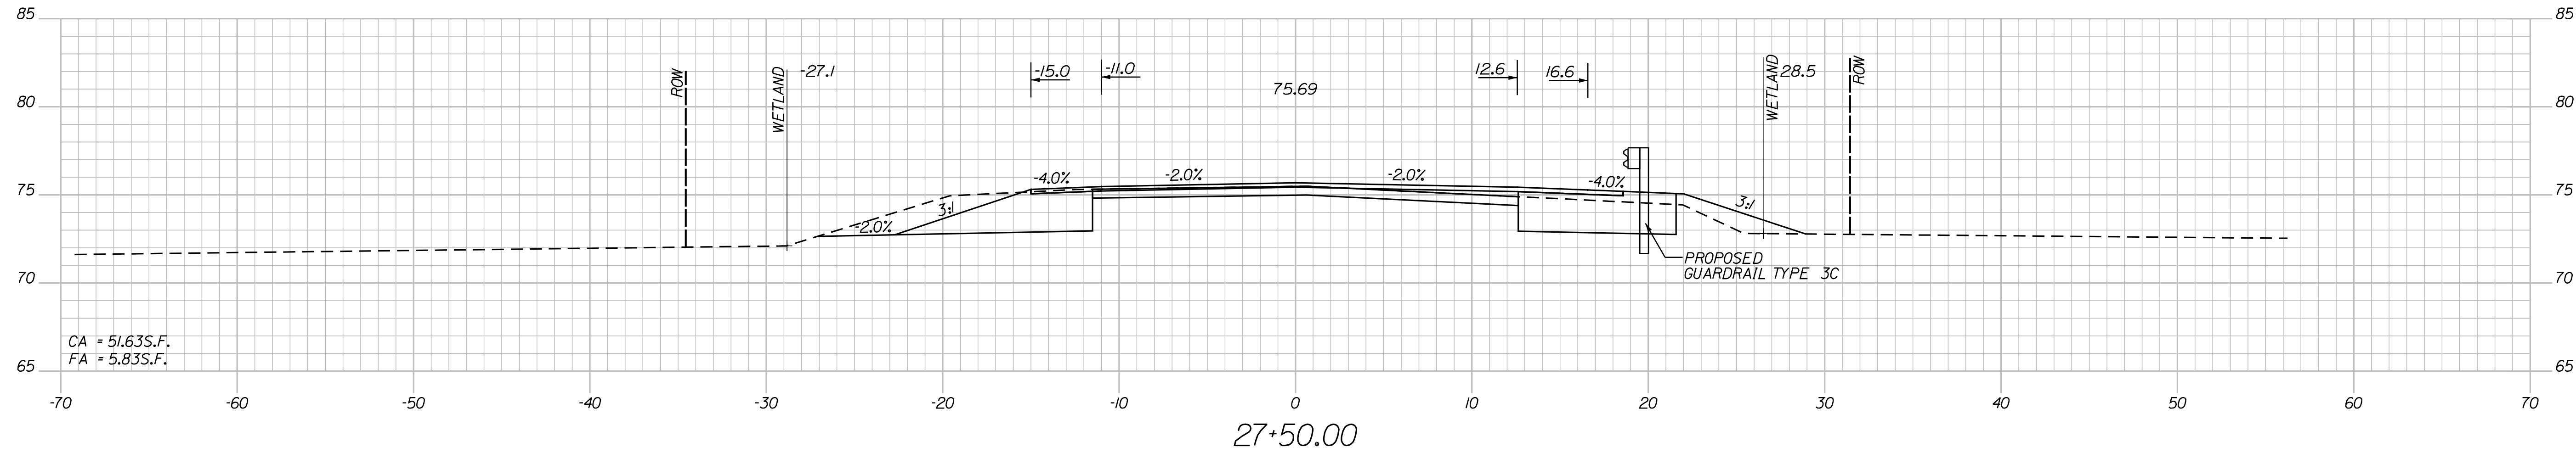

STATE OF MAINE
DEPARTMENT OF TRANSPORTATION

STP-19091(100)X

WIN WIN 19091.00

HIGHWAY PLANS

PROJ. MANAGER	ERNEST MARTIN	BY	DATE
DESIGN-DETAILED	TPJ	PZA	
CHECKED-REVIEWED	GAS	GAE	SIGNATURE
DESIGN-DETAILED			
DESIGN-DETAILED			P.E. NUMBER
REVISIONS 1			
REVISIONS 2			
REVISIONS 3			
REVISIONS 4			DATE
FIELD CHANGES			

CUMMINGS ROAD

SOUTH PORTLAND CUMBERLAND COUNTY

CROSS SECTION SHEET 9

SHEET NUMBER

30

OF 56




HIGHWAY PLANS

Date: 6/22/2012

Username: parmata

Division: HIGHWAY

Filename: ...\\STATA\022-050_Xsect_01-29.dgn

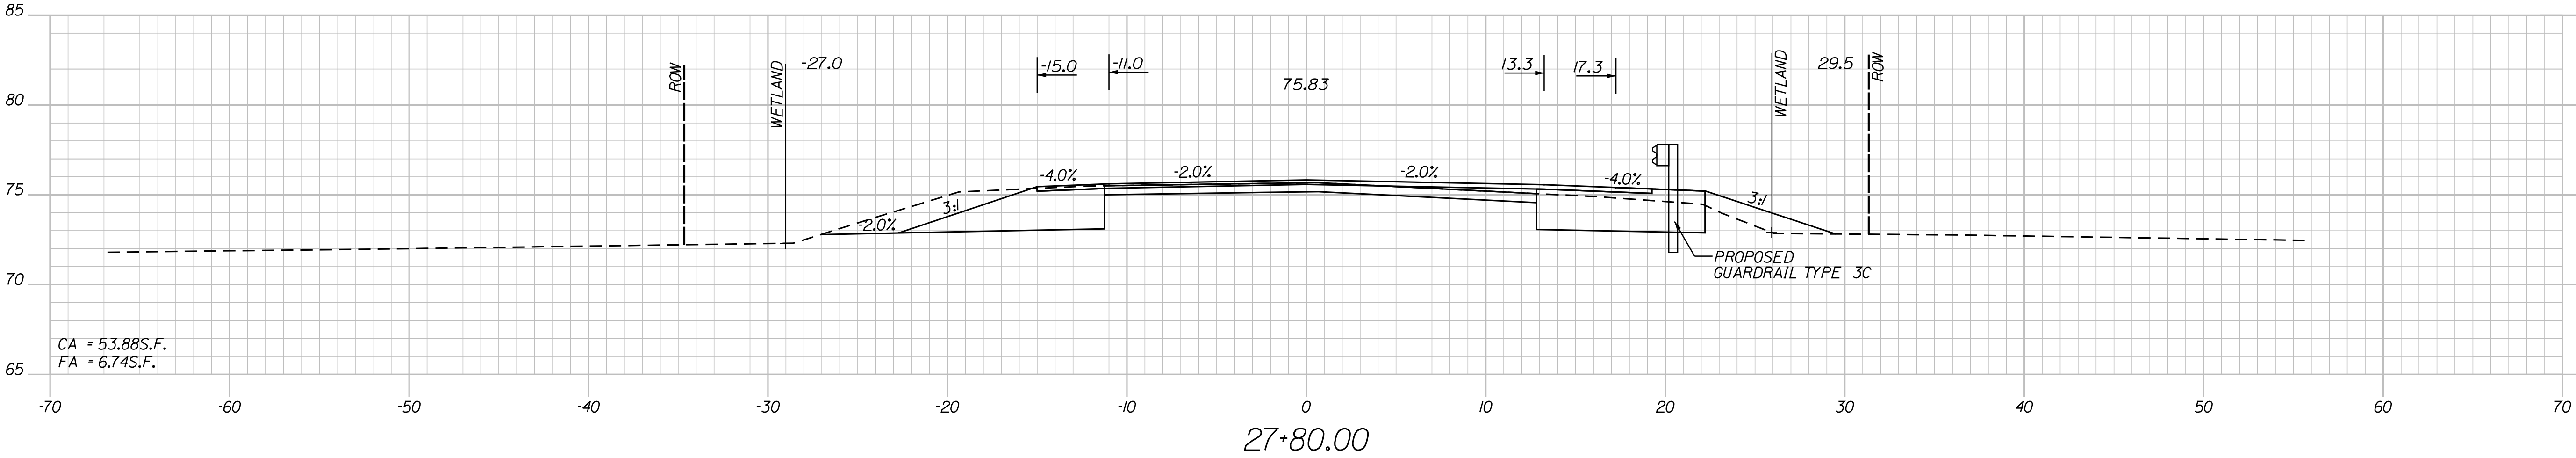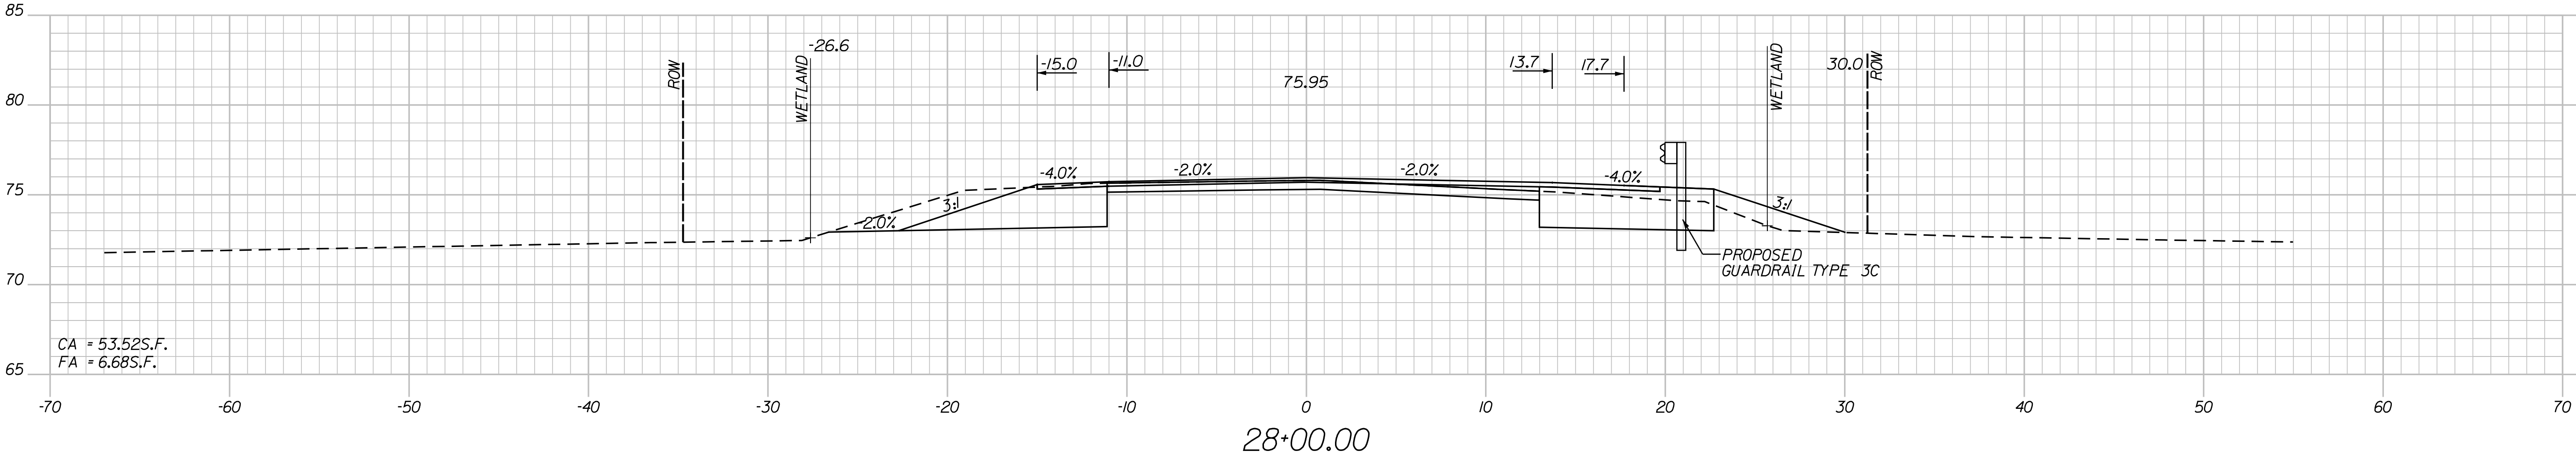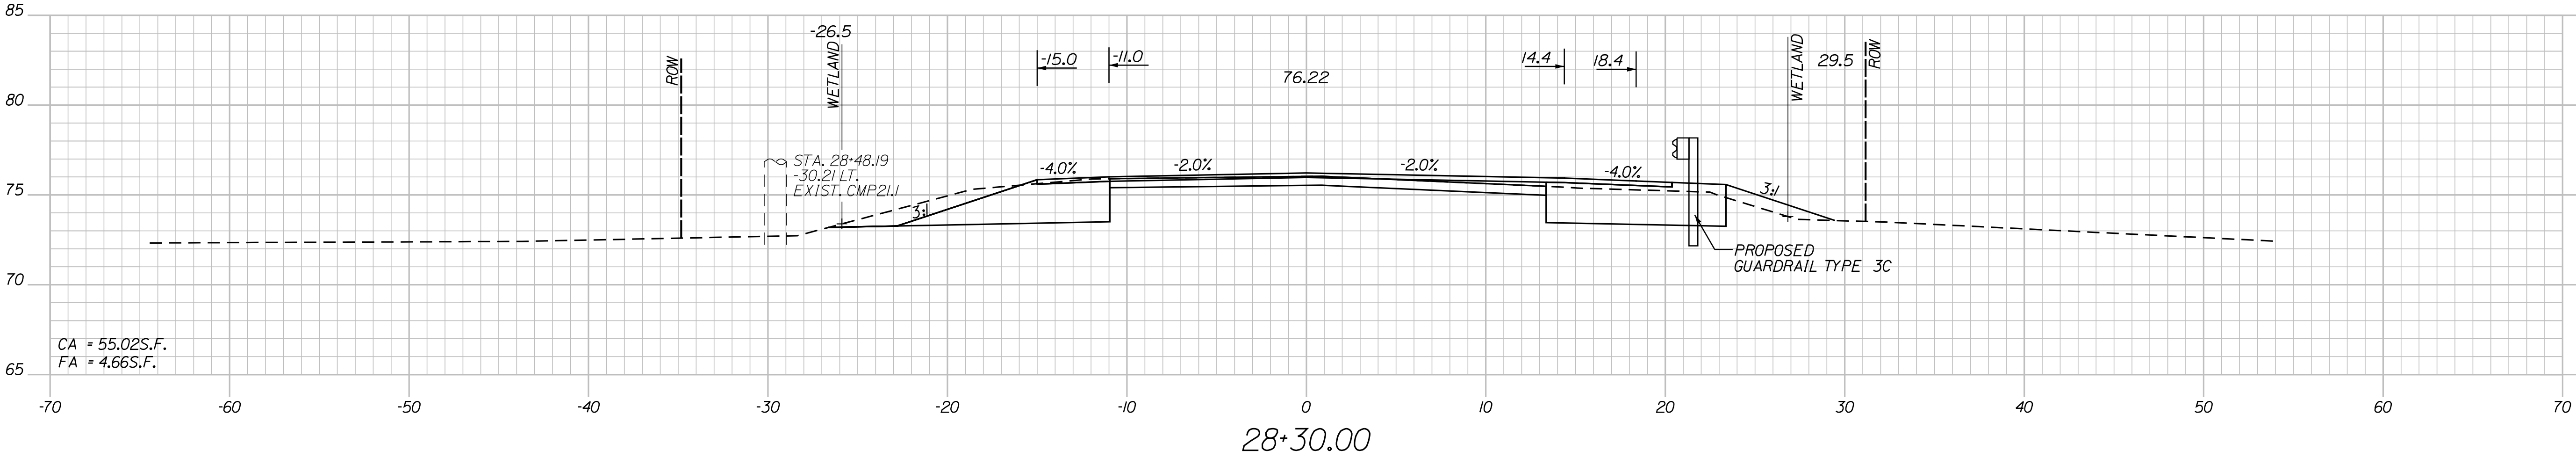

STATE OF MAINE

DEPARTMENT OF TRANSPORTATION

STP-19091(100)X

WIN WIN 19091.00

CUMMINGS ROAD

SOUTH PORTLAND CUMBERLAND COUNTY

CROSS SECTION SHEET 10

SHEET NUMBER

31

OF 56

PROJ. MANAGER

ERNEST MARTIN

DESIGN-DETAILED

TPL

CHECKED-REVIEWED

CAS

DESIGN-DETAILED

ED3

REVISIONS

1

REVISIONS

2

REVISIONS

3

REVISIONS

4

FIELD CHANGES

DATE

BY

PZA

CAC

SIGNATURE

P.E. NUMBER

DATE





HIGHWAY PLANS

Date:6/22/2012

Username: parmata

Division: HIGHWAY

Filename: ...\\MSTA\\022-050_Xsect_01-29.dgn

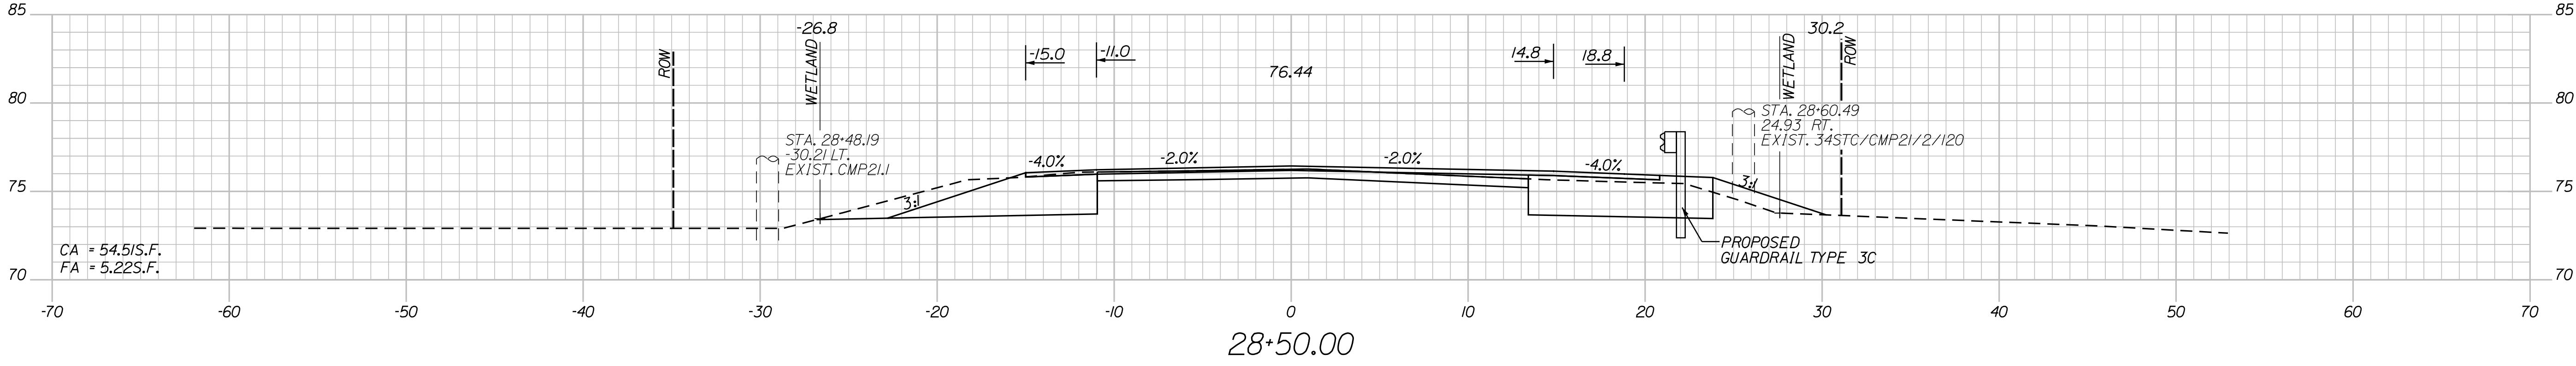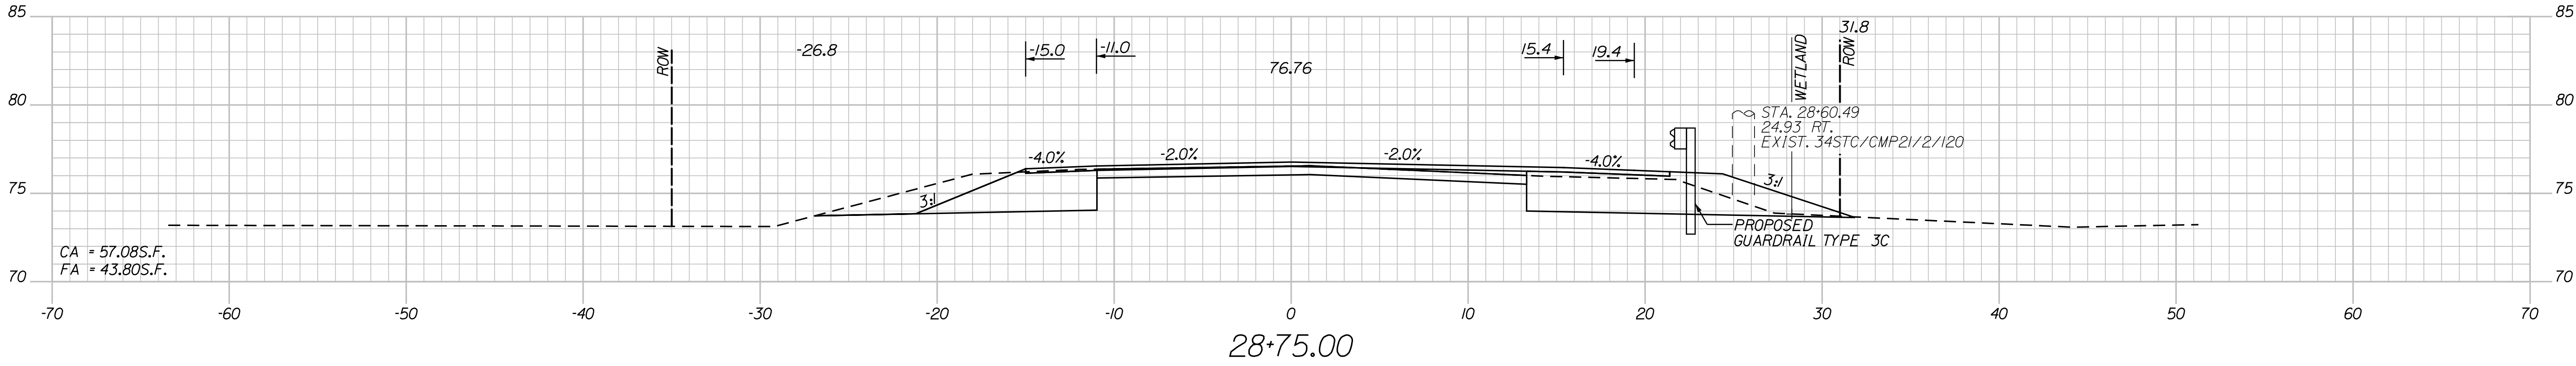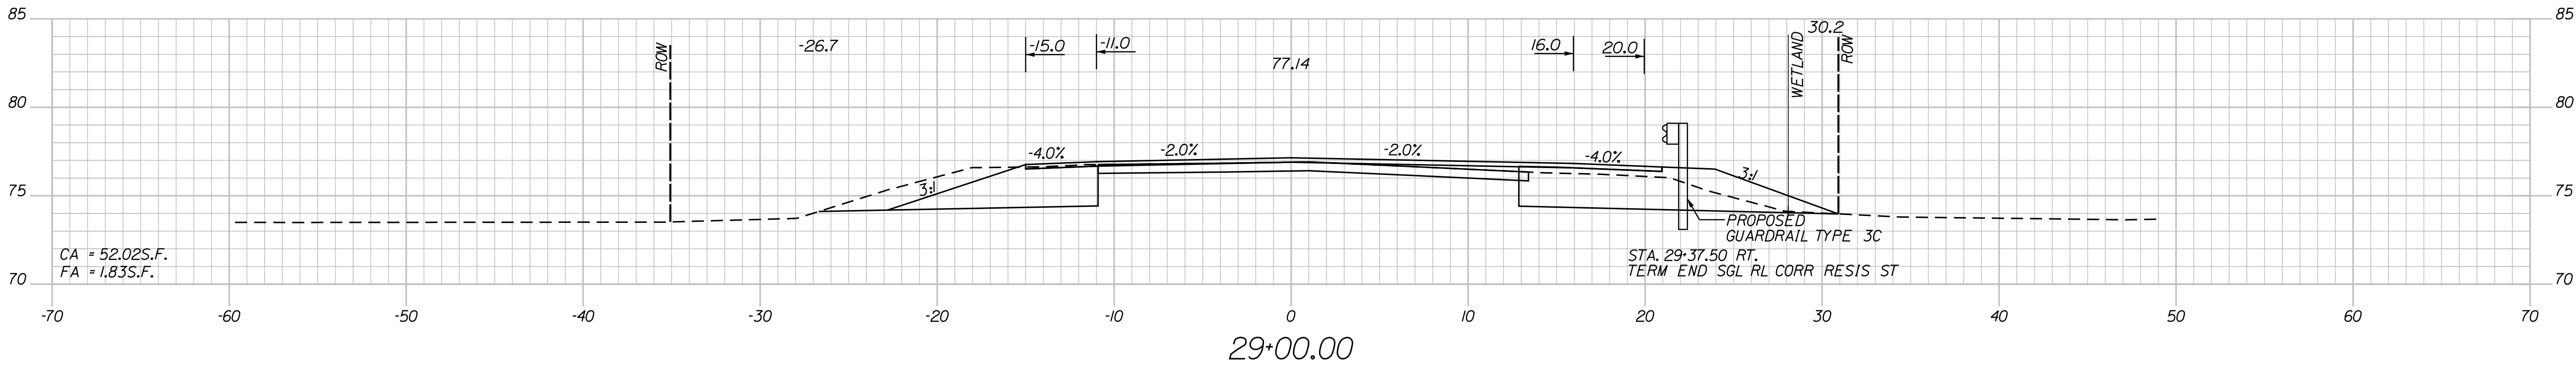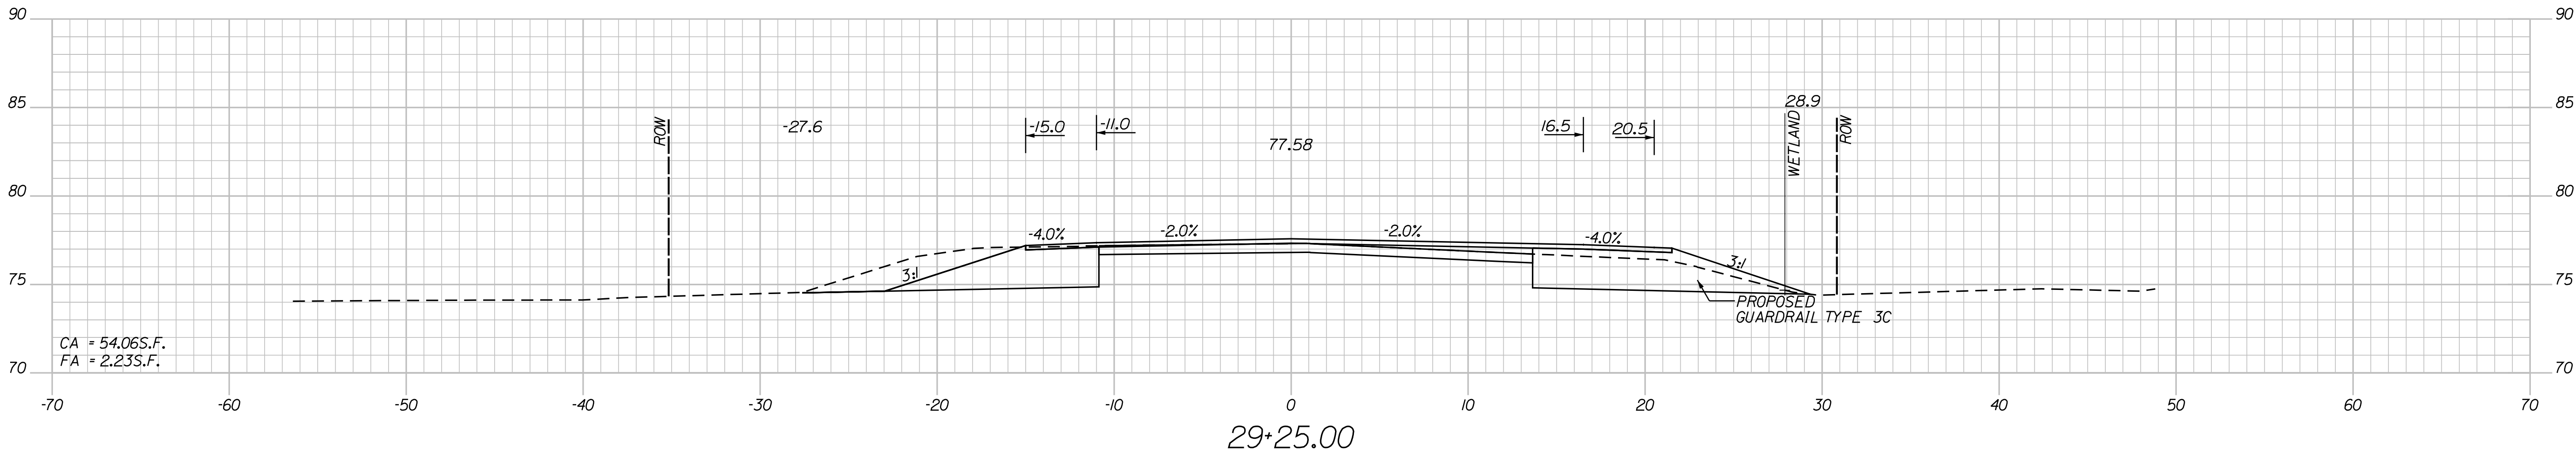




STATE OF MAINE		DEPARTMENT OF TRANSPORTATION		STP-19091(100)X		WIN WIN 19091.00		HIGHWAY PLANS	
CUMMINGS ROAD		SOUTH PORTLAND CUMBERLAND COUNTY		CROSS SECTION SHEET 11		SHEET NUMBER		32	
PROJ. MANAGER		ERNEST MARTIN		BY		DATE		SIGNATURE	
DESIGN-DETAILED		IPL		PZA		GAE		P.E. NUMBER	
CHECKED-REVIEWED		CAS		DESIGN-DETAILED		DESIGN-DETAILED		REVISIONS 1	
DESIGN-DETAILED		DESIGN-DETAILED		DESIGN-DETAILED		DESIGN-DETAILED		REVISIONS 2	
DESIGN-DETAILED		DESIGN-DETAILED		DESIGN-DETAILED		DESIGN-DETAILED		REVISIONS 3	
DESIGN-DETAILED		DESIGN-DETAILED		DESIGN-DETAILED		DESIGN-DETAILED		REVISIONS 4	
DESIGN-DETAILED		DESIGN-DETAILED		DESIGN-DETAILED		DESIGN-DETAILED		FIELD CHANGES	

Date:6/22/2012

Username: parmota

Division: HIGHWAY


Filename: ...\\MSTA\022-050_Xsect_01-29.dgn

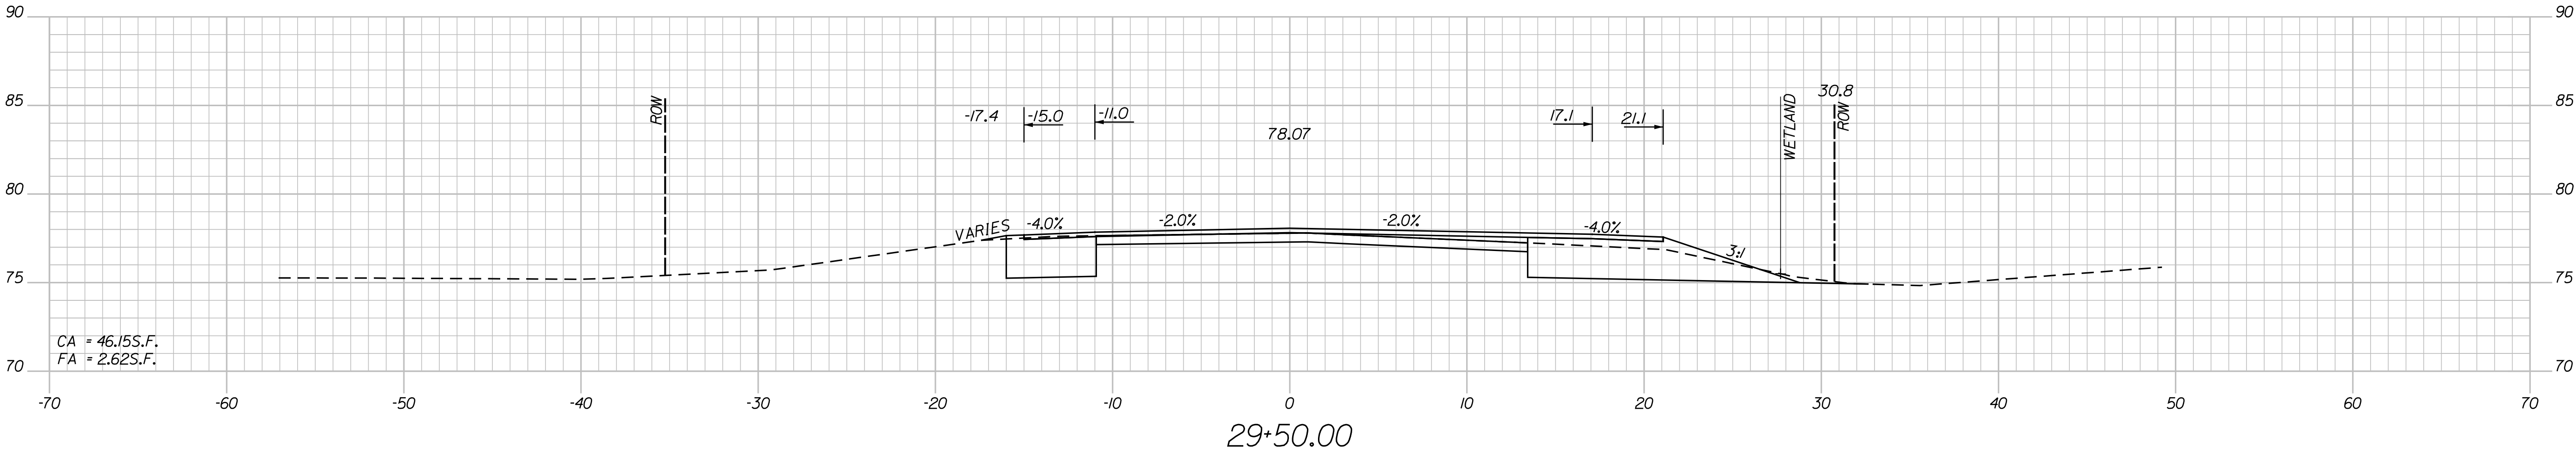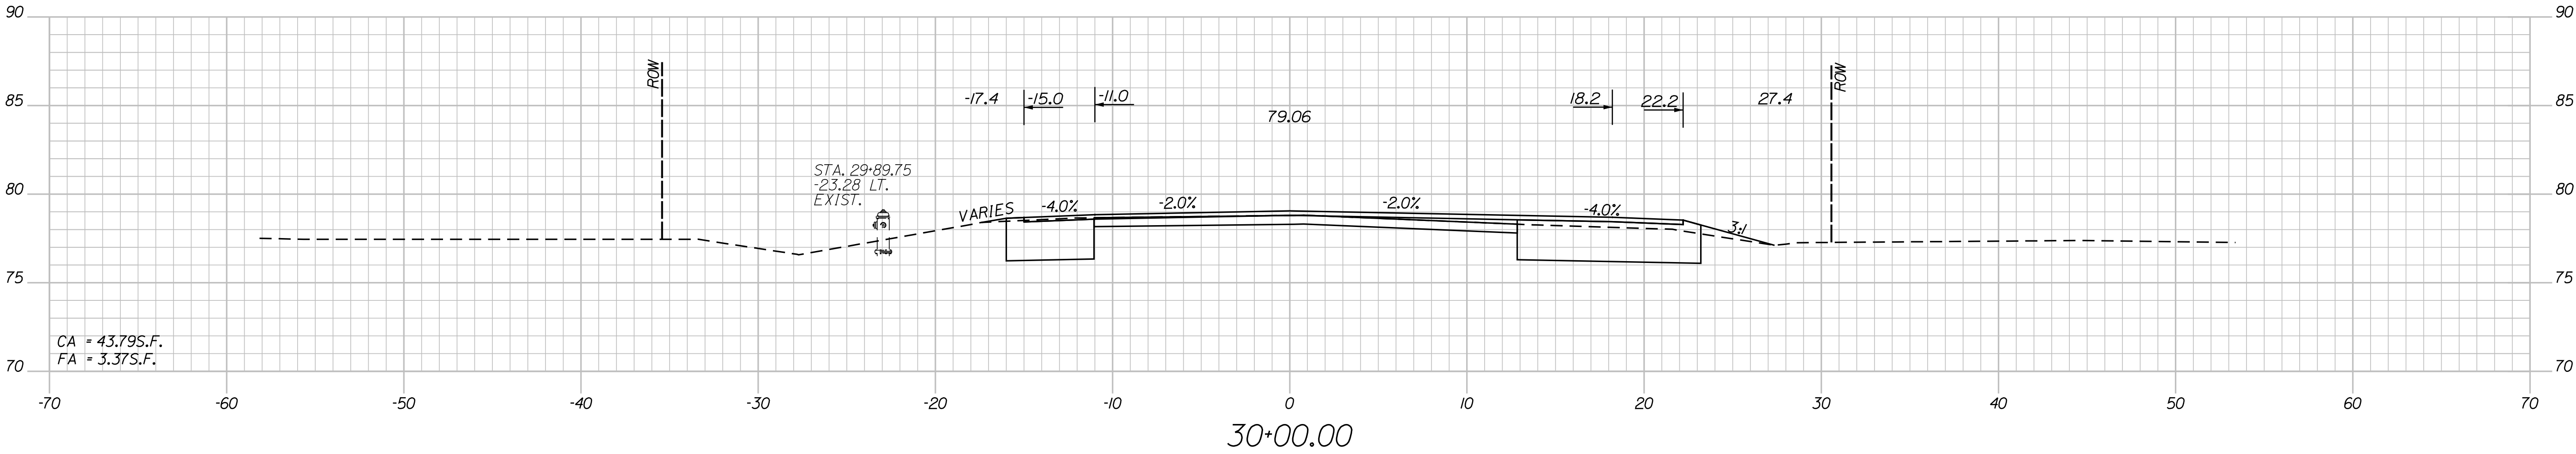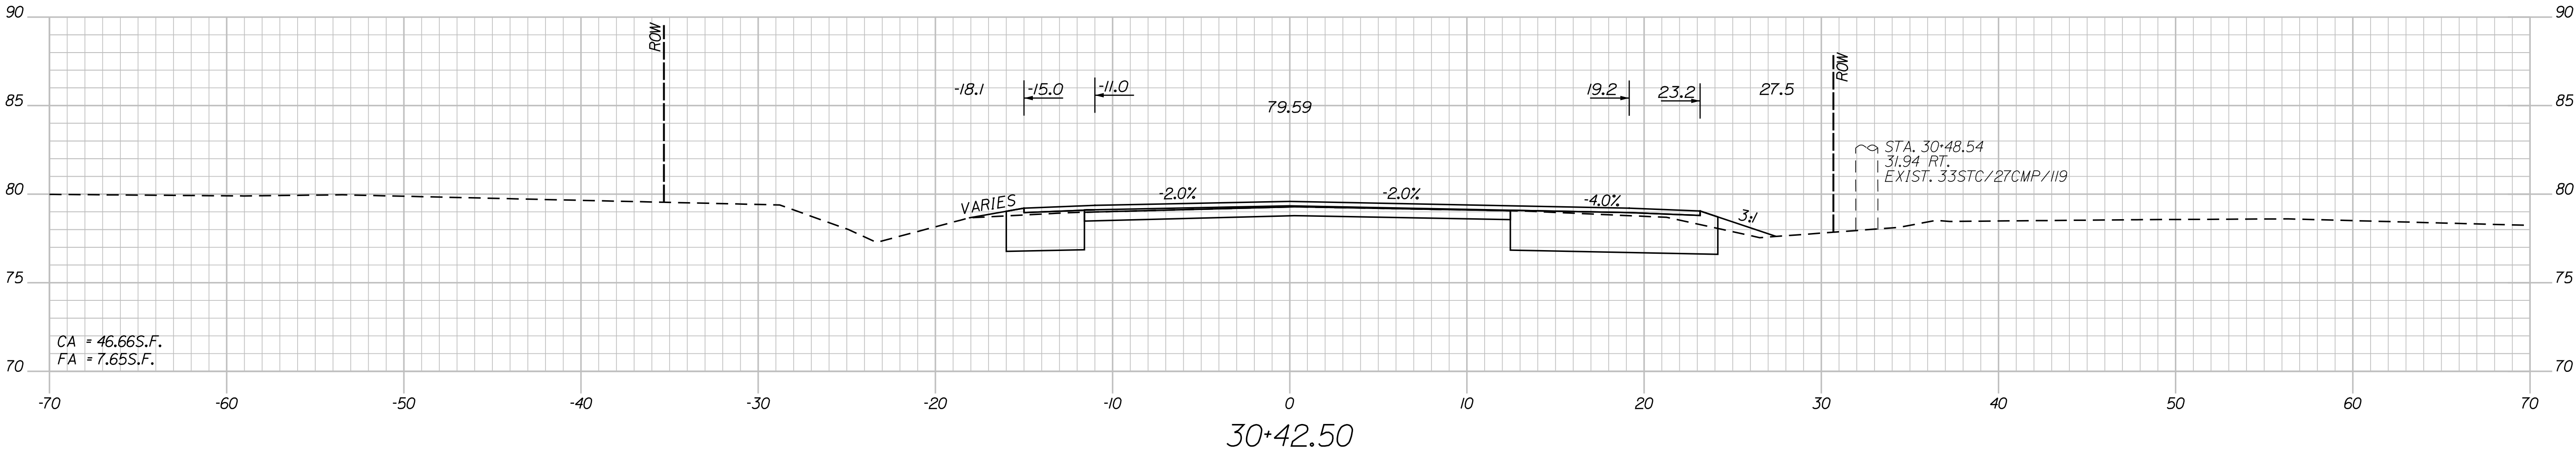

STATE OF MAINE
DEPARTMENT OF TRANSPORTATION

STP-19091(100)X
WIN WIN 19091.00
HIGHWAY PLANS

CUMMINGS ROAD SOUTH PORTLAND CUMBERLAND COUNTY CROSS SECTION SHEET 12	PROJ. MANAGER	ERNEST MARTIN	BY	DATE
	DESIGN-DETAILED	TPL	PZA	-----
	CHECKED-REVIEWED	CAS	CAC	-----
	DESIGN-DETAILED	-----	-----	-----
	DESIGN-DETAILED	-----	-----	-----
SHEET NUMBER 33 OF 56	REVISIONS 1	-----	-----	-----
	REVISIONS 2	-----	-----	-----
	REVISIONS 3	-----	-----	-----
	REVISIONS 4	-----	-----	-----
FIELD CHANGES				



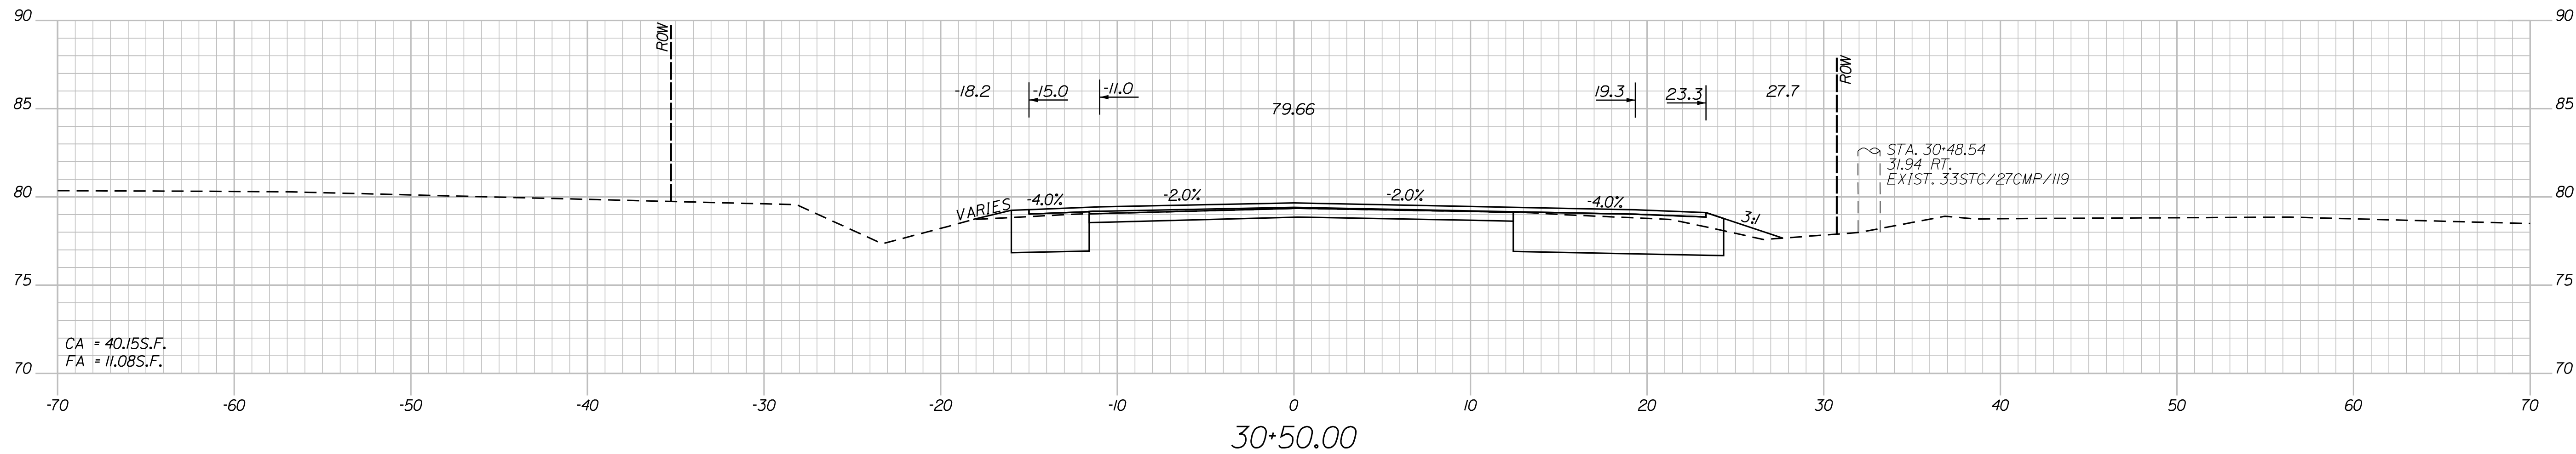


Date:6/22/2012

Username: parmota

Division: HIGHWAY

Filename: ...\\MSTA\\022-050_Xsect_01-29.dgn

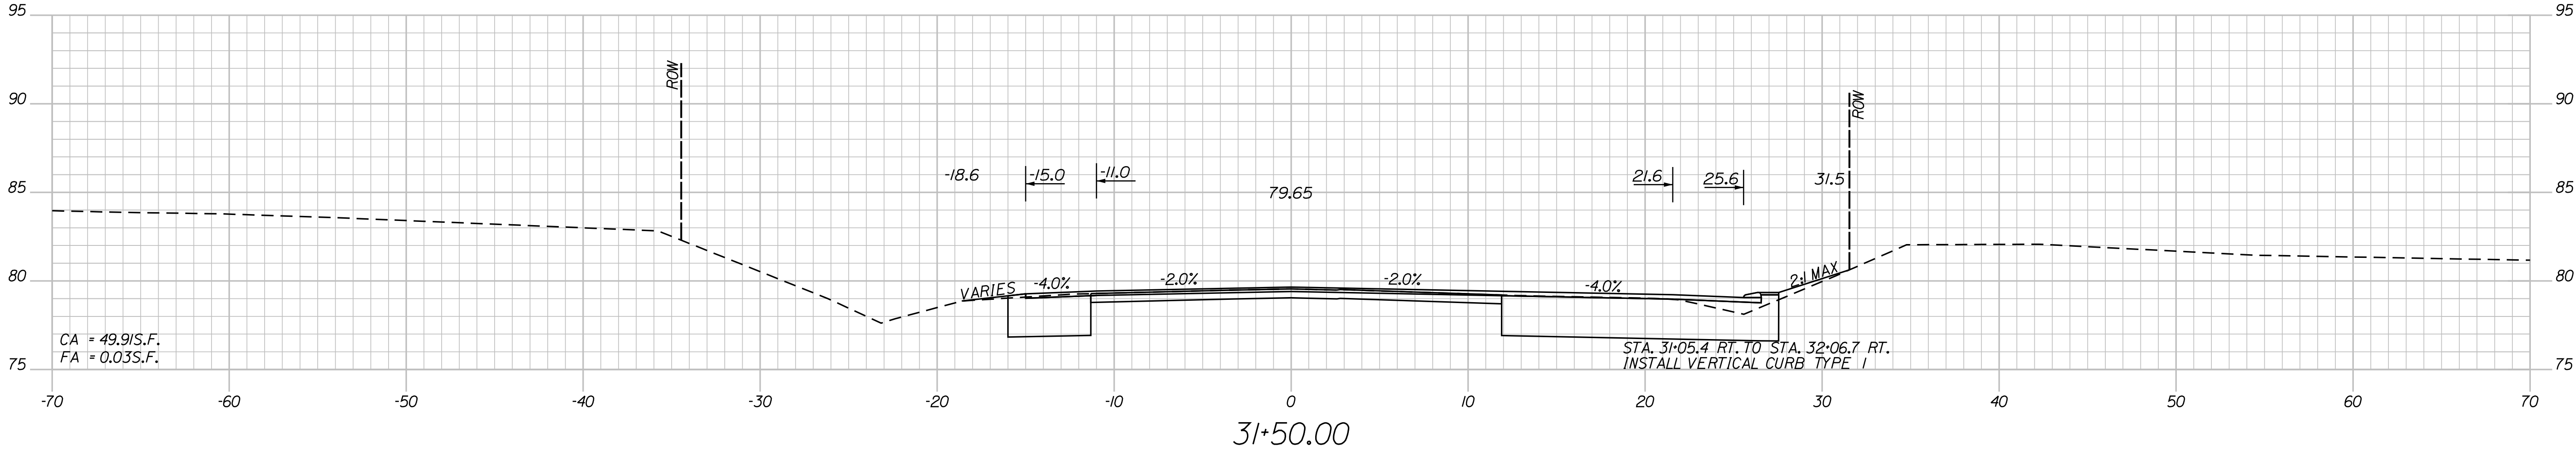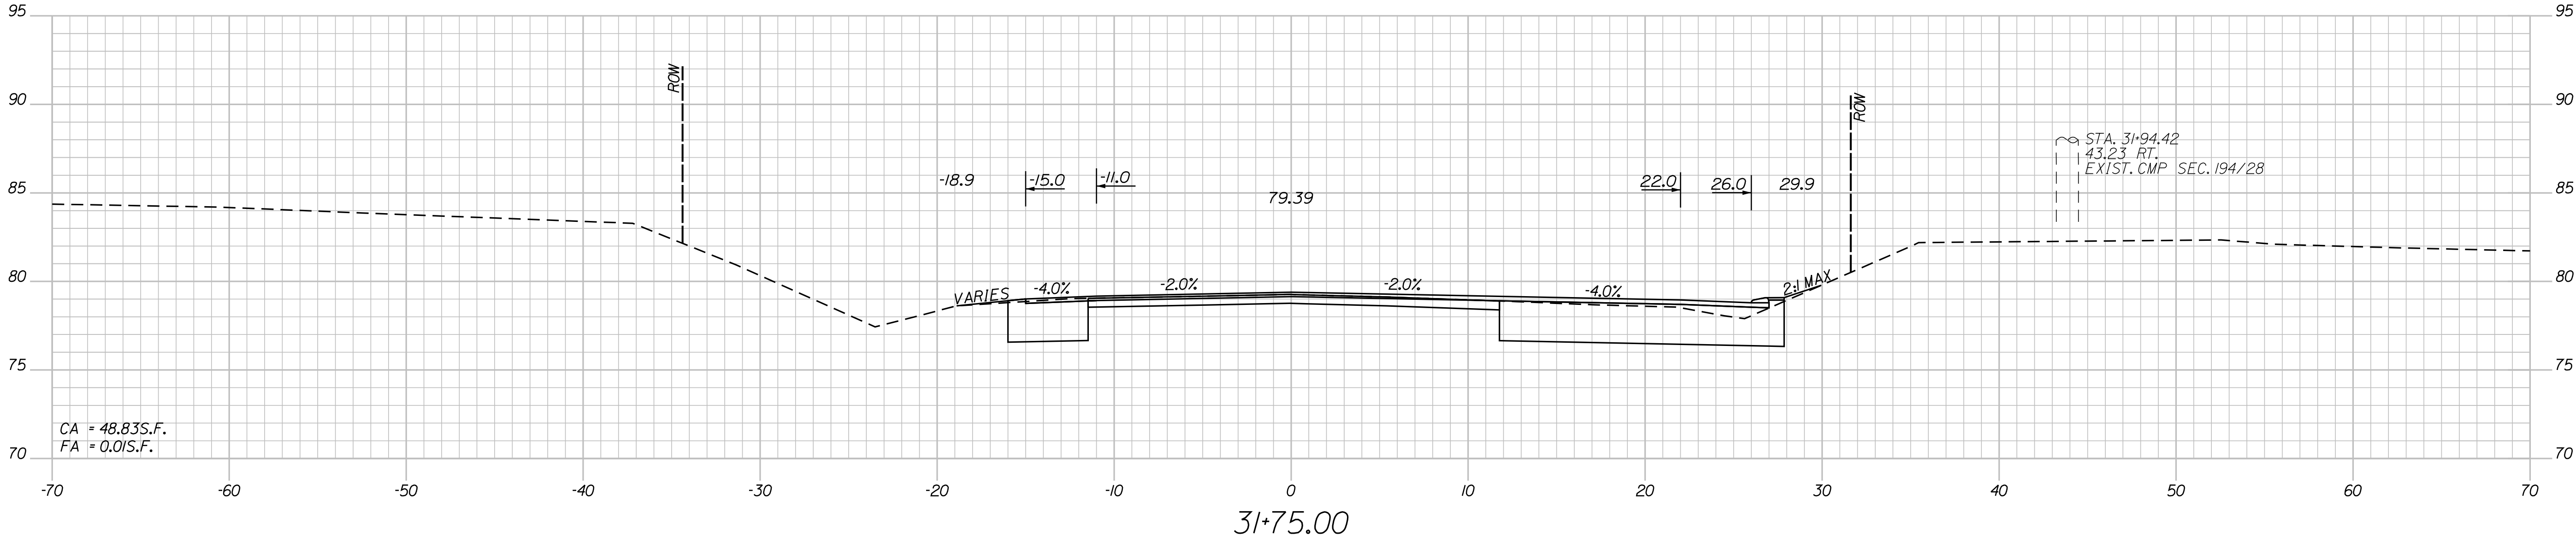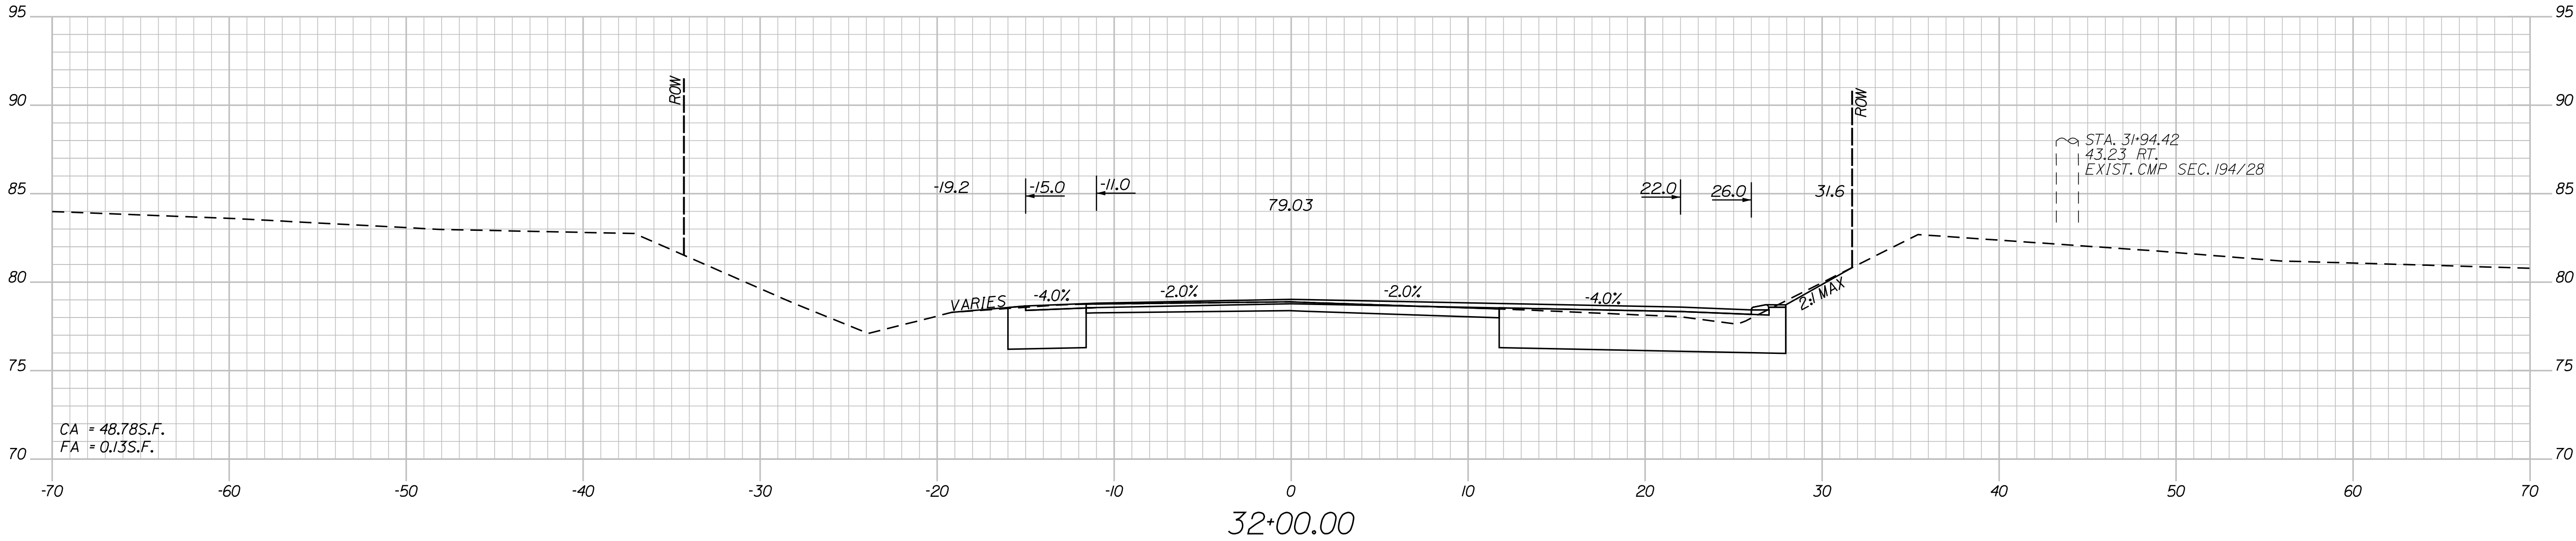

STATE OF MAINE
DEPARTMENT OF TRANSPORTATION

STP-19091(100)X

WIN WIN 19091.00

HIGHWAY PLANS

CUMMINGS ROAD

SOUTH PORTLAND CUMBERLAND COUNTY

CROSS SECTION SHEET 14

PROJ. MANAGER	ERNEST MARTIN	BY	DATE
DESIGN-DETAILED	TPL	PZA	---
CHECKED-REVIEWED	CAS	CAC	---
DESIGN-DETAILED	---	---	---
DESIGN-DETAILED	---	---	---
REVISIONS 1	---	---	---
REVISIONS 2	---	---	---
REVISIONS 3	---	---	---
REVISIONS 4	---	---	---
FIELD CHANGES	---	---	---

SHEET NUMBER

35


OF 56

Date:6/22/2012




Username: parmata

Division: HIGHWAY

Filename: ...\\MSTA\\022-050_Xsect_01-29.dgn

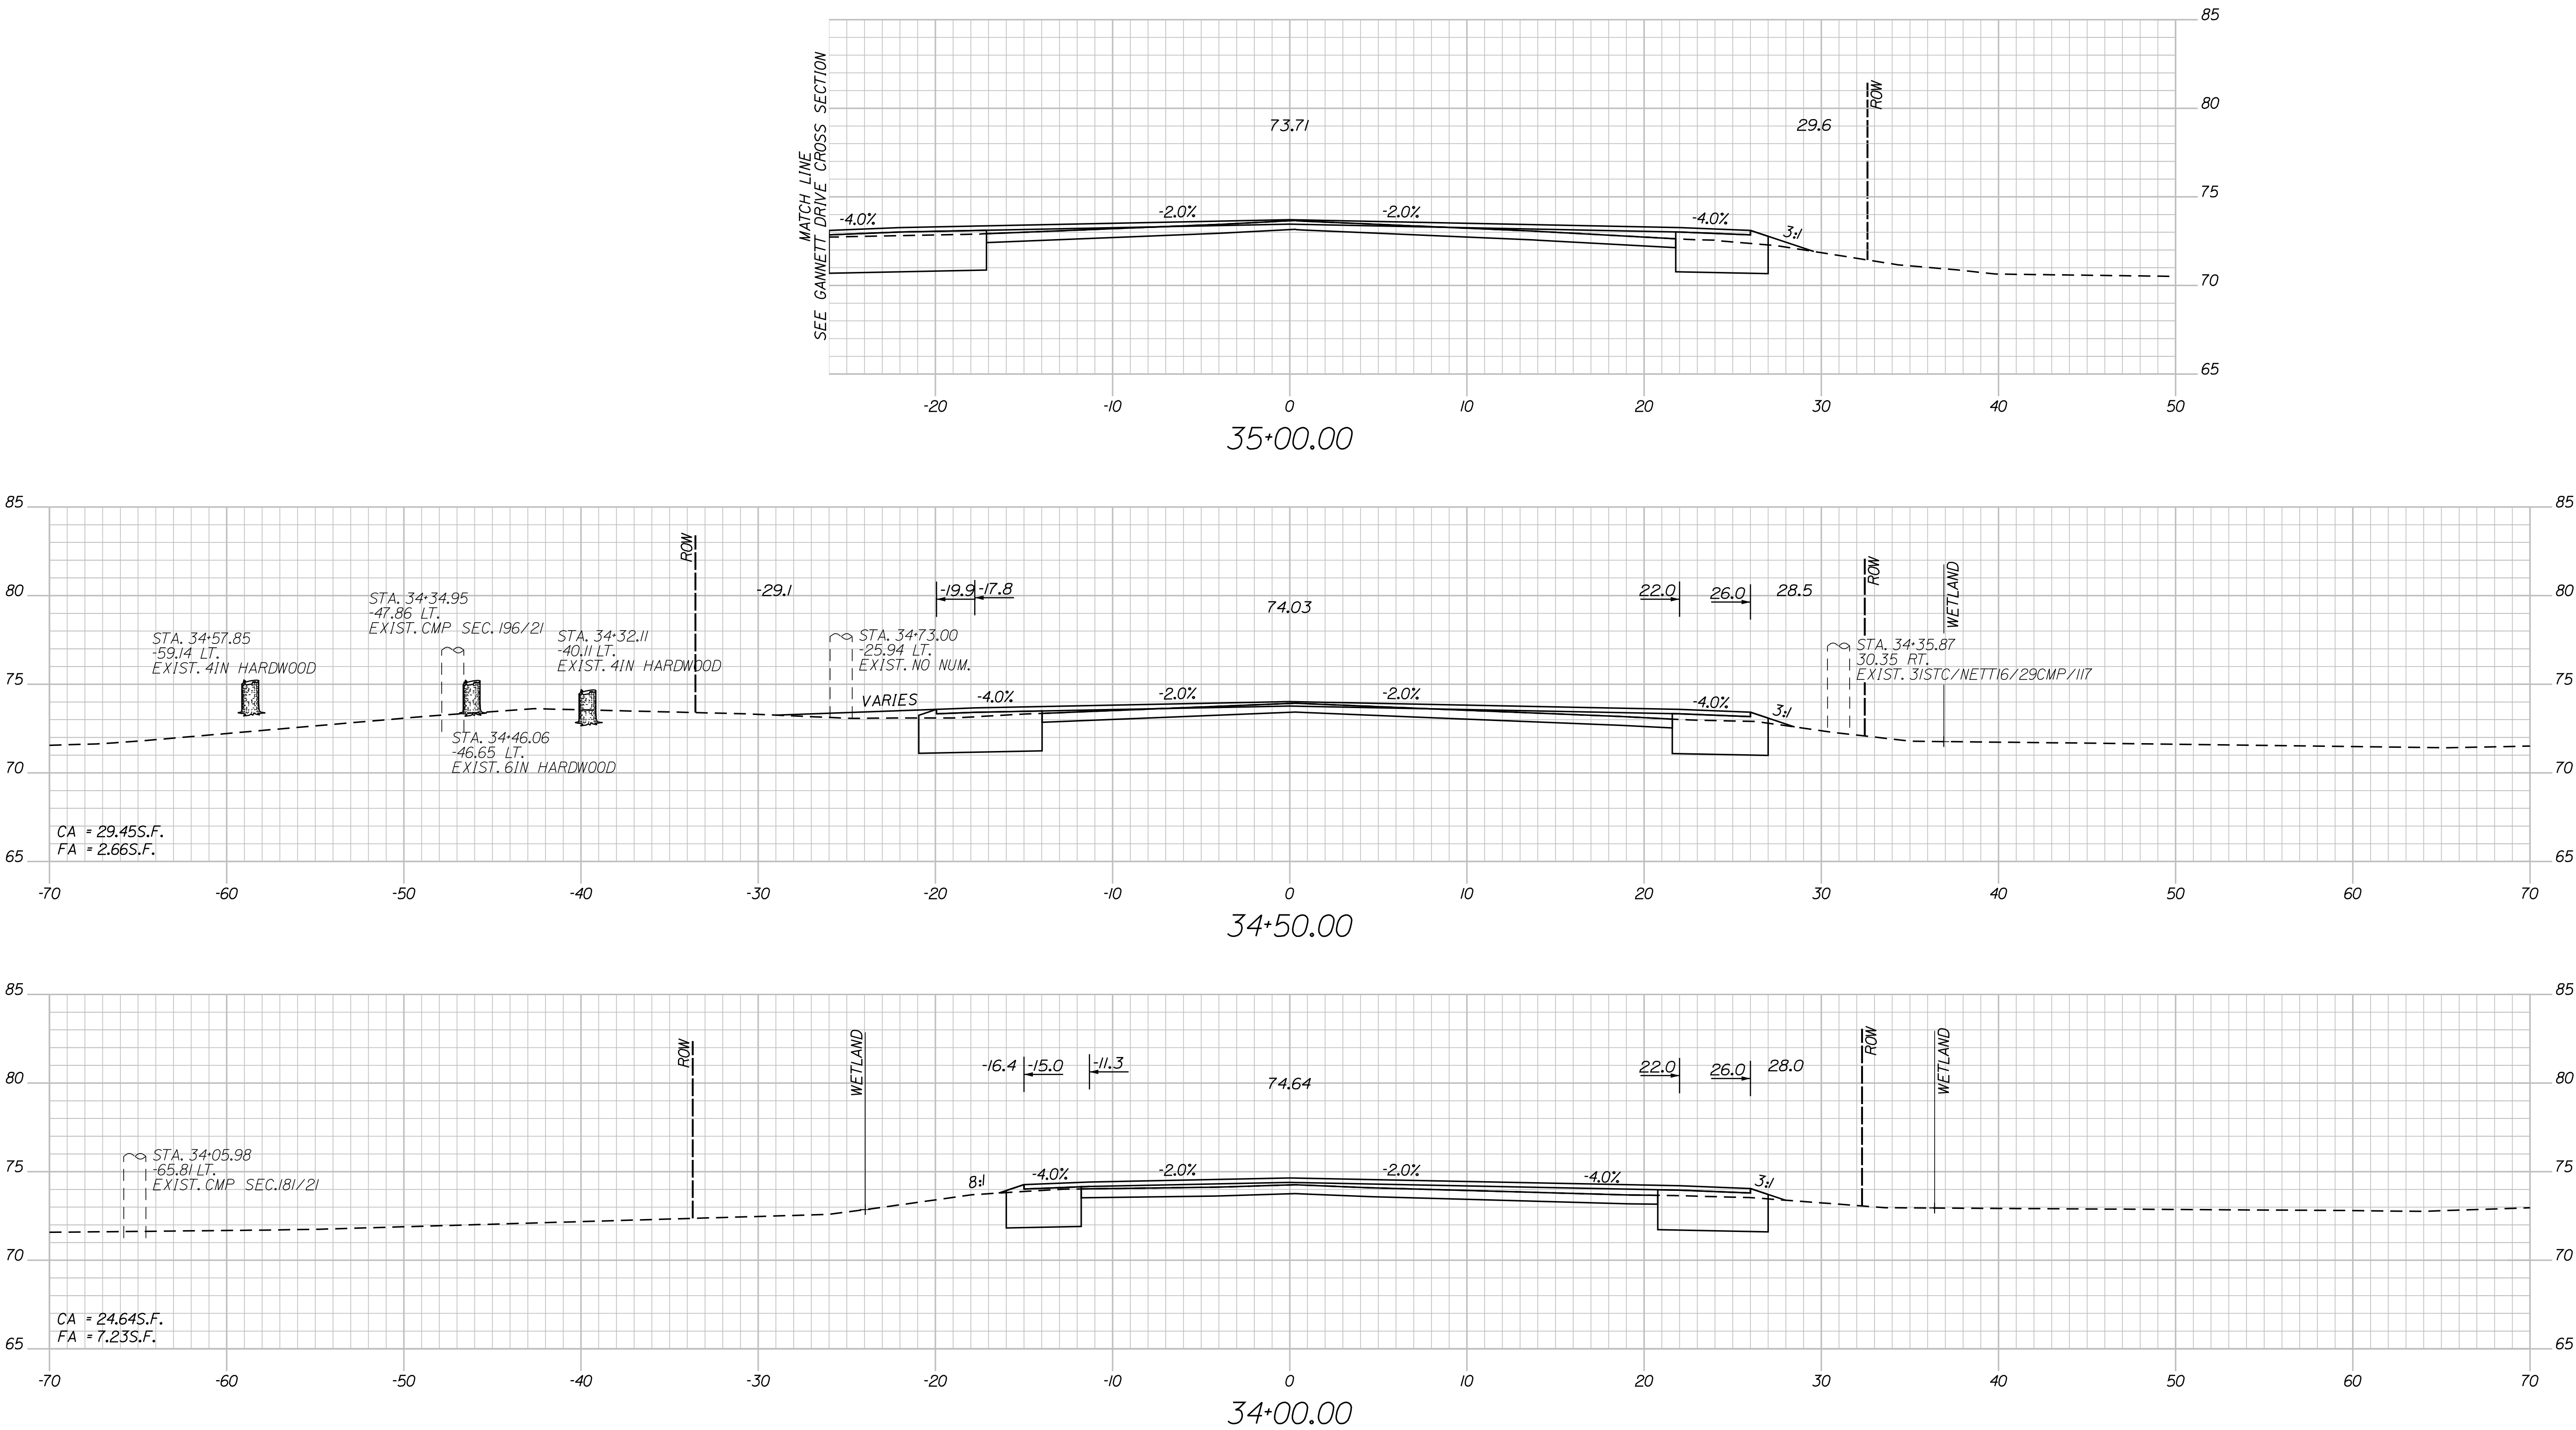


STATE OF MAINE		DEPARTMENT OF TRANSPORTATION		STP-19091(100)X		WIN WIN 19091.00		HIGHWAY PLANS	
CUMMINGS ROAD		SOUTH PORTLAND CUMBERLAND COUNTY		CROSS SECTION SHEET 16		SHEET NUMBER		37	
PROJ. MANAGER		ERNEST MARTIN		BY		DATE		SIGNATURE	
DESIGN-DETAILED		IPL		PZA		GAE		P.E. NUMBER	
CHECKED-REVIEWED		CAS		DATE		DATE		DATE	
DESIGN-DETAILED		ED3		DATE		DATE		DATE	
DESIGN-DETAILED		ED3		DATE		DATE		DATE	
REVISIONS 1		DATE		DATE		DATE		DATE	
REVISIONS 2		DATE		DATE		DATE		DATE	
REVISIONS 3		DATE		DATE		DATE		DATE	
REVISIONS 4		DATE		DATE		DATE		DATE	
FIELD CHANGES		DATE		DATE		DATE		DATE	

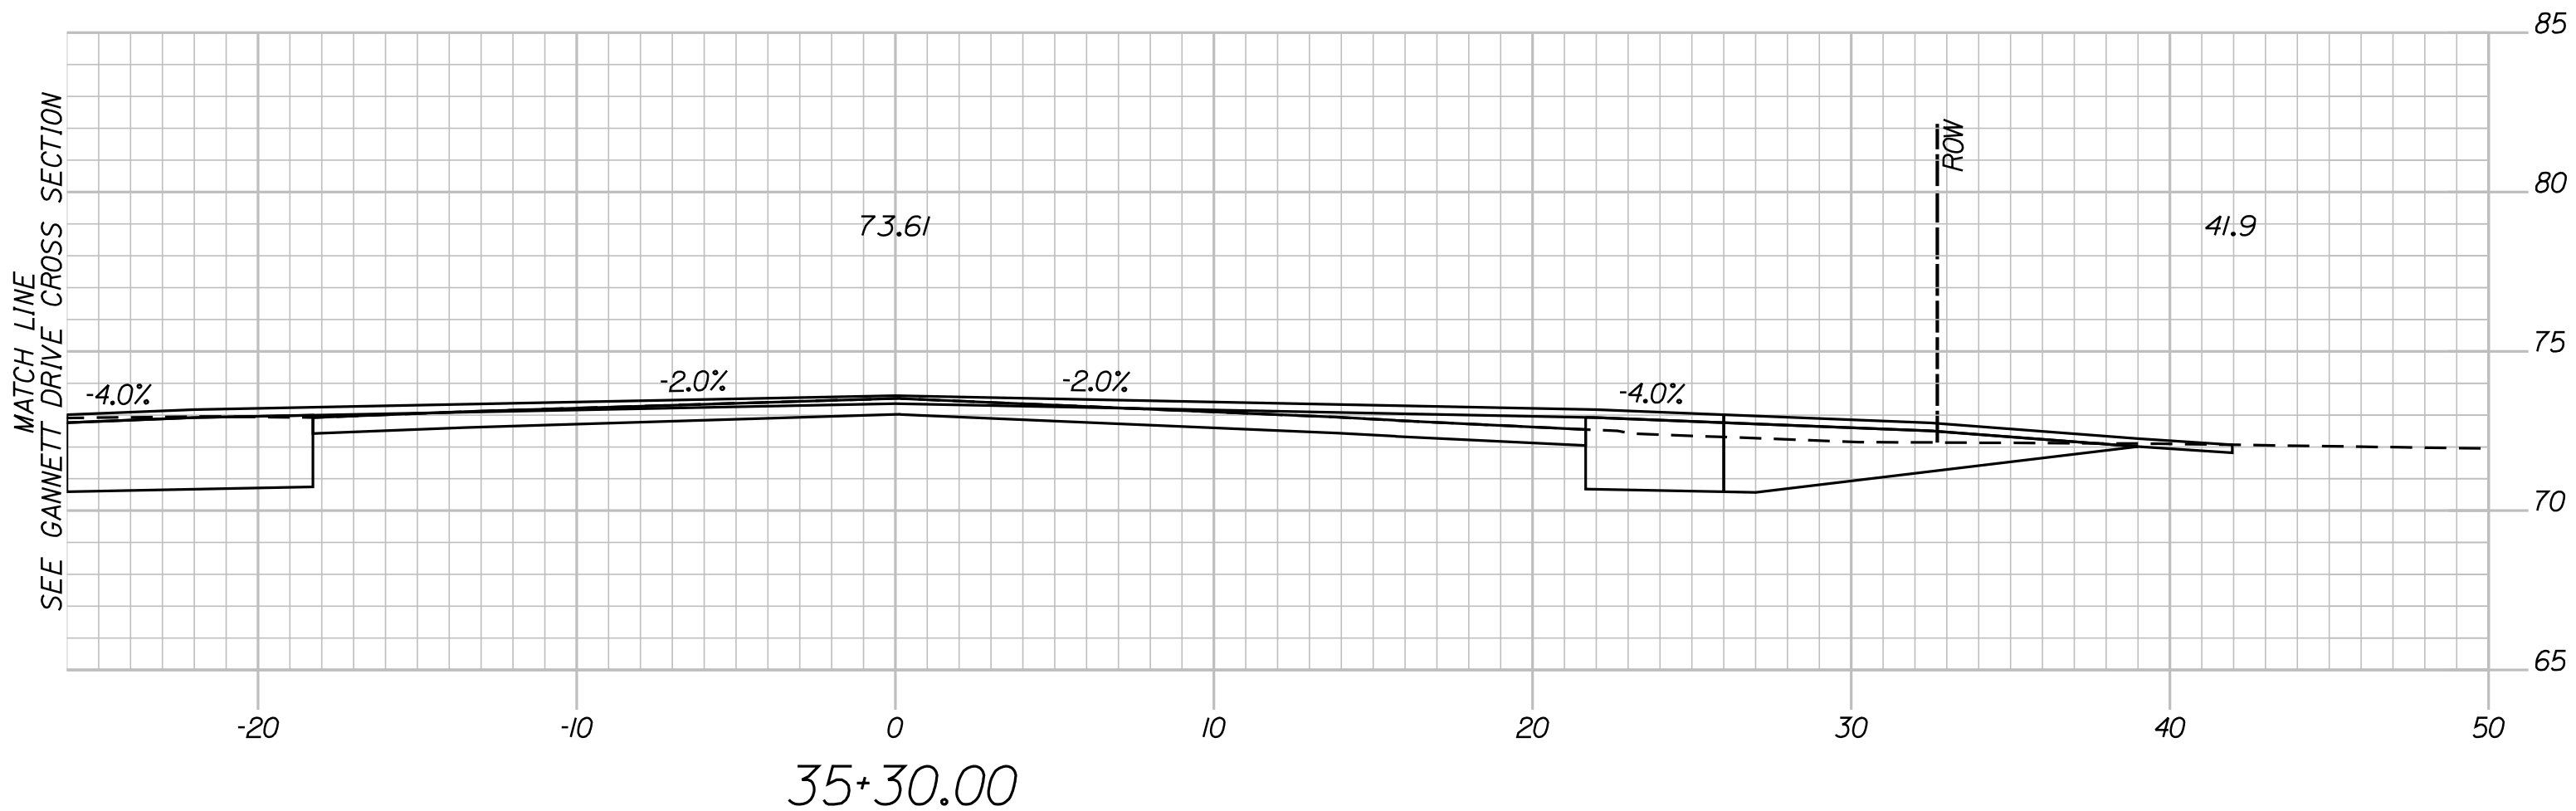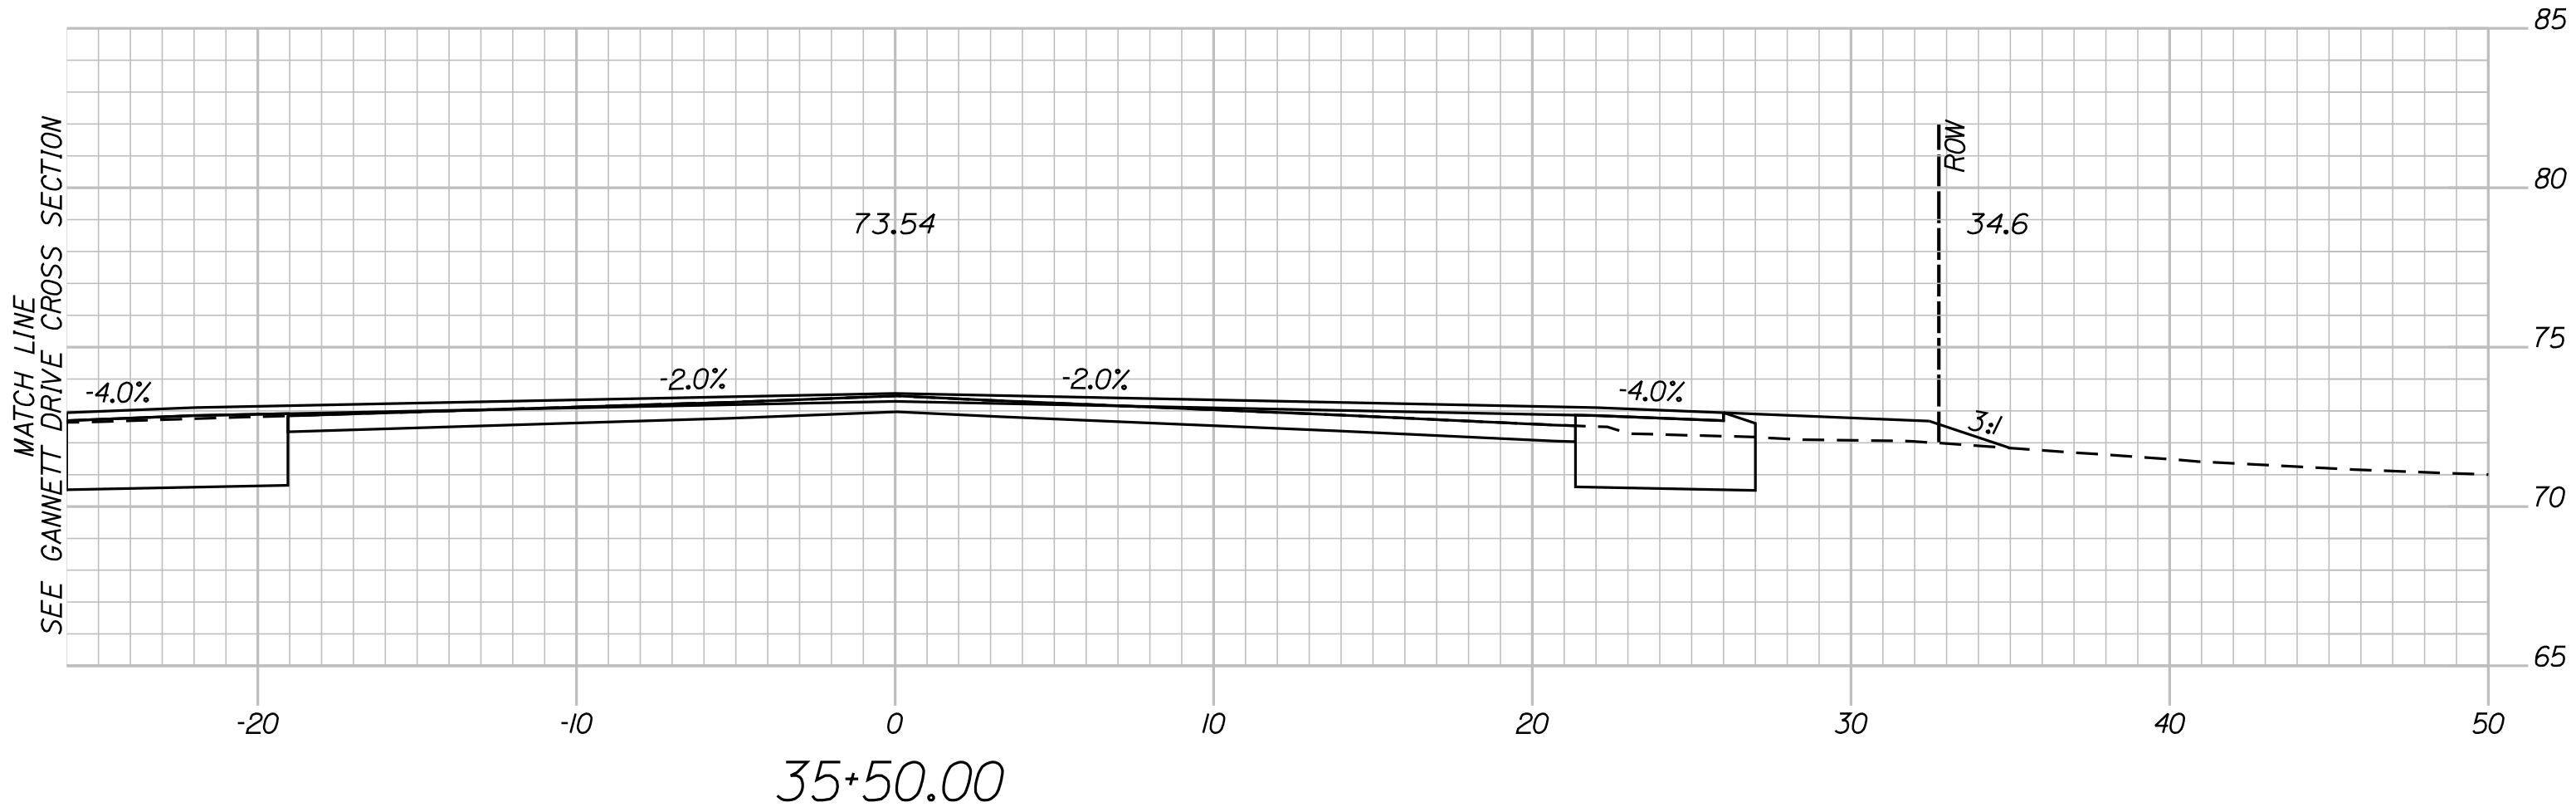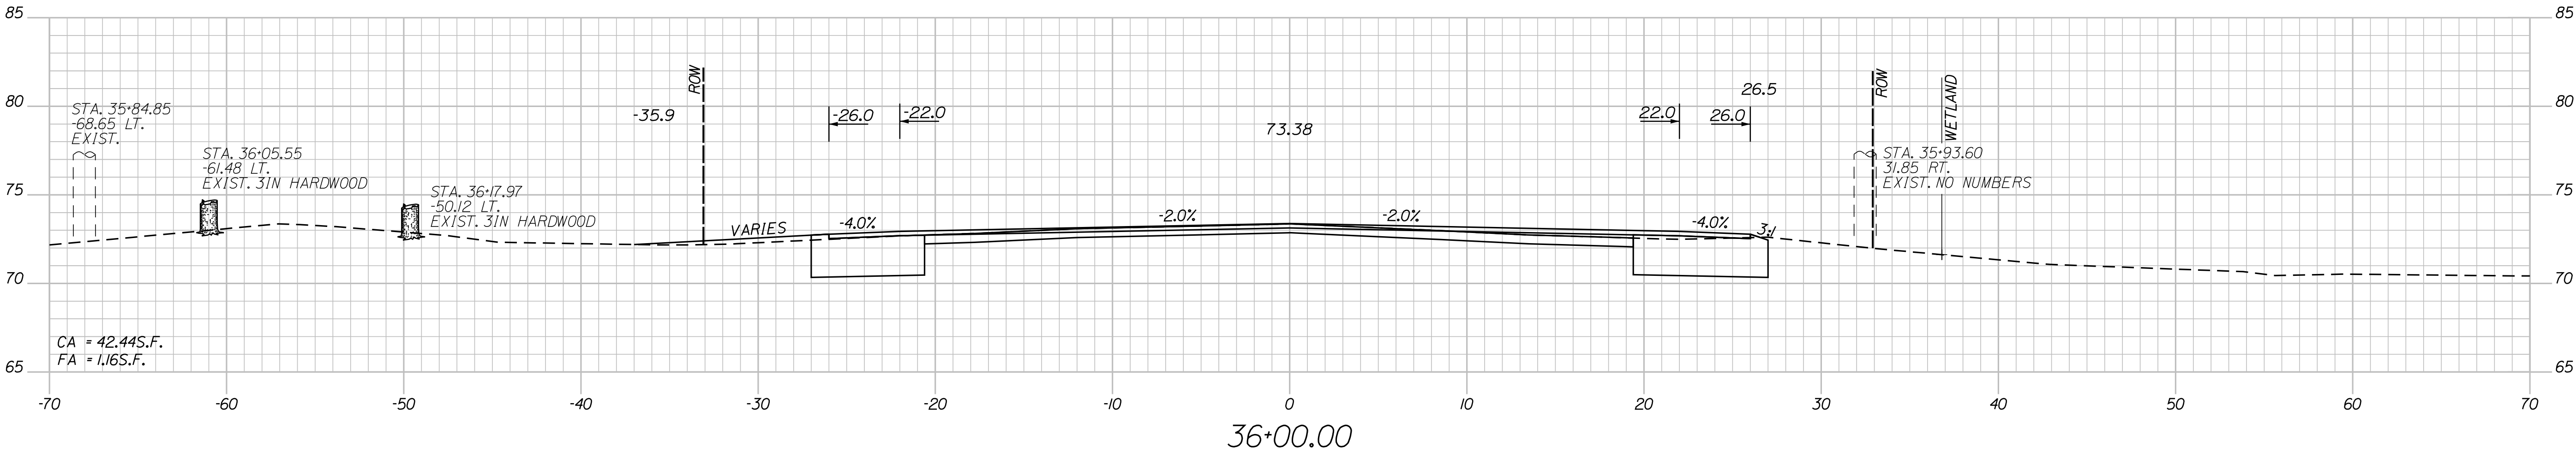

STATE OF MAINE DEPARTMENT OF TRANSPORTATION	CUMMINGS ROAD		PROJECT MANAGER ERNEST MARTIN	BY PZA GAE	DATE -----	SIGNATURE -----
	SOUTH PORTLAND CUMBERLAND COUNTY		DESIGN-DETAILED TPL	CHECKED-REVIEWED CAS	DESIGN-DETAILED CAS	SIGNATURE -----
	CROSS SECTION SHEET 17		DESIGN-DETAILED ED3	CHECKED-REVIEWED ED3	DESIGN-DETAILED ED3	SIGNATURE -----
SHEET NUMBER 38 OF 56		REVISIONS 1 REVISIONS 2 REVISIONS 3 REVISIONS 4 FIELD CHANGES		P.E. NUMBER ----- DATE -----		WIN WIN 19091.00 STP-19091(100)X HIGHWAY PLANS

Filename: ... \MSTA\022-050_Xsect_01-29.dgn

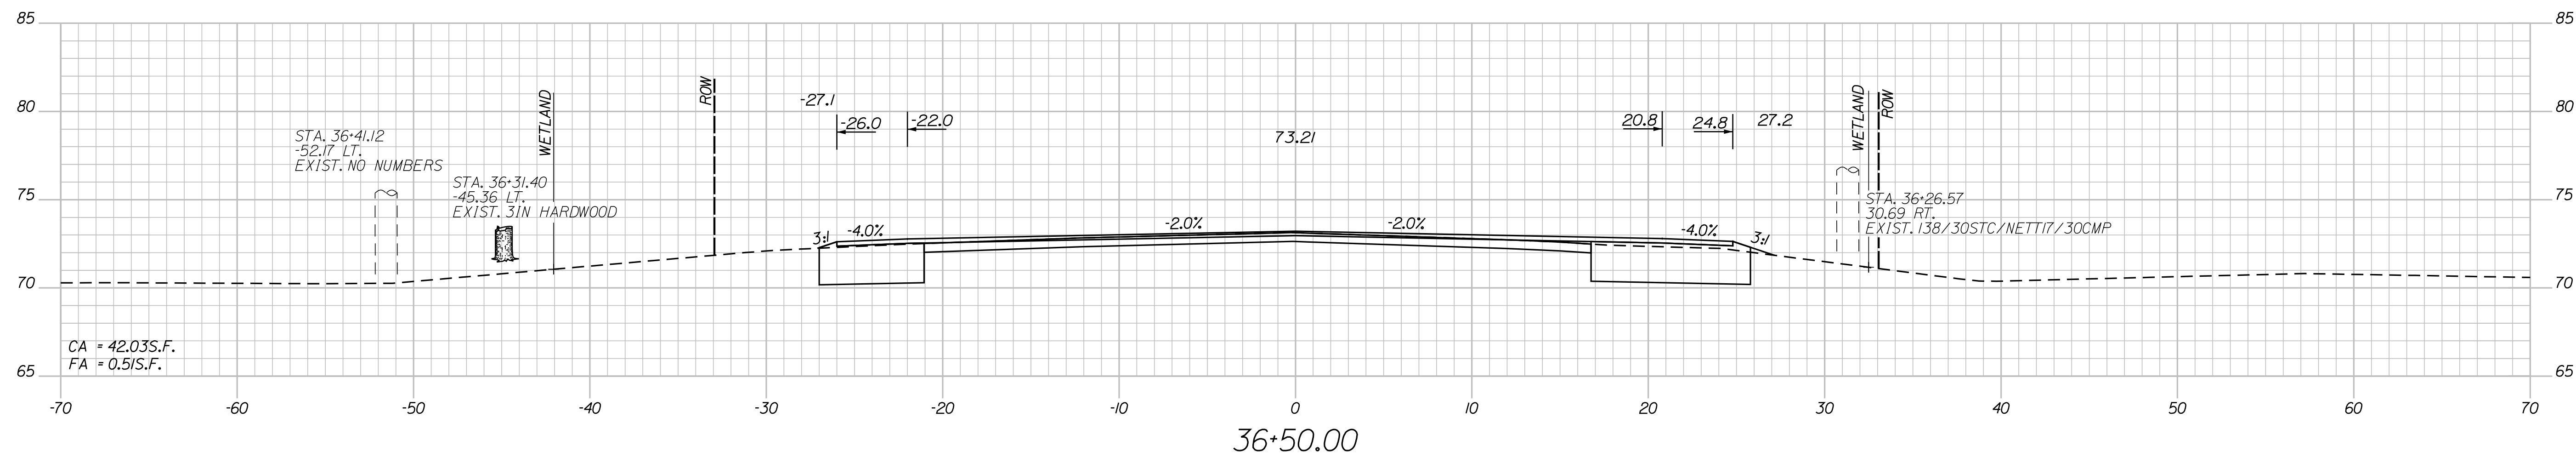

SHEET NUMBER

39




OF 56

Date:6/22/2012





Username: parmata

Division: HIGHWAY

Filename: ...\\STIA\022-050_Xsect_01-29.dgn

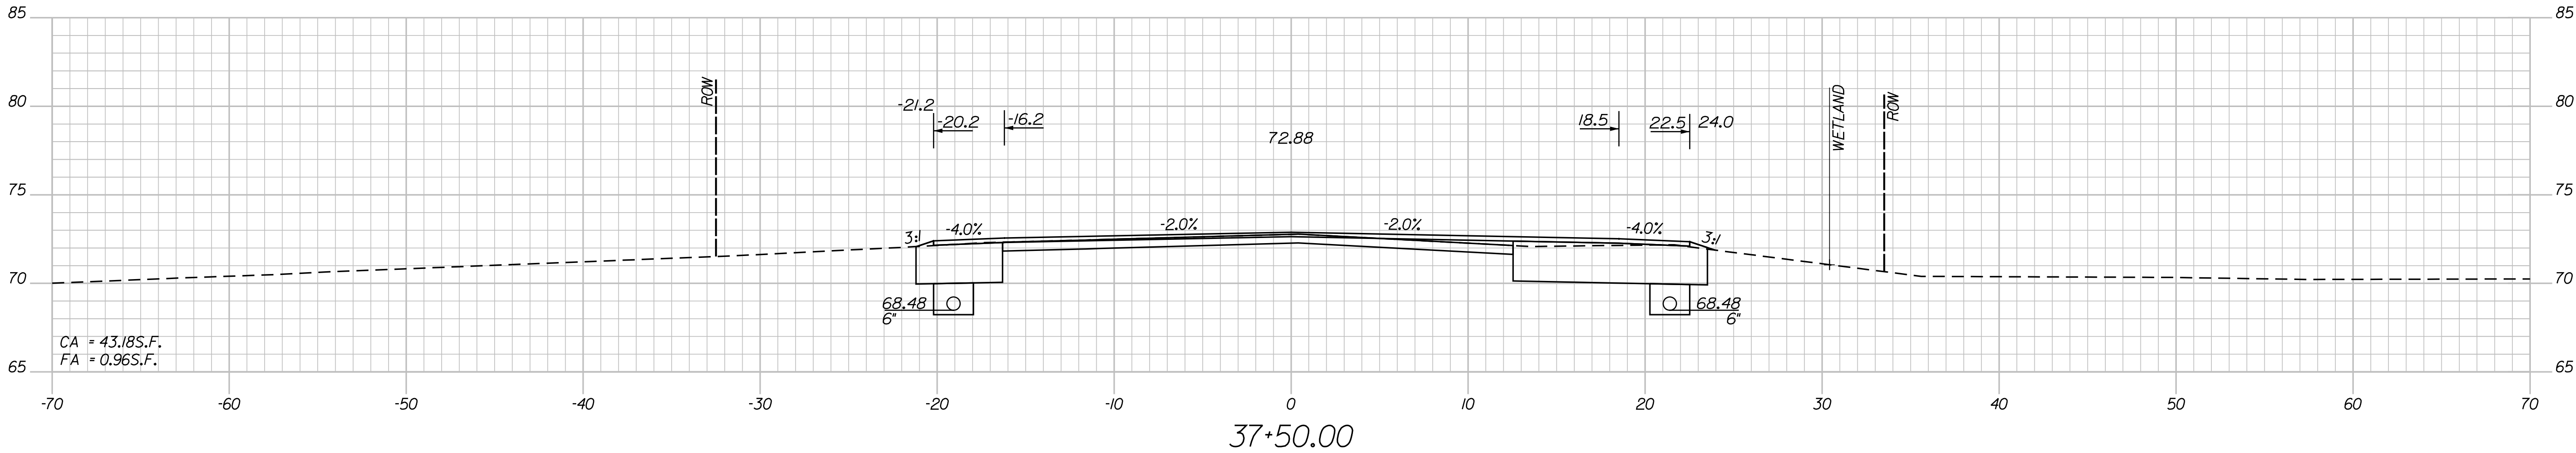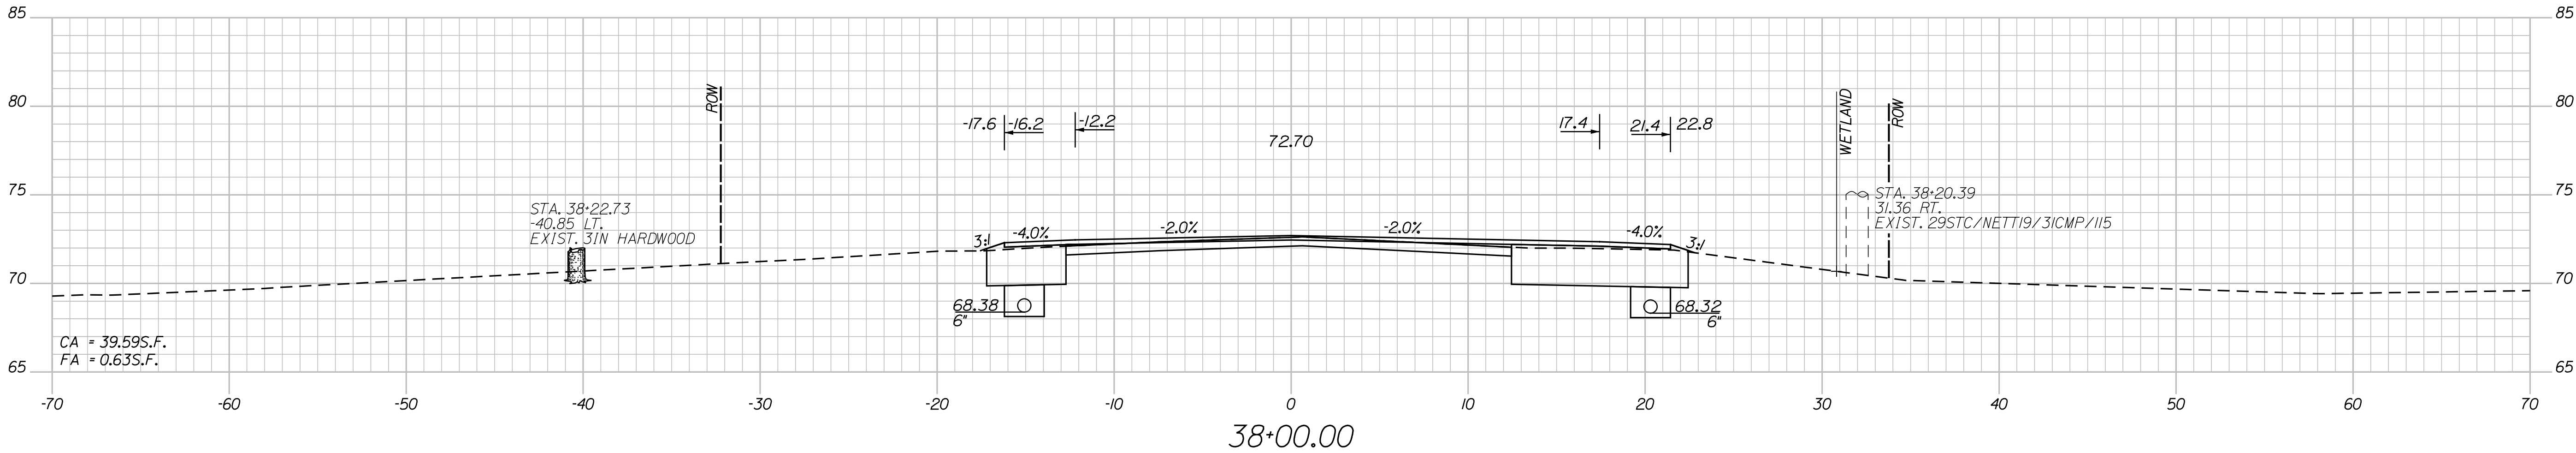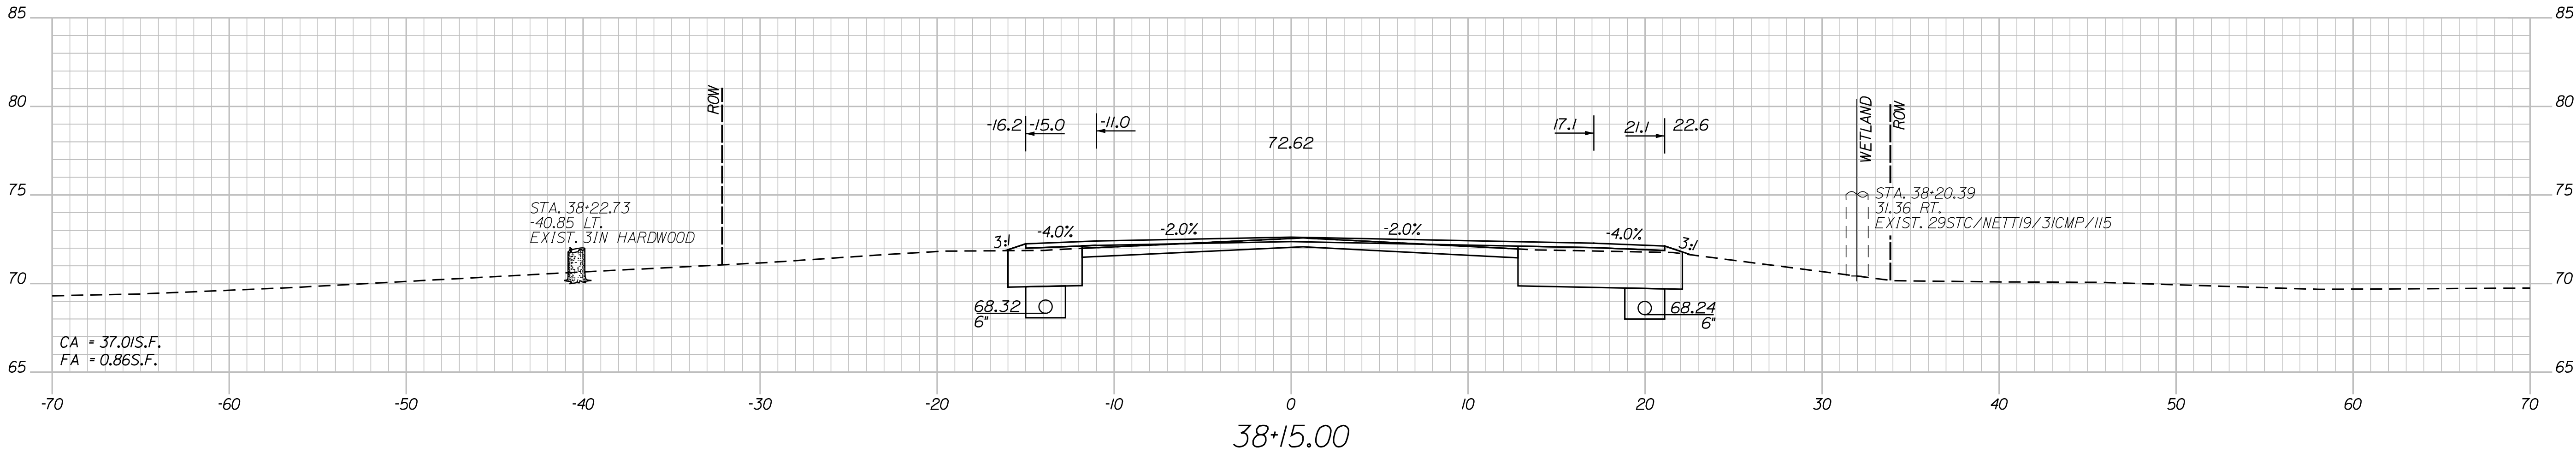

PROJ. MANAGER	ERNEST MARTIN	BY	DATE	SIGNATURE
DESIGN-DETAILED	TPL	PZA	---	---
CHECKED-REVIEWED	CAS	CAC	---	---
DESIGN-DETAILED	ED3	---	---	---
DESIGN-DETAILED	ED3	---	---	---
REVISIONS 1	---	---	---	---
REVISIONS 2	---	---	---	---
REVISIONS 3	---	---	---	---
REVISIONS 4	---	---	---	---
FIELD CHANGES	---	---	---	---

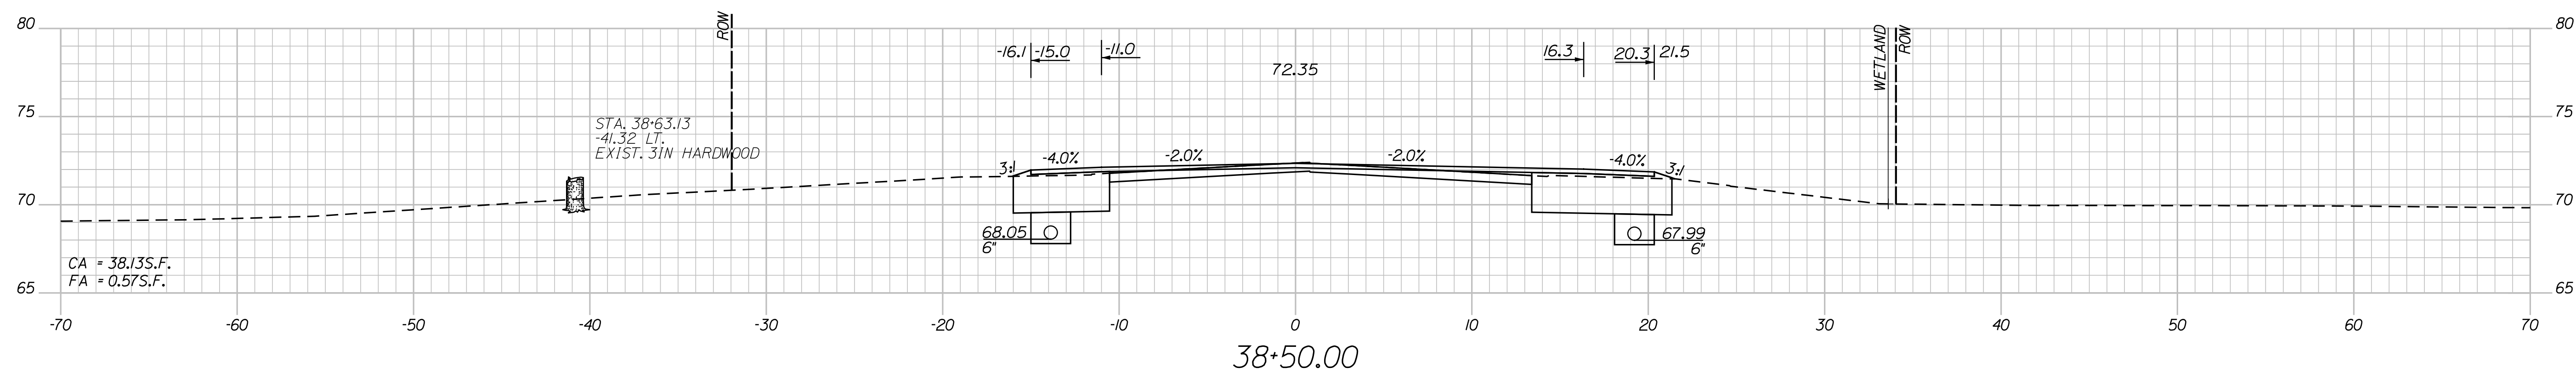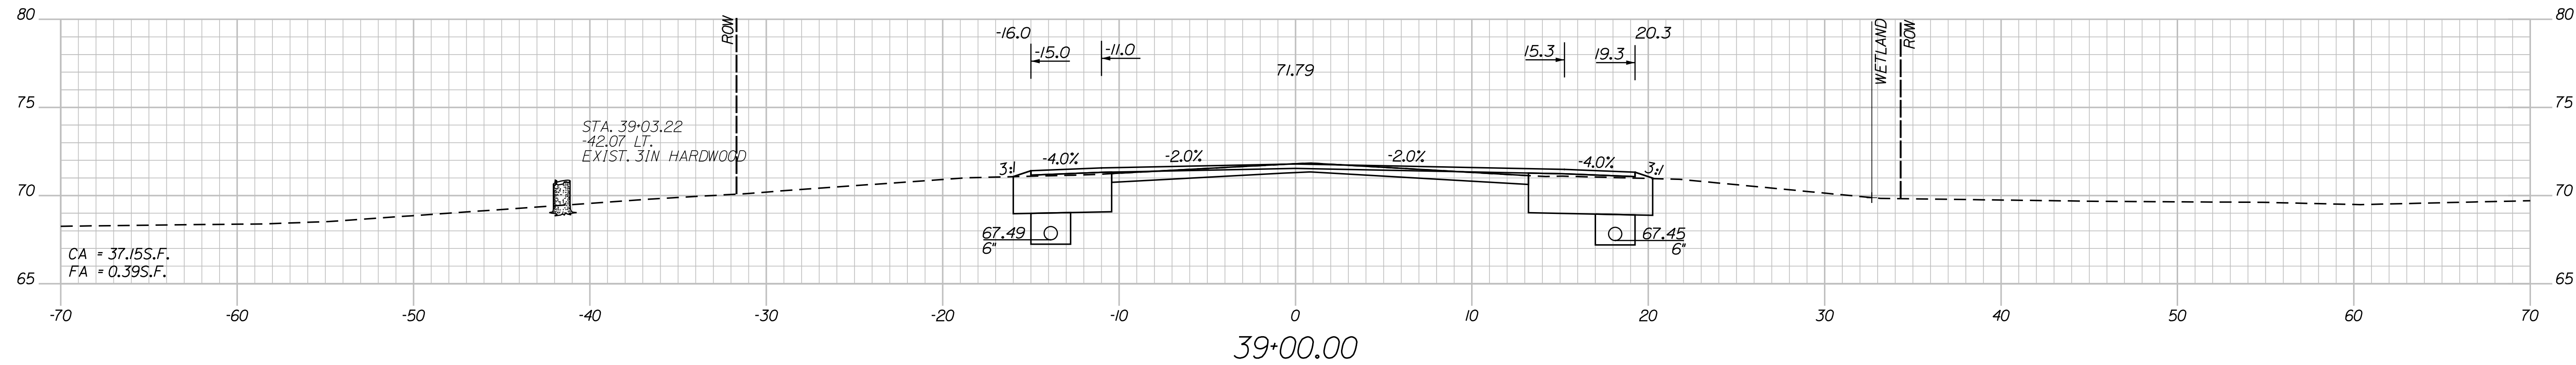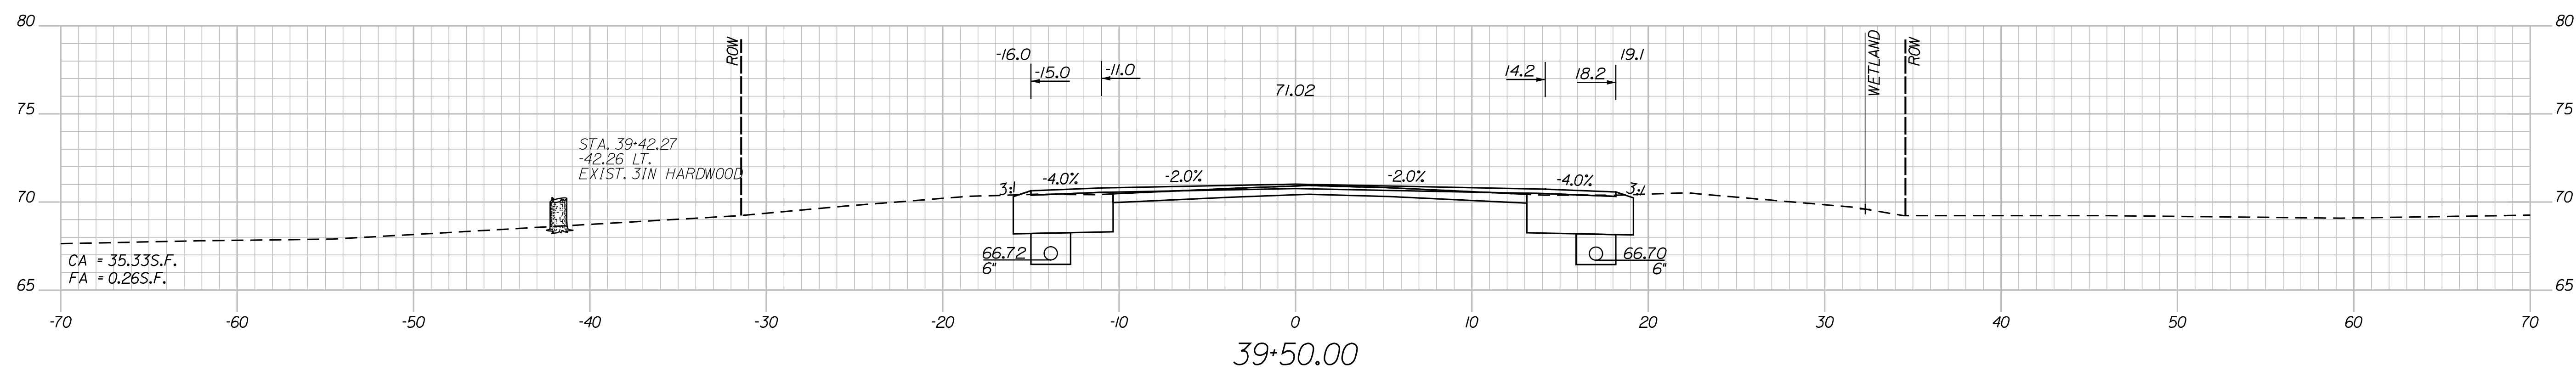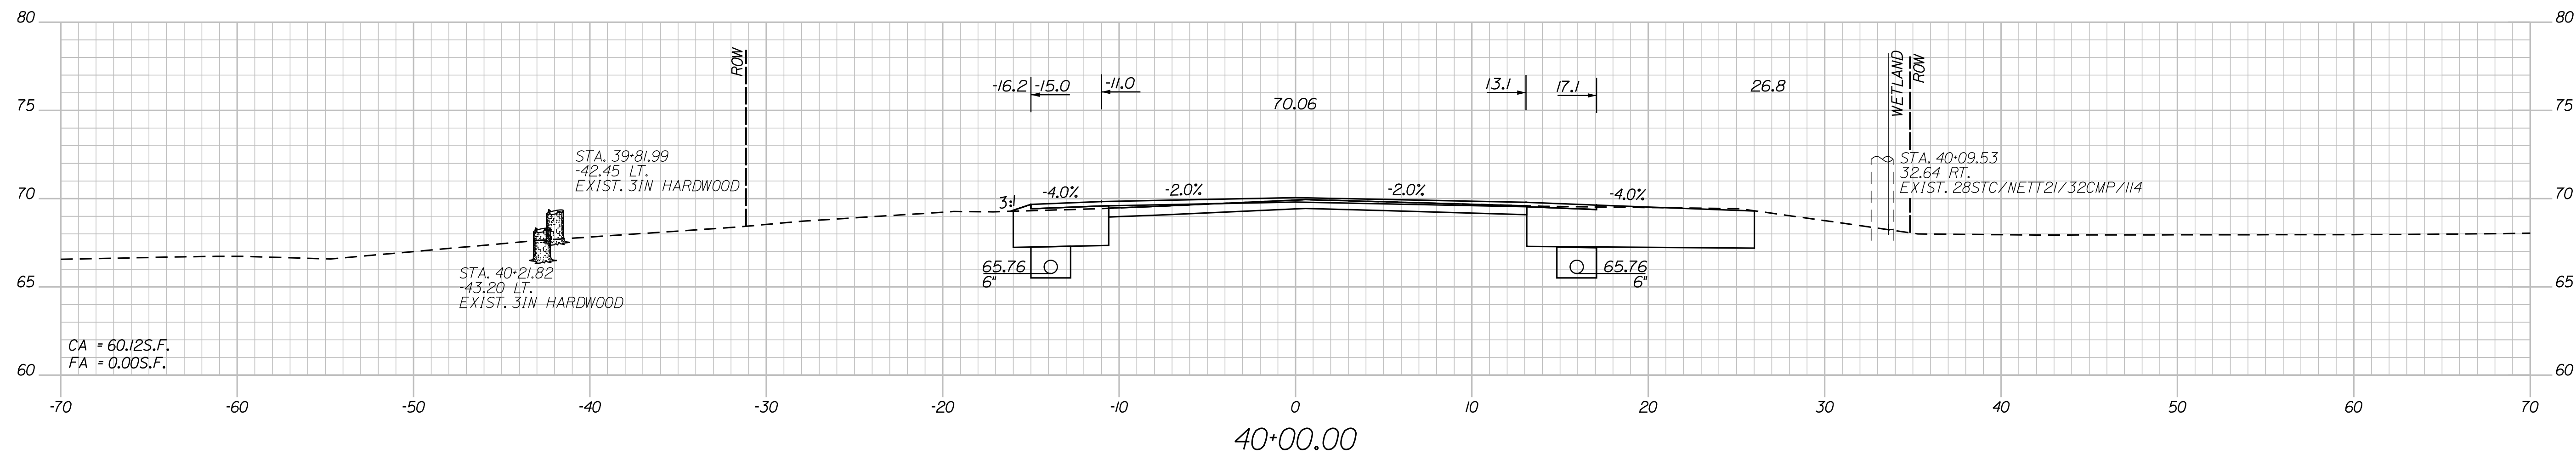

Date: 6/22/2012

Username: parmata

Division: HIGHWAY

Filename: ... \MSTA\022-050_Xsect_01-29.dgn

STATE OF MAINE

STATE OF MAINE
DEPARTMENT OF TRANSPORTATION

STP-19091(100)X

WIN WIN 19091.00

HIGHWAY PLANS

CUMMINGS ROAD

SOUTH PORTLAND CUMBERLAND COUNTY

CROSS SECTION SHEET 20

SHEET NUMBER

41


OF 56

Date:6/22/2012


Username: parmata

Division: HIGHWAY


Filename: ...\\MSTA\\022-050_Xsect_01-29.dgn

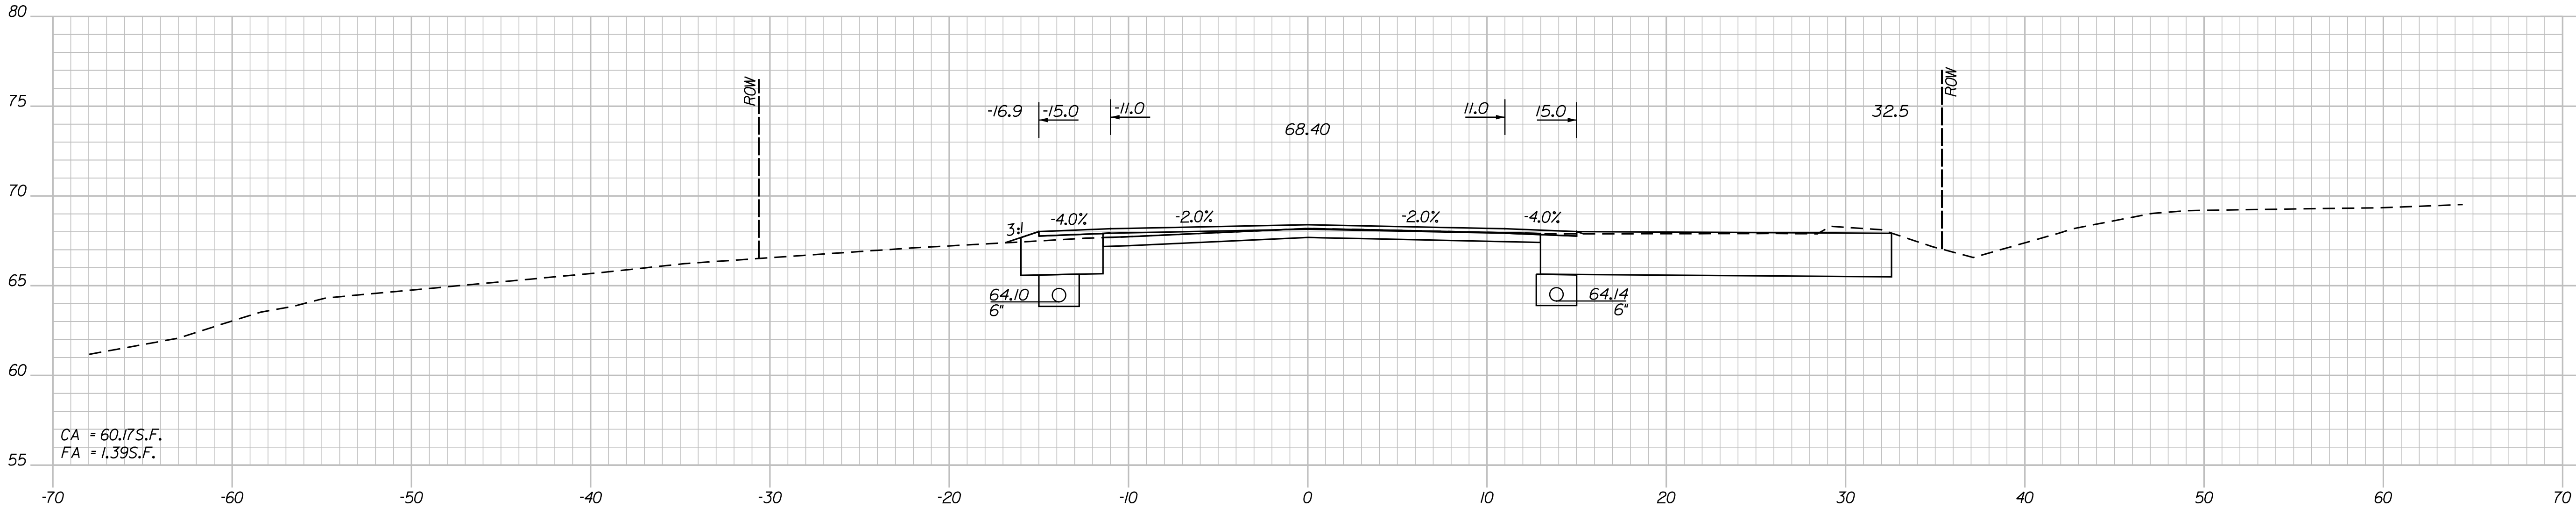

41+00.00

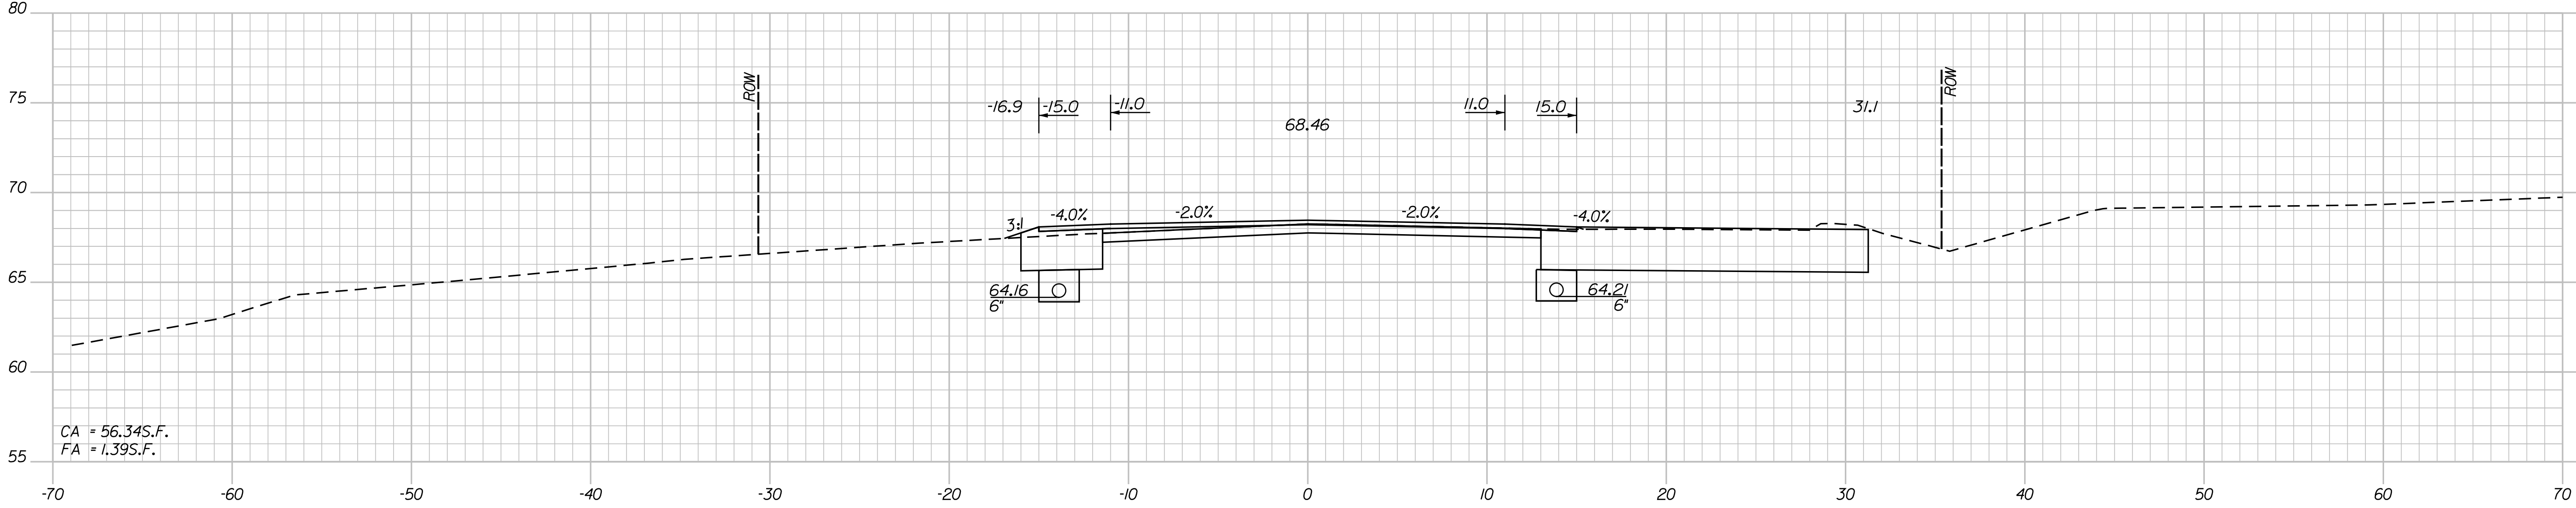

40+95.00

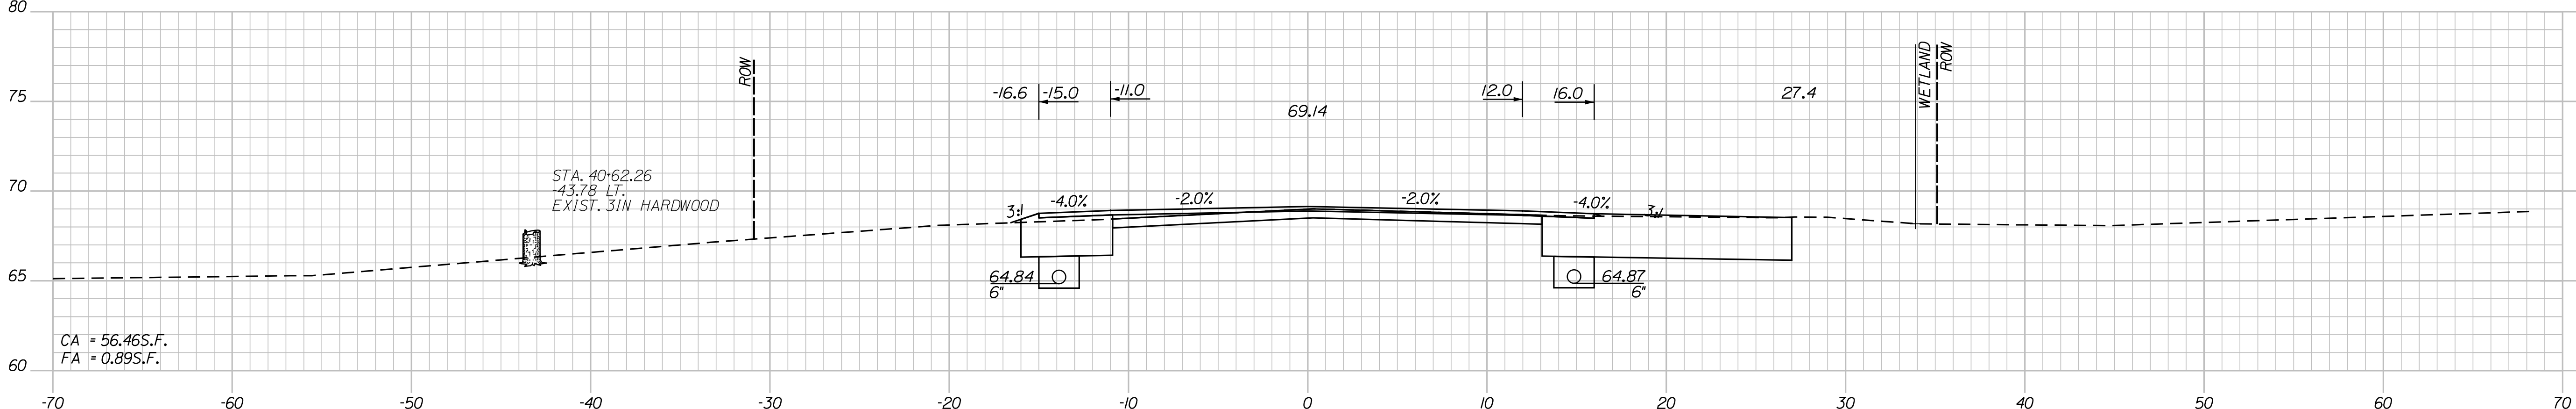

40+50.00





PROJ. MANAGER	ERNEST MARTIN	BY	DATE
DESIGN-DETAILED	TPL	PZA	---
CHECKED-REVIEWED	CAS	CAC	---
DESIGN-DETAILED	---	---	---
REVISIONS 1	---	---	---
REVISIONS 2	---	---	---
REVISIONS 3	---	---	---
REVISIONS 4	---	---	---
FIELD CHANGES	---	---	---

Date:6/22/2012





Username: parmata

Division: HIGHWAY

Filename: ...\\MSTA\\022-050_Xsect_01-29.dgn

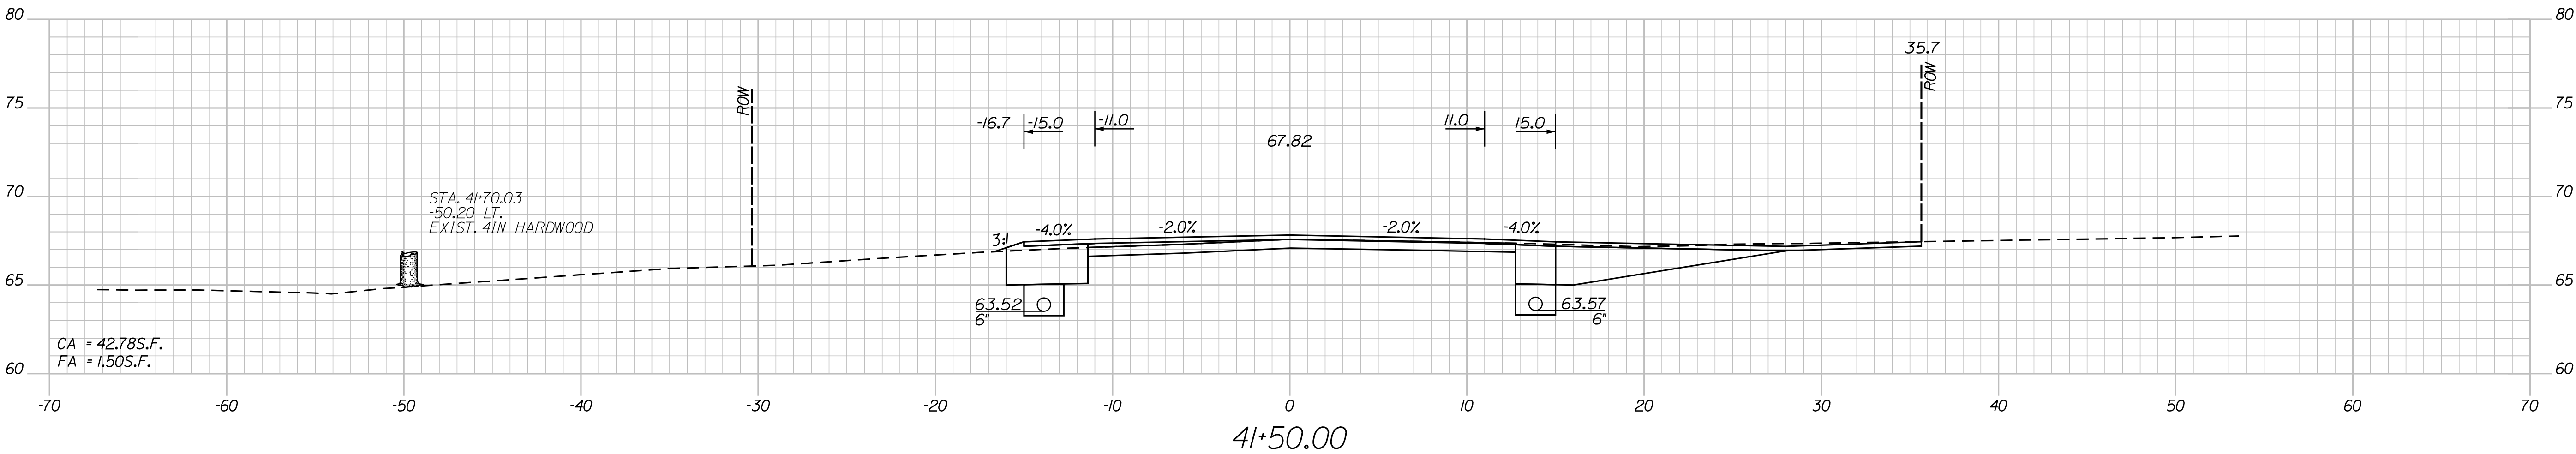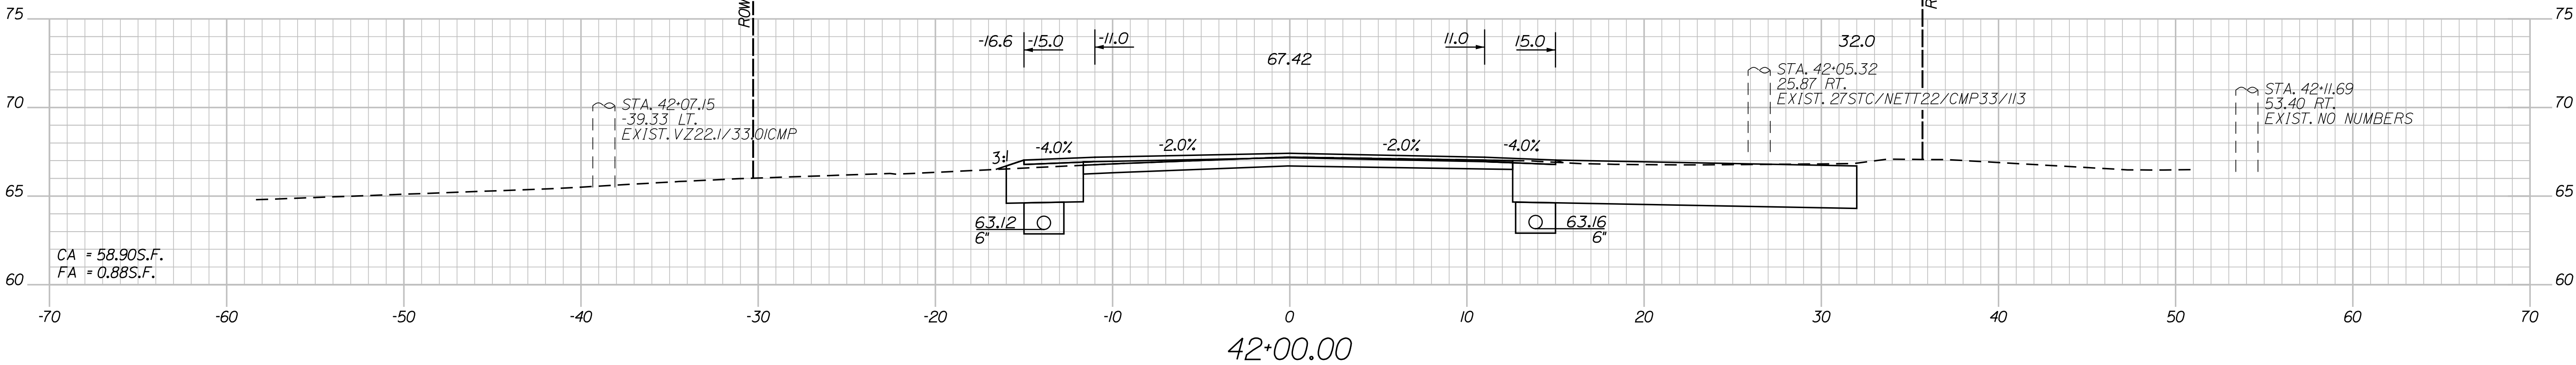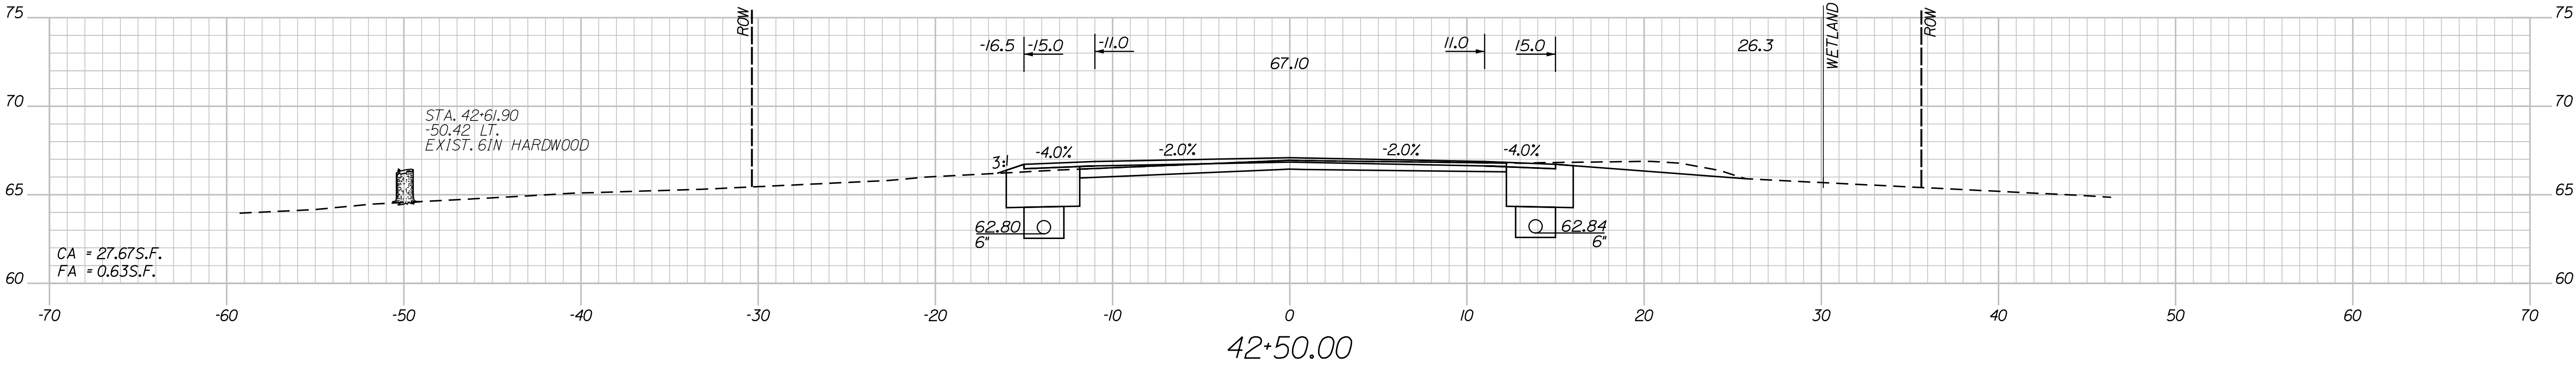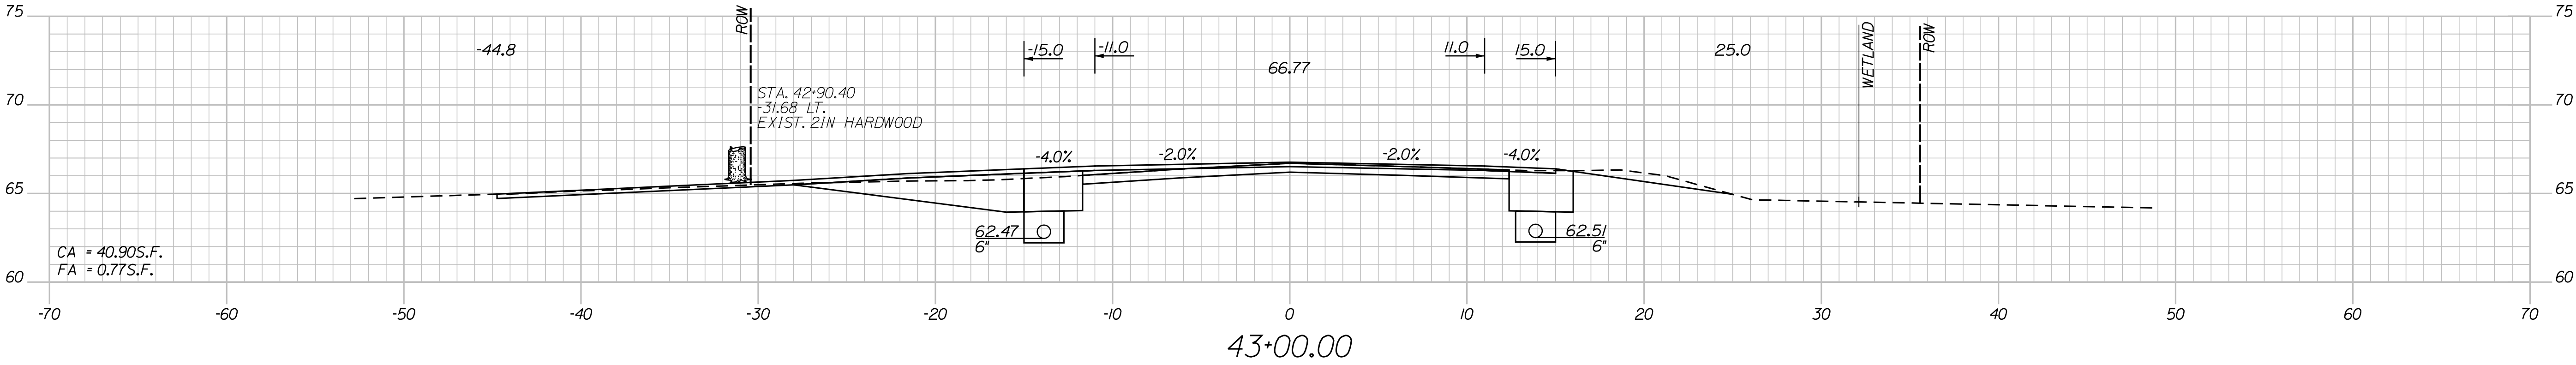

PROJ. MANAGER	ERNEST MARTIN	BY	DATE
DESIGN-DETAILED	PL	PLA	---
CHECKED-REVIEWED	CAS	CAC	---
DESIGN-DETAILED	---	---	---
DESIGN-DETAILED	---	---	---
REVISIONS 1	---	---	---
REVISIONS 2	---	---	---
REVISIONS 3	---	---	---
REVISIONS 4	---	---	---
FIELD CHANGES	---	---	---

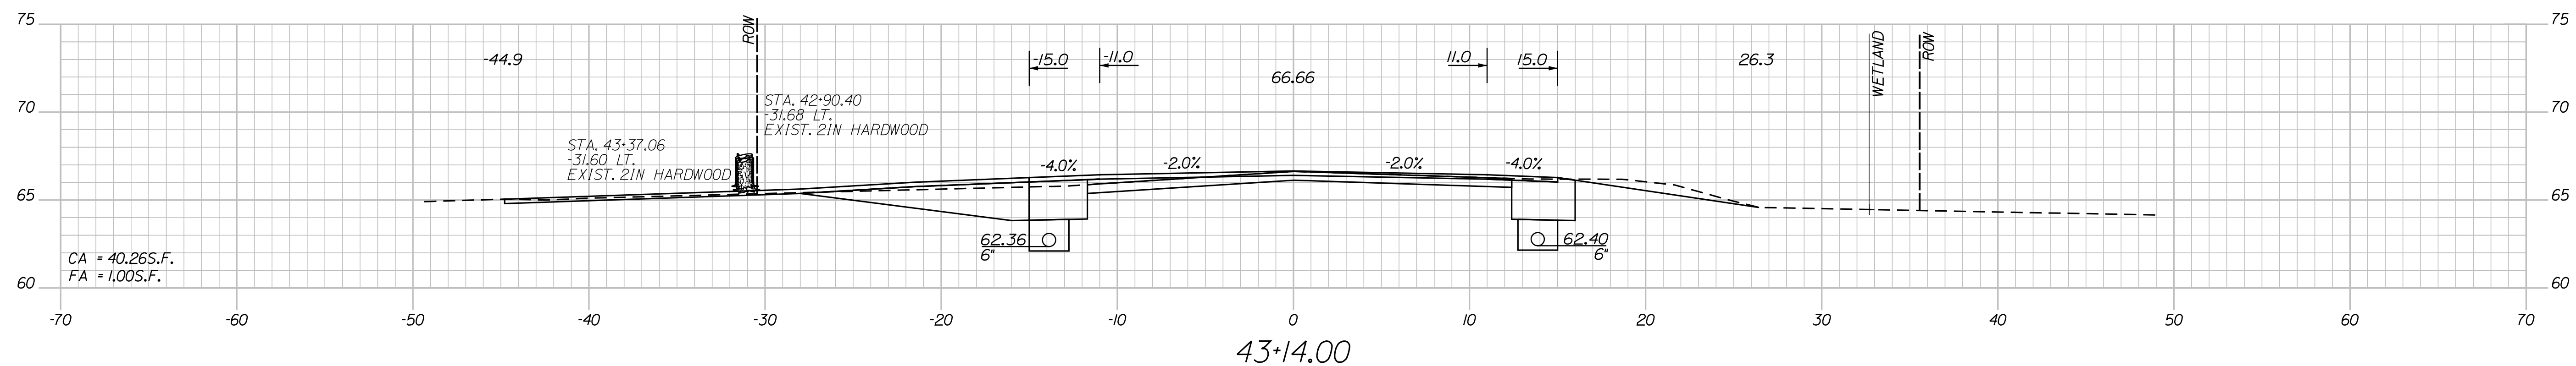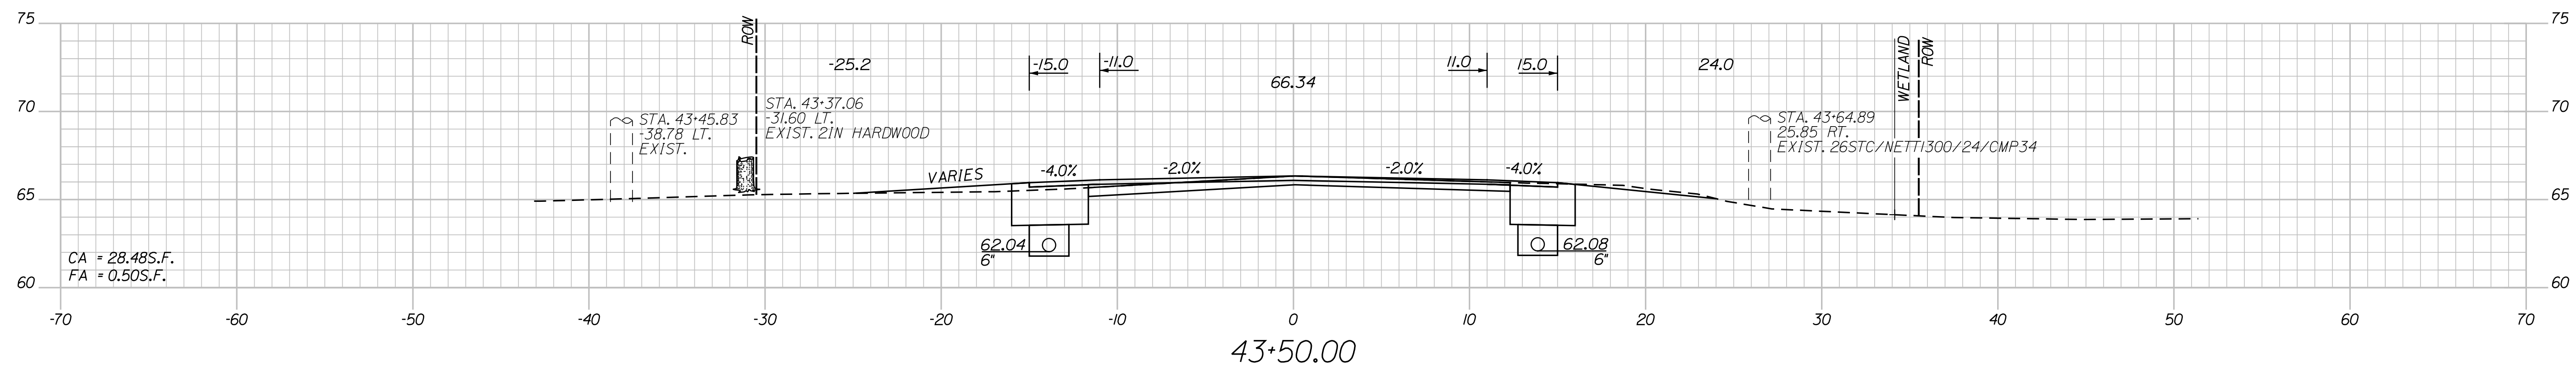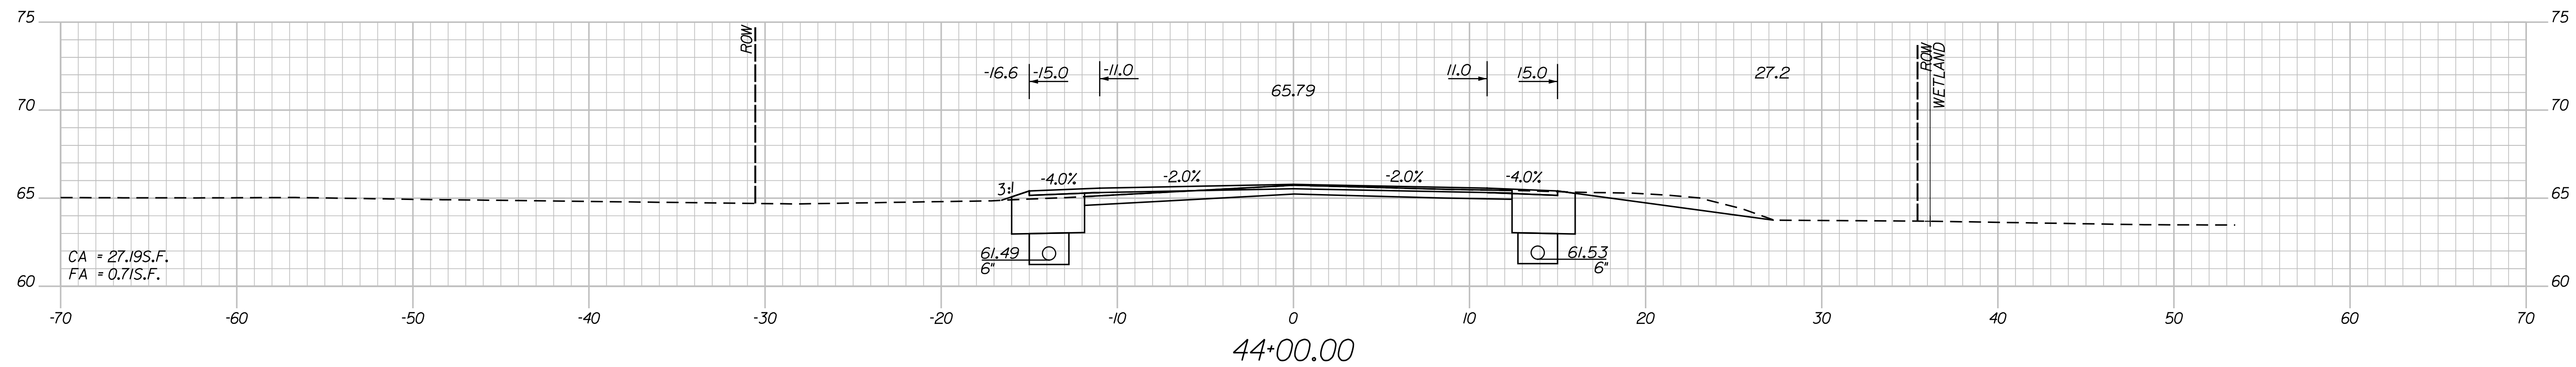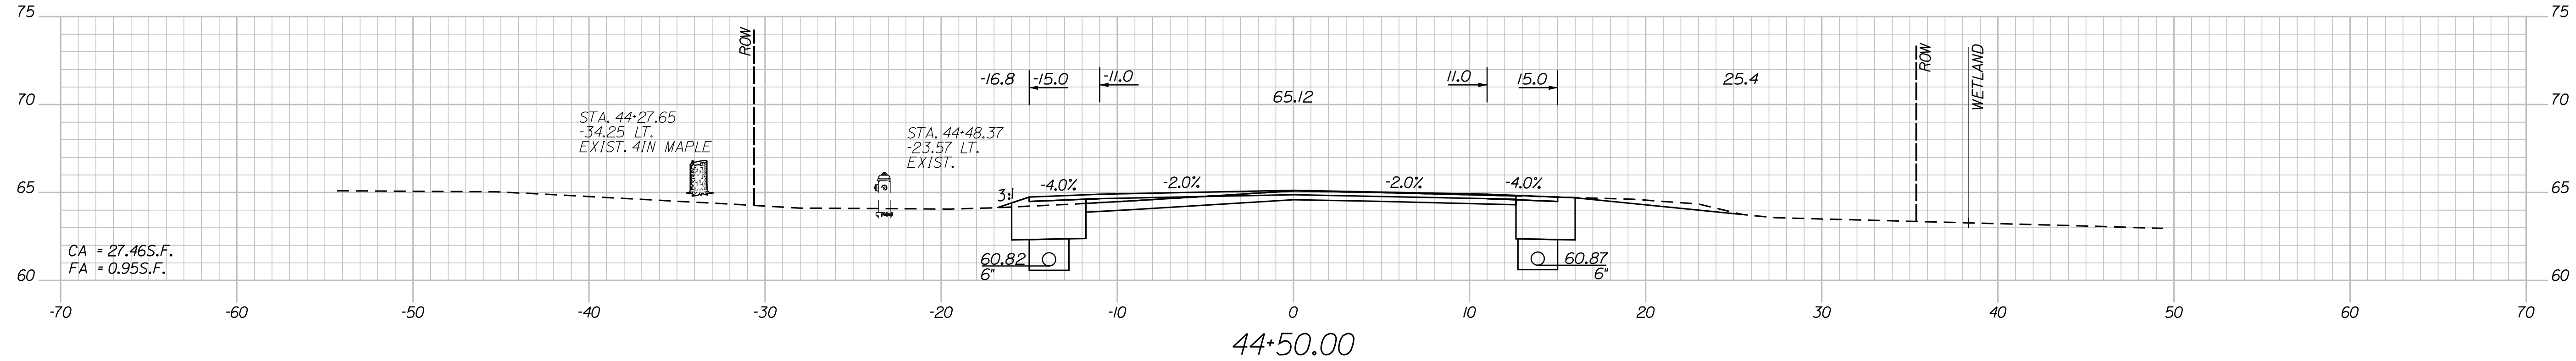

Date:6/22/2012

Username: parmata

Division: HIGHWAY

Filename: ... \MSTA\022-050_Xsect_01-29.dgn

STATE OF MAINE

DEPARTMENT OF TRANSPORTATION

WIN WIN 19091.00

WIN WIN 19091.00
HIGHWAY PLANS

INITIAL LANS

			PZA	-----
		TPL		
		CAS	GAC	-----
		CHECKED-REVIEWED		SIGNATURE

COMING TO A THEATRE NEAR YOU

SOUTH PORTLAND CUMBERLAND COUNTY

CROSS SECTION SHEET 23

SHEET NUMBER

44




F 56

Date:6/22/2012

Username: parmata

Division: HIGHWAY

Filename: ...\\MSTA\\022-050_Xsect_01-29.dgn

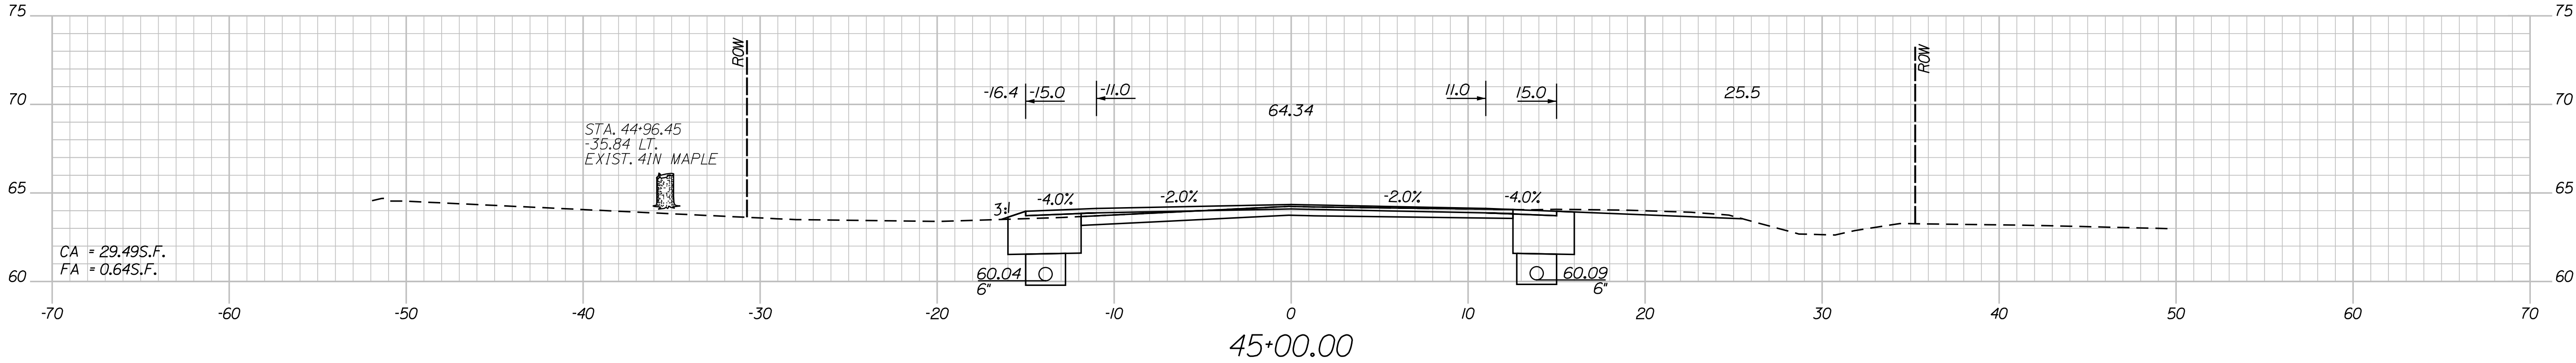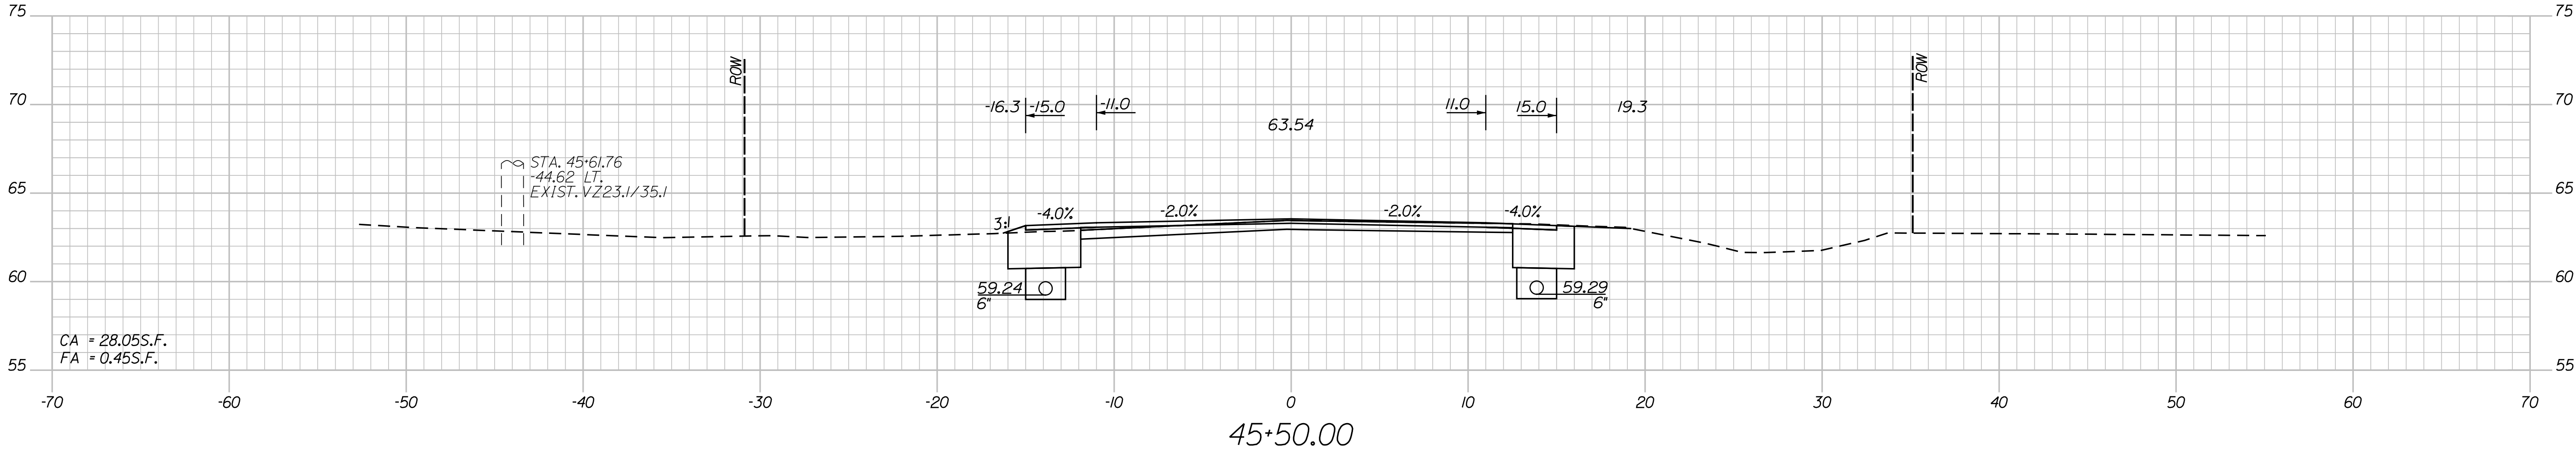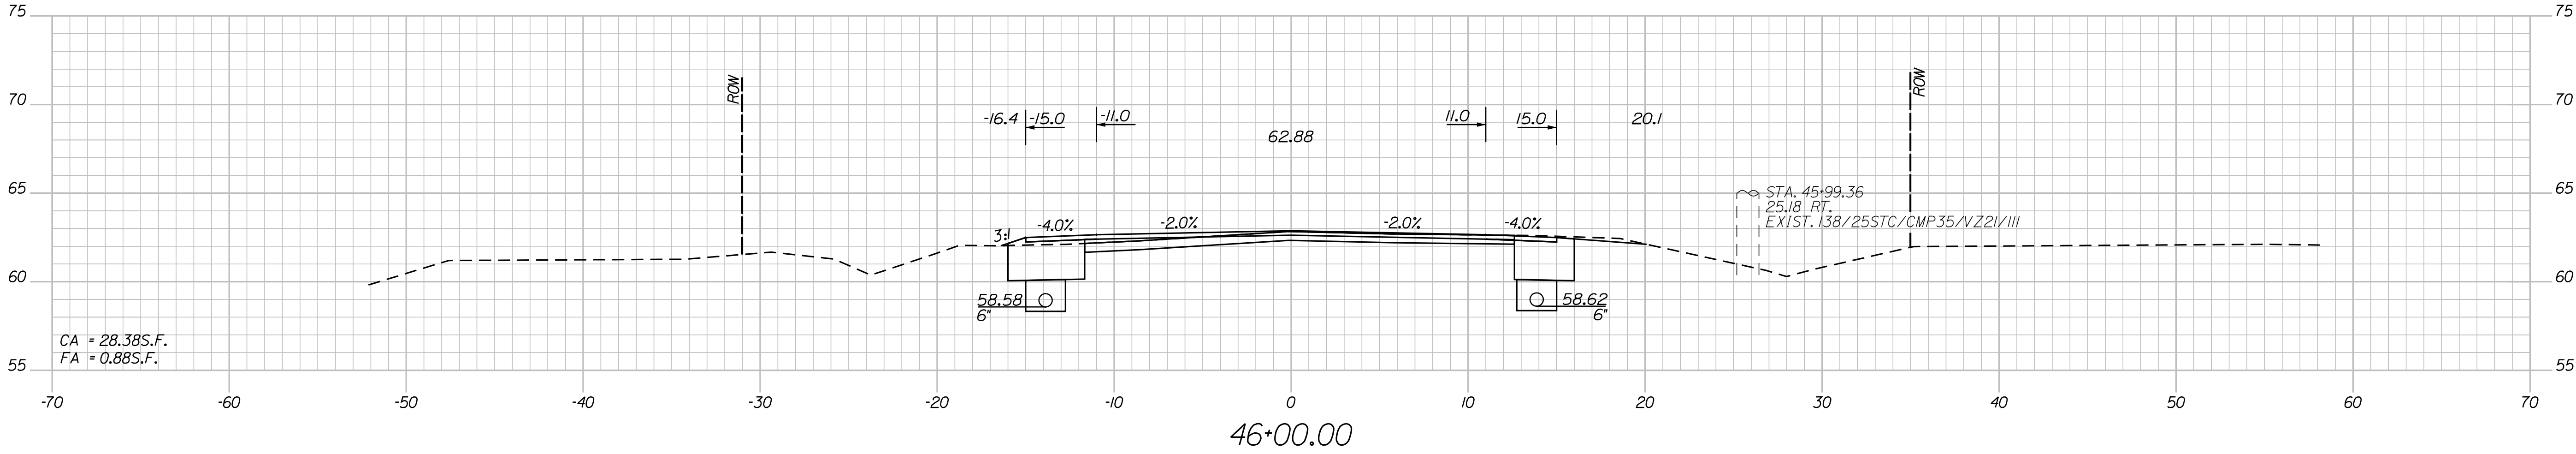

STATE OF MAINE
DEPARTMENT OF TRANSPORTATION

STP-19091(100)X

WIN WIN 19091.00

HIGHWAY PLANS

CUMMINGS ROAD

SOUTH PORTLAND CUMBERLAND COUNTY

CROSS SECTION SHEET 24

SHEET NUMBER

45

OF 56




PROJ. MANAGER	ERNEST MARTIN	BY	DATE	SIGNATURE	P.E. NUMBER	DATE
DESIGN-DETAILED	TPL	PZA	---	---	---	---
CHECKED-REVIEWED	CAS	CAE	---	---	---	---
DESIGN-DETAILED	---	---	---	---	---	---
DESIGN-DETAILED	---	---	---	---	---	---
REVISIONS 1	---	---	---	---	---	---
REVISIONS 2	---	---	---	---	---	---
REVISIONS 3	---	---	---	---	---	---
REVISIONS 4	---	---	---	---	---	---
FIELD CHANGES	---	---	---	---	---	---

Date:6/22/2012

Username: parmata

Division: HIGHWAY

Filename: ...\\MSTA\\022-050_Xsect_01-29.dgn

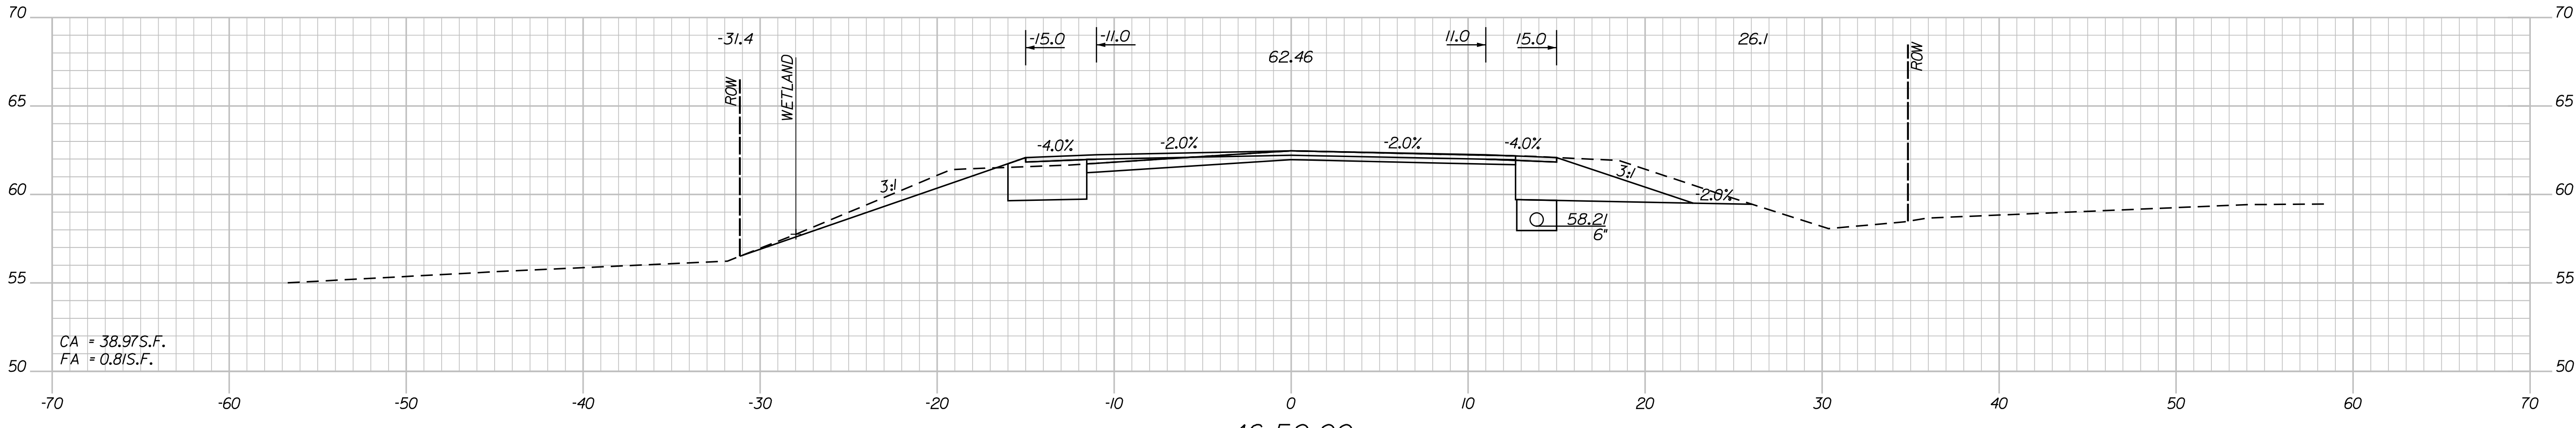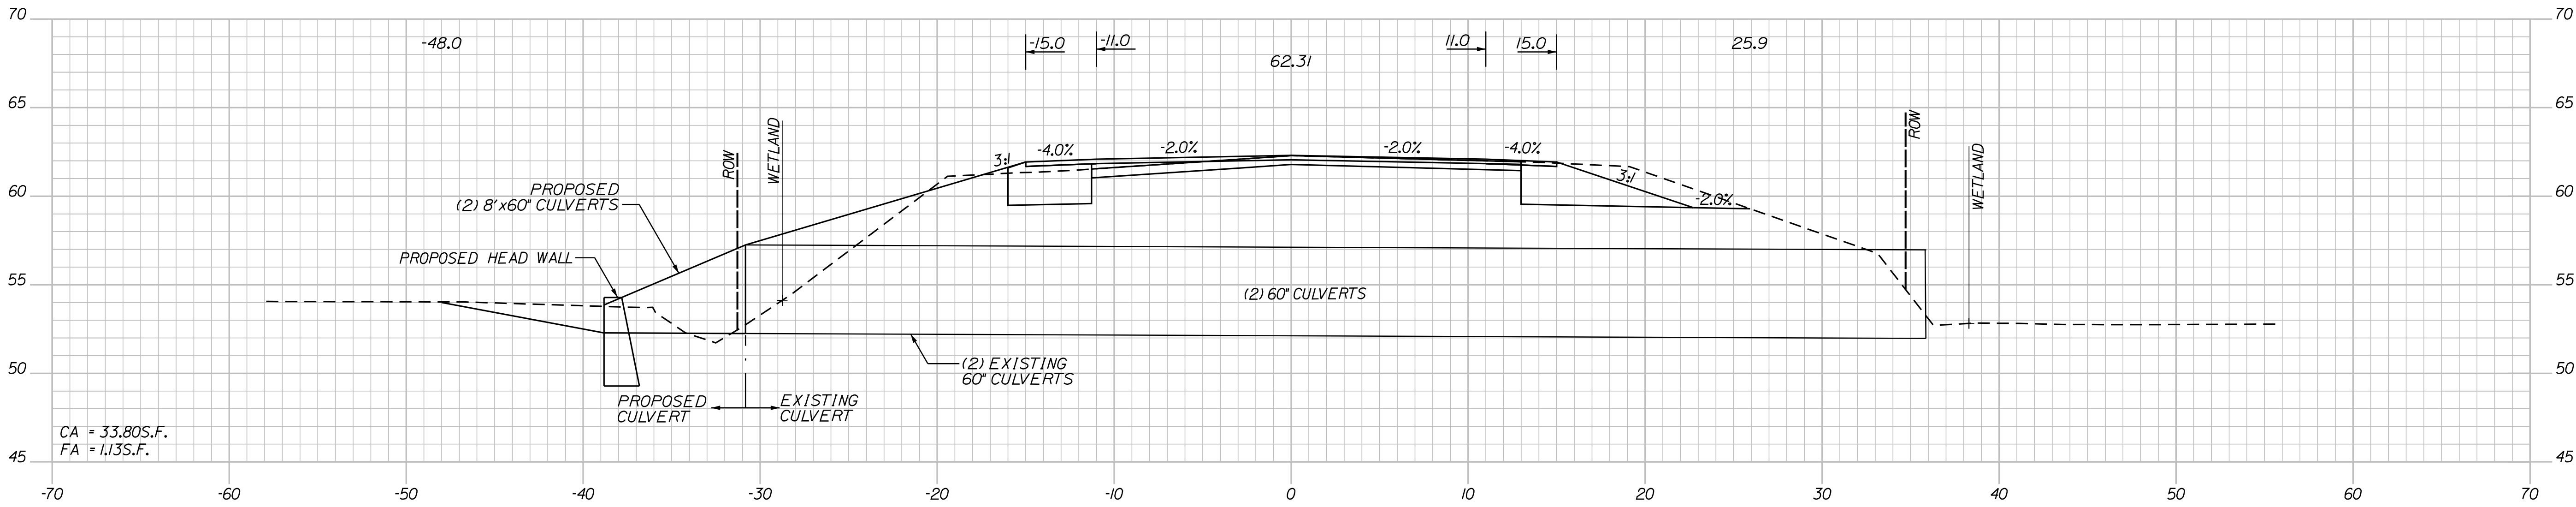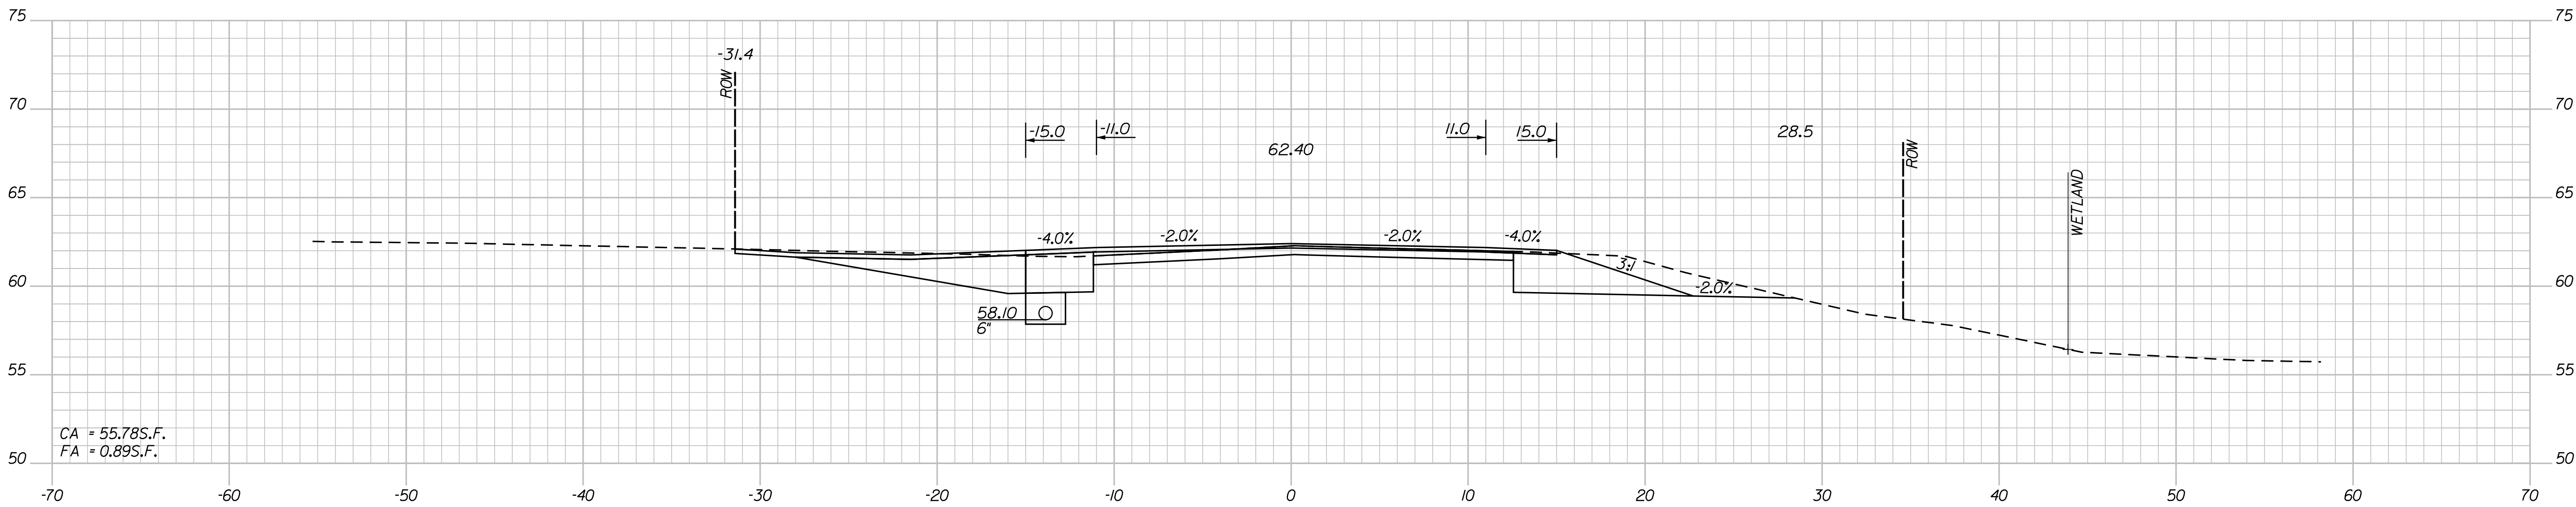

STATE OF MAINE
DEPARTMENT OF TRANSPORTATION

STP-19091(100)X

WIN WIN 19091.00
HIGHWAY PLANS

CUMMINGS ROAD

SOUTH PORTLAND CUMBERLAND COUNTY

CROSS SECTION SHEET 25

PROJ. MANAGER	ERNEST MARTIN	BY	DATE
DESIGN-DETAILED	TPL	PZA	---
CHECKED-REVIEWED	CAS	CAE	---
DESIGN-DETAILED	---	---	---
DESIGN-DETAILED	---	---	---
REVISIONS 1	---	---	---
REVISIONS 2	---	---	---
REVISIONS 3	---	---	---
REVISIONS 4	---	---	---
FIELD CHANGES	---	---	---

SHEET NUMBER

46




OF 56

Date:6/22/2012

Username: parmota

Division: HIGHWAY

Filename: ...\\STA\\022-050_Xsect_01-29.dgn

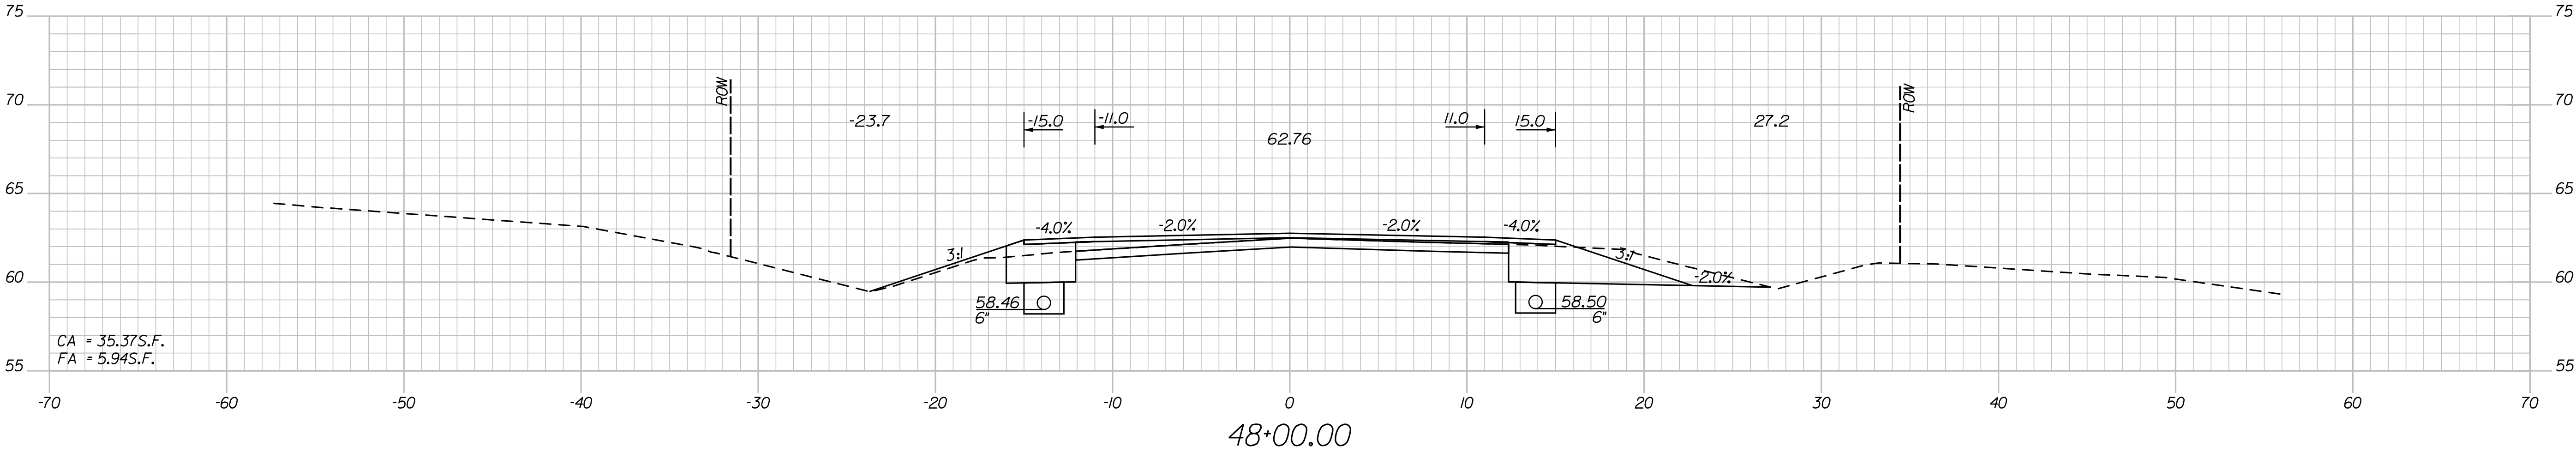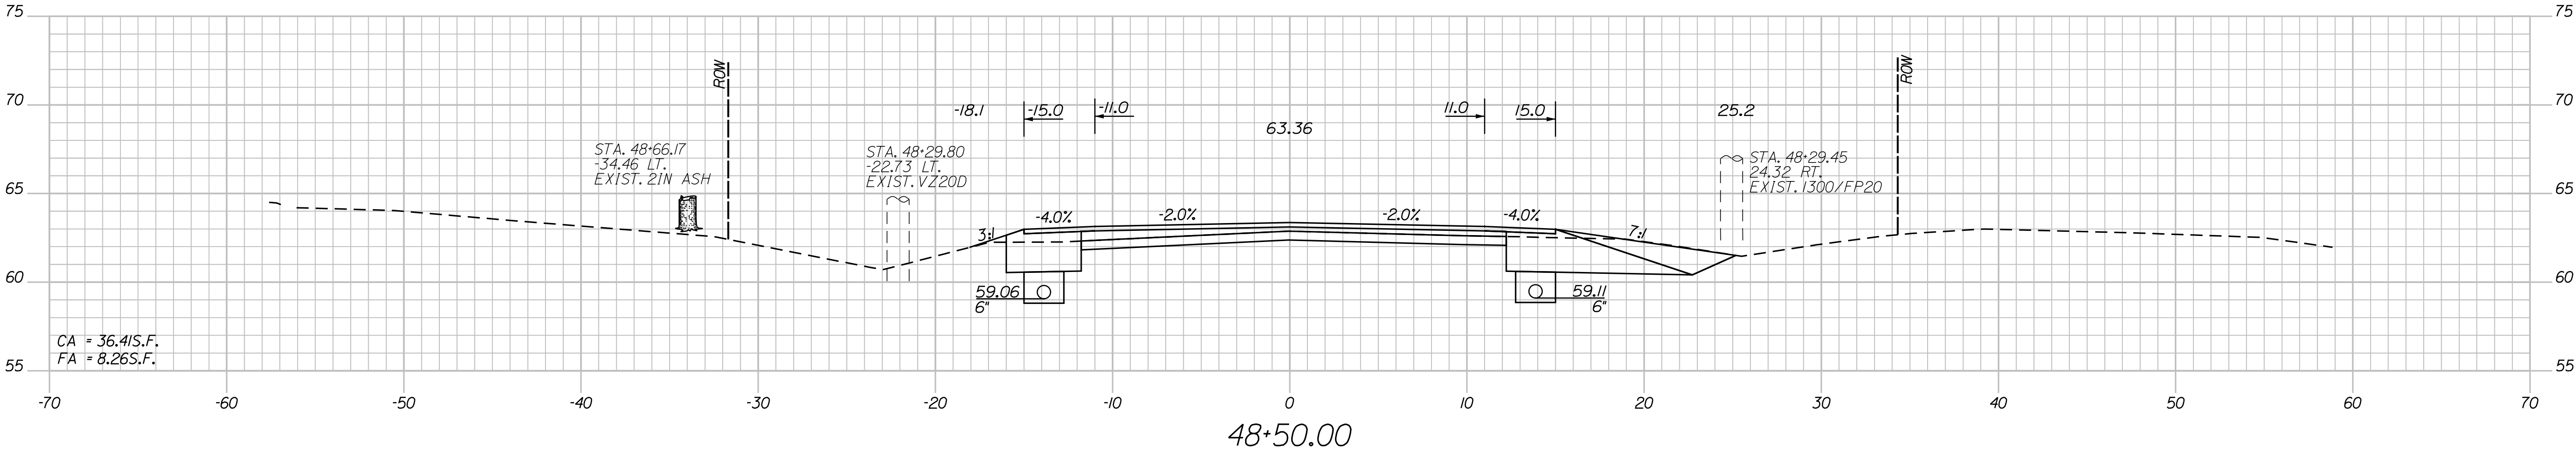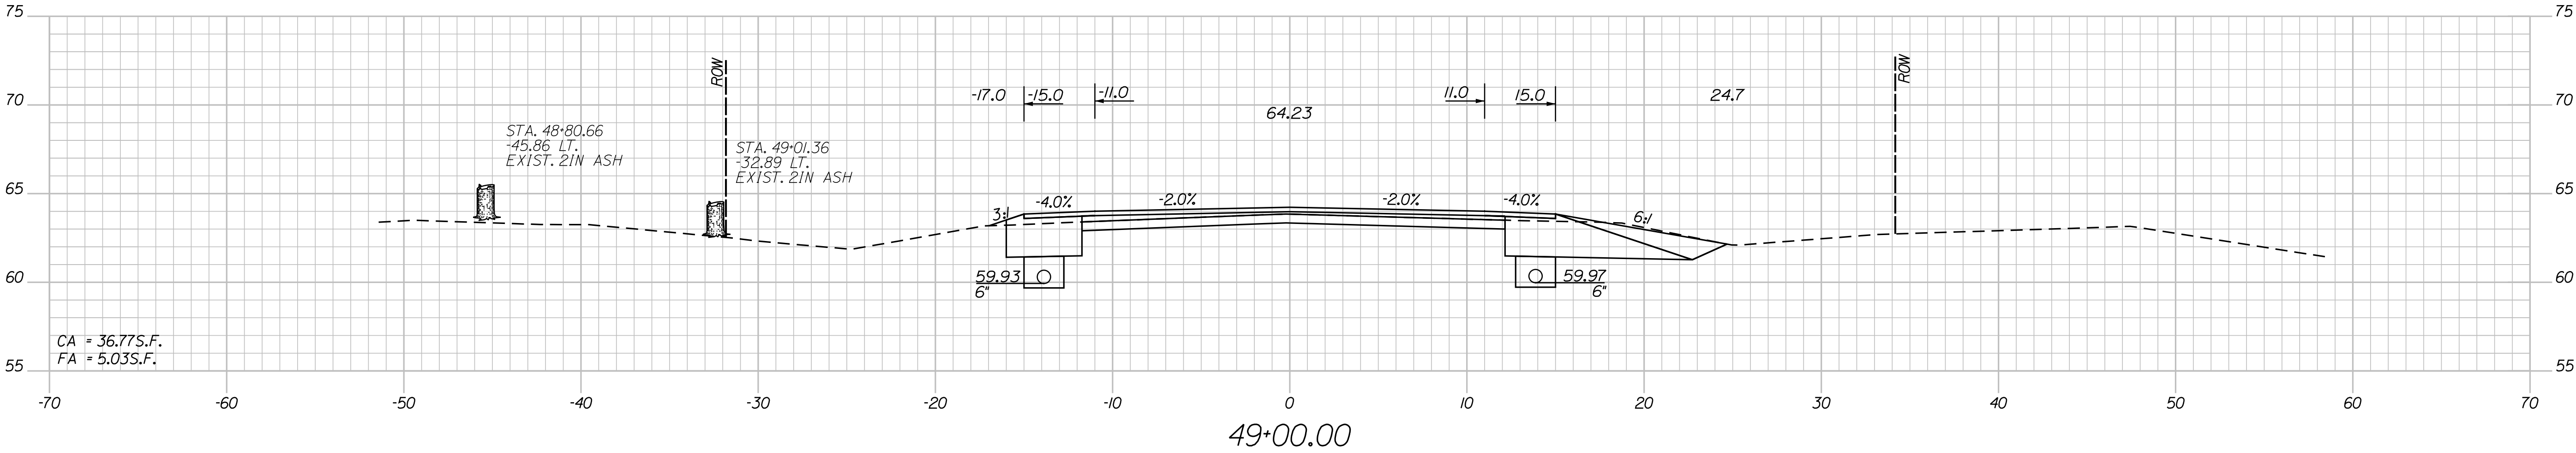





PROJ. MANAGER	ERNEST MARTIN	BY	DATE
DESIGN-DETAILED	TPL	PZA	---
CHECKED-REVIEWED	CAS	CAE	---
DESIGN-DETAILED	ED3		---
DESIGN-DETAILED	ED3		---
REVISIONS 1			---
REVISIONS 2			---
REVISIONS 3			---
REVISIONS 4			---
FIELD CHANGES			---

Date:6/22/2012


Username: parmata

Division: HIGHWAY




Filename: ...\\MSTA\\022-050_Xsect_01-29.dgn

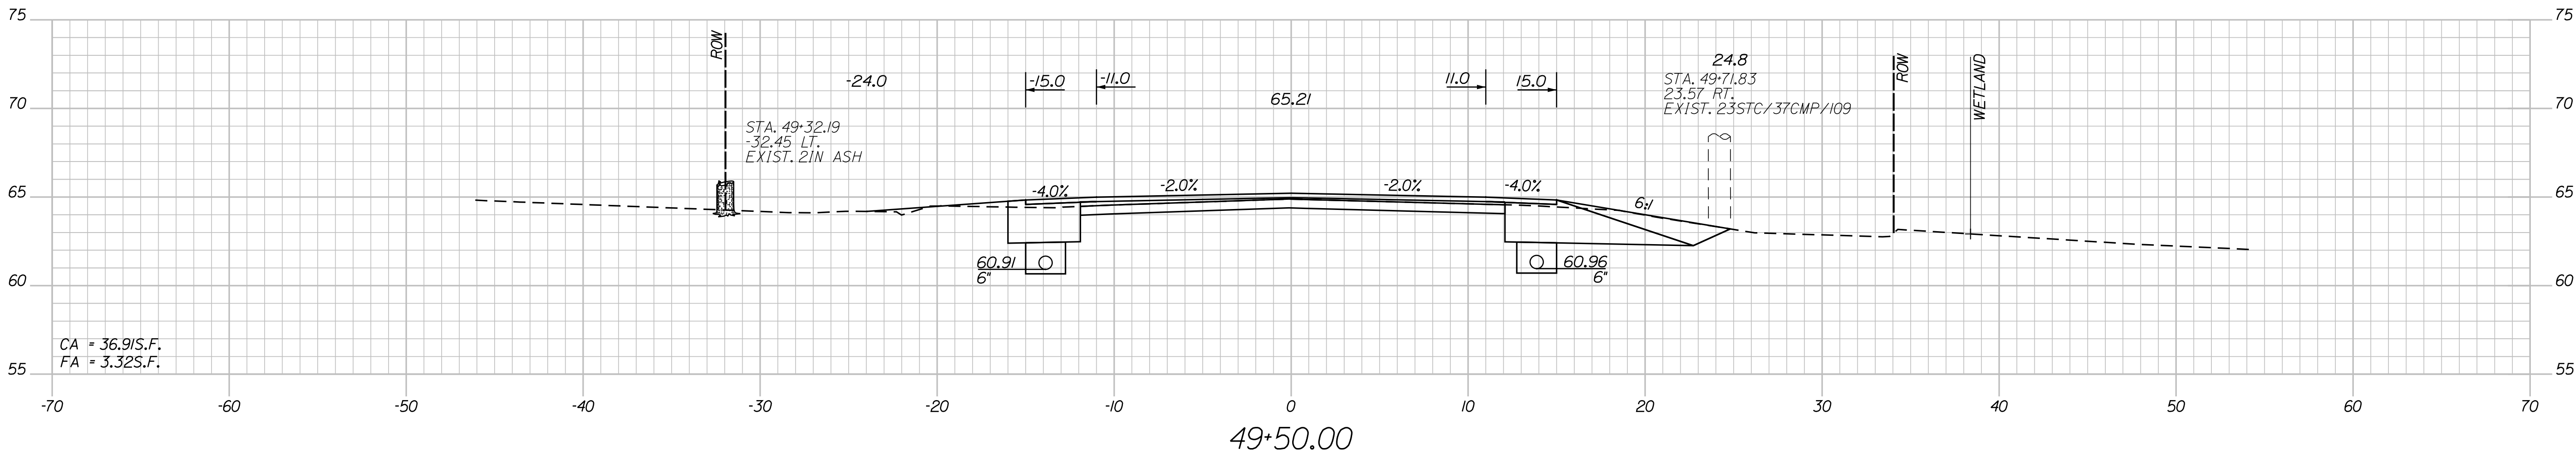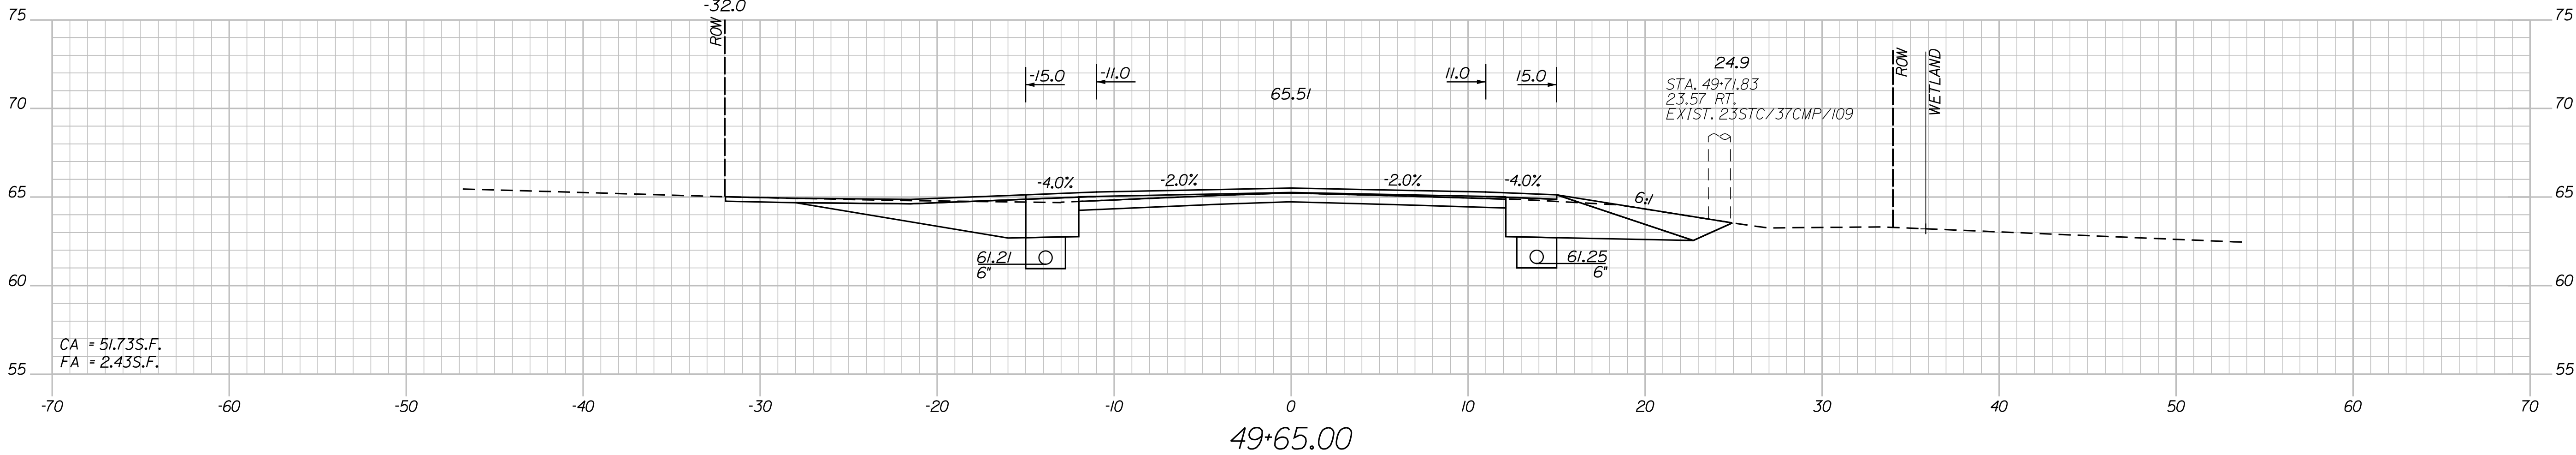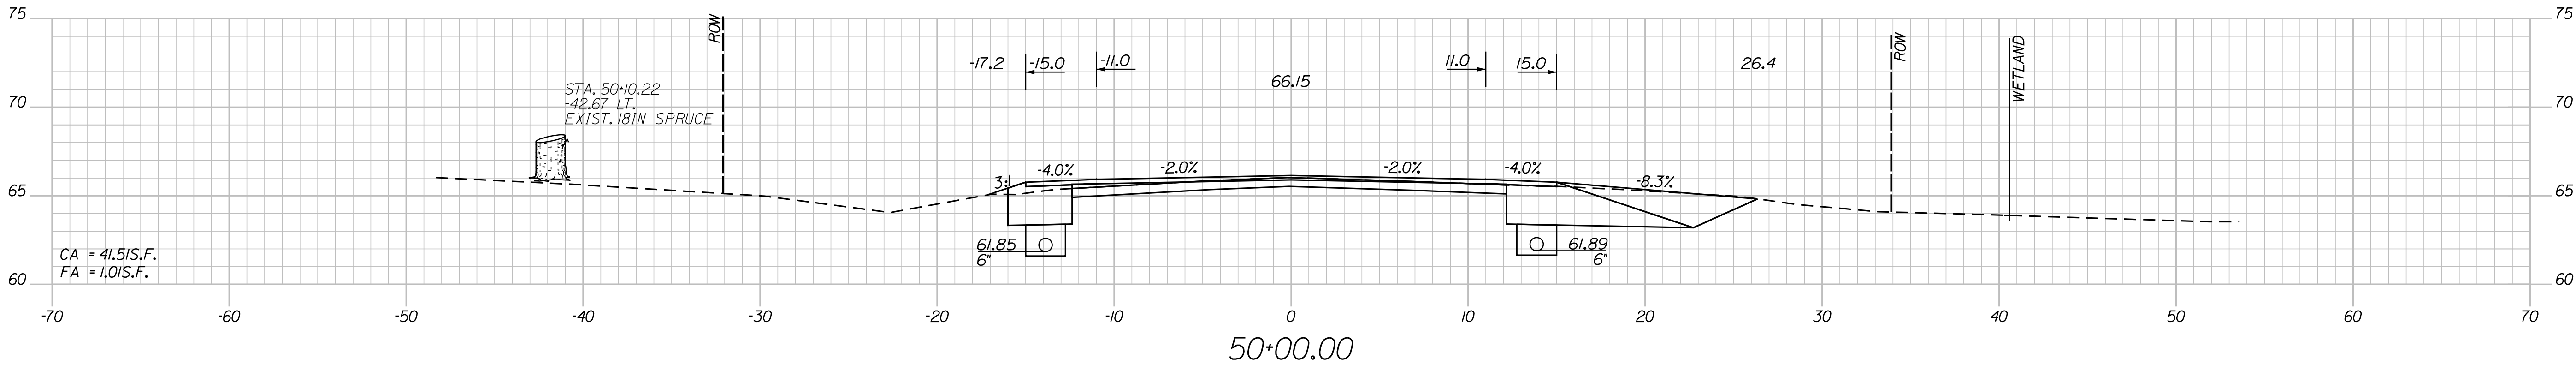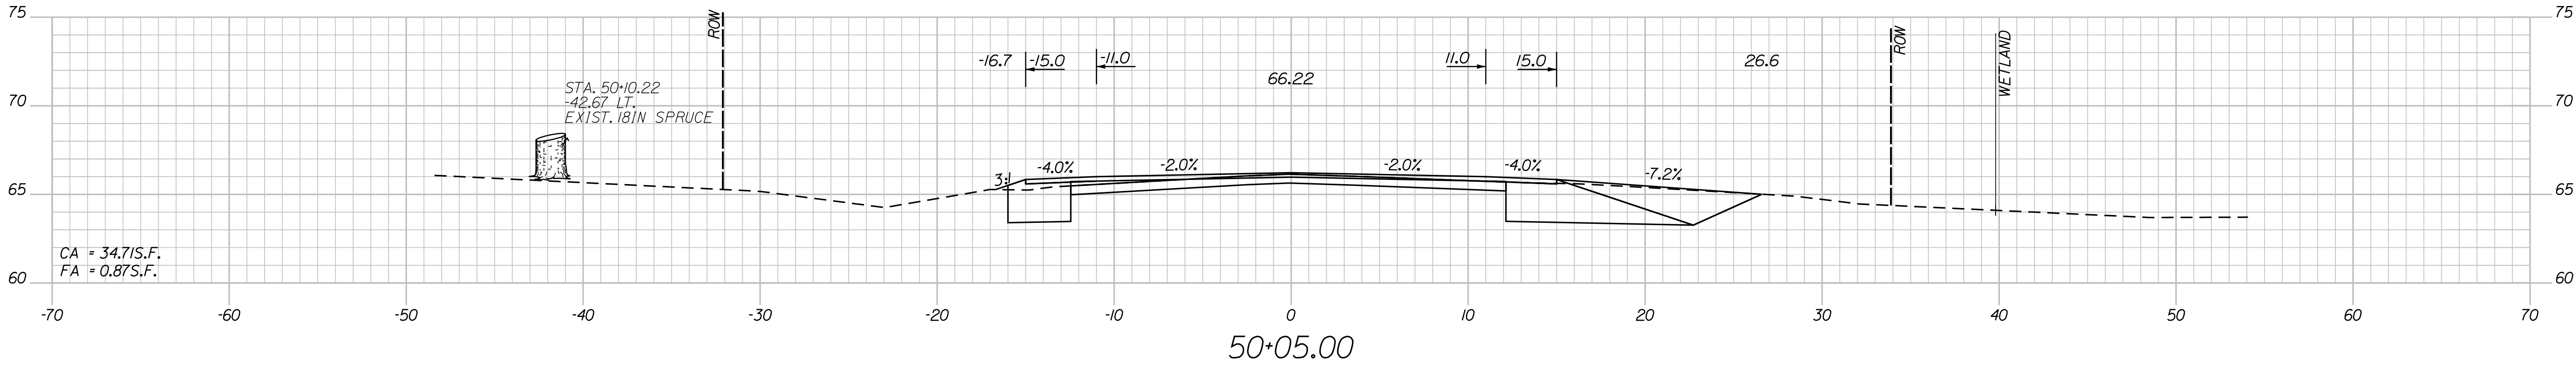


PROJ. MANAGER	ERNEST MARTIN	BY	DATE
DESIGN-DETAILED	TPL	PZA	---
CHECKED-REVIEWED	CAS	CAC	---
DESIGN-DETAILED	---	---	---
DESIGN-DETAILED	---	---	---
REVISIONS 1	---	---	---
REVISIONS 2	---	---	---
REVISIONS 3	---	---	---
REVISIONS 4	---	---	---
FIELD CHANGES	---	---	---

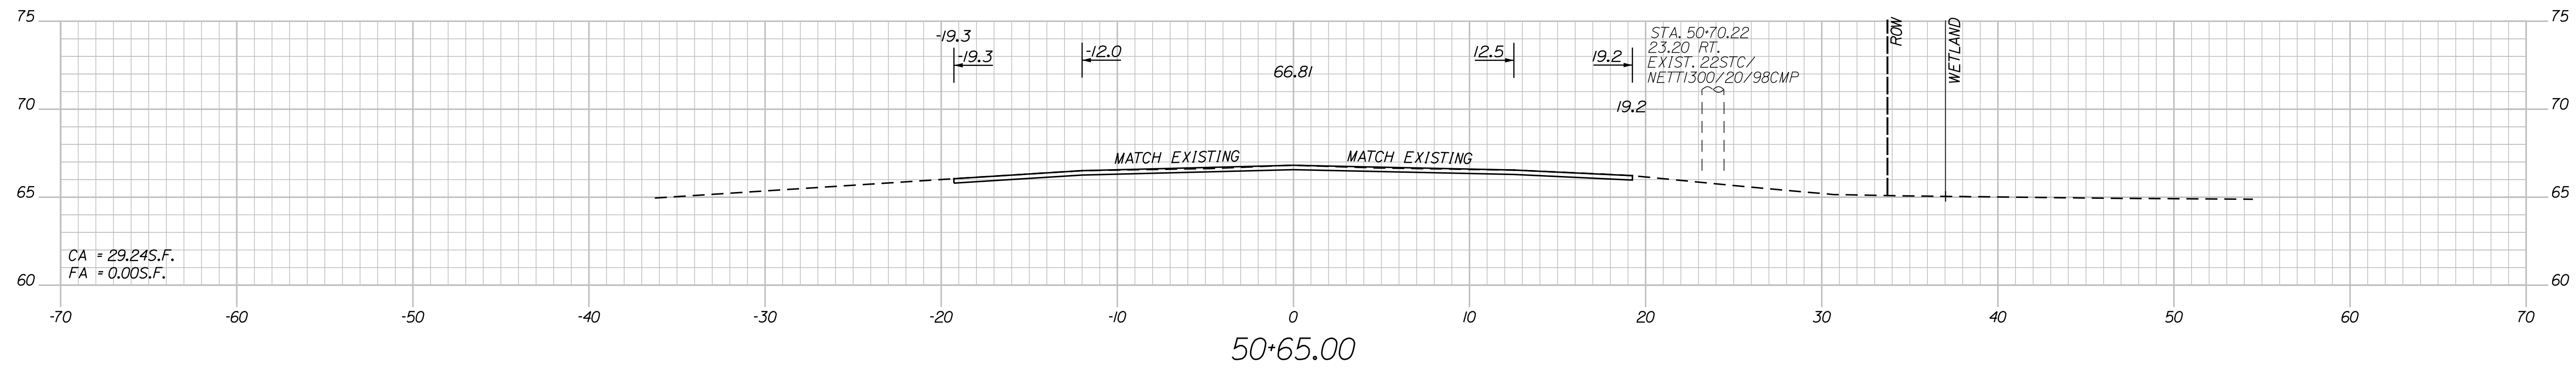

49 OF 56	SHEET NUMBER	CUMMINGS ROAD				PROJ. MANAGER	ERNEST MARTIN	BY	DATE	STATE OF MAINE DEPARTMENT OF TRANSPORTATION
		SOUTH PORTLAND CUMBERLAND COUNTY CROSS SECTION SHEET 28				DESIGN-DETAILED	TPL	PZA	SIGNATURE	
						CHECKED-REVIEWED	CAS	CAC		
						DESIGN-DETAILED	DESIGN-DETAILED		P.E. NUMBER	
						DESIGN-DETAILED	DESIGN-DETAILED			
						REVISIONS 1			DATE	
						REVISIONS 2				
						REVISIONS 3				
						REVISIONS 4				
		FIELD CHANGES			WIN WIN 19091.00 HIGHWAY PLANS					

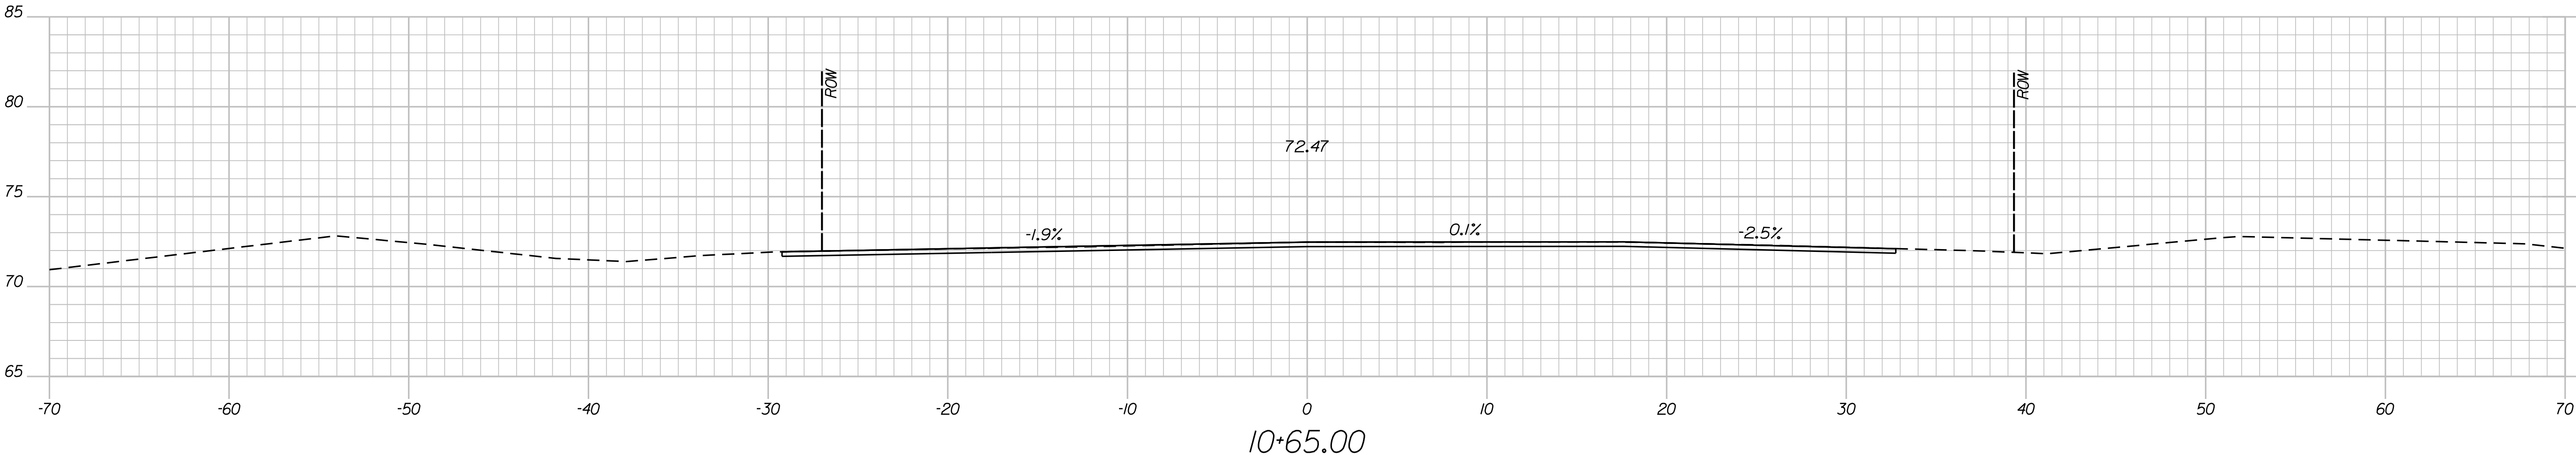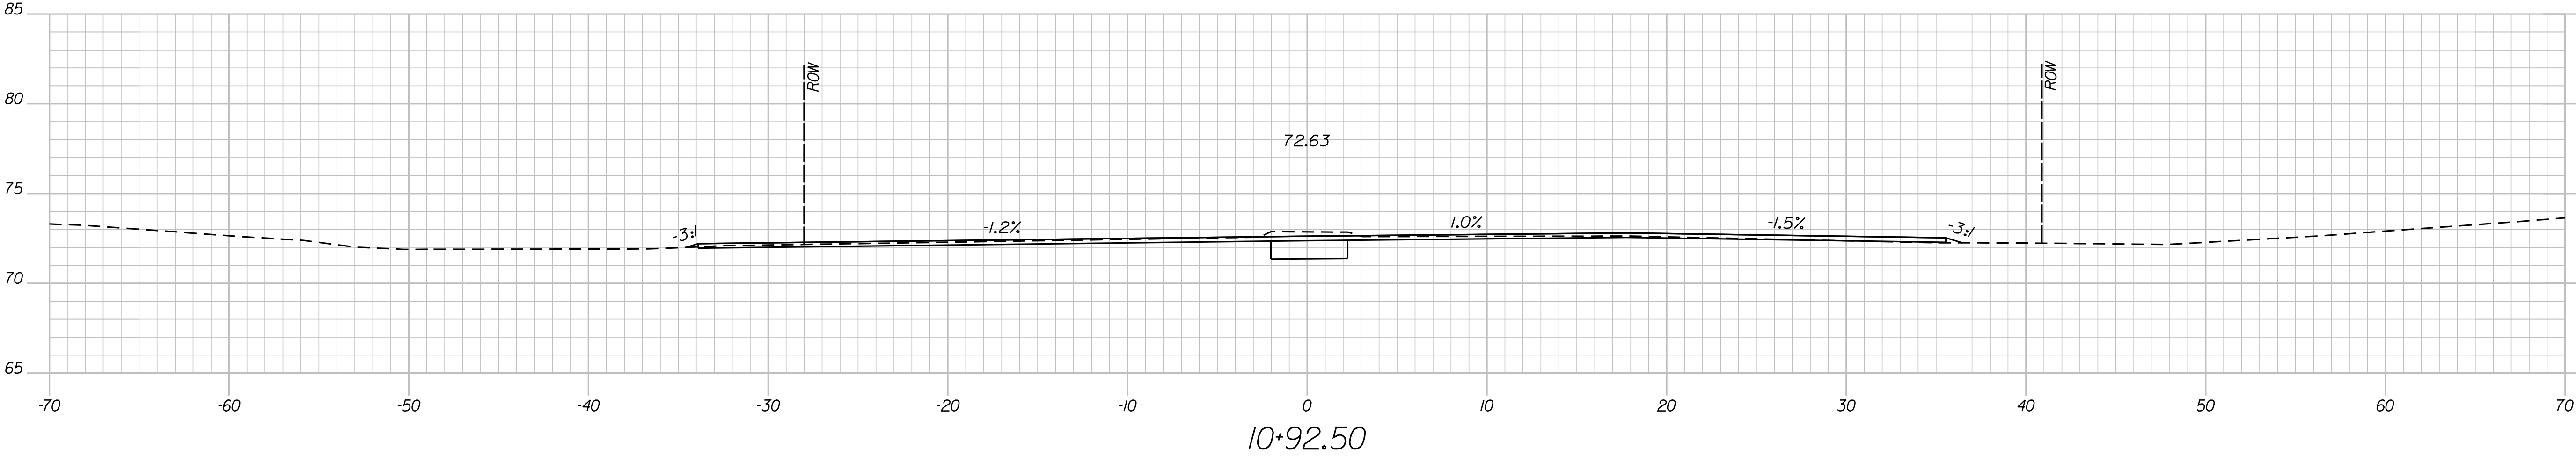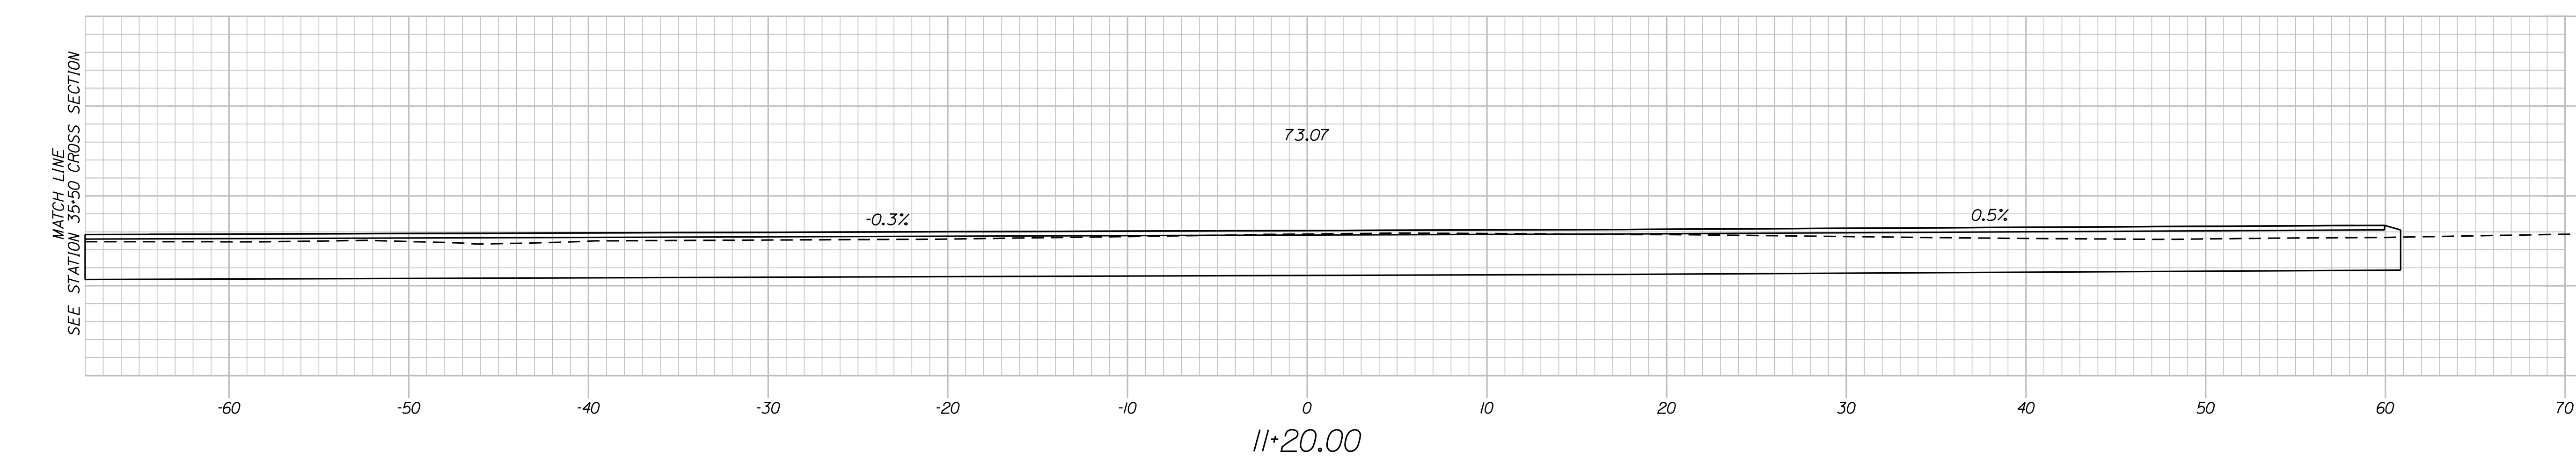

STATE OF MAINE		DEPARTMENT OF TRANSPORTATION		STP-19091(100)X		WIN WIN 19091.00		HIGHWAY PLANS	
CUMMINGS ROAD		SOUTH PORTLAND CUMBERLAND COUNTY		GANNETT DR. CROSS SECTION		SHEET NUMBER		50	
PROJECT MANAGER		ERNEST MARTIN		BY		DATE		SIGNATURE	
DESIGN-DETAILED		TPI		PZA		DATE		SIGNATURE	
CHECKED-REVIEWED		CAS		GAE		DATE		SIGNATURE	
DESIGN-DETAILED		ED3		ED3		DATE		SIGNATURE	
DESIGN-DETAILED		ED3		ED3		DATE		SIGNATURE	
REVISIONS 1		REVISIONS 1		REVISIONS 1		DATE		SIGNATURE	
REVISIONS 2		REVISIONS 2		REVISIONS 2		DATE		SIGNATURE	
REVISIONS 3		REVISIONS 3		REVISIONS 3		DATE		SIGNATURE	
REVISIONS 4		REVISIONS 4		REVISIONS 4		DATE		SIGNATURE	
FIELD CHANGES		FIELD CHANGES		FIELD CHANGES		FIELD CHANGES		FIELD CHANGES	

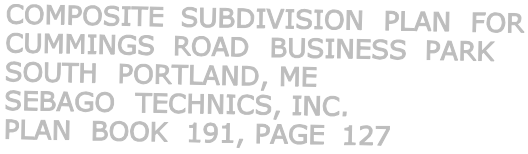

REVISIONS				PLAN FILED IN PLAN BOOK PAGE COUNTY RECORD						DAVID BERNHARDT COMMISSIONER KENNETH L. SWEENEY CHIEF ENGINEER DATE 	STATE HIGHWAY "69"		
NO.	DATE	DESCRIPTION	BY	NO.	GRANTOR	INSTRUMENT	DATE	BOOK	PAGE		CUMMINGS ROAD		
									</				

Date:6/21/2012

Username: terry.blairsr

Division: ROW

Filename: ... \00\row\msta\202_RWPLAN2.dgn


COMPOSITE SUBDIVISION PLAN FOR
CUMMINGS ROAD BUSINESS PARK
SOUTH PORTLAND, ME
SEBAGO TECHNICS, INC.
PLAN BOOK 191, PAGE 127

NOTE: SUBJECT TO A DECLARATION OF
CONSERVATION EASEMENT
RECORDED BOOK 12948, PAGE 62

NOTE: MEMORANDUM OF AGREEMENT WITH LONG CREEK
WATERSHED MANAGEMENT DISTRICT
DATED 9/7/10
BOOK 28097, PAGE 31

FIRST STATES INVESTORS 5200, LLC
ITEM NO. (2)
OMITTED

CONTROL INFORMATION
HORIZONTAL CONTROL - U.S. STATE PLANE NAD83(1996)
ZONE - MAINE 2000 WEST ZONE
VERTICAL DATUM - NAVD88
COMBINED SCALE FACTOR - 0.9999766

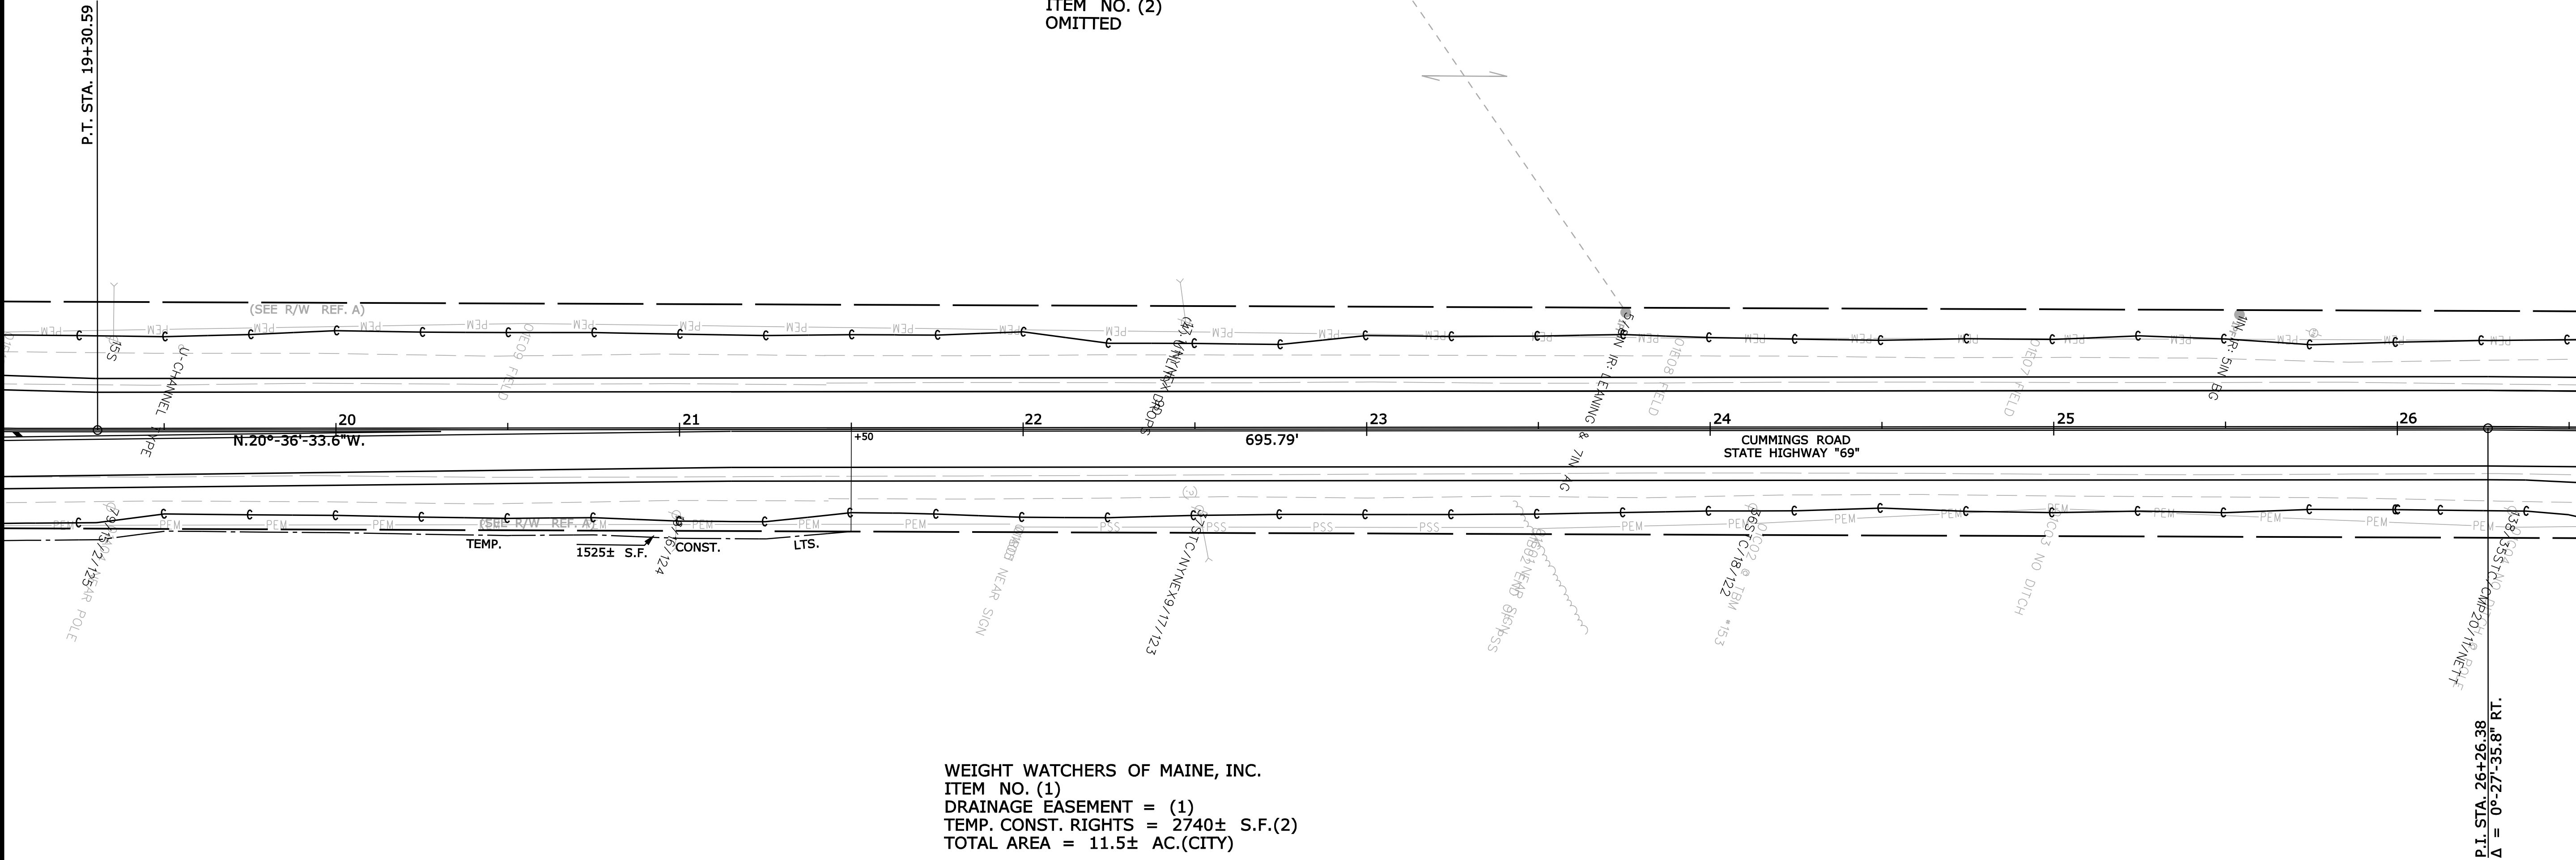

WEIGHT WATCHERS OF MAINE, INC.
ITEM NO. (1)
DRAINAGE EASEMENT = (1)
TEMP. CONST. RIGHTS = 2740± S.F.(2)
TOTAL AREA = 11.5± AC.(CITY)

- EXISTING RIGHT OF WAY REFERENCES
- A) CUMBERLAND COUNTY COMMISSIONERS RECORDS
VOLUME 16, PAGE 709
JANUARY 1894 4 RODS WIDE (66')
- B) GANNETT DRIVE
CITY OF SOUTH PORTLAND - PAGE 438A, 438B
DATE ACCEPTED: OCT. 7, 1991
66' WIDE
- C) STATE OF MAINE
DEPARTMENT OF TRANSPORTATION
RIGHT OF WAY MAP
D.O.T. FILE NO. 3-351 JULY 1987
- D) PLAN OF A PORTION OF SPRING ST.
CITY OF WESTBROOK, MAINE
H.I. & E.C. JORDAN SURVEYORS
DECEMBER 16, 1966
- E) RUNNING HILL ROAD / CUMMINGS ROAD
PREPARED FOR PACKARD DEVELOPMENT
NEWTON, MASSACHUSETTS
JOB NO. 2578

STATE OF MAINE
REGISTRY OF DEEDS

COUNTY _____
RECEIVED _____,
at _____ h _____ m _____ M and recorded in
Plan Book _____, Page _____
Attest: _____ REGISTER

REVISIONS			PLAN FILED IN PLAN BOOK						COUNTY RECORD			
NO.	DATE	DESCRIPTION	BY	NO.	GRANTOR	INSTRUMENT	DATE	BOOK	PAGE			

DAVID BERNHARDT
COMMISSIONER
KENNETH L. SWEENEY
CHIEF ENGINEER

DATE



STATE HIGHWAY "69"		
CUMMINGS ROAD		
SOUTH PORTLAND CUMBERLAND COUNTY		
FEDERAL AID PROJECT NO. STP-1909(100)X		
MAY 2012	RIGHT-OF-WAY MAP	D.O.T. FILE NO. 3-578
SCALE 1" = 25'	SHEET 2 OF 6	

SYMBOLS	
• IP or • IIP (IRON PIPE or PIN FOUND)	○ WELL (WELL)
□ S.T. (SEPTIC TANK)	--- GRADING LIMIT LINE
△ BM (BENCHMARK)	--- CONSTRUCTION LIMIT LINE
△ BM (TRAVEL POINT)	--- PROPERTY LINE PL
--- WATER LINE WL	--- LIMITS OF TROUGHT PORTION (LOW.P.)
--- GAS LINE GL	--- EXISTING RIGHT OF WAY
--- ELECTRIC LINE EL	--- NEW RIGHT OF WAY
--- TELEPHONE LINE TL	--- NEW ROW WITHIN EXIST. ROW
--- SEWER LINE SL	--- CONTROL OF ACCESS

ITEM	TECH	CHECKED
BASE MAP		
EXIST. R/W	N.B.D.	C.W.K.
PROP. LINES	N.B.D.	
AREAS	T.L.B.	T.J.K.

STATE OF MAINE
DEPARTMENT OF TRANSPORTATION
16 STATE HOUSE STATION - AUGUSTA, ME 04333-0016
SOUTH PORTLAND
RIGHT OF WAY MAP


SHEET NUMBER
52
OF 56

Date:6/21/2012


Username: terry.blair

Division: ROW

Filename: ...\\00\\row\\msta203_RWPLAN3.dgn

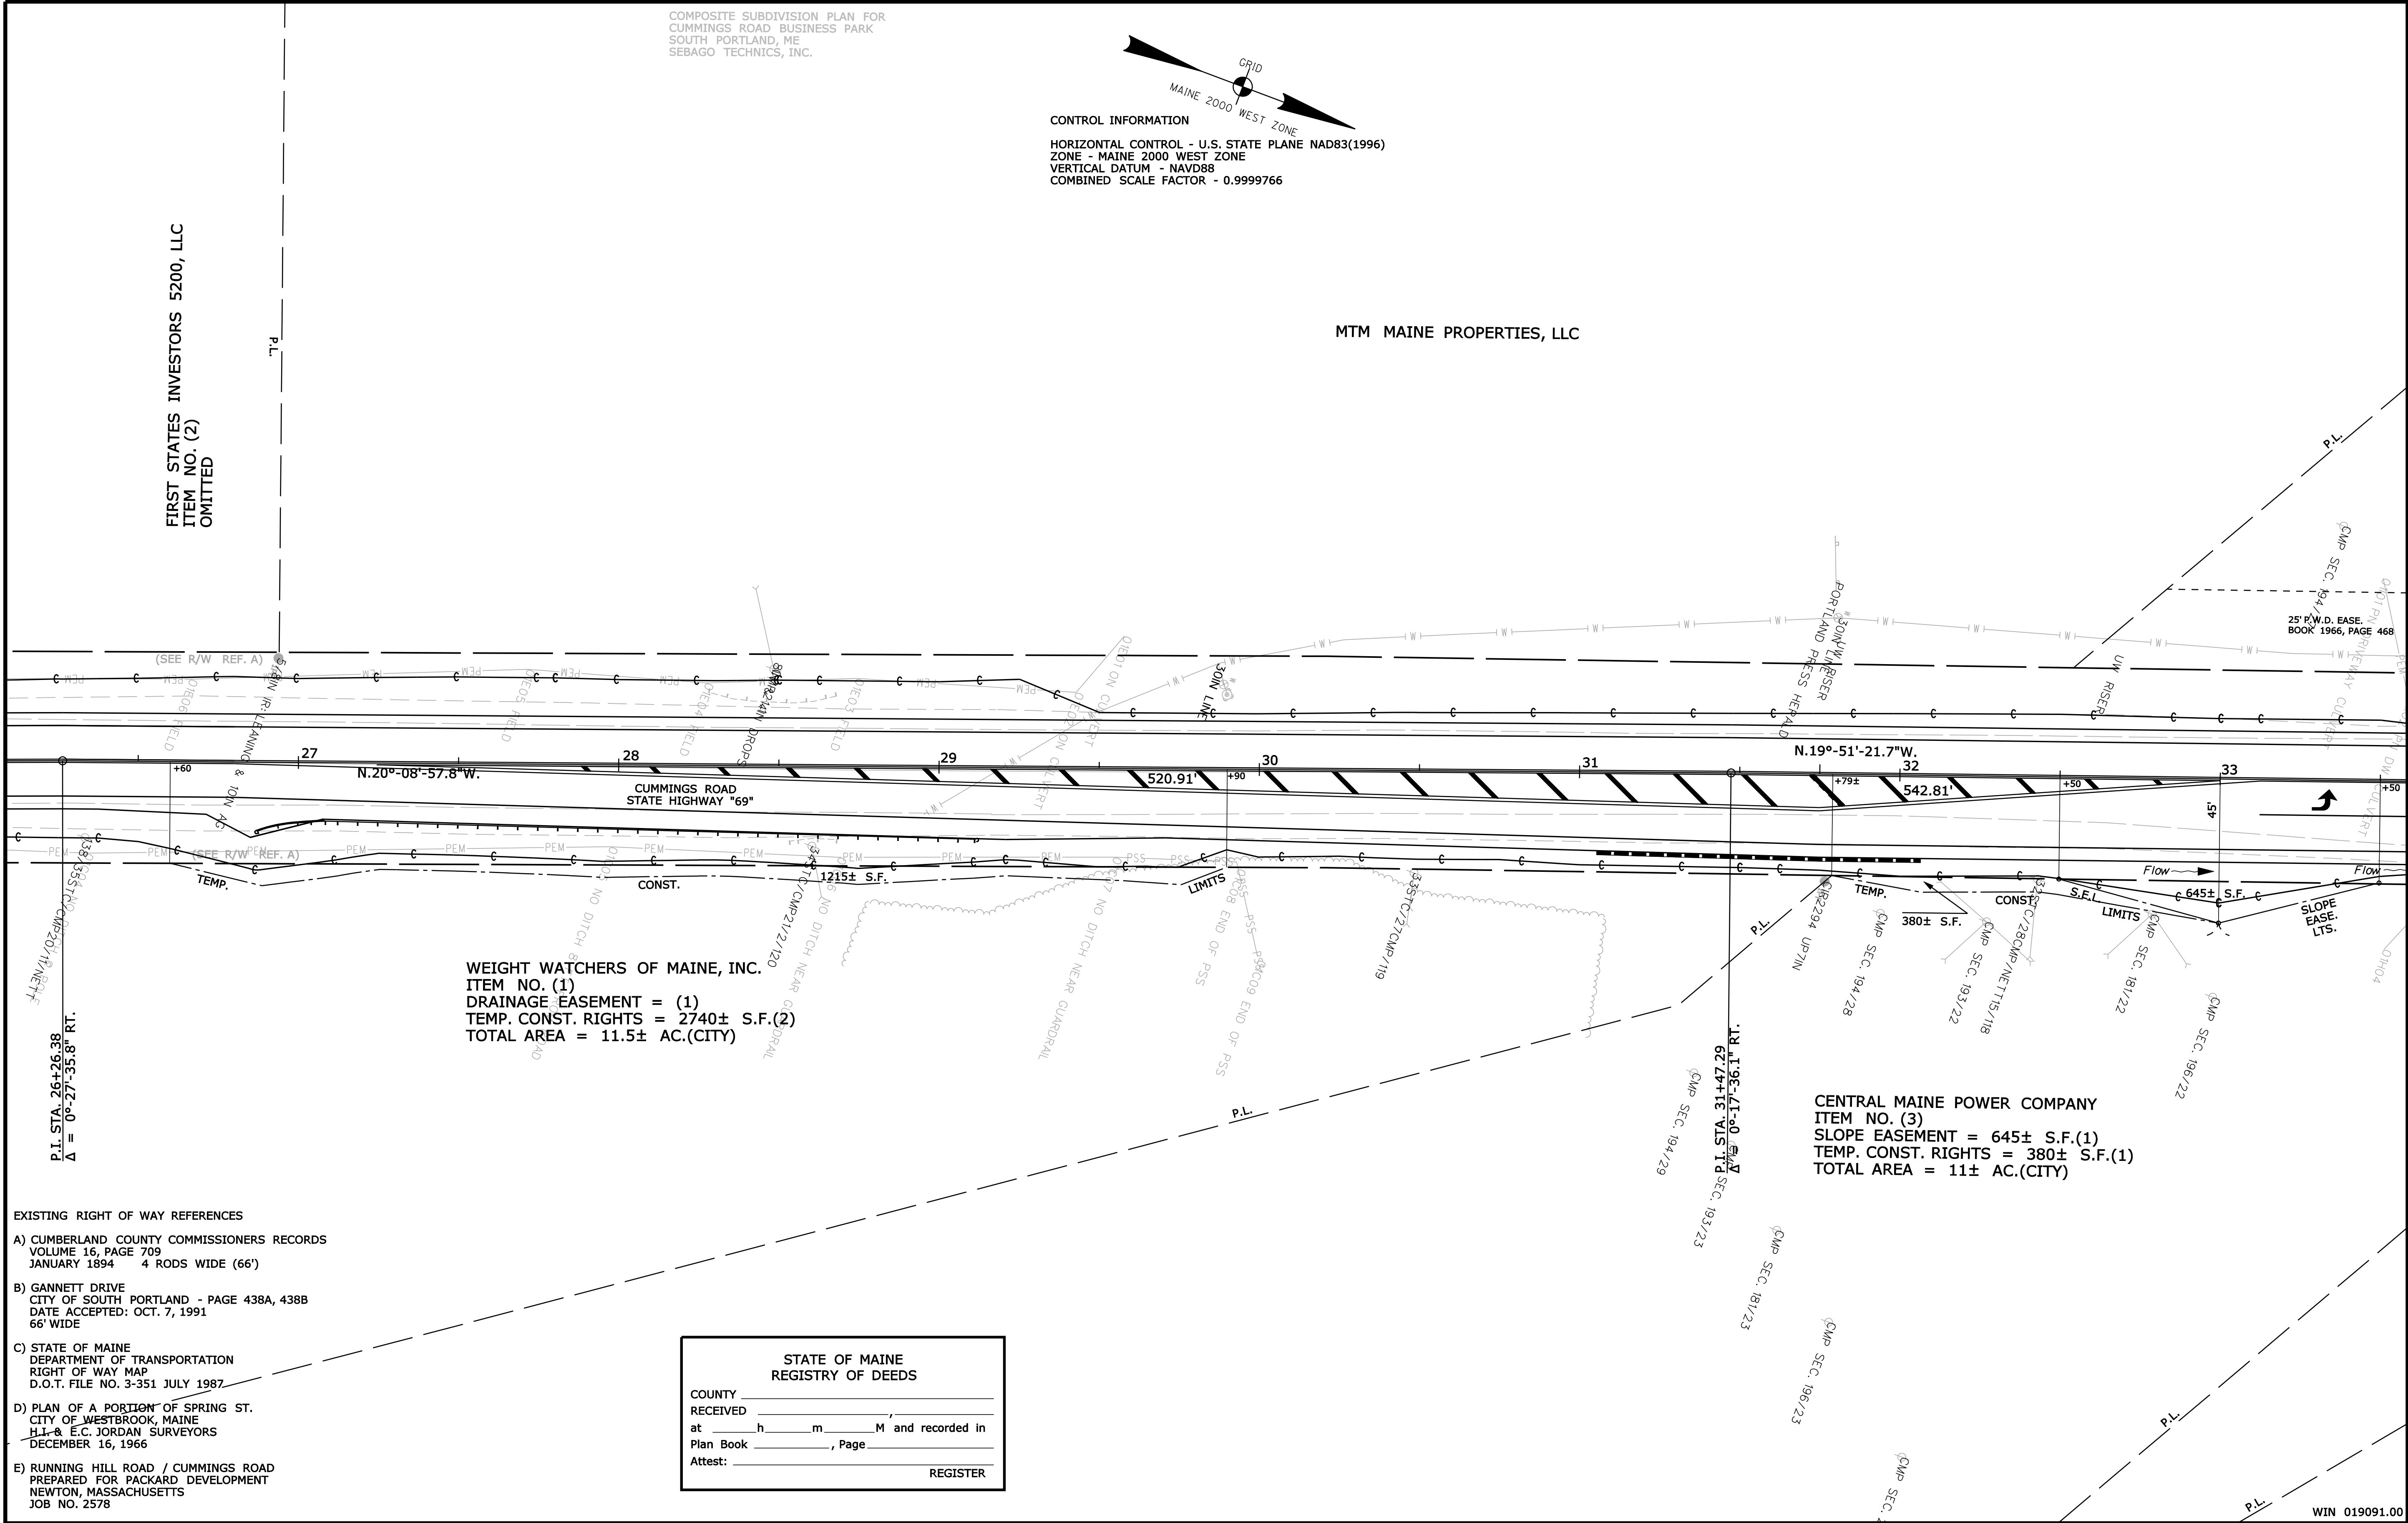

STATE OF MAINE DEPARTMENT OF TRANSPORTATION 16 STATE HOUSE STATION - AUGUSTA, ME 04333-0016 SOUTH PORTLAND RIGHT OF WAY MAP										SHEET NUMBER		53		OF 56	
ITEM	TECH	CHECKED	SYMBOLS												
BASE MAP			• IP or ● I.P.P. (IRON PIPE or PIN FOUND) ○ OR WELL (WELL) □ S.T. (SEPTIC TANK) □ ROW MONUMENT Δ B.M. (TRVERSE POINT) — W— WATER LINE — W— — G— GAS LINE — G— — E— ELECTRIC LINE — E— — T— TELEPHONE LINE — T— — S— SEWER LINE — S—												
EXIST. R/W	N.B.D.	C. W.K.	— GRADING LIMIT LINE — — — — CONSTRUCTION LIMIT LINE — — — — PROPERTY LINE — PL — — LIMITS OF TROUGH PORTION (L.O.M.P.) — EXISTING RIGHT OF WAY — NEW RIGHT OF WAY — NEW ROW WITHIN EXIST. ROW — CONTROL OF ACCESS												
PROP. LINES	N.B.D.														
AREAS	T.L.B.	T.J.K.													

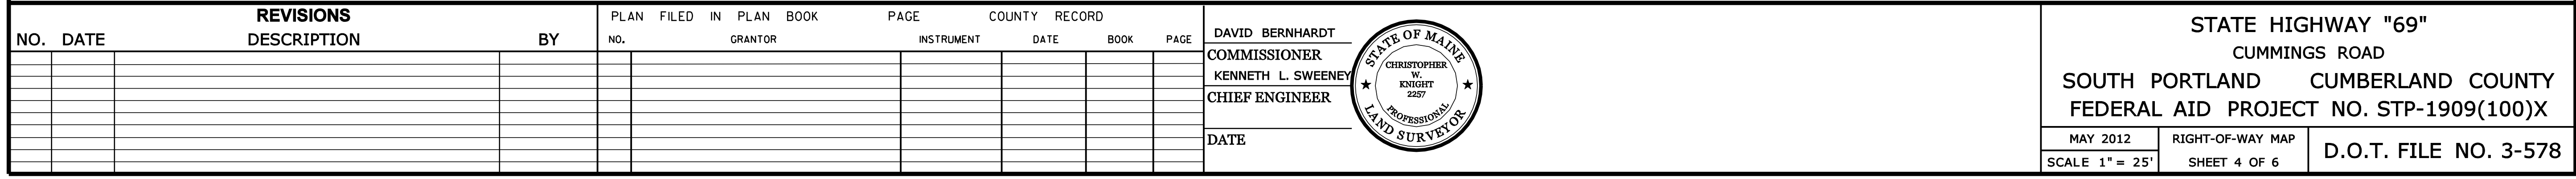

STATE OF MAINE DEPARTMENT OF TRANSPORTATION 16 STATE HOUSE STATION - AUGUSTA, ME 04333-0016			SHEET NUMBER	
SOUTH PORTLAND			54	
RIGHT OF WAY MAP			OF 56	
ITEM	TECH	CHECKED	SYMBOLS	
BASE MAP			• IP or • RFF (IRON PIPE IN RH FOUND) □ ST (SEPTIC TANK) □ (ROW MONUMENT) ΔBM (TRANSVERSE POINT)	
EXIST. R/W	N.B.D.	C.W.K.	— W — WATER LINE — W — — G — GAS LINE — G — — E — ELECTRIC LINE — E — — T — TELEPHONE LINE — T — —) — SEWER LINE —) —	
PROP. LINES	N.B.D.		— W — GRADING LIMIT LINE — — — — CONSTRUCTION LIMIT LINE — — — — PROPERTY LINE — PL — — — LIMITS OF WROUGHT PORTION (L.O.W.P.) — — EXISTING RIGHT OF WAY — — NEW RIGHT OF WAY — — NEW ROW WITHIN EXIST. ROW — — CONTROL OF ACCESS	
AREAS	T.L.B.	T.J.K.		


COMPOSITE SUBDIVISION PLAN FOR
CUMMINGS ROAD BUSINESS PARK
SOUTH PORTLAND, ME
SEBAGO TECHINCS, INC.
PLAN BOOK 191, PAGE 127

NOTE: MEMORANDUM OF AGREEMENT WITH LONG CREEK
WATERSHED MANAGEMENT DISTRICT
DATED 9/7/10
BOOK 28097, PAGE 31

SPECTRUM REALTY, LLC
PARCEL NO. (7)
LAND TAKEN = 50± S.F.(PRESC. EASE.)
LAND TAKEN = 246± S.F.(OTHER)
TOTAL LAND TAKEN = 296± S.F.
TEMP. CONST. RIGHTS = 245± S.F.(1)
TOTAL AREA = 186,201± S.F.(SURVEY)
REM. AREA = 185,905± S.F.

CONTROL INFORMATION
HORIZONTAL CONTROL - U.S. STATE PLANE NAD83(1996)
ZONE - MAINE 2000 WEST ZONE
VERTICAL DATUM - NAVD88
COMBINED SCALE FACTOR - 0.9999766

T & T DEVELOPMENT, LLC
ITEM NO. (9)
DRAINAGE EASEMENTS = (3)
TEMP. CONST. RIGHTS = 2775± S.F.(2)
TOTAL AREA = 3.70± AC.(CITY)

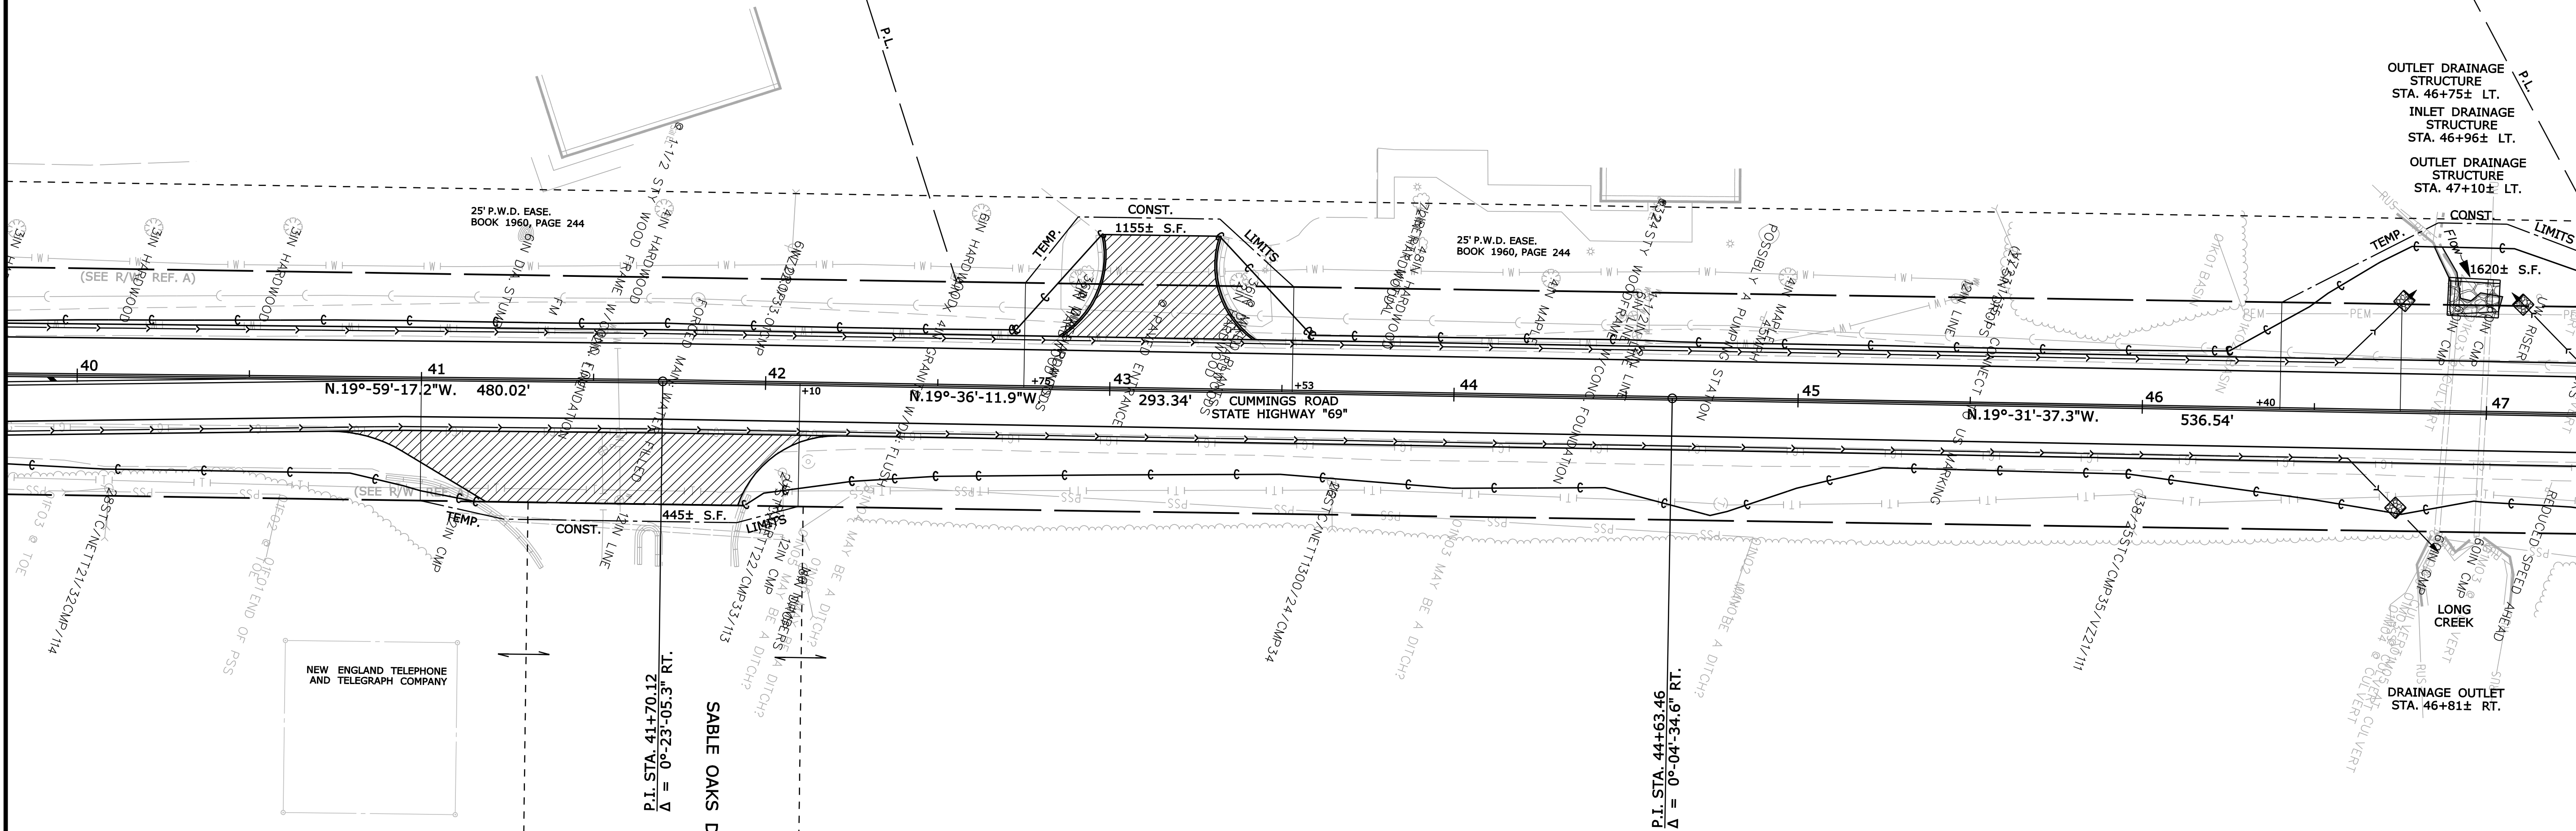

- EXISTING RIGHT OF WAY REFERENCES
- A) CUMBERLAND COUNTY COMMISSIONERS RECORDS
VOLUME 16, PAGE 709
JANUARY 1894 4 RODS WIDE (66')
 - B) GANNETT DRIVE
CITY OF SOUTH PORTLAND - PAGE 438A, 438B
DATE ACCEPTED: OCT. 7, 1991
66' WIDE
 - C) STATE OF MAINE
DEPARTMENT OF TRANSPORTATION
RIGHT OF WAY MAP
D.O.T. FILE NO. 3-351 JULY 1987
 - D) PLAN OF A PORTION OF SPRING ST.
CITY OF WESTBROOK, MAINE
H.I. & E.C. JORDAN SURVEYORS
DECEMBER 16, 1966
 - E) RUNNING HILL ROAD / CUMMINGS ROAD
PREPARED FOR PACKARD DEVELOPMENT
NEWTON, MASSACHUSETTS
JOB NO. 2578

NOTE: MEMORANDUM OF AGREEMENT WITH LONG CREEK
WATERSHED MANAGEMENT DISTRICT
DATED 9/7/10
BOOK 28097, PAGE 31

STATE OF MAINE
REGISTRY OF DEEDS

COUNTY _____
RECEIVED _____
at _____ h _____ m _____ M and recorded in
Plan Book _____, Page _____
Attest: _____ REGISTER

SABLEGOLF, LLC
ITEM NO. (8)
DRAINAGE EASEMENT= (2)
TEMP. CONST. RIGHTS = 520± S.F.(2)
TOTAL AREA = 90± AC.(CITY)

AMENDED FINAL SUBDIVISION PLAN
SABLE OAKS COUNTRY CLUB LLC
OEST ASSOCIATES
JULY 1999

WIN 019091.00

REVISIONS				PLAN FILED IN PLAN BOOK						COUNTY RECORD			
NO.	DATE	DESCRIPTION	BY	NO.	GRANTOR	INSTRUMENT	DATE	BOOK	PAGE				

DAVID BERNHARDT
COMMISSIONER
KENNETH L. SWEENEY
CHIEF ENGINEER


DATE



STATE HIGHWAY "69"		
CUMMINGS ROAD		
SOUTH PORTLAND CUMBERLAND COUNTY		
FEDERAL AID PROJECT NO. STP-1909(100)X		
MAY 2012	RIGHT-OF-WAY MAP	D.O.T. FILE NO. 3-578
SCALE 1" = 25'	SHEET 5 OF 6	

STATE OF MAINE DEPARTMENT OF TRANSPORTATION 16 STATE HOUSE STATION - AUGUSTA, ME 04333-0016 SOUTH PORTLAND RIGHT OF WAY MAP				SHEET NUMBER			
ITEM	TECH	CHECKED	SYMBOLS	55			
				OF 56			
BASE MAP	EXIST. R/W	N.B.D.	C.W.K.				
PROP. LINES	N.B.D.	T.L.B.	T.J.K.				
AREAS							

Filename: ... \00\row\msta\206_RWPLAN6.dgn

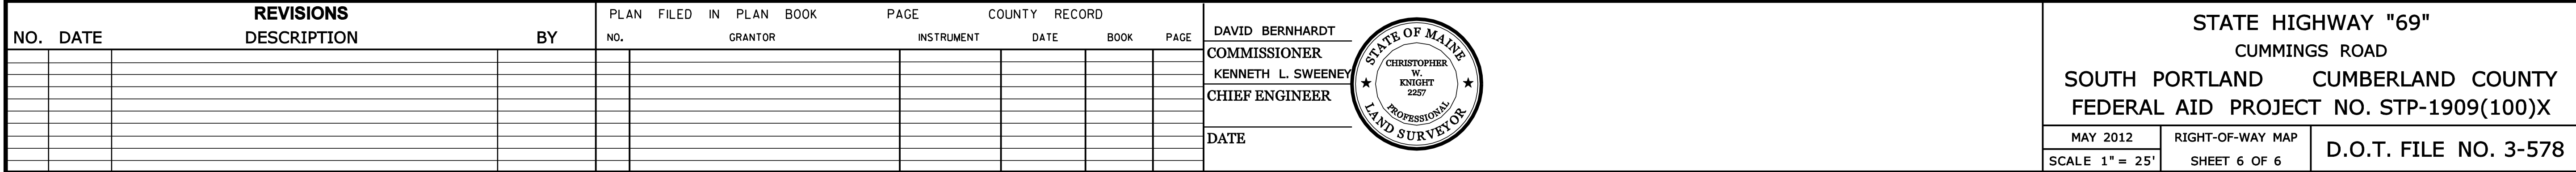

STATE OF MAINE
DEPARTMENT OF TRANSPORTATION
 16 STATE HOUSE STATION - AUGUSTA, ME 04333-0016
SOUTH PORTLAND
RIGHT OF WAY MAP

SHEET NUMBER

56

OF 56

ITEM	TECH	CHECKED	SYMBOLS
BASE MAP			• IP or • PFF (IRON PIPE or PIN FOUND) ☐ S.T. (SEPTIC TANK) 3/4" (TRANSVERSE POINT) O (WELL) — GRADING LIMIT LINE — CONSTRUCTION LIMIT LINE
EXIST. R/W	N.B.D.	C. W. K.	— WATER LINE — W — — GAS LINE — G — — ELECTRIC LINE — E — — TELEPHONE LINE — T — — SEWER LINE — S —
PROP. LINES	N.B.D.		— EXISTING RIGHT OF WAY — NEW RIGHT OF WAY — NEW ROW WITHIN EXIST. ROW — CONTROL OF ACCESS
AREAS	T.L.B.	T. J. K.	