

STATE OF MAINE
DEPARTMENT OF TRANSPORTATION



PORTLAND

CUMBERLAND

FRANKLIN STREET

AC-STP-1909(200)X


PROJECT LENGTH : 0.000 MILES

PLAN LEGEND

Town, County, State	Centerline-Existing	Centerline-Proposed
Property Lines	Travelway-Existing	Travelway-Proposed
R/W Lines-Existing	Travelway-Proposed	Railroad
R/W Lines-Proposed		
Culvert-Existing	Catch Basins	Existing
Culvert Proposed	Manholes	Existing
	Proposed Underdrain	Proposed
Curbing	Proposed Ditch	Existing Ditch
Type 1	Utility Poles	Existing
Type 3	Fire Hydrants	Existing
Type 5	Existing Water Line	Existing
	Existing San. Sewer	Existing
Outline of Bodies of Water	Existing San. Sewer Manhole	
Ledge	Guardrail-Existing	Guardrail-Proposed
Buildings	Guardrail-Proposed	Guardrail-Cable, Other
Trees		
Tree Line		
Clearing Limit Line		

INDEX OF SHEETS

Description	Sheet No.
Title Sheet	1
General Notes & Details	2
Signal Plan	3
Plan	4-6

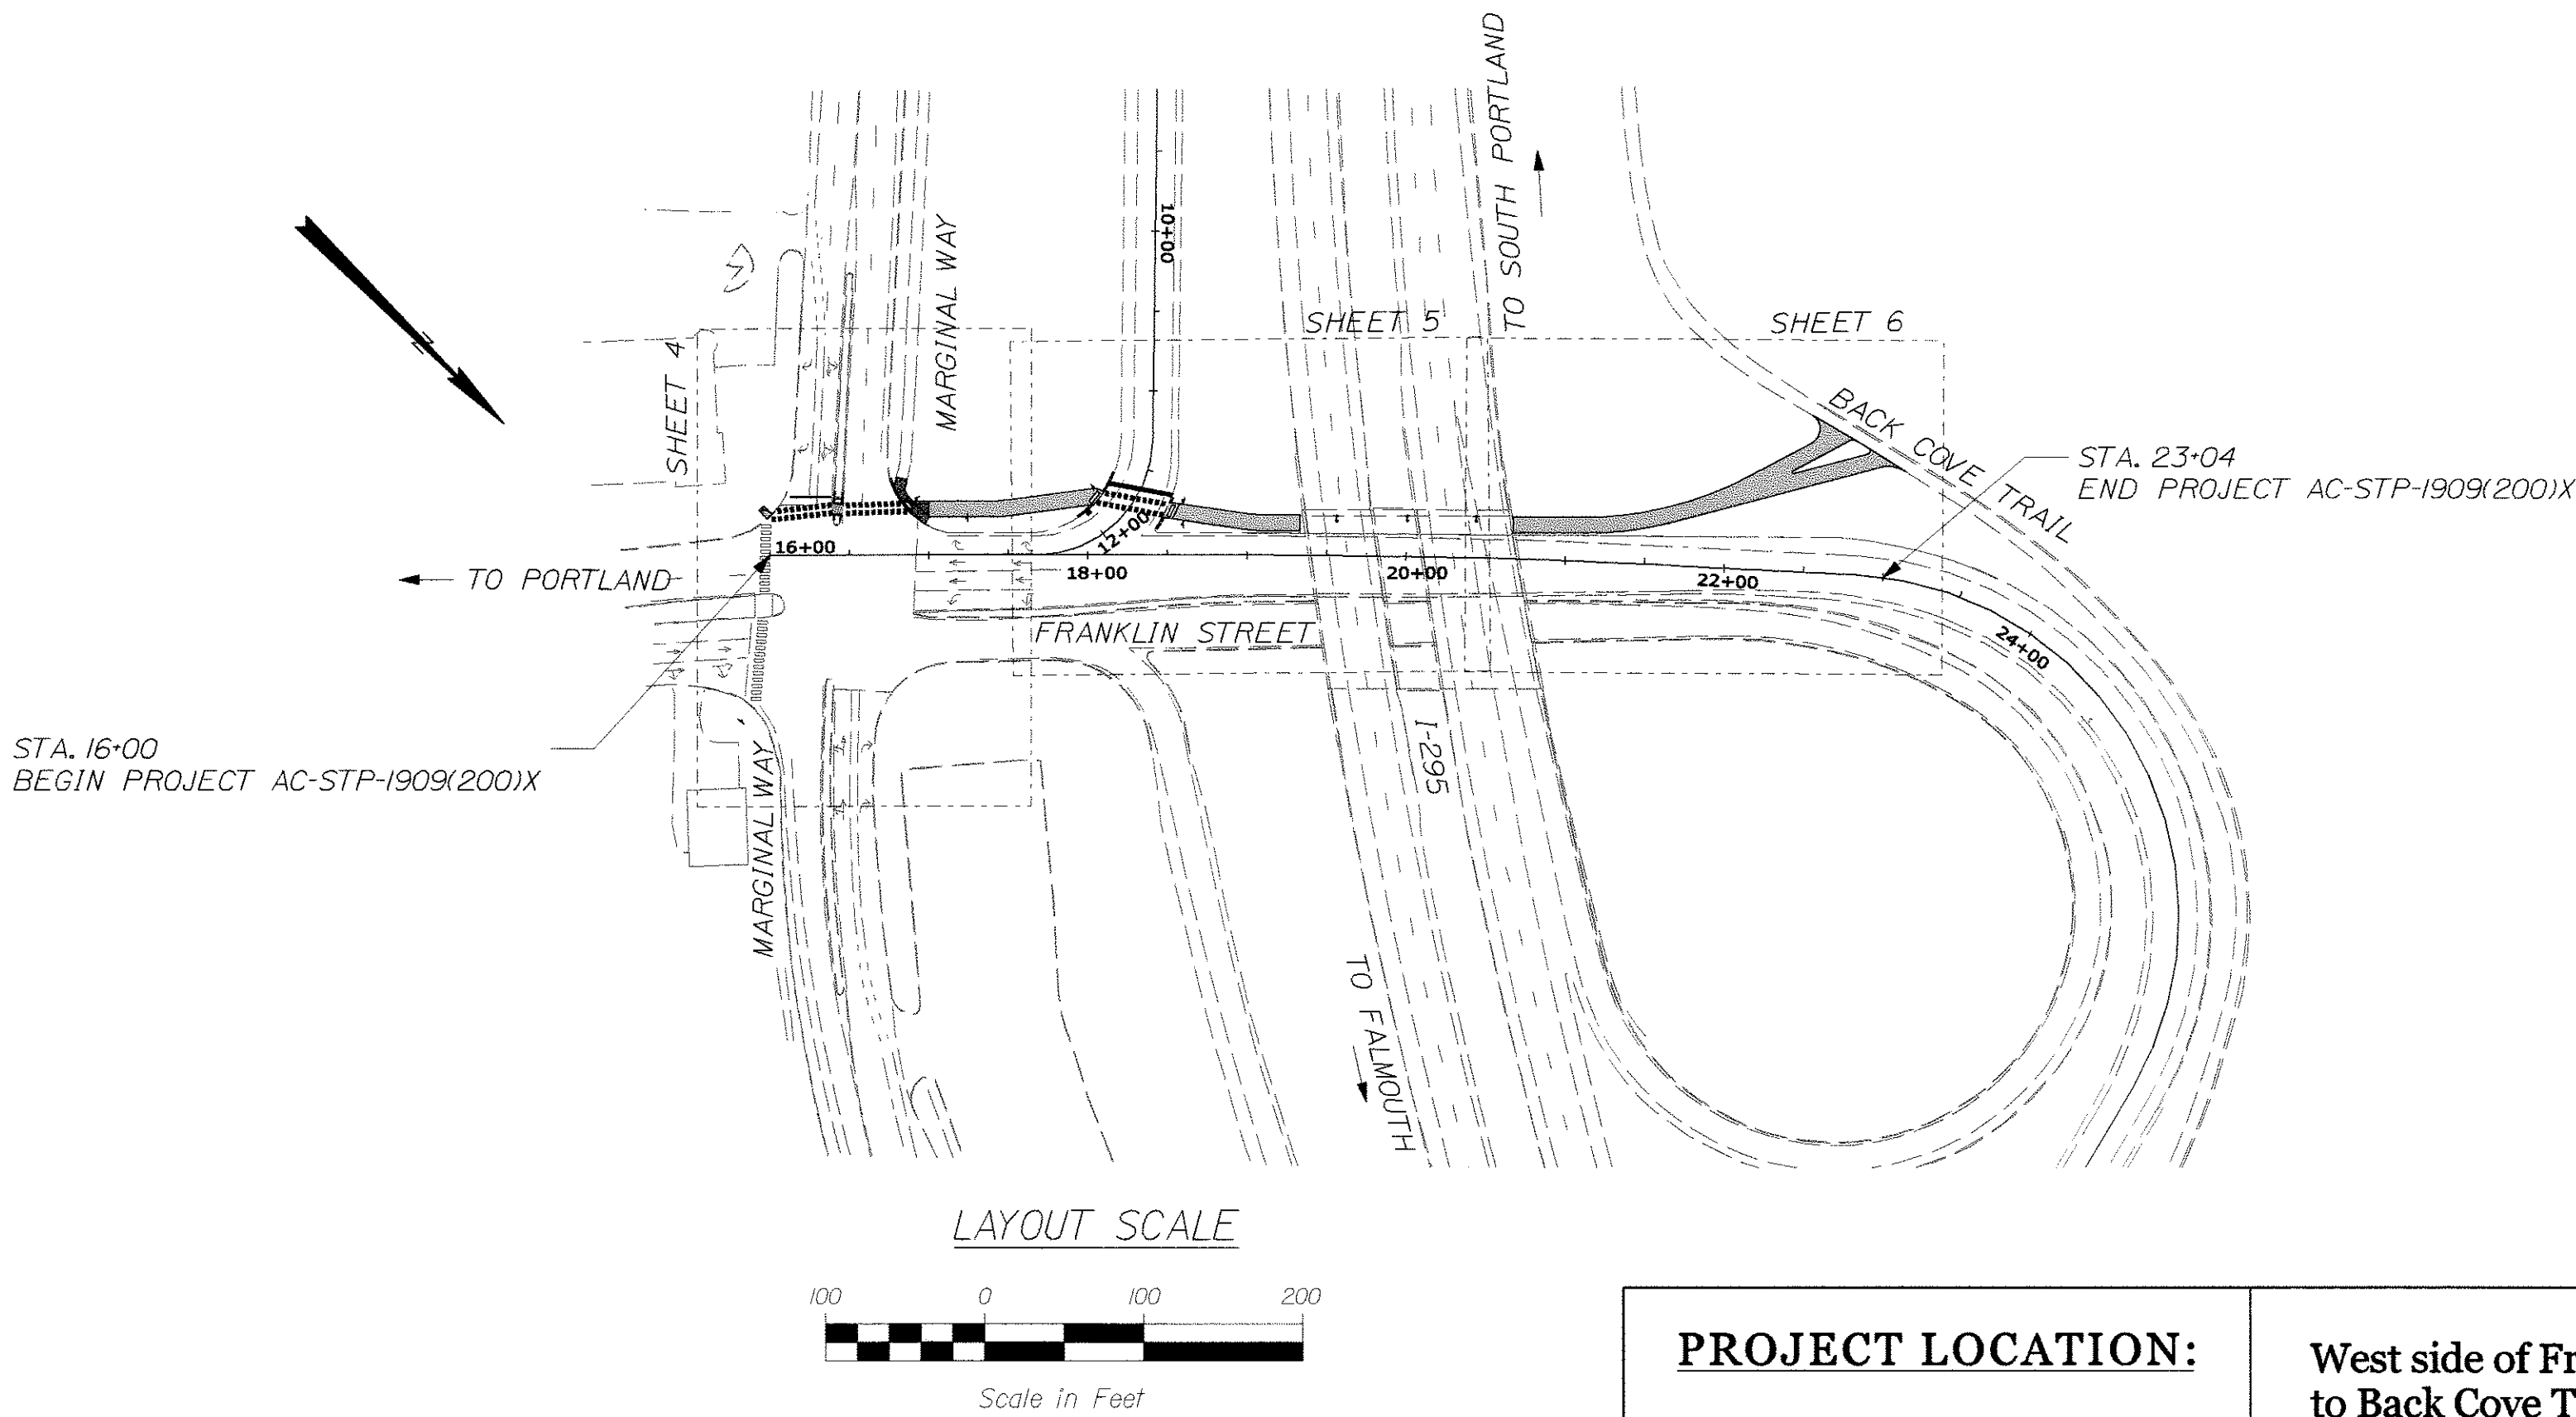

PROJECT LOCATION:	West side of Franklin Street from Marginal Way approximately 600 LF to Back Cove Trail.
PROGRAM AREA:	Traffic
OUTLINE OF WORK:	Pedestrian / Bike path with crosswalks and signal upgrade.

STATE OF MAINE	DEPARTMENT OF TRANSPORTATION	DATE
APPROVED	COMMISSIONER	8/23/11
CHIEF ENGINEER		

SIGNATURE	DATE
7960	AUGUST 19, 2011
P.E. NUMBER	
7960	
DESIGNER	
A. GODFREY/J. EASON	
CONSULTANT	
TERRA MAGNA SERVICES, INC.	
PROJECT RESIDENT	
CONTRACTOR	
PROJECT COMPLETION DATE	

PROJECT INFORMATION	TRAFFIC
PROGRAM	
PROJECT MANAGER	
DESIGNER	
CONSULTANT	
PROJECT RESIDENT	
CONTRACTOR	
PROJECT COMPLETION DATE	

PORTLAND	FRANKLIN STREET
TITLE SHEET	

SHEET NUMBER
1
OF 6

GENERAL NOTES

1. THE UTILITIES INVOLVED IN THIS CONTRACT ARE AS FOLLOWS:

CENTRAL MAINE POWER COMPANY
CITY OF PORTLAND
TIME WARNER CABLE

2. NO UTILITY INVOLVEMENT IS ANTICIPATED.

3. ALL JOINTS BETWEEN EXISTING AND PROPOSED HOT BITUMINOUS PAVEMENT SHALL BE BUTTED. PAYMENT SHALL BE MADE UNDER ITEM 202.203 PAVEMENT BUTT JOINT.

4. GRIND TRANSITION TAPERS AT CATCH BASINS UNDER ITEM 202.203 PAVEMENT BUTT JOINTS, AS DIRECTED BY THE RESIDENT.

5. ALL WASTE MATERIAL NOT USED ON THE PROJECT SHALL BE DISPOSED OF OFF THE PROJECT.

6. IF FOUNDATION MATERIAL IS REQUIRED UNDER CULVERTS, IT SHALL MEET THE REQUIREMENTS FOR GRANULAR BORROW - UNDERWATER BACKFILL AND WILL PAID FOR AS GRANULAR BORROW.

7. GRANULAR BORROW USED TO BACKFILL MUCK EXCAVATION OR IN LOW WET AREAS TO 1' ABOVE WATER LEVEL OR OLD GROUND SHALL MEET REQUIREMENTS FOR GRANULAR BORROW UNDERWATER BACKFILL.

8. ALL PAVED WALKS TO BE CONSTRUCTED WITH 12" AGGREGATE BASE COURSE-GRAVEL AND 2" HOT MIX ASPHALT UNLESS OTHERWISE NOTED IN THE PLANS OR DIRECTED BY THE RESIDENT.

9. PLACE 12 INCHES GRAVEL AND 2 INCHES HOT MIX ASPHALT AROUND CATCH BASINS IN GRASSED AREAS (3' OUTSIDE OF FRAME) AND PAINT WITH ACRYLIC LATEX COLOR FINISH - GREEN. PAYMENT SHALL BE UNDER THE APPLICABLE CONTRACT ITEMS.

10. THE FOLLOWING SHALL BE INCIDENTAL TO THE 603 ITEM(S):
o ALL PIPE EXCAVATION INCLUDING ANY CUTTING AND REMOVAL OF PAVEMENT
o ALL DITCHING AT PIPE ENDS
o ALL WORK NECESSARY TO CONNECT TO EXISTING PIPES AND DRAINAGE STRUCTURES
o ANY NECESSARY CLEARING OF BRUSH AND NON-PAY TREES AT CULVERT ENDS

11. ANY NECESSARY CUTTING OF EXISTING CATCH BASINS TO ALLOW FOR PROPOSED PIPE CONNECTIONS WILL NOT BE PAID FOR SEPARATELY AND WILL BE CONSIDERED INCIDENTAL TO ITEM 603 OR 605.

12. ALL CATCH BASINS TYPE A PLACED ON CIRCULAR CURB TYPE 1 SHALL HAVE THE CURB INLET CUT THE SAME RADIUS AS ADJACENT CIRCULAR CURB. PAYMENT SHALL BE INCIDENTAL TO ITEM 604

13. IN AREAS WHERE CURB TYPE 1 WILL BE RESET, THE EXISTING CURB SUITABLE FOR USE AS TERMINAL ENDS SHALL BE CUT IF NECESSARY AND UTILIZED AS SUCH AND PAID FOR UNDER ITEM 609.38 (RESET CURB TYPE 1).

14. SEEDING METHOD NO. 2 SHALL BE UTILIZED ON ALL SLOPES.

15. LOAM SHALL BE PLACED TO A NOMINAL DEPTH OF 4 INCHES UNLESS OTHERWISE NOTED OR DIRECTED.

16. ACRYLIC LATEX COLOR FINISH GREEN (ITEM 658.20) SHALL BE PLACED ON ALL PAVED ISLANDS.

17. ANY DAMAGE TO THE SLOPES CAUSED BY THE CONTRACTOR'S EQUIPMENT, PERSONNEL, OR OPERATION SHALL BE REPAIRED TO THE SATISFACTION OF THE RESIDENT. ALL WORK, EQUIPMENT, AND MATERIALS REQUIRED TO MAKE REPAIRS SHALL BE AT THE CONTRACTOR'S EXPENSE.

18. AREAS REQUIRING FILL ON THE PROJECT WILL COME FROM SUITABLE EXCAVATION FROM EXCAVATION AREAS.


19. NO SEPARATE PAYMENT FOR SUPERINTENDENT OR FOREMAN WILL BE MADE FOR THE SUPERVISION OF EQUIPMENT BEING PAID FOR UNDER THE EQUIPMENT RENTAL ITEMS.

20. "UNDETERMINED LOCATIONS" SHALL BE DETERMINED BY THE RESIDENT.

21. STATIONS REFERENCED ARE APPROXIMATE.

22. NO SURVEY WAS PERFORMED FOR THIS PROJECT. TOPOGRAPHY AND BASELINE STATIONING ARE BASED ON SURVEY FROM MDOT PIN 15634 AND GENERAL FIELD REVIEW.

23. ALL WORK SHALL BE DONE IN ACCORDANCE WITH THE MAINE DEPARTMENT OF TRANSPORTATION'S BEST MANAGEMENT PRACTICES FOR EROSION CONTROL & SEDIMENT CONTROL, FEBRUARY, 2008.

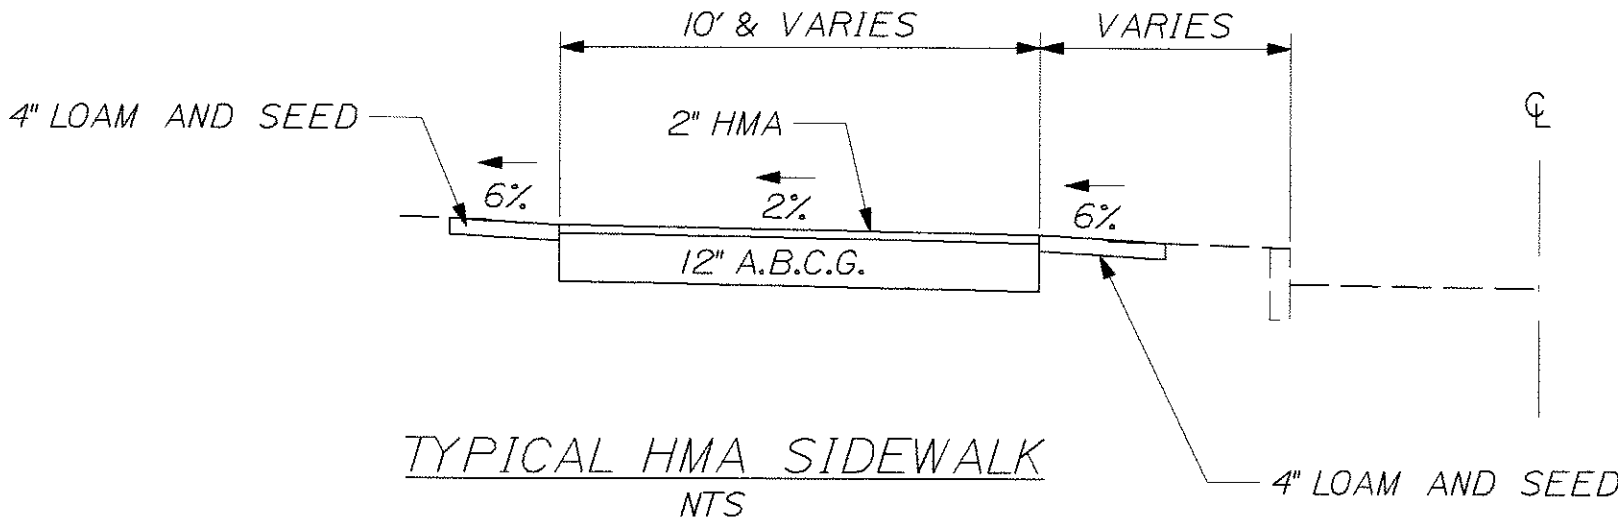


STA. 17+00 TO STA. 18+10 LT.
STA. 18+47 TO STA. 19+33 LT.
STA. 20+66 TO STA. 23+04 LT.

A.B.C.G. = AGGREGATE BASE COURE GRAVEL


NOTES:

1. SET BORDER BRICK PAVER COURSE IN WET CEMENT MORTAR OR USE APPROVED EDGE RAIL
2. LAY BRICK PAVERS FLAT
3. SWEEP CLEAN SAND INTO PAVER JOINTS.

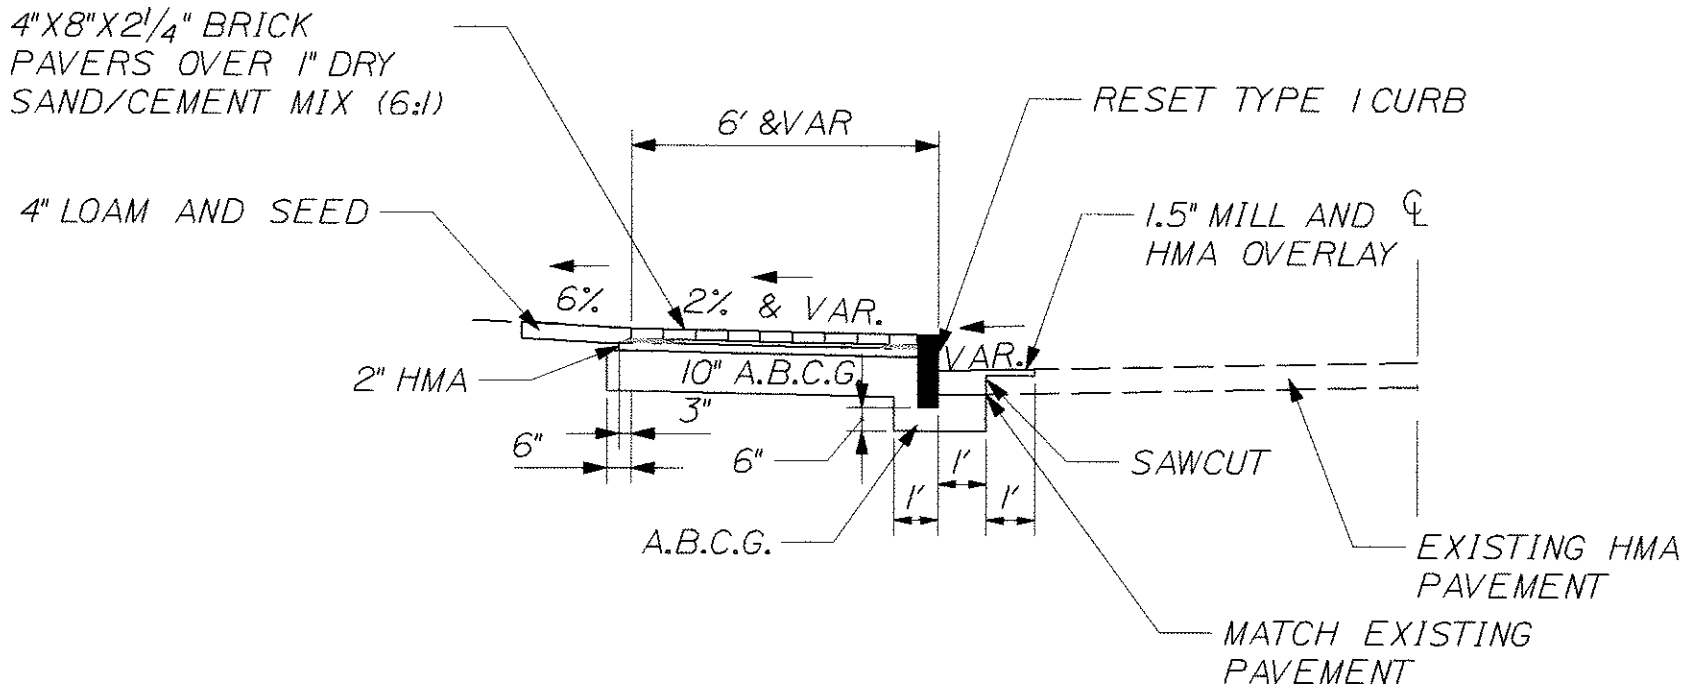

BRICK SIDEWALK WITH
BITUMINOUS BASE
NTS

A.B.C.G. = AGGREGATE BASE COURE GRAVEL

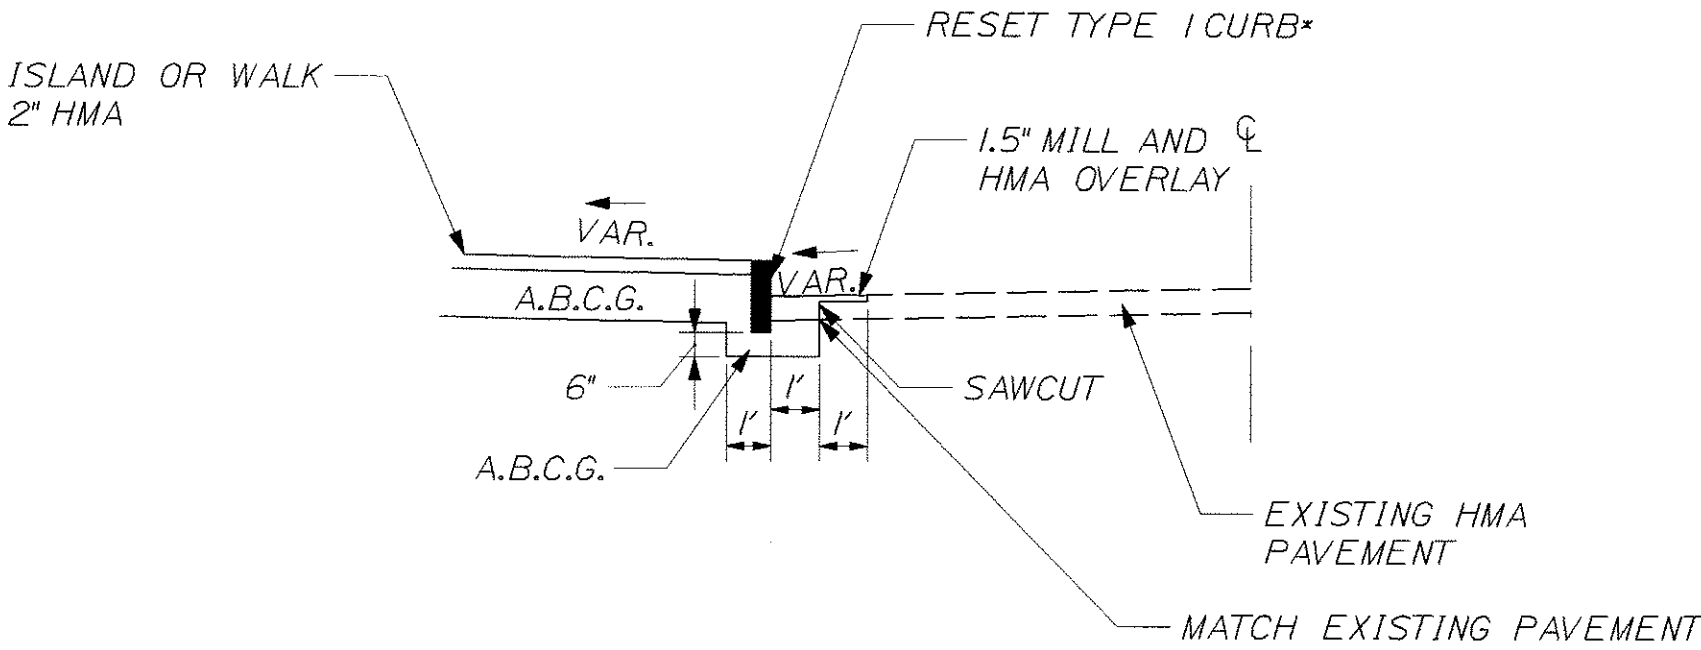

* TYPE 5 CURB AT RAISED ISLAND
STA. 16+40 TO STA. 16+46 LT.

TYPICAL CURB RESET AT
WALK/ISLAND INTERFACE
NTS

A.B.C.G. = AGGREGATE BASE COURE GRAVEL



STATE OF MAINE
DEPARTMENT OF TRANSPORTATION
AC-STP-1909(200)X
WIN 19092.00
HIGHWAY PLANS

STATE OF MAINE JAMES L. EASON No. 7960 LICENSED PROFESSIONAL ENGINEER
SIGNATURE
FILE NUMBER
DATE

DATE	8-11
BY	JLE
BY	MSM
S. LANDRY	JLE
PROJ. MANAGER	JLE
DESIGN-DETAILED	ALG
CHECKED-REVIEWED	ALG
DESIGN-DETAILED	ALG
DESIGN-DETAILED	ALG
REVISIONS 1	
REVISIONS 2	
REVISIONS 3	
REVISIONS 4	
FIELD CHANGES	

PORTLAND FRANKLIN STREET
GENERAL NOTES & DETAILS

SHEET NUMBER
2
OF 6

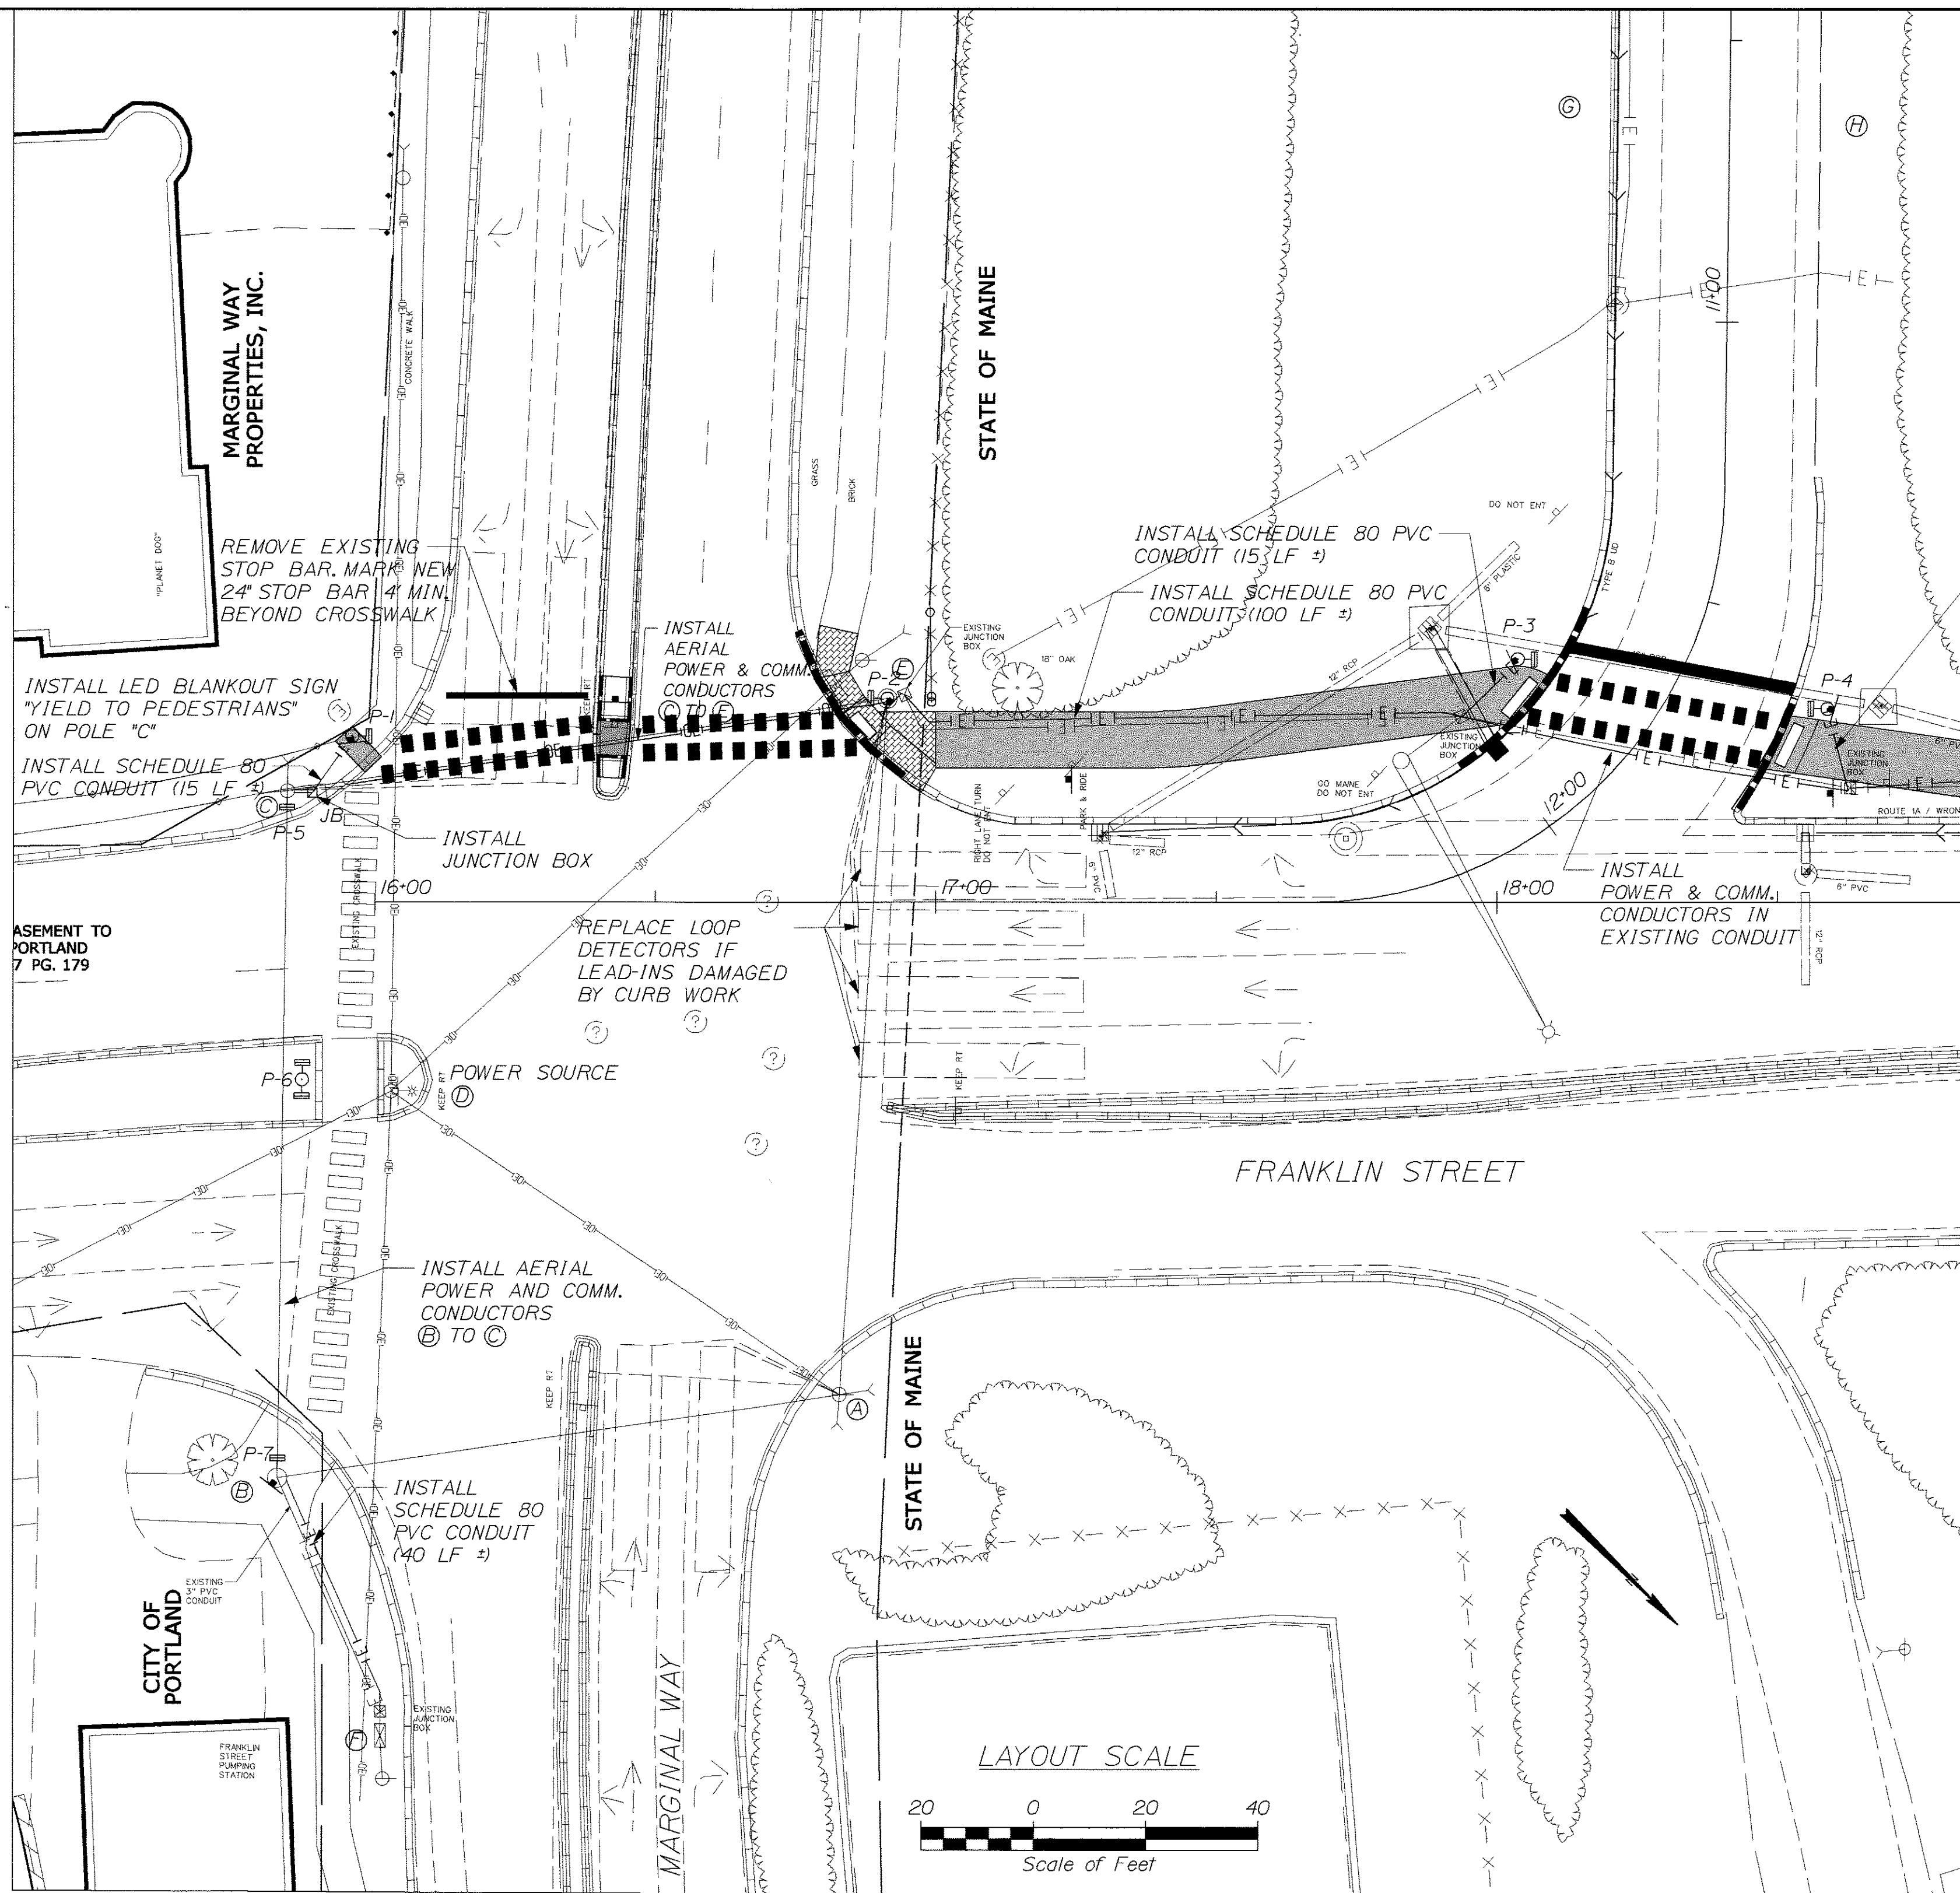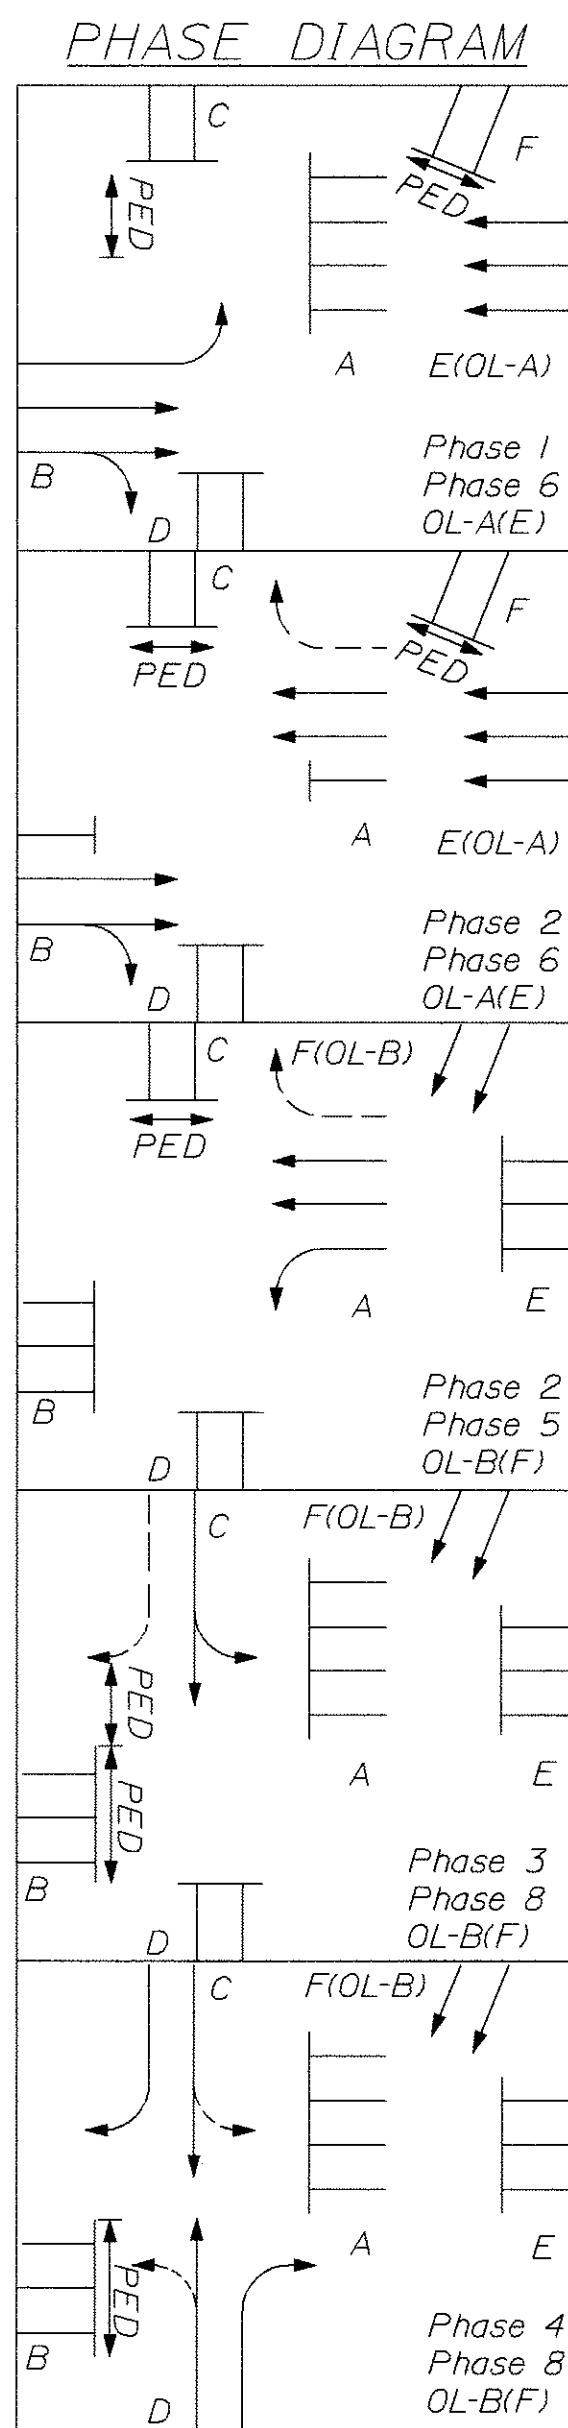

	PHASE 1	PHASE 2	PHASE 3	PHASE 4	PHASE 5	PHASE 6	PHASE 8
MIN GREEN	3	10	3	5	3	10	15
EXTENSION	2.0	3.0	2.0	2.0	2.0	3.0	2.0
MAX 1	20	45	20	20	20	45	20
MAX 2	25	55	14	15	15	55	15
VEH CLEAR	3.0	3.0	3.0	3.0	3.0	3.0	3.0
RED CLEAR	2.0	2.0	1.0	2.0	2.0	2.0	2.0
WALK	7	7	7	7	7	7	7
PED CLEAR	13	26	16	16	16	26	16
RECALL	OFF	SOFT	OFF	OFF	OFF	SOFT	OFF


IN THE EVENT OF CONFLICT OR MALFUNCTION, PHASES 2 AND 6 SHALL FLASH YELLOW AND ALL OTHER PHASES SHALL FLASH RED.

DETECTOR					AMPLIFIER RACK		
STREET	DIRECTION	LANE	SIZE	PHASE	TYPE	SLOT NO.	CHANNEL
FRANKLIN	EB	LEFT	6x40	5	PRESENCE	2	2
FRANKLIN	EB	THROUGH	6x40	2	PRESENCE	1	1
FRANKLIN	EB	THROUGH	6x40	2	PRESENCE	1	1
FRANKLIN	EB	RIGHT	6x40	2	PRESENCE	1	1

- (A) EXISTING WOOD POLE WITH METER AND ELECTRICAL PANEL.
- (B) EXISTING STEEL STRAIN POLE AND FOUNDATION.
- (C) EXISTING WOOD SIGNAL POLE. INSTALL POLE RISERS, INSTALL LED BLANKOUT SIGN WITH LEGEND "YIELD TO PEDESTRIANS", ACTIVATED IN PHASE 2. ORIENT FOR E.B. LANES; ACTIVATE ONLY BY PEDESTRIAN CALL.
- (D) EXISTING UTILITY POLE WITH TRANSFORMER (POWER SOURCE).
- (E) EXISTING STEEL STRAIN POLE AND FOUNDATION.
- (F) EXISTING GROUND-MOUNTED CONTROLLER CABINET.
- (G) INSTALL 30"x30" W11-15 SIGN 175'-2" IN ADVANCE OF CROSSWALK, ON BACK OF "WRONG WAY" SIGN.
- (H) INSTALL 30"x30" W11-15 SIGN 175'-2" IN ADVANCE OF CROSSWALK, ON BACK OF "WRONG WAY" SIGN.
- (P-1) INSTALL PEDESTAL POLE ON 18" FOUNDATION, COUNTDOWN PEDESTRIAN HEAD WITH AUDIBLE/TACTILE FEATURES, PEDESTRIAN DIRECTIONAL PUSHBUTTON ASSEMBLIES (2), AND RIO-31 SIGNS (2) WITH LEGEND "MARGINAL WAY".
- (P-2) INSTALL COUNTDOWN PEDESTRIAN HEAD WITH AUDIBLE/TACTILE FEATURES, PEDESTRIAN DIRECTIONAL PUSHBUTTON ASSEMBLIES (2), AND RIO-31 SIGNS (2) WITH LEGEND "MARGINAL WAY" ON EXISTING POLE "E".
- (P-3) INSTALL PEDESTAL POLE ON 18" FOUNDATION, COUNTDOWN PEDESTRIAN HEAD WITH AUDIBLE/TACTILE FEATURES, PEDESTRIAN DIRECTIONAL PUSHBUTTON ASSEMBLY, AND RIO-3e (RIGHT) SIGN.
- (P-4) INSTALL PEDESTAL POLE ON 18" FOUNDATION, COUNTDOWN PEDESTRIAN HEAD WITH AUDIBLE/TACTILE FEATURES, PEDESTRIAN DIRECTIONAL PUSHBUTTON ASSEMBLY, AND RIO-3e (LEFT) SIGN.
- (P-5) EXISTING PEDESTRIAN SIGNAL.
- (P-6) EXISTING PEDESTRIAN SIGNAL.
- (P-7) EXISTING PEDESTRIAN SIGNAL.

NOTE:


SIGNAL CONTROLLER SHALL BE MODIFIED
TO INCORPORATE NEW PEDESTRIAN FEATURES.
ITEM 643.71 SHALL BE CONSIDERED TO COVER
ALL LABOR, EQUIPMENT AND MATERIALS NECESSARY
FOR ADDITION OF PEDESTRIAN FEATURES OTHER
THAN MAY BE PAID DIRECTLY UNDER OTHER CONTRACT
ITEMS.

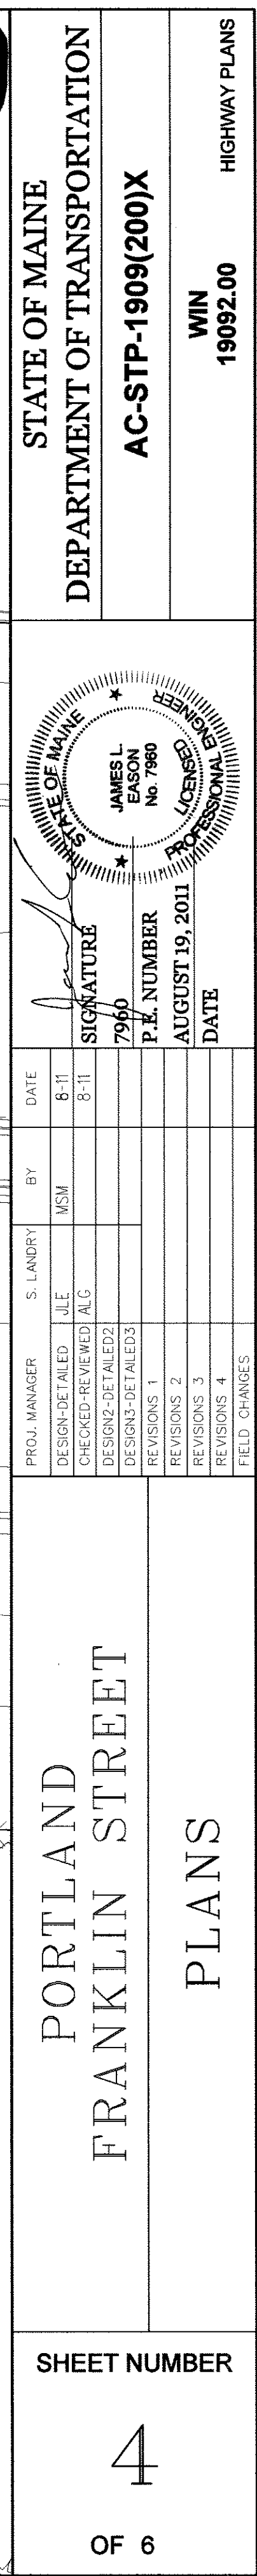

ITEM 609.238 - TERMINAL CURB TYPE 1-8'
STA. 16+78.2, 39.9' LT. TO STA. 16+82.4, 33.2' LT. 1 EA
STA. 16+87.7, 27.2' LT TO STA. 16+93.8, 22.2' LT. 1 EA


ITEM 607.17 - CHAIN LINK FENCE 6'
STA. 17+00± LT - 16 LF

PI = 12+03.47
D = 77° - 25' - 36.0"
Δ = 89° - 15' - 51.0" Rt.
R = 74.00'
L = 115.29'
T = 73.06'
E = 29.99'

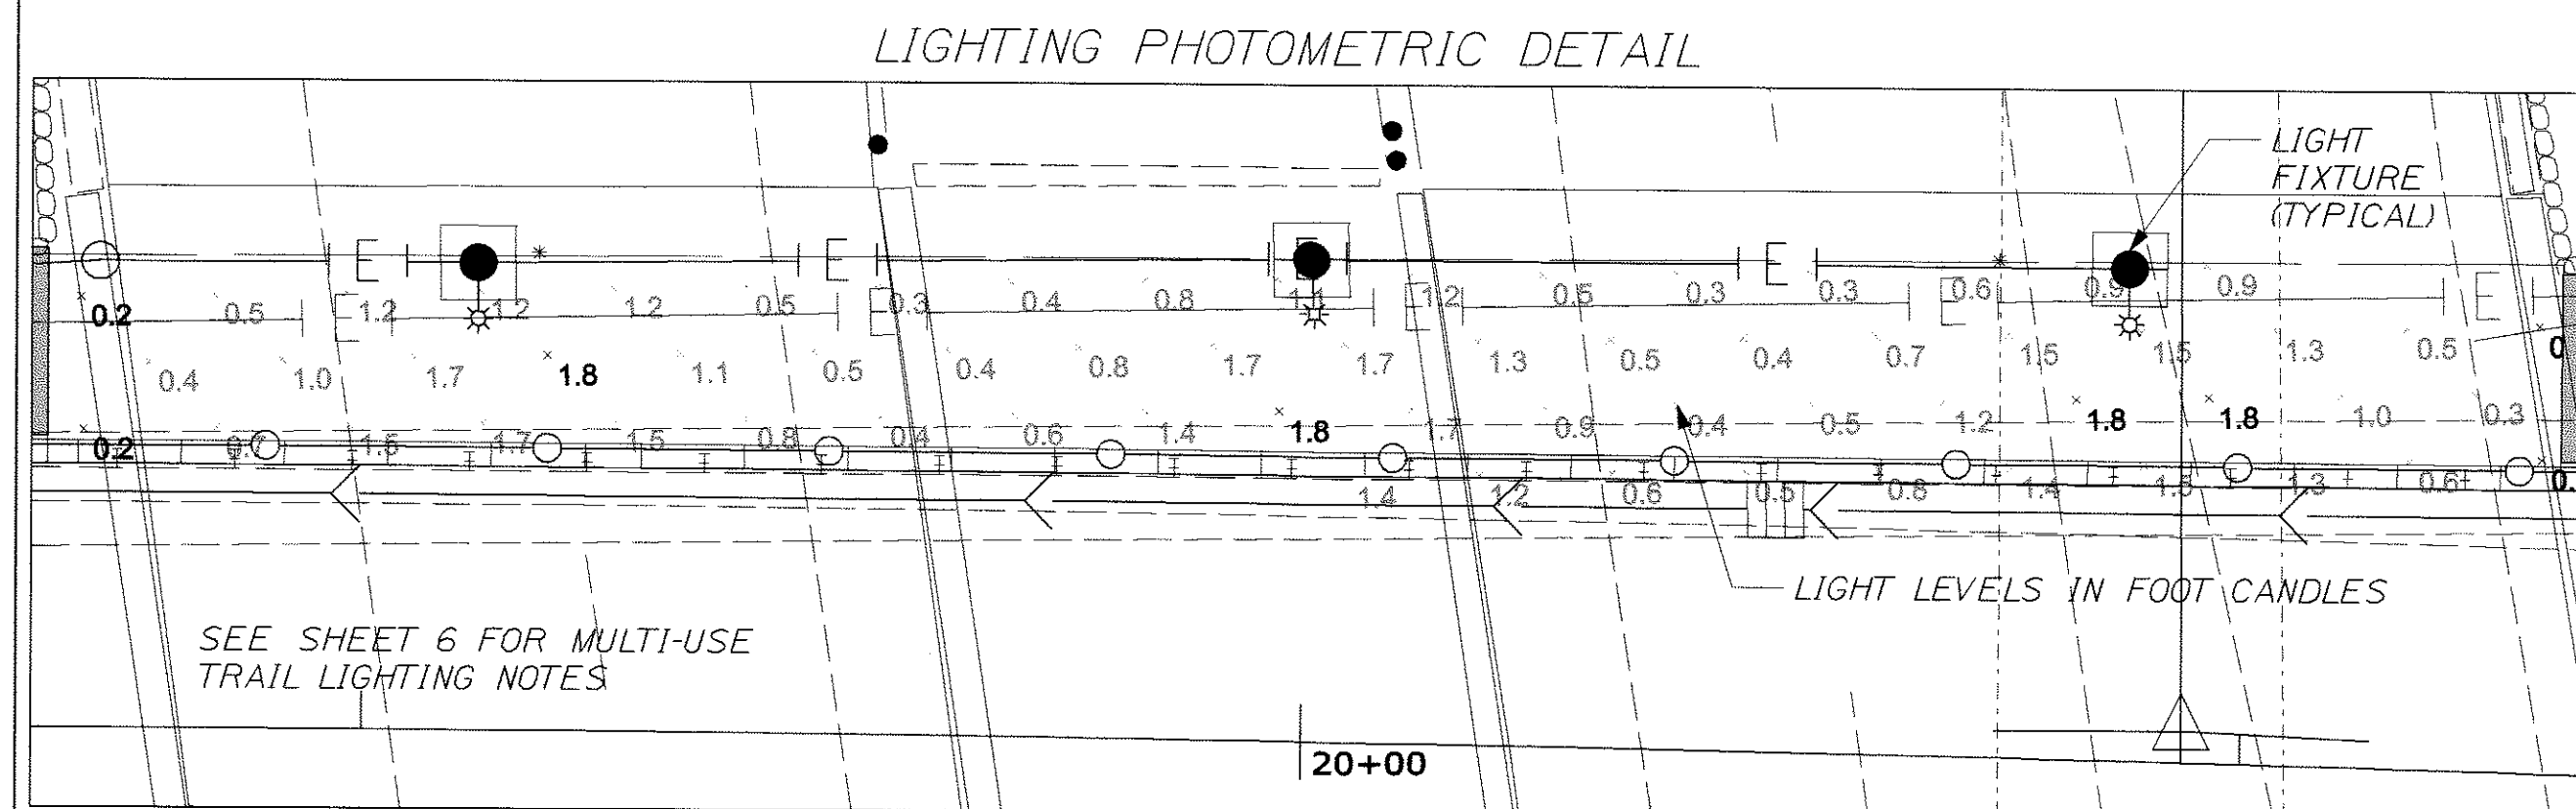

Symbol	Label	Qty	Catalog Number	Description	Lamp	File	Lumens	LLF	Watts
	B	3	W442CFL00UX	WALLPACK IV	42W COATED CFL	W442CFL00UX .les	3200	0.81	48

Description	Symbol	Avg	Max	Min	Max/Min	Avg/Min
Calc Zone #1	+	0.9 fc	1.8 fc	0.2 fc	9.0:1	4.5:1

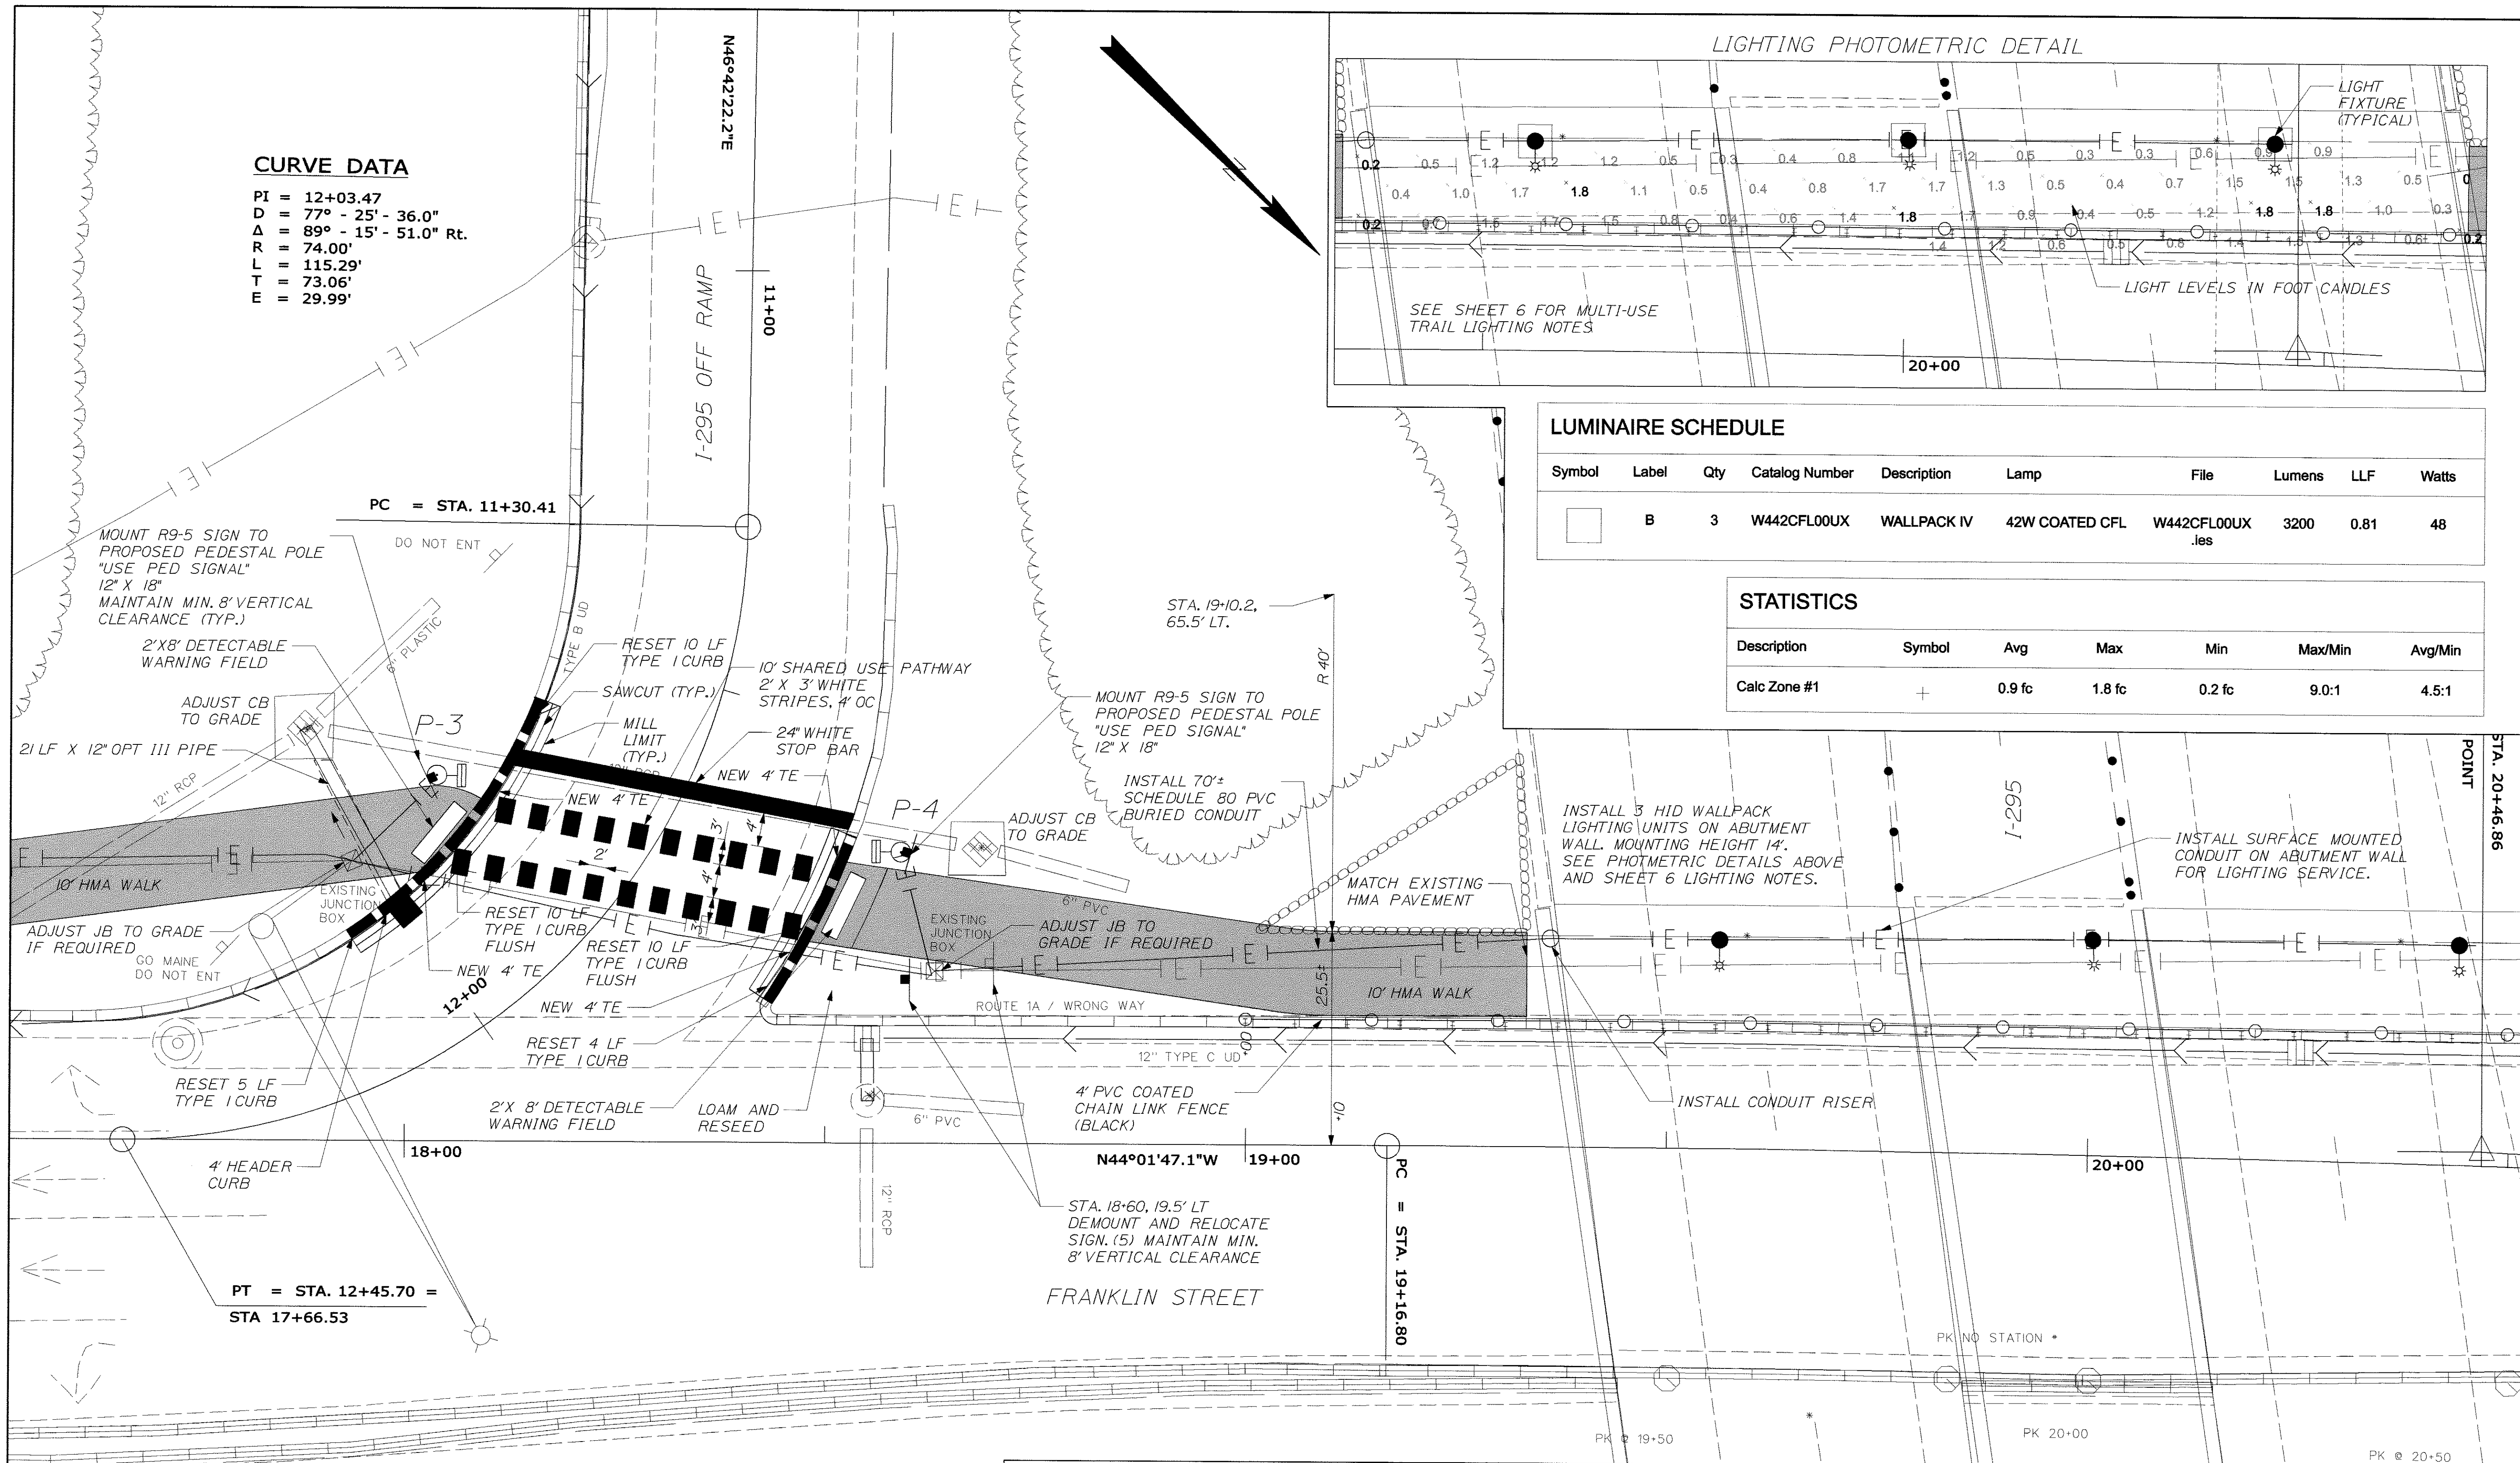

A scale bar labeled "Scale of Feet" is shown. It has markings at 10, 0, 10, and 20. The segment from 0 to 10 is divided into five equal parts, each representing 2 feet.

ADJUSTMENT OF JUNCTION BOXES TO GRADE
WILL BE INCIDENTAL TO CONTRACT.

STA. 17+89.1, 47.3' LT TO STA. 17+99.0, 29.1' LT - 21 LF

STA. 17+88.0, 49' LT. - 16 SF
STA. 18+68.3, 35' LT. - 16 SF

STA. 18+00.0, 27.3' LT.

STA. 18+04, LT.
STA. 18+51, LT.

STA. 11+73.2, 19.1' RT. TO STA. 11+78.6, 18.9' RT.
STA. 11+97.2, 17.8' RT. TO STA. 12+02.4, 17.5' RT.
STA. 11+59.7, 19.7' LT. TO STA. 11+62.9, 19.9' LT.
STA. 11+70.7, 20.5' LT. TO STA. 11+73.8, 20.7' LT.

STA. 18+47, LT. TO STA. 19+33, LT.

STA. 19+00.0, 15' LT TO STA. 23+08, 65' LT - 424 LF

STA. 11+59.7, 19.6' RT. TO STA. 11+73.2, 19.1' RT. 10 LF
STA. 11+78.5, 18.9' RT. TO STA. 11+97.2, 17.8' RT. 10 LF FLUSH
STA. 12+02.4, 17.5' RT. TO STA. 12+08.9, 17.1' RT. 5 LF
STA. 11+62.9, 19.9' LT. TO STA. 11+70.7, 20.5' LT. 10 LF FLUSH
STA. 11+73.8, 20.7' LT. TO STA. 11+77.0, 21.0' LT. 4 LF

STATE OF MAINE


DEPARTMENT OF TRANSPORTATION

AC-STP-1909(200)X

WIN

19092.00

HIGHWAY PLANS

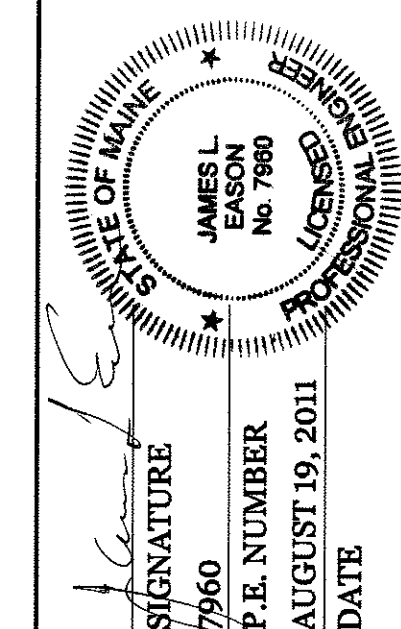

PROJ. MANAGER	S. LAUDRY	BY	DATE
DESIGN-DETAILED	JLE	MSM	8-11
CHECKED-REVIEWED	ALG		8-11
DESIGN-DETAILED2			
DESIGN-DETAILED3			
REVISIONS 1			
REVISIONS 2			
REVISIONS 3			
REVISIONS 4			
FIELD CHANGES			

PORTLAND
FRANKLIN STREET

PLANS

SHEET NUMBER

5


OF 6

Date: \$date\$

Username: \$user\$

Division: \$wkgroup\$

Filename: \$file\$

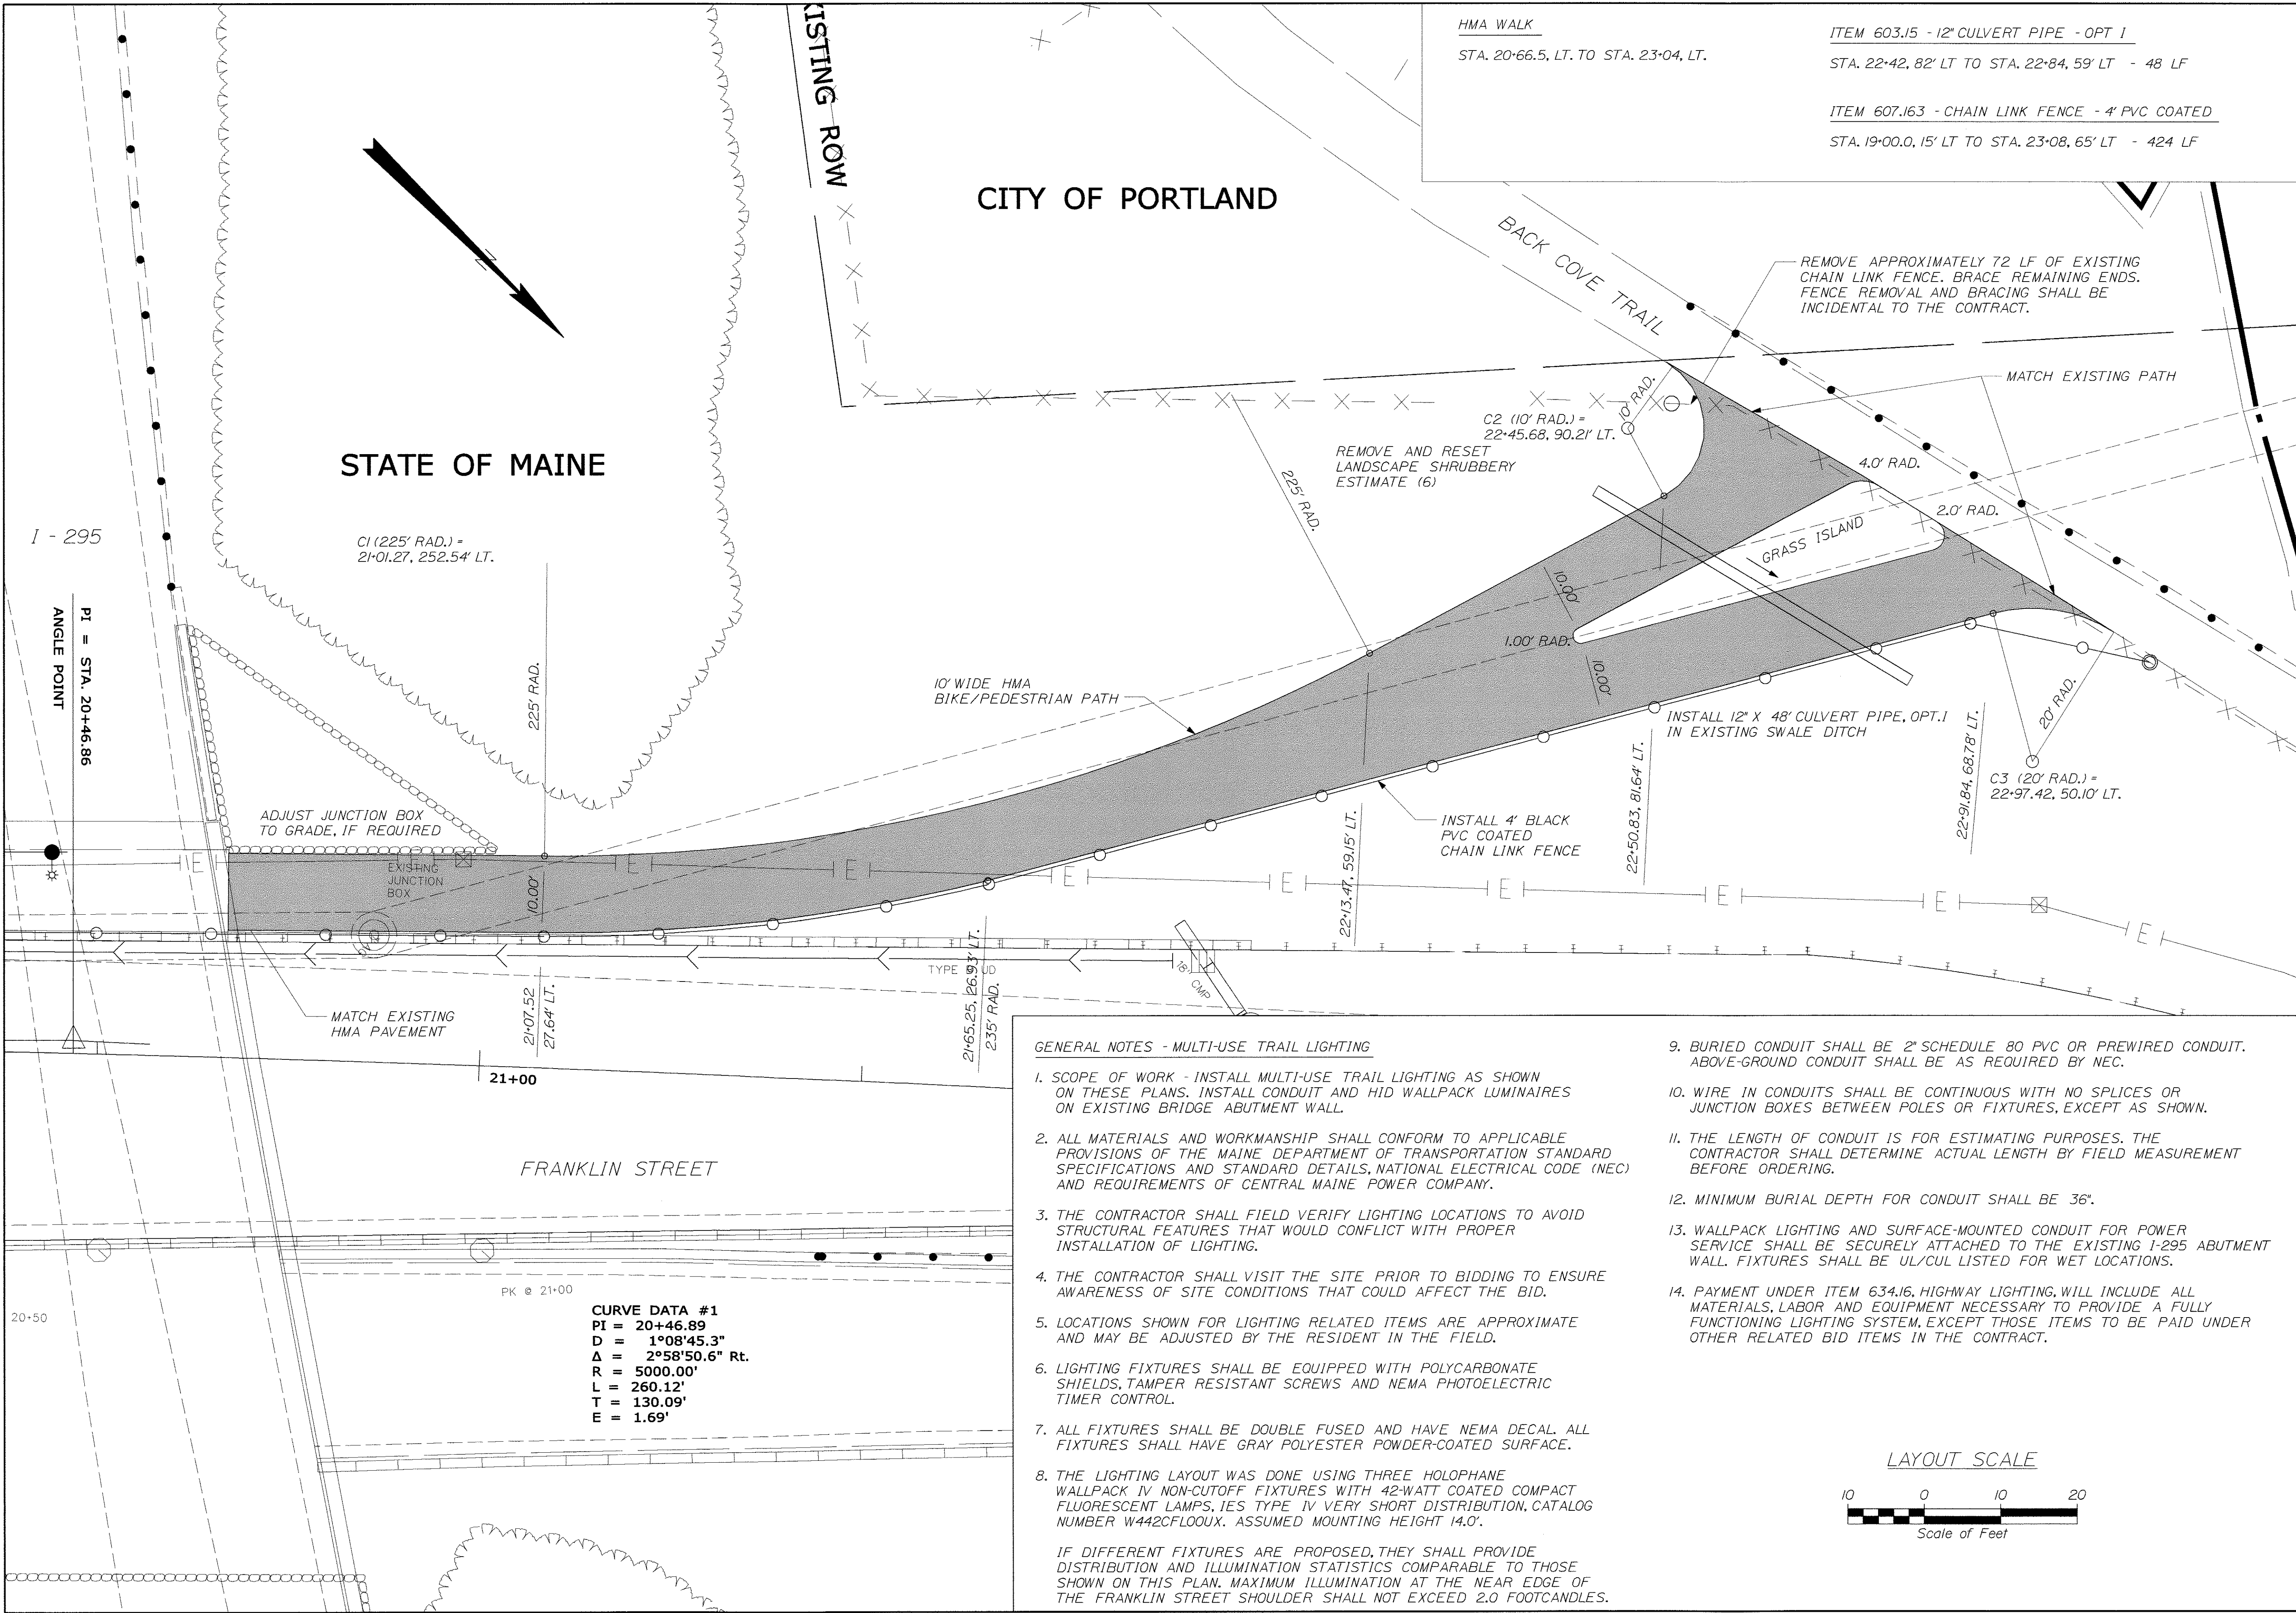

STATE OF MAINE DEPARTMENT OF TRANSPORTATION		AC-STP-1909(200)X		HIGHWAY PLANS WIN 19092.00	
SIGNATURE JAMES L. EASON No. 7860		P.E. NUMBER 7960		DATE AUGUST 19, 2011	
DATE 8-11		BY MSM		S. LANDRY ALE	
PROJ. MANAGER DESIGN-DETAILED CHECKED-REVIEWED DESIGN2-DETAILED2 DESIGN3-DETAILED3		REVISIONS 1 2 3 4		FIELD CHANGES	
PORTLAND FRANKLIN STREET		PLANS			
SHEET NUMBER 6		OF 6			