

STATE OF MAINE
DEPARTMENT OF TRANSPORTATION



SANFORD
YORK COUNTY

CRANBERRY RIDGE BRIDGE

U.S. ROUTE 202 / ROUTE 11 (LEBANON STREET)

BRIDGE NO. 6701

FEDERAL PROJECT NO. 2374700


PROJECT LENGTH : 0.11 MILES

PLAN LEGEND


Town, County, State	-----	Catch Basins	Existing	Proposed
Property Lines	-----	Manholes	Existing	Proposed
R/W Lines-Existing	-----	Proposed Underdrain	----->	
R/W Lines-Proposed	-----	Proposed Ditch	----->	
Culvert-Existing	=====	Existing Ditch	----->	
Culvert Proposed	=====	Utility Poles	Existing	Proposed
Curbing	Existing	Fire Hydrants	Existing	Proposed
Type 1	=====	Existing Water Line	-----	
Type 3	=====	Existing San. Sewer	----->	
Type 5	=====	Existing San. Sewer Manhole	-----	
Outline of Bodies of Water	=====	Guardrail-Existing	-----	
Exposed Bedrock	=====	Guardrail-Proposed	-----	
Buildings	=====	Guardrail-Cable, Other	-----	
Trees	Conifer	Centerline-Existing	-----	
Tree Line	-----	Centerline-Proposed	-----	
Clearing Limit Line	CLL	Travelway-Existing	-----	
Railroad	=====	Travelway-Proposed	-----	
Boring	HB-XXX-###	Probe	P-#.X	
Pavement Core	PC-#			
Test Pit	TP-XXX-###			

INDEX OF SHEETS

Description	Sheet No.
Title Sheet	1
Typical Section	2
Estimated Quantities & General Notes	3
Construction Notes	4
Culvert Details	5
Streambed Details	6
Boring Location Plan & Interpretive	
Subsurface Profile	7
Boring Logs	8
Plan and Profile	9
Cross Sections	10-19
Right of Way Map	20

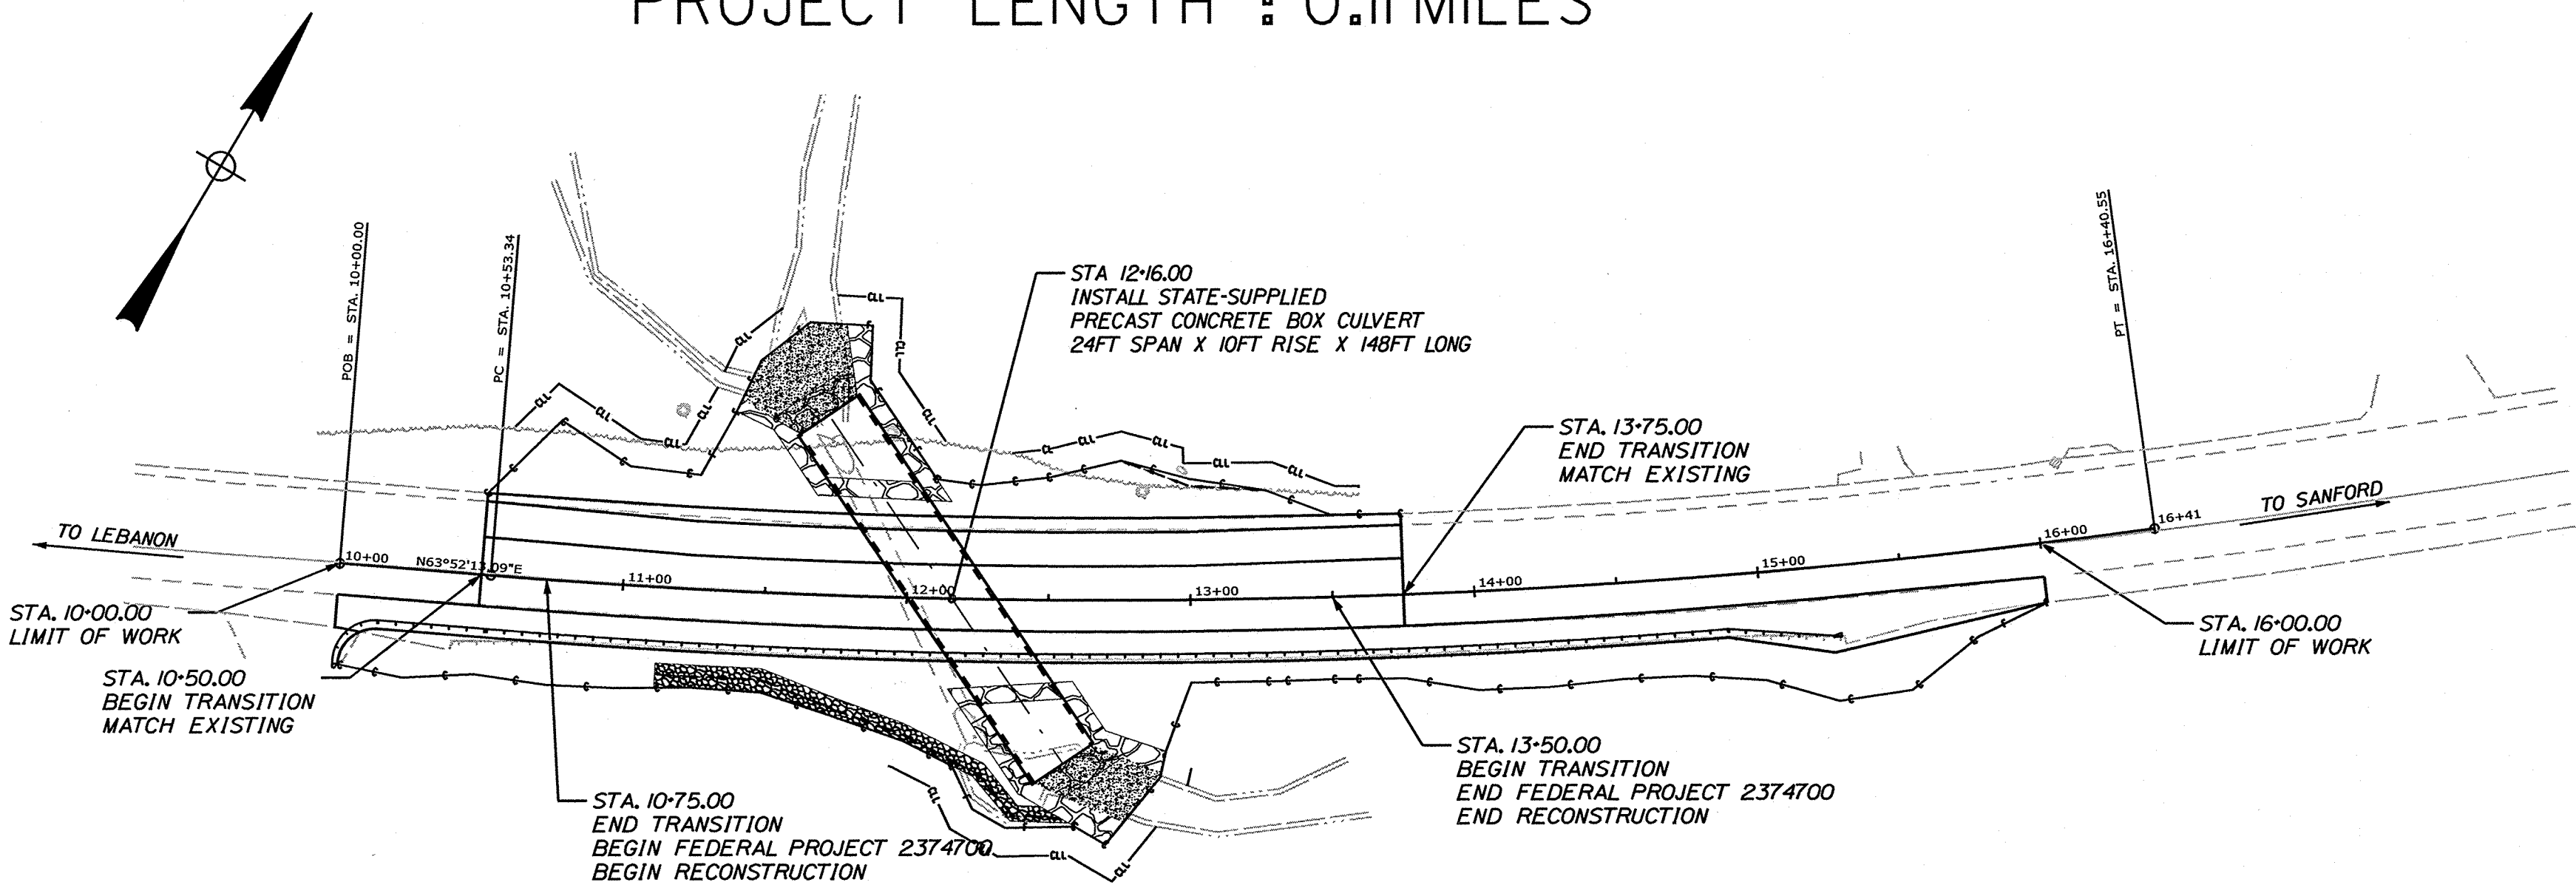


LAYOUT SCALE

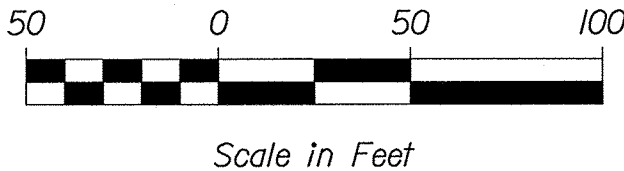

TRAFFIC DATA

Lebanon Street

Current (2024) AADT	6260
Future (2044) AADT	6890
DHV - % of AADT	11%
Design Hour Volume	758
% Heavy Trucks (AADT)	14%
Directional Distribution (DHV)	51%
Design Speed (mph)	40
Functional Class:	Principal Arterial
Corridor Priority	1

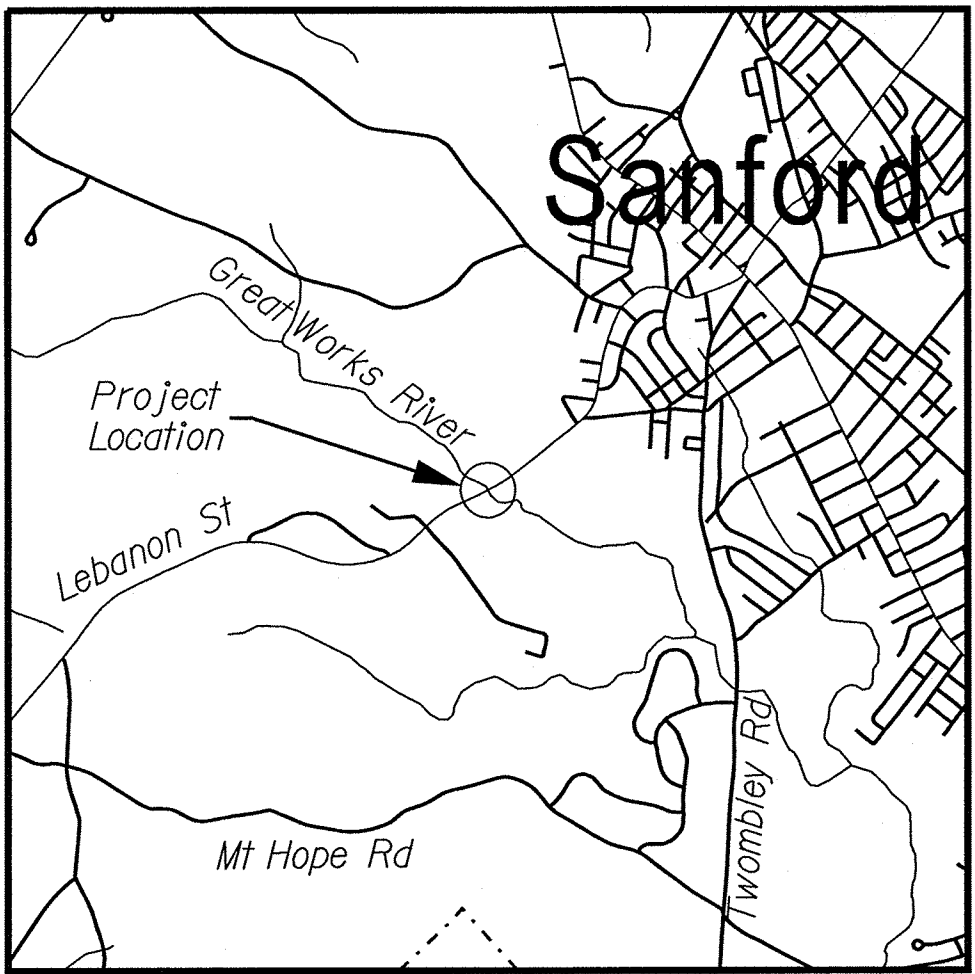

Scale in Miles
LOCATION MAP

TYLin

PROJECT LOCATION:

LARGE CULVERT (#46484) LOCATED 0.19 OF A MILE NORTHEAST OF JELLERSON ROAD


PROGRAM AREA:

REGIONAL PROGRAM

SCOPE OF WORK:

LARGE CULVERT REPLACEMENT

STATE OF MAINE DEPARTMENT OF TRANSPORTATION	APPROVED	DATE
		6-4-24
COMMISSIONER:		
CHIEF ENGINEER:		

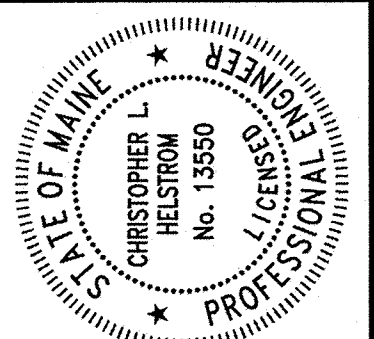

SIGNATURE	P.E. NUMBER	DATE
	13550	3/29/2024

PROJECT INFORMATION	REGIONAL
PROGRAM	LARRY HAMILTON
PROJECT MANAGER	CHRIS HELSTROM
DESIGNER	TYLIN
CONSULTANT	
PROJECT RESIDENT	
CONTRACTOR	
PROJECT COMPLETION DATE	


SANFORD U.S. RTE. 202 / RTE. 11
TITLE SHEET

SHEET NUMBER

1

OF 20

WIN 23747.00 FEDERAL PROJECT NO. 2374700

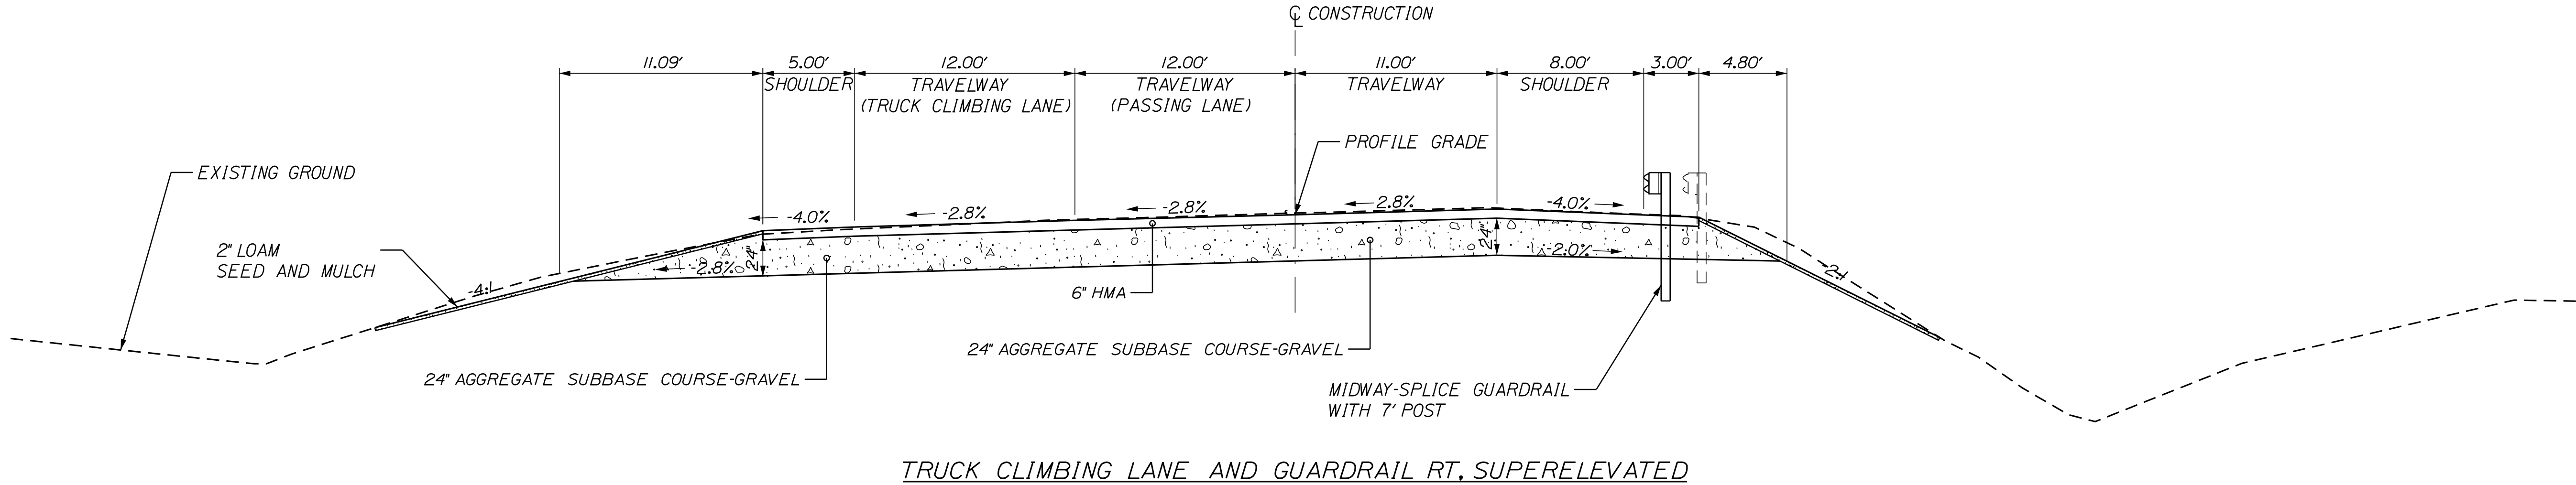

ESTIMATED QUANTITIES			
ITEM NO.	DESCRIPTION	QUANTITY	UNIT
203.20	COMMON EXCAVATION	1810	CY
203.24	COMMON BORROW	70	CY
203.25	GRANULAR BORROW	800	CY
203.33	SPECIAL FILL	270	CY
206.07	STRUCTURAL ROCK EXCAVATION - DRAINAGE AND MINOR STRUCTURES	110	CY
304.10	AGGREGATE SUBBASE COURSE - GRAVEL	1820	CY
403.2081	12.5 MM POLYMER MODIFIED HMA	190	TON
403.2131	12.5 MM POLYMER MODIFIED HMA BASE	560	TON
409.15	BITUMINOUS TACK COAT, APPLIED	135	G
508.13	SHEET WATERPROOFING MEMBRANE (180 SY)	1	LS
511.07	COFFERDAM,UPSTREAM	1	LS
511.07	COFFERDAM,UPSTREAM	1	LS
511.07	COFFERDAM,DOWNSTREAM	1	LS
534.7101	PRECAST CONCRETE BOX CULVERT - STATE SUPPLIED	1	LS
606.1301	31"W-BEAM GUARDRAIL - MID-WAY SPLICE (STEEL POST, 8' OFFSET BLOCKS, SINGLE FACED)	480	LF
606.1303	31"W-BEAM GUARDRAIL - MID-WAY SPLICE (STEEL POST, 8' OFFSET BLOCKS, 15' RADIUS AND LESS)	25	LF
606.1305	31"W-BEAM GUARDRAIL - MID-WAY SPLICE FLARED TERMINAL	1	EA
606.353	REFLECTORIZED FLEXIBLE GUARDRAIL MARKER	3	EA
610.08	PLAIN RIPRAP	270	CY
610.18	STONE DITCH PROTECTION	75	CY
610.210	STREAM CHANNEL ROCK	380	CY
610.212	STREAMBED ROCK FEATURES	80	CY
613.319	EROSION CONTROL BLANKET	20	SY
615.07	LOAM	95	CY
618.14	SEEDING METHOD NUMBER 2	15	UN
619.12	MULCH	15	UN
620.58	EROSION CONTROL GEOTEXTILE	520	SY
627.733	4" WHITE OR YELLOW PAINTED PAVEMENT MARKING LINE	1575	LF
629.05	HAND LABOR, STRAIGHT TIME	50	HR
631.12	ALL PURPOSE EXCAVATOR (INCLUDING OPERATOR)	50	HR
631.172	LARGE TRUCK (INCLUDING OPERATOR)	50	HR
639.19	FIELD OFFICE TYPE B	1	EA
652.312	TYPE III BARRICADE	4	EA
652.33	DRUMS	20	EA
652.34	CONES	80	EA
652.35	CONSTRUCTION SIGNS	500	SF
652.36	MAINTENANCE OF TRAFFIC CONTROL DEVICES	60	CD
652.38	FLAGGERS	150	HR
652.41	PORTABLE CHANGEABLE MESSAGE SIGN	2	EA
652.61	STAGED CONSTRUCTION AND TRAFFIC CONTROL	1	LS
656.75	TEMPORARY SOIL EROSION AND WATER POLLUTION CONTROL	1	LS
659.10	MOBILIZATION	1	LS

GENERAL NOTES:

1. PAVEMENT THICKNESS SHOWN ON THE TYPICAL SECTIONS ARE INTENDED TO BE NOMINAL.
2. ALL CLEARING SHALL BE CONSIDERED INCIDENTAL TO THE CONTRACT AND NO SEPARATE PAYMENT WILL BE MADE. THE ACTUAL LINES FOR CLEARING SHALL BE ESTABLISHED IN THE FIELD BY THE CONTRACTOR AS INDICATED ON THE PLANS AND APPROVED BY THE RESIDENT.
3. ALL INSLOPE AND DITCHES IN CUT AREAS SHALL BE GRADED AS SHOWN ON THE TYPICALS OR FLATTER,OR AS DIRECTED BY THE RESIDENT.
4. ALL WASTE MATERIAL NOT USED ON THE PROJECT SHALL BE DISPOSED OF OFF THE PROJECT IN ACCEPTABLE WASTE AREAS REVIEWED BY THE RESIDENT. GRADING, SEEDING AND MULCHING OF WASTE AREAS SHALL BE CONSIDERED INCIDENTAL.
5. WHEN SUPERELEVATION EXCEEDS THE SLOPE OF THE LOW-SIDE SHOULDER,THE LOW-SIDE SHOULDER WILL HAVE THE SAME SLOPE AS THE TRAVELWAY.
6. CROSS SLOPES FOR NORMAL AND SUPERELEVATED SECTIONS WILL BE STRAIGHT UNLESS OTHERWISE DIRECTED BY THE DEPARTMENT.
7. THE ALGEBRAIC DIFFERENCE BETWEEN TRAVELWAY AND SHOULDER CROSS SLOPE SHALL NOT EXCEED 8 PERCENT.
8. LOAM SHALL BE PLACED TO A NOMINAL DEPTH OF 4 INCHES IN LAWN AREAS AND 2 INCHES IN ALL OTHER AREAS UNLESS OTHERWISE NOTED OR DIRECTED.
9. ANY DAMAGE TO THE SLOPES CAUSED BY THE CONTRACTOR'S EQUIPMENT, PERSONNEL,OR OPERATION SHALL BE REPAIRED TO THE SATISFACTION OF THE RESIDENT. ALL WORK,EQUIPMENT, AND MATERIALS REQUIRED TO MAKE REPAIRS SHALL BE AT THE CONTRACTOR'S EXPENSE.
10. THE PROJECT GEOTECHNICAL REPORT TITLED "GEOTECHNICAL DESIGN REPORT FOR THE CONSTRUCTION OF CRANBERRY RIDGE BRIDGE", SOILS REPORT 2024-09, APRIL 1, 2024 CAN BE ACCESSED AT THE MAINEDOT WEBSITE [HTTP://WWW.MAINE.GOV/MDOT/CONTRACTORS/](http://www.maine.gov/mdot/contractors/).
11. GEOTECHNICAL INFORMATION FURNISHED OR REFERRED TO IN THE BID DOCUMENTS IS FOR THE USE OF THE BIDDERS.NO ASSURANCE IS GIVEN THAT THE INFORMATION OR INTERPRETATIONS WILL BE REPRESENTATIVE OF THE ACTUAL SUBSURFACE CONDITIONS THROUGHOUT THE CONSTRUCTION SITE. MAINEDOT WILL NOT BE RESPONSIBLE FOR ANY INTERPRETATIONS OR CONCLUSION DRAWN FROM THE GEOTECHNICAL INFORMATION.THE BORING LOGS PROVIDED IN THE BID DOCUMENTS (IF ANY) PRESENT FACTUAL AND INTERPRETIVE SUBSURFACE INFORMATION COLLECTED AT DISCRETE LOCATIONS. DATA PROVIDED MAY NOT BE REPRESENTATIVE OF THE SUBSURFACE CONDITIONS BETWEEN BORING LOCATIONS.
12. AREAS REQUIRING FILL ON THE PROJECT WILL COME FROM SUITABLE EXCAVATION FROM EXCAVATION,DITCH AND INSLOPE OR EQUIPMENT RENTAL AREAS.
13. NO SEPARATE PAYMENT FOR SUPERINTENDENT OR FOREMAN WILL BE MADE FOR THE SUPERVISION OF EQUIPMENT AND LAYOUT OF WORK BEING PAID FOR UNDER THE EQUIPMENT RENTAL ITEMS.
14. EXISTING INSLOPES IN PROPOSED FILL AREAS SHALL BE BENCHED BY EXCAVATING STEPS OF SUFFICIENT WIDTH TO PERMIT PLACING AND COMPACTING THE FILL MATERIAL ALONG WITH THE MATERIAL REMOVED.
15. ALL EXISTING GUARDRAIL REMOVED AND NOT REUSED ON THE PROJECT WILL BECOME THE PROPERTY OF THE CONTRACTOR. REMOVAL AND DISPOSAL SHALL BE CONSIDERED INCIDENTAL TO THE GUARDRAIL ITEMS.
16. UNLESS OTHERWISE NOTED SEEDING METHOD NO.1 SHALL BE UTILIZED ON ALL LAWNS AND DEVELOPED AREAS;SEEDING METHOD NO.2 SHALL BE UTILIZED ON ALL OTHER AREAS.
17. FINAL STRIPING FOR THE PROJECT SHALL BE DONE BY THE CONTRACTOR PER THE STRIPING LAYOUT IN THE CONTRACT DOCUMENTS OR AS PROVIDED BY THE DEPARTMENT.PAYMENT SHALL BE MADE UNDER APPROPRIATE CONTRACT ITEMS.
18. CLEARING LIMITS SHALL BE 10 FEET BEYOND AND PARALLEL TO THE CONSTRUCTION SLOPE LINE OR AS SHOWN ON THE PLANS UNLESS OTHERWISE AUTHORIZED BY THE RESIDENT.
19. GUARDRAIL END TREATMENTS SHALL BE INSTALLED CONCURRENTLY WITH THE PLACEMENT OF EACH SECTION OF BEAM GUARDRAIL.
- 20.HOLES CREATED BY GUARDRAIL REMOVAL WILL BE FILLED AND COMPACTED WITH APPROVED MATERIALS AS DIRECTED BY THE RESIDENT. PAYMENT WILL BE CONSIDERED INCIDENTAL TO STANDARD SECTION 606, GUARDRAIL (PRESERVATION ONLY)

STATE OF MAINE
DEPARTMENT OF TRANSPORTATION

2374700

WIN
23747.00

PROJ. MANAGER
DESIGN DETAILED
CHECKED-REVIEWED
DESIGN DETAILED
REVISIONS 1
REVISIONS 2
REVISIONS 3
FIELD CHANGES

L. HAMILTON
L. Soo
D. Myers

BY
T. Witz
C. Robitton

DATE
03/2024
03/2024

SIGNATURE

P.E. NUMBER

DATE

SANFORD
U.S. RTE. 202 / RTE. 11
GENERAL NOTES AND
ESTIMATED QUANTITIES

SHEET NUMBER
3
OF 20

ITEM 508.13 SHEET WATERPROOFING MEMBRANE

TO BE PLACED OVER THE TOP AND DOWN 1' OVER EACH SIDE OF THE PROPOSED STRUCTURE.

QTY.
1 LS

ITEM 511.07 COFFERDAM: UPSTREAM

QTY.
1 LS

ITEM 511.07 COFFERDAM: UPSTREAM

QTY.
1 LS

ITEM 511.07 COFFERDAM: DOWNSTREAM

QTY.
1 LS

ITEM 606.1301 31" W-BEAM GUARDRAIL
MID-WAY SPLICE, SINGLE FACED

STA. 10+15, 19' RT TO STA. 14+88, 19' RT

LENGTH
480 LF

ITEM 606.1303 31" W-BEAM GUARDRAIL
MID-WAY SPLICE, 15' RADIUS AND LESS

STA. 10+00, 36.9' RT TO STA. 10+15, 19' RT

LENGTH
25 LF

ITEM 606.1305 31" W-BEAM GUARDRAIL
MID-WAY SPLICE FLARED TERMINAL

STA. 14+88, 19' RT TO STA. 15+27, 25.2' RT

QTY.
1 EA

ITEM 606.353 REFLECTORIZED FLEXIBLE
GUARDRAIL MARKER

TO BE PLACED AT THE END OF GR RADIUS AND ENDS OF THE FLARED TERMINAL

QTY.
3 EA

ITEM 610.08 PLAIN RIPRAP

INSTALL CULVERT END PROTECTION AT INLET AND OUTLET AT 2' DEPTH

STA. 11+37 LT TO STA. 12+15 LT INLET INSLOPE

RIPRAP PAD INLET
288.73 SF

STA. 12+15 RT TO STA. 12+91 RT OUTLET INSLOPE

RIPRAP PAD OUTLET
245.52 SF

ITEM 610.18 STONE DITCH PROTECTION

STA. 11+13 RT TO STA. 12+57 RT

ITEM 613.319 EROSION CONTROL BLANKET

STA. 12+75 LT TO STA. 13+27 LT


ITEM 620.58 EROSION CONTROL GEOTEXTILE

TO BE PLACED UNDERNEATH RIPRAP AND STONE DITCH


QTY.
520 SY







STATE OF MAINE				DEPARTMENT OF TRANSPORTATION				2374700				WIN 23747.00							
SANFORD U.S. RTE. 202 / RTE. 11 CONSTRUCTION NOTES												PROJ. MANAGER	L. HAMILTON	BY	DATE	SIGNATURE			
												DESIGN-DETAILED	L. Soo	T. Antz	03/2024				
												CHECKED-REVIEWED	S. Davis	C. Heblstrom	03/2024				
												DESIGN2-DETAILED2							
												DESIGN3-DETAILED3							
												REVISIONS 1				P.E. NUMBER			
												REVISIONS 2							
												REVISIONS 3							
												REVISIONS 4							
												FIELD CHANGES							
SHEET NUMBER																			
4																			
OF 20																			

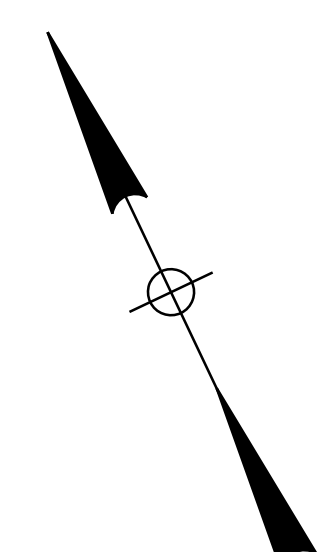


1. THE PRECAST CONCRETE BOX CULVERT (STATE SUPPLIED) HAS BEEN DESIGNED TO CARRY CONSTRUCTION LOADINGS WITH A MINIMUM FILL COVER OF 18 INCHES OVER THE TOP OF THE UNITS.
2. THE PRECAST CONCRETE BOX CULVERT SHALL BE BEDDED ON 1 FOOT LAYER OF COMPACTED GRANULAR BORROW MATERIAL FOR UNDERWATER BACKFILL.
3. THE PRECAST CONCRETE BOX CULVERT (STATE SUPPLIED) IS A "CLAMSHELL" CONFIGURATION, WITH A HORIZONTAL SEAM 6'-0" ABOVE THE INVERT.
4. CONSTRUCTION HANDLING, AND ASSEMBLY OF THE PRECAST UNITS SHALL BE IN ACCORDANCE WITH THE STANDARD SPECIFICATION 534 AND THE MANUFACTURER'S SPECIFICATIONS AS APPLICABLE.
5. VOID FILLED PLAIN RIPRAP APRONS SHALL BE CONSTRUCTED OF PLAIN RIPRAP WITH THE VOIDS FILLED WITH A MIXTURE OF 1 PART CRUSHED STONE 5 INCH AND 1 PART TYPE D AGGREGATE FOR SUBBASE IN ACCORDANCE WITH THE PROVISIONS OF SP 610, "STREAM CHANNEL ROCK". COSTS FOR VOID FILLING MATERIALS AND INSTALLATION SHALL BE CONSIDERED INCIDENTAL TO ITEM 610.08, "PLAIN RIPRAP".

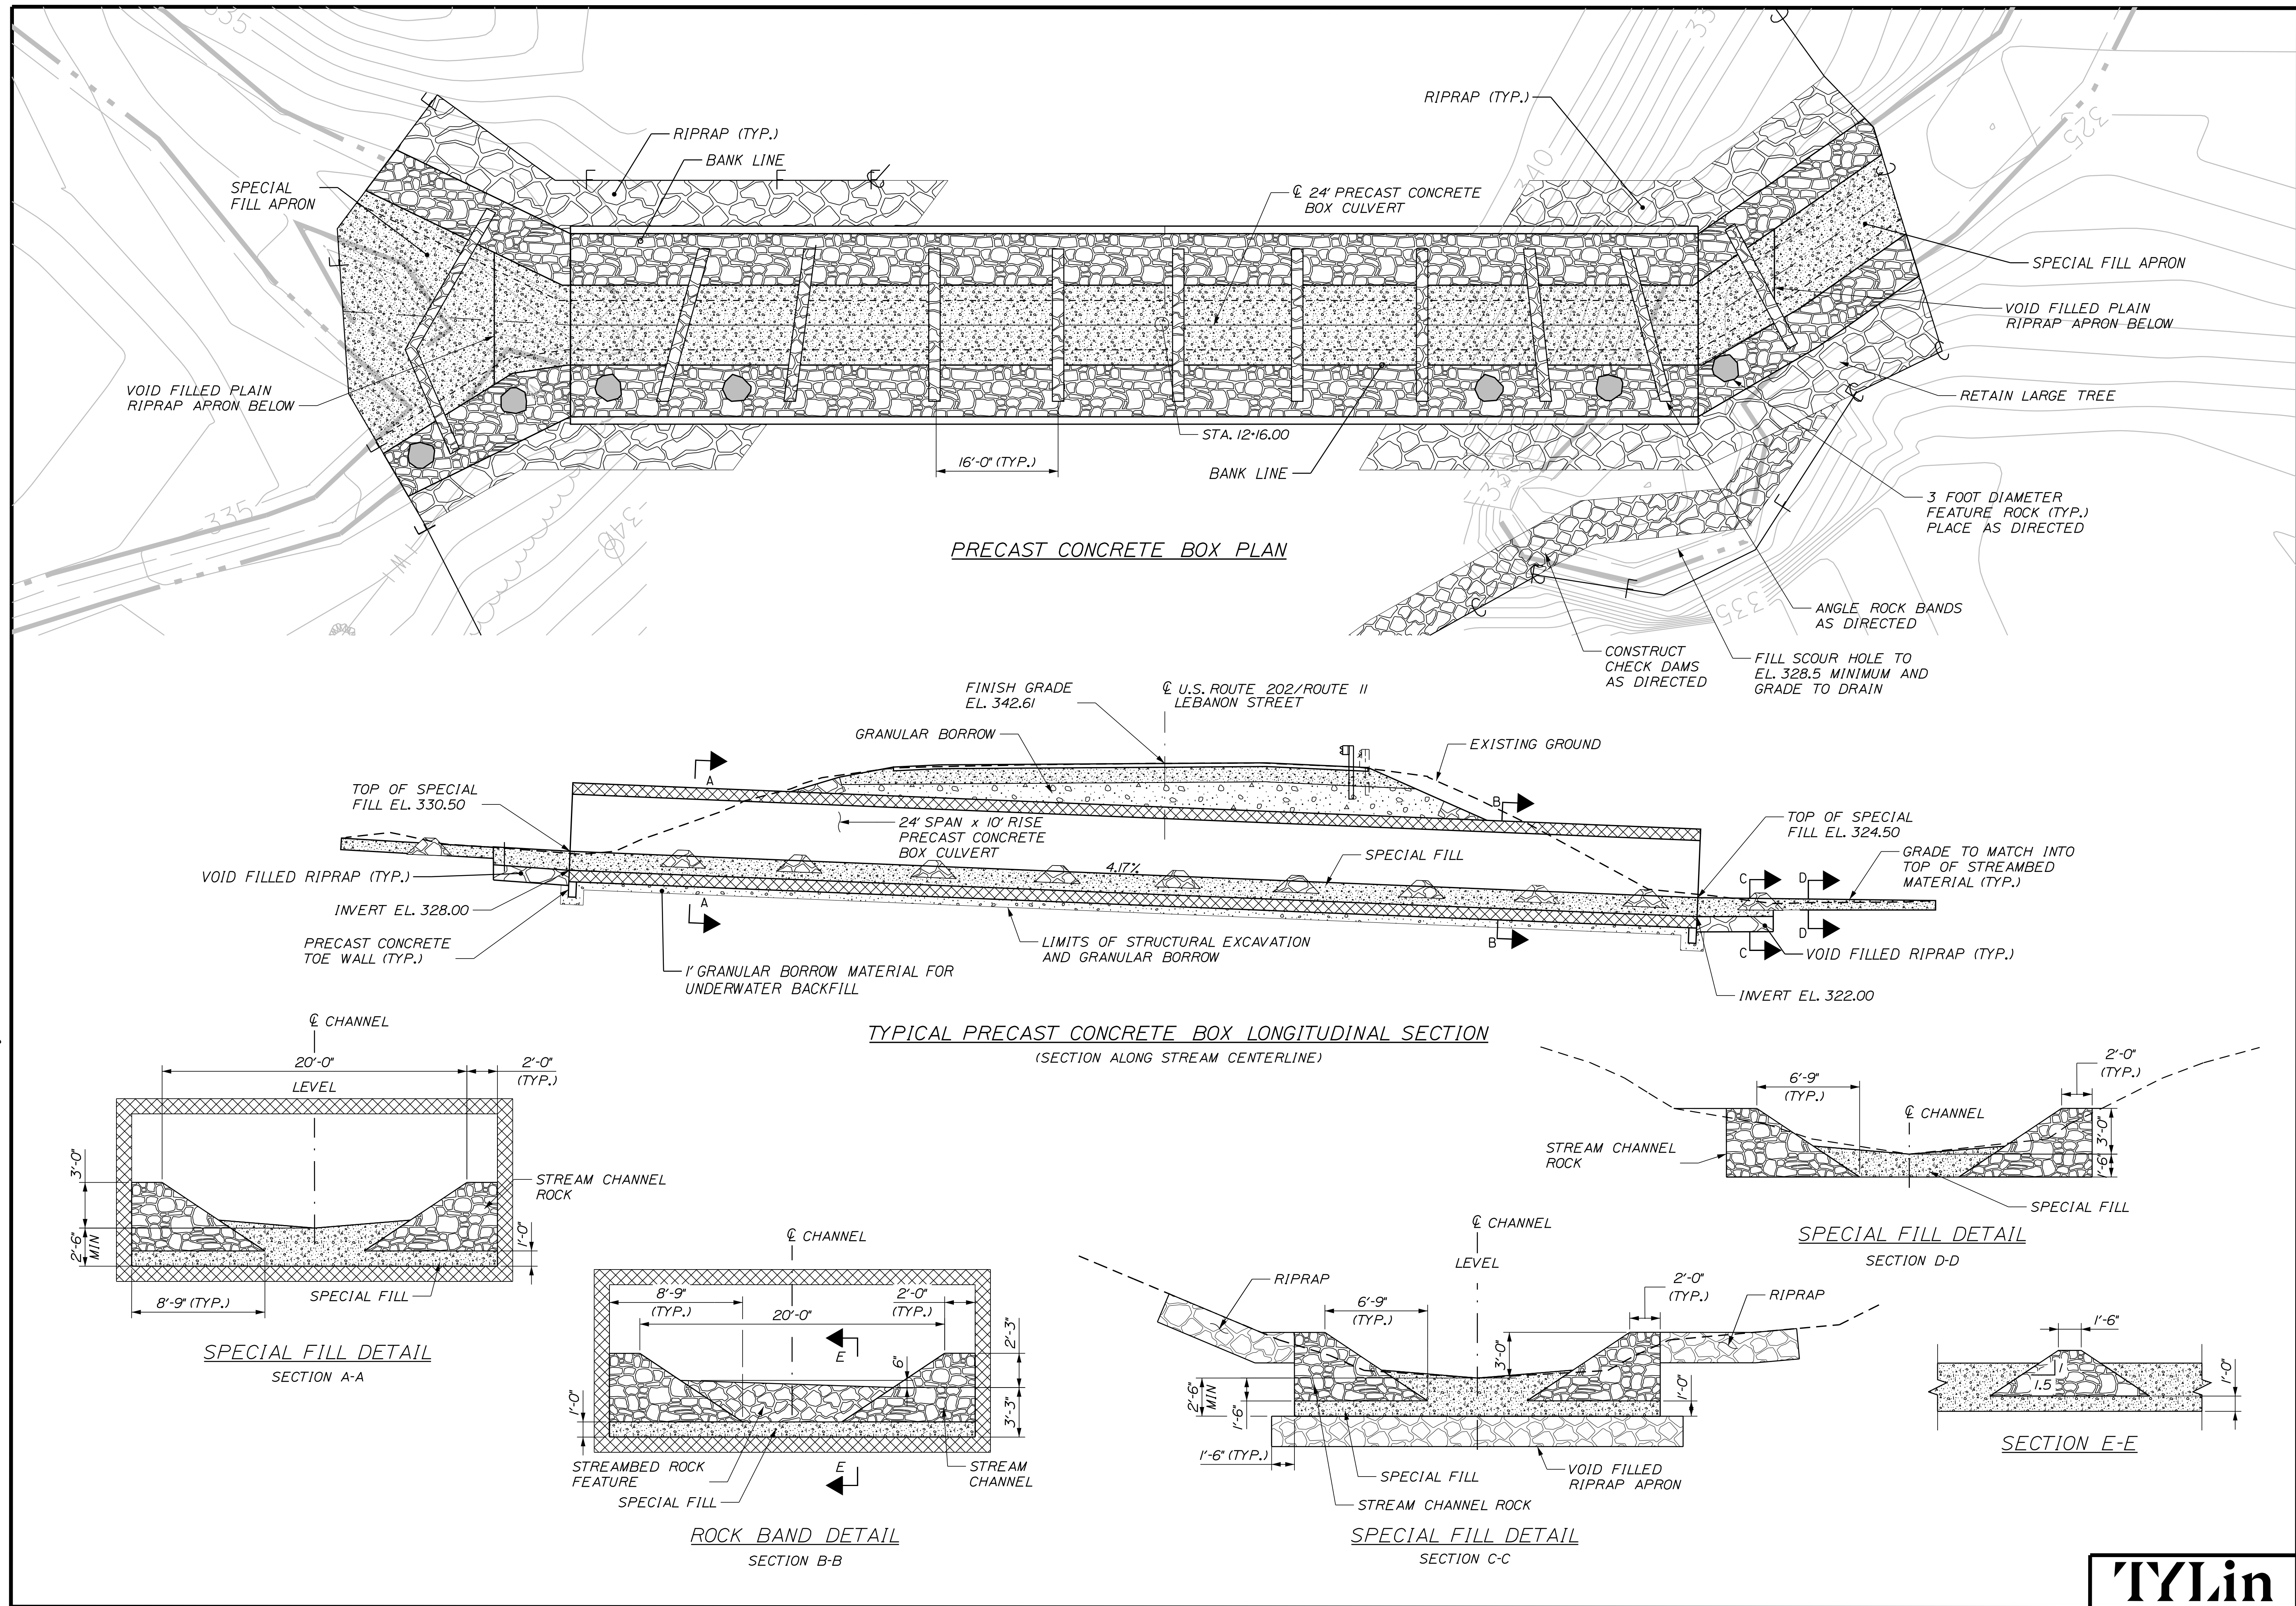

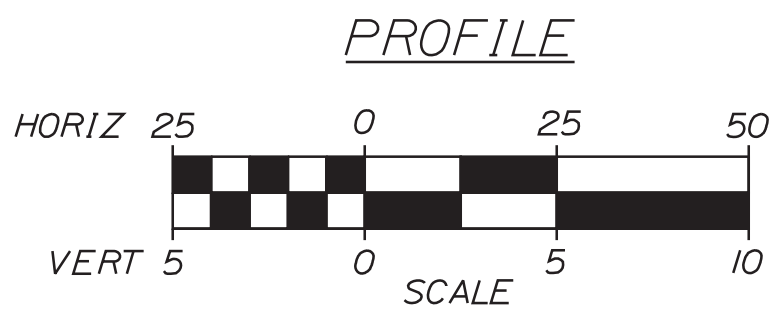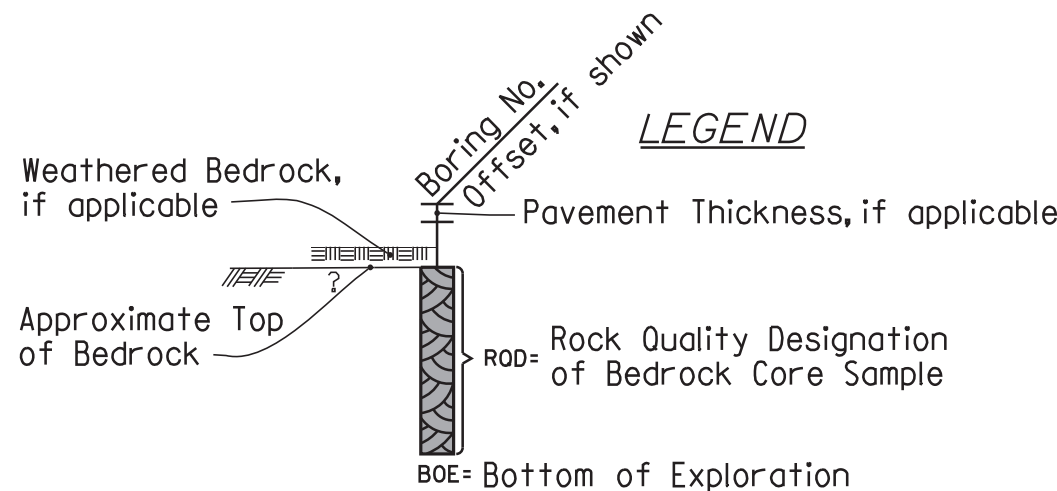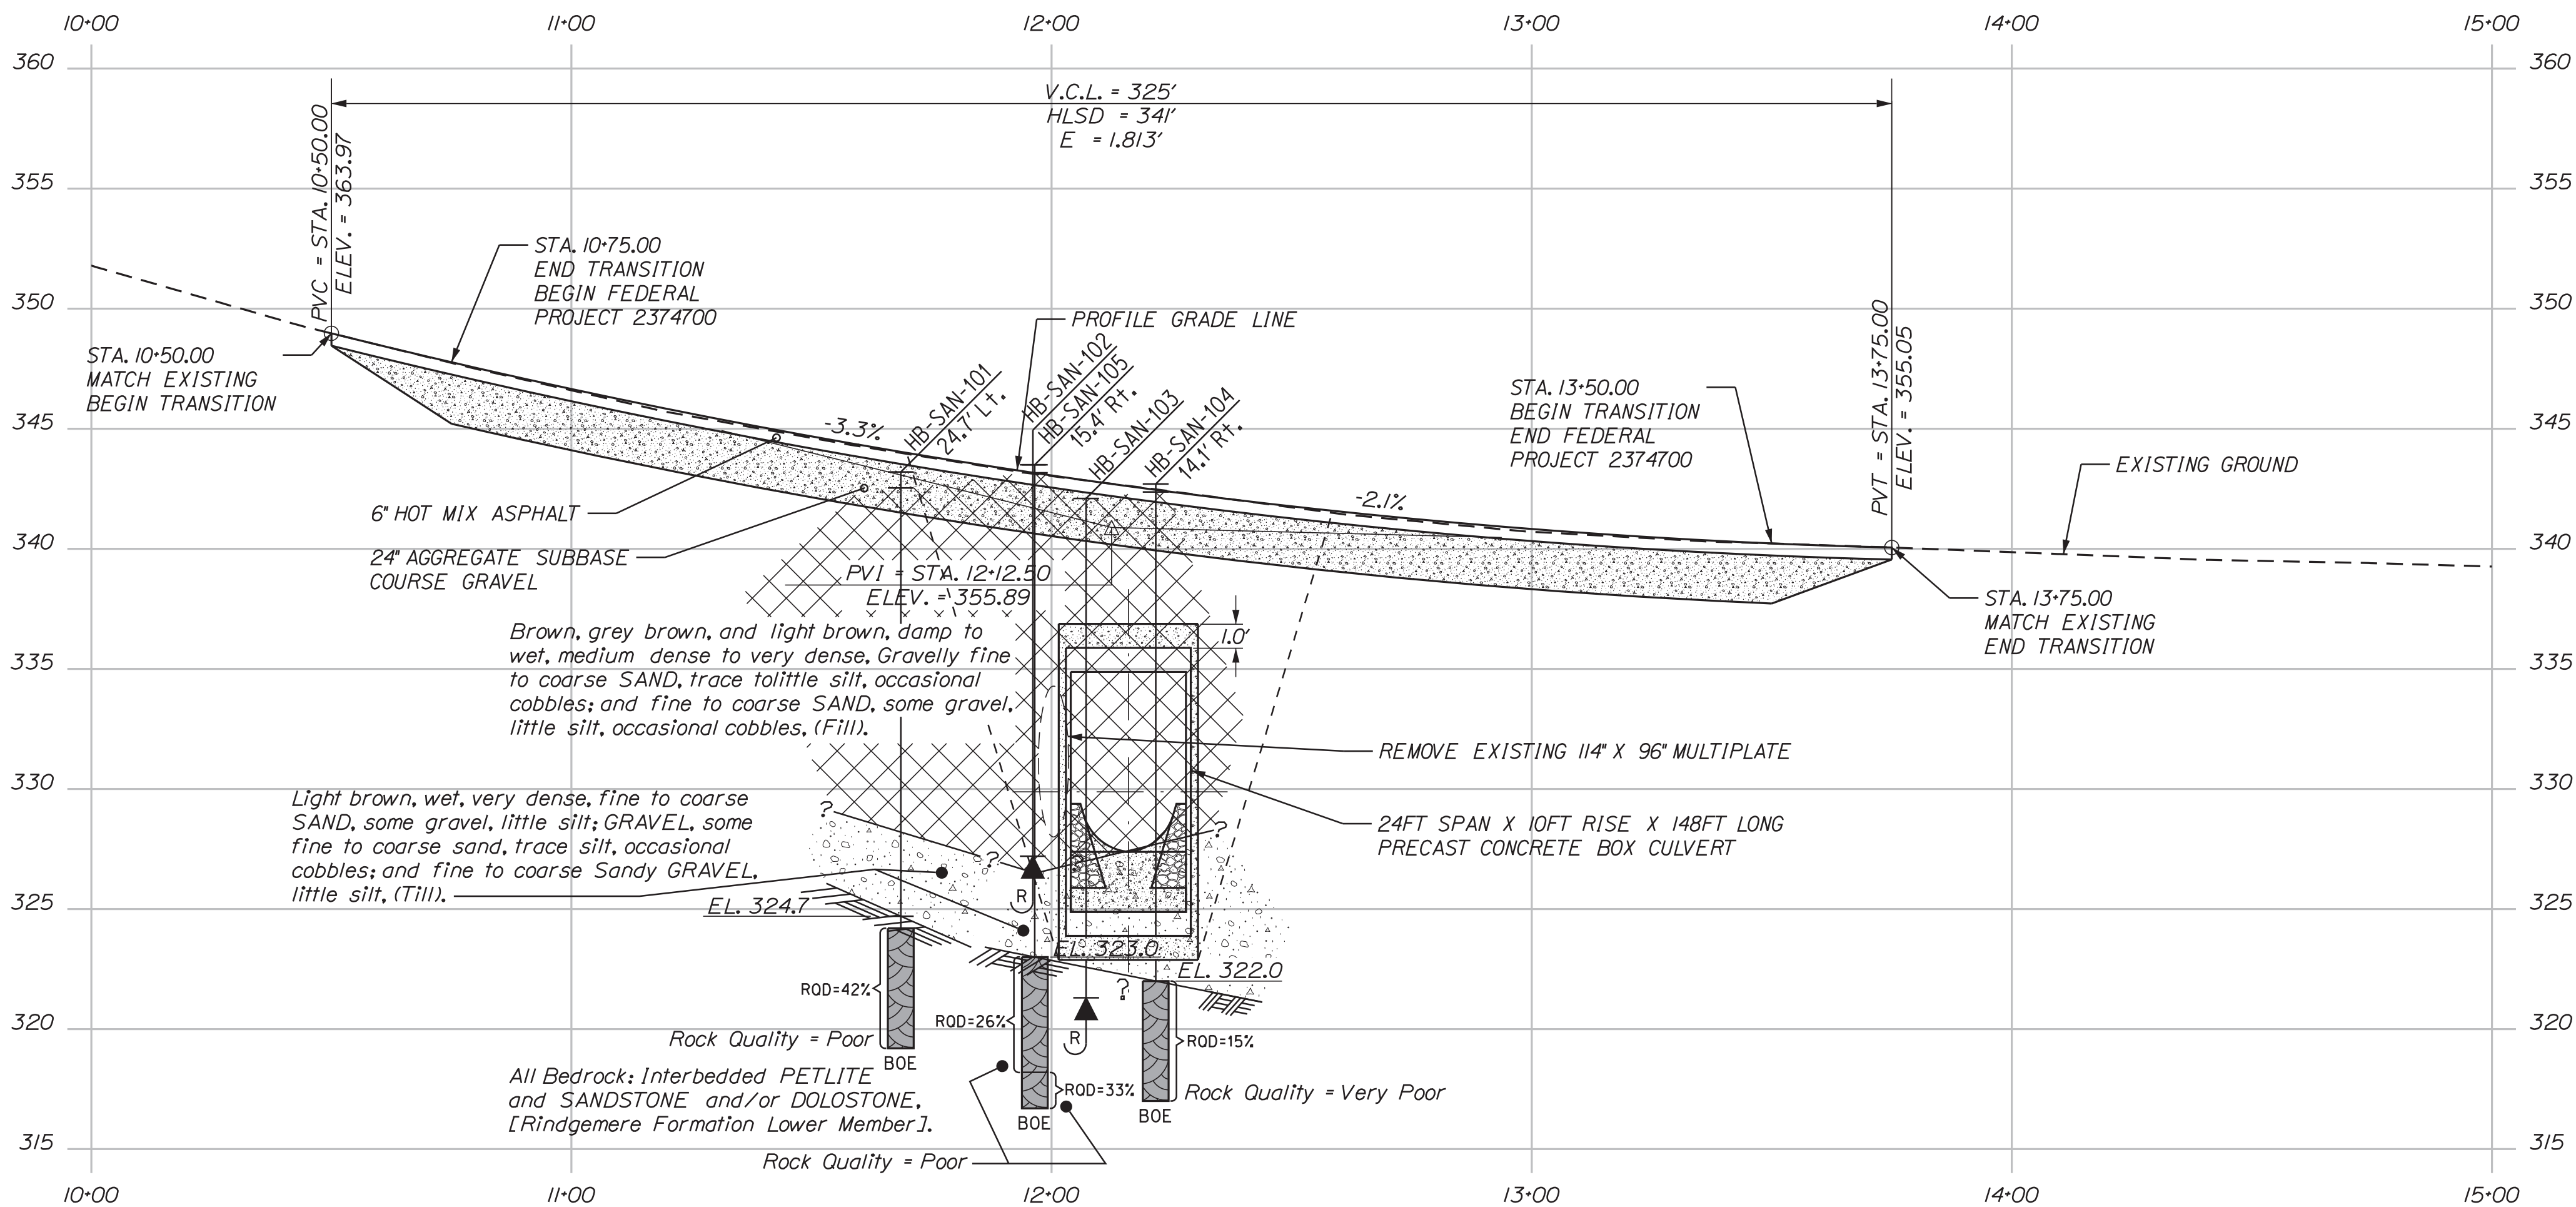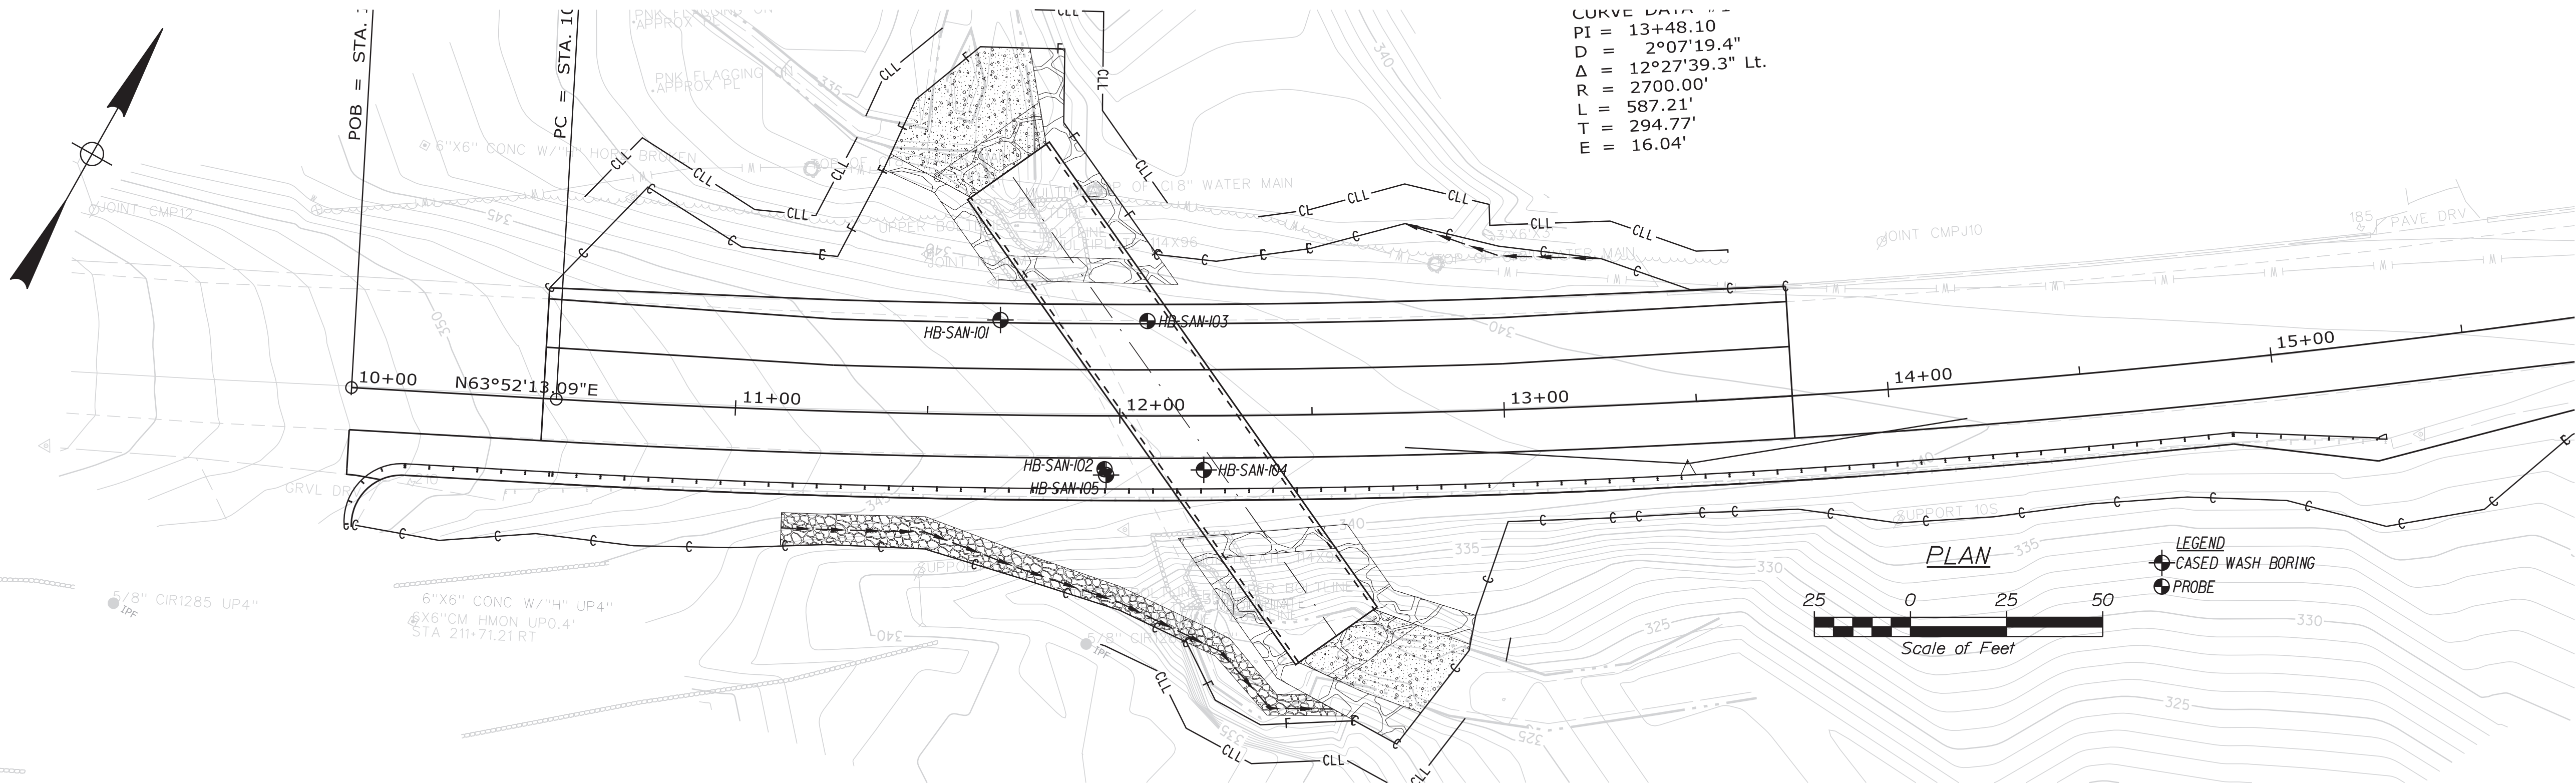

Note: This generalized interpretive soil profile is intended to convey trends in subsurface conditions. The boundaries between strata are approximate and idealized, and have been developed by interpretations of widely spaced explorations and samples. Actual soil and bedrock transitions may vary and are probably more erratic. For more specific information refer to the exploration logs.

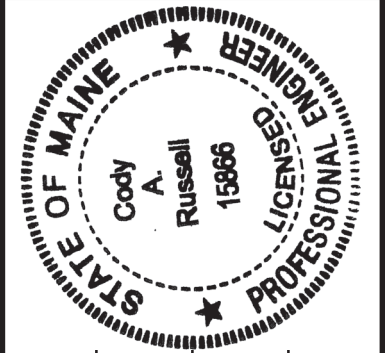

PROJ. MANAGER	DATE	BY	CHECKED	DESIGNED	DESIGNED	DESIGNED	REVISIONS	REVISIONS	REVISIONS	FIELD CHANGES
Cody A. Russell	APR 2024	T. WHITE	C. RUSSELL	T. WHITE	C. RUSSELL	T. WHITE	1	2	3	4
SIGNATURE	15866	P.E. NUMBER	5/16/2024	DATE						



SANFORD
ROUTE 202
BORING LOCATION PLAN &
INTERPRETIVE SUBSURFACE PROFILE

Date: 4/8/2024

Username:

Division: HIGHWAY

Filename: ...\\WSTA\\xxx_HDPlan&Profile_01.dgn

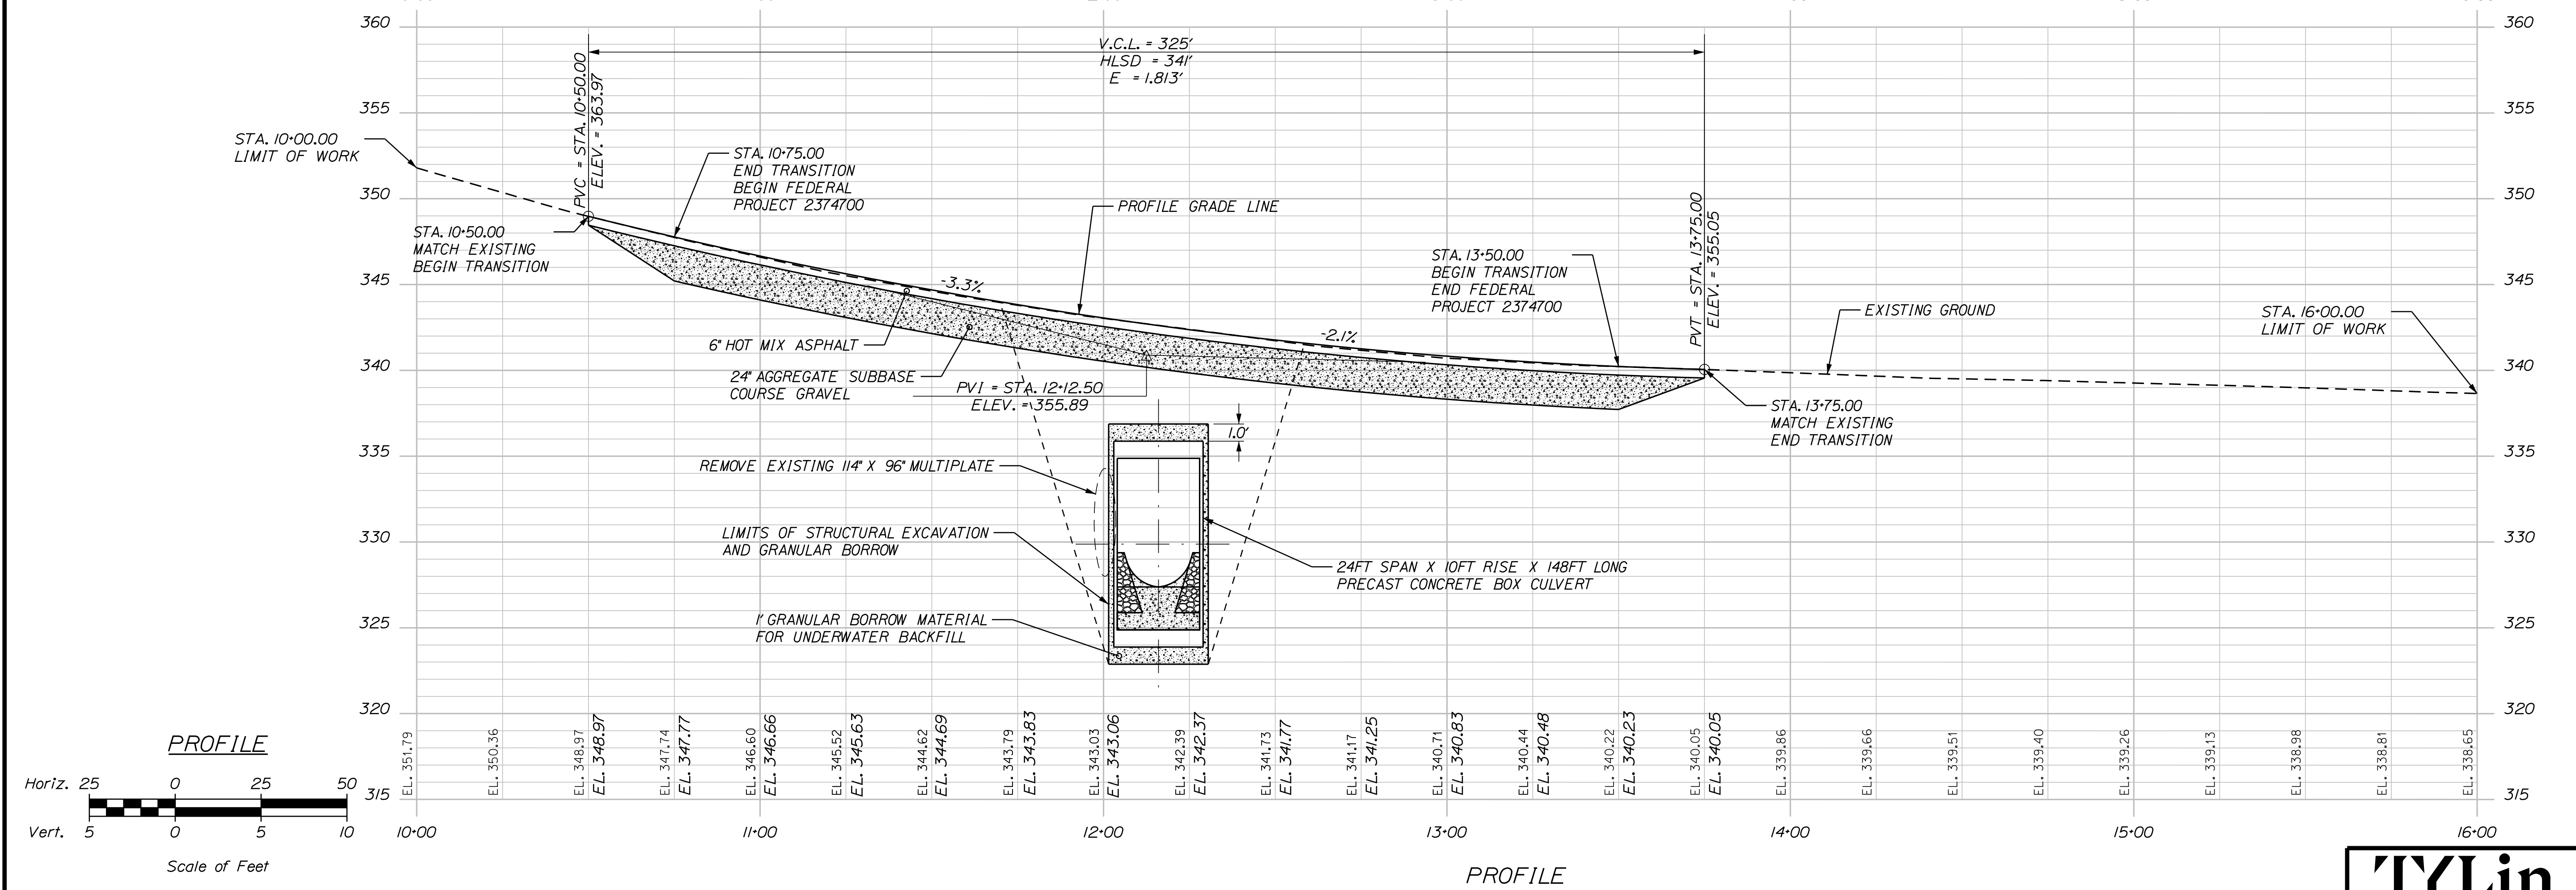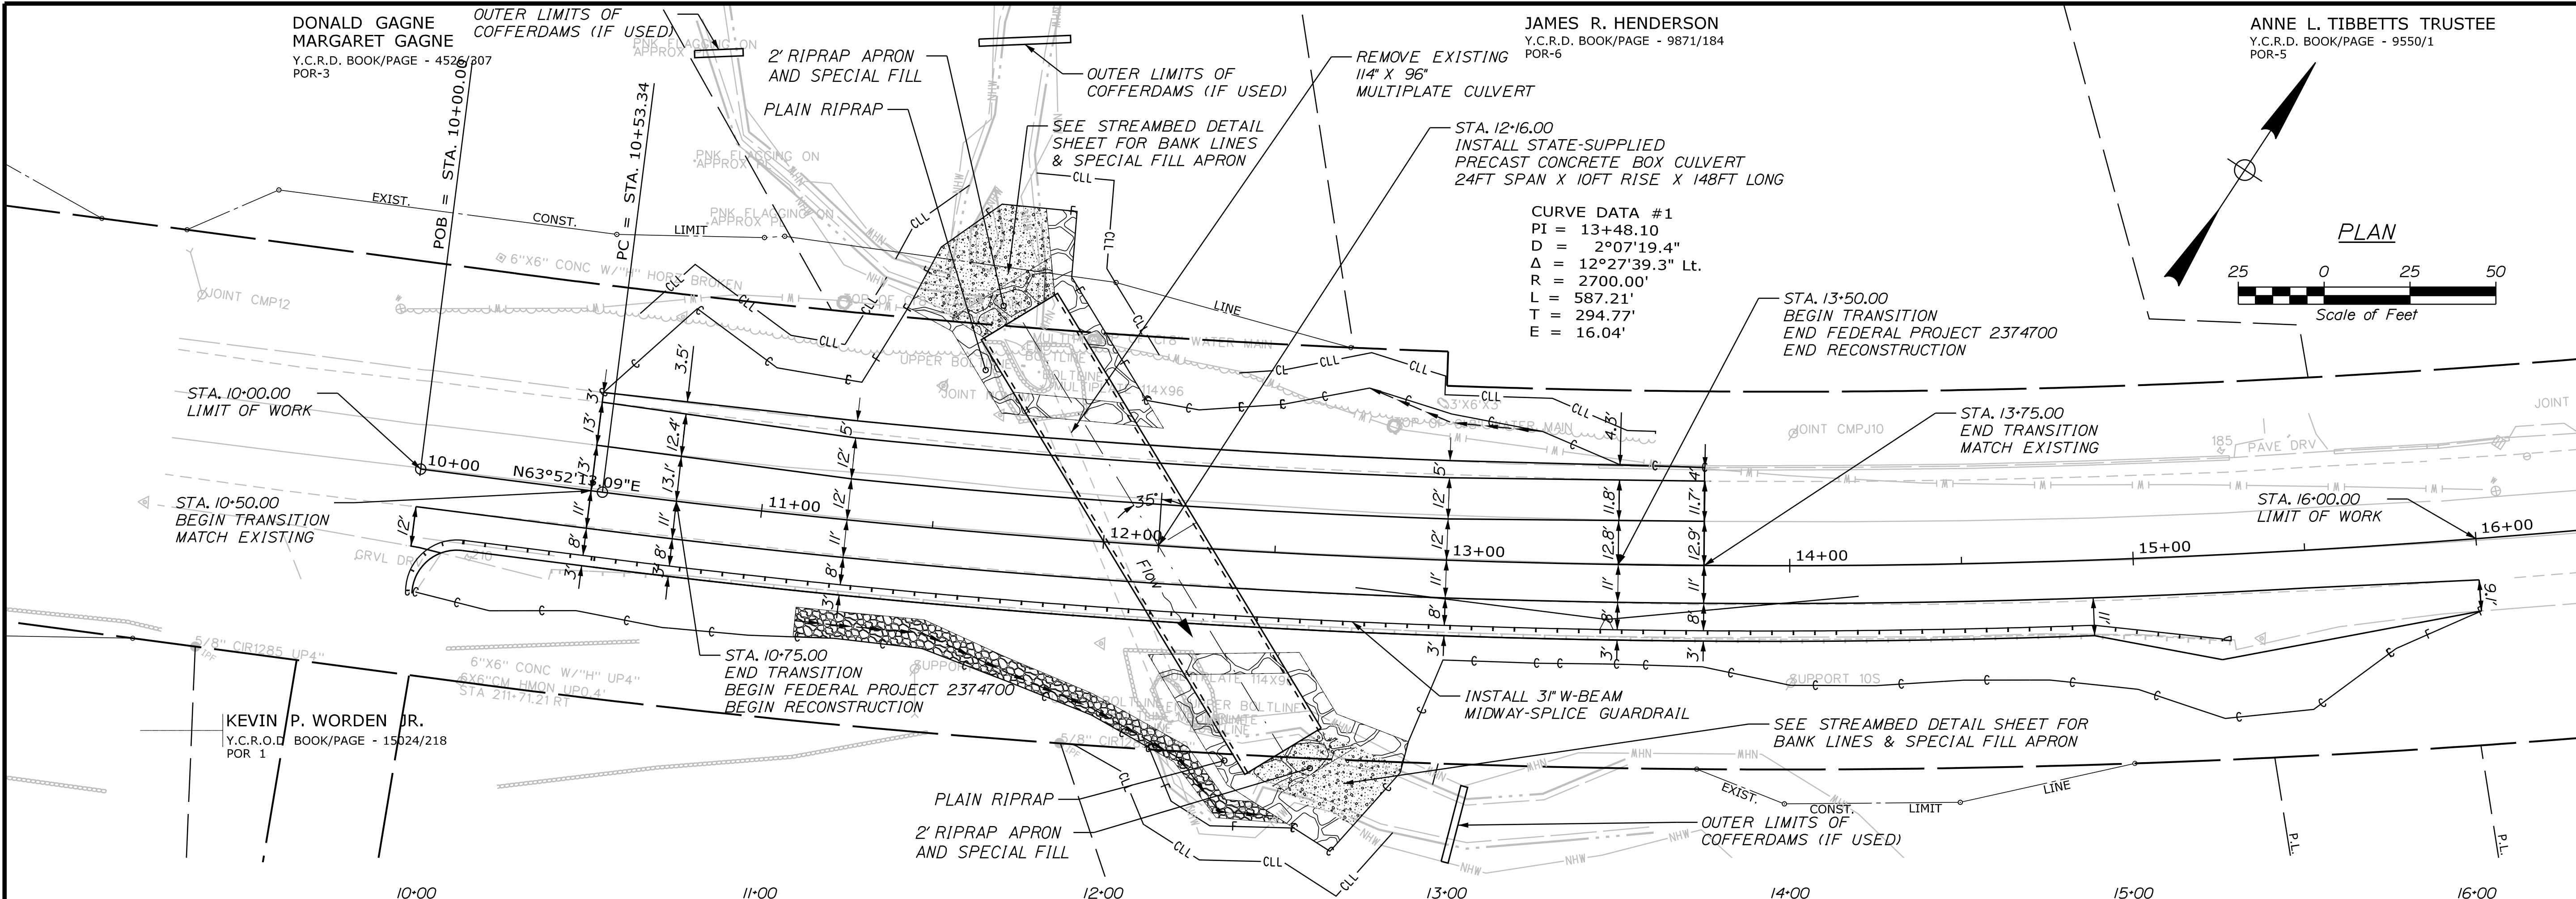


STATE OF MAINE DEPARTMENT OF TRANSPORTATION		2374700		WIN 23747.00	
SANFORD U.S. RTE. 202 / RTE. 11		PLAN AND PROFILE			
SHEET NUMBER 9 OF 20		TYLin			
PROJ. MANAGER L. HAMILTON	BY T. Amiz	DATE 03/2024	SIGNATURE C. Heistrom	P.E. NUMBER	DATE
DESIGN-DETAILED L. Soo	CHECKED-REVIEWED D. Myers	DESIGN-DETAILED C. Heistrom	REVISIONS 1	REVISIONS 2	REVISIONS 3
REVISIONS 4		FIELD CHANGES			

Date:4/8/2024


Username:

Division: HIGHWAY


Filename: ... \HIGHWAY\MSTA\xxx_Xsect_01.dgn

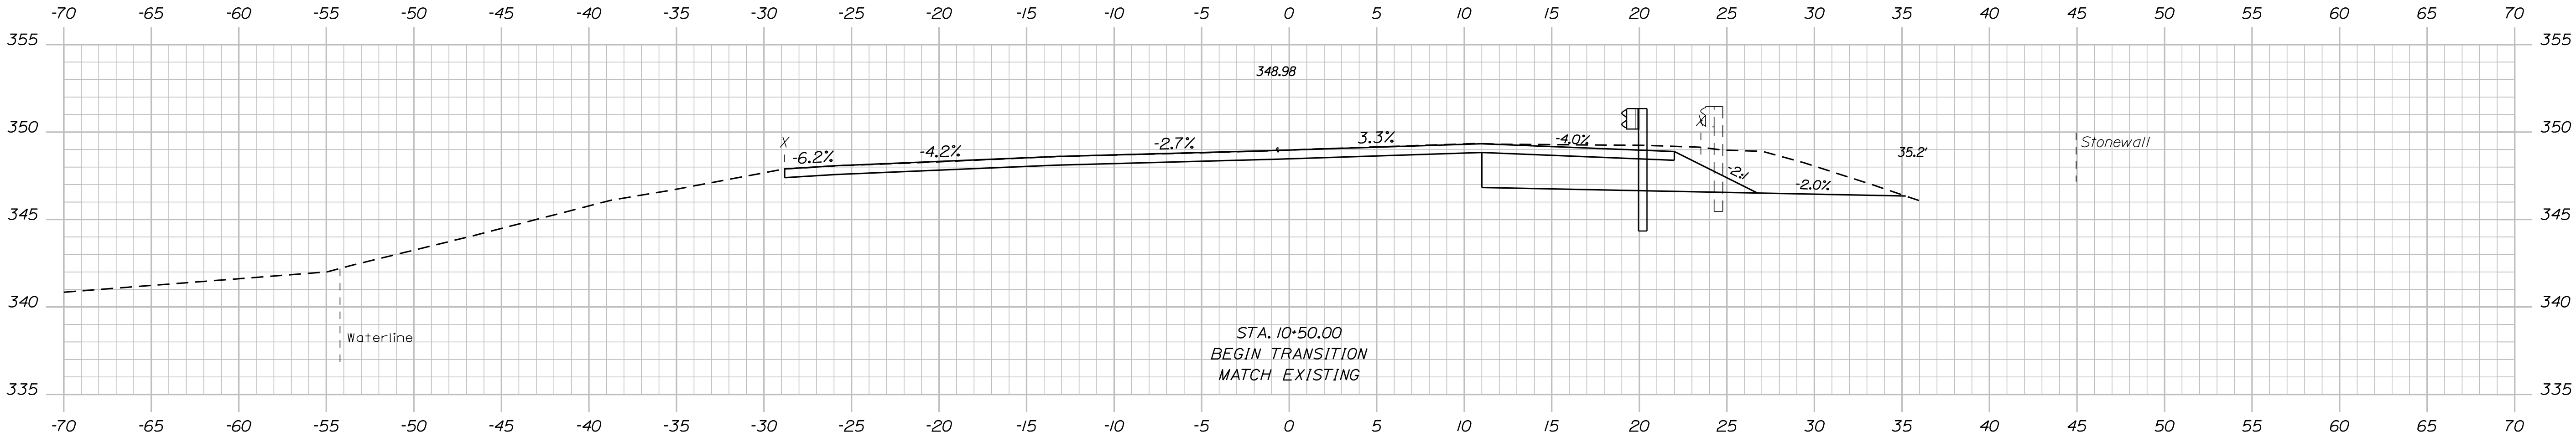

10+50.00

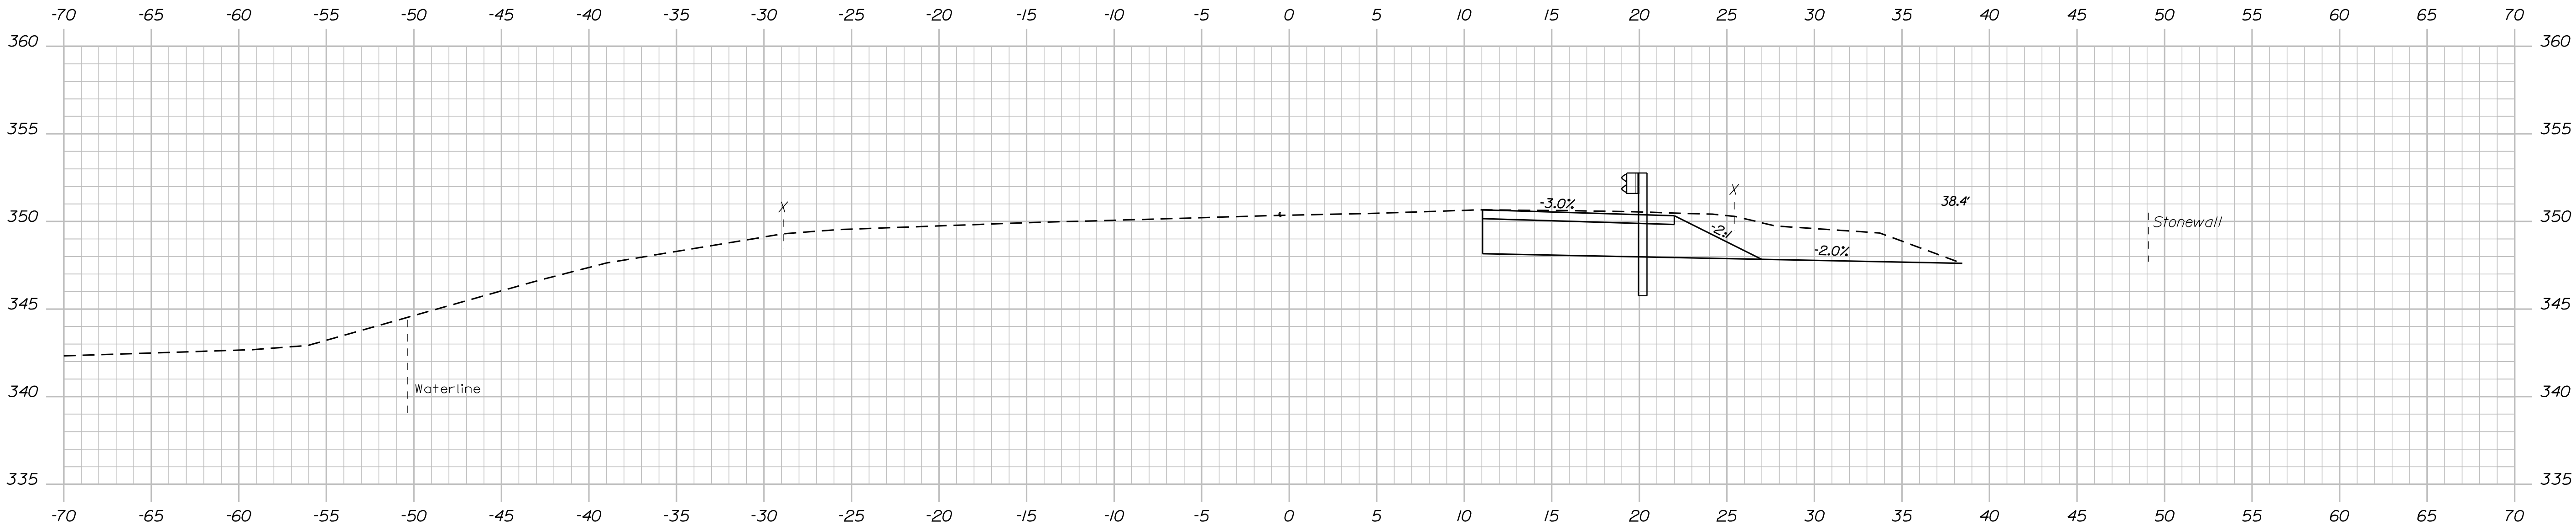

10+25.00

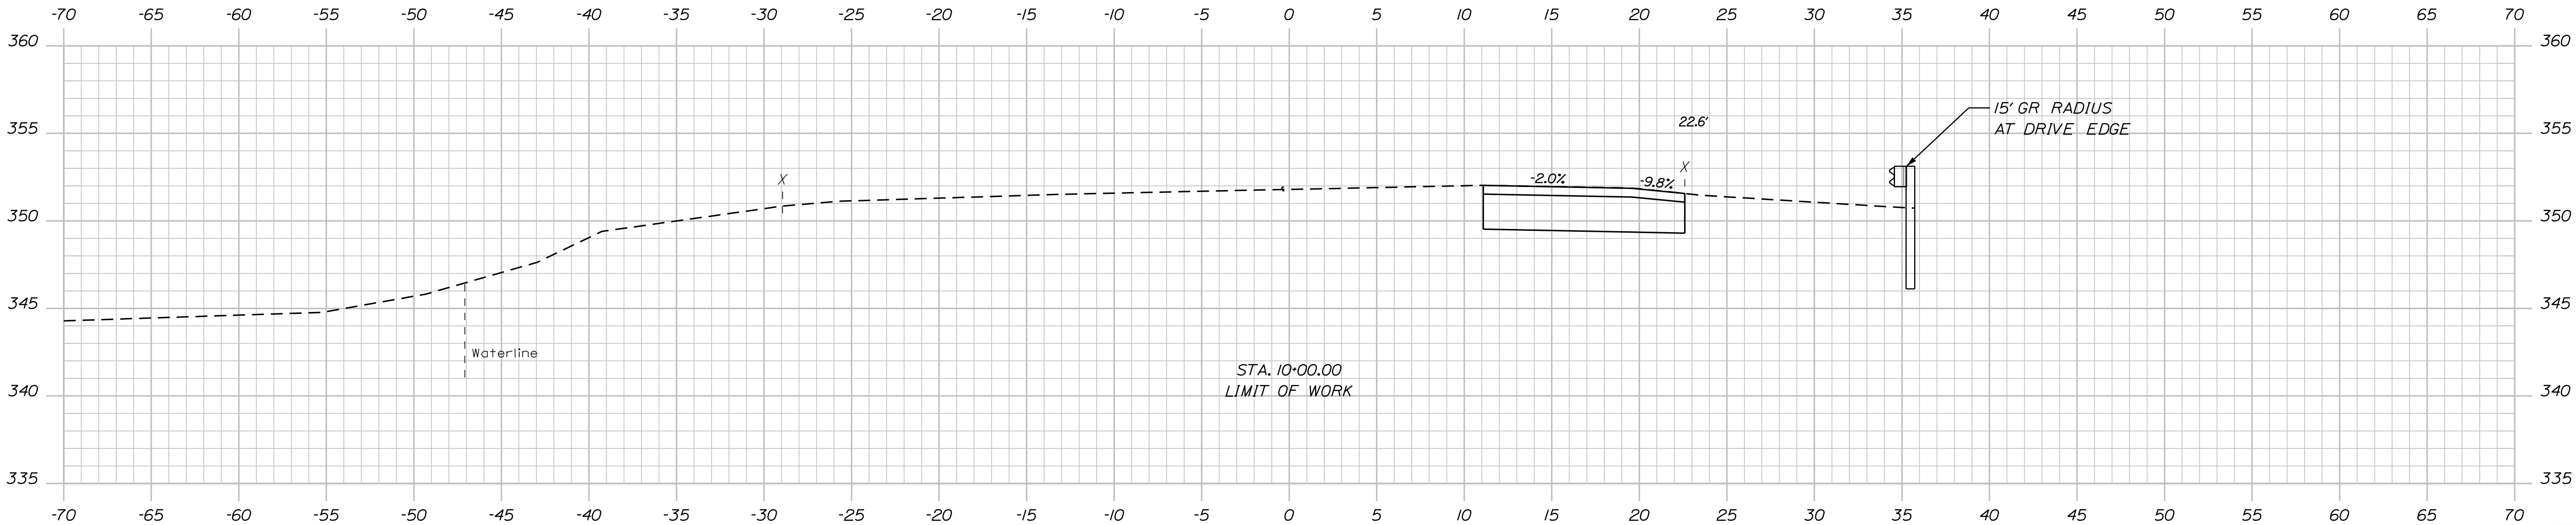

10+00.00

TYLin

STATE OF MAINE
DEPARTMENT OF TRANSPORTATION

2374700

WIN
23747.00

PROJ. MANAGER
L. HAMILTON

CHECKED-REVIEWED
L. Soo
D. Myers

DESIGNS-DETAILED
DESIGNS-DETAILED

REVISIONS
1
2
3
4

FIELD CHANGES

DATE
03/2024

BY
C. Helstrom

SIGNATURE

P.E. NUMBER

DATE

SANFORD
U.S. RTE. 202 / RTE. 11

CROSS SECTIONS

SHEET NUMBER

10


OF 20

Date:4/8/2024


Username:

Division: HIGHWAY


Filename: ... \HIGHWAY\MSTA\xxx_Xsect_01.dgn

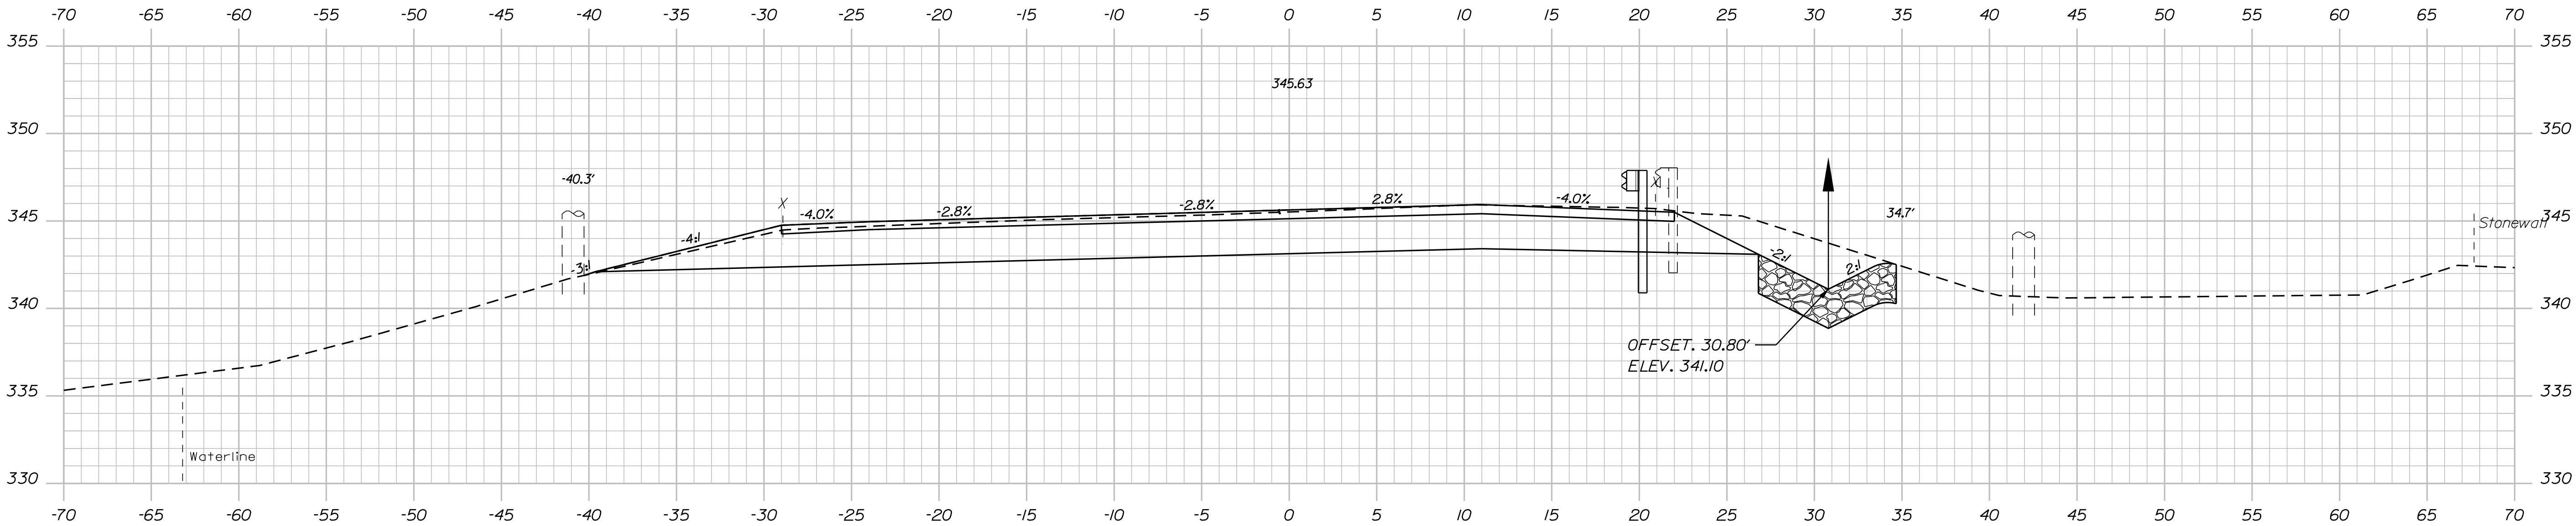

11+25.00

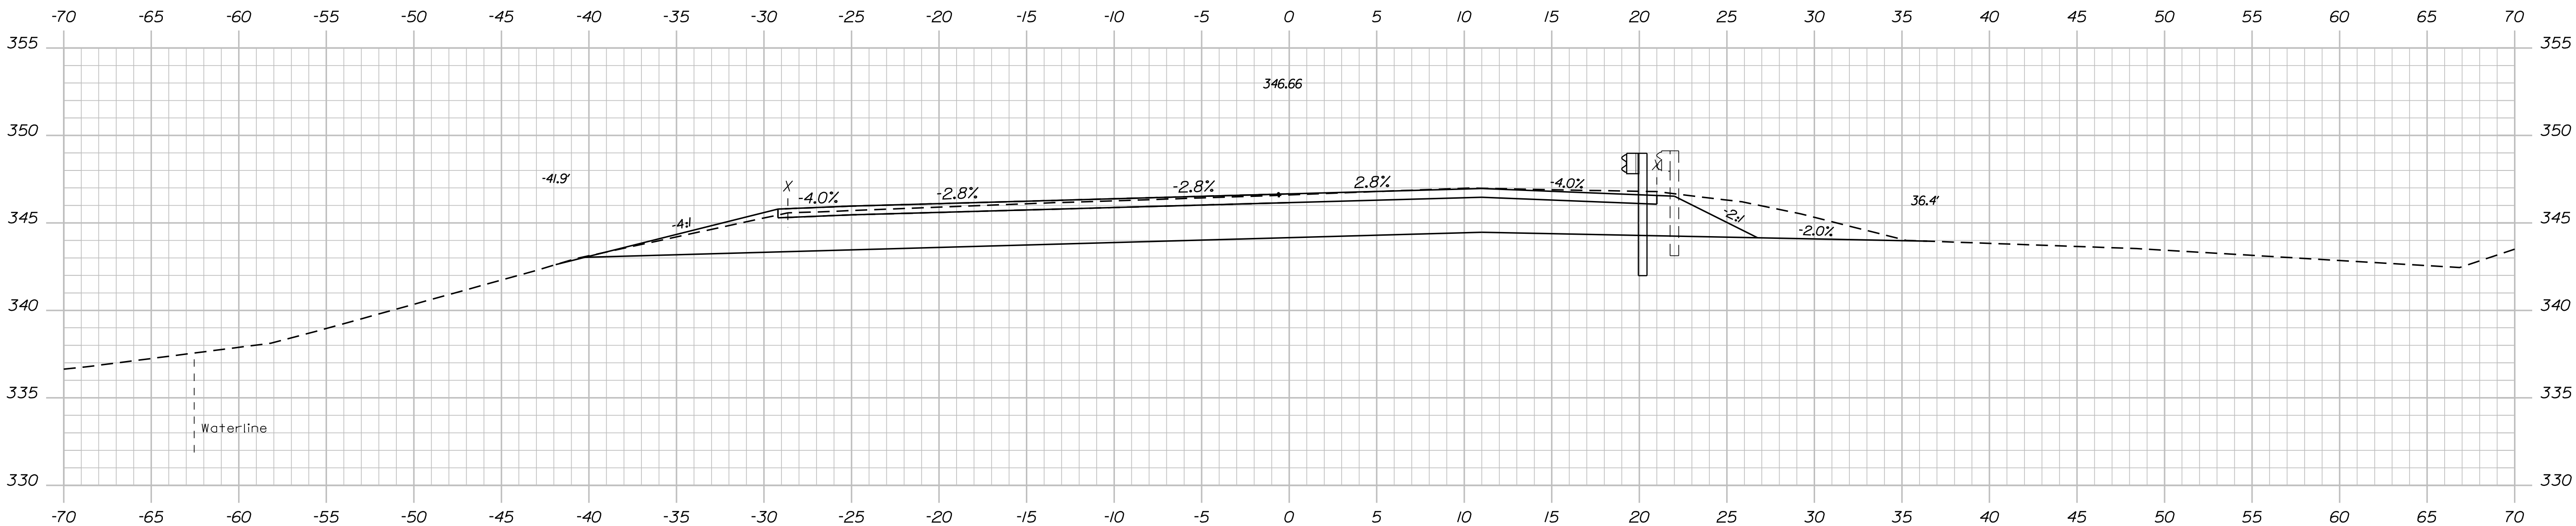

11+00.00

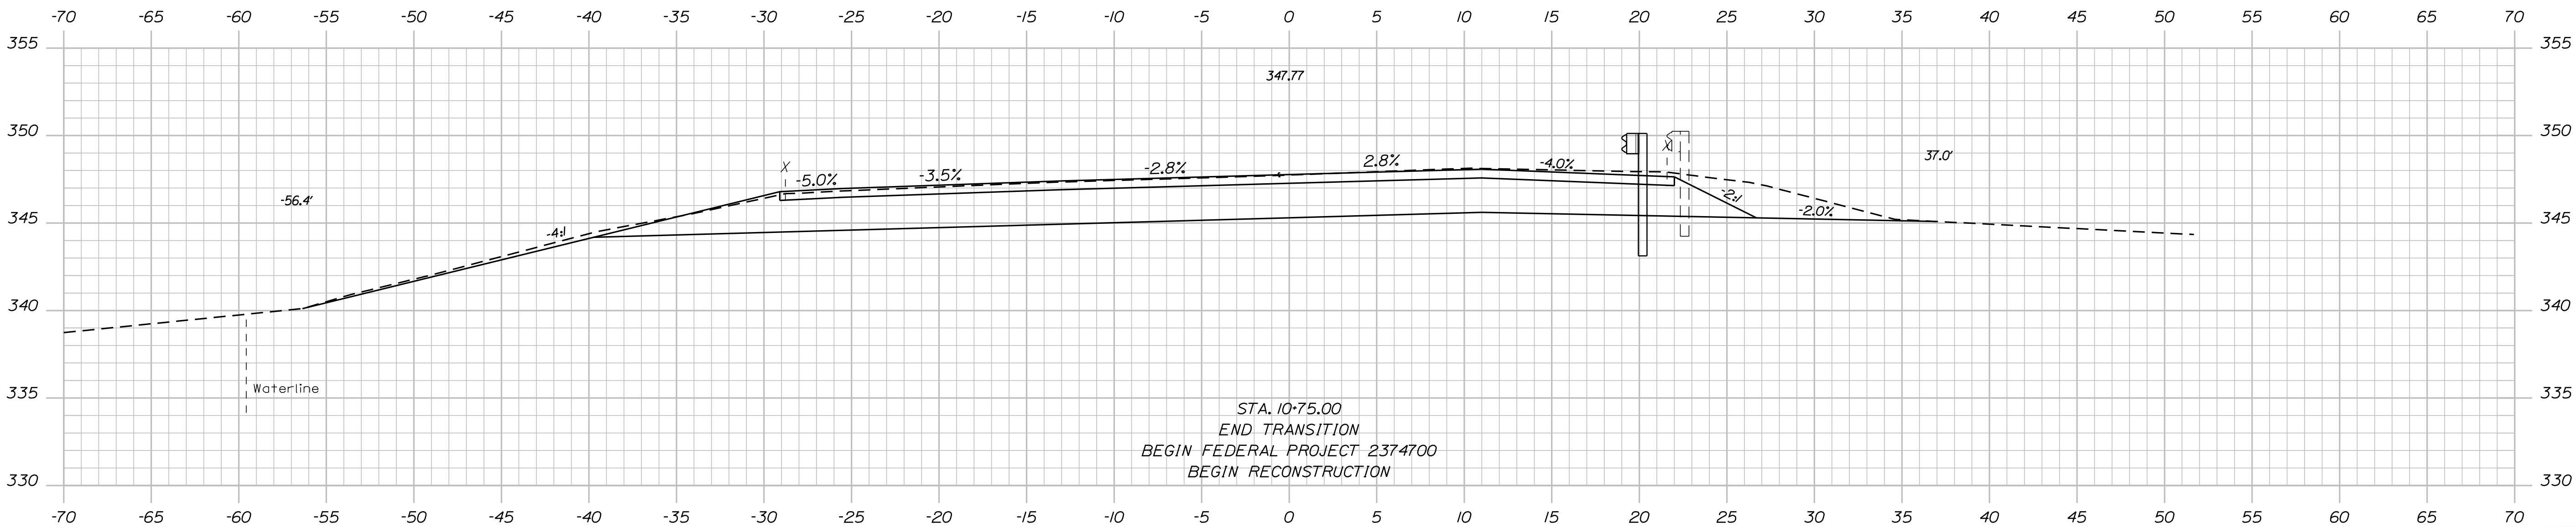

10+75.00

TYLin




PROJ. MANAGER	BY	DATE	SIGNATURE
L. Hamilton	L. Sop	03/2024	
CHECKED/REVIEWED	C. Helstrom	03/2024	
DESIGNS/DETAILS			
REVISIONS 1			
REVISIONS 2			
REVISIONS 3			
REVISIONS 4			
FIELD CHANGES			

Date:4/8/2024

Username:

Division: HIGHWAY

Filename: ... \HIGHWAY\MSTA\xxx_Xsect_01.dgn

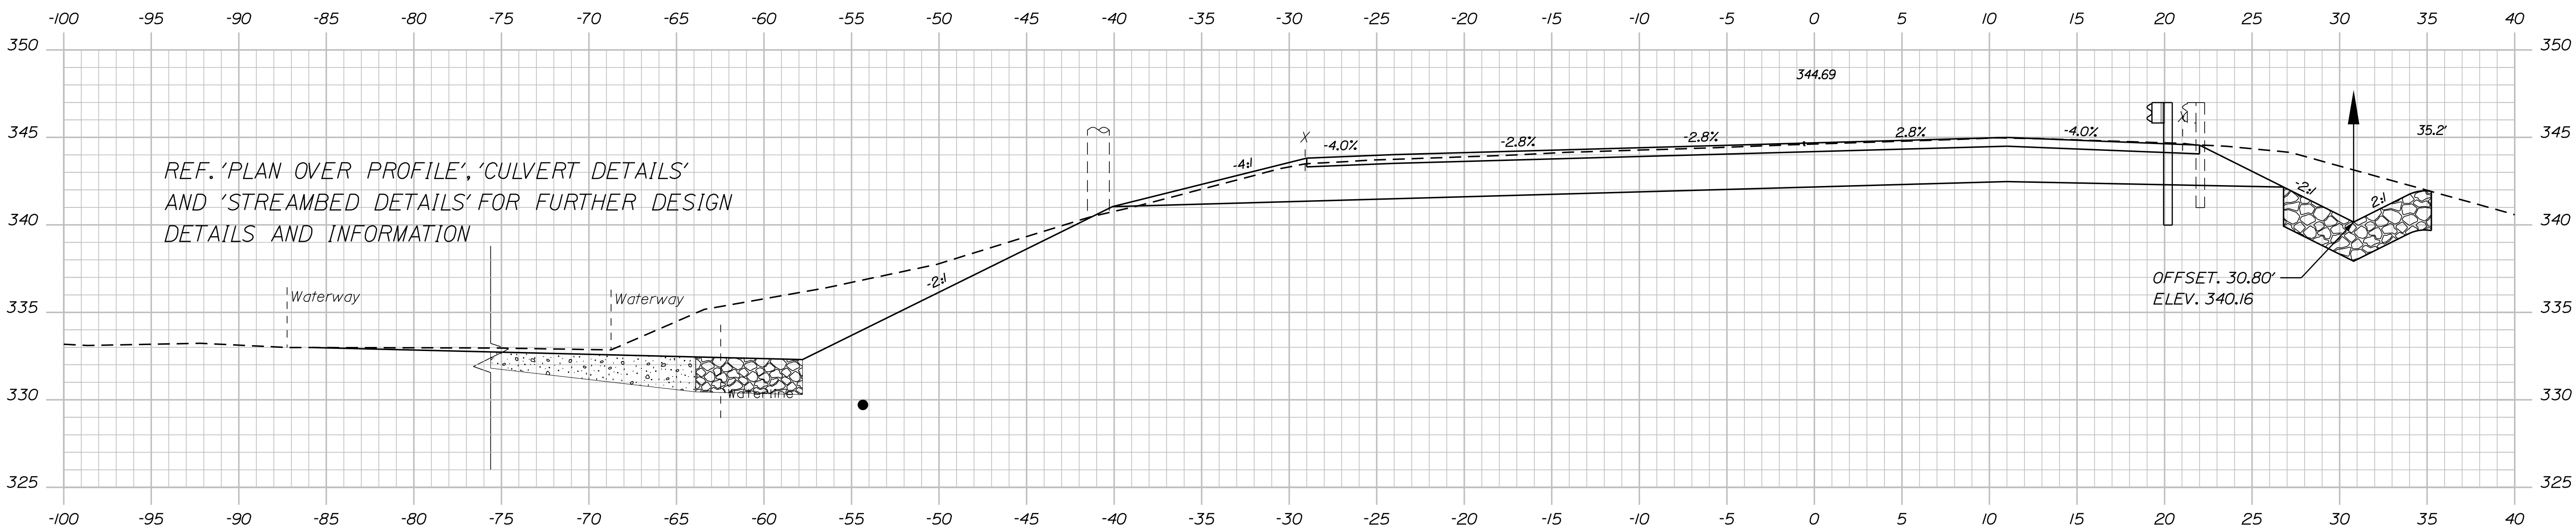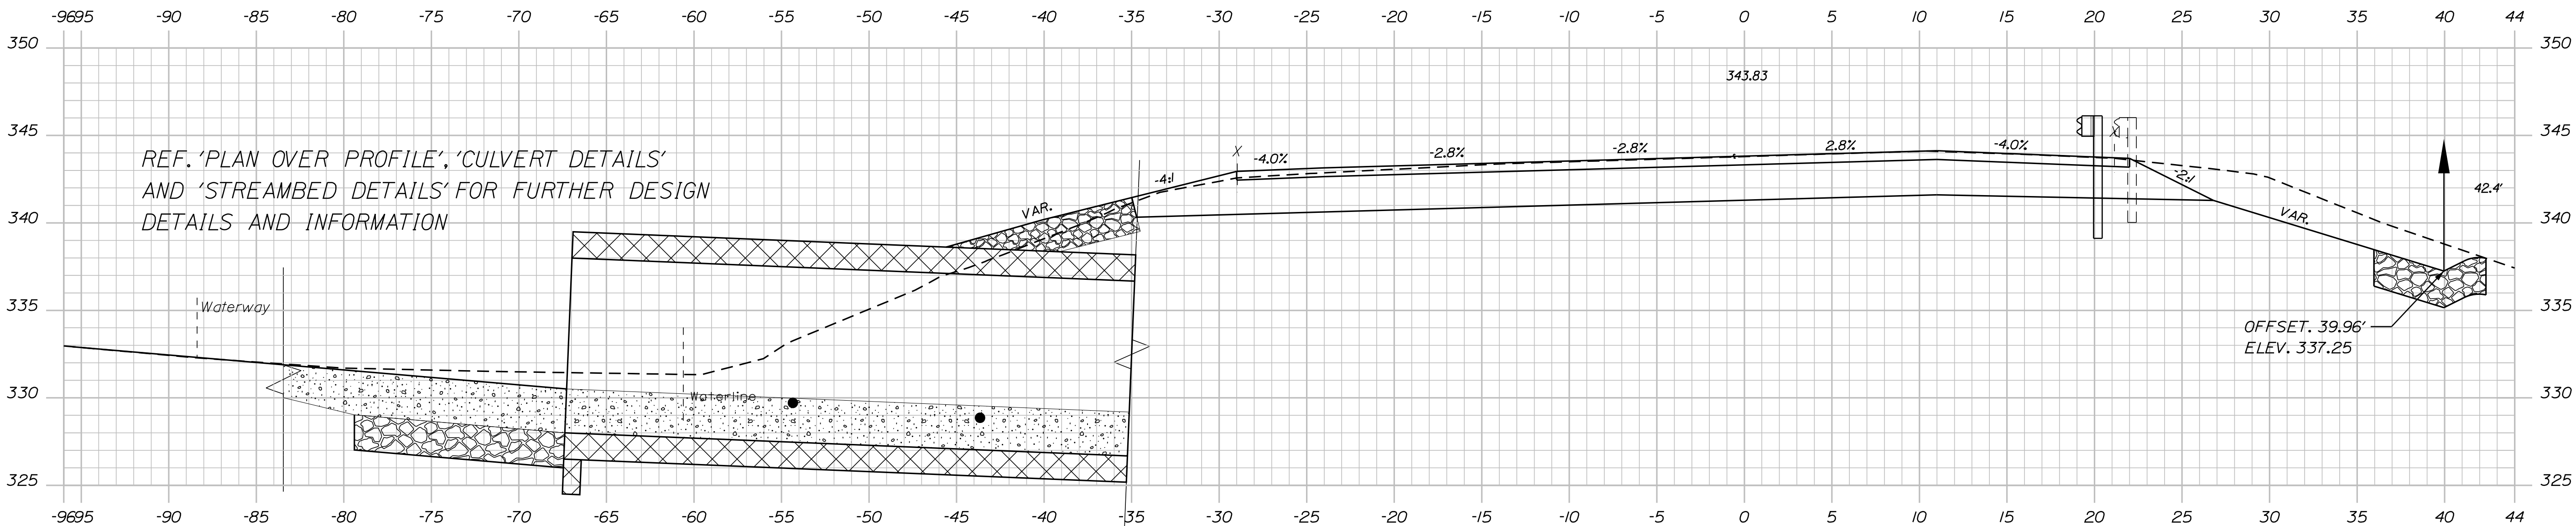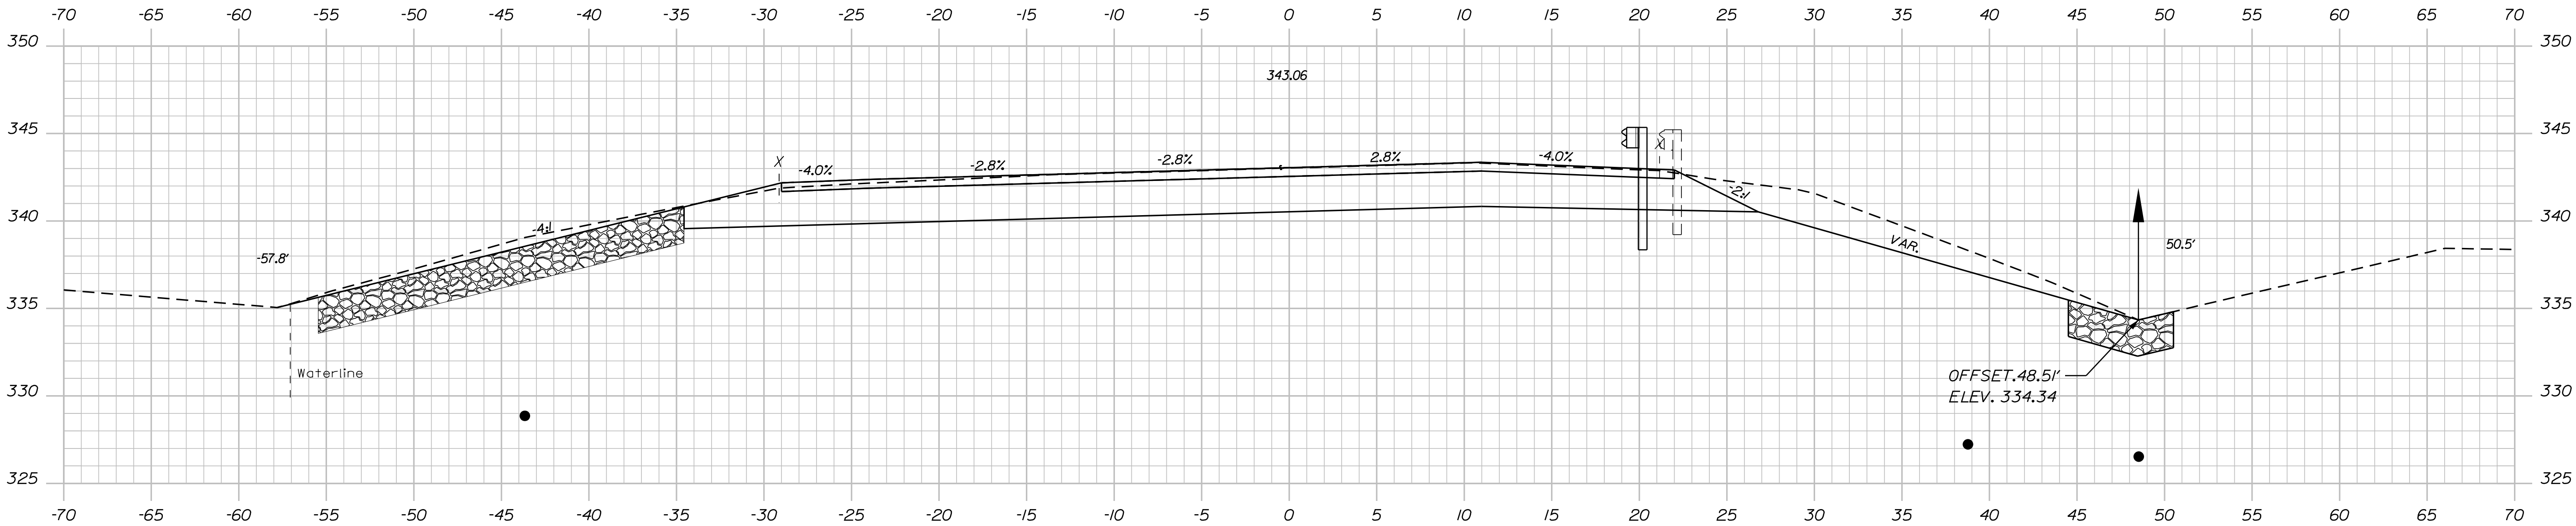

TYLin

STATE OF MAINE	
DEPARTMENT OF TRANSPORTATION	
2374700	
WIN	
23747.00	

PROJ. MANAGER	BY	DATE	SIGNATURE	P.E. NUMBER	DATE
L. Hamilton	L. Sop	03/2024			
CHECKED-REVIEWED	C. Heistrom	03/2024			
DESIGNS-DETAILED					
REVISIONS 1					
REVISIONS 2					
REVISIONS 3					
REVISIONS 4					
FIELD CHANGES					

SANFORD	
U.S. RTE. 202 / RTE. 11	
CROSS SECTIONS	



SHEET NUMBER	
12	
OF 20	

Filename: ... \HIGHWAY\MSTA\xxx_Xsect_01.dgn

Date: 4/8/2024

Username: HIGHWAY

Division: CROSS SECTIONS

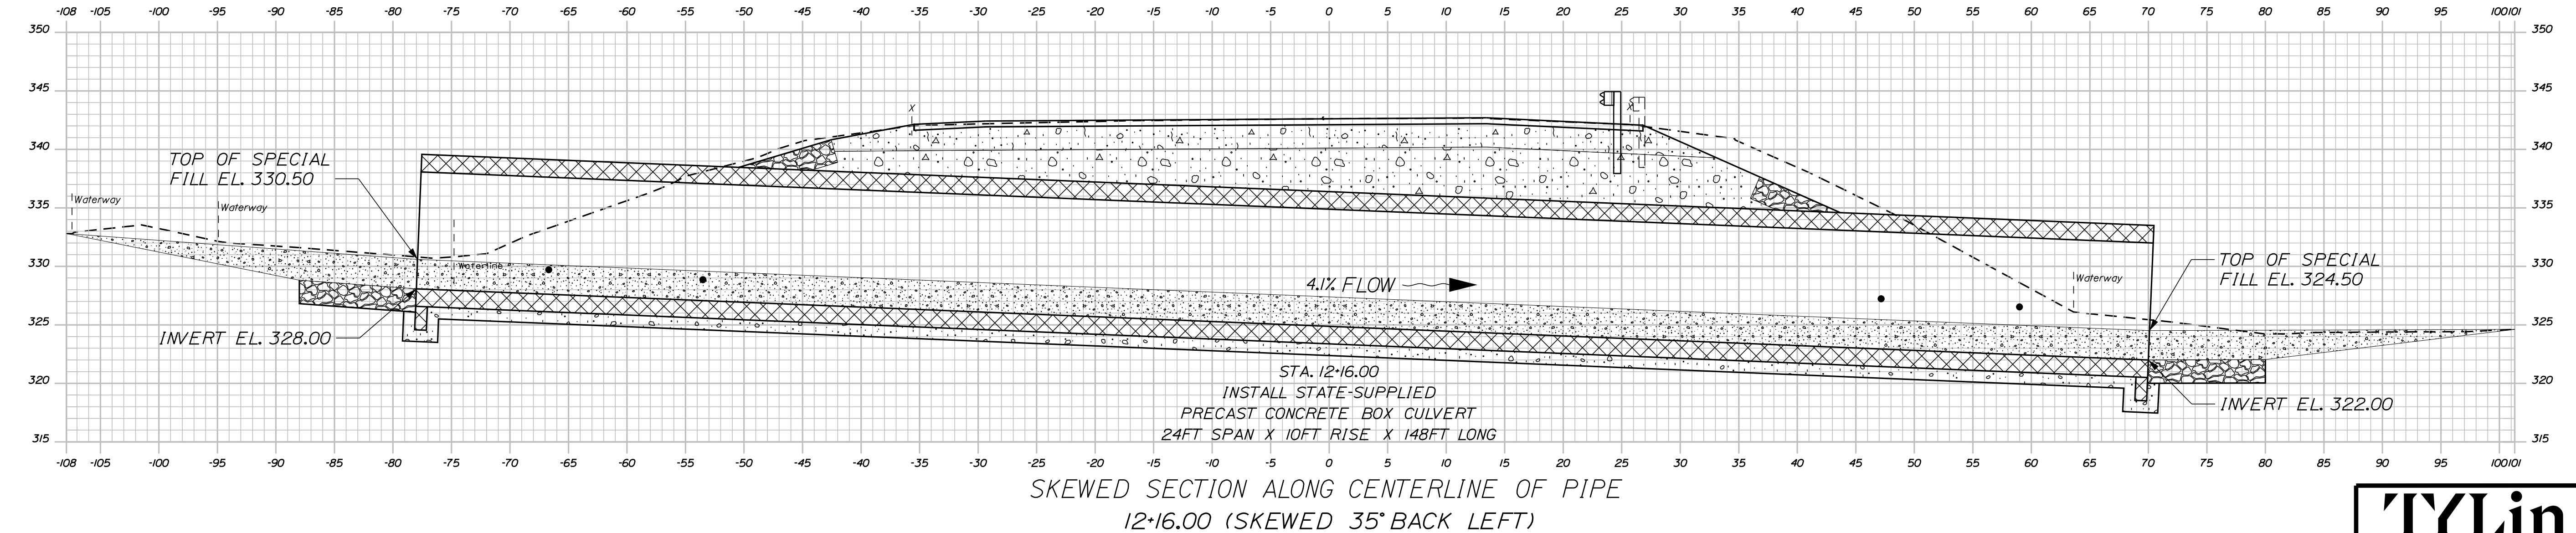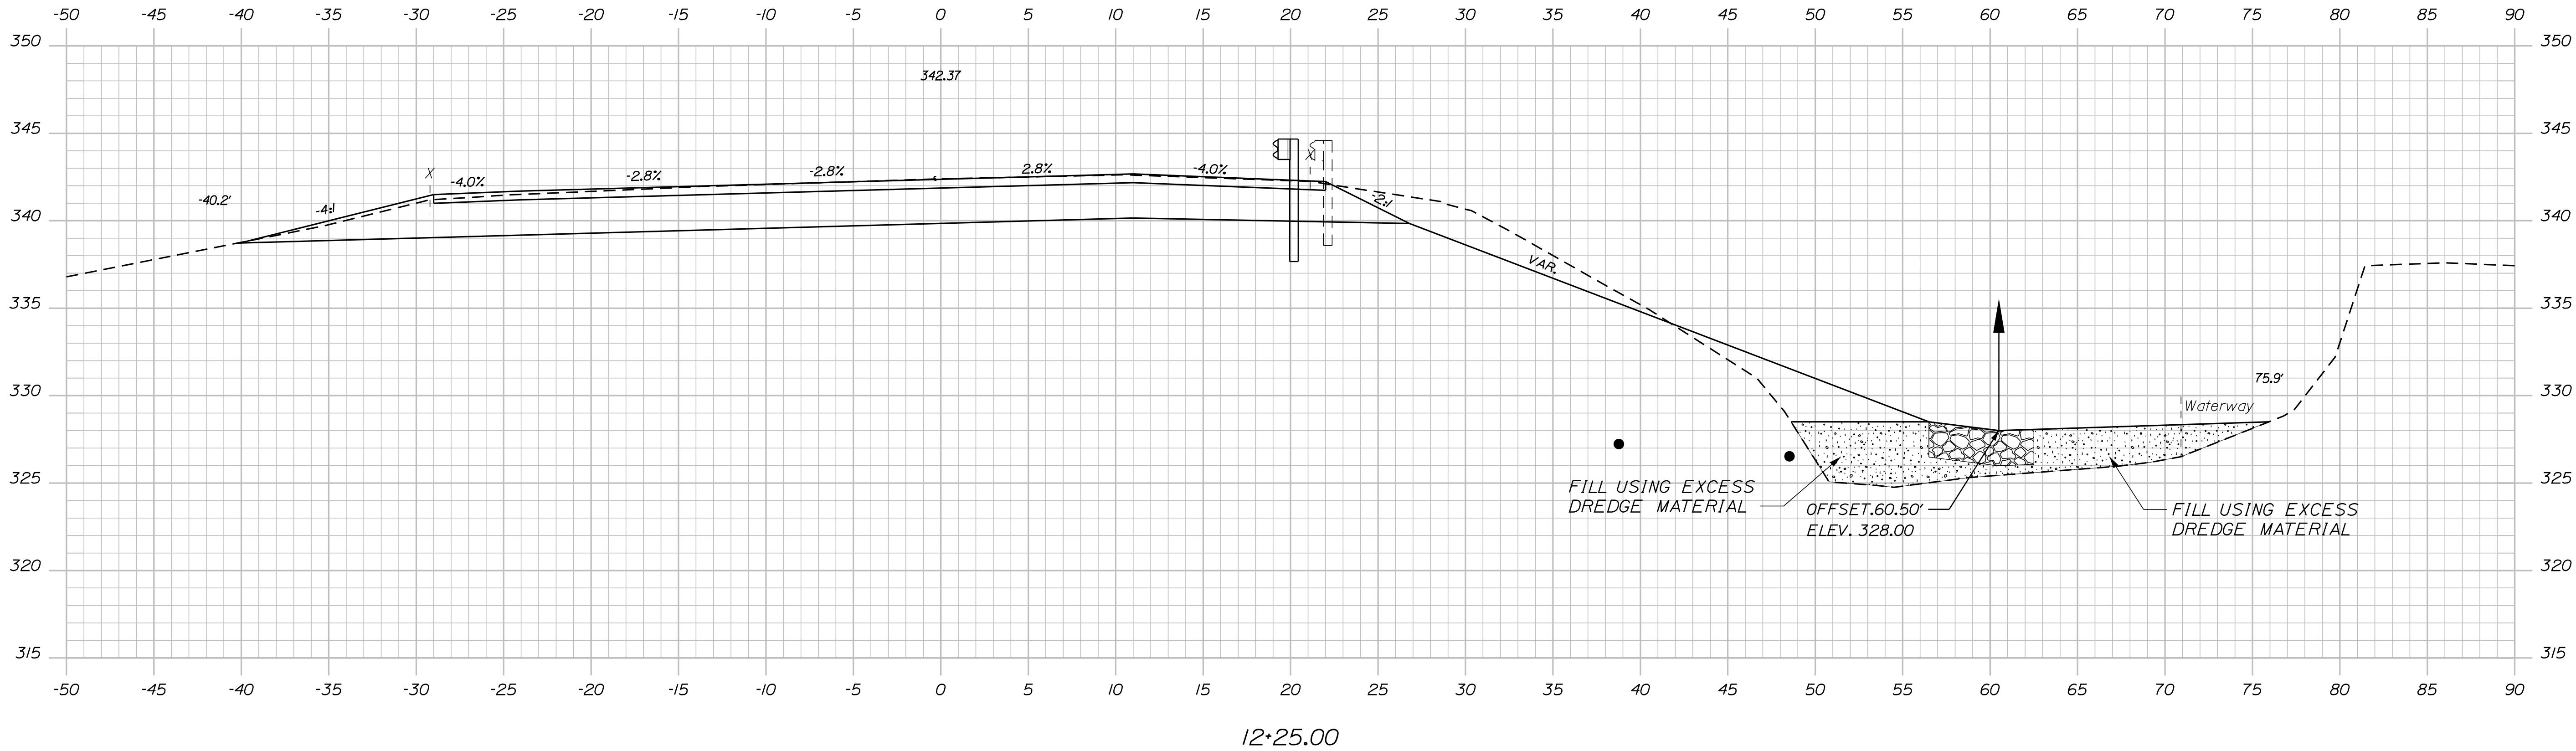

PROJ. MANAGER	BY	DATE	SIGNATURE
L. Hamilton	L. Sop	03/2024	
CHECKED-REVIEWED	C. Helstrom	03/2024	
DESIGNS DETAILER			
REVISIONS 1			
REVISIONS 2			
REVISIONS 3			
REVISIONS 4			
FIELD CHANGES			





Filename: ...\\HIGHWAY\\MSTA\\xxx_Xsect_01.dgn

Division: HIGHWAY

Username:

Date: 4/8/2024

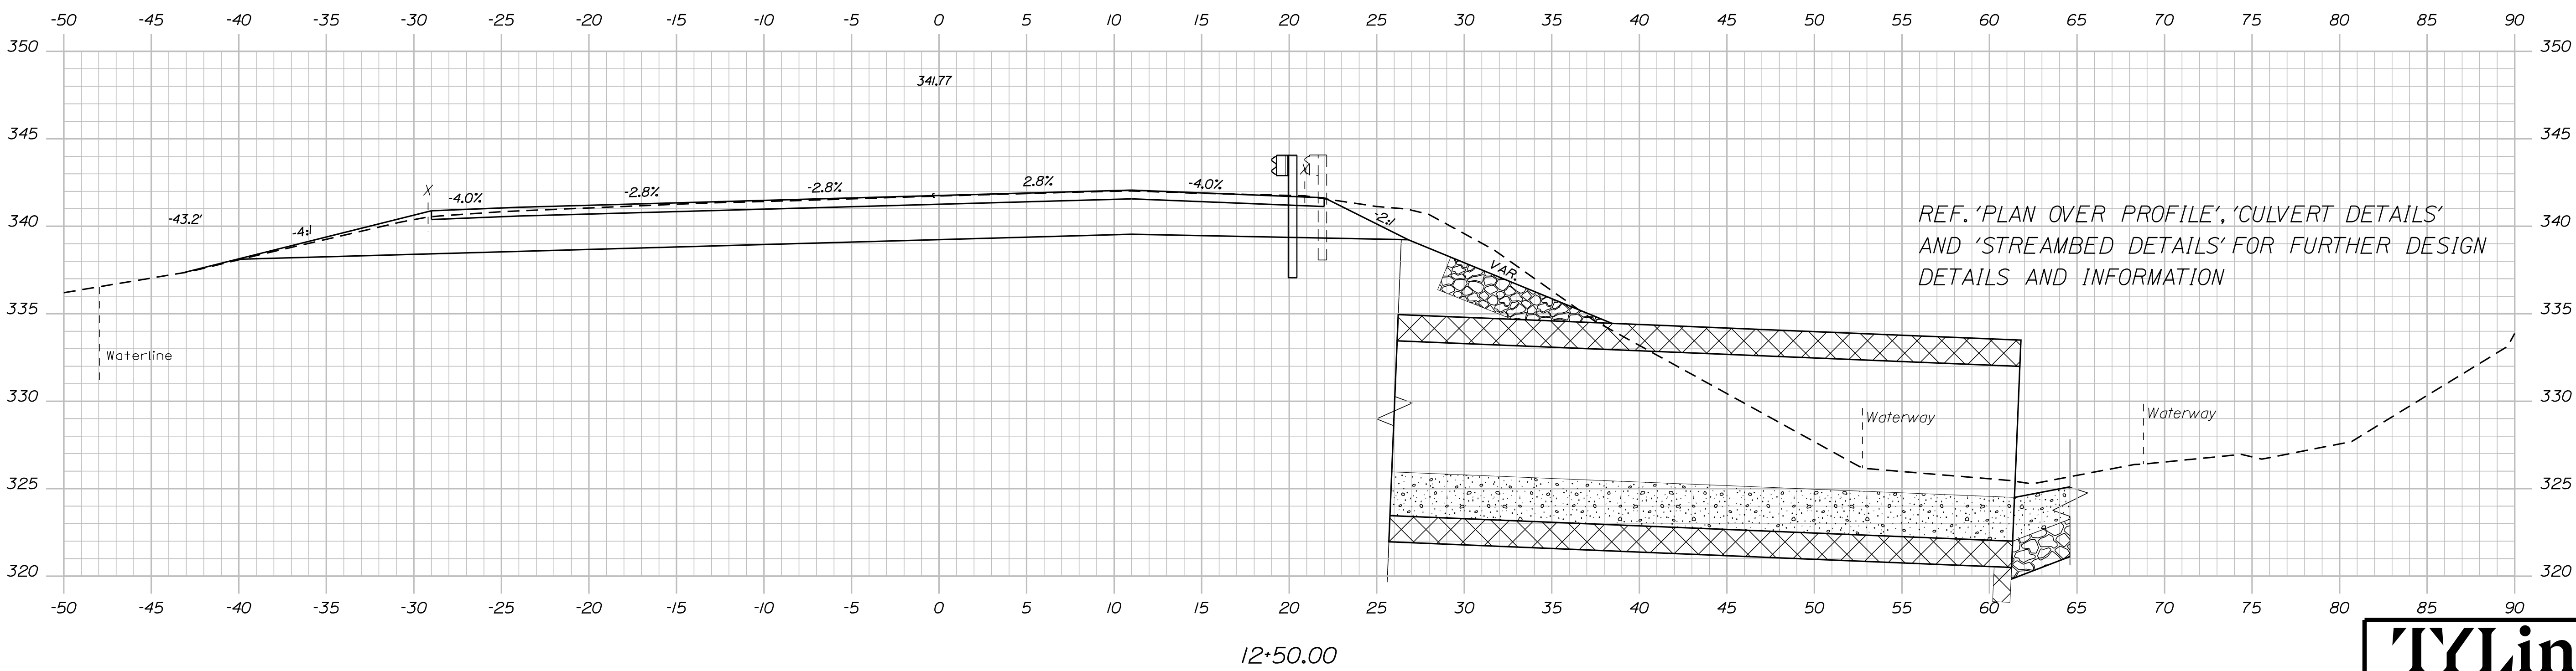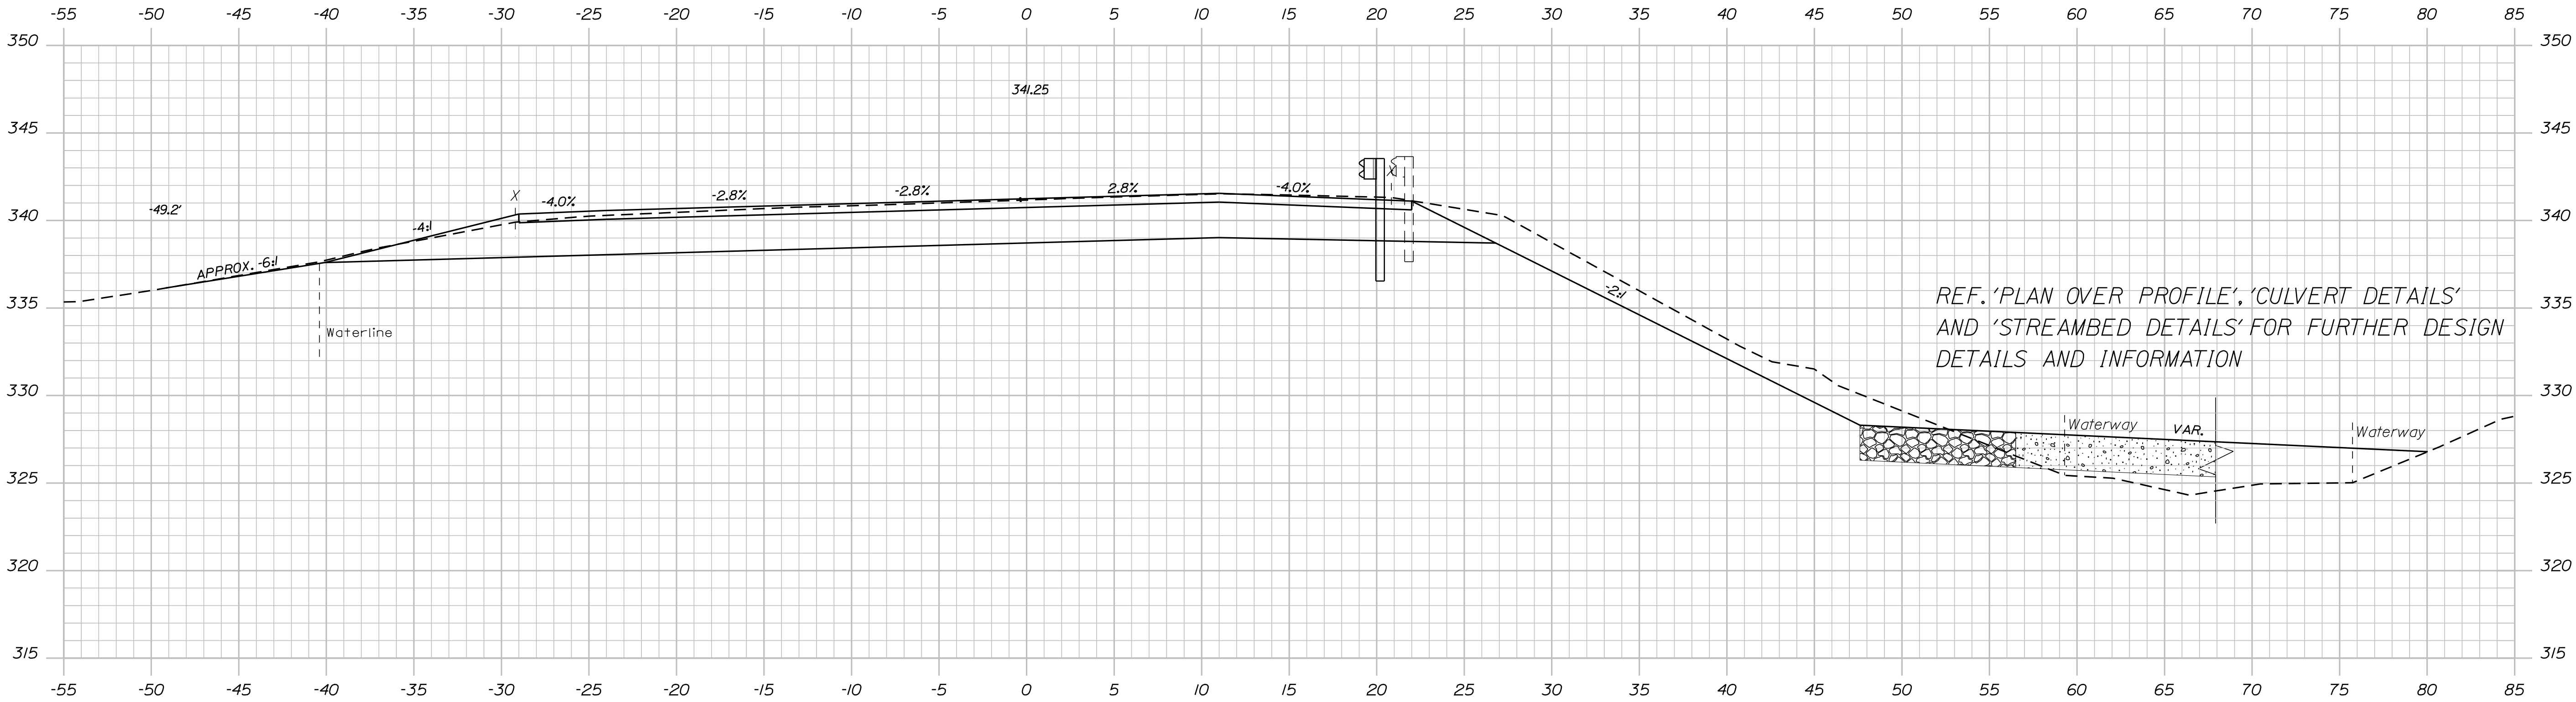

TYLin



STATE OF MAINE DEPARTMENT OF TRANSPORTATION		2374700		WIN 23747.00	
SANFORD U.S. RTE. 202 / RTE. 11		CROSS SECTIONS		SHEET NUMBER 14 OF 20	
PROJ. MANAGER	L. HAMILTON	BY	L. SPO	DATE	03/2024
DESIGN DETAIL	L. SPO	CHECKED	C. HESTON	DATE	03/2024
DESIGNS DETAIL	D. MYERS	DESIGNS DETAIL	D. MYERS	SIGNATURE	
REVISIONS 1		REVISIONS 1		P.E. NUMBER	
REVISIONS 2		REVISIONS 2		DATE	
REVISIONS 3		REVISIONS 3			
REVISIONS 4		REVISIONS 4			
FIELD CHANGES					

Username:

Date:4/8/2024

Division: HIGHWAY

Filename: ... \HIGHWAY\MSTA\xxx_Xsect_01.dgn

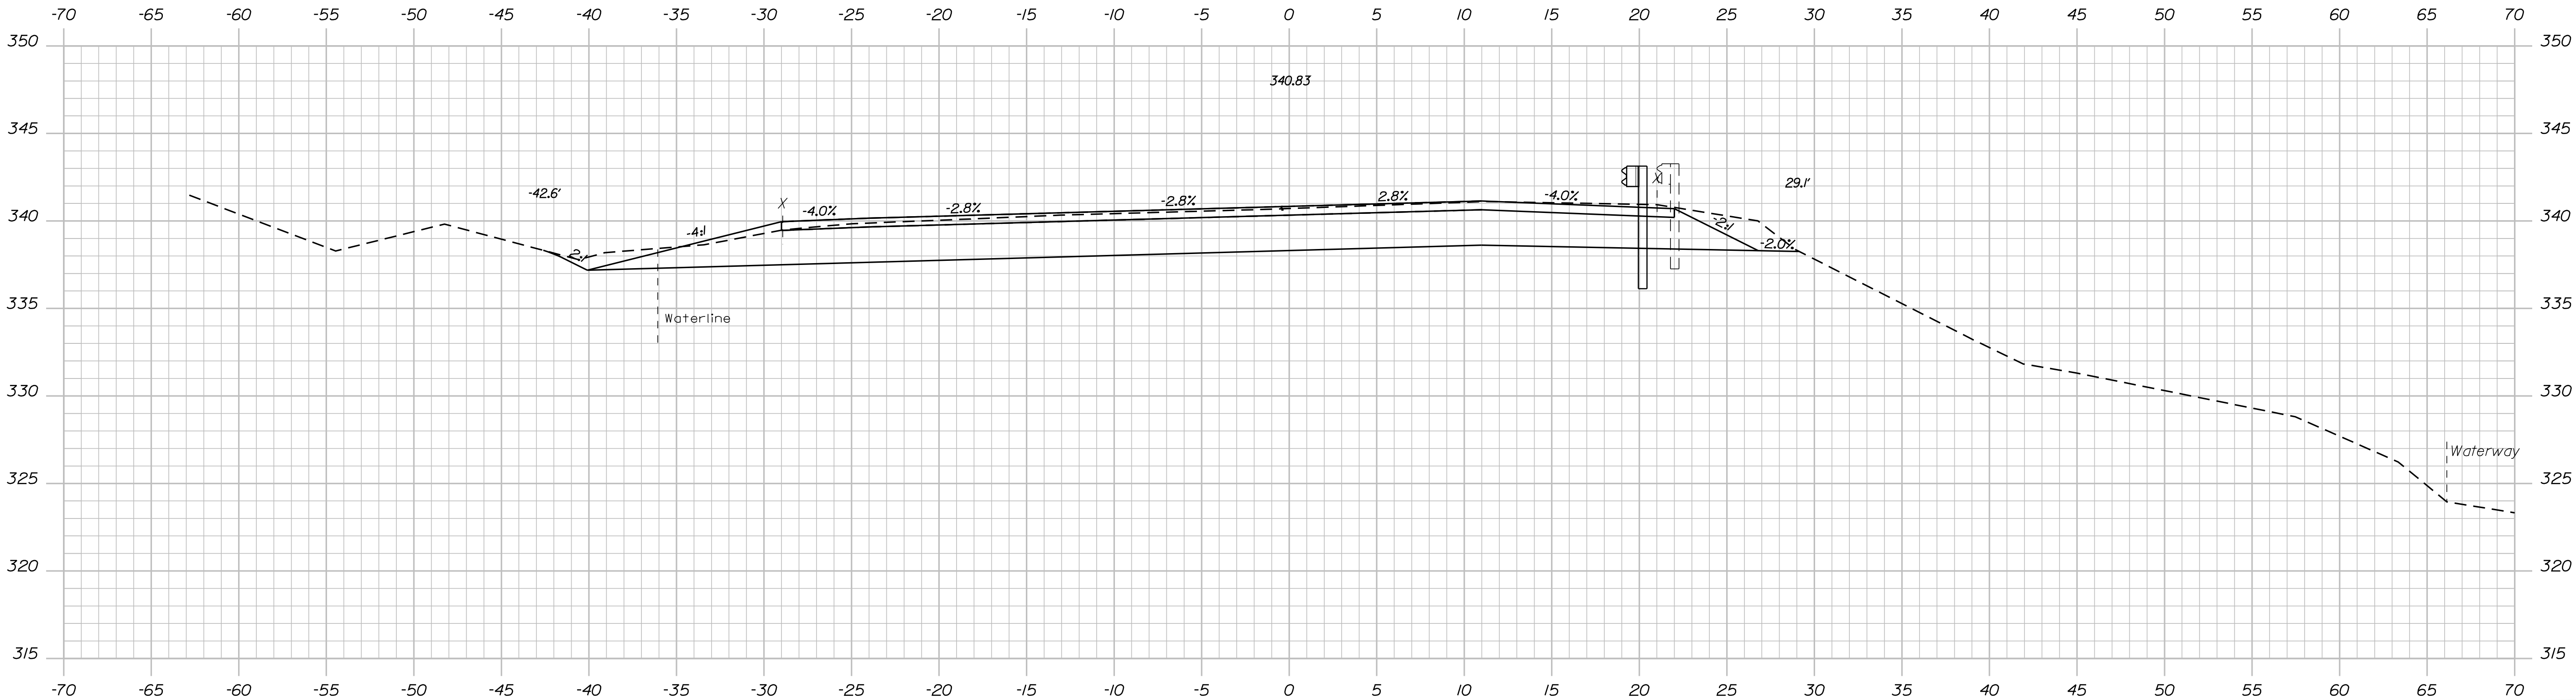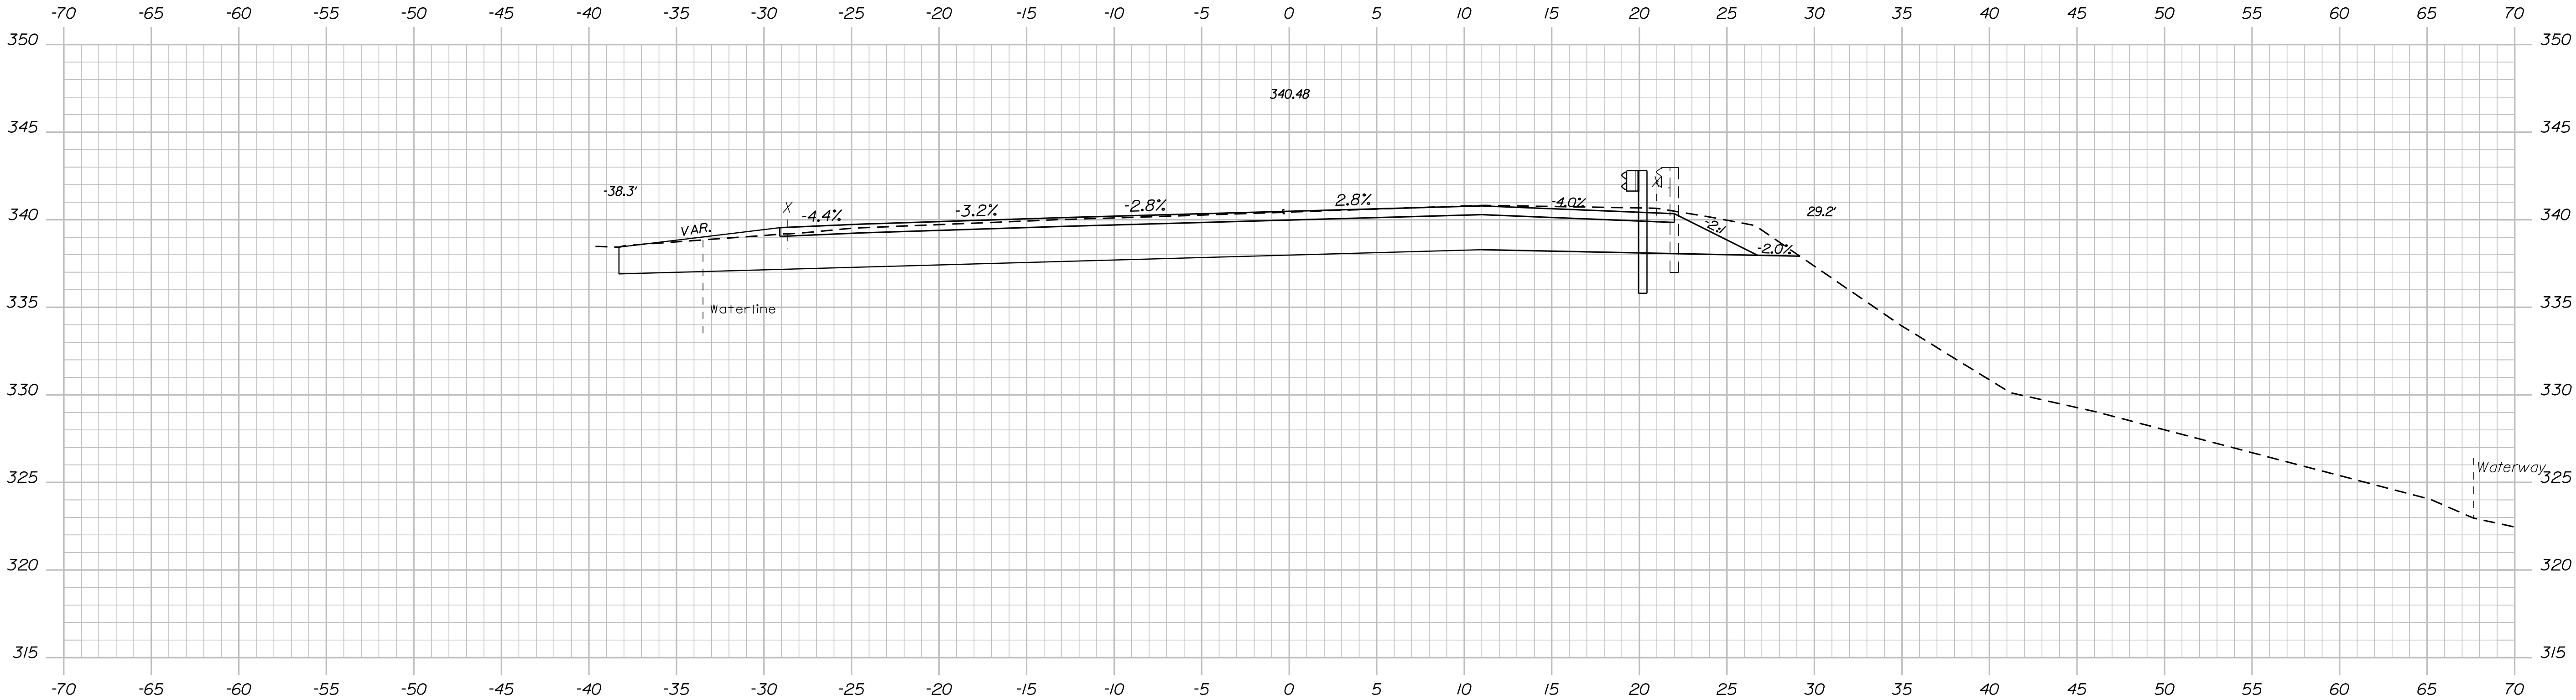

TYLin

STATE OF MAINE	
DEPARTMENT OF TRANSPORTATION	
2374700	
WIN	
23747.00	

PROJ. MANAGER	L. HAMILTON	BY	DATE	SIGNATURE
DESIGN DETAIL	L. Soo	C. Helstrom	03/2024	P.E. NUMBER
CHECKED/REVIEWED	D. Myers			DATE
DESIGNS DETAIL				
REVISIONS 1				
REVISIONS 2				
REVISIONS 3				
REVISIONS 4				
FIELD CHANGES				

SANFORD	
U.S. RTE. 202 / RTE. 11	
CROSS SECTIONS	



SHEET NUMBER	
15	
OF 20	

Username:

Date: 4/8/2024

Division: HIGHWAY

Filename: ... \HIGHWAY\MSTA\xxx_Xsect_01.dgn

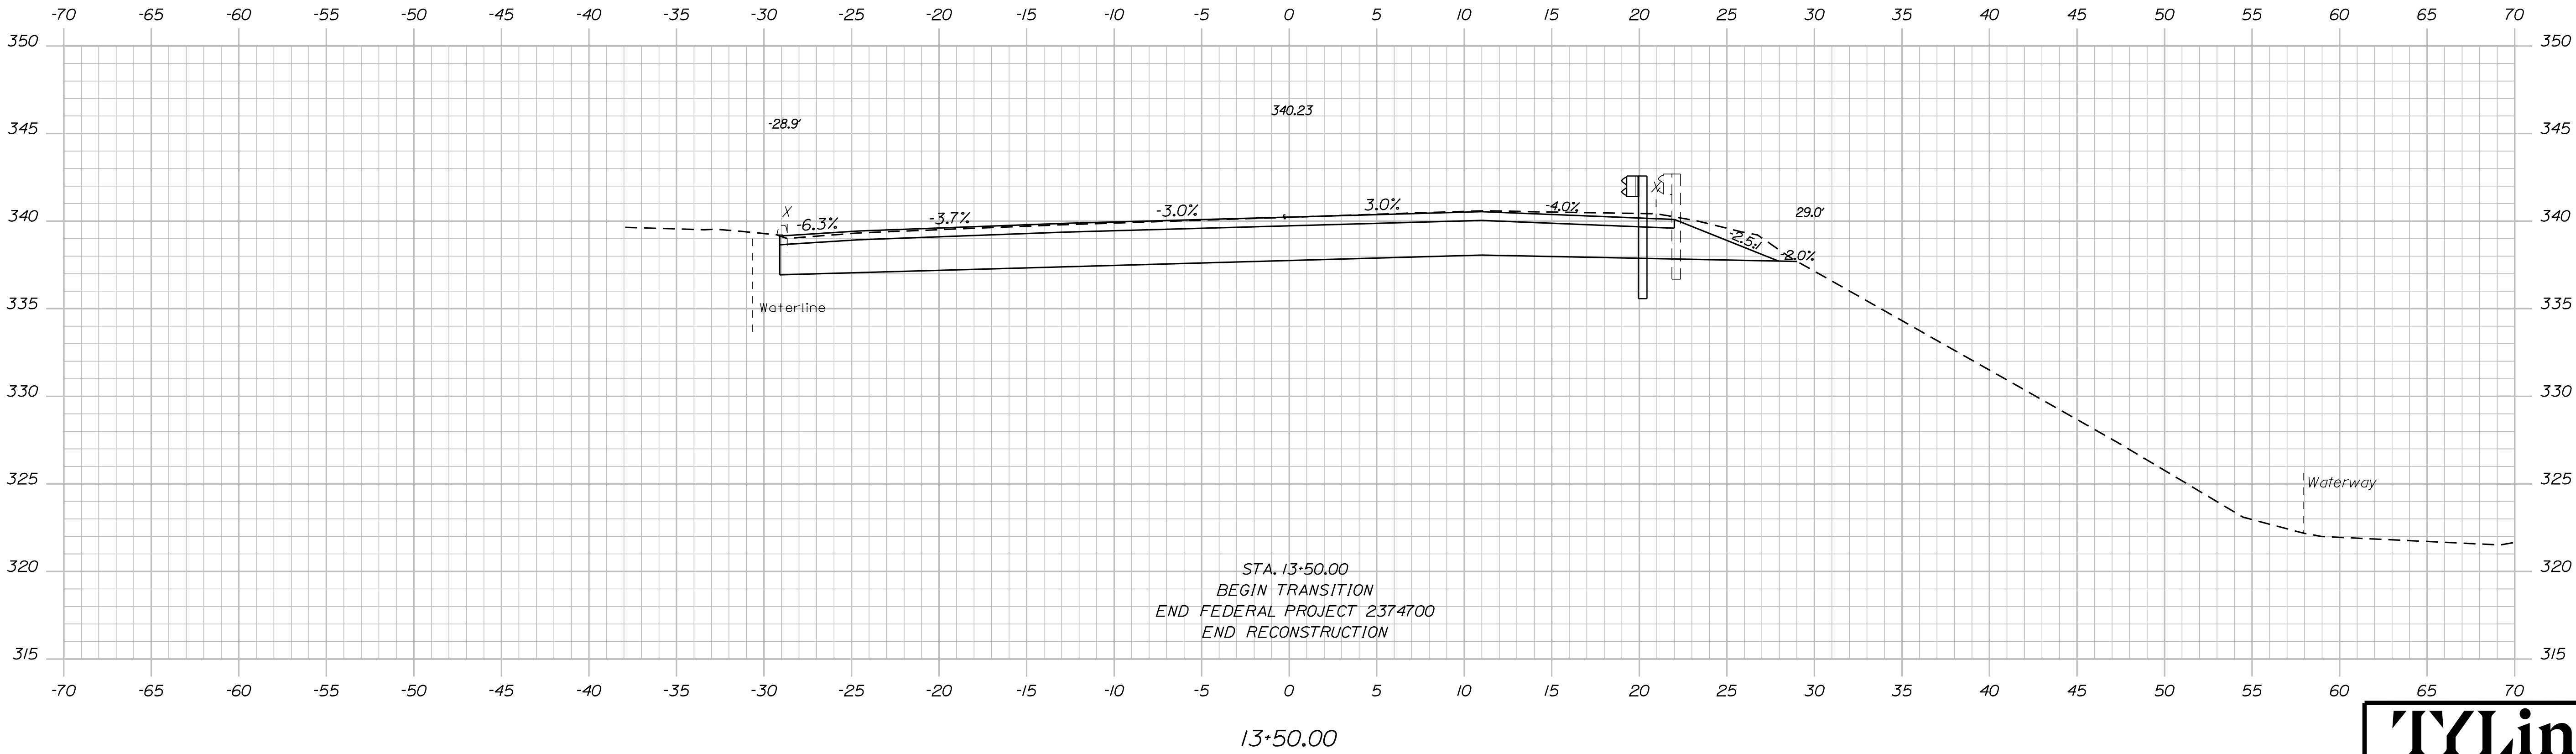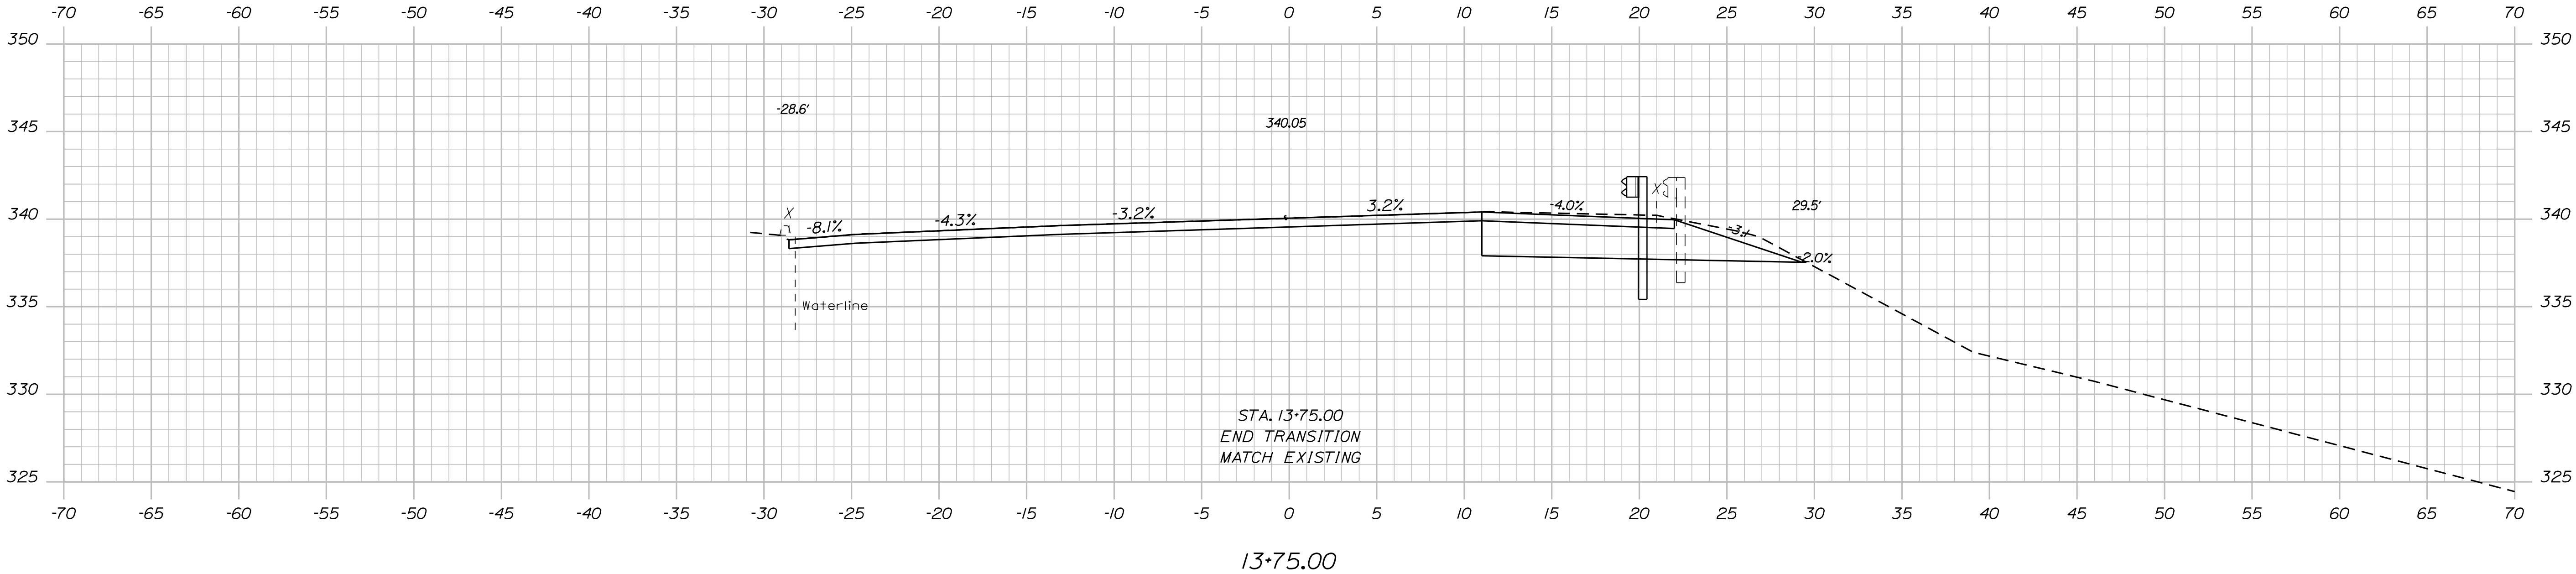

TYLin

STATE OF MAINE	
DEPARTMENT OF TRANSPORTATION	
2374700	
WIN	
23747.00	

PROJ. MANAGER	L. HAMILTON	BY	L. SPO	DATE	03/2024
CHECKED/REVIEWED	D. MYERS	BY	C. HEBSTROM	DATE	03/2024
DESIGNS/DETAILS		BY		DATE	
REVISIONS 1		BY		DATE	
REVISIONS 2		BY		DATE	
REVISIONS 3		BY		DATE	
REVISIONS 4		BY		DATE	
FIELD CHANGES		BY		DATE	

SANFORD
U.S. RTE. 202 / RTE. 11
CROSS SECTIONS


SHEET NUMBER
16
OF 20

Date:4/8/2024


Username:

Division: HIGHWAY


Filename: ... \HIGHWAY\MSTA\xxx_Xsect_01.dgn

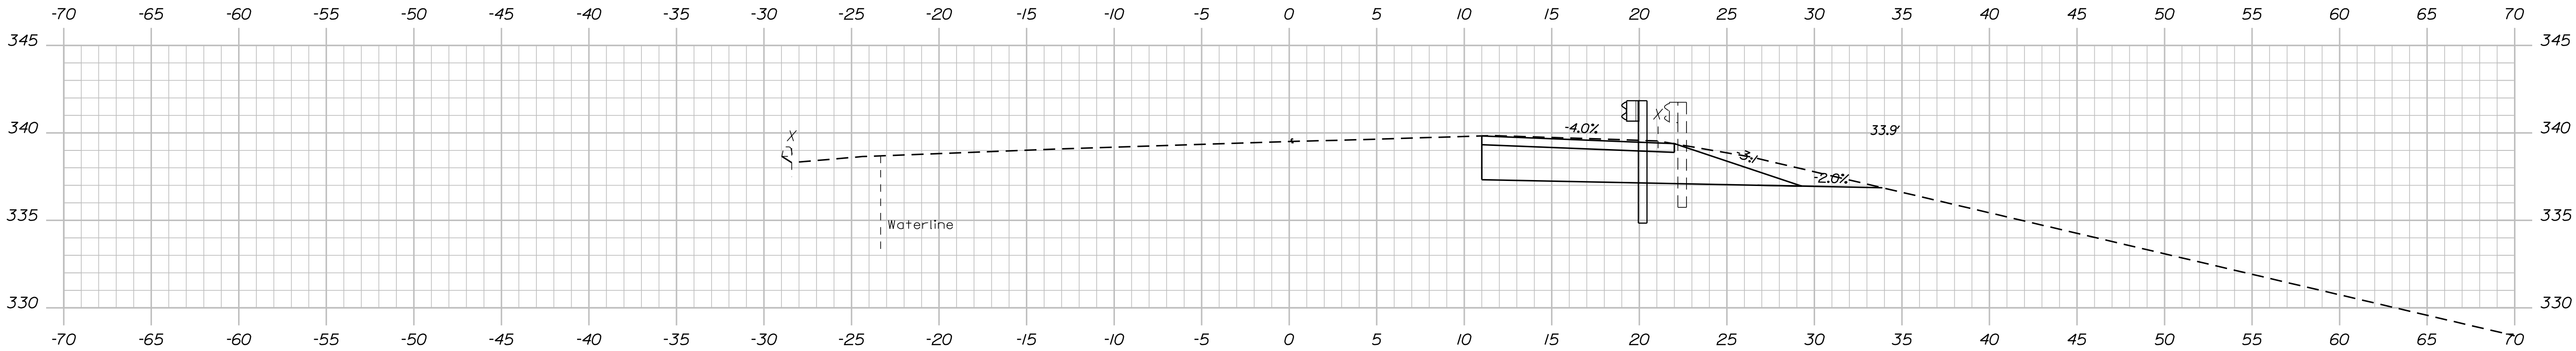

14+50.00

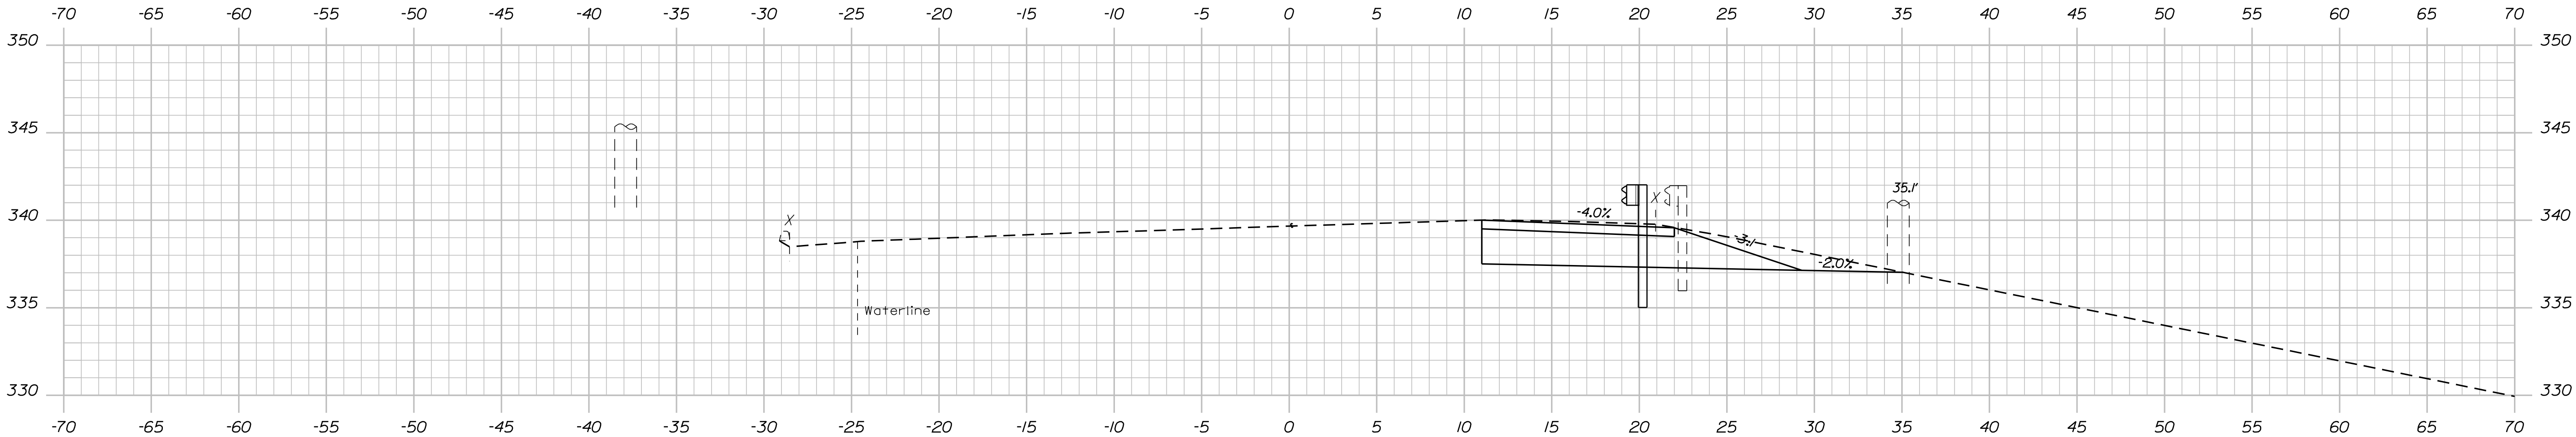

14+25.00

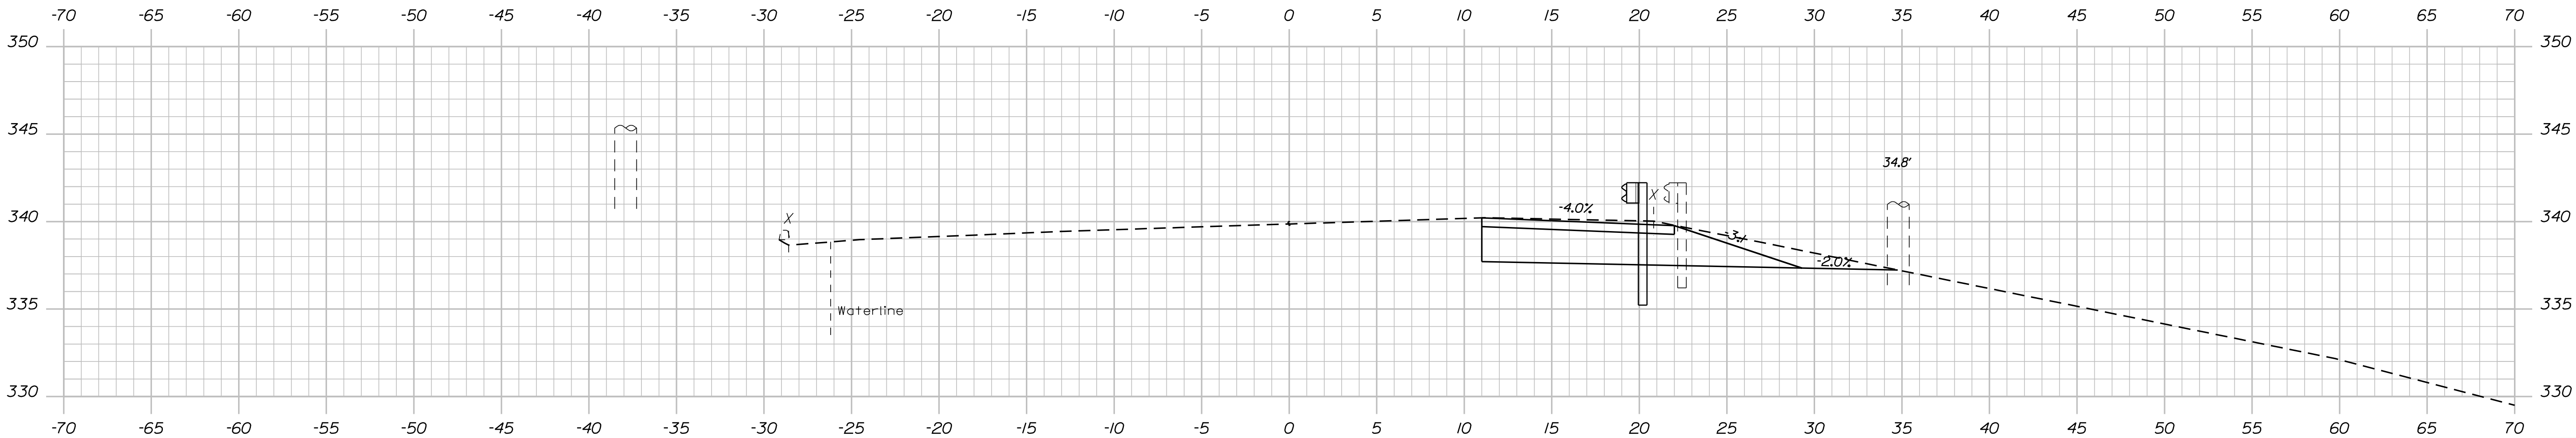

14+00.00

TYLin

STATE OF MAINE
DEPARTMENT OF TRANSPORTATION

2374700

WIN
23747.00

PROJ. MANAGER
L. HAMILTON

CHECKED-REVIEWED
L. Soo
C. Heistom

DESIGNS-DETAILED
DESIGNS-1
DESIGNS-2
DESIGNS-3
DESIGNS-4
FIELD CHANGES

DATE
03/2024

BY
L. Soo
C. Heistom

DATE
03/2024

DATE
03/2024

DATE
03/2024

DATE
03/2024

SIGNATURE

P.E. NUMBER

DATE

SANFORD
U.S. RTE. 202 / RTE. 11

CROSS SECTIONS

SHEET NUMBER

17


OF 20

Date: 4/8/2024


Username:

Division: HIGHWAY


Filename: ... \HIGHWAY\MSTA\xxx_Xsect_01.dgn

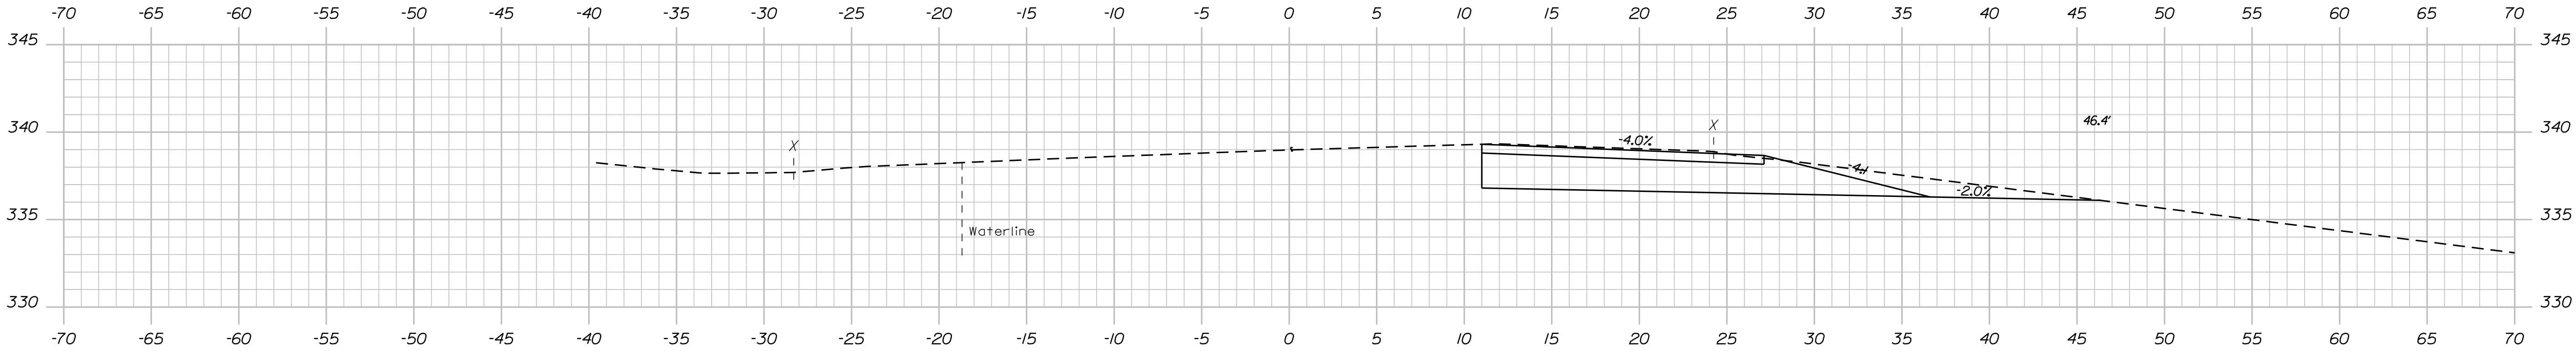


15+50.00

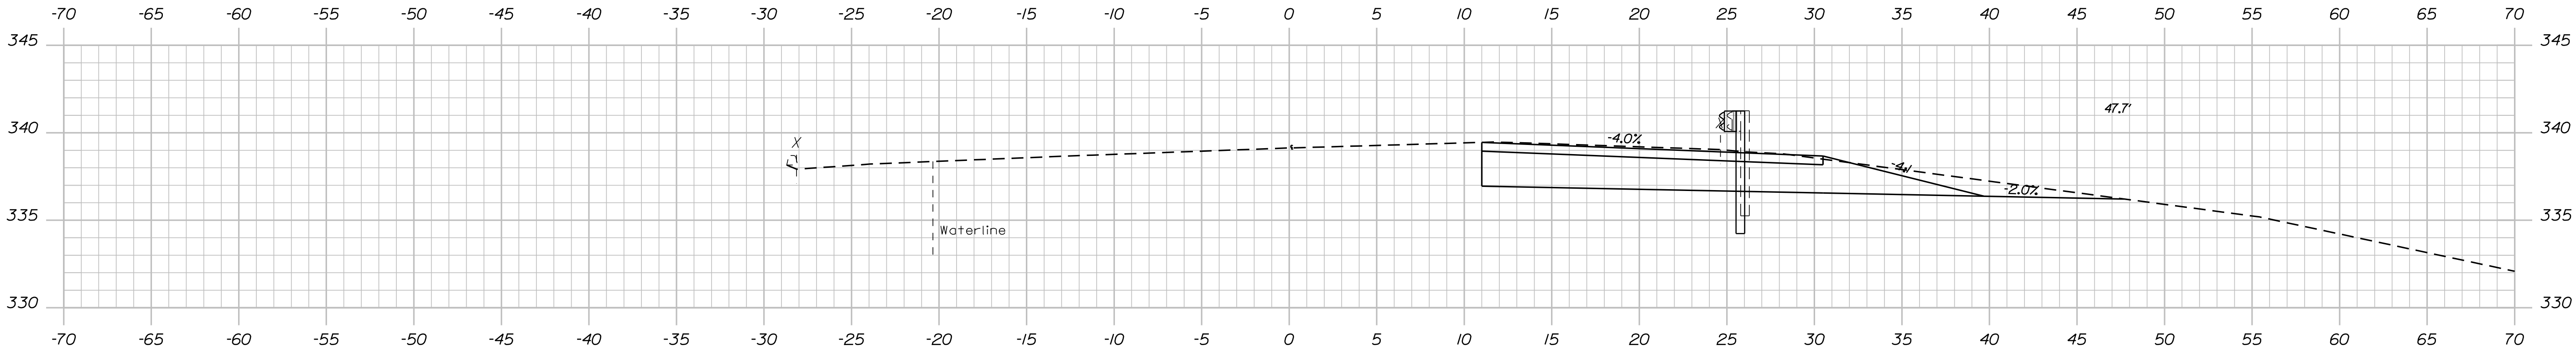

15+25.00

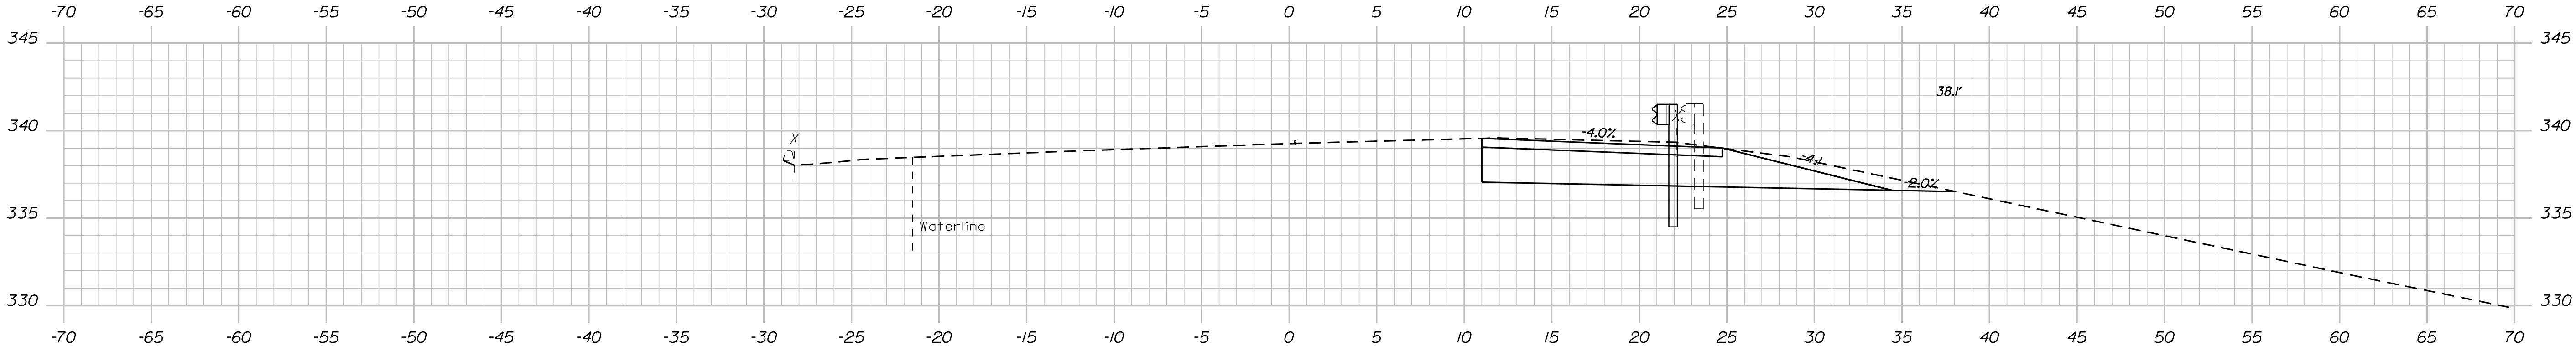

15+00.00

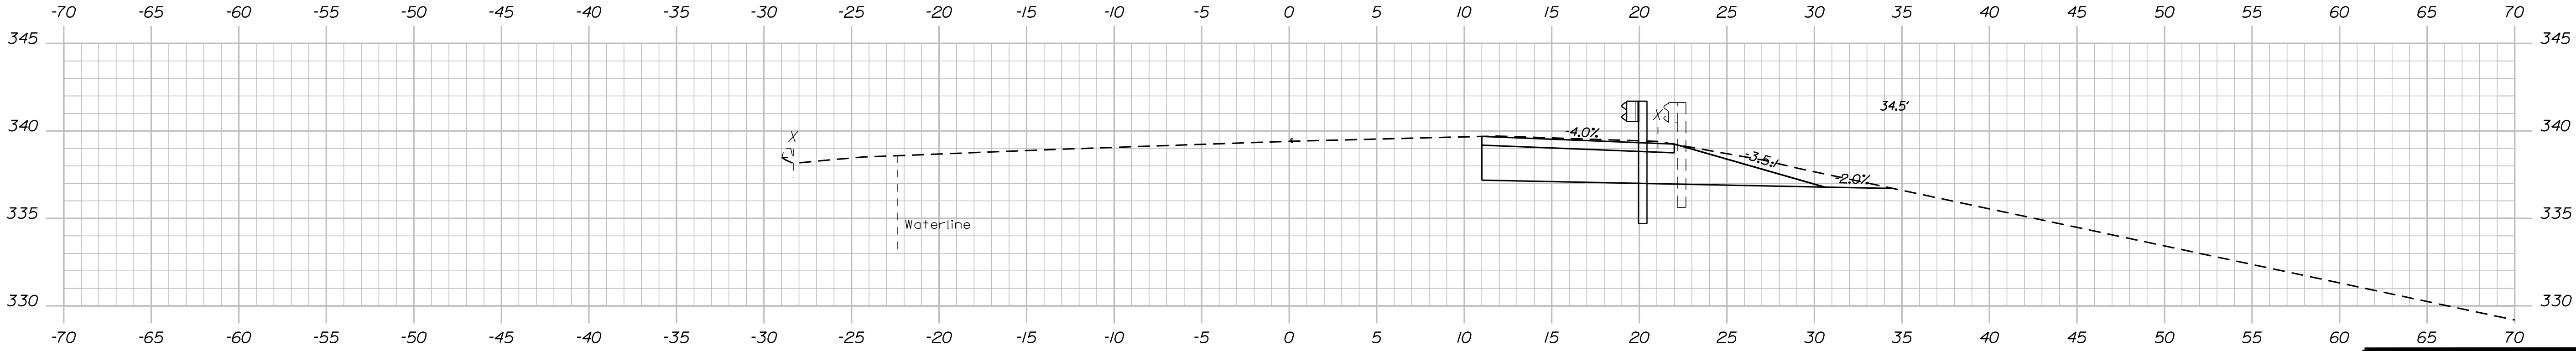

14+75.00

TYLin

STATE OF MAINE
DEPARTMENT OF TRANSPORTATION

2374700

WIN
23747.00

PROJ. MANAGER
L. HAMILTON

DESIGN-DETAILED
L. Soper

CHECKED-REVIEWED
D. Myers

DESIGNS-DETAILED
REVISIONS 1

REVISIONS 2

REVISIONS 3

REVISIONS 4

FIELD CHANGES

DATE
03/2024

BY
C. Heistrom

DATE
03/2024

DATE

DATE

DATE

DATE

SIGNATURE


P.E. NUMBER

DATE


SANFORD
U.S. RTE. 202 / RTE. 11

CROSS SECTIONS

SHEET NUMBER
18
OF 20

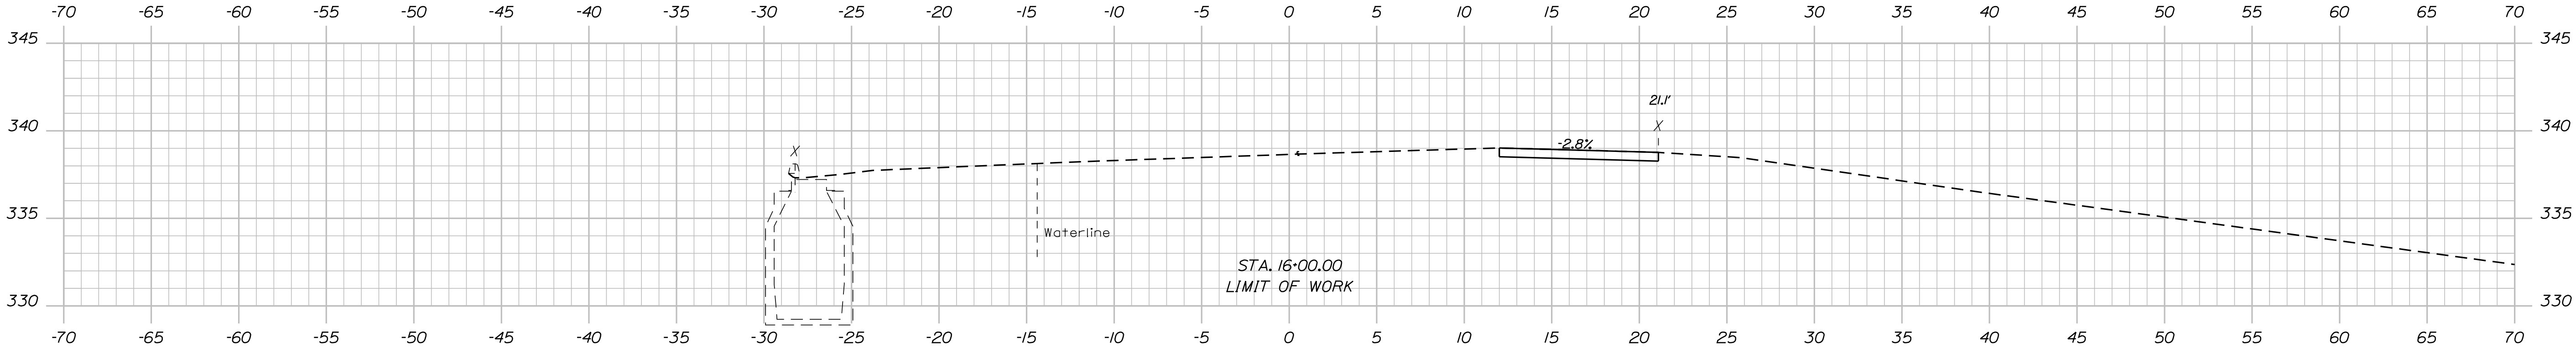

16+00.00

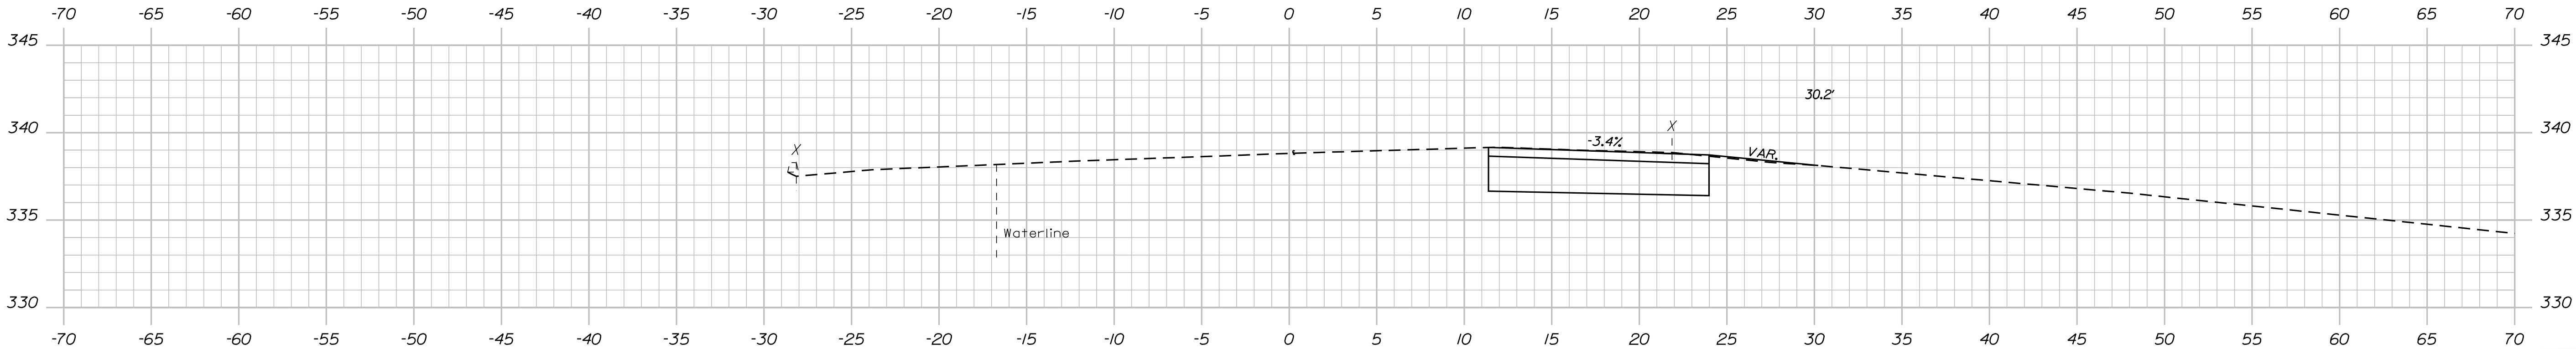

15+75.00

TYLin

STATE OF MAINE	
DEPARTMENT OF TRANSPORTATION	
2374700	
WIN	
23747.00	

PROJ. MANAGER	L. HAMILTON	BY	DATE
CHECKED-DESIGNED	L. Soo	L. Soo	03/2024
CHECKED-REVIEWED	D. Myers	C. Helstrom	03/2024
DESIGNS-DETAILED			
REVISIONS 1			
REVISIONS 2			
REVISIONS 3			
REVISIONS 4			
FIELD CHANGES			

SANFORD	
U.S. RTE. 202 / RTE. 11	
CROSS SECTIONS	


SHEET NUMBER	
19	
OF 20	








Date:5/14/2024


Username: Jude.Hogan

Division: ROW

Filename: ... \00\ROW\MSTA001_RWPLAN1.dgn

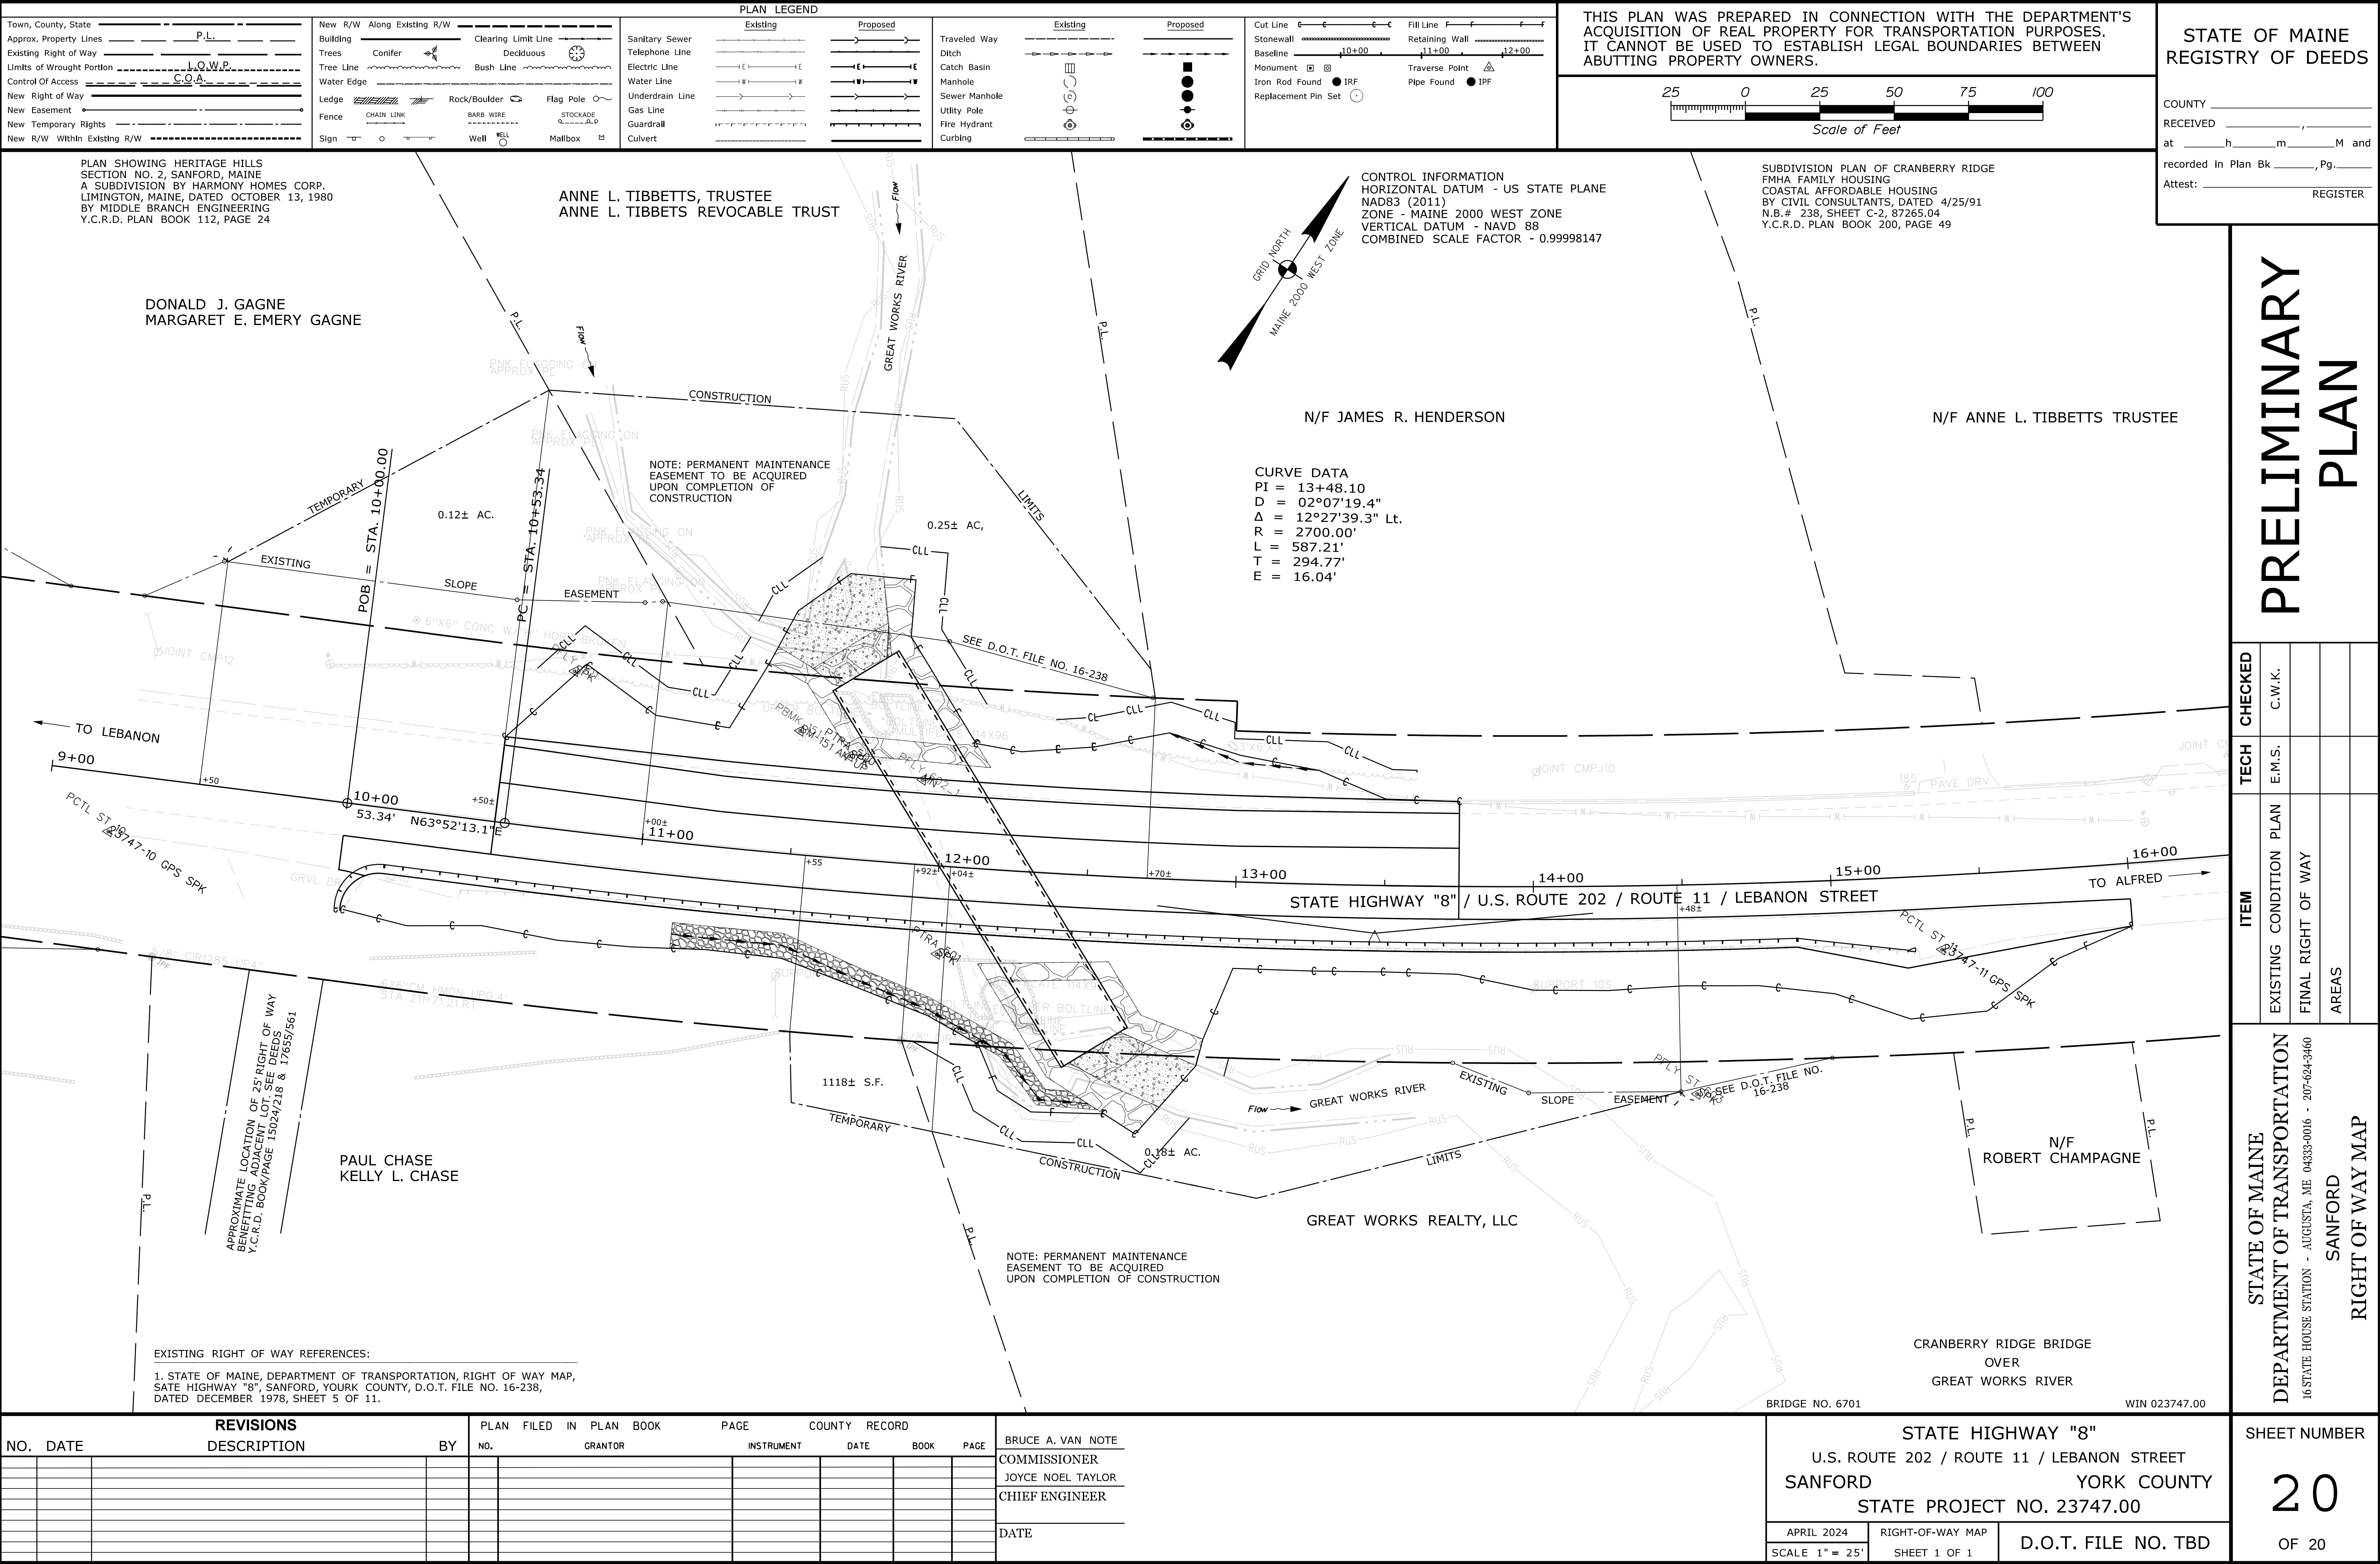

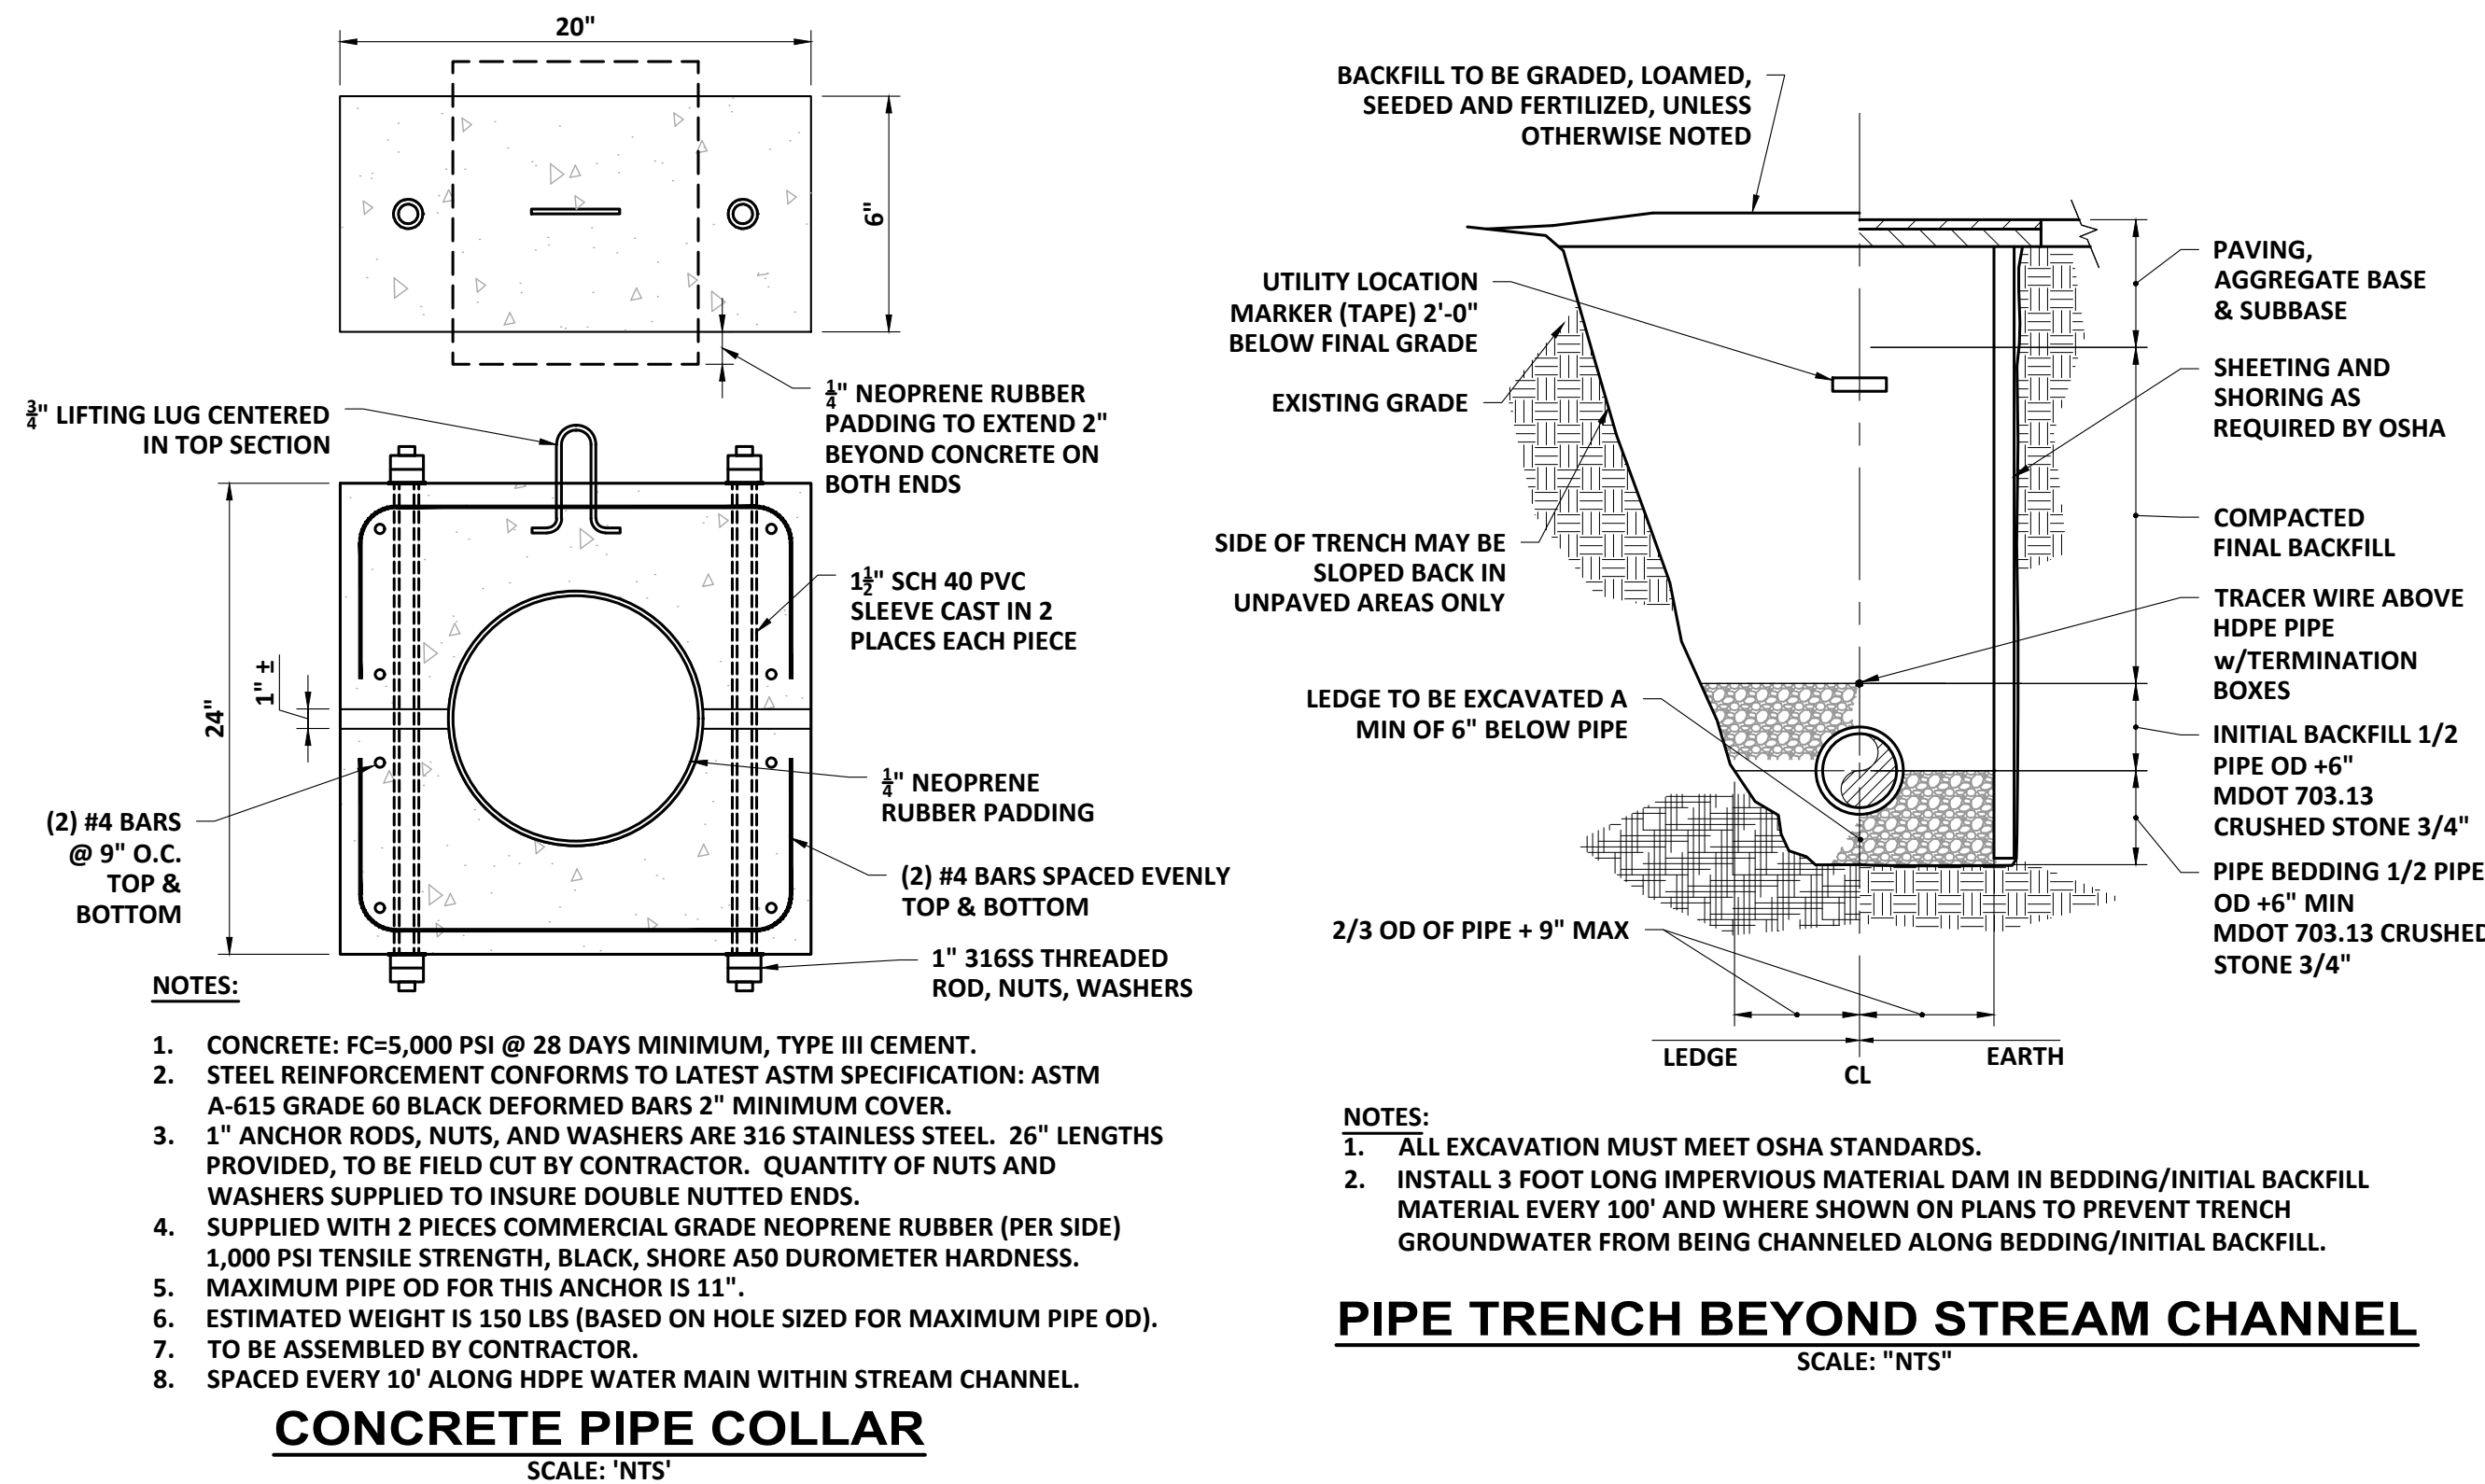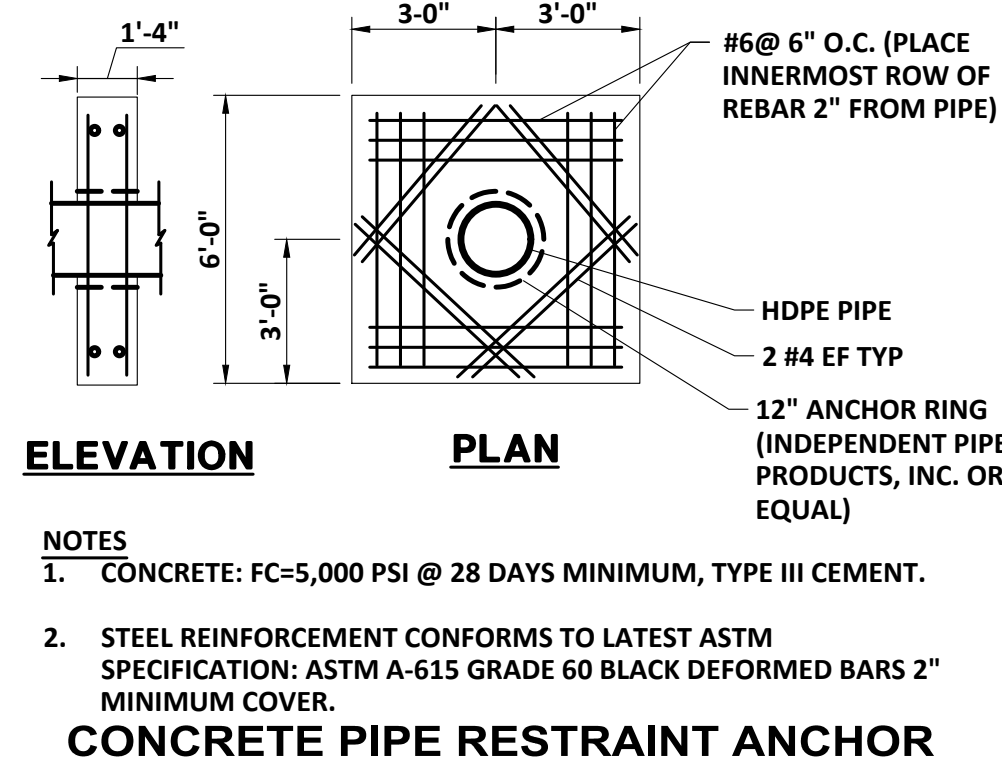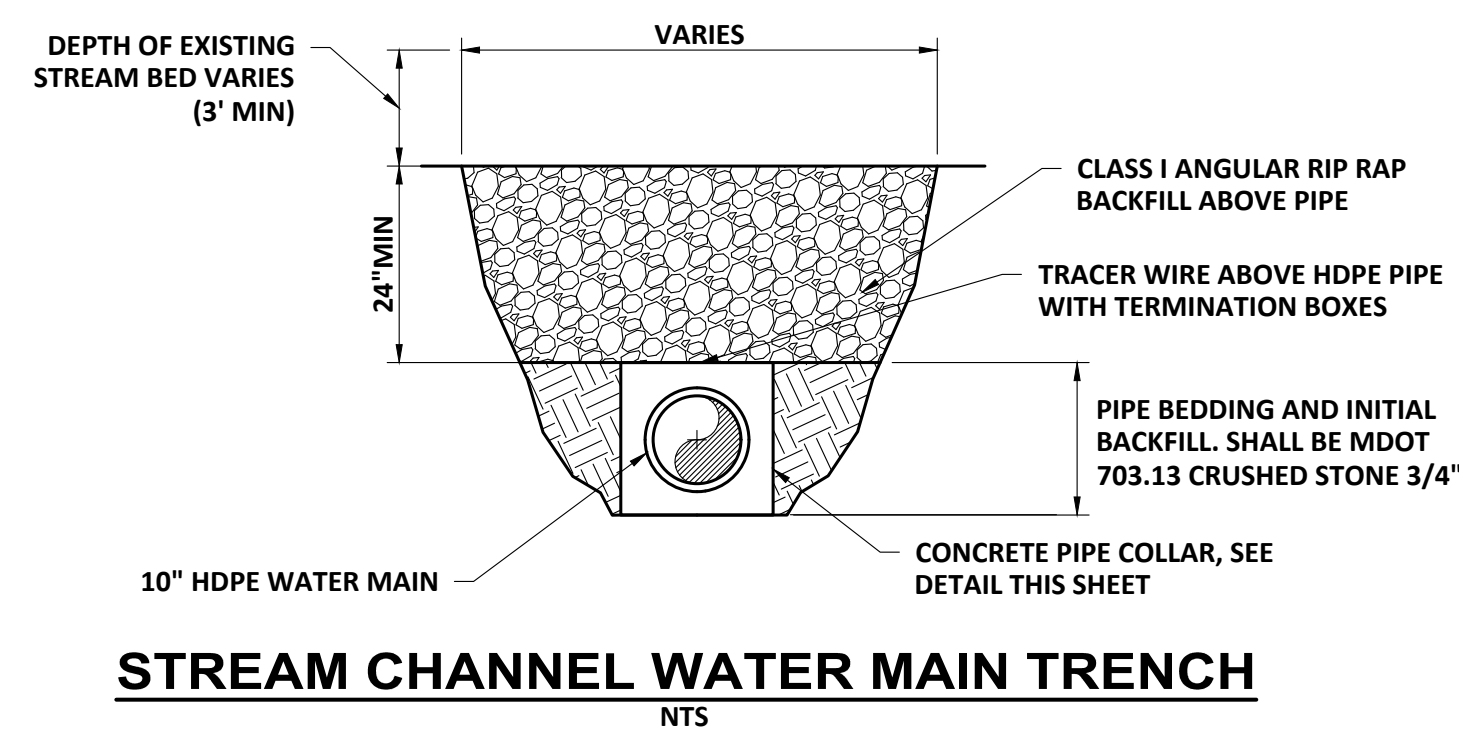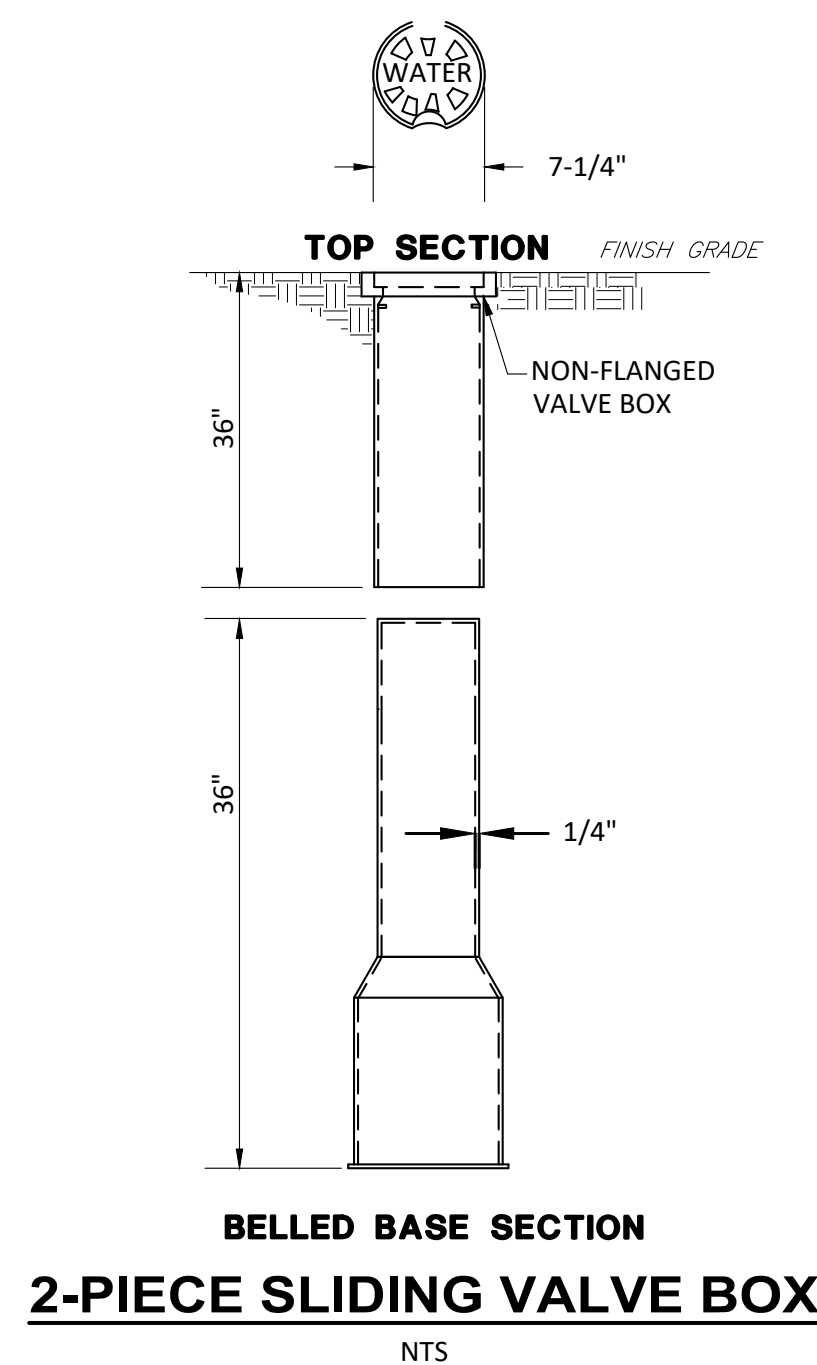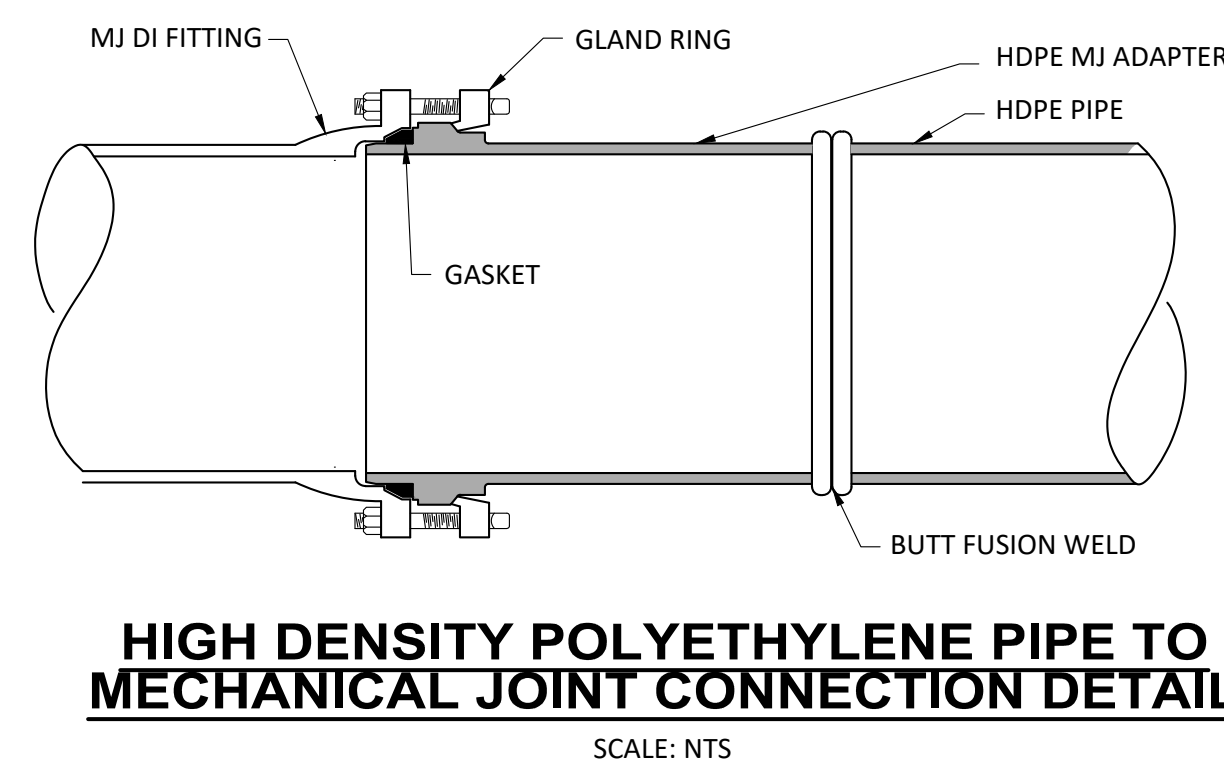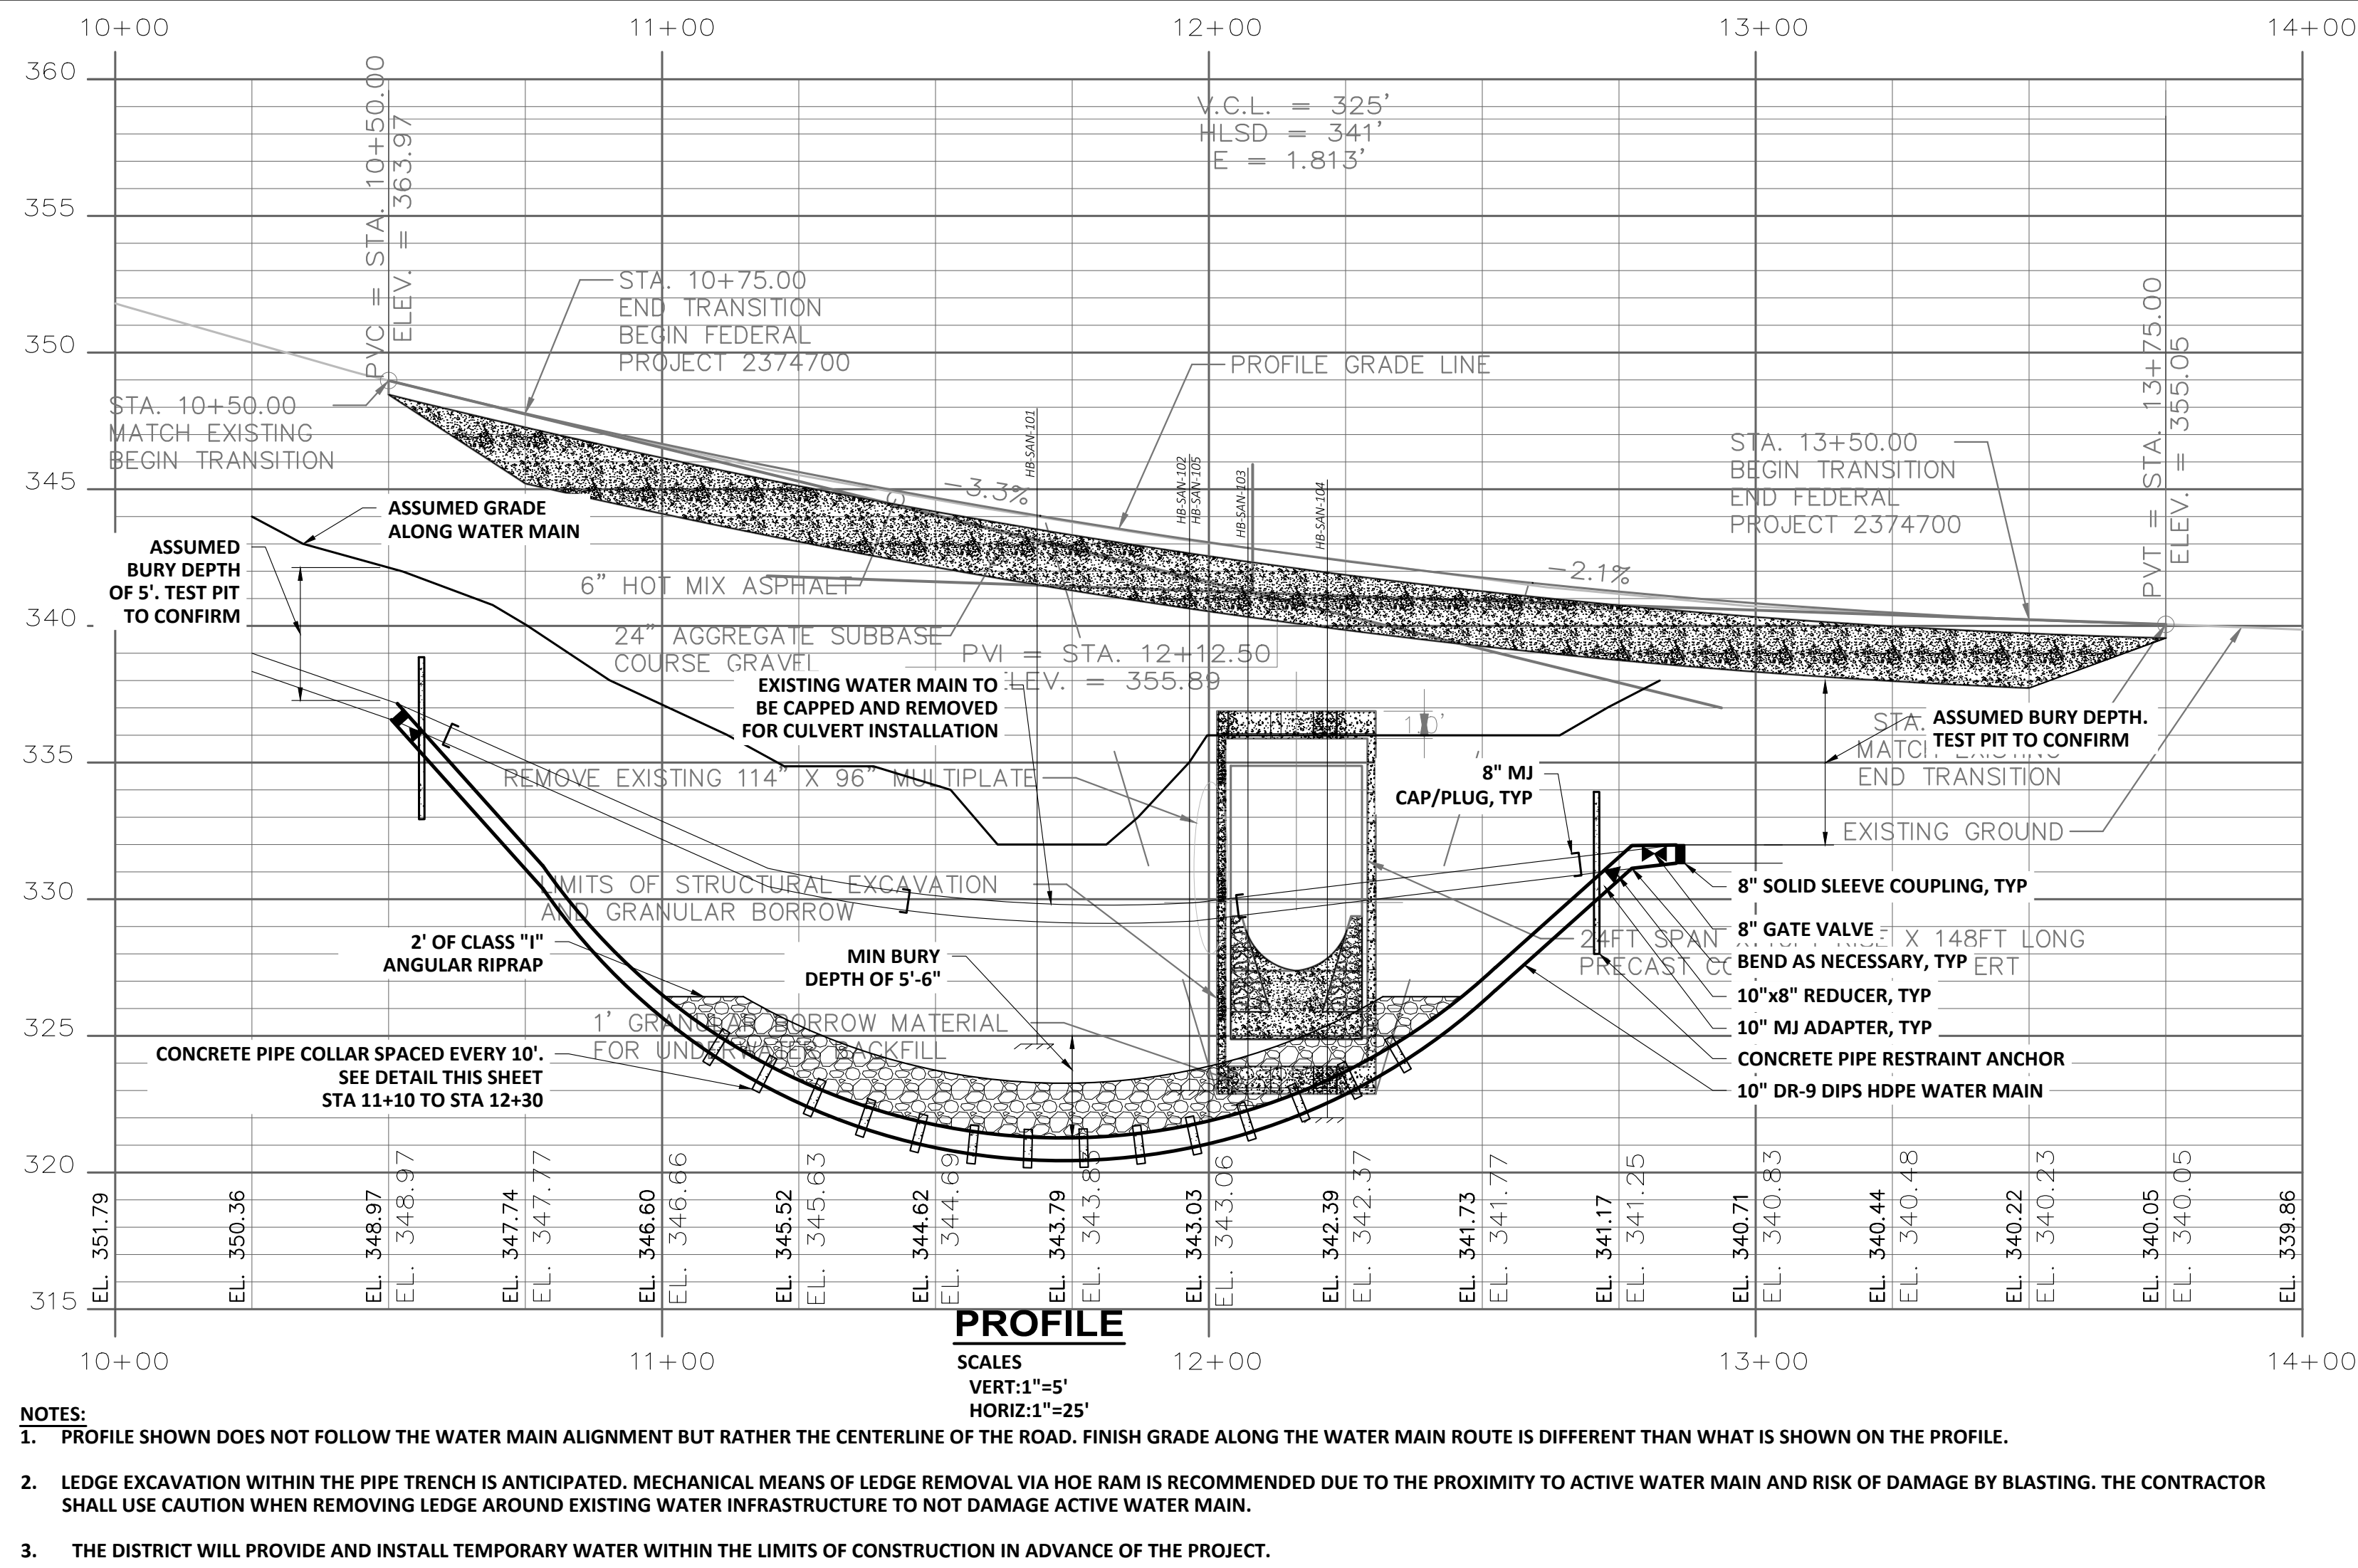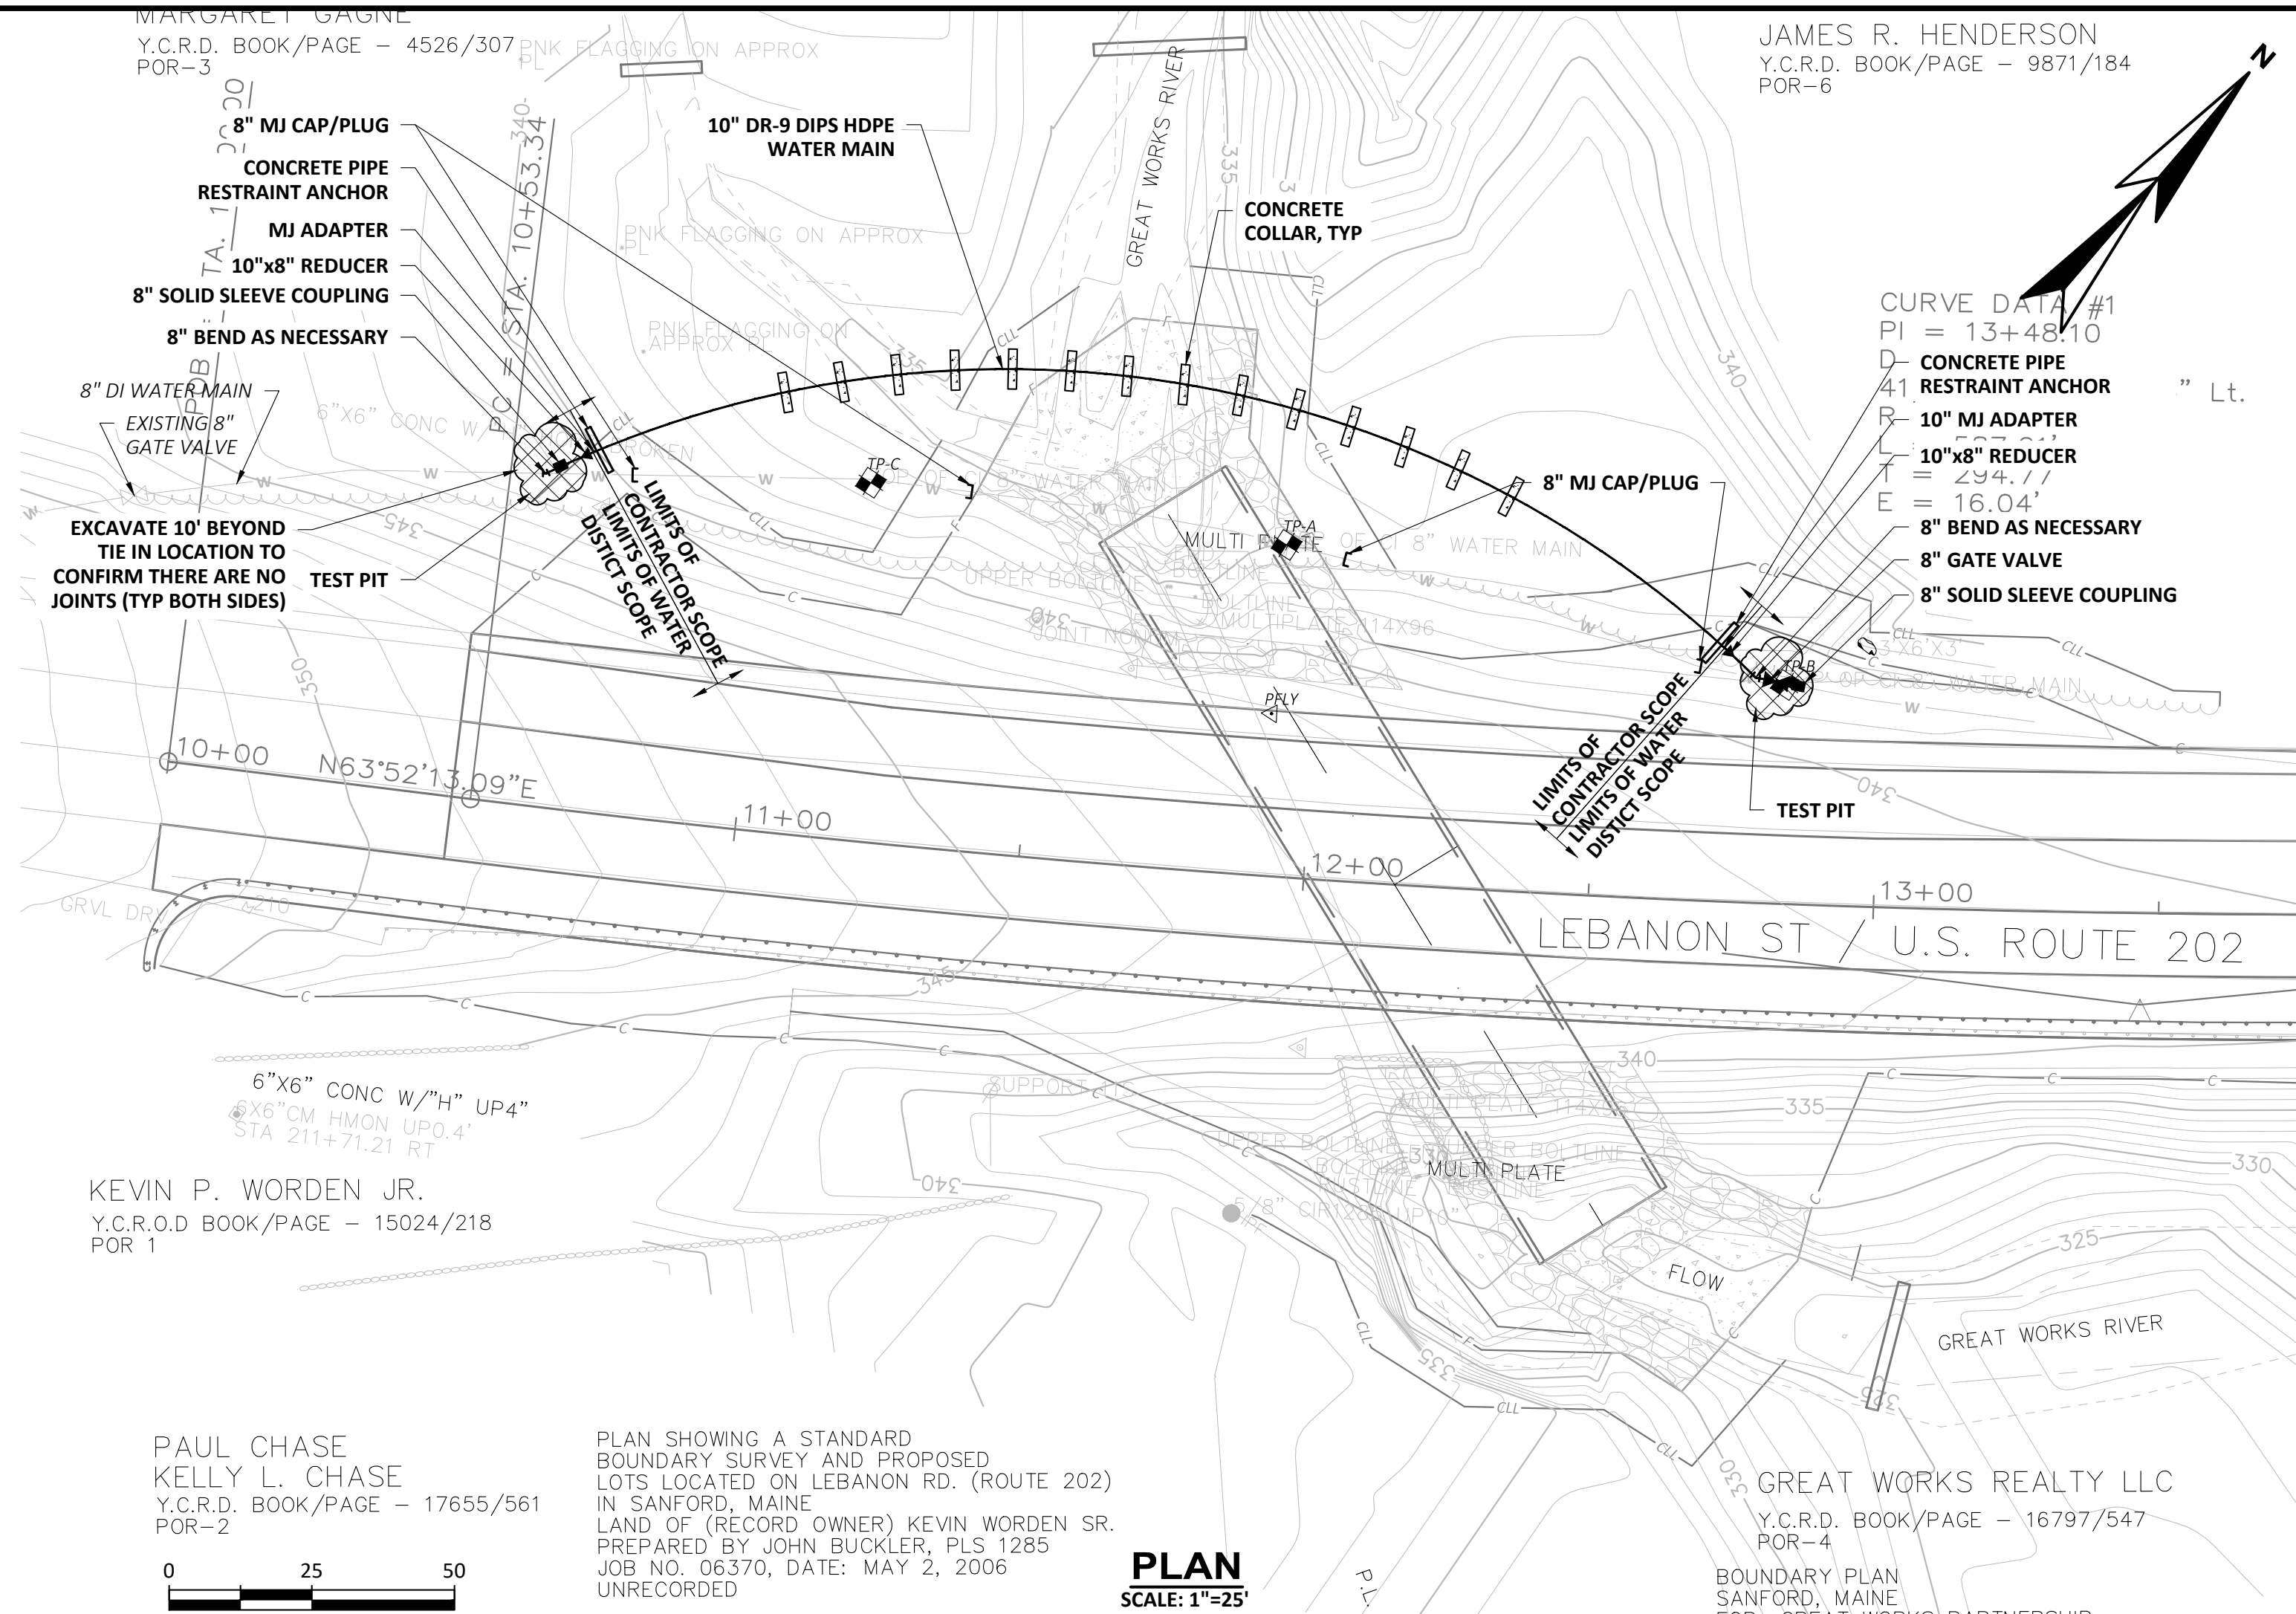

 DRAWING	SANFORD, MAINE ROUTE 202 WATER MAIN	 WRIGHT-PIERCE 207.725.8721 www.wright-pierce.com 11 BOWDOIN MILL ISLAND, SUITE 140, TOPSHAM, ME 04086 	PROJECT NO.: T18002		NO	REVISIONS	APPD DATE
			DESIGNED: D.LACOMBE				
	CAD COORD: J.MICHAUD						
	CAD: J.MICHAUD						
	CHECKED:						
	DATE:						
	APPROVED:						
	DATE:						
	SUBMISSION:						