

2018 November 2

To:
Plan Holders
MMA Outdoor Fire Pit

RE: Addendum 1


Dear Plan Holders:

The following is part of the bid documents:

1. See attached wage determination.
2. Key on single line diagram, detail 5/L3.1: The project does not include a manual gas shut off key valve, wall switch or timer.
3. Provide a non-woven geotextile underneath pavers.
4. Fire bowl: Provide the 42-inch wide model.
5. Detail 3/L3.1: The fire pit base is concrete, not granite.
6. See attached scale drawing of the seating.
7. The completion date is May 1, 2019.

Thank you.

Mike Sealander
Maine Licensed Architect.

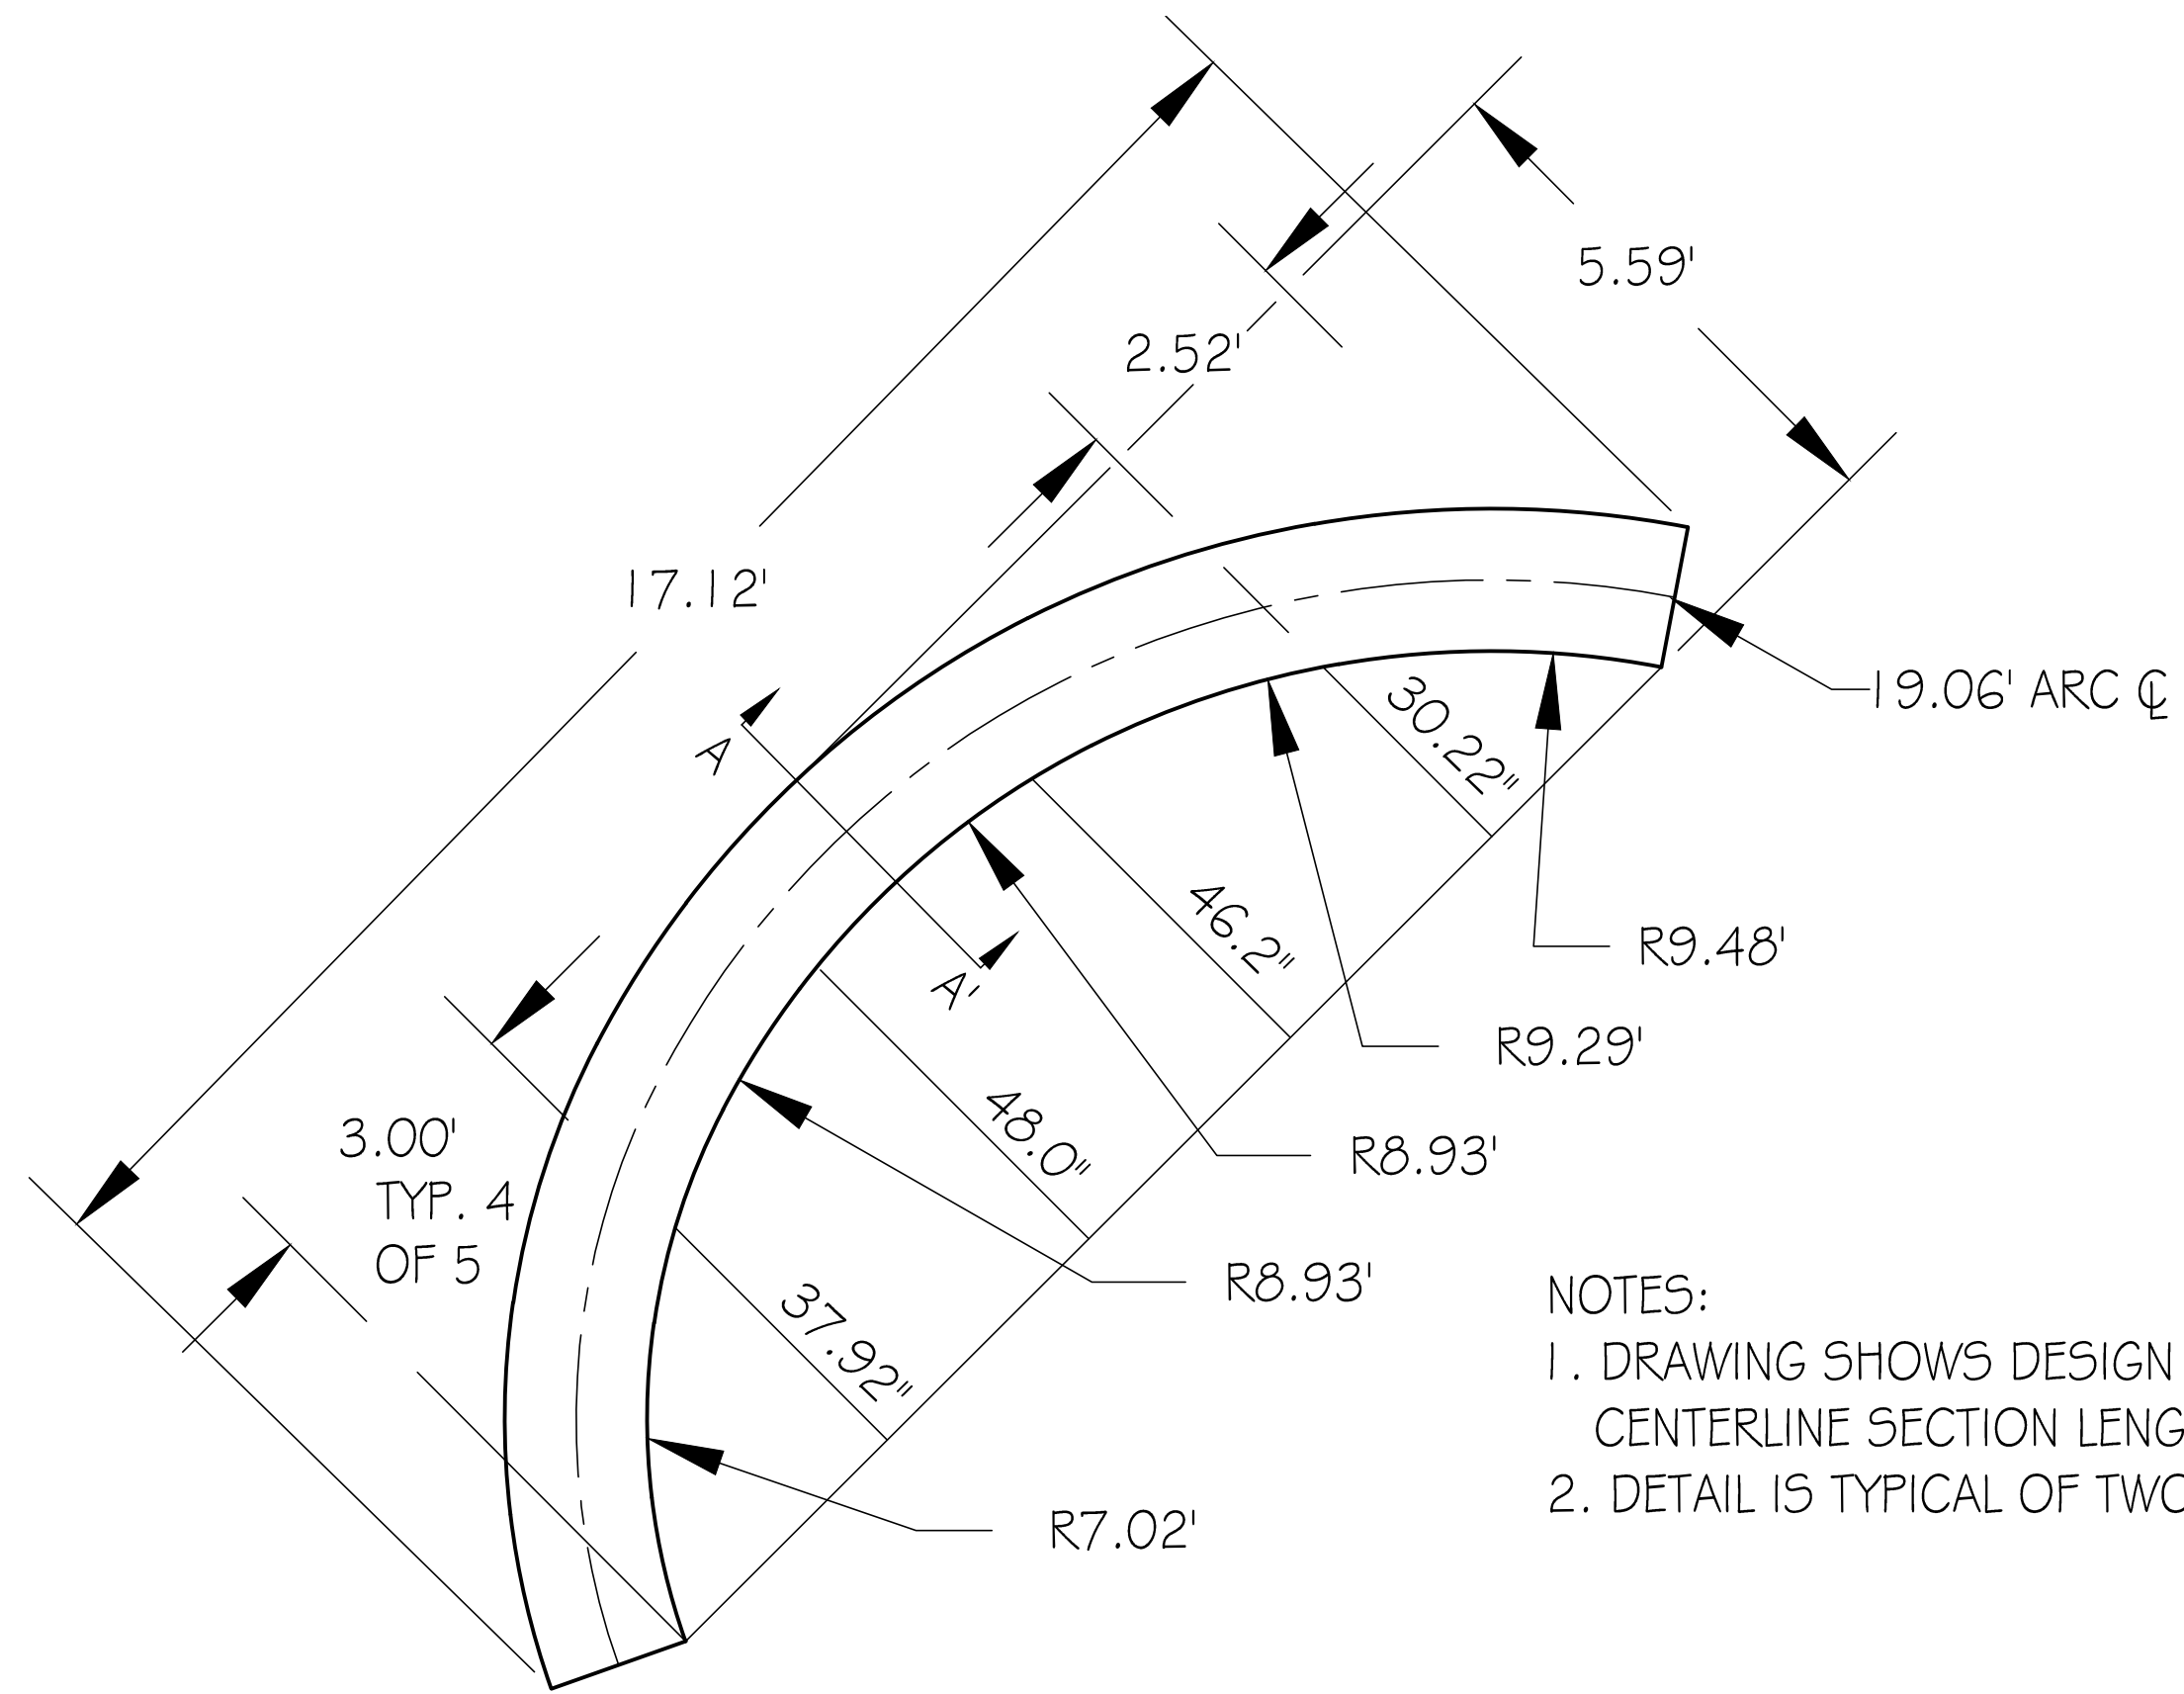


- NOTES:
 1. DRAWING SHOWS DESIGN INTENT, FABRICATE IN CENTERLINE SECTION LENGTHS NOT LESS THAN 3' NOMINAL.
 2. DETAIL IS TYPICAL OF TWO SEATING ELEMENTS.

GRANITE SEATING, TYPICAL - PLAN VIEW

SCALE: 1"=2'


1
L3.3

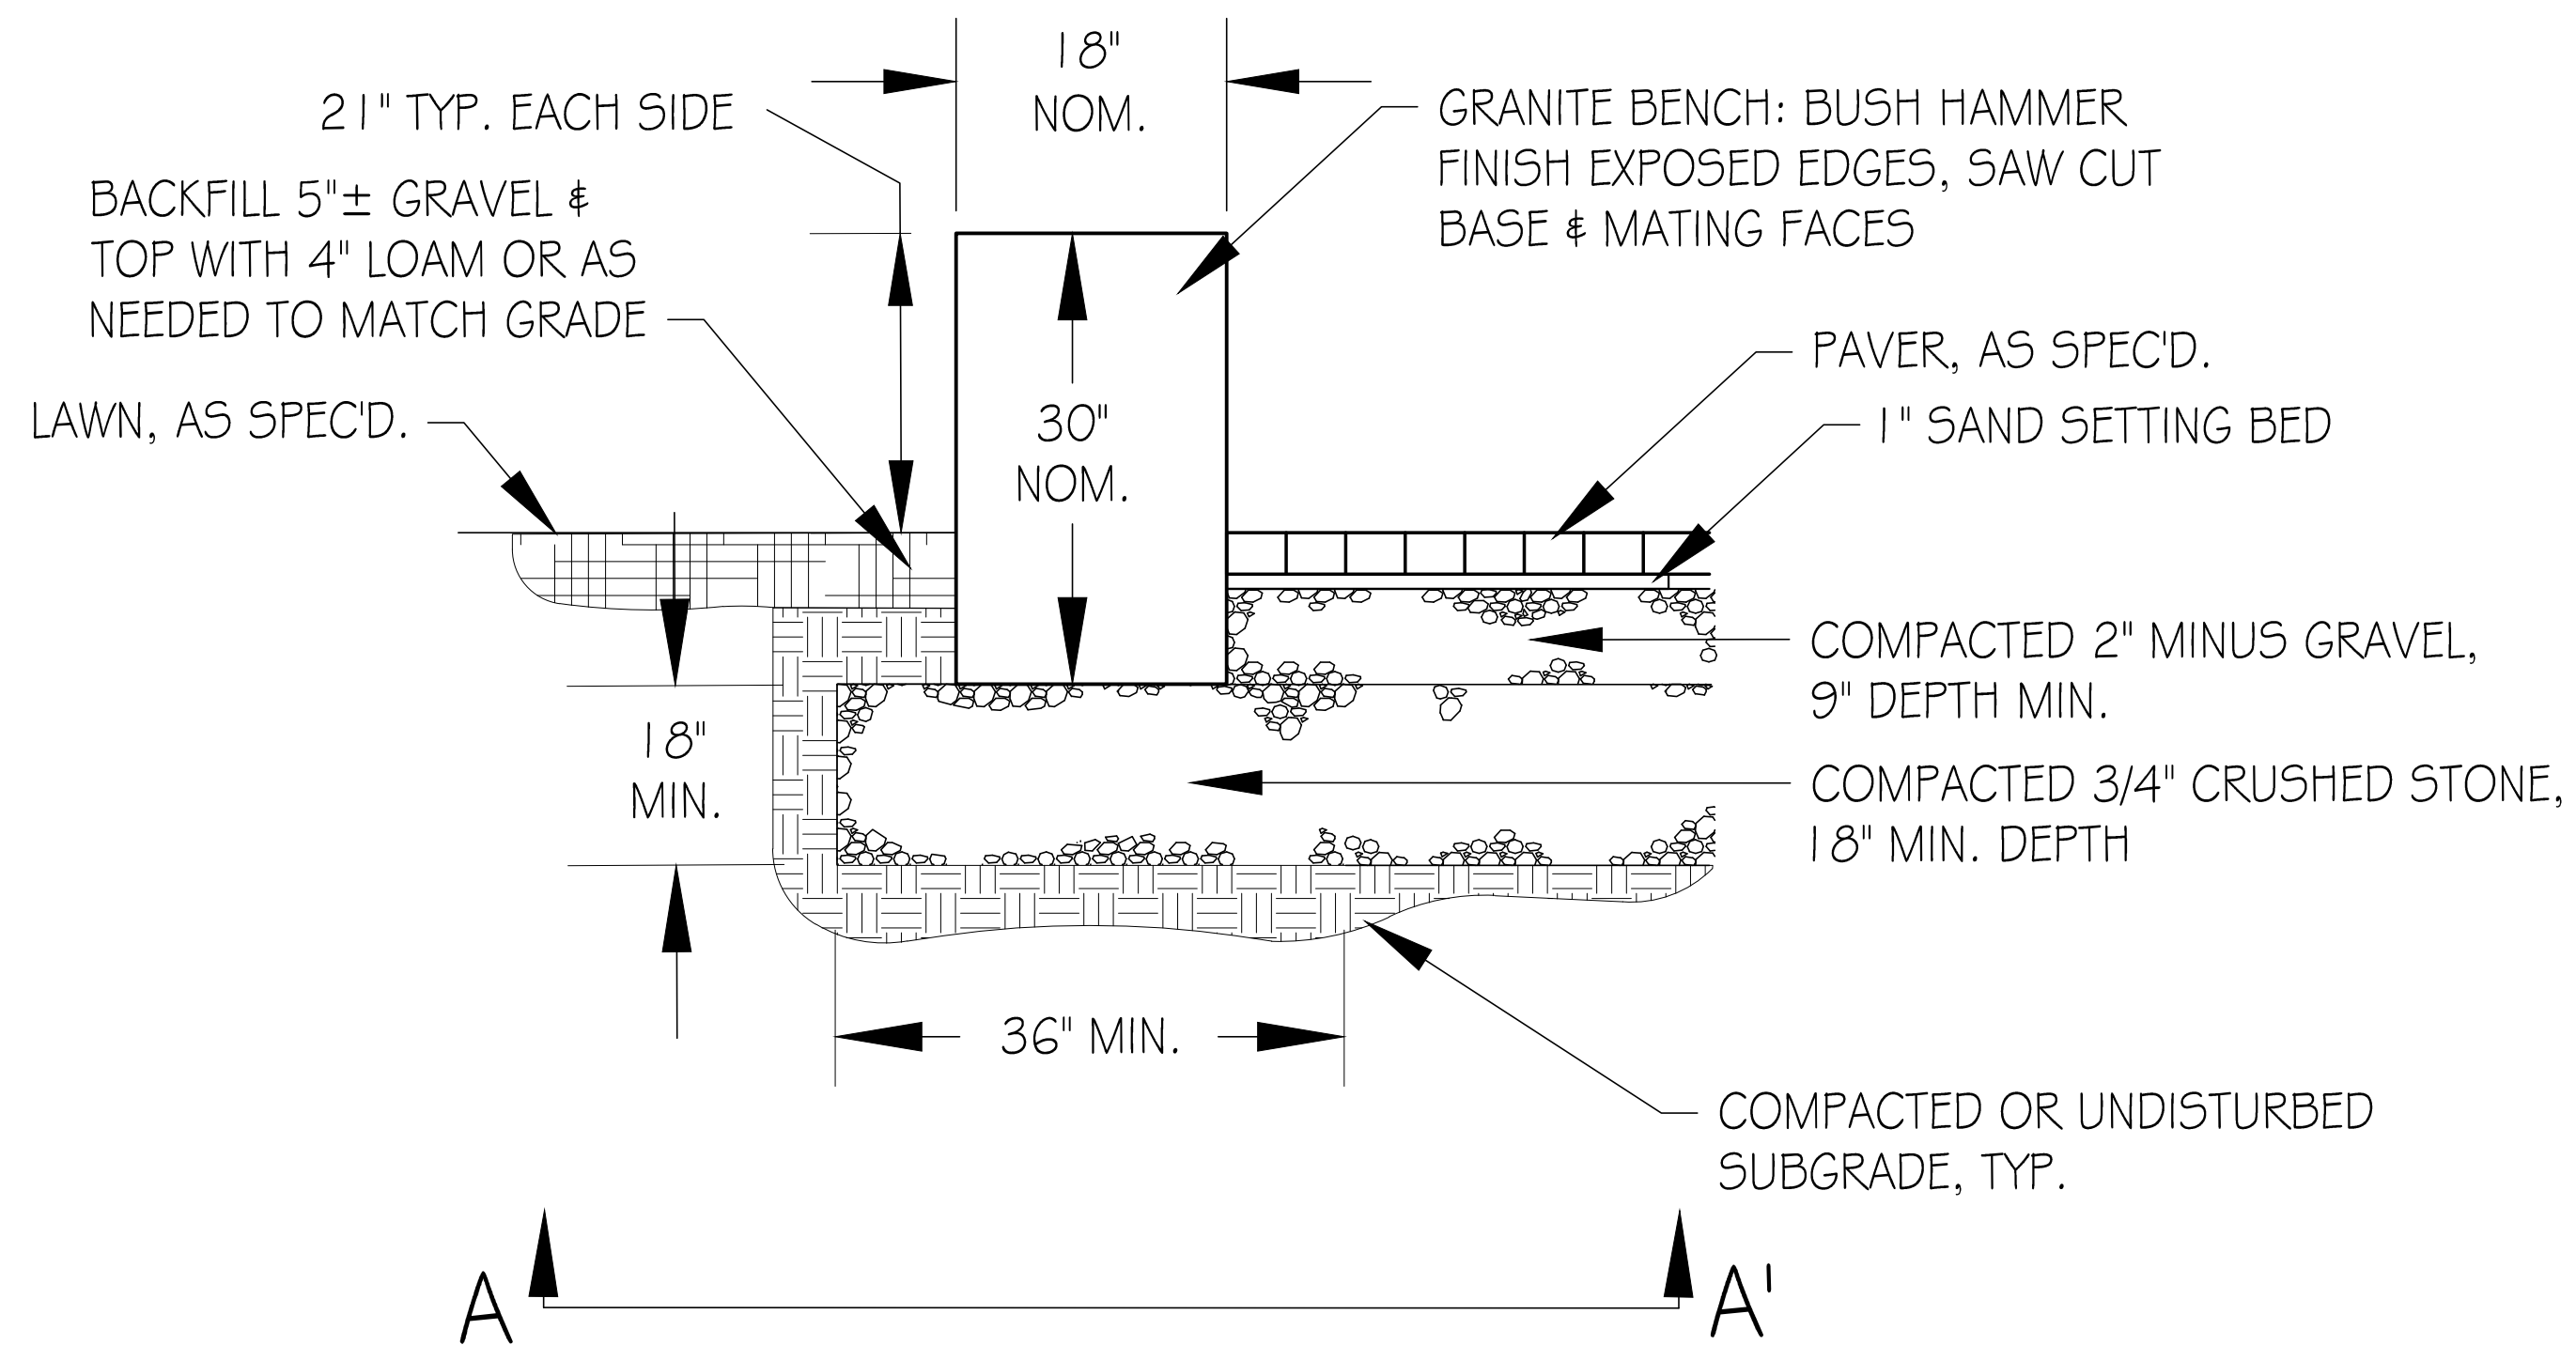

GRANITE SEATING, TYPICAL - SECTION

N.T.S.

2
L3.3

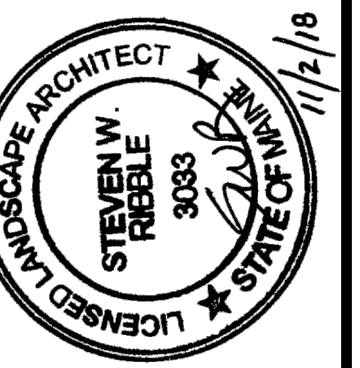

SITE DETAILS - 3

REV.	DATE	DESCRIPTION

THIS DOCUMENT MUST BE CLEARLY POSTED AT THE PERTAINING STATE FUNDED PREVAILING WAGE CONSTRUCTION SITE

**State of Maine
Department of Labor
Bureau of Labor Standards
Augusta, Maine 04333-0045
Telephone (207) 623-7906**

Wage Determination - In accordance with 26 MRSA §1301 et. seq., this is a determination by the Bureau of Labor Standards, of the fair minimum wage rate to be paid to laborers and workers employed on the below titled project.

Title of Project -----PT 2758 MMA Fire Pit

Location of Project –Castine, Hancock County

**2018 Fair Minimum Wage Rates
Highway & Earth Hancock County**

<u>Occupation Title</u>	<u>Minimum Wage</u>	<u>Minimum Benefit</u>	<u>Total</u>	<u>Occupation Title</u>	<u>Minimum Wage</u>	<u>Minimum Benefit</u>	<u>Total</u>
Asphalt Raker	\$19.25	\$0.00	\$19.25	Ironworker – Ornamental	\$23.45	\$4.80	\$28.25
Backhoe Loader Operator	\$21.50	\$4.08	\$25.58	Ironworker - Reinforcing	\$24.79	\$10.60	\$35.39
Boom Truck (Truck Crane) Operator	\$21.66	\$6.86	\$28.52	Ironworker - Structural	\$21.80	\$4.88	\$26.68
Bulldozer Operator	\$20.50	\$4.95	\$25.45	Laborer (Includes Helper-Tender)	\$14.00	\$0.92	\$14.92
Carpenter	\$21.00	\$2.36	\$23.36	Laborer - Skilled	\$17.00	\$3.52	\$20.52
Cement Mason/Finisher	\$17.00	\$0.56	\$17.56	Line Erector-Power/Cable Splicer	\$26.00	\$7.59	\$33.59
Crane Operator =>15 Tons)	\$26.00	\$5.97	\$31.97	Loader Operator - Front-End	\$18.25	\$2.10	\$20.35
Crusher Plant Operator	\$18.00	\$2.76	\$20.76	Mechanic- Maintenance	\$20.10	\$3.82	\$23.92
Diver	\$28.50	\$1.48	\$29.98	Painter	\$17.00	\$0.00	\$17.00
Driller -Rock	\$18.38	\$2.60	\$20.98	Paver Operator	\$21.66	\$12.50	\$34.16
Earth Auger Operator	\$22.97	\$6.17	\$29.14	Pipelayer	\$18.00	\$3.16	\$21.16
Electrician - Licensed	\$26.00	\$4.67	\$30.67	Pump Installer	\$21.00	\$3.73	\$24.73
Electrician Helper/Cable Puller (Licensed)	\$17.00	\$2.84	\$19.84	Reclaimer Operator	\$19.13	\$2.98	\$22.11
Elevator Constructor/Installer	\$19.25	\$1.62	\$20.87	Roller Operator - Earth	\$16.00	\$1.89	\$17.89
Excavator Operator	\$20.83	\$4.18	\$25.01	Roller Operator - Pavement	\$19.78	\$1.21	\$20.99
Fence Setter	\$17.25	\$1.72	\$18.97	Screed/Wheelman	\$18.60	\$3.45	\$22.05
Flagger	\$11.00	\$0.00	\$11.00	Truck Driver - Light	\$18.15	\$4.25	\$22.40
Grader/Scrapper Operator	\$21.66	\$12.50	\$34.16	Truck Driver - Medium	\$18.00	\$1.93	\$19.93
Highway Worker/Guardrail Installer	\$16.50	\$0.79	\$17.29	Truck Driver - Heavy	\$15.25	\$0.81	\$16.06
Hot Top Plant Operator	\$24.75	\$7.34	\$32.09	Truck Driver - Tractor Trailer	\$16.25	\$0.00	\$16.25

The Laborer classifications include a wide range of work duties. Therefore, if any specific occupation to be employed on this project is not listed in this determination, call the Bureau of Labor Standards at the above number for further clarification.

Welders are classified in the trade to which the welding is incidental.

Apprentices - The minimum wage rate for registered apprentices are those set forth in the standards and policies of the Maine State Apprenticeship and Training Council for approved apprenticeship programs.


Posting of Schedule - Posting of this schedule is required in accordance with 26 MRSA §1301 et. seq., by any contractor holding a State contract for construction valued at \$50,000 or more and any subcontractors to such a contractor.

Appeal - Any person affected by the determination of these rates may appeal to the Commissioner of Labor by filing a written notice with the Commissioner stating the specific grounds of the objection within ten (10) days from the filing of these rates.

Determination No: HI-159-2018

A true copy

Filing Date: November 1, 2018

Attest: 

Expiration Date: 12-31-2018

**Scott A. Cotnoir
Wage & Hour Director**

BLS(Highway & Earth Hancock)