

STATE OF MAINE
DEPARTMENT OF TRANSPORTATION

TMSI




AUBURN
ANDROSCOGGIN COUNTY

STATION ROAD
STP-1728(310)X
PROJECT LENGTH : 0.179 MILES
RAIL-HIGHWAY CROSSING IMPROVEMENT


INDEX OF SHEETS

Description	Sheet No.
Title Sheet	1
Typical Sections	2
Estimated Quantities	3
Drainage Sheet	4
General Notes	5
Wall Elevations	6
Plan	7-8
Profile	9-10
Cross - Sections	11-38
Right of Way Map	39-40

PROJECT LOCATION
STP-1728(310)X

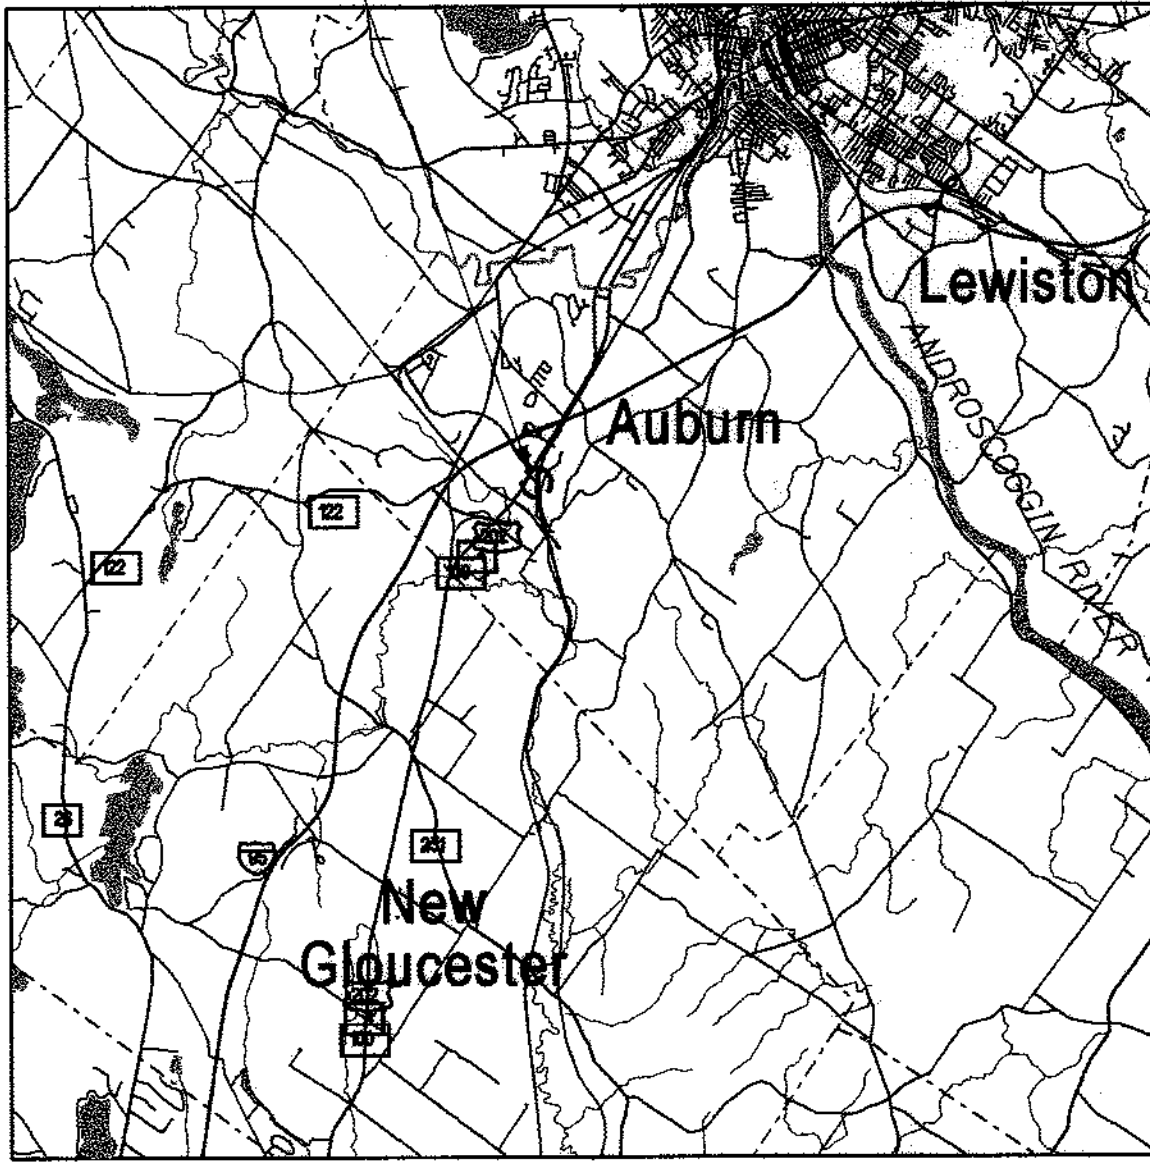

LOCATION MAP

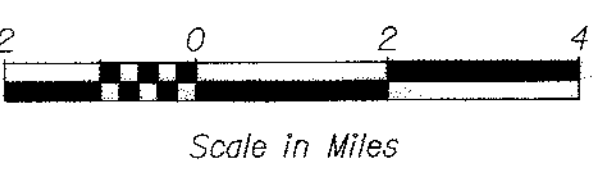


TRAFFIC DATA


Current (2011) AADT	320
Future (2031) AADT	385
DHV - % of AADT	11%
Design Hour Volume	45
% Heavy Trucks (AADT)	2%
% Heavy Trucks (DHV)	2%
Directional Distribution (DHV)	50%
18 kip Equivalent P 2.0	2.5
18 kip Equivalent P 2.5	2.5
Design Speed (mph)	25
Functional Class:	LOCAL

PLAN LEGEND

Town, County, State	Centerline-Existing	Centerline-Proposed
Property Lines	Travelway-Existing	Travelway-Proposed
R/W Lines-Existing	Travelway-Proposed	Railroad
R/W Lines-Proposed		
Culvert-Existing	Catch Basins	Existing
Culvert Proposed	Manholes	Existing
	Proposed Underdrain	Proposed
Curbing	Proposed Ditch	Existing Ditch
Type 1		
Type 3		
Type 5		
Outline of Bodies of Water	Utility Poles	Existing
Ledge	Fire Hydrants	Existing
Buildings	Existing Water Line	Proposed
	Existing San. Sewer	Proposed
	Existing San. Sewer Manhole	Proposed
Trees	Guardrail-Existing	Guardrail-Proposed
Tree Line	Guardrail-Proposed	Guardrail-Cable, Other
Clearing Limit Line		

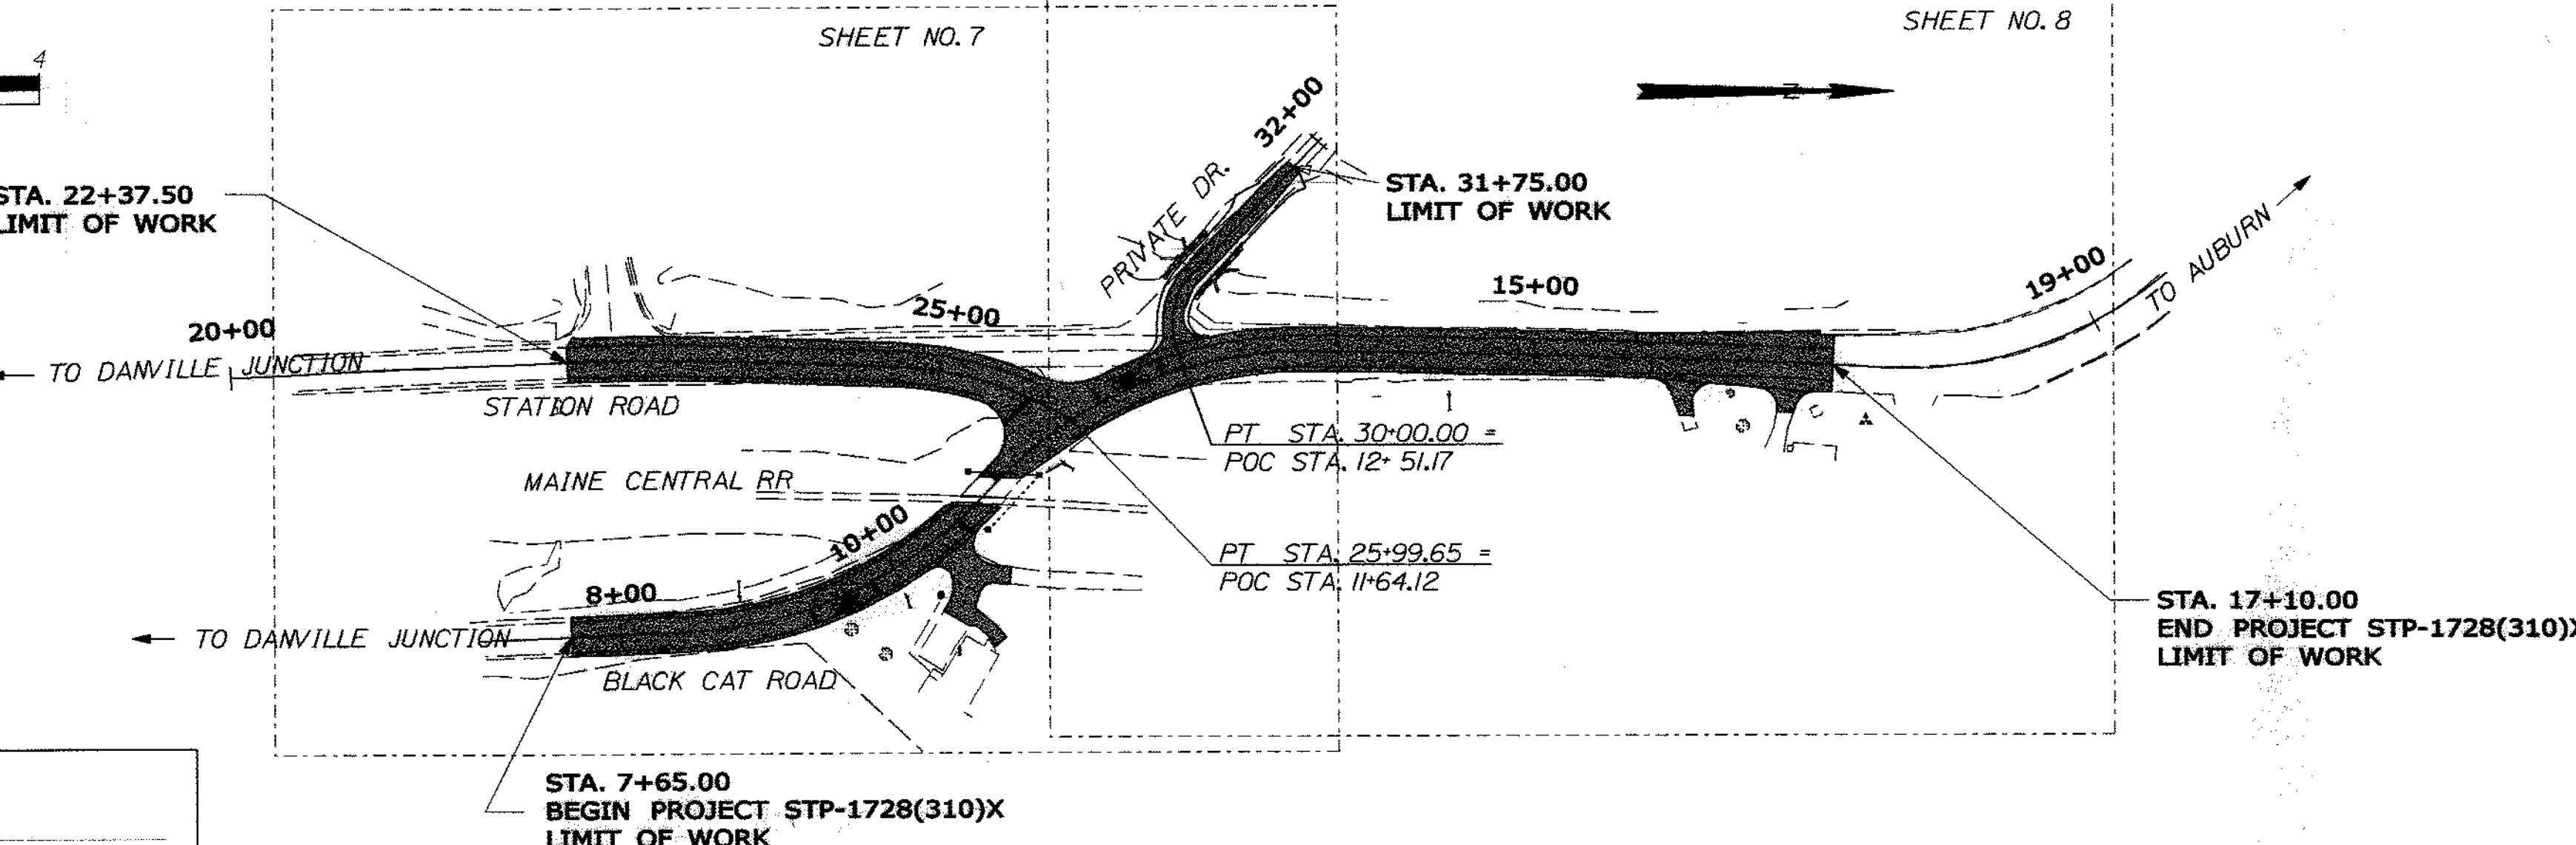

LAYOUT SCALE

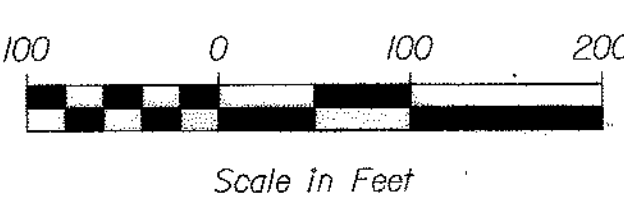

PROGRAM AREA: RAIL-HIGHWAY CROSSING
SCOPE OF WORK: RAIL/HIGHWAY CROSSING
INTERSECTION IMPROVEMENTS

STATE OF MAINE DEPARTMENT OF TRANSPORTATION	APPROVED	DATE
	COMMISSIONER	6/2/11
	CHIEF ENGINEER	6/2/11

SIGNATURE	P.E. NUMBER	DATE
	7960	MAY 25, 2011

PROJECT INFORMATION	PROGRAM	PROJECT MANAGER	DESIGNER	CONSULTANT	PROJECT RESIDENT	CONTRACTOR	PROJECT COMPLETION DATE
MULTI-MODAL	JOEL KITTREDGE	JAMES EASON	TERRA MAGNA SERVICES, INC.				

AUBURN STATION ROAD TITLE SHEET


SHEET NUMBER
1
OF 40

Date: \$date\$

Username: \$user\$


Division: \$wkgroup\$

Filename: \$file\$

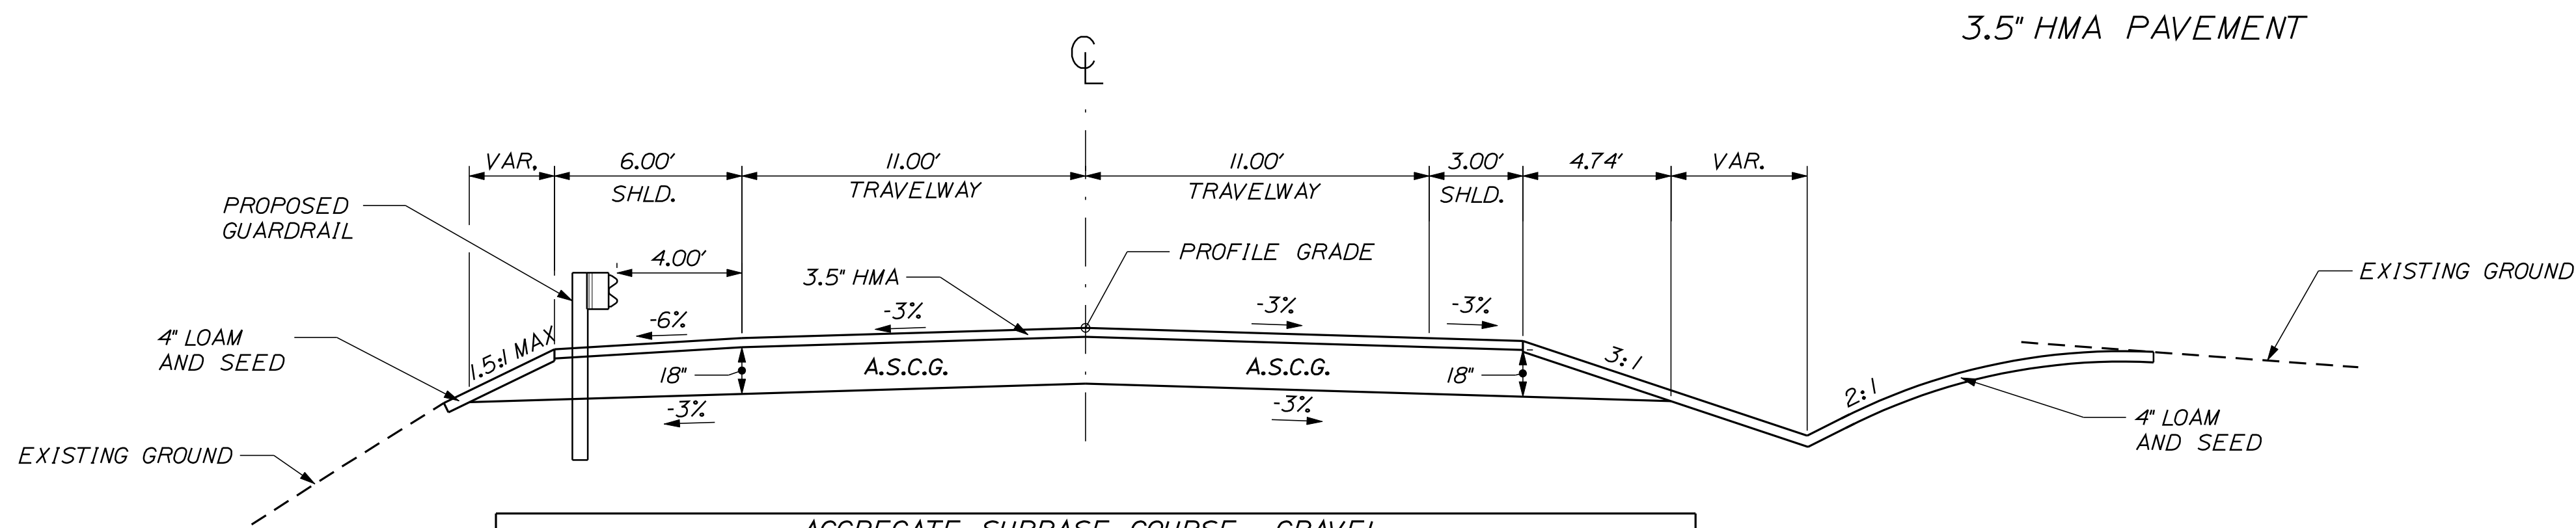


AGGREGATE SUBBASE COURSE - GRAVEL		
GUARDRAIL LEFT SHOULDER 37.33 CY/100 LF	22 FOOT TRAVELWAY 122.22 CY/100 LF	RIGHT SHOULDER 29.30 CY/100 LF
STATION TO STATION 11+96 TO 17+00	STATION TO STATION 11+50 TO 17+00	STATION TO STATION 11+50 TO 17+00
22+37.5 TO 25+50	22+37.5 TO 25+50	22+37.5 TO 25+50

BLACK CAT ROAD
STATION ROAD

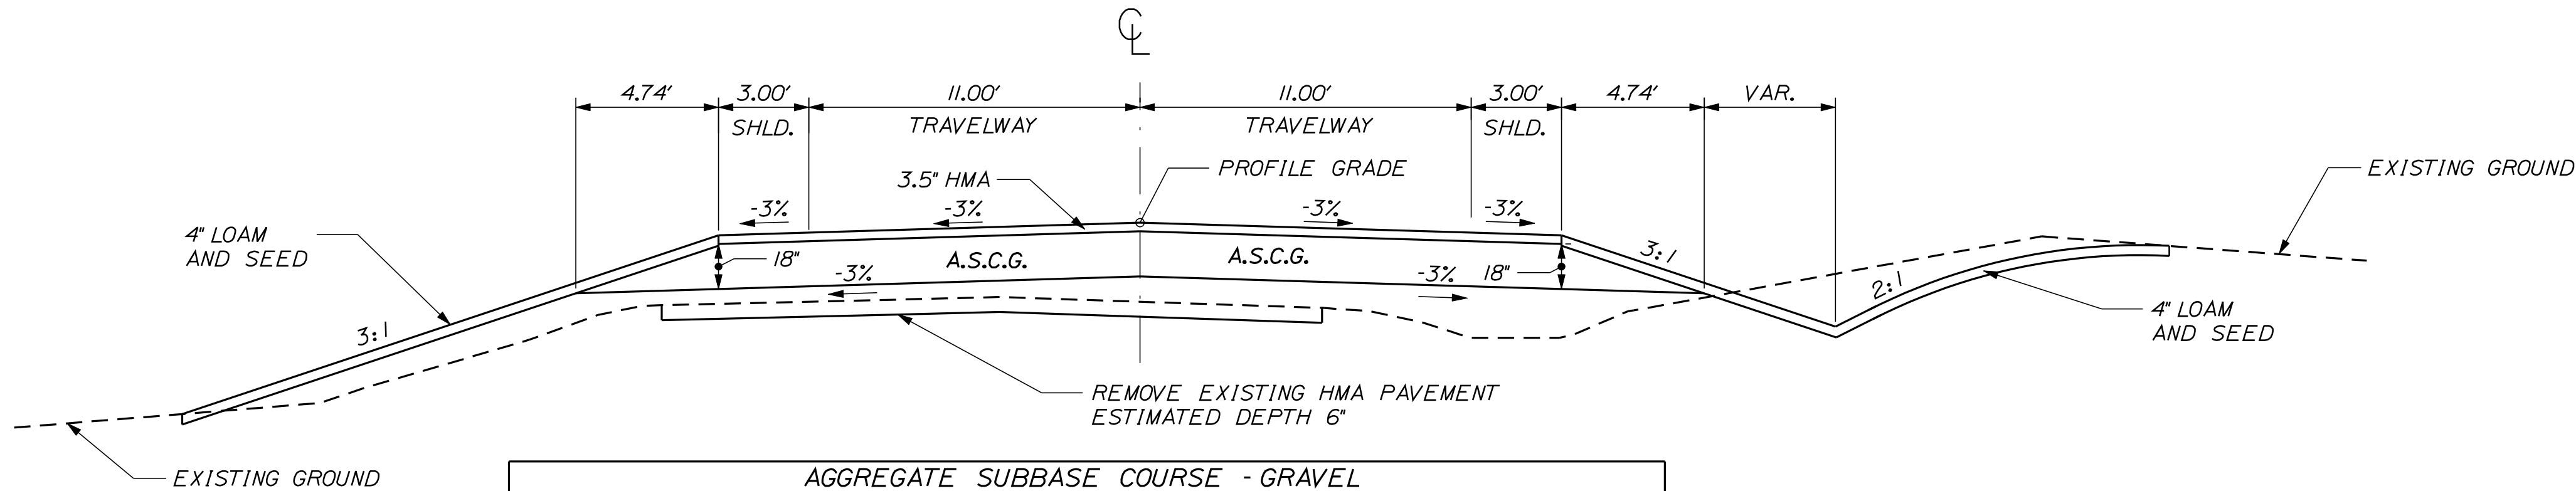

AGGREGATE SUBBASE COURSE - GRAVEL	
22 FOOT TRAVELWAY W/ 3 FOOT SHOULDER 180.67 CY/100 LF	
STATION TO STATION 7+75 TO STA. 11+50	

BLACK CAT ROAD

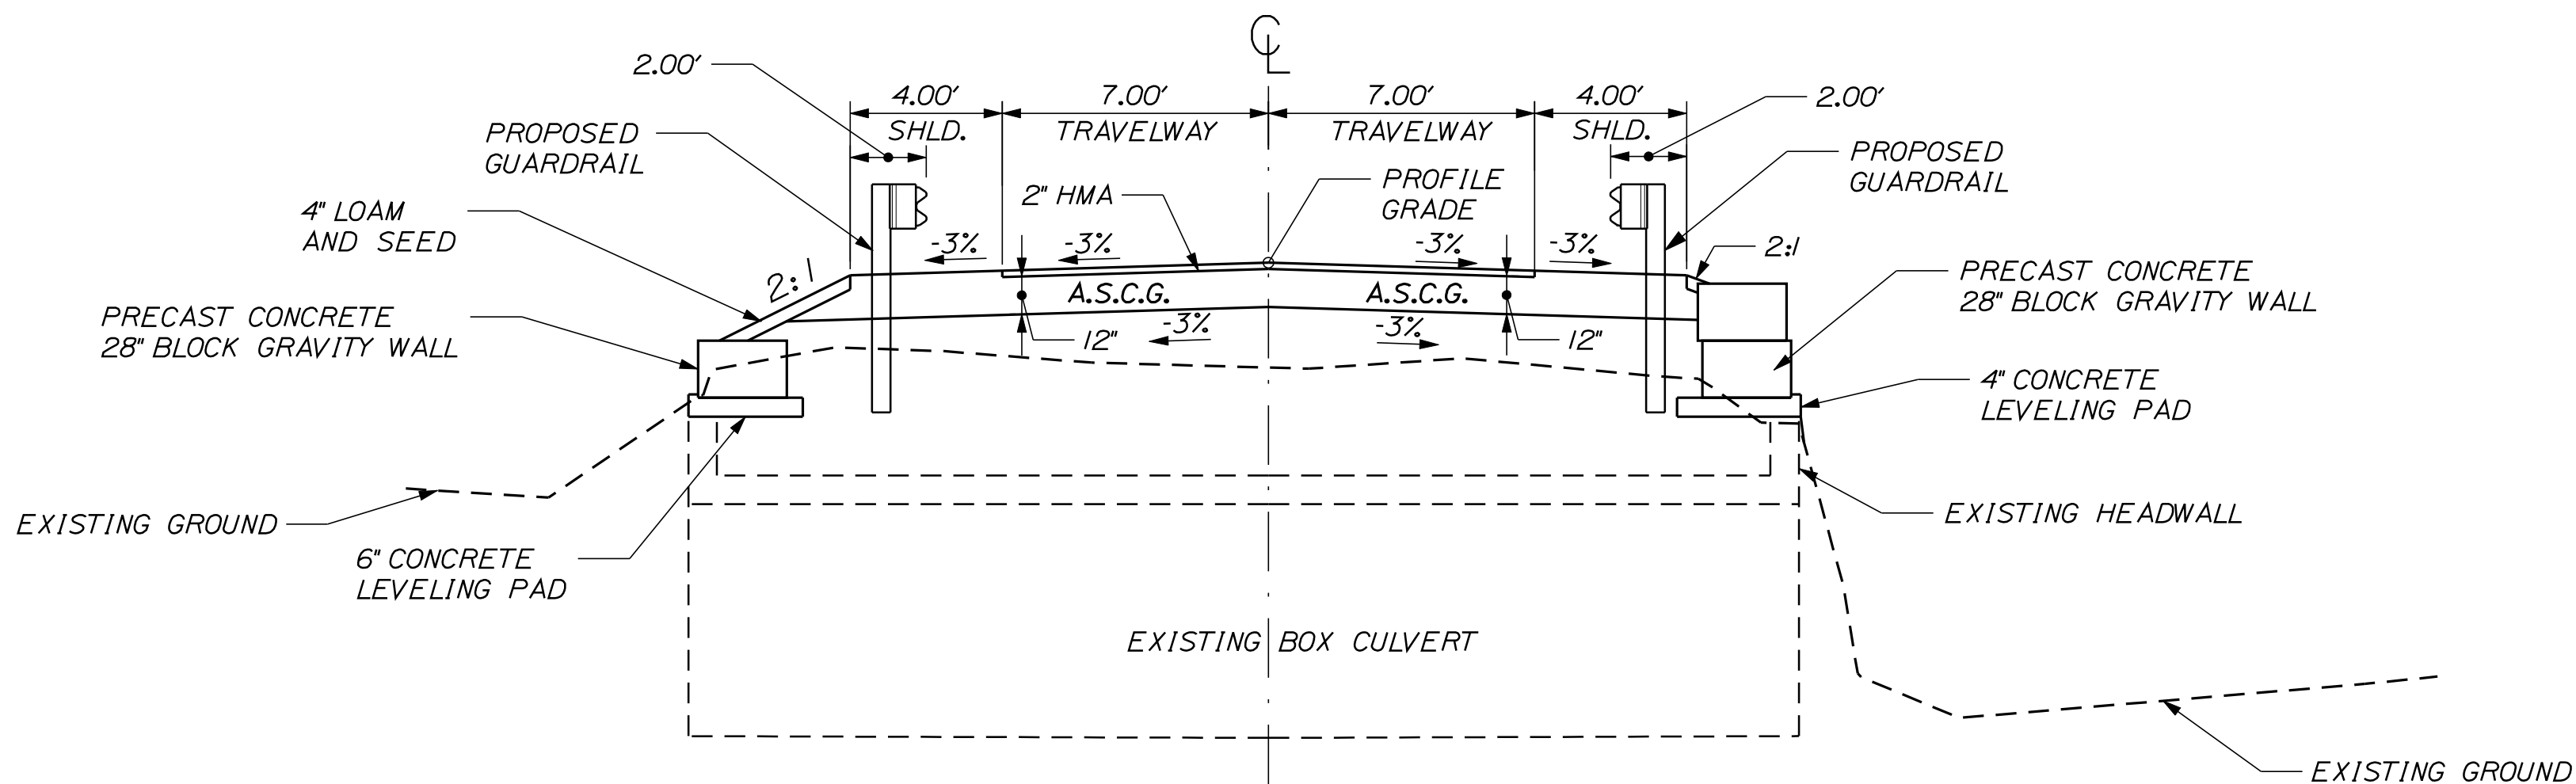

AGGREGATE SUBBASE COURSE - GRAVEL	
14 FOOT TRAVELWAY WITH 4 FOOT SHOULDERS 92.52 CY/100 LF	
STATION TO STATION 7+75 TO STA. 11+50	

PRIVATE DRIVE

NOTES:

1. THE PAVEMENT, BASE, AND SUBBASE DEPTHS AS SHOWN ON THE PLANS ARE INTENDED TO BE NOMINAL.
2. CROWNS FOR BOTH NORMAL AND SUPERELEVATION SECTIONS FOR ALL COURSES OF SUBBASE AND PAVEMENT SHALL BE STRAIGHT.
3. EXCEPT WHERE NOTED, THE GRAVEL QUANTITY CALCULATION IS BASED ON 4" LOAM. THE ACTUAL DEPTH MAY VARY. SEE THE GENERAL NOTES.
4. THE ALGEBRAIC DIFFERENCE BETWEEN SHOULDER AND TRAVELWAY CROSS SLOPE "ROLLOVER" SHALL NOT EXCEED 8%.
5. THE STATIONING SHOWN UNDER EACH TYPICAL IS APPROXIMATE.
6. A.S.C.G. = AGGREGATE SUBBASE COURSE - GRAVEL
H.M.A. = HOT MIX ASPHALT

NOT TO SCALE

PROJ. MANAGER	JOEL KITTEDGE	BY	DATE
CHECKED-DETAILED	JLE	JLE	5-11
CHECKED-REVIEWED	ALG		5-11
DESIGNED-DETAILED			
REVISIONS 1			
REVISIONS 2			
REVISIONS 3			
REVISIONS 4			
FIELD CHANGES			

AUBURN
STATION ROAD
TYPICAL SECTIONS

* UNDETERMINED LOCATION

1. THE UTILITIES INVOLVED IN THIS CONTRACT ARE AS FOLLOWS:
- CENTRAL MAINE POWER
FAIRPOINT COMMUNICATIONS
CITY OF AUBURN
TIME WARNER CABLE
2. ALL UTILITY FACILITIES SHALL BE ADJUSTED BY THE RESPECTIVE UTILITIES UNLESS OTHERWISE NOTED.
3. ALL JOINTS BETWEEN EXISTING AND PROPOSED HOT BITUMINOUS PAVEMENT SHALL BE BUTTED. PAYMENT SHALL BE MADE UNDER ITEM 202.203 PAVEMENT BUTT JOINT.
4. CONSTRUCT BUTT JOINTS AT ALL PAVED DRIVES AND ENTRANCES.
5. CLEARING LIMITS SHALL BE 10' BEYOND AND PARALLEL TO THE CONSTRUCTION SLOPE LINES OR AS SHOWN ON THE PLANS UNLESS OTHERWISE AUTHORIZED BY THE RESIDENT.
6. STUMPS HAVE BEEN ESTIMATED TO BE REMOVED UNDER ITEM 201.24 REMOVE STUMP. HOWEVER, WHERE DIRECTED BY THE RESIDENT, ITEM 631.20 STUMP CHIPPER RENTAL MAY BE USED TO REMOVE STUMPS.
7. GRUBBING IN FILL AREAS HAS BEEN SHOWN ON THE CROSS SECTIONS AND THE QUANTITIES NOTED. THESE LIMITS ARE APPROXIMATE AND HAVE BEEN USED FOR ESTIMATING PURPOSES ONLY. ACTUAL GRUBBING LIMITS MAY VARY BASED ON FIELD CONDITIONS AS DIRECTED BY THE RESIDENT. ESTIMATED GRUBBING DEPTHS ARE 6 INCHES IN FIELD AREAS AND 12 INCHES IN WOODED AREAS.
8. DRIVEWAY FILL SIDE SLOPES SHALL BE THE SAME AS THE NON-GUARDRAIL FILL SLOPES UNLESS OTHERWISE NOTED ON THE PLANS.
9. ALL WASTE MATERIAL NOT USED ON THE PROJECT SHALL BE DISPOSED OF OFF THE PROJECT IN WASTE AREAS APPROVED BY THE RESIDENT.
10. REQUIRED DITCH PROTECTION SHOWN ON THE PLANS OR IN THE CONSTRUCTION NOTES IS FOR ESTIMATING PURPOSES ONLY. THE ACTUAL TYPE AND LOCATION OF DITCH PROTECTION MAY BE ALTERED BY THE RESIDENT.
11. IF FOUNDATION MATERIAL IS REQUIRED UNDER CULVERTS, IT SHALL MEET THE REQUIREMENTS FOR GRANULAR BORROW - UNDERWATER BACKFILL AND WILL PAID FOR AS GRANULAR BORROW.
12. GRANULAR BORROW USED TO BACKFILL MUCK EXCAVATION OR IN LOW WET AREAS TO 1' ABOVE WATER LEVEL OR OLD GROUND SHALL MEET REQUIREMENTS FOR GRANULAR BORROW UNDERWATER BACKFILL.
13. RESIDENTIAL PAVED ENTRANCES SHALL BE CONSTRUCTED WITH:
2" HOT MIX ASPHALT AND 12" AGGREGATE SUBBASE COURSE GRAVEL.
14. COMMERCIAL PAVED ENTRANCES SHALL BE CONSTRUCTED WITH:
3" HOT MIX ASPHALT AND 11" AGGREGATE SUBBASE COURSE GRAVEL.
15. PLACE 12 INCHES OF GRAVEL AND 2 INCHES OF HOT MIX ASPHALT AROUND CATCH BASINS IN GRASSED AREAS (3' OUTSIDE OF FRAME) AND PAINT WITH ACRYLIC LATEX COLOR FINISH - GREEN. PAYMENT SHALL BE UNDER THE APPLICABLE CONTRACT ITEMS.
16. THE FOLLOWING SHALL BE INCIDENTAL TO THE 603 ITEM(S):
- o ANY CUTTING OF EXISTING CULVERTS AND OR CONNECTORS NECESSARY TO INSTALL NEW CULVERT REPLACEMENTS OR EXTENSIONS
 - o ALL PIPE EXCAVATION INCLUDING ANY CUTTING AND REMOVAL OF PAVEMENT
 - o ALL DITCHING AT PIPE ENDS
 - o FURNISHING, PLACING, GRADING, AND COMPACTING OF ANY NEW GRAVEL AND/OR FILL MATERIAL INCLUDING GRANULAR BORROW USED UNDER PIPES AND FOR TEMPORARY DETOURS TO MAINTAIN TRAFFIC DURING PIPE INSTALLATION (EXCAVATION IS ALSO INCIDENTAL).
 - o GRANULAR BORROW UNDER THE PIPE SHALL MEET THE REQUIREMENTS FOR UNDERWATER BACKFILL
 - o ALL WORK NECESSARY TO CONNECT TO EXISTING PIPES AND DRAINAGE STRUCTURES
 - o FLOW LINES MAY BE CHANGED BY 1.5 FT
 - o ANY NECESSARY CLEARING OF BRUSH AND NON-PAY TREES AT CULVERT ENDS
 - o REMOVAL OF CULVERT HEADWALL
17. EXISTING CULVERTS TO REMAIN SHALL BE CLEANED AS DIRECTED BY THE RESIDENT. PAYMENT WILL BE MADE UNDER ITEM 631.32 CULVERT CLEANER (INCLUDING OPERATOR).
18. NO EXISTING DRAINAGE SHALL BE ABANDONED, REMOVED OR PLUGGED WITHOUT PRIOR APPROVAL OF THE RESIDENT.

19. INLETS AND OUTLETS OF ALL CULVERTS SHALL BE RIPRAPPED UNLESS OTHERWISE NOTED ON THE PLANS OR DIRECTED BY THE RESIDENT.
20. GUARDRAIL END TREATMENTS SHALL BE INSTALLED CONCURRENTLY WITH THE PLACEMENT OF EACH SECTION OF BEAM GUARDRAIL.
21. HOLES CREATED BY GUARDRAIL REMOVAL WILL BE FILLED AND COMPACTED WITH APPROVED MATERIALS AS DIRECTED BY THE RESIDENT. PAYMENT TO BE CONSIDERED INCIDENTAL TO THE GUARDRAIL ITEMS.
22. TWO REFLECTORIZED FLEXIBLE G.R. MARKERS (ITEM 606.353) WILL BE INSTALLED AT EACH GUARDRAIL END.
23. CONNECTIONS FOR PROPOSED GUARDRAIL TO EXISTING GUARDRAIL WILL BE CONSIDERED INCIDENTAL TO ITEM 606.
24. LOAM HAS BEEN ESTIMATED FOR DISTURBED LAWN AREAS. ACTUAL PLACEMENT OF THE LOAM SHALL BE AS NOTED ON THE PLANS OR DESIGNATED BY THE RESIDENT.
25. UNLESS OTHERWISE NOTED SEEDING METHOD NO. 1 SHALL BE UTILIZED ON ALL LAWNS AND DEVELOPED AREAS; SEEDING METHOD NO. 2 SHALL BE UTILIZED ON ALL NON-GUARDRAIL SLOPES. SEEDING METHOD NO. 3 SHALL BE UTILIZED ON ALL GUARDRAIL FILL SLOPES. ON LONG NON-GUARDRAIL BACKSLOPES, SEEDING METHOD NO. 3 MAY BE USED INSTEAD OF METHOD NO. 2 IF NOTED OR DIRECTED BY THE RESIDENT.
26. LOAM SHALL BE PLACED TO A NOMINAL DEPTH OF 4 INCHES IN ALL AREAS UNLESS OTHERWISE NOTED OR DIRECTED.
27. ANY BASE PAVEMENT NOT SURFACED BEFORE WINTER WILL REQUIRE TEMPORARY PAVEMENT MARKINGS OF PAINT, BOTH YELLOW CENTERLINE AND WHITE EDGE LINES AND WILL BE CONSIDERED PART OF ITEM 627.76
28. THE CONTRACTOR WILL BE RESPONSIBLE FOR MAINTAINING ALL EXISTING MAILBOXES TO ENSURE THAT THE MAIL WILL BE DELIVERABLE. NO SEPARATE PAYMENT WILL BE MADE FOR THIS WORK; IT SHALL BE CONSIDERED INCIDENTAL TO THE CONTRACT.
29. ANY DAMAGE TO THE SLOPES CAUSED BY THE CONTRACTOR'S EQUIPMENT, PERSONNEL, OR OPERATION SHALL BE REPAIRED TO THE SATISFACTION OF THE RESIDENT. ALL WORK, EQUIPMENT, AND MATERIALS REQUIRED TO MAKE REPAIRS SHALL BE AT THE CONTRACTOR'S EXPENSE.
30. AREAS REQUIRING FILL ON THE PROJECT WILL COME FROM SUITABLE EXCAVATION FROM EXCAVATION AREAS.
31. NO SEPARATE PAYMENT FOR SUPERINTENDENT OR FOREMAN WILL BE MADE FOR THE SUPERVISION OF EQUIPMENT BEING PAID FOR UNDER THE EQUIPMENT RENTAL ITEMS.
32. "UNDETERMINED LOCATIONS" SHALL BE DETERMINED BY THE RESIDENT.
33. ALL WORK SHALL BE DONE IN ACCORDANCE WITH THE MAINE DEPARTMENT OF TRANSPORTATION'S BEST MANAGEMENT PRACTICES FOR EROSION CONTROL & SEDIMENT CONTROL, FEBRUARY, 2008.

STATE OF MAINE DEPARTMENT OF TRANSPORTATION	STP-1728(310)X		PIN 17283.10		HIGHWAY PLANS	
AUBURN STATION ROAD GENERAL NOTES						
SHEET NUMBER						
5						
OF 40						

DRIVEWAYS AND ENTRANCES		
LOCATION	DESCRIPTION	CURB OPENING
STA. 10+42.3 RT.	18.0' PAVED DR	---
STA. 10+42.3 RT.	12.3' PAVED DR	---
STA. 22+72.0 LT.	27.0' PAVED DR	---

ITEM 606.363 GUARDRAIL, REMOVE AND DISPOSE		
LOCATION	LENGTH	
STA. 22+90.7, 38.0' LT TO STA. 23+17.6, 19.2' LT	37'	

ITEM 610.08 PLAIN RIPRAP	
LOCATION	
STA. 10+16 RT.	
STA. 10+39 RT.	
STA. 30+57 RT. TO STA. 30+78 RT.	
STA. 30+89 RT. TO STA. 31+09 RT.	
STA. 30+59 LT. TO STA. 30+71 LT.	
STA. 30+82 LT. TO STA. 31+00 LT.	

ITEM 606.23 GUARDRAIL, TYPE 3C		
LOCATION	LENGTH	
STA. 23+22.7, 15.0' LT TO STA. 25+68.1, 15.0' LT	250.0'	
STA. 11+96.2, 15.0' LT TO STA. 12+26.2, 15.0' LT	31.25'	
STA. 30+71.0, 9.0' LT TO STA. 30+96.0, 9.0' LT.	25.0'	
STA. 30+71.0, 9.0' RT TO STA. 31+33.5, 9.0' RT	62.5'	

ITEM 606.232 GUARDRAIL, TYPE 3C - OVER 15' RAD.			
LOCATION	LENGTH	RADIUS	
STA. 22+90.7, 38.0' LT TO STA. 23+22.7, 15.0' LT	42.0'	35'	
STA. 25+68.1, 15.0' LT TO STA. 11+96.2, 15.0' LT	44.0'	148'	
STA. 12+26.2, 15.0' LT TO STA. 30+71.0, 9.0' LT	76.0'	20' & 29'	
STA. 30+39.1, 9.0' RT TO STA. 30+71.0, 9.0' RT	26.0'	41'	

ITEM 606.79, GUARDRAIL 350 FLARED TERMINAL	
LOCATION	
STA. 30+96.0, 9.0' LT TO STA. 31+33.5, 13.0' LT	
STA. 31+33.5, 9.0' RT TO STA. 31+70.0, 13.0' RT	

ITEM 606.353 REFLECTORIZED FLEXIBLE GR MARKER	
LOCATION	EACH
STA. 23+25.0 LT	2
STA. 11+75.0 LT	2
STA. 12+35.0 LT	2
STA. 31+25.0 LT	2
STA. 31+70.0 RT	2
STA. 12+75.0 LT	2

CURVE DATA


PI = 30+47.23
D = 114° - 35' - 29.6"
Δ = 60° - 52' - 01.9" Rt.
R = 50.00'
L = 53.12'
T = 29.37'
E = 7.99'

Date: \$date\$

Username: \$user\$

Division: \$wkgroup\$

Filename: \$file\$

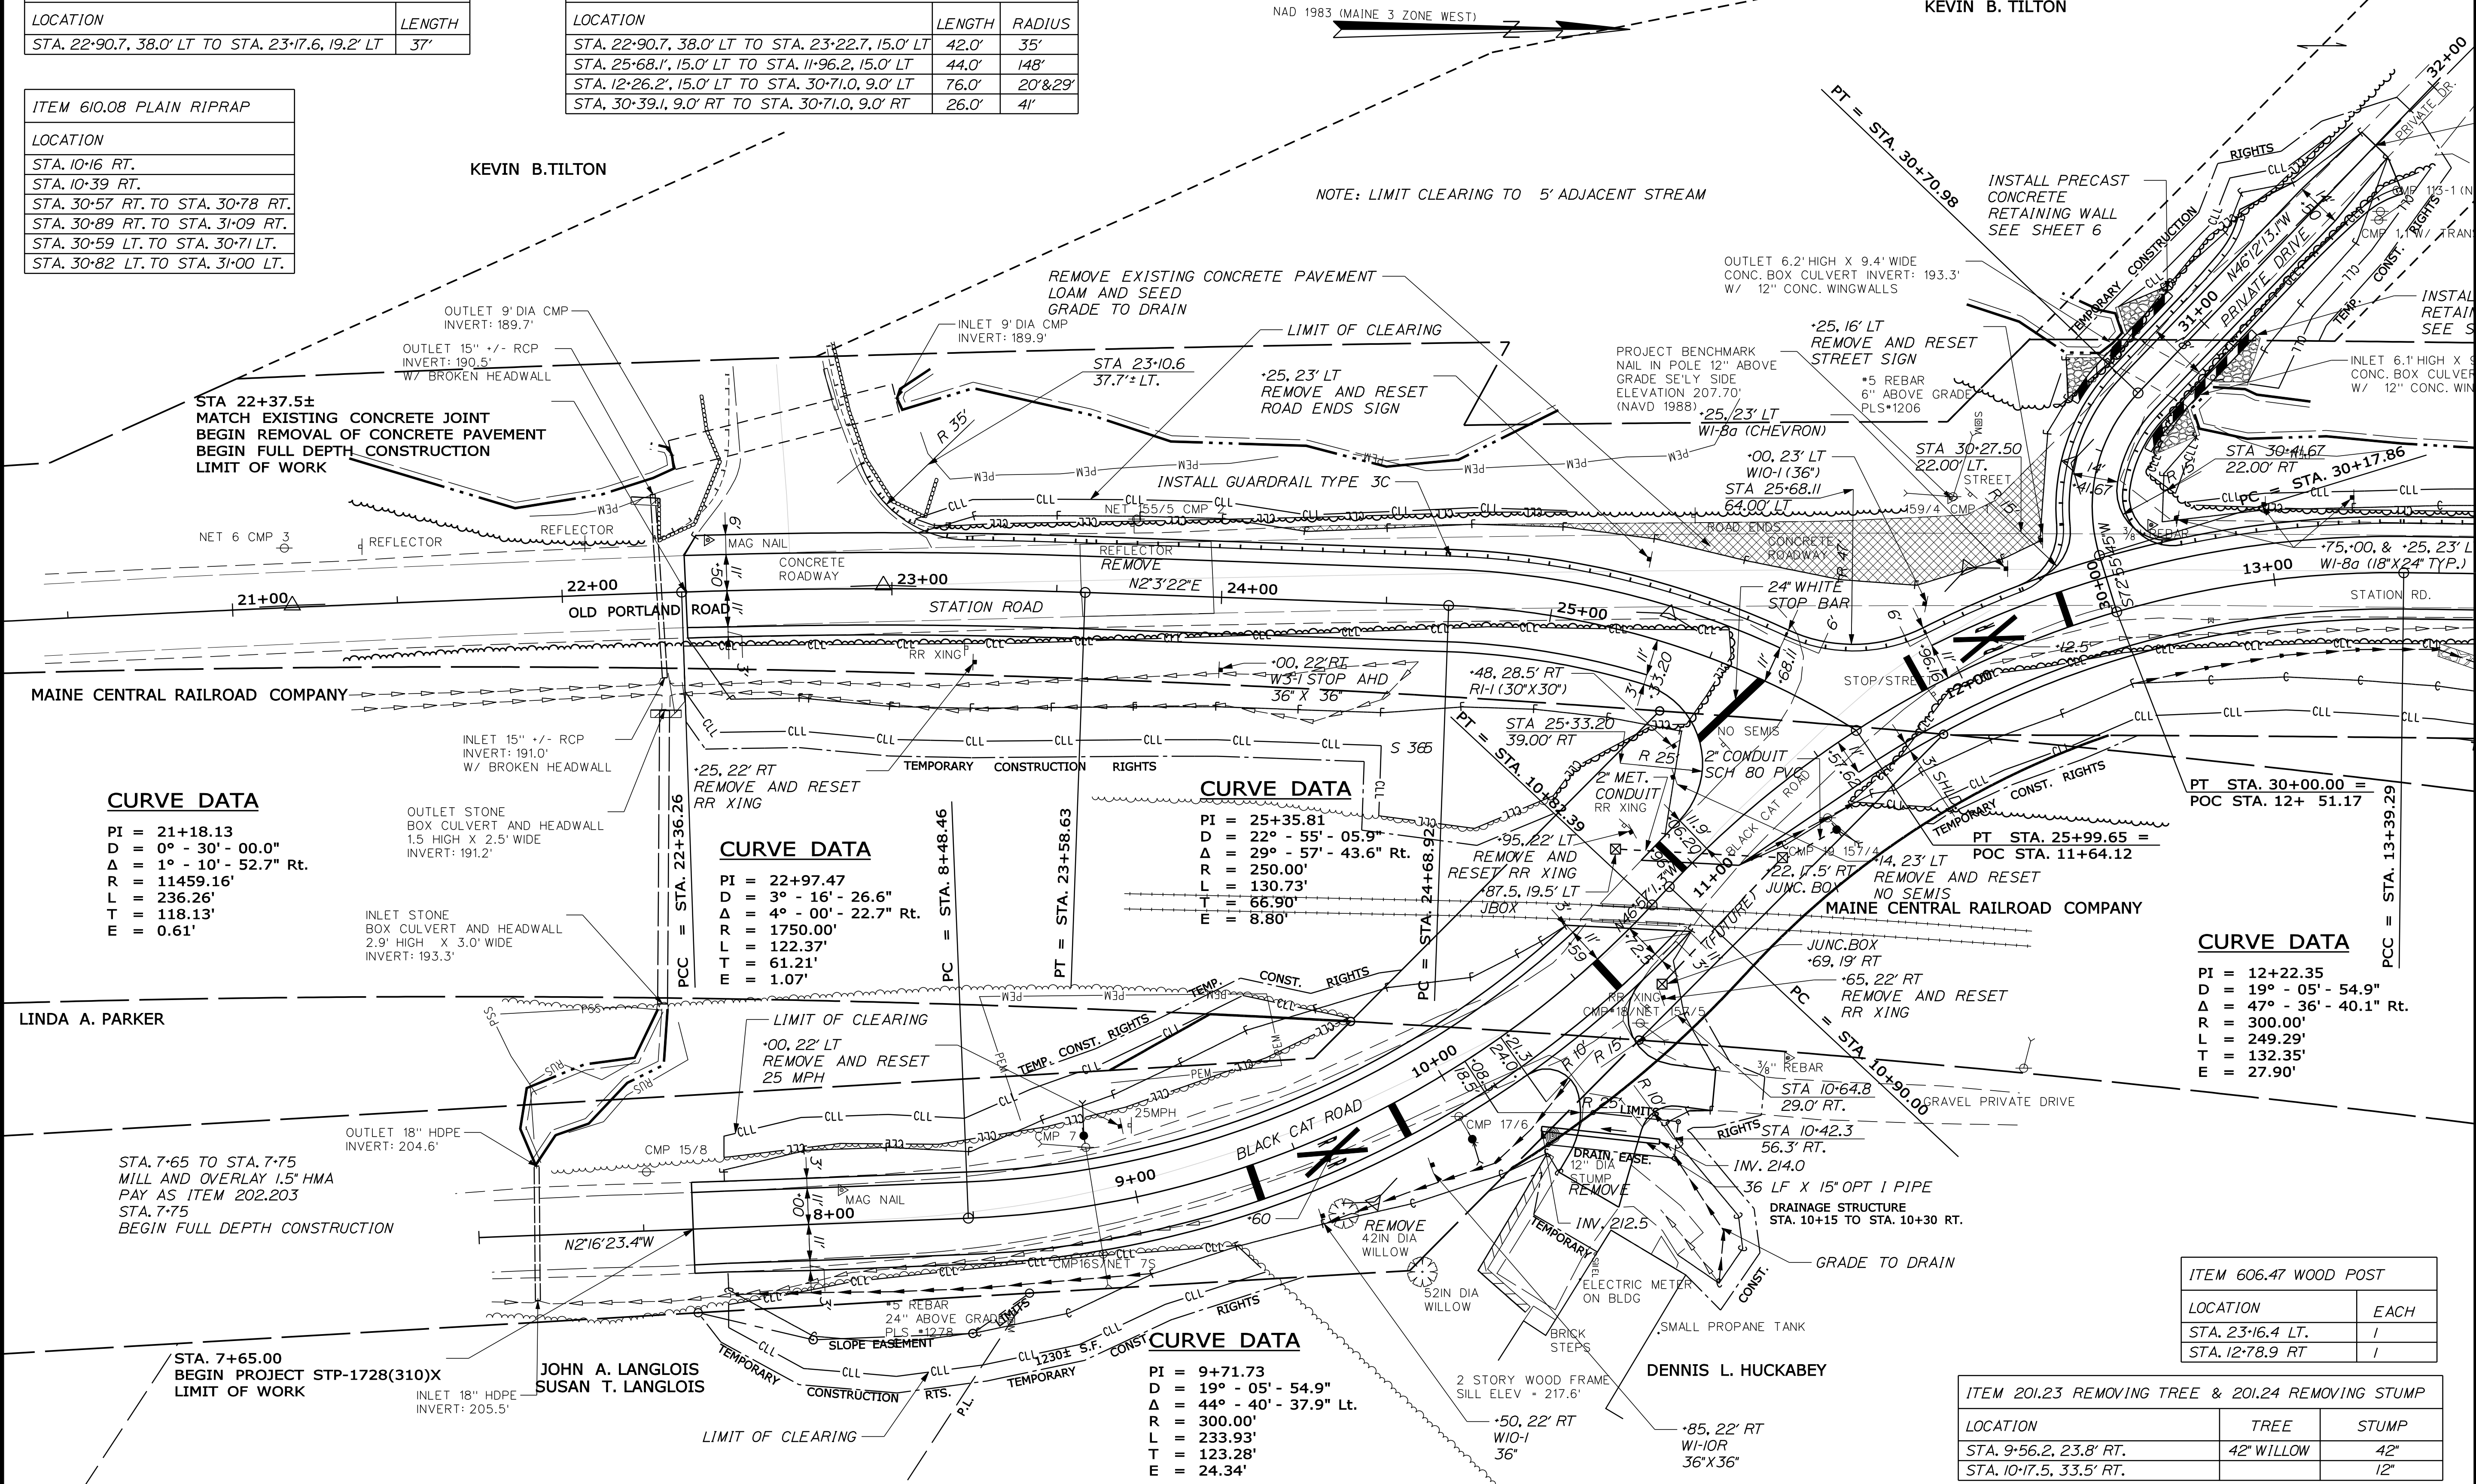

CURVE DATA

PI = 21+18.13
D = 0° - 30' - 00.0"
Δ = 1° - 10' - 52.7" Rt.
R = 11459.16'
L = 236.26'
T = 118.13'
E = 0.61'

CURVE DATA

PI = 22+97.47
D = 3° - 16' - 26.6"
Δ = 4° - 00' - 22.7" Rt.
R = 1750.00'
L = 122.37'
T = 61.21'
E = 1.07'

CURVE DATA

PI = 25+35.81
D = 22° - 55' - 05.9"
Δ = 29° - 57' - 43.6" Rt.
R = 250.00'
L = 130.73'
T = 65.90'
E = 8.80'

CURVE DATA

PI = 12+22.35
D = 19° - 05' - 54.9"
Δ = 47° - 36' - 40.1" Rt.
R = 300.00'
L = 249.29'
T = 132.35'
E = 27.90'

ITEM 606.47 WOOD POST

LOCATION	EACH
STA. 23+16.4 LT.	1
STA. 12+78.9 RT	1

ITEM 201.23 REMOVING TREE & 201.24 REMOVING STUMP

LOCATION	TREE	STUMP
STA. 9+56.2, 23.8' RT.	42" WILLOW	42"
STA. 10+17.5, 33.5' RT.		12"

STATE OF MAINE
DEPARTMENT OF TRANSPORTATION
STP-1728(310)X
PIN 17283.10
HIGHWAY PLANS

SIGNATURE
7960
P.E. NUMBER
MAY 25, 2011
DATE

DESIGN-DETAILED JLE 5-11
CHECKED-REVIEWED ALG 5-11
DESIGN-DETAILED JLE 5-11
DESIGN-DETAILED JLE 5-11
ITEM 606.353 TABLE
REVISIONS 1
REVISIONS 2
REVISIONS 3
REVISIONS 4
FIELD CHANGES

AUBURN
STATION ROAD
PLANS

SHEET NUMBER
7
OF 40

PI = 30+47.23
D = 114° - 35' - 29.6"
Δ = 60° - 52' - 01.9" Rt.
R = 50.00'
L = 53.12'
T = 29.37'
E = 7.99'

SUPERELEVATION TRANSITION				
LEFT		STATION	RIGHT	
SUPER (FT)	OFFSET (FT)		OFFSET (FT)	SUPER (FT)
-0.33	11.00	15+75	11.00	-0.33
		16+00	11.00	-0.27
		16+25	11.00	-0.21
		16+50	11.00	-0.15
-0.33	11.00	16+75	11.00	-0.08
EXIST.	11.00	17+00	11.00	EXIST.

ITEM 606.232 GUARDRAIL, TYPE 3C - OVER 15' RAD.		
LOCATION	LENGTH	RADIUS
STA. 30+39.1, 9.0' RT TO STA. 30+71.0, 9.0' RT	26'	41'

PI = 18+58.73
D = 20° - 15' - 52.1"
Δ = 43° - 56' - 58.5" Lt.
R = 282.74'
L = 216.88'
T = 114.09'
E = 22.15'

STATE OF MAINE

DEPARTMENT OF TRANSPORTATION

STP-1728(310)X

PIN

17283.10

HIGHWAY PLANS

PROJ. MANAGER	JOEL MITTREDGE	BY	DATE
DESIGN-DETAILED	JUL	JUL	5-11
CHECKED-REVIEWED	ALG		5-11
DESIGN2-DETAILED2			
DESIGN3-DETAILED3			
REVISIONS 1			
REVISIONS 2			
REVISIONS 3			
REVISIONS 4			
FIELD CHANGES			
SIGNATURE			
7960			
P.E. NUMBER			
MAY 25, 2011			
DATE			

AUBURN STATION ROAD PLANS

SHEET NUMBER

8


OF 40

Date: \$date\$

Username: \$user\$

Division: \$wkgrps\$

Filename: sfiles


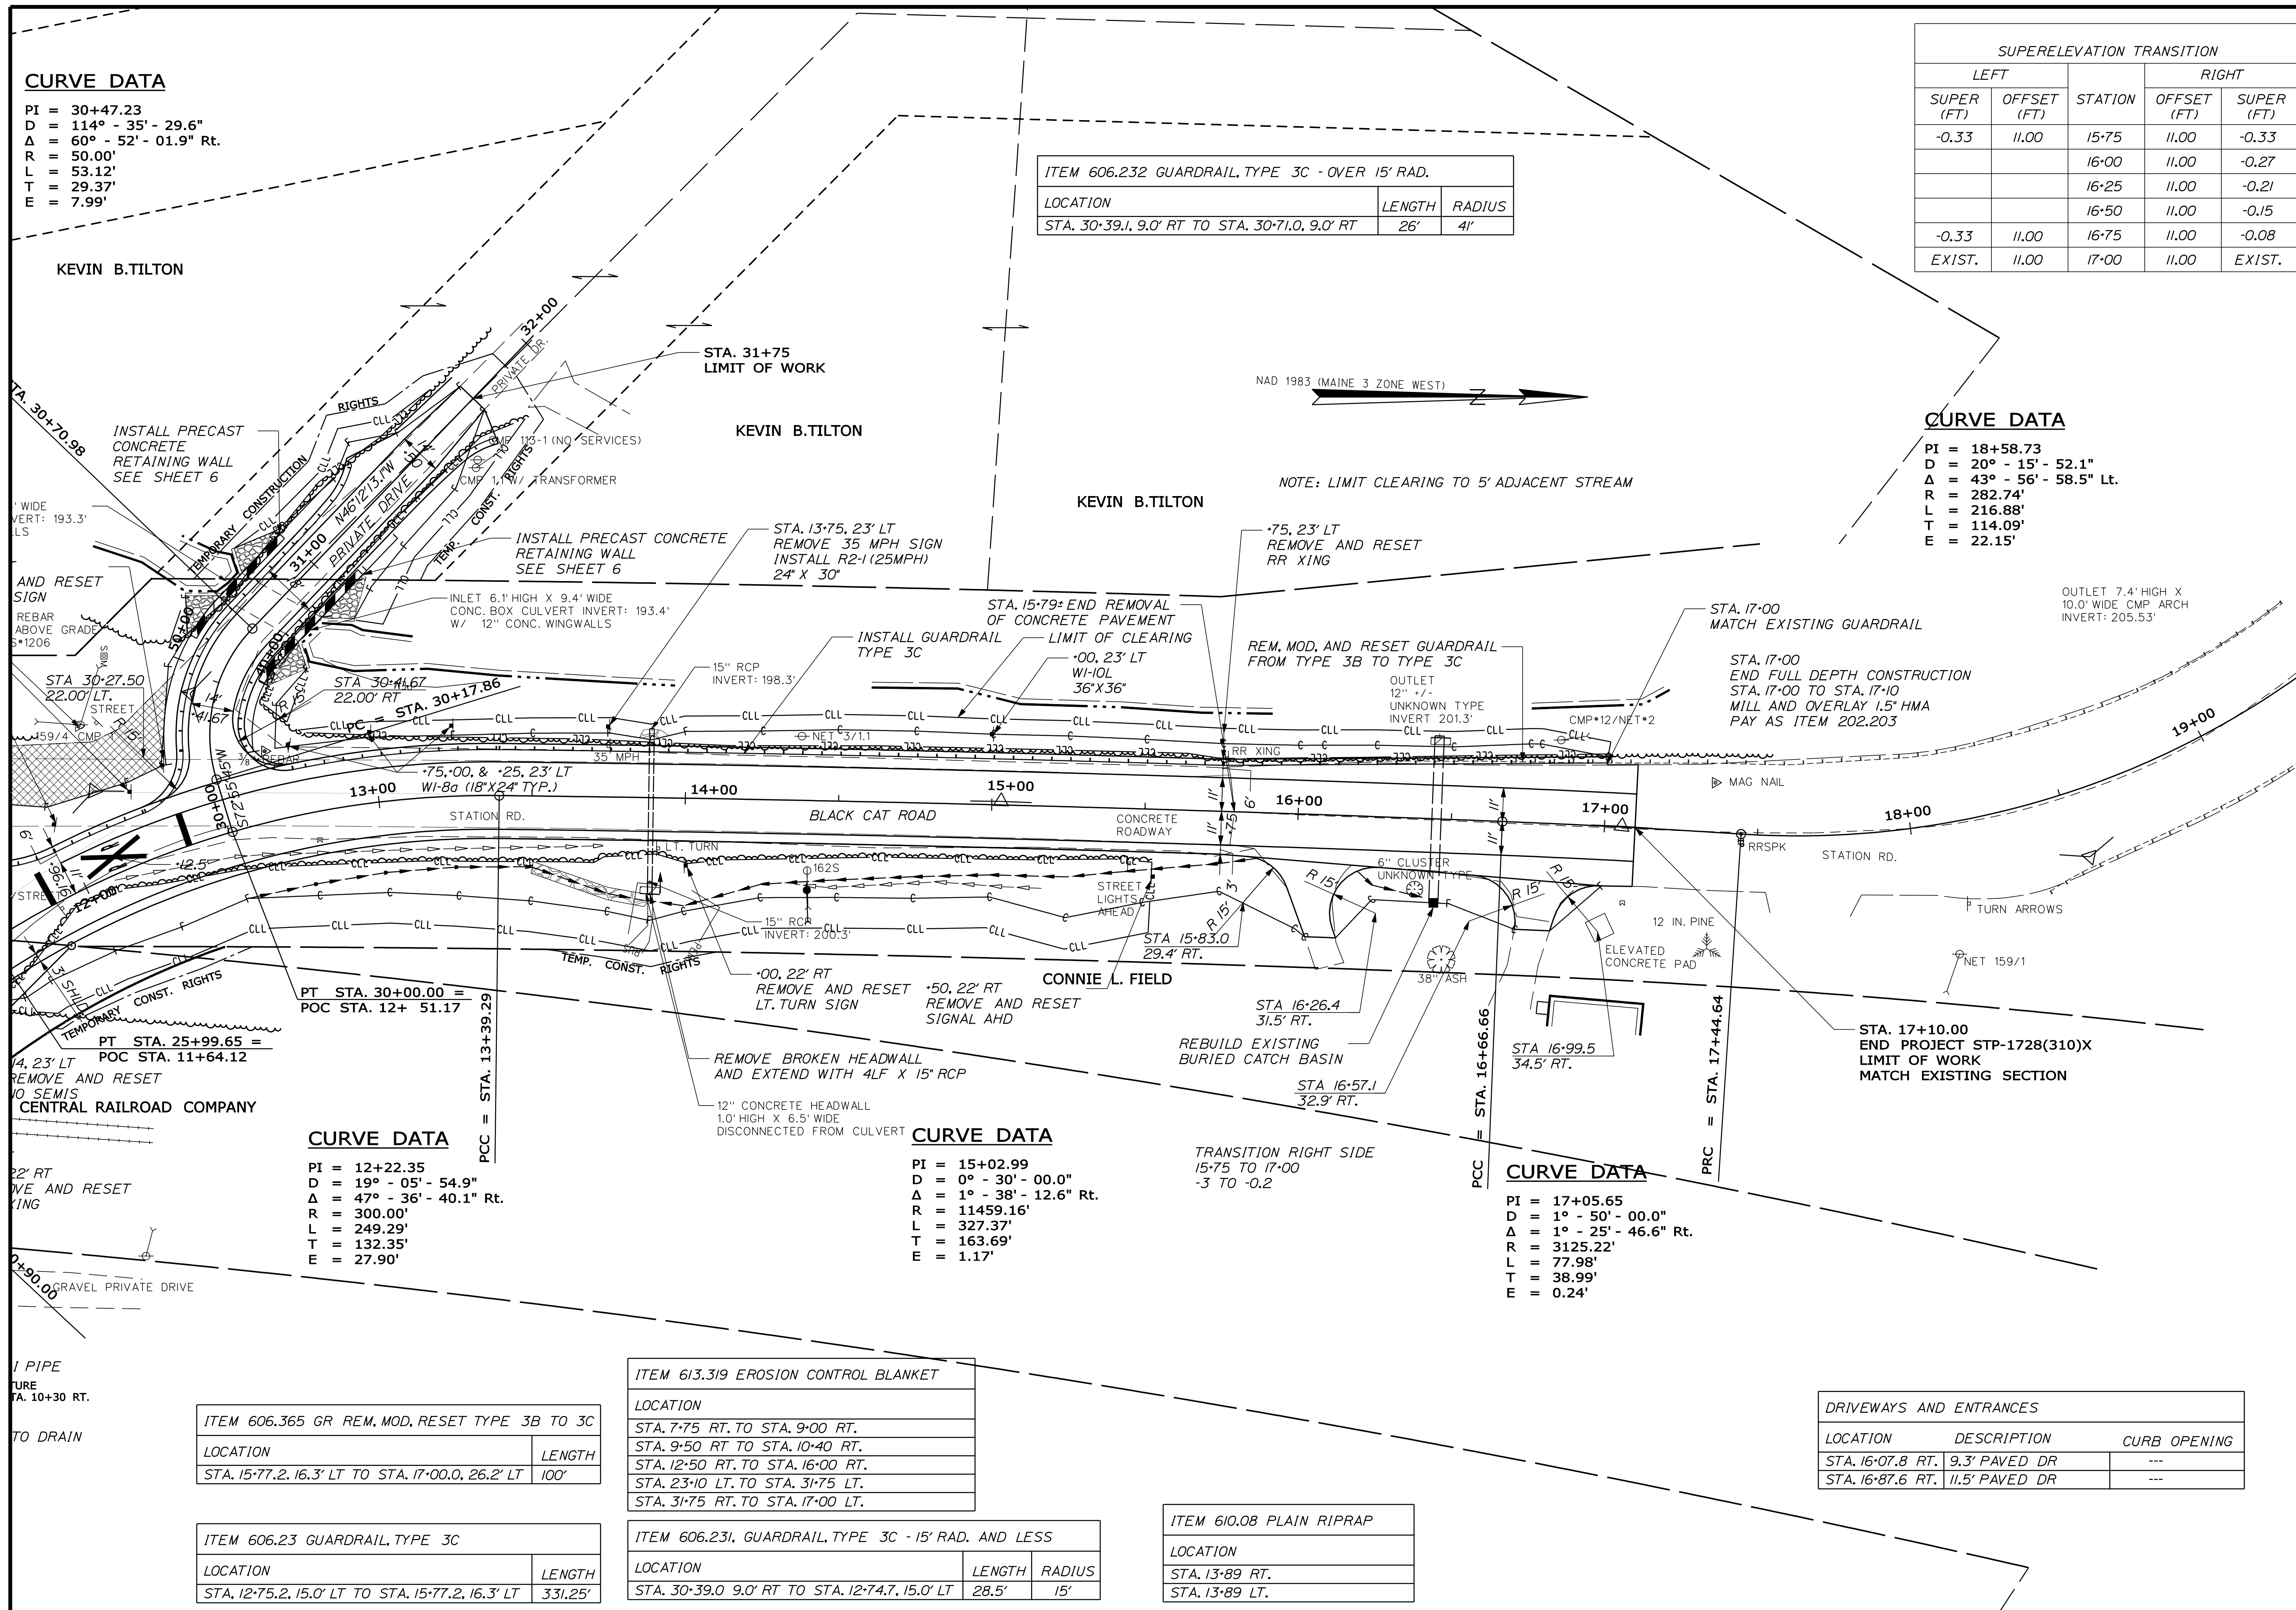


Filename: \$file\$

Division: \$wkgroup\$



Username: \$user\$




Date: \$date\$

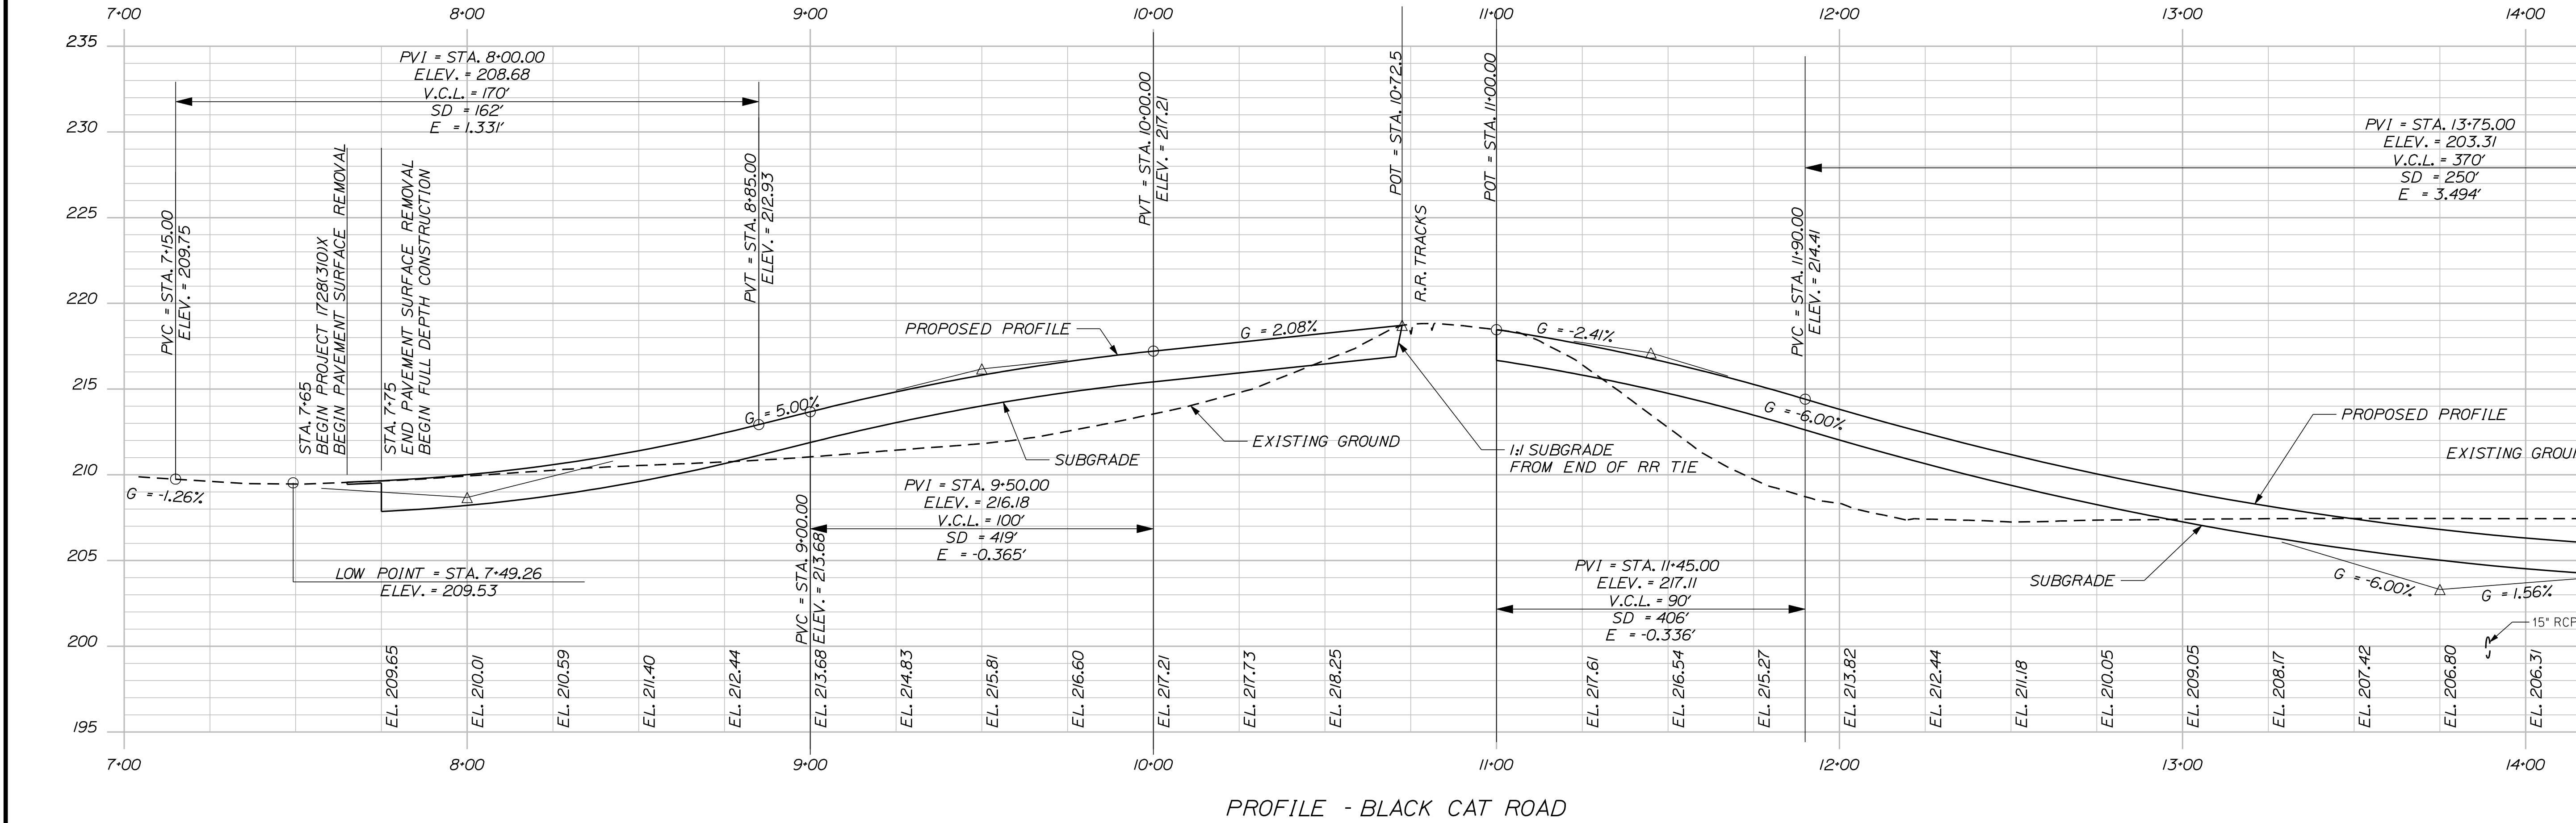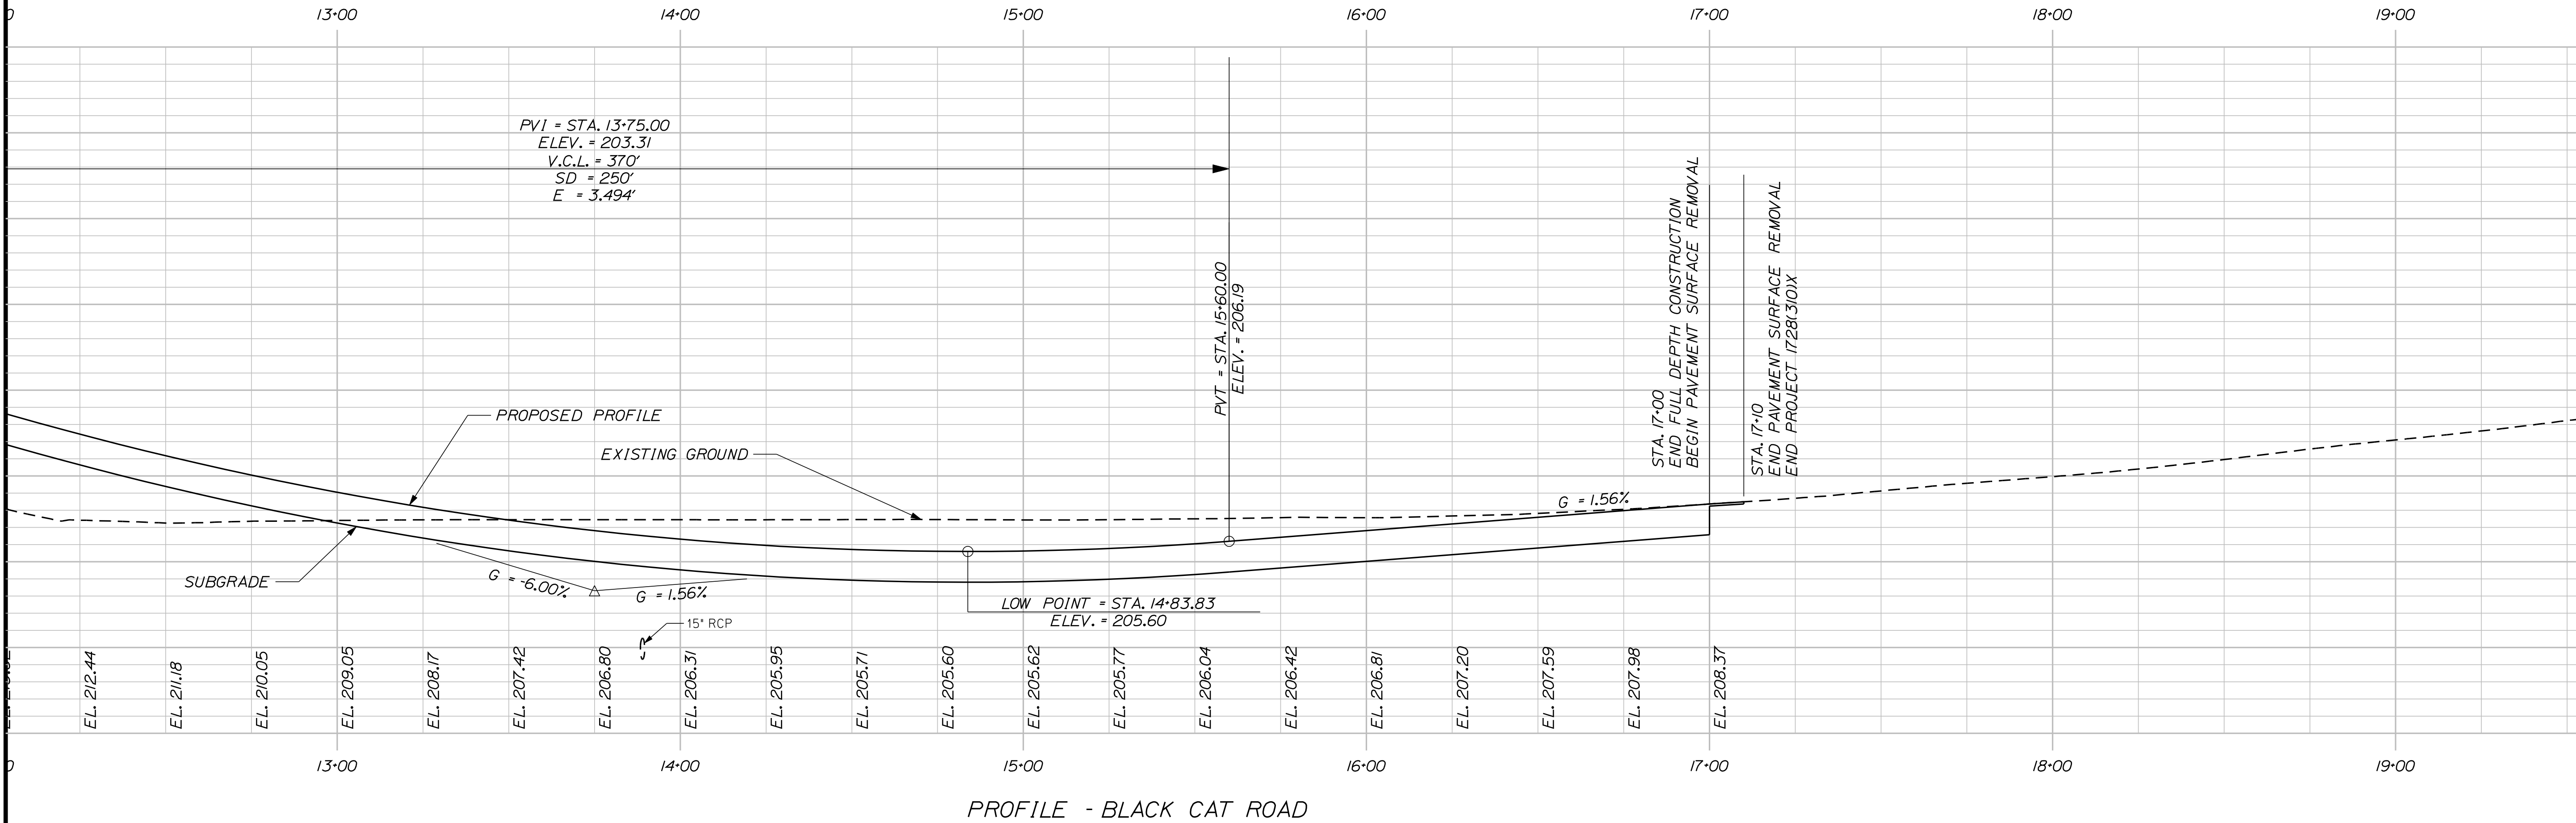

PROJ. MANAGER	JOEL KITTREDGE	BY	DATE
CHECKED-DETAILED	JLE	JLE	5-11
CHECKED-REVIEWED	ALG		5-11
DESIGNED-DETAILED			
DESIGNED-REVIEWED			
REVISIONS 1			
REVISIONS 2			
REVISIONS 3			
REVISIONS 4			
FIELD CHANGES			

SIGNATURE	P.E. NUMBER	DATE
	7960	MAY 25, 2011

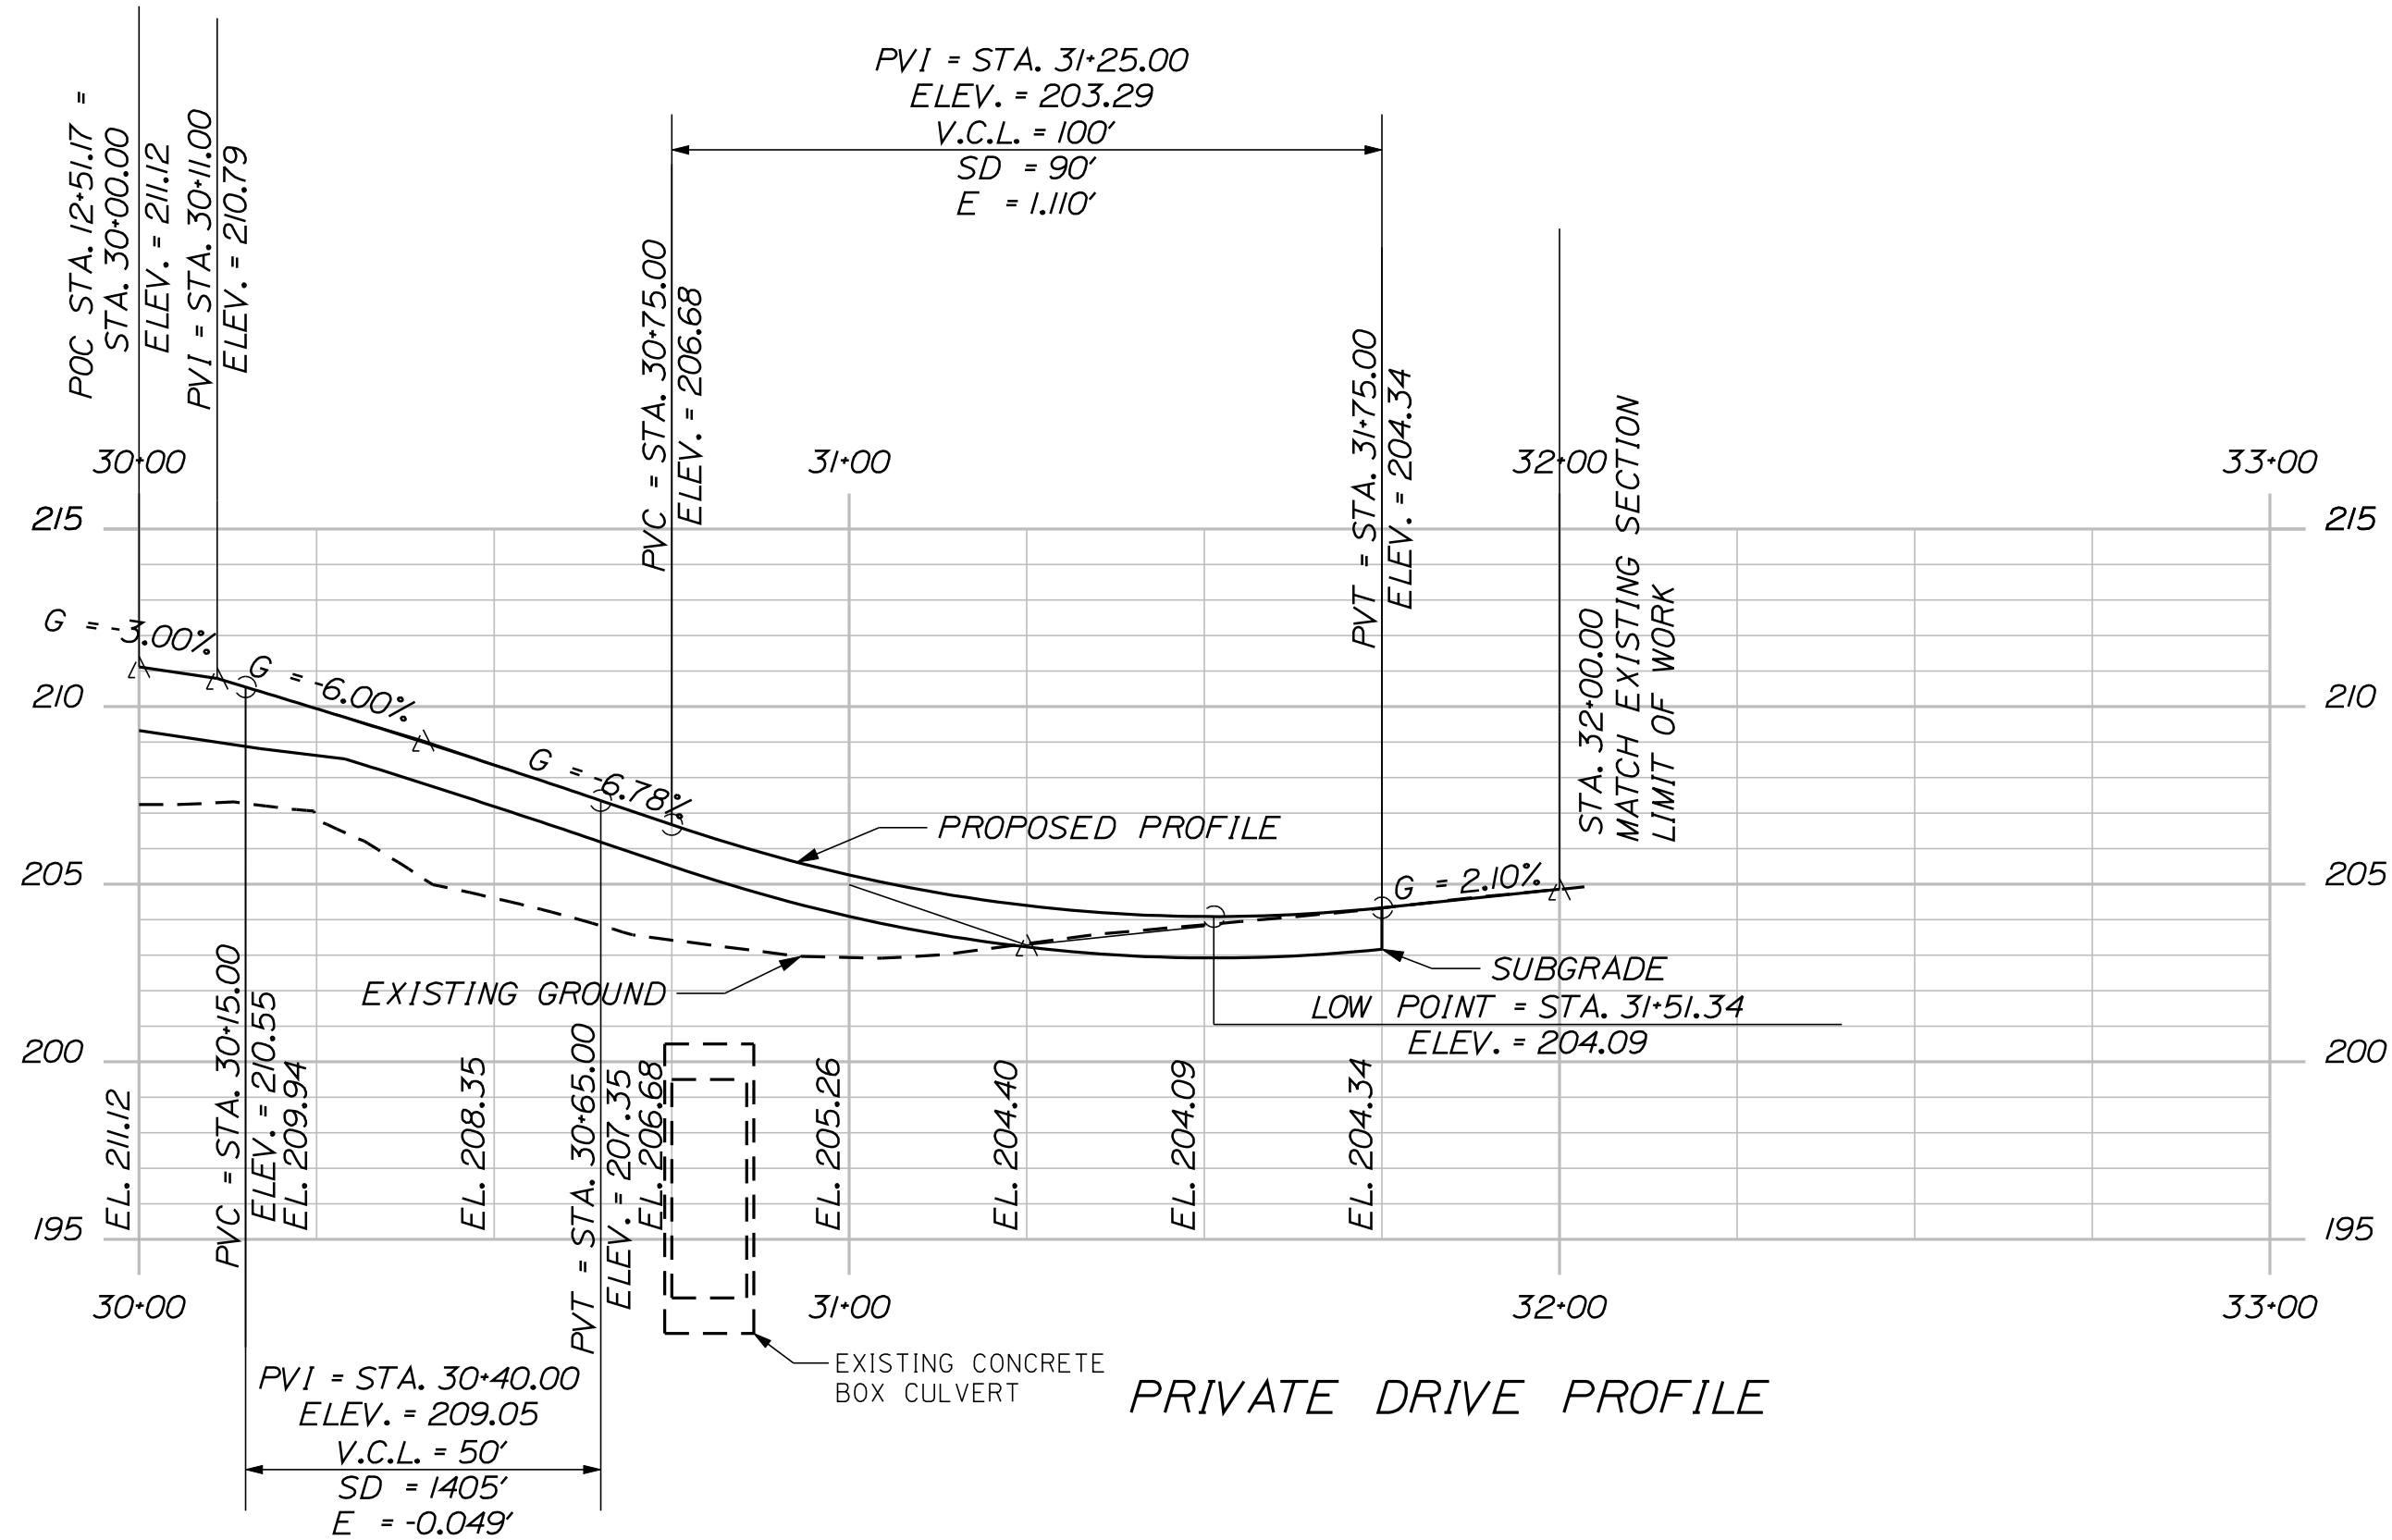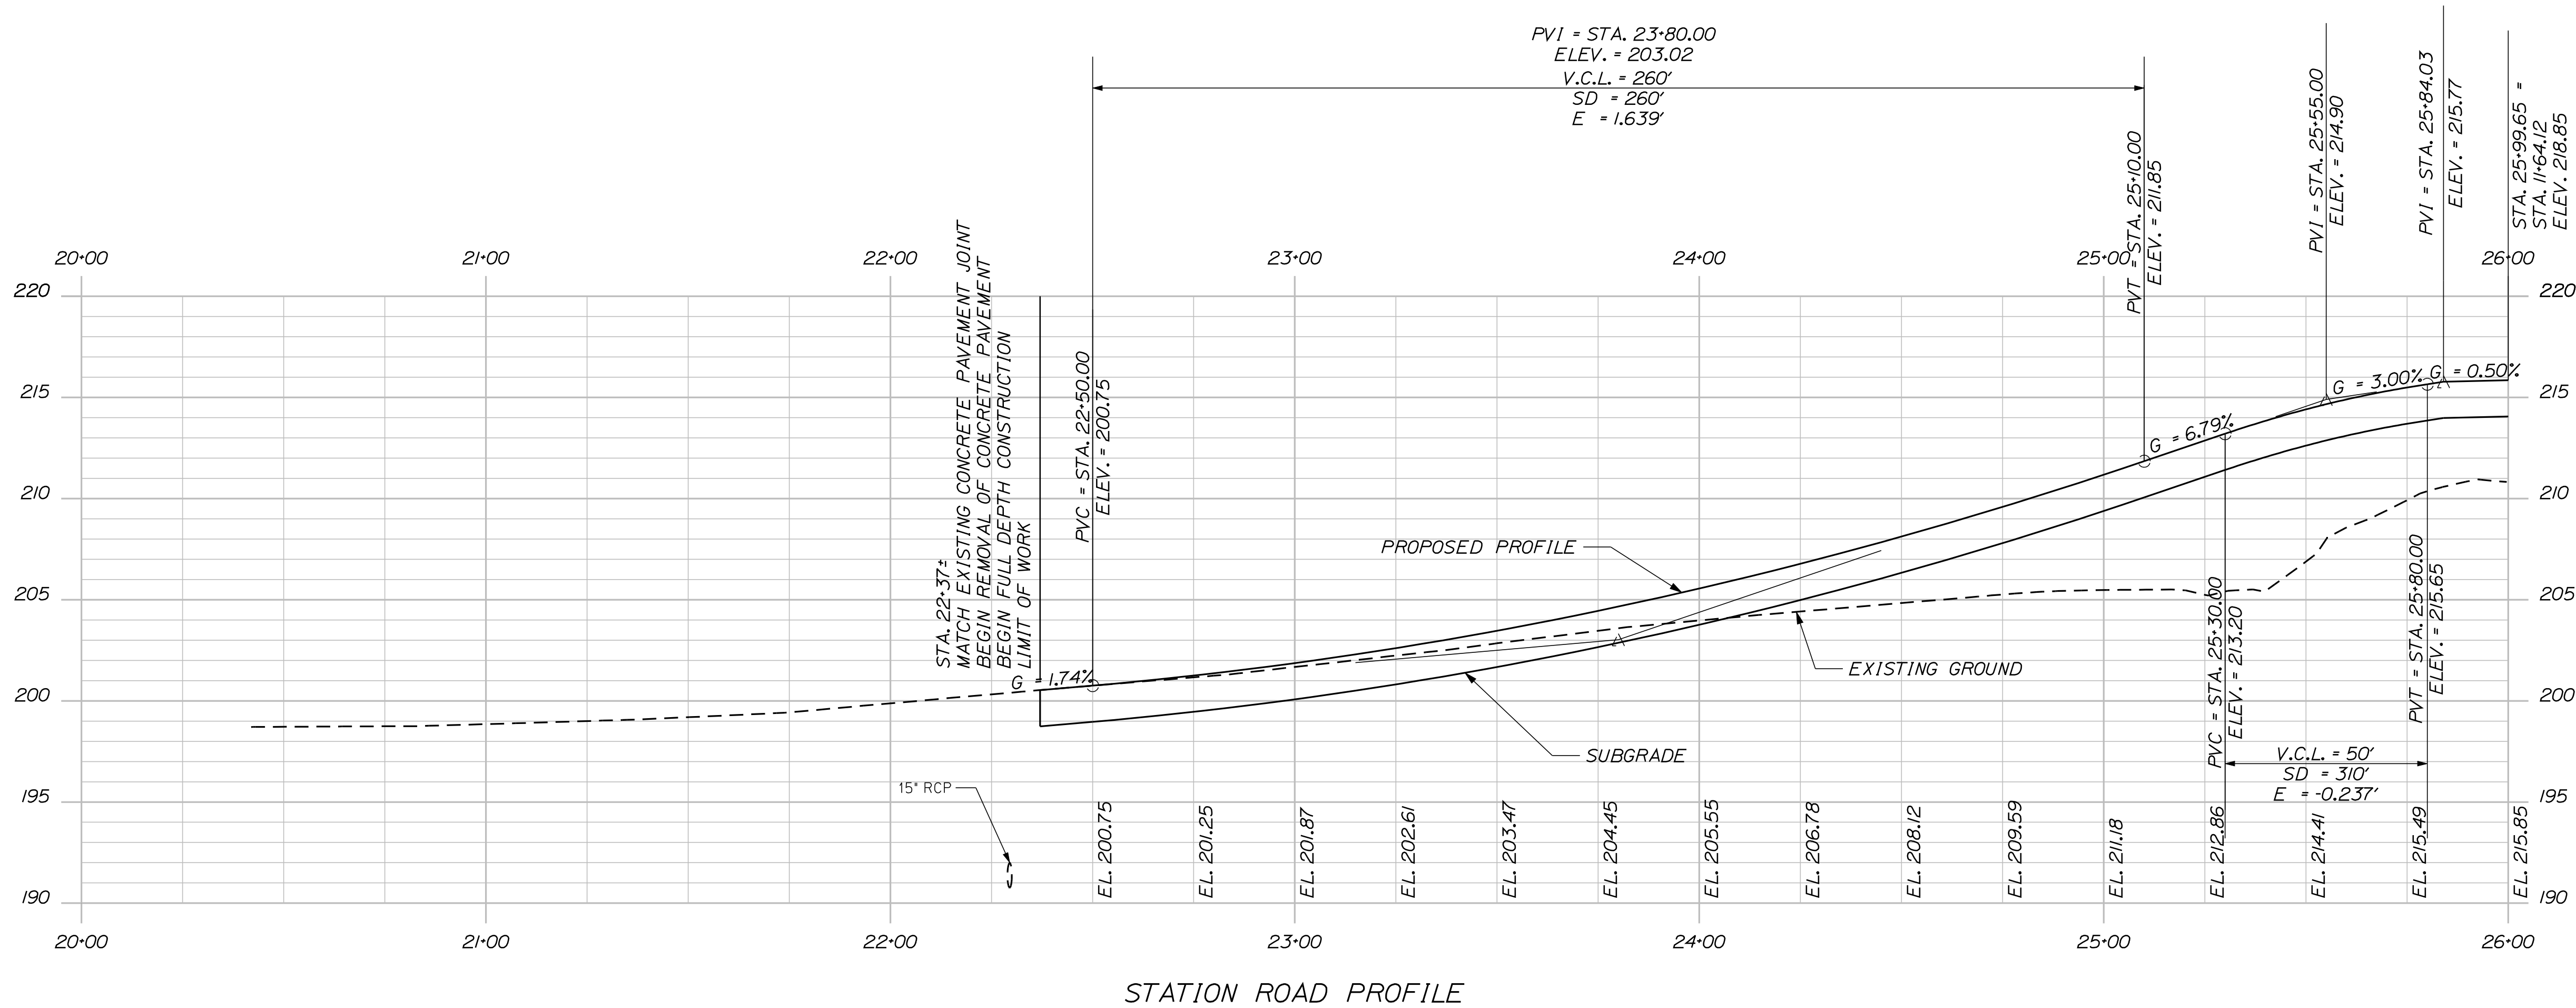

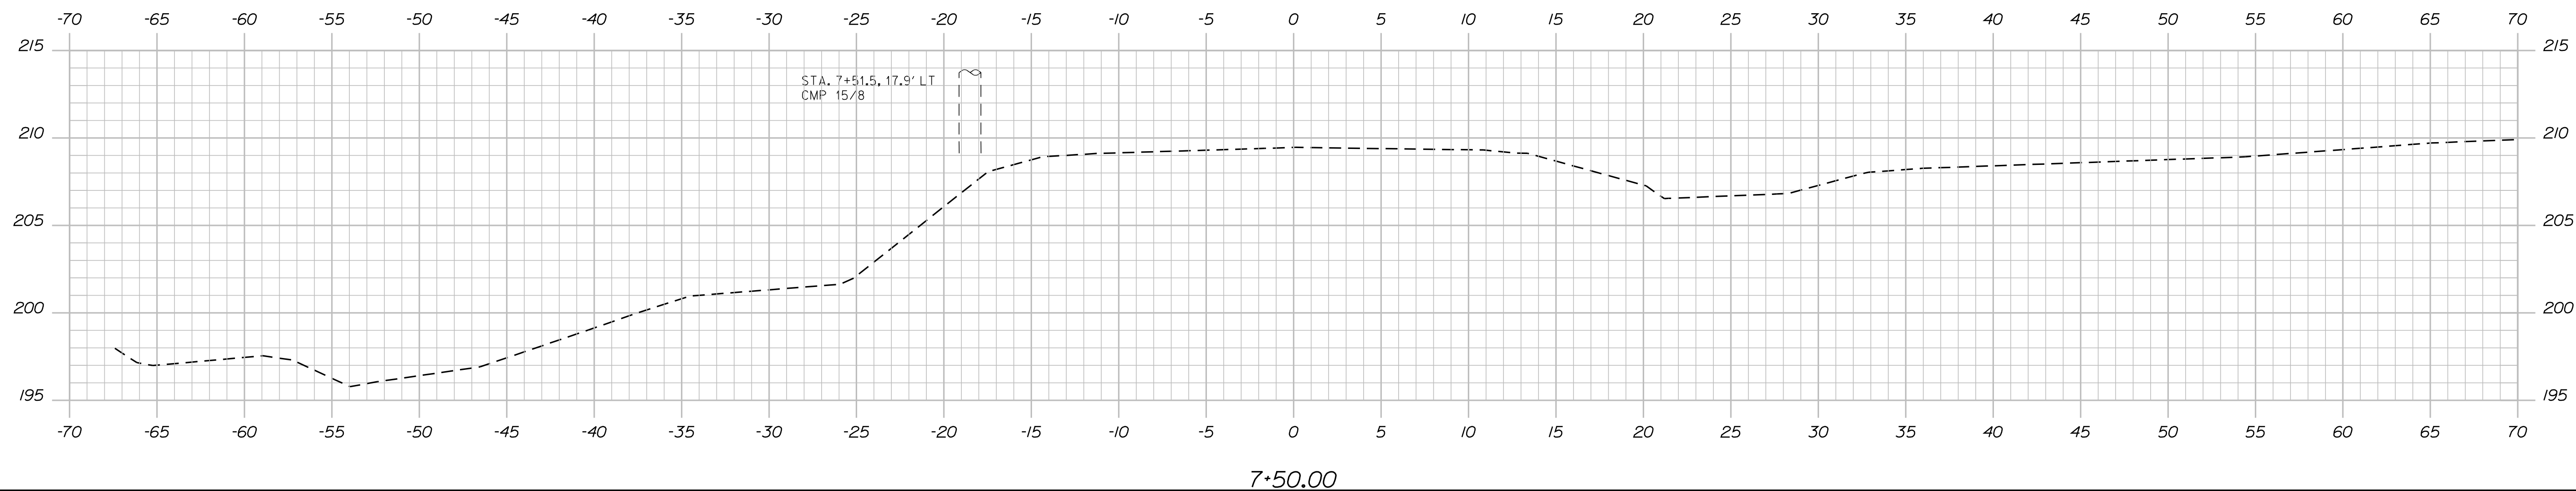
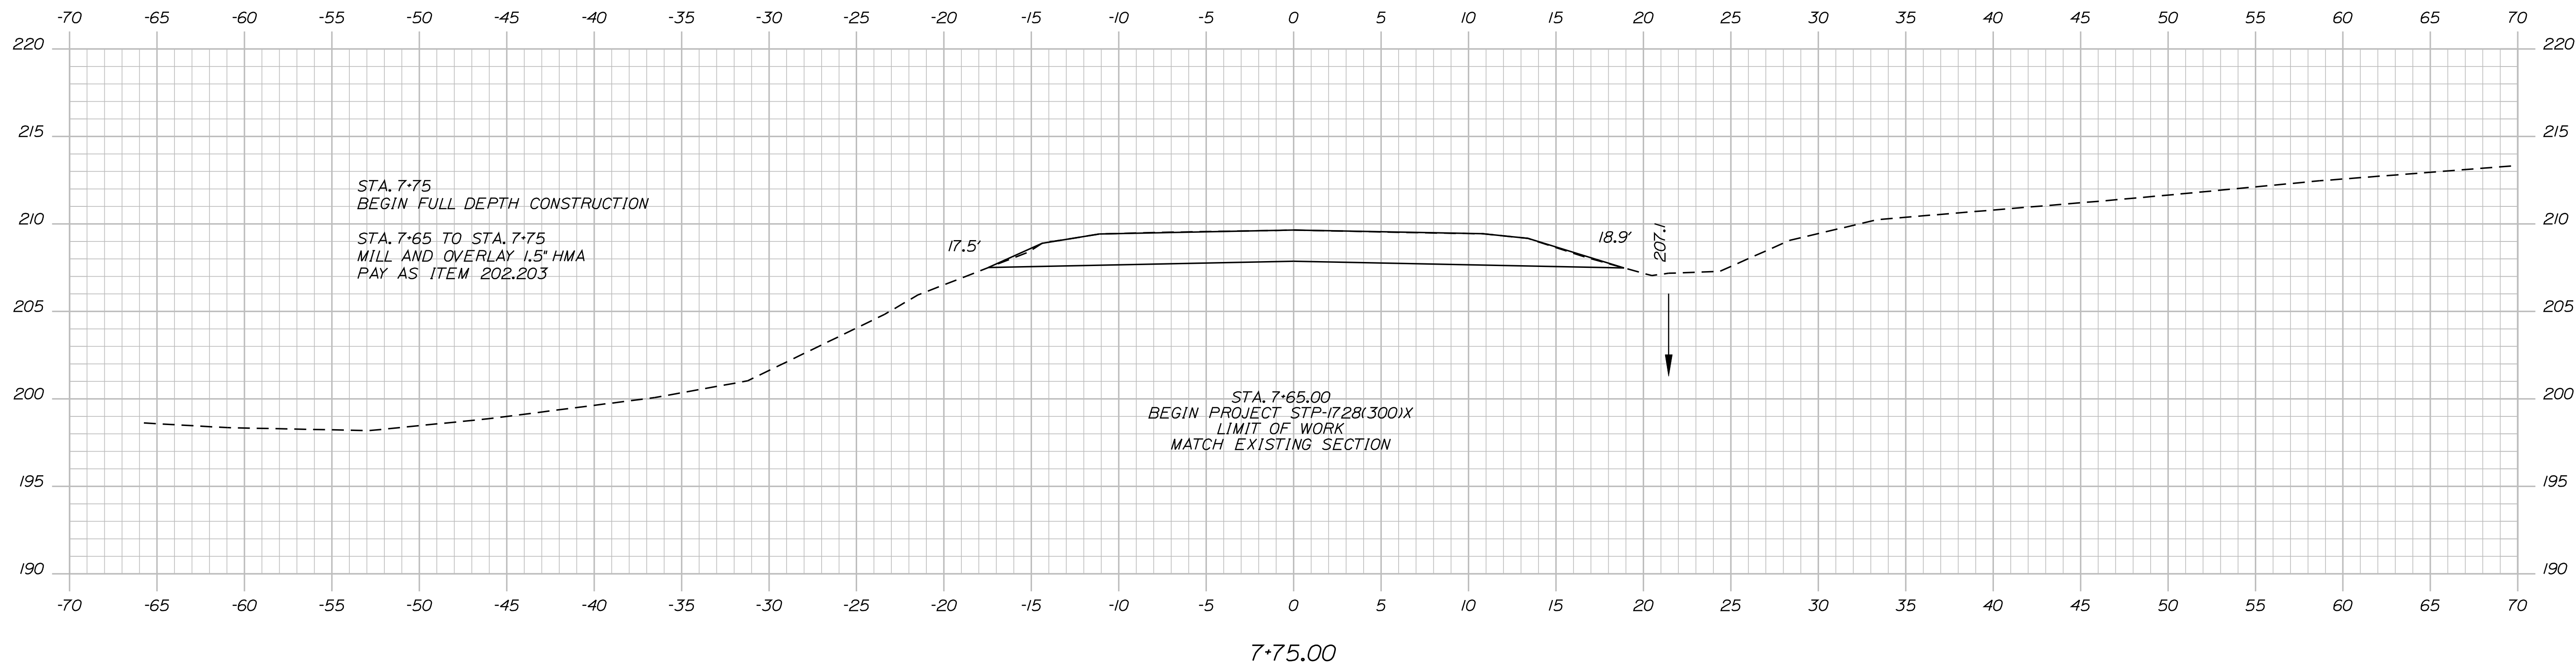
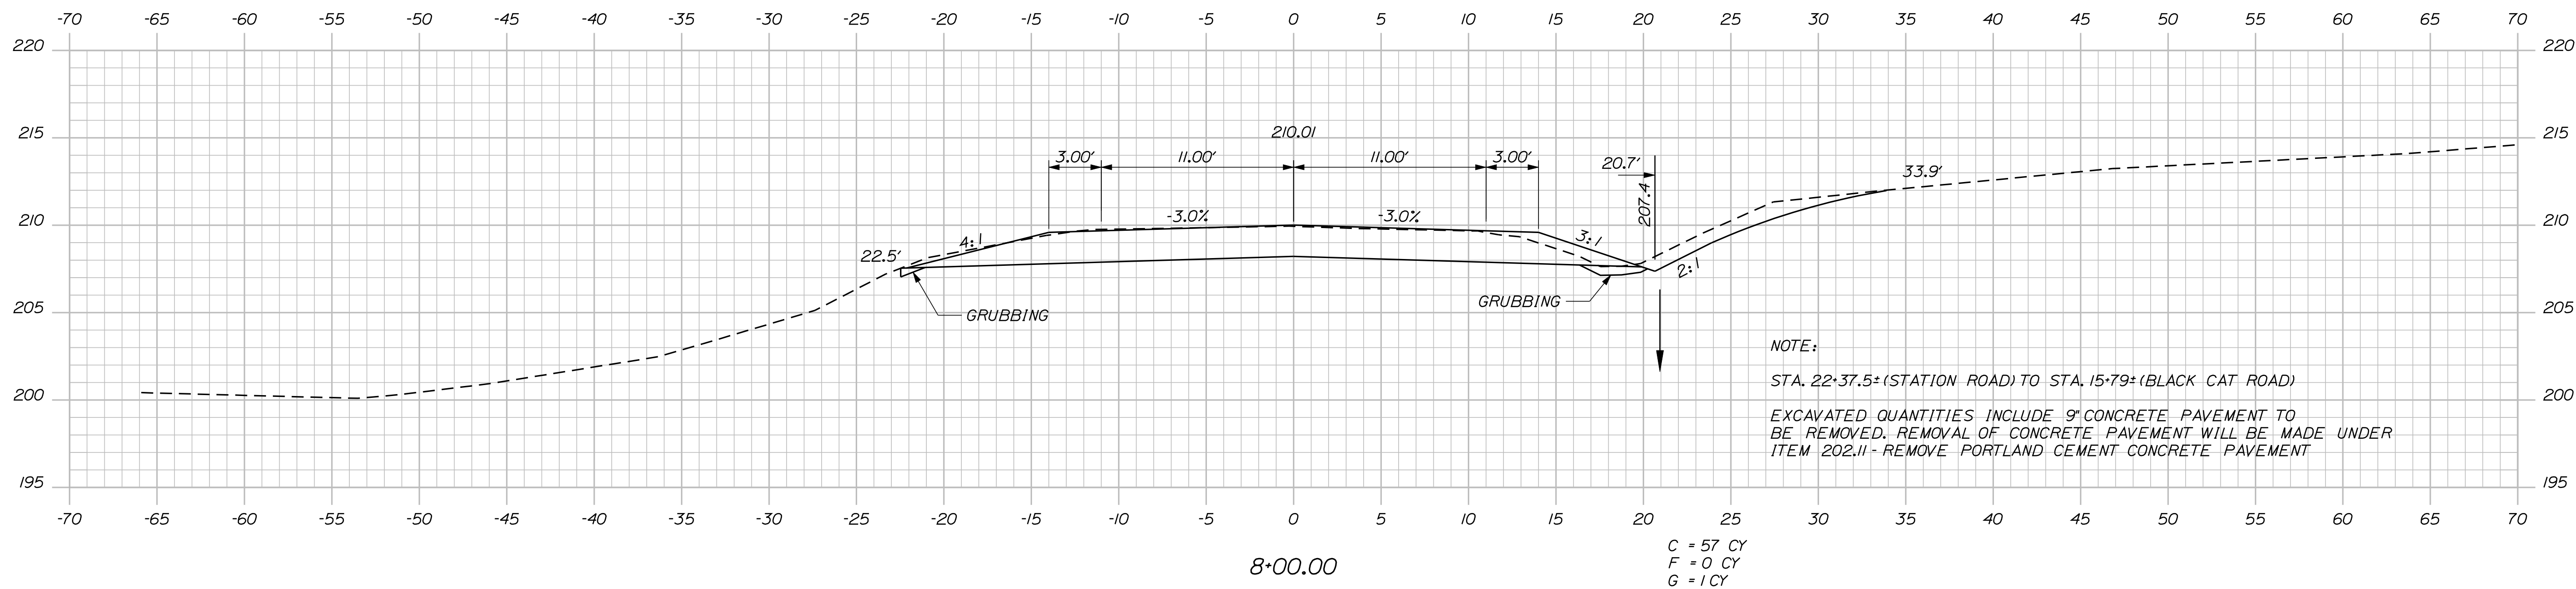


Date: \$date\$

Username: \$user\$

Division: \$wkgroup\$

Filename: \$file\$

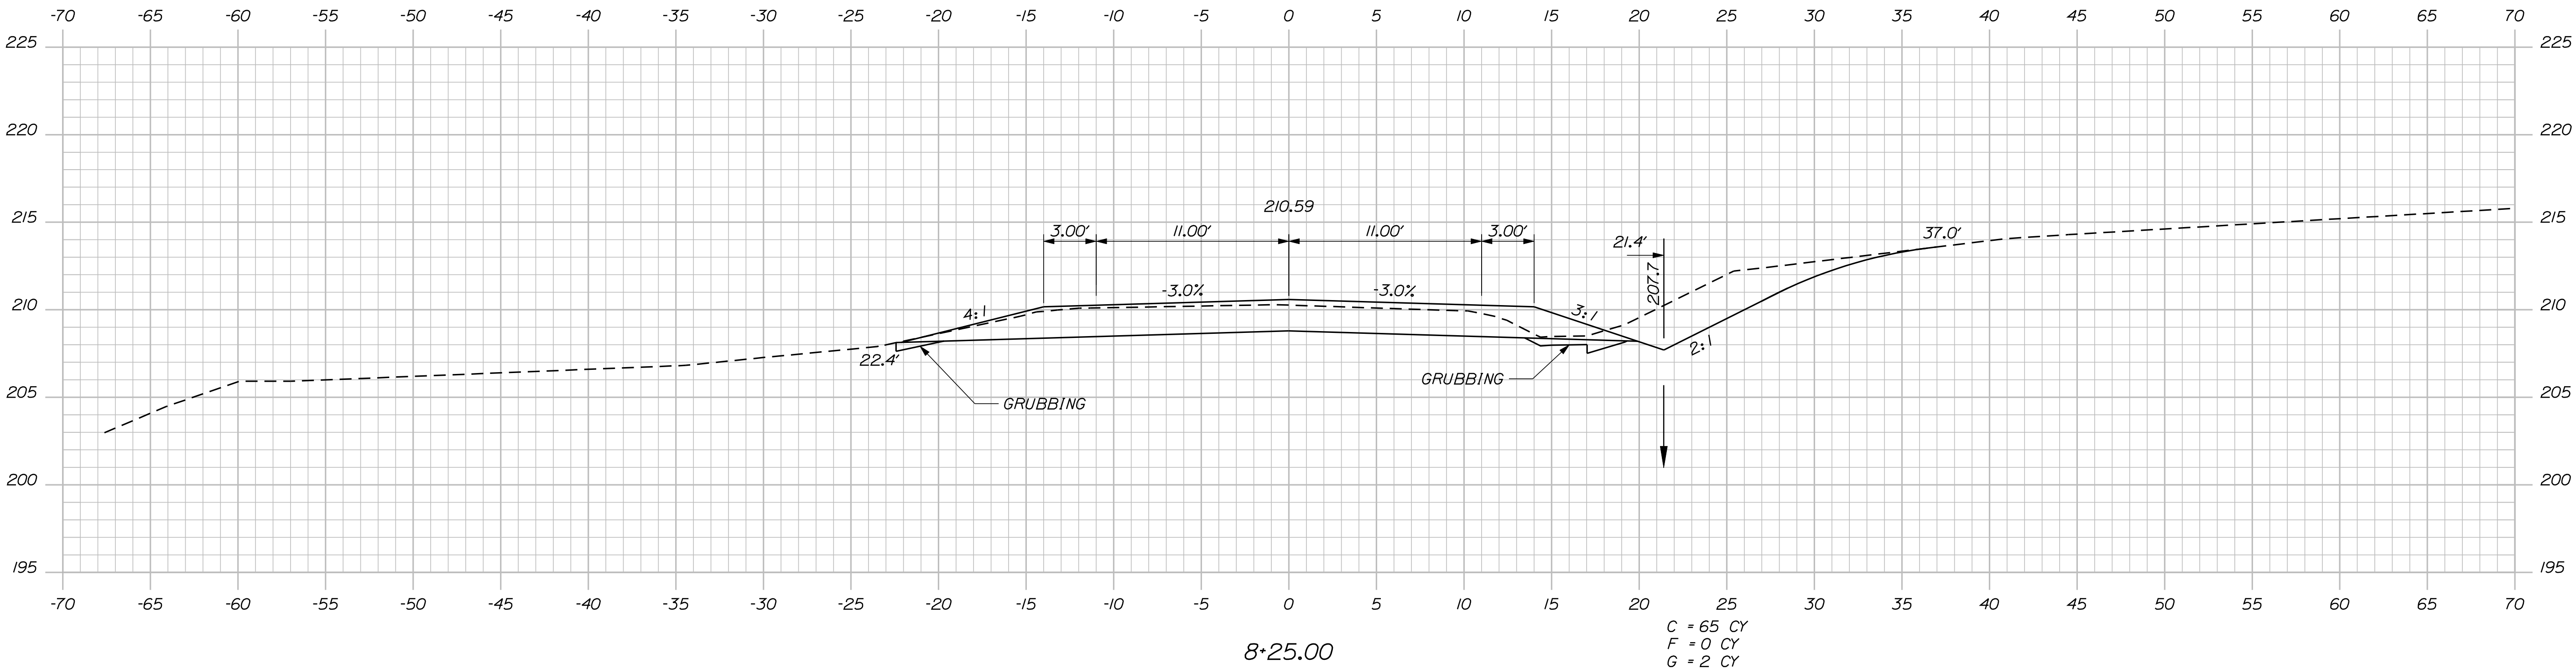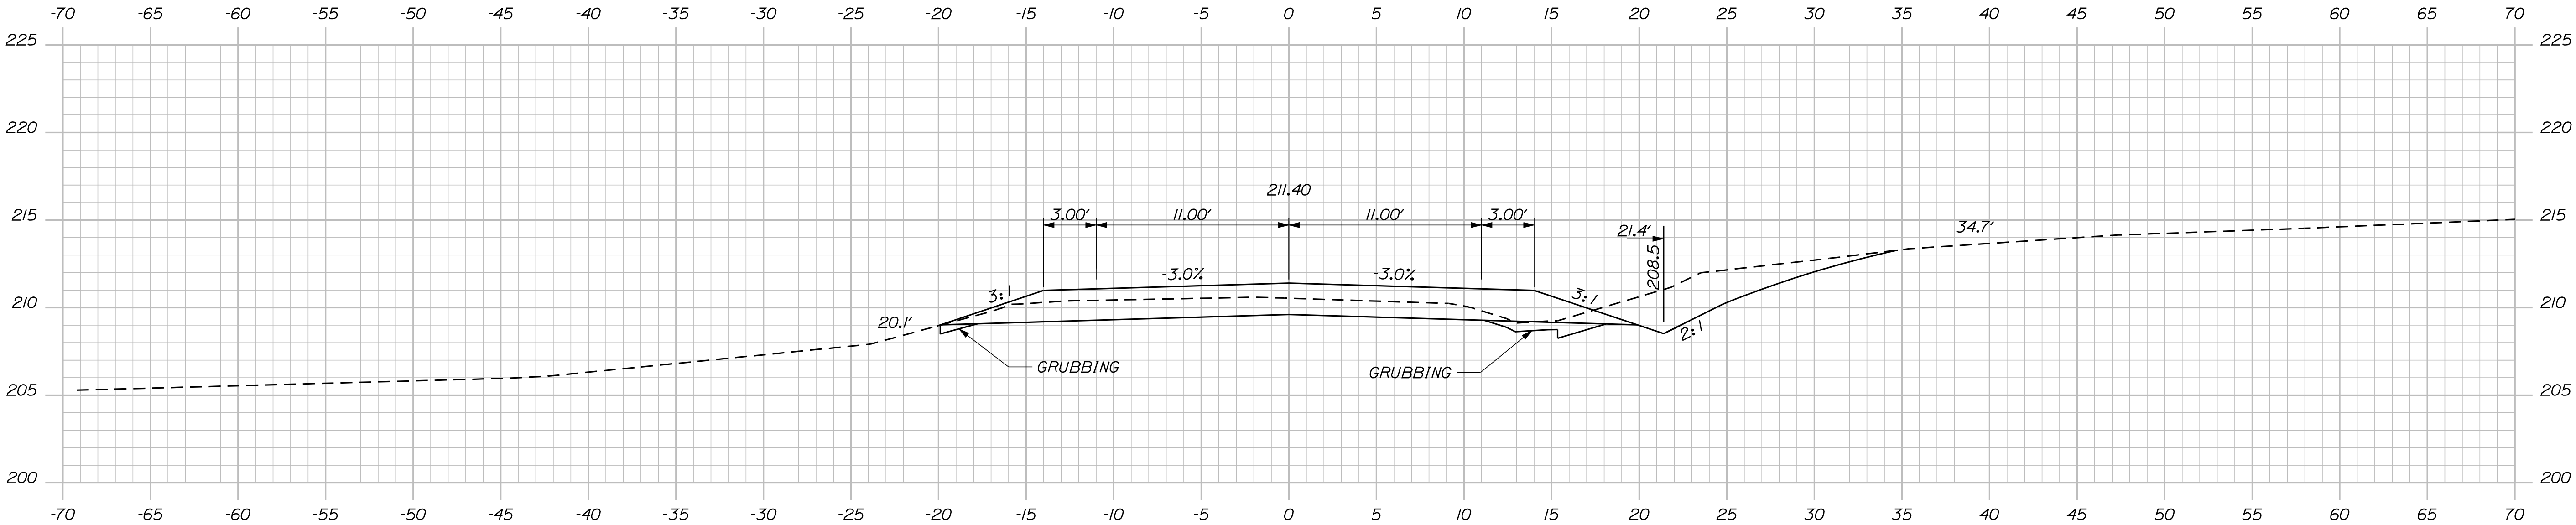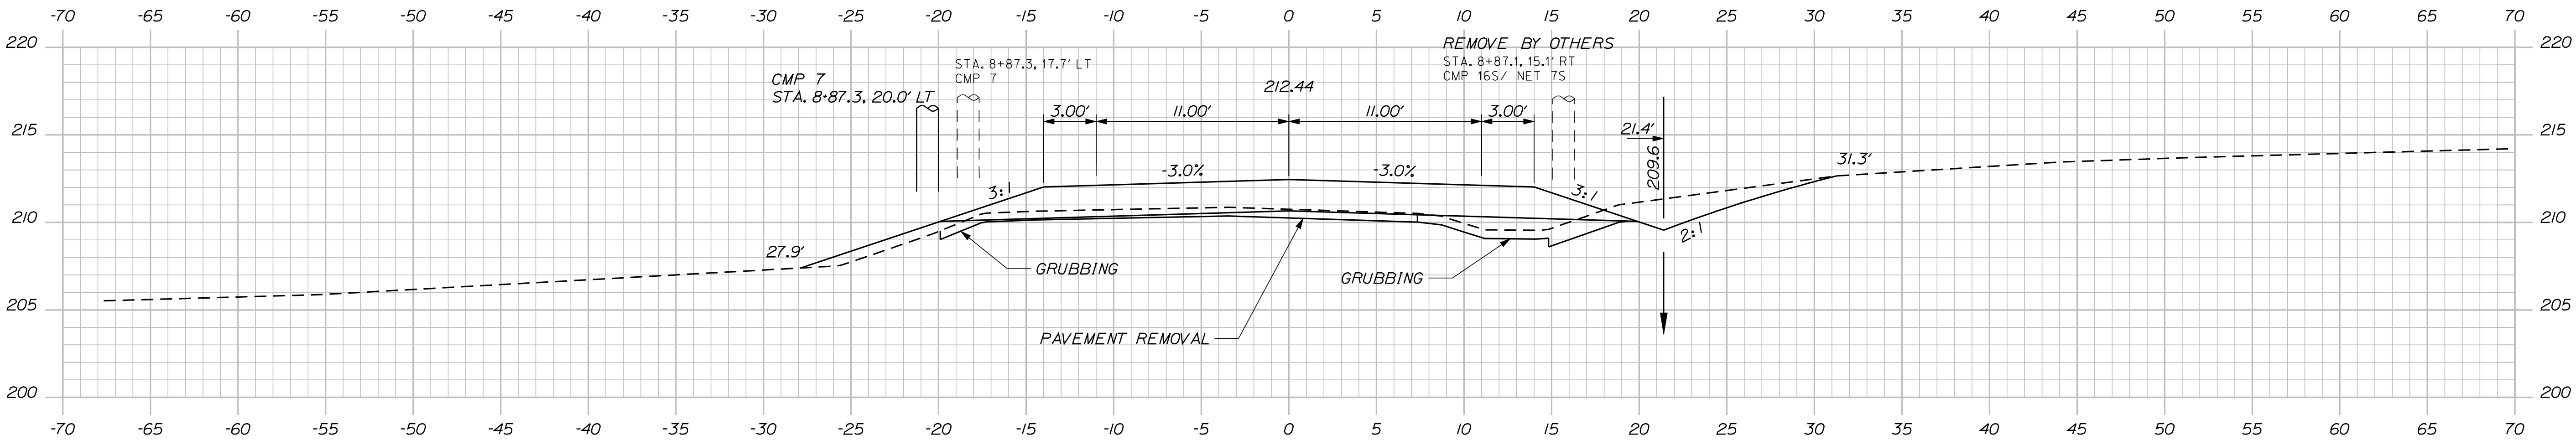

STATE OF MAINE
DEPARTMENT OF TRANSPORTATION

STP-1728(310)X

PIN
17283.10

HIGHWAY PLANS

PROJ. MANAGER	JOEL KITTEDOE	BY	DATE
CHECKED-REVIEWED	JLE	JLE	5-11
DESIGNED-DETAILED			5-11
REVISIONS 1			
REVISIONS 2			
REVISIONS 3			
REVISIONS 4			
FIELD CHANGES			

AUBURN
BLACK CAT ROAD

8+25.00 CROSS SECTIONS 8+75.00

SHEET NUMBER

12


OF 40

Date: \$date\$


Username: \$user\$

Division: \$wkgroup\$


Filename: \$file\$

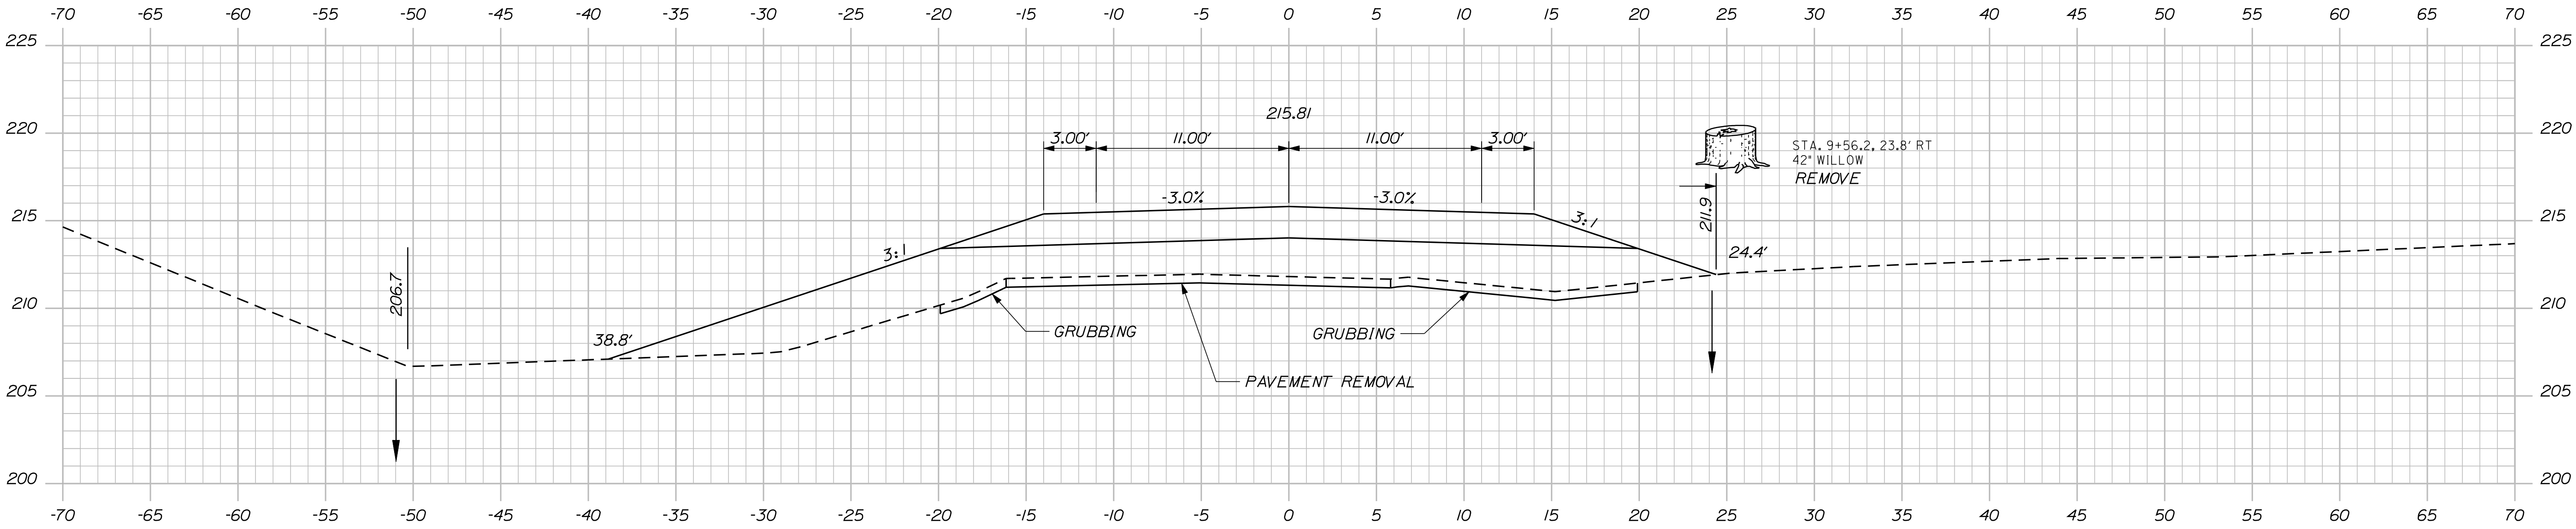

C = 10 CY
F = 114 CY
G = 8 CY



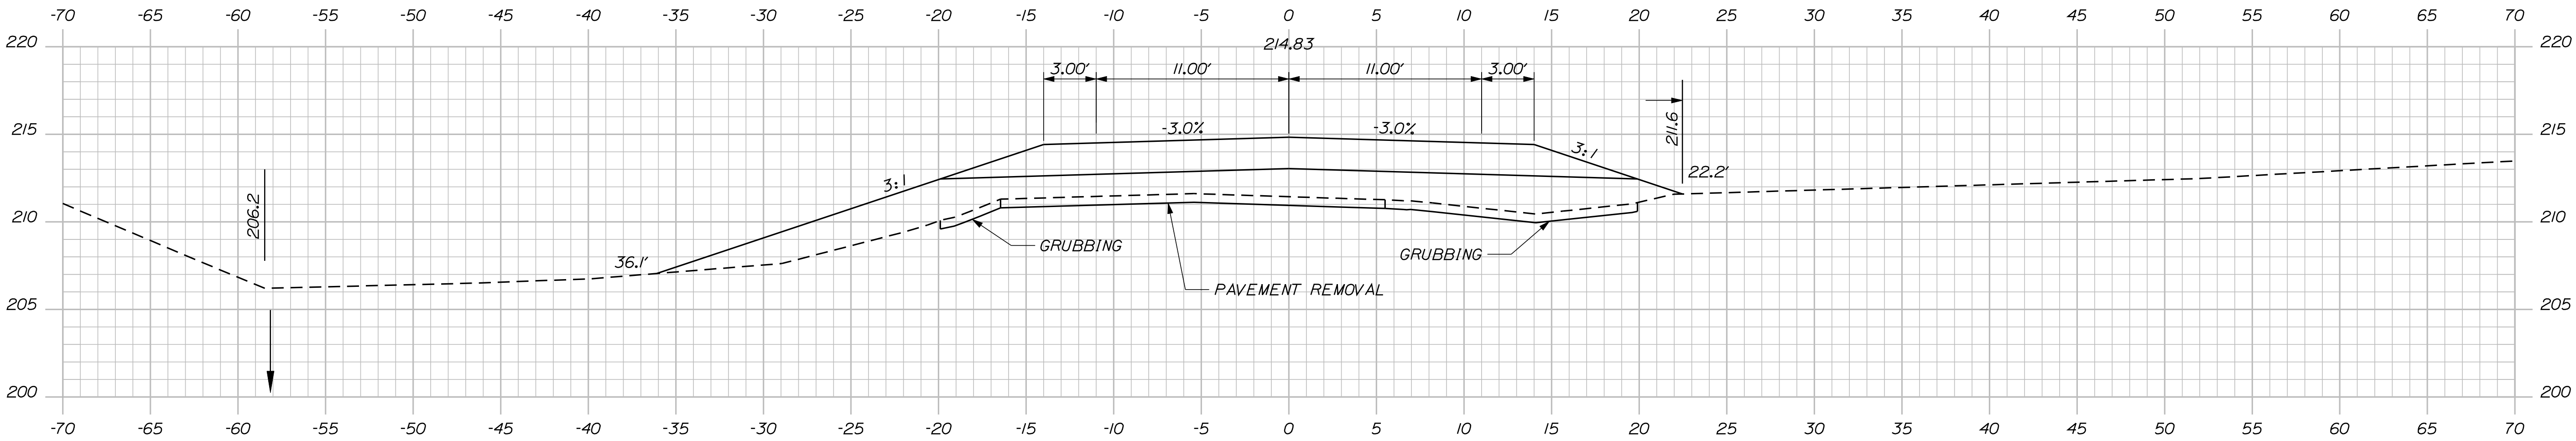


C = 10 CY
F = 73 CY
G = 9 CY

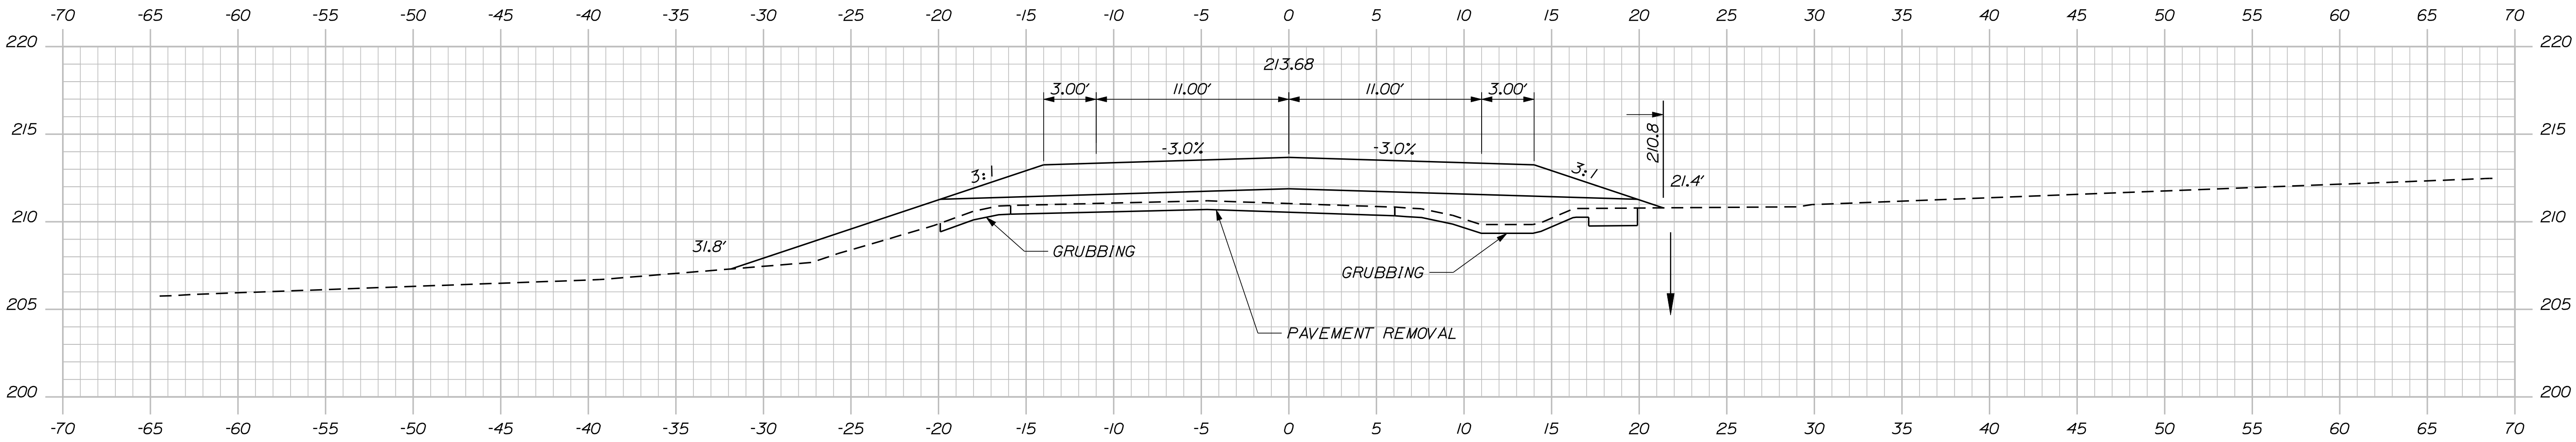

C = 16 CY
F = 32 CY
G = 8 CY

PROJ. MANAGER	JOEL KITTEDGE	BY	DATE
CHECKED-DETAILED	JLE	5-11	5-11
CHECKED-REVIEWED	ALC		
DESIGN-DETAILED			
DESIGN-REVIEWED			
REVISIONS 1			
REVISIONS 2			
REVISIONS 3			
REVISIONS 4			
FIELD CHANGES			

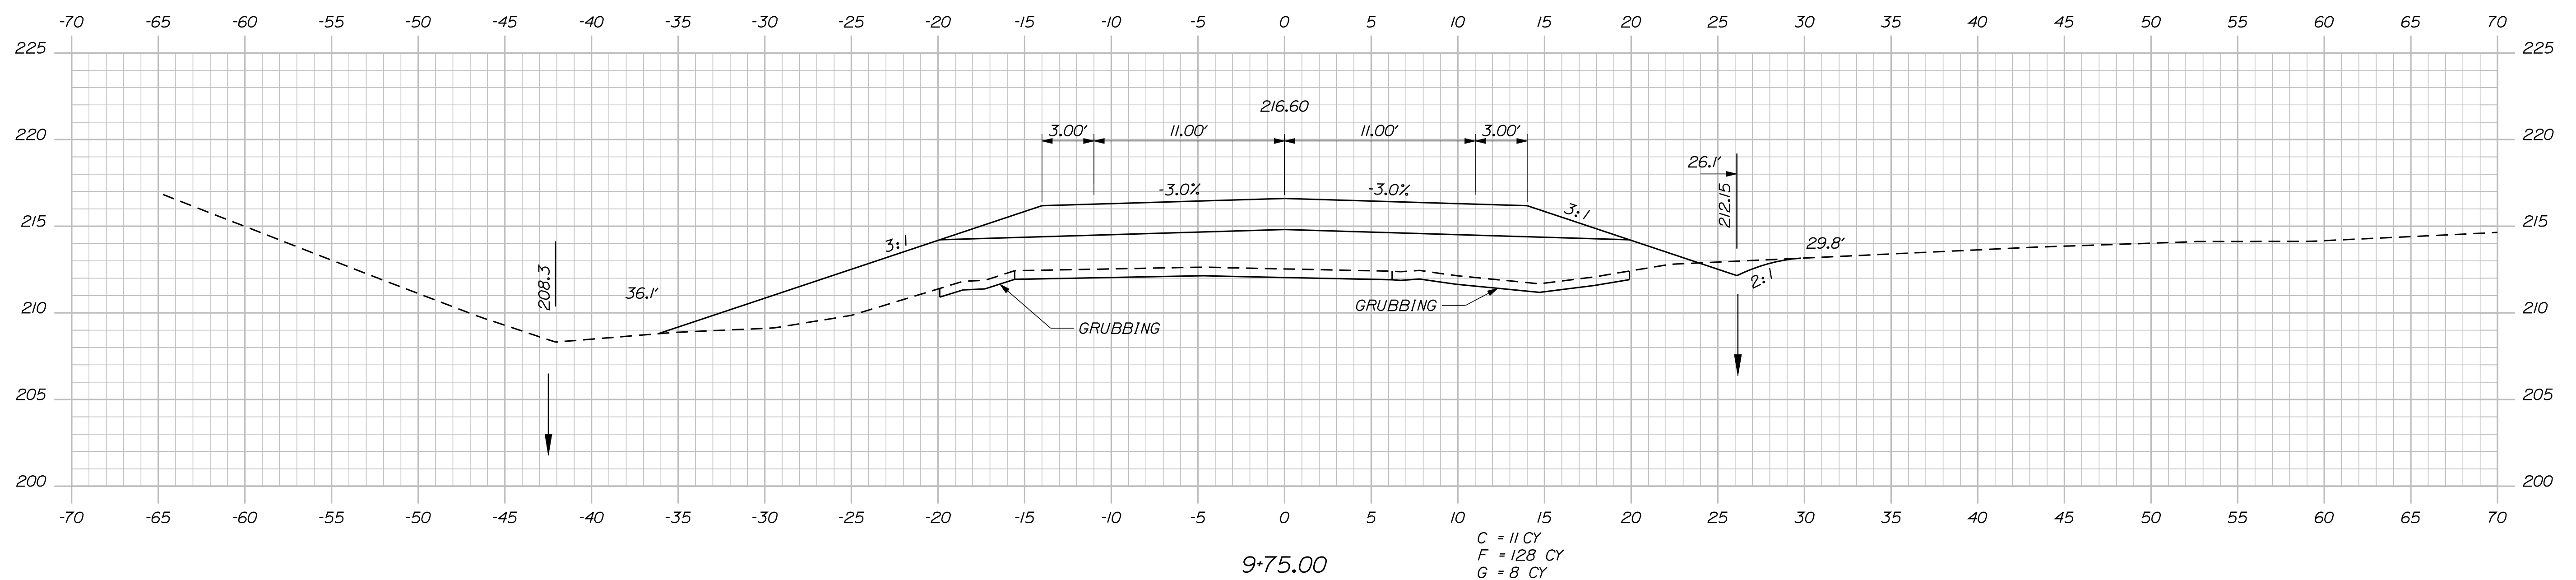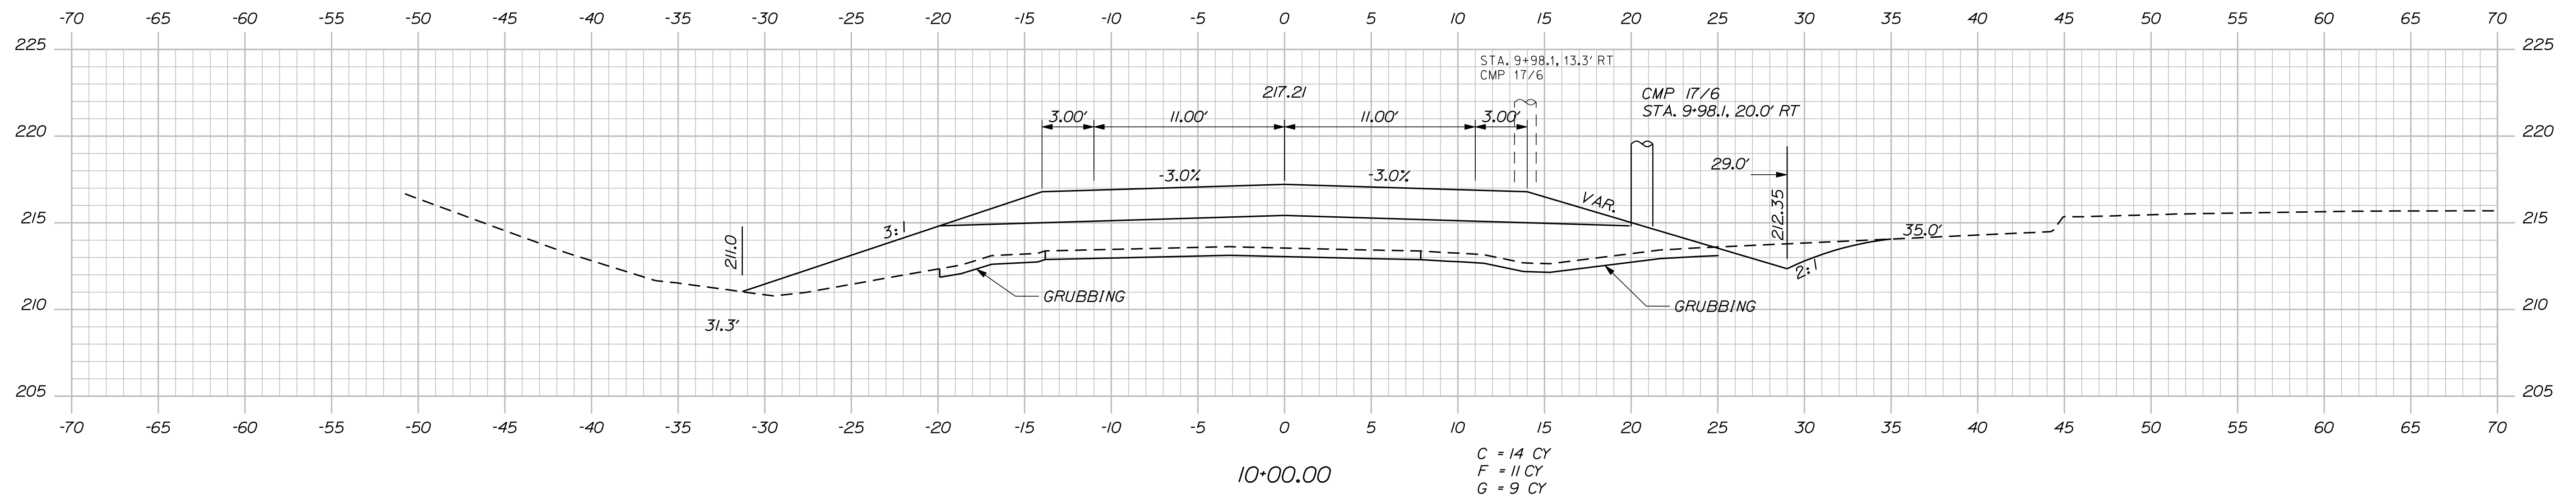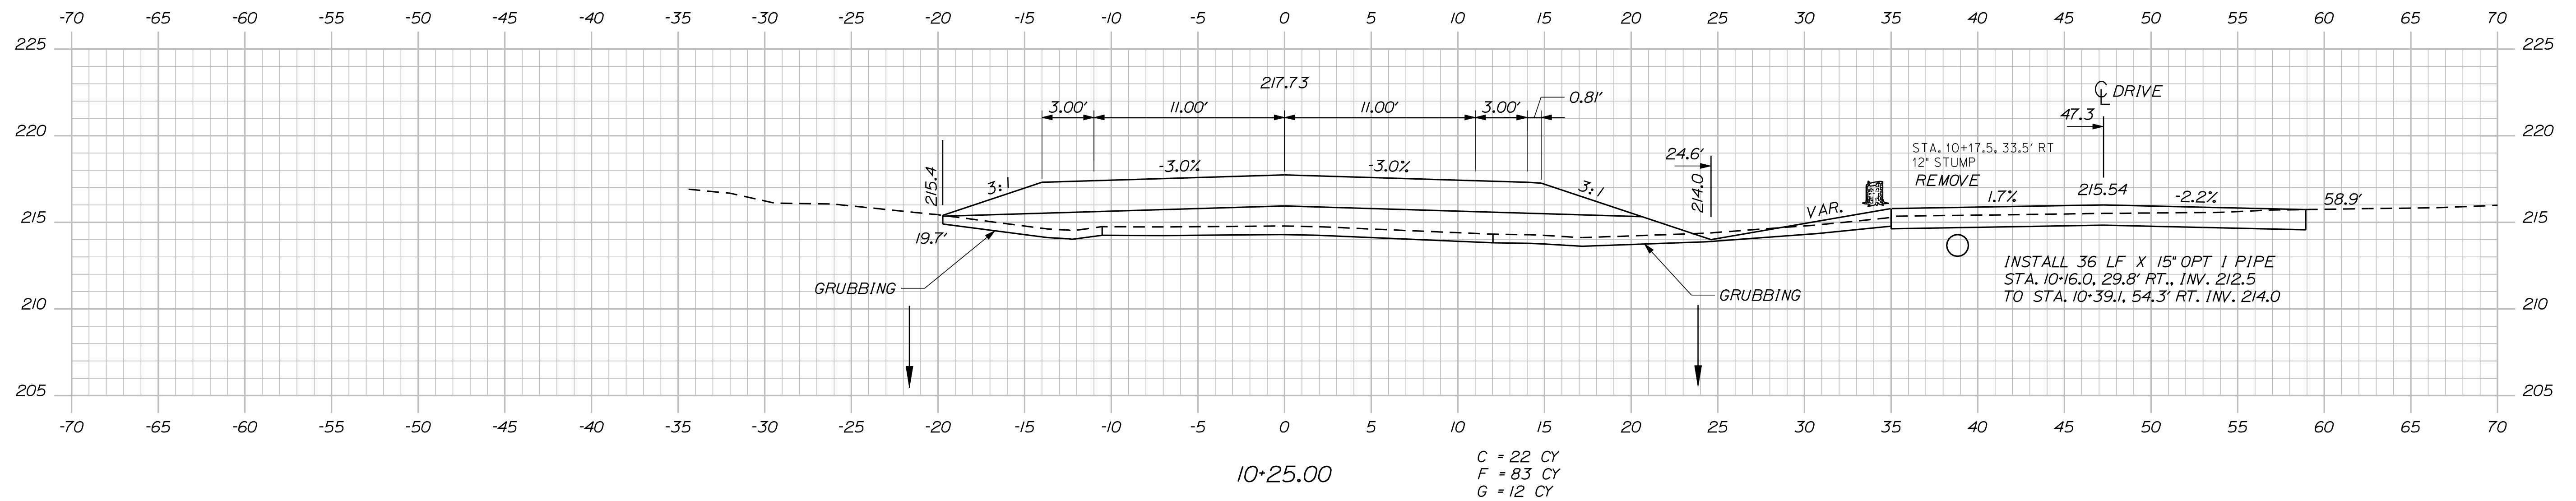




DESIGN-DET ALED	JLE	JLE	5-11
CHECKED-REVISED	ALG		5-11
DESIGN-DET ALED2			
DESIGN-DET ALED3			
REVISIONS 1			
REVISIONS 2			
REVISIONS 3			
REVISIONS 4			
FIELD CHANGES			
SIGNATURE			
7960			
P.E. NUMBER			
MAY 25, 2011			
DATE			

Date: \$date\$

Username: \$user\$

Division: \$wkgroup\$

Filename: \$file\$

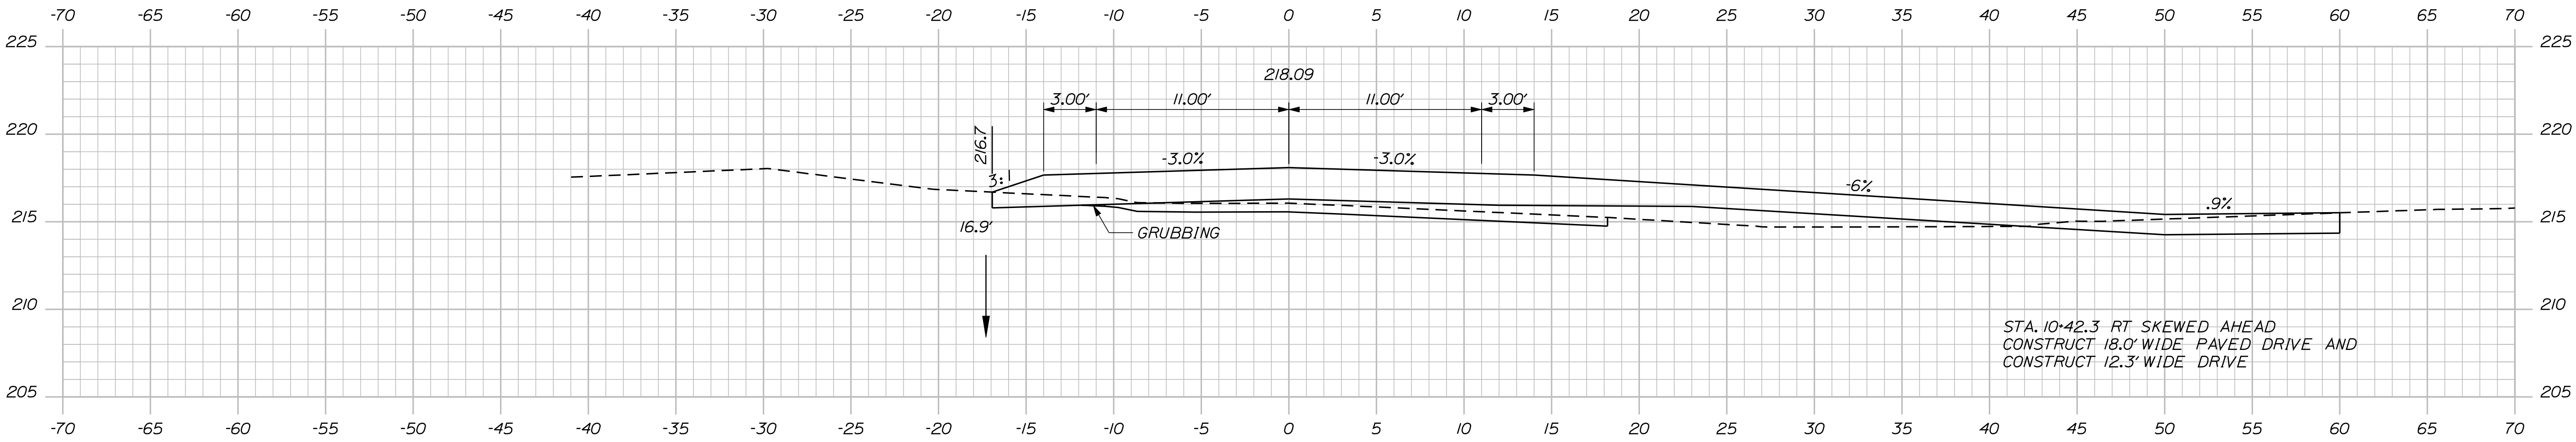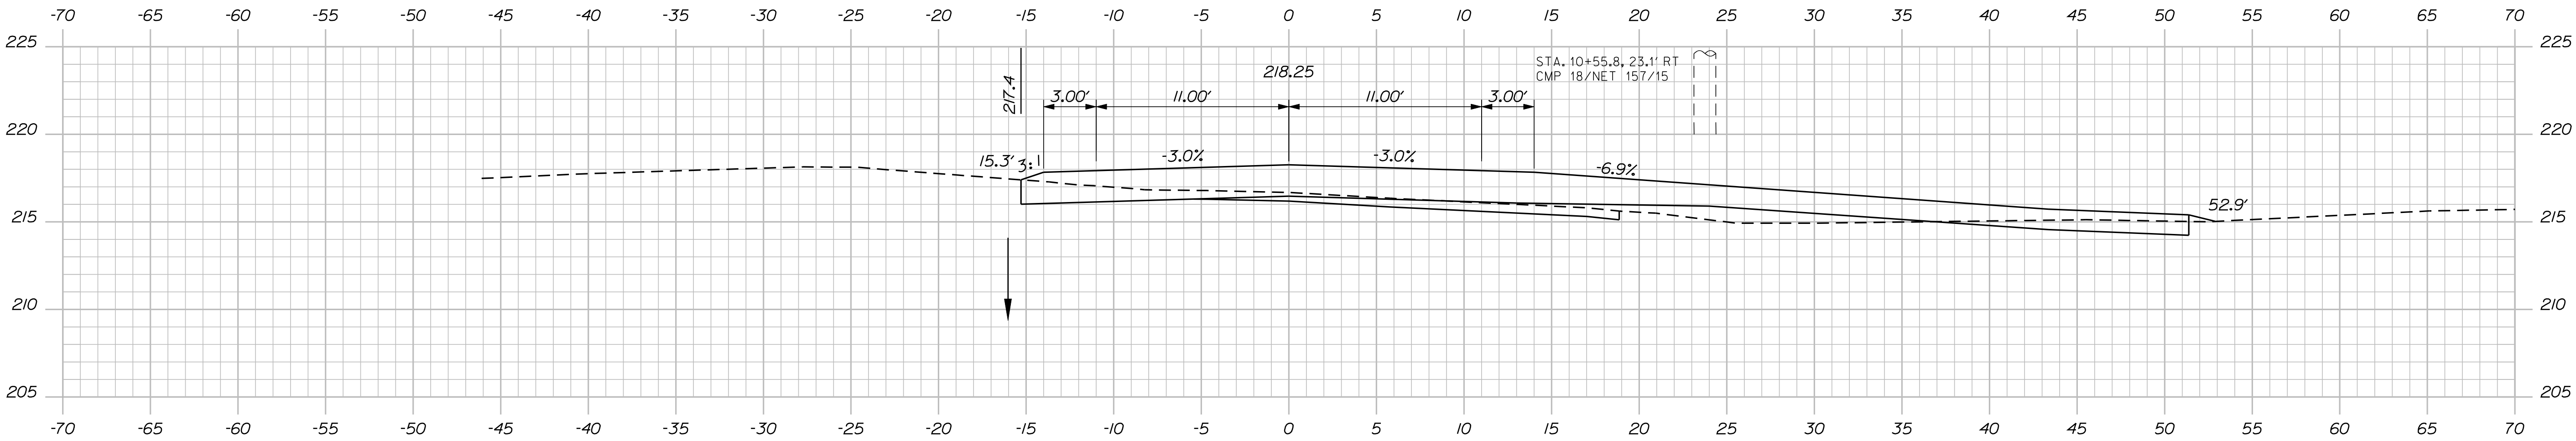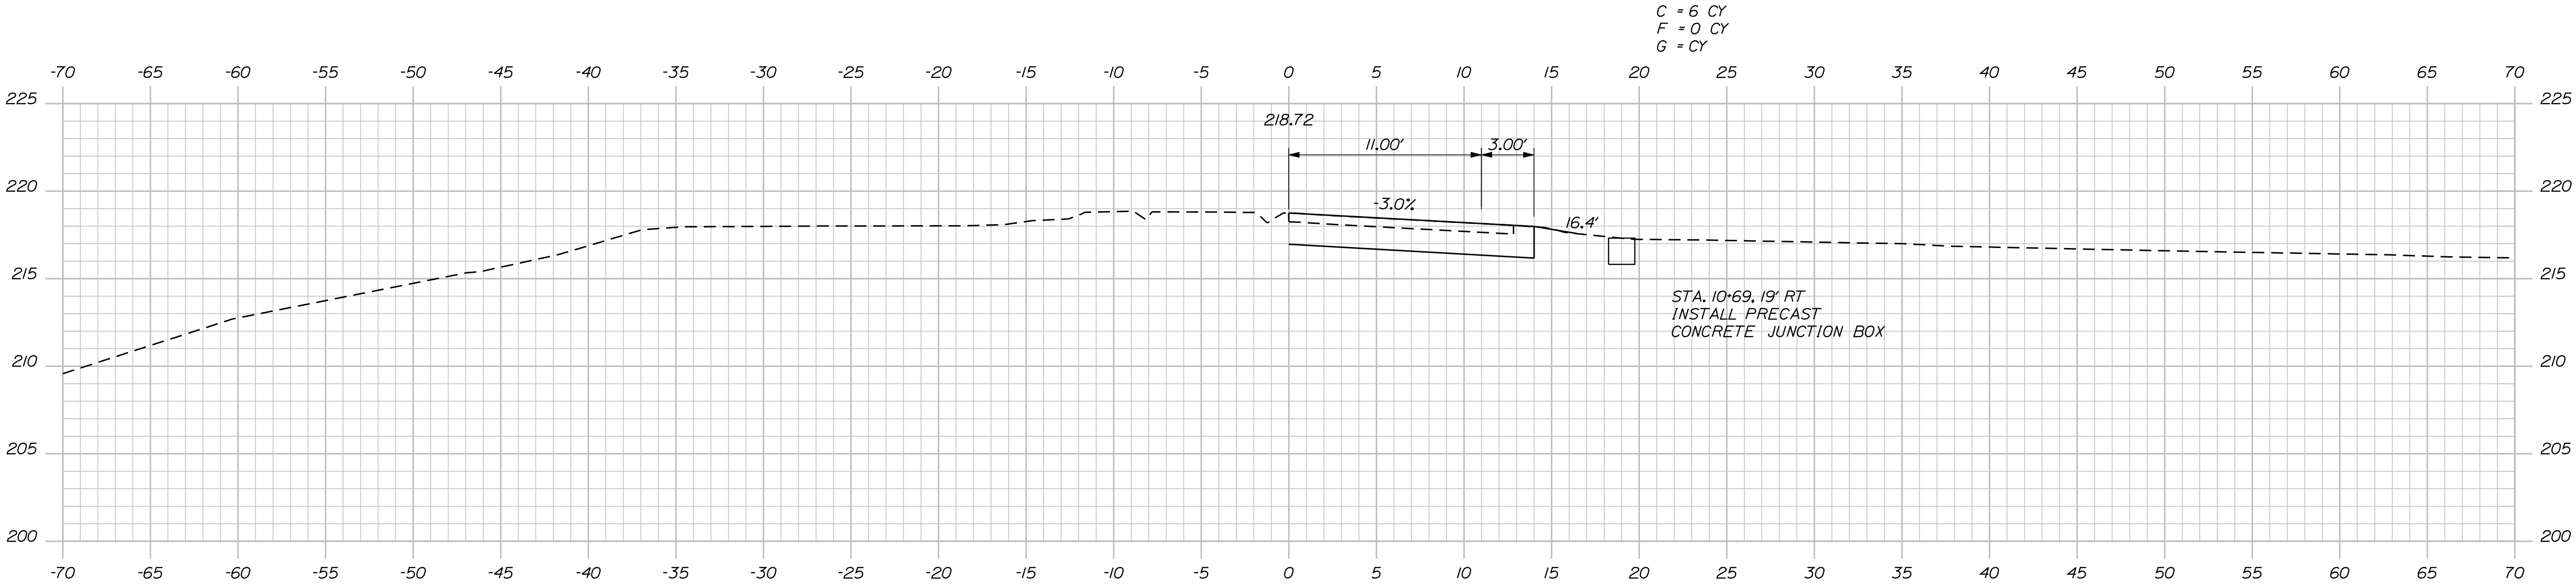

PROJ. MANAGER	JOEL KITTREDEE	BY	DATE
CHECKED-DETAILED	JLE	JLE	5-11
CHECKED-REVIEWED	ALC		5-11
DESIGN-DETAILED			
DESIGN-REVIEWED			
REVISIONS 1			
REVISIONS 2			
REVISIONS 3			
REVISIONS 4			
FIELD CHANGES			


SIGNATURE
7960
P.E. NUMBER
MAY 25, 2011
DATE

Date: \$date\$

Username: \$user\$


Division: \$wkgroup\$

Filename: \$file\$

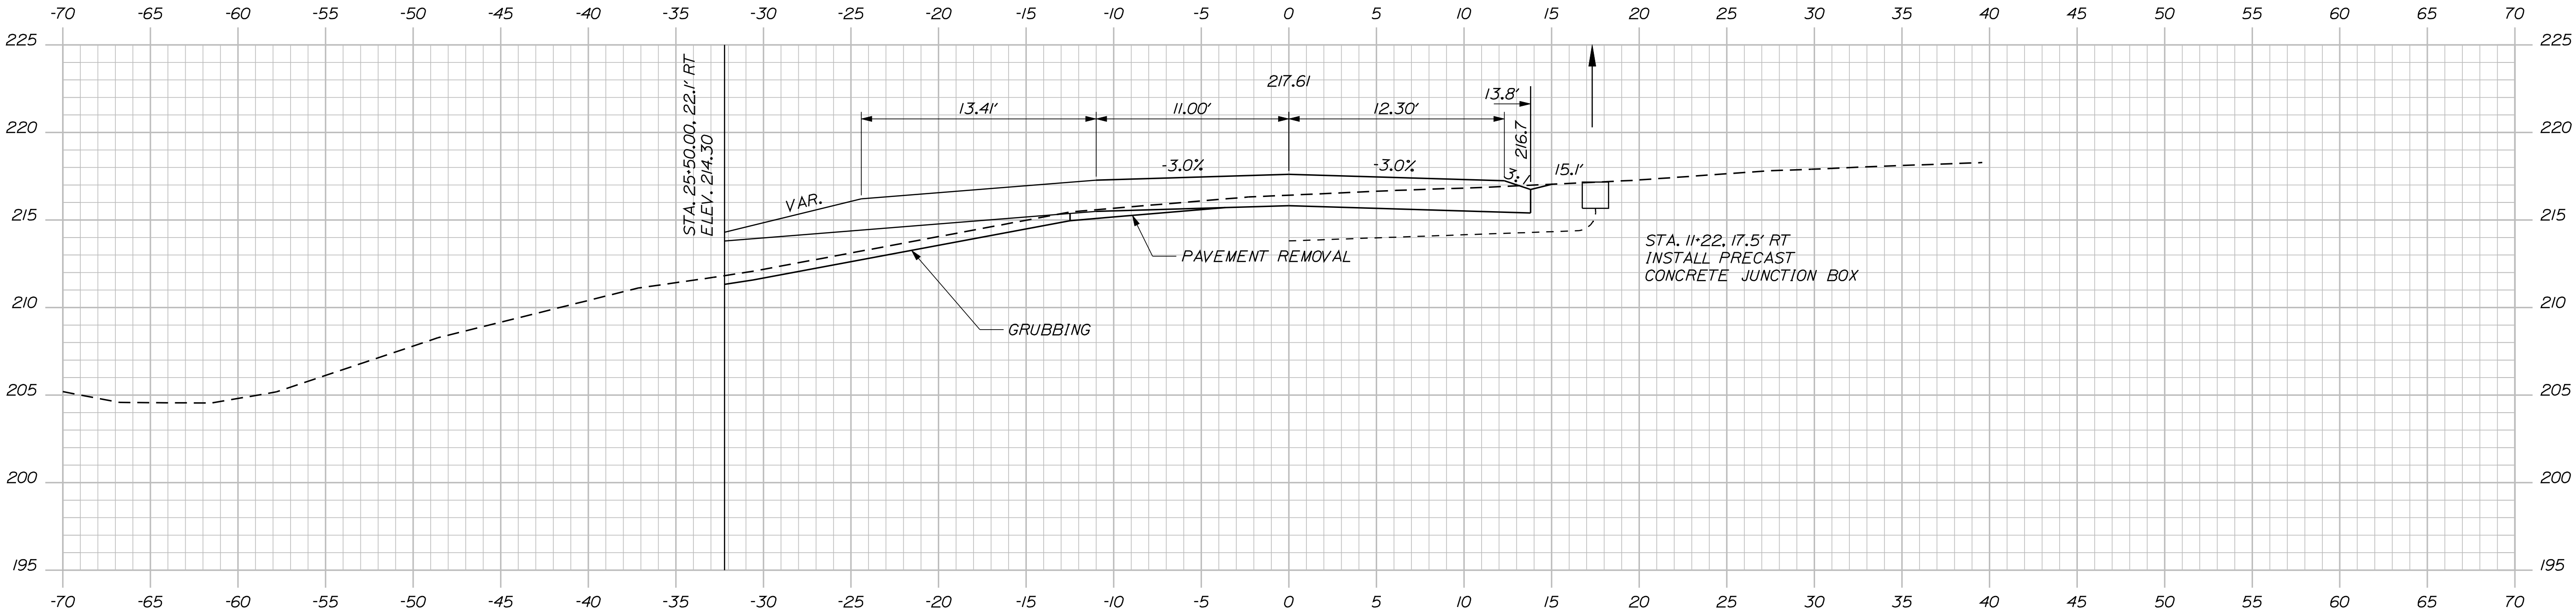

11+25.00

C = 20 CY
F = 10 CY
G = 5 CY

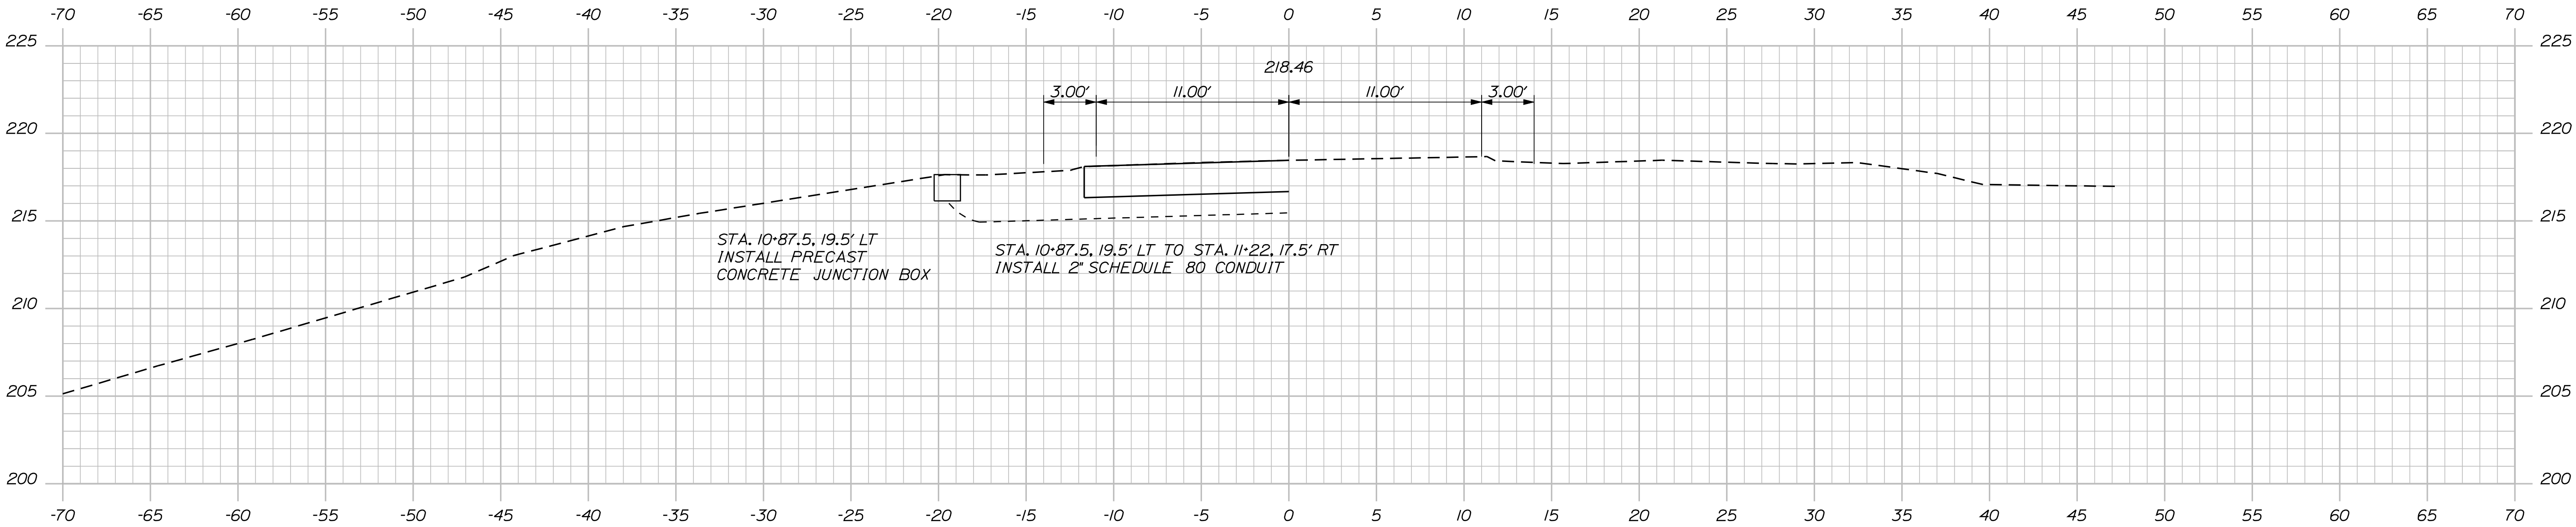

11+00.00

C = 4 CY
F = 0 CY
G = 0 CY

PROJ. MANAGER	JOEL KITTREDD	BY	DATE
CHECKED-DETAILED	JLE	JLE	5-11
CHECKED-REVIEWED	ALG		5-11
DESIGNED-DETAILED			
REVISIONS 1			
REVISIONS 2			
REVISIONS 3			
REVISIONS 4			
FIELD CHANGES			




SIGNATURE	P.E. NUMBER	DATE
	7960	MAY 25, 2011

Date: \$date\$

Username: \$user\$

Division: \$wkgroup\$

Filename: \$file\$

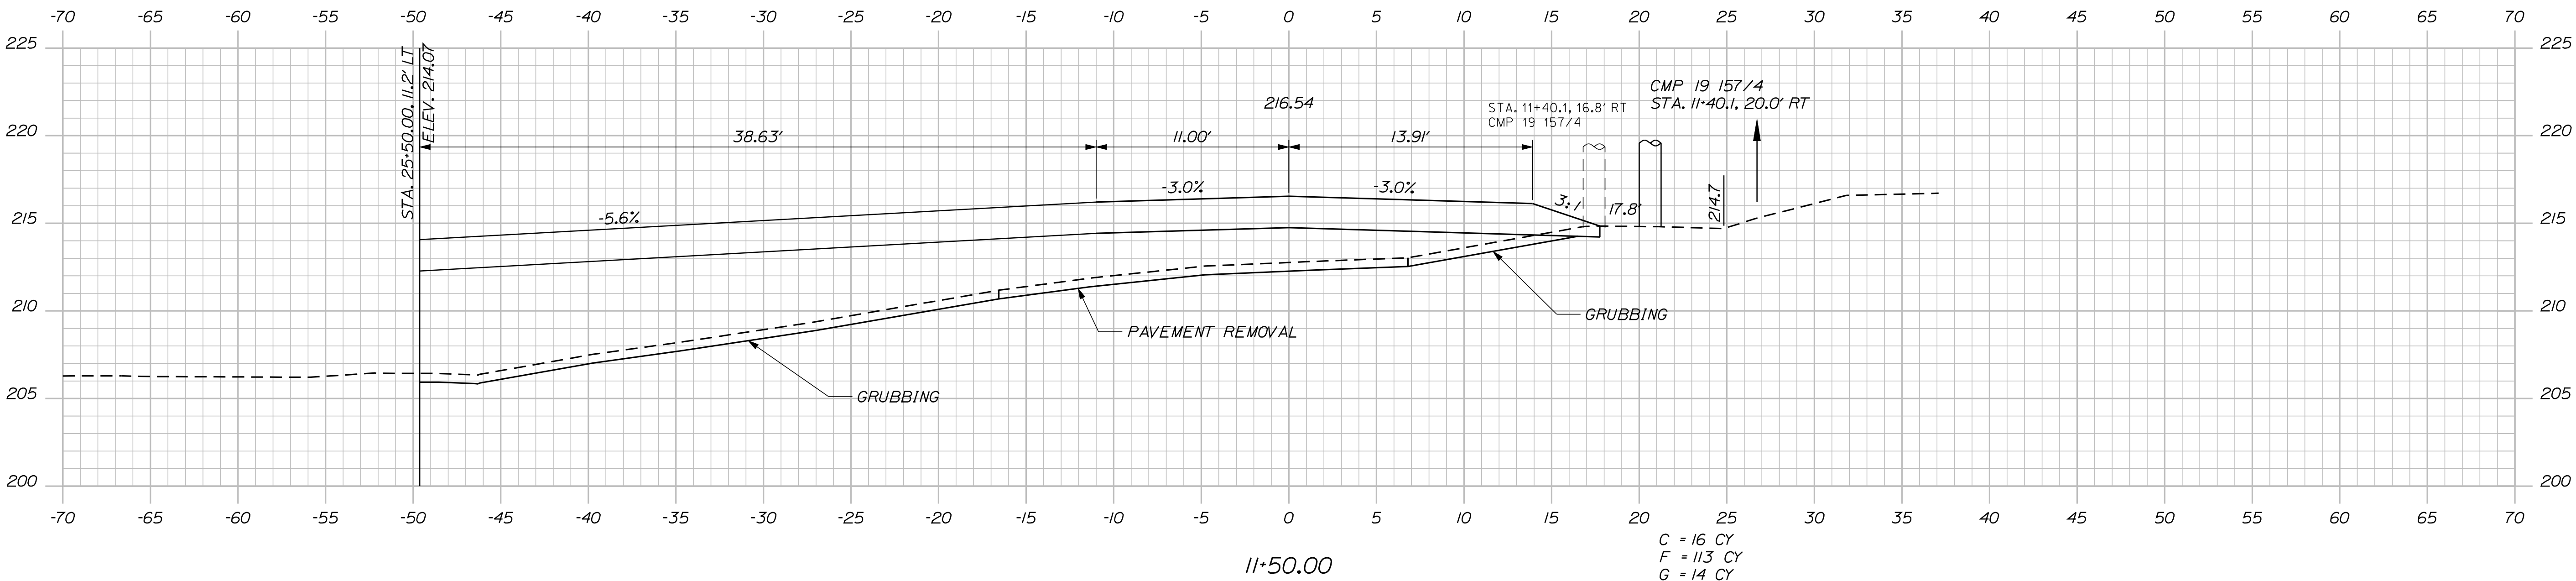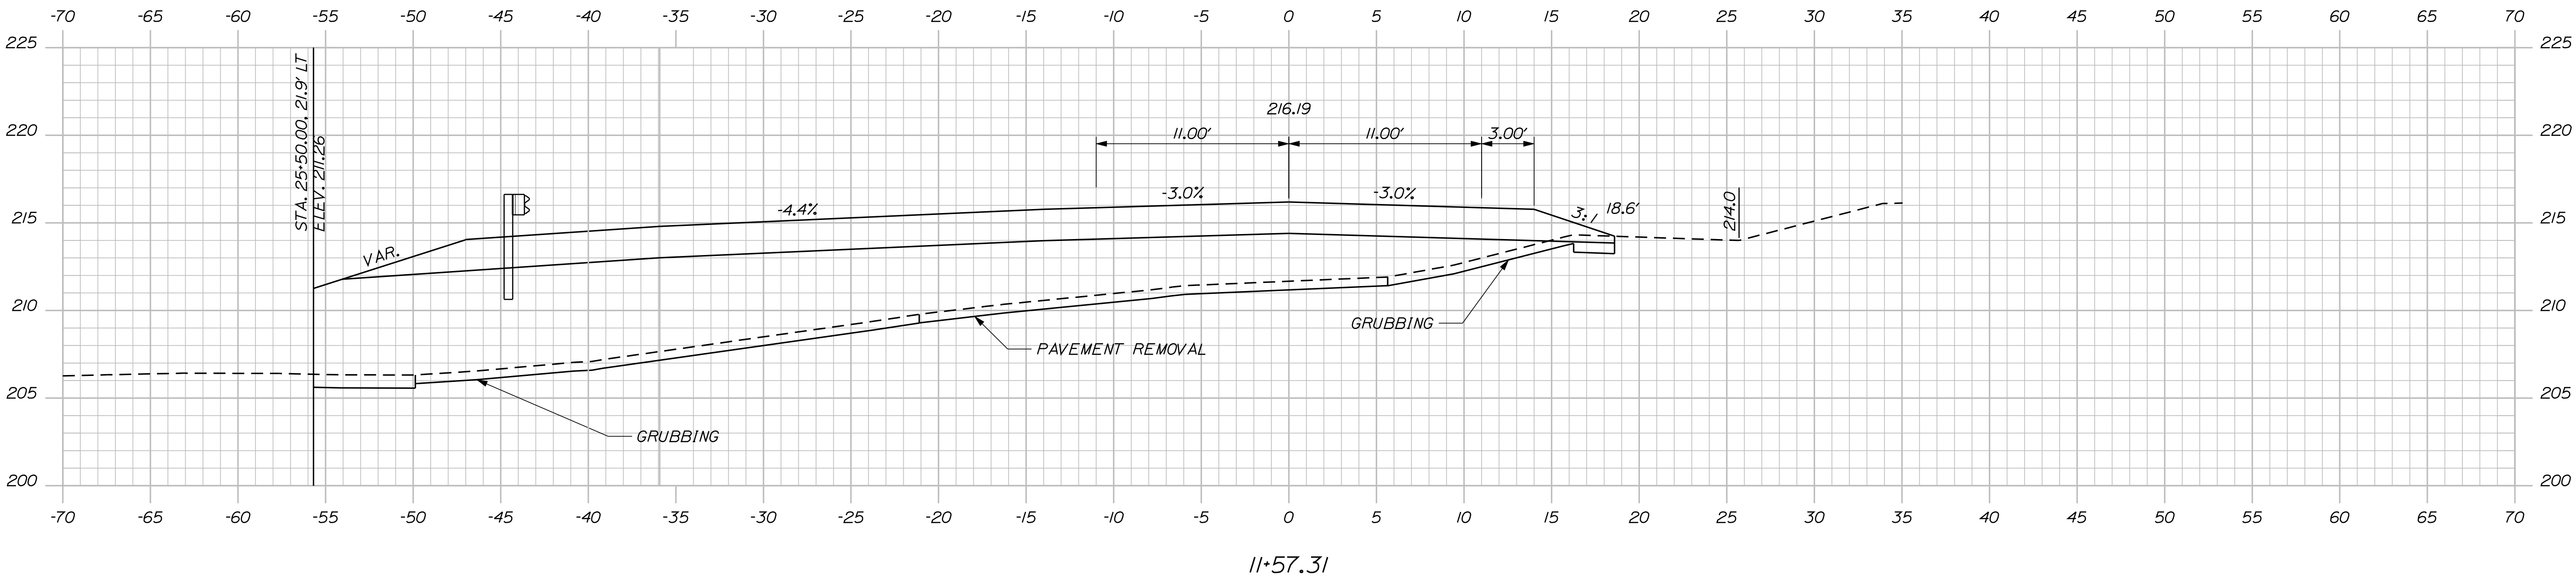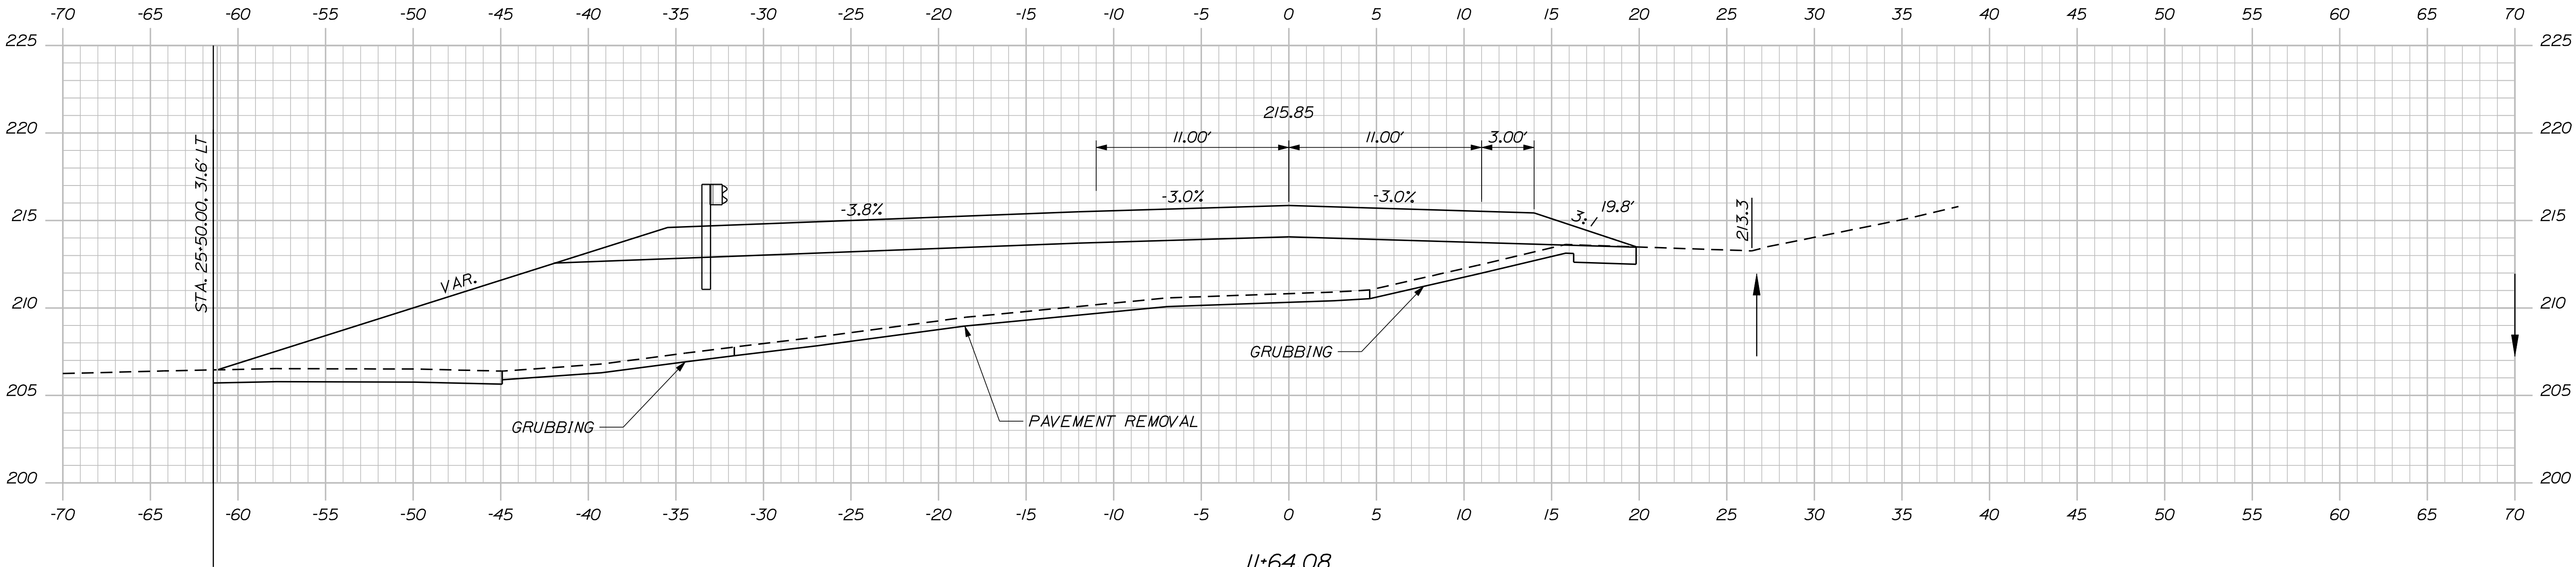



PROJ. MANAGER	JOEL KITTEDGE	BY	DATE
CHECKED-DETAILED	JLE	5-11	SIGNATURE
CHECKED-REVIEWED	ALC	5-11	7960
DESIGN-DETAILED			P.E. NUMBER
DESIGN-REVIEWED			MAY 25, 2011
REVISIONS 1			DATE
REVISIONS 2			
REVISIONS 3			
REVISIONS 4			
FIELD CHANGES			

Date: \$date\$

Username: \$user\$

Division: \$wkgroup\$

Filename: \$file\$

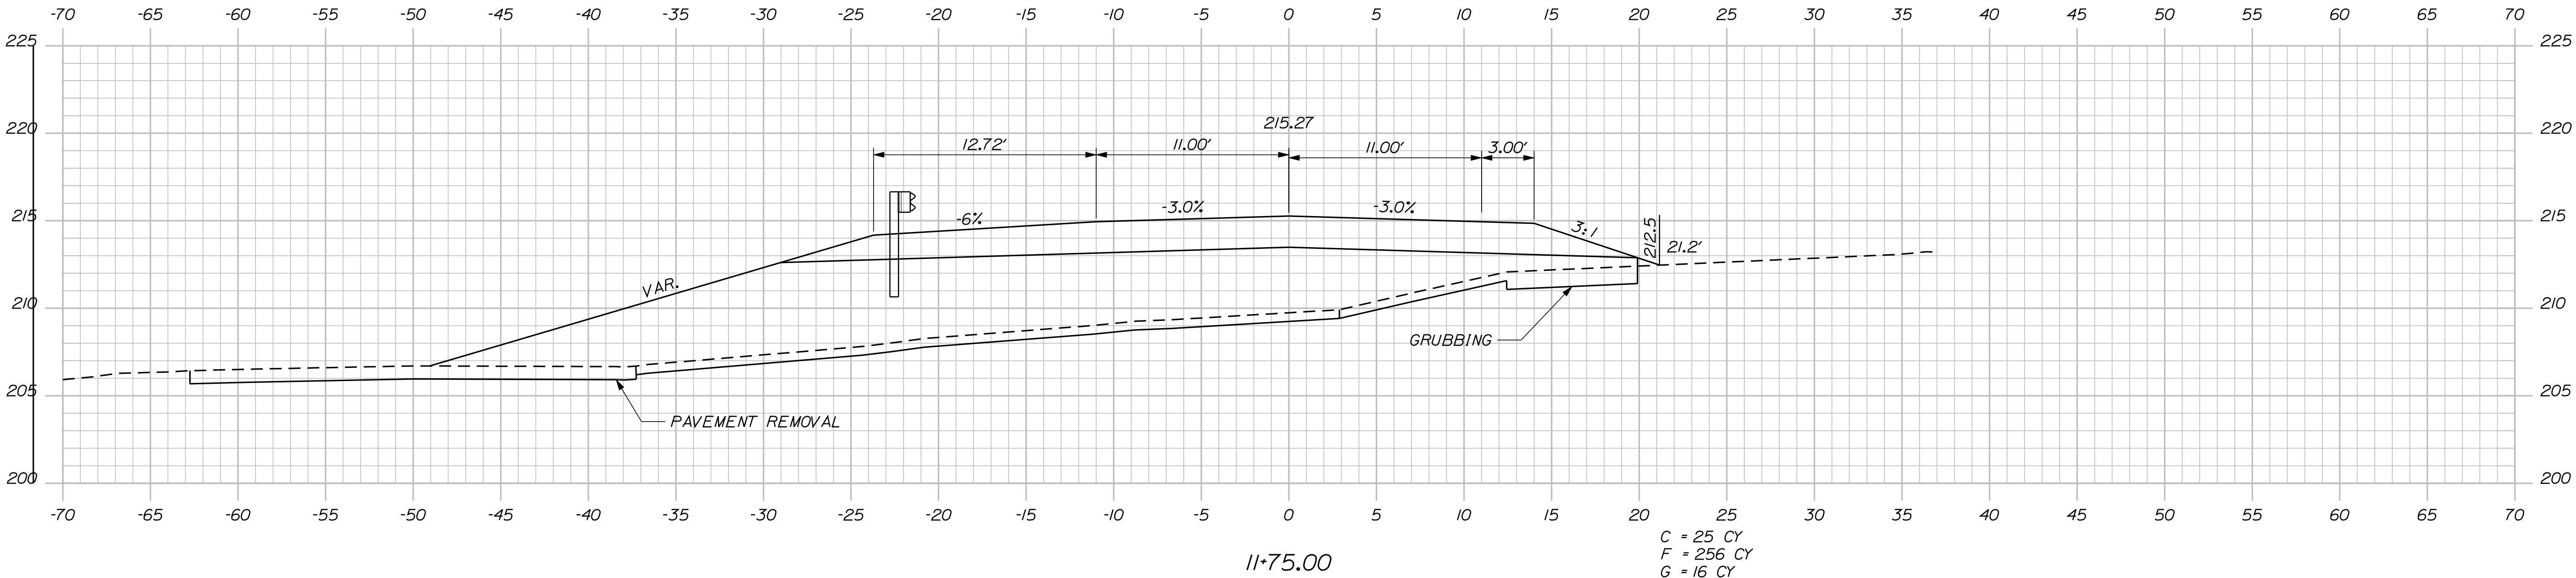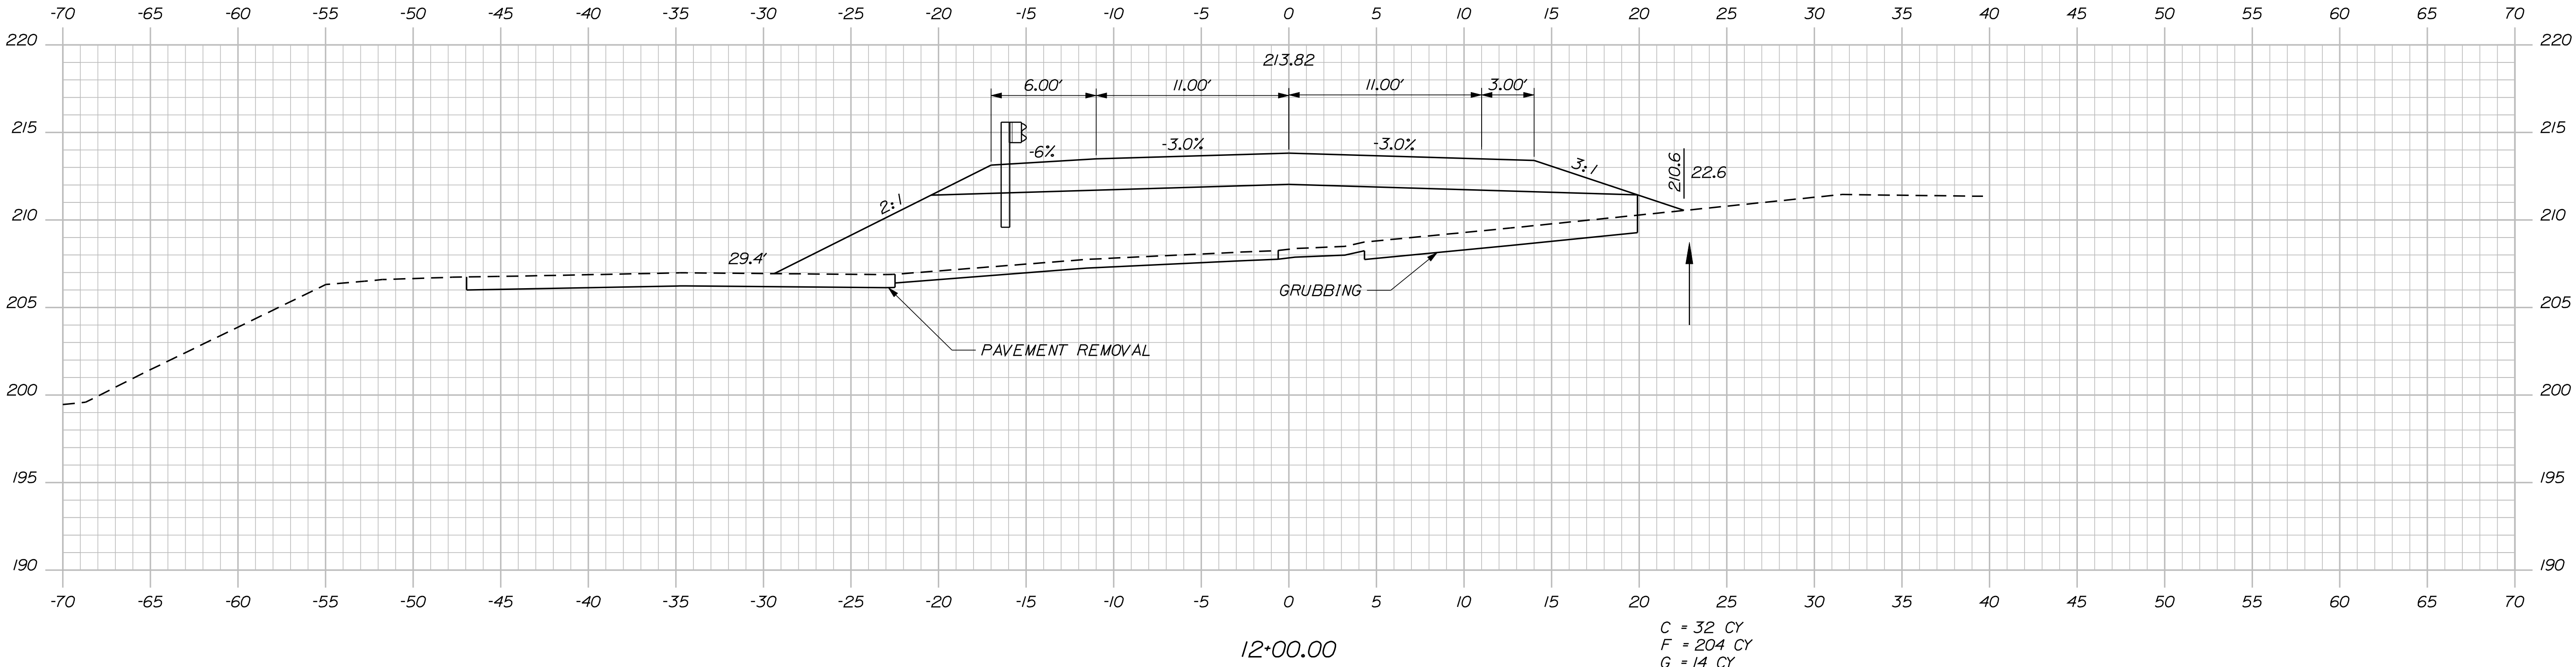

PROJ. MANAGER	JOEL KITTEDGE	BY	DATE
CHECKED-DETAILED	JLE	JLE	5-11
CHECKED-REVIEWED	ALC		5-11
DESIGNED-DETAILED			
REVISIONS 1			
REVISIONS 2			
REVISIONS 3			
REVISIONS 4			
FIELD CHANGES			

SIGNATURE
7960

P.E. NUMBER
MAY 25, 2011




DATE

Date: \$date\$

Username: \$user\$

Division: \$wkgroup\$

Filename: \$file\$

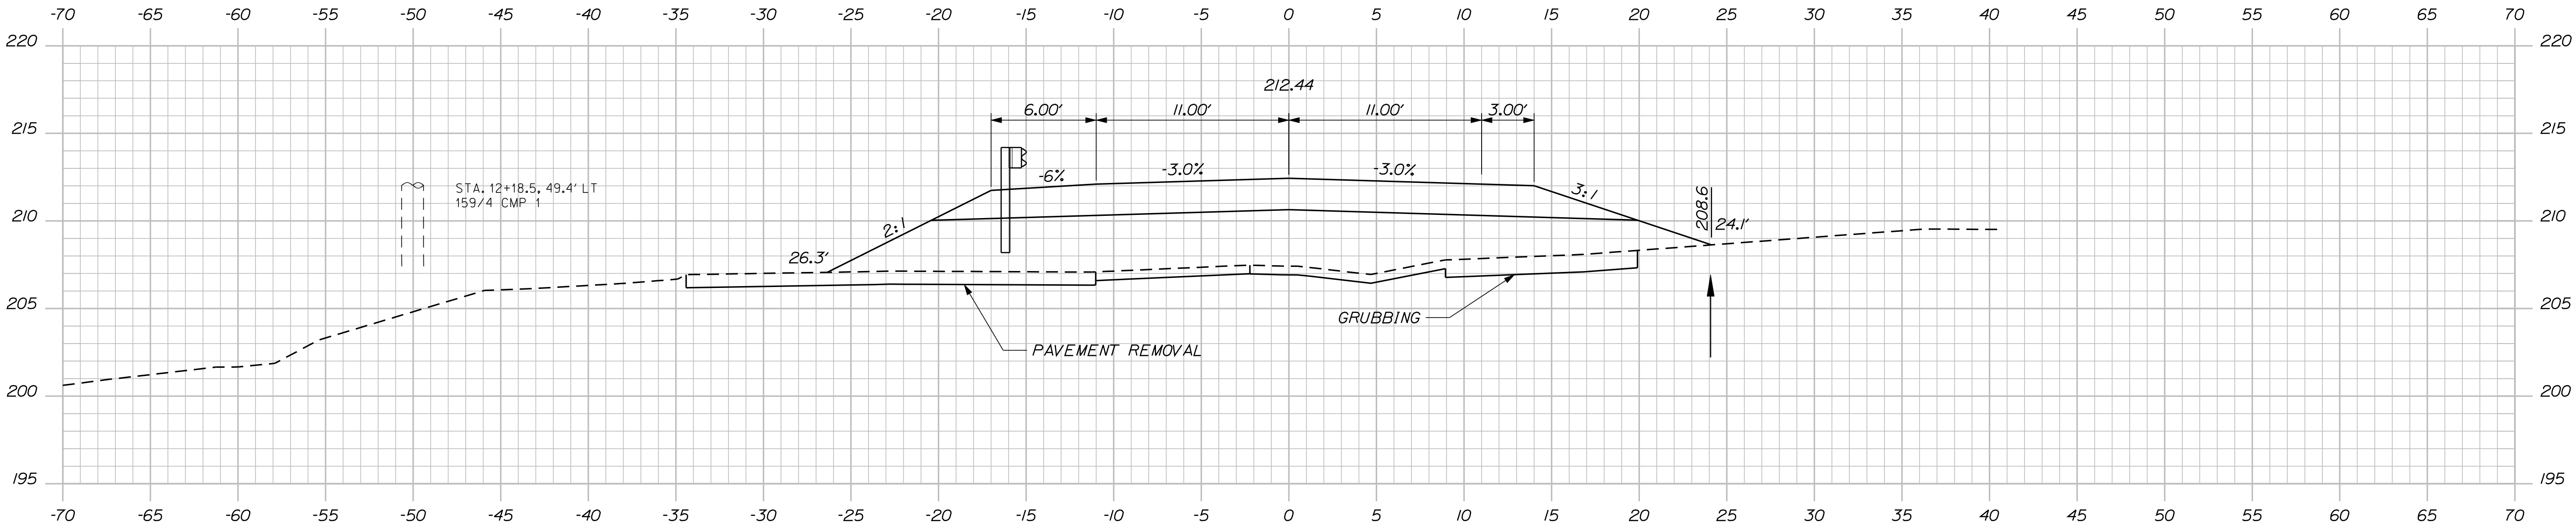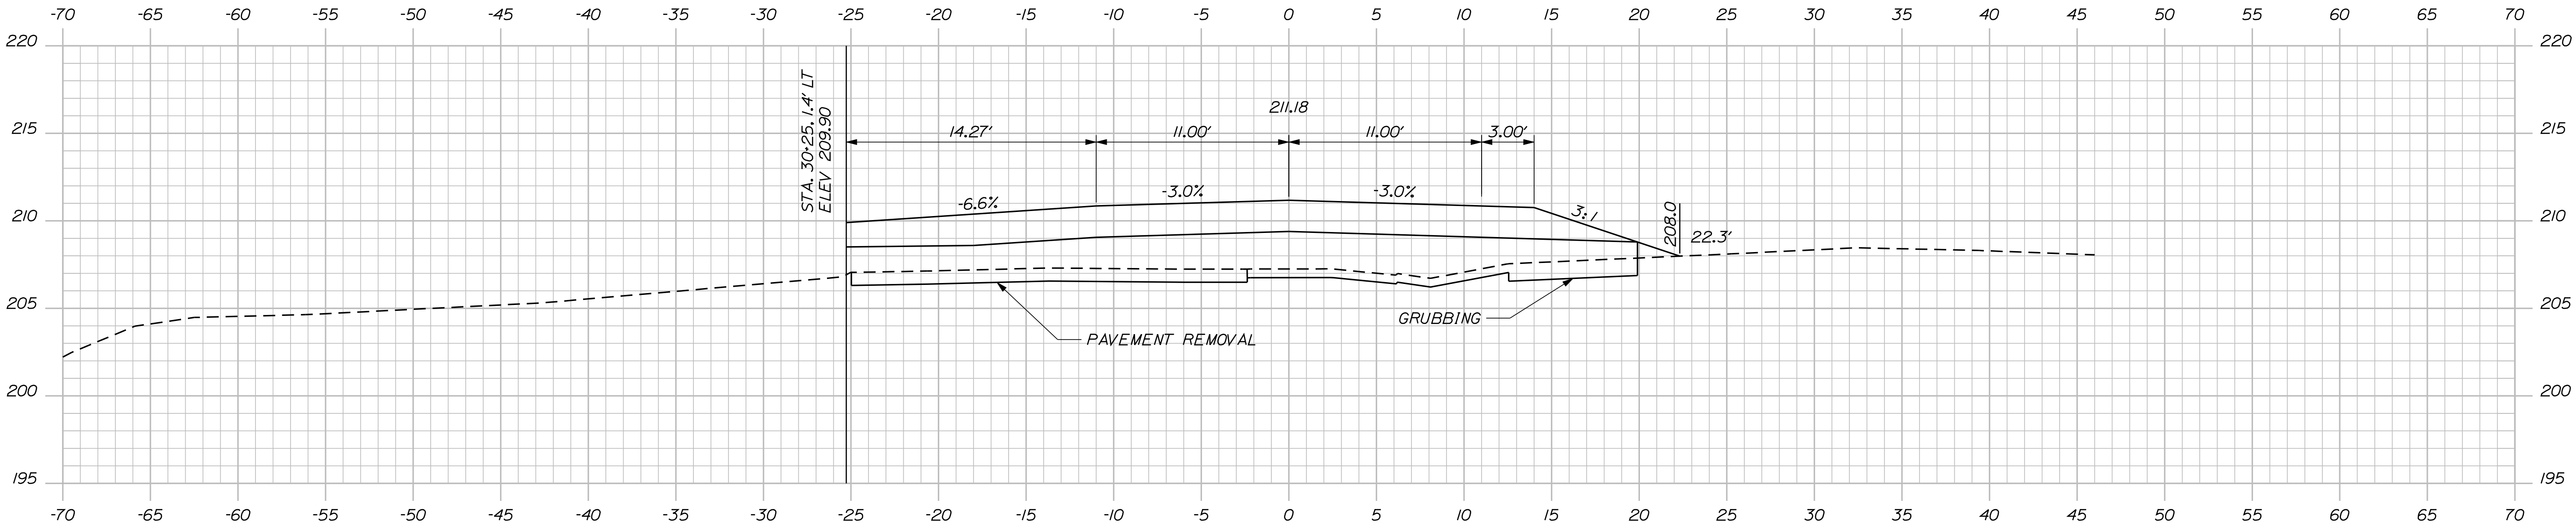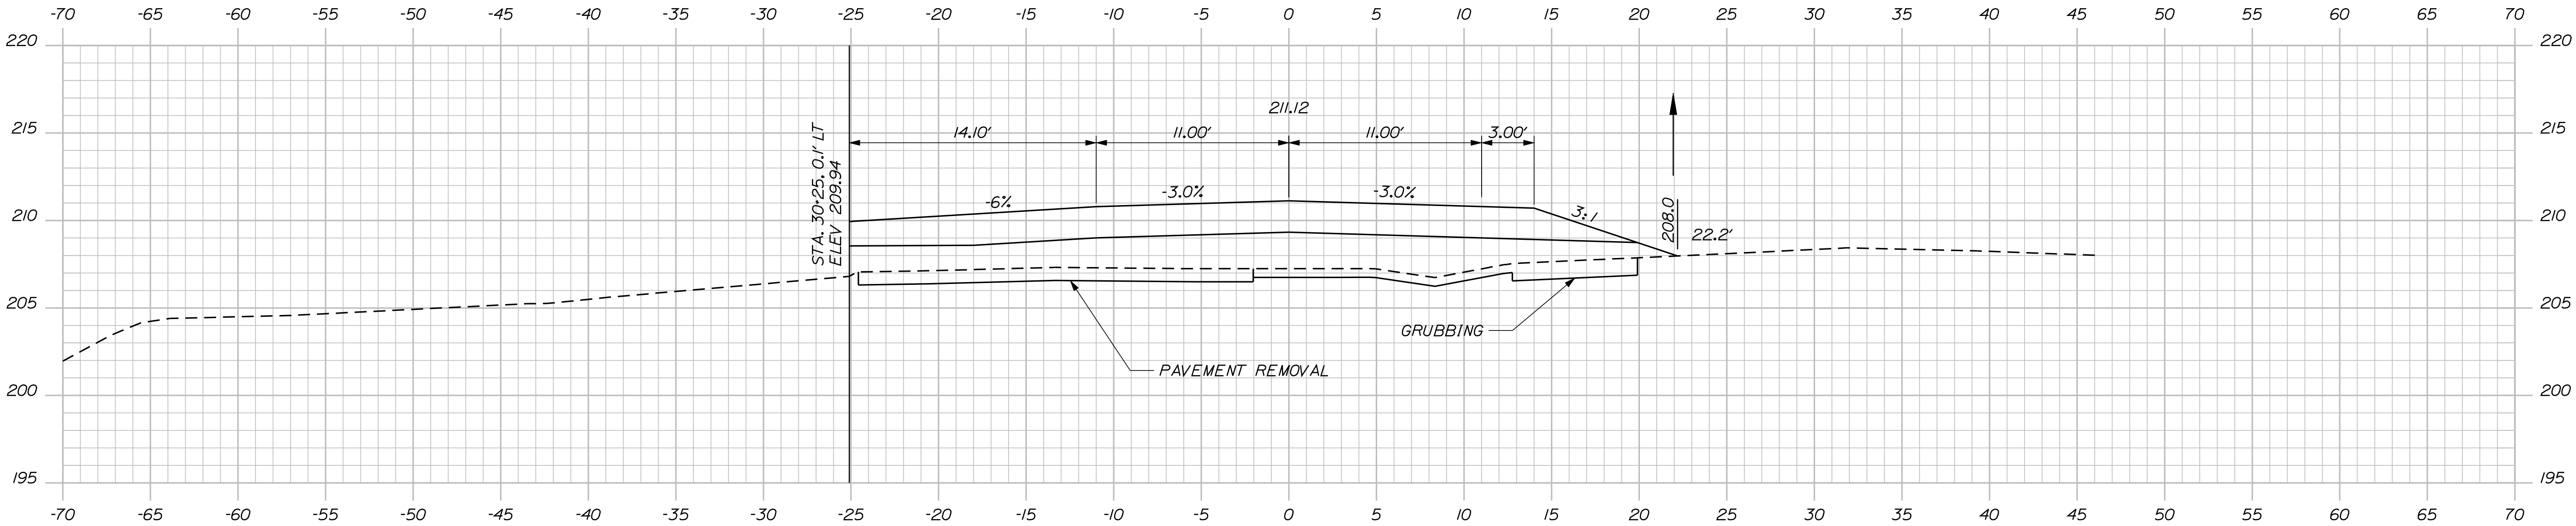

STATE OF MAINE
DEPARTMENT OF TRANSPORTATION

STP-1728(310)X

PIN
17283.10

HIGHWAY PLANS

PROJ. MANAGER	JOEL KITTREDEE	BY	JLE	DATE	5-11
DESIGNED-DETAILED	JLE	CHECKED-REVIEWED	ALC	SIGNATURE	7960
DESIGNED-DETAILED		DESIGNED-DETAILED		P.E. NUMBER	MAY 25, 2011
REVISIONS 1		REVISIONS 2		DATE	
REVISIONS 3		REVISIONS 4			
FIELD CHANGES					

AUBURN
BLACK CAT ROAD

12+25.00 CROSS SECTIONS 12+51.17

SHEET NUMBER

19



OF 40

Date: \$date\$

Username: \$user\$

Division: \$wkgroup\$

Filename: \$file\$


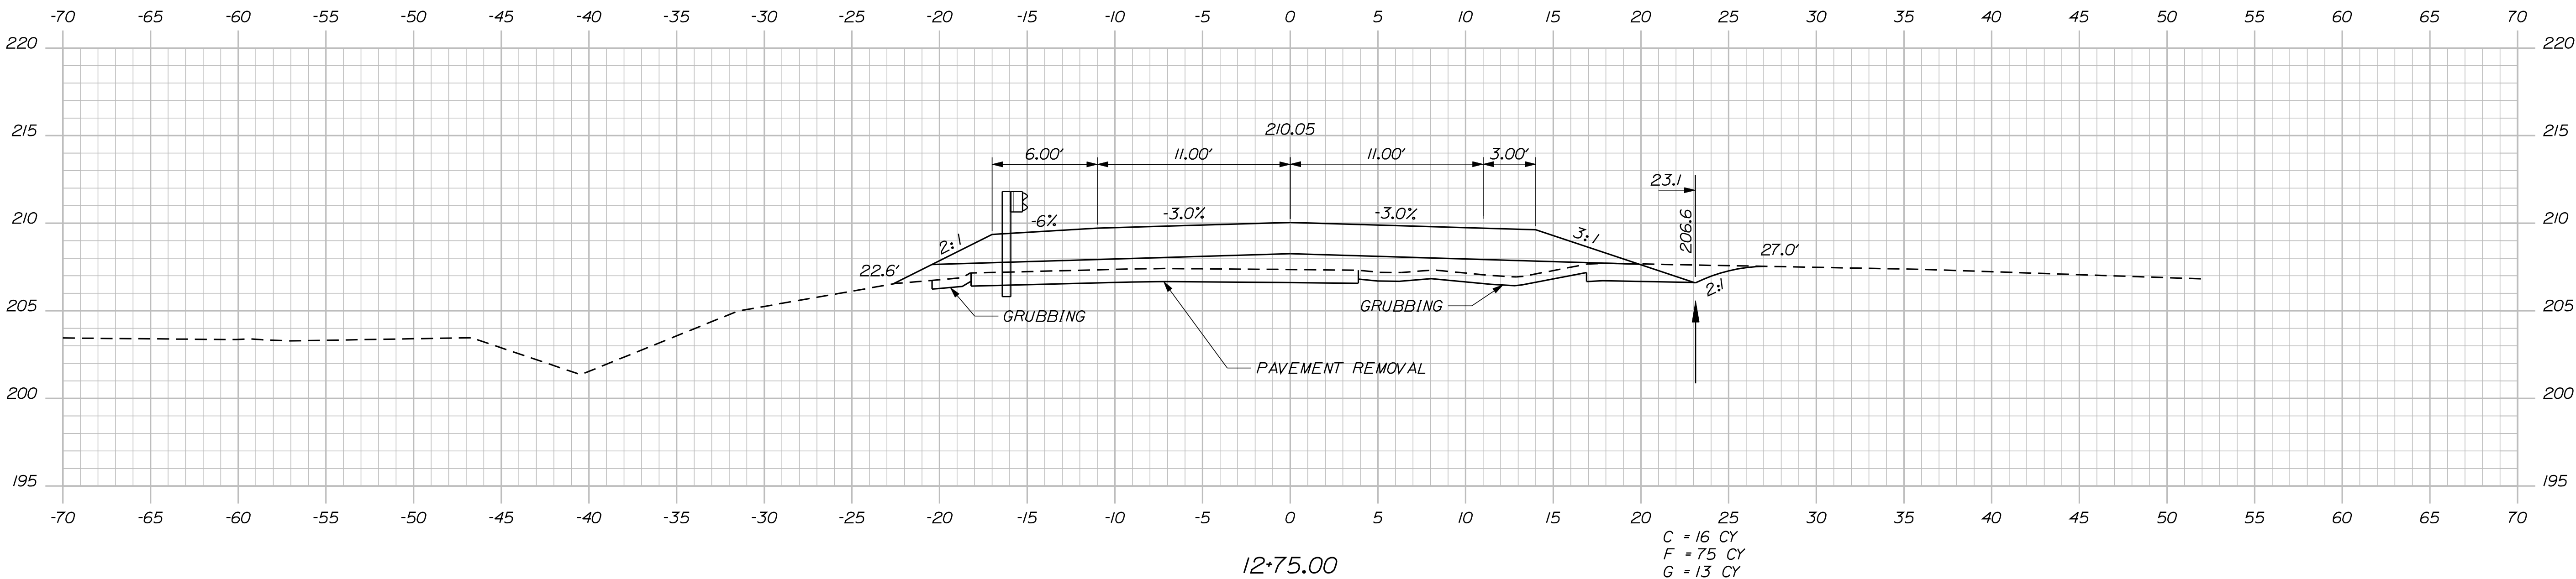
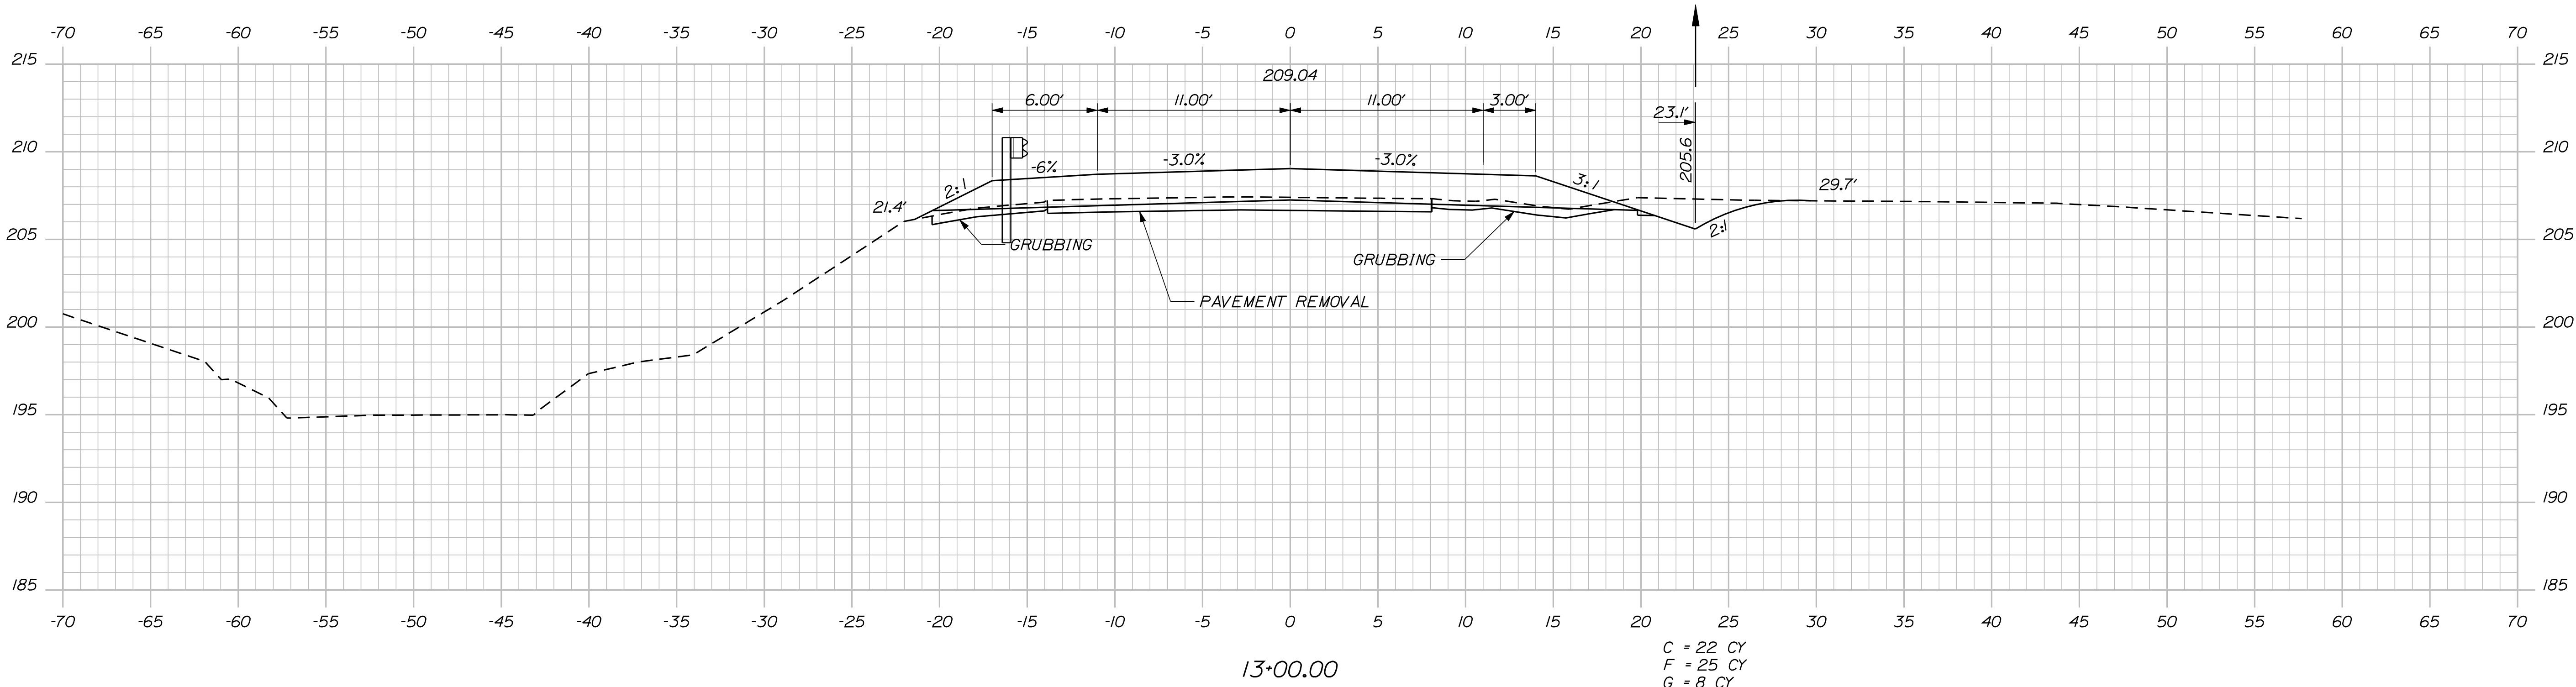


PROJ. MANAGER	JOEL KITTREDD	BY	DATE
CHECKED-DETAILED	JLE	JLE	5-11
CHECKED-REVIEWED	ALG		5-11
DESIGN-DETAILED			
REVISIONS 1			
REVISIONS 2			
REVISIONS 3			
REVISIONS 4			
FIELD CHANGES			

SIGNATURE
7960

P.E. NUMBER
MAY 25, 2011

DATE

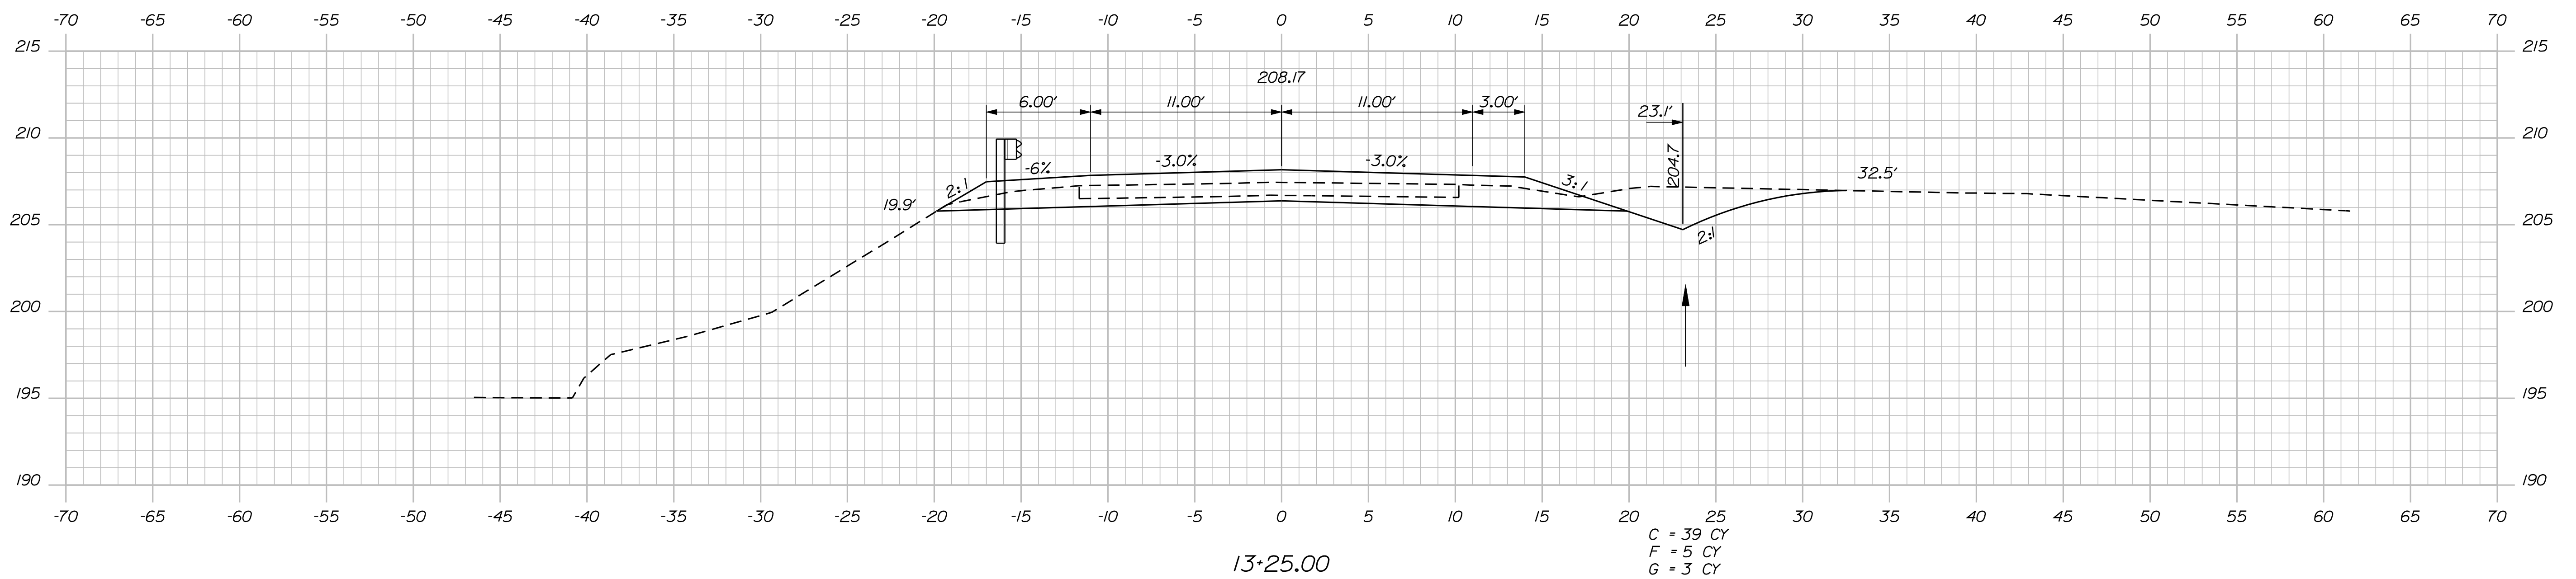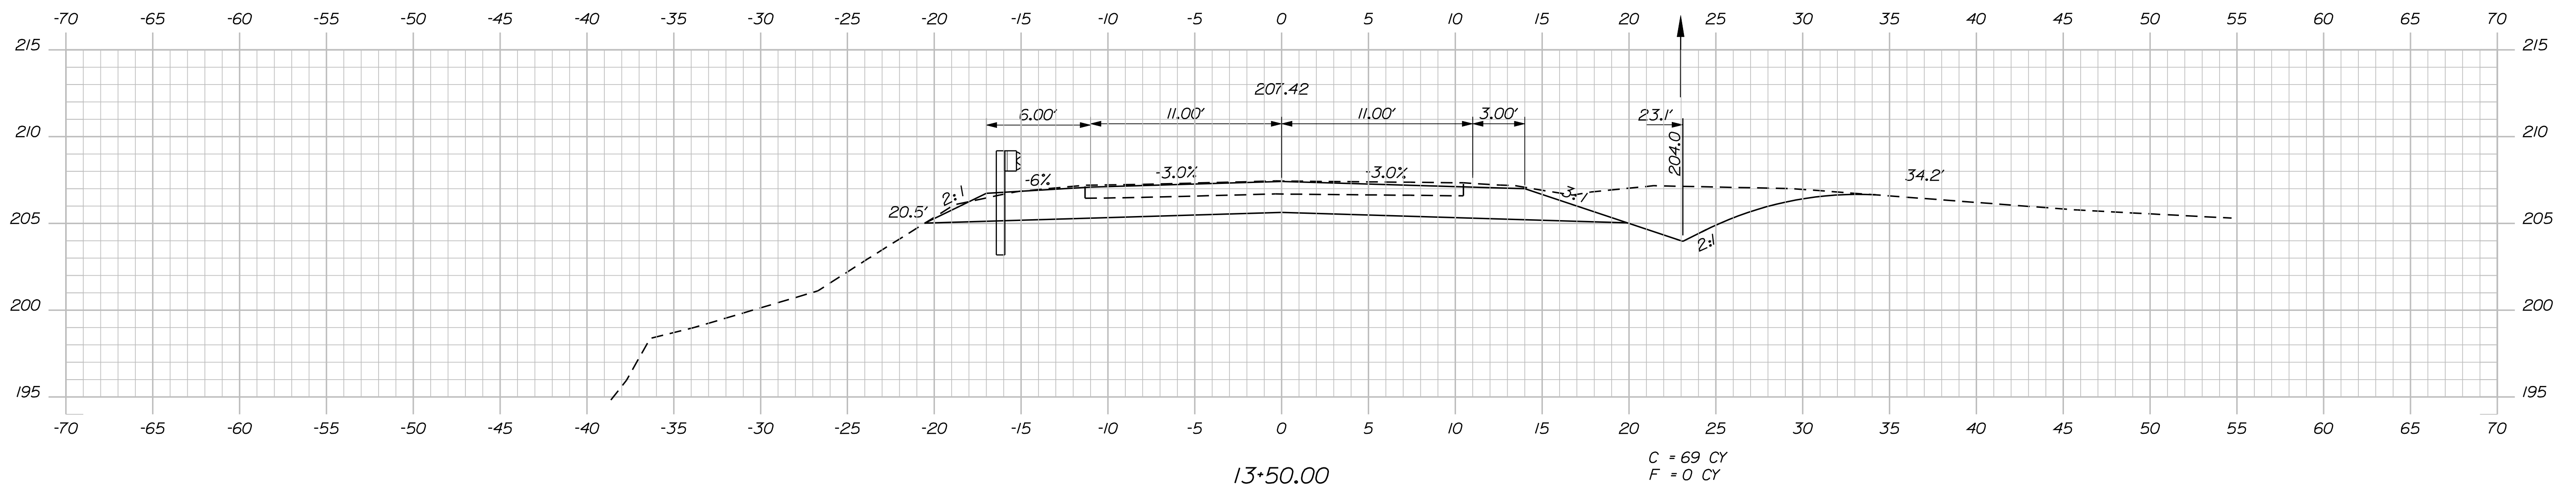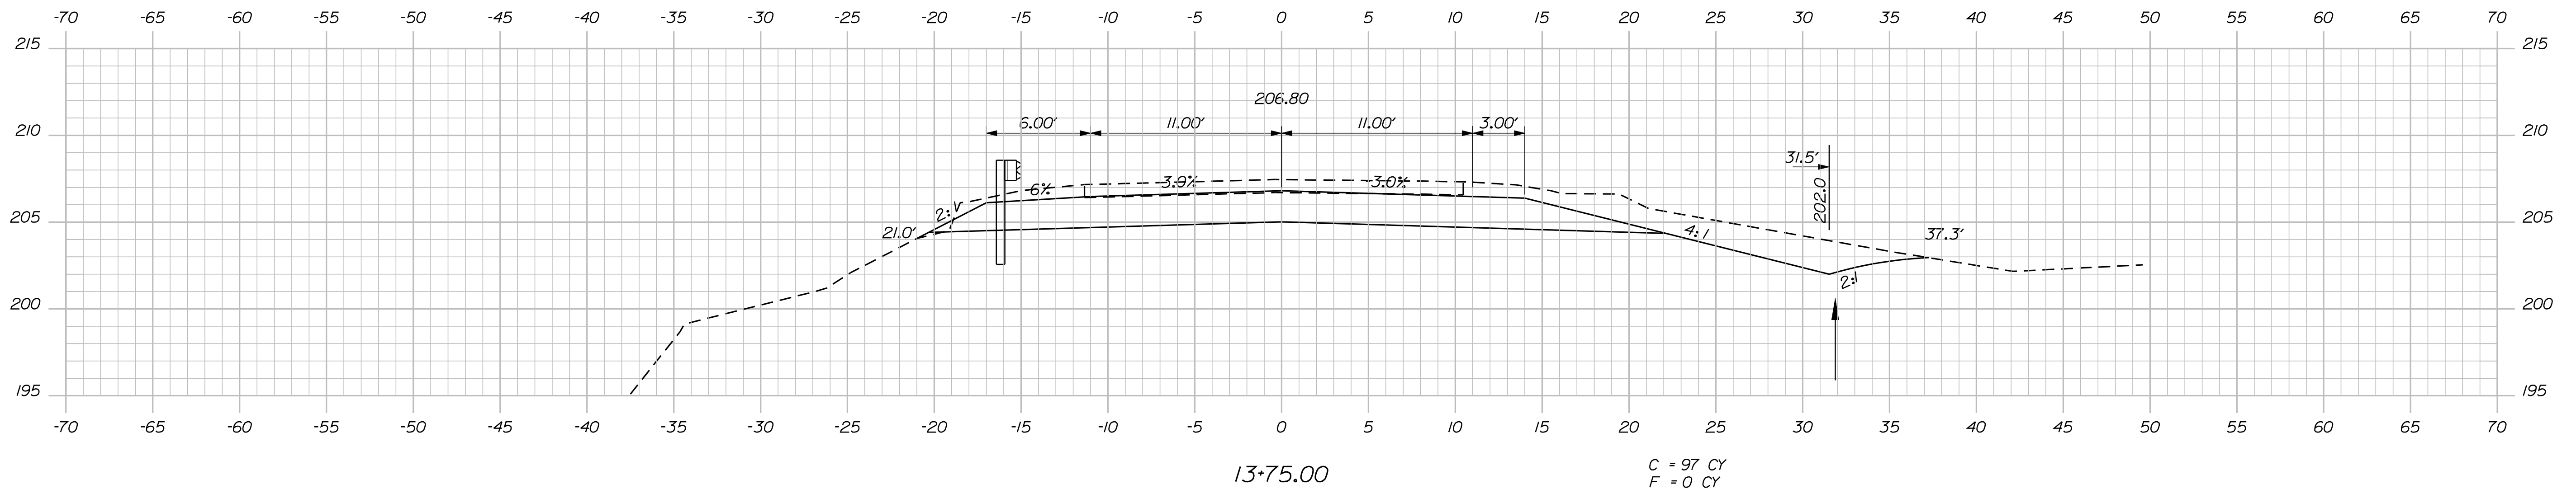

OFFICE OF MARINE
DEPARTMENT OF TRANSPORTATION

SIP-1728(310)X

17283.

HIGHWAY PLANS

17283.10

SIGNATURE

P.E. NUMBER
MAY 25, 2011

DAI

DESIGN-DETAILED	JLE	JLE	5-11
CHECKED-REVIEWED	ALG		5-11

DESIGN-DETAILED	JLE	JLE
CHECKED-REVIEWED	ALG	

DESIGN-DETAILED	JLE
CHECKED-REVIEWED	ALG

DESIGN-DETAILED	JLE
CHECKED-REVIEWED	ALG

DESIGN-DETAILS
CHECKED-REVIEW

DESIGN	
CHECK	

--	--	--	--

9

AUBURN
BLACK CAT ROAD

13+25.00 CROSS SECTIONS 13+75.00

HEET NUMBER

21




OF 40

Date: \$date\$

Username: \$user\$

Division: \$wkgroup\$

Filename: \$file\$

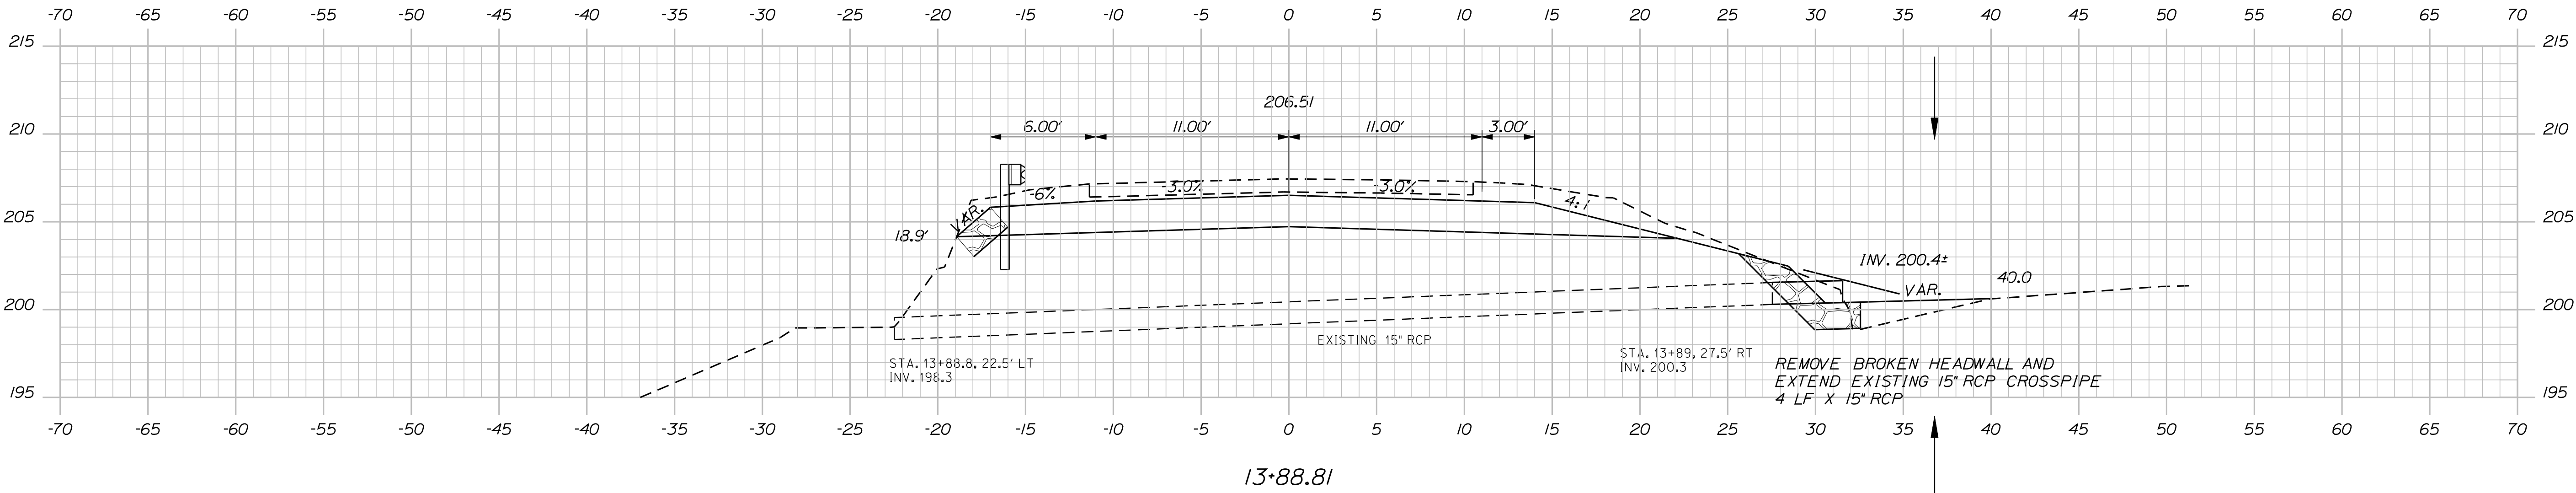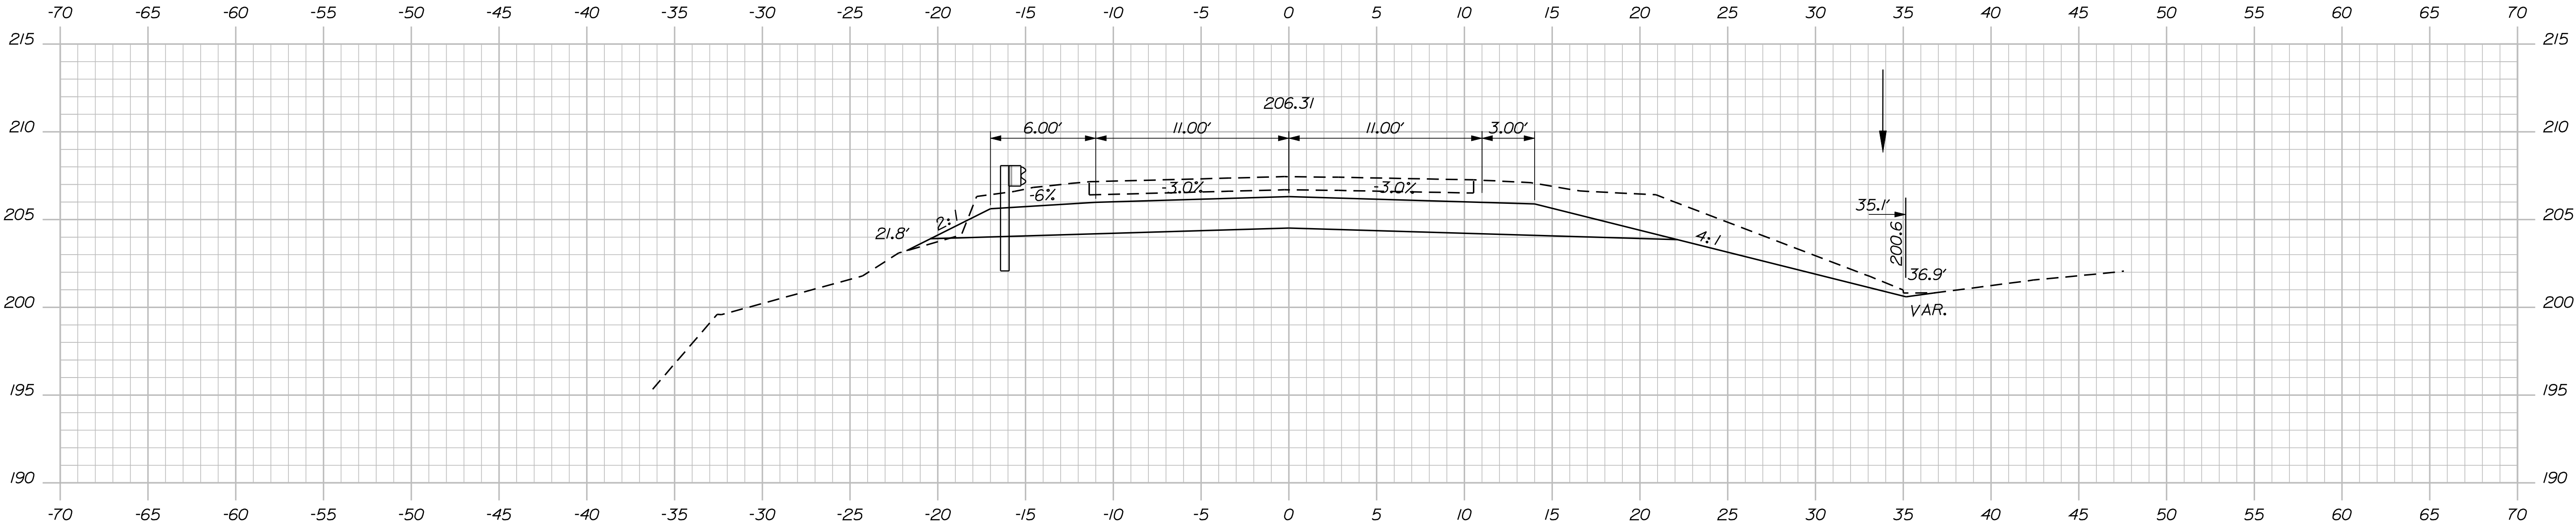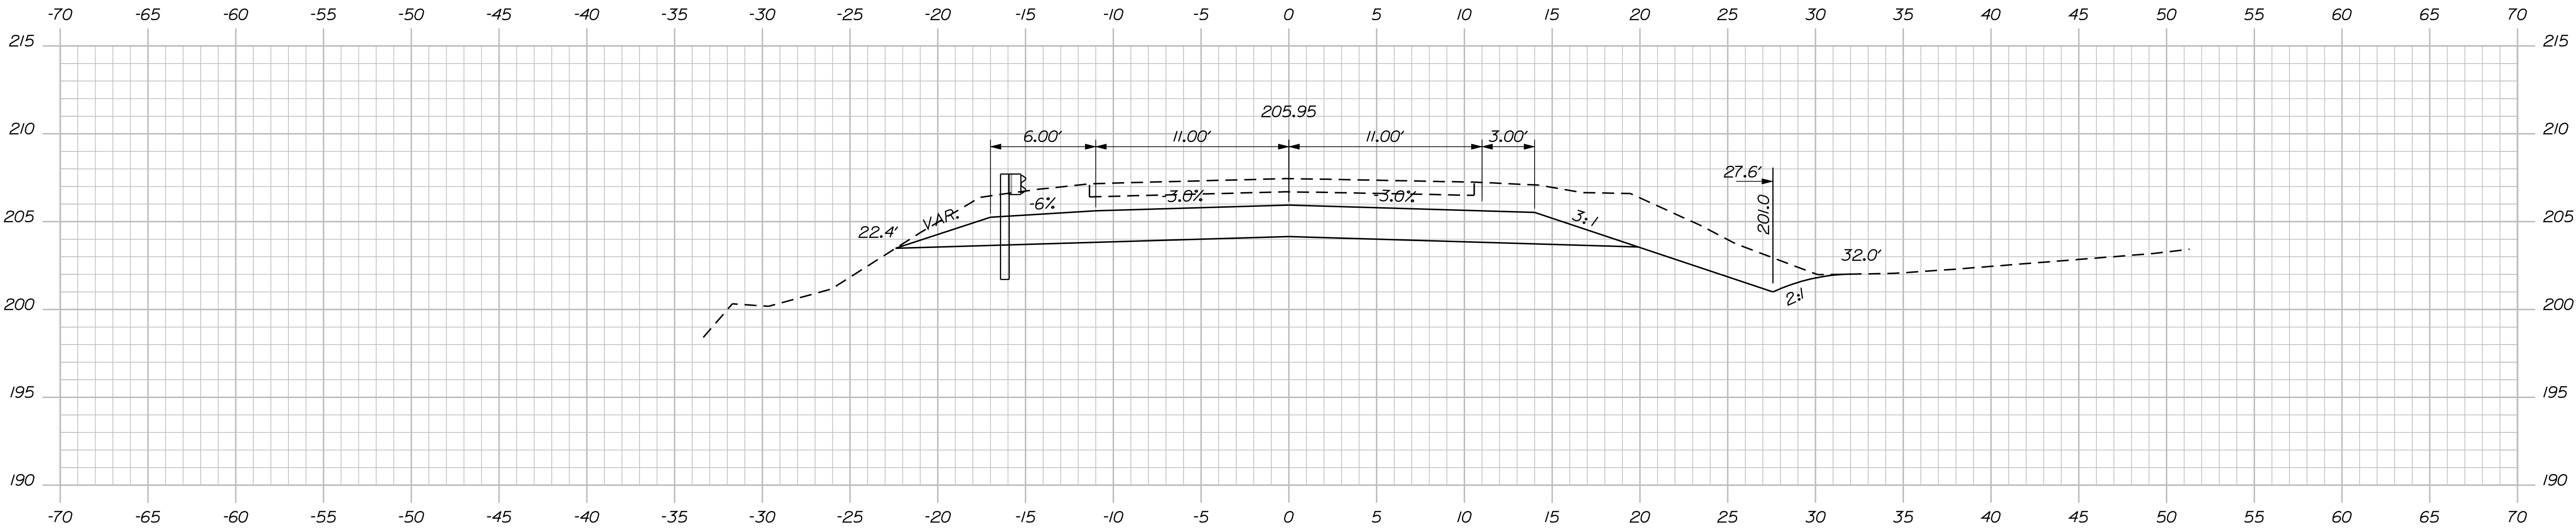

STATE OF MAINE
DEPARTMENT OF TRANSPORTATION

STP-1728(310)X

PIN
17283.10

HIGHWAY PLANS

PROJ. MANAGER	JOEL KITTEDGE	BY	JLE	DATE	5-11
CHECKED-DESIGNED	ALC			SIGNATURE	7960
DESIGNED-REVIEWED	ALC			P.E. NUMBER	MAY 25, 2011
REVISIONS 1				DATE	
REVISIONS 2					
REVISIONS 3					
REVISIONS 4					
FIELD CHANGES					

AUBURN
BLACK CAT ROAD

13+88.81 CROSS SECTIONS 14+25.00

SHEET NUMBER

22




OF 40

Filename: \$file\$

Division: \$wkgroup\$

Username: \$user\$

Date: \$date\$

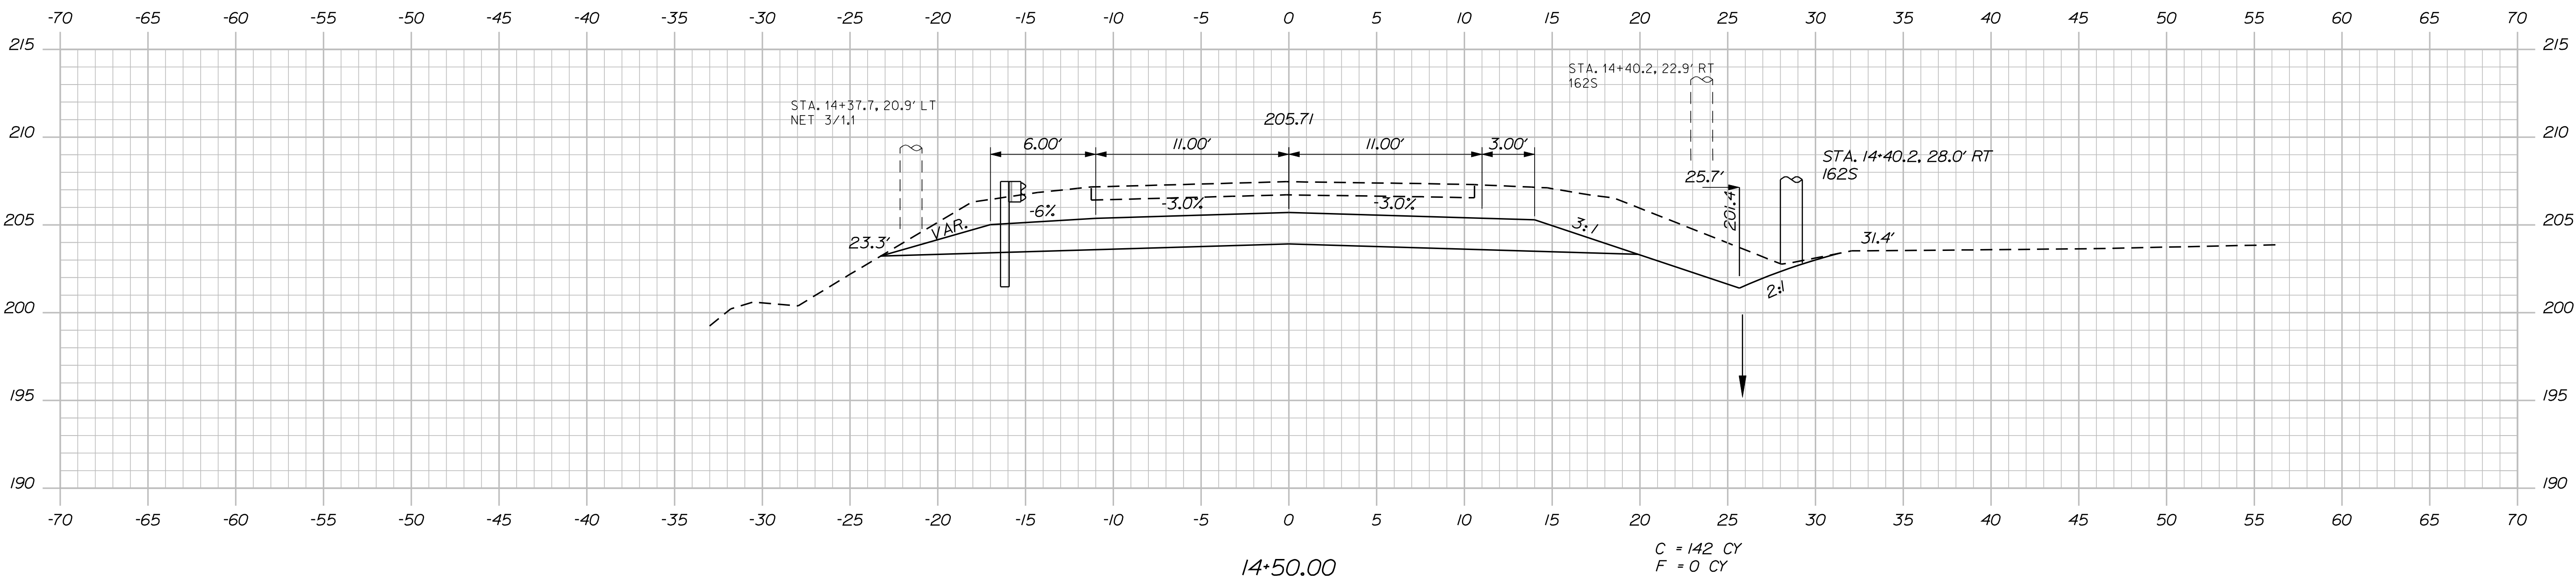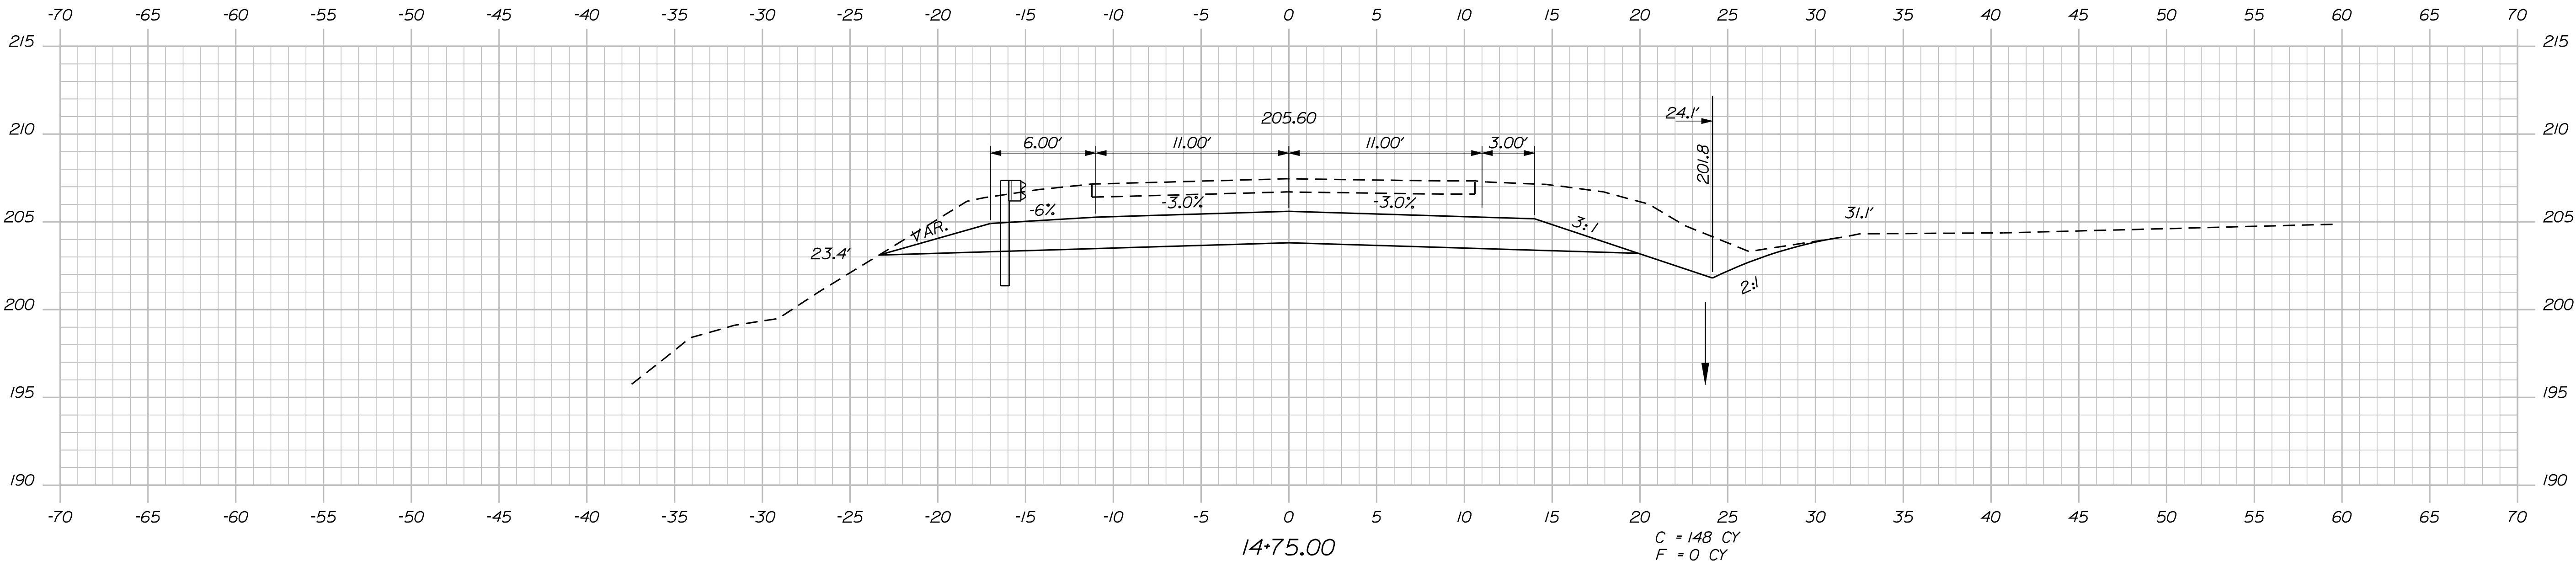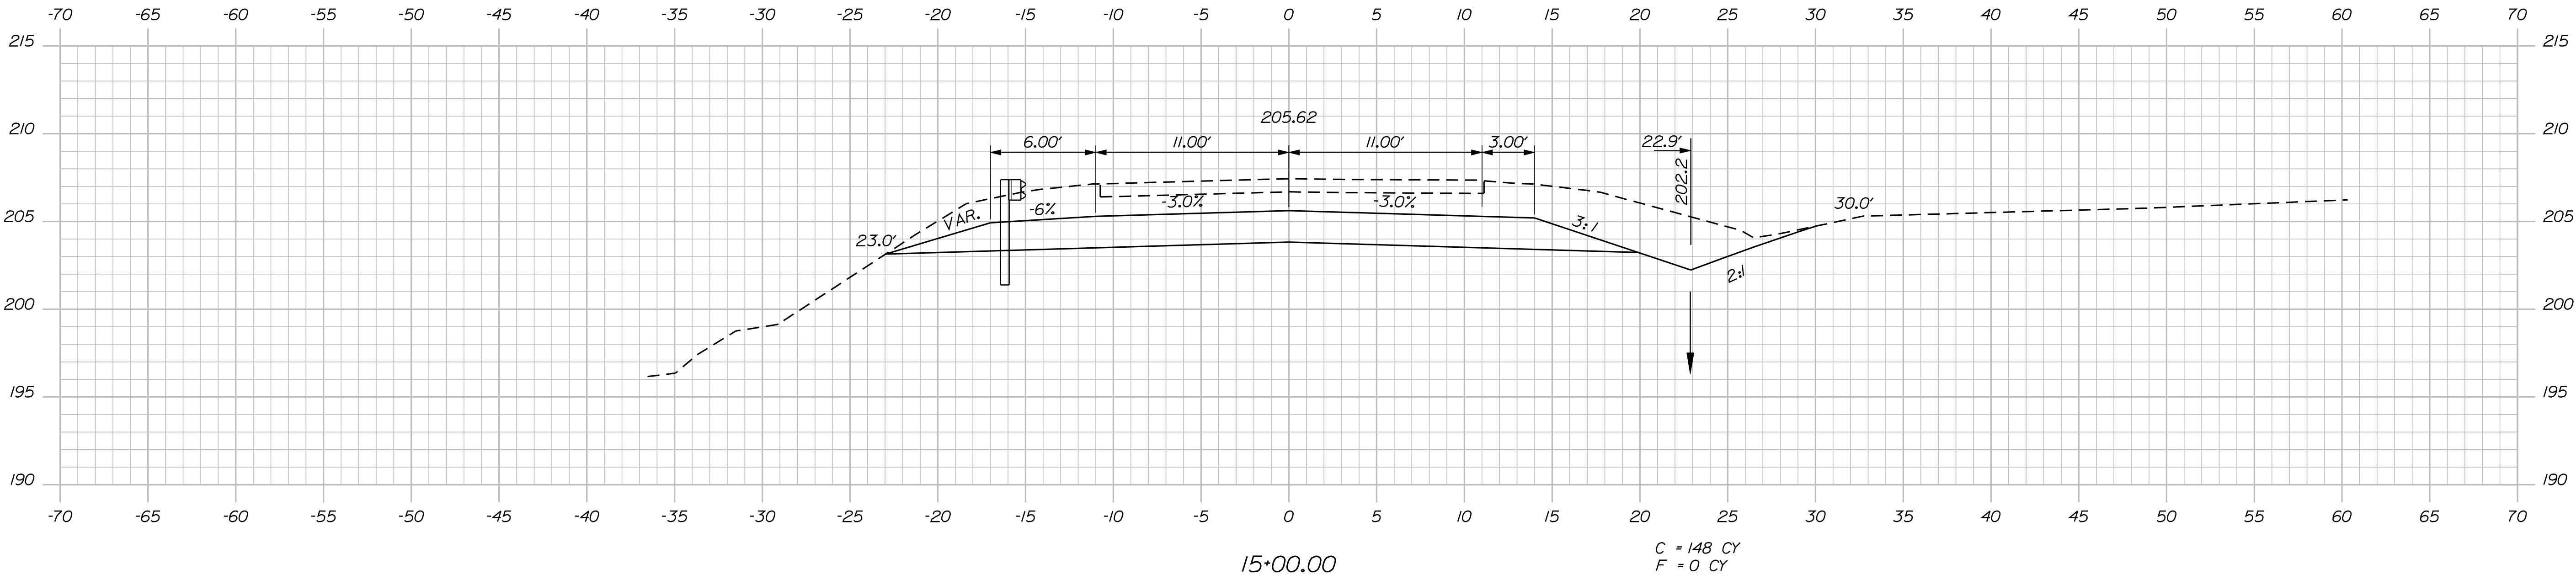


PROJ. MANAGER	JOEL KITTREDD	BY	DATE
DESIGN-DETAILED	JLE	JLE	5-11
CHECKED-REVIEWED	ALC		5-11
DESIGN-DETAILED			
DESIGN-DETAILED			
REVISIONS 1			
REVISIONS 2			
REVISIONS 3			
REVISIONS 4			
FIELD CHANGES			

Filename: \$file\$

Division: \$wkgroup\$


Username: \$user\$

Date: \$date\$

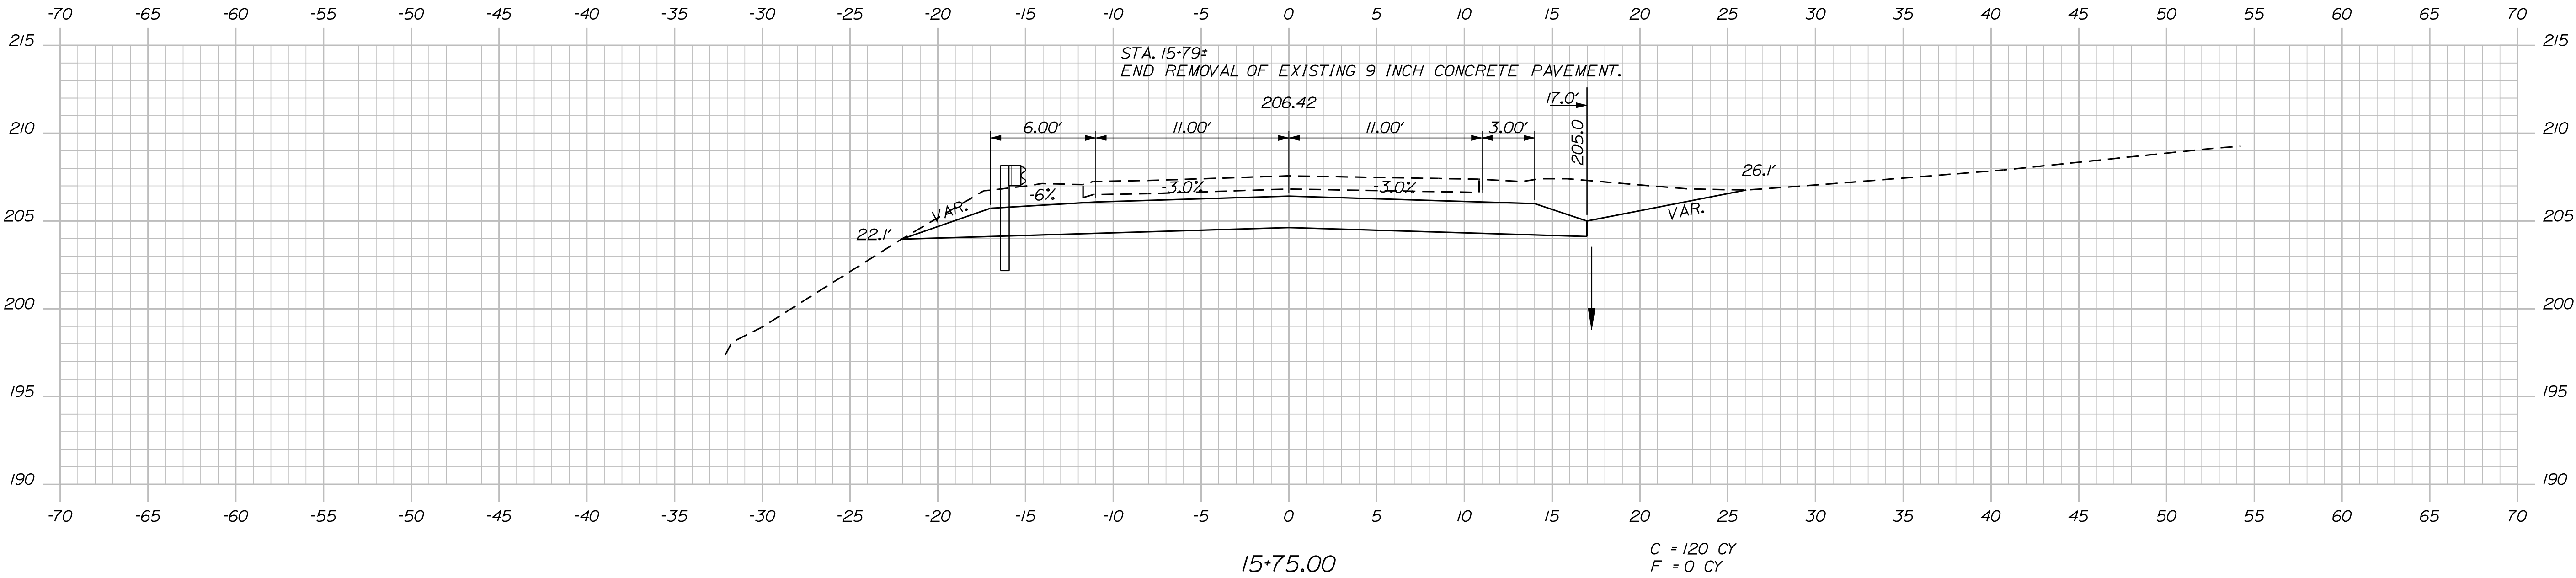


15+75.00

C = 120 CY
F = 0 CY

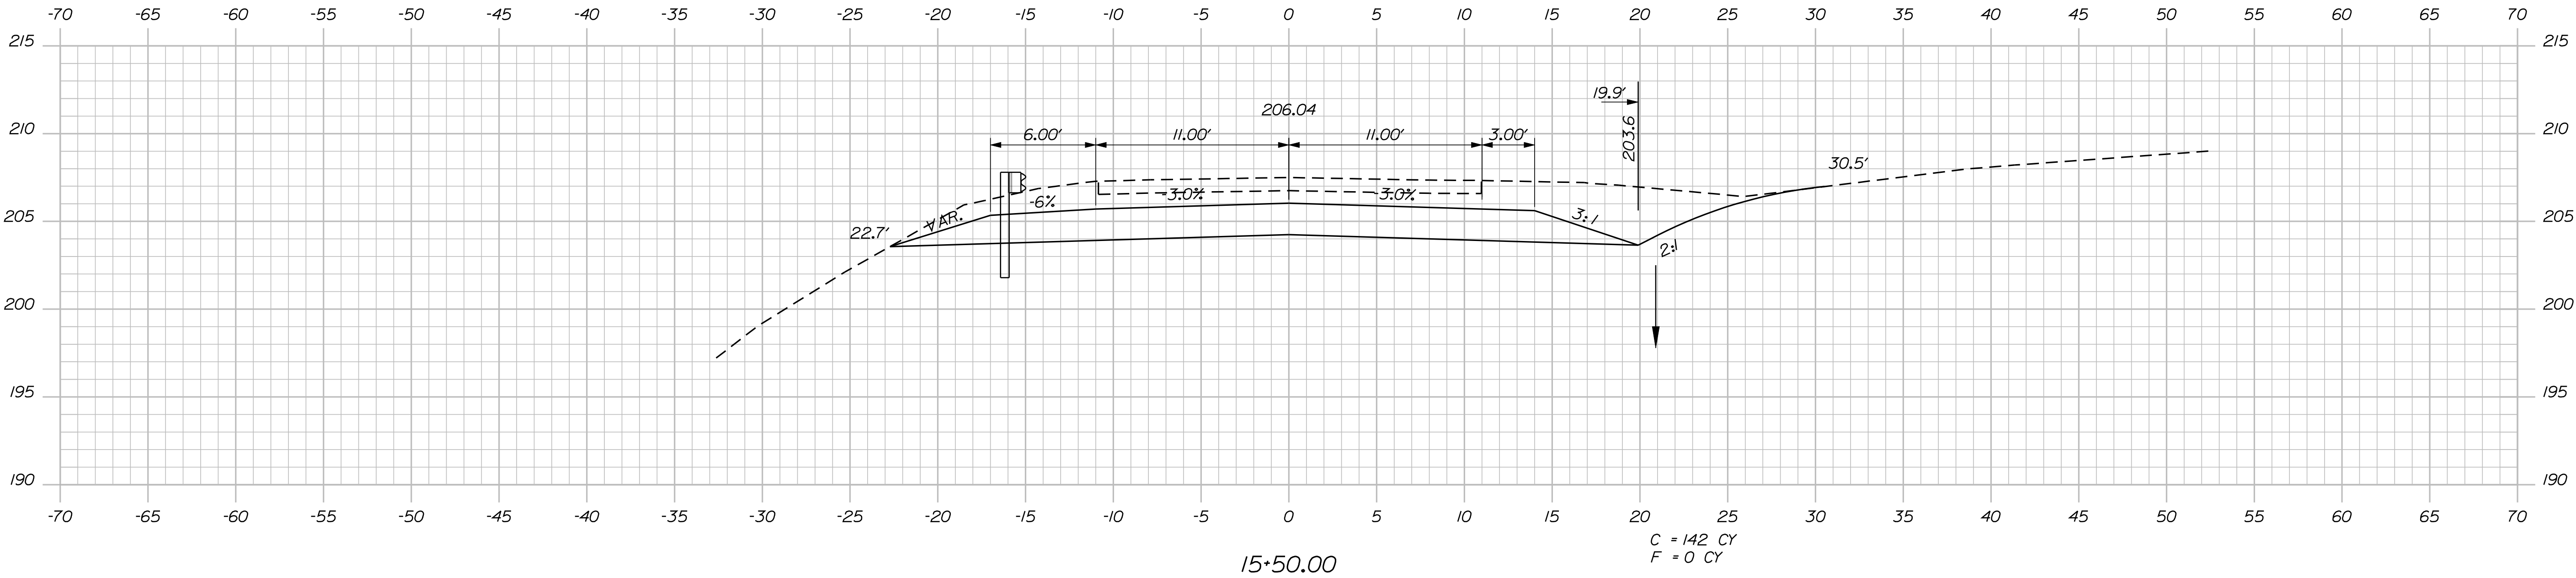

15+50.00

C = 142 CY
F = 0 CY

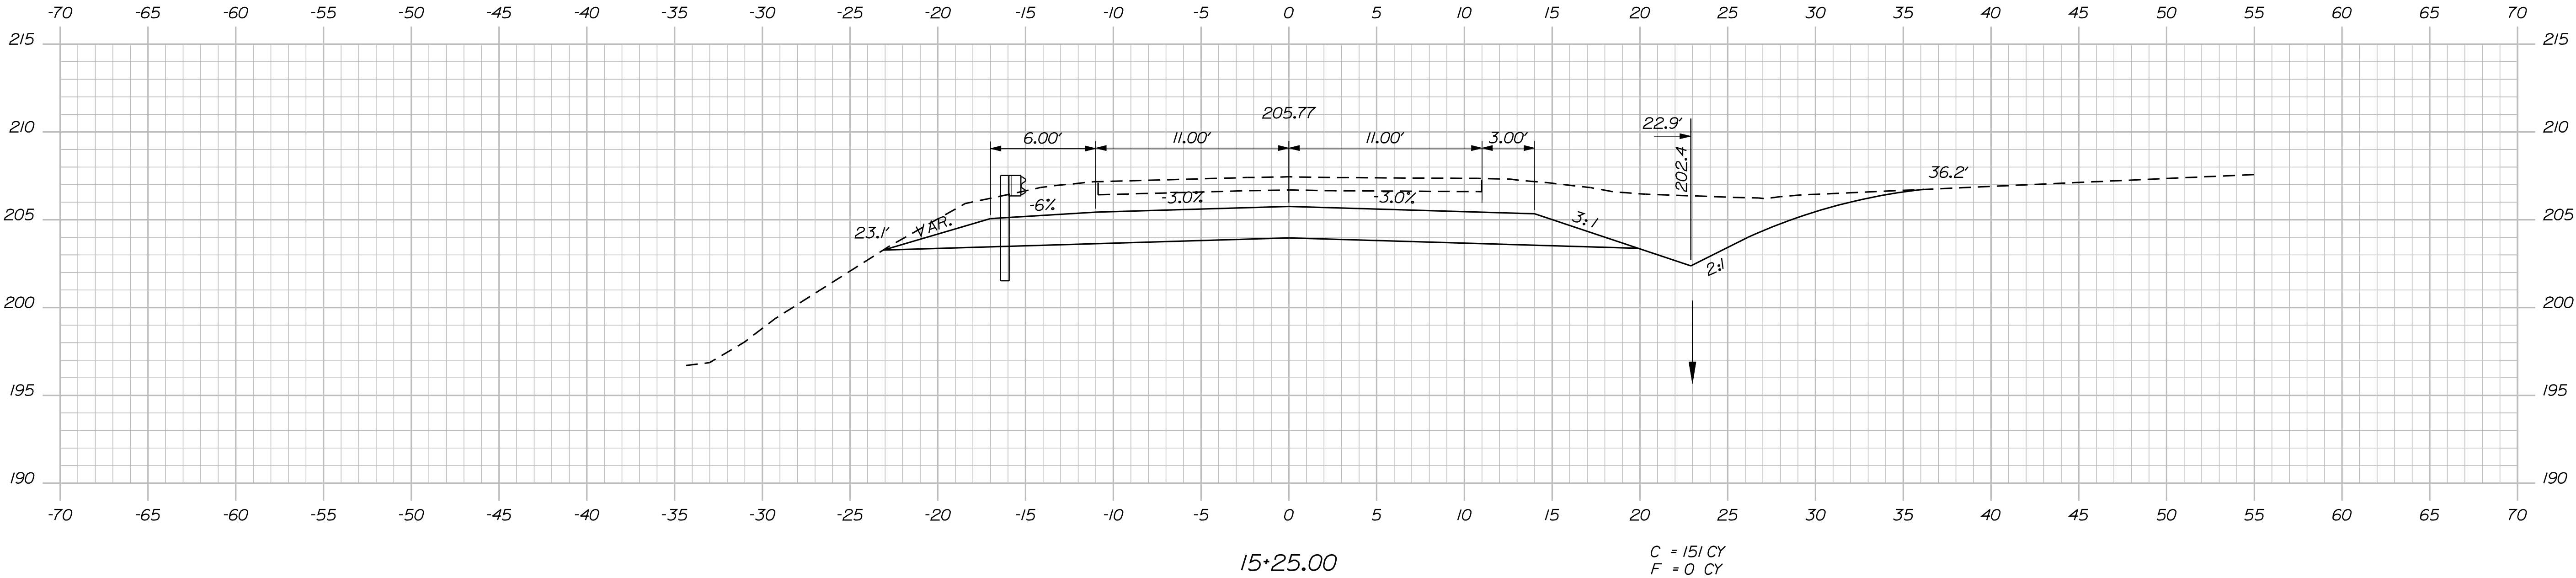

15+25.00

C = 151 CY
F = 0 CY


STATE OF MAINE		DATE	
DEPARTMENT OF TRANSPORTATION		BY	DATE
STP-1728(310)X		JLE	5-11
PIN 17283.10		JOEL KITTEDOE	5-11
HIGHWAY PLANS		CHECKED-REVIEWED	ALC
		DESIGN-DETAILED	ALC
		DESIGN-DETAILED	ALC
		REVISIONS 1	
		REVISIONS 2	
		REVISIONS 3	
		REVISIONS 4	
		FIELD CHANGES	
AUBURN		SIGNATURE	
BLACK CAT ROAD		7960	
15+25.00 CROSS SECTIONS		P.E. NUMBER	
15+75.00		MAY 25, 2011	
		DATE	
SHEET NUMBER			
24			
OF 40			

Date: \$date\$

Username: \$user\$


Division: \$wkgroup\$

Filename: \$file\$

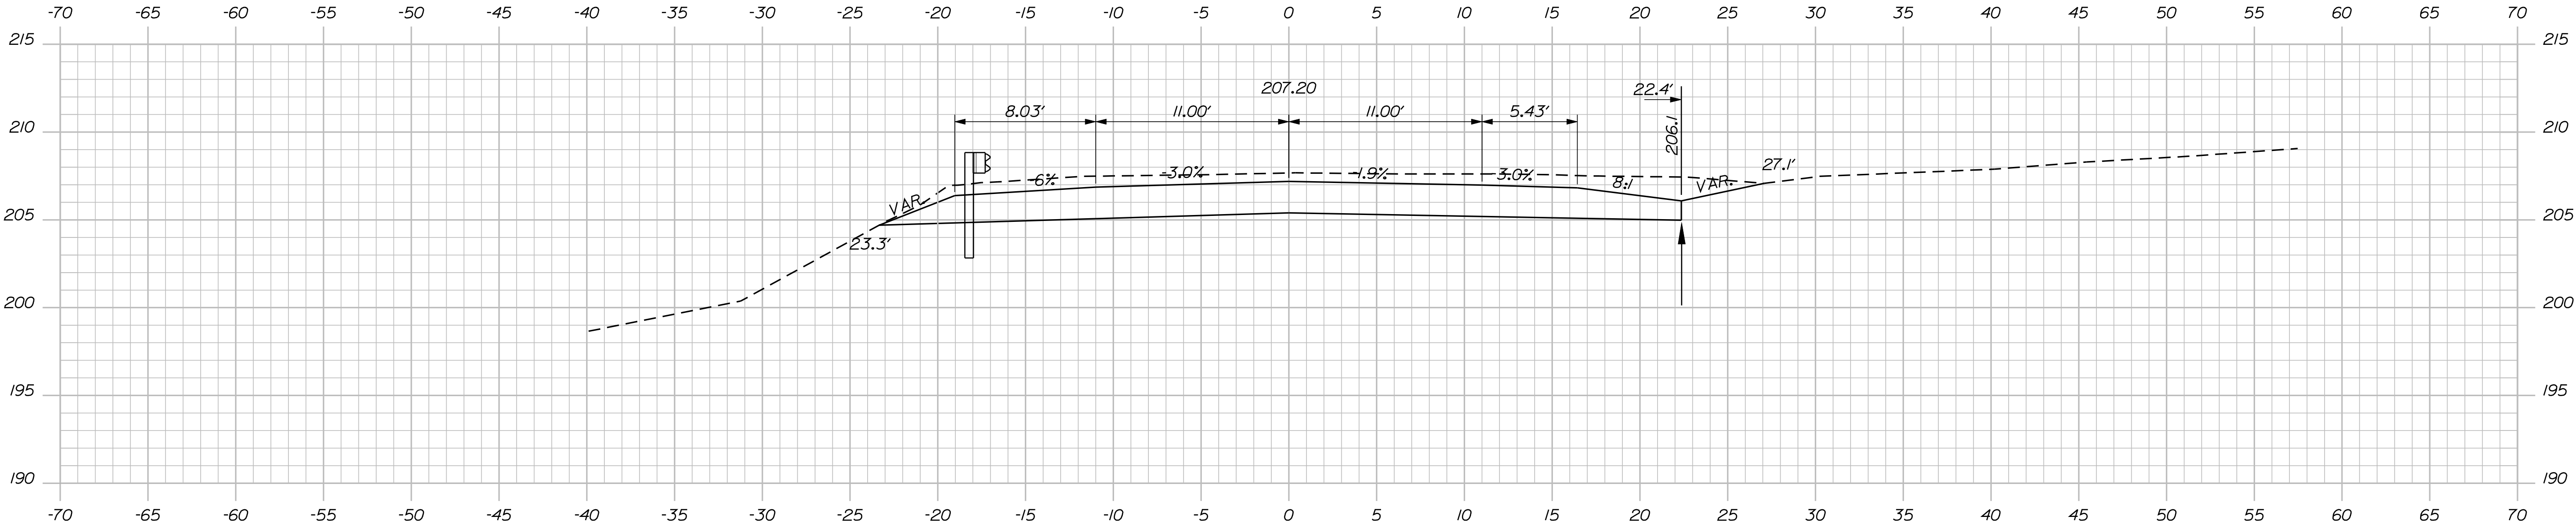


16+25.00

C = 120 CY
F = 0 CY

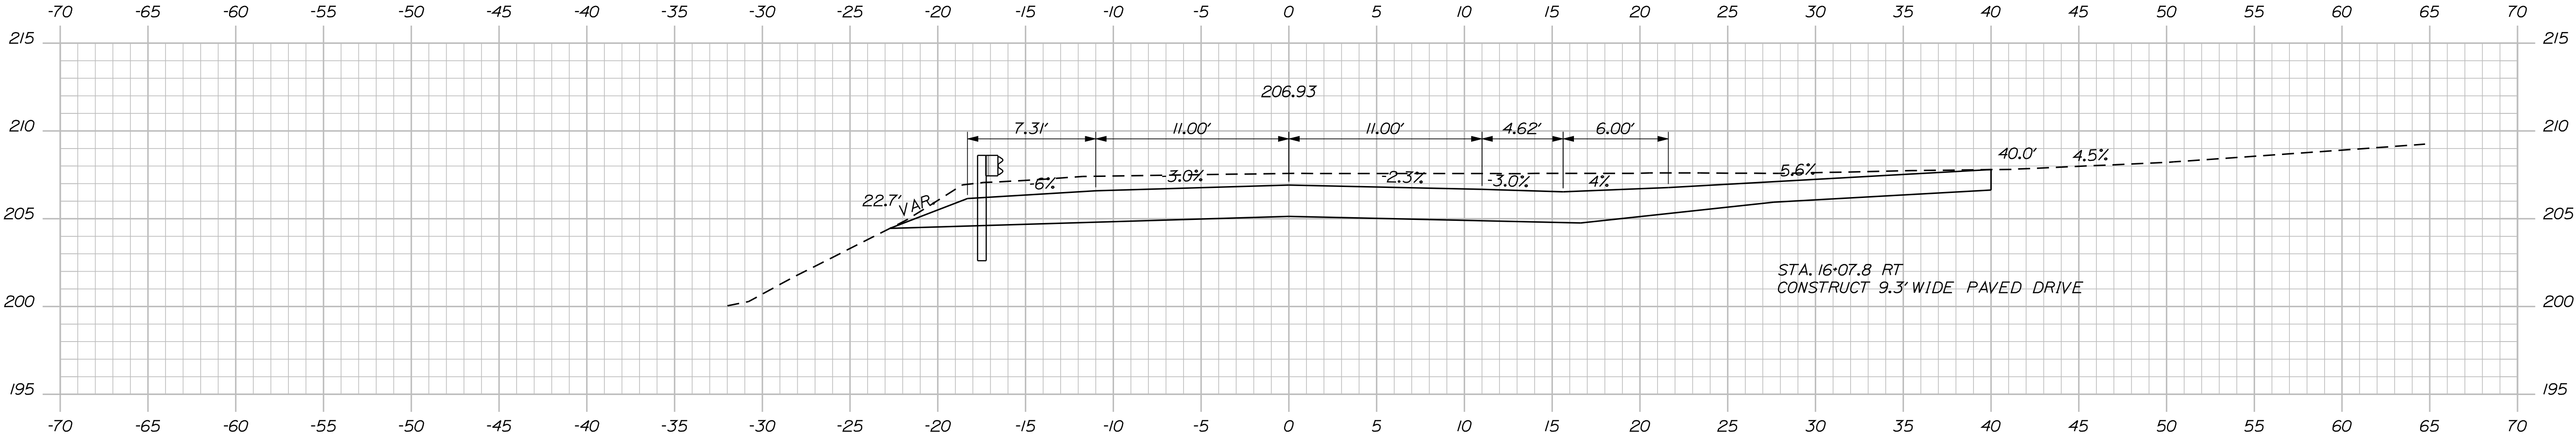

16+07.82

STA. 16+07.8 RT
CONSTRUCT 9.3' WIDE PAVED DRIVE

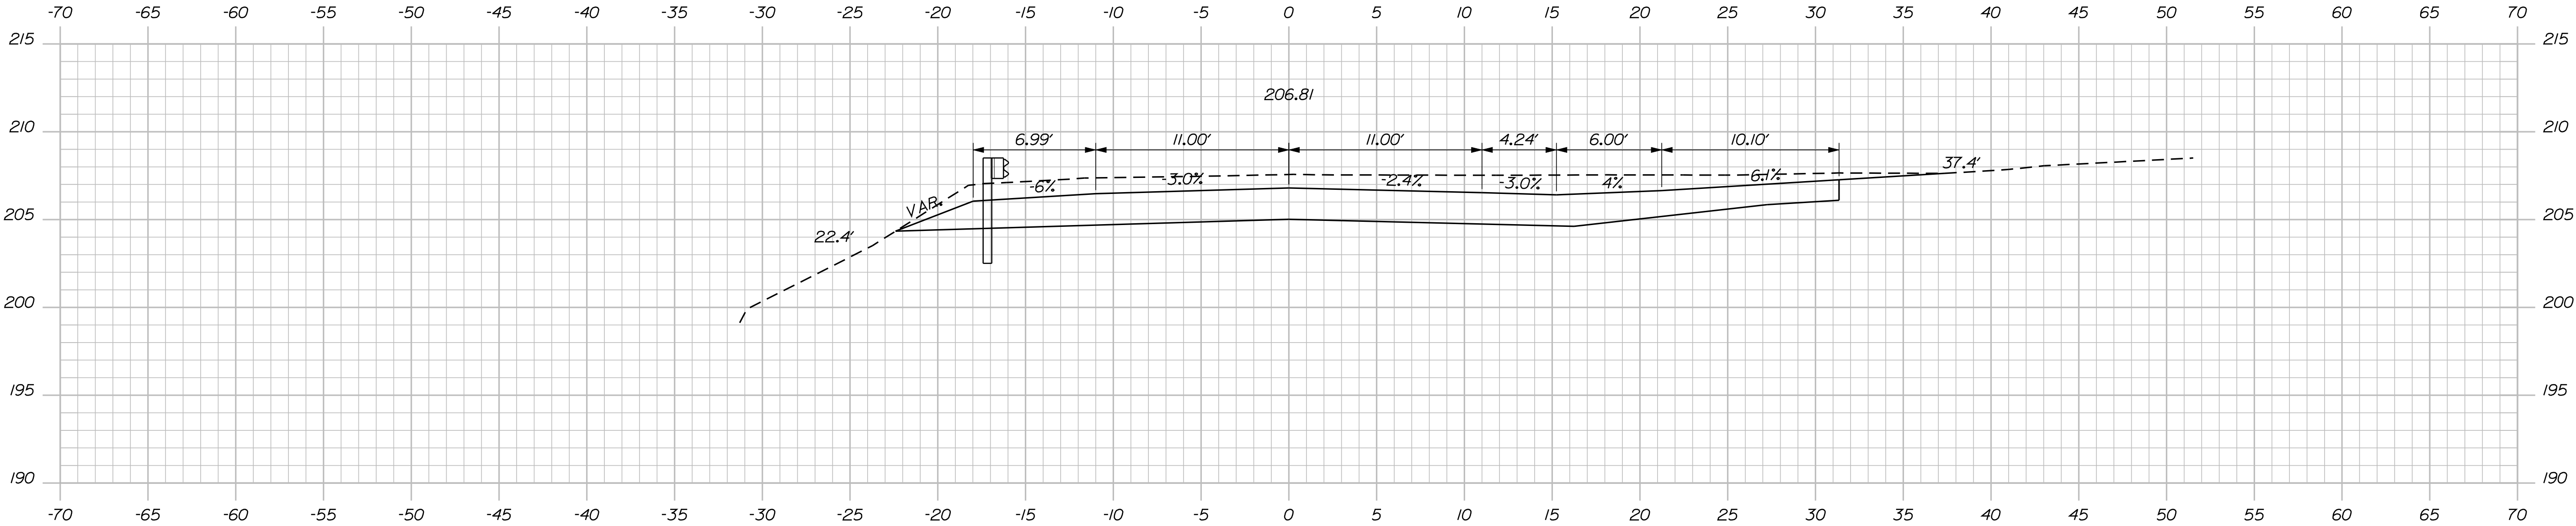

16+00.00

C = 115 CY
F = 0 CY


PROJ. MANAGER	JOEL KITTREDE	BY	DATE
DESIGN-DETAILED	JLE	5-11	SIGNATURE
CHECKED-REVIEWED	ALC	5-11	7960
DESIGN-DETAILED			P.E. NUMBER
REVISIONS 1			MAY 25, 2011
REVISIONS 2			DATE
REVISIONS 3			
REVISIONS 4			
FIELD CHANGES			

Date: \$date\$

Username: \$user\$


Division: \$wkgroup\$

Filename: \$file\$

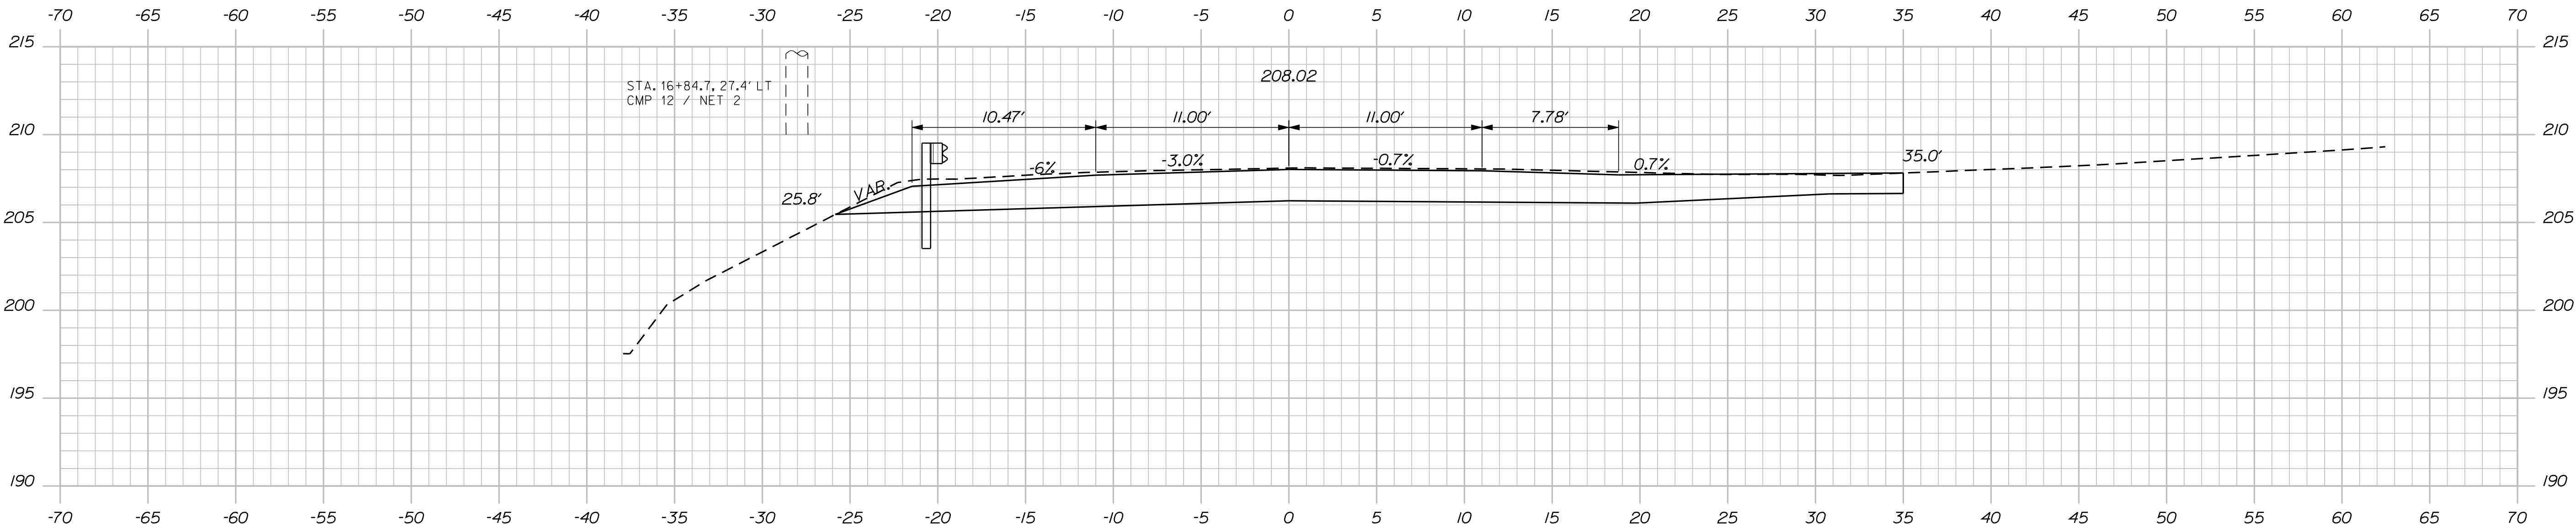


16+78.60

STA. 16+87.6 RT
CONSTRUCT 11.5' WIDE PAVED DRIVE

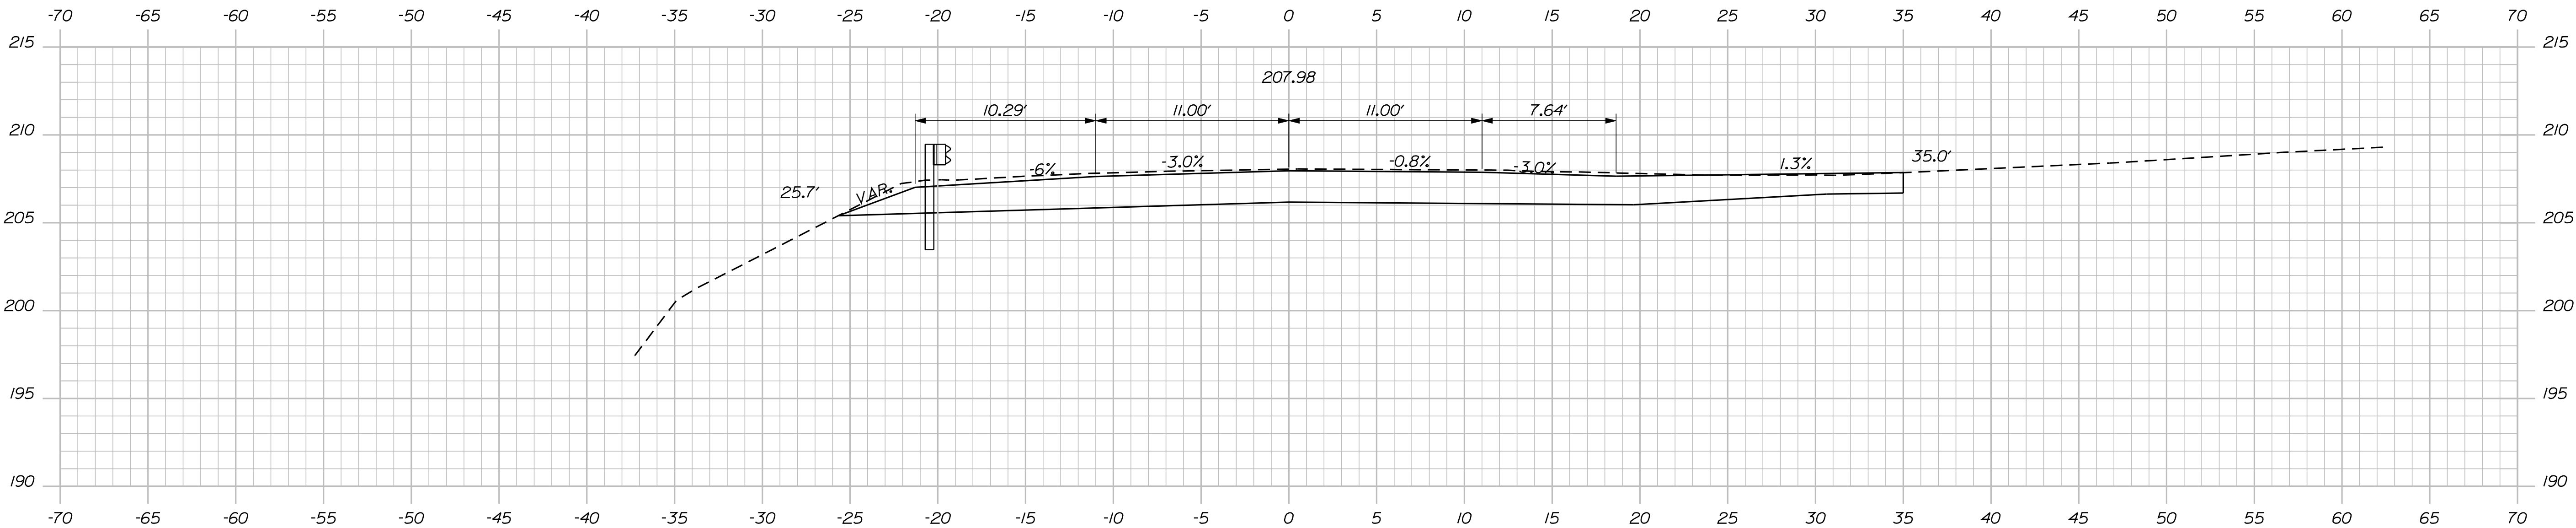

16+75.00

C = 90 CY
F = 0 CY

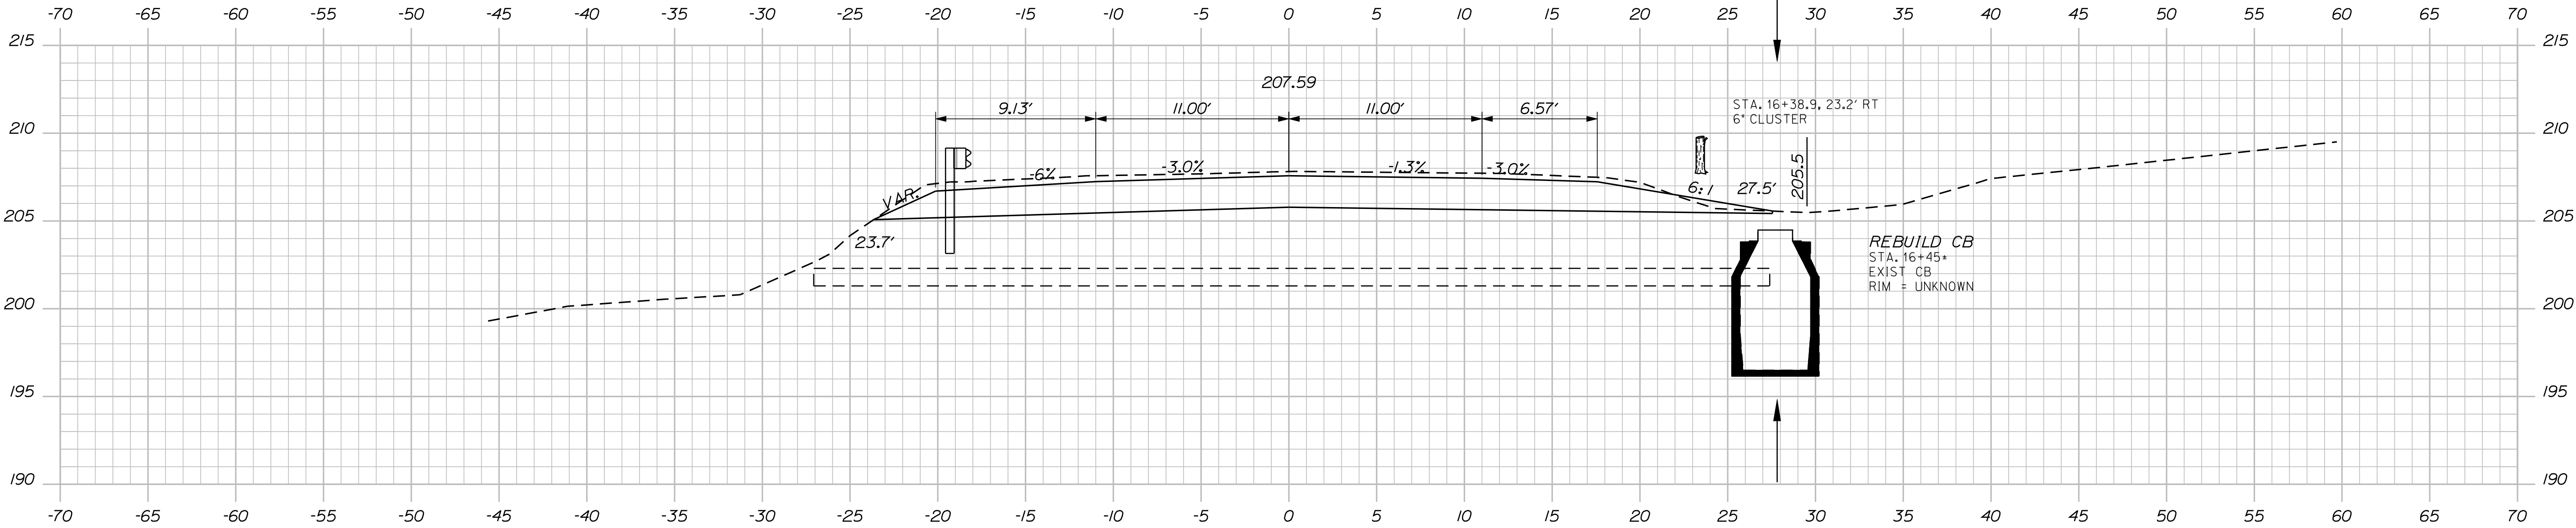

16+50.00

STATE OF MAINE
DEPARTMENT OF TRANSPORTATION

STP-1728(310)X

PIN
17283.10

HIGHWAY PLANS

PROJ. MANAGER	JOEL KITTREDD	BY	DATE	SIGNATURE	P.E. NUMBER	DATE
DESIGN-DETAILED	JLE	JLE	5-11		7960	
CHECKED-REVIEWED	ALG		5-11			
DESIGN-DETAILED						
REVISIONS 1						
REVISIONS 2						
REVISIONS 3						
REVISIONS 4						
FIELD CHANGES						

AUBURN
BLACK CAT ROAD

16+50.00 CROSS SECTIONS 16+78.60

SHEET NUMBER

26


OF 40

Date: \$date\$


Username: \$user\$

Division: \$wkgroup\$

Filename: \$file\$

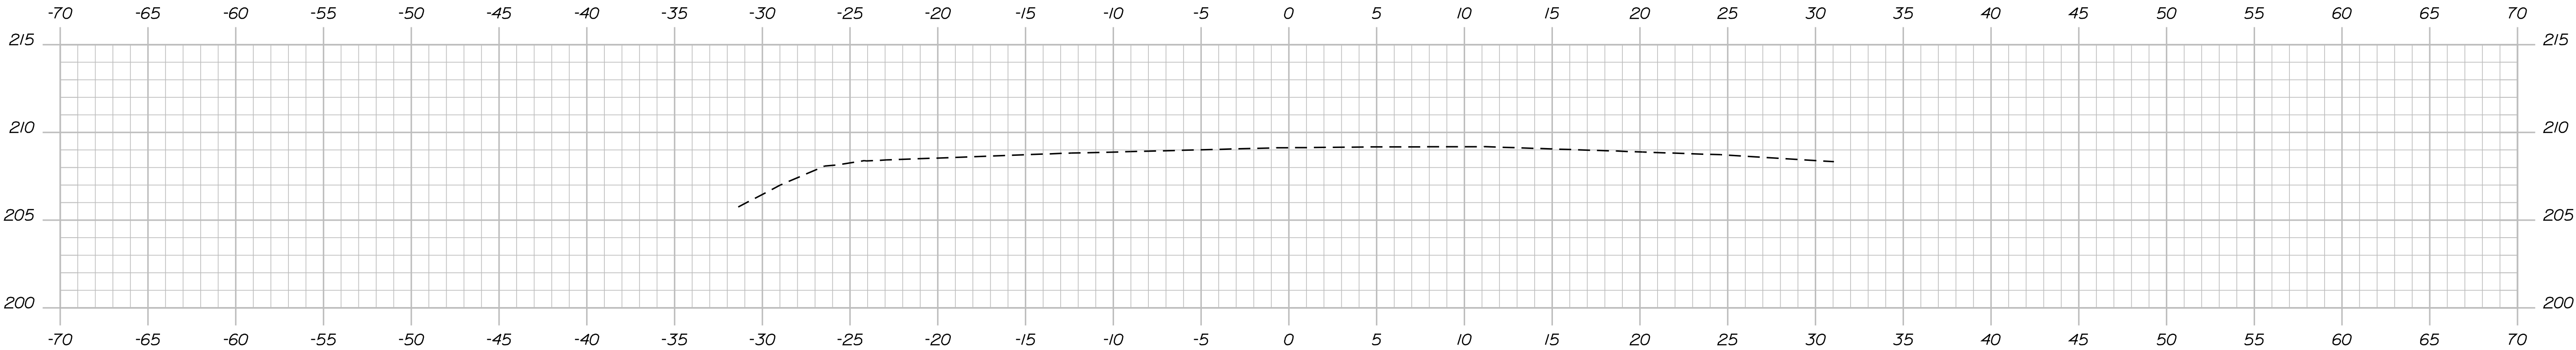


17+50.00

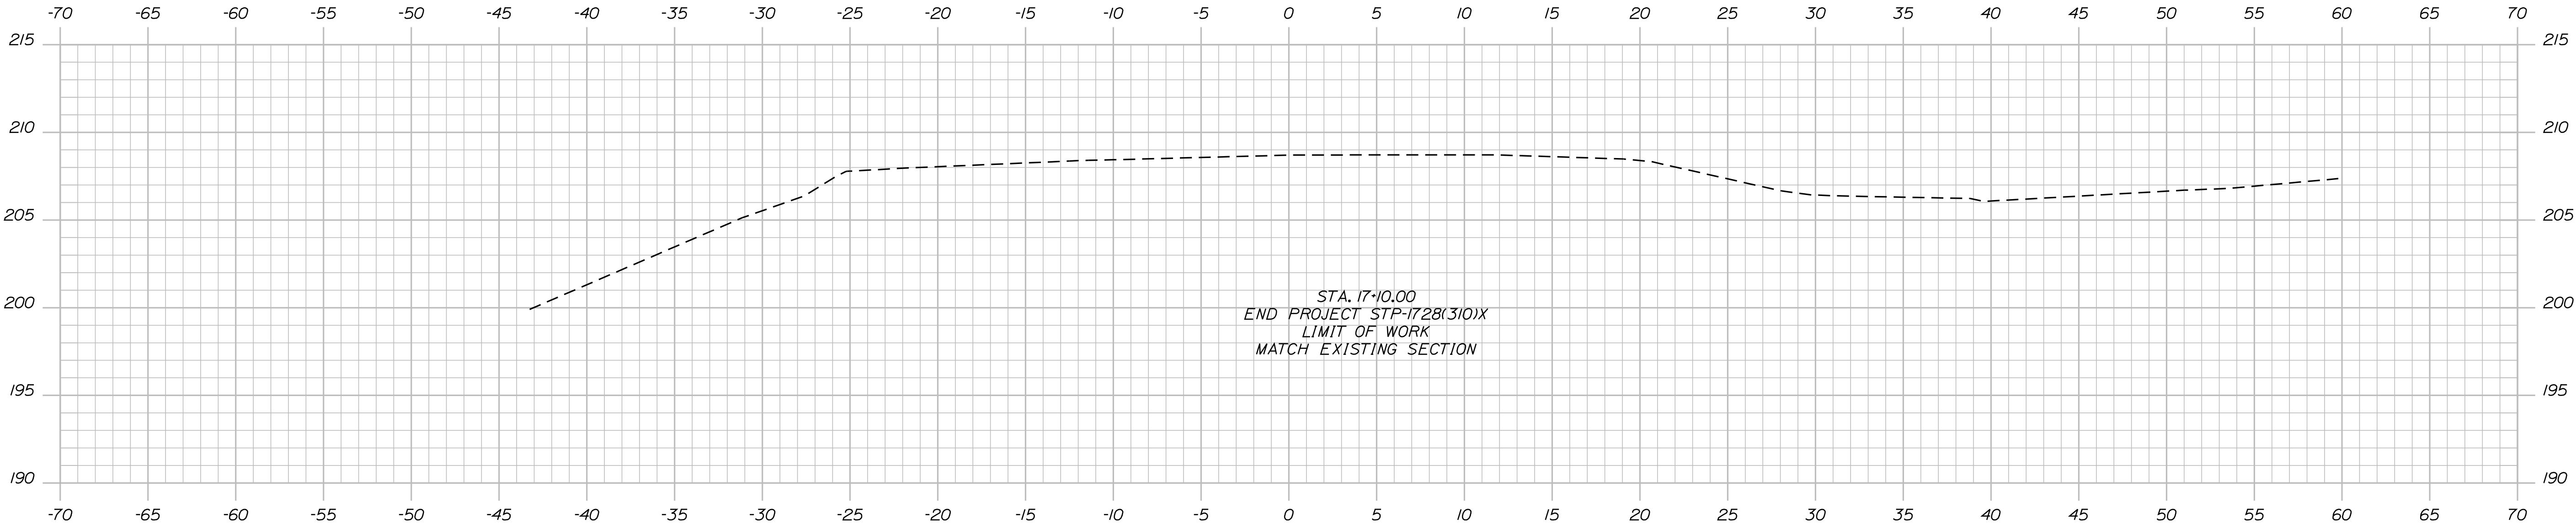

17+25.00

STA. 17+00
END FULL DEPTH CONSTRUCTION
STA. 17+00 TO STA. 17+10
MILL AND OVERLAY 1.5" HMA
PAY AS ITEM 202.203

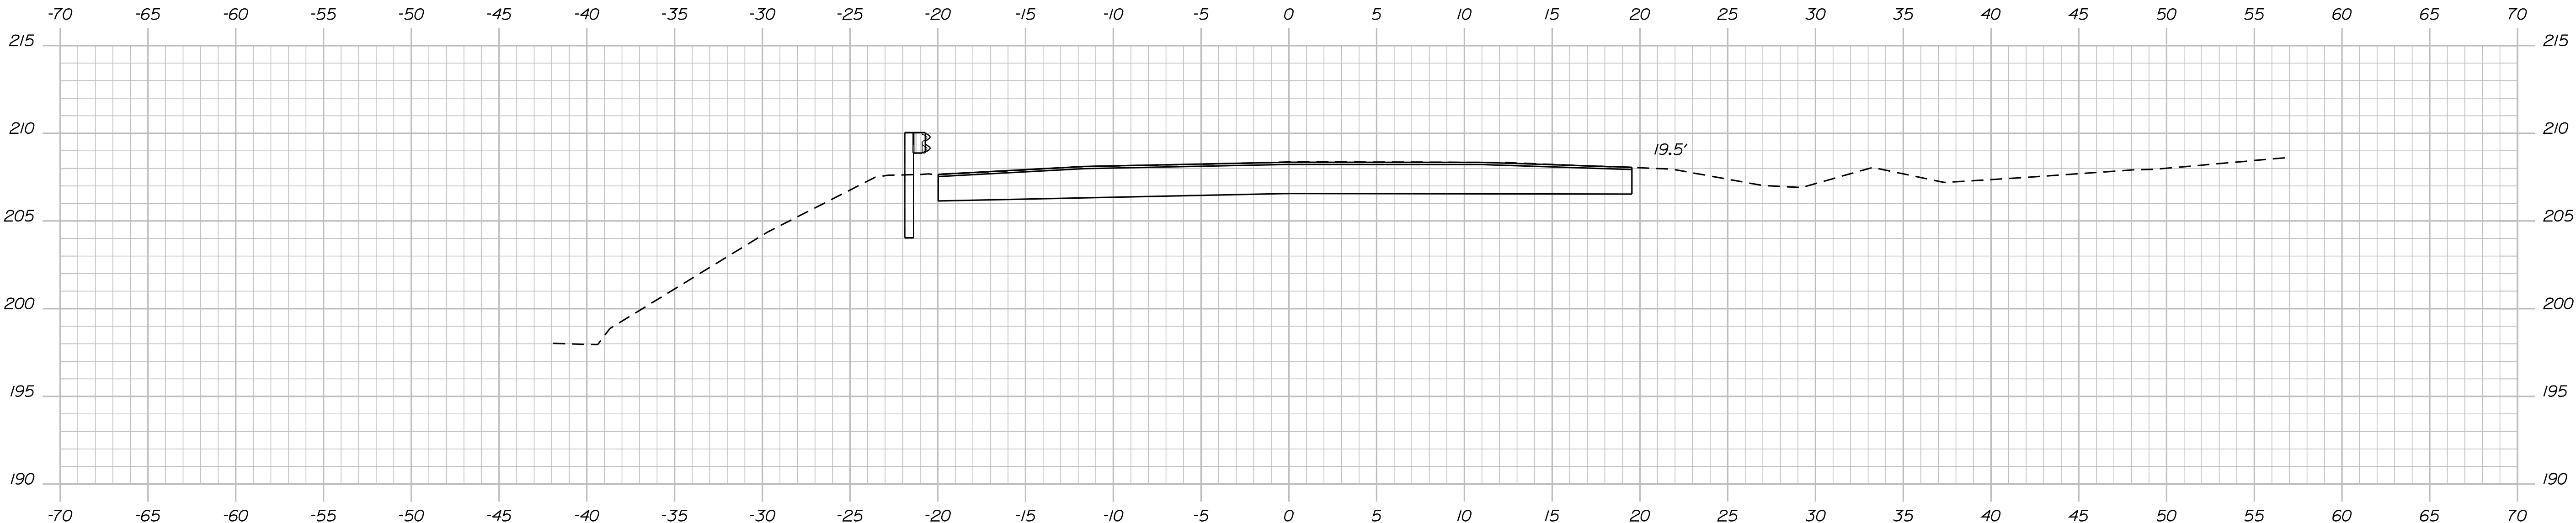

17+00.00

C = 57 CY
F = 0 CY

STATE OF MAINE	
DEPARTMENT OF TRANSPORTATION	
STP-1728(310)X	
PIN	17283.10
HIGHWAY PLANS	

PROJ. MANAGER	JOEL KITTREDD	BY	DATE
DESIGN-DETAILED	JLE	5-11	SIGNATURE
CHECKED-REVIEWED	ALC	5-11	7960
DESIGN-DETAILED			P.E. NUMBER
REVISIONS 1			MAY 25, 2011
REVISIONS 2			DATE
REVISIONS 3			
REVISIONS 4			
FIELD CHANGES			

AUBURN BLACK CAT ROAD	
17+00.00	CROSS SECTIONS 17+50.00




SHEET NUMBER
27
OF 40

Date: \$date\$

Username: \$user\$

Division: \$wkgroup\$

Filename: \$file\$

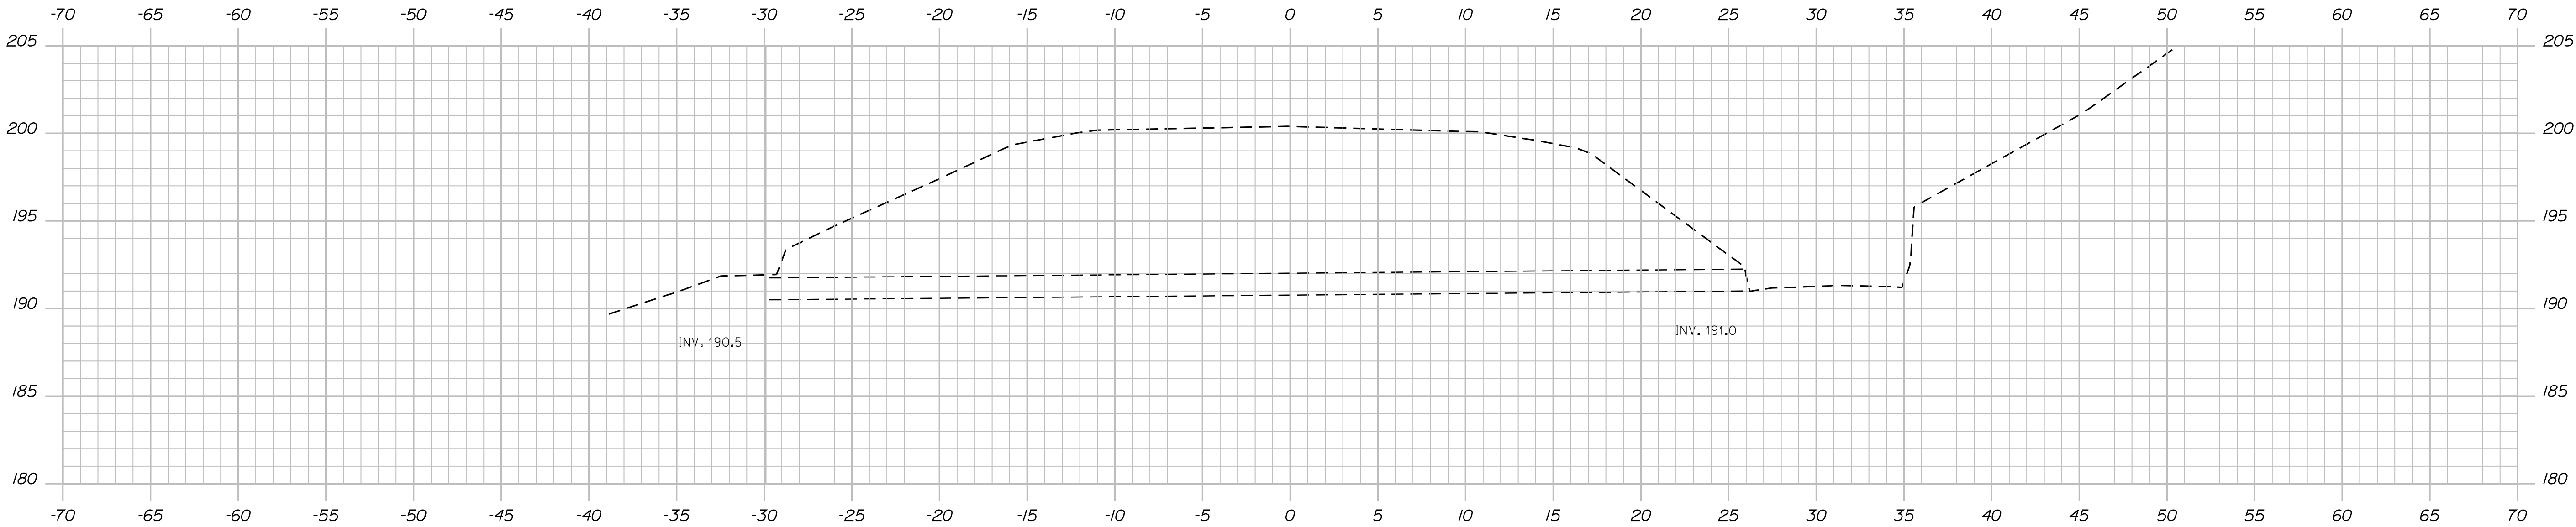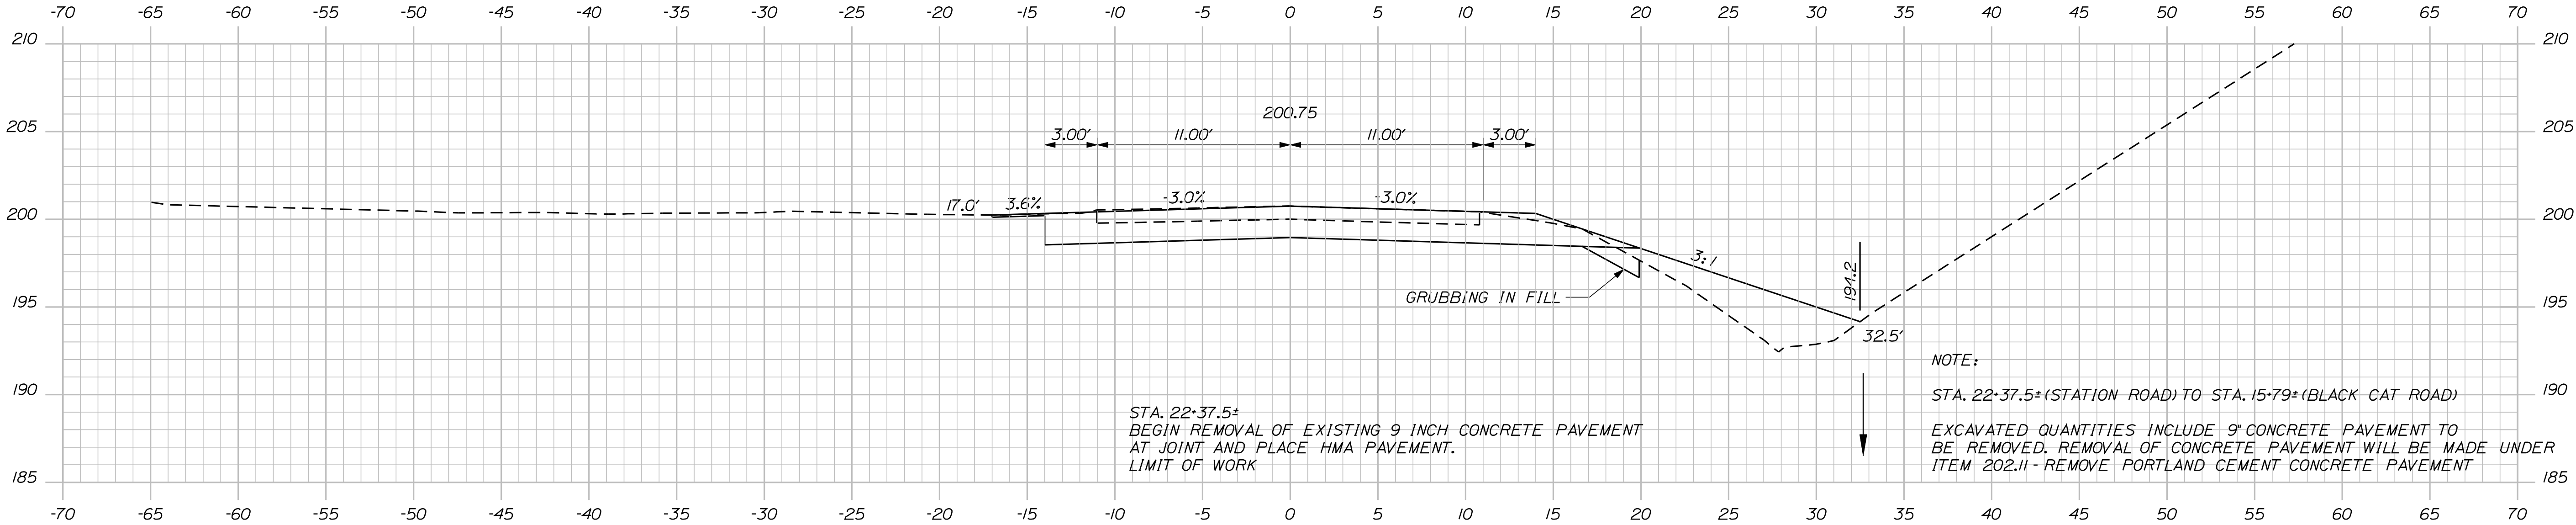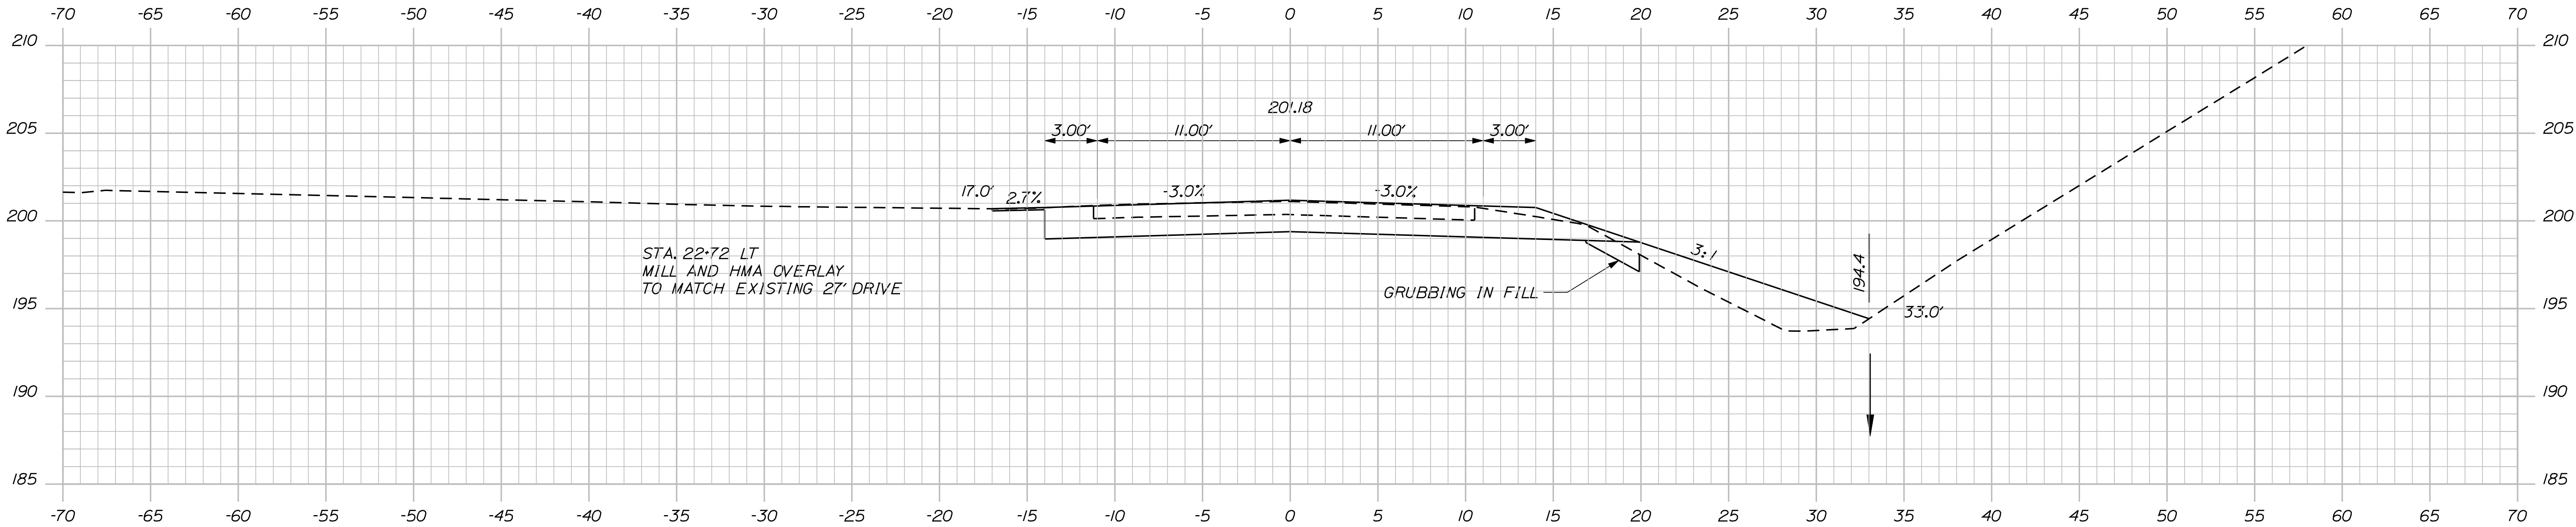

STATE OF MAINE
DEPARTMENT OF TRANSPORTATION

STP-1728(310)X

PIN
17283.10

HIGHWAY PLANS

PROJ. MANAGER	JOEL KITREDOE	BY	DATE
DESIGN-DETAILED	JLE	CHECKED-REVIEWED	5-11
DESIGN-DETAILED	ALC	CHECKED-REVIEWED	5-11
DESIGN-DETAILED		CHECKED-REVIEWED	
REVISIONS 1		REVISIONS 1	
REVISIONS 2		REVISIONS 2	
REVISIONS 3		REVISIONS 3	
REVISIONS 4		REVISIONS 4	
FIELD CHANGES		FIELD CHANGES	

AUBURN
STATION ROAD

22+29.44 CROSS SECTIONS 22+72.00

SHEET NUMBER

28



OF 40

Date: \$date\$

Username: \$user\$

Division: \$wkgroup\$

Filename: \$file\$

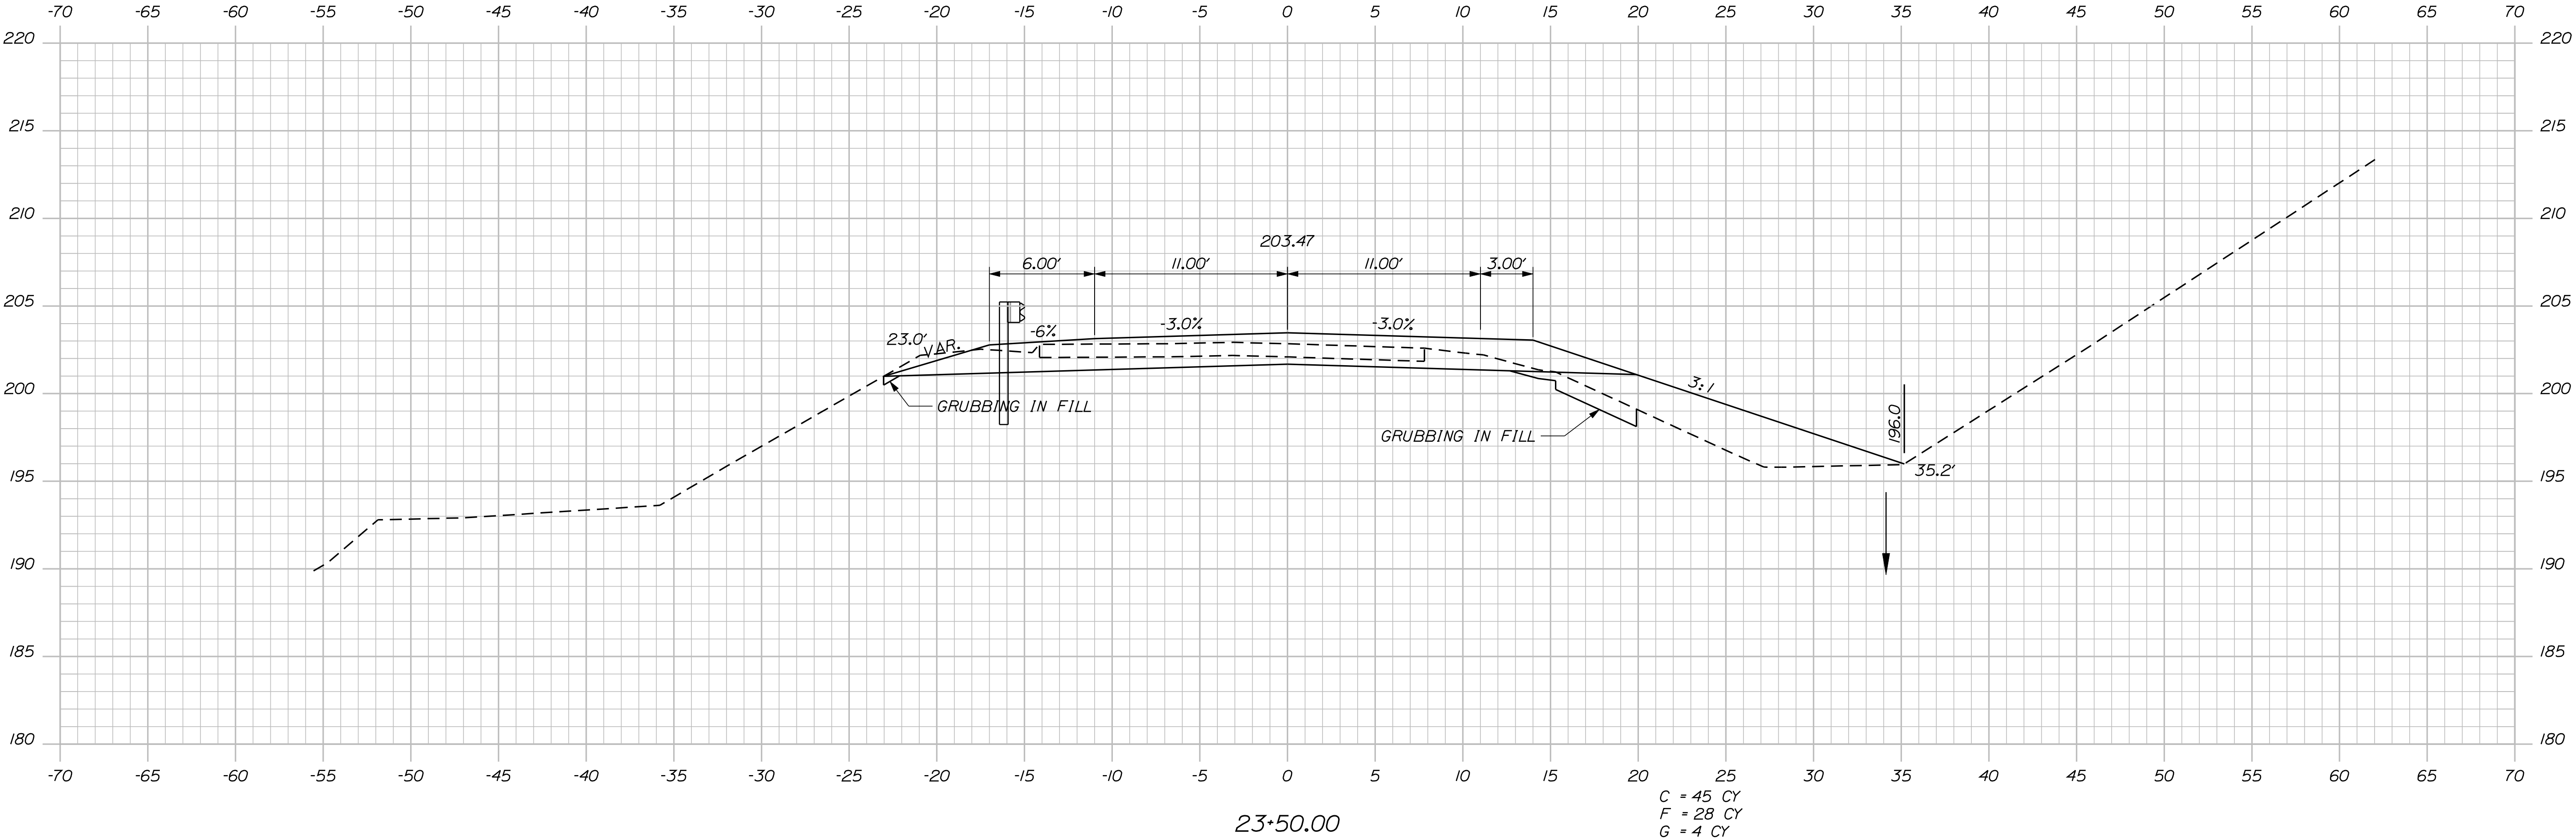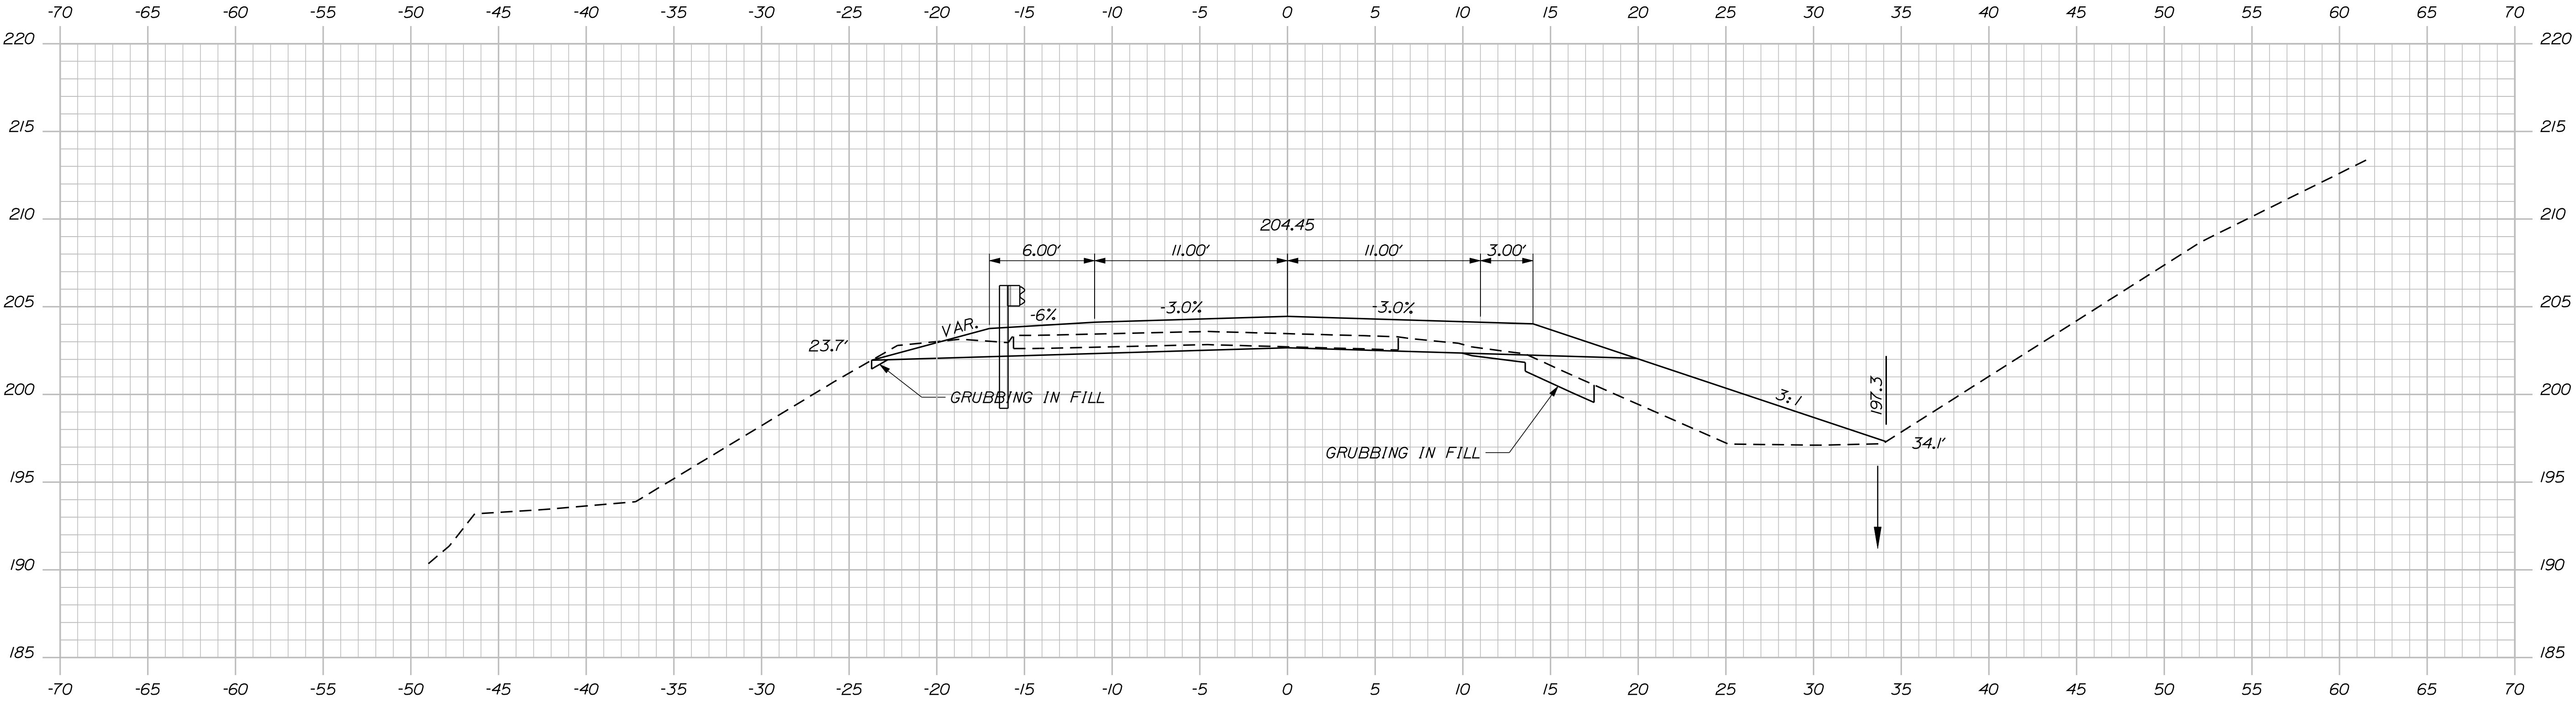

PROJ. MANAGER	JOEL KITTREDD	BY	DATE
CHECKED-DETAILED	JLE	JLE	5-11
CHECKED-REVIEWED	ALG		5-11
DESIGN-DETAILED			
DESIGN-REVIEWED			
REVISIONS 1			
REVISIONS 2			
REVISIONS 3			
REVISIONS 4			
FIELD CHANGES			



SIGNATURE	P.E. NUMBER	DATE
	7960	MAY 25, 2011

Date: \$date\$

Username: \$user\$

Division: \$wkgroup\$

Filename: \$file\$

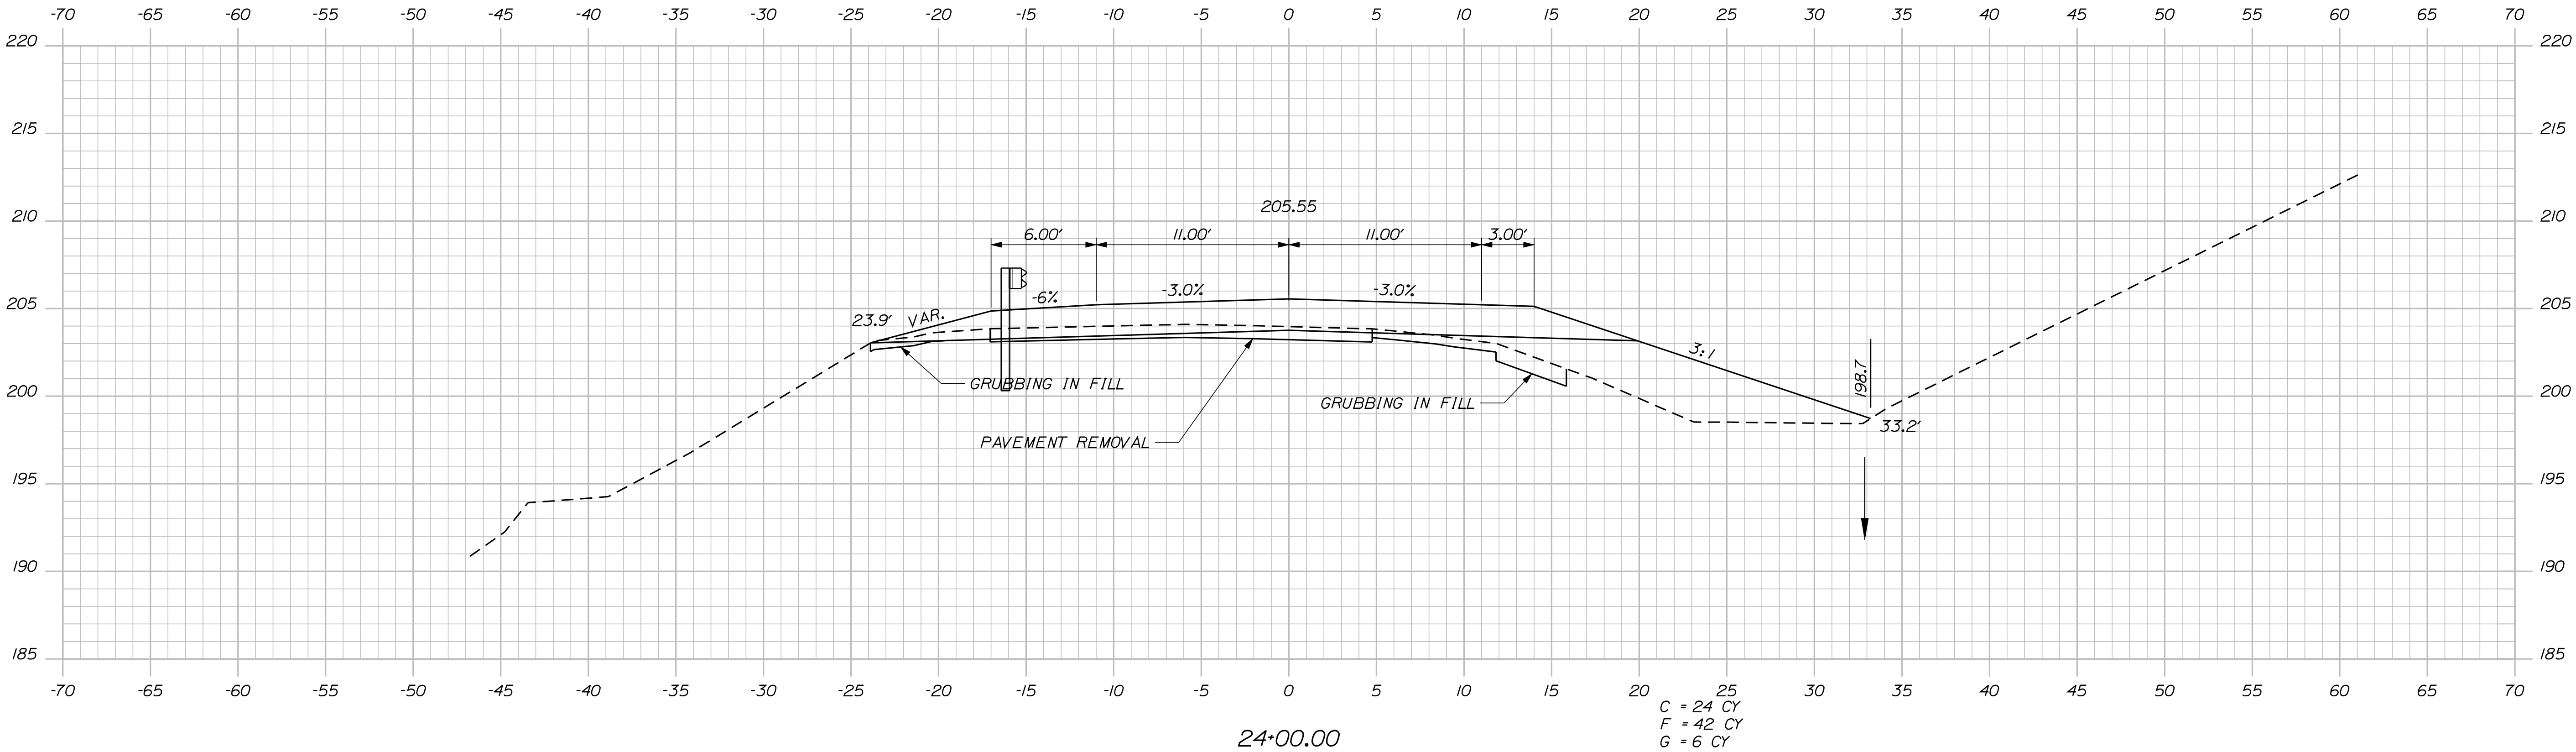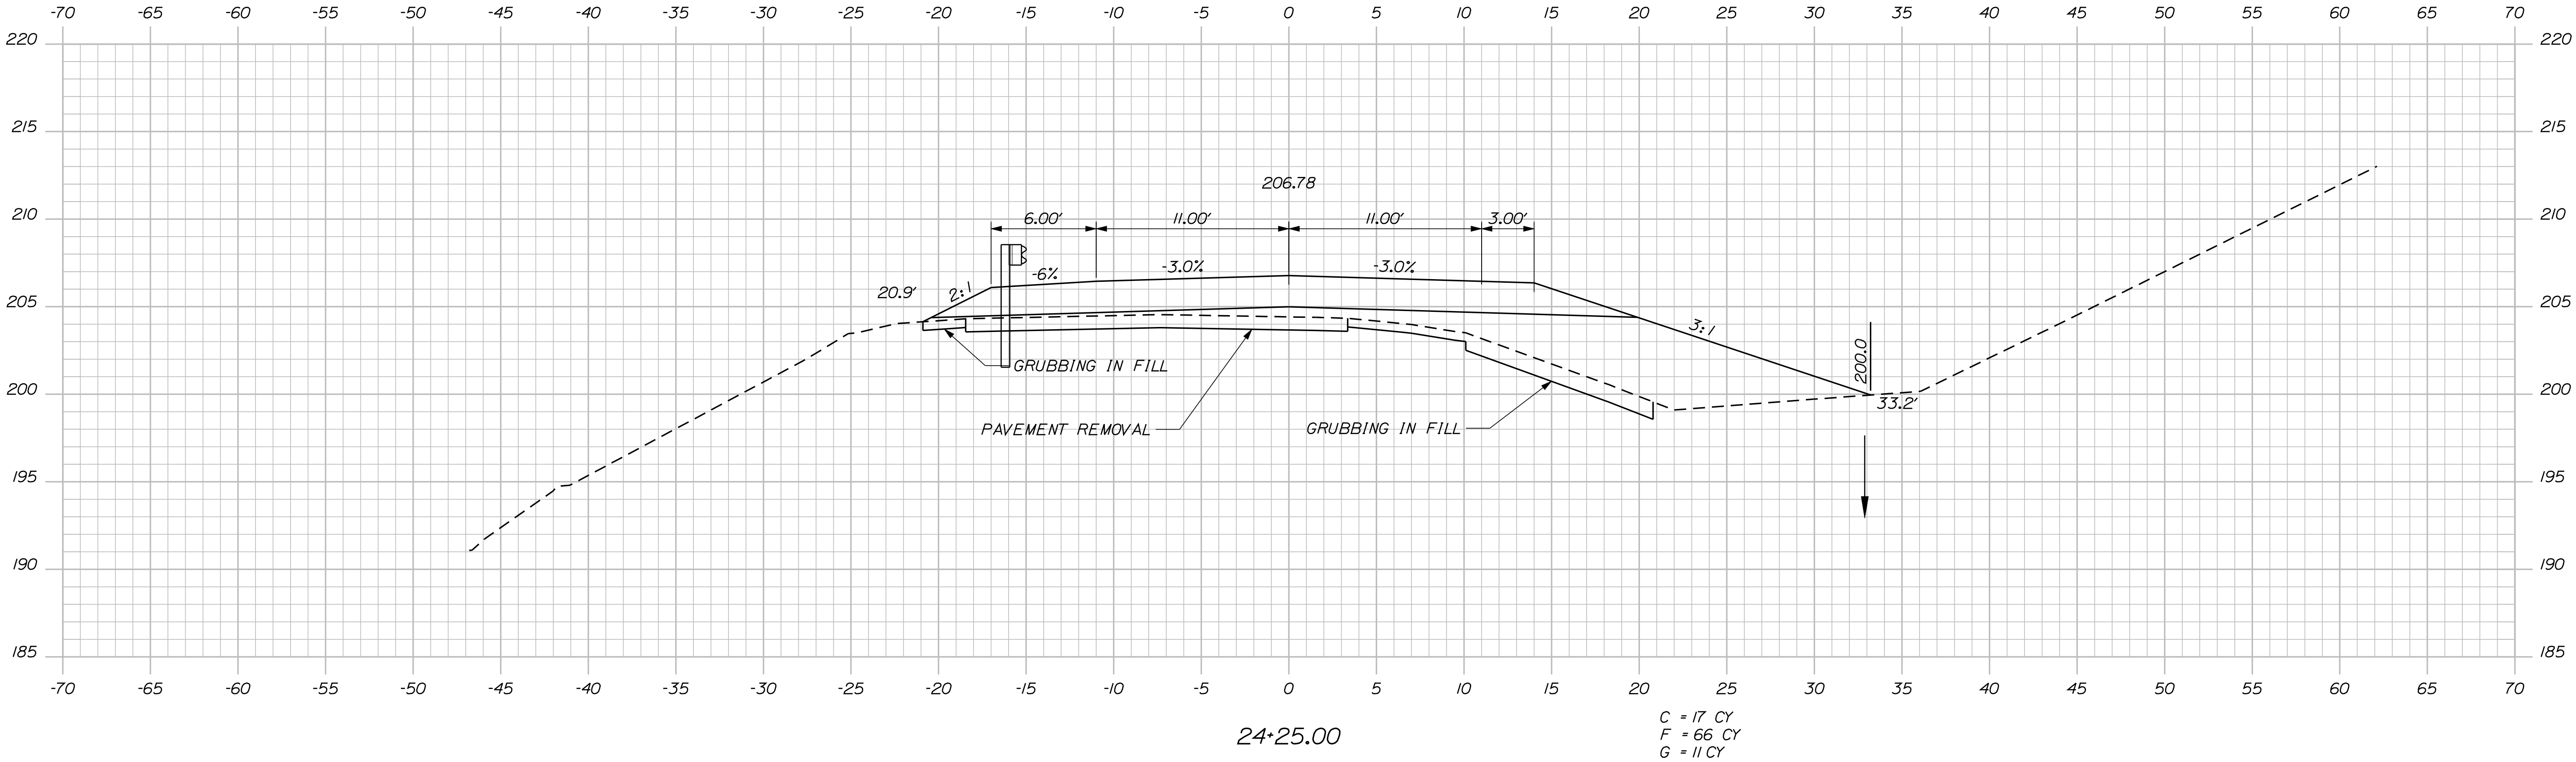

PROJ. MANAGER	BY	DATE
JOEL KITTEDOE	JLE	5-11
CHECKED-REVIEWED	ALC	5-11
DESIGNED-DETAILED		
DESIGNED-DETAILED		
REVISIONS 1		
REVISIONS 2		
REVISIONS 3		
REVISIONS 4		
FIELD CHANGES		



SIGNATURE	P.E. NUMBER	DATE
	7960	MAY 25, 2011

Date: \$date\$

Username: \$user\$

Division: \$wkgroup\$

Filename: \$file\$

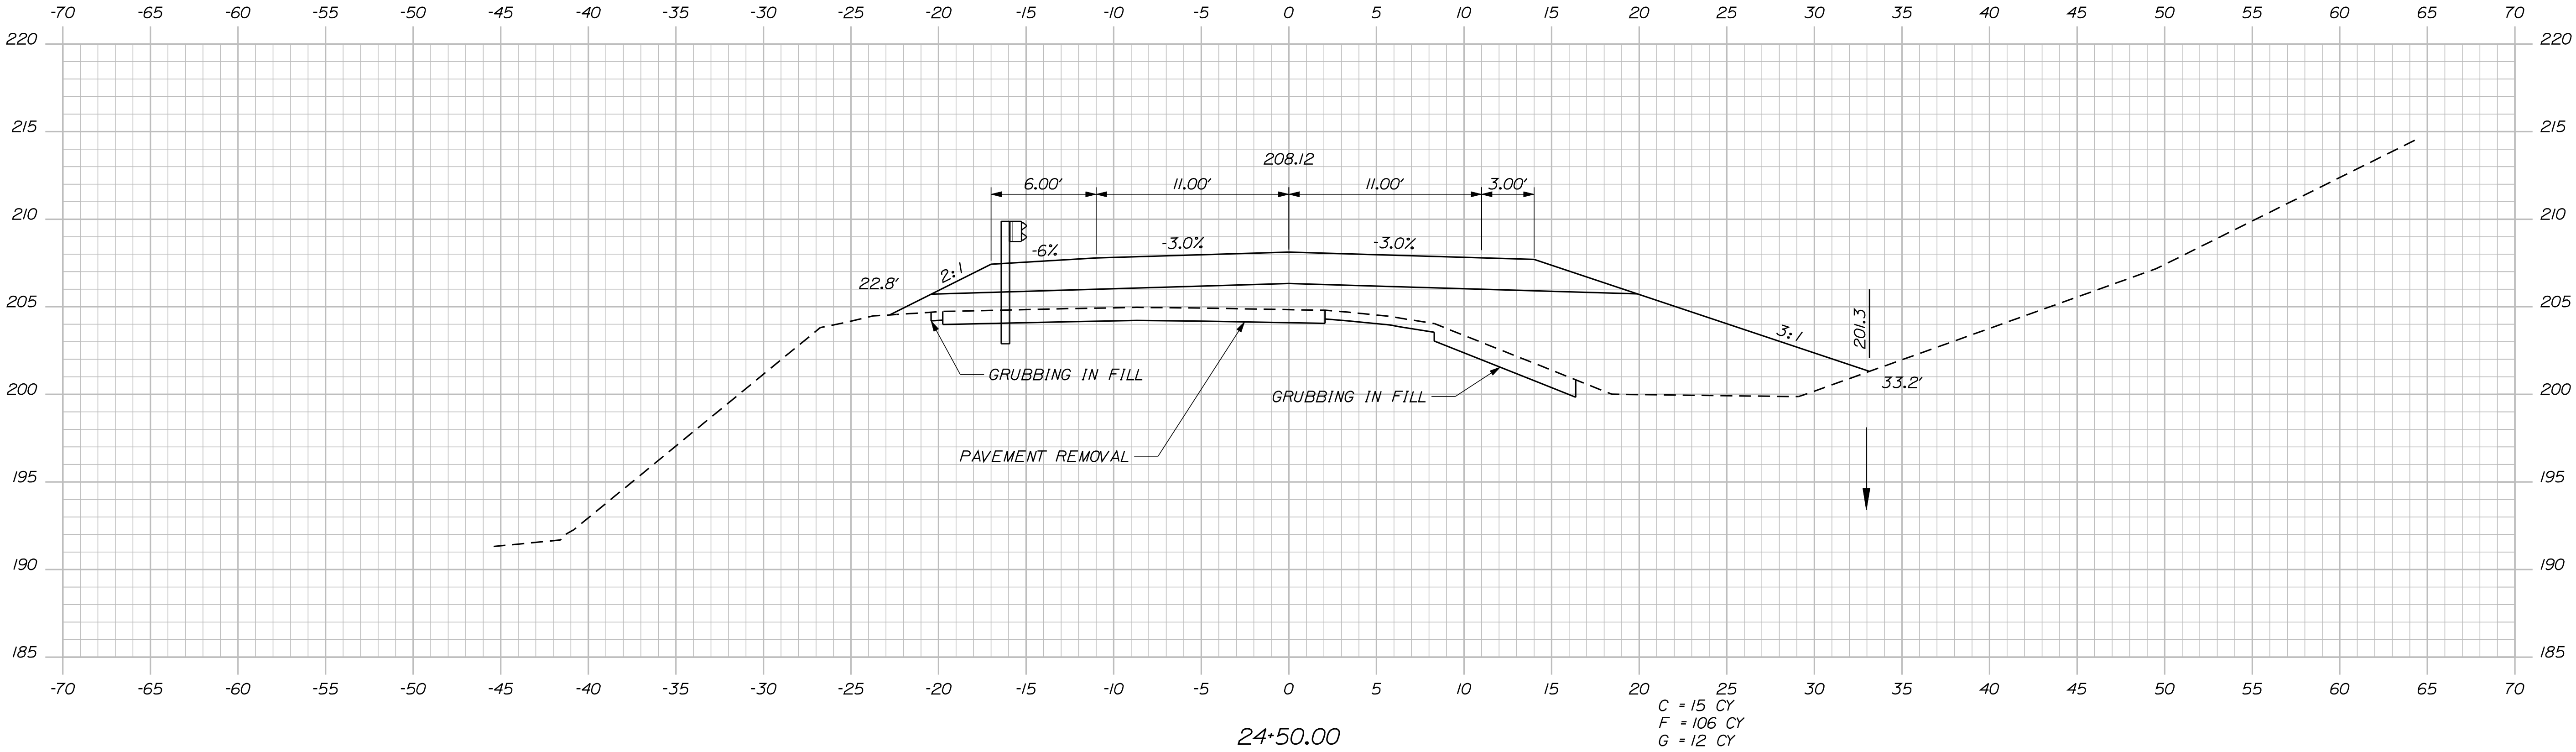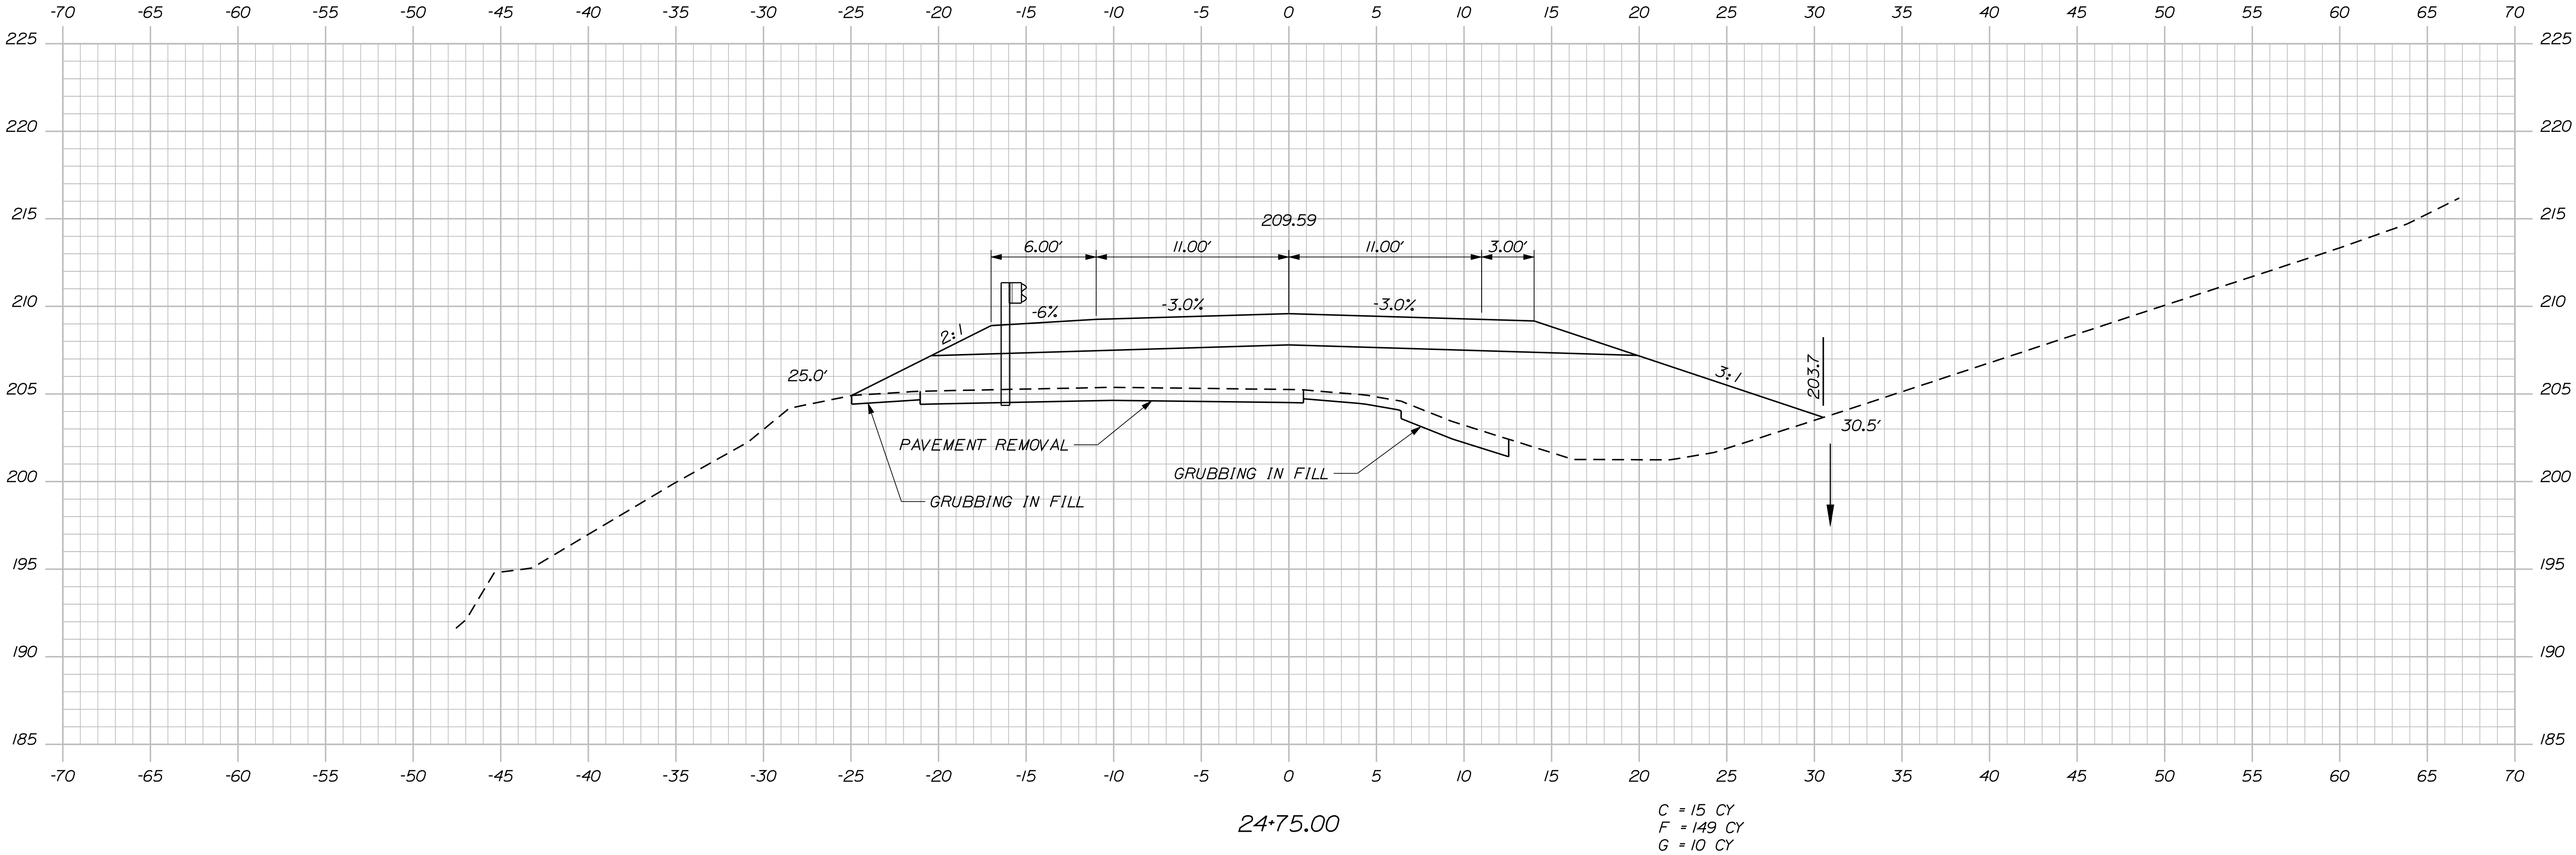

STATE OF MAINE
DEPARTMENT OF TRANSPORTATION
STP-1728(310)X

PIN
17283.10
HIGHWAY PLANS

PROJ. MANAGER	JOEL KITTREDD	BY	JLE	DATE	5-11
DESIGN-DETAILED	JLE	CHECKED-REVIEWED	ALG	SIGNATURE	7960
DESIGN-DETAILED		DESIGN-DETAILED		P.E. NUMBER	MAY 25, 2011
REVISIONS 1		REVISIONS 2		DATE	
REVISIONS 3		REVISIONS 4			
FIELD CHANGES					

AUBURN
STATION ROAD

24+50.00 CROSS SECTIONS 24+75.00

SHEET NUMBER

32



OF 40

Date: \$date\$

Username: \$user\$



Division: \$wkgroup\$

Filename: \$file\$

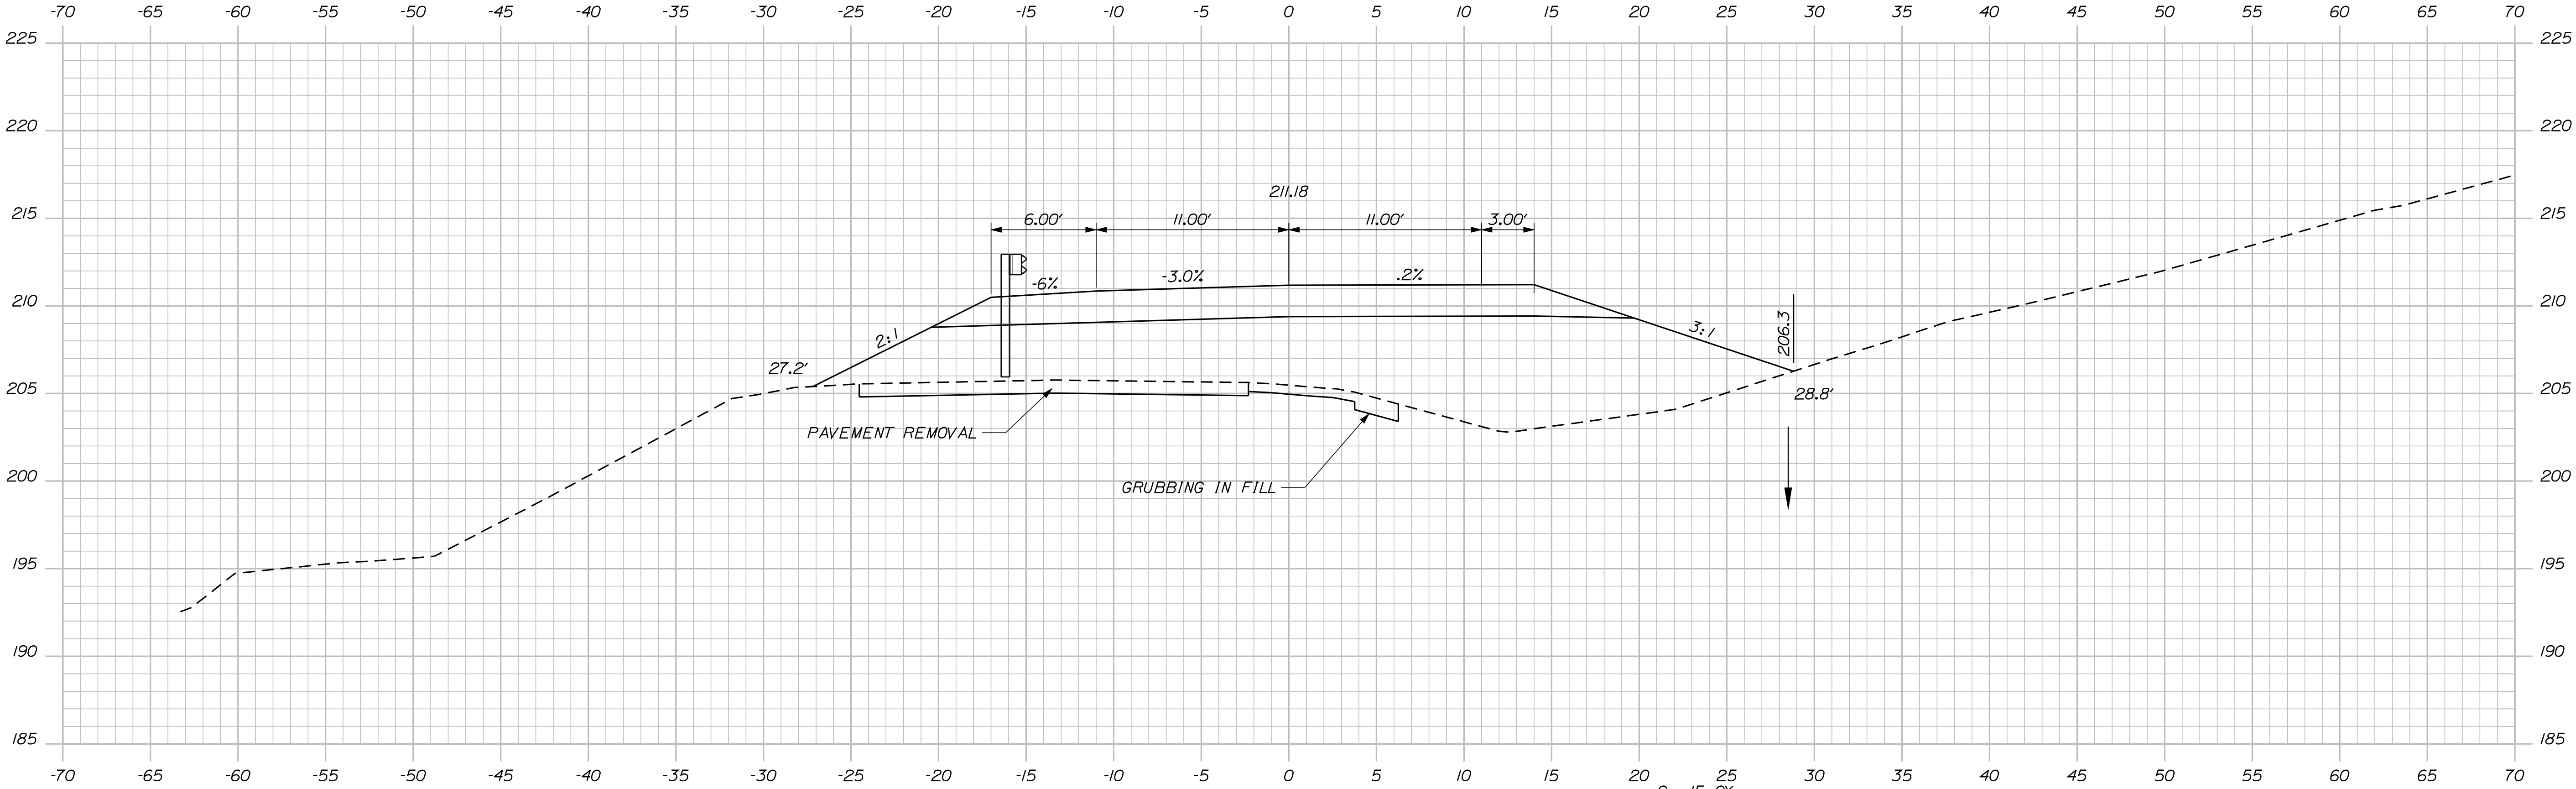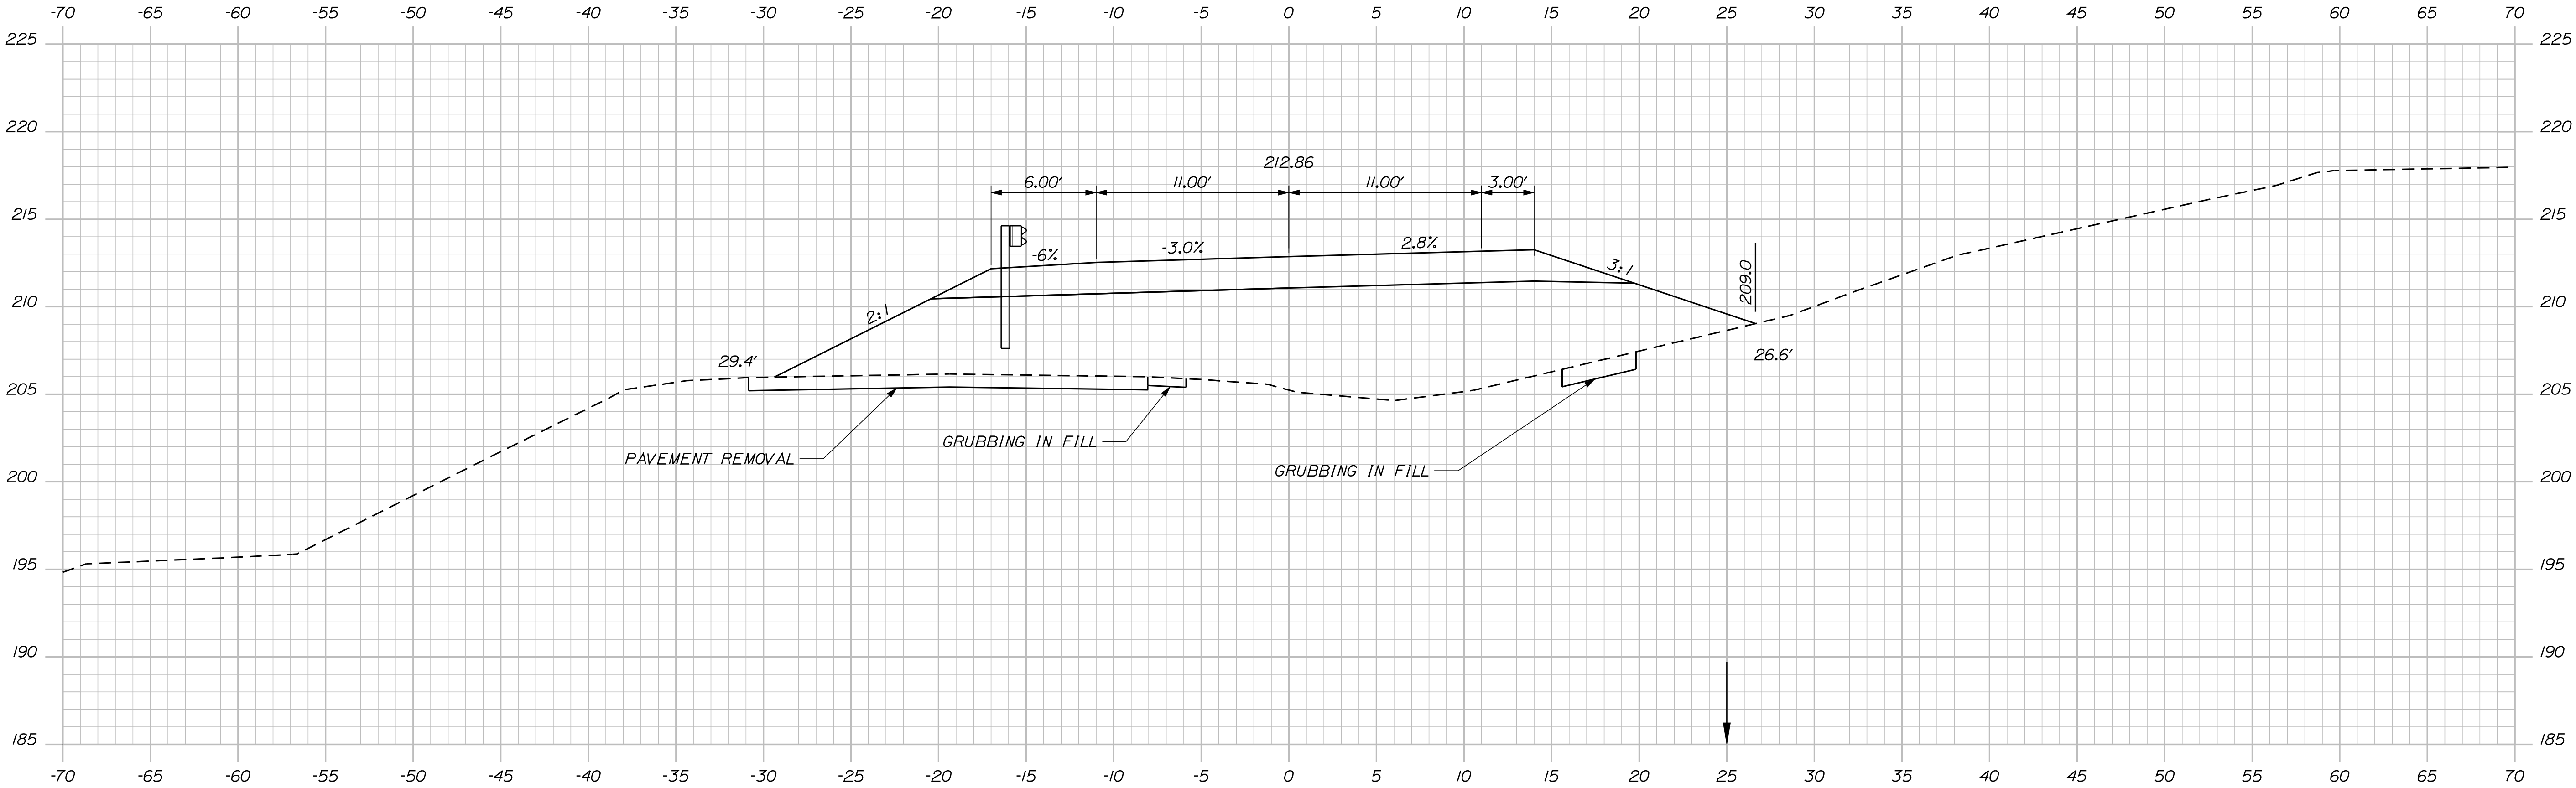

PROJ. MANAGER	JOEL KITTRIDGE	BY	DATE
DESIGN-DETAILED	JLE	JLE	5-11
CHECKED-REVIEWED	ALG		5-11
DESIGN-DETAILED			
REVISIONS 1			
REVISIONS 2			
REVISIONS 3			
REVISIONS 4			
FIELD CHANGES			

SIGNATURE	P.E. NUMBER	DATE
	7960	MAY 25, 2011

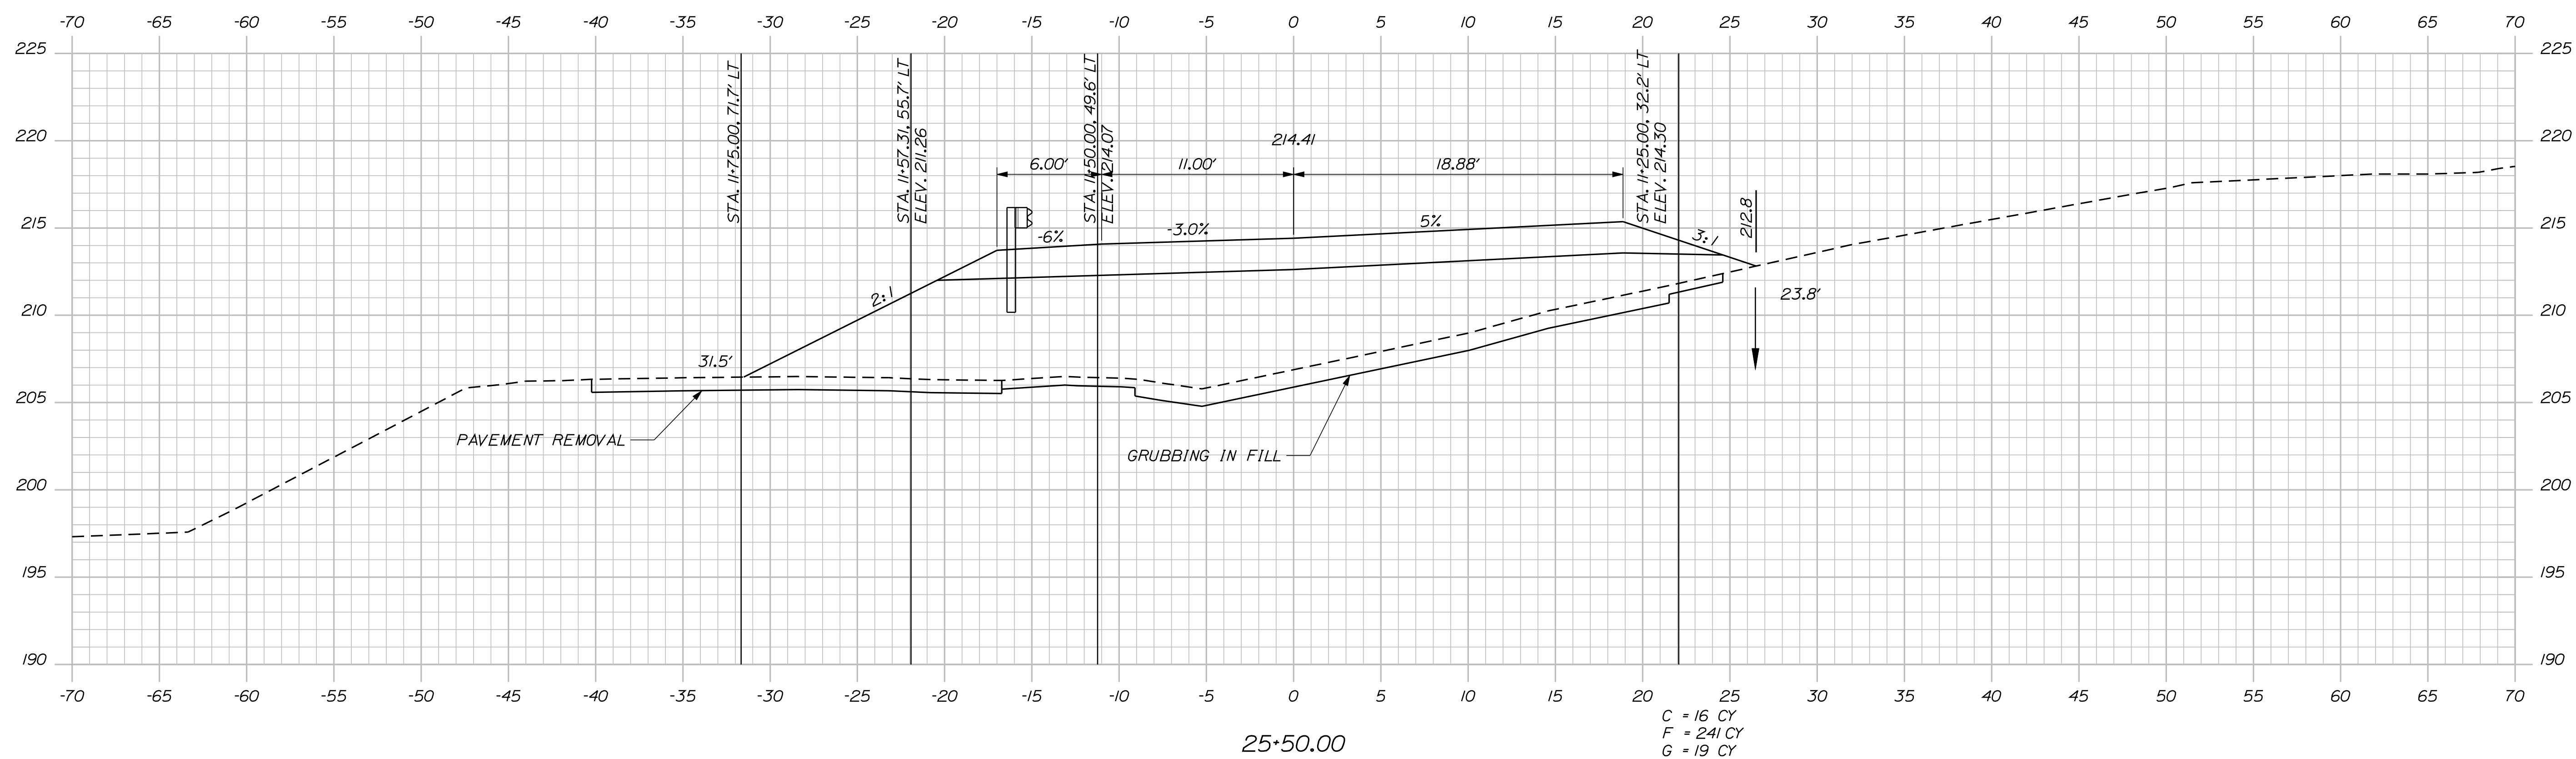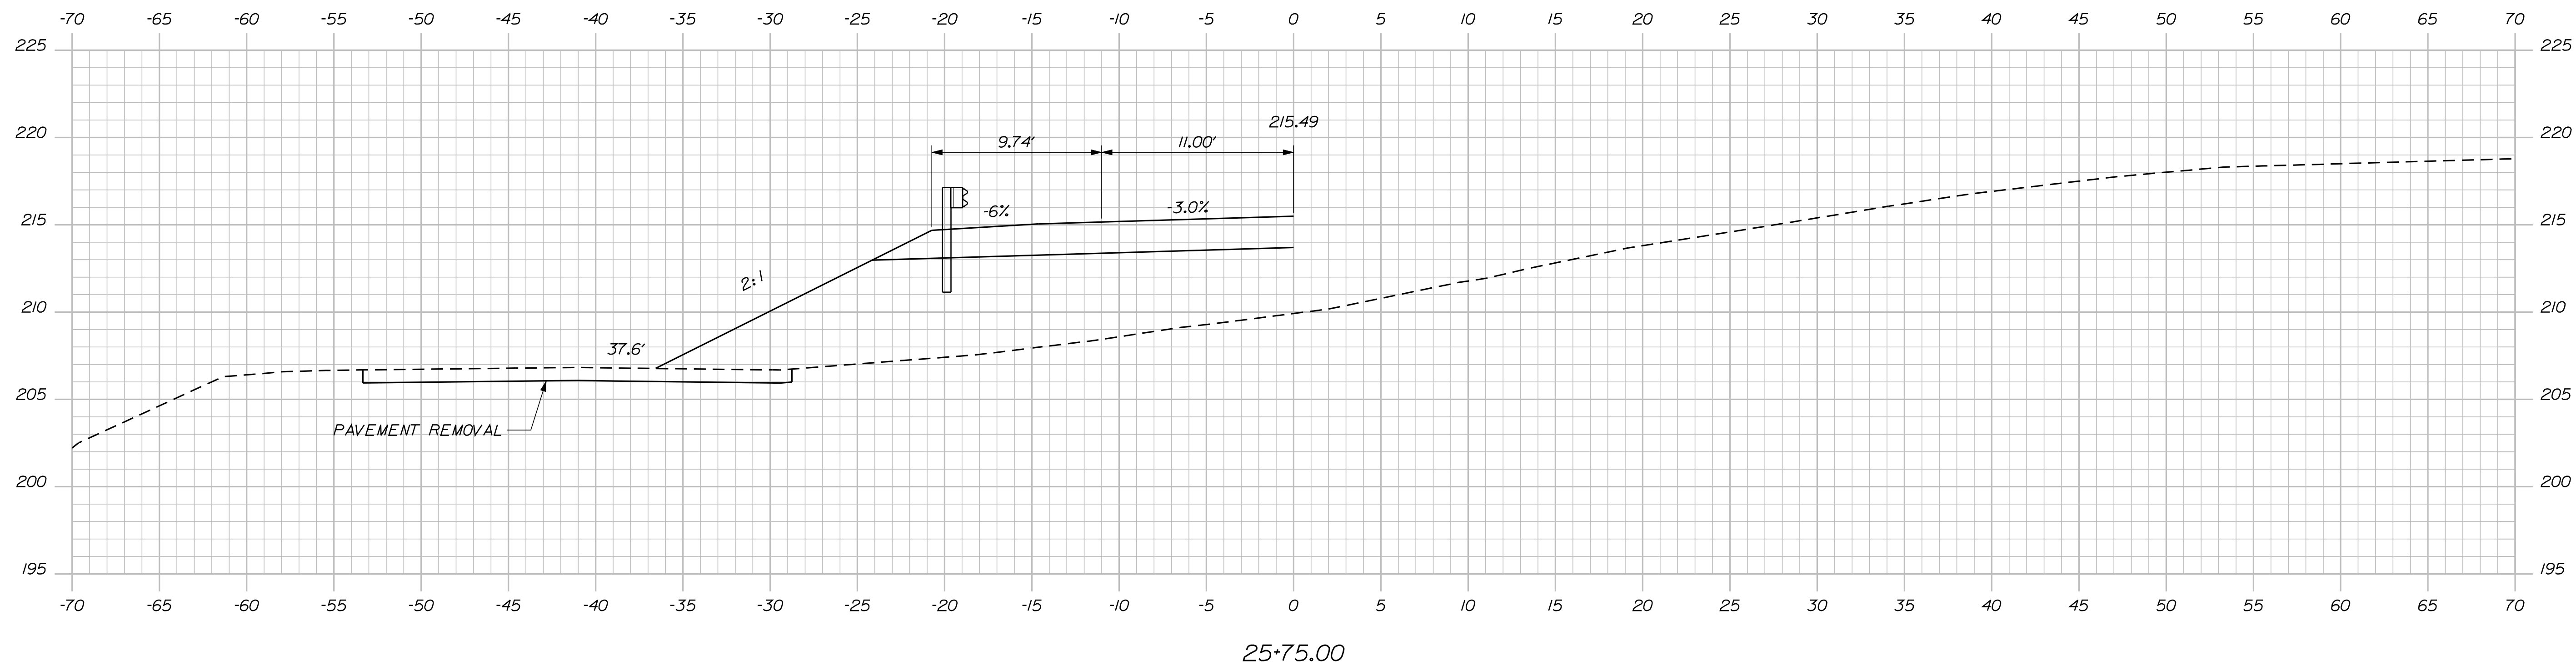

Date: \$date\$

Username: \$user\$

Division: \$wkgroup\$

Filename: sfiles

STATE OF MAINE

DEPARTMENT OF TRANSPORTATION

STP-1728(310)X

PIN

HIGHWAY PLANS

PROJ. MANAGER	BY	DATE
---------------	----	------

DESIGN-DETAILED	JLE	JLE	5-11
-----------------	-----	-----	------

CHECKED-REVIEWED	ALG		5-11
------------------	-----	--	------

DESIGN2-DETAILED2			
DESIGN3-DETAILED3			

REVISIONS 1		

REVISIONS 2		
REVISIONS 3		

REVISIONS 4			

FIELD CHANGES			

FIELD CHANGES

E	5-11	

5-11	
------	--

SIGNATURE

7960

P.E. NUMBER

MAY 25, 2011

DATE _____

AUBURN
STATION ROAD




25+50.00 CROSS SECTIONS 25+50.00

SHEET NUMBER

34

OF 40

C = 16 CY
F = 241 CY
G = 19 CY

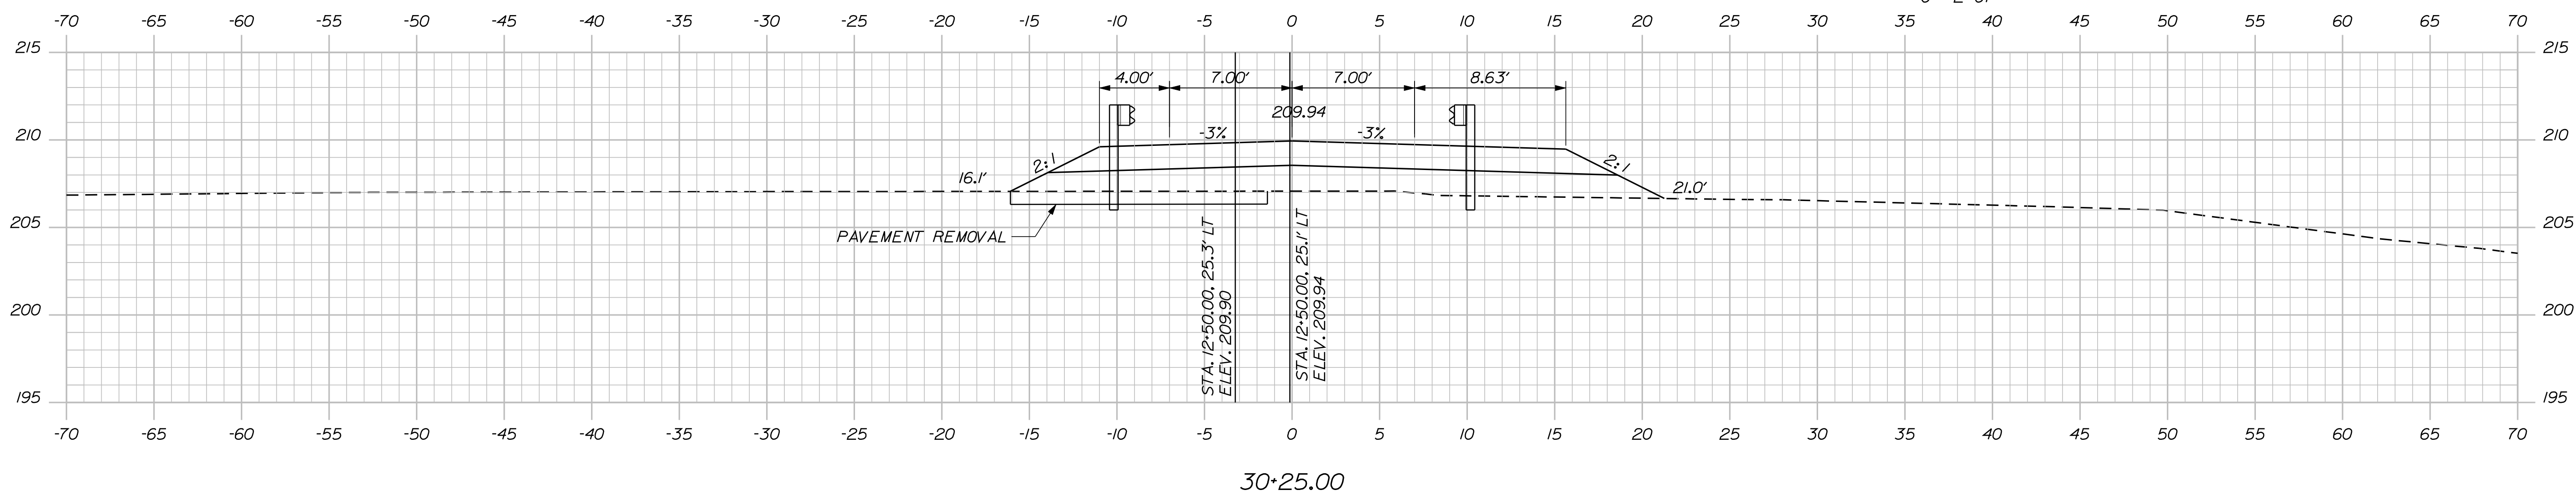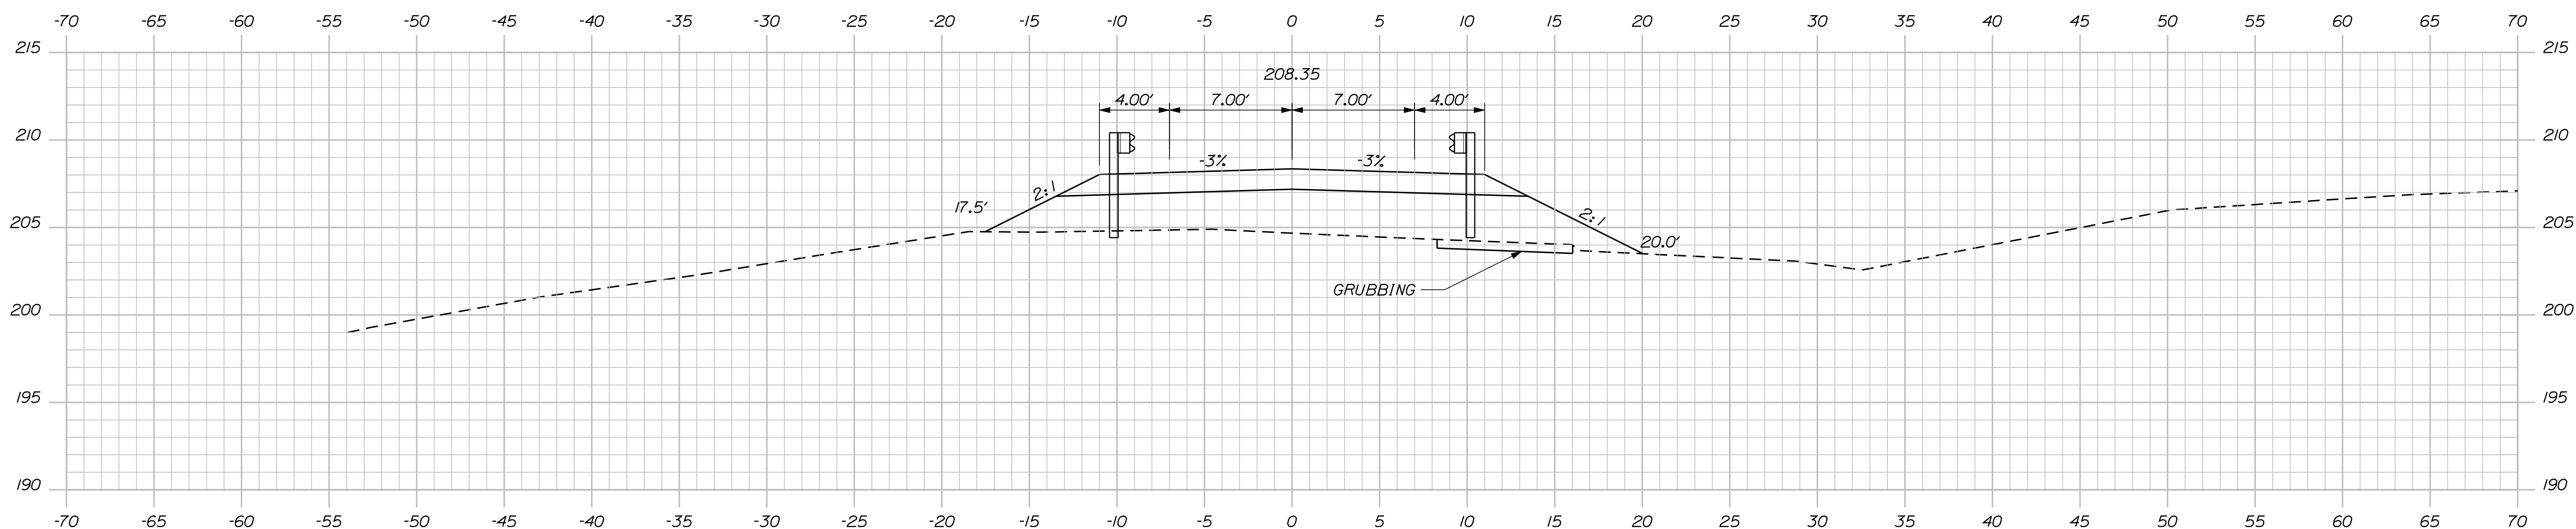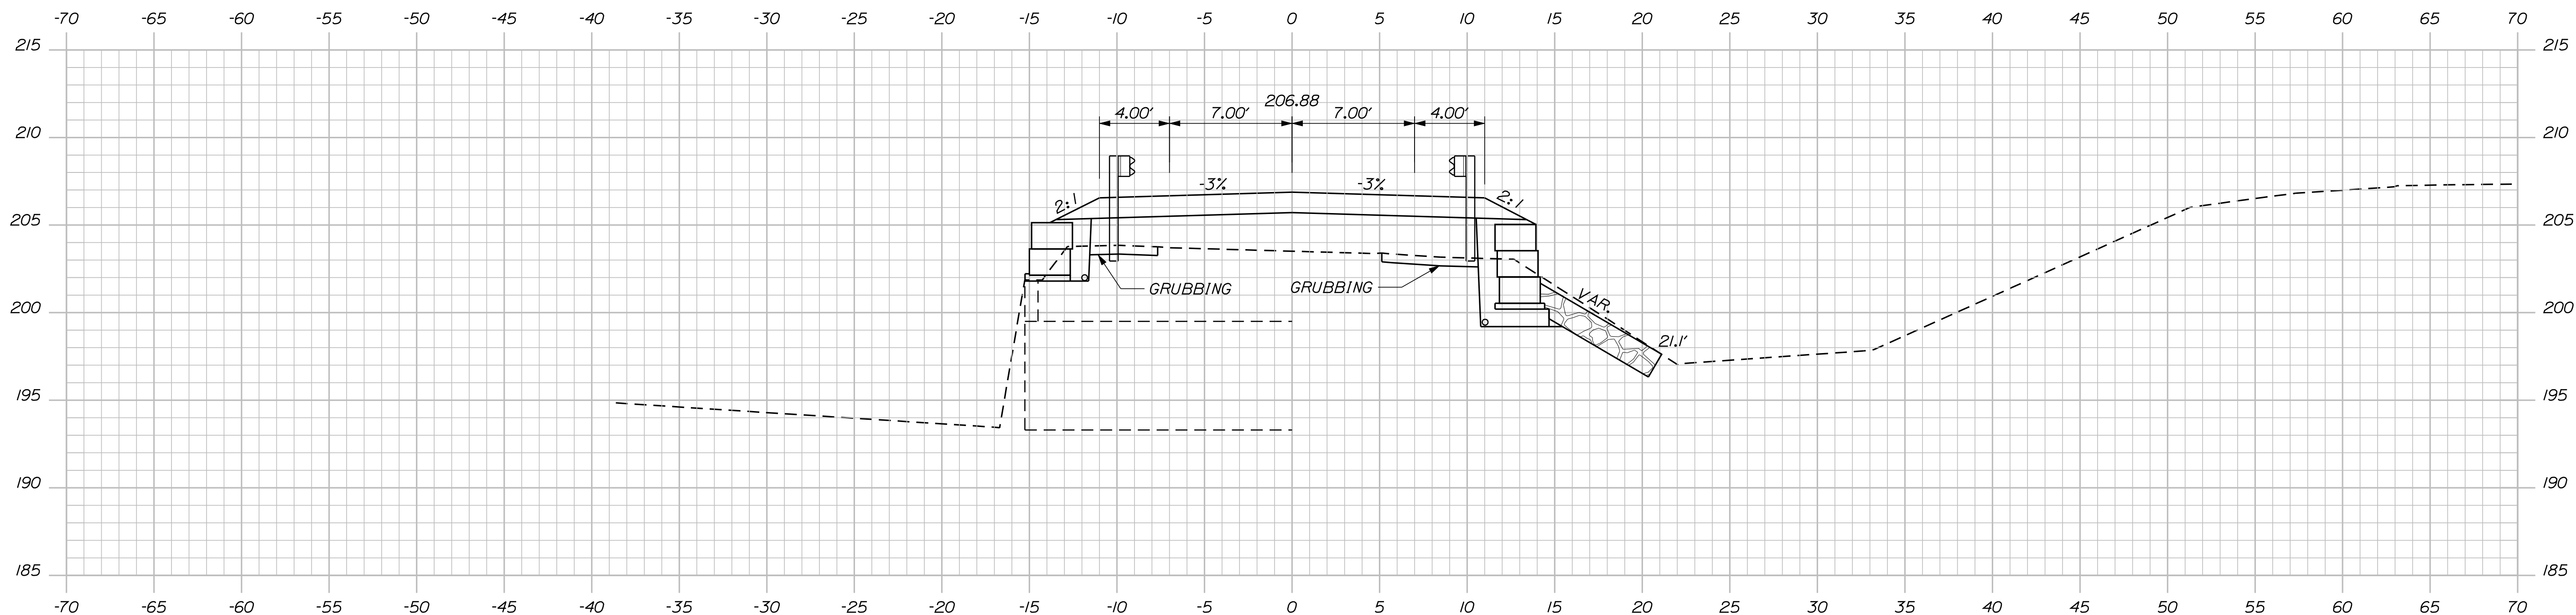

Date: \$date\$

Username: \$user\$

Division: \$wkgroup\$

Filename: sfiles

STATE OF MAINE

DEPARTMENT OF TRANSPORTATION

STP-1728(310)X

PIN

HIGHWAY PLANS

17283.10

PROJ. MANAGER	JOEL KITTREDGE	BY	DATE
DESIGN-DETAILED	JLE	JLE	5-11
CHECKED-REVIEWED	ALG		5-11
DESIGN2-DETAILED2			
DESIGN3-DETAILED3			
REVISIONS 1			
REVISIONS 2			
REVISIONS 3			
REVISIONS 4			
FIELD CHANGES			

AUBURN
PRIVATE DRIVE

30+25.00 CROSS SECTIONS 30+72.06

SHEET NUMBER

35


OF 40

Date: \$date\$


Username: \$user\$

Division: \$wkgroup\$

Filename: \$file\$

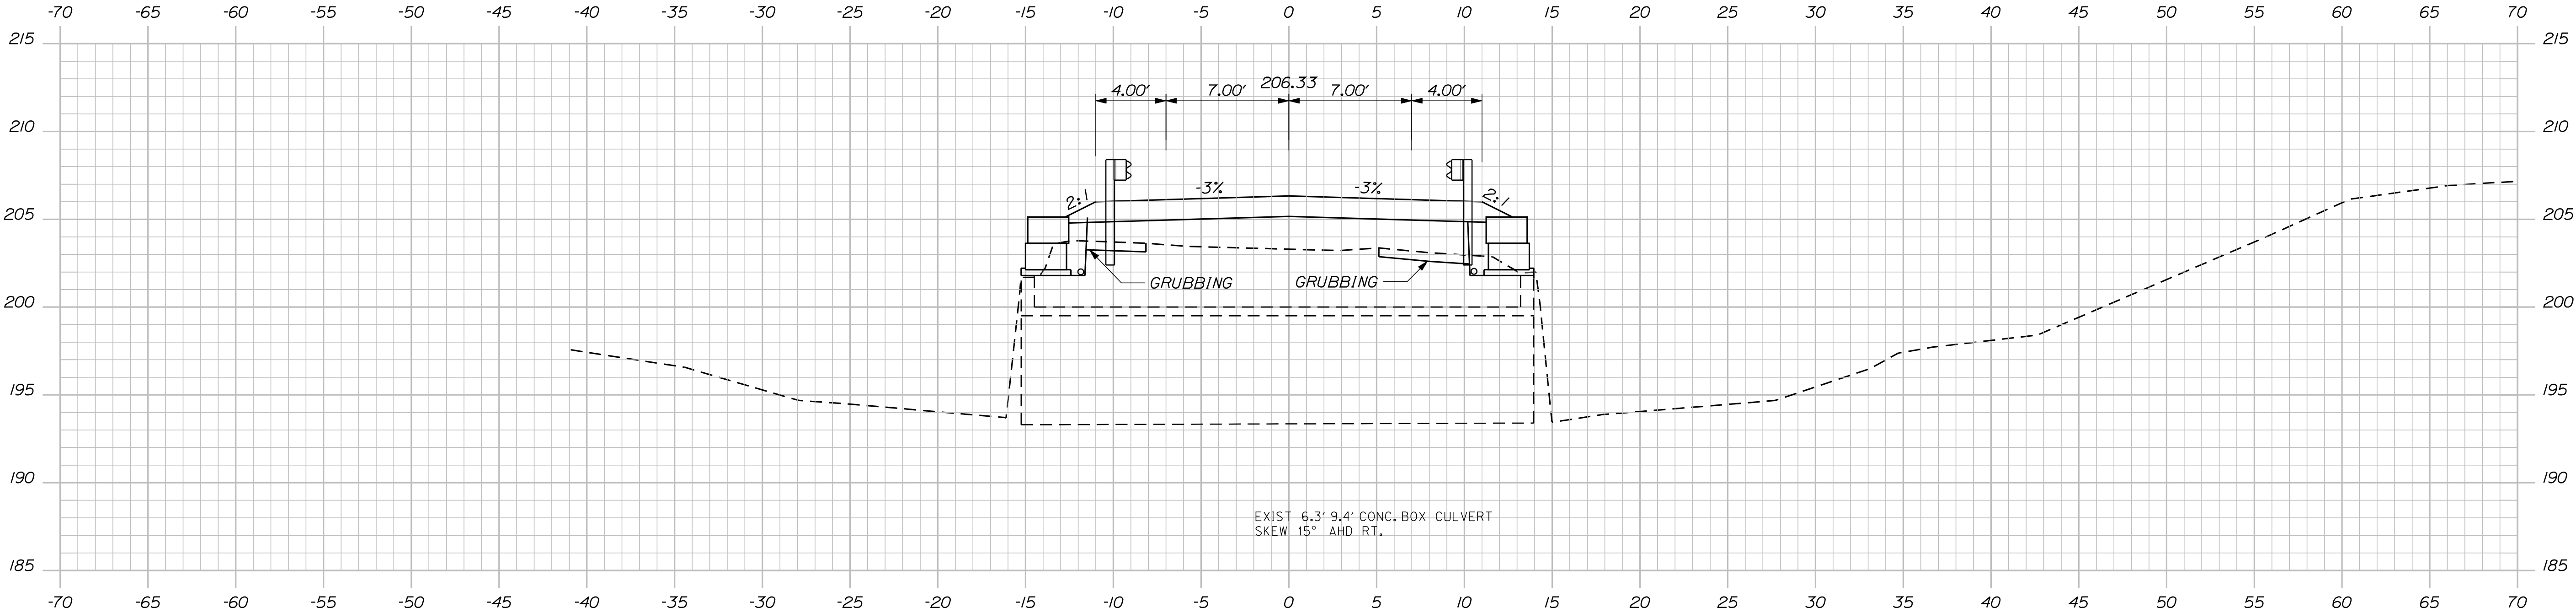

30*80.28

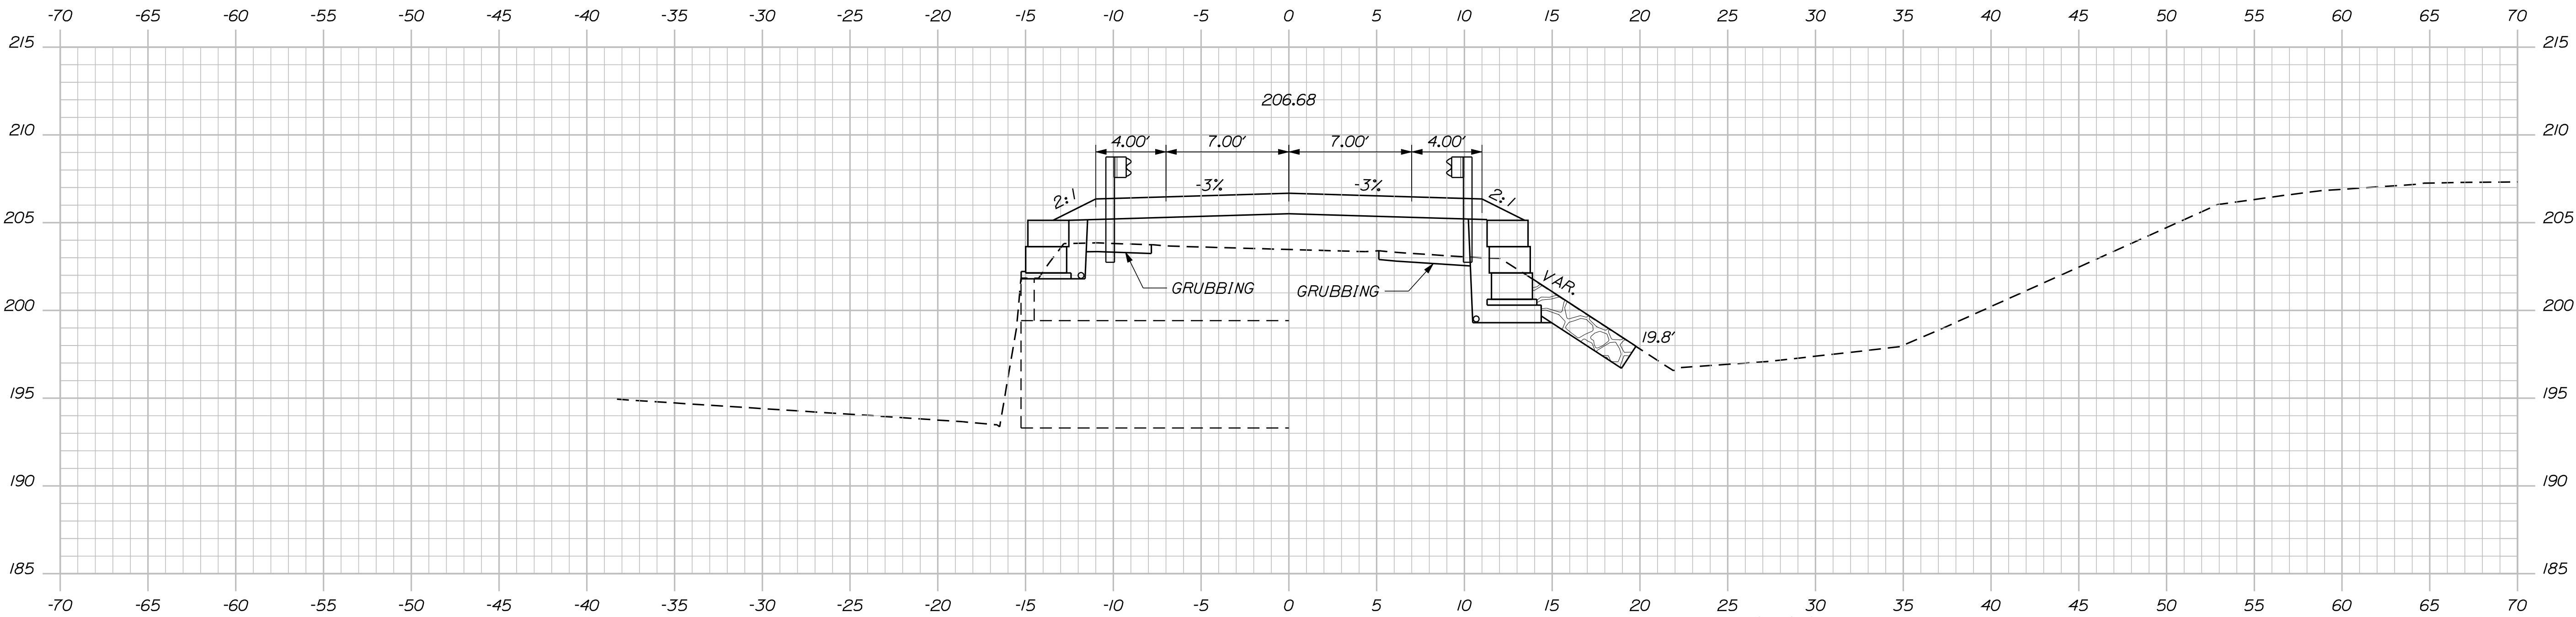

30*75.00

C = 0 CY
F = 57 CY
G = 6 CY

PROJ. MANAGER	JOEL KITREDOE	BY	DATE
CHECKED-DETAILED	JLE	JLE	5-11
CHECKED-REVIEWED	ALC		5-11
DESIGNED-DETAILED			
REVISIONS 1			
REVISIONS 2			
REVISIONS 3			
REVISIONS 4			
FIELD CHANGES			

SIGNATURE
7960

P.E. NUMBER
MAY 25, 2011




DATE

Date: \$date\$

Username: \$user\$

Division: \$wkgroup\$

Filename: \$file\$

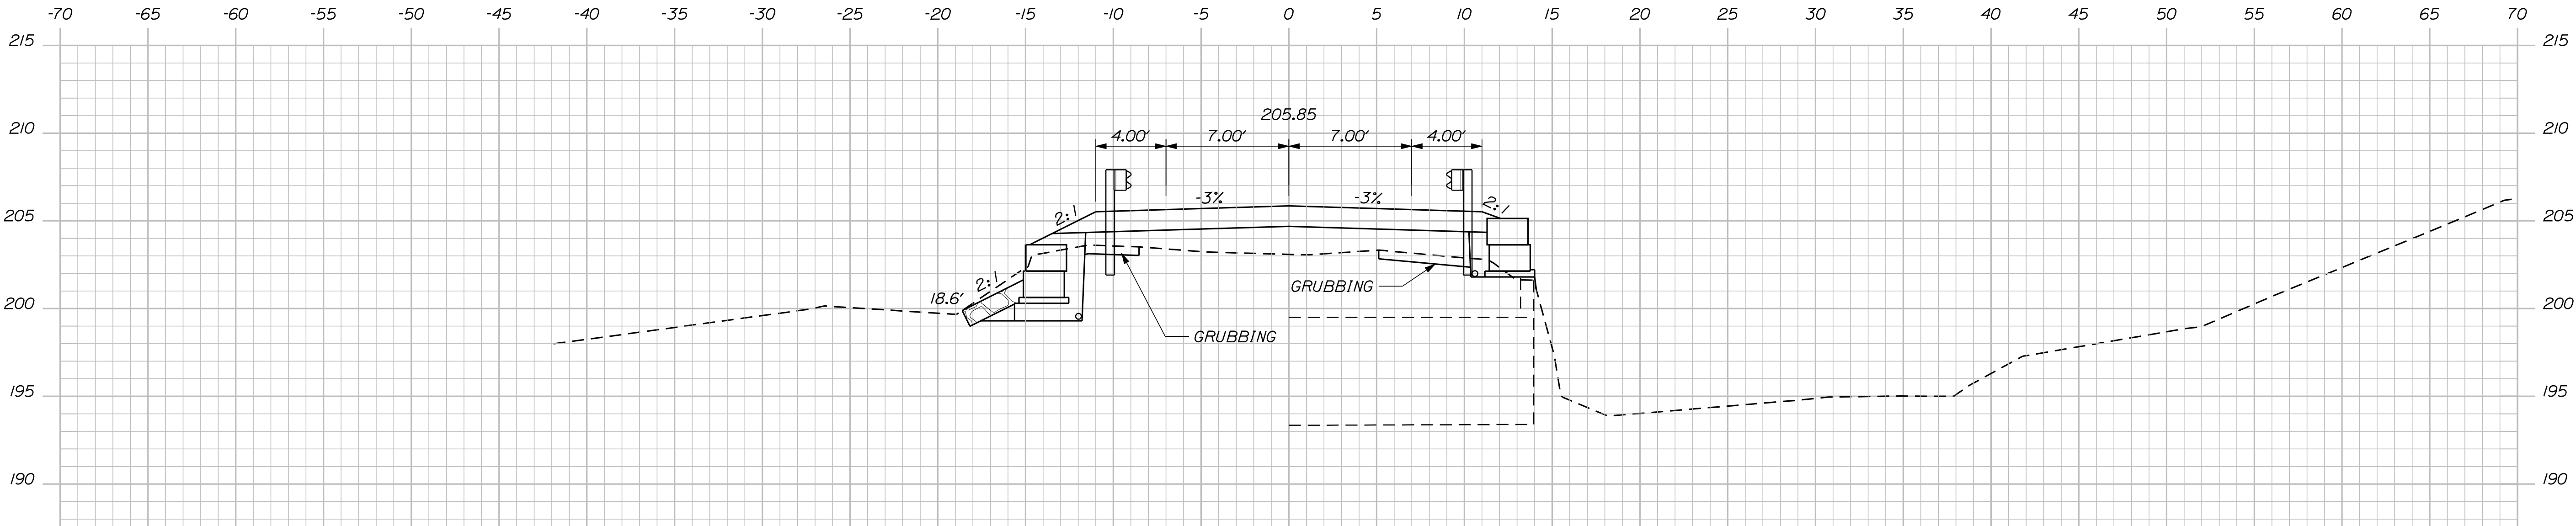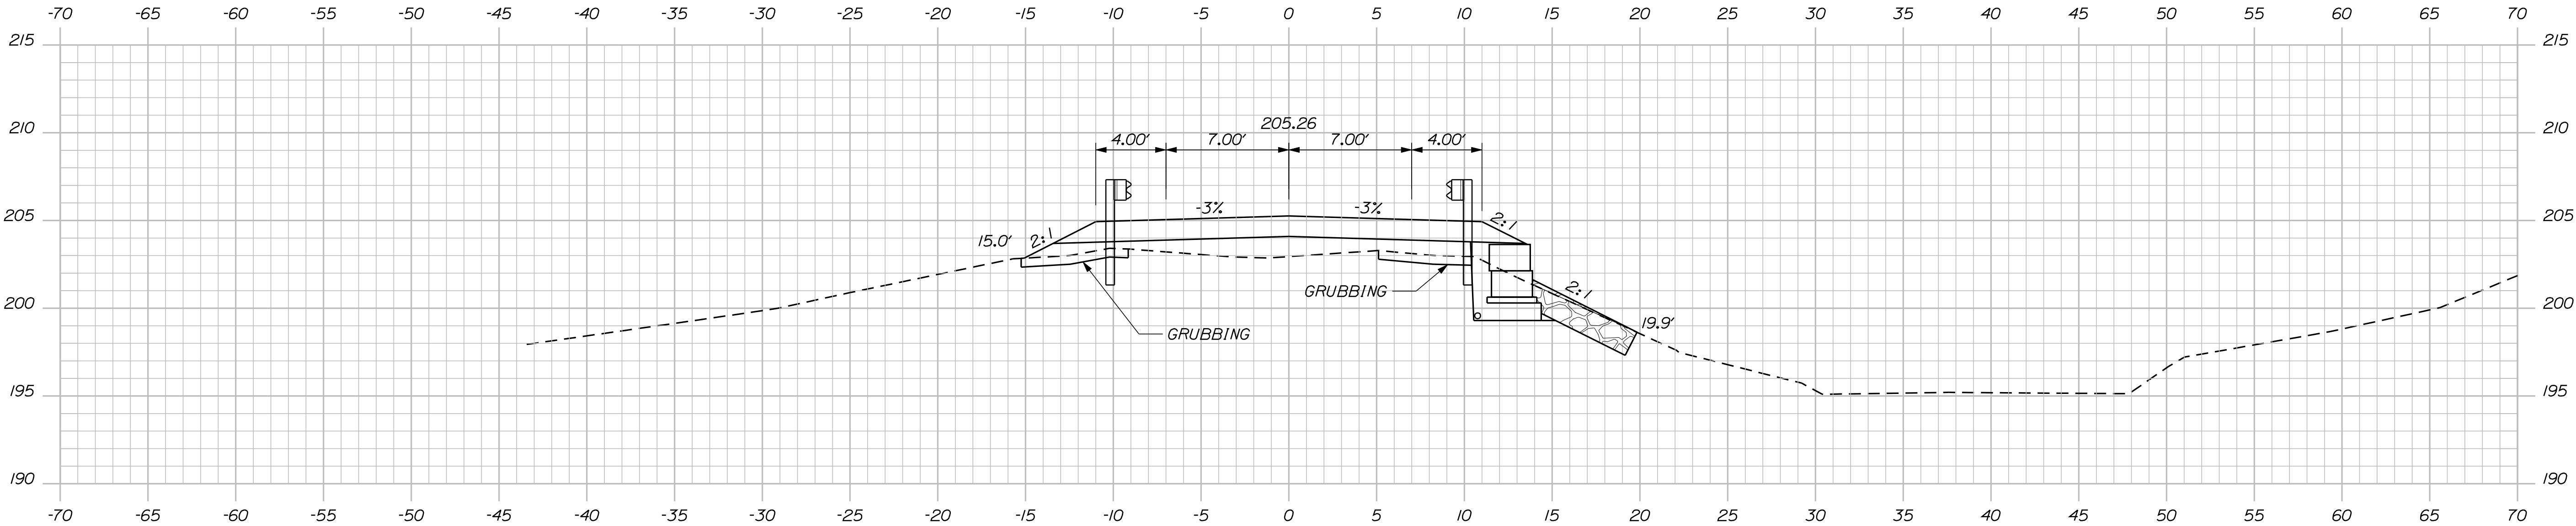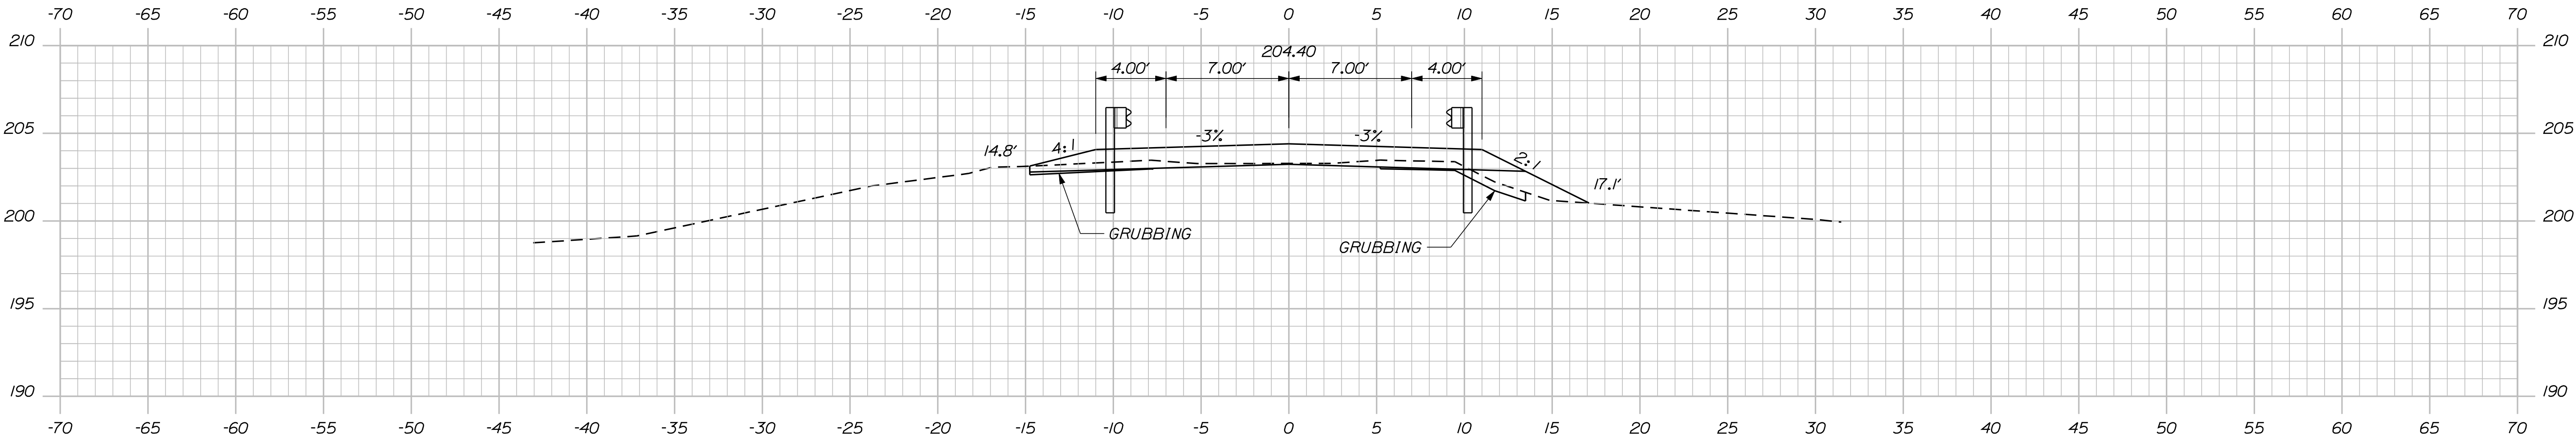


PROJ. MANAGER	JOEL KITTREDEE	BY	DATE
CHECKED-DETAILED	JLE	JLE	5-11
CHECKED-REVIEWED	ALC		5-11
DESIGN-DETAILED			
DESIGN-REVIEWED			
REVISIONS 1			
REVISIONS 2			
REVISIONS 3			
REVISIONS 4			
FIELD CHANGES			

Date: \$date\$

Username: \$user\$

Division: \$wkgroup\$

Filename: \$file\$

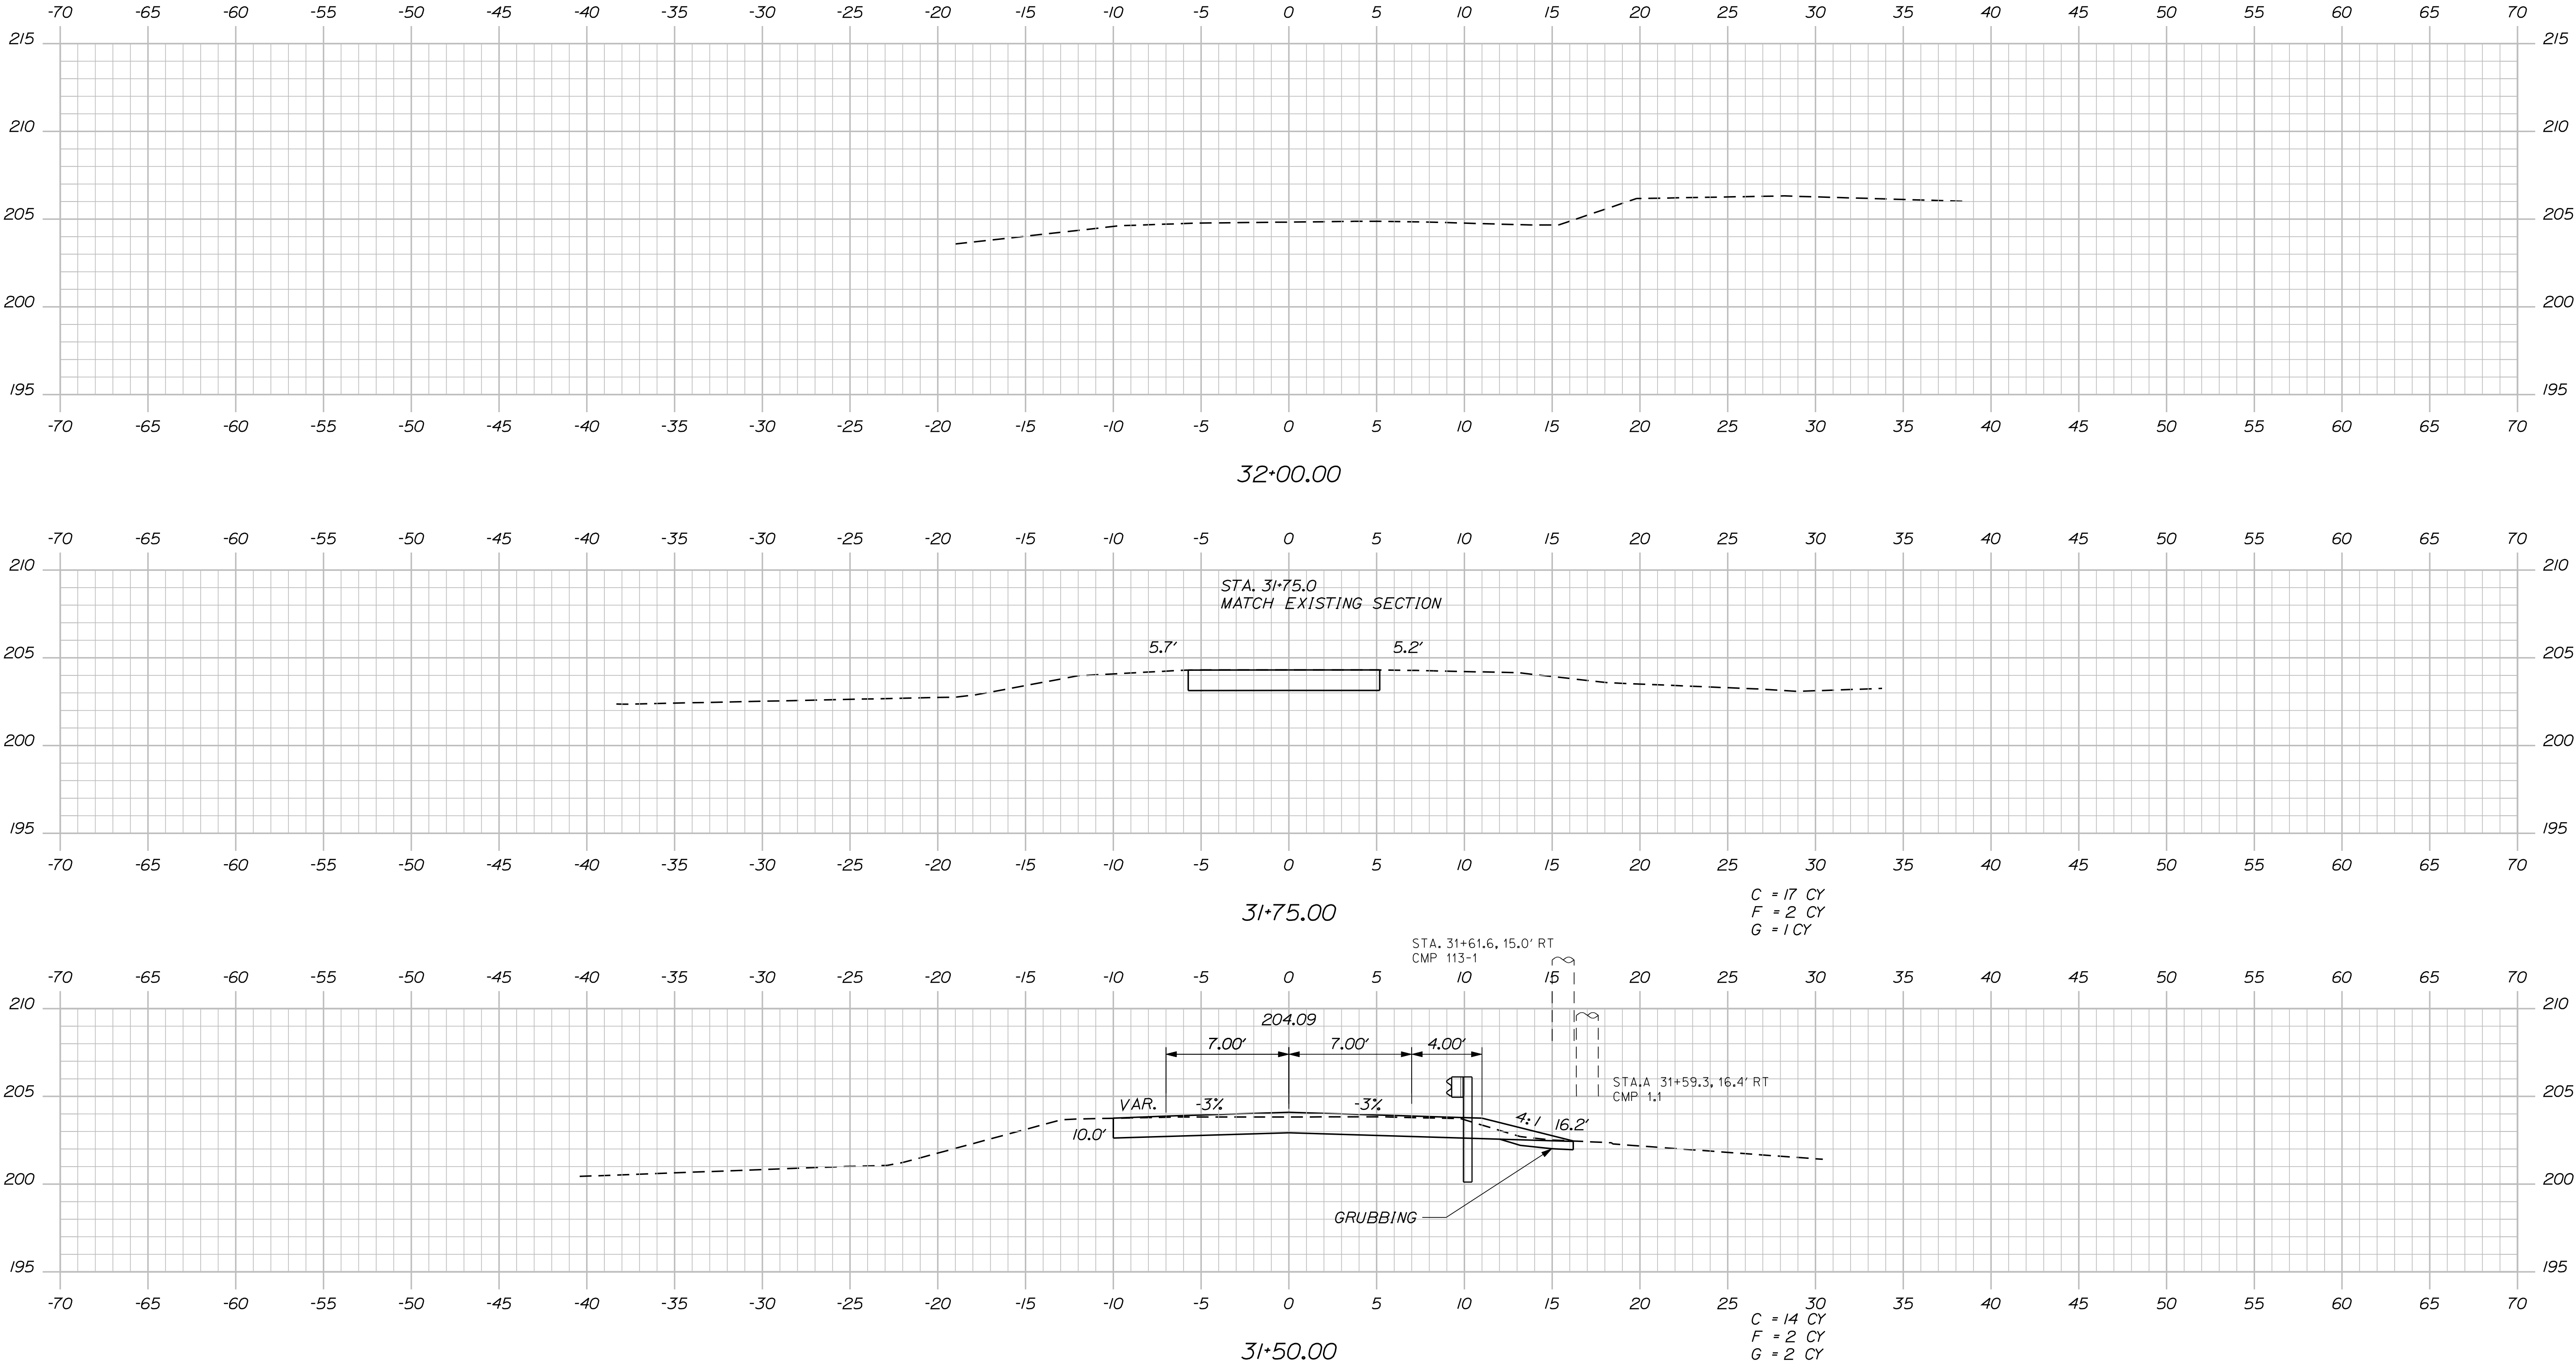

PROJ. MANAGER	JOEL KITTREDEE	BY	DATE
DESIGN-DETAILED	JLE	JLE	5-11
CHECKED-REVIEWED	ALG		5-11
DESIGN-DETAILED			
REVISIONS 1			
REVISIONS 2			
REVISIONS 3			
REVISIONS 4			
FIELD CHANGES			

SIGNATURE	P.E. NUMBER	DATE
	7960	MAY 25, 2011

D.O.T. FILE NO. 1-303


Filename: \$files\$

Date: \$date\$

Username: \$user\$

Division: \$wkgroup\$

Filename: \$file\$

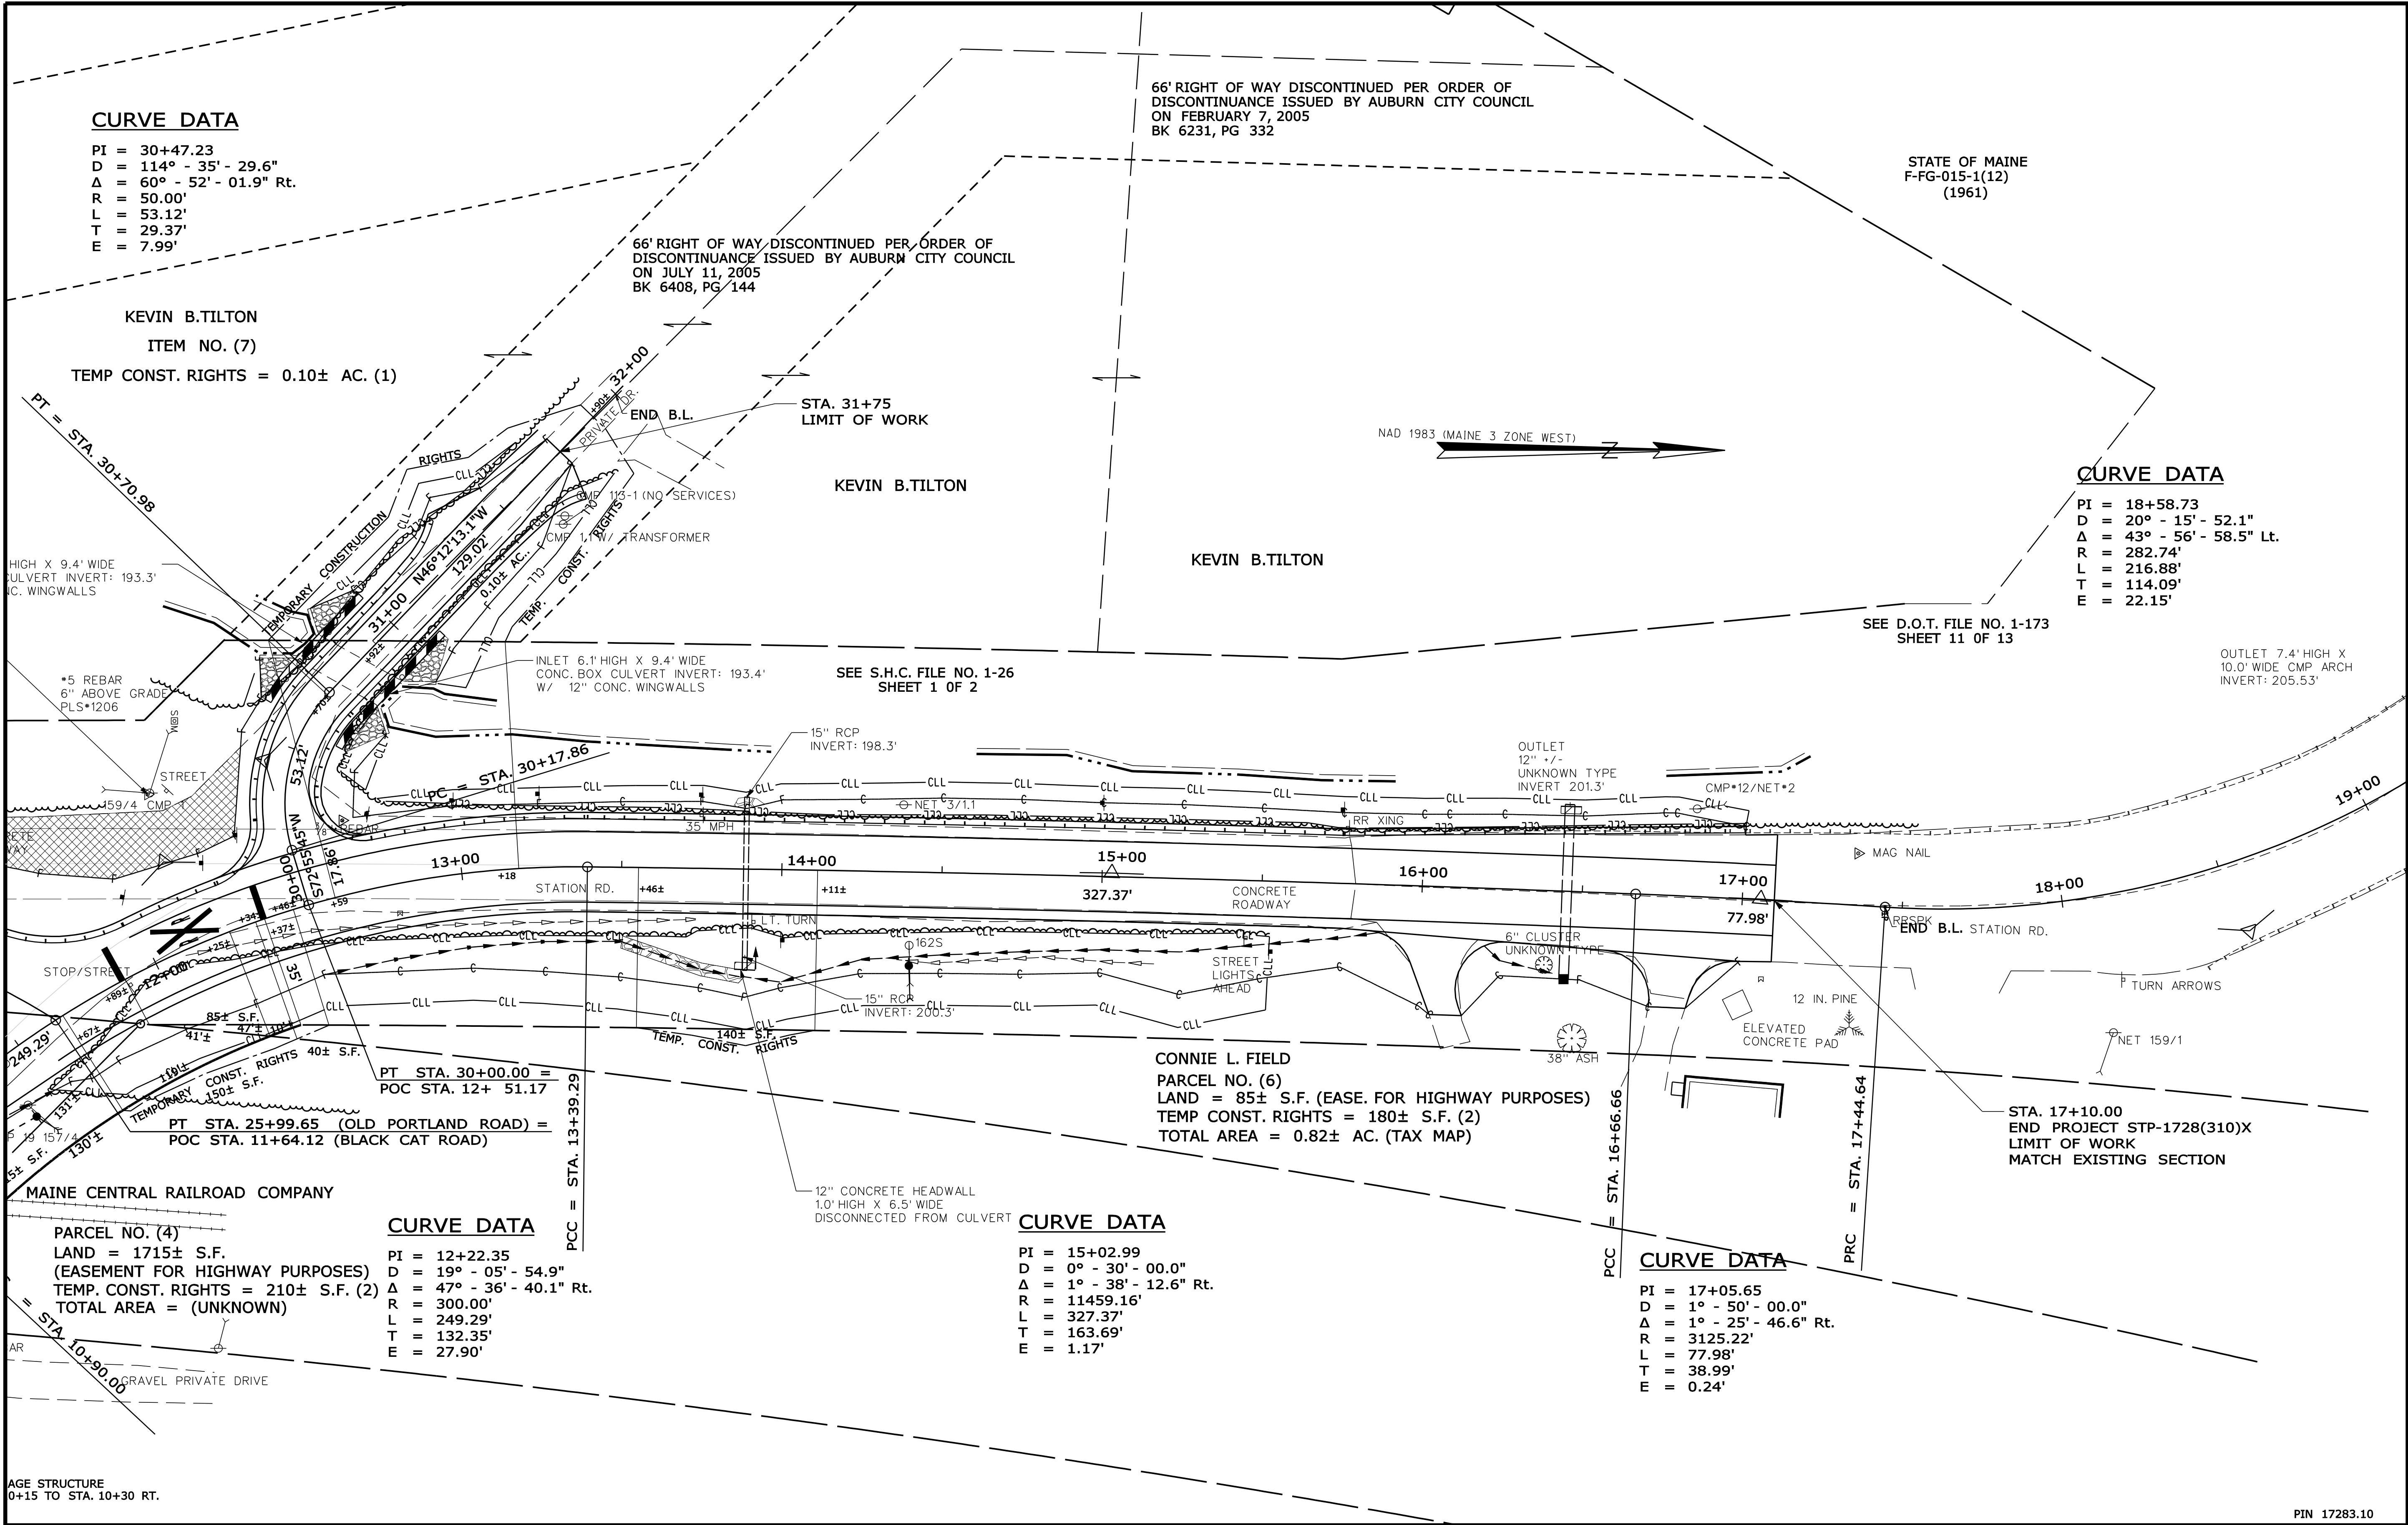

REVISIONS			PLAN FILED IN PLAN BOOK						COUNTY RECORD		DAVID BERNHARDT	
NO.	DATE	DESCRIPTION	BY	NO.	GRANTOR	INSTRUMENT	DATE	BOOK	PAGE		COMMISSIONER	
											KENNETH SWEENEY	
											CHIEF ENGINEER	
											DATE	

BLACK CAT ROAD / STATION ROAD		
AUBURN ANDROSCOGGIN COUNTY		
FEDERAL AID PROJECT NO. STP-1728(310)X		
MAY 2011	RIGHT-OF-WAY MAP	D.O.T. FILE NO. 1-303
SCALE 1" = 25'	SHEET 2 OF 2	

STATE OF MAINE
DEPARTMENT OF TRANSPORTATION
16 STATE HOUSE STATION - AUGUSTA, ME 04333-0016
AUBURN
RIGHT OF WAY MAP

SHEET NUMBER
40
OF 40

SYMBOLS

• IP (IRON PIPE or PIN)
□ S.T. (SEPTIC TANK)
ABM (TRAVERSE POINT)

--- GRADING LIMIT LINE
--- CONSTRUCTION LIMIT LINE
--- PROPERTY LINE
--- PL
--- LIMITS OF WROUGHT PORTION
--- EXISTING RIGHT OF WAY
--- NEW RIGHT OF WAY
--- NEW ROW WITHIN EXIST. ROW
--- CONTROL OF ACCESS

CHECKED

TECH

ITEM

ALG

JLE

BASE MAP

ALG

JLE

EXIST. R/W

ALG

JLE

PROP. LINES

ALG

JLE

AREAS