


BATHHOUSE AND CONCESSION PLAN
 SCALE: 1/8" = 1'-0"

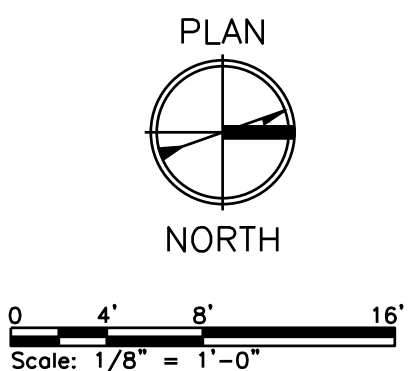

47A York St
 Portland, ME
 04101
 207.553.7753

REV	DESCRIPTION	DWN	APP	DATE
0	ISSUED FOR BID	CRD	CBC	07/25/24

PLEASE NOTE: THIS DOCUMENT MAY NOT ACCURATELY REPRESENT THE FINAL DOCUMENT. ONLY AN ENGINEER, ARCHITECT OR SURVEYOR SIGNED, SEALED AND DATED PAPER COPY, PROVIDED BY THIS OFFICE, MAY BE UTILIZED FOR BIDDING OR CONSTRUCTION PURPOSES.


SIZE: ANSI D
 DATE: 07/25/2024
 DES BY: CBC
 DWN BY: CRD
 CKD BY: MJK

MAINE BUREAU OF PARKS & LANDS 22 STATE HOUSE STATION, AUGUSTA MAINE	
REID STATE PARK BATHHOUSE AND CONCESSION	
PROJECT NO. 163.018.001	DRAWING NO. A-101
SHEET 1 OF 4	

C:\CCE Dropbox\Colby Company Engineering\Engineering\163 Maine Bureau of Real Estate Management\163.018.001 - Reid State Park - Roofing Projects\Drawings\Sheets\A-101.dwg - 7/25/2024 12:54 PM - COREY DEWITT


KEYED NOTES:

- ① REMOVE CEDAR SHINGLES AND REPLACE WITH ASPHALT ROOFING SYSTEM (ASSESS NECESSITY TO REMOVE/REPLACE SHEATHING MATERIAL).
- ② REMOVE AND REPLACE ROOF FLASHING.
- ③ REMOVE AND REPLACE FASCIA AND SHADOW BOARD.
- ④ REMOVE AND REPLACE SOFFIT BOARDS AND ADD SOFFIT VENTING.
- ⑤ REMOVE AND REPLACE DAMAGED OR IN-POOR CONDITION WALL COVERING (BOARD); INCLUDE REPLACEMENT OR ADDITION OF WEATHER RESISTANT BARRIER MATERIAL (WRB).

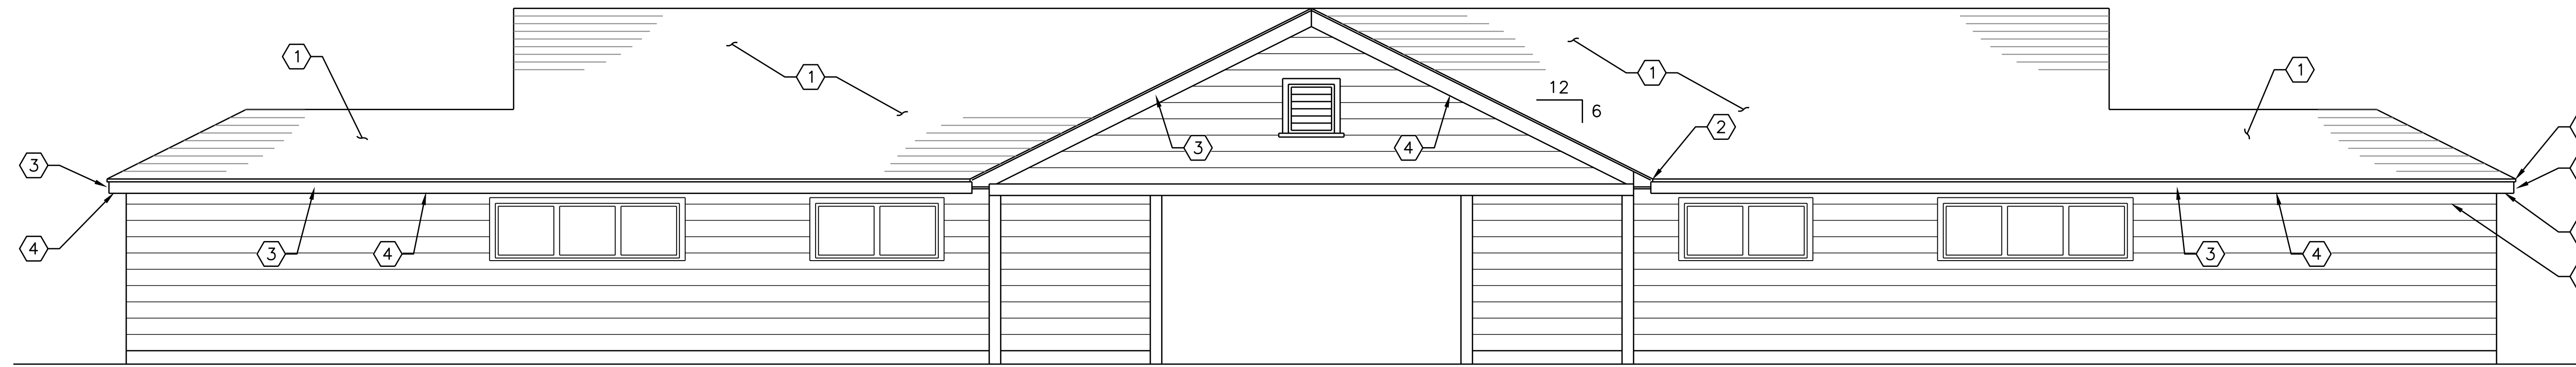


FRONT ELEVATION

SCALE: 1/4" = 1'-0"

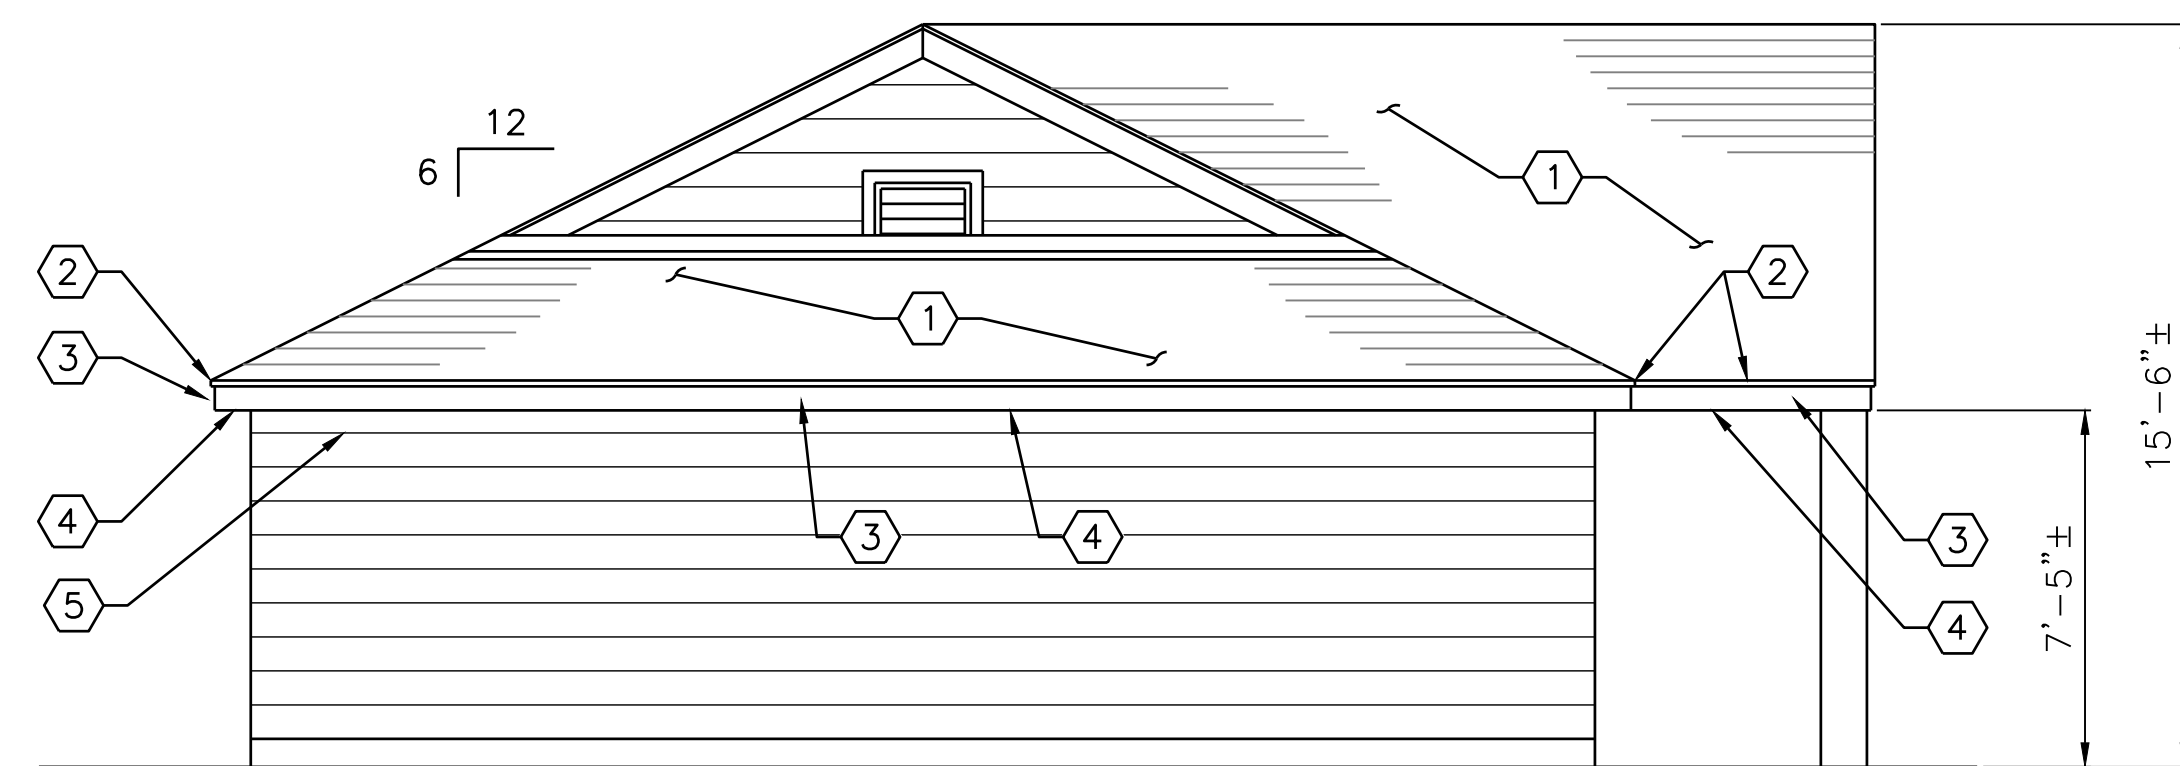


LEFT SIDE ELEVATION

SCALE: 1/4" = 1'-0"

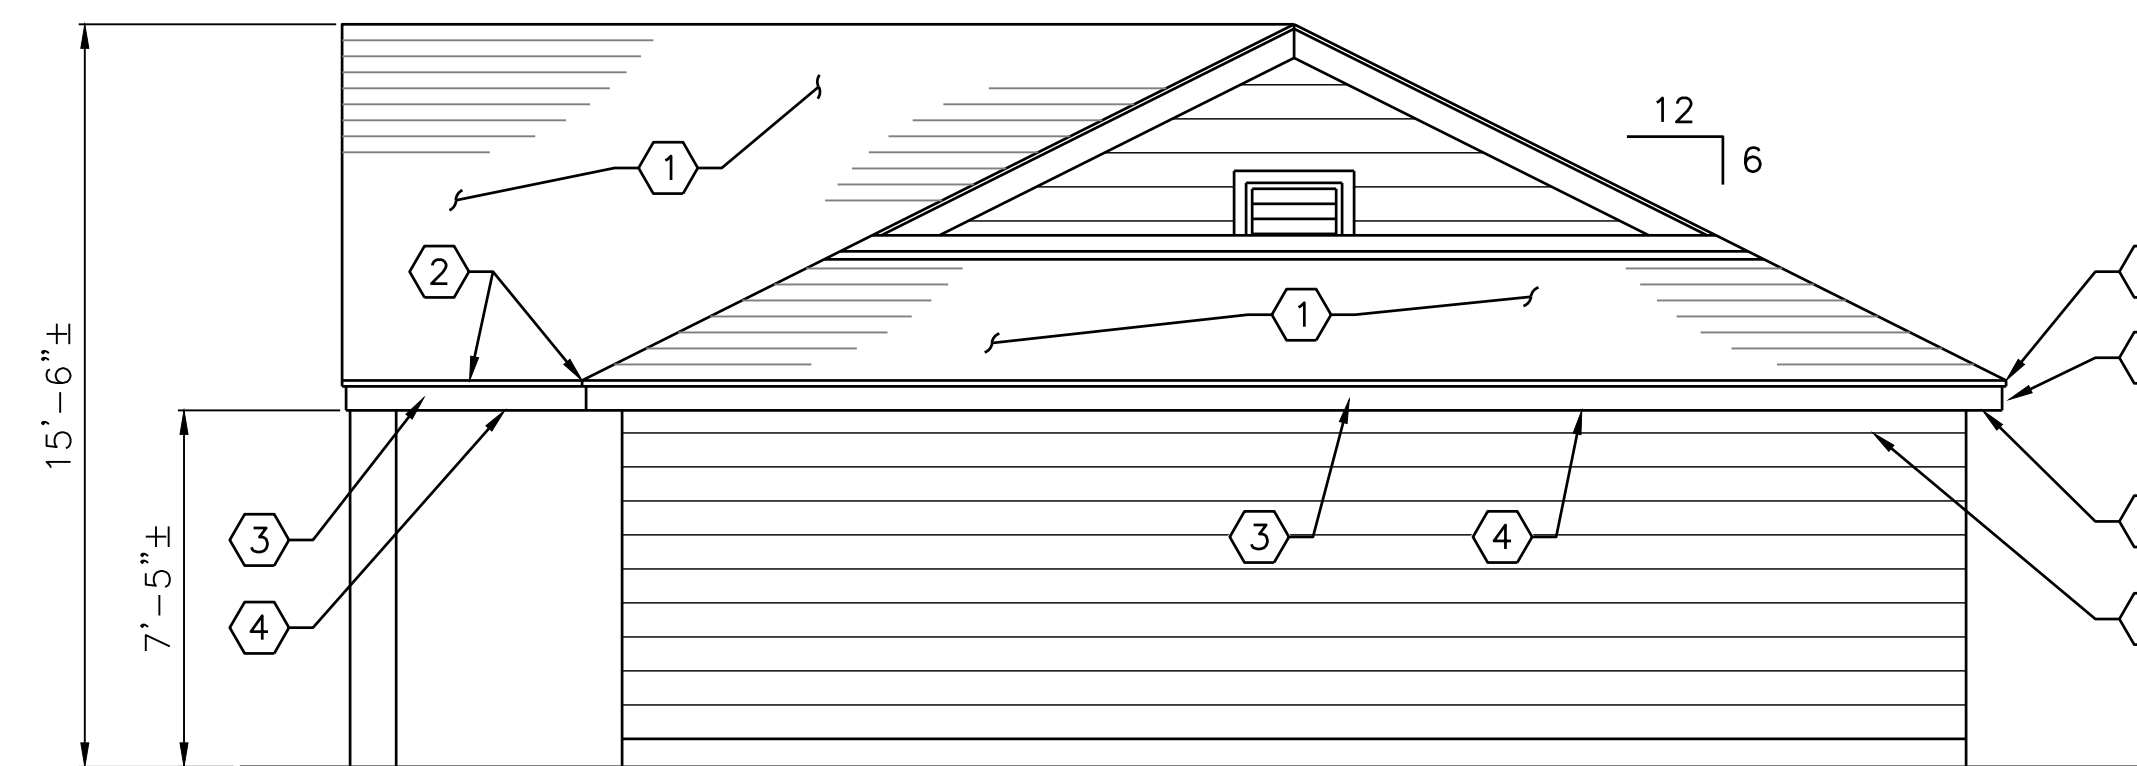


RIGHT SIDE ELEVATION

SCALE: 1/4" = 1'-0"

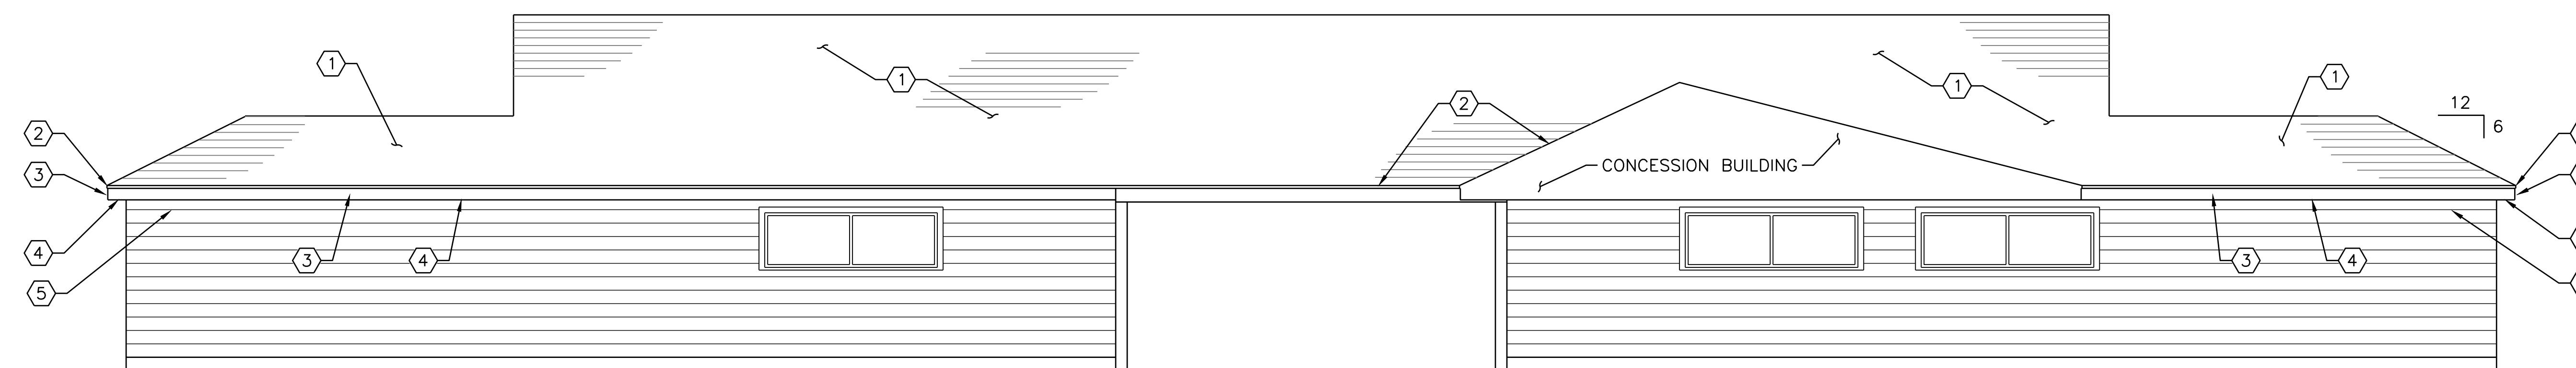

REAR ELEVATION


SCALE: 1/4" = 1'-0"

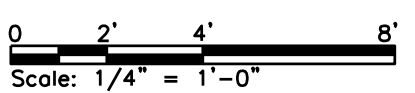

 47A York St Portland, ME 04101 207.553.7753					MAINE BUREAU OF PARKS & LANDS 22 STATE HOUSE STATION, AUGUSTA MAINE	
					REID STATE PARK BATHHOUSE AND CONCESSION	
					BATHHOUSE ELEVATIONS	
0	ISSUED FOR BID	CRD	CBC	07/25/24		
REV	DESCRIPTION	DWN	APP	DATE		
PLEASE NOTE: THIS DOCUMENT MAY NOT ACCURATELY REPRESENT THE FINAL DOCUMENT. ONLY AN ENGINEER, ARCHITECT OR SURVEYOR SIGNED, SEALED AND DATED PAPER COPY, PROVIDED BY THIS OFFICE, MAY BE UTILIZED FOR BIDDING OR CONSTRUCTION PURPOSES.				SIZE: ANSI D DATE: 07/25/2024 DES BY: CBC DWN BY: CRD CKD BY: MJK	PROJECT NO. 163.018.001	DRAWING NO. A-201
				SHEET 2 OF 4		


KEYED NOTES:

- ① REMOVE CEDAR SHINGLES AND REPLACE WITH ASPHALT ROOFING SYSTEM (ASSESS NECESSITY TO REMOVE/REPLACE SHEATHING MATERIAL).
- ② REMOVE AND REPLACE ROOF FLASHING.
- ③ REMOVE AND REPLACE FASCIA AND SHADOW BOARD.
- ④ REMOVE AND REPLACE SOFFIT BOARDS AND ADD SOFFIT VENTING.
- ⑤ REMOVE AND REPLACE DAMAGED OR IN-POOR CONDITION WALL COVERING (BOARD); INCLUDE REPLACEMENT OR ADDITION OF WEATHER RESISTANT BARRIER MATERIAL (WRB).

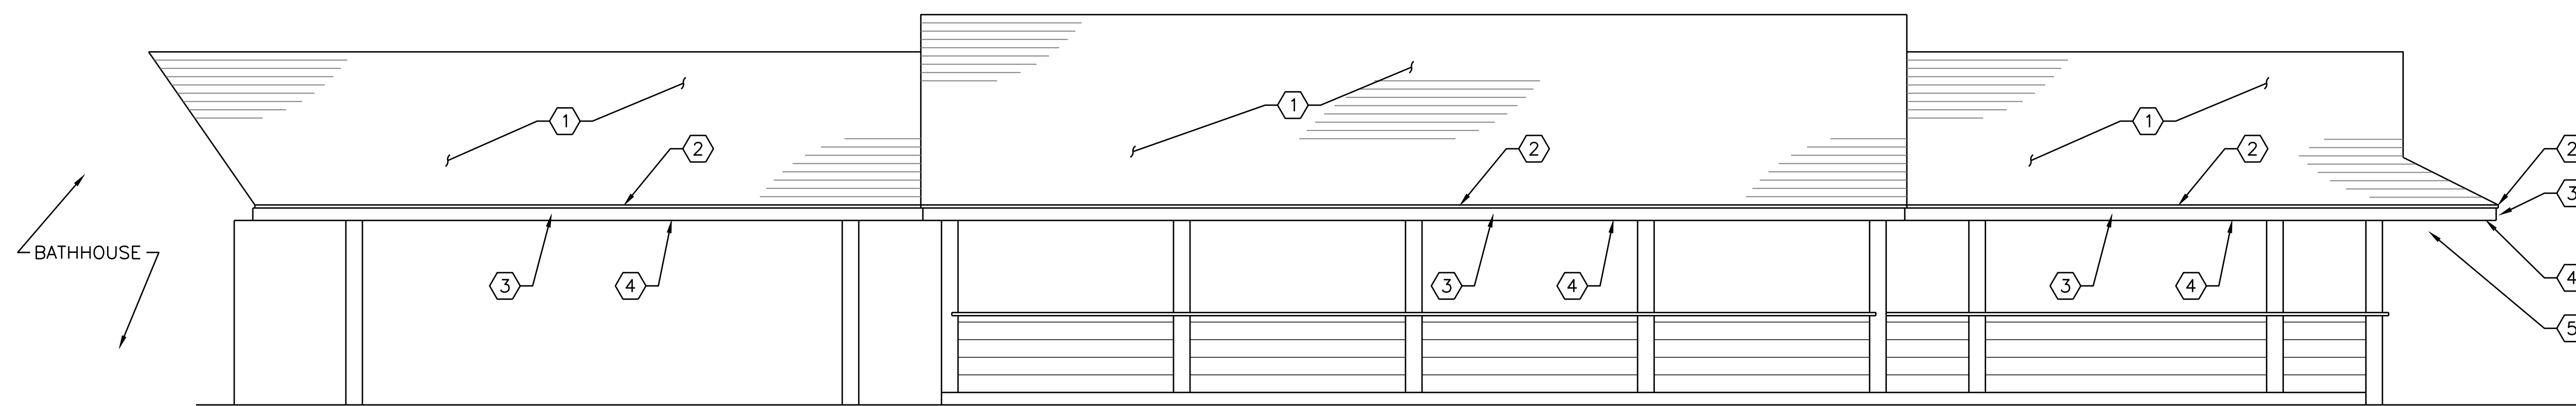


FRONT ELEVATION

SCALE: 1/4" = 1'-0"

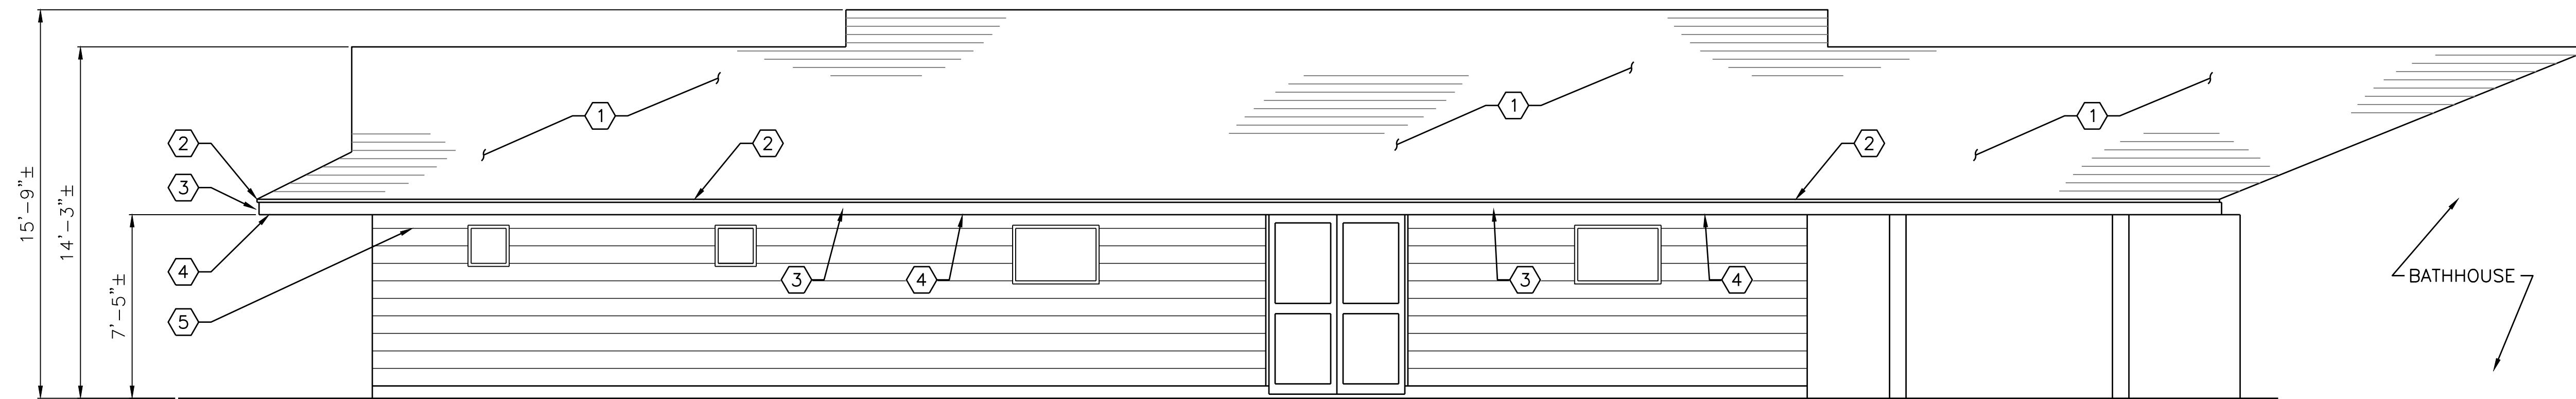


REAR ELEVATION

SCALE: 1/4" = 1'-0"

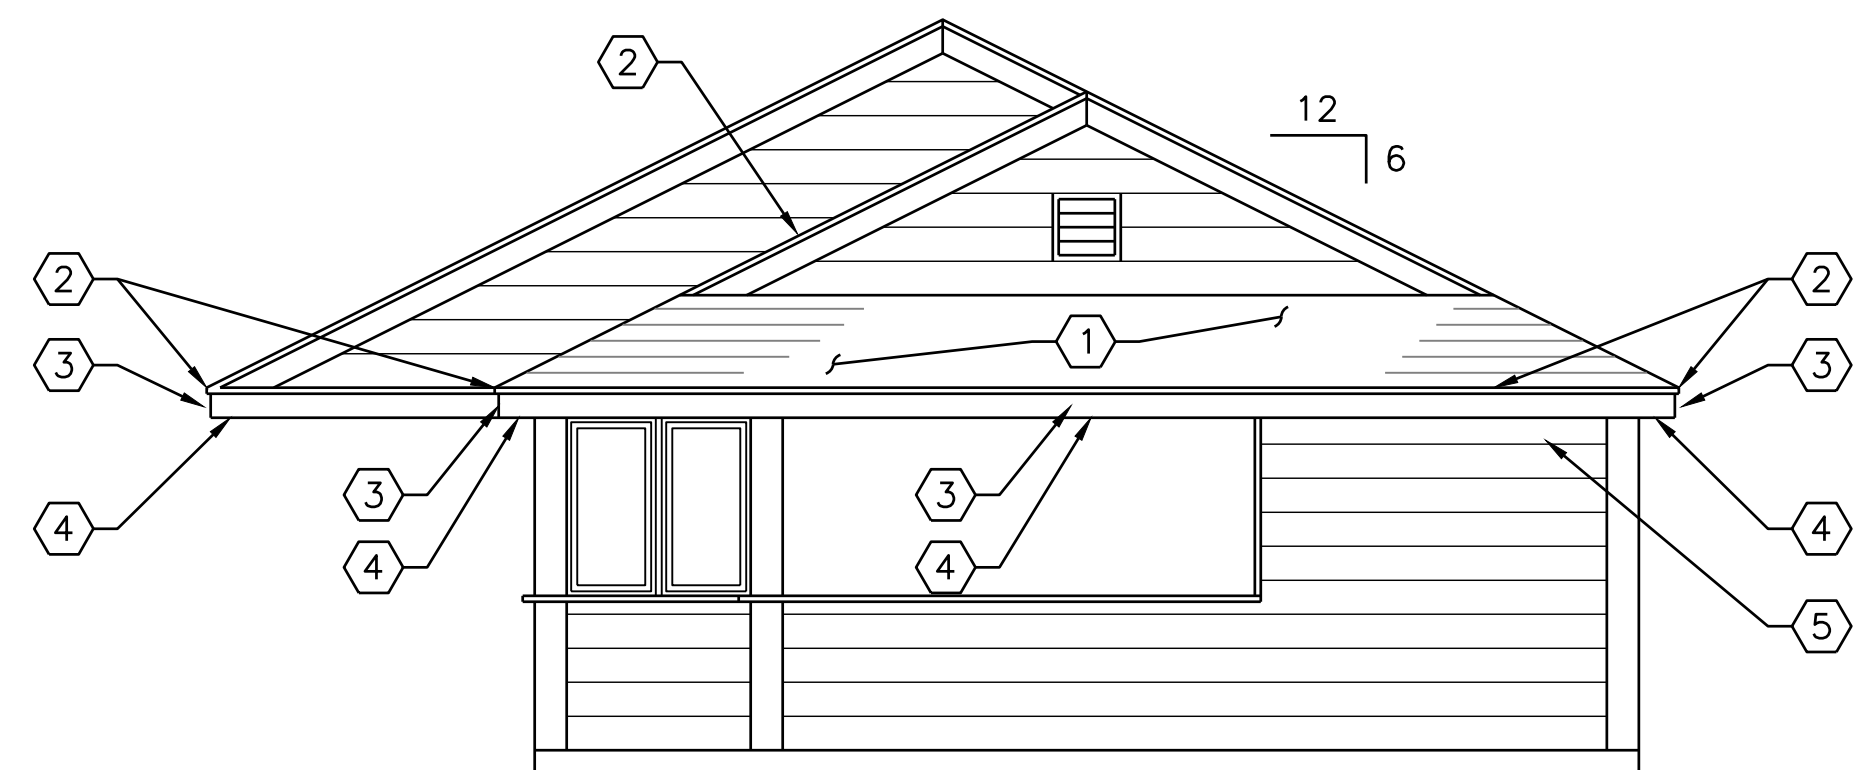


END ELEVATION


SCALE: 1/4" = 1'-0"

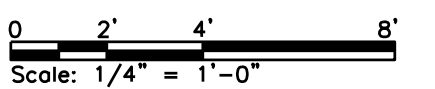


					MAINE BUREAU OF PARKS & LANDS 22 STATE HOUSE STATION, AUGUSTA MAINE	
					REID STATE PARK BATHHOUSE AND CONCESSION	
				CONCESSION ELEVATIONS		
0	ISSUED FOR BID	CRD	CBC	07/25/24		
REV	DESCRIPTION	DWN	APP	DATE		
PLEASE NOTE: THIS DOCUMENT MAY NOT ACCURATELY REPRESENT THE FINAL DOCUMENT. ONLY AN ENGINEER, ARCHITECT OR SURVEYOR SIGNED, SEALED AND DATED PAPER COPY, PROVIDED BY THIS OFFICE, MAY BE UTILIZED FOR BIDDING OR CONSTRUCTION PURPOSES.		SIZE: ANSI D DATE: 07/25/2024 DES BY: CBC DWN BY: CRD CKD BY: MJK		PROJECT NO. 163.018.001		
47A York St Portland, ME 04101 207.553.7753				DRAWING NO. SHEET 3 OF 4 A-202		

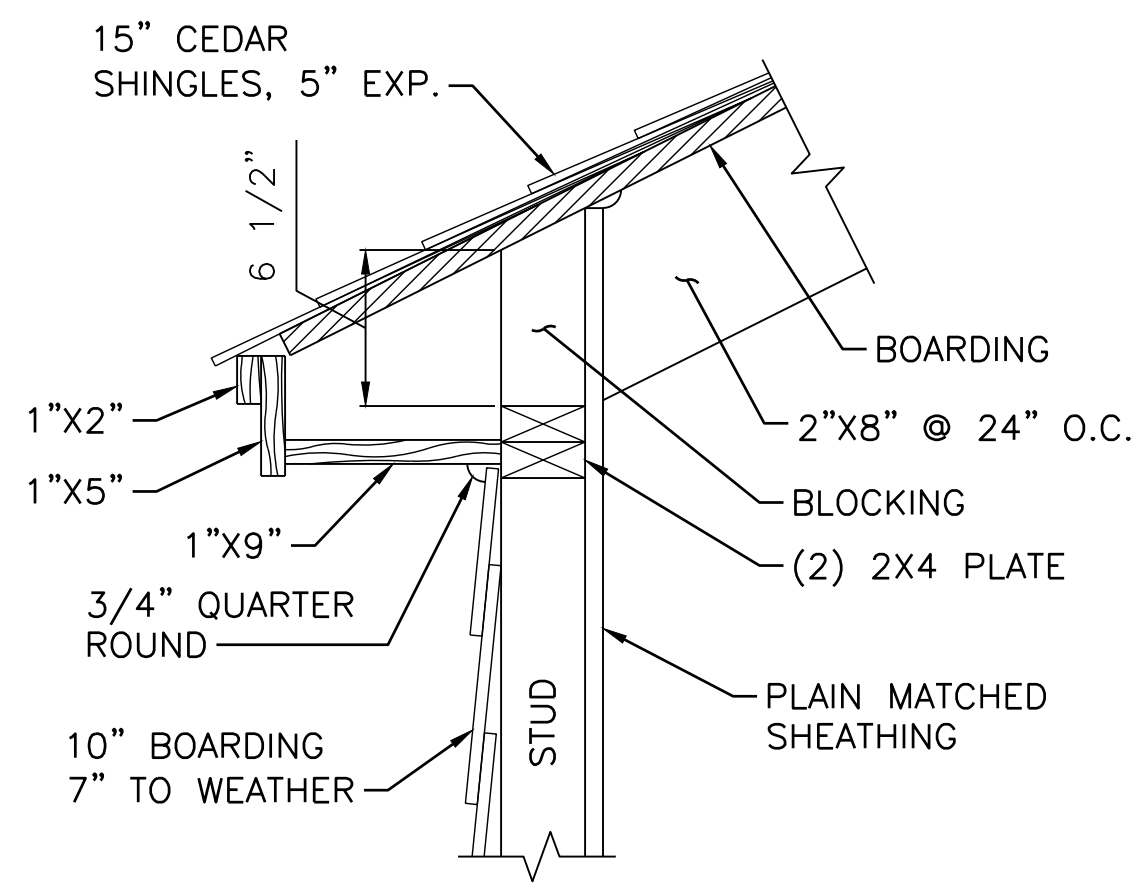


1 ROOFING DETAIL
A-501 SCALE: 1-1/2" = 1'-0" A-101

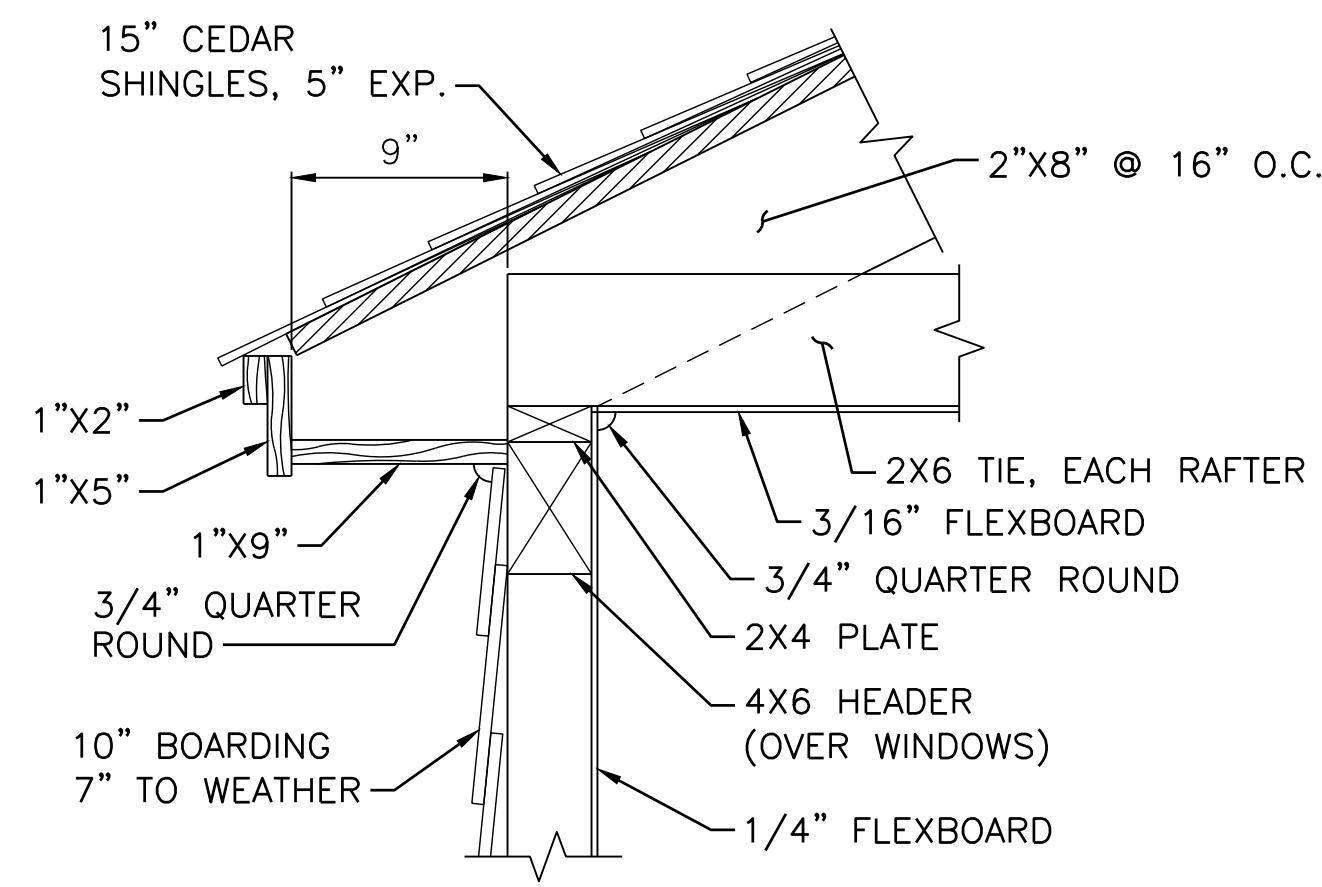


2 ROOFING DETAIL
A-501 SCALE: 1-1/2" = 1'-0" A-101

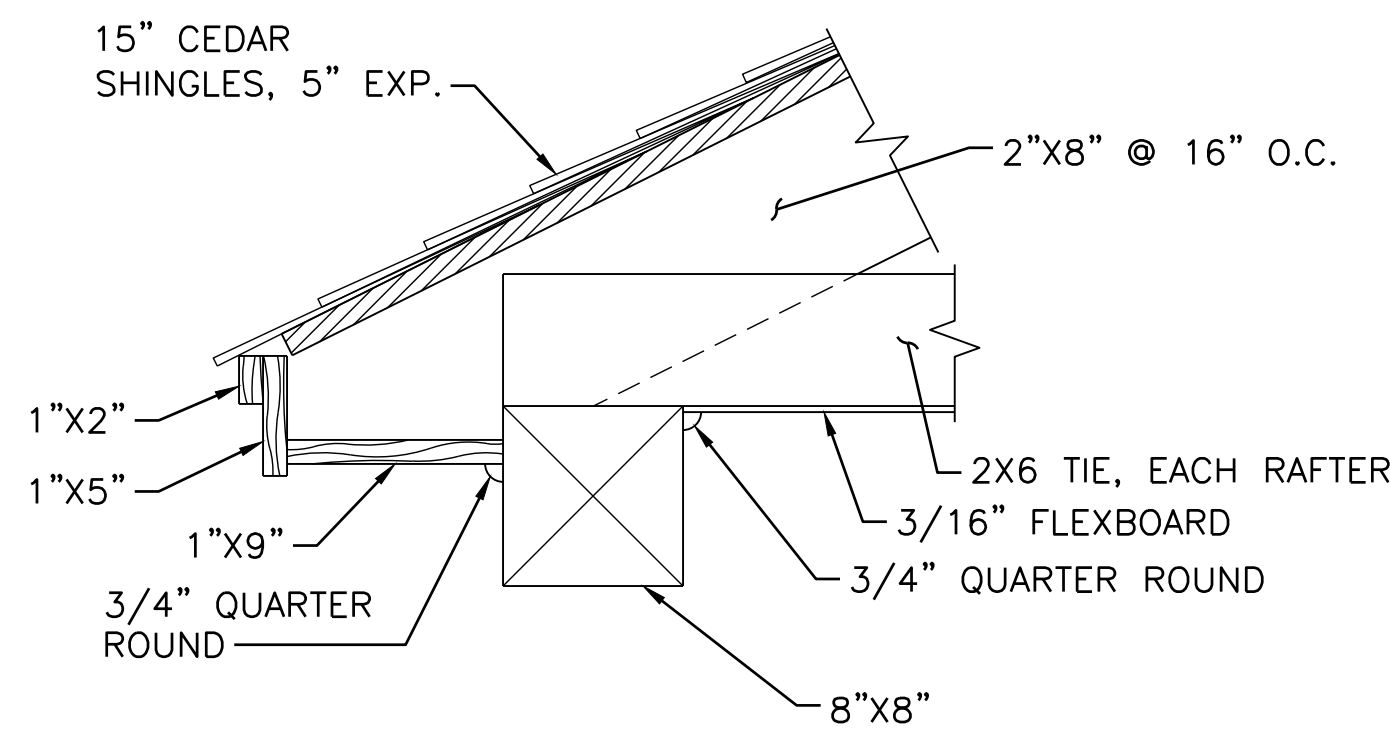


3 ROOFING DETAIL
A-501 SCALE: 1-1/2" = 1'-0" A-101

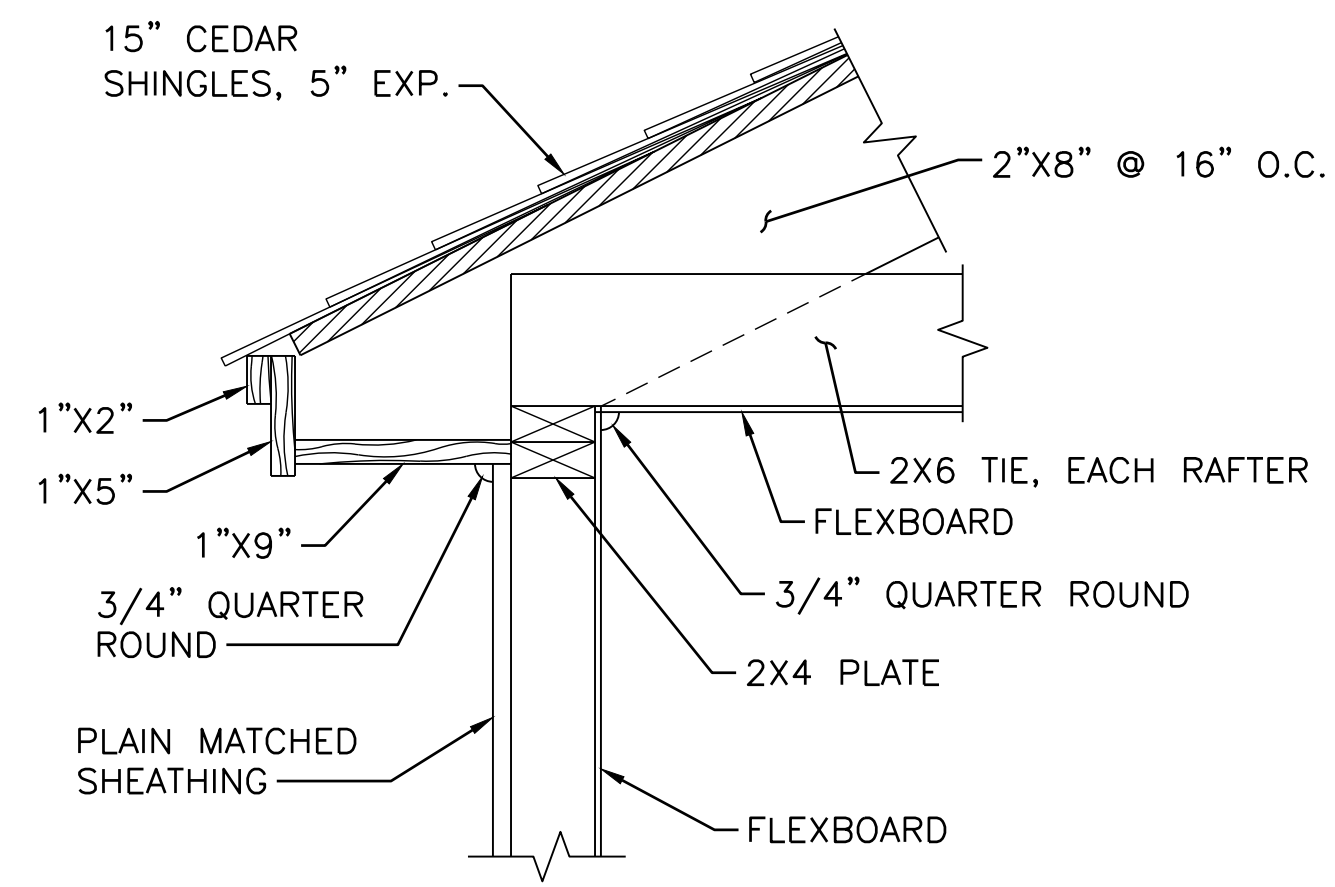


4 ROOFING DETAIL
A-501 SCALE: 1-1/2" = 1'-0" A-101

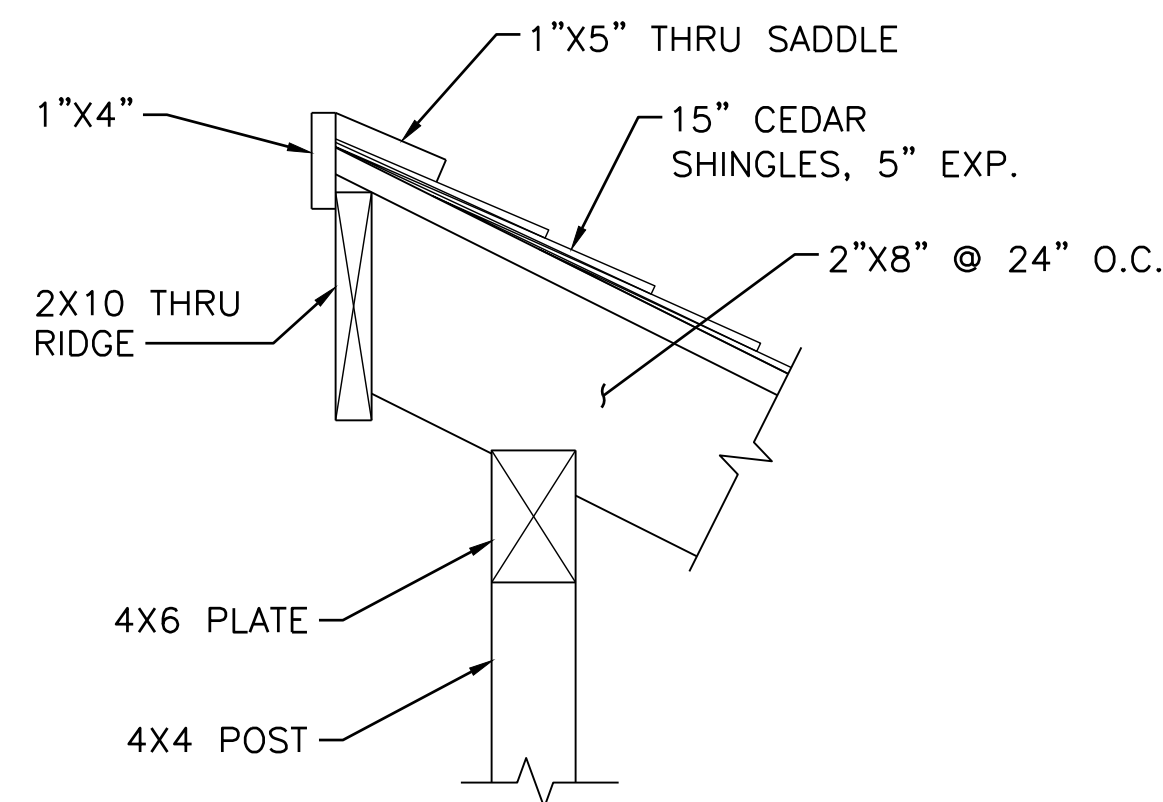


5 ROOFING DETAIL
A-501 SCALE: 1-1/2" = 1'-0" A-101

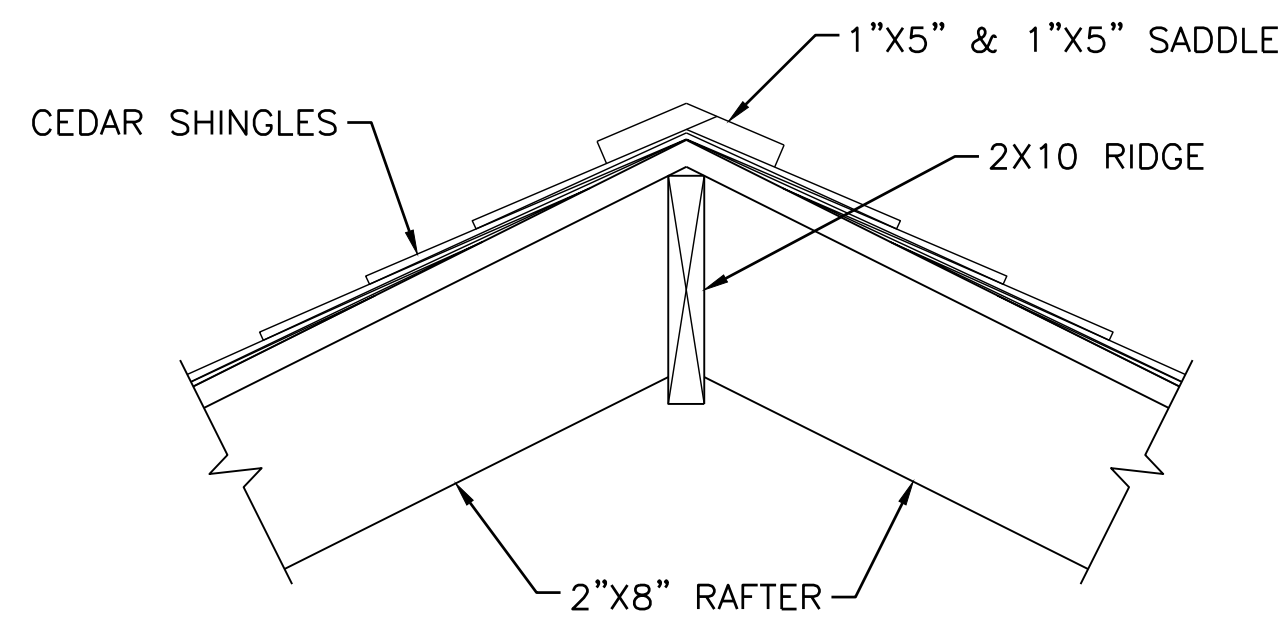


6 ROOFING DETAIL
A-501 SCALE: 1-1/2" = 1'-0" A-101

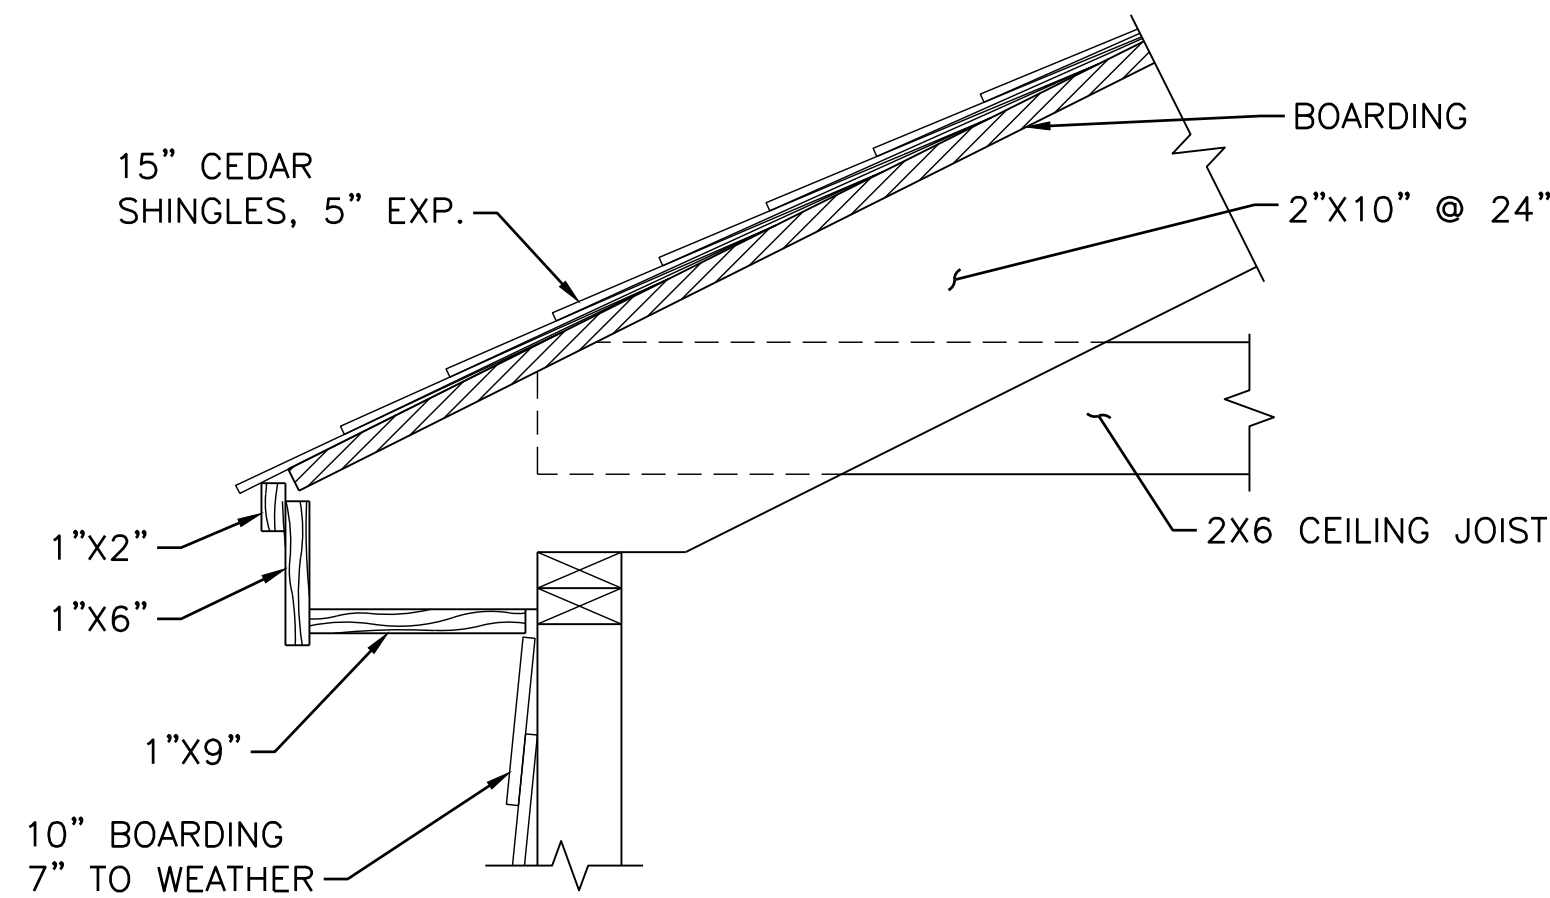


7 ROOFING DETAIL
A-501 SCALE: 1-1/2" = 1'-0" A-101

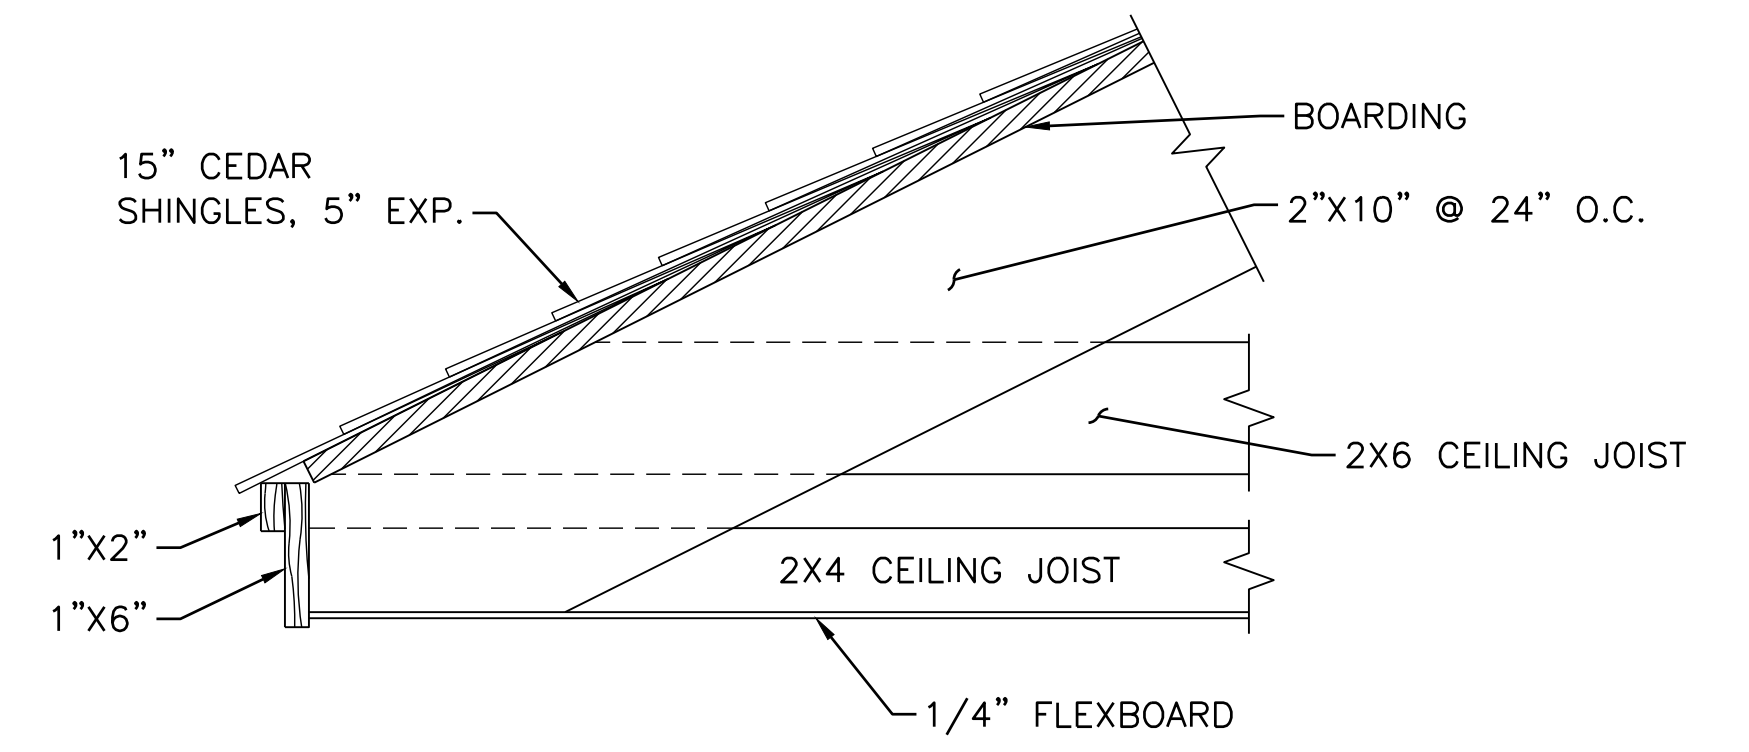

8 ROOFING DETAIL
A-501 SCALE: 1-1/2" = 1'-0" A-101

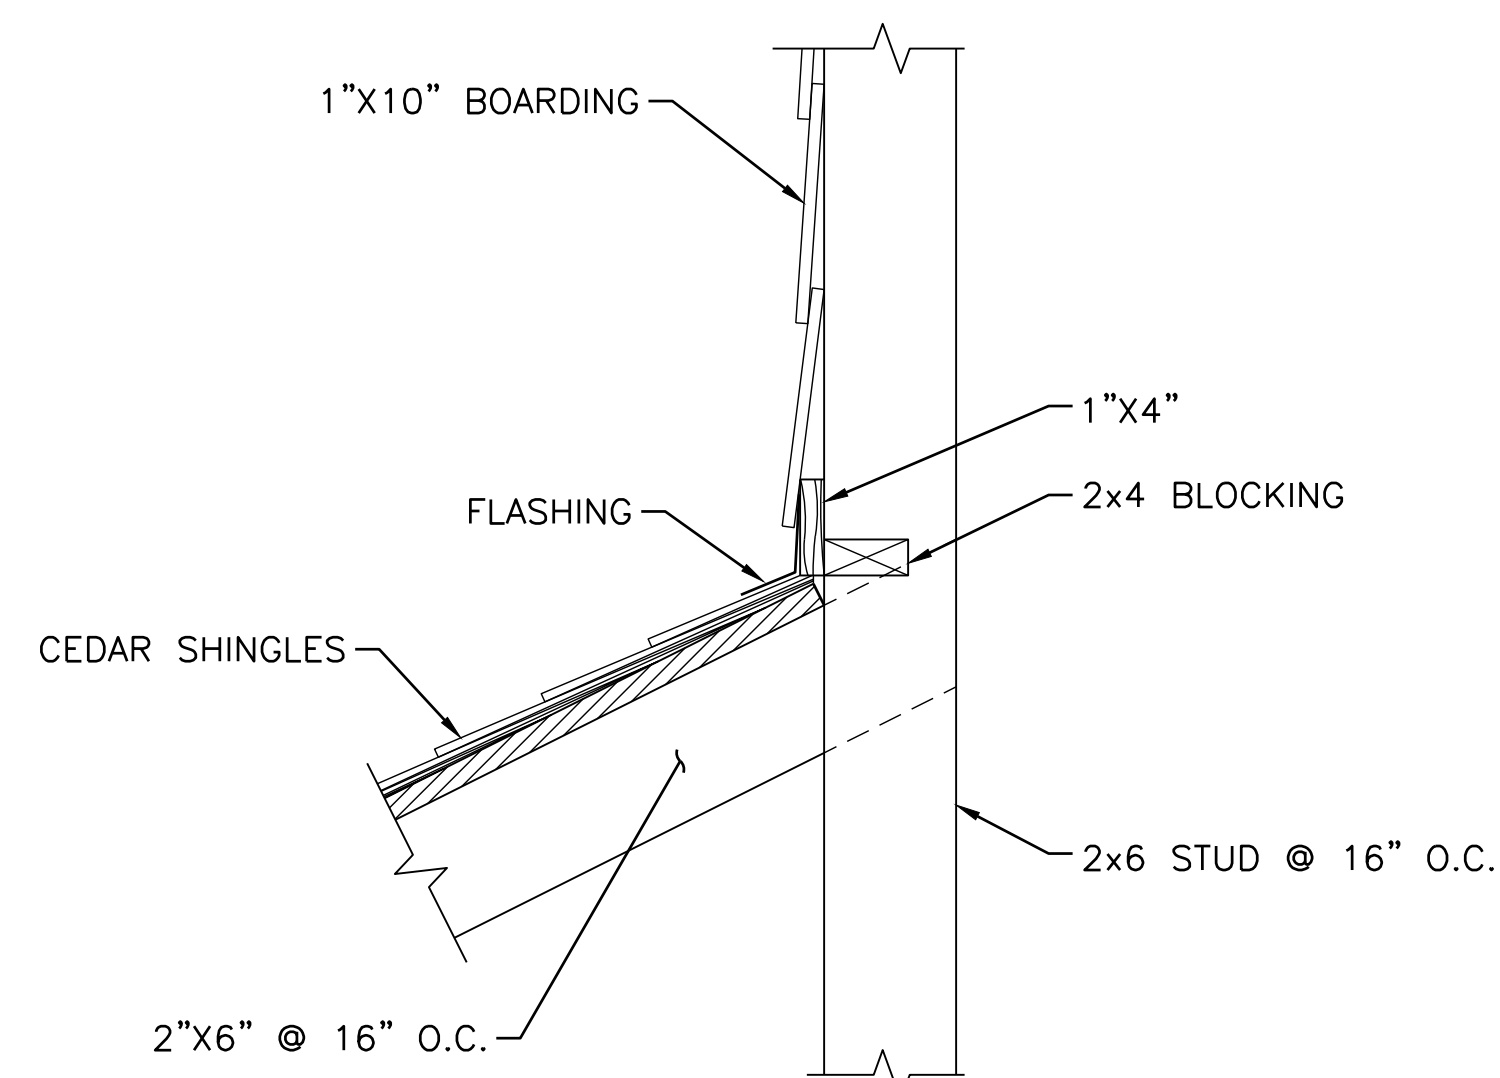

9 ROOFING DETAIL
A-501 SCALE: 1-1/2" = 1'-0" A-101

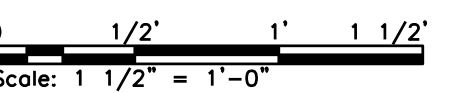

	MAINE BUREAU OF PARKS & LANDS 22 STATE HOUSE STATION, AUGUSTA MAINE			
	REID STATE PARK BATHHOUSE AND CONCESSION			
0 ISSUED FOR BID REV DESCRIPTION DWN APP DATE		CRD CBC 07/25/24	PROJECT NO. 163.018.001	
47A York St Portland, ME 04101 207.553.7753		SIZE: ANSI D DATE: 07/25/2024 DES BY: CBC DWN BY: CRD CKD BY: MJK	SHEET 4 OF 4	DRAWING NO. A-501

C:\CCE Dropbox\Coby Company Engineering\163 Maine Bureau of Real Estate Management\163.018.001 - Reid State Park - Roofing Projects\Drawings\Sheets\A-501.dwg - 7/25/2024 12:54 PM - COREY DEWITT