

STATE OF MAINE
STATE HIGHWAY COMMISSION



CRYSTAL STATION ROAD BRIDGE


OVER

INTERSTATE 95

IN THE TOWNS OF

CRYSTAL AND SHERMAN
AROOSTOOK COUNTY

FEDERAL AID PROJECT NO. I-95 - 9 (41) 266

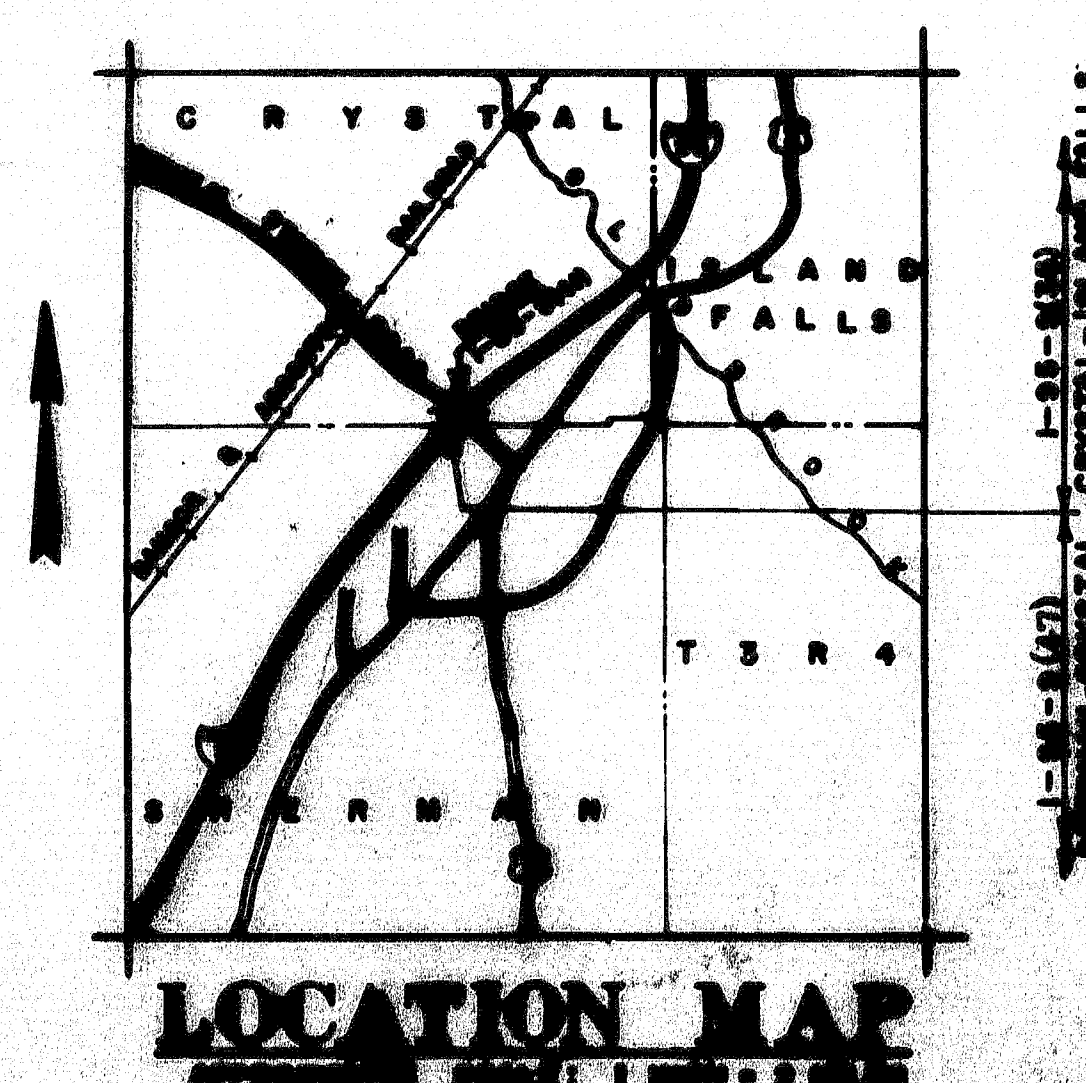


INDEX OF SHEETS

1.----- TITLE SHEET	STANDARD DETAIL SHEETS
2.----- TYPICAL CROSS SECTIONS	SD 101 - 64.----- BEARING PEDESTALS
3.----- QUANTITIES	SD 103 - 64.----- BEAM SPLICES
4-8.----- SURVEY	SD 104 - 64.----- DIAPHRAGMS, ARMORED JOINT, SHEAR CONNECTORS, DRAIN
9-16.----- CROSS SECTIONS	SD 105 - 64.----- EXPANSION DAMS
17.----- GENERAL PLAN	SD 107 - 65.----- STEEL RAILING
18.----- FOUNDATION SURVEY	SD 108 - 65.----- ALUMINUM RAILING
19.----- ABUTMENT NO. 1	AUG. 1965 4.----- SOILS CHART
20.----- ABUTMENT NO. 2	AUG. 1965 5.----- GUARD RAIL, TYPE "15"
21.----- PIERS NO. 1 & NO. 2	
22.----- SLOPE PROTECTION	
23.----- STRUCTURAL STEEL	
24.----- SUPERSTRUCTURE	AUG. 1965 8.----- ENGINEER'S FIELD OFFICE
25.----- SUPERSTRUCTURE DETAILS & BLOCKING	
26.----- REINFORCING STEEL SCHEDULE	






4 LANE REVISION - CHANGE ORDER NO. 4

SHEETS 17, 21, 22, 24, & 25 ARE VOID
SHEETS 1, 2, 3, 4, 11, 12, 13, 14, 15, 16, & 20 ARE REVISED
SHEETS 18, 19, 23, 26, 27, 28,

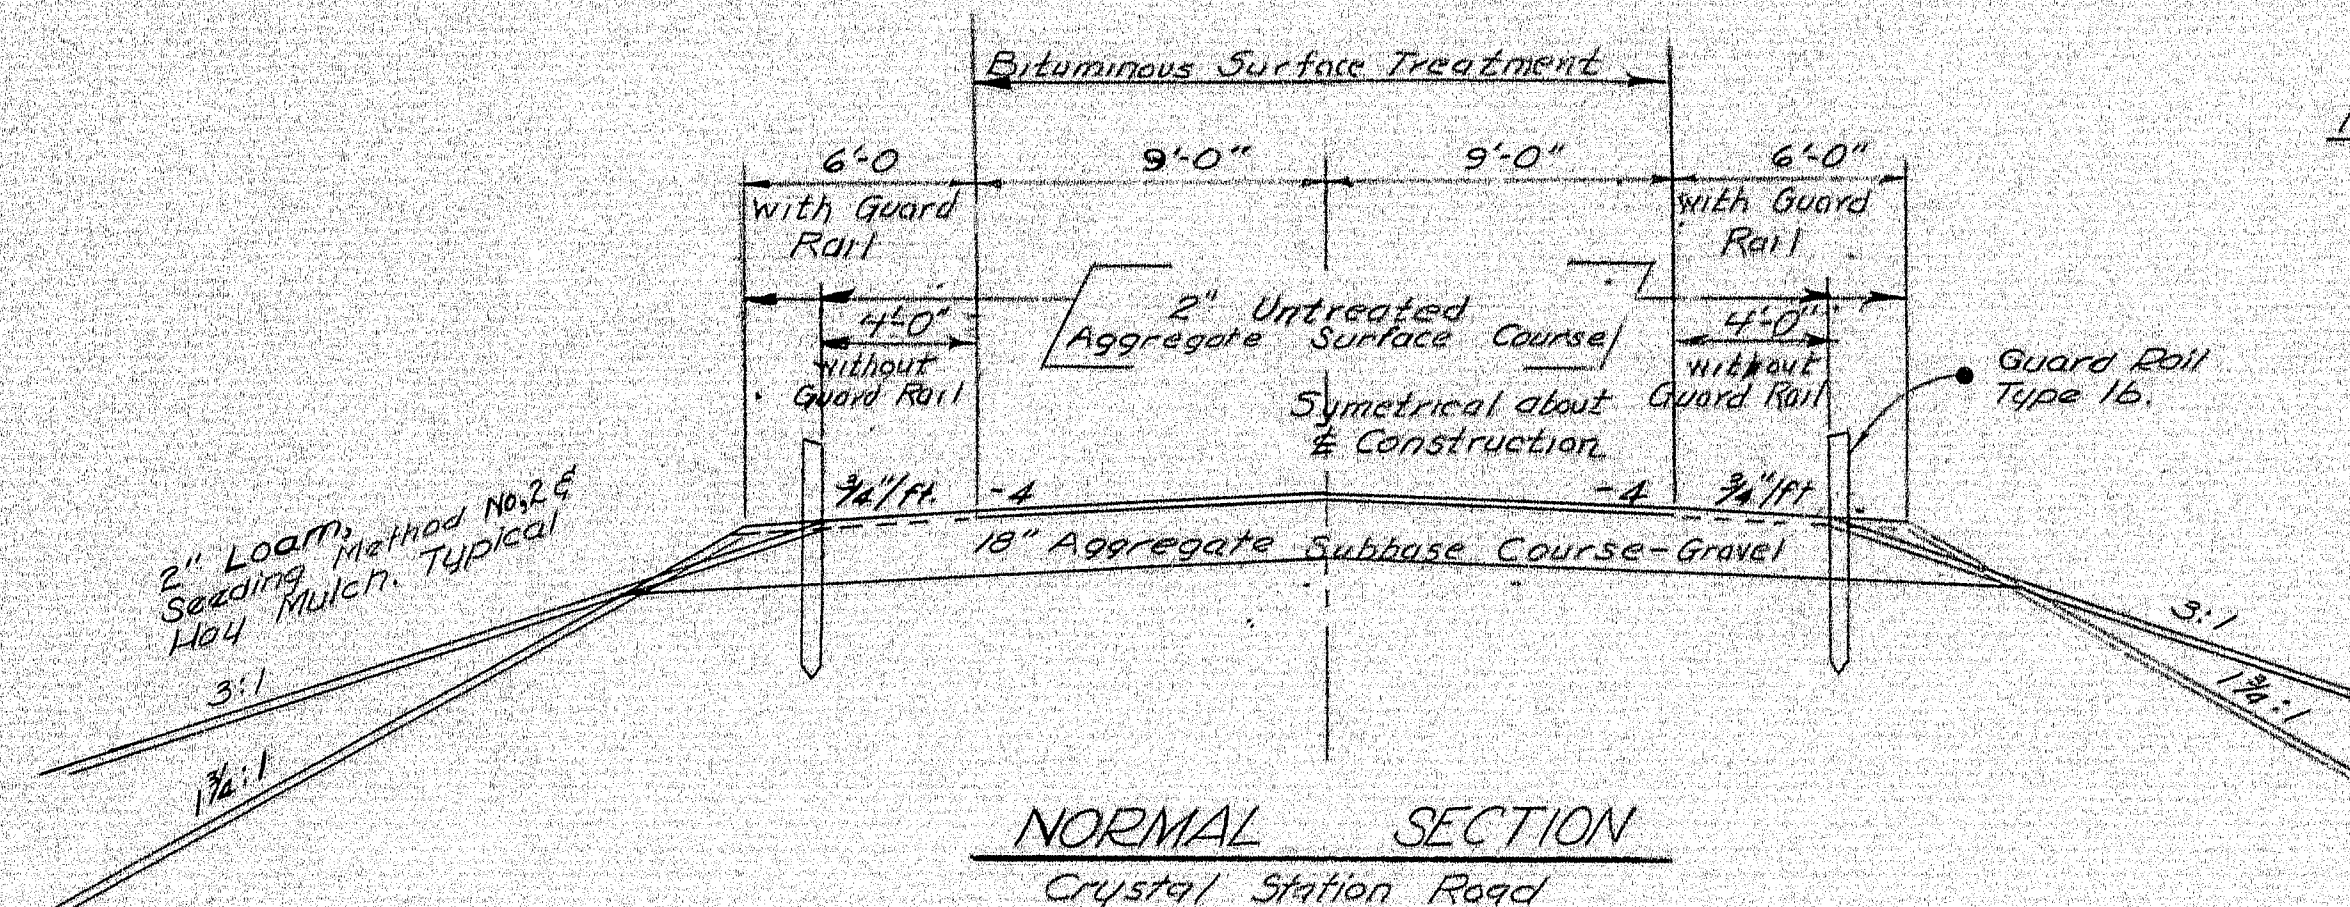

NOTE: Bituminous Surface Treatment shall be in accordance with SECTION 410 and shall consist of the following:

1. SECTION 408 - PRIME COAT, Road Tar R.T.-5 @ 0.5 gals.± per s.y.
2. SECTION 409 - SEAL COAT, Road Tar R.T.-5 @ 0.2 gals.± per s.y.

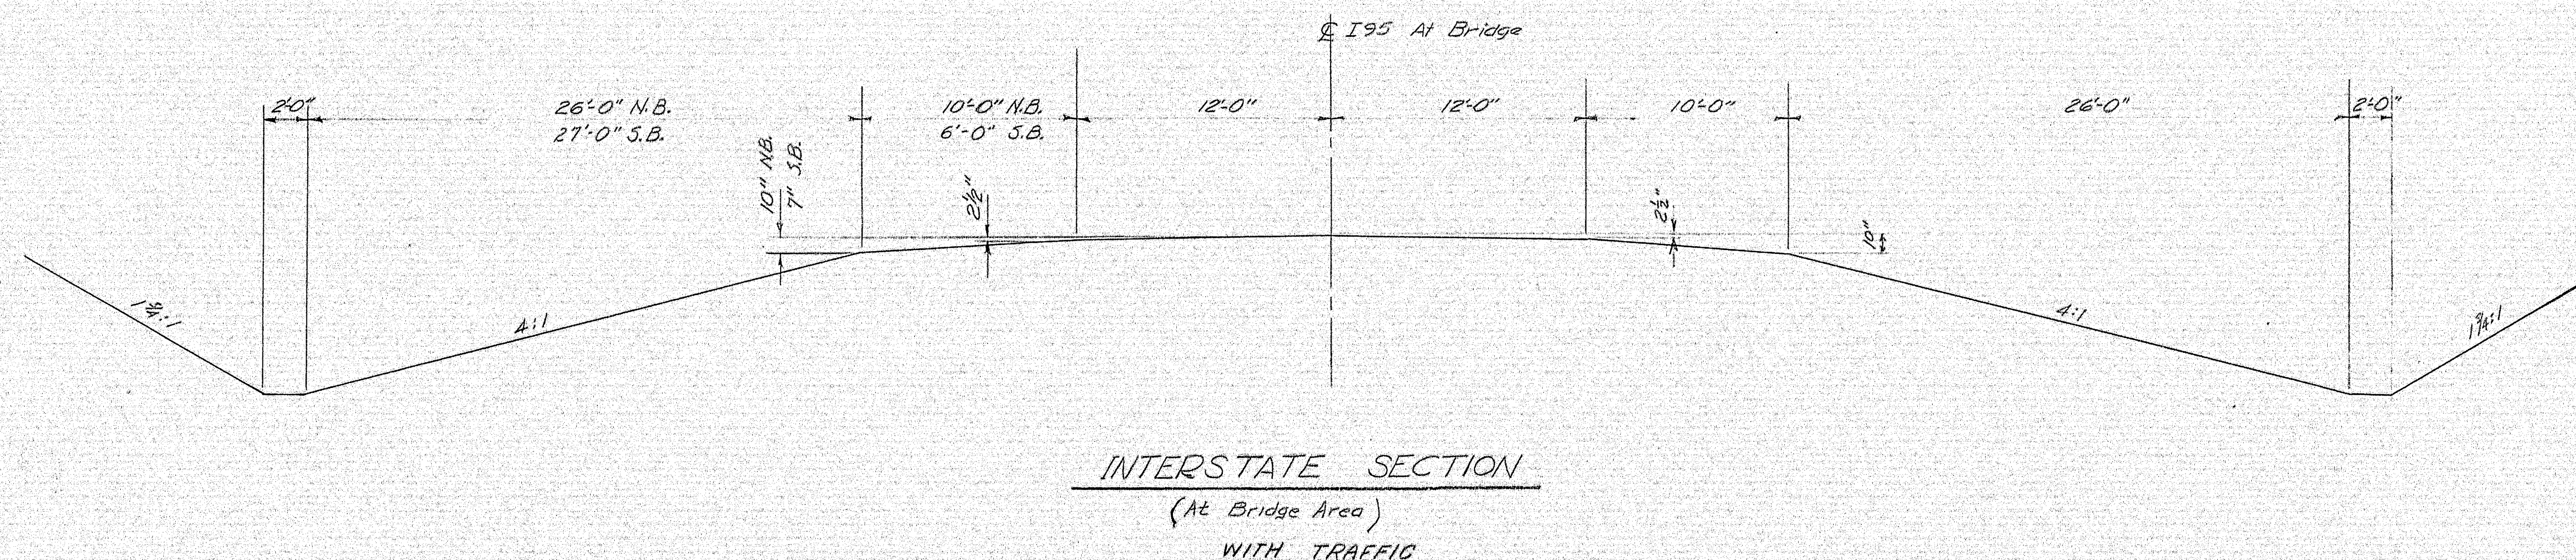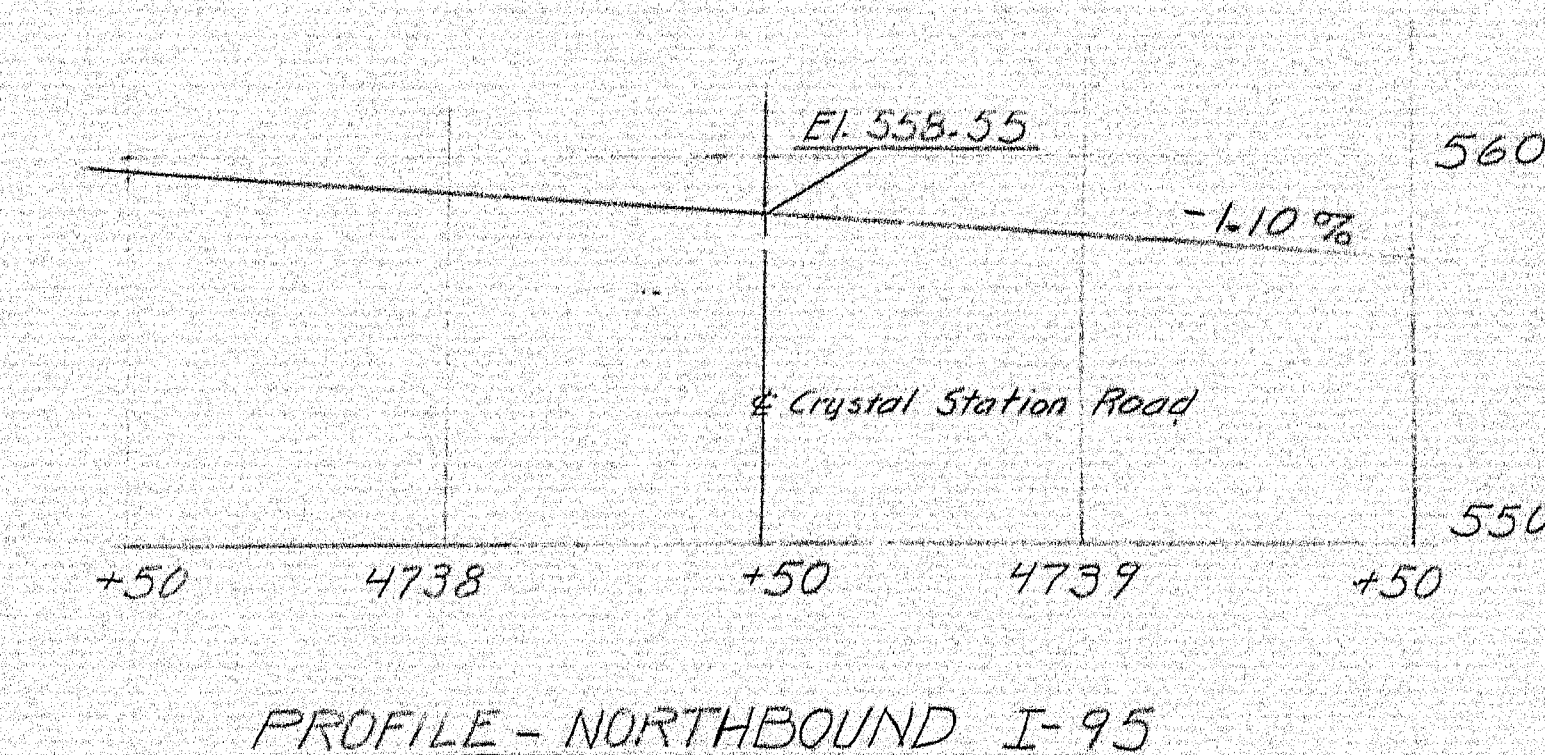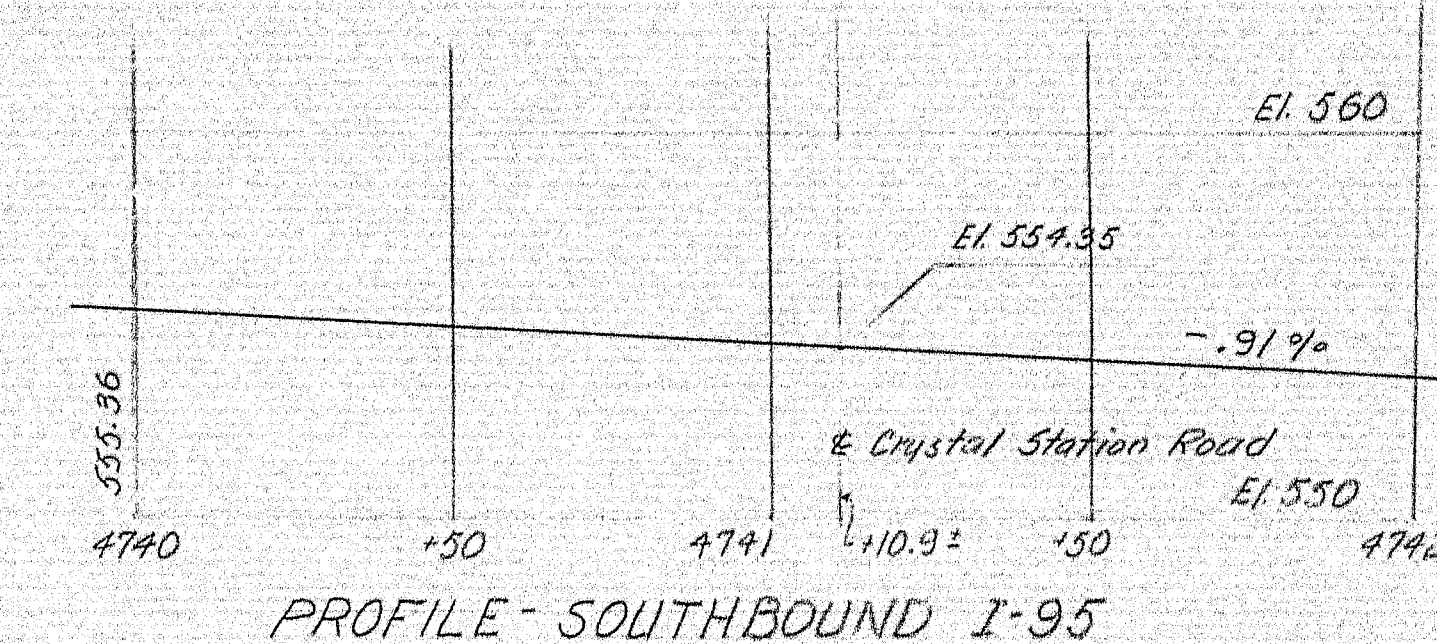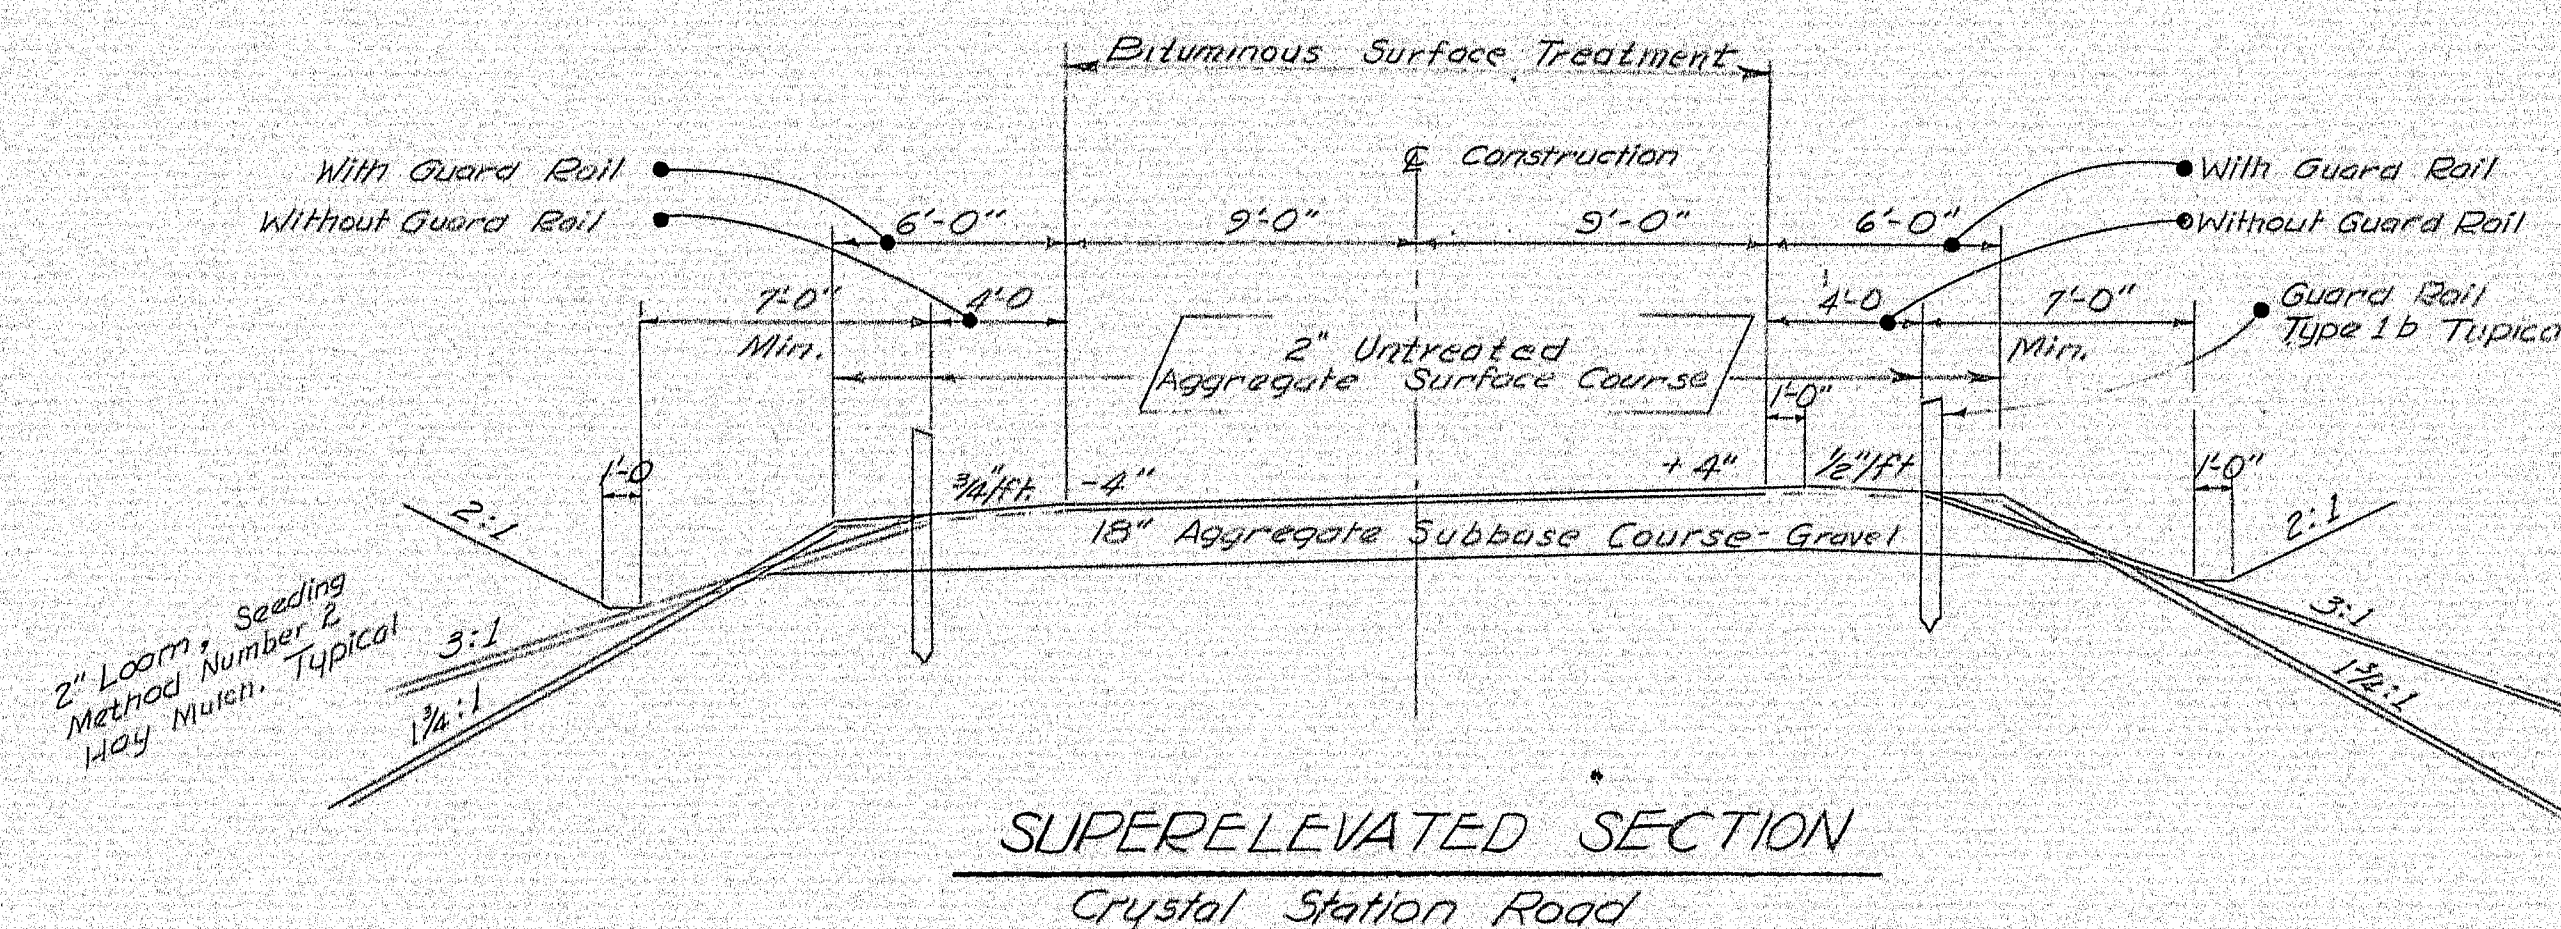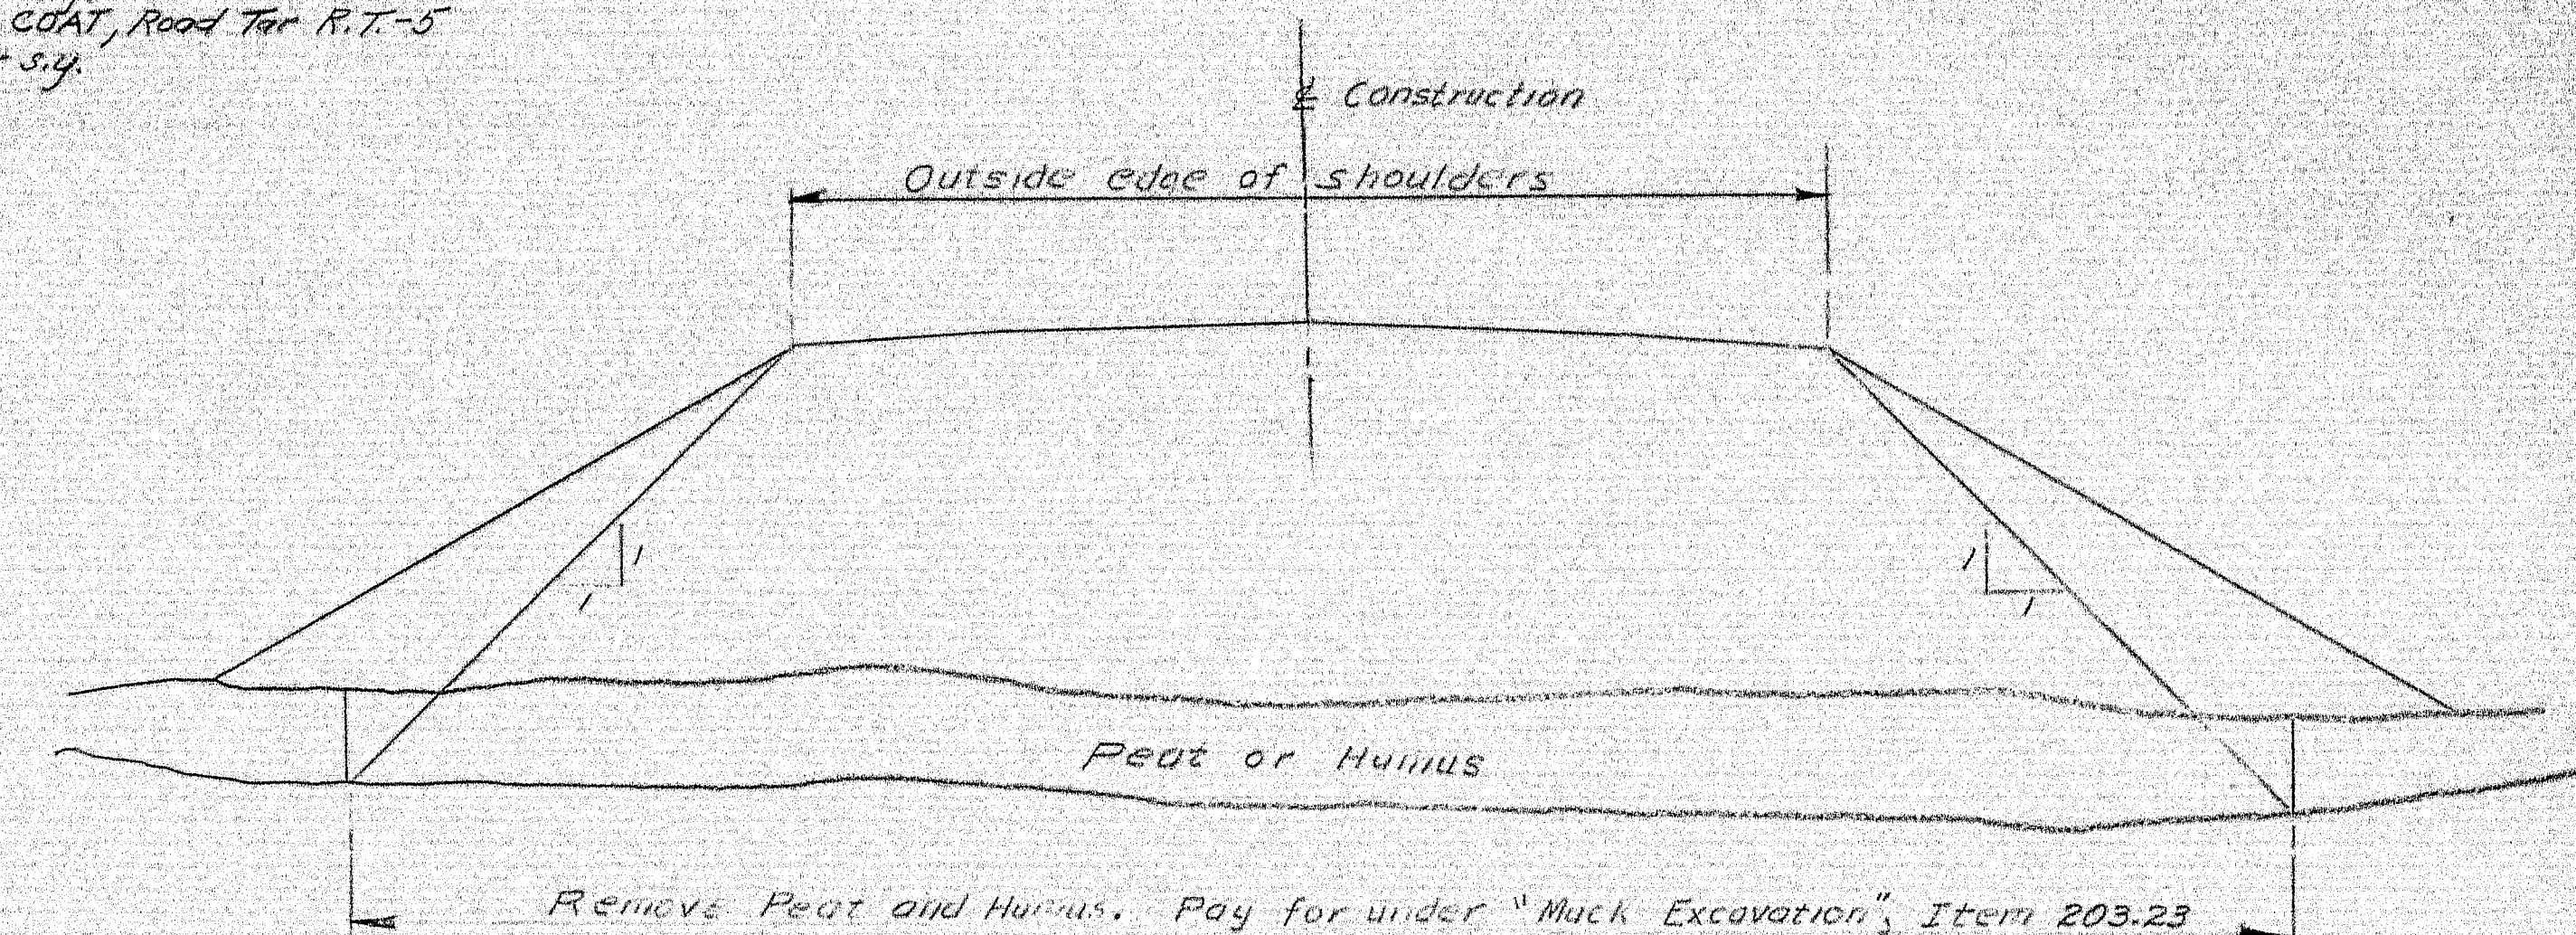

4 LANE REVISION NOVEMBER 1966

DESIGN: AHR
TRACE: MEVS
CHECK: PPM


BRIDGE NO. 101-2
SURVEY: 1966
PLOT: 1966

STATE HIGHWAY COMMISSION
BRIDGE DIVISION

CRYSTAL STATION ROAD BRIDGE
OVER
INTERSTATE 95
IN THE TOWNS OF
CRYSTAL & SHERMAN
AROOSTOOK COUNTY
TYPICAL CROSS-SECTIONS

SHEET 2 OF 26 AUGUSTA, MAINE JAN 1966

101-2

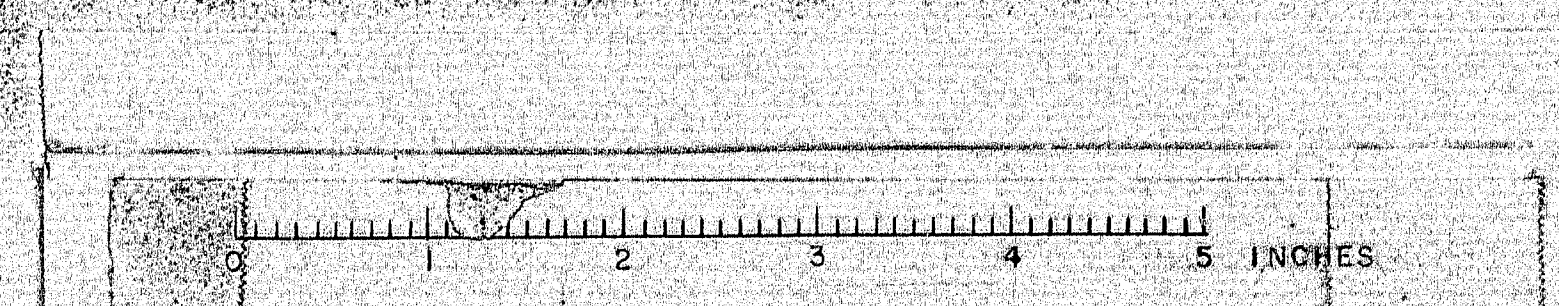

ESTIMATED QUANTITIES

DESCRIPTION	UNIT	STRUCTURE	TOTAL	DESCRIPTION	UNIT	STRUCTURE	TOTAL
Common Excavation	Cu. Yds.	—	3100	Bridge Railing	L. F.	372	372
Rock Excavation	Cu. Yds.	—	220	Membrane Waterproofing	Sq. Yds.	448	448
Muck Excavation	Cu. Yds.	—	3900	Slope Protection	Sq. Yds.	350	350
Common Borrow	Cu. Yds.	—	107,000	Curing Box for Concrete Cylinders	Each	1	1
Gravel Borrow	Cu. Yds.	—	5800	Epoxy Resin Surface Sealant	Sq. Yds.	64	64
Structural Earth Excavation - Drainage and Minor Structures	Cu. Yds.	—	170	12" Culvert Pipe	L. F.	—	48
Structural Earth Excavation - Piers	Cu. Yds.	150	150	15" Culvert Pipe	L. F.	—	30
				18" Culvert Pipe	L. F.	—	56
Aggregate Subbase Course - Gravel	Cu. Yds.	—	5100	48" Bituminous Coated Corrugated Metal Pipe	L. F.	—	86
Hot Bituminous Pavement (Grading C-1)	Ton	50	50	Guard Rail - Type 1b	L. F.	—	3000
Bituminous Material for Prime Coat	Gallon	—	2950	Anchorage for Cable Guard Rail	Each	—	4
Blotter Material	Cu. Yds.	—	25	Vertical Bridge Curb - Type 1	L. F.	395	395
Bituminous Material for Seal Coat	Gallon	—	1200	Loam	Cu. Yds.	—	1050
Cover Coat Material - Sand	Cu. Yds.	—	25	Seeding - Method No. 2	Unit	—	170
Untreated Aggregate Surface Course	Cu. Yds.	—	500	Hay Mulch	Tons	—	12
Structural Concrete - Abutments & Retaining Walls	Cu. Yds.	126	126	Field Office, Type "B"	Each	—	1
Structural Concrete - Piers	Cu. Yds.	87	87				
Structural Concrete - Roadway & Sidewalk Slabs on Steel Bridges	L. S.	L. S.	L. S.				
Structural Concrete - Approach Slabs	L. S.	L. S.	L. S.				
Reinforcing Steel - Fabricated and Delivered	Lbs.	50800	50800				
Reinforcing Steel - Placing	Lbs.	50800	50800				
Structural Steel - Fabricated and Delivered	L. S.	L. S.	L. S.				
Structural Steel - Erection	L. S.	L. S.	L. S.				
Field Painting - Structural Steel	L. S.	L. S.	L. S.				

Note:

a. The approximate weight of structural steel based on nominal sizes, but not including the weight of welds, nuts, bolts, washers or rivets is 117,000 pounds.

b. Estimated quantity of structural concrete for the following:

1. Struct. Concrete, Roadway & Sidewalk Slabs on Steel Bridges = 158 cu.yds.
2. Struct. Concrete, Approach Slabs = 16 cu.yds.

NOTE:

Quantities do not include change Order No. 4

4 LANE REVISION NOVEMBER 1966

DESIGN— E.B.S. V.M.

TRACE— DETAIL - P. J. M.

CHECK—


BRIDGE NO.

SURVEY—



PLOT—

STATE HIGHWAY COMMISSION
BRIDGE DIVISION
CRYSTAL STATION ROAD BRIDGE
OVER
INTERSTATE 95
IN THE TOWNS OF
CRYSTAL & SHERMAN
AROOSTOOK COUNTY
QUANTITIES
SHEET 3 OF 26 AUGUSTA, MAINE

101-3

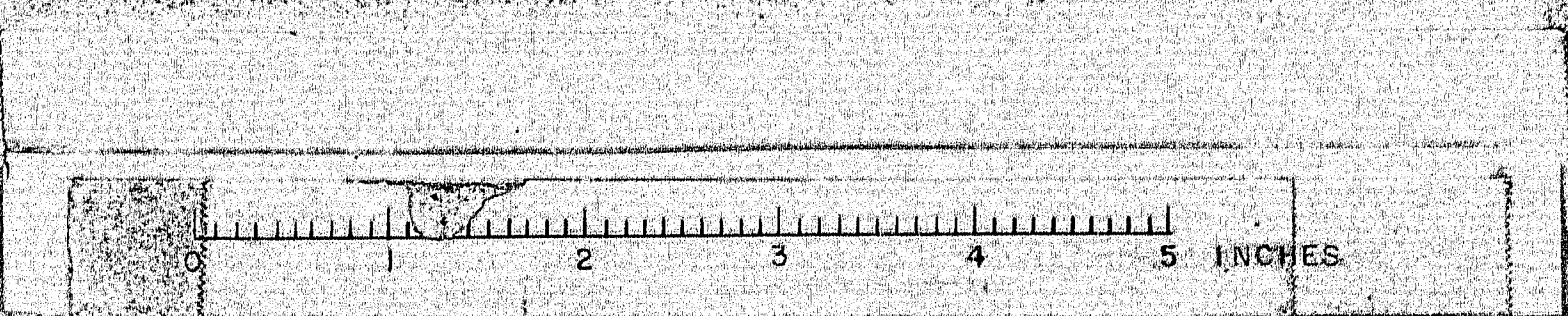


U.S.G.S.
Sta. 23+80, 26' R.L.
Elevation - 543.43

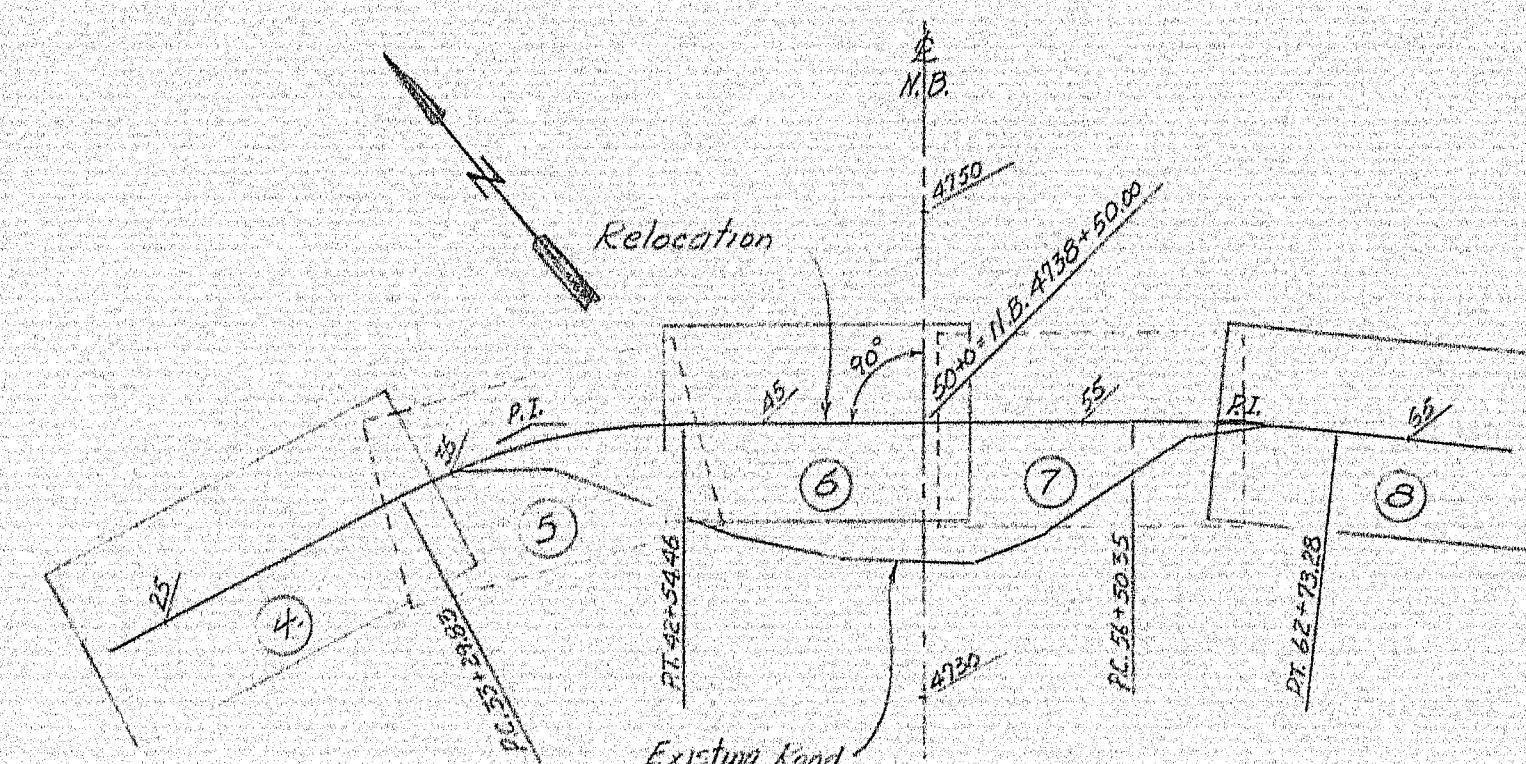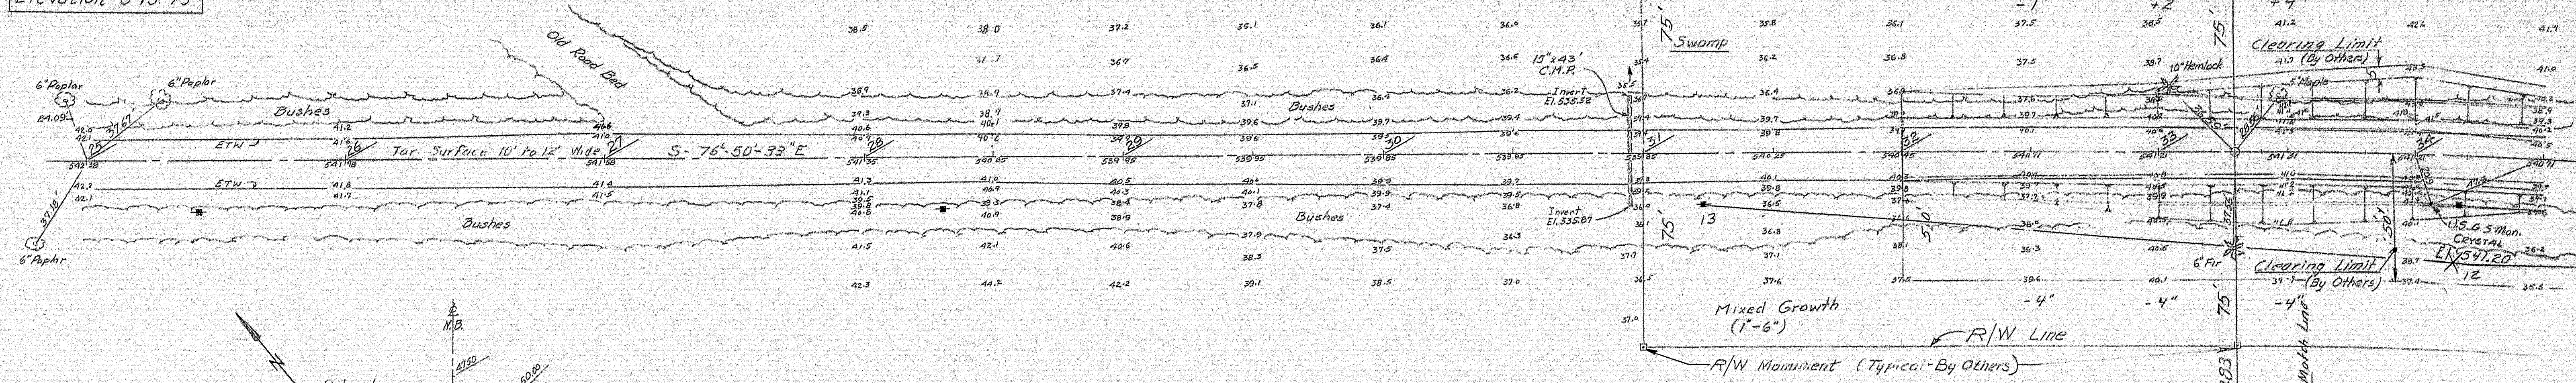

UTILITY
Maine Public Service Company
NOTE - All utility plant to be adjusted by the respective utilities, unless otherwise noted.
* Existing Power Pole
X - Proposed Permanent Pole Locations


PLAN
Scale 1" = 30'
NOTE: All elevations preceded by 5
as along Const. L.


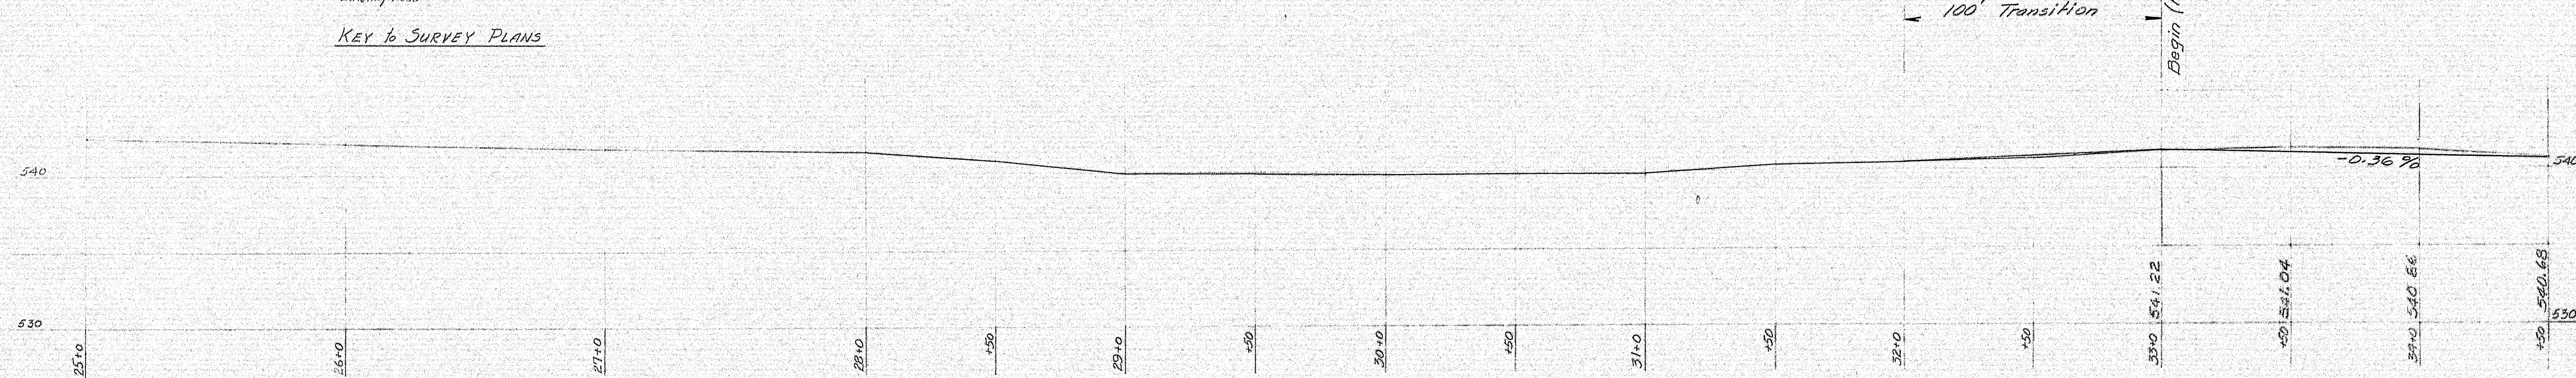




PROFILE
Scales: Horiz. 1" = 30'
Vert. 1" = 5'

4 LANE REVISION		NOVEMBER 1966	
DESIGN - A.L.L., R.T.B. & H.R.	BRIDGE NO. 95-1037	E.H.S. V.H.	
CHECK - P.W.	FLY - E. Forster		
STATE HIGHWAY COMMISSION BRIDGE DIVISION			
CRYSTAL STATION ROAD BRIDGE			
OVER			
INTERSTATE 95			
IN THE TOWNS OF			
CRYSTAL & SHERMAN			
AROOSTOOK COUNTY			
SURVEY			
SHEET 4 OF 26		AUGUSTA, MAINE MAY 1965	


101-4


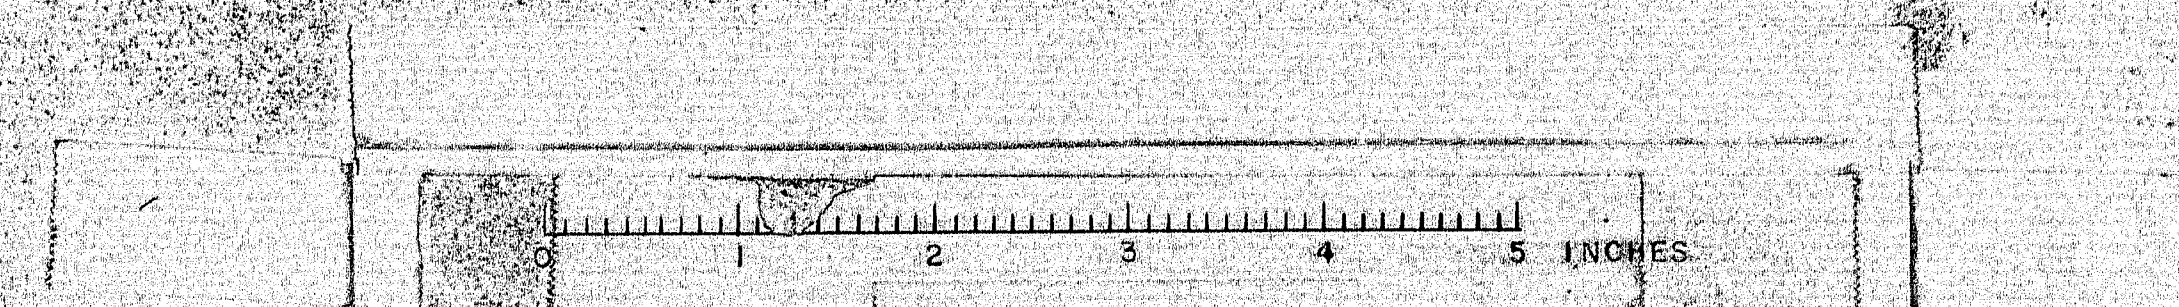


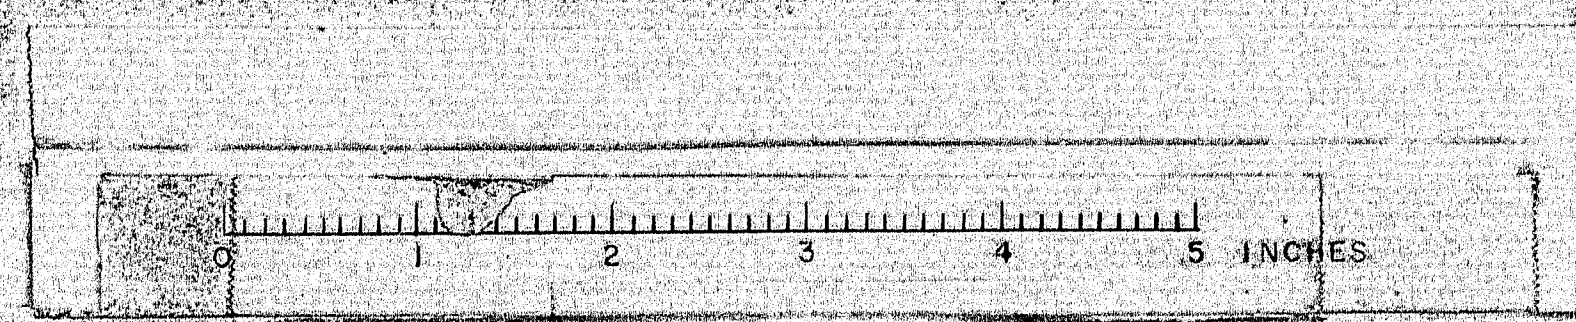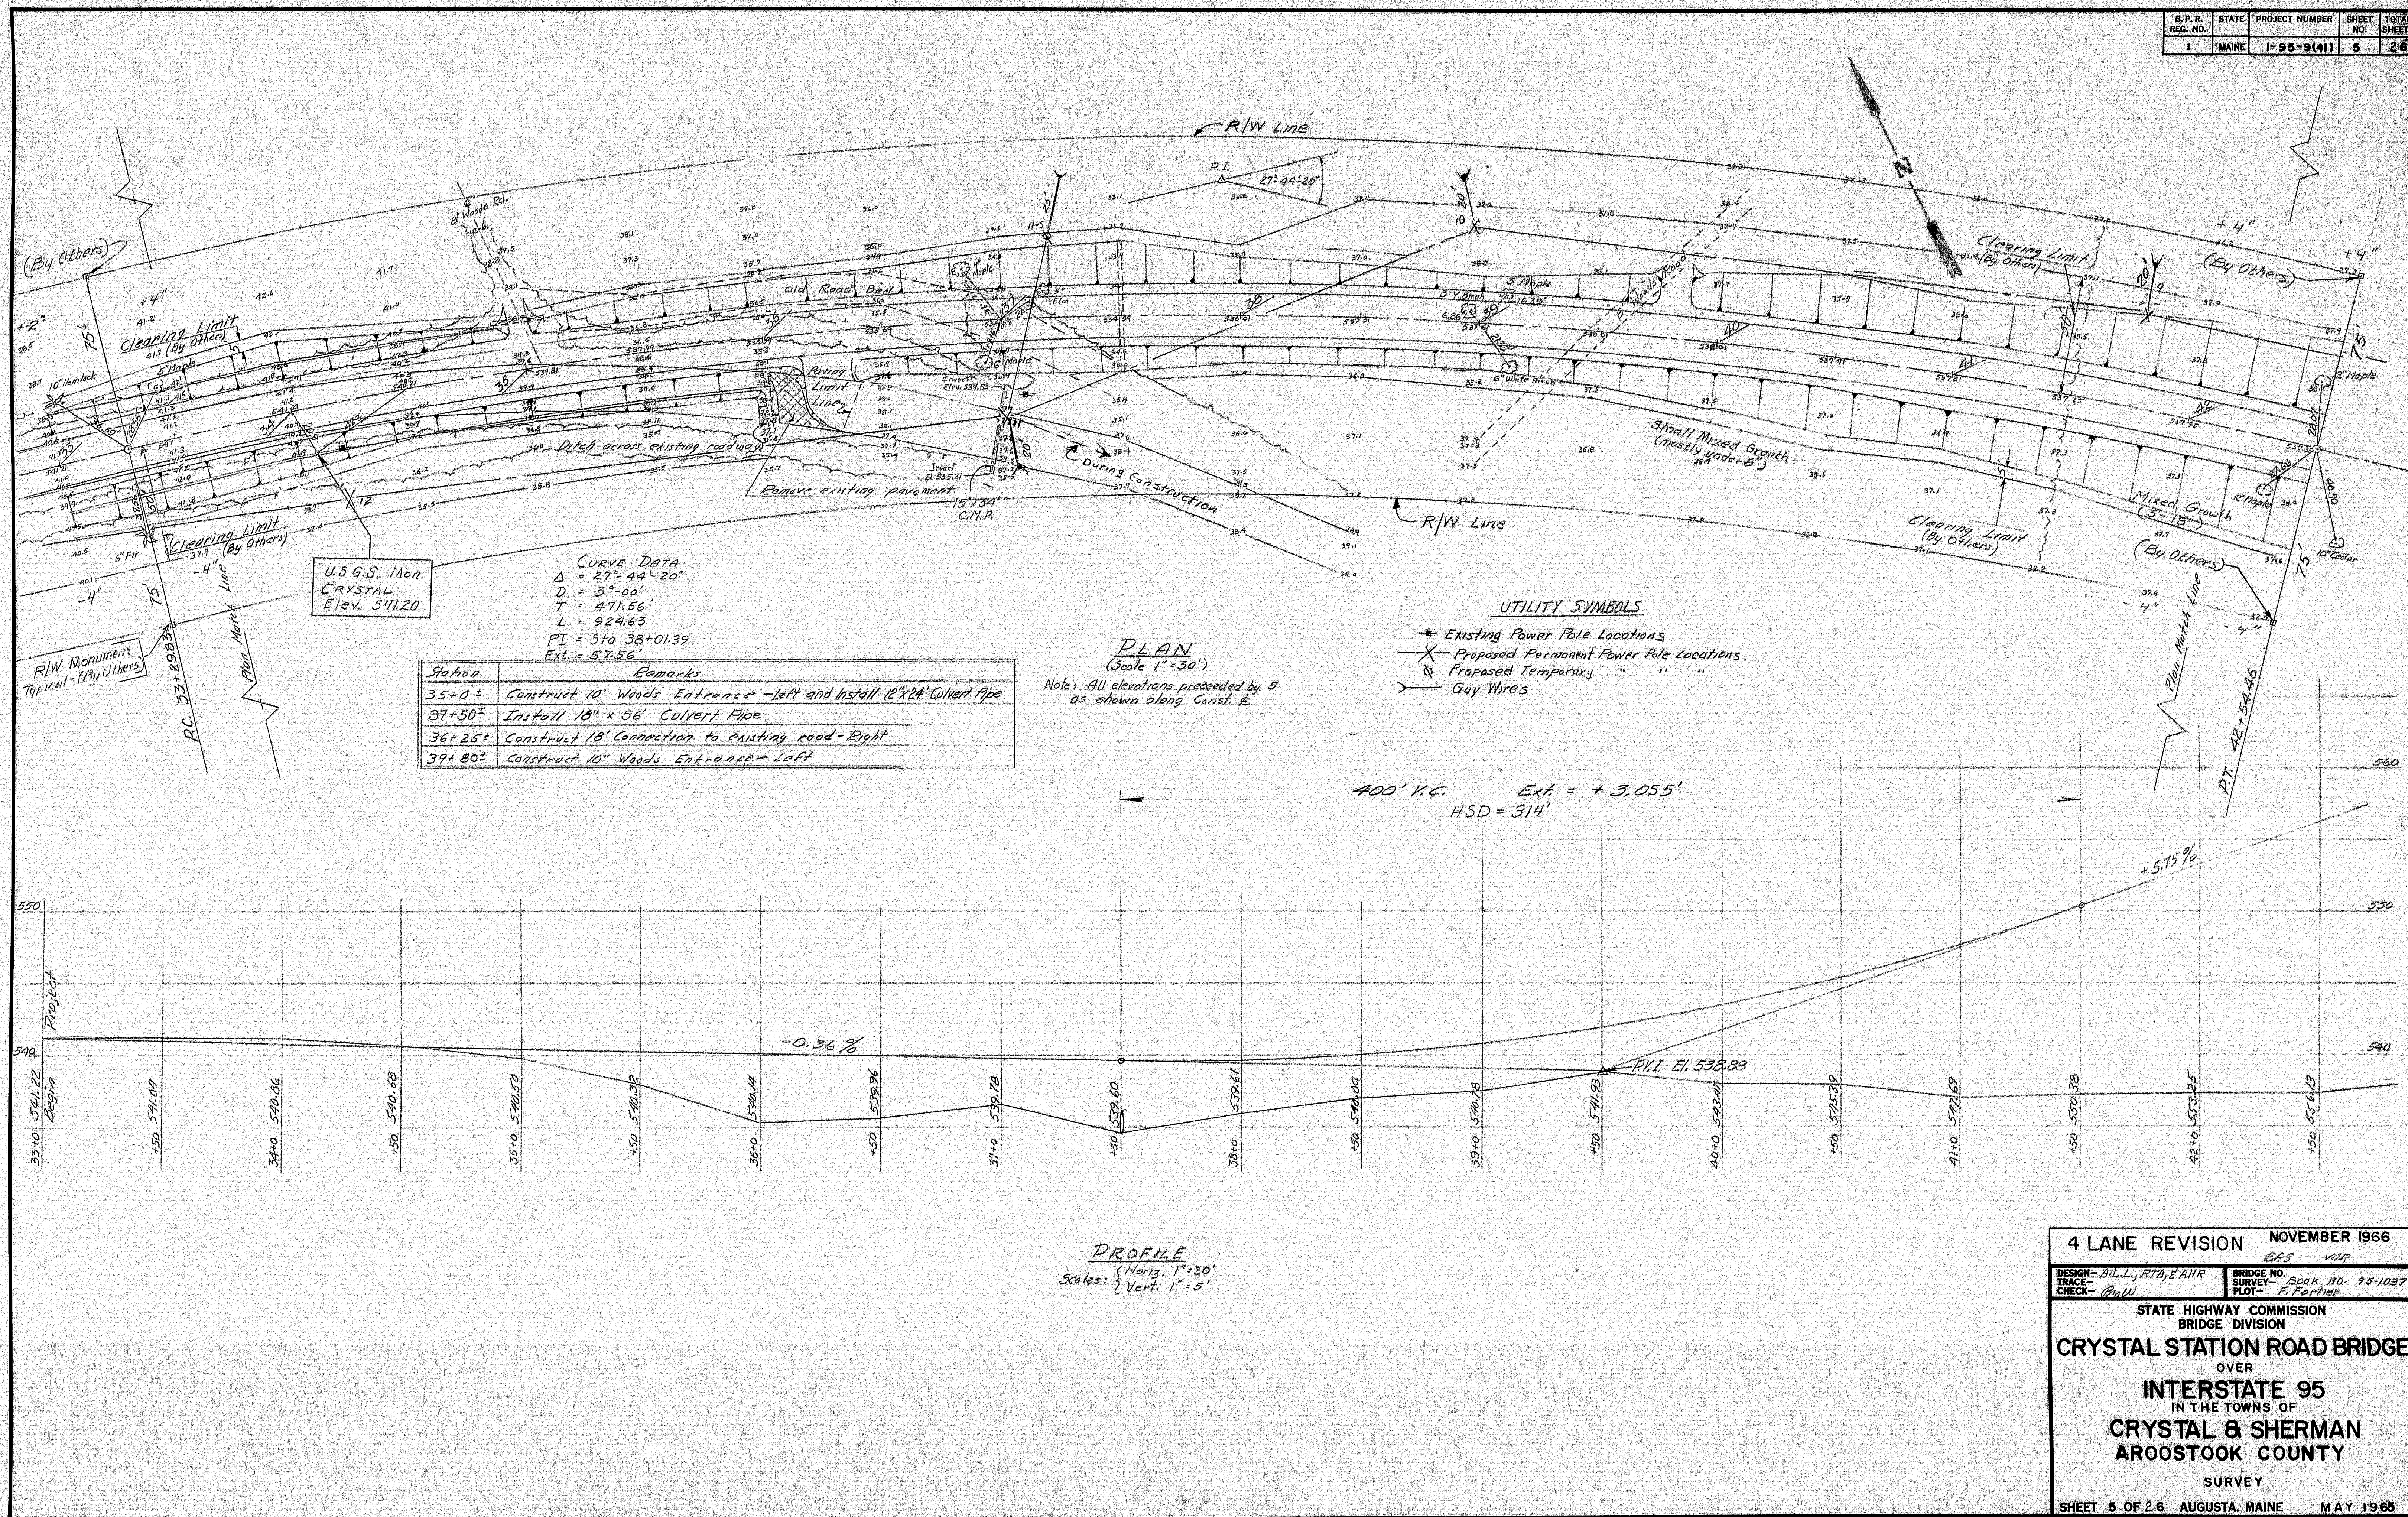

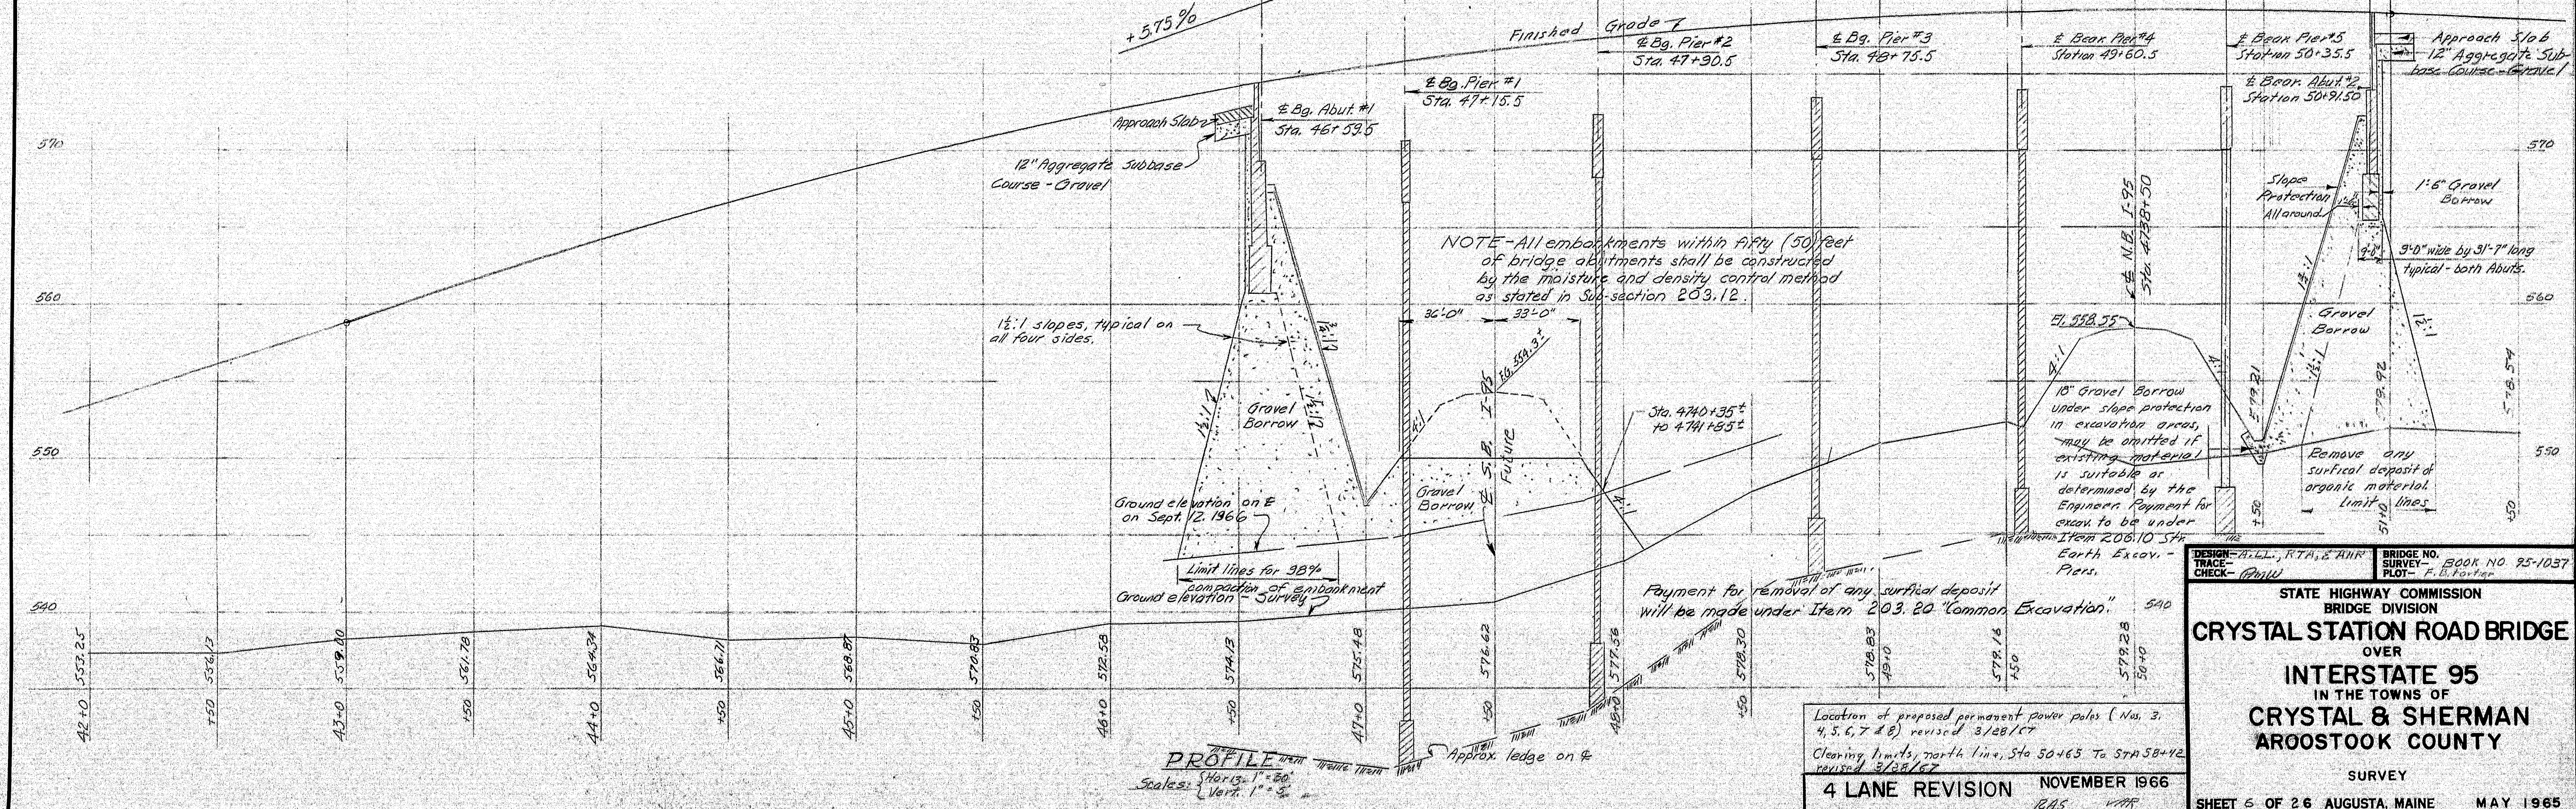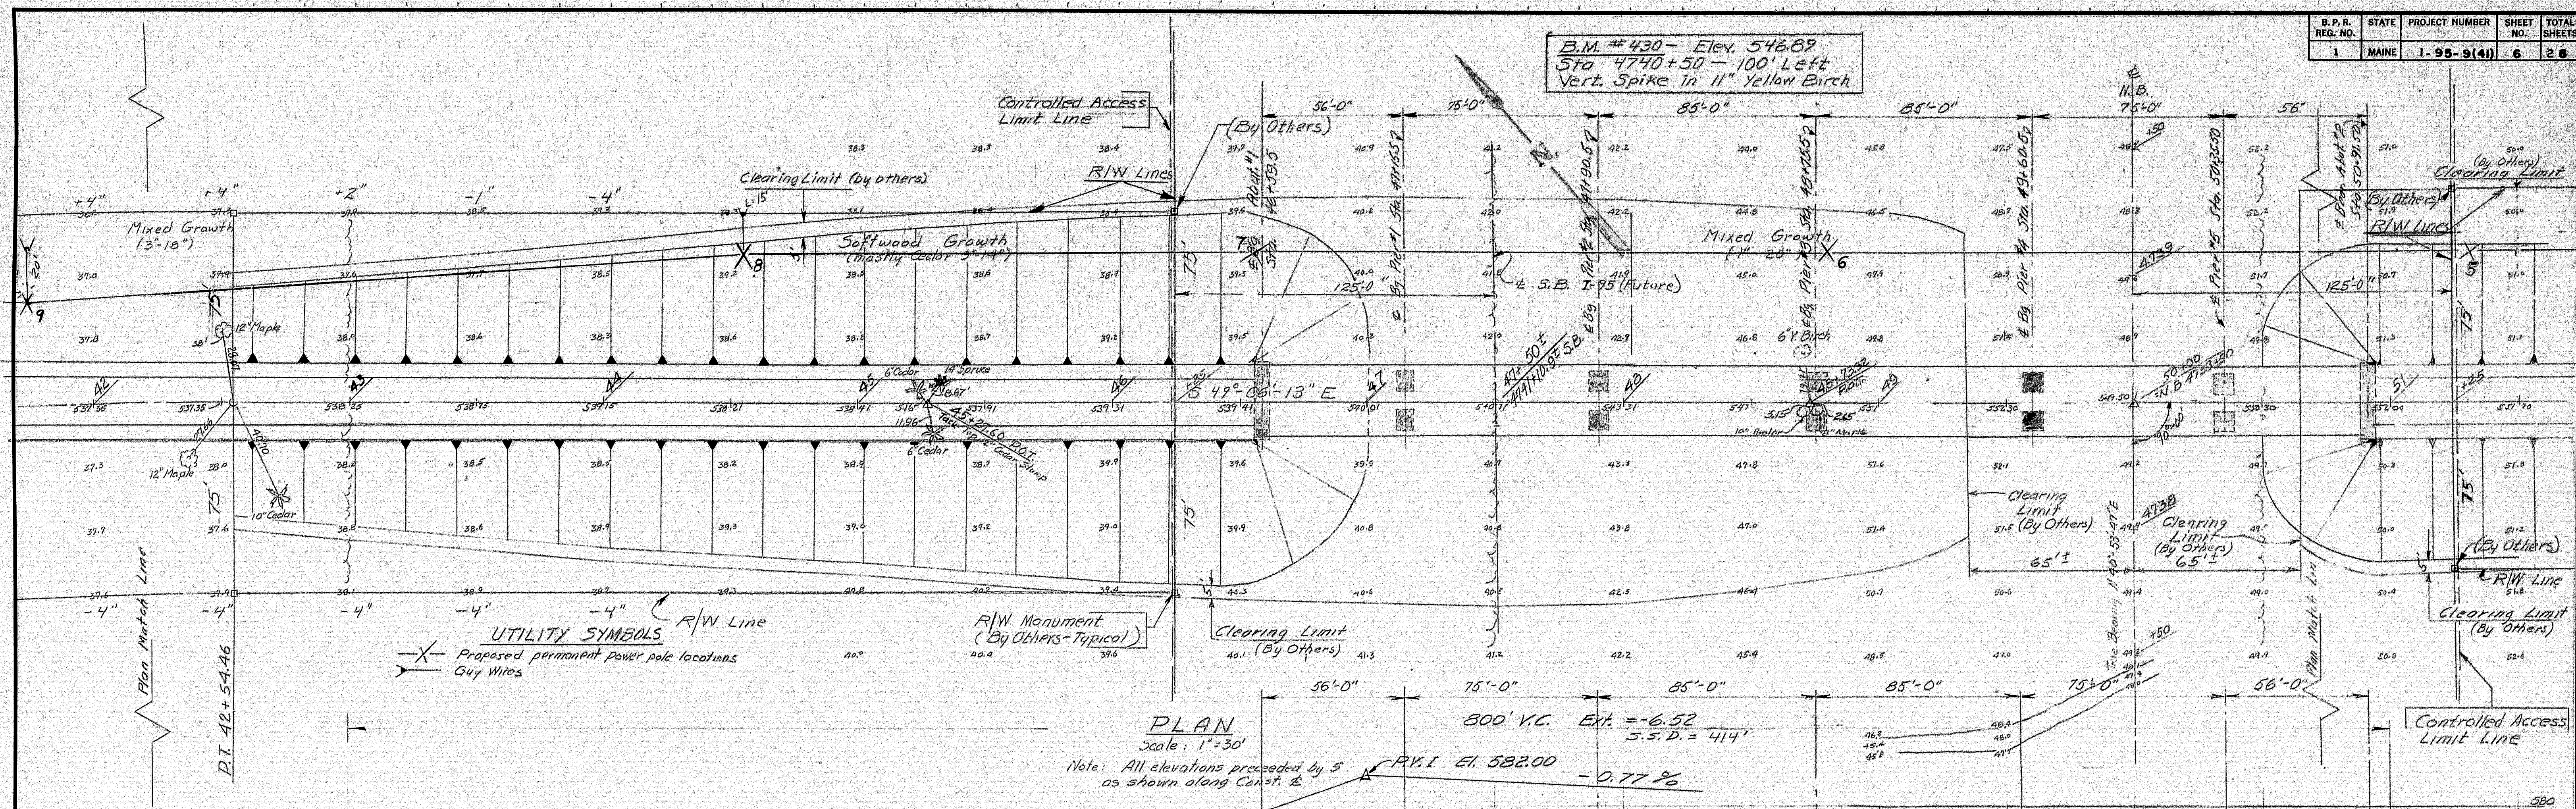

DESIGN: A.C.L., R.T.H., & A.N.R.
 CHECK: R.W.L.
 BRIDGE NO. 95-1037
 SURVEY: F. J. B. 1965
 STATE HIGHWAY COMMISSION
 BRIDGE DIVISION
CRYSTAL STATION ROAD BRIDGE
 OVER
INTERSTATE 95
 IN THE TOWNS OF
CRYSTAL & SHERMAN
 AROOSTOOK COUNTY
 SURVEY
 SHEET 6 OF 26 AUGUSTA, MAINE MAY 1965

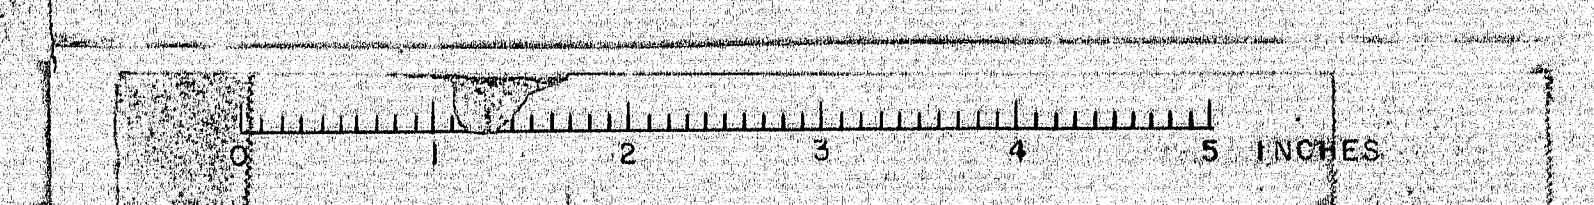

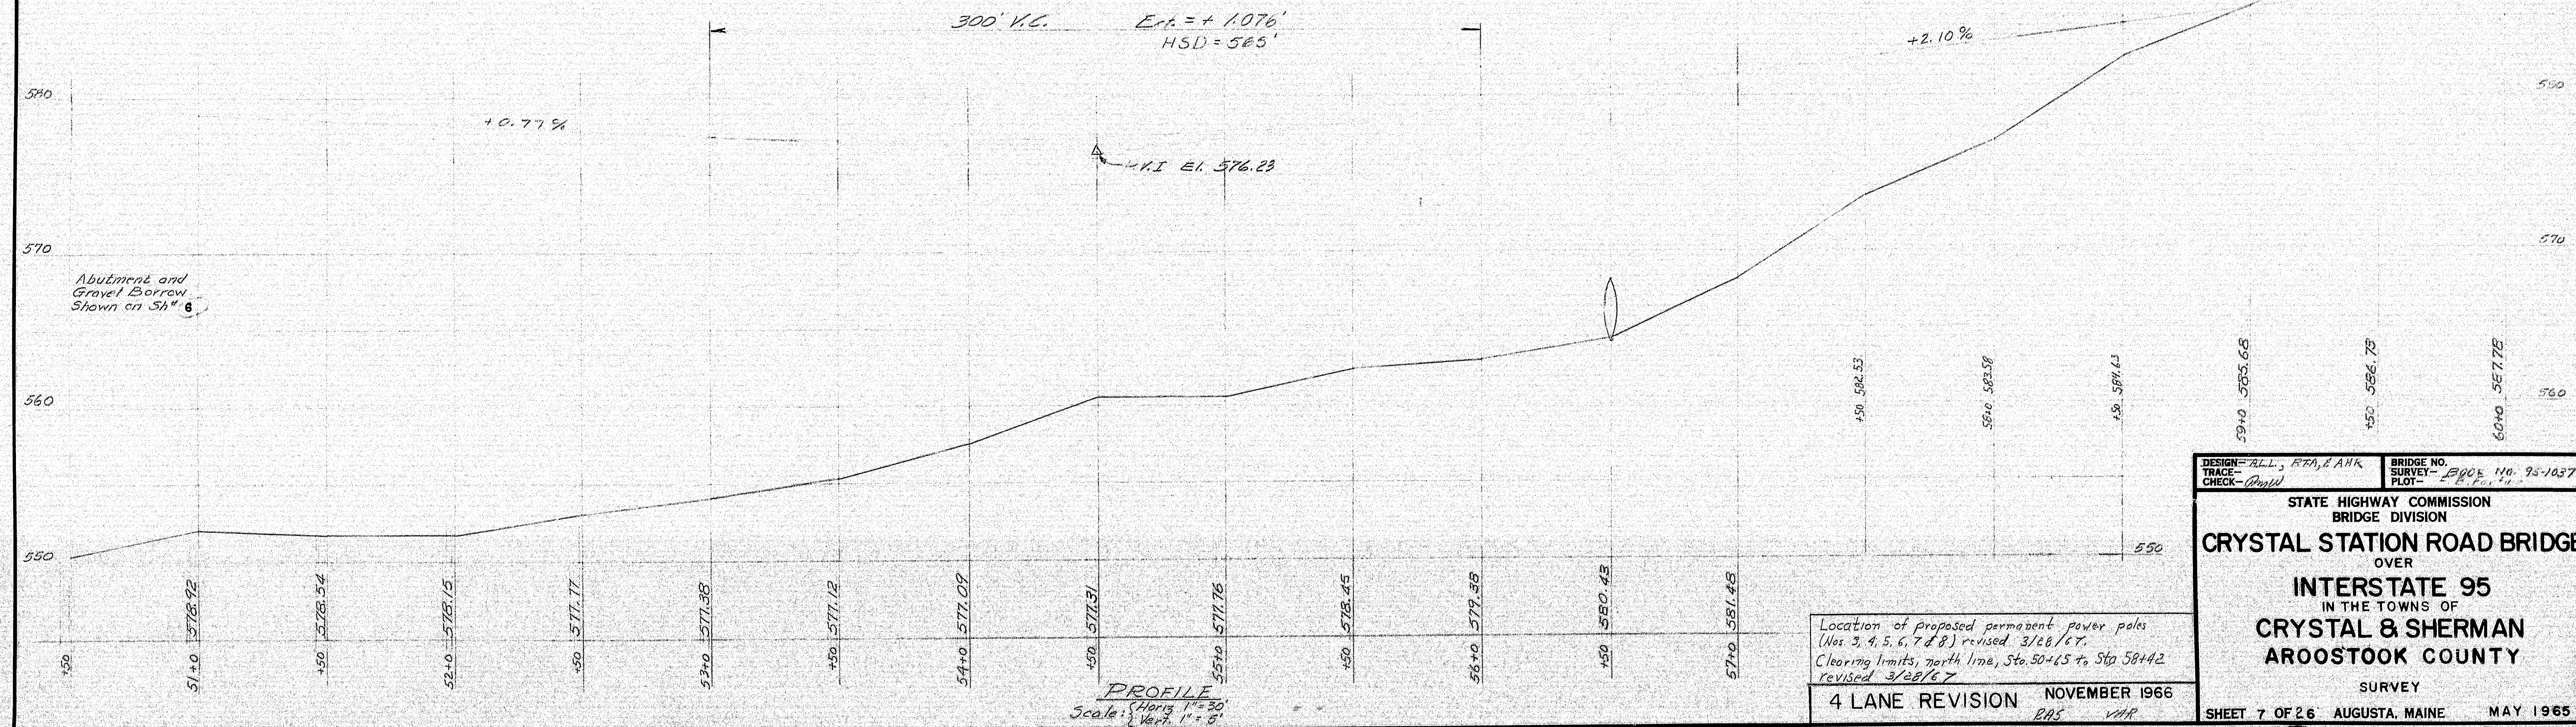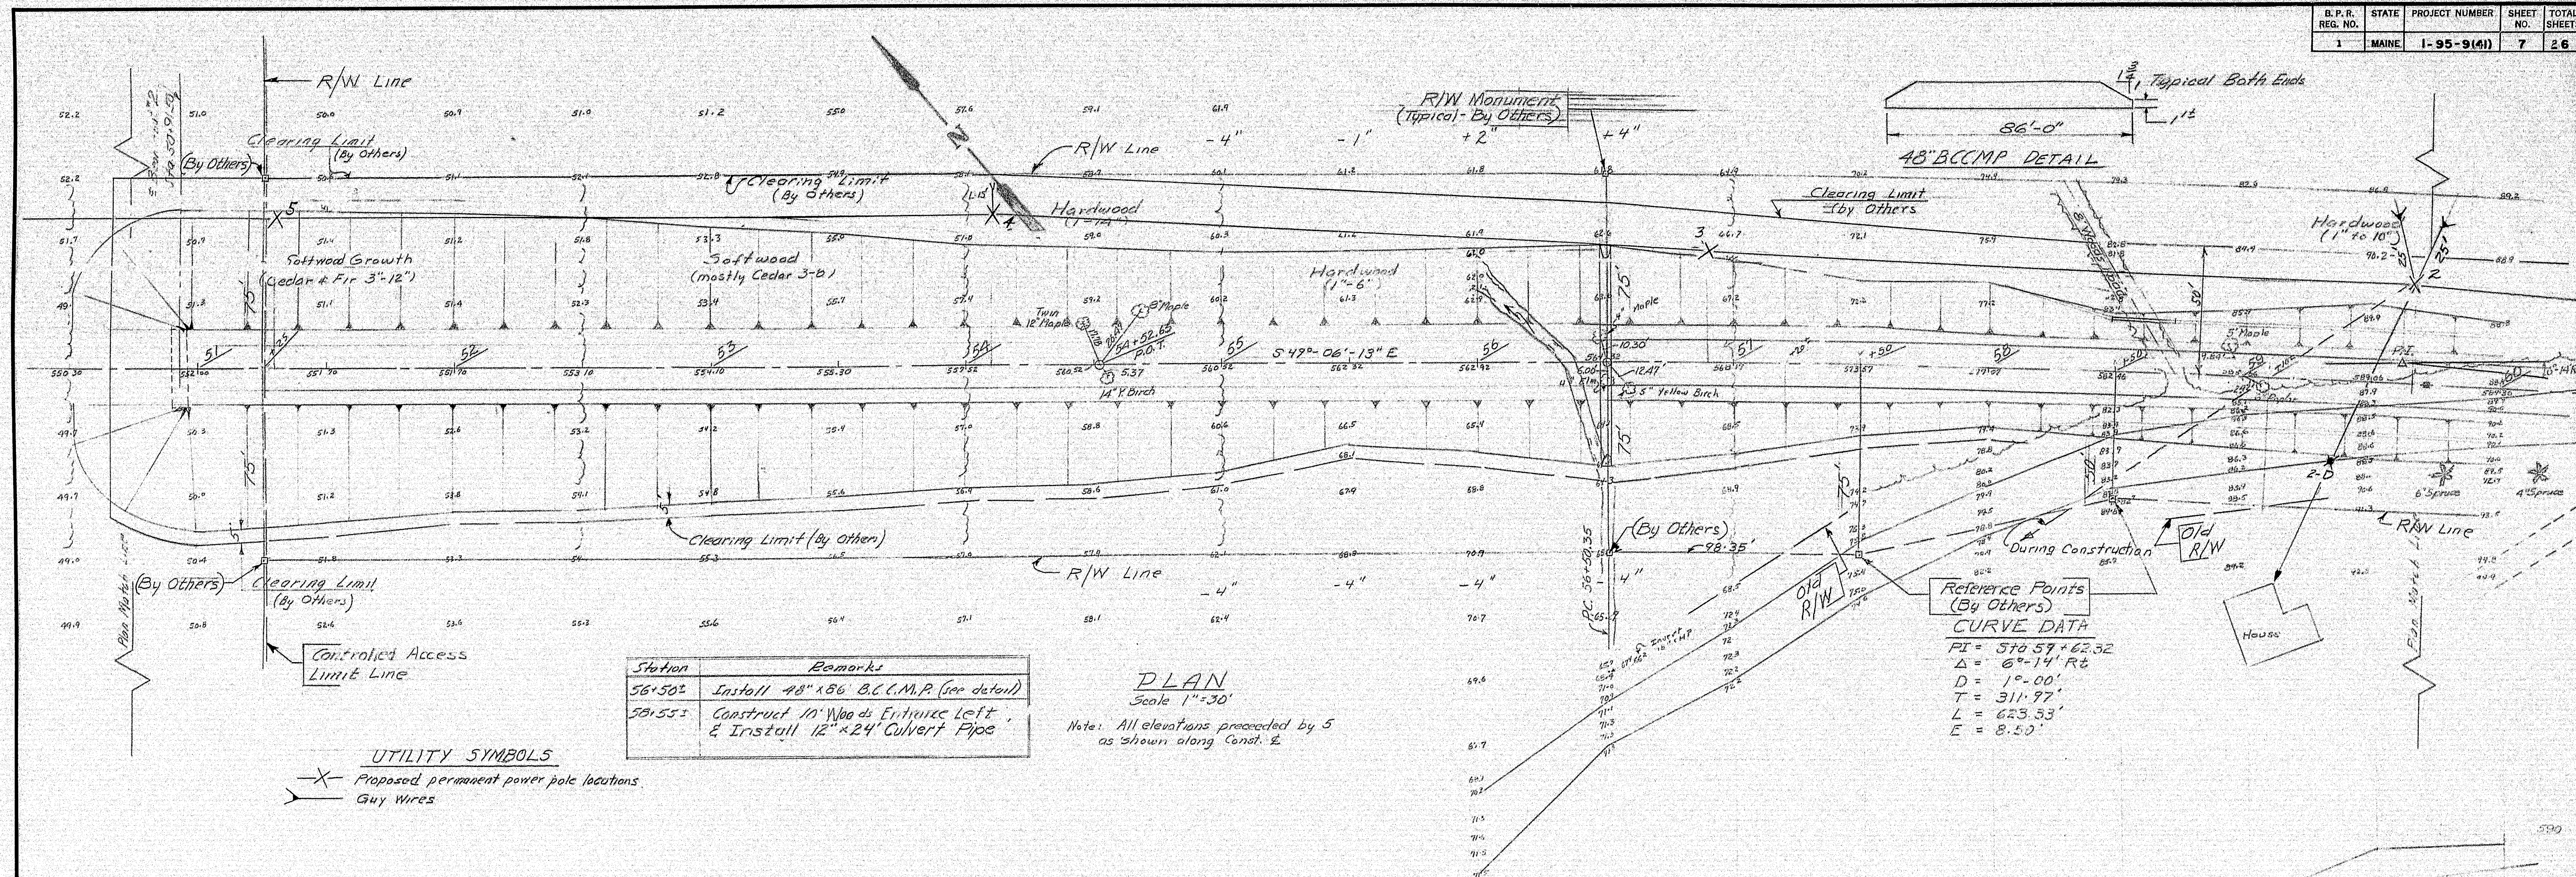

DESIGN: ALL, RPA, LANK
 CHECK: (initials)

BRIDGE NO. 1005
 SURVEY PLOT



STATE HIGHWAY COMMISSION
 BRIDGE DIVISION

CRYSTAL STATION ROAD BRIDGE
 OVER
INTERSTATE 95
 IN THE TOWNS OF
CRYSTAL & SHERMAN
AROOSTOOK COUNTY
 SURVEY

4 LANE REVISION NOVEMBER 1966
 RBS VHP

SHEET 7 OF 26 AUGUSTA, MAINE MAY 1965


101-7

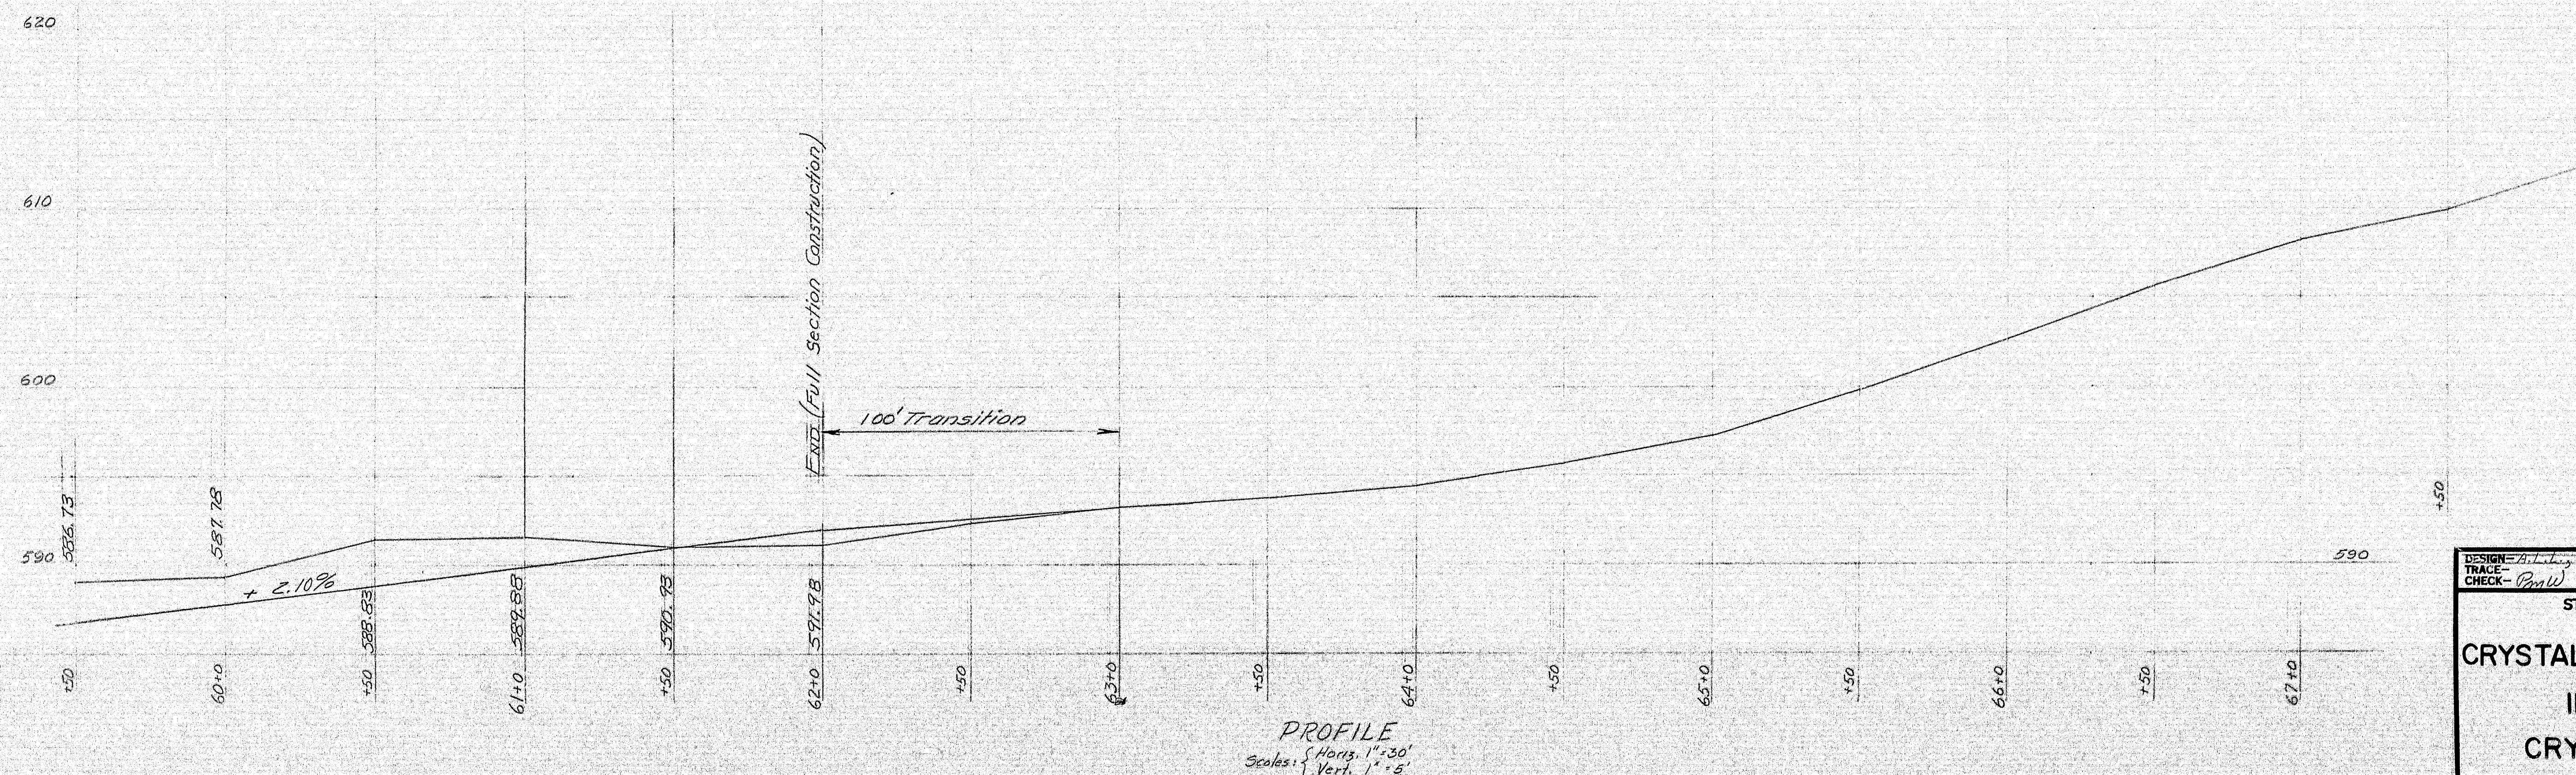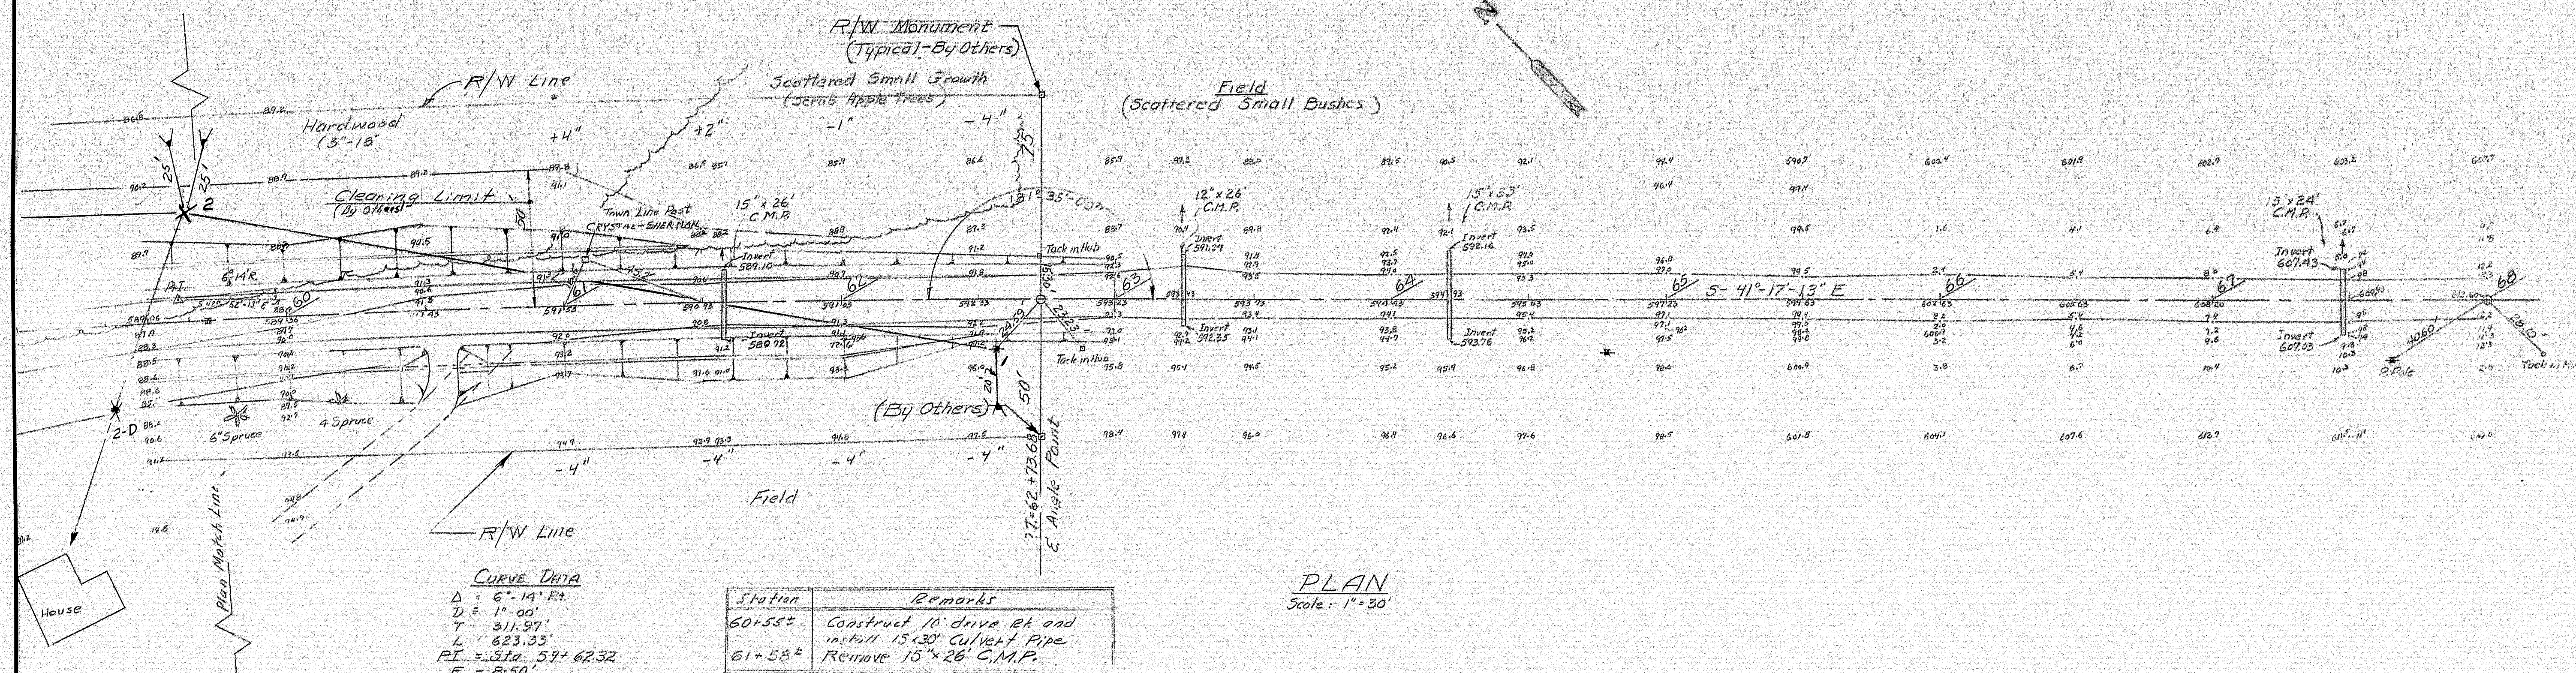

DESIGN: A.L.L., R.L.L. & A.H.R.
 BRIDGE NO. 2004 116-95-10-7
 SURVEY: F.B. PORTER
 STATE HIGHWAY COMMISSION
 BRIDGE DIVISION
CRYSTAL STATION ROAD BRIDGE
 OVER
INTERSTATE 95
 IN THE TOWNS OF
CRYSTAL & SHERMAN
AROOSTOOK COUNTY
 SURVEY
 SHEET 8 OF 26 AUGUSTA, MAINE MAY 1965


4 LANE REVISION NOVEMBER 1966
 245 VAP

101-8

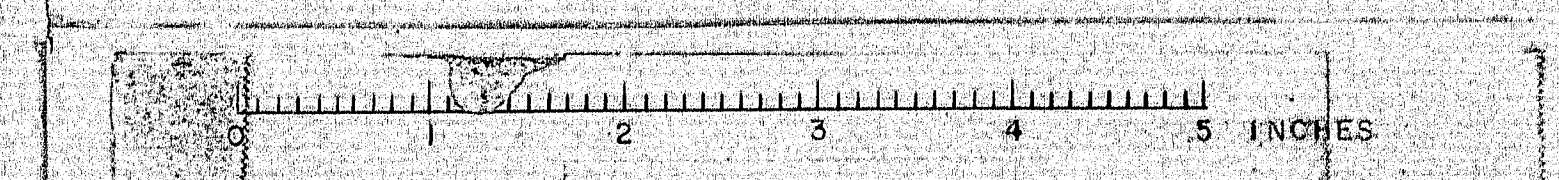

R. P. R. REG. NO.	STATE	PROJECT NUMBER	SHEET NO.	TOTAL SHEETS
1	MAINE	1-95-9(44)	9	26

95-1037 10/4
A.L.L.
10/66

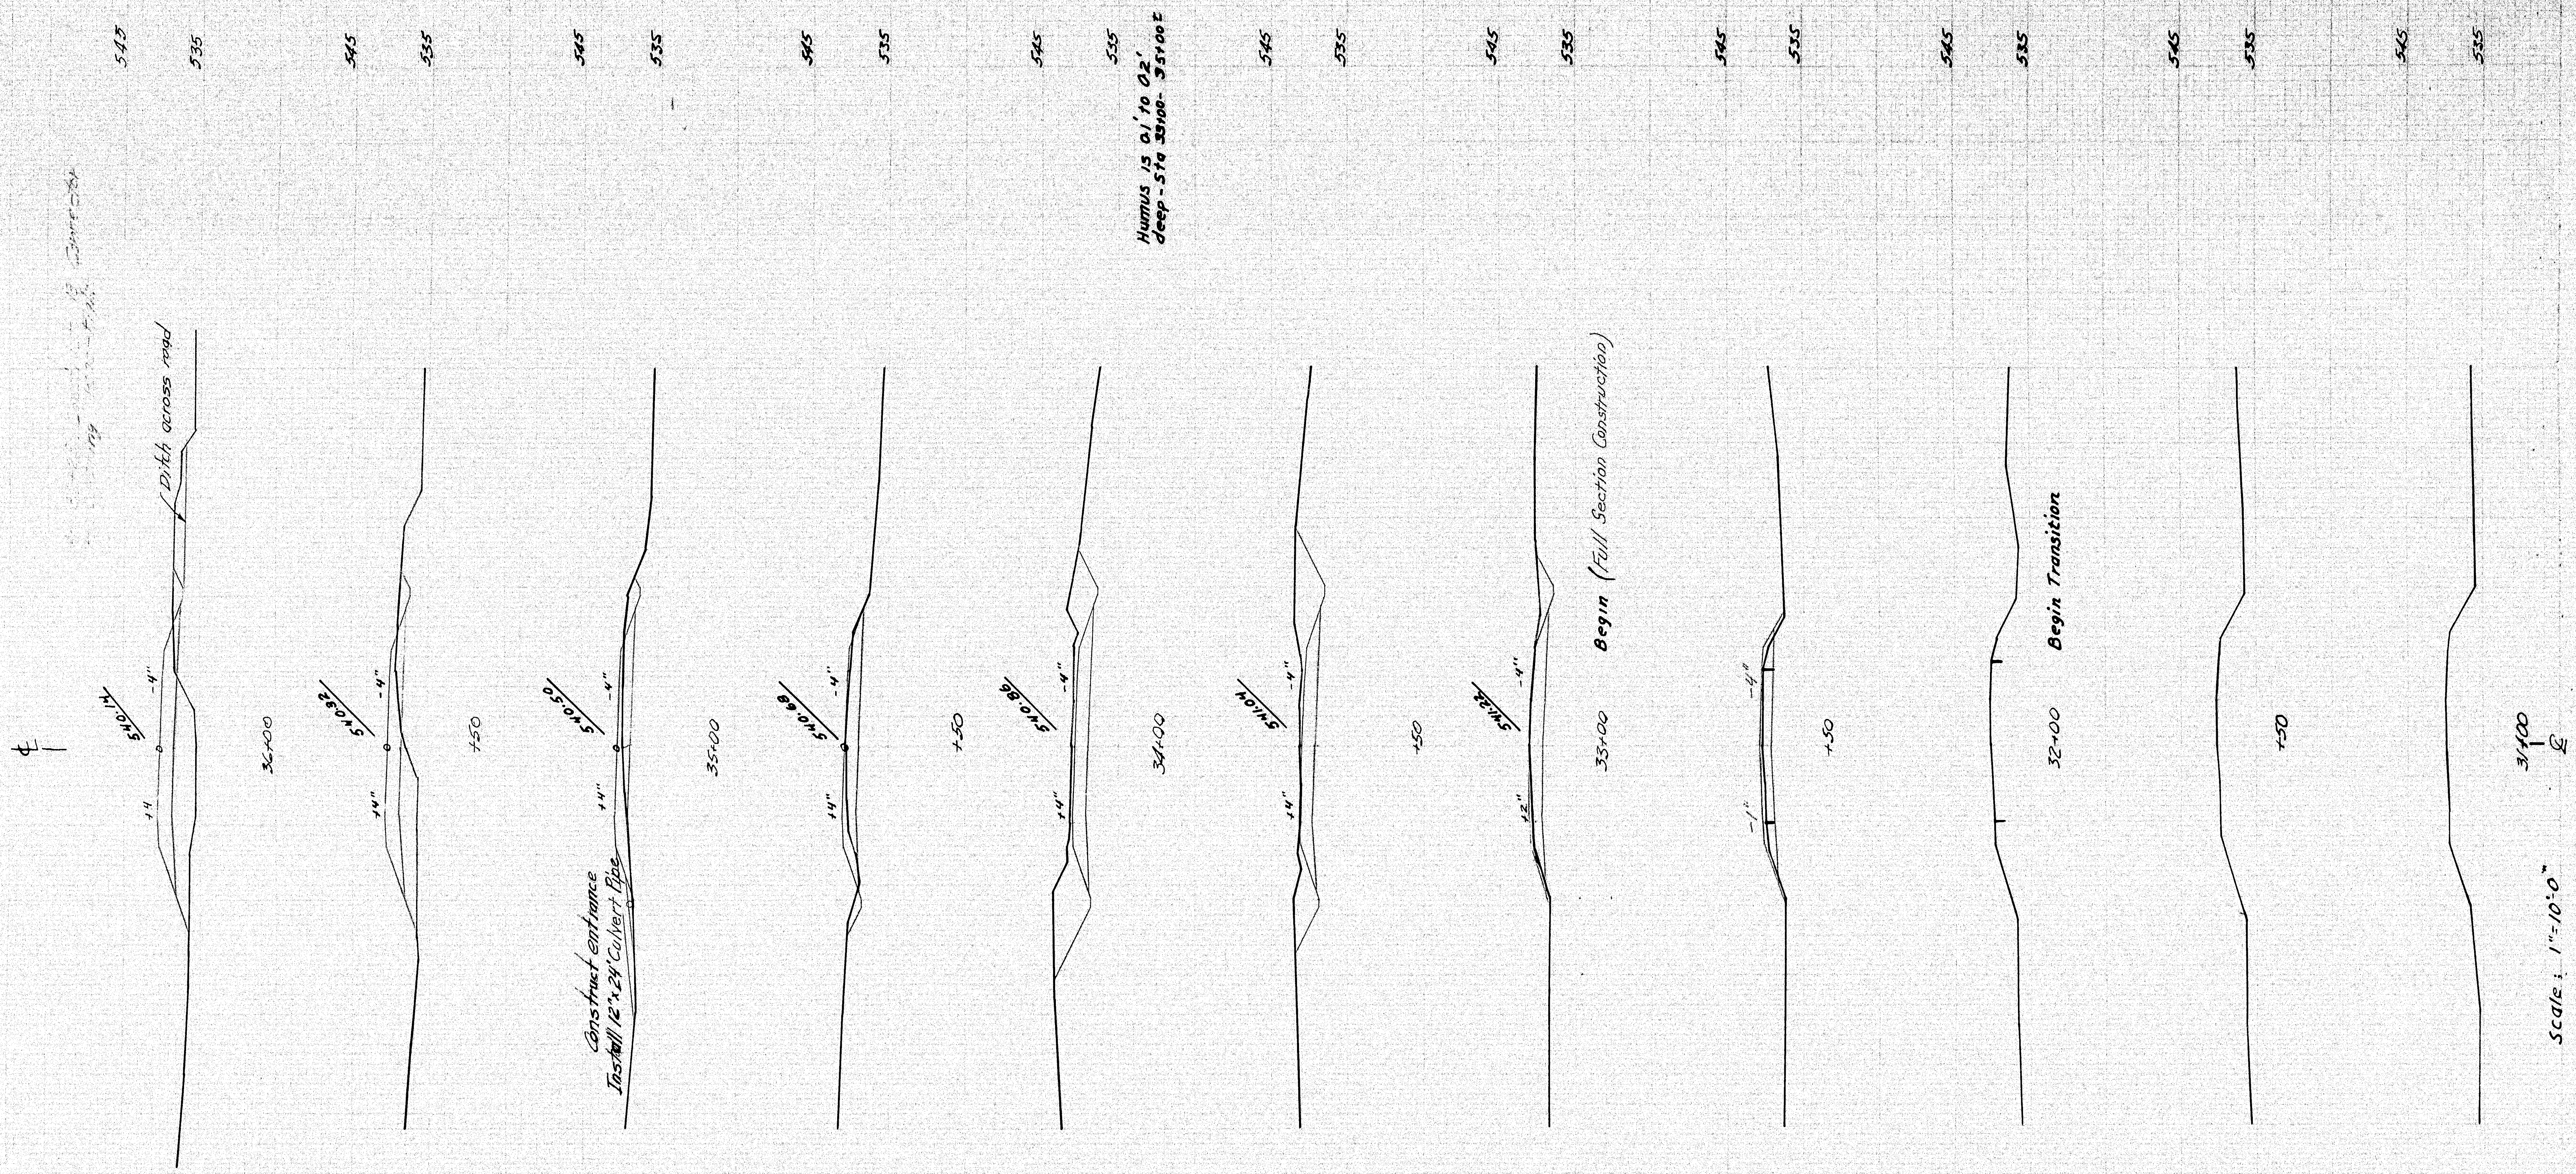


HUMUS 15 0.1' TO 0.2'
deep - 574 35100 - 35100 E

Begin (Full Section Construction)

Begin Transition

Scale: 1"=10'-0"

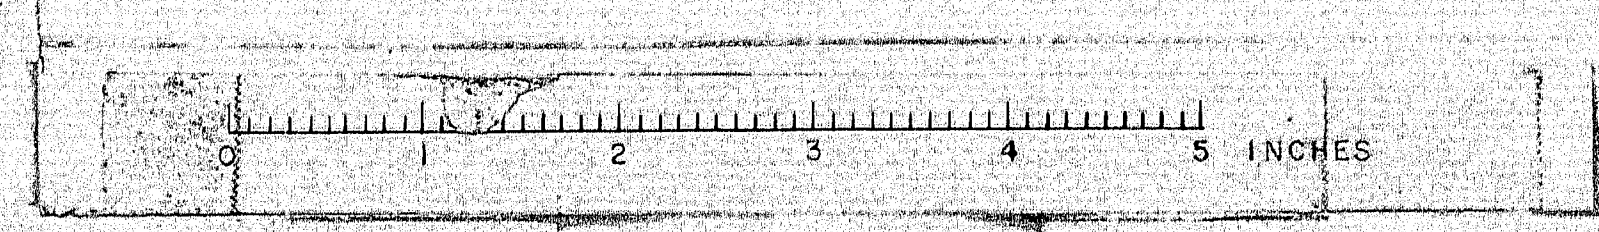


4 LANE REVISION	NOVEMBER 1966
CRYSTAL STATION ROAD BRIDGE OVER INTERSTATE 95 IN THE TOWNS OF CRYSTAL & SHERMAN AROOSTOOK COUNTY CROSS-SECTIONS SHEET 9 OF 26	
JAN 1966	

Sta. 31+00 to 36+00

Highway
No. 95
R.L.L.
10/1/55



95-1037

7

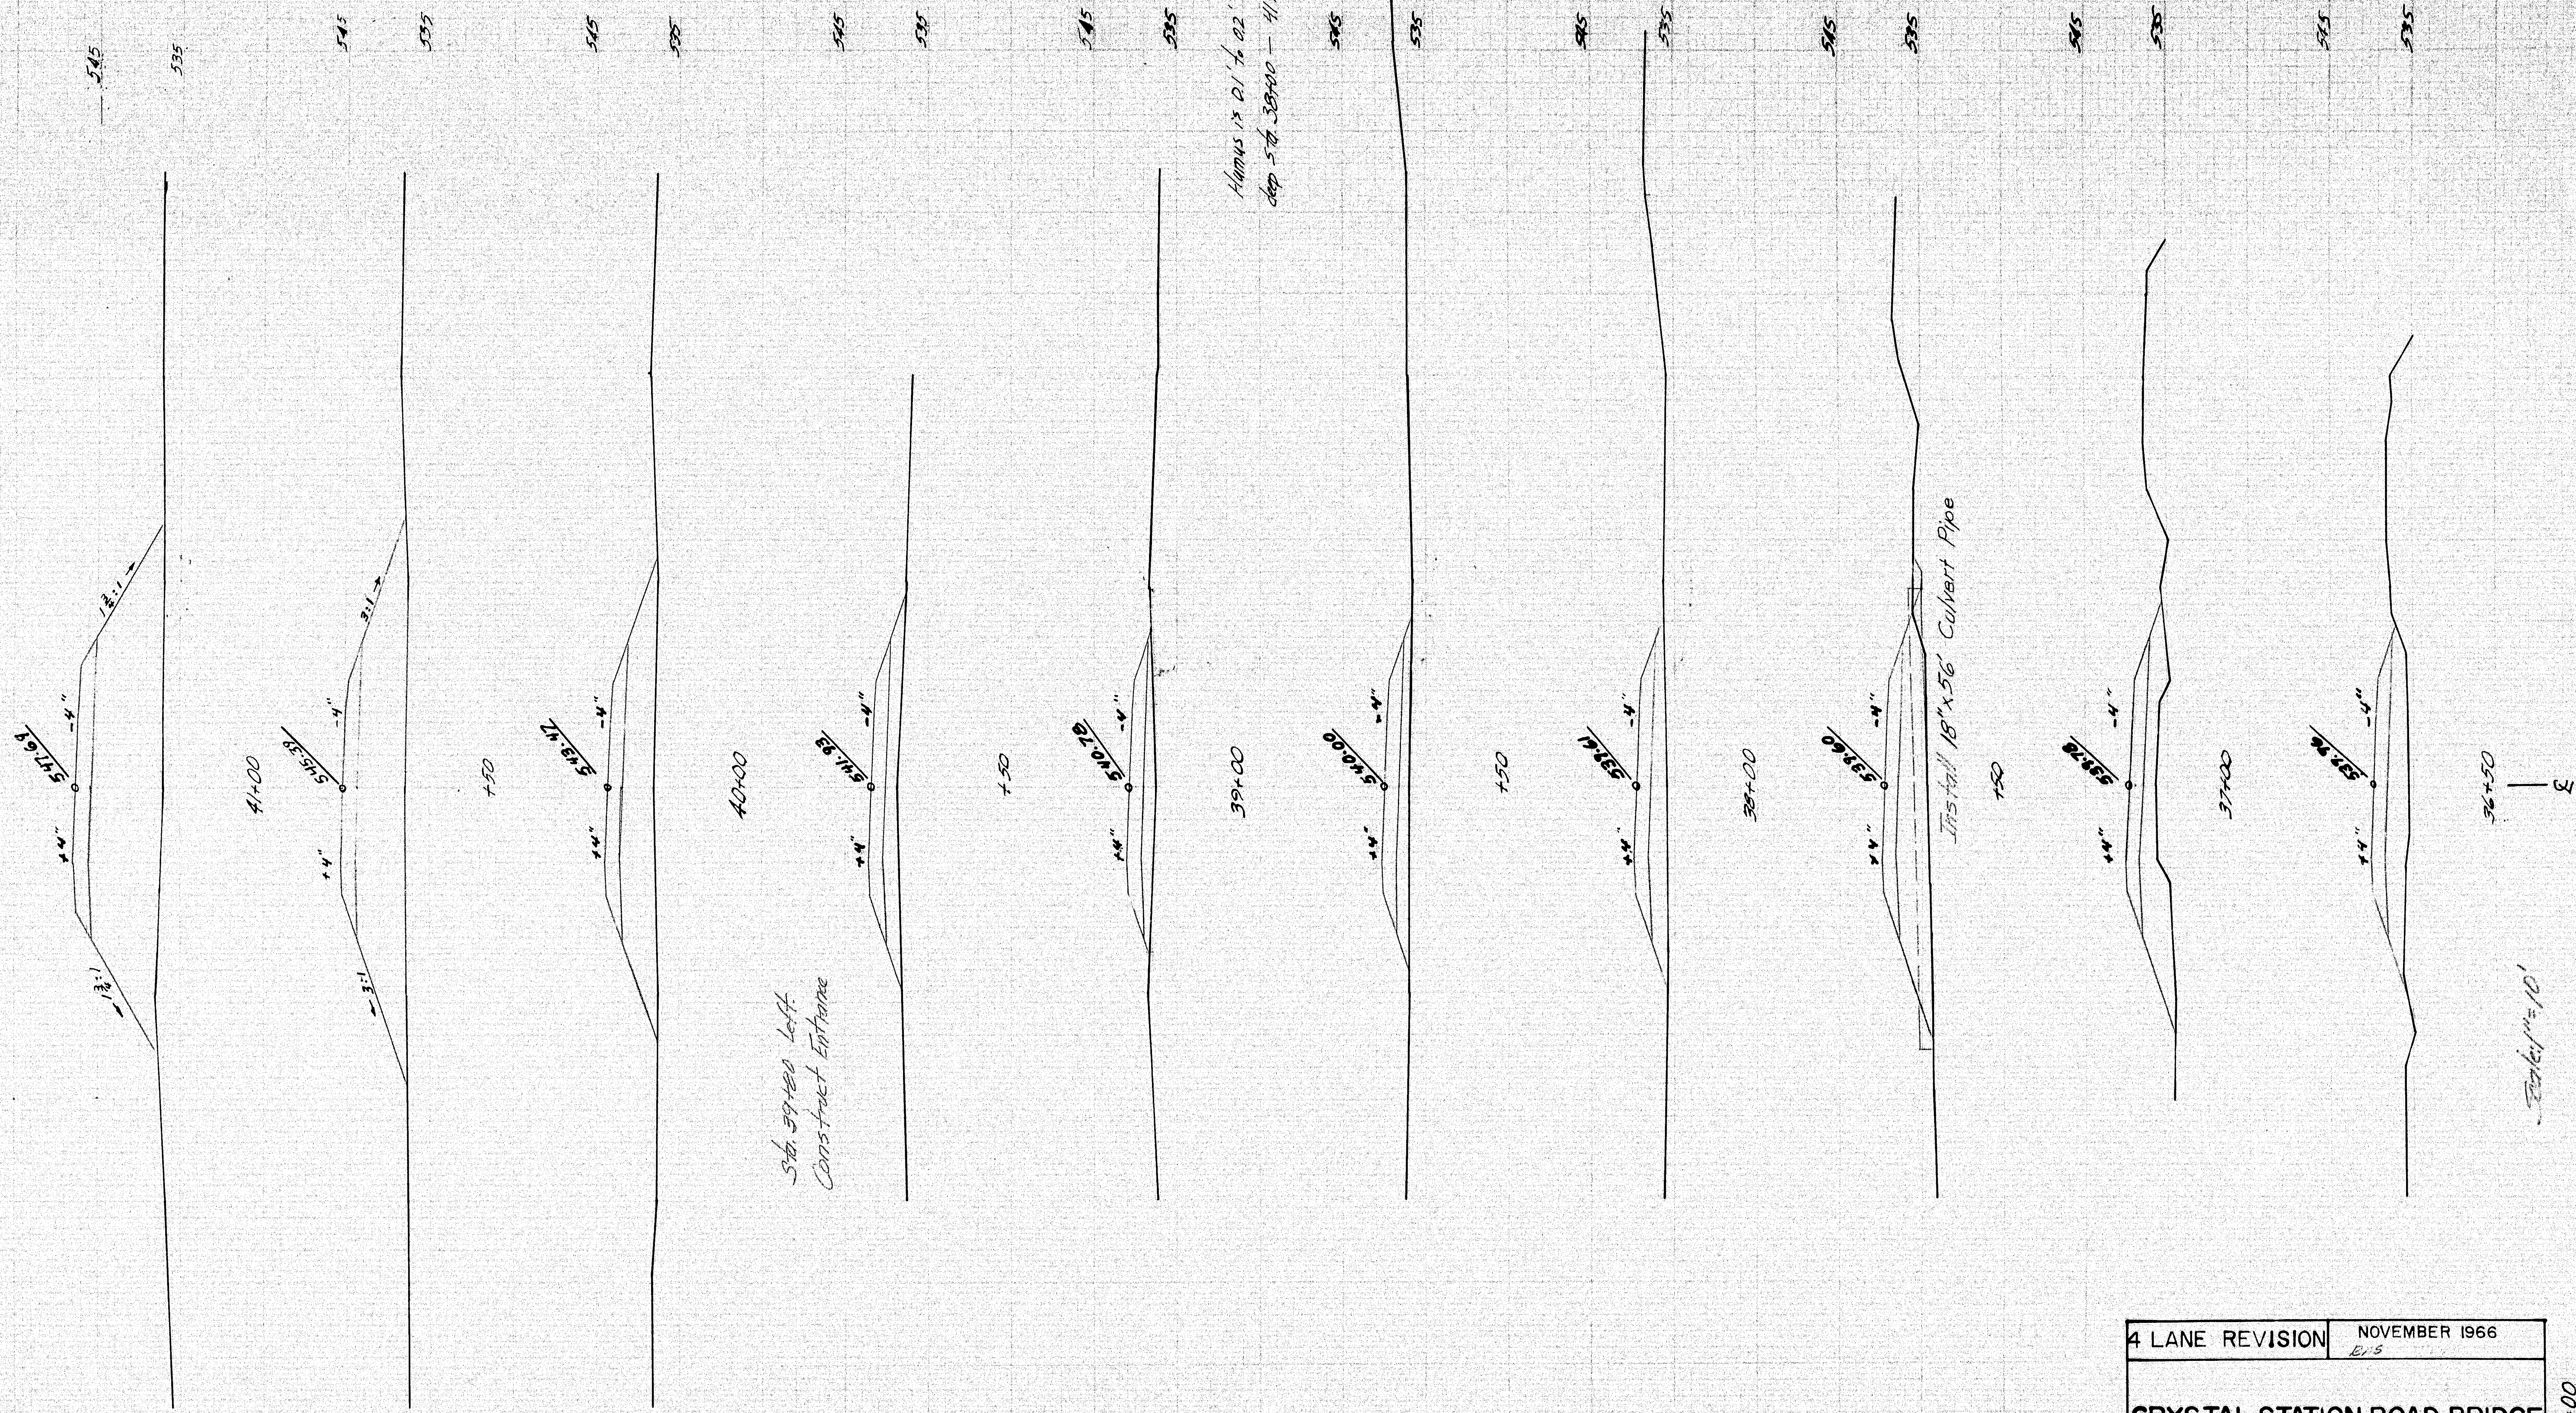

B. P. NO.	STATE	PROJECT NUMBER	SHEET NO.	TOTAL SHEETS
1	MAINE	1-28-9100	11	26

75-1037
MOUNTAIN HILL
MAY 65
10-65

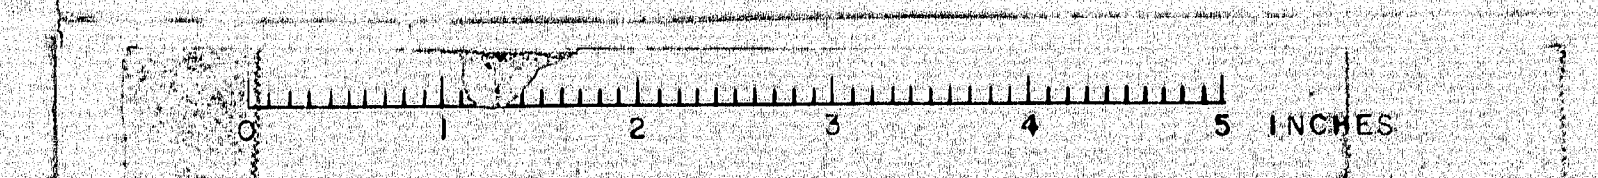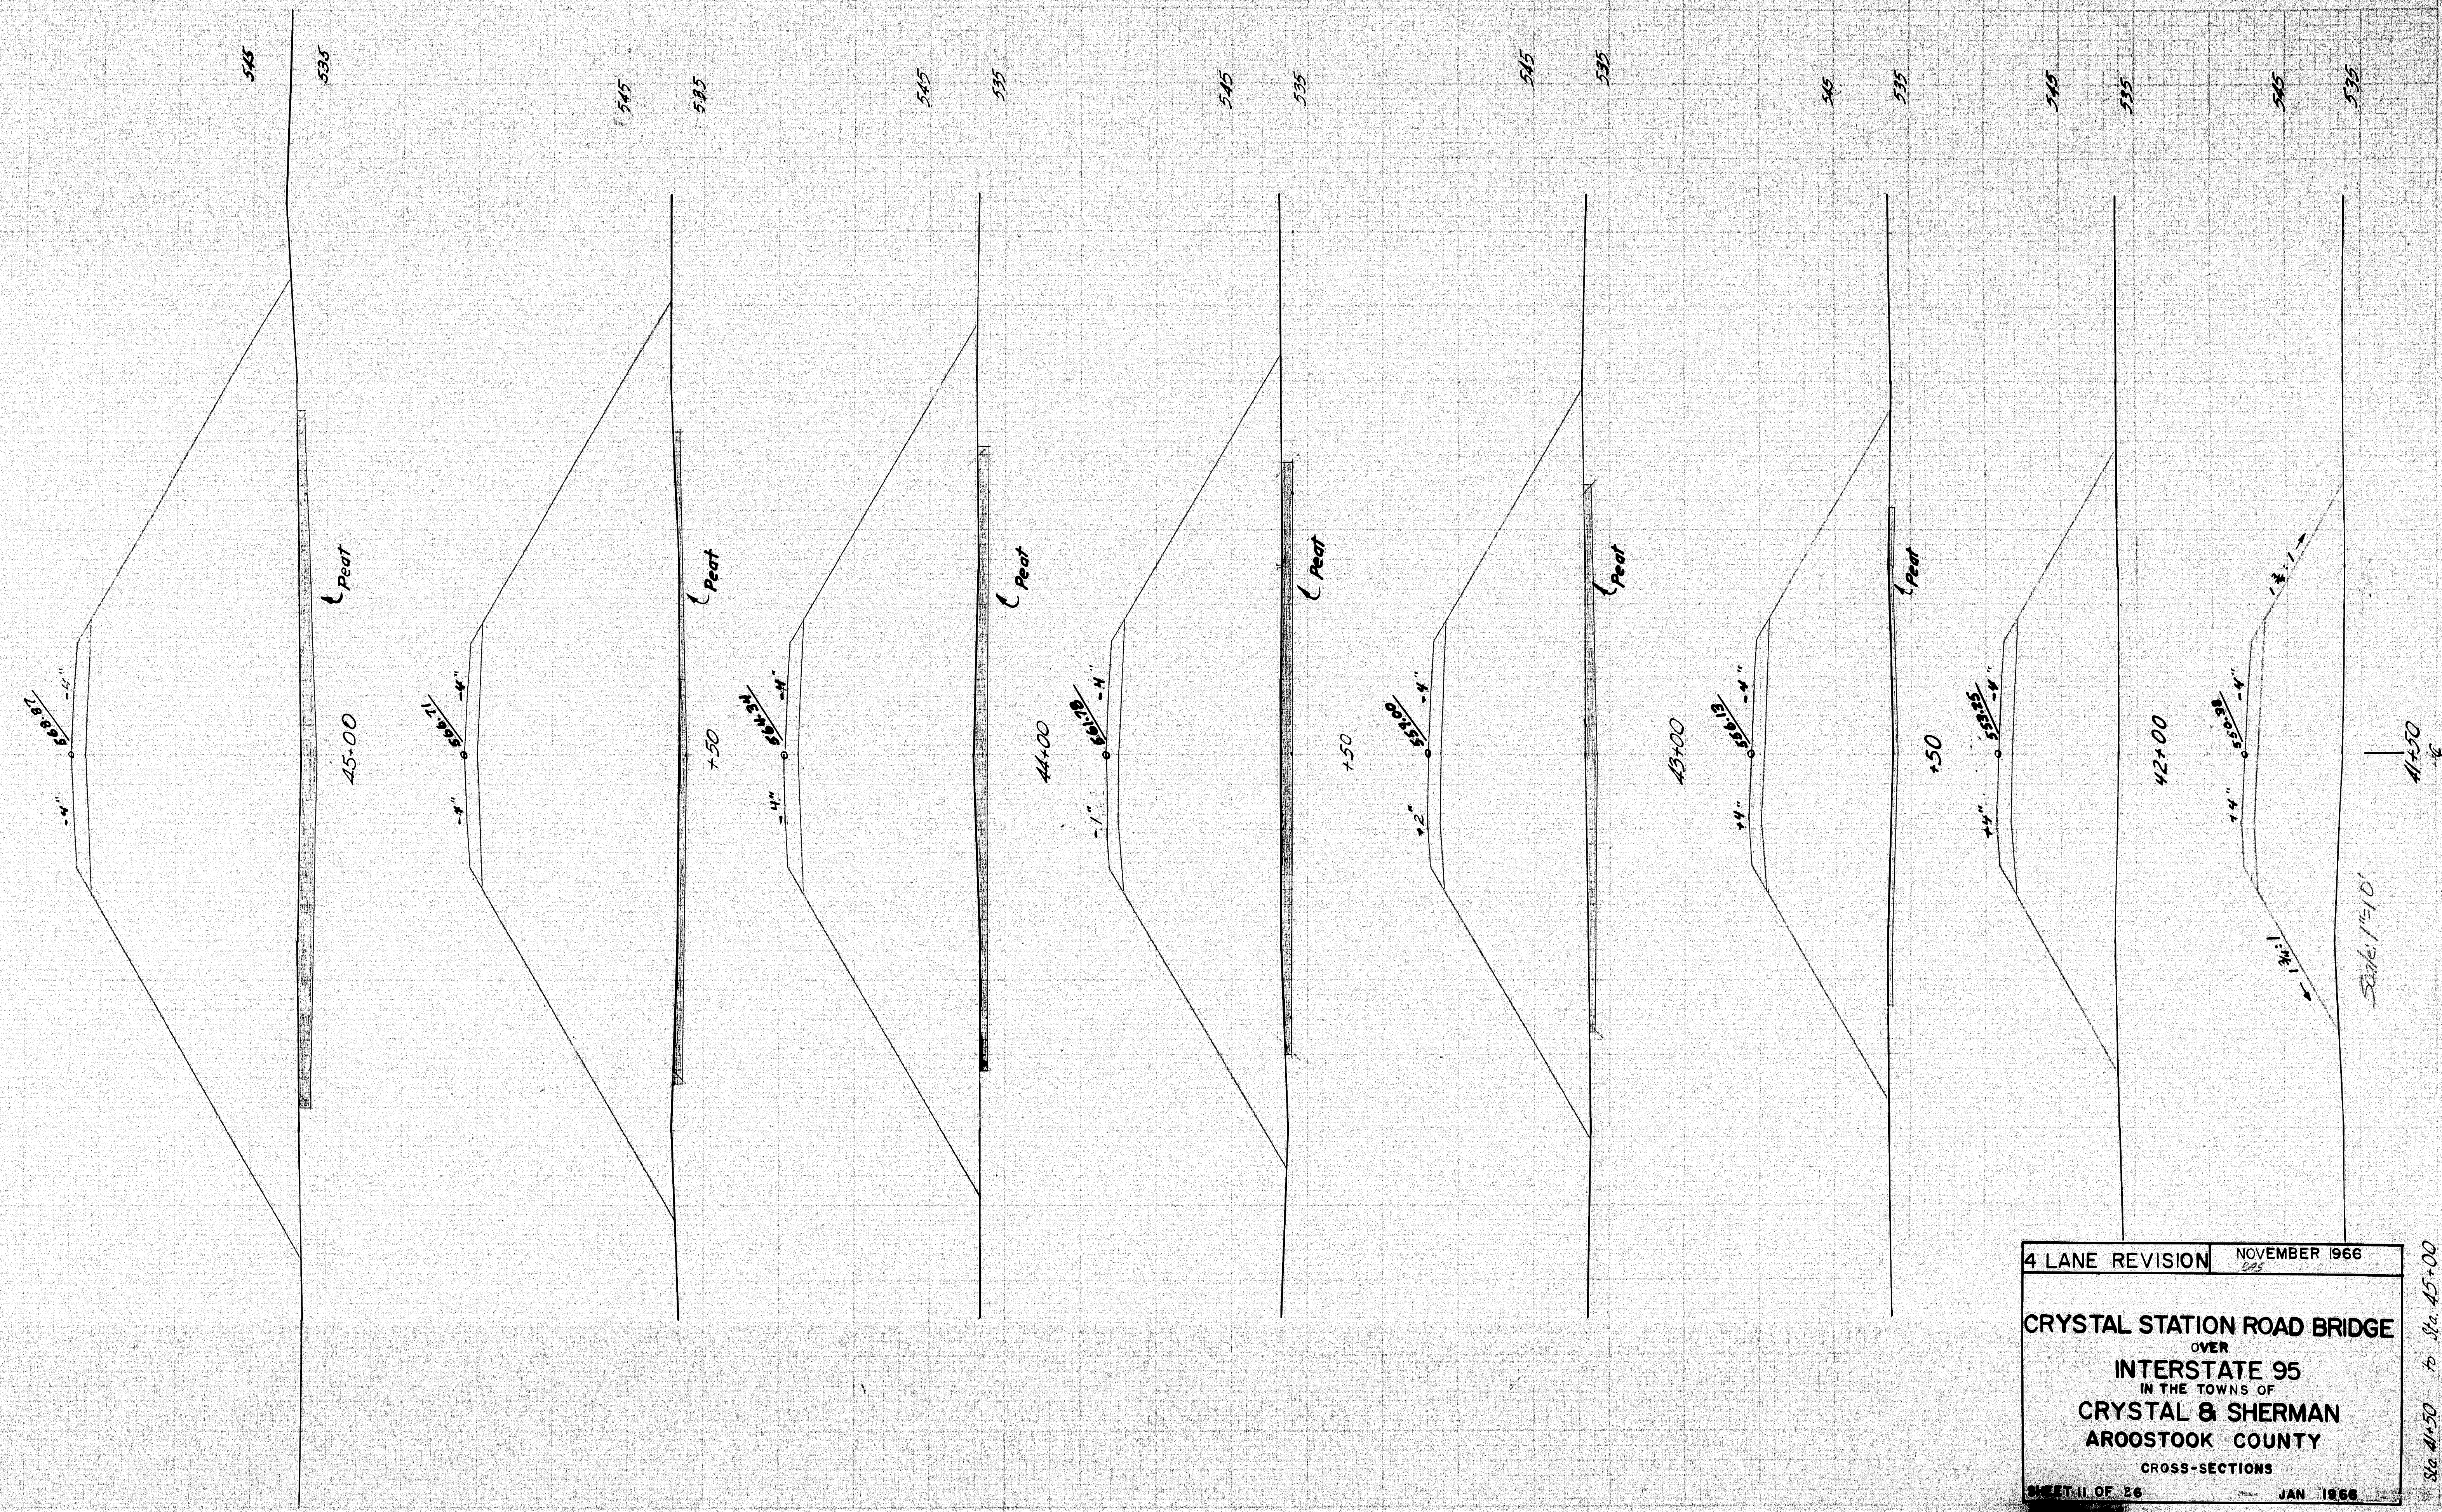

4 LANE REVISION NOVEMBER 1966



CRYSTAL STATION ROAD BRIDGE
OVER
INTERSTATE 95
IN THE TOWNS OF
CRYSTAL & SHERMAN
AROOSTOOK COUNTY
CROSS-SECTIONS

SHEET 11 OF 26 JAN 1966

Sta 41+50 to Sta 45+00

B. P. NO.	STATE	PROJECT NUMBER	SHEET NO.	TOTAL SHEETS
1	MAINE	2-95-9400	12	28

DESIGNED BY
 8-1-107 4000
 10-1-65
 10-1-65

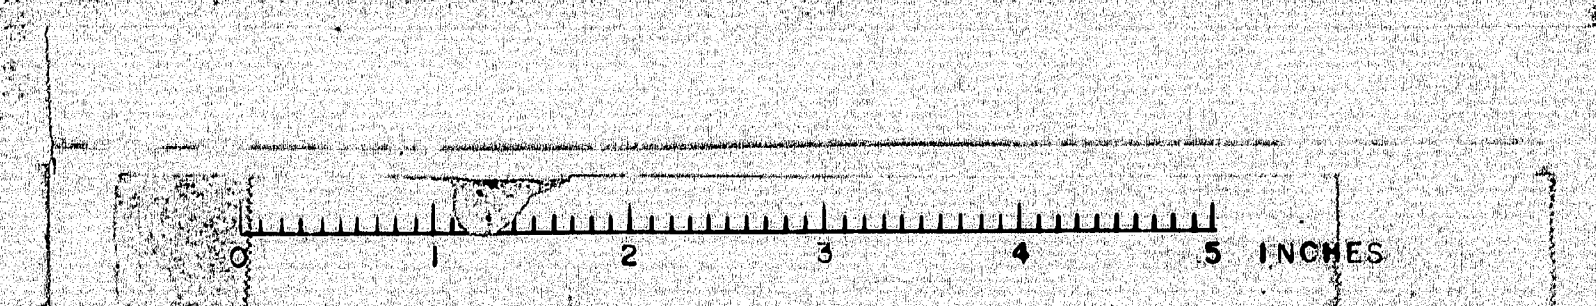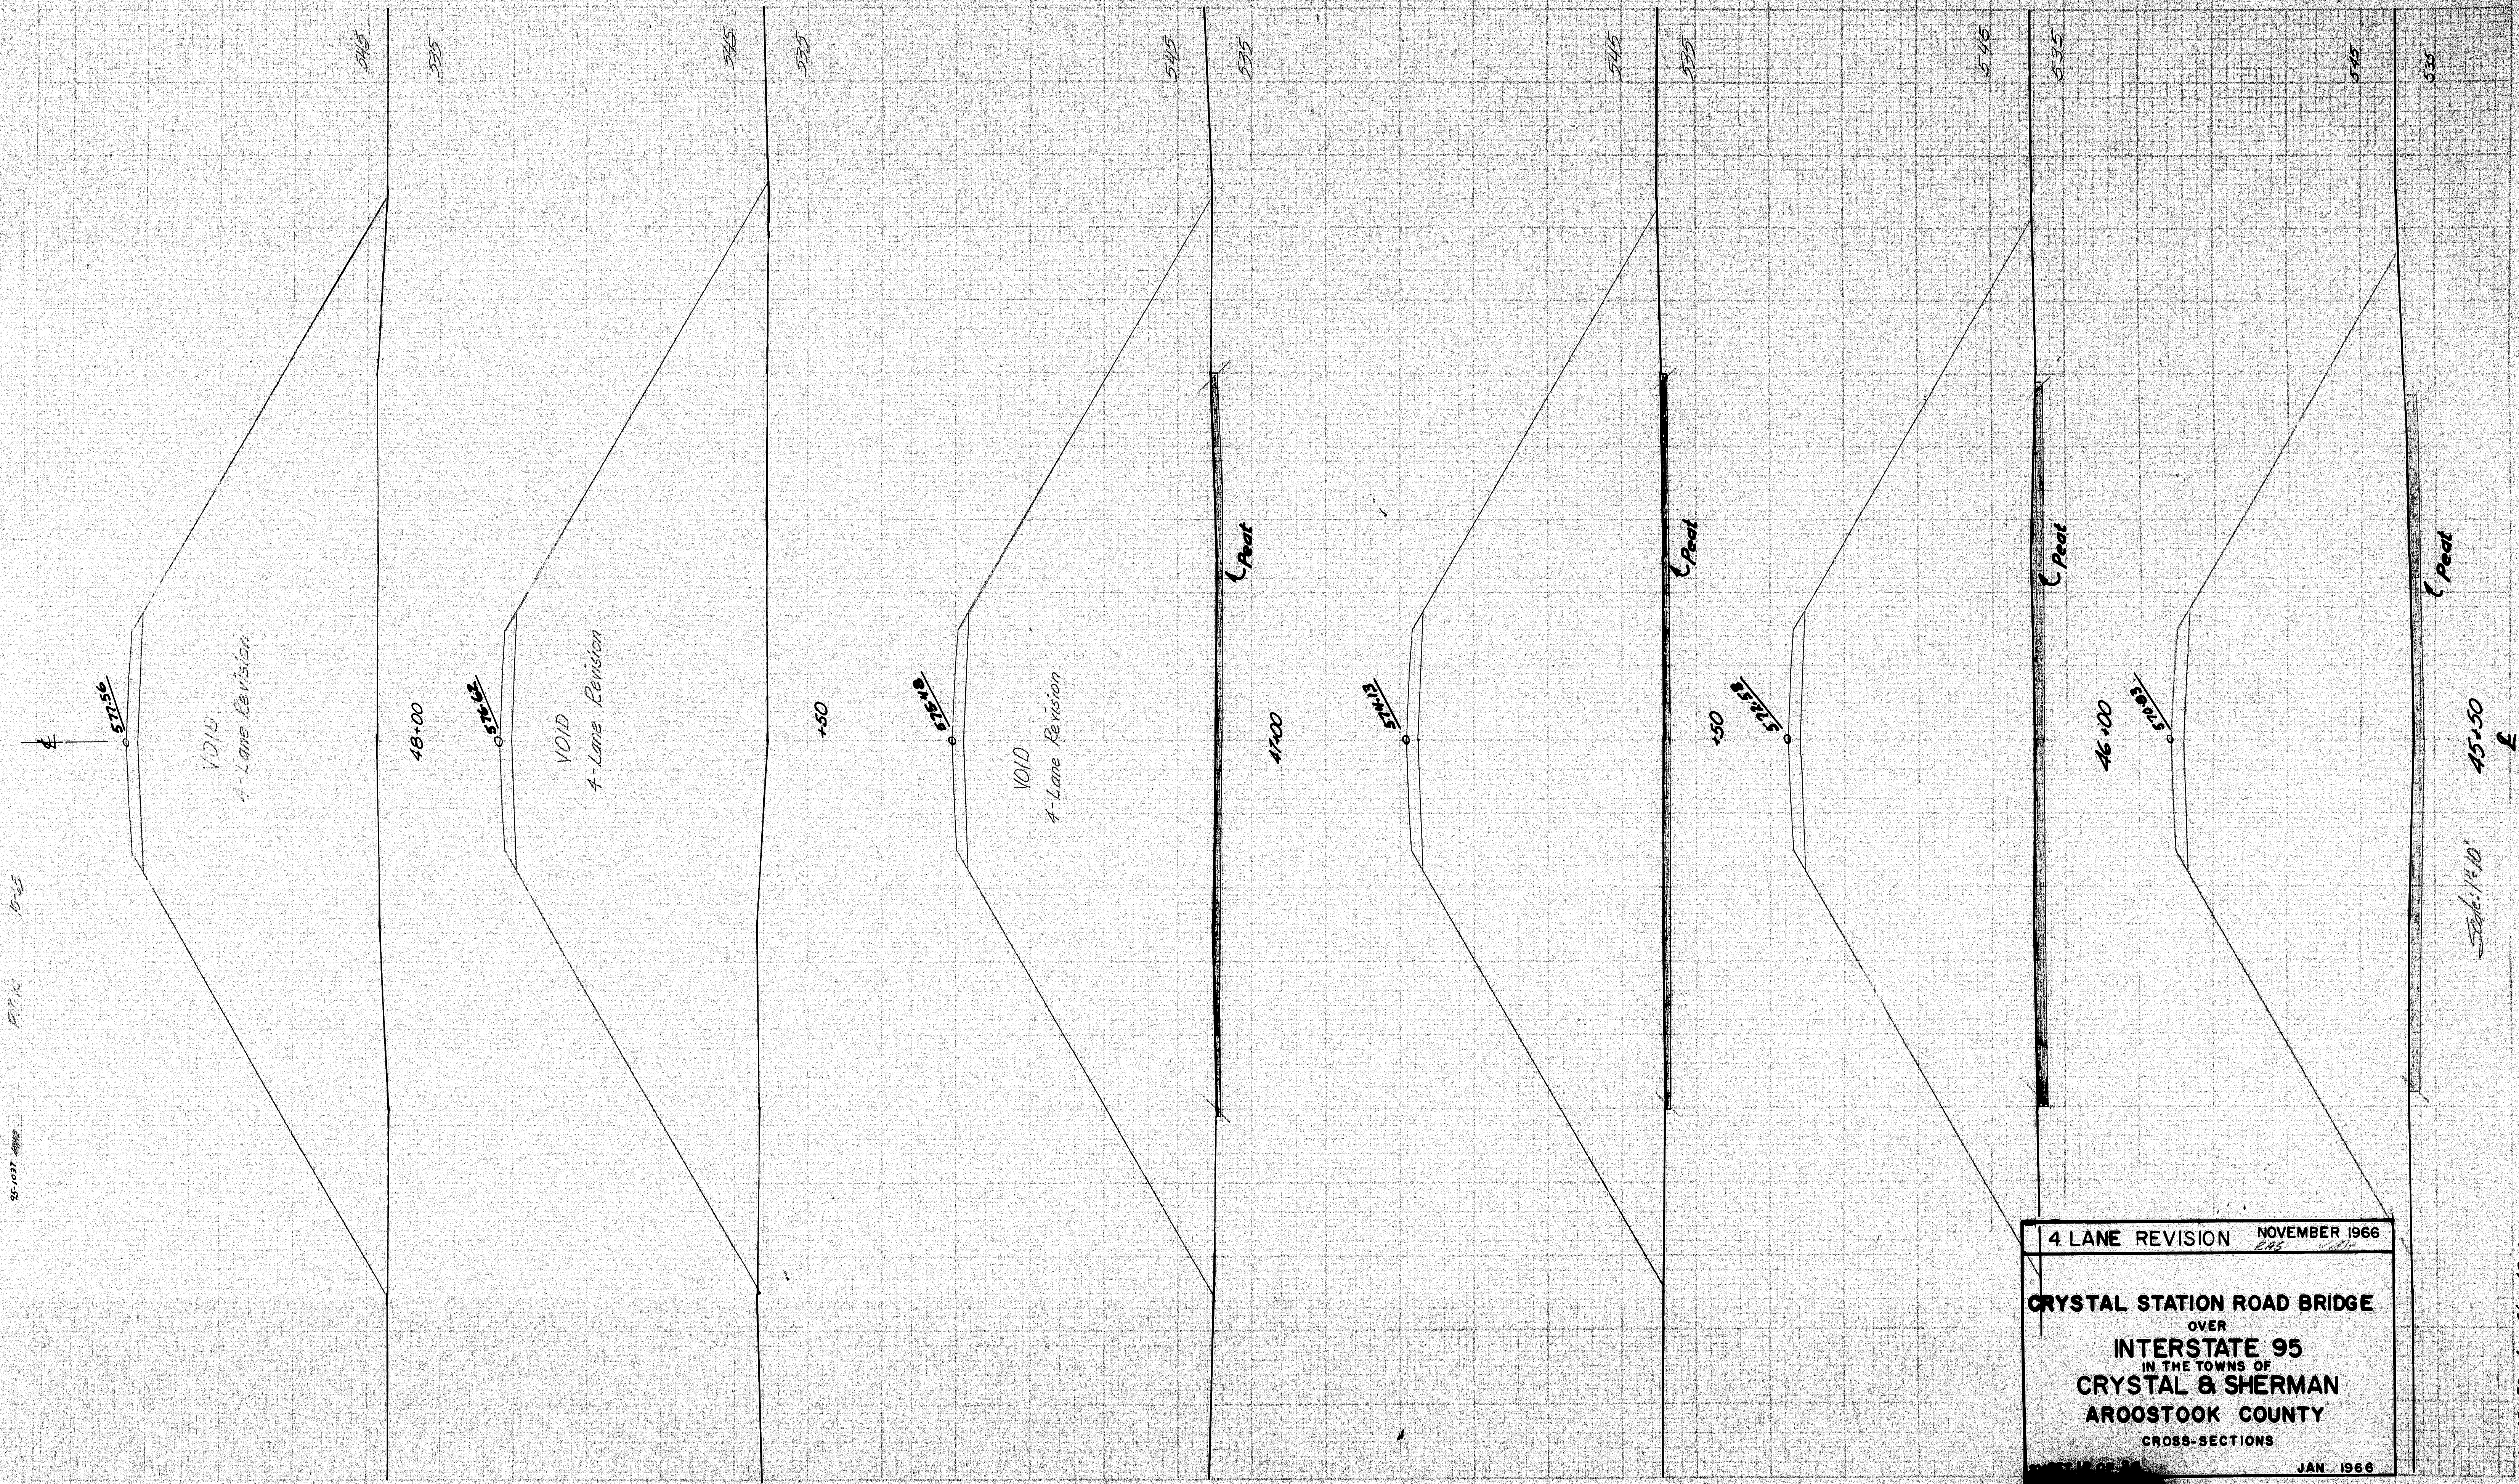

4 LANE REVISION NOVEMBER 1966
 CRYSTAL STATION ROAD BRIDGE
 OVER
 INTERSTATE 95
 IN THE TOWNS OF
 CRYSTAL & SHERMAN
 AROOSTOOK COUNTY
 CROSS-SECTIONS
 JAN. 1966


Sta 45+50 to Sta 48+00

U. S. H. NO.	STATE	PROJECT NUMBER	SHEET NO.	TOTAL SHEETS
1	MAINE	7-15-9742	18	28

DATE	
BY	
CHECKED	
APPROVED	


95-107	10-5
95-107	10-5
95-107	10-5
95-107	10-5

BRIDGE
(Station 46+56.67 to 50+143) 4-Lane Revision

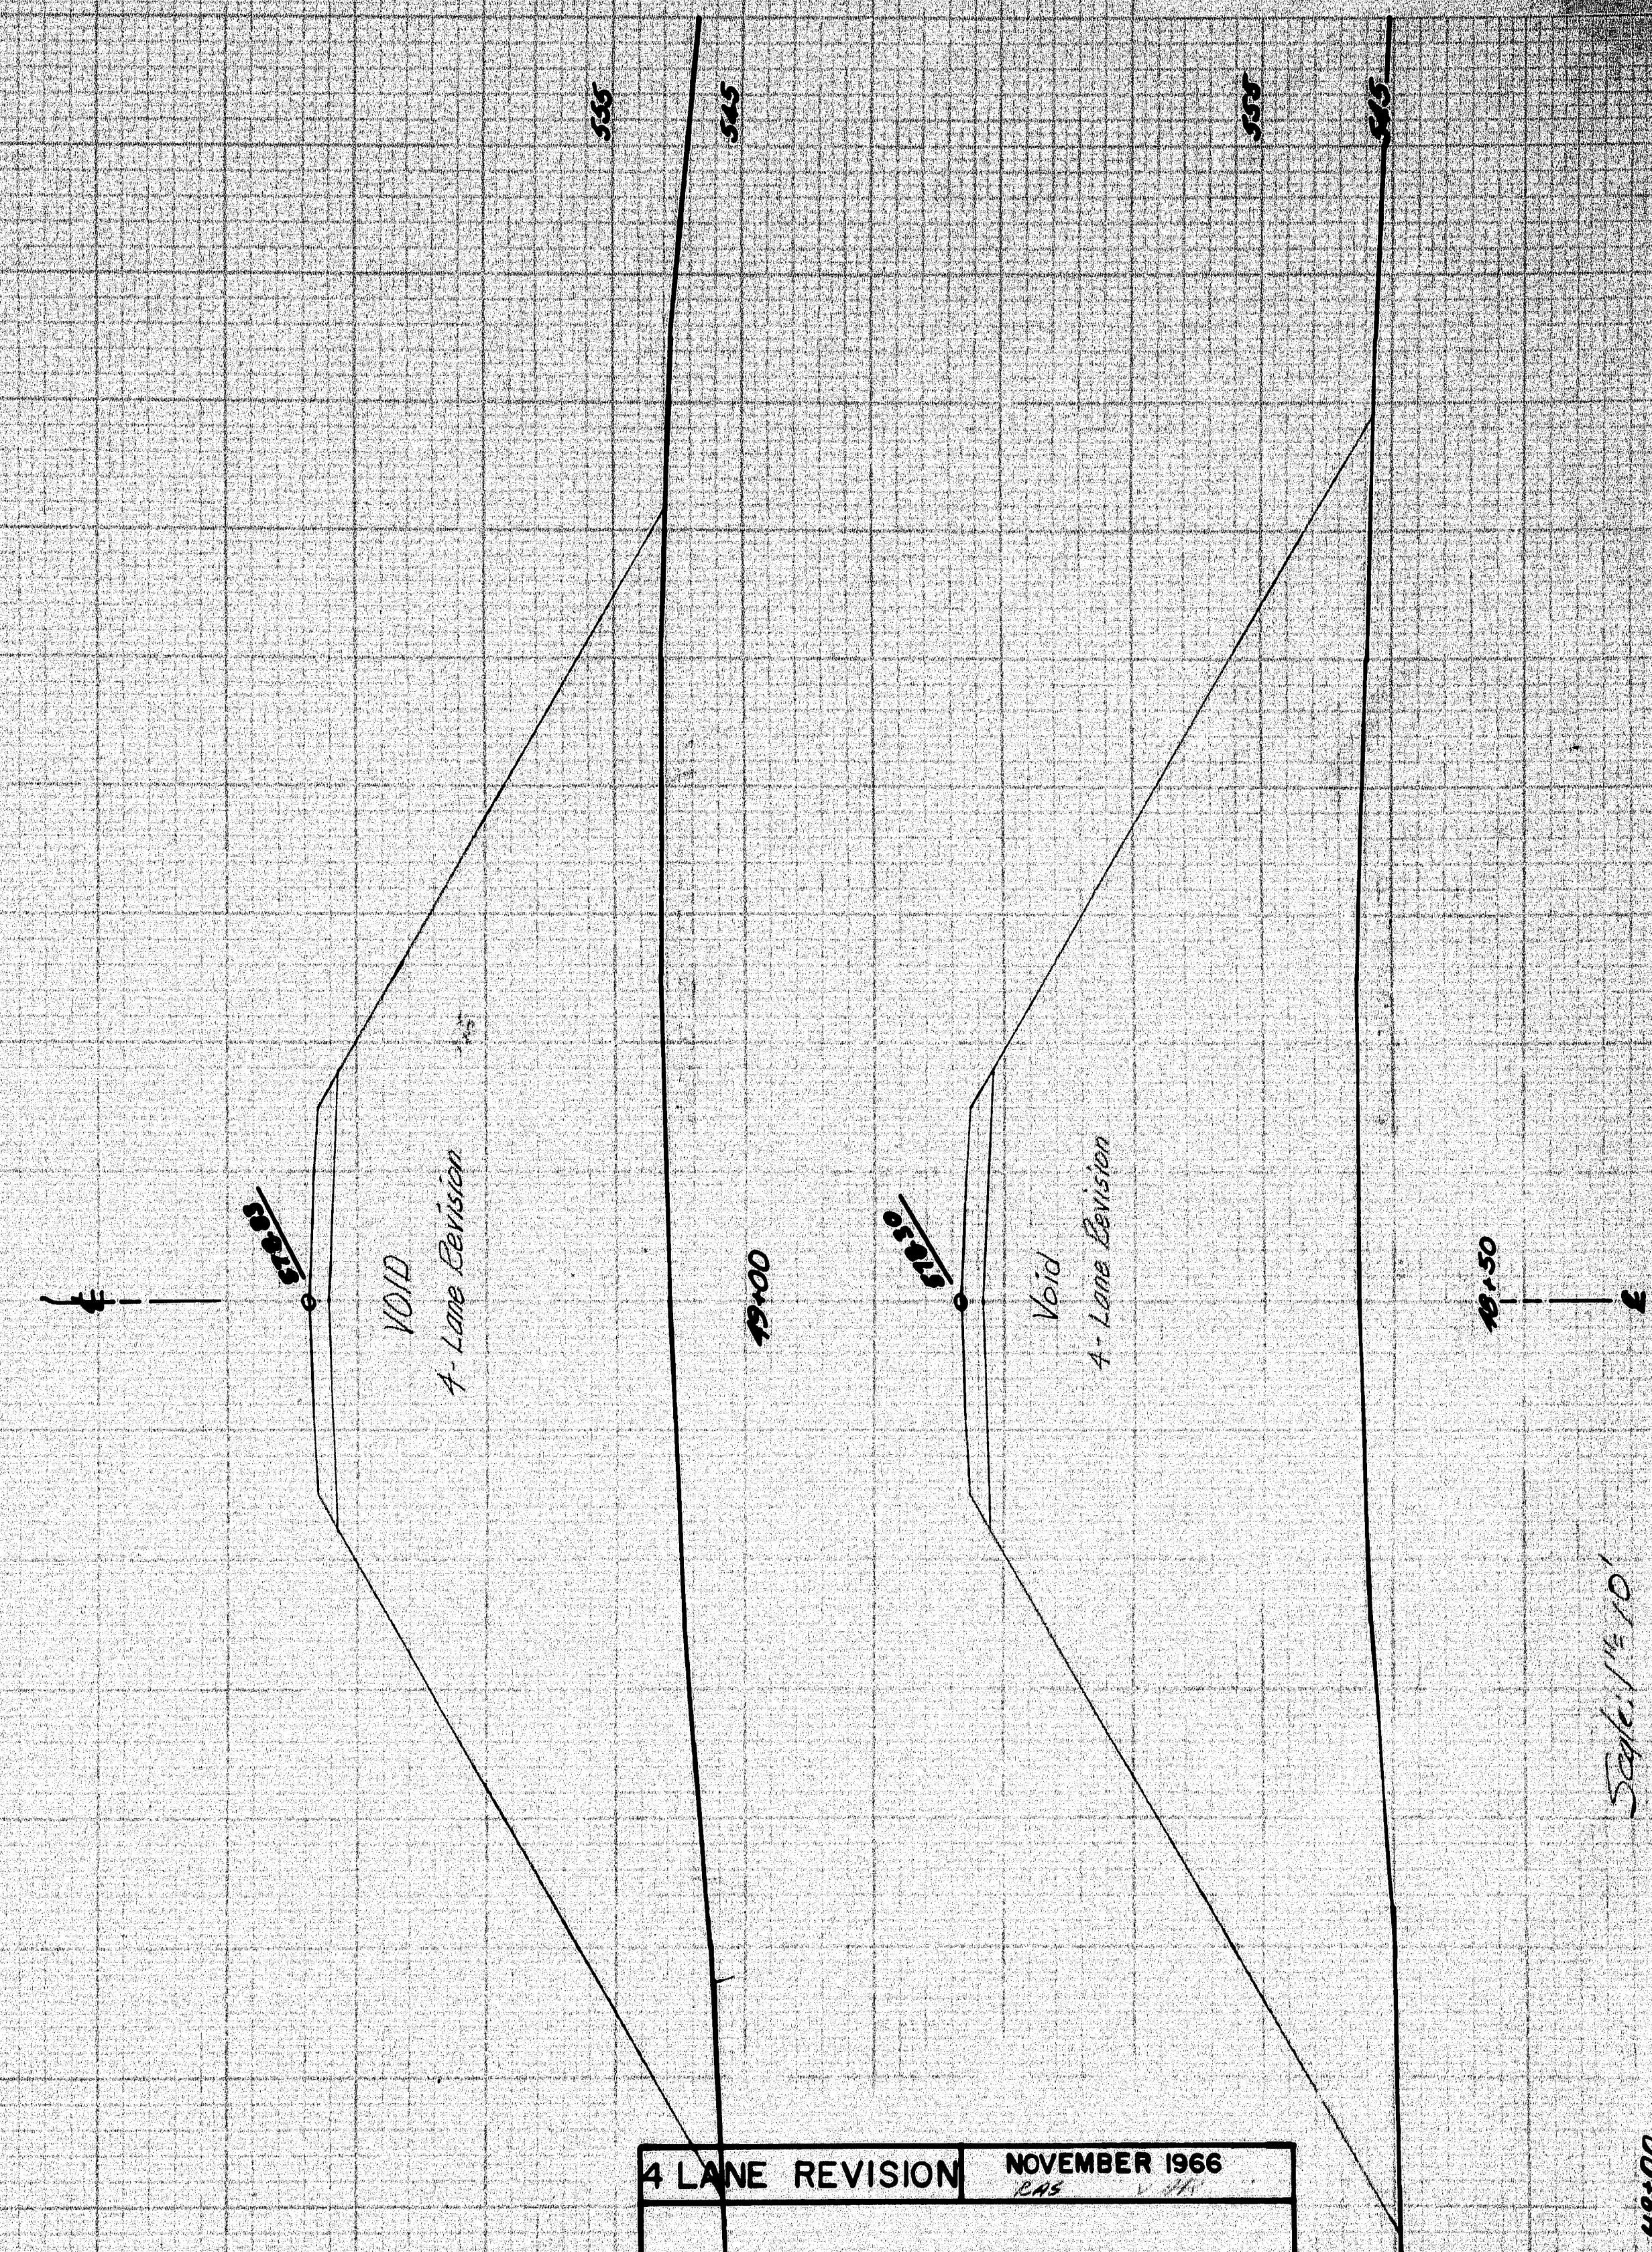

4 LANE REVISION NOVEMBER 1966
 CRYSTAL STATION ROAD BRIDGE
 OVER
 INTERSTATE 95
 IN THE TOWNS OF
 CRYSTAL & SHERMAN
 ARROOSTOOK COUNTY
 CROSS-SECTIONS
 SHEET 13 OF 18 JAN 1966

PLATE 3 - CROSS SECTION
 CHARLES E. BROWN COMPANY, INC.

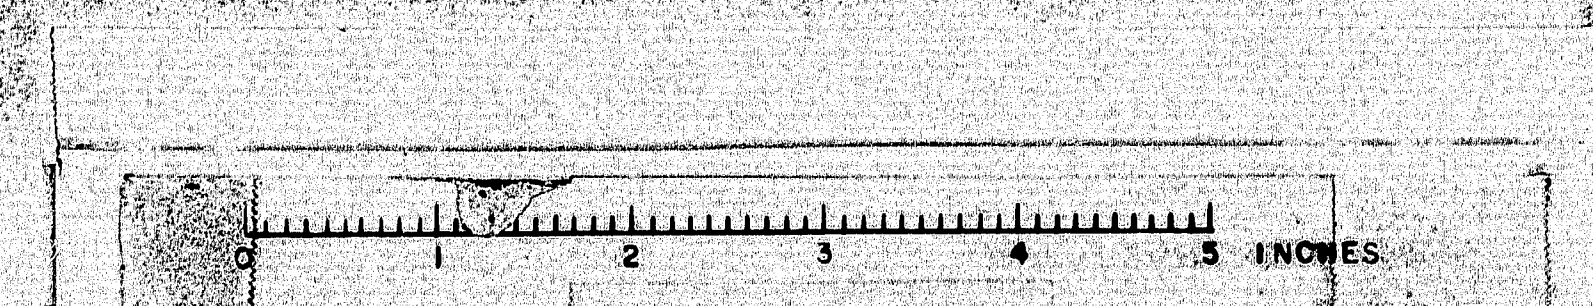

Scale 1" = 10'

Sta 46+50 to 49+00