



Addendum Number 03

Project: 3916.00 Dorothea Dix Building H Park Lot Design
March 24, 2014

To: Prospective Bidders

From:

WBRC ARCHITECTS • ENGINEERS

44 Central Street

Bangor, ME 04401-5116

(207) 947-4511 phone (207) 947-4628 fax

www.wbrcae.com

This Addendum forms a part of the Contract Documents and modifies the original Bidding Documents dated February 28, 2014, as noted below. Acknowledge receipt of the Addendum in the space provided on the Bid Form. Failure to do so may subject the Bidder to disqualification.

This Addendum consists of the following:

- Specification Changes
- Drawing Changes
- ADD3-CD101-1 & ADD3-CD101-2
- ADD3-CP101



SPECIFICATION CHANGES:

1. Section 011000, Summary, Par. 1.7.B, ADD Subpar. 5 as follows: "5. Overnight hours: Sitework is not allowed during overnight hours between 7:00 PM and 7:00 AM.

DRAWING CHANGES:

2. Sheet CD101, Site Removals Plan, REVISE portions as indicated on Sketches ADD3-CD101-1 and ADD3-CD101-2.
3. Sheet CP101, Site Layout & Materials Plan, REVISE portions as indicated on Sketch ADD3-CP101.

END OF ADDENDUM

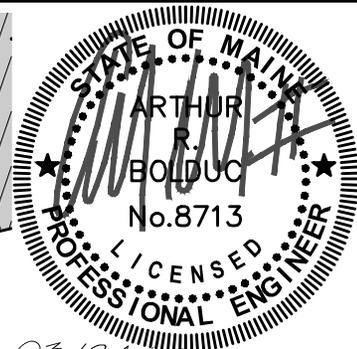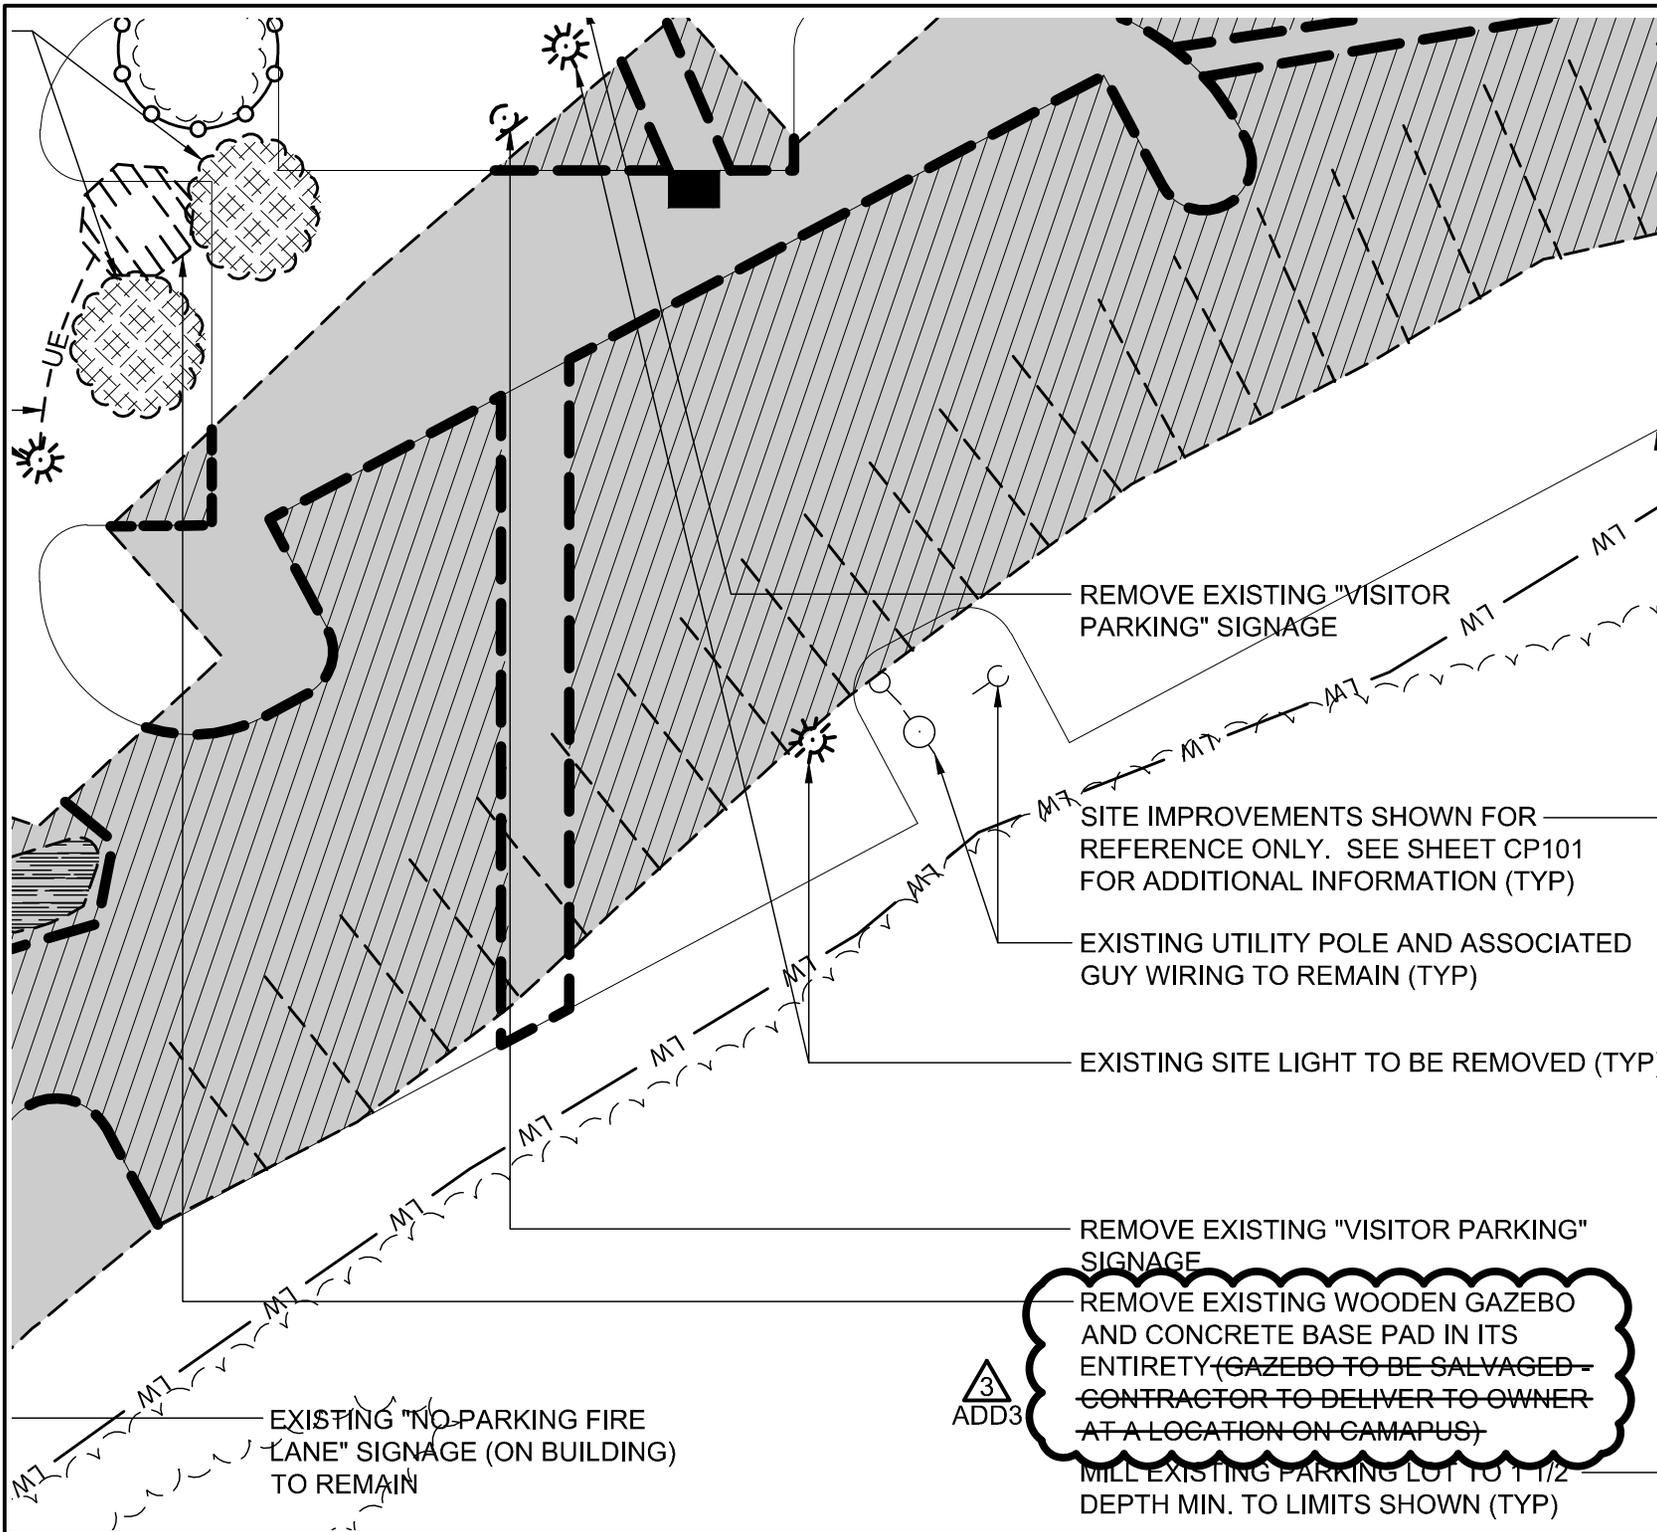

03/24/14

WBRC
 ARCHITECTS • ENGINEERS
 WWW.WBRCAE.COM
 BANGOR, MAINE 207-947-4511
 SARASOTA, FLORIDA 941-373-1583
 PORTLAND, MAINE 207-828-4511

PROJECT:
**DOROTHEA DIX
 BUILDING H PARKING
 LOT DESIGN**

SHEET TITLE:
**ADDENDUM #3
 SITE REMOVALS PLAN**

SCALE: 1"=20'

WBRC CAD FILE: 391600-SP101

PROJECT No. 3916.00

JOB CAP/DRAW: TAR

PM: ARB

CHECKED BY: ARB

DATE: 03.24.14

SHEET No.

ADD3-CD101-1

**REMOVE EXISTING WOODEN GAZEBO
 AND CONCRETE BASE PAD IN ITS
 ENTIRETY (GAZEBO TO BE SALVAGED -
 CONTRACTOR TO DELIVER TO OWNER
 AT A LOCATION ON CAMPUS)**

3
 ADD3



03/24/14

△
ADD3

~~H.C. ACCESS,~~

7. THE CONTRACTOR SHALL MAINTAIN SAFE ACCESS TO THE EXISTING BUILDING WITHIN PROJECT LIMITS, WHICH INCLUDES OWNER / CUSTOMER ACCESS, EMERGENCY VEHICLE ACCESS, AND TEMPORARY ACCESS. ACCESS TO THE BUILDING SHALL BE COORDINATED WITH THE OWNER. ACCESS SHALL BE MAINTAINED BY THE CONTRACTOR THROUGHOUT CONSTRUCTION DURATION.



BANGOR, MAINE
207-947-4511
PORTLAND, MAINE
207-828-4511
SARASOTA, FLORIDA
941-373-1583
WWW.WBRCAE.COM


SCALE:	1"=20'	
WBRC CAD FILE:	391600-C501	
PROJECT No.	3916.00	
JOB CAP/DRAW:	TAR	
PM:	ARB	SHEET No.
CHECKED BY:	ARB	ADD3-CD101-2
DATE:	03.24.14	©COPYRIGHT 2005 WBRC

PROJECT: DOROTHEA DIX BUILDING H
PARKING LOT DESIGN

SHEET TITLE: ADDENDUM #3
SITE REMOVALS PLAN



03/24/14

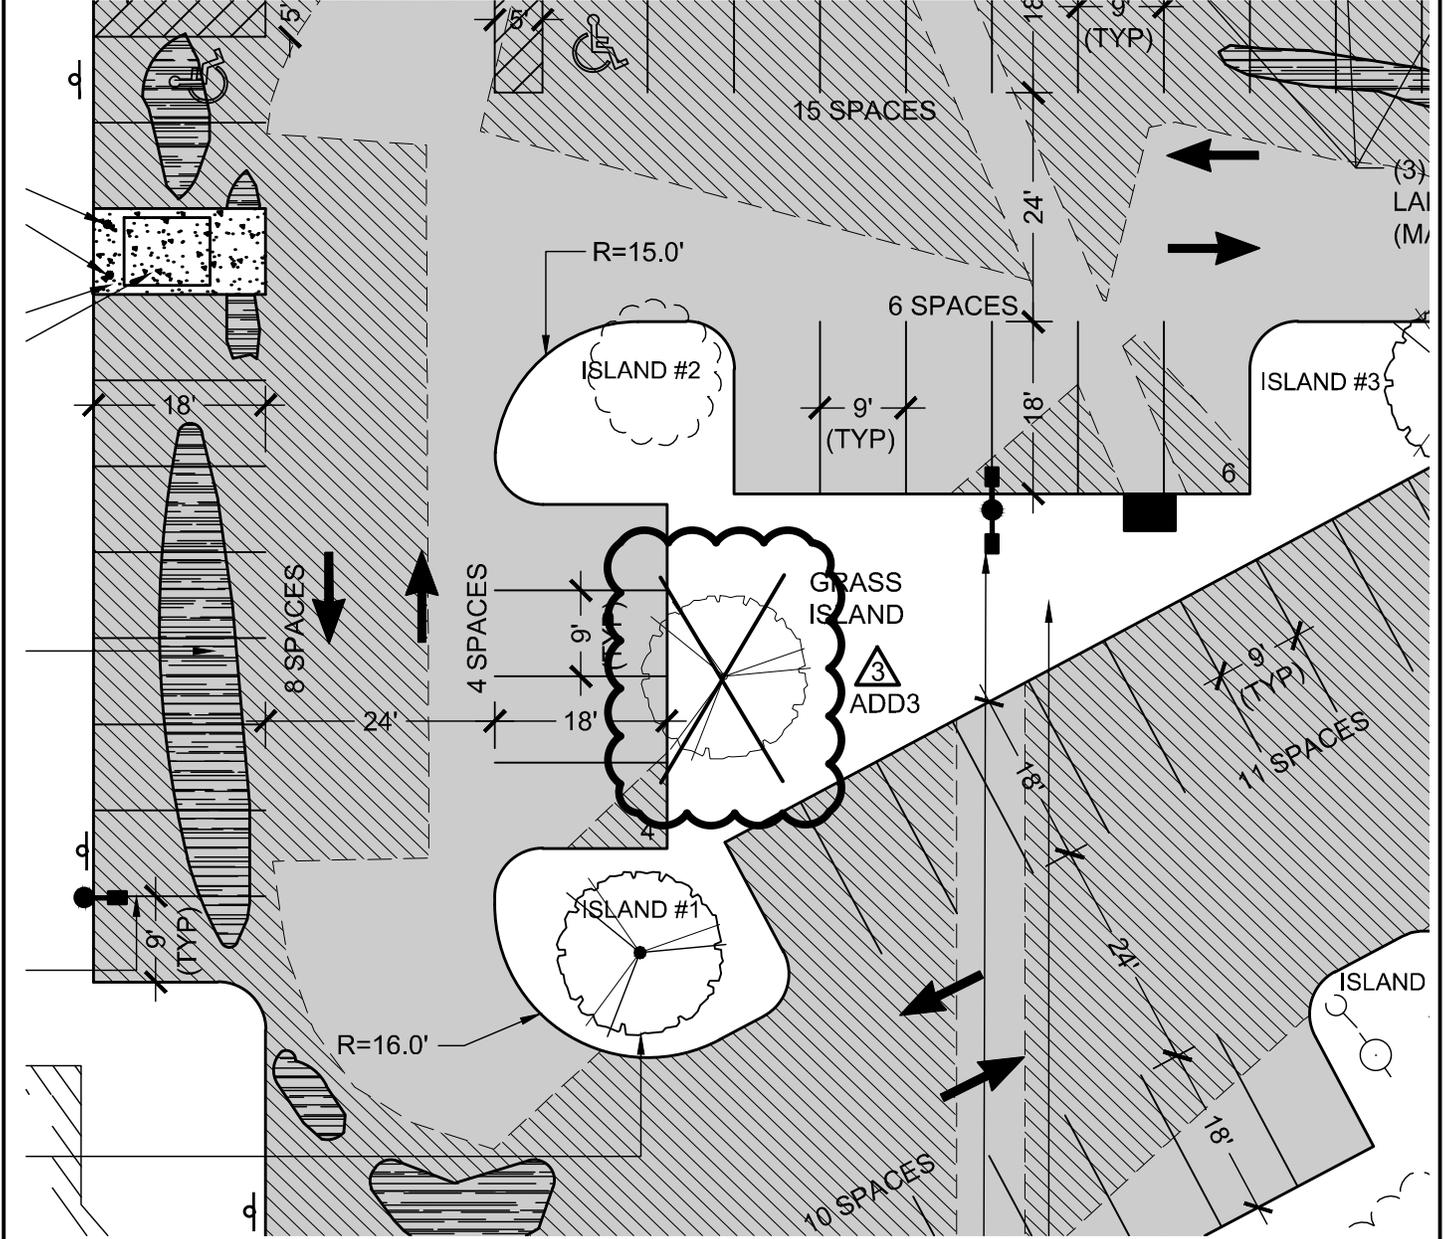

WBRC
ARCHITECTS • ENGINEERS

BANGOR, MAINE
207-947-4511
PORTLAND, MAINE
207-828-4511
SARASOTA, FLORIDA
941-373-1583
WWW.WBRCAE.COM

SCALE:	1"=20'
WBRC CAD FILE:	391600-C501
PROJECT No.	3916.00
JOB CAP/DRAW:	TAR
PM:	ARB
CHECKED BY:	ARB
DATE:	03.24.14
SHEET No.	ADD3-CP101

PROJECT: **DOROTHEA DIX BUILDING H
PARKING LOT DESIGN**

SHEET TITLE: **ADDENDUM #3
SITE LAYOUT PLAN**