



GENERAL NOTES


1. VISIT THE BUILDING SITE PRIOR TO BIDDING TO BECOME FAMILIAR WITH EXISTING CONDITIONS, AND TO TAKE MEASUREMENTS AS NECESSARY FOR COMPLETION OF THE WORK ASSOCIATED WITH THE DESIGN INTENT OF THE CONTRACT DOCUMENTS
2. COORDINATE WORK OF MECHANICAL SUBCONTRACTOR WITH WORK OF OTHER TRADES.
3. DUCTWORK AND EQUIPMENT ARE INDICATED DIAGRAMMATICALLY. FIELD-VERIFY LOCATIONS.
4. PRIOR TO FABRICATING DUCTWORK, COORDINATE WITH OTHER TRADES TO ENSURE THAT THE DUCTWORK CAN BE INSTALLED WITH THE INDICATED SIZES AND LOCATIONS.

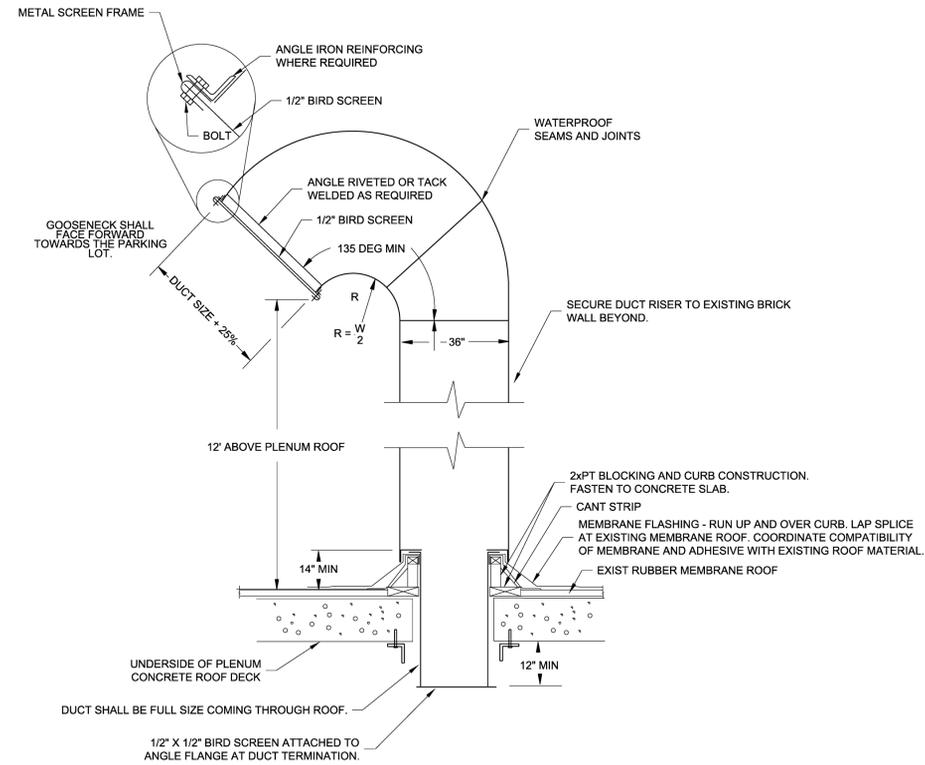


3 GOOSENECK DETAIL
SCALE: NO SCALE

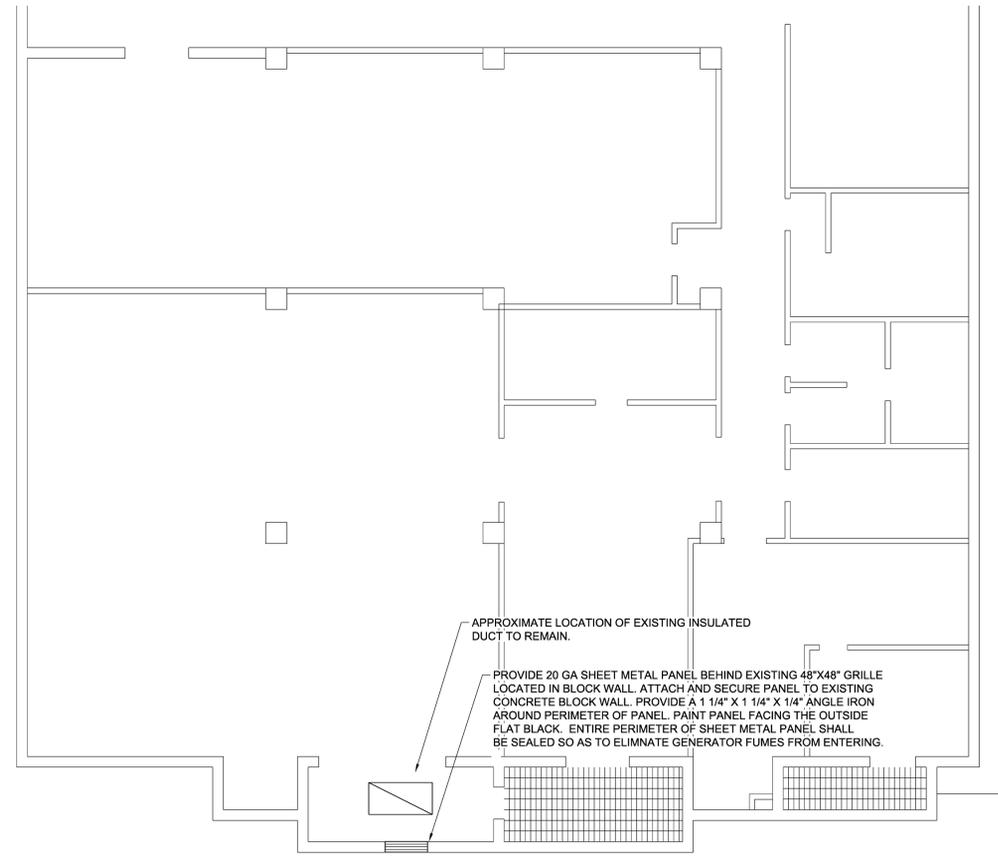

1 PART PLAN MECHANICAL DEMOLITION
SCALE: 1/8" = 1'-0"

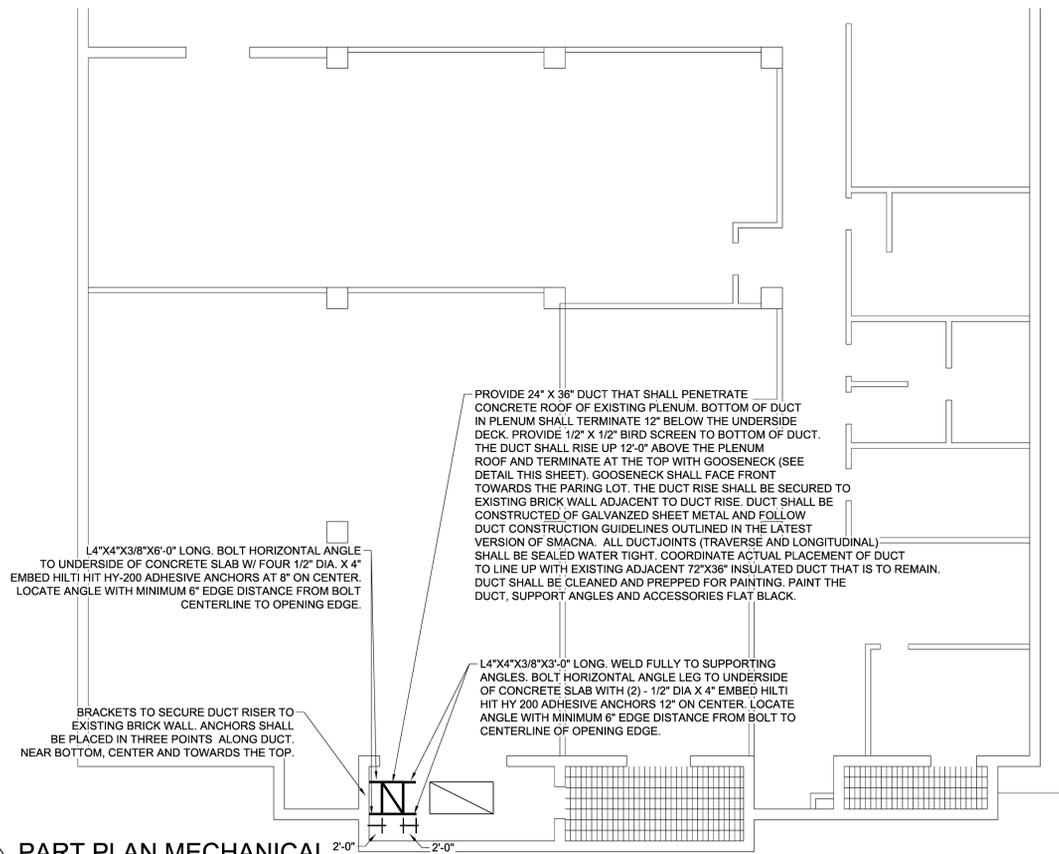

2 PART PLAN MECHANICAL
SCALE: 1/8" = 1'-0"

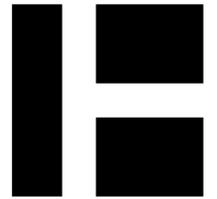

HARRIMAN

AUBURN PORTLAND MANCHESTER

221 STATE STREET GENERATOR


West Campus
Augusta, Maine

Harriman Project No. 15632

Key Plan Proj North



Issues and Revisions		
Mark	Date	Description
--	01-29-16	PROGRESS
--	03-04-16	FINAL REVIEW
--	03-09-16	CONSTRUCTION DOCUMENTS

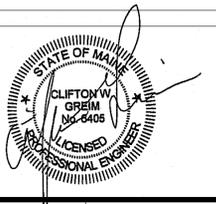

Drawing Scales	
1/8" = 1'-0"	0 4' 8' 12'

PA / PE: CG	© 2016
Drawn By: RDM	Harriman Associates

LEGEND, GENERAL NOTES & MECHANICAL PART PLANS

M10.1