

For office use:

Tracking No. **47838** BP Permit No. **12025A** Fee Received **\$ 229.20**

Building Permit Amendment

SHORT FORM for Residential Development

1. APPLICANT INFORMATION

Applicant Name(s) **Bryan & Gwendolyn Bacon** Daytime Phone **547-3204** FAX (if applicable) **547-3263**
 Mailing Address **1303 Pond Road** Email (if applicable) **Baconcon@roadrunner.com**
 Town **Sidney** State **Maine** Zip Code **04330-2017**

2. PROJECT LOCATION AND PROPERTY DETAILS

Township, Town or Plantation **Beaver Cove** County **Piscataquis**
 Tax Information (check Tax Bill) All Zoning at Development Site (check the LUPC map) **DRS**
 Map: **PIP01** Plan: **08** Lot **109**
 Road Frontage. List the name(s) and frontage(s) (in feet) for any public or private roads, or other rights-of-way adjacent to your lot:
 Road #1: **North Ridge Road** Frontage **680** ft.
 Road #2: **Deer Yard Lane** Frontage **369** ft.
 Water Frontage. List the name(s) and frontage(s) (in feet) for any lakes, ponds, rivers, streams, or other waters on or adjacent to your lot:
 Waterbody #1: **Does not apply** Frontage ft.
 Waterbody #2: **Does not apply** Frontage ft.

3. EXISTING STRUCTURES (Fill in a line for each existing structure)

Previously issued Building Permit BP

| Type of structure (dwelling, garage, deck, porch, shed, driveway, parking area, etc.) | Year built | Exterior dimensions (in feet) (LxWxH) | Type of foundation (full basement, slab, post, etc.) | Horizontal Distance (in feet) of structure from nearest: | | | | | |
|---|-------------|--|--|---|------------------|-----------------|--------------------|-----------|-----------------------|
| | | | | Road | Property line | Lake or pond | River or stream | Wetland | Ocean/Tidal waters |
| Dwelling | 2003 | 28'x40'x24' 10'x12'x8' 16x16x8' | Full Foundation | 220' | 400' | NA | NA | NA | NA |
| Enclosed Porch | 2003 | 10x28x8' | Posts | ↓ | ↓ | ↓ | ↓ | ↓ | ↓ |
| Deck | 2003 | 10'x38' | | | | | | | |

4. PROPOSED ACTIVITIES (Fill in a line for each new or modified structure)

| Type of structure (dwelling, garage, deck, porch, shed, driveway, parking area, etc.) | Proposal (check all that apply) | | | | | | | Horizontal Distance (in feet) of structure from nearest: | | | | | | |
|---|-------------------------------------|--------------------------|--------------------------|--------------------------|--------------------------|-------------------------------------|---|---|------------------|-----------------|--------------------|---------|-----------------------|--|
| | New structure* | Reconstruct* | Expand | Relocate* | Relocate* deck/porch | Enclose foundation* | Permanent foundations or setbacks Change dimensions or setbacks | Road | Property line | Lake or pond | River or stream | Wetland | Ocean/Tidal waters | |
| Garage | <input checked="" type="checkbox"/> | <input checked="" type="checkbox"/> | <input type="checkbox"/> | 28x32x23 | ~280' | ~70' | | | | |
| | <input type="checkbox"/> | <input type="checkbox"/> | <input type="checkbox"/> | <input type="checkbox"/> | <input type="checkbox"/> | <input type="checkbox"/> | <input type="checkbox"/> | | | | | | | |
* Reconstructions, Relocations, Permanent Foundations and New Accessory Structures:

- a. If the structure or foundation will not meet the LUPC's minimum setback distances from property lines, roads, water bodies or wetlands, explain what physical limitations (lot size, slope, location of septic system, etc.) prevent the structure or foundation from meeting setbacks:

NA

RECEIVED
SEP 23 2014
LUPC - GREENVILLE

b. For reconstructions, has the existing structure been damaged, destroyed or removed from your property?.....N.A.....YES NO
If YES, was the structure in regular active use within a 2-year period preceding the damage, destruction or removal?..N.A..YES NO
If YES, provide the date the structure was damaged, destroyed or removed:

5. VEGETATION CLEARING, FILLING AND GRADING, SOIL DISTURBANCE (If applicable, fill in this table)

| | Proposed New Area (in sq. ft.) of cleared/filled/disturbed soil: | Distance (in feet) between edge of cleared/filled area and the nearest: | | | | | Ocean/Tidal Waters | |
|---|--|---|---------------|--------------|-----------------|---------|--------------------|--|
| | | Road | Property line | Lake or pond | River or stream | Wetland | | |
| Cleared area | None | | | | | | | |
| Filled/disturbed area | None | | | | | | | |
| What is the average slope of land between the area to be filled/disturbed and the waterbody or wetland? | | | | | | | % | <input checked="" type="checkbox"/> NA |

6. PROSPECTIVELY ZONED AREAS (RANGELEY AREA ONLY)

Buffering in Prospectively Zoned Areas. Is your property located in one of the following Prospectively Zoned Plantations or Townships?YES NO

- Adamstown Twp. Rangeley Plt.
- Dallas Plt. Richardsontown Twp.
- Lincoln Plt. Sandy River Plt.
- Magalloway Plt. Townships C, D, and E.

If YES, please complete the following table regarding the width of the vegetative buffers at the narrowest point between the existing and proposed structures and the nearest applicable road, property line, and subdistrict setbacks as applicable:

| Standard Minimum Required: | Width of Vegetated Buffers | | | |
|-------------------------------|----------------------------|--------------------|--------------------------------------|--|
| | Road | Side Property Line | Rear Property Line | Subdistrict Boundary (If D-ES or D-CI) |
| 25 feet in D-GN, D-GN2, D-GN3 | 15 feet | 15 feet | 50 feet Buffer to other Subdistricts | |
| 50 feet in D-RS, D-RS2, D-RS3 | | | | |
| 75 feet in D-ES and D-CI | | | | |
| This property: | feet | feet | feet | feet |

Note: You may be required to submit Exhibit E: Documentation for Exceptions to Buffering Requirements. (See instructions on page iii)

7. APPLICANT SIGNATURE (REQUIRED) AND AGENT AUTHORIZATION (OPTIONAL)

Agent Name (if applicable) Gwendolyn Bacon Daytime Phone 547-3204 FAX (if applicable) 547-3263
Bryan Bacon (c) 877-2800
Mailing Address 1303 Pond Road Email (if applicable) Baconcon@roadrunner.com
Town Sidney State Maine Zip Code 04330-2017

I have personally examined and am familiar with the information submitted in this application, including the accompanying exhibits and supplements, and to the best of my knowledge and belief, this application is complete with all necessary exhibits. I understand that if the application is incomplete or without any required exhibits that it will result in delays in processing my permit decision. The information in this application is a true and adequate narrative and depiction of what currently exists on and what is proposed at the property. I certify that I will give a copy of this permit and associated conditions to any contractors working on my project. I understand that I am ultimately responsible for complying with all applicable regulations and with all conditions and limitations of any permits issued to me by the LUPC. If there is an Agent listed above, I hereby authorize that individual or business to act as my legal agent in all matters relating to this permit application. I understand that while there is a required Statewide Maine Uniform Building and Energy Code (MUBEC) administered by the Maine Department of Public Safety, Bureau of Building Codes & Standards, The Commission's review is limited only to land use issues and the Commission does not make any findings related to the MUBEC nor do the LUPC staff inspect buildings or enforce any provisions of that Code.

Please check one of the boxes below: (see "Accessing the Project Site for Site Evaluation and Inspection")

I authorize staff of the Land Use Planning Commission to access the project site as necessary at any reasonable hour for the purpose of evaluating the site to verify the application materials I have submitted, and for the purpose of inspecting for compliance with statutory and regulatory requirements, and the terms and conditions of my permit.

I request that staff of the Land Use Planning Commission make reasonable efforts to contact me in advance to obtain my permission to fully access the project site for purposes of any necessary site evaluation and compliance inspection.

All appropriate persons listed on the deed, lease or sales contract must sign below.

Signature(s) Bryan Bacon
Luren Bacon


Date 9/17/14
Date 9/17/14 RECEIVED SEP 23 2014 LUPC - GREENVILLE

For office use:

| | | |
|--------------|----|------------|
| Tracking No. | BP | Permit No. |
|--------------|----|------------|

EXHIBIT C: SITE PLAN

Prepare a bird's-eye view site plan that shows your entire property and includes all the elements described for Exhibit C in the instructions on page ii. Do not use colors. Refer to the instructions on page ii for a sample site plan.

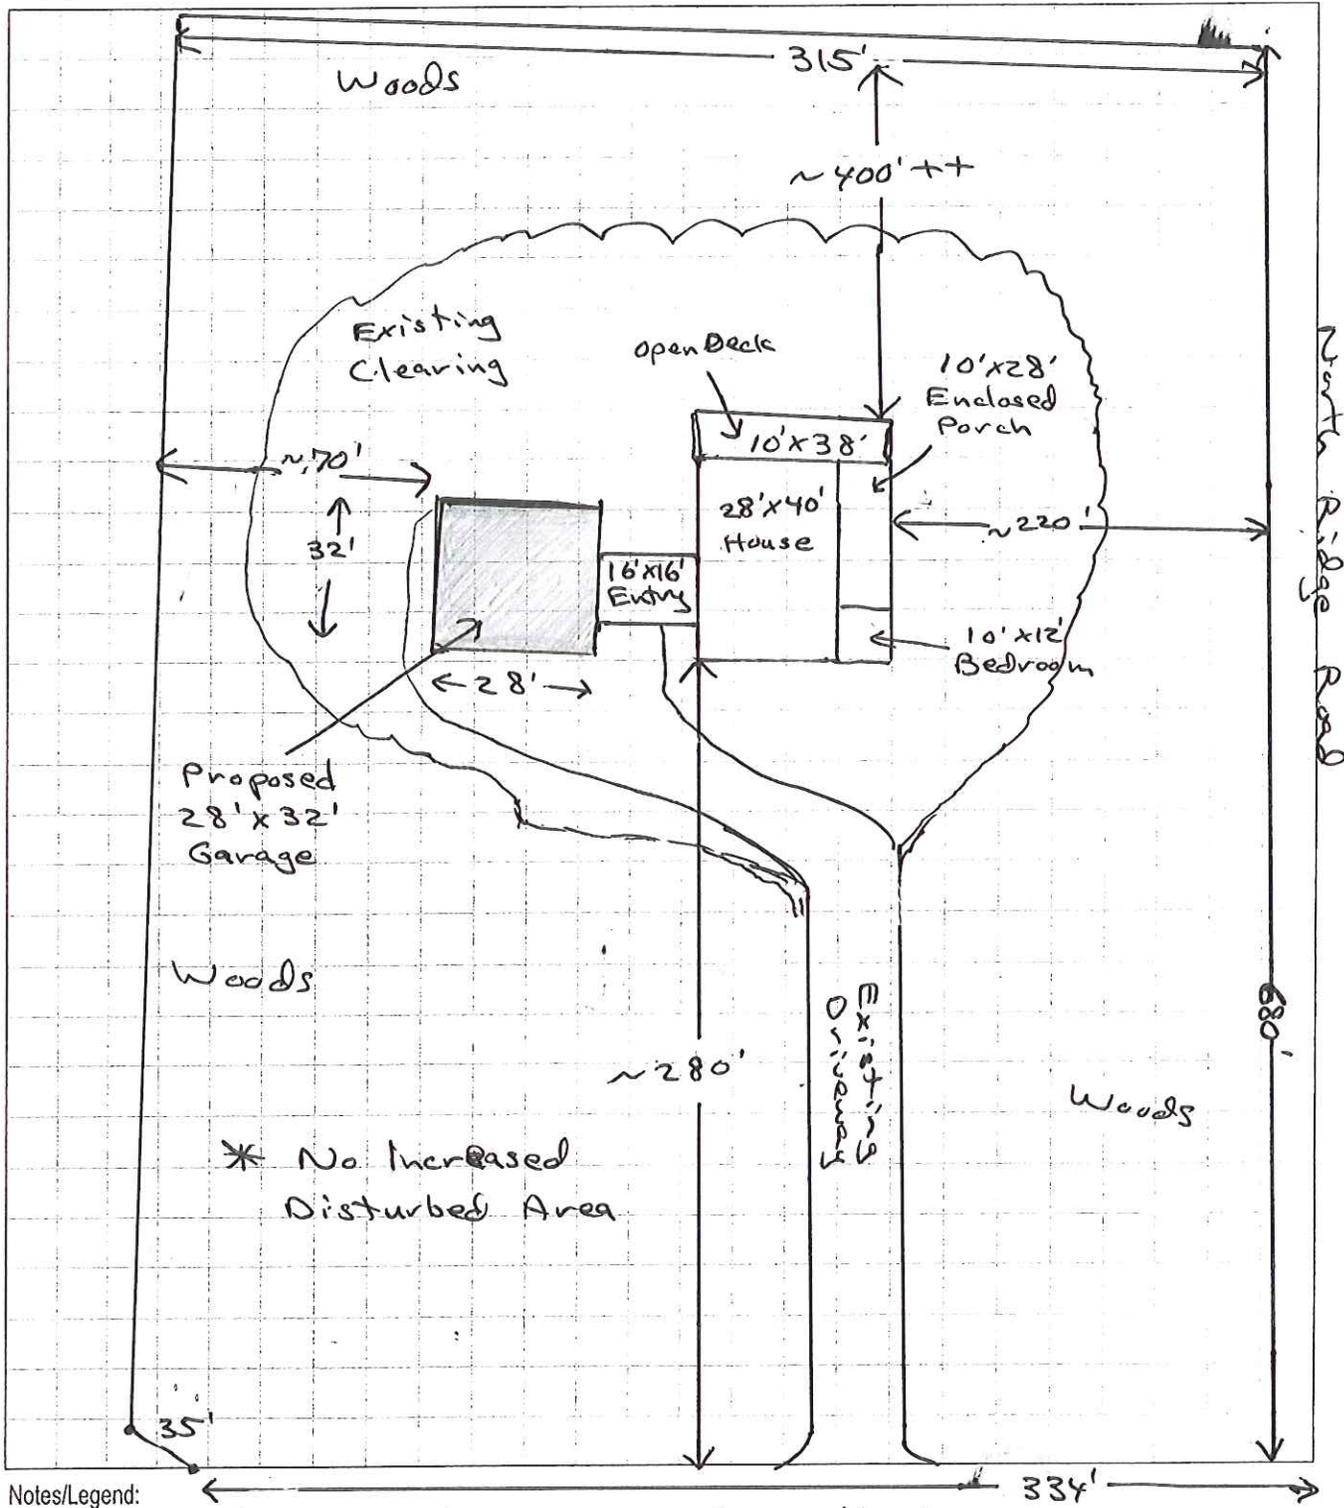

Notes/Legend:

Not to scale

RECEIVED Deer Yard Lane
 SEP 23 2014
 LUPC - GREENVILLE




BUILDING PERMIT BP-12025A

Department of Agriculture,
Conservation, & Forestry

Based on the information you have submitted in the attached application and supporting documents, the staff of the Land Use Planning Commission concludes that, if carried out in compliance with the conditions of approval below, your proposal will meet the criteria for approval, 12 M.R.S.A. §685-B(4) of the Commission's statutes and the provisions of the Commission's *Land Use Districts and Standards* (Chapter 10; ver. August 10, 2011). Any variation from the application or the conditions of approval is subject to prior Commission review and approval. Any variation undertaken without Commission approval constitutes a violation of Land Use Planning Commission law. In addition, any person aggrieved by this decision of the staff may, within 30 days, request that the Commission review the decision.


LUPC Authorized Signature

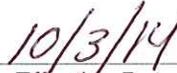
Effective Date

CONDITIONS OF APPROVAL

General Conditions

1. Construction activities authorized in this permit must be substantially started within 2 years of the effective date of this permit and substantially completed within 5 years of the effective date of this permit. If such construction activities are not started and completed within this time limitation, this permit shall lapse and no activities shall then occur unless and until a new permit has been granted by the Commission.
2. This permit is dependent upon and limited to the proposal as set forth in the application and supporting documents, except as modified by the Commission in granting this permit. Any variation is subject to prior review and approval of the Maine Land Use Planning Commission. Any variation from the application or the conditions of approval undertaken without approval of the Commission constitutes a violation of Land Use Planning Commission law.
3. Structures authorized under this permit, as well as filling/grading/soil disturbance and cleared openings created as part of construction activities authorized under this permit, must be located to meet the road, property line, water and wetland setback distances, exterior dimensions and building heights listed in Sections 4 and 5 and approved by this permit.
4. Temporary and permanent sedimentation control measures must be implemented to effectively stabilize all areas of disturbed soil and to catch sediment from runoff water before it leaves the construction site so that sediment does not enter water bodies, drainage systems, water crossings, wetlands or adjacent properties. Clearing and construction activities, except those necessary to establish sedimentation control devices, shall not begin until all erosion and sedimentation control devices (including ditches, culverts, sediment traps, settling basins, hay bales, silt fences, etc.) have been installed and stabilized. Once in place, such devices shall be maintained to ensure proper functioning.
5. Effective, temporary stabilization of all disturbed and stockpiled soil must be completed at the end of each work day. All temporary sedimentation and erosion control devices shall be removed after construction activity has ceased and a cover of healthy vegetation has established itself or other appropriate permanent control measures have been effectively implemented. Permanent soil stabilization shall be completed within one week of inactivity or completion of construction.
6. Cleared openings created as part of construction activities authorized under this permit must be effectively stabilized and revegetated.
7. All imported fill material must be free of hazardous or toxic materials and must not contain debris, trash, or rubbish.
8. Unless otherwise proposed in Question 8.4 and by the submittal of **Exhibit G, Erosion and Sediment Control Plan**, and approved by this permit, soil disturbance must not occur when the ground is frozen or saturated.
9. Topsoil must not be removed from the site except for that necessary for construction activities authorized in this permit. Topsoil must be stockpiled at least 100 feet from any water body.
10. The permittees shall not advertise Land Use Planning Commission approval without first obtaining approval for such advertising. Any such advertising shall refer to this permit only if it also notes that the permit is subject to conditions of approval.
11. In the event the permittees should sell or lease this property, the buyer or lessee shall be provided a copy of the approved permit and conditions of approval. The new owner or lessee should then contact the Land Use Planning Commission to have the permit transferred into his/her name. If there are no additional changes the transfer can be accomplished on a Minor Change Form.
12. All exterior lighting must be located and installed so as to illuminate only the target area to the extent possible. Exterior lighting must not produce a strong, dazzling light or reflection beyond lot lines onto neighboring properties, water bodies, or roadway so

as to impair driver vision or to create nuisance conditions.

13. The scenic character and healthful condition of the area covered under this permit must be maintained. The area must be kept free of litter, trash, junk cars and other vehicles, and any other materials that may constitute a hazardous or nuisance condition.
14. Once construction is complete, the permittees shall submit a self-certification form, notifying the Commission that all conditions of approval of this permit have been met. The permittees shall submit all information requested by the Commission demonstrating compliance with the terms of this permit.
15. Structures authorized under this permit must not be sited on a ridge or knoll such that they are visible above the tree line from any water body. All authorized structures must be located, designed and landscaped to reasonably minimize their visual impact on the surrounding area, particularly when viewed from existing roadways or shorelines.
16. Upon completion of the authorized structures within the terms of this permit, any existing structures authorized to be removed from the lot and other construction debris must be disposed of in a proper manner, in compliance with applicable state and federal solid waste laws and rules.
17. The driveway must be located and constructed so that (a) it will not erode or create any undue restriction or disruption of existing surface water drainage ways and (b) it will divert runoff to a vegetated buffer strip so as to prevent it from directly entering a water body, mapped P-WL1 wetland or roadway.
18. The lot may not be further divided without the prior review and approval of the Commission. In addition, certain restrictions, including subdivision, setback and minimum lot size requirements, and activities on the original parcel from which the lot was first divided, may limit or prohibit further division of the lot in the future. The permittees are hereby advised to consult applicable land use laws and rules and with the Commission prior to any future further division of the lot.
19. All conditions of previously issued Commission permits shall remain in effect, except as specifically modified by this permit. For parcels that are part of a Commission-approved subdivision, all conditions of the subdivision permit as they pertain to the permittee's parcel shall remain in effect.

RECEIVED
SEP 23 2014
LUPC - GREENVILLE

BP 120025A



BP 12025A



RECEIVED
SEP 23 2014
LUPC - GREENVILLE

RECEIVED
SEP 23 2014
LUPC - GREENVILLE

BP 12025



Smith, Keith

From: stanley small <stanleyesmall@yahoo.com>
Sent: Tuesday, September 30, 2014 8:09 AM
To: Smith, Keith
Cc: baconcon@roadrunner.com; Gwen Bacon; Falla, Rod
Subject: Bryan Bacon building permit

Dear Mr. Smith:

RE: North Ridge Association Covenants, Article 3, Section 3.5

North Ridge Association does not have an Architectural Review Committee; therefore, we rely on LUPC to approve all building permits that meet current state and local statutes.

Sincerely,

Stanley E. Small, Director
North Ridge Association