

BUILDING PERMIT BP-5897-C

Based on the information you have submitted in the attached application and supporting documents, the staff of the Land Use Planning Commission concludes that, if carried out in compliance with the conditions of approval below, your proposal will meet the criteria for approval, 12 M.R.S. §685-B(4) of the Commission's statutes and the provisions of the Commission's *Land Use Districts and Standards*. Any variation from the application or the conditions of approval is subject to prior Commission review and approval. Any variation undertaken without Commission approval constitutes a violation of Land Use Planning Commission law. In addition, any person aggrieved by this decision of the staff may, within 30 days, request that the Commission review the decision.


LUPC Authorized Signature

May 5th, 2016
Effective Date

CONDITIONS OF APPROVAL

1. **At least one week prior to commencing the permitted activities**, the permittee or the designated agent must contact the Commission staff and notify them of the estimated date construction work will start. Notice may be provided in writing, in person, by email, or by calling. If you leave or send a message, please include your full name, telephone number, permit number, and the date the work will start.
2. Construction activities authorized in this permit must be substantially started within 2 years of the effective date of this permit and substantially completed within 5 years of the effective date of this permit. If such construction activities are not started and completed within this time limitation, this permit shall lapse and no activities shall then occur unless and until a new permit has been granted by the Commission.
3. This permit is dependent upon and limited to the proposal as set forth in the application and supporting documents, except as modified by the Commission in granting this permit. Any variation is subject to prior review and approval of the Maine Land Use Planning Commission. Any variation from the application or the conditions of approval undertaken without approval of the Commission constitutes a violation of Land Use Planning Commission law.
4. Structures authorized under this permit, as well as filling/grading/soil disturbance and cleared openings created as part of construction activities authorized under this permit, must be located to meet the road, property line, water and wetland setback distances, exterior dimensions and building heights listed in Sections 4, and 5 and approved by this permit.
5. Temporary and permanent sedimentation control measures must be implemented to effectively stabilize all areas of disturbed soil and to catch sediment from runoff water before it leaves the construction site so that sediment does not enter water bodies, drainage systems, water crossings, wetlands or adjacent properties. Clearing and construction activities, except those necessary to establish sedimentation control devices, shall not begin until all erosion and sedimentation control devices (including ditches, culverts, sediment traps, settling basins, hay bales, silt fences, etc.) have been installed and stabilized. Once in place, such devices shall be maintained to ensure proper functioning.
6. Effective, temporary stabilization of all disturbed and stockpiled soil must be completed at the end of each work day. All temporary sedimentation and erosion control devices shall be removed after construction activity has ceased and a cover of healthy vegetation has established itself or other appropriate permanent control measures have been effectively implemented. Permanent soil stabilization shall be completed within one week of inactivity or completion of construction.
7. Cleared openings created as part of construction activities authorized under this permit must be effectively stabilized and revegetated.
8. All imported fill material must be free of hazardous or toxic materials and must not contain debris, trash, or rubbish.
9. Unless otherwise proposed in Section 5 and by the submittal of **Exhibit G, Erosion and Sediment Control Plan**, and approved by this permit, soil disturbance must not occur when the ground is frozen or saturated.
10. Topsoil must not be removed from the site except for that necessary for construction activities authorized in this permit. Topsoil must be stockpiled at least 100 feet from any water body.
11. The permittee shall not advertise Land Use Planning Commission approval without first obtaining approval for such advertising. Any such advertising shall refer to this permit only if it also notes that the permit is subject to conditions of approval.
12. In the event the permittee should sell or lease this property, the buyer or lessee shall be provided a copy of the approved permit and conditions of approval. The new owner or lessee should then contact the Land Use Planning Commission to have the permit transferred into his/her name. If there are no additional changes the transfer can be accomplished on a Minor Change Form.

13. All exterior lighting must be located and installed so as to illuminate only the target area to the extent possible. Exterior lighting must not produce a strong, dazzling light or reflection beyond lot lines onto neighboring properties, water bodies, or roadway so as to impair driver vision or to create nuisance conditions.
14. The scenic character and healthful condition of the area covered under this permit must be maintained. The area must be kept free of litter, trash, junk cars and other vehicles, and any other materials that may constitute a hazardous or nuisance condition.
15. The permittee shall secure and comply with all applicable licenses, permits, authorizations, and requirements of all federal, state, and local agencies including but not limited to: Air and Water Pollution Control Regulations; Subsurface Wastewater Disposal System approval from the Local Plumbing Inspector and/or Maine Department of Health and Human Services, Subsurface Wastewater Program; and the Maine Department of Transportation, Driveway Entrance Permit, a physical E-911 address from your County Commissioner's Office.
16. Once construction is complete, the permittee shall submit a self-certification form, notifying the Commission that all conditions of approval of this permit have been met. The permittee shall submit all information requested by the Commission demonstrating compliance with the terms of this permit.
17. All conditions of previously issued Commission permits shall remain in effect, except as specifically modified by this permit. For parcels that are part of a Commission-approved subdivision, all conditions of the subdivision permit as they pertain to the permittee's parcel shall remain in effect.

RECEIVED

APR 26 2016

Maine Land Use Regulation Commission
Department of Conservation

For office use:

Tracking No. **48852** BP **5897-C** \$ **101.20** LUPC - ASHLAND

Building Permit Amendment

1. APPLICANT INFORMATION

SHORT FORM for Residential Development

Applicant Name(s) Ronald Tanchreau	Daytime Phone 728-7732	FAX (if applicable)
Mailing Address 169- 26th ave	Email (if applicable) FIREH@MYFAIRPOINT.NET	
Town Madawaska	State Maine	Zip Code 04756

2. PROJECT LOCATION AND PROPERTY DETAILS

Township, Town or Plantation Sinclair	County Crookston
Tax Information (check Tax Bill) Map: AR021 Plan: 06 Lot 259/260	All Zoning at Development Site (check LURC Map) P-RS M-GN
Road Frontage. List the name(s) and frontage(s) (in feet) for any public or private roads, or other rights-of-way adjacent to your lot: Road #1: Bain Creuse Rd Frontage 300+ ft. Road #2: _____ Frontage _____ ft.	Water Frontage. List the name(s) and frontage(s) (in feet) for any lakes, ponds, rivers, streams, or other waters on or adjacent to your lot: Waterbody #1: Longlake Frontage 300ft. Waterbody #2: _____ Frontage _____ ft.

3. EXISTING STRUCTURES (Fill in a line for each existing structure)

Previously issued Building Permit BP **5897**

Type of structure (dwelling, garage, deck, porch, shed, driveway, parking area, etc.)	Year built	Exterior dimensions (in feet) (LxWxH)	Type of foundation (full basement, slab, post, etc.)	Horizontal Distance (in feet) of structure from nearest:						
				Road	Property line	Lake or pond	River or stream	Wetland	Waters	Ocean/Tidal
Shed										

4. PROPOSED ACTIVITIES (Fill in a line for each new or modified structure)

Type of structure (dwelling, garage, deck, porch, shed, driveway, parking area, etc.)	Proposal (check all that apply)							Exterior Dimensions (in feet) (LxWxH)	Horizontal Distance (in feet) of structure from nearest:						
	New structure*	Reconstruct*	Expand	Relocate*	Enclose deck/porch	Permanent foundation*	Change dimensions or setbacks		Road	Property line	Lake or pond	River or stream	Wetland	Waters	Ocean/Tidal
Gazebo	<input checked="" type="checkbox"/>	<input type="checkbox"/>	14x14	50	+15	100	N/A	N/A	N/A						
Shed across road	<input checked="" type="checkbox"/>	<input type="checkbox"/>	6x10	50	+15	+170	N/A	N/A	N/A						
	<input type="checkbox"/>	<input type="checkbox"/>	<input type="checkbox"/>	<input type="checkbox"/>	<input type="checkbox"/>	<input type="checkbox"/>	<input type="checkbox"/>								
	<input type="checkbox"/>	<input type="checkbox"/>	<input type="checkbox"/>	<input type="checkbox"/>	<input type="checkbox"/>	<input type="checkbox"/>	<input type="checkbox"/>								

* Reconstructions, Relocations, Permanent Foundations and New Accessory Structures:

- a. If the structure or foundation will not meet LURC's minimum setback distances from property lines, roads, water bodies or wetlands, explain what physical limitations (lot size, slope, location of septic system, etc.) prevent the structure or foundation from meeting setbacks:

RECEIVED

APR 26 2016

LURC - ASHLAND

b. For reconstructions, has the existing structure been damaged, destroyed or removed from your property? YES NO
 If YES, was the structure in regular active use within a 2-year period preceding the damage, destruction or removal? YES NO
 If YES, provide the date the structure was damaged, destroyed or removed:

5. VEGETATION CLEARING, FILLING AND GRADING, SOIL DISTURBANCE (If applicable, fill in this table)

	Proposed New Area (in sq. ft.) of cleared/filled/disturbed soil:	Distance (in feet) between edge of cleared/filled area and the nearest:					Ocean/Tidal Waters
		Road	Property line	Lake or pond	River or stream	Wetland	
Cleared area	196'	50		100			
Filled/disturbed area							
What is the average slope of land between the area to be filled/disturbed and the waterbody or wetland?							10.4% <input type="checkbox"/> NA

6. PROSPECTIVELY ZONED AREAS (RANGELEY AREA ONLY)

Buffering in Prospectively Zoned Areas. Is your property located in one of the following Prospectively Zoned Plantations or Townships? YES NO

Adamstown Twp. Rangeley Plt. Dallas Plt. Richardsontown Twp. Lincoln Plt. Sandy River Plt. Magalloway Plt. Townships C, D, and E.

If YES, please complete the following table regarding the width of the vegetative buffers at the narrowest point between the existing and proposed structures and the nearest applicable road, property line, and subdistrict setbacks as applicable:

Standard Minimum Required:	Width of Vegetated Buffers			
	Road	Side Property Line	Rear Property Line	Subdistrict Boundary (If D-ES or D-CI)
25 feet in D-GN, D-GN2, D-GN3	15 feet	15 feet	50 feet Buffer to other Subdistricts	
50 feet in D-RS, D-RS2, D-RS3				
75 feet in D-ES and D-CI				
This property:	_____ feet	_____ feet	_____ feet	

Note: You may be required to submit Exhibit E: Documentation for Exceptions to Buffering Requirements. (See instructions on page iii)

7. APPLICANT SIGNATURE (REQUIRED) AND AGENT AUTHORIZATION (OPTIONAL)

Agent Name (if applicable)	Daytime Phone	FAX (if applicable)
Mailing Address	Email (if applicable)	
Town	State	Zip Code

I have personally examined and am familiar with the information submitted in this application, including the accompanying exhibits and supplements, and to the best of my knowledge and belief, this application is complete with all necessary exhibits. I understand that if the application is incomplete or without any required exhibits that it will result in delays in processing my permit decision. The information in this application is a true and adequate narrative and depiction of what currently exists on and what is proposed at the property. I certify that I will give a copy of this permit and associated conditions to any contractors working on my project. I understand that I am ultimately responsible for complying with all applicable regulations and with all conditions and limitations of any permits issued to me by LURC. If there is an Agent listed above, I hereby authorize that individual or business to act as my legal agent in all matters relating to this permit application. I understand that while there is a required Statewide Maine Uniform Building and Energy Code (MUBEC) administered by the Maine Department of Public Safety, Bureau of Building Codes & Standards, LURC's review is limited only to land use issues and LURC does not make any findings related to the MUBEC nor do LURC staff inspect buildings or enforce any provisions of that Code.

Please check one of the boxes below: (see "Accessing the Project Site for Site Evaluation and Inspection")

I authorize staff of the Land Use Regulation Commission to access the project site as necessary at any reasonable hour for the purpose of evaluating the site to verify the application materials I have submitted, and for the purpose of inspecting for compliance with statutory and regulatory requirements, and the terms and conditions of my permit.


I request that staff of the Land Use Regulation Commission make reasonable efforts to contact me in advance to obtain my permission to fully access the project site for purposes of any necessary site evaluation and compliance inspection.

All appropriate persons listed on the deed, lease or sales contract must sign below.


Signature(s) Ronald Andrew Date 4/2/2016
 Date _____

Magnetic

1979
Plan Book 5 Page 78

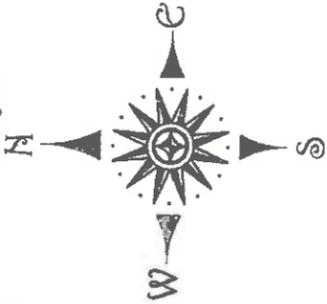


Now or Formerly
Roland Mersereau
Book 570 Page 85
Subdivision Lot # 258

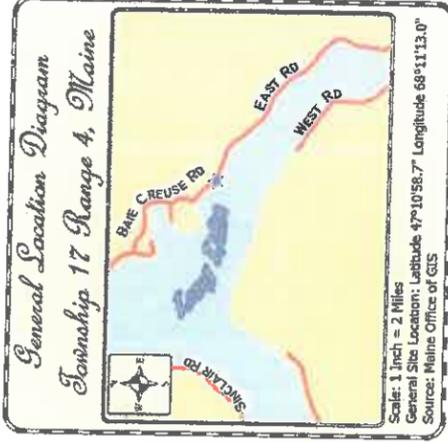

Ronald Jandreau

Subdivision Lots # 259 & 260
Book 895 Page 12
918 Baie Creuse Road
Township 17 Range 4, Maine

RECEIVED
APR 26 2016
LUPC - ASHLAND

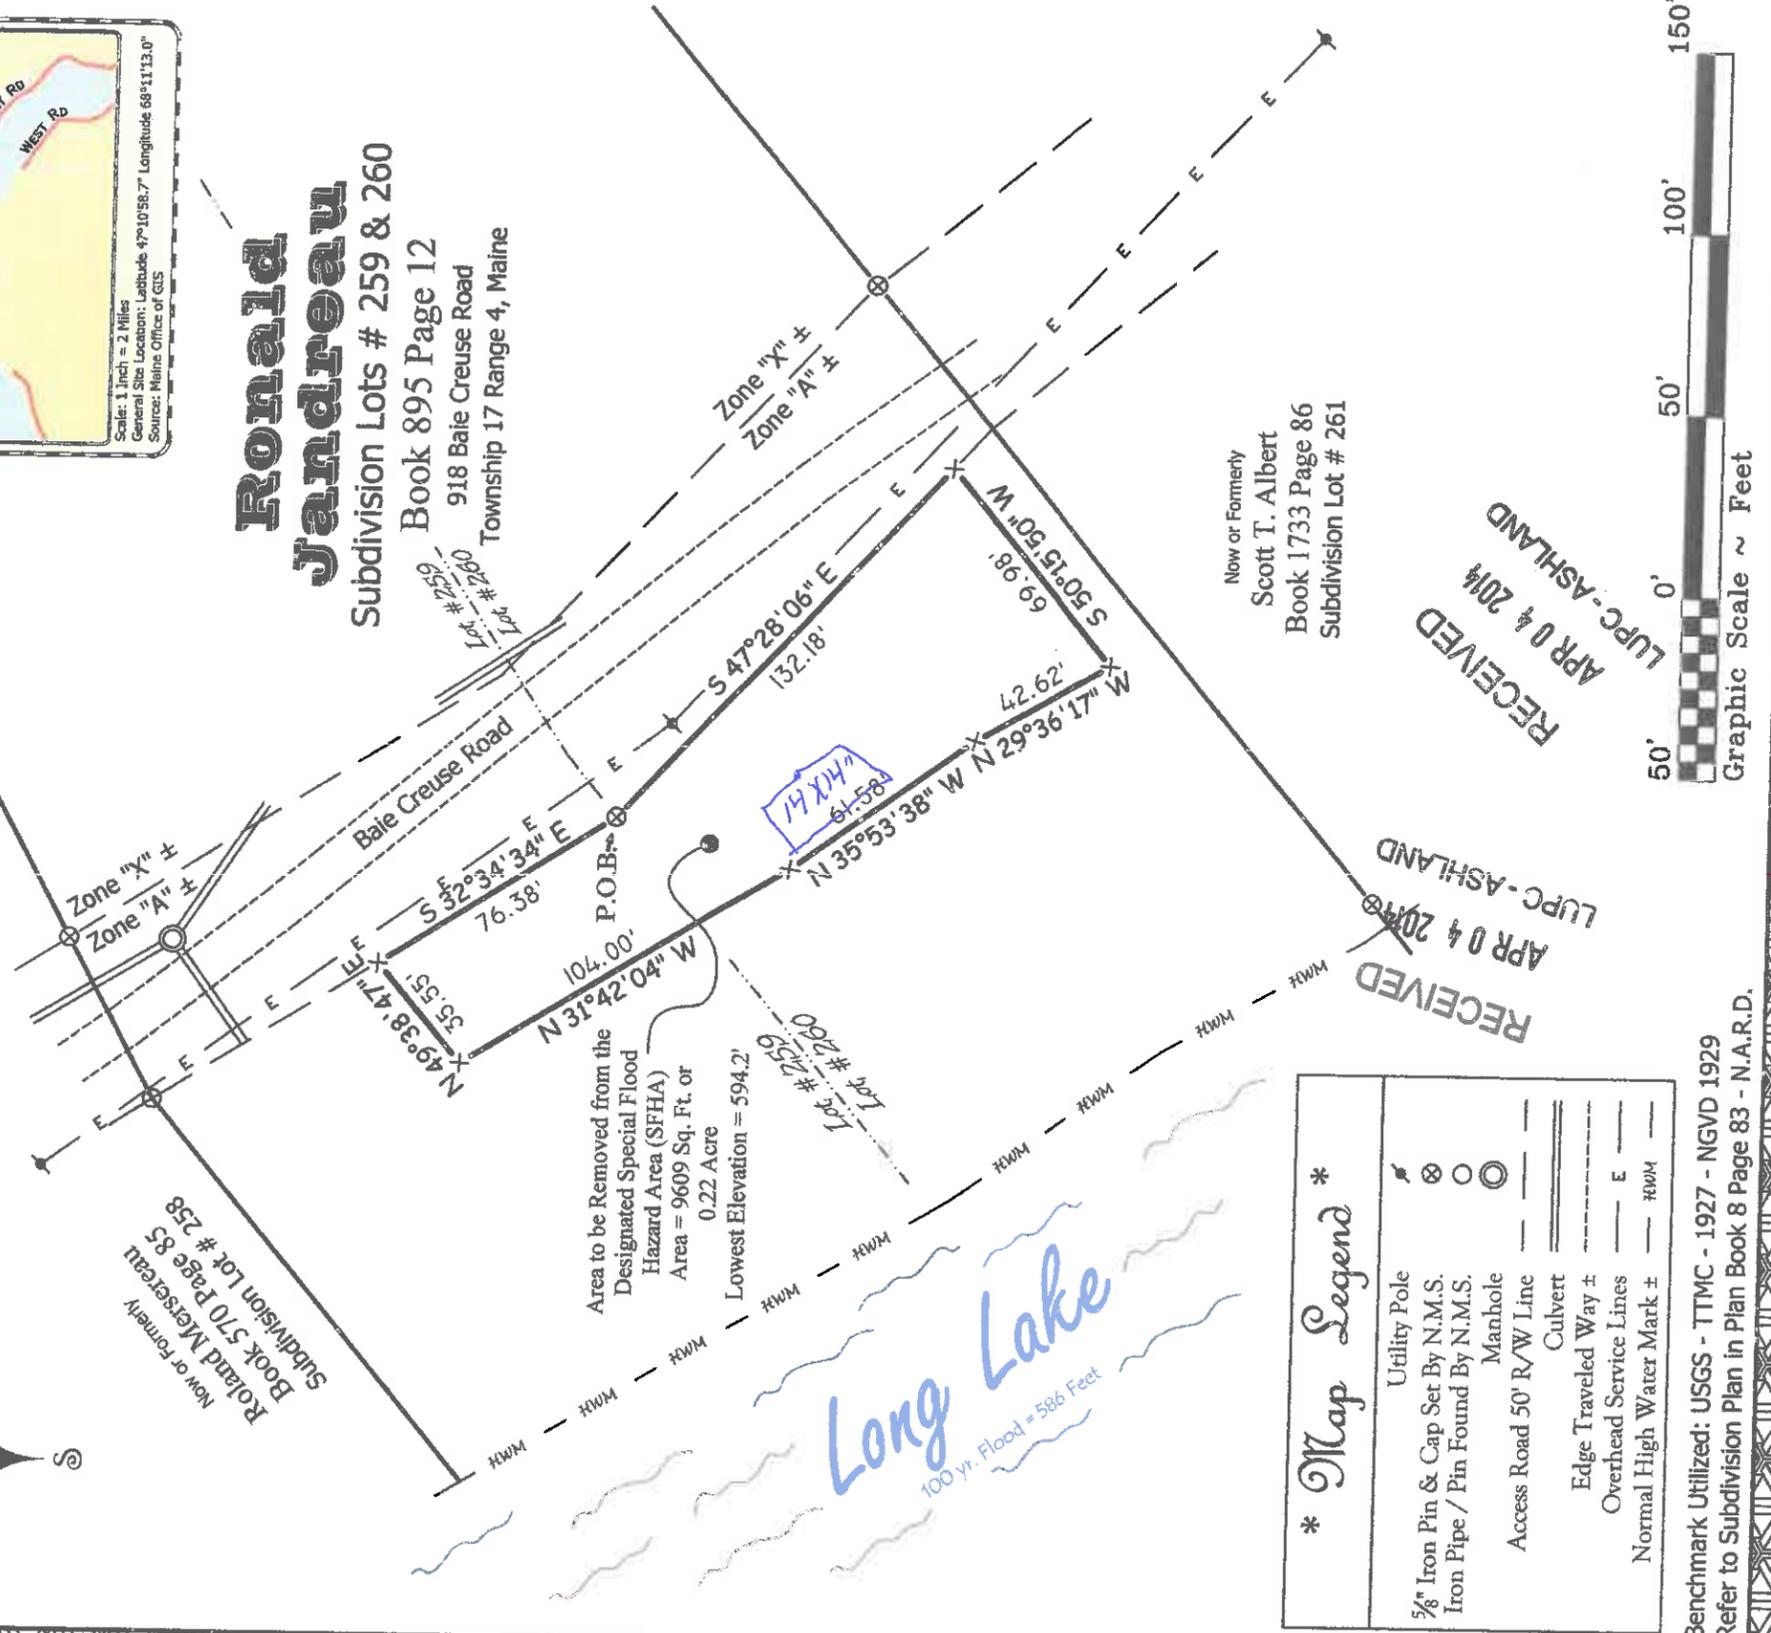

Area to be Removed from the
Designated Special Flood
Hazard Area (SFHA)
Area = 9609 Sq. Ft. or
0.22 Acre
Lowest Elevation = 594.2'


Long Lake
100 yr. Flood = 586 Feet

Now or Formerly
Scott T. Albert
Book 1733 Page 86
Subdivision Lot # 261

*** Map Legend ***

Utility Pole	⊗
5/8" Iron Pin & Cap Set By N.M.S.	⊙
Iron Pipe / Pin Found By N.M.S.	○
Manhole	⊖
Access Road 50' R/W Line	---
Culvert	====
Edge Traveled Way ±	- - - -
Overhead Service Lines	---
Normal High Water Mark ±	HW

Benchmark Utilized: USGS - TTMC - 1927 - NGVD 1929
Refer to Subdivision Plan in Plan Book 8 Page 83 - N.A.R.D.

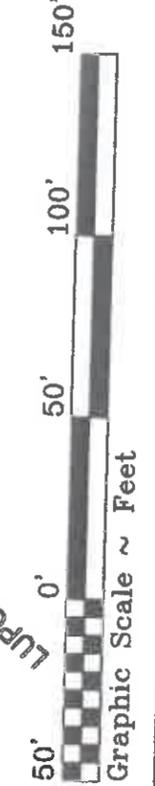

RECEIVED
APR 04 2016
LUPC - ASHLAND

RECEIVED
APR 04 2016
LUPC - ASHLAND

Survey

Ronald Jandreau

PREPARED FOR
Site Address: 918 Baie Creuse Drive, Township 17 Range 4, Maine
Mailing Address: 198 Old Westpoint Road East, Garrison, NY 10824
Showing Location and Definition of an Area of the Premises of
Book 895 Page 12 to be Removed from the
Special Flood Hazard Area (SFHA). See LOMA MT-EZ Form.
Being Situated in Township 17 Range 4, W.E.L.S.



Michael P. Cyr
P.L.S. #1285
Embroidered Seal of Professional Surveyor

"Baie Creuse", Aroostook County, Maine
Scale: 1 Inch = 50 Feet Date: November 5, 2013