

For office use:

Tracking No. 40305 BP Permit No. 8573 A Fee Received \$216.40

Building Permit Amendment

SHORT FORM for Residential Development

RECEIVED

1. APPLICANT INFORMATION

Applicant Name(s) <u>Dennis + Helen Caron</u>	Daytime Phone	FAX (if applicable) <u>AUG 07 2015</u>
Mailing Address <u>80 Fox Run Rd</u>	Email (if applicable) <u>LUPC - GREENVILLE</u>	
Town <u>Madison Maine</u>	State <u>Maine</u>	Zip Code <u>04950</u>

2. PROJECT LOCATION AND PROPERTY DETAILS

Township, Town or Plantation <u>Mayfield Pt.</u>	County <u>Somerset</u>
Tax Information (check Tax/Bill) Map: _____ Plan: <u>03</u> Lot <u>28</u>	All Zoning at Development Site (check the LUPC map) <u>M-CN Kingsbury Pond D-RS</u>
Road Frontage. List the name(s) and frontage(s) (in feet) for any public or private roads, or other rights-of-way adjacent to your lot: Road #1: _____ Frontage <u>100</u> ft. Road #2: _____ Frontage _____ ft.	Water Frontage. List the name(s) and frontage(s) (in feet) for any lakes, ponds, rivers, streams, or other waters on or adjacent to your lot: Waterbody #1: <u>100' Kingsbury Pond</u> Frontage _____ Waterbody #2: _____ Frontage _____

3. EXISTING STRUCTURES (Fill in a line for each existing structure)

Previously issued Building Permit BP _____

Type of structure (dwelling, garage, deck, porch, shed, driveway, parking area, etc.)	Year built	Exterior dimensions (in feet) (LxWxH)	Type of foundation (full basement, slab, post, etc.)	Horizontal Distance (in feet) of structure from nearest:						
				Road	Property line	Lake or pond	Stream	River or stream	Wetland	Ocean/Tidal waters
<u>Dwelling</u>	<u>1990</u>	<u>18x25x21.5</u>	<u>Post</u>							
<u>Dwelling</u>	<u>1991</u>	<u>18x25x13</u>	<u>Post</u>							
<u>Wood Shed</u>	<u>1994</u>	<u>16x10x12</u>	<u>Slab</u>							
<u>Out house</u>	<u>1994</u>	<u>4x8x8</u>								

4. PROPOSED ACTIVITIES (Fill in a line for each new or modified structure)

Type of structure (dwelling, garage, deck, porch, shed, driveway, parking area, etc.)	Proposal (check all that apply)								Exterior Dimensions (in feet) (LxWxH)	Horizontal Distance (in feet) of structure from nearest:					
	New structure*	Reconstruct*	Expand	Relocate*	Remove	Enclose deck/porch	Permanent foundation*	Change dimensions or setbacks		Road	Property line	Lake or pond	River or stream	Wetland	Ocean/Tidal waters
<u>Camp Foundation</u>	<input type="checkbox"/>	<input type="checkbox"/>	<input type="checkbox"/>	<input type="checkbox"/>	<input type="checkbox"/>	<input type="checkbox"/>	<input checked="" type="checkbox"/>	<input type="checkbox"/>	<u>26x44x21</u>						
<u>Garage</u>	<input type="checkbox"/>	<input type="checkbox"/>	<input type="checkbox"/>	<input type="checkbox"/>	<input type="checkbox"/>	<input type="checkbox"/>	<input checked="" type="checkbox"/>	<input type="checkbox"/>	<u>26x32x21</u>	<u>87</u>	<u>39</u>	<u>33</u>			
	<input type="checkbox"/>	<input type="checkbox"/>	<input type="checkbox"/>	<input type="checkbox"/>	<input type="checkbox"/>	<input type="checkbox"/>	<input type="checkbox"/>	<input type="checkbox"/>							
	<input type="checkbox"/>	<input type="checkbox"/>	<input type="checkbox"/>	<input type="checkbox"/>	<input type="checkbox"/>	<input type="checkbox"/>	<input type="checkbox"/>	<input type="checkbox"/>							

* Reconstructions, Relocations, Permanent Foundations and New Accessory Structures:

- a. If the structure or foundation will not meet the LUPC's minimum setback distances from property lines, roads, water bodies or wetlands, explain what physical limitations (lot size, slope, location of septic system, etc.) prevent the structure or foundation from meeting setbacks:

Relocated previously to LURE Approved Setback; Mature Trees, Lot size, Septic

BP 8573-A

b. For reconstructions, has the existing structure been damaged, destroyed or removed from your property?..... YES NO
 If YES, was the structure in regular active use within a 2-year period preceding the damage, destruction or removal?..... YES NO
 If YES, provide the date the structure was damaged, destroyed or removed: N/A

5. VEGETATION CLEARING, FILLING AND GRADING, SOIL DISTURBANCE (If applicable, fill in this table)

	Proposed New Area (in sq. ft.) of cleared/filled/disturbed soil:	Distance (in feet) between edge of cleared/filled area and the nearest:					Wetland	Ocean/Tidal Waters
		Road	Property line	Lake or pond	River or stream			
Cleared area								
Filled/disturbed area	<u>Garage</u>	<u>500 sq ft</u>						
What is the average slope of land between the area to be filled/disturbed and the waterbody or wetland?								<input type="checkbox"/> % <input checked="" type="checkbox"/> NA

RECEIVED
 AUG 07 2015
 LUPC - GREENVILLE

6. PROSPECTIVELY ZONED AREAS (RANGELEY AREA ONLY)

Buffering in Prospectively Zoned Areas. Is your property located in one of the following Prospectively Zoned Plantations or Townships? YES NO

Adamstown Twp. Dallas Plt. Lincoln Plt. Magalloway Plt.
 Rangeley Plt. Richardsontown Twp. Sandy River Plt. Townships C, D, and E.

If YES, please complete the following table regarding the width of the vegetative buffers at the narrowest point between the existing and proposed structures and the nearest applicable road, property line, and subdistrict setbacks as applicable:

Standard Minimum Required:	Width of Vegetated Buffers			
	Road	Side Property Line	Rear Property Line	Subdistrict Boundary (If D-ES or D-CI)
	25 feet in D-GN, D-GN2, D-GN3 50 feet in D-RS, D-RS2, D-RS3 75 feet in D-ES and D-CI	15 feet	15 feet	50 feet Buffer to other Subdistricts
This property:	_____ feet	_____ feet	_____ feet	_____ feet

Note: You may be required to submit Exhibit E: Documentation for Exceptions to Buffering Requirements. (See instructions on page iii)

7. APPLICANT SIGNATURE (REQUIRED) AND AGENT AUTHORIZATION (OPTIONAL)

Agent Name (if applicable)	Daytime Phone	FAX (if applicable)	
Mailing Address		Email (if applicable)	
Town	State	Zip Code	

I have personally examined and am familiar with the information submitted in this application, including the accompanying exhibits and supplements, and to the best of my knowledge and belief, this application is complete with all necessary exhibits. I understand that if the application is incomplete or without any required exhibits that it will result in delays in processing my permit decision. The information in this application is a true and adequate narrative and depiction of what currently exists on and what is proposed at the property. I certify that I will give a copy of this permit and associated conditions to any contractors working on my project. I understand that I am ultimately responsible for complying with all applicable regulations and with all conditions and limitations of any permits issued to me by the LUPC. If there is an Agent listed above, I hereby authorize that individual or business to act as my legal agent in all matters relating to this permit application. I understand that while there is a required Statewide Maine Uniform Building and Energy Code (MUBEC) administered by the Maine Department of Public Safety, Bureau of Building Codes & Standards, The Commission's review is limited only to land use issues and the Commission does not make any findings related to the MUBEC nor do the LUPC staff inspect buildings or enforce any provisions of that Code.

Please check one of the boxes below: (see "Accessing the Project Site for Site Evaluation and Inspection")

I authorize staff of the Land Use Planning Commission to access the project site as necessary at any reasonable hour for the purpose of evaluating the site to verify the application materials I have submitted, and for the purpose of inspecting for compliance with statutory and regulatory requirements, and the terms and conditions of my permit.

I request that staff of the Land Use Planning Commission make reasonable efforts to contact me in advance to obtain my permission to fully access the project site for purposes of any necessary site evaluation and compliance inspection.


All appropriate persons listed on the deed, lease or sales contract must sign below.

Signature(s) [Signature] Date 8/5/15

 _____ Date _____

BUILDING PERMIT BP 8573-A

Based on the information you have submitted in the attached application and supporting documents, the staff of the Land Use Planning Commission concludes that, if carried out in compliance with the conditions of approval below, your proposal will meet the criteria for approval, 12 M.R.S.A. §685-B(4) of the Commission's statutes and the provisions of the Commission's *Land Use Districts and Standards*. Any variation from the application or the conditions of approval is subject to prior Commission review and approval. Any variation undertaken without Commission approval constitutes a violation of Land Use Planning Commission law. In addition, any person aggrieved by this decision of the staff may, within 30 days, request that the Commission review the decision.

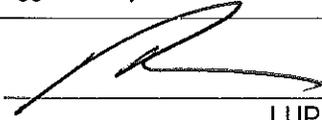
RODERICK J. FALLA
LUPC Authorized Signature

8/7/15
Effective Date

CONDITIONS OF APPROVAL

General Conditions

1. At least one week prior to commencing the permitted activities, the permittee must contact the Commission staff and notify them of the date construction will start. If these activities include a permanent foundation, the permittee must notify staff of the date the forms will be set. This will allow staff time to arrange a pre-construction site visit to review the applicable standards and requirements of the permit with the permittee. (If you leave a telephone message, please include your full name, telephone number, permit number, and the date/s the work will start.)
2. Construction activities authorized in this permit must be substantially started within 2 years of the effective date of this permit and substantially completed within 5 years of the effective date of this permit. If such construction activities are not started and completed within this time limitation, this permit shall lapse and no activities shall then occur unless and until a new permit has been granted by the Commission.
3. This permit is dependent upon and limited to the proposal as set forth in the application and supporting documents, except as modified by the Commission in granting this permit. Any variation is subject to prior review and approval of the Maine Land Use Planning Commission. Any variation from the application or the conditions of approval undertaken without approval of the Commission constitutes a violation of Land Use Planning Commission law.
4. Structures authorized under this permit, as well as filling/grading/soil disturbance and cleared openings created as part of construction activities authorized under this permit, must be located to meet the road, property line, water and wetland setback distances, exterior dimensions and building heights listed in Sections 4, 7 and 8 and approved by this permit.
5. Temporary and permanent sedimentation control measures must be implemented to effectively stabilize all areas of disturbed soil and to catch sediment from runoff water before it leaves the construction site so that sediment does not enter water bodies, drainage systems, water crossings, wetlands or adjacent properties. Clearing and construction activities, except those necessary to establish sedimentation control devices, shall not begin until all erosion and sedimentation control devices (including ditches, culverts, sediment traps, settling basins, hay bales, silt fences, etc.) have been installed and stabilized. Once in place, such devices shall be maintained to ensure proper functioning.
6. Effective, temporary stabilization of all disturbed and stockpiled soil must be completed at the end of each work day. All temporary sedimentation and erosion control devices shall be removed after construction activity has ceased and a cover of healthy vegetation has established itself or other appropriate permanent control measures have been effectively implemented. Permanent soil stabilization shall be completed within one week of inactivity or completion of construction.
7. Cleared openings created as part of construction activities authorized under this permit must be effectively stabilized and re-vegetated.
8. All imported fill material must be free of hazardous or toxic materials and must not contain debris, trash, or rubbish.
9. Unless otherwise proposed in Question 8.4 and by the submittal of **Exhibit G, Erosion and Sediment Control Plan**, and approved by this permit, soil disturbance must not occur when the ground is frozen or saturated.
10. Topsoil must not be removed from the site except for that necessary for construction activities authorized in this permit. Topsoil must be stockpiled at least 100 feet from any water body.
11. The permittee shall not advertise Land Use Planning Commission approval without first obtaining approval for such advertising. Any such advertising shall refer to this permit only if it also notes that the permit is subject to conditions of approval.

12. In the event the permittee should sell or lease this property, the buyer or lessee shall be provided a copy of the approved permit and conditions of approval. The new owner or lessee should then contact the Land Use Planning Commission to have the permit transferred into his/her name. If there are no additional changes the transfer can be accomplished on a Minor Change Form.
13. All exterior lighting must be located and installed so as to illuminate only the target area to the extent possible. Exterior lighting must not produce a strong, dazzling light or reflection beyond lot lines onto neighboring properties, water bodies, or roadway so as to impair driver vision or to create nuisance conditions.
14. The scenic character and healthful condition of the area covered under this permit must be maintained. The area must be kept free of litter, trash, junk cars and other vehicles, and any other materials that may constitute a hazardous or nuisance condition.
15. The permittee shall secure and comply with all applicable licenses, permits, authorizations, and requirements of all federal, state, and local agencies including but not limited to: Air and Water Pollution Control Regulations; Subsurface Wastewater Disposal System approval from the Local Plumbing Inspector and/or Maine Department of Health and Human Services, Subsurface Wastewater Program; and the Maine Department of Transportation, Driveway Entrance Permit, a physical E-911 address from your County Commissioner's Office.
16. Once construction is complete, the permittee shall submit a self-certification form, notifying the Commission that all conditions of approval of this permit have been met. The permittee shall submit all information requested by the Commission demonstrating compliance with the terms of this permit.
17. The proposed permanent foundation shall be installed beneath the existing dwelling at its current location, 33 feet from the Normal High Water Mark of Kingsbury Pond, which is the same location previously approved by Building Permit BP 8573 to resolve the Enforcement Case EC 92-189.
18. The proposed 26' x 32' garage shall be located towards the rear of the lot across the road from the dwelling at least 50 feet from the traveled portion of the road and at least 15 feet from the side and rear property lines.

BP 8573-A

LAKE

33'

33'

Camp

Camp Addition

1000 gal Tank

109' 10' to water

16' 16' Shed

15'

10' 10' Grey Water System

10' 10' 5' 5' 5' 5'

15' Out house

RECEIVED
AUG 07 2015

LUPC - GREENVILLE

Edge of ROW

Center of ROW

Scale
1" = 3'

164'

31

77

35'

10

25

25

10

39'

115


31

Water

UV

Wooded

BD 8573-A

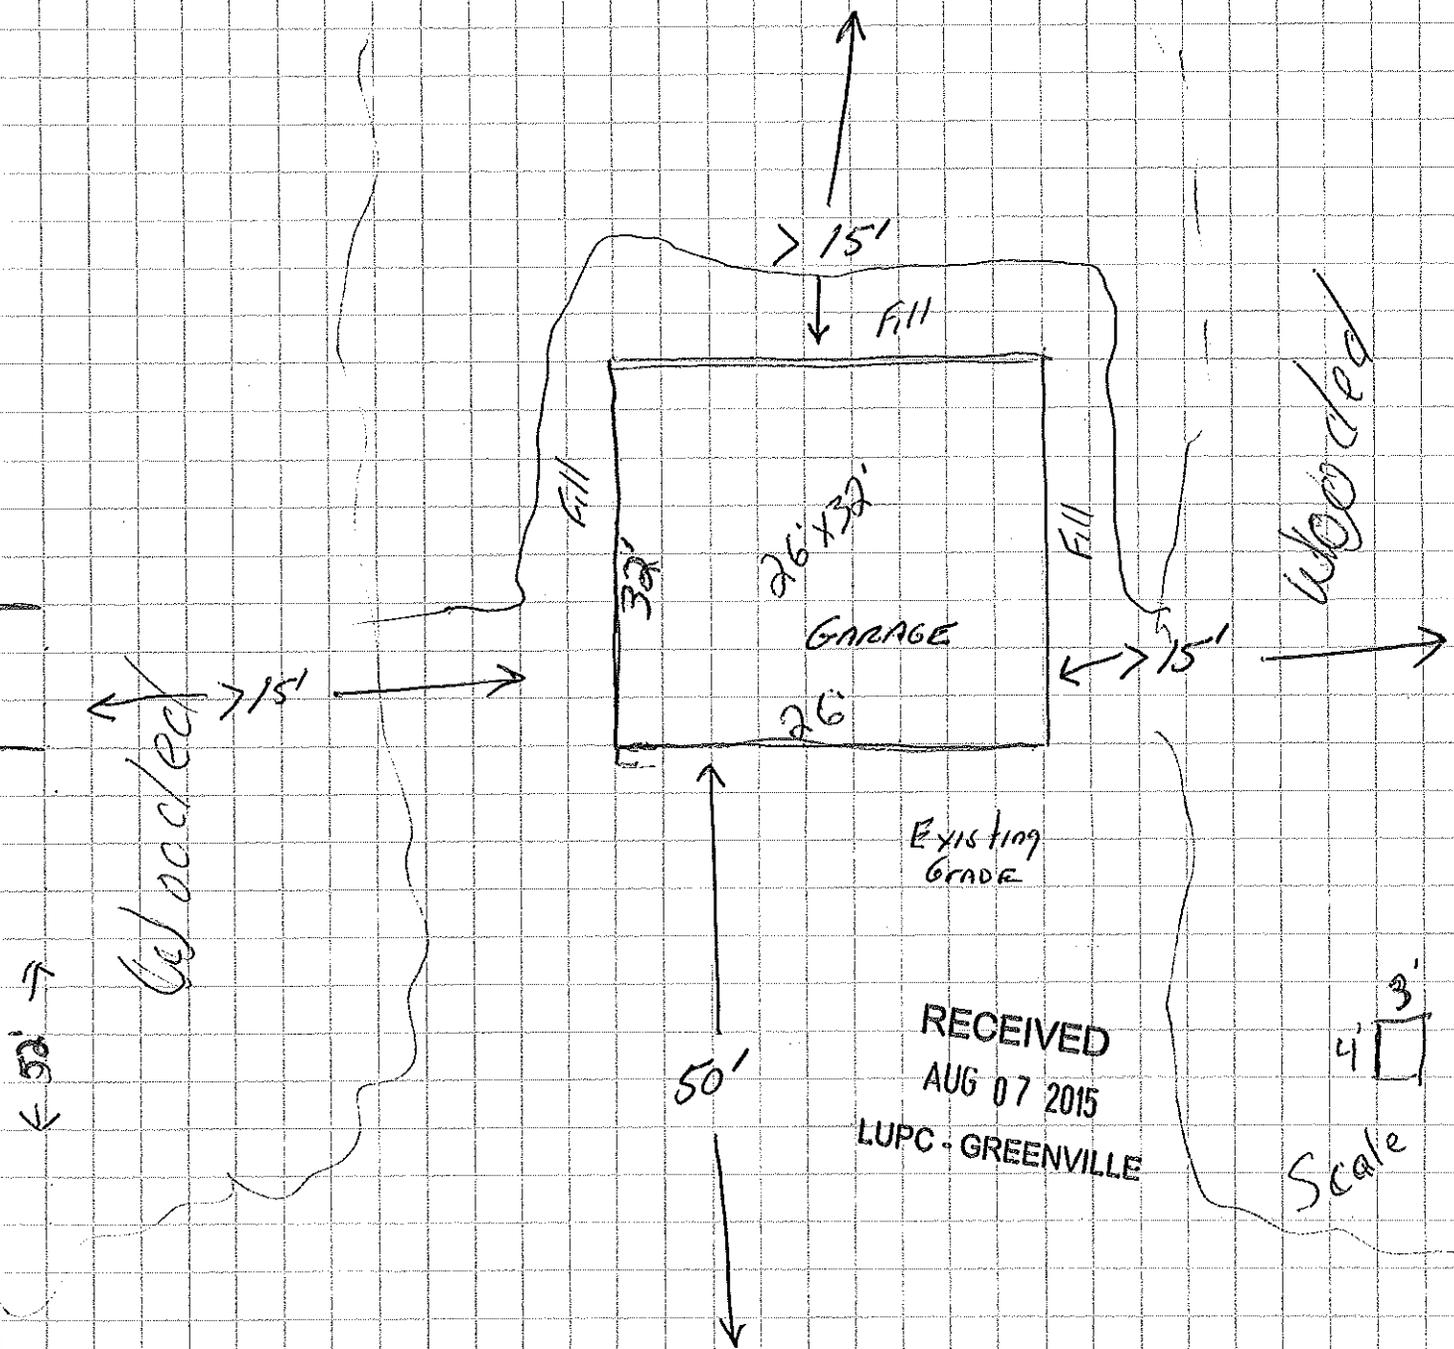

RECEIVED
AUG 07 2015
LUPC - GREENVILLE

Scale
4' 3'

Edge of Traveled Path