



STATE OF MAINE
DEPARTMENT OF TRANSPORTATION
16 STATE HOUSE STATION
AUGUSTA, MAINE
04333-0016

JOHN ELIAS BALDACCI
GOVERNOR

DAVID A. COLE
COMMISSIONER

January 12, 2009
Subject: **Gilead**
Federal Project No: HP-9184(500)E
State Project No. 009184.50
Amendment No. 2

Dear Sir/Ms:

Make the follow change to the Bid Document:

In the Plans, after Plan Sheet 15 of 125, **REMOVE** the "BOX CULVERT DETAILS" replaced in Amendment #1 and **INSERT** the attached new "BOX CULVERT DETAILS"

NOTE: Border information has been updated, and notes have been added to the plan sheet.

Consider this change and information prior to submitting your bid on **January 14, 2009.**

Sincerely,

Scott Bickford
Contracts & Specifications Engineer



PRINTED ON RECYCLED PAPER

THE MAINE DEPARTMENT OF TRANSPORTATION IS AN AFFIRMATIVE ACTION - EQUAL OPPORTUNITY EMPLOYER

METRIC


1. All dimensions are in millimeters unless otherwise noted.
 2. All elevations and stations are in meters.

| | | |
|----------------|----------------|--------------|
| PROJECT NUMBER | SHEET NO. | TOTAL SHEETS |
| HP-91845001E | 15 | 125 |
| STATE | PROJECT NUMBER | |
| MAINE | HP-91845001E | |
| REG. NO. | DATE | |
| 1 | 1 | |


009184,50

PRECAST CONCRETE BOX CULVERT NOTES


- The precast units shall be designed to carry construction loadings with a minimum fill cover of 450 mm on top of the units.
- The construction, handling and assembly of the precast units shall be in accordance with Special Provisions Section 534, Precast Structural Concrete, and with the manufacturer's specifications as applicable.
- Install membrane waterproofing over the top and 300 mm down the exterior sides of the precast units. (Peabody School Bridge only)

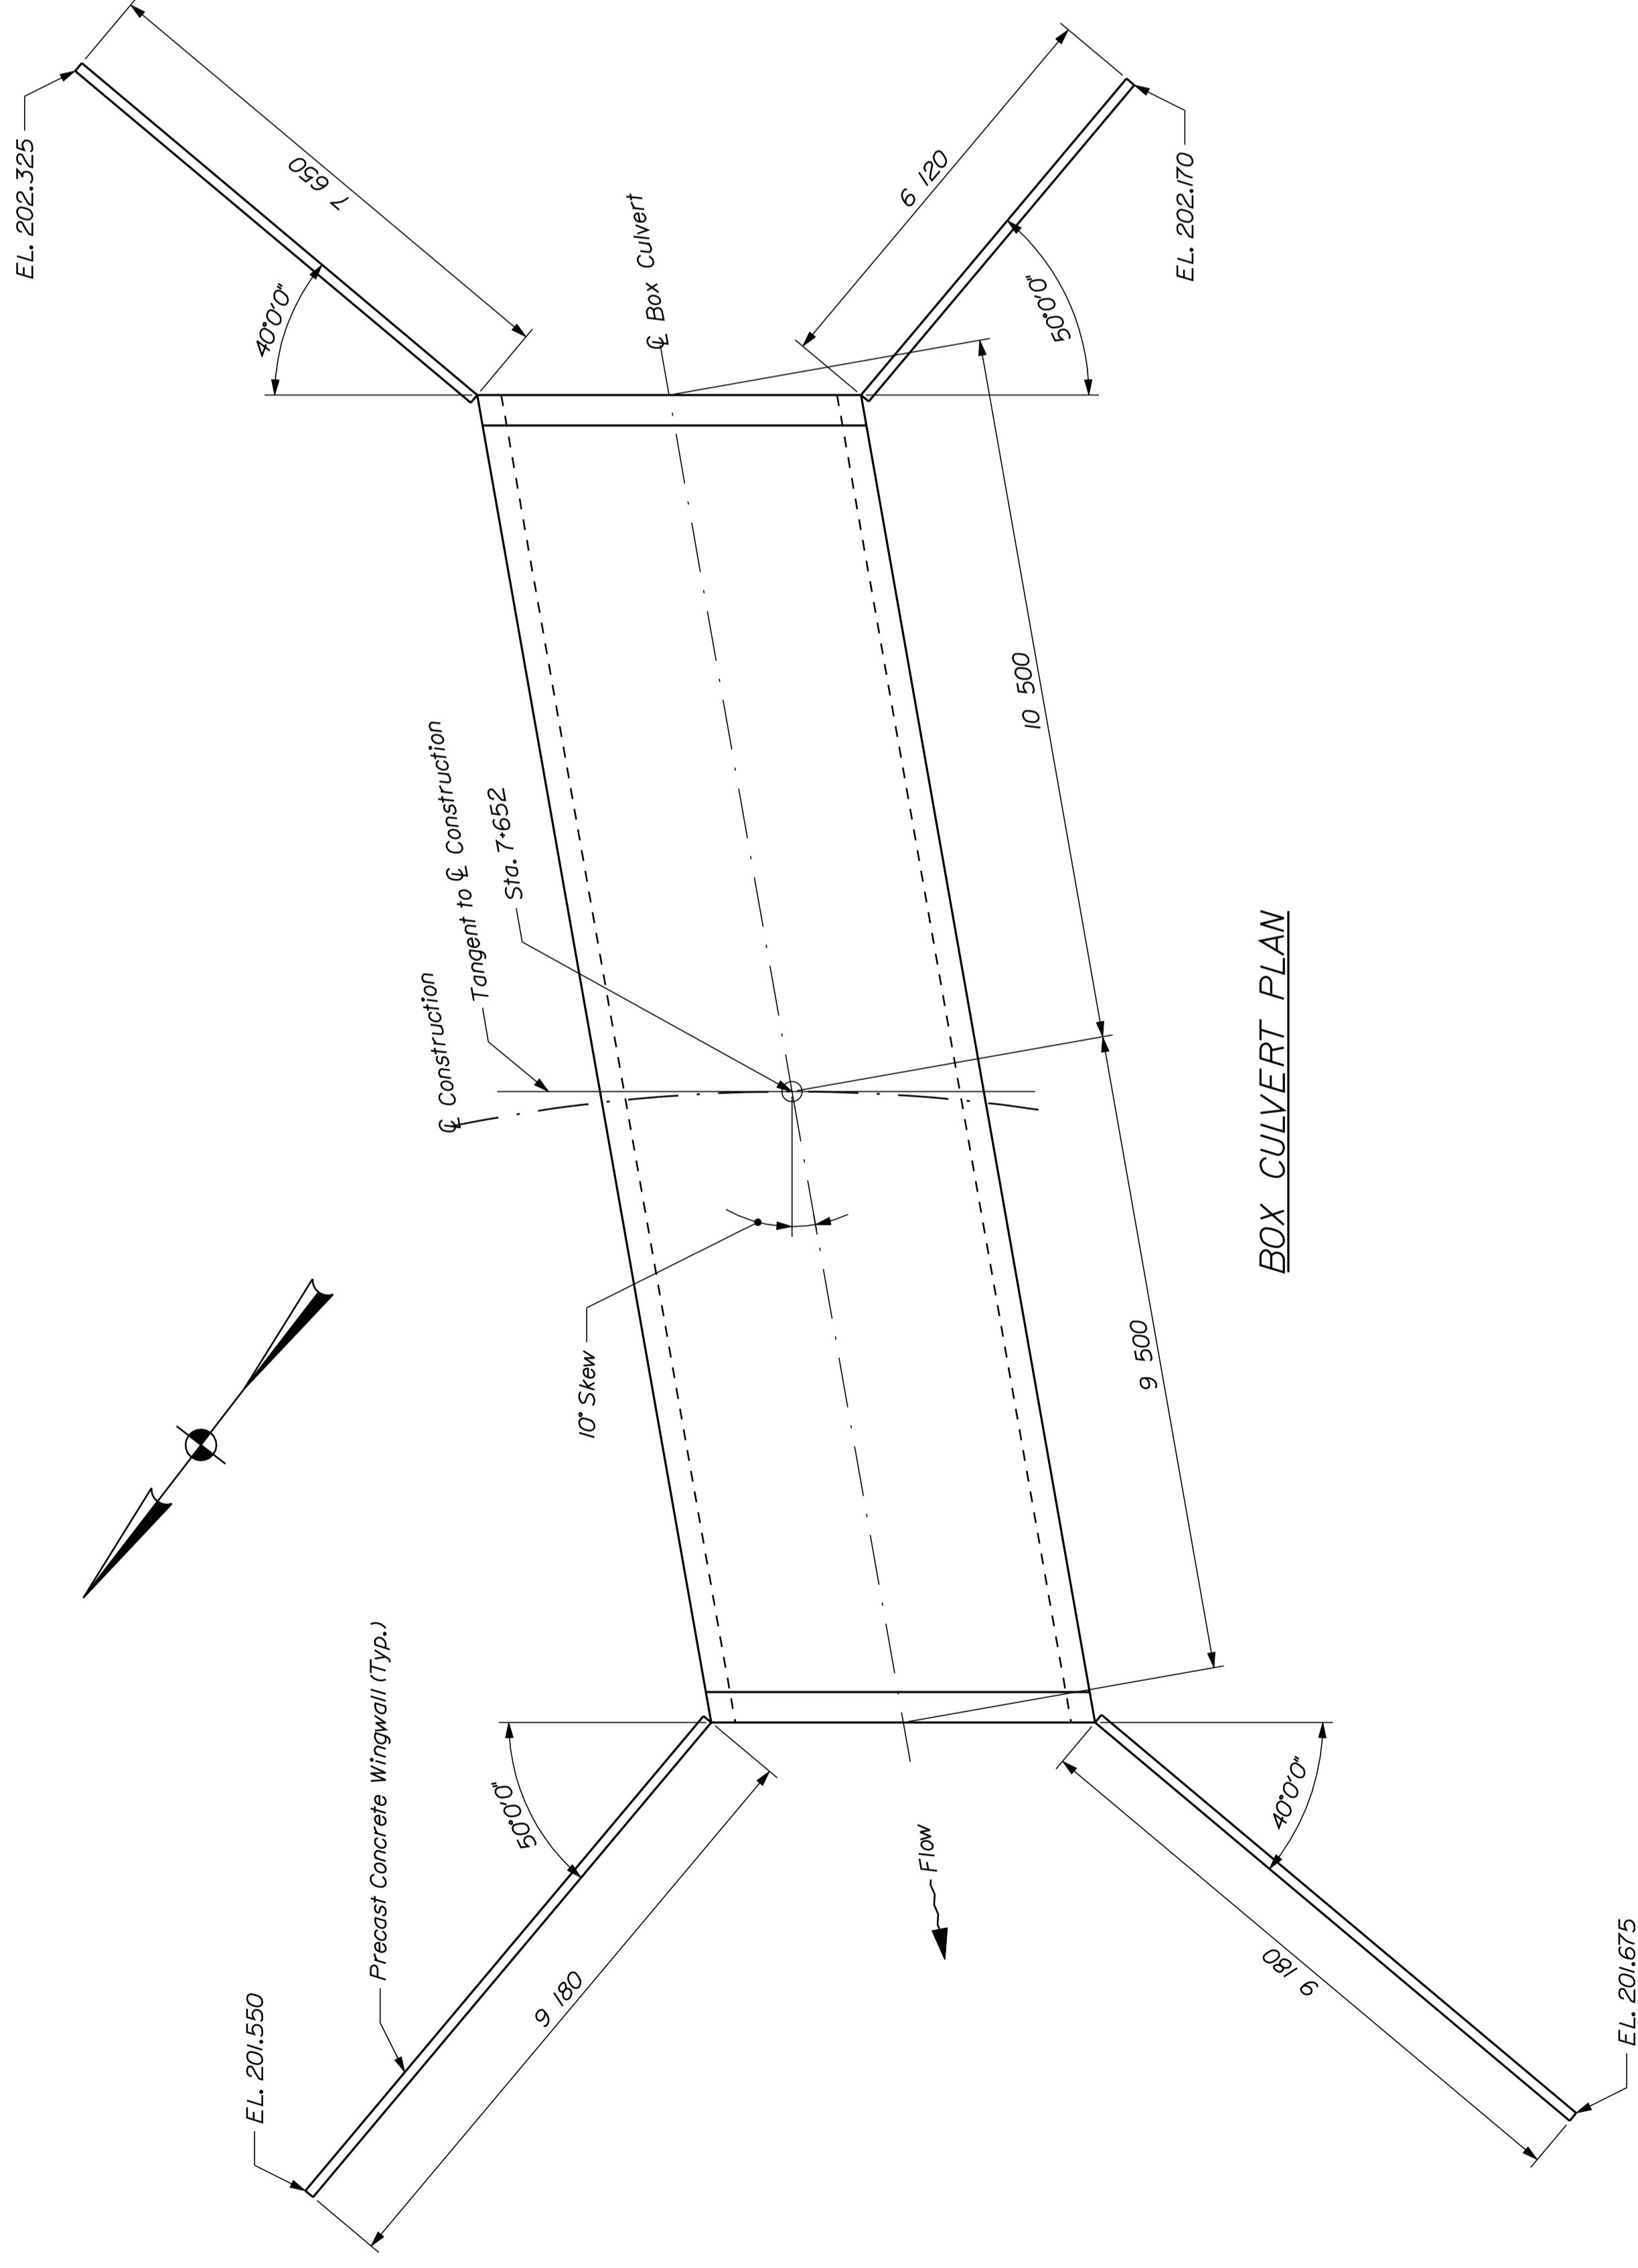

BOX CULVERT PLAN

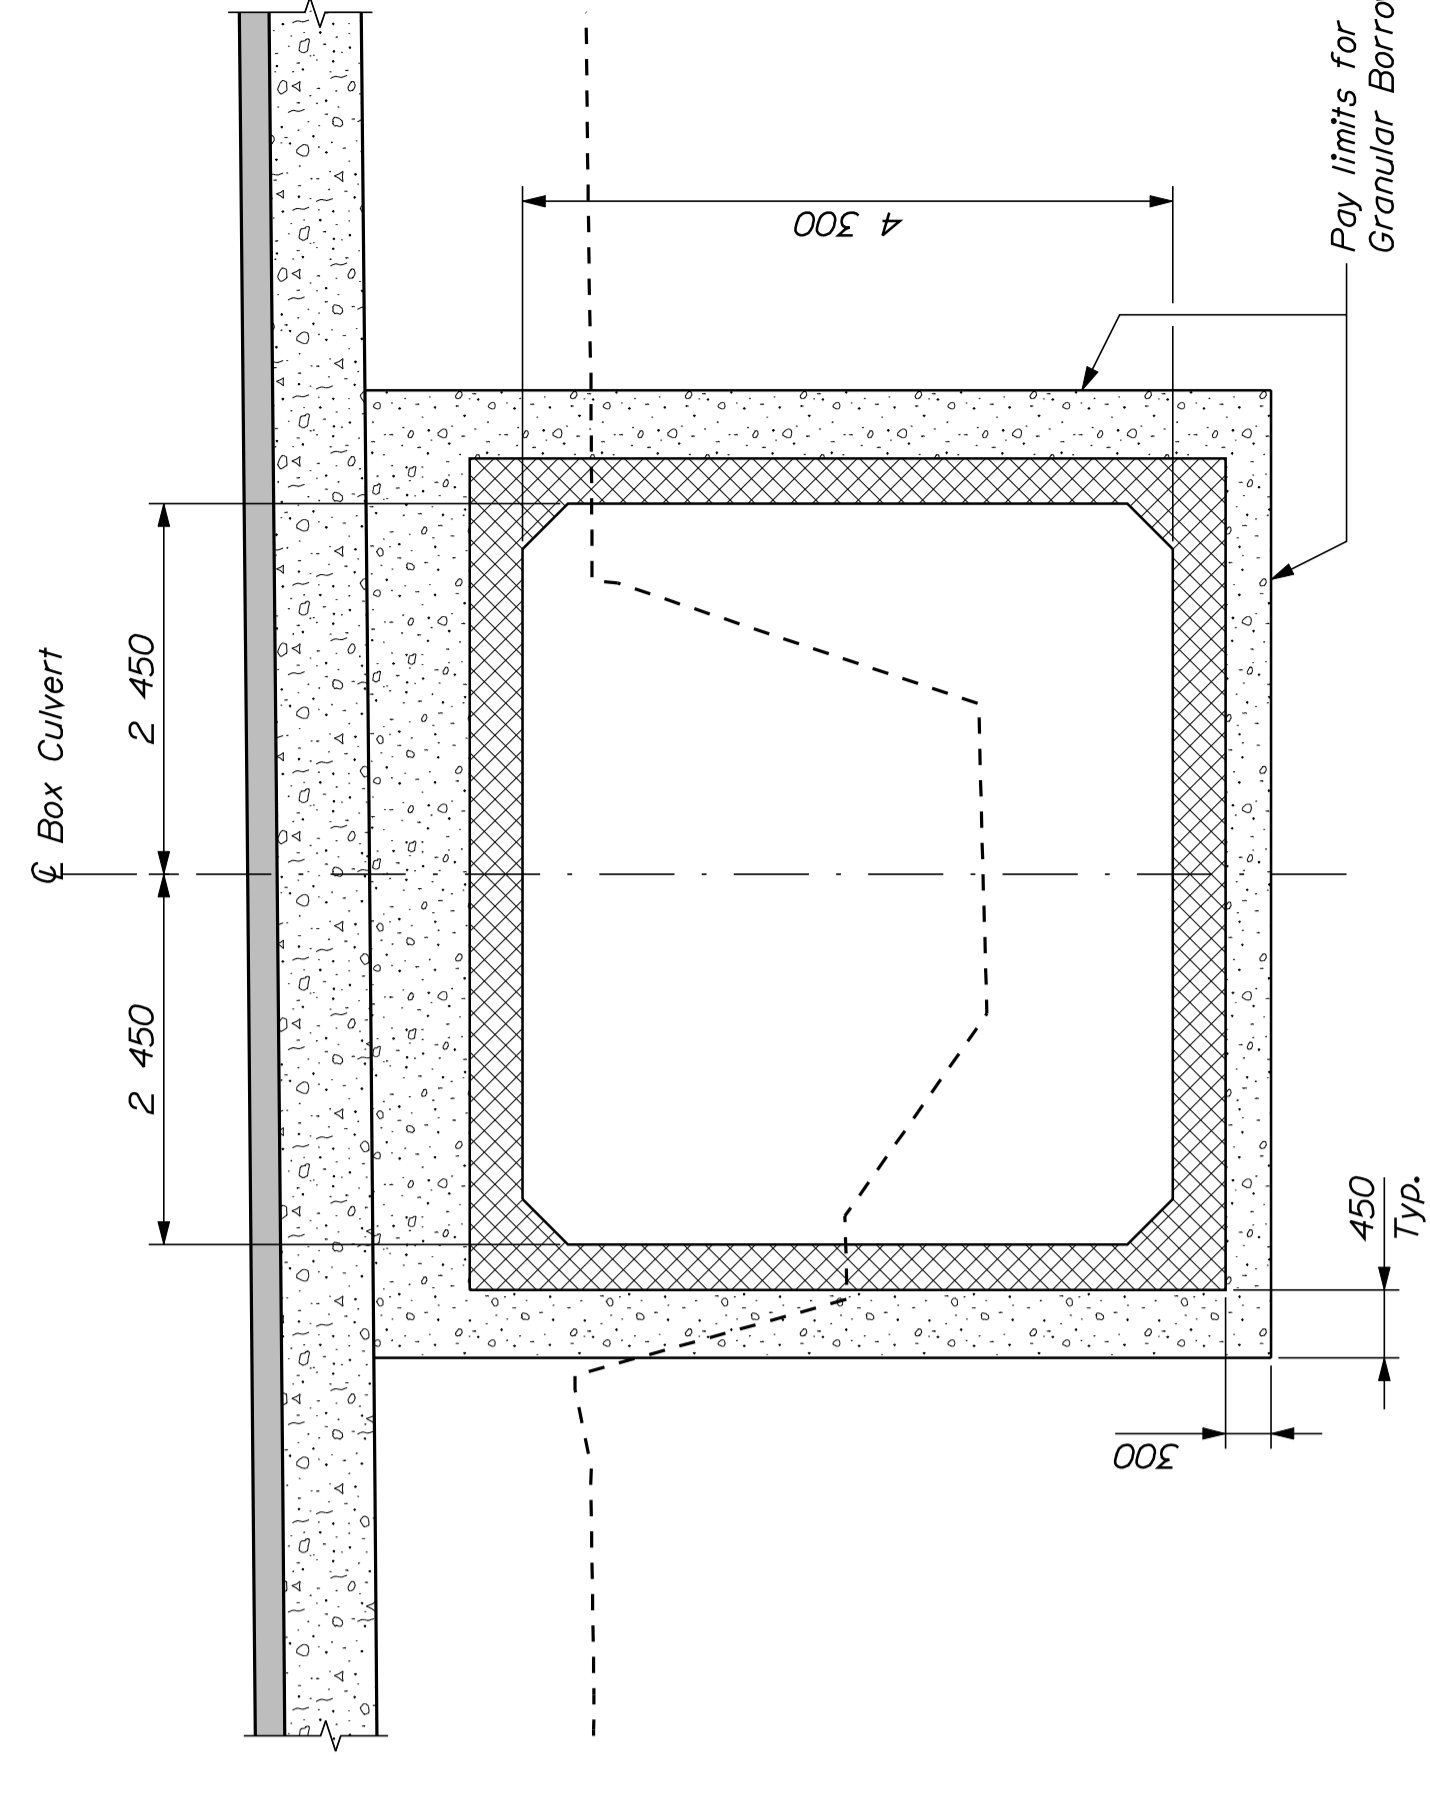

BOX CULVERT SECTION

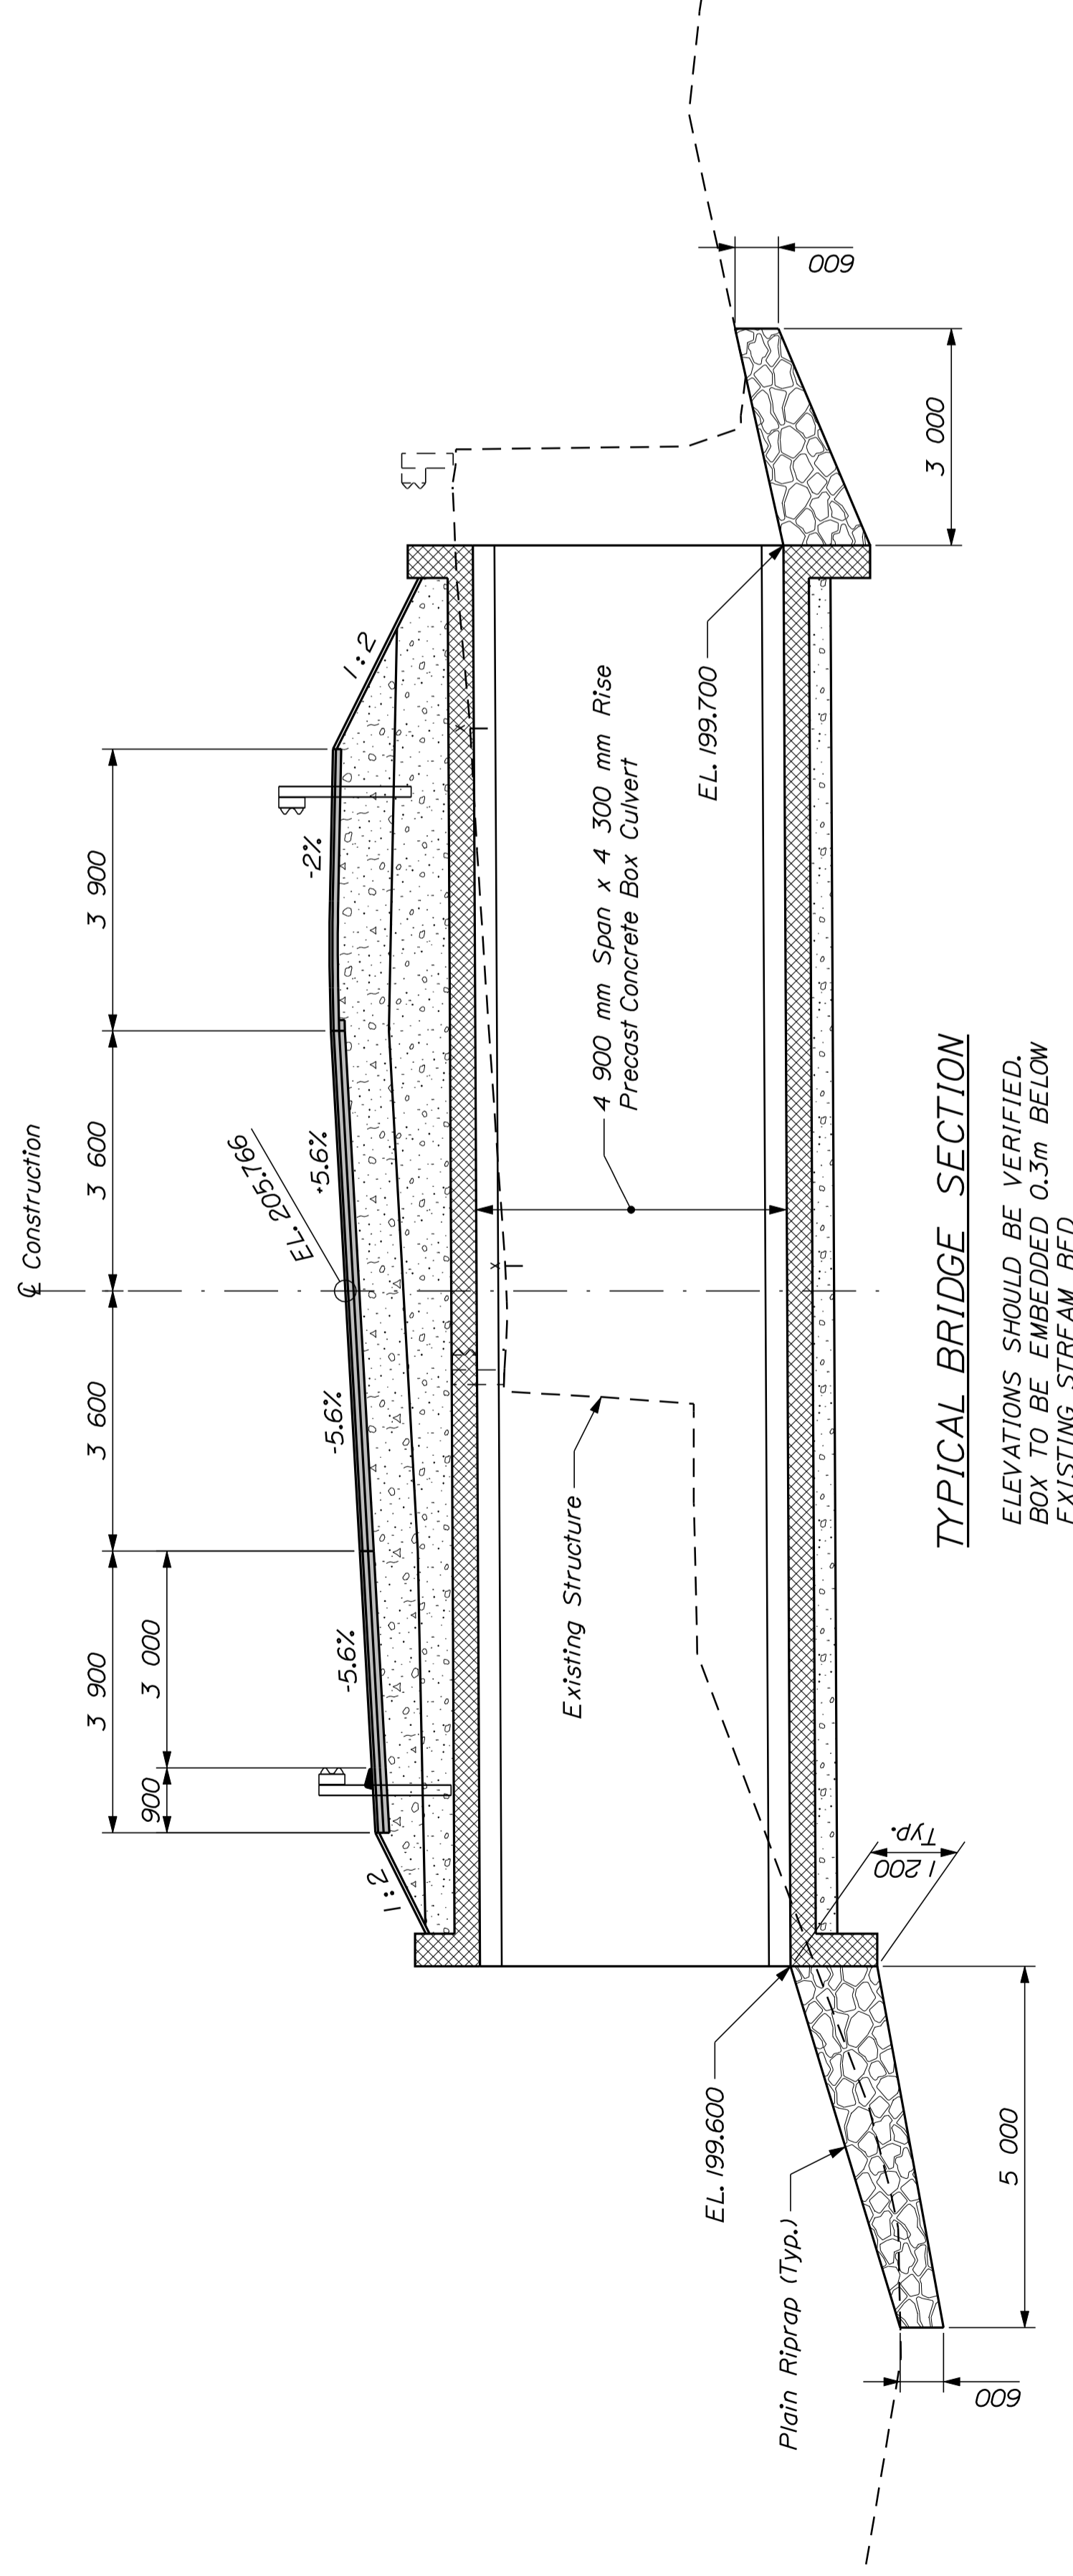

TYPICAL BRIDGE SECTION

ELEVATIONS SHOULD BE VERIFIED.
 BOX TO BE EMBEDDED 0.3m BELOW
 EXISTING STREAM BED

| | | |
|-------------------------|------------|-----------|
| PROJECT DESIGN ENGINEER | BY | DATE |
| J. Folsom | D. Dorrain | June 2008 |
| CHECKED | | |
| REVISIONS | | |
| FIELD CHANGES | | |

PLANS

STATE OF MAINE
 DEPARTMENT OF TRANSPORTATION
 BRIDGE NO. 2652
 PEABODY SCHOOL BRIDGE
 OVER
 BOG BROOK
 IN THE TOWN OF
 GILEAD
 OXFORD COUNTY
 BOX CULVERT DETAILS