
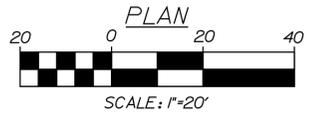


Date: 2/15/2012


Username: Z Jones

Division: HIGHWAY

Filename: ... \MSTA002\_BEACON\_PLAN\_001.dgn

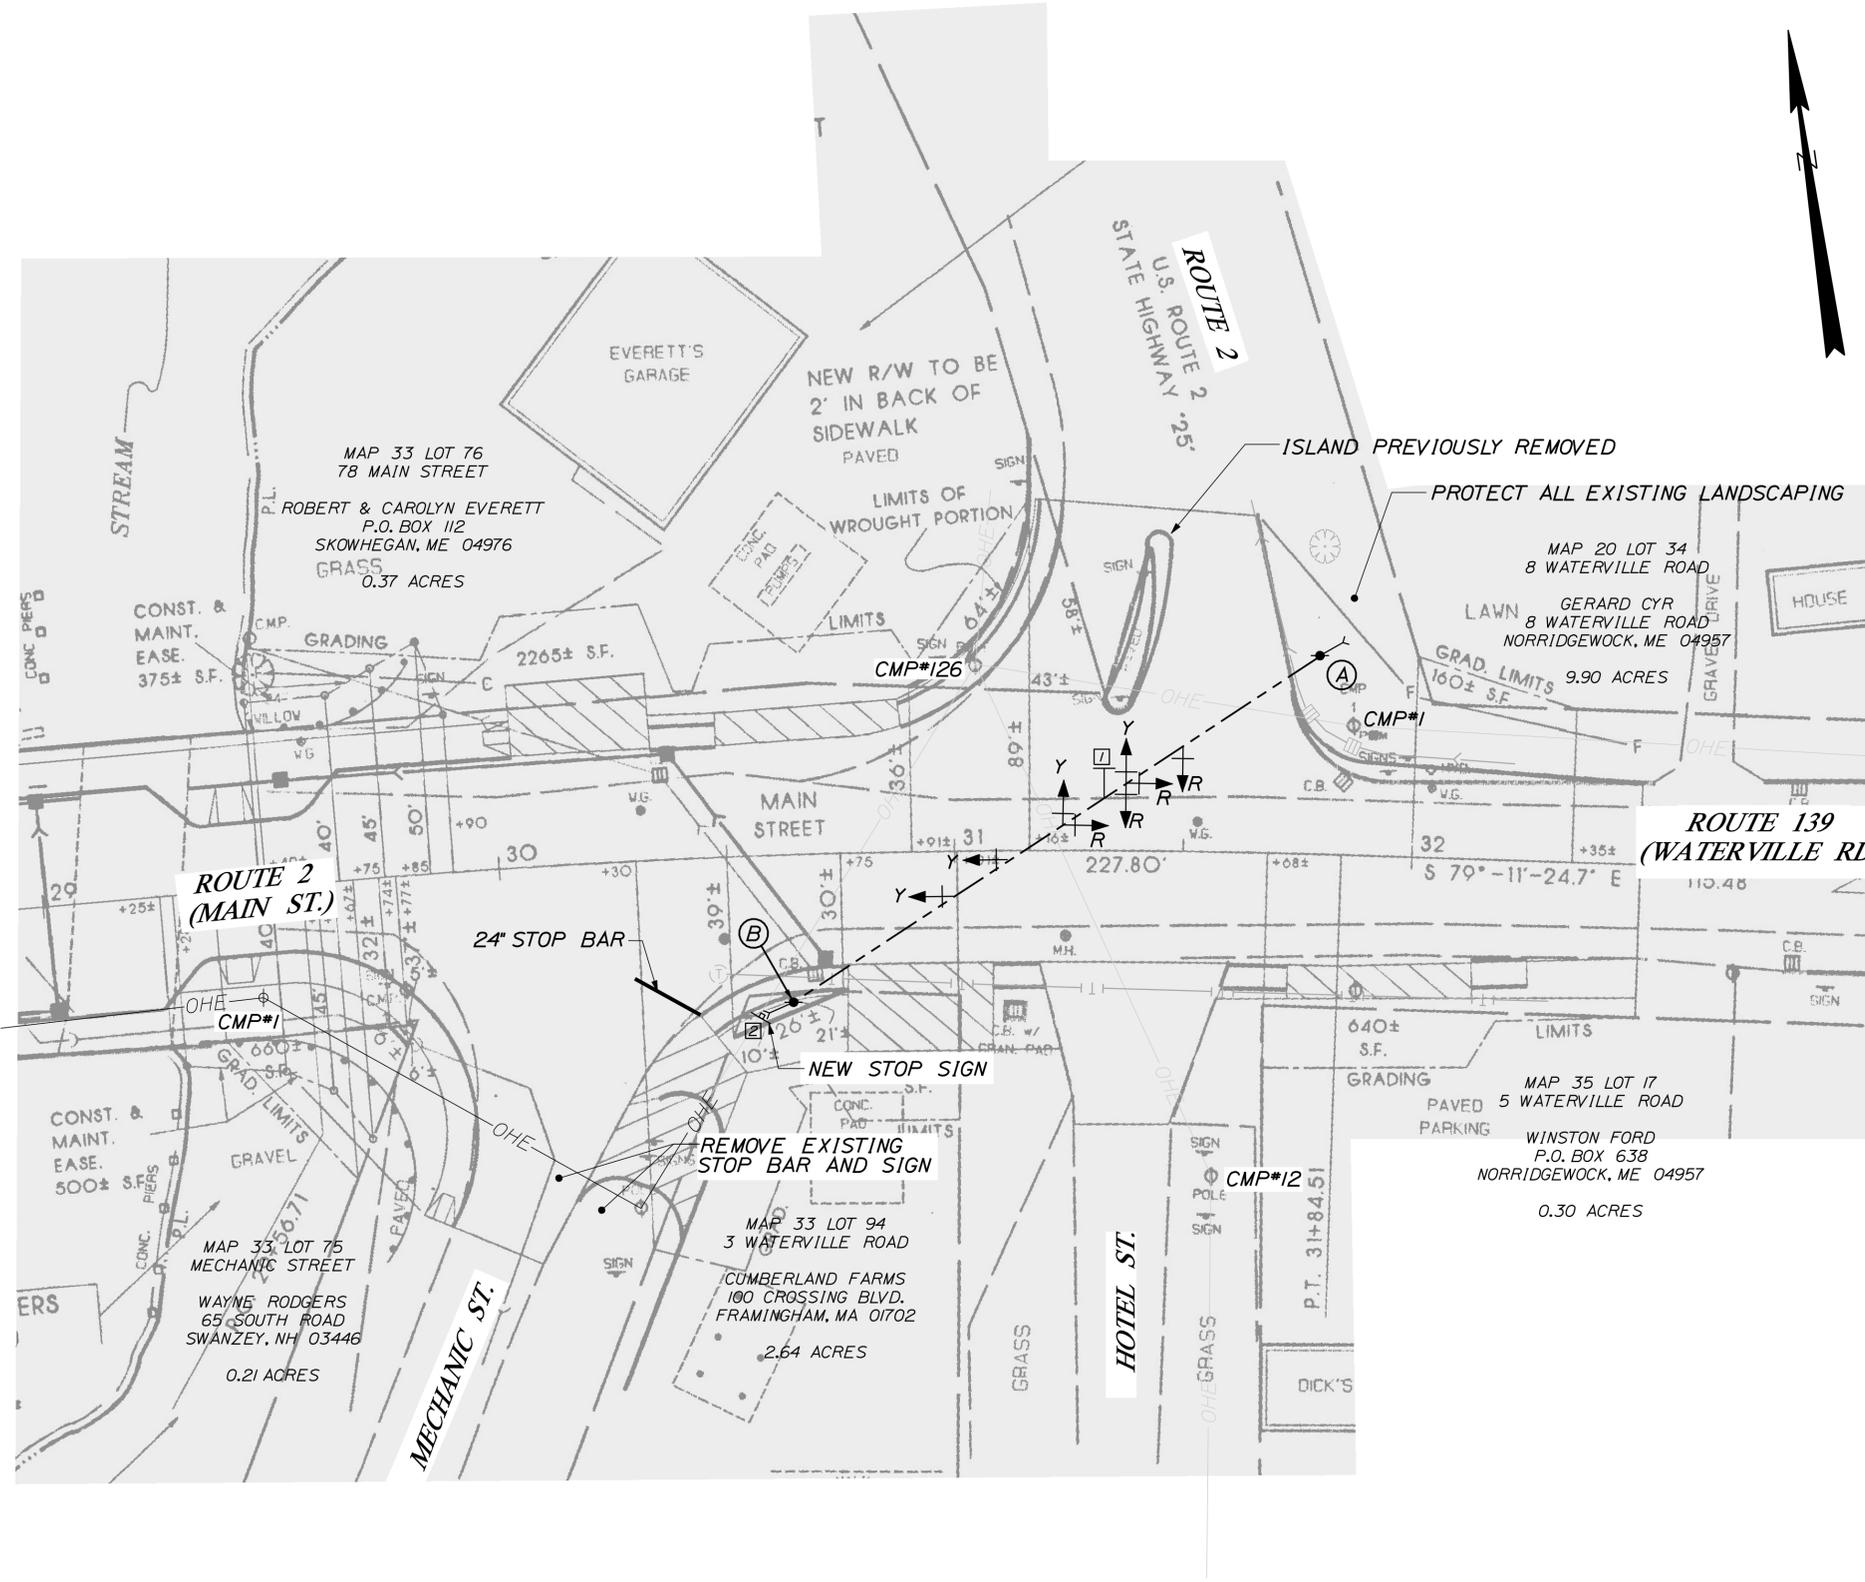


EQUIPMENT SCHEDULE		
DESIGNATION	ITEM	DESCRIPTION
A	PROPOSED WOOD POLE AND GUY WIRES	SPAN WIRE, LOWER TETHER, FLASHING EXPANDED VIEW LED VEHICULAR HEADS, AND CONTROLLER CABINET;
B	PROPOSED WOOD POLE WITH A SIDEWALK GUY	SPAN WIRE, LOWER TETHER, FLASHING EXPANDED VIEW LED VEHICULAR HEADS

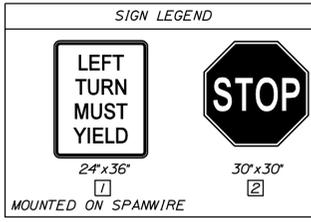

STRIPING LEGEND	
24"SL	24" WIDTH STOP LINE
4"SWLL	4" WIDTH SOLID WHITE LANE LINE

LEGEND	
	PROPOSED WOOD POLE
	EXISTING STRAIN POLE
	VEHICULAR SIGNAL HEAD
	SPAN WIRE
	GUY WIRE ANCHOR

- NOTES:
- THE CONTRACTOR MUST MEET ALL UTILITY REQUIREMENTS FOR THE SERVICE CONNECTION.
  - ALL SPLICES WILL BE MADE IN THE CABINETS OR POLES MEETING MAINE DOT SPECIFICATIONS.
  - ALL MATERIALS AND WORK COMPLETED UNDER THIS CONTRACT SHALL CONFORM TO THE MAINE DOT STANDARD SPECIFICATIONS, SUPPLEMENTAL SPECIFICATIONS AND STANDARD DETAILS AND WITH THE FEDERAL HIGHWAY ADMINISTRATION "MANUAL ON UNIFORM TRAFFIC CONTROL DEVICES" AND SHALL MEET THE MAINE DOT STANDARDS.
  - UTILITY LOCATIONS SHOWN ARE APPROXIMATE ONLY AND THE CONTRACTOR IS RESPONSIBLE FOR FINDING EXACT LOCATIONS OF UTILITIES PRIOR TO CONSTRUCTION. CONTRACTOR SHALL CONTACT DIG SAFE AT 1-888-DIG-SAFE.
  - CONTRACTOR SHALL CONTACT AND COORDINATE WITH UTILITIES UPON AWARD OF THE CONTRACT. CONTRACTOR SHALL COORDINATE WITH UTILITY COMPANIES SO THAT THE TRAFFIC SIGNAL INSTALLATION IS DONE AFTER THE UTILITIES HAVE BEEN RELOCATED BY THE RESPECTIVE UTILITY COMPANIES.
  - IT IS THE INTENT OF THIS WORK TO HAVE A COMPLETE OPERATIONAL TESTED AND ACCEPTED FLASHING BEACON UPON COMPLETION OF THIS CONTRACT.
  - PAVEMENT MARKINGS, PAVEMENT MARKING REMOVAL SIGNS AND SIGN REMOVAL SHALL BE CONSIDERED INCIDENTAL TO THE FLASHING BEACON PAY ITEM.
  - A MAINE DEPARTMENT OF ENVIRONMENTAL PROTECTION (MDEP) DATA BASE REVIEW SUGGESTED SOME PETROLEUM CONTAMINATION ISSUES AT THE PROJECT. IN PARTICULAR IN THE VICINITY OF THE CUMBERLAND FARMS RETAIL GASOLINE STATION LOCATED AT THE SOUTHEAST CORNER OF THE INTERSECTION. HOWEVER, THE SCOPE OF WORK FOR THIS PROJECT SUGGESTS PETROLEUM OR HAZARDOUS WASTE SHOULD NOT BE ENCOUNTERED. HOWEVER, IN LIGHT OF THE COMMERCIAL NATURE OF THE AREA AND REPORTED SPILLS, THE CONTRACTOR SHALL EMPLOY APPROPRIATE HEALTH AND SAFETY MEASURES TO PROTECT ITS WORKERS AGAINST HAZARDS ASSOCIATED WITH WORKING NEAR PETROLEUM-IMPACTED SOILS. FURTHERMORE, THE CONTRACTOR SHALL REMAIN ALERT FOR ANY ADDITIONALLY EVIDENCE OF CONTAMINATION. IF THE CONTRACTOR ENCOUNTERS EVIDENCE OF SOIL OR GROUNDWATER CONTAMINATION, THE CONTRACTOR SHALL SECURE THE EXCAVATION, STOP WORK IN THE CONTAMINATED AREA, AND IMMEDIATELY NOTIFY THE RESIDENT, THE RESIDENT HALL CONTACT THE HYDROGEOLOGIST IN MDOT'S ENVIRONMENTAL OFFICE AT 207-624-3100 AND THE MAINE DEPARTMENT OF ENVIRONMENTAL PROTECTION AT 800-482-0777. WORK MAY ONLY CONTINUE WITH AUTHORIZATION FROM THE RESIDENT.

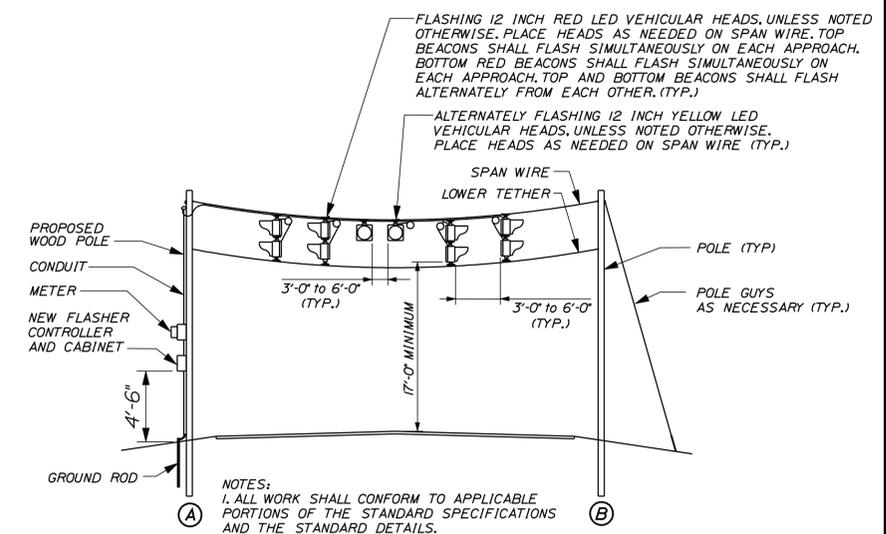

TYPICAL FLASHING BEACON INSTALLATION  
ITEM NO. 643.60

STATE OF MAINE		DEPARTMENT OF TRANSPORTATION	
SOMERSET NORRIDGEWOCK COUNTY		S.R. 2/8/139 & HOTEL RD.	
FLASHING BEACON PLAN		SHEET NUMBER	
AC-STP-1901(500)X		WIN 19015.00	
HIGHWAY PLANS		DATE	
DATE	BY	DATE	BY
	S. LANDRY		D. BURGESS
DESIGN-DETAILED	R. NORWOOD	CHECKED-REVIEWED	T. CORRELL
DESIGNS-DETAILED		DESIGNS-DETAILED	
REVISIONS 1		REVISIONS 1	
REVISIONS 2		REVISIONS 2	
REVISIONS 3		REVISIONS 3	
REVISIONS 4		REVISIONS 4	
FIELD CHANGES		FIELD CHANGES	
SIGNATURE		P.E. NUMBER	
DATE		DATE	