


NOTE: THIS PLAN TO BE USED FOR CONCEPTUAL PURPOSES AND SHALL NOT BE USED FOR CONSTRUCTION.

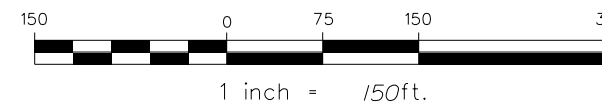

Rev.	Date	Revision

Issued For	Date	By

Design: LM Draft: LN Date: 05-16-14
 Checked: DE Scale: 1"=150' Job No.: 2233
 File Name: 2233_CONCEPT1
 This plan shall not be modified without written permission from Gorrill-Palmer Consulting Engineers, Inc. (GPCEI). Any alterations, authorized or otherwise, shall be at the user's sole risk and without liability to GPCEI.

GP Gorrill-Palmer Consulting Engineers, Inc.
 Engineering Excellence Since 1998
 PO Box 1237 207-657-6910
 15 Shaker Road FAX: 207-657-6912
 Gray, ME 04839 E-Mail: mailbox@gorrillpalmer.com

Drawing Name: Conceptual Ramp Layout Plan
 Project: Transportation Permitting Feasibility Review
 Waterville, Maine
 Client: Maine Tomorrow
 77 Water Street, P.O. Box 327, Hallowell, Maine

Drawing No. 1