


ATTACHMENT D

Figure T-1

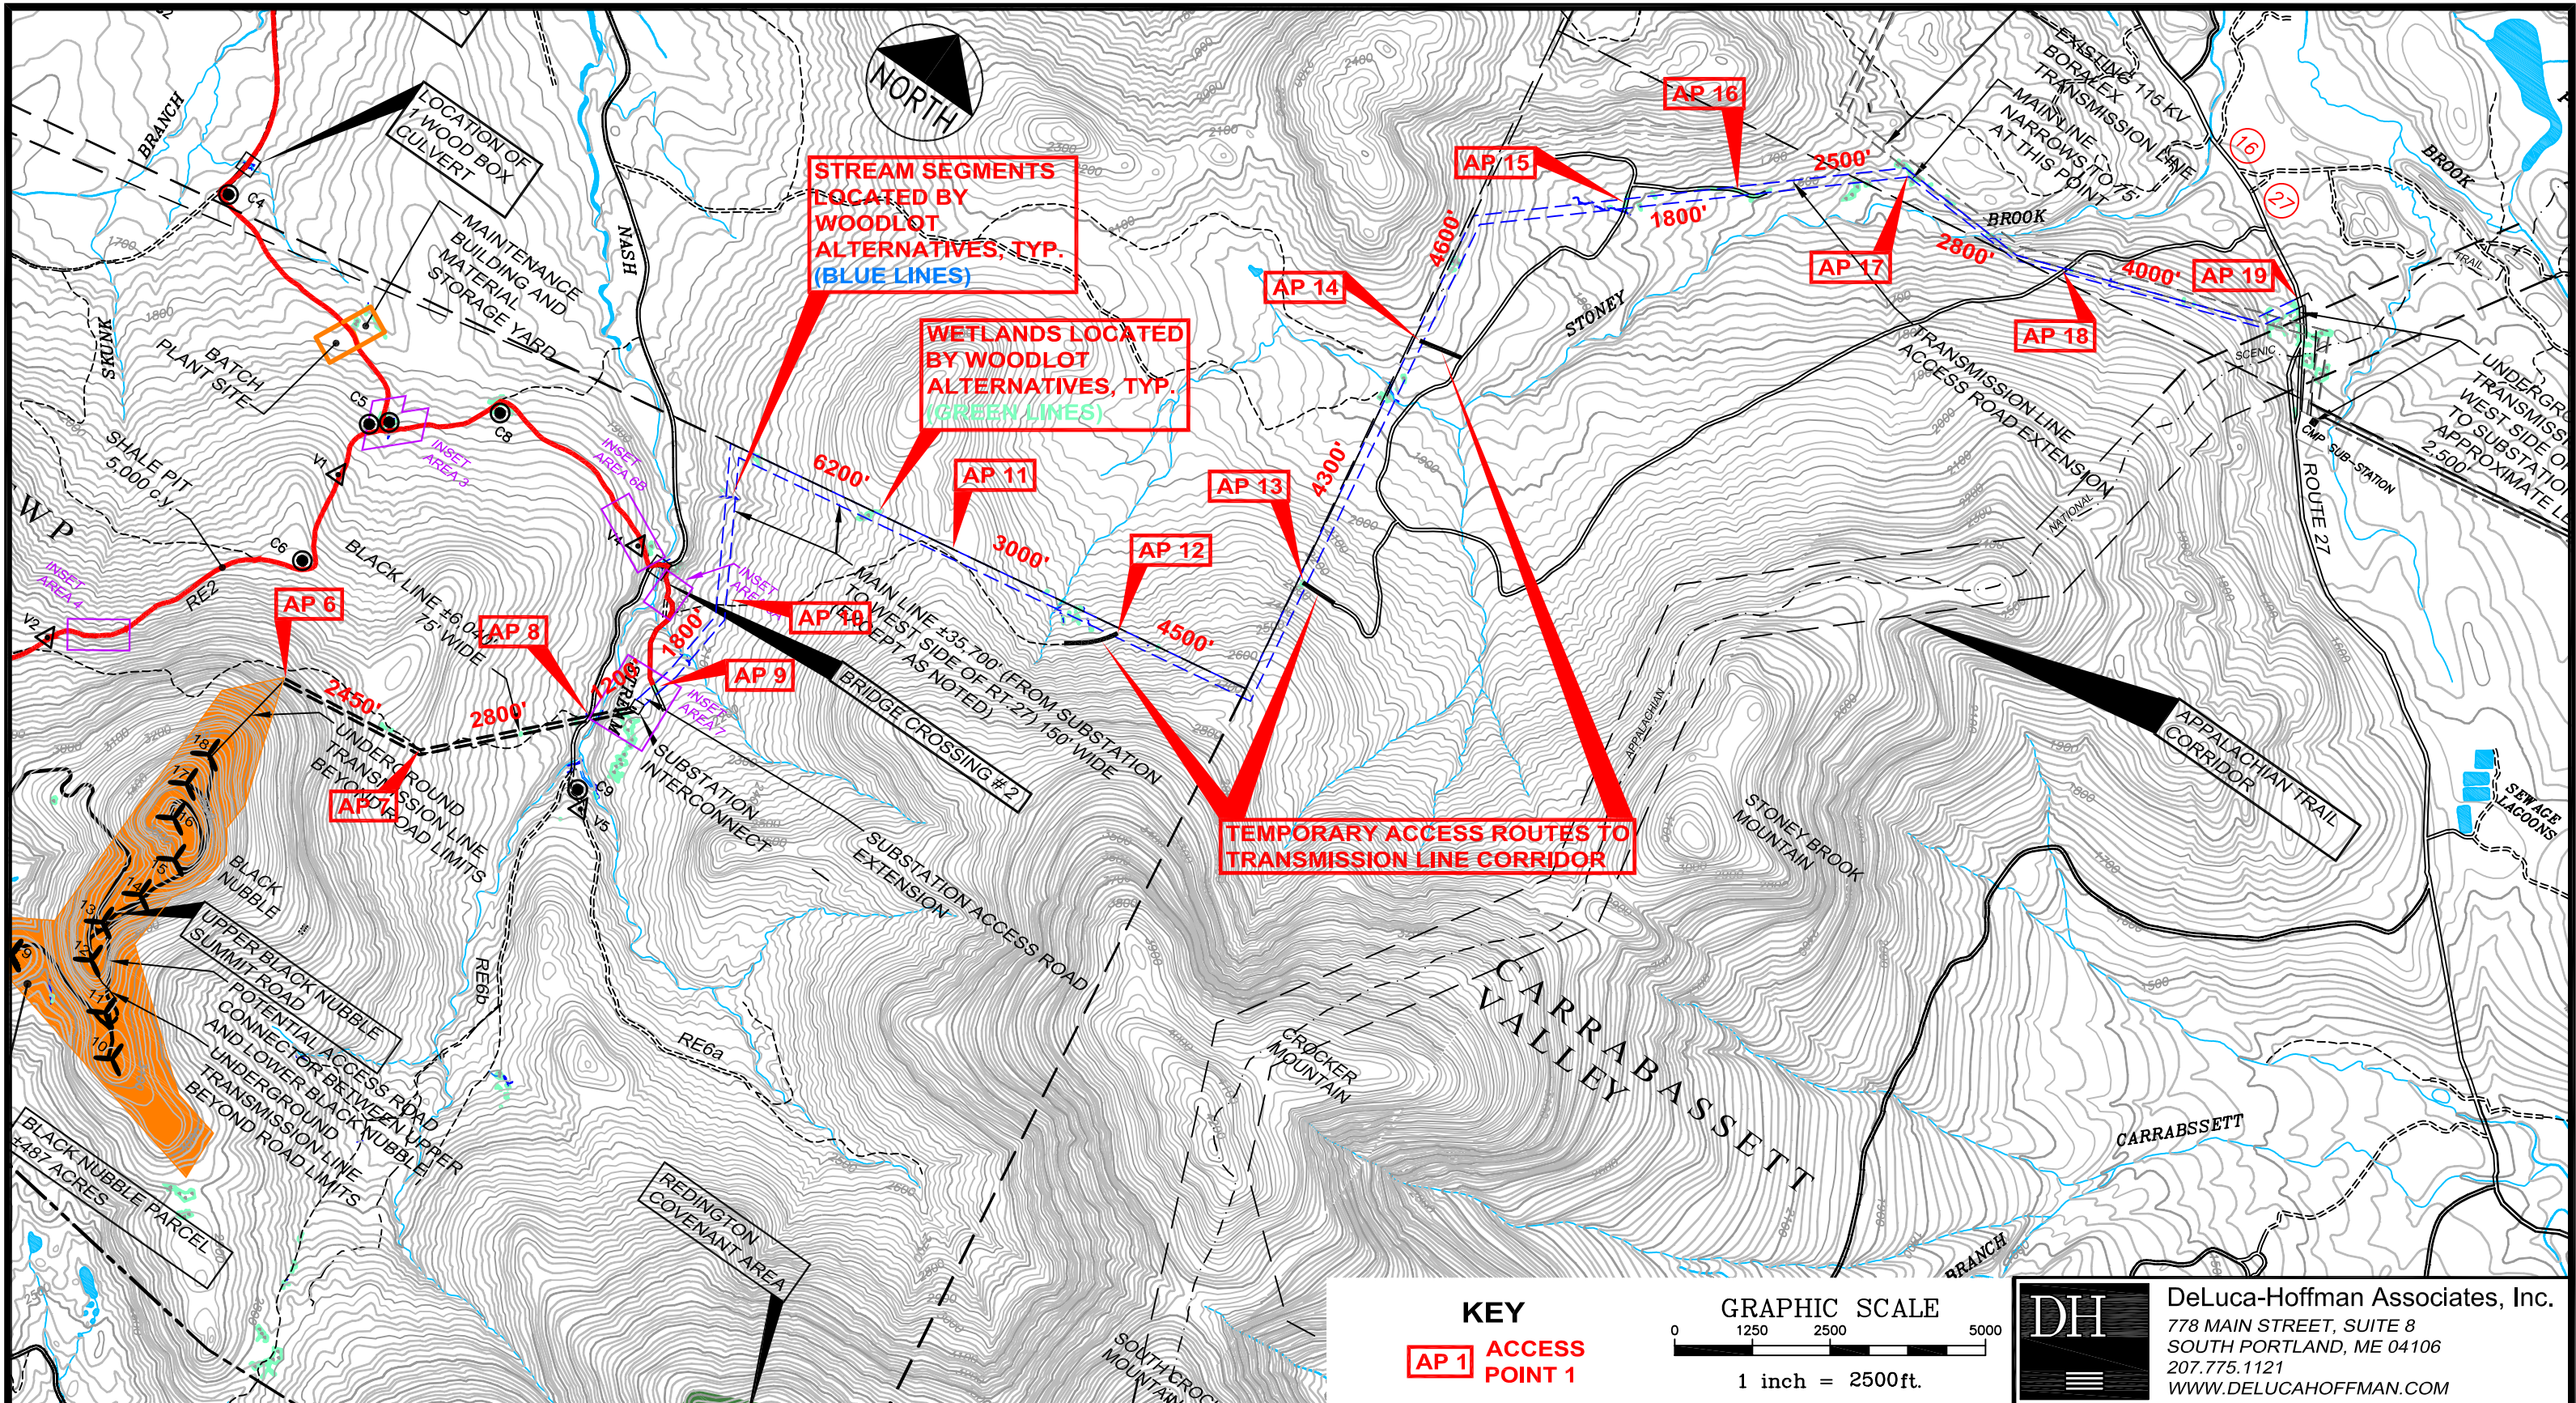

DRAWN:	LECJ	DATE:	06.22.07
DESIGNED:	DDA	SCALE:	1" = 2500'
CHECKED:	DDA	JOB NO.:	1708.09
FILE NAME:	1708.09-BASE		

**BLACK NUBBLE WIND FARM
EXCERPT OF PROJECT BASE MAP**

**TRANSMISSION LINE ACCESS
POINTS & DISTANCES
BETWEEN ACCESS POINTS**

FIGURE
T-1

KEY
AP 1 ACCESS POINT 1

GRAPHIC SCALE
 0 1250 2500 5000
 1 inch = 2500ft.

DH DeLuca-Hoffman Associates, Inc.
 778 MAIN STREET, SUITE 8
 SOUTH PORTLAND, ME 04106
 207.775.1121
 WWW.DELUCAHOFFMAN.COM