

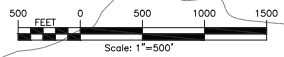
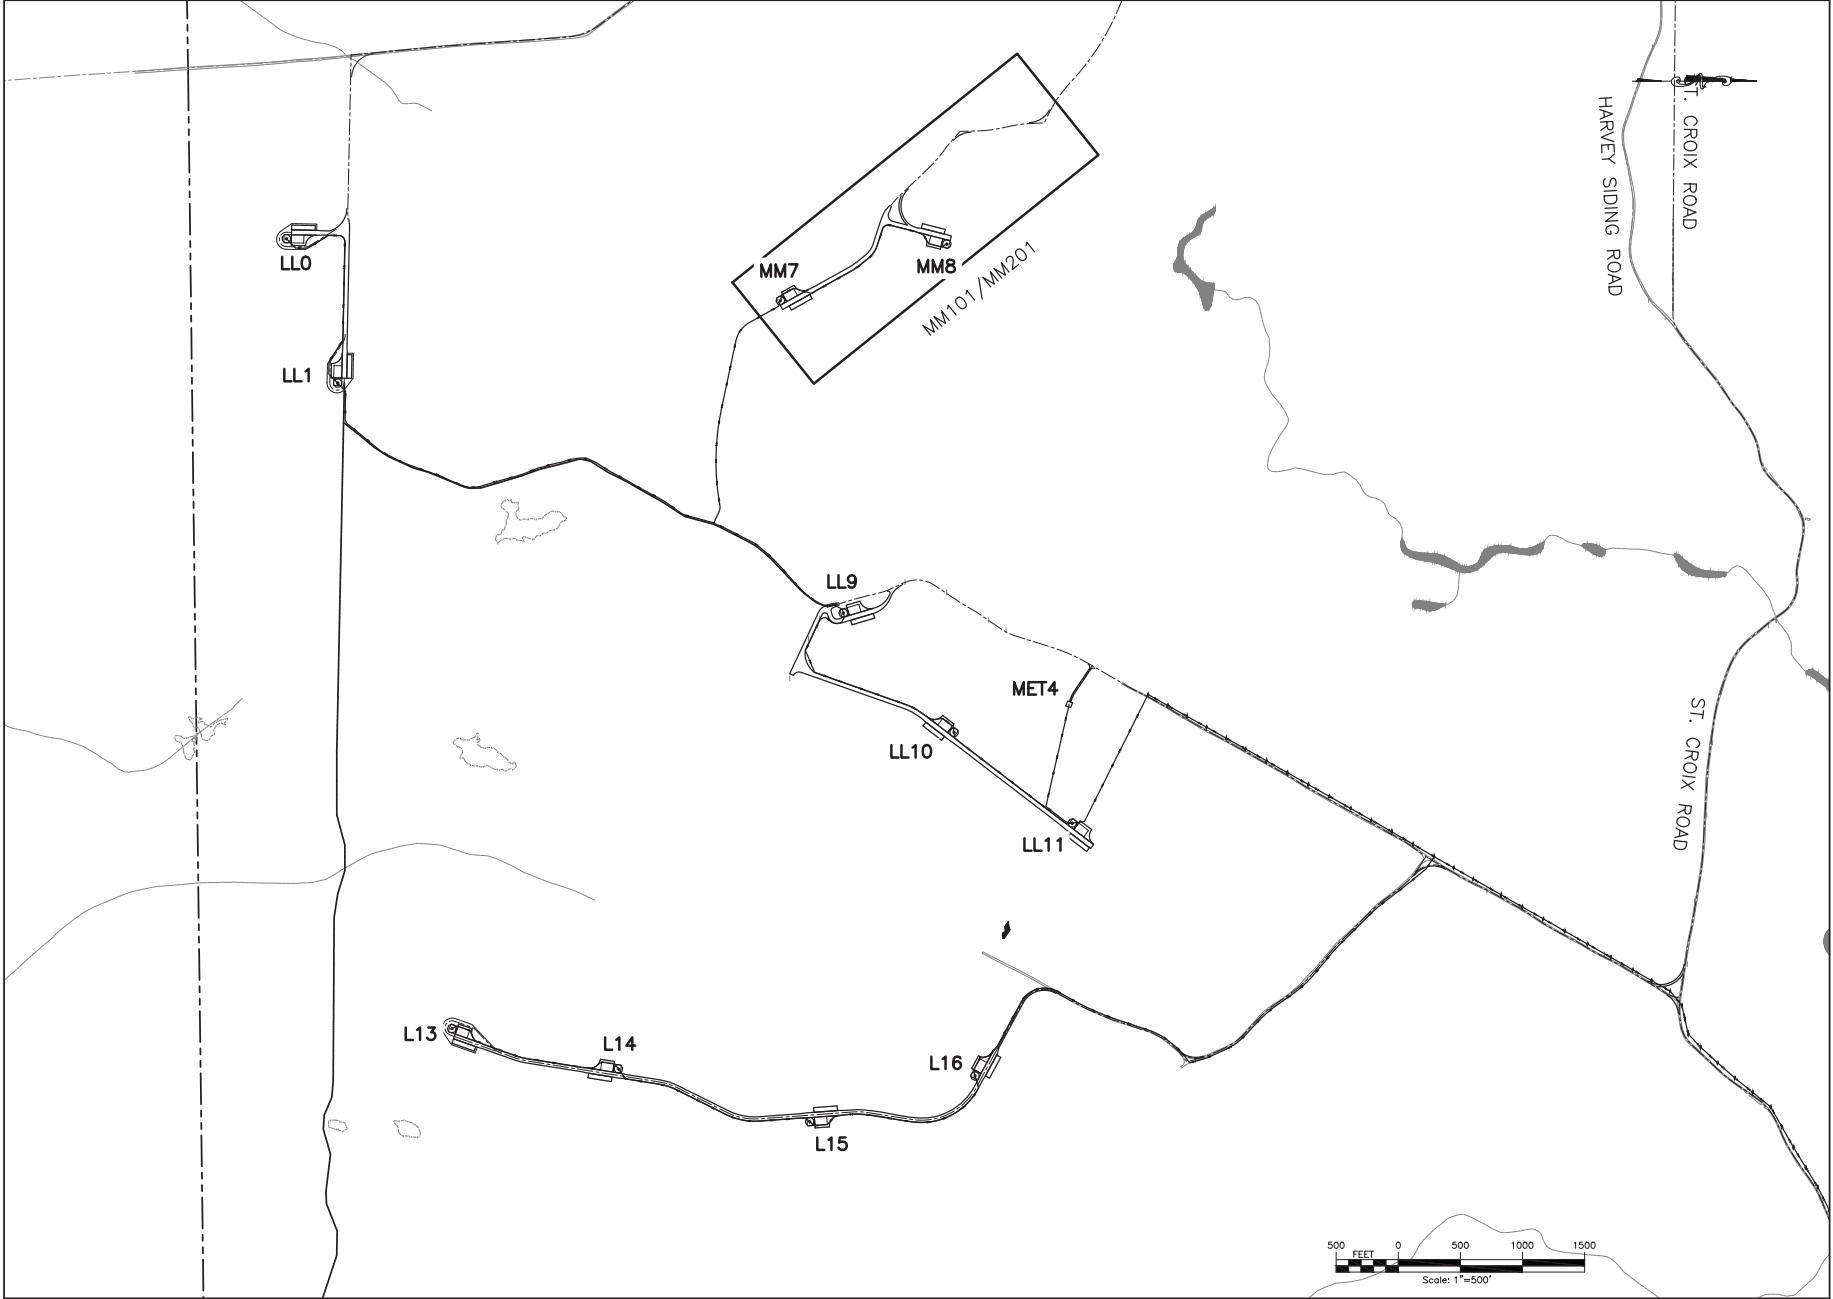
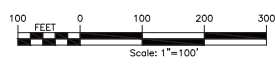
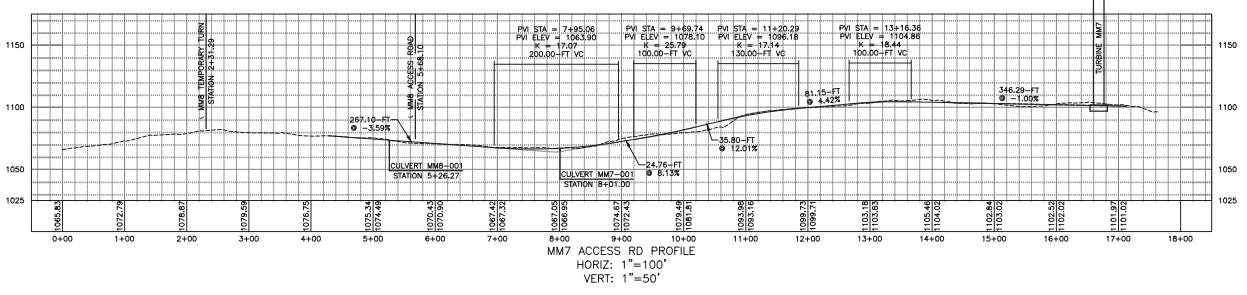
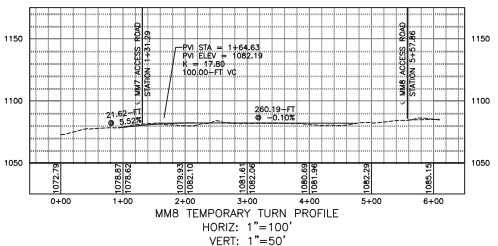


FILE NAME: I:\Projects\140009-Num\_Nine\_Wind\_Farm\_LSA\Drawings\140009\_MM100\_inse.dwg  
 DATE PLOTTED: 7/27/16 11:47 AM  
 USER: Steven Martel

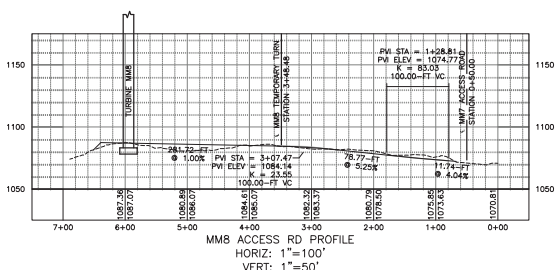

<b>DRAWING NO.</b> <b>MM100</b>		<b>SHEET 250 OF 338</b>	
<b>PROJECT:</b> NUMBER NINE WIND FARM AROOSTOOK COUNTY, MAINE PRELIMINARY PLANS NOT FOR CONSTRUCTION		<b>NUMBER NINE WIND FARM</b> <b>NUMBER NINE WIND FARM</b>	
<b>TITLE OF DRAWING:</b> MM-SHEETS INDEX PLAN		 <b>Fishier Associates</b> <small>100 Central Business Park          Portland, ME 04101          www.fishier.com</small>	
<b>SUBJECT:</b> 140009 <b>PROJECT MANAGER:</b> S. MELLOTT		<b>DATE:</b> JULY 2016	
<b>DESIGNER:</b> DP/BA		<b>SCALE:</b> AS SHOWN	
<b>DATE:</b> JULY 2016		<b>REV</b>	
<b>DESCRIPTION</b>		<b>DATE</b>	
<b>BY</b>		<b>DATE</b>	

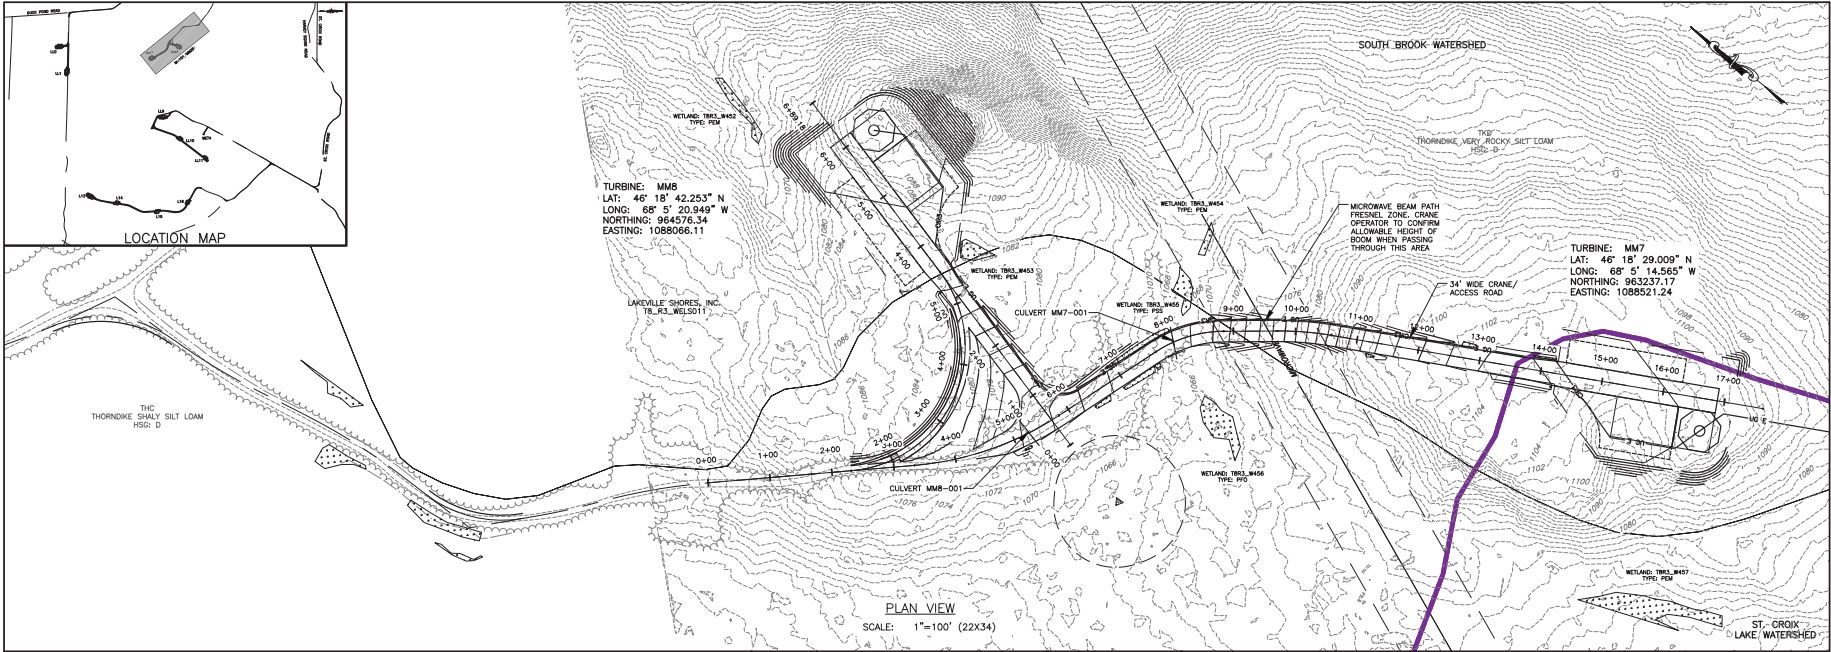

7	CONTRACT NO. 14-0009	DATE	BY
6	PROJECT MANAGER	DESCRIPTION	
5	S. MELLOTT		
4	DRAWN BY		
3	DP/BA		
2	SCALE		
1	AS SHOWN		
	DATE		
	JULY 2015		





PROJECT: NUMBER NINE WIND FARM  
 AROOSTOOK COUNTY, MAINE  
 PRELIMINARY PLANS NOT FOR CONSTRUCTION  
 TITLE OF DRAWING: WTG MM7 & MMB ACCESS ROAD PLAN SHEET

DRAWING NO. **MM101**  
 SHEET 251 OF 338

FILE NAME: I:\Projects\140009\Num\_Nine\_Wind\_Farm\_LSA\_Veg\_CAD\CAD\140009\_MM101\_Sheets.dwg  
 USER: Soren\_Moritt  
 DATE: 7/20/15 11:41 AM

FILE NAME: I:\Projects\140009\Num\_Nine\_Wind\_Form\_LSA\DWG\CAD\CAD\140009\_MM201\_Sheets.dwg  
 DATE PLOTTED: 7/11/17 PM  
 USER: Steven Mallett

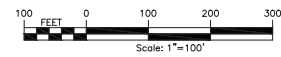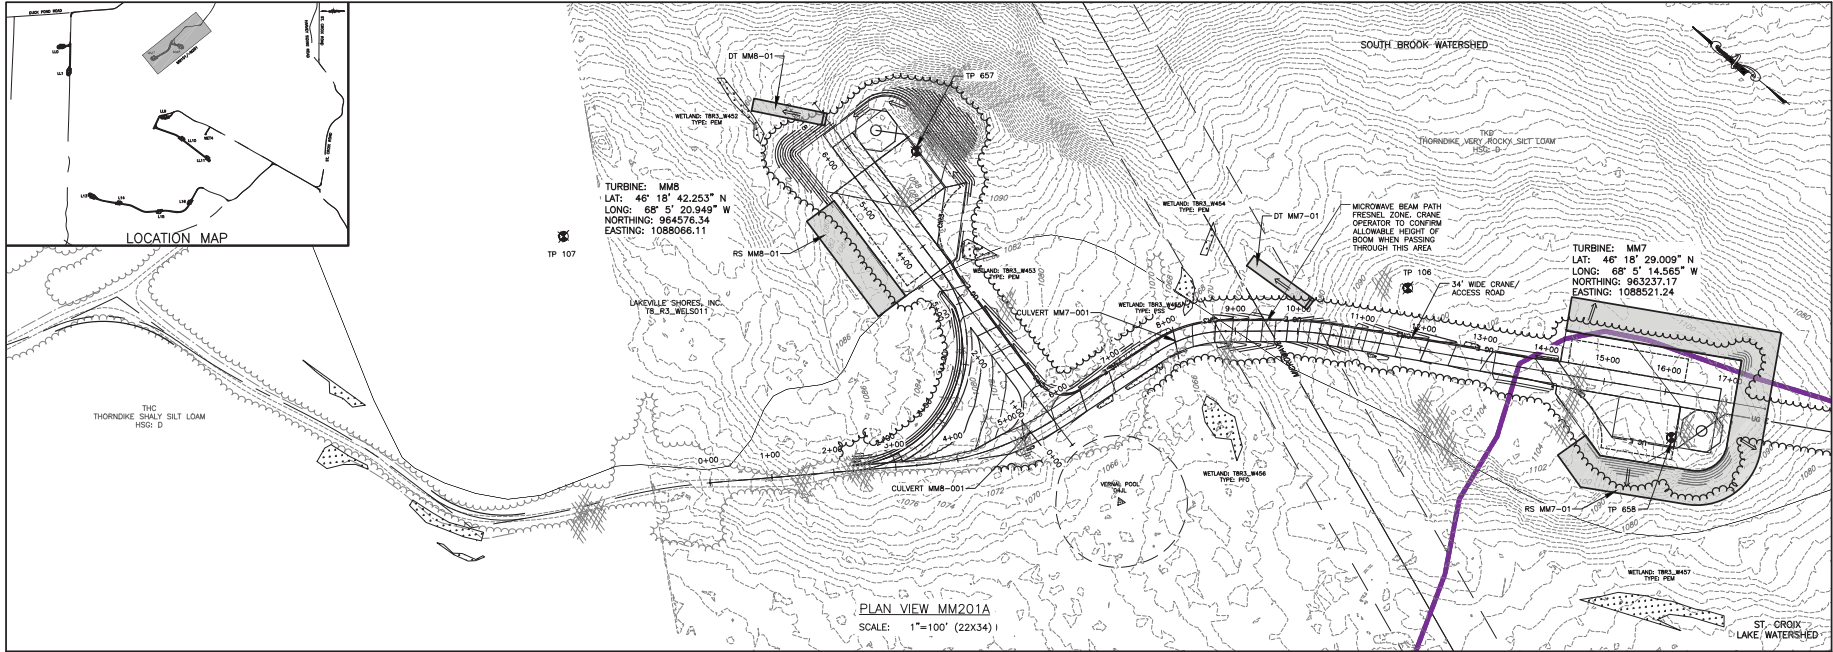

PROJECT: NUMBER NINE WIND FARM ARDOOSTOOK COUNTY, MAINE PRELIMINARY PLANS NOT FOR CONSTRUCTION	DRAWING NO. <b>MM201</b>	TITLE OF DRAWING: WTG MM107 AND WTG MM108 EROSION AND SEDIMENT CONTROL PLAN	SHEET NO. NUMBER NINE WIND FARM	DATE JULY 2016	SCALE AS SHOWN	DESIGNED BY D/BA	CHECKED BY S. MELLOTT	PROJECT MANAGER S. MELLOTT	CONTRACT NO. 140009	CONTRACTOR'S DESIGNATION GENERAL CONTRACTOR	REV	DESCRIPTION	DATE	BY
											7			

