

MODIFICATION

**State of Maine****Master Agreement****Effective Date:** 03/26/19**Expiration Date:** 04/30/20**Master Agreement Description:** Concrete Boat Ramp Planks**Buyer Information**

William Allen

207-624-7871 **ext.** NULL WJE.Allen@maine.gov**Issuer Information**

KAREN ESTABROOK

207-287-5252 **ext.** Karen.Estabrook@maine.gov**Requestor Information**

Karen Estabrook

207-287-5252 **ext.** Karen.Estabrook@maine.gov**Authorized Departments**09A INLAND FISHERIES & WILDLIFE  
ALL**Vendor Information****Vendor Line #:** 1**Vendor ID**

VS0000006628

**Vendor Name**

Richard Genest Inc

**Alias/DBA****Vendor Address Information**

238 Country Club Rd

Sanford, ME 04073

US

**Vendor Contact Information**

Thomas Genest

207- 32-4 7474 **ext.**

tom@genestprecast.com

**Commodity Information**

**Vendor Line #:** 1

**Vendor Name:** Richard Genest Inc

**Commodity Line #:** 1

**Commodity Code:** 21000

**Commodity Description:** Concrete Boat Ramp Planks

**Commodity Specifications:**

**Commodity Extended Description:** Can be used by any State Department however there may be freight charges. Political Sub-divisions can use the MA as long as they are no further than 120 miles from the vendor's Sanford location.

<b>Quantity</b>	<b>UOM</b>	<b>Unit Price</b>
0.00000		\$0.00
<b>Delivery Days</b>	<b>Free on Board</b>	
60		
<b>Contract Amount</b>	<b>Service Start Date</b>	<b>Service End Date</b>
\$0.00		
<b>Catalog Name</b>	<b>Discount</b>	
Boat Ramp Planks	0.0000 %	
	<b>Discount Start Date</b>	<b>Discount End Date</b>
	03/26/19	04/30/20

**MASTER AGREEMENT TERMS & CONDITIONS**  
**MA 190326-134**

**COMMODITY ITEM:** Concrete Boat Ramp Planks

**CONTRACT PERIOD:** March 26, 2019 through April 30, 2020. The State of Maine with vendor approval can opt to issue up to two (2) one (1) year extensions.

**VENDOR CONTACT:** The contact people will help consumers place orders, inquire about orders that have not been delivered, all shipping issues, quality issues, and any issues pertaining to this Master Agreement. All orders not submitted through a DO will be sent through the one of the vendor contact people:

Thomas Genest	Email: <a href="mailto:tom@genestprecast.com">tom@genestprecast.com</a>	Phone: 207-324-7474
Diane Williams	Email: <a href="mailto:diane@genestprecast.com">diane@genestprecast.com</a>	Phone: 207-324-7474
Linda Genest	Email: <a href="mailto:linda@genestprecast.com">linda@genestprecast.com</a>	Phone: 207-324-7474

**EXTENSION OF CONTRACT:** The Director of Procurement Services may, with the consent of the contractor extend the Contract period beyond the indicated expiration date.

**CANCELLATION OF CONTRACT:** The Division of Procurement Services reserves the right to cancel a contract with a thirty-day written notice OR cancel immediately if the contractor does not conform to terms and conditions and specifications of contract.

**PRICES:** Prices shown for the boat ramp plans are to be net including transportation charges fully pre-paid by the contractor FOB to the Governor Hill Engineering Facility in Augusta or 120 miles from the vendor's Sanford Maine facility. Other facilities will need to negotiate shipping costs. Prices for additional plates and washers do not include FOB pricing and must be picked up at the vendor's Sanford facility or shipping will be charged. Prices are to remain firm for the duration of the contract.

**QUANTITIES:** It is understood and agreed that the contract will cover the **actual quantities** required by State Agency over the length of the contract.

**ORDERING PROCEDURE:** Delivery orders (DO) will be created in AdvantageME for all orders over \$5000.00. If a DO is used, the DO will be e-mailed to the email address set up in AdvantageME by the Vendor as a .pdf file. Orders less than \$5000.00 can be ordered using a P-Card.

**INVOICES and PAYMENT:** The Contractor shall submit an itemized bill to the Department for materials following delivery for approval and payment. Invoices shall minimally include the following:  
**Contractor name, address & Contract Number 18P 190326-134, Invoice Date & Number**

**DELIVERY:** The Contractor will be responsible for the delivery of material in first class condition at the point of delivery, and in accordance with good commercial practice.

**QUARTERLY REPORT:** The Division of Procurement Services **requires a quarterly report of sales** be faxed to 207-287-6578 within 30 days of the end of each calendar quarter. It will be the responsibility of the vendor to produce a quarterly report. The report must include the dollar value of goods purchased, broken down by Department as well as the total dollar value of purchases made by all Departments.

**PROCUREMENT CARD:** State policy requires vendors to accept the State of Maine Procurement Card (P-Card) as a form of payment, with very rare exceptions. Your company will be required to accept these cards. The pricing offered to the State of Maine shall be the final cost to the State of Maine regardless of payment method. No surcharge or other compensation will be allowed. The State of Maine reserves the right to reject your bid if you are unwilling to accept this condition.

# STATE OF MAINE

## GENERAL TERMS AND CONDITIONS FOR GOODS AND/OR SERVICES UNDER BUYER PURCHASE ORDERS (BPOs) AND MASTER AGREEMENTS (MAs)

- 1. DEFINITIONS:** The following definitions are applicable to these standard terms and conditions:
  - a. The term “Buyer” or “State” shall refer to the Government of the State of Maine or a person representing the Government of the State of Maine.
  - b. The term “Department” or “DAFS” shall refer to the State of Maine Department of Administrative and Financial Services.
  - c. The term “Bureau” or “BGS” shall refer to the State of Maine Bureau of General Services.
  - d. The term “Division” shall refer to the State of Maine Division of Purchases.
  - e. The term “Contractor”, “Vendor”, or “Provider” shall refer to the organization that is providing goods and/or services through the contract to which these standard terms and conditions have been attached and incorporated.
  - f. The term “Contract” or “Agreement” shall refer to the contract document to which these standard terms and conditions apply, taking the format of a Buyer Purchase Order (BPO) or Master Agreement (MA) or other contractual document that is mutually agreed upon between the State and the Contractor.
- 2. WARRANTY:** The Contractor warrants the following:
  - a. That all goods and services to be supplied by it under this Contract are fit and sufficient for the purpose intended, and
  - b. That all goods and services covered by this Contract will conform to the specifications, drawing samples, symbols or other description specified by the Division, and
  - c. That such articles are merchantable, good quality, and free from defects whether patent or latent in material and workmanship, and
  - d. That all workmanship, materials, and articles to be provided are of the best grade and quality, and
  - e. That it has good and clear title to all articles to be supplied by it and the same are free and clear from all liens, encumbrances and security interest.

Neither the final certificate of payment nor any provision herein, nor partial nor entire use of the articles provided shall constitute an acceptance of work not done in accordance with this agreement or relieve the Contractor liability in respect of any warranties or responsibility for faulty material or workmanship. The Contractor shall remedy any defects in the work and pay any damage to other work resulting therefrom, which shall appear within one year from the date of final acceptance of the work provided hereunder. The Division of Purchases shall give written notice of observed defects with reasonable promptness.

**3. TAXES:** Contractor agrees that, unless otherwise indicated in the order, the prices herein do not include federal, state, or local sales or use tax from which an exemption is available for purposes of this order. Contractor agrees to accept and use tax exemption certificates when supplied by the Division as applicable. In case it shall ever be determined that any tax included in the prices herein was not required to be paid by Contractor, Contractor agrees to notify the Division and to make prompt application for the refund thereof, to take all proper steps to procure the same and when received to pay the same to the Division.

**4. PACKING AND SHIPMENT:** Deliveries shall be made as specified without charge for boxing, carting, or storage, unless otherwise specified. Articles shall be suitably packed to secure lowest

transportation cost and to conform to the requirements of common carriers and any applicable specifications. Order numbers and symbols must be plainly marked on all invoices, packages, bills of lading, and shipping orders. Bill of lading should accompany each invoice. Count or weight shall be final and conclusive on shipments not accompanied by packing lists.

**5. DELIVERY:** Delivery should be strictly in accordance with delivery schedule. If Contractor's deliveries fail to meet such schedule, the Division, without limiting its other remedies, may direct expedited routing and the difference between the expedited routing and the order routing costs shall be paid by the Contractor. Articles fabricated beyond the Division's releases are at Contractor's risk. Contractor shall not make material commitments or production arrangements in excess of the amount or in advance of the time necessary to meet delivery schedule, and, unless otherwise specified herein, no deliveries shall be made in advance of the Division's delivery schedule. Neither party shall be liable for excess costs of deliveries or defaults due to the causes beyond its control and without its fault or negligence, provided, however, that when the Contractor has reason to believe that the deliveries will not be made as scheduled, written notice setting forth the cause of the anticipated delay will be given immediately to the Division. If the Contractor's delay or default is caused by the delay or default of a subcontractor, such delay or default shall be excusable only if it arose out of causes beyond the control of both Contractor and subcontractor and without fault of negligence or either of them and the articles or services to be furnished were not obtainable from other sources in sufficient time to permit Contractor to meet the required delivery schedule.

**6. FORCE MAJEURE:** The State may, at its discretion, excuse the performance of an obligation by a party under this Agreement in the event that performance of that obligation by that party is prevented by an act of God, act of war, riot, fire, explosion, flood or other catastrophe, sabotage, severe shortage of fuel, power or raw materials, change in law, court order, national defense requirement, or strike or labor dispute, provided that any such event and the delay caused thereby is beyond the control of, and could not reasonably be avoided by, that party. The State may, at its discretion, extend the time period for performance of the obligation excused under this section by the period of the excused delay together with a reasonable period to reinstate compliance with the terms of this Agreement.

**7. INSPECTION:** All articles and work will be subject to final inspection and approval after delivery, notwithstanding prior payment, it being expressly agreed that payment will not constitute final acceptance. The Division of Purchases, at its option, may either reject any article or work not in conformity with the requirements and terms of this order, or re-work the same at Contractor's expense. The Division may reject the entire shipment where it consists of a quantity of similar articles and sample inspection discloses that ten (10%) percent of the articles inspected are defective, unless Contractor agrees to reimburse the Division for the cost of a complete inspection of the articles included in such shipment. Rejected material may be returned at Contractor's risk and expense at the full invoice price plus applicable incoming transportation charges, if any. No replacement of defective articles of work shall be made unless specified by the Division.

**8. INVOICE:** The original and duplicate invoices covering each and every shipment made against this order showing Contract number, Vendor number, and other essential particulars, must be forwarded promptly to the ordering agency concerned by the Vendor to whom the order is issued. Delays in receiving invoice and also errors and omissions on statements will be considered just cause for withholding settlement without losing discount privileges. All accounts are to be carried in the name of the agency or institution receiving the goods, and not in the name of the Division of Purchases.

**9. ALTERATIONS:** The Division reserves the right to increase or decrease all or any portion of the work and the articles required by the bidding documents or this agreements, or to eliminate all or any portion of such work or articles or to change delivery date hereon without invalidating this Agreement. All such alterations shall be in writing. If any such alterations are made, the contract amount or amounts shall be adjusted accordingly. In no event shall Contractor fail or refuse to continue the performance of the work in providing of articles under this Agreement because of the inability of the parties to agree on an adjustment or adjustments.

**10. TERMINATION:** The Division may terminate the whole or any part of this Agreement in any one of the following circumstances:

- a. The Contractor fails to make delivery of articles, or to perform services within the time or times specified herein, or
- b. If Contractor fails to deliver specified materials or services, or
- c. If Contractor fails to perform any of the provisions of this Agreement, or
- d. If Contractor so fails to make progress as to endanger the performance of this Agreement in accordance with its terms, or
- e. If Contractor is adjudged bankrupt, or if it makes a general assignment for the benefit of its creditors or if a receiver is appointed on account of its insolvency, or
- f. Whenever for any reason the State shall determine that such termination is in the best interest of the State to do so.

In the event that the Division terminates this Agreement in whole or in part, pursuant to this paragraph with the exception of 8(f), the Division may procure (articles and services similar to those so terminated) upon such terms and in such manner as the Division deems appropriate, and Contractor shall be liable to the Division for any excess cost of such similar articles or services.

**11. NON-APPROPRIATION:** Notwithstanding any other provision of this Agreement, if the State does not receive sufficient funds to fund this Agreement and other obligations of the State, if funds are de-appropriated, or if the State does not receive legal authority to expend funds from the Maine State Legislature or Maine courts, then the State is not obligated to make payment under this Agreement.

**12. COMPLIANCE WITH APPLICABLE LAWS:** Contractor agrees that, in the performance hereof, it will comply with applicable laws, including, but not limited to statutes, rules, regulations or orders of the United States Government or of any state or political subdivision(s) thereof, and the same shall be deemed incorporated herein by reference. Awarding agency requirements and regulations pertaining to copyrights and rights in data. Access by the grantee, the subgrantee, the Federal grantor agency, the Comptroller General of the United States, or any of their duly authorized representatives to any books, documents, papers and records of the Contractor which are directly pertinent to that specific contract for the purpose of making audit, examination, excerpts, and transcriptions. Retention of all required records for three years after grantees or subgrantees make final payments and all other pending matters are closed. Compliance with all applicable standards, orders, or requirements issued under section 306 of the Clean Air Act (42 U.S.C. 1857(h), section 508 of the Clean Water Act, (33 U.S.C. 1368), Executive Order 11738, and Environmental Protection Agency regulations (40 CFR part 15). (Contracts, subcontracts, and subgrants of amounts in excess of \$100,000). Mandatory standards and policies relating to energy efficiency which are

contained in the state energy conservation plan issued in compliance with Energy Policy and Conservation Act (Pub. L. 94-163, 89 Stat. 871).

**13. INTERPRETATION:** This Agreement shall be governed by the laws of the State of Maine as to interpretation and performance.

**14. DISPUTES:** The Division will decide any and all questions which may arise as to the quality and acceptability of articles provided and installation of such articles, and as to the manner of performance and rate of progress under this Contract. The Division will decide all questions, which may arise as to the interpretation of the terms of this Agreement and the fulfillment of this Agreement on the part of the Contractor.

**15. ASSIGNMENT:** None of the sums due or to become due nor any of the work to be performed under this order shall be assigned nor shall Contractor subcontract for completed or substantially completed articles called for by this order without the Division's prior written consent. No subcontract or transfer of agreement shall in any case release the Contractor of its obligations and liabilities under this Agreement.

**16. STATE HELD HARMLESS:** The Contractor agrees to indemnify, defend, and save harmless the State, its officers, agents, and employees from any and all claims and losses accruing or resulting to any and all contractors, subcontractors, material men, laborers and other persons, firm or corporation furnishing or supplying work, services, articles, or supplies in connection with the performance of this Agreement, and from any and all claims and losses accruing or resulting to any person, firm or corporation who may be injured or damaged by the Contractor in the performance of this Agreement.

**17. SOLICITATION:** The Contractor warrants that it has not employed or written any company or person, other than a bona fide employee working solely for the Contractor to solicit or secure this Agreement, and it has not paid, or agreed to pay any company, or person, other than a bona fide employee working solely for the Contractor any fee, commission, percentage, brokerage fee, gifts, or any other consideration, contingent upon, or resulting from the award for making this Agreement. For breach or violation of this warranty, the Division shall have the absolute right to annul this agreement or, in its discretion, to deduct from the Agreement price or consideration, or otherwise recover the full amount of such fee, commission, percentage, brokerage fee, gifts, or contingent fee.

**18. WAIVER:** The failure of the Division to insist, in any one or more instances, upon the performance of any of the terms, covenants, or conditions of this order or to exercise any right hereunder, shall not be construed as a waiver or relinquishment of the future performance of any such term, covenant, or condition or the future exercise of such right, but the obligation of Contractor with respect to such future performance shall continue in full force and effect.

**19. MATERIAL SAFETY:** All manufacturers, importers, suppliers, or distributors of hazardous chemicals doing business in this State must provide a copy of the current Material Safety Data Sheet (MSDS) for any hazardous chemical to their direct purchasers of that chemical.

**20. COMPETITION:** By accepting this Contract, Contractor agrees that no collusion or other restraint of free competitive bidding, either directly or indirectly, has occurred in connection with this award by the Division of Purchases.



**21. INTEGRATION:** All terms of this Contract are to be interpreted in such a way as to be consistent at all times with this Standard Terms and Conditions document, and this document shall take precedence over any other terms, conditions, or provisions incorporated into the Contract.

SUPPLIER PART NUMBER	ITEM DESCRIPTION	EXTENDED DESCRIPTION	UNIT OF MEASURE	LIST PRICE	DELIVERY DAYS
BRPLANK12	Plank-Boat Ramp, 12 FT	FOB Desitination per T&C	EA	\$1,244.00	60
BRPLANK6	Plank-Boat Ramp, 6 FT	FOB Desitination per T&C	EA	\$867.00	60
BRPLATE	Connector Plate Galvanized, Boat Ramp Plank	Additional shipping will be charged	EA	\$110.00	60
BRWASHER	Lock Washer, Galvanized 3/4 for Boat Ramp Planks	Additional shipping will be charged	EA	\$1.00	60

## Appendix D

STATE OF MAINE  
DEPARTMENT OF ADMINISTRATIVE AND FINANCIAL SERVICES  
DIVISION OF PROCUREMENT SERVICESMUNICIPALITY POLITICAL SUBDIVISION and SCHOOL DISTRICT PARTICIPATION  
CERTIFICATIONRFQ # 09A 190311-263  
Concrete Boat Ramp Planks

The Division of Procurement Services is committed to providing purchasing opportunities for **municipalities, political subdivisions and school districts** in Maine by allowing them access, through our vendors, to our contract pricing. A bidder's willingness to extend contract pricing to these entities will be taken into consideration in making awards.

Will you accept orders from political subdivisions and school districts in Maine at the prices quoted?

☐

Yes

☒

Yes, with conditions as follows:

DELIVERY NO FURTHER THAN 120 MILES FROM OUR SANFORD LOCATION.

☐

No

Name of Company:

RICHARD GENEST INC DBA GENEST PRECAST

Address:

238 COUNTRY CLUB RD SANFORD ME 04073

Printed Name: THOMAS GENEST


Signature:

DocuSigned by:

Thomas Genest

B55723DCDCB4484E4


Date: 3/22/2019

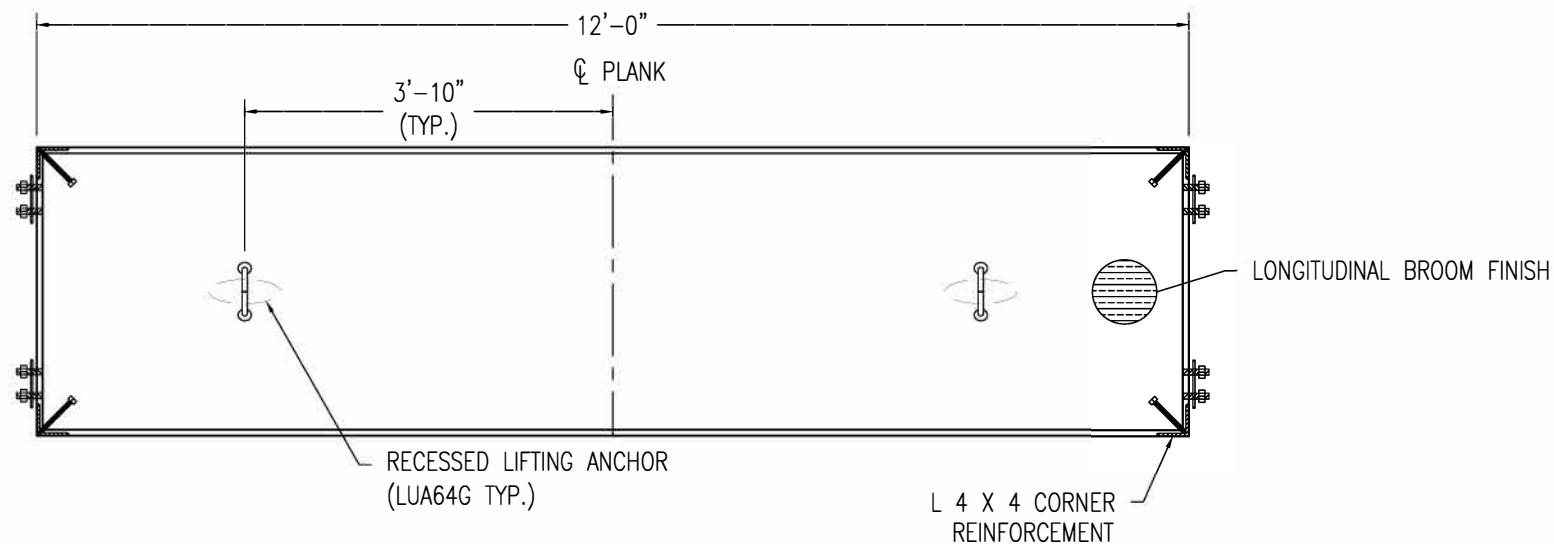

TOP VIEW



SECTION VIEW

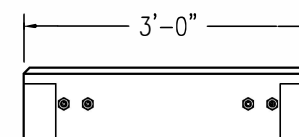

END VIEW


APPROXIMATE WEIGHT:  
3,996 LBS (1.00 CY)

QTY 28


DESIGN NOTES

1. CONCRETE 5000 PSI AT 28 DAYS. (MDOT CLASS A)
2. REINFORCING TO BE GRADE 60, EPOXY COATED.
3. LONGITUDINAL BROOM FINISH.
4. IMBEDDED HARDWARE TO BE GALVANIZED.
5. APPLY KURSEAL 309 TO ALL SURFACES.

PRODUCT: 12' Boat Ramp Plank  
PROJECT: Gov. Hill Hatchery  
LOCATION: Augusta, ME  
CUSTOMER: State of Maine IF&W

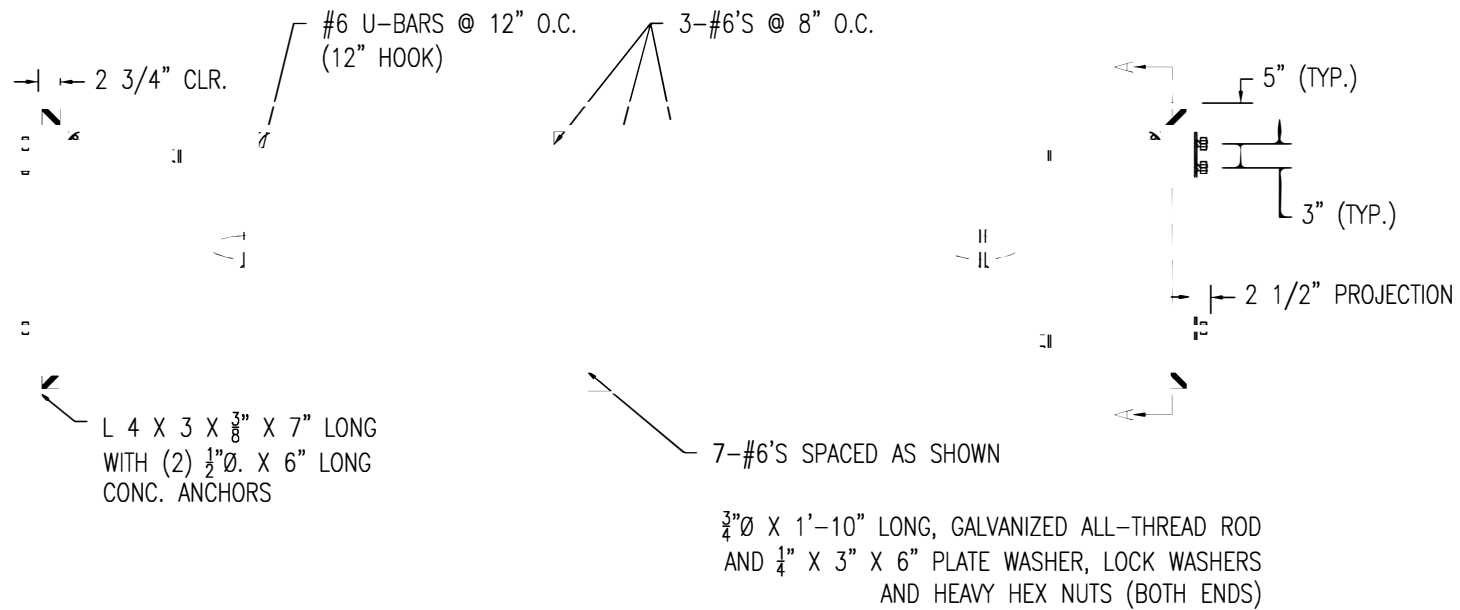

REINFORCING PLAN

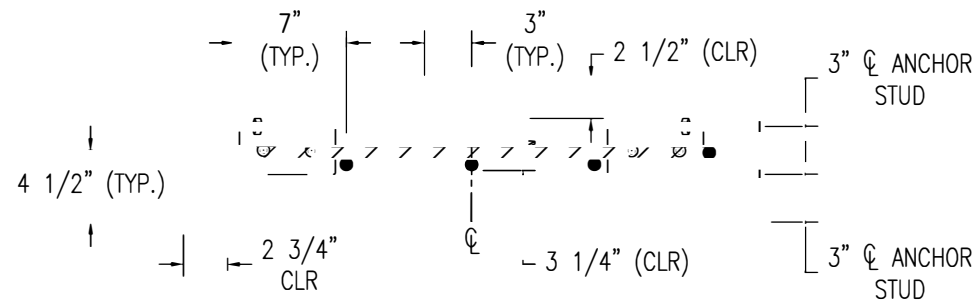


APPROXIMATE WEIGHT:  
3,996 LBS (1.00 CY)


SECTION A-A  
SCALE: 1"=1'-0"

## DESIGN NOTES

1. CONCRETE 5000 PSI AT 28 DAYS. (MDOT CLASS A)
2. REINFORCING TO BE GRADE 60, EPOXY COATED.
3. LONGITUDINAL BROOM FINISH.
4. IMBEDDED HARDWARE TO BE GALVANIZED.
5. APPLY KURSEAL 309 TO ALL SURFACES.

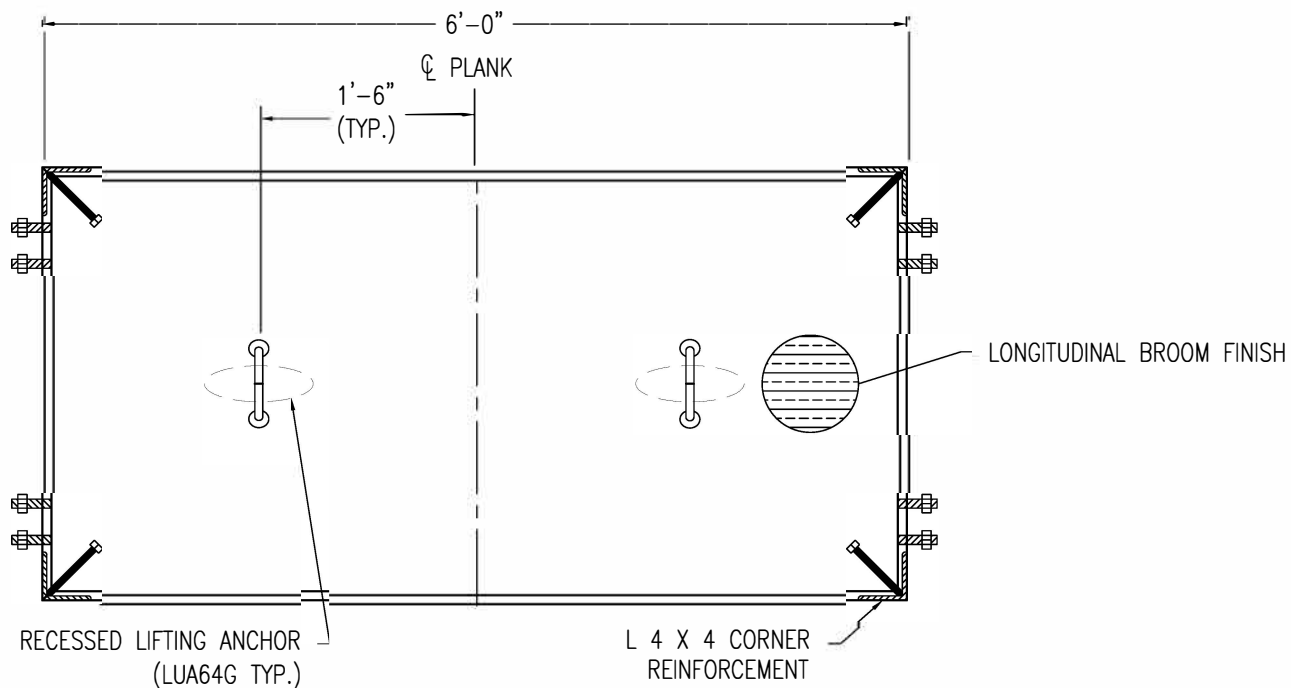


TOP VIEW

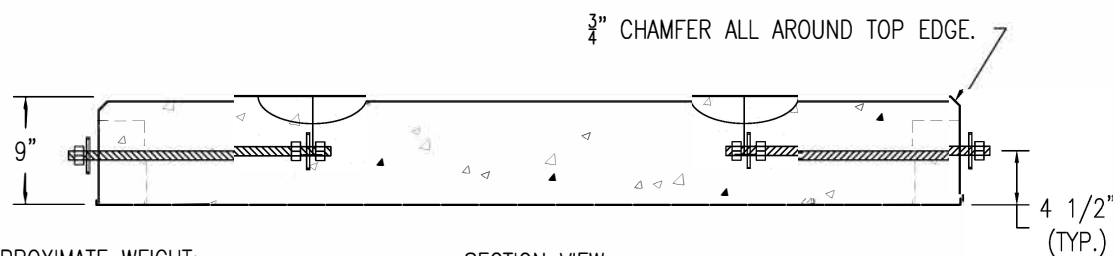

SECTION VIEW

APPROXIMATE WEIGHT:  
1,998 LBS (0.50 CY)


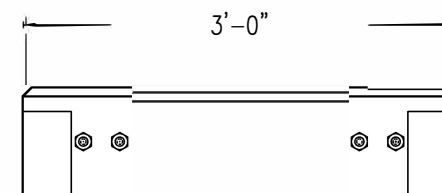


END VIEW

DESIGN NOTES

1. CONCRETE 5000 PSI AT 28 DAYS. (MDOT CLASS A)
2. REINFORCING TO BE GRADE 60, EPOXY COATED.
3. LONGITUDINAL BROOM FINISH.
4. IMBEDDED HARDWARE TO BE GALVANIZED.
5. APPLY KURSEAL 309 TO ALL SURFACES.








PRODUCT: 6' BOAT RAMP PLANK  
PROJECT: GOV. HILL HATCHERY  
LOCATION: AUGUSTA, ME  
CUSTOMER: STATE OF MAINE IF&W

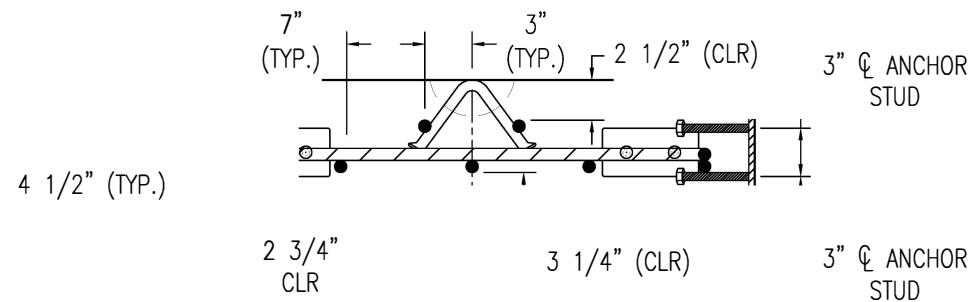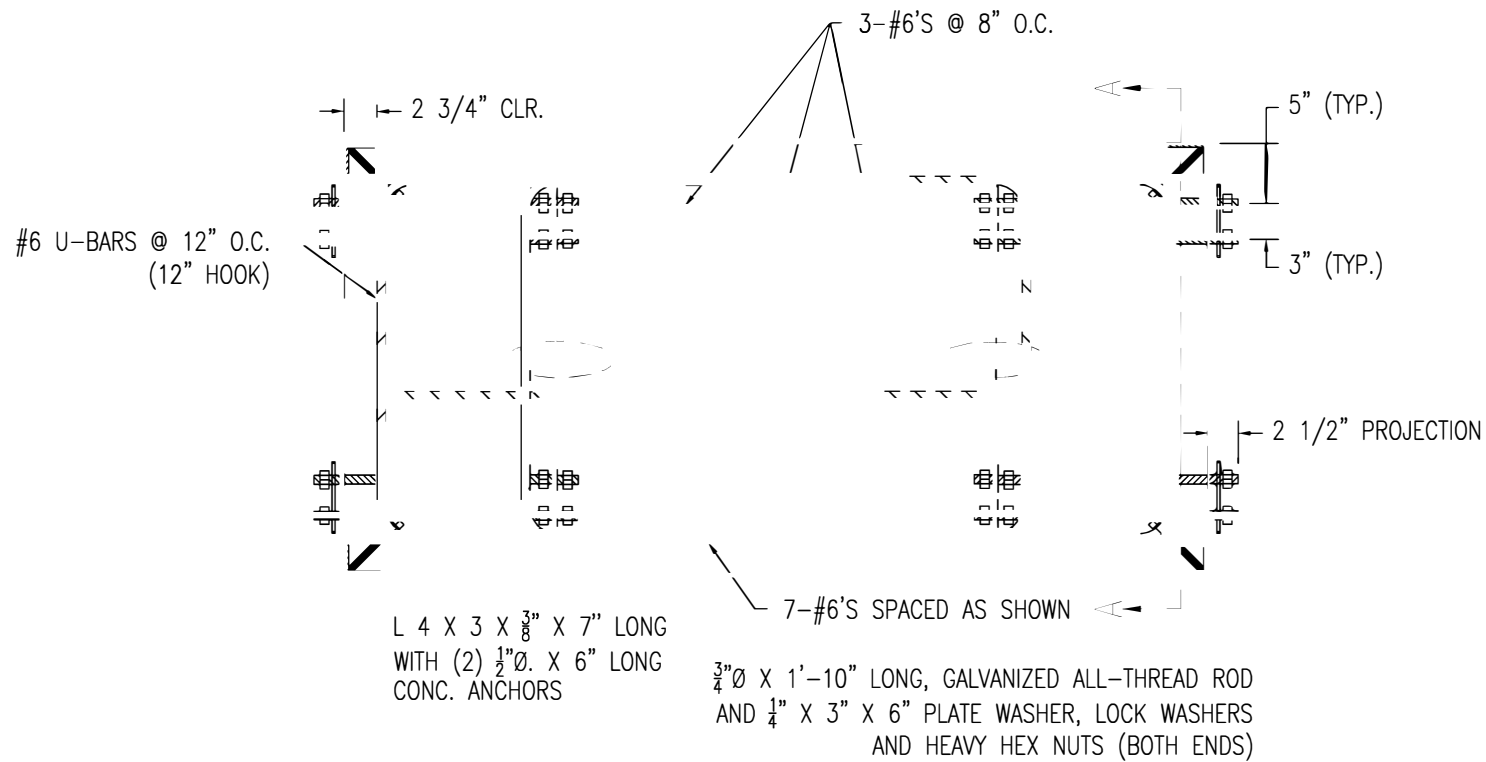

SECTION A  
SCALE: 1"=1'-0"

#### DESIGN NOTES

1. CONCRETE 5000 PSI AT 28 DAYS. (MDOT CLASS A)
2. REINFORCING TO BE GRADE 60, EPOXY COATED.
3. LONGITUDINAL BROOM FINISH.
4. IMBEDDED HARDWARE TO BE GALVANIZED.
5. APPLY KURSEAL 309 TO ALL SURFACES.

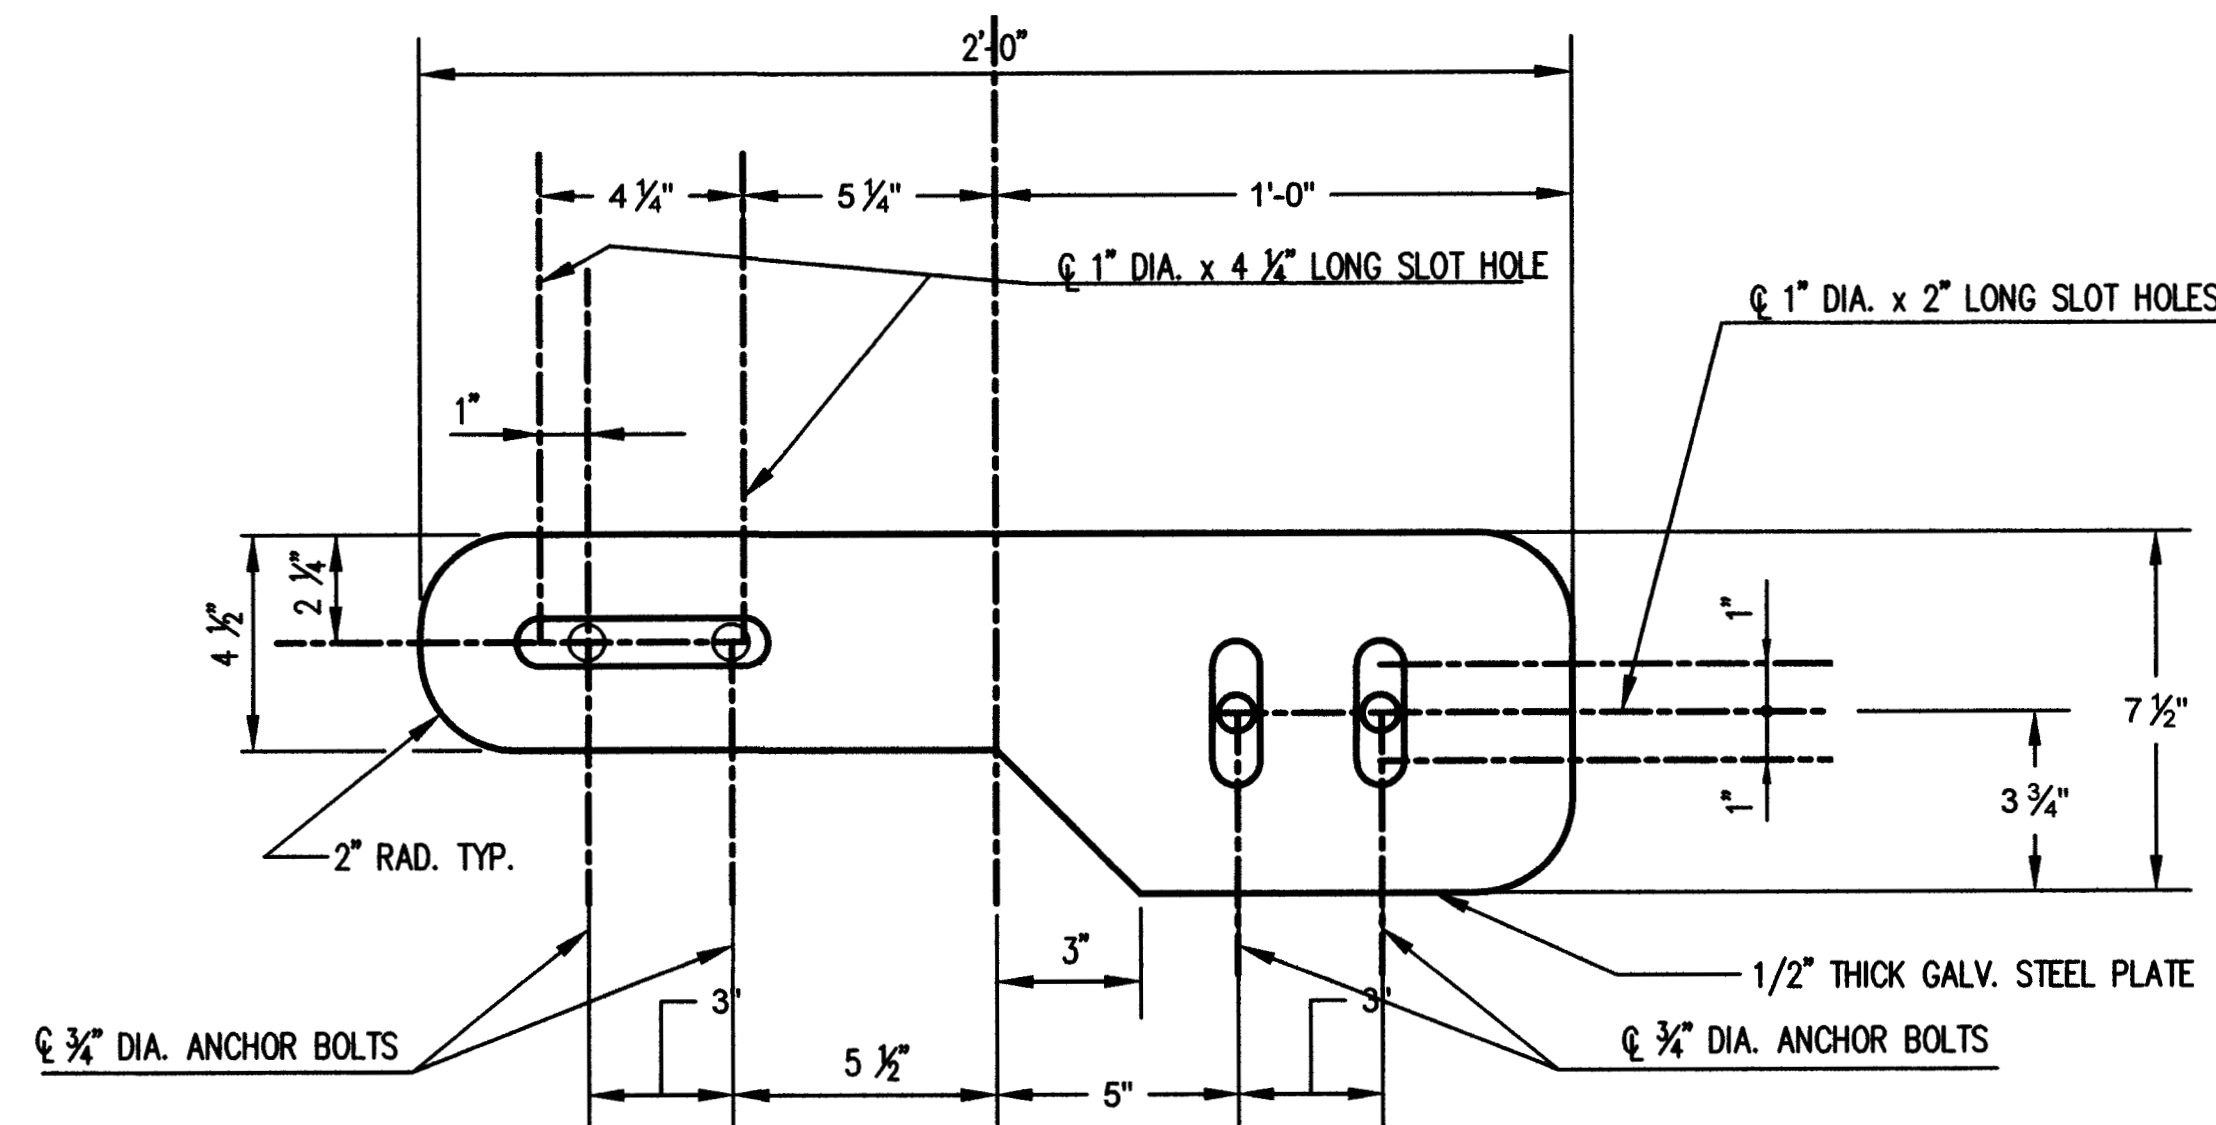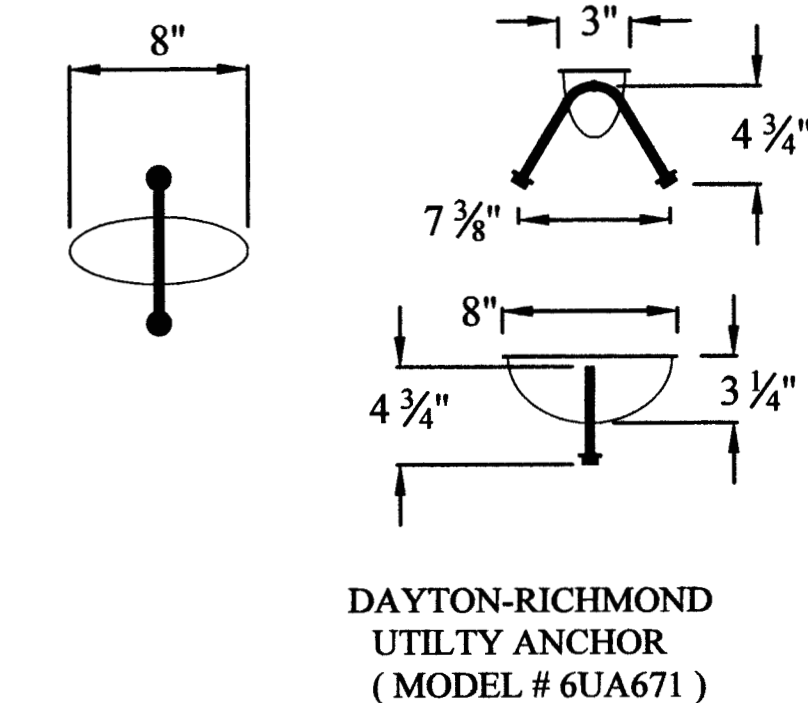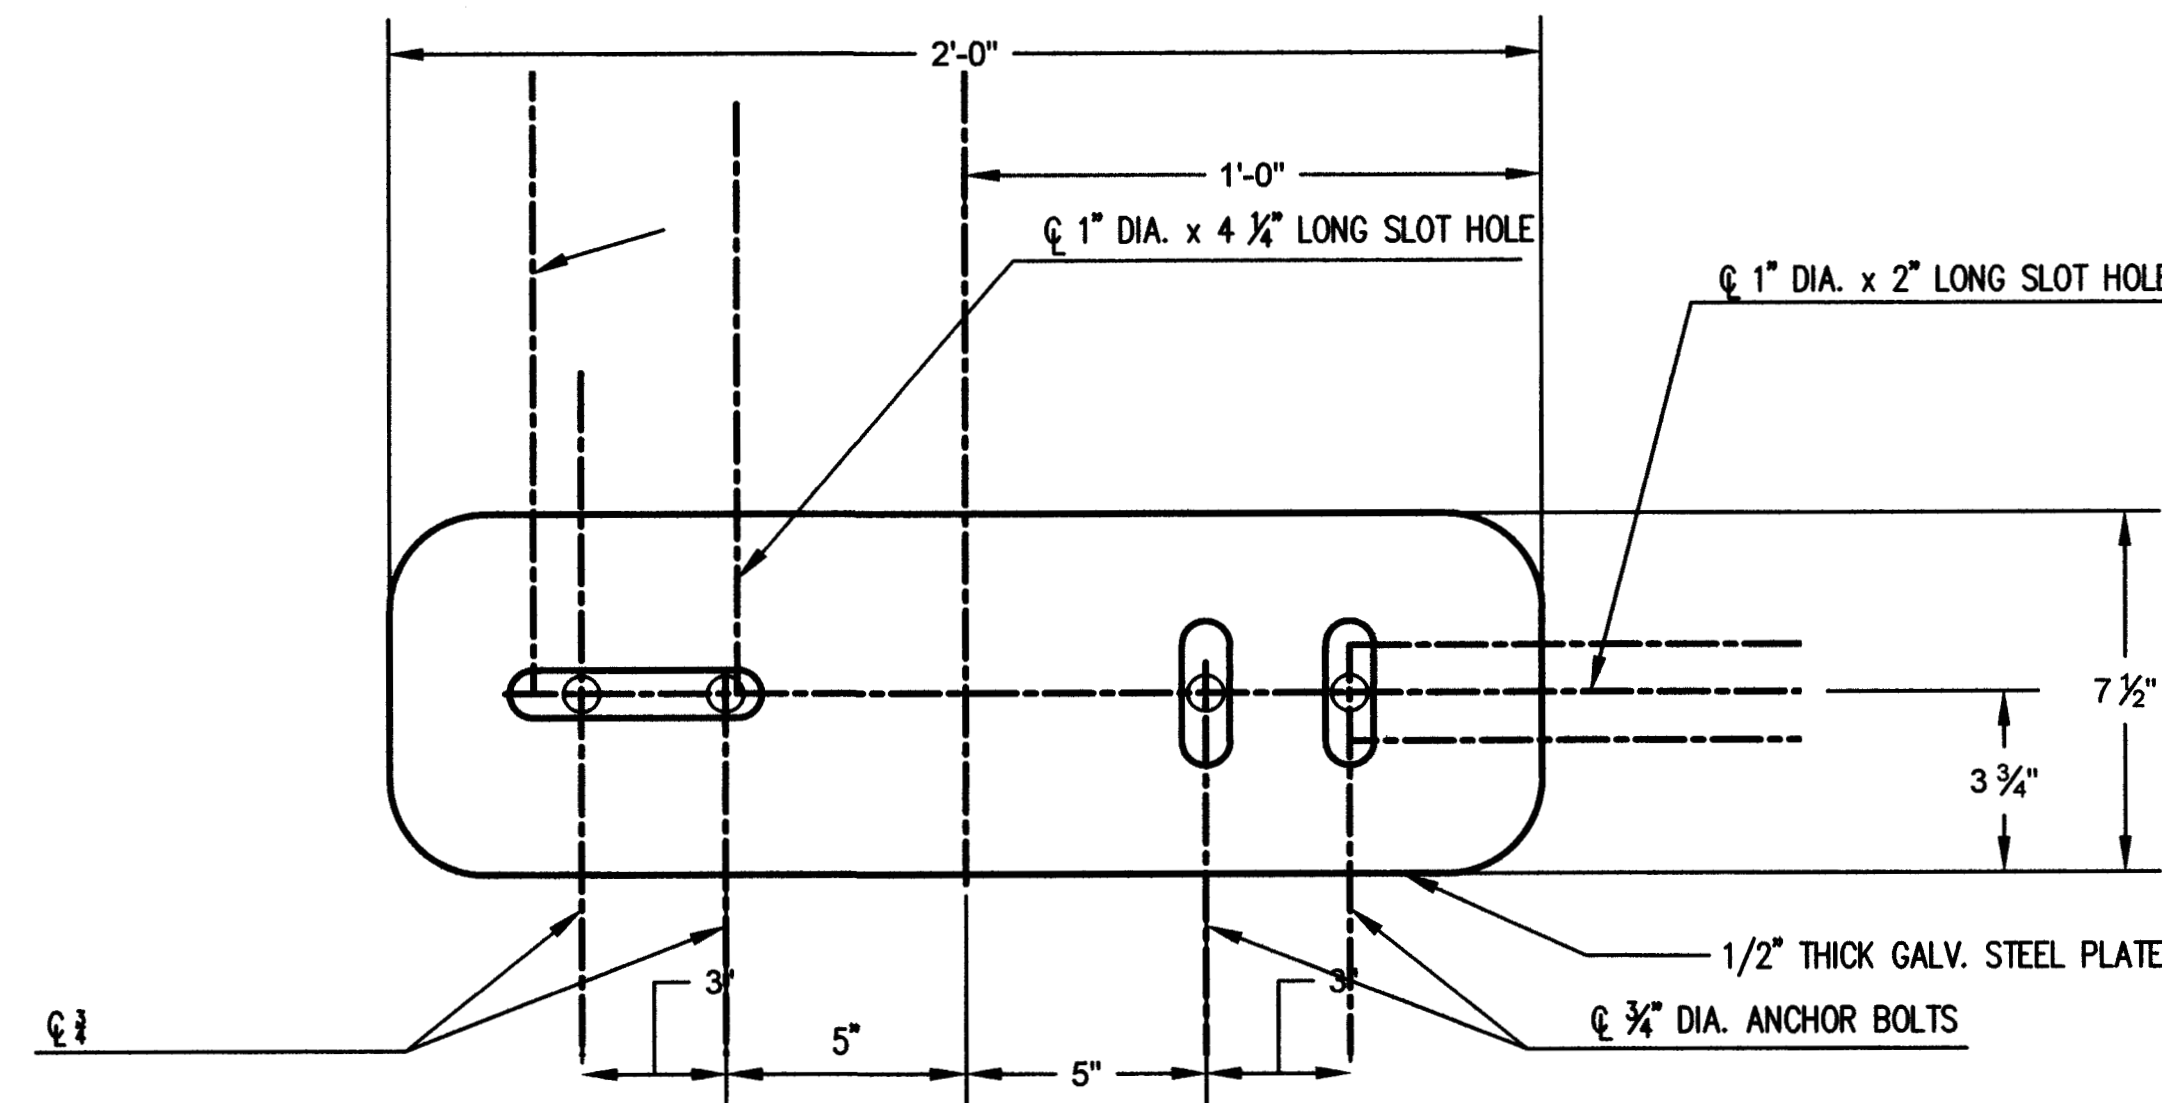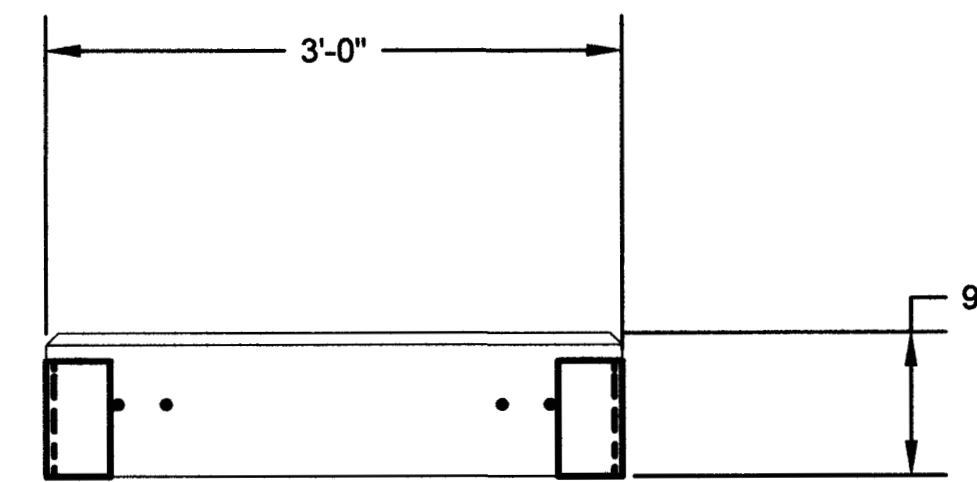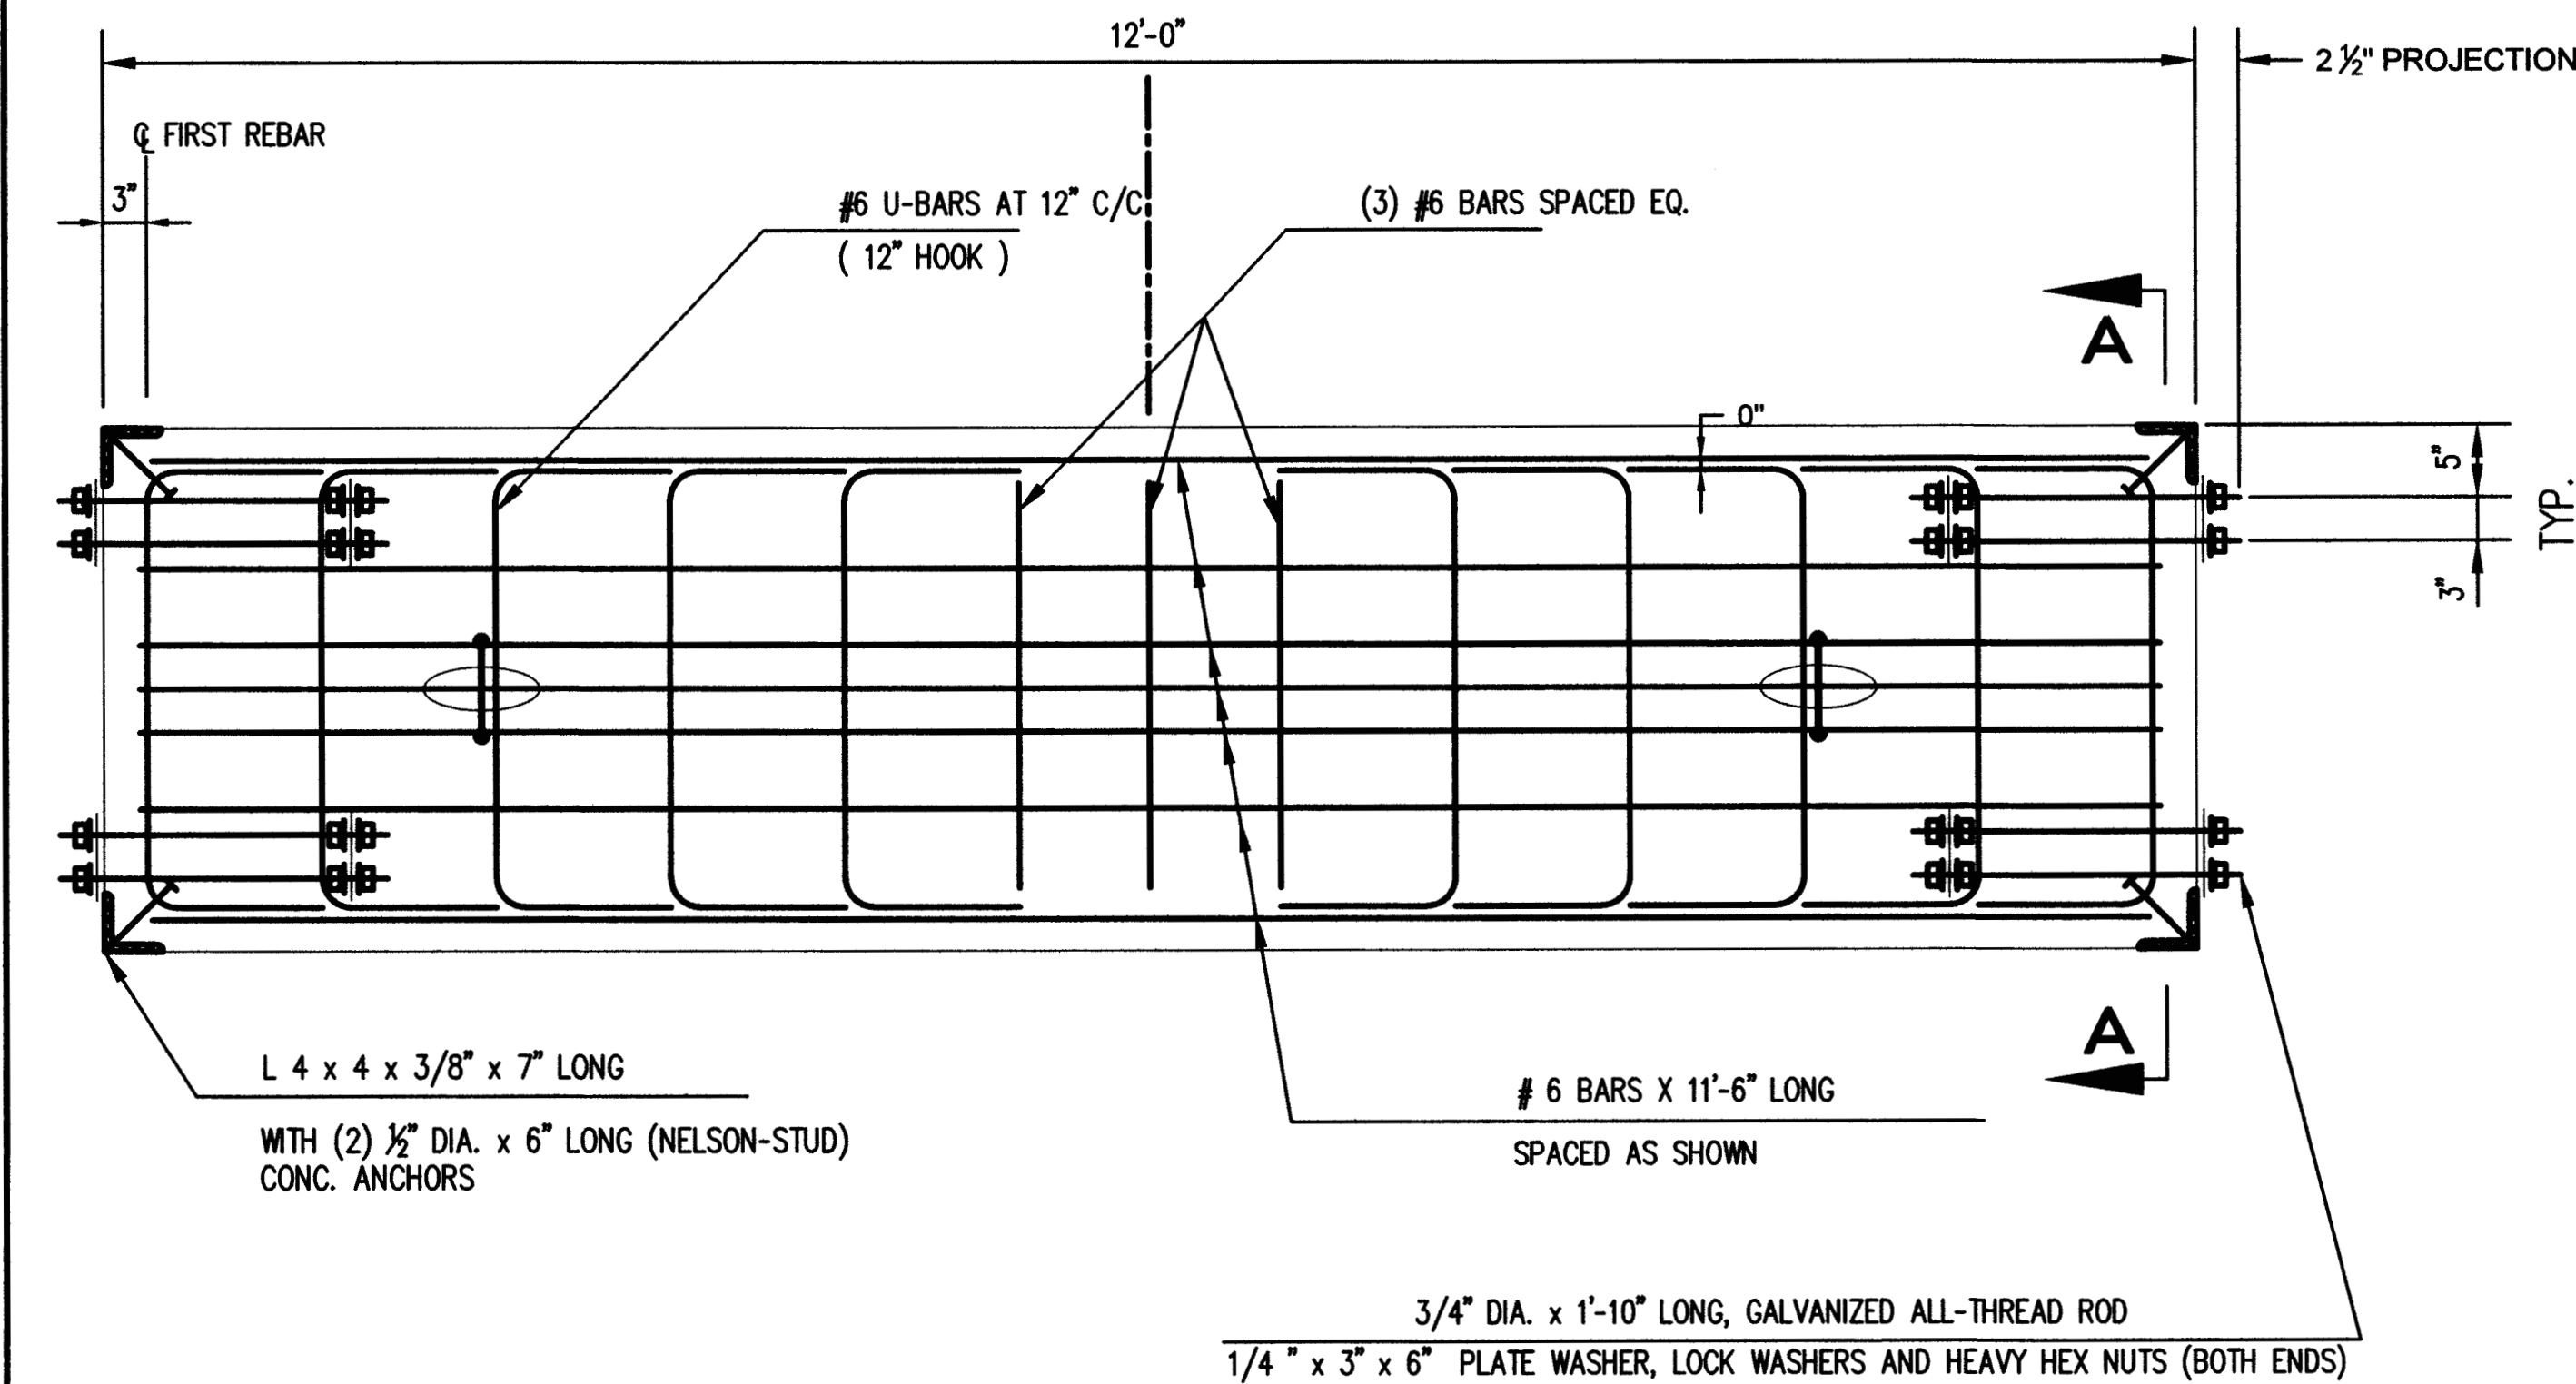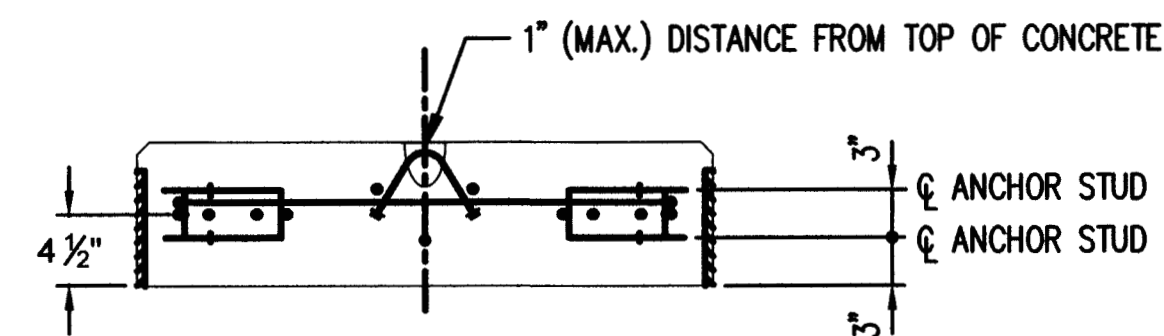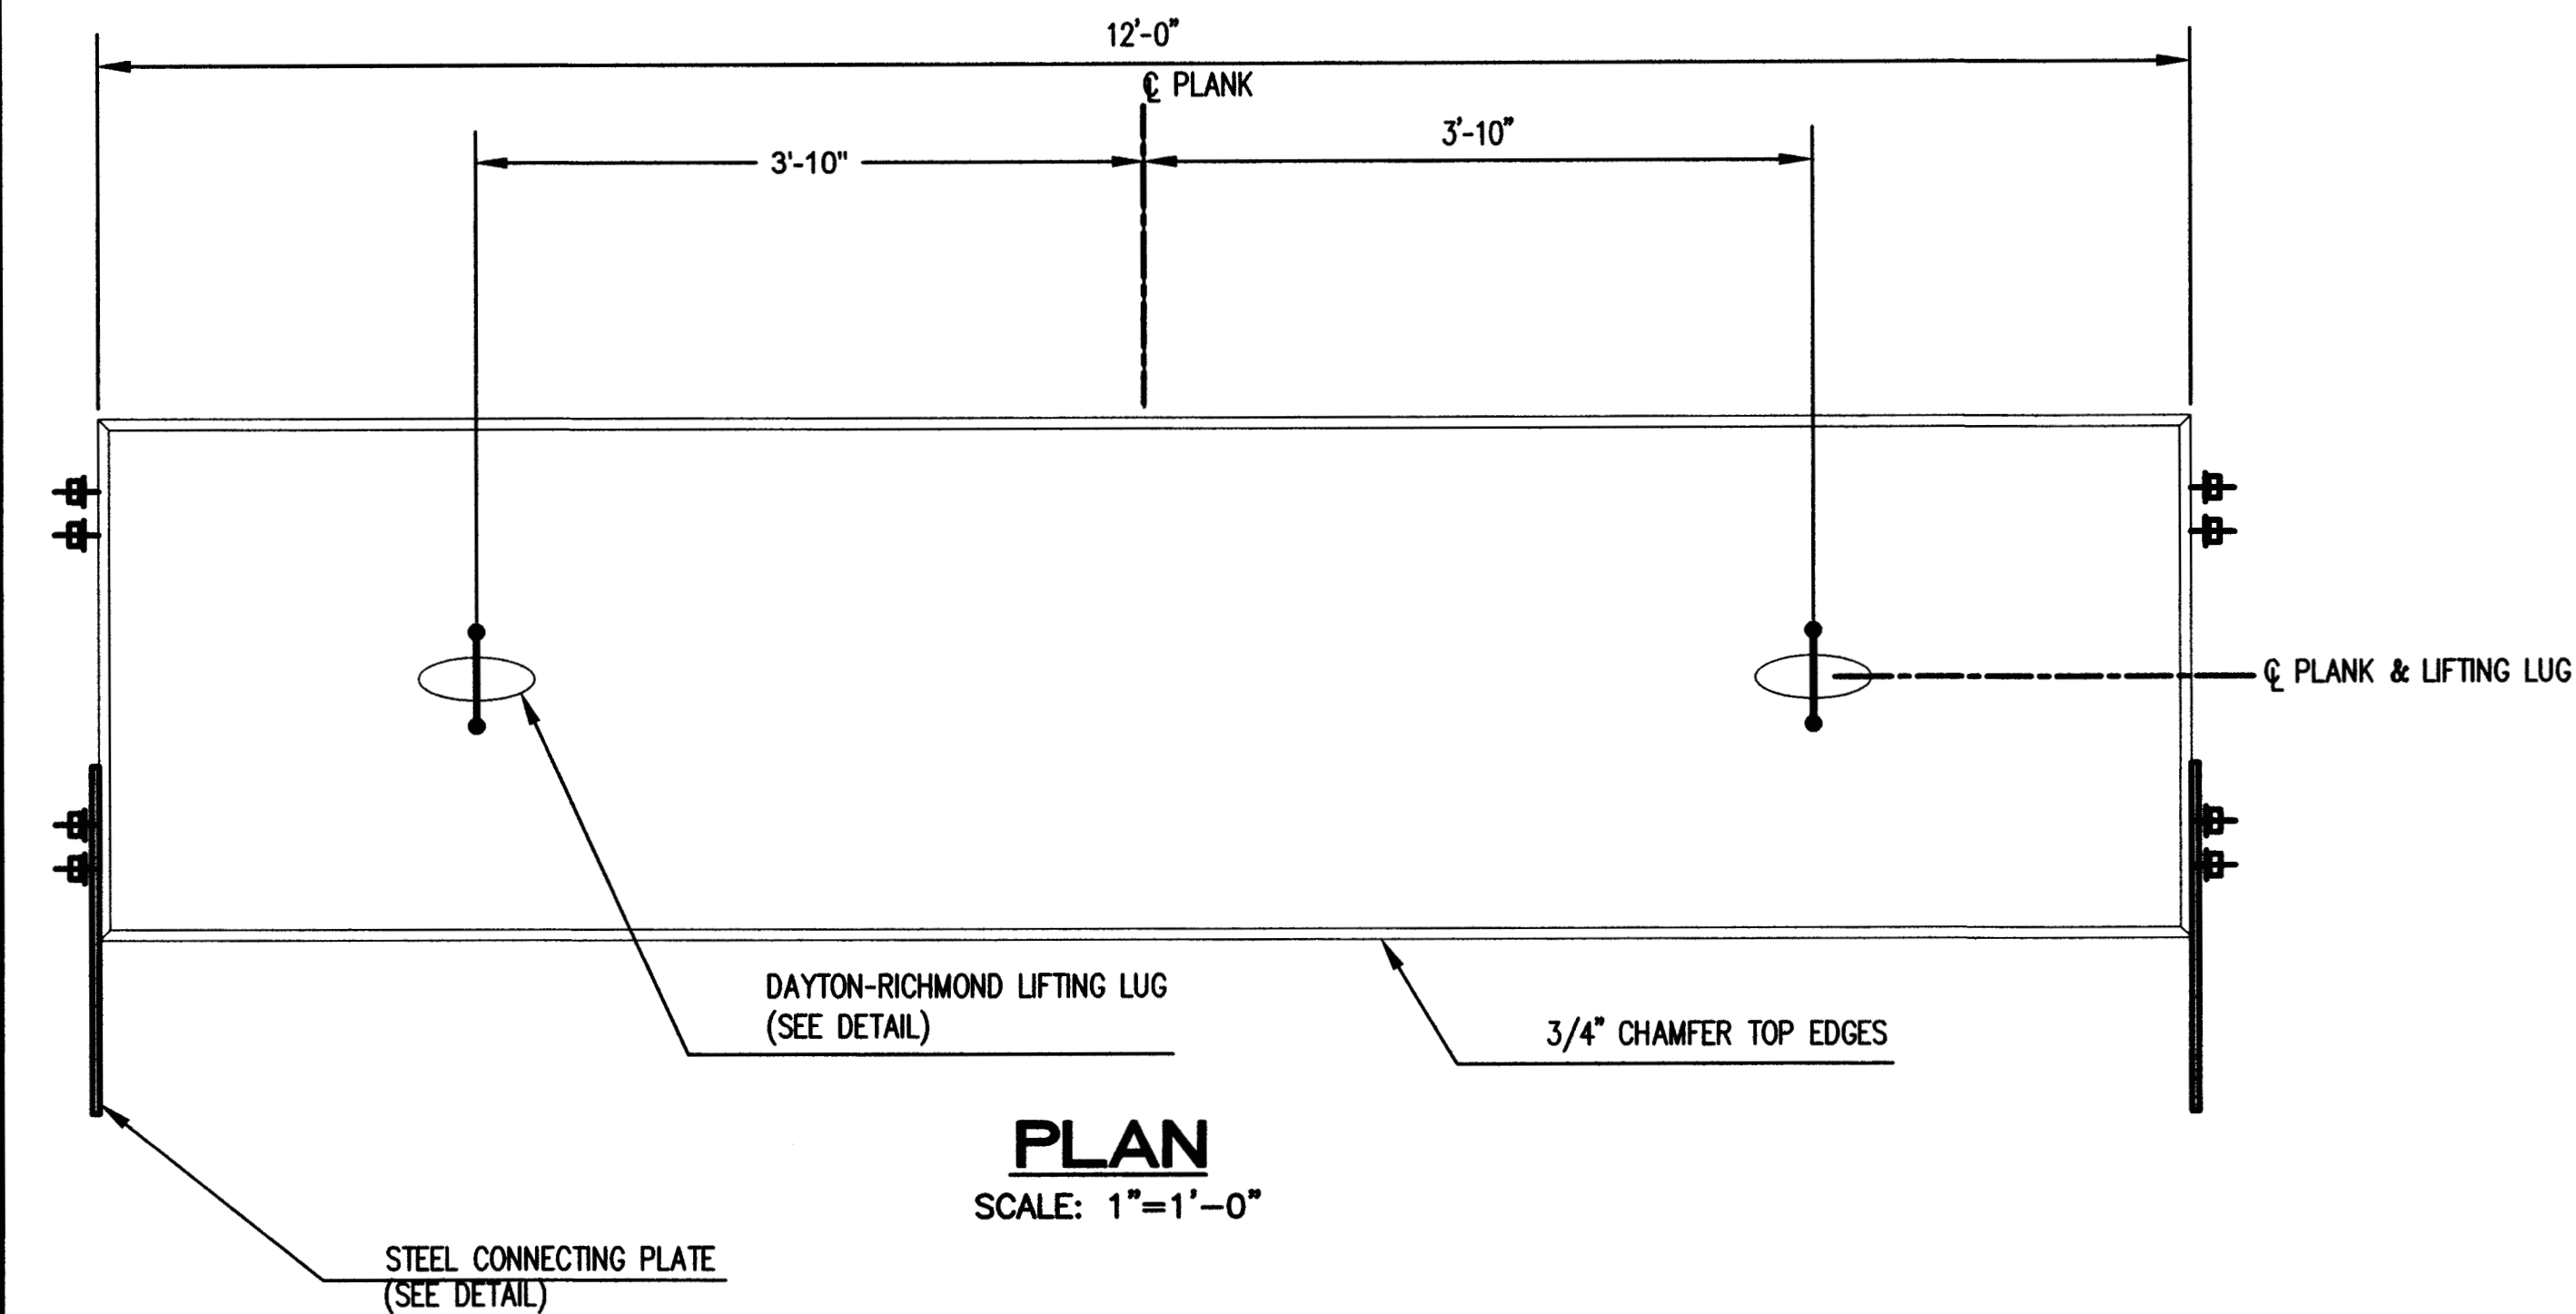

## NOTES

1. CONCRETE: NHDOT ITEM 520.003, CLASS AA, 4000 PSI AT 28 DAYS.
2. REINFORCING STEEL: GRADE 60 , EPOXY COATED, MIN. 2 1/2" COVER.
3. PLANKS SHALL HAVE A LONGITUDINAL COURSE BROOM FINISH.
4. MISCELLANEOUS STEEL: ASTM A36 ALL EMBEDDED STEEL, CONNECTING PLATES, BOLTS AND HARDWARE SHALL BE HOT DIP GALVANIZED.
5. WHEN REQUIRED BY THE ENGINEER, PLANKS SHALL BE COLORED BLACK DURING PRODUCTION WITH LANXESS, BAYFERROX 330, PIGMENT BLACK 11, IRON OXIDE DYE. THE REQUIRED NUMBER OF BLACK PLANKS SHALL BE AS DIRECTED BY THE ENGINEER. THE COLORED PLANKS SHALL BE CONSISTENT IN APPEARANCE WITH SAMPLE #50 AS PREPARED BY THE MICHE CORPORATION, HENNIKER, NH, 603-428-3218. THE TOP AND SIDES OF COLORED PLANKS SHALL BE SEALED WITH NHDOT ITEM 534.3 "WATER REPELLENT (SILANE/SILOXANE) (F)" APPLIED IN ACCORDANCE WITH NHDOT STANDARD SPECIFICATIONS FOR HIGHWAYS AND BRIDGES "SECTION 534 WATER REPELLENT". THE SEALANT/WATER REPELLENT PRODUCT SHALL BE CLEAR (COLORLESS) AND FROM THE NEW HAMPSHIRE DEPARTMENT OF TRANSPORTATION (NHDOT) QUALIFIED PRODUCTS LIST.
6. APPROXIMATE PLANK WEIGHT: 4100 LBS.

Site:  
**MOUSAM LAKE PUBLIC  
BOAT LAUNCH RAMP  
RECONSTRUCTION**  
MOUSAM LAKE  
SHAPLEIGH, MAINE

Prepared for:  
**MAINE DEPARTMENT OF INLAND  
FISHERIES AND WILDLIFE**  
284 STATE STREET  
AUGUSTA, MAINE 04330



CIVIL ENGINEER:  
**STEPHEN J. BRADSTREET, PE #5740**  
400 COMMERCIAL STREET, SUITE 404  
PORTLAND, ME 04101  
207-772-2891

**RANSOM**  
Consulting  
Engineers  
and Scientists

400 Commercial Street, Suite 404  
Portland, ME 04101  
Tel. (207) 772-2891  
Fax (207) 772-3248  
www.ransomeuv.com

## CONSTRUCTION DETAILS

BGS PROJECT NO. 2602

D	BIDDING	06/01/18
C	FOR IF&W REVIEW	02/24/17
B	FOR IF&W REVIEW	03/18/16
A	FOR IF&W REVIEW	02/01/16
No.	Revision/Issue	Date

Design by: TGN	Checked by: SJB
Drawn by: TGN/JAR	Approved by: SJB
Project: 151.06125	Date: 2018-01-04

Sheet No:  
**C-102**  
Sheet 3 of 4