

MA 18P 18110100000000000054
MODIFICATION

State of Maine



Master Agreement

Effective Date: 11/01/18

Expiration Date: 10/31/21

Master Agreement Description: Temporary Concrete Barriers

Buyer Information

William Allen 207-624-7871 ext. NULL WJE.Allen@maine.gov

Issuer Information

Sharon Krechkin 207-624-3038 ext. sharon.krechkin@maine.gov

Requestor Information

Sharon Krechkin 207-624-3038 ext. sharon.krechkin@maine.gov

Agreement Reporting Categories

Reason For Modification: Extend for one year at current pricing

Authorized Departments

17A TRANSPORTATION

Vendor Information

Vendor Line #: 1

Vendor ID

VC1000002785

Vendor Name

AMER CONCRETE IND INC

Alias/DBA

Vendor Address Information

1717 STILLWATER AVE

VEAZIE, ME 04401

US

Please see authorized signatures displayed on the next page

Each signatory below represents that the person has the requisite authority to enter into this Contract.
The parties sign and cause this Contract to be executed.

State of Maine - Department of Administrative and Financial Services

DocuSigned by:
 10/13/2020
6D6437754DD0459...

Signature Date

Jaime C. Schorr, Chief Procurement Officer

and

AMER CONCRETE IND INC

DocuSigned by:
 10/14/2020
53365C9C855C4CB...

Signature Date

Shawn MacDonald, President

Bureau of Business Management – Division of Procurement Services
State of Maine – Department of Administrative and Financial Services
9 State House Station
Augusta, Maine 04333-0009

Contract Number
MA 181101*054

Tel. (207) 624-7340
Fax.# (207) 287-6578

EXTENSION OF MASTER AGREEMENT CONTRACT

Commodity Item: Temporary Concrete Barriers

Contractor: AMER CONCRETE IND INC

Mater Agreement Competitive Bid RFQ: 17A 181017-123

Contract Period Extended To: 10/31/21

Extended Contract Pricing: Extend at current pricing

Extension Clause: The State reserves the right to extend this contract for a period of one year, with the consent of the contractor.


Agreement to Extend Contract:

In accordance with the above referenced Extension Clause, the undersigned agrees to continue in effect said Contract No # MA 181101*054 through October 31, 2021 with all terms, conditions remaining as shown in the original contract.

Dollar value the vendor has recorded that State of Maine has spent on this contract from 11/01/19 to present:
\$ N/A

Agreement to extend Master Agreement 18P – 18110100000000000054 authorized by:

State of Maine – Department of Administrative and Financial Services

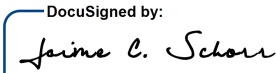DocuSigned by:

6D6437754DD0459...

Jaime C. Schorr, Chief Procurement Officer

Date 10/13/2020

and

American Concrete Ind

DocuSigned by:

53365C9C855C4CB...

Shawn MacDonald, President

Date 10/14/2020

RIDERS

<input checked="" type="checkbox"/>	The following riders are hereby incorporated into this Contract and made part of it by reference: (check all that apply)
<input checked="" type="checkbox"/>	Rider A – Scope of Work and/or Specifications
<input checked="" type="checkbox"/>	Rider B – Terms and Conditions
<input type="checkbox"/>	Rider C - Exceptions
<input checked="" type="checkbox"/>	Bid Cover Page and Debarment Form – Appendix A from RFQ
<input checked="" type="checkbox"/>	Municipality Political Subdivision and School District Participation Certification – Appendix D from RFQ
<input checked="" type="checkbox"/>	Price sheet (attach excel spreadsheet to post on website)
<input type="checkbox"/>	Other – Included at Department's Discretion

RIDER A
Scope of Work and/or Specifications
MA 181101-054

Commodity: Precast Temporary Concrete Barriers

Master Agreement Competitive Bid RFQ: 17A 181017-123

Contract Period: Through October 31, 2019. The State of Maine with vendor approval can opt to issue up to two (2) one (1) year extensions. ***Second extension through October 31, 2021***

Vendor Contact Person: The vendor contact person will help consumers place orders, inquire about orders that have not been delivered, all shipping issues, quality issues and any issues pertaining to the Master Agreement (MA) contract. All orders not submitted through a Delivery Order will be sent through the vendor contact person. The vendor contact person for this MA is:

Name: Shawn MacDonald **Tel:** 207-783-4039 **Email:** shawn@americanconcrete.com

Prices: Prices are with shipping terms of “Free on Board (FOB) – Destination”. The State intends for this to mean that all goods shall be priced to include shipping charges, if any, to the State’s desired location. The “FOB – Destination” shipping term is also intended to mean that the State shall not bear any responsibility for the goods in question until the State takes possession of them at the destination point of delivery.

Quantities: It is understood and agreed that the MA will cover the actual quantities required by the State over the length of the contract.

Ordering Procedures: Delivery Orders (DO) will be created in AdvantageME for all orders over \$5000.00. If a DO is used, the DO will be emailed to the email address referenced on the MA as a .pdf file. Orders less than \$5000.00 can be placed using a State of Maine issued P-Card (credit card).

Delivery: The vendor is responsible for the delivery of material in first class condition at the point of delivery, and in accordance with good commercial practice.

Specifications

This work shall consist of the fabrication and delivery of temporary concrete barrier in accordance with the specifications and plans shown in this document. Concrete shall be Portlandcement with a minimum compressive strength of 5,000 psi at 28 days with 6 to 9 % air entrainment. Portland cement shall conform to the requirements of AASHTO M85, Type I, II or III. Concrete barrier shall be free of fins and porous areas and shall present a neat and uniform appearance.

Permissible dimensional tolerances for barriers shall be:


1. Cross-sectional dimensions shall not vary from plans by more than 1/4 inch. The vertical centerline shall not be out of plumb by more than 1/4, inch.
2. Longitudinal dimensions shall not vary from design dimensions by more than 1/4 inch per 10 feet of barrier section and shall not exceed 3/4 inches per section.
3. Location of lifting holes and recesses shall not vary by more than 1/2 inch from the dimensions shown in the concrete barrier details on the plans.
4. Surface straightness shall not vary more than 1/4 inch under a 10-foot straightedge.
5. The barrier shall have no significant cracking. Significant cracking is defined as fractures or cracks passing through the section, or any continuous crack extending for a length of 12 inches or more, regardless of position in the section.

Reinforcing steel shall be plain and conform to the requirements of ASTM A615, Grade 60.


One connecting pin will be supplied per section of barrier. This steel pin shall be smooth (not deformed), have 1 1/8" diameter and meet the minimum strength requirements of ASTM A36.

Prices will include delivery and all freight charges to: Topsham, West Gardiner, Farmington, Bangor, Houlton and Presque Isle. Exact delivery addresses will be provided to the selected vendor.


The Contractor shall provide a delivered price for each of the 6 addresses provided. MaineDOT will offload the barriers from the delivery truck/trailer.

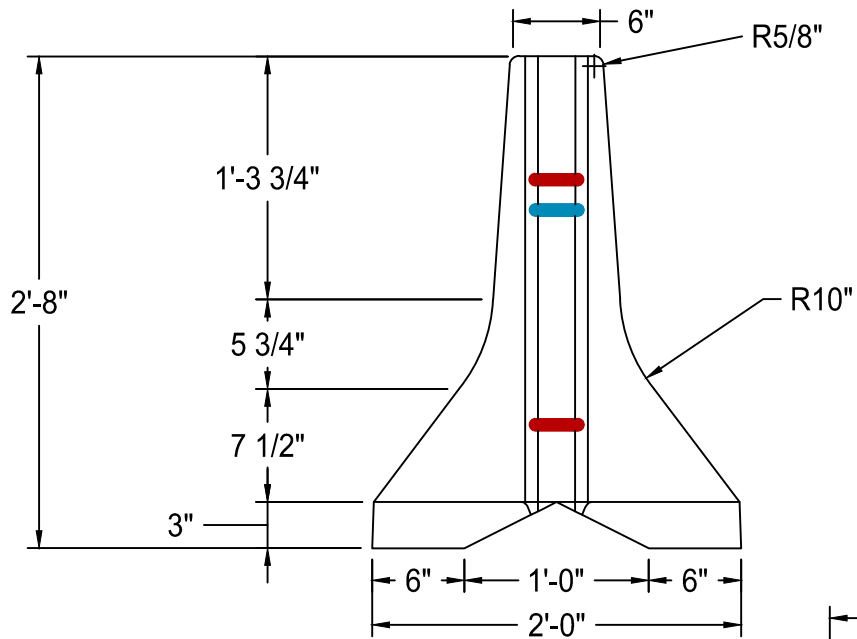


End View

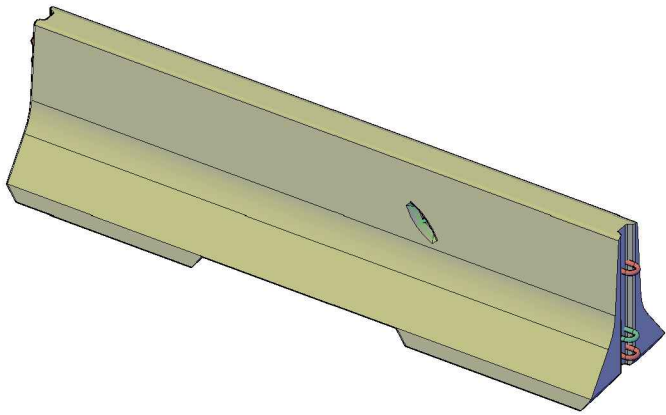

Conceptual View
(NTS)

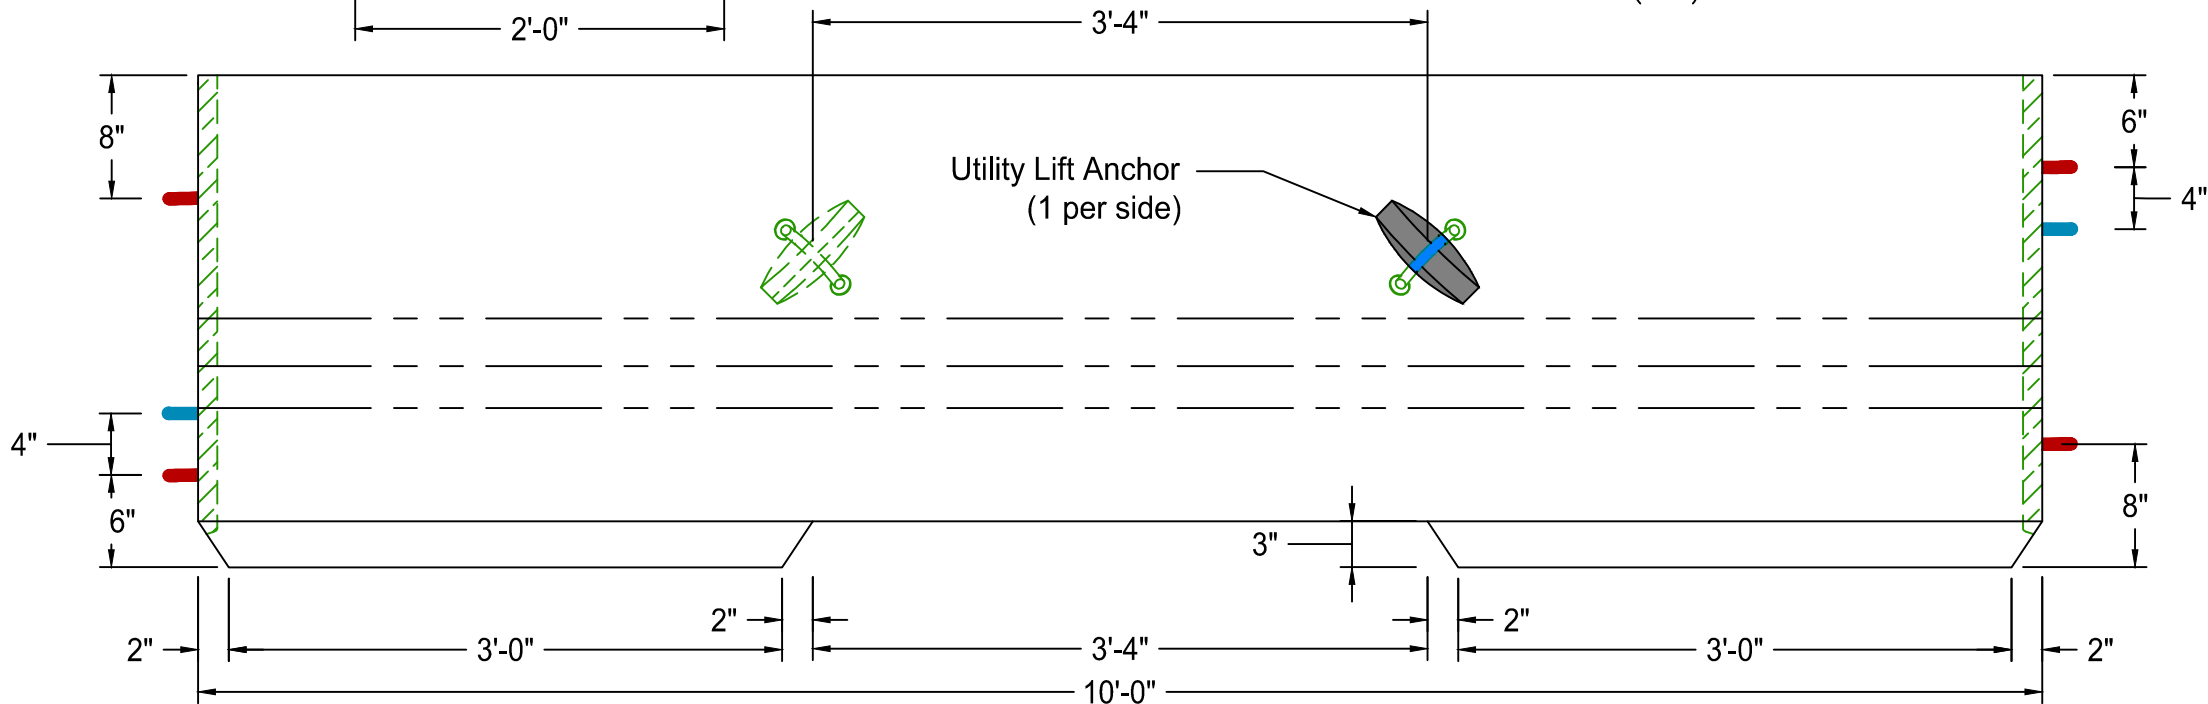

Elevation View

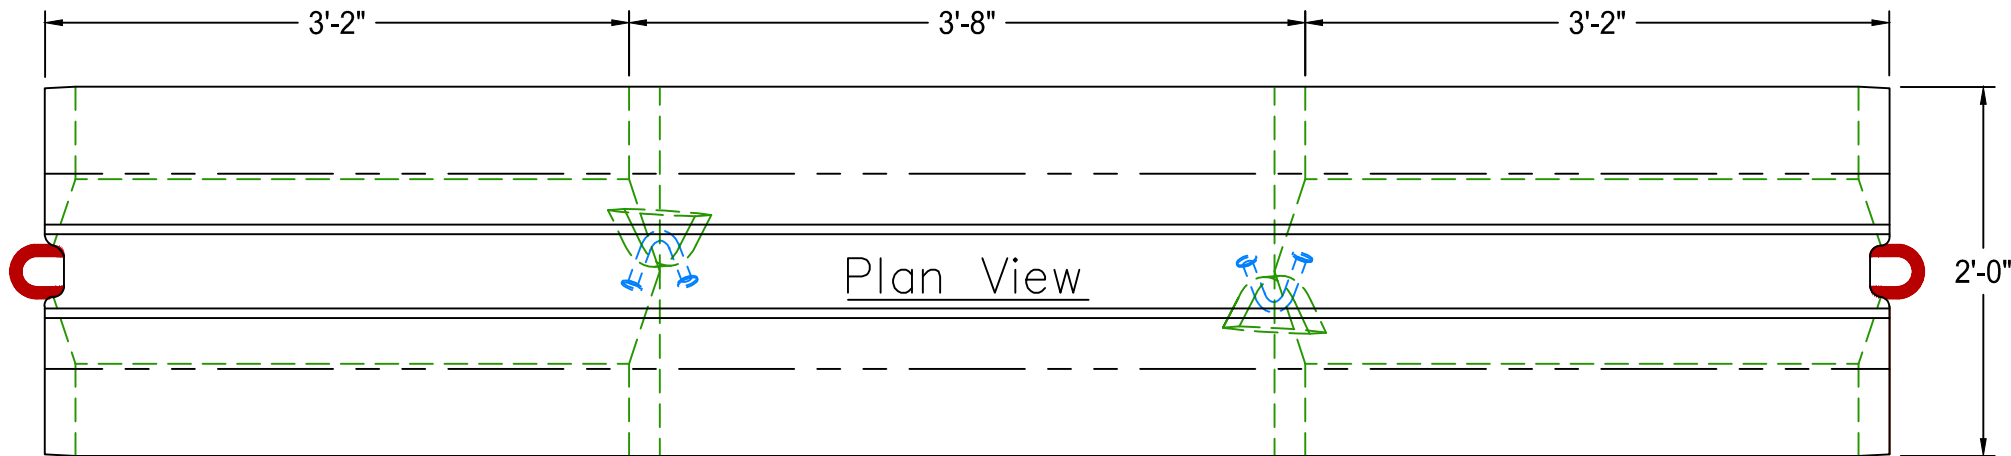

Plan View



American Concrete Industries

1717 Stillwater Ave. Veazie , ME

Tel: 207-947-8334

Fax: 207-947-3580

982 Minot Ave. Auburn, ME

Tel: 207-784-1388

Fax: 207-783-4039

BILL OF MATERIALS

Qty	Item
	10' Barrier Weight #3500/ea
	Steel Connection Pins w/ Washer & Pin

Design Notes:

- Concrete
 - Comp. strength min. 5,000psi @ 28 days
 - Cement to be Type III per ASTM C-150
 - Air-Entrainment: min. 5.5%
- Structural Reinforcement:
 - Reinforced in compliance with NCHRP Report 350
 - Reinforcing is Grade 60

Scale (Unless Otherwise Noted): 1"=1'

STRUCTURE NAME: 10' Barrier

JOB NAME:

LOCATION:

CONTRACTOR:

ENGINEER:

DRAWN BY:

ABL


DATE:

01/20/15

REV.#:


DATE:

L-1BR

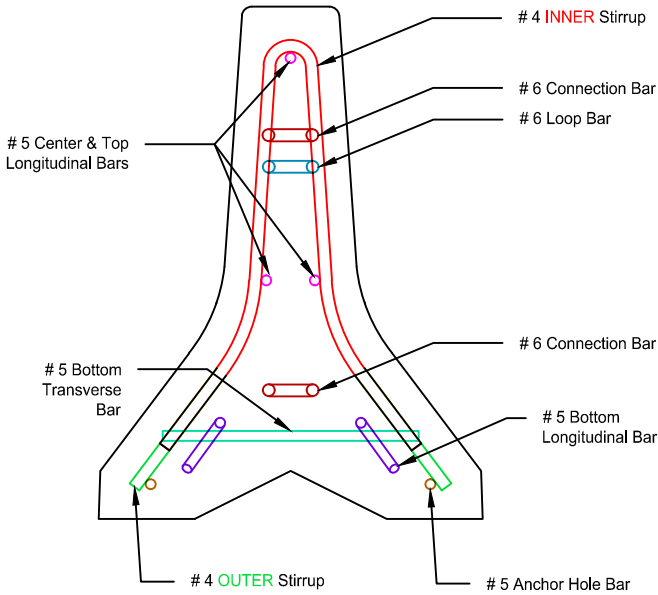


Section View


REINFORCING SCHEDULE				
Description	Size	Qty.	Unbent Length	Type
Connection Bars	# 6	2	14'- 9 1/2"	
Bottom Longitudinal	# 5	2	9'-10"	
Center & Top Longitudinal	# 5	3	9'-4"	
Bottom Transverse	# 5	4	1'-4"	
INNER Stirrups	# 4	2	4'-7"	
OUTER Stirrups	# 4	2	5'-0"	
Anchor Hole Bar	# 5	4	3'-0"	
Loop Bar	# 6	2	6'-10 1/4"	

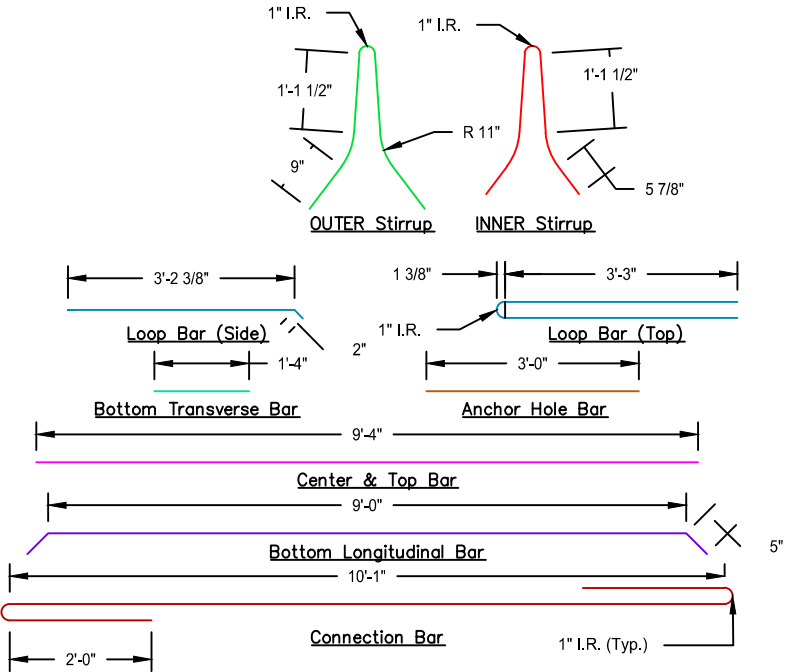


Rebar Details

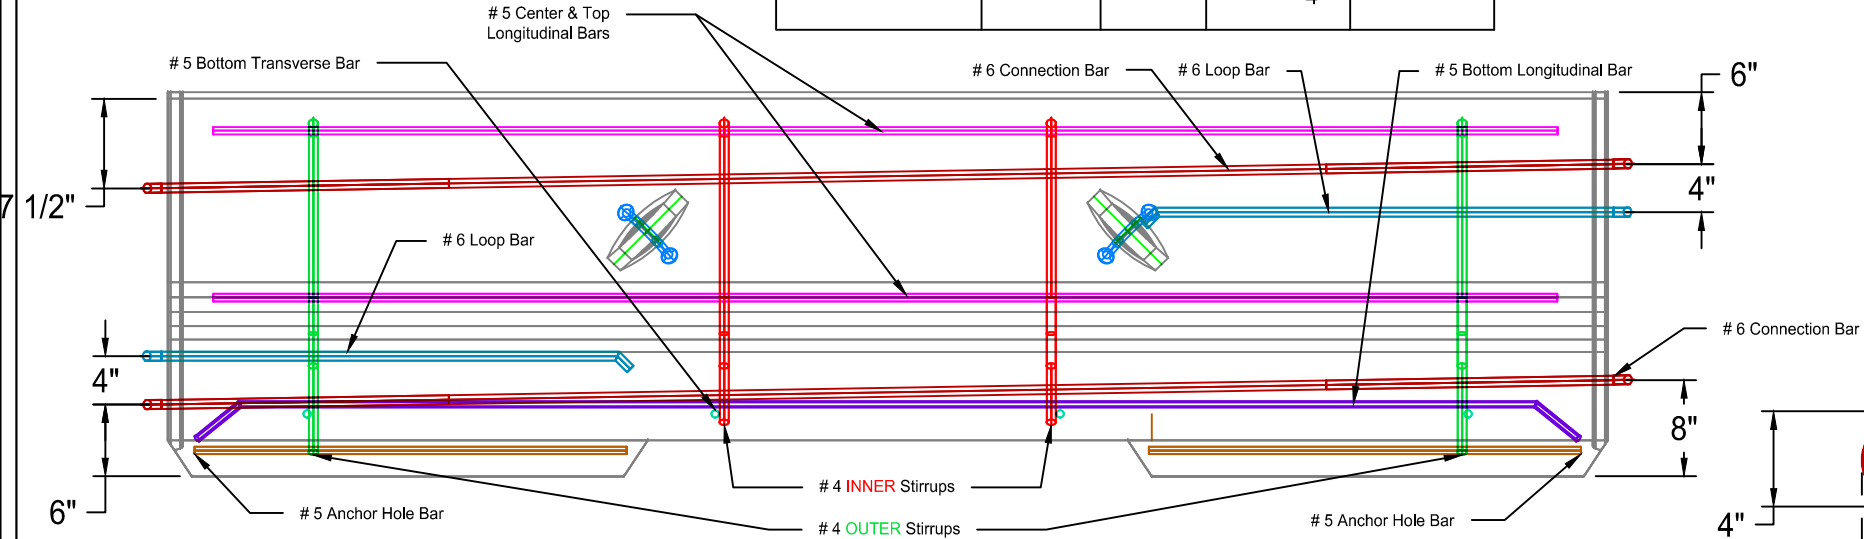

Elevation View

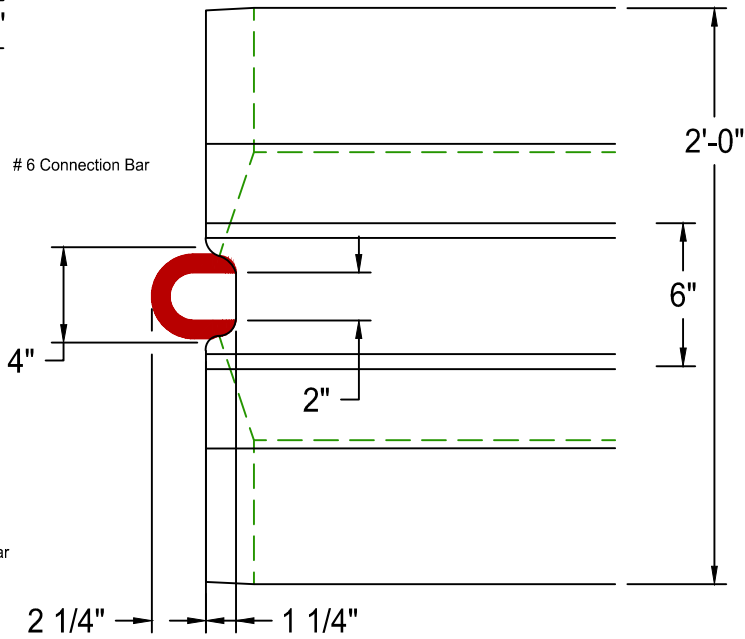

End Notch Detail
(NTS)

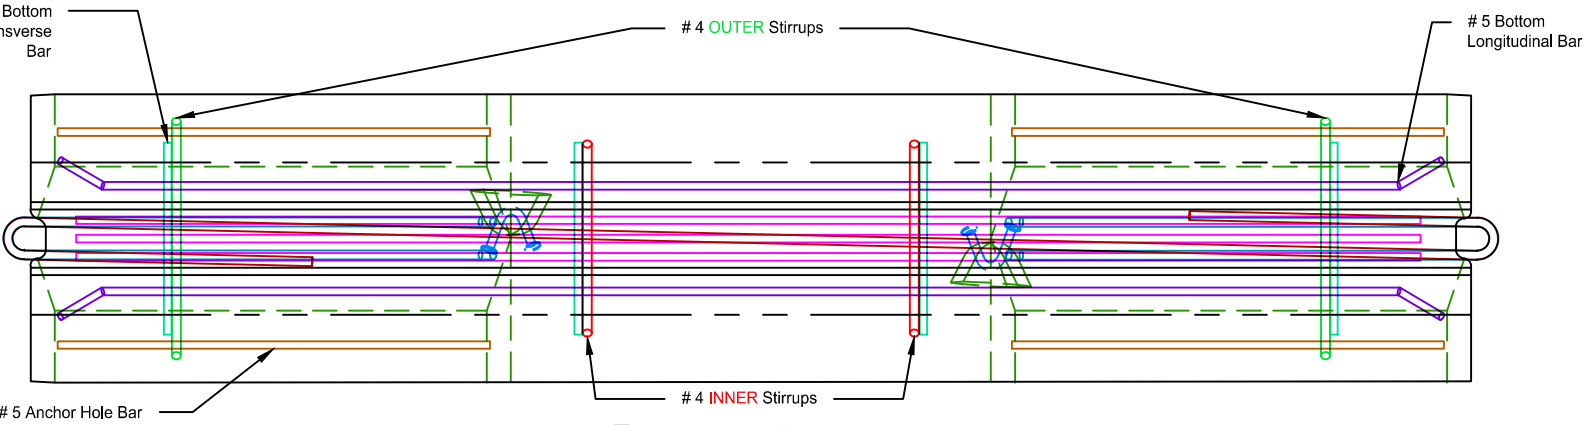

Plan View



American Concrete Industries

1717 Stillwater Ave. Veazie , ME

Tel: 207-947-8334

Fax: 207-947-3580

982 Minot Ave. Auburn, ME

Tel: 207-784-1388

Fax: 207-783-4039

BILL OF MATERIALS

Qty	Item	
	10' Barrier	Weight #3500/ea
	Steel Connection Pins w/ Washer & Pin	

- Design Notes:**
- Concrete**
 - Comp. strength min. 5,000psi @ 28 days
 - Cement to be Type III per ASTM C-150
 - Air-Entrainment: min. 5.5%
 - Structural Reinforcement:**
 - Reinforced in compliance with NCHRP Report 350

Scale (Unless Otherwise Noted): 3/4"=1'

STRUCTURE NAME: 10' Barrier

JOB NAME:

LOCATION:

CONTRACTOR:

ENGINEER:

DRAWN BY:

ABL

DATE:

03/20/15

REV.#:

DATE:

L-1BRR

RIDER B
TERMS AND CONDITIONS

- 1. DEFINITIONS:** The following definitions are applicable to these standard terms and conditions:
 - a. The term “Buyer” or “State” shall refer to the Government of the State of Maine or a person representing the Government of the State of Maine.
 - b. The term “Department” or “DAFS” shall refer to the State of Maine Department of Administrative and Financial Services.
 - c. The term “Bureau” or “BGS” shall refer to the State of Maine Bureau of General Services.
 - d. The term “Division” shall refer to the State of Maine Division of Purchases.
 - e. The term “Contractor”, “Vendor”, or “Provider” shall refer to the organization that is providing goods and/or services through the contract to which these standard terms and conditions have been attached and incorporated.
 - f. The term “Contract” or “Agreement” shall refer to the contract document to which these standard terms and conditions apply, taking the format of a Buyer Purchase Order (BPO) or Master Agreement (MA) or other contractual document that is mutually agreed upon between the State and the Contractor.
- 2. WARRANTY:** The Contractor warrants the following:
 - a. That all goods and services to be supplied by it under this Contract are fit and sufficient for the purpose intended, and
 - b. That all goods and services covered by this Contract will conform to the specifications, drawing samples, symbols or other description specified by the Division, and
 - c. That such articles are merchantable, good quality, and free from defects whether patent or latent in material and workmanship, and
 - d. That all workmanship, materials, and articles to be provided are of the best grade and quality, and
 - e. That it has good and clear title to all articles to be supplied by it and the same are free and clear from all liens, encumbrances and security interest.

Neither the final certificate of payment nor any provision herein, nor partial nor entire use of the articles provided shall constitute an acceptance of work not done in accordance with this agreement or relieve the Contractor liability in respect of any warranties or responsibility for faulty material or workmanship. The Contractor shall remedy any defects in the work and pay any damage to other work resulting therefrom, which shall appear within one year from the date of final acceptance of the work provided hereunder. The Division of Purchases shall give written notice of observed defects with reasonable promptness.

3. TAXES: Contractor agrees that, unless otherwise indicated in the order, the prices herein do not include federal, state, or local sales or use tax from which an exemption is available for purposes of this order. Contractor agrees to accept and use tax exemption certificates when supplied by the Division as applicable. In case it shall ever be determined that any tax included in the prices herein was not required to be paid by Contractor, Contractor agrees to notify the Division and to make prompt application for the refund thereof, to take all proper steps to procure the same and when received to pay the same to the Division.

4. PACKING AND SHIPMENT: Deliveries shall be made as specified without charge for boxing, carting, or storage, unless otherwise specified. Articles shall be suitably packed to secure lowest transportation cost and to conform to the requirements of common carriers and any

applicable specifications. Order numbers and symbols must be plainly marked on all invoices, packages, bills of lading, and shipping orders. Bill of lading should accompany each invoice. Count or weight shall be final and conclusive on shipments not accompanied by packing lists.

5. DELIVERY: Delivery should be strictly in accordance with delivery schedule. If Contractor's deliveries fail to meet such schedule, the Division, without limiting its other remedies, may direct expedited routing and the difference between the expedited routing and the order routing costs shall be paid by the Contractor. Articles fabricated beyond the Division's releases are at Contractor's risk. Contractor shall not make material commitments or production arrangements in excess of the amount or in advance of the time necessary to meet delivery schedule, and, unless otherwise specified herein, no deliveries shall be made in advance of the Division's delivery schedule. Neither party shall be liable for excess costs of deliveries or defaults due to the causes beyond its control and without its fault or negligence, provided, however, that when the Contractor has reason to believe that the deliveries will not be made as scheduled, written notice setting forth the cause of the anticipated delay will be given immediately to the Division. If the Contractor's delay or default is caused by the delay or default of a subcontractor, such delay or default shall be excusable only if it arose out of causes beyond the control of both Contractor and subcontractor and without fault of negligence or either of them and the articles or services to be furnished were not obtainable from other sources in sufficient time to permit Contractor to meet the required delivery schedule.

6. FORCE MAJEURE: The State may, at its discretion, excuse the performance of an obligation by a party under this Agreement in the event that performance of that obligation by that party is prevented by an act of God, act of war, riot, fire, explosion, flood or other catastrophe, sabotage, severe shortage of fuel, power or raw materials, change in law, court order, national defense requirement, or strike or labor dispute, provided that any such event and the delay caused thereby is beyond the control of, and could not reasonably be avoided by, that party. The State may, at its discretion, extend the time period for performance of the obligation excused under this section by the period of the excused delay together with a reasonable period to reinstate compliance with the terms of this Agreement.

7. INSPECTION: All articles and work will be subject to final inspection and approval after delivery, notwithstanding prior payment, it being expressly agreed that payment will not constitute final acceptance. The Division of Purchases, at its option, may either reject any article or work not in conformity with the requirements and terms of this order, or re-work the same at Contractor's expense. The Division may reject the entire shipment where it consists of a quantity of similar articles and sample inspection discloses that ten (10%) percent of the articles inspected are defective, unless Contractor agrees to reimburse the Division for the cost of a complete inspection of the articles included in such shipment. Rejected material may be returned at Contractor's risk and expense at the full invoice price plus applicable incoming transportation charges, if any. No replacement of defective articles of work shall be made unless specified by the Division.

8. INVOICE: The original and duplicate invoices covering each and every shipment made against this order showing Contract number, Vendor number, and other essential particulars, must be forwarded promptly to the ordering agency concerned by the Vendor to whom the order is issued. Delays in receiving invoice and also errors and omissions on statements will be considered just cause for withholding settlement without losing discount privileges. All accounts are to be carried in the name of the agency or institution receiving the goods, and not in the name of the Division of Purchases.

9. ALTERATIONS: The Division reserves the right to increase or decrease all or any portion of the work and the articles required by the bidding documents or this agreement, or to eliminate all or any portion of such work or articles or to change delivery date hereon without invalidating this Agreement. All such alterations shall be in writing. If any such alterations are made, the contract amount or amounts shall be adjusted accordingly. In no event shall Contractor fail or refuse to continue the performance of the work in providing of articles under this Agreement because of the inability of the parties to agree on an adjustment or adjustments.

10. TERMINATION: The Division may terminate the whole or any part of this Agreement in any one of the following circumstances:

- a. The Contractor fails to make delivery of articles, or to perform services within the time or times specified herein, or
- b. If Contractor fails to deliver specified materials or services, or
- c. If Contractor fails to perform any of the provisions of this Agreement, or
- d. If Contractor so fails to make progress as to endanger the performance of this Agreement in accordance with its terms, or
- e. If Contractor is adjudged bankrupt, or if it makes a general assignment for the benefit of its creditors or if a receiver is appointed because of its insolvency, or
- f. Whenever for any reason the State shall determine that such termination is in the best interest of the State to do so.

In the event that the Division terminates this Agreement in whole or in part, pursuant to this paragraph with the exception of 8(f), the Division may procure (articles and services similar to those so terminated) upon such terms and in such manner as the Division deems appropriate, and Contractor shall be liable to the Division for any excess cost of such similar articles or services.

11. NON-APPROPRIATION: Notwithstanding any other provision of this Agreement, if the State does not receive sufficient funds to fund this Agreement and other obligations of the State, if funds are de-appropriated, or if the State does not receive legal authority to expend funds from the Maine State Legislature or Maine courts, then the State is not obligated to make payment under this Agreement.

12. COMPLIANCE WITH APPLICABLE LAWS: Contractor agrees that, in the performance hereof, it will comply with applicable laws, including, but not limited to statutes, rules, regulations or orders of the United States Government or of any state or political subdivision(s) thereof, and the same shall be deemed incorporated herein by reference. Awarding agency requirements and regulations pertaining to copyrights and rights in data. Access by the grantee, the subgrantee, the Federal grantor agency, the Comptroller General of the United States, or any of their duly authorized representatives to any books, documents, papers and records of the Contractor which are directly pertinent to that specific contract for the purpose of making audit, examination, excerpts, and transcriptions. Retention of all required records for three years after grantees or subgrantees make final payments and all other pending matters are closed. Compliance with all applicable standards, orders, or requirements issued under section 306 of the Clean Air Act (42 U.S.C. 1857(h), section 508 of the Clean Water Act, (33 U.S.C. 1368), Executive Order 11738, and Environmental Protection Agency regulations (40 CFR part 15). (Contracts, subcontracts, and subgrants of amounts in excess of \$100,000). Mandatory standards and policies relating to energy efficiency which are contained in the state energy conservation plan issued in compliance with Energy Policy and Conservation Act (Pub. L. 94-163, 89 Stat. 871).

13. INTERPRETATION: This Agreement shall be governed by the laws of the State of Maine as to interpretation and performance.

14. DISPUTES: The Division will decide any and all questions which may arise as to the quality and acceptability of articles provided and installation of such articles, and as to the manner of performance and rate of progress under this Contract. The Division will decide all questions, which may arise as to the interpretation of the terms of this Agreement and the fulfillment of this Agreement on the part of the Contractor.

15. ASSIGNMENT: None of the sums due or to become due nor any of the work to be performed under this order shall be assigned nor shall Contractor subcontract for completed or substantially completed articles called for by this order without the Division's prior written consent. No subcontract or transfer of agreement shall in any case release the Contractor of its obligations and liabilities under this Agreement.

16. STATE HELD HARMLESS: The Contractor agrees to indemnify, defend, and save harmless the State, its officers, agents, and employees from any and all claims and losses accruing or resulting to any and all contractors, subcontractors, material men, laborers and other persons, firm or corporation furnishing or supplying work, services, articles, or supplies in connection with the performance of this Agreement, and from any and all claims and losses accruing or resulting to any person, firm or corporation who may be injured or damaged by the Contractor in the performance of this Agreement.

17. SOLICITATION: The Contractor warrants that it has not employed or written any company or person, other than a bona fide employee working solely for the Contractor to solicit or secure this Agreement, and it has not paid, or agreed to pay any company, or person, other than a bona fide employee working solely for the Contractor any fee, commission, percentage, brokerage fee, gifts, or any other consideration, contingent upon, or resulting from the award for making this Agreement. For breach or violation of this warranty, the Division shall have the absolute right to annul this agreement or, in its discretion, to deduct from the Agreement price or consideration, or otherwise recover the full amount of such fee, commission, percentage, brokerage fee, gifts, or contingent fee.

18. WAIVER: The failure of the Division to insist, in any one or more instances, upon the performance of any of the terms, covenants, or conditions of this order or to exercise any right hereunder, shall not be construed as a waiver or relinquishment of the future performance of any such term, covenant, or condition or the future exercise of such right, but the obligation of Contractor with respect to such future performance shall continue in full force and effect.

19. MATERIAL SAFETY: All manufacturers, importers, suppliers, or distributors of hazardous chemicals doing business in this State must provide a copy of the current Material Safety Data Sheet (MSDS) for any hazardous chemical to their direct purchasers of that chemical.

20. COMPETITION: By accepting this Contract, Contractor agrees that no collusion or other restraint of free competitive bidding, either directly or indirectly, has occurred in connection with this award by the Division of Purchases.

21. INTEGRATION: All terms of this Contract are to be interpreted in such a way as to be consistent at all times with this Standard Terms and Conditions document, and this document shall take precedence over any other terms, conditions, or provisions incorporated into the Contract.

Appendix A


**STATE OF MAINE
DEPARTMENT OF ADMINISTRATIVE AND FINANCIAL SERVICES
DIVISION OF PROCUREMENT SERVICES**

BID COVER PAGE and DEBARMENT FORM

Bidder's Organization Name: AMERICAN CONCRETE INDUSTRIES, INC.		
Chief Executive - Name/Title: SHAWN MacDONALD		
Tel: 207-784-1388	Fax: 207-783-4039	E-mail: shawn@americanconcrete.com
Headquarters Street Address: 982 MINOT AVENUE		
Headquarters City/State/Zip: AUBURN, ME 04210		
<i>(provide information requested below if different from above)</i>		
Lead Point of Contact for Bid - Name/Title:		
Tel:	Fax:	E-mail:
Street Address:		
City/State/Zip:		

By signing below Bidder affirms:

- Their bid complies with all requirements of this RFQ;
- This bid and the pricing structure contained herein will remain firm for a period of 180 days from the date and time of the bid opening;
- That no personnel currently employed by the Department or any other State agency participated, either directly or indirectly, in any activities relating to the preparation of the Bidder's proposal;
- That no attempt has been made or will be made by the Bidder to induce any other person or firm to submit or not to submit a proposal; and
- The undersigned is authorized to enter into contractual obligations on behalf of the above-named organization.

Name: SHAWN MacDONALD	Title: PRESIDENT
Authorized Signature: 	Date: 10/24/18


Debarment, Performance, and Non-Collusion Certification

By signing this document, I certify to the best of my knowledge and belief that the aforementioned organization, its principals, and any subcontractors named in this proposal:

- a. Are not presently debarred, suspended, proposed for debarment, and declared ineligible or voluntarily excluded from bidding or working on contracts issued by any governmental agency.*
- b. Have not within three years of submitting the proposal for this contract been convicted of or had a civil judgment rendered against them for:*
 - i. fraud or a criminal offense in connection with obtaining, attempting to obtain, or performing a federal, state or local government transaction or contract.*
 - ii. violating Federal or State antitrust statutes or committing embezzlement, theft, forgery, bribery, falsification or destruction of records, making false statements, or receiving stolen property;*
 - iii. are not presently indicted for or otherwise criminally or civilly charged by a governmental entity (Federal, State or Local) with commission of any of the offenses enumerated in paragraph (b) of this certification; and*
 - iv. have not within a three (3) year period preceding this proposal had one or more federal, state or local government transactions terminated for cause or default.*
- c. Have not entered into a prior understanding, agreement, or connection with any corporation, firm, or person submitting a response for the same materials, supplies, equipment, or services and this proposal is in all respects fair and without collusion or fraud. The above mentioned entities understand and agree that collusive bidding is a violation of state and federal law and can result in fines, prison sentences, and civil damage awards.*

- **Failure to provide this certification may result in the disqualification of the Bidder's proposal, at the discretion of the Department.**

To the best of my knowledge all information provided in the enclosed proposal, both programmatic and financial, is complete and accurate at the time of submission.

Name: SHAWN MacDONALD	Title: PRESIDENT
Authorized Signature: 	Date: 10/24/18

Appendix B

STATE OF MAINE

Appendix E

**STATE OF MAINE
DEPARTMENT OF ADMINISTRATIVE AND FINANCIAL SERVICES
DIVISION OF PROCUREMENT SERVICES**

**MUNICIPALITY POLITICAL SUBDIVISION and SCHOOL DISTRICT PARTICIPATION
CERTIFICATION**

**RFQ # 17A 181017-123
Precast Temporary Concrete Barriers**

The Division of Procurement Services is committed to providing purchasing opportunities for **municipalities, political subdivisions and school districts** in Maine by allowing them access, through our vendors, to our contract pricing. A bidder's willingness to extend contract pricing to these entities will be taken into consideration in making awards.

Will you accept orders from political subdivisions and school districts in Maine at the prices quoted?

☒ Yes

☐ Yes, with conditions as follows:

☐ No


Name of Company:

☐ AMERICAN CONCRETE INDUSTRIES, INC. ☐

Address:

☐ 982 MINOT AVENUE, AUBURN, MAINE 04210 ☐

Signature:

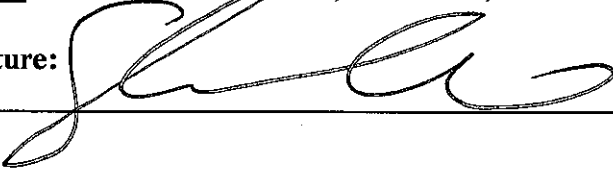

Date:

☐ 10/24/18 ☐

SUPPLIER PART NUMBER	SUPPLIER NAME	MANUFACTURER PART NUMBER	ITEM DESCRIPTION	EXTENDED DESCRIPTION	UNIT OF MEASURE	LIST PRICE	DELIVERY DAYS
312030-R1-PreNov1-19	AMER CONCRETE IND INC	312030	Temp Concrete Barrier,Reg 1,Topsham,Pre Nov 1,2019	Price for orders placed prior to Nov. 1, 2019, Delivered to Topsham	EA	\$340.00	3
312030-R2-PreNov1-19	AMER CONCRETE IND INC	312030	Temp Concrete Barrier,Reg 2,W.Gardiner,Pre Nov 1,2019	Price for orders placed prior to Nov. 1, 2019, Delivered to West Gardiner	EA	\$340.00	3
312030-R3-PreNov1-19	AMER CONCRETE IND INC	312030	Temp Concrete Barrier,Reg 3 Farmington,Pre Nov 1,2019	Price for orders placed prior to Nov. 1, 2019, Delivered to Farmington	EA	\$340.00	3
312030-R4-PreNov1-19	AMER CONCRETE IND INC	312030	Temp Concrete Barrier,Reg 4 Bangor,Pre Nov 1,2019	Price for orders placed prior to Nov. 1, 2019, Delivered to Bangor	EA	\$340.00	3
312030-R5PI-PreNov1-19	AMER CONCRETE IND INC	312030	Temp Concrete Barrier,Reg 5 PI,Pre Nov 1,2019	Price for orders placed prior to Nov. 1, 2019, Delivered to Presque Isle	EA	\$390.00	3
312030-R5H-PreNov1-19	AMER CONCRETE IND INC	312030	Temp Concrete Barrier,Reg 5 Houlton,Pre Nov 1,2019	Price for orders placed prior to Nov. 1, 2019, Delivered to Houlton	EA	\$390.00	3
312030-R1	AMER CONCRETE IND INC	312030	Temp Concrete Barrier,Southern Region 1,Topsham	Delivered to Topsham	EA	\$329.80	3
312030-R2	AMER CONCRETE IND INC	312030	Temp Concrete Barrier,Mid Coast Region 2,W.Gardiner	Delivered to West Gardiner	EA	\$329.80	3
312030-R3	AMER CONCRETE IND INC	312030	Temp Concrete Barrier,Western Region 3 Farmington	Delivered to Farmington	EA	\$329.80	3
312030-R4	AMER CONCRETE IND INC	312030	Temp Concrete Barrier,Eastern Region 4 Bangor	Delivered to Bangor	EA	\$329.80	3
312030-R5PI	AMER CONCRETE IND INC	312030	Temp Concrete Barrier,Northern Region 5 Presque Isle	Delivered to Presque Isle	EA	\$378.30	3
312030-R5H	AMER CONCRETE IND INC	312030	Temp Concrete Barrier,Northern Region 5 Houlton	Delivered to Houlton	EA	\$378.30	3