



OAK POINT
ASSOCIATES

architecture
engineering
planning

ADDENDUM NO. 3

Date: July 11, 2025

Project: Cross State Office Building Window Replacements
Augusta, Maine

This addendum is issued prior to receipt of the bids and does hereby become a part of the contract documents, and in case of conflict, it shall supersede original project manual and drawings.

Each bidder shall be responsible for issuing information contained herein to sub-contractors and suppliers to ensure that his/her proposal covers all work required by the contract documents including this addendum.

Each bidder shall acknowledge receipt of this addendum on the Contractor Bid Form where indicated.

GENERAL

1. The typical window sill detail has been revised from a simulated stone surface to a plastic laminate surface with maple bullnose and apron to match the original design.

DRAWINGS

Drawing AE501

1. Detail 4/AE501: REVISE sill detail as shown on detail SKA-1 included with this addendum.
2. Detail 5/AE501: REVISE sill detail as shown on detail SKA-2 included with this addendum.


SPECIFICATIONS

Specification Section 123661 "SIMULATED STONE COUNTERTOPS"


3. DELETE this section in its entirety.

END OF ADDENDUM NO. 3

- NOTES:
- 1. SEE DETAIL 4/AE501 FOR ADDITIONAL INFORMATION
 - 2. SEE DETAIL SK-AD2 INCLUDED WITH THIS ADDENDUM FOR SILL END AND FRONT VIEWS

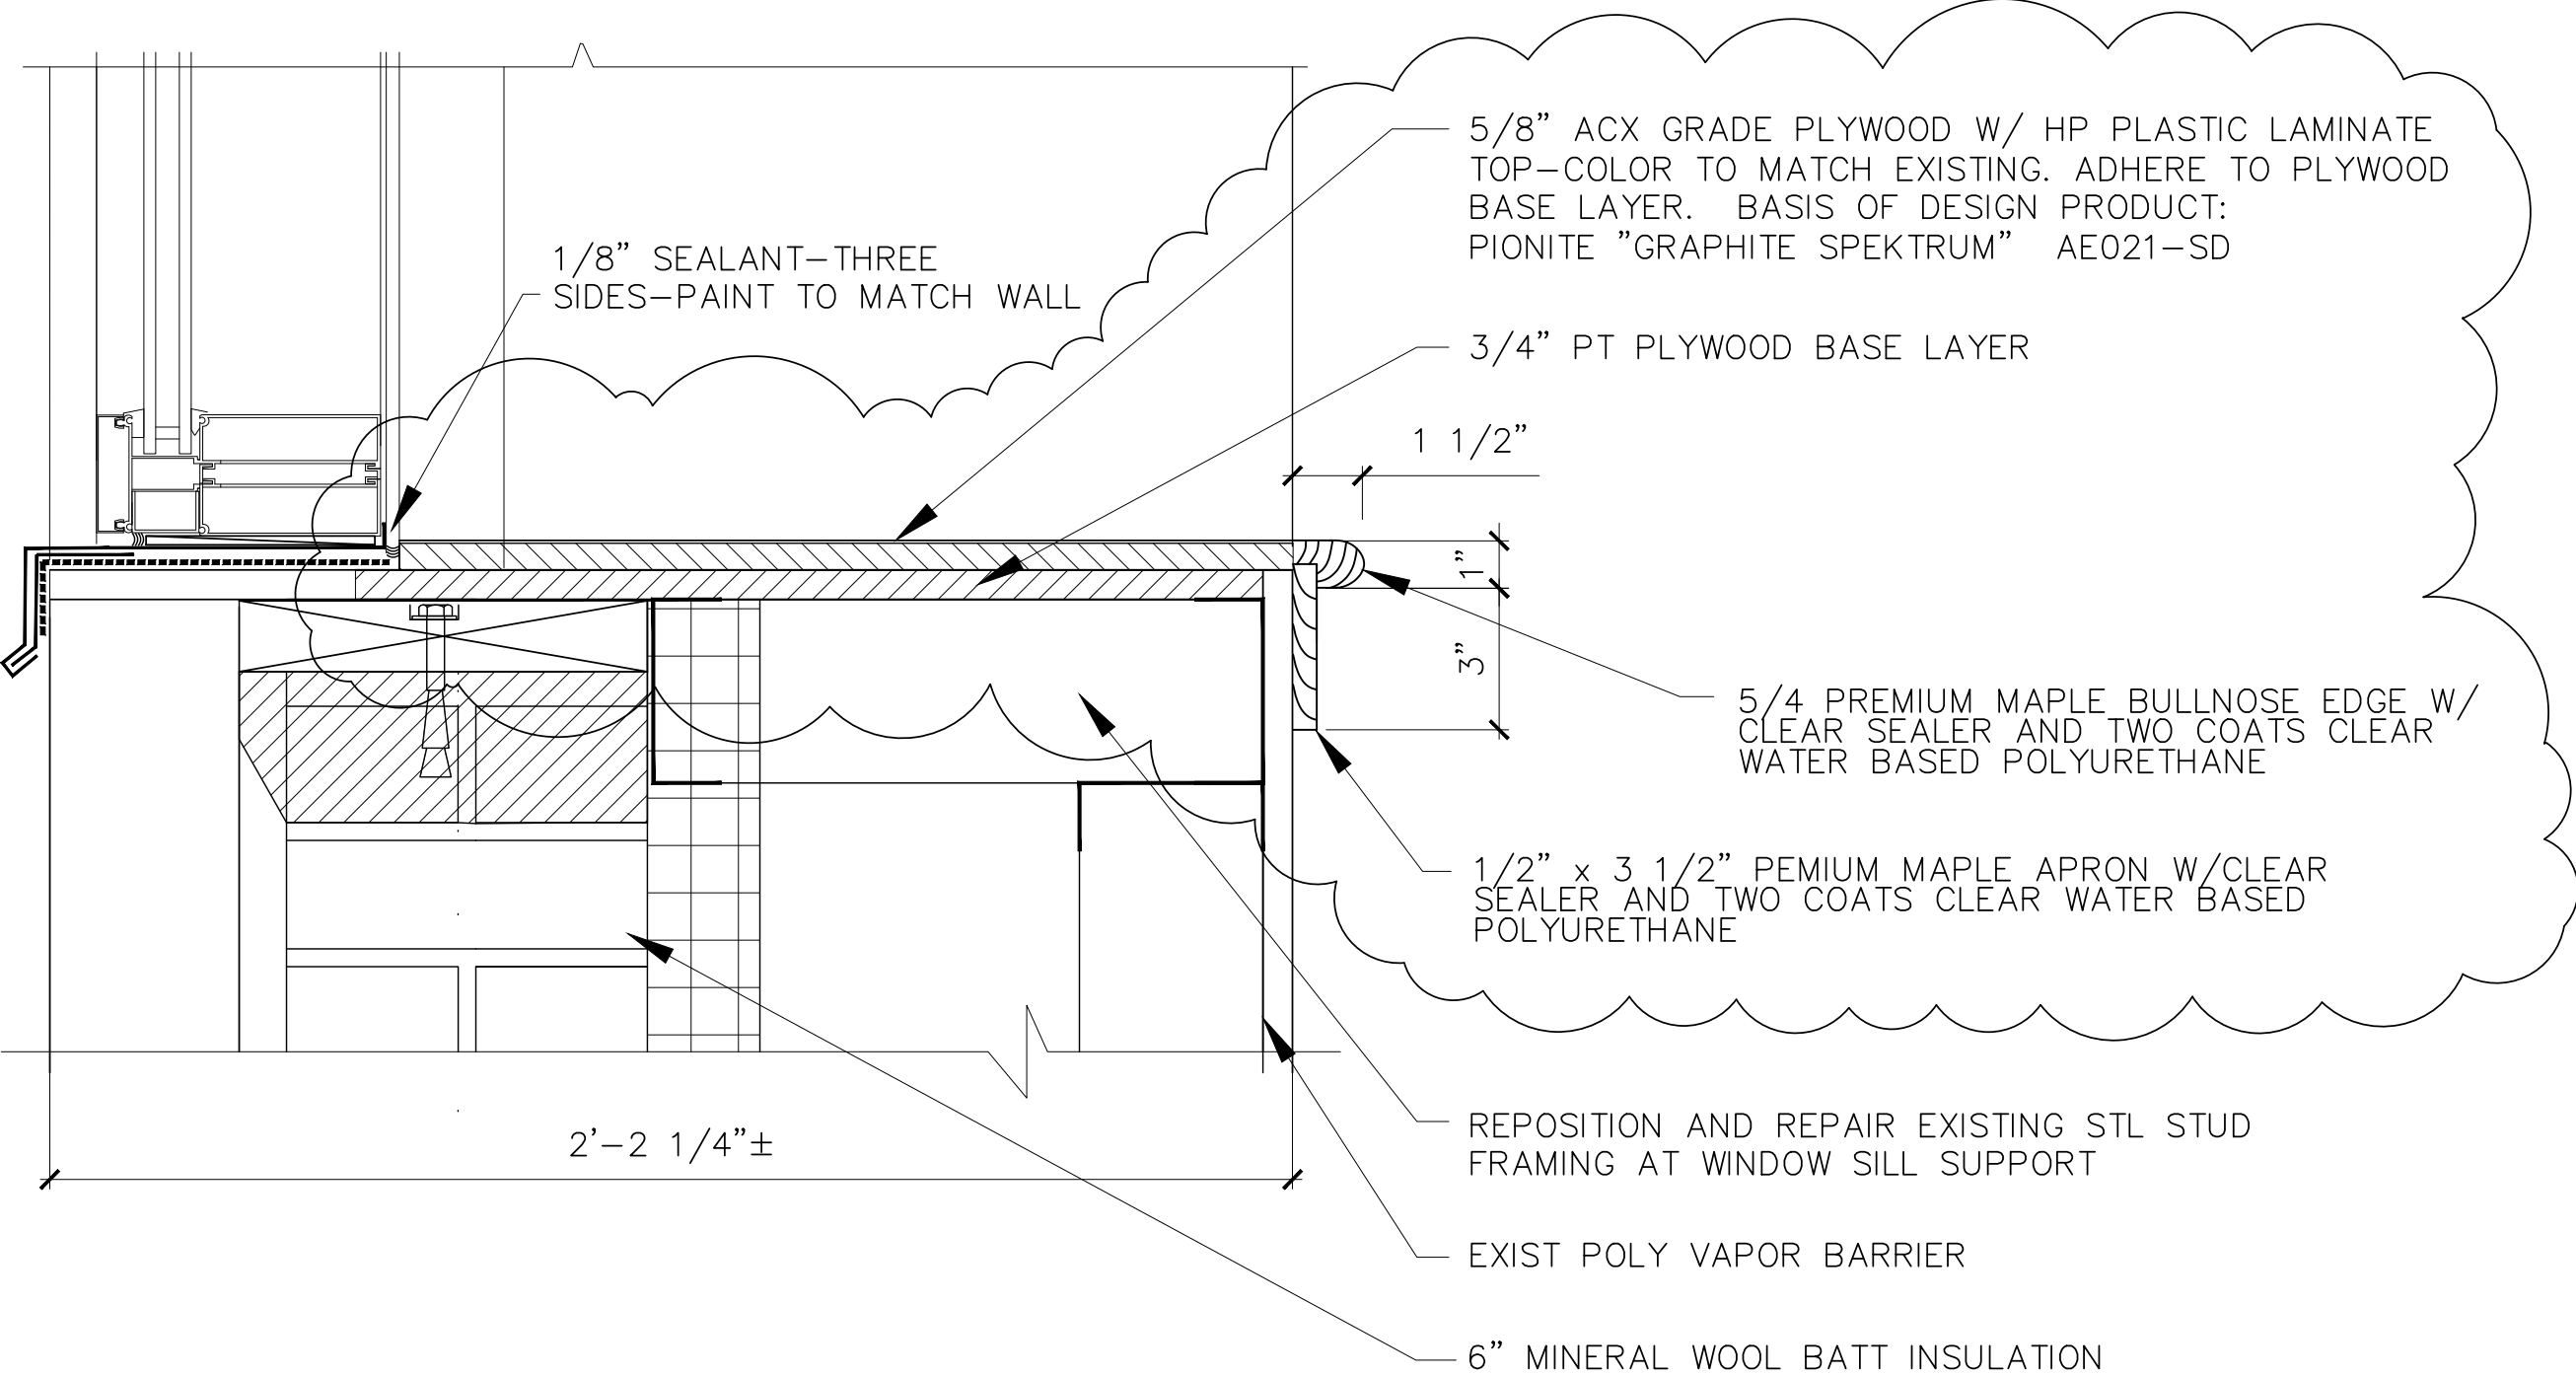

AE501 **1** TYPICAL SILL DETAIL-TYPE C1,C3
SKA-1 SCALE: 3"=1'-0"

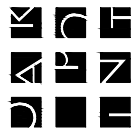**OAK POINT**
ASSOCIATES

ARCHITECTURE ■ ENGINEERING ■ PLANNING
231 Main Street, Biddeford, Maine 04005 (T) 207.283.0193 (F) 207.283.4283
www.oakpoint.com

DESIGNED BY: JBL
DRAWN BY: JBL
CHECKED BY: JBL

PROJECT: 22005.04B


CROSS STATE OFFICE BUILDING

WINDOW REPLACEMENTS


AUGUSTA, MAINE

REVISED
SILL
TYPE C1,C3
DETAIL

SCALE: AS NOTED
DATE: 7-11-25
REV: SKA-1
ADD #3
SKETCH

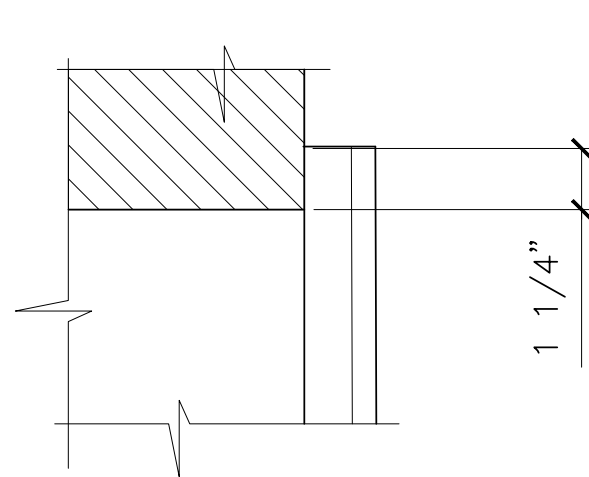


TOP VIEW AT SILL END

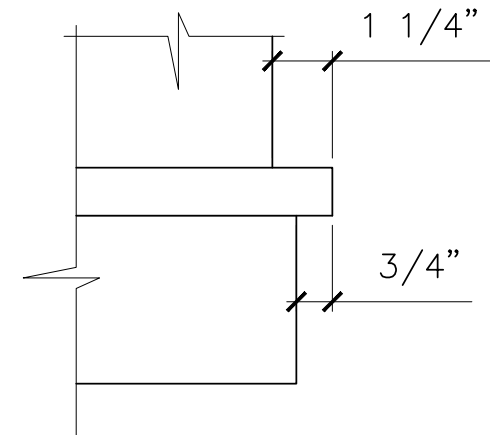

FRONT VIEW AT SILL END

NOTES:
1. SEE DETAIL 5/AE501 FOR ADDITIONAL INFORMATION

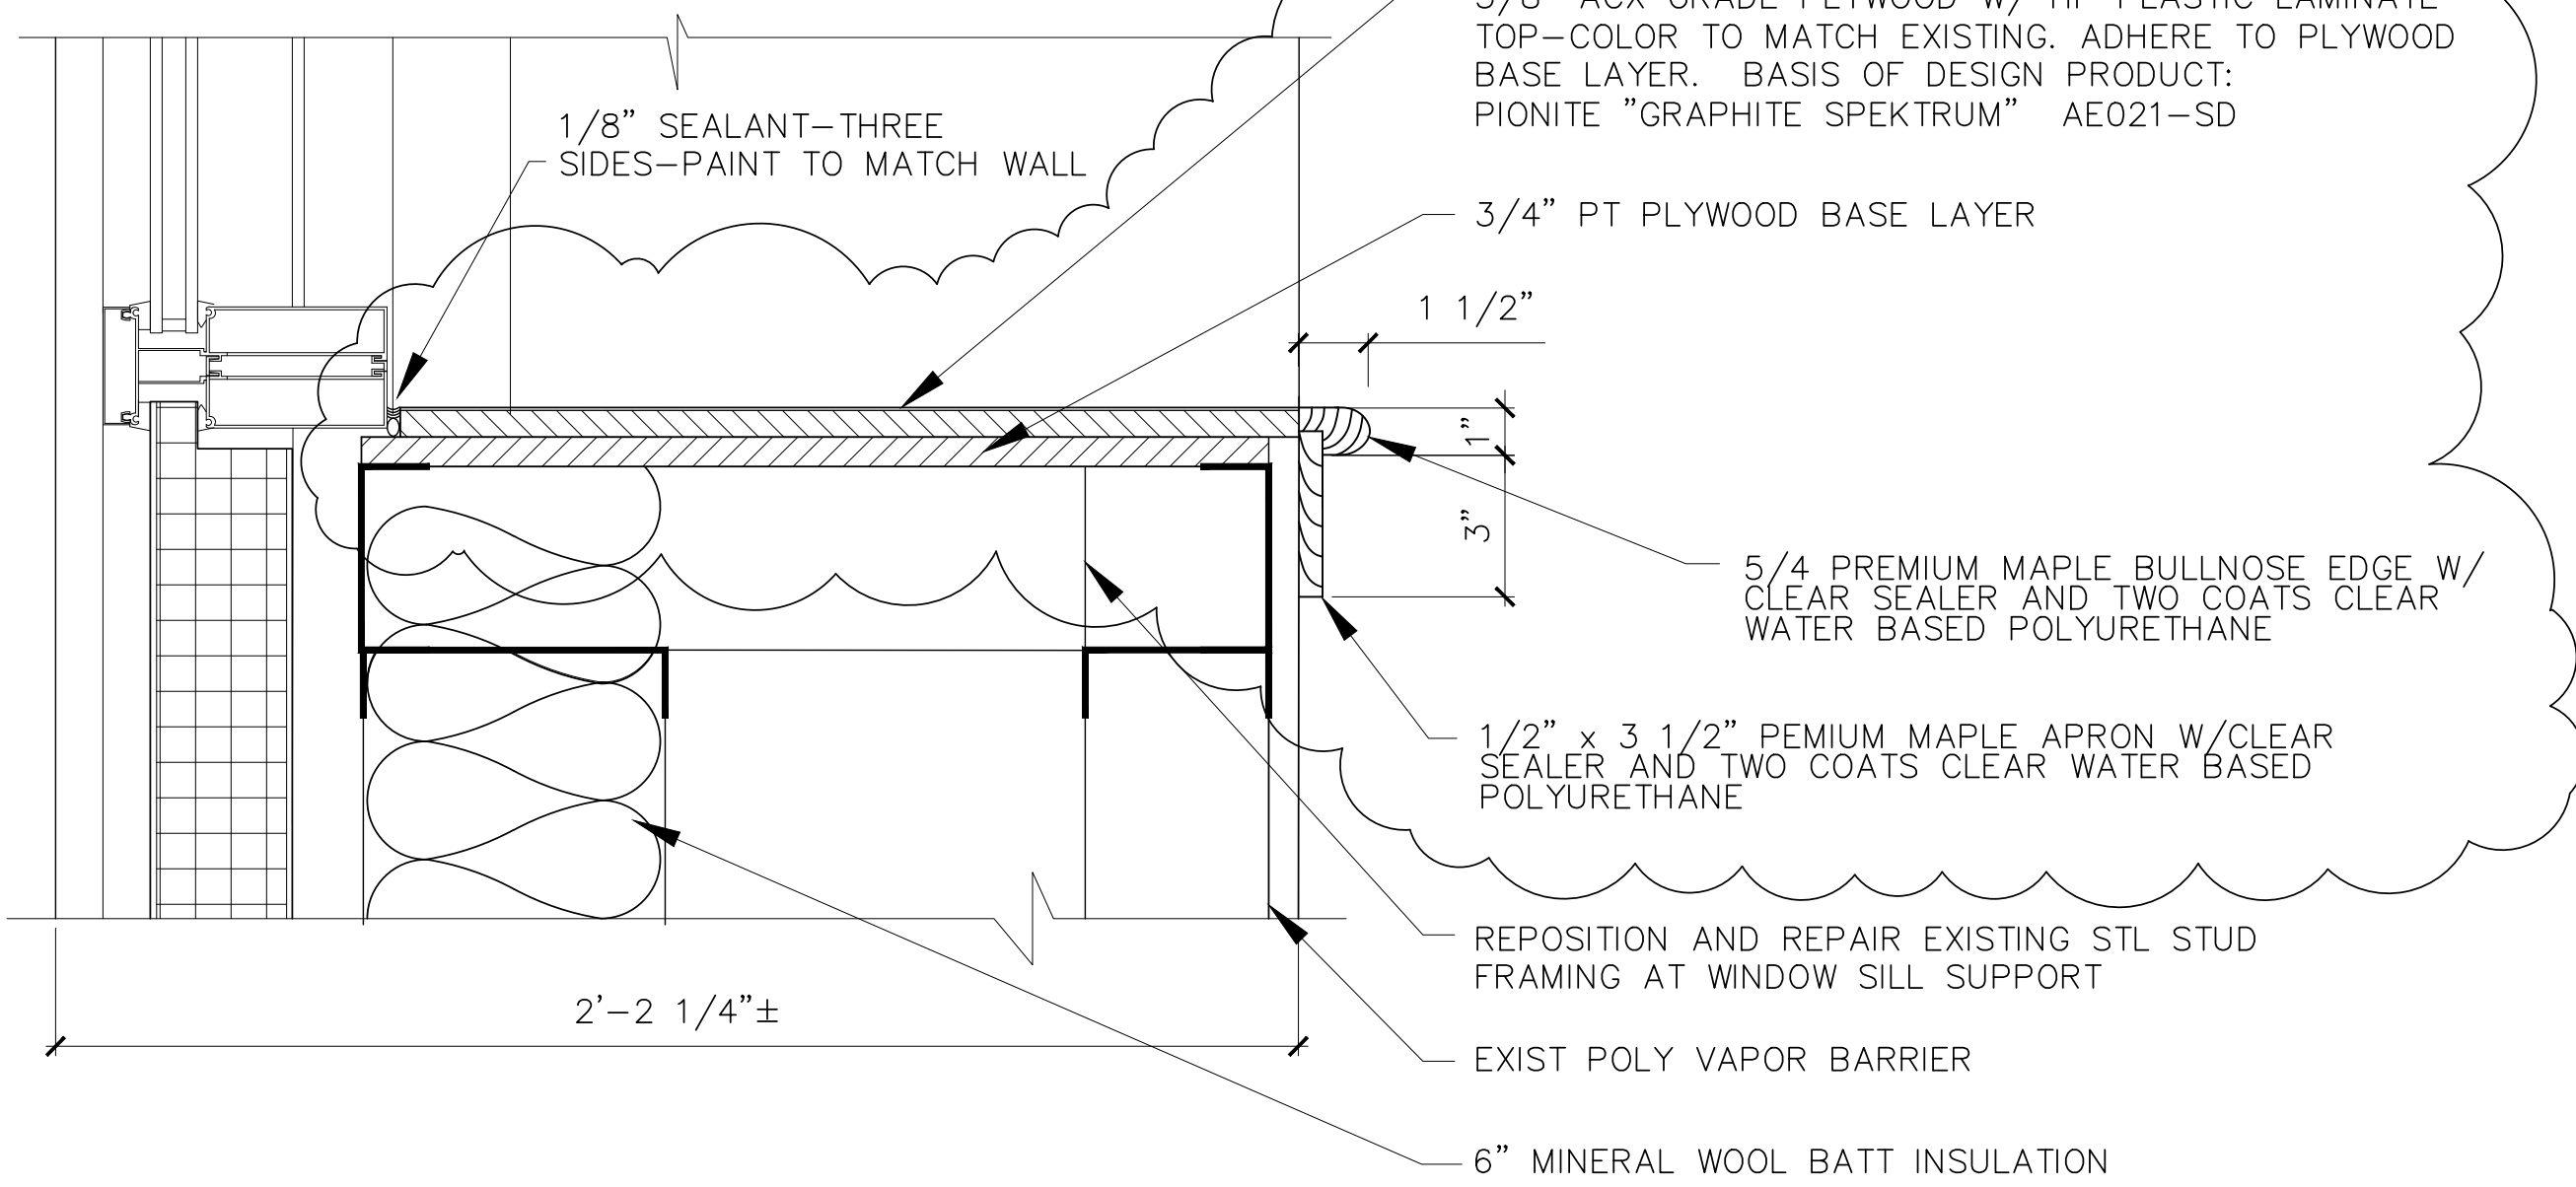

1 TYPICAL SILL DETAIL—TYPE C2

AE501 SKA-2 SCALE: 3"=1'-0"

DESIGNED BY: JBL
DRAWN BY: JBL
CHECKED BY: JBL
PROJECT: 22005.04B

CROSS STATE OFFICE BUILDING

WINDOW REPLACEMENTS

AUGUSTA, MAINE

REVISED SILL TYPE C2 DETAIL

SCALE: AS NOTED
DATE: 7-11-25
REV: SKA-2
ADD #3 SKETCH